


D. ROAD IST. NO.	STATE	FED. AID PROJ. NO.	FISCAL YEAR	SHEET NO.	TOTAL SHEETS
//	MONT.	105		4	27

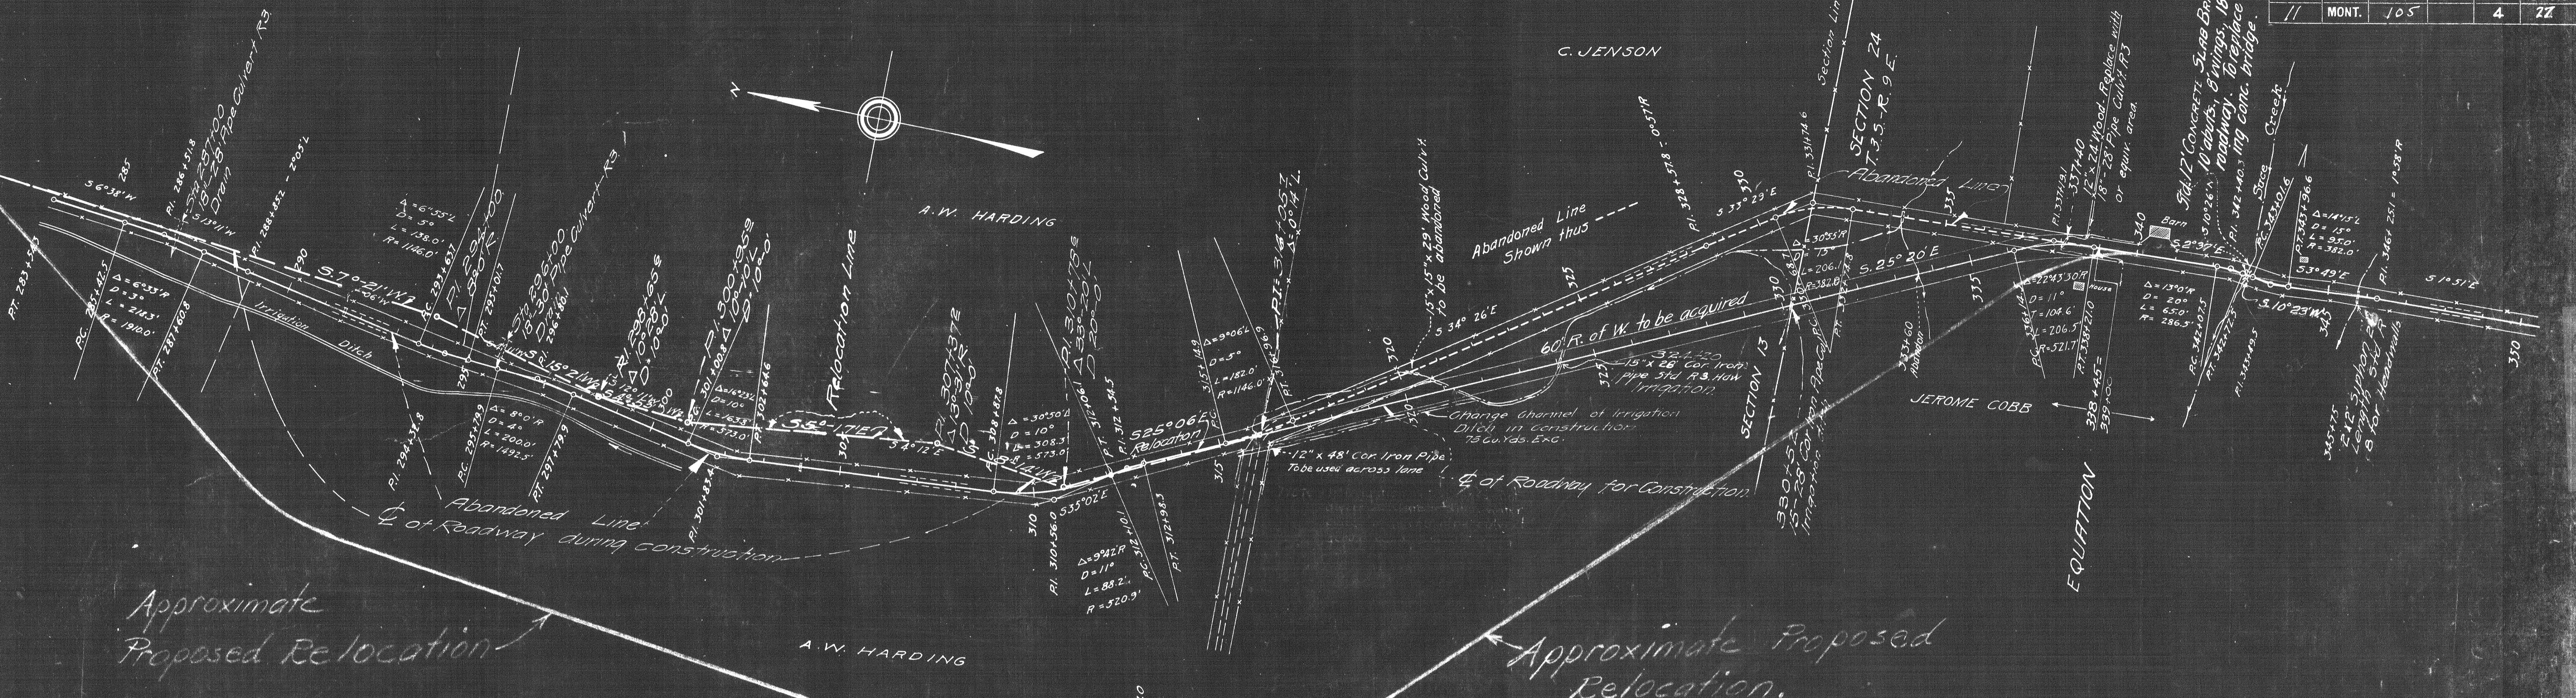


Approximate Proposed Relocation



Approximate Proposed
Relocation.

Sta 285.00 to	290.1
QUANTITIES FOR CONSTRUCTION	
Exc. Com.	1515 cu yds
" Inter	1485 "
" Rock	33 "
Emb.	2689 "
Overhaul	480 Sta. u.

SHEET SUM
3 to Sta. 3
Excavation
Embankment
Grader Work
Borrow
Overhaul

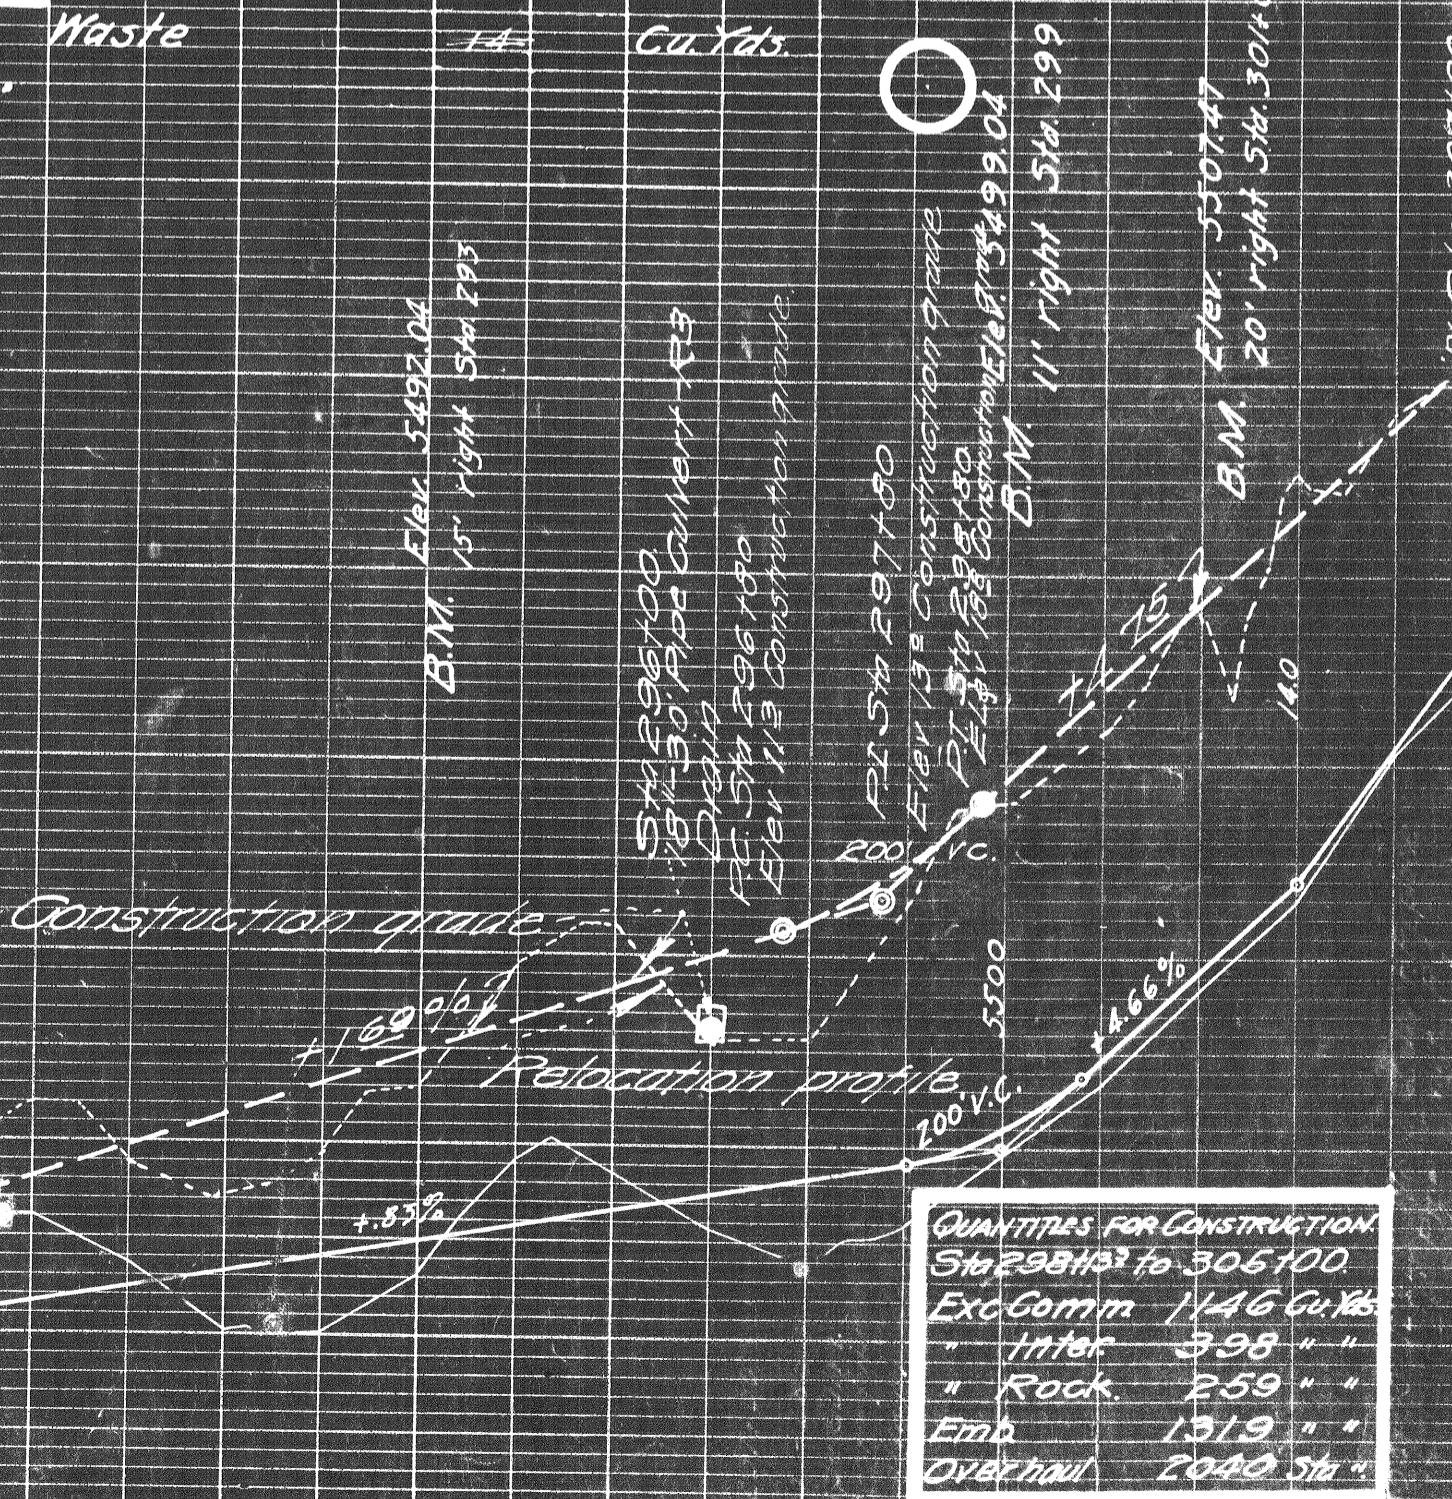



QUANTITIES FOR C	
Sta 305700 to 3177	
Exc common	976
" Inter.	152
Embankment	1804
Borrow	148
Overhaul	65

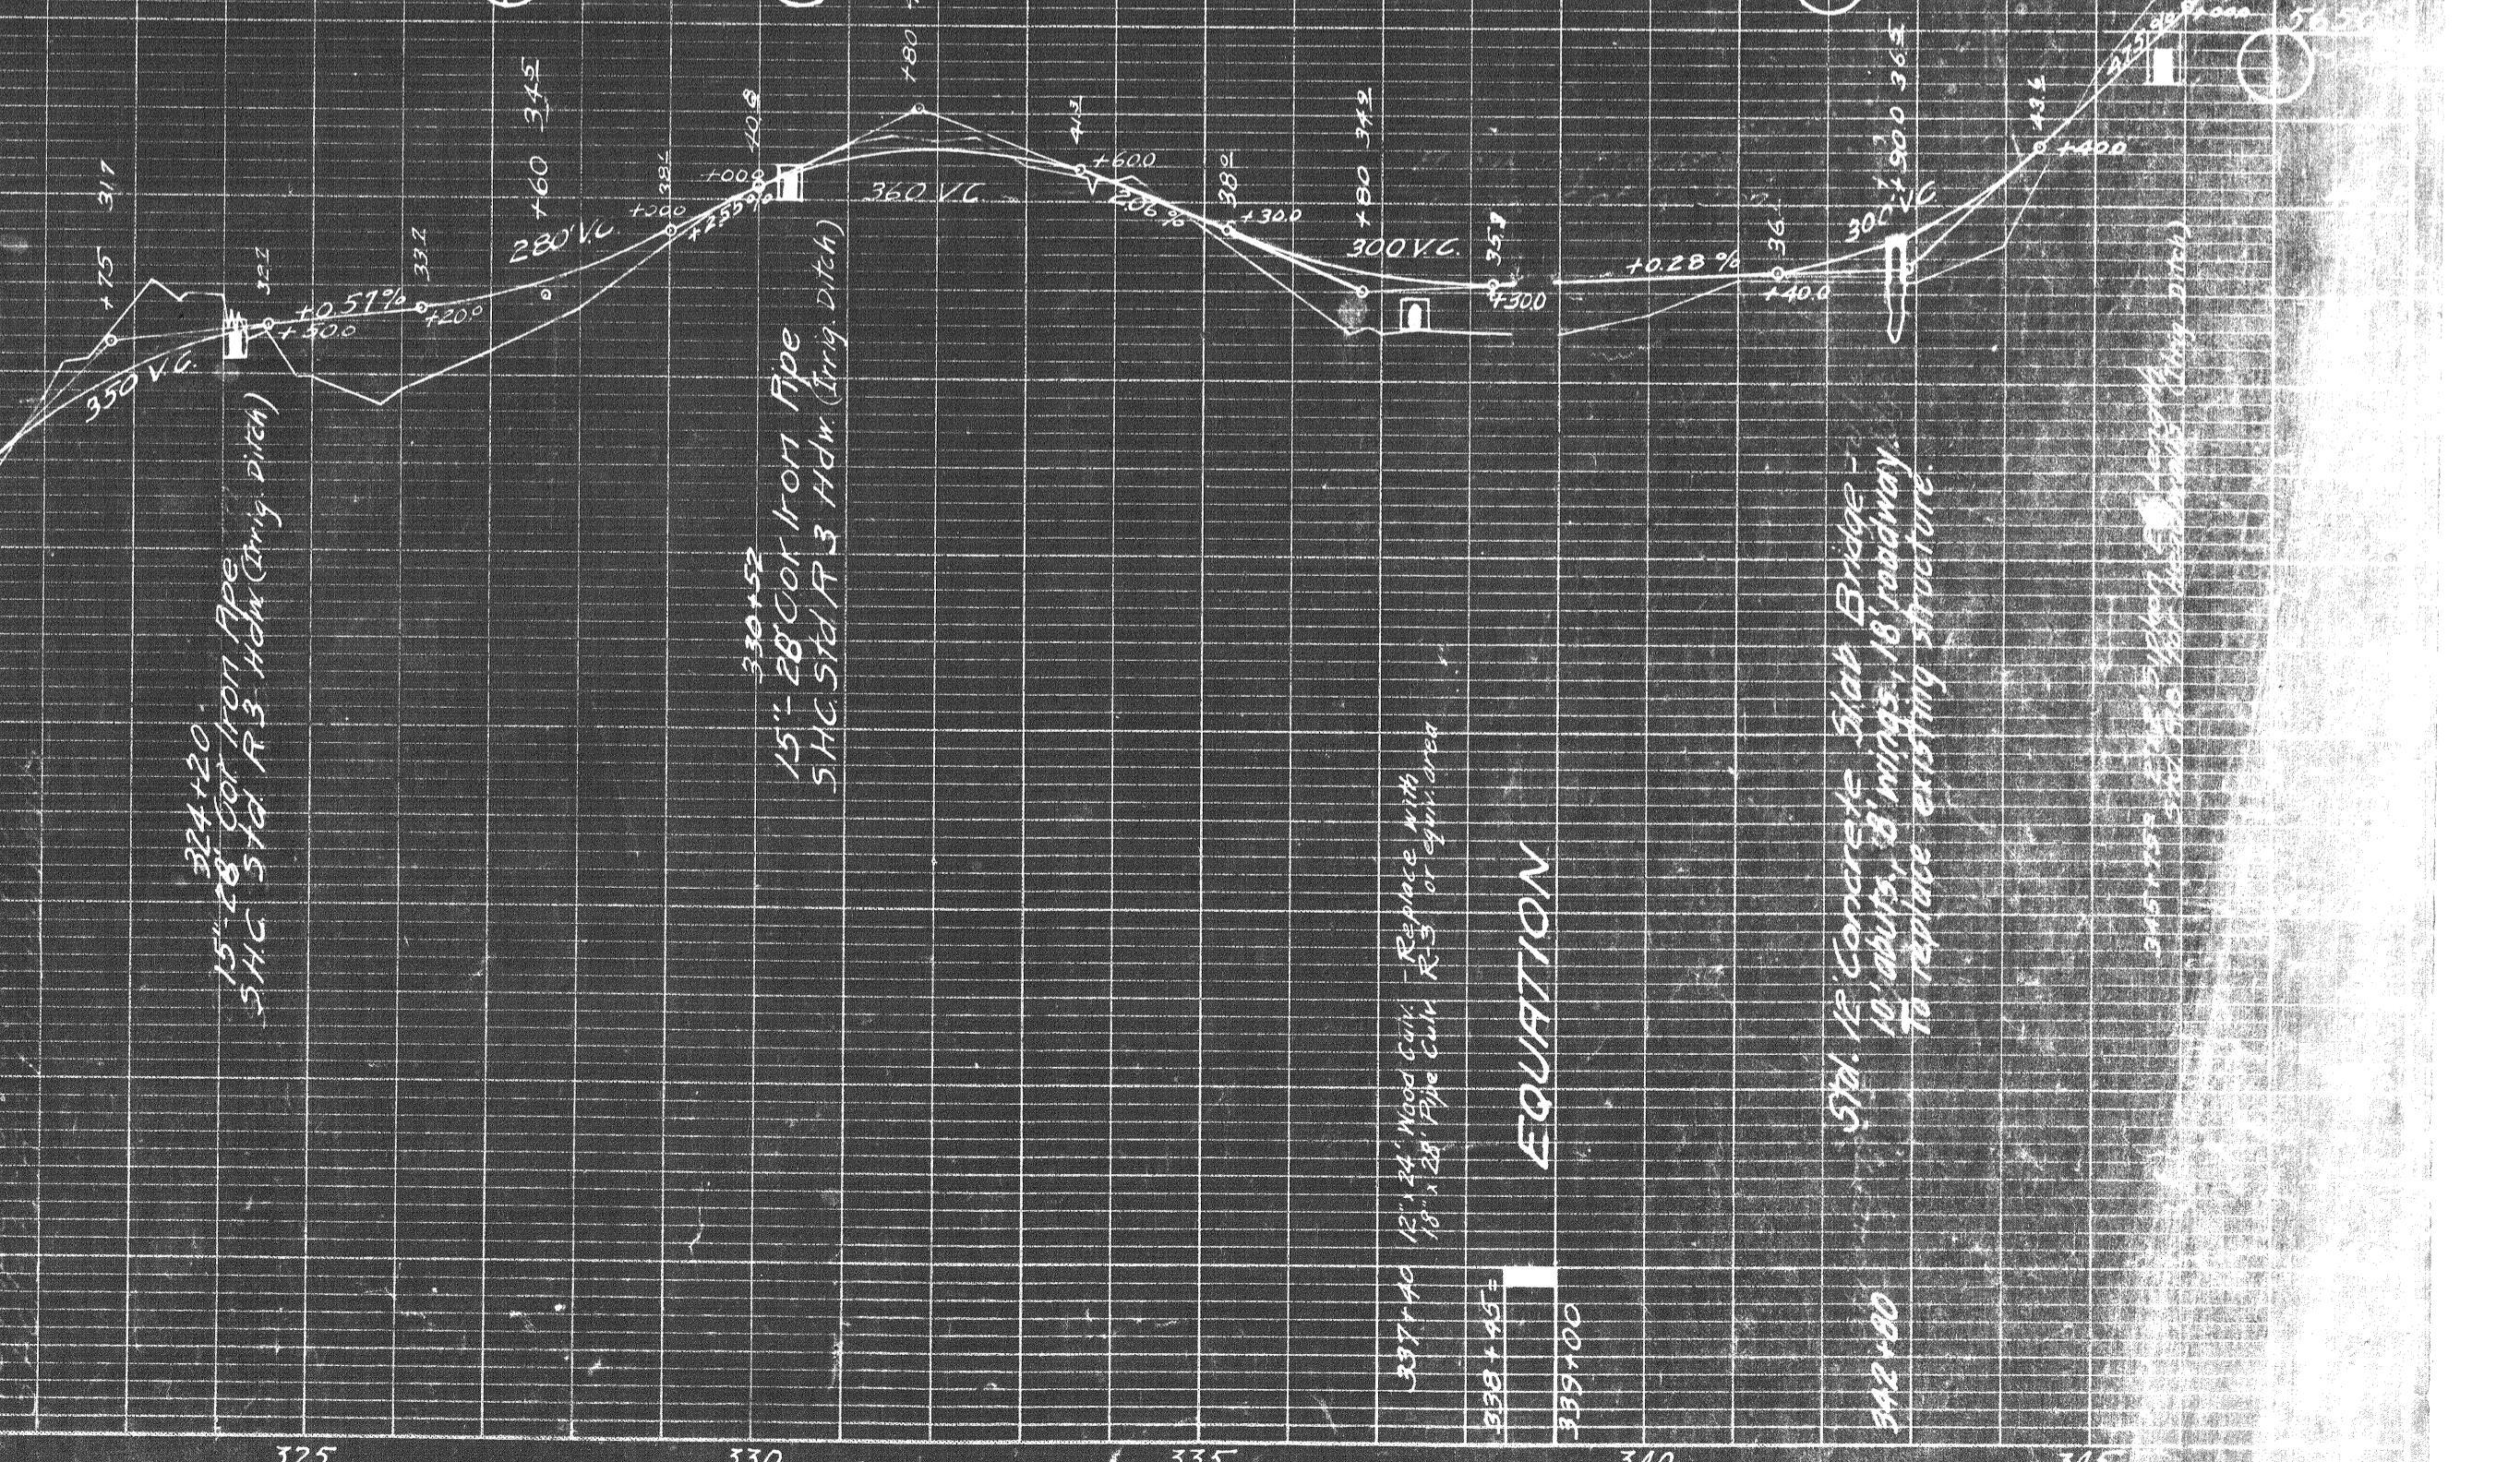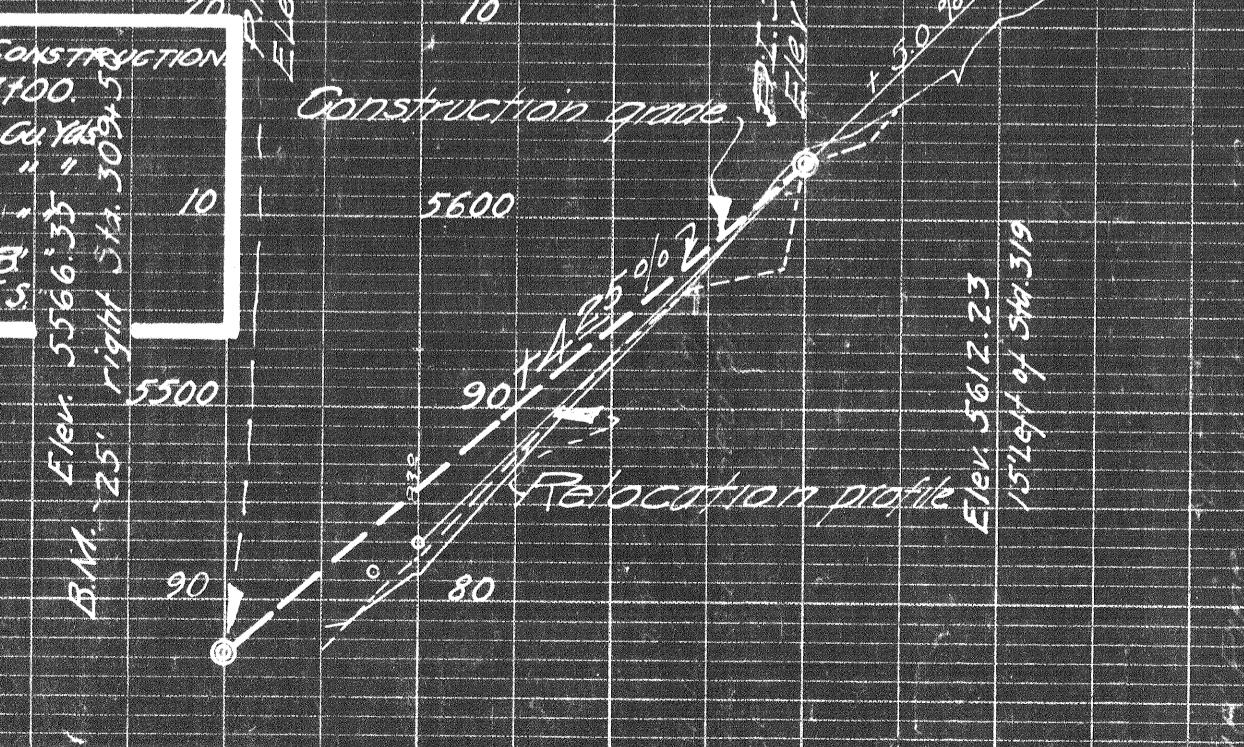

PLAN
SURVEYED BY DATE
PLOTTED & CHECKED E.O.P. J.M.B. E.O.P.
NOTE BOOK HANDED CHECKED
NO. RT OF NAV CHECKED

PROFILE
SURVEYED BY DATE
PLOTTED & CHECKED E.O.P. J.M.B. E.O.P.
NOTE BOOK HANDED CHECKED
NO. RT OF NAV CHECKED

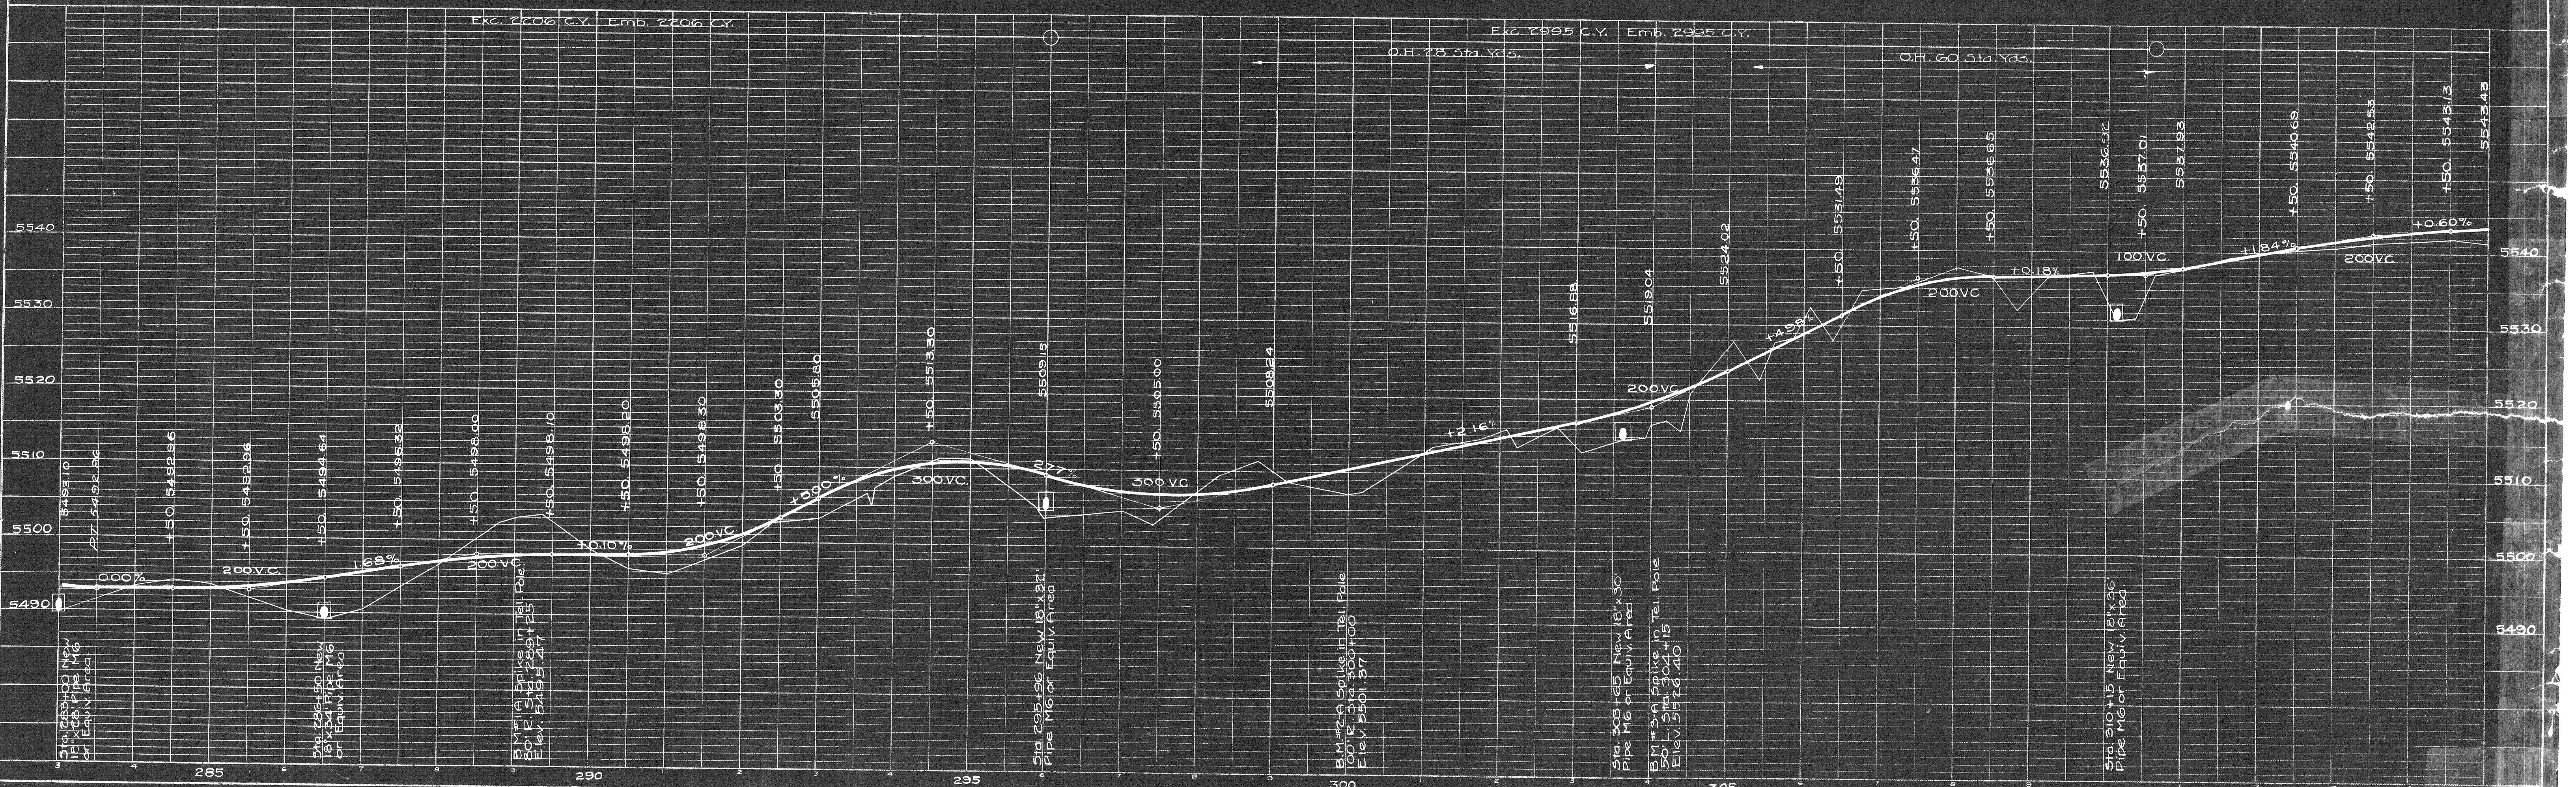


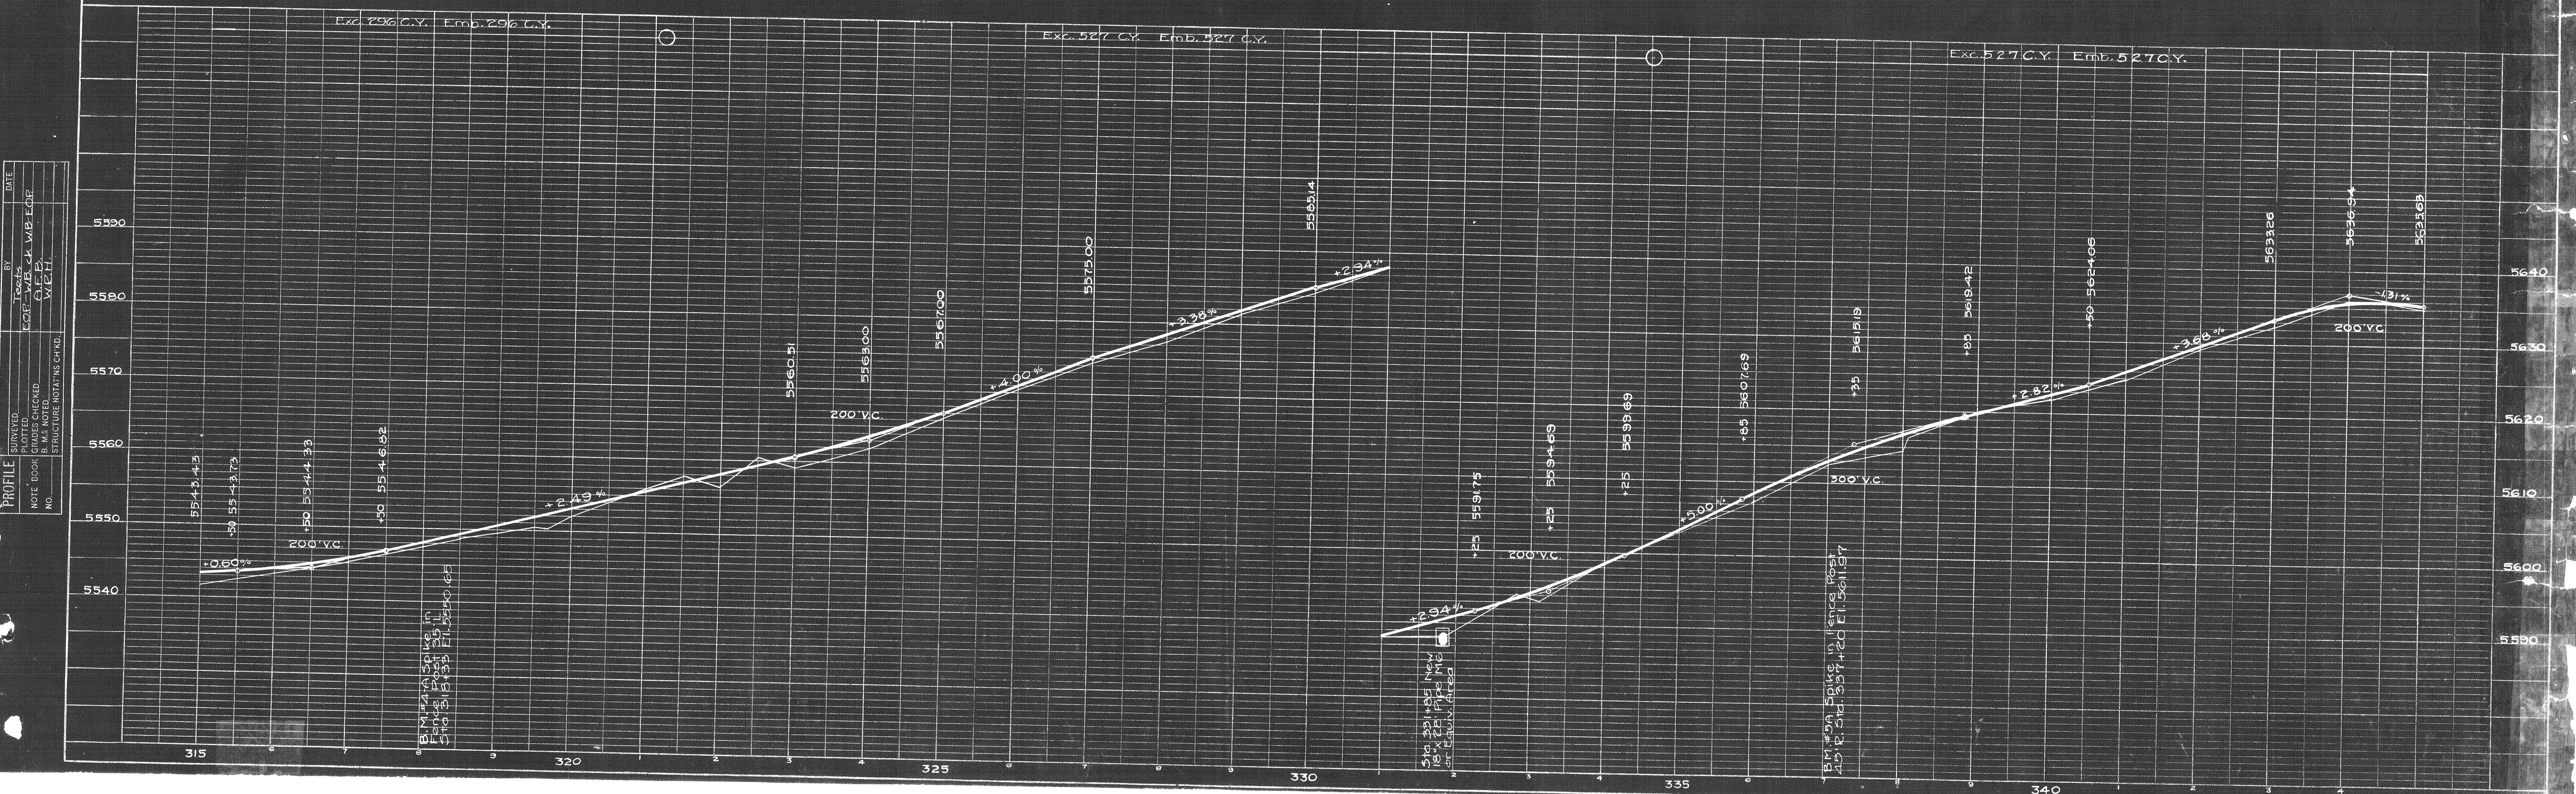


105 4
Revised 9/23/21.

4C 27

PLAN	SURVEYED PLOTTED	BY _____	DATE _____
NOTE BOOK	ALIGNMENT CHECKED	RT. OF WAY CHECKED	
NO.			


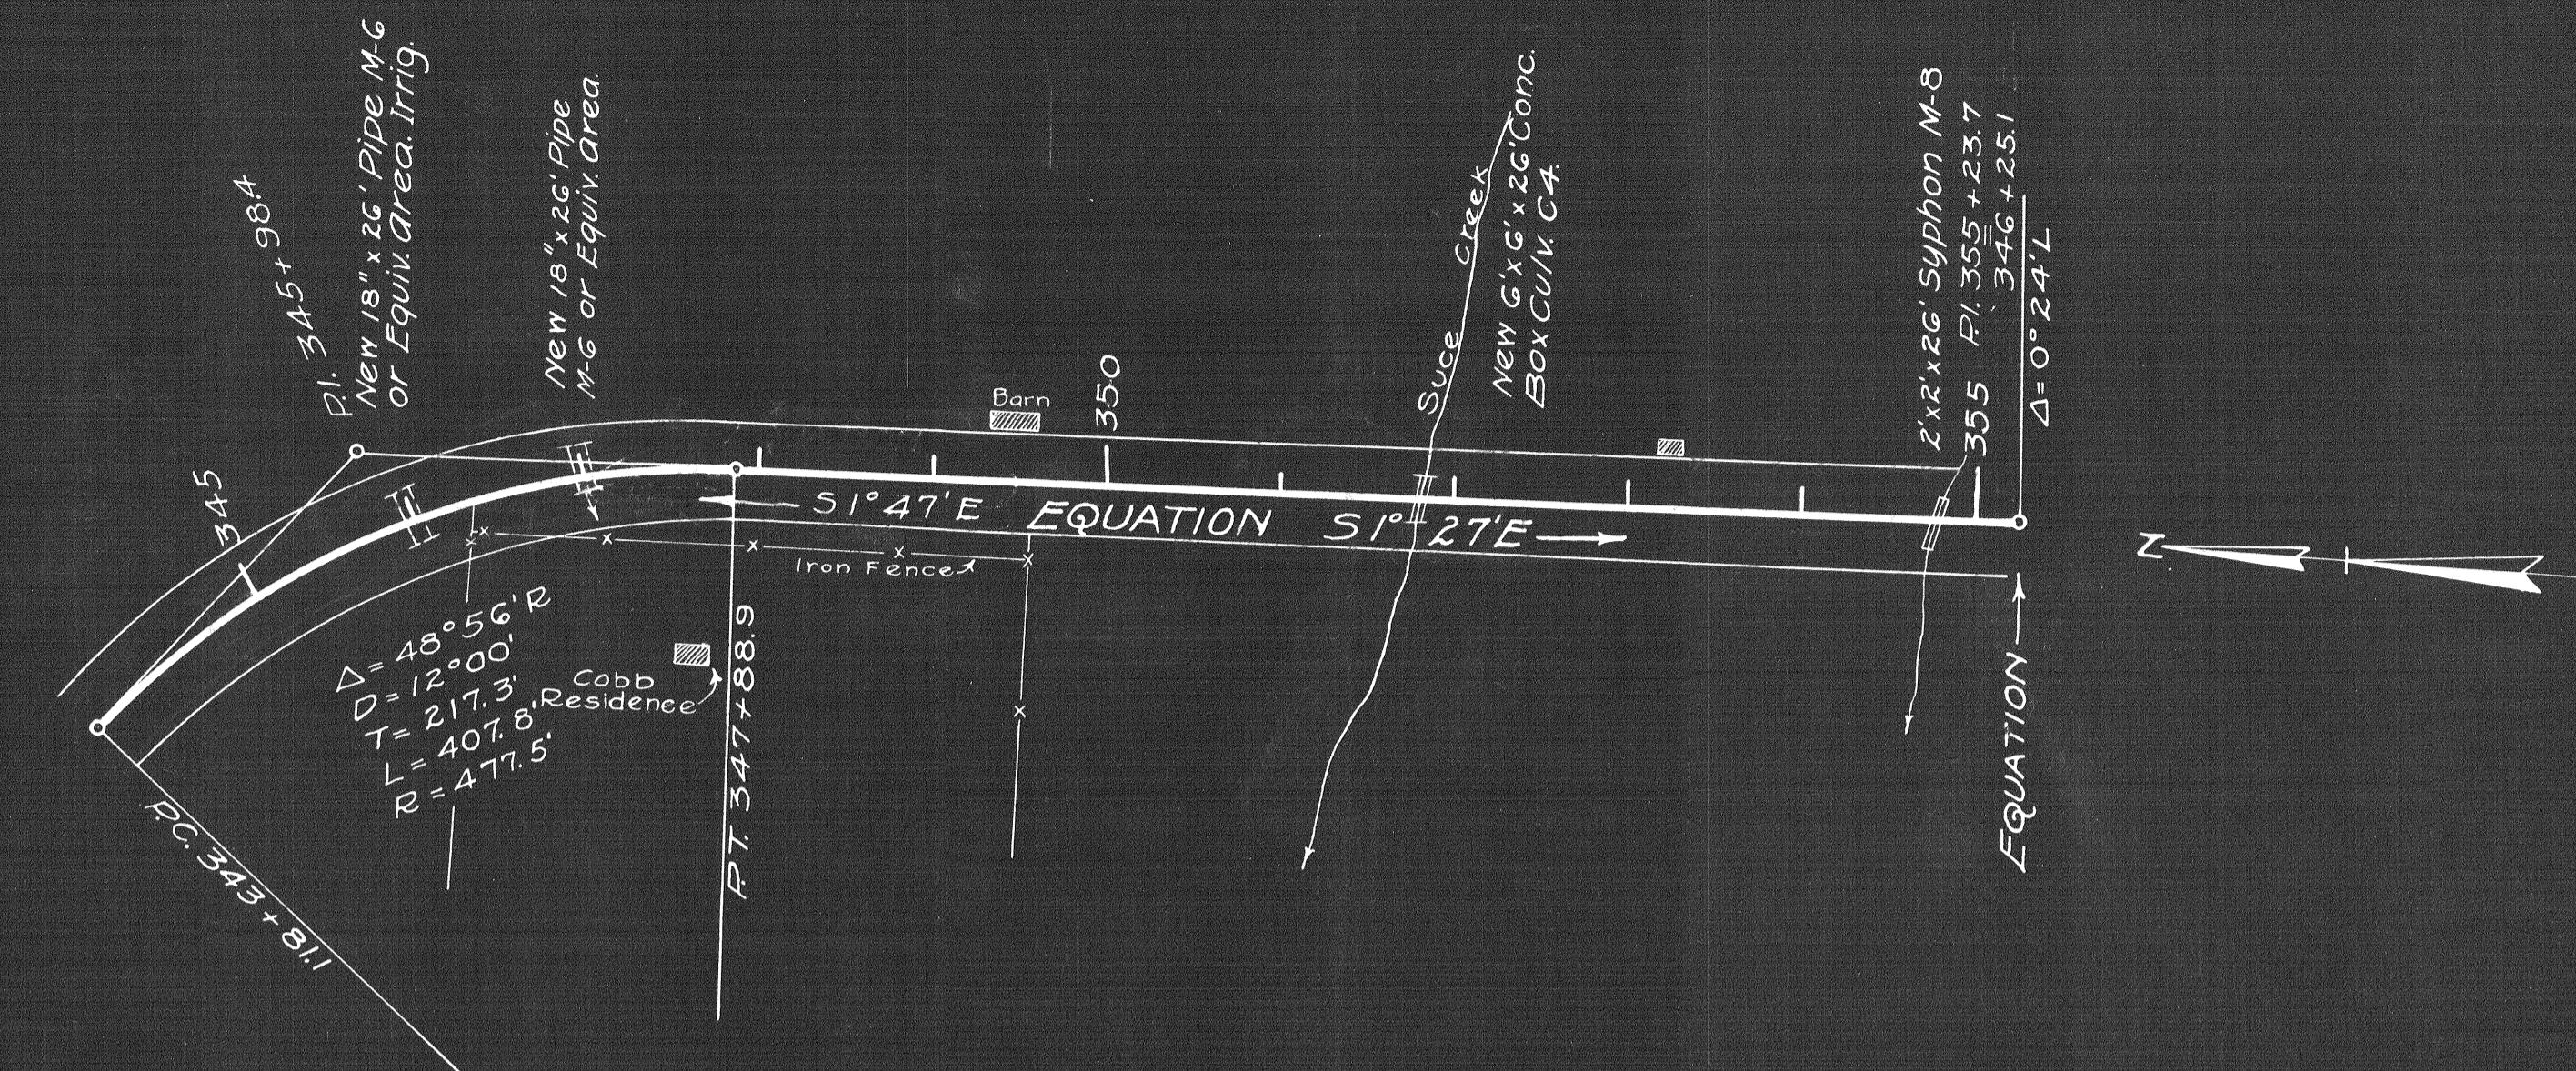


PROFILE	SURVEYED	DATE
	PLOTTED	BY
NOTE BOOK	GRADES CHECKED	G.E.D - C.D.R.
S. M.S. NOTED	W.R.H	
NO.		V.R.H
		STRUCTURE NOTAT'NS CH'KD

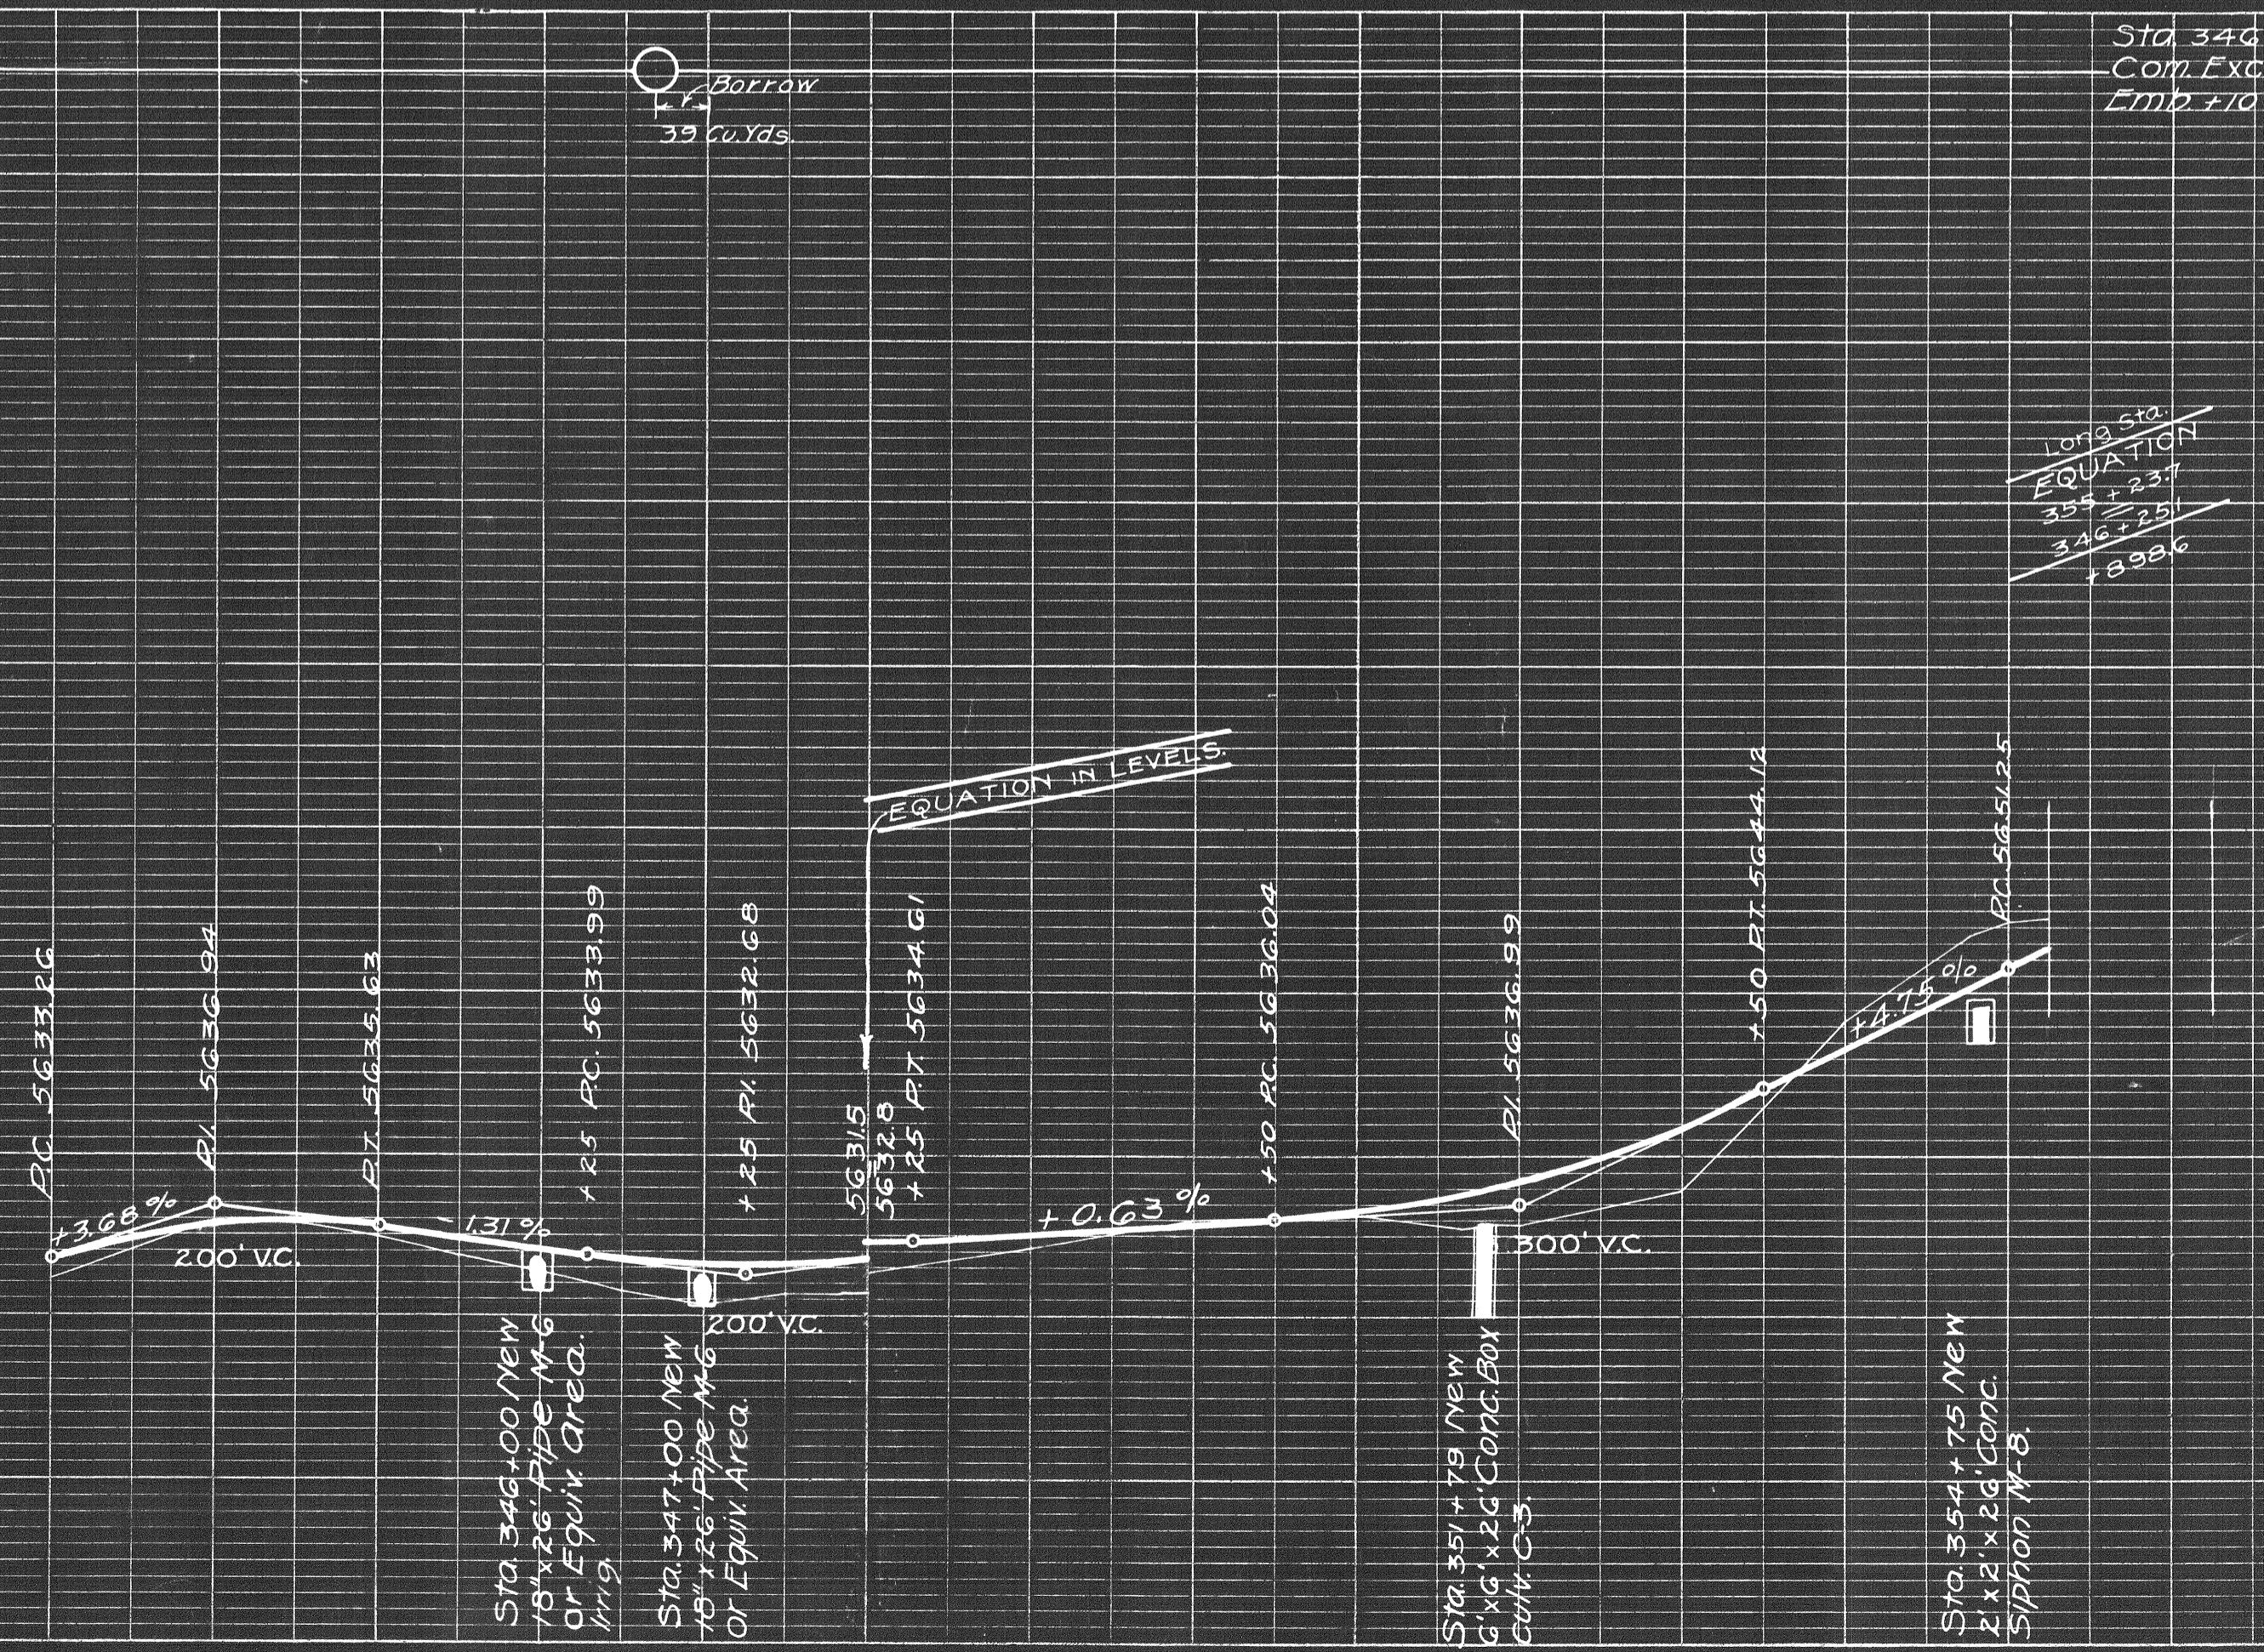




NOTED	SURVEYED
PLOTTED	
NOTE BOOK	GRADES CHECKED
	B.M.S. NOTED
NO.	STRUCTURE NOTATIONS CH. K.D.

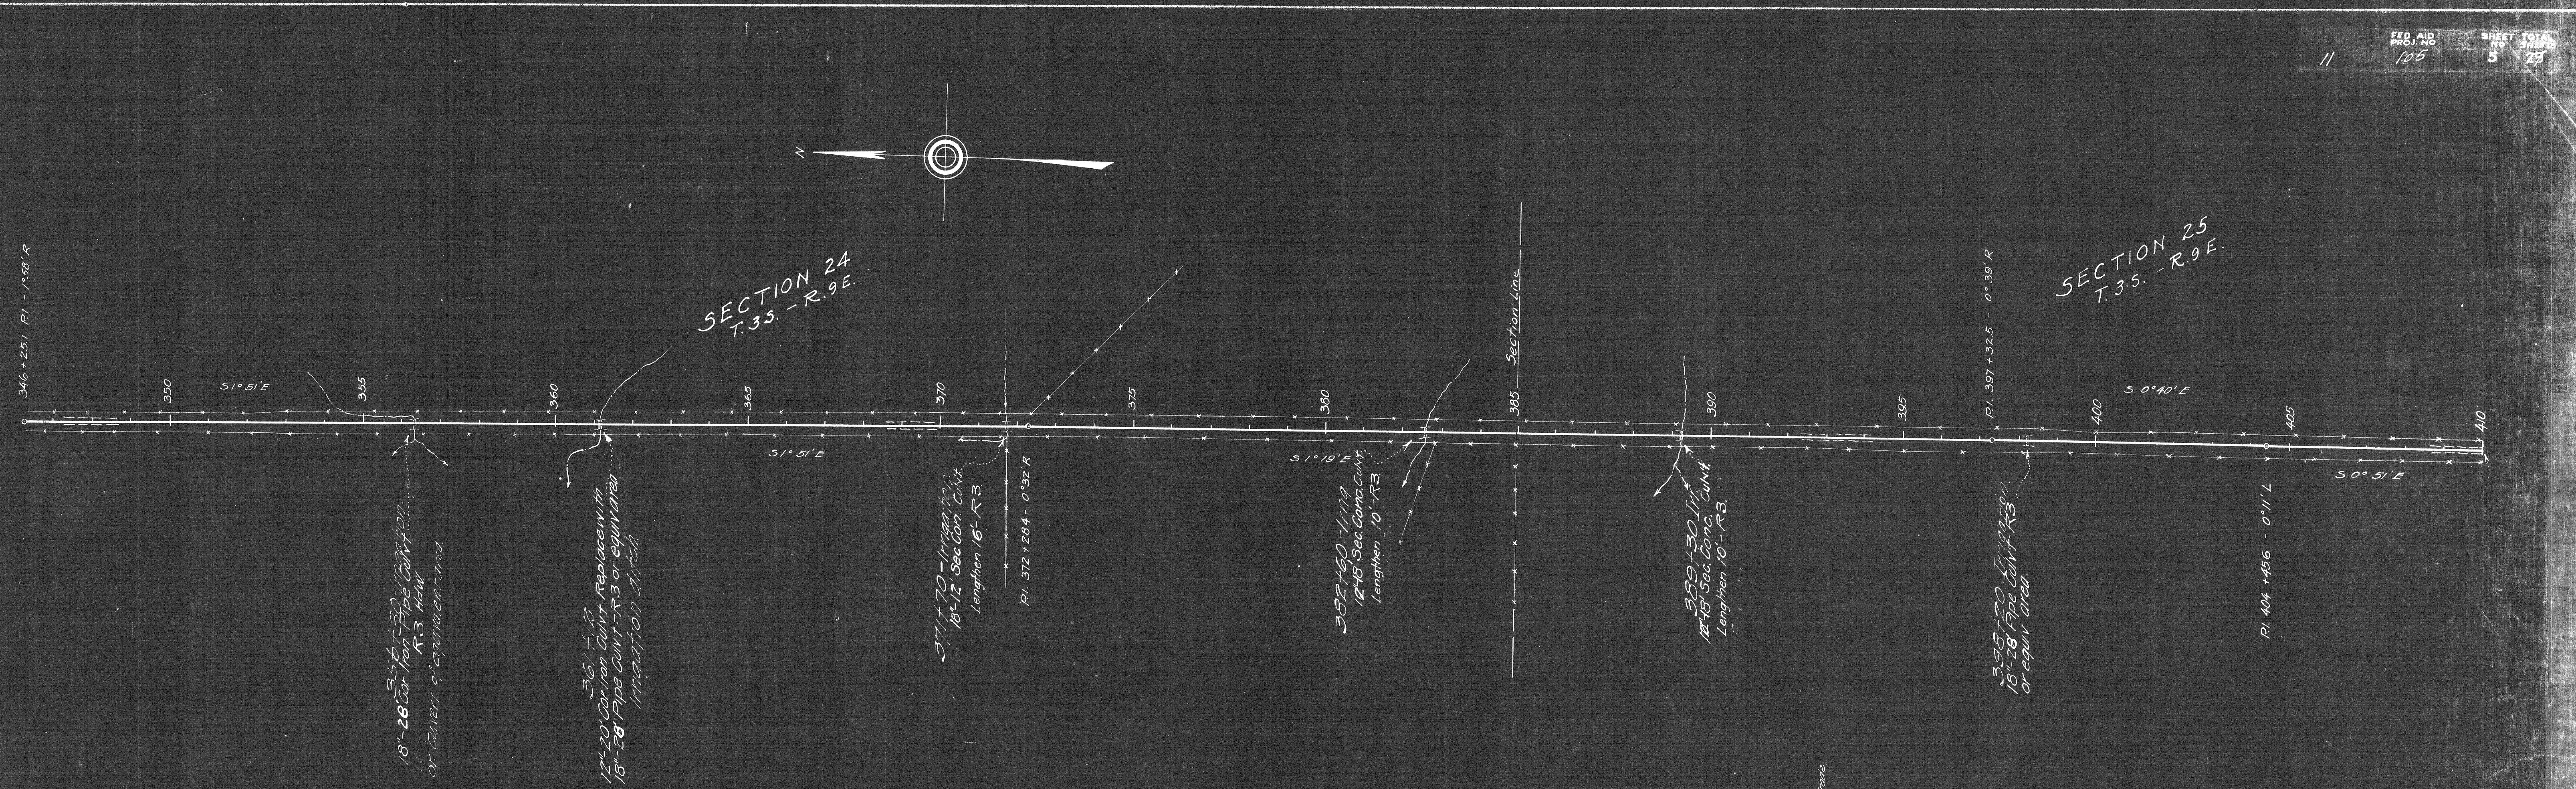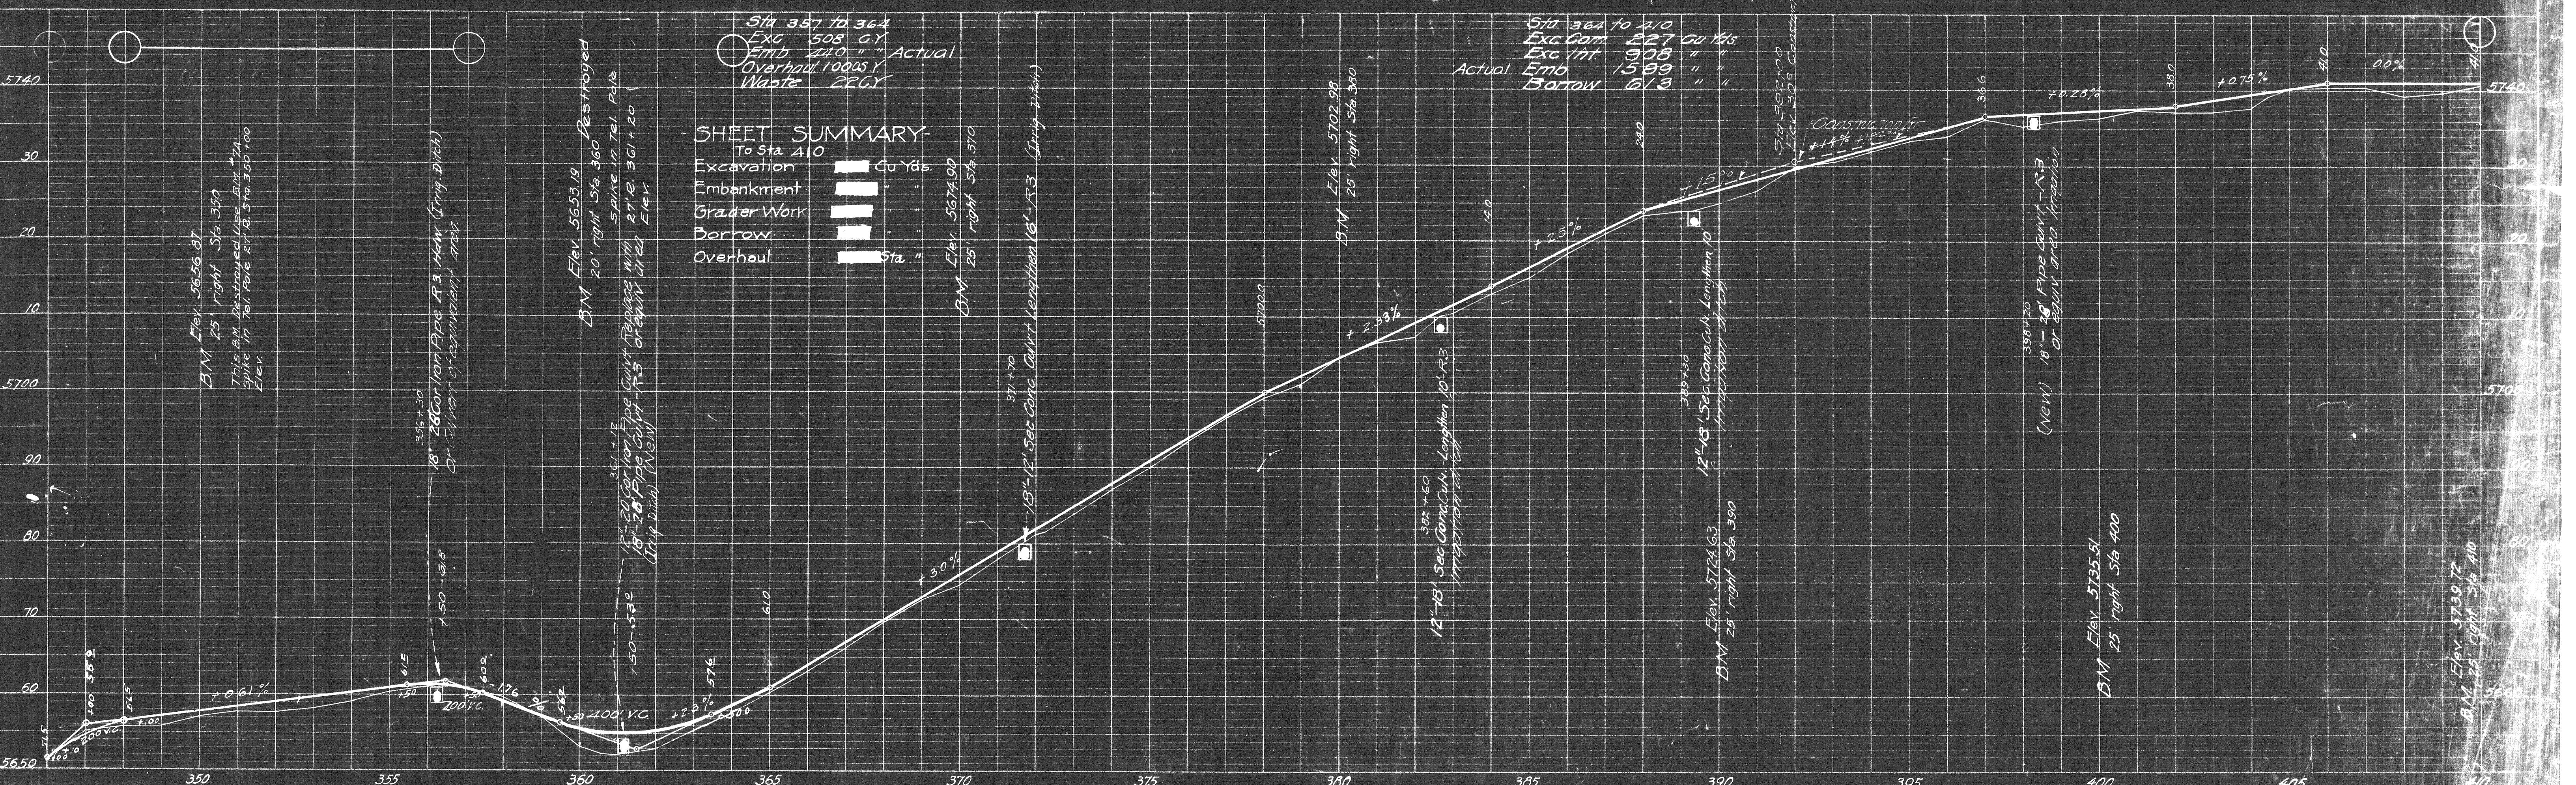

PLAN	SURVEYED PLOTTED	BY	DATE
NOTE BOOK NO.	BOOK ALIGNMENT NO.	CHECKED RT OF WAY NO.	CHECKED
			✓



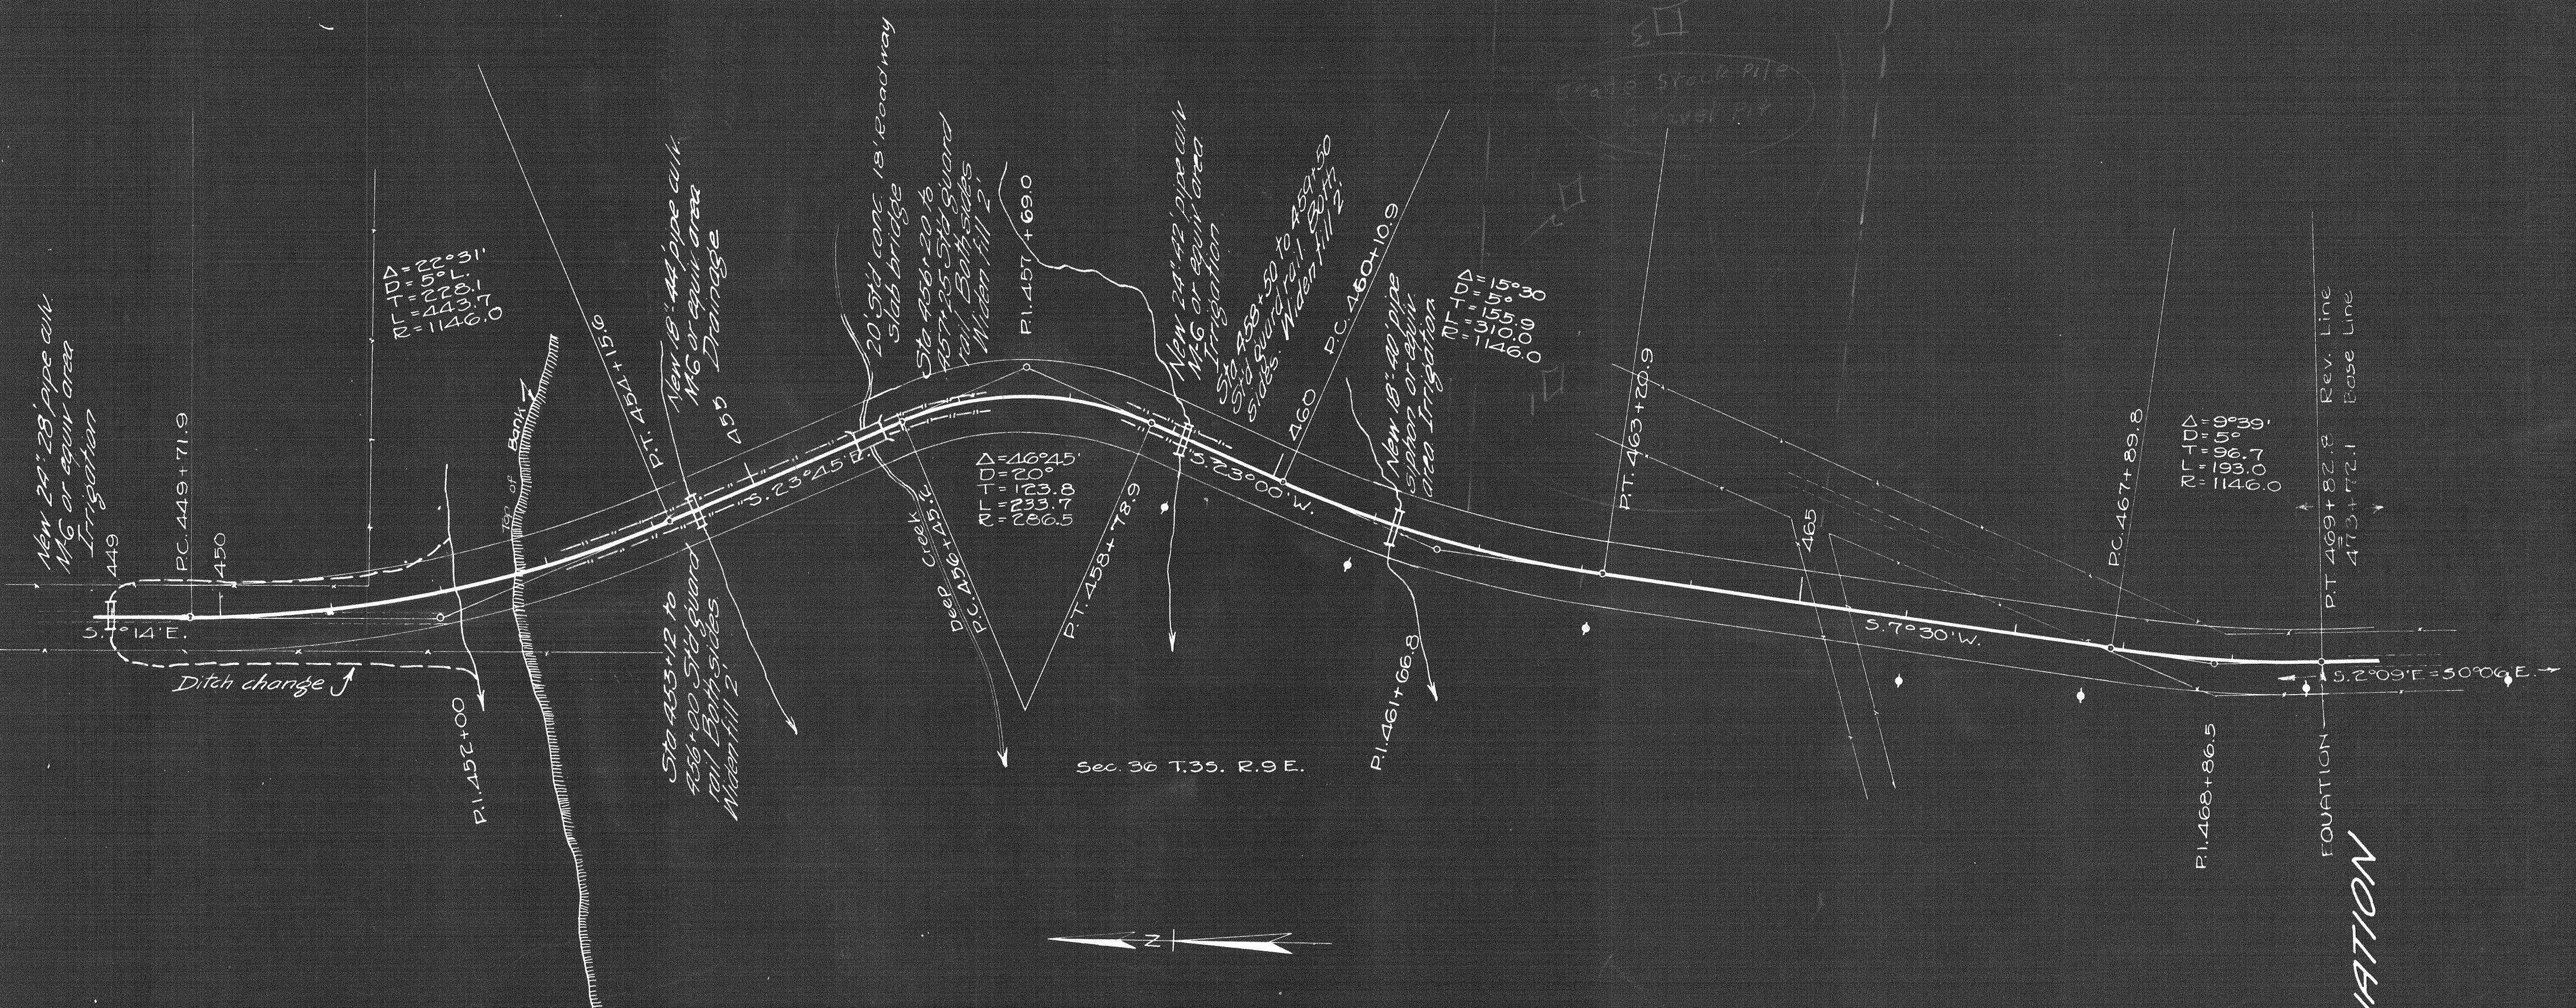


EQUATION






NO.	STRUCTURE NOTAT'N'S CH'KD.
NAME	SHOULD CH'KNUED B. M.S. NOTED

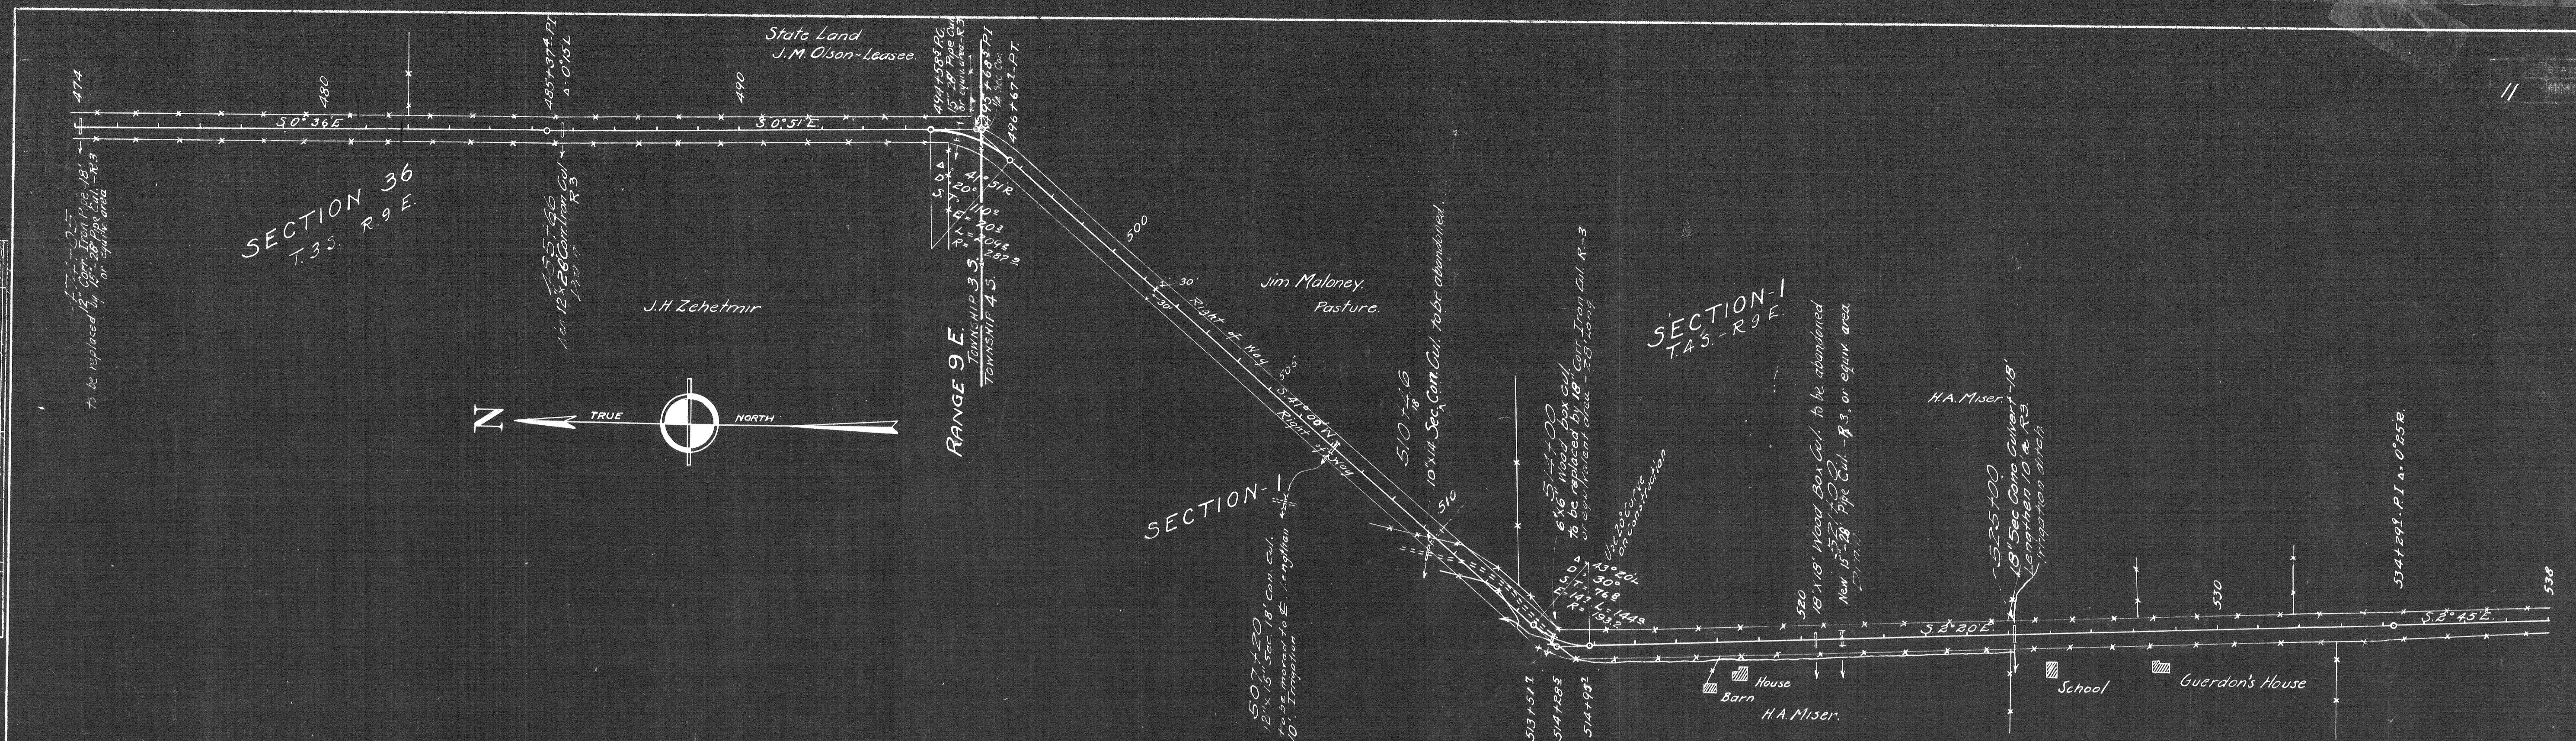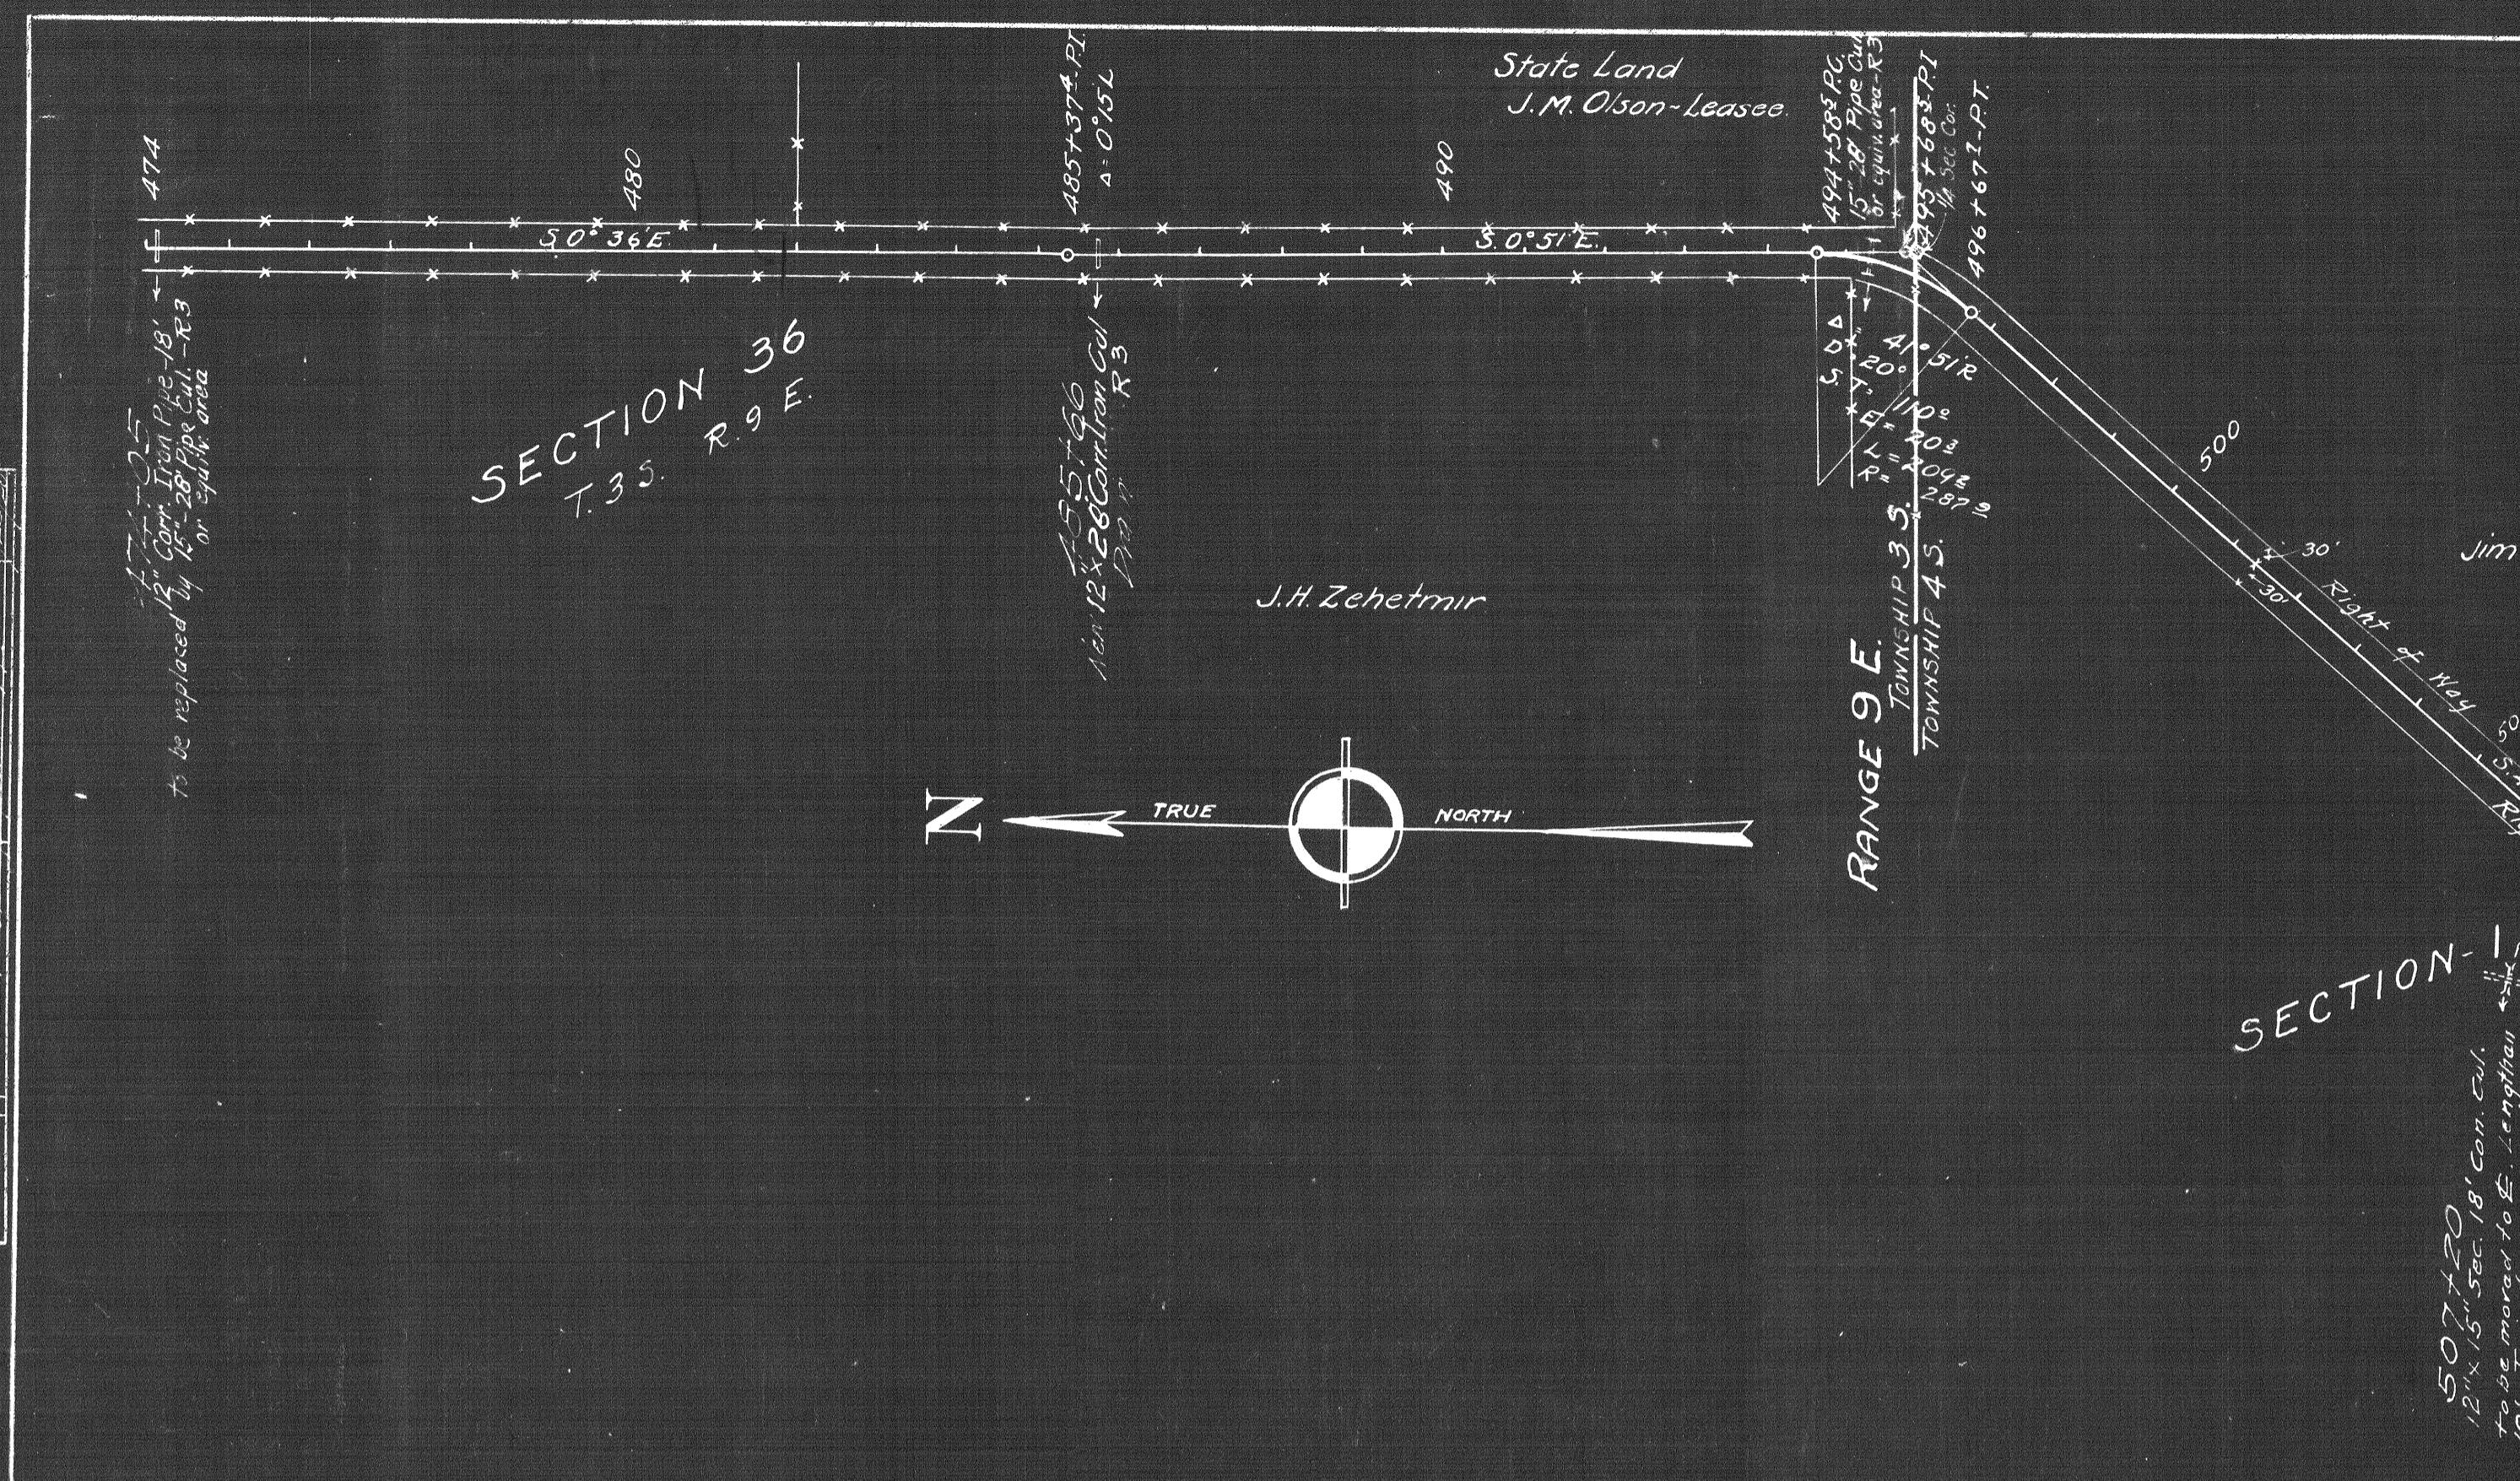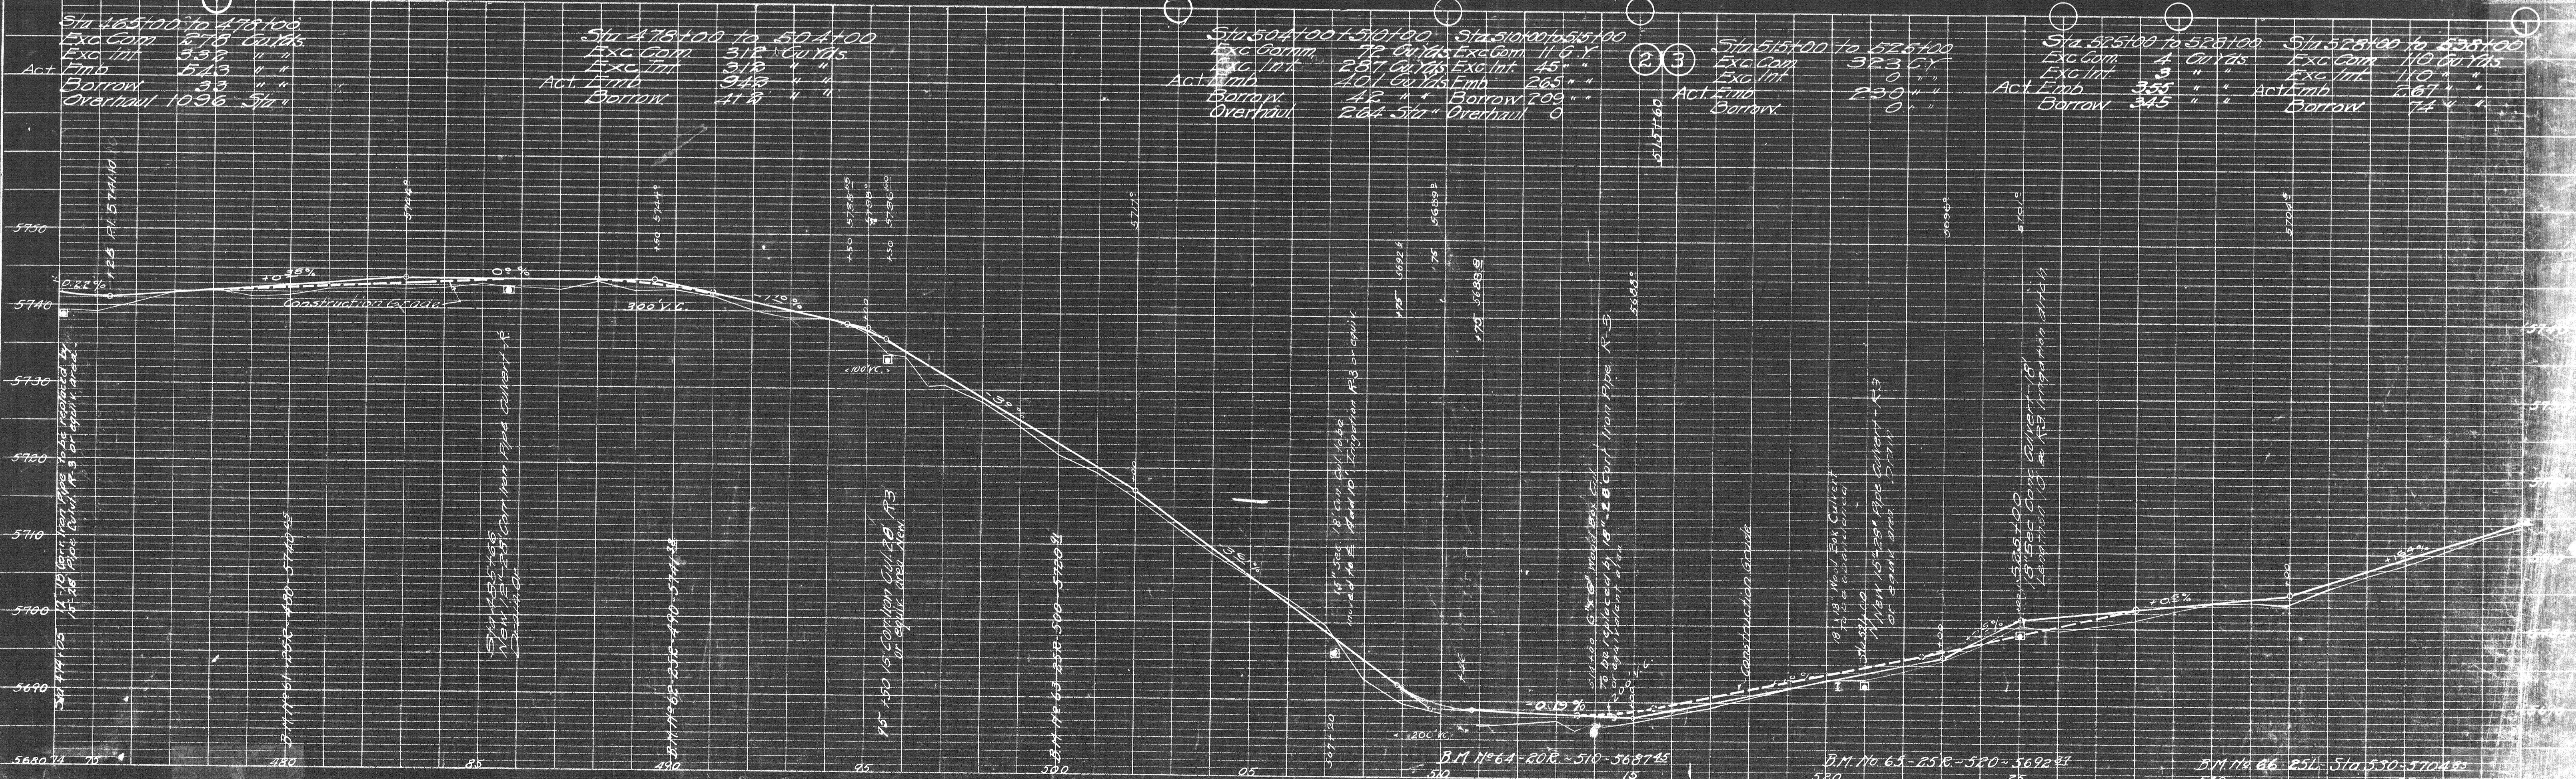


PROFILE	NOTE	BOOK	SURVEYED	PLOTTED	GRADE CHECKED	B. M.S. NOTED	STRUCTURE NOTATNS CH. K.D.
			checked	SI	C.L.A.	1-11	1-11

PLAN	SURVEYED FLOTTED	CHECKED BY <i>C.D.R.</i>	DATE
NOTE BOOK NO.	ALIGNMENT CHECKED RT. OF WAY CHECKED		

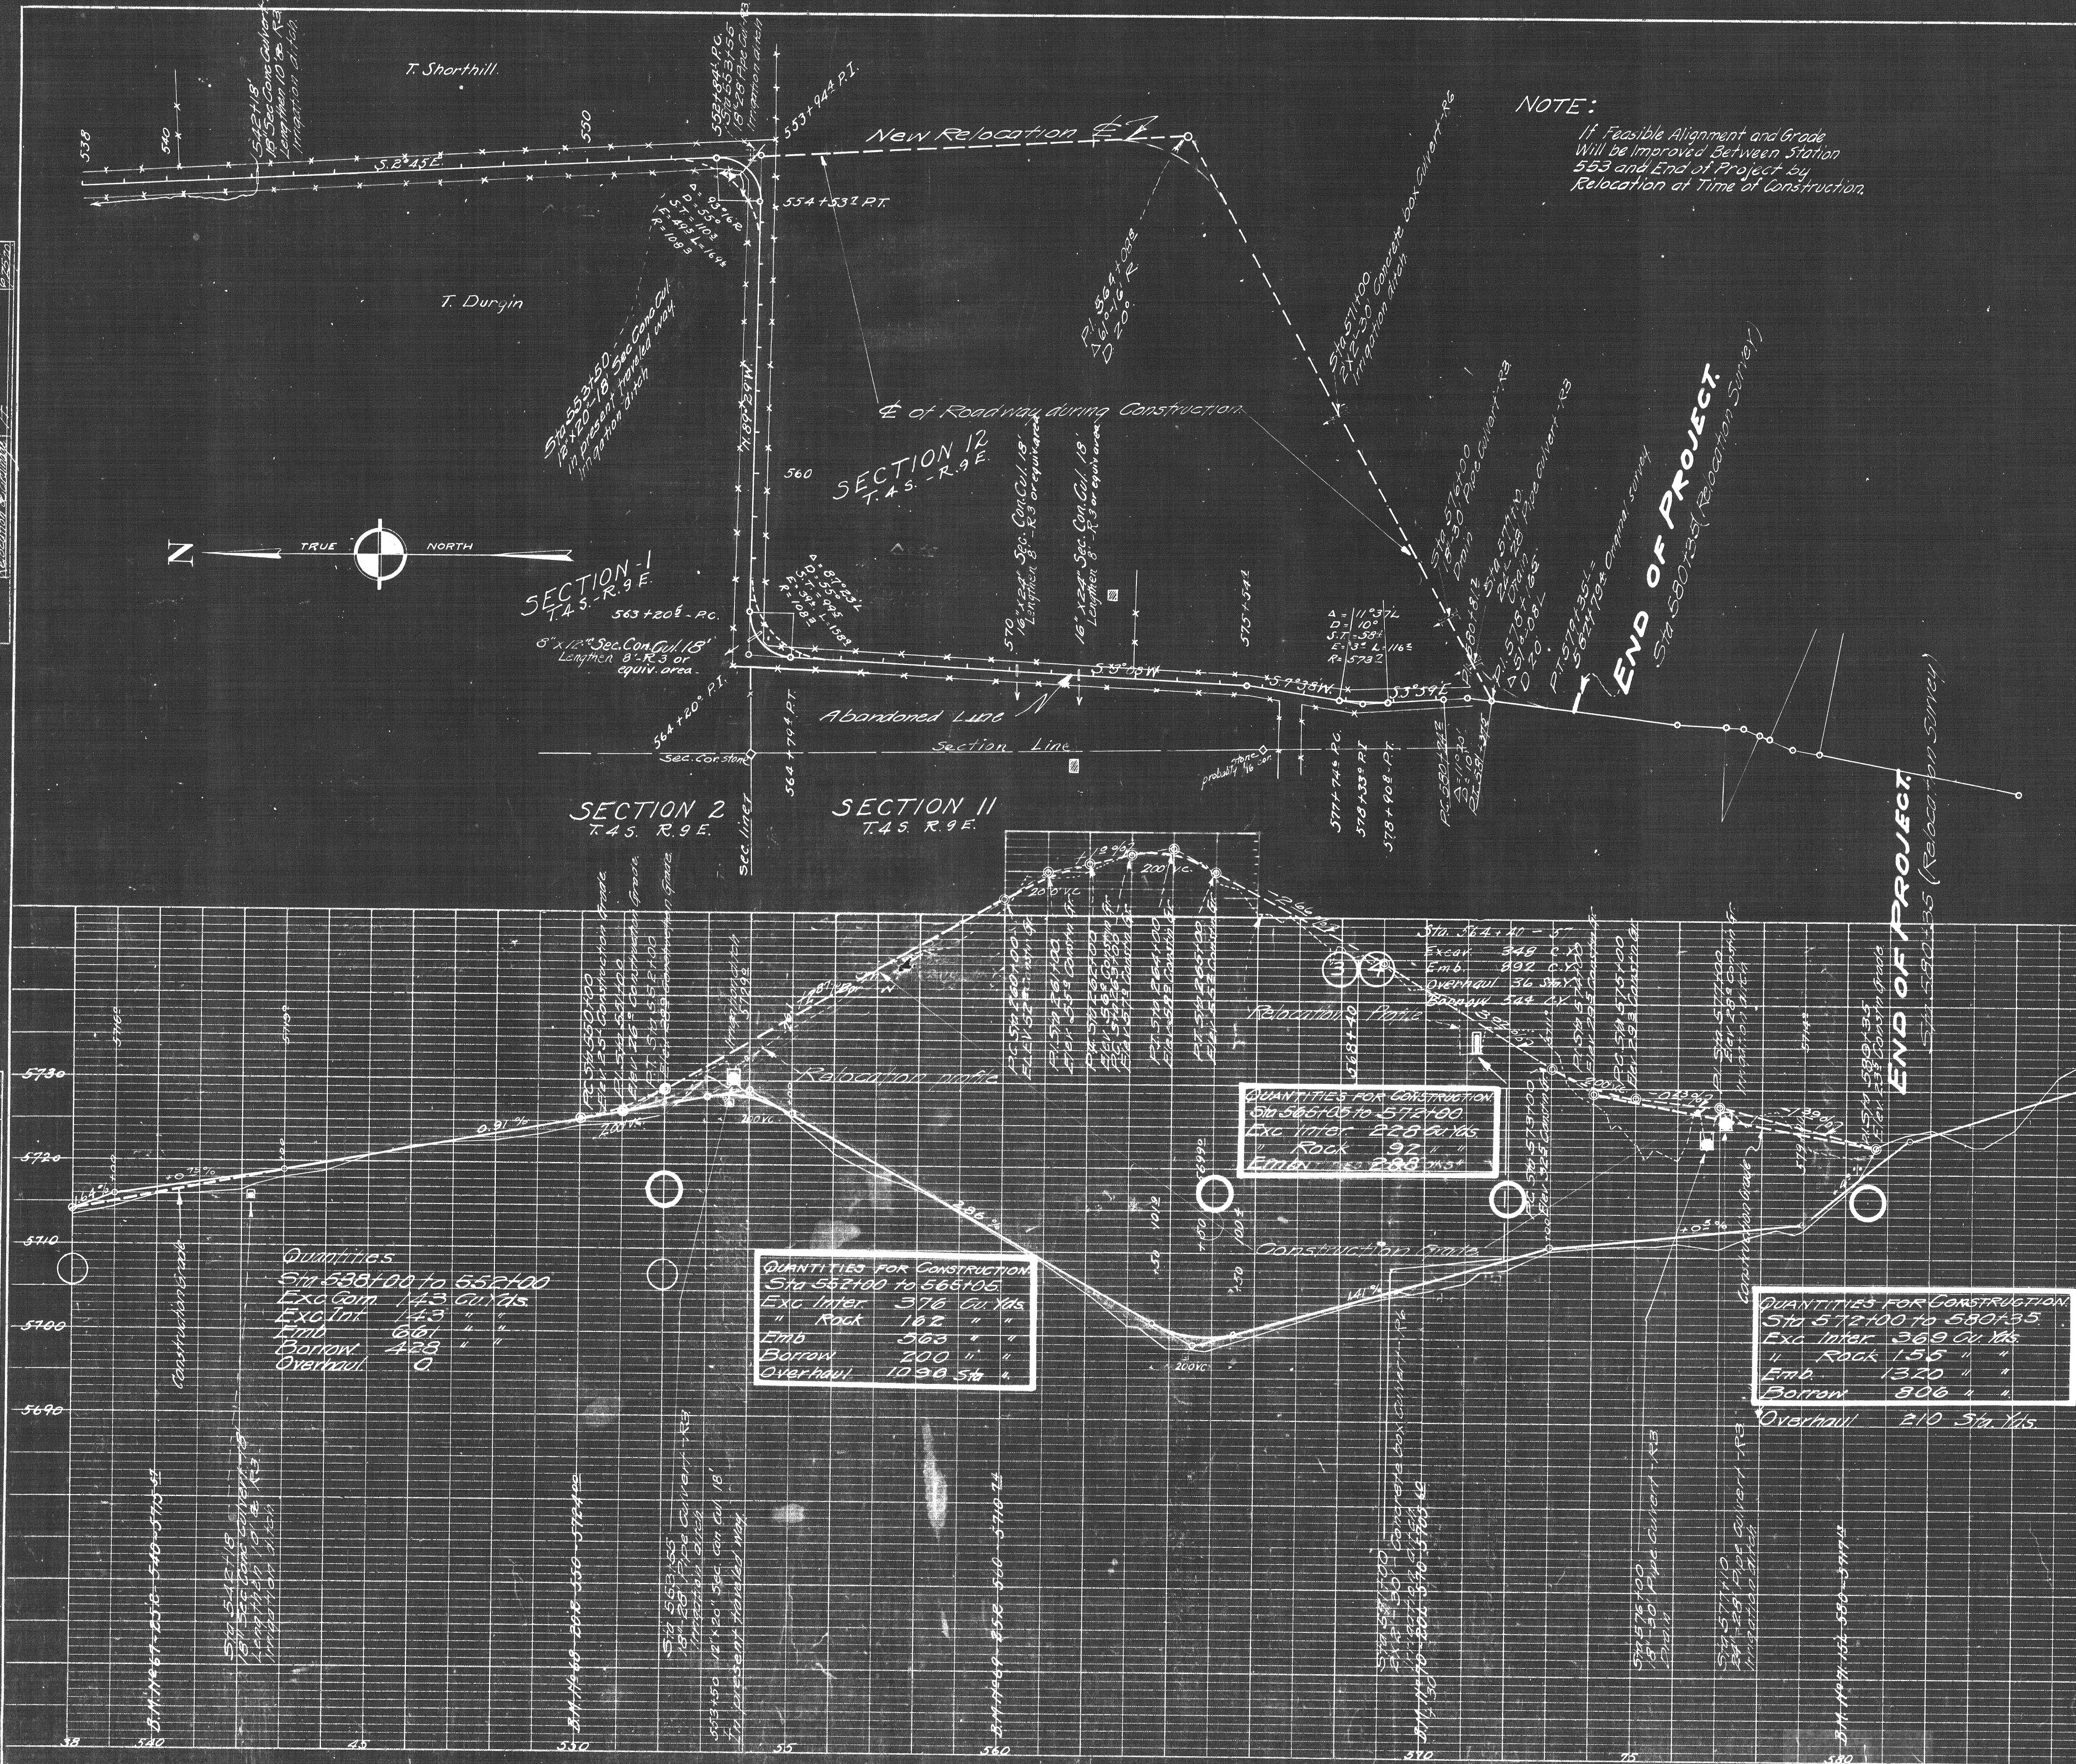

PLAN	SURVEYED	DATE
	BY	
NOTE BOOK	NOTED	
B.M. NOTED	RT. OF NAV. CHECKED	
NO.	Traced	LETH

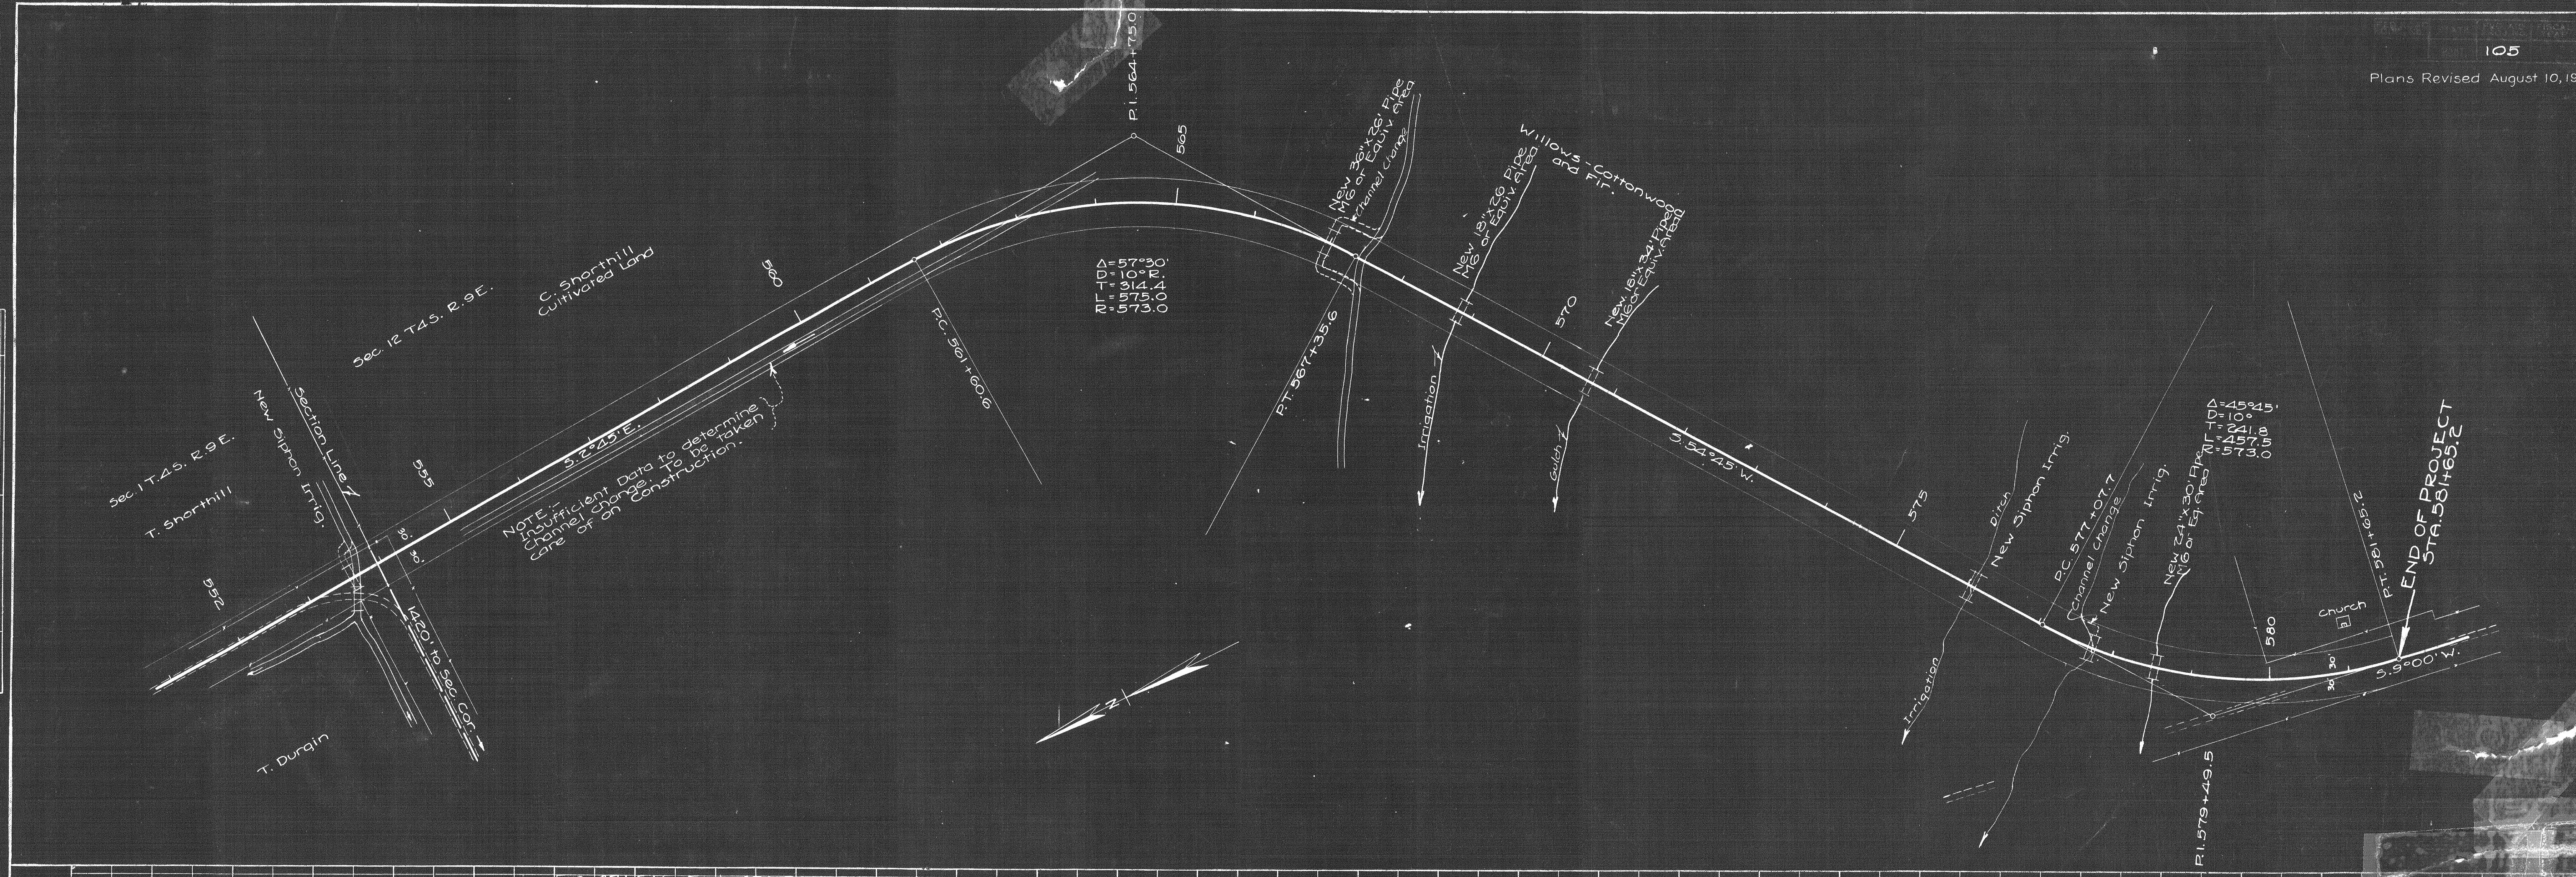

PROFILE SURVEYED	BY	DATE
PLotted	W.R.H. EOP	Aug. 10, 1921
GRADE CHECKED		
B.M. NOTED		
STRUCTURE NOTATED CHRO.		

