


PLANS
NOT
TO
SCALE

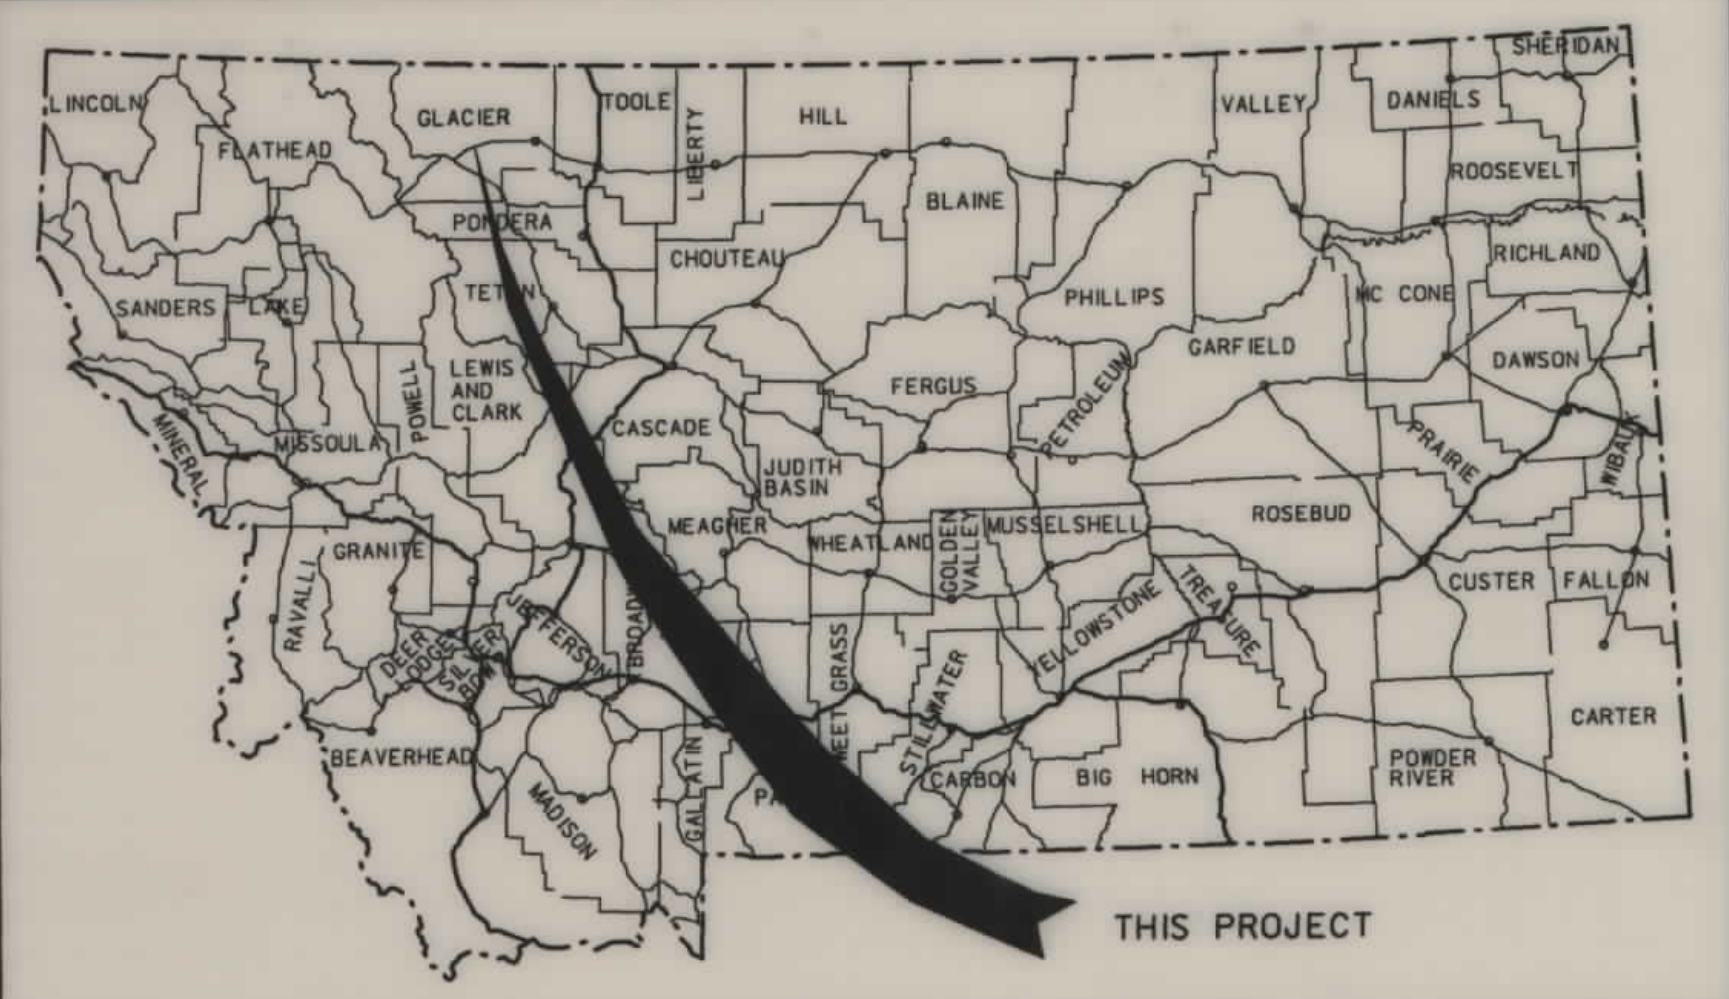

MONTANA DEPARTMENT OF TRANSPORTATION

STATE	RIGHT OF WAY ID.	SHEET NO.	TOTAL SHEETS
MONTANA	F 1-3(30)225	1	
PROJECT NUMBER 0594-030			
BROWNING - CUT BANK			
(BROWNING - MERIWETHER SECTION)			
SHEETS 1- 25			


RIGHT OF WAY PLAN OF FEDERAL AID PROJECT F 1-3(30)225

BROWNING - CUT BANK (BROWNING - MERIWETHER SECTION) GLACIER COUNTY

15.04 Kilometers (BROWNING - MERIWETHER SECTION)
9.345 MILES

CONVENTIONAL SIGNS

- PROPOSED RIGHT OF WAY LINE
- EXISTING RIGHT OF WAY LINE
- RAILROAD RIGHT OF WAY LINE
- CENTERLINE (C) OR PROJECTED LINE
- STK'D CENTERLINE
- SECTION LINE
- OWNERSHIP BOUNDARY
- FULL ACCESS CONTROL
- LIMITED ACCESS CONTROL
- EXISTING ACCESS CONTROL
- PRESENT TRAVELED WAY (P.T.W.)
- FENCE LINE
- EXISTING GUARDRAIL
- PROPOSED GUARDRAIL
- GATE IN FENCE
- CATTLE GUARD: EXIST. - PROPOSED
- SECTION CORNER
- 1/4 SECTION CORNER
- CLOSING CORNER
- MEANDER CORNER
- CENTER OF SECTION
- RIGHT OF WAY MONUMENT
- PROPERTY CORNER PIN
- POWER POLE IN PLACE
- TELEPHONE POLE IN PLACE
- TELEGRAPH POLE IN PLACE
- LIGHT POLE
- PROPOSED CULVERT
- EXISTING CULVERT
- OUTLET DITCH
- INLET DITCH
- EXISTING DITCH
- CHANNEL CHANGES
- DITCH BLOCK
- RIPRAP
- BRIDGES
- RAILROADS
- PARCEL NUMBERS
- APPROACH: EXIST.- PROPOSED

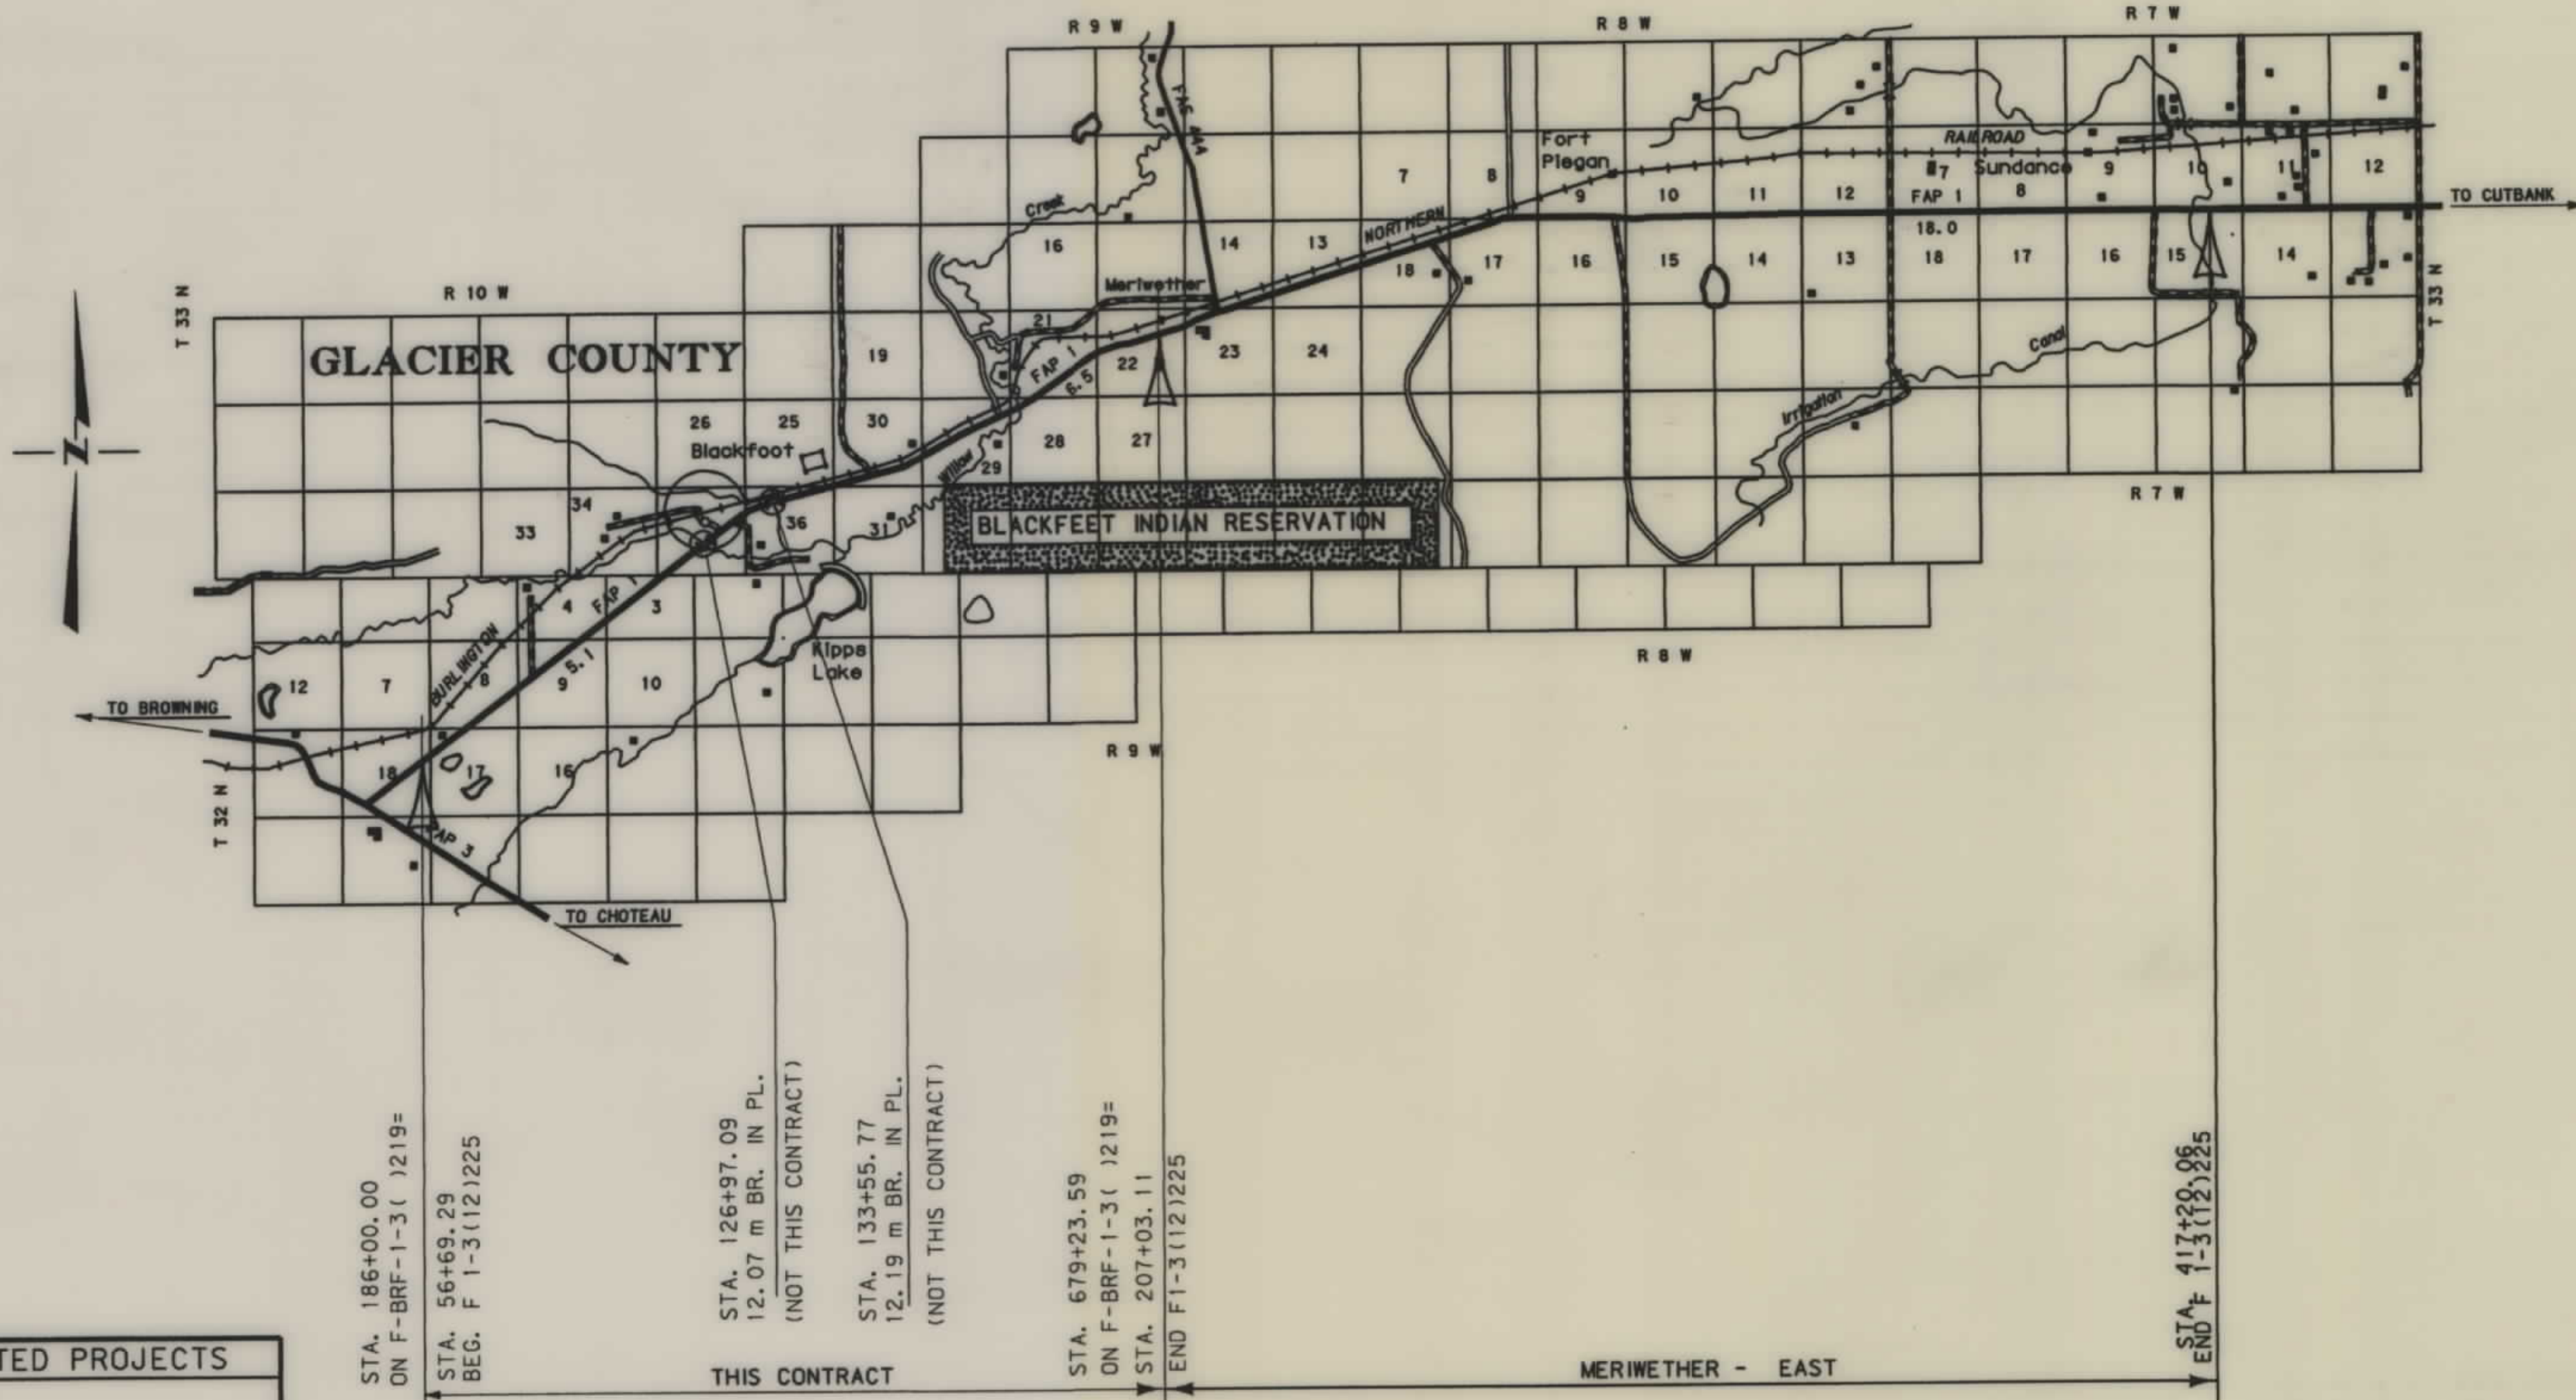

SEE SHEET NO. 2 FOR OWNERSHIP
NAMES, ADDRESSES, AREAS, ETC.

RELATED PROJECTS
F 196
E.R.F. 7(1)
F 196 (5)
F 1-3(21)219

FHWADOT APPROVAL	9-30-92
MAP REVISED	

NOTES: 1. ALL MEASUREMENTS ARE METRIC EXCEPT AS NOTED

RDROW

MONTANA
CADD

3
2
1

F 1-3(30)225 SHT 1 OF 25

OWNERSHIP																			
PARCEL	NAME	ADDRESS	TOTAL	AREA	GROSS R/W AREA		EX. EASE. AREA		NET AREA		REMAINDER				CONST. PMT. AREA		EASE. AREA		SHEET NO.
			METRIC	ENGLISH	METRIC	ENGLISH	METRIC	ENGLISH	METRIC	ENGLISH	LEFT		RIGHT		METRIC	ENGLISH	METRIC	ENGLISH	
1	JOHN YELLOWKIDNEY	PO BOX 280 Browning MT 59417			2.428 ha	6.00 ac	1.105 ha	2.73 ac	1.323 ha	3.27 ac									3, 4
2	CLAIRE PENDERGRESS SMITH	PO Box 398 Cut Bank MT 59427			2.973 ha	7.35 ac	1.612 ha	3.98 ac	1.361 ha	3.36 ac									4, 5
3	MYNA G. McDONALD AND AVALON C. HALL	PO Box 425 Browning MT 59417			1.742 ha	4.30 AC	0 ha	0 ac	1.742 ha	4.30 AC									4, 5
3.1	CLAIRE PENDERGRESS SMITH	PO Box 398 Cut Bank MT 59427			0.378 ha	0.93 AC			0.378 ha	0.93 AC	0.429 ha	1.06 AC							4
4	WILLIAM JAMES LITTLE DOG	2700 1st Ave. Room 215 Seattle WA 98121			6.236 ha	15.41 ac	2.069 ha	5.11 ac	4.167 ha	10.30 ac									5, 6, 7
5	JOHN LITTLEPLUME NO 2	PO Box 1328 Browning MT 59417			1.158 ha	2.86 ac	0.410 ha	1.01 ac	0.748 ha	1.85 ha									7
6	WILLIAM LARRY WHITFORD	PO Box 1259 Browning MT 59417			6.752 ha	16.68 ac	2.191 ha	5.41 ac	4.561 ha	11.27 ac									7, 8, 9, 10
7	PATRICIA RIDESATTHEDOOR	Browning MT 59417			3.151 ha	7.78 ac	1.041 ha	2.57 ac	2.110 ha	5.21 ac									8, 9
9	CLAIRE PENDERGRESS SMITH, ETAL	PO Box 398 Cut Bank MT 59427			4.885 ha	12.07 ac	1.696 ha	4.19 ac	3.189 ha	7.88 ac									9, 10, 11
9.1	CLAIRE PENDERGRESS SMITH	PO Box 398 Cut Bank MT 59427			2.762 ha	6.83 ac	1.003 ha	2.48 ac	1.759 ha	4.35 ac									11, 12
10	WILLIAM LARRY WHITFORD, ET. AL.	PO Box 1259 Browning, MT 59417			0.377 ha	0.93 ac	0.126 ha	0.31 ac	0.251 ha	0.62 ac									11
11	B. N. & S. F. Railway Co.	PO Box 1259 Browning, MT 59417			0.760 ha	1.88 ac			0.760 ha	1.88 ac									12
13	JOAN MARY LAMOTT RATTLER	PO Box 491 Browning MT 59417			4.969 ha	12.28 ac	4.748 ha	11.73 ac	0.221 ha	0.55 ac									12, 13
84	BLACKFEET TRIBE	BIA Blackfeet Agency, Browning MT 59417			9.198 ha	22.73 ac	6.862 ha	16.96 ac	2.336 ha	5.77 ac									14, 15, 16
16	BN & SF RAILWAY COMPANY														0.589 ha	1.45 ac			14-22
17	BETTY J. PFEIFER	PO Box 2113 Cut Bank, MT 59427			3.930 ha	9.71 ac	0.809 ha	2.00 ac	3.121 ha	7.71 ac									16-19
18	BLACKFEET TRIBE	BIA Blackfeet Agency, Browning MT 59417			9.280 ha	22.93 ac	3.008 ha	7.43 ac	6.272 ha	15.50 ac									17, 18, 19
84, 18	COMBINATION PARCEL				18.478 ha	45.66 ac	9.870 ha	24.39 ac	8.608 ha	21.27 ac									
23	BETTY J. PFEIFER	PO Box 2113 Cut Bank, MT 59427			2.639 ha	6.52 ac	0.673 ha	1.66 ac	1.966 ha	4.86 ac									19, 20
17, 23	COMBINATION PARCEL				6.569 ha	16.23 ac	1.482 ha	3.66 ac	5.087 ha	12.57 ac									
25	JULIUS R. AND ROSEMARY PFEIFER	PO Box 515 Cut Bank, MT 59427			1.991 ha	4.92 ac	0 ha	0 ac	1.991 ha	4.92 ac									20, 21
26	HELEN F. MURPHY	PO Box 2124 Cut Bank, MT 59427			3.537 ha	8.74 ac	3.426 ha	8.47 ac	0.111 ha	0.27 ac									21, 22
27	WILLIAM GEORGE HENDERSON	PO Box 293 Browning, MT 59417			5.986 ha	14.80 ac	3.369 ha	8.33 ac	2.617 ha	6.47 ac					0.200 ha	0.49 ac			22, 23
28	SHARON RAE FITZPATRICK	2329 N. Recker Rd. #81 Mesa, AZ 85215			3.401 ha	8.405 ac	1.713 ha	4.23 ac	1.688 ha	4.17 ac									23, 24, 25
28.1	LANE AND LETA KENNEDY	Browning, MT 59427			2.177 ha	5.38 ac	0 ha	0 ac	2.177 ha	5.38 ac									23, 24, 25
85	CLAIRE PENDERGRESS SMITH	PO Box 398 Cut Bank MT 59427			0.810 ha	2.00 ac	0.501 ha	1.24 ac	0.309 ha	0.76 ac									12
8, 12, 14 15, 19, 20 21, 22, 24	DELETED																		

STATE	RIGHT OF WAY ID.	SHEET NO.	TOTAL SHEETS
MONTANA	F 1-3(30)225	2	
PROJECT NUMBER 0594-030			

BROWNING - CUT BANK
BROWNING - MERIWETHER SECTION


NOTES: 1. ALL MEASUREMENTS ARE METRIC EXCEPT AS NOTED
2. THE PROPOSED R/W LINE WHERE A SPIRAL CURVE TRANSITION IS USED IS A CHORD RATHER THAN A CONCENTRIC CURVE.

BACKSLOPE LIMITS INCLUDE ROUNDING			
CONSTRUCTION LIMITS: CUT SECTION TOE OF FILL			
FHWA/DOT APPROVAL 9-30-92			
MAP REVISED	9-12-97	9-18-97	9-26-97
	10-02-97	10-22-97	12-4-97 8-19-98

MONTANA
DEPARTMENT OF TRANSPORTATION
RIGHT OF WAY PLAN
GLACIER COUNTY




RDROW

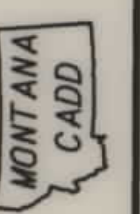

3
2
1

SEE SHEET NO. 2 FOR OWNERSHIP NAMES, ADDRESSES, AREAS, ETC.

STATE	RIGHT OF WAY ID.	SHEET NO.	TOTAL SHEETS
MONTANA	F 1-3(30)225	3	
PROJECT NUMBER 0594-030			
BROWNING- CUT BANK			
BROWNING - MERIWETHER SECTION			

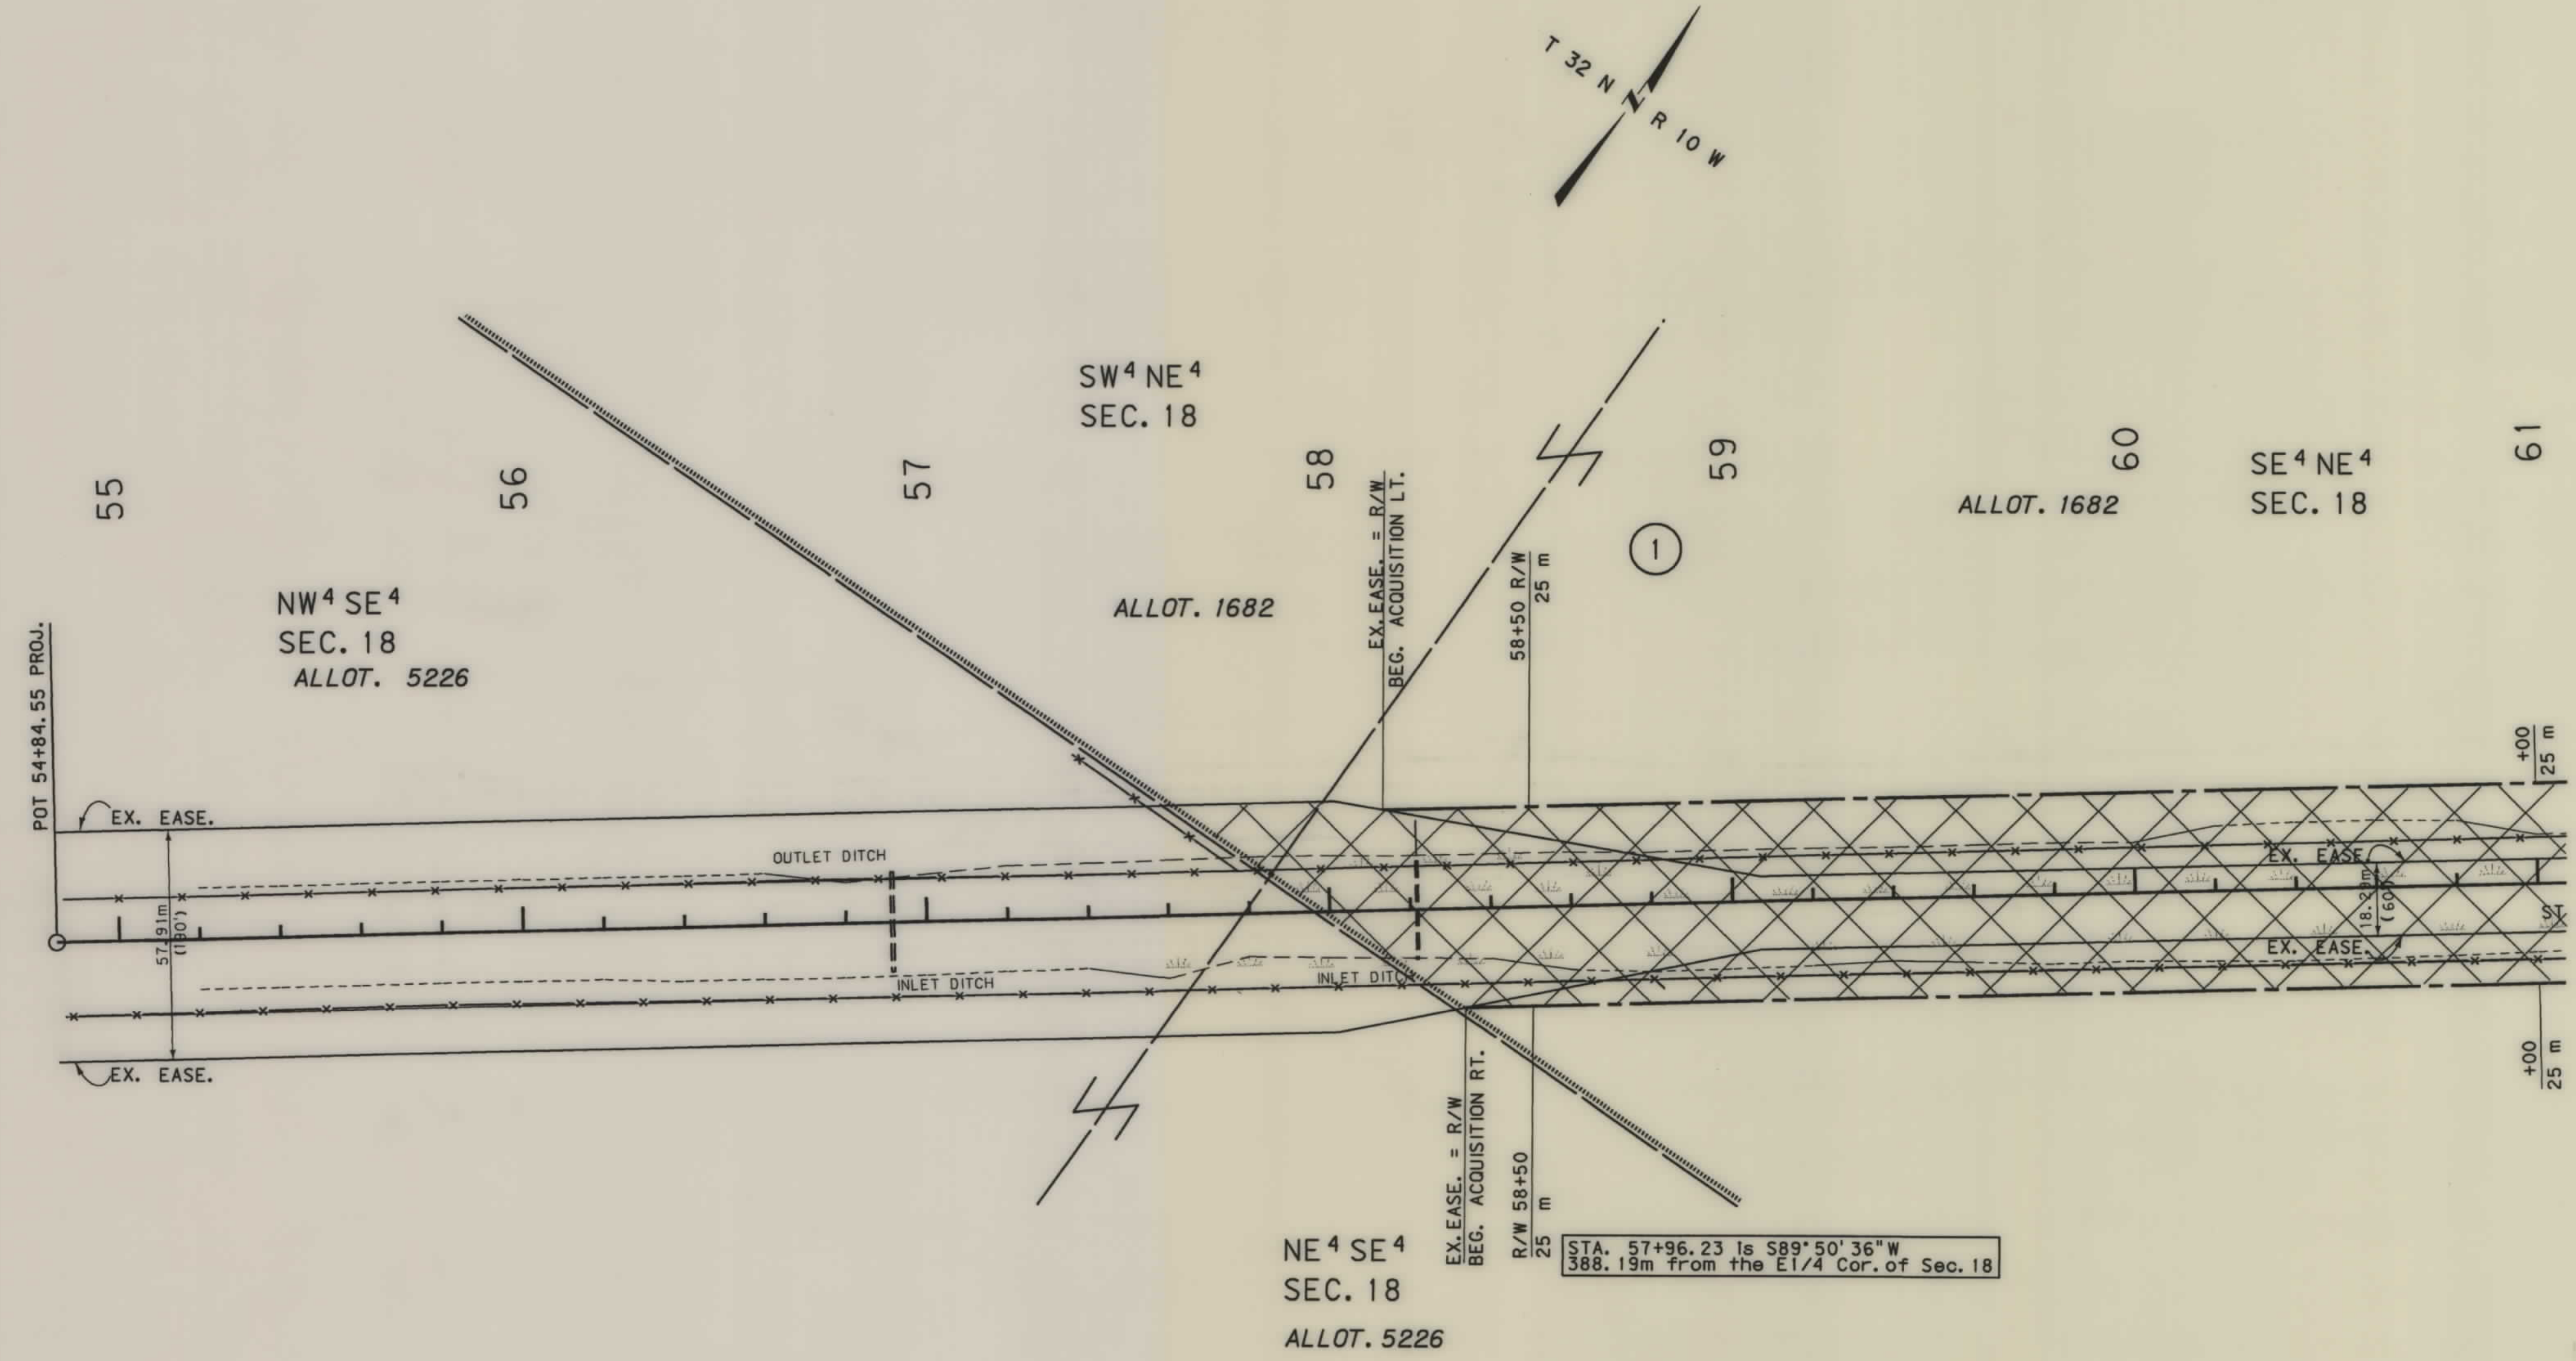

- NOTES: 1. ALL MEASUREMENTS ARE METRIC EXCEPT AS NOTED
2. THE PROPOSED R/W LINE WHERE A SPIRAL CURVE TRANSITION IS USED IS A CHORD RATHER THAN A CONCENTRIC CURVE.

BACKSLOPE LIMITS INCLUDE ROUNDING	
CONSTRUCTION LIMITS:	
CUT SECTION	TOP OF CUT
TOE OF FILL	DITCH BOTTOM
FHWA/DOT APPROVAL	9-30-92
MAP REVISED	9-12-97 12-04-97



MONTANA
DEPARTMENT OF TRANSPORTATION

RIGHT OF WAY PLAN
GLACIER COUNTY
SCALE 1:1000

0 50M 100M

STATE	RIGHT OF WAY ID.	SHEET NO.	TOTAL SHEETS
MONTANA	F 1-3(30)225	4	
PROJECT NUMBER 0594-030			
BROWNING-CUT BANK BROWNING - MERIWETHER SECTION			

SEE SHEET NO. 2 FOR OWNERSHIP NAMES, ADDRESSES, AREAS, ETC.

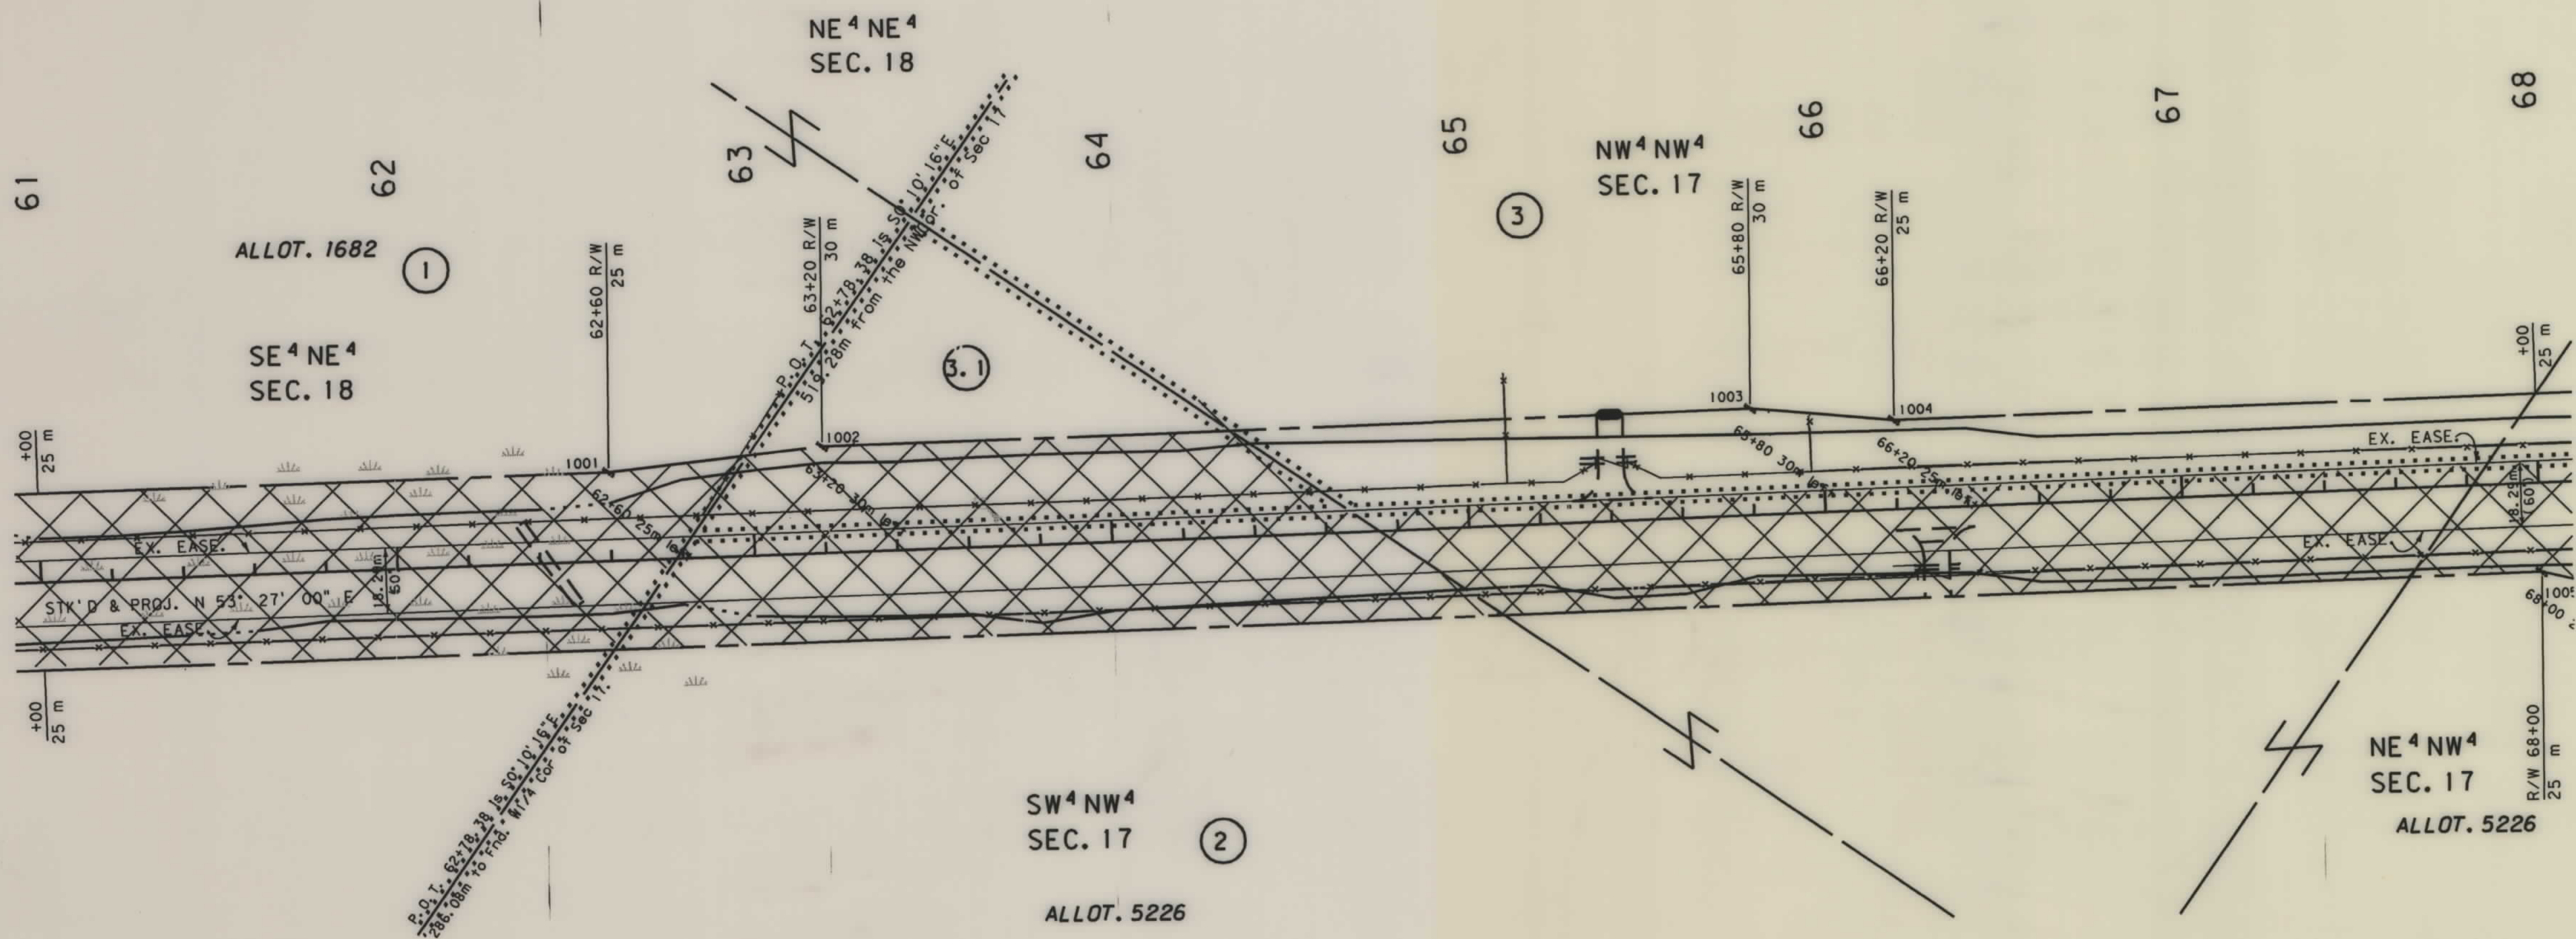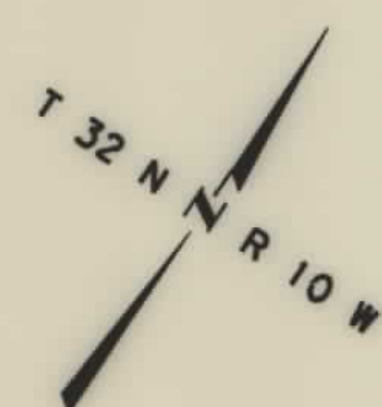

- NOTES: 1. ALL MEASUREMENTS ARE METRIC EXCEPT AS NOTED
2. THE PROPOSED R/W LINE WHERE A SPIRAL CURVE TRANSITION IS USED IS A CHORD RATHER THAN A CONCENTRIC CURVE.


BACKSLOPE LIMITS INCLUDE ROUNDING	TOP OF CUT
CONSTRUCTION LIMITS:	CUT SECTION
	TOE OF FILL
FHWA/DOT APPROVAL	9-30-92
MAP REVISED	9-12-97 12-04-97 8-19-98

MONTANA
DEPARTMENT OF TRANSPORTATION


RIGHT OF WAY PLAN
GLACIER COUNTY

SCALE 1:1000

0 50M 100M

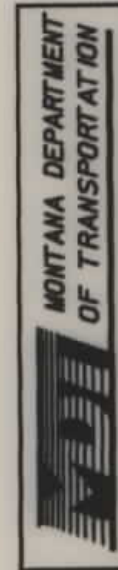



RDROW

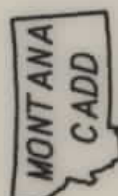

3
2
1

SEE SHEET NO. 2 FOR OWNERSHIP NAMES, ADDRESSES, AREAS, ETC.

STATE	RIGHT OF WAY ID.	SHEET NO.	TOTAL SHEETS
MONTANA	F 1-3(30)225	5	
PROJECT NUMBER 0594-030			
BROWNING-CUT BANK BROWNING - MERIWETHER SECTION			

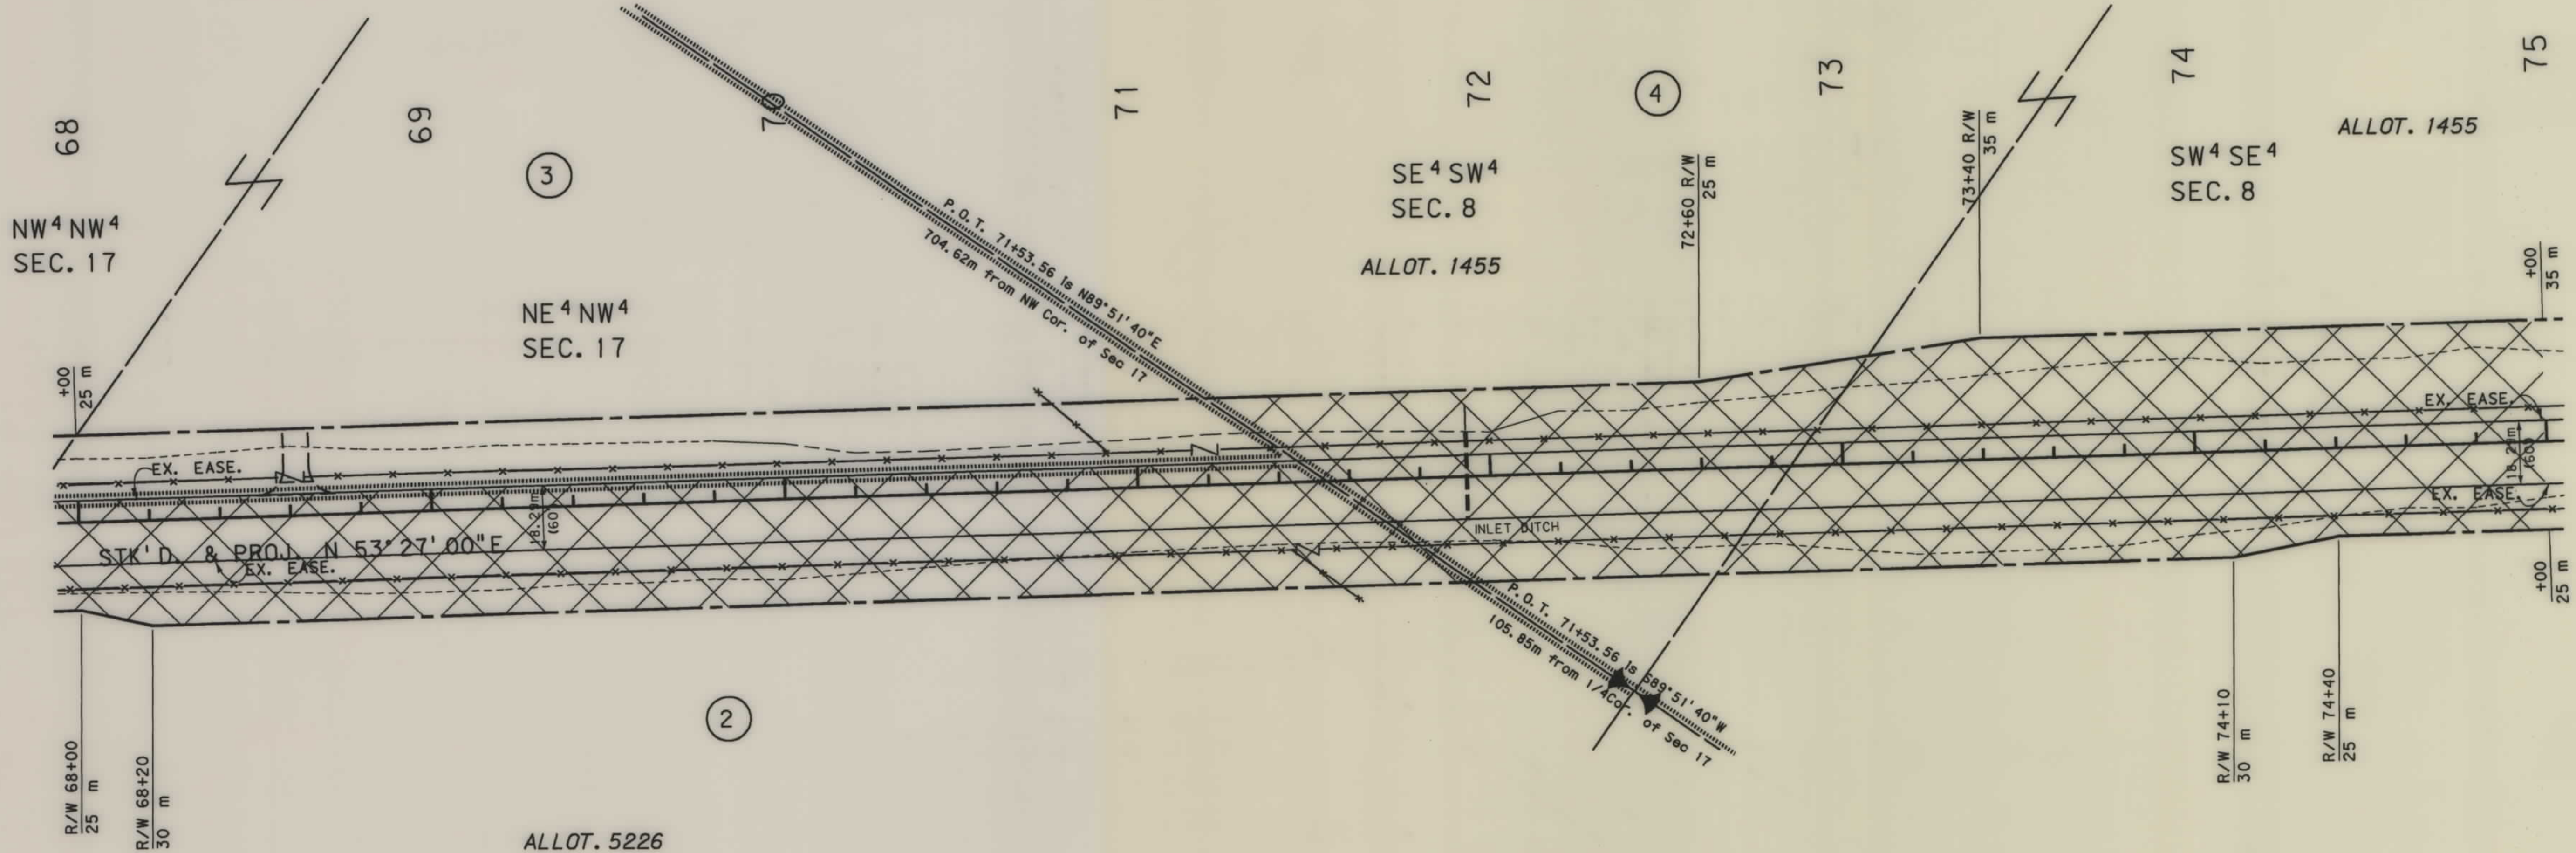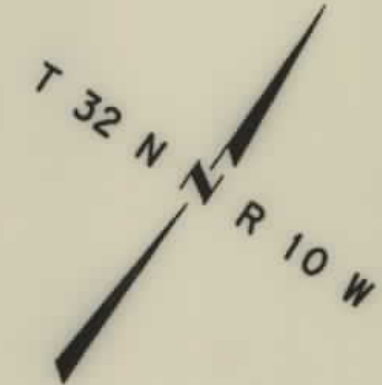

- NOTES: 1. ALL MEASUREMENTS ARE METRIC EXCEPT AS NOTED
2. THE PROPOSED R/W LINE WHERE A SPIRAL CURVE TRANSITION IS USED IS A CHORD RATHER THAN A CONCENTRIC CURVE.

BACKSLOPE LIMITS INCLUDE ROUNDING	
CONSTRUCTION LIMITS:	
CUT SECTION	TOP OF CUT
TOE OF FILL	DITCH BOTTOM
FHWA/DOT APPROVAL	9-30-92
MAP REVISED	9-12-97 12-04-97

MONTANA
DEPARTMENT OF TRANSPORTATION

RIGHT OF WAY PLAN
GLACIER COUNTY
SCALE 1:1000

0 50M 100M

STATE	RIGHT OF WAY ID.	SHEET NO.	TOTAL SHEETS
MONTANA	F 1-3(30)225	6	
PROJECT NUMBER 0594-030			
BROWNING-CUT BANK			
BROWNING - MERIWETHER SECTION			

SEE SHEET NO. 2 FOR OWNERSHIP NAMES, ADDRESSES, AREAS, ETC.


MONTANA DEPARTMENT OF TRANSPORTATION

RDROW

MONTANA CADD

3
2
1

JPM

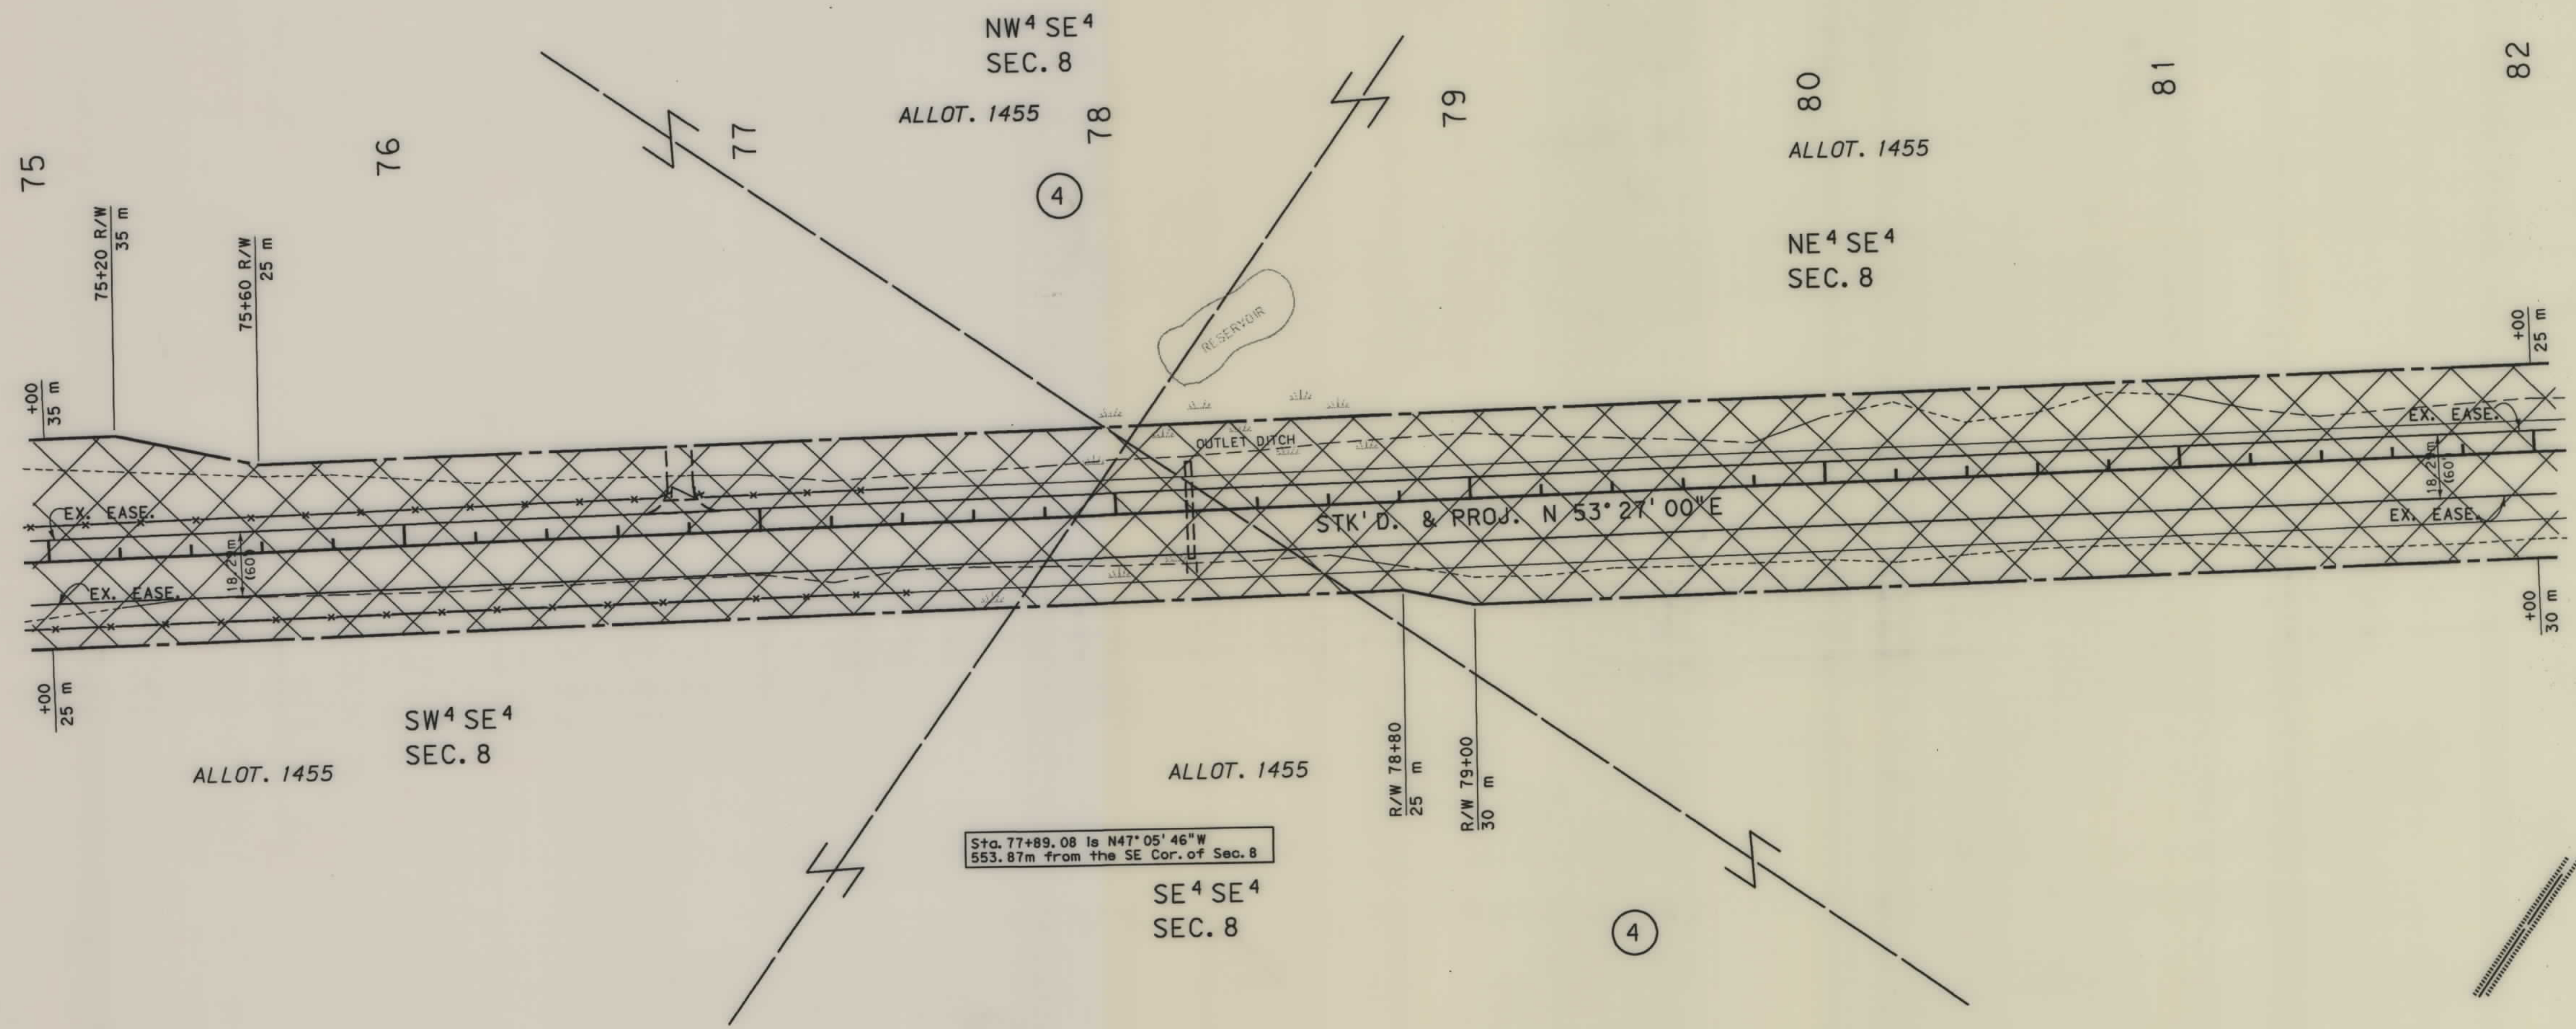


- NOTES: 1. ALL MEASUREMENTS ARE METRIC EXCEPT AS NOTED
2. THE PROPOSED R/W LINE WHERE A SPIRAL CURVE TRANSITION IS USED IS A CHORD RATHER THAN A CONCENTRIC CURVE.

BACKSLOPE LIMITS INCLUDE ROUNDING	TOP OF CUT
CONSTRUCTION LIMITS:	CUT SECTION
	TOE OF FILL
FHWA/DOT APPROVAL	9-30-92
MAP REVISED	9-12-97 12-04-97

MONTANA DEPARTMENT OF TRANSPORTATION
RIGHT OF WAY PLAN GLACIER COUNTY
SCALE 1:1000
0 50M 100M





RDROW

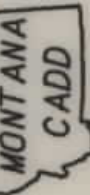

3
2
1

SEE SHEET NO. 2 FOR OWNERSHIP NAMES, ADDRESSES, AREAS, ETC.

STATE	RIGHT OF WAY ID.	SHEET NO.	TOTAL SHEETS
MONTANA	F 1-3(30)225	7	
PROJECT NUMBER 0594-030			
BROWNING-CUT BANK BROWNING - MERIWETHER SECTION			

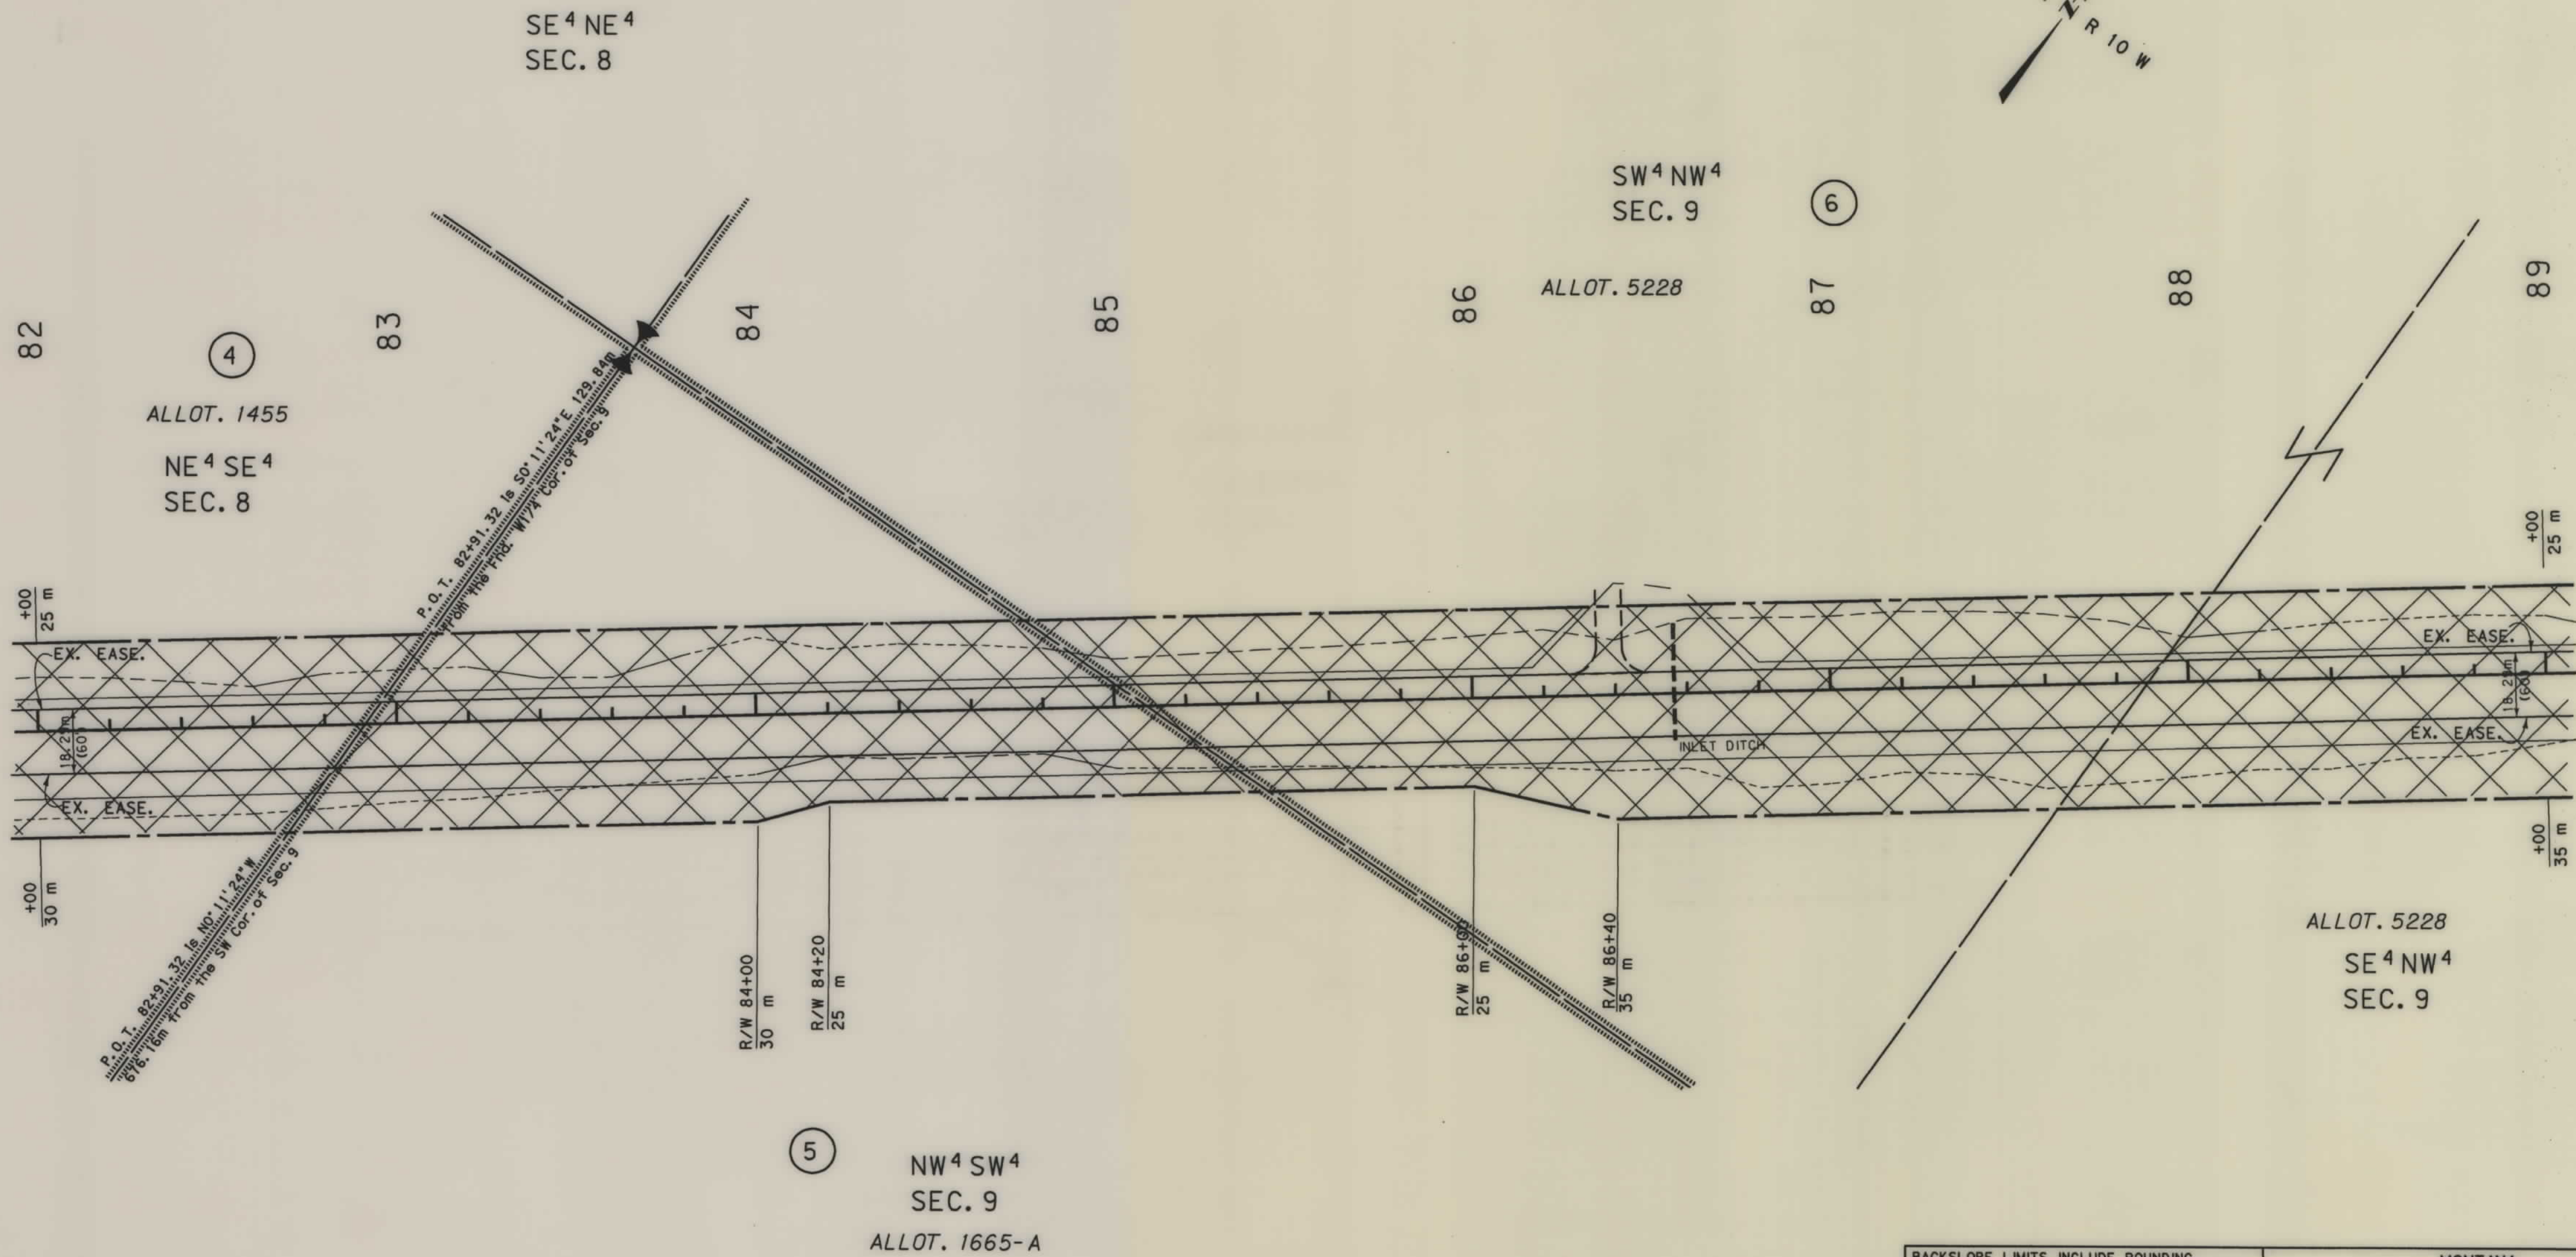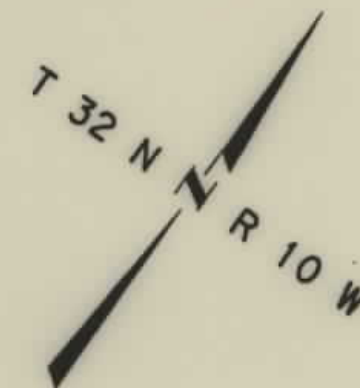

- NOTES: 1. ALL MEASUREMENTS ARE METRIC EXCEPT AS NOTED
2. THE PROPOSED R/W LINE WHERE A SPIRAL CURVE TRANSITION IS USED IS A CHORD RATHER THAN A CONCENTRIC CURVE.

BACKSLOPE LIMITS INCLUDE ROUNDING	TOP OF CUT
CONSTRUCTION LIMITS:	CUT SECTION
	TOE OF FILL
	DITCH BOTTOM
FHWA/DOT APPROVAL	9-30-92
MAP REVISED	9-12-97 12-04-97

MONTANA DEPARTMENT OF TRANSPORTATION
RIGHT OF WAY PLAN GLACIER COUNTY
SCALE 1:1000
0 50M 100M

MONTANA DEPARTMENT OF TRANSPORTATION


RDROW

MONTANA CADD

2
1

SEE SHEET NO. 2 FOR OWNERSHIP NAMES, ADDRESSES, AREAS, ETC.

STATE	RIGHT OF WAY ID.	SHEET NO.	TOTAL SHEETS
MONTANA	F 1-3(30)225	8	
PROJECT NUMBER 0594-030			
BROWNING-CUT BANK BROWNING - MERIWETHER SECTION			

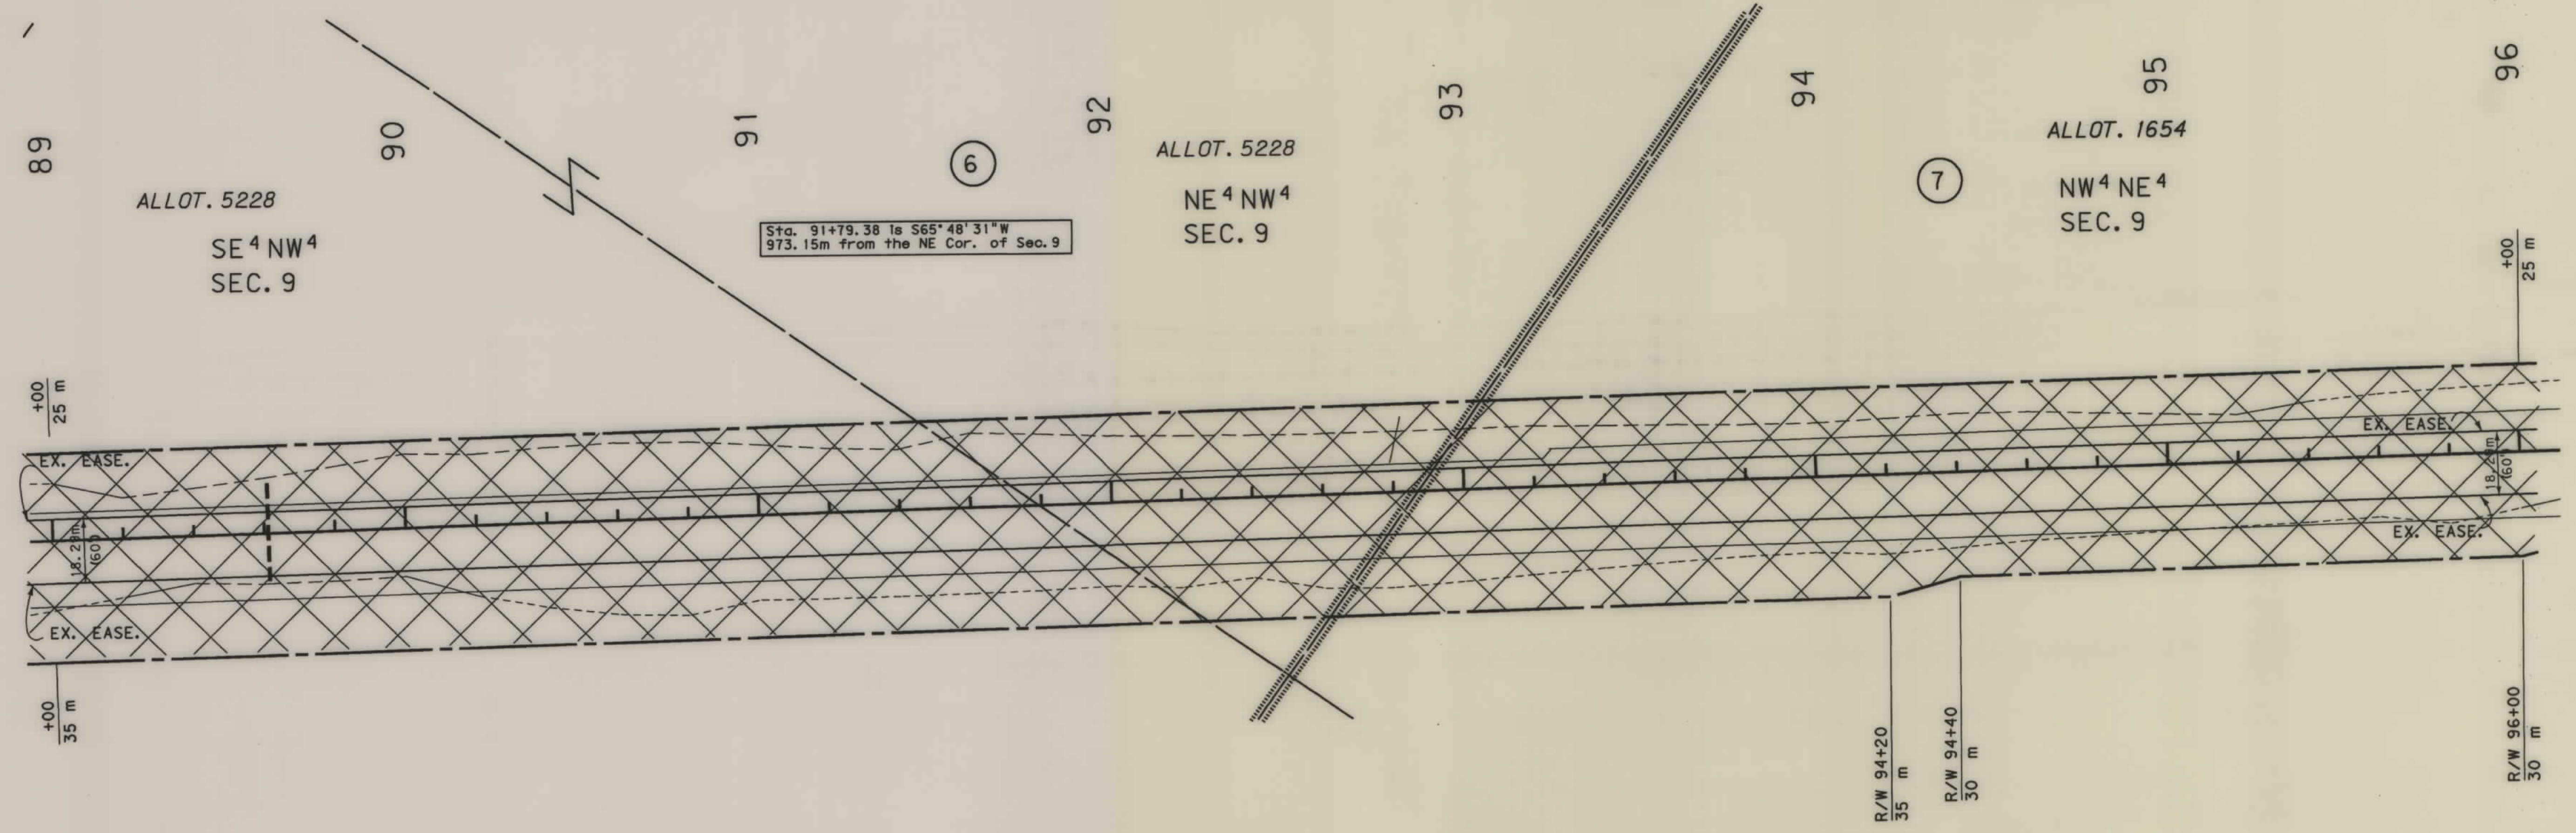

- NOTES: 1. ALL MEASUREMENTS ARE METRIC EXCEPT AS NOTED
2. THE PROPOSED R/W LINE WHERE A SPIRAL CURVE TRANSITION IS USED IS A CHORD RATHER THAN A CONCENTRIC CURVE.

BACKSLOPE LIMITS INCLUDE ROUNDING	TOP OF CUT
CONSTRUCTION LIMITS:	CUT SECTION
	TOE OF FILL
FWHA/DOT APPROVAL	9-30-92
MAP REVISED	9-12-97 12-04-97


MONTANA
DEPARTMENT OF TRANSPORTATION

RIGHT OF WAY PLAN
GLACIER COUNTY
SCALE 1"=100'

0 50M 100M

SEE SHEET NO. 2 FOR OWNERSHIP NAMES, ADDRESSES, AREAS, ETC.

STATE	RIGHT OF WAY ID.	SHEET NO.	TOTAL SHEETS
MONTANA	F 1-3(30)225	9	
PROJECT NUMBER 0594-030			
BROWNING- CUT BANK			
BROWNING - MERIWETHER SECTION			

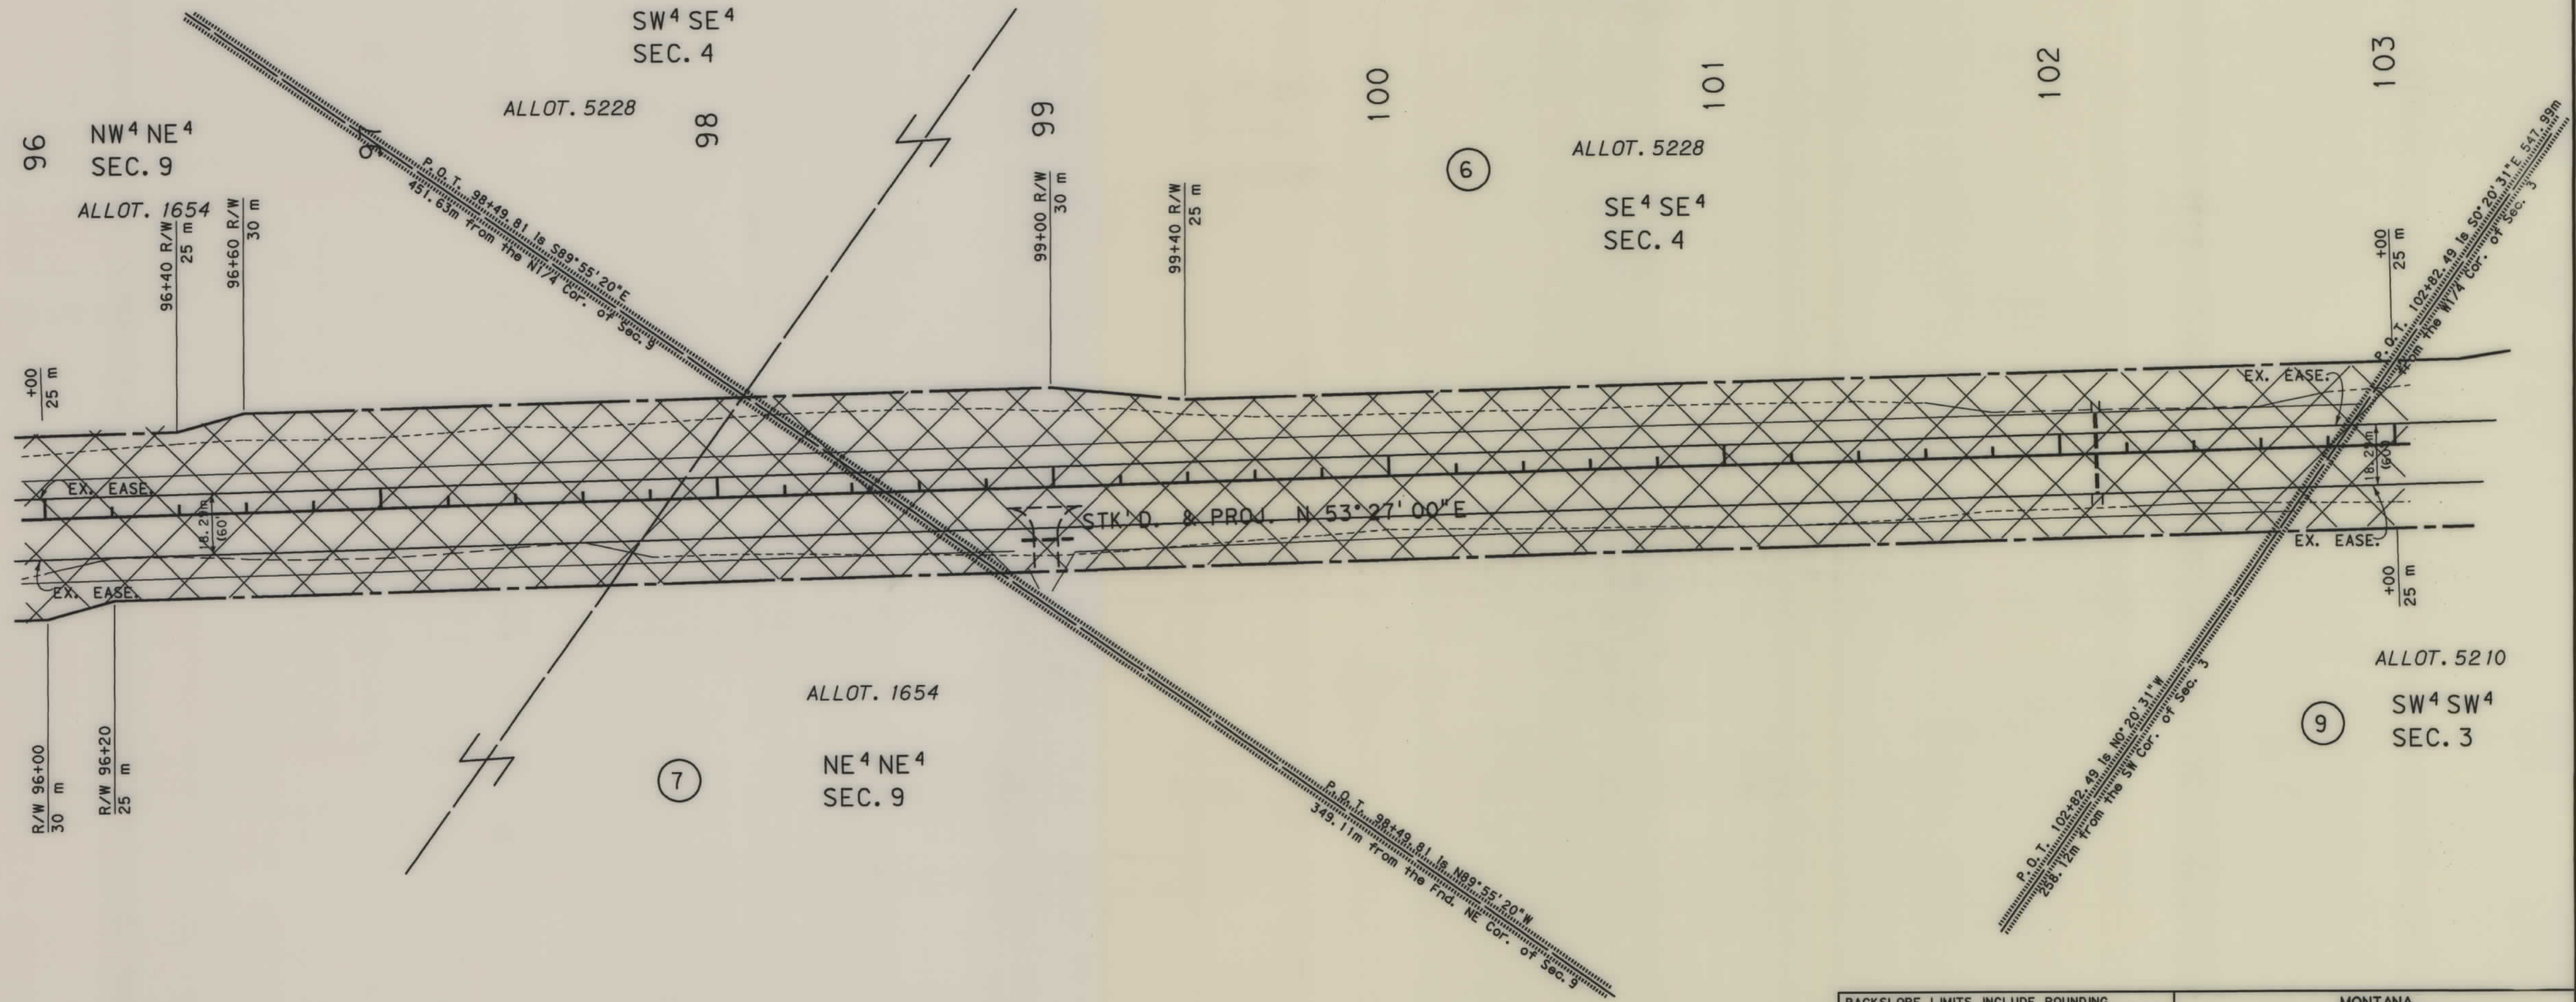

NOTES: 1. ALL MEASUREMENTS ARE METRIC EXCEPT AS NOTED
2. THE PROPOSED R/W LINE WHERE A SPIRAL CURVE TRANSITION IS USED IS A CHORD RATHER THAN A CONCENTRIC CURVE.


BACKSLOPE LIMITS INCLUDE ROUNDING	TOP OF CUT
CONSTRUCTION LIMITS:	TOE OF FILL
FHWA/DOT APPROVAL	9-30-92
MAP REVISED	9-12-97 12-04-97

MONTANA DEPARTMENT OF TRANSPORTATION
RIGHT OF WAY PLAN
GLACIER COUNTY
SCALE 1:1000

0 50M 100M

SEE SHEET NO. 2 FOR OWNERSHIP NAMES, ADDRESSES, AREAS, ETC.

STATE	RIGHT OF WAY ID.	SHEET NO.	TOTAL SHEETS
MONTANA	F 1-3(30)225	11	
PROJECT NUMBER 0594-030			
BROWNING-CUT BANK BROWNING - MERIWETHER SECTION			

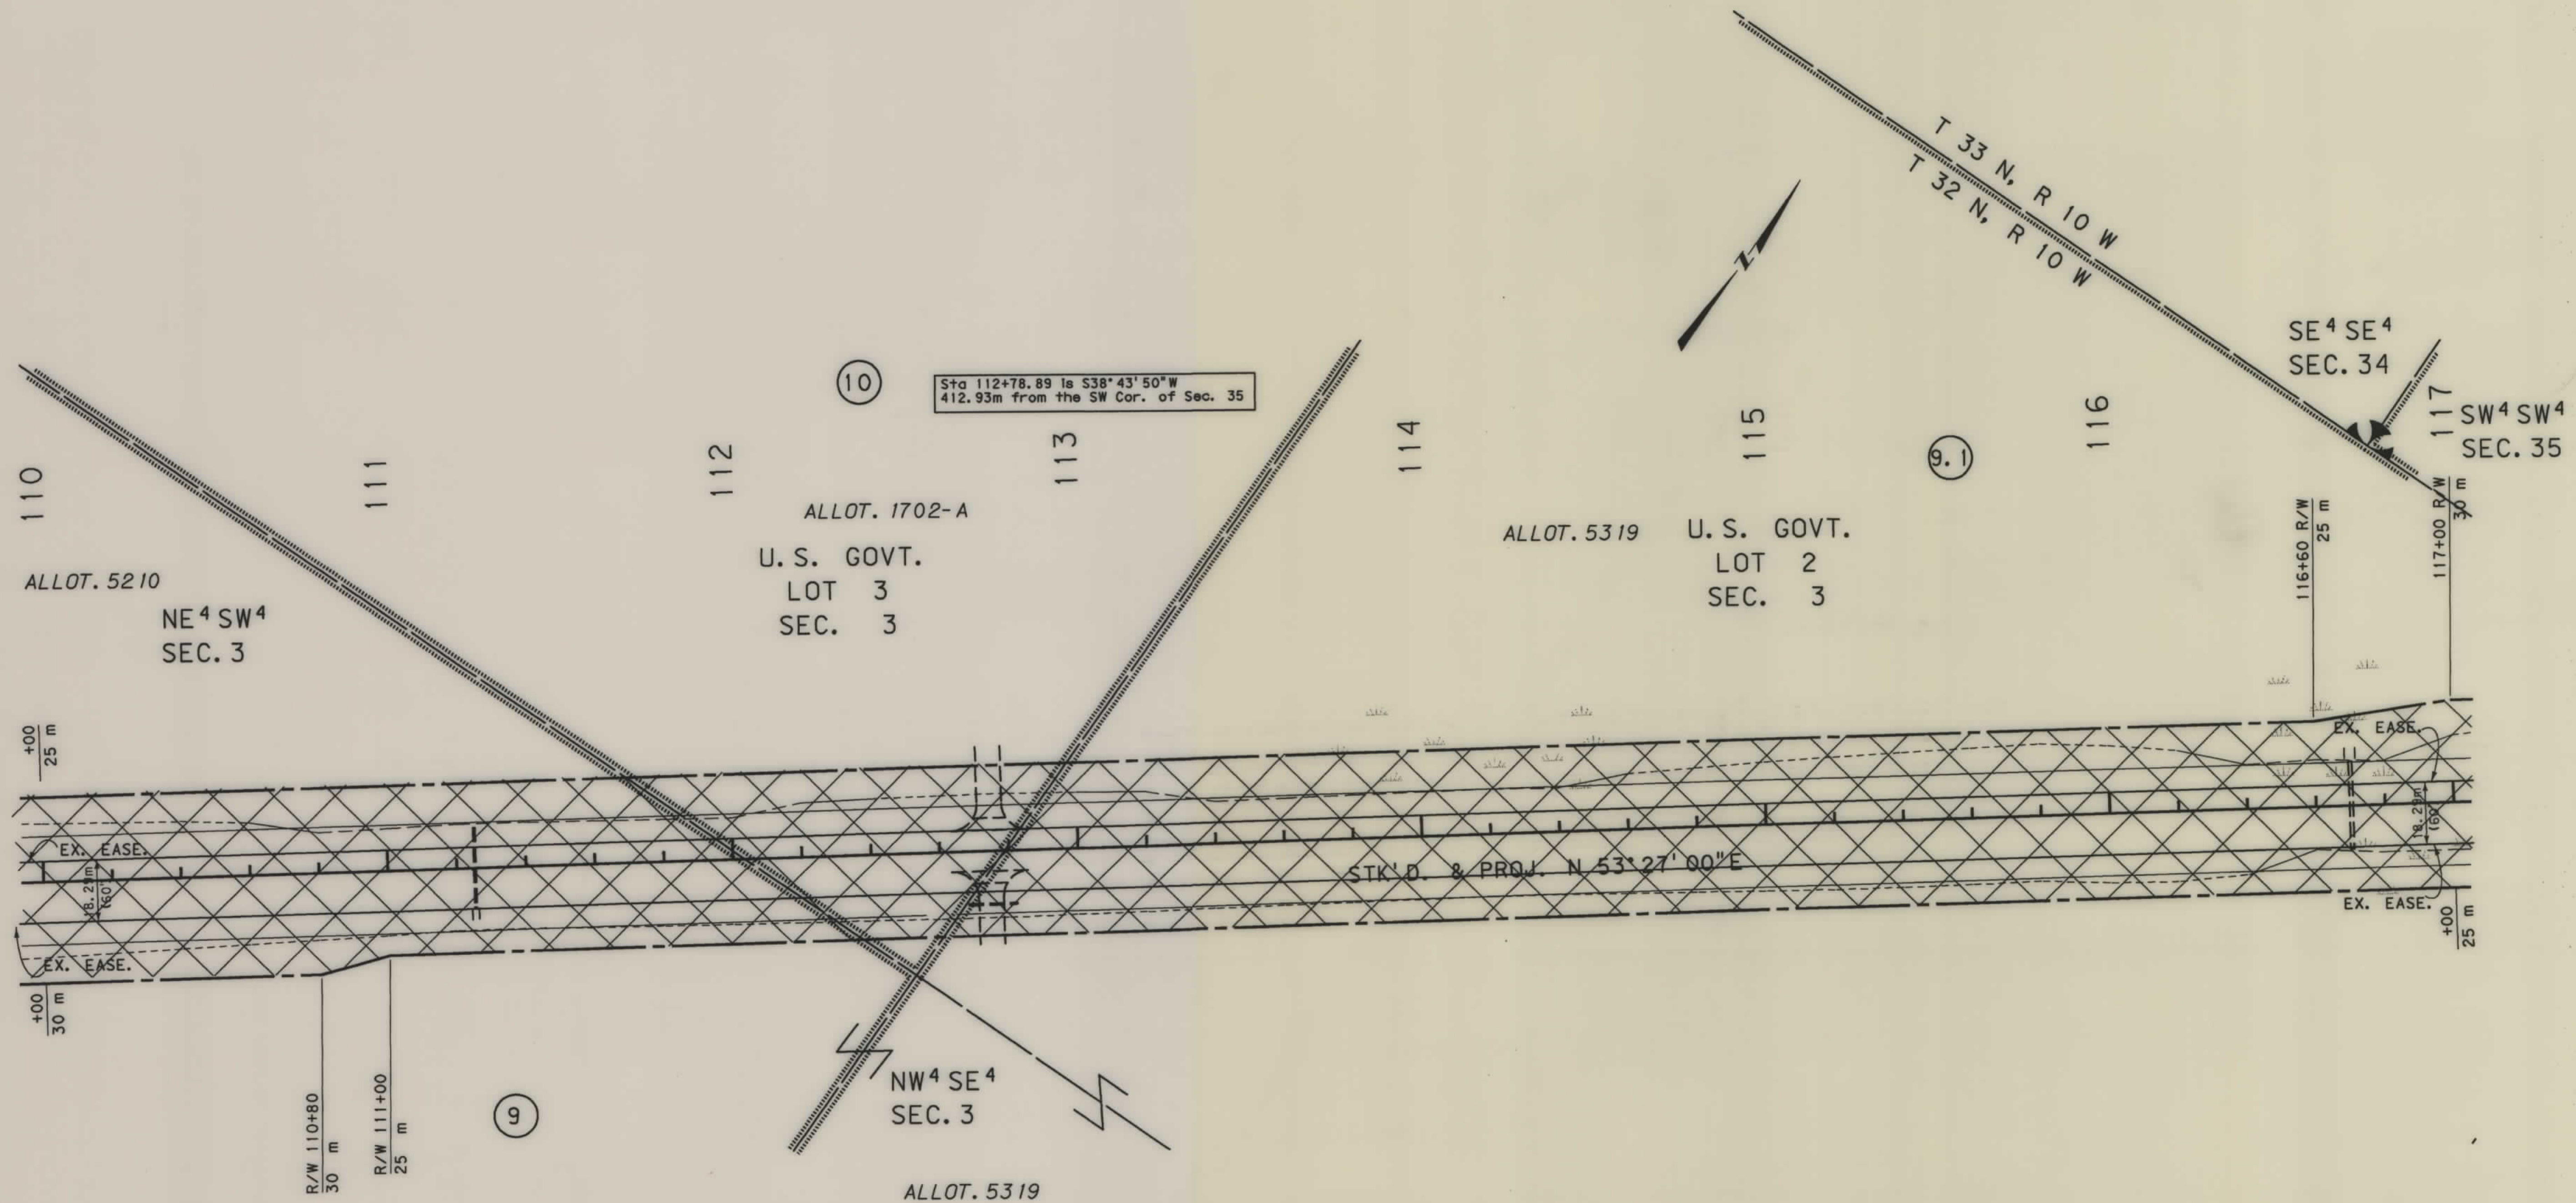

NOTES: 1. ALL MEASUREMENTS ARE METRIC EXCEPT AS NOTED
2. THE PROPOSED R/W LINE WHERE A SPIRAL CURVE TRANSITION IS USED IS A CHORD RATHER THAN A CONCENTRIC CURVE.

BACKSLOPE LIMITS INCLUDE ROUNDING	TOP OF CUT
CONSTRUCTION LIMITS:	CUT SECTION
	TOE OF FILL
FHWA/DOT APPROVAL	9-30-92
MAP REVISED	9-12-97 9-18-97 12-04-97

MONTANA DEPARTMENT OF TRANSPORTATION
RIGHT OF WAY PLAN GLACIER COUNTY
SCALE 1:1000
0 50M 100M

MONTANA DEPARTMENT OF TRANSPORTATION



RDROW

MONTANA CADD

3
2
1

SEE SHEET NO. 2 FOR OWNERSHIP NAMES, ADDRESSES, AREAS, ETC.

STATE	RIGHT OF WAY ID.	SHEET NO.	TOTAL SHEETS
MONTANA	F 1-3(30)225	12	
PROJECT NUMBER 0594-030			
BROWNING-CUT BANK BROWNING - MERIWETHER SECTION			

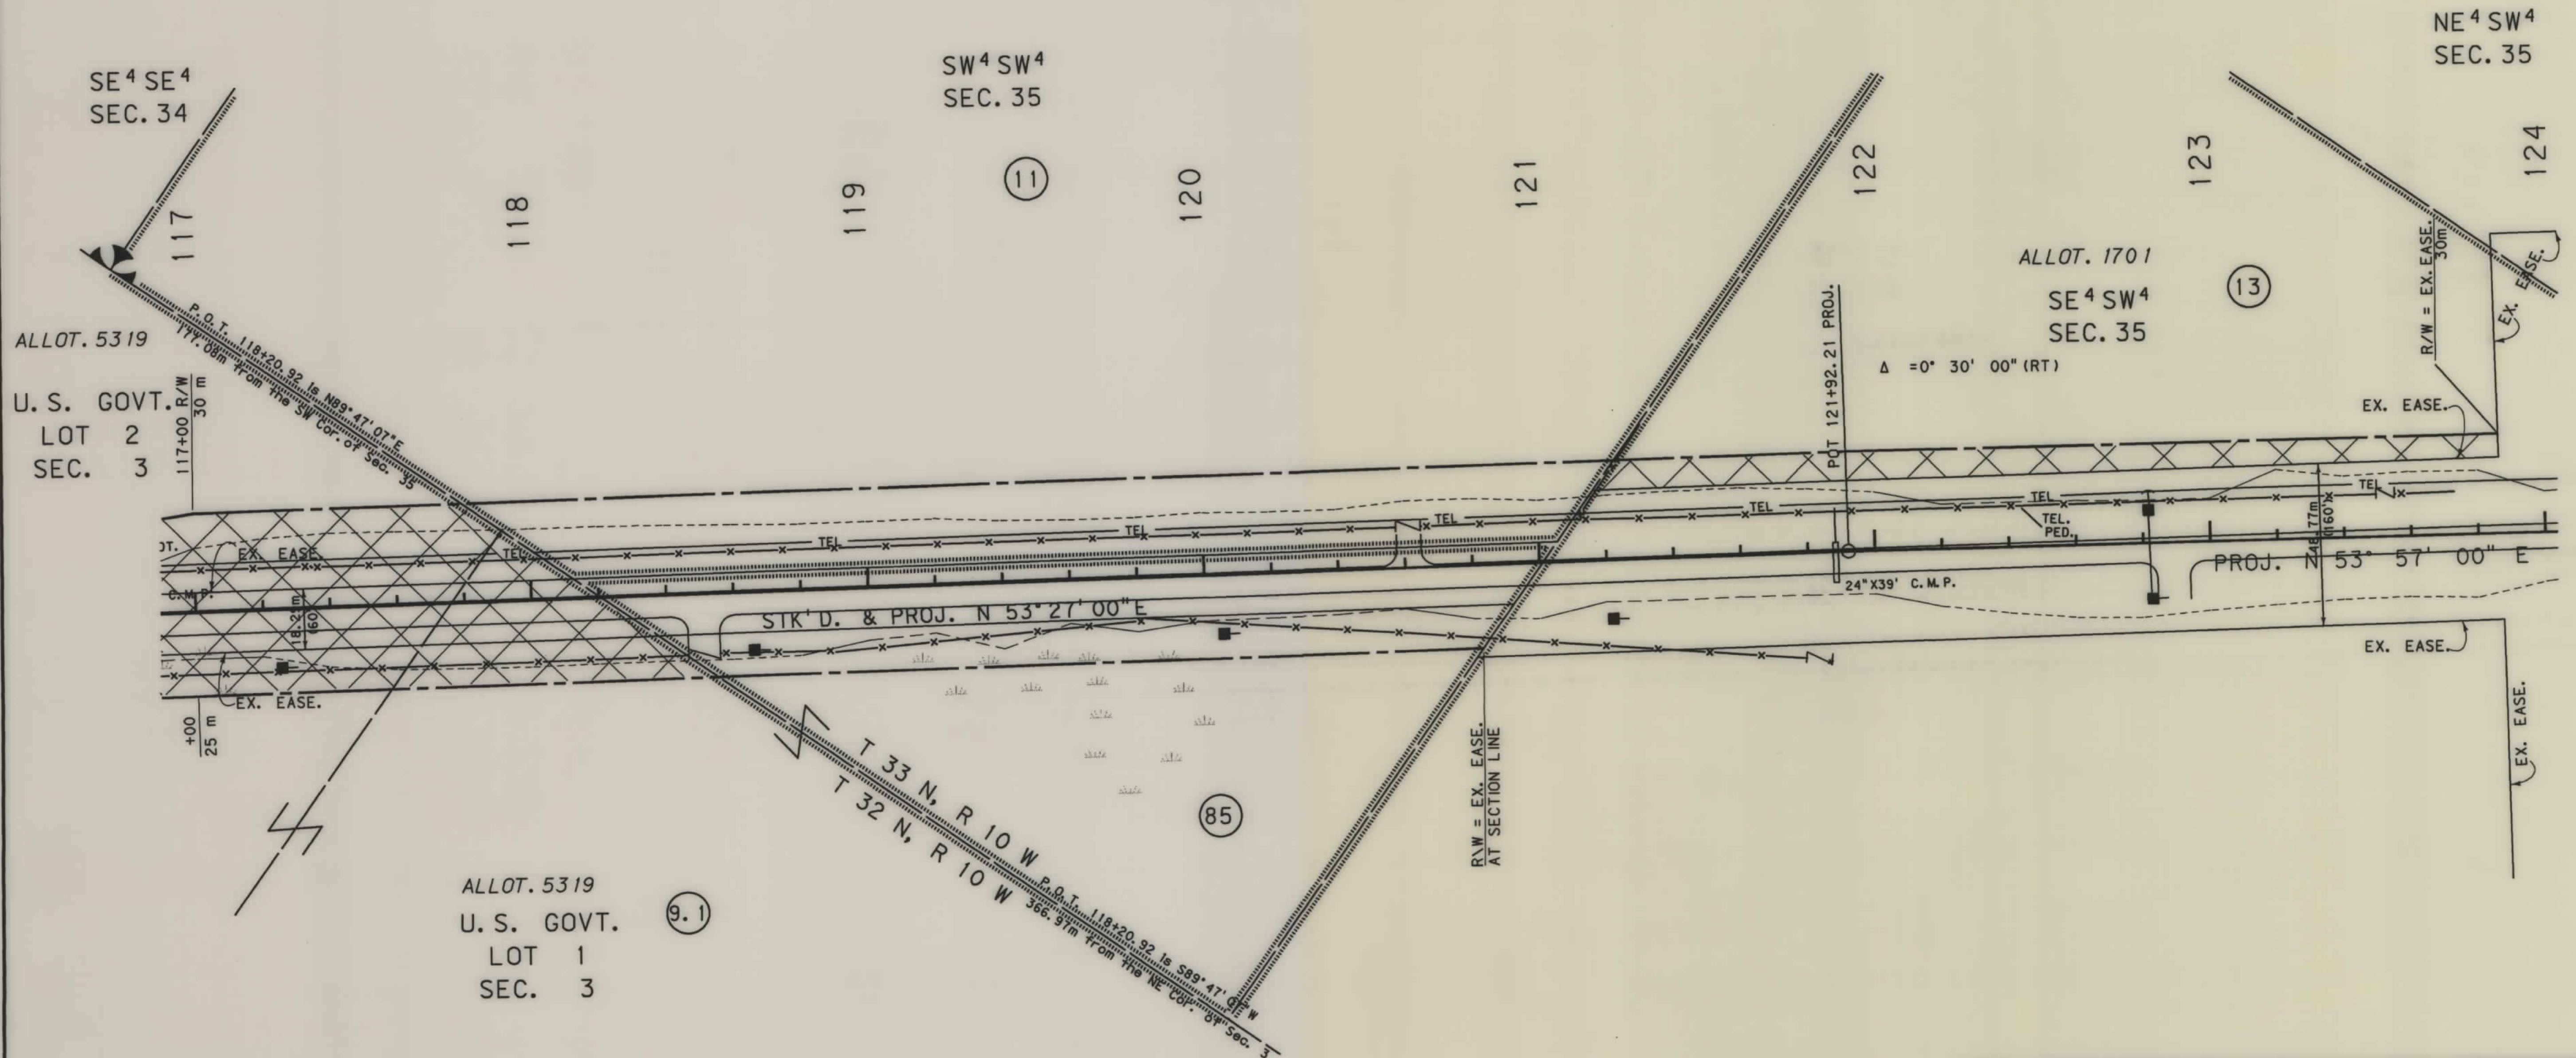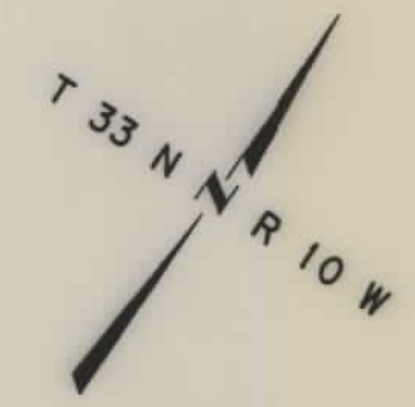


- NOTES: 1. ALL MEASUREMENTS ARE METRIC EXCEPT AS NOTED
2. THE PROPOSED R/W LINE WHERE A SPIRAL CURVE TRANSITION IS USED IS A CHORD RATHER THAN A CONCENTRIC CURVE.

BACKSLOPE LIMITS INCLUDE ROUNDING	TOP OF CUT
CONSTRUCTION LIMITS:	CUT SECTION
	TOE OF FILL
FHWA/DOT APPROVAL	9-30-92
MAP REVISED	9-12-97 9-18-97 10-02-97
	12-04-97

MONTANA
DEPARTMENT OF TRANSPORTATION

RIGHT OF WAY PLAN
GLACIER COUNTY
SCALE 1:1000

0 50M 100M

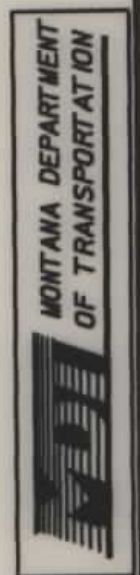



RDROW



3
2
1

SEE SHEET NO. 2 FOR OWNERSHIP NAMES, ADDRESSES, AREAS, ETC.

STATE	RIGHT OF WAY ID.	SHEET NO.	TOTAL SHEETS
MONTANA	F 1-3(30)225	13	
PROJECT NUMBER 0594-030			
BROWNING-CUT BANK BROWNING - MERIWETHER SECTION			

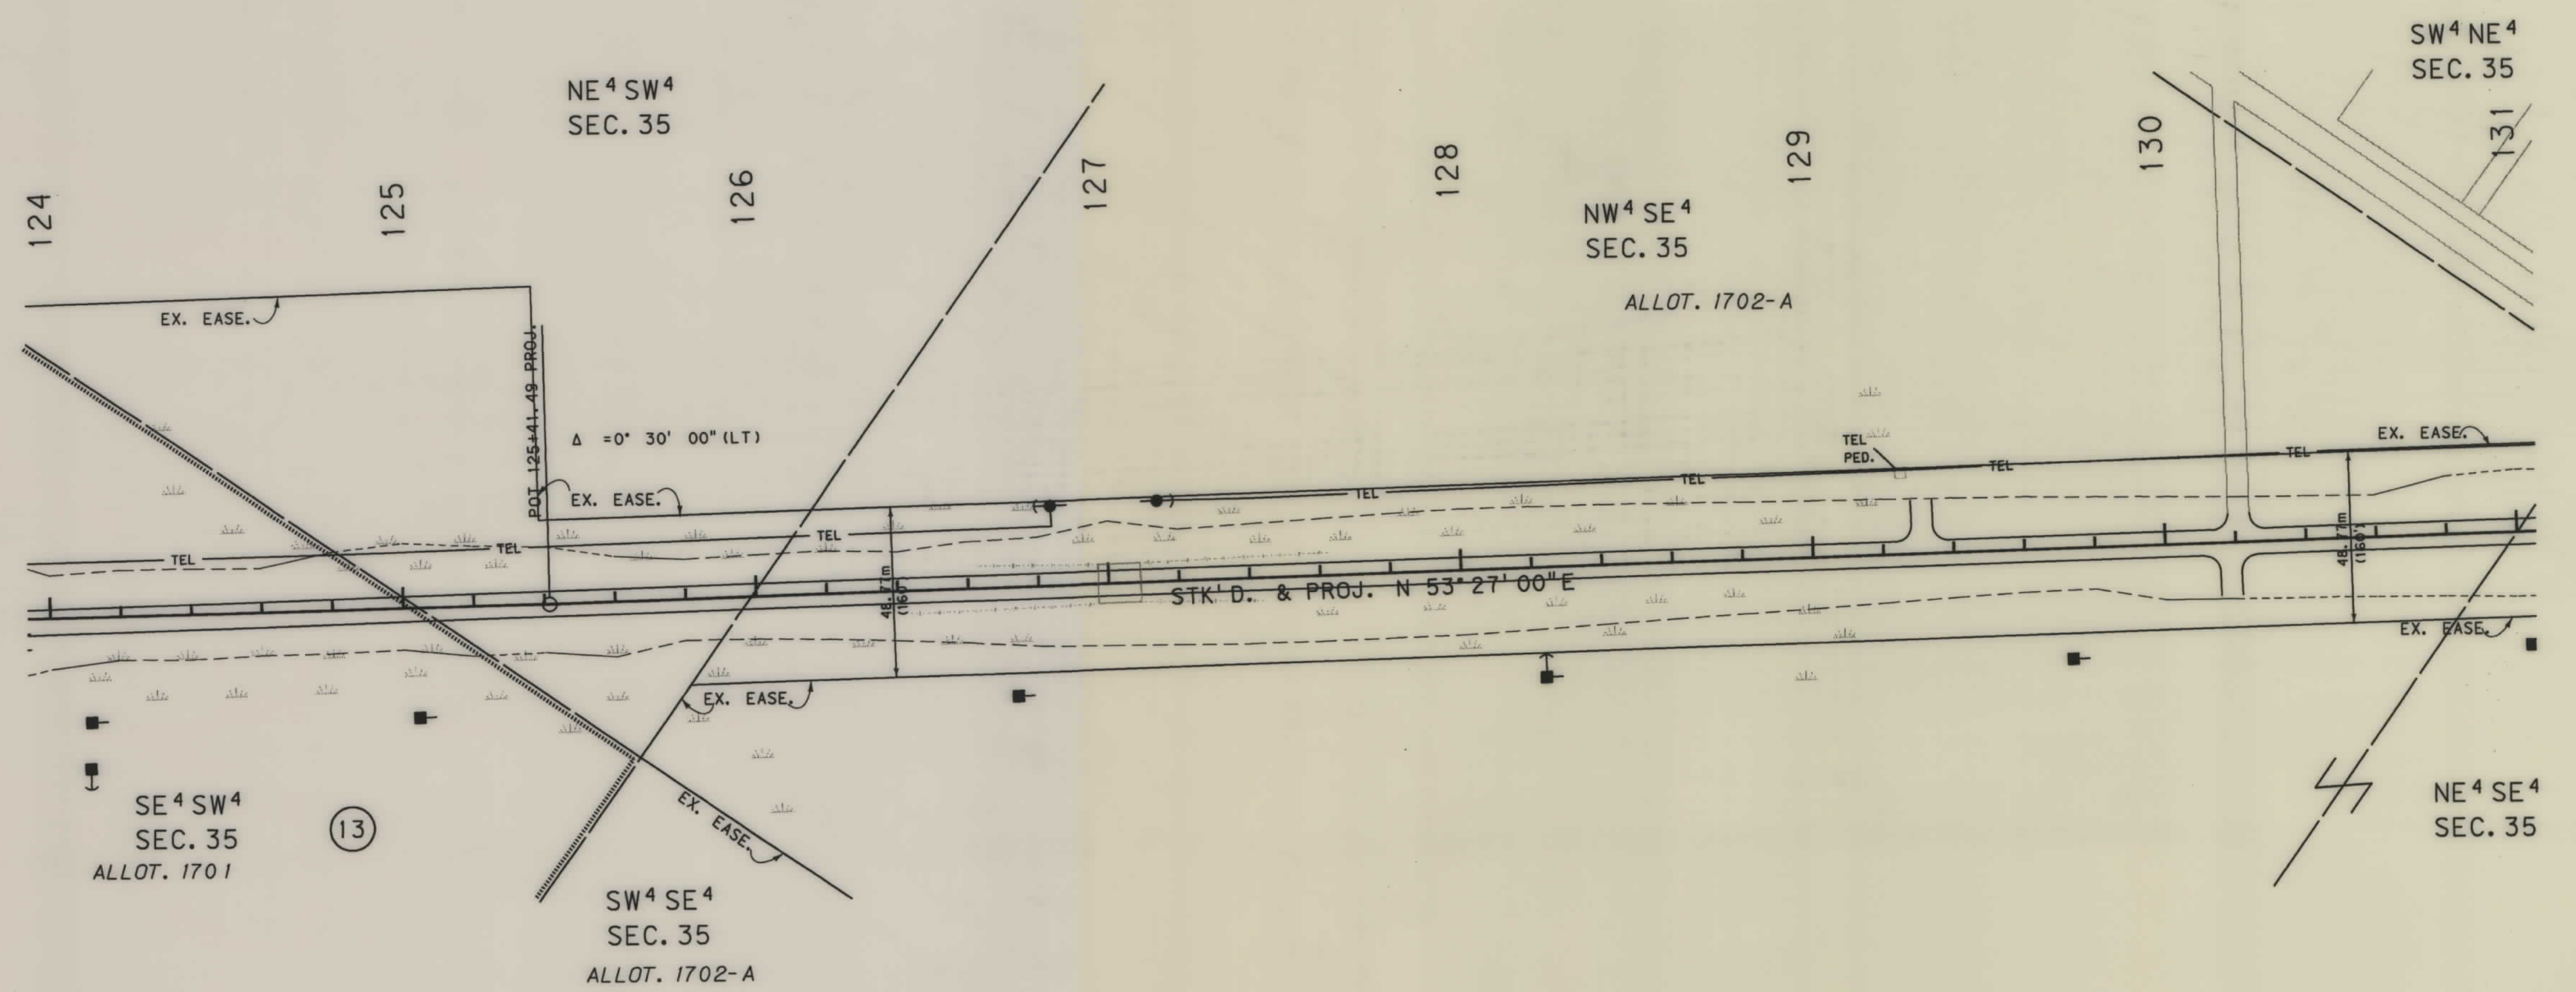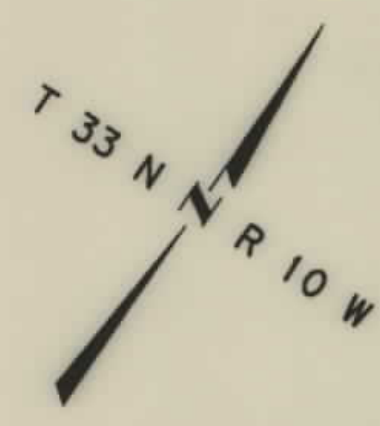

- NOTES: 1. ALL MEASUREMENTS ARE METRIC EXCEPT AS NOTED
2. THE PROPOSED R/W LINE WHERE A SPIRAL CURVE TRANSITION IS USED IS A CHORD RATHER THAN A CONCENTRIC CURVE.

BACKSLOPE LIMITS INCLUDE ROUNDING	
CONSTRUCTION LIMITS:	
FHWA/DOT APPROVAL	9-30-92
MAP REVISED	9-12-97 12-04-97


MONTANA
DEPARTMENT OF TRANSPORTATION

RIGHT OF WAY PLAN
GLACIER COUNTY
SCALE 1"=1000'


0 50M 100M

SEE SHEET NO. 2 FOR OWNERSHIP NAMES, ADDRESSES, AREAS, ETC.

STATE	RIGHT OF WAY ID.	SHEET NO.	TOTAL SHEETS
MONTANA	F 1-3(30)225	15	
PROJECT NUMBER 0594-030			
BROWNING - CUT BANK			
BROWNING - MERIWETHER SECTION			

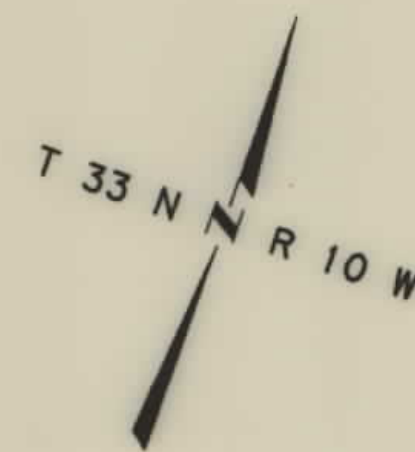

P.T. 140+83.82 is S51°28'07"W
553.94m from the NW Cor. of Sec. 36
(set MDT monument)

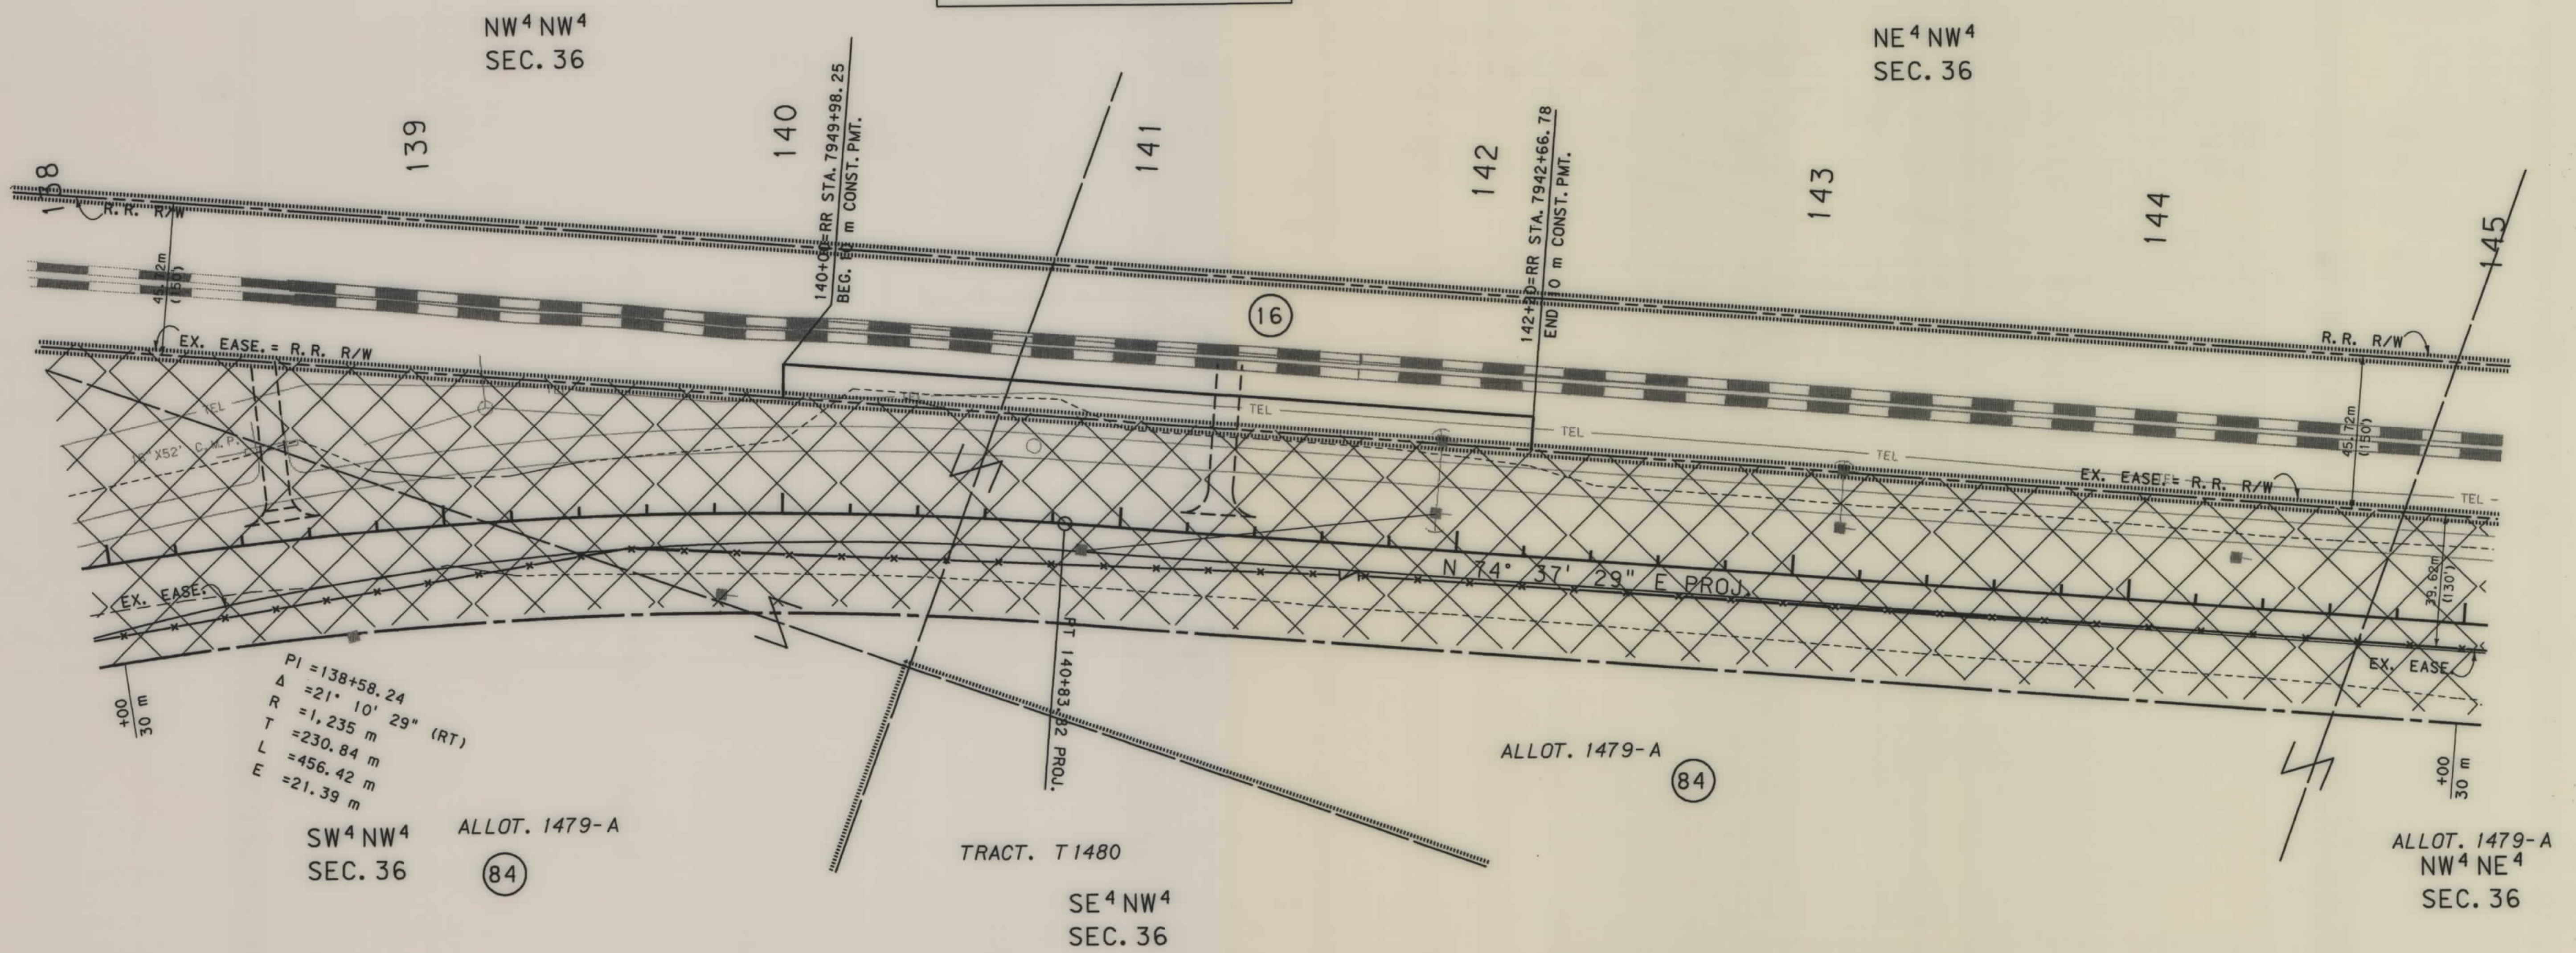

- NOTES: 1. ALL MEASUREMENTS ARE METRIC EXCEPT AS NOTED
2. THE PROPOSED R/W LINE WHERE A SPIRAL CURVE TRANSITION IS USED IS A CHORD RATHER THAN A CONCENTRIC CURVE.

BACKSLOPE LIMITS INCLUDE ROUNDING	TOP OF CUT
CONSTRUCTION LIMITS:	CUT SECTION
	TOE OF FILL
FHWA/DOT APPROVAL	9-30-92
MAP REVISED	9-12-97 12-04-97

MONTANA DEPARTMENT OF TRANSPORTATION
RIGHT OF WAY PLAN GLACIER COUNTY
SCALE 1"=1000'
0 50M 100M

STATE	RIGHT OF WAY ID.	SHEET NO.	TOTAL SHEETS
MONTANA	F 1-3(30)225	16	
PROJECT NUMBER 0594-030			
BROWNING- CUT BANK			
BROWNING - MERIWETHER SECTION			

SEE SHEET NO. 2 FOR OWNERSHIP NAMES, ADDRESSES, AREAS, ETC.

MONTANA DEPARTMENT OF TRANSPORTATION

RDROW

MONTANA CADD

3
2
1



SW⁴ SE⁴
SEC. 25

P.O.T. 149+00 is S70°45'22"W
413.36m from the SE Cor. of Sec. 25
(set MDT monument)

NE⁴ NW⁴
SEC. 36

146

NW⁴ NE⁴
SEC. 36

147

148

149

150

151

SE⁴ SE⁴
SEC. 25

152

R.R. R/W

EX. EASE. = R.R. R/W

EX. EASE.

N 74° 37' 29" E PROJ.

+00
30 m

+00
30 m

(84)

ALLOT. 1479-A

(17)

NE⁴ NE⁴
SEC. 36


- NOTES: 1. ALL MEASUREMENTS ARE METRIC EXCEPT AS NOTED
2. THE PROPOSED R/W LINE WHERE A SPIRAL CURVE TRANSITION IS USED IS A CHORD RATHER THAN A CONCENTRIC CURVE.

BACKSLOPE LIMITS INCLUDE ROUNDING	TOP OF CUT
CONSTRUCTION LIMITS:	CUT SECTION
	TOE OF FILL
FHWA/DOT APPROVAL	9-30-92
MAP REVISED	9-12-97 12-04-97

MONTANA
DEPARTMENT OF TRANSPORTATION
RIGHT OF WAY PLAN
GLACIER COUNTY
SCALE 1:1000
0 50M 100M

SEE SHEET NO. 2 FOR OWNERSHIP NAMES, ADDRESSES, AREAS, ETC.

STATE	RIGHT OF WAY ID.	SHEET NO.	TOTAL SHEETS
MONTANA	F 1-3(30)225	17	
PROJECT NUMBER 0594-030			
BROWNING-CUT BANK BROWNING - MERIWETHER SECTION			

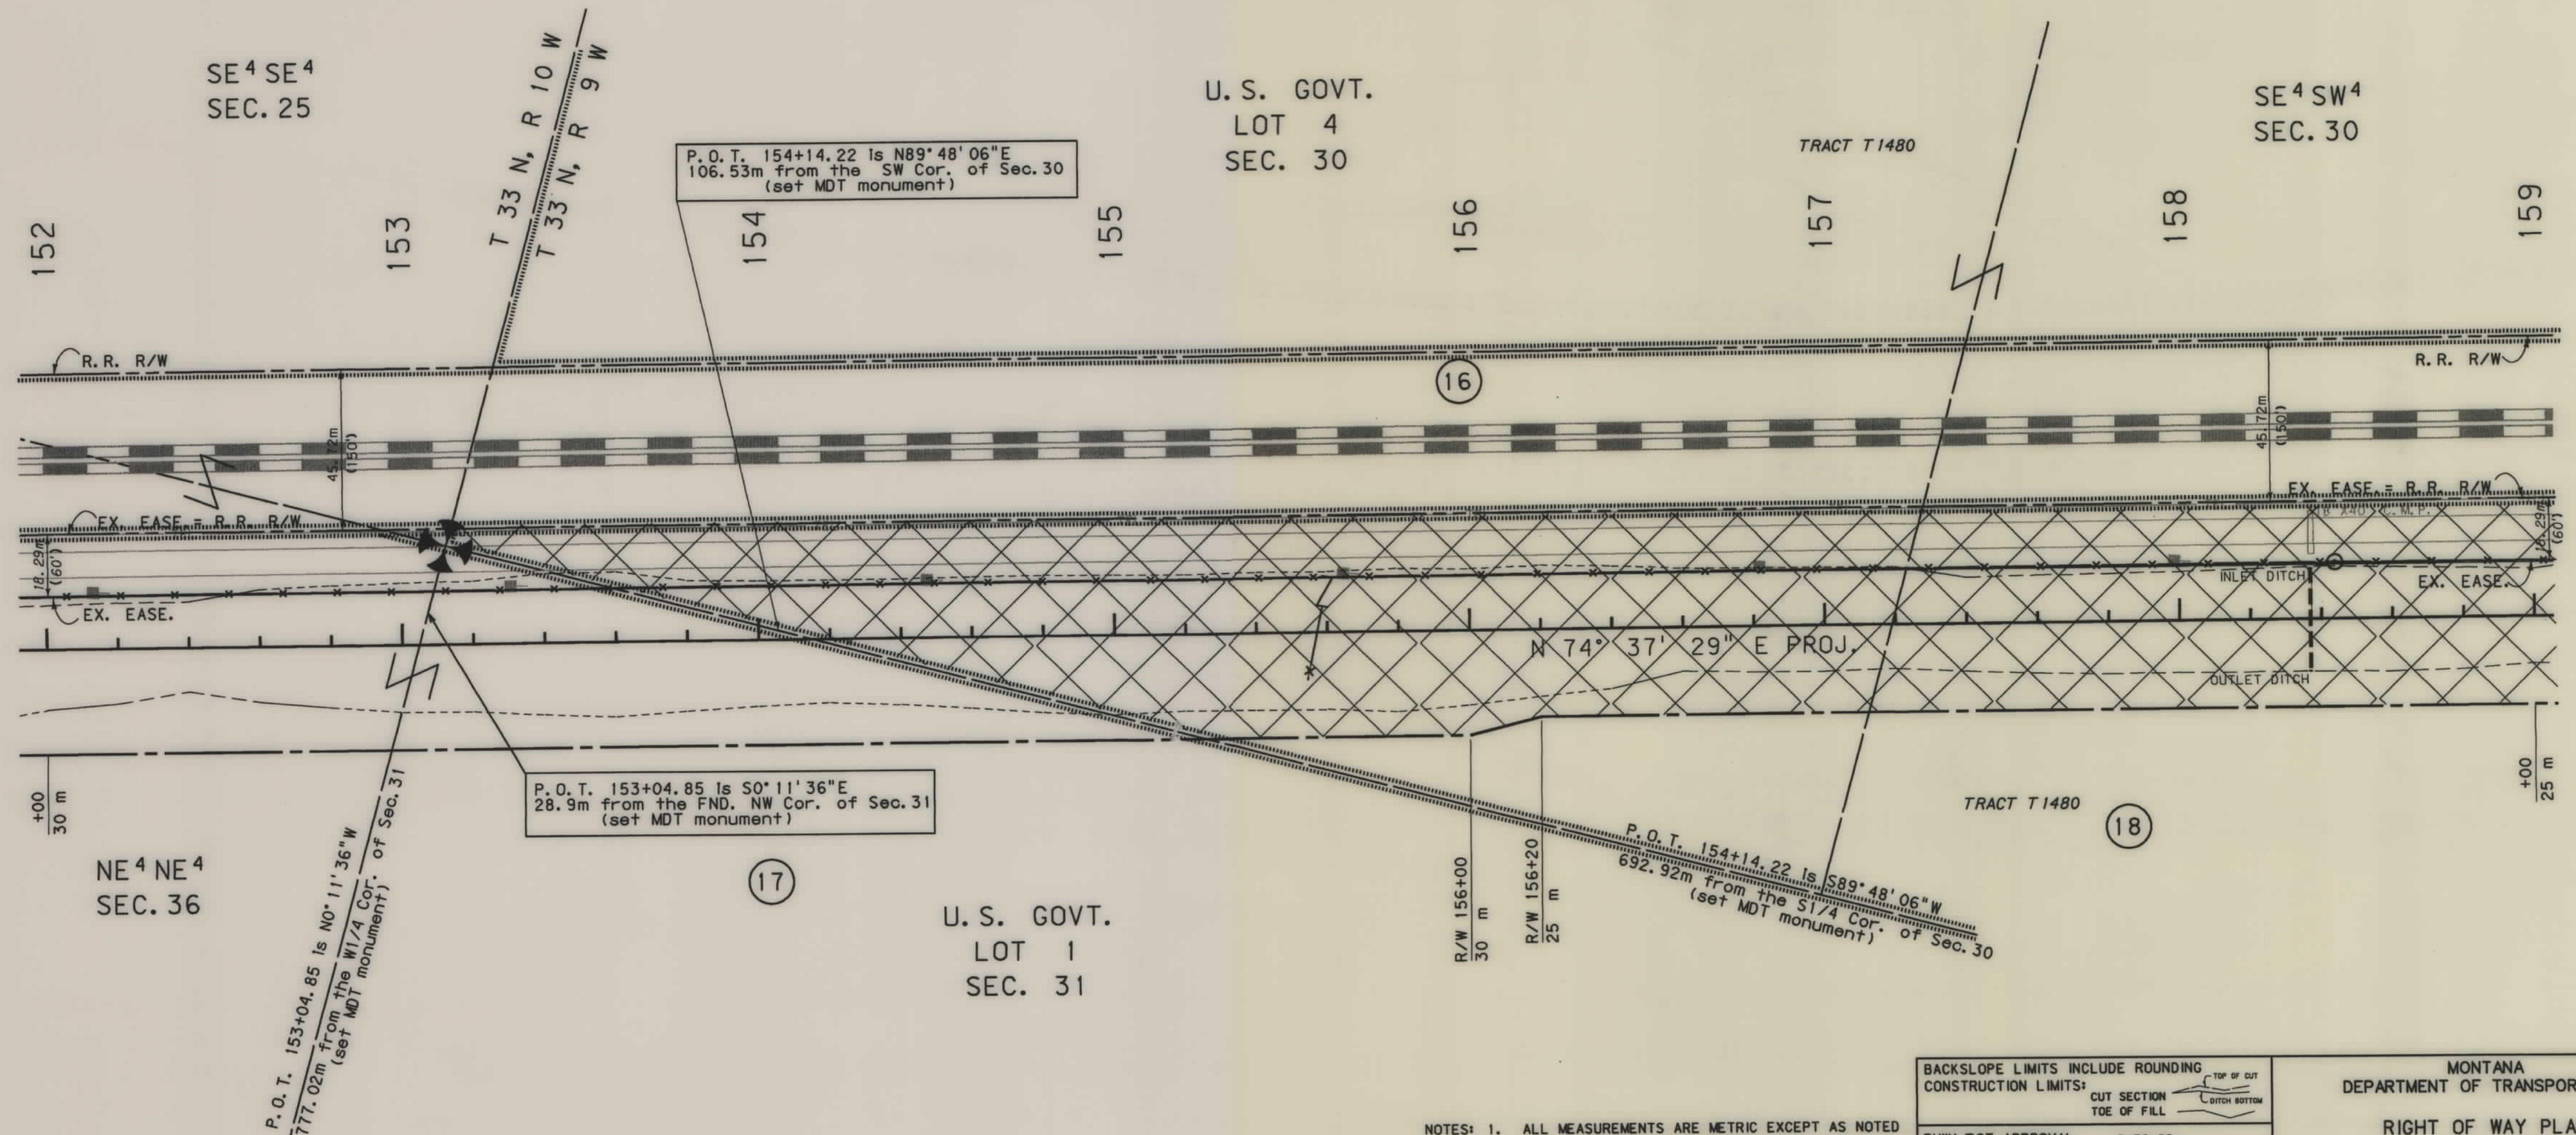

NOTES: 1. ALL MEASUREMENTS ARE METRIC EXCEPT AS NOTED
2. THE PROPOSED R/W LINE WHERE A SPIRAL CURVE TRANSITION IS USED IS A CHORD RATHER THAN A CONCENTRIC CURVE.

BACKSLOPE LIMITS INCLUDE ROUNDING	
CONSTRUCTION LIMITS:	
FHWA/DOT APPROVAL	9-30-92
MAP REVISED	9-12-97 12-04-97

MONTANA
DEPARTMENT OF TRANSPORTATION


RIGHT OF WAY PLAN
GLACIER COUNTY

SCALE 1:1000

0 50M 100M

SEE SHEET NO. 2 FOR OWNERSHIP NAMES, ADDRESSES, AREAS, ETC.

STATE	RIGHT OF WAY ID.	SHEET NO.	TOTAL SHEETS
MONTANA	F 1-3 (30) 225	18	
PROJECT NUMBER 0594-030			
BROWNING- CUT BANK BROWNING - MERIWETHER SECTION			

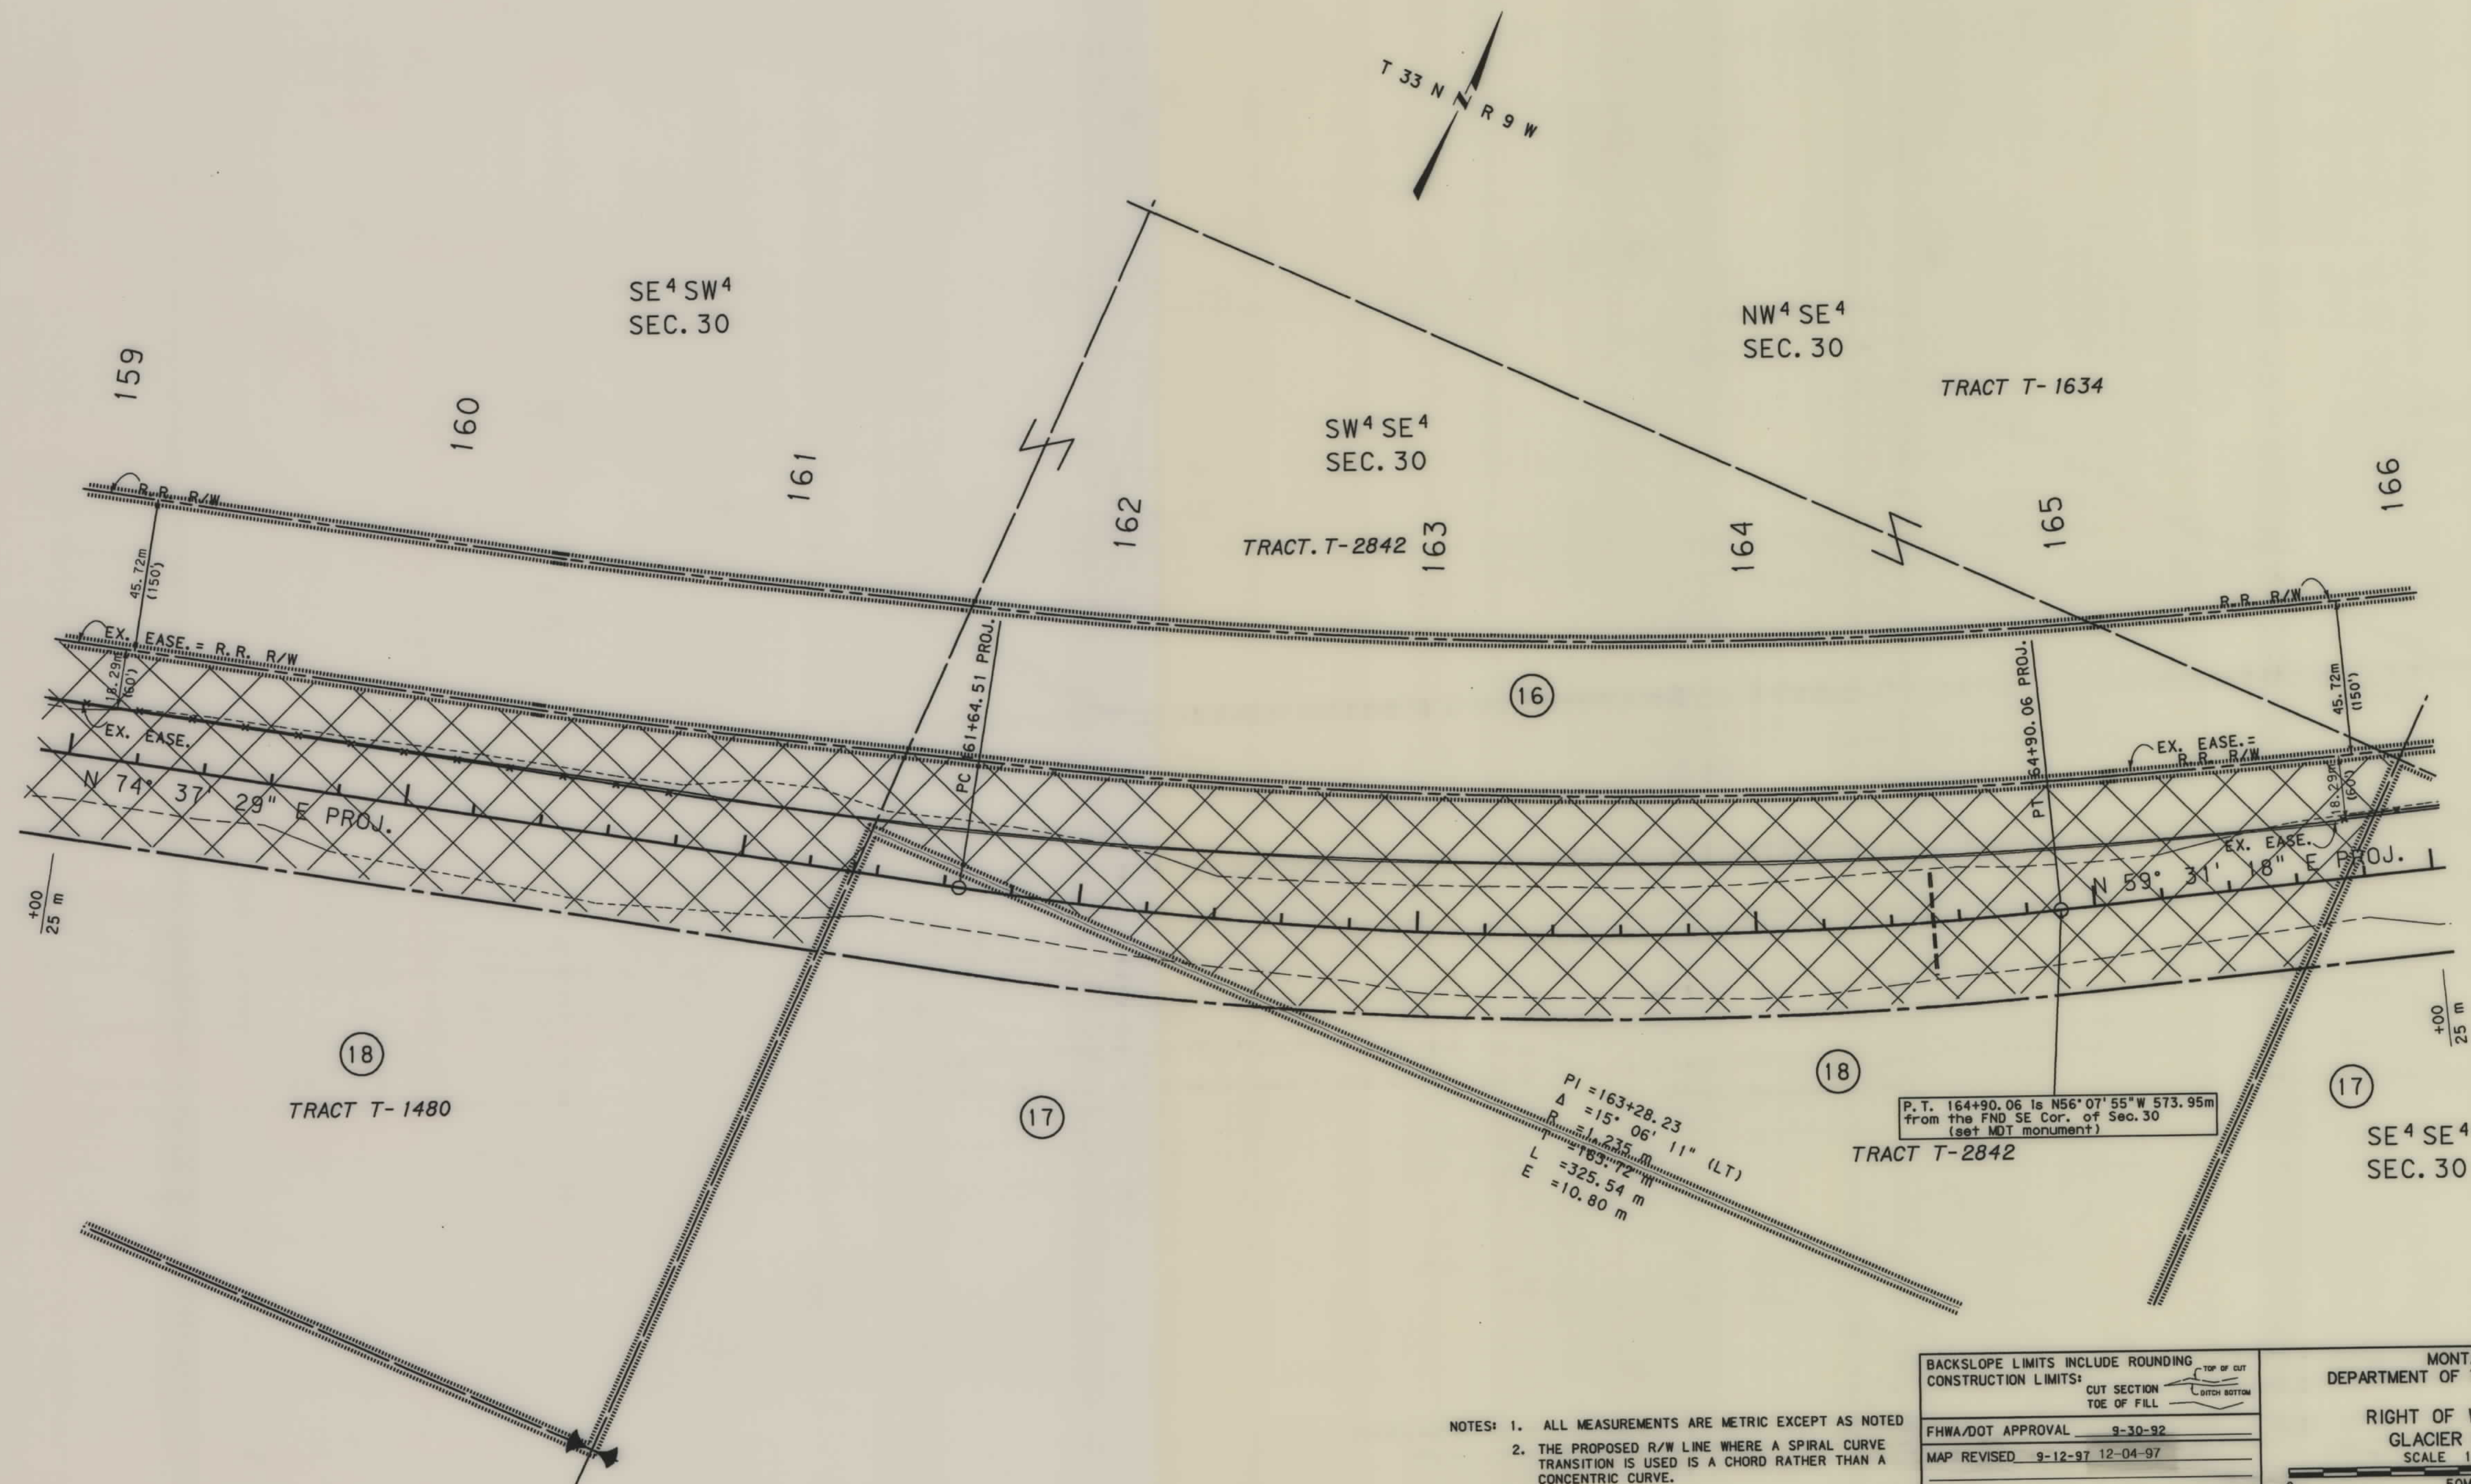

- NOTES: 1. ALL MEASUREMENTS ARE METRIC EXCEPT AS NOTED
2. THE PROPOSED R/W LINE WHERE A SPIRAL CURVE TRANSITION IS USED IS A CHORD RATHER THAN A CONCENTRIC CURVE.

BACKSLOPE LIMITS INCLUDE ROUNDING	TOP OF CUT
CONSTRUCTION LIMITS:	CUT SECTION
	TOE OF FILL
FHWA/DOT APPROVAL	9-30-92
MAP REVISED	9-12-97 12-04-97

MONTANA DEPARTMENT OF TRANSPORTATION
RIGHT OF WAY PLAN GLACIER COUNTY
SCALE 1"=1000'
0 50M 100M

SEE SHEET NO. 2 FOR OWNERSHIP NAMES, ADDRESSES, AREAS, ETC.

STATE	RIGHT OF WAY ID.	SHEET NO.	TOTAL SHEETS
MONTANA	F 1-3(30)225	19	
PROJECT NUMBER 0594-030			
BROWNING-CUT BANK BROWNING - MERIWETHER SECTION			


TRACT T-1634
NW⁴ SE⁴
SEC. 30

NE⁴ SE⁴
SEC. 30

TRACT T-1634

NE⁴ SE⁴
SEC. 30


SW⁴ NW⁴
SEC. 29

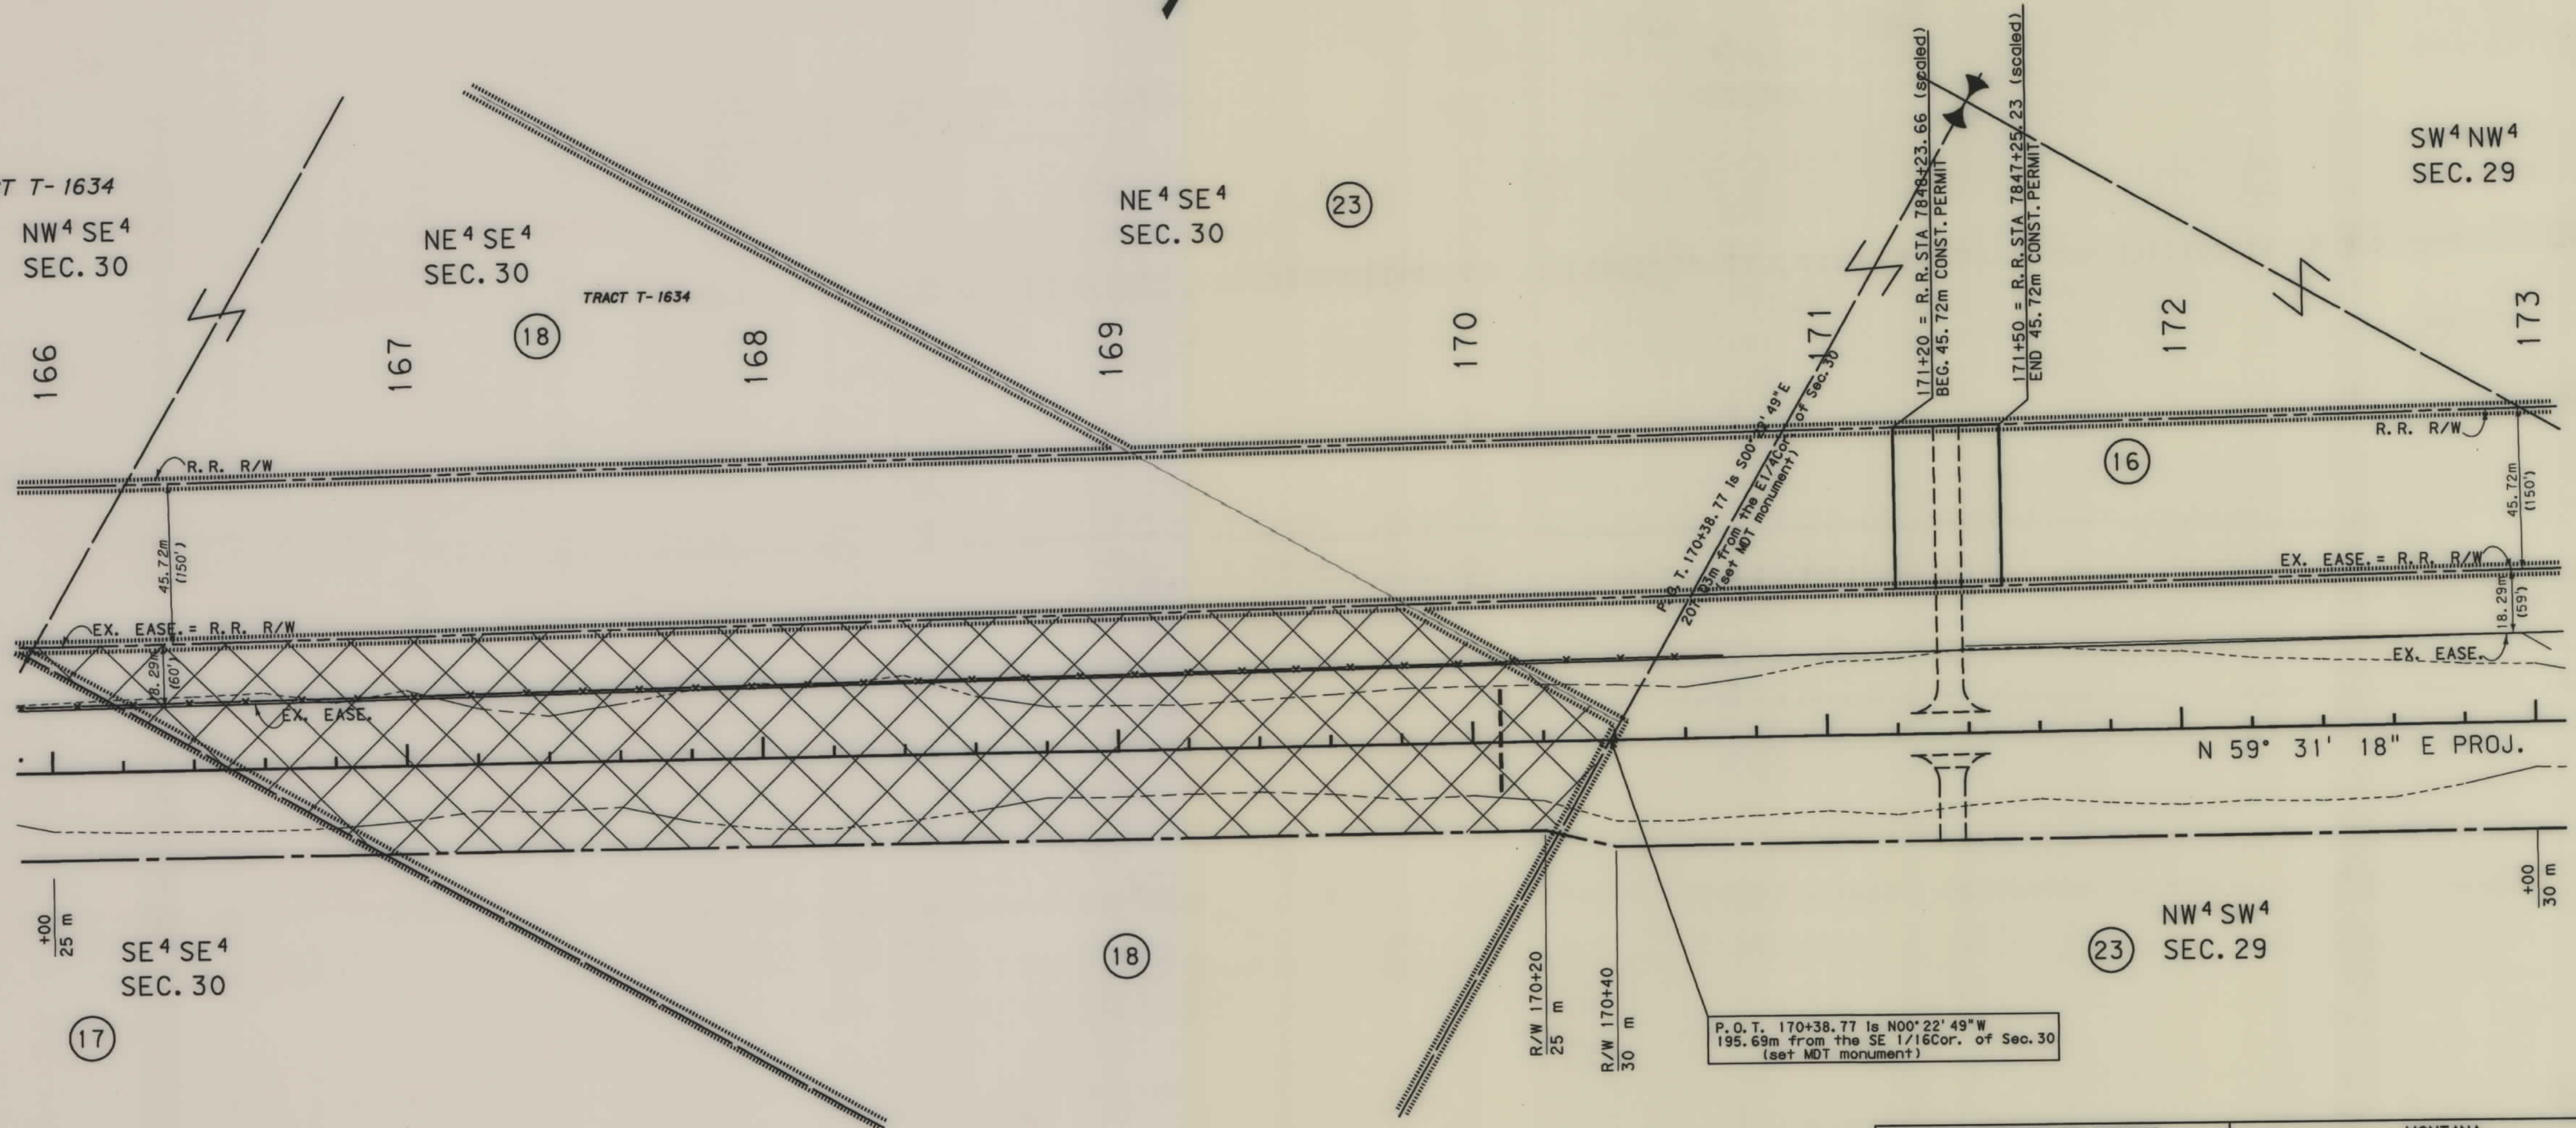

- NOTES: 1. ALL MEASUREMENTS ARE METRIC EXCEPT AS NOTED
2. THE PROPOSED R/W LINE WHERE A SPIRAL CURVE TRANSITION IS USED IS A CHORD RATHER THAN A CONCENTRIC CURVE.


BACKSLOPE LIMITS INCLUDE ROUNDING	
CONSTRUCTION LIMITS:	
CUT SECTION	TOP OF CUT
TOE OF FILL	DITCH BOTTOM
FHWA/DOT APPROVAL	9-30-92
MAP REVISED	9-12-97 12-04-97

MONTANA
DEPARTMENT OF TRANSPORTATION
RIGHT OF WAY PLAN
GLACIER COUNTY
SCALE 1:1000

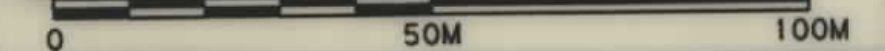




RDROW

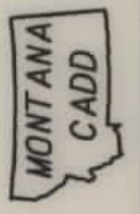

3
2
1

SEE SHEET NO. 2 FOR OWNERSHIP NAMES, ADDRESSES, AREAS, ETC.

STATE	RIGHT OF WAY ID.	SHEET NO.	TOTAL SHEETS
MONTANA	F 1-3(30)225	20	
PROJECT NUMBER 0594-030			
BROWNING-CUT BANK BROWNING - MERIWETHER SECTION			

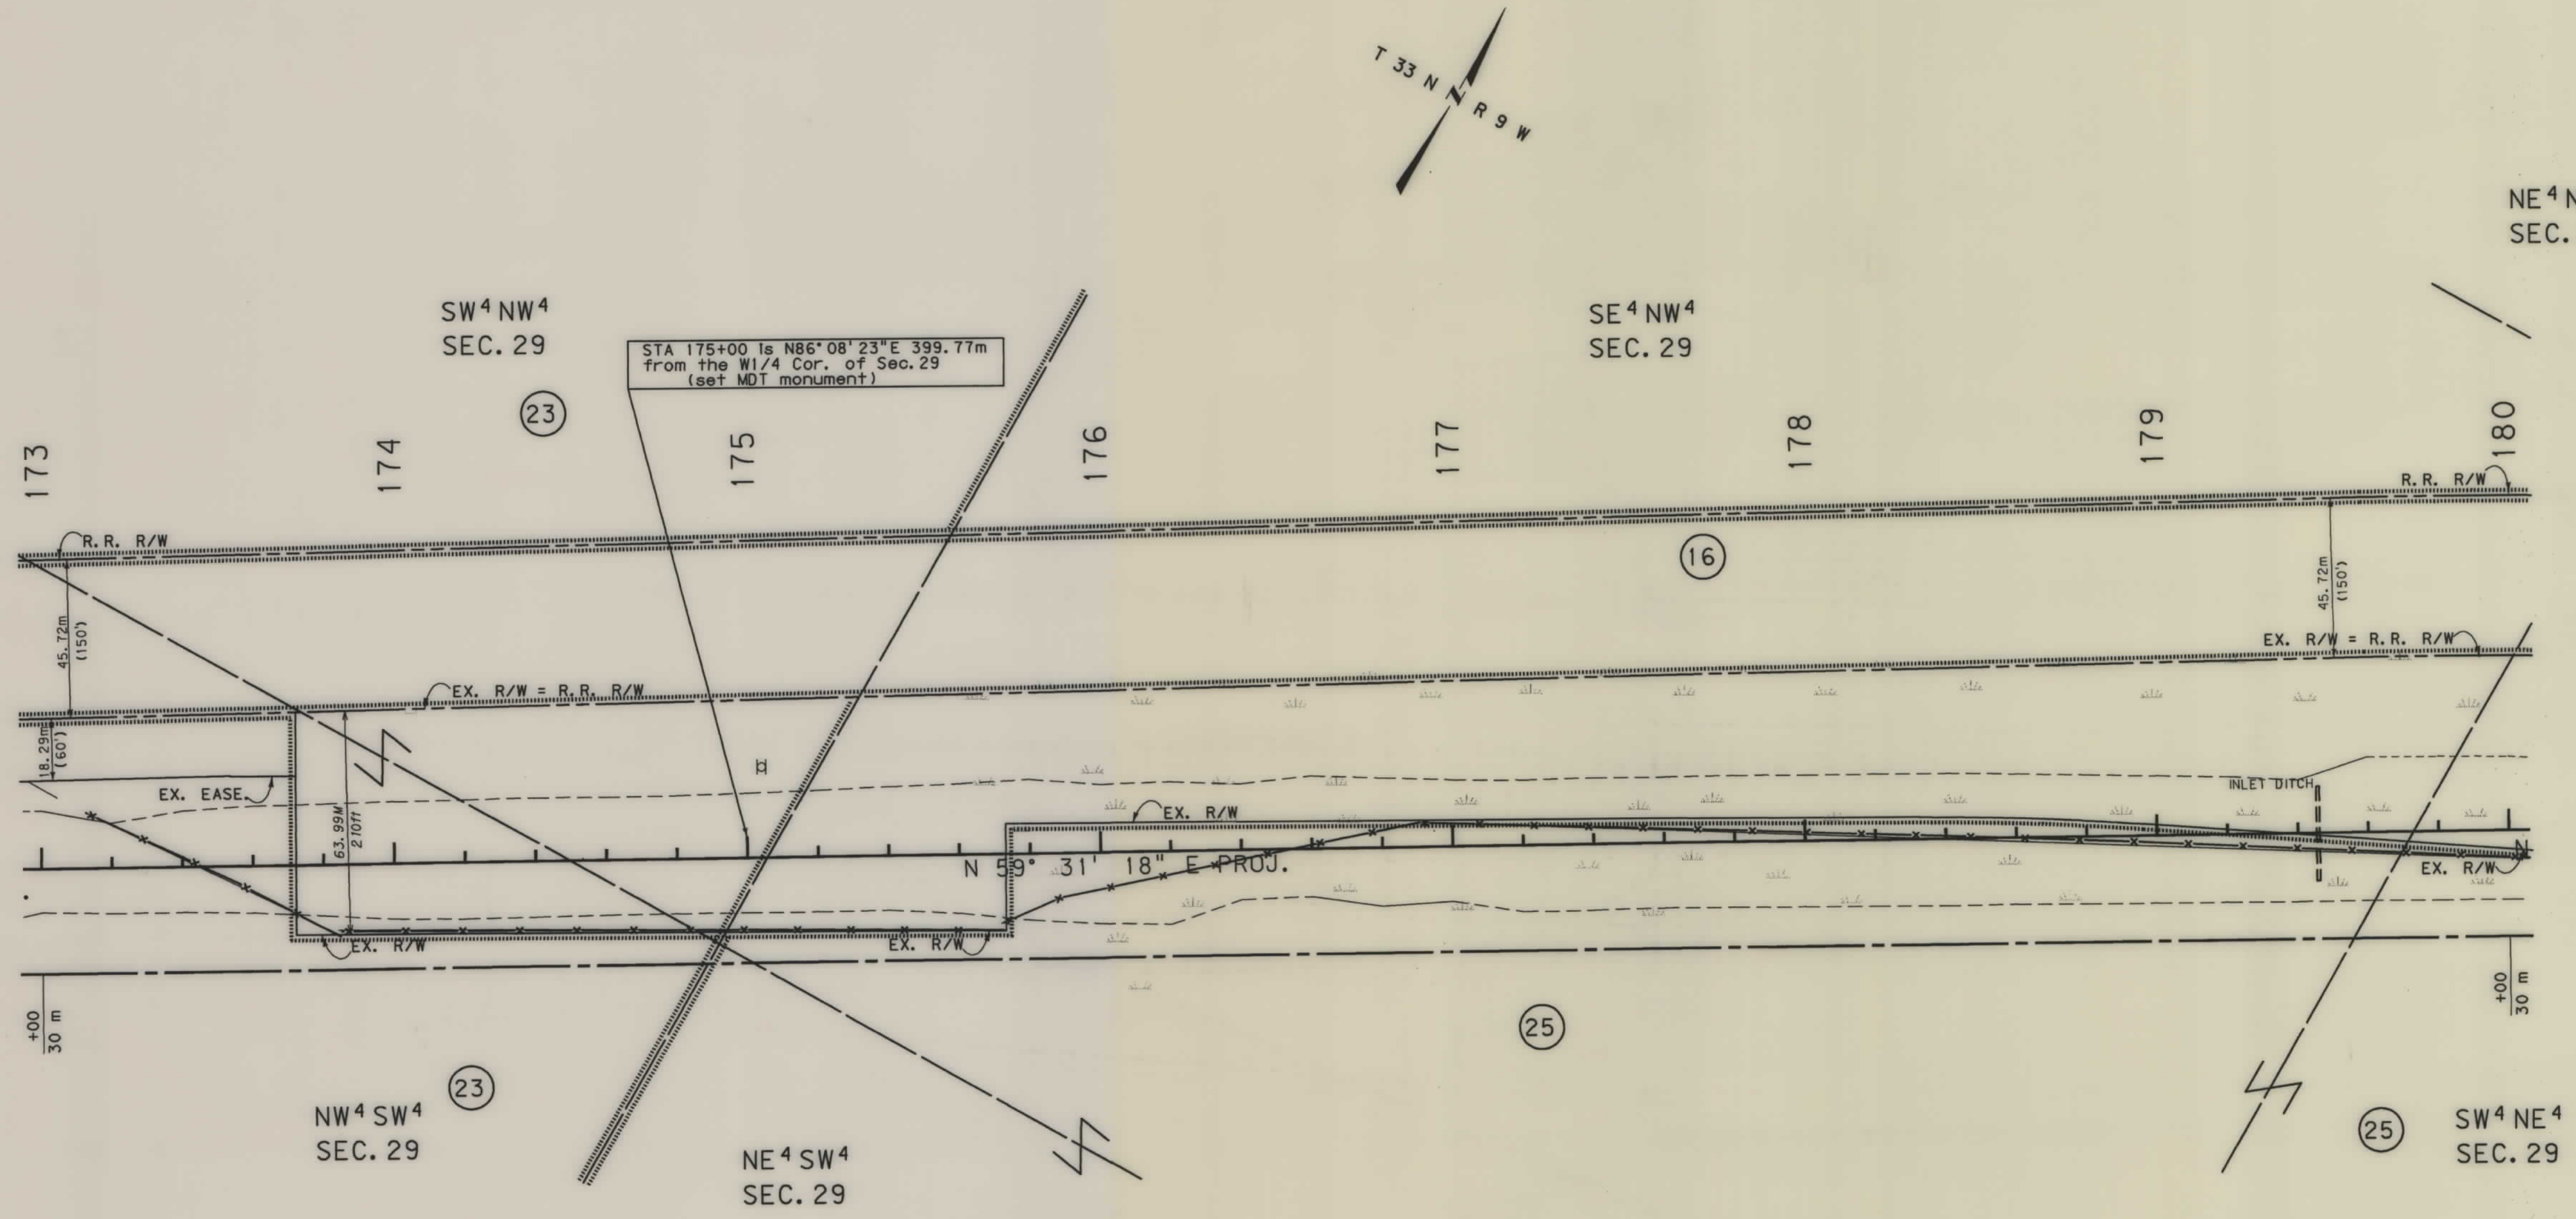

- NOTES: 1. ALL MEASUREMENTS ARE METRIC EXCEPT AS NOTED
2. THE PROPOSED R/W LINE WHERE A SPIRAL CURVE TRANSITION IS USED IS A CHORD RATHER THAN A CONCENTRIC CURVE.

BACKSLOPE LIMITS INCLUDE ROUNDING	TOP OF CUT
CONSTRUCTION LIMITS: CUT SECTION	DITCH BOTTOM
TOE OF FILL	
FHWA/DOT APPROVAL	9-30-92
MAP REVISED	9-12-97 12-04-97


MONTANA
DEPARTMENT OF TRANSPORTATION

RIGHT OF WAY PLAN
GLACIER COUNTY
SCALE 1:1000

0 50M 100M

SEE SHEET NO. 2 FOR OWNERSHIP NAMES, ADDRESSES, AREAS, ETC.

STATE	RIGHT OF WAY ID.	SHEET NO.	TOTAL SHEETS
MONTANA	F 1-3 (30)225	23	
PROJECT NUMBER 0594-030			
BROWNING- CUT BANK BROWNING - MERIWETHER SECTION			

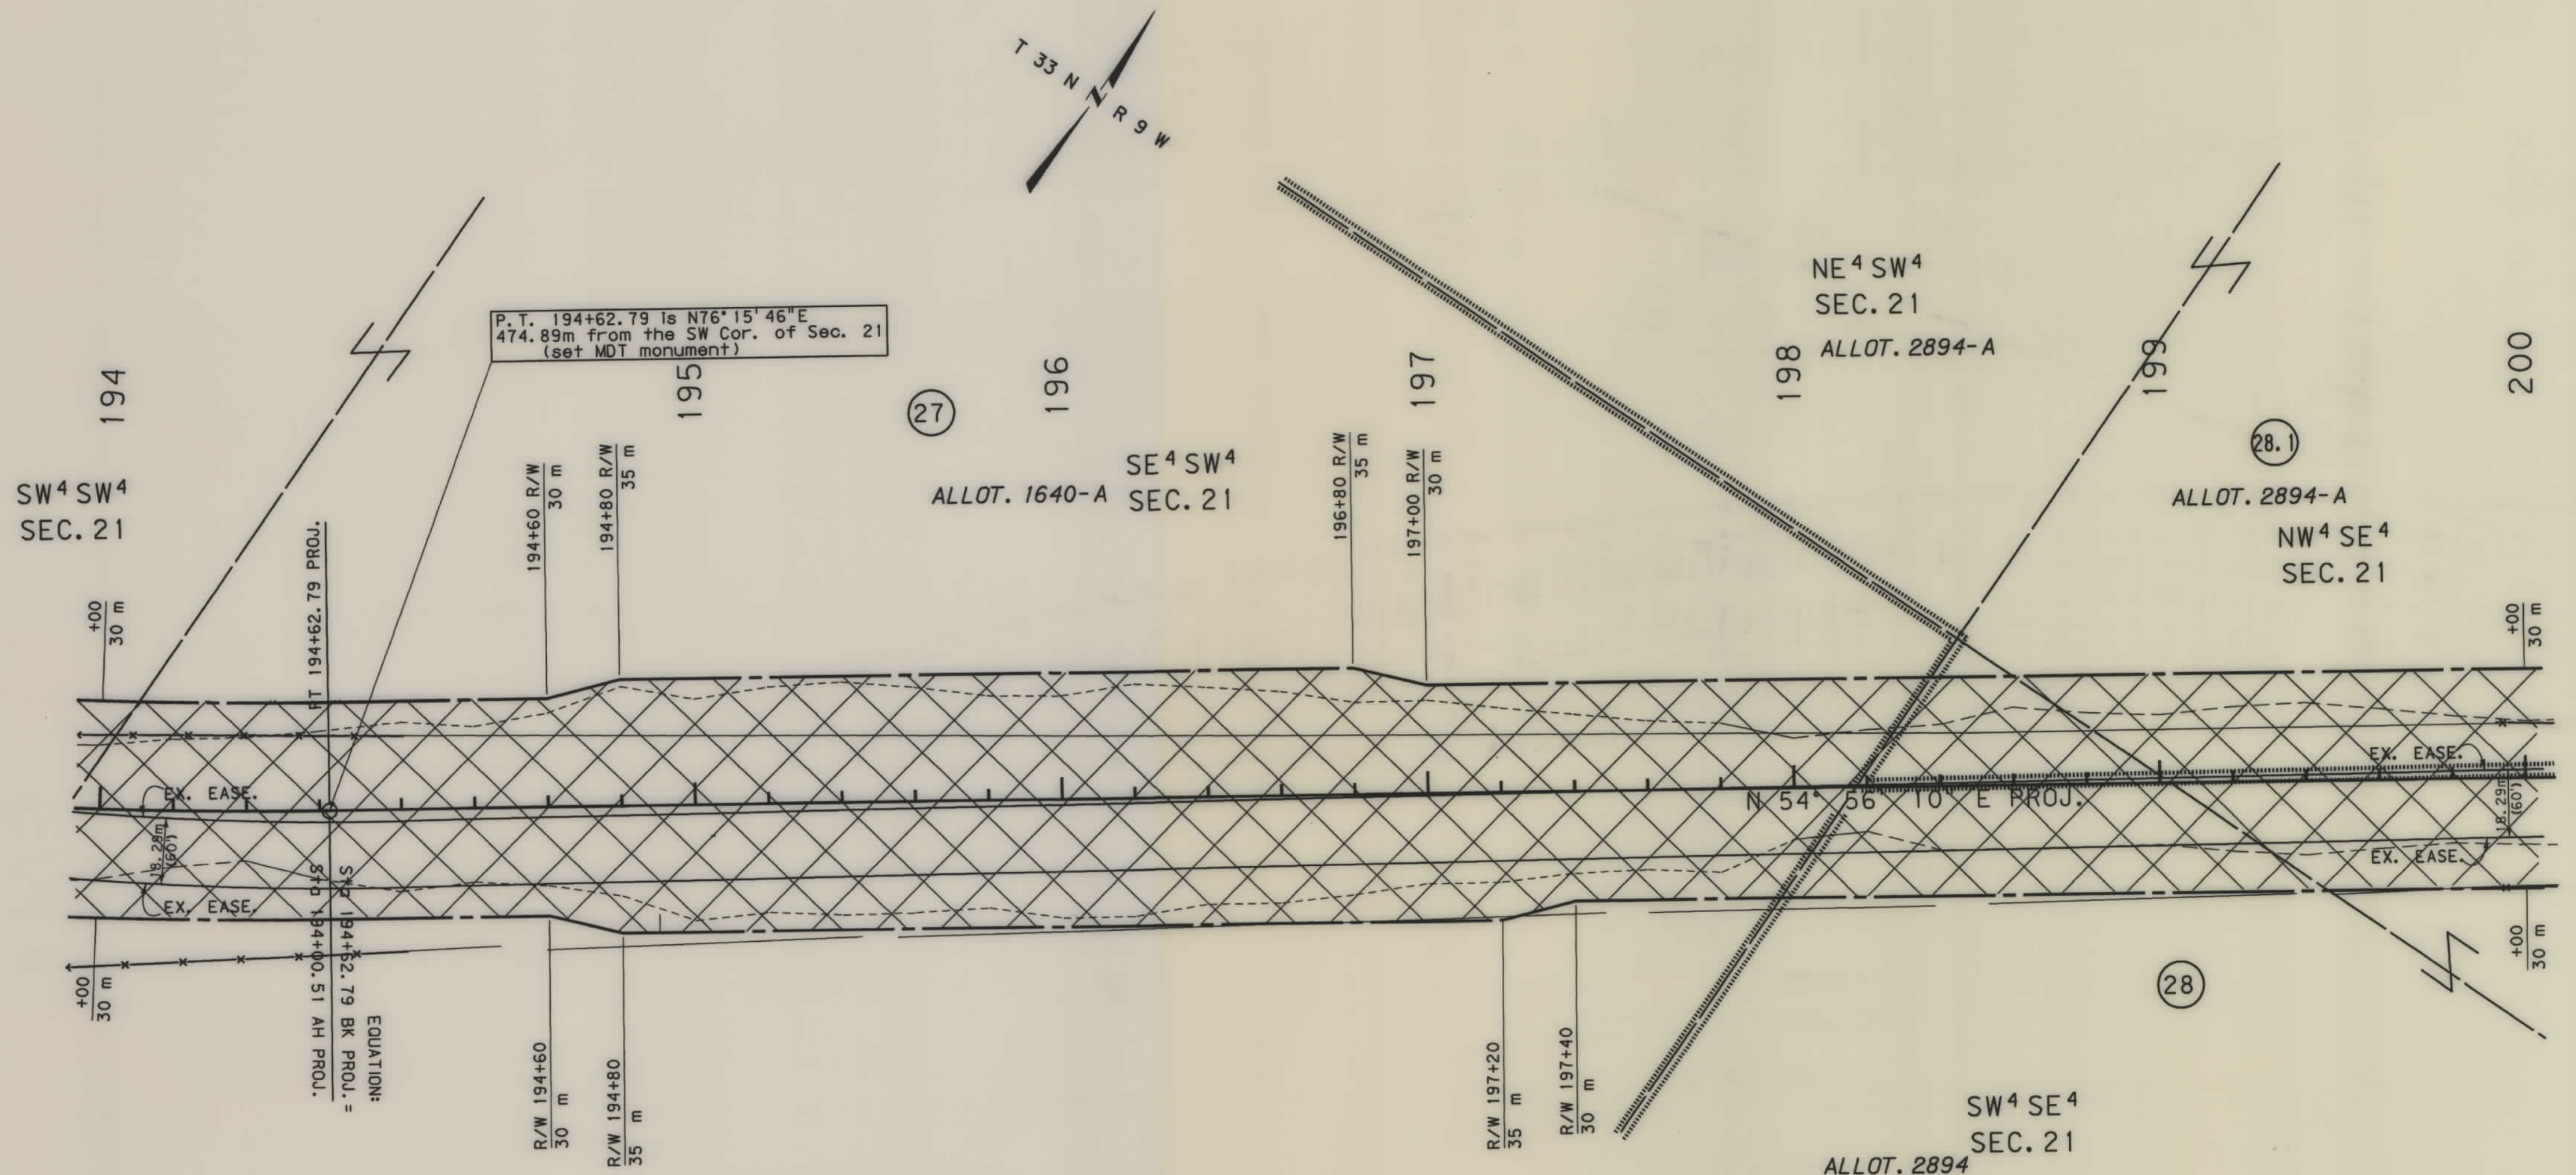

- NOTES: 1. ALL MEASUREMENTS ARE METRIC EXCEPT AS NOTED
2. THE PROPOSED R/W LINE WHERE A SPIRAL CURVE TRANSITION IS USED IS A CHORD RATHER THAN A CONCENTRIC CURVE.

BACKSLOPE LIMITS INCLUDE ROUNDING	
CONSTRUCTION LIMITS:	CUT SECTION TOE OF FILL
FHWA/DOT APPROVAL	9-30-92
MAP REVISED	9-12-97 10-22-97 12-04-97


MONTANA
DEPARTMENT OF TRANSPORTATION

RIGHT OF WAY PLAN
GLACIER COUNTY
SCALE 1:1000

0 50M 100M

STATE	RIGHT OF WAY ID.	SHEET NO.	TOTAL SHEETS
MONTANA	F 1-3(30)225	24	
PROJECT NUMBER 0594-030			
BROWNING- CUT BANK BROWNING - MERIWETHER SECTION			

SEE SHEET NO. 2 FOR OWNERSHIP NAMES, ADDRESSES, AREAS, ETC.

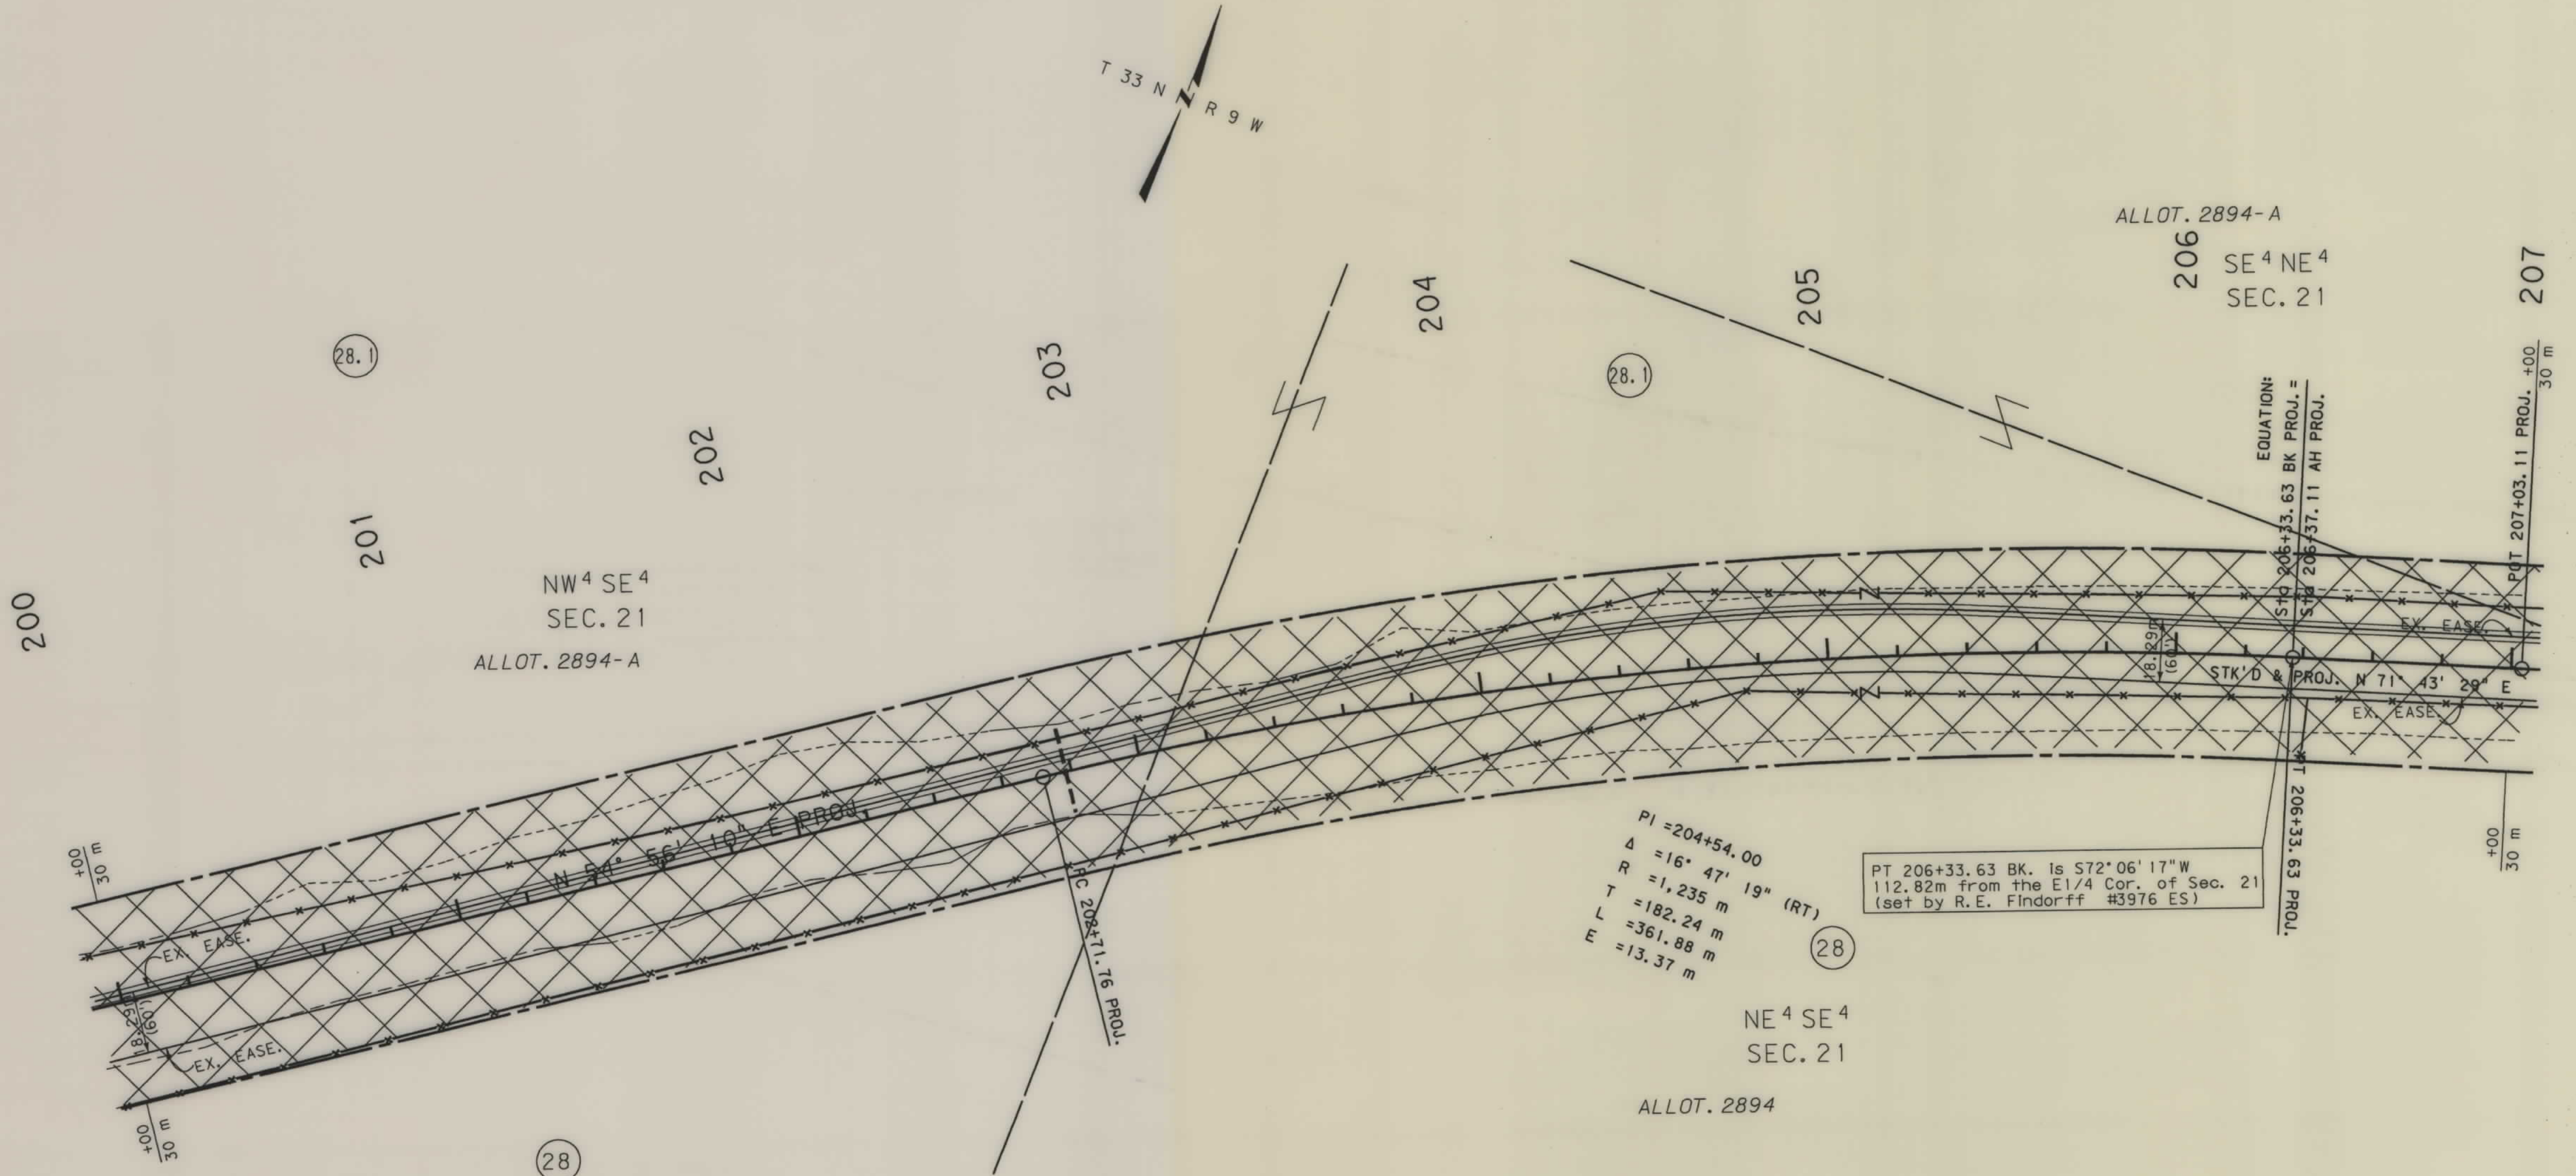

- NOTES: 1. ALL MEASUREMENTS ARE METRIC EXCEPT AS NOTED
2. THE PROPOSED R/W LINE WHERE A SPIRAL CURVE TRANSITION IS USED IS A CHORD RATHER THAN A CONCENTRIC CURVE.

BACKSLOPE LIMITS INCLUDE ROUNDING	
CONSTRUCTION LIMITS:	
CUT SECTION	TOP OF CUT
TOE OF FILL	DITCH BOTTOM
FHWA/DOT APPROVAL	9-30-92
MAP REVISED	9-12-97 10-22-97 12-04-97


MONTANA
DEPARTMENT OF TRANSPORTATION

RIGHT OF WAY PLAN
GLACIER COUNTY
SCALE 1"=1000

0 50M 100M

SEE SHEET NO.2 FOR OWNERSHIP NAMES, ADDRESSES, AREAS, ETC.

STATE	RIGHT OF WAY ID.	SHEET NO.	TOTAL SHEETS
MONTANA	F 1-3(30)225	25	
PROJECT NUMBER 0594-030			
BROWNING- CUT BANK BROWNING - MERIWETHER SECTION			

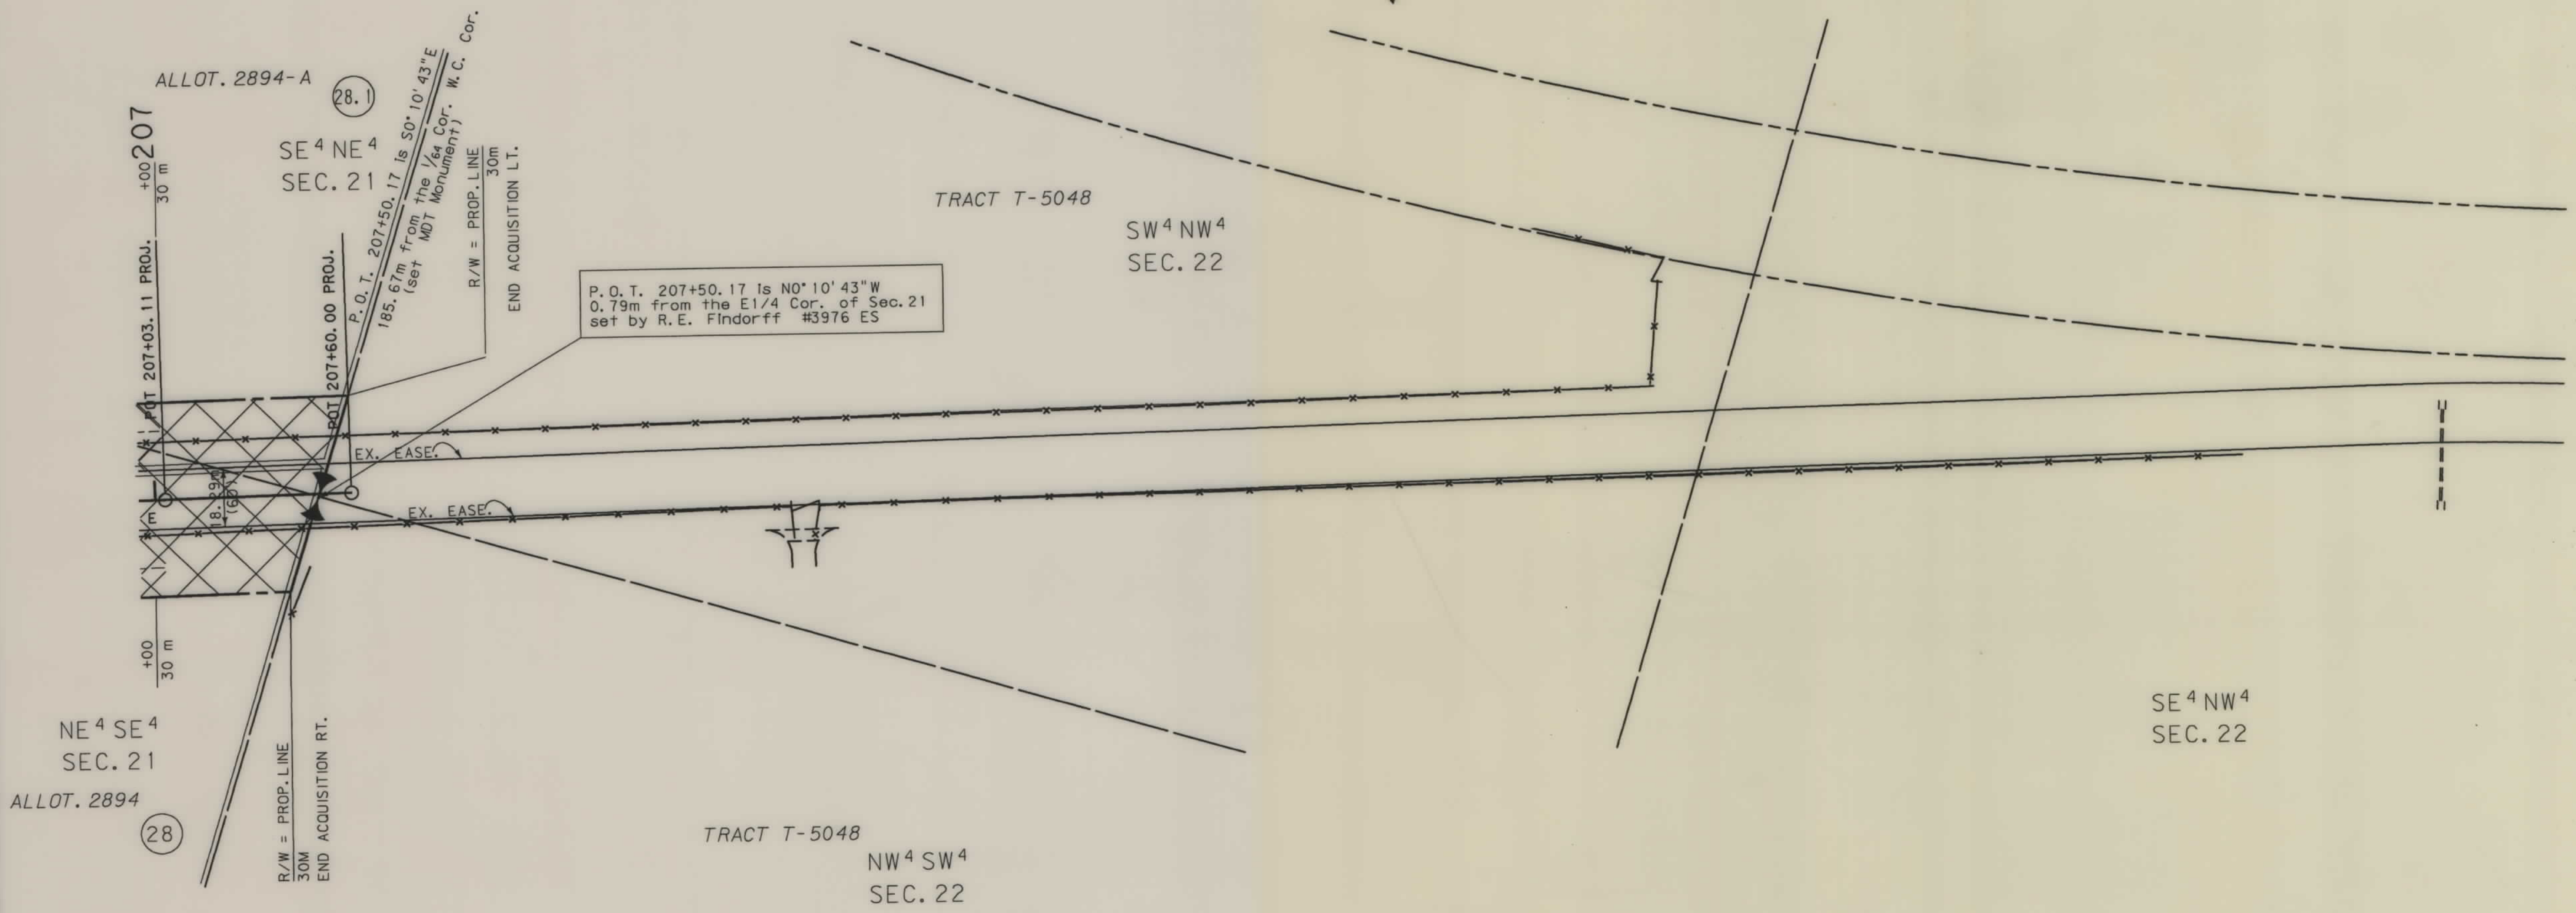

- NOTES: 1. ALL MEASUREMENTS ARE METRIC EXCEPT AS NOTED
2. THE PROPOSED R/W LINE WHERE A SPIRAL CURVE TRANSITION IS USED IS A CHORD RATHER THAN A CONCENTRIC CURVE.

BACKSLOPE LIMITS INCLUDE ROUNDING	CONSTRUCTION LIMITS:
FHWA/DOT APPROVAL 9-30-92	CUT SECTION TOE OF FILL
MAP REVISED 9-12-97 10-22-97 12-04-97	

MONTANA DEPARTMENT OF TRANSPORTATION
RIGHT OF WAY PLAN
GLACIER COUNTY
SCALE 1:1000