

PLANS

NOT

TO


SCALE

OWNERSHIPS				
PARCEL	NAME	ADDRESS	CONST. PERMIT AREA	EASEMENT * AREA
1 & 2	DEPT. OF STATE LANDS			0.48 AC.


* EASEMENT TO BE ACQUIRED IN THE NAME OF MADISON COUNTY

STATE	PROJECT NUMBER	SHEET NO.
MONTANA	BR 9029(7) R/W BR 9099(1) R/W	2 OF 2

TWIN BRIDGES-BIGHOLE RIVER STRS.

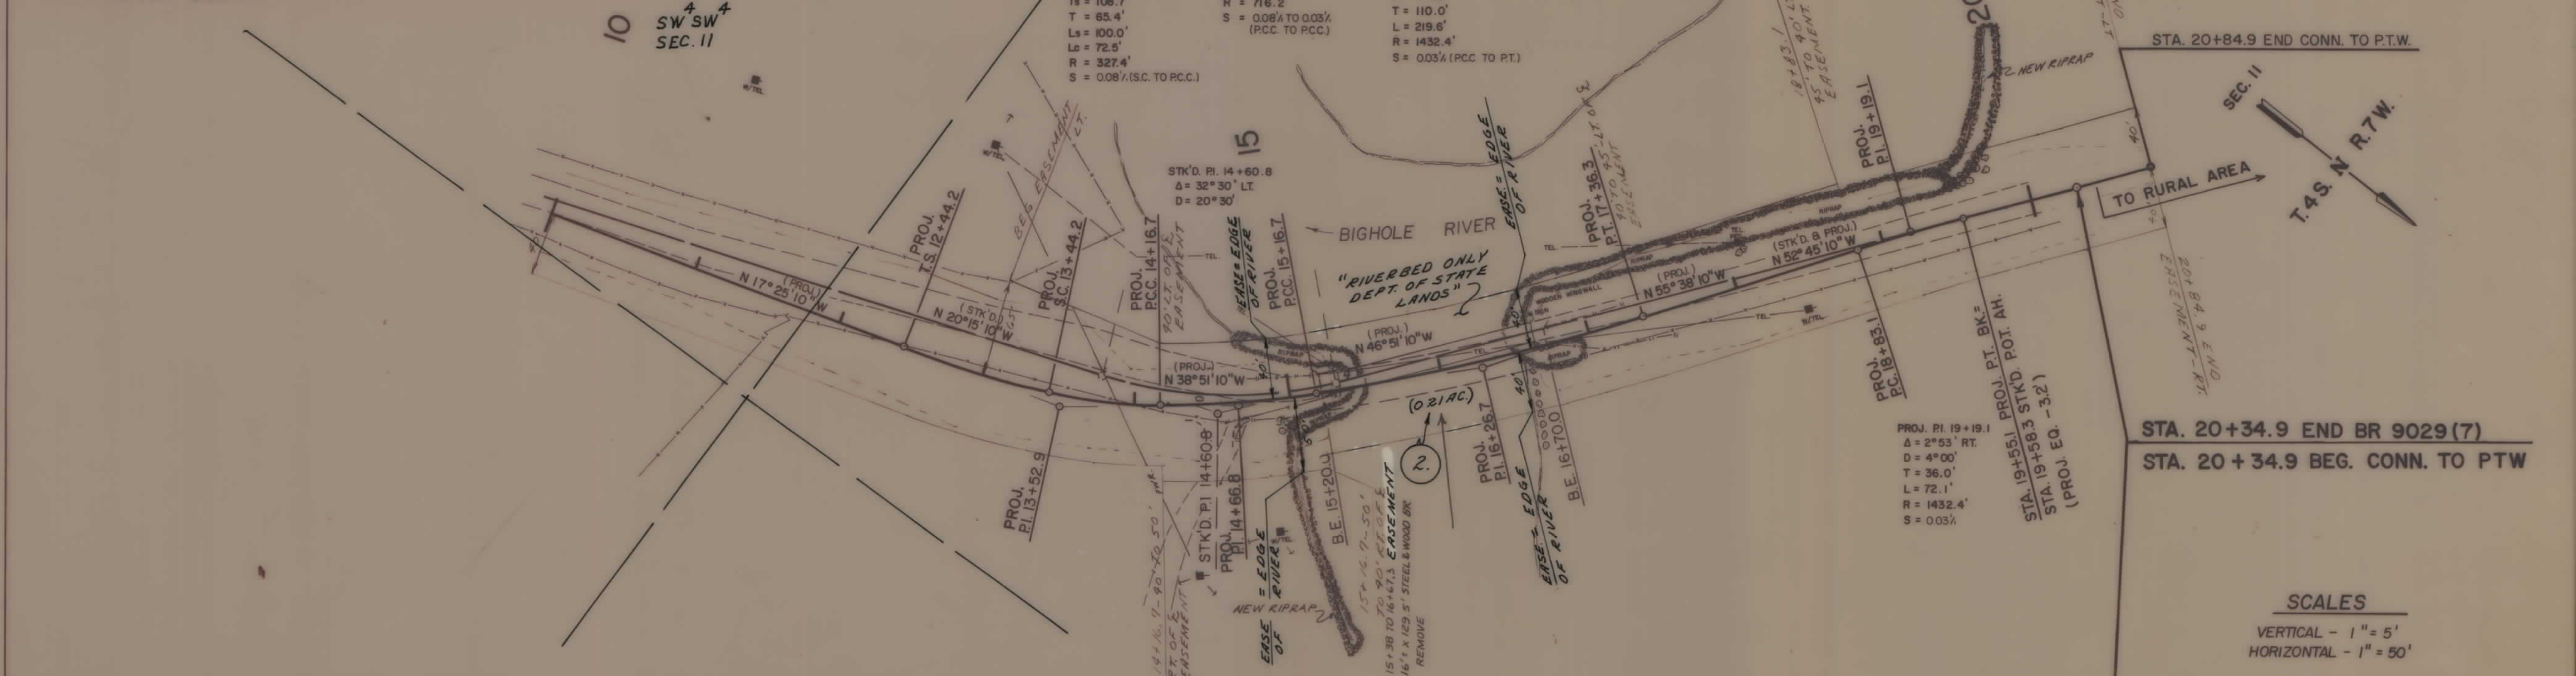

SCALES
 VERTICAL - 1" = 5'
 HORIZONTAL - 1" = 50'

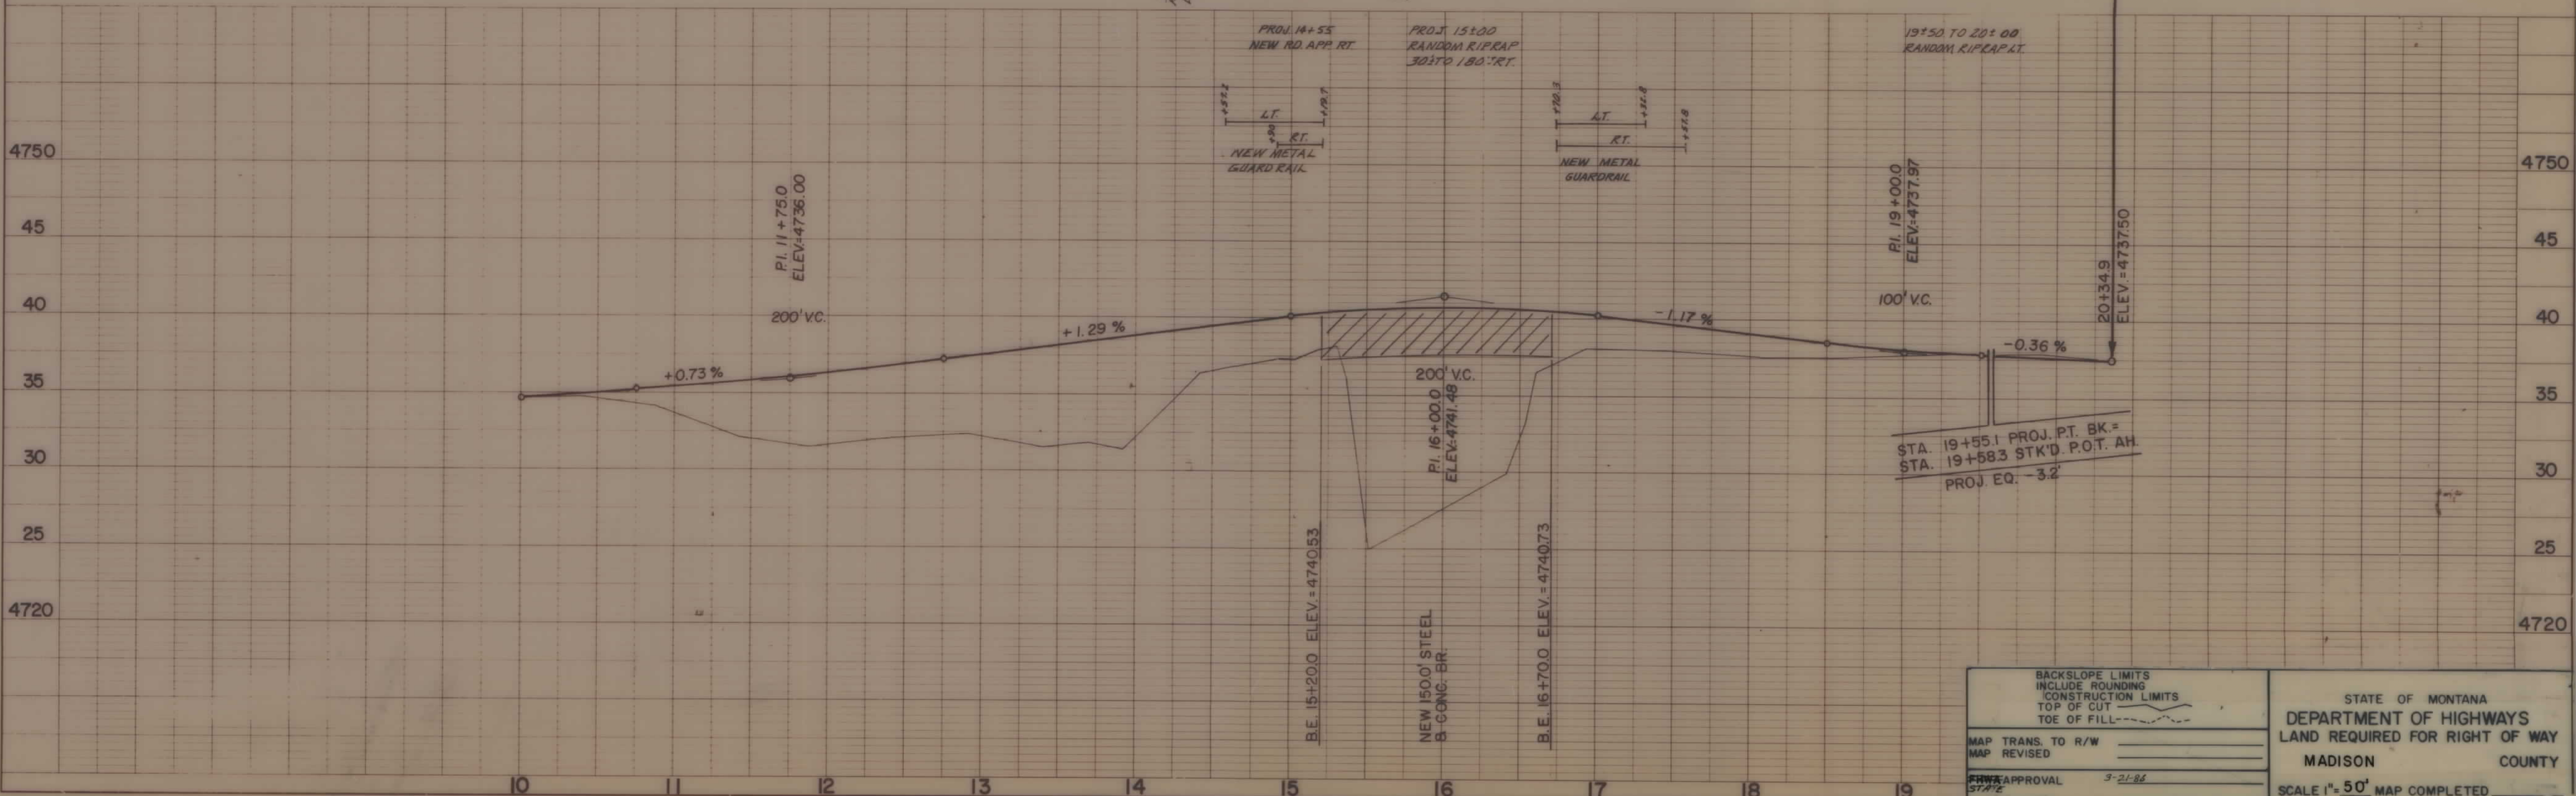

BACKSLOPE LIMITS
 INCLUDE ROUNDING
 CONSTRUCTION LIMITS
 TOP OF CUT
 TOE OF FILL

MAP TRANS. TO R/W _____
 MAP REVISED _____

PRWA APPROVAL _____
 STATE _____

STATE OF MONTANA
 DEPARTMENT OF HIGHWAYS
 LAND REQUIRED FOR RIGHT OF WAY
 MADISON COUNTY

SCALE 1" = 50' MAP COMPLETED _____

PLAN
 SURVEYED: _____
 NOTE BOOK: _____
 NO. _____

PROFILE
 SURVEYED: _____
 NOTE BOOK: _____
 NO. _____