

PLANS

NOT

TO

SCALE

STATE	PROJECT NO.	SHEET
MONTANA	BR 9030(5)	1 OF 1



LENNEP-SO. FORK MUSSEL SHELL RIVER BR.

OWNERSHIPS				
PARCEL	NAME	ADDRESS	CONST. PERMIT AREA	EASEMENT AREA
1.	KEITH S. & CINDY L. CAVENDER	LENNEP RT, MARTINDALE MT. 59053		0.09 AC.
2.	CHARL S. WARRER, JR.	"		0.41 AC.

* EASEMENT TO BE ACQUIRED IN THE NAME OF MEAGHER COUNTY

4+06 TO 5+28
BURIED TELEPHONE CABLE
DO NOT DISTURB

T 8 N
R 9 E

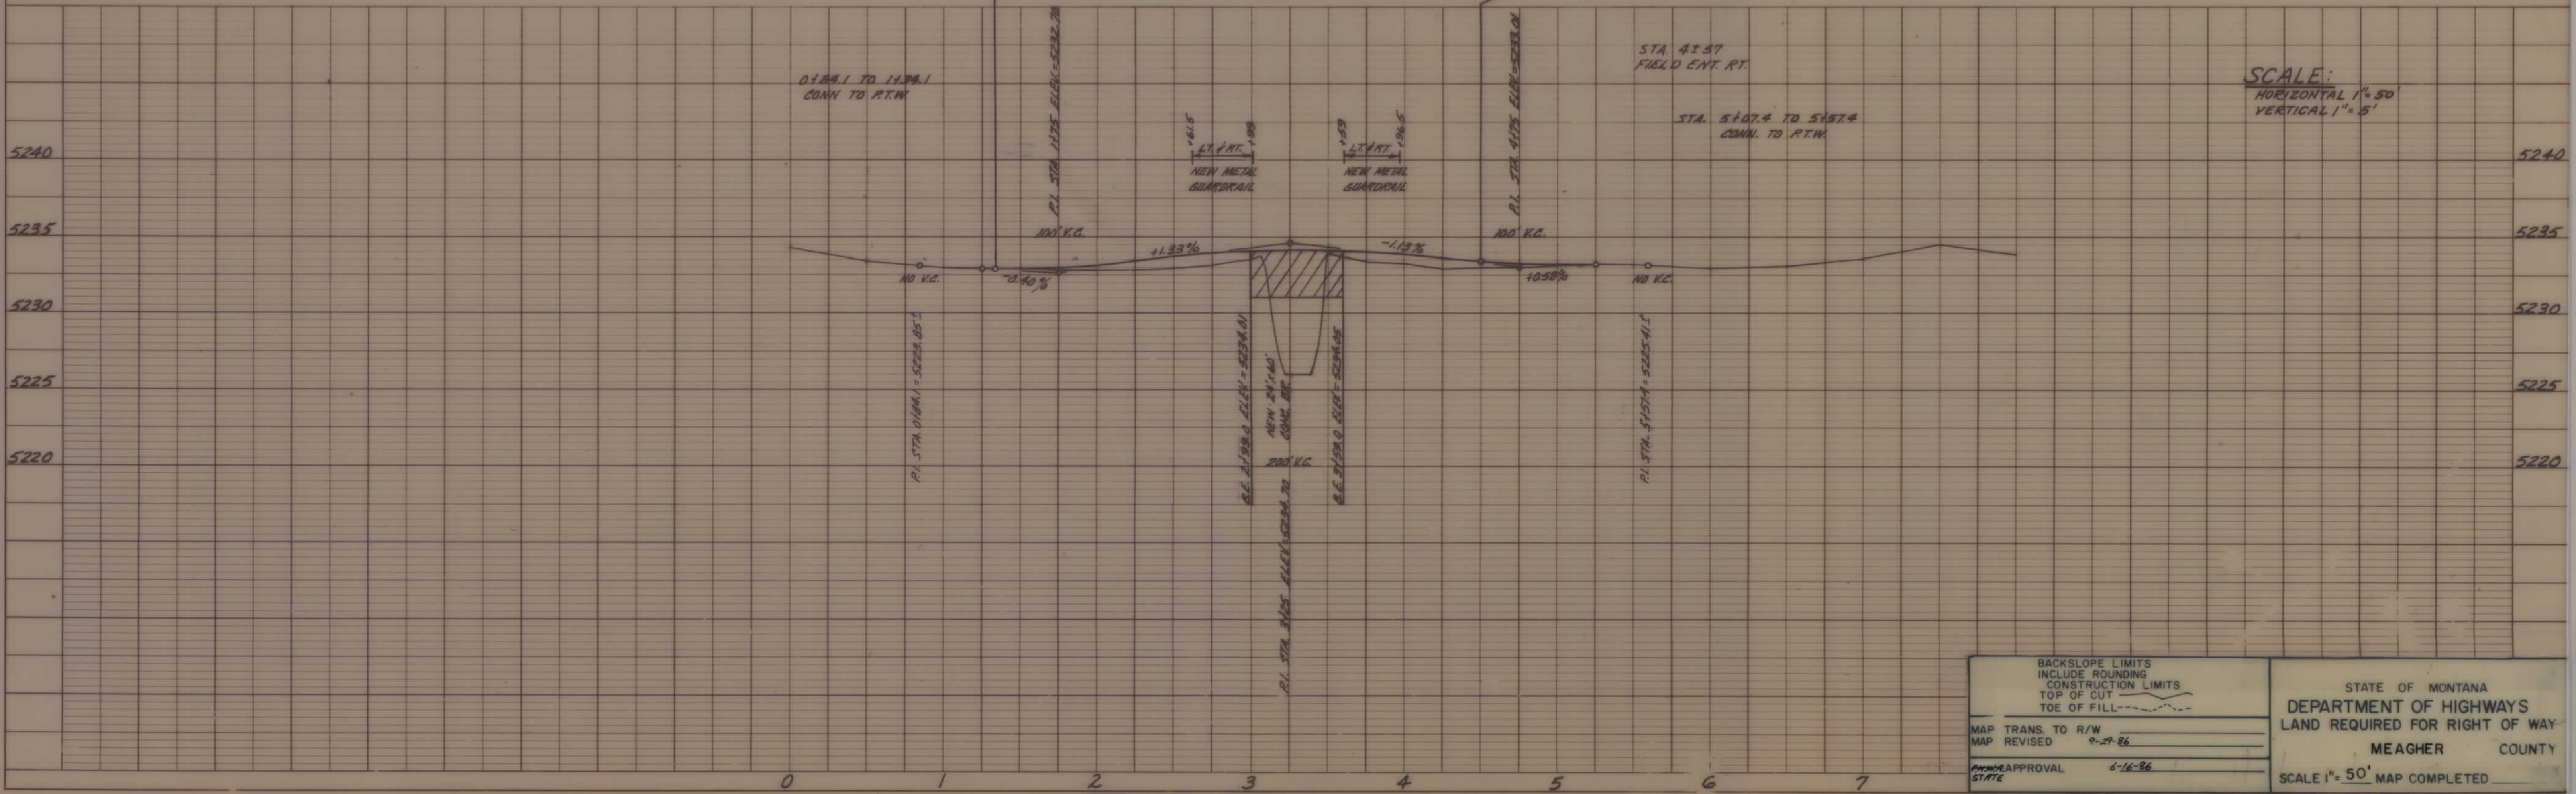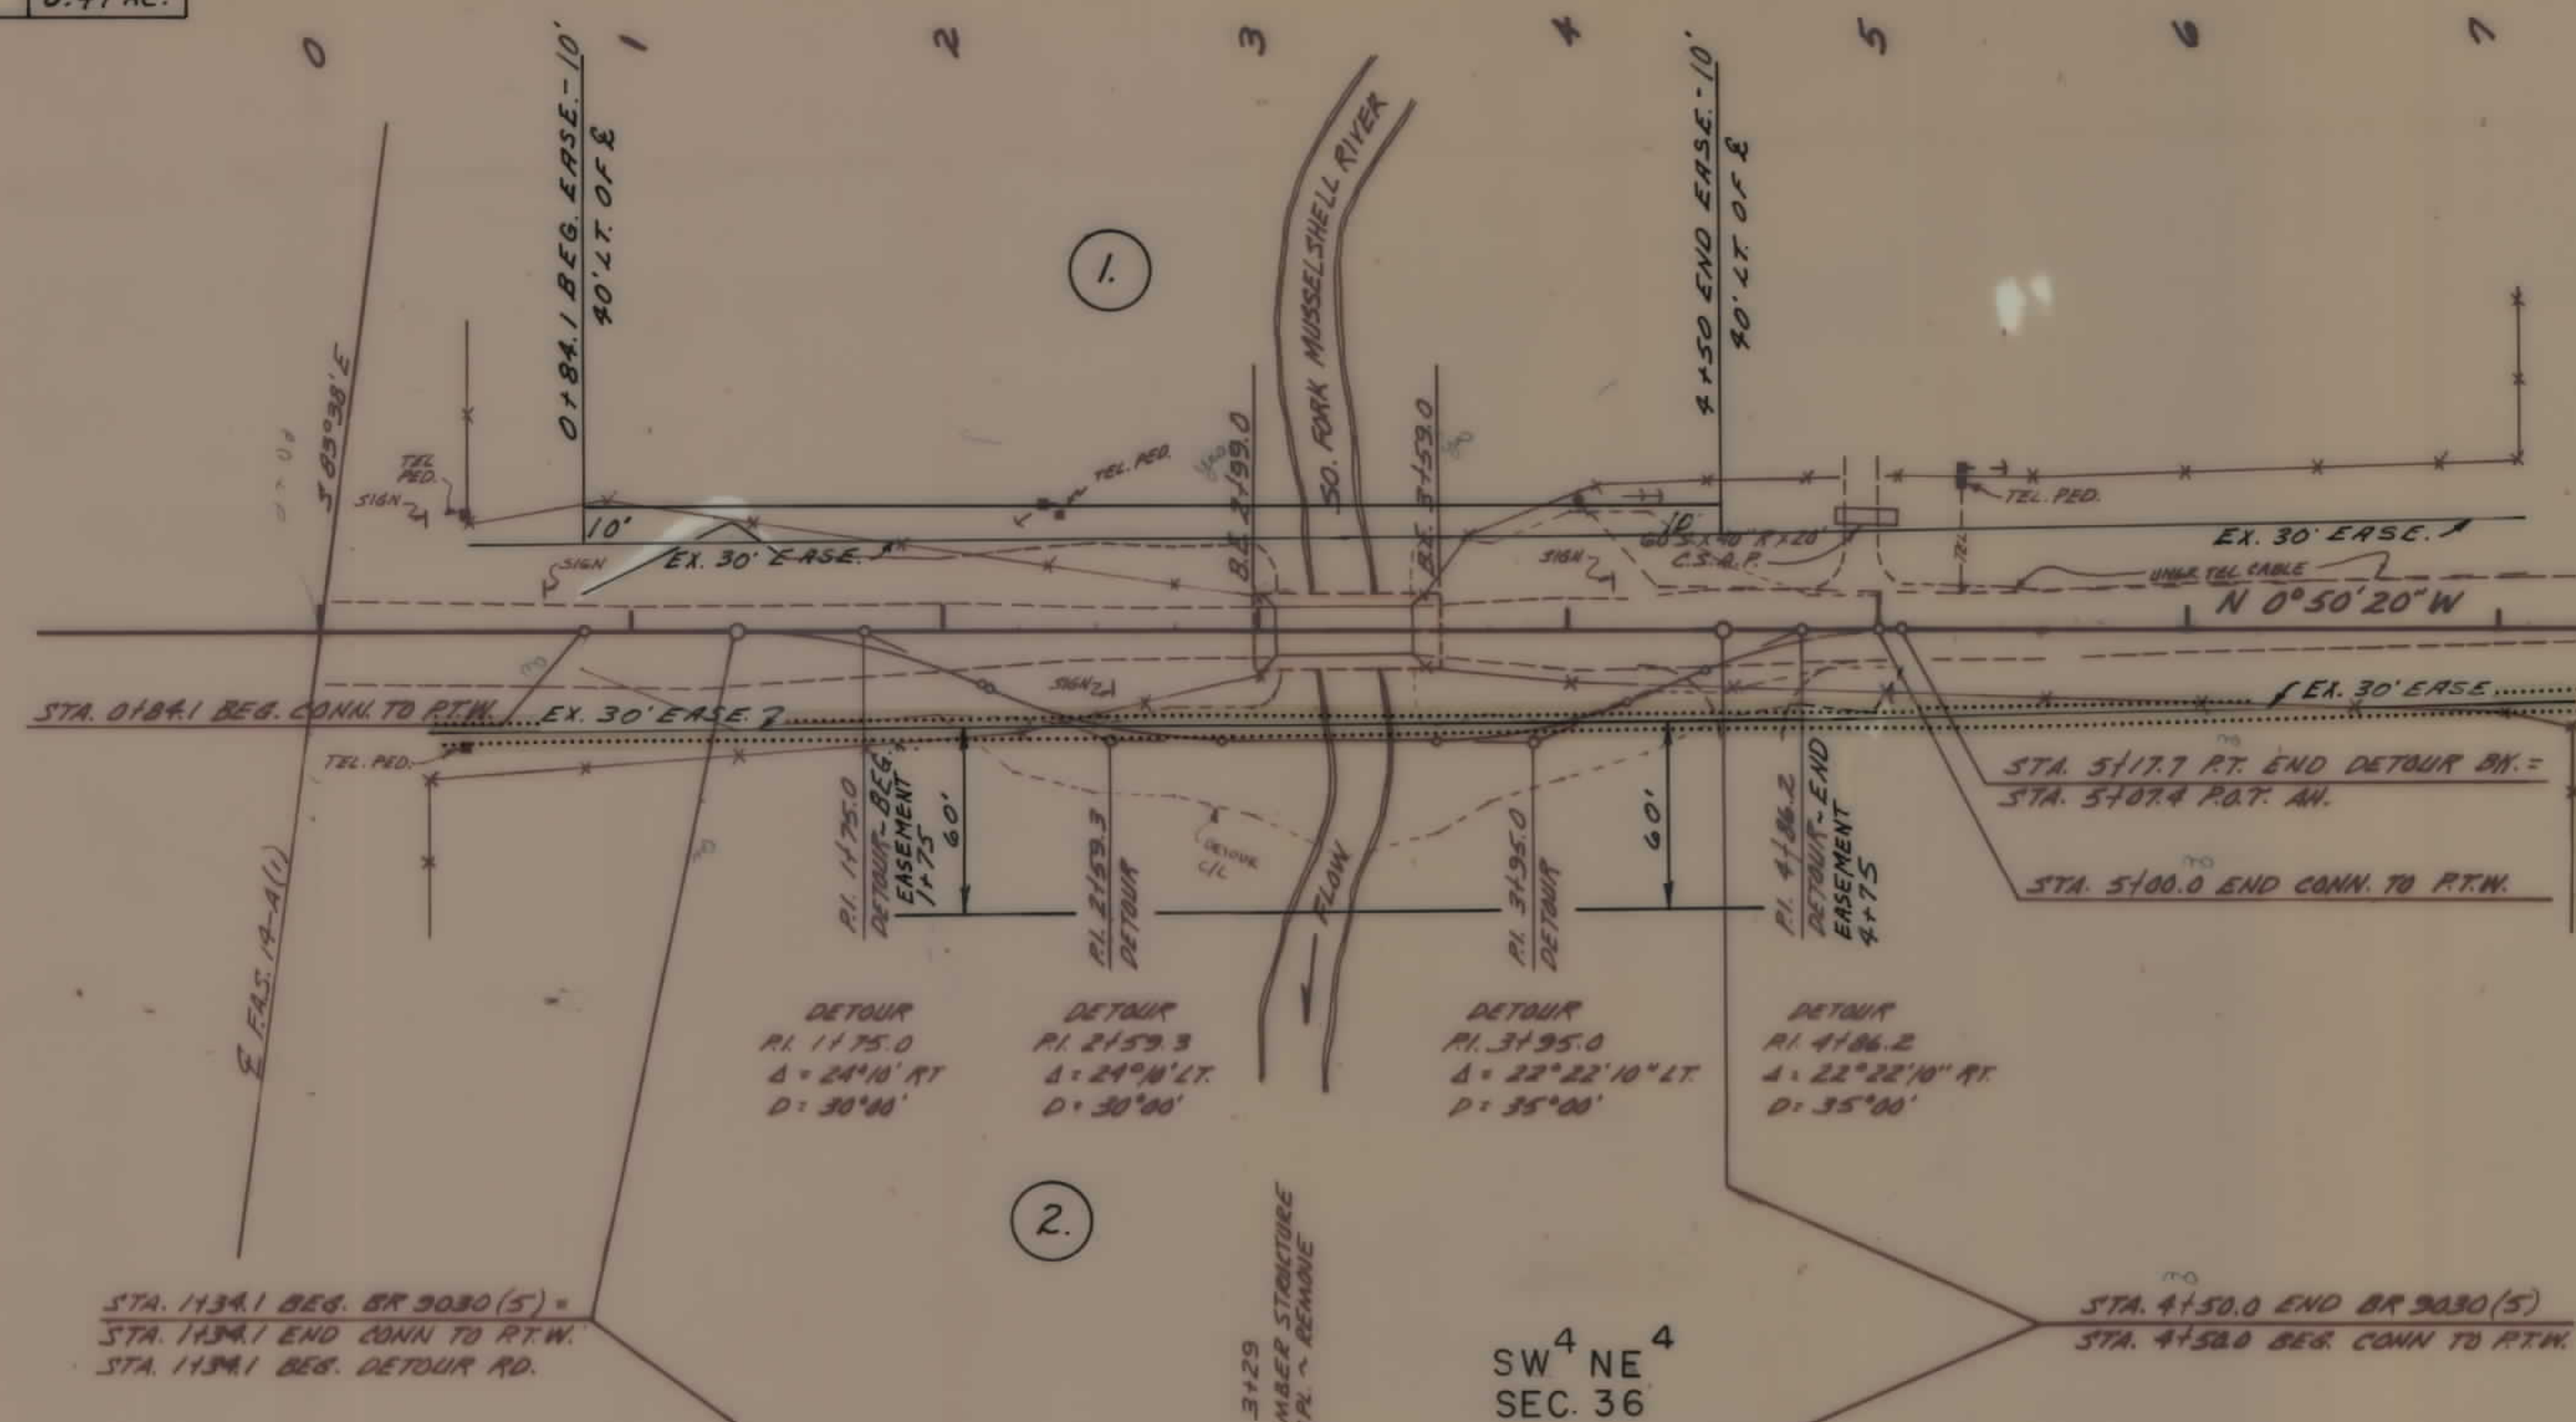

SCALE:
HORIZONTAL 1" = 50'
VERTICAL 1" = 5'

BACKSLOPE LIMITS	INCLUDE ROUNDING
CONSTRUCTION LIMITS	TOP OF CUT
TOE OF FILL	
MAP TRANS. TO R/W	MAP REVISED 9-29-86
APPROVAL STATE	6-16-86

STATE OF MONTANA
DEPARTMENT OF HIGHWAYS
LAND REQUIRED FOR RIGHT OF WAY
MEAGHER COUNTY
SCALE 1" = 50' MAP COMPLETED

PLAN
SURVEYED
PLOTTED
NOTE BOOK NO.

PROFILE
SURVEYED
PLOTTED
GRADE CHECKED
STRUCTURE NOTATION CHECKED
NOTE BOOK NO.

BR9030(5) SH1 1 OF 1