

PLANS
NOT
TO
SCALE

PLAN	DATE	BY
	REVISION	
	NOTED	
	NOTED	



PROFILE	DATE	BY
	REVISION	
	NOTED	
	NOTED	

OWNERSHIPS				
PARCEL	NAME	ADDRESS	CONST. PERMIT AREA	EASEMENT *AREA
1.	SMITH RANCH CO.	BOX 246, MILES CITY, MT.	0.31 AC.	0.54 AC.

* EASEMENT TO BE ACQUIRED IN THE NAME OF GARFIELD COUNTY

STATE	PROJECT NO.	SHEET
MONTANA	BR 9017 (6) RE. BR 2099 (1) R/W	1 OF 1.

N. FORK PHILLIPS CR.

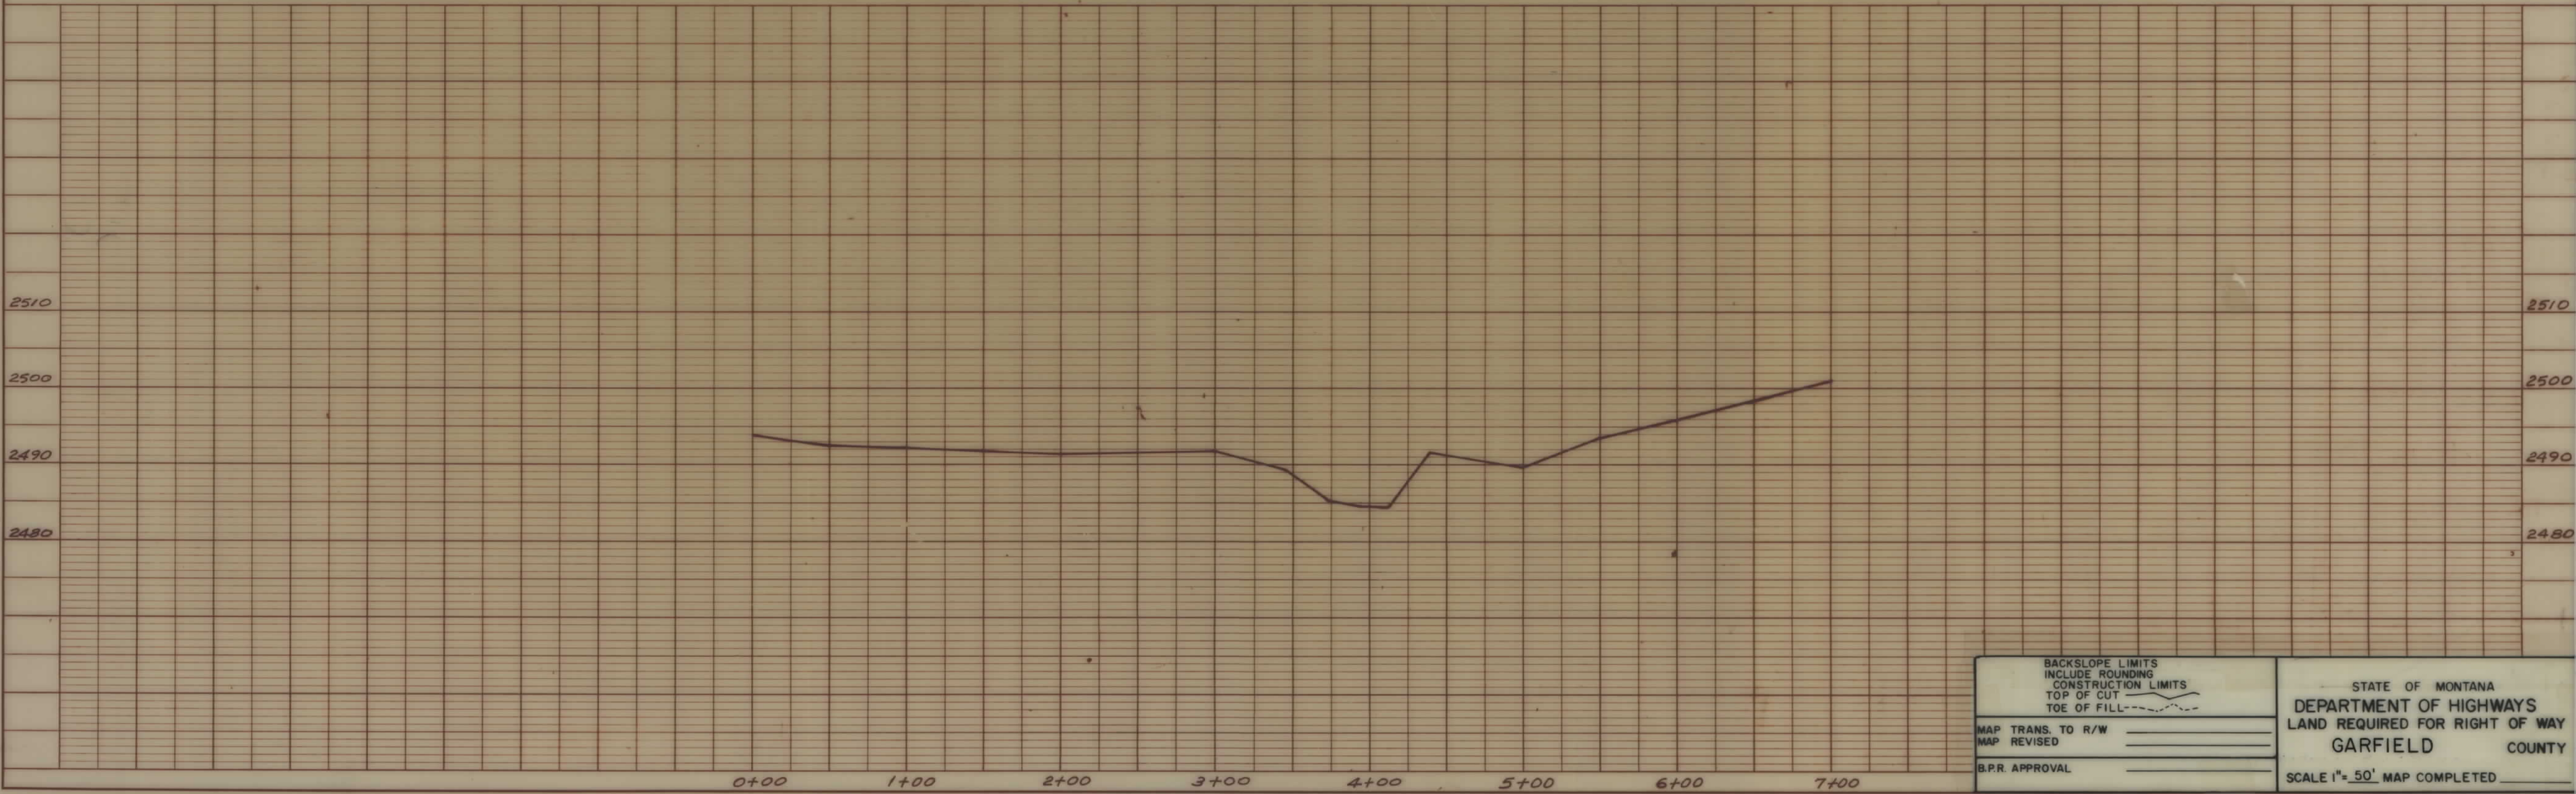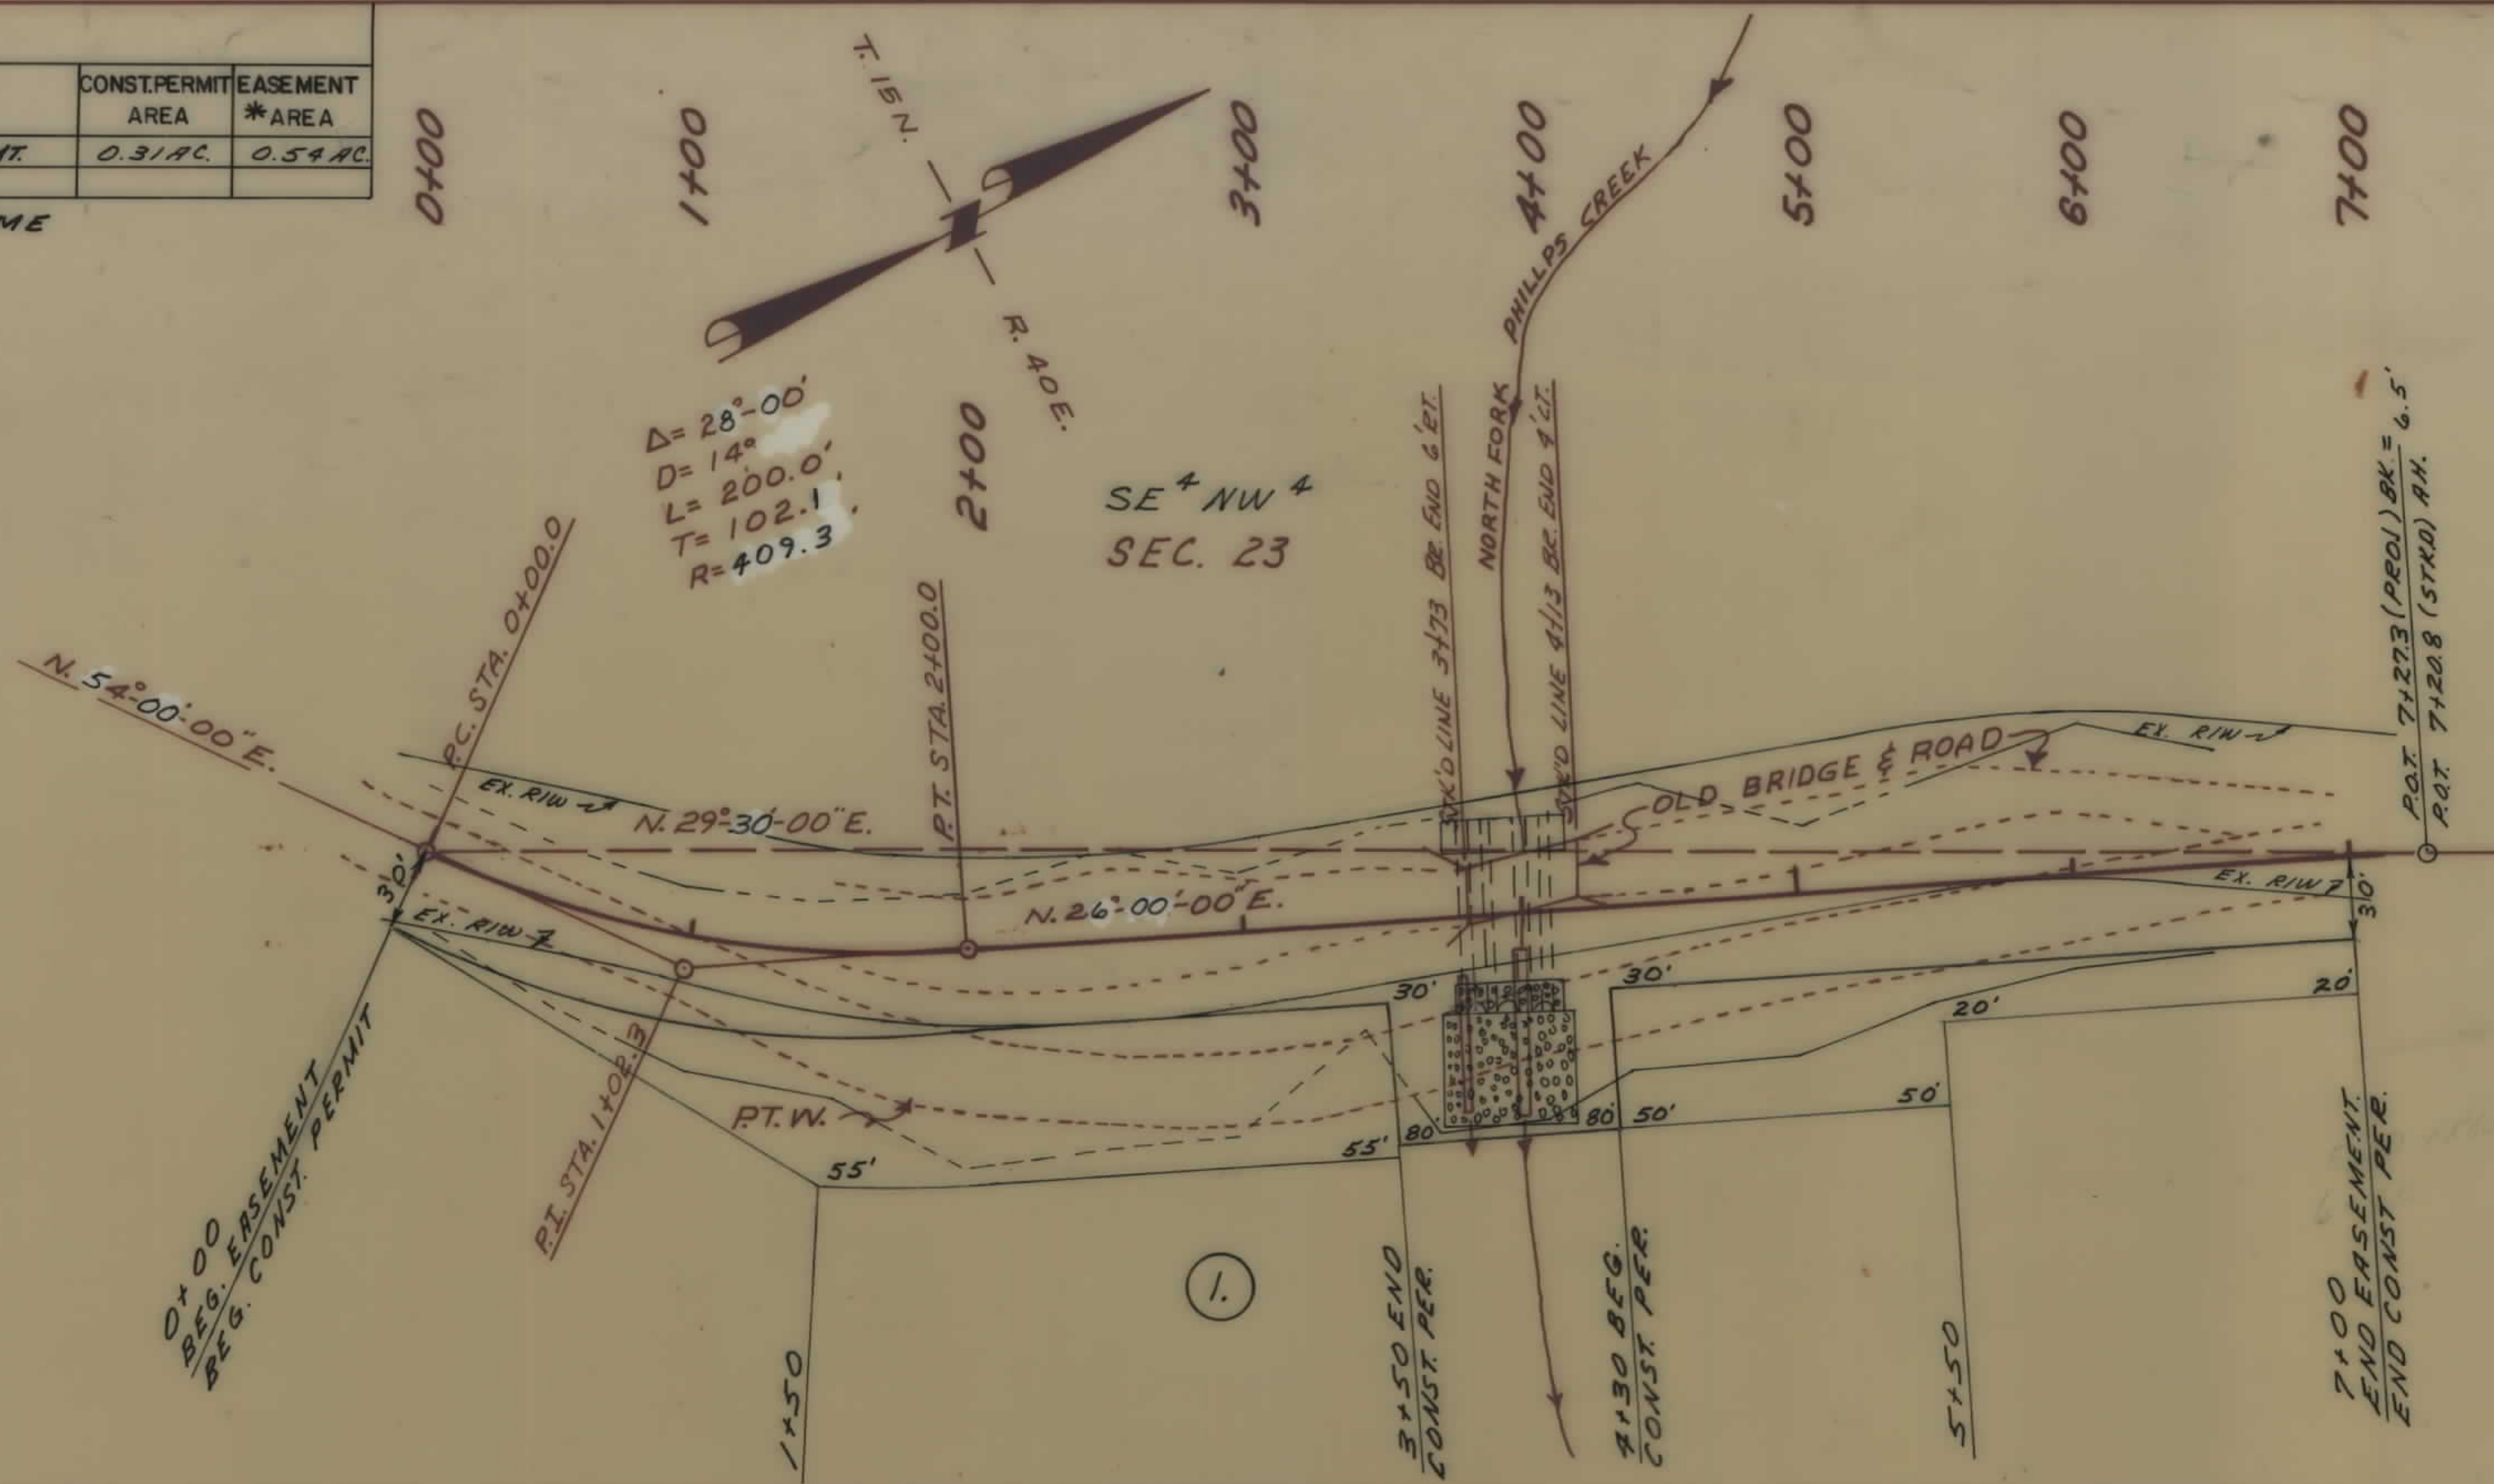

BACKSLOPE LIMITS	_____
INCLUDE ROUNDING	_____
CONSTRUCTION LIMITS	_____
TOP OF CUT	_____
TOE OF FILL	_____
MAP TRANS. TO R/W	_____
MAP REVISED	_____
B.P.R. APPROVAL	_____

STATE OF MONTANA
DEPARTMENT OF HIGHWAYS
LAND REQUIRED FOR RIGHT OF WAY
GARFIELD COUNTY
SCALE 1"= 50' MAP COMPLETED _____