


PLANS

NOT

TO

SCALE

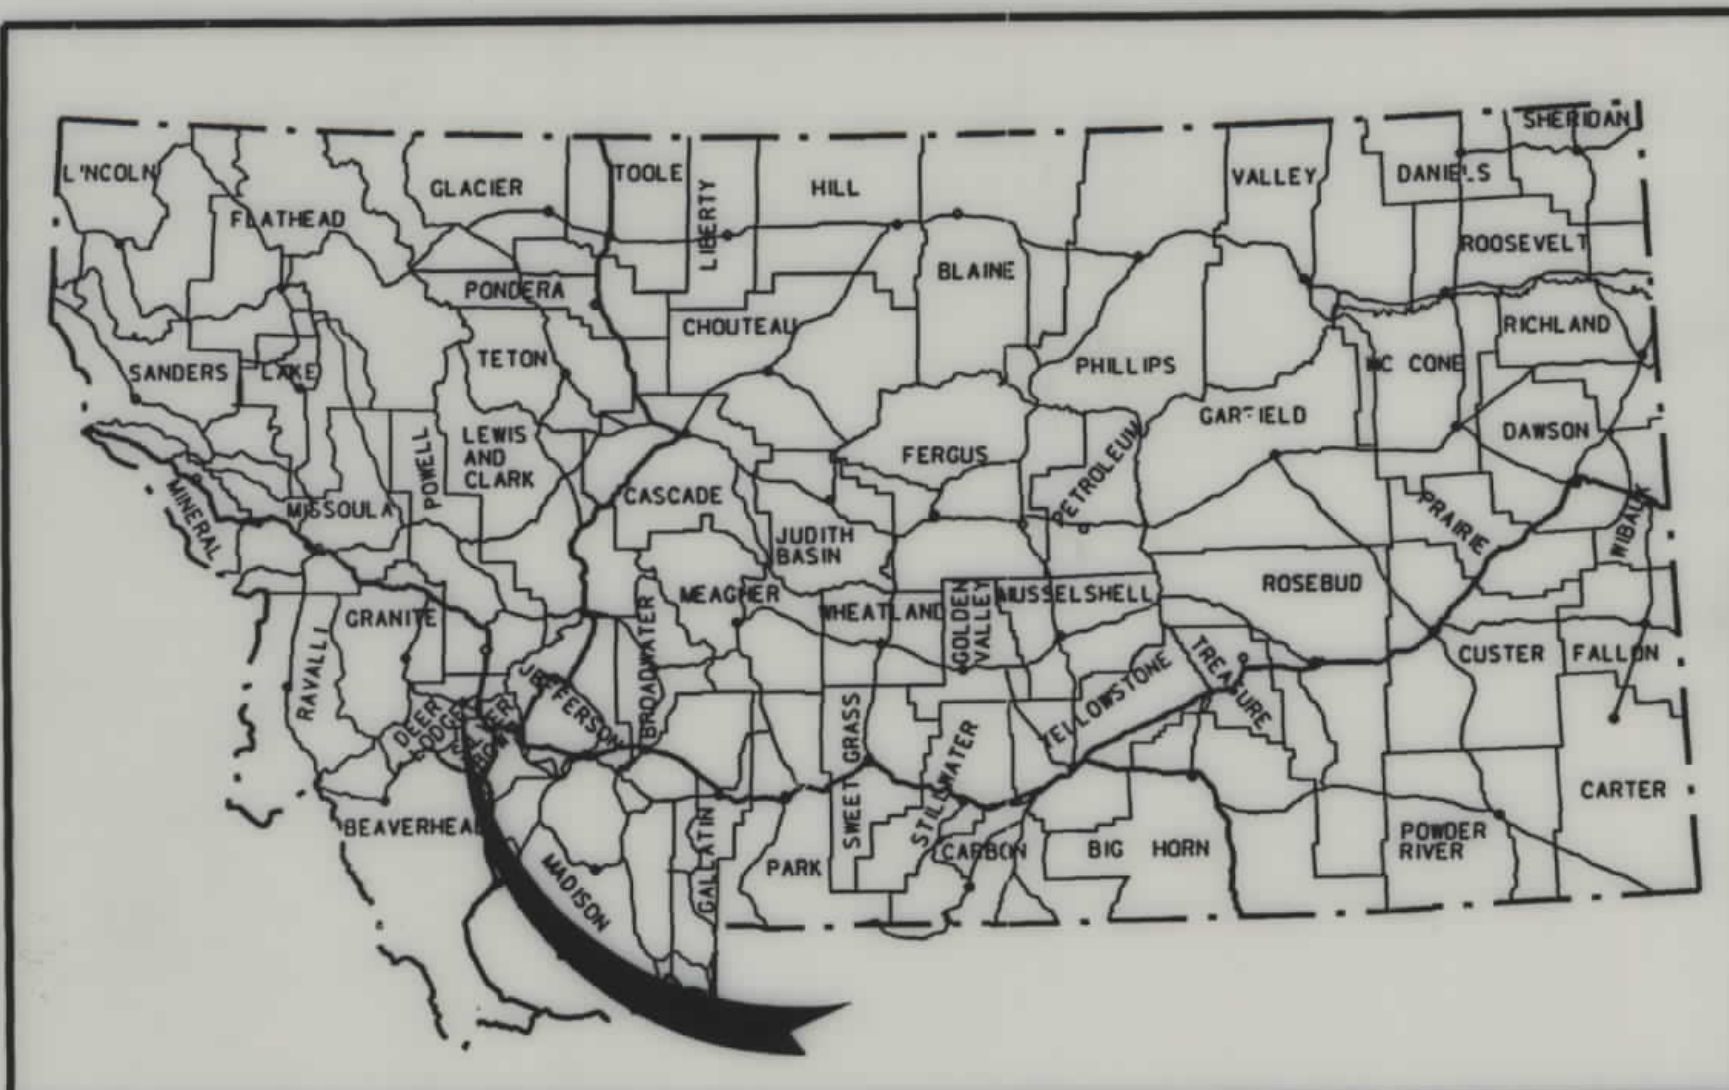

STATE OF MONTANA

DEPARTMENT OF TRANSPORTATION

HIGHWAYS DIVISION

RIGHT OF WAY PLAN OF

FEDERAL AID PROJECT STPU

ANACONDA URBAN STREETS


ANACONDA DEER LODGE COUNTY

MILES

STATE	RIGHT OF WAY ID.	SHEET NO.	TOTAL SHEETS
MONTANA	STPU 0299(9)	1	4
PROJECT NUMBER 0673			
ANACONDA STREETS			

CONVENTIONAL SIGNS

PROPOSED RIGHT OF WAY LINE	---
EXISTING RIGHT OF WAY LINE	---
RAILROAD RIGHT OF WAY LINE	---
CENTERLINE (C) OR PROJECTED LINE	---
STK'D CENTERLINE	---
SECTION LINE	---
OWNERSHIP BOUNDARY	---
FULL ACCESS CONTROL	AG AG
LIMITED ACCESS CONTROL	---
EXISTING ACCESS CONTROL	---
PRESENT TRAVELED WAY (P.T.W.)	---
FENCE LINE	---
EXISTING GUARDRAIL	---
PROPOSED GUARDRAIL	---
GATE IN FENCE	---
CATTLE GUARD: EXIST. - PROPOSED	---
SECTION CORNER	FOUND UNFOUND
1/4 SECTION CORNER	---
CLOSING CORNER	---
MEANDER CORNER	---
CENTER OF SECTION	---
RIGHT OF WAY MONUMENT	---
PROPERTY CORNER PIN	---
POWER POLE IN PLACE	---
TELEPHONE POLE IN PLACE	---
TELEGRAPH POLE IN PLACE	---
LIGHT POLE	---
PROPOSED CULVERT	---
EXISTING CULVERT	---
OUTLET DITCH	---
INLET DITCH	---
EXISTING DITCH	---
CHANNEL CHANGES	---
DITCH BLOCK	---
RIPRAP	---
BPDIGES	---
RAILROADS	---
PARCEL NUMBERS	---
APPROACH: EXIST.- PROPOSED	---

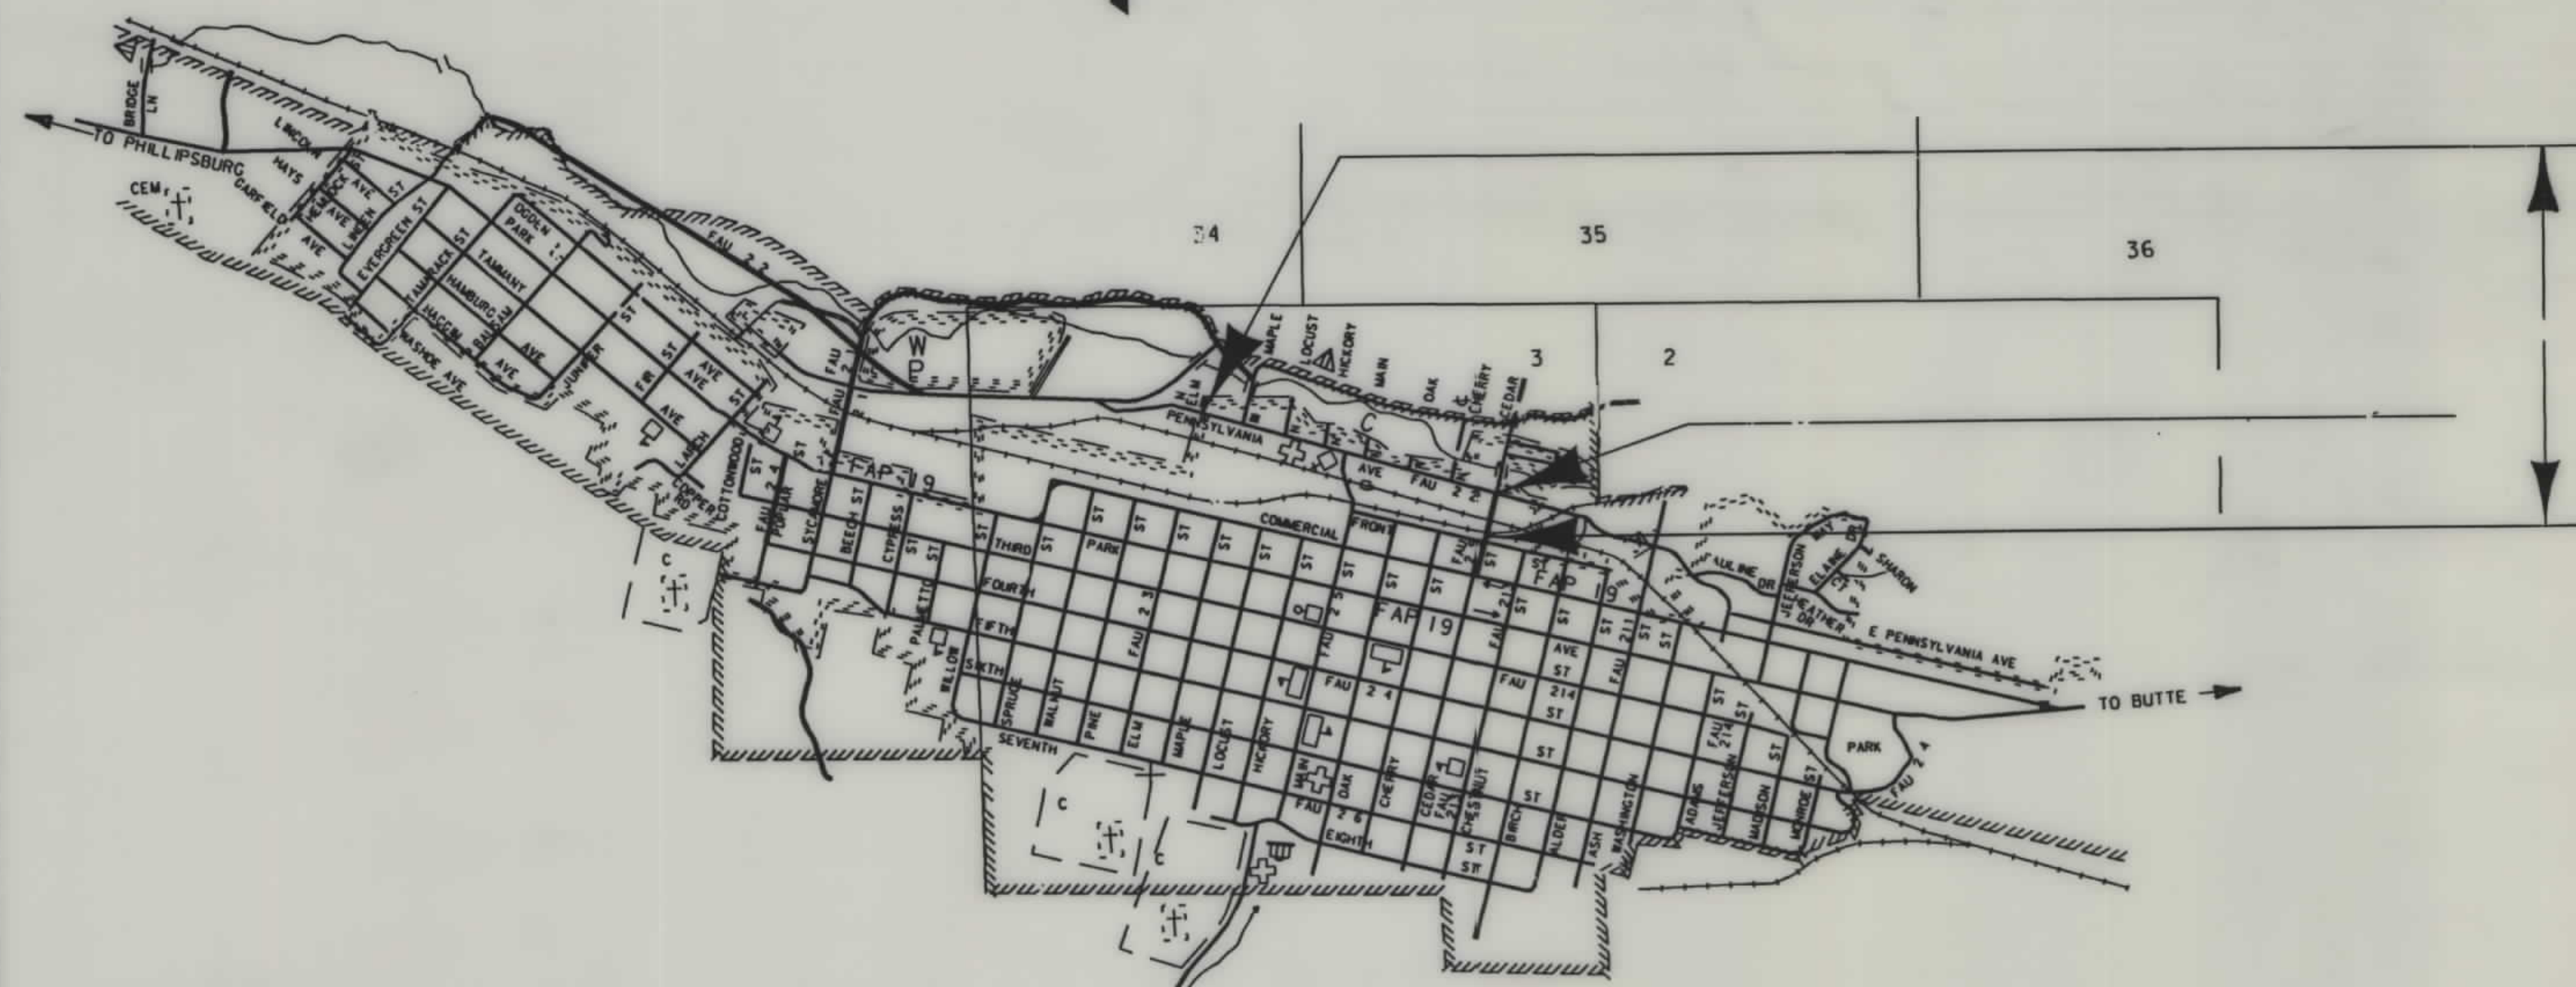

INDEX

PARCEL NO.	OWNERSHIP	SHEET NO.
1	DUANE P. LEARY	2
2	COMMUNITY HOSPITAL OF ANACONDA	2
3	THOMAS AND OPHELIA WALKER	2
4	DONALD M. FRANK S. PODOBNIK	2
5	LLOYD L. GARRELS	2
	WILLIAM BRUCE ELLIS JR.	2
6	MARGARET AND LEE SNOW	2
7	COMMUNITY HOSPITAL OF ANACONDA	2
8	LEE H. AND MARGARET SNOW	2
9	PAMELA I. SORESENSEN AND	2
	LINDA J. DAY	2
1	MARGARET M. NELSON AND	2
	MARILYN NELSON D ARCY	2
11	SHIRLEY ANN TALBOTT	2
12	TERRY AND CAROLYN MICHELS	2
13	MICHAEL HIGGINS	2
14	ROMAN CATHOLIC BISHOP OF HELENA	2
15	ROMAN CATHOLIC BISHOP OF HELENA	2
16	RUSSELL L. CHERIE L. BILODEAU	2
17	RUSSELL L. CHERIE L. BILODEAU	2
18	ANACONDA DEER LODGE COUNTY	2
19	COLLEEN MARIE DIRE	3
2	ESTER C. WERST	3
21	ANACONDA DEER LODGE COUNTY	3
22	BERTRAND R. FREER	3
23	PATRICK O. MOHAN	3
24	BGM EQUIPMENT COMPANY INC.	3
25	COLLEEN MARIE DIRE	3
26	GENE R. AND RHONDA L. OPP	3
27	BILL J. AND MELISSA L. ROBINSON	3
28	GRANITE REALTY	3 4
29	RARUS RAILWAY	3 4

ASSOCIATED PROJECT ID.

RELATED PROJECTS



FHWA/DOOT APPROVAL 4-28-98
MAP REVISED

MONTANA DEPARTMENT
OF TRANSPORTATION

RDROW

MONTANA
CADD

STATE	RIGHT OF WAY ID.	SHEET NO.	TOTAL SHEETS
MONTANA	STPU 0299(9)	2	4
PROJECT NUMBER 0673			
ANACONDA URBAN STREETS			

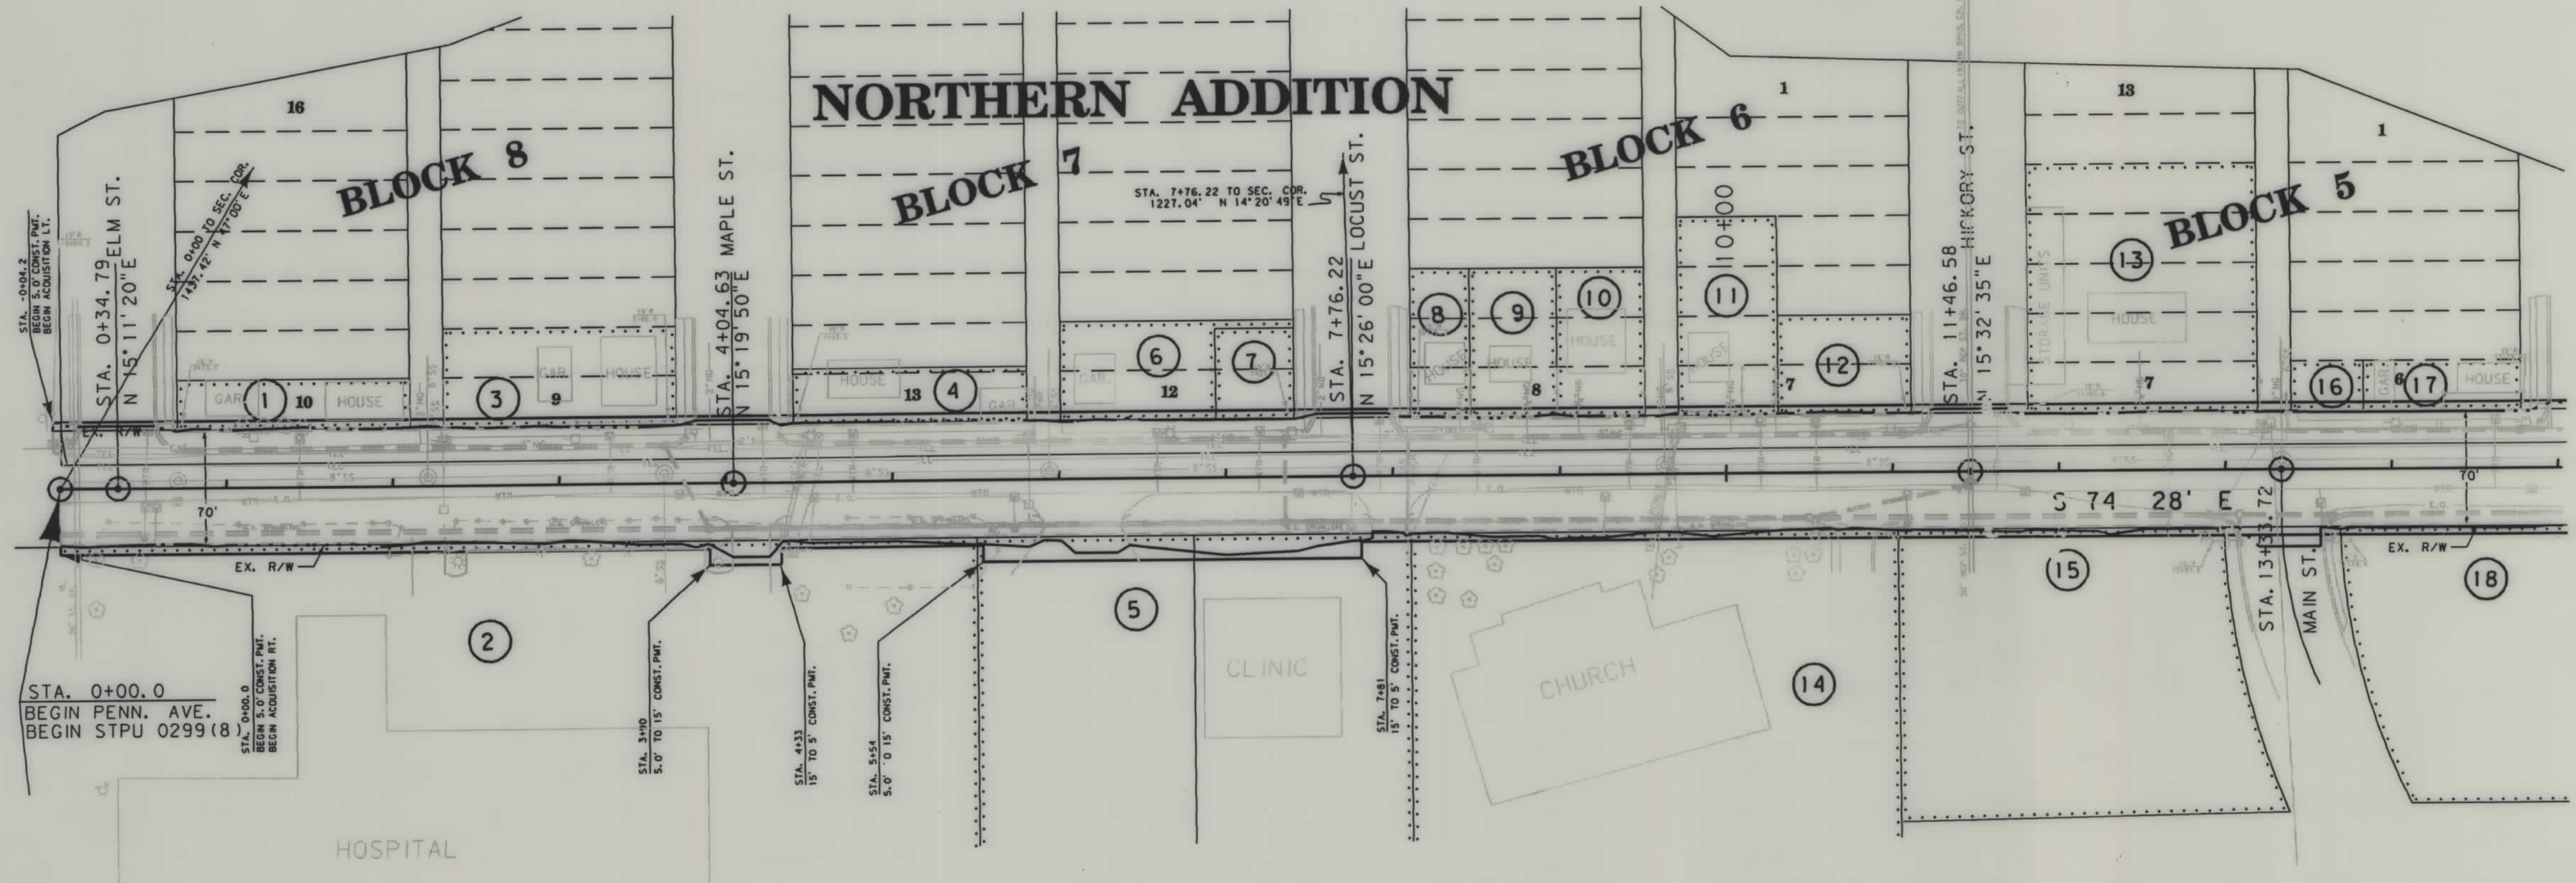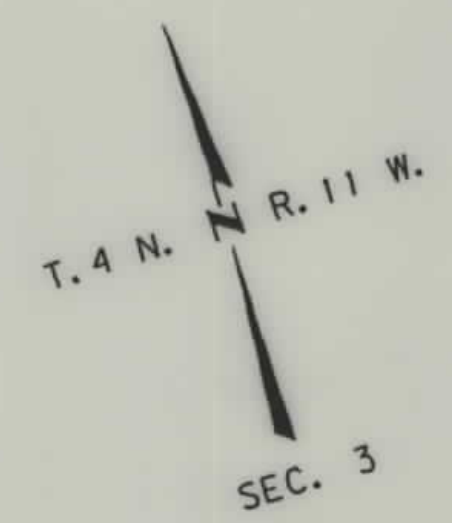

OWNERSHIP					OWNERSHIP				
PARCEL	NAME	ADDRESS	CONST. PMT. AREA	EASE AREA	PARCEL	NAME	ADDRESS	CONST. PMT. AREA	EASE AREA
1	DUANE P. LEARY	410 W. PENNSYLVANIA-ANACONDA, MT.	700 S.F.		11	SHIRLEY ANN TALBOTT	2503 HANCOCK-BUTTE, MT.	300 S.F.	
2	COMMUNITY HOSPITAL OF ANACONDA	401 W. PENNSYLVANIA-ANACONDA, MT.	3185 S.F.		12	TERRY AND CAROLYN MICHELS	P.O. BOX 299 - NOME, ALASKA	400 S.F.	
3	THOMAS AND OPHELIA WALKER	100 N. MAPLE-ANACONDA, MT.	700 S.F.		13	MICHAEL HIGGINS		690 S.F.	
4	DONALD M. & FRANK S. PODOBNIK	101 N. MAPLE-ANACONDA, MT.	700 S.F.		14	ROMAN CATHOLIC BISHOP OF HELENA	P.O. BOX 1729-HELENA, MT.	1460 S.F.	
5	LLOYD L. GARRELS	305 W. PENNSYLVANIA-ANACONDA, MT.	3570 S.F.		15	ROMAN CATHOLIC BISHOP OF HELENA	P.O. BOX 1729-HELENA, MT.	980 S.F.	
	WILLIAM BRUCE ELLIS JR.				16	RUSSELL L. & CHERIE L. BILODEAU	100 N. MAIN-ANACONDA, MT.	220 S.F.	
6	MARGARET AND LEE SNOW	105 N. LOCUST-ANACONDA, MT.	465 S.F.		17	F. J. SELLE L. & CHERIE L. BILODEAU	100 N. MAIN-ANACONDA, MT.	475 S.F.	
7	COMMUNITY HOSPITAL OF ANACONDA	401 W. PENNSYLVANIA-ANACONDA, MT.	235 S.F.		18	ANACONDA-DEER LODGE COUNTY	ANACONDA, MT.	910 S.F.	
8	LEE H. AND MARGARET SNOW	105 N. LOCUST-ANACONDA, MT.	180 S.F.						
9	PAMELA L. SORENSEN AND	P.O. BOX 36 HALL, MT.	263 S.F.						
	LINDA J. DAY								
10	MARGARET M. NELSON AND	218 W. PARK - ANACONDA, MT.	260 S.F.						
	MARILYN NELSON D' ARCY								


BACKSLOPE LIMITS INCLUDE ROUNDING
CONSTRUCTION LIMITS:
CUT SECTION
TOE OF FILL
TOE OF CUT
TOE OF BOTTOM

STATE OF MONTANA
DEPARTMENT OF TRANSPORTATION
HIGHWAYS DIVISION
RIGHT OF WAY PLAN
ANACONDA-DEER LODGE CO.
SCALE:
0 25' 50' 100' 150'

F.I.W.A./DOT APPROVAL 4-28-98
MAP REVISED

. ROW

STATE	RIGHT OF WAY ID.	SHEET NO.	TOTAL SHEETS
MONTANA	STPU 0299(9)	3	4
PROJECT NUMBER 0673			
ANACONDA URBAN STREETS			

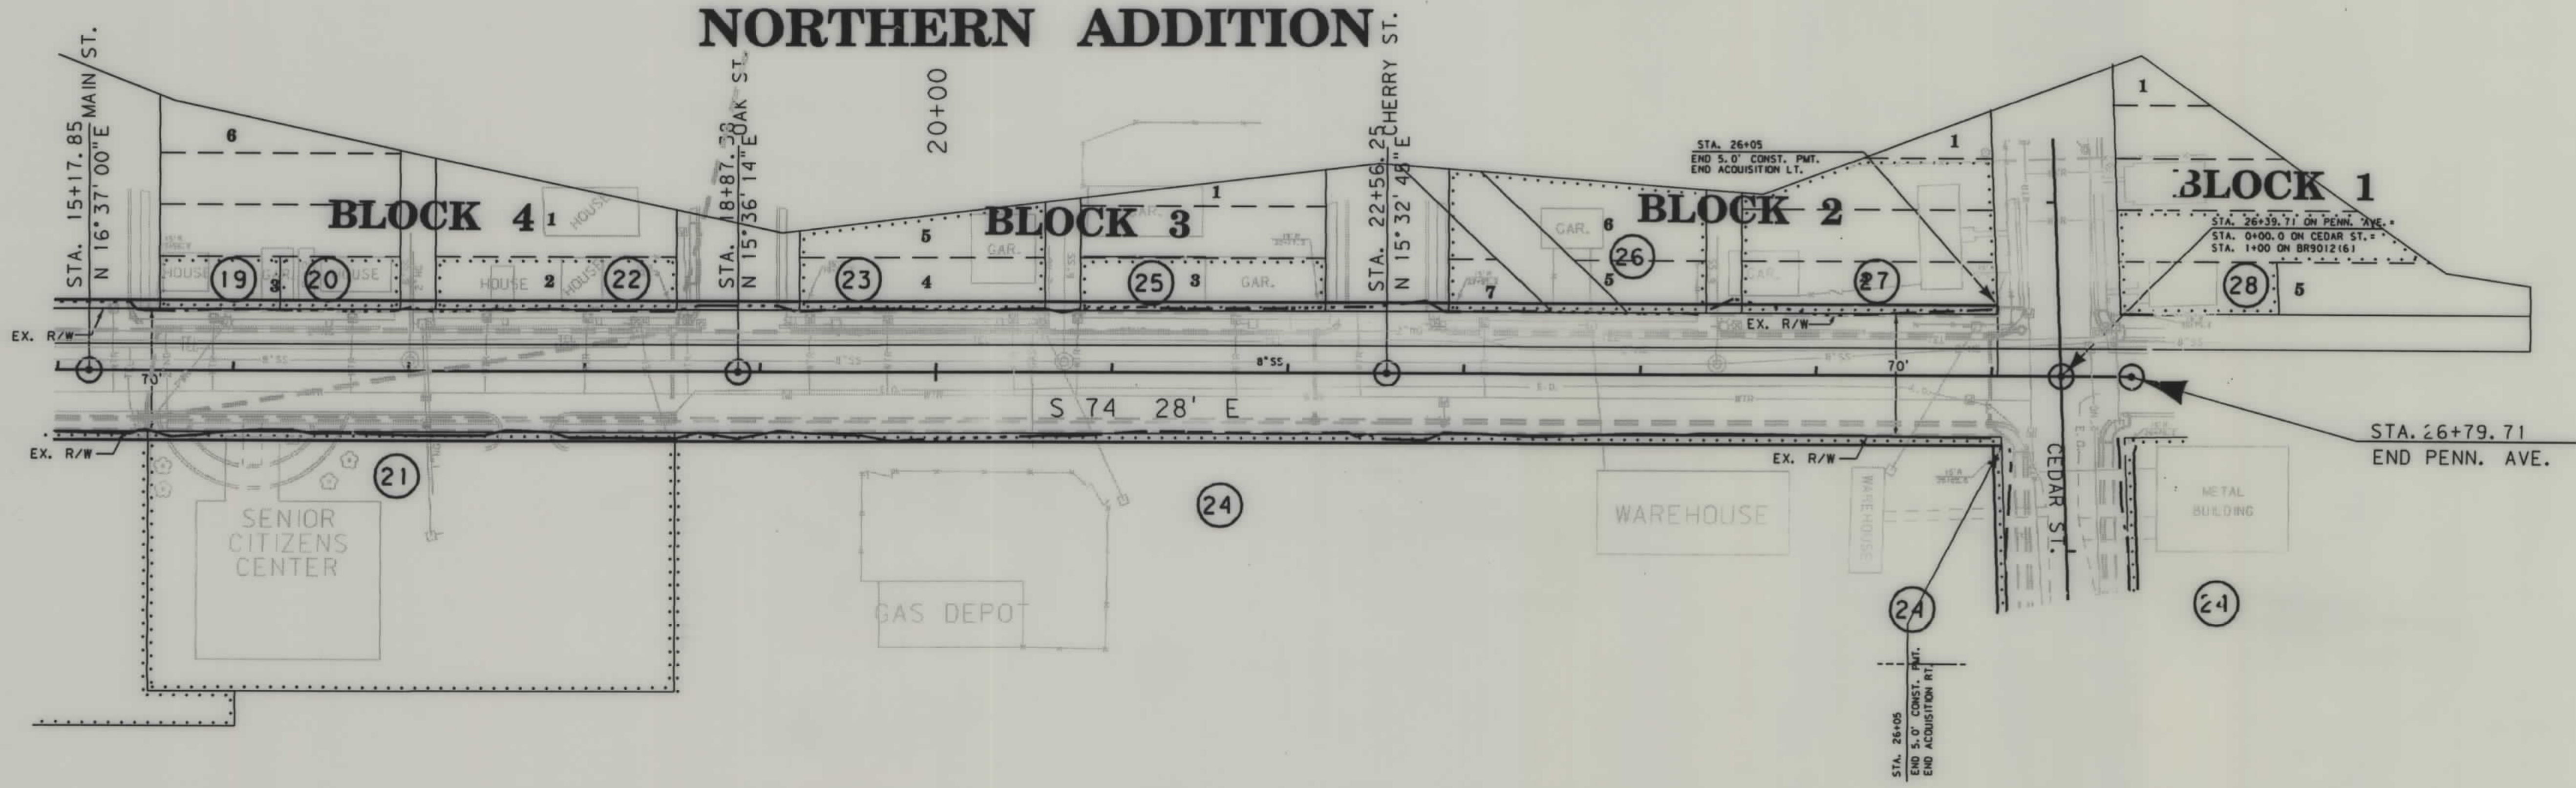

OWNERSHIP				
PARCEL	NAME	ADDRESS	CONST. PMT AREA	EASE AREA
19	COLLEEN MARIE DIRE	422 HICKORY ANACONDA, MT	345 S. F.	
20	ESTER C. WERST	102 E. PENNSYLVANIA-ANACONDA, MT.	345 S. F.	
21	ANACONDA-DEER LODGE COUNTY	ANACONDA, MT.	1500 S. F.	
22	BERTRAND R. FREER	118 E. PENNSYLVANIA-ANACONDA, MT.	690 S. F.	
23	PATRICK O. MOHAN	15626 VAN VIENTO, MISSION VIEJO, CAL	690 S. F.	
24	BGM EQUIPMENT COMPANY, INC.	UNKNOWN	5705 S. F.	
25	COLLEEN MARIE DIRE	422 HICKORY, ANACONDA, MT.	700 S. F.	
26	GENE R. AND RHONDA L. OPP	103 N. CHERRY-ANACONDA, MT.	730 S. F.	
27	BILL J. AND MELISSA L. ROBINSON	104 N. CEDAR-ANACONDA, MT.	860 S. F.	
28	GRANITE REALTY	P. O. BOX, ANACONDA, MT.	0 S. F.	

BACKSLOPE LIMITS INCLUDE ROUNDING

CONSTRUCTION LIMITS:

CUT SECTION

TOE OF FILL

TOE OF CUT

TOE OF BOTTOM

HWA/DOT APPROVAL 4-28-98

MAP REVISED

STATE OF MONTANA

DEPARTMENT OF TRANSPORTATION

HIGHWAYS DIVISION


RIGHT OF WAY PLAN

ANACONDA-DEERLODGE CO.

SCALE:

0 25' 50' 100' 150'

STATE	RIGHT OF WAY ID.	SHEET	TOTAL
		NO.	SHEETS
MONTANA	STPU 0299(9)	4	4
PROJECT NUMBER 0673			
ANACONDA URBAN STREETS			

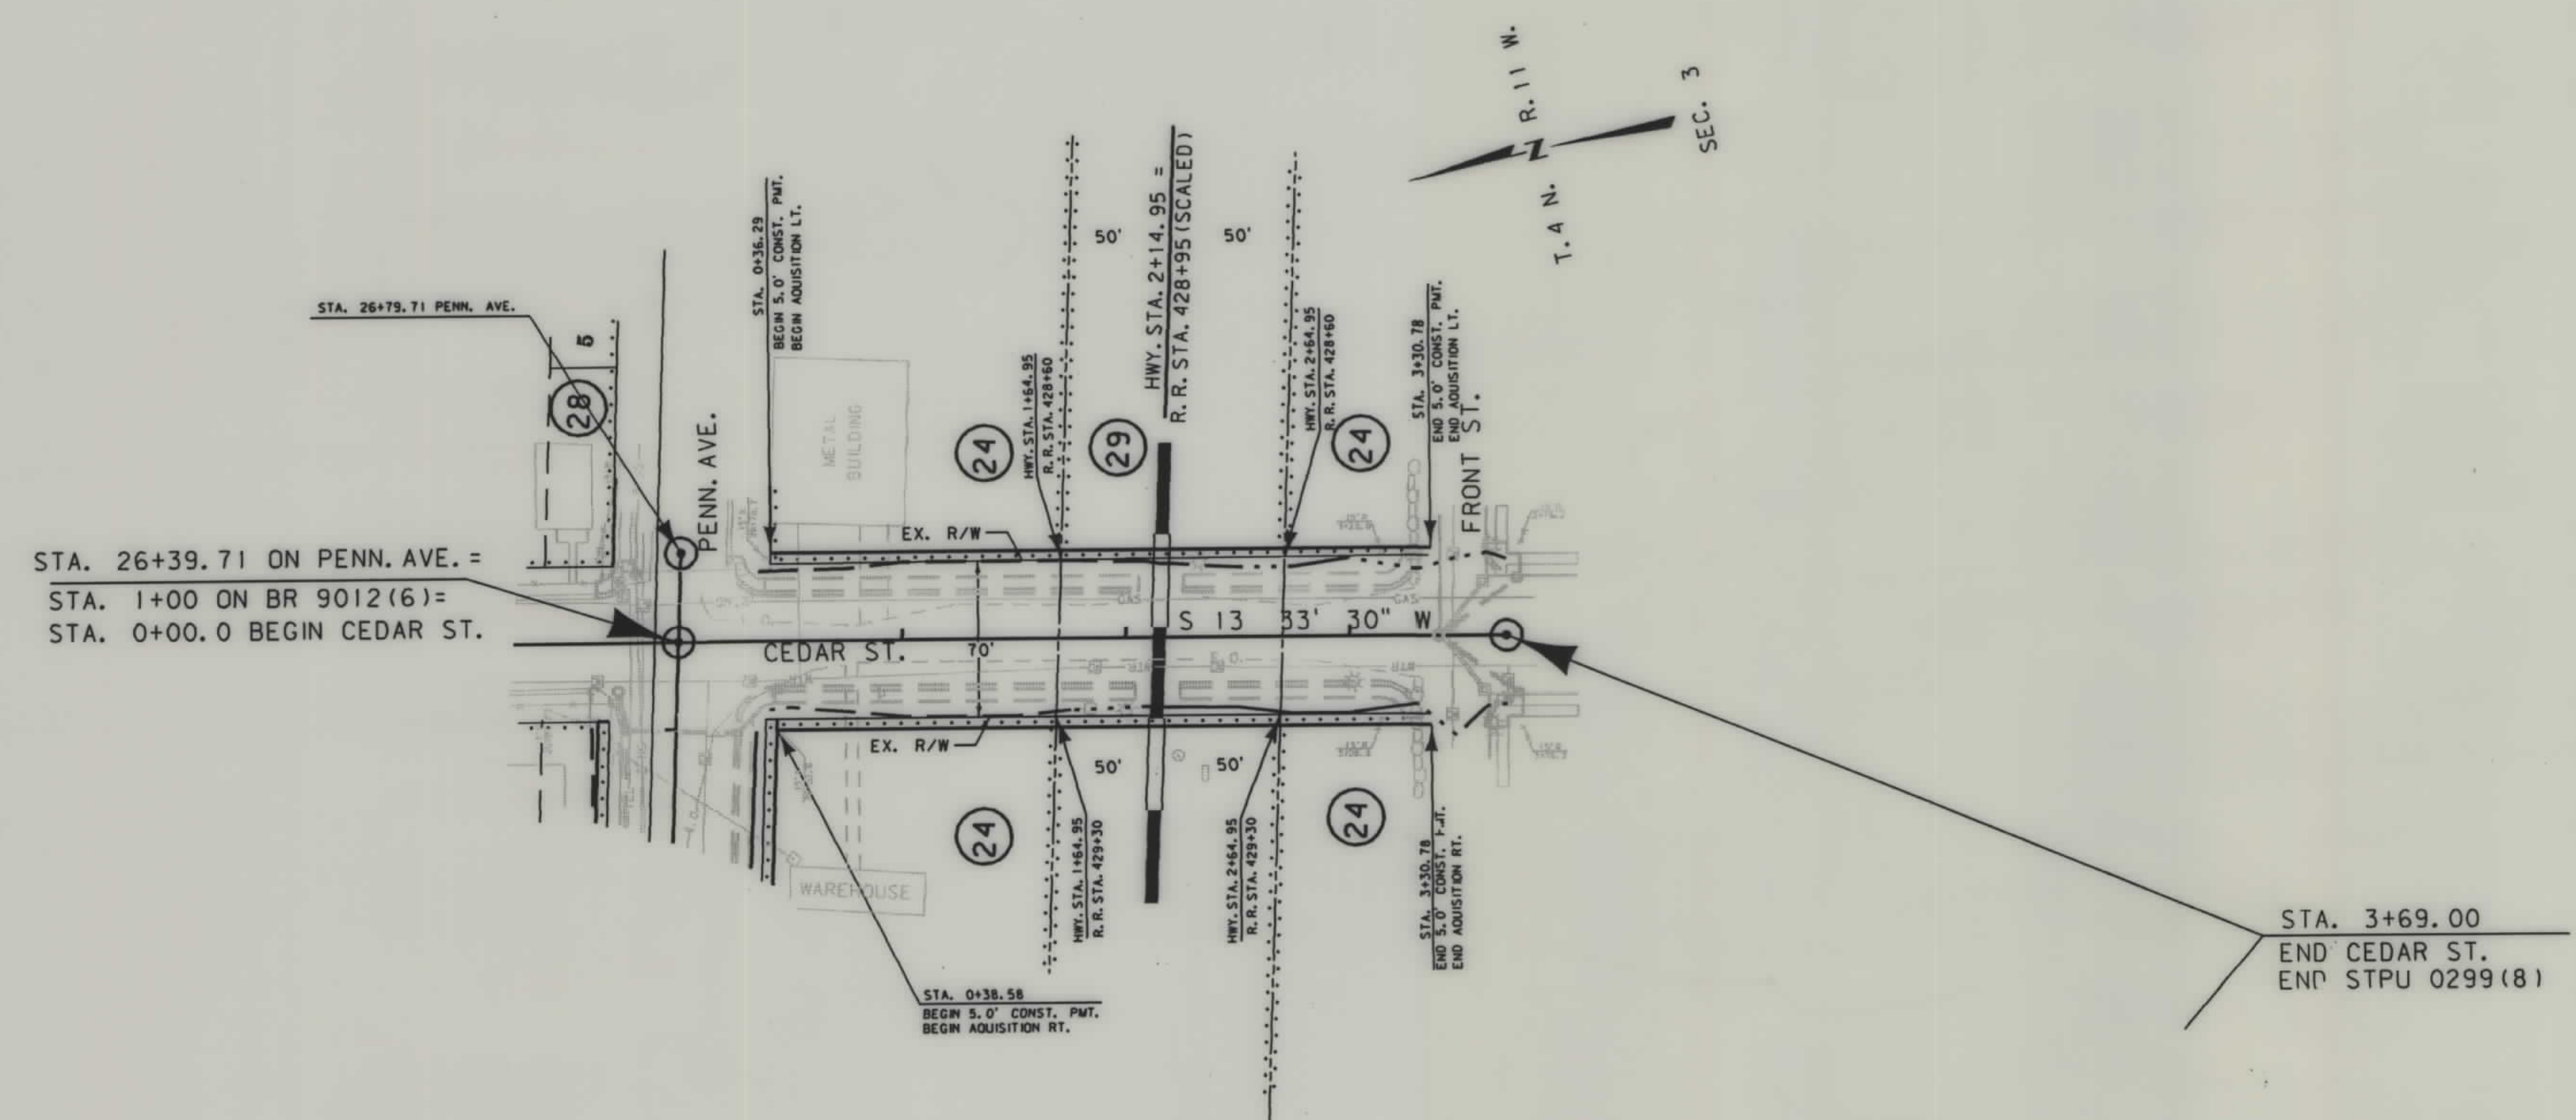

OWNERSHIP				
PARCEL	NAME	ADDRESS	CONST. PMT. AREA	EASE AREA
24	SEE SHEET 3			
29	RARUS RAILWAY	UNKNOWN	1000 S.F.	

BACKSLOPE LIMITS INCLUDE ROUNDING
CONSTRUCTION LIMITS:
CUT SECTION
TOE OF FILL
TOE OF CUT
CUT BOTTOM

FHWA/DOT APPROVAL 4-28-98
MAP REVISED

STATE OF MONTANA
DEPARTMENT OF TRANSPORTATION
HIGHWAYS DIVISION
RIGHT OF WAY PLAN
ANACONDA-DEERLODGE CO.
SCALE:
0 25' 50' 100' 150'

. ROW