


PLANS

NOT

TO

SCALE

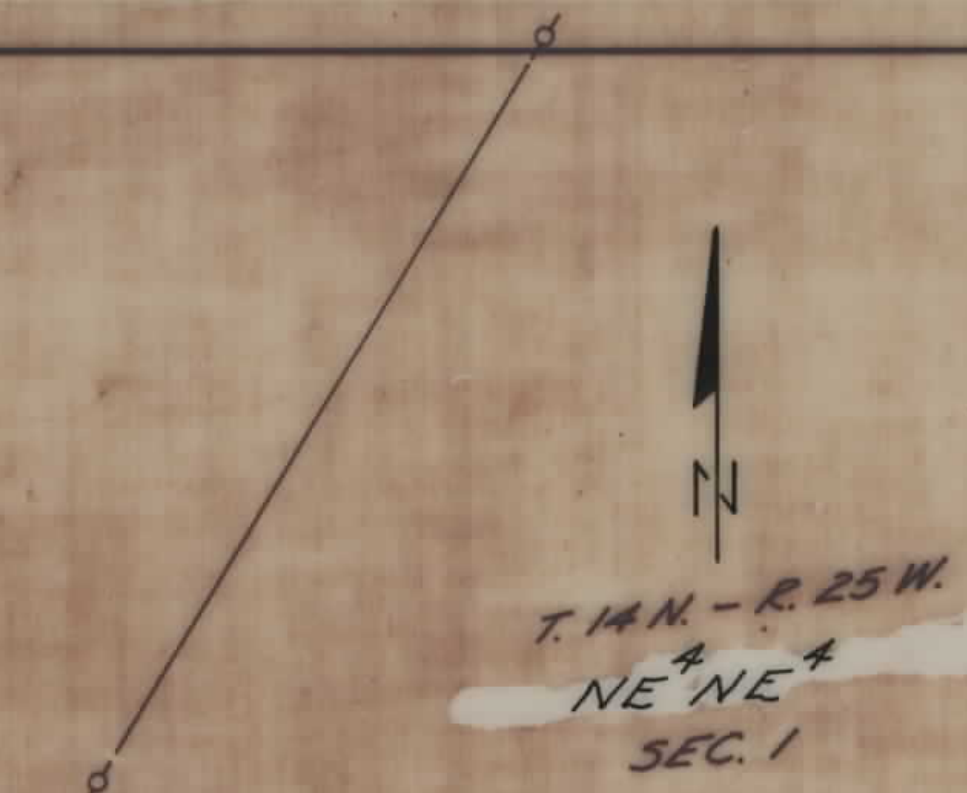

OWNERSHIPS				
PARCEL	NAME	ADDRESS	CONST PERMIT AREA	EASEMENT AREA
1.	CHAMPION INTERNATIONAL	BOX 8, MILLTOWN, MT. 59851		*0.15 AC.



STATE	PROJECT NO.	SHEET
MONTANA	BR 9031(3) BR 9099(1)	1 OF 1

FISH CREEK BR.

CURVE DATA  
L =  
R =  
S = 0.02'

PLAN  
NOTE BOOK  
No.

PROFILE  
NOTE BOOK  
No.

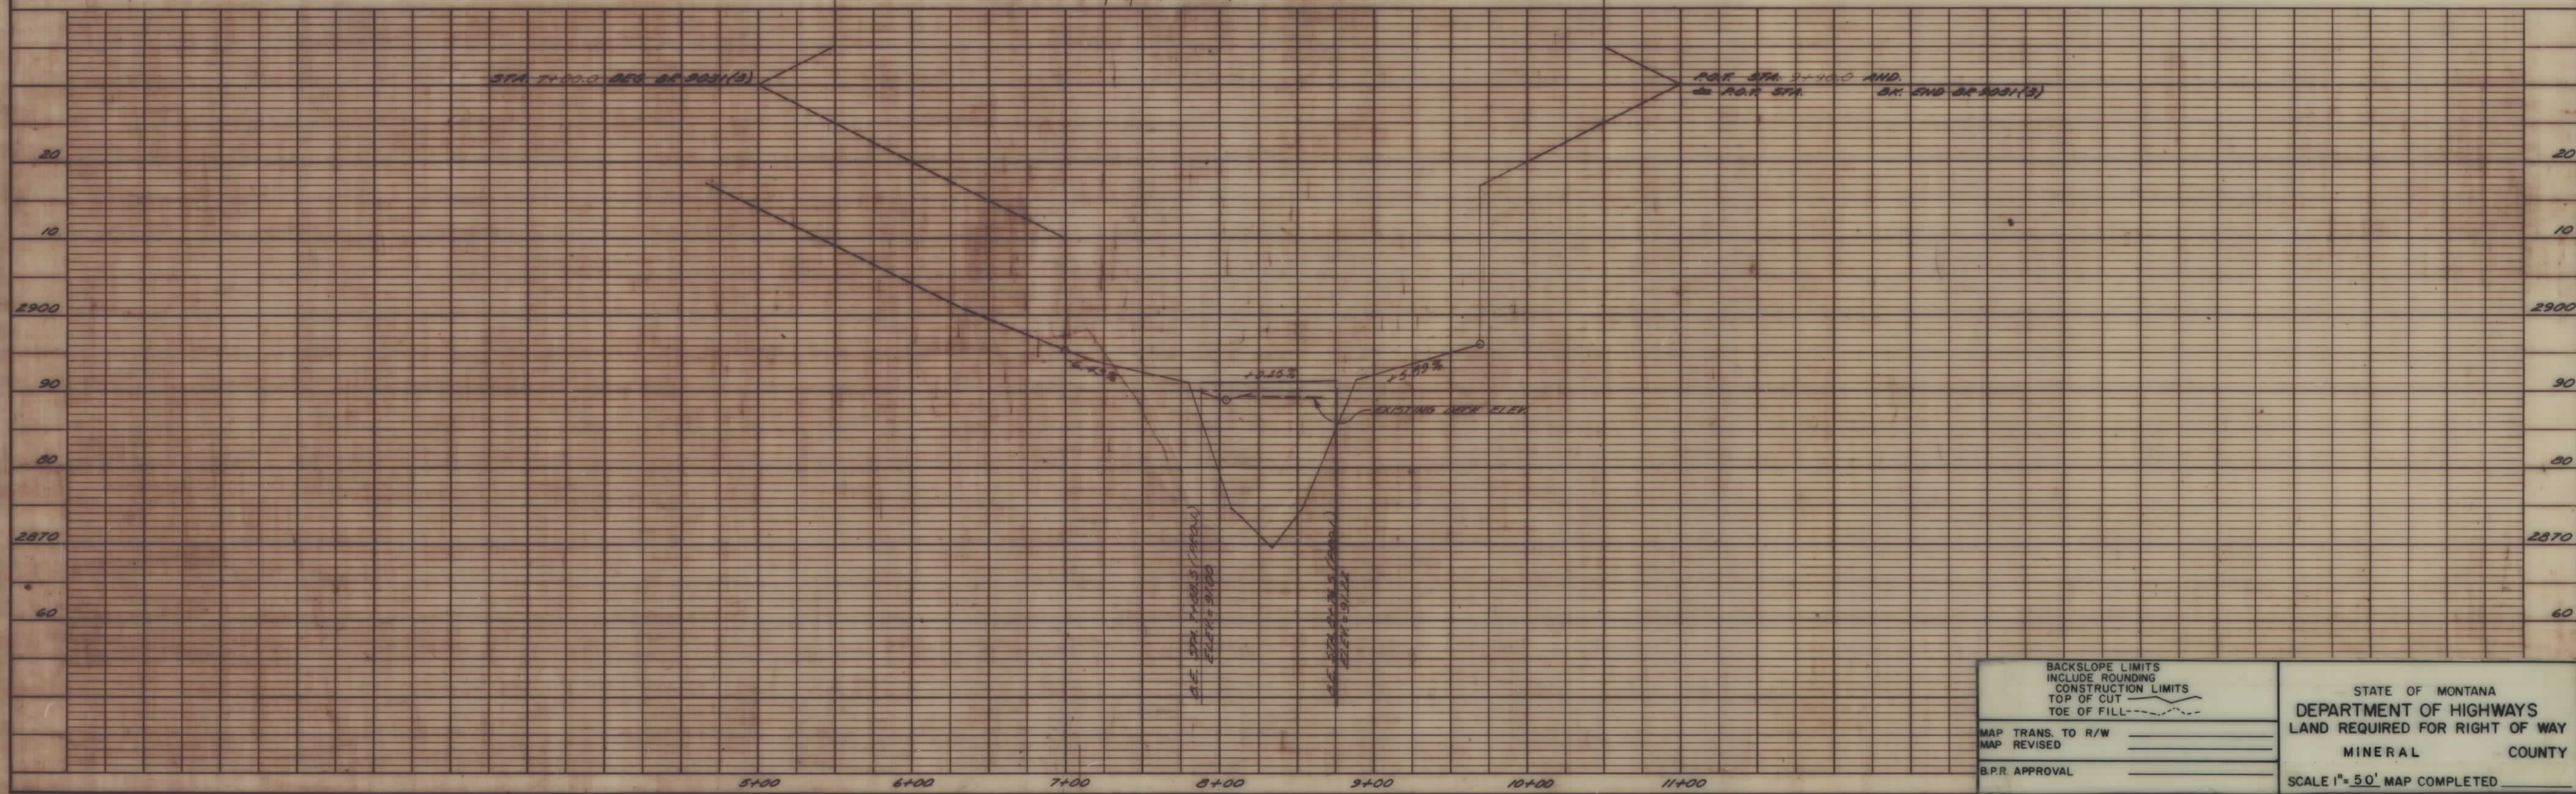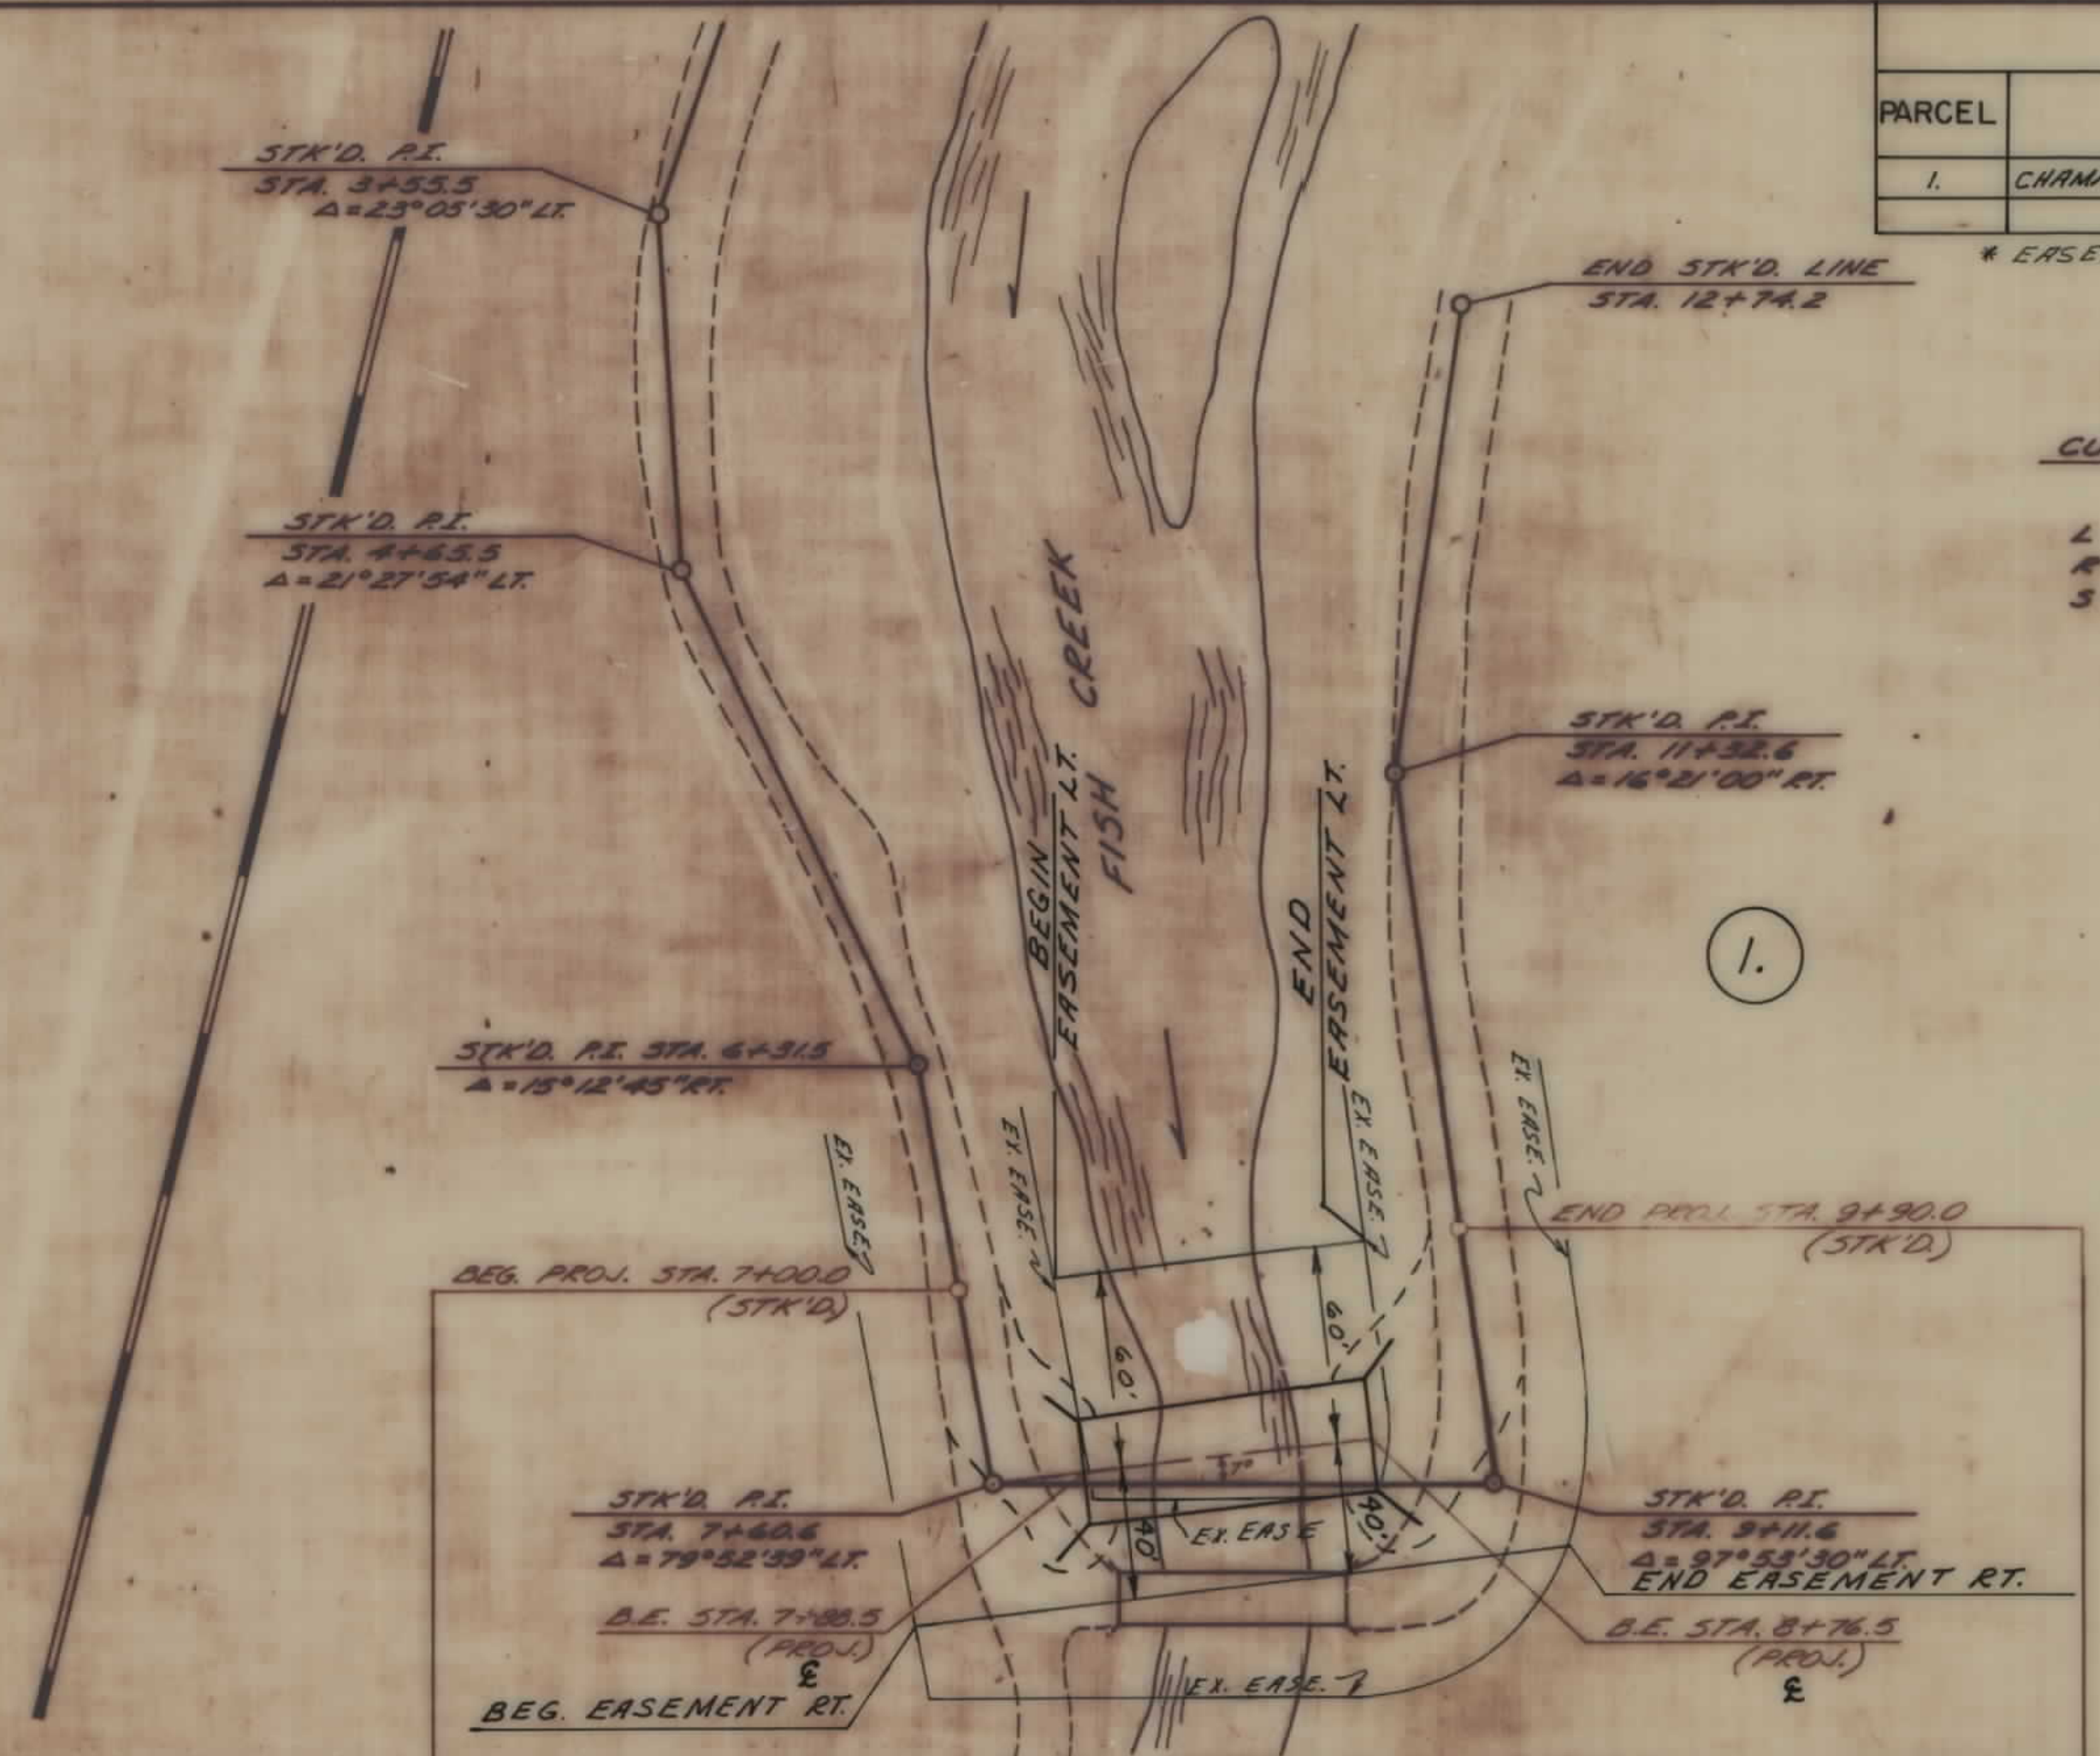

BACKSLOPE LIMITS  
INCLUDE ROUNDING  
CONSTRUCTION LIMITS  
TOP OF CUT  
TOE OF FILL

MAP TRANS. TO R/W \_\_\_\_\_  
MAP REVISED \_\_\_\_\_  
B.P.R. APPROVAL \_\_\_\_\_

STATE OF MONTANA  
DEPARTMENT OF HIGHWAYS  
LAND REQUIRED FOR RIGHT OF WAY  
MINERAL COUNTY  
SCALE 1"=50' MAP COMPLETED \_\_\_\_\_

BR9031(3) SH1 1 OF 1