


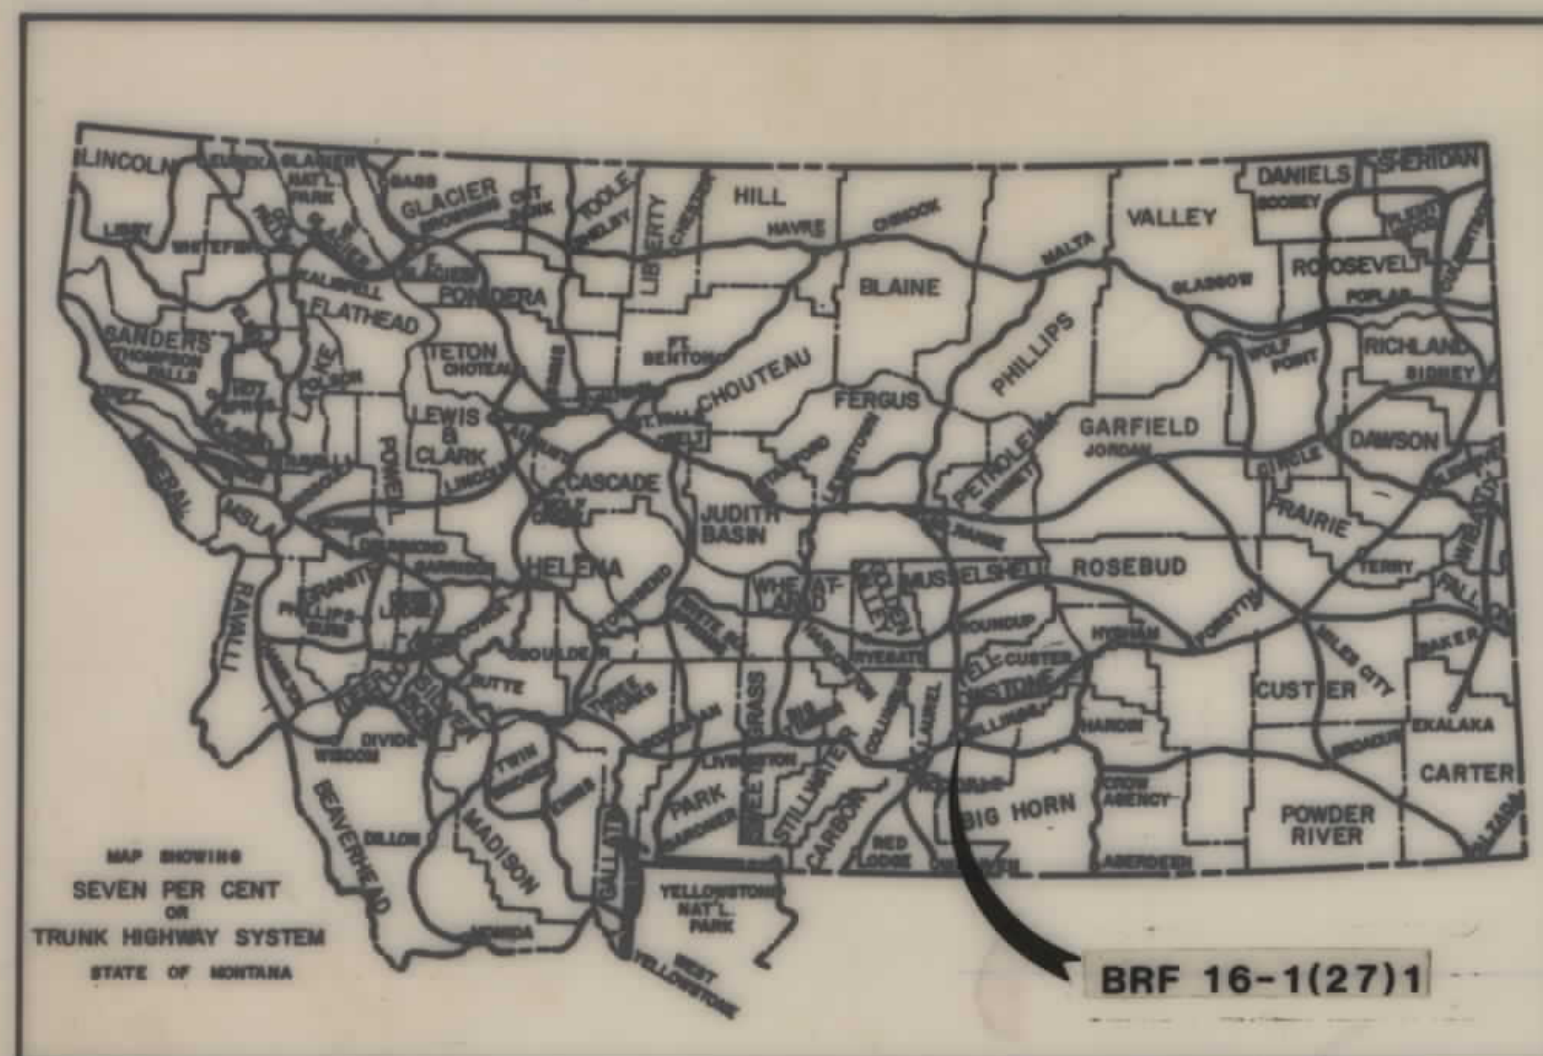

CONVENTIONAL SIGNS	
RIGHT OF WAY LINE	---
CENTERLINE (&) OR PROJECTED LINE	---
STK'D. CENTERLINE	---
PARCEL NUMBER	②
OWNERSHIP BOUNDARY	---
R/W USE EXISTING R/W LT OR RT	---
PRESENT TRAVELED WAY (RTW)	---
R/W LINE FENCED	---
RAILROAD R/W	---
CONSTRUCTION LIMITS	CUT --- FILL ---
FENCE LINE	---
EXISTING ACCESS CONTROL	---
LIMITED ACCESS CONTROL	---
GATE IN FENCE	---
CATTLE GUARD=24'	---
STATE & NATIONAL BORDER LINES	---
CITY OR TOWN LIMITS LINE	---
COUNTY LINE	---
RESERVATION LINE	---
TOWNSHIP & SECTION LINE	---
1/2 SECTION LINE	---
1/4 SECTION LINE	---
SECTION CORNER	---
1/4 SECTION COR.	---
1/8 SECTION COR.	---
CENTER OF SECTION	---
TELEPHONE OR TELEGRAPH POLES IN PLACE	---
POWER POLES IN PLACE	---
TEL OR TEL OR POWER POLES TO BE MOVED	---
NEW PIPES	---
OLD PIPES IN PLACE	---
OUTLET DITCH	---
INLET DITCH	---
DITCHES	---
CHANNEL CHANGES	CH. CH. ---
BRIDGE	---
RAILROADS	---
EXISTING APPROACH	---
NEW APPROACH	---

RELATED PROJECTS

ASSOCIATED PROJECT
AGREEMENT NUMBERS

CONST. BRF 16-1() 1
P.E. BRF 16-1(18) 1

STATE OF MONTANA


DEPARTMENT OF HIGHWAYS

RIGHT OF WAY PLAN OF FEDERAL AID PROJECT NO.

BRF 16-1(27)1

EAST BRIDGE-BILLINGS YELLOWSTONE COUNTY

LENGTH 1.1 MILES

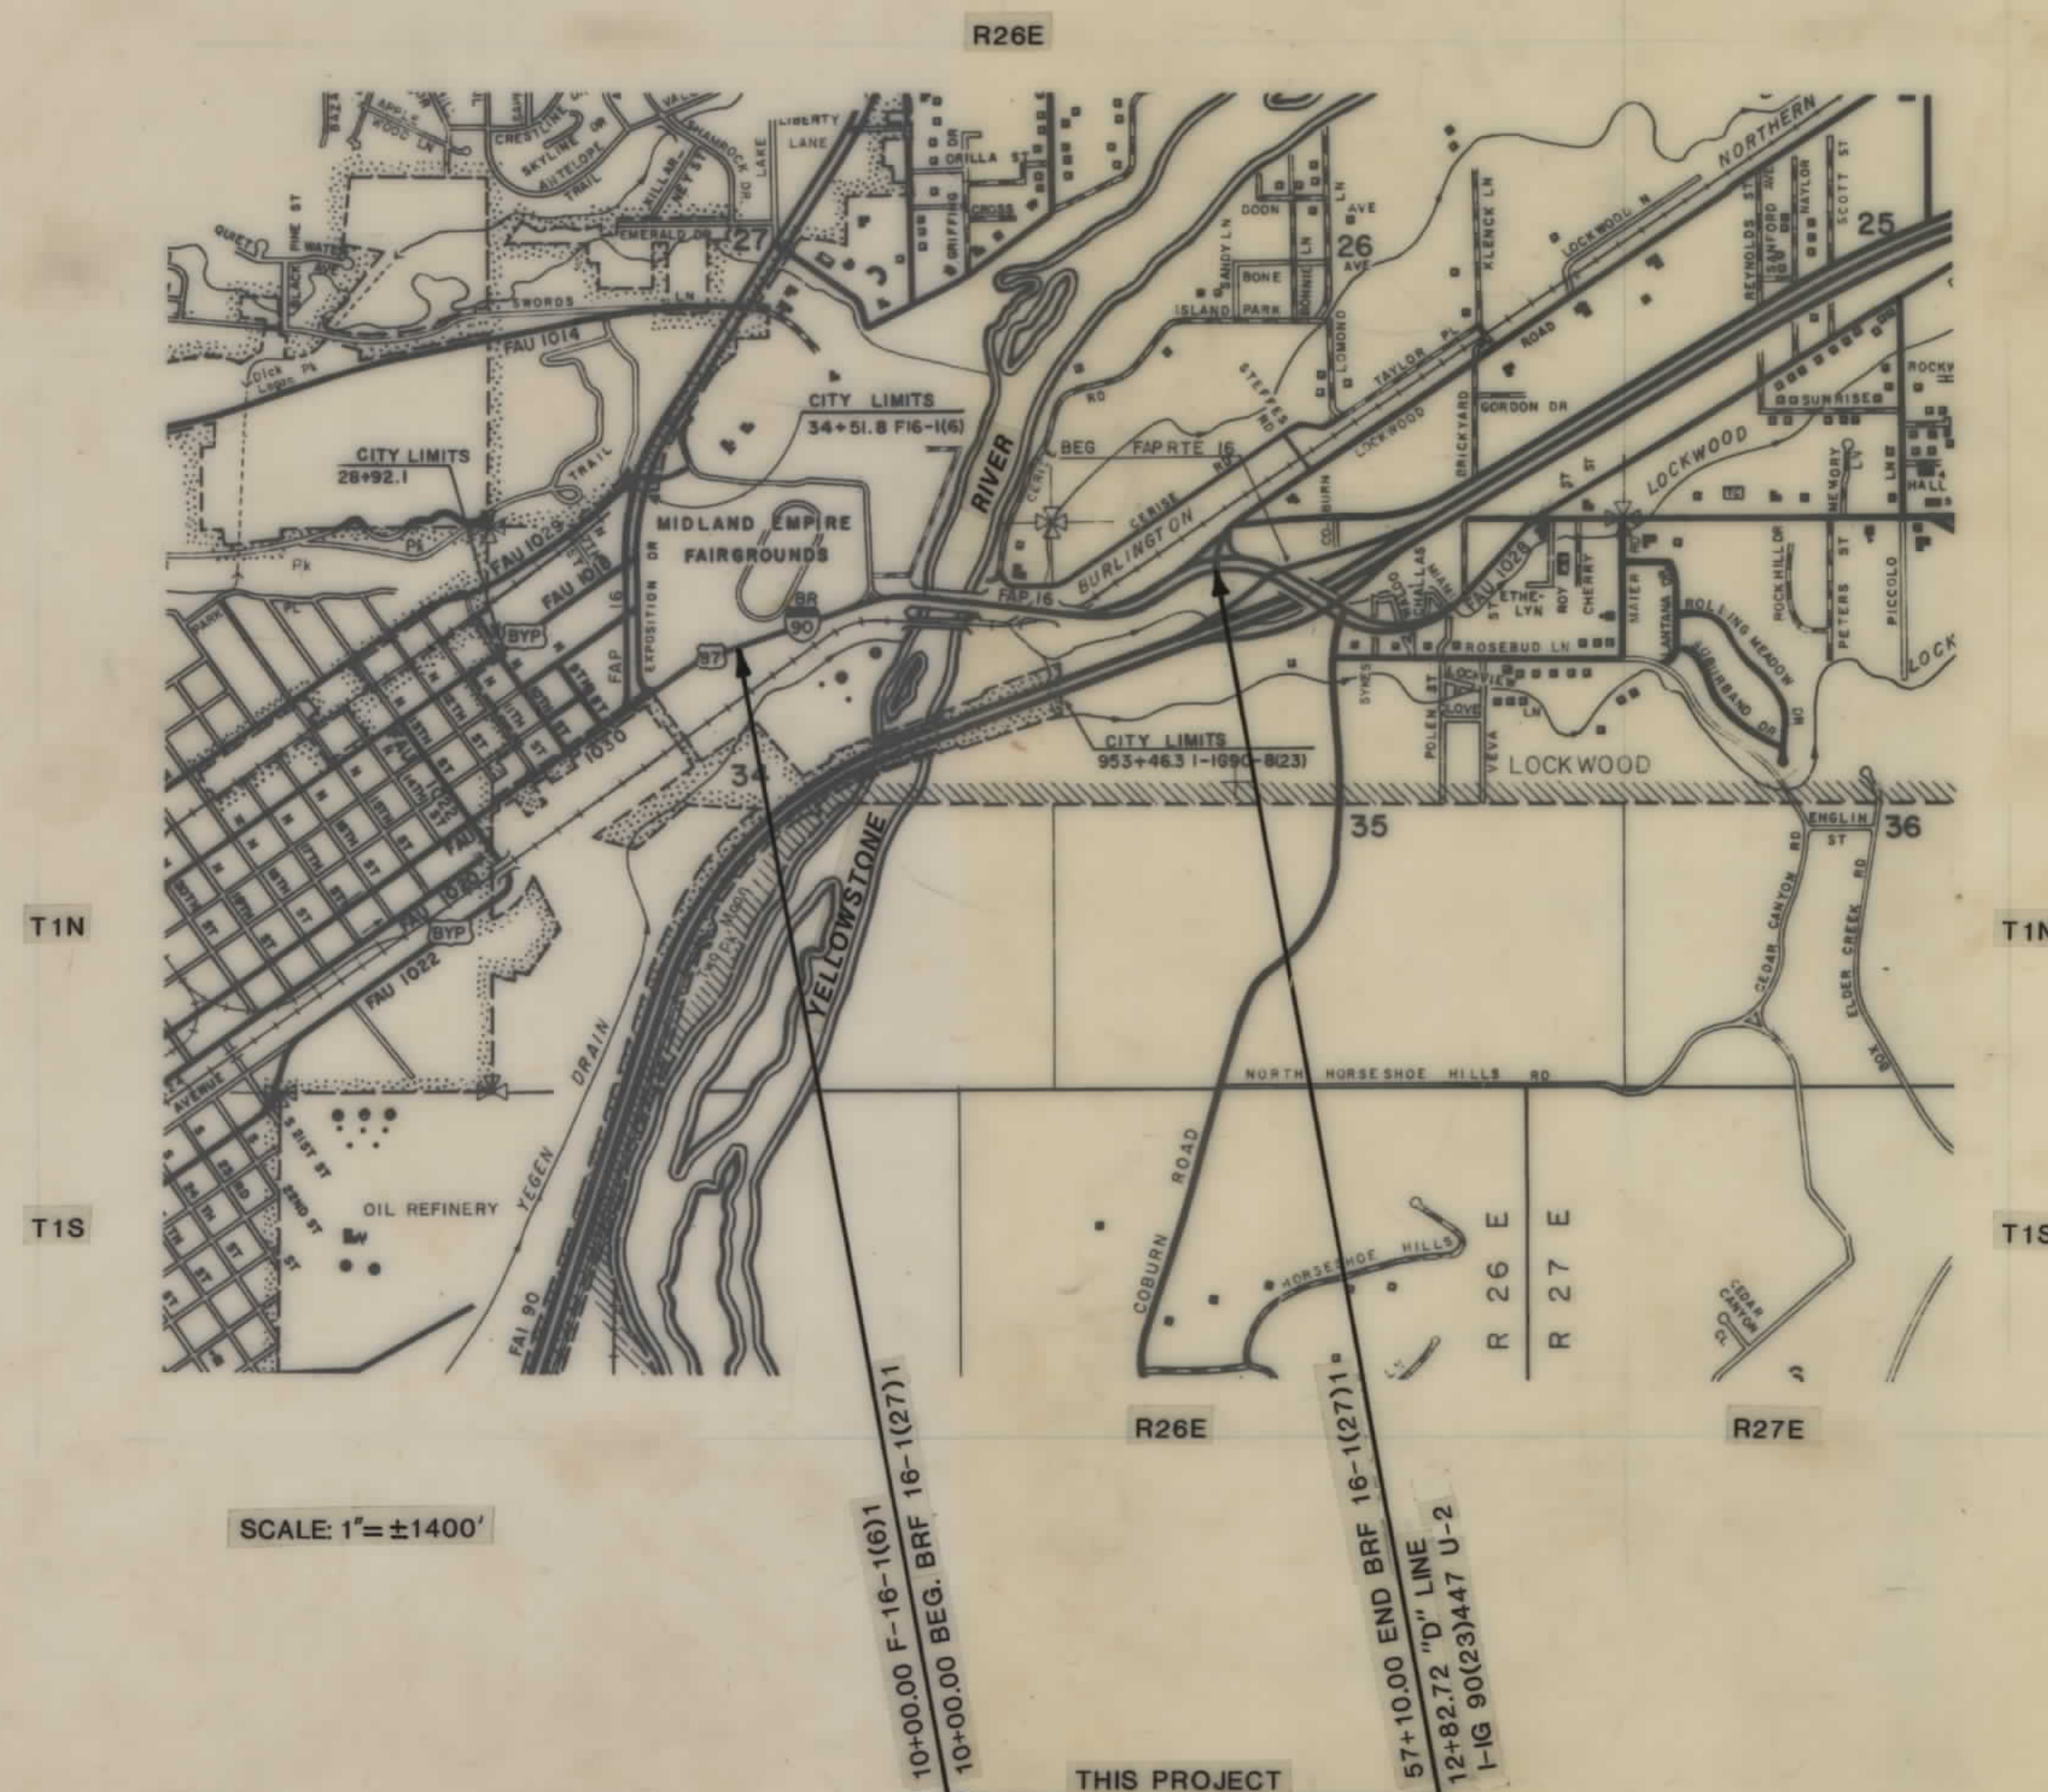

SCALE: 1"=±1400'

THIS PROJECT

STATE	PROJECT NO.	SHEET NO.	TOTAL SHEETS
MONT.	BRF 16-1(27)1	1	7

EAST BRIDGE-BILLINGS

INDEX

PARCEL NO.	OWNERSHIPS	SHEET NO.
1	YELLOWSTONE COUNTY, MONTANA	3-5
2 & 4	YELLOWSTONE PIPELINE CO.	3 & 4
3	GLACIER PIPELINE CO.	3
5	DELETED	
6	MONTANA RAIL LINK	4-7
6L1	CHEVRON STATION-EZ SHOPPE #2	6
6L2	BIG DIPPER DRIVE-IN - LLOYD WHITE	6
7	MONTANA DEPT. OF STATE LANDS	5
8 & 22	LOCKWOOD WATER USERS ASSOCIATION	5
9	STEFFES ENTERPRISES INC.	5 & 6
10	DOUGLAS P. & LOIS C. MARKEGARD	6
11	ROLAND M. & MILDRED M. GRUNSTEAD	6
12	STEPHEN L. & BRENDA ZIMMERER	6
14	SUDS HUT OF LOCKWOOD, INC.	6
15	DAN E. STOCKTON, SR. & DAN E. STOCKTON, JR.	7
16	DAN E. STOCKTON, SR., DAN E. STOCKTON, JR. & LONNEY L. AVERILL	7
17	KENNETH M. SYNDERGAARD	7
20	U.S. GEOLOGICAL SURVEY - WRD	5
21	COULSON WATER USERS ASSOCIATION	5
13	DELETED	
18	DELETED	
19	DELETED	


NOTE: AN ACCESS CONTROLLED
PROJECT - SEE COPY OF
RESOLUTION ON SHEET NO. 7.

STATE OF MONTANA DEPARTMENT OF HIGHWAYS	
APPROVED: <i>March 10 1989</i>	
DIRECTOR OF HIGHWAYS BY <i>Stephen C. Kolagi</i>	
CHIEF PRECONSTRUCTION BUREAU	
U.S. DEPARTMENT OF TRANSPORTATION FEDERAL HIGHWAY ADMINISTRATION	
APPROVED: F.H.W.A. 4-13-89	
DIVISION ADMINISTRATOR	DATE

OWNERSHIP LOCATION MAP

STATE	PROJECT NO.	SHEET NO.	TOTAL SHEETS
MONT.	BRF 16-1(27)1	2	7

EAST BRIDGE-BILLINGS

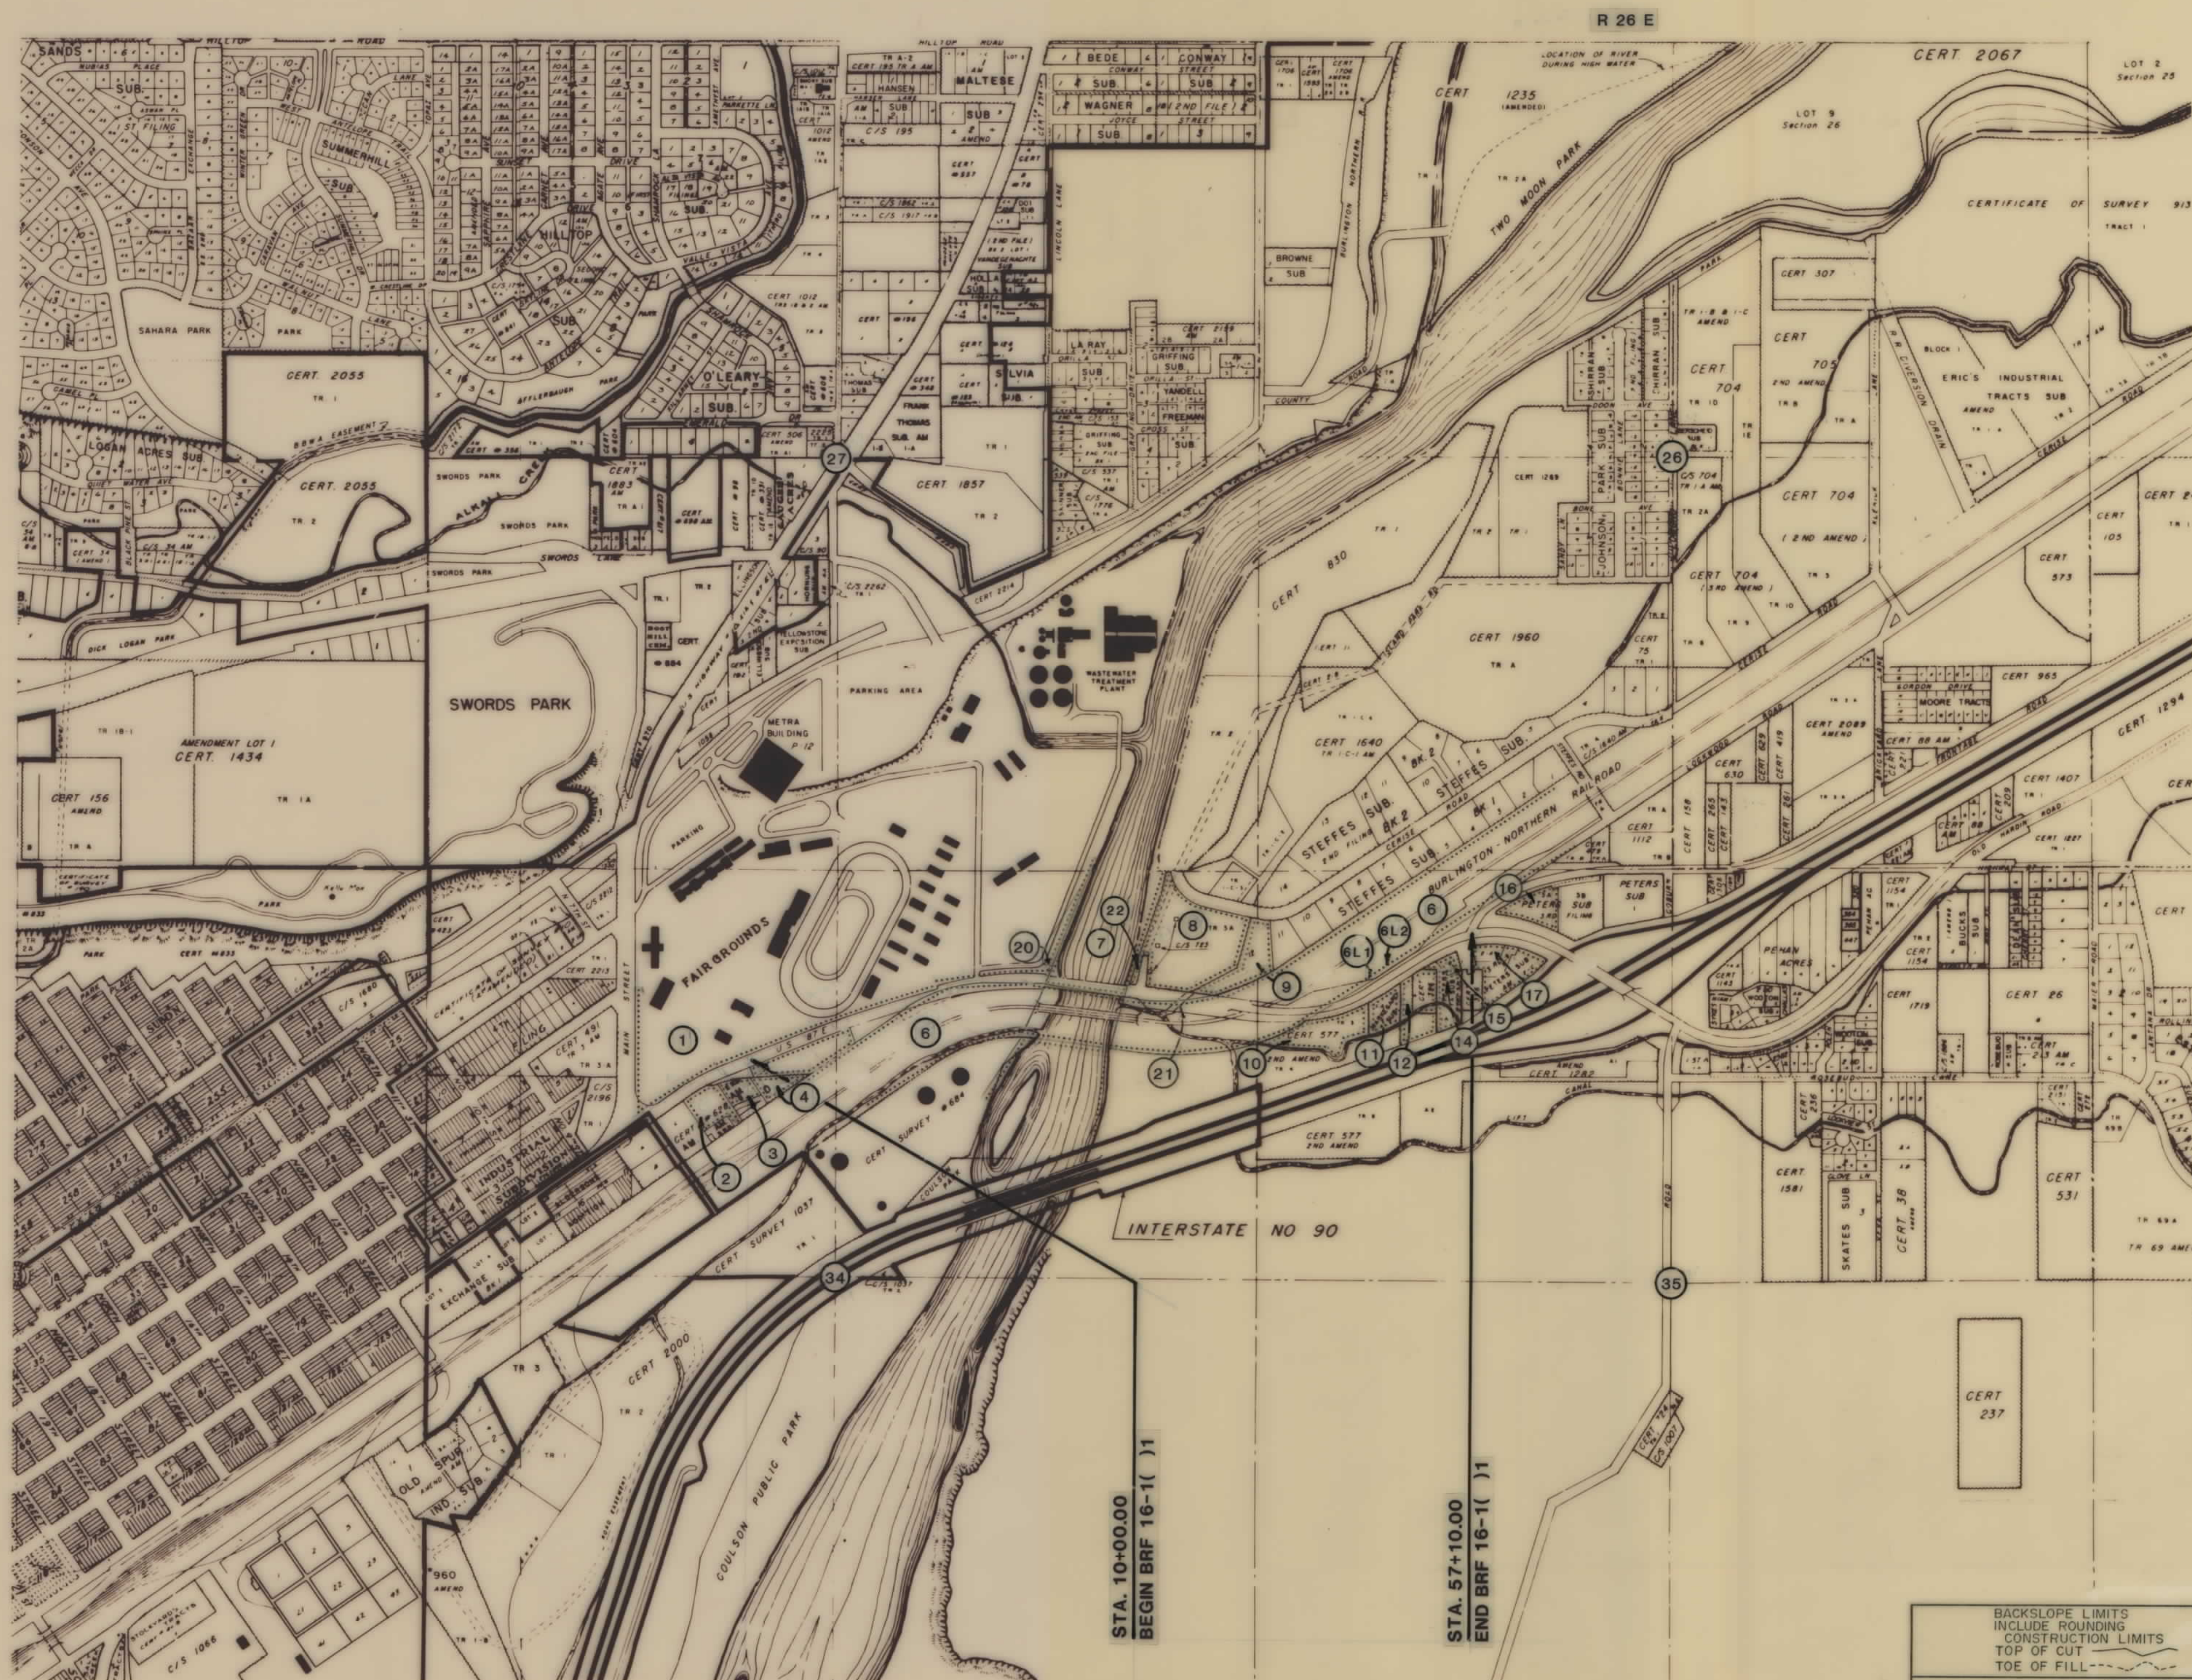

SCALE: 1"=600'

T 1 N

STA. 10+00.00
BEGIN BRF 16-1() 1

STA. 57+10.00
END BRF 16-1() 1

BACKSLOPE LIMITS
INCLUDE ROUNDING
CONSTRUCTION LIMITS
TOP OF CUT
TOE OF FILL

MAP TRANS. TO R/W 3-10-89
MAP REVISED
FHWA. APPROVAL 1-13-89

SCALE
0' 300' 600'

STATE OF MONTANA
DEPARTMENT OF HIGHWAYS
LAND REQUIRED FOR RIGHT OF WAY
YELLOWSTONE COUNTY
SCALE 1"=600' MAP COMPLETED

R 26 E


BRF 16-1(27)1 SHT 2 OF 7

OWNERSHIPS									
PARCEL	NAME	ADDRESS	TOTAL AREA - S.F.	GROSS R/W AREA - S.F.	EX. ESMT. AREA - S.F.	NET R/W AREA - S.F.	REMAINDER - S.F.		CONST. PERMIT AREA - S.F.
							LEFT	RIGHT	AREA - S.F.
1	YELLOWSTONE COUNTY, MONTANA	SEE SHEET NO. 5							
4	YELLOWSTONE PIPELINE CO.	DELAWARE *							
5		DELETED							
6	MONTANA RAIL LINK	SEE SHEET NO. 7							

STATE	PROJECT NO.	SHEET NO.	TOTAL SHEETS
MONTANA	BRF 16-1(27)1	4	7

EAST BRIDGE - BILLINGS

* FOR NEGOTIATION FOR ACCESS CONTROL

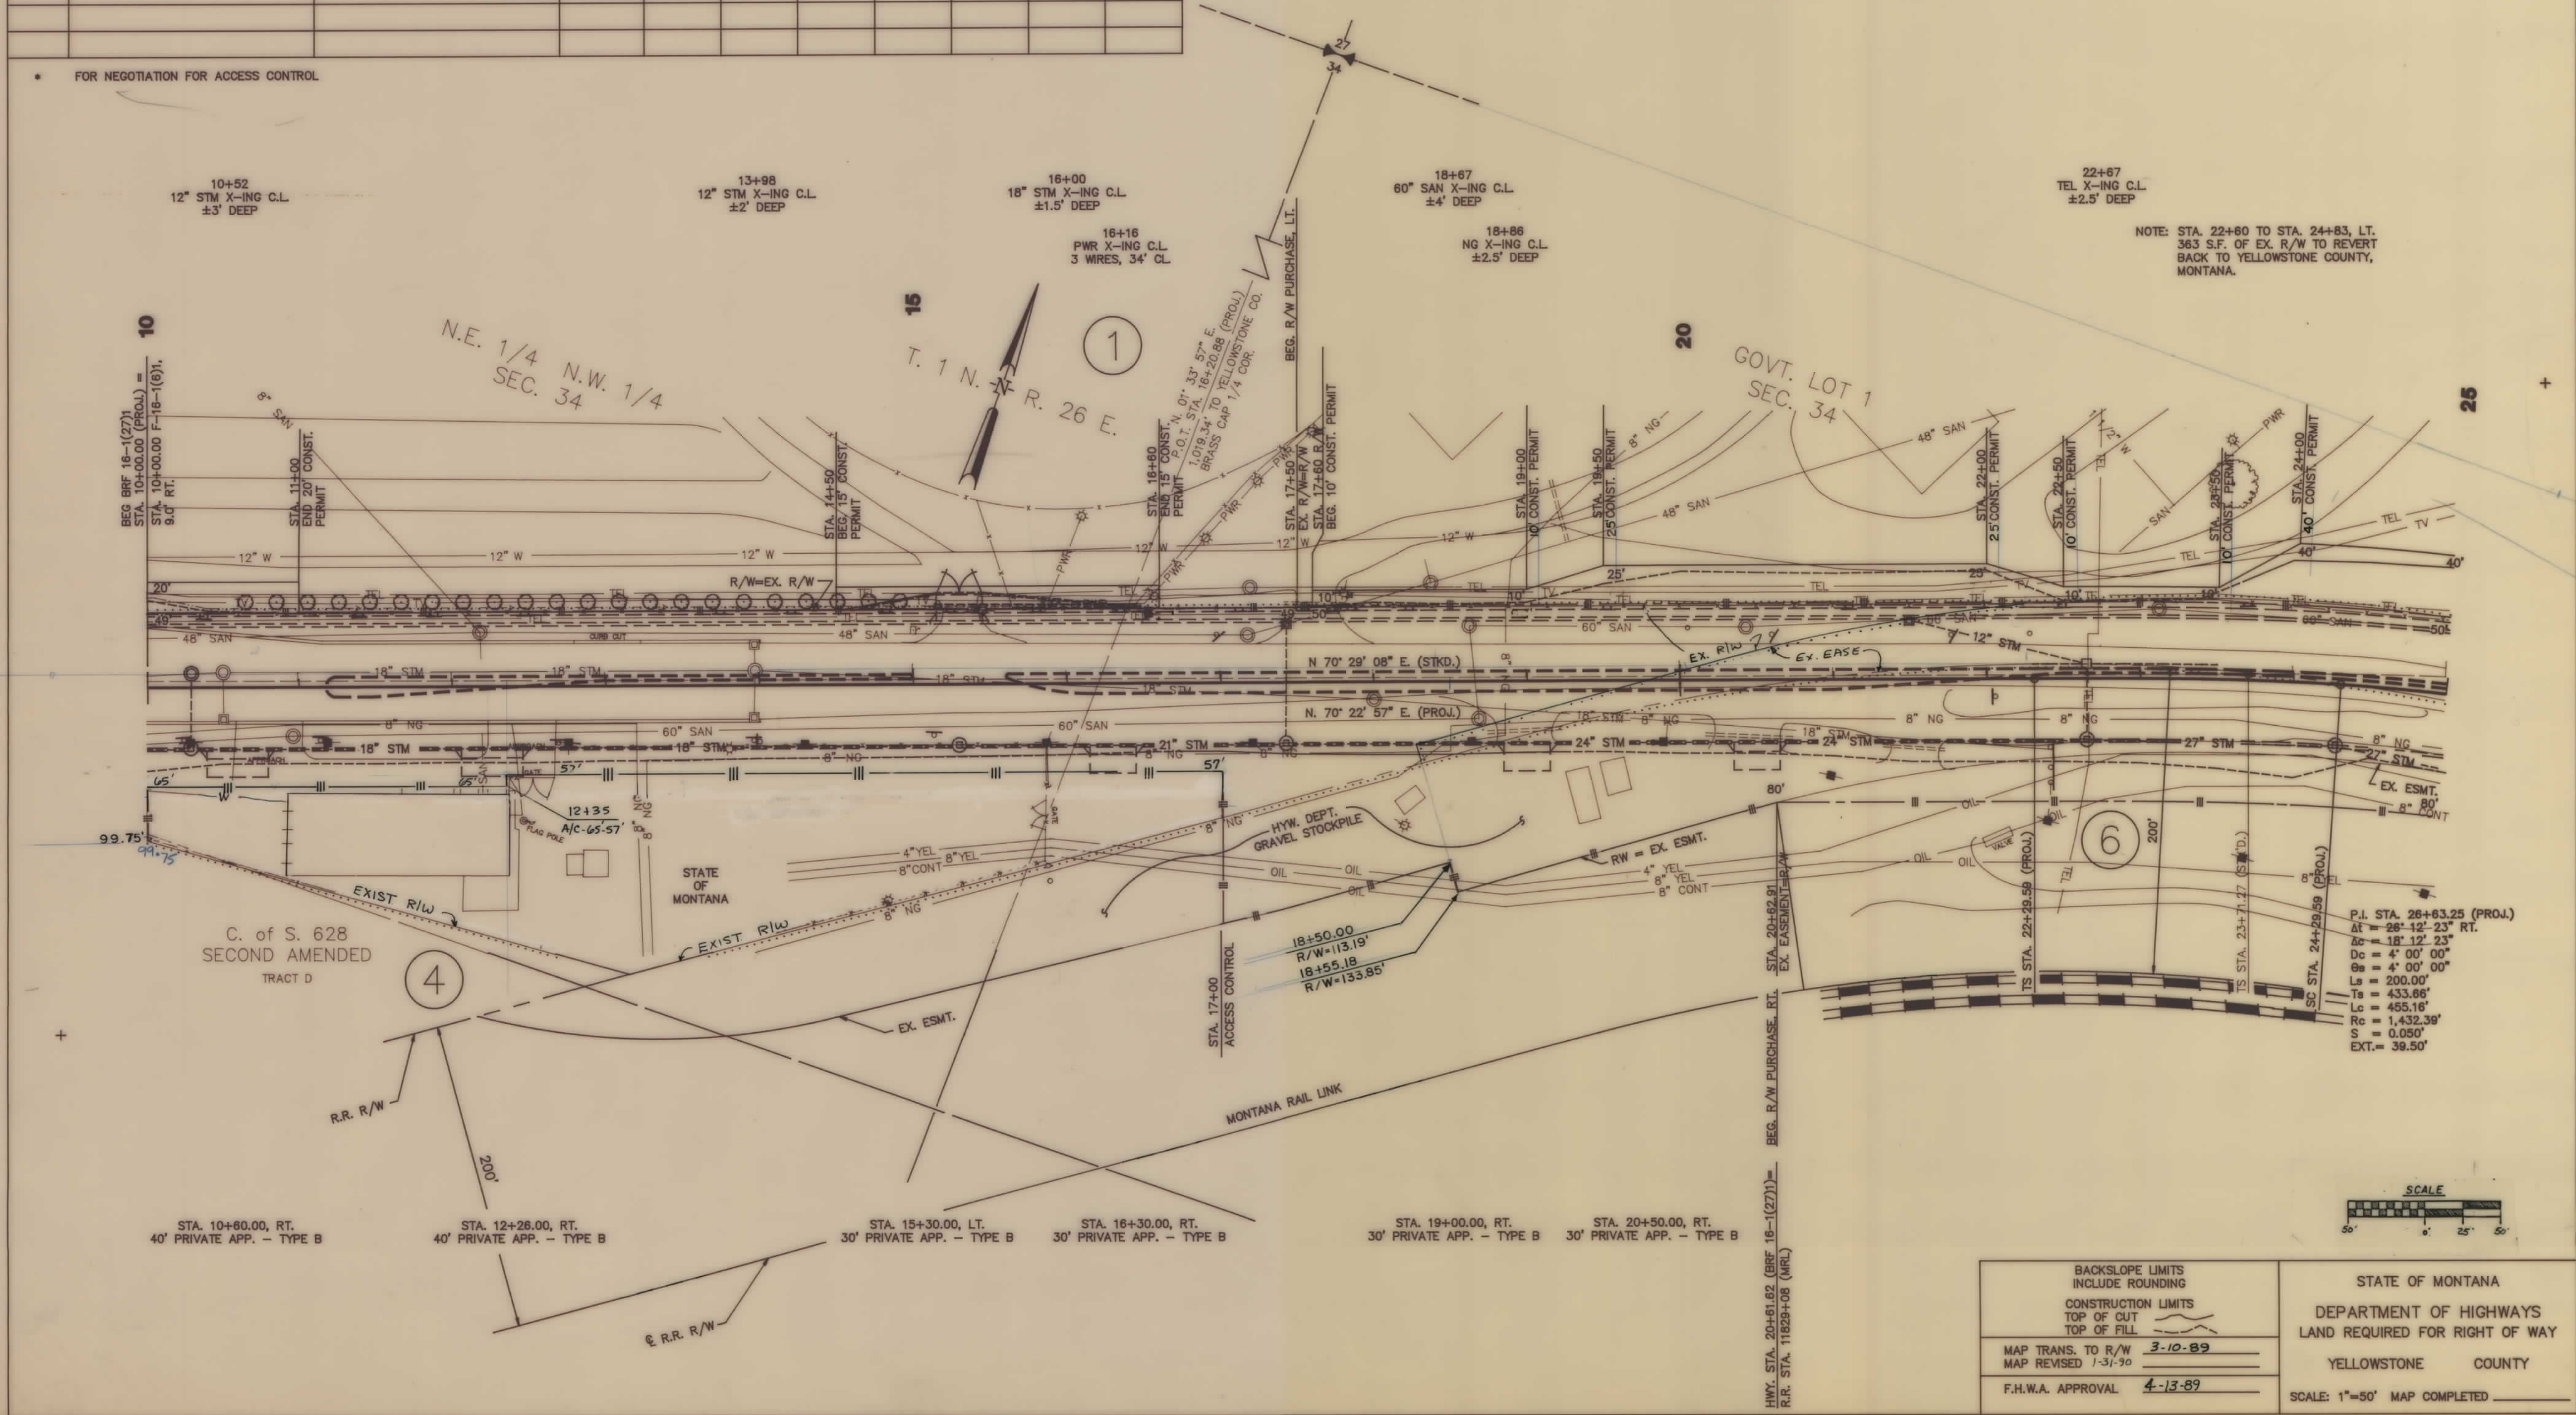

STATE	PROJECT NO.	SHEET NO.	TOTAL SHEETS
MONTANA	BRF 16--1(27)1	5	7

- * FOR NEGOTIATION ONLY
- ** EASEMENT ACQUIRED IN THE NAME OF CITY OF BILLINGS.
(INCLUDES 11,325 L OF EXIST. EASE.)

P.I. STA. 1+46.75 "C" LINE
 $\Delta = 104^\circ 31' 46''$ RT.
 $D = 114^\circ 35' 30''$
 $T = 64.61'$
 $L = 91.22'$
 $R = 50.00'$
 $S = \text{N.C.}$
 $\text{EXT} = 31.70'$

P.I. STA. 5+53.07 "C" LINE
 $\Delta = 74^\circ 31' 48''$ LT.
 $D = 45^\circ 50' 12''$
 $T = 95.10'$
 $L = 162.60'$
 $R = 125.00'$
 $S = 0.020'$
 $EXT = 32.07'$

STA. 7+20.57 "C"
END EASEMENT

40

25

STA. 7+20.57 "C" LINE
MATCH EXISTING

7
MONTANA
STATE LANDS
(RIVER BED ONLY)

RIVER

T. 1 N. R. 26 E.

34+63
TEL X-ING C.L.
±2.5' DEEP

34+65
4" WATER X-ING
±6' DEEP

34+68
18" WATER X-ING
±6' DEEP

34+71
AIR X-ING C.L.
±4' DEEP

34+75
PWR X-ING C.L.
±2.5' DEEP

34+91
OIL X-ING C.L.
UNKNOWN DEPTH

34+94
OIL X-ING C.L.
UNKNOWN DEPTH

34+98
TEL X-ING C.L.
±2.5' DEEP

35+05
NG X-ING C.L.
±2.5' DEEP

35+90
PWR X-ING C.L.
WRES. 25' CL

37+80
8'X6' CONC. BOX
CULVERT X-ING C.L.
±18' DEEP

QUIT CLAIM TO DEPT. OF FISH,
WILDLIFE + PARKS. RECORDED
2/17/94 UNDER DOC. N. 1727593

TR. 3 A
C. of S. 1640
AMENDED

STEFFES SUB.
BLK. 1
LOT 12

NOTE: STA. 34+15 TO STA. 36+00, RT.
2651 S.F. OF EX. ESMT. TO REVERT
BACK TO M.R.L.

GOVT. LOT
SEC. 34

37+83, C.L.
NEW 96" RCP, IRR.
(CLASS 3200 D)
SKEW 50° RT.

STA. 25+75.29, LT.
30' PRIVATE APP. - TYPE C (JOINT)

37 NE 1/4 (C) SK

SCALE

50' 0' 25' 50'

BACKSLOPE LIMITS INCLUDE ROUNDING	
CONSTRUCTION LIMITS TOP OF CUT  TOP OF FILL 	
MAP TRANS. TO R/W	<u>3-10-89</u>
MAP REVISED	<u>10-2-89</u> <u>10-8-89</u> <u>10-16-89</u> <u>10-24-89</u> <u>6-18-90</u>
F.H.W.A. APPROVAL	<u>4-13-89</u>

STATE OF MONTANA
DEPARTMENT OF HIGHWAYS
LAND REQUIRED FOR RIGHT OF WAY
YELLOWSTONE COUNTY
SCALE: 1"=50' MAP COMPLETED _____

OWNERSHIPS									
PARCEL	NAME	ADDRESS	TOTAL AREA - S.F.	GROSS R/W AREA - S.F.	EX. ESMT. AREA - S.F.	NET R/W AREA - S.F.	REMAINDER - S.F. LEFT	RIGHT	CONST. PERMIT AREA - S.F.
6	MONTANA RAIL LINK	SEE SHEET NO. 7 I-90 & LOCKWOOD INTERCHANGE							
6L1	CHEVRON STATION-EZ SHOPPE #2	BILLINGS, MONTANA		4,666	0	4,666			900*
6L2	BIG DIPPER DRIVE-IN - LLOYD WHITE	925 HWY. 87 EAST BILLINGS, MONTANA							299
9	STEFFES ENTERPRISES INC.	P.O. BOX 3131 BILLINGS, MONTANA	84,080	17,108	560	16,548	66,972		587
10	DOUGLAS P. & LOIS C. MARKEGARD	ROUTE 1 LAUREL, MONTANA							4260
11	ROLAND M. & MILDRED M. GRUNSTEAD	P.O. BOX 30335 BILLINGS, MONTANA							6,223
12	STEPHEN L. & BRENDA ZIMMERER	924 HWY. 87 EAST BILLINGS, MONTANA	105,833	616.3		616.3	105,216.7		
13		DELETED							
14	SUDS HUT OF LOCKWOOD, INC.	934 HWY. 87 EAST BILLINGS, MONTANA *							

*TEMP. EASE.


STATE	PROJECT NO.	SHEET NO.	TOTAL SHEETS
MONTANA	BRF 16-1(27)1	6	7

EAST BRIDGE - BILLINGS

* FOR NEGOTIATION FOR ACCESS CONTROL

|| EASEMENT TO BE ACQUIRED IN THE NAME OF LOCKWOOD IRRIGATION DISTRICT

I EASEMENT TO BE ACQUIRED IN NAME OF LOCKWOOD IRRIGATION DISTRICT & IN NAME OF DOUGLAS P. & LOIS C. MARKEGARD

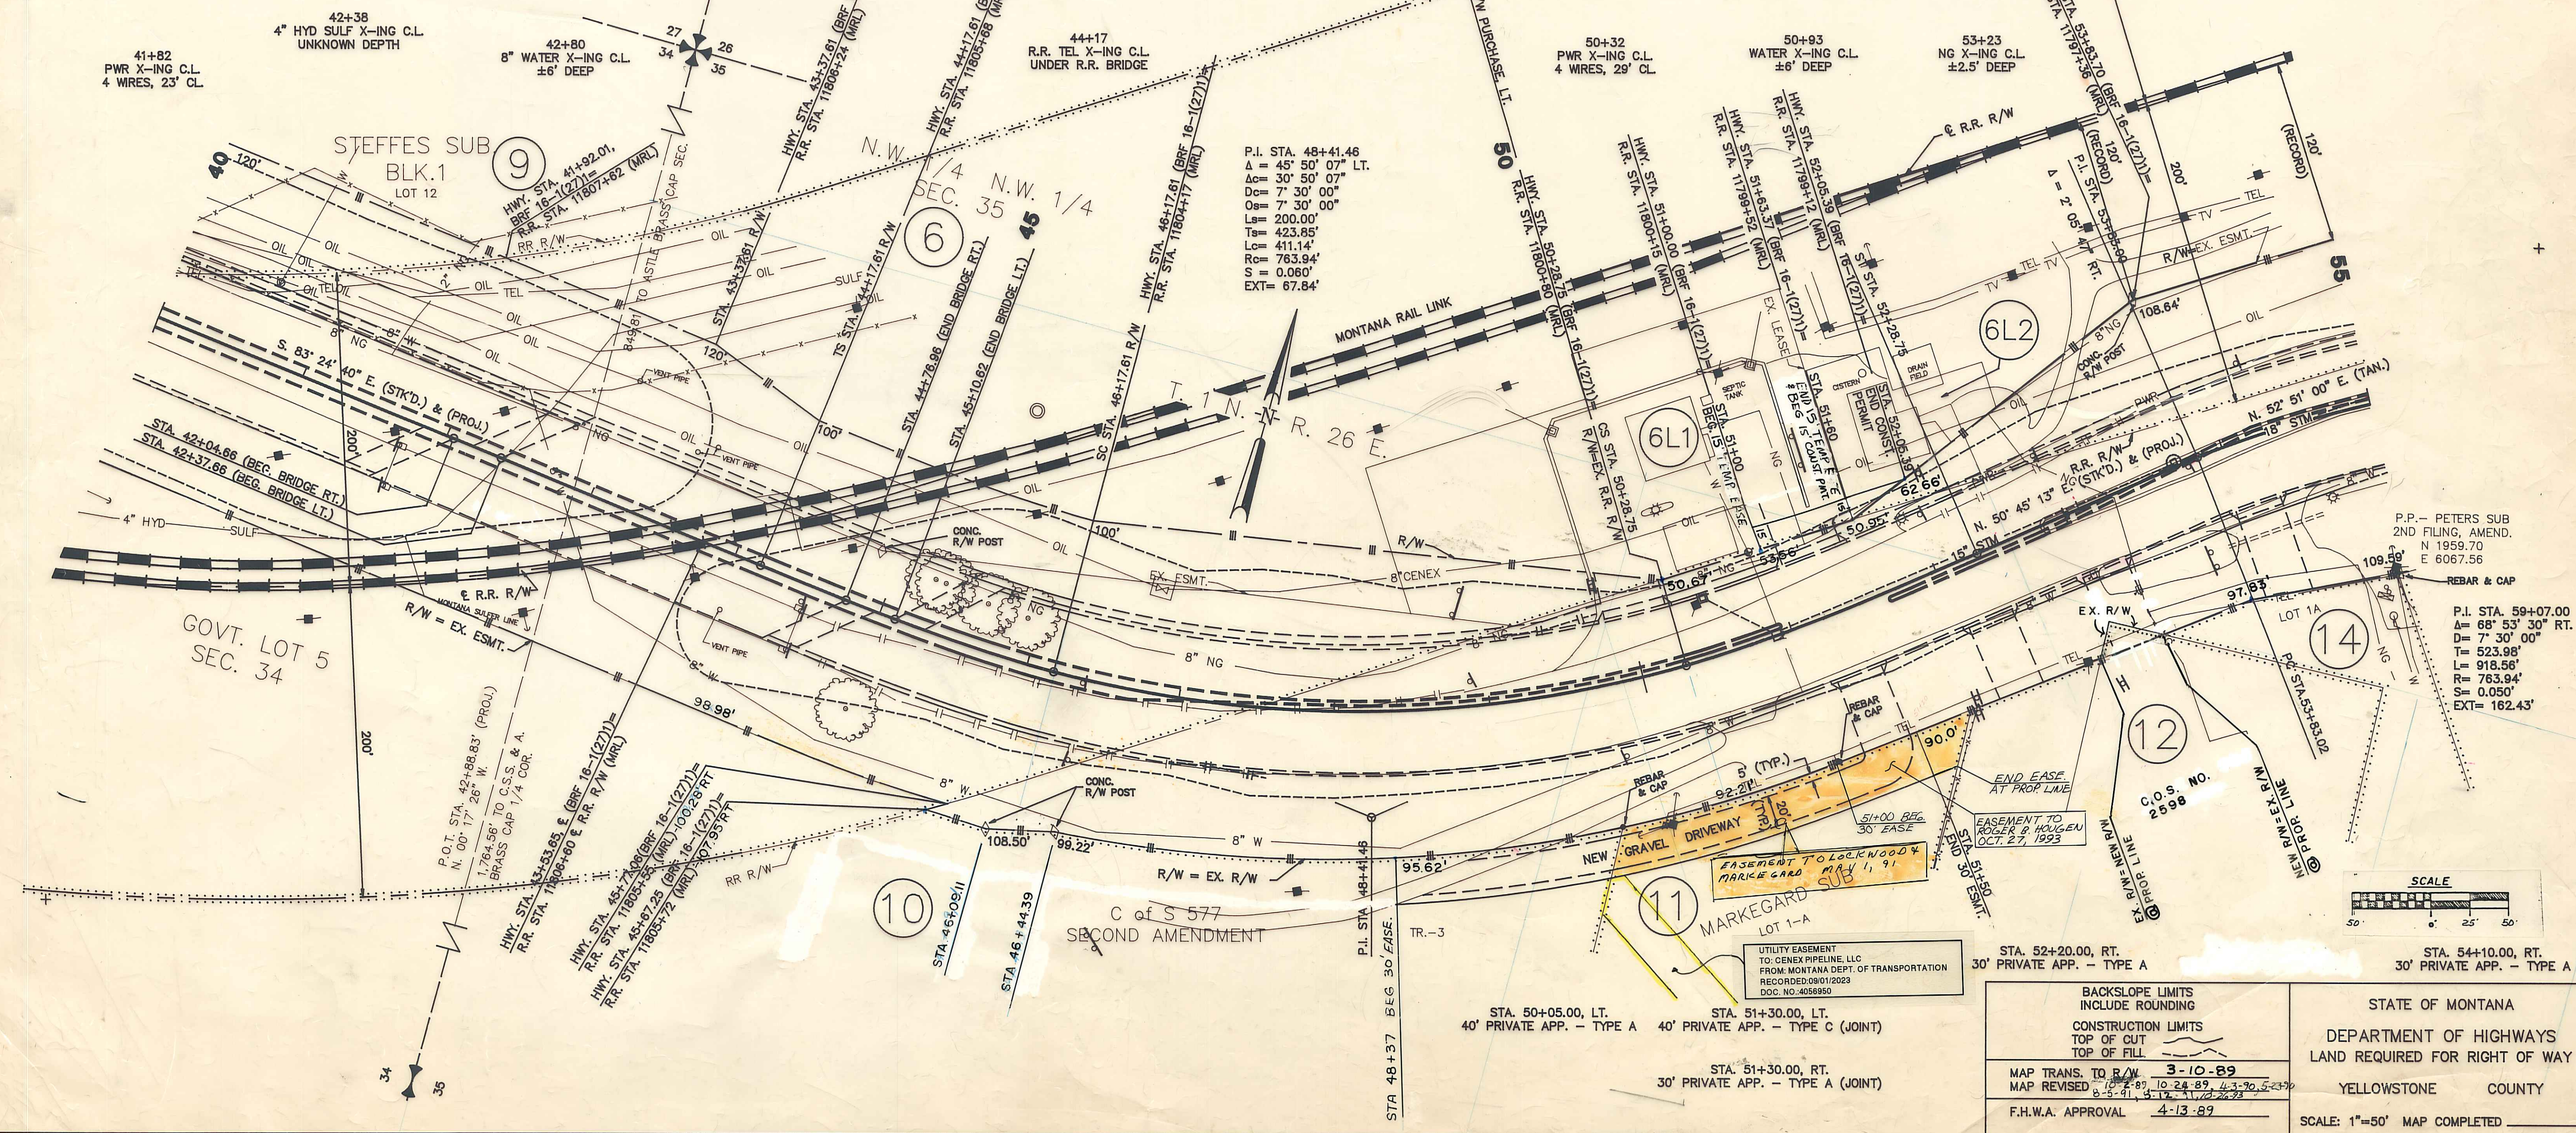

OWNERSHIPS									
PARCEL	NAME	ADDRESS	TOTAL AREA - S.F.	GROSS R/W AREA - S.F.	EX. ESMT. AREA - S.F.	NET R/W AREA - S.F.	REMAINDER - S.F.		CONST. PERMIT AREA - S.F.
							LEFT	RIGHT	EASEMENT AREA - S.F.
6	MONTANA RAIL LINK	101 INTERNATIONAL WAY MISSOULA, MONTANA		390,349	326,706	63,643			2,899
15	DAN E. STOCKTON, SR. & DAN E. STOCKTON, JR.	P.O. BOX 1756 BILLINGS, MONTANA *							** 1,883
16	DAN E. STOCKTON, SR., DAN E. STOCKTON, JR. & LONNEY L. AVERILL	P.O. BOX 1756 BILLINGS, MONTANA *							
17	KENNETH M. SYNDERGAARD	3161 MARGUERITE BOULEVARD BILLINGS, MONTANA *							
18		DELETED							
19		DELETED							

STATE	PROJECT NO.	SHEET NO.	TOTAL SHEETS
MONTANA	BRF 16-1(27)1	7	7

EAST BRIDGE - BILLINGS

