


PLANS
NOT
TO
SCALE

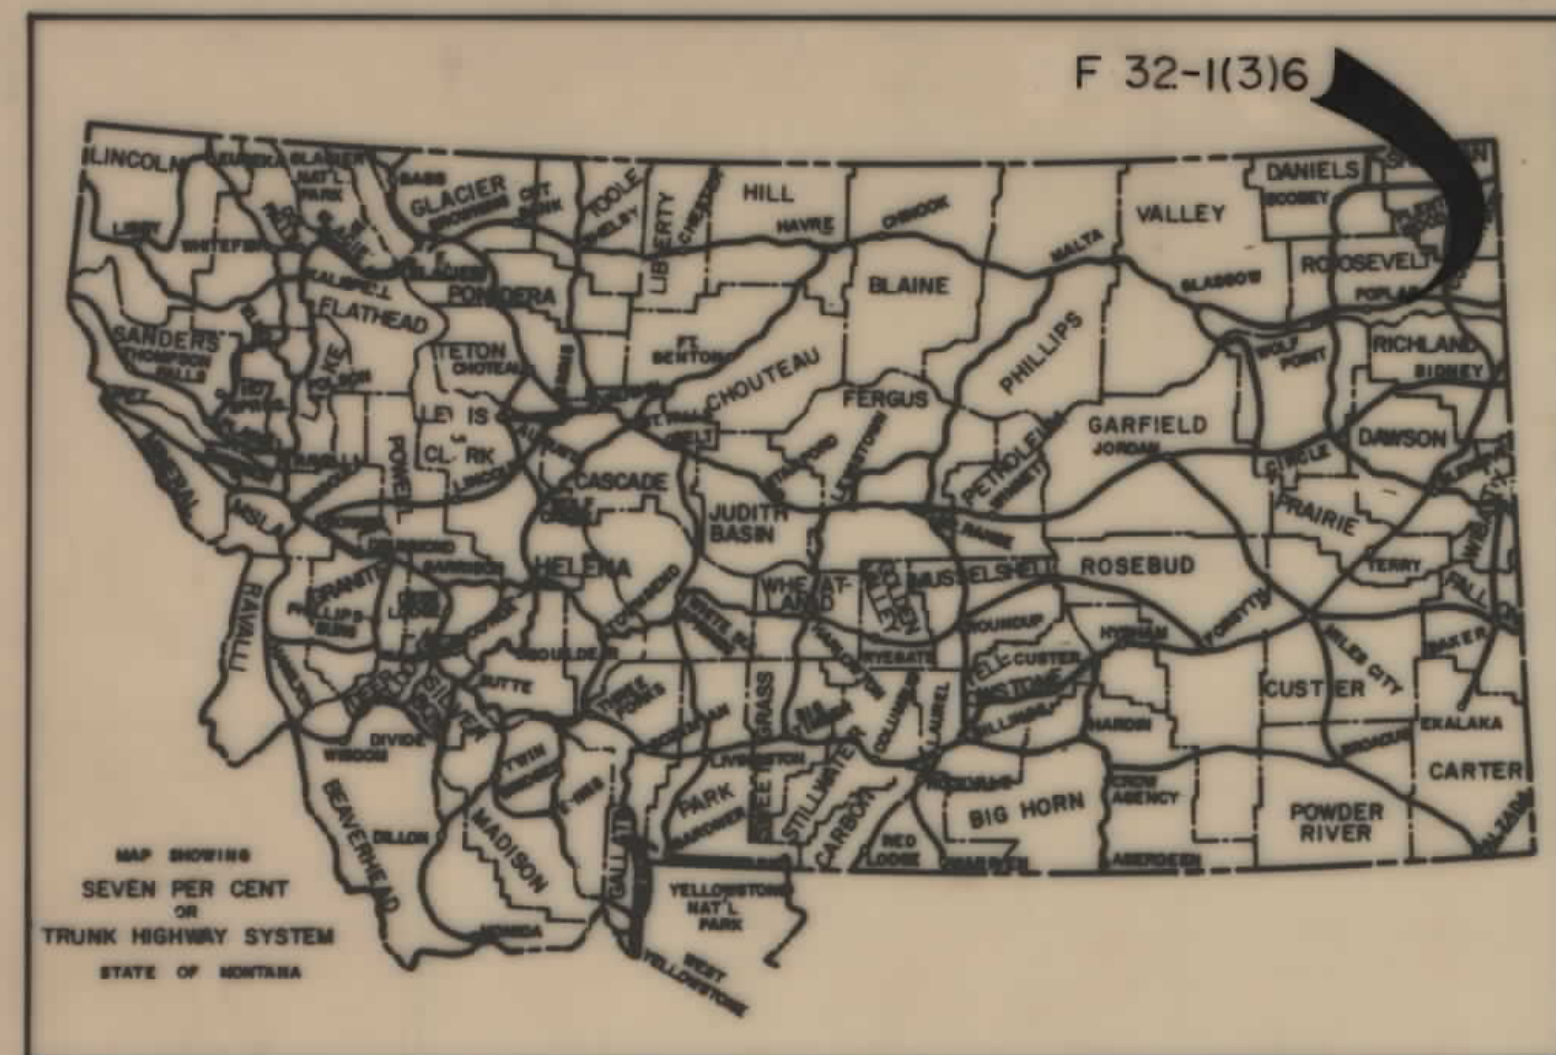

STATE OF MONTANA
DEPARTMENT OF HIGHWAYS
RIGHT OF WAY PLAN OF
FEDERAL AID PROJECT NO. F 32-1(3)6R/W
F-BRF-32-1(4)6CST.
MACON - NORTH

STATE	PROJECT NO.	SHEET NO.	TOTAL SHEETS
MONT.	F 32-1(3)6	1	20

MACON-NORTH

INDEX		
PARCEL NO.	OWNERSHIPS	SHEET NO.
1	Agnes M. Anderson (Lessor)	2,3,4
2	Theodore & James Schwinden	2,3,4
3	Assiniboine & Sioux Tribes	4
4	Kermit V. Smith allotment no. 1814 B	4,5
5	John W. Jones allotment no. 2485	4,5
6	Michael O'Connor	5,6
7	D. K. & Mary O'Connor	5,6
8	Mike & Sonja O'Connor	6
9	B. Jean Schwinden & Julius Christianson	6,7
10	Assiniboine & Sioux Tribes	6,7
11	Roger W. & Margaret Johnson	7,8
12	B. Jean Schwinden & Julius Christianson	8,9
13	William Bokas allotment no. 3851	9,10
14	Fort Peck Tribes allotment no. T6058	10
15	Donna L. Mann & Nina R. Robertson	10,11
16	Assiniboine Tribe allotment no. 3938	11,12
17	Great Plains & Pacific Ltd. Partnership	11,12
18	Lizzie Marie Afraid of His Track - Elizabeth Brown - allotment no. 4018	12,13
19	Donald Marvin Anderson	12,13
20	David V. & Norma Jean Matejovsky, 1/2 int. & David Matejovsky, 1/2 int.	13,14
21	John A. & Dorothy Dell Herting	13,14
22	Assiniboine & Sioux Tribes	14,15
23	David C. Smith allotment no. 2623	15,16
24	David A. Sage	16
25	Priscilla Kay Kirkman, Etal	16,17,18
26	David A. Sage	17,18
27	Agnes Karge	18
28	Joan Sarah Lambert allotment no. 4067	18
29	Hulda J. Karge, Etal.	18,19
30	Assiniboine & Sioux Tribes	19,20
31	Fort Peck Tribes allotment no. T6058	20
ILL	Don Heidner (Lessee)	2,3,4

CONVENTIONAL SIGNS

PROPOSED RIGHT OF WAY LINE

EXISTING RIGHT OF WAY LINE

RAILROAD RIGHT OF WAY LINE

CENTERLINE (C) OR PROJECTED LINE

STK'D CENTERLINE

OWNERSHIP BOUNDARY

PRESENT TRAVELED WAY (P.T.W.)

R/W LINE FENCED

CONSTRUCTION LIMITS

FENCE LINE

CONTROL OF ACCESS WITH FENCE

LIMITED ACCESS

EXISTING LIMITED ACCESS

GATE IN FENCE

CATTLE GUARD = 24'

STATE & NATIONAL BORDER LINES

CITY OR TOWN LIMITS LINE

COUNTY LINE

RESERVATION LINE

TOWNSHIP & SECTION LINE

1/4 & 1/2 SECTION LINE

SECTION CORNER

1/4 SECTION COR.

1/16 SECTION COR.

CENTER OF SECTION

TELEPHONE OR TELEGRAPH POLES IN PLACE

POWER POLES IN PLACE

TEL. OR TEL. OR POWER POLES TO BE MOVED

NEW PIPES

OLD PIPES IN PLACE

OUTLET DITCH

INLET DITCH

DITCHES

CHANNEL CHANGES

BRIDGES

RAILROADS


PARCEL NUMBER

NEW APPROACH

EXISTING APPROACH

LIMITED ACCESS

RELATED PROJECTS	ASSOCIATED PROJECT AGREEMENT NUMBERS

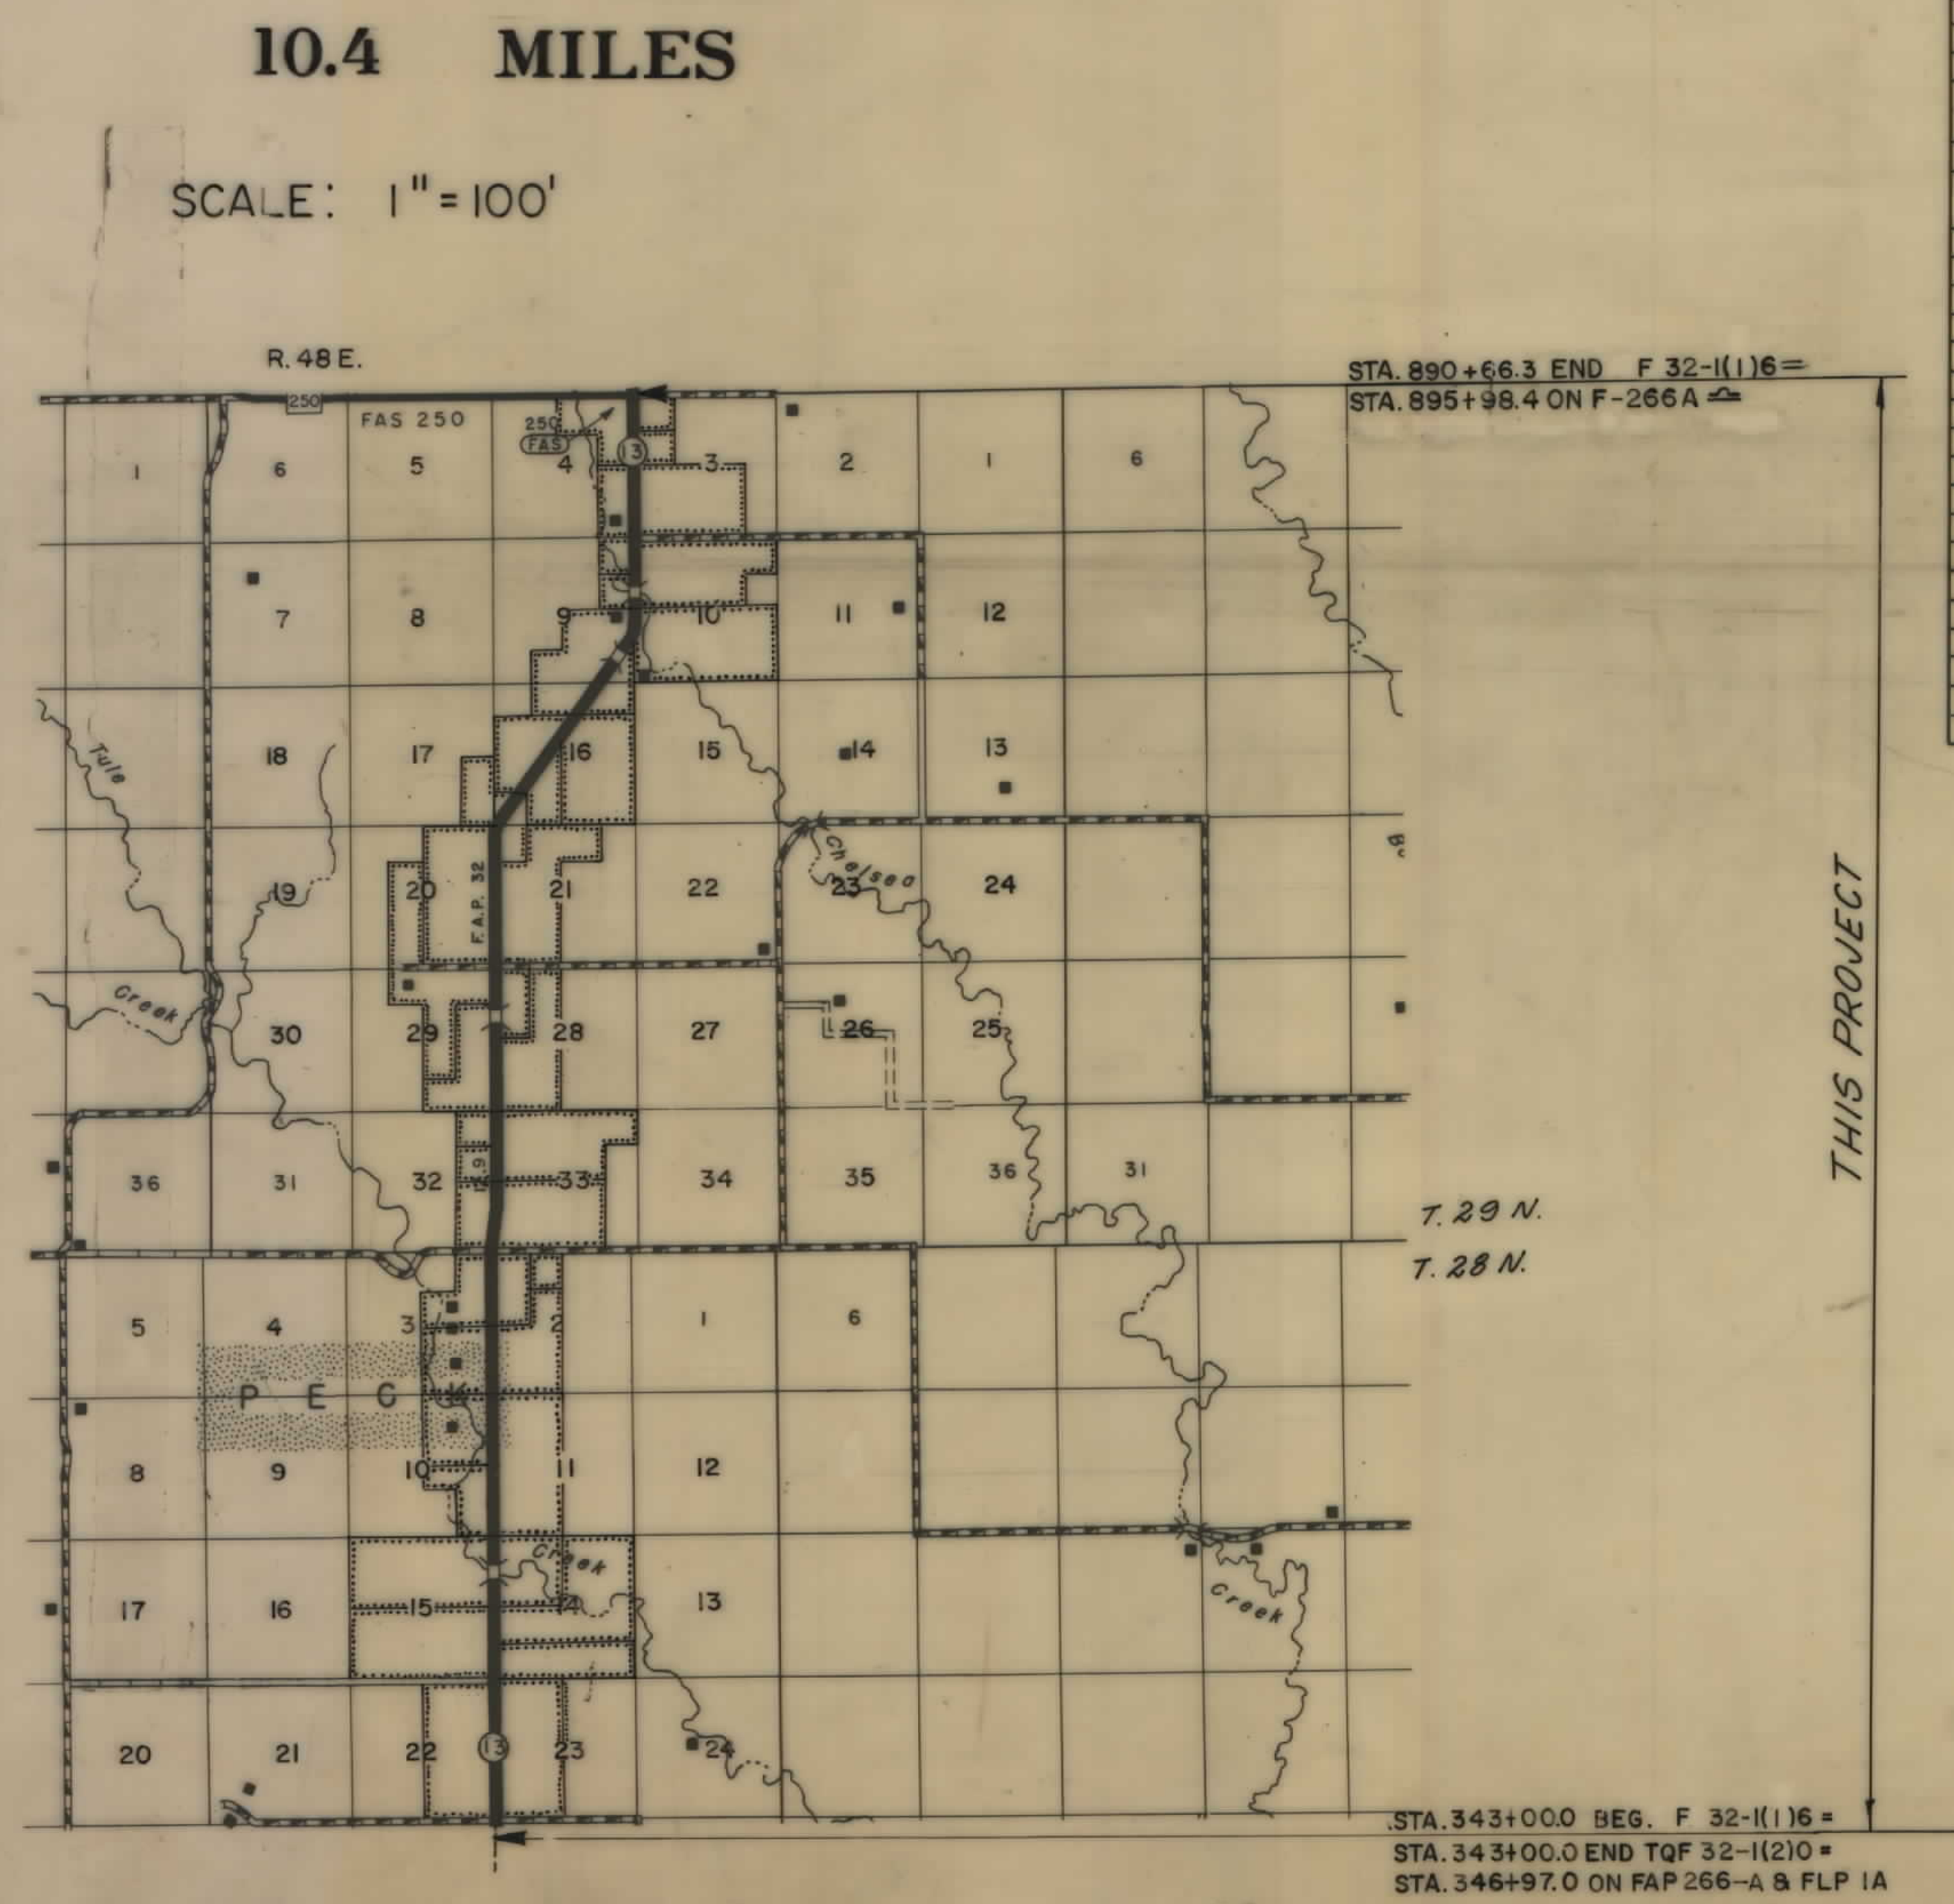

STATE OF MONTANA
DEPARTMENT OF HIGHWAYS

APPROVED: October 19 19 87

GARY J. WICKS
DIRECTOR OF HIGHWAYS
BY Stephen C. Kolagi
CHIEF
PRECONSTRUCTION BUREAU

STATE OF MONTANA
DEPARTMENT OF HIGHWAYS
STEPHEN C. KOLOGI
1241 E
PROFESSIONAL ENGINEER

U.S. DEPARTMENT OF TRANSPORTATION
FEDERAL HIGHWAY ADMINISTRATION


APPROVED: F.H.W.A. 10-28-87

DIVISION ADMINISTRATOR DATE

OWNERSHIPS											
PARCEL	NAME	ADDRESS	TOTAL AREA	GROSS R/W AREA	P.T.W. AREA	AREA TO BE ACQUIRED	REMAINDER		CONST. PERM. AREA	CONST. EASE AREA	
1	Agnes M. Anderson (Lessor)	Wolf Point, Montana 59201	See	Sheet	4						
2	Theodore & James Schwinden	2 Carson St. Helena, Mt. 59601	See	Sheet	4						
	Notice of Purchaser's Interest to Theodore & B. Jean Schwinden										
1 LI	Don Heidner (Lessee)	Box 6053, Wolf Point, Mt. 59201									

STATE OF	PROJECT NO.	SHEET NO.	TOTAL SHEETS
	F 32-1(3)6	3	20

MACON - NORTH

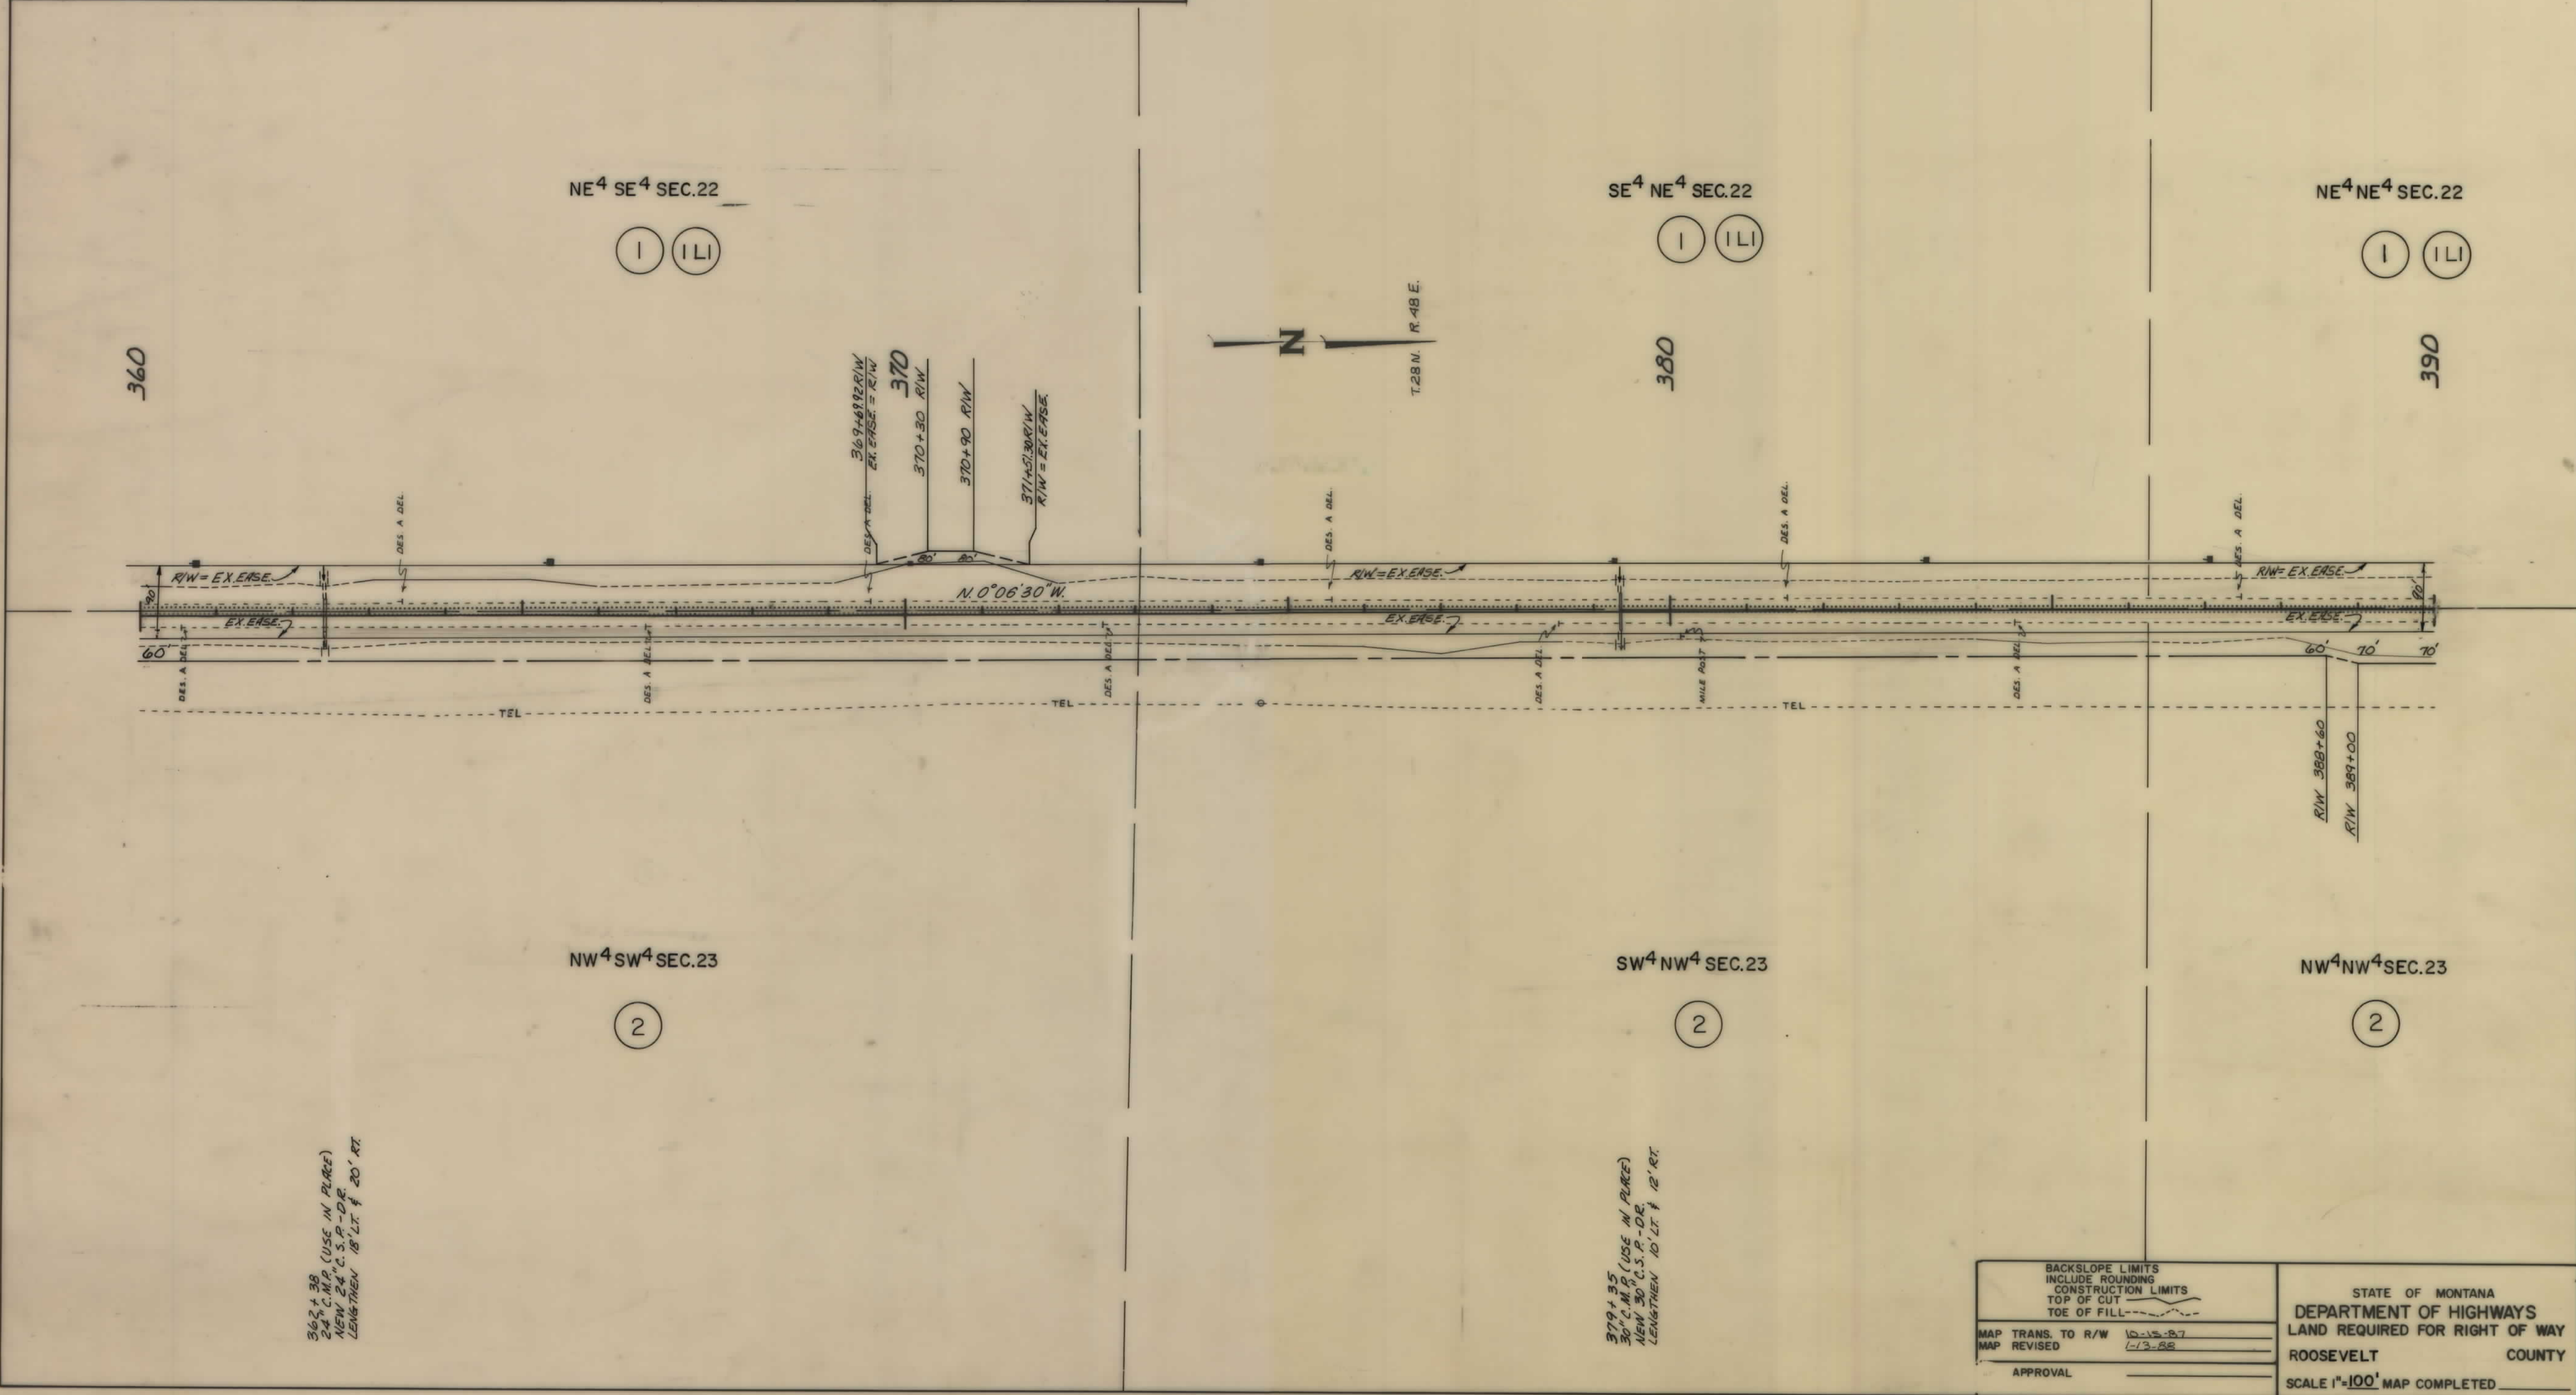

363+38
24\"/>

379+35
30\"/>

BACKSLOPE LIMITS
INCLUDE ROUNDING
CONSTRUCTION LIMITS
TOP OF CUT
TOE OF FILL

MAP TRANS. TO R/W 10-15-87
MAP REVISED 1-13-88

APPROVAL _____

STATE OF MONTANA
DEPARTMENT OF HIGHWAYS
LAND REQUIRED FOR RIGHT OF WAY


ROOSEVELT COUNTY

SCALE 1"=100' MAP COMPLETED _____

OWNERSHIPS									
PARCEL	NAME	ADDRESS	TOTAL AREA	GROSS R/W AREA	P.T.W. AREA	AREA TO BE ACQUIRED	REMAINDER		CONST. PERM. AREA
							LEFT	RIGHT	
1	Agnes M. Anderson (Lessor)	Wolf Point, Montana 59201	320 Ac.	7.74 Ac.	7.29 Ac.	0.45 Ac.	312.26 Ac.	0.0 Ac.	
1 LI	Don Heidner (Lessee)	Box 6053, Wolf Point, Mt. 59201							
3	Assiniboine & Sioux Tribes	Poplar, Montana 59255	160 Ac.	2.17 Ac.	0.90 Ac.	1.27 Ac.	0.0 Ac.	157.83 Ac.	
4	Kermit Smith	Allot. #1814-B							
			See	Sheet	5				
5	Sandra J. Jones Kantack	3099-A *	See	Sheet	5				
2	Theodore & James Schwinden	2 Carson St., Helena, Mt. 59601	320 Ac.	7.86 Ac.	4.18 Ac.	3.68 Ac.	0.0 Ac.	312.14 Ac.	
	Notice of Purchaser's Interest to Theodore & B. Jean Schwinden								

* ALSO: Dallas James Jones and Douglas Lee Jones

STATE OF	PROJECT NO.	SHEET TOTAL	
		NO.	SHEETS
MONTANA	F 32-1(3)6	4	20
MACON - NORTH			

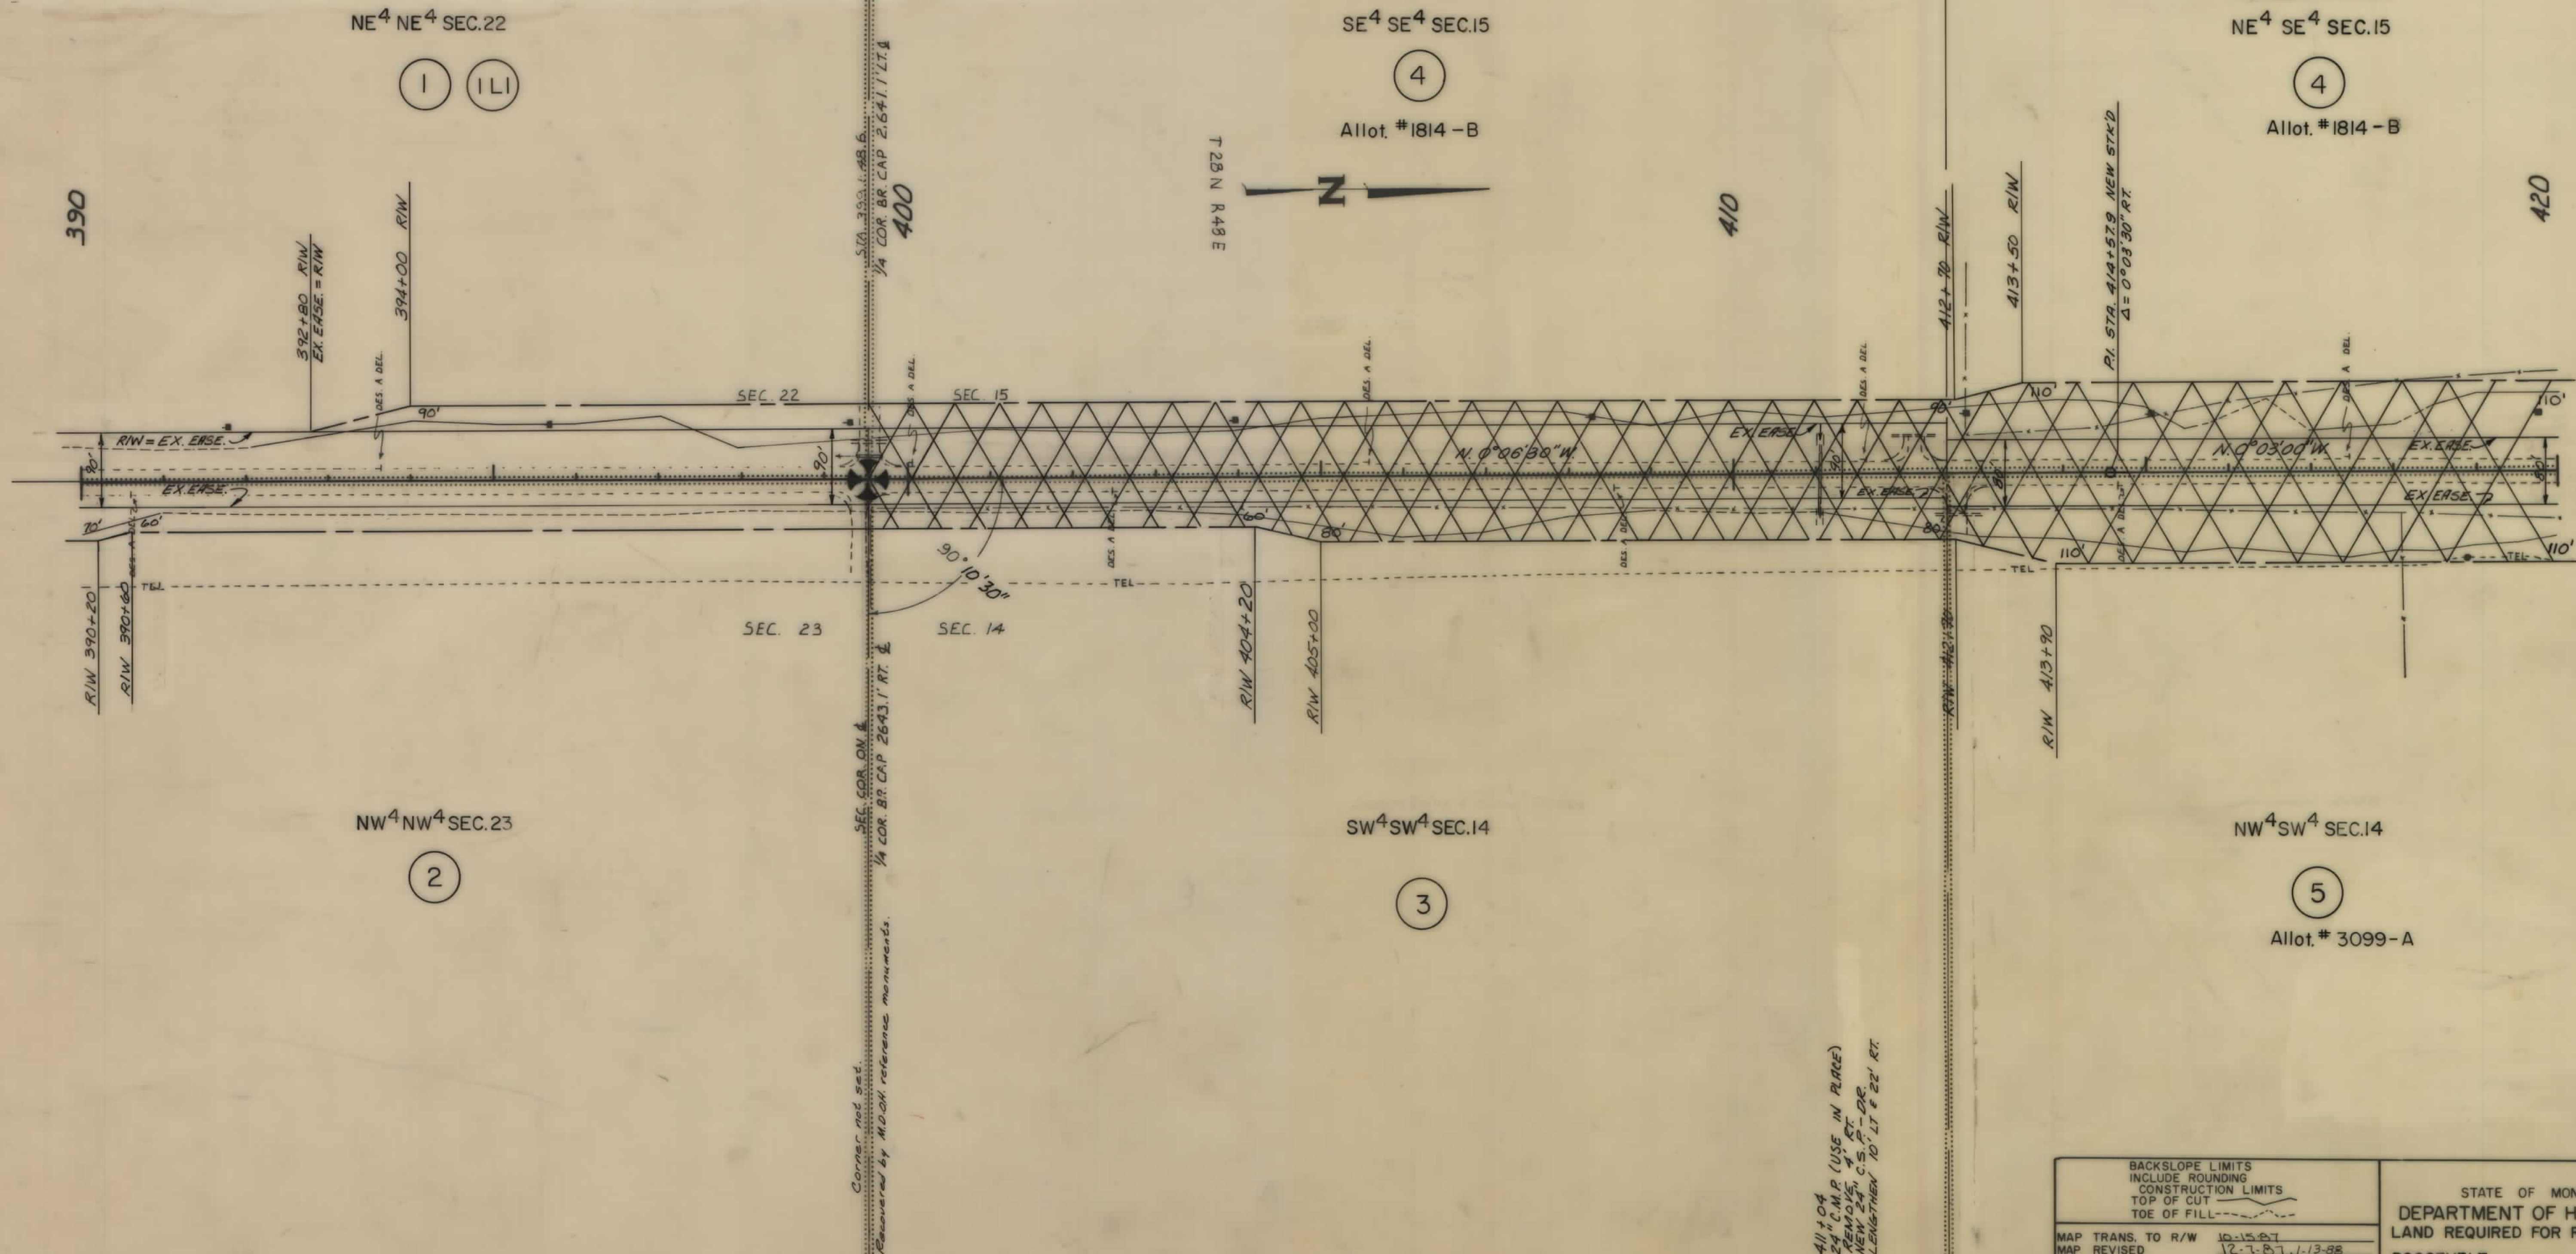


BACKSLOPE LIMITS INCLUDE ROUNDING CONSTRUCTION LIMITS TOP OF CUT TOE OF FILL		STATE OF MONTANA DEPARTMENT OF HIGHWAYS LAND REQUIRED FOR RIGHT OF WAY ROOSEVELT COUNTY	
MAP TRANS. TO R/W	10-15-81	SCALE 1"=100' MAP COMPLETED	
MAP REVISED	12-7-81, 1-13-82		
APPROVAL			

411+04
24" C.M.P. (USE IN PLACE)
REMOVED, 4" CT. DR.
LENGTHEN TO 17' & 22' RT.


OWNERSHIPS									
PARCEL	NAME	ADDRESS	TOTAL AREA	GROSS R/W AREA	R.T.W. AREA	AREA TO BE ACQUIRED	REMAINDER		CONST. PERMIT AREA
							LEFT	RIGHT	
4	Kermit Smith Allot #1814-B		320 Ac.	5.99 Ac.	3.01 Ac.	2.98 Ac.	314.01 Ac.	0.0 Ac.	
5	Sandra J. Jones Kantack, # 3099-A		160 Ac.	3.26 Ac.	1.20 Ac.	2.06 Ac.	0.0 Ac.	156.74 Ac.	
6	Dallas J. Jones & Douglas L. Jones	Box 542, Wolf Point, Mt. 59201	See	Sheet	6				
7	Michael O'Connor	Box 6056, Wolf Point, Mt. 59201	See	Sheet	6				

STATE OF	PROJECT NO.	SHEET NO.	TOTAL SHEETS
MONTANA	F 32-1(3)6	5	20
MACON - NORTH			

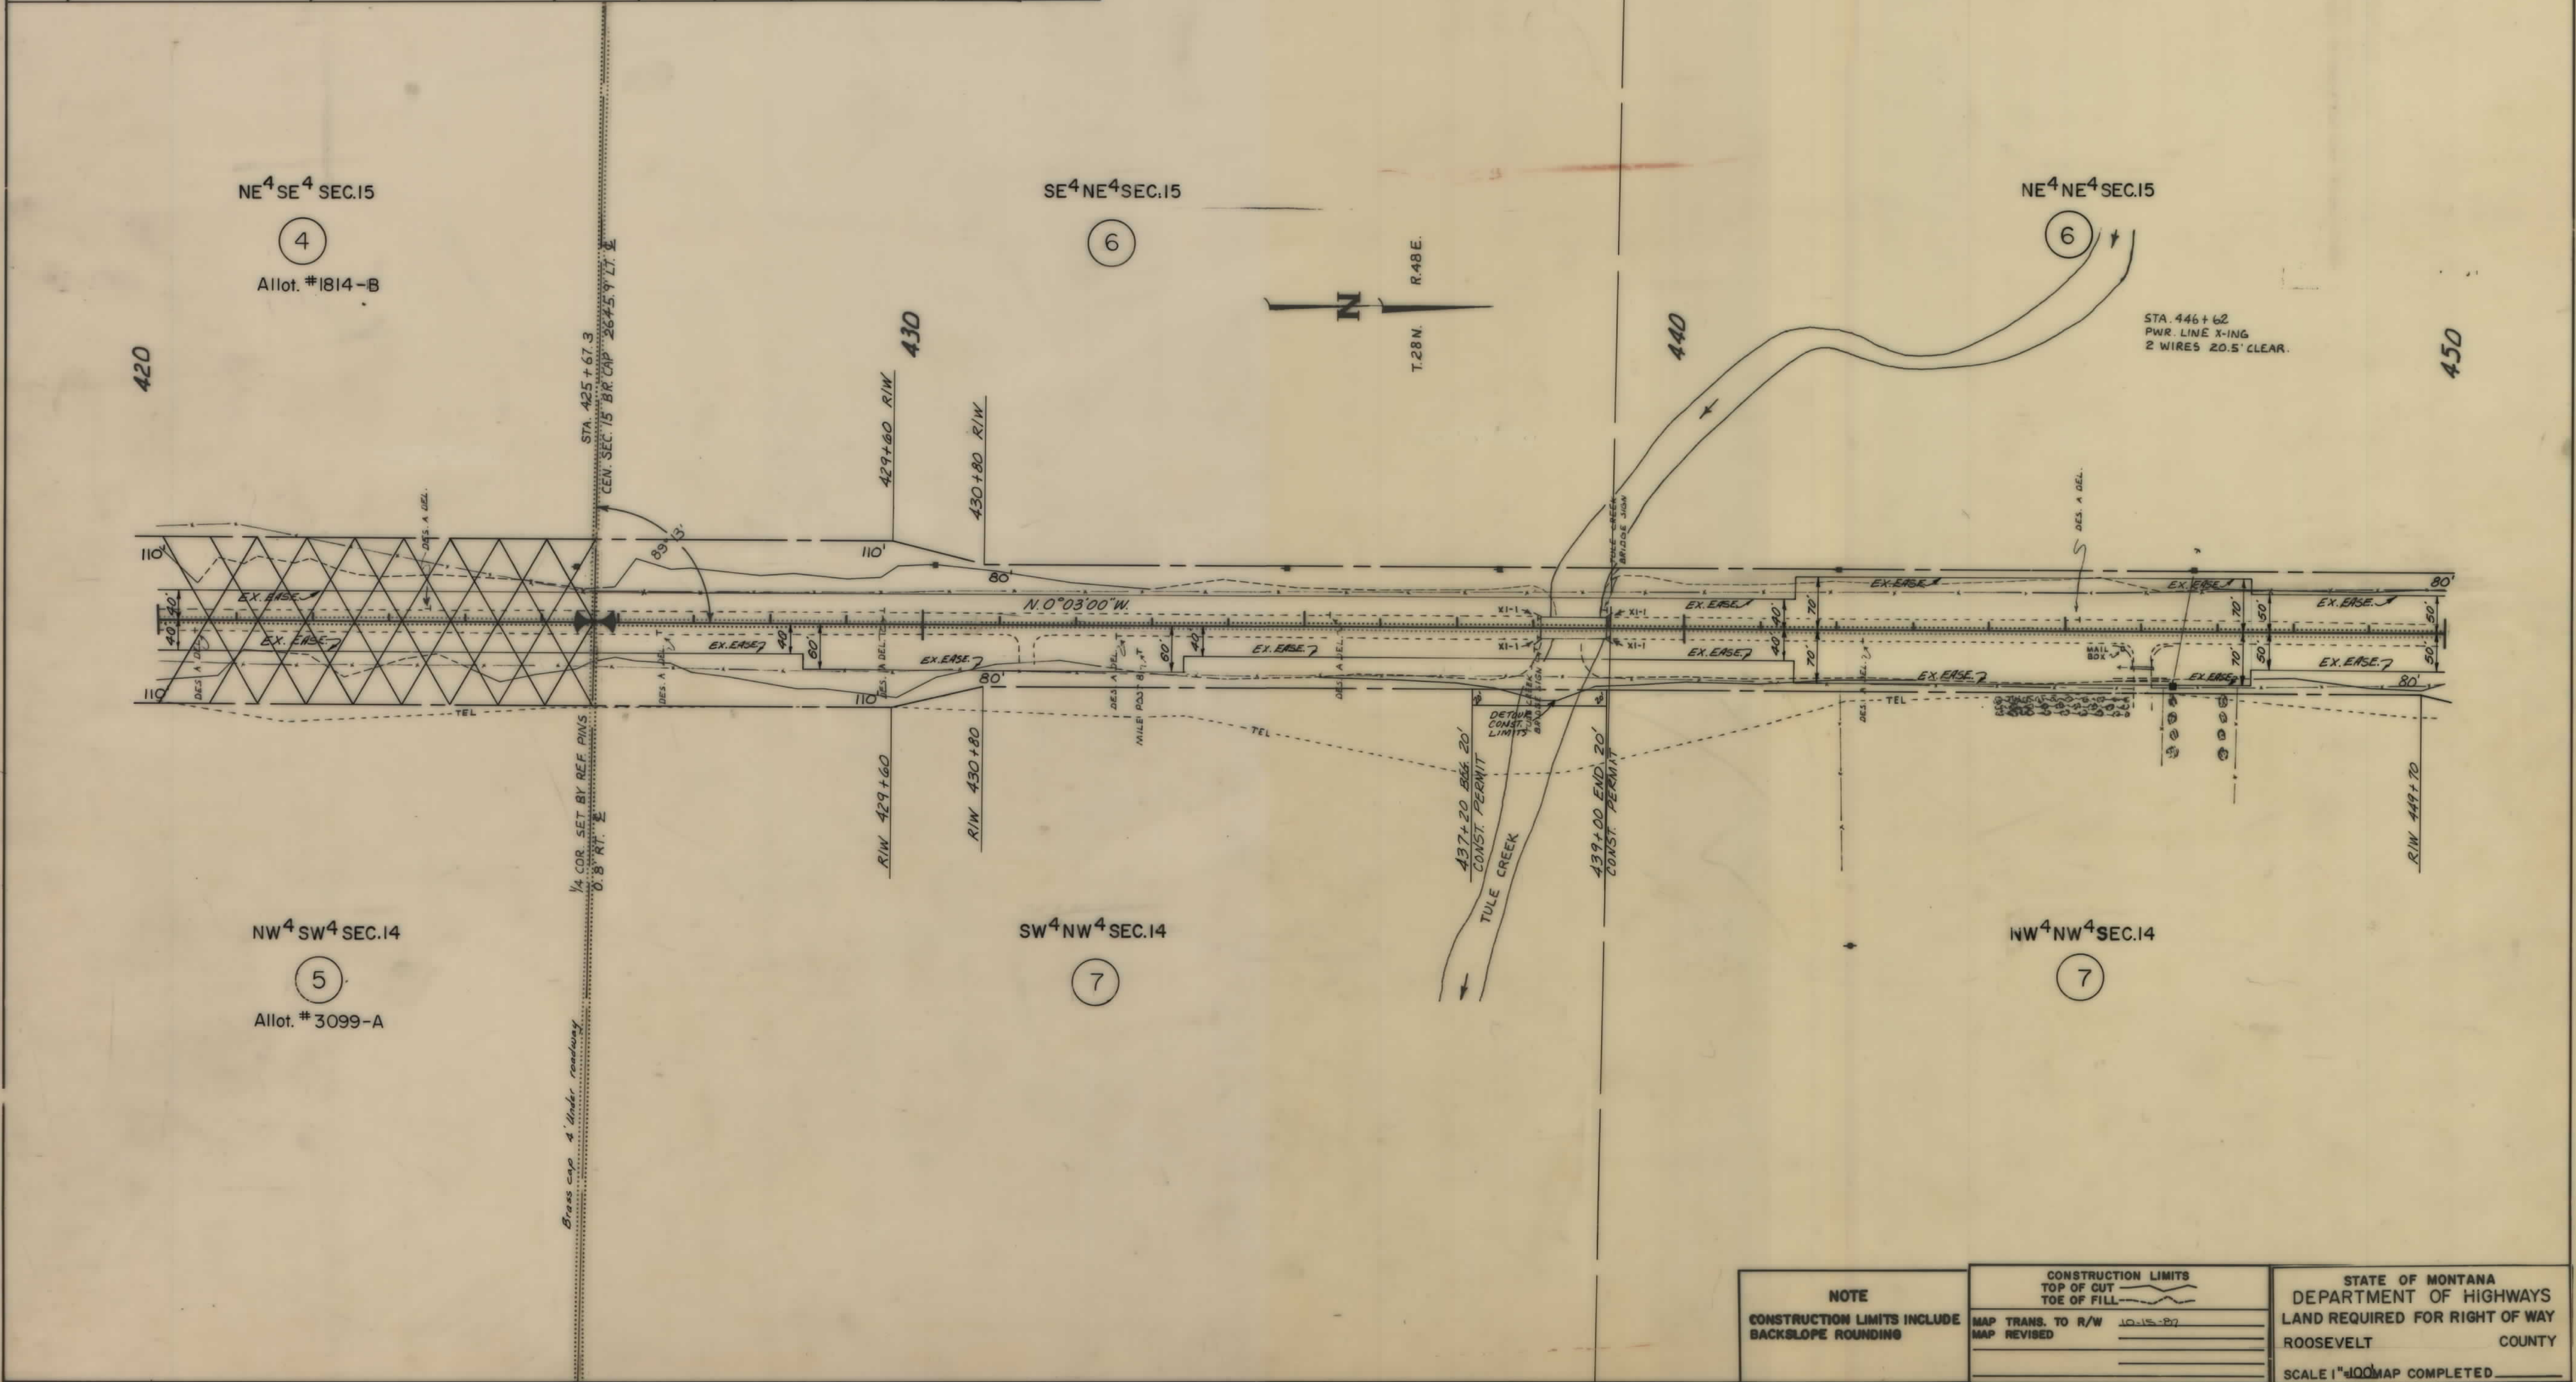

STATE OF MONTANA	PROJECT	SHEET	TOTAL
	NO.	NO.	SHEETS
	F 32-1(3)6	11	20

MACON - NORTH

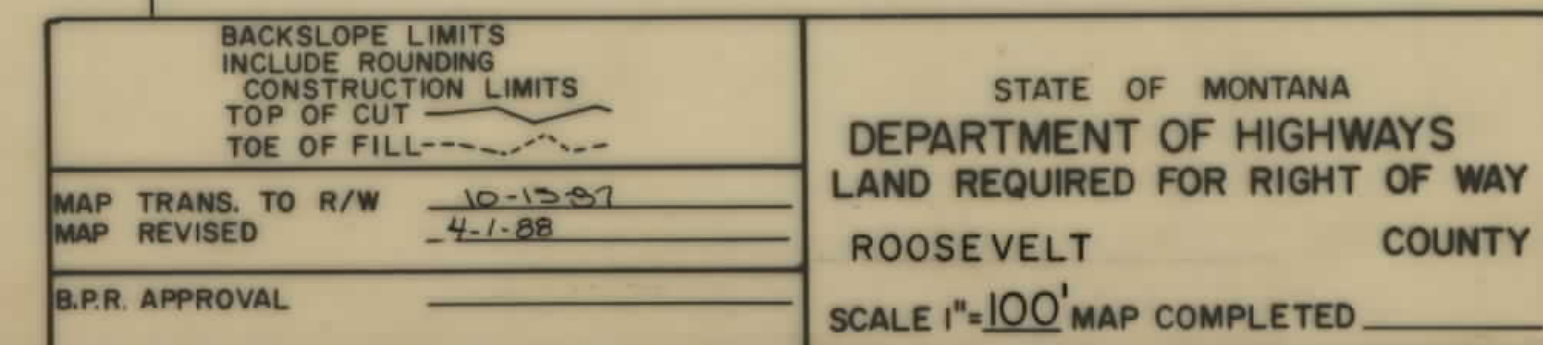


STATE OF MONTANA	PROJECT	SHEET	TOTAL
	NO.	NO.	SHEETS
	F 32-1(3)6	14	20

MACON - NORTH



OWNERSHIPS									
PARCEL	NAME	ADDRESS	TOTAL AREA	GROSS R/W AREA	P.T.W. AREA	AREA TO BE ACQUIRED	REMAINDER		CONST. PERMIT AREA
							LEFT	RIGHT	
25	Jack P & Evelyn Wagner & Etal.	P.O. Box 309, Enterprise, Oregon 97828	320 Ac.	16.31 Ac.	7.53 Ac.	8.78 Ac.	220.07 Ac.	83.62 Ac.	
26	David A. Sage	P.O. Box 1154, Poplar, Mt. 59255	320 Ac.	1.09 Ac.	0.44 Ac.	0.65 Ac.	0.0 Ac.	318.91 Ac.	
27	Agnes Karge	3318 N. Cole, Boise, Idaho 83704	280 Ac.	7.58 Ac.	4.08 Ac.	3.50 Ac.	37.75 Ac.	234.67 Ac.	0.62 Ac.
28	Joan Sarah Lambert Allot. #4067	Poplar, Mt. 59255	40 Ac.	2.11 Ac.	1.20 Ac.	0.91 Ac.	37.89 Ac.	0.0 Ac.	
29	Hulda J. Karge, Irma Karge, Albert H. Karge & Kenneth Karge	Box 6066, Wolf Point, Mt. 59201	See	Sheet	19				
24, 26	David A. Sage	P.O. Box 1154, Poplar, Mt. 59255	560.0 Ac.	2.84 Ac.	1.76 Ac.	1.08 Ac.	0.0 Ac.	557.16 Ac.	

STATE	PROJECT NO.	SHEET NO.	TOTAL SHEETS
MONTANA	F 32-1(3)6	18	20
MACON-NORTH			

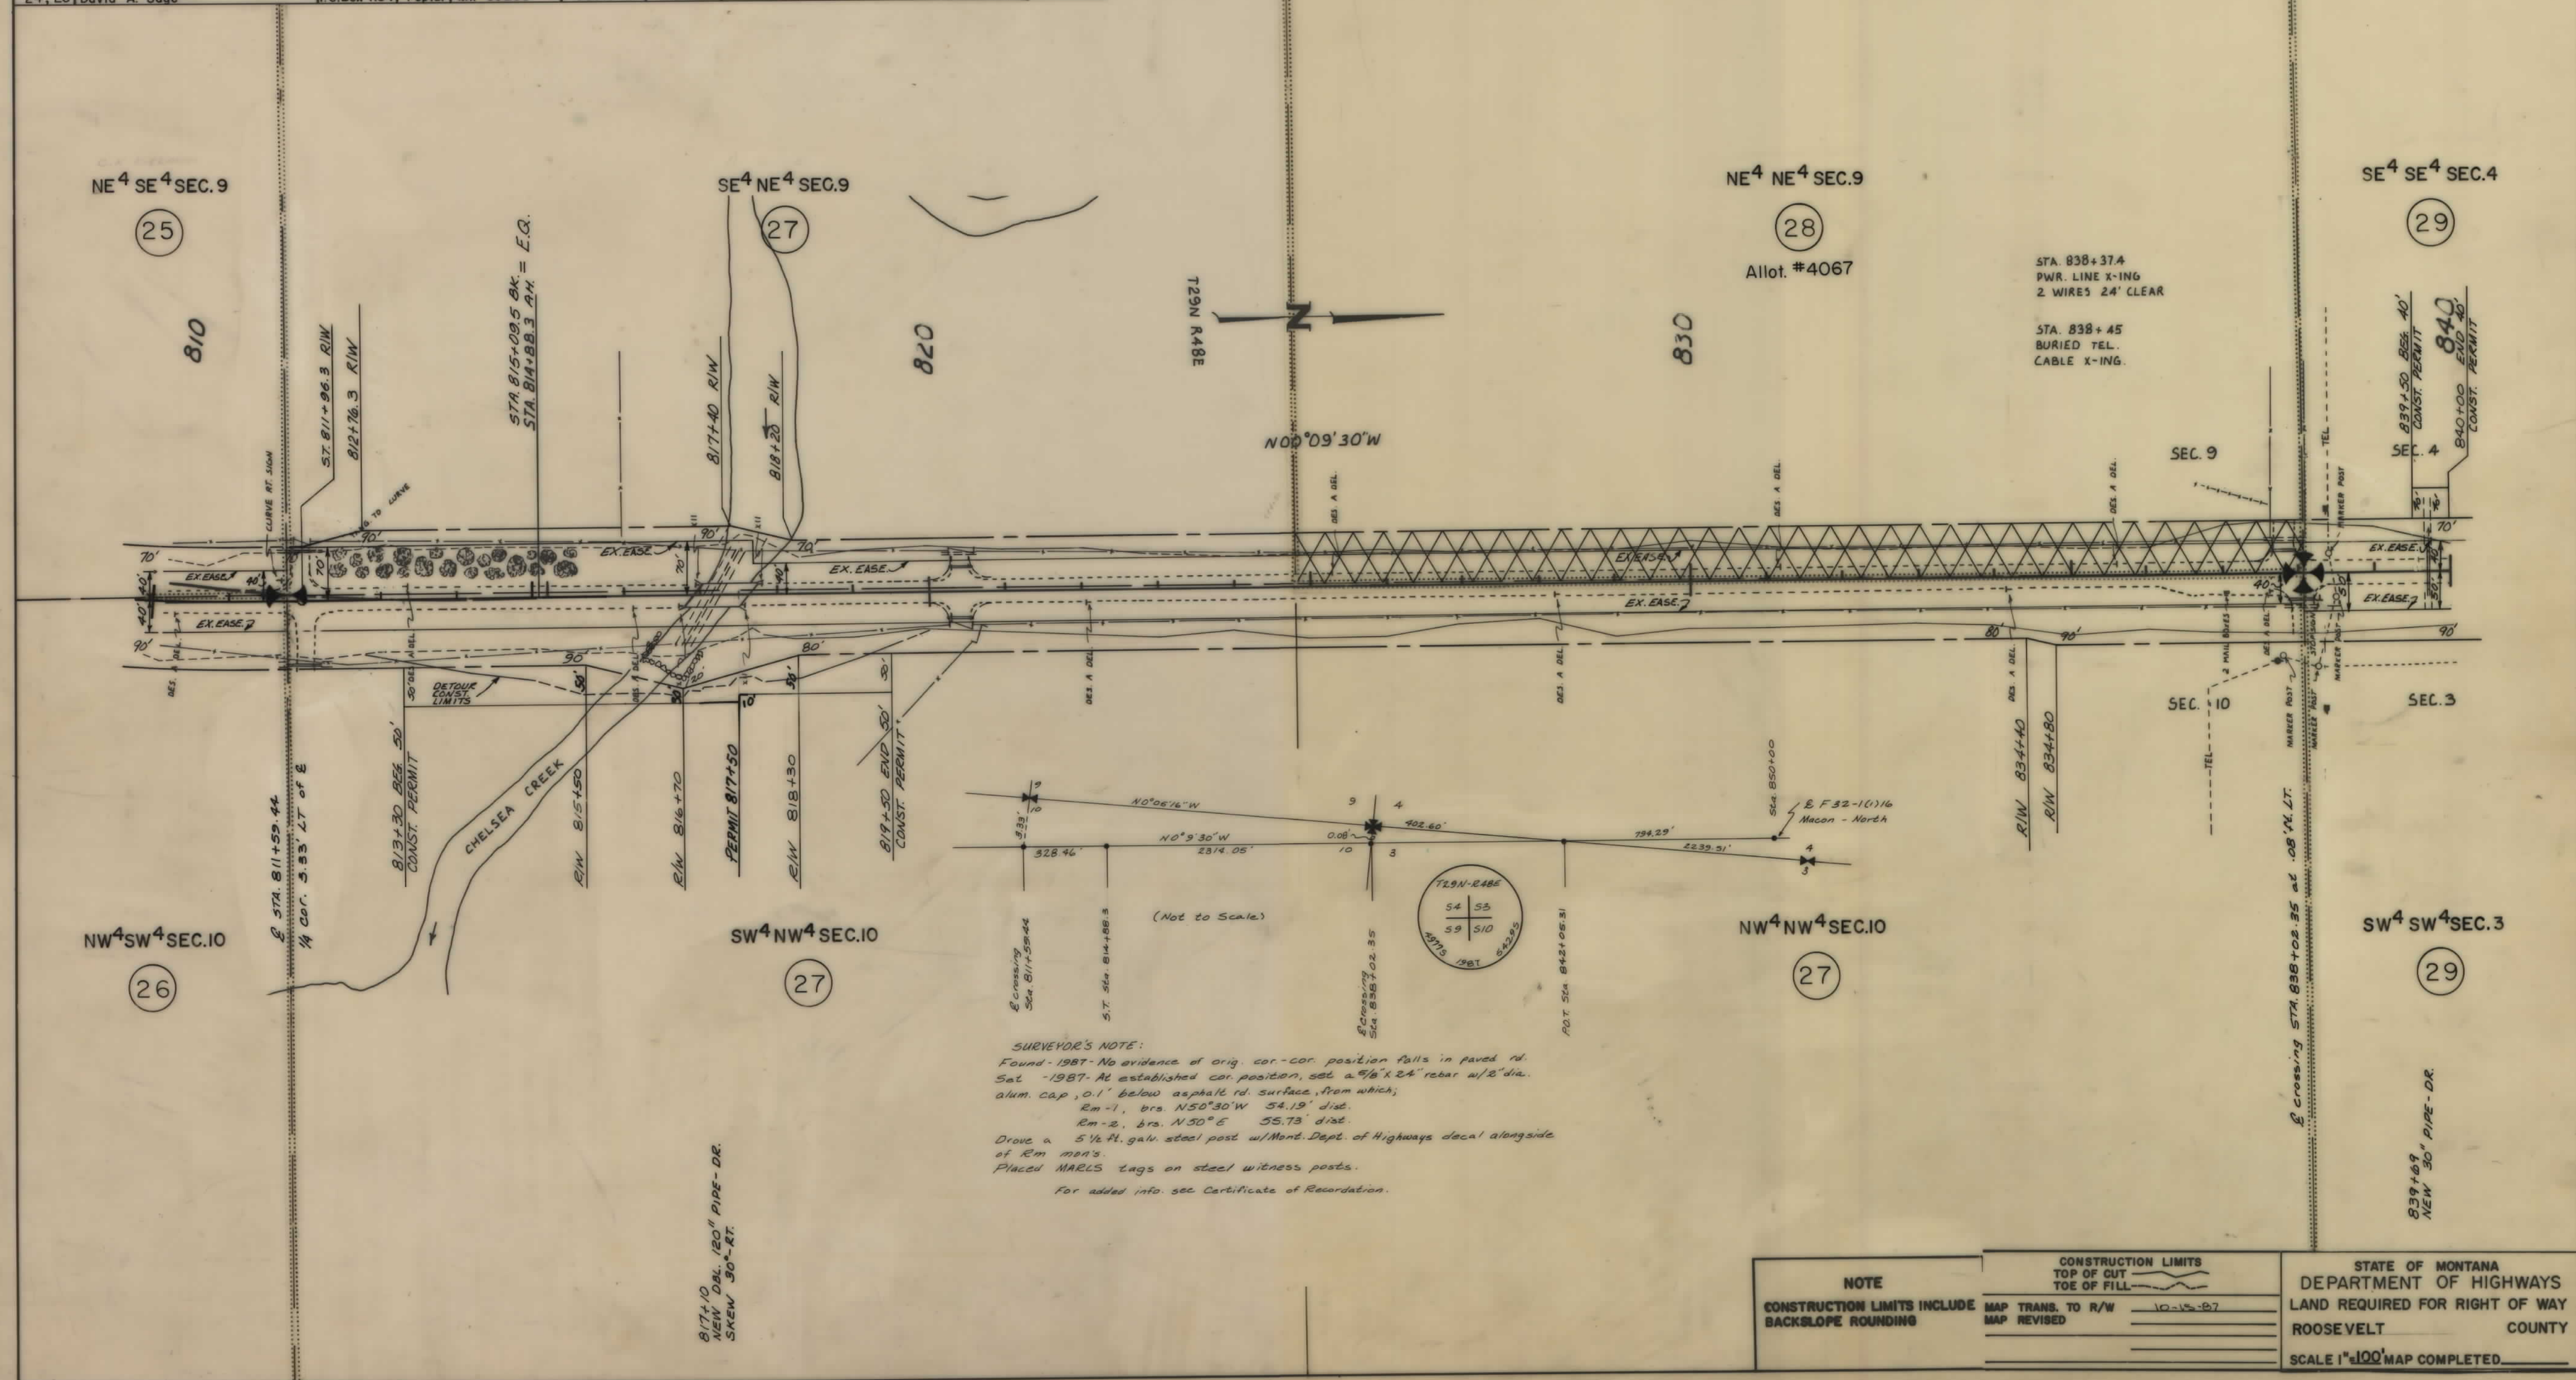

OWNERSHIPS									
PARCEL	NAME	ADDRESS	TOTAL AREA	GROSS R/W AREA	R.T.W. AREA	AREA TO BE ACQUIRED	REMAINDER		CONST. PERMIT AREA
							LEFT	RIGHT	
30	Assiniboine & Sioux Tribes	Poplar, Montana 59255	259.62 Ac.	6.33 Ac.	3.47 Ac.	2.86 Ac.	215.71 Ac.	37.58 Ac.	0.02 Ac.
31	Fort Peck Tribes Allot. # T6058		39.84 Ac.	2.64 Ac.	1.21 Ac.	1.43 Ac.	0.0 Ac.	37.20 Ac.	
3, 10, 22, 30	Assiniboine & Sioux Tribes	Poplar, Montana 59255	739.62 Ac.	23.04 Ac.	11.79 Ac.	11.87 Ac.	422.47 Ac.	293.80 Ac.	0.02 Ac.
14 & 31	Fort Peck Tribes Allot. # T6058		79.84 Ac.	5.68 Ac.	2.44 Ac.	3.24 Ac.	36.96 Ac.	37.20 Ac.	

STATE OF	PROJECT NO.	SHEET NO.	TOTAL SHEETS
MONTANA	F 32-1(3)6	20	20
MACON - NORTH			

