


PLANS
NOT
TO
SCALE

		OWNERSHIP								
PARCEL	NAME	ADDRESS	TOTAL AREA	GROSS R/W AREA	P.T.W. AREA	AREA TO BE ACQUIRED	REMAINDER		CONST. PERM. AREA	TEMP. EASE AREA
							LEFT	RIGHT		
1		HARDIN, MONTANA 59034							0.12 Ac.	
	HERBERT & FRIDA ARNKEN	1838 ARCADIA DR., BILLINGS, MT.								
2	BIG HORN LOW LINE DITCH CO.	HARDIN, MONTANA 59034							0.08 Ac.	
3		HARDIN, MONTANA 59034							0.09 Ac.	
	HERBERT & FRIDA ARNKEN	1838 ARCADIA DR., BILLINGS, MT.								
1 & 3									0.21 Ac.	
	HERBERT & FRIDA ARNKEN									

STATE	PROJECT NUMBER	SHEET NO.	TOTAL SHEETS
MONTANA	BRF 48-1(7)5	2	2

BRIDGE - 5 MI. N. OF HARDIN

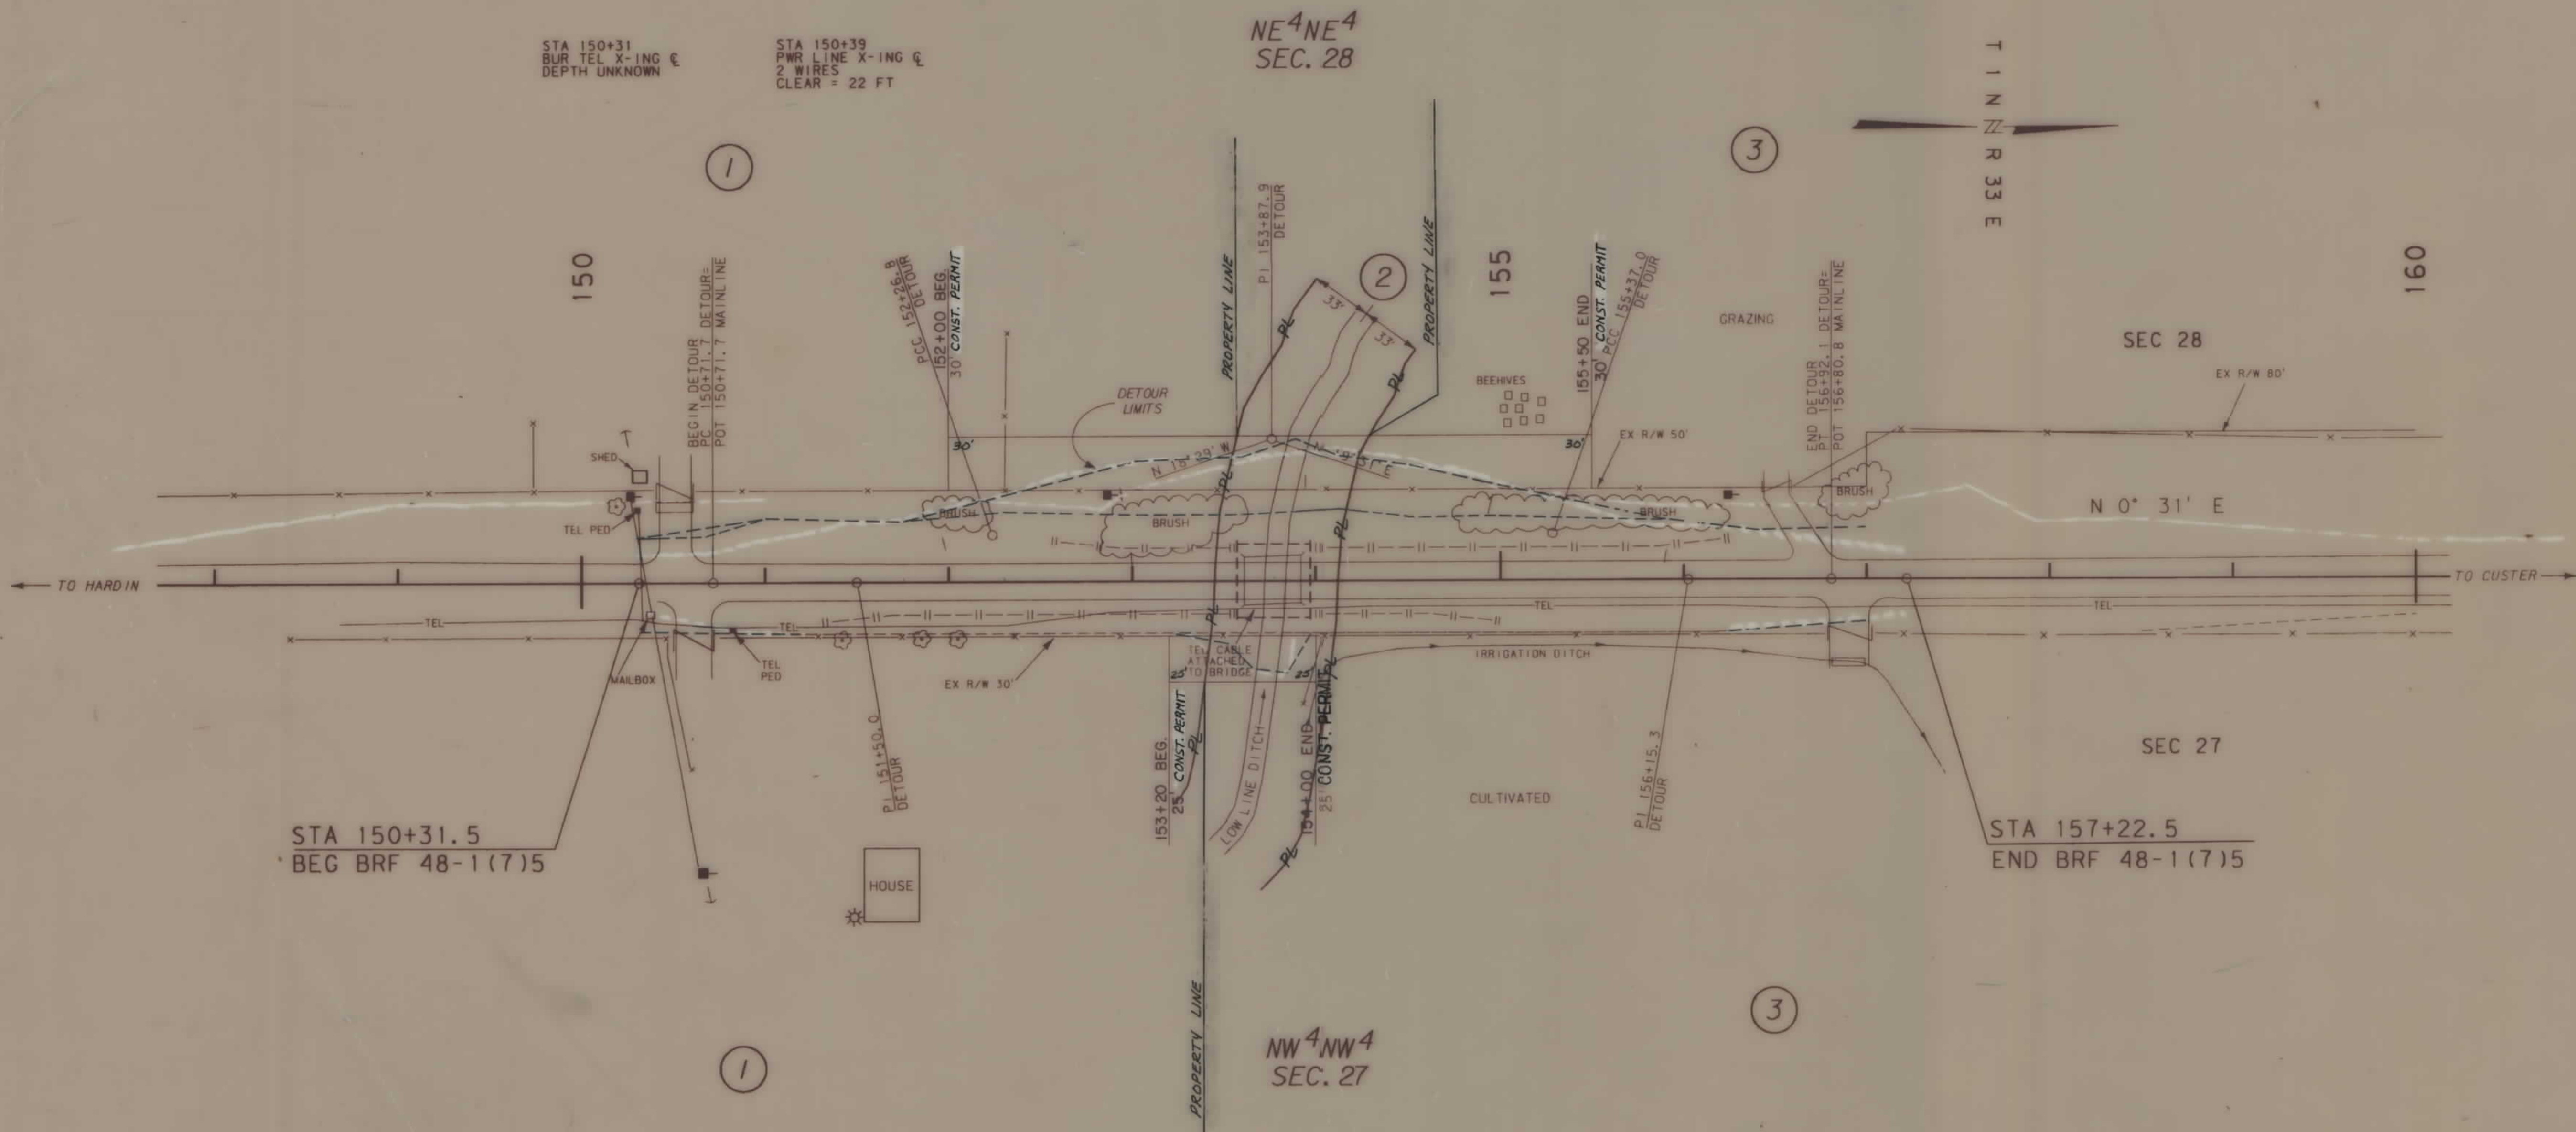

NOTE
CONSTRUCTION LIMITS INCLUDE
BACKSLOPE ROUNDING

BACKSLOPE LIMITS INCLUDE ROUNDING	CONSTRUCTION LIMITS
	TOP OF CUT
	TOE OF FILL
MAP TRANS. TO R/W	
MAP REVISED	3/14/88, 4/14/88,
STATE APPROVED	1-27-88

STATE OF MONTANA
DEPARTMENT OF HIGHWAYS
LAND REQUIRED FOR RIGHT OF WAY
BIG HORN COUNTY
SCALE 1"=50' MAP COMPLETED