

PLANS
NOT
TO
SCALE

PARCEL	NAME	ADDRESS	TOTAL AREA	GROSS R/W AREA	EX. EASE AREA	NET AREA	REMAINDER		CONST. PERM. AREA	EASE AREA
							LEFT	RIGHT		
1	FLORENCE W. BIGHORN, KING, ET AL	BOX 275 BROCKTON, MT., 59213		0.26 AC.	0.25 AC.	0.01 AC.			0.03 AC.	
2	ERNEST C. BIGHORN, JR.	505 MISSOURI, MILES CITY, MT., 59301		2.33 AC.	1.82 AC.	0.51 AC.			0.48 AC.	

STATE	PROJECT NUMBER	SHEET NO.	TOTAL SHEETS
MONTANA	BRF 1-10(15)629	2	2

BOXELDER CREEK - EAST OF BROCKTON

SW⁴ NW⁴
SEC. 23

SE⁴ NW⁴
SEC. 23

NE⁴ SE⁴
SEC. 22


NW⁴ SW⁴
SEC. 23

NE⁴ SW⁴
SEC. 23

SE⁴ SE⁴
SEC. 22

MONTANA CADD
 ARCHIVED DRAWING 1-12-1990
 FILENAME: 0748BEBR.DWG

MONTANA CADD
 06-MAR-1990 03:43
 RDROW
 P2000: L:32, 610794BEBR.ROW

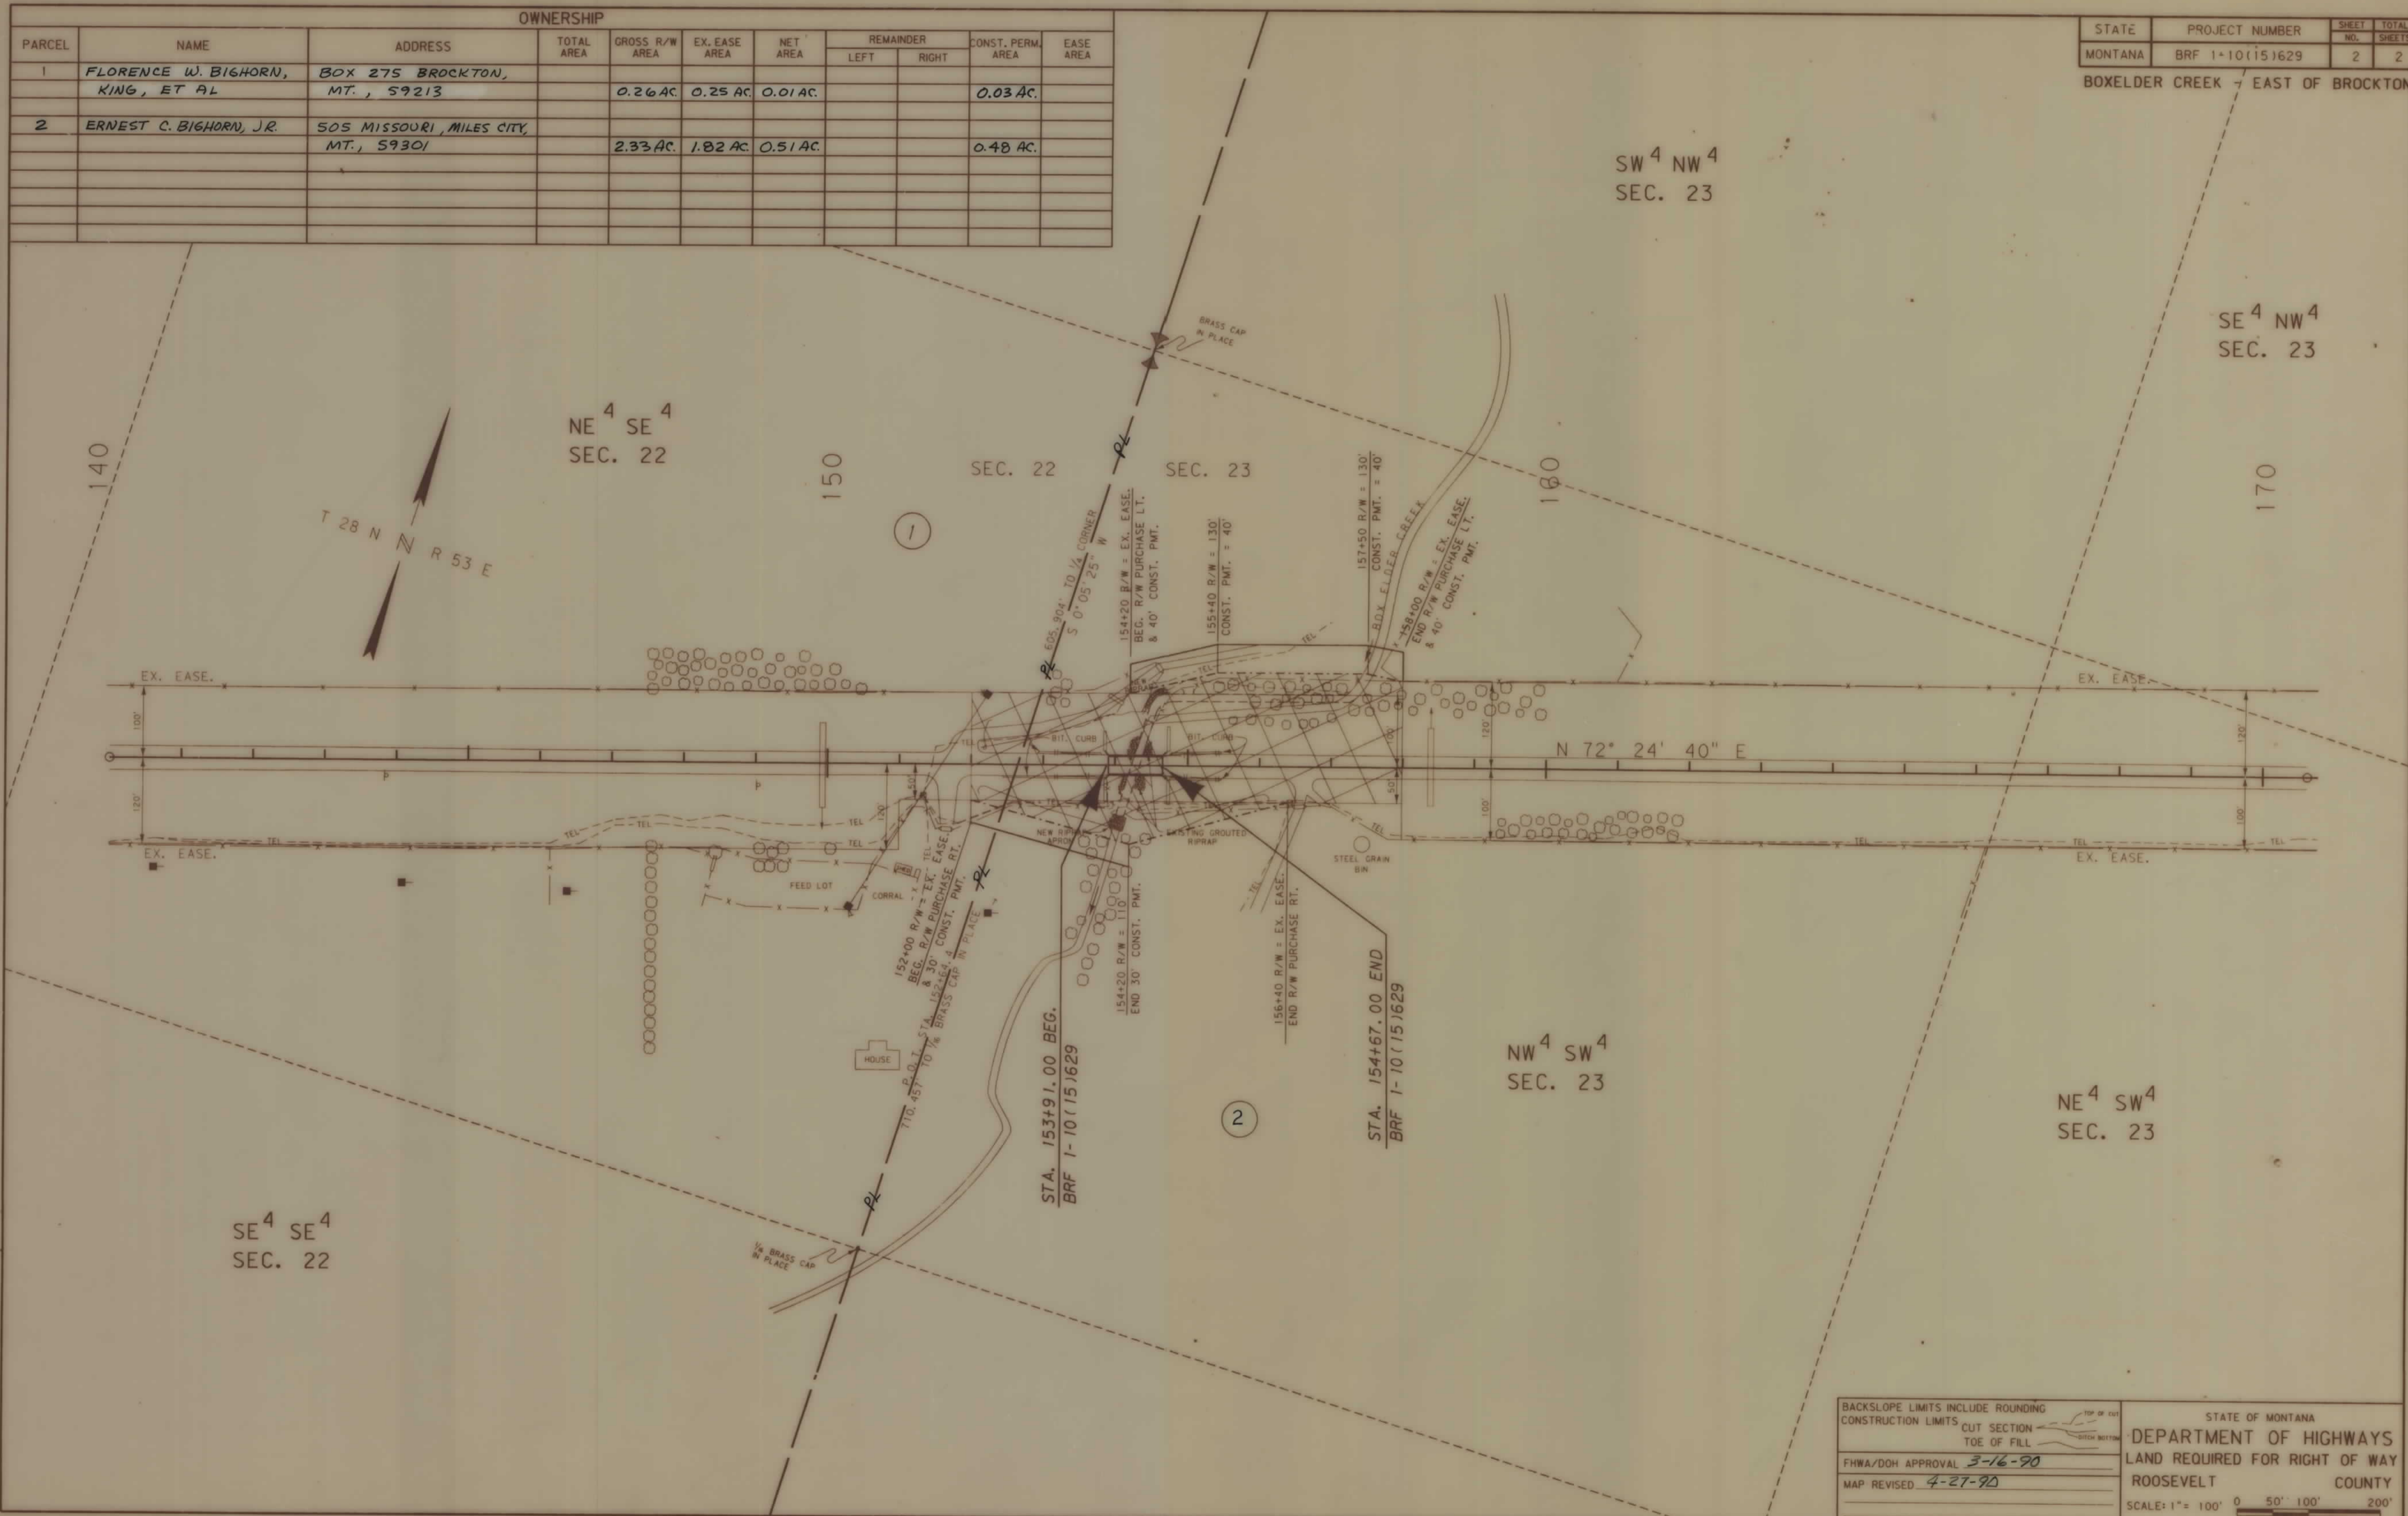

BACKSLOPE LIMITS INCLUDE ROUNDING	
CONSTRUCTION LIMITS	
FHWA/DOH APPROVAL 3-16-90	
MAP REVISED 4-27-90	

STATE OF MONTANA
 DEPARTMENT OF HIGHWAYS
 LAND REQUIRED FOR RIGHT OF WAY
 ROOSEVELT COUNTY
 SCALE: 1" = 100' 0 50' 100' 200'