


PLANS

NOT

TO

SCALE

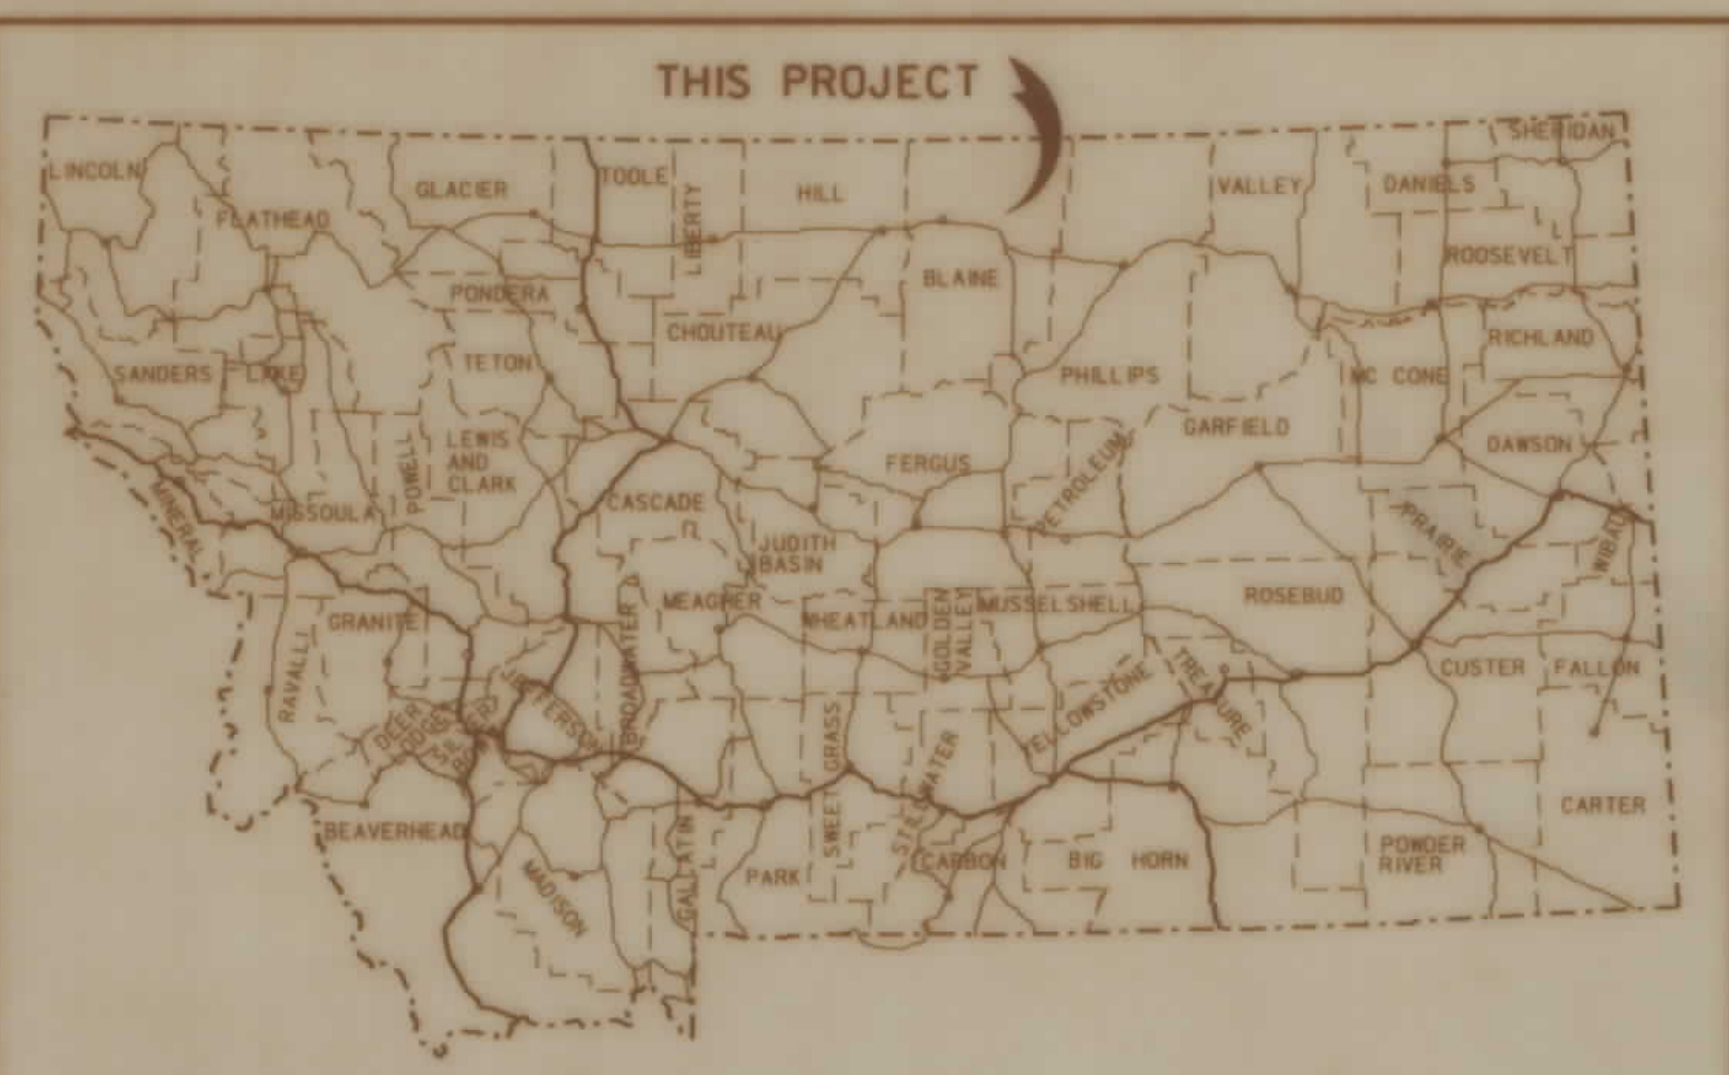

STATE OF MONTANA
DEPARTMENT OF TRANSPORTATION
HIGHWAYS DIVISION
RIGHT OF WAY PLAN OF
FEDERAL AID PROJECT RS 338-1(3)0
NORTH of HARLEM NORTH
BLAINE COUNTY

STATE	RIGHT OF WAY ID.	SHEET NO.	TOTAL SHEETS
MONTANA	RS 338-1(3)0	1	13
PROJECT NUMBER 0798003			
NORTH of HARLEM NORTH			

CONVENTIONAL SIGNS


- PROPOSED RIGHT OF WAY LINE
- EXISTING RIGHT OF WAY LINE
- RAILROAD RIGHT OF WAY LINE
- CENTERLINE (C) OR PROJECTED LINE
- STK'D CENTERLINE
- SECTION LINE
- OWNERSHIP BOUNDARY
- FULL ACCESS CONTROL
- LIMITED ACCESS CONTROL
- EXISTING ACCESS CONTROL
- PRESENT TRAVELED WAY (P.T.W.)
- FENCE LINE
- EXISTING GUARDRAIL
- PROPOSED GUARDRAIL
- GATE IN FENCE
- CATTLE GUARD: EXIST. - PROPOSED
- SECTION CORNER
- 1/4 SECTION CORNER
- CLOSING CORNER
- MEANDER CORNER
- CENTER OF SECTION
- RIGHT OF WAY MONUMENT
- PROPERTY CORNER PIN
- POWER POLE IN PLACE
- TELEPHONE POLE IN PLACE
- TELEGRAPH POLE IN PLACE
- LIGHT POLE
- PROPOSED CULVERT
- EXISTING CULVERT
- OUTLET DITCH
- INLET DITCH
- EXISTING DITCH
- CHANNEL CHANGES
- DITCH BLOCK
- RIPRAP
- BRIDGES
- RAILROADS
- PARCEL NUMBERS
- APPROACH: EXIST. - PROPOSED

SCALE: 1" = 1 MILE

ASSOCIATED PROJECT
ID.
RS 338-1(1)0 PE

RELATED PROJECTS
S 179(1)
S 179(2)
S 179(3)



6.42 MILES

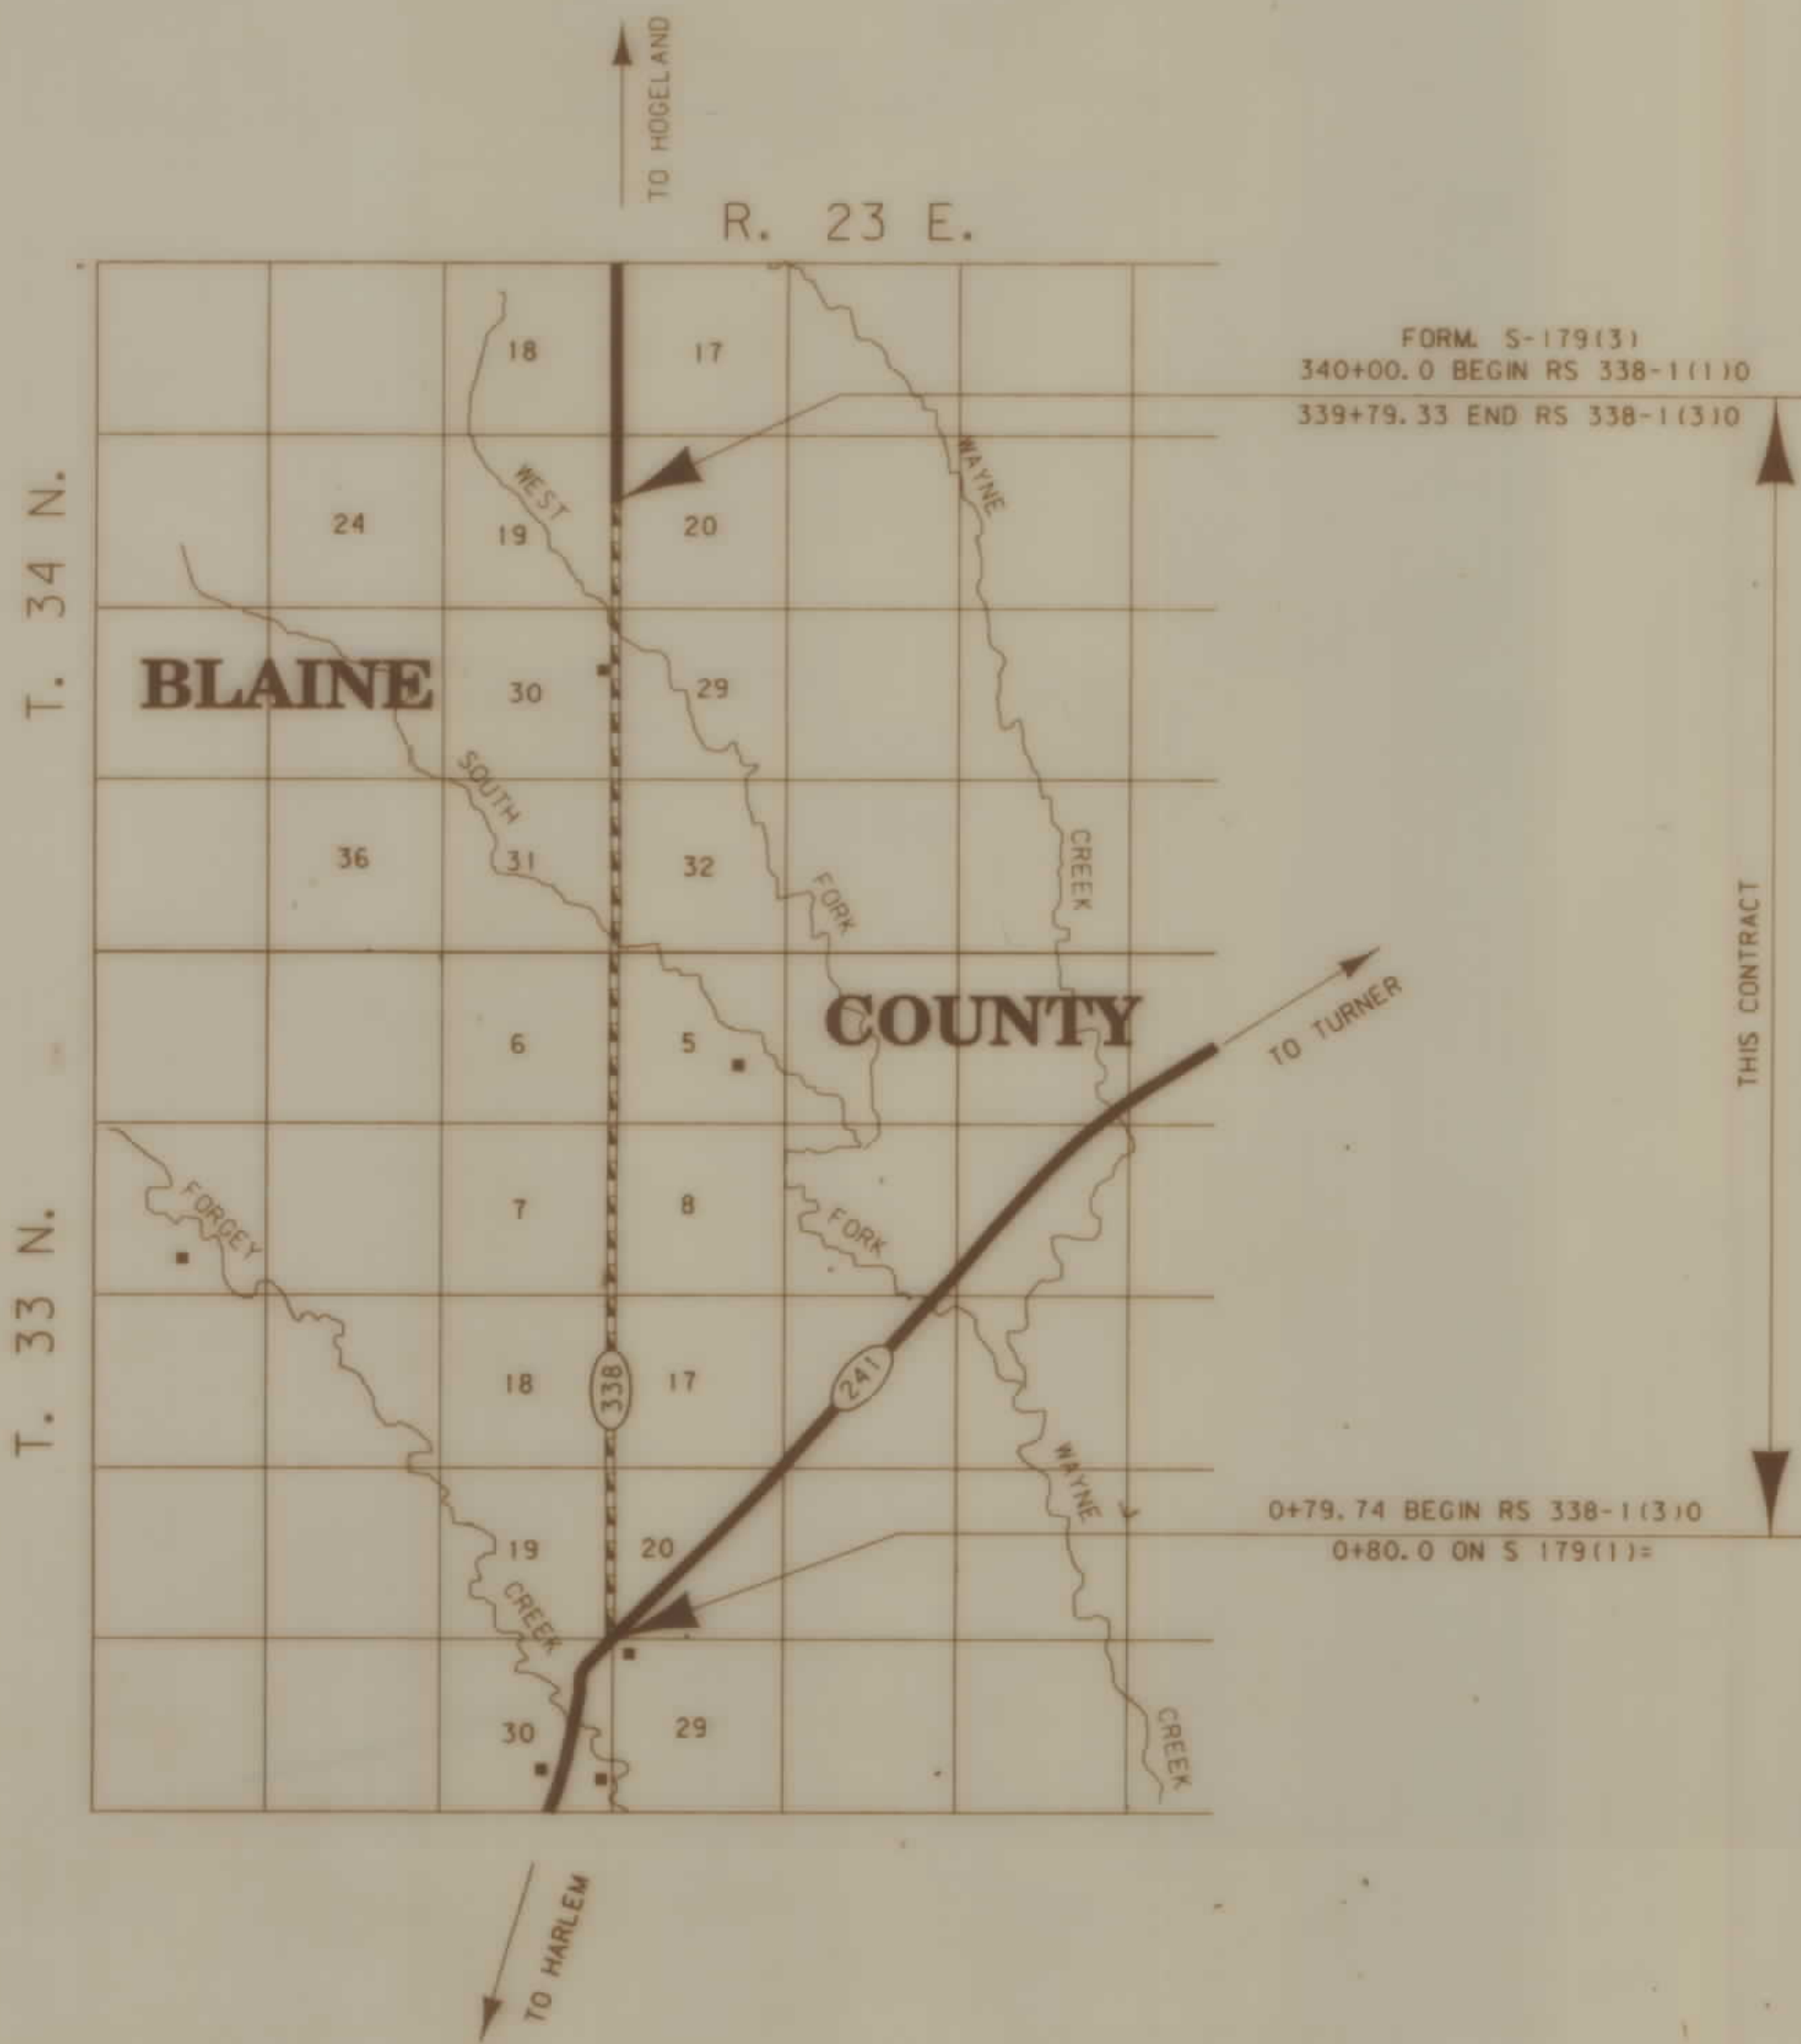

INDEX

PARCEL NO.	OWNERSHIP	SHEET NO.
1	HUTTERIAN BRETHREN NORTH HARLEM COLONY, A MONTANA CORP.	2 - 7
2	HUTTERIAN BRETHREN NORTH HARLEM COLONY	5 - 7
3	U. S. A.	7 & 8
4	ALEX PITCH et al	7 - 12
5	C/D PAUL NIDEREGER	9 - 11
6	ROCK COULEE RANCH, INC. A MT. CORP.	11 - 13
7	ALEX PITCH et al	12 - 13
	C/D PAUL NIDEREGER	
	RICHARD P. WOLFF	
	C/D PAUL & VICKIE NIDEREGER	

STATE	RIGHT OF WAY ID.	SHEET	TOTAL
		NO.	SHEETS
MONTANA	RS 338-11310	2	13
PROJECT NUMBER 0798003			

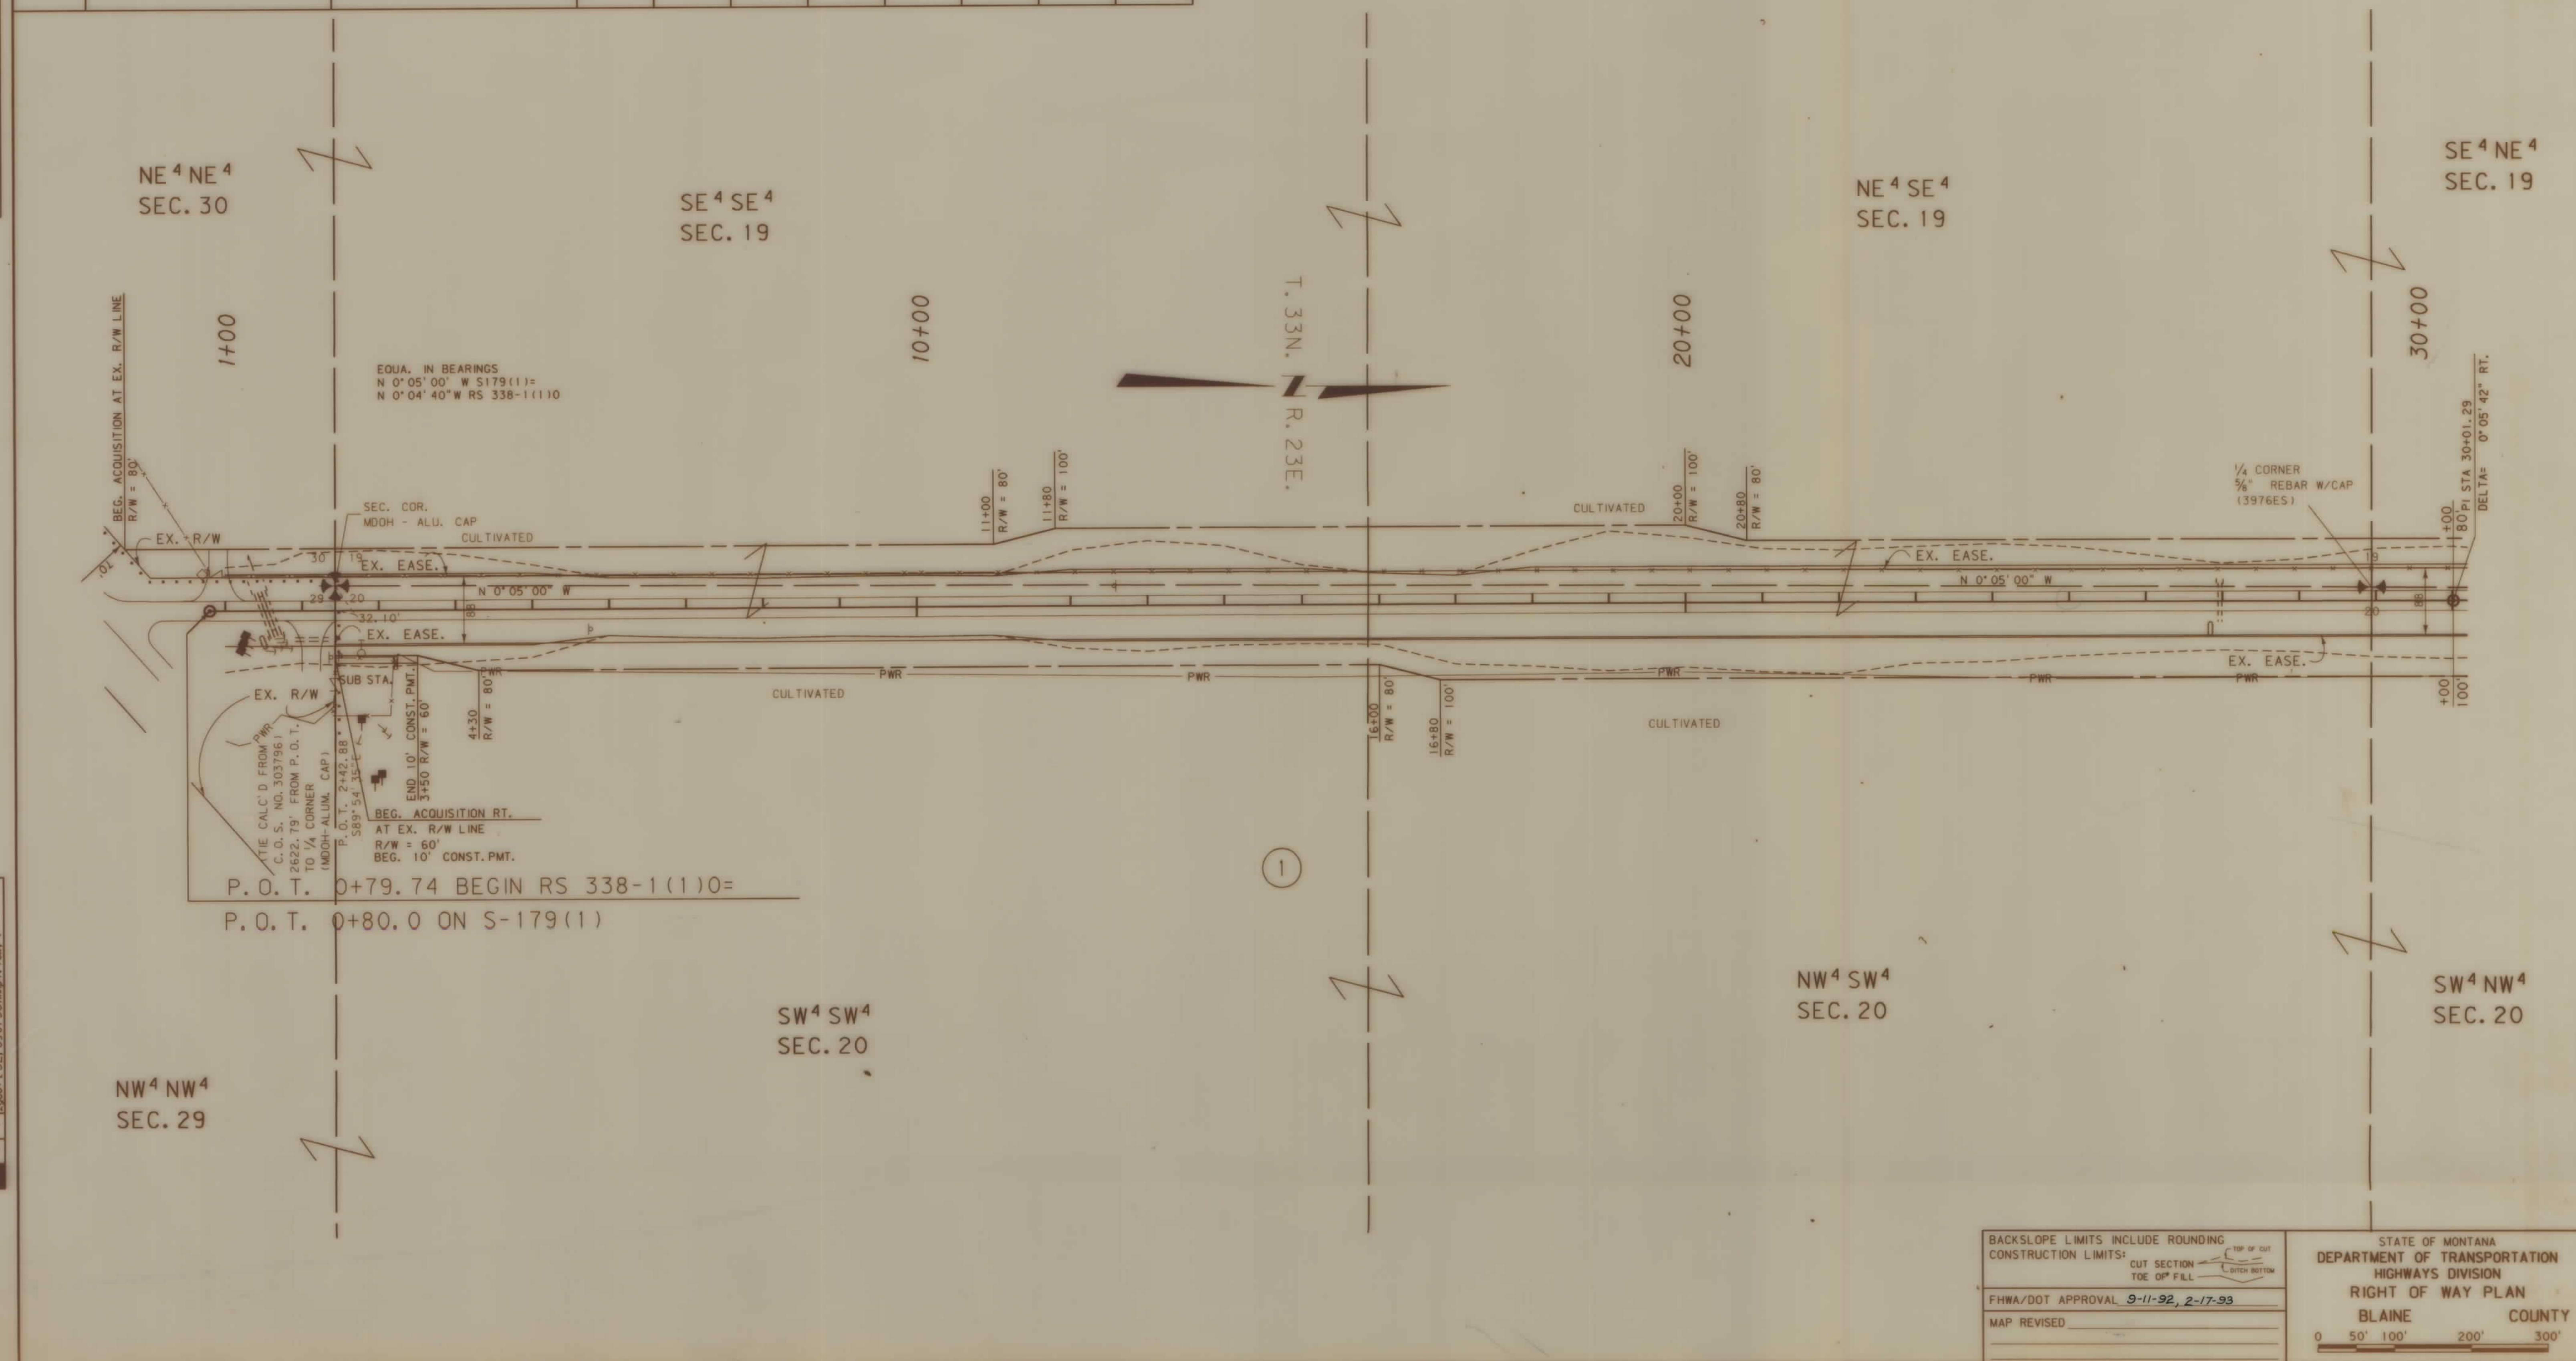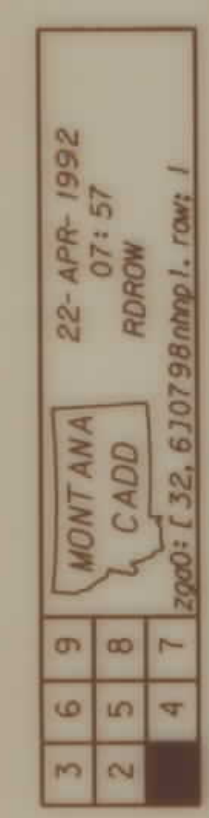[illegible]


RDROW

3	6	9		22-APR-1992
	5	8		07:57
1	4	7		ROROW

MONTANA
CADD

70003 F 32 67070800001 row: 1

STATE	RIGHT OF WAY ID.	SHEET	TOTAL
		NO.	SHEETS
MONTANA	RS 338-11310	3	13
PROJECT NUMBER 0798003			
NORTH of HARLEM - NORTH			

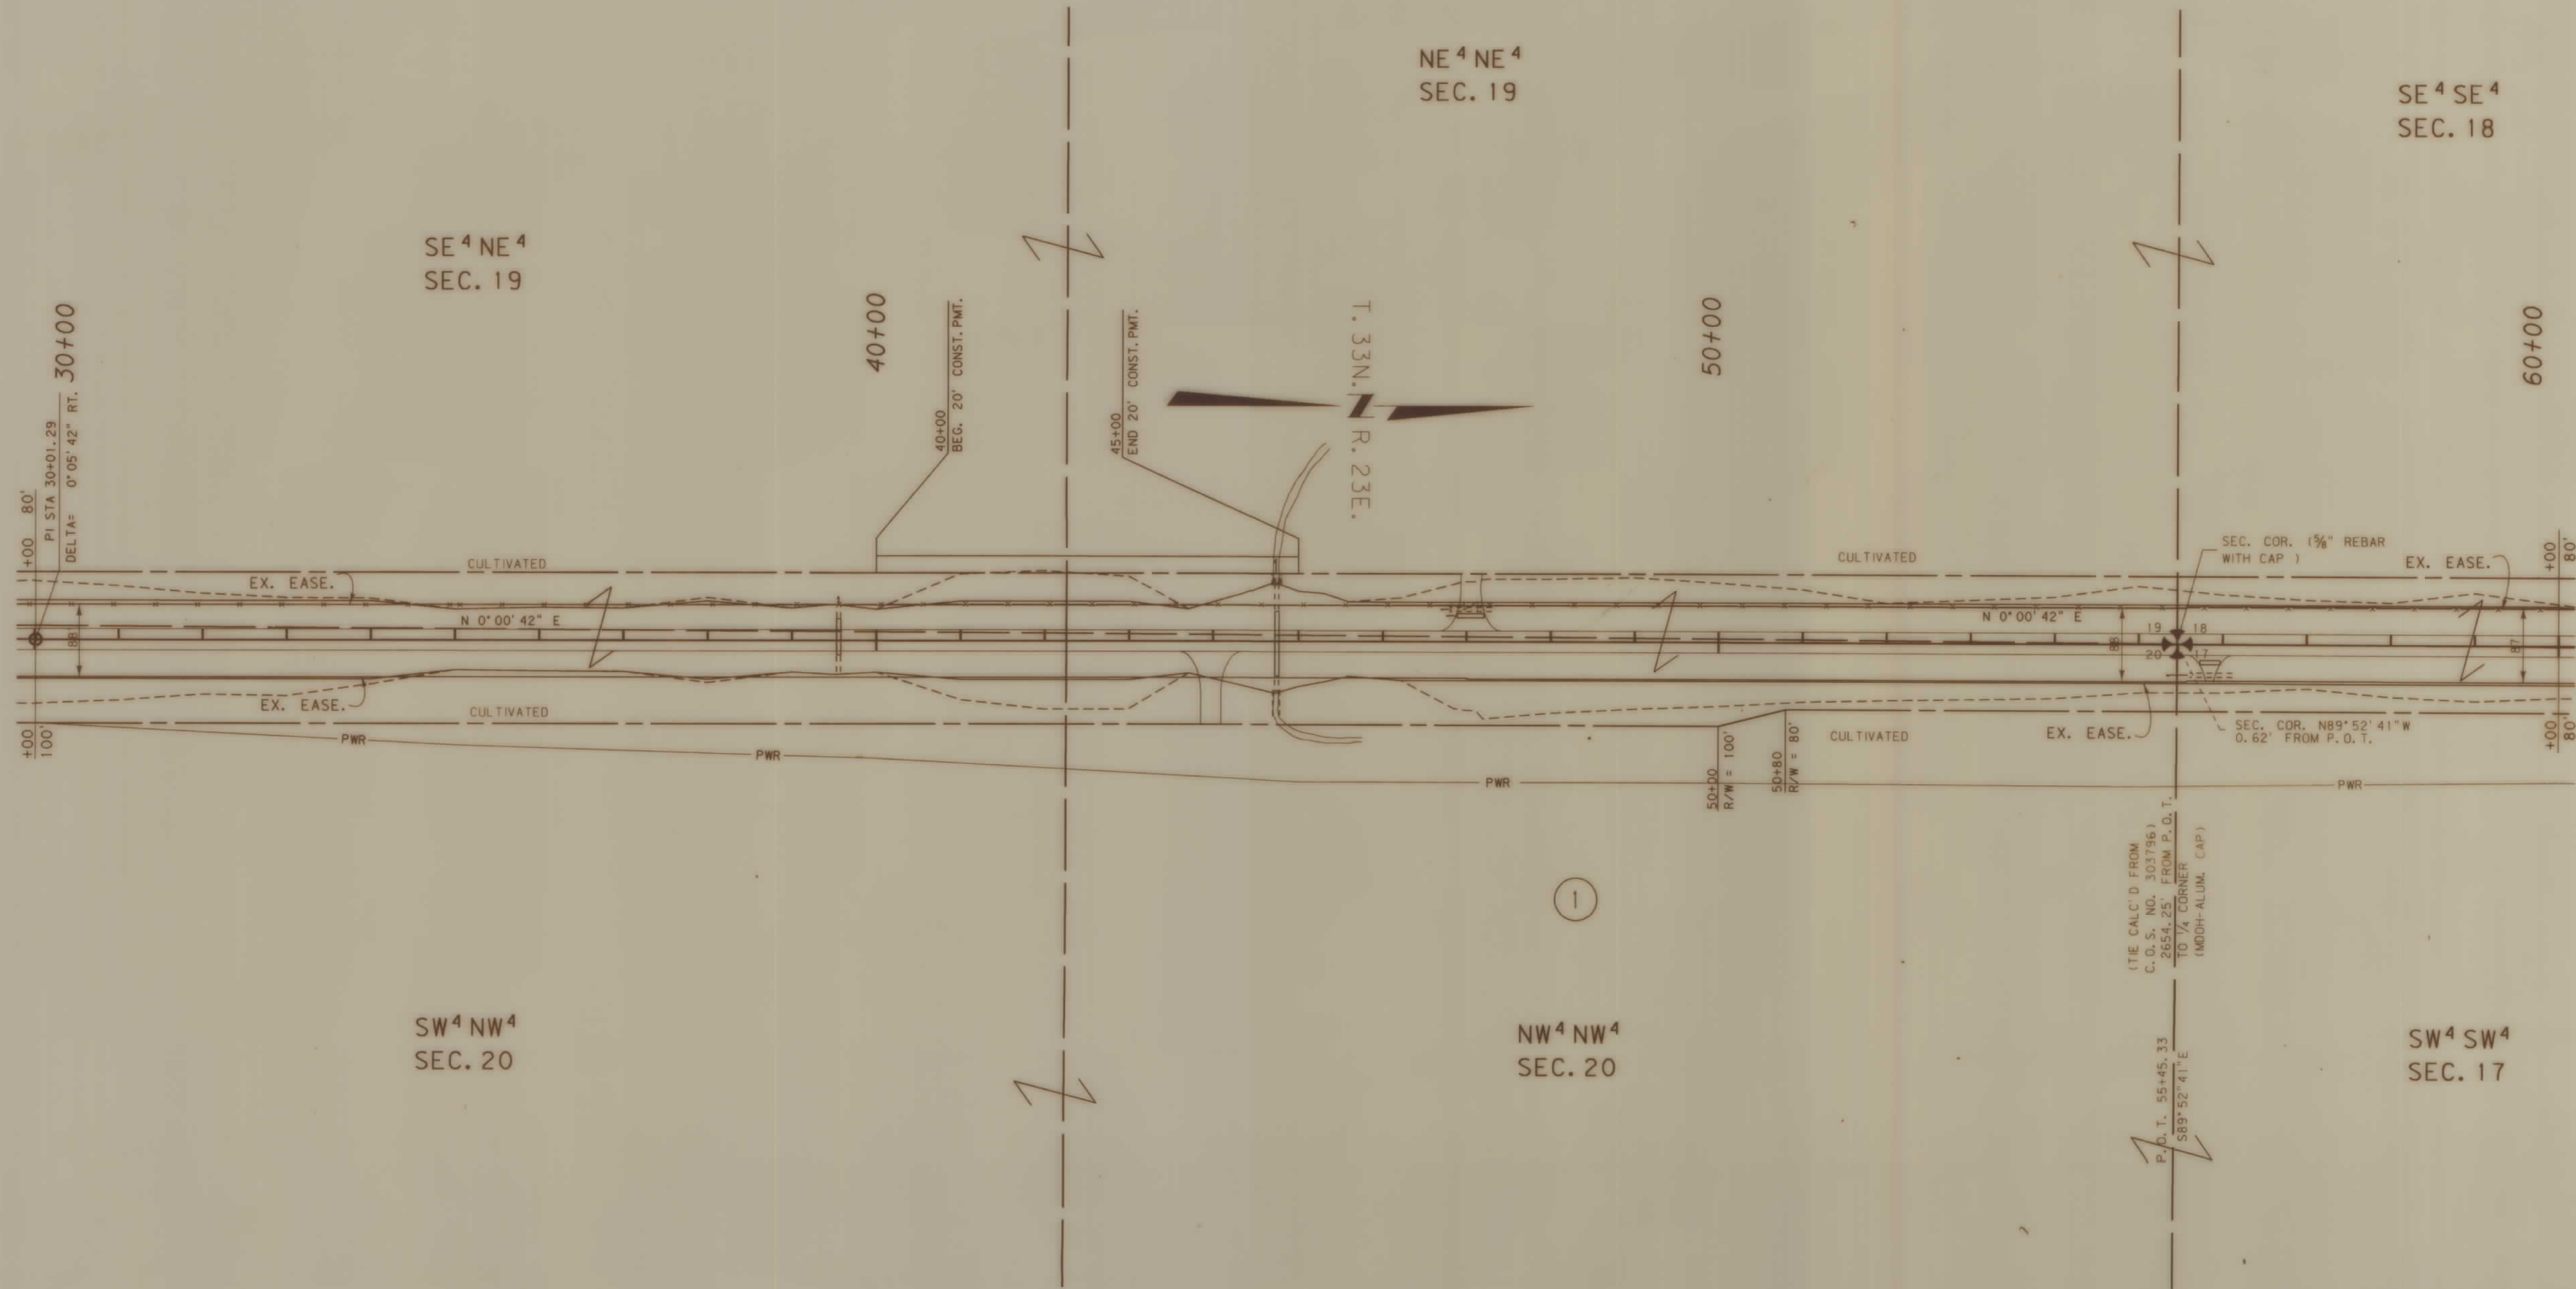

BACKSLOPE LIMITS INCLUDE ROUNDING
CONSTRUCTION LIMITS: CUT SECTION
TOE OF FILL

TOP OF CUT
DITCH BOTTOM


FHWA/DOT APPROVAL 9-11-92, 2-17-93

MAP REVISED

STATE OF MONTANA
DEPARTMENT OF TRANSPORTATION
HIGHWAYS DIVISION
RIGHT OF WAY PLAN
BLAINE COUNTY
0 50' 100' 200' 300'

ZGA0: [32, 6] 0798NHNP1. ROW

STATE	RIGHT OF WAY ID.	SHEET NO.	TOTAL SHEET
MONTANA	RS 338-11310	6	13
PROJECT NUMBER 0798003			

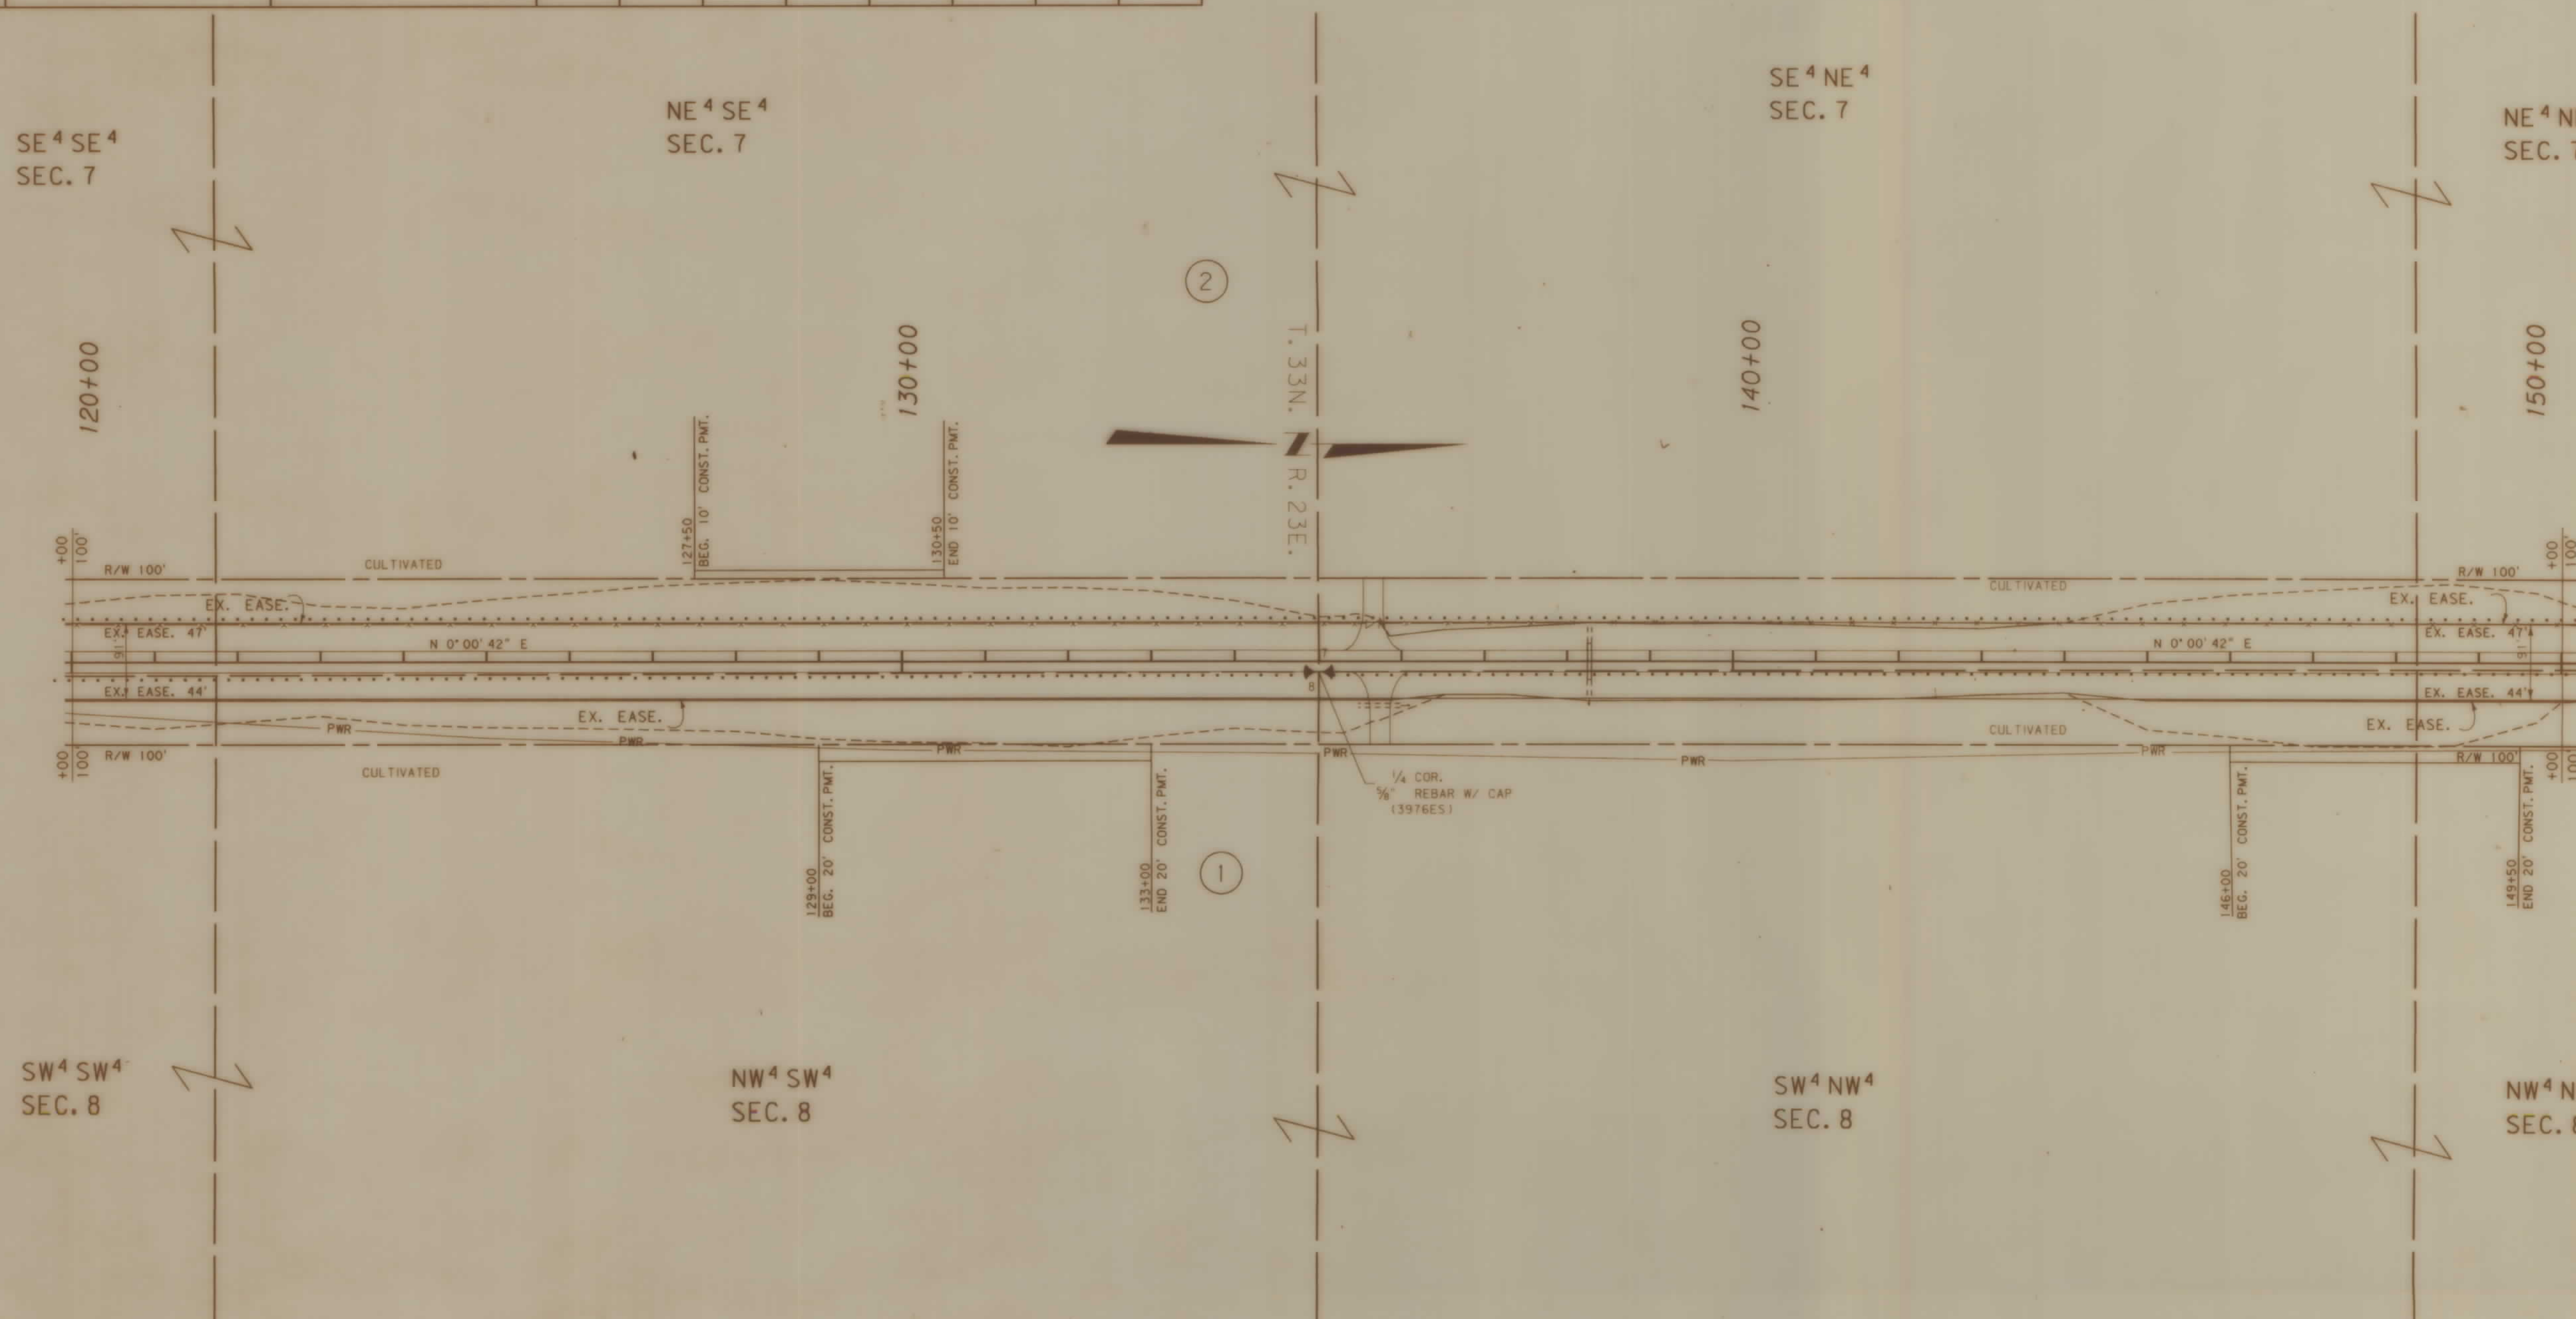[illegible]

BACKSLOPE LIMITS INCLUDE ROUNDING
CONSTRUCTION LIMITS: CUT SECTION
TOE OF FILL

TOP OF
DITCH BOTTOM

FHWA/DOT APPROVAL 4-24-92

MAP REVISED 2-23-93

STATE OF MONTANA
DEPARTMENT OF TRANSPORTATION
HIGHWAYS DIVISION
RIGHT OF WAY PLAN
BLAINE COUNTY
0 50' 100' 200' 300'




RDRW

3	9	23-FEB-1993
2	5	06-02
1	4	RDRW
	7	1993: (32, 610798)exp. 1 row: 1

OWNERSHIP									
PARCEL	NAME	ADDRESS	TOTAL AREA	GROSS R/W AREA	EX. EASE. AREA	NET AREA	REMAINDER		EASE. AREA
							LEFT	RIGHT	
1	HUTTERIAN BRETHERN NORTH HARLEM COLONY	HARLEM, MONTANA 59526		51.34 AC	25.37 AC	25.97 AC			0.61 AC
2	HUTTERIAN BRETHERN NORTH HARLEM COLONY	HARLEM, MONTANA 59526		6.00 AC		6.00 AC			0.07 AC
3	U. S. A. (B. L. M.)				SEE SHEET NO. 8				
4	ALEX PITCH et al C/O PAUL NIDEREGER	BOX 335 - HARLEM, MT. 59526			SEE SHEET NO. 12				

STATE	RIGHT OF WAY ID.	SHEET	TOTAL
		NO.	SHEETS
MONTANA	RS 338-1(3)0	7	13
PROJECT NUMBER 0798003			

NORTH of HARLEM - NORTH

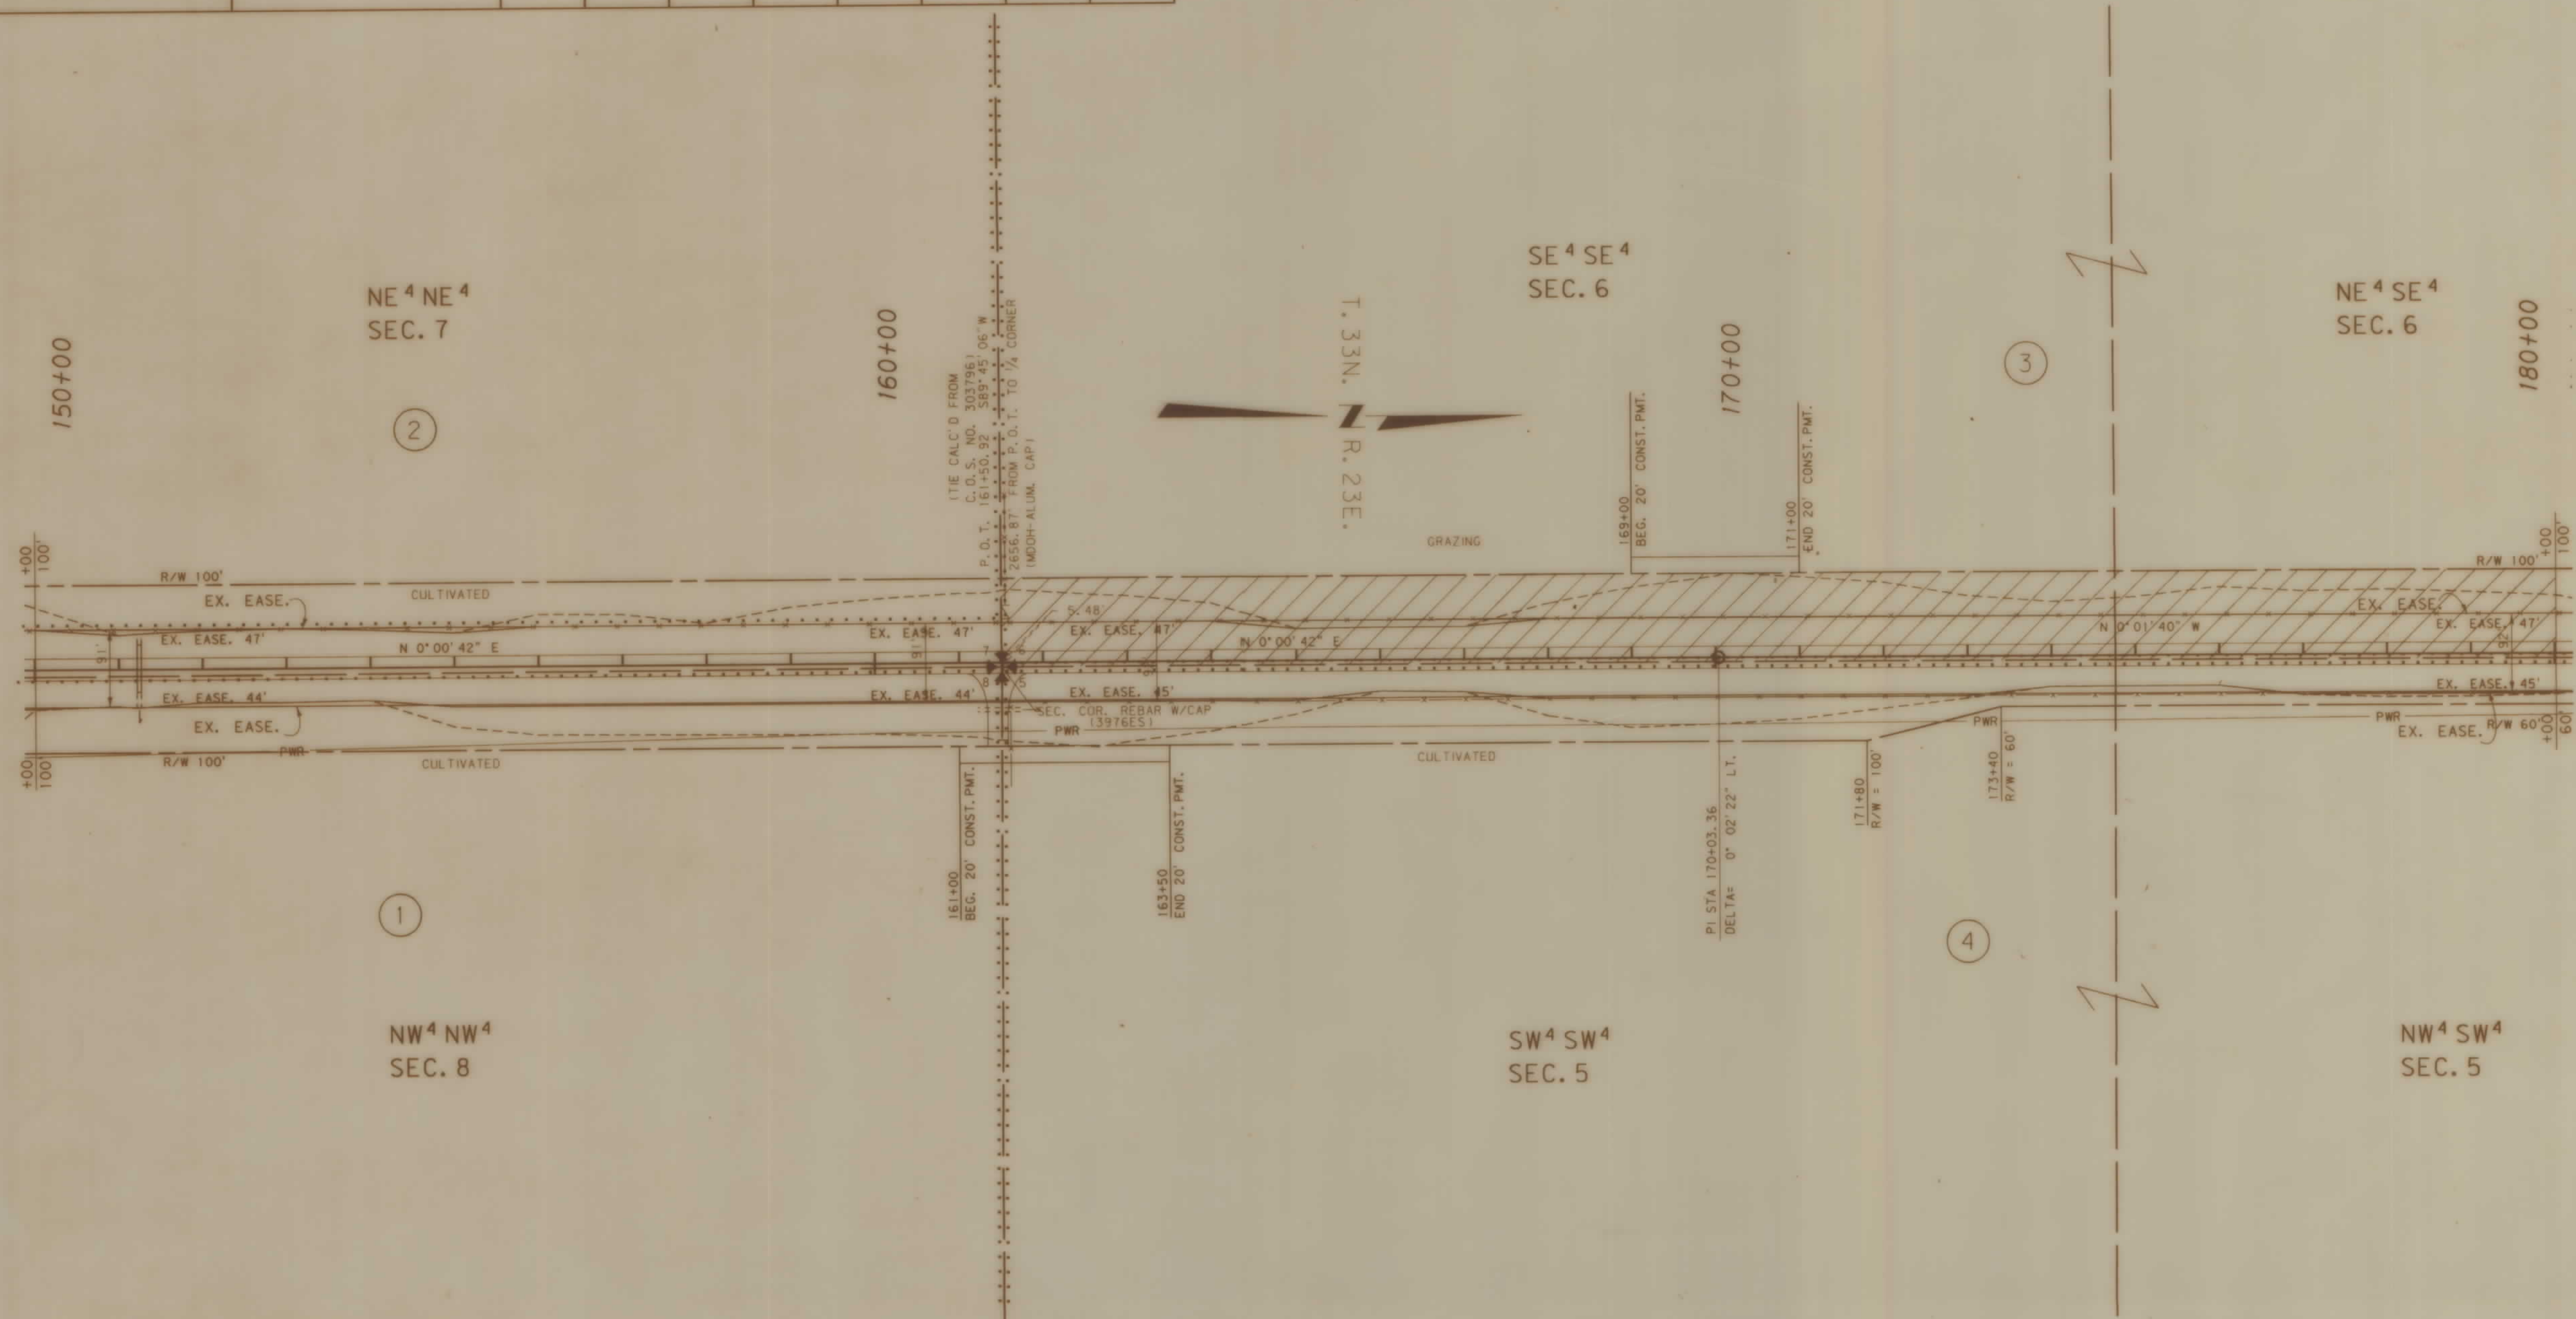

BACKSLOPE LIMITS INCLUDE ROUNDING
CONSTRUCTION LIMITS: CUT SECTION TOE OF FILL

STATE OF MONTANA
DEPARTMENT OF TRANSPORTATION
HIGHWAYS DIVISION
RIGHT OF WAY PLAN
BLAINE COUNTY

0 50' 100' 200' 300'

FWHA/DOT APPROVAL 4-24-92
MAP REVISED 2-23-93

ZGAO: (32, 610798)NHP1, ROW


NORTH of HARLEM - NORTH

MONTANA DEPARTMENT
OF TRANSPORTATION

BROW

3	6	9		11-MAR-1993
2	5	8		13= 47
1	4			RDRWN

zadd: [32, 610798nhn]. row:

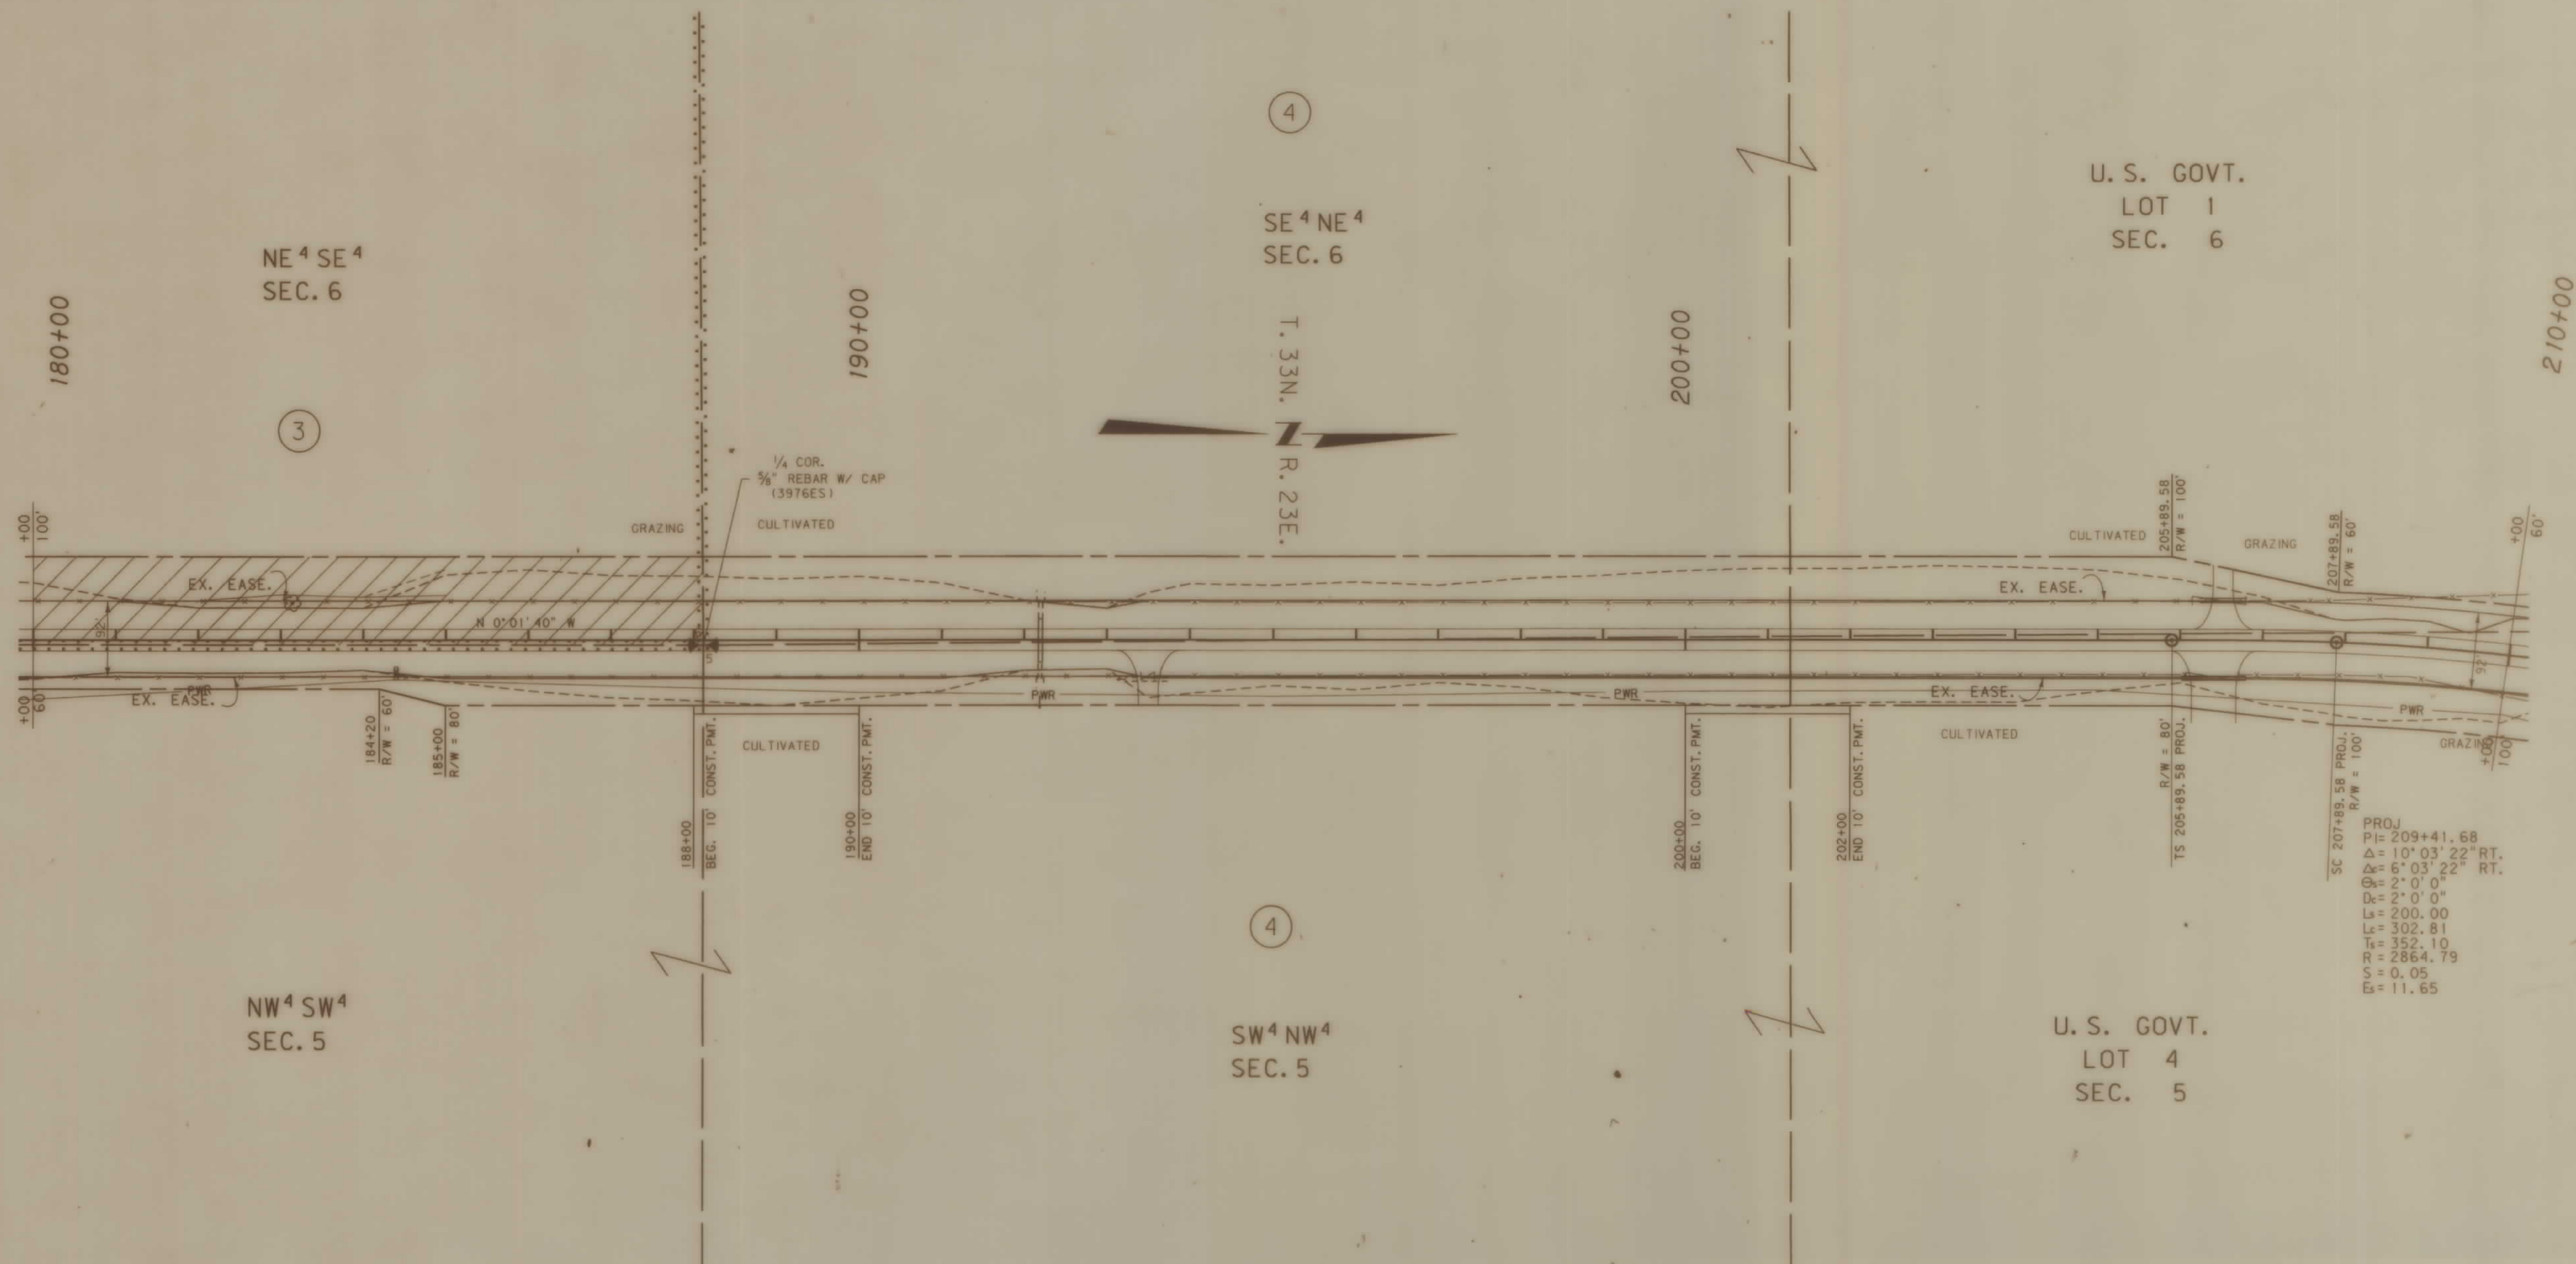

BACKSLOPE LIMITS INCLUDE ROUNDING
CONSTRUCTION LIMITS: CUT SECTION
TOE OF FILL

TOP OF CUT
BATCH BOTTOM

FHWA/DOT APPROVAL 4-24-92


MAP REVISED 3-11-93

STATE OF MONTANA
DEPARTMENT OF TRANSPORTATION
HIGHWAYS DIVISION
RIGHT OF WAY PLAN
BLAINE COUNTY
0 50' 100' 200' 300'

STATE	RIGHT OF WAY ID.	SHEET NO.	TOTAL SHEET
MONTANA	RS 338-1(1)0	12	13

PROJECT NUMBER 0798003

NORTH of HARLEM - NORTH

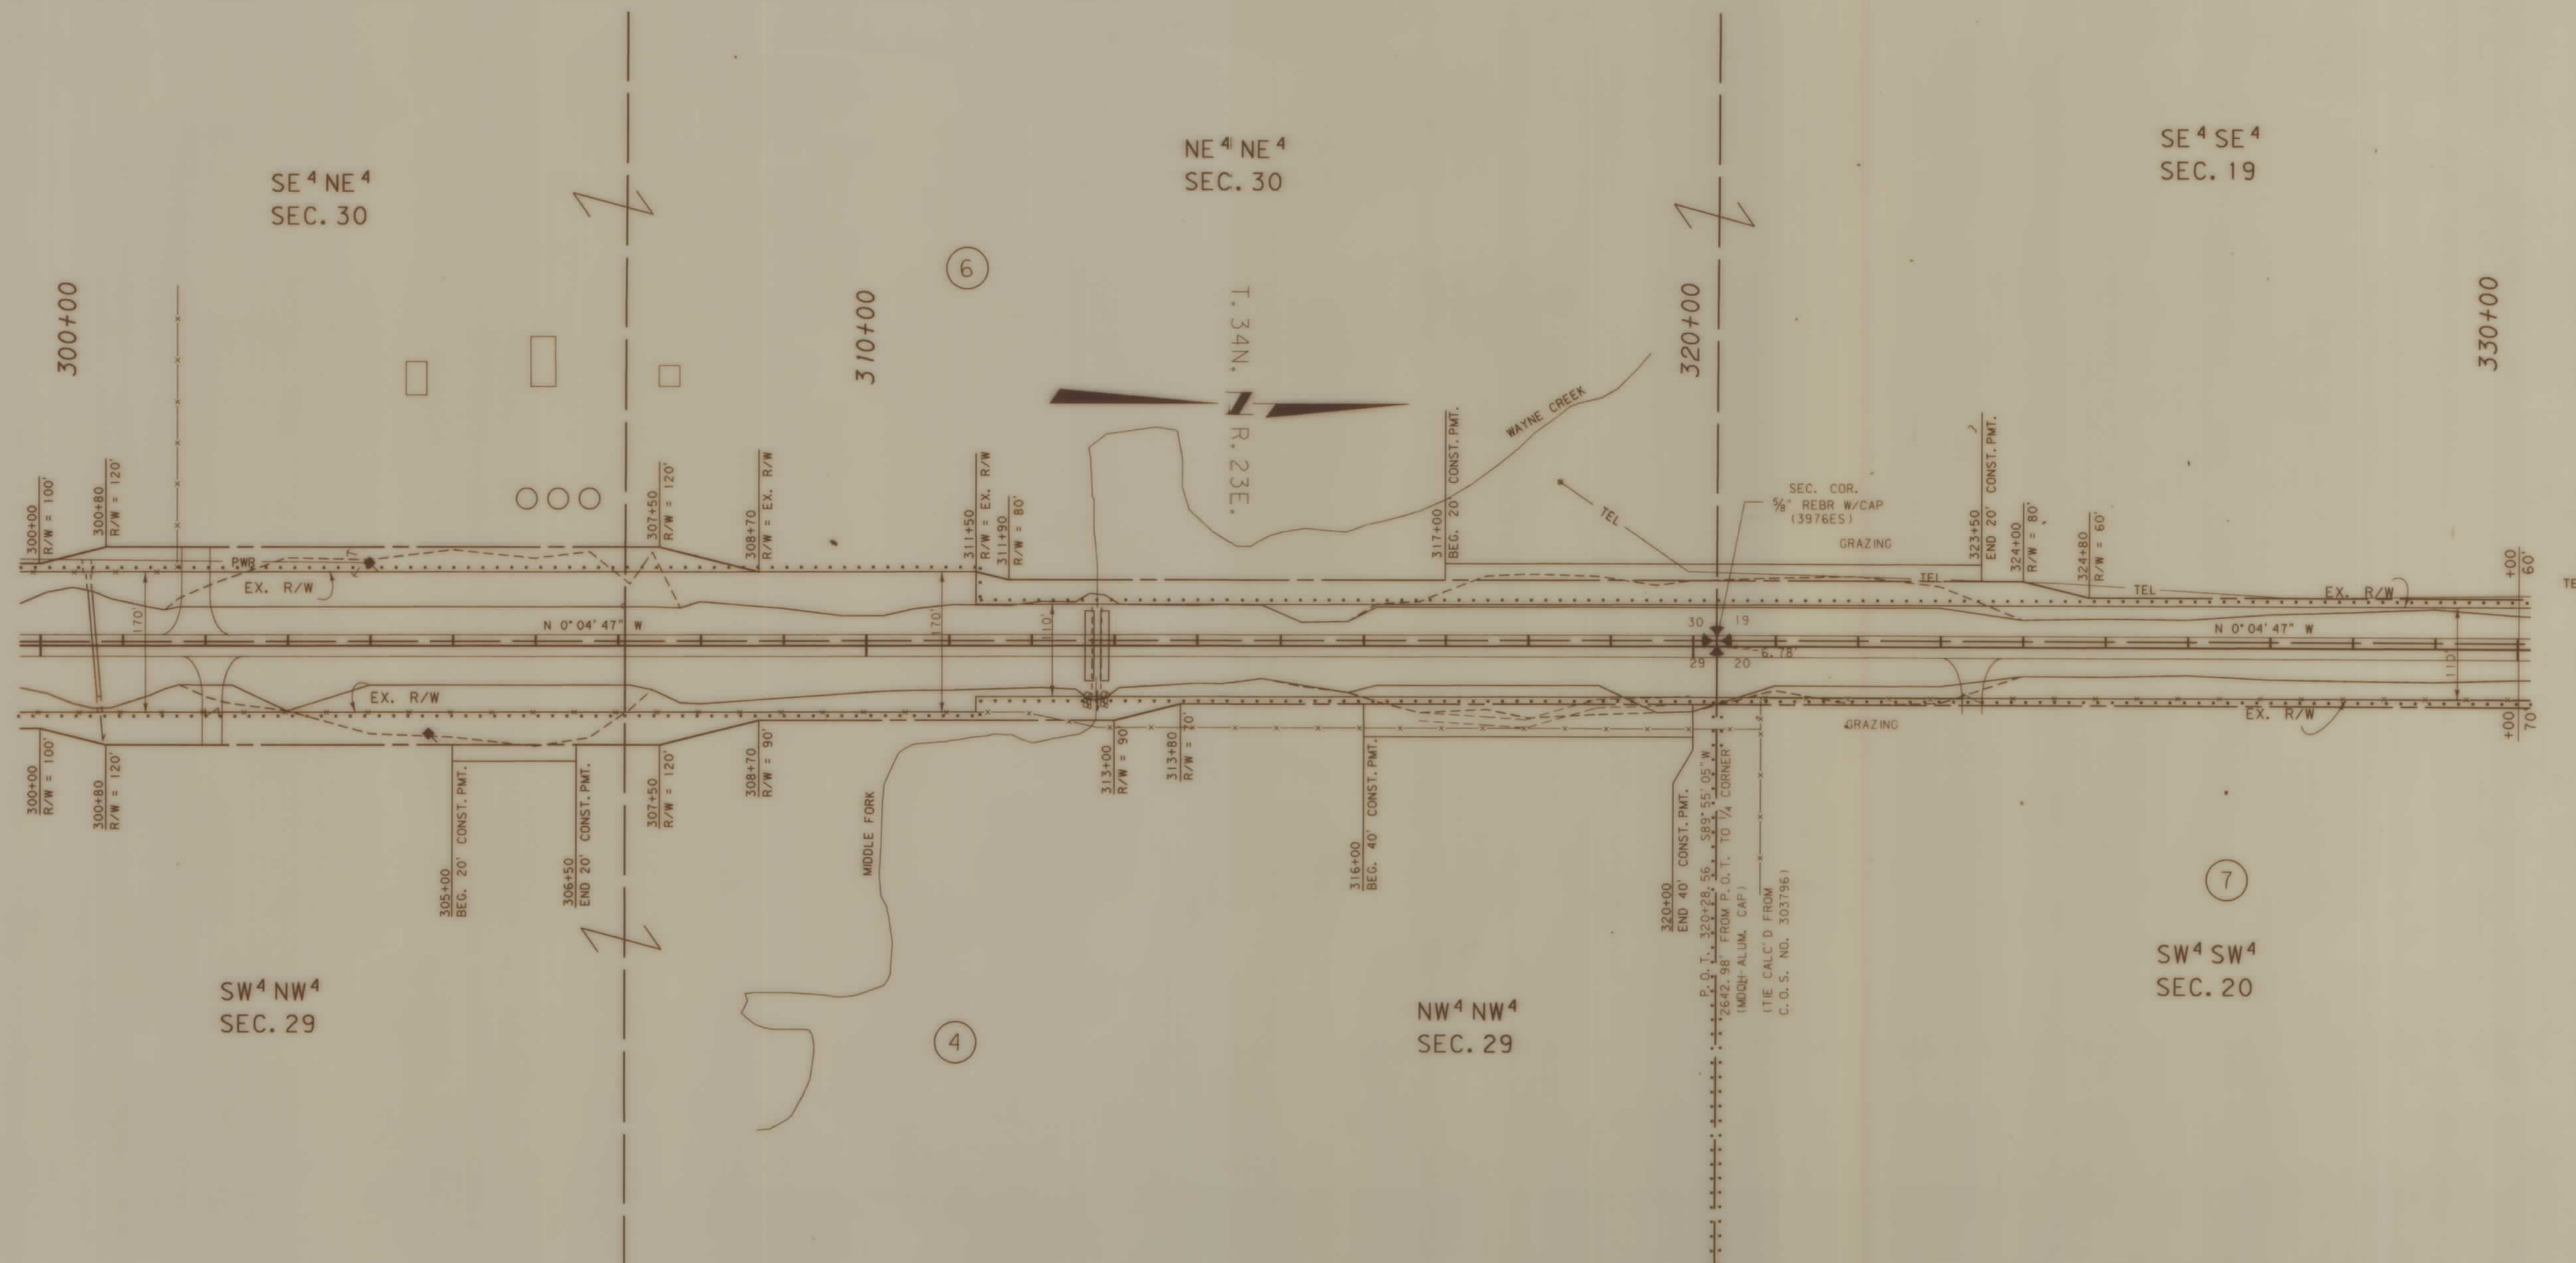[illegible]

BACKSLOPE LIMITS INCLUDE ROUNDING
*CONSTRUCTION LIMITS:

CUT SECTION
TOE OF FILL
TOP OF DITCH BO
DITCH BO

FHWA/DOT APPROVAL 9-11-92, 2-17-93

MAP REVISED

STATE OF MONTANA
DEPARTMENT OF TRANSPORTATION
HIGHWAYS DIVISION

RIGHT OF WAY PLAN

BLAINE COUNTY

0	50'	100'	200'	300'
---	-----	------	------	------

7GA0:132.610798NHNP2.ROV



MONTANA DEPARTMENT
OF TRANSPORTATION

BROW

3	6	9	 MONTANA CADD	22-APR-1992
	5	8		08:07
1	4	7		RDRW



RDROW

22-APR-1992
08:07
RDROW
CADD
MONTANA

6	9
2	5
1	4
7	8


appd: [32, 610798hnp2, row 1

OWNERSHIP										
PARCEL	NAME	ADDRESS	TOTAL AREA	GROSS R/W AREA	EX. EASE. AREA	NET AREA	REMAINDER		CONST. PMT. AREA	EASE. AREA
							LEFT	RIGHT		
6	ALEX PITCH et al									
	C/D PAUL NIEDEREGGER	P.O. BOX 335, HARLEM, MONT.		1.92 AC		1.92 AC			0.80 AC	
7	RICHARD P. WOLF									
	C/D PAUL & VICKI NIEDEREGGER	P.O. BOX 335, HARLEM, MONT.		0.39 AC		0.39 AC			0.55 AC	

STATE	RIGHT OF WAY ID.	SHEET	TOTAL
		NO.	SHEETS
MONTANA	RS 338-1(1)0	13	13

PROJECT NUMBER 0798003

NORTH of HARLEM - NORTH

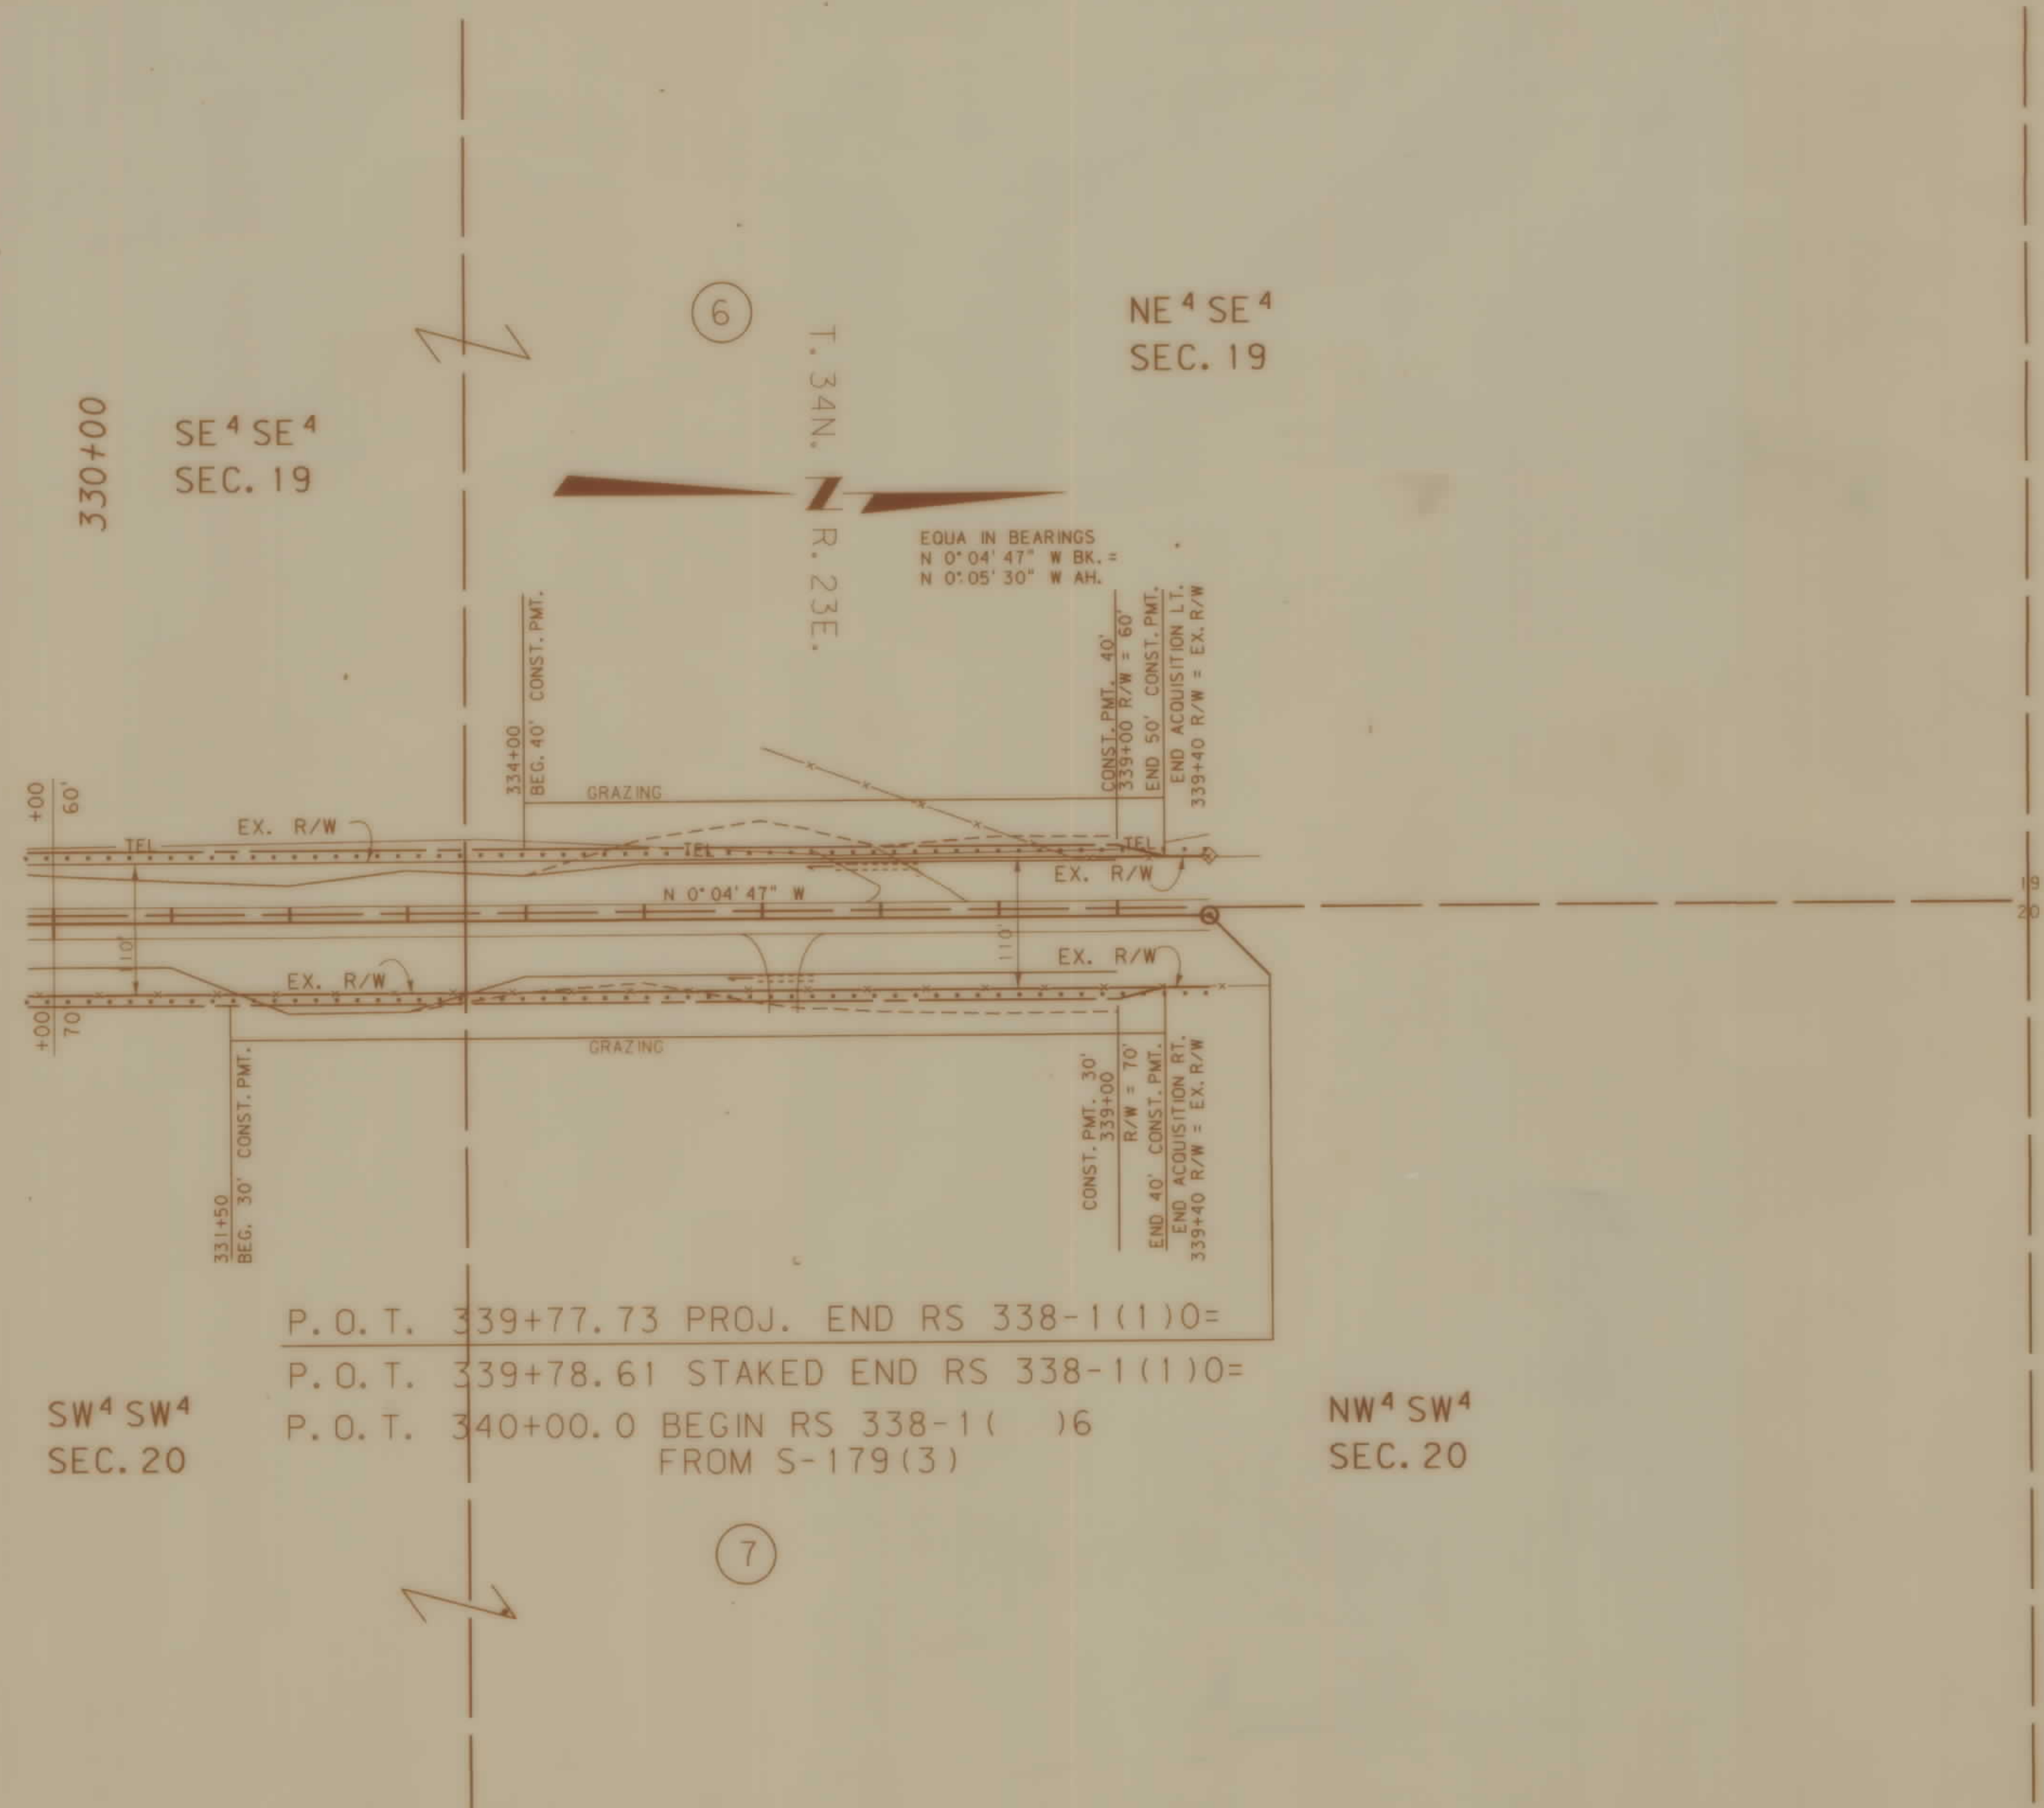

BACKSLOPE LIMITS INCLUDE ROUNDING
CONSTRUCTION LIMITS:
CUT SECTION
TOE OF FILL
TOE OF CUT
DITCH BOTTOM

FHWA/DOT APPROVAL 9-11-92, 2-17-93

MAP REVISED

STATE OF MONTANA
DEPARTMENT OF TRANSPORTATION
HIGHWAYS DIVISION
RIGHT OF WAY PLAN
BLAINE COUNTY
0 50' 100' 200' 300'