


PLANS
NOT
TO
SCALE

OWNERSHIPS			
PARCEL	NAME	ADDRESS	CONST. PERM.
2	STATE OF MONTANA		0.32 AC


STATE	PROJECT NO.	SHEET NO.	SHEET TOTAL
MONT.	F1-2(36)99 R/W IF-BRF-HESI-237/99 CONST KILA EAST & WEST	1	2

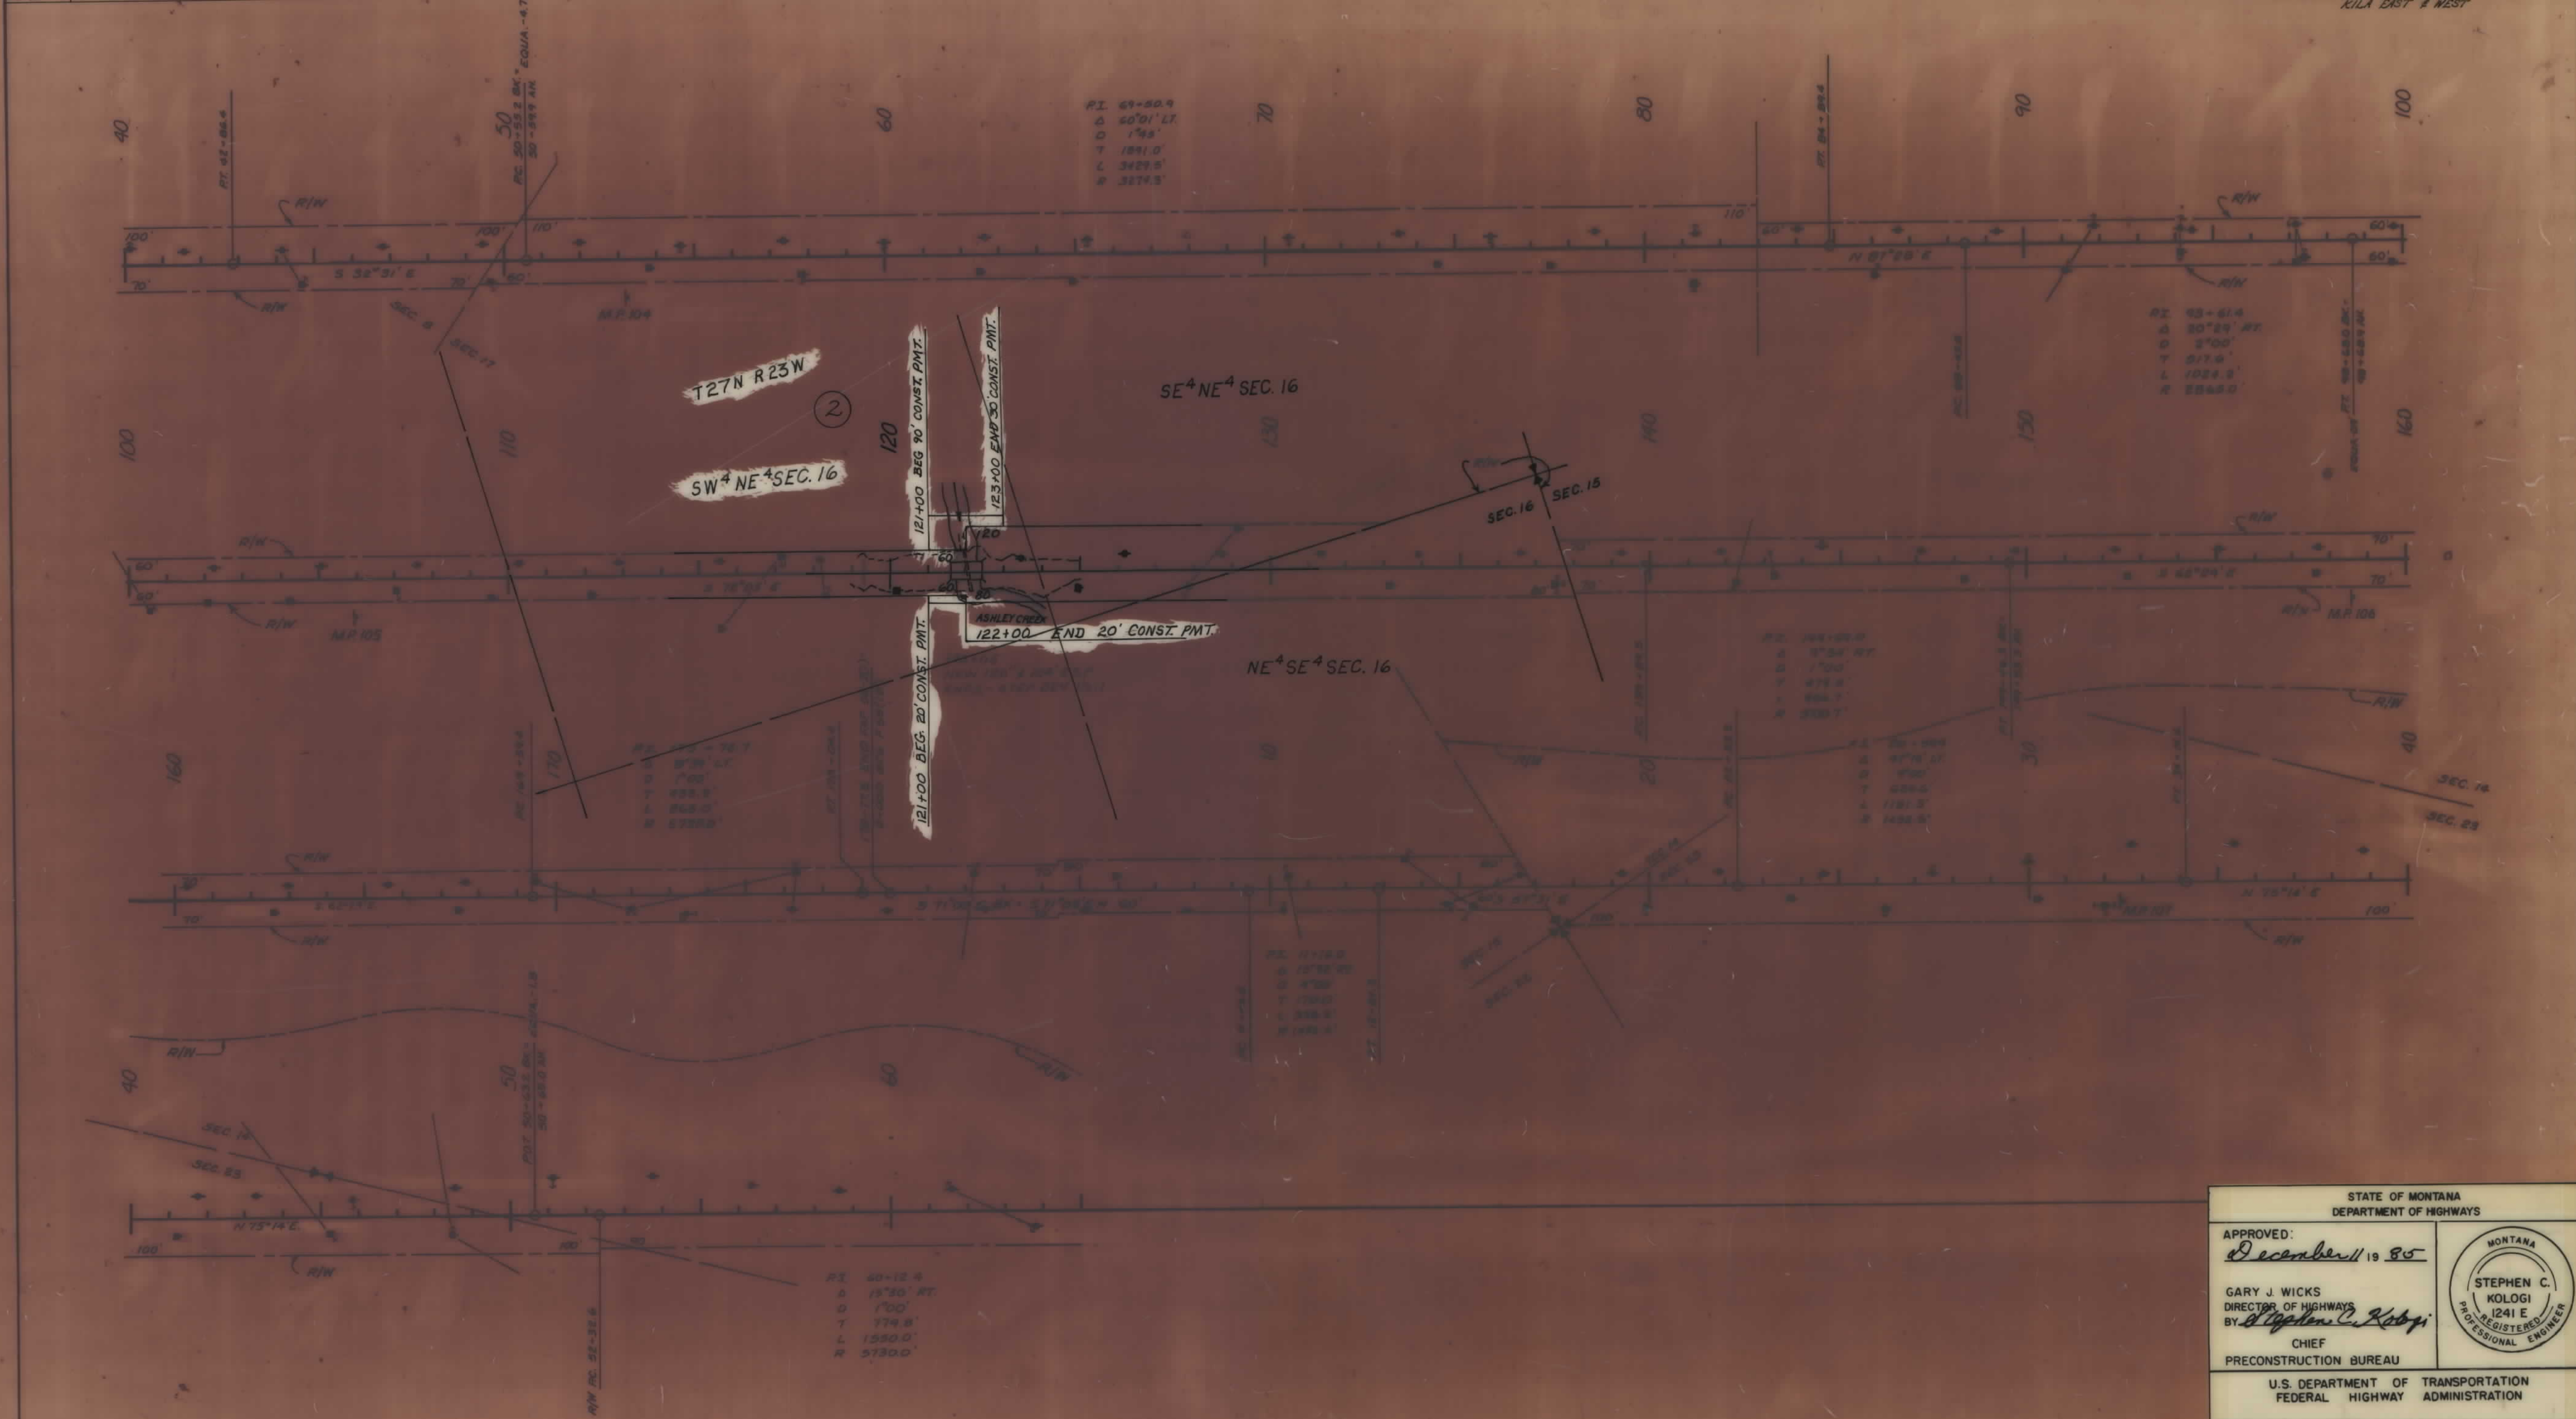

STATE OF MONTANA DEPARTMENT OF HIGHWAYS	
APPROVED: <i>December 11 19 80</i>	
GARY J. WICKS DIRECTOR OF HIGHWAYS BY: <i>Stephen C. Kologi</i> CHIEF PRECONSTRUCTION BUREAU	
U.S. DEPARTMENT OF TRANSPORTATION FEDERAL HIGHWAY ADMINISTRATION	
APPROVED:	
DIVISION ADMINISTRATOR	DATE

OWNERSHIPS									
PARCEL	NAME	ADDRESS	TOTAL AREA	GROSS R/W AREA	P.T.W. AREA	AREA TO BE ACQUIRED	REMAINDER		CONST. PERM. AREA
							LEFT	RIGHT	CONST. EASE. AREA
1	B/N TIMBERLAND INC.	810 3 RD AVE., SUITE 650, BARTLETT, MD							0.28 AC.


STATE	PROJECT NO.	SHEET NO.	SHEET TOTAL
MONT.	F1-2(36)99 R/W F1-BRF-HESI-2(37)99 CONST. KILA EAST & WEST	2	2

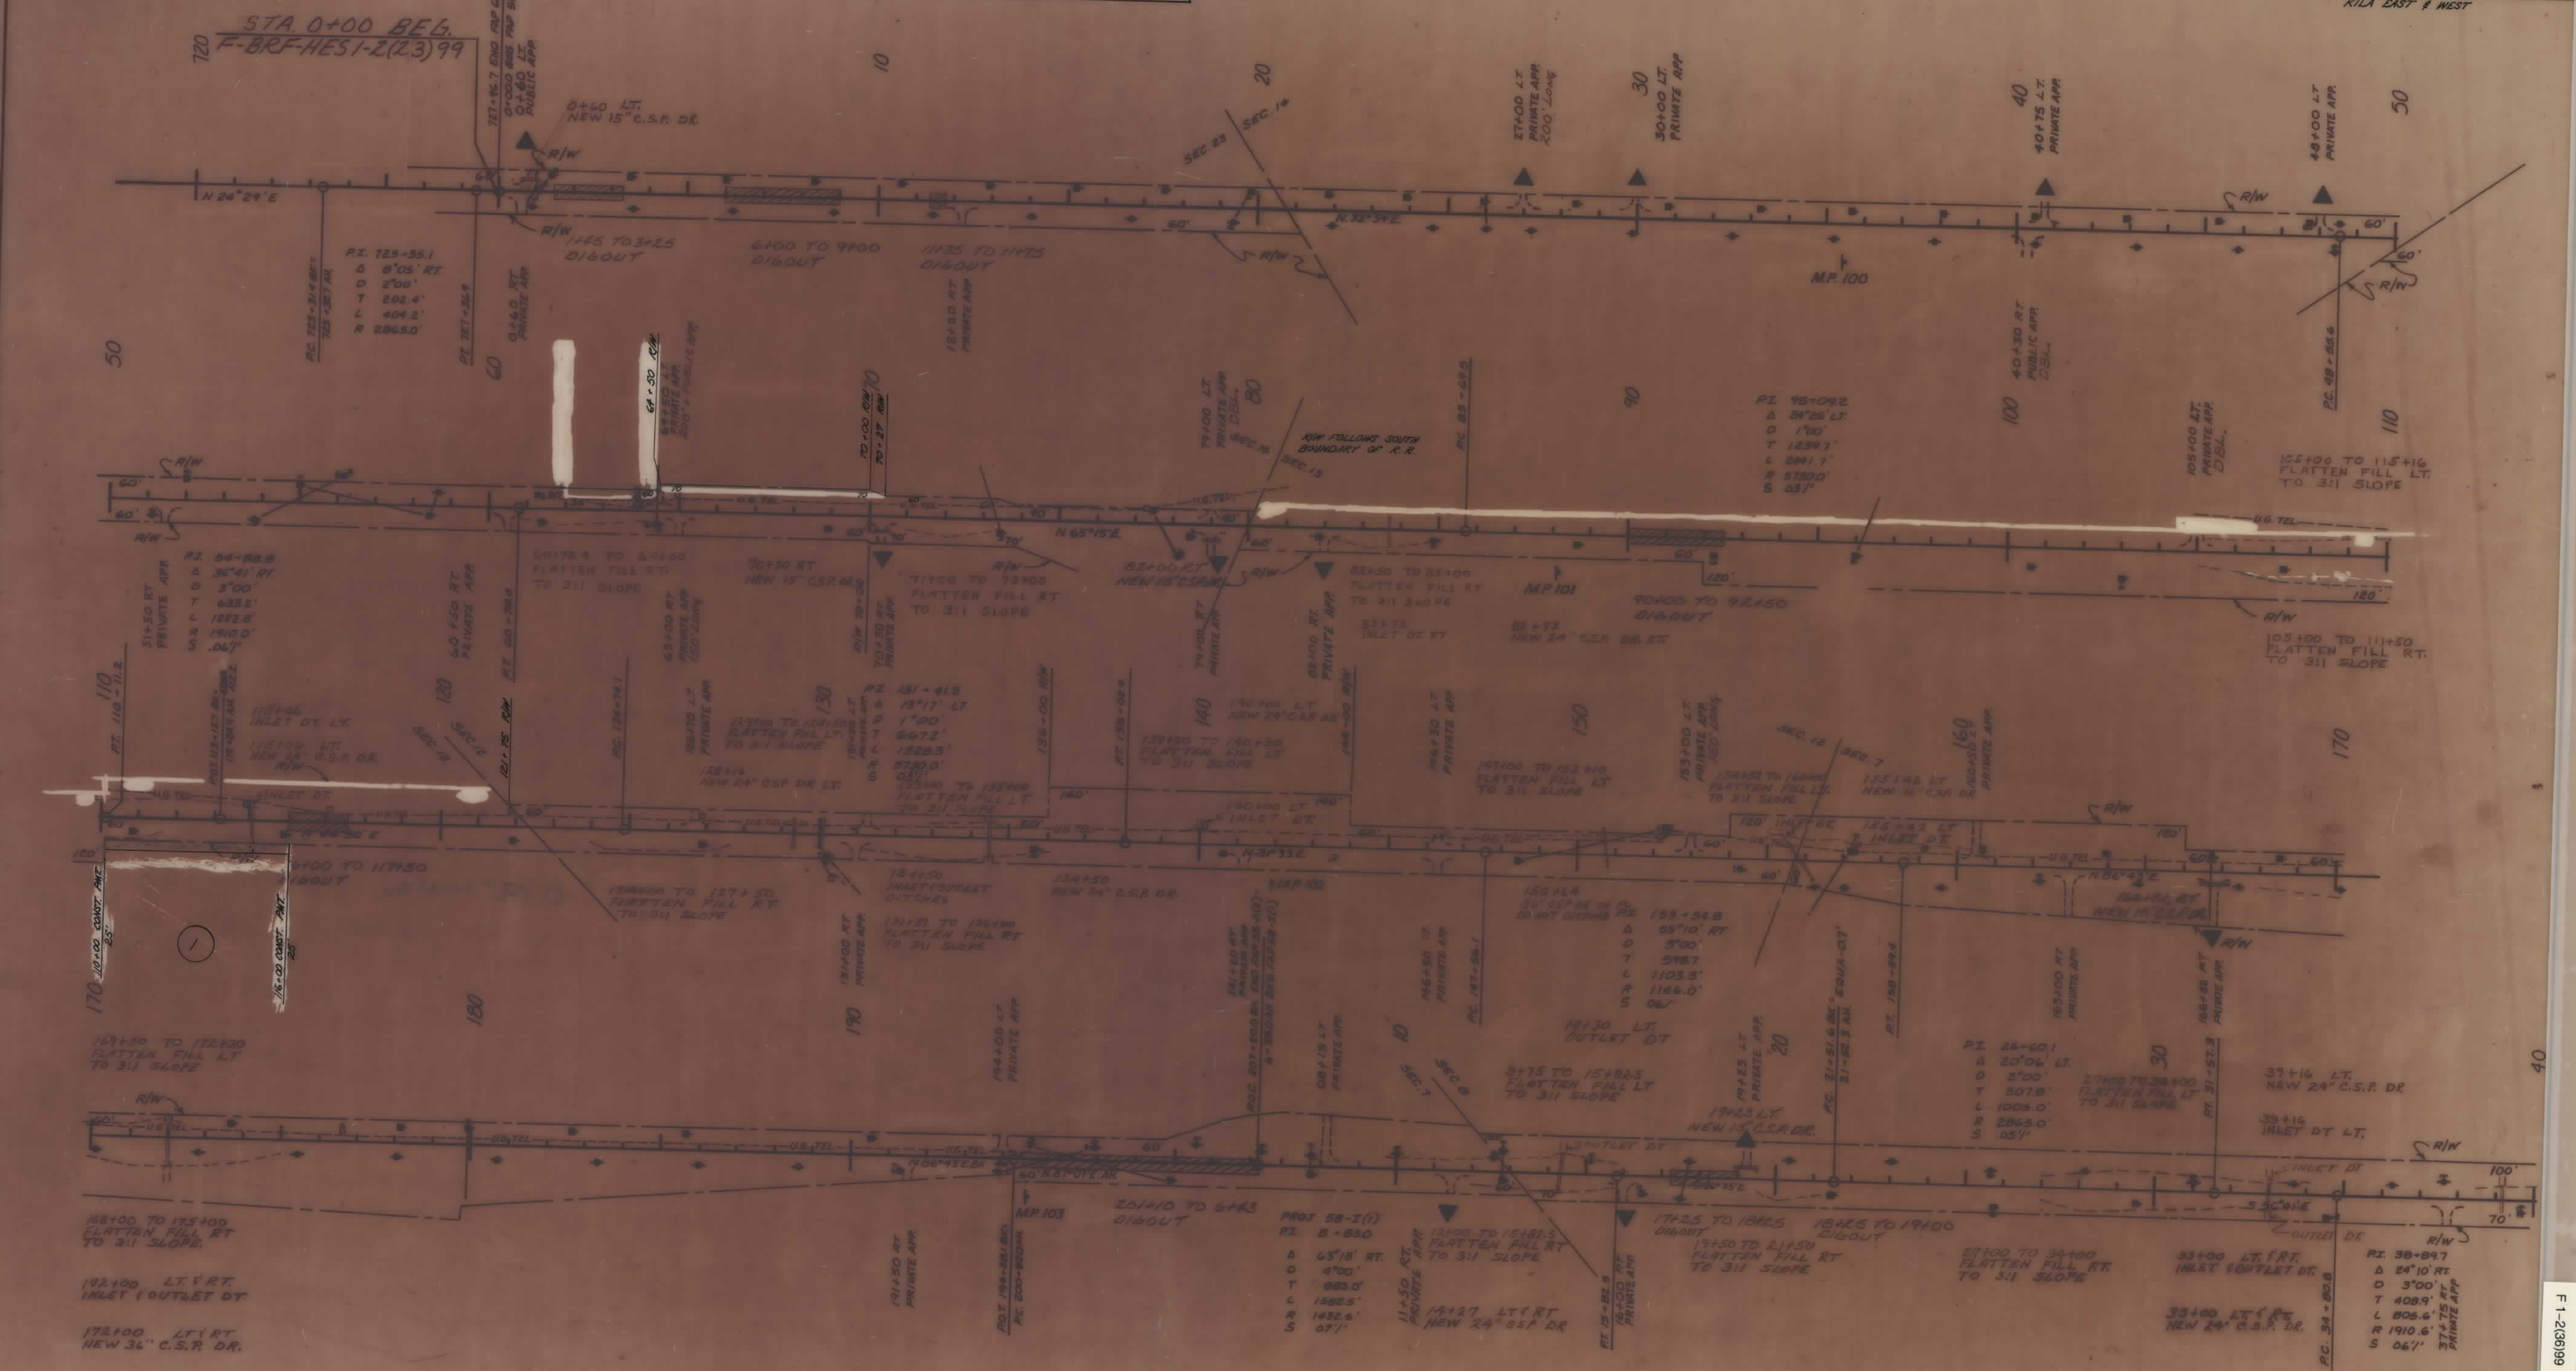

MAP REVISED: 2-27-86


STATE	PROJECT, NO.	SHEET	SHEET
		NO.	TOTAL
MONT.	FI-2(36)99 R/W F-BRF-HESI-2(37)99 CONST.	2	2

KILA EAST & WEST

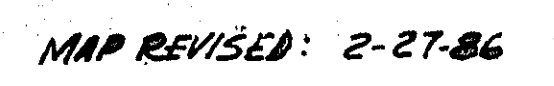

OWNERSHIPS			
PARCEL	NAME	ADDRESS	CONST. PERM.
2	STATE OF MONTANA		0.32 AC.

STATE	PROJECT NO.	SHEET NO.	SHEET TOTAL
MONT.	F1-2(36)99 R/W F-BRF-HES-1-237199 CONST KILA EAST & WEST	1	2

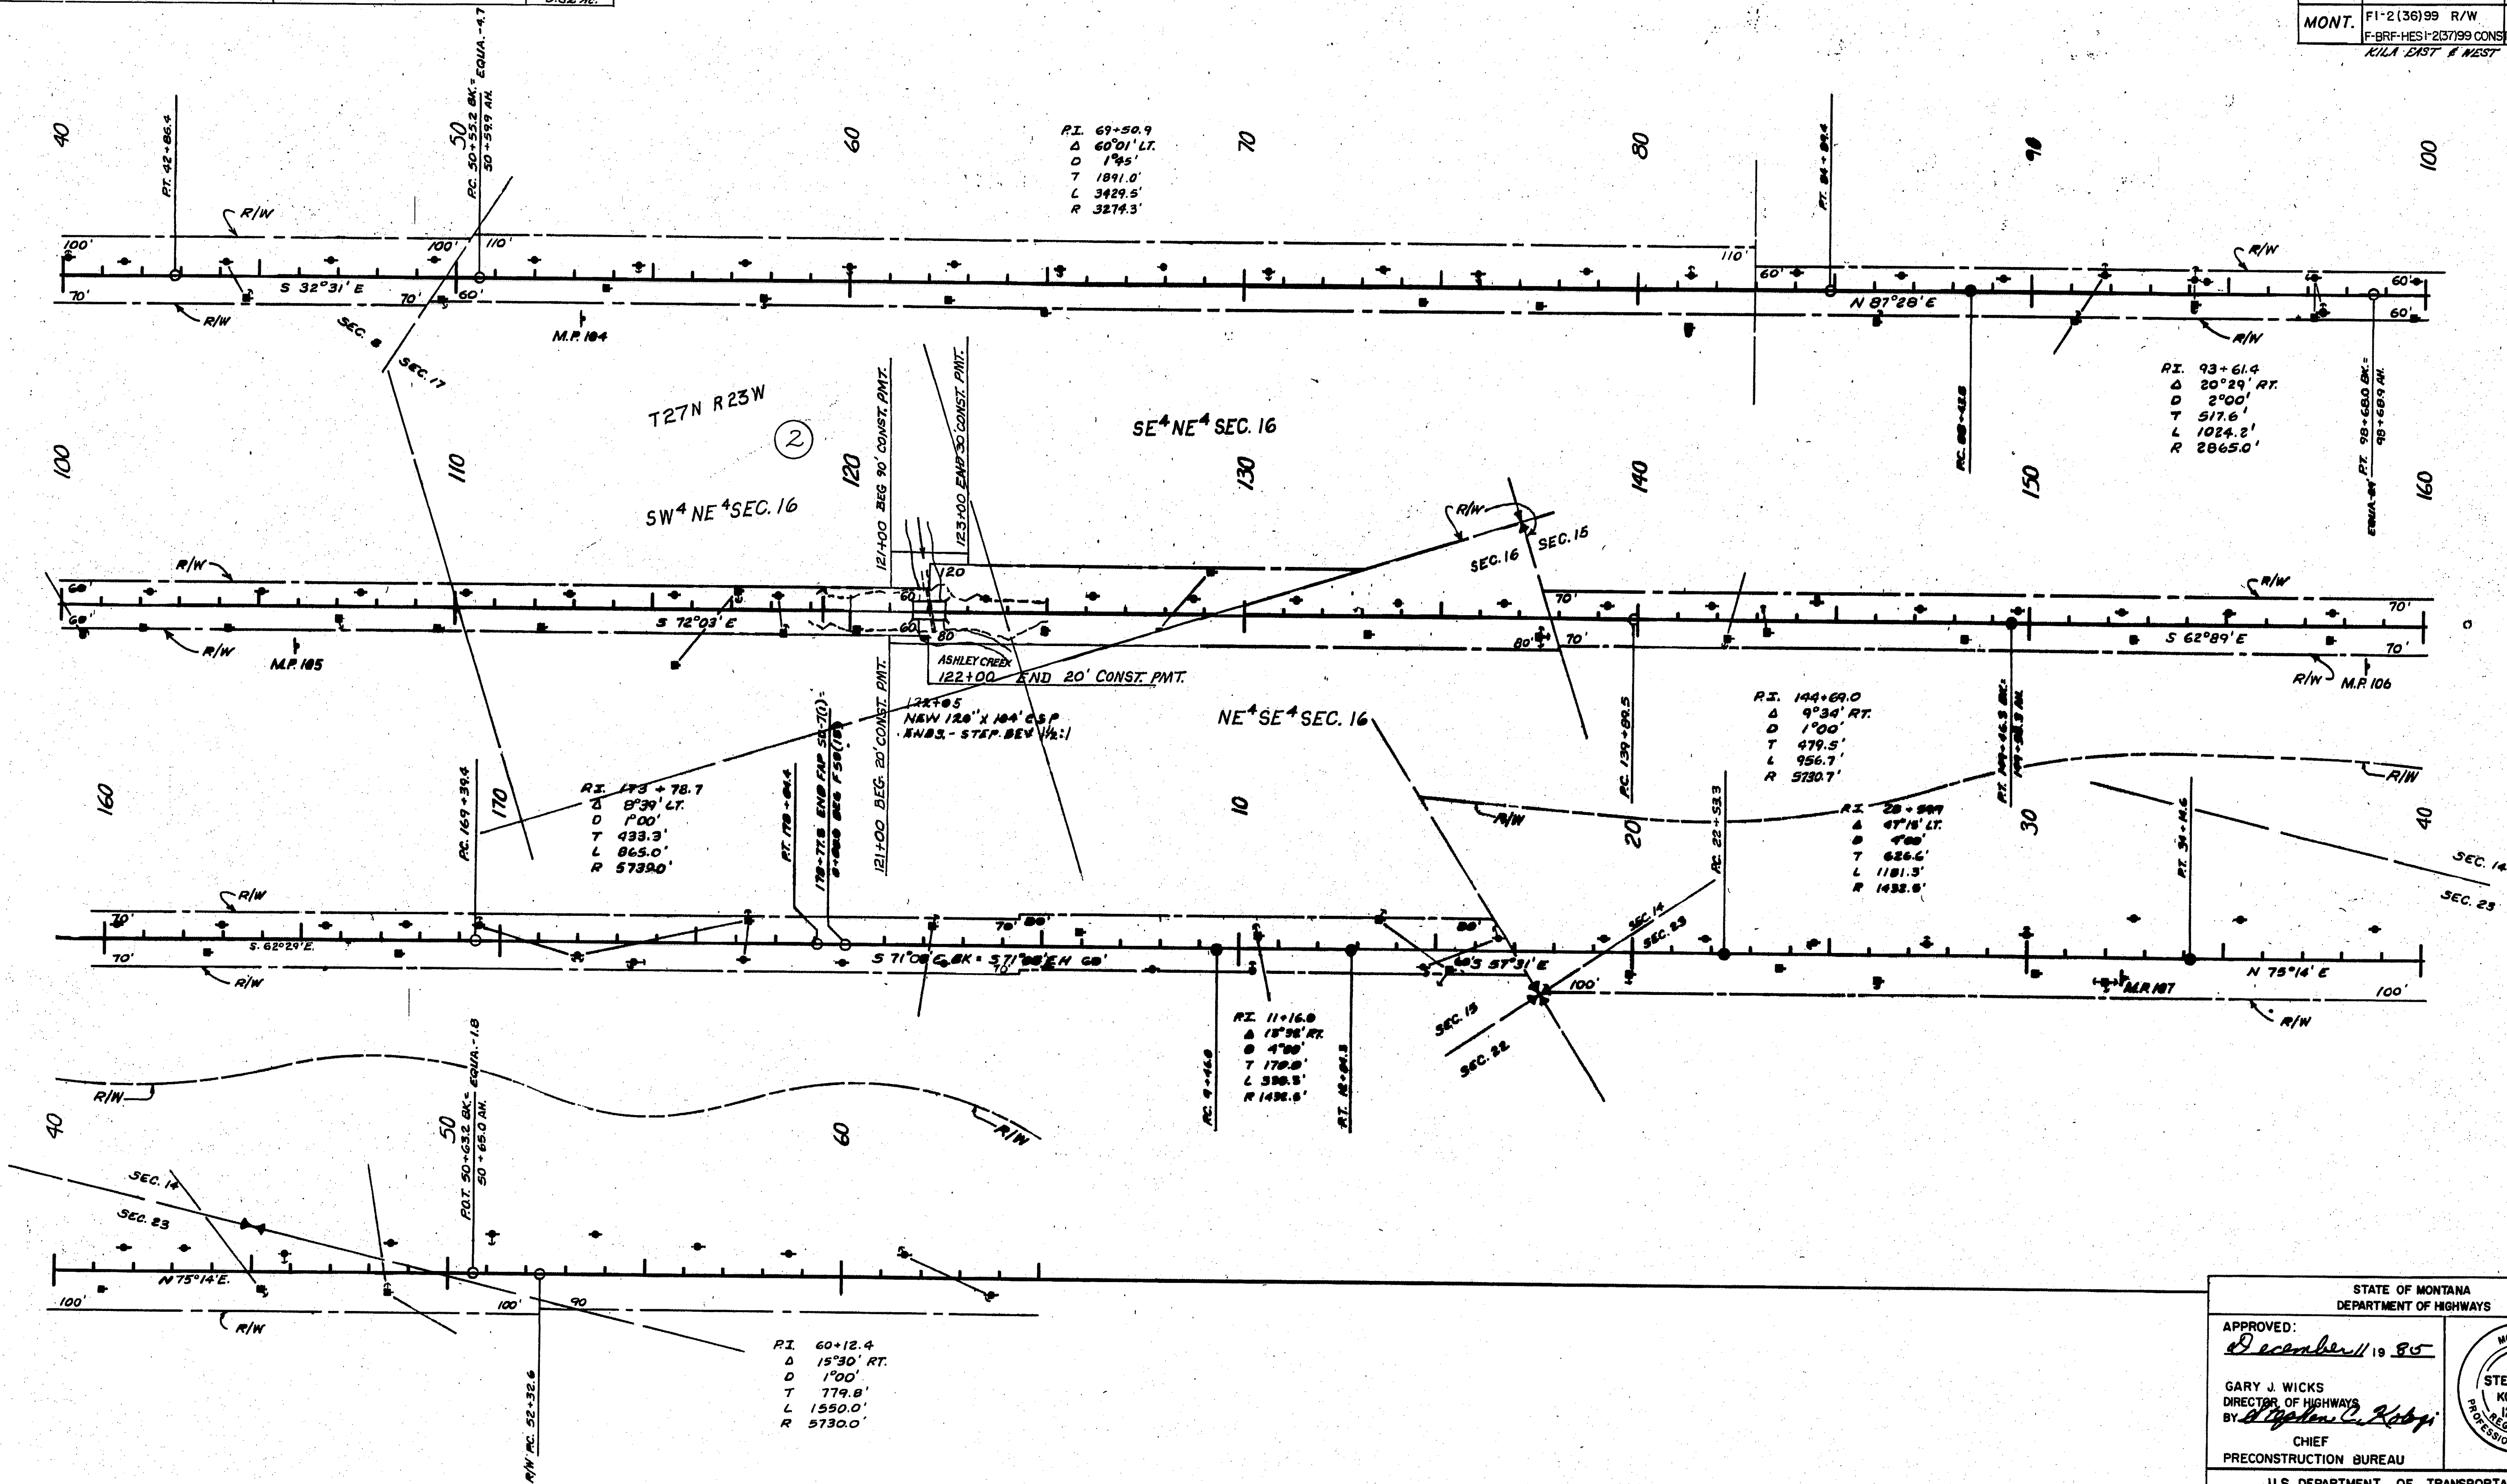

STATE OF MONTANA DEPARTMENT OF HIGHWAYS	
APPROVED: <i>December 11, 1985</i>	
GARY J. WICKS DIRECTOR OF HIGHWAYS BY <i>Stephen C. Kolosi</i>	
CHIEF PRECONSTRUCTION BUREAU	
U.S. DEPARTMENT OF TRANSPORTATION FEDERAL HIGHWAY ADMINISTRATION	
APPROVED:	
DIVISION ADMINISTRATOR	DATE