


PLANS
NOT
TO
SCALE

PARCEL	NAME	ADDRESS	GROSS R/W	PTW	AREA ACQUIRED
	ARNOLD B. & CAROL C. MORRIS	DELETED			

STATE	R/W NO.	SHEET NO.	TOTAL SHEETS
MONT.	F83-3(1)83	1	3

BIG FORK EAST

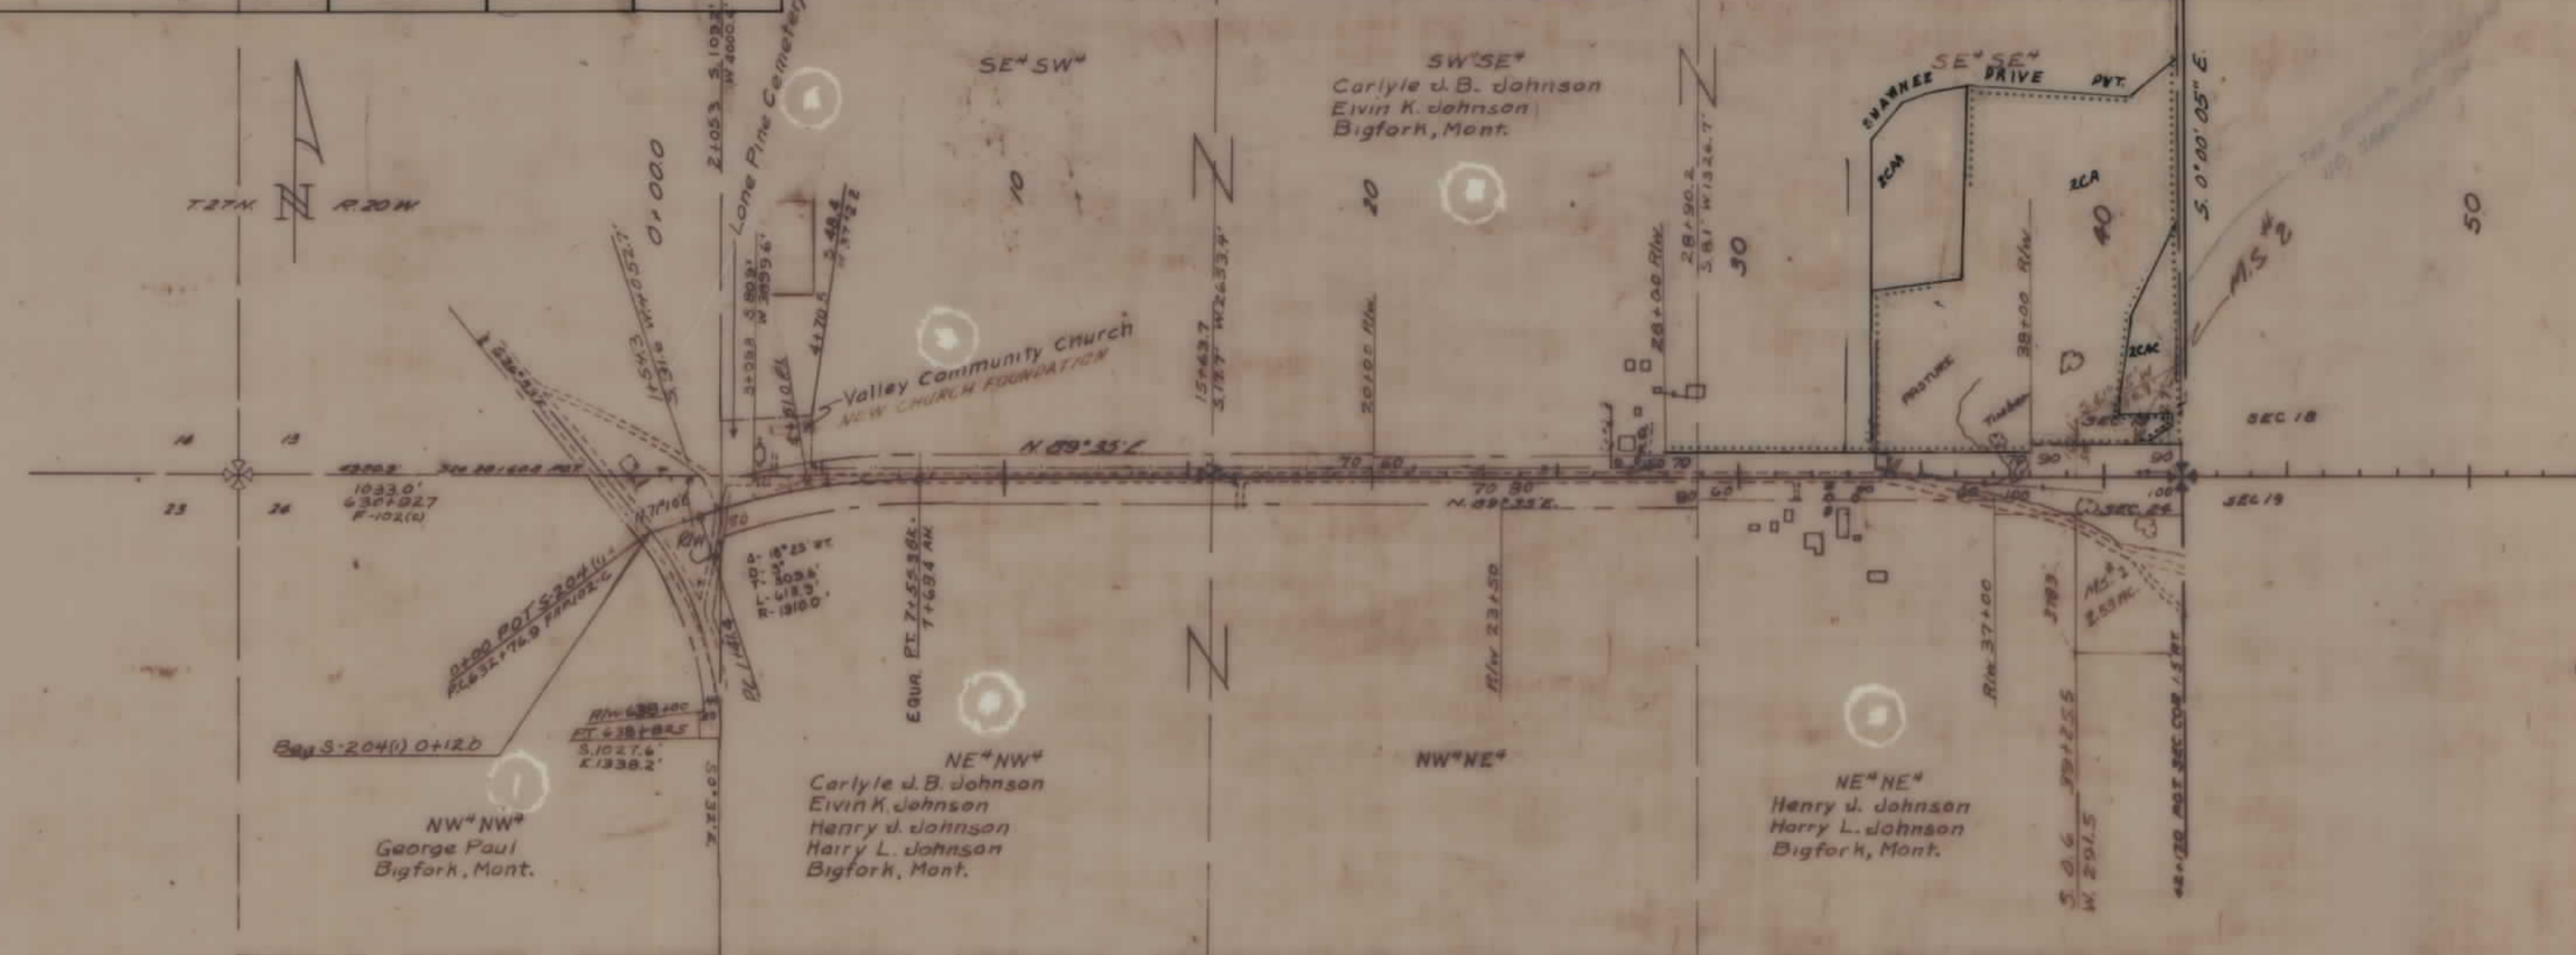

STATE OF MONTANA
STATE HIGHWAY COMMISSION
LAND REQUIRED FOR RIGHT OF WAY
FLATHEAD COUNTY
SCALE 1" = 400' MAP COMPLETED 9-11-57



PARCEL NO.	OWNERSHIPS	SHEET NO.
DELETED	ARNOLD B. & CAROL C. MORRIS	1
2	CECIL M. & EMMA A. JOHNSON	2
3	CARLYLE J. B. JOHNSON & MARGARET COMLEY	2
4	JAMES ELIAS & BABETTE LORRAINE JOHNSON	2
5	JAMES ELIAS JOHNSON	2
DELETED	JOHN L. & EVELYN A. HOFFMAN	3
DELETED	RAMONA K. PLUMMER	3

REVISED 12-18-86, 1-9-87, 2-2-87, 3-17-87

F.H.W.A. APPROVAL 9-3-86

PARCEL	NAME	ADDRESS	TOTAL AREA	GROSS R/W AREA	PT. W. AREA	AREA TO BE ACQUIRED	REMAINDER	CONST. PMT. AREA	EASEMENT AREA
1	ARNOLD B. & CAROL C. MORRIS	130 SHAWNEE DR., BIGFORK, MT. 59911							
2	CECIL M. & EMMA A. JOHNSON	BIGFORK, MT. 59911						0.07 AC.	
3	CARLYLE J.B. JOHNSON & MARGARET CONLEY							0.14 AC.	
4	JAMES ELIAS & BABETTE LORRAINE JOHNSON	ROUTE 1, BIGFORK		0.20 AC.	0	0.20 AC.			
5	JAMES ELIAS JOHNSON	1645 SWAN HIGHWAY, BIGFORK, MT. 59911							0.02 AC.


STATE	MT.	R/W NO.	SHEET NO.	TOTAL SHEETS
		F83-3(1)83	2	3

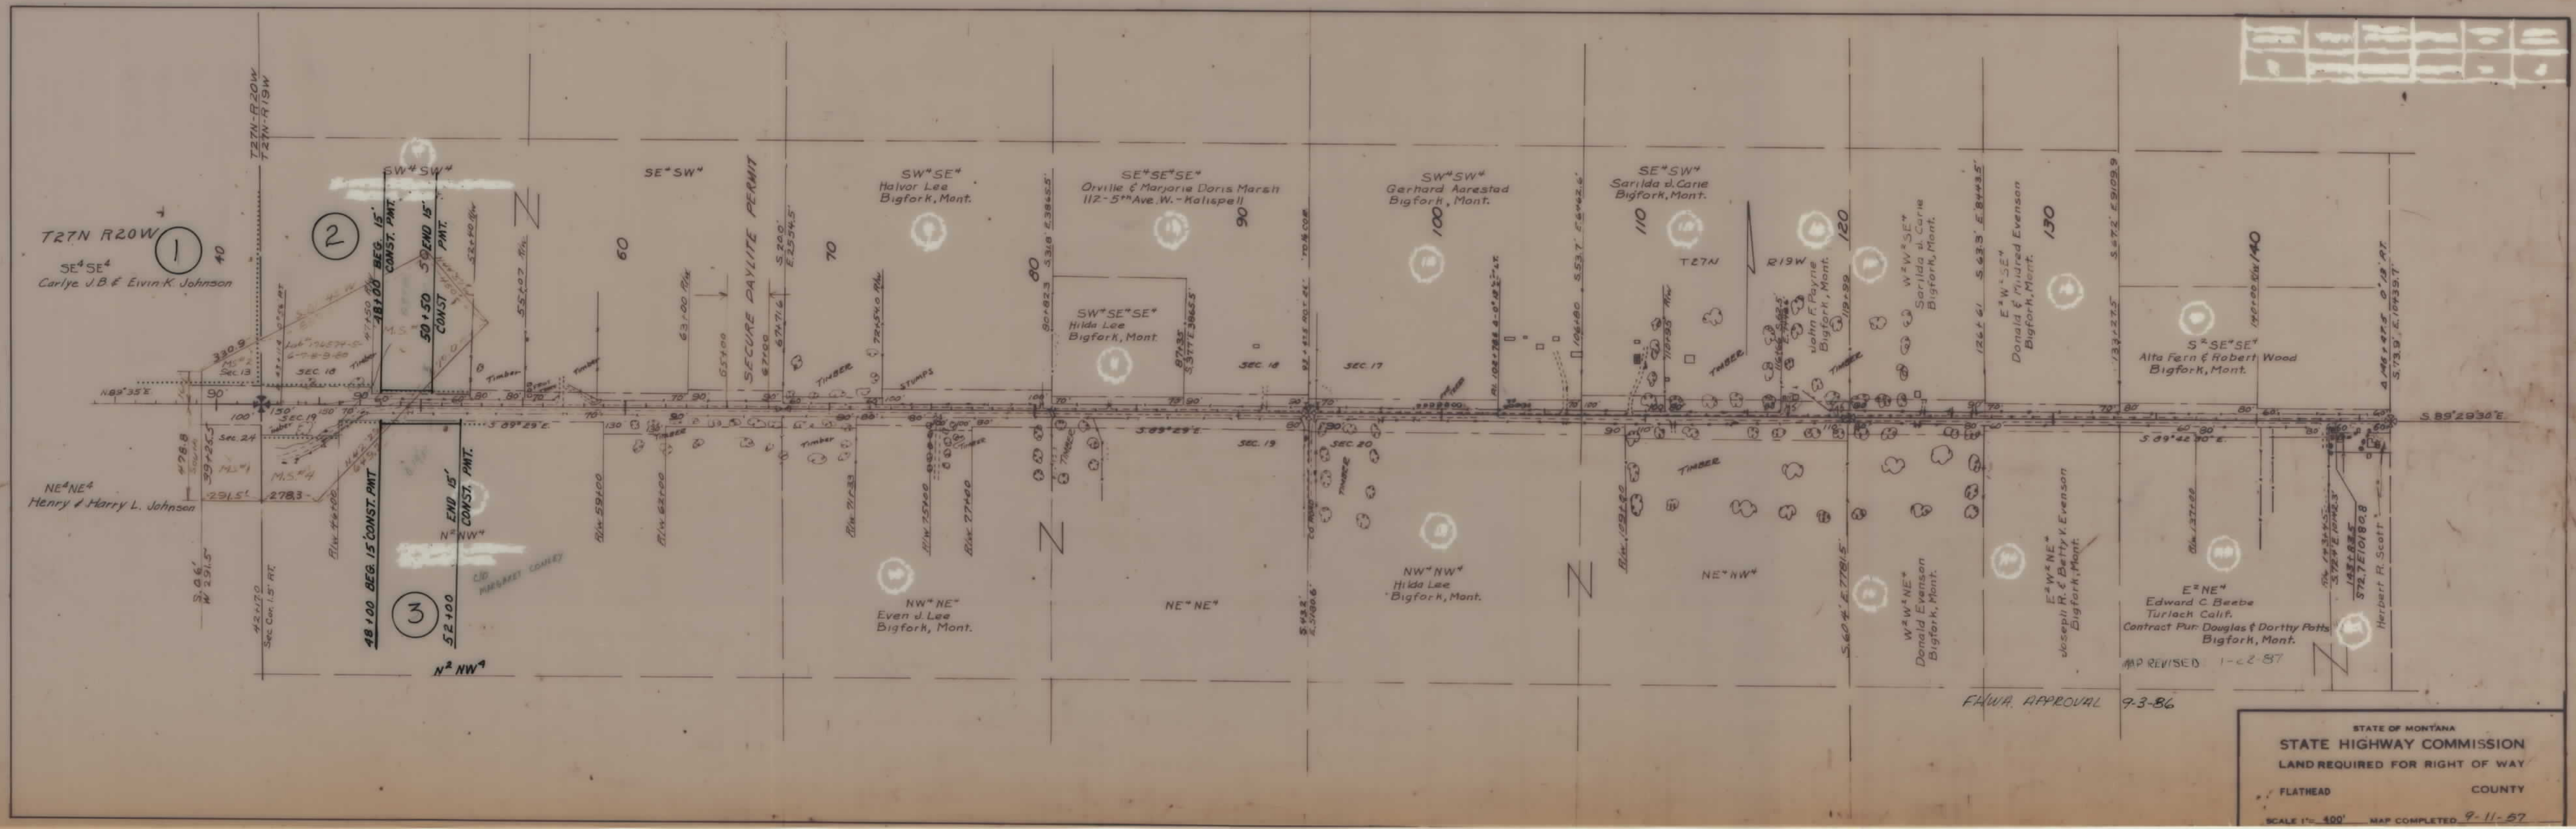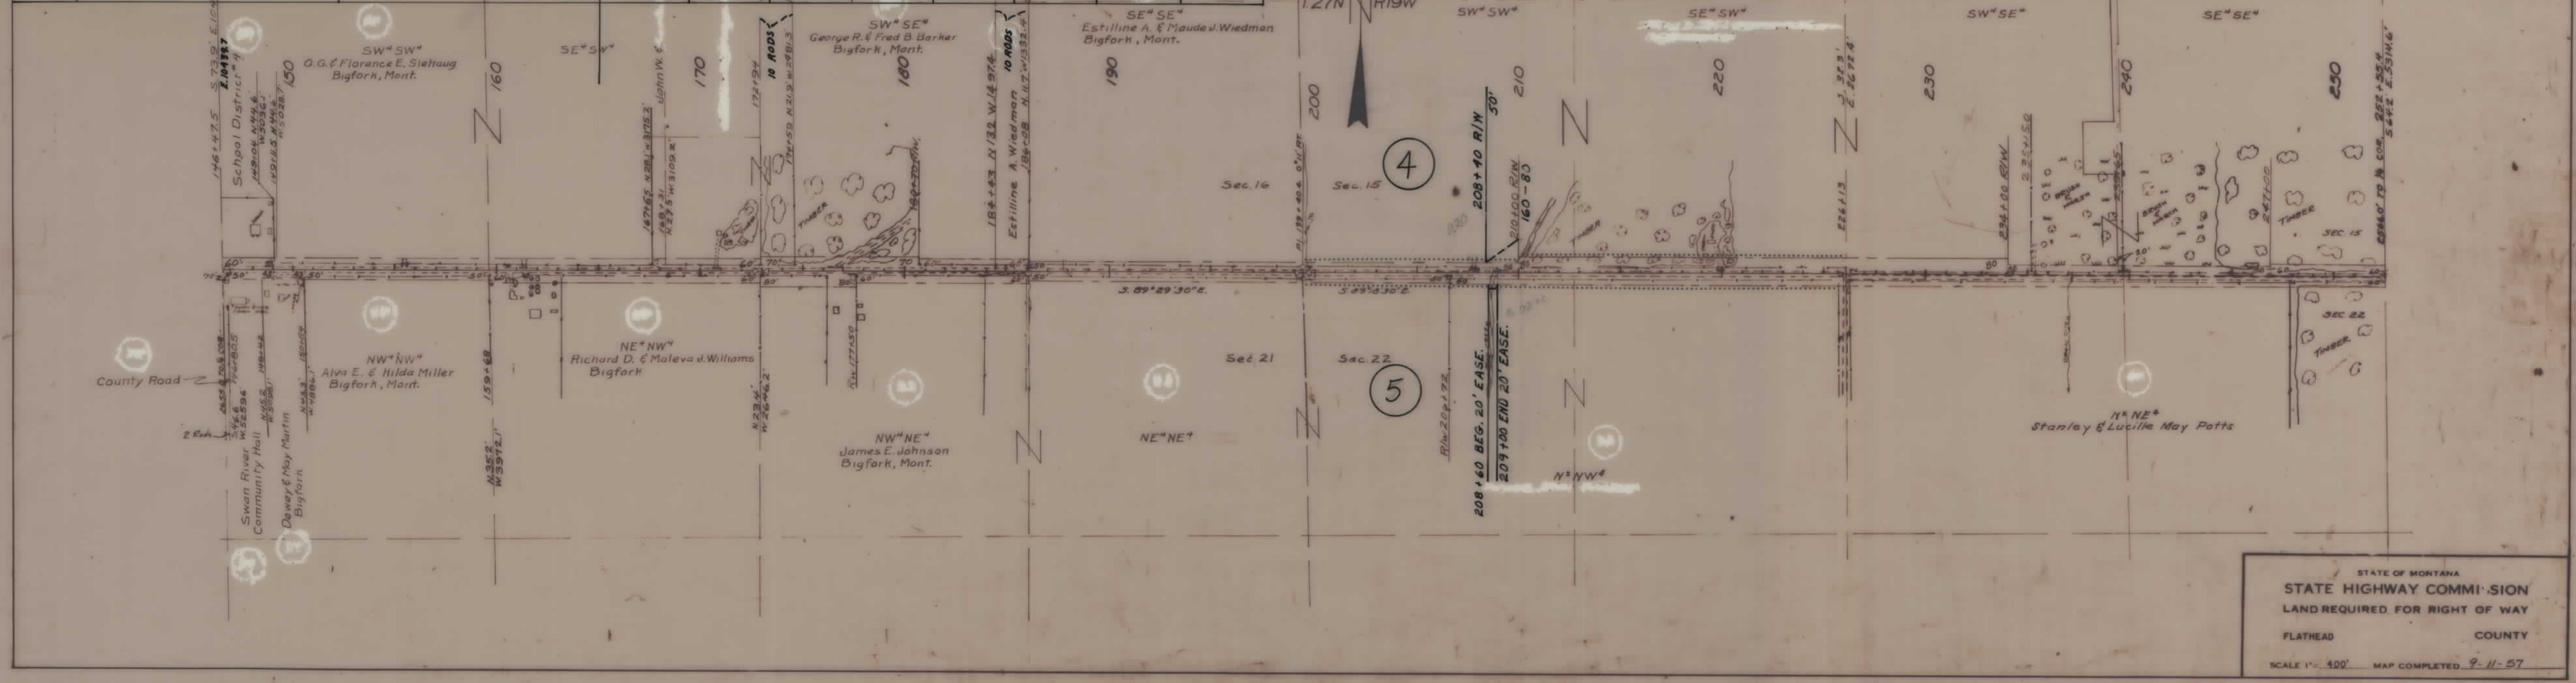

PARCEL	NAME	ADDRESS	EASEMENT
DELETED	JOHN L. & EVELYN A. HOFFMAN	12655 MONTANA AVE, YUMA, AZ 85365	
DELETED	RAMONA K. PLUMMER	P.O. BOX 418, CHOTEAU, MT 59422	

FED. ROAD DIST. NO.	STATE	R/W NO.	SHEET NO.	TOTAL SHEETS
8	MONT.	F83-3(1) 83	3	3

BIG FORK EAST

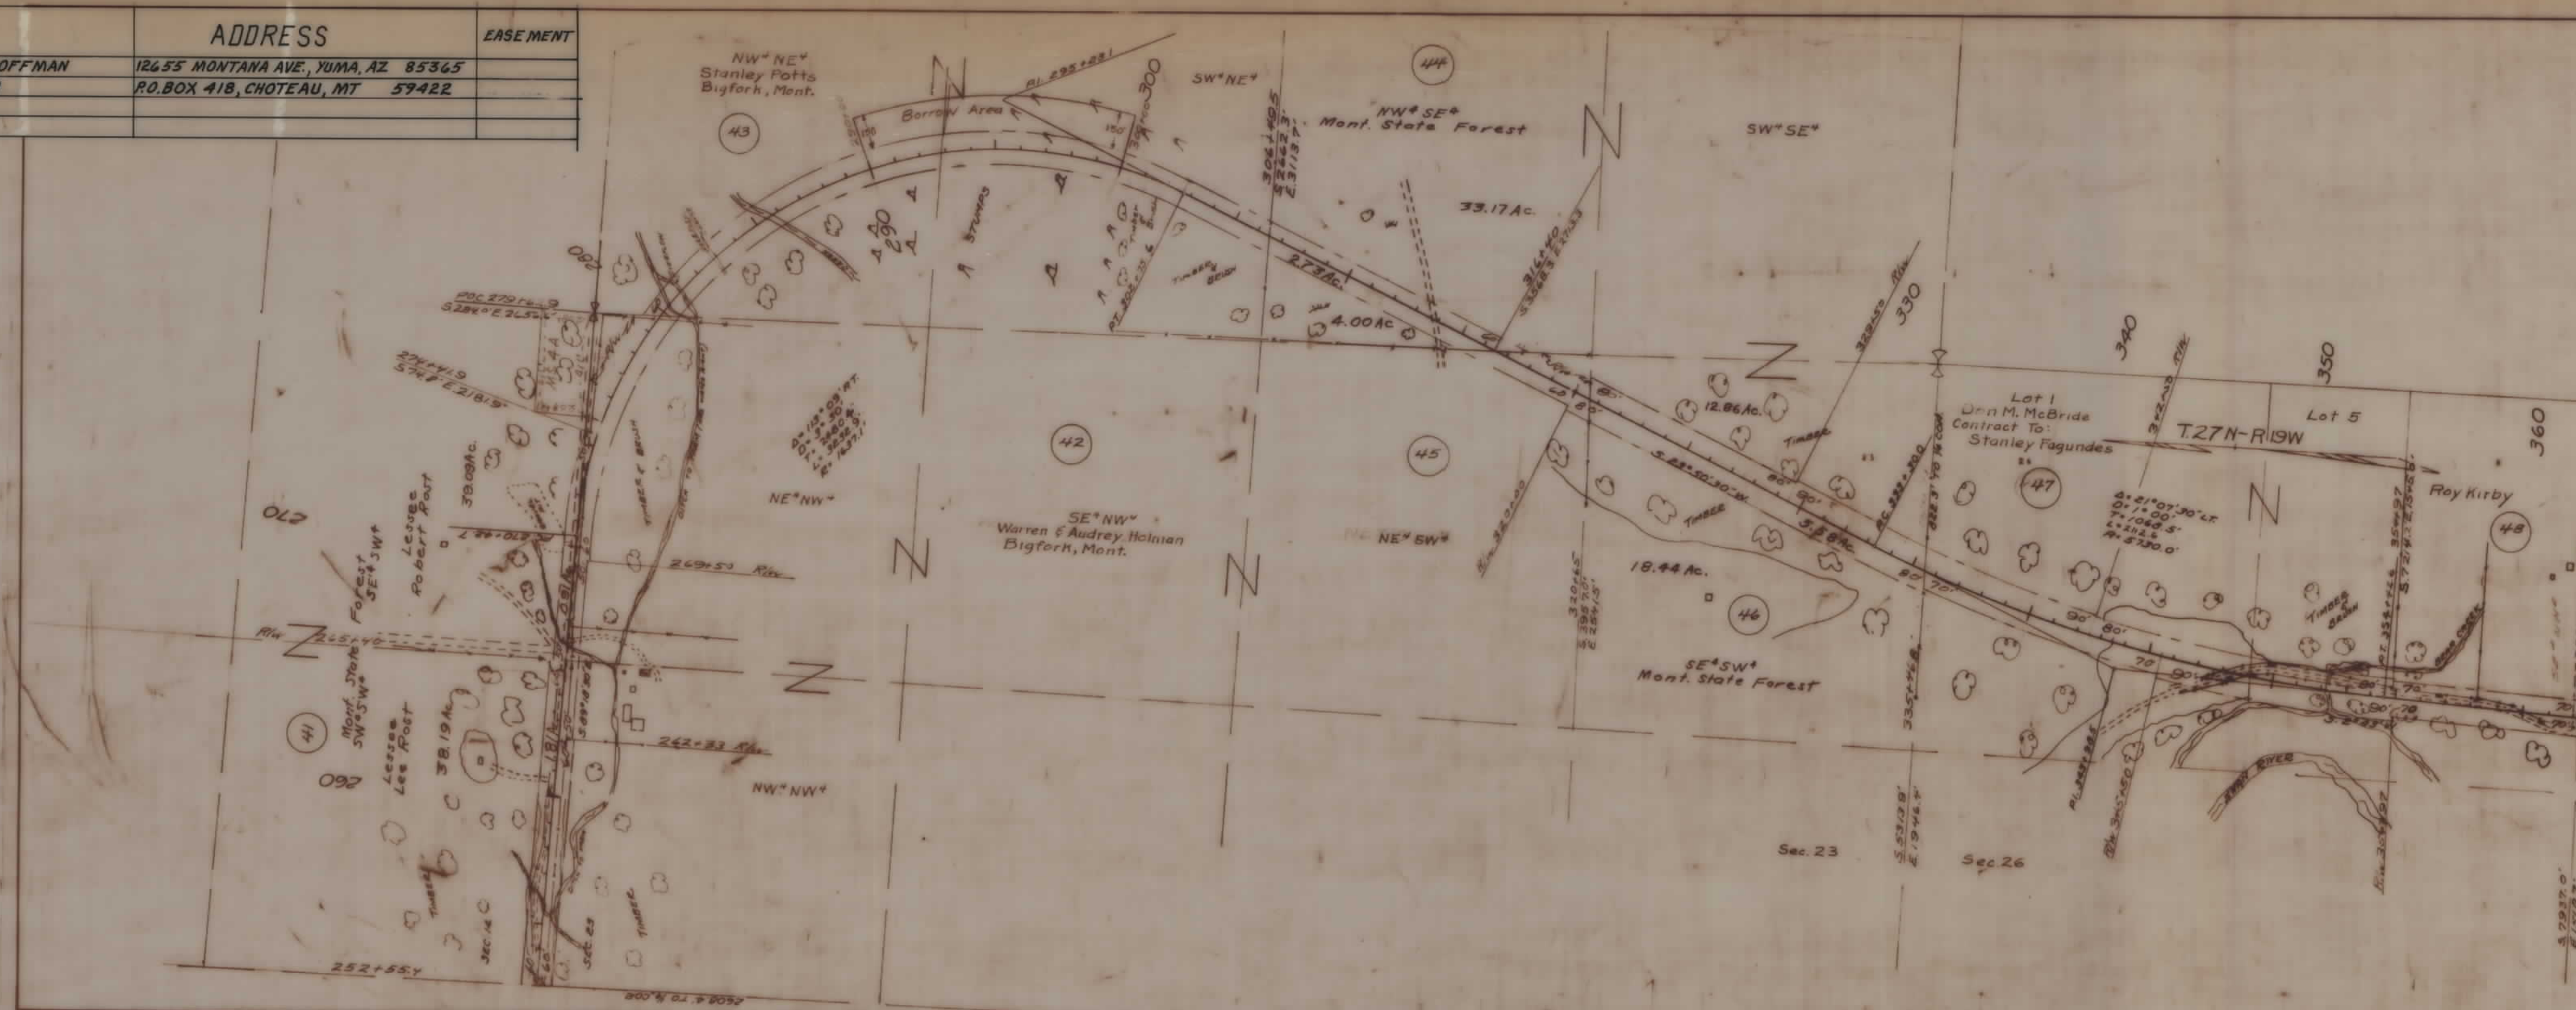

STATE OF MONTANA
STATE HIGHWAY COMMISSION
LAND REQUIRED FOR RIGHT OF WAY
FLATHEAD COUNTY
SCALE 1"=400' MAP COMPLETED



FED. ROAD DIST. NO.	STATE	FED. AID PROJ. NO.	R/W NO.	SHEET NO.	TOTAL SHEETS
8	MONT.	S 204 (1)	3204-01		

STATE OF MONTANA
STATE HIGHWAY COMMISSION
LAND REQUIRED FOR RIGHT OF WAY
FLATHEAD COUNTY
SCALE 1"=400' MAP COMPLETED

REVISED 12-18-86, 1-22-87

FLWA APPROVAL 9-3-86