

PLANS

NOT

TO

SCALE

STATE	RIGHT OF WAY ID.	SHEET NO.	TOTAL SHEETS
MONTANA	M 7199(4)	1	3
BRASSEY STREET - LEWISTOWN			

0825-004

STATE OF MONTANA

DEPARTMENT OF HIGHWAYS


RIGHT OF WAY PLAN OF FEDERAL AID PROJECT M 7199(4) RW

BRASSEY STREET - LEWISTOWN FERGUS COUNTY

0.4 MILES

INDEX

PARCEL NO.	OWNERSHIP	SHEET NO.
1	OLAF J. RINDAL	2
2	THE MEADOWS LTD. PARTNERSHIP	2
3	DALE A. DAVIDSON	2
4	PEARL L. HOUDEN	2
5	MERVIN L. SIROKY	2
6	GREG J. EPPERS	2
7	FRANK SRAMEK	2
8	MONTE R. GROVE	2
9	CARL D. LONGFELLOW C/D RODNEY GLOYNE	2
10	A. T. DUSEK	2
11	GEO. E. YETTER - C/D P. & S. CRAMER	2
12	FRANCIS J. ROMO	2
13	GEO. E. YETTER	2
14	ARTHUR J. STILSON	2
15	ARTHUR OSBURNSEN C/D DAVID S. & C. J. BURT	2
16	ED DUFFNER	2
17	CARL L. NORDBERG	2
18	C/D LAURENCE A. & M. L. LUND	2
19	ANTON M. HEIL	2
20	EVELYN B. HOFER	2
21	RUTH M. VANHYNING	2
22	SANDA SPOJA KOEPKE	2
23	HAROLD A. SLATER	2
24	SANDRA S. MEADORS	2
25	GORDON L. KORWALD	2
26	JAMES F. SENNET	2
27	CLAUDE L. EVANS	3
28	THOMAS L. FOLLINALO C/D SELM WILLEMS	3
29	ORVILLE ERLANDSON	3
30	V. E. SMITH C/D WILLIAM GOULD	3
31	CHARLES A. WASHEK	3
32	JAMES B. FORDYCE	3
33	GARY L. MARKS	3
34	P. F. BARR C/D NANCY SACKETT	3
35	JOSEPH SKALKA C/D EMMA MARTIN	3
36	RAYMOND R. BEATTIE	3
37	DARLENE L. LANSBERRY	3
38	MILTON W. KALINA	3
39	JAUNITA L. CAMPBELL	3
40	UNKNOWN	3
41	UNKNOWN	3
42	SERVICE CORP. OF MONTANA	3
43	C/D GREAT FALLS SAVINGS & LOAN	3
44	MONTE J. SOLBERG, D.B.A. EAGLE PROPERTY	3
45	ROBERT A. & MARY JANE ORLEMAN	3
46	JAMES R. PETERSON	3
47	CENTRAL FEED CO.	3
48	BURLINGTON NORTHERN RAILROAD	3
49	BURLINGTON NORTHERN RAILROAD	3
50	EVELYN B. HOFER	2
51	HARVEST STATES CORP	3
52	CENTRAL FOODS INC.	3

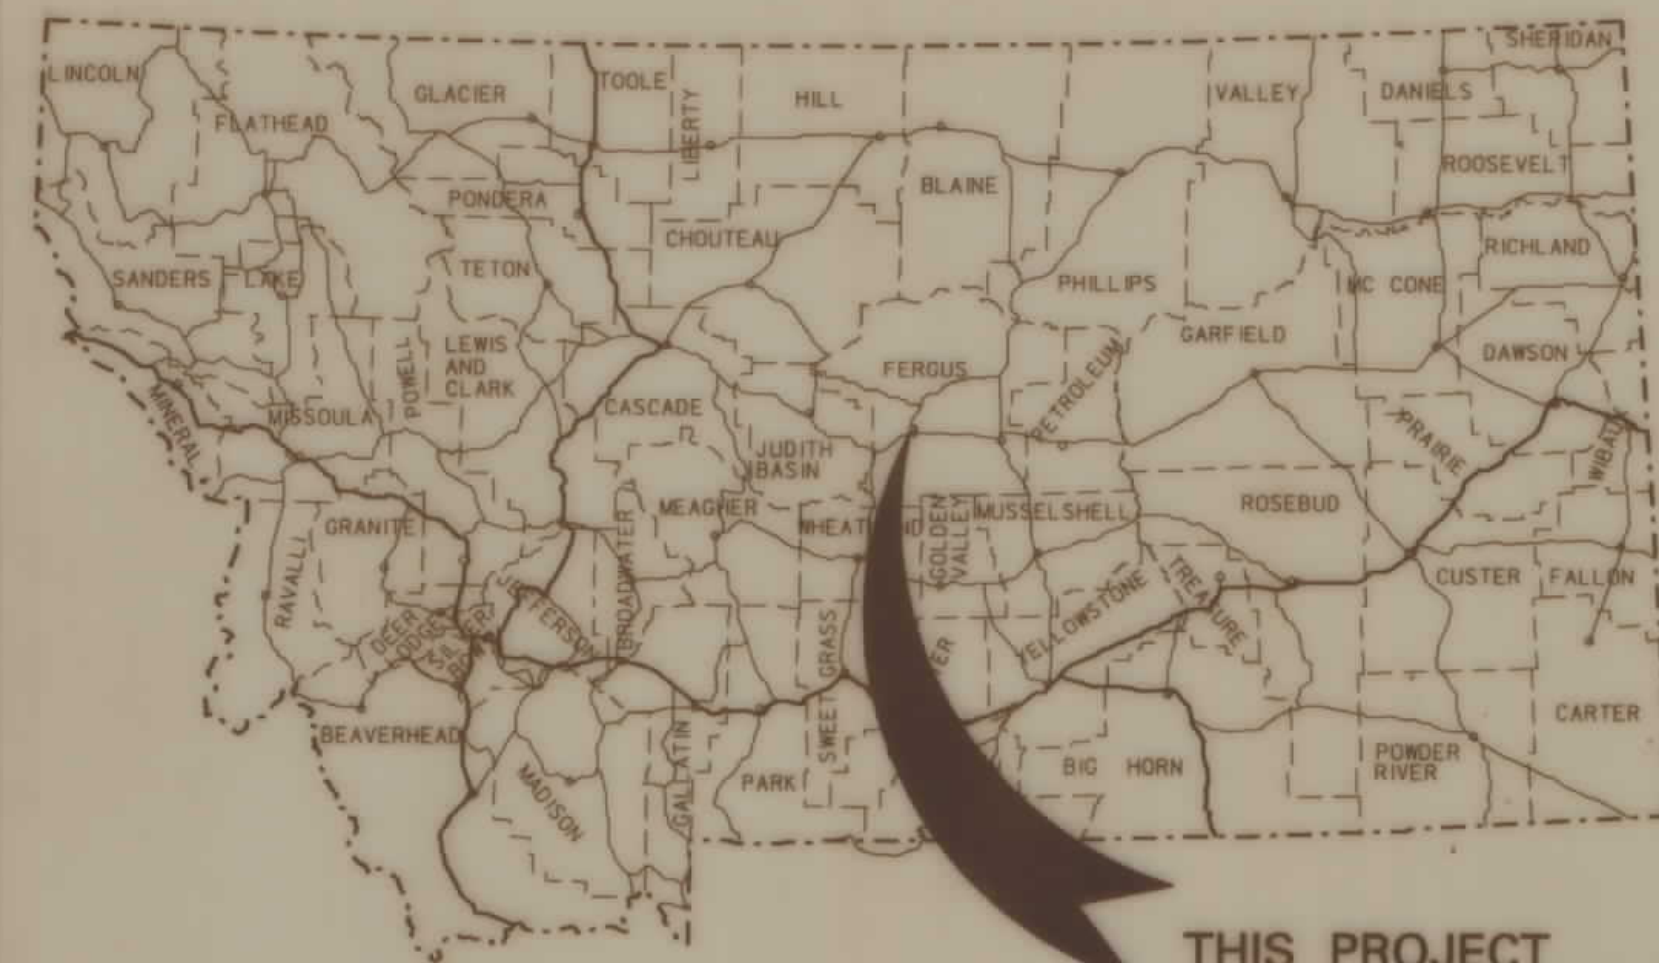

THIS PROJECT

CONVENTIONAL SIGNS

PROPOSED RIGHT OF WAY LINE	---
EXISTING RIGHT OF WAY LINE	---
RAILROAD RIGHT OF WAY LINE	---
CENTERLINE (C) OR PROJECTED LINE	---
STK'D CENTERLINE	---
SECTION LINE	---
FULL ACCESS CONTROL	AC AC
LIMITED ACCESS CONTROL	HH HH
OWNERSHIP BOUNDARY	---
PRESENT TRAVELED WAY (P.T.W.)	---
FENCE LINE	---
EXISTING GUARDRAIL	---
PROPOSED GUARDRAIL	---
GATE IN FENCE	---
CATTLE GUARD: EXIST. - PROPOSED	---
SECTION CORNER	FOUND UNBOUND
1/4 SECTION CORNER	---
CLOSING CORNER	---
MEANDER CORNER	---
CENTER OF SECTION	---
RIGHT OF WAY MONUMENT	---
PROPERTY CORNER PIN	---
POWER POLE IN PLACE	---
TELEPHONE POLE IN PLACE	---
TELEGRAPH POLE IN PLACE	---
LIGHT POLE	---
PROPOSED CULVERT	---
EXISTING CULVERT	---
OUTLET DITCH	---
INLET DITCH	---
EXISTING DITCH	---
CHANNEL CHANGES	---
DITCH BLOCK	---
RIPRAP	---
BRIDGES	---
RAILROADS	---
PARCEL NUMBERS	---
APPROACH: EXIST.	---

ASSOCIATED PROJECT ID.


M7199(1) PE
M7199(5) CONST

RELATED PROJECTS

M7199(2) R/W
M7199(3) CONST



TO WINNETT

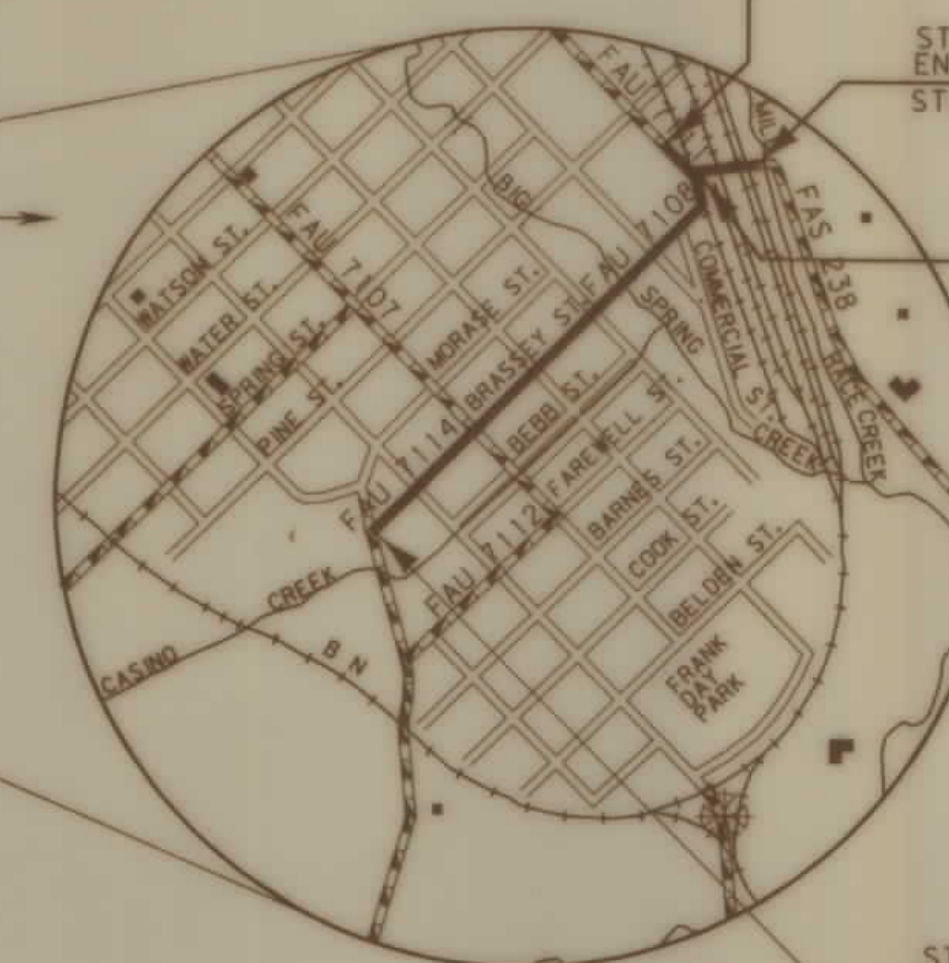

STA. 16+23.9 ON S US 19(2)
STA. 16+23.90 BEG. STPU 7199(5)
BEG. 1ST. AVE.

STA. 16+23.90 END STPU 7199(5)
END 1ST. AVE.
STA. 20+20.5 ON S US 19(2)

STA. 18+00.00 ON S US 19(2)
STA. 46+19.94 END STPU 719

STA. 24+59.06 BEG. STPU 7199(5)
STA. 24+59.06 ON M 7199(3)

MONTANA
CADD
FILENAME

RDROW

27-JUN-1992
08:34
RDROW
MONTANA
CADD
12000:1.32.610825BRTI.ROW.1

FHWA/DOH APPROVAL 6-7-91 3-27-92
MAP REVISED 6-17-92 6-29-92

ARCHIVED
DRAWN
FILENAME
MONTANA
CADD


RDROW

30-JUN-1992
13:34
RDROW
MONTANA
CADD
Eggs: 132, 620825Dr. rows: 1

OWNERSHIP										
PARCEL	NAME	ADDRESS	TOTAL AREA	GROSS R/W AREA	EX. EASE AREA	NET AREA	REMAINDER		CONST. PMT. AREA	EASE AREA
							LEFT	RIGHT		
1	OLAF J. RINDAL	614 W. BRASSEY ST. LEWISTOWN, MT							155 S.F.	
2	THE MEADOWS LTD. PARTNERSHIP								1239 S.F.	
3	DALE A. DAVIDSON	612 BRASSEY ST. LEWISTOWN, MT							357 S.F.	
4	PEARL L. HOUDEN	606 BRASSEY ST. LEWISTOWN, MT							250 S.F.	
5	MERVIN L. SIROKY	602 BRASSEY ST. LEWISTOWN, MT							250 S.F.	
6	GREG J. EPPERS	807 SIXTH AVE. S. LEWISTOWN, MT							250 S.F.	
7	FRANK SRAMEK	524 BRASSEY ST. LEWISTOWN, MT							500 S.F.	
8	MONTE R. GROVE	519 BRASSEY ST. LEWISTOWN, MT							250 S.F.	
9	CARL D. LONGFELLOW									
	C/D RODNEY GLOYNE	516 BRASSEY ST. LEWISTOWN, MT							250 S.F.	
10	A. T. DUSEK	515 BRASSEY ST. LEWISTOWN, MT							250 S.F.	
11	GEO. E. YETTER C/D P & S CRAMER	510 BRASSEY ST. LEWISTOWN, MT							250 S.F.	
12	FRANCIS J. ROMO	509 BRASSEY ST. LEWISTOWN, MT							250 S.F.	
13	GEO. E. YETTER	506 BRASSEY ST. LEWISTOWN, MT							250 S.F.	
14	ARTHUR J. STILSON	802 FIFTH AVE. S. LEWISTOWN, MT							500 S.F.	
15	ARTHUR OSBURNSEN									
	C/D DAVID S. & C. J. BURT	502 BRASSEY ST. LEWISTOWN, MT							250 S.F.	
16	ED DUFFNER	301 BROADWAY LEWISTOWN, MT							250 S.F.	
17	CARL L. NORDBERG								355 S.F.	
	C/D LAURENCE A. & M.L. LUND	715 FIFTH AVE. S. LEWISTOWN, MT								
18	ANTON M. HEIL	419 W. BRASSEY ST. LEWISTOWN, MT							250 S.F.	
19	EVELYN B. HOFER	416 BRASSEY ST. LEWISTOWN, MT							295 S.F.	
20	RUTH M. VANHYNING	413 W. BRASSEY ST. LEWISTOWN, MT							250 S.F.	
21	SANDRA SPOJA KOEPKE	406 W. BRASSEY ST. LEWISTOWN, MT							350 S.F.	

OWNERSHIP				
PARCEL	NAME	ADDRESS	CONST. PERM. AREA	EASE AREA
22	HAROLD A. SLATER	916 FIFTH AVE. S. LEWISTOWN, MT	250 S.F.	
23	SANDRA S. MEADORS	404 W. BRASSEY ST. LEWISTOWN, MT	250 S.F.	
24	GORDON L. KORWALD	405 W. BRASSEY ST. LEWISTOWN, MT	250 S.F.	
25	JAMES F. SENNET	402 W. BRASSEY ST. LEWISTOWN, MT	250 S.F.	
19A	EVELYN B. HOFER	416 BRASSEY ST. LEWISTOWN, MT	173 S.F.	

STATE	RIGHT OF WAY ID.	SHEET NO.	TOTAL SHEETS
MONTANA	M 7199(4) R/W	2	3
BRASSEY STREET - LEWISTOWN			
0825-004			

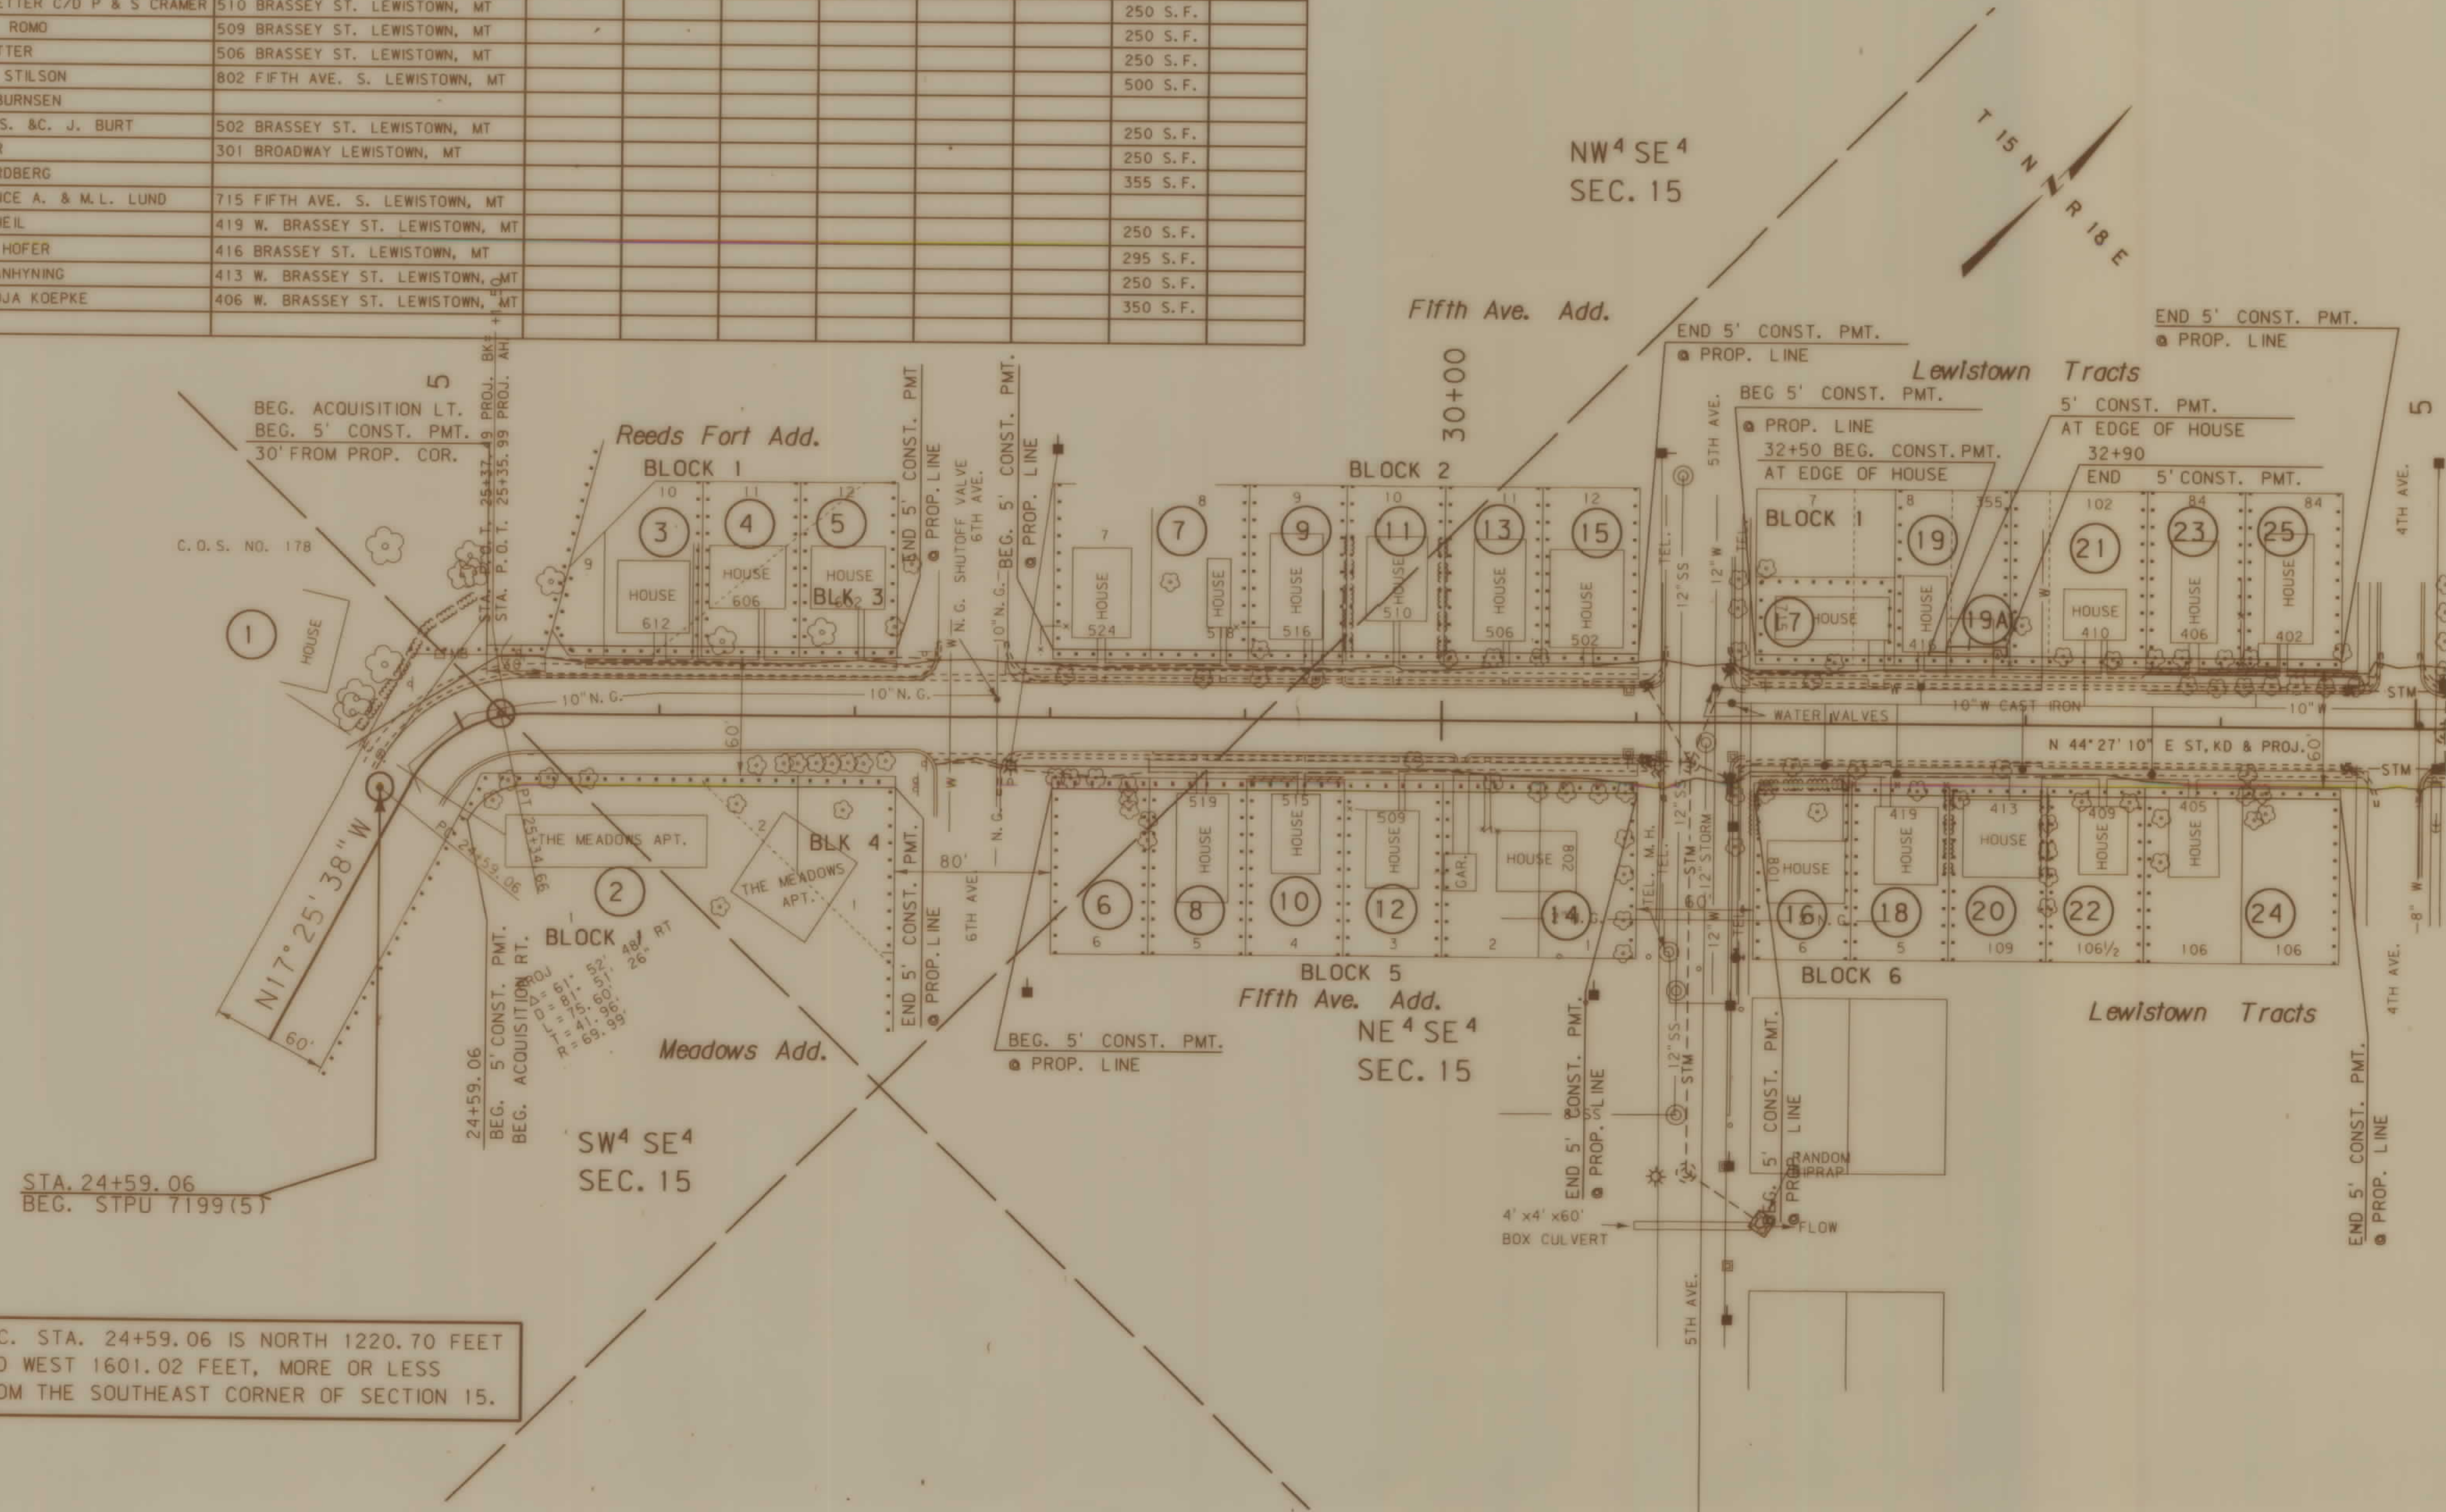

P.C. STA. 24+59.06 IS NORTH 1220.70 FEET
AND WEST 1601.02 FEET, MORE OR LESS
FROM THE SOUTHEAST CORNER OF SECTION 15.

BACKSLOPE LIMITS INCLUDE ROUNDING
CONSTRUCTION LIMITS:
CUT SECTION
TOE OF FILL
FHWA/DOH APPROVAL 6-7-91 3-27-92
MAP REVISED 6-29-92

STATE OF MONTANA
DEPARTMENT OF HIGHWAYS
RIGHT OF WAY PLAN
FERGUS COUNTY
0 25' 50' 100' 150'

