

PLANS
NOT
TO
SCALE

MONTANA DEPARTMENT OF TRANSPORTATION

STATE	RIGHT OF WAY ID	SHEET NO.	TOTAL SHEETS
MONT.	STPU 1002 (7)	1	14
PROJECT NO. 0851			

WISCONSIN TO 17TH ON RIMROCK

RIGHT OF WAY PLAN FOR
FEDERAL AID PROJECT STPU 1002(7)
WISCONSIN TO 17TH ON RIMROCK
YELLOWSTONE COUNTY



LENGTH 1.1 MILES



INDEX		
PARCEL NO.	OWNERSHIPS	SHEET NO.
1	STANLEY J. & SHIRLEY L. HEYWOOD	3
2	DANIEL R. AND CAROL S. STANLEY	3
3	DOUGLAS O. CRAIG & KELLY M. BATT	3
4	HAROLD A. & DOROTHY M. SLEMMER	3
5	HOWARD E. & SELMA M. HULTGREN	3
6	O. E. LEE & COMPANY, A MT CORP.	3
7	TROY B. & BETHANY C. WILSON	3
8	JOHN E. HYNES, TRUSTEE, 1/2 INT., NORWEST CAP, 1/2 INT.	3 & 4
9	MILAVOJE BORICH, et. al.	4
10	GARY R. & LOIS L. CRABLE	4
11	ERNESTINE R. GORE	4
12	TANYA RAE ANDERSON	4
13	J.P.L. COMPANY, INC.	4
14	BRENDA K. REITER	4 & 5
15	ELIZABETH L. ANDERSON	5
16	DUNCAN A. PEETE	5
17	ELAINE HIGGINS FAMILY LIMITED PARTNERSHIP	5
18	WILLIAM K. & BARBARA E. POPELKA, ET AL	5
19	LORRAINE WISEMAN	5 & 6
20	ARDELLE E. & ANNE M. HALVORSON	5
21	FRANK DALE & MARLENE GOLDEN	5
22	DELETED	5
23	JAMES J. & NANCY M. NIELSEN	5 & 6
24	CHARLOTTE L. GAGE	6
25	LINEE B. SKINNER	6
26	KEVIN P. & DOROTHY C. FLAHERTY	6
27	KATHRYN A. WILLIAMSON	6
28	KAREN BERTELSON, et. al.	6
29	CHAD E. AND SIRI S. BAKER	6
30	HILDA L. HUBER	6
31	DANIEL C. & LYNN M. MCCAFFERTY	6 & 7
32	DALE K. HINCKLEY	7
33	JOHNNY J. OLSON	7
34	KELLY S. & JULIE D. HINTT	7
35	MARY BURNS	7
36	JEFFREY T. & PAMELA M. SMITH	7
37	DUANE J. & BETH A. BINSTOCK	7 & 8
38	DAVID L. AUER	7
39	RICHARD E. & SHARON D. LEE	7
40	PAUL DONALD & SUSAN THOMAS LYTLE	7
41	FIRST INTERSTATE BANK OF BILLINGS, N.A. TRUSTEE	7
42	RICHARD B. WESHEFELDER & ELIZABETH A. HERRING	7
43	FRED M. & LUCILLE A. MAGERS	7 & 8
44	SCHOOL DISTRICT NO. 2	8 & 9
45	THE MURPHY TRUST	8
46	ORRIN R. KOENIG & MARY R. HURLEY	8
47	DIANE & JOHN REISS	8
48	EUGENE H. & CECILIA M. TROTTER	8
49	DELETED	8 & 9
50	ROCKY MOUNTAIN COLLEGE	9 - 13
51	RONDA SMITH, ROGER STEFFANICH & SUZI STEFFANICH	9
52	GERALD C. & DIXIE K. PIKE	9
53	EMMA K. REITER	9
54	DONALD J. & MARY ANN BOLLINGER, TRUSTEES	9
55	ROBERT J. & EVAGENE M. BALL	9 & 10
56	RICHARD G. & BRENDA J. WILLKOM	10
57	LUCILLE M. MCKNIGHT	10
58	DONALD J. & JOYCE R. KUEHN	10
59	ROBERT A. & GLORIA G. TATE	10
60	LYLA FRASIER & LILLIAN FRASIER	10 & 11
61	JEFFREY P. & PAMELA S. ARPIN	11
62	WADE R. BOETTGER AND DARCY BAILEY	11
63	FRED A. MCKEE	11 & 12
64	SYLVIA D. MICK TRUST	12
65	MARTIN R. & MARY LEE CONNELL	12
66	GERALD W. & NATHALIA J. OBLANDER	12 & 13
67	THE JAY ANTHONY & DONNA M. SMITH FAMILY TRUST	13
68	LARRY D. & NINA B. SHENEMAN	13
69	CLARENCE A. & HELEN I. COSNER	13 & 14
70	SANDRA F. KERBY	7
71	DELETED	3 & 4
72	JENNIFER L. BLASEL	4
73	MICHAEL E. & JUDY A. BROCK	4
74	LOIS MAE CARLSON NPI: LEWIS B. LEATHERS	4
75	DELETED	5
76	RYAN J. HILLIARD	5
77	SANDRA K. SCHUMACHER	5
78	SHERI J. HOFFER	6
79	DAVID L. SELBY	6 & 7
80	ROBERT W. PERRIN	7
81	FRANK L. & DELLA I. HOPPLE	7
82	GERALDINE L. DIMICH, STEPHANIE NICOLISI & TYLER T. NELSON	7
83	J. GEORGE HEFENIEGER & LORRIE L. HARTMAN	3 & 4
84	DELETED	5
84	MARY FITZGERALD, ETAL	889

CONVENTIONAL SIGNS

PROPOSED RIGHT OF WAY LINE
EXISTING RIGHT OF WAY LINE
RAILROAD RIGHT OF WAY LINE
CENTERLINE (C) OR PROJECTED LINE
STK'D CENTERLINE
SECTION LINE
FULL ACCESS CONTROL
LIMITED ACCESS CONTROL
OWNERSHIP BOUNDARY
EXISTING FULL ACCESS CONTROL
FENCE LINE
EXISTING GUARDRAIL
PROPOSED GUARDRAIL
GATE IN FENCE
CATTLE GUARD: EXIST. - PROPOSED
SECTION CORNER
1/4 SECTION CORNER
CLOSING CORNER
MEANDER CORNER
CENTER OF SECTION
RIGHT OF WAY MONUMENT
PROPERTY CORNER PIN
POWER POLE IN PLACE
TELEPHONE POLE IN PLACE
TELEGRAPH POLE IN PLACE
LIGHT POLE
PROPOSED CULVERT
EXISTING CULVERT
OUTLET DITCH
INLET DITCH
EXISTING DITCH
CHANNEL CHANGES
DITCH BLOCK
RIPRAP
BRIDGES
RAILROADS
PARCEL NUMBERS
APPROACH: EXIST.-- PROPOSED

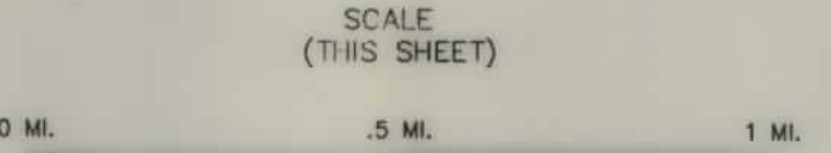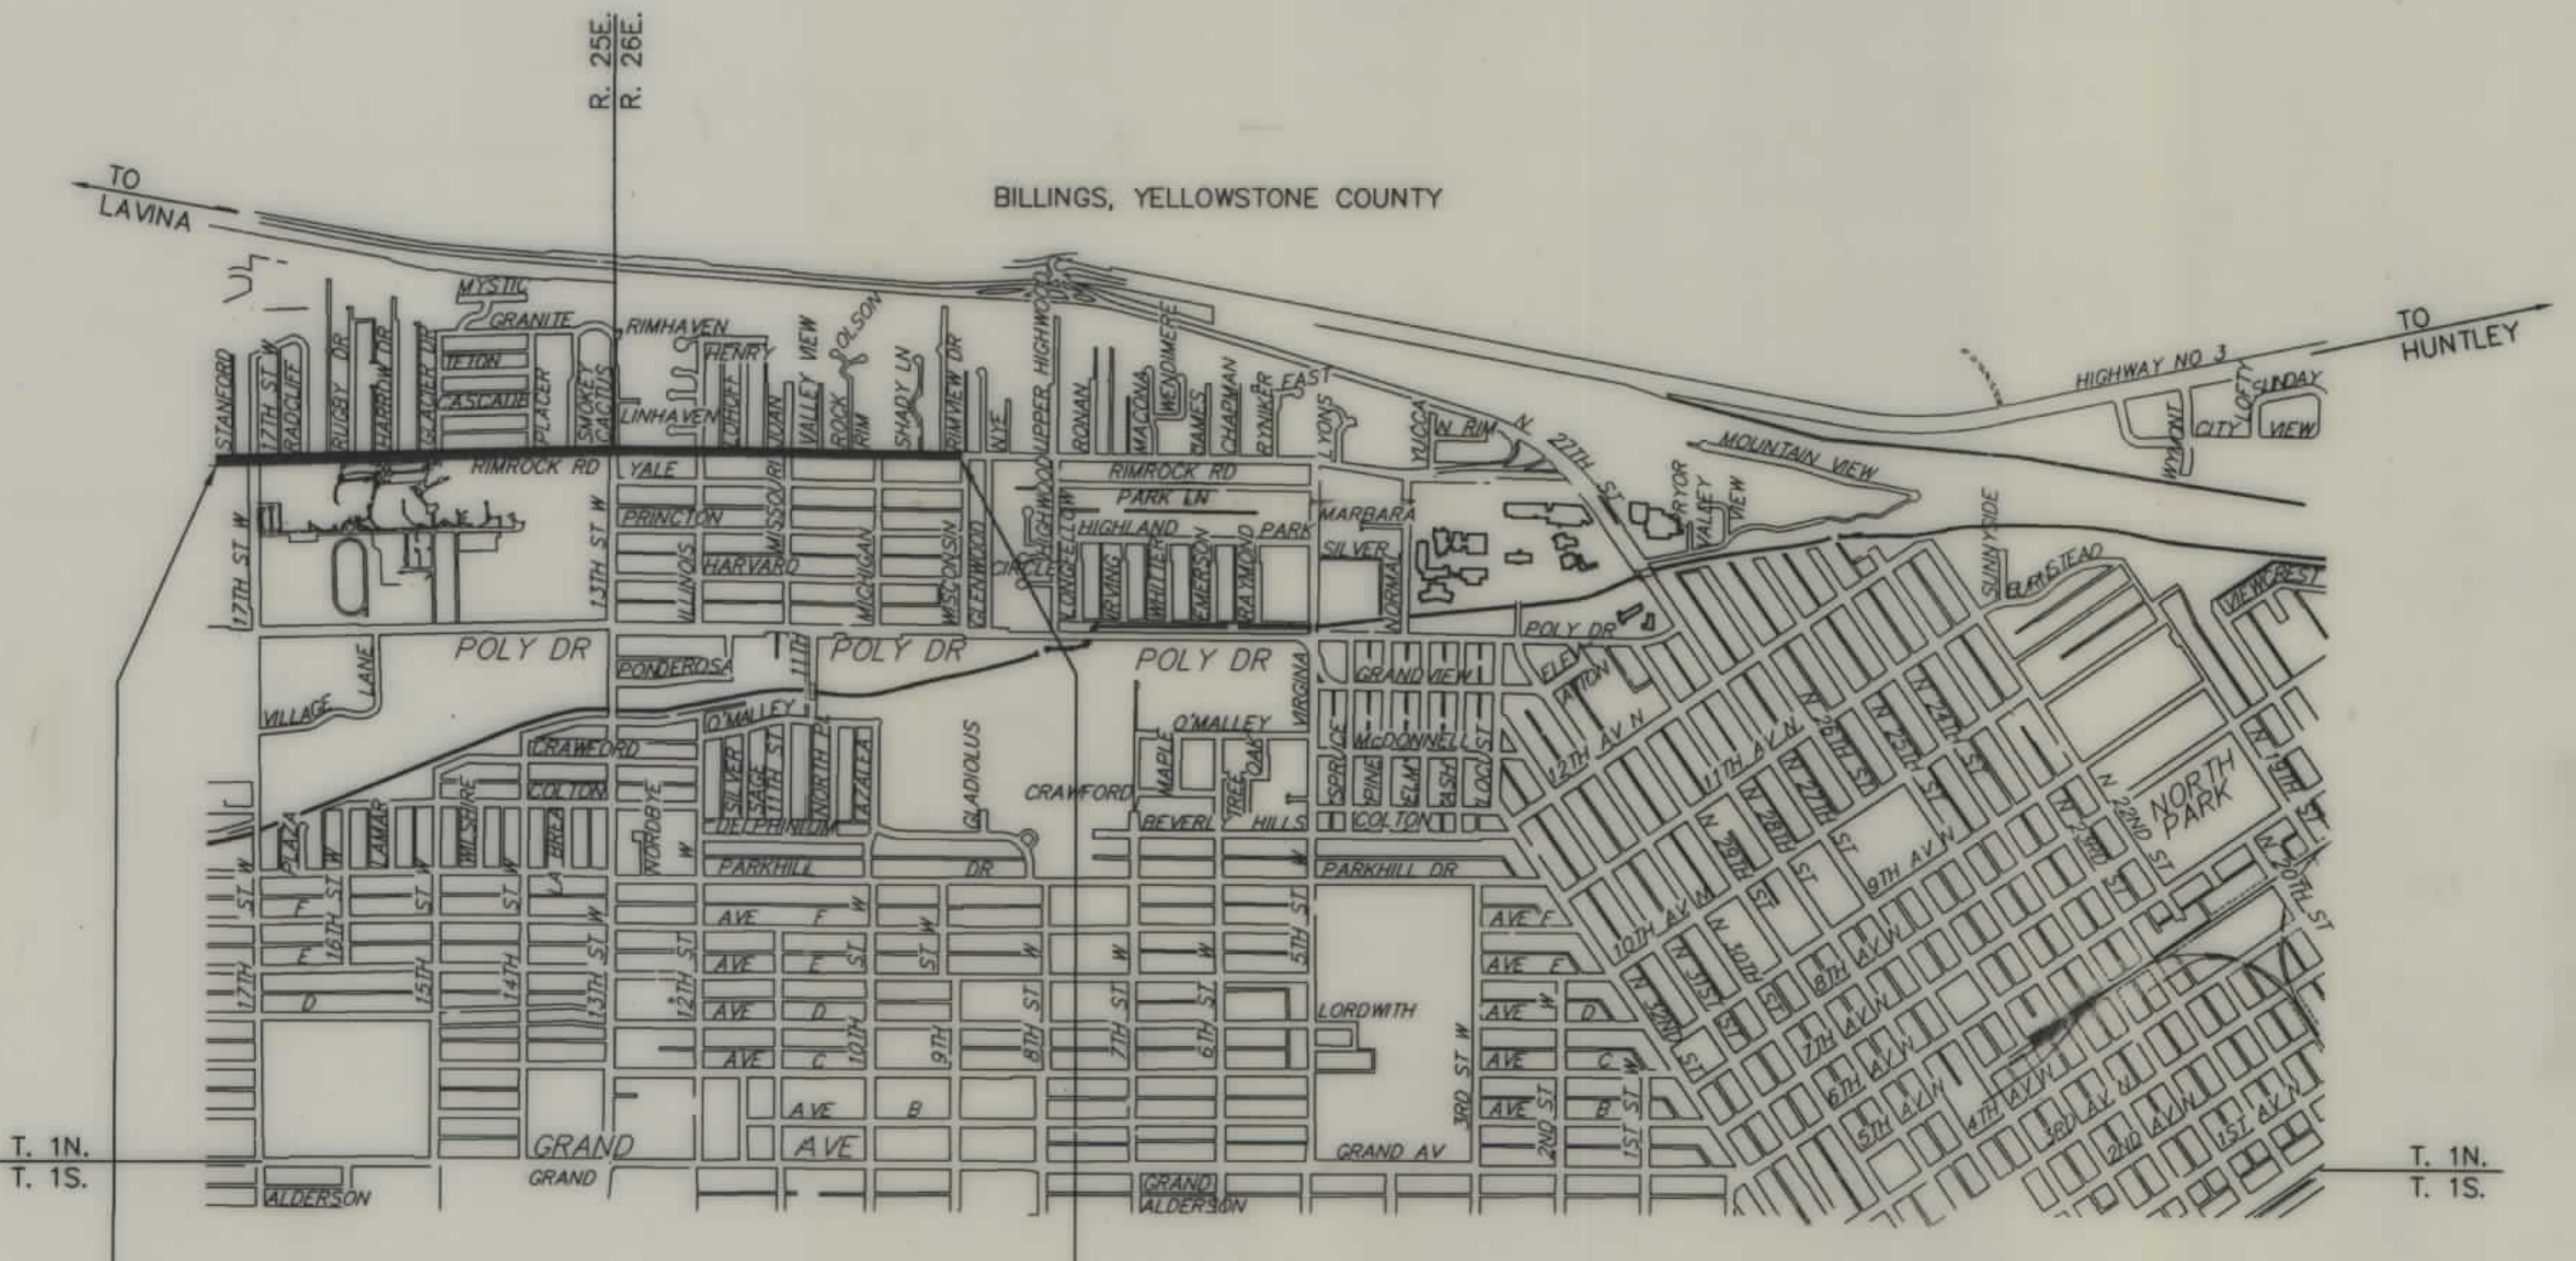


RELATED PROJECTS	
ASSOCIATED PROJECT AGREEMENT NUMBERS	
R / W	STPU 1002(7)
P. E.	M-STPU 1002(3)
I. C.	STPU 1002(8)

MAP REVISED:
2/21/00
2/28/00
3/20/00
6/13/00
7/5/00
10/12/00

OWNERSHIP LOCATION MAP

STATE	PROJECT NO.	SHEET NO.	TOTAL SHEETS
MONT.	STPU 1002(7)	2	14

WISCONSIN TO 17TH ON RIMROCK
PROJECT NO. 0851

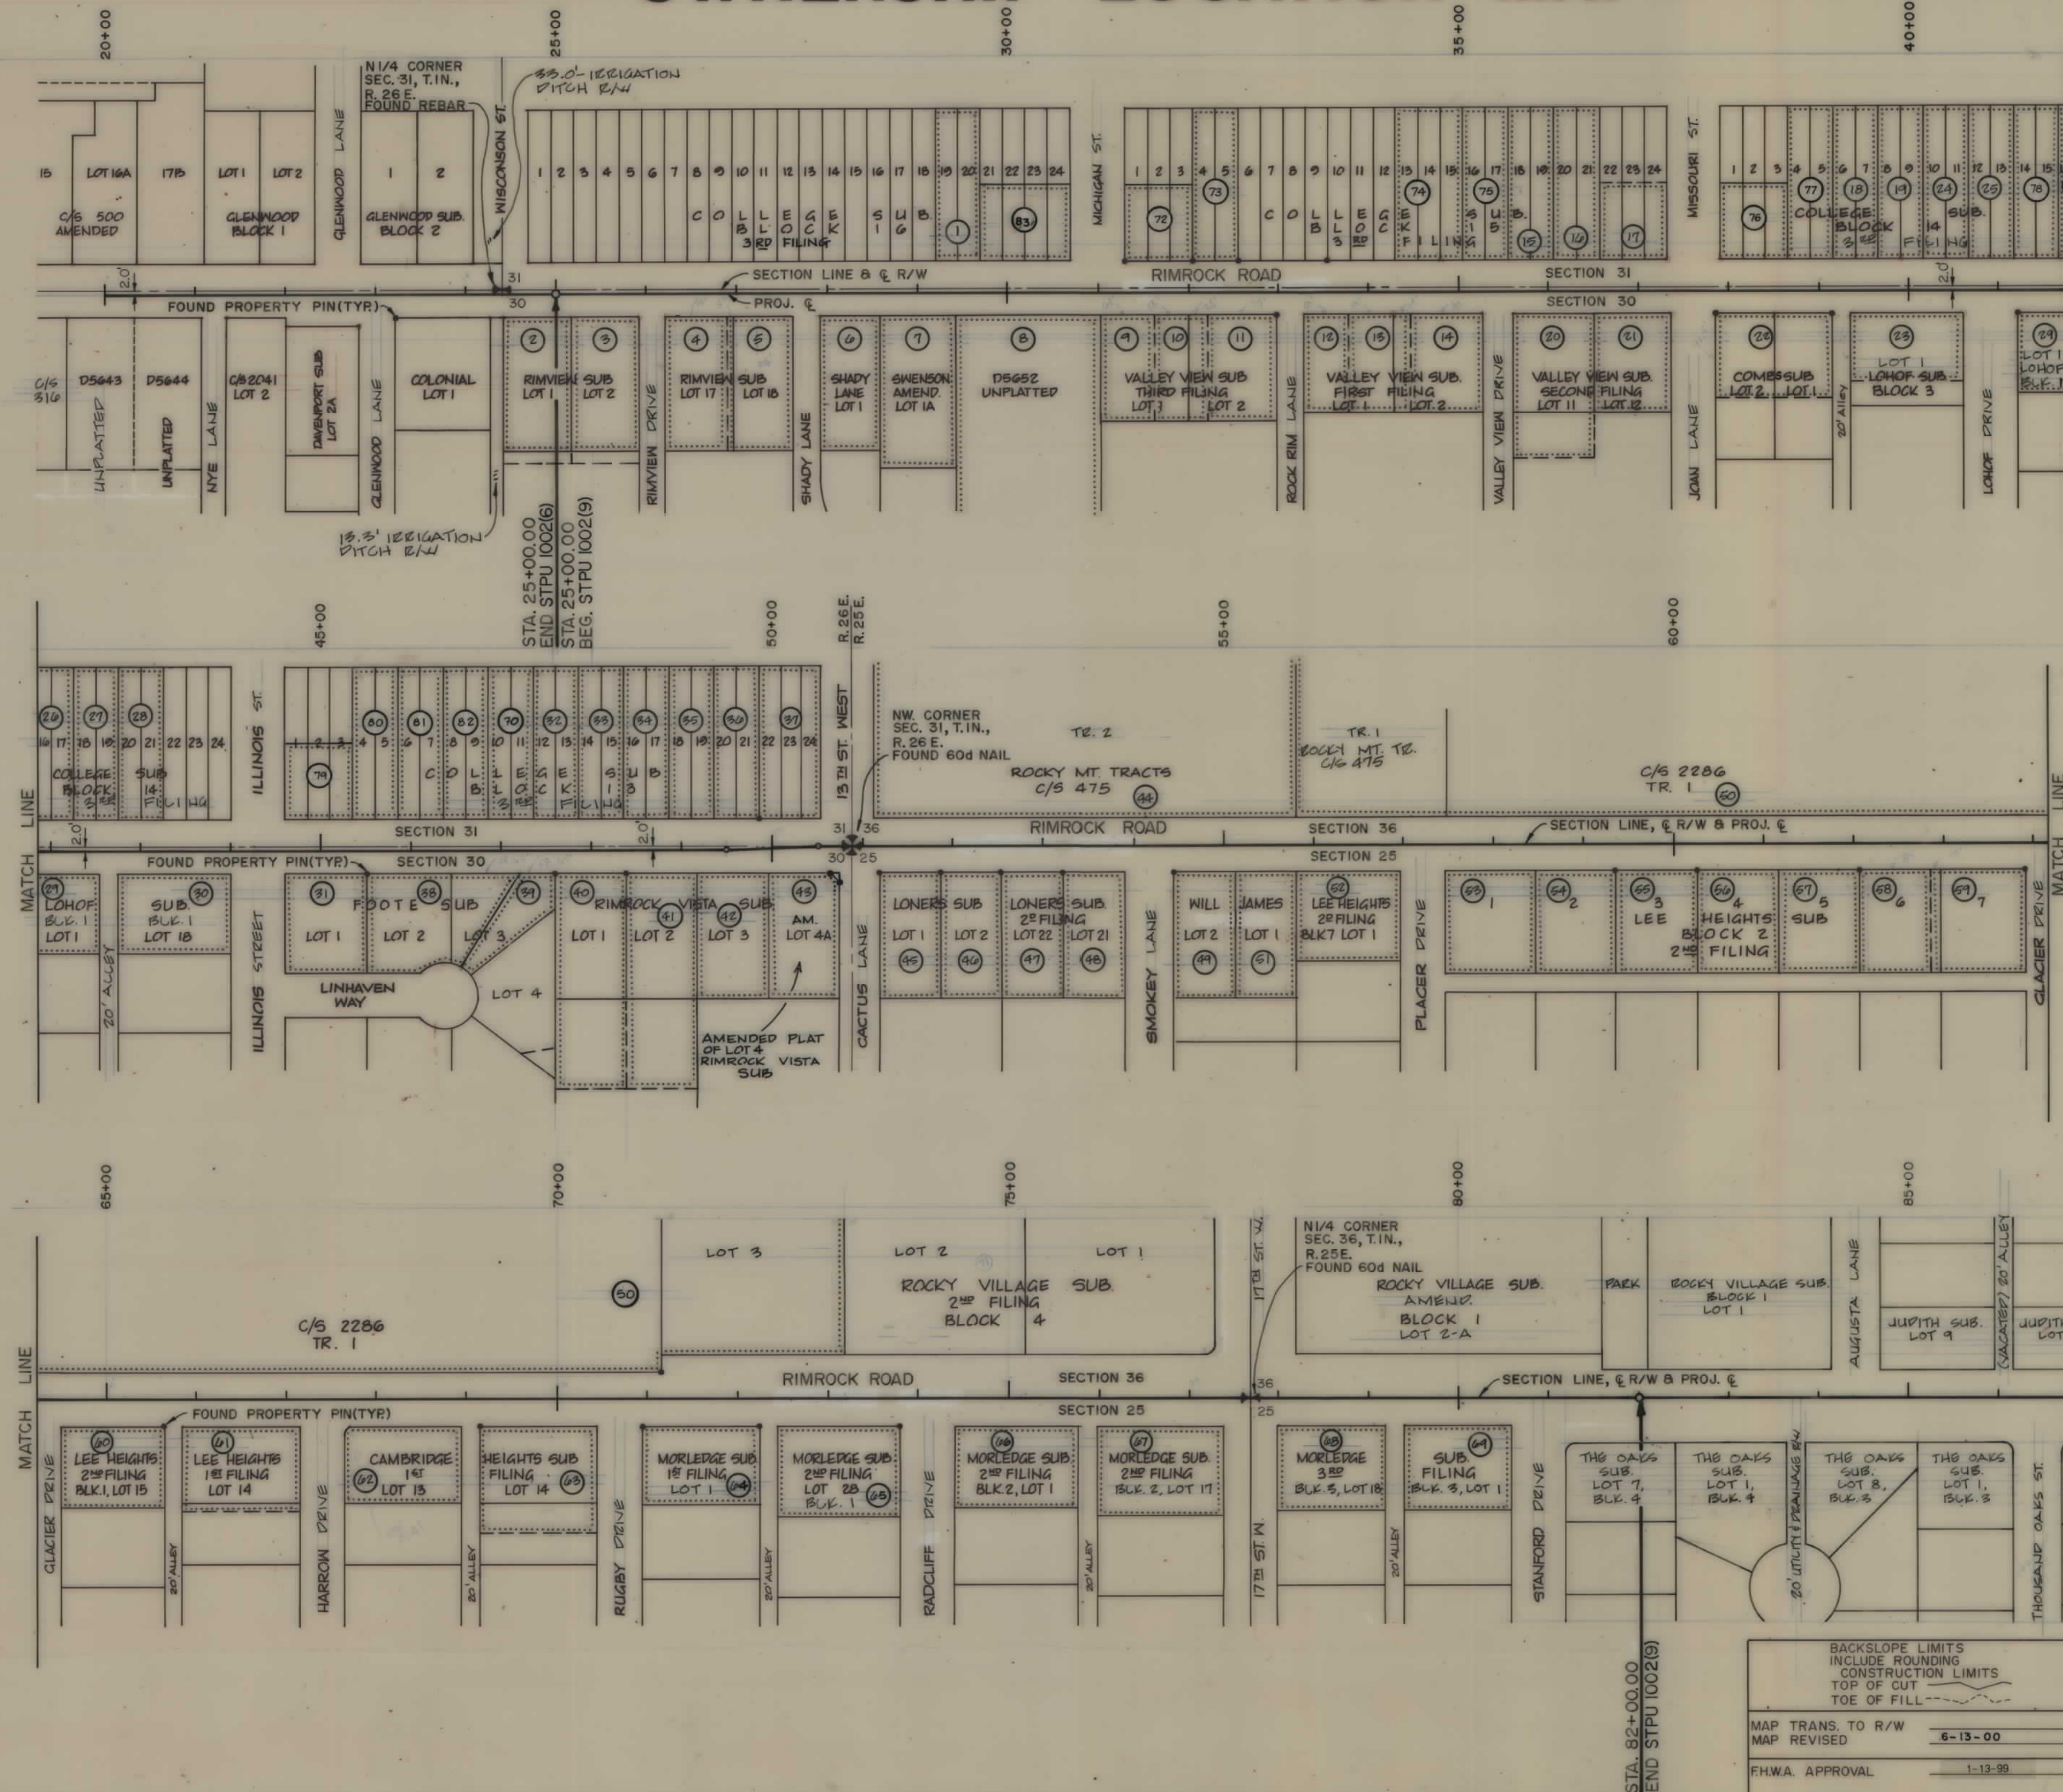

T.1N.

BACKSLOPE LIMITS INCLUDE ROUNDING CONSTRUCTION LIMITS TOP OF CUT TOE OF FILL	MAP TRANS. TO R/W MAP REVISED 6-13-00
STATE OF MONTANA DEPARTMENT OF HIGHWAYS LAND REQUIRED FOR RIGHT OF WAY YELLOWSTONE COUNTY	FWHA APPROVAL 1-13-99

SCALE 1"=100' MAP COMPLETED

HKA ASSOCIATES
ENGINEERS • ARCHITECTS • PLANNERS
Plaza • Airport Industrial Park
P.O. Box 3138, Billings, Montana 59107 (406) 245-6354

No.	REVISIONS	Date

Project No. 2M025.278

Sheet No. **2** of 14

Drawn: HEIN
Checked: HEIN
Approved: HEIN

Date: DEC., 1988

RIMROCK ROAD RECONSTRUCTION
WISCONSIN TO 17TH ON RIMROCK
OWNERSHIP LOCATION MAP

STATE	PROJECT NO.	SHEET NO.	TOTAL SHEETS
MONT.	STPU 1002(7)	3	14

**WISCONSIN TO 17TH ON RIMROCK
PROJECT NO. 0851**

MISCELLANEOUS ITEMS - REMOVE

29+88 - 40.0' BT. - 15" TREE

29+76 - 10.0' TO 50.0' LT. - HEPB

29+76 TO 30+04 - 10.0' LT. - HEPB

29+62 - 24.0' TO 30.0' LT. - CONC. DRIVE

30+07 - 25.0' LT. - 15" TREE

29+85 - 32.0' LT. - 2 TREES

30+40 - 29.0' LT. - TREE

MANHOLDS - ADJUST TO GRADE

WATER VALVE BOXES-
ADJUST TO GRADE

26+10-34.0' BT.
27+70-44.0' BT.

WATER CURB STOPS-
ADJUST TO GRADE
29+38-28.0' LT.

INLETS - REMOVE EXISTING
25+91-35.4' BT.
20+20-35.1' BT.
27+00-32.3' BT.
27+88-32.4' BT.

NEW CONCRETE STEPS
27+32-RT.

WIDE-18.7 CL. | ±5 DEEP


NEW MONUMENT BOXES

26+05.20-RIMVIEW DR.
27+74.90-SHADY LN.

STA
WA
±5

58
SERVICE X-ING E

STA. 30+22
2" WATER X-ING @
+ 5' DEEP

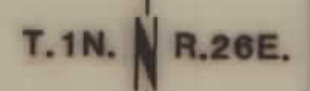[illegible]

RIMROCK ROAD RECONSTRUCTION WISCONSIN TO 17TH ON RIMROCK

Project No. 2M025.278

H K M ASSOCIATES
ENGINEERS • ARCHITECTS • PLANNERS
Executive Plaza • Airport Industrial Park
P O Box 31318, Billings, Montana 59107 (406 245 6354)

Checked:	Approved:
-----------------	------------------

BRAWNE: HEIN

Date: DEC, 1988


Project No. 2M025.278


Sheet No. 3 of 14

STATE OF MONTANA
DEPARTMENT OF HIGHWAYS
LAND REQUIRED FOR RIGHT OF WAY
YELLOWSTONE COUNTY
SCALE 1" = 20' MAP COMPLETED _____

STATE	PROJECT NO.	SHEET NO.	TOTAL SHEET
MONT.	STPU 1002(7)	4	14

**WISCONSIN TO 17TH ON RIMROCK
PROJECT NO. 0851**

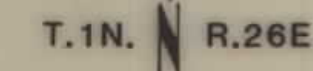

 BACKSLOPE LIMITS INCLUDE ROUNDING CONSTRUCTION LIMITS TOP OF CUT TOE OF FILL 	
MAP TRANS. TO R/W	2/2/00
MAP REVISED	3-20-00
	6-13-00
EH.W.A. APPROVAL	1-13-99

STATE OF MONTANA
DEPARTMENT OF HIGHWAYS
LAND REQUIRED FOR RIGHT OF WAY
YELLOWSTONE COUNTY
SCALE 1" = 20' MAP COMPLETED


Sheet No. 4	RIMROCK ROAD RECONSTRUCTION WISCONSIN TO 17TH ON RIMROCK		RIGHT-OF-WAY PLAN		Project No. 2M025, 278
	No.	REVISIONS	Date		

HKM ASSOCIATES
ENGINEERS • ARCHITECTS • PLANNERS
 Executive Plaza • Airport Industrial Park
 P.O. Box 31318, Billings, Montana 59107 (406 245 6354)

OWNERSHIPS									
PARCEL	NAME	ADDRESS	TOTAL AREA	GROSS R/W AREA	P.T.W. AREA	AREA TO BE ACQUIRED	REMAINDER LEFT	REMAINDER RIGHT	EASEMENT AREA
14	BRENDA K. REITER	1025 RIMROCK RD., BILLINGS, MT. 59102	—	—	—	—	—	—	480 S.F.
15	ELIZABETH L. ANDERSON	1055 YALE AVE., BILLINGS, MT. 59102	—	—	—	—	—	—	250 S.F.
16	DUNCAN A. PEETE	1034 YALE AVE., BILLINGS, MT. 59102	—	—	—	—	—	—	250 S.F.
17	ELAINE HIGGINS, FAMILY LTD. PARTNERSHIP	P.O. BOX 405, 2227 LOPPEL, MT. 59102	—	—	—	—	—	—	375 S.F.
18	WILLIAM K. & BARBARA E. POPELKA, ETAL	1113 YALE AVE., BILLINGS, MT. 59102	—	—	—	—	—	—	1058 S.F.
19	SEE SHEET NO. 4	—	—	—	—	—	—	—	—
20	ARDELLE E. & ANNE M. HALVORSON	1025 RIMROCK RD., BILLINGS, MT. 59102	—	—	—	—	—	—	450 S.F.
21	FRANK DALE & MARLENE GOLDEN	2907 LOHOF DR., BILLINGS, MT. 59102	—	—	—	—	—	—	595 S.F.
22	DELETED	—	—	—	—	—	—	—	—
23	SEE SHEET NO. 4	—	—	—	—	—	—	—	—
24	DELETED	—	—	—	—	—	—	—	—
76	RYAN J. HILLIARD	2812 MISSOURI ST., BILLINGS, MT. 59102	—	—	—	—	—	—	600 S.F.
77	SANDRA KAY SCHUMACHER	1109 YALE AVE., BILLINGS, MT. 59102	—	—	—	—	—	—	400 S.F.
18A	DELETED	—	—	—	—	—	—	—	—

STATE	PROJECT NO.	SHEET NO.	TOTAL SHEETS
MONT.	STPU 1002(7)	5	14

WISCONSIN TO 17TH ON RIMROCK
PROJECT NO. 0851

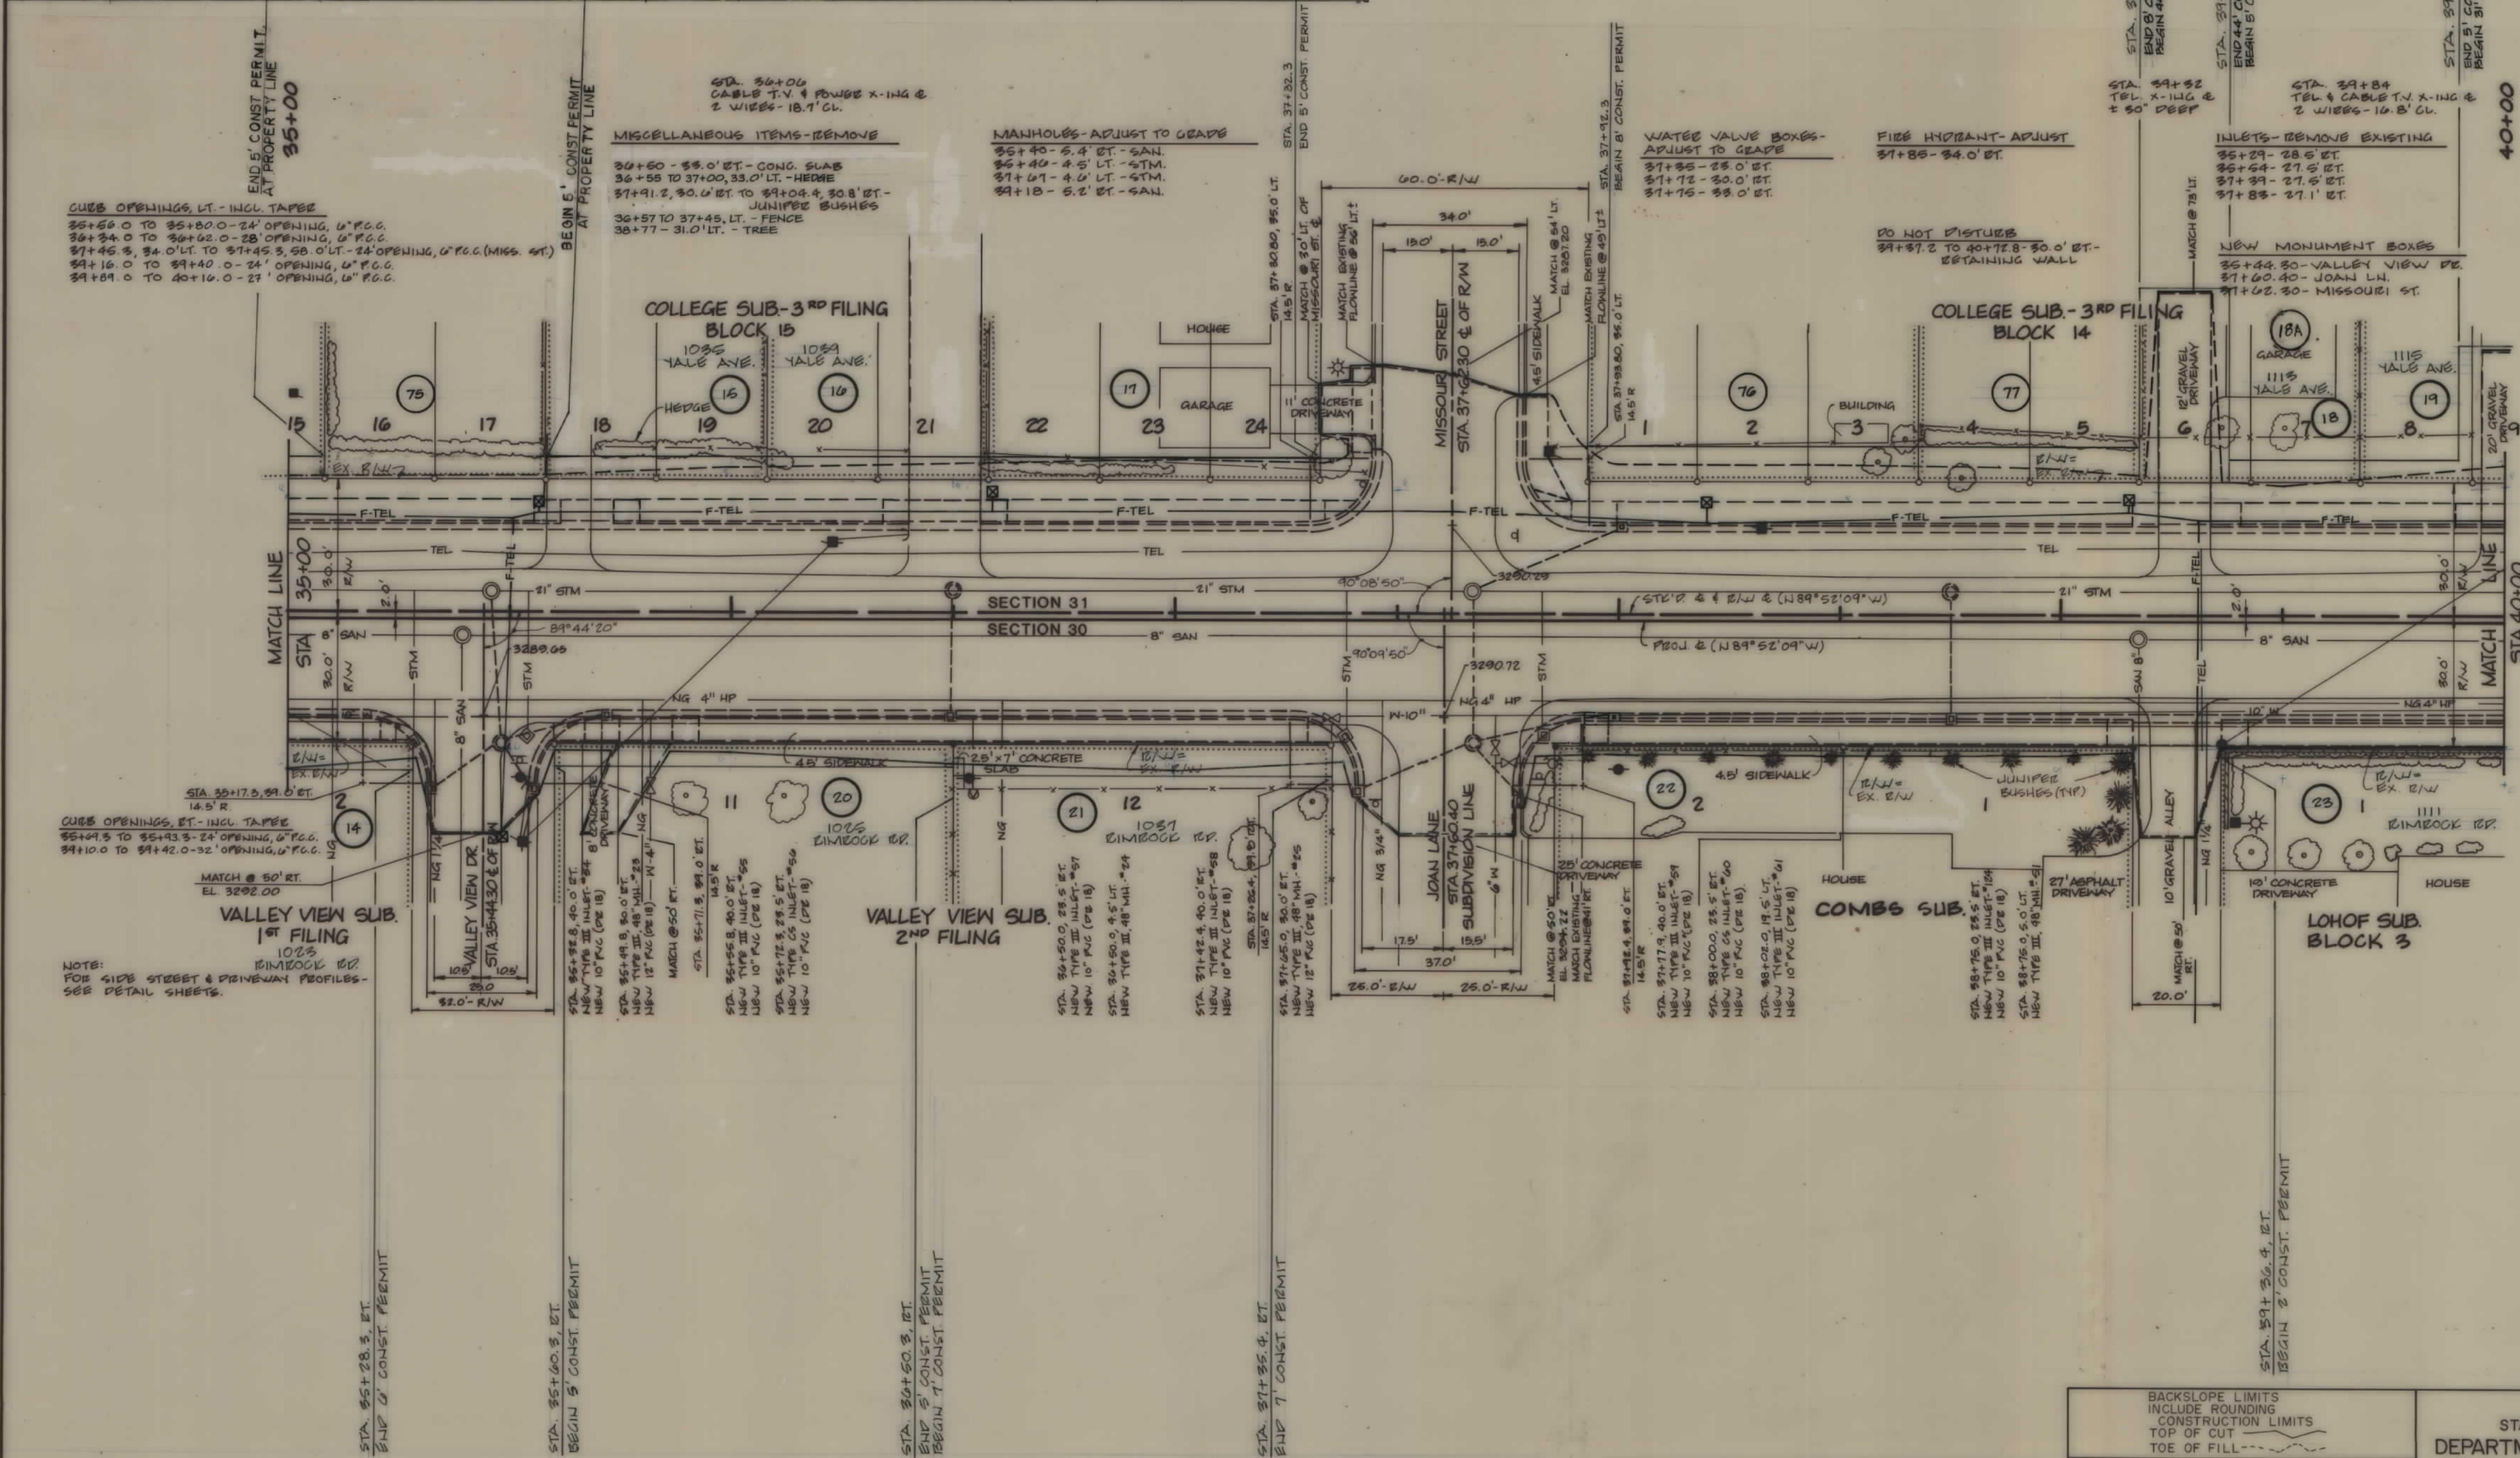

BACKSLOPE LIMITS INCLUDE ROUNDING CONSTRUCTION LIMITS TOP OF CUT TOE OF FILL
MAP TRANS. TO R/W MAP REVISED FHWA. APPROVAL
3-20-00 7-5-00 10-12-00 1-13-99

STATE OF MONTANA
DEPARTMENT OF HIGHWAYS
LAND REQUIRED FOR RIGHT OF WAY
YELLOWSTONE COUNTY
SCALE 1"=20' MAP COMPLETED

H K M ASSOCIATES
ENGINEERS - ARCHITECTS - PLANNERS
Executive Plaza - Airport Industrial Park
PO Box 31316, Billings, Montana 59107 (406 245 6354)


No.	REVISIONS	Date

RIMROCK ROAD RECONSTRUCTION
WISCONSIN TO 17TH ON RIMROCK
RIGHT-OF-WAY PLAN
Project No. 2X1025.27B

OWNERSHIPS										
PARCEL	N A M E	A D D R E S S	TOTAL AREA	GROSS R/W AREA	P.T.W. AREA	AREA TO BE ACQUIRED	REMAINDER LEFT	REMAINDER RIGHT	CONST. PERM AREA	EASEMENT AREA
19	LORRAINE WISEMAN	1115 YALE AVE., BILLINGS, MT. 59102	—	—	—	—	—	—	884.5 F.	—
23	JAMES J. & NANCY M. NIELSEN	1111 RIMROCK DR., BILLINGS, MT. 59102	—	—	—	—	—	—	2555 F.	—
24	CHARLOTTE L. GAGE	1119 YALE AVE., BILLINGS, MT. 59102	—	—	—	—	—	—	492.5 F.	—
25	LINETTE B. SKINNER	1123 YALE AVE., BILLINGS, MT. 59102	—	—	—	—	—	—	490.5 F.	—
26	KEVIN P. & DOROTHY C. FLAHERTY	1131 YALE AVE., BILLINGS, MT. 59102	—	—	—	—	—	—	376.5 F.	—
27	KATHRYN A. WILLIAMSON	1135 YALE AVE., BILLINGS, MT. 59102	—	—	—	—	—	—	490.5 F.	—
28	KAREN BERTELSON, et al	PO BOX 93, OVANDO, MT. 59054	—	—	—	—	—	—	771.5 F.	—
29	CHAD E. AND SHEL S. BAKER	2902 LOHOF DR., BILLINGS, MT. 59102	—	—	—	—	—	—	504.5 F.	—
30	HILDA L. HUBER	1133 RIMROCK DR., BILLINGS, MT. 59102	11,313 S.F.	13 S.F.	—	13 S.F.	—	11,300 S.F.	491 S.F.	—
31	SEE SHEET NO. 7	1129 YALE AVE., BILLINGS, MT. 59102	—	—	—	—	—	—	300 S.F.	—
79	SHERI J. HOFFER	—	—	—	—	—	—	—	—	—
79	SEE SHEET NO. 7	—	—	—	—	—	—	—	—	—

STATE	PROJECT NO.	SHEET NO.	TOTAL SHEETS
MONT.	STPU 1002(7)	6	14

WISCONSIN TO 17TH ON RIMROCK
PROJECT NO. 0851

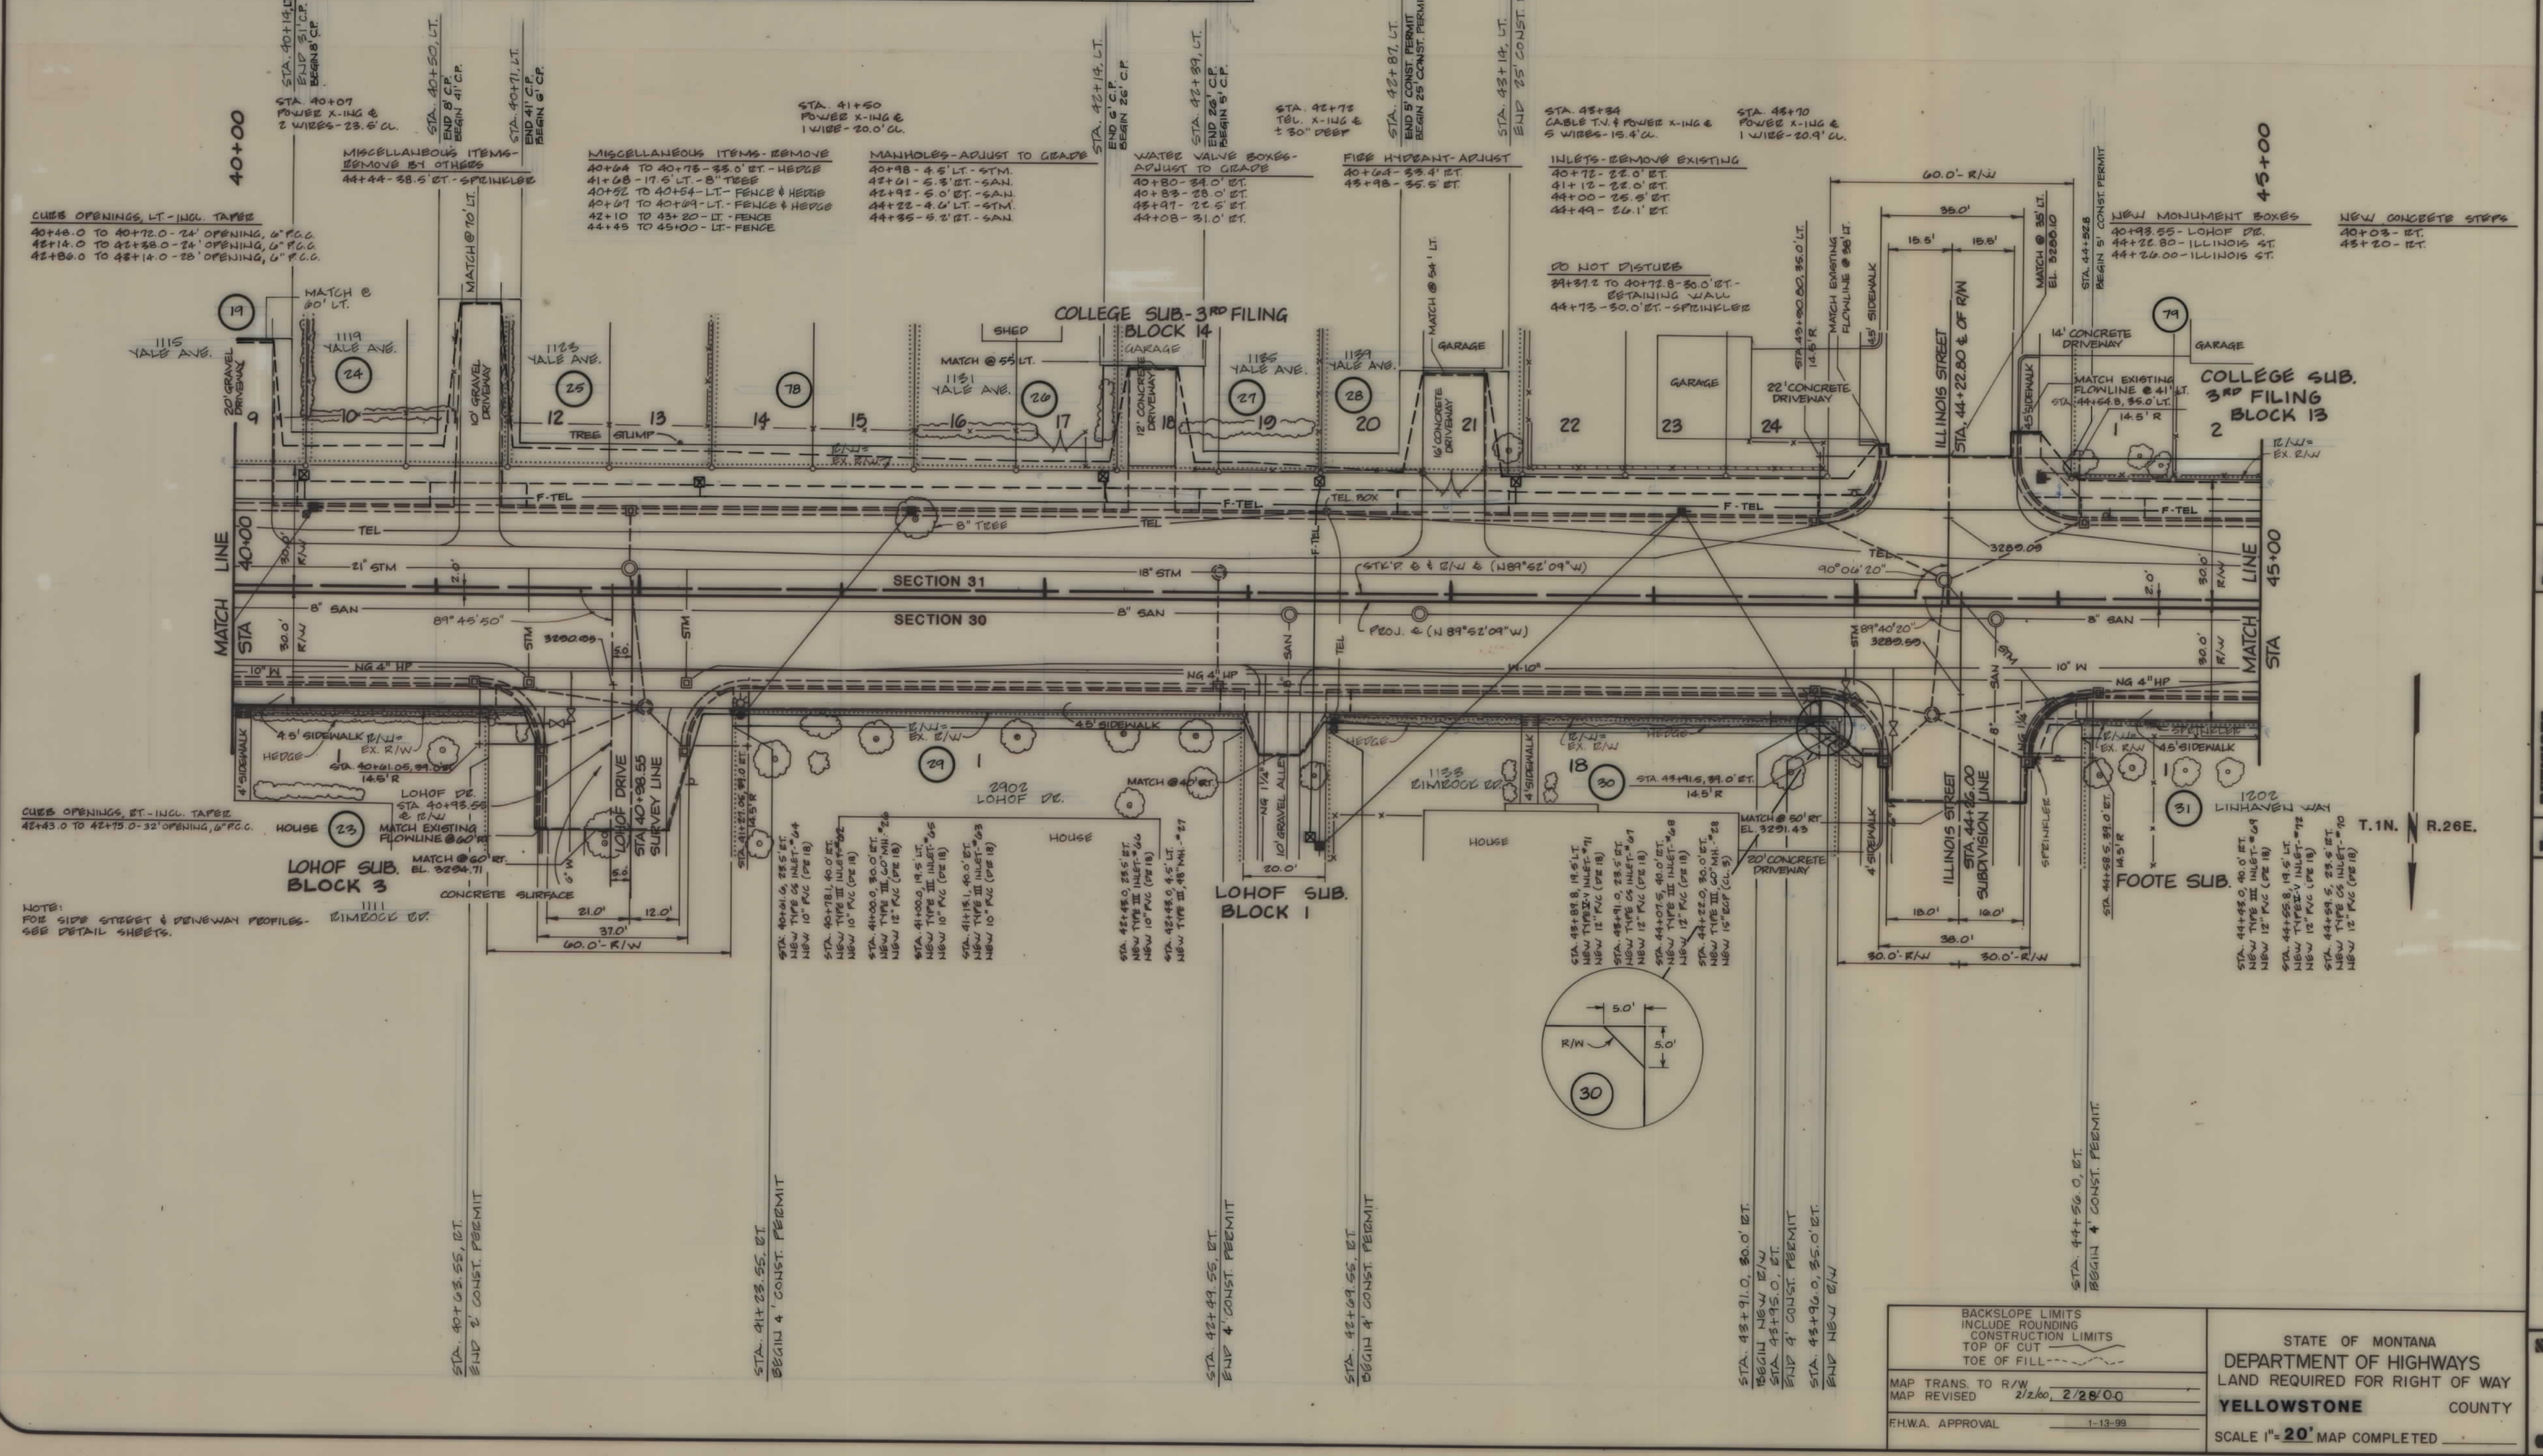

HKM ASSOCIATES
ENGINEERS-ARCHITECTS-PLANNERS
Executive Plaza - Airport Industrial Park
P.O. Box 31316, Billings, Montana 59107
(406) 245-6354

Project No. ZM025.278

Sheet No. **6**

14

REVISIONS

No.	REVISIONS	Date

Drawn: HEIN
Checked: [Signature]
Approved: [Signature]


RIMROCK ROAD RECONSTRUCTION
WISCONSIN TO 17TH ON RIMROCK
RIGHT-OF-WAY PLAN

STATE OF MONTANA DEPARTMENT OF HIGHWAYS LAND REQUIRED FOR RIGHT OF WAY YELLOWSTONE COUNTY
SCALE 1"=20' MAP COMPLETED

BACKSLOPE LIMITS INCLUDE ROUNDING CONSTRUCTION LIMITS TOP OF CUT TOE OF FILL
MAP TRANS. TO R/W MAP REVISED 2/28/00
FWHA APPROVAL 1-13-99

STATE	PROJECT NO.	SHEET NO.	TOTAL SHEET
MONT.	STPU 1002(7)	8	14

WISCONSIN TO 17TH ON RIMROCK
PROJECT NO. 0851

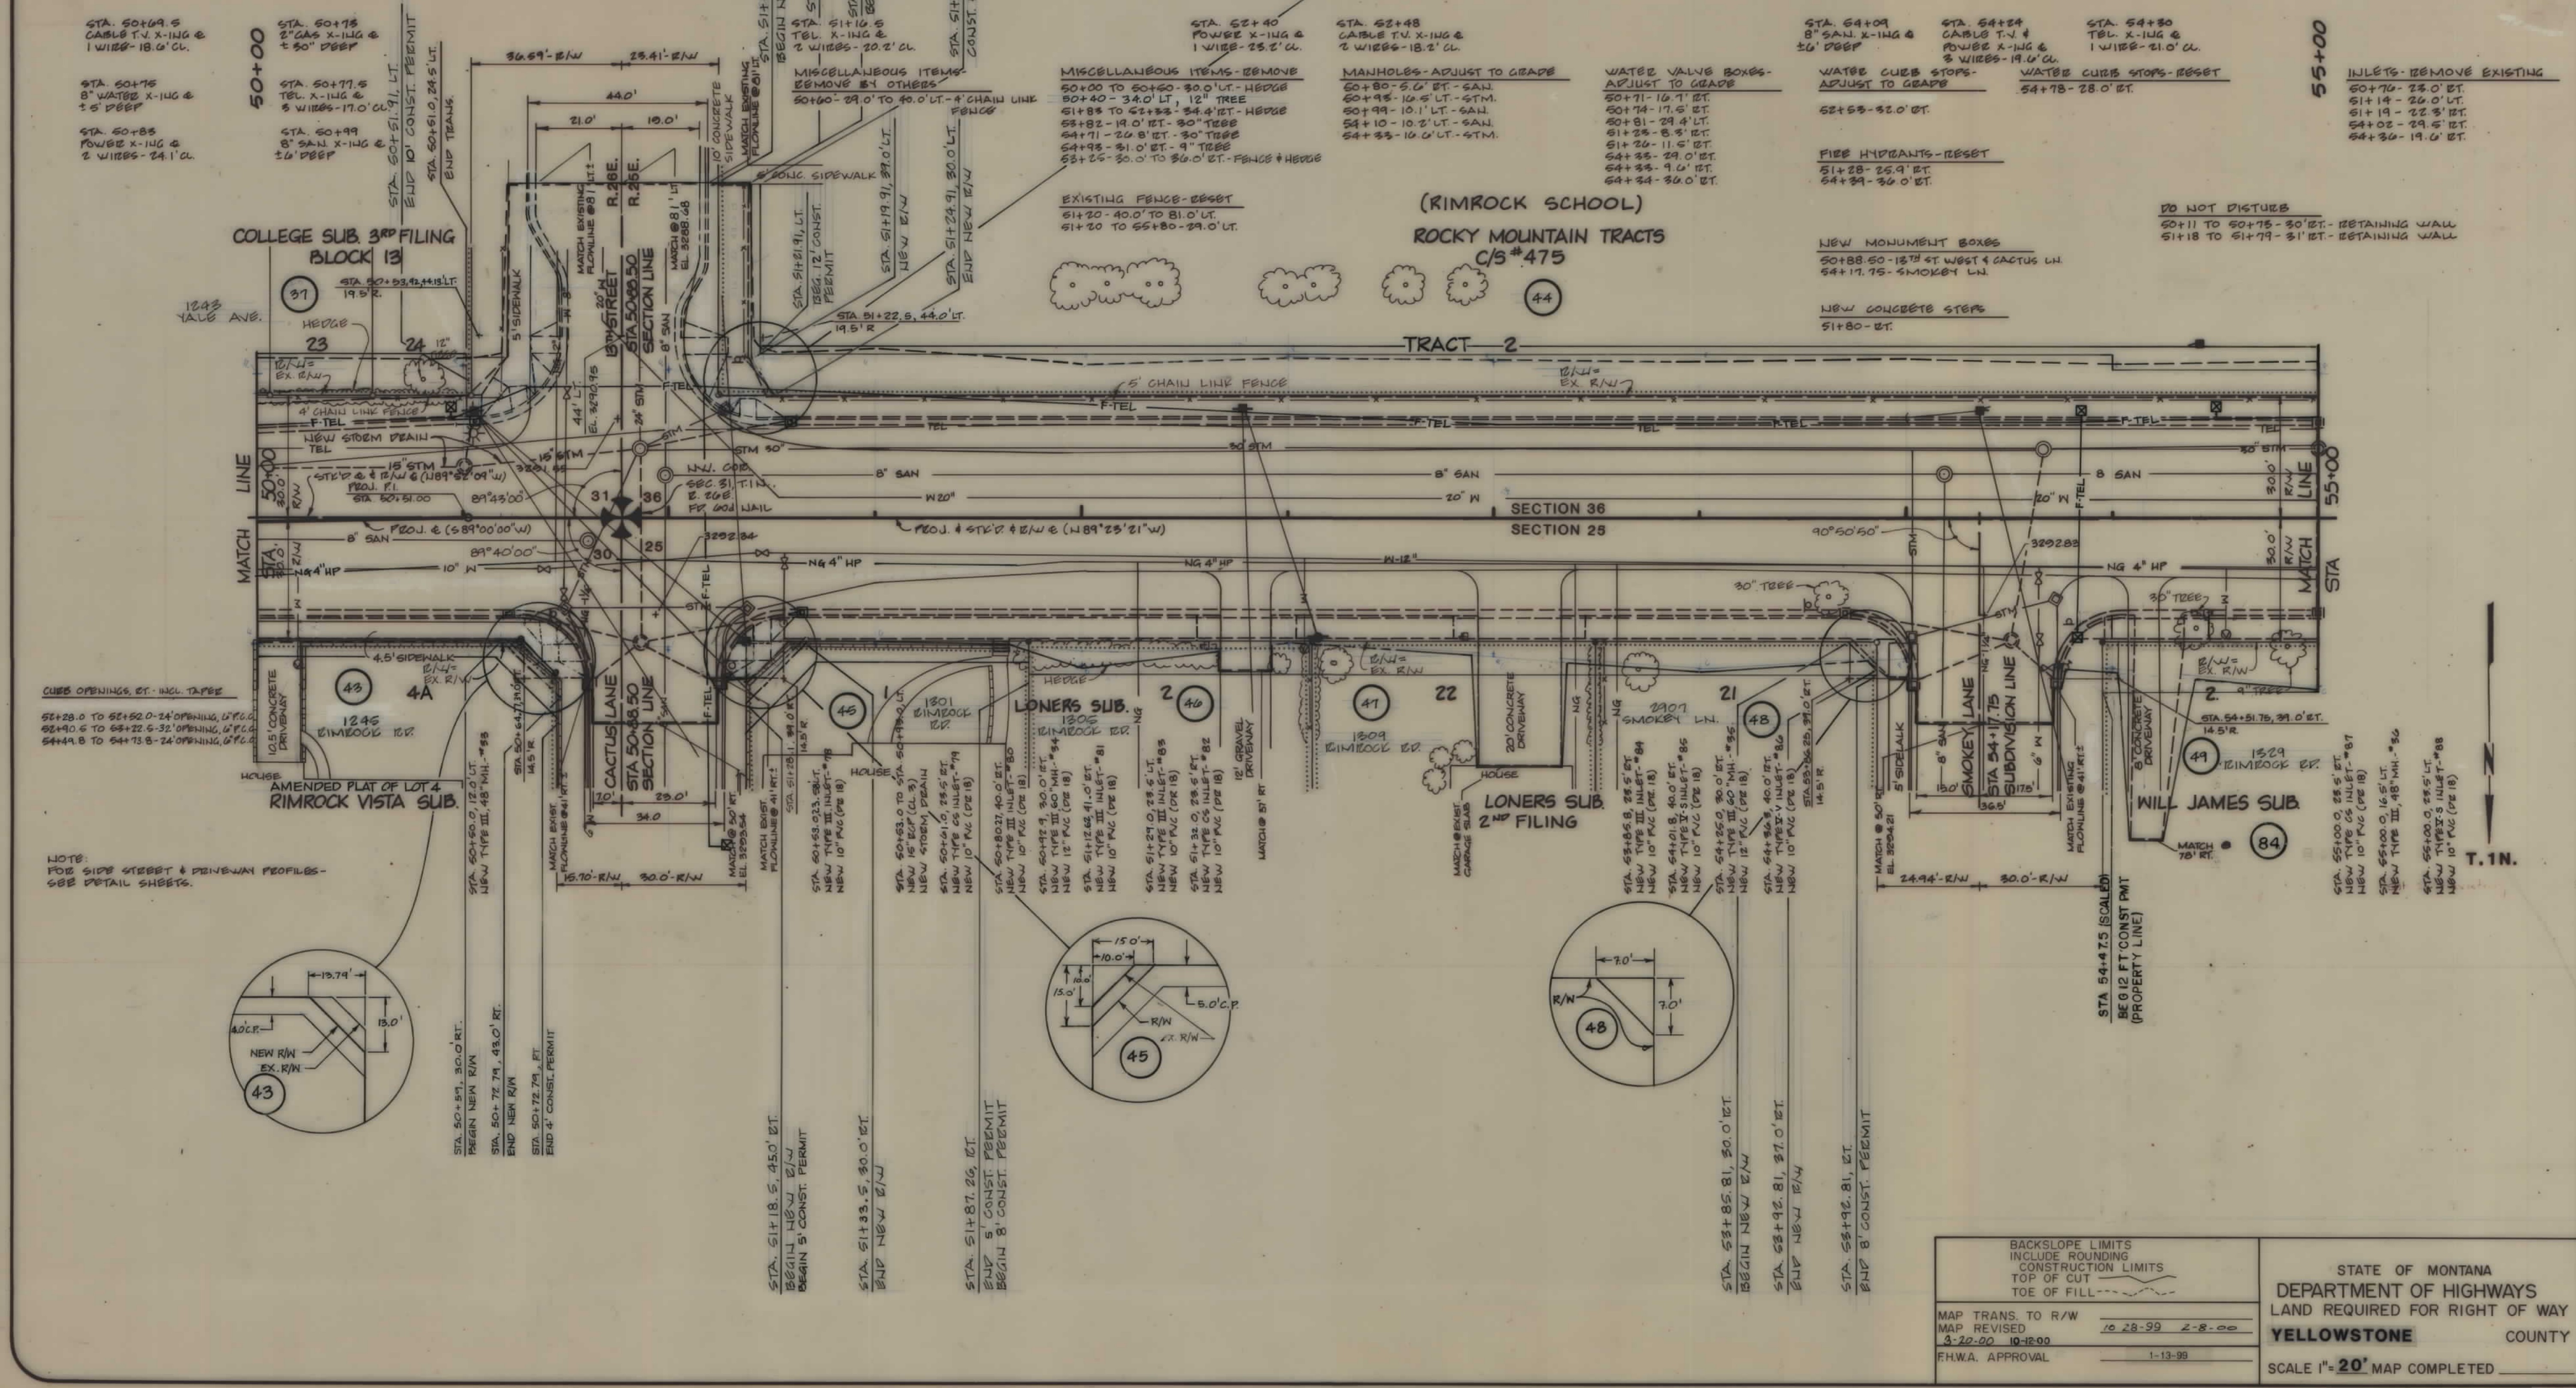

Sheet No. 8	RIMROCK ROAD RECONSTRUCTION WISCONSIN TO 17TH ON RIMROCK RIGHT-OF-WAY PLAN	Project No. ZM025, 275	Revisions <table border="1" style="width: 100%; border-collapse: collapse;"> <tr> <th style="width: 10%;">No.</th> <th style="width: 90%;">Description</th> </tr> <tr><td> </td><td> </td></tr> <tr><td> </td><td> </td></tr> <tr><td> </td><td> </td></tr> <tr><td> </td><td> </td></tr> <tr><td> </td><td> </td></tr> <tr><td> </td><td> </td></tr> <tr><td> </td><td> </td></tr> </table>	No.	Description														
No.	Description																		


H&M ASSOCIATES
ENGINEERS • ARCHITECTS • PLANNERS
 Executive Plaza • Airport Industrial Park
 P.O. Box 31318, Billings, Montana 59107 (406 245 6354)

Drawn: HEIN	Checked:	Approved:
--------------------	-----------------	------------------

OWNERSHIPS									
PARCEL	N A M E	A D D R E S S	TOTAL AREA	GROSS R/W AREA	P.T.W. AREA	AREA TO BE ACQUIRED	REMAINDER LEFT	REMAINDER RIGHT	CONST. PERM. EASEMENT AREA
44	SCHOOL DISTRICT NO. 2	415 NORTH 30th ST, BILLINGS MT 59102	195,949 S.F.	431 S.F.	—	431 S.F.	195,518 S.F.	—	5712 S.F.
49	DELETED	—	—	—	—	—	—	—	—
50	SEE SHEET NO. 12	—	—	—	—	—	—	—	—
51	RONDA SMITH, ROGER STEFFANICH & SUZI STEFFANICH	1835 RIMROCK DR., BILLINGS, MT. 59102	—	—	—	—	—	—	810 S.F.
52	GEORGE C. & PHYLLIS K. PIER	2905 PLACER DR., BILLINGS, MT. 59102	—	—	—	—	—	—	640 S.F.
53	EMMA K. REITER	1403 RIMROCK RD., BILLINGS, MT. 59102	—	—	—	—	—	—	300 S.F.
54	RONALD J. & MARY ANN BOLLINGER, TRUSTEES	P.O. BOX 1794, BILLINGS, MT. 59103	—	—	—	—	—	—	270 S.F.
55	SEE SHEET NO. 10	—	—	—	—	—	—	—	—
84	MARY JEAN BAROVICH FITZGERALD & WILLIAM R. FITZGERALD	3007 17th ST., BILLINGS, MT. 59102	—	—	—	—	—	—	810 S.F.

STATE	PROJECT NO.	SHEET NO.	TOTAL SHEETS
MONT.	STPU 1002(7)	9	14

WISCONSIN TO 17TH ON RIMROCK
PROJECT NO. 0851

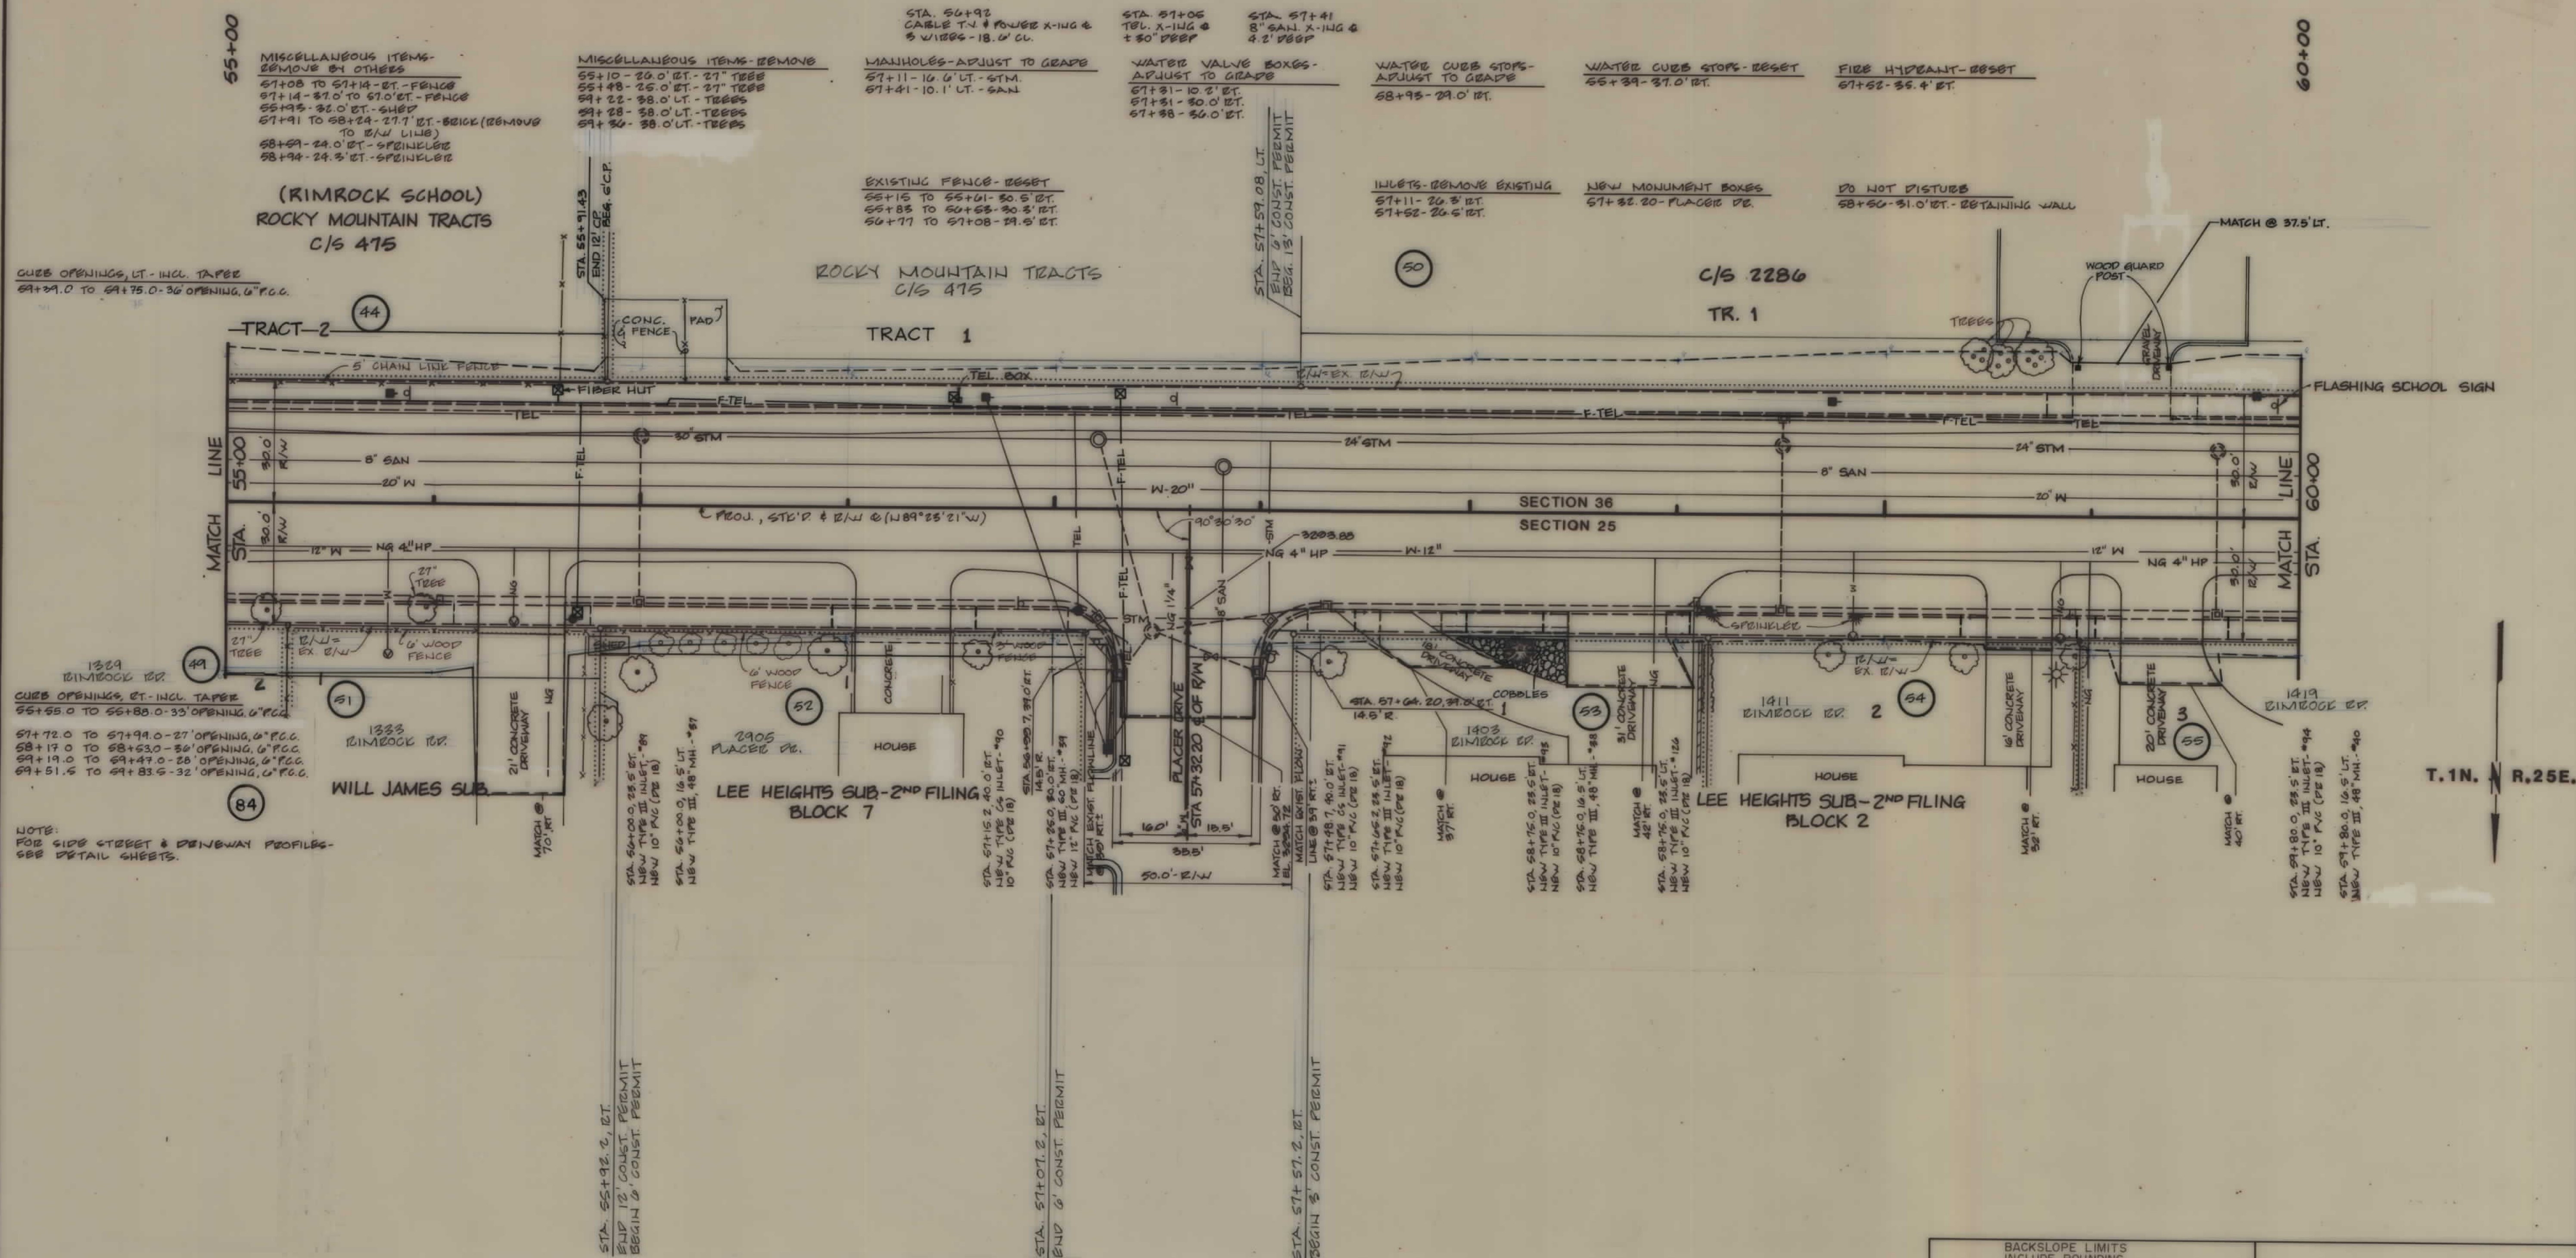

H K M ASSOCIATES
ENGINEERS - ARCHITECTS - PLANNERS
Executive Plaza Airport Industrial Park
P.O. Box 31318, Billings, Montana 59107 (406 245 6354)

No.	REVISIONS	Date

RIMROCK ROAD RECONSTRUCTION
WISCONSIN TO 17TH ON RIMROCK
RIGHT-OF-WAY PLAN

BACKSLOPE LIMITS INCLUDE ROUNDING CONSTRUCTION LIMITS TOP OF CUT TOE OF FILL	STATE OF MONTANA DEPARTMENT OF HIGHWAYS LAND REQUIRED FOR RIGHT OF WAY YELLOWSTONE COUNTY SCALE 1"=20' MAP COMPLETED
MAP TRANS. TO R/W MAP REVISED FHWA. APPROVAL	2-8-00, 3-20-00, 10-12-00 1-13-99


STATE	PROJECT NO.	SHEET NO.	TOTAL SHEET
MONT.	STPU 1002(7)	10	14

WISCONSIN TO 17TH ON RIMROCK
PROJECT NO. 0851



STATE	PROJECT NO.	SHEET	TOTAL
		NO.	SHEETS
MONT.	STPU 1002(7)	11	14


**WISCONSIN TO 17TH ON RIMROCK
PROJECT NO. 0851**

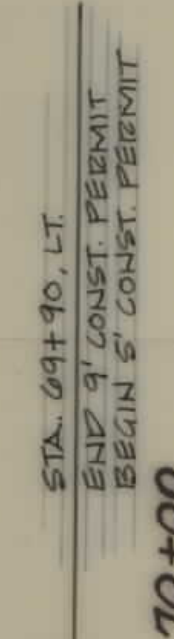[illegible]

Sheet No. **11**
of 14

STATE	PROJECT NO.	SHEET NO.	TOTAL SHEET
MONT.	STPU 1002(7)	12	14

WISCONSIN TO 17TH ON RIMROCK
PROJECT NO. 0851

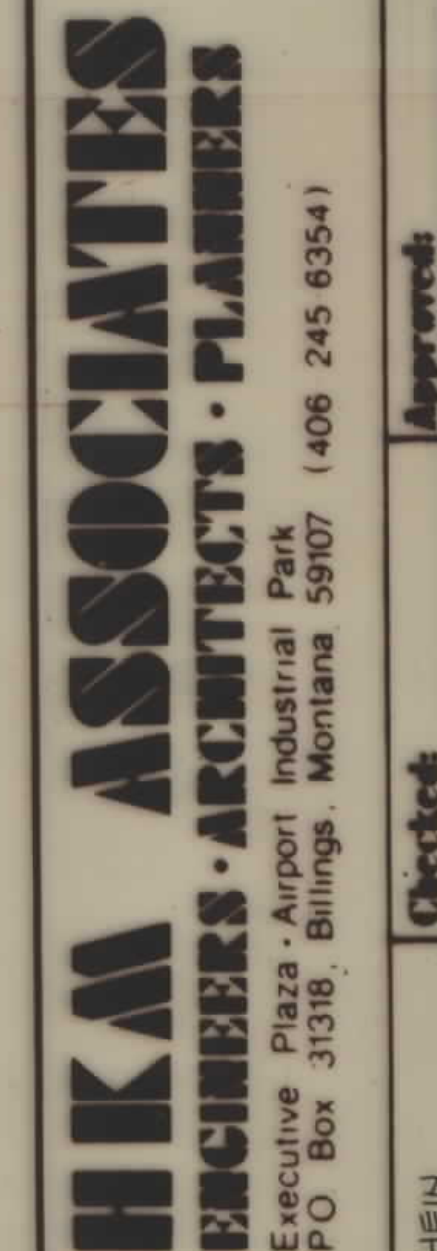[illegible]

**RIMROCK ROAD RECONSTRUCTION
WISCONSIN TO 17TH ON RIMROCK
RIGHT-OF-WAY PLAN**

Sheet No. **12**

