


PLANS
NOT
TO
SCALE

STATE	PROJECT NO.	SHEET NO.	TOTAL SHEETS
MONT.	F46-3(1) 42	1	5
15 MILES NE WISDOM NE			

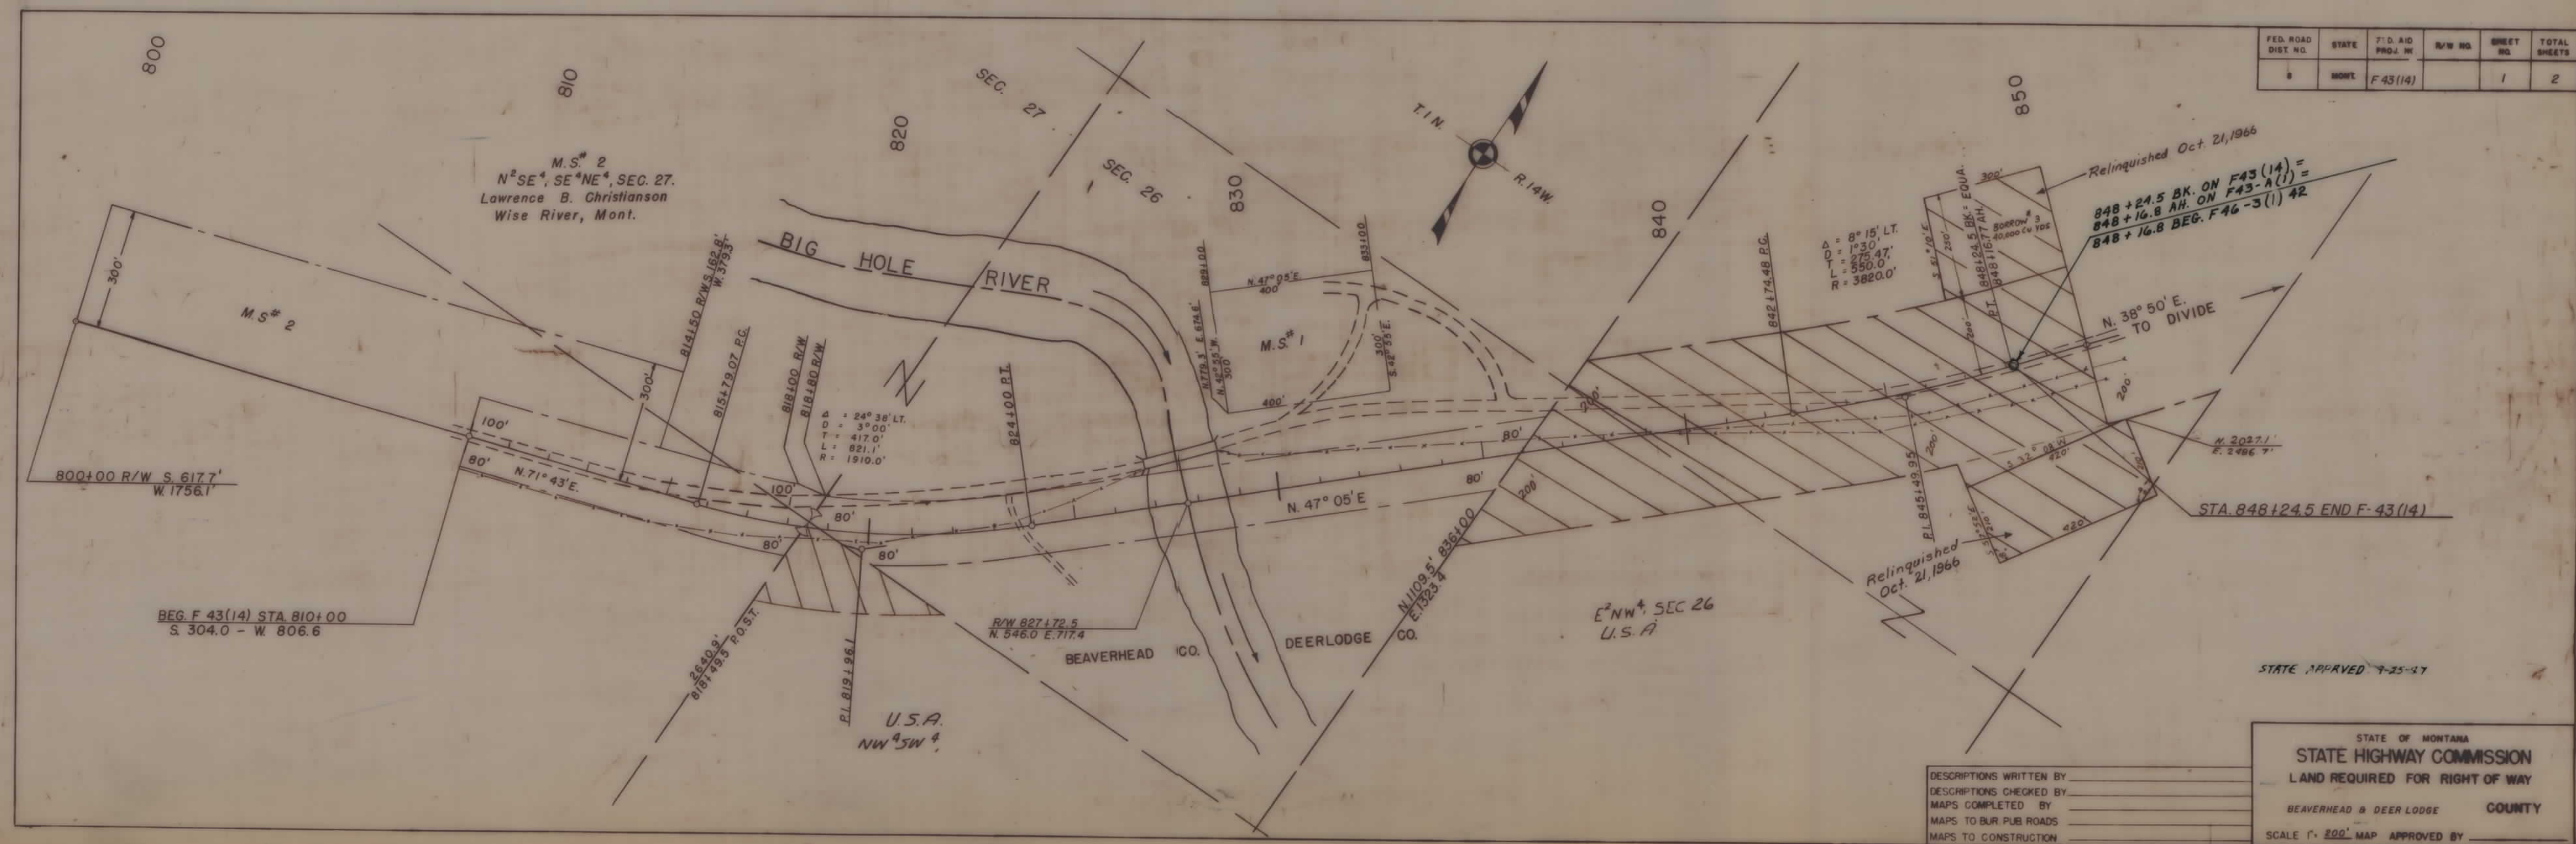

OWNERSHIPS				
PARCEL	NAME	ADDRESS	CONST. PER AREA	NEGOTIATIONS ONLY
1	CHRISTIANSON CATTLE CO.	WISE RIVER, MT. 59762		XXX
2	DELETED			XXX

FED. ROAD DIST. NO.	STATE	FED. AID PROJ. NO.	FISCAL YEAR	SHEET NO.	TOTAL SHEETS
1	MONT.			2	5

F46-3(1)42
15 MILES NE WISDOM NE




STATE OF MONTANA
STATE HIGHWAY COMMISSION
PLAT SHOWING LAND
REQUIRED FOR RIGHT OF WAY
COUNTY

SCALE 1" = 400' MAP COMPLETED _____
 DESCRIPTIONS WRITTEN BY _____ DATE _____
 DESCRIPTIONS CHECKED BY _____ DATE _____
 APPROVED BY _____ PLANS DEPT. _____
 APPROVED BY _____ R/W ENGINEER _____

Imperial Tracing Cloth 116
E & E CO., N. Y. - 519

FED. ROAD DIST. NO.	STATE	FED. AID PROJ. NO.	FISCAL YEAR	SHEET NO.	TOTAL SHEETS
1	MONT.	F3A1			

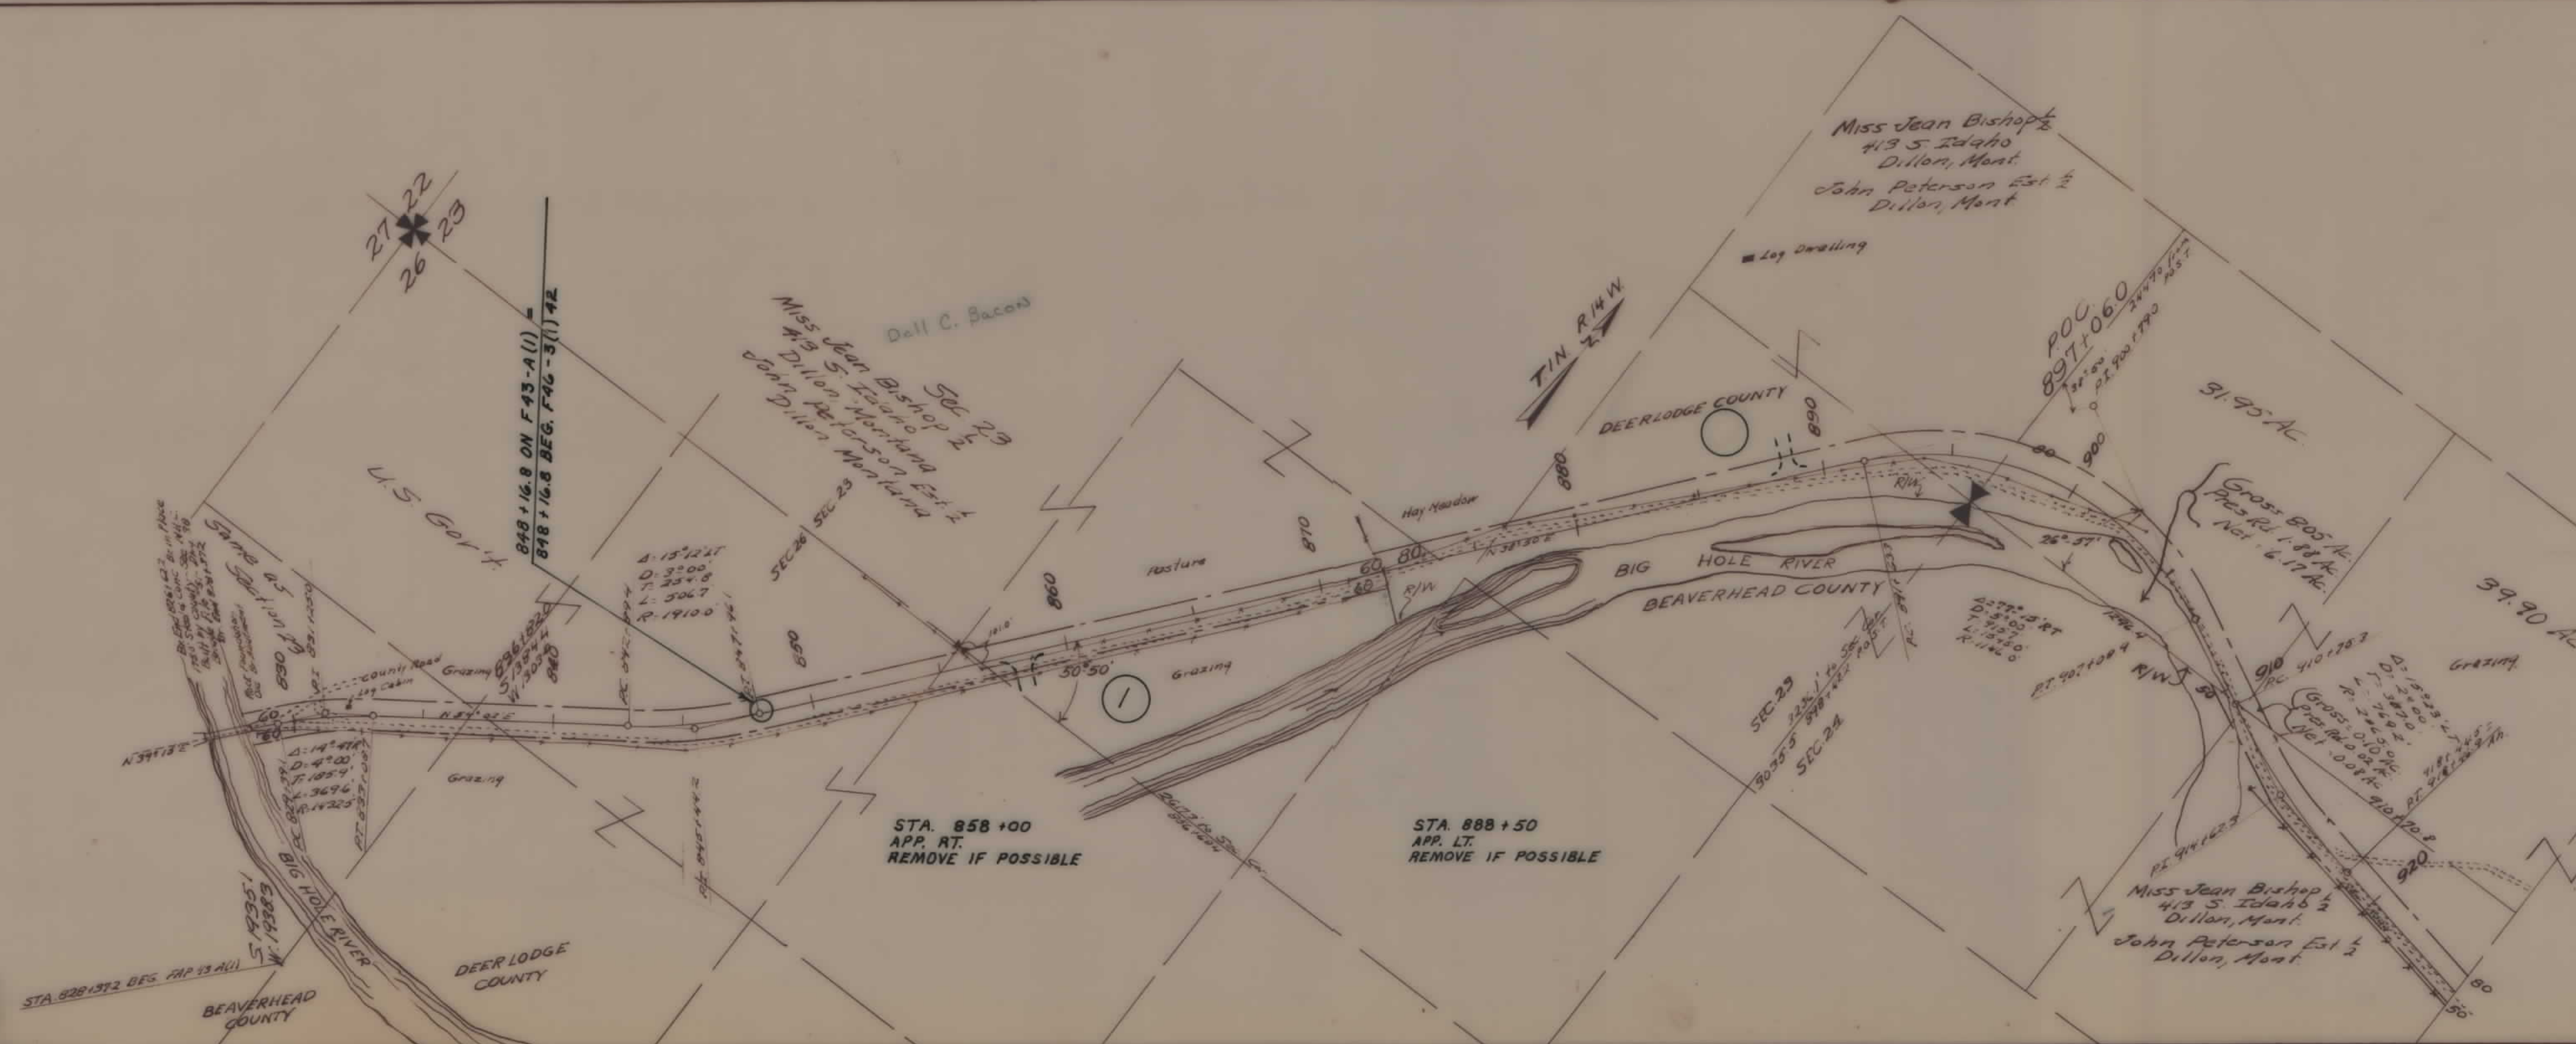

MAP REVISED:
10-1-87, 11-6-87

STATE OF MONTANA
STATE HIGHWAY COMMISSION
PLAT SHOWING LAND
REQUIRED FOR RIGHT OF WAY
DEER LODGE COUNTY


SCALE 1" = 200' MAP COMPLETED _____
 DESCRIPTIONS WRITTEN BY _____ DATE _____
 DESCRIPTIONS CHECKED BY _____ DATE _____
 APPROVED BY 9-25-87 PLANS DEPT. _____
 APPROVED BY _____ R/W ENGINEER _____

Imperial Tracing Cloth 116
E & E CO., N. Y. - 519

OWNERSHIPS				
PARCEL	NAME	ADDRESS	CONST. PER. AREA	NEGOTIATIONS ONLY
3	RAY BACON RANCH CO.	WISE RIVER, MT.	SEE	SHEET # 4

FED. ROAD DIST. NO.	STATE	FED. AID PROJ. NO.	FISCAL YEAR	SHEET NO.	TOTAL SHEETS
1	MONT.	43A(1)		3	5

F46-3(1)42
15 MILES NE WISDOM NE

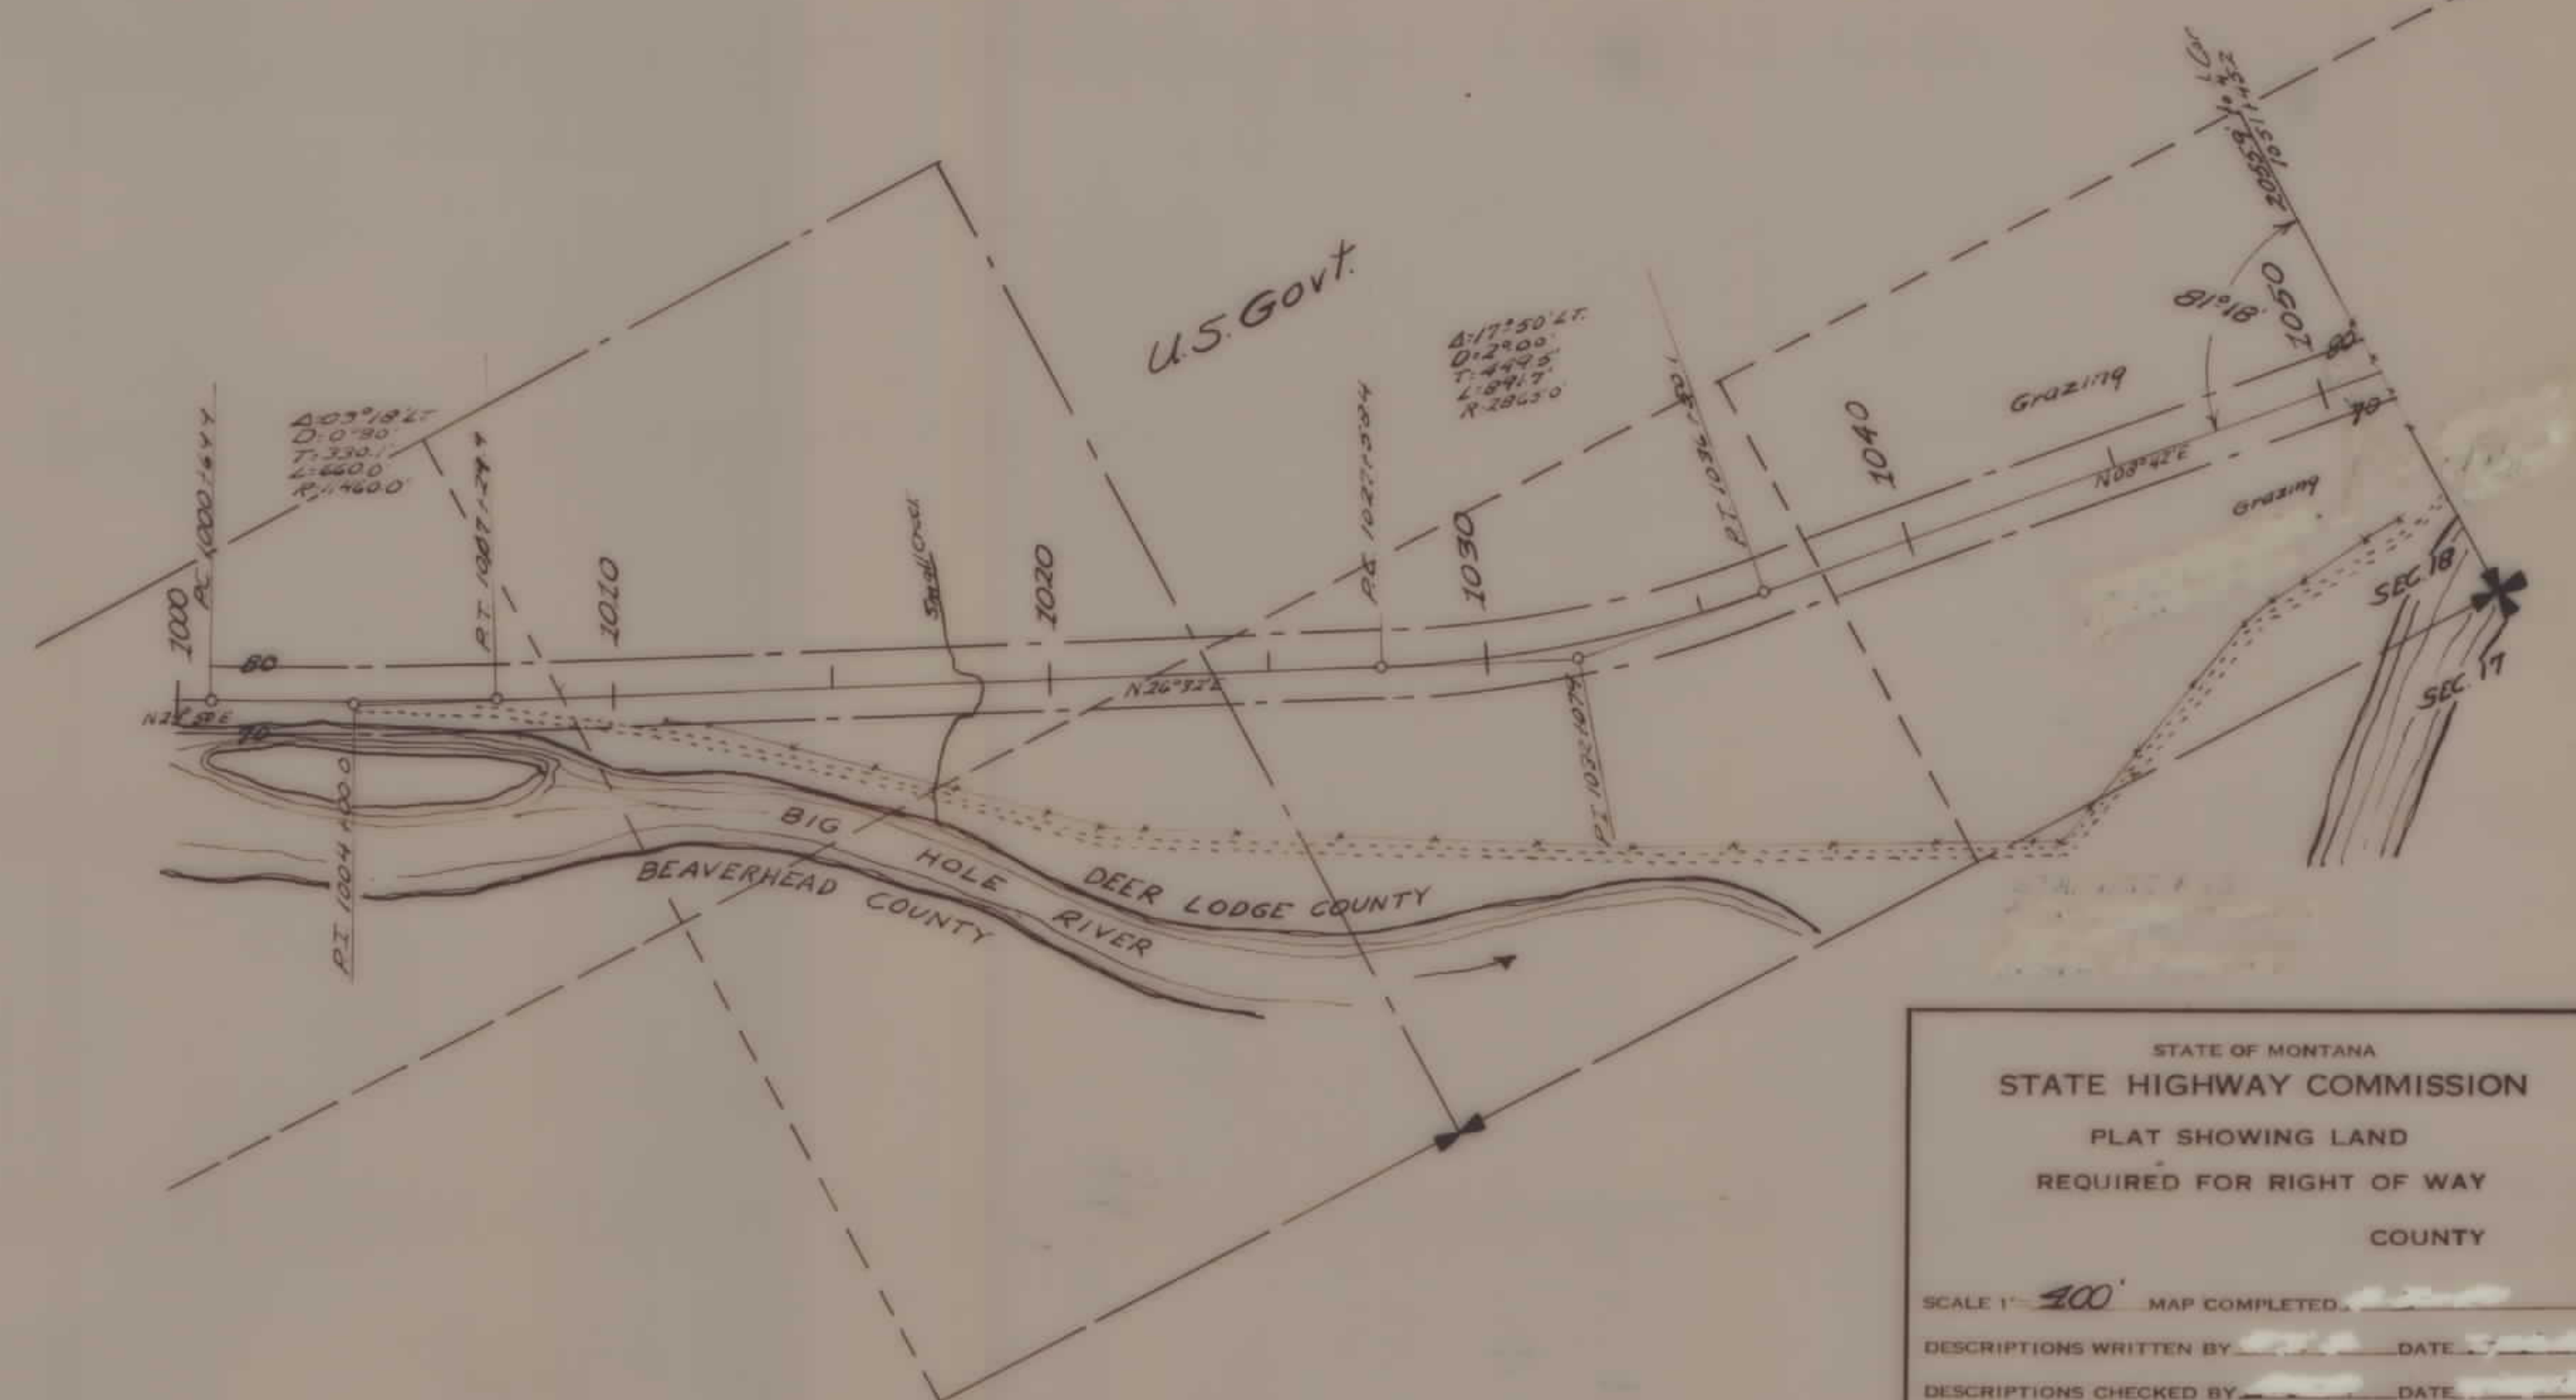

STATE OF MONTANA
STATE HIGHWAY COMMISSION
PLAT SHOWING LAND
REQUIRED FOR RIGHT OF WAY
COUNTY

SCALE 1"=400' MAP COMPLETED _____


DESCRIPTIONS WRITTEN BY _____ DATE _____

DESCRIPTIONS CHECKED BY _____ DATE _____

APPROVED BY _____ PLANS DEPT.

APPROVED BY _____ R.W. ENGINEER

Imperial Tracing Cloth 116
K & E CO., N. Y. - 8-19

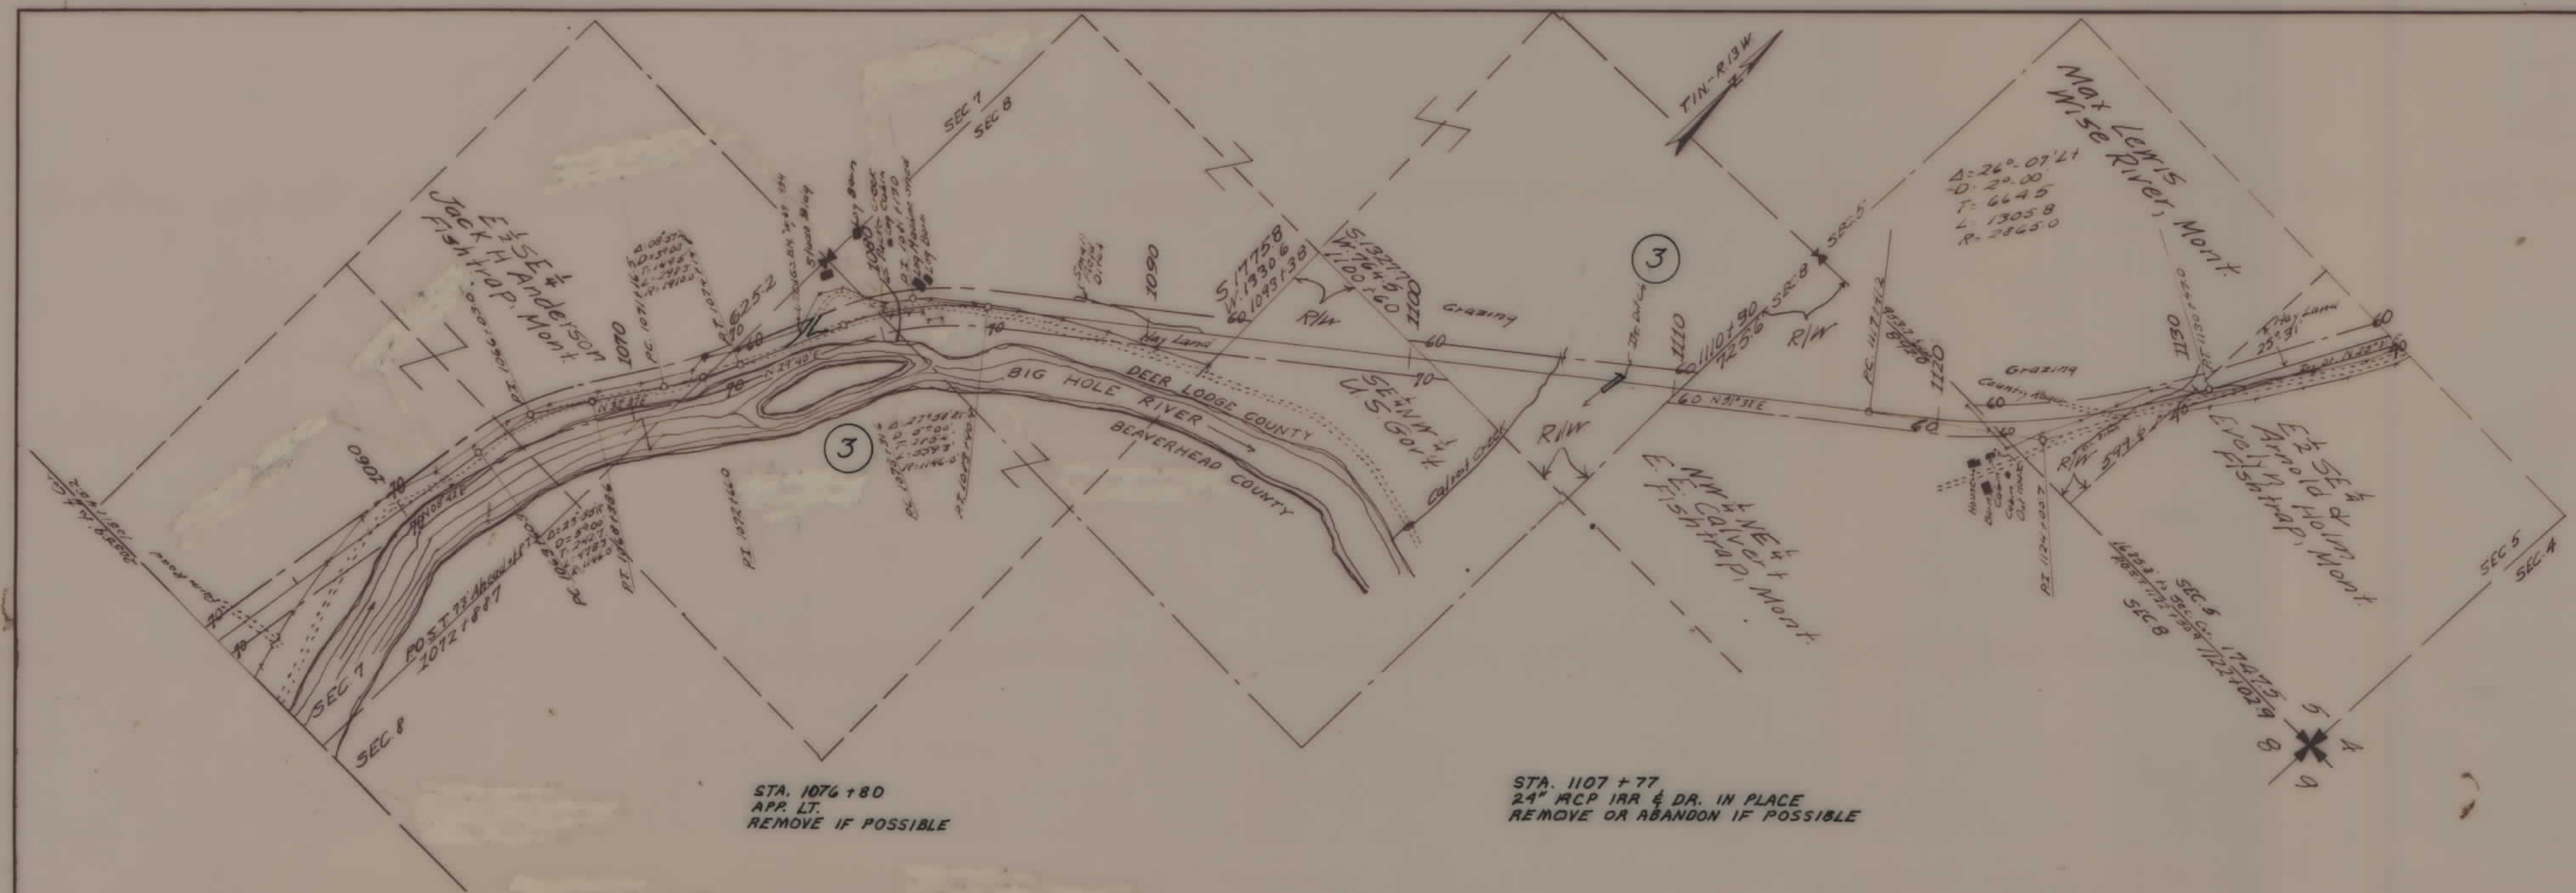

FED. ROAD DIST. NO.	STATE	FED. AID PROJ. NO.	FISCAL YEAR	SHEET NO.	TOTAL SHEETS
1	MONT.	43A(1)		4	5

STATE OF MONTANA
STATE HIGHWAY COMMISSION
PLAT SHOWING LAND
REQUIRED FOR RIGHT OF WAY
DEER LODGE COUNTY

SCALE 1"=400' MAP COMPLETED _____

DESCRIPTIONS WRITTEN BY _____ DATE _____

DESCRIPTIONS CHECKED BY _____ DATE _____


APPROVED BY _____ PLANS DEPT.

APPROVED BY _____ R.W. ENGINEER

STATE
APPROVED 9-25-87

Imperial Tracing Cloth 116
K & E CO., N. Y. - 8-19

OWNERSHIPS				
PARCEL	NAME	ADDRESS	CONST. PER. AREA	NEGOTIATIONS ONLY
3	RAY BACON RANCH CO.	WISE RIVER, MT.	300 SQ. FT.	
4	JOHN F. & RUTH M. ANDERSON	CORVALLIS, MT.	500 SQ. FT.	
5	EDELL GUSTAFSON	BBB2 MURRAY, SPACE 52, GILROY, CA	200 SQ. FT.	
6	G. JON ROUSH	CORVALLIS, MT.	100 SQ. FT.	

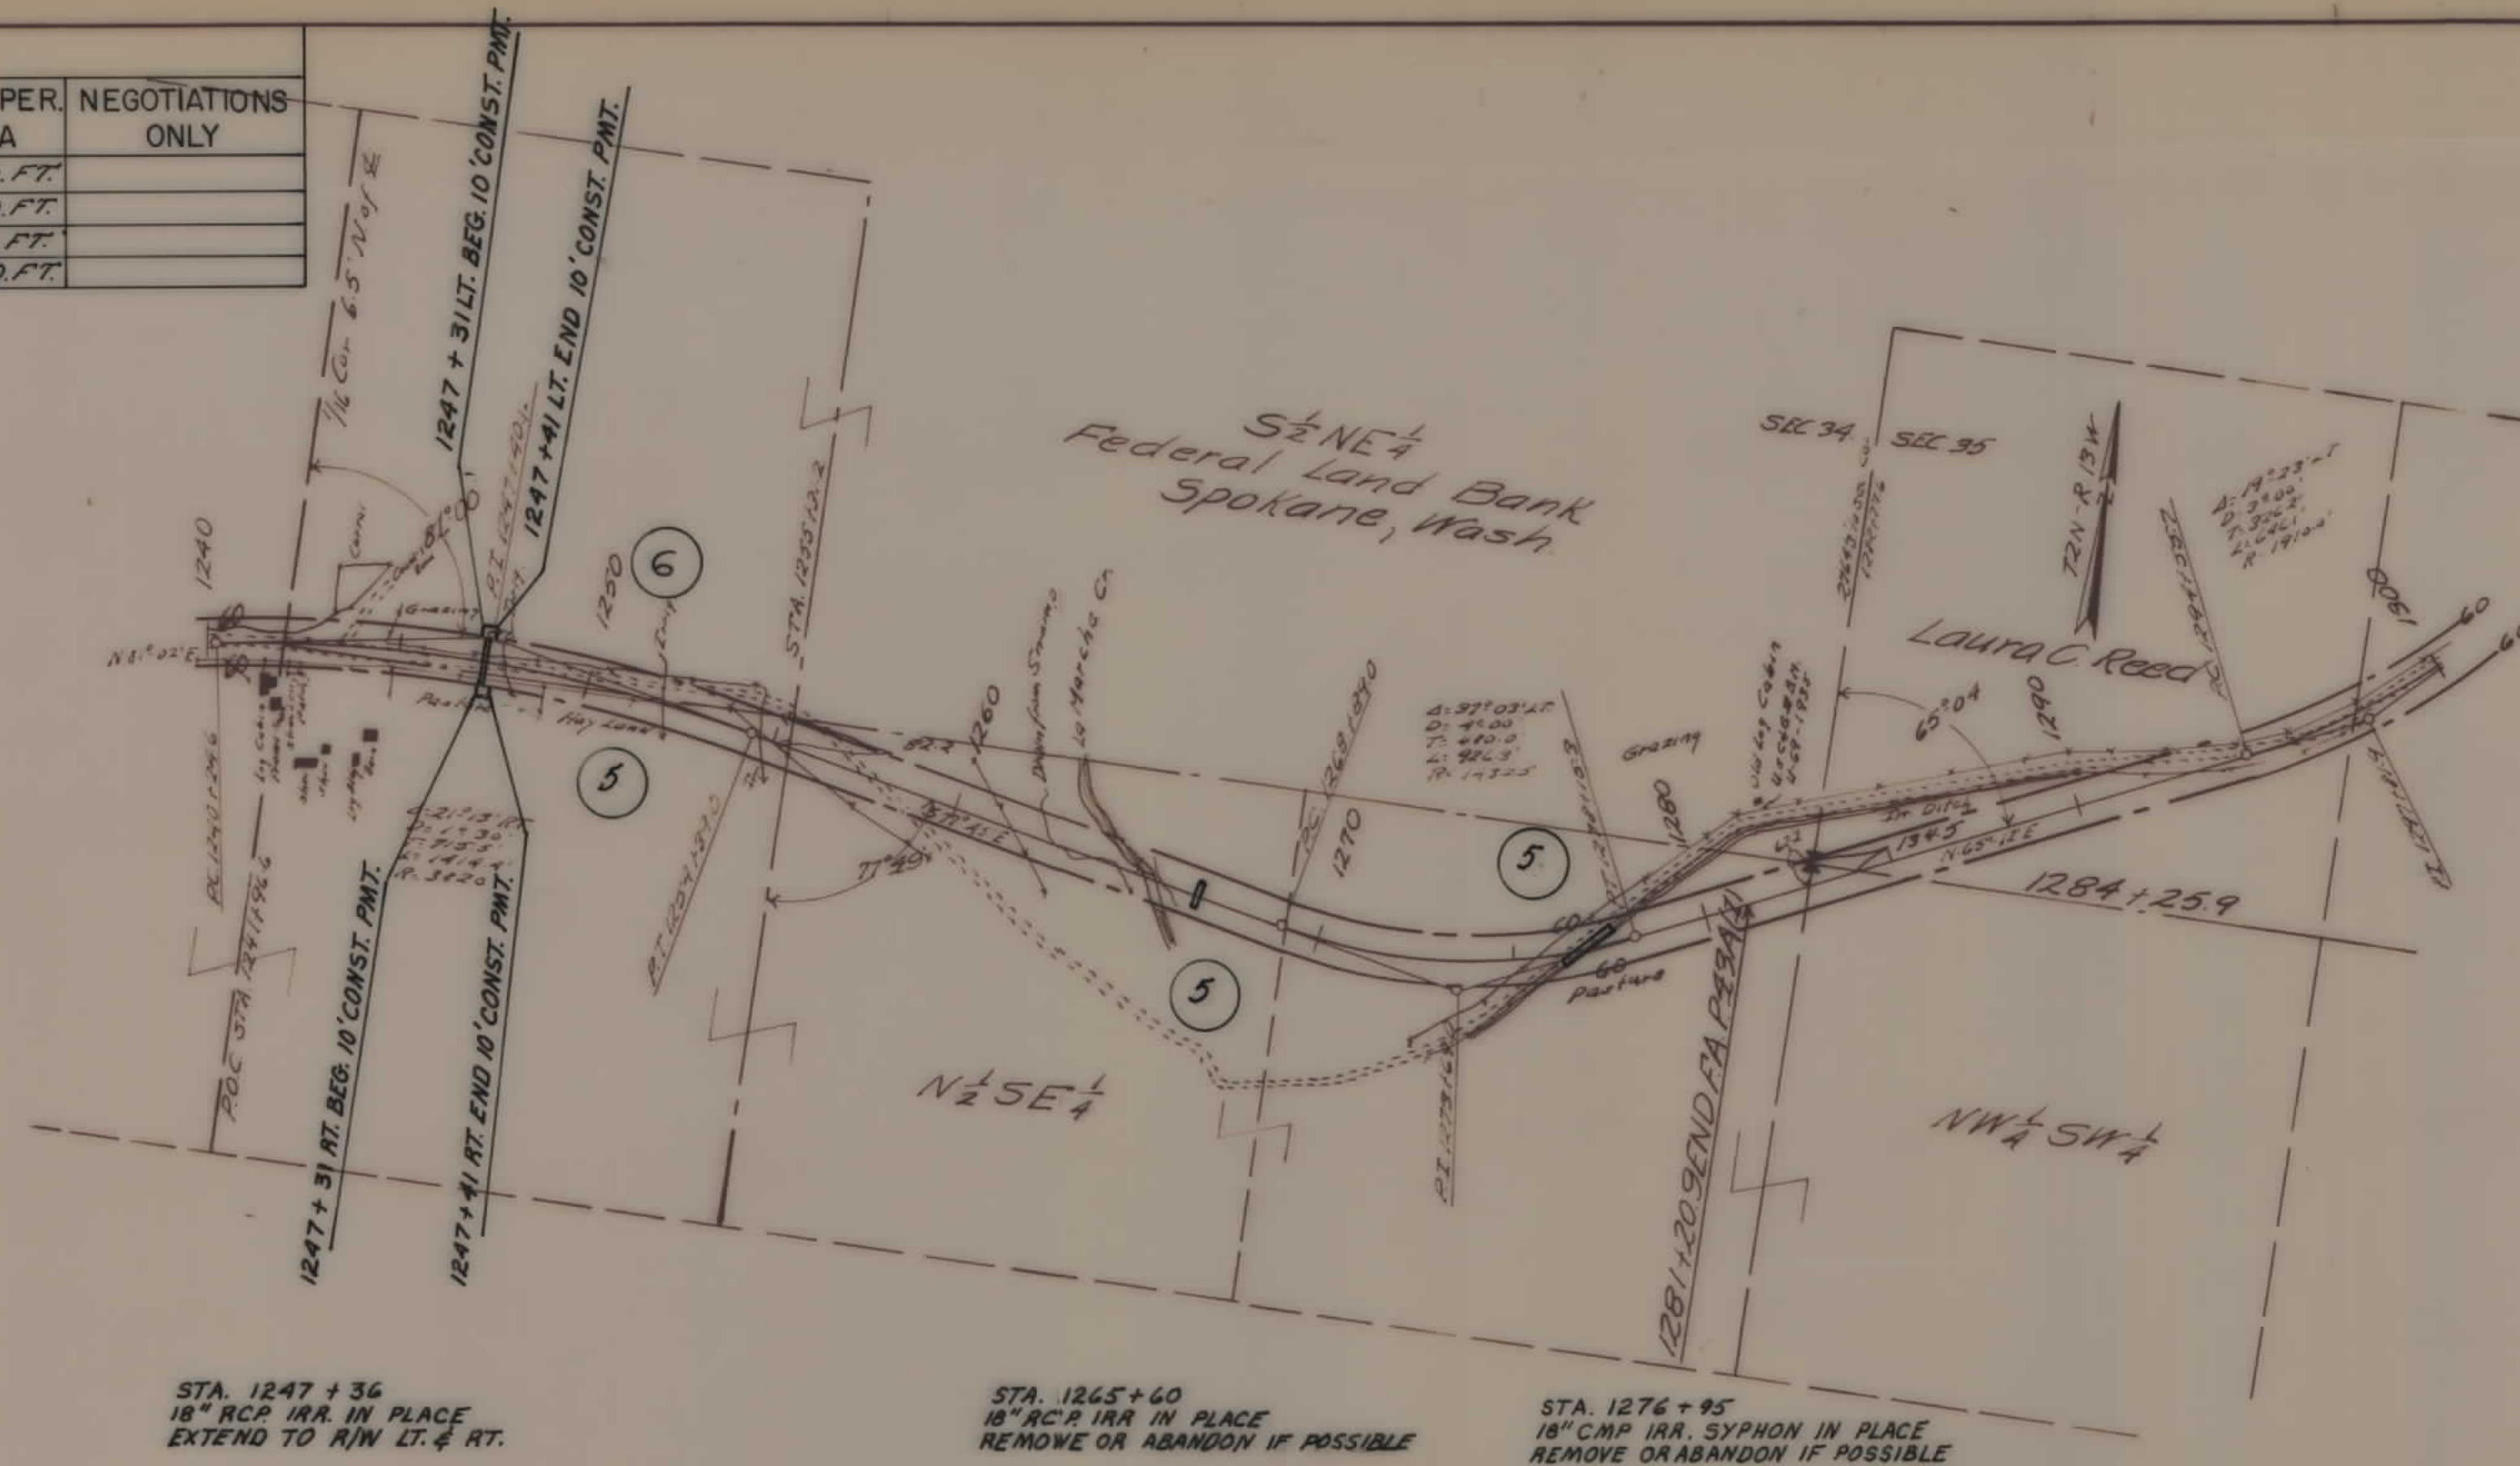

FED. ROAD DIST. NO.	STATE	FED. AID PROJ. NO.	FISCAL YEAR	SHEET NO.	TOTAL SHEETS
1	MONT.	13411		4	5

F46-3(1) 42
15 MILES NE WISDOM NE

STATE OF MONTANA
STATE HIGHWAY COMMISSION
PLAT SHOWING LAND
REQUIRED FOR RIGHT OF WAY
DEER LODGE COUNTY

SCALE 1" = 400' MAP COMPLETED _____

DESCRIPTIONS WRITTEN BY _____ DATE _____

DESCRIPTIONS CHECKED BY _____ DATE _____

APPROVED BY _____ PLANS DEPT. _____

APPROVED BY _____ R/W ENGINEER _____

Imperial Tracing Cloth 116
K & E CO., N. Y. - 9-39

