


PLANS

NOT

TO

SCALE

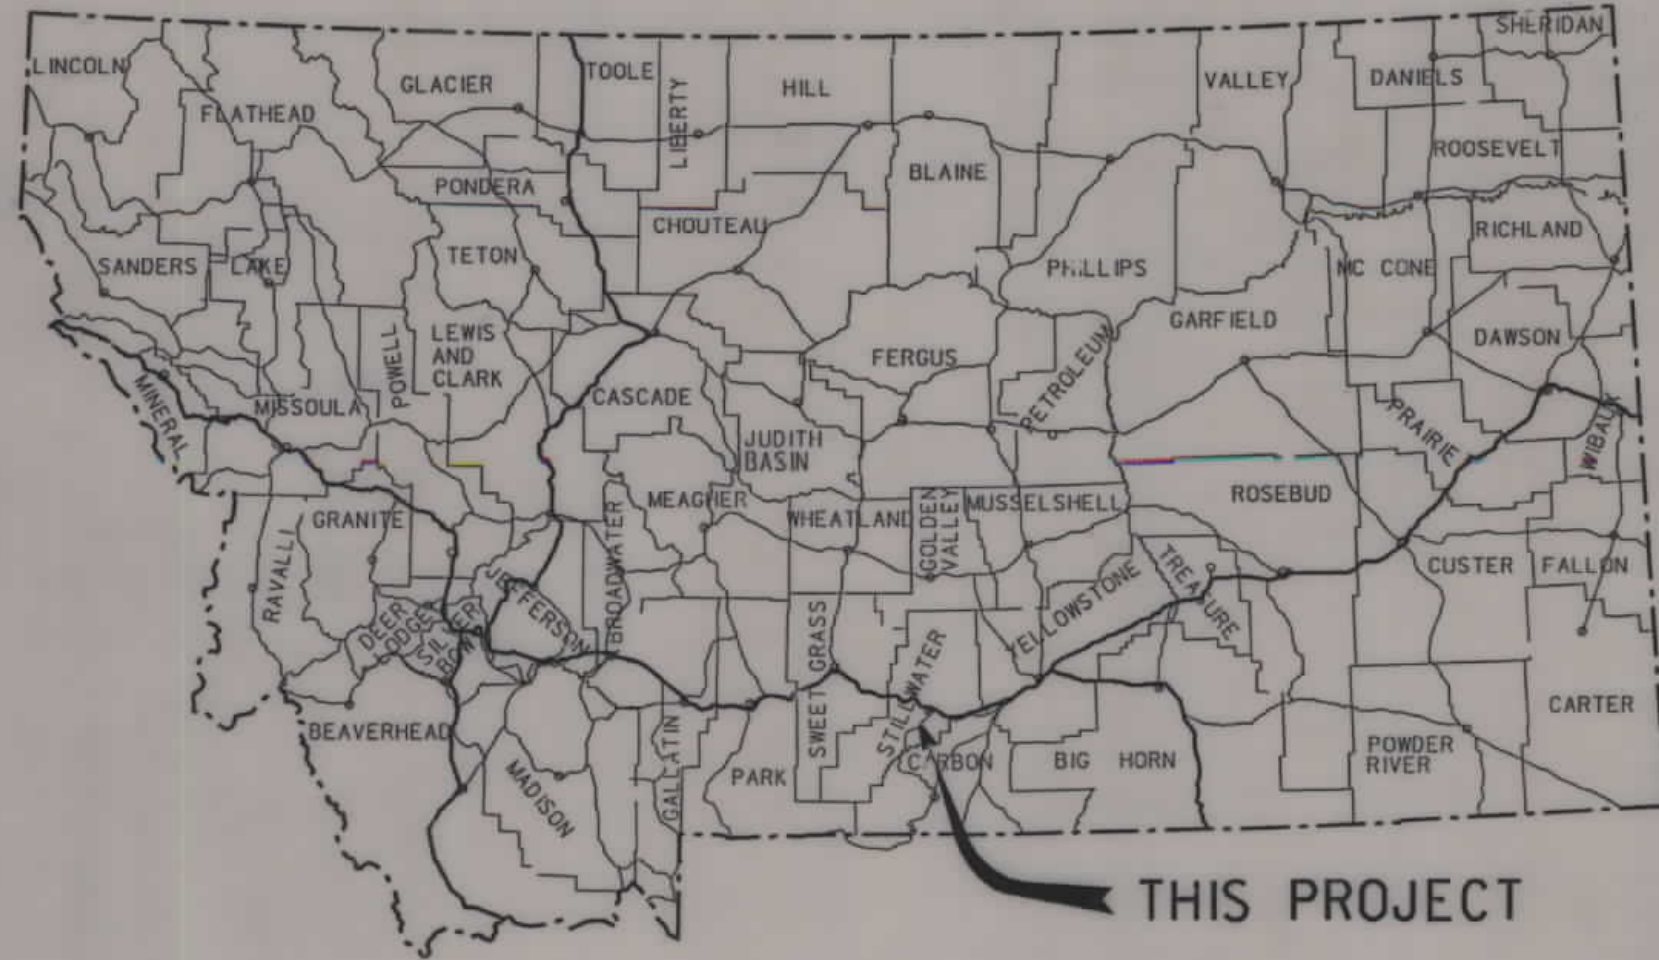


MONTANA DEPARTMENT OF TRANSPORTATION

STATE	RIGHT OF WAY ID.	SHEET TOTAL	
		NO.	SHEETS
MONTANA	STPP 78-2(7)30	1	20
PROJECT NUMBER 0920-007			
ABSAROKEE - N. & S.			

RIGHT OF WAY PLAN OF FEDERAL AID PROJECT NO. STPP 78-2(7)30 ABSAROKEE - N. & S. STILLWATER COUNTY

11.5 Kilometers

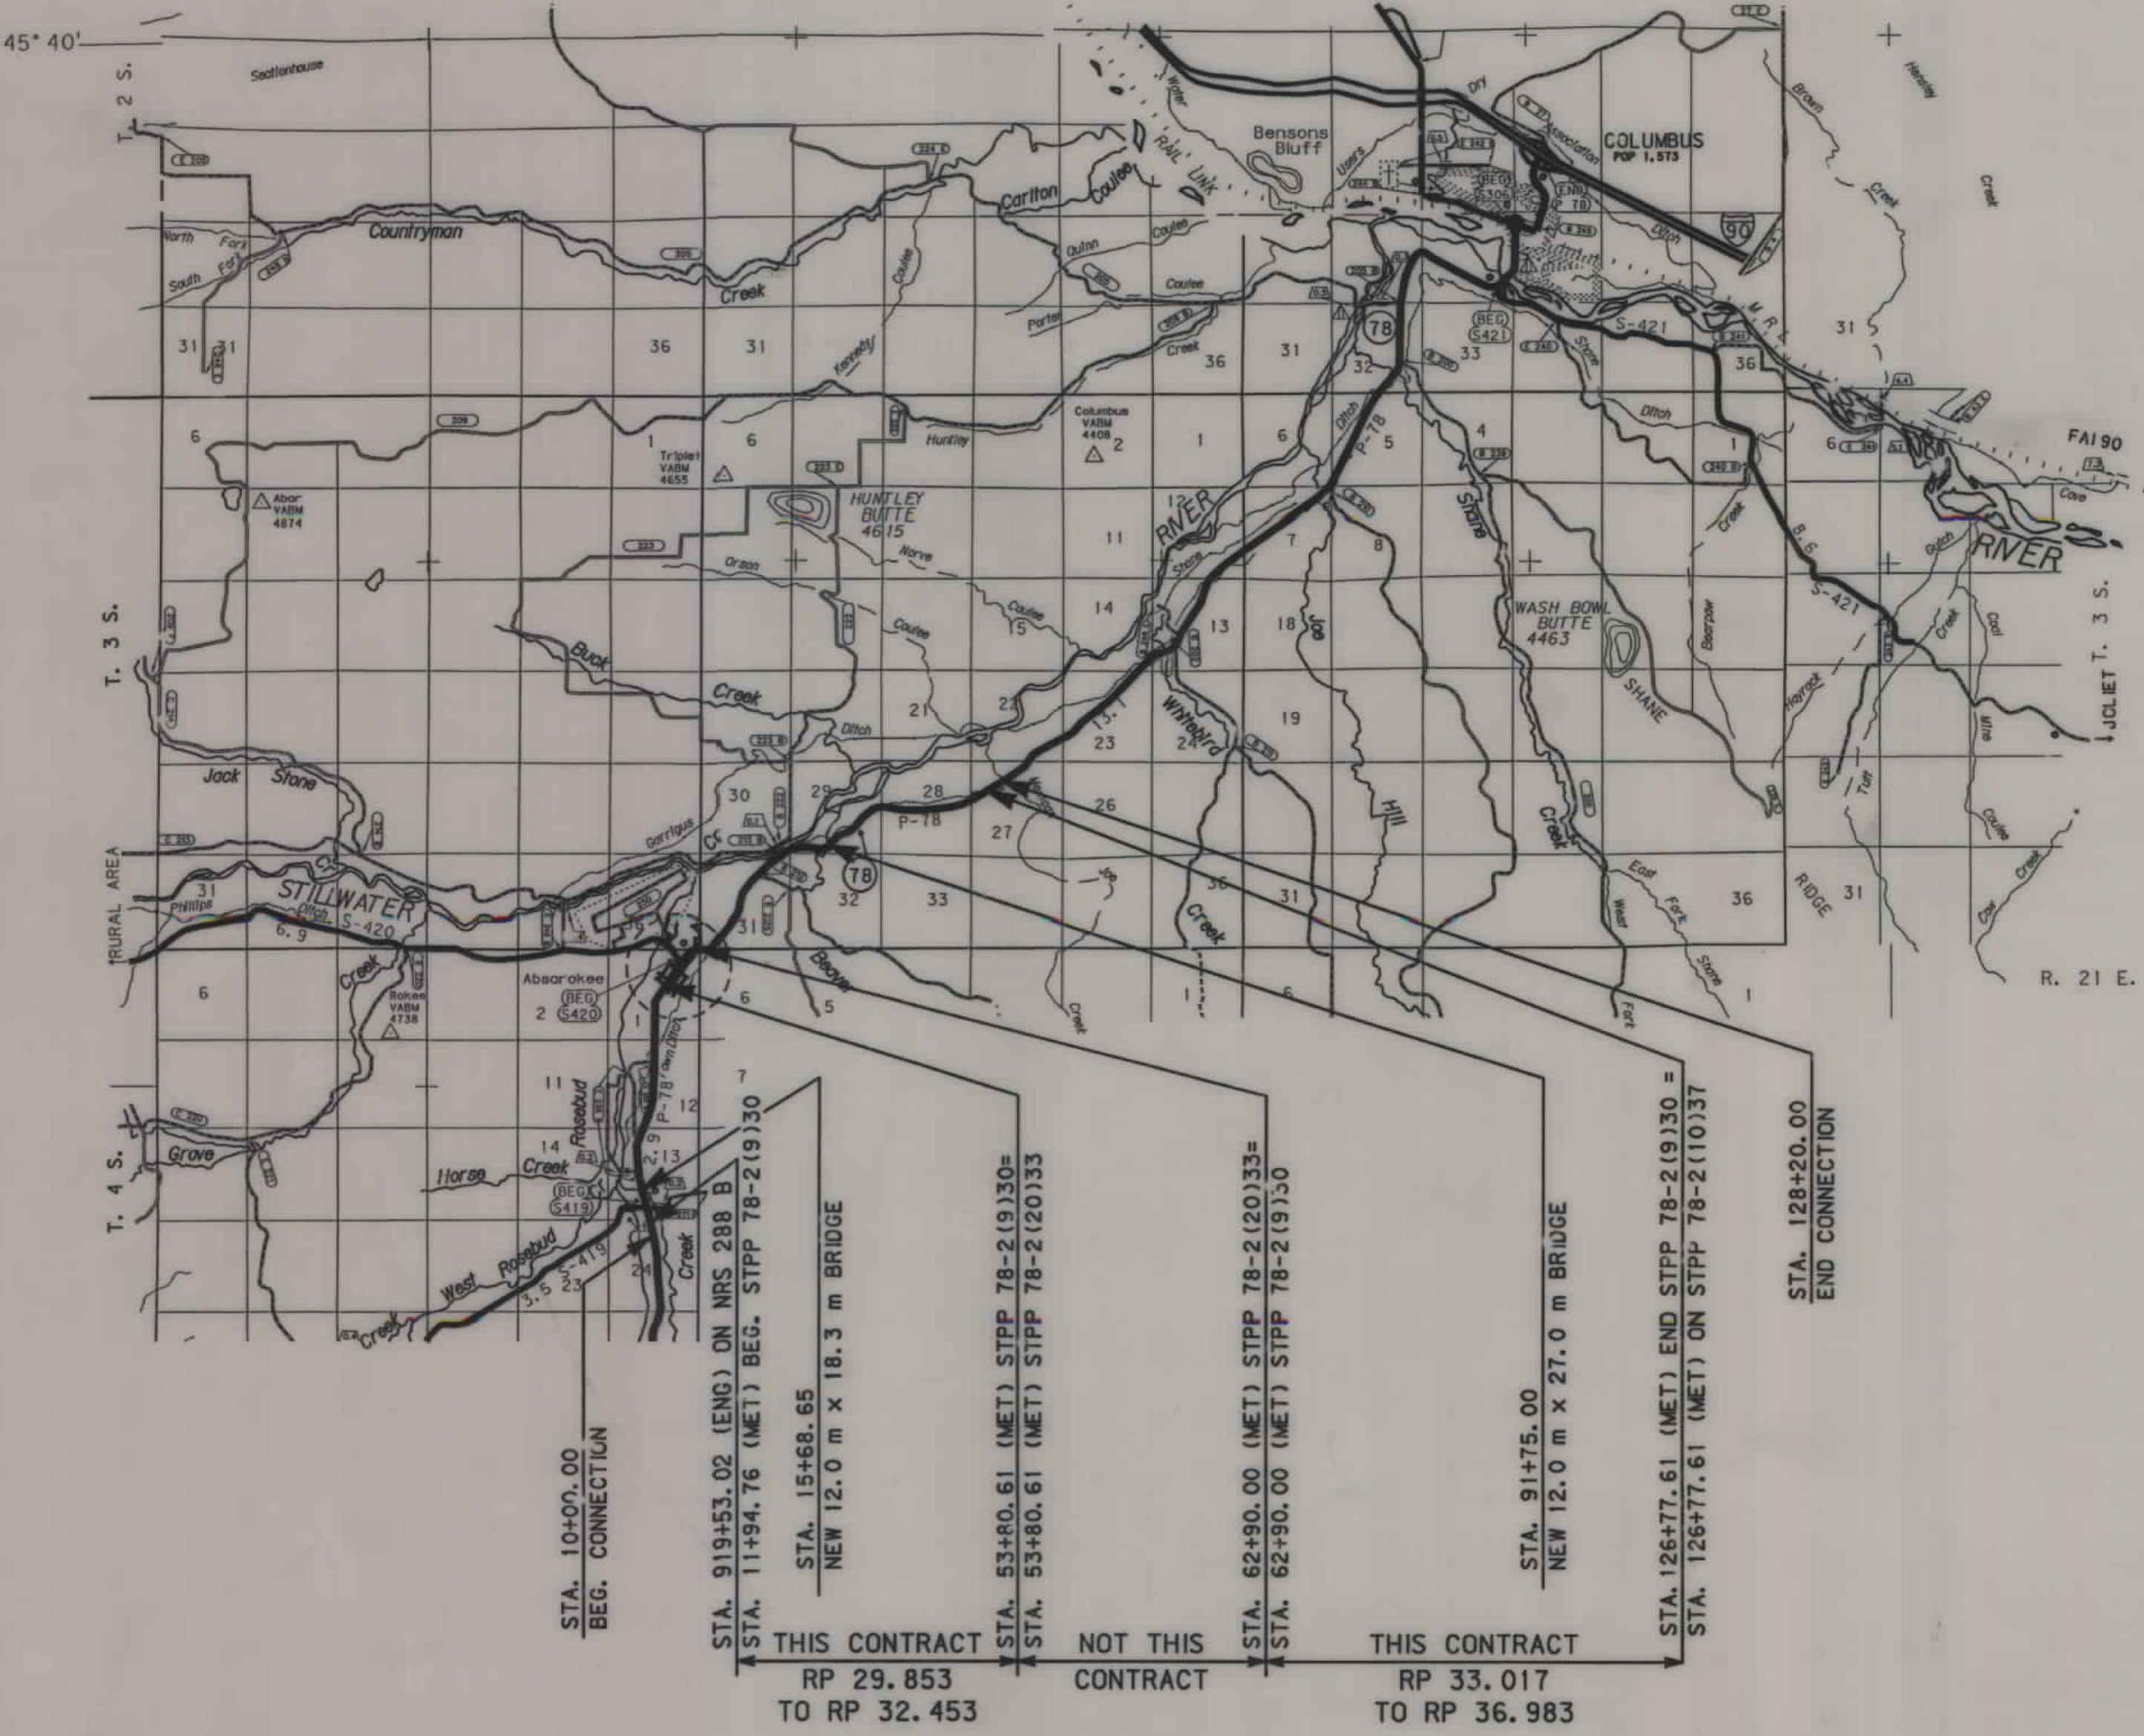

SEE SHEET NO. 2,3 FOR OWNERSHIP NAMES, ADDRESSES, AREAS, ETC.

CONVENTIONAL SIGNS

- PROPOSED RIGHT OF WAY LINE
- EXISTING RIGHT OF WAY LINE
- RAILROAD RIGHT OF WAY LINE
- RIGHT OF WAY BASELINE
- STK'D CENTERLINE
- SECTION LINE
- OWNERSHIP BOUNDARY
- FULL ACCESS CONTROL
- LIMITED ACCESS CONTROL
- EXISTING ACCESS CONTROL
- PRESENT TRAVELED WAY (P.T.W.)
- FENCE LINE
- EXISTING GUARDRAIL
- PROPOSED GUARDRAIL
- GATE IN FENCE
- CATTLE GUARD: EXIST. - PROPOSED
- SECTION CORNER
- 1/4 SECTION CORNER
- CLOSING CORNER
- MEANDER CORNER
- CENTER OF SECTION
- RIGHT OF WAY MONUMENT
- PROPERTY CORNER PIN
- POWER POLE IN PLACE
- TELEPHONE POLE IN PLACE
- TELEGRAPH POLE IN PLACE
- LIGHT POLE
- PROPOSED CULVERT
- EXISTING CULVERT
- OUTLET DITCH
- INLET DITCH
- EXISTING DITCH
- CHANNEL CHANGES
- DITCH BLOCK
- RIPRAP
- BRIDGES
- RAILROADS
- PARCEL NUMBERS
- APPROACH: EXIST.- PROPOSED

ASSOCIATED PROJECT ID.
STPP-F78-2(5)30 P.E.
RELATED PROJECTS

FHWAMDT APPROVAL 6-20-01 APP'L 12-23-02
MAP REVISED 5-19-03

NOTES: 1. ALL MEASUREMENTS ARE METRIC EXCEPT AS NOTED

MONTANA DEPARTMENT OF TRANSPORTATION

MONTANA CADD

HOW

RDROW

DESIGNED BY
6/22/2009
REVIEWED BY
8:42:55 AM
CHECKED BY
U0034

OWNERSHIP																				
PARCEL	NAME	ADDRESS	TOTAL	AREA	GROSS R/W AREA		EX. EASE. AREA		NET AREA		REMAINDER				CONST. PMT. AREA		EASE. AREA		SHEET NO.	
			METRIC	ENGLISH	METRIC	ENGLISH	METRIC	ENGLISH	METRIC	ENGLISH	LEFT		RIGHT		METRIC	ENGLISH	METRIC	ENGLISH		
											METRIC	ENGLISH	METRIC	ENGLISH						
1	RICHARD MERRILL OSTRUM	P.O. BOX 427, ABSAROKEE, MT 59001			0.506 ha	1.25 Ac	0.475 ha	1.17 Ac	0.031 ha	0.08 Ac					0.028 ha	0.07 Ac			4	
1.1	RICHARD MERRILL OSTRUM	P.O. BOX 427, ABSAROKEE, MT 59001			0.031 ha	0.08 Ac			0.031 ha	0.08 Ac					0.060 ha	0.15 Ac			4	
1.2	O & M PROPERTIES, LLC	P.O. BOX 660, ABSAROKEE, MT 59001			0.089 ha	0.22 Ac	0.017 ha	0.04 Ac	0.072 ha	0.18 Ac					0.036 ha	0.09 Ac			4	
2	WM. R. MORSE	P.O. BOX 550, ABSAROKEE, MT 59001	4.035 ha	9.97 Ac	0.298 ha	0.74 Ac				0.298 ha	0.74 Ac	3.737 ha	9.23 Ac			**0.117 ha	**0.29 Ac			4
3	RANDE MENDENHALL	P.O. BOX 308, ABSAROKEE, MT 59001	2.140 ha	5.29 Ac	0.079 ha	0.19 Ac				0.079 ha	0.19 Ac			2.061 ha	5.10 Ac	0.036 ha	0.09 Ac			4
4	CLARENCE J. SMITH, TRUSTEE OF THE	2311 WOODY DRIVE, BILLINGS, MT 59102	8.142 ha	20.12 Ac	0.045 ha	0.11 Ac				0.045 ha	0.11 Ac			8.097 ha	20.01 Ac	0.176 ha	0.43 Ac			4
	CLARENCE J. SMITH CHILD TRUST NO. 1																			
	& CLARENCE J. SMITH CHILD TRUST NO. 2																			
5	WALLACE L. & WENDELIN L. CAMPBELL	21 NITCHE ROAD, ABSAROKEE, MT 59001			1.673 ha	4.13 Ac	0.612 ha	1.51 Ac	1.061 ha	2.62 Ac						0.314 ha	0.78 Ac			4, 5
5.1	MICHAEL MULLOWNEY	P.O. BOX 588, ABSAROKEE, MT 59001-0588	8.094 ha	20.00 Ac	*0.176 ha	0.43 Ac				*0.176 ha	0.43 Ac			7.918 ha	19.57 Ac	0.047 ha	0.12 Ac			4
6	SHARON J. KIRKNESS	P.O. BOX 593, ABSAROKEE, MT 59001	2.388 ha	5.90 Ac	0.096 ha	0.24 Ac	0.035 ha	0.09 Ac	0.061 ha	0.15 Ac	2.292 ha	5.66 Ac					0.008 ha	0.02 Ac		5, 6
7	CLIFFORD D. HENDERSON	P.O. BOX 1071, COLUMBUS, MT 59019-1071			4.569 ha	11.29 Ac	0.686 ha	1.70 Ac	3.883 ha	9.59 Ac					1.581 ha	3.91 Ac	0.356 ha	0.88 Ac		5-8
7.1	NORTHWESTERN CORPORATION, A DELAWARE CORPORATION	40 EAST BROADWAY, BUTTE, MT 59701	FOR OWNER NOTIFICATION ONLY																	7
8	JOSEPH D. AKA JOSEPH DALE PLANICHEK	P.O. BOX 239, ABSAROKEE, MT 59001														0.024 ha	0.06 Ac	0.075 ha	0.19 Ac	6
9	W.F. & MARILYN MURPHY	17 LOVERS LANE, ABSAROKEE, MT 59001	15.018 ha	37.11 Ac	0.439 ha	1.08 Ac	0.008 ha	0.02 Ac	0.431 ha	1.06 Ac	14.579 ha	36.03 Ac				0.129 ha	0.32 Ac	0.296 ha	0.73 Ac	7, 8
10	REX R. ANDERSON	12 LOVERS LANE, ABSAROKEE, MT 59001	2.655 ha	6.56 Ac	0.068 ha	0.17 Ac	0.026 ha	0.06 Ac	0.042 ha	0.11 Ac	2.587 ha	6.39 Ac				0.077 ha	0.19 Ac	0.050 ha	0.12 Ac	8
11	OWL BUTTE GRAZING, LLC	P.O. BOX 323, ABSAROKEE, MT 59001	28.737 ha	71.01 Ac	0.078 ha	0.19 Ac			0.078 ha	0.19 Ac				28.659 ha	70.82 Ac	0.025 ha	0.06 Ac			8
11CE	MONTANA LAND RELIANCE	324 FULLER AVE, HELENA, MT 59601	FOR NEGOTIATIONS ONLY																	8
12	JOHN W. HANSON	RR 1 BOX 2038, ABSAROKEE, MT 59001	4.613 ha	11.40 Ac	0.106 ha	0.26 Ac			0.106 ha	0.26 Ac	4.507 ha	11.14 Ac				0.035 ha	0.09 Ac			8
13	JAMES M. NELSON	P.O. BOX 186, ABSAROKEE, MT 59001-0186	0.850 ha	2.10 Ac	0.136 ha	0.34 Ac			0.136 ha	0.34 Ac			0.714 ha	1.76 Ac						8
14	WILLIAM A. & NORA L. FOUHY	P.O. BOX 298, ABSAROKEE, MT 59001	18.029 ha	44.55 Ac	0.351 ha	0.87 Ac			0.351 ha	0.87 Ac	17.678 ha	43.68 Ac				0.038 ha	0.09 Ac	0.016 ha	0.04 Ac	8
15	DELL B. POWELL, TRUSTEE	P.O. BOX 426, ABSAROKEE, MT 59001	16.997 ha	42.00 Ac	1.316 ha	3.25 Ac	0.739 ha	1.83 Ac	0.577 ha	1.42 Ac				15.681 ha	38.75 Ac	0.151 ha	0.37 Ac	0.008 ha	0.02 Ac	8, 9
16	INTERNATIONAL CHURCH OF THE FOURSQUARE GOSPEL	1910 W. SUNSET BLVD., LOS ANGELES, CA 90026-3295	0.874 ha	2.16 Ac	0.123 ha	0.30 Ac			0.123 ha	0.30 Ac	0.751 ha	1.86 Ac				0.039 ha	0.10 Ac			8
17.1	DAVID W. MARTIN	P.O. BOX 531, ABSAROKEE, MT 59001	0.596 ha	1.47 Ac	0.068 ha	0.17 Ac			0.068 ha	0.17 Ac	0.528 ha	1.30 Ac								9
17	F & H LEASING CO.	P.O. BOX 747, WALLACE, ID 83873-0747	0.596 ha	1.47 Ac	0.066 ha	0.16 Ac			0.066 ha	0.16 Ac	0.528 ha	1.30 Ac								8, 9
18	STACEY M. & DORIS J. VORHES	P.O. BOX 8, ABSAROKEE, MT 59001	0.491 ha	1.21 Ac	0.090 ha	0.22 Ac			0.090 ha	0.22 Ac	0.401 ha	0.99 Ac								9
19	AGNES H. PORTER	P.O. BOX 118, ABSAROKEE, MT 59001	2.854 ha	7.05 Ac	0.424 ha	1.05 Ac	0.215 ha	0.53 Ac	0.209 ha	0.52 Ac	2.430 ha	6.00 Ac								9
20	HEIRS & DEVISEES OF P.H. HAWKINS, DEC.	ADDRESS UNKNOWN	0.132 ha	0.33 Ac	0.132 ha	0.33 Ac			0.132 ha	0.33 Ac	0.000 ha	0.00 Ac								9
20.1	ROBERT L. & BERTHA F. HOWLAND	3217 HWY. 78, ABSAROKEE, MT 59001-6307	FOR OWNER NOTIFICATION ONLY																	9
20.2	GRANT G. & CLARA E. SMITH	P.O. BOX 94, ABSAROKEE, MT 59001-0094			0.034 ha	0.08 Ac			0.034 ha	0.08 Ac						0.017 ha	0.04 Ac			9
21	ABSAROKEE SCHOOL DIST. NO. 52 & 52-C	ABSAROKEE, MT 59001	3.504 ha	8.66 Ac	0.159 ha	0.39 Ac			0.159 ha	0.39 Ac				3.345 ha	8.27 Ac	0.060 ha	0.14 Ac			9
22	ABSAROKEE PUBLIC SCHOOL DIST. NO. 52	ABSAROKEE, MT 59001	2.376 ha	5.87 Ac	0.014 ha	0.03 Ac			0.014 ha	0.03 Ac	2.362 ha	5.84 Ac				0.042 ha	0.10 Ac			9
23	RACHEL M. SCOTT	P.O. BOX 312, ABSAROKEE, MT 59001	9.340 ha	23.08 Ac	0.125 ha	0.31 Ac			0.125 ha	0.31 Ac	9.215 ha	22.77 Ac				0.029 ha	0.07 Ac			9, 10
24	GARY F. & LAURIE L. NASH	P.O. BOX 513, ABSAROKEE, MT 59001-0513	4 856 m²	52,272 ft²	239 m²	2,573 ft²			239 m²	2,573 ft²				4 617 m²	49,699 ft²	201 m²	2,164 ft²			9, 10
25	GARY L. & DOROTHY M. SHELLEY	P.O. BOX 546, ABSAROKEE, MT 59001	845 m²	9,100 ft²	52 m²	560 ft²			52 m²	560 ft²				793 m²	8,540 ft²	99 m²	1,066 ft²			10
26	THE ROMAN CATHOLIC BISHOP OF GREAT FALLS, MONTANA, A CORPORATION	ABSAROKEE, MT 59001	4 411 m²	47,480 ft²	292 m²	3,143 ft²			292 m²	3,143 ft²				4 119 m²	44,337 ft²	533 m²	5,737 ft²			10
27	LARRY & TAMMY MARTIN	P.O. BOX 408, NYE, MT 59061-0408	975 m²	10,500 ft²	* 167 m²	1,798 ft²			* 167 m²	1,798 ft²	808 m²	8,702 ft²				213 m²	2,293 ft²			10
28	SISTERS OF CHARITY OF LEAVENWORTH HEALTH SERVICES CORPORATION	4200 S 4TH ST., LEAVENWORTH, KS 66048-5054	FOR OWNER NOTIFICATION ONLY																	11
29	MARK & KATHRYN FJARE	P.O. BOX 358, ABSAROKEE, MT 59001-0358														71 m²	764 ft²	95 m²	1,023 ft²	11
30	SHERWOOD & DOROTHY DUVALL	P.O. BOX 340, ABSAROKEE, MT 59001-0340	FOR OWNER NOTIFICATION ONLY																	11
31	LAWRENCE A. & MICHELE R. MERRITT	P.O. BOX 357, ABSAROKEE, MT 59001-0357	3.909 ha	9.66 Ac	0.009 ha	0.02 Ac			0.009 ha	0.02 Ac			3.900 ha	9.64 Ac	0.287 ha	0.71 Ac	0.008 ha	0.03 Ac		11
32	WILFRED B. & E. JEAN HARMS TRUST	P.O. BOX 725, ABSAROKEE, MT 59001	16.187 ha	40.00 Ac	0.925 ha	2.29 Ac	0.343 ha	0.85 Ac	0.582 ha	1.44 Ac	15.262 ha	37.71 Ac				0.297 ha	0.73 Ac			11, 12
33	JOHN O. MILLER III a/k/a J.O. MILLER III	P.O. BOX 323, ABSAROKEE, MT 59001			0.674 ha	1.66 Ac				0.674 ha	1.66 Ac					0.546 ha	1.35 Ac			11-13
34	DELETED																			
35	SHANNON L. TURNER	3380 HWY. 78, ABSAROKEE, MT 59001	FOR NEGOTIATIONS ONLY																	12, 13
33.1	OWL BUTTE GRAZING, LLC	P.O. BOX 323, ABSAROKEE, MT 59001														0.117 ha	0.29 Ac			11
33.1CE	MONTANA LAND RELIANCE	324 FULLER AVE, HELENA, MT 59601	FOR NEGOTIATIONS ONLY																	11
36	JIM & DOROTHY BOWYER	RR 1 BOX 2948, ABSAROKEE, MT 59001	0.449 ha	1.11 Ac	0.112 ha	0.28 Ac			0.112 ha	0.28 Ac			0.337 ha	0.83 Ac						13
37	BARRON RANCH LIMITED PARTNERSHIP	RR 1 BOX 2840, ABSAROKEE, MT 59001			1.726 ha	4.27 Ac	0.740 ha	1.83 Ac	0.986 ha	2.44 Ac						0.545 ha	1.35 Ac	0.127 ha	0.31 Ac	13, 14
38	DELETED																			
38.1	J.O. MILLER, INC.	P.O. BOX 323, ABSAROKEE, MT 59001			4.142 ha	10.24 Ac	1.467 ha	3.62 Ac	2.675 ha	6.62 Ac						0.024 ha	0.06 Ac	2.366 ha	5.85 Ac	13, 14
5.2	KARL O. GAUSTAD	26 E. WILLOW, ABSAROKEE, MT 59001			1.805 ha	4.46 Ac	1.042 ha	2.57 Ac	0.763 ha	1.89 Ac						0.427 ha	1.06 Ac			

STATE	RIGHT OF WAY ID.	SHEET NO.	TOTAL SHEETS
MONTANA	STPP 78-2(7)30	2	20

PROJECT NUMBER 0920-007

ABSAROKEE - N. & S.

RIGHT-OF-WAY COORDINATE ASCII FILES

R/W BREAK COORDS: 0920ROBRKZ01.TXT

R/W BASELINE COORDS: 0920ROBASZ01.TXT

ALL FILES ARE LOCATED ON THE CADD SERVER IN THE RO DIRECTORY, UNDER PROJECT: 0920

Ⓐ TO BE ACQUIRED IN THE NAME OF STILLWATER COUNTY. AREA CONTAINS 0.004 ha (0.01 Ac) OF EXISTING EASEMENT.

Ⓑ TO BE ACQUIRED IN THE NAME OF THE SYLVESTER-BEASLEY DITCH.

Ⓒ TO BE ACQUIRED IN THE NAME OF STILLWATER COUNTY. AREA CONTAINS 0.016 ha (0.04 Ac) OF EXISTING EASEMENT.

Ⓓ 0.040 ha (0.10 Ac) TO BE ACQUIRED IN THE NAME OF STILLWATER COUNTY CONTAINING 0.040 ha (0.10 Ac) OF EXISTING EASEMENT. 0.034 ha (0.08 Ac) TO BE ACQUIRED IN THE NAME OF THE SYLVESTER-BEASLEY DITCH. 0.222 ha (0.55 Ac) TO BE ACQUIRED IN THE NAME OF THE TOWN DITCH.

Ⓔ 0.045 ha (0.11 Ac) TO BE ACQUIRED IN THE NAME OF STILLWATER COUNTY CONTAINING 0.045 ha (0.11 Ac) OF EXISTING EASEMENT. 0.005 ha (0.01 Ac) TO BE ACQUIRED IN THE NAME OF TOWN DITCH.

Ⓕ TO BE ACQUIRED IN THE NAME OF TOWN DITCH.


Ⓖ 0.080 ha (0.20 Ac) TO BE ACQUIRED IN THE NAME OF KEM-MULHERIN DITCH. 0.047 ha (0.11 Ac) TO BE ACQUIRED IN THE NAME OF ELIZABETH THOMPSON.

Ⓙ 0.001 ha (0.01 Ac) TO BE ACQUIRED IN THE NAME OF STILLWATER COUNTY. 0.007 ha (0.02 Ac) TO BE ACQUIRED IN THE NAME OF ABSAROKEE WATER AND SEWER DISTRICT.

**TO BE ACQUIRED AS TEMPORARY EASEMENT IN THE NAME OF THE MONTANA DEPARTMENT OF TRANSPORTATION

Ⓚ 0.876 ha (2.17 Ac) TO BE ACQUIRED IN THE NAME OF STILLWATER COUNTY. 1.490 ha (3.68 Ac) TO BE ACQUIRED IN THE NAME OF KEM-MULHERIN DITCH.

- NOTES: 1. ALL MEASUREMENTS ARE METRIC EXCEPT AS NOTED
2. THE PROPOSED R/W LINE WHERE A SPIRAL CURVE TRANSITION IS USED IS A CHORD RATHER THAN A CONCENTRIC CURVE.
3. THE ENGLISH AREAS ARE FOR INFORMATIONAL PURPOSES ONLY.
4. ALL STATIONS AND OFFSETS FOR R/W BREAKS ARE IN REFERENCE TO THE R/W BASELINE.

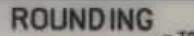
BACKSLOPE LIMITS INCLUDE ROUNDING			
CONSTRUCTION LIMITS:			
CUT SECTION			
TOE OF FILL			
FHWA/DOT APPROVAL 6-20-01 APP'L 12-23-02			
MAP REVISED	5-19-03	6-9-03	9-16-03
6-11-04	7-22-04	2-09-05	5-25-05
6-27-05	6-30-05	11-22-05	1-04-06

MAP REVISED	2-01-06	3-15-06	7-06-06
	7-28-06	9-06-06	9-28-06
	11-17-06	3-05-07	4-05-07
	5-05-08	5-20-08	6-03-09
			6-17-09

MONTANA
DEPARTMENT OF TRANSPORTATION

RIGHT OF WAY PLAN
STILLWATER COUNTY

STPP 78-2(7)30 SHEET 2 OF 20

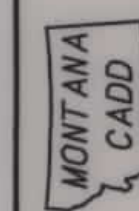

RDROW

C:\gdm\0920\RDPLN201.DWG DESIGNED BY
12/21/2006 REVIEWED BY
11:23:42 PM CHECKED BY
00034

SEE SHEET NO. 2 FOR OWNERSHIP NAMES, ADDRESSES, AREAS, ETC.

STATE	RIGHT OF WAY ID.	SHEET NO.	TOTAL SHEETS
MONTANA	STPP 78-2(7)30	4	20
PROJECT NUMBER 0920-007			
ABSAROOKEE - N. & S.			

P.O.T. 10+50.24 IS N 89° 49' 26" E
724.81 m FROM THE NW CORNER
OF SECTION 24. (FND. ALUM. MON.)

POT 10+40.00
BEG. CONN.
TO P.T.W.
P.O.C. STA 10+74.76
BEG. STPP 78-2(9)30

P.O.T. 10+50.24 IS S 89° 49' 26" W
81.58 m FROM THE N/4 CORNER
OF SECTION 24. (FND. ALUM. MON.)



- NOTES: 1. ALL MEASUREMENTS ARE METRIC EXCEPT AS NOTED
2. THE PROPOSED R/W LINE WHERE A SPIRAL CURVE TRANSITION IS USED IS A CHORD RATHER THAN A CONCENTRIC CURVE.
3. THE ENGLISH AREAS ARE FOR INFORMATIONAL PURPOSES ONLY.
4. ALL STATIONS AND OFFSETS FOR R/W BREAKS ARE IN REFERENCE TO THE R/W BASELINE.

BACKSLOPE LIMITS INCLUDE ROUNDING			
CONSTRUCTION LIMITS:			
	CUT SECTION	TOE OF CUT	TOE OF FILL
FHWA/DOT APPROVAL 6-20-01 APP'L 12-23-02			
MAP REVISED	6-11-04	2-01-06	3-15-06
	9-06-06	9-26-06	11-17-06

MONTANA
DEPARTMENT OF TRANSPORTATION

RIGHT OF WAY PLAN
STILLWATER COUNTY
SCALE 1"=1000



MONTANA DEPARTMENT
OF TRANSPORTATION

MONTANA
CADD



RDROW

C:\dqn\0920ROPLNZ01.	DESIGNED BY
6/11/2009	REVIEWED BY
8:46:16 AM	CHECKED BY
- 2	U0034

- NOTES: 1. ALL MEASUREMENTS ARE METRIC EXCEPT AS NOTED
2. THE PROPOSED R/W LINE WHERE A SPIRAL CURVE TRANSITION IS USED IS A CHORD RATHER THAN A CONCENTRIC CURVE.
3. THE ENGLISH AREAS ARE FOR INFORMATIONAL PURPOSES ONLY

BACKSLOPE LIMITS INCLUDE ROUNDING
CONSTRUCTION LIMITS:

CUT SECTION
TOE OF FILL

Diagram illustrating the construction limits for a cut section. The diagram shows a cross-section of a ditch. The top of the cut is indicated by a horizontal line, and the ditch bottom is indicated by a curved line. The labels 'TOP OF CUT' and 'DITCH BOTTOM' are placed above and below the respective lines.

MONTANA
DEPARTMENT OF TRANSPORTATION




RDROW

C:\400\0920\RDPLN\Z02. DESIGNED BY
6/11/2009 REVIEWED BY
9:31:37 AM CHECKED BY
U0034

SEE SHEET NO. 2 FOR OWNERSHIP NAMES, ADDRESSES, AREAS, ETC.

STATE	RIGHT OF WAY ID.	SHEET	TOTAL
		NO.	SHEETS
MONTANA	STPP 78-2(7)30	7	20
PROJECT NUMBER 0920-007			
ABSAROOKEE - N. & S.			

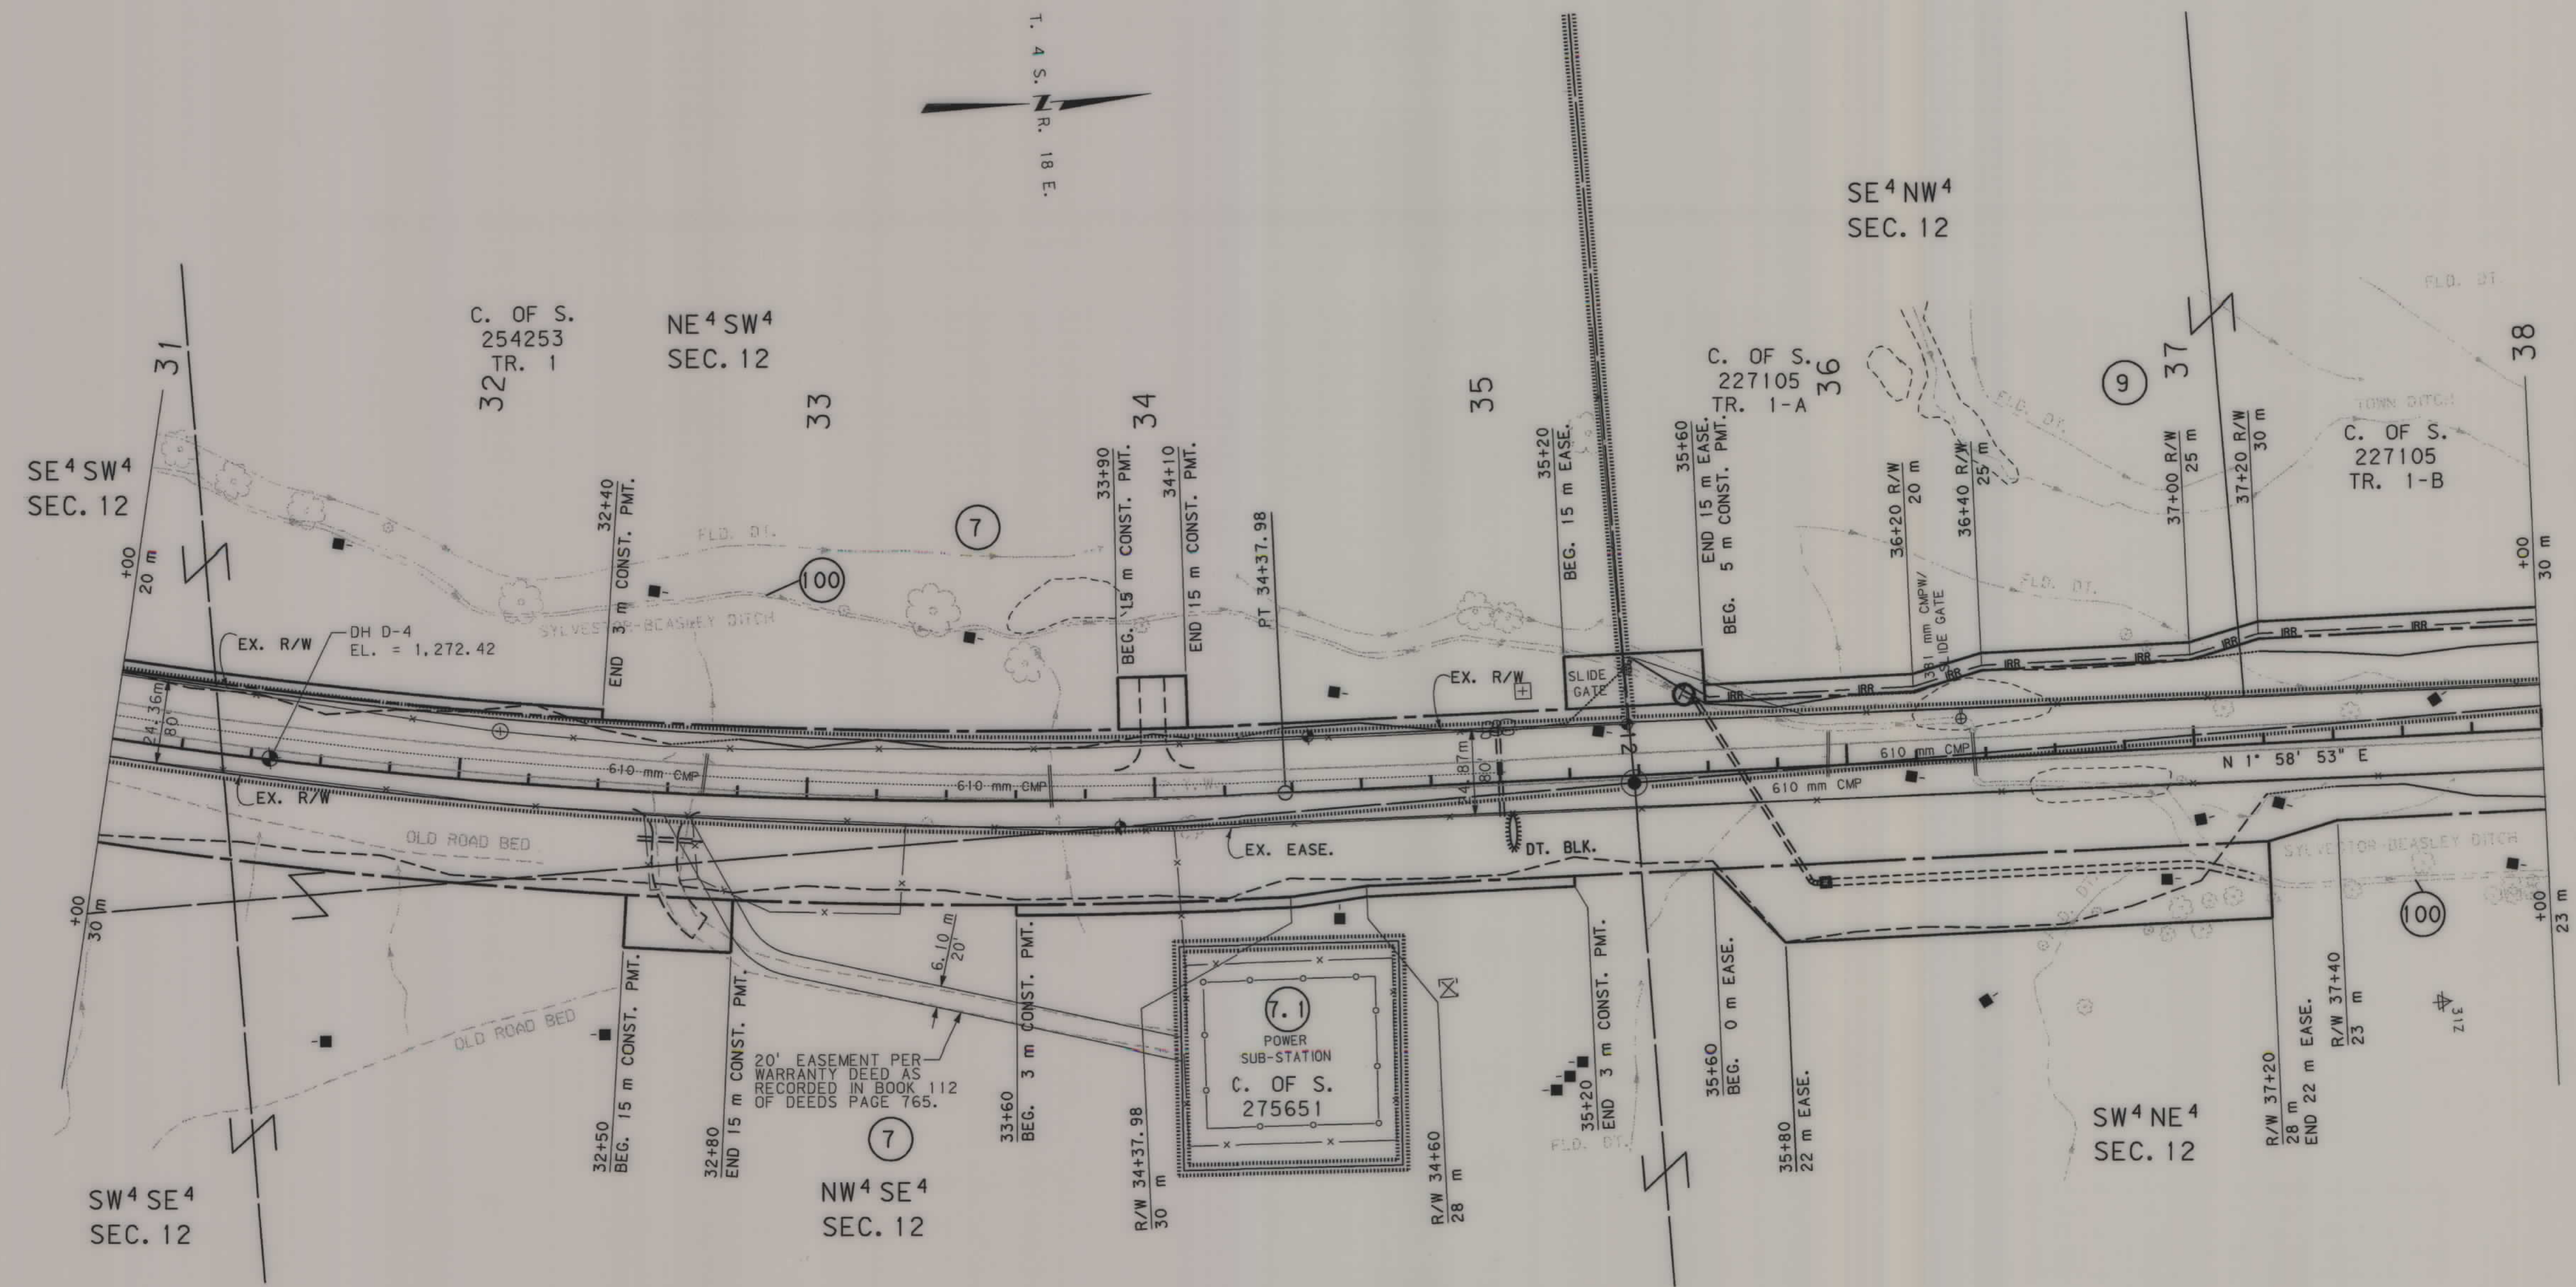

- NOTES: 1. ALL MEASUREMENTS ARE METRIC EXCEPT AS NOTED
2. THE PROPOSED R/W LINE WHERE A SPIRAL CURVE TRANSITION IS USED IS A CHORD RATHER THAN A CONCENTRIC CURVE.
3. THE ENGLISH AREAS ARE FOR INFORMATIONAL PURPOSES ONLY.
4. ALL STATIONS AND OFFSETS FOR R/W BREAKS ARE IN REFERENCE TO THE R/W BASELINE.

BACKSLOPE LIMITS INCLUDE ROUNDING			
CONSTRUCTION LIMITS:			
CUT SECTION	TOE OF CUT	TOE OF FILL	DITCH BOTTOM
FHWA/DOT APPROVAL 6-20-01 APP'L 12-23-02			
MAP REVISED	5-19-03	9-06-06	9-28-06
6-03-09			

MONTANA
DEPARTMENT OF TRANSPORTATION

RIGHT OF WAY PLAN
STILLWATER COUNTY
SCALE 1:1000


0 50M 100M

SEE SHEET NO. 2 FOR OWNERSHIP NAMES, ADDRESSES, AREAS, ETC.

ABSAROOKEE - N. & S.

BROWN

C:\dgm\0920ROPLNZ02.	DESIGNED BY
6/11/2009	REVIEWED BY
8:46:41 AM	CHECKED BY
1	3
	U0034

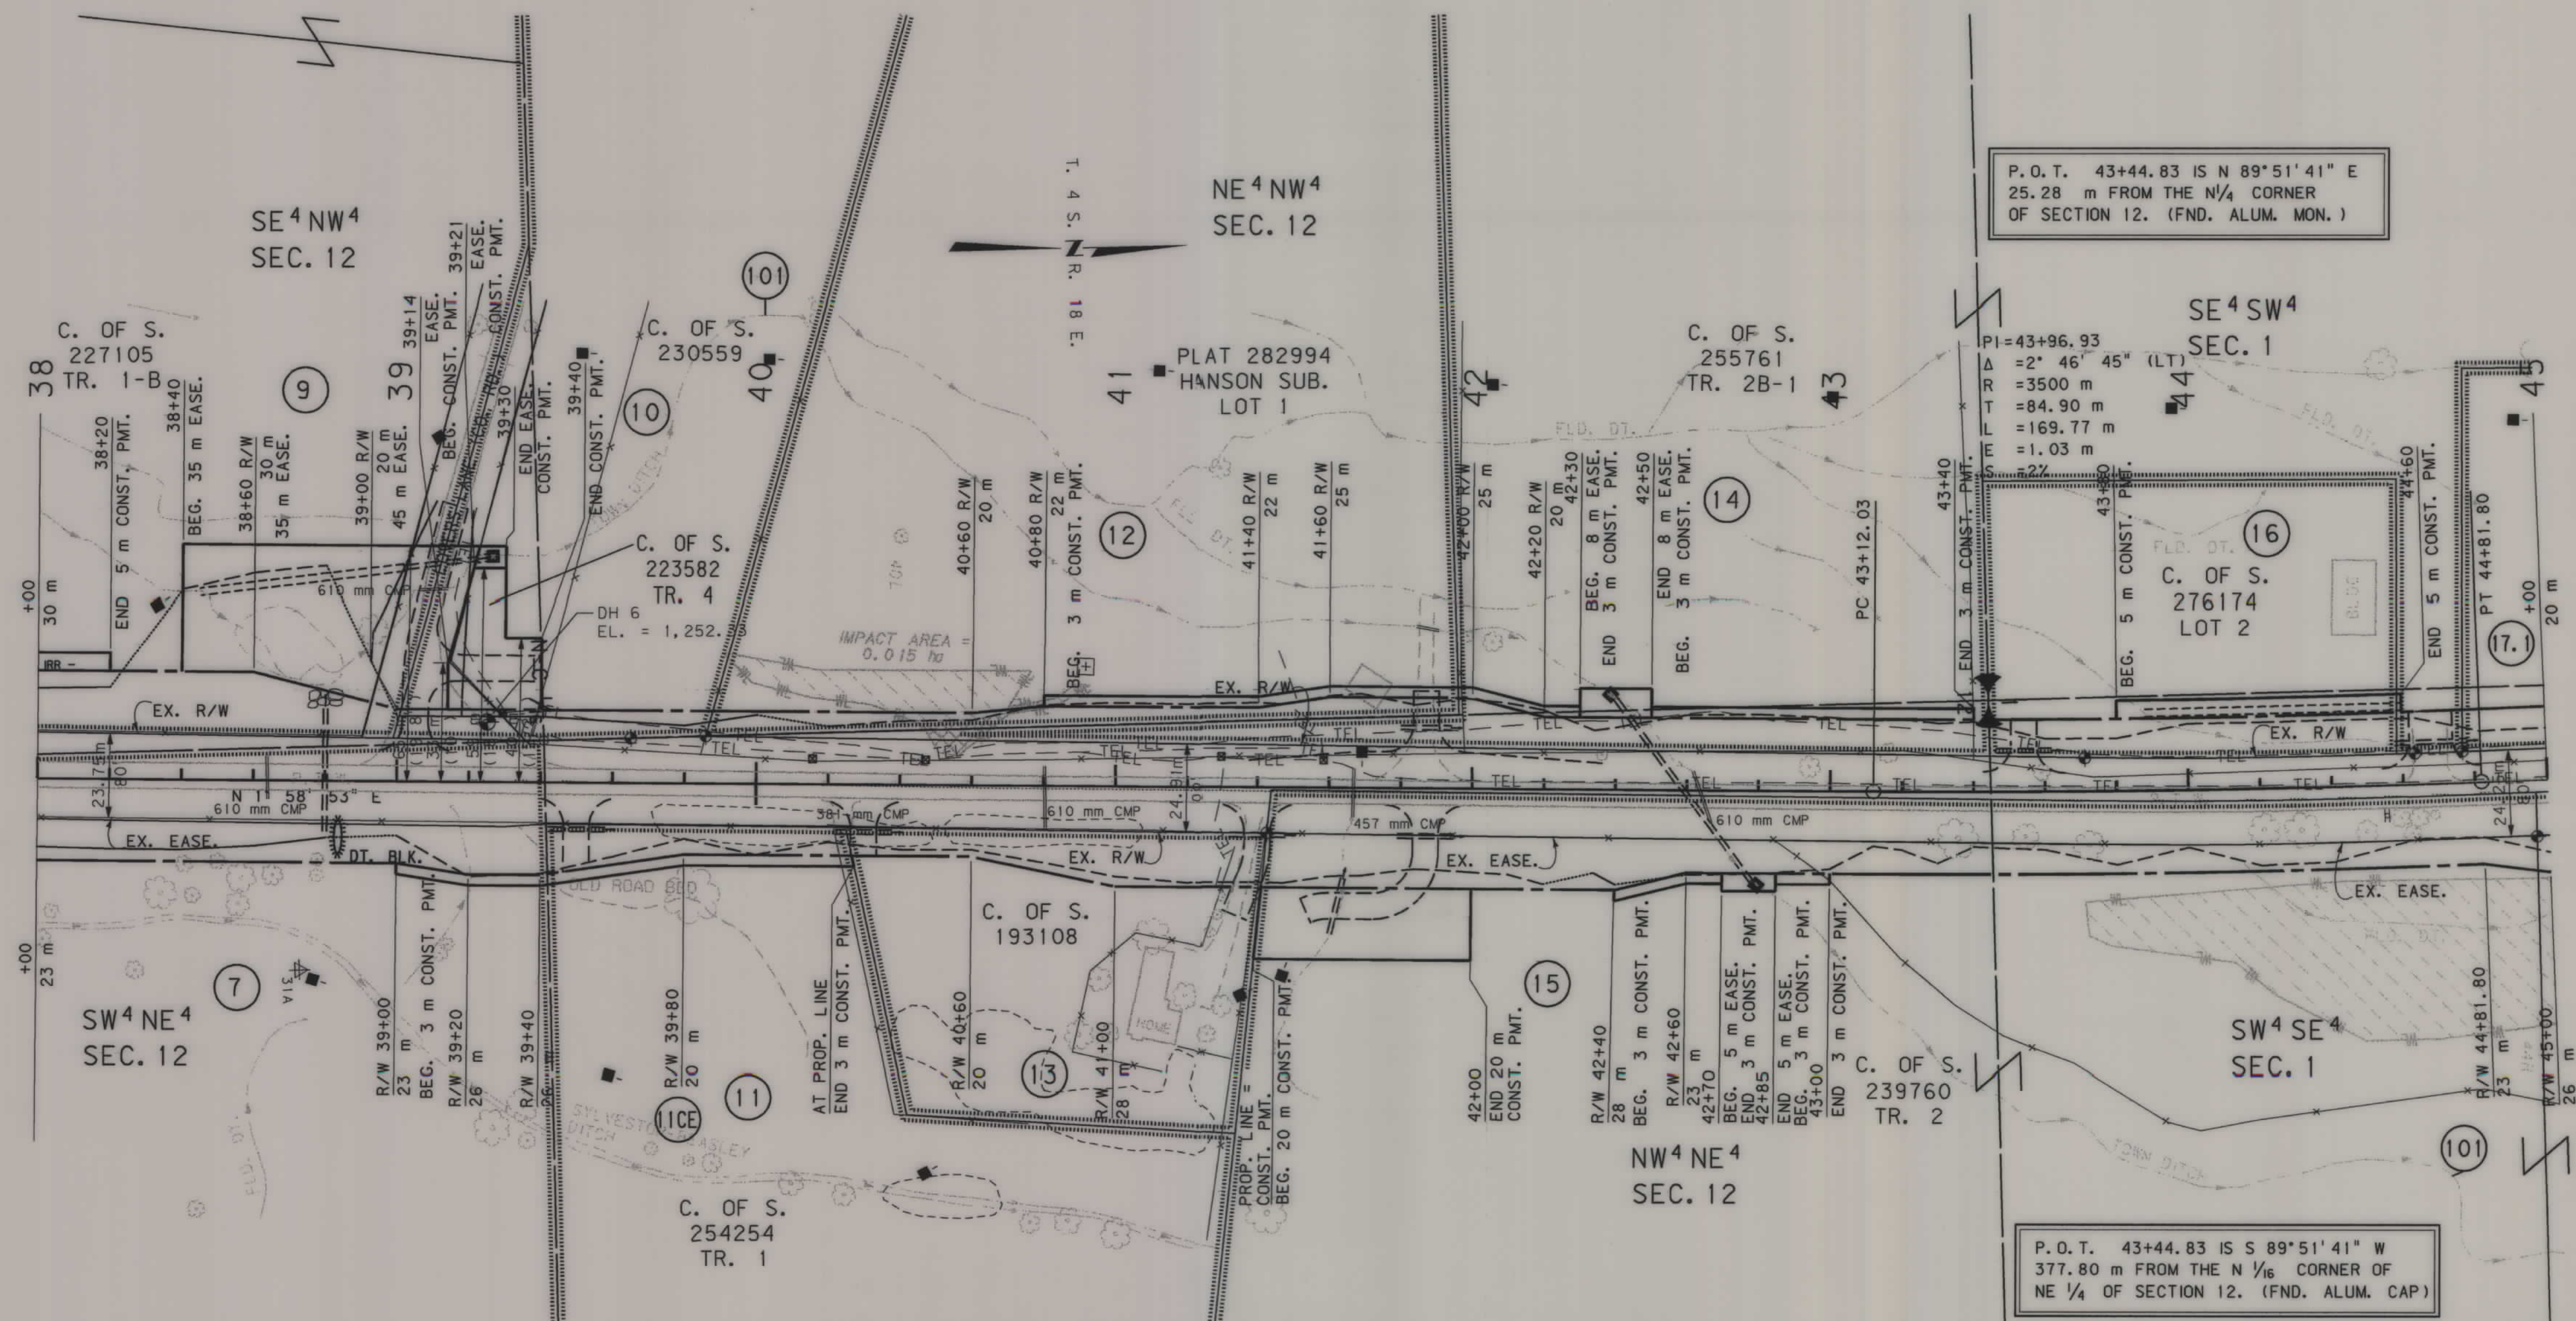

NOTES: 1. ALL MEASUREMENTS ARE METRIC EXCEPT AS NOTED

2. THE PROPOSED R/W LINE WHERE A SPIRAL CURVE TRANSITION IS USED IS A CHORD RATHER THAN A CONCENTRIC CURVE.


3. THE ENGLISH AREAS ARE FOR INFORMATIONAL PURPOSES ONLY.

4. ALL STATIONS AND OFFSETS FOR R/W BREAKS ARE IN REFERENCE TO THE R/W BASELINE.

BACKSLOPE LIMITS INCLUDE ROUNDING CONSTRUCTION LIMITS:				
CUT SECTION TOE OF FILL				
FHWA/DOT APPROVAL 6-20-01 APP'L 12-23-02				
MAP REVISED	7-06-06	7-28-06	9-06-06	
	11-17-06	4-05-07	5-05-08 6-03-09	

MONTANA
DEPARTMENT OF TRANSPORTATION

RIGHT OF WAY PLAN
STILLWATER COUNTY
SCALE 1:1000

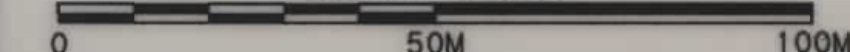


STPP 78-2(7)30 SHEET 8 OF 20

SEE SHEET NO. 2 FOR OWNERSHIP NAMES, ADDRESSES, AREAS, ETC.

STATE	RIGHT OF WAY ID.	SHEET NO.	TOTAL SHEETS
MONTANA	STPP 78-2(7)30	9	20
PROJECT NUMBER 0920-007			
ABSAROOKEE - N. & S.			

ASSIGNMENT OF INTEREST TO:
STILLWATER COUNTY, MONTANA
DOC. NO. 346325 OF DEEDS
1-4-2011 0.014 ha (0.03 AC)

ASSIGNMENT OF INTEREST TO:
STILLWATER COUNTY, MONTANA
DOC. NO. 346325 OF DEEDS
1-4-2011 0.036 ha (0.06 AC)

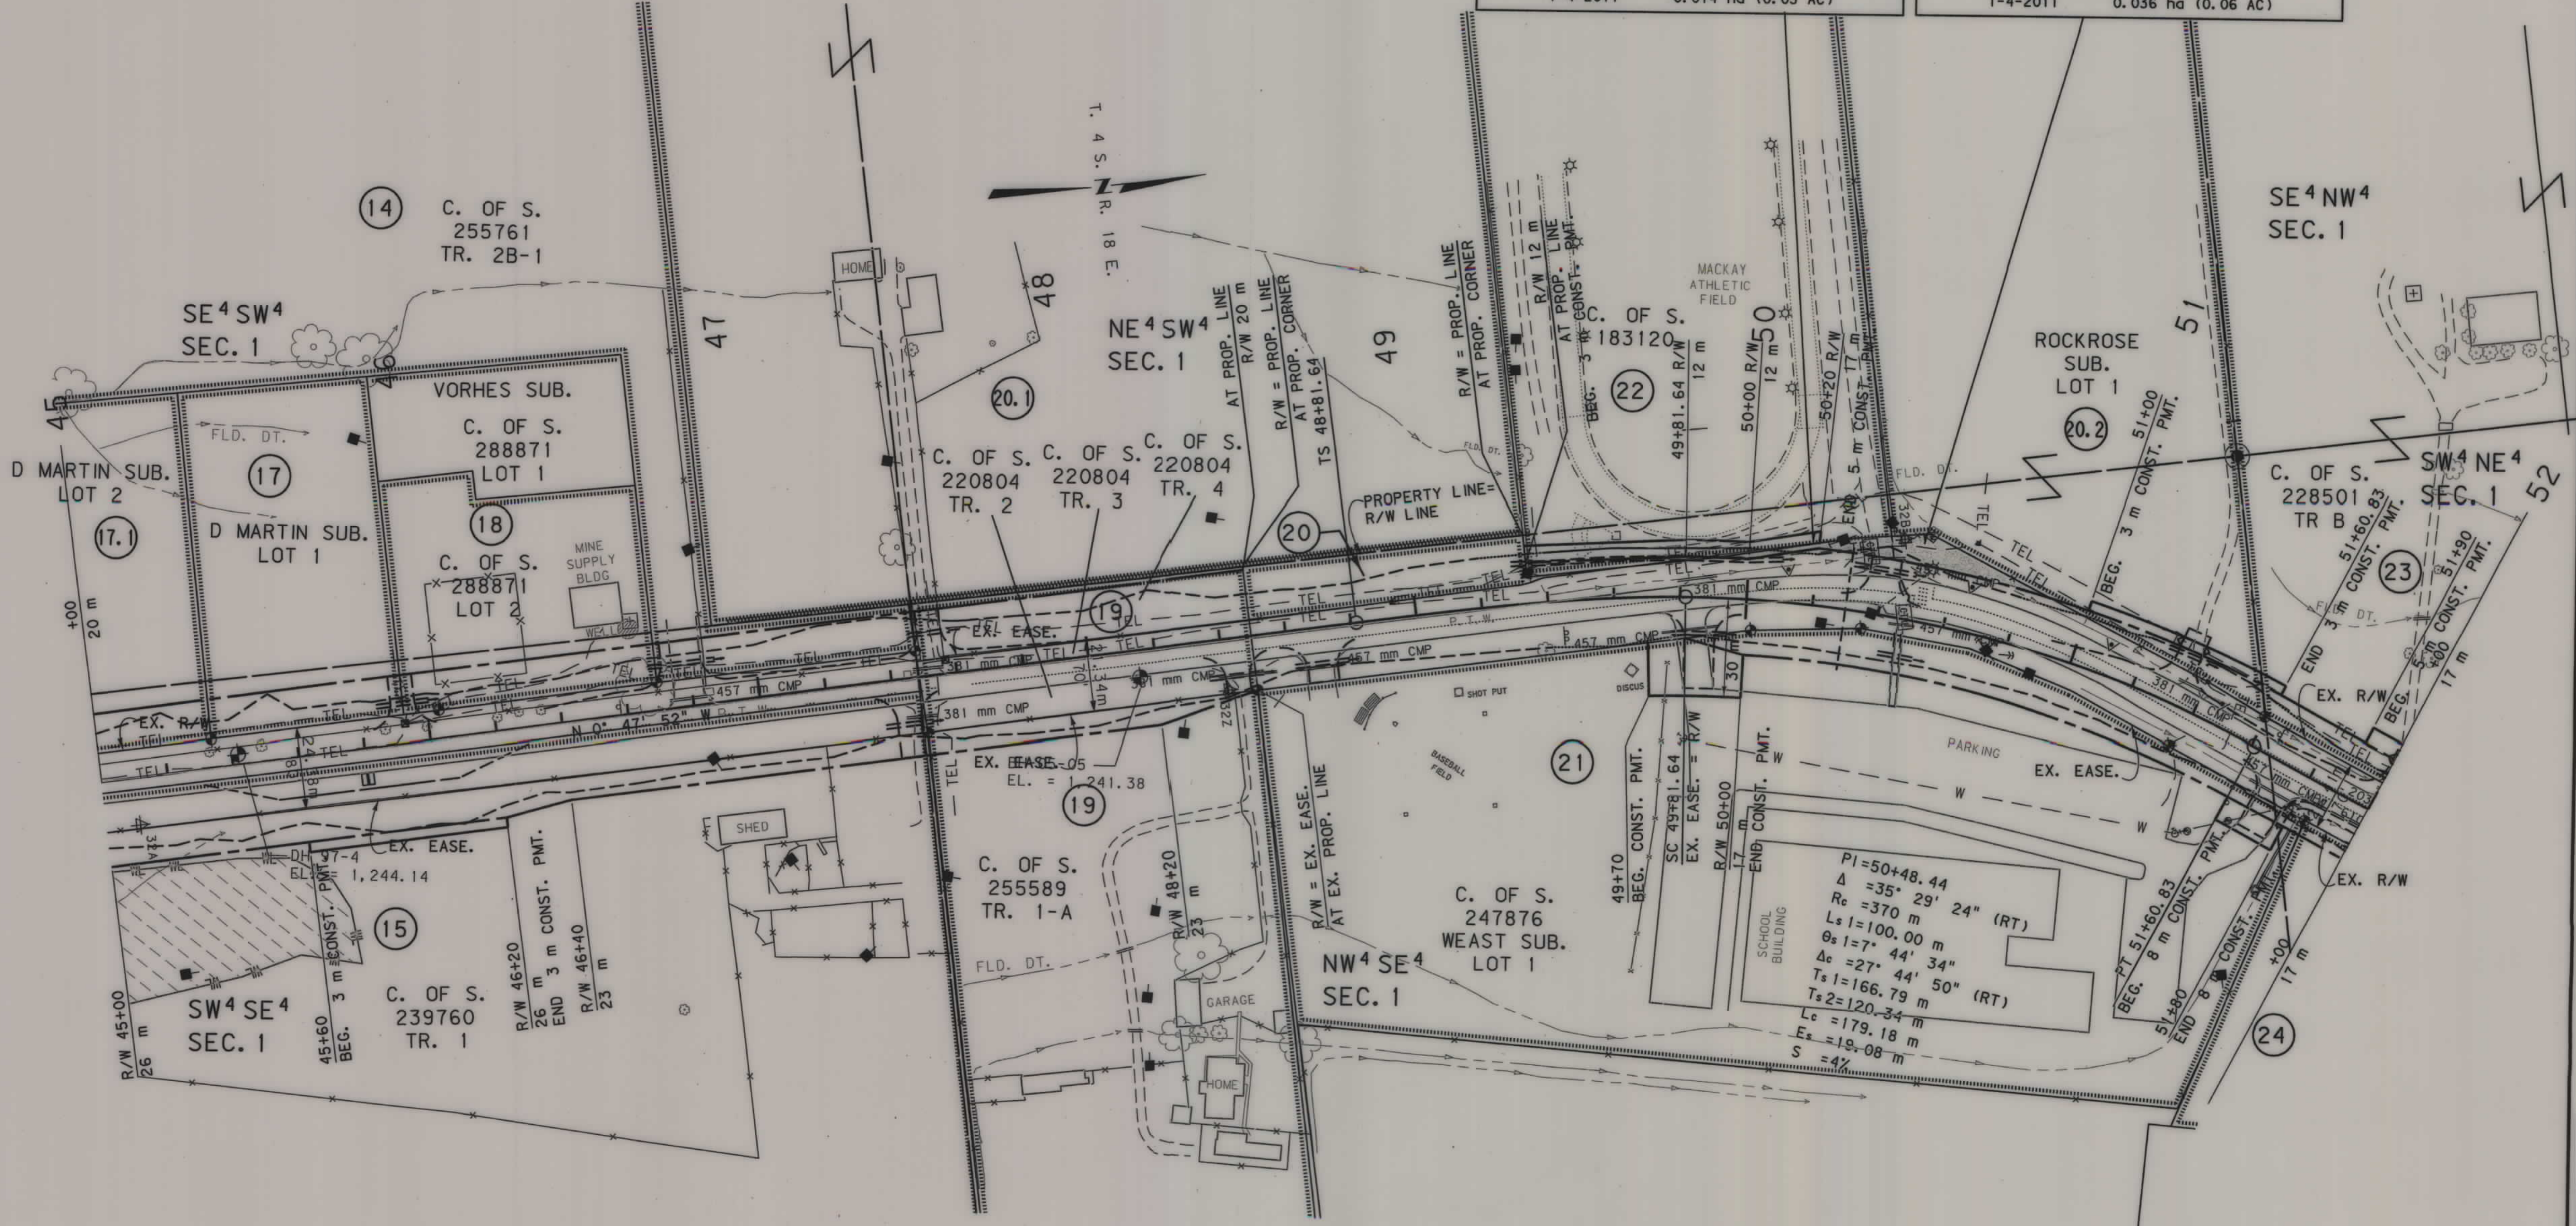

- NOTES:
1. ALL MEASUREMENTS ARE METRIC EXCEPT AS NOTED
 2. THE PROPOSED R/W LINE WHERE A SPIRAL CURVE TRANSITION IS USED IS A CHORD RATHER THAN A CONCENTRIC CURVE.
 3. THE ENGLISH AREAS ARE FOR INFORMATIONAL PURPOSES ONLY.
 4. ALL STATIONS AND OFFSETS FOR R/W BREAKS ARE IN REFERENCE TO THE R/W BASELINE.

BACKSLOPE LIMITS INCLUDE ROUNDING
CONSTRUCTION LIMITS:
CUT SECTION
TOE OF FILL
TOE OF CUT
TOE OF BOTTOM
FHWA/DOT APPROVAL 6-20-01 APP'L 12-23-02
MAP REVISED 9-16-03 2-15-11

MONTANA
DEPARTMENT OF TRANSPORTATION
RIGHT OF WAY PLAN
STILLWATER COUNTY
SCALE 1:1000

MDTA MONTANA DEPARTMENT OF TRANSPORTATION

MONTANA CADD

HCM CONSULTING


RDROW

DESIGNED BY
2/15/2011
REVIEWED BY
2:26:35 PM
CHECKED BY
11/7/57


STPP 78-2(7)30 SHEET 9 OF 20

SEE SHEET NO. 2 FOR OWNERSHIP NAMES, ADDRESSES, AREAS, ETC.

STATE	RIGHT OF WAY ID.	SHEET NO.	TOTAL SHEETS
MONTANA	STPP 78-2(7)30	10	20
PROJECT NUMBER 0920-007			
ABSAROOKEE - N. & S.			

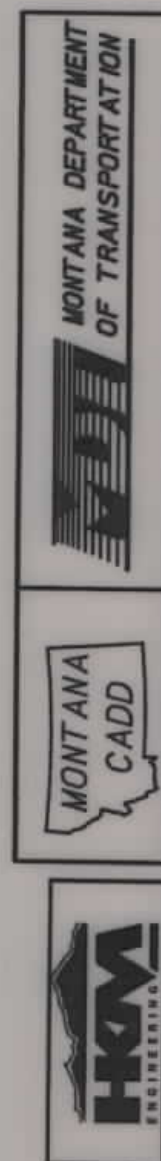


RD ROW
C:\dgn\0920\0920R01\N203.DGN DESIGNED BY 3/15/2006
REVIEWED BY 4:27:59 PM
CHECKED BY
U0034

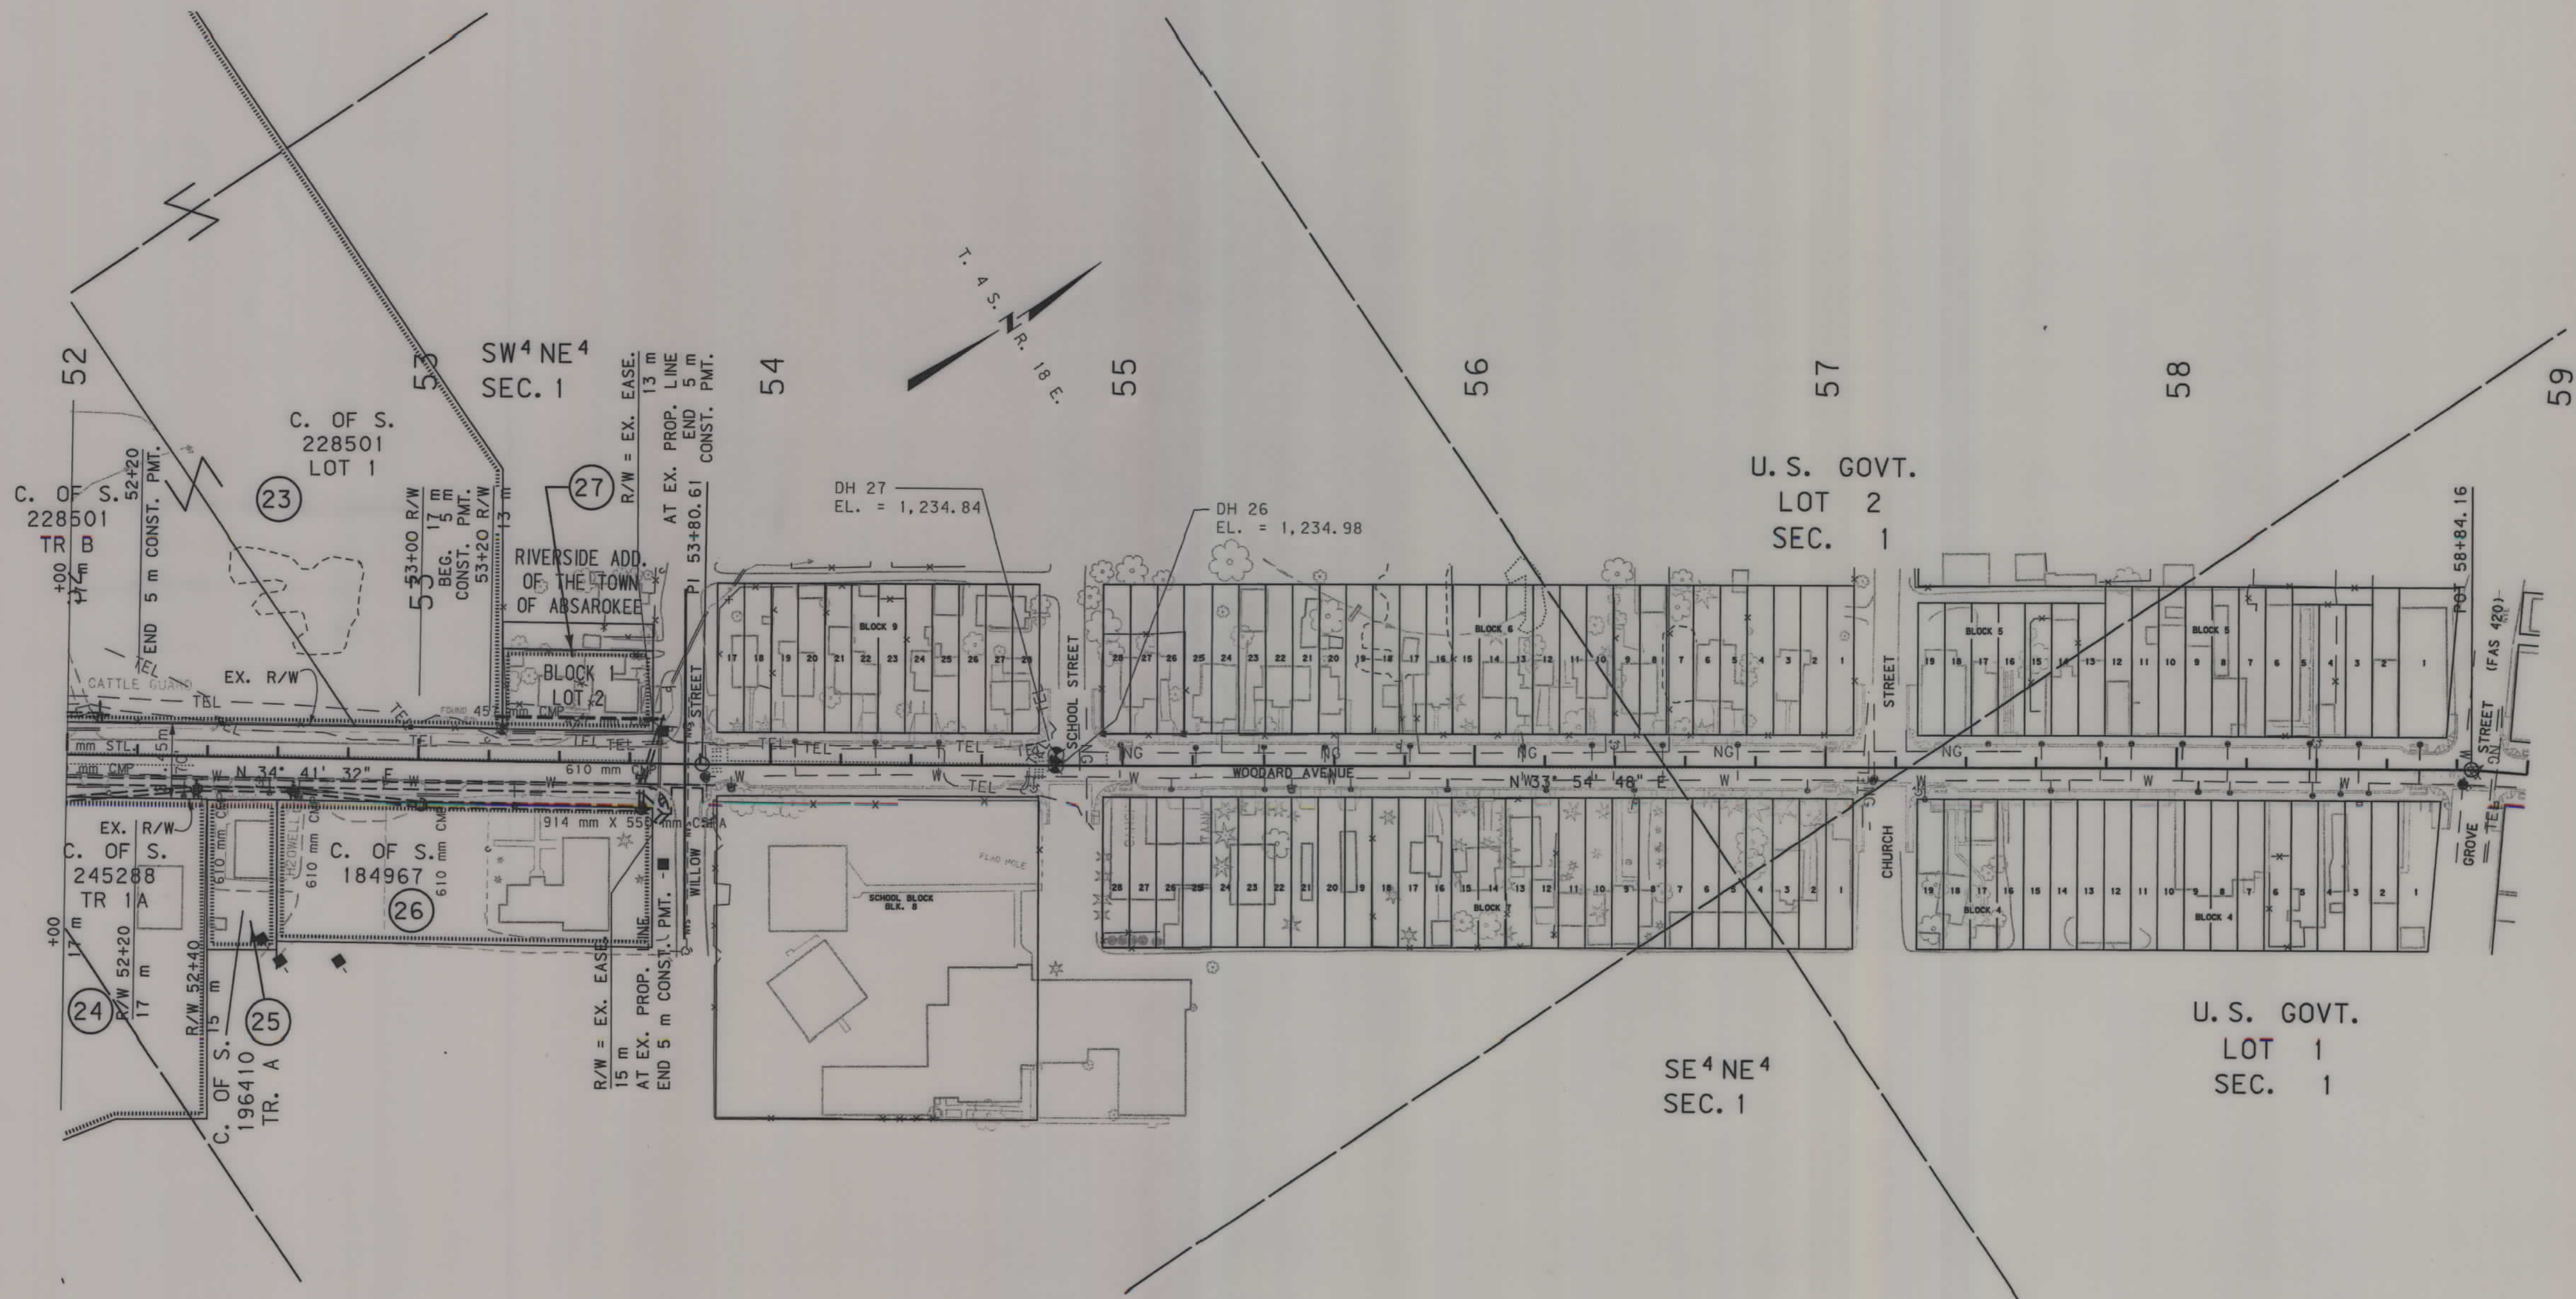

- NOTES: 1. ALL MEASUREMENTS ARE METRIC EXCEPT AS NOTED
2. THE PROPOSED R/W LINE WHERE A SPIRAL CURVE TRANSITION IS USED IS A CHORD RATHER THAN A CONCENTRIC CURVE.
3. THE ENGLISH AREAS ARE FOR INFORMATIONAL PURPOSES ONLY.
4. ALL STATIONS AND OFFSETS FOR R/W BREAKS ARE IN REFERENCE TO THE R/W BASELINE.

BACKSLOPE LIMITS INCLUDE ROUNDING
CONSTRUCTION LIMITS:
CUT SECTION
TOE OF FILL
TOE OF CUT
TOE OF DITCH
TOE OF DITCH
FWHA/DOT APPROVAL 6-20-01 APP'L 12-23-02
MAP REVISED 5-25-05

MONTANA
DEPARTMENT OF TRANSPORTATION
RIGHT OF WAY PLAN
STILLWATER COUNTY
SCALE 1"=1000
0 50M 100M

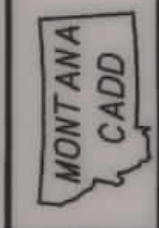


RDROW


C:\dm\0920\RDROW\03. DESIGNED BY
6/11/2009
8:47:32 AM
CHECKED BY
U0034

SEE SHEET NO. 2 FOR OWNERSHIP NAMES, ADDRESSES, AREAS, ETC.

STATE	RIGHT OF WAY ID.	SHEET NO.	TOTAL SHEETS
MONTANA	STPP 78-2(7)30	12	20
PROJECT NUMBER 0920-007			
ABSAROOKEE - N. & S.			

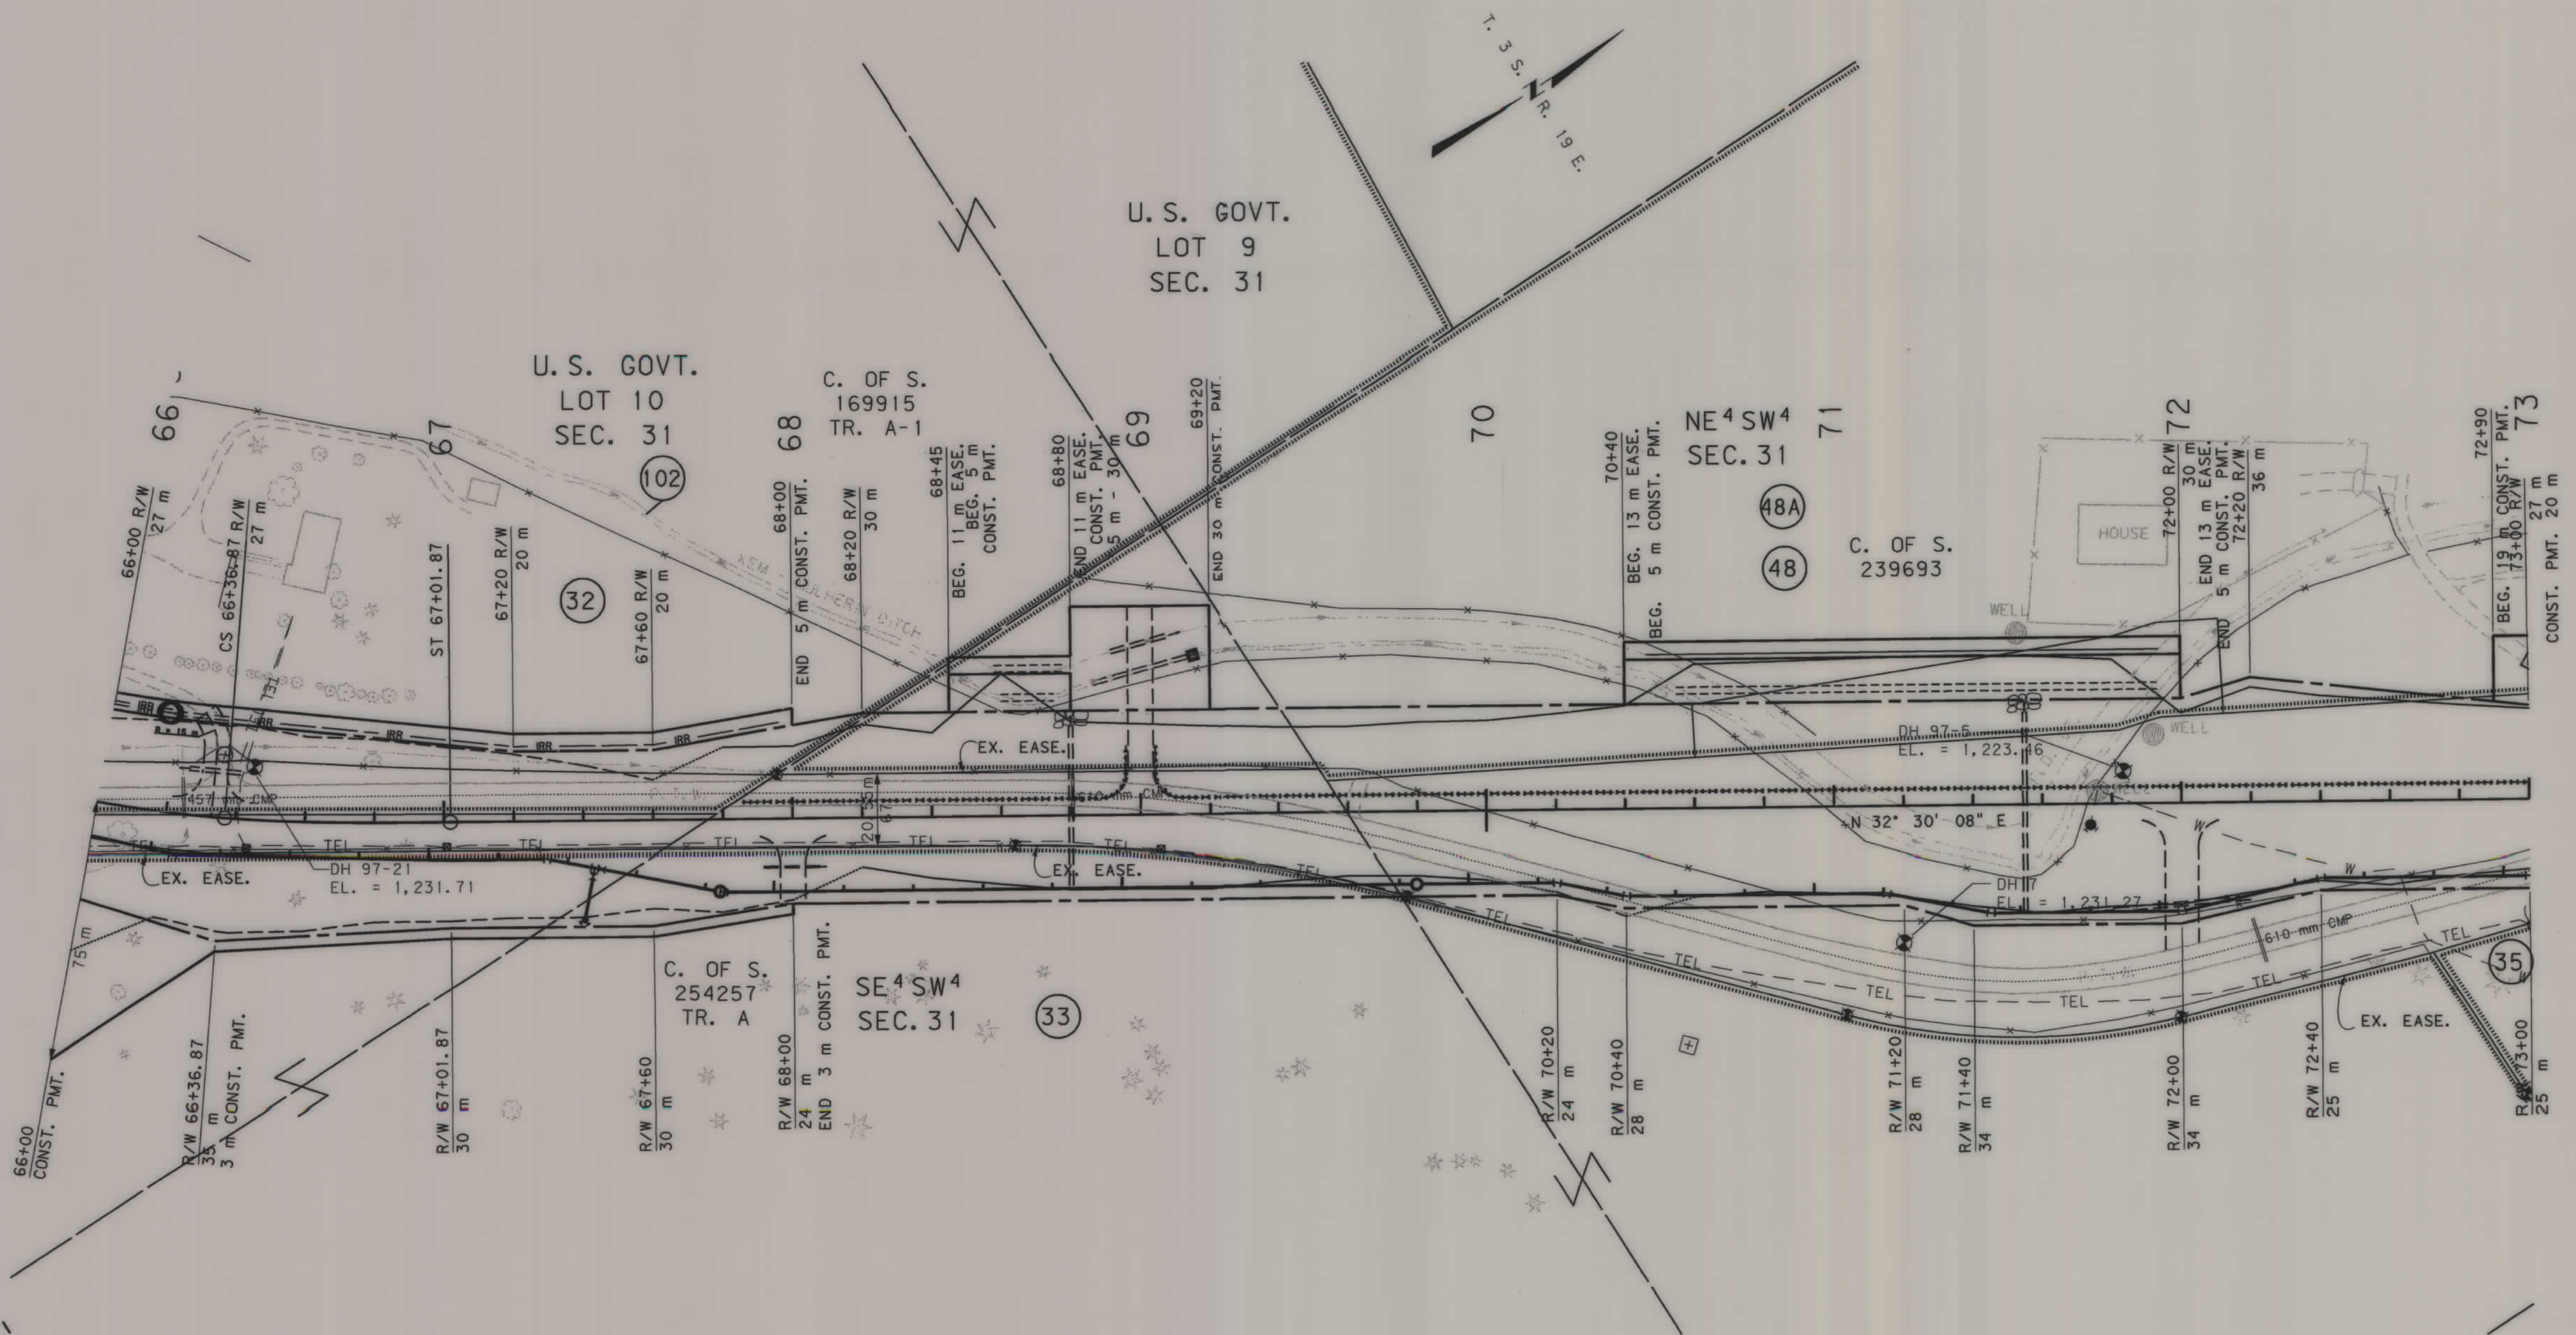

- NOTES: 1. ALL MEASUREMENTS ARE METRIC EXCEPT AS NOTED
2. THE PROPOSED R/W LINE WHERE A SPIRAL CURVE TRANSITION IS USED IS A CHORD RATHER THAN A CONCENTRIC CURVE.
3. THE ENGLISH AREAS ARE FOR INFORMATIONAL PURPOSES ONLY.
4. ALL STATIONS AND OFFSETS FOR R/W BREAKS ARE IN REFERENCE TO THE R/W BASELINE.

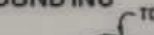BACKSLOPE LIMITS INCLUDE ROUNDING			
CONSTRUCTION LIMITS:			
CUT SECTION			
TOE OF FILL			
FHWA/DOT APPROVAL 6-20-01 APP'L 12-23-02			
MAP REVISED	5-19-03	6-9-03	7-28-06
6-03-09			

MONTANA
DEPARTMENT OF TRANSPORTATION


RIGHT OF WAY PLAN
STILLWATER COUNTY
SCALE 1:1000

0 50M 100M

MDTA MONTANA DEPARTMENT OF TRANSPORTATION
MONTANA CADD
H&M
RDROW
C:\data\0920\0920\PLAN 204. DESIGNED BY 1/18/2012
REVIEWED BY 8:12:36 AM
CHECKED BY NUG
1/17/57


SEE SHEET NO. 2 FOR OWNERSHIP NAMES, ADDRESSES, AREAS, ETC.

STATE	RIGHT OF WAY ID.	SHEET NO.	TOTAL SHEETS
MONTANA	STPP 78-2(7)30	13	20
PROJECT NUMBER 0920-007			
ABSAROOKEE - N. & S.			

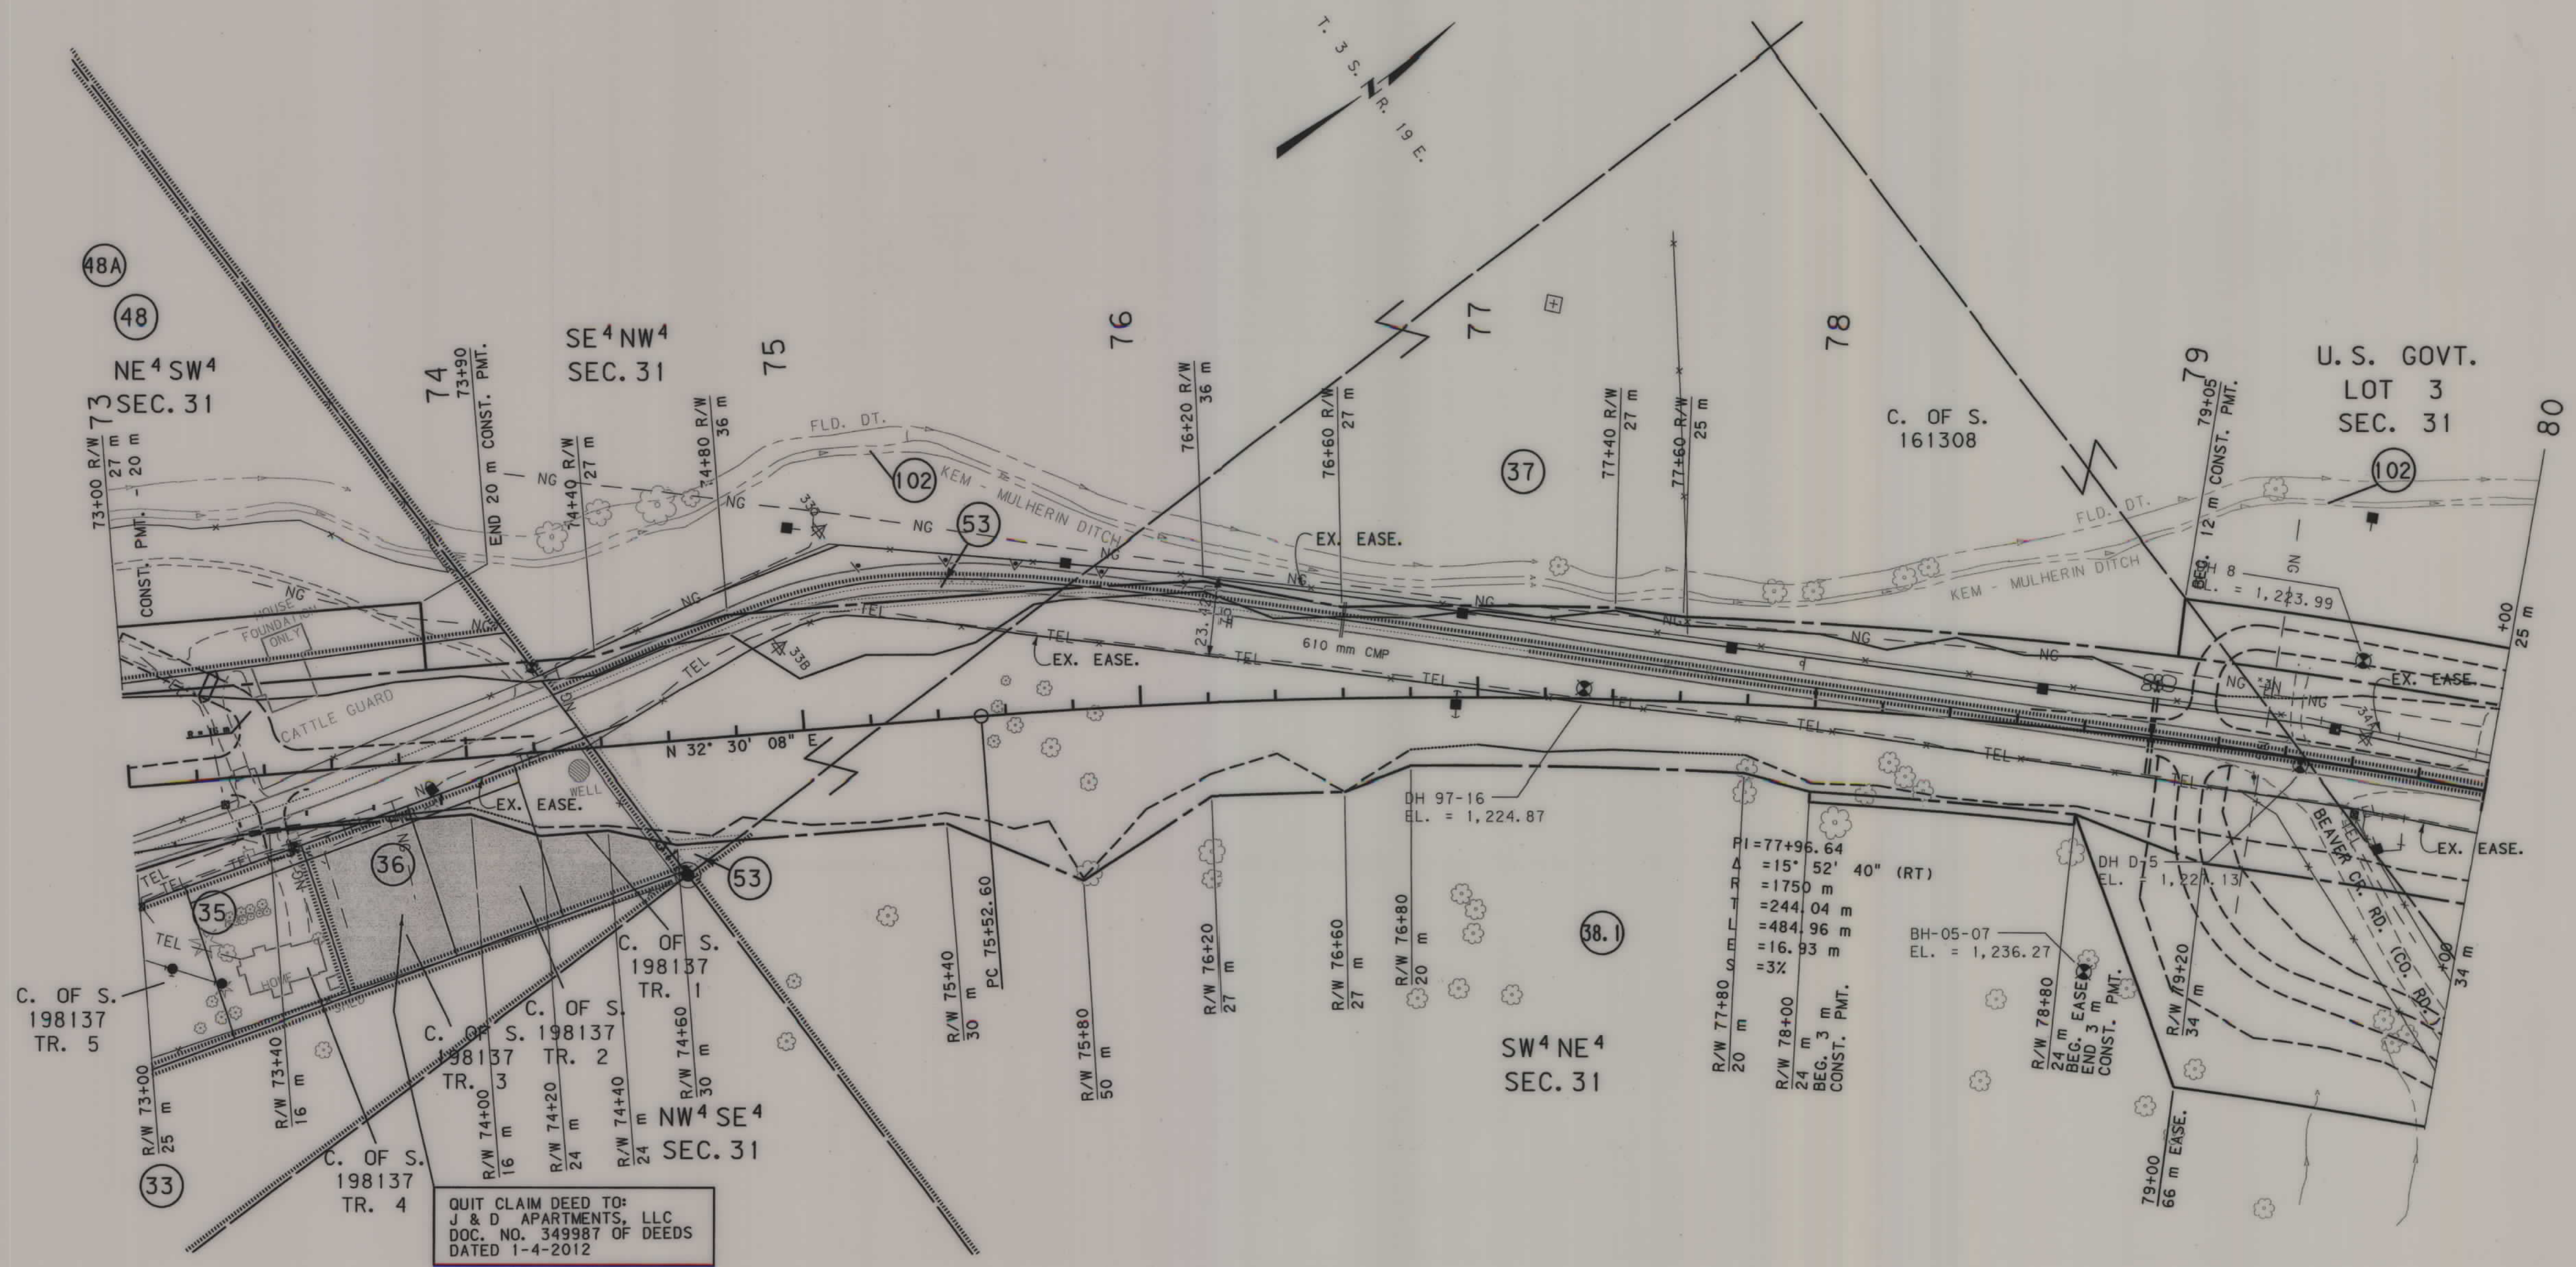

QUIT CLAIM DEED TO:
J & D APARTMENTS, LLC
DOC. NO. 349987 OF DEEDS
DATED 1-4-2012


- NOTES:
1. ALL MEASUREMENTS ARE METRIC EXCEPT AS NOTED
 2. THE PROPOSED R/W LINE WHERE A SPIRAL CURVE TRANSITION IS USED IS A CHORD RATHER THAN A CONCENTRIC CURVE.
 3. THE ENGLISH AREAS ARE FOR INFORMATIONAL PURPOSES ONLY.
 4. ALL STATIONS AND OFFSETS FOR R/W BREAKS ARE IN REFERENCE TO THE R/W BASELINE.

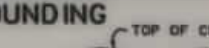BACKSLOPE LIMITS INCLUDE ROUNDING				
CONSTRUCTION LIMITS:				
CUT SECTION		TOE OF FILL		
FHWA/DOT APPROVAL 6-20-01 APP'L 12-23-02				
MAP REVISED	6-9-03	6-11-04	7-22-04	
	11-12-04	1-04-06	7-28-06	5-05-08
	6-03-09	1-17-12		

MONTANA
DEPARTMENT OF TRANSPORTATION

RIGHT OF WAY PLAN
STILLWATER COUNTY
SCALE 1"=1000

0 50M 100M

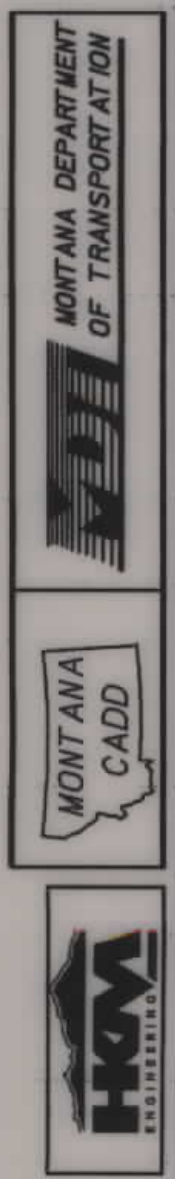


RDROW

C:\dotm\0920\RDROW\PLN204	DESIGNED BY	6/11/2009
8:55:00 AM	REVIEWED BY	
U0034	CHECKED BY	

SEE SHEET NO. 2 FOR OWNERSHIP NAMES, ADDRESSES, AREAS, ETC.

STATE	RIGHT OF WAY ID.	SHEET NO.	TOTAL SHEETS
MONTANA	STPP 78-2(7)30	14	20
PROJECT NUMBER 0920-007			
ABSAROOKEE - N. & S.			

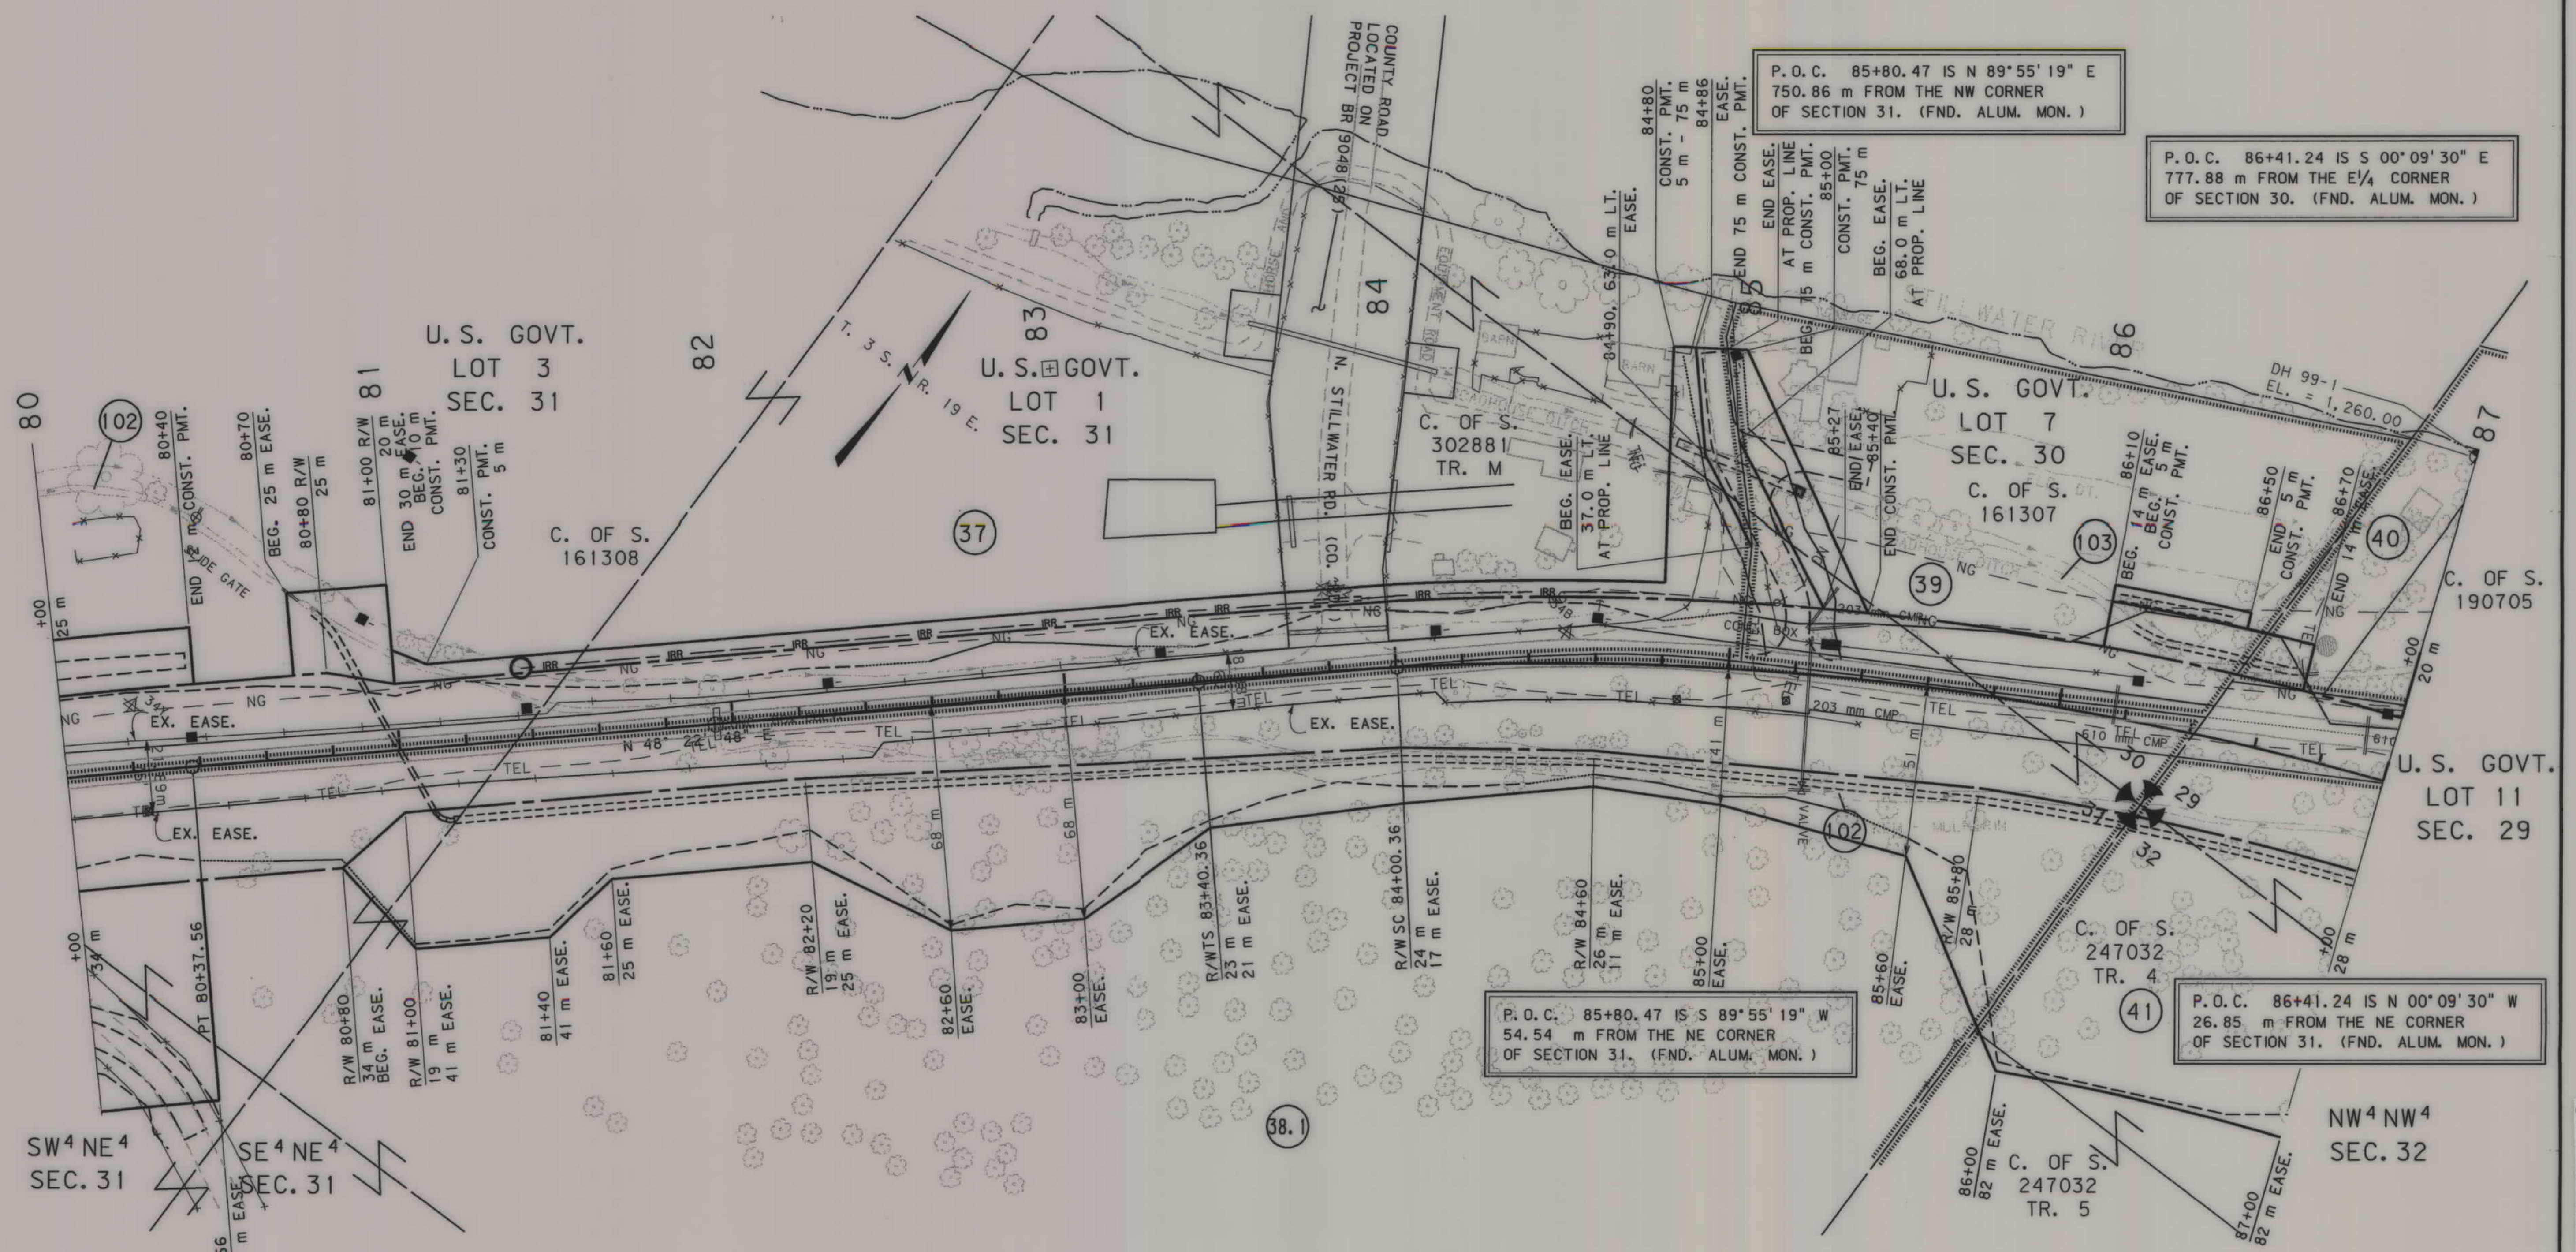

- NOTES: 1. ALL MEASUREMENTS ARE METRIC EXCEPT AS NOTED
2. THE PROPOSED R/W LINE WHERE A SPIRAL CURVE TRANSITION IS USED IS A CHORD RATHER THAN A CONCENTRIC CURVE.
3. THE ENGLISH AREAS ARE FOR INFORMATIONAL PURPOSES ONLY.
4. ALL STATIONS AND OFFSETS FOR R/W BREAKS ARE IN REFERENCE TO THE R/W BASELINE.

BACKSLOPE LIMITS INCLUDE ROUNDING	
CONSTRUCTION LIMITS:	
FHWA/DOT APPROVAL 6-20-01 APP'L 12-23-02	
MAP REVISED 7-22-04 6-27-05 1-04-06	
7-28-06 5-05-08 6-03-09	

MONTANA
DEPARTMENT OF TRANSPORTATION

RIGHT OF WAY PLAN
STILLWATER COUNTY
SCALE 1"=1000

SEE SHEET NO. 2 FOR OWNERSHIP NAMES, ADDRESSES, AREAS, ETC.

STATE	RIGHT OF WAY ID.	SHEET NO.	TOTAL SHEETS
MONTANA	STPP 78-2(7)30	15	20
PROJECT NUMBER 0920-007			
ABSAROOKEE - N. & S.			



ASSIGNMENT OF INTREST TO:
 STILLWATER COUNTY, MONTANA
 DOC. NO. 346325 OF DEEDS
 1-4-2011 0.215 ha (0.53 AC)

ASSIGNMENT OF INTREST TO:
 STILLWATER COUNTY, MONTANA
 DOC. NO. 346325 OF DEEDS
 1-4-2011 0.403 ha (1.00 AC)

- NOTES: 1. ALL MEASUREMENTS ARE METRIC EXCEPT AS NOTED
 2. THE PROPOSED R/W LINE WHERE A SPIRAL CURVE TRANSITION IS USED IS A CHORD RATHER THAN A CONCENTRIC CURVE.
 3. THE ENGLISH AREAS ARE FOR INFORMATIONAL PURPOSES ONLY.
 4. ALL STATIONS AND OFFSETS FOR R/W BREAKS ARE IN REFERENCE TO THE R/W BASELINE.

BACKSLOPE LIMITS INCLUDE ROUNDING
 CONSTRUCTION LIMITS:



MAP REVISED	11-25-03	12-18-03	1-28-04
7-22-04	2-09-05	3-01-05	6-07-05
6-27-05	7-06-06	7-28-06	6-03-09

2-15-11

MONTANA DEPARTMENT OF TRANSPORTATION

RIGHT OF WAY PLAN
 STILLWATER COUNTY
 SCALE 1"=1000

0 50M 100M

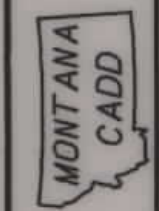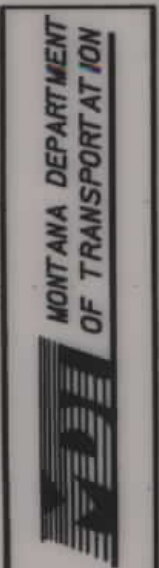


RDROW

C:\400\0920\RDPLN\205.DWG DESIGNED BY 6/17/2009
REVIEWED BY 8:55:32 AM
CHECKED BY U0034

SEE SHEET NO. 2 FOR OWNERSHIP NAMES, ADDRESSES, AREAS, ETC.

STATE	RIGHT OF WAY ID.	SHEET NO.	TOTAL SHEETS
MONTANA	STPP 78-2(7)30	16	20
PROJECT NUMBER 0920-007			
ABSAROCKE - N. & S.			

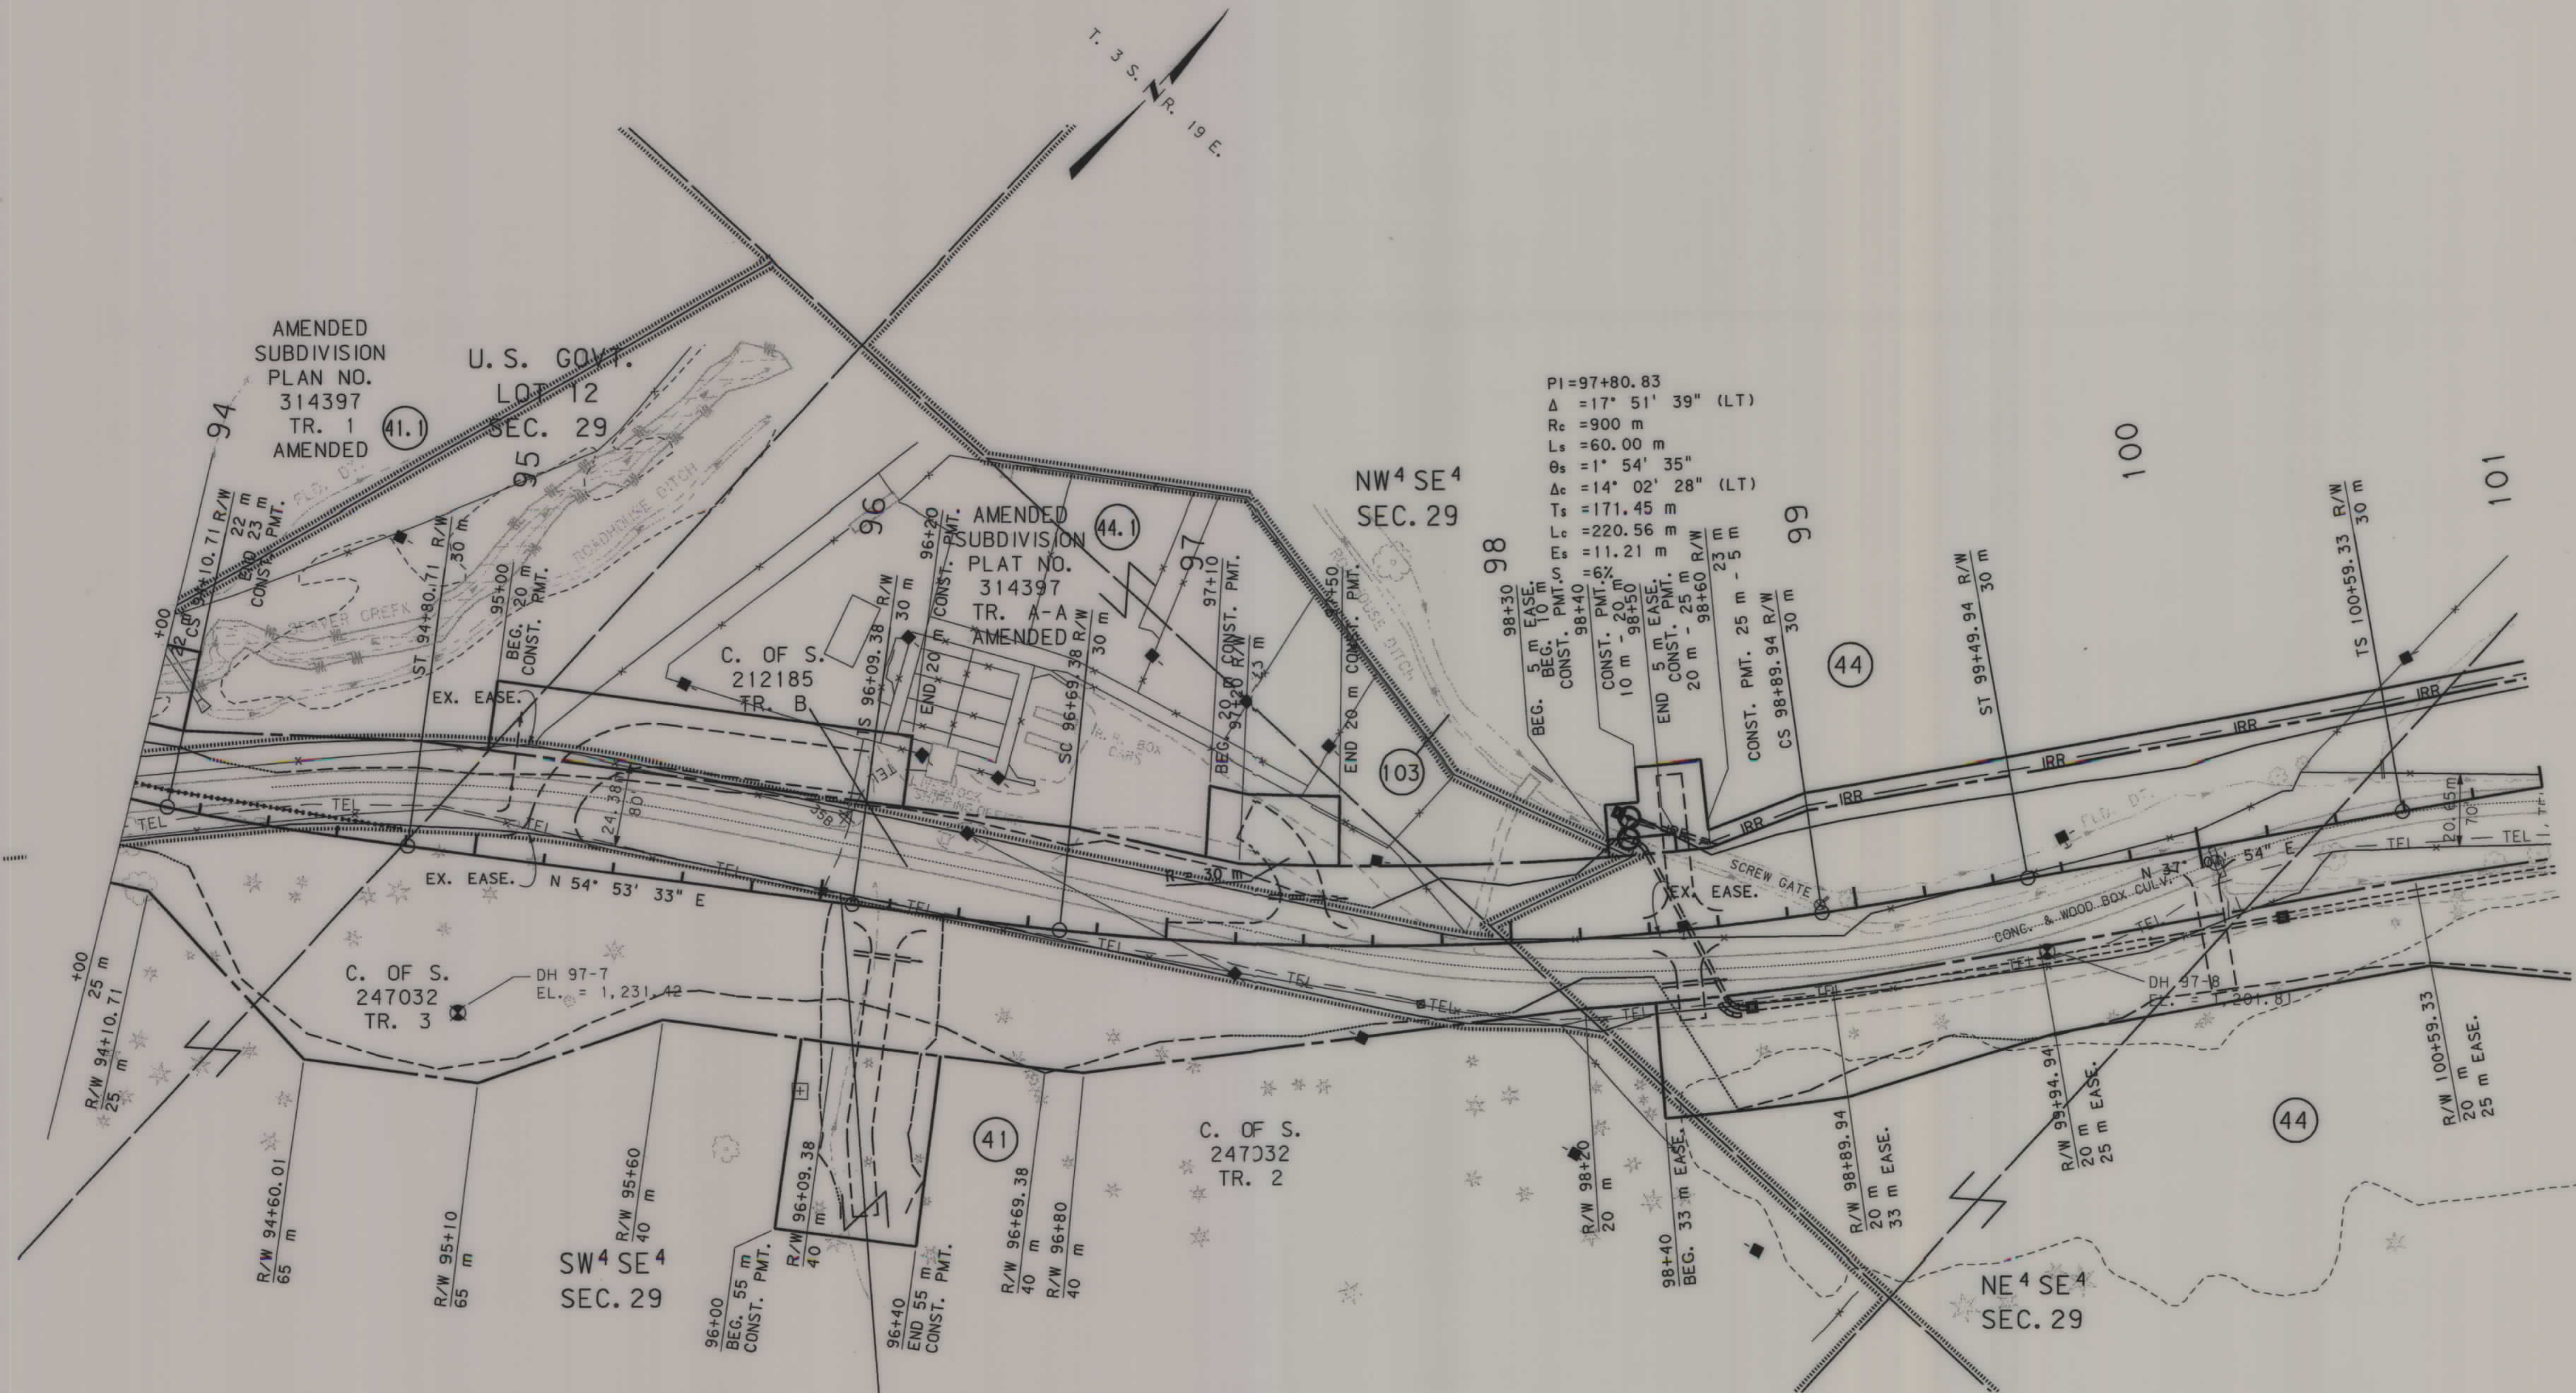


PI=97+80.83
 $\Delta = 17^\circ 51' 39''$ (LT)
 $R_c = 900$ m
 $L_s = 60.00$ m
 $\theta_s = 1^\circ 54' 35''$
 $\Delta_c = 14^\circ 02' 28''$ (LT)
 $T_s = 171.45$ m
 $L_c = 220.56$ m
 $E_s = 11.21$ m


98+30
5 m EASE
BEG. CONST. PMT.
98+40
CONST. PMT.
10 m 20 m 25 m
END EASE PMT.
98+60
CONST. PMT.
20 m 25 m 30 m
CONST. PMT. 25 m - 5 m
CS 98+89.94 R/W 30 m

- NOTES: 1. ALL MEASUREMENTS ARE METRIC EXCEPT AS NOTED
2. THE PROPOSED R/W LINE WHERE A SPIRAL CURVE TRANSITION IS USED IS A CHORD RATHER THAN A CONCENTRIC CURVE.
3. THE ENGLISH AREAS ARE FOR INFORMATIONAL PURPOSES ONLY.
4. ALL STATIONS AND OFFSETS FOR R/W BREAKS ARE IN REFERENCE TO THE R/W BASELINE.

BACKSLOPE LIMITS INCLUDE ROUNDING			
CONSTRUCTION LIMITS:			
	CUT SECTION	TOE OF FILL	TOP OF CUT
FHWA/DOT APPROVAL 6-20-01 APP'L 12-23-02			
MAP REVISED	5-19-03	11-25-03	12-18-03
	6-11-04	9-12-05	10-14-05
	6-03-09		7-28-06

MONTANA
DEPARTMENT OF TRANSPORTATION
RIGHT OF WAY PLAN
STILLWATER COUNTY
SCALE 1:1000

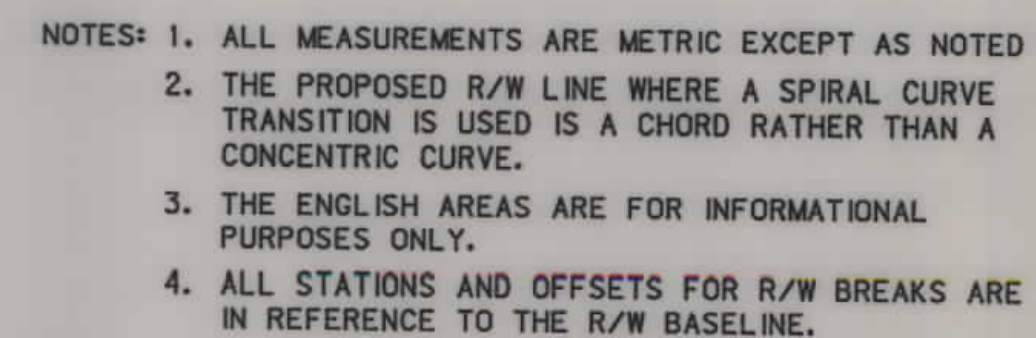

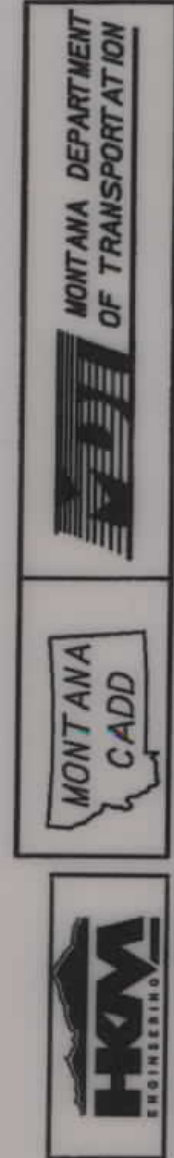


RDROW

DESIGNED BY	U0034
REVIEWED BY	
CHECKED BY	
DATE	6/23/2004
TIME	7:46:19 AM

SEE SHEET NO. 2 FOR OWNERSHIP NAMES, ADDRESSES, AREAS, ETC.

STATE	RIGHT OF WAY ID.	SHEET NO.	TOTAL SHEETS
MONTANA	STPP 78-2(7)30	19	20
PROJECT NUMBER 0920-007			
ABSAROOKE - N. & S.			

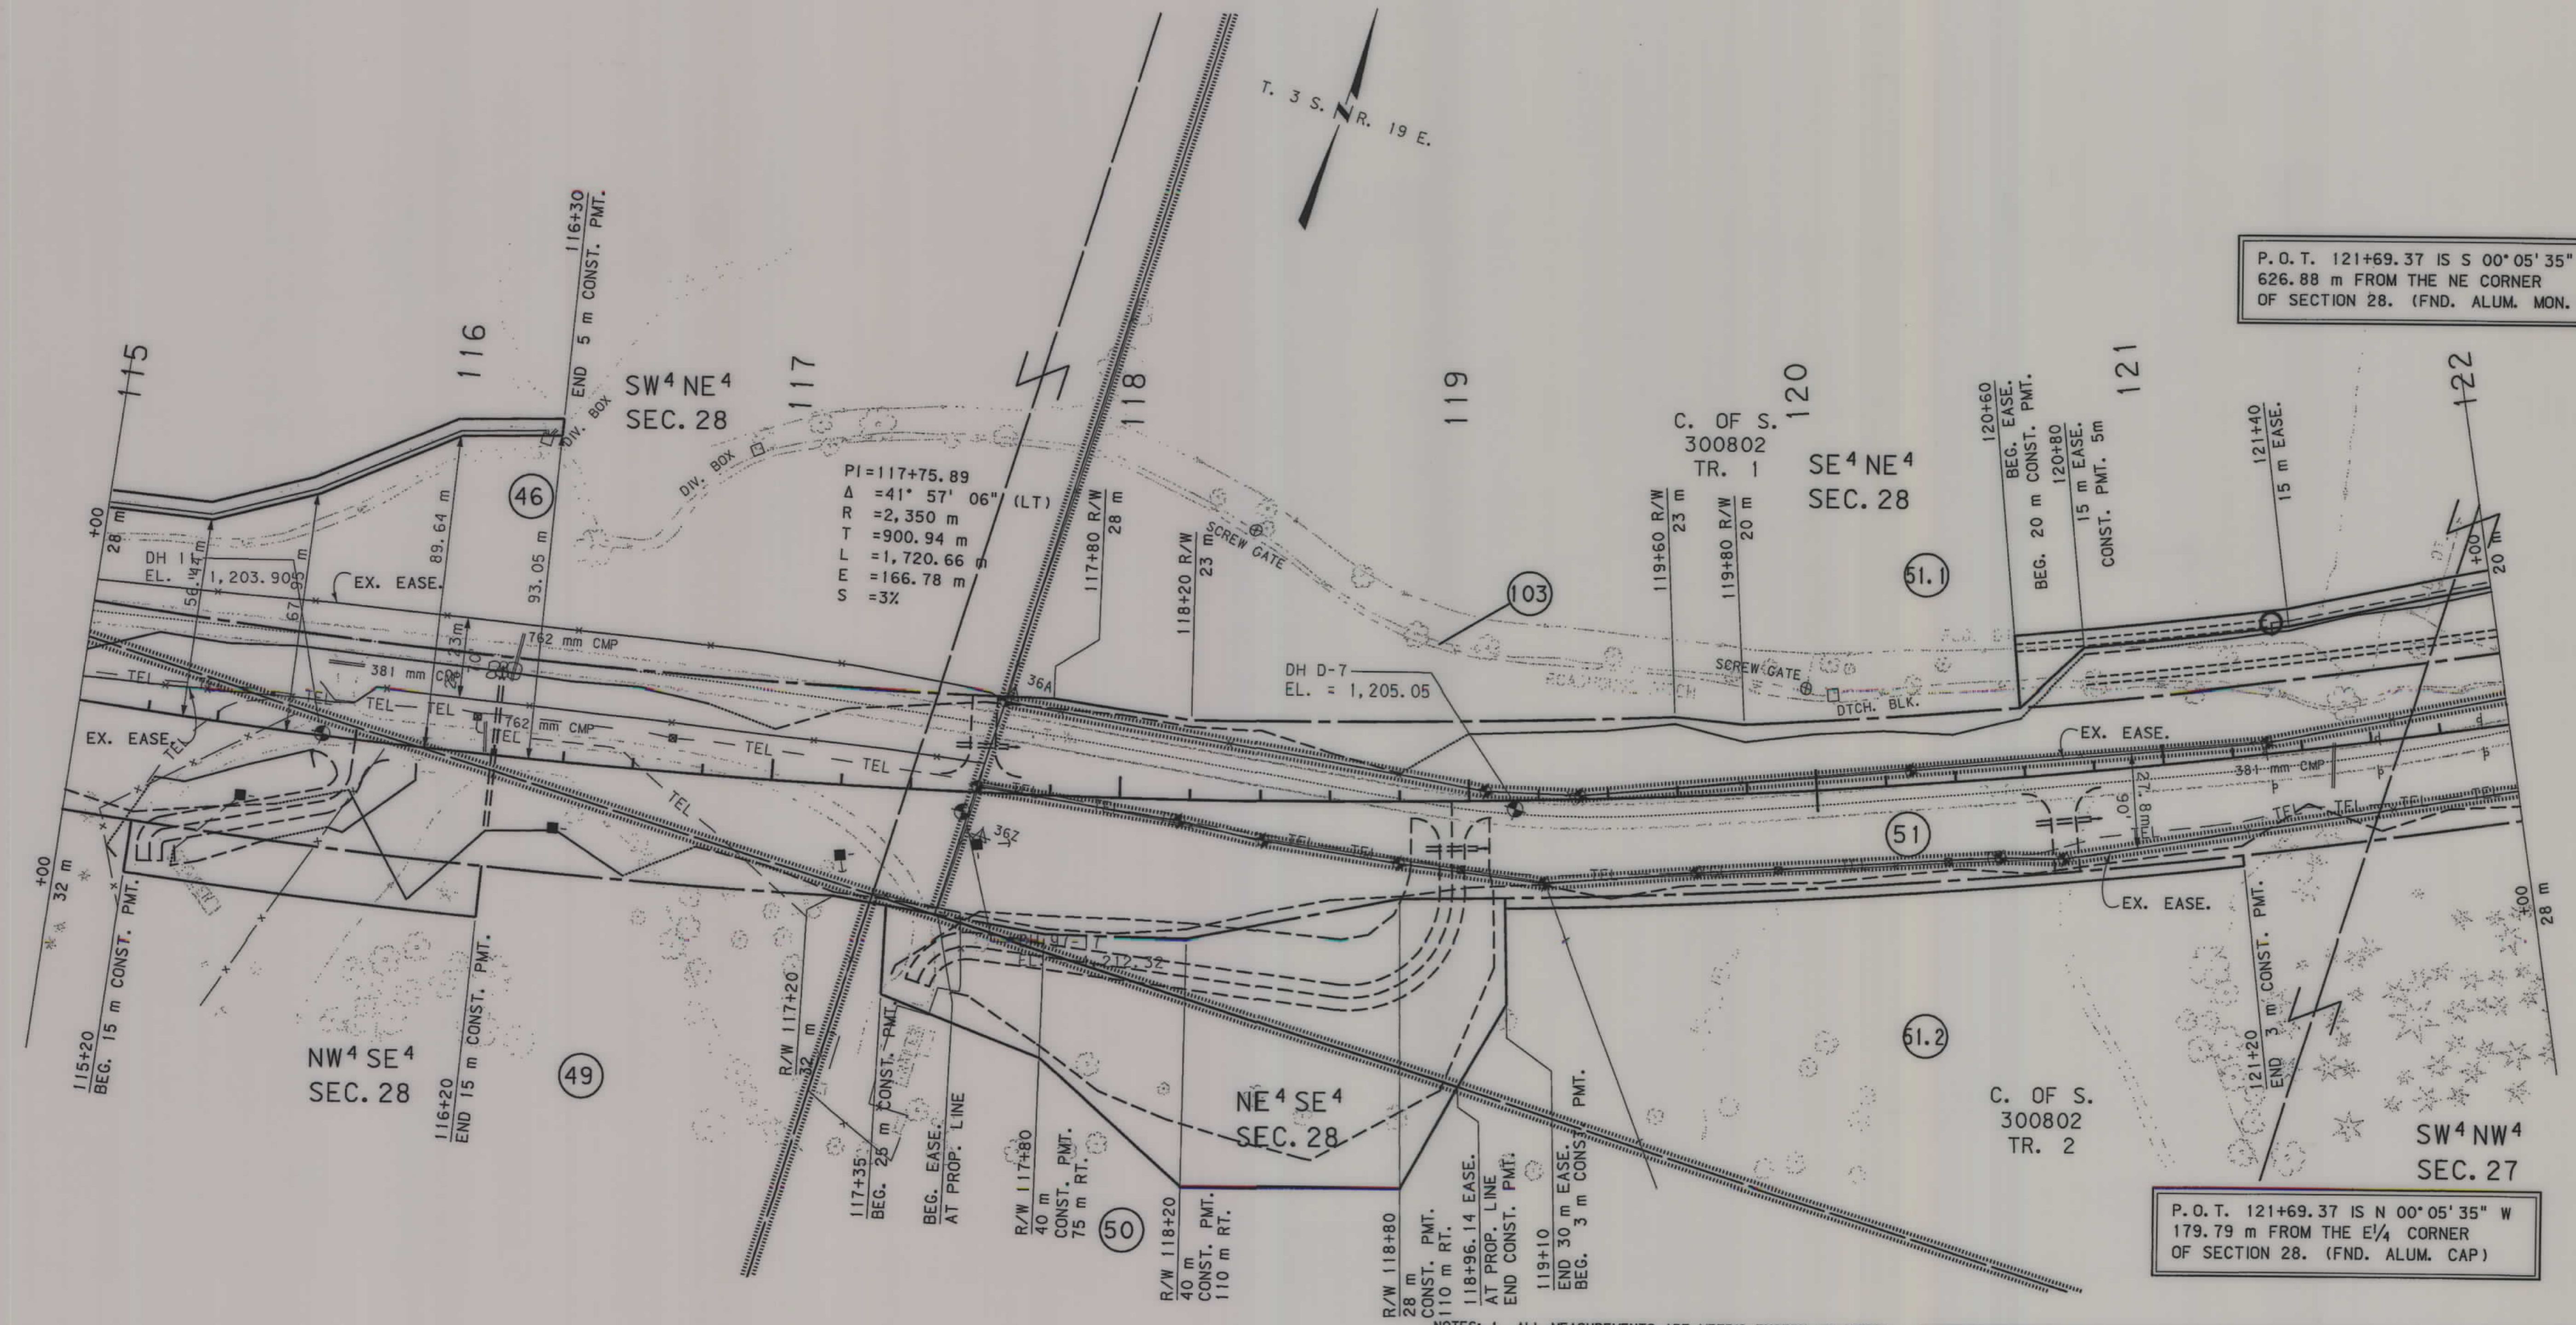

P.O.T. 121+69.37 IS S 00°05'35" E
626.88 m FROM THE NE CORNER
OF SECTION 28. (FND. ALUM. MON.)

P.O.T. 121+69.37 IS N 00°05'35" W
179.79 m FROM THE E 1/4 CORNER
OF SECTION 28. (FND. ALUM. CAP)


- NOTES:
1. ALL MEASUREMENTS ARE METRIC EXCEPT AS NOTED
 2. THE PROPOSED R/W LINE WHERE A SPIRAL CURVE TRANSITION IS USED IS A CHORD RATHER THAN A CONCENTRIC CURVE.
 3. THE ENGLISH AREAS ARE FOR INFORMATIONAL PURPOSES ONLY.
 4. ALL STATIONS AND OFFSETS FOR R/W BREAKS ARE IN REFERENCE TO THE R/W BASELINE.

BACKSLOPE LIMITS INCLUDE ROUNDING
CONSTRUCTION LIMITS:
CUT SECTION
TOE OF FILL
TOP OF CUT
DITCH BOTTOM
FHWA/DOT APPROVAL 6-20-01 APP' L 12-23-02
MAP REVISED 3-24-04 6-11-04

MONTANA
DEPARTMENT OF TRANSPORTATION

RIGHT OF WAY PLAN
STILLWATER COUNTY

SCALE 1:1000

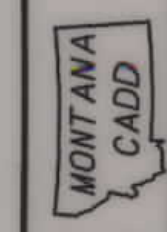


RDRW

C:\gpr\0920\0920PLN206.DWG DESIGNED BY
6/11/2009 REVIEWED BY
8:55:51 AM CHECKED BY
U0034
3
1

SEE SHEET NO. 2 FOR OWNERSHIP NAMES, ADDRESSES, AREAS, ETC.

STATE	RIGHT OF WAY ID.	SHEET NO.	TOTAL SHEETS
MONTANA	STPP 78-2(7)30	20	20
PROJECT NUMBER 0920-007			
ABSAROCKE - N. & S.			

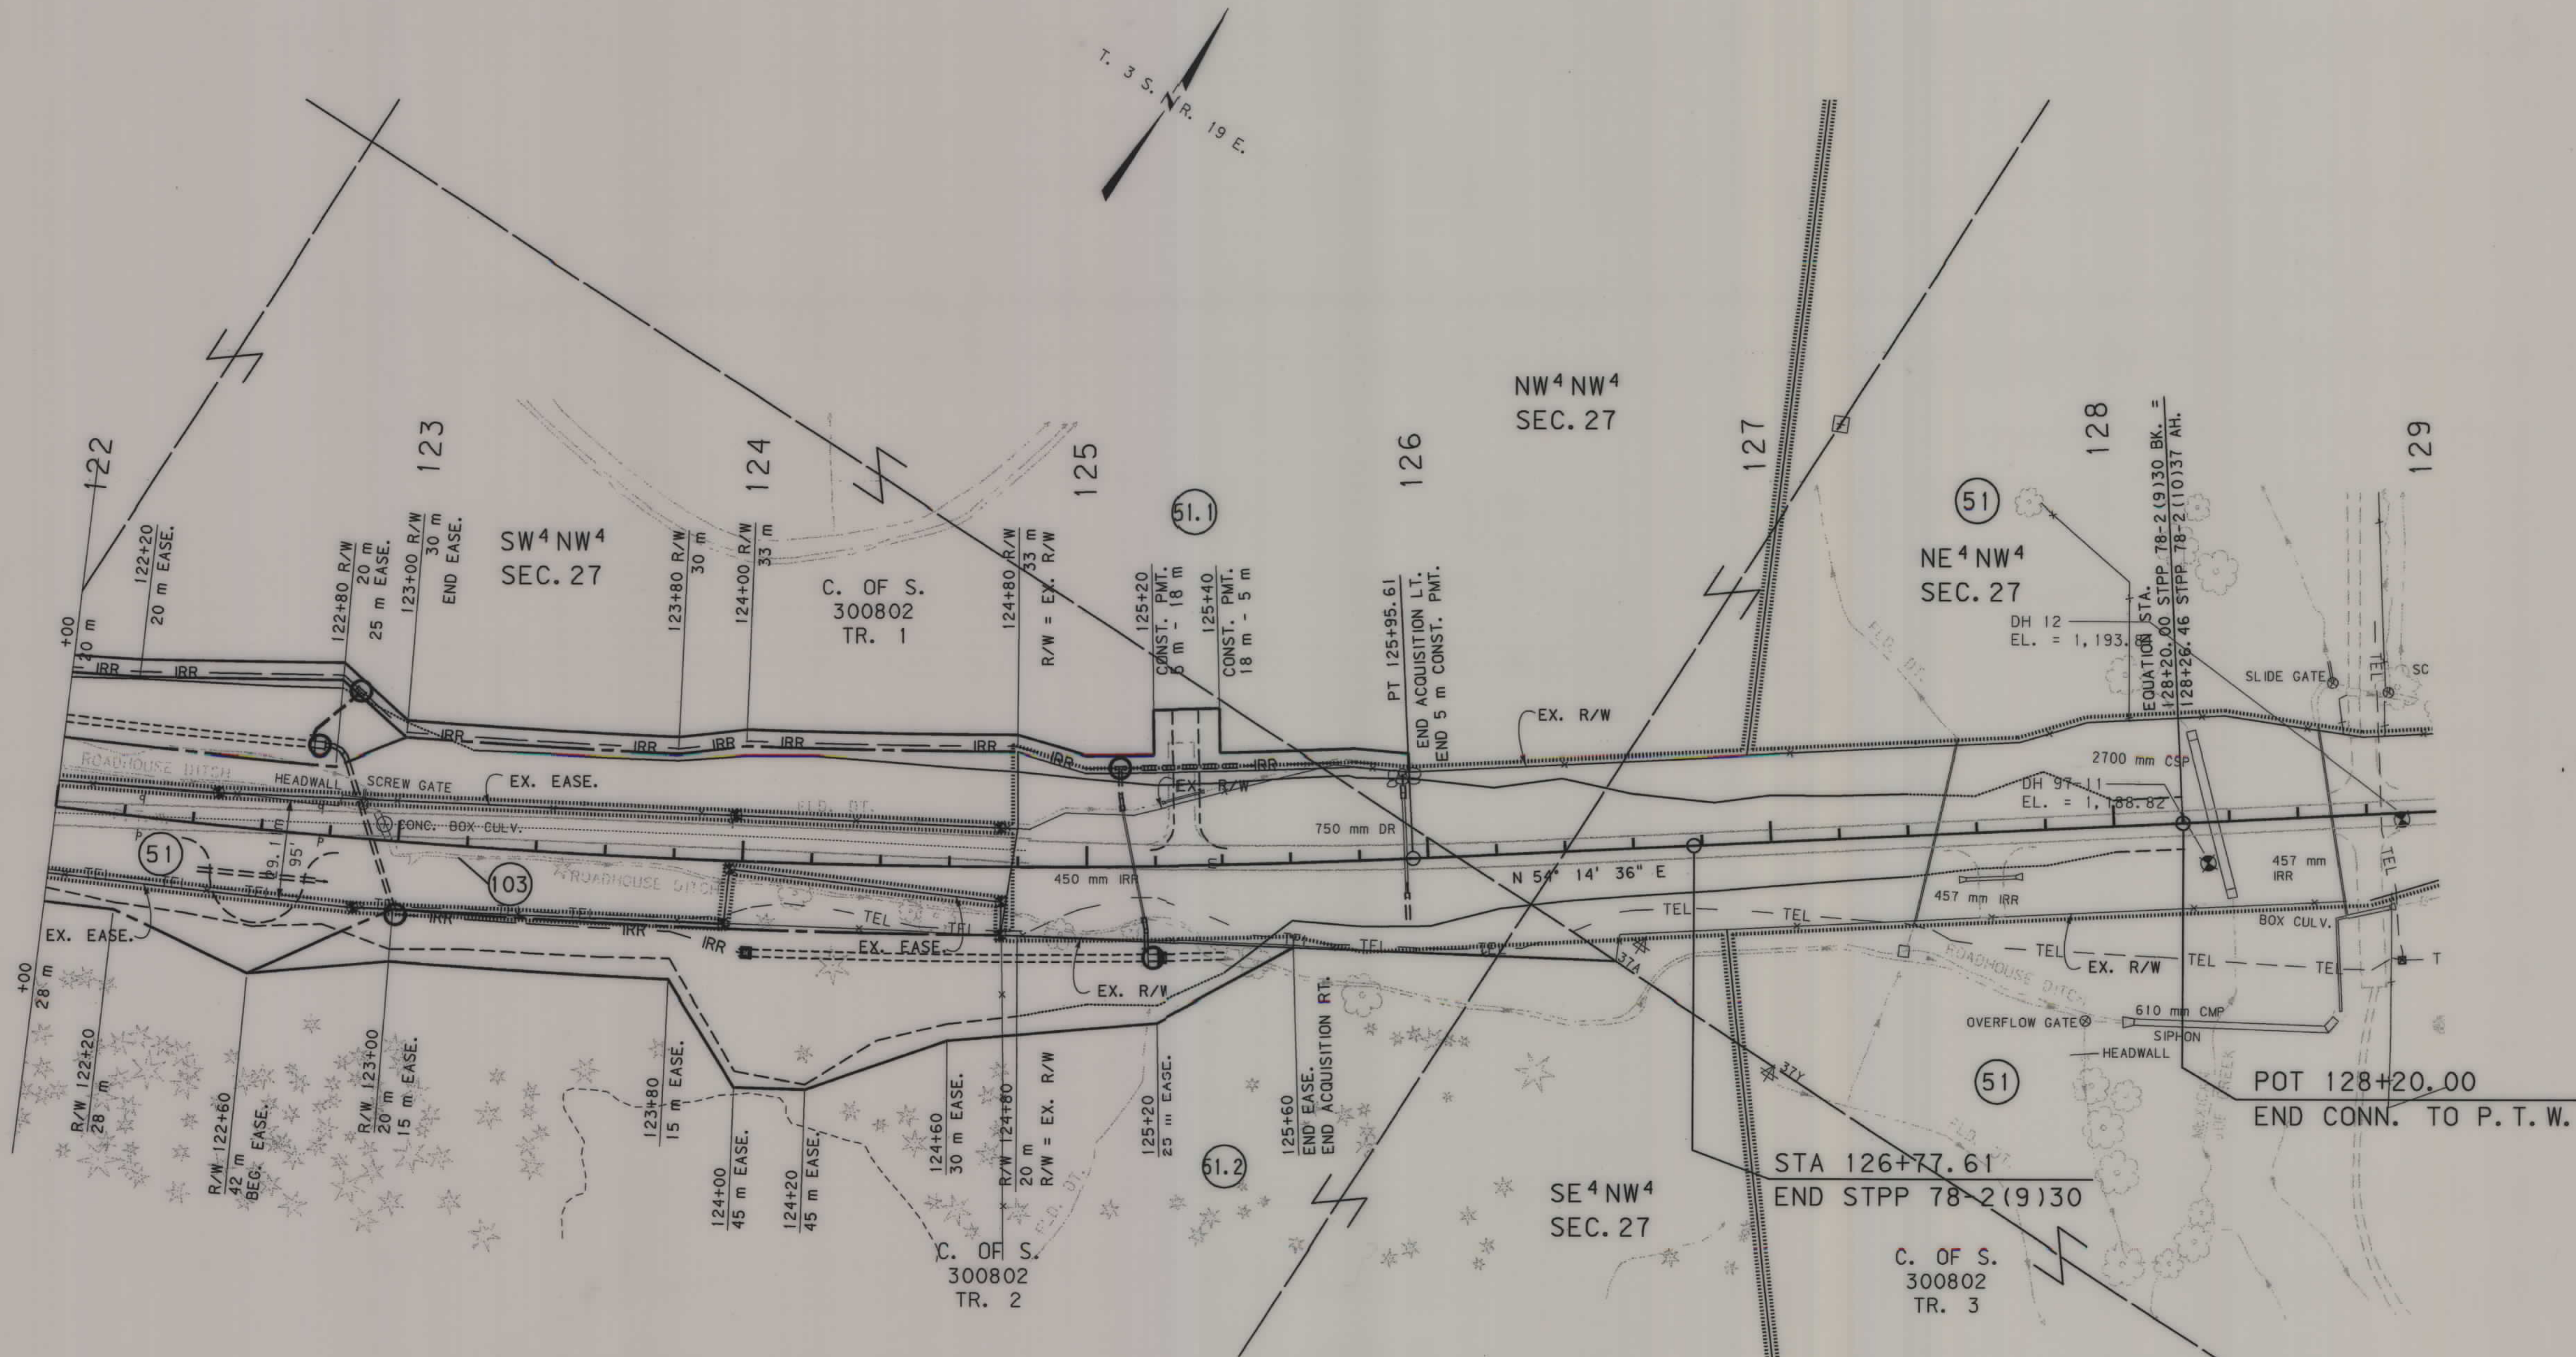

EQUATE PARCEL 51 ABSAROCKE - N. & S. =
PARCEL 1 COLUMBUS - SOUTH
EQUATE PARCEL 51.1 ABSAROCKE - N. & S. =
PARCEL 1.1 COLUMBUS - SOUTH
EQUATE PARCEL 51.2 ABSAROCKE - N. & S. =
PARCEL 1.2 COLUMBUS - SOUTH

- NOTES: 1. ALL MEASUREMENTS ARE METRIC EXCEPT AS NOTED
2. THE PROPOSED R/W LINE WHERE A SPIRAL CURVE TRANSITION IS USED IS A CHORD RATHER THAN A CONCENTRIC CURVE.
3. THE ENGLISH AREAS ARE FOR INFORMATIONAL PURPOSES ONLY.
4. ALL STATIONS AND OFFSETS FOR R/W BREAKS ARE IN REFERENCE TO THE R/W BASELINE.

BACKSLOPE LIMITS INCLUDE ROUNDING
CONSTRUCTION LIMITS:
CUT SECTION
TOE OF FILL
TOE OF CUT
FHWA/DOT APPROVAL 6-20-01 APP'L 12-23-02
MAP REVISED 3-24-04 6-03-09

MONTANA
DEPARTMENT OF TRANSPORTATION
RIGHT OF WAY PLAN
STILLWATER COUNTY
SCALE 1"=100'
0 50M 100M