


PLANS

NOT

TO

SCALE

COLUMBUS - SOUTH
920-008

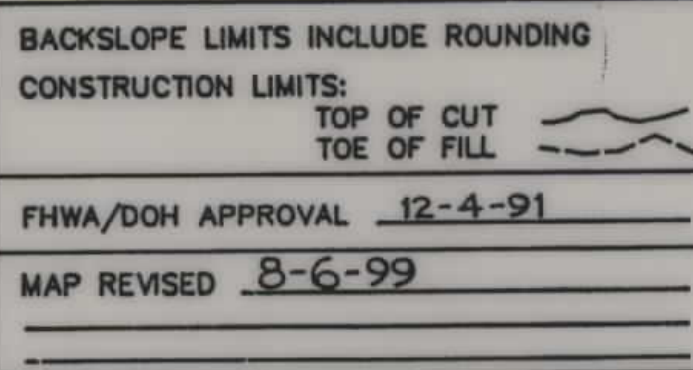* TO BE ACQUIRED FOR IRR. USE FOR WHITE DITCH




STATE OF MONTANA
DEPARTMENT OF TRANSPORTATION
DIVISION OF HIGHWAYS
RIGHT OF WAY PLAN
STILLWATER COUNTY
SCALE: 1"=100' MAP COMPLETED _____

OWNERSHIPS										
PARCEL	NAME	ADDRESS	TOTAL AREA - AC.	GROSS R/W AREA - AC.	EX. ESMT. AREA - AC.	NET R/W AREA - AC.	REMAINDER - AC.		CONST. PERMIT AREA - AC.	EASEMENT AREA - AC.
51	GRANT W. & IRENE M. RADER	P.O. BOX 477 COLUMBUS, MONTANA 59019	4.98	0.29	0	0.29	4.69	0		
52	KNOX E. & BETTY E. BLAYLOCK	HC 54 BOX 1 COLUMBUS, MONTANA 59019	169.10	0.45	0	0.45	168.65	0	0.20	
49	LONNIE L. & HELEN M. PETERSON	519 FIFTH LAUREL, MONTANA 59044	53.75	7.18	0	7.18	0	46.57	0.27	0.13 *
50	JERRY L. & DELORIS J. LIND	HC54, BOX 1 COLUMBUS, MONTANA 59019	1.96	1.36	0	1.36	0.60	0		0.06 **
53	EVILIN L. FRADET	P.O. BOX 155 COLUMBUS, MONTANA 59019	2.43	1.38	0	1.38	0.01	1.04	0.18	0.07 ***
54	ARTHUR H. & MARGARET L. WOLTERMANN	P.O. BOX 295 COLUMBUS, MONTANA 59019	1.92	0.02	0	0.02	0	1.90	0.03	
55	OWEN G. & BARBARA A. EATON	P.O. BOX 522 COLUMBUS, MONTANA 59019	26.72	0.31	0	0.31	0	26.41	0.05	

* INCLUDES 0.02 AC TO BE ACQUIRED IN THE NAME OF THE OWNER OF C. OF S. 174358, TR. E.
 ** INCLUDES 0.11 AC TO BE ACQUIRED IN THE NAME OF THE OWNER OF C. OF S. 174358, TR. G.
 *** TO BE ACQUIRED IN THE NAME OF THE OWNER OF C. OF S. 192436.
 **** TO BE ACQUIRED IN THE NAME OF THE OWNER OF PARCEL NO. 54.

STATE	PROJECT	SHEET NO.	TOTAL SHEETS
MONTANA	STPP-F 78-2(8)37	2	2

COLUMBUS - SOUTH
920-008

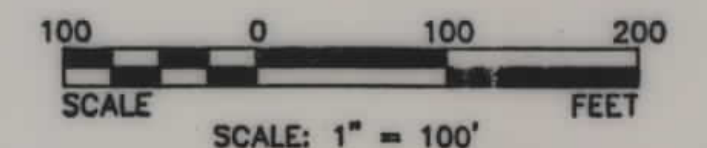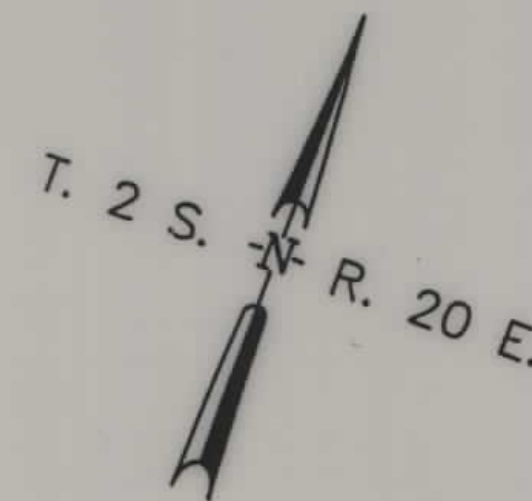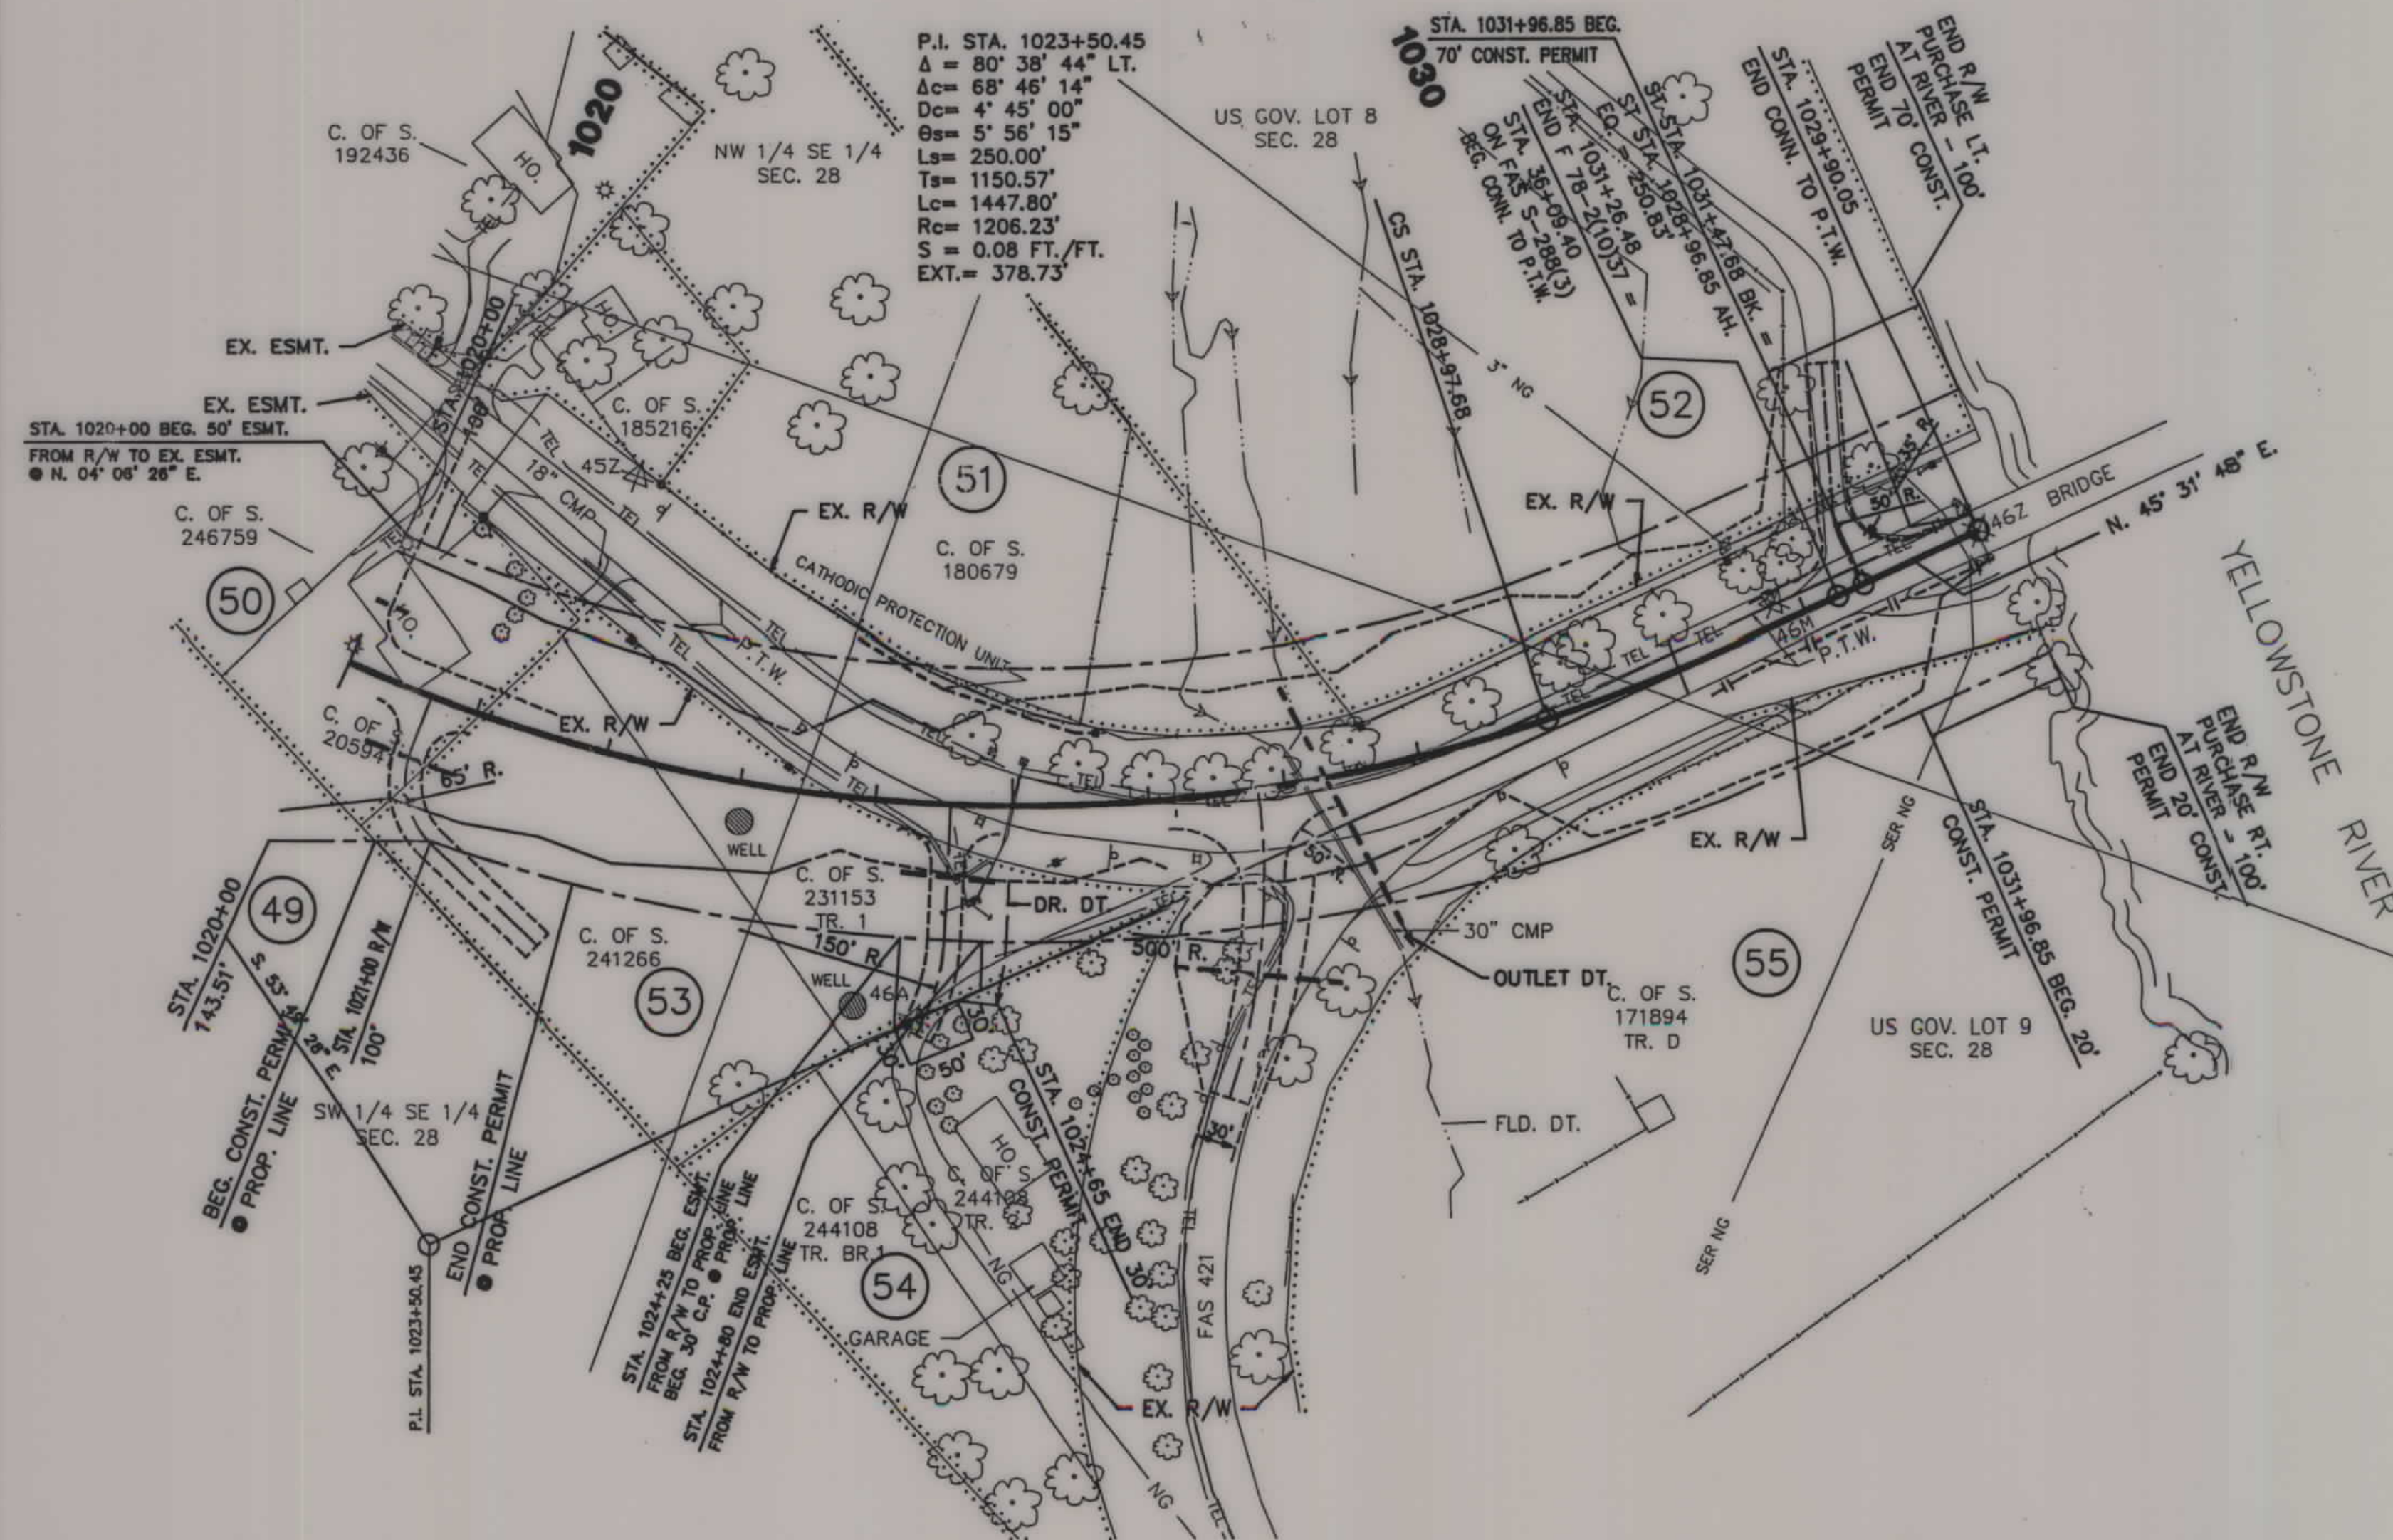

BACKSLOPE LIMITS INCLUDE ROUNDING
 CONSTRUCTION LIMITS:
 TOP OF CUT
 TOE OF FILL
 FHWA/DOH APPROVAL 12-4-91
 MAP REVISED 8-6-99

STATE OF MONTANA
 DEPARTMENT OF TRANSPORTATION
 DIVISION OF HIGHWAYS
 RIGHT OF WAY PLAN
 STILLWATER COUNTY
 SCALE: 1"=100' MAP COMPLETED