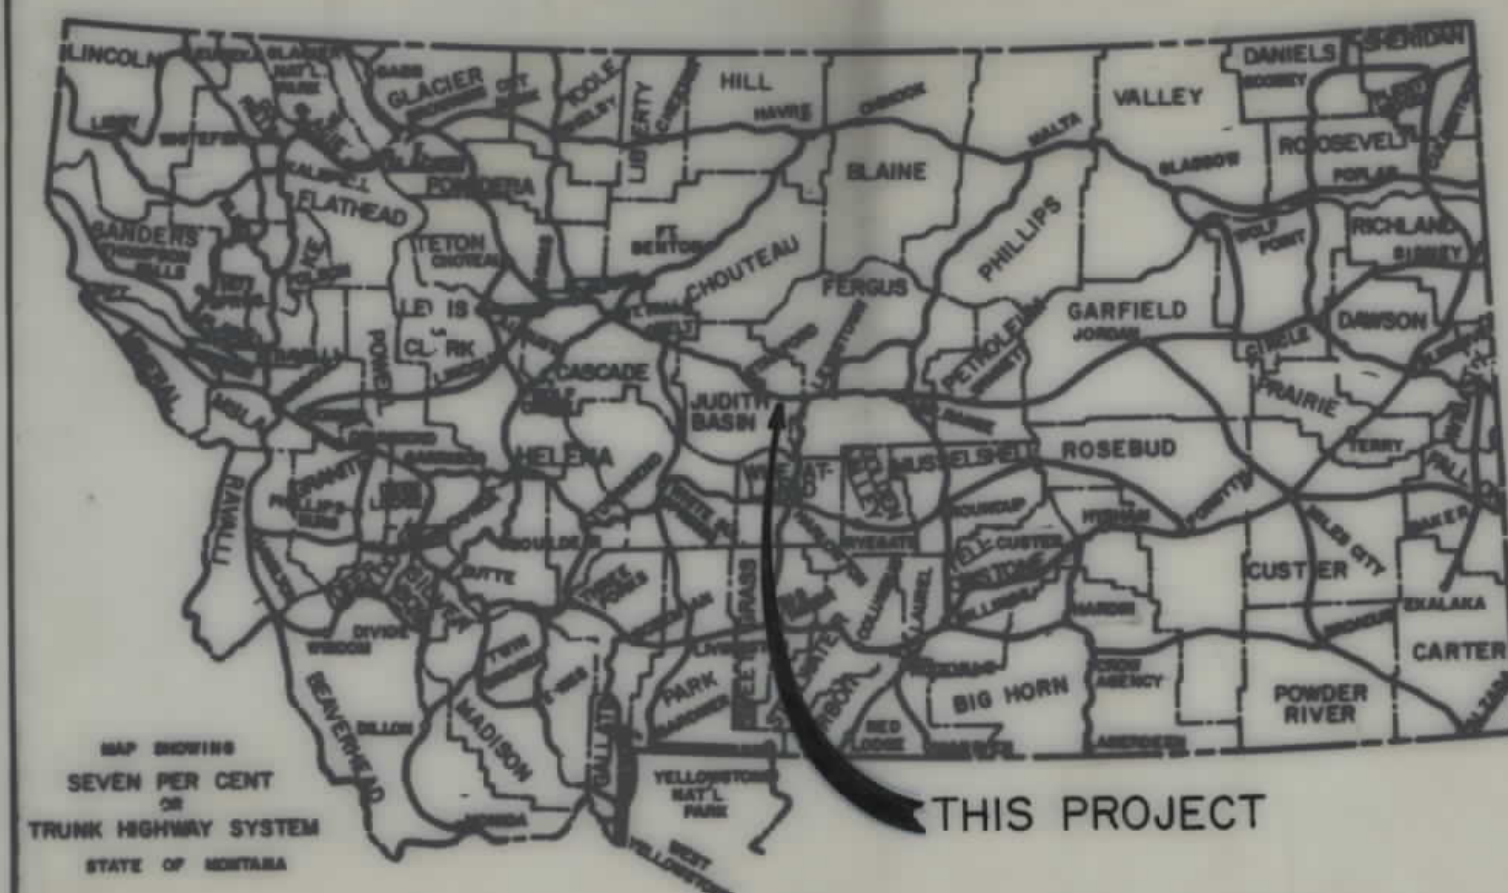


PLANS
NOT
TO
SCALE

MAP SHOWING
SEVEN PER CENT
OR
TRUNK HIGHWAY SYSTEM
STATE OF MONTANA
THIS PROJECT

CONVENTIONAL SIGNS


PROPOSED RIGHT OF WAY LINE	---
EXISTING RIGHT OF WAY LINE	---
RAILROAD RIGHT OF WAY LINE	---
CENTERLINE (C) OR PROJECTED LINE	---
STK'D CENTERLINE	---
OWNERSHIP BOUNDARY	---
PRESENT TRAVELED WAY (P.T.W.)	---
R/W LINE FENCED	---
CONSTRUCTION LIMITS	---
FENCE LINE	---
CONTROL OF ACCESS WITH FENCE	---
CONTROL OF ACCESS WITHOUT FENCE	---
EXISTING LIMITED ACCESS	---
GATE IN FENCE	---
CATTLE GUARD = 24'	---
STATE & NATIONAL BORDER LINES	---
CITY OR TOWN LIMITS LINE	---
COUNTY LINE	---
RESERVATION LINE	---
TOWNSHIP & SECTION LINE	---
1/4 & 1/2 SECTION LINE	---
SECTION CORNER	---
1/4 SECTION COR.	---
1/16 SECTION COR.	---
CENTER OF SECTION	---
TELEPHONE OR TELEGRAPH POLES IN PLACE	---
POWER POLES IN PLACE	---
TEL. OR TEL. OR POWER POLES TO BE MOVED	---
NEW PIPES	---
OLD PIPES IN PLACE	---
OUTLET DITCH	---
INLET DITCH	---
DITCHES	---
CHANNEL CHANGES	---
BRIDGES	---
RAILROADS	---
PARCEL NUMBER	---
NEW APPROACH	---
EXISTING APPROACH	---
LIMITED ACCESS	---

RELATED PROJECTS

ASSOCIATED PROJECT
AGREEMENT NUMBERS

F 57-2(9)47-PE

STATE OF MONTANA
DEPARTMENT OF HIGHWAYS
RIGHT OF WAY PLAN OF
FEDERAL AID PROJECT NO.
F 57-2 (12) 47-R/W
MOCCASIN EAST-WEST
JUDITH BASIN COUNTY
LENGTH 10.5 MILES

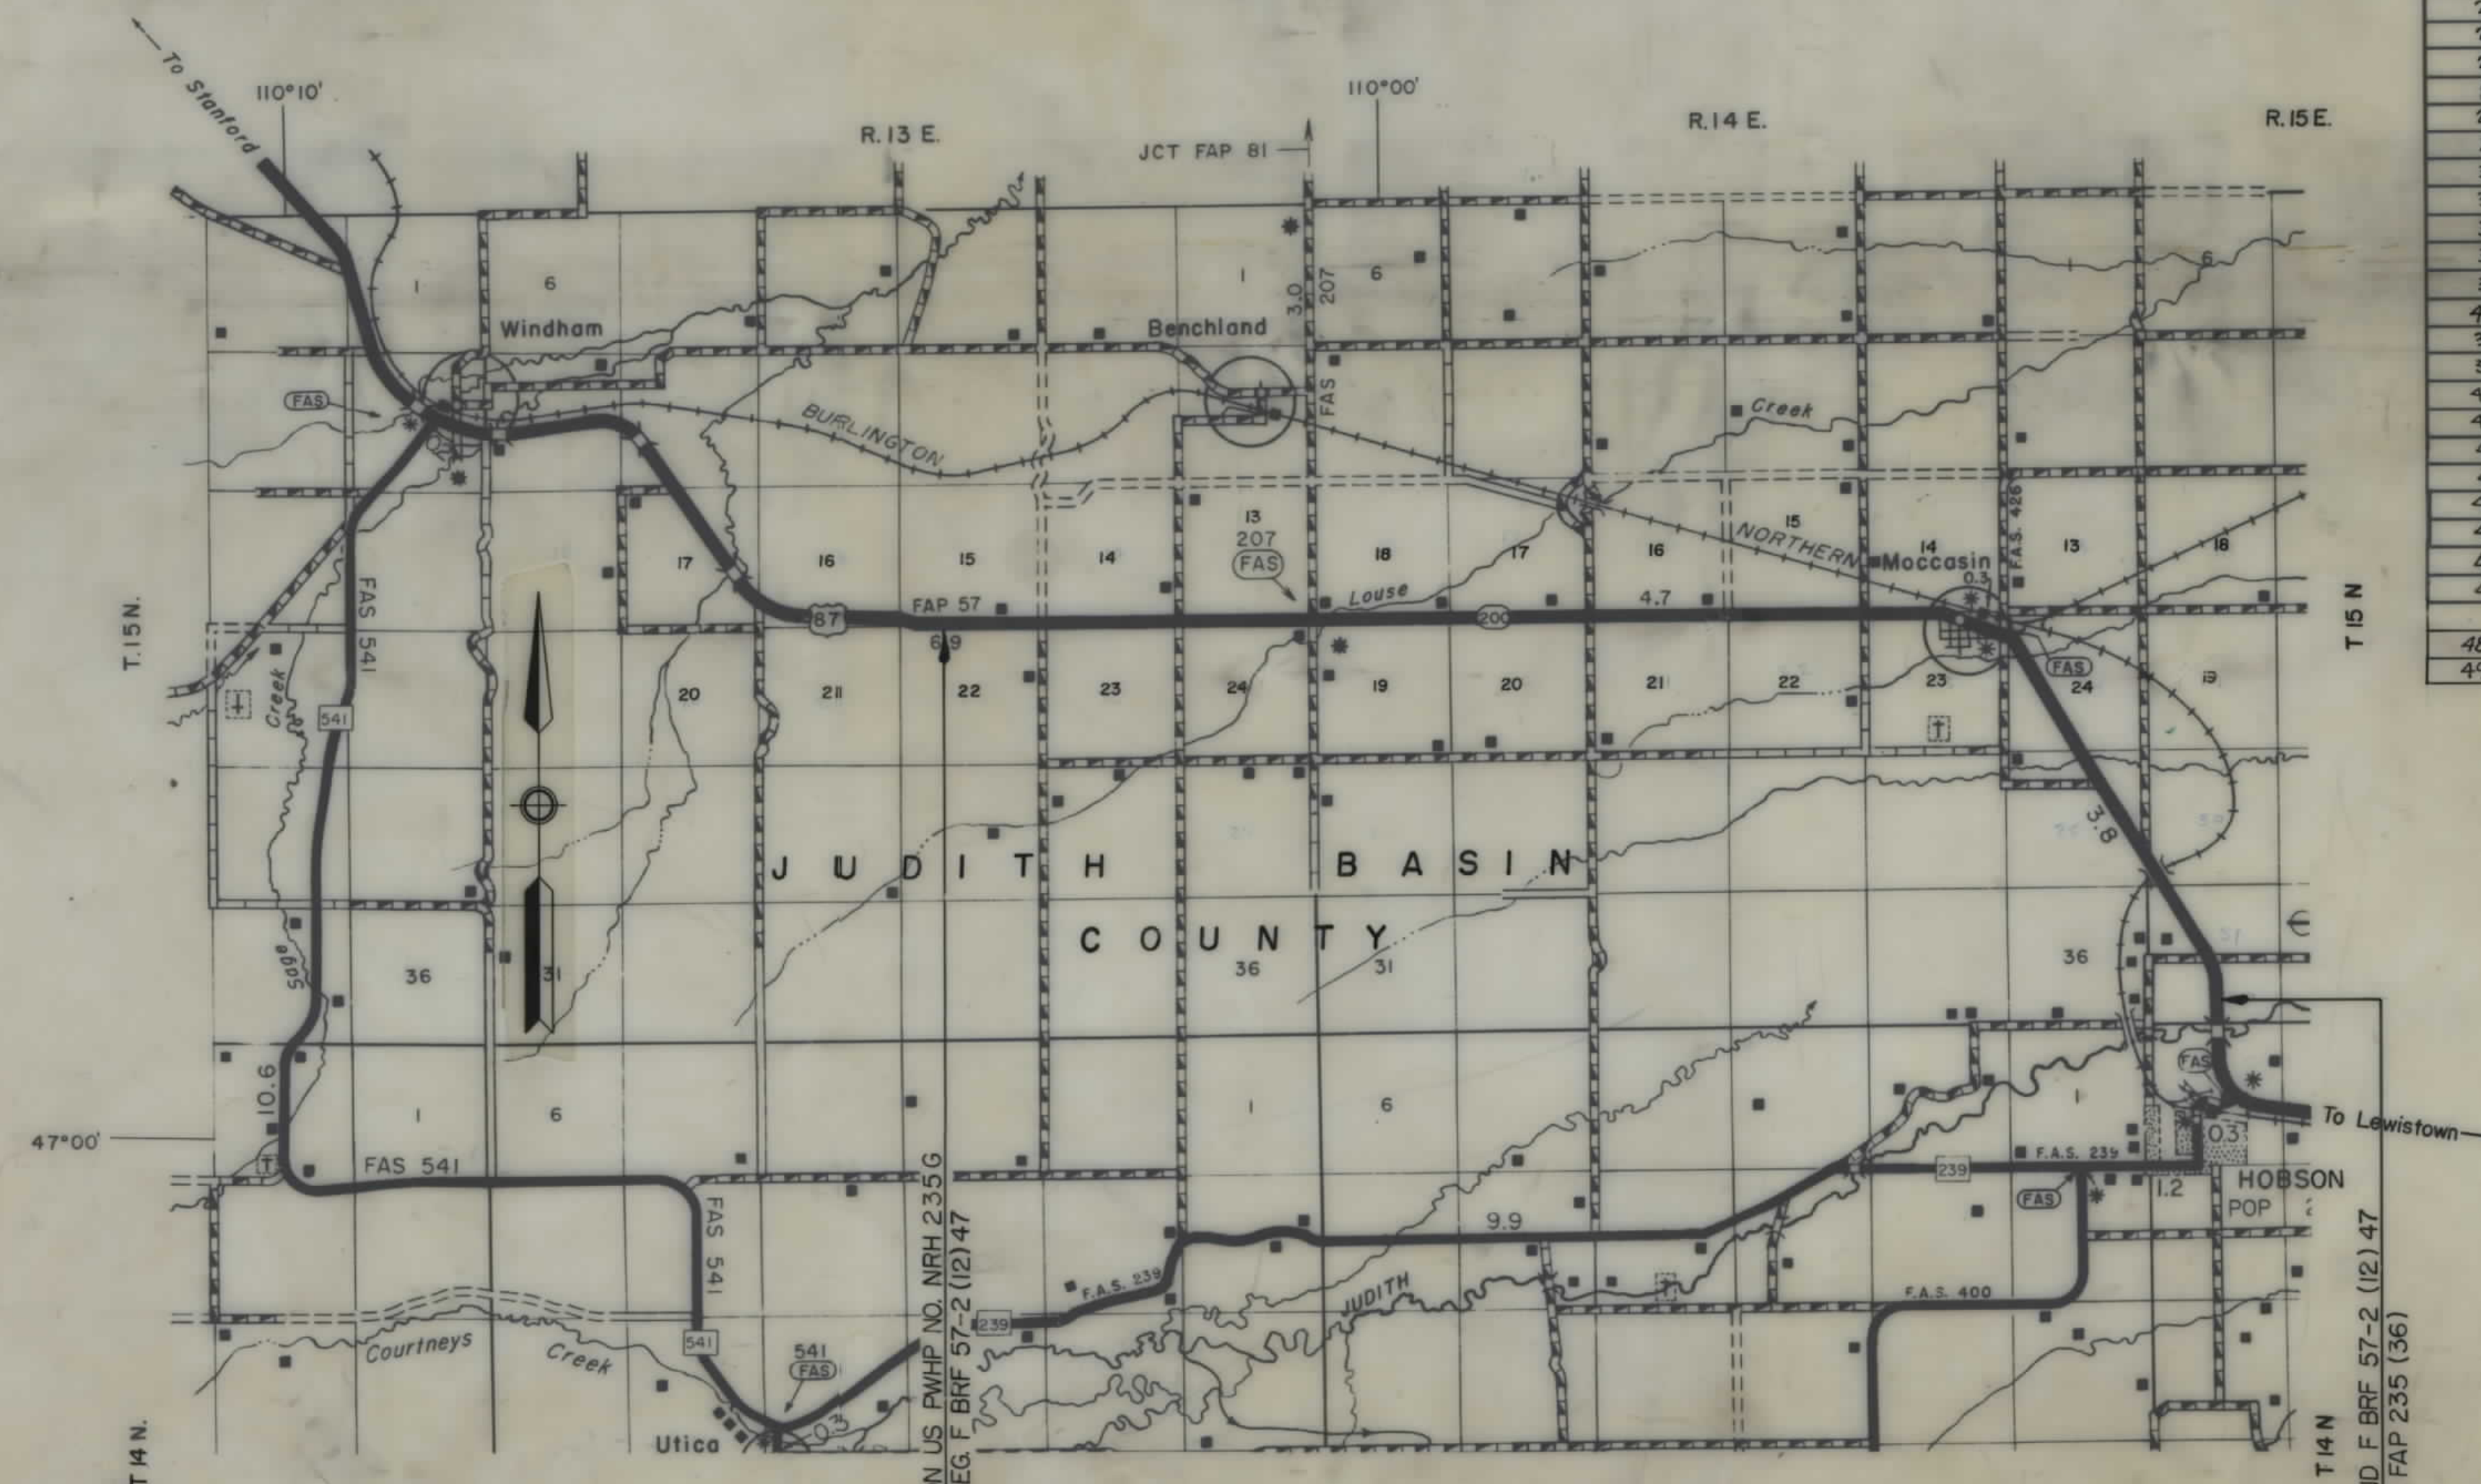
MAP REVISED:
8-1-89, 8-16-89, 11-27-89THIS CONTRACT
SCALE 1" = ONE MILE

INDEX

PARCEL NO.	OWNERSHIPS	SHEET NO.
1	MAN & MILDRED ZIMMER	3-4
2	RALPH A. & MARY F. ZIMMER	3-4
3	DELETED	
4	M. HARNEY, ET AL	4-5
5	LARRY C. & PATRICIA M. & RUSSELL S. & GRACE H. HODGE	5-6
6	LOHNY V. & DOROTHY JONE VALENTINE	6-7-8
7	JOHN L. SUSS	7-8
8	E. & S. METCALFE RANCH PARTNERSHIP	8-9
9	E. & S. METCALFE RANCH PARTNERSHIP	8
10	LEE L. METCALFE	2-9
11	LORENE WILLIAMS, ET AL	9
12	ROY C. & MARY M. VALENTINE, C/D	9-10-11
	RAY E. VALENTINE	
13	MARGARET E. CHRISTENSEN	10-11
14	LOHNY V. VALENTINE	11
15	ELVESTAL & V. ATCHISON & STANLEY D. VESTAL	11-12-13
16	STATE OF MONTANA, DEPT. OF STATE LANDS	11-12
16.1	STATE OF MONTANA, UNIVERSITY OF MONTANA	12-13
17	ELVESTAL & V. ATCHISON & STANLEY D. VESTAL	13-14-15
18	ELVESTAL & V. ATCHISON & STANLEY D. VESTAL	13-14-15
19	RICHARD E. & LEONA M. STROUF	15-16
20	BURLINGTON NORTHERN RAILROAD CO.	16-17-20
20.1	GENERAL MILLS, INC.	16
21	C.W. HUTCHISON	16
23	ROBERT J. CHRISTIAN	16
24	DELETED	
28		16
29	DANIEL RICHARD WEIS	16
30	DANIEL RICHARD WEIS	16
31	LOIS F. KING	16
32	WALTER & FRED HEINRICH	16
34	DELETED	
35	DELETED	
36	MONTANA POWER CO.	16-17
41-L-1	U.S. GOVERNMENT	19
38	STEPHEN BYRL COMBELLOCK	17-18
39	LYLE V. MONCUR	17
40	GORDON LEO & IRENE KAY KAUFMAN & CLARENCE KAUFMAN	17-18
41	CLARENCE H. KAUFMAN, C/D. & GONNIE KAUFMAN	18-19
42	CLARENCE DEAN & KYLE DEAN & CLARENCE H. KAUFMAN	19-20
43	MARVIN DUNLAP	20-21
44	MARVIN DUNLAP	20-21
45	VALERIE STEVENSON CARR & DOUGLAS STEVENSON & CLINTA STEVENSON	21-22
46	DELETED	
47	LARRY & PATRICIA M. HODGE	4-5
48	U.S. GOVERNMENT	19-20
49	"	4


STATE OF MONTANA DEPARTMENT OF HIGHWAYS	
APPROVED: May 4 1989 LARRY W. LARSEN DIRECTOR OF HIGHWAYS BY: Stephen C. Kogel CHIEF PRECONSTRUCTION BUREAU	
U.S. DEPARTMENT OF TRANSPORTATION FEDERAL HIGHWAY ADMINISTRATION	
APPROVED:	5-30-89 DIVISION ADMINISTRATOR DATE

OWNERSHIP LOCATION MAP

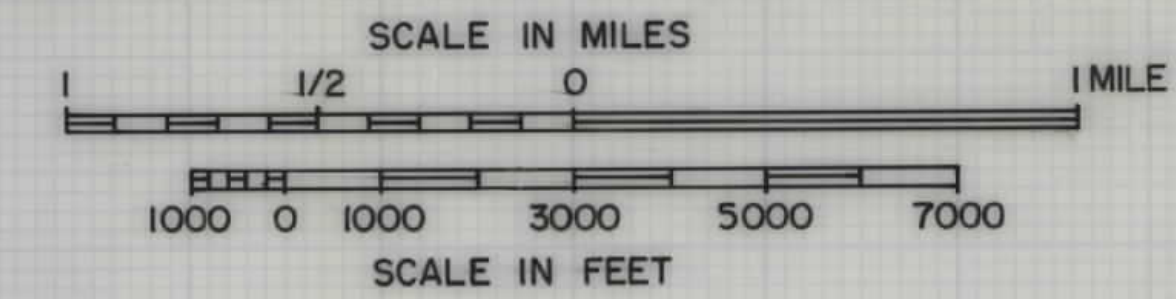

STATE	PROJECT NO.	SHEET NO.
MONTANA	F 57-2 (12) 47	2 OF 22

MOCCASIN EAST & WEST

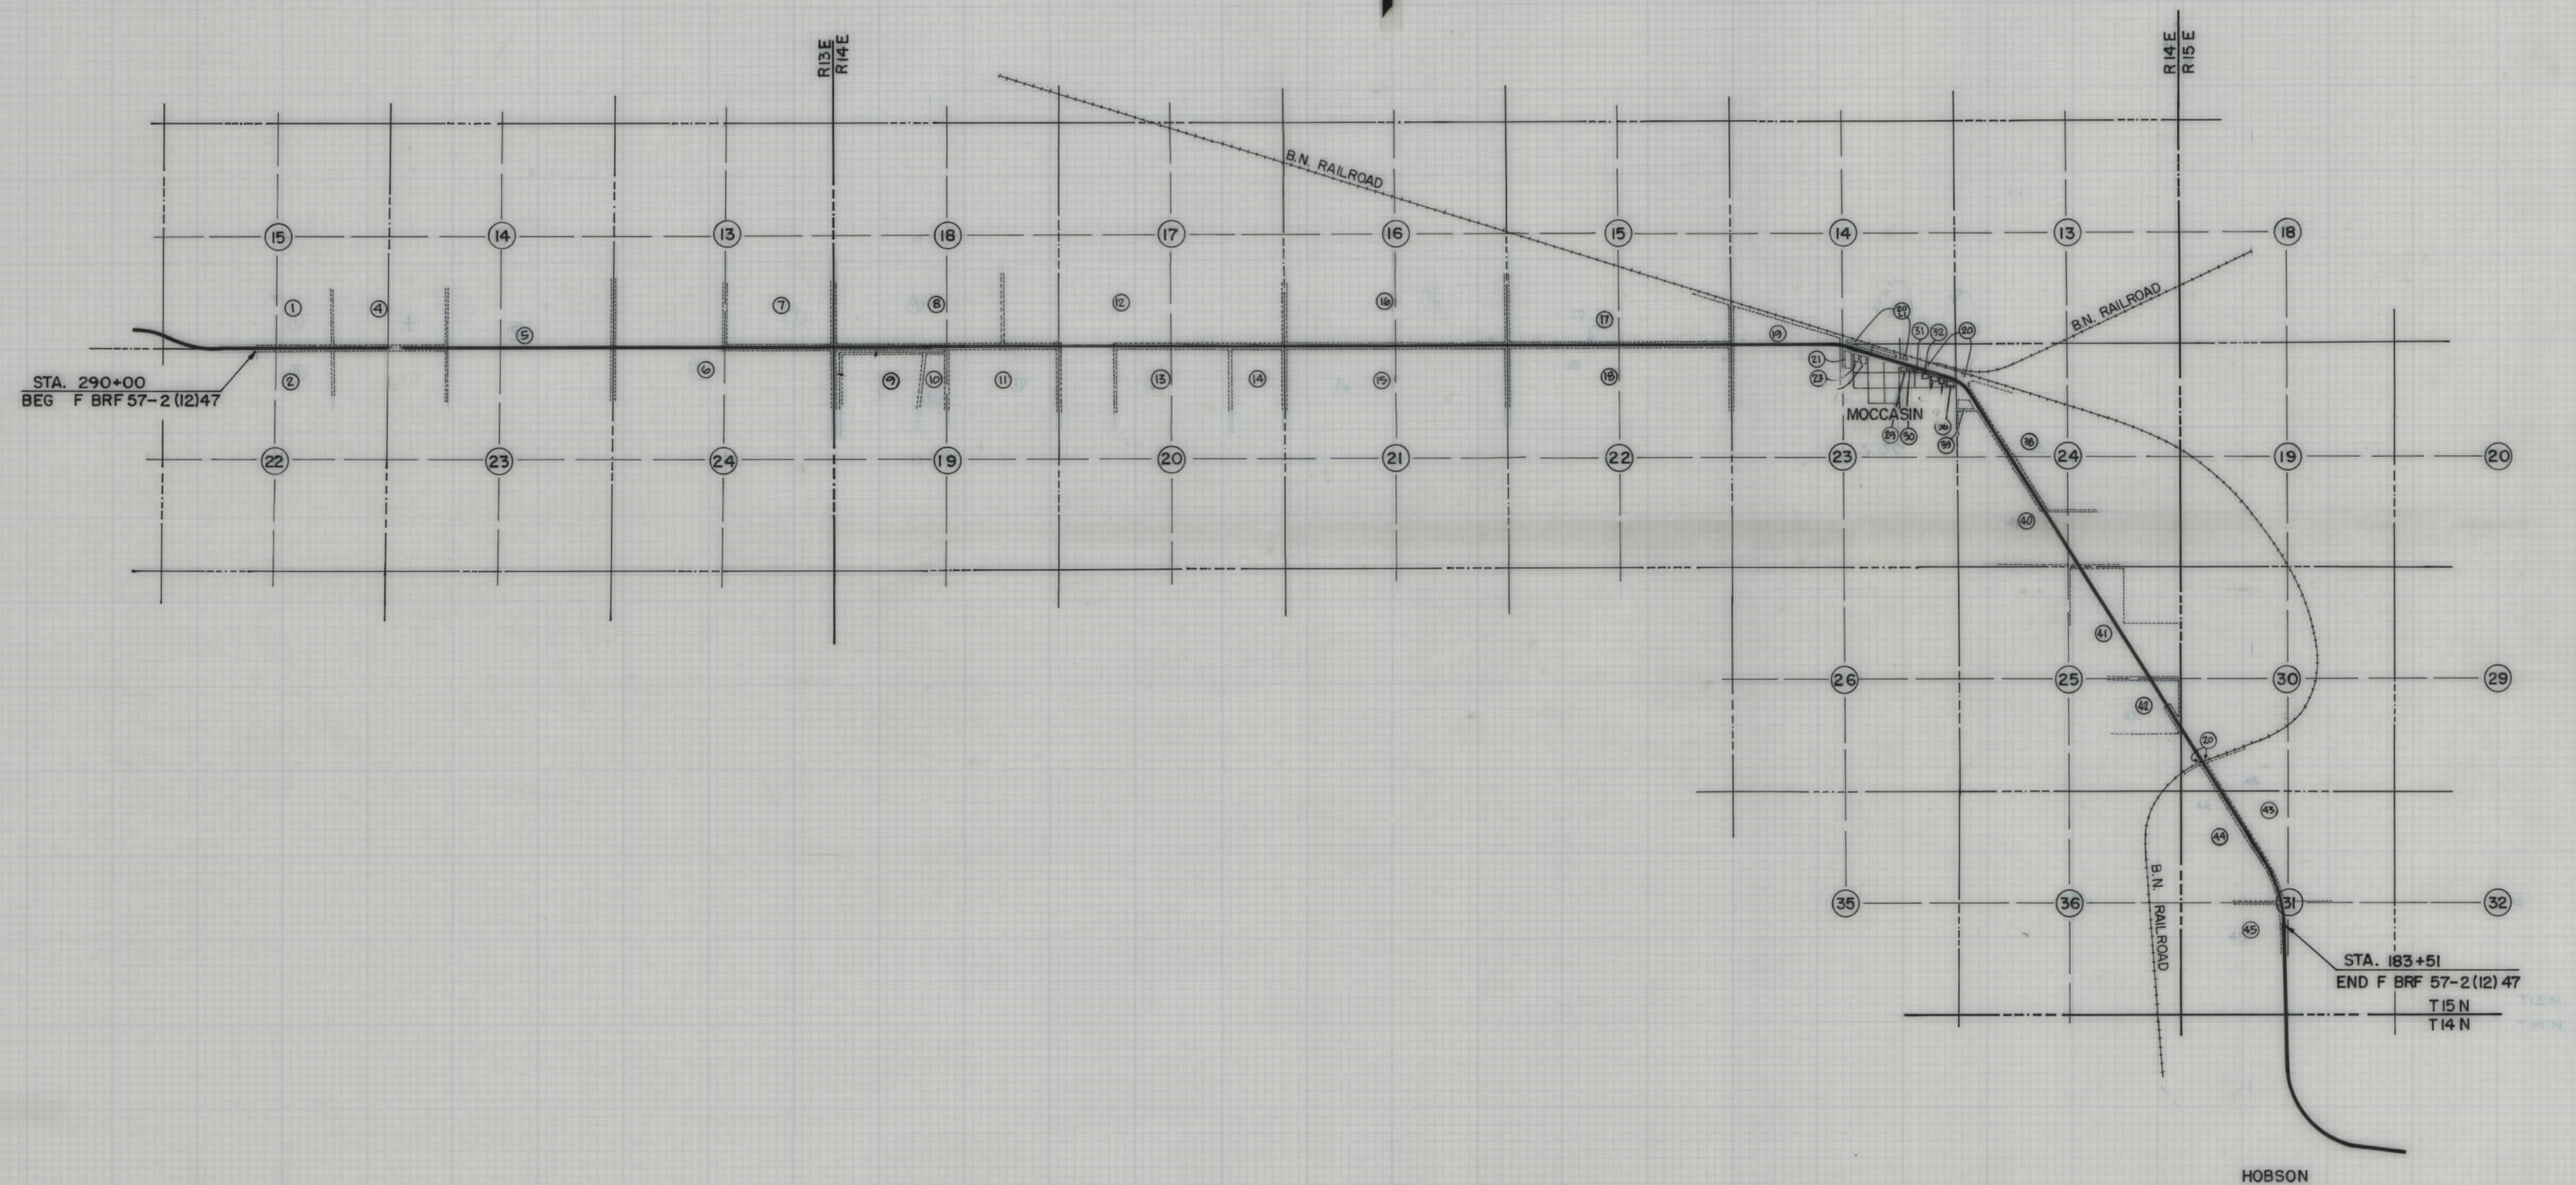


MAP REVISED:
11-27-84

F.H.W.A. APPROVAL: 5-30-89

OWNERSHIPS										
PARCEL	NAME	ADDRESS	TOTAL AREA	GROSS R/W AREA	EX. EASE. AREA	NET AREA	REMAINDER		CONST. PERM. AREA	CONST. EASE. AREA
							LEFT	RIGHT		
3	DELETED									
4	CARL HARNEY, ET AL			3.29 AC.	1.55 AC.	1.74 AC.			0.01 AC.	
5	LARRY C. & PATRICIA M. HODGE 1/2 INT. RUSSELL S. & GRACE H. HODGE, TRUSTEES, 1/2 INT.		SEE SHEET NO. 6							
47	LARRY & PATRICIA M. HODGE	HOBSON, MT.		3.22 AC.	2.28 AC.	0.94 AC.				

STATE	PROJECT NO.	SHEET NO.	TOTAL SHEETS
MONTANA	F 57-2(12)47	5	22

MOCCASIN EAST & WEST

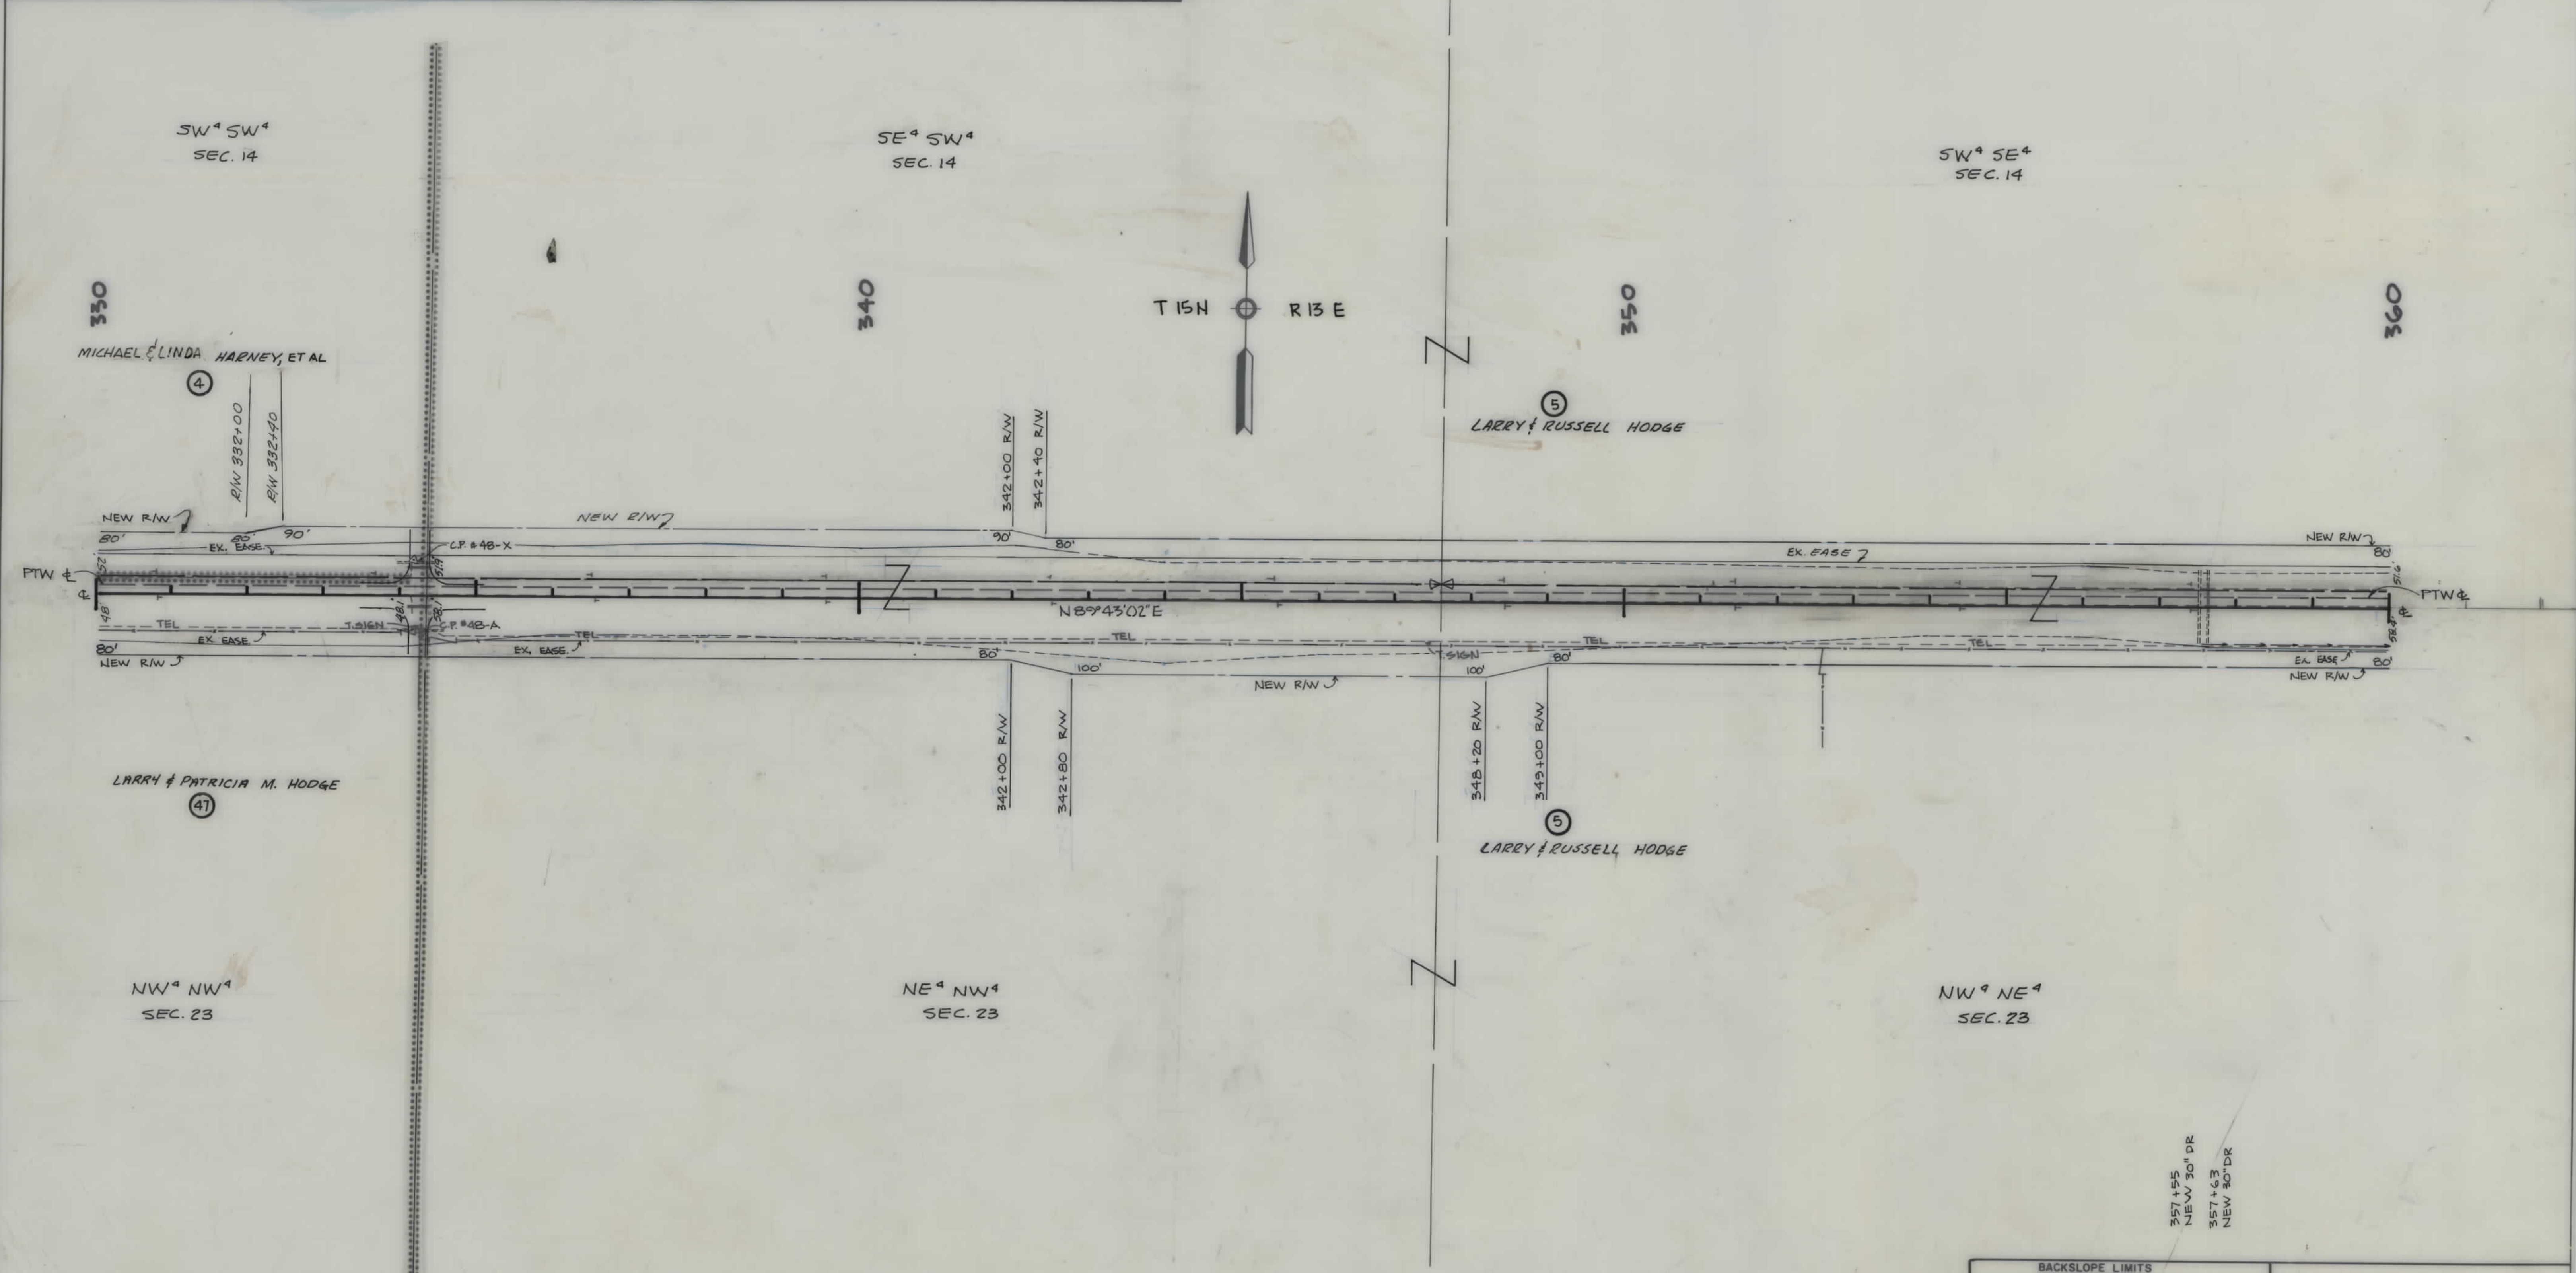


BACKSLOPE LIMITS INCLUDE ROUNDING CONSTRUCTION LIMITS TOP OF CUT TOE OF FILL		STATE OF MONTANA DEPARTMENT OF HIGHWAYS LAND REQUIRED FOR RIGHT OF WAY JUDITH BASIN COUNTY	
MAP TRANS. TO R/W	5-4-89	SCALE 1"=100' MAP COMPLETED	
MAP REVISED	8-1-89, 8-16-89, 8-28-89		
B.P.R. APPROVAL	5-30-89		

F 57-2(12)47 SH 5 OF 22

OWNERSHIPS									
PARCEL	NAME	ADDRESS	TOTAL AREA	GROSS R/W AREA	EX. EASE. AREA	NET AREA	REMAINDER		CONST. PERMIT AREA
							LEFT	RIGHT	
6	LONNY V. VALENTINE 2/3 INT. DOROTHY JUNE VALENTINE 1/3 INT.	MOCCASIN, MT.		16.03 AC	10.96 AC	5.07 AC			
7	JOAN L. SUESS	2500 30. WATERTOWN RD LONG LAKE, MIN.		4.23 AC	2.29 AC	1.94 AC			
8	E & S METCALFE RANCH PARTNERSHIP	MOCCASIN, MT.	SEE SHEET NO. 9						
9	E & S METCALFE RANCH PARTNERSHIP	MOCCASIN, MT.	SEE SHEET NO. 9						
10	LEE L. METCALFE			3.93 AC	0	3.93 AC			
46	DELETED								

STATE	PROJECT NO.	SHEET NO.	TOTAL SHEETS
MONTANA	F 57-2(12) 47	8	22

MOCCASIN EAST & WEST

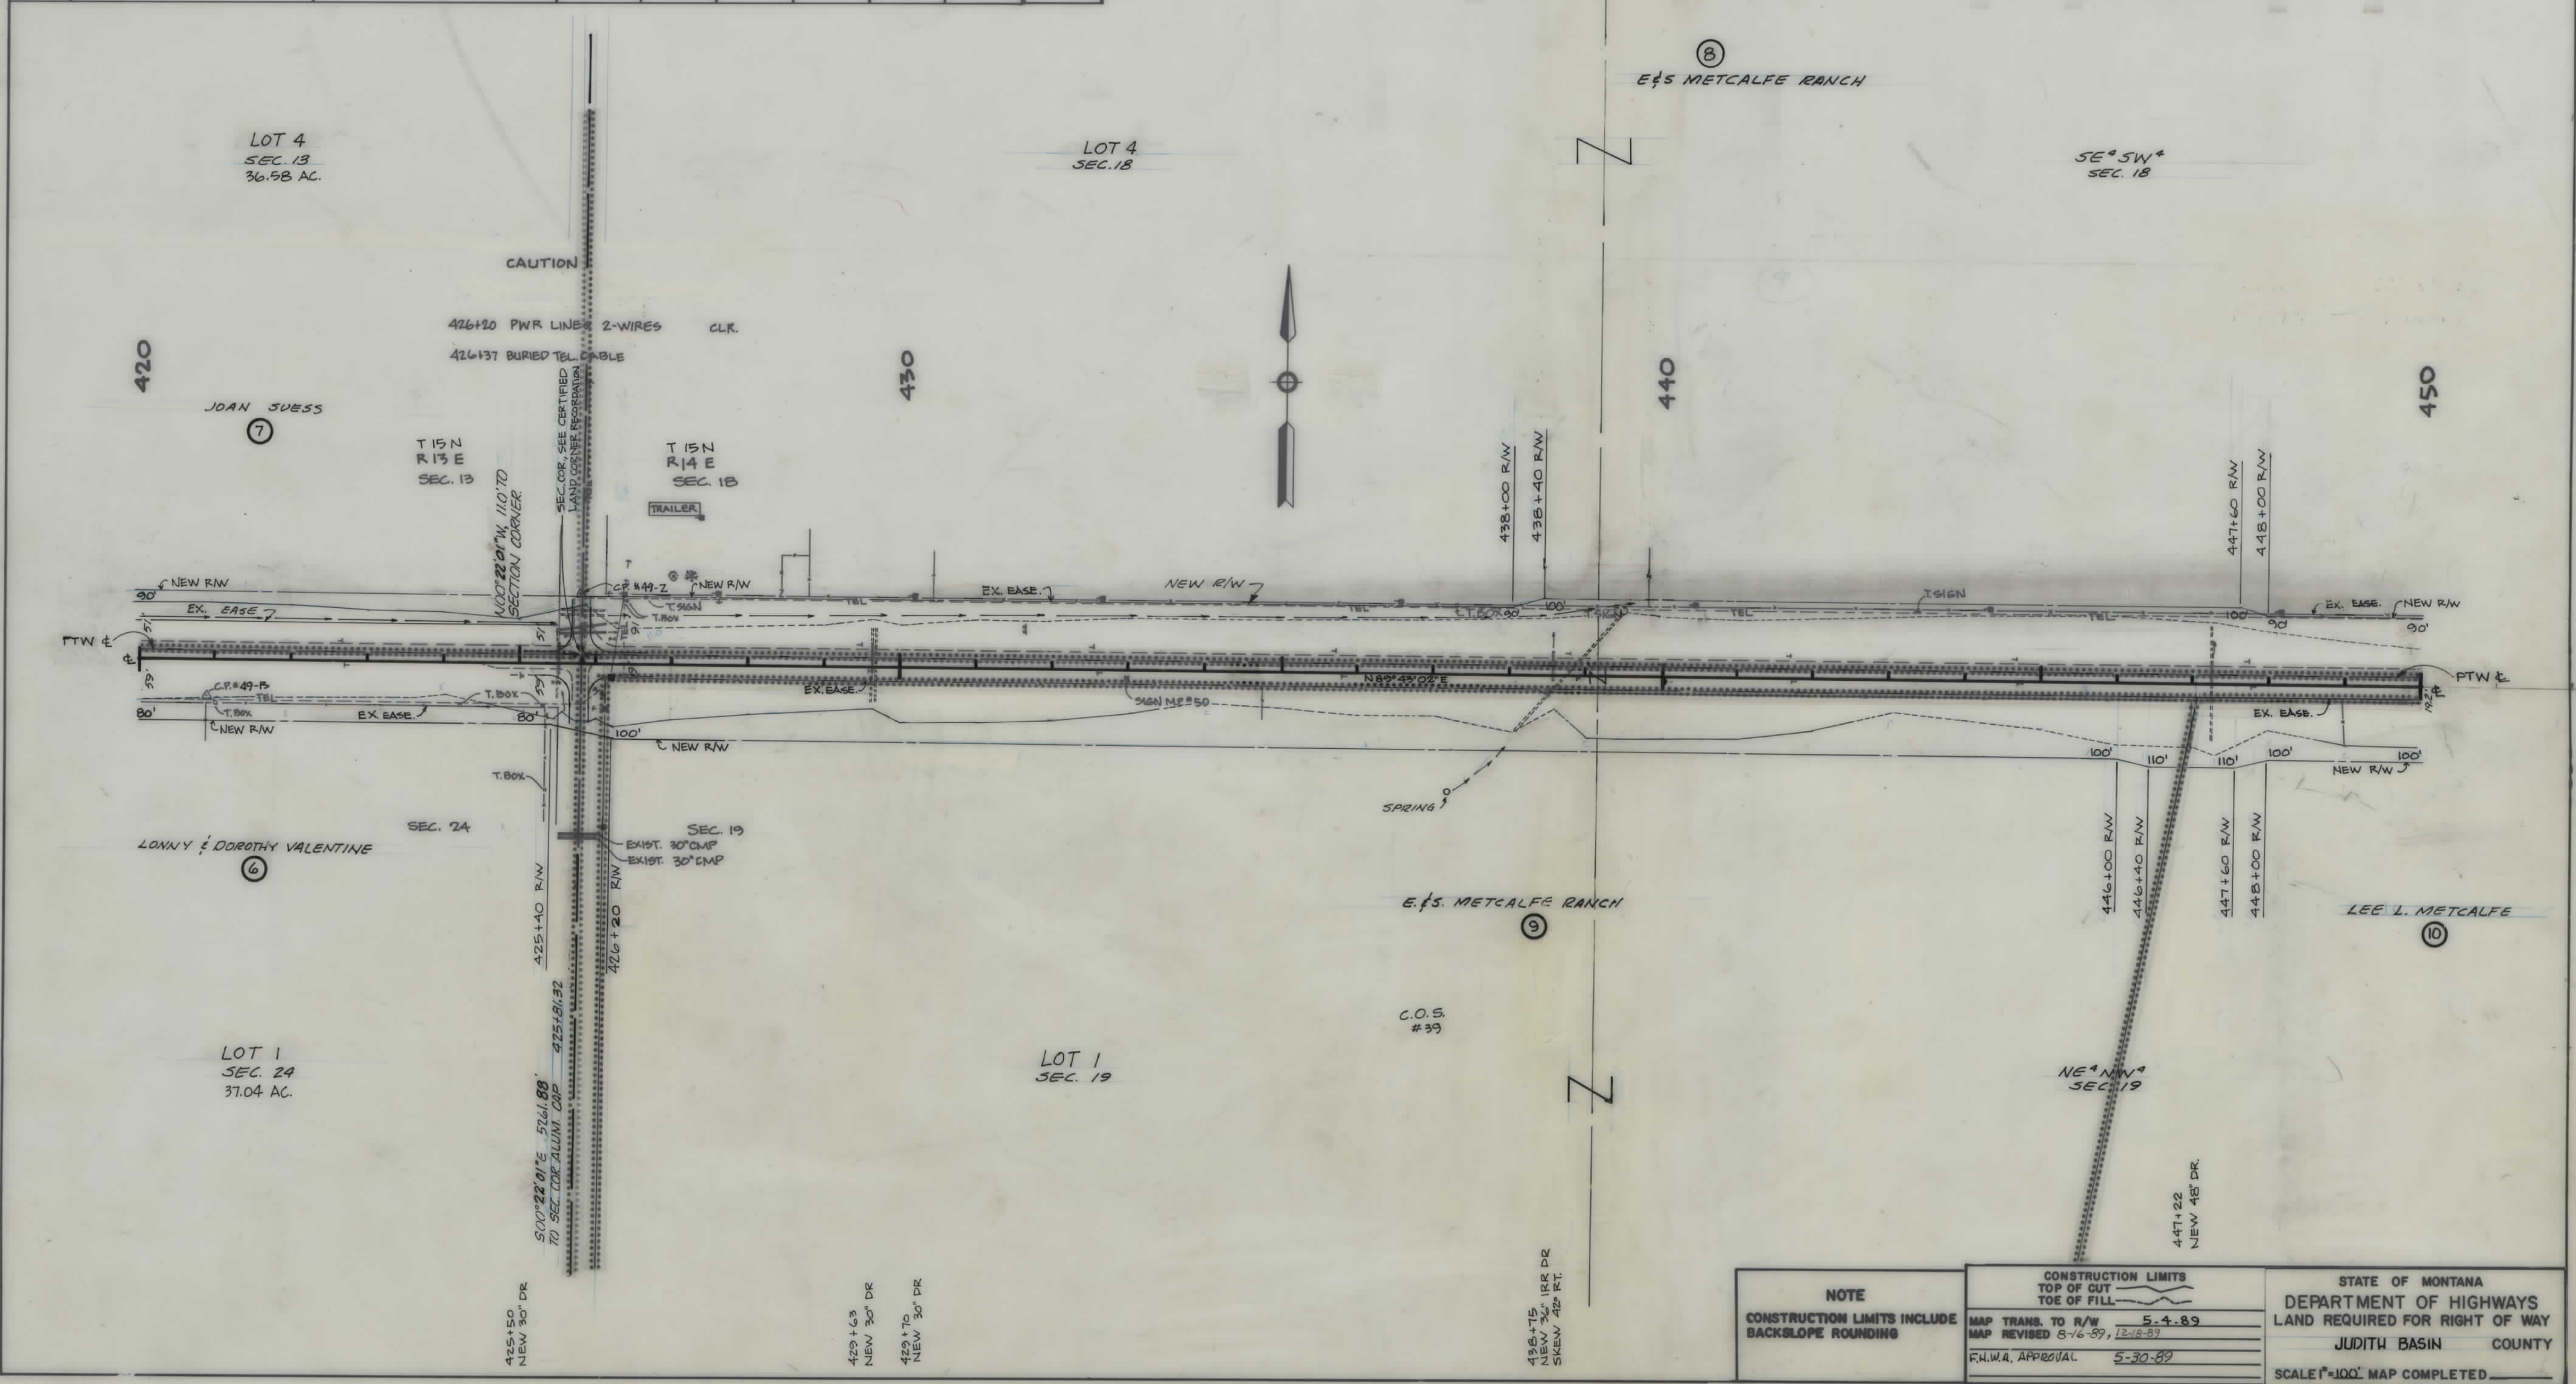

OWNERSHIPS									
PARCEL	NAME	ADDRESS	TOTAL AREA	GROSS R/W AREA	EX. EASE. AREA	NET AREA	REMAINDER		CONST. PERMIT AREA
							LEFT	RIGHT	
16.1	STATE OF MONTANA, MONTANA	STATE UNIVERSITY		2.37 AC.	1.76 AC.	0.61 AC.			
15	ELENA L. VESTAL & STACEY VESTAL ATCHISON 1/2 INT.			16.44 AC.	8.46 AC.	7.98 AC.			
	STANLEY D. VESTAL 1/2 INT.	RT. 1, BOX 19, DENTON, MT							
17	ELENA L. VESTAL & STACEY VESTAL ATCHISON 1/2 INT.		SEE SHEET NO. 15						
	STANLEY D. VESTAL 1/2 INT.	RT. 1, BOX 19, DENTON, MT	SEE SHEET NO. 15						
18	ELENA L. VESTAL & STACEY V. ATCHISON 1/2 INT.		SEE SHEET NO. 15						
	STACEY VESTAL & ELENA VESTAL 1/2 INT.								

STATE	PROJECT NO.	SHEET NO.	TOTAL SHEETS
MONTANA	F 57-2(12) 47	13	22

MOCCASIN EAST & WEST

SW⁴ SE⁴
SEC. 16

SE⁴ SE⁴
SEC. 16

SW⁴ SW⁴
SEC. 15

SE⁴ SW⁴
SEC. 15

TOTAL ACREAGE
TOTAL AC. = 40.00
GROSS R/W AC. = 1.52
EXIST. R/W AC. = 0.91
NET R/W AC. = 0.61
REMAINDER LT. = 38.48
REMAINDER RT. = 0

STATE OF MONTANA

NOTE:
DEED BK. 117, PG. 443
FROM ST. OF MT. TO MT.
POWER CO. FOR POLE LOCATION.

AGRICULTURAL EXPERIMENTAL STATION


HOUSE

NW⁴ NE⁴
SEC. 21

NE⁴ NE⁴
SEC. 21

NW⁴ NW⁴
SEC. 22

NE⁴ NW⁴
SEC. 22

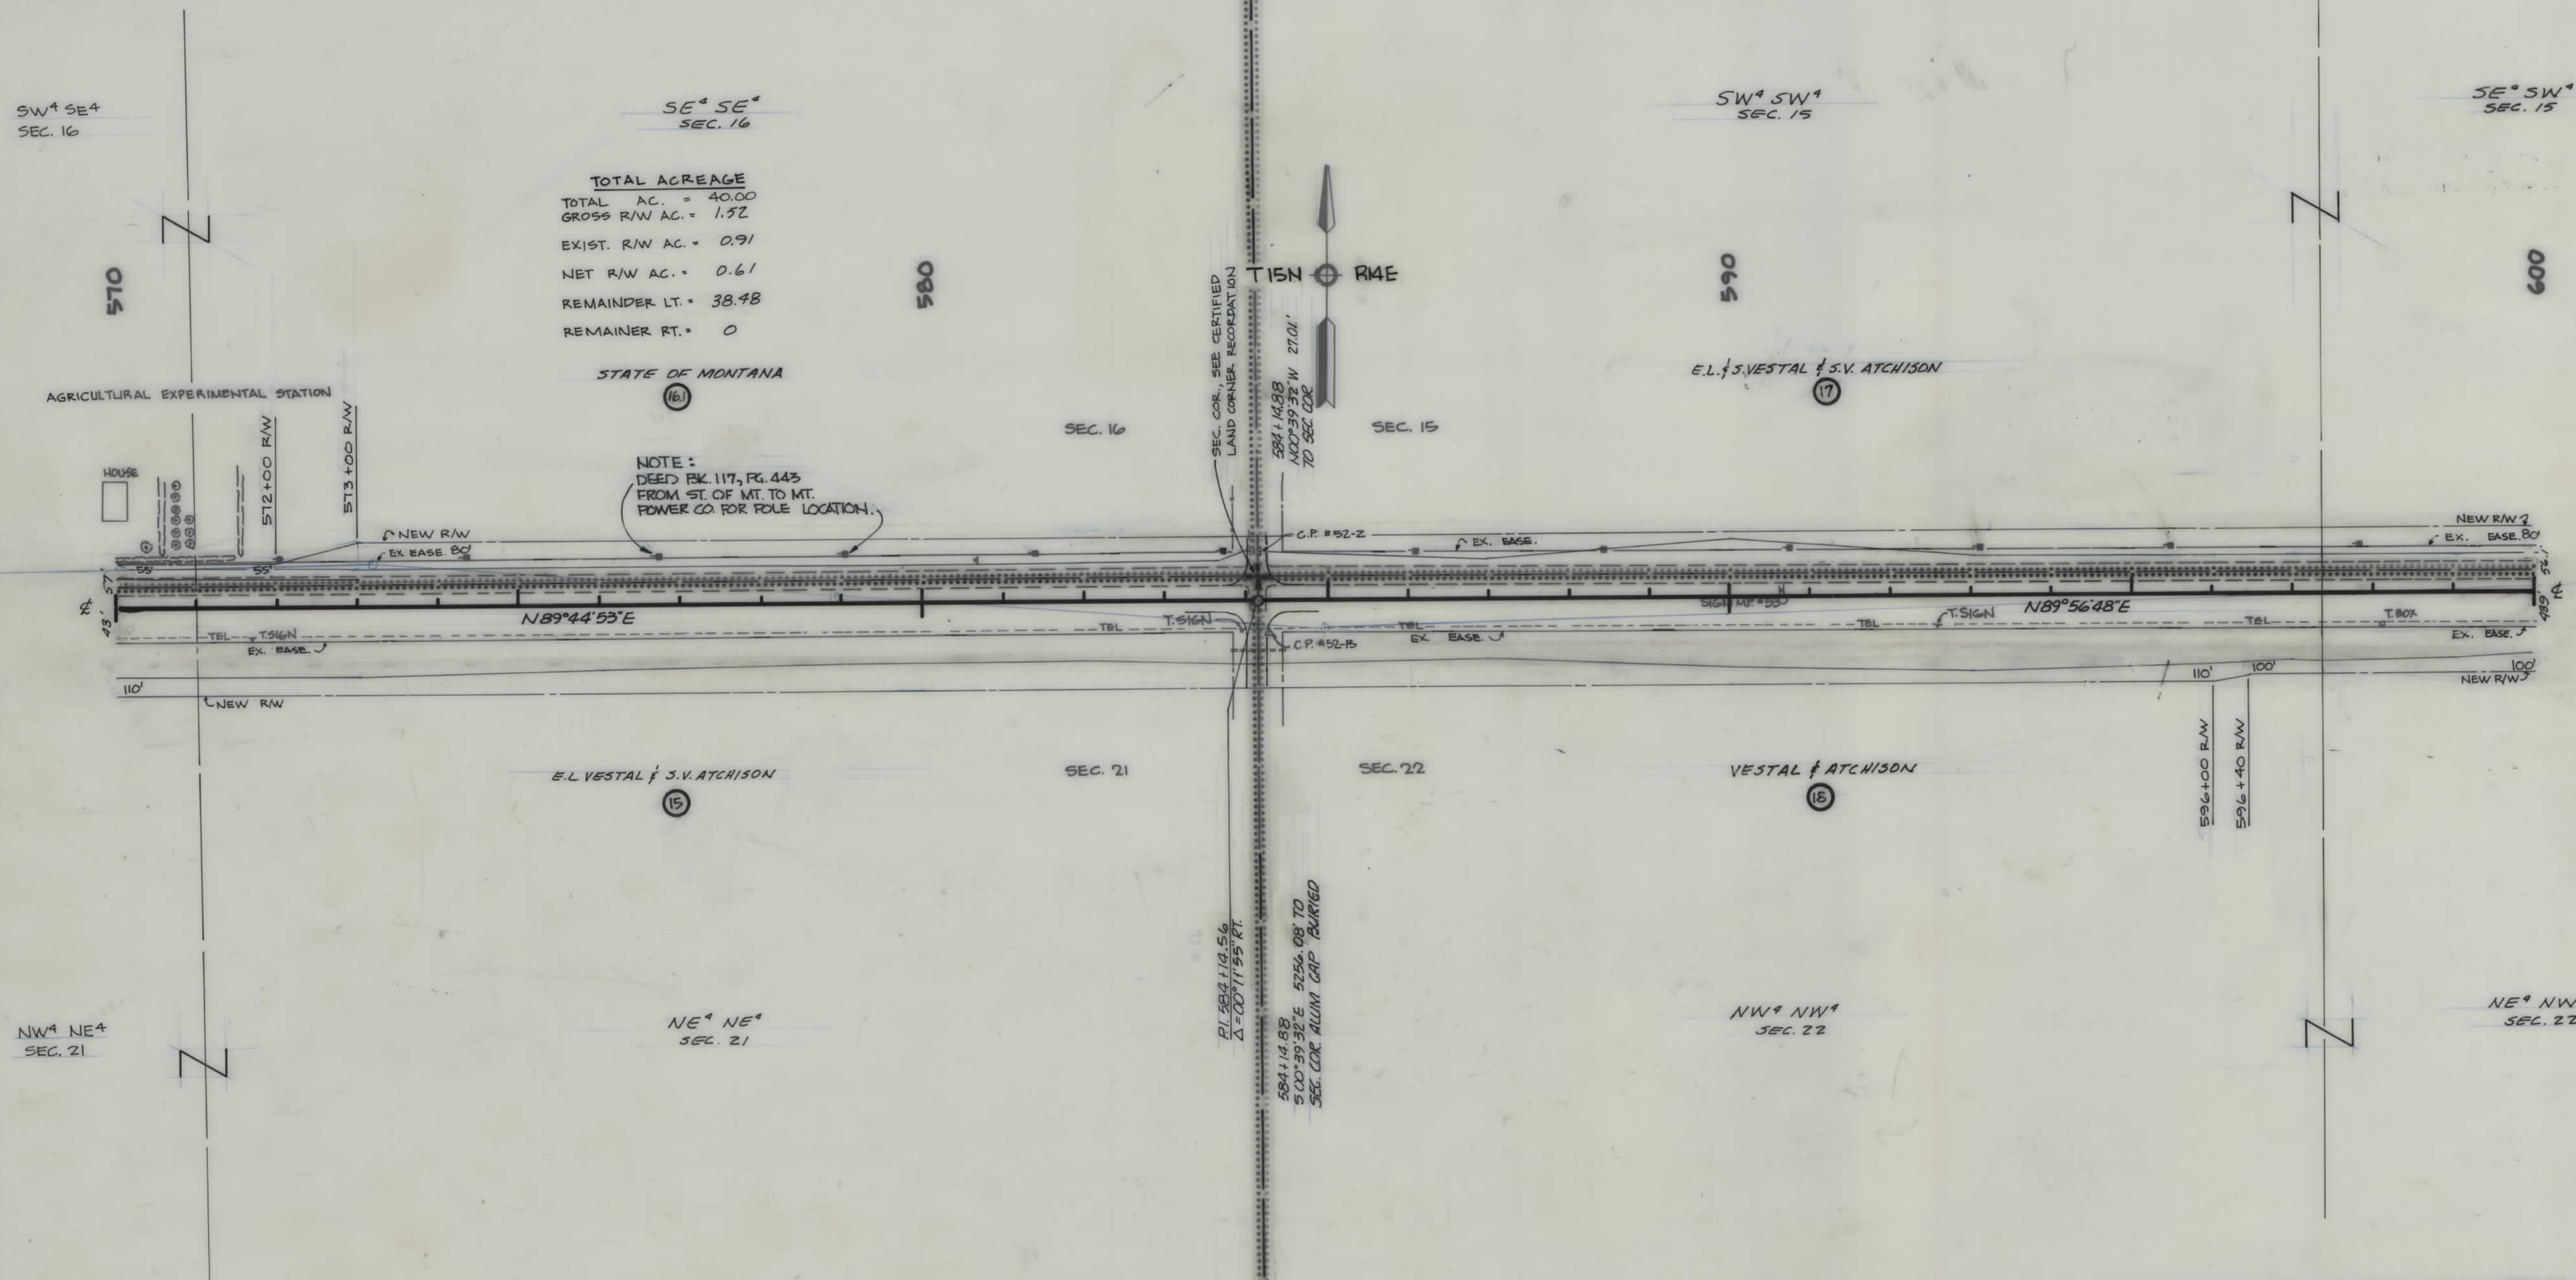

NOTE

CONSTRUCTION LIMITS INCLUDE BACKSLOPE ROUNDING

CONSTRUCTION LIMITS

TOP OF CUT

TOE OF FILL

MAP TRANS. TO R/W 5-4-89

MAP REVISED 12-4-89

FWWA APPROVAL 5-30-89

STATE OF MONTANA

DEPARTMENT OF HIGHWAYS

LAND REQUIRED FOR RIGHT OF WAY


JUDITH BASIN COUNTY

SCALE 1"=100' MAP COMPLETED

OWNERSHIPS									
PARCEL	NAME	ADDRESS	TOTAL AREA	GROSS R/W AREA	EASE AREA	NET AREA	REMAINDER		CONST. PERMIT AREA
17	ELENA L. VESTAL & STACEY VESTAL ATCHISON 1/2 INT.		SEE SHEET NO. 15				LEFT	RIGHT	
	STANLEY D. VESTAL 1/2 INT.								
18	ELENA L. VESTAL & STACEY VESTAL ATCHISON 1/2 INT.		SEE SHEET NO. 15						
	STACEY VESTAL & ELENA VESTAL 1/2 INT.								

STATE	PROJECT NO.	SHEET NO.	TOTAL SHEETS
MONTANA	F 57-2(12) 47	14	22

MOCCASIN EAST & WEST

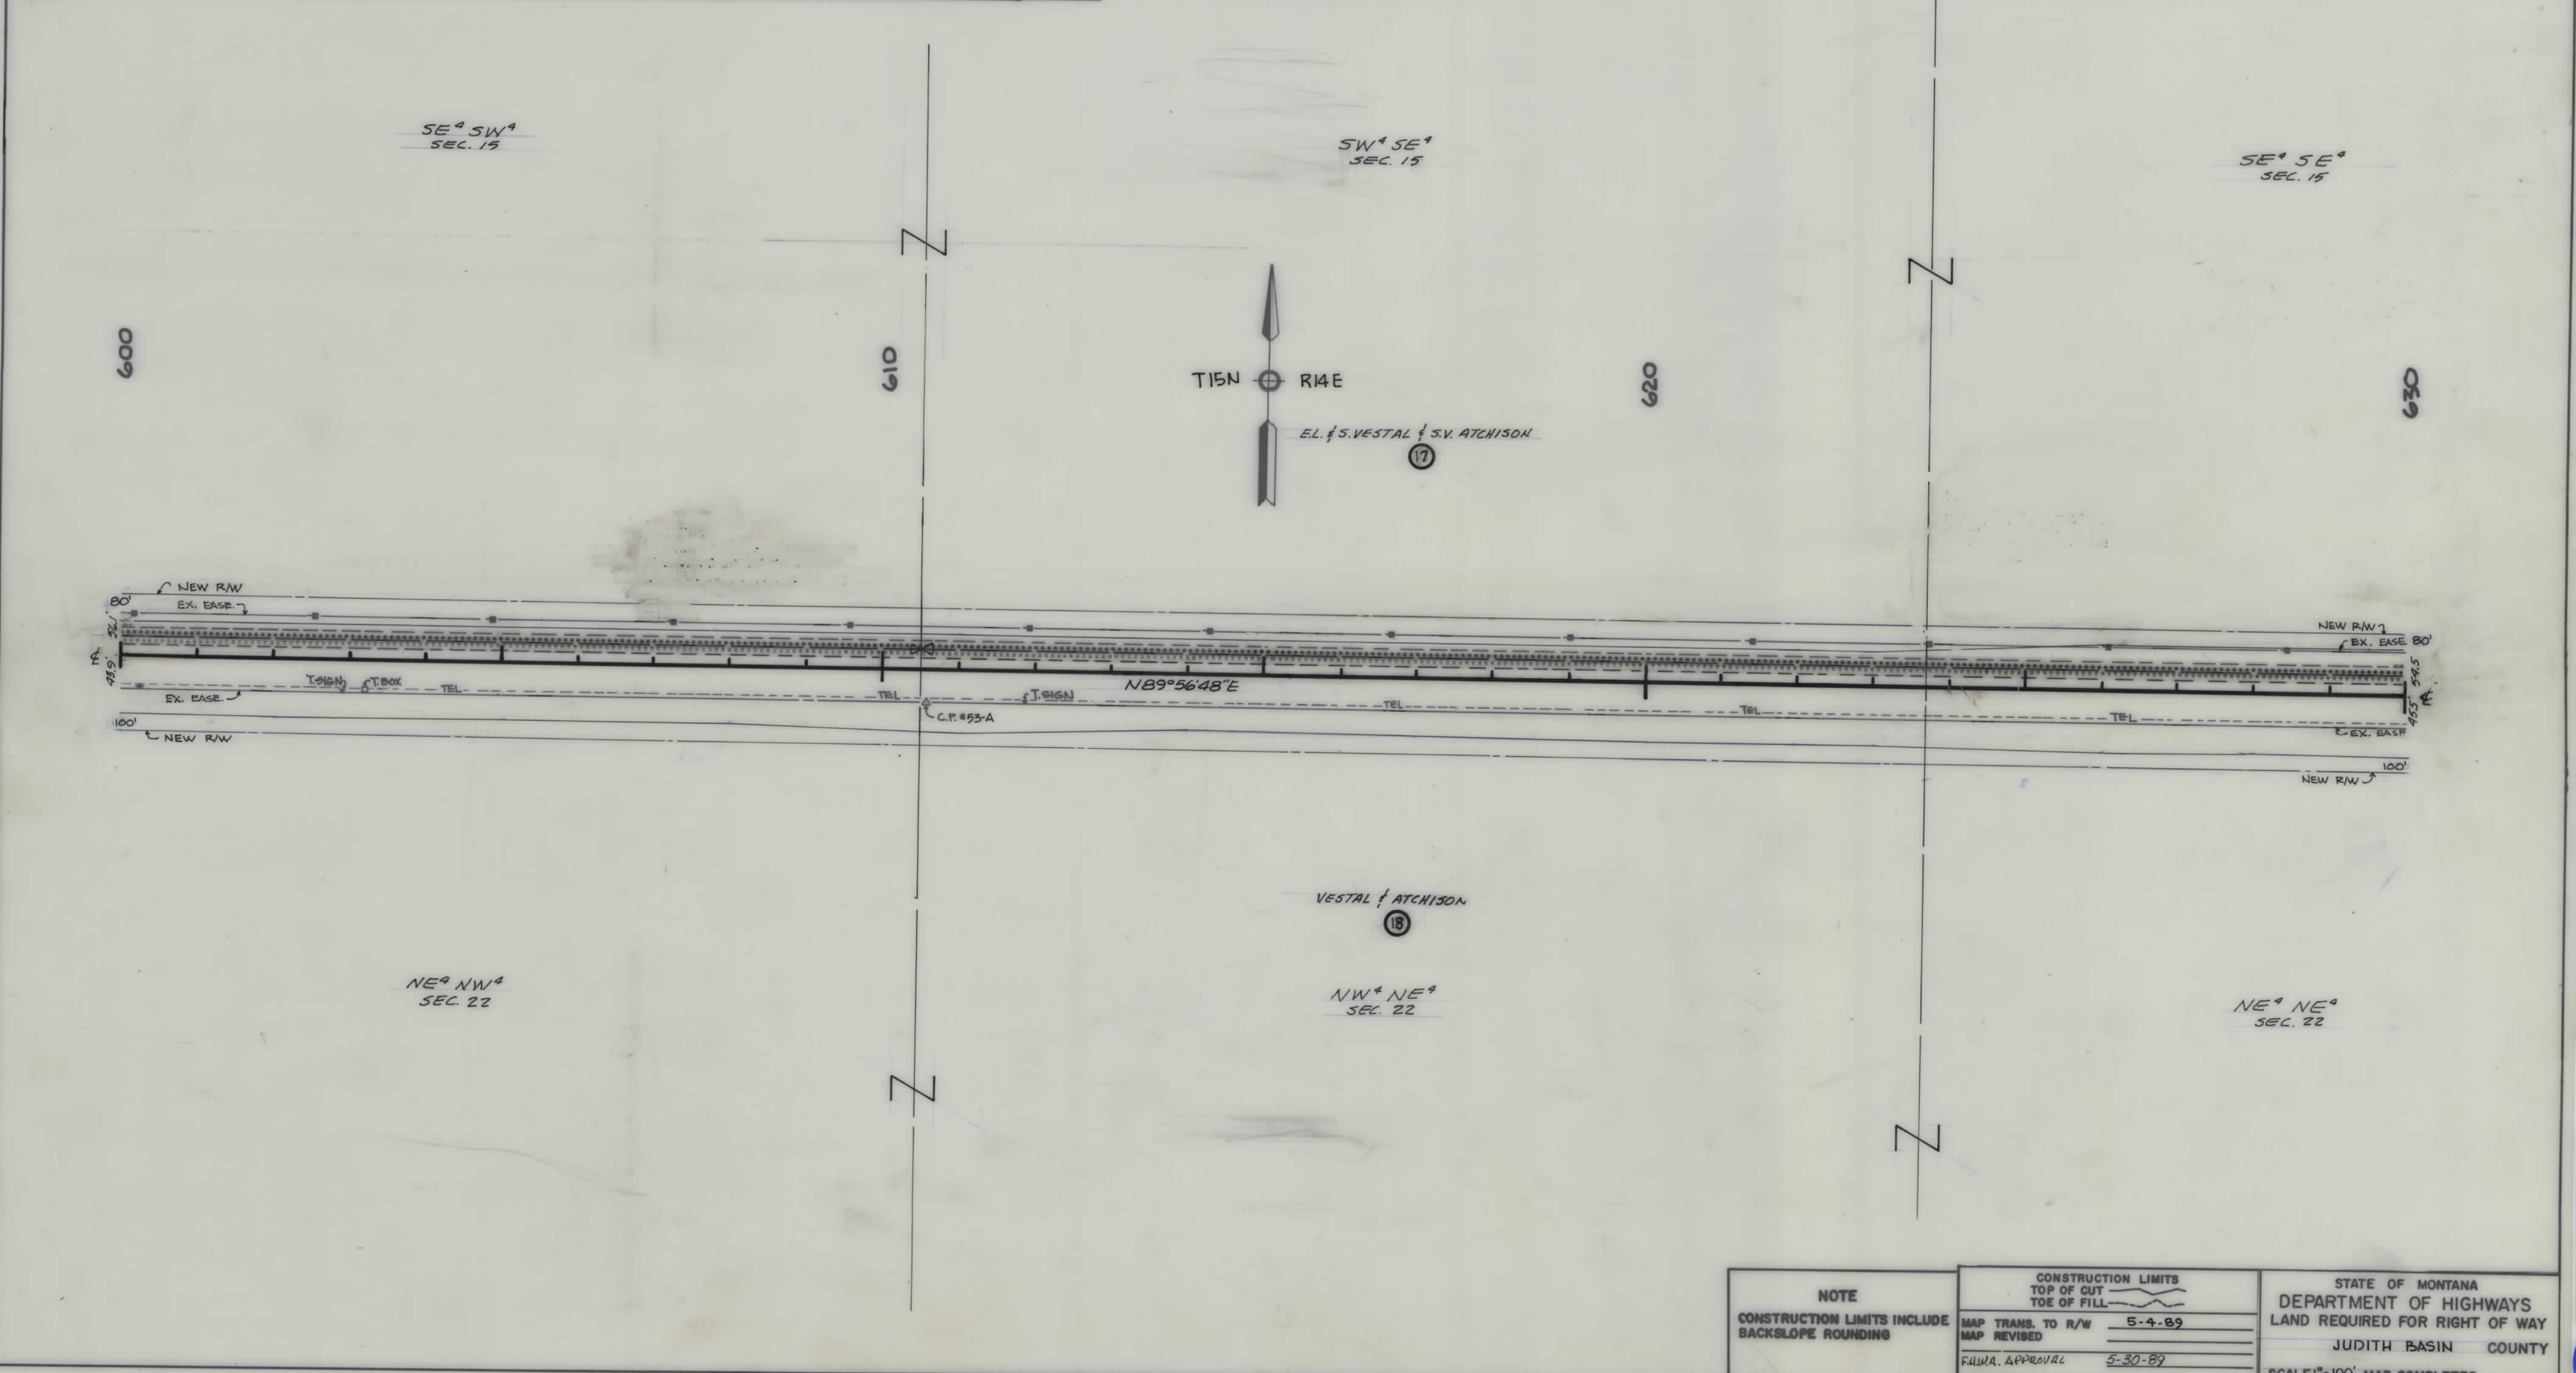


NOTE CONSTRUCTION LIMITS INCLUDE BACKSLOPE ROUNDING	CONSTRUCTION LIMITS TOP OF CUT TOE OF FILL		STATE OF MONTANA DEPARTMENT OF HIGHWAYS LAND REQUIRED FOR RIGHT OF WAY	
	MAP TRANS. TO R/W	5-4-89	JUDITH BASIN COUNTY	
	MAP REVISED		SCALE 1"=100' MAP COMPLETED	
	FINAL APPROVAL	5-30-89		

OWNERSHIPS										
PARCEL	NAME	ADDRESS	TOTAL AREA	GROSS R/W AREA	EX. EASE AREA	NET AREA	REMAINDER		CONST. PERM. AREA	CONST. EASE AREA
							LEFT	RIGHT		
38	STEPHEN BYRL COMBELICK			6.62 AC.	3.51 AC.	3.11 AC.				
40	GORDON LEO & IRENE KAY KAUFMAN	407 WENDELL AVE. LEWISTOWN, MT.		11.61 AC.	6.18 AC.	5.43 AC.				
41	CLARENCE KAUFMAN									
	CLARENCE H. KAUFMAN, C/D		SEE SHT. NO. 19							
	CLARENCE DEAN & CONNIE KAUFMAN									

STATE	PROJECT NO.	SHEET NO.	TOTAL SHEETS
MONTANA	F 57-2(12) 47	18	22


MOCCASIN EAST & WEST

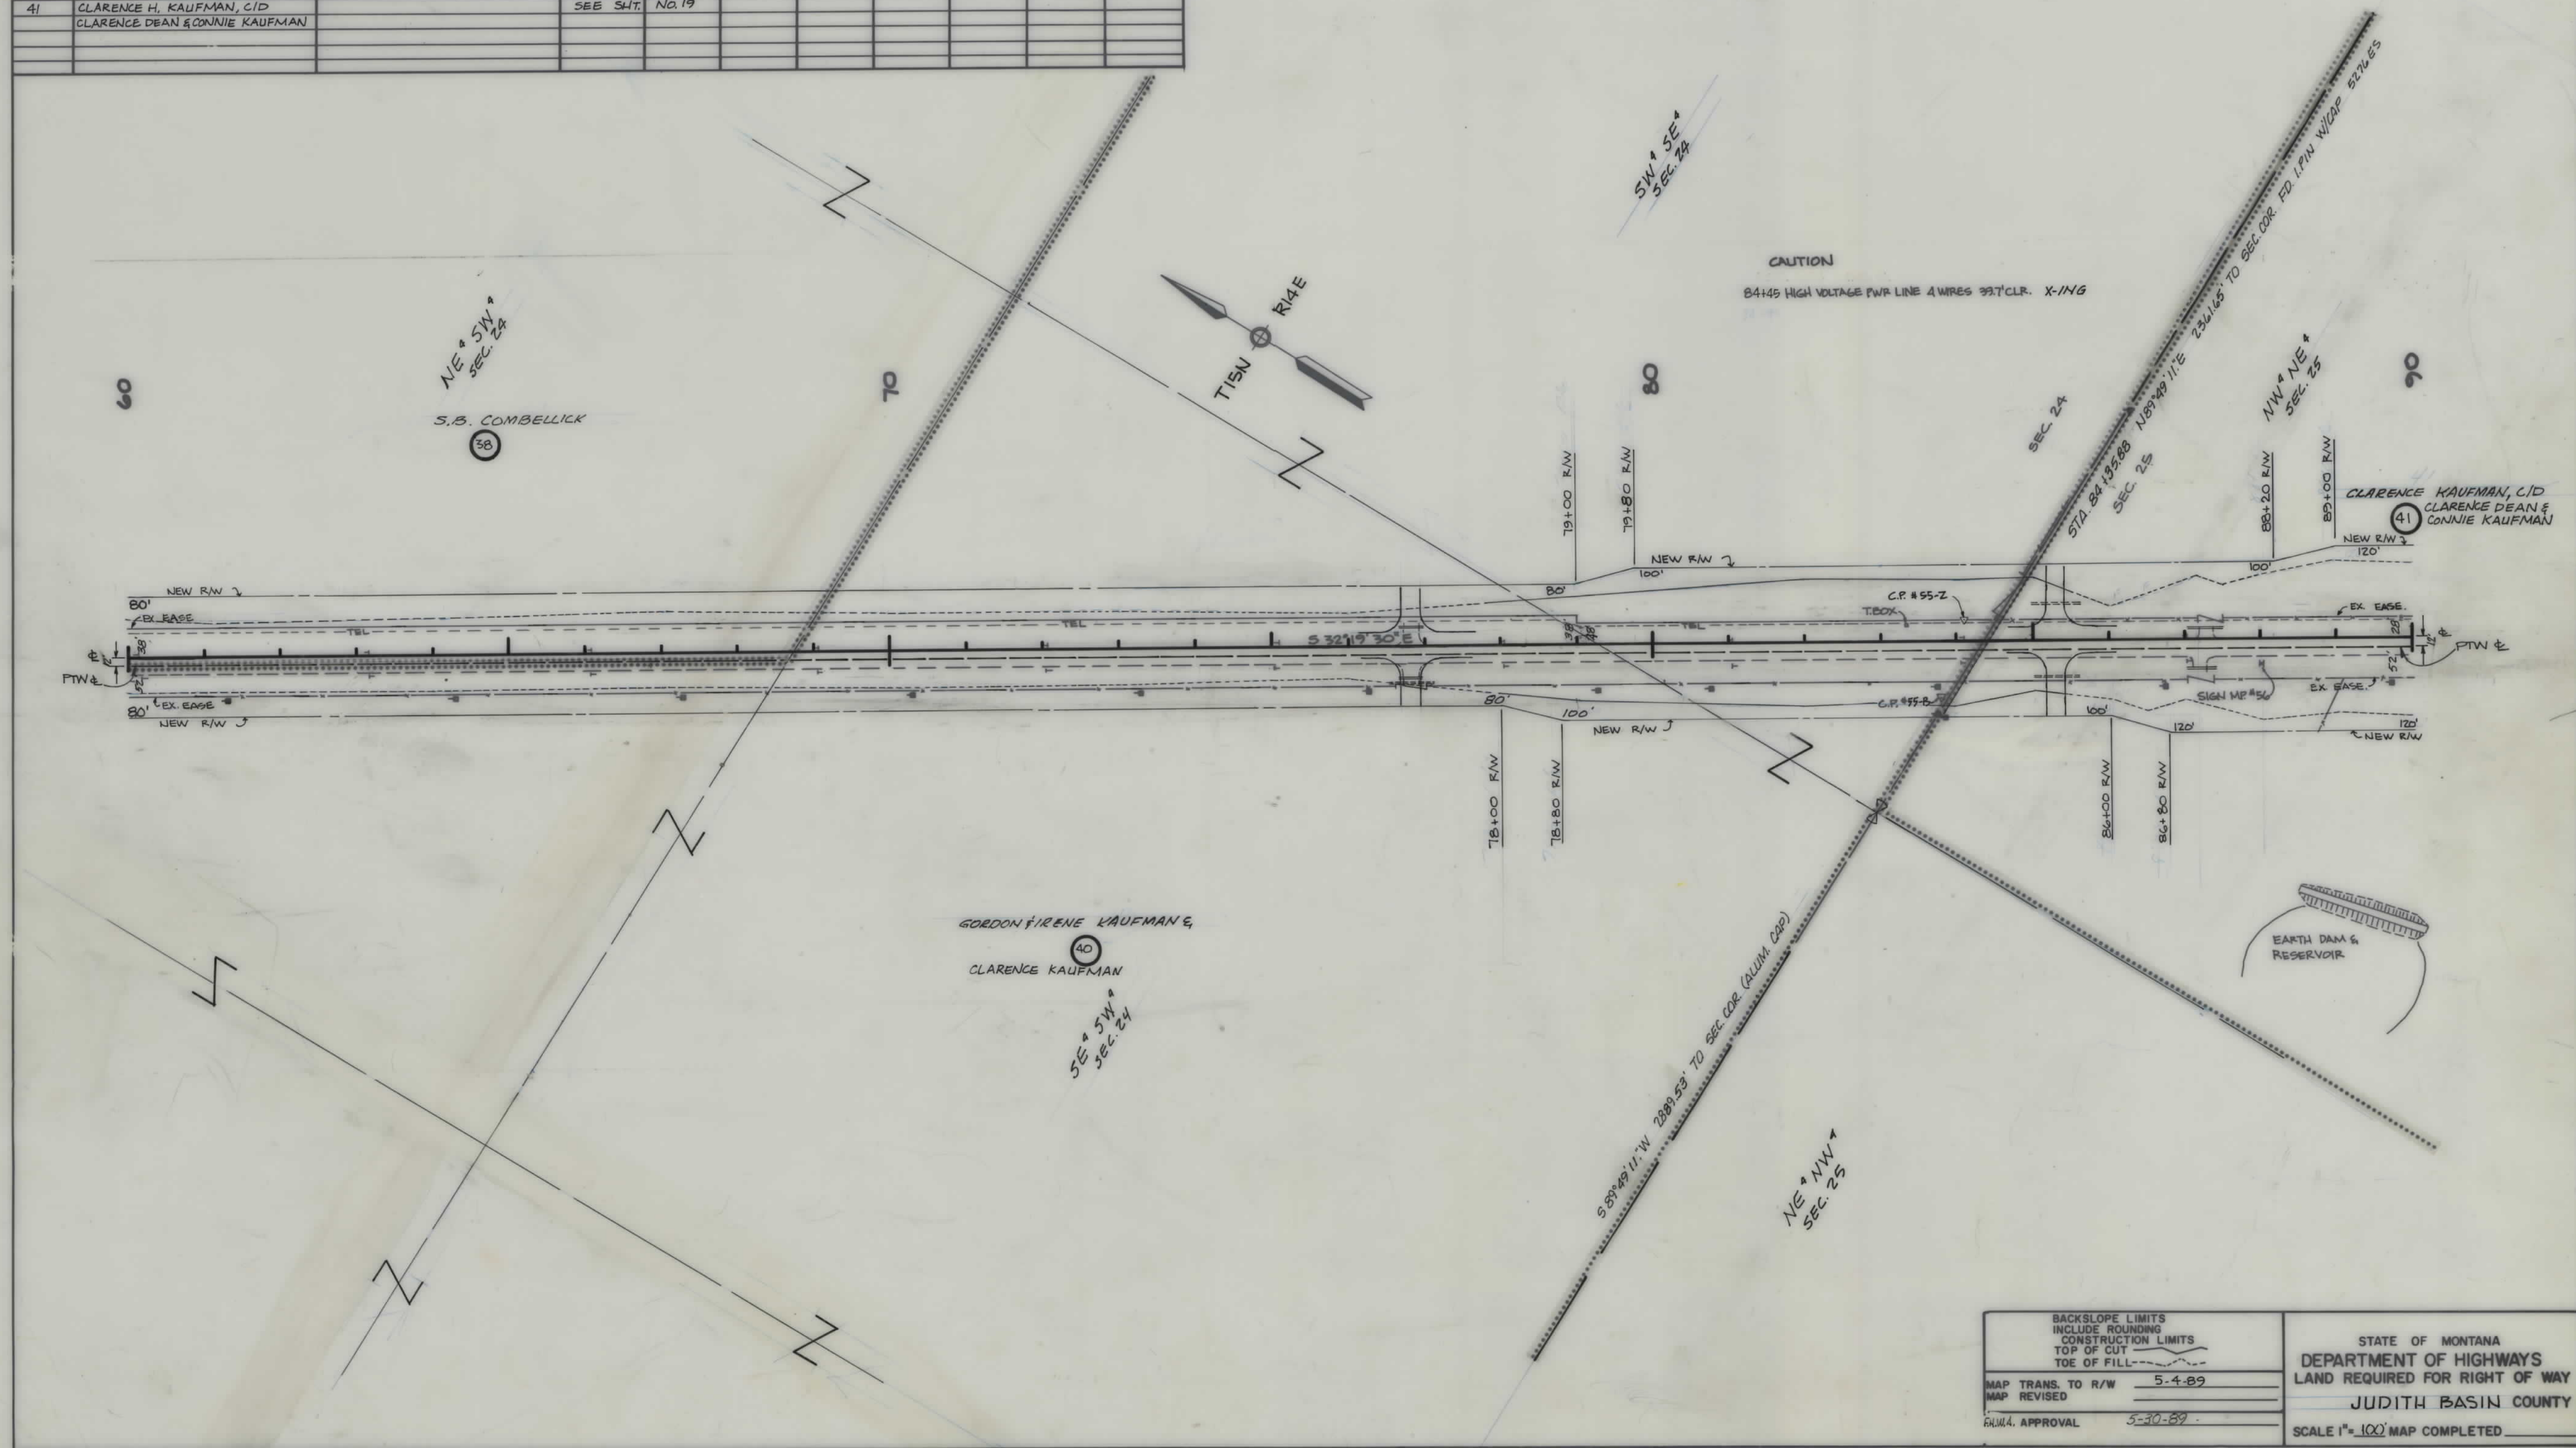

OWNERSHIPS									
PARCEL	NAME	ADDRESS	TOTAL AREA	GROSS R/W AREA	EX. EASE. AREA	NET AREA	REMAINDER		CONST. PERM. CONST. EASE AREA
							LEFT	RIGHT	
41	CLARENCE H. KAUFMAN, C/D CLARENCE DEAN & CONNIE KAUFMAN	96 C.D. KAUFMAN, MOCCASIN, MT.		13.45 AC.	6.07 AC.	7.38 AC.			
42	CLARENCE DEAN & KYLE DEAN & CLARENCE H. KAUFMAN		SEE SHEET	NO. 20					
48	U.S. GOVERNMENT		NEGOTIATIONS ONLY						
41-L-1	U.S. GOVERNMENT		NEGOTIATIONS ONLY						

STATE	PROJECT NO.	SHEET NO.	TOTAL SHEETS
MONTANA	F 57-2(12) 47	19	22

MOCCASIN EAST & WEST

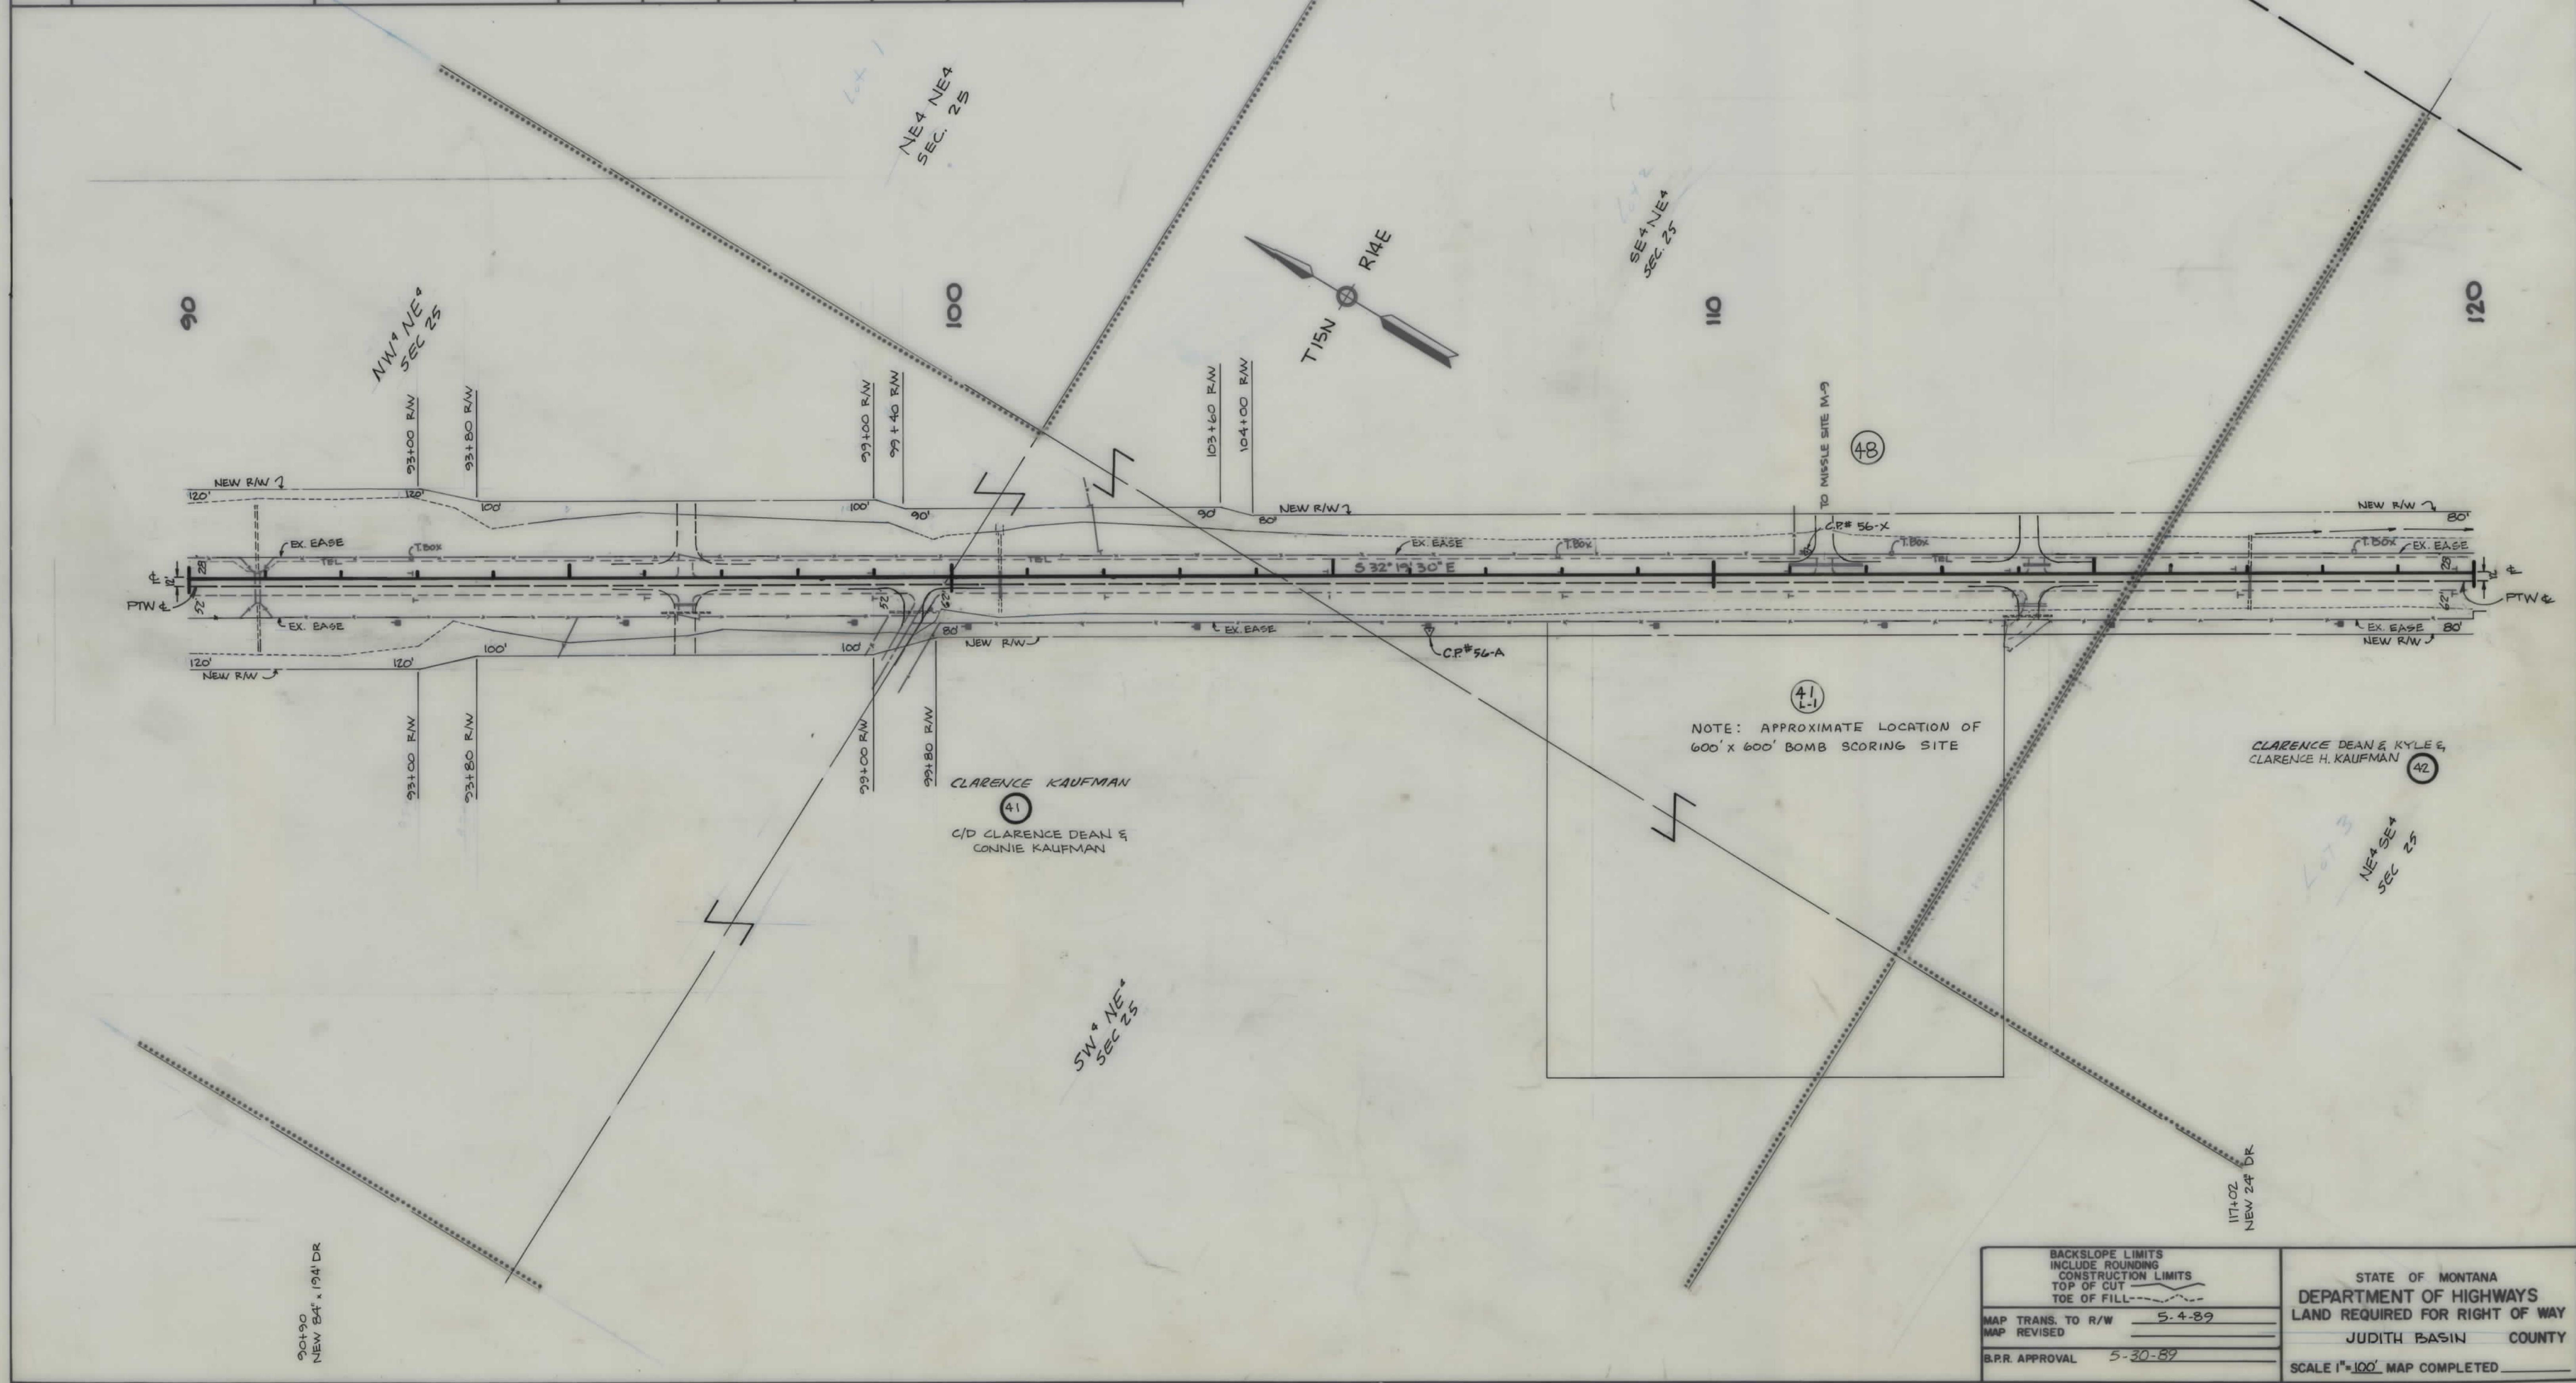

BACKSLOPE LIMITS INCLUDE ROUNDING CONSTRUCTION LIMITS TOP OF CUT TOE OF FILL		STATE OF MONTANA DEPARTMENT OF HIGHWAYS LAND REQUIRED FOR RIGHT OF WAY JUDITH BASIN COUNTY SCALE 1"=100' MAP COMPLETED	
MAP TRANS. TO R/W	5-4-89		
MAP REVISED			
B.P.R. APPROVAL	5-30-89		

OWNERSHIPS									
PARCEL	NAME	ADDRESS	TOTAL AREA	GROSS R/W AREA	EX. EASE. AREA	NET AREA	REMAINDER		CONST. PERMIT AREA
42	CLARENCE DEAN & KYLE DEAN & CLARENCE H. KAUFMAN	MOCCASIN, MT.		2.33 AC	1.29 AC	1.04 AC			
43	MARVIN DUNLAP	HOBSON, MT	SEE SHT.	NO. 21					
44	MARVIN DUNLAP	HOBSON, MT	SEE SHT.	NO. 21					
20	BURLINGTON NORTHERN RR CO	2600 COST PLAZA, 777 MAIN ST, FT. WORTH, TEXAS		3.28 AC	1.04 AC	2.24 AC			0.36 AC
48	U.S. GOVERNMENT LEASE			NEGOTIATIONS ONLY					

* ACQUIRED BY EASEMENT ONLY

STATE	PROJECT NO.	SHEET NO.	TOTAL SHEETS
MONTANA	F 57-2(12)47	20	22

MOCCASIN EAST & WEST

