
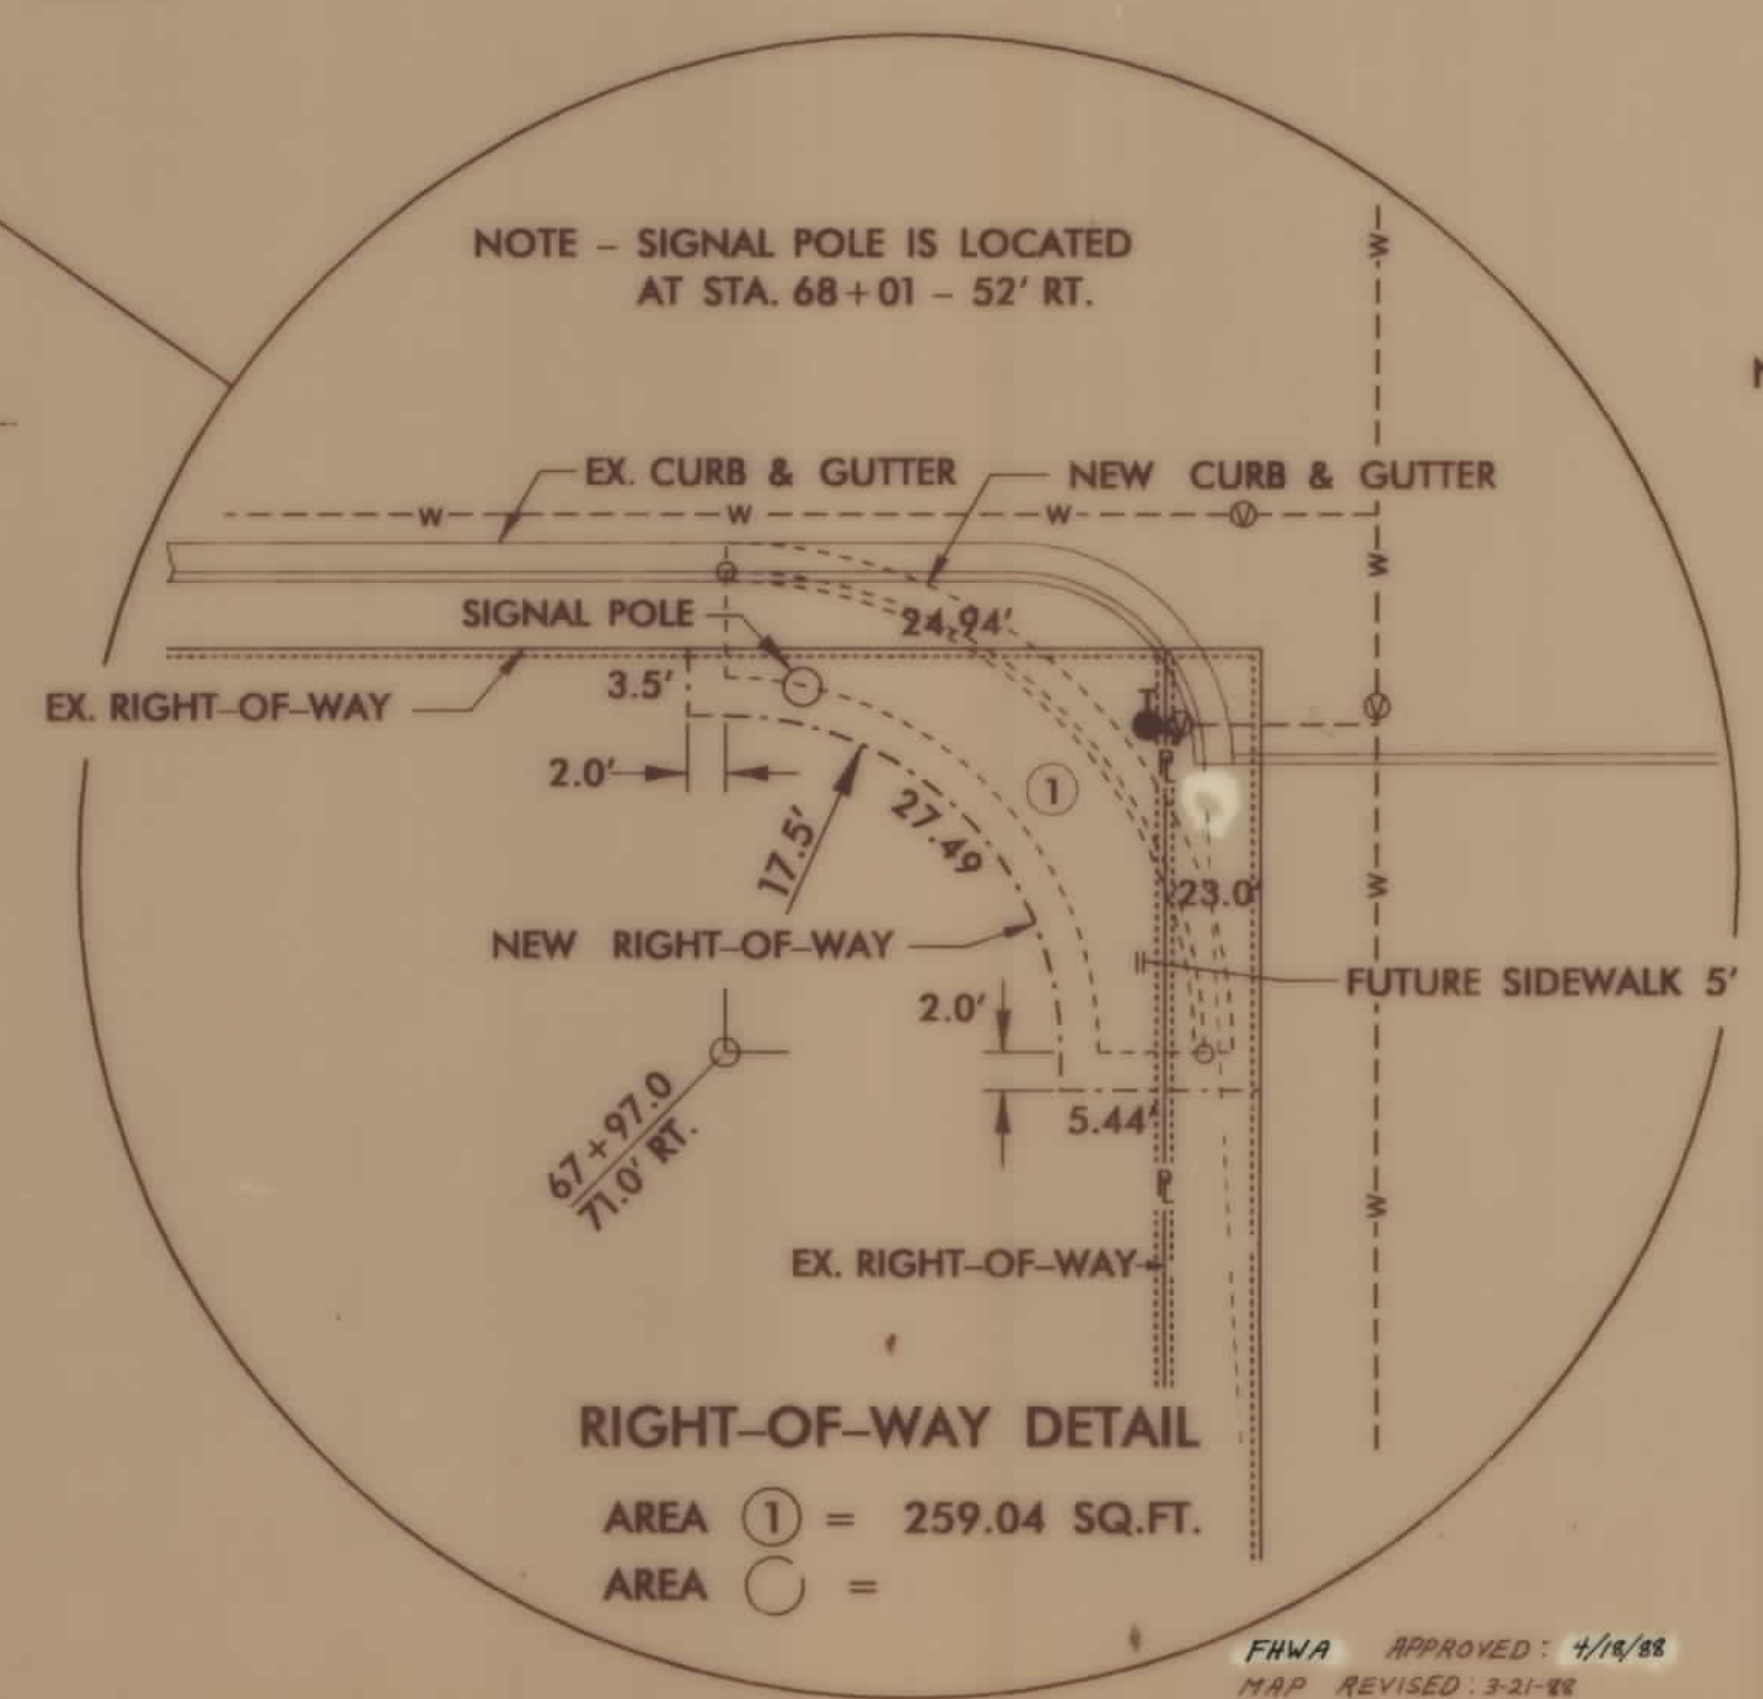


PLANS
NOT
TO
SCALE

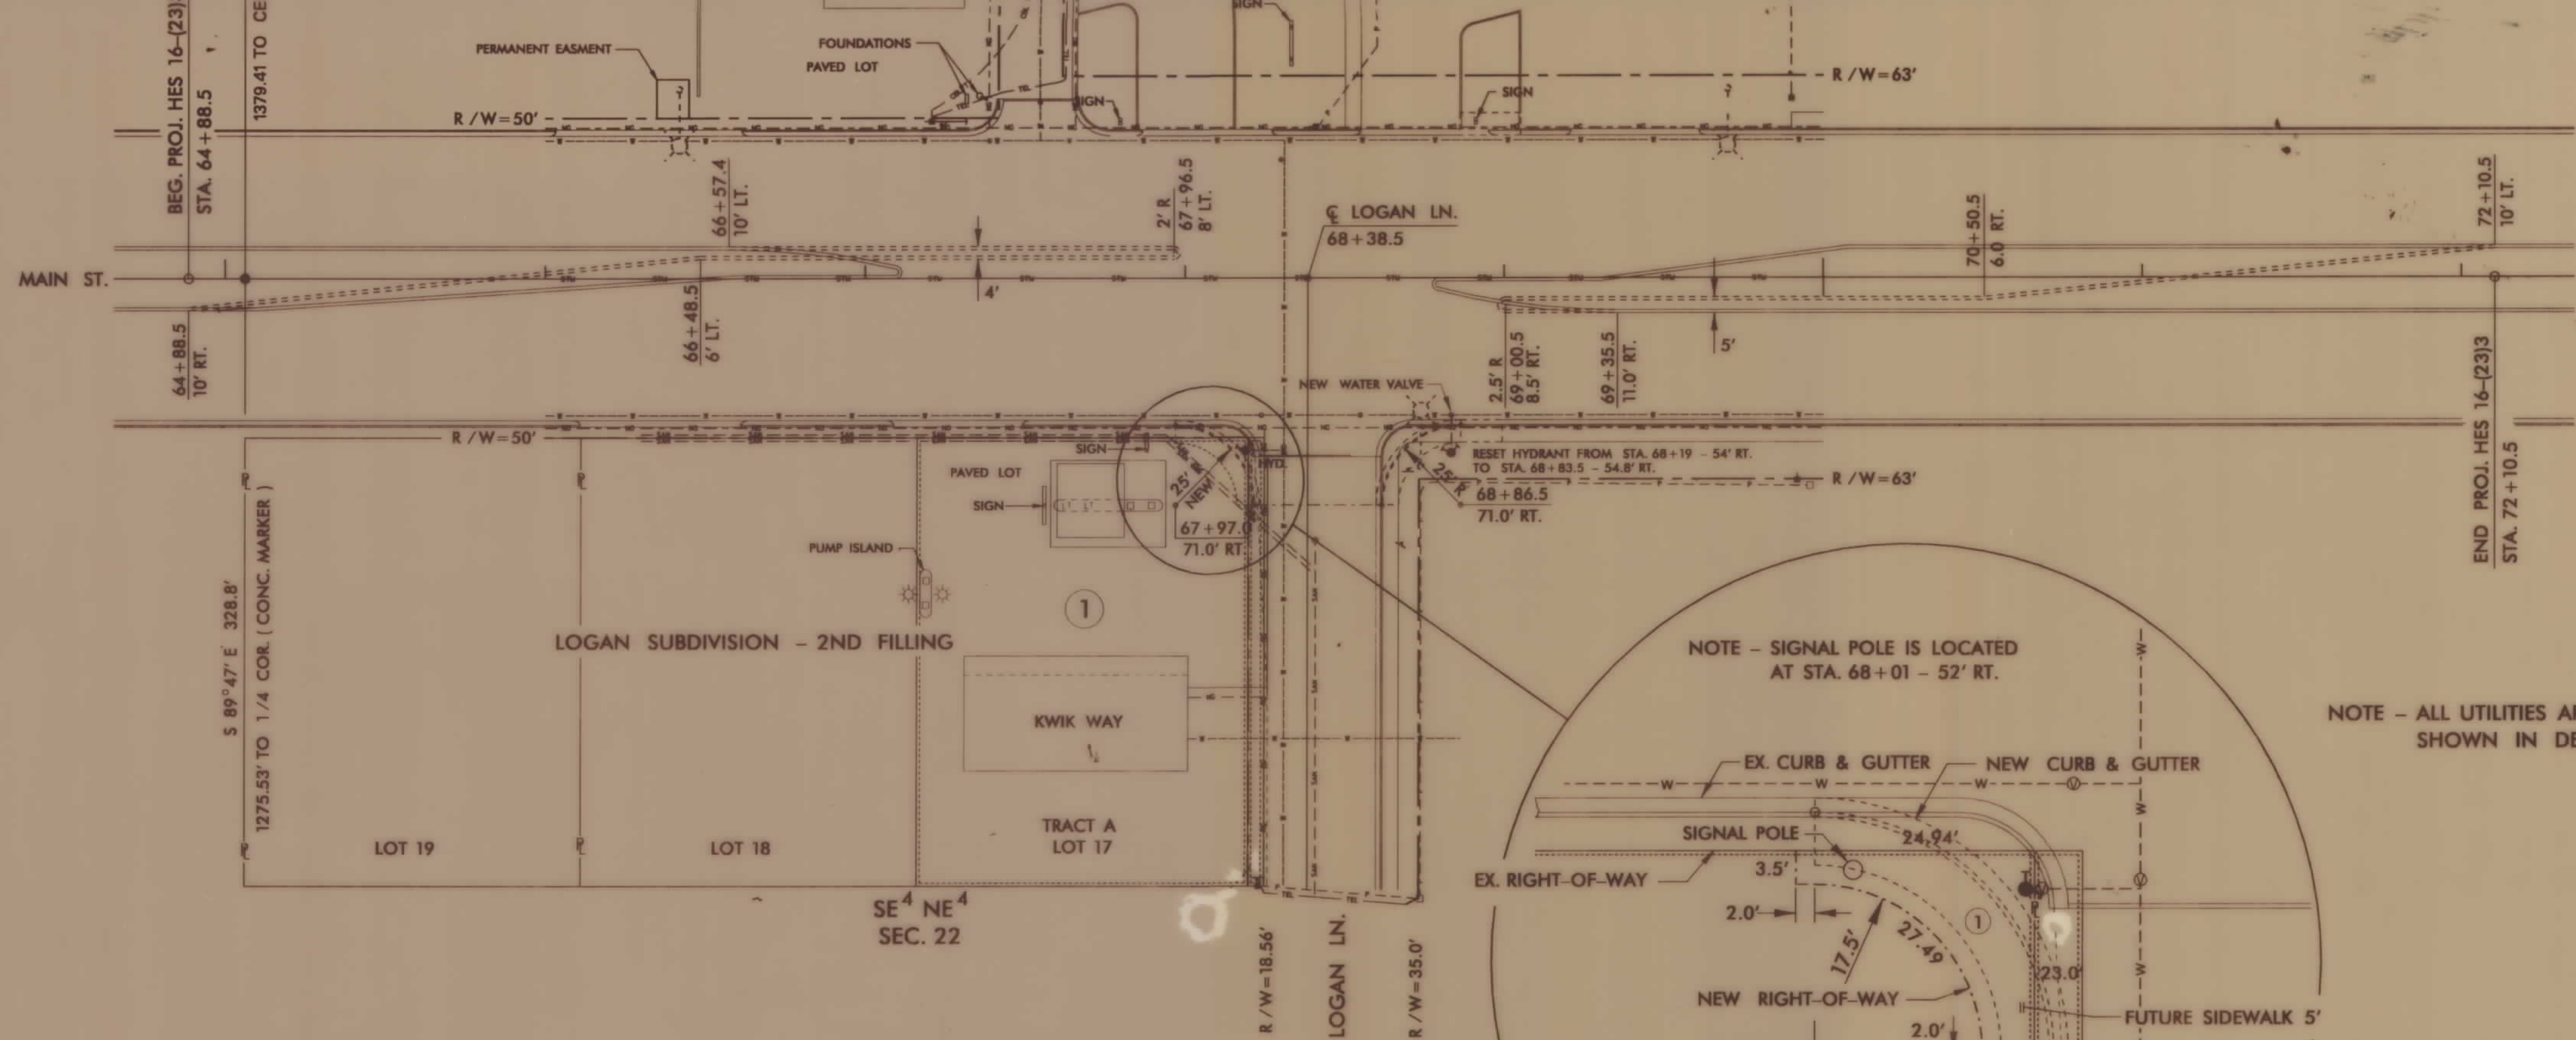

RIGHT-OF-WAY DETAIL

AREA ① = 259.04 SQ.FT.
 AREA ○ =

FHWA APPROVED: 4/19/88
 MAP REVISED: 3-21-88

F-HES 16-1(23)3
MAIN ST. & LOGAN LN.
BILLINGS

RIGHT-OF-WAY

SCALE - 1" = 30'