

PLANS

NOT


TO

SCALE

ROAD APPROACHES							
PRIVATE						PUBLIC	
PARCELS SERVED	NO. OF APP.	SIDE	MOVABLE (1)		JOINT-USE (2)	SIDE	STATION
			LIMITS		FIXED LOCATION		
			FROM STA.	TO STA.	STATION		
1			SEE SHT	2			
6	1	LT	49+10	56+00			
7			SEE SHT	NO. 4		LT	57+50
						RT	59+00

(2) JOINT-USE ROAD APPROACH RELOCATIONS "RESTRICTED". (SEE LIMITED ACCESS RESOLUTION, SHEET NO. 1A.)

INFORMATION ONLY
THESE HAVE BEEN REPLACED
BY METRIC PLANS

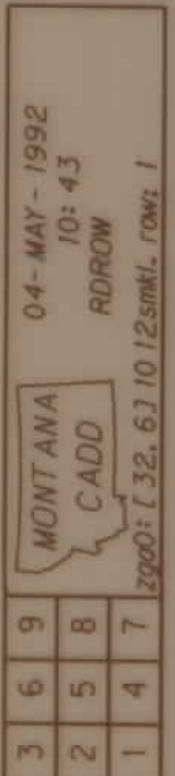

BACKSLOPE LIMITS INCLUDE ROUNDING	STATE OF MONTANA
CONSTRUCTION LIMITS:	DEPARTMENT OF TRANSPORTATION
CUT SECTION TOE OF FILL	HIGHWAYS DIVISION
	RIGHT OF WAY PLAN
FHWA/DOT APPROVAL 2-15-91 RR ONLY 4-29-92	FLATHEAD COUNTY
MAP REVISED 10-01-91, 12-26-91	SCALE: 1" = 0' 50' 100' 200'

3	6	9
2	5	8
1	4	7


MONTANA
CADD

04-MAY-1992
10:43
RDROW
ZOO: [32.63 10 12 smk, row: 1

(1) MOVABLE ROAD APPROACHES MAY BE RELOCATED BETWEEN THE SPECIFIED STATIONS AFTER THE INITIAL CONSTRUCTION. BEFORE RECONSTRUCTION, A PERMIT MUST BE OBTAINED FROM THE MOOT OFFICE IN MISSOULA

(2) JOINT-USE ROAD APPROACH RELOCATIONS "RESTRICTED". (SEE LIMITED ACCESS RESOLUTION, SHEET NO. 1A.)

INFORMATION ONLY
THESE HAVE BEEN REPLACED
BY METRIC PLANS

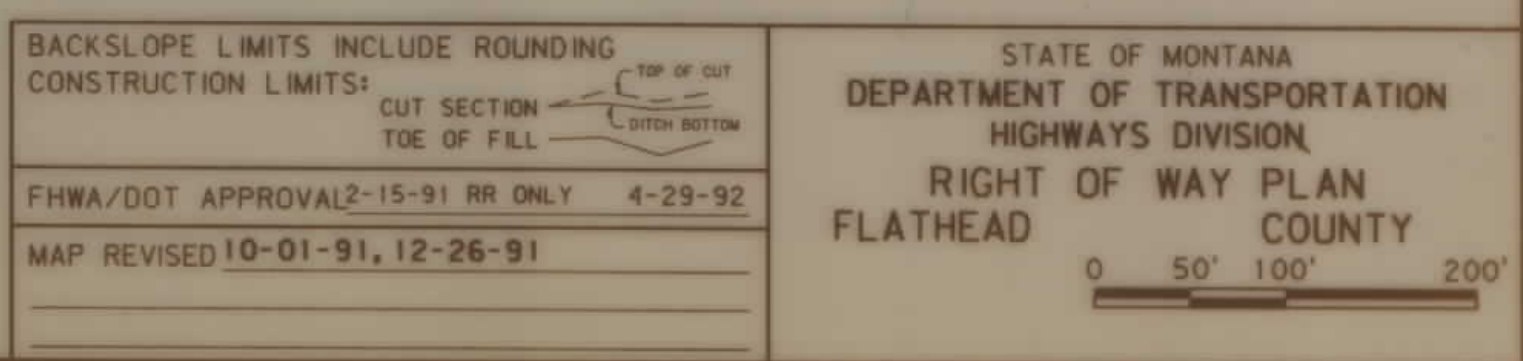



RDROW

3 6 9
2 5 8
1 4 7

04-MAY-1992
CADD
RDROW
1000: 1 32.63 10 12.5mi. ROW 1


OWNERSHIP									
PARCEL	NAME	ADDRESS	TOTAL AREA	GROSS R/W AREA	EX. EASE. AREA	NET AREA	REMAINDER		EASE. AREA
							LEFT	RIGHT	
1	BN RAILROAD			SEE	SHEET	NO. 9			
12	ARNOLD "BUCK" & CAROL C. MO	RRIS	ACCESS	CONTROL	ACQUISITION ONLY				
13	EUGENE LEE			"	"	"			
14				"	"	"			
15	CHARLES S. & RETTA M. POWEL	L		"	"	"			
16	HERMMON P. LOFF			"	"	"			
17	DAVID ALBERT LANG, ETAL			"	"	"			
18	JAMES L. & BARBARA L. HAVER	LANDT		"	"	"			
	C/D ORVILLE S. & MARILYN F	SOLBERG		0.33 AC.	0	0.33AC.			
19	WILLIAM F. & HELEN B. OSBOR	NE		SEE	SHEET	NO. 7			
1A	BN RAILROAD			SEE	SHEET	NO. 9			

ROAD APPROACHES						
PRIVATE					PUBLIC	
PARCELS SERVED	NO. OF APP.	SIDE	MOVABLE (1)		JOINT-USE (2)	
			LIMITS		FIXED LOCATION	
			FROM STA.	TO STA.	STATION	
1			SEE SHT	2		
13	1	LT	130+16	132+10		
15	2	LT	132+12	138+92		
16	1	LT	138+92	140+42	LT	141+50
19	1	LT	151+55	163+00		

(1) MOVABLE ROAD APPROACHES MAY BE RELOCATED BETWEEN THE SPECIFIED STATIONS AFTER THE INITIAL CONSTRUCTION. BEFORE RECONSTRUCTION, A PERMIT MUST BE OBTAINED FROM THE MDT OFFICE IN MISSOULA

(2) JOINT-USE ROAD APPROACH RELOCATIONS "RESTRICTED". (SEE LIMITED ACCESS RESOLUTION, SHEET NO. 1A.)

STATE	RIGHT OF WAY ID.	SHEET NO.	TOTAL SHEETS
MONTANA	F 5-3(39)104 R/W	6	21
PROJECT NUMBER 1012-039			
SOMERS - KALISPELL			
INFORMATION ONLY THESE HAVE BEEN REPLACED BY METRIC PLANS			

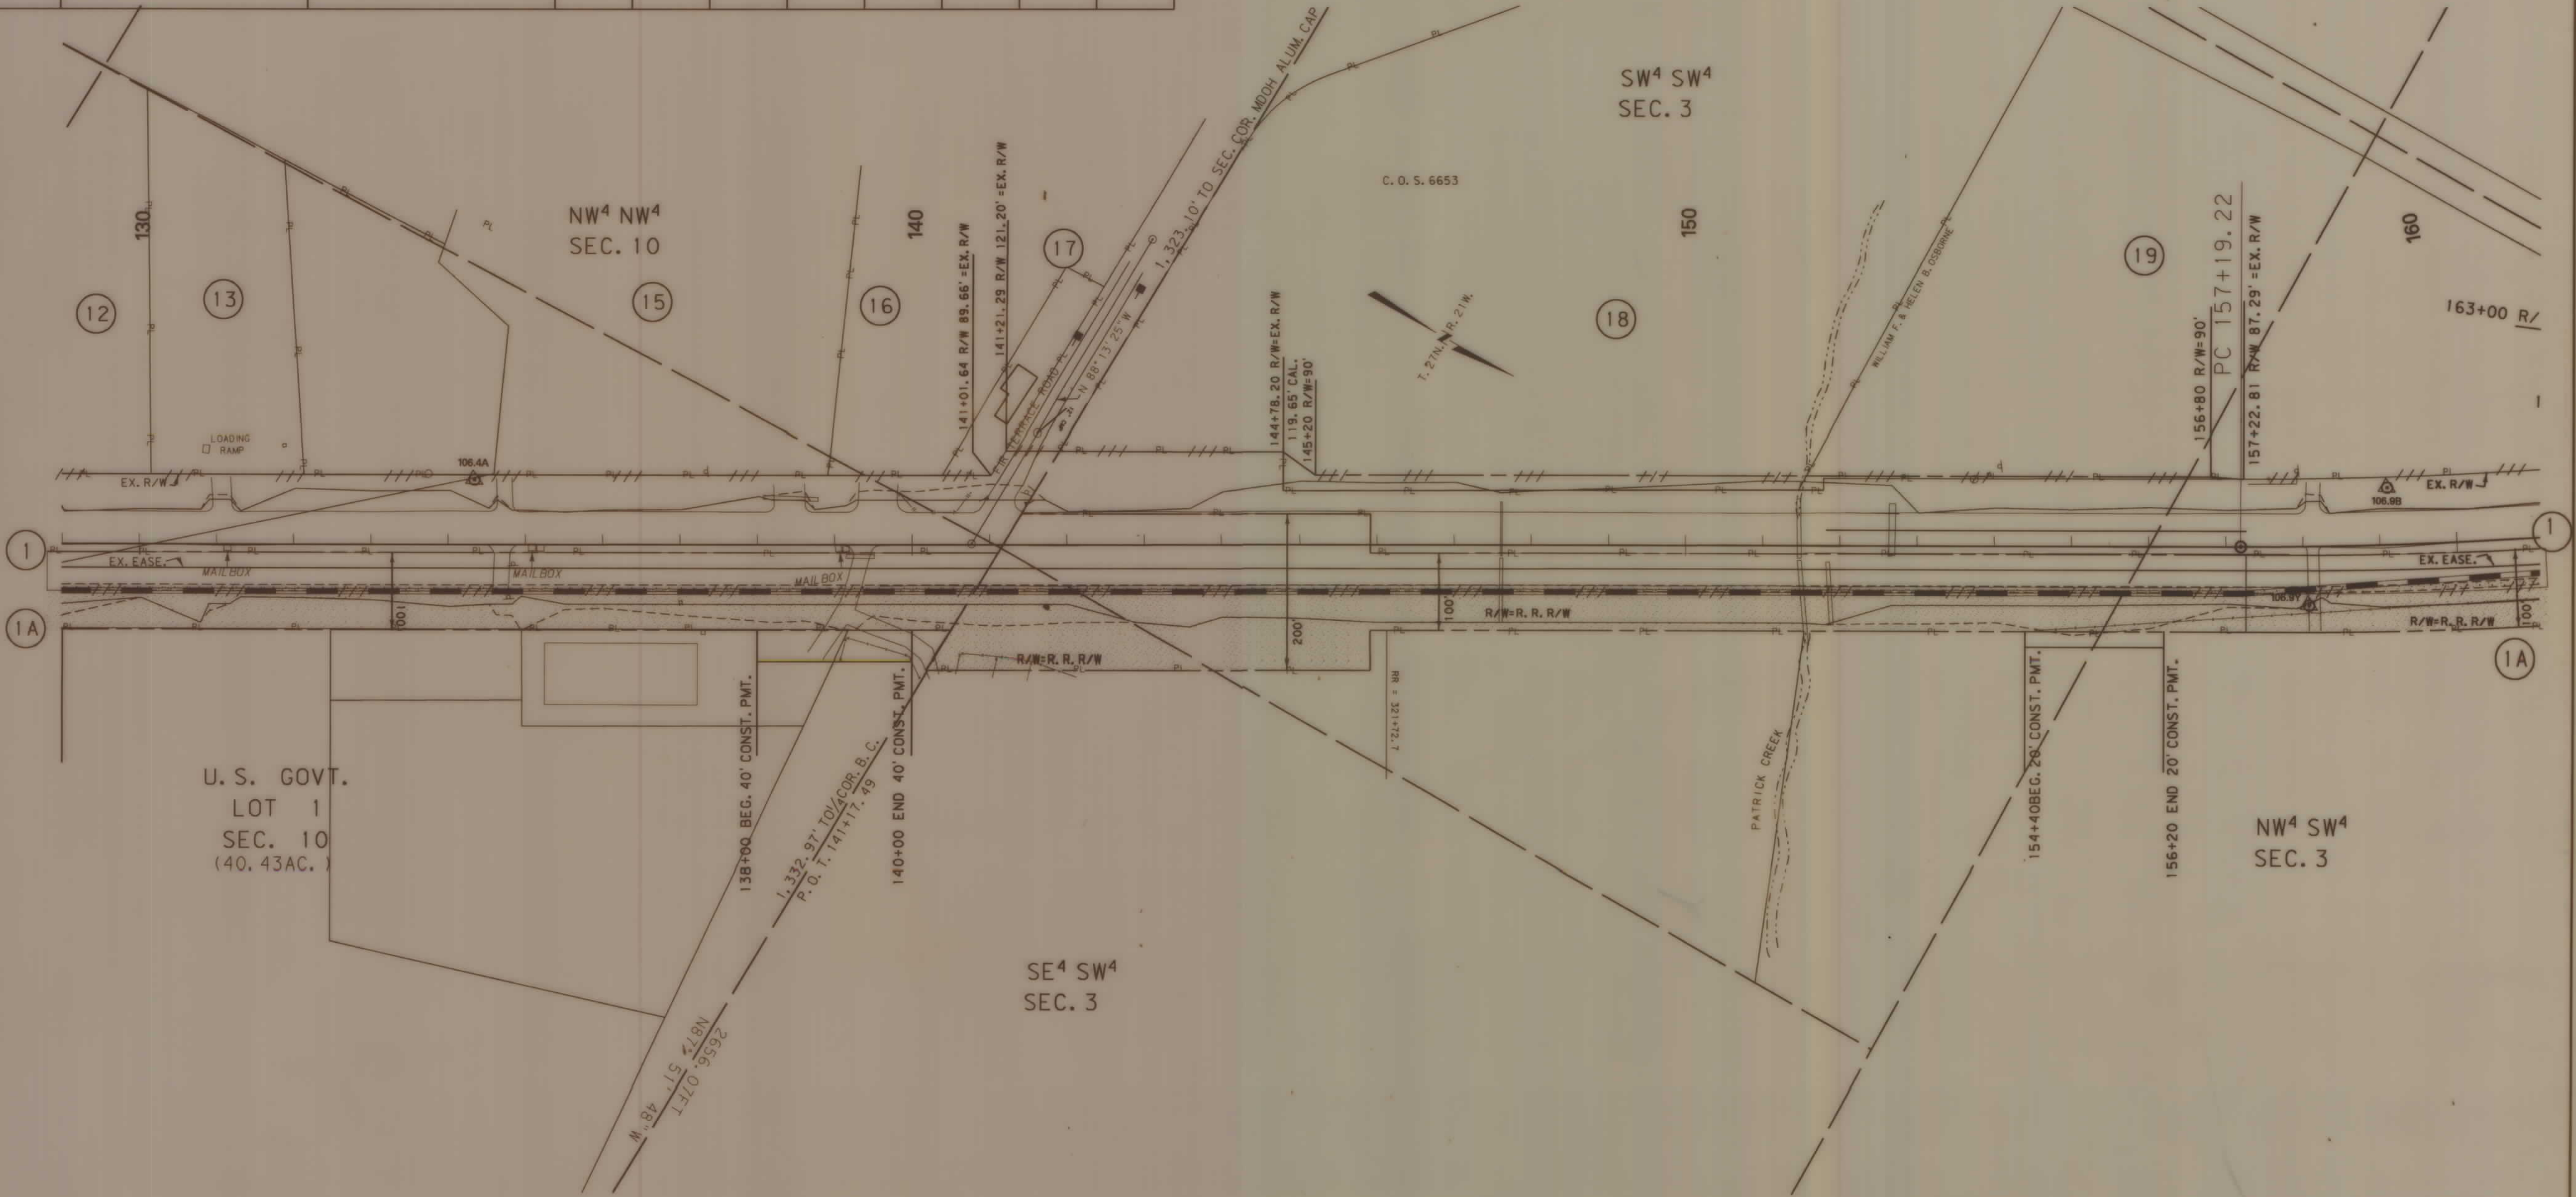

BACKSLOPE LIMITS INCLUDE ROUNDING
CONSTRUCTION LIMITS: CUT SECTION TOE OF FILL
FHWA/DOT APPROVAL 2-15-91 RR ONLY 4-29-92
MAP REVISED 10-01-91, 12-26-91

STATE OF MONTANA
DEPARTMENT OF TRANSPORTATION
HIGHWAYS DIVISION
RIGHT OF WAY PLAN
FLATHEAD COUNTY
0 50' 100' 200'



RDROW


04-MAY-1992
10:47
RDROW
CADD
F 5.3(39)104R/W
[32, 63, 101, 125] M.L. ROW 1

OWNERSHIP										ROAD APPROACHES							
PARCEL	NAME	ADDRESS	TOTAL AREA	GROSS R/W AREA	EX. EASE. AREA	NET AREA	REMAINDER		CONST. PMT. AREA	EASE. AREA	PRIVATE				PUBLIC		
							LEFT	RIGHT			PARCELS SERVED	NO. OF APP.	SIDE	MOVABLE (1)		JOINT-USE (2)	
														LIMITS		FIXED LOCATION	
											FROM STA.	TO STA.	STATION				
1	BN RAILROAD			SEE	SHEET	NO. 9					1			SEE SHT	2		
19	WILLIAM F. & HELEN B. OSBOR	NE		0.32AC.	0	0.32AC.					20	1	LT	165+00	174+95	LT	165+95
20	WILLIAM F. & HELEN B OSBOR	NE	ACCESS	CONTROL	ACQUISIT	ION ONLY					21	1	LT	174+95	176+90		
21	KEVIN A. & TANYA L. LINRUDE		"	"	"	"					22	1	LT	177+00	190+60		
22	HARRY & THELMA HETLAND			SEE	SHEET	NO. 8											
1A	BN RAILROAD			SEE	SHEET	NO. 9											

(1) MOVABLE ROAD APPROACHES MAY BE RELOCATED BETWEEN THE SPECIFIED STATIONS AFTER THE INITIAL CONSTRUCTION. BEFORE RECONSTRUCTION, A PERMIT MUST BE OBTAINED FROM THE MDT OFFICE IN MISSOULA

(2) JOINT-USE ROAD APPROACH RELOCATIONS "RESTRICTED". (SEE LIMITED ACCESS RESOLUTION, SHEET NO. 1A.)

STATE	RIGHT OF WAY ID.	SHEET NO.	TOTAL SHEETS
MONTANA	F 5-3(39)104 R/W	7	21
PROJECT NUMBER 1012-039			
SOMERS - KALISPELL			
INFORMATION ONLY THESE HAVE BEEN REPLACED BY METRIC PLANS			

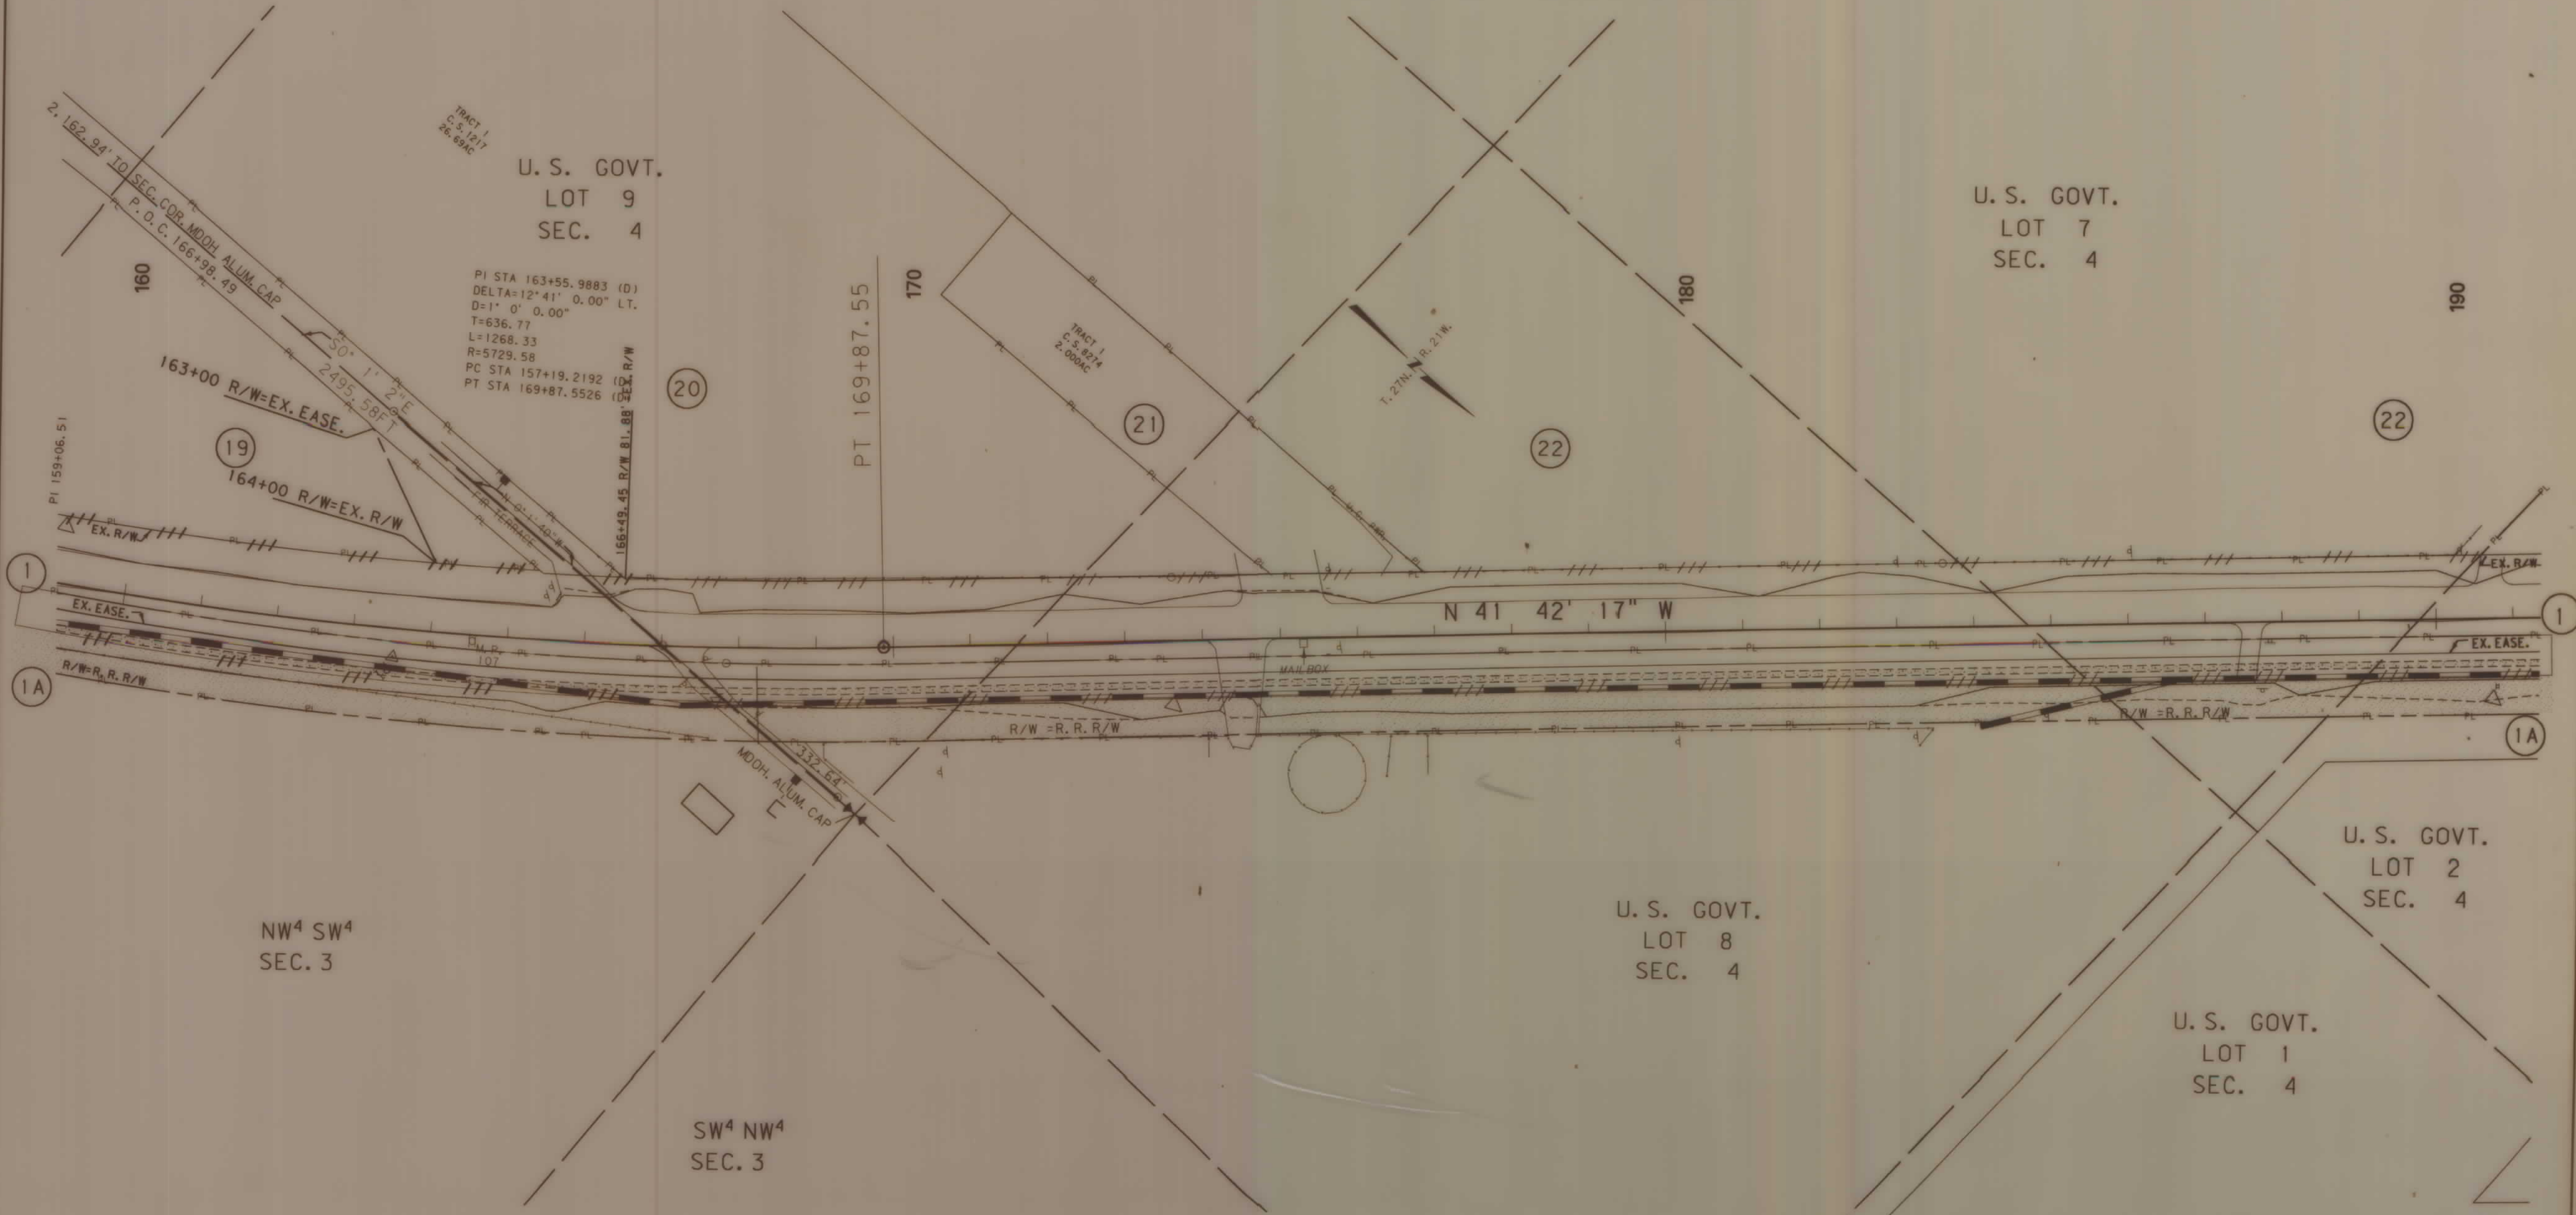

BACKSLOPE LIMITS INCLUDE ROUNDING	CONSTRUCTION LIMITS	CUT SECTION	TOE OF FILL	TOE OF CUT
FWHA/DOH APPROVAL 2-15-91 RR ONLY	4-29-92			
MAP REVISED 10-01-91, 12-26-91				

STATE OF MONTANA
DEPARTMENT OF TRANSPORTATION
HIGHWAYS DIVISION
RIGHT OF WAY PLAN
COUNTY FLATHEAD

0 50' 100' 200'



RDROW

3	6	9
2	5	8
1	4	7

MONTANA
CADD
04-MAY-1992
10:50
RDROW
135, 611012SMKL ROW 1

OWNERSHIP										ROAD APPROACHES									
PARCEL	NAME	ADDRESS	TOTAL AREA	GROSS R/W AREA	EX. EASE. AREA	NET AREA	REMAINDER		CONST. PMT. AREA	EASE. AREA	PARCELS SERVED	NO. OF APP.	SIDE	PRIVATE		PUBLIC		SIDE	STATION
							LEFT	RIGHT						MOVABLE (1)	JOINT-USE (2)				
														LIMITS	FIXED LOCATION				
														FROM STA.	TO STA.	STATION			
1	BN RAILROAD													SEE SHT	2				
22	HARRY & THELMA HETLAND			SEE	SHEET	NO. 9								190+60	206+60		LT	210+15	
23	MURCON DEVELOPMENT, INC.	A MT CORPORATION		ACCESS	CONTROL	ACQUISITION ONLY								215+53	219+43		RT	207+55	
24	HUBERT H. & FERN D. WIRTZ			"	"	"													
25	JULIAN C. READ			"	"	"													
26	FEROL J. BAILEY C/D RONALD	C. & CAROLINE F. ST. ONGE		"	"	"													
27	GARY L. VOLLMER			SEE	SHEET	NO. 9													
1A	BN RAILROAD			SEE	SHEET	NO. 9													

(1) MOVABLE ROAD APPROACHES MAY BE RELOCATED BETWEEN THE SPECIFIED STATIONS AFTER THE INITIAL CONSTRUCTION. BEFORE RECONSTRUCTION, A PERMIT MUST BE OBTAINED FROM THE MDT OFFICE IN MISSOULA


(2) JOINT-USE ROAD APPROACH RELOCATIONS "RESTRICTED". (SEE LIMITED ACCESS RESOLUTION, SHEET NO. 1A.)

STATE	RIGHT OF WAY ID.	SHEET NO.	TOTAL SHEETS
MONTANA	F 5-3(39)04 R/W	8	21

PROJECT NUMBER 1012-039

SOMERS - KALISPELL

INFORMATION ONLY
THESE HAVE BEEN REPLACED
BY METRIC PLANS

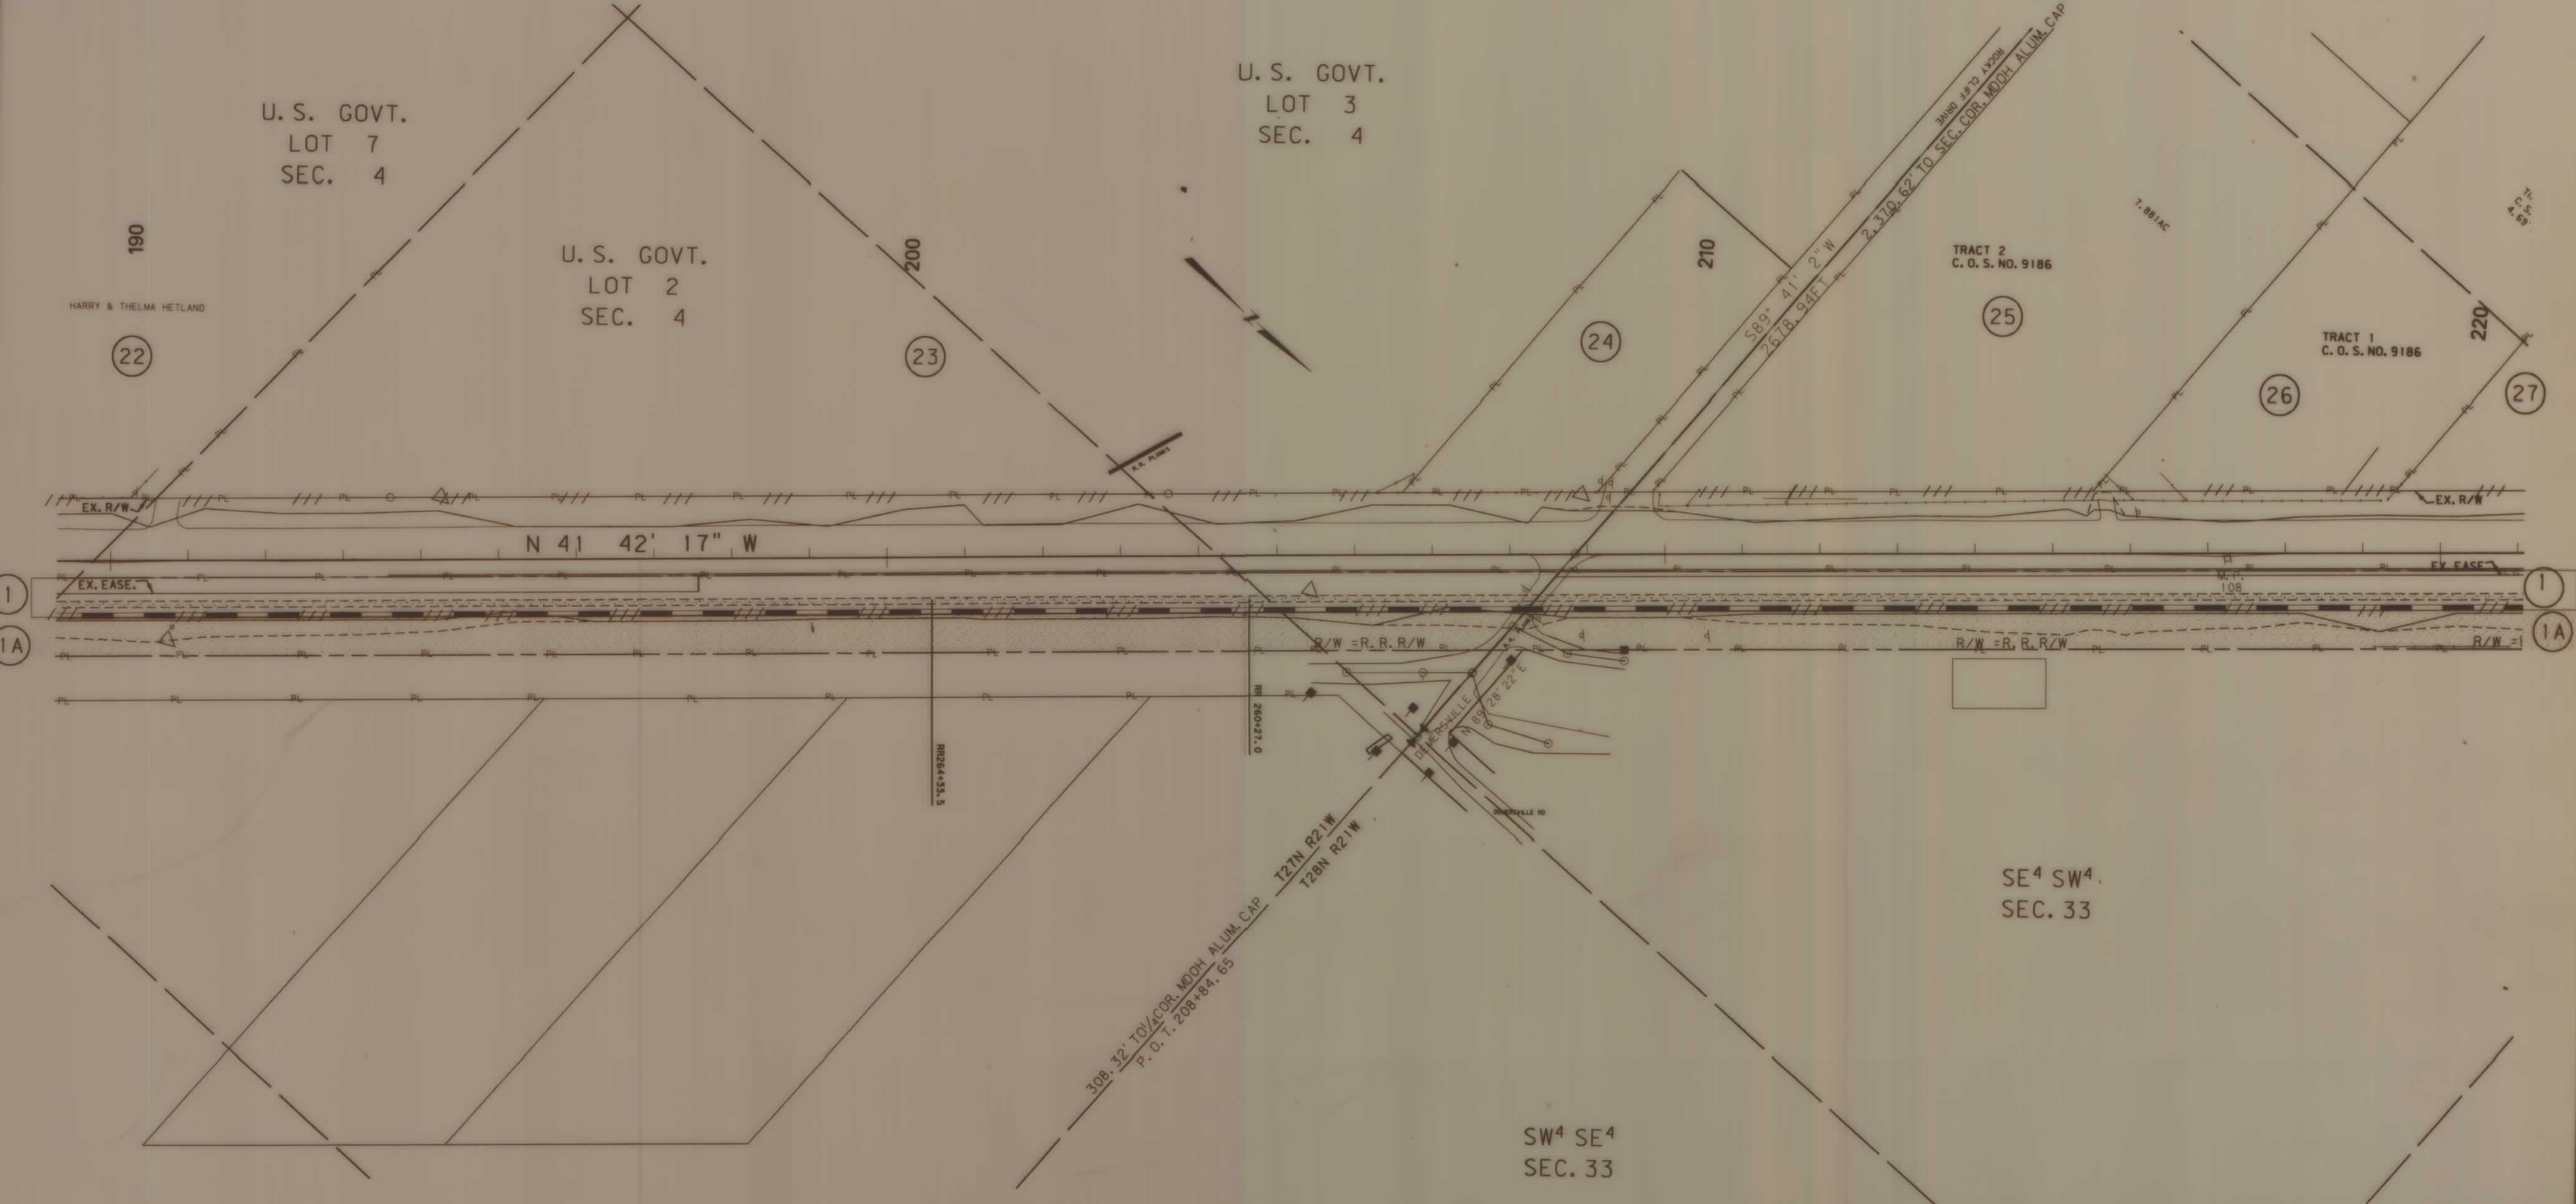

BACKSLOPE LIMITS INCLUDE ROUNDING

CONSTRUCTION LIMITS:

CUT SECTION

TOE OF FILL

TOP OF CUT

DITCH BOTTOM

STATE OF MONTANA
DEPARTMENT OF TRANSPORTATION
HIGHWAYS DIVISION
RIGHT OF WAY PLAN
FLATHEAD COUNTY

0 50' 100' 200'

FHWA/DOT APPROVAL 2-15-91 BR ONLY 4-29-92

MAP REVISED 10-01-91, 12-26-91



RDROW

3	6	9
2	5	8
1	4	7

04-MAY-1992
10:50
RDROW
32, 63, 1012SMKL ROW 1

OWNERSHIP									
PARCEL	NAME	ADDRESS	TOTAL AREA	GROSS R/W AREA	EX. EASE. AREA	NET AREA	REMAINDER	CONST. PMT. AREA	EASE. AREA
							LEFT	RIGHT	
1	BN RAILROAD			27.23AC		16.07AC			
2	BN RAILROAD			0.87AC	0	0.87AC			0.87AC
27	GARY L. VOLLMER		ACCESS	CONTROL	ACQUISITION ONLY				
28	ORVILLE S. & MARILYN F. SOL	BERG		0.31AC	0	0.31AC			
29				1,307SF	0	1,307			
30	FUN BEVERAGE, INC., A MT CO	RPORTATION		24101SF	0	24101SF			
31	LONG MACHINERY, A MT CORPO	RATION		10,455SF	0	10,455SF			
32	KALISPELL FEED & GRAIN SU	PPLY, INC., A MT CORP.		86SF	0	86SF			
33	LYLE R. & JOANNE M. DAVIS			50806SF	0	50806SF			
34	THOMAS W. LITTLE			3050SF	0	3050SF			
35	T. W. LITTLE, N. M. BOYD, O. B. CALVIN			5,228SF	0	5,228SF			3,050SF
36	THOMAS W. LITTLE			SEE SHEET		NO. 10			
37	LILE L. & BETTY A. FIELDS			SEE SHEET		NO. 10			
1A	BN RAILROAD			27.71AC	1.16AC	26.55AC			

ROAD APPROACHES									
PRIVATE						PUBLIC			
PARCELS SERVED	NO. OF APP.	SIDE	MOVABLE (1)		JOINT-USE (2)		SIDE	STATION	
			LIMITS		FIXED LOCATION				
			FROM STA.	TO STA.	STATION				
1			SEE SHT	2					
27	1	LT	219+43	221+79					
28	2	LT	221+79	227+19					
30	1	RT	225+57	233+50			RT	234+66	
31	1	LT	217+19	231+18					
32	1	LT	231+18	235+67					
33	1	RT	235+50	239+00					

(1) MOVABLE ROAD APPROACHES MAY BE RELOCATED BETWEEN THE SPECIFIED STATIONS AFTER THE INITIAL CONSTRUCTION. BEFORE RECONSTRUCTION, A PERMIT MUST BE OBTAINED FROM THE MDT OFFICE IN MISSOULA


(2) JOINT-USE ROAD APPROACH RELOCATIONS "RESTRICTED". (SEE LIMITED ACCESS RESOLUTION, SHEET NO. 1A.)

STATE	RIGHT OF WAY ID.	SHEET NO.	TOTAL SHEETS
MONTANA	F 5-3(39)104 R/W	9	21

PROJECT NUMBER 1012-039

SOMERS - KALISPELL

INFORMATION ONLY
THESE HAVE BEEN REPLACED
BY METRIC PLANS

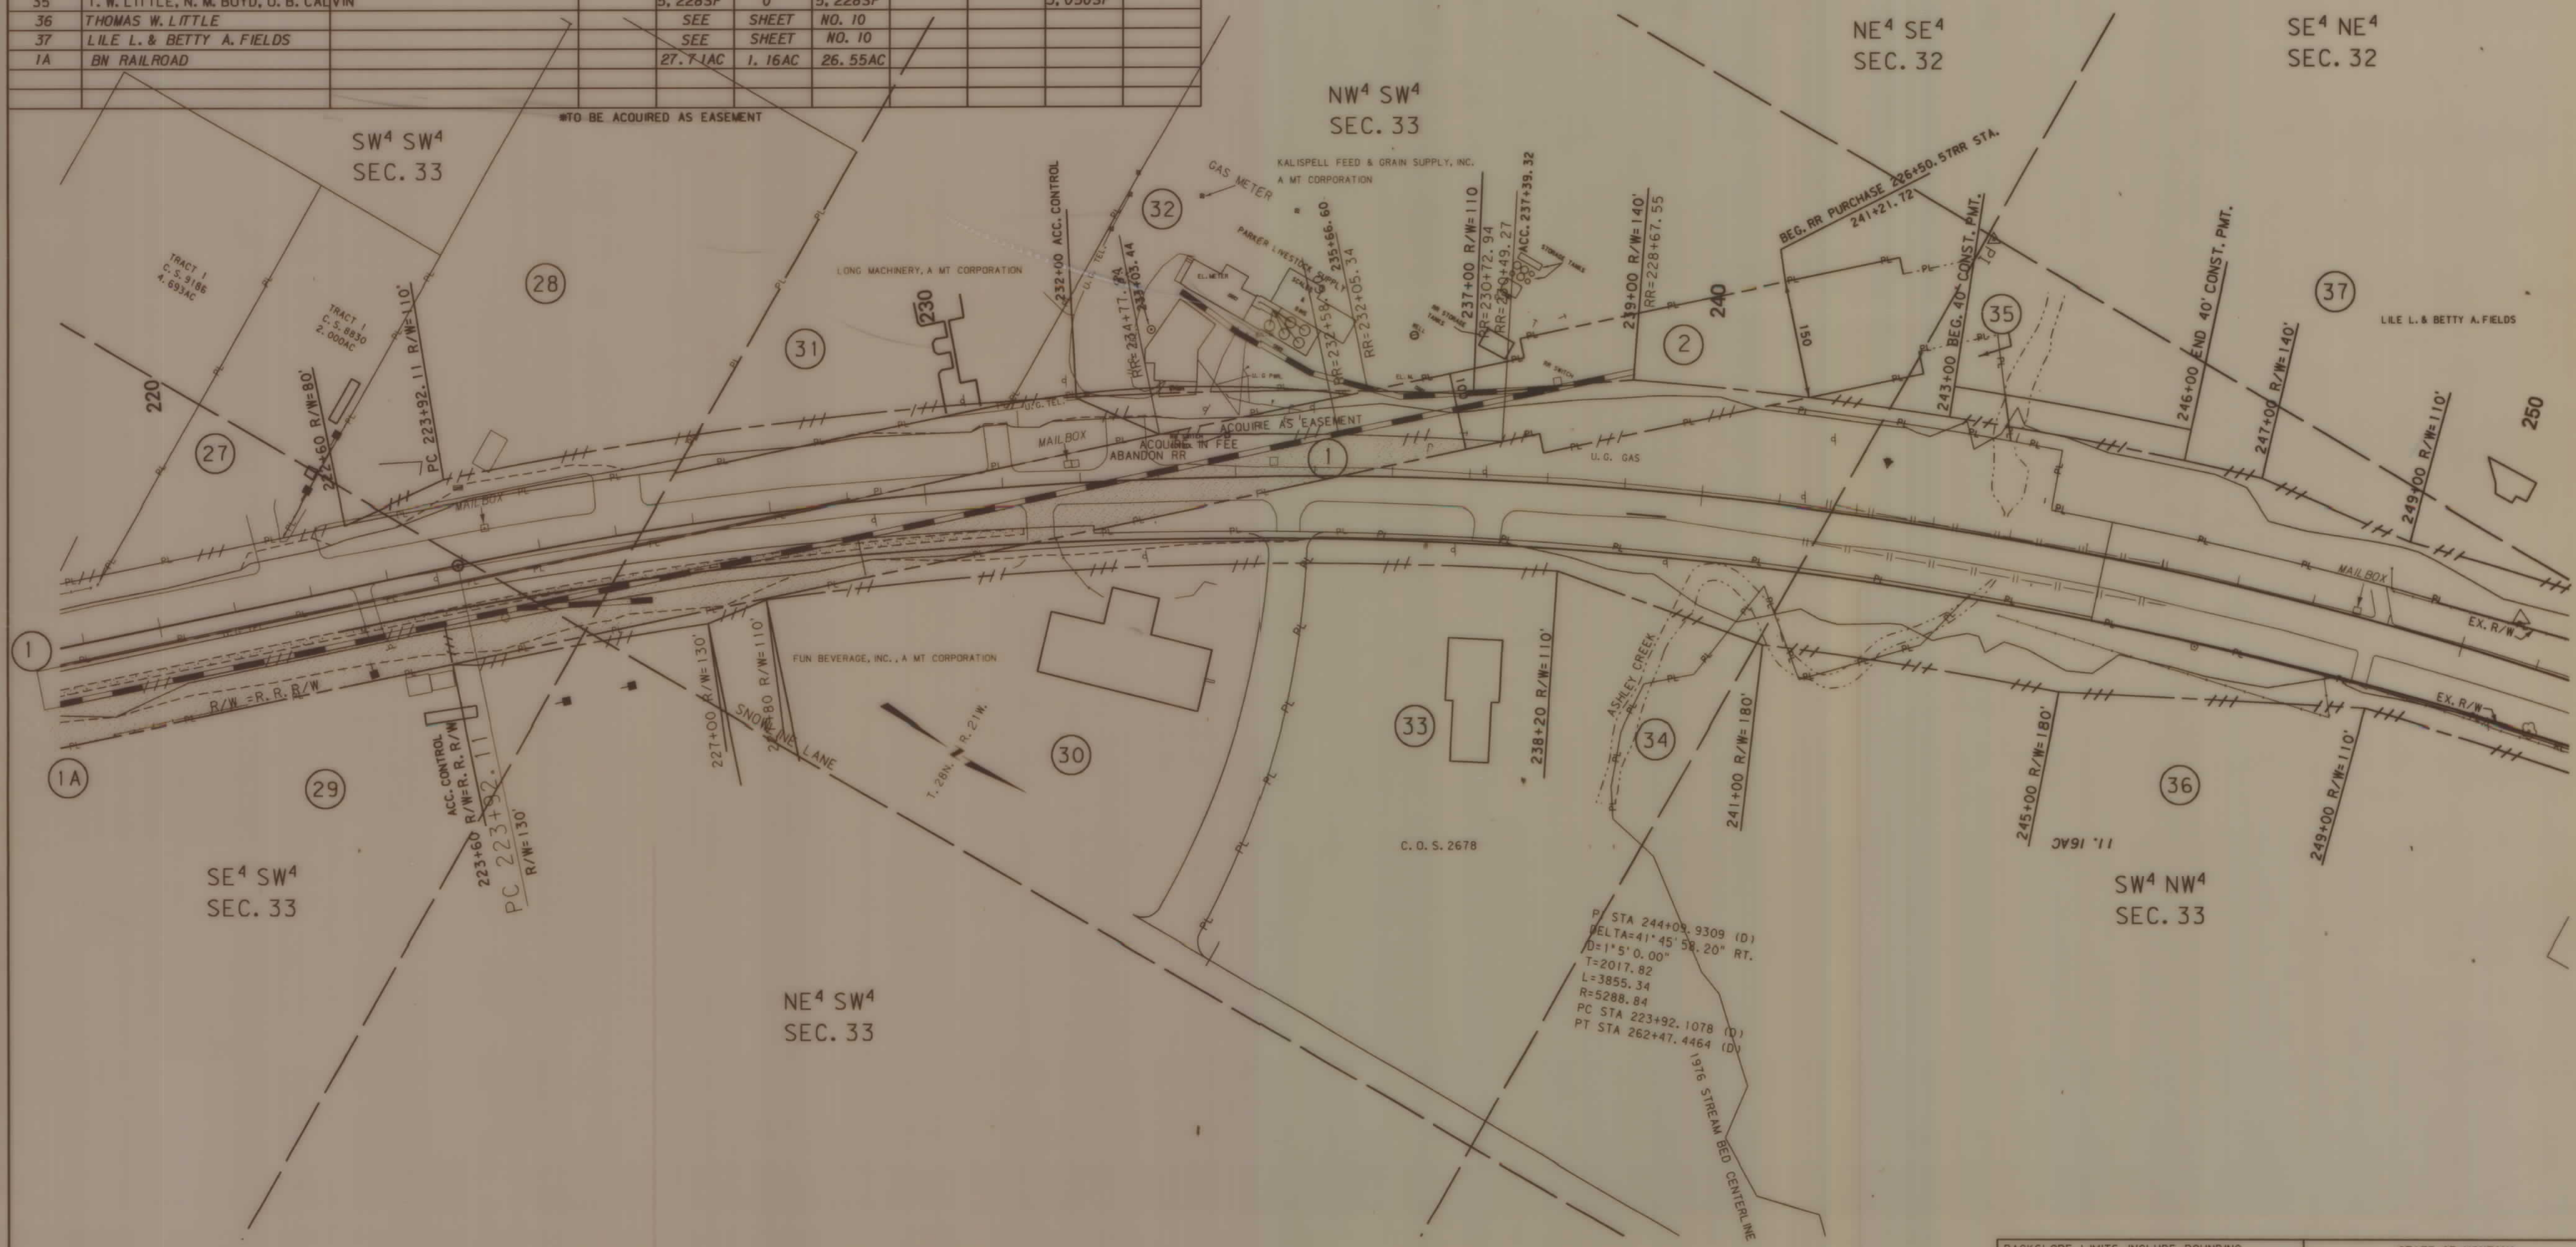

BACKSLOPE LIMITS INCLUDE ROUNDING	CUT SECTION
CONSTRUCTION LIMITS:	TOE OF CUT
	TOE OF FILL
FHWA/MDT APPROVAL 2-15-91 RR ONLY	4-29-92
MAP REVISED 10-01-91, 12-26-91	

STATE OF MONTANA
DEPARTMENT OF TRANSPORTATION
HIGHWAYS DIVISION
RIGHT OF WAY PLAN
FLATHEAD COUNTY

0 50' 100' 200'



RDROW

04-MAY-1992
10:50
RDROW
CADD
1 4 7 2000' 1:38.61 10 12500' 1:2000'

OWNERSHIP									
PARCEL	NAME	ADDRESS	TOTAL AREA	GROSS R/W AREA	EX. EASE. AREA	NET AREA	REMAINDER		EASE. AREA
							LEFT	RIGHT	
36	THOMAS W. LITTLE			60984SF	0	60984SF			
34, 36	COMBINATION			64034SF	0	64034SF			
37	LILE L. & BETTY A. FIELDS			75359SF	0	75359SF			9584SF
38				7841SF	0	7841SF			
39	CLYDE R. & JULIA T. STEYEE			592SF.	0	592SF.			
40	FLATHEAD TRAVEL SERVICE, A MT CORPORATION								
	PI MAX L. & SHIRLEY HEIL			5,471SF.	0	5,471SF.			
41	SUDAN LOGGING INC.			14,211SF	0	14,211SF			
42	WILLIAM H. HAMMILL			9,767SF.	0	9,767SF.			
43	GERRI EDDOWES & ROGER L. K. RAUSS			23,593SF	0	23,593SF			
44	PAUL L. DALY			10,120SF	0	10,120SF			
45	KENETH GALLOWAY & DALE A. GALLOWAY			8,508SF	0	8,508SF			
46	THOMAS L. & DOROTHY A. HEWITT			15,697SF	7,007SF	8,690SF			
47	TREWECK CONSTRUCTION CO., INC., A MT CORP.			23,593SF	0	23,593SF			

ROAD APPROACHES									
PRIVATE						PUBLIC			
PARCELS SERVED	NO. OF APP.	SIDE	MOVABLE (1)		JOINT-USE (2)		SIDE	STATION	
			LIMITS		FIXED LOCATION				
			FROM STA.	TO STA.	STATION				
36	1	RT	243+00	254+50			RT	255+30	
37	1	LT	244+00	255+00					
39	1	LT	255+47	255+70					
40	1	LT	255+70	256+92					
41	1	LT	256+92	259+34					
42	1	RT	257+34	259+69					
43	1	LT	259+34	263+90					
44	1	RT	259+69	261+91					
45	1	RT	261+91	263+58					
46	1	RT	263+58	265+26					
47	1	LT	263+90	269+56					
48	2	RT	265+26	268+52					
49	3	RT	268+52	275+13					
50	1	LT	269+56	271+57					


(1) MOVABLE ROAD APPROACHES MAY BE RELOCATED BETWEEN THE SPECIFIED STATIONS AFTER THE INITIAL CONSTRUCTION. BEFORE RECONSTRUCTION, A PERMIT MUST BE OBTAINED FROM THE MDTT OFFICE IN MISSOULA

(2) JOINT-USE ROAD APPROACH RELOCATIONS "RESTRICTED". (SEE LIMITED ACCESS RESOLUTION, SHEET NO. 1A.)

STATE	RIGHT OF WAY ID.	SHEET NO.	TOTAL SHEETS
MONTANA	F 5-3(39)104 R/W	10	21
PROJECT NUMBER 1012-039			

SOMERS - KALISPELL

INFORMATION ONLY
THESE HAVE BEEN REPLACED
BY METRIC PLANS

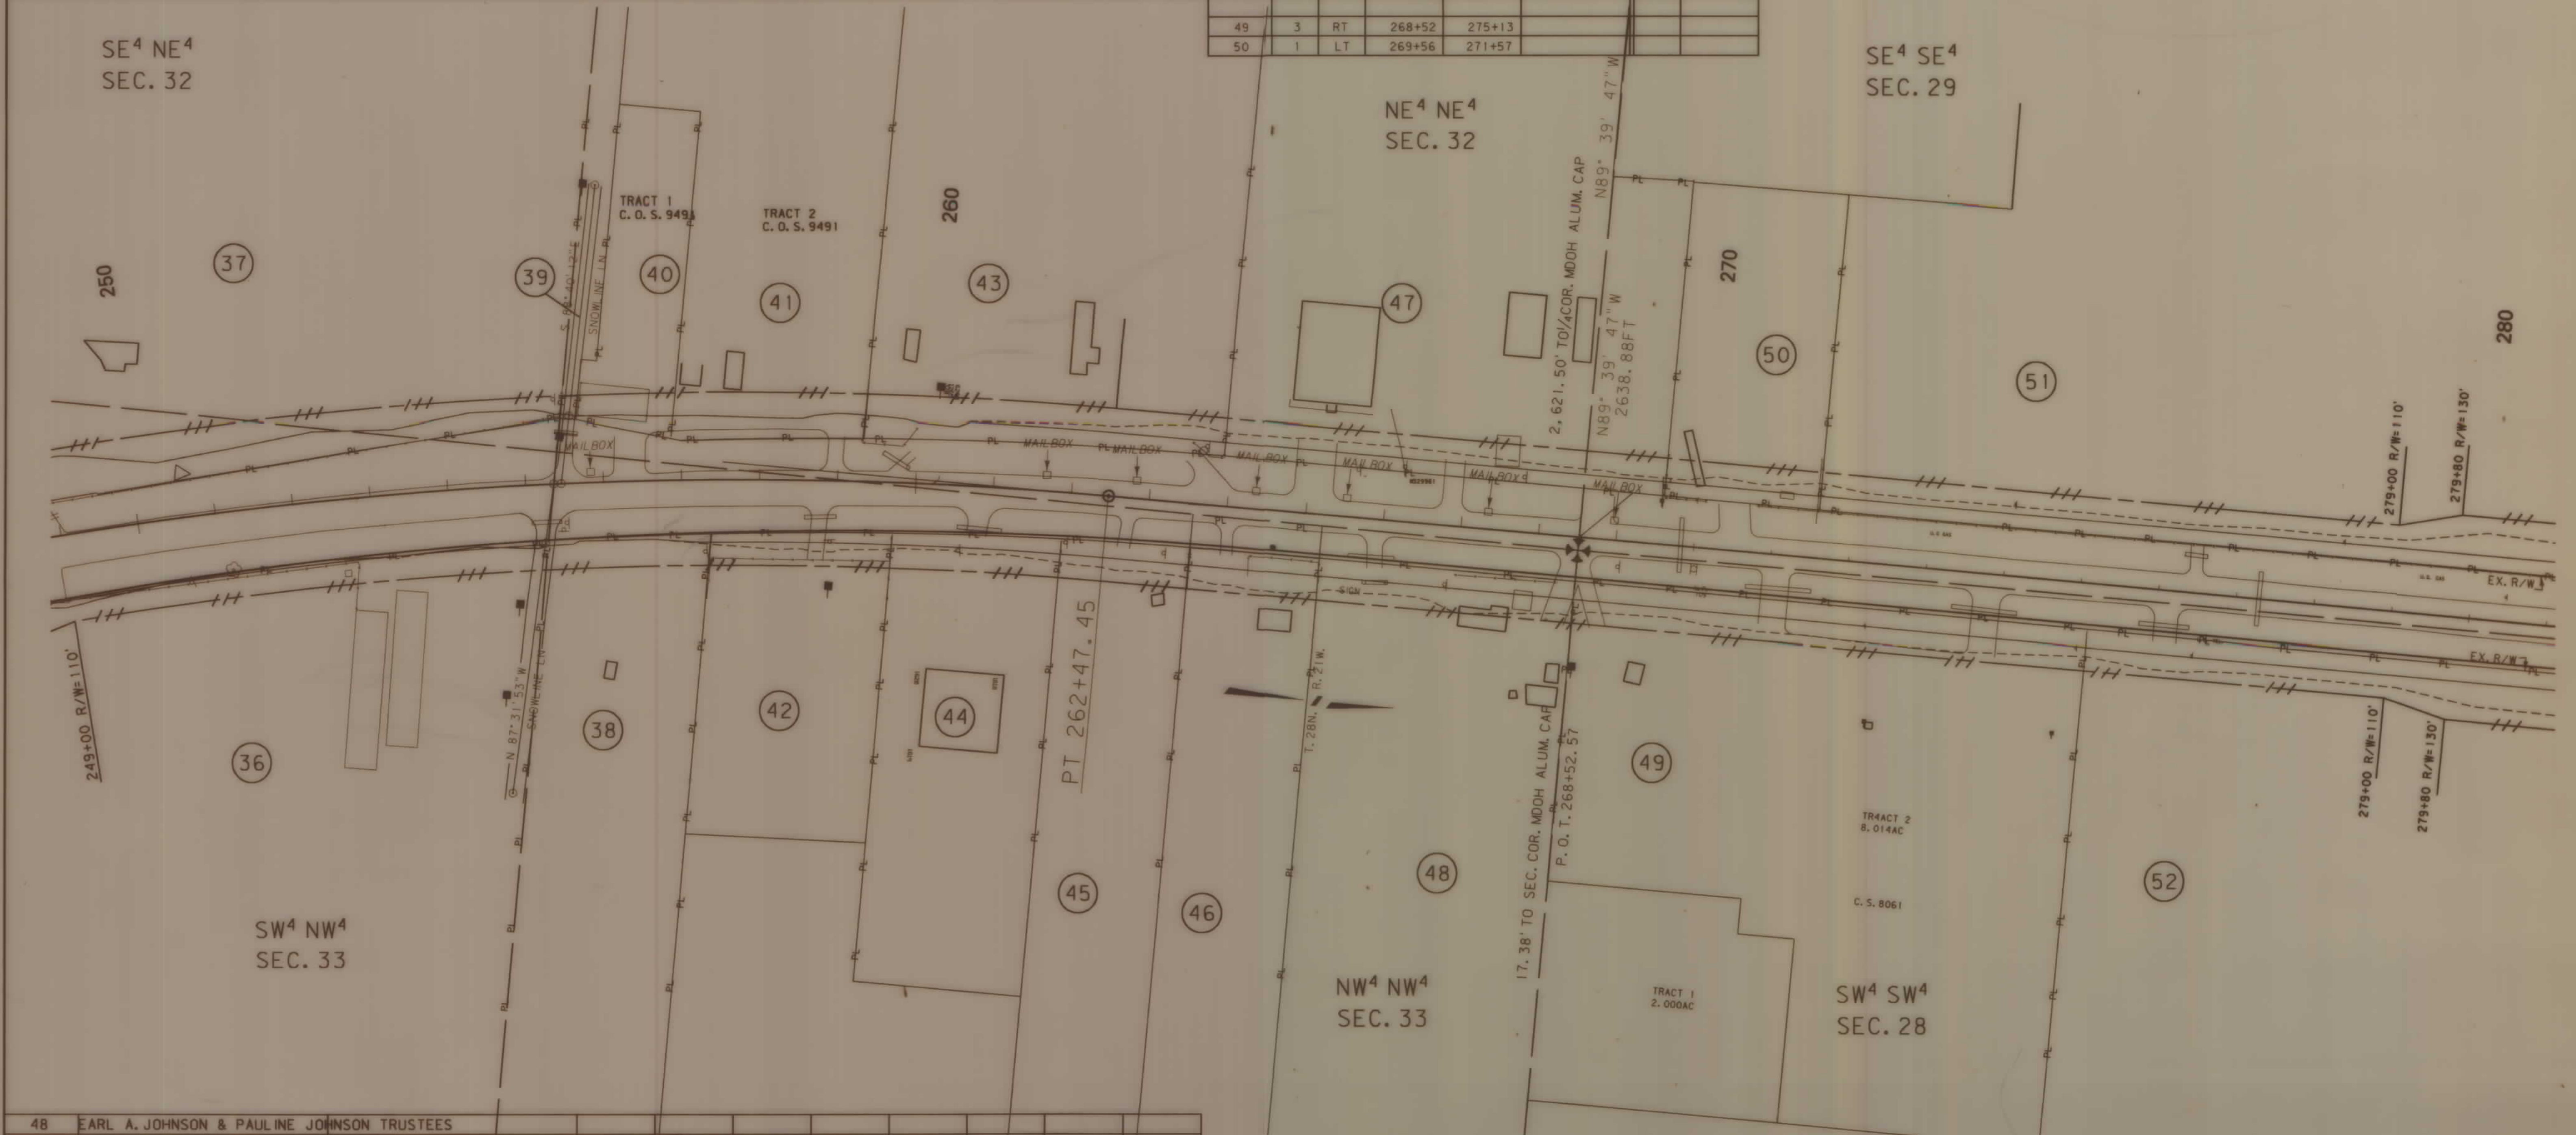

48	EARL A. JOHNSON & PAULINE JOHNSON TRUSTEES								
	PAULINE M. JOHNSON REVOCABLE TRUST	17,464SF	0	17,464SF					
49	RICK W. & SUSAN MARIE HULLETT	34,631SF	0	34,631SF					
50	FLATHEAD COUNTY	9,612SF	0	9,612SF					
51	HENRY L. SIDERIUS, TRUSTEE JOSEPHINE SIDERIUS	SEE SHEET NO. 12							
52	DAVEIS EQUIPMENT INC., A MT CORPORATION	SEE SHEET NO. 11							

BACKSLOPE LIMITS INCLUDE ROUNDING
CONSTRUCTION LIMITS:
CUT SECTION
TOE OF FILL
FHWA/DOT APPROVAL 4-29-92
MAP REVISED

STATE OF MONTANA
DEPARTMENT OF TRANSPORTATION
HIGHWAYS DIVISION
RIGHT OF WAY PLAN
FLATHEAD COUNTY
0 50' 100' 200'

[32, 61 1012SMKL ROW

RDROW


3	6	9
2	5	8
	4	7

(1) MOVABLE ROAD APPROACHES MAY BE RELOCATED BETWEEN THE SPECIFIED STATIONS AFTER THE INITIAL CONSTRUCTION. BEFORE RECONSTRUCTION, A PERMIT MUST BE OBTAINED FROM THE MDT OFFICE IN MISSOULA

(2) JOINT-USE ROAD APPROACH RELOCATIONS "RESTRICTED". (SEE LIMITED ACCESS RESOLUTION, SHEET NO. 1A.)

SOMERS - KALISPELL

INFORMATION ONLY
THESE HAVE BEEN REPLACED
BY METRIC PLANS

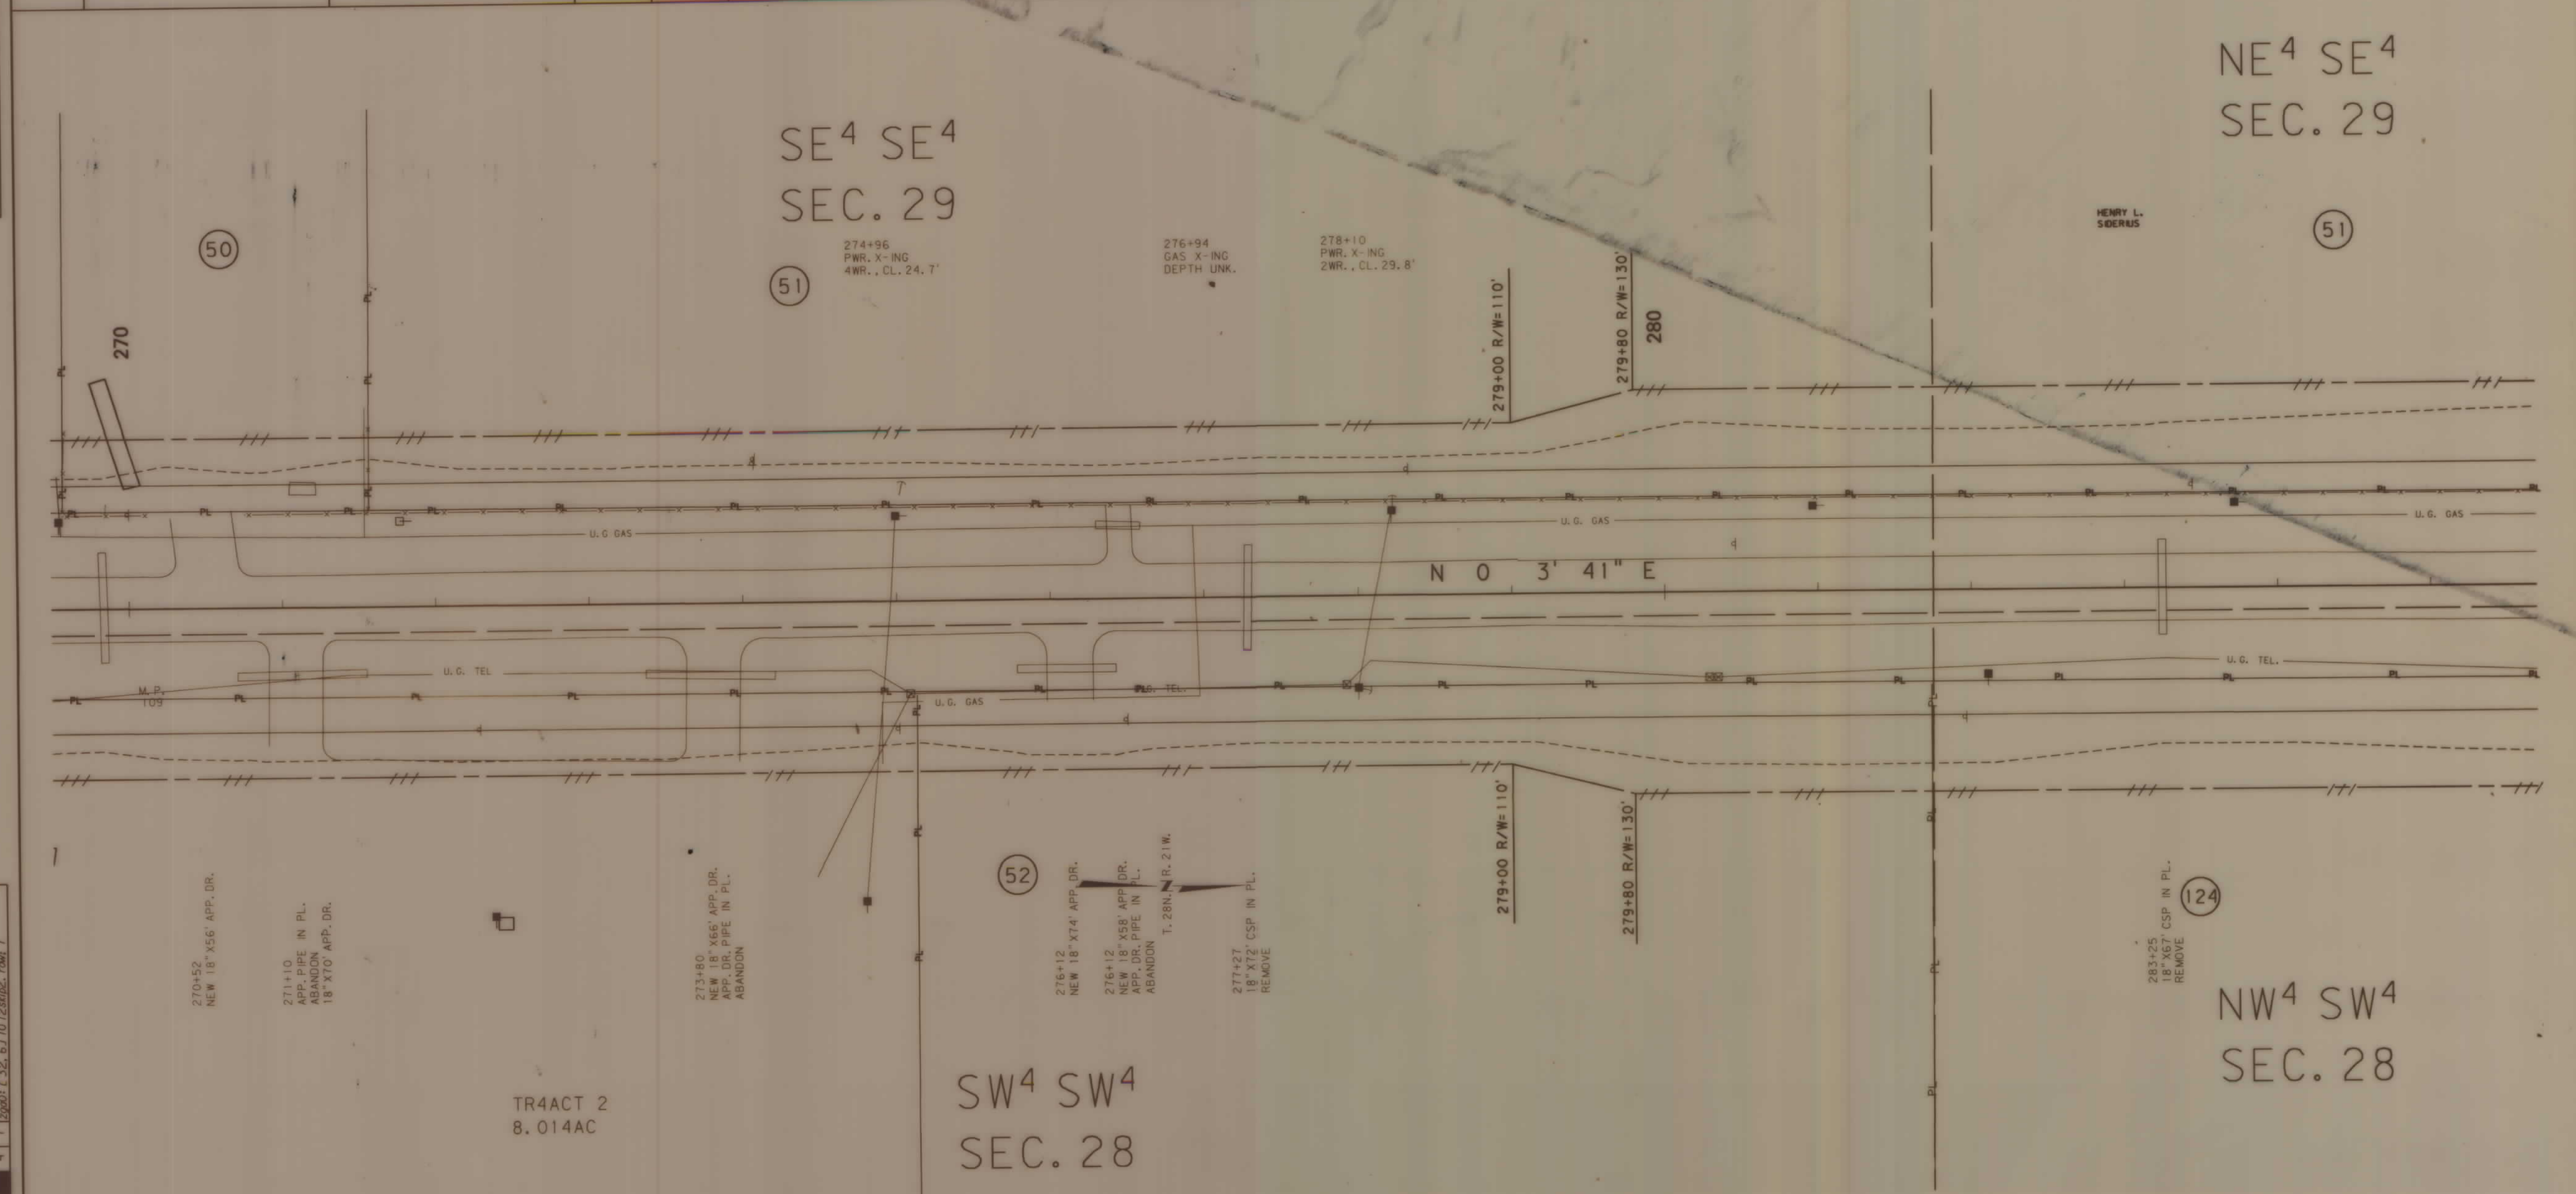

STATE OF MONTANA
DEPARTMENT OF TRANSPORTATION
HIGHWAYS DIVISION
RIGHT OF WAY PLAN

FLATHEAD COUNTY

0 25' 50' 100' 150'

ZGA0: [32, 6] 1012SKLP2. ROW

F 5-3(39)104R/W SHT 11 of 21

OWNERSHIP

PARCEL	NAME	ADDRESS	TOTAL AREA	GROSS R/W AREA	EX. EASE. AREA	NET AREA	REMAINDER	CONST. PMT. AREA	EASE. AREA
							LEFT	RIGHT	
54	EDWARD C. MARTIN			2,620SF	0	2,620SF			
55	ARVIN C. & RUTH M. ANDERSON			14,234SF	0	14,234SF			
56	HENRY L. SIDERIUS, TRUSTEE, &	JOSPHINE SIDERIOUS		3,931SF	0	3,931SF			
57	LILY C. BRASH C/D JACK D. HARMON			5,373SF	0	5,373SF			
58	WILLIAM & ANNE DENISTON RUSSELL			SEE SHEET		NO. 14			
59	RONALD & MARY B. MACDONALD			3,088SF	0	3,088SF			
60	J. A. KOSALA & NEIL M. BERTELSEN			7,899SF.	0	7,899SF.			
61	TERRY L. & PAMELA B. EATON			4,552SF.	0	4,552SF.			
62	ROBERT M. SIELER, JR.			4,445SF.	0	4,445SF.			

ROAD APPROACHES

PARCELS SERVED	NO. OF APP.	SIDE	PRIVATE		PUBLIC	
			MOVABLE (1)		JOINT-USE (2)	
			FROM STA.	TO STA.	FIXED LOCATION	STATION
54	1	LT	298+78	301+49		
56	1	LT	301+49	305+38		
57	1	LT	305+38	307+50		
58			SEE SHT	NO. 14		
59	1	LT	309+11	310+59		
59	1		OFF	CEMETERY ROAD		
60	1	LT	OFF	WELF LANE		
61	1	LT	OFF	WELF LANE		


- (1) MOVABLE ROAD APPROACHES MAY BE RELOCATED BETWEEN THE SPECIFIED STATIONS AFTER THE INITIAL CONSTRUCTION. BEFORE RECONSTRUCTION, A PERMIT MUST BE OBTAINED FROM THE MDT OFFICE IN MISSOULA
- (2) JOINT-USE ROAD APPROACH RELOCATIONS "RESTRICTED". (SEE LIMITED ACCESS RESOLUTION, SHEET NO. 1A.)

STATE	RIGHT OF WAY ID.	SHEET NO.	TOTAL SHEETS
MONTANA	F 5-3(39)104 R/W	13	21

PROJECT NUMBER 1012-039

SOMERS - KALISPELL

INFORMATION ONLY
THESE HAVE BEEN REPLACED
BY METRIC PLANS

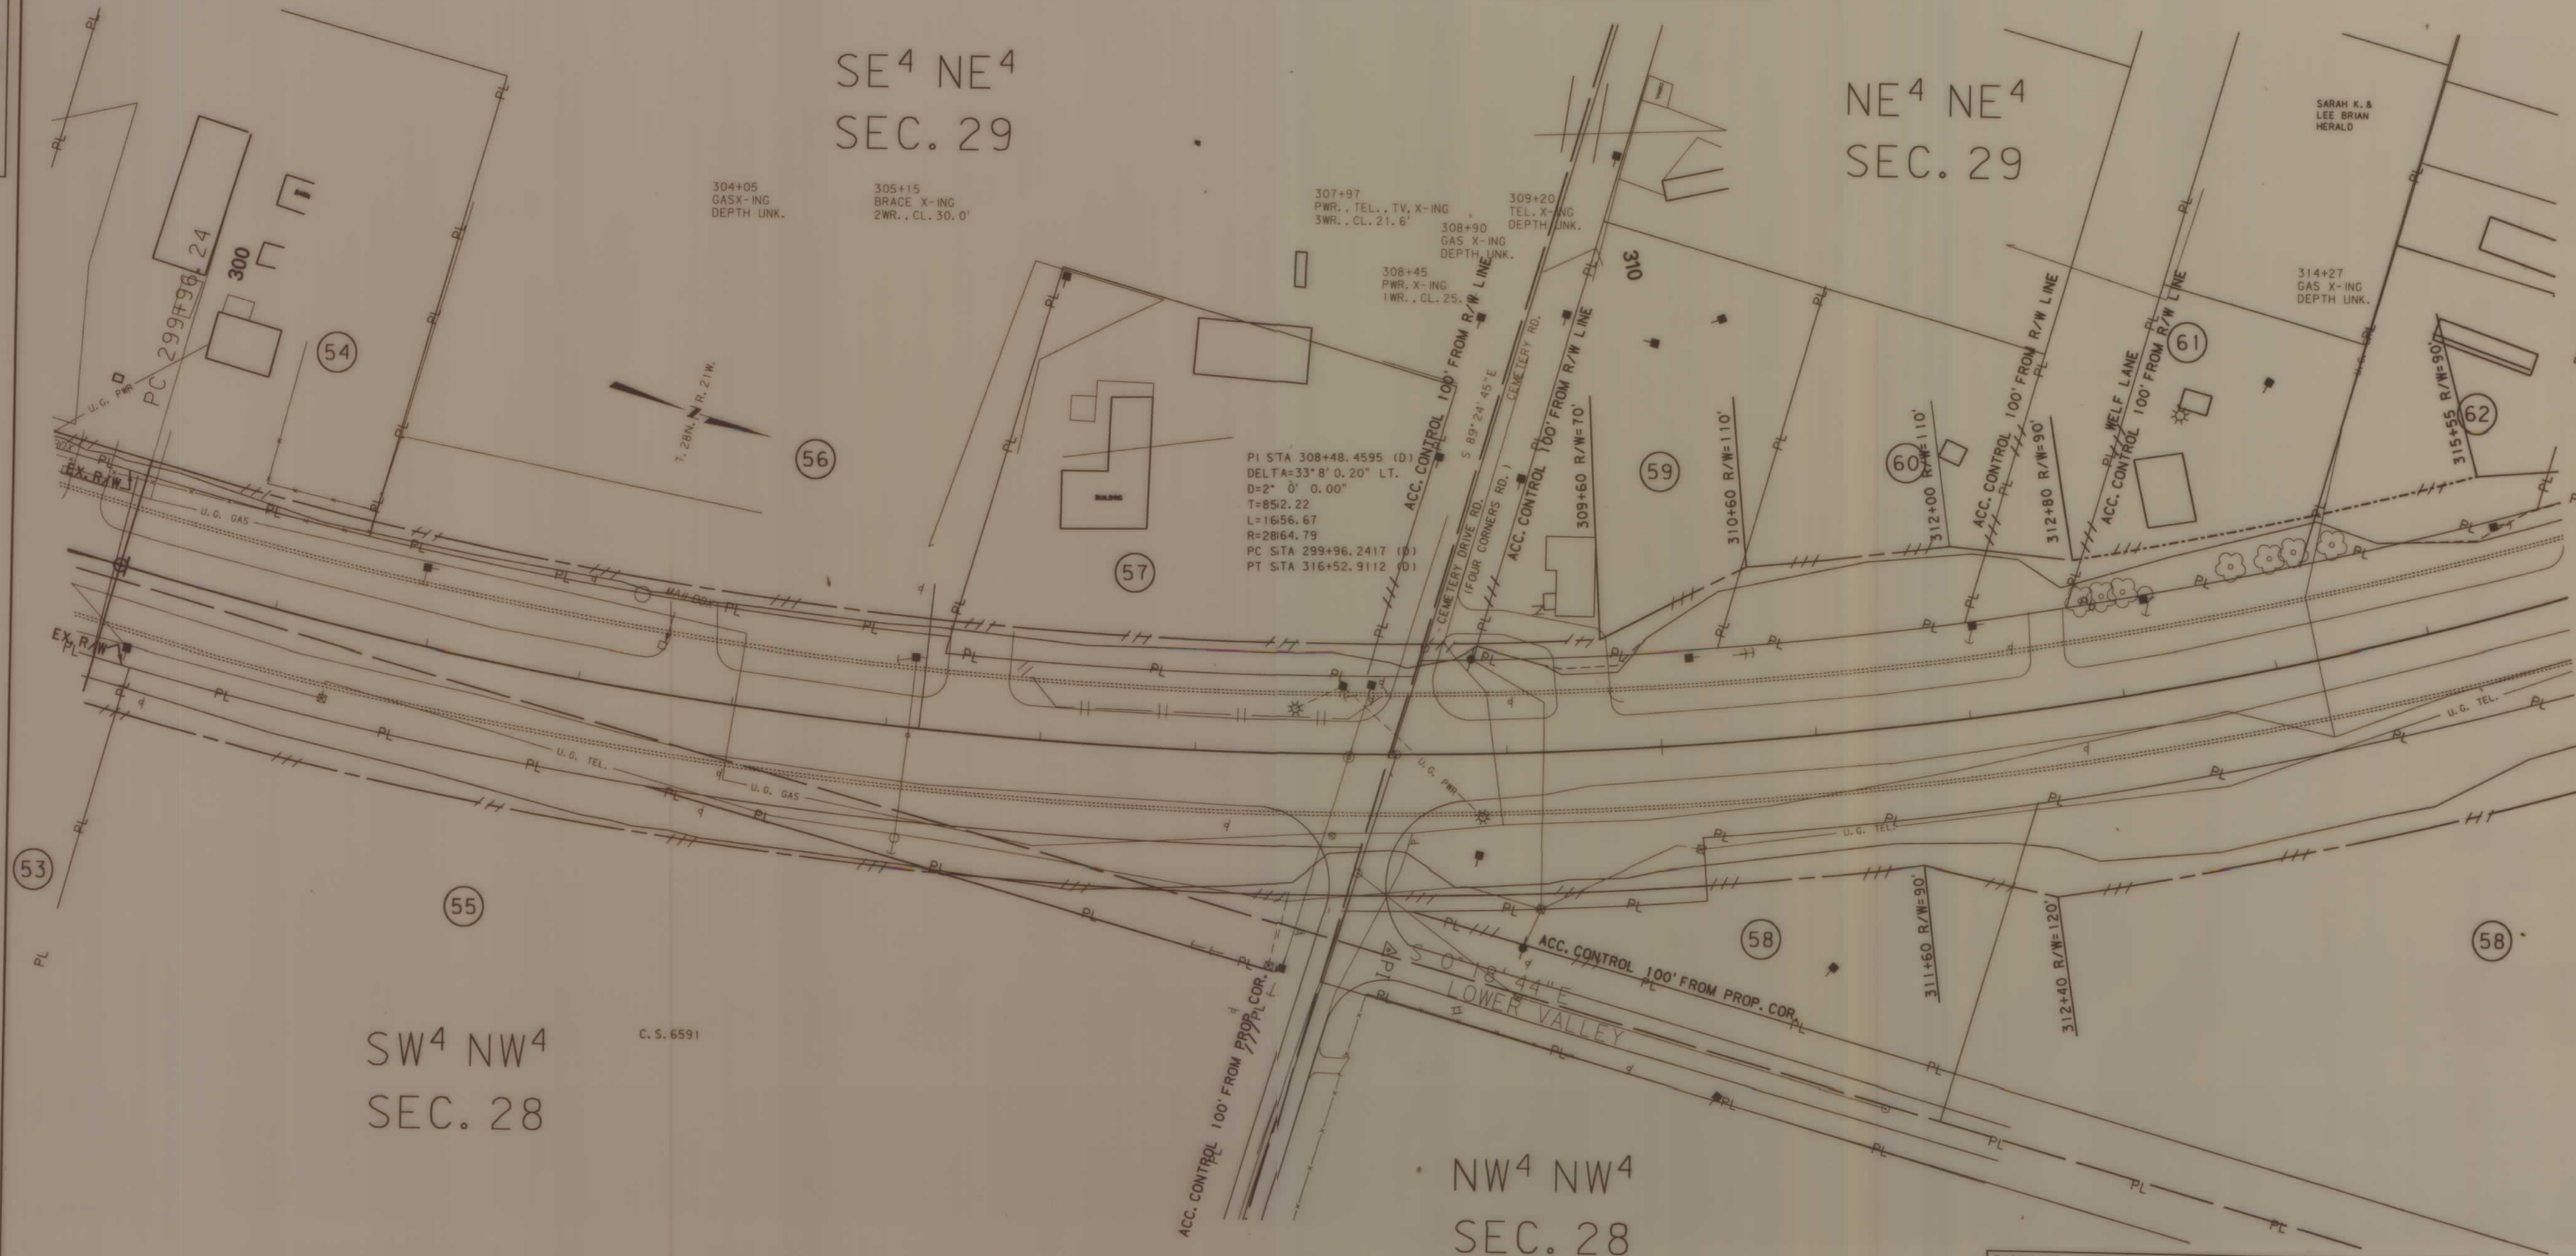

BACKSLOPE LIMITS INCLUDE ROUNDING
CONSTRUCTION LIMITS:
CUT SECTION
TOE OF FILL
DITCH BOTTOM

FHWA/DOT APPROVAL 4-29-92
MAP REVISED

STATE OF MONTANA
DEPARTMENT OF TRANSPORTATION
HIGHWAYS DIVISION
RIGHT OF WAY PLAN
FLATHEAD COUNTY

0 25' 50' 100' 150'

ZGA0: [32, 63] 1012SKLP2, ROW


ROAD APPROACHES								
PRIVATE					PUBLIC			
PARCELS SERVED	NO. OF APP.	SIDE	MOVABLE (1)		JOINT-USE (2)		SIDE	STATION
			LIMITS		FIXED LOCATION			
			FROM STA.	TO STA.	STATION			
58	1	RT	309+60	322+92			LT	316+20
63	1	LT	317+50	323+84				
65	1	LT	323+84	323+94				
66	2	LT	323+94	325+87				
64	1	RT	322+92	325+14				
67	1	RT	325+12	326+90				
68	1	LT	325+87	327+81				
70	2	LT	327+81	329+00				
72	SEE SHEET NO. 15							
69	2	RT	326++90	328+15				
71	1	RT	328+15	329+53				
74	1	RT	329+53	330+56				

(2) JOINT-USE ROAD APPROACH RELOCATIONS "RESTRICTED". (SEE LIMITED ACCESS RESOLUTION, SHEET NO. 1A.)

PROJECT NUMBER 1012-039

SOMERS - KALISPELL

SW⁴ SE⁴
SEC. 20

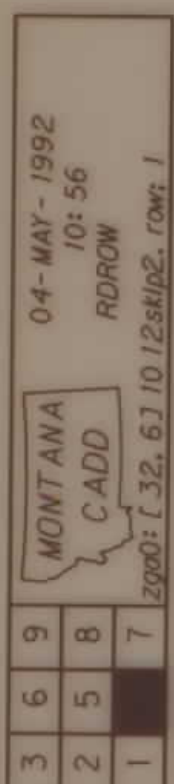

STATE OF MONTANA
DEPARTMENT OF TRANSPORTATION
HIGHWAYS DIVISION
RIGHT OF WAY PLAN
FLATHEAD COUNTY

0 25' 50' 100' 150'

ZGA0: [32, 6] 1012SKLP2. ROW



RDROW

04-MAY-1992
10:56
RDROW
CADD
1 4 7
2 8 8
3 6 9
MONTANA
F 5-3(39)104 R/W

OWNERSHIP

PARCEL	NAME	ADDRESS	TOTAL AREA	GROSS R/W AREA	EX. EASE. AREA	NET AREA	REMAINDER		CONST. PMT. AREA	EASE. AREA
							LEFT	RIGHT		
72	ELMER M. SIELER			4,957SF	0	4,957SF				
75	MICHAEL D. & JUDY BOLLA			1,906SF	0	1,906SF				
76	WES E. KOUNS & DONNA KOUNS			4,669SF	0	4,669SF				
77	R & R DEVELOPMENT CO., A CORP.			2,260SF	0	2,260SF			5,988SF	
78	LARRY O. & WANDA I. LEE			6,729SF	0	6,729SF			1,780SF	
79	DOUGLAS M. & DONNA C. MILLER			2,388SF	0	2,388SF			12SF	2,650SF
80	DORRIS W. ANDERSON			4,680SF	0	4,680SF			7,040SF	
81	DOUGLAS M. & DONNA C. MILLER/2&	GARY A. WILKEN 1/2		4,716SF	0	4,716SF			6,588SF	14,351SF
82	THE SALVATION ARMY, A CALIFORNIA CORP.			1,503SF	0	1,503SF				
83	FRANKLIN A. LENON			2,661SF	0	2,661SF				
84	FRANKLIN A. LENON									
	P. LLOYD S. & ROBERTA M. HANSON			SEE	SHEET	NO. 16				

ROAD APPROACHES

PARCELS SERVED	NO. OF APP.	SIDE	PRIVATE		PUBLIC	
			MOVABLE (1)		JOINT-USE (2)	
			FROM STA.	TO STA.	STATION	STATION
72	3	LT	329+00	334+52		
75	1	RT	330+56	331+70		
76	2	RT	331+70	334+62		
77	1	LT	334+52	337+04		
78	1	RT	334+62	338+00		
79	1	LT	337+04	339+73		
80	2	RT	340+20	342+44		
83	1	RT	343+35	345+00		
81	1	LT	339+73	345+09		
82	1	RT	342+44	343+35		
81			SEE SHEET NO. 16			


- (1) MOVABLE ROAD APPROACHES MAY BE RELOCATED BETWEEN THE SPECIFIED STATIONS AFTER THE INITIAL CONSTRUCTION. BEFORE RECONSTRUCTION, A PERMIT MUST BE OBTAINED FROM THE MDT OFFICE IN MISSOULA
- (2) JOINT-USE ROAD APPROACH RELOCATIONS "RESTRICTED". (SEE LIMITED ACCESS RESOLUTION, SHEET NO. 1A.)

STATE	RIGHT OF WAY ID.	SHEET NO.	TOTAL SHEETS
MONTANA	F 5-3(39)104 R/W	15	21
PROJECT NUMBER 1012-039			

SOMERS - KALISPELL

INFORMATION ONLY
THESE HAVE BEEN REPLACED
BY METRIC PLANS

SEE SHEET NO. 21 FOR OUTFALL DITCH

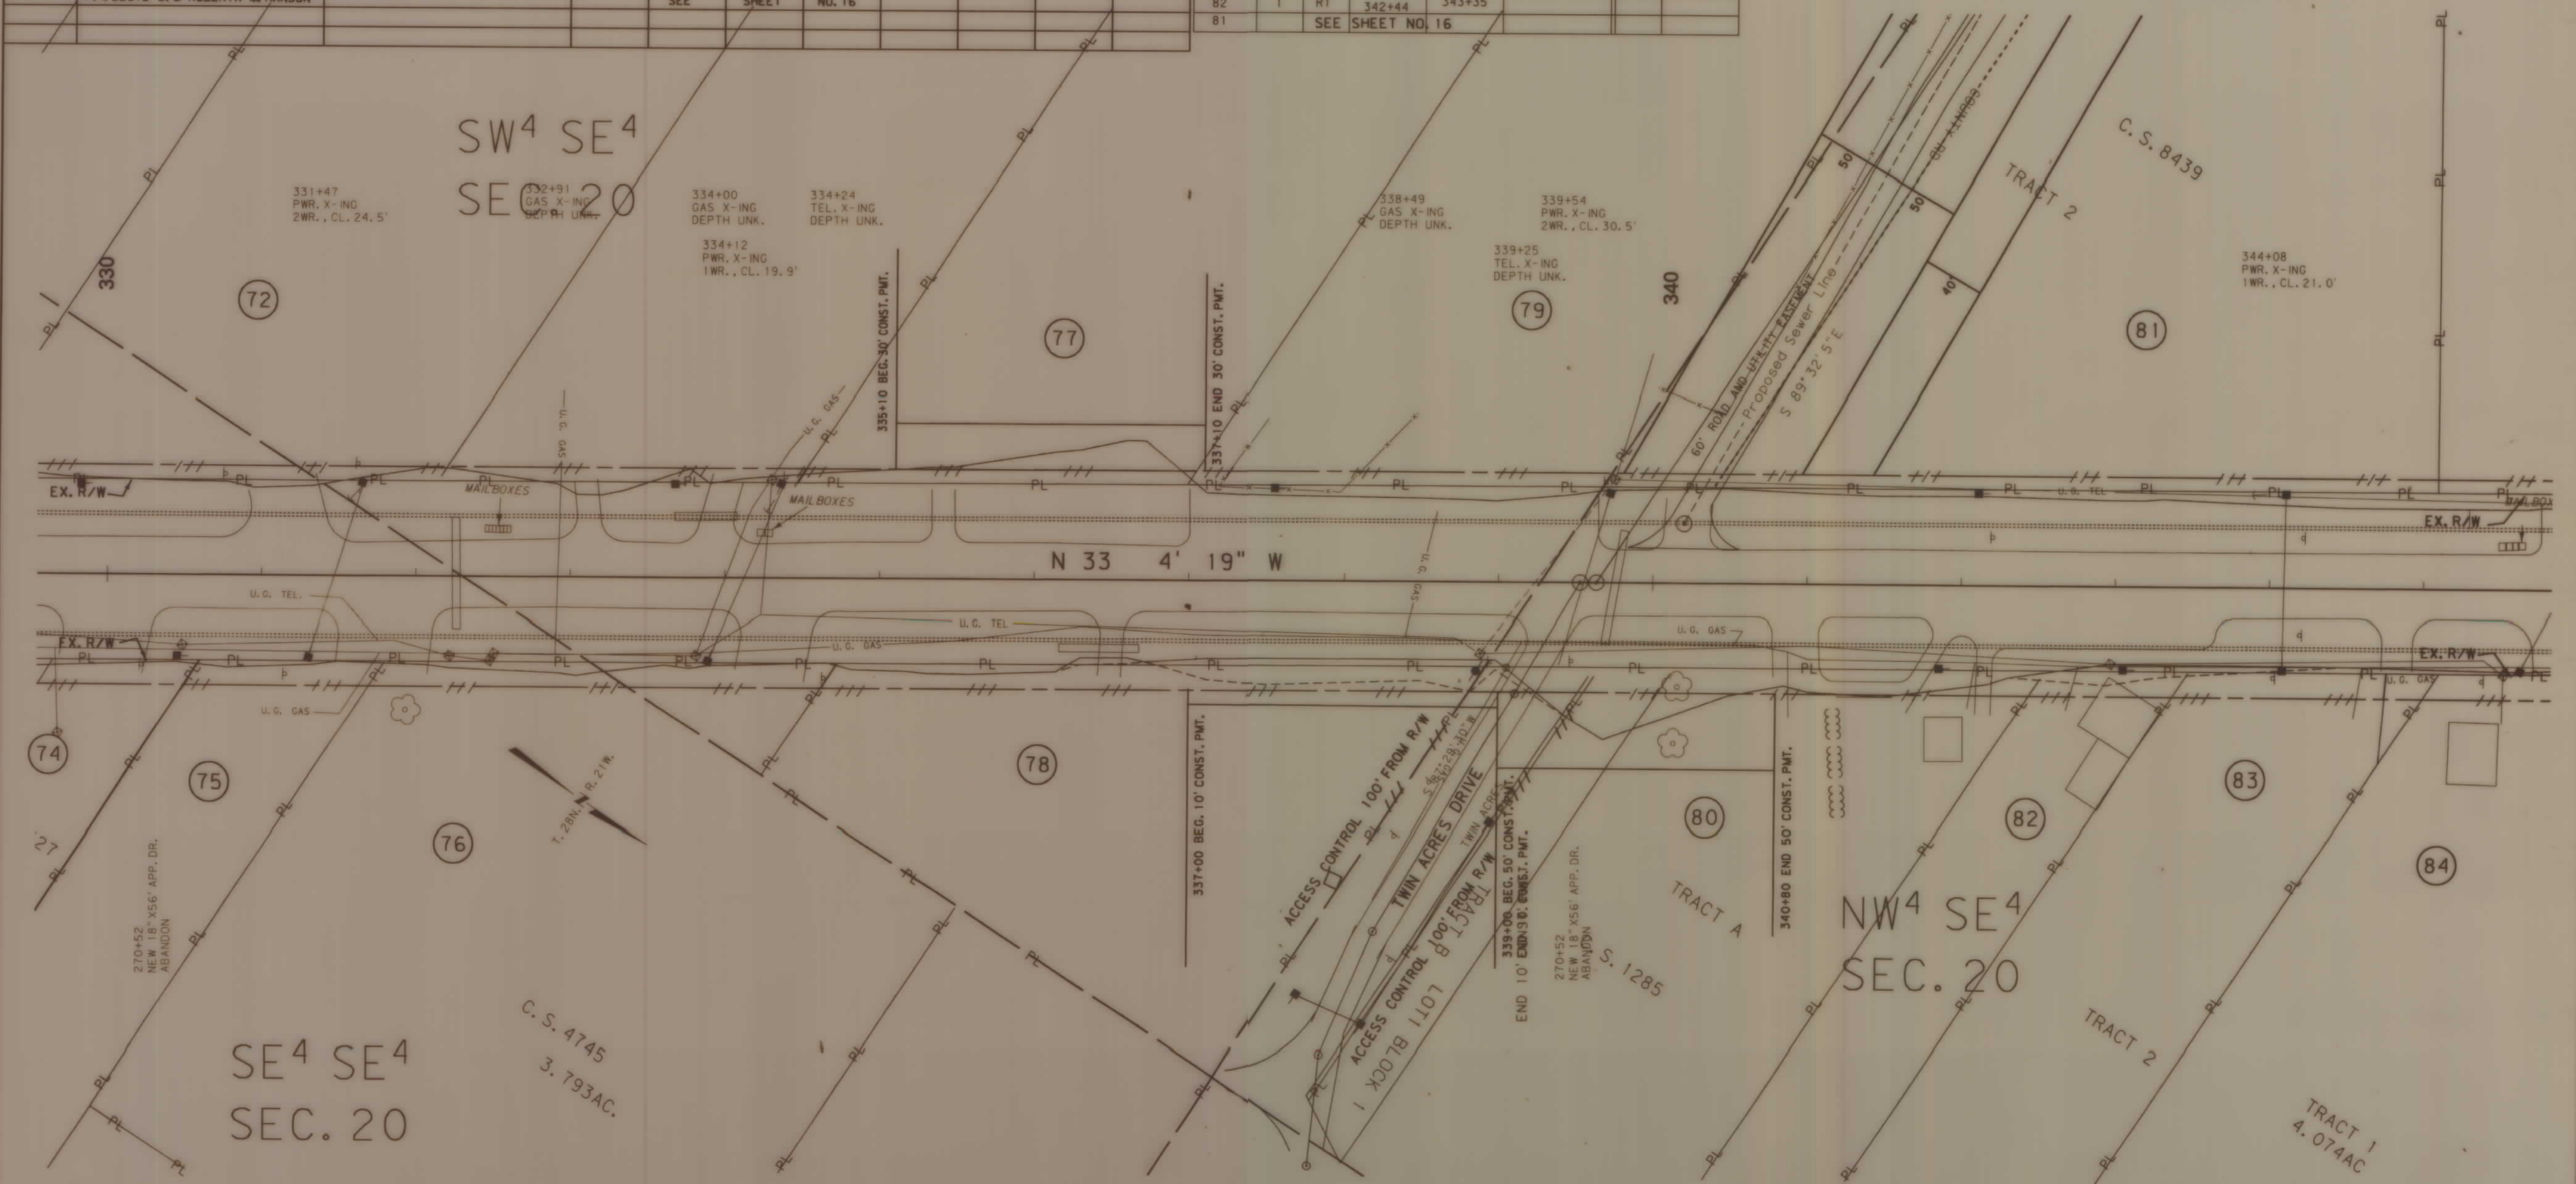

BACKSLOPE LIMITS INCLUDE ROUNDING	
CONSTRUCTION LIMITS:	CUT SECTION TOP OF CUT TOE OF FILL DITCH BOTTOM
FHWA/DOT APPROVAL	4-29-92
MAP REVISED	

STATE OF MONTANA DEPARTMENT OF TRANSPORTATION HIGHWAYS DIVISION RIGHT OF WAY PLAN	
FLATHEAD COUNTY	
0 25' 50' 100' 150'	

ZGA0: F 32, 61 1012SKL2, ROW

OWNERSHIP

PARCEL	NAME	ADDRESS	TOTAL AREA	GROSS R/W AREA	EX. EASE. AREA	NET AREA	REMAINDER	CONST. PMT. AREA	EASE. AREA
102	P. STANLEY & IRENE P. FLAGG						LEFT	RIGHT	
103	VICTOR & CHARLOTTE LOUISE CASSA	N						500SF	
104	KORN BUCK, INC., A MT CORP.							500SF	
105	EDWINA A. GOWIN							500SF	
106	LEONARD & CORLEA MARSHALL							500SF	
107	MICHAEL G. & GLENNA M. THOMPSON							1,000SF	
108	WILLIAM A. & VELLA BELL STERNER							500SF	
109	CONRAD W. & LINDA L. ADAM							500SF	
110	LEONARD A. & DOROTHY M. VADALA							1,000SF	
	VALERIE J. & VICTORIA J. VADALA								
111	LEONARD VADALA, ETAL							500SF	
112	CONRAD W. & LINDA L. ADAM							500SF	
113	SMITH - HARTMAN PARTNERSHIP							500SF	
	A GENERAL PARTNERSHIP								
114	RICHARD F. POST C/D VOSE A. & VERDA ROBERTSON							1,500SF	
115	GORDON F. & MARION A. GERRISH							500SF	
116	HAROLD P. & NOBUKO JOHNS							500SF	
117	THOMAS A. & ELLEN NELSON							500SF	


STATE	RIGHT OF WAY ID.	SHEET NO.	TOTAL SHEETS
MONTANA	F 5 -3 (27) 104	20	21
PROJECT NUMBER 1012-039			

SOMERS - KALISPELL

INFORMATION ONLY
THESE HAVE BEEN REPLACED
BY METRIC PLANS

NE⁴ SE⁴
SEC. 18

SE⁴ NE⁴
SEC. 18

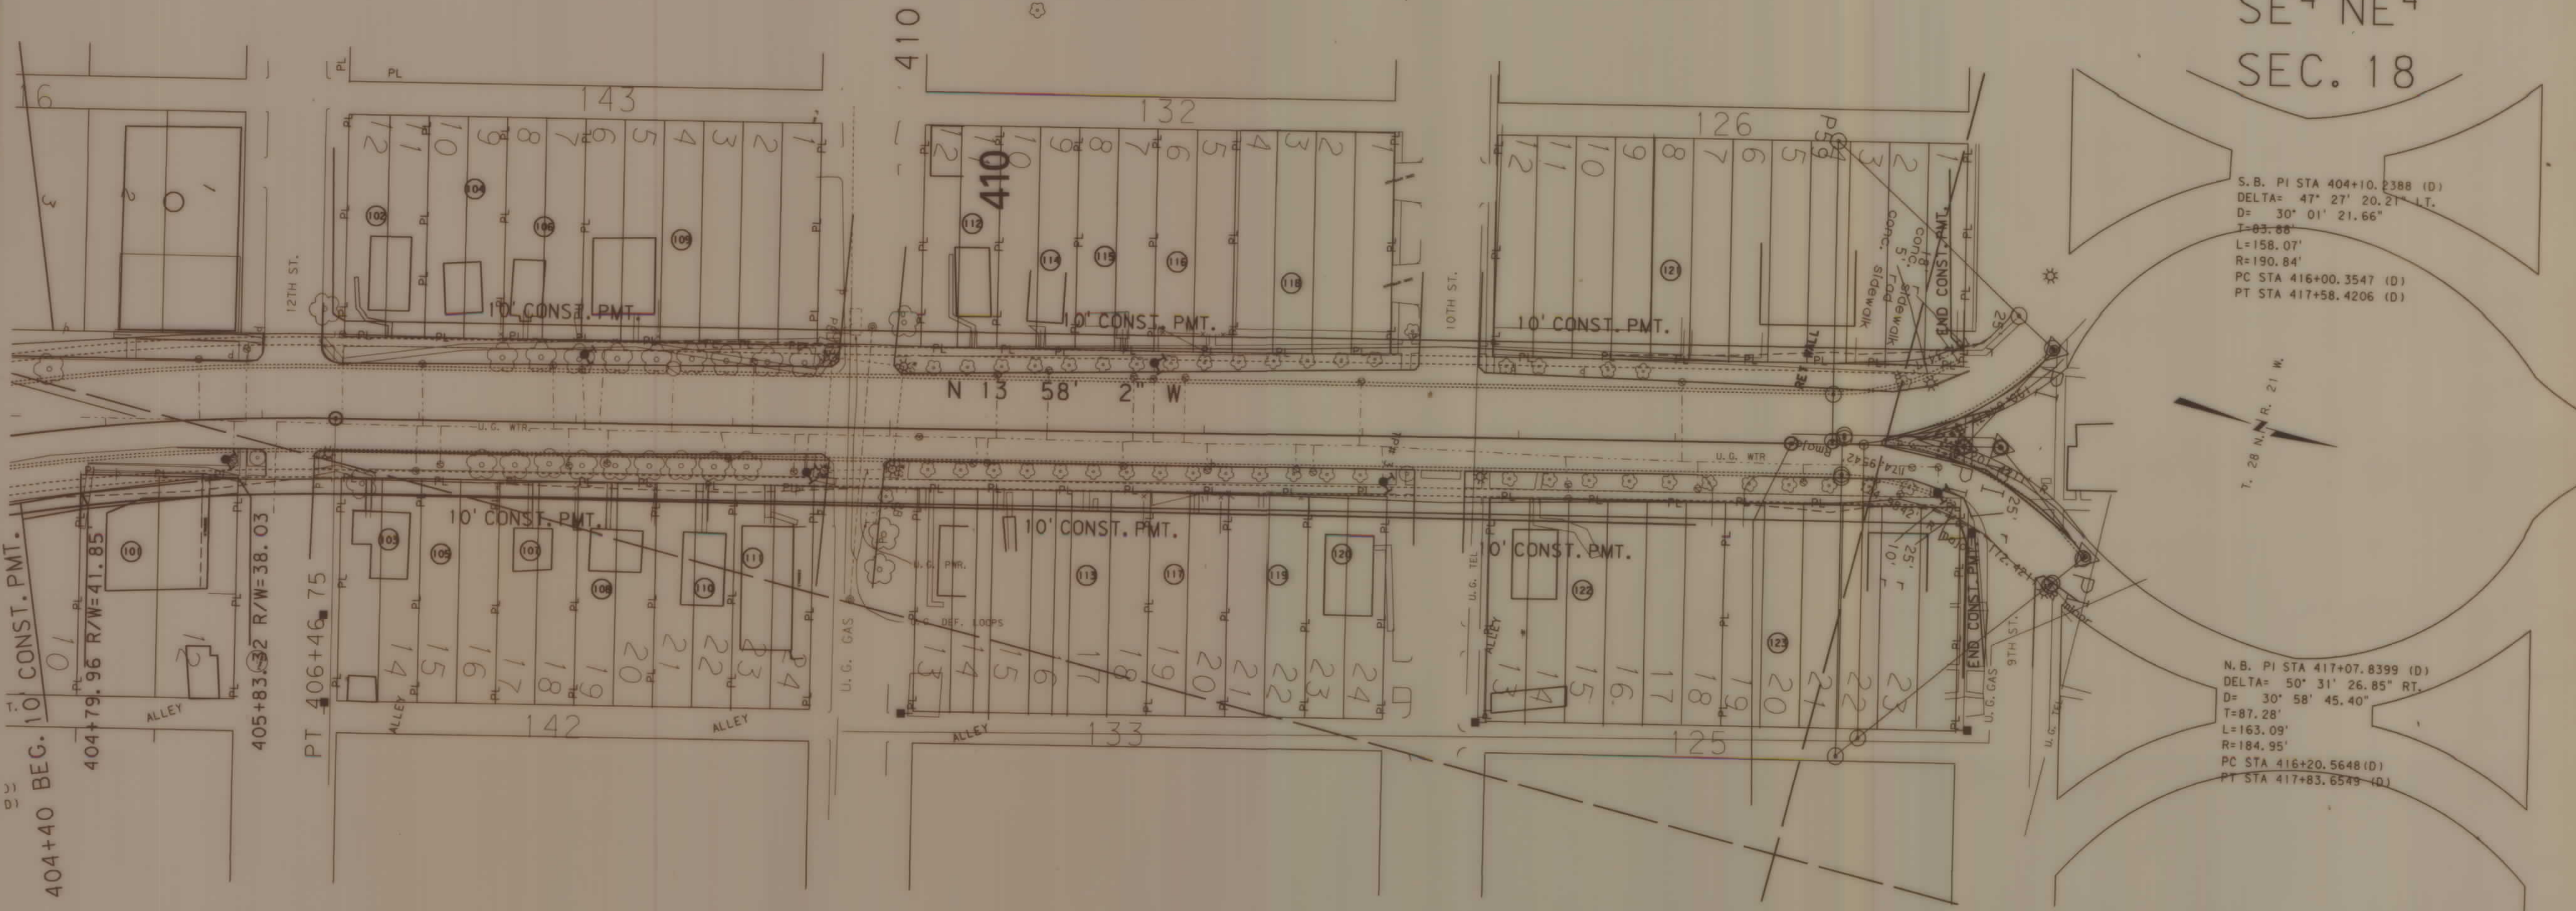

S.B. PI STA 404+10.2388 (D)
DELTA= 47° 27' 20.21" LT.
D= 30' 01' 21.66"
T=83.88'
L=158.07'
R=190.84'
PC STA 416+00.3547 (D)
PT STA 417+58.4206 (D)

N.B. PI STA 417+07.8399 (D)
DELTA= 50° 31' 26.85" RT.
D= 30' 58' 45.40"
T=87.28'
L=163.09'
R=184.95'
PC STA 416+20.5648 (D)
PT STA 417+83.6549 (D)

NW⁴ SW⁴
SEC. 17

SW⁴ NW⁴
SEC. 17

118	FLATHEAD COUNTY									1,000SF	
119	GARY L. & BETTY J. BRADFORD									500SF	
120	EPHRAIM MAY C/D RUSSELL E. & DIXIE L. HARSHBERGER									500SF	
121	FLATHEAD COUNTY									3,000 SF.	
122	ROGER D. & SHARON J. JACOBSON 1/2 & GARY F. & PAMELA P. RYAN 1/2									1,500SF	
123	WESLEY W. RASHID									1,500 SF.	

BACKSLOPE LIMITS INCLUDE ROUNDING	TOP OF CUT
CONSTRUCTION LIMITS:	CUT SECTION
	TOE OF FILL
	TOE OF FILL
	CUT SECTION
	TOE OF FILL
FHWA/DOT APPROVAL 4-29-92	
MAP REVISED	

STATE OF MONTANA
DEPARTMENT OF TRANSPORTATION
HIGHWAYS DIVISION
RIGHT OF WAY PLAN
FLATHEAD COUNTY
0 25' 50' 100' 150'

