



PLANS
NOT
TO
SCALE

EASEMENT REQUEST
10th AVE. SO. AND 38th ST.
GREAT FALLS
CASCADE COUNTY

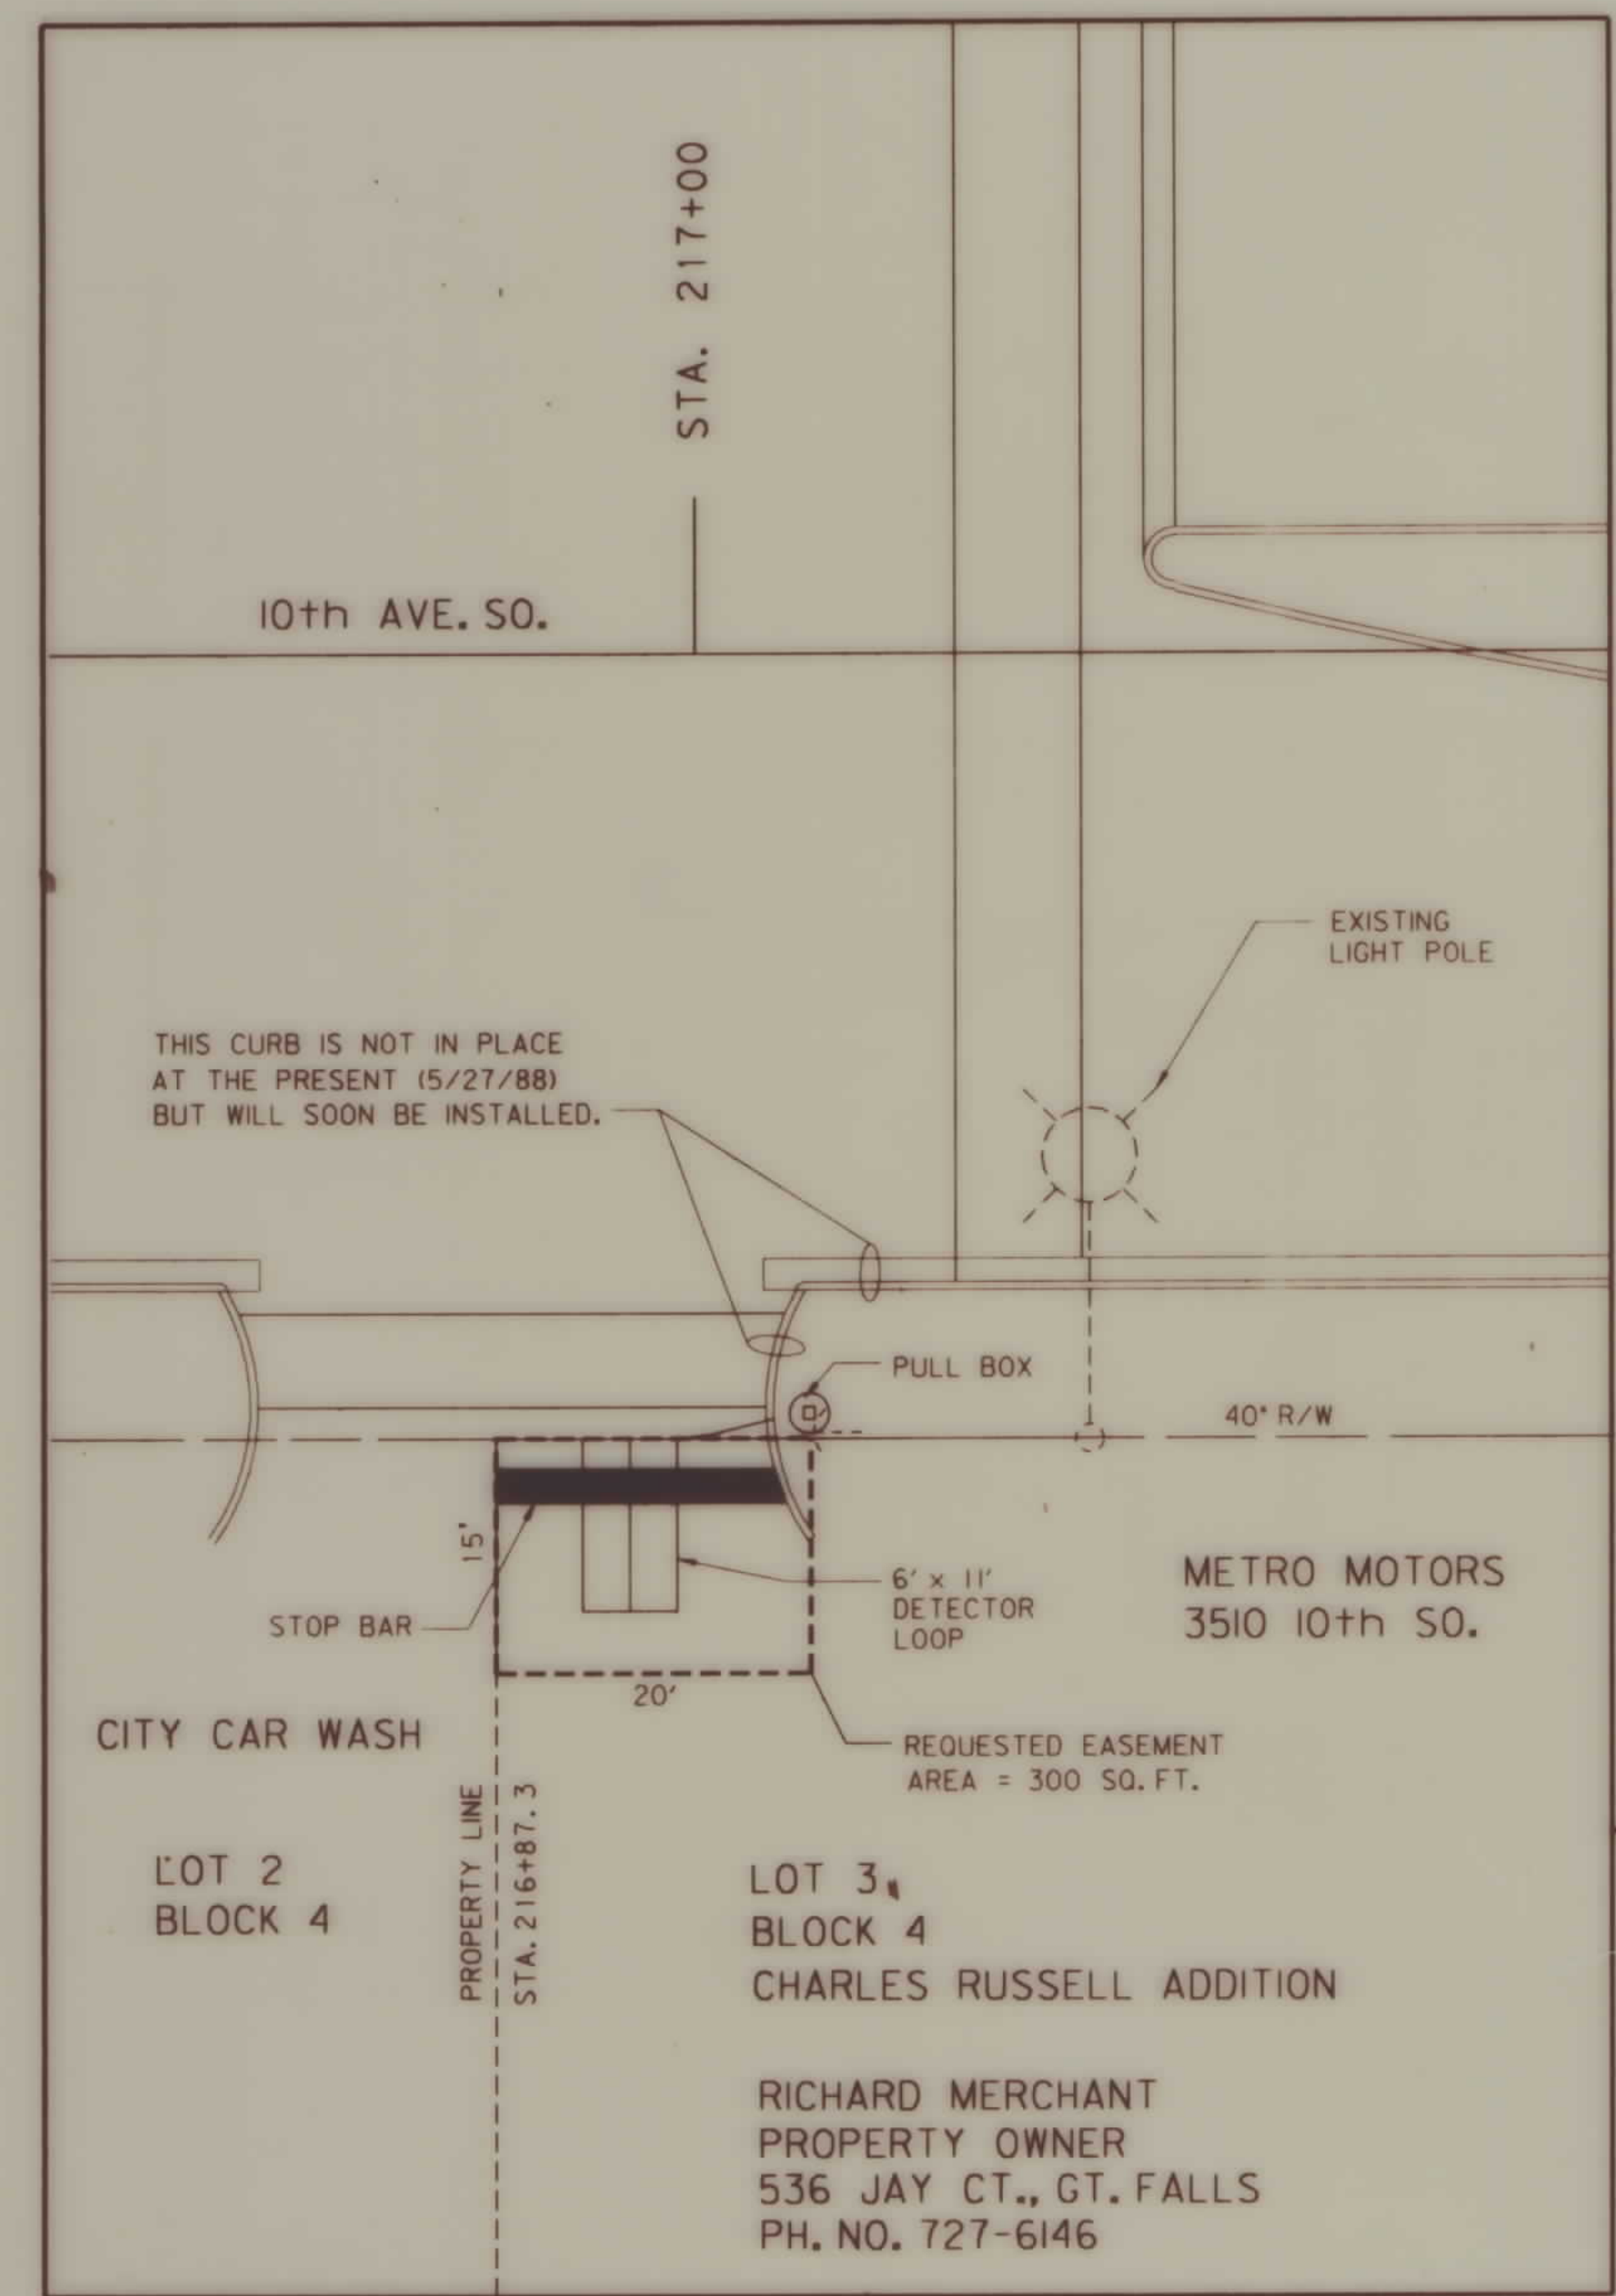

SCALE: 1"=10'

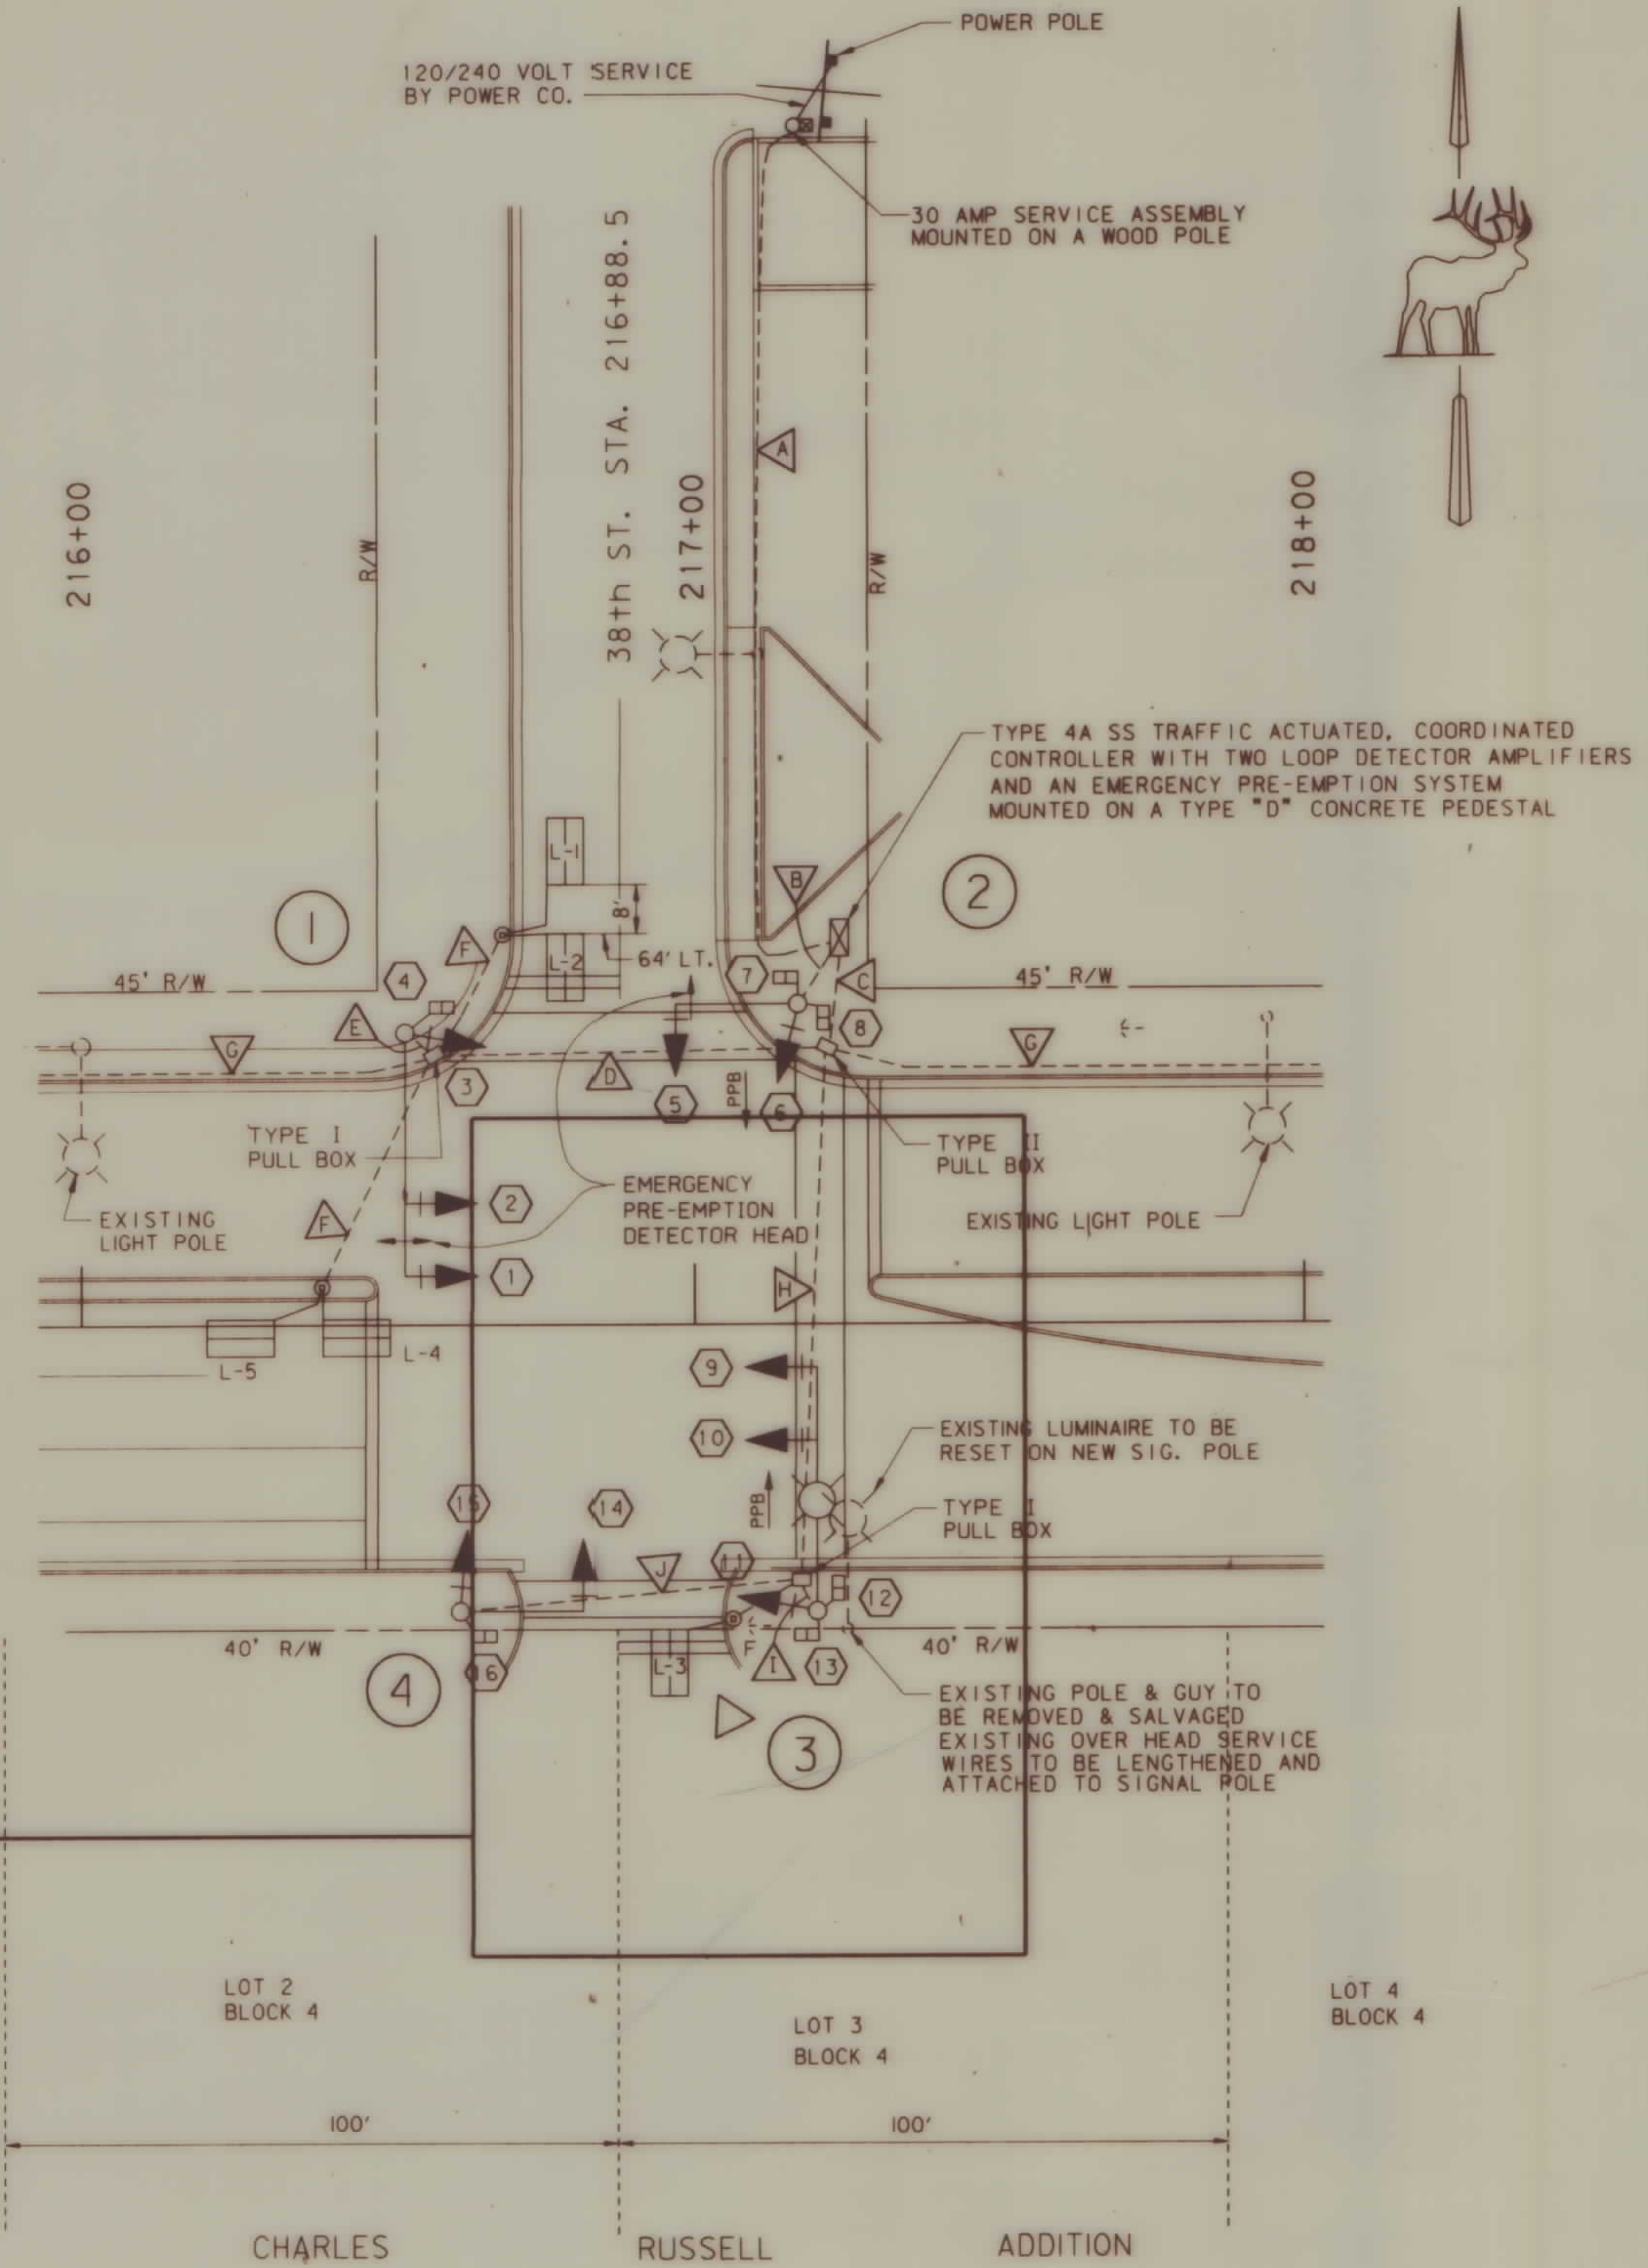

SCALE: 1"=20'

STATE OF MONTANA DEPARTMENT OF HIGHWAYS	
APPROVED : _____ 19 88	
GARY J. WICKS DIRECTOR OF HIGHWAYS BY: _____ CHIEF PRECONSTRUCTION BUREAU	
U.S. DEPARTMENT OF TRANSPORTATION FEDERAL HIGHWAY ADMINISTRATION	
STATE APPROVED : G-2-88	
DIVISION ADMINISTRATOR	DATE

DRAWN BY	CDP	6-1-88