


**PLANS
NOT
TO
SCALE**

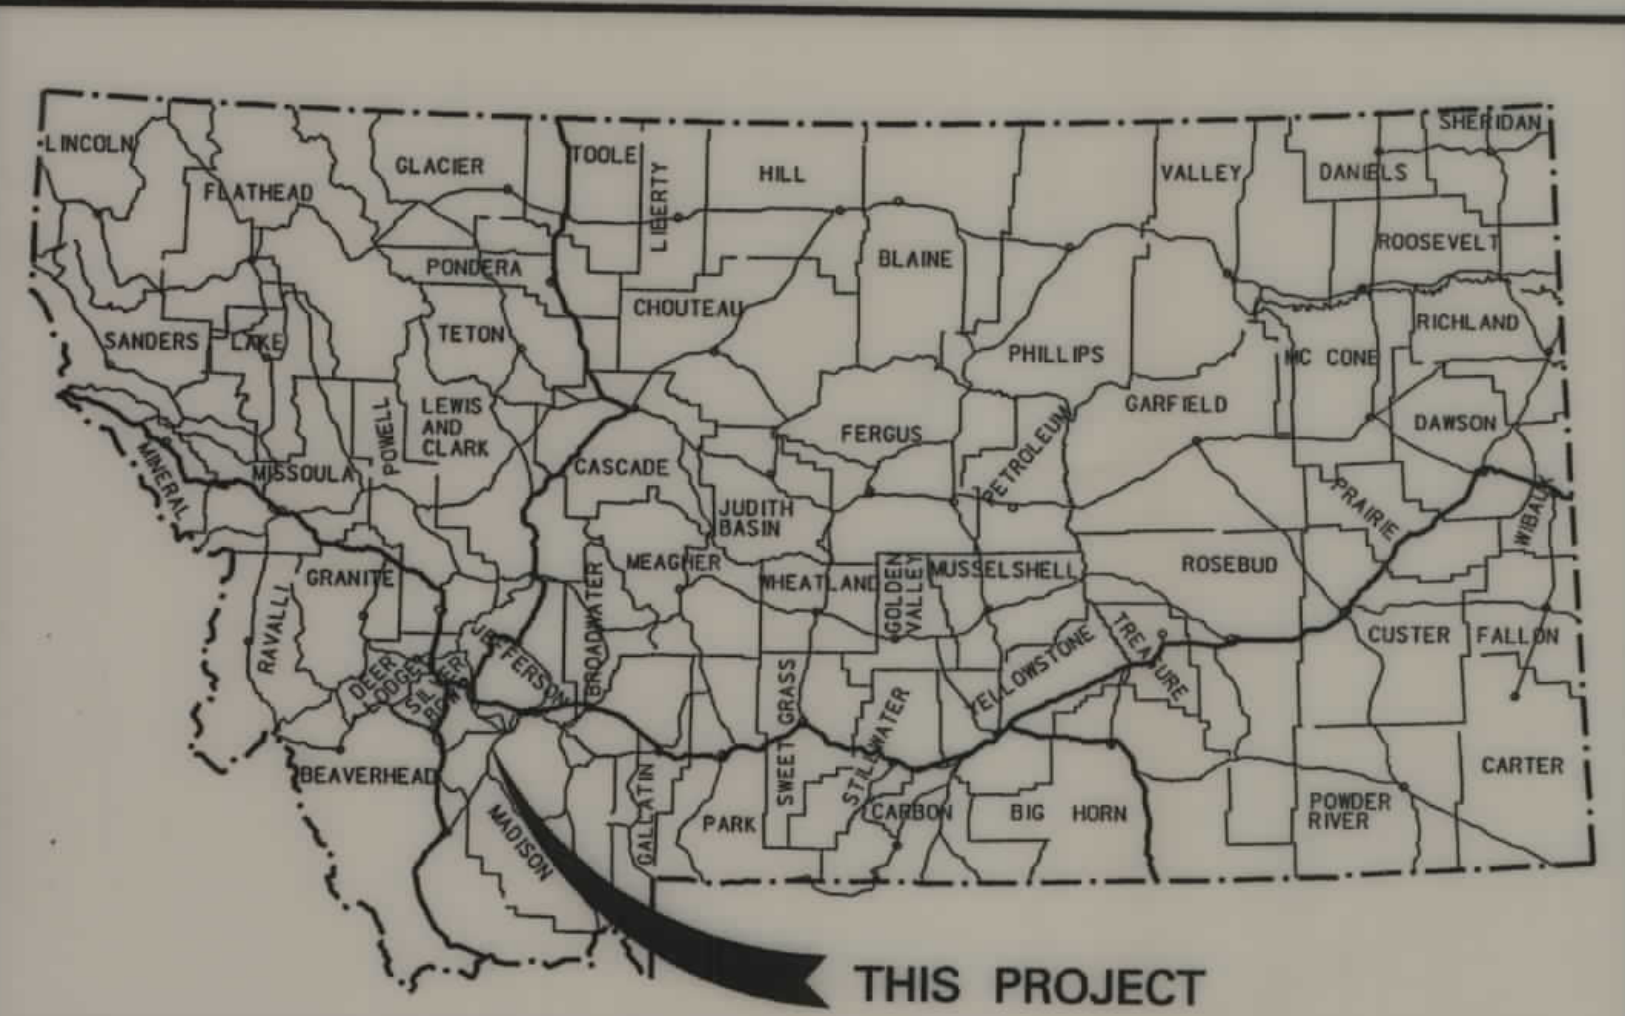


STATE OF MONTANA
DEPARTMENT OF TRANSPORTATION
HIGHWAYS DIVISION
RIGHT OF WAY PLAN OF
FEDERAL AID PROJECT STPP 29-1(29)50
SILVER STAR-N&S
MADISON COUNTY

STATE	RIGHT OF WAY ID.	SHEET NO.	TOTAL SHEETS
MONTANA	STPP 29-1(29)50	1	15
PROJECT NUMBER 1022-029			
SILVER STAR-N&S			

6.97 MILES

INDEX		
PARCEL NO.	OWNERSHIP	SHEET NO.
1	DOUGLAS ALLEN	2, 3
2	USA - BLM	3
3	JEFFERSON ACRES PROPERTY OWNERS ASSOC. INC. c/o MARGARET NIELSEN	3, 4
4	EMILY GALLOWAY, A/K/A EMILY L. GALLOWAY	3, 4
5	CREEKLYN IRRIGATION DITCH CO. c/o GARY NELSON	3, 4, 5, 6, 7
6	THE SHIRLEY COMPANY, A COLORADO CORP.	9, 10, 11, 13
7	USA - BLM	4, 5
8	LUZENAC AMERICA, INC. a DELAWARE CORP.	4
9	USA - BLM	4, 5
10	RALPH L. & PATRICIA CLEMENTS	5
11	GLEN W. & CAROL G. LINC	5, 6
12	KIM M. & GLEN A. LINC	5
13	GLEN W. & CAROL G. LINC	5, 6
14	BARKELL'S INC. and ARCHIMEDES, a LOUISIANA GENERAL PARTNERSHIP	6, 7
15	ROY L. & MEEDRON HASTIE and CHARLOTTE BOGGS	6, 7
16	ALICE E. HENRICH & ANDREA M. WIMMER	7
17	BARKELL'S INC. and ARCHIMEDES, a LOUISIANA GENERAL PARTNERSHIP	7
18	JERRY DEAN SIEM	7
19	CARLETON E. & MARY J. MARTIN	7
20	GLENN R. & VICKI VOEKS	7
21	STATE OF MONTANA - DEPT. F.W. & P.	7
22	GEORGE F. GRAHAM	7
23	WANDA L. & PAUL D. GREGORY	8
24	DON L. BROWN	8
25	FRANK G. & DARLENE R. NELSON	8
26	ALFRED T. & RUTH C. WOODS	8
27	C/D TERRANCE M. & PAULA E. SCOTT	8, 9, 10, 11
28	ALFRED T. & RUTH C. WOODS	9
29	TERRENCE M. SCOTT, M.D. - PC PROFIT SHARING TRUST	11
30	NELSON SPRING CREEK RANCH, a MT. CORP.	11
31	NELSON SPRING CREEK RANCH	11, 12
32	HOLT & BAKER RANCHES, a MT. CORP.	12, 13, 14
33	VALLEY CATTLE COMPANY, a MT. CORP.	13
34	ROGER M. & RITA J. SIEMENS	13, 14
35	THOMAS A. & MARILYNN A. DALE	15
36	MONTANA RAIL LINK	15
37	CHARLES M. MILLER, JR., & PATTY A. MILLER	15
38	PARROT SILVER AND COPPER COMPANY	15
13A	GLEN W. & CAROL G. LINC	6
15A	LELAND J. & CHARLOTTE BOGGS, AND MARIA RYAN	6
15B	LELAND J. & CHARLOTTE BOGGS, AND MARIA RYAN	6
11A	GLEN W. & CAROL G. LINC	6

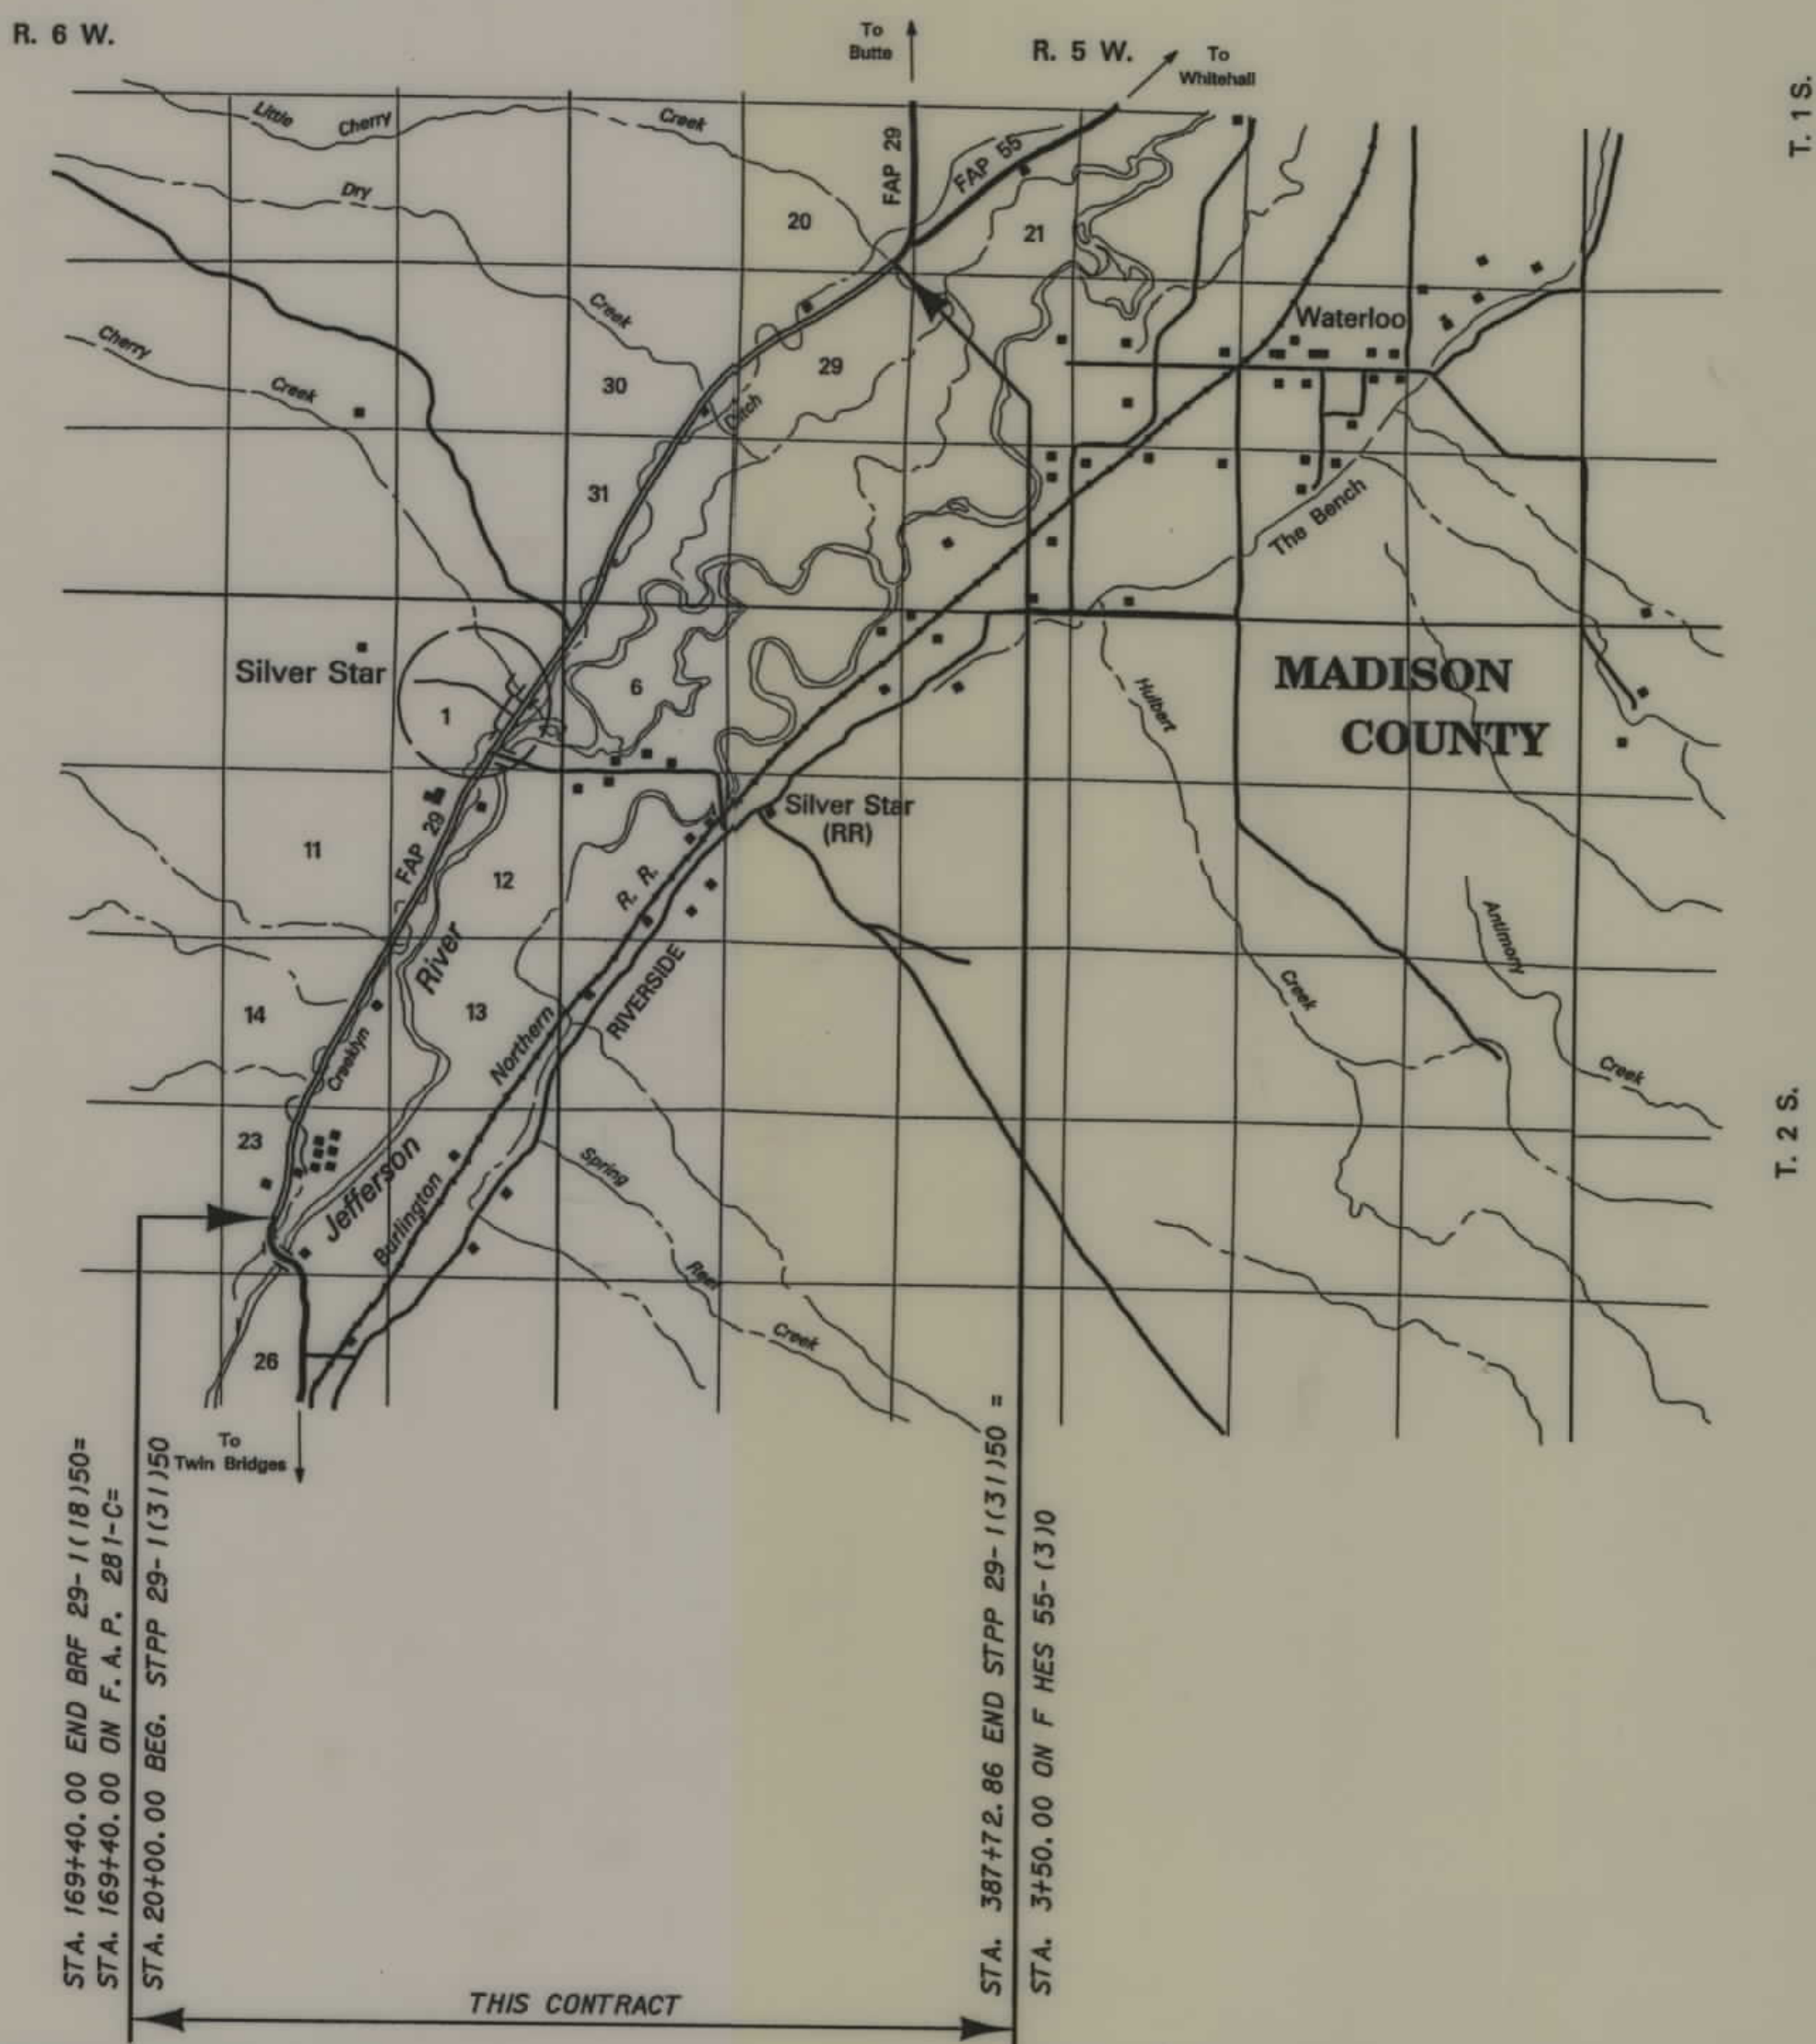

- CONVENTIONAL SIGNS
- PROPOSED RIGHT OF WAY LINE
 - EXISTING RIGHT OF WAY LINE
 - RAILROAD RIGHT OF WAY LINE
 - RIGHT OF WAY BASELINE
 - STK'D CENTERLINE
 - SECTION LINE
 - OWNERSHIP BOUNDARY
 - FULL ACCESS CONTROL
 - LIMITED ACCESS CONTROL
 - EXISTING ACCESS CONTROL
 - PRESENT TRAVELED WAY (P.T.W.)
 - FENCE LINE
 - EXISTING GUARDRAIL
 - PROPOSED GUARDRAIL
 - GATE IN FENCE
 - CATTLE GUARD: EXIST. - PROPOSED
 - SECTION CORNER
 - 1/4 SECTION CORNER
 - CLOSING CORNER
 - MEANDER CORNER
 - CENTER OF SECTION
 - RIGHT OF WAY MONUMENT
 - PROPERTY CORNER PIN
 - POWER POLE IN PLACE
 - TELEPHONE POLE IN PLACE
 - TELEGRAPH POLE IN PLACE
 - LIGHT POLE
 - PROPOSED CULVERT
 - EXISTING CULVERT
 - OUTLET DITCH
 - INLET DITCH
 - EXISTING DITCH
 - CHANNEL CHANGES
 - DITCH BLOCK
 - RIPRAP
 - BRIDGES
 - RAILROADS
 - PARCEL NUMBERS
 - APPROACH: EXIST.- PROPOSED

ASSOCIATED PROJECT
ID.
F 29-1(15)50 P.E.
STPP 29-1() 50 CONST.

RELATED PROJECTS
281-C
281-B
NRS 281
HES 55-1(2)0
BRF 29-1(17)50



FHWA/DOT APPROVAL	7-8-97
MAP REVISED	3-16-98 4-27-98 6-30-99 7-7-99 8-23-99 10-26-01
	2-7-02 2-27-02 12-01-03

DATE: 3 6 9 2 5 8 4 7

OWNERSHIP									
PARCEL	NAME	ADDRESS	TOTAL AREA	GROSS R/W AREA	EX. EASE. AREA	NET AREA	REMAINDER		CONST. PMT. AREA
							LEFT	RIGHT	EASE. AREA
3	JEFFERSON ACRES PROPERTY OWNERS ASSOCIATION, INC.	c/o MARGARET NIELSEN, Box 688 SILVER STAR, MT. 59751	47.58 AC.	1.65 AC.	0.12 AC.	1.53 AC.		46.05 AC.	0.66 AC.
4	EMILY GALLOWAY, A/K/A EMILY L. GALLOWAY	BOX 5349, HIGHWAY 41 SOUTH, SILVER STAR, MONTANA 59751	31.623 AC.	5.13 AC.		5.13 AC.	26.493 AC.		* 0.23 AC.
5	CREEKLYN IRRIGATION DITCH CO. c/o GARY NELSON	NELSON SPRING CREEK RANCH Box 713, SILVER STAR, MT. 59715							
6	THE SHRILEY COMPANY, A CO. CORP			SEE SHEET	No. 5				
7	USA-BUREAU of LAND MANAGEMENT			0.86 AC.	0.21 AC.	0.65 AC.			0.16 AC.
8	LUZENAC AMERICA, INC., a DEL. CORP.			SEE SHEET	No. 5				

STATE	RIGHT OF WAY ID.	SHEET NO.	TOTAL SHEETS
MONTANA	STPP 29-1(29)50	4	15
PROJECT NUMBER 1022-029			
SILVER STAR-N&S			

* TEMPORARY EASEMENT

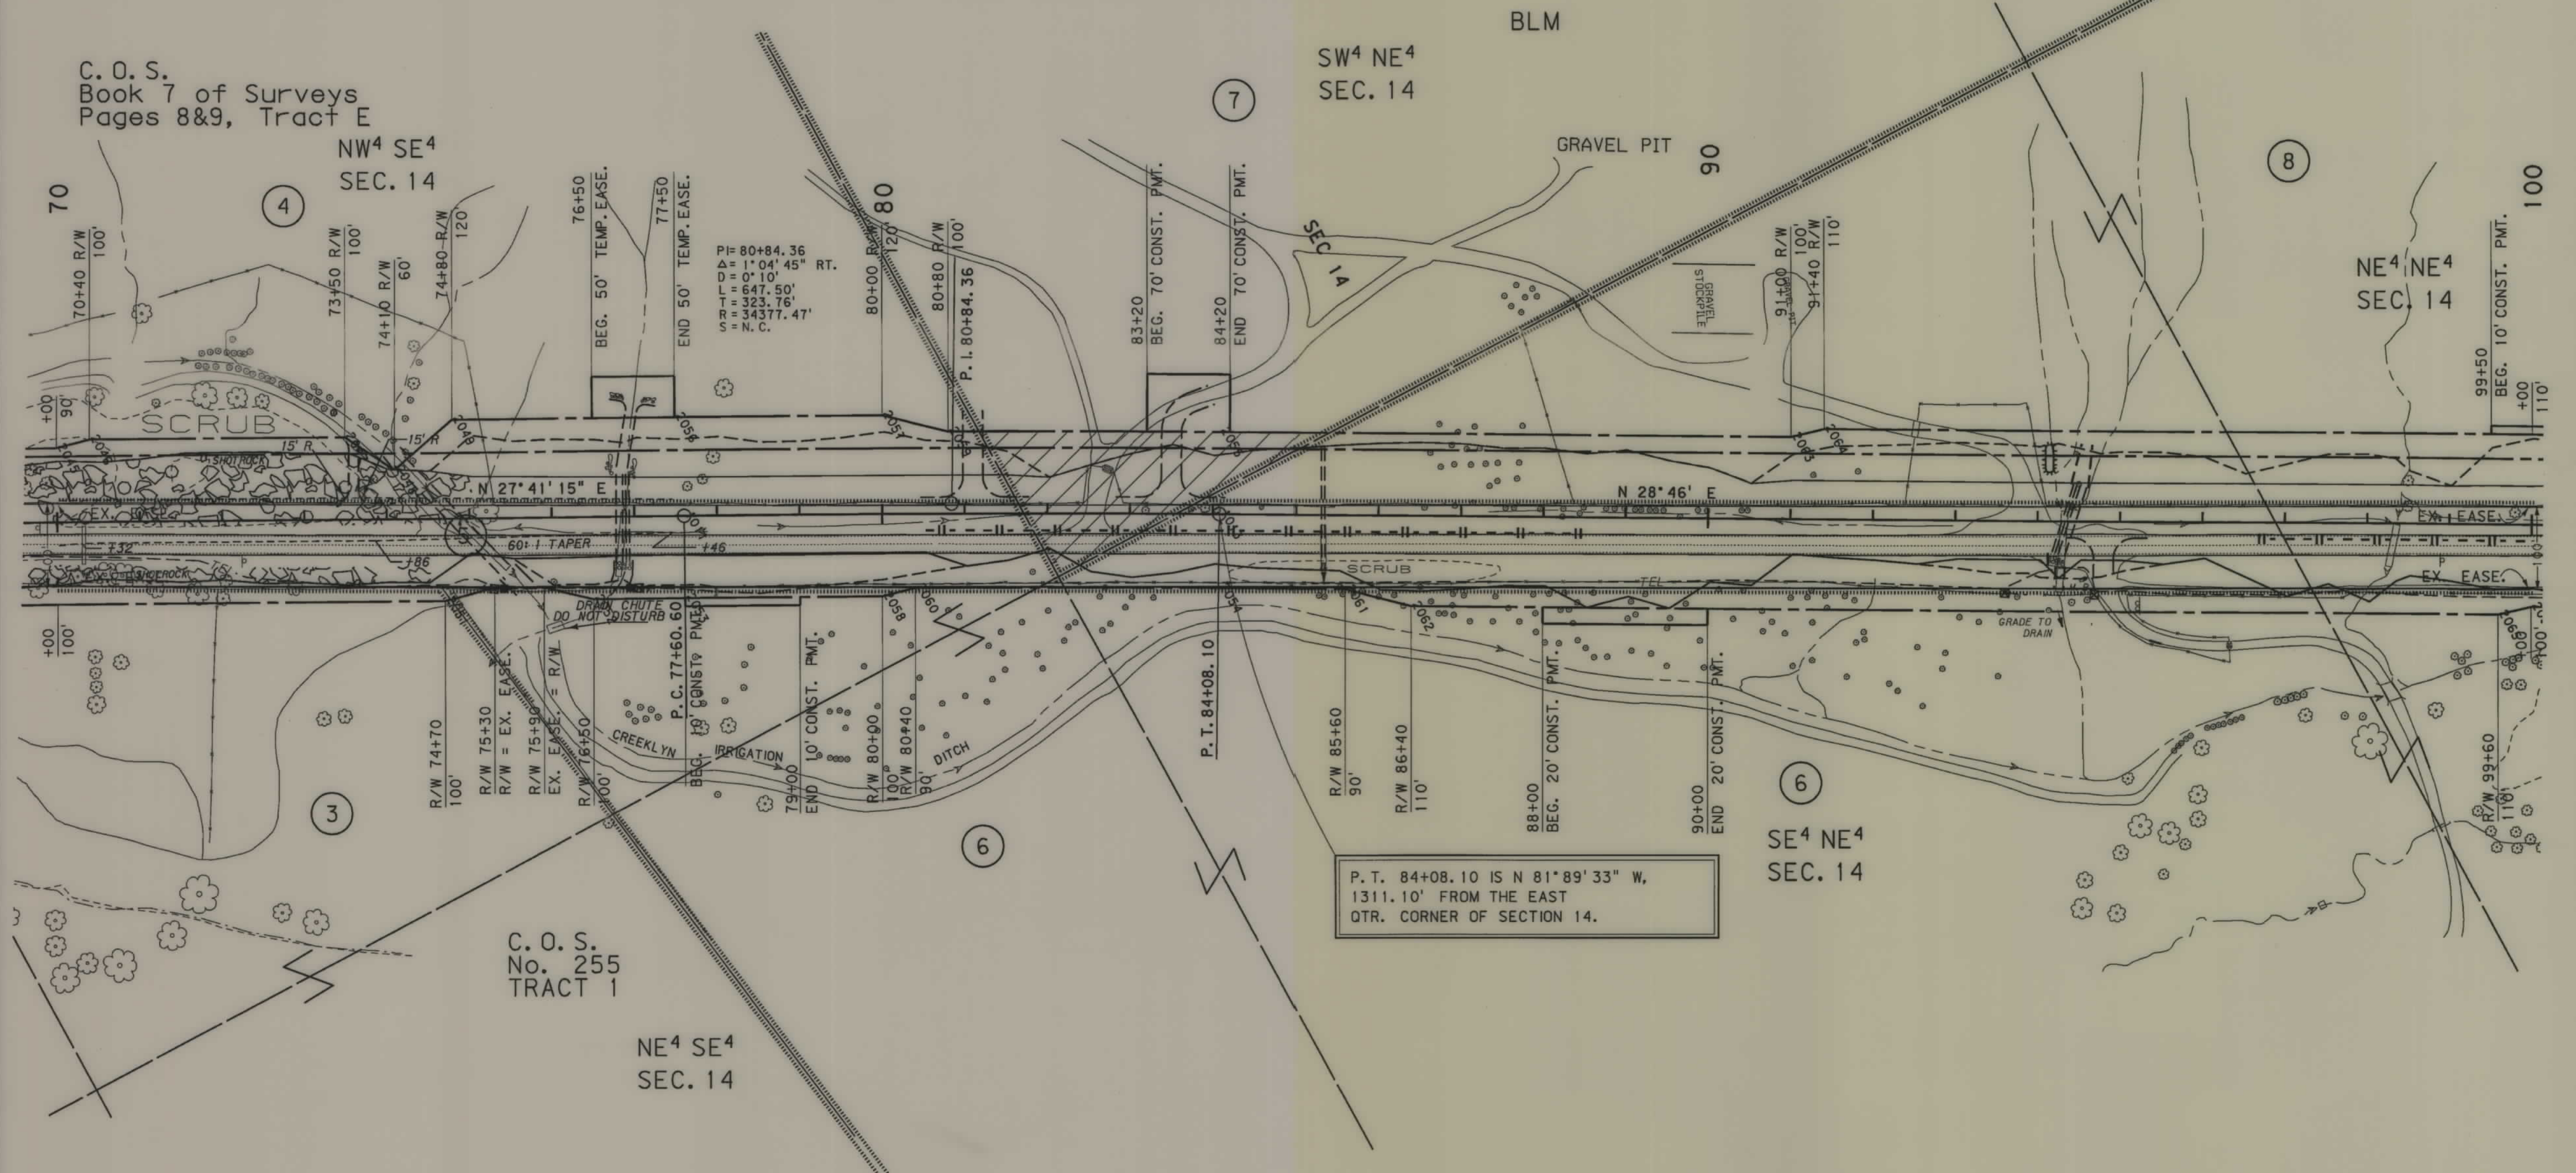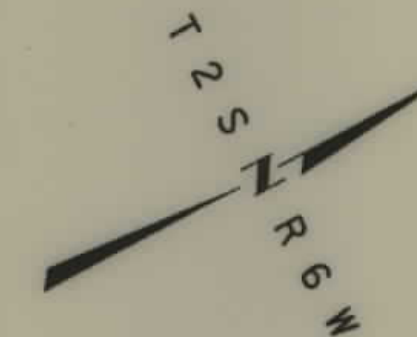

P.T. 84+08.10 IS N 81° 89' 33" W,
1311.10' FROM THE EAST
QTR. CORNER OF SECTION 14.

BACKSLOPE LIMITS INCLUDE ROUNDING
CONSTRUCTION LIMITS:
CUT SECTION
TOP OF CUT
DITCH BOTTOM

STATE OF MONTANA
DEPARTMENT OF TRANSPORTATION
HIGHWAYS DIVISION

OWNERSHIP									
PARCEL	NAME	ADDRESS	TOTAL AREA	GROSS R/W AREA	EX. EASE. AREA	NET AREA	REMAINDER		EASE. AREA
							LEFT	RIGHT	
5	CREEKLYN IRRIGATION DITCH CO.	NELSON SPRING CREEK RANCH	FOR NEGOTIONS ONLY						
6	o/o GARY NELSON	Box 713, SILVER STAR, MT. 59751							
6	THE SHIRLEY COMPANY,	718 WILCOX STREET,	57.11 AC.	1.62 AC.		1.62 AC.		55.49 AC.	0.18 AC.
	A COLORADO CORPORATION	CASTLE ROCK, COLORADO 80104							0.14 AC.
8	LUZENAC AMERICA INC. & DE, CORP.	Box 3299, ENGLEWOOD, CO. 80155	37.51 AC.	5.17 AC.		5.17 AC.	32.34 AC.		0.29 AC.
9	USA-BUREAU of LAND MANAGEMENT			0.23 AC.		0.23 AC.			
10	RALPH L. & PATRICIA CLEMENTS	Box 31, HWY 41S, SILVER STAR, MT.	1.54 AC.	0.05 AC.		0.05 AC.		1.49 AC.	0.05 AC.
11	GLEN W. & CAROL G. LINCE	BOX 705, SILVER STAR, MT. 59751	SEE SHEET	No. 6					
12	KIM M. & GLEN A. LINCE	5209 HIGHWAY 41,	4.54 AC.	1.44 AC.		1.44 AC.	3.10 AC.		
	SILVER STAR, MONTANA 59751								
13	GLEN W. & CAROL G. LINCE	BOX 705, SILVER STAR, MT. 59751	SEE SHEET	No. 6					


STATE	RIGHT OF WAY ID.	SHEET NO.	TOTAL SHEETS
MONTANA	STPP 29-1(29)50	5	15
PROJECT NUMBER 1022-029			

SILVER STAR-N&S

SE⁴ SE⁴
SEC. 11

BLM

NW⁴ SW⁴
SEC. 12

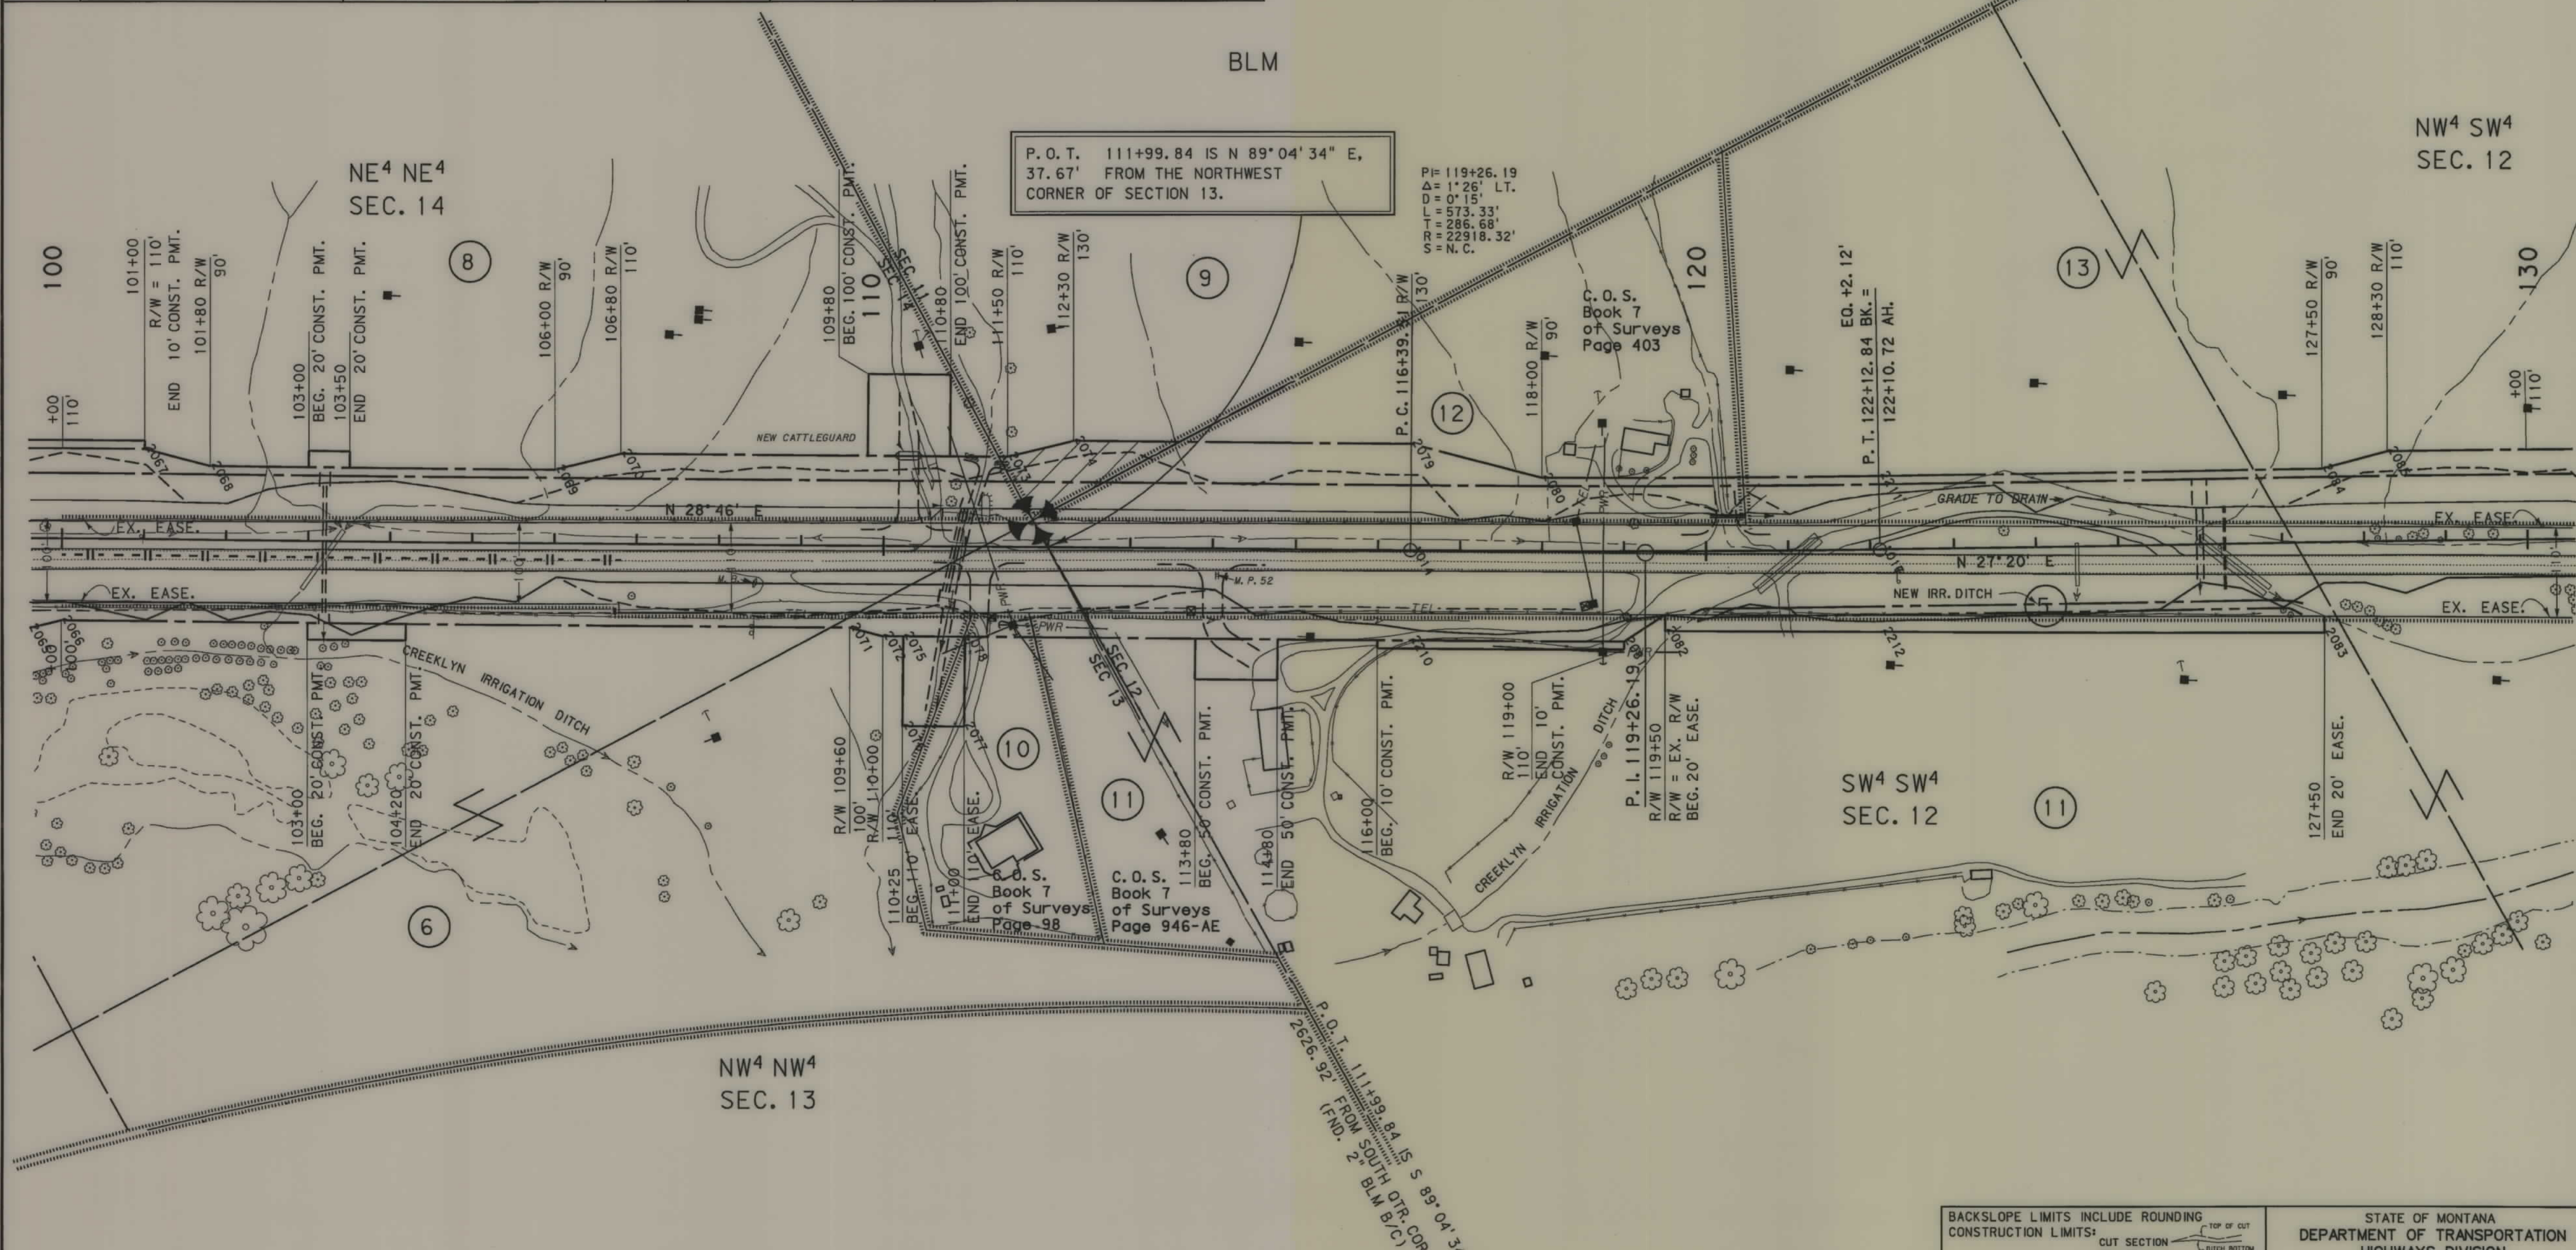

BACKSLOPE LIMITS INCLUDE ROUNDING
CONSTRUCTION LIMITS:
CUT SECTION
TOP OF CUT
DITCH BOTTOM



STATE OF MONTANA
DEPARTMENT OF TRANSPORTATION
HIGHWAYS DIVISION

OWNERSHIP									
PARCEL	NAME	ADDRESS	TOTAL AREA	GROSS R/W AREA	EX. EASE. AREA	NET AREA	REMAINDER		CONST. PMT. AREA
							LEFT	RIGHT	EASE. AREA
5	CREEKLYN IRRIGATION DITCH CO.	NELSON SPRING CREEK RANCH		FOR NEGOTIATIONS ONLY					
	c/o GARY NELSON	BOX 713, SILVER STAR, MT. 59751							
11	GLEN W. & CAROL G. LINC	BOX 705, SILVER STAR, MT. 59751	31.87 AC.	0.55 AC.		0.55 AC.		31.32 AC.	0.19 AC.
13	GLEN W. & CAROL G. LINC	BOX 705, SILVER STAR, MT. 59751	39.37 AC.	4.52 AC.		4.52 AC.	34.85 AC.		0.02 AC.
14	BARKELL'S, INC. (3/4 INTEREST)	2204 MANANA ST. AUSTIN, TEXAS, 78732		See Sheet #7					
	ARCHIMEDES, A LOUISIANA GENERAL PARTNERSHIP (1/4 INTEREST)			See Sheet #7					
15	ROY L. HASTIE, MEEDRON HASTIE & CHARLOTT BOGGS	BOX 15, SILVER STAR, MT. 59751		See Sheet #7					
13A	GLEN W. & CAROL G. LINC	BOX 705, SILVER STAR, MT. 59751	34.85 AC.	0.18 AC.			34.67 AC.		
15A	LELAND J. & CHARLOTTE BOGGS, AND MARIA RYAN	119 1/2 YALE AVENUE, BUTTE, MONTANA 59701							0.31 AC.
15B	LELAND J. & CHARLOTTE BOGGS, AND MARIA RYAN	119 1/2 YALE AVENUE, BUTTE, MONTANA 59701	0.372 AC.	0.372 AC.		0.372 AC.			
11A	GLEN W. & CAROL G. LINC	BOX 705, SILVER STAR, MT. 59751	0.317 AC.	0.317 AC.		0.317 AC.			

STATE	RIGHT OF WAY ID.	SHEET NO.	TOTAL SHEETS
MONTANA	STPP 29-1(29)50	6	15
PROJECT NUMBER 1022-029			
SILVER STAR-N&S			

* EASEMENT TO BE ACQUIRED IN THE NAME OF CREEKLYN IRRIGATION DITCH CO.

SW⁴ NW⁴
SEC. 12

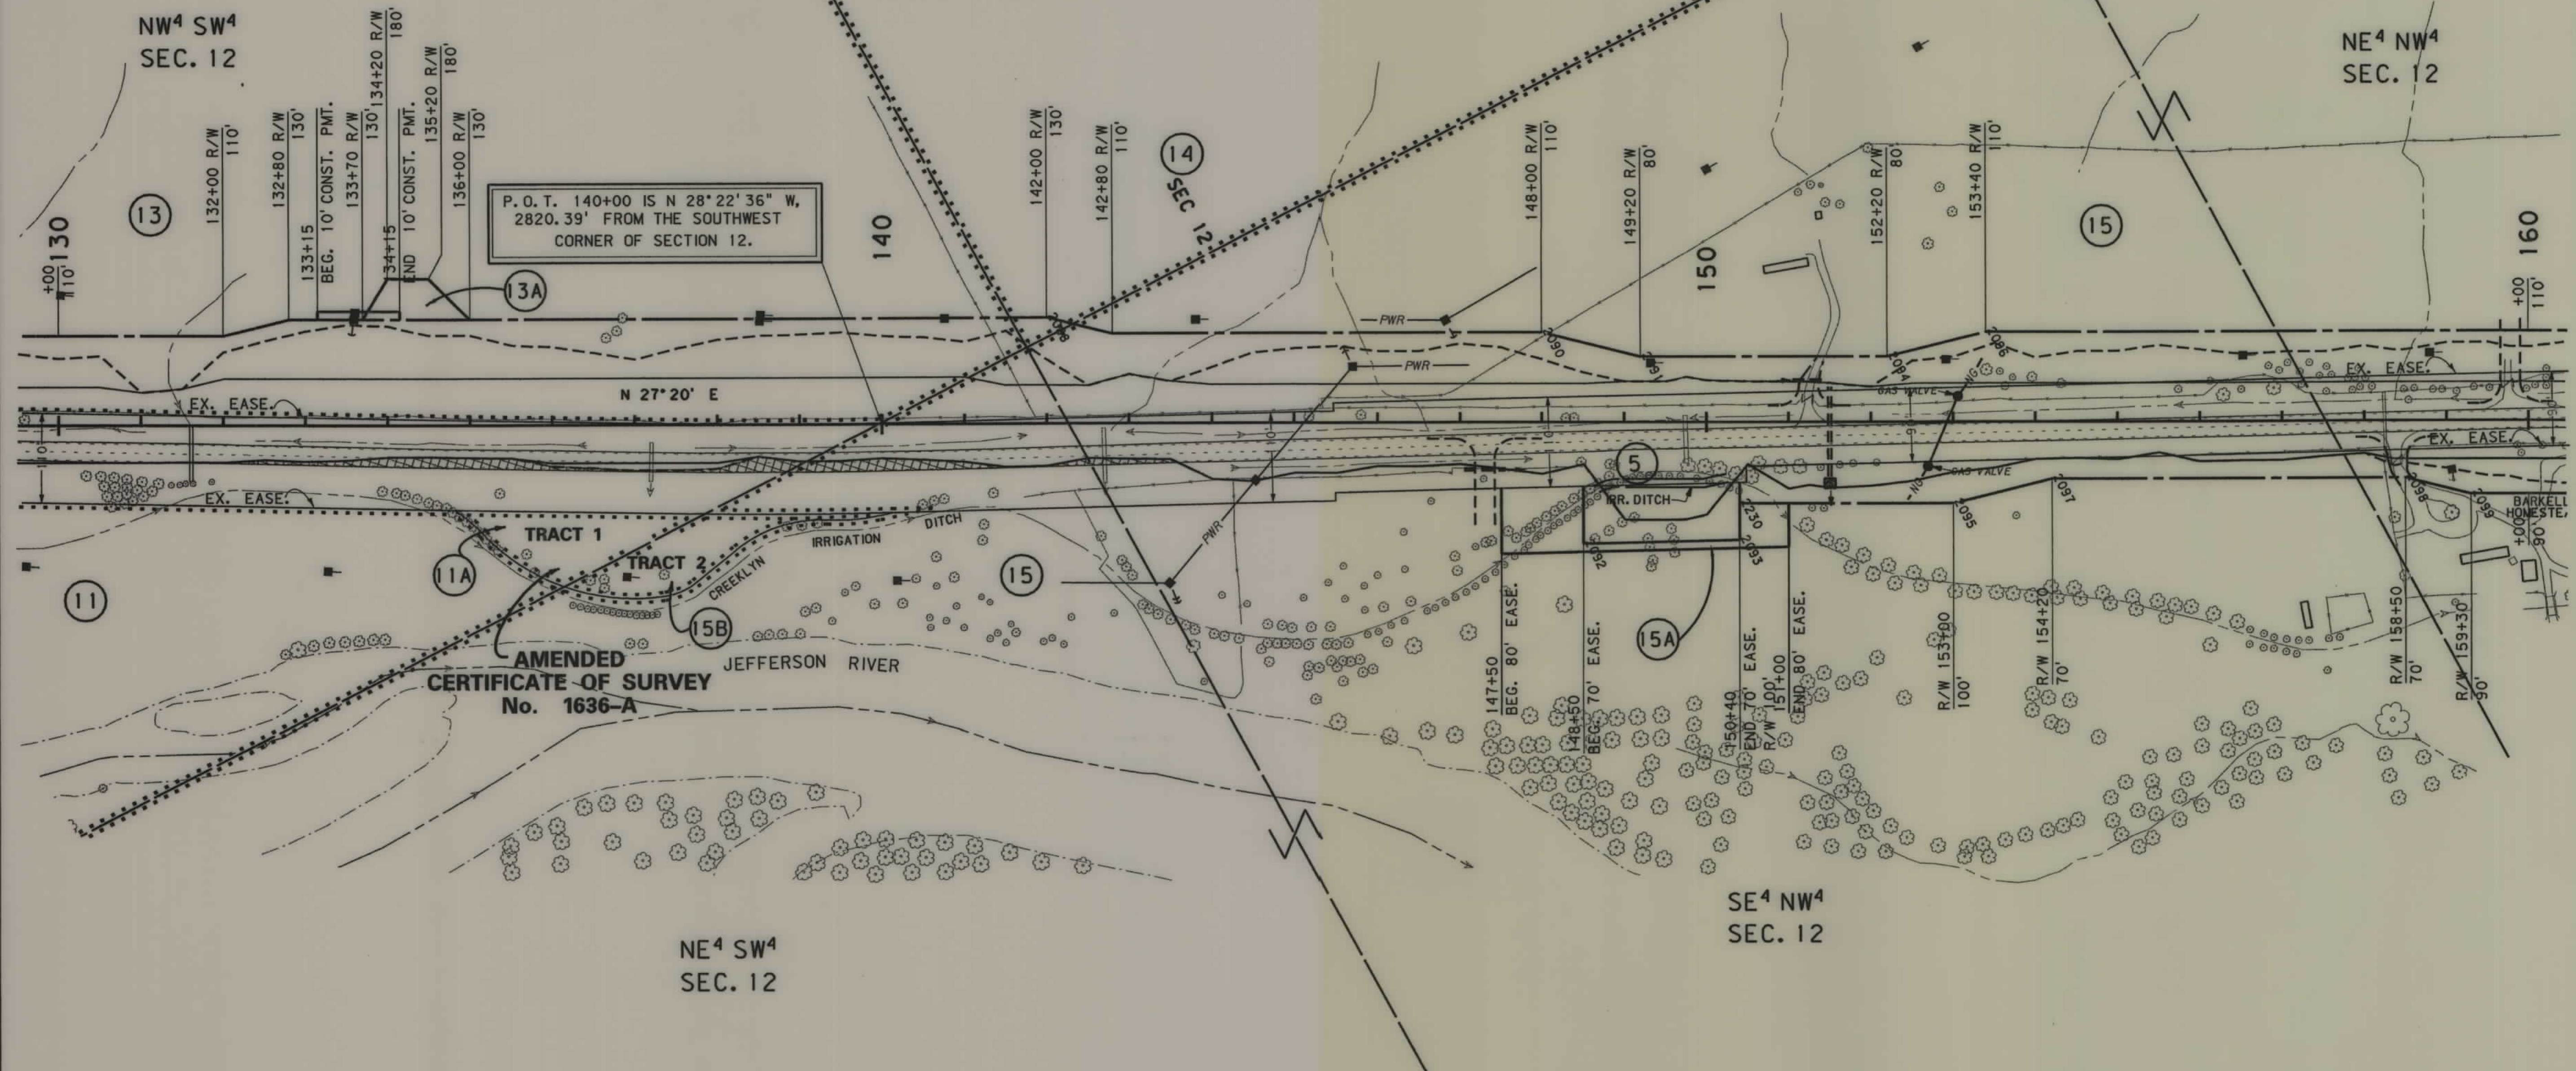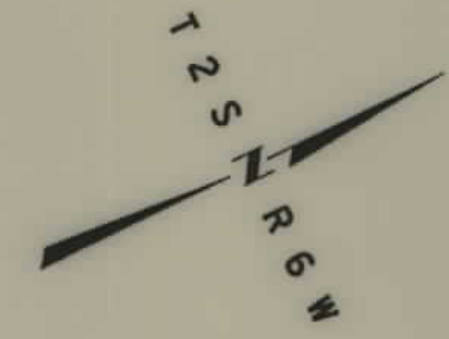

BACKSLOPE LIMITS INCLUDE ROUNDING	
CONSTRUCTION LIMITS:	
FHWA/DOT APPROVAL	7-8-97
MAP REVISED	9-18-97 10-26-01 2-7-02
	2-27-02 12-01-03


STATE OF MONTANA	
DEPARTMENT OF TRANSPORTATION	
HIGHWAYS DIVISION	
RIGHT OF WAY PLAN	
MADISON COUNTY	
SCALE:	
0 50' 100' 200' 300'	

OWNERSHIP									
PARCEL	NAME	ADDRESS	TOTAL AREA	GROSS R/W AREA	EX. EASE. AREA	NET AREA	REMAINDER		EASE. AREA
							LEFT	RIGHT	
5	CREEKLYN IRRIGATION DITCH CO.	NELSON SPRING CREEK RANCH	FOR	NEGOTIATIONS ONLY					
	o/o GARY NELSON	BOX 713, SILVER STAR, MT. 59751							
14	BARKELLS, INC., ETAL	2204 MANANA ST.	120+AC.	0.10 AC.		0.10 AC.			0.05 AC.
		AUSTIN, TEXAS 78732							
15	ROY L. HASTIE, ETAL	BOX 15, SILVER STAR, MT. 59751	113.55 AC	11.83 AC.	6.47 AC.	5.36 AC.	41.98 AC.	66.07 AC.	0.02 AC. #0.31 AC.
16	ALICE E. HENRICH, ETAL		1.16 AC.	0.35 AC.	0.24 AC.	0.11 AC.	0.81 AC.		0.16 AC.
17	BARKELLS, INC., ETAL	2204 MANANA ST.	10.79 AC.	0.84 AC.		0.84 AC.		9.95 AC.	0.08 AC.
		AUSTIN TEXAS 78732							
18	JERRY DEAN SIEM	3976 TWIN SPITS ROAD N.E.,	1.37 AC.	0.20 AC.		0.20 AC.	1.17 AC.		0.10 AC.
		HANSVILLE, WA 98340							

* EASEMENT TO BE ACQUIRED IN THE NAME OF CREEKLYN IRRIGATION DITCH CO.

STATE	RIGHT OF WAY ID.	SHEET NO.	TOTAL SHEETS
MONTANA	STPP 29-1(29)50	7	15

PROJECT NUMBER 1022-029
SILVER STAR-N&S

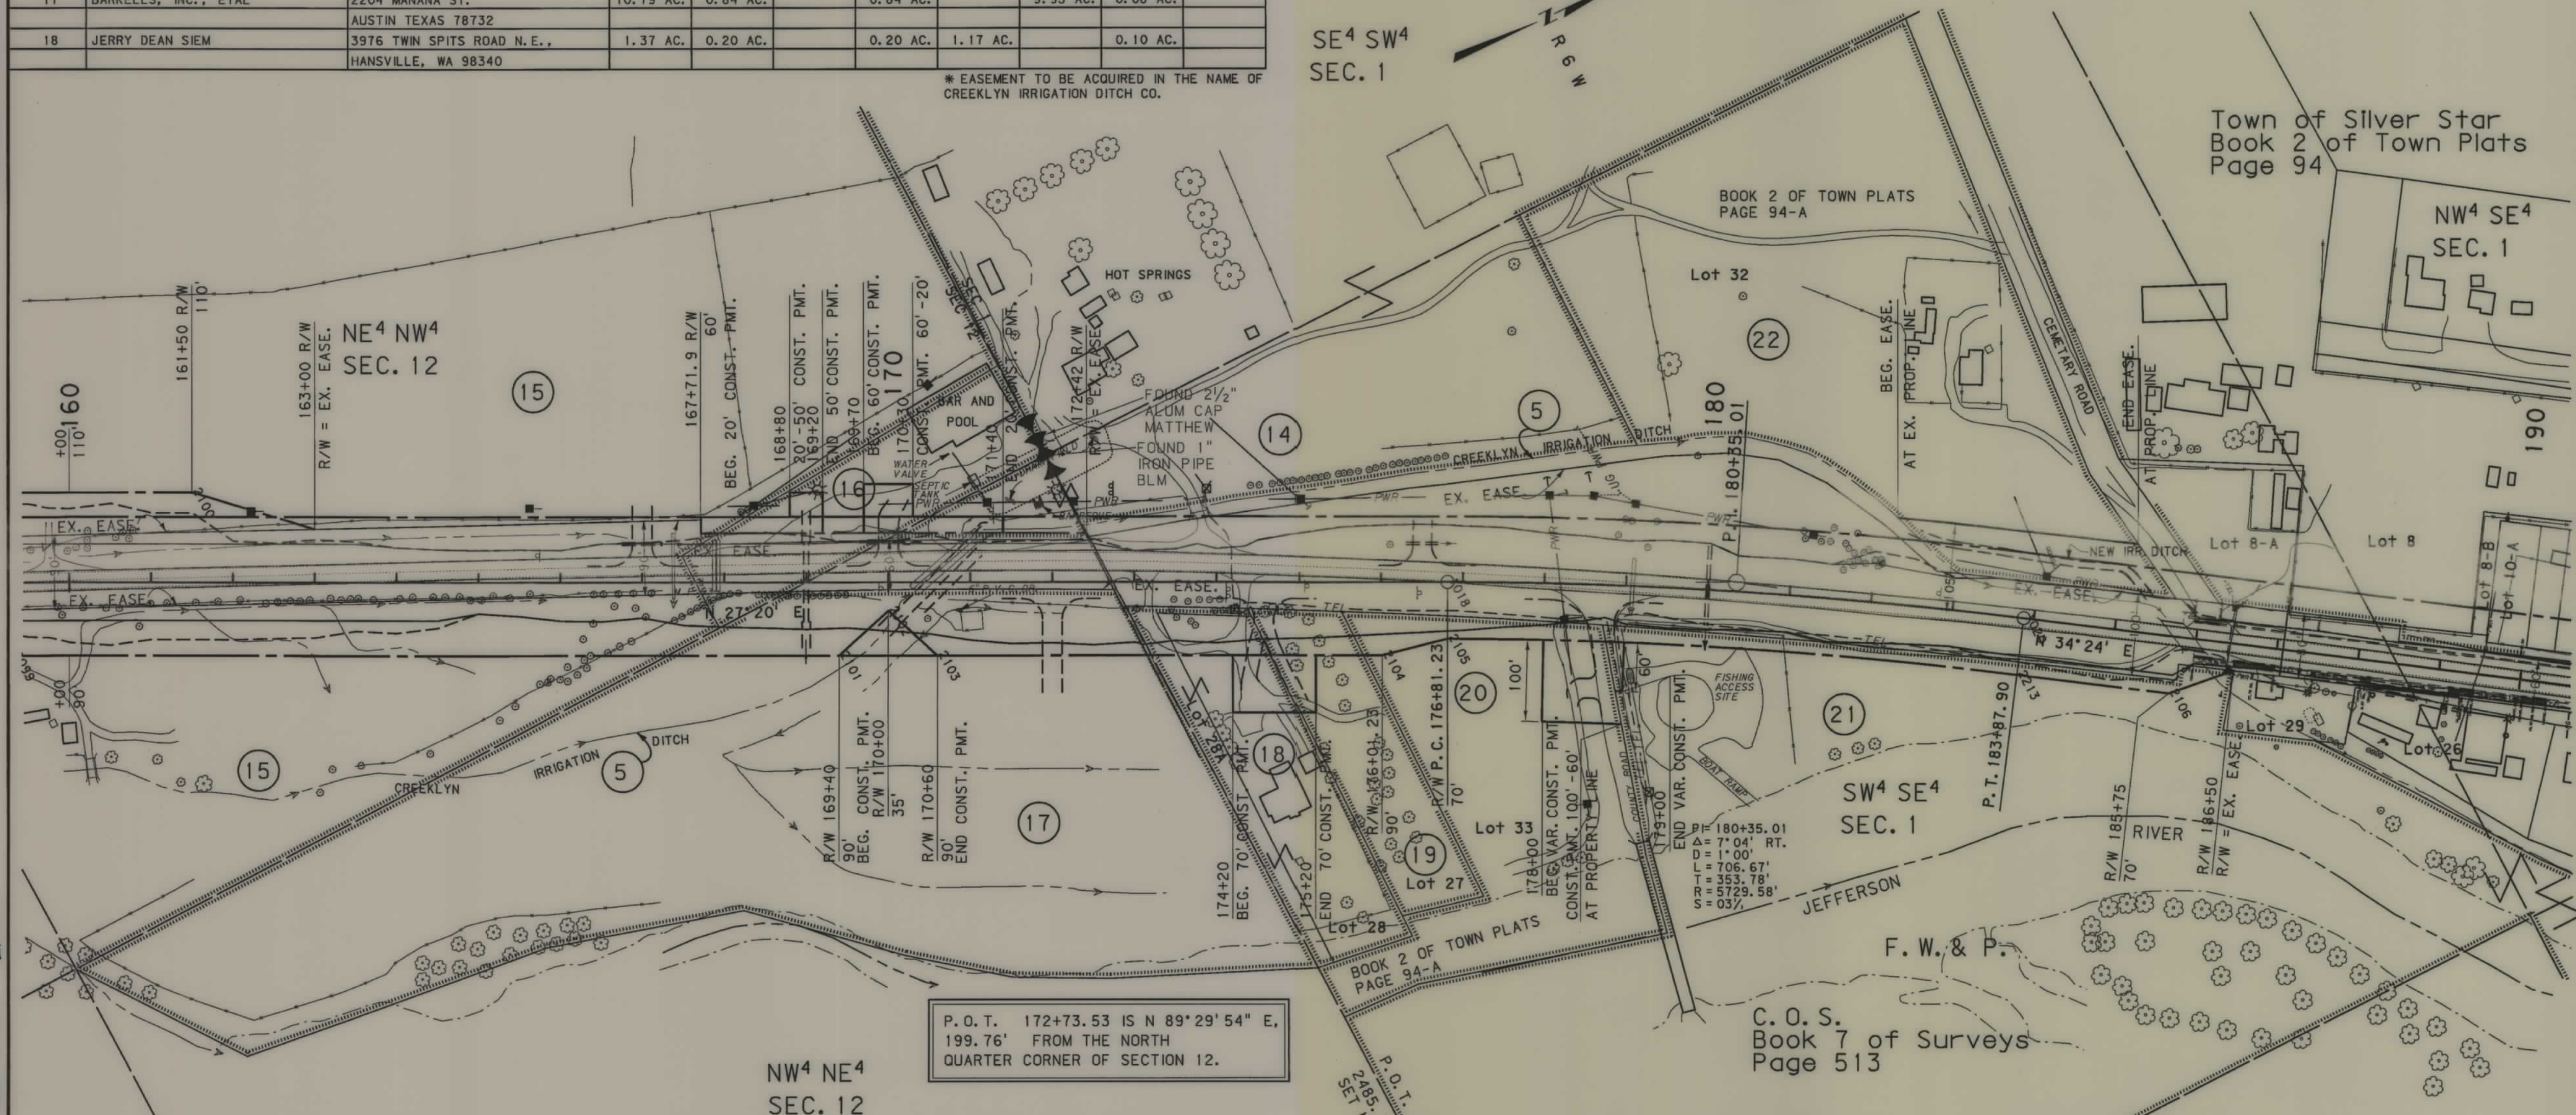

P.O.T. 172+73.53 IS N 89°29'54" E,
199.76' FROM THE NORTH
QUARTER CORNER OF SECTION 12.

* EASEMENT TO BE ACQUIRED IN THE NAME OF CREEKLYN IRRIGATION DITCH CO.

OWNERSHIP									
PARCEL	NAME	ADDRESS	TOTAL AREA	GROSS R/W AREA	EX. EASE. AREA	NET AREA	REMAINDER		EASE. AREA
							LEFT	RIGHT	
19	CARLETON E. & MARY J. MARTIN	2906 N. 5th St. COEUR D' ALENE,	0.93 AC.	0.14 AC.		0.14 AC.		0.79 AC.	0.06 AC.
		IDAHO, 83814							
20	GLENN R. & VICKI VOEKS	1301 RAINBOW ROAD, BOZEMAN, MT	2.73 AC.	0.22 AC.		0.22 AC.		2.51 AC.	0.21 AC.
21	DEPT. FISH, WILDLIFE, & PARKS	STATE OF MONTANA	25.94 AC.	0.28 AC.		0.28 AC.		25.66 AC.	0.02 AC.
22	GEORGE F. GRAHAM	2329 AMHERST, BUTTE, MT 59701	6.60 AC.						#0.39 AC.

BACKSLOPE LIMITS INCLUDE ROUNDING
CONSTRUCTION LIMITS:
CUT SECTION
TOP OF F&I
DITCH BOTTOM

STATE OF MONTANA
DEPARTMENT OF TRANSPORTATION
HIGHWAYS DIVISION


OWNERSHIP									
PARCEL	NAME	ADDRESS	TOTAL AREA	GROSS R/W AREA	EX. EASE. AREA	NET AREA	REMAINDER		EASE. AREA
							LEFT	RIGHT	
5	CREEKLYN IRRIGATION DITCH CO.	NELSON SPRING CREEK RANCH	FOR	NEGOTIATION	ONLY				
	o/o GARY NELSON	BOX 713, SILVER STAR, MT. 59751							
27	ALFRED T. & RUTH C. WOODS C/D	501 LITTLE BASIN CREEK ROAD		26.20 AC.	14.10 AC.	12.10 AC.			0.99 AC. # 0.25 AC.
	TERRENCE M. & PAULA E. SCOTT	BUTTE, MT. 59701							
29	NELSON SPRING CREEK RANCH,	BOX 713, SILVER STAR, MT. 59751	110.35 AC.	7.57 AC.	4.23 AC.	3.34 AC.	41.23 AC.	61.55 AC.	1.04 AC. #0.10 AC.
	a MT. CORP.								
30	NELSON SPRING CREEK RANCH	5559 HWY. 41, SILVER STAR, MT. 59751	2.12 AC.	0.07 AC.	0.05 AC.	0.02 AC.		2.05 AC.	
31	HOLT & BAKER RANCHES, a MT. CORP.	BOX 717, SILVER STAR, MT. 59751	See	Sheet #12					

* EASEMENT TO BE ACQUIRED IN THE NAME OF CREEKLYN IRRIGATION DITCH CO.
INCLUDES 0.22 AC. TO BE ACQUIRED IN THE NAME OF CREEKLYN IRRIGATION DITCH CO. AND 0.03 AC. TO BE ACQUIRED IN THE NAME OF PARCEL 28.

STATE	RIGHT OF WAY ID.	SHEET NO.	TOTAL SHEETS
MONTANA	STPP 29-1(29)50	11	15


PROJECT NUMBER 1022-029

SILVER STAR-N&S

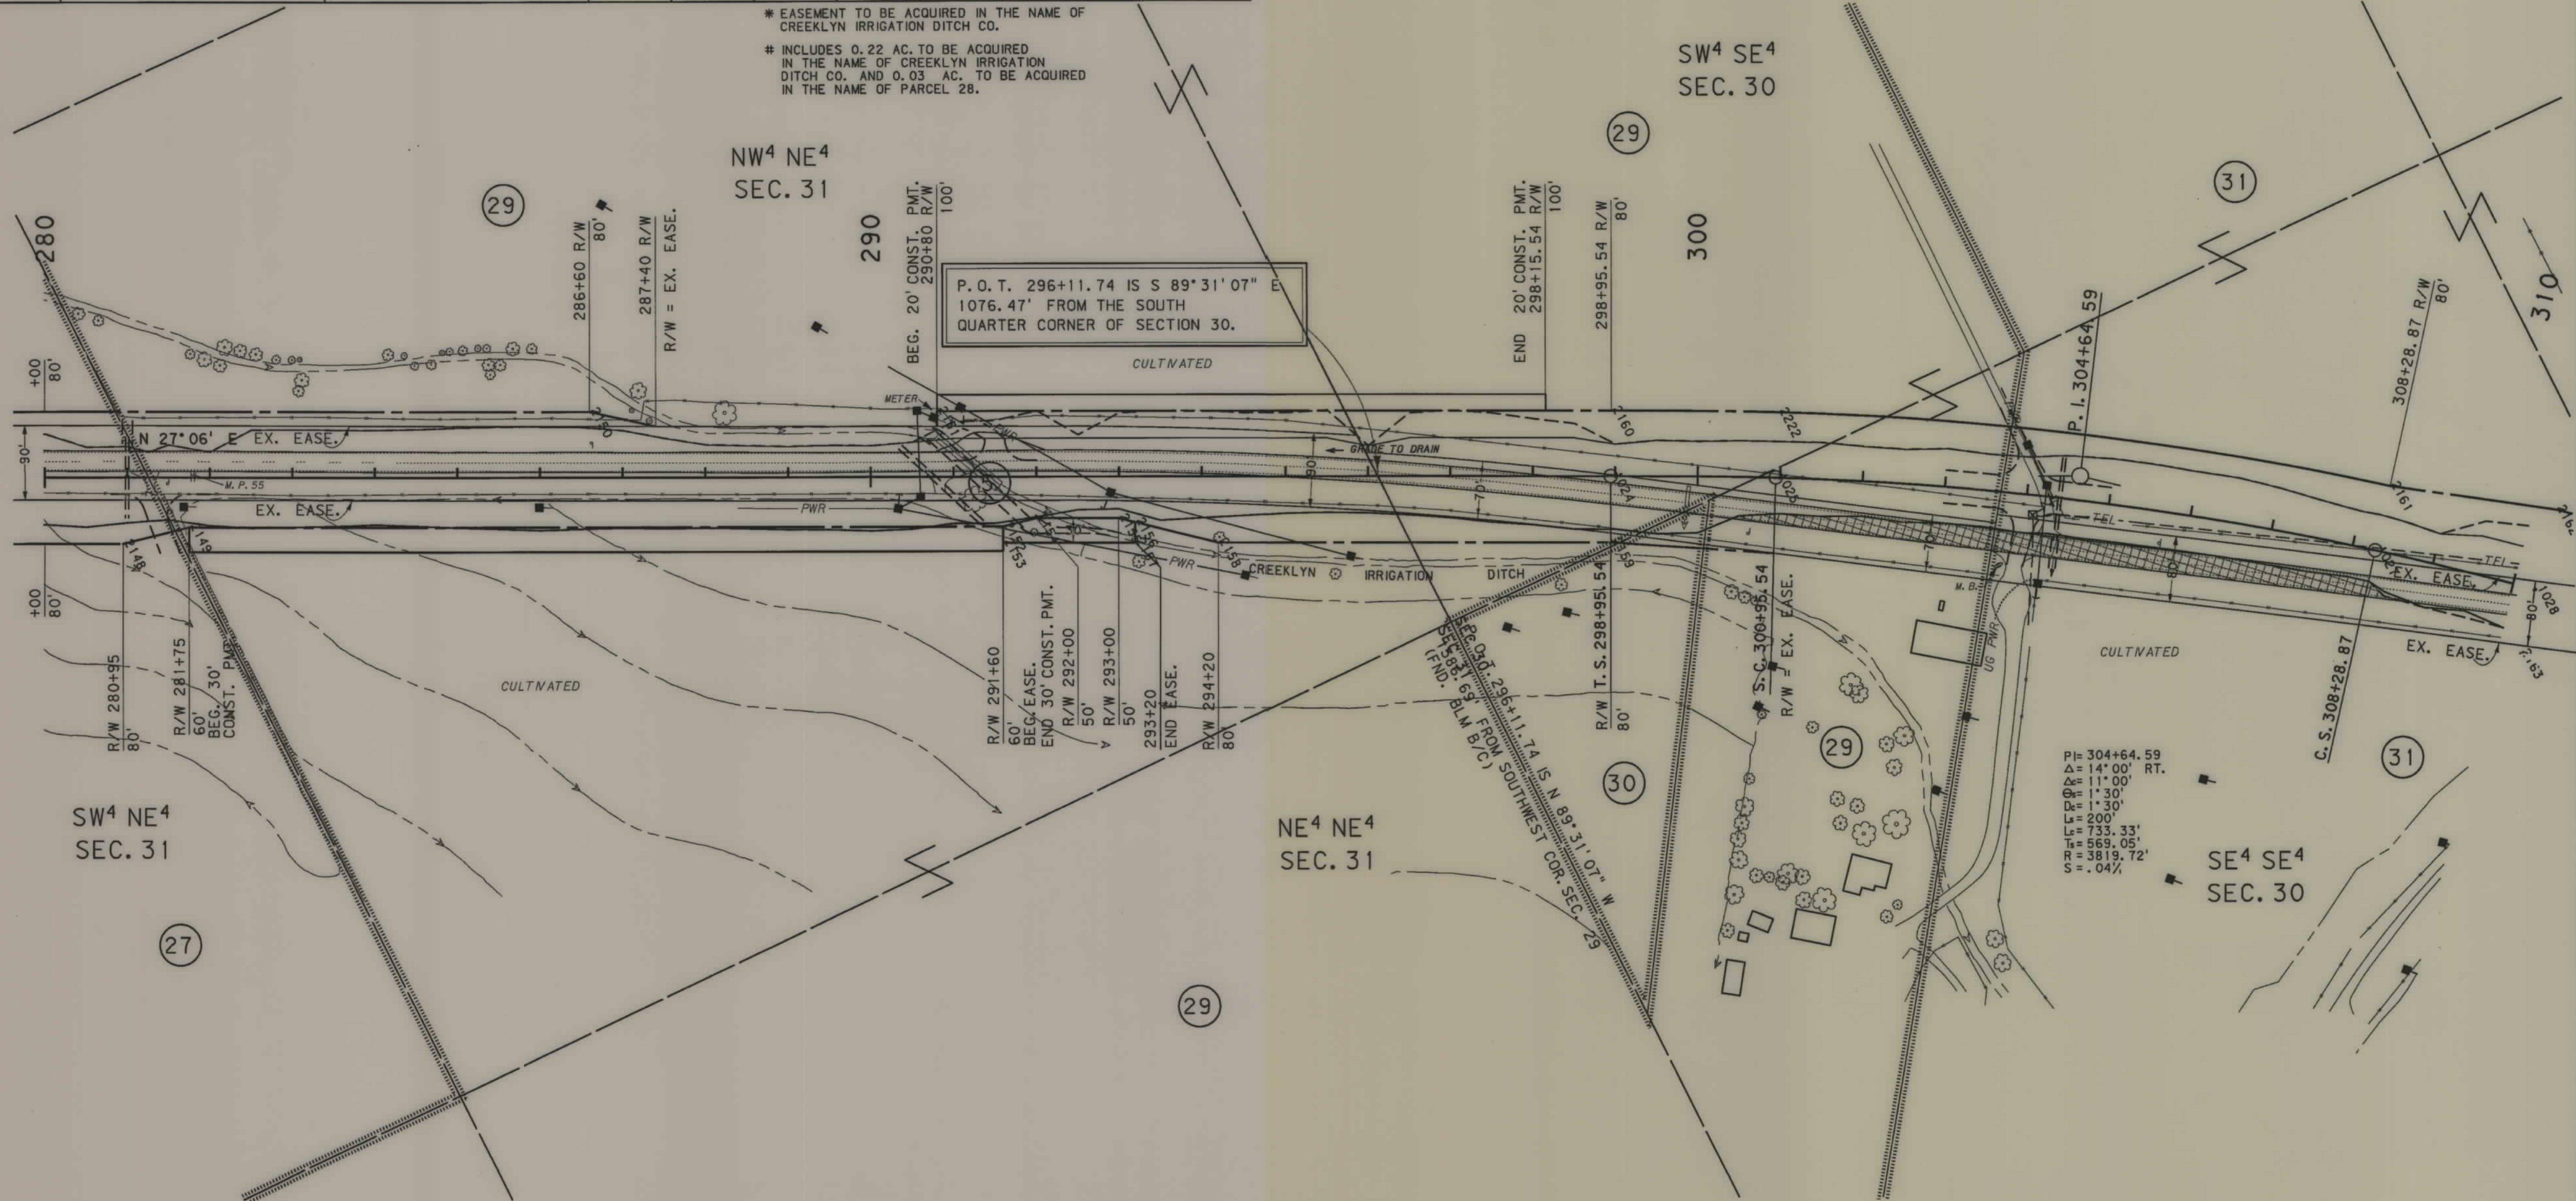

STATE	RIGHT OF WAY ID.	SHEET NO.	TOTAL SHEET
MONTANA	STPP 29-1(29)50	12	15
PROJECT NUMBER 1022-029			

SILVER STAR-N&S

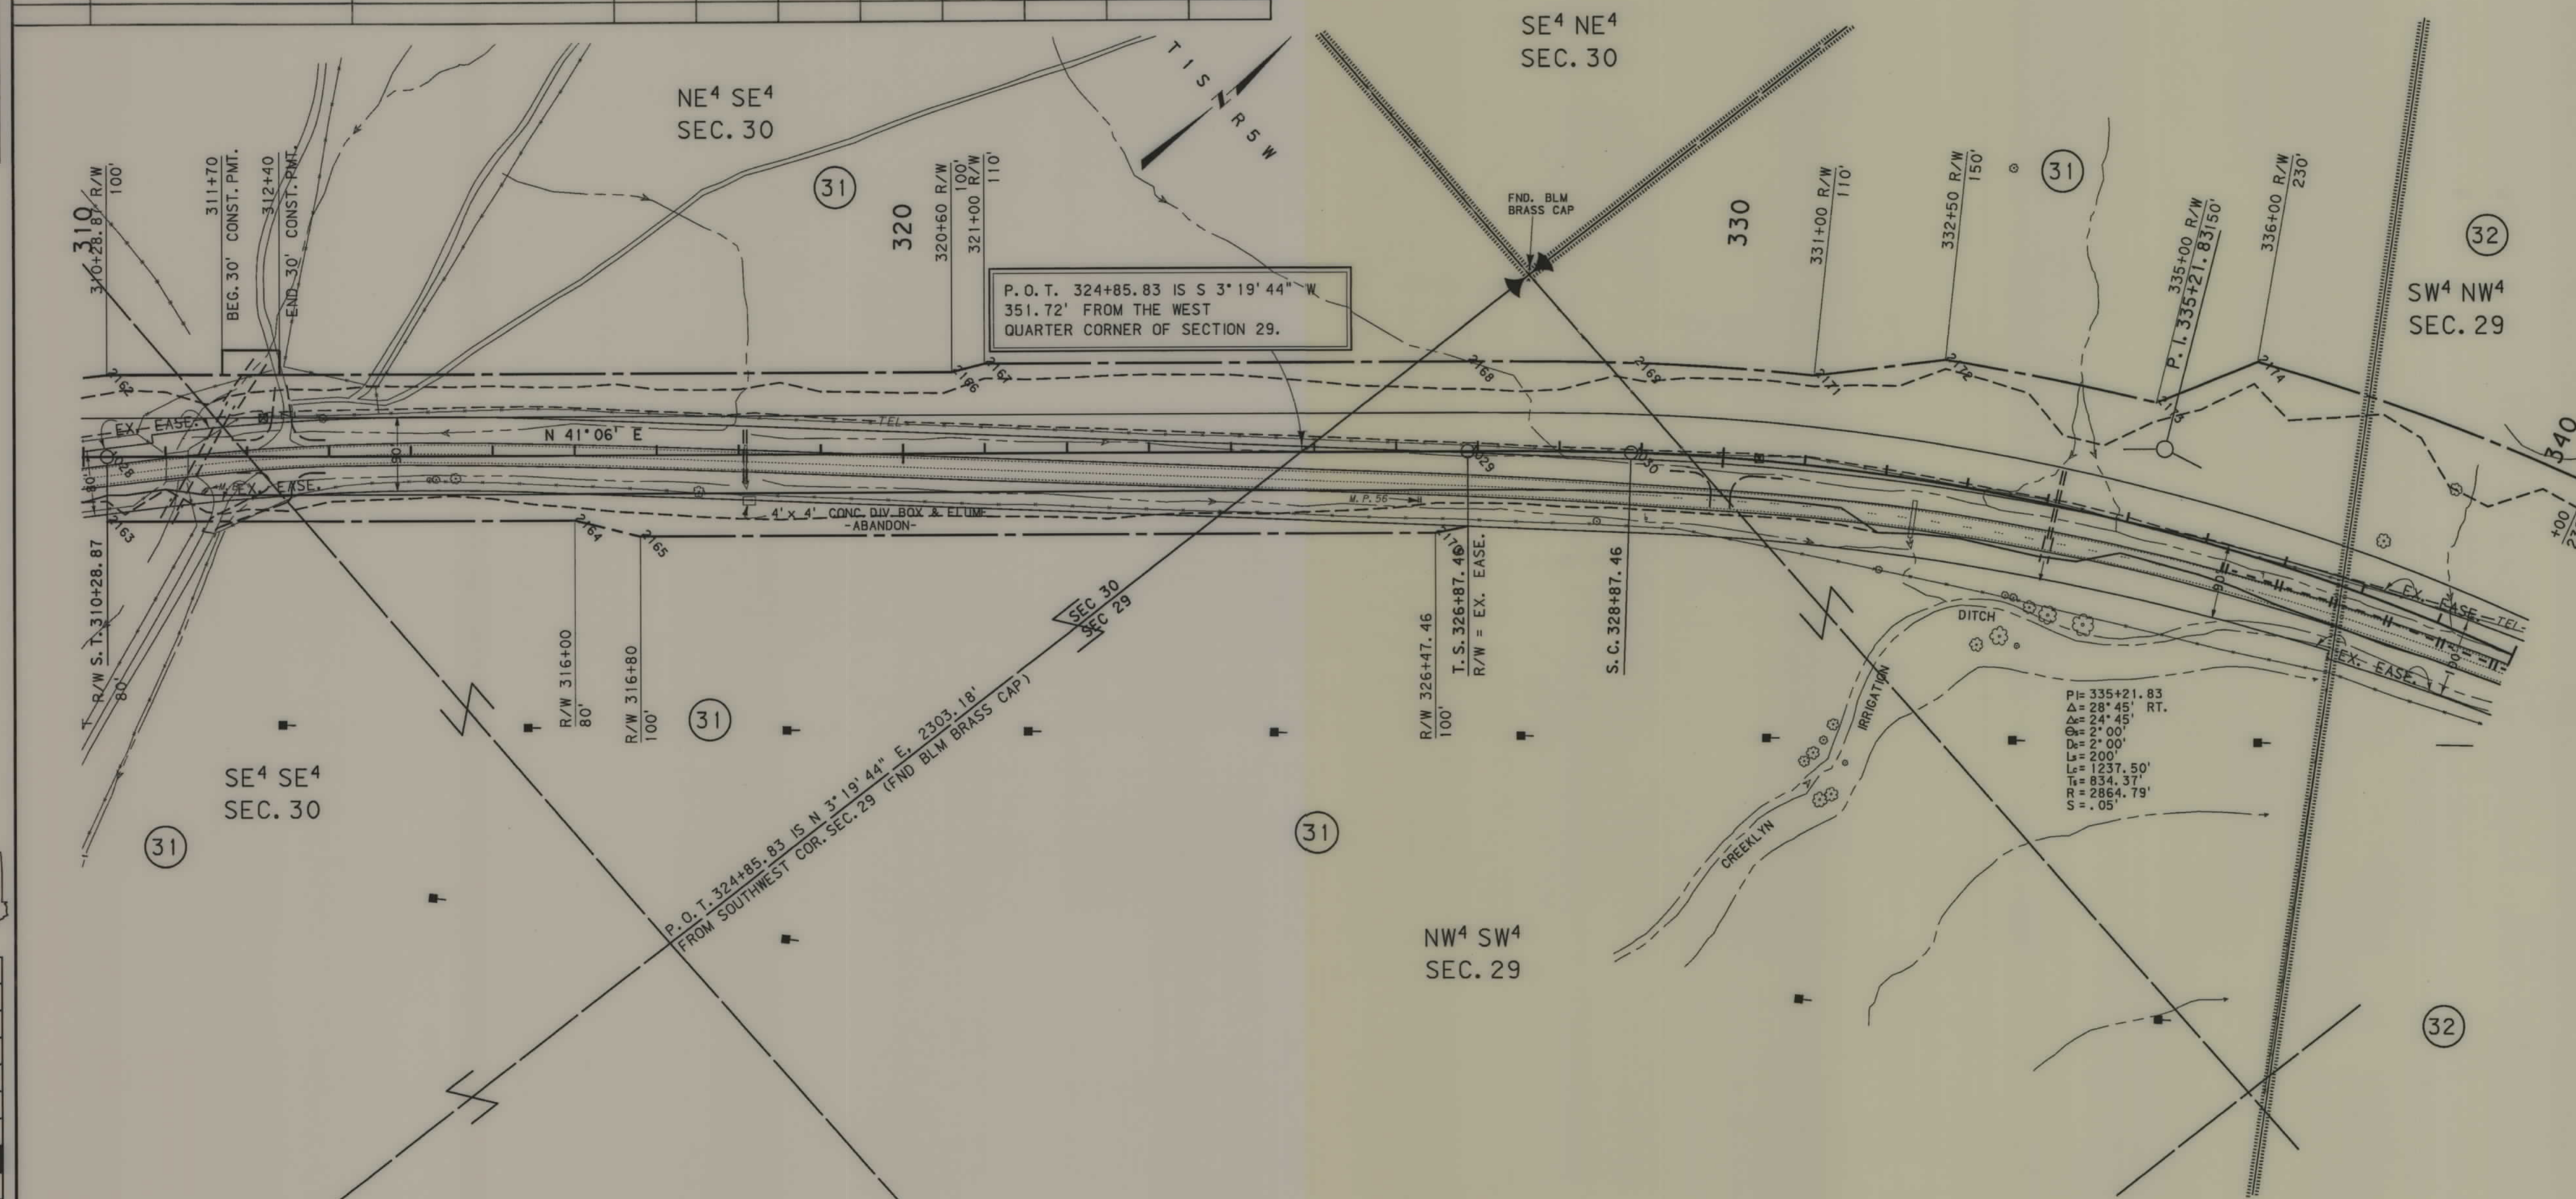

BACKSLOPE LIMITS INCLUDE ROUNDING
CONSTRUCTION LIMITS:

CUT SECTION
TOE OF FILL

TOP OF CUT
DITCH BOTTOM

STATE OF MONTANA
DEPARTMENT OF TRANSPORTATION
HIGHWAYS DIVISION

OWNERSHIP									
PARCEL	NAME	ADDRESS	TOTAL AREA	GROSS R/W AREA	EX. EASE. AREA	NET AREA	REMAINDER		EASE. AREA
							LEFT	RIGHT	
5	CREEKLYN IRRIGATION DITCH CO.	NELSON SPRING CREEK RANCH	FOR	NEGOTIATION	ONLY				
	c/o GARY NELSON	BOX 713, SILVER STAR, MT. 59751							
32	VALLEY CATTLE COMPANY,	JACKSON, MONTANA 59736	See	Sheet #14					
	a MT. CORP.								
33	ROGER M. & RITA J. SIEMENS	BOX 320, HIGHWAY R1 NORTH,	5.61 AC.	0.43 AC.		0.43 AC.	5.18 AC.		0.09 AC.
		SILVER STAR, MT. 59751							
34	THOMAS A. & MARILYNN A. DALE	3465 ST. ANN, BUTTE, MT. 59701	See	Sheet #14					

STATE	RIGHT OF WAY ID.	SHEET NO.	TOTAL SHEETS
MONTANA	STPP 29-1(29)50	13	15
PROJECT NUMBER 1022-029			
SILVER STAR-N&S			

NE⁴ NW⁴
SEC. 29

