

PLANS

NOT

TO


SCALE

C:\Users\jcw\Documents\1040-006\1040-006.dwg 15: 10/26/99 10:36:27

RDROW

MONTANA
CADD

3
2

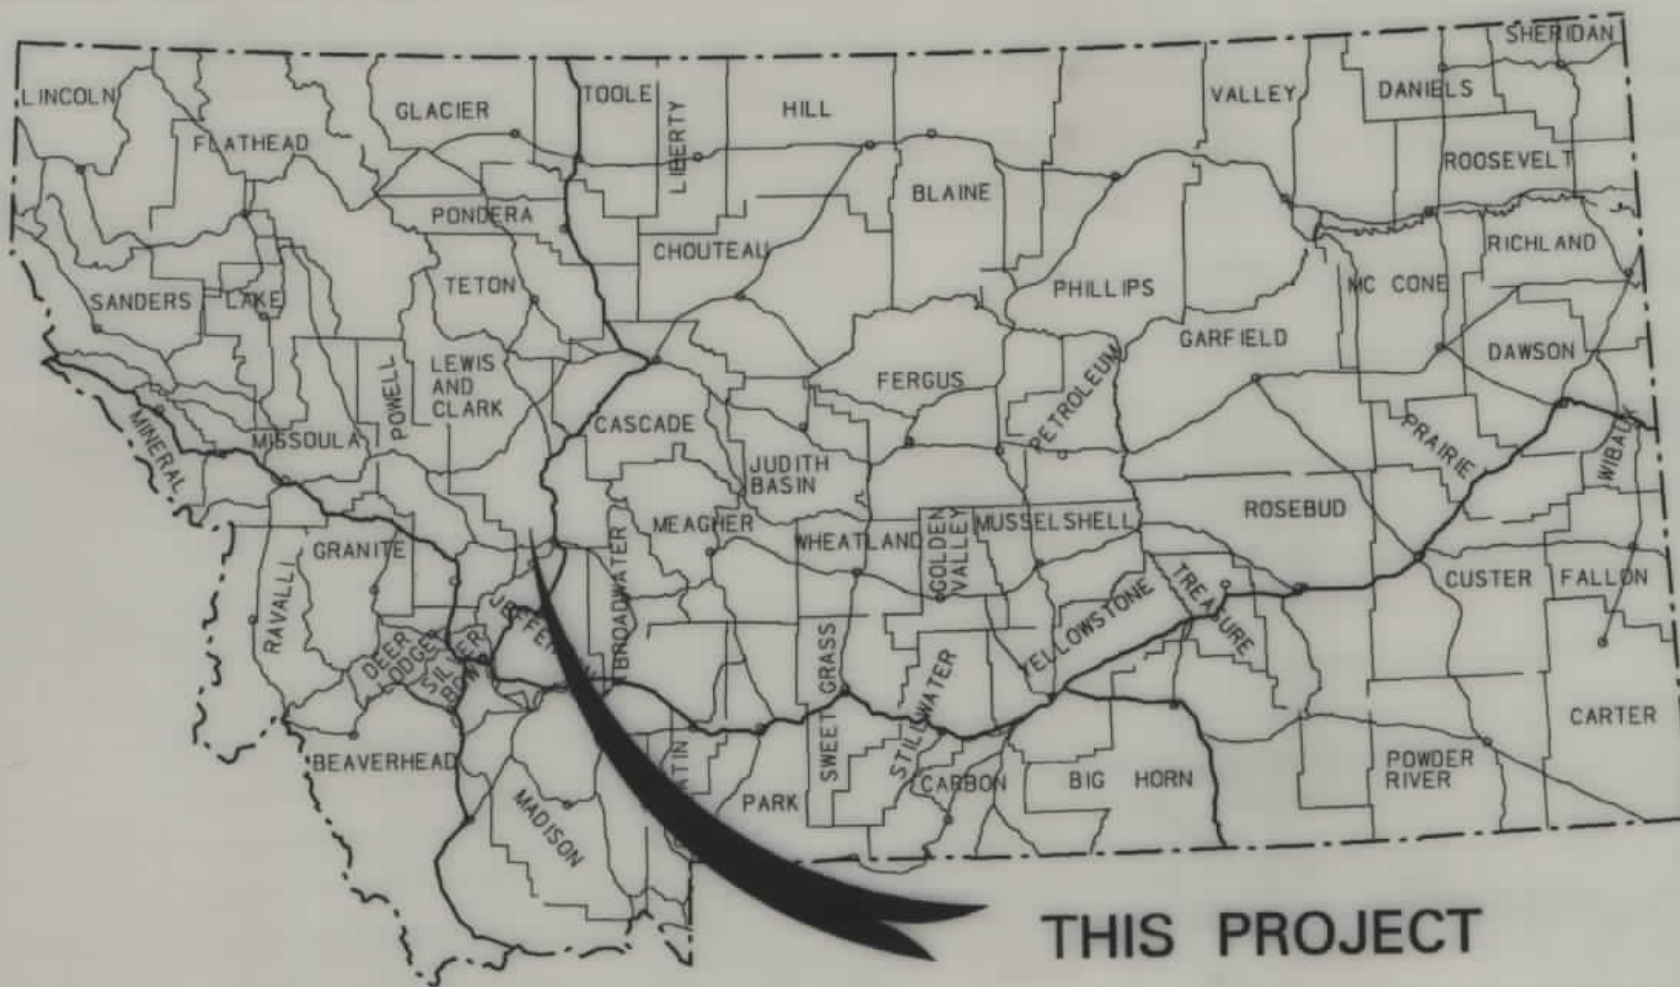

THIS PROJECT

CONVENTIONAL SIGNS

PROPOSED RIGHT OF WAY LINE	---
EXISTING RIGHT OF WAY LINE	---
RAILROAD RIGHT OF WAY LINE	---
CENTERLINE (C) OR PROJECTED LINE	---
STK'D CENTERLINE	---
SECTION LINE	---
OWNERSHIP BOUNDARY	---
FULL ACCESS CONTROL	---
LIMITED ACCESS CONTROL	---
EXISTING ACCESS CONTROL	---
PRESENT TRAVELED WAY (P.T.W.)	---
FENCE LINE	---
EXISTING GUARDRAIL	---
PROPOSED GUARDRAIL	---
GATE IN FENCE	---
CATTLE GUARD: EXIST. - PROPOSED	---
SECTION CORNER	FOUND UNFOUND
1/4 SECTION CORNER	---
CLOSING CORNER	---
MEANDER CORNER	---
CENTER OF SECTION	---
RIGHT OF WAY MONUMENT	---
PROPERTY CORNER PIN	---
POWER POLE IN PLACE	---
TELEPHONE POLE IN PLACE	---
TELEGRAPH POLE IN PLACE	---
LIGHT POLE	---
PROPOSED CULVERT	---
EXISTING CULVERT	---
OUTLET DITCH	---
INLET DITCH	---
EXISTING DITCH	---
CHANNEL CHANGES	CH. CH. 2'
DITCH BLOCK	---
RIPRAP	---
BRIDGES	---
RAILROADS	---
PARCEL NUMBERS	---
APPROACH: EXIST.- PROPOSED	---



ASSOCIATED PROJECT ID.
S-2(6), S-2(7) F.A.S. 2-B F.A.S. 2-C

RELATED PROJECTS
RS-STPS 279-1(3)9 P.E.


FHWA/	APPROVAL	2-11-99
MAP REVISED		

MONTANA DEPARTMENT OF TRANSPORTATION

STATE	RIGHT OF WAY ID.	SHEET NO.	TOTAL SHEETS
MONTANA	STPS 279-1(6)9	1	20
PROJECT NUMBER 1040-006			
SILVER CITY - WEST			

RIGHT OF WAY PLAN OF STPS 279-1(6)9 SILVER CITY - WEST LEWIS & CLARK COUNTY

12.3 Kilometers

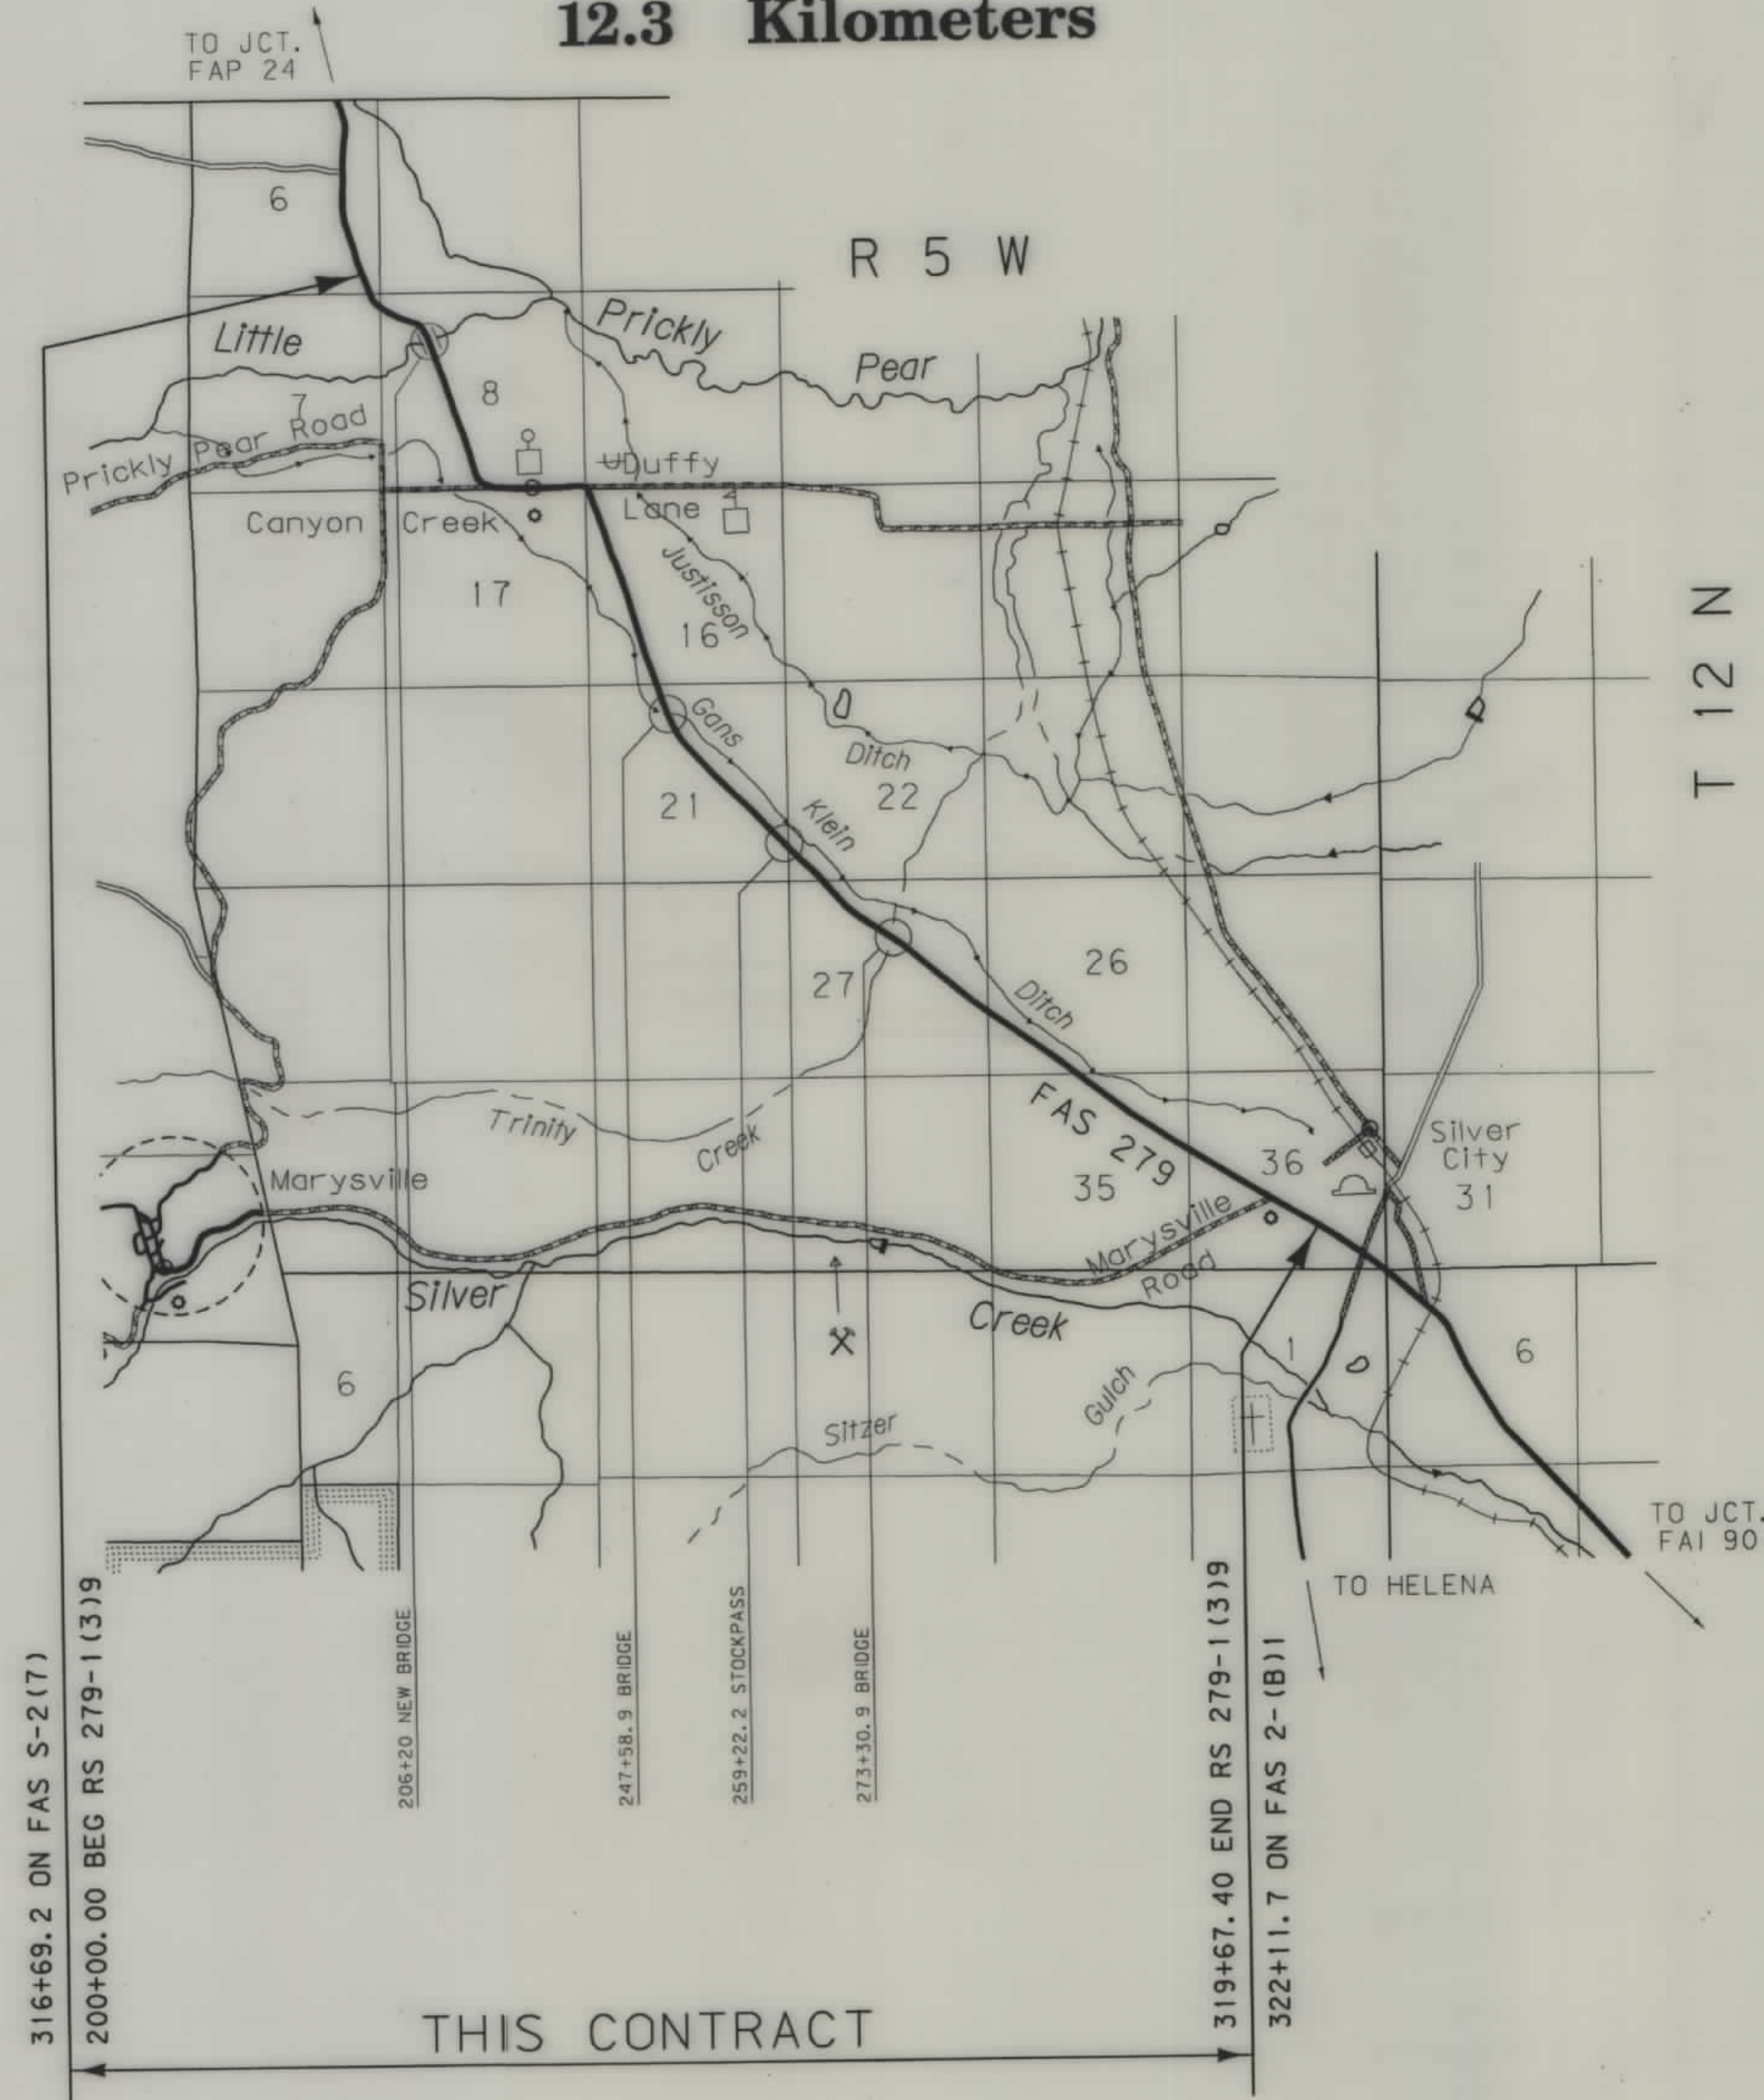

NOTES: 1. ALL MEASUREMENTS ARE METRIC EXCEPT AS NOTED

[illegible]

NOTES: 1. ALL MEASUREMENTS ARE METRIC EXCEPT AS NOTED

2. THE PROPOSED R/W LINE WHERE A SPIRAL CURVE TRANSITION IS USED IS A CHORD RATHER THAN A CONCENTRIC CURVE.

BACKSLOPE LIMITS INCLUDE ROUNDING
CONSTRUCTION LIMITS:

CUT SECTION
TOE OF FILL

TOP OF CUT
DITCH BOTTOM

FWHA/DOT APPROVAL 2-11-99

MAP REVISED 4-5-99 5-3-99 6-2-99
7-2-99


MONTANA
DEPARTMENT OF TRANSPORTATION

RIGHT OF WAY PLAN
LEWIS & CLARK COUNTY

SCALE 1: 1000


A horizontal graphic scale bar with a black and white checkered pattern. It is marked with '0' at the left end, '50M' in the middle, and '100M' at the right end.

C:\p01\1040\1040-006.dwg 10/11/99 10:42:30

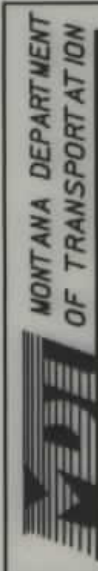

RDROW


\$TIME\$
\$DATE\$
\$USER\$

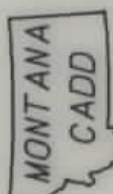

3
2

SEE SHEET NO.2 FOR OWNERSHIP NAMES, ADDRESSES, AREAS, ETC.


STATE	RIGHT OF WAY ID.	SHEET NO.	TOTAL SHEETS
MONTANA	STPS 279-1(6)9	3	20
PROJECT NUMBER 1040-006			
SILVER CITY - WEST			

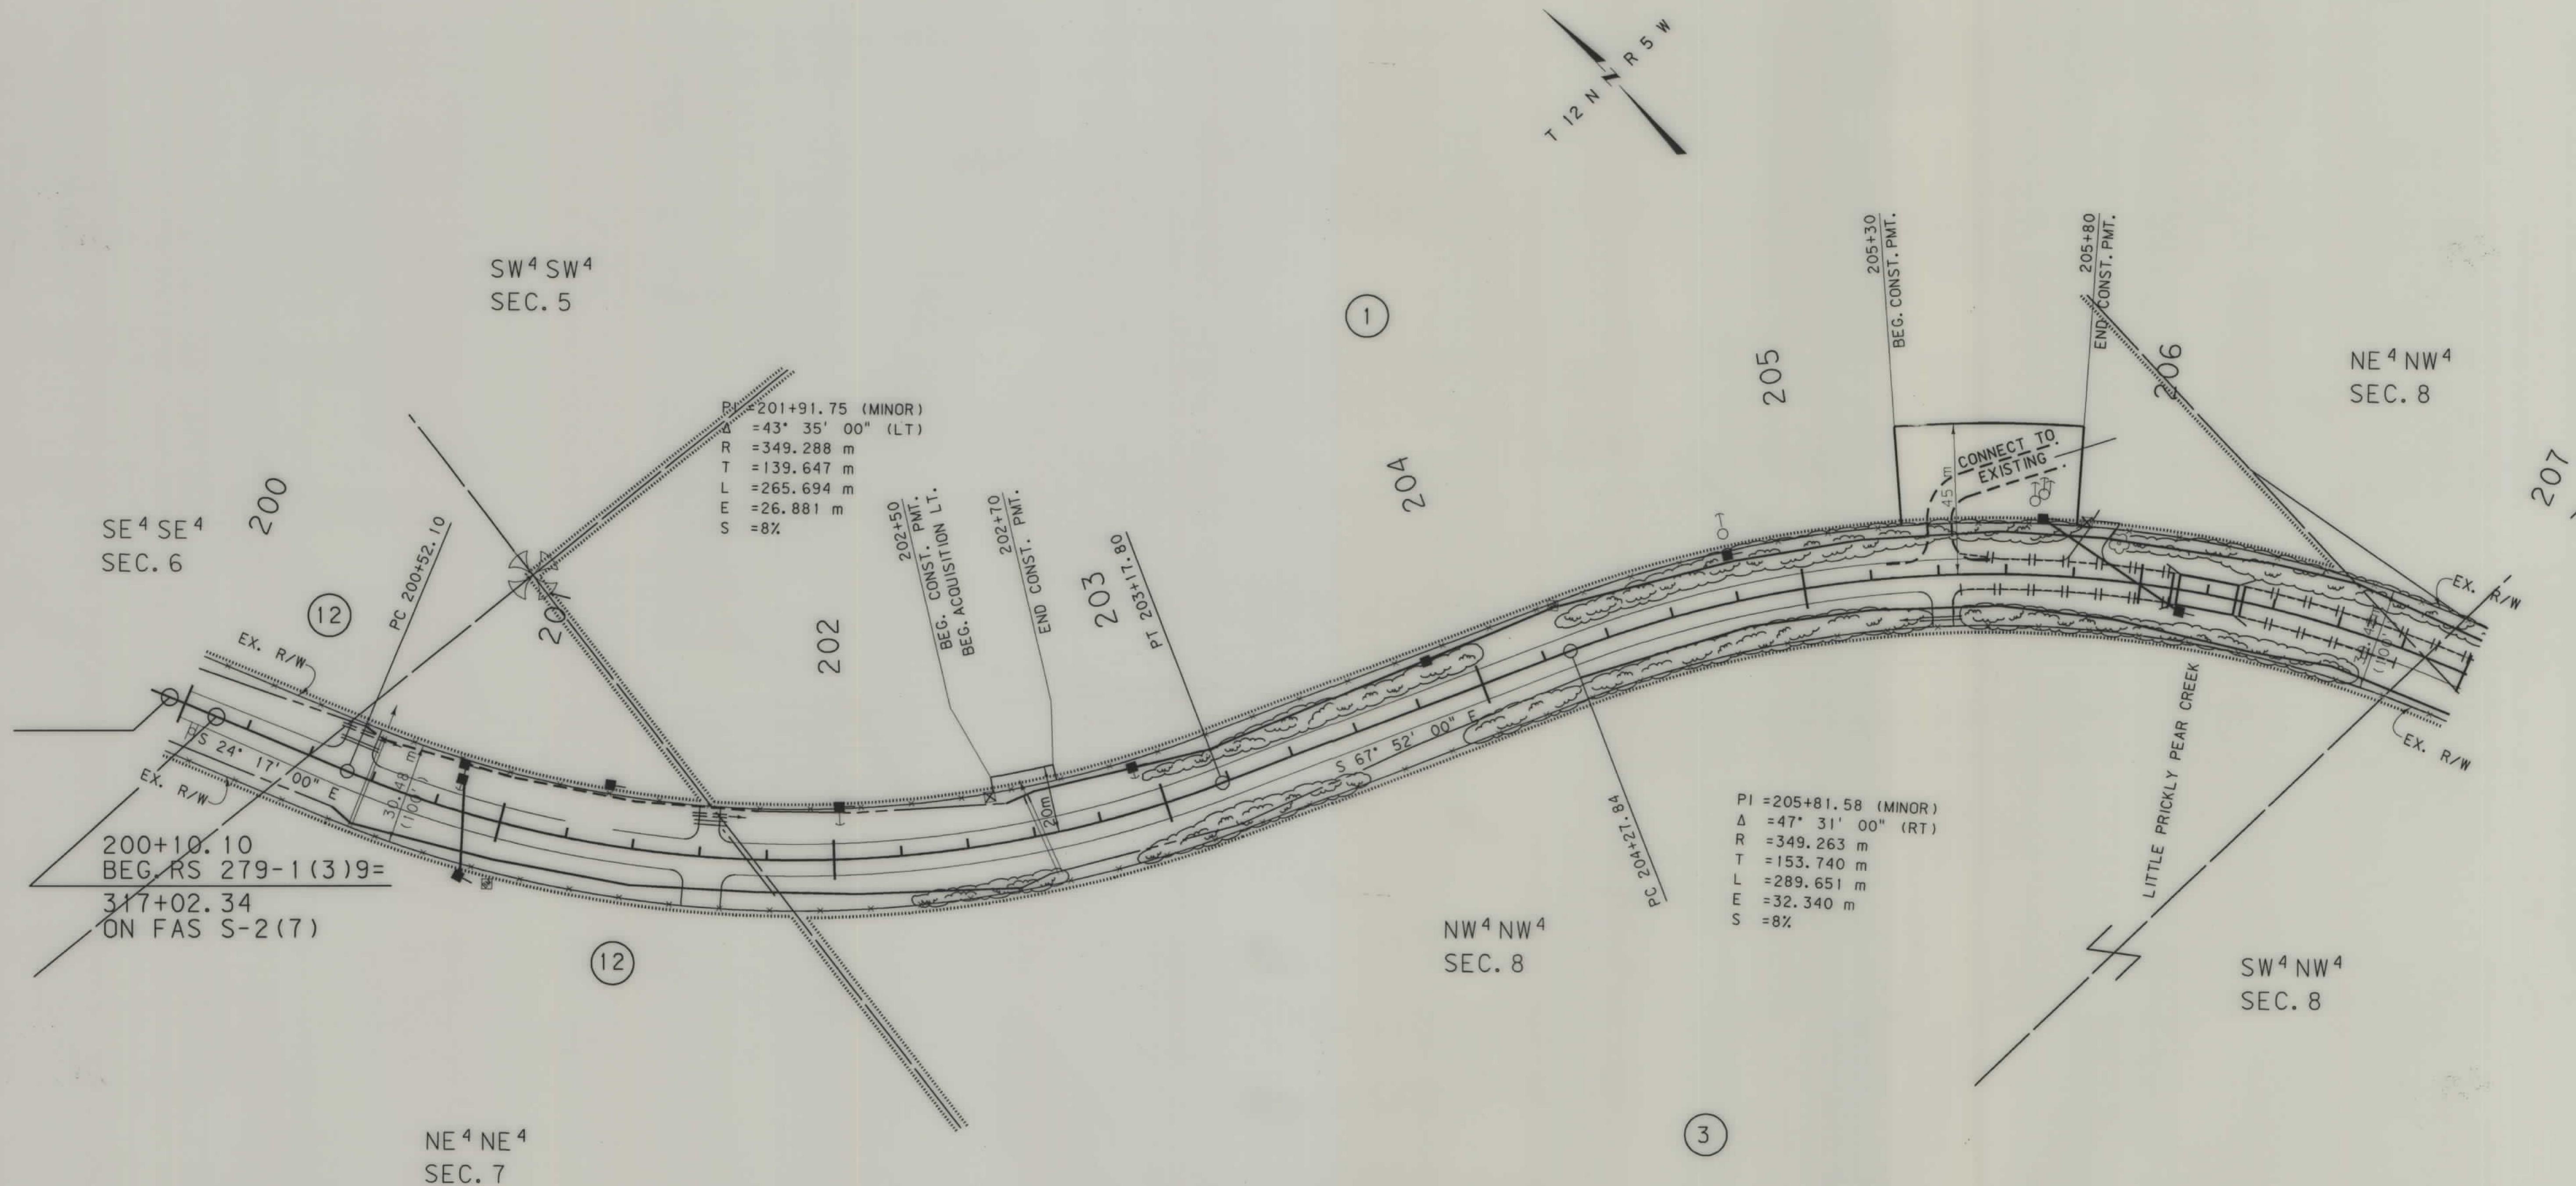

- NOTES: 1. ALL MEASUREMENTS ARE METRIC EXCEPT AS NOTED
2. THE PROPOSED R/W LINE WHERE A SPIRAL CURVE TRANSITION IS USED IS A CHORD RATHER THAN A CONCENTRIC CURVE.

BACKSLOPE LIMITS INCLUDE ROUNDING	TOP OF CUT
CONSTRUCTION LIMITS:	CUT SECTION
	TOE OF FILL
FHWA/DOT APPROVAL	2-11-99
MAP REVISED	5-3-99


MONTANA
DEPARTMENT OF TRANSPORTATION
RIGHT OF WAY PLAN
LEWIS & CLARK COUNTY
SCALE 1"=1000

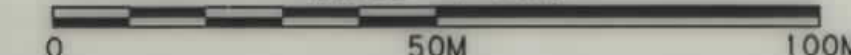

.ROW

SEE SHEET NO. 2 FOR OWNERSHIP NAMES, ADDRESSES, AREAS, ETC.

STATE	RIGHT OF WAY ID.	SHEET NO.	TOTAL SHEETS
MONTANA	STPS 279-11619	4	20
PROJECT NUMBER 1040-006			
SILVER CITY - WEST			

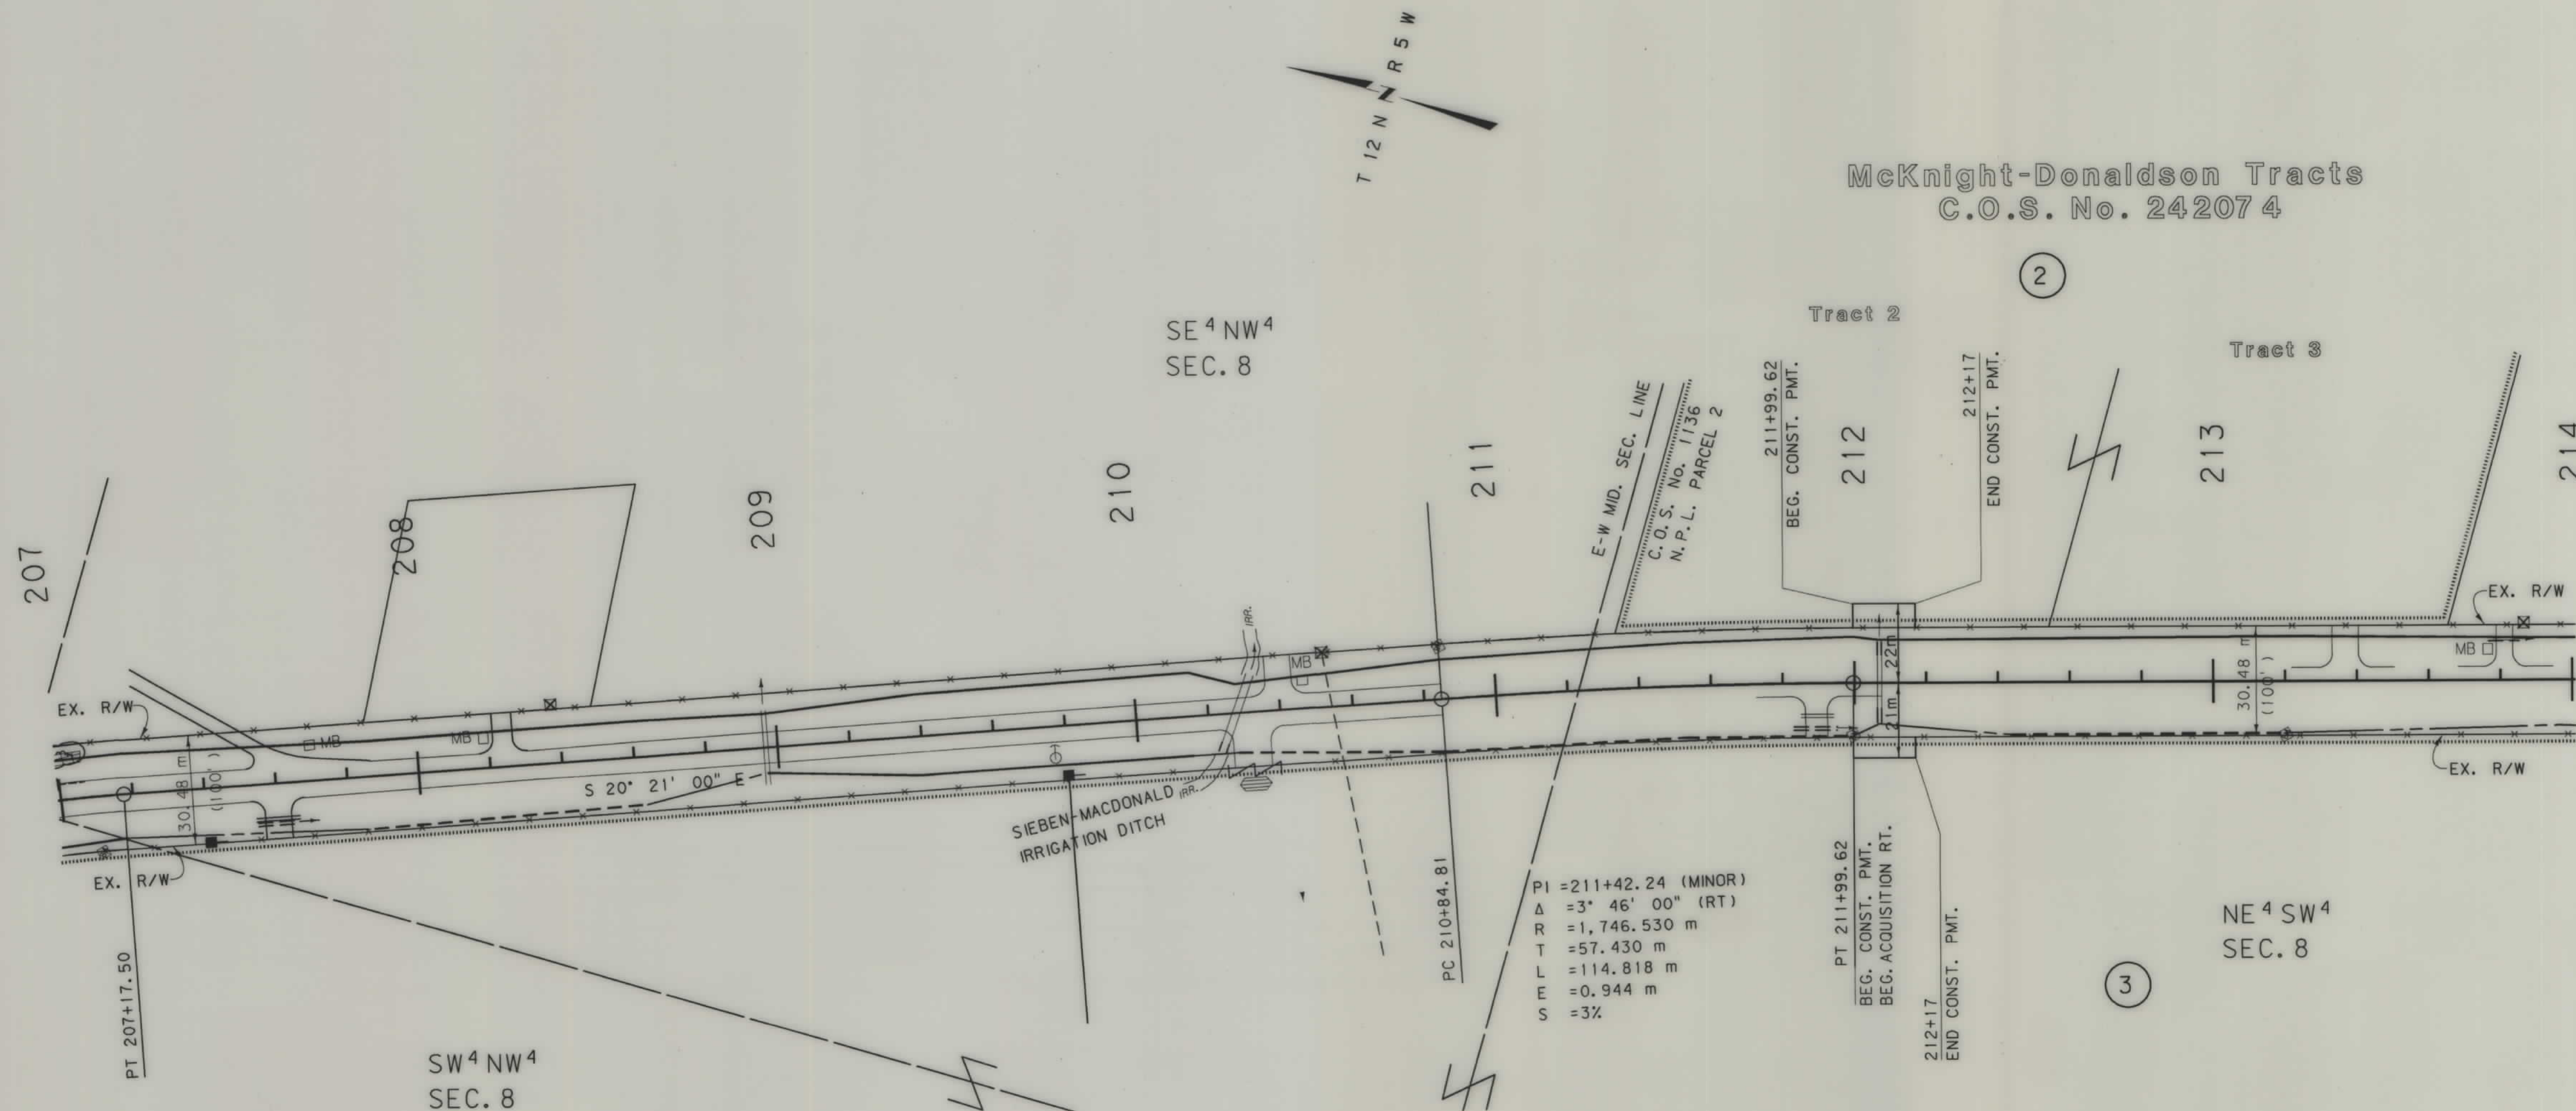

- NOTES: 1. ALL MEASUREMENTS ARE METRIC EXCEPT AS NOTED
2. THE PROPOSED R/W LINE WHERE A SPIRAL CURVE TRANSITION IS USED IS A CHORD RATHER THAN A CONCENTRIC CURVE.

BACKSLOPE LIMITS INCLUDE ROUNDING CONSTRUCTION LIMITS:	CUT SECTION TOE OF FILL	TOP OF DITCH BANK
FHWA/DOT APPROVAL 2-11-99		
MAP REVISED		

MONTANA
DEPARTMENT OF TRANSPORTATION


RIGHT OF WAY PLAN
LEWIS & CLARK COUNTY
SCALE 1:1000



SEE SHEET NO.2 FOR OWNERSHIP NAMES, ADDRESSES, AREAS, ETC.

STATE	RIGHT OF WAY ID.	SHEET NO.	TOTAL SHEET
MONTANA	STPS 279-11619	5	20
PROJECT NUMBER 1040-03			

SILVER CITY - WEST

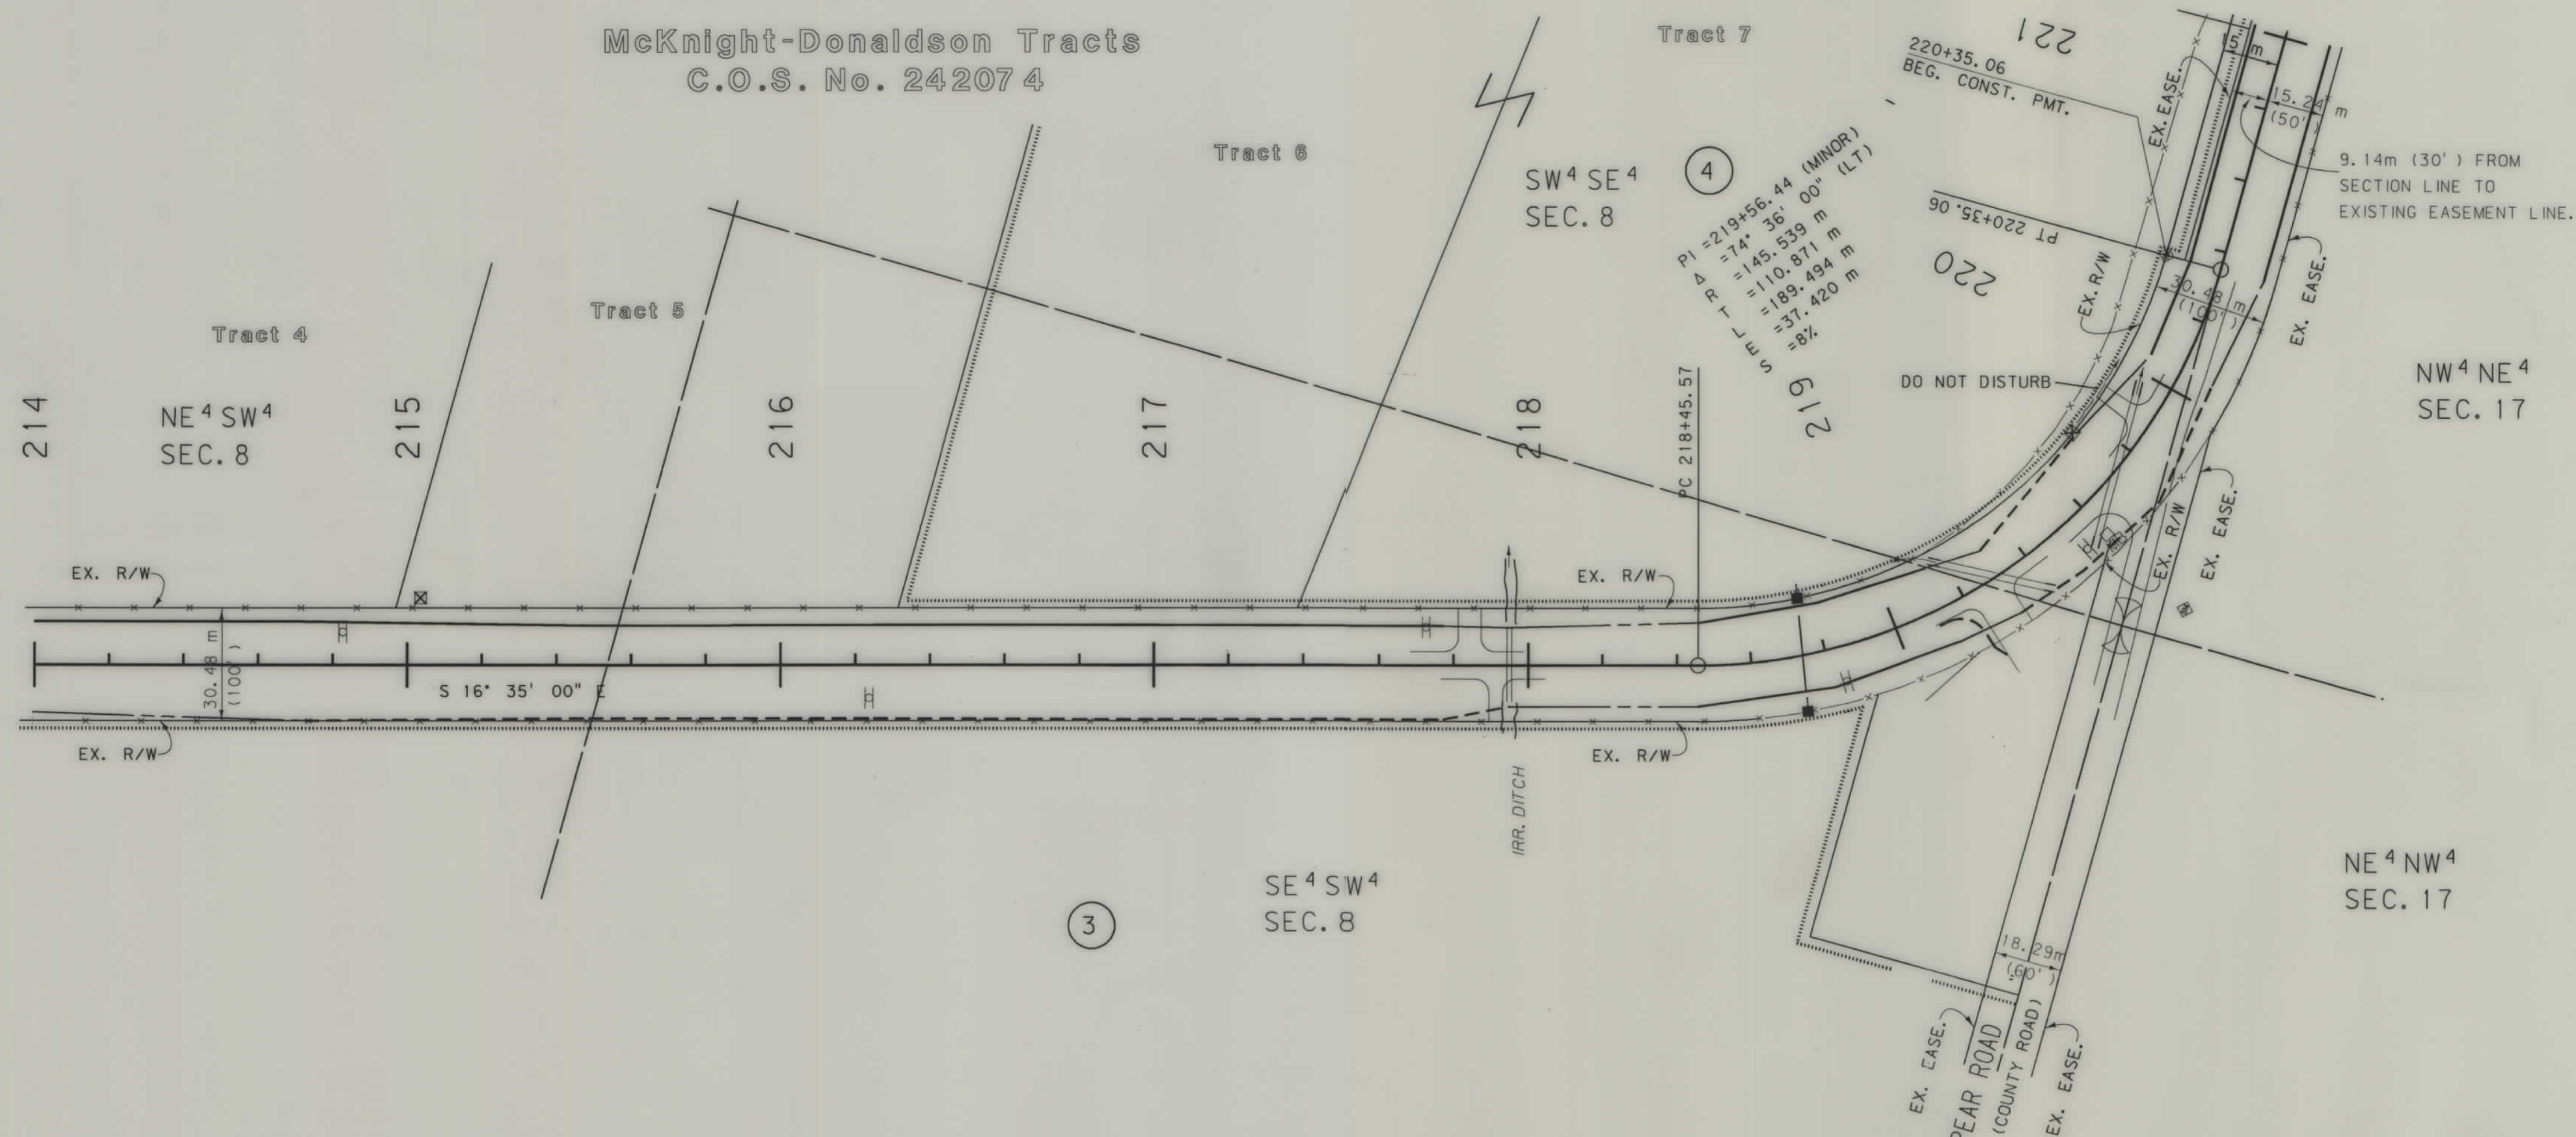


- NOTES: 1. ALL MEASUREMENTS ARE METRIC EXCEPT AS NOTED
2. THE PROPOSED R/W LINE WHERE A SPIRAL CURVE TRANSITION IS USED IS A CHORD RATHER THAN A CONCENTRIC CURVE.

BACKSLOPE LIMITS INCLUDE ROUNDING
CONSTRUCTION LIMITS: TOP OF

FHWA/DOT APPROVAL	2-11-99
MAP REVISED	5-3-99

MONTANA
DEPARTMENT OF TRANSPORTATION

RIGHT OF WAY PLAN
LEWIS & CLARK COUNTY

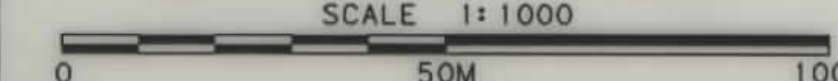

, ROW

SEE SHEET NO.2 FOR OWNERSHIP NAMES, ADDRESSES, AREAS, ETC.

STATE	RIGHT OF WAY ID.	SHEET NO.	TOTAL SHEET
MONTANA	STPS 279-1(6)9	6	20
PROJECT NUMBER 1040-006			
SILVER CITY - WEST			

T 12 N  R 5 W

McKnight-Donaldson Tracts

SW⁴ SE⁴
SEC. 8

SE 4 SE 4
SEC. 8

NW⁴ NE⁴
SEC. 17

CANYON CREEK

NE 4 NE 4
SEC. 17

NW⁴ NW⁴
SEC. 16

* N 88° 49' 00" E ON RIGHT-OF-WAY PROJECT S 2(7) =
N 88° 51' 00" E ON RIGHT-OF-WAY PROJECT FAS 2-C(1).

NOTES: 1. ALL MEASUREMENTS ARE METRIC EXCEPT AS NOTED

2. THE PROPOSED R/W LINE WHERE A SPIRAL CURVE TRANSITION IS USED IS A CHORD RATHER THAN A CONCENTRIC CURVE.

BACKSLOPE LIMITS INCLUDE ROUNDING
CONSTRUCTION LIMITS:

CUT SECTION
TOE OF FILL

TOP OF CUT
DITCH BOTTOM

FHWA/DOT APPROVAL 2-11-99

MAP REVISED 4-20-99 6-2-99

MONTANA
DEPARTMENT OF TRANSPORTATION

RIGHT OF WAY PLAN
LEWIS & CLARK COUNTY
SCALE 1:1000


, ROW

SEE SHEET NO. 2 FOR OWNERSHIP NAMES, ADDRESSES, AREAS, ETC.

STATE	RIGHT OF WAY ID.	SHEET NO.	TOTAL SHEETS
MONTANA	STPS 279-1(6)9	7	20
PROJECT NUMBER 1040-006			
SILVER CITY - WEST			



McKnight-Donaldson Tracts

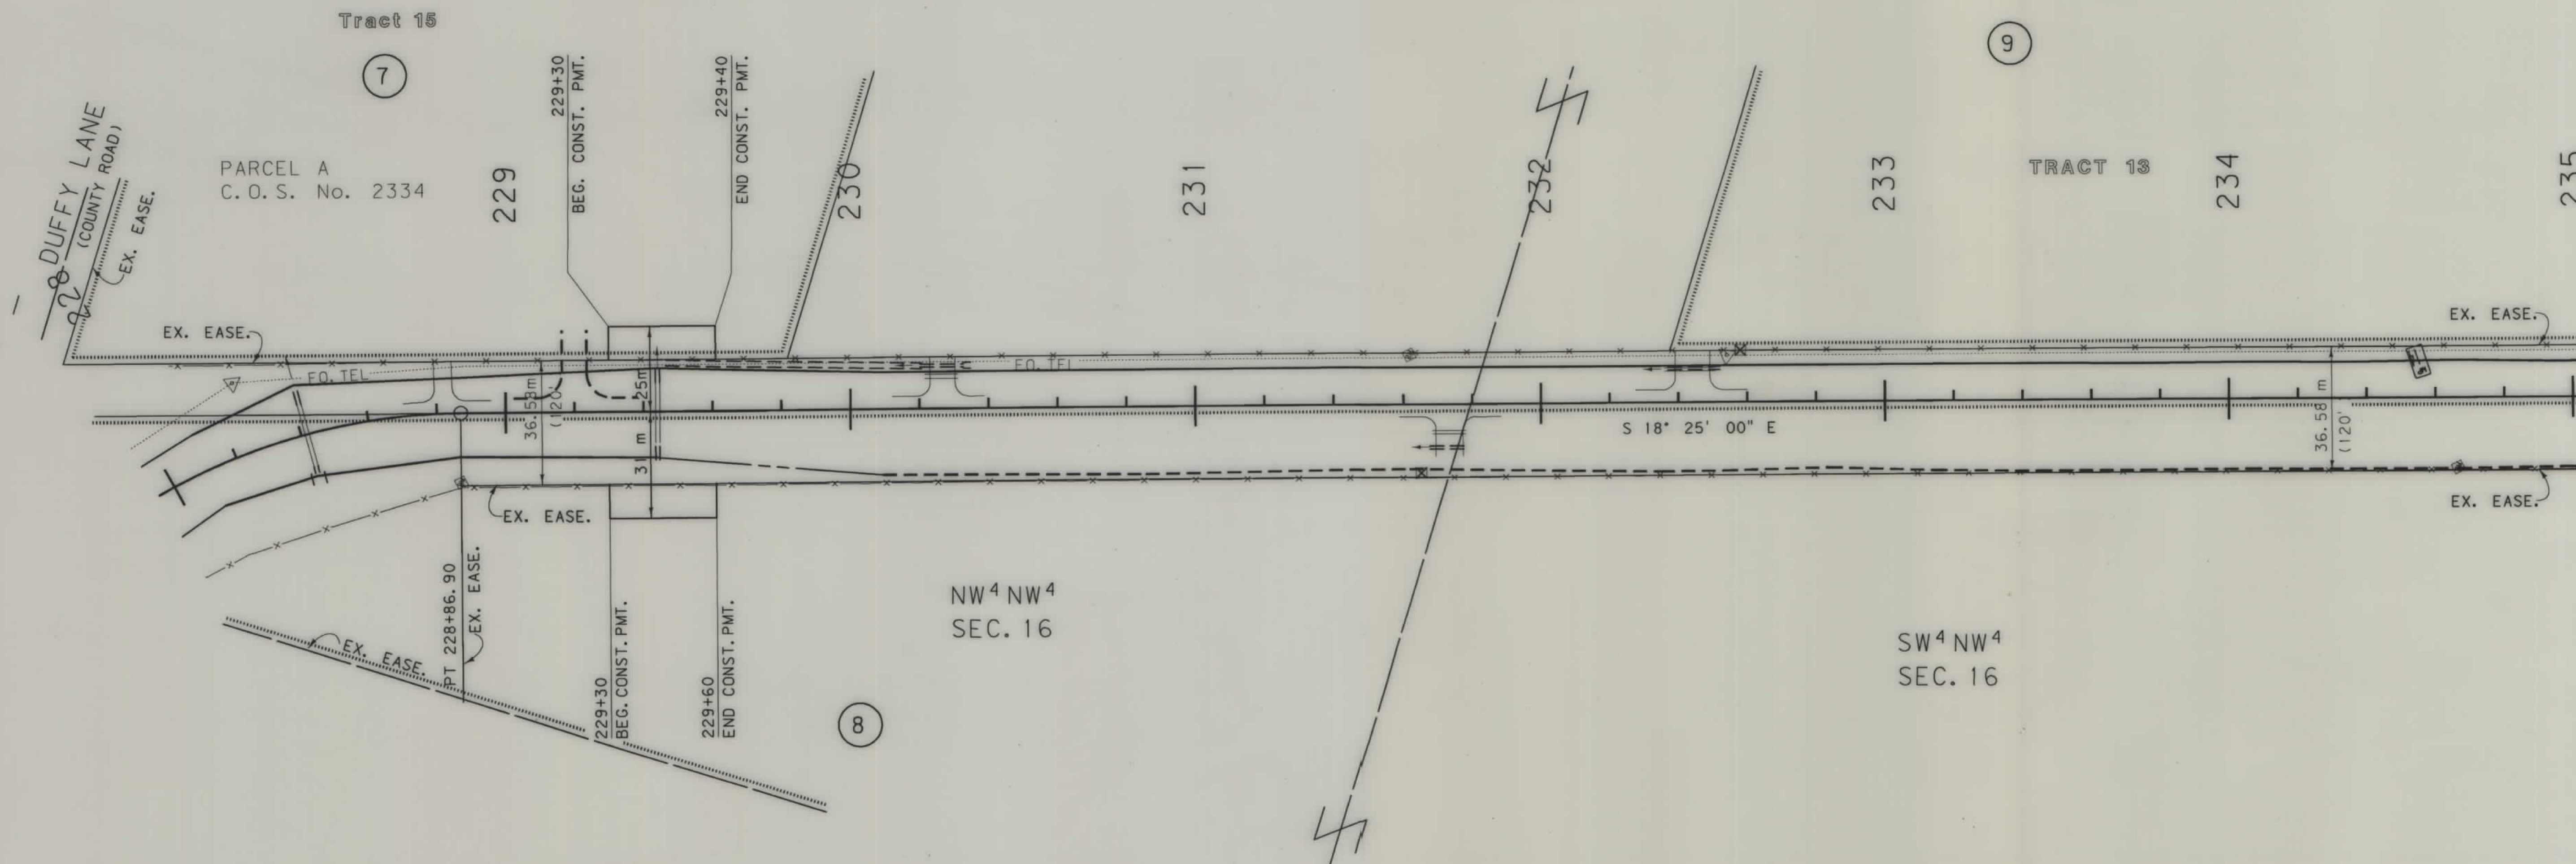

- NOTES: 1. ALL MEASUREMENTS ARE METRIC EXCEPT AS NOTED
2. THE PROPOSED R/W LINE WHERE A SPIRAL CURVE TRANSITION IS USED IS A CHORD RATHER THAN A CONCENTRIC CURVE.

BACKSLOPE LIMITS INCLUDE ROUNDING
CONSTRUCTION LIMITS: CUT SECTION TOE OF FILL
FHWA/DOT APPROVAL 2-11-99
MAP REVISED

MONTANA DEPARTMENT OF TRANSPORTATION
RIGHT OF WAY PLAN
LEWIS & CLARK COUNTY
SCALE 1"=1000
0 50M 100M

RDROW


MONTANA
CADD

3
2

MONTANA DEPARTMENT
OF TRANSPORTATION

SEE SHEET NO. 2 FOR OWNERSHIP NAMES, ADDRESSES, AREAS, ETC.

STATE	RIGHT OF WAY ID.	SHEET NO.	TOTAL SHEETS
MONTANA	STPS 279-1(6)9	9	20
PROJECT NUMBER 1040-006			
SILVER CITY - WEST			

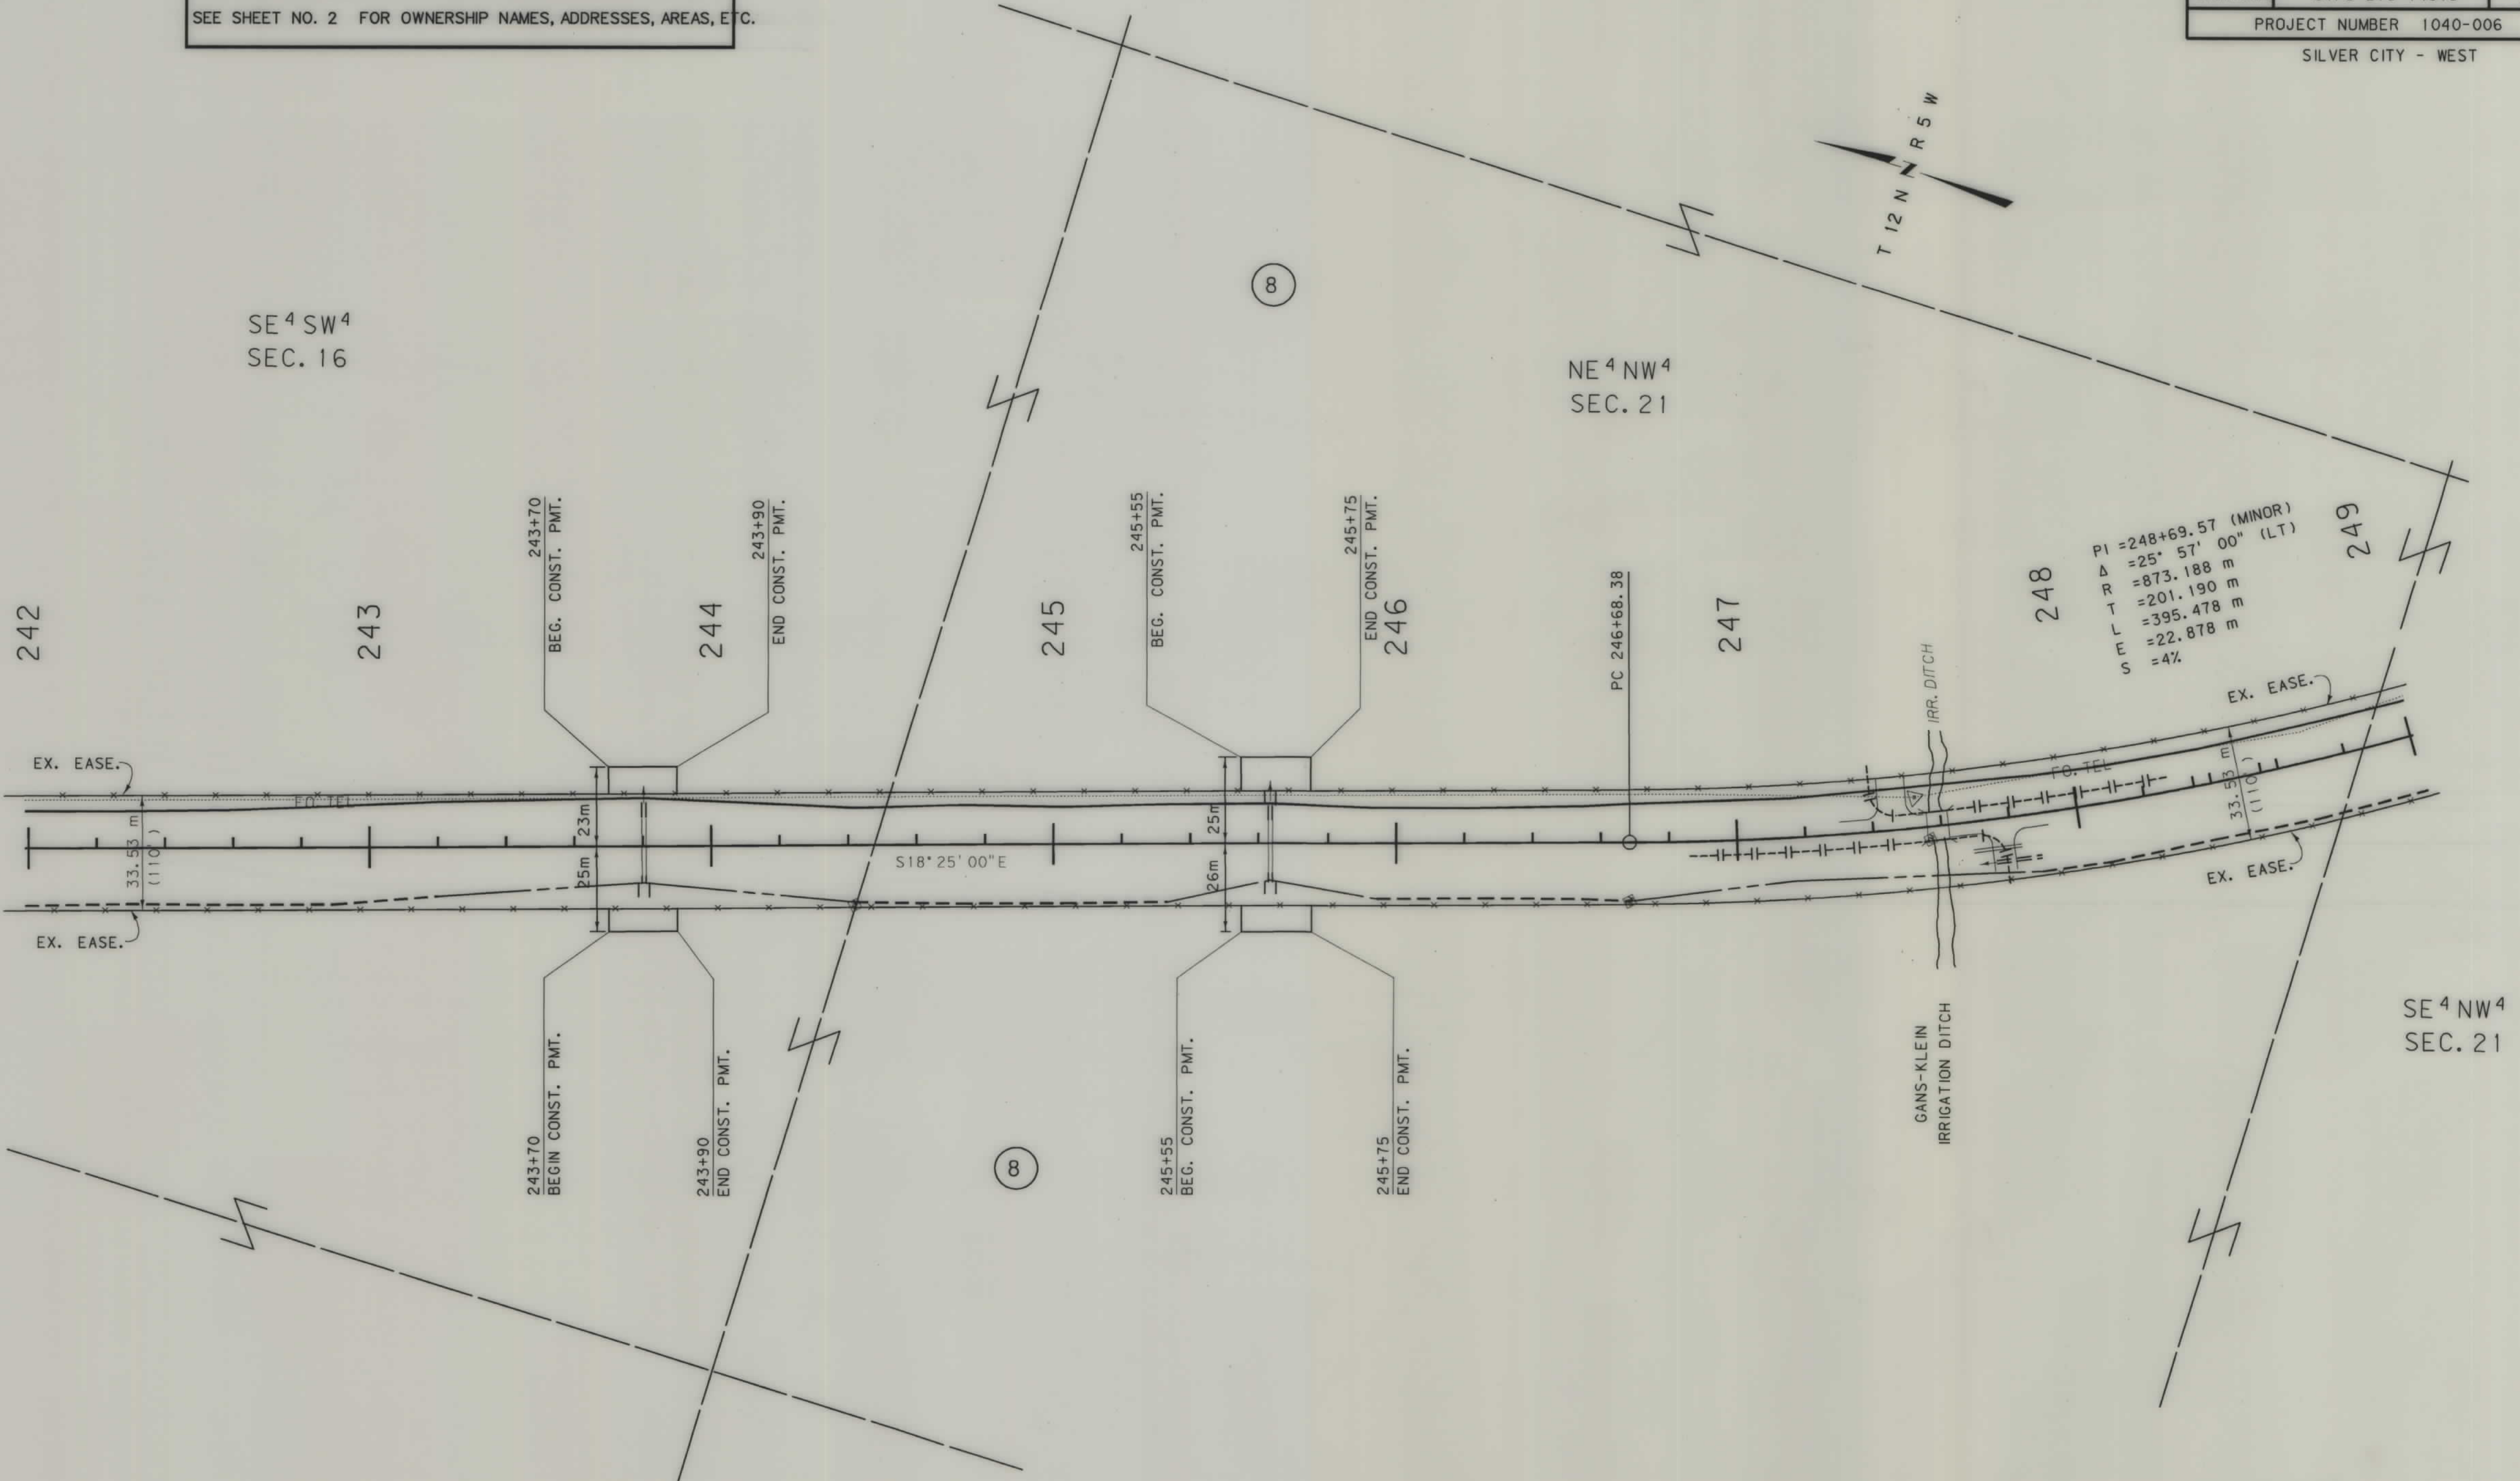

PI = 248+69.57 (MINOR)
Δ = 25° 57' 00" (LT)
R = 873.188 m
T = 201.190 m
L = 395.478 m
E = 22.878 m
S = 4%

- NOTES: 1. ALL MEASUREMENTS ARE METRIC EXCEPT AS NOTED
2. THE PROPOSED R/W LINE WHERE A SPIRAL CURVE TRANSITION IS USED IS A CHORD RATHER THAN A CONCENTRIC CURVE.

BACKSLOPE LIMITS INCLUDE ROUNDING	TOP OF CUT
CONSTRUCTION LIMITS:	CUT SECTION
	TOE OF FILL
FHWA/DOT APPROVAL	2-11-99
MAP REVISED	

MONTANA
DEPARTMENT OF TRANSPORTATION

RIGHT OF WAY PLAN
LEWIS & CLARK COUNTY


SCALE 1" = 1000'

0 50M 100M

C:\DATA\1040\1040-006.DWG JUN 16 1999 10:37:31 AM




RDROW

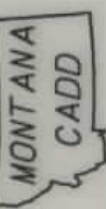

3
1

SEE SHEET NO. 2 FOR OWNERSHIP NAMES, ADDRESSES, AREAS, ETC.

STATE	RIGHT OF WAY ID.	SHEET NO.	TOTAL SHEETS
MONTANA	STPS 279-1(6)9	10	20
PROJECT NUMBER 1040-006			
SILVER CITY - WEST			

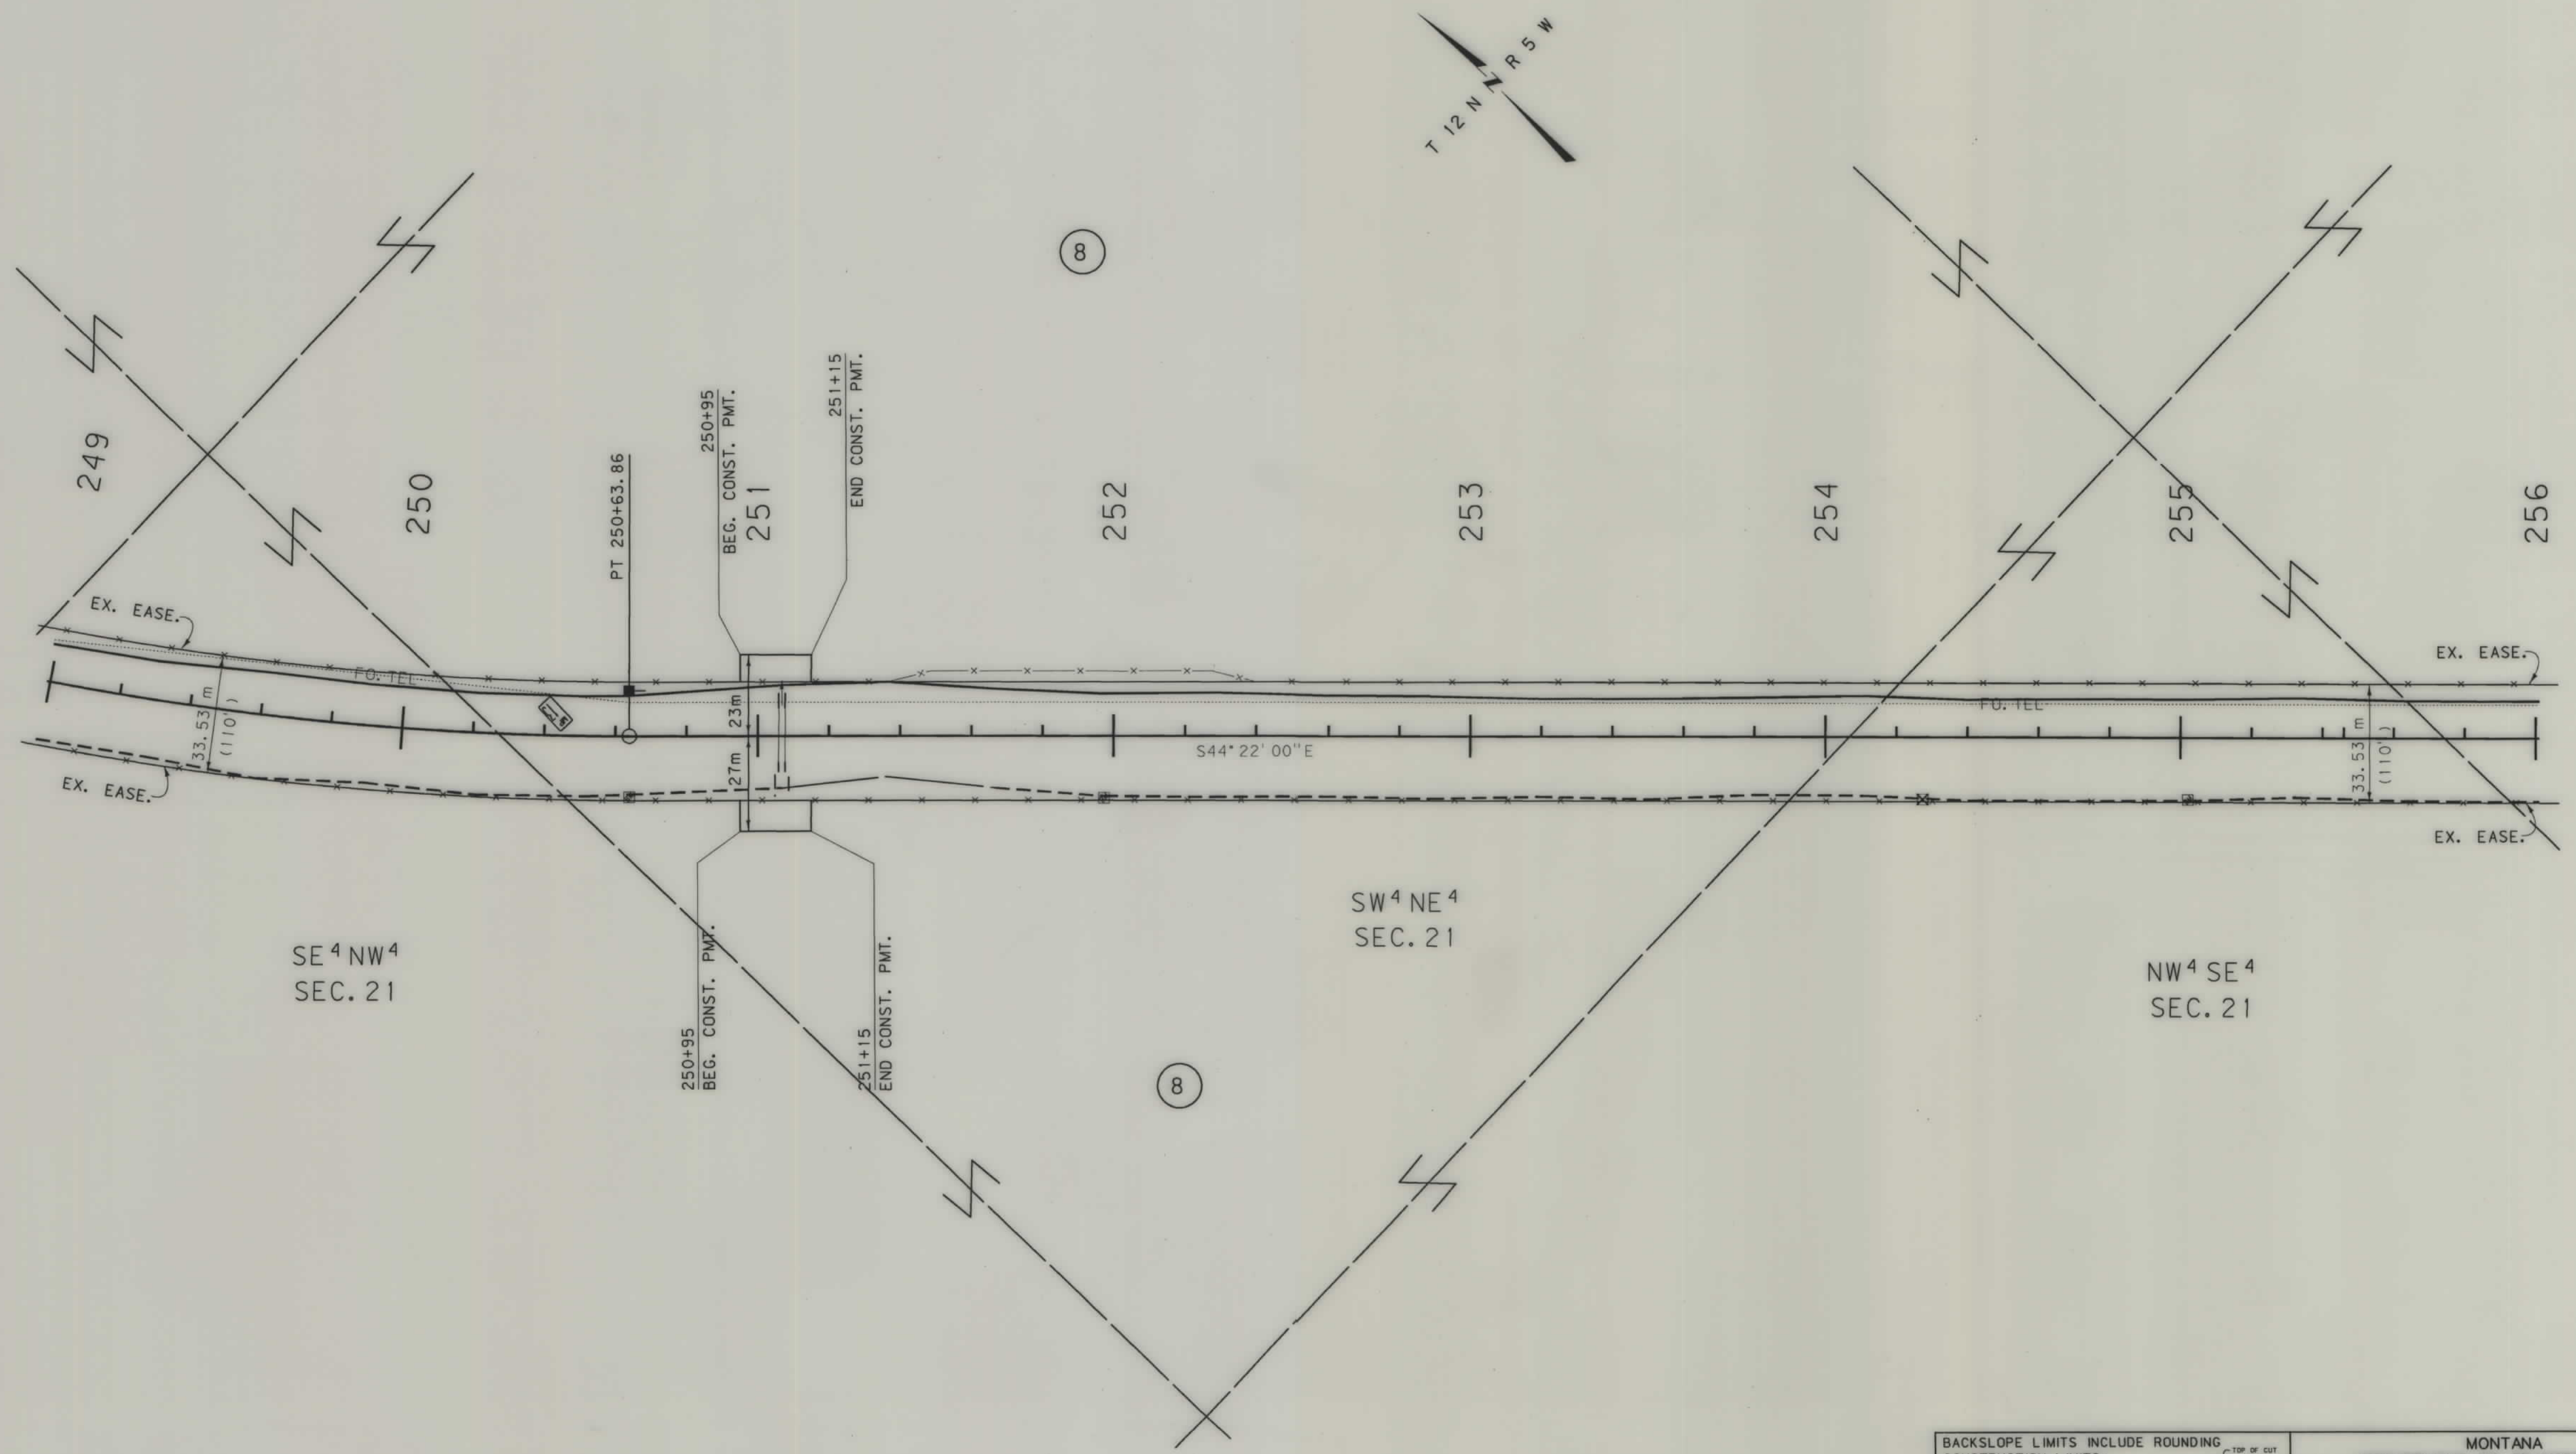

- NOTES: 1. ALL MEASUREMENTS ARE METRIC EXCEPT AS NOTED
2. THE PROPOSED R/W LINE WHERE A SPIRAL CURVE TRANSITION IS USED IS A CHORD RATHER THAN A CONCENTRIC CURVE.

BACKSLOPE LIMITS INCLUDE ROUNDING
CONSTRUCTION LIMITS:
CUT SECTION
TOE OF FILL
FHWA/DOT APPROVAL 2-11-99
MAP REVISED


MONTANA
DEPARTMENT OF TRANSPORTATION

RIGHT OF WAY PLAN
LEWIS & CLARK COUNTY

SCALE 1"=1000'

SEE SHEET NO. 2 FOR OWNERSHIP NAMES, ADDRESSES, AREAS, ETC.


STATE	RIGHT OF WAY ID.	SHEET	TOTAL
		NO.	SHEETS
MONTANA	STPS 279-1(6)9	11	20
PROJECT NUMBER 1040-006			
SILVER CITY - WEST			

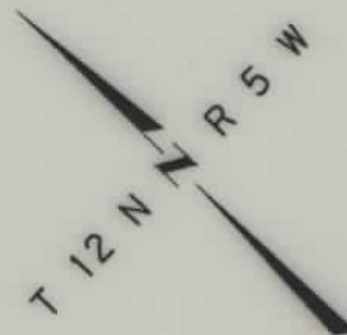

NE⁴ SE⁴
SEC. 21

SW⁴ SW⁴
SEC. 22

SE⁴ SE⁴
SEC. 21

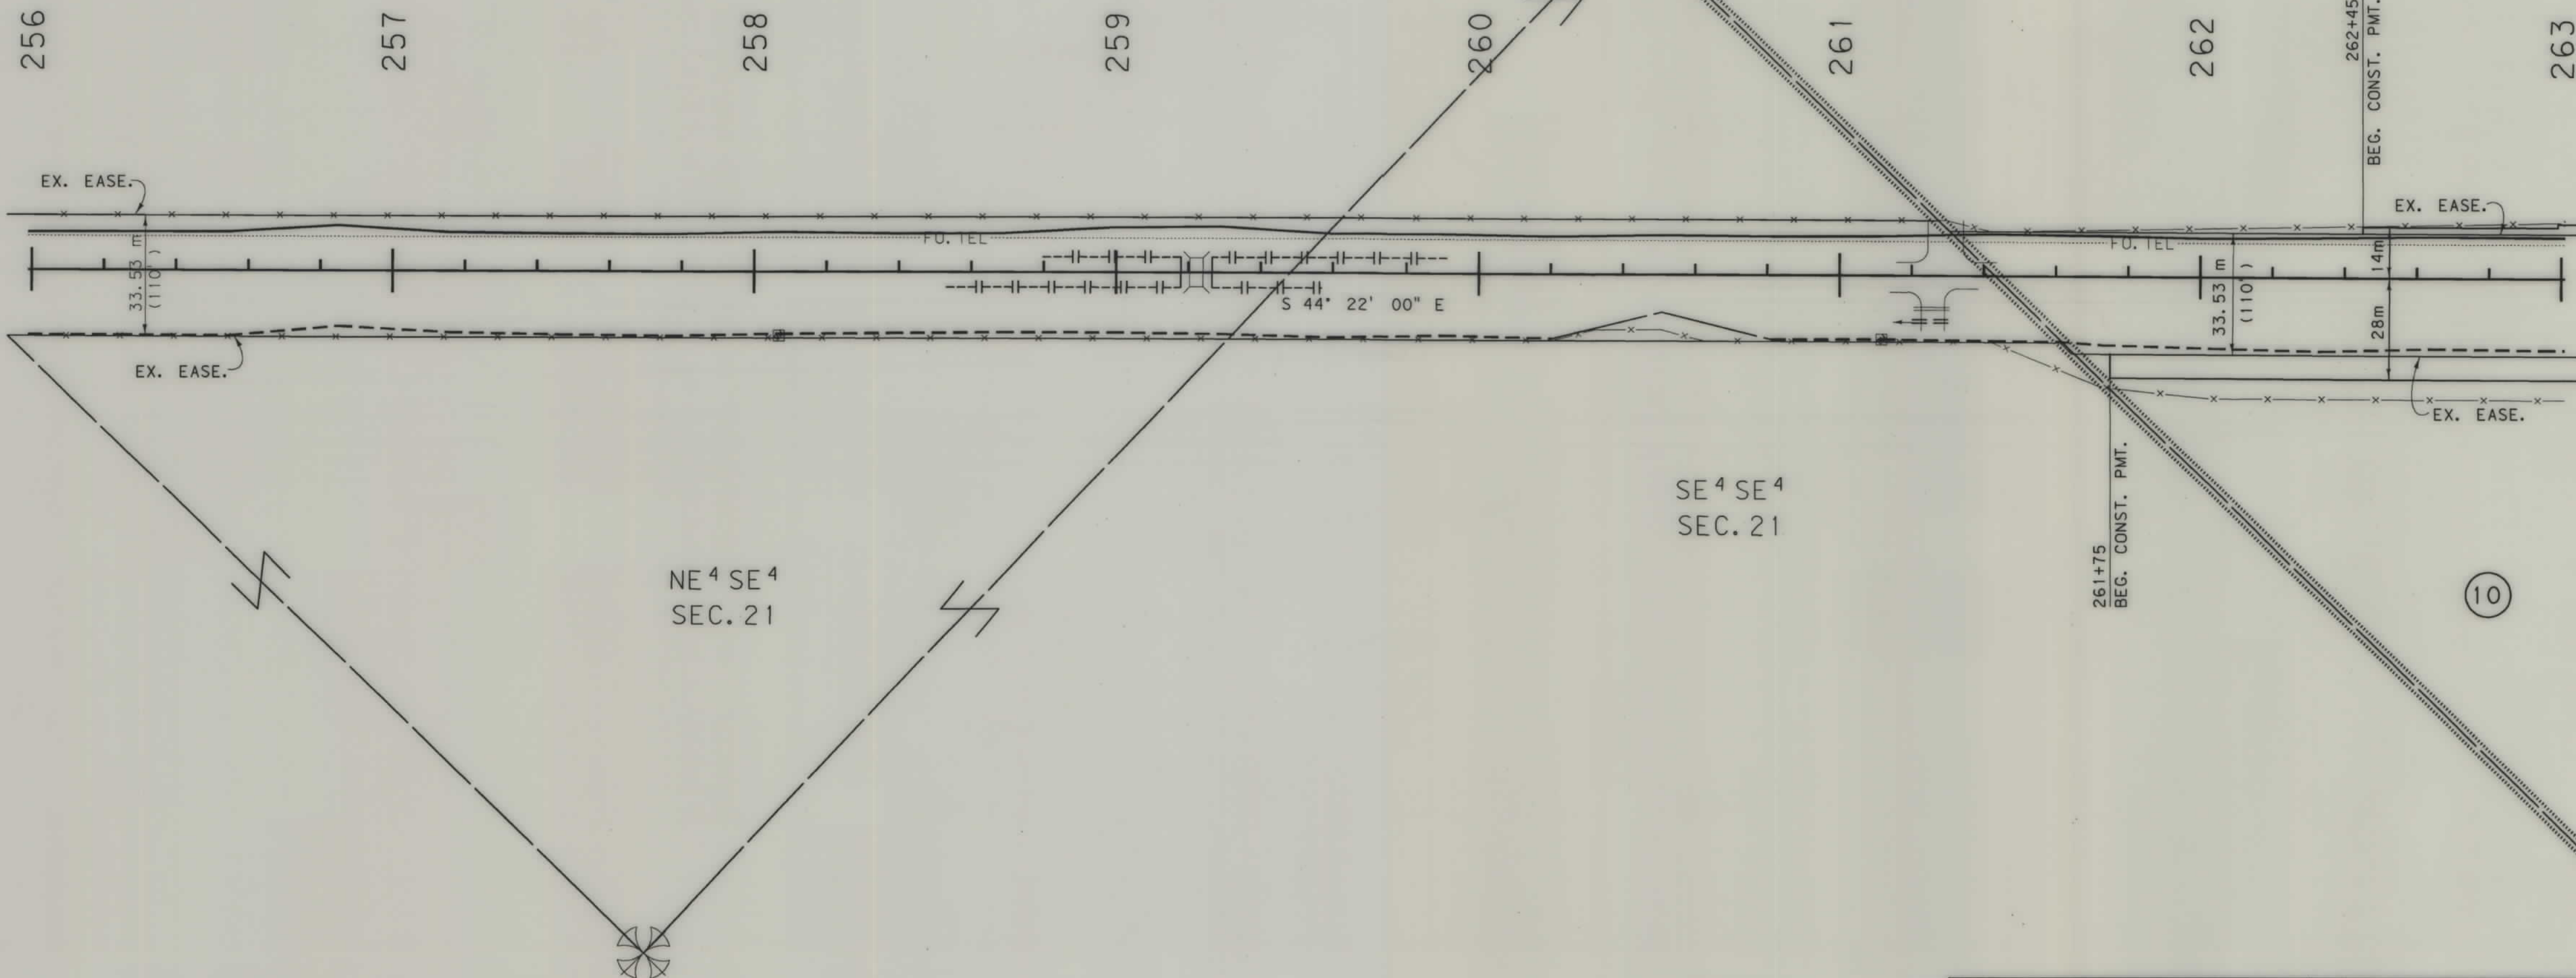


- NOTES: 1. ALL MEASUREMENTS ARE METRIC EXCEPT AS NOTED
2. THE PROPOSED R/W LINE WHERE A SPIRAL CURVE TRANSITION IS USED IS A CHORD RATHER THAN A CONCENTRIC CURVE.

BACKSLOPE LIMITS INCLUDE ROUNDING	
CONSTRUCTION LIMITS:	CUT SECTION TOE OF FILL
FHWA/DOT APPROVAL	2-11-99
MAP REVISED	

MONTANA DEPARTMENT OF TRANSPORTATION	
RIGHT OF WAY PLAN LEWIS & CLARK COUNTY	
SCALE 1" = 1000'	
0 50M 100M	




RDROW

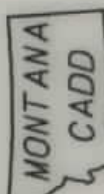

3
1

SEE SHEET NO. 2 FOR OWNERSHIP NAMES, ADDRESSES, AREAS, ETC.

STATE	RIGHT OF WAY ID.	SHEET NO.	TOTAL SHEETS
MONTANA	STPS 279-1(6)9	13	20
PROJECT NUMBER 1040-006			
SILVER CITY - WEST			

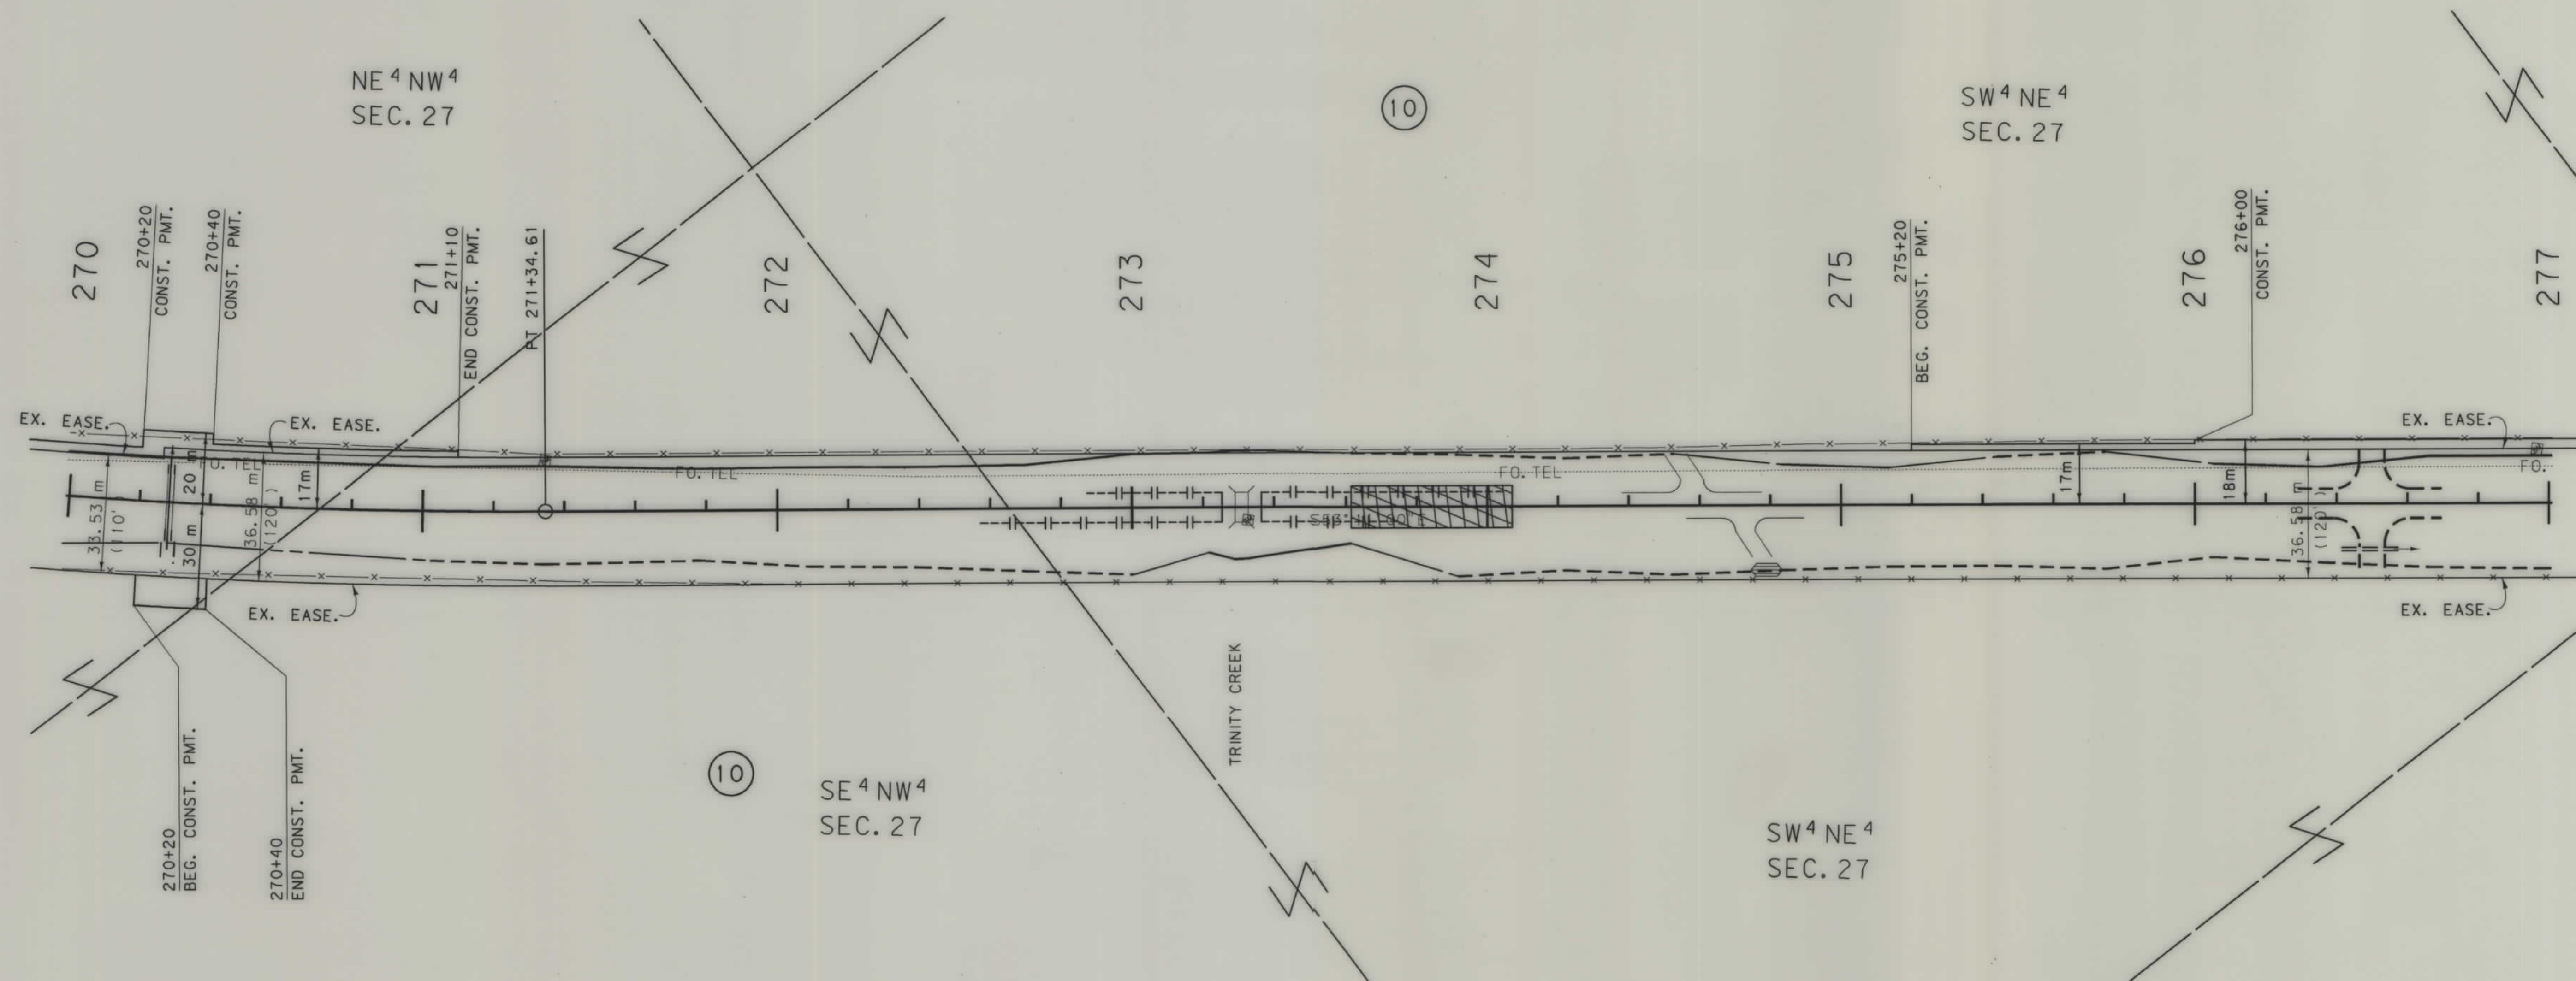

- NOTES: 1. ALL MEASUREMENTS ARE METRIC EXCEPT AS NOTED
2. THE PROPOSED R/W LINE WHERE A SPIRAL CURVE TRANSITION IS USED IS A CHORD RATHER THAN A CONCENTRIC CURVE.



BACKSLOPE LIMITS INCLUDE ROUNDING	
CONSTRUCTION LIMITS:	TOP OF CUT CUT SECTION TOE OF FILL DITCH BOTTOM
FHWA/DOT APPROVAL	2-11-99
MAP REVISED	

MONTANA
DEPARTMENT OF TRANSPORTATION
RIGHT OF WAY PLAN
LEWIS & CLARK COUNTY
SCALE 1:1000



SEE SHEET NO. 2 FOR OWNERSHIP NAMES, ADDRESSES, AREAS, ETC.

STATE	RIGHT OF WAY ID.	SHEET	TOTAL
		NO.	SHEET
MONTANA	STPS 279-1(6)9	14	20
PROJECT NUMBER 1040-006			
SILVER CITY - WEST			

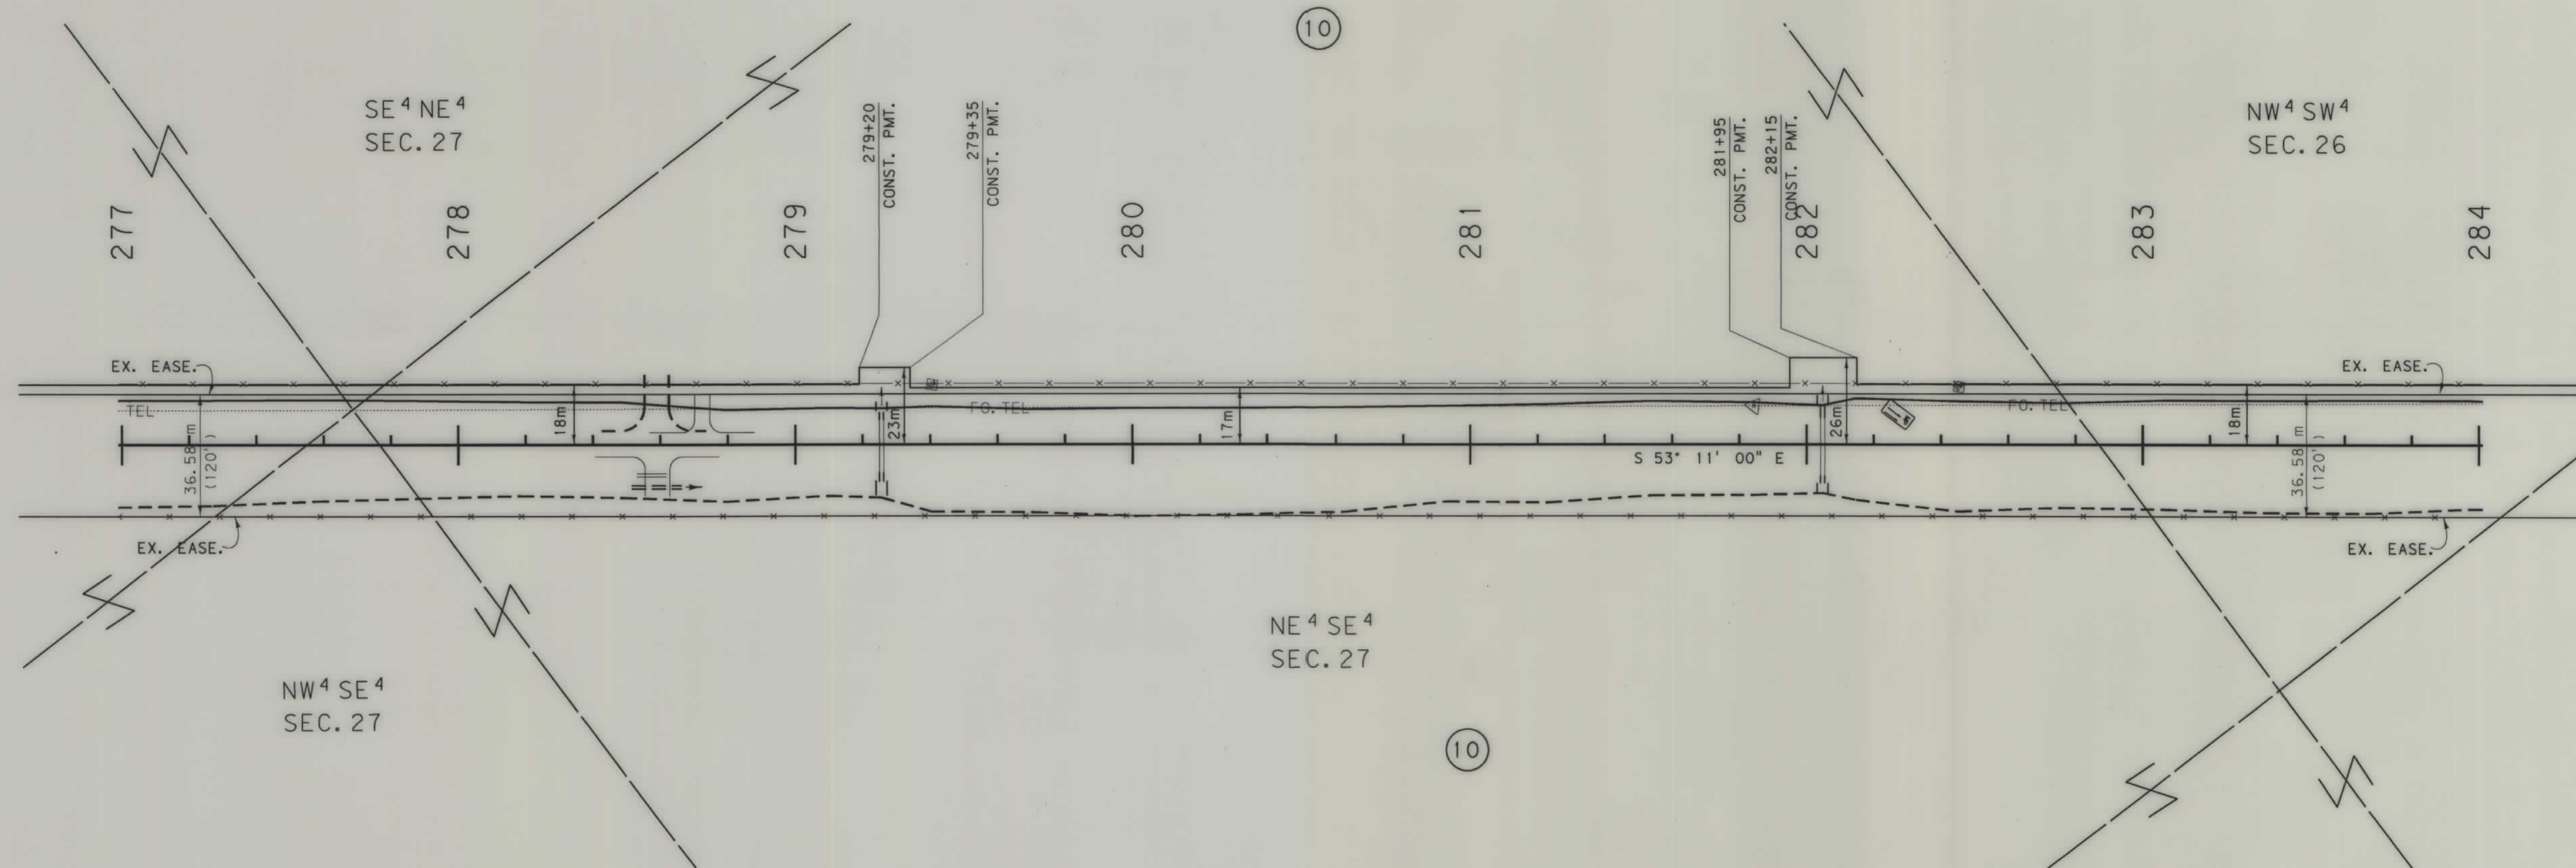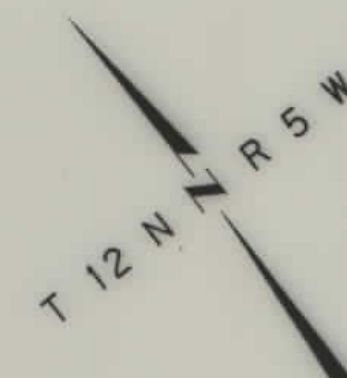

- NOTES: 1. ALL MEASUREMENTS ARE METRIC EXCEPT AS NOTED
2. THE PROPOSED R/W LINE WHERE A SPIRAL CURVE TRANSITION IS USED IS A CHORD RATHER THAN A CONCENTRIC CURVE.

BACKSLOPE LIMITS INCLUDE ROUNDING
CONSTRUCTION LIMITS:

CUT SECTION		DITCH BOTTOM
TOE OF FILL		
FHWA/DOT APPROVAL		2-11-99
MAP REVISED		

MONTANA
DEPARTMENT OF TRANSPORTATION


RIGHT OF WAY PLAN
LEWIS & CLARK COUNTY
SCALE 1:1000



99-12-21 6661 361 -24 M&J 20090911\106\1.3





RDROW

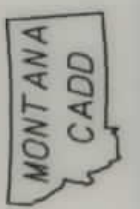

3
2

SEE SHEET NO. 2 FOR OWNERSHIP NAMES, ADDRESSES, AREAS, ETC.

STATE	RIGHT OF WAY ID.	SHEET NO.	TOTAL SHEETS
MONTANA	STPS 279-1(6)9	15	20
PROJECT NUMBER 1040-006			
SILVER CITY - WEST			

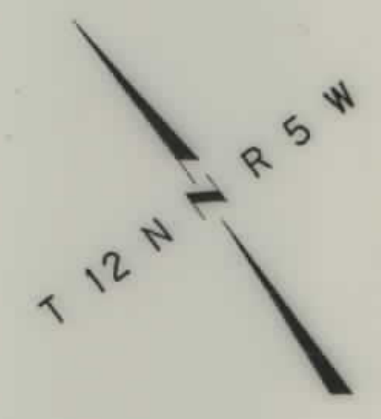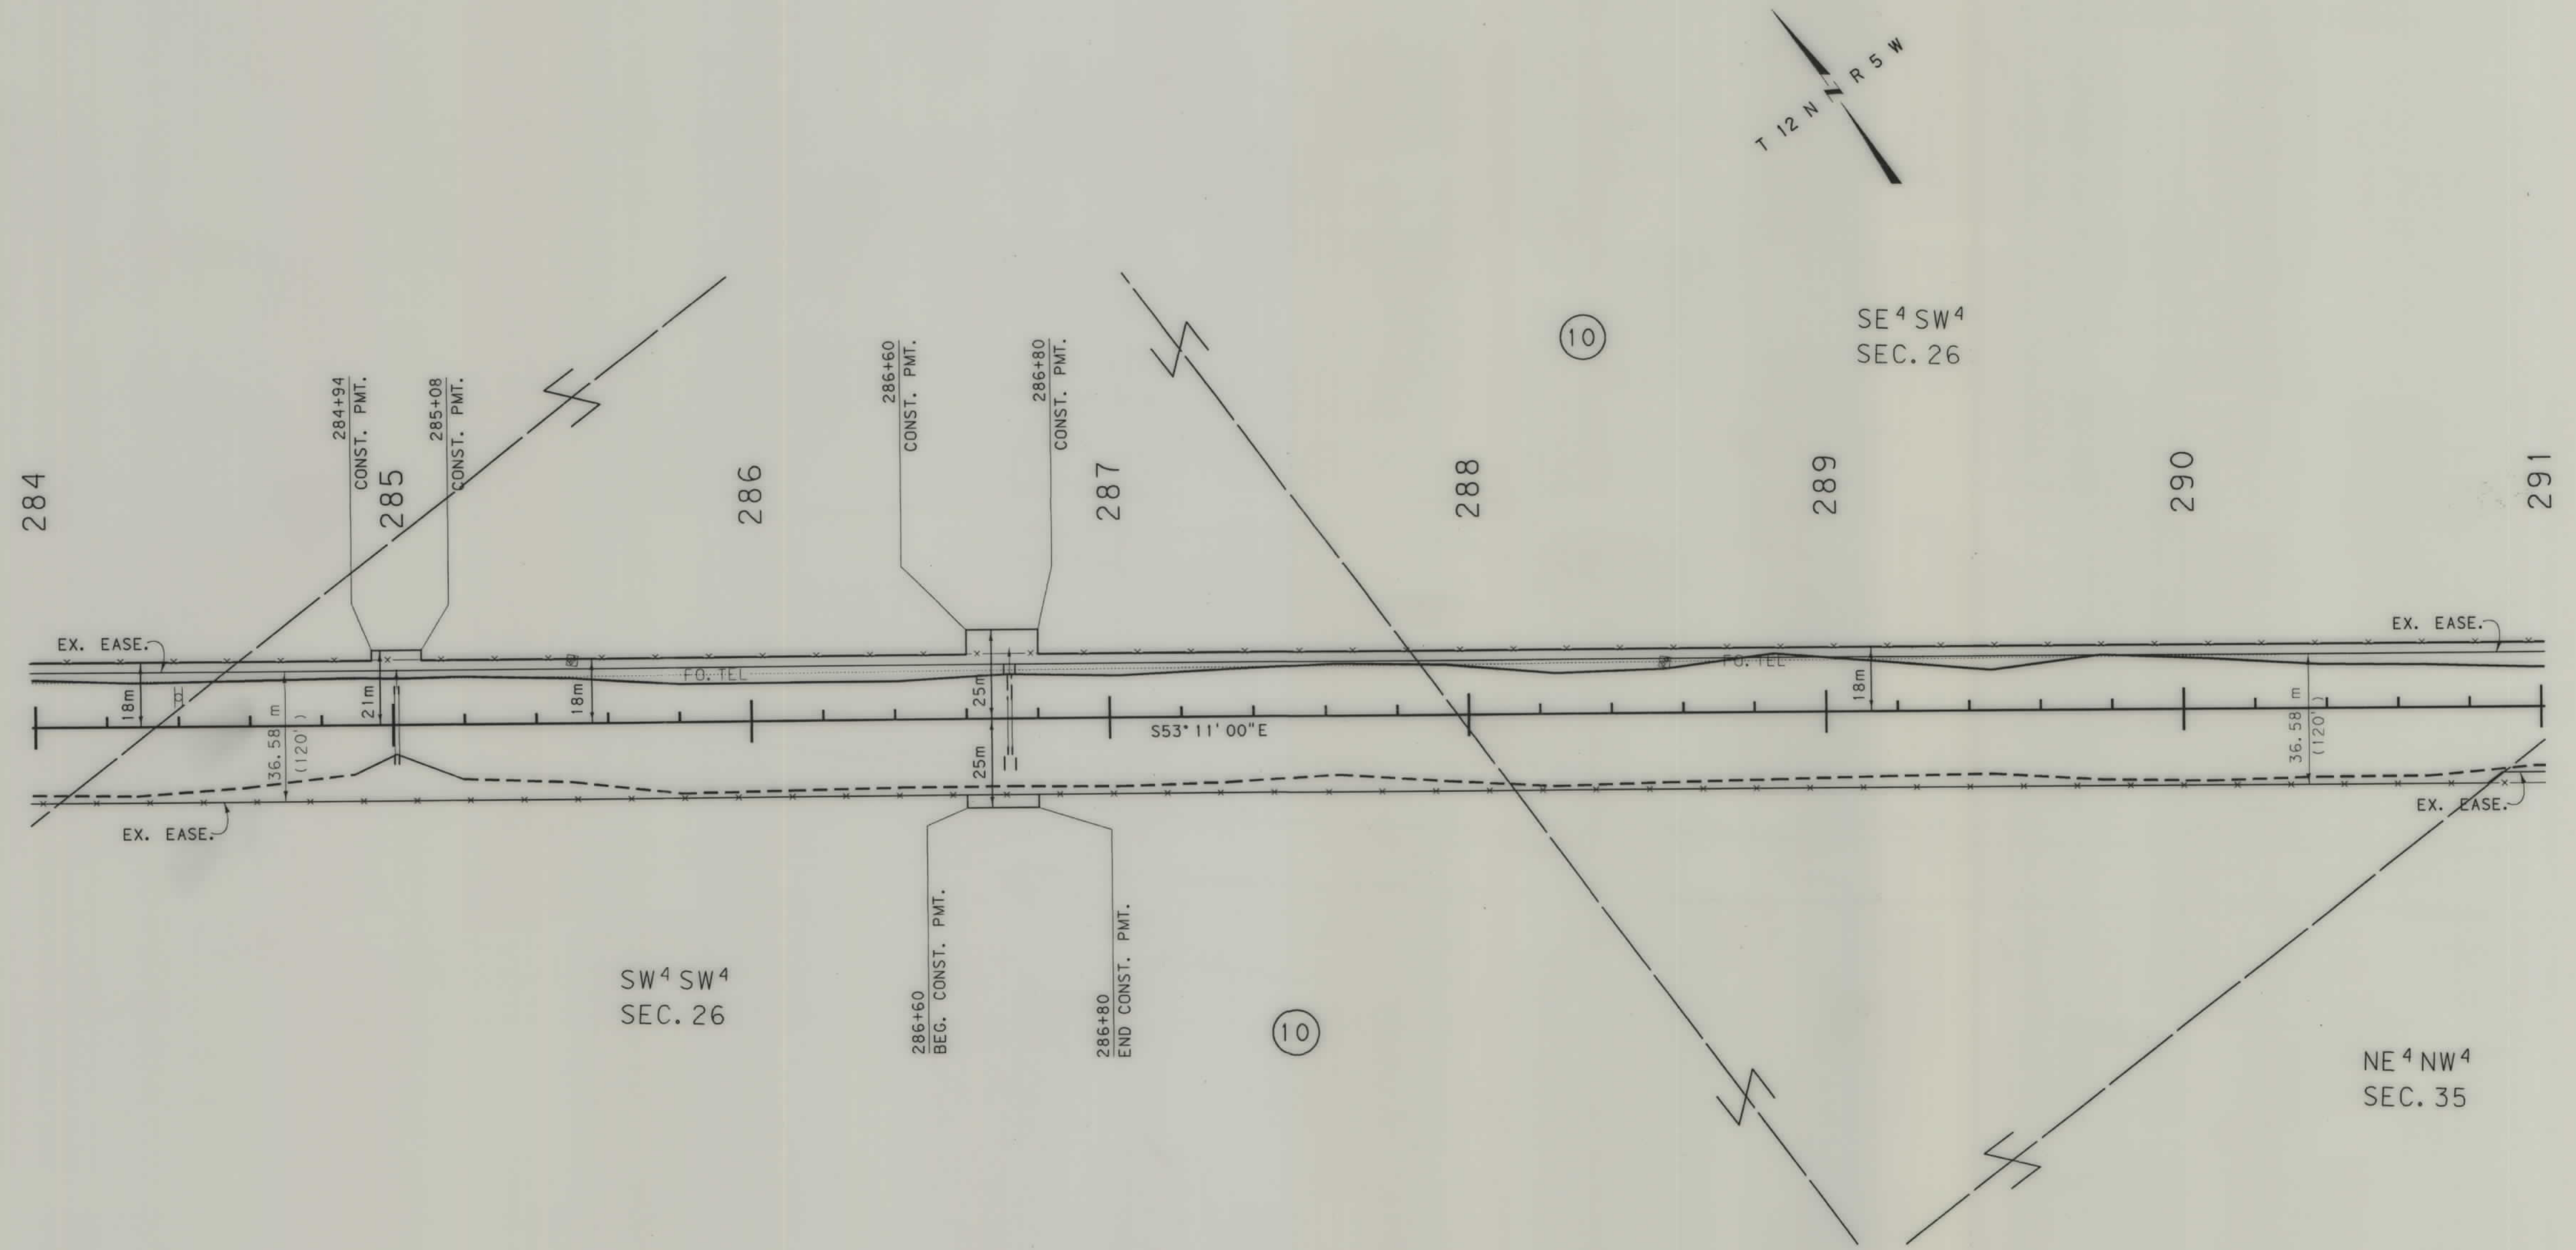

- NOTES: 1. ALL MEASUREMENTS ARE METRIC EXCEPT AS NOTED
2. THE PROPOSED R/W LINE WHERE A SPIRAL CURVE TRANSITION IS USED IS A CHORD RATHER THAN A CONCENTRIC CURVE.


BACKSLOPE LIMITS INCLUDE ROUNDING	TOP OF CUT
CONSTRUCTION LIMITS:	CUT SECTION
	TOE OF FILL
FHWA/DOT APPROVAL	2-11-99
MAP REVISED	4-20-99

MONTANA
DEPARTMENT OF TRANSPORTATION

RIGHT OF WAY PLAN
LEWIS & CLARK COUNTY
SCALE 1:1000




RDROW

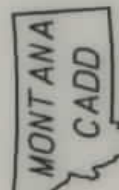

3
1

SEE SHEET NO. 2 FOR OWNERSHIP NAMES, ADDRESSES, AREAS, ETC.

STATE	RIGHT OF WAY ID.	SHEET NO.	TOTAL SHEETS
MONTANA	STPS 279-1(6)9	16	20
PROJECT NUMBER 1040-006			
SILVER CITY - WEST			

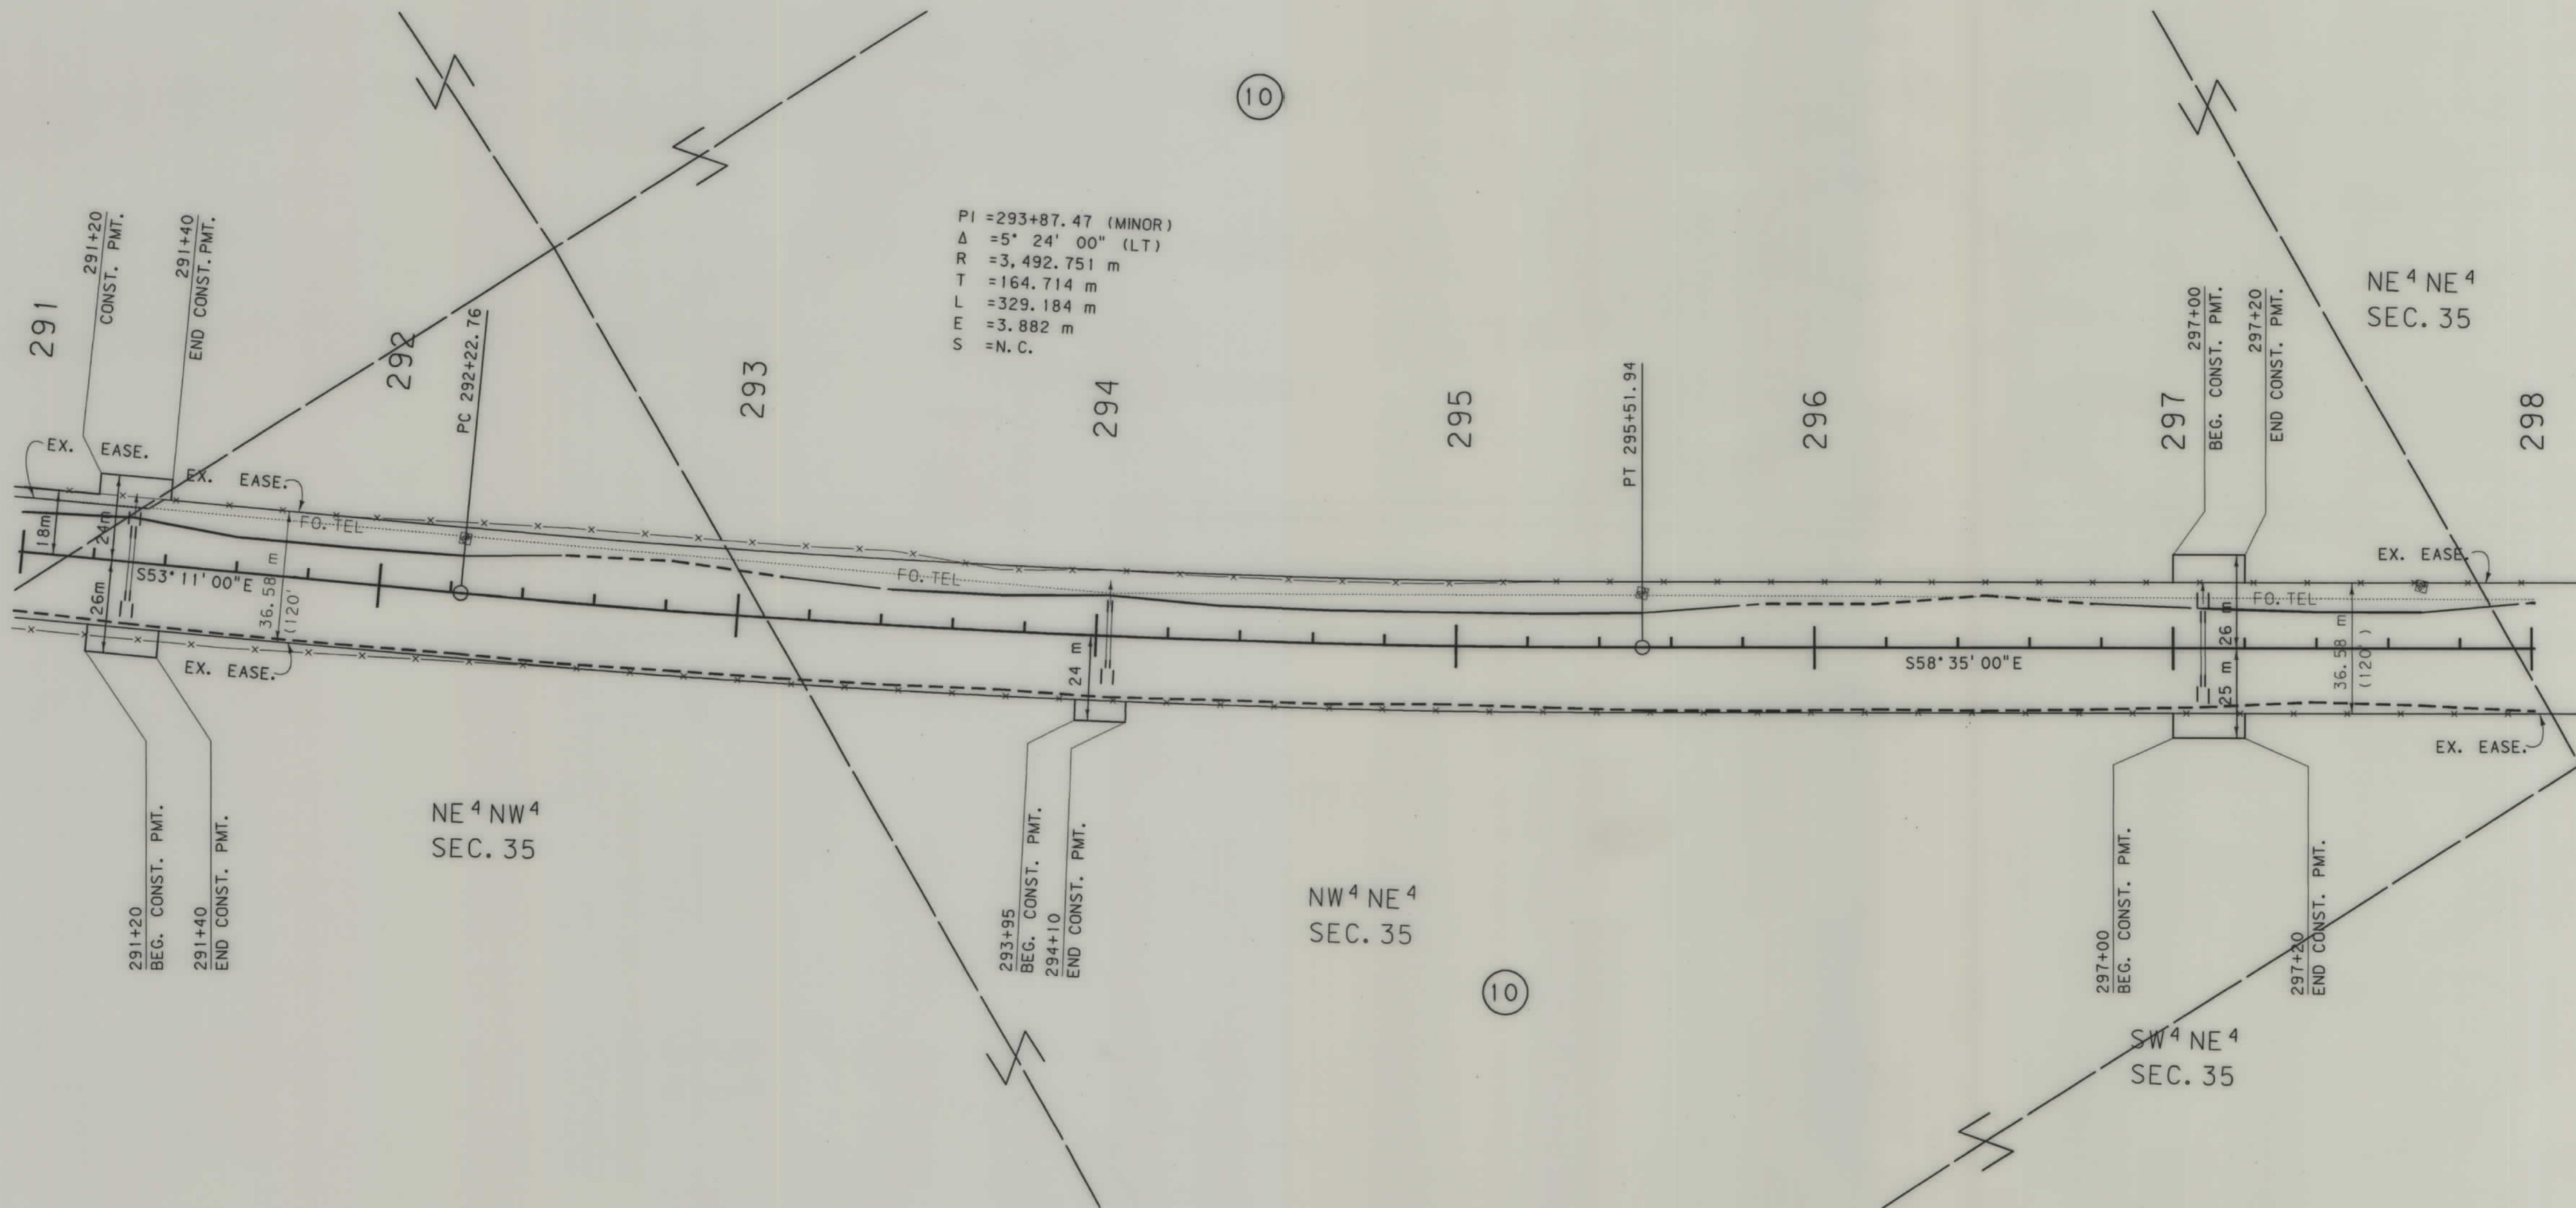

- NOTES: 1. ALL MEASUREMENTS ARE METRIC EXCEPT AS NOTED
 2. THE PROPOSED R/W LINE WHERE A SPIRAL CURVE TRANSITION IS USED IS A CHORD RATHER THAN A CONCENTRIC CURVE.


BACKSLOPE LIMITS INCLUDE ROUNDING	TOP OF CUT
CONSTRUCTION LIMITS:	CUT SECTION
	TOE OF FILL
FHWA/DOT APPROVAL	2-11-99
MAP REVISED	

MONTANA DEPARTMENT OF TRANSPORTATION
RIGHT OF WAY PLAN LEWIS & CLARK COUNTY
SCALE 1" = 1000'
0 50M 100M

SEE SHEET NO. 2 FOR OWNERSHIP NAMES, ADDRESSES, AREAS, ETC.

STATE	RIGHT OF WAY ID.	SHEET NO.	TOTAL SHEETS
MONTANA	STPS 279-1(6)9	17	20
PROJECT NUMBER 1040-006			
SILVER CITY - WEST			

TOTAL	16.199	ha (40.00 AC.)
GROSS		ha (AC.)
EXISTING EASEMENT	1.290	ha (3.19 AC.)
NET		ha (AC.)
REMAINDER LT.	12.596	ha (31.09 AC.)
REMAINDER RT.	2.313	ha (5.72 AC.)
EASEMENTS OR PERMITS		ha (AC.)

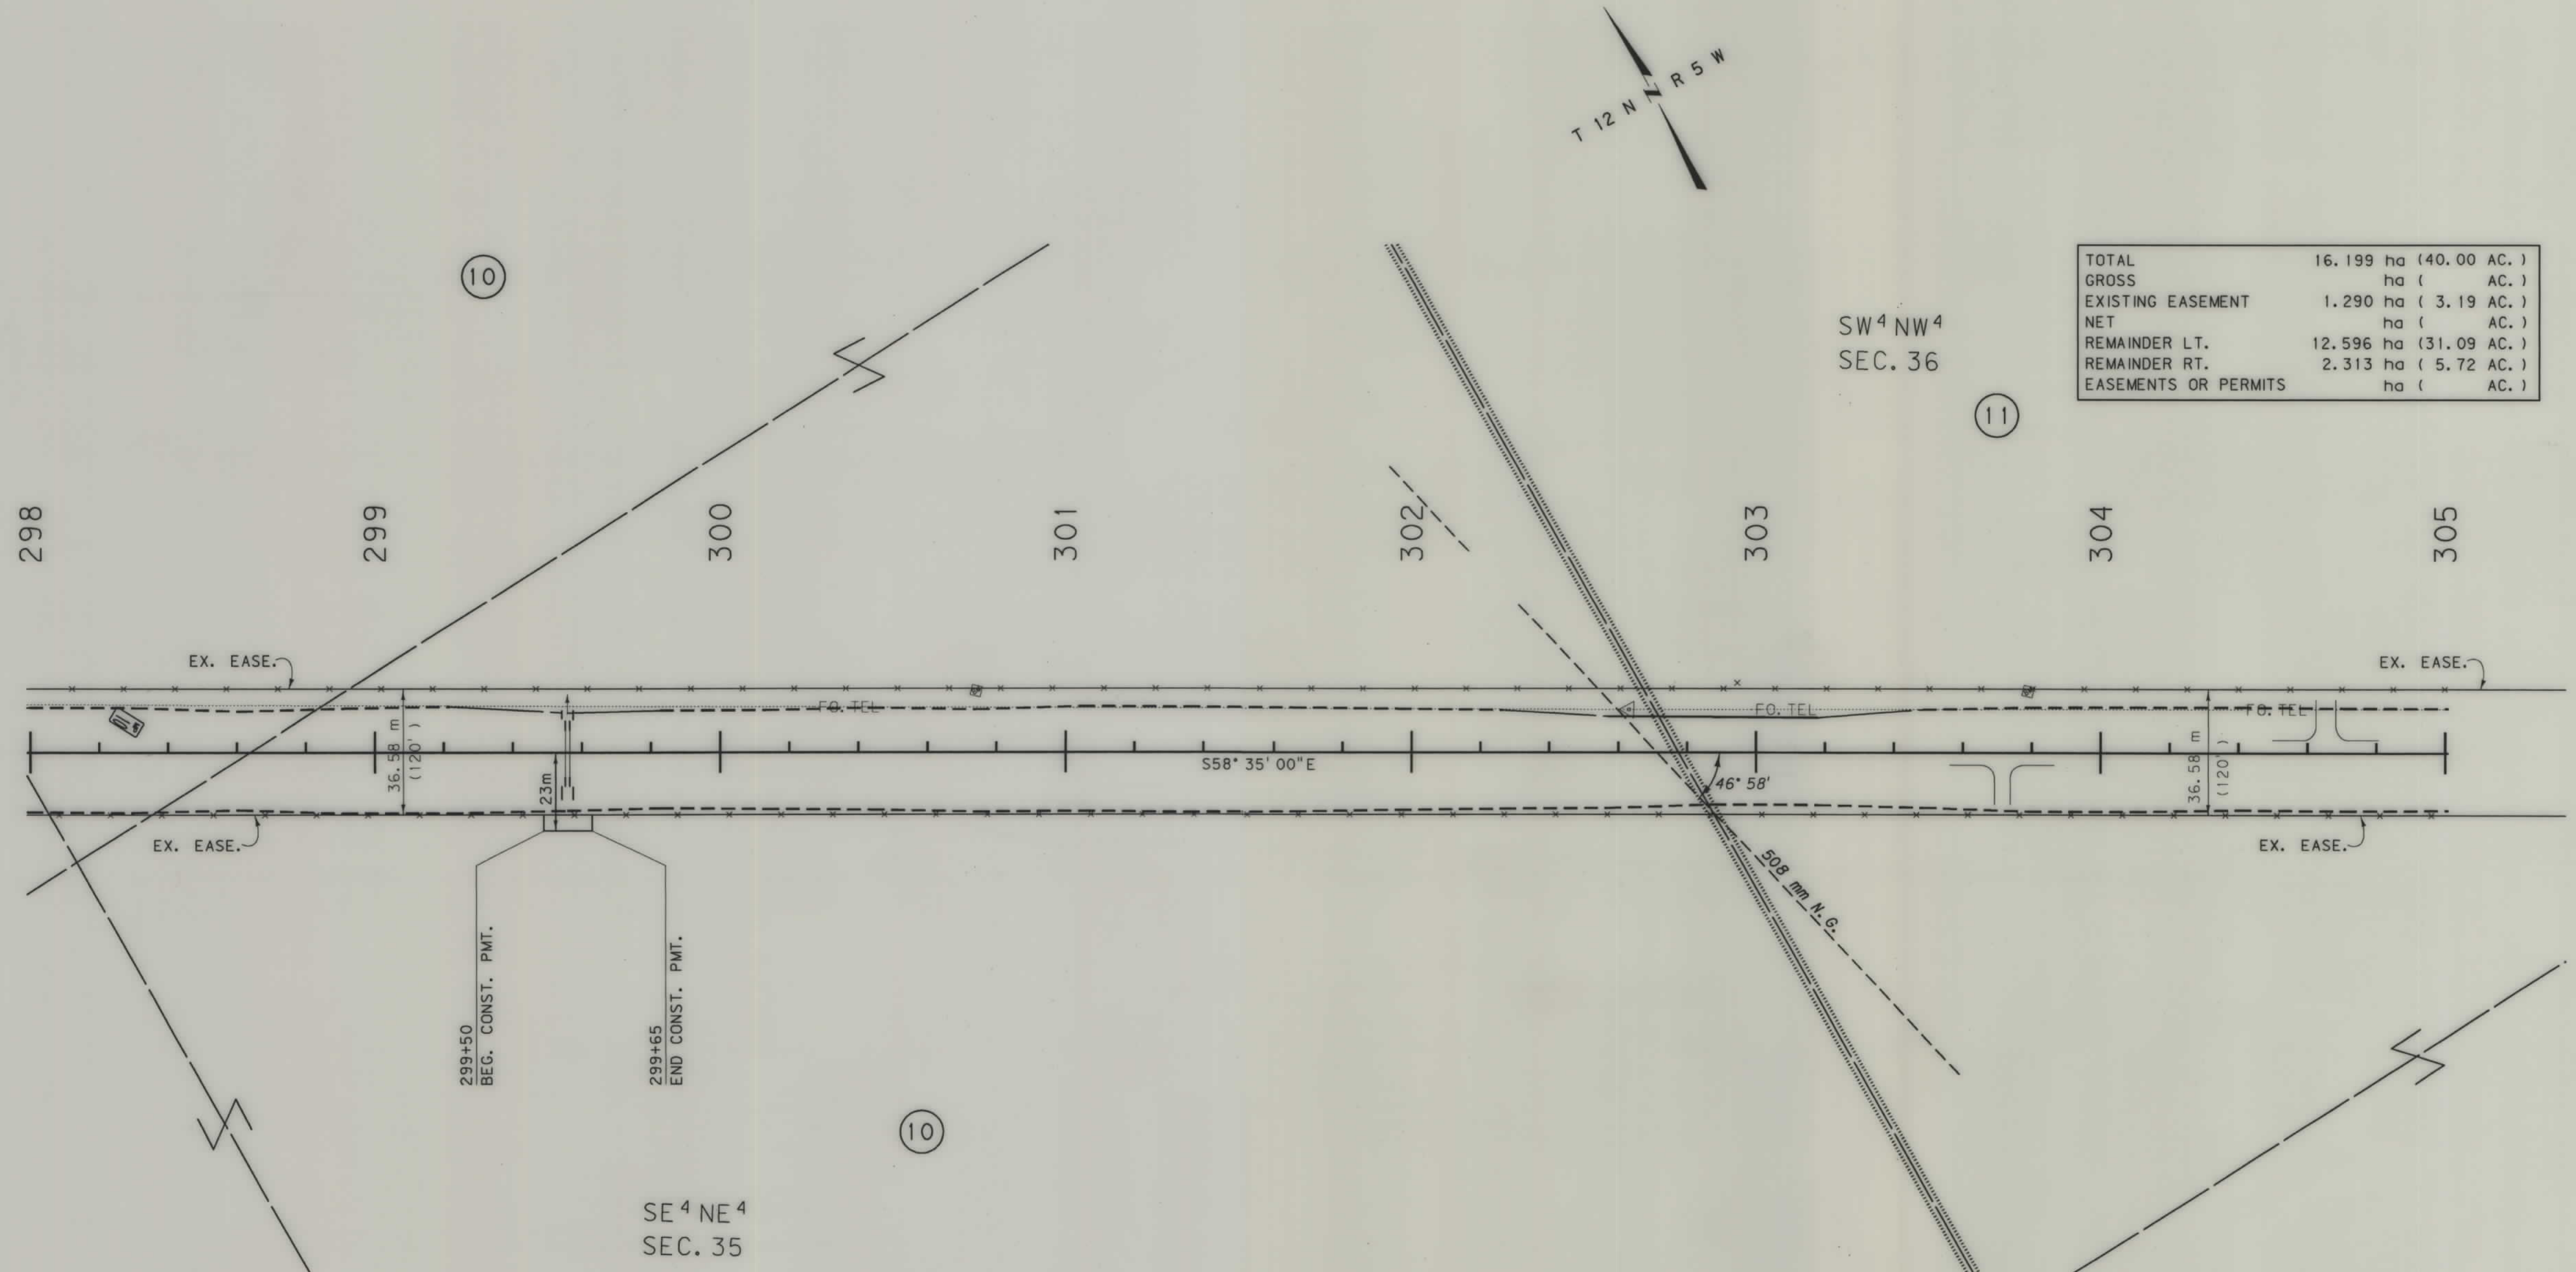

- NOTES: 1. ALL MEASUREMENTS ARE METRIC EXCEPT AS NOTED
2. THE PROPOSED R/W LINE WHERE A SPIRAL CURVE TRANSITION IS USED IS A CHORD RATHER THAN A CONCENTRIC CURVE.

BACKSLOPE LIMITS INCLUDE ROUNDING
CONSTRUCTION LIMITS:

CUT SECTION
TOE OF FILL


TOP OF CUT
DITCH BOTTOM

FHWA/DOT APPROVAL 2-11-99

MAP REVISED

MONTANA
DEPARTMENT OF TRANSPORTATION

RIGHT OF WAY PLAN
LEWIS & CLARK COUNTY
SCALE 1:1000

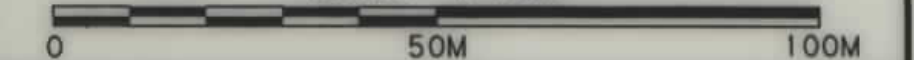


SEE SHEET NO. 2 FOR OWNERSHIP NAMES, ADDRESSES, AREAS, ETC.

STATE	RIGHT OF WAY ID.	SHEET NO.	TOTAL SHEETS
MONTANA	STPS 279-1(6)9	18	20
PROJECT NUMBER 1040-006			
SILVER CITY - WEST			

TOTAL	16.199 ha (40.00 AC.)
GROSS	ha (AC.)
EXISTING EASEMENT	1.290 ha (3.19 AC.)
NET	ha (AC.)
REMAINDER LT.	12.596 ha (31.09 AC.)
REMAINDER RT.	2.313 ha (5.72 AC.)
EASEMENTS OR PERMITS	ha (AC.)

TOTAL	16.199 ha (40.00 AC.)
GROSS	ha (AC.)
EXISTING EASEMENT	0.446 ha (1.10 AC.)
NET	ha (AC.)
REMAINDER LT.	0.163 ha (0.40 AC.)
REMAINDER RT.	15.590 ha (38.50 AC.)
EASEMENTS OR PERMITS	ha (AC.)

TOTAL	16.199 ha (40.00 AC.)
GROSS	ha (AC.)
EXISTING EASEMENT	1.741 ha (4.30 AC.)
NET	ha (AC.)
REMAINDER LT.	6.258 ha (15.44 AC.)
REMAINDER RT.	8.200 ha (20.26 AC.)
EASEMENTS OR PERMITS	0.022 ha (0.05 AC.)

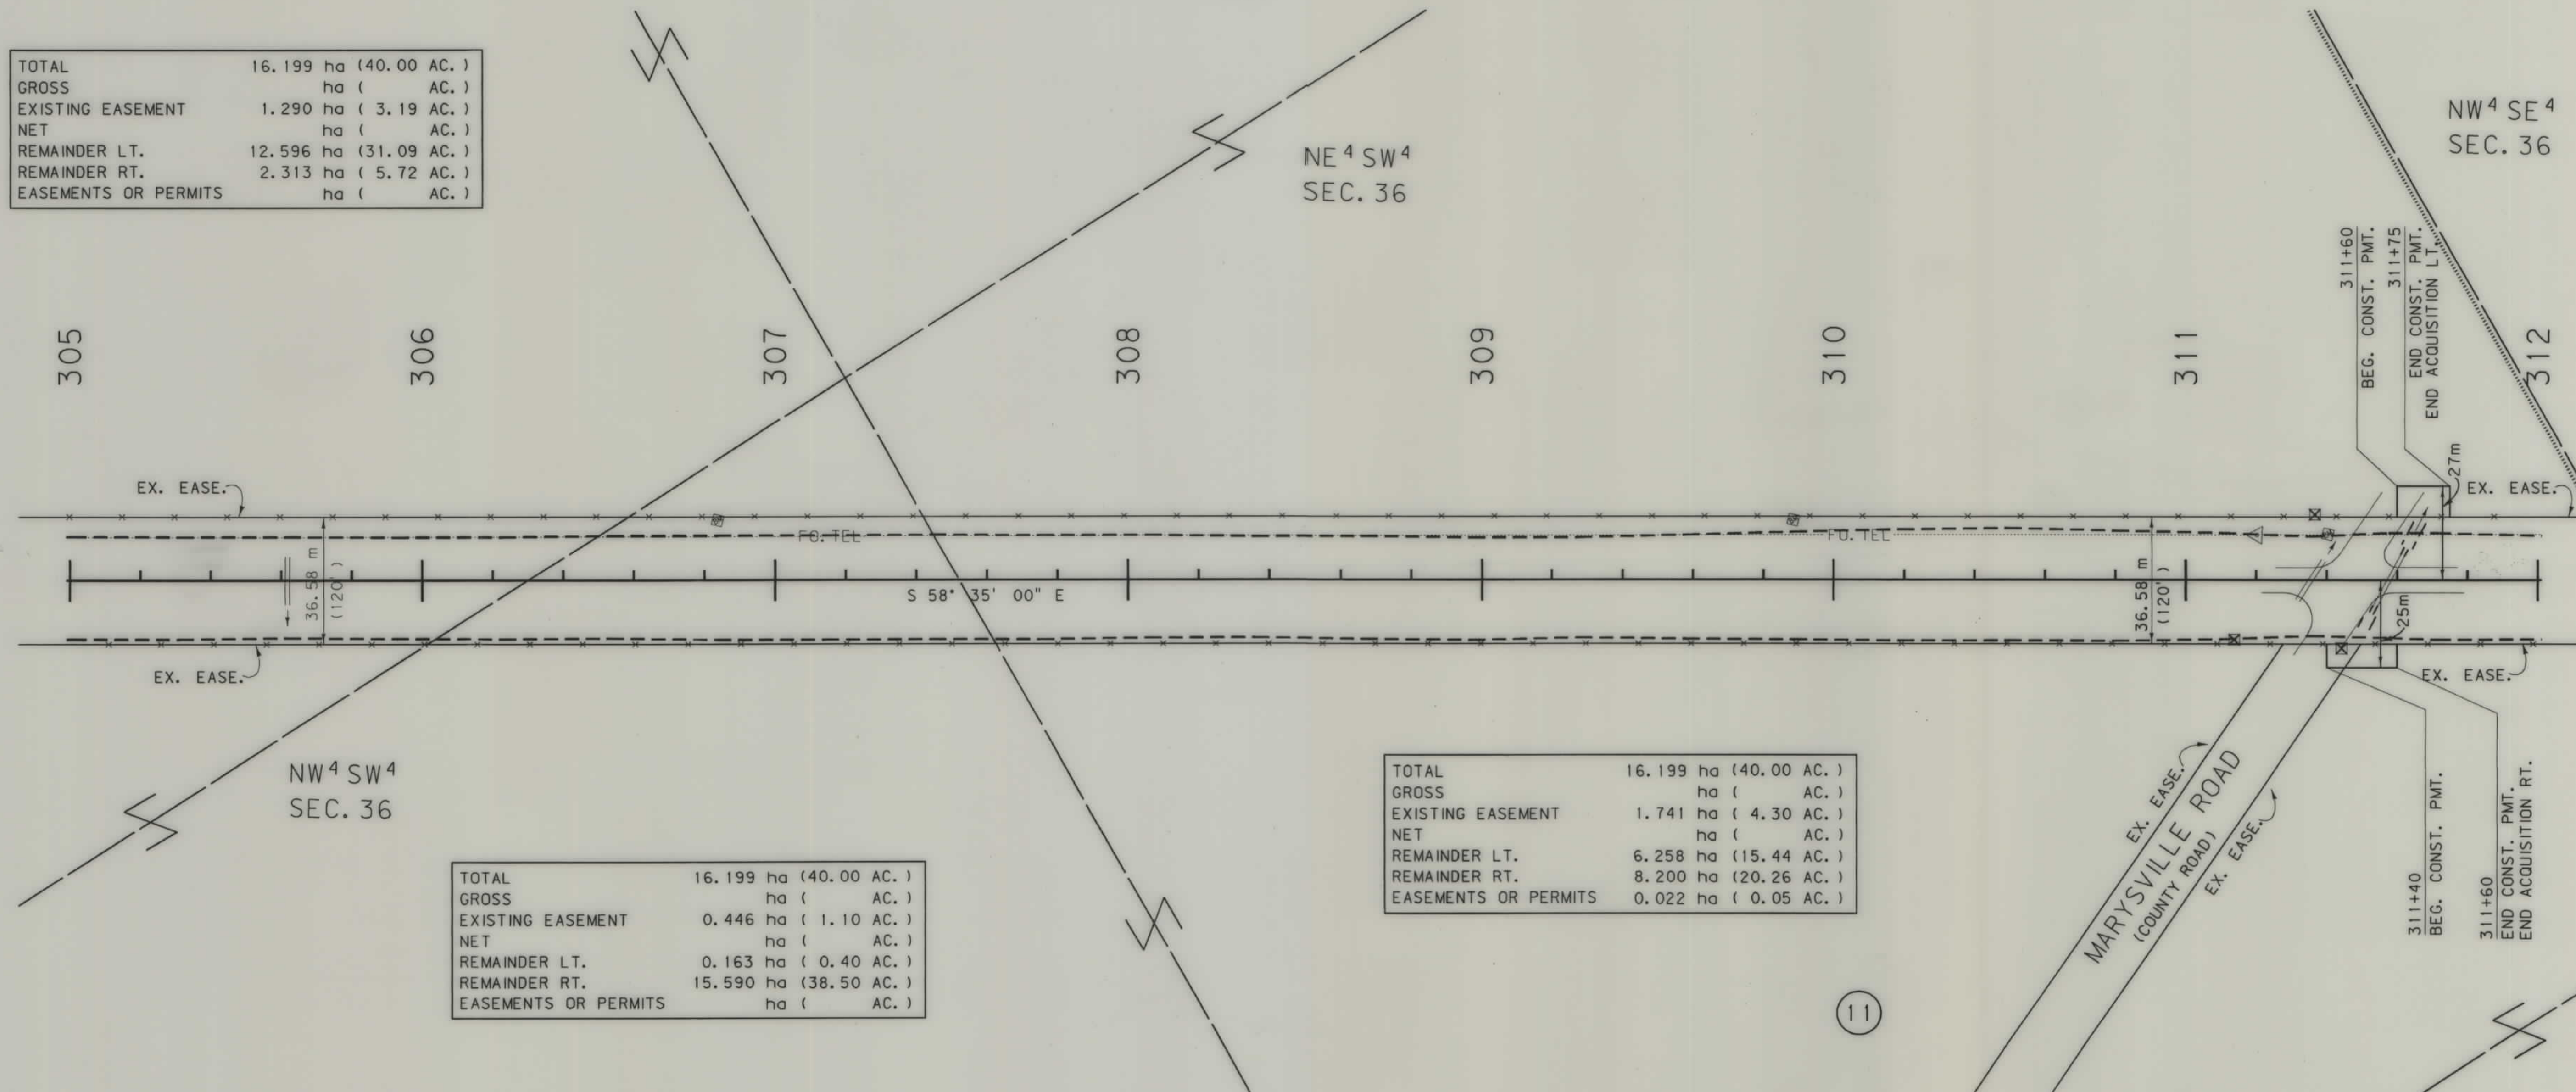

- NOTES: 1. ALL MEASUREMENTS ARE METRIC EXCEPT AS NOTED
2. THE PROPOSED R/W LINE WHERE A SPIRAL CURVE TRANSITION IS USED IS A CHORD RATHER THAN A CONCENTRIC CURVE.

BACKSLOPE LIMITS INCLUDE ROUNDING	TOP OF CUT
CONSTRUCTION LIMITS:	CUT SECTION
	TOE OF FILL
FHWA/DOT APPROVAL	2-11-99
MAP REVISED	4-20-99

MONTANA DEPARTMENT OF TRANSPORTATION


RIGHT OF WAY PLAN
LEWIS & CLARK COUNTY

SCALE 1"=1000

0 50M 100M

SEE SHEET NO. 2 FOR OWNERSHIP NAMES, ADDRESSES, AREAS, ETC.

STATE	RIGHT OF WAY ID.	SHEET	TOTAL
		NO.	SHEETS
MONTANA	STPS 279-1(6)9	20	20
PROJECT NUMBER 1040-006			
SILVER CITY - WEST			

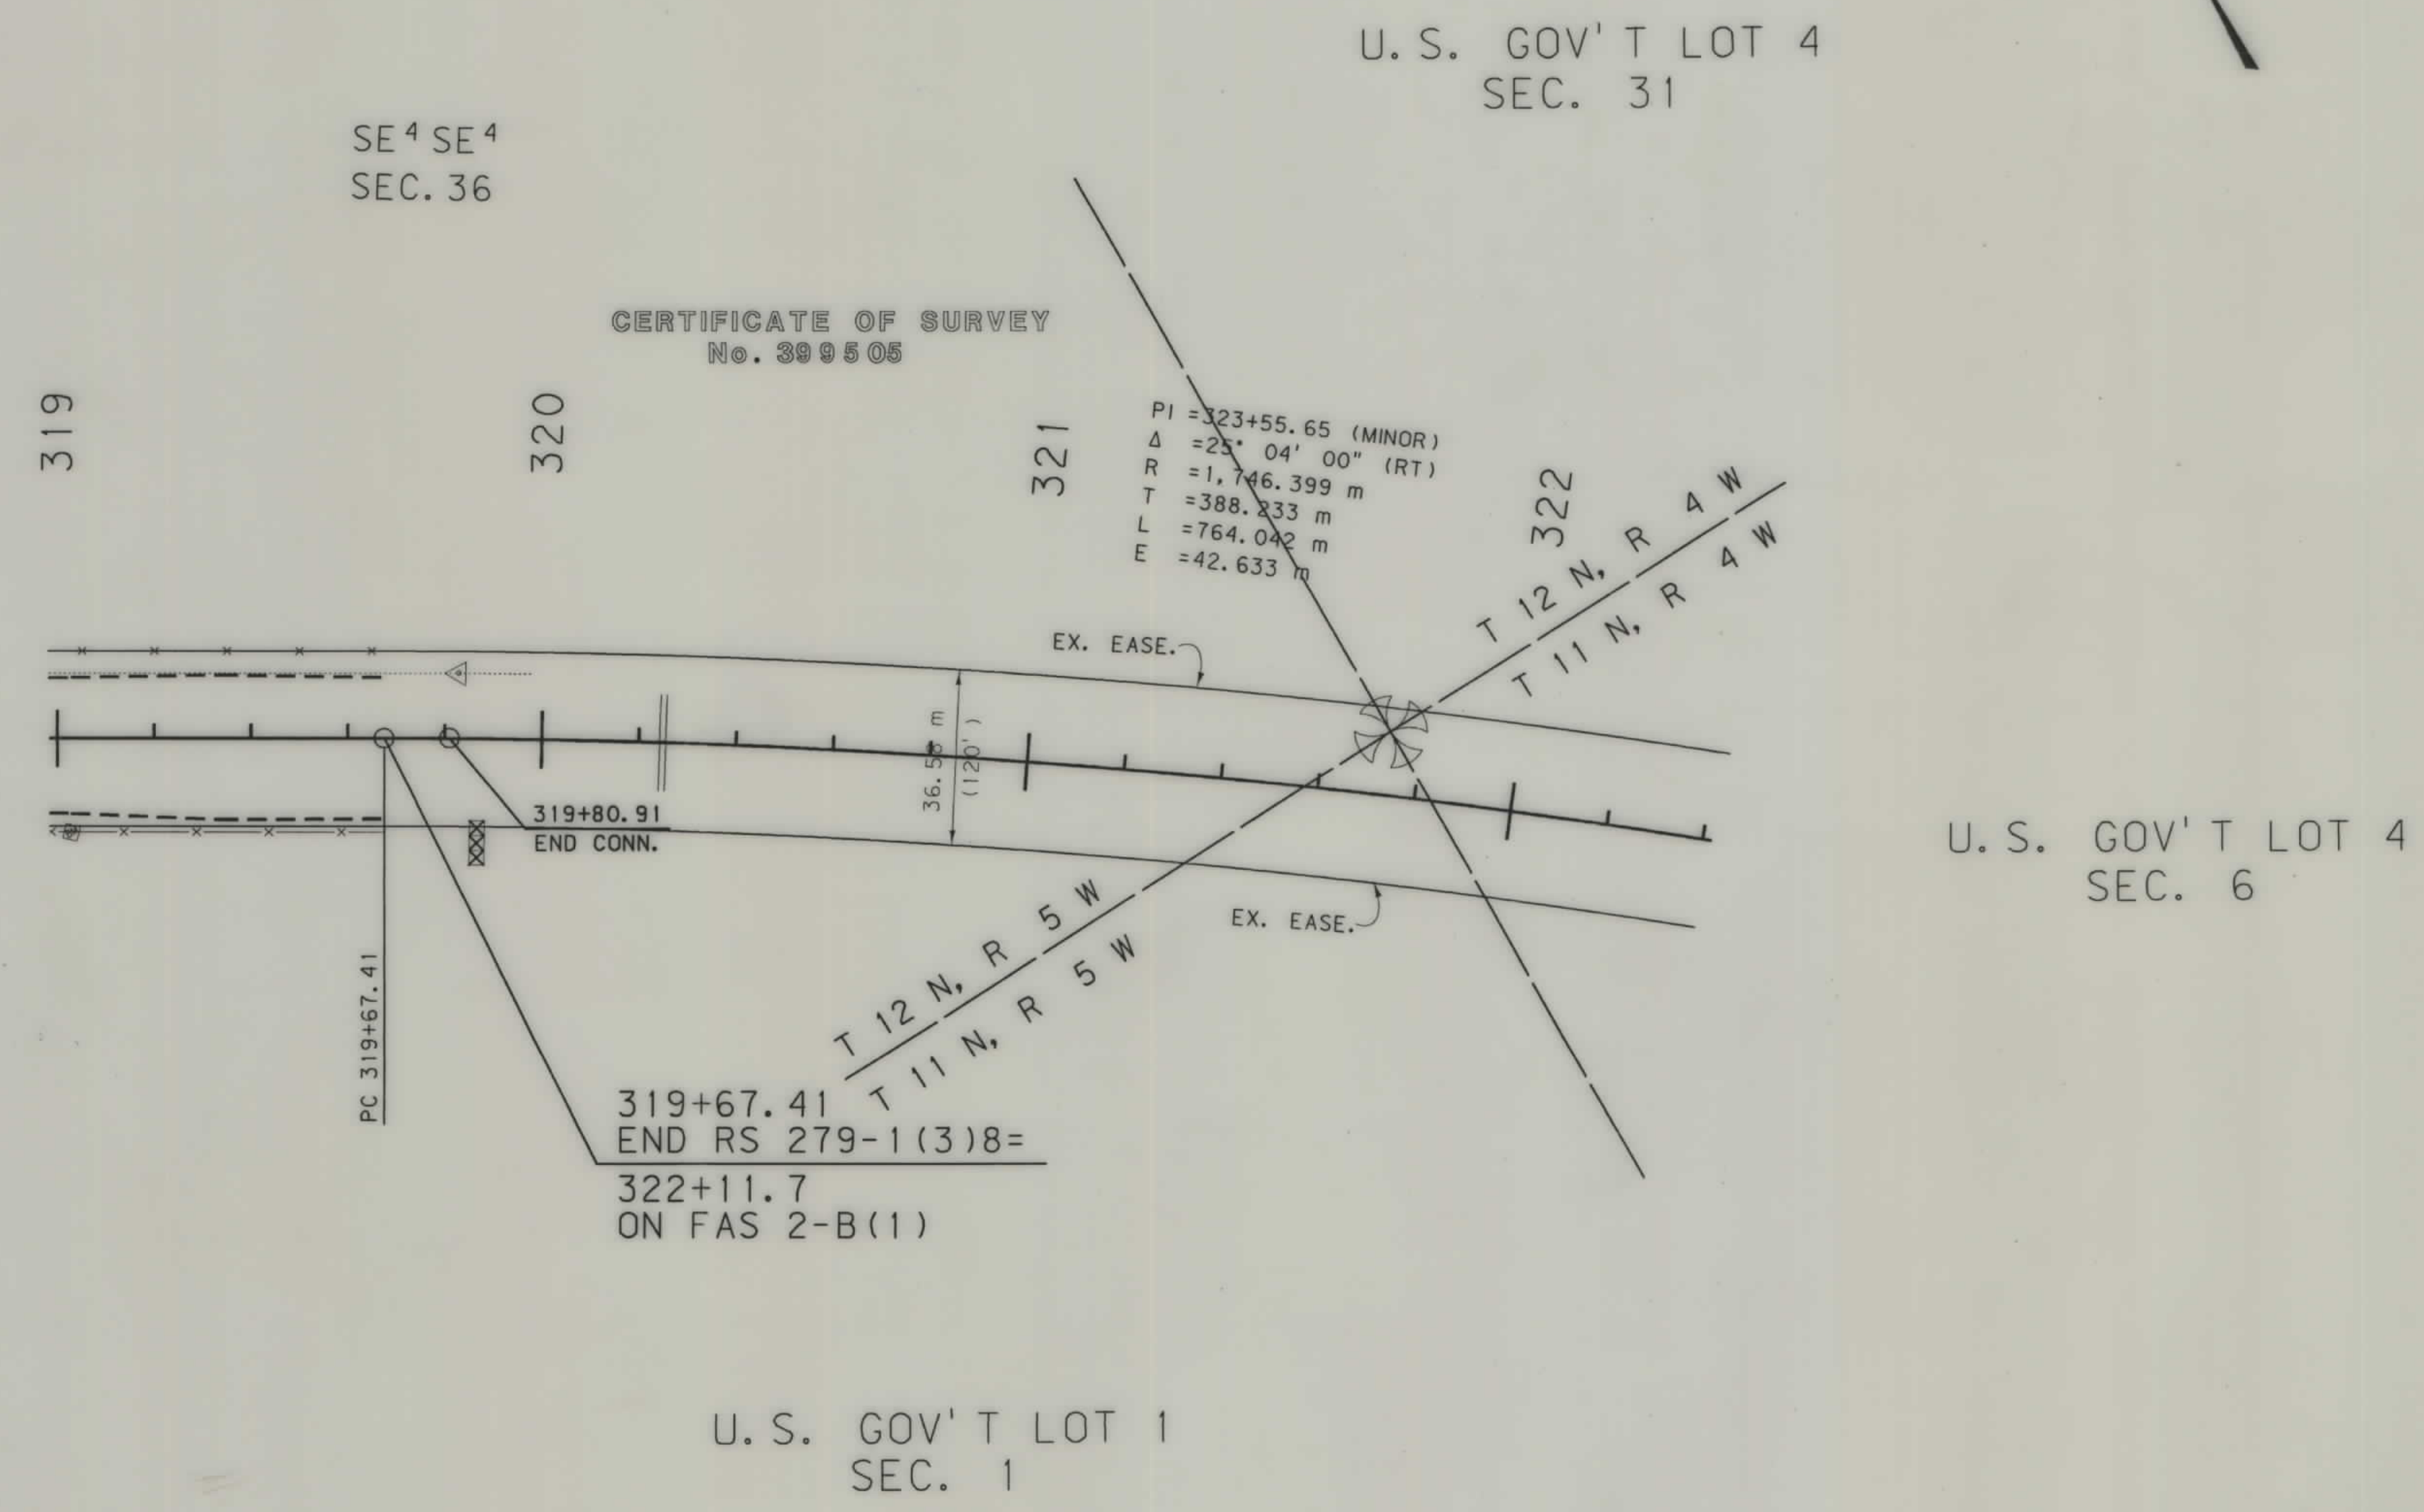

U.S. GOV'T LOT 4
SEC. 6

- NOTES: 1. ALL MEASUREMENTS ARE METRIC EXCEPT AS NOTED
2. THE PROPOSED R/W LINE WHERE A SPIRAL CURVE TRANSITION IS USED IS A CHORD RATHER THAN A CONCENTRIC CURVE.

BACKSLOPE LIMITS INCLUDE ROUNDING	TOP OF CUT
CONSTRUCTION LIMITS:	CUT SECTION
	TOE OF FILL
FHWA/DOT APPROVAL	2-11-99
MAP REVISED	4-20-99

MONTANA DEPARTMENT OF TRANSPORTATION

RIGHT OF WAY PLAN

LEWIS & CLARK COUNTY

SCALE 1" = 1000'

0 50M 100M