


PLANS
NOT
TO
SCALE

OWNERSHIPS									
PARCEL	NAME	ADDRESS	TOTAL AREA	GROSS R/W AREA	P.T.W. AREA	AREA TO BE ACQUIRED	REMAINDER		CONST. PERM. AREA
							LEFT	RIGHT	CONST. PERM. AREA
1	TRUST CORP. OF MONTANA	326 CENTRAL AVE. GREAT FALLS, MT.							0.24 A.
2	CURTIS BRENT GAYLORD	BOX 157 VALIER, MT.							0.09 A.
3	PONDERA CO. CANAL & RESERVOIR CO.	BOX 245 VALIER, MT.							0.34 A.

STATE OF MONTANA	FED. AID PROJECT NUMBERS		STATE NO.	SHEET NO.	TOTAL SHEETS
	CONST. NO.	R/W NO.			
	HES 44-1(5)12			1	1

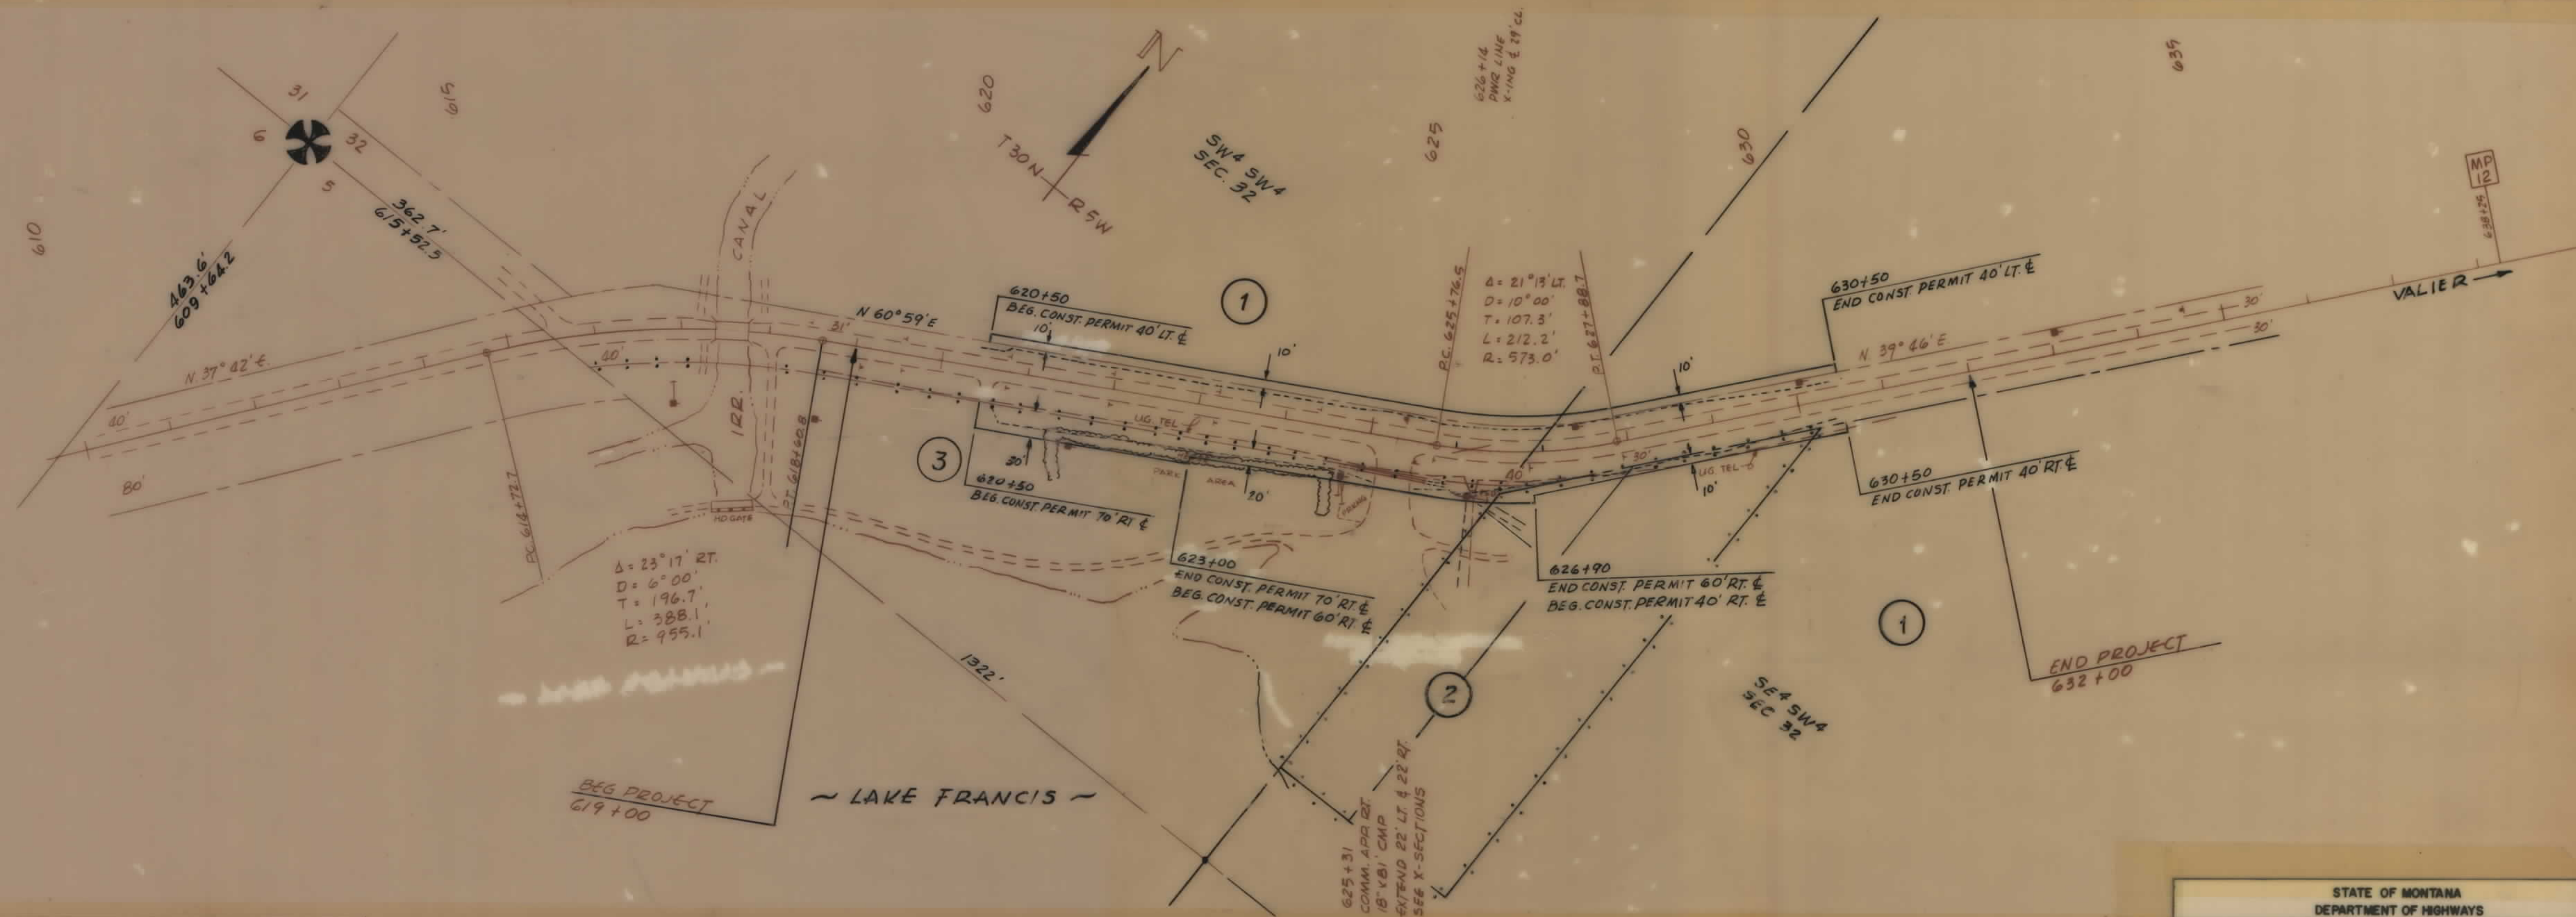

STATE OF MONTANA DEPARTMENT OF HIGHWAYS	
APPROVED: <i>June 28</i> 19 <i>88</i>	
GARY J. WICKS DIRECTOR OF HIGHWAYS BY <i>Stephen C. Kologi</i> CHIEF PRECONSTRUCTION BUREAU	
U.S. DEPARTMENT OF TRANSPORTATION FEDERAL HIGHWAY ADMINISTRATION	
APPROVED:	
DIVISION ADMINISTRATOR	DATE

BACKSLOPE LIMITS INCLUDE ROUNDING CONSTRUCTION LIMITS TOP OF CUT TOE OF FILL	STATE OF MONTANA DEPARTMENT OF HIGHWAYS LAND REQUIRED FOR RIGHT OF WAY PONDERA COUNTY SCALE 1" = _____ MAP COMPLETED _____
MAP TRANS. TO R/W <i>6-30-88</i> MAP REVISED <i>7-27-88</i> STATE APPROVAL <i>7-1-88</i>	