


PLANS

NOT

TO

SCALE

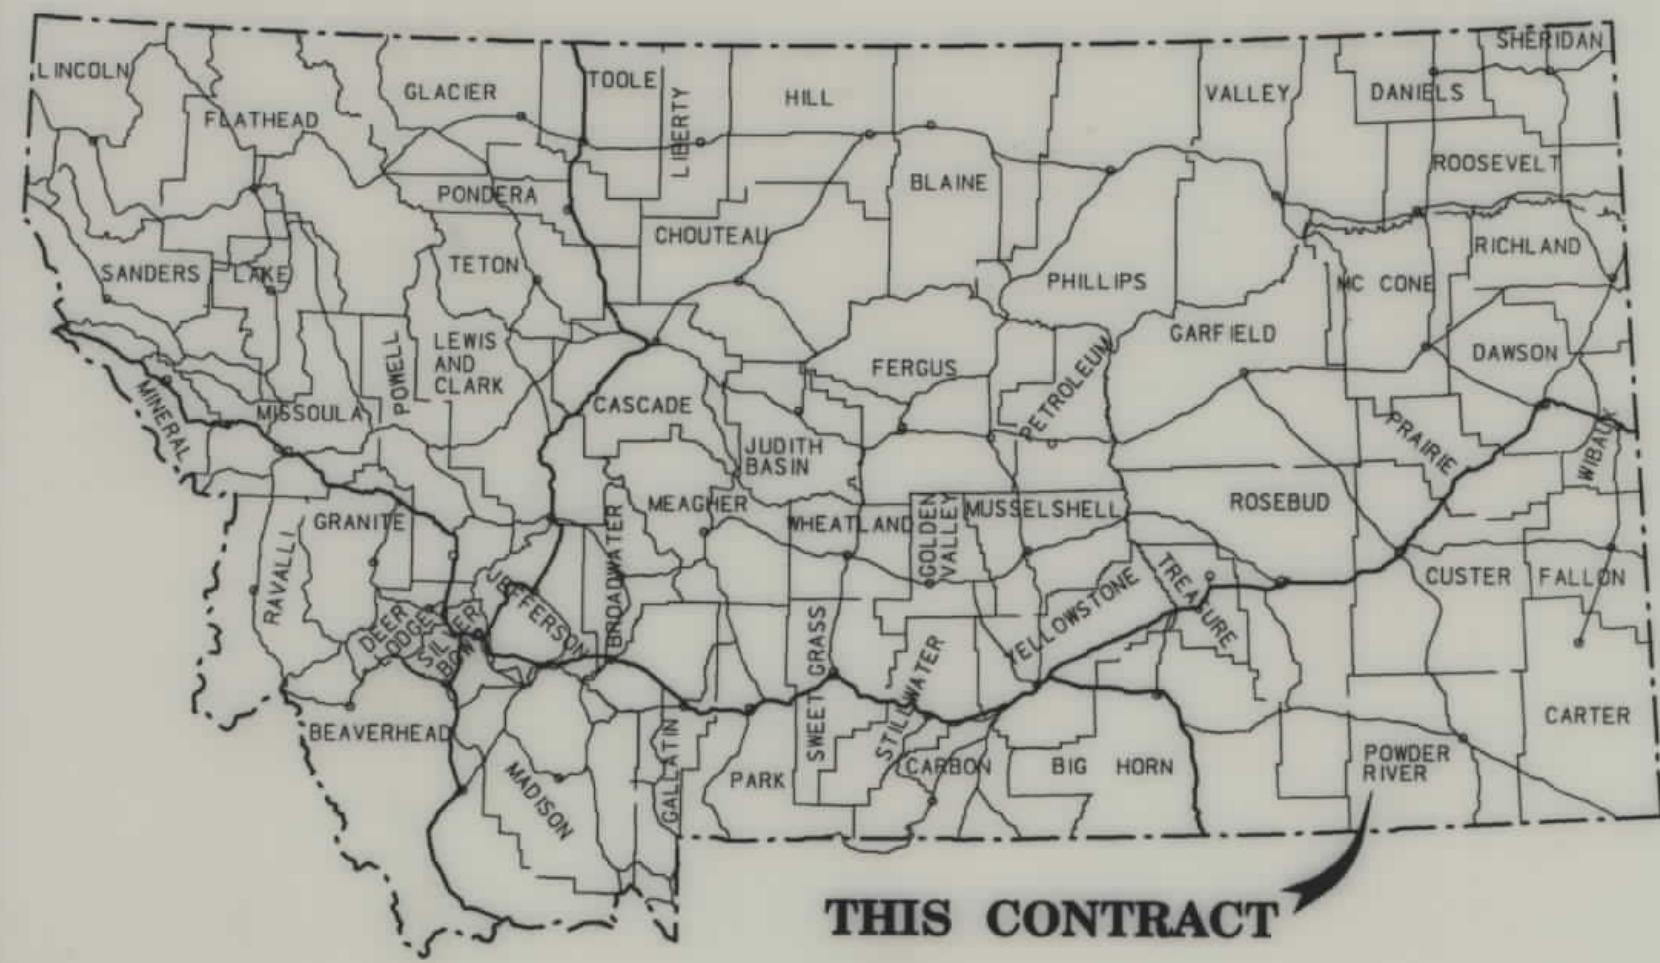

STATE OF MONTANA
DEPARTMENT OF TRANSPORTATION
HIGHWAYS DIVISION
RIGHT OF WAY PLAN OF
FEDERAL AID PROJECT STPS 484-1(6)20
OTTER-N&S
POWDER RIVER COUNTY

STATE	RIGHT OF WAY ID.	SHEET NO.	TOTAL SHEETS
MONTANA	STPS 484-1(6)20	1	16
PROJECT NUMBER 1076-006			
OTTER-N&S			

BEARING SOURCE
BEARINGS SHOWN ON THESE PLANS TAKEN FROM AS-BUILT PROJECT FAP 51-2(1)
BETWEEN P.T. STA. 1090+21.34 AND T.S. STA. 1116+12.22
BEARING IS S00°50'00"W

NOTE: ALL EXTERIOR SECTION LINES ARE SURVEYED,
INTERIOR LINES ARE PROTRACTED

CONVENTIONAL SIGNS

- PROPOSED RIGHT OF WAY LINE
- EXISTING RIGHT OF WAY LINE
- RAILROAD RIGHT OF WAY LINE
- CENTERLINE (C) OR PROJECTED LINE
- STK'D CENTERLINE
- SECTION LINE
- OWNERSHIP BOUNDARY
- FULL ACCESS CONTROL
- LIMITED ACCESS CONTROL
- EXISTING ACCESS CONTROL
- PRESENT TRAVELED WAY (P.T.W.)
- FENCE LINE
- EXISTING GUARDRAIL
- PROPOSED GUARDRAIL
- GATE IN FENCE
- CATTLE GUARD: EXIST. - PROPOSED
- SECTION CORNER
- 1/4 SECTION CORNER
- CLOSING CORNER
- MEANDER CORNER
- CENTER OF SECTION
- RIGHT OF WAY MONUMENT
- PROPERTY CORNER PIN
- POWER POLE IN PLACE
- TELEPHONE POLE IN PLACE
- TELEGRAPH POLE IN PLACE
- LIGHT POLE
- PROPOSED CULVERT
- EXISTING CULVERT
- OUTLET DITCH
- INLET DITCH
- EXISTING DITCH
- CHANNEL CHANGES
- DITCH BLOCK
- RIPRAP
- BRIDGES
- RAILROADS
- PARCEL NUMBERS
- APPROACH: EXIST.- PROPOSED


APPROVED RIGHT-OF-WAY PLAT

FOREST ENGINEER _____ DATE _____

REVISION DATES _____

FHWA APPROVAL _____

8.1 MILES

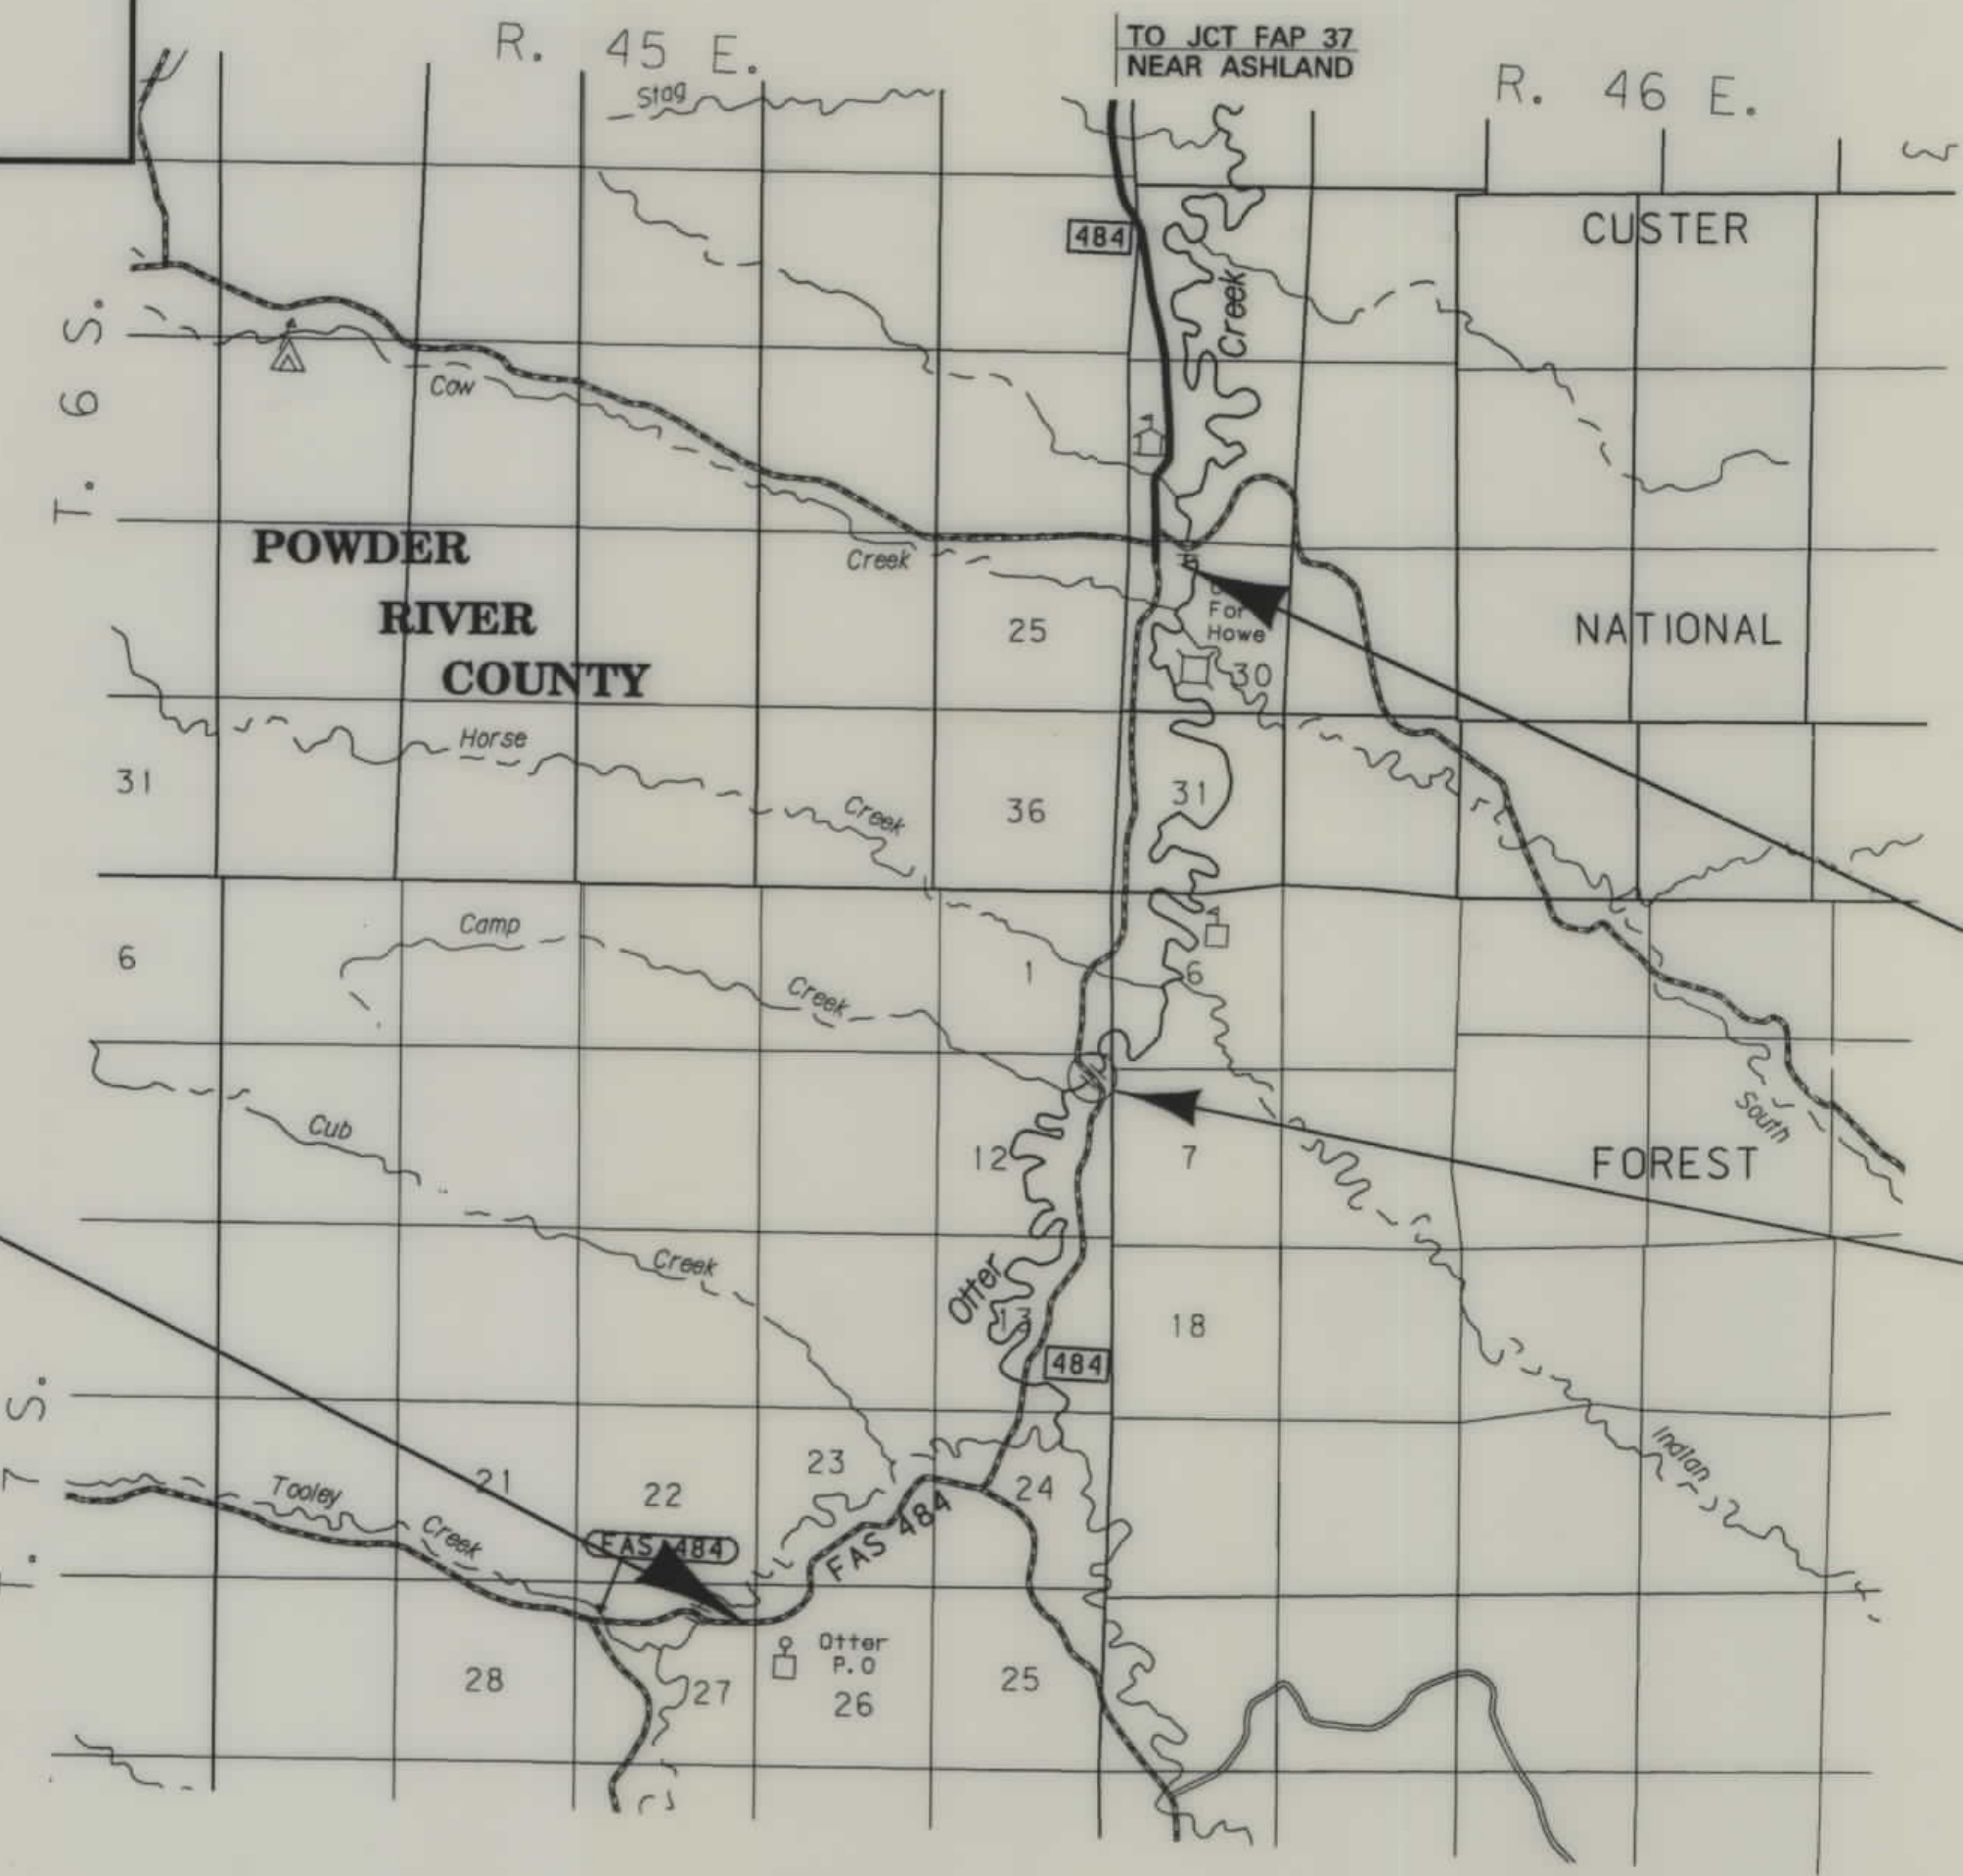

PROJECT NO. STPS-BR 484-1(4)20
BEG. STA. 64+00.00

STA. 286+61
NEW 28.0' X 122.0' STRUCTURE

PROJECT NO. STPS-BR 484-1(4)20
END STA. 450+76.71

INDEX

PARCEL NO.	OWNERSHIP	SHEET NO.
1	USFS	2-15
2	HORACE F. & ADDIE M. GOODWIN	3-4
3	HORACE GOODWIN	3
4	CINDY S. WILKINS, ETAL	3
5	AUGUSTUS FRANKLIN HAGEN, ETAL	5-7
6	BERT E. BLANKENSHIP	7
6.1	BERT & DEBORAH BLANKENSHIP	7
7	DICK FLETCHER	7-8
8	JEFFREY WASH	8
9	WILLIAM GLEN WASH & CAROL BULL WASH	8-10
10	CLIFFORD & JOSEPHINE ELTS THEX TRUSTEES, TRUST #CJT-1	10-11
11	AUGUSTUS FRANKLIN HAGEN, ETAL	11-12
12	MARCUS H. & NANCY P. STEVENS	12-13
13	MARCUS H. & NANCY P. STEVENS, ETAL	13-14
14	MARCUS H. & NANCY P. STEVENS	14-16
15	NANCY PRICE STEVENS	14-16
16	RAYMOND & KAAREN RIZOR	16
17	ROBERT L. & INGEBORG E. HOWARD	7

ASSOCIATED PROJECT ID.

RELATED PROJECTS

FHWA/DOT APPROVAL 2-7-97
MAP REVISED 1-21-98 4-27-98

RDRW



9
8
7
6
5
4
3
2

[illegible]

STATE	RIGHT OF WAY ID.	SHEET	TOTAL
		NO.	SHEETS
MONTANA	STPS 484-1(6)20	2	16
PROJECT NUMBER 1076-006			
OTTER-N&S			

BACKSLOPE LIMITS INCLUDE ROUNDING
CONSTRUCTION LIMITS: CUT SECTION
TOE OF FILL

TOP OF CUT
DITCH BOTTOM

FHWA/DOT APPROVAL 2-7-97

MAP REVISED 3-3-97 10-23-97

STATE OF MONTANA
DEPARTMENT OF TRANSPORTATION
HIGHWAYS DIVISION
RIGHT OF WAY PLAN
POWDER RIVER COUNTY
SCALE:


A horizontal scale bar with tick marks at 0, 50', 100', 200', and 300'. The text "SCALE:" is positioned above the bar.

1076PLN1. ROW

[illegible]

STATE	RIGHT OF WAY ID.	SHEET NO.	TOTAL SHEETS
MONTANA	STPS 484-1(6)20	3	16
PROJECT NUMBER 1076-006			
OTTER-N&S			

BEG. STPS-BR 484-1(4)20
STA. 64+00.00

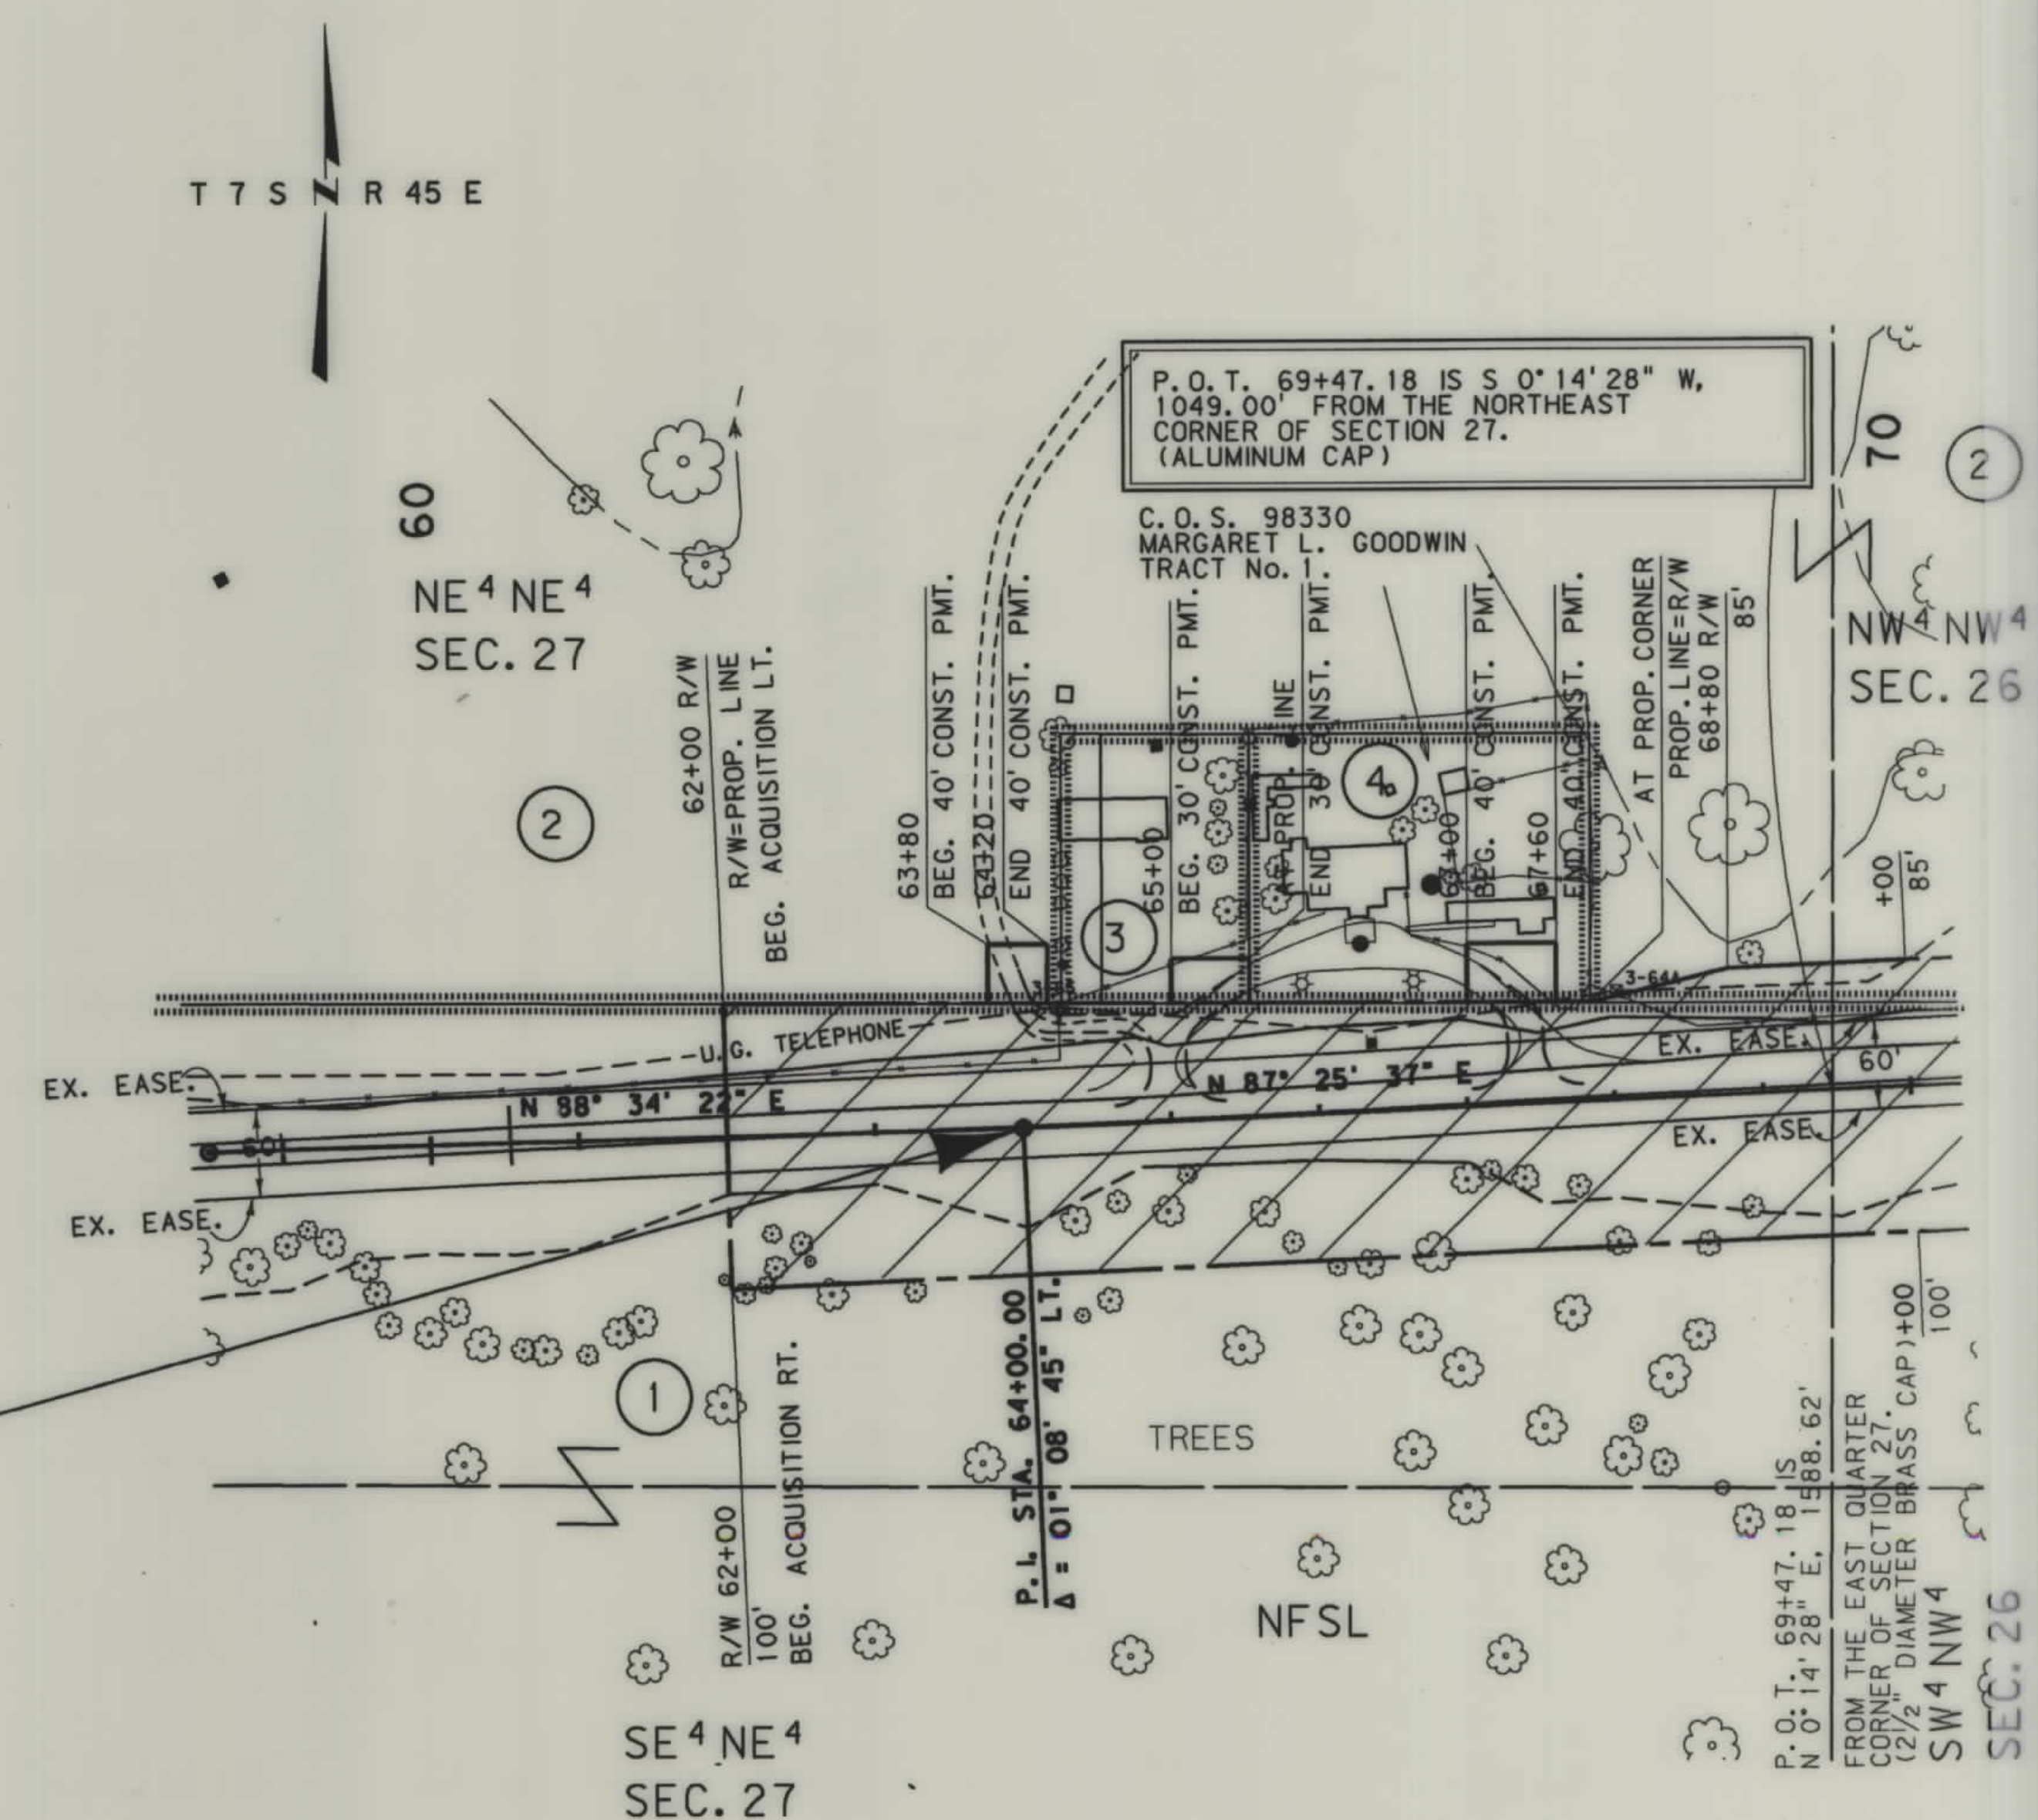


BACKSLOPE LIMITS INCLUDE ROUNDING
CONSTRUCTION LIMITS:

CUT SECTION ——— TOP OF
TOE OF FILL ——— DITCH BOTTOM


FHWA/DOT APPROVAL	2-7-97
MAP REVISED	3-3-97 10-23-97

STATE OF MONTANA
DEPARTMENT OF TRANSPORTATION
HIGHWAYS DIVISION
RIGHT OF WAY PLAN
POWDER RIVER COUNTY
SCALE:

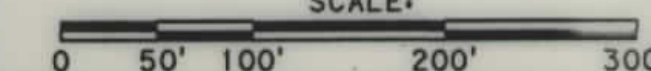


STATE OF MONTANA
DEPARTMENT OF TRANSPORTATION
HIGHWAYS DIVISION
RIGHT OF WAY PLAN
POWDER RIVER COUNTY
SCALE:
0 50' 100' 200' 300'

STATE	RIGHT OF WAY ID.	SHEET NO.	TOTAL SHEET
MONTANA	STPS 484-1(6)20	6	16
PROJECT NUMBER 1076-006			

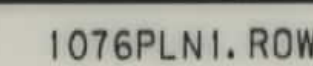

STATE	RIGHT OF WAY ID.	SHEET NO.	TOTAL SHEETS
MONTANA	STPS 484-1(6)20	7	16
PROJECT NUMBER 1076-006			
OTTER-N&S			

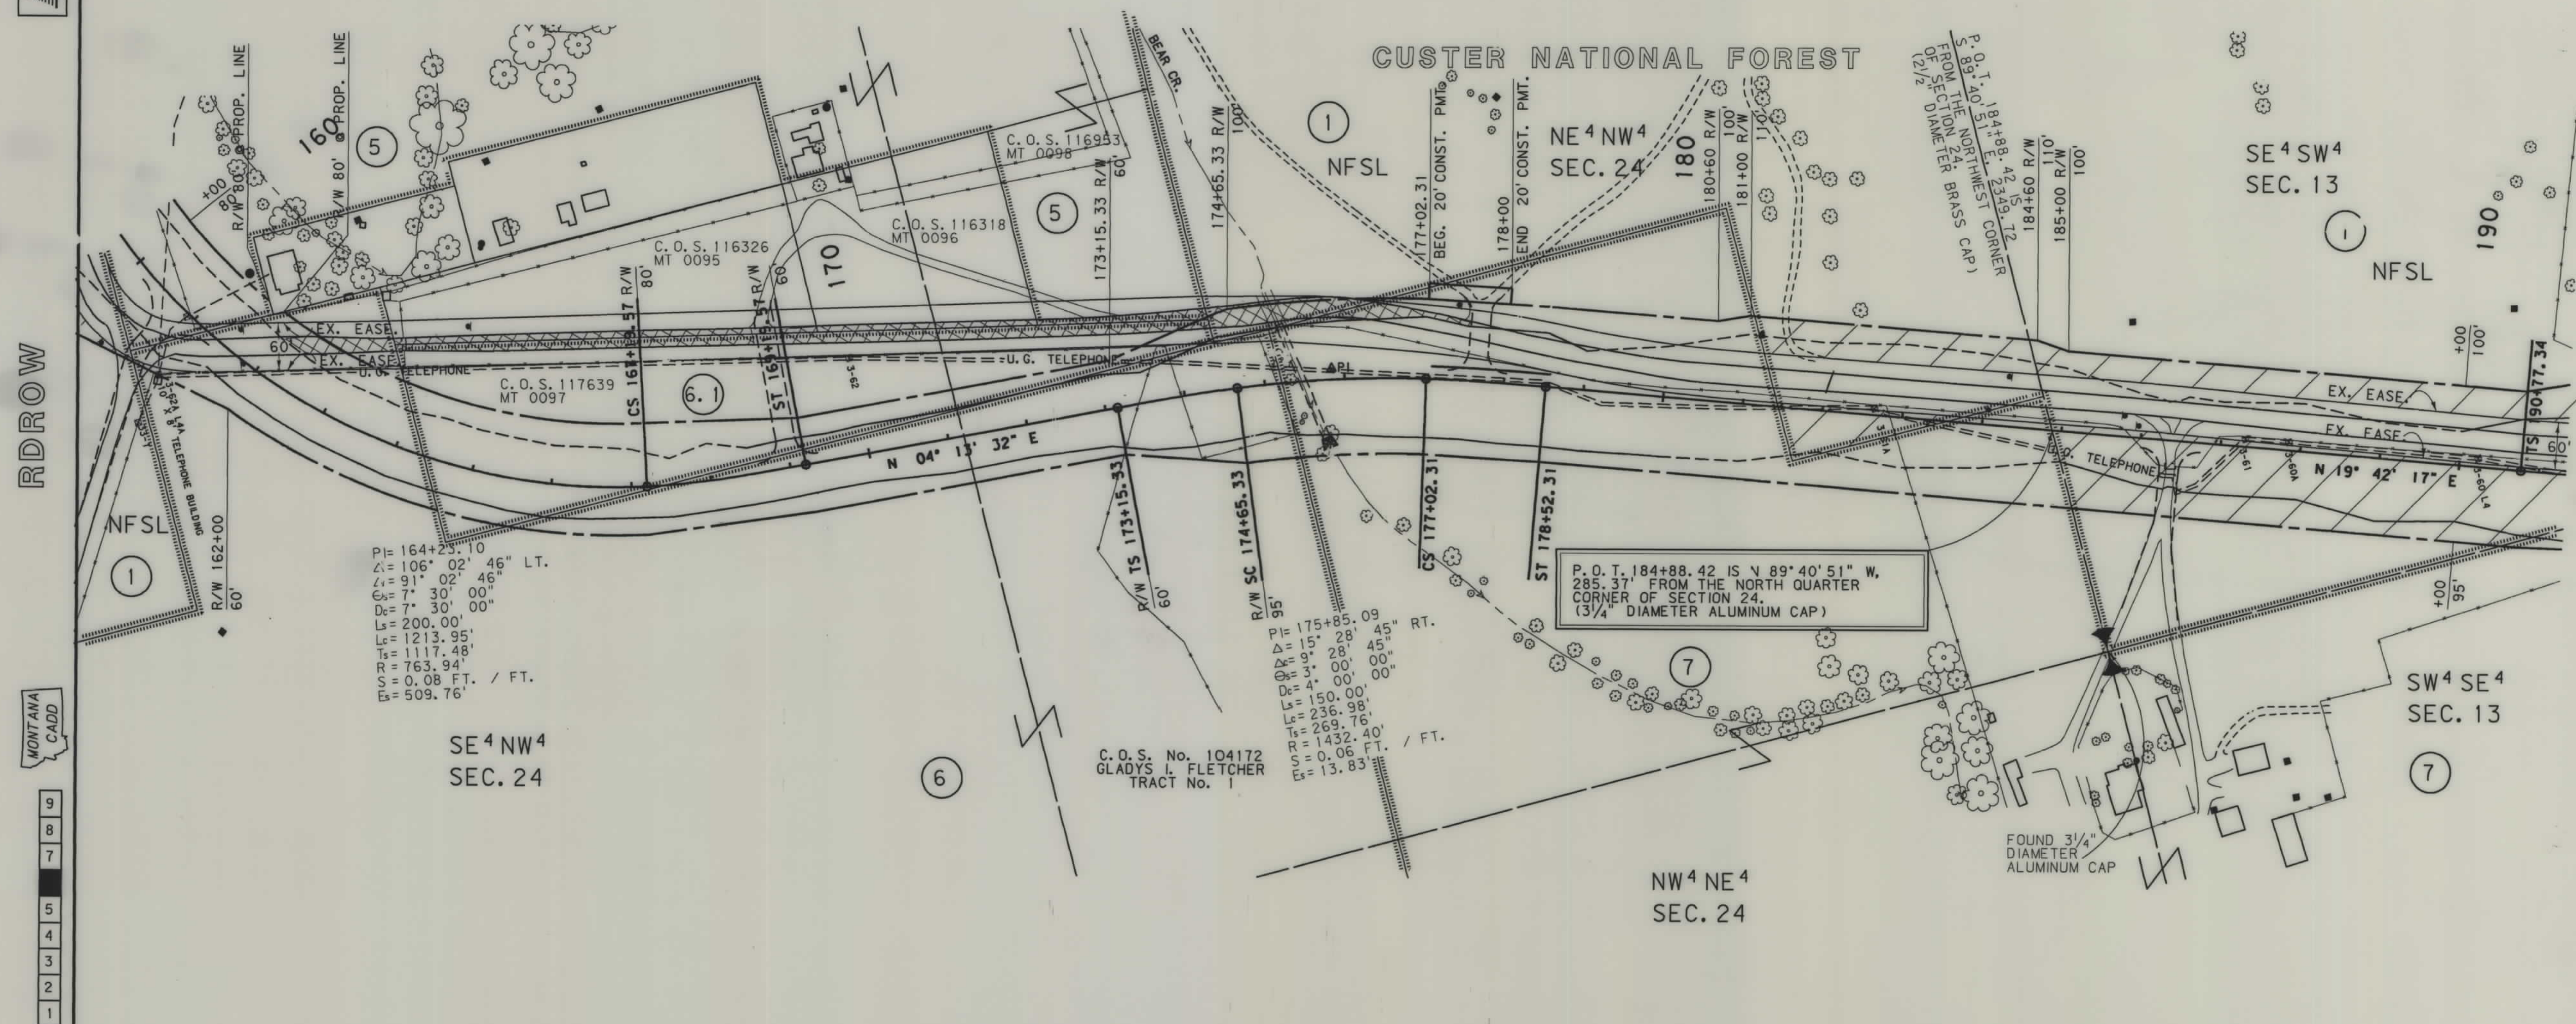

BACKSLOPE LIMITS INCLUDE ROUNDING
CONSTRUCTION LIMITS: CUT SECTION
TOE OF FILL

TOP OF CUT
DITCH BOTTOM

FHWA/DOT APPROVAL 2-7-97

MAP REVISED 10-23-97 1-21-98 4-27-98
5-21-98

STATE OF MONTANA
DEPARTMENT OF TRANSPORTATION
HIGHWAYS DIVISION
RIGHT OF WAY PLAN
POWDER RIVER COUNTY
SCALE:

1076PLN1.ROW

SW⁴ NE⁴ SEC. 12

SW⁴ NE⁴ SEC. 13

U.S. GOVT. LOT 1 SEC. 13

OTTER CR.

U.G. TELEPHONE

TRES

EX. EASE.

NFSL

U.S. GOVT. LOT 4 SEC. 12

P.O.T. 241+79.32 IS S 89°36'25" E, 215.01' FROM THE EAST 1/16 CORNER OF SECTION 13. (3/4" DIAMETER ALUMINUM CAP)

P.O.T. 241+79.32 IS N 89°36'25" W, 1001.22' FROM THE NORTHEAST CORNER OF SECTION 13. (2" DIAMETER BRASS CAP)

FOUND 3/4" DIAMETER ALUMINUM CAP

PIE 237+45.76
Δ=37° 37' 43" LT.
Δ=25° 37' 43"
Δ=6° 00' 00"
Δ=6° 00' 00"
L=200.00'
L=427.12'
L=425.91'
R=954.93'
S=0.08 FT. / FT.
E=55.75'

TS 233+19.85 R/W 100'

SC 235+19.85 R/W 90'

CS 239+46.99

ST 241+33.61

ST 241+46.99

R/W 223+00 110'

R/W 229+30 110'

R/W 230+50 140'

R/W 235+19.85 140'


R/W 236+39.85 110'

R/W 249+00 110'


R/W 250+00 85'

STATE OF MONTANA
DEPARTMENT OF TRANSPORTATION
HIGHWAYS DIVISION
RIGHT OF WAY PLAN
POWDER RIVER COUNTY
SCALE:
0 50' 100' 200' 300'

STATE	RIGHT OF WAY ID.	SHEET NO.	TOTAL SHEETS
MONTANA	STPS 484-1(6)20	12	16
PROJECT NUMBER 1076-006			
OTTER-N&S			

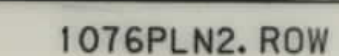

STATE	RIGHT OF WAY ID.	SHEET NO.	TOT SHEET
MONTANA	STPS 484-1(6)20	15	16
PROJECT NUMBER 1076-006			
OTTER-N&S			

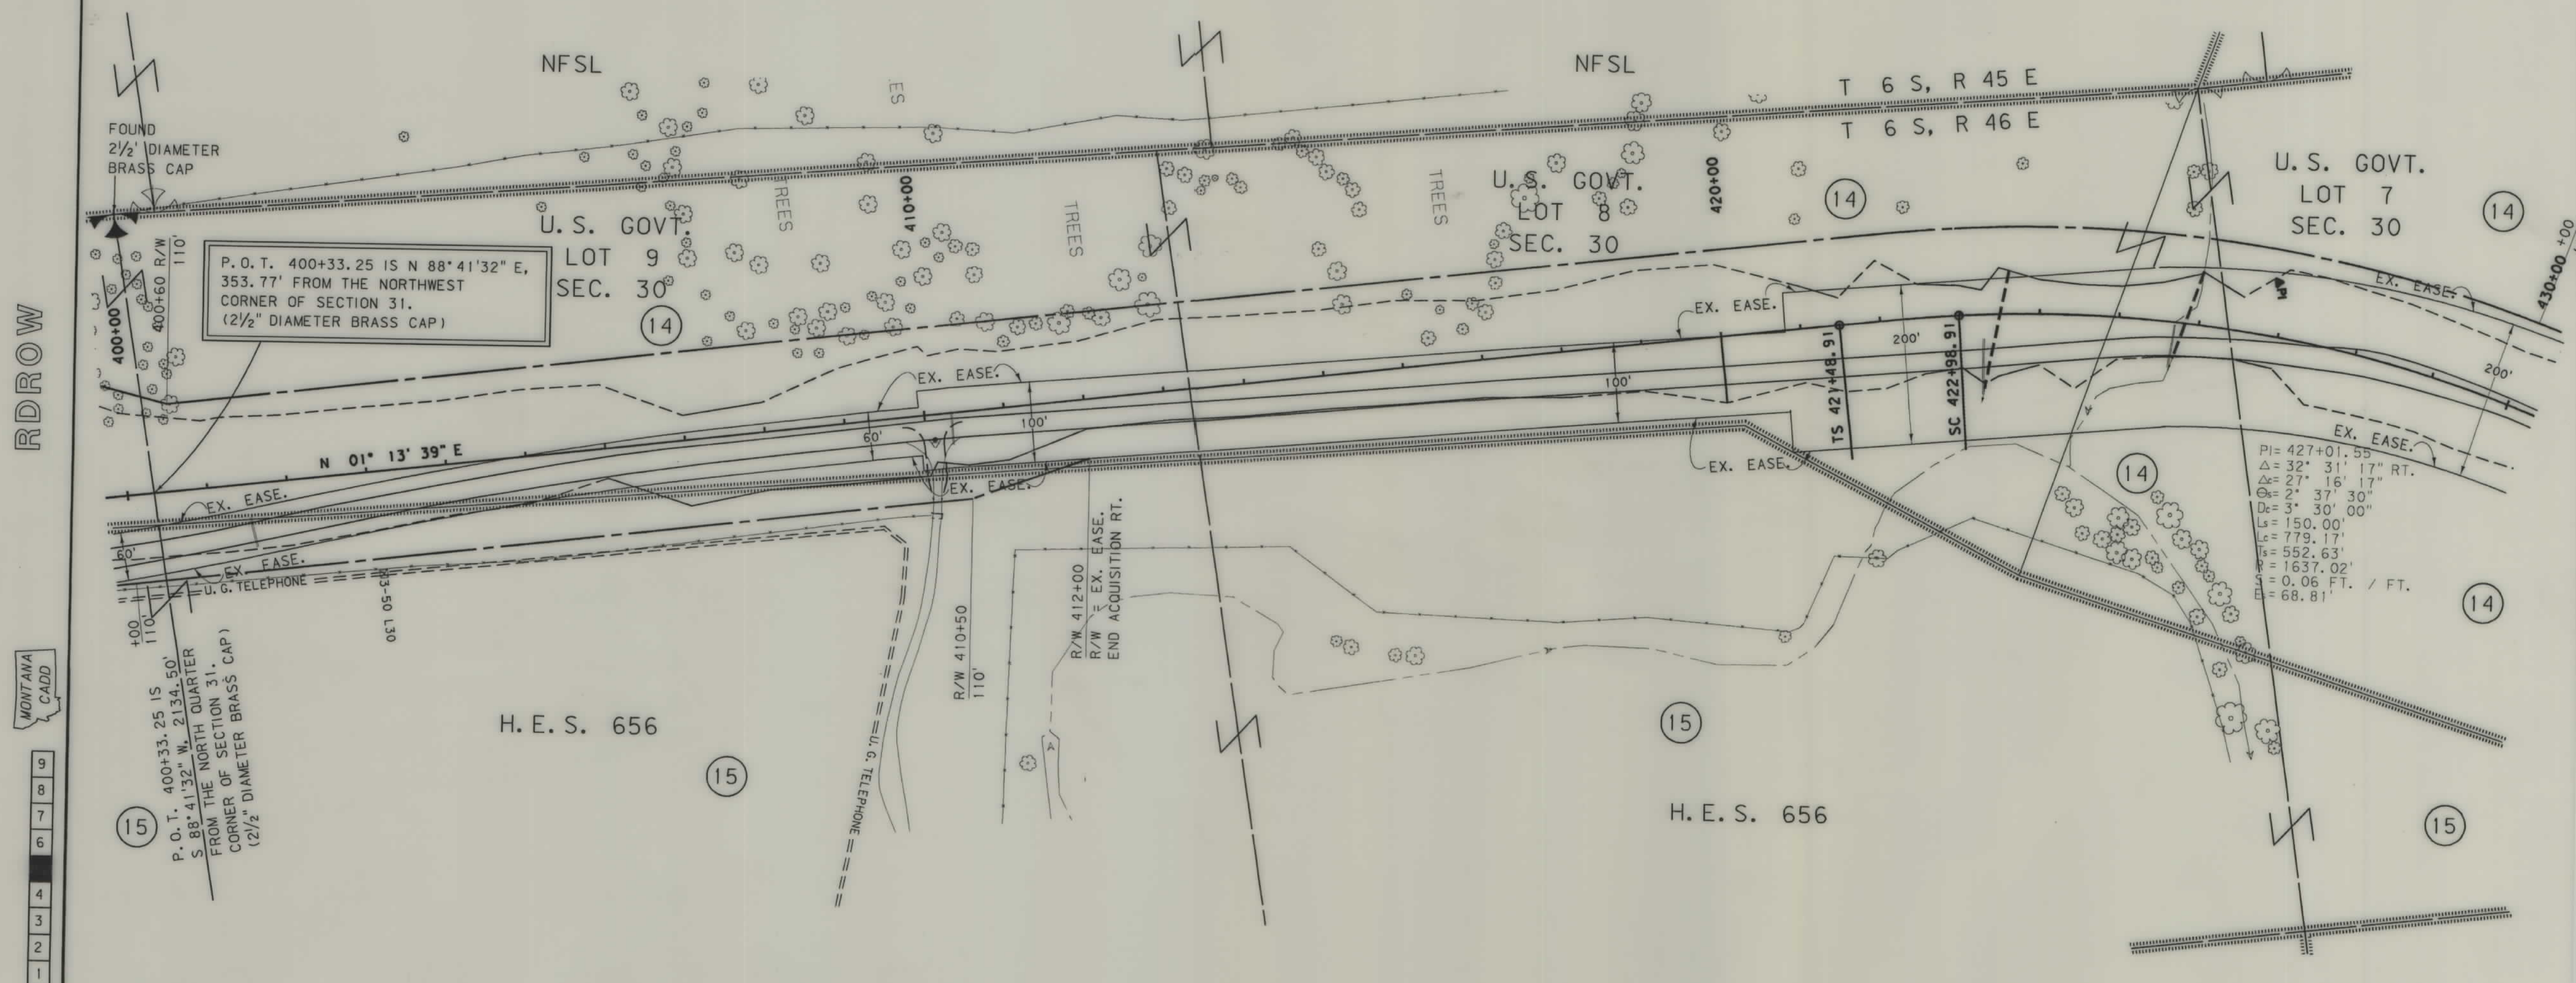

BACKSLOPE LIMITS INCLUDE ROUNDING
CONSTRUCTION LIMITS: CUT SECTION
TOE OF FILL

TOP
DITCH SOT

FHWA/DOT APPROVAL 2-7-97

MAP REVISED

STATE OF MONTANA
DEPARTMENT OF TRANSPORTATION
HIGHWAYS DIVISION
RIGHT OF WAY PLAN
POWDER RIVER COUNTY
SCALE:


1076PLN2. ROW

[illegible]

* TO BE ACQUIRED AS EASEMENT.



STATE	RIGHT OF WAY ID.	SHEET	TOTAL
		NO.	SHEETS
MONTANA	STPS 484-116)20	16	16
PROJECT NUMBER 1076-006			

OTTER-N&S

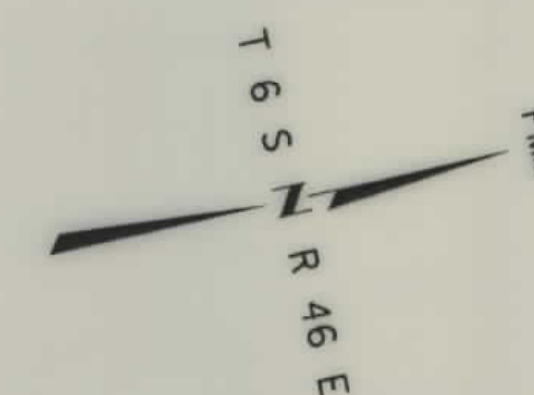

BROW

MONTANA
CADD

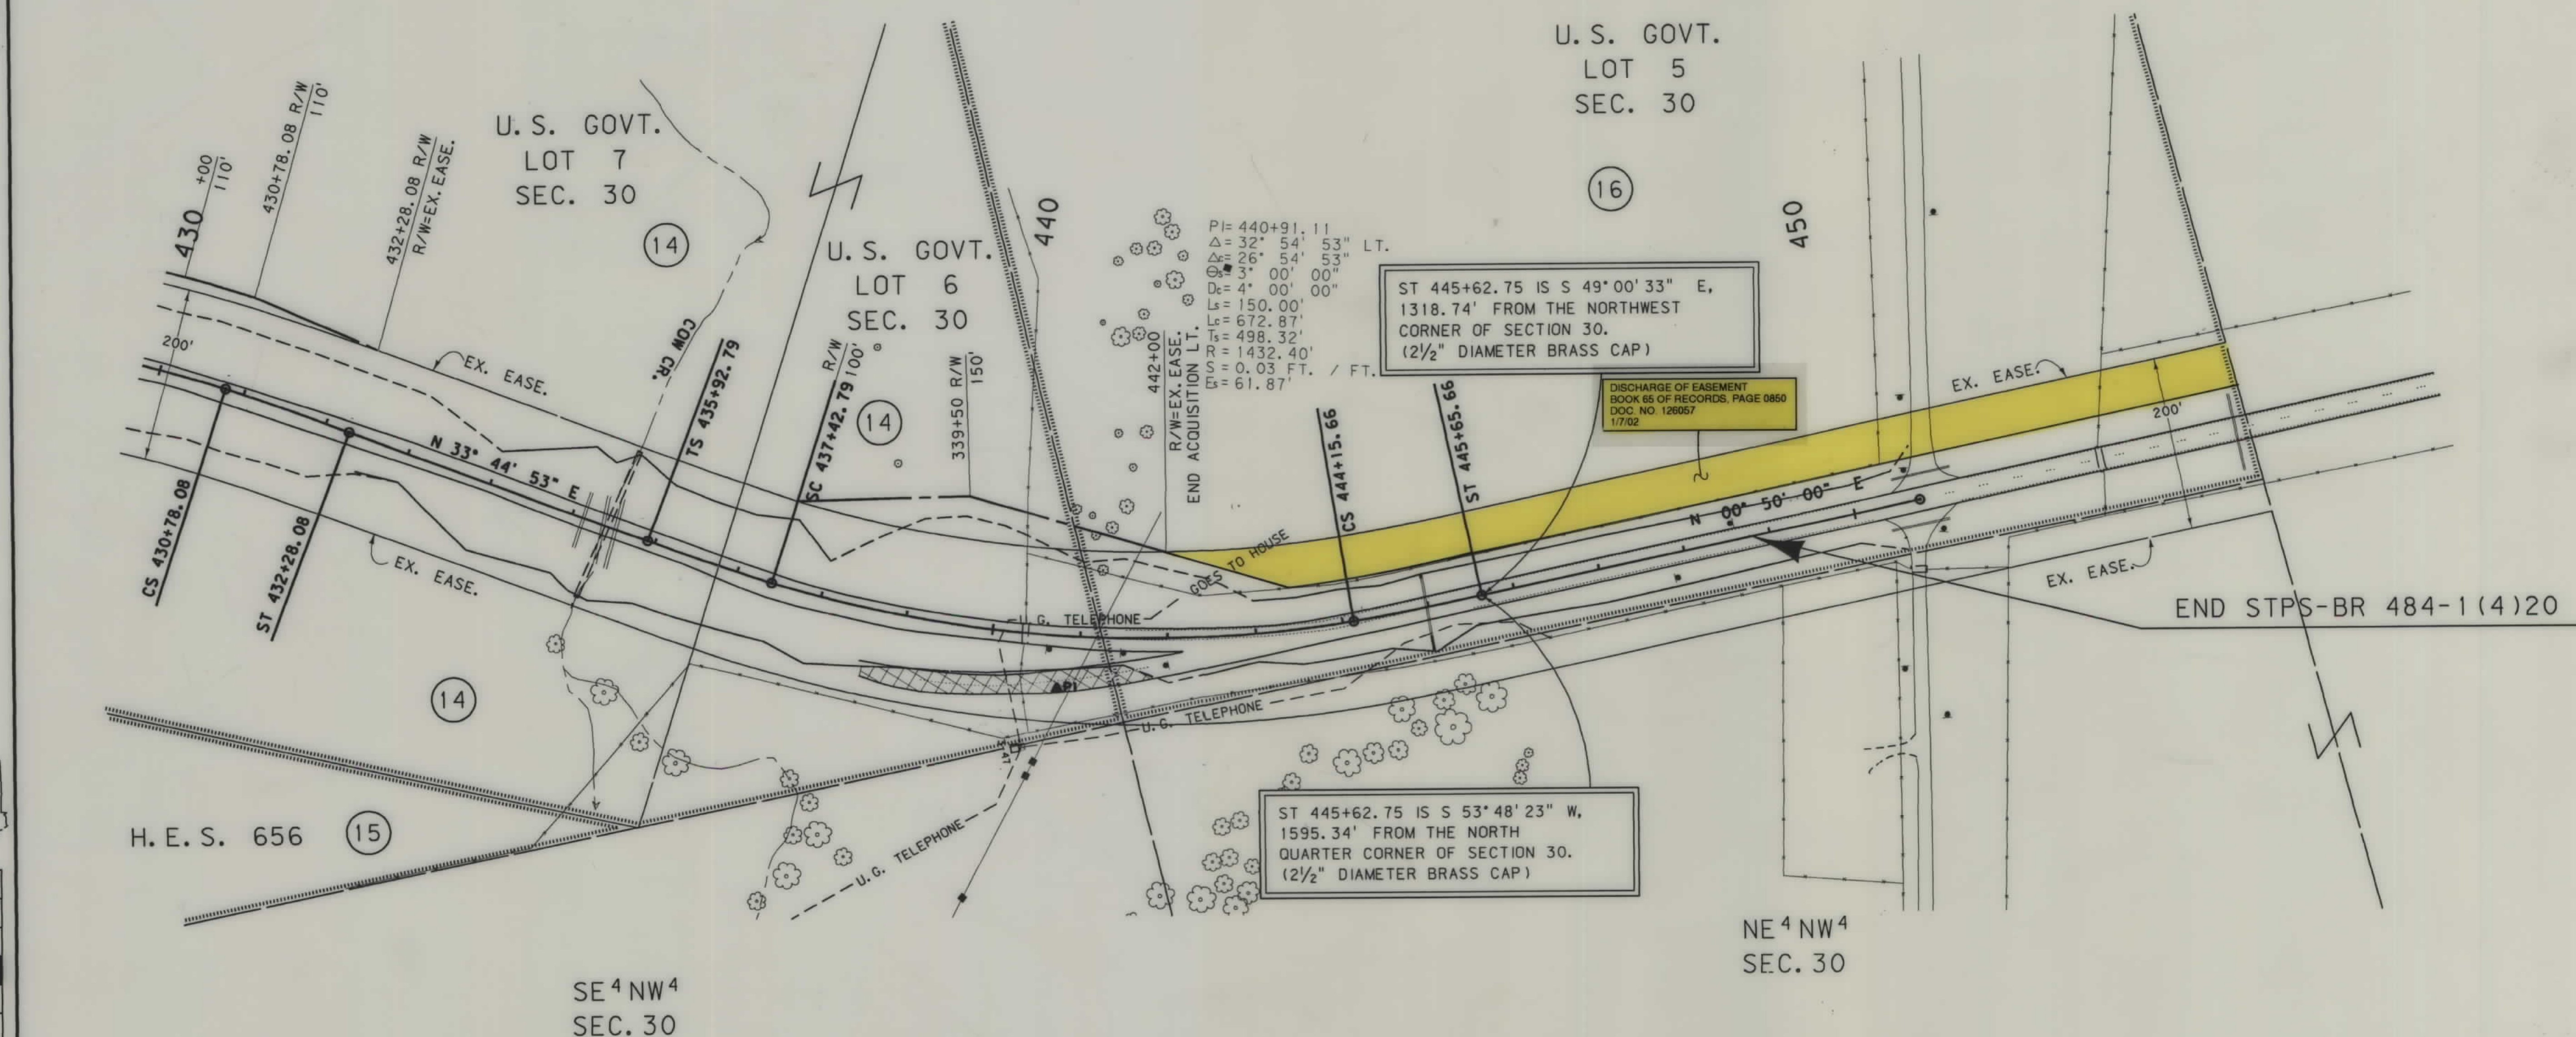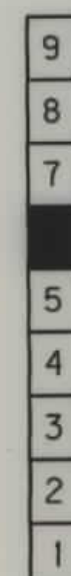

BACKSLOPE LIMITS INCLUDE ROUNDING
CONSTRUCTION LIMITS:

CUT SECTION
TOE OF FILL

TOP OF
DITCH DO

FHWA/DOT APPROVAL 2-7-97

MAP REVISED 10-23-97 3-13-98

STATE OF MONTANA
DEPARTMENT OF TRANSPORTATION
HIGHWAYS DIVISION
RIGHT OF WAY PLAN
POWDER RIVER COUNTY
SCALE:

