

PLANS
NOT
TO
SCALE

PROPOSED RIGHT OF WAY LINE
EXISTING RIGHT OF WAY LINE
RAILROAD RIGHT OF WAY LINE
CENTERLINE (CL) OR PROJECTED LINE
STK'D CENTERLINE
OWNERSHIP BOUNDARY
PRESENT TRAVELED WAY (P.T.W.)
R/W LINE FENCED
CONSTRUCTION LIMITS
FENCE LINE
CONTROL OF ACCESS WITH FENCE
LIMITED ACCESS
EXISTING LIMITED ACCESS
GATE IN FENCE
CATTLE GUARD = 24'
STATE & NATIONAL BORDER LINES
CITY OR TOWN LIMITS LINE
COUNTY LINE
RESERVATION LINE
TOWNSHIP & SECTION LINE
1/4 & 1/2 SECTION LINE
SECTION CORNER
1/4 SECTION COR.
1/16 SECTION COR.
CENTER OF SECTION
TELEPHONE OR TELEGRAPH POLES IN PLACE
POWER POLES IN PLACE
TEL. OR TEL. OR POWER POLES TO BE MOVED
NEW PIPES
OLD PIPES IN PLACE
OUTLET DITCH
INLET DITCH
DITCHES
CHANNEL CHANGES
BRIDGES
RAILROADS
PARCEL NUMBER
NEW APPROACH
EXISTING APPROACH
LIMITED ACCESS
PROPERTY PIN


ASSOCIATED AGREEMENT	PROJECT NUMBERS
-------------------------	--------------------

DEPARTMENT OF HIGHWAYS

RIGHT OF WAY PLAN OF
FEDERAL AID PROJECT NO.

BR 9099151 R/W
BR 90151101 PE. &
CONST.

WHITEFISH RIVER-6MI. NO. OF KALISPELL
FLATHEAD COUNTY
0.2 MILES

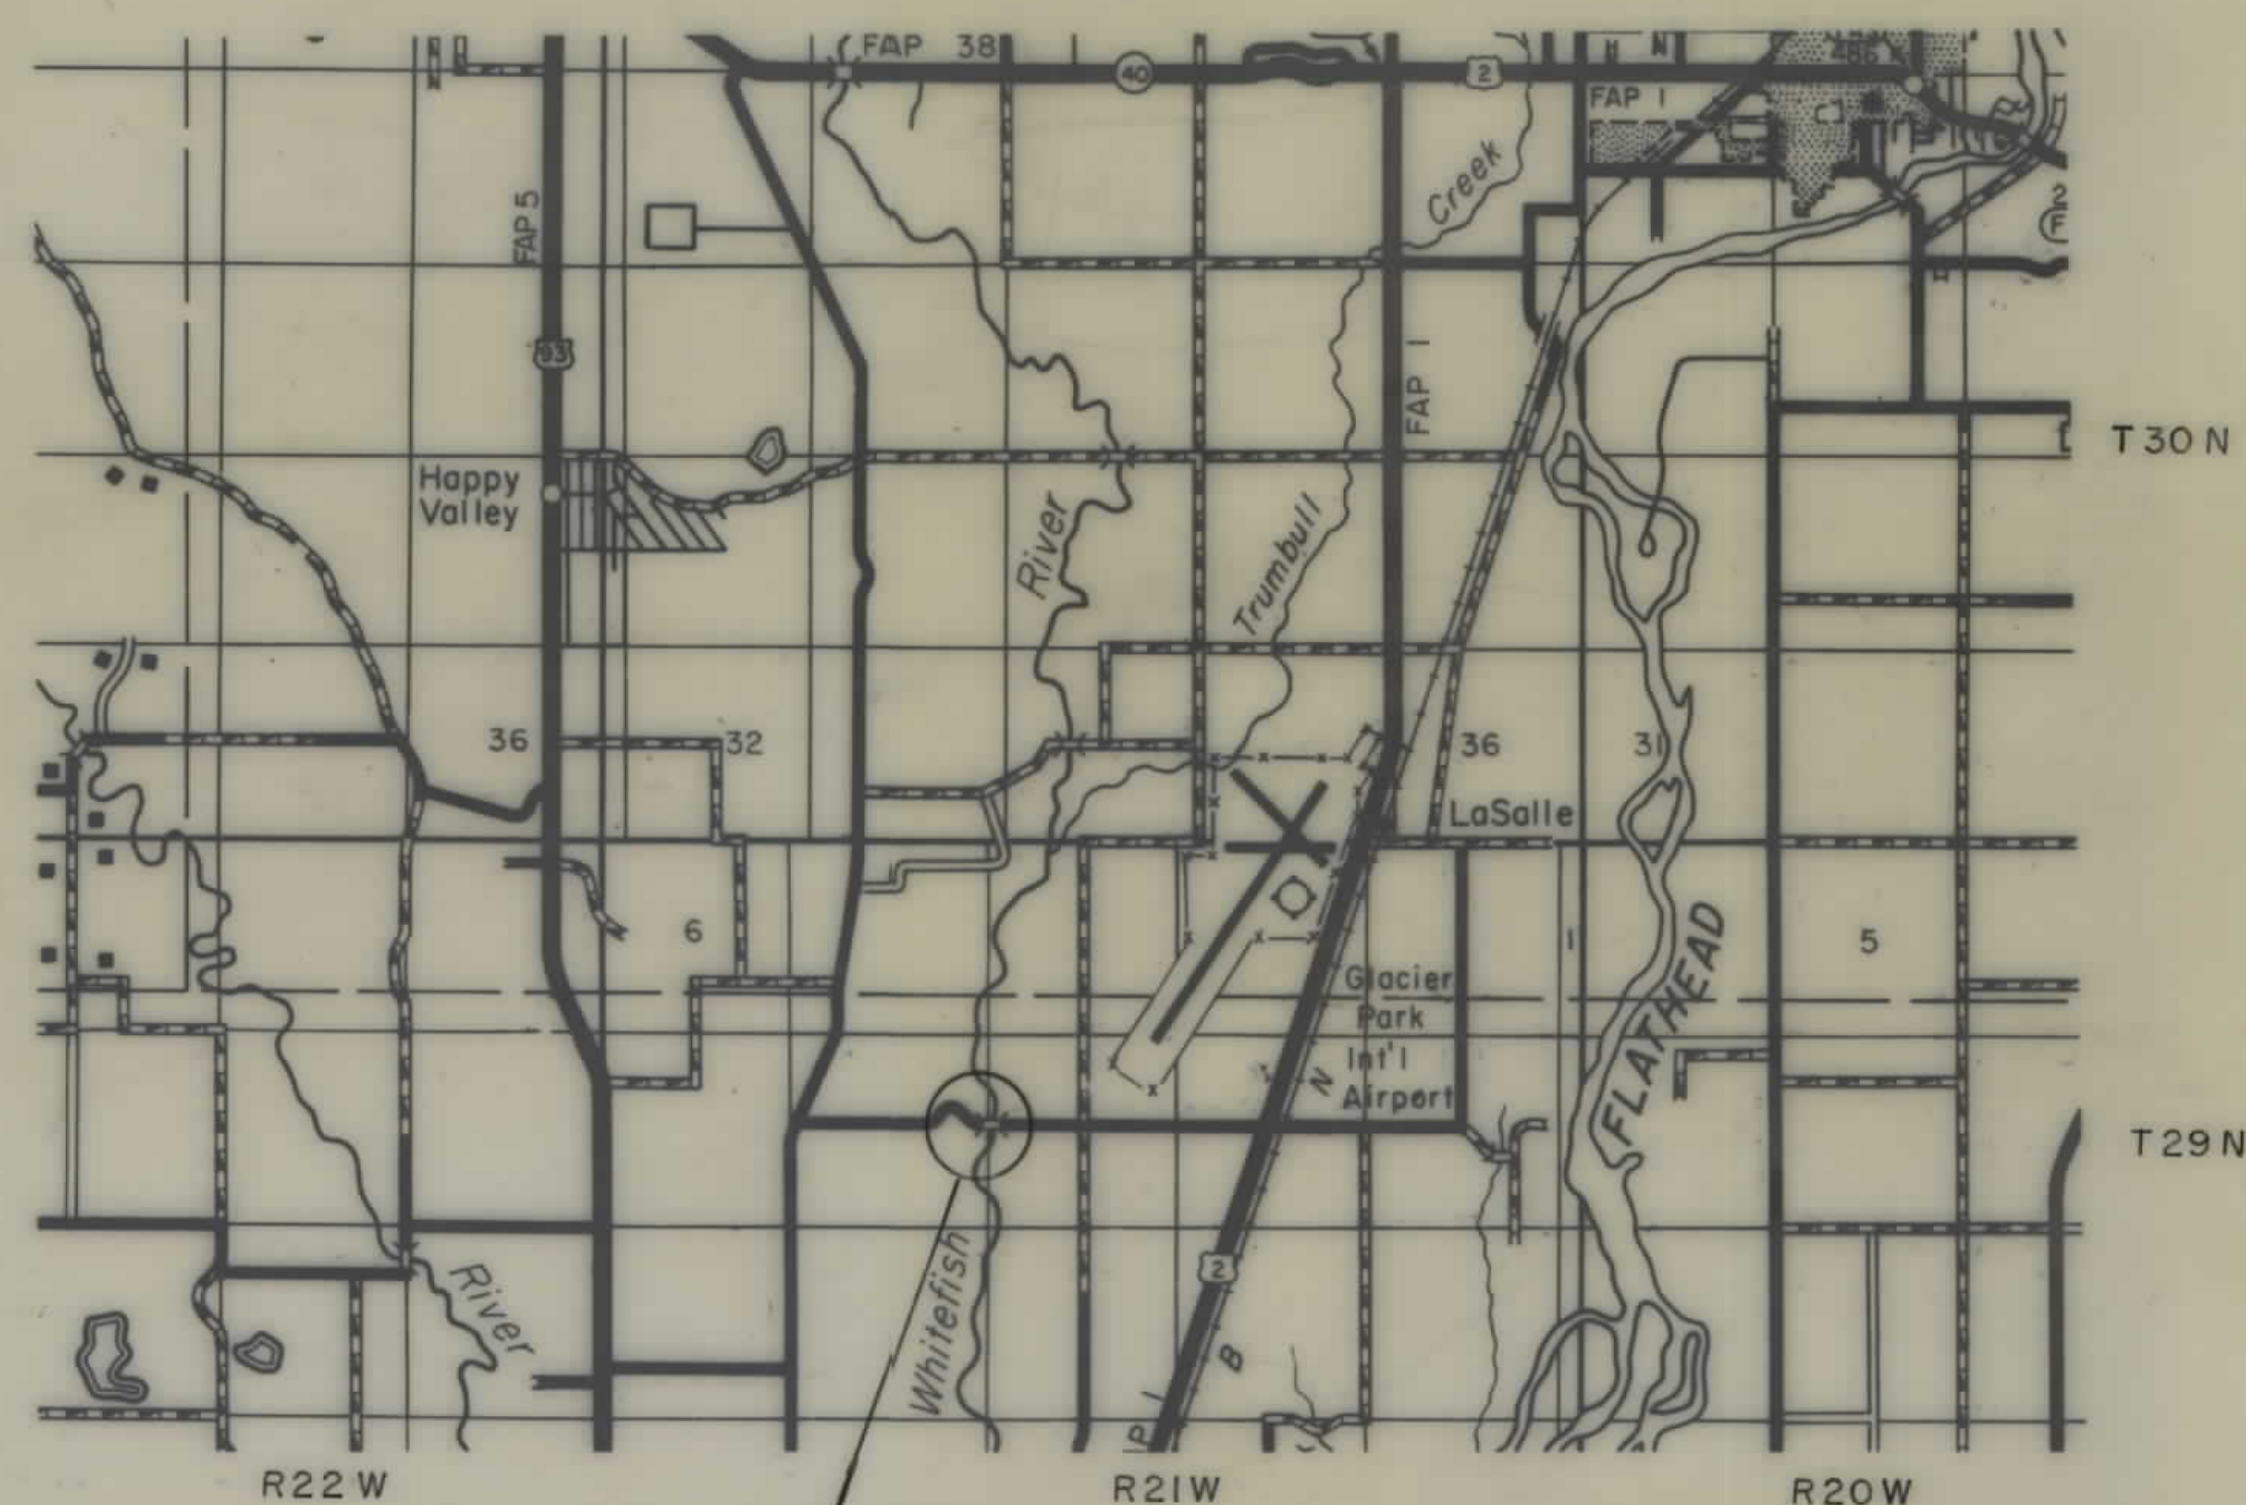

BEG PROV	18+80.67
BEG CONN.	17+31.33

END PPOJ 26+5108

STATE	PROJECT NO.	SHEET	TOTAL
		NO.	SHEET
MONT.	BR 9015 (10)	1	2

WHITEFISH RIVER -
6 MI. NO. OF KALISPELL
BR 9099 (5) R/W

INDEX

[illegible]STATE OF MONTANA
DEPARTMENT OF HIGHWAYS

APPROVED:
February 16 19 89

DIRECTOR OF HIGHWAYS
BY Stephen C. Koloy

CHIEF
PRECONSTRUCTION BUREAU

U.S. DEPARTMENT OF TRANSPORTATION
FEDERAL HIGHWAY ADMINISTRATION

APPROVED:



STATE APPROVED: 2-23-89
REVISED 8-2-91

OWNERSHIP										
PARCEL	NAME	ADDRESS	TOTAL AREA	GROSS R/W AREA	EX. EASE. AREA	NET AREA	REMAINDER		CONST. PMT. AREA	EASE. AREA
							LEFT	RIGHT		
1	DELETED									
2	WARREN R. & MARJORIE L. WILLIAMS	939 BIRCH GROVE, KALISPELL, MT 599	01	0.49 AC.	0	0.49 AC.				
3	DELETED									
4	MARY PAT MURPHY	P.O. BOX 759, KALISPELL, MT		0.36 AC.	0	0.36 AC.				
5	JAMES W. DYE ETAL	P.O. BOX 75, KALISPELL, MT		0.03 AC.	0	0.03 AC.				
6	ELNORA R. DYE	970 BIRCHGROVE ROAD, KALISPELL, M	T	0.27 AC.	0	0.27 AC.				
7	DELETED									
8	DEPARTMENT OF STATE LANDS	(RIVERBED ONLY)		0.16 AC.	0	0.16 AC.				

STATE	PROJECT NUMBER	SHEET NO.	TOTAL SHEETS
MONTANA	BR 9015 (10) P.E.	2	2

WHITEFISH RIVER-6 MI. NO. OF
KALISPELL BR 9099 (5) R/W

*TO BE ACQUIRED BY EASEMENT IN THE NAME
OF FLATHEAD COUNTY
**AREA BASED ON WIDER R/W DESIGN

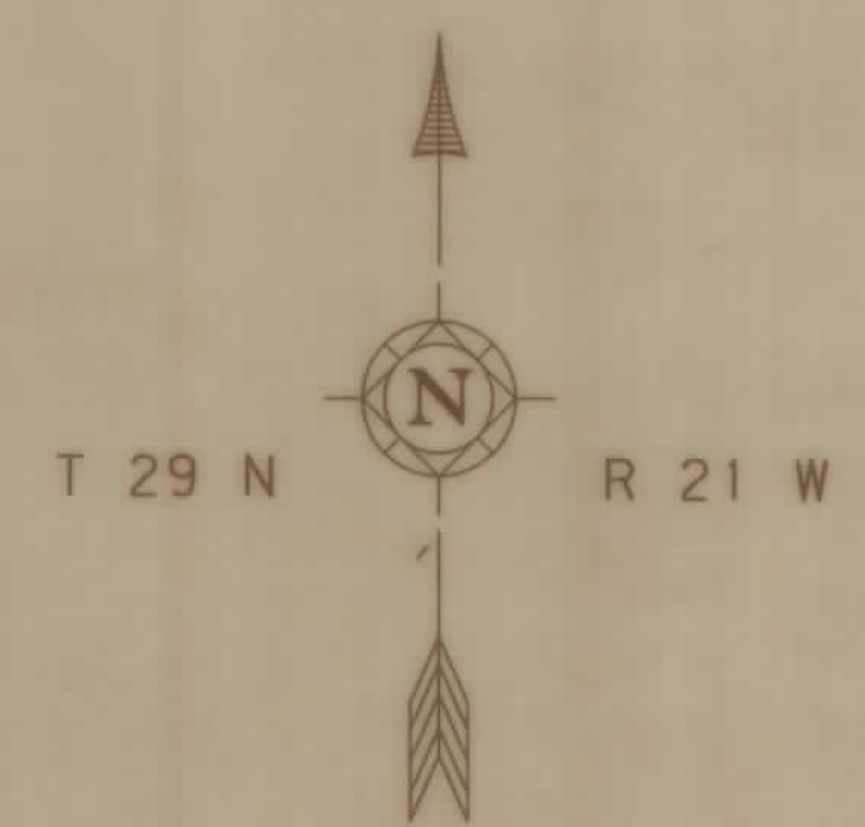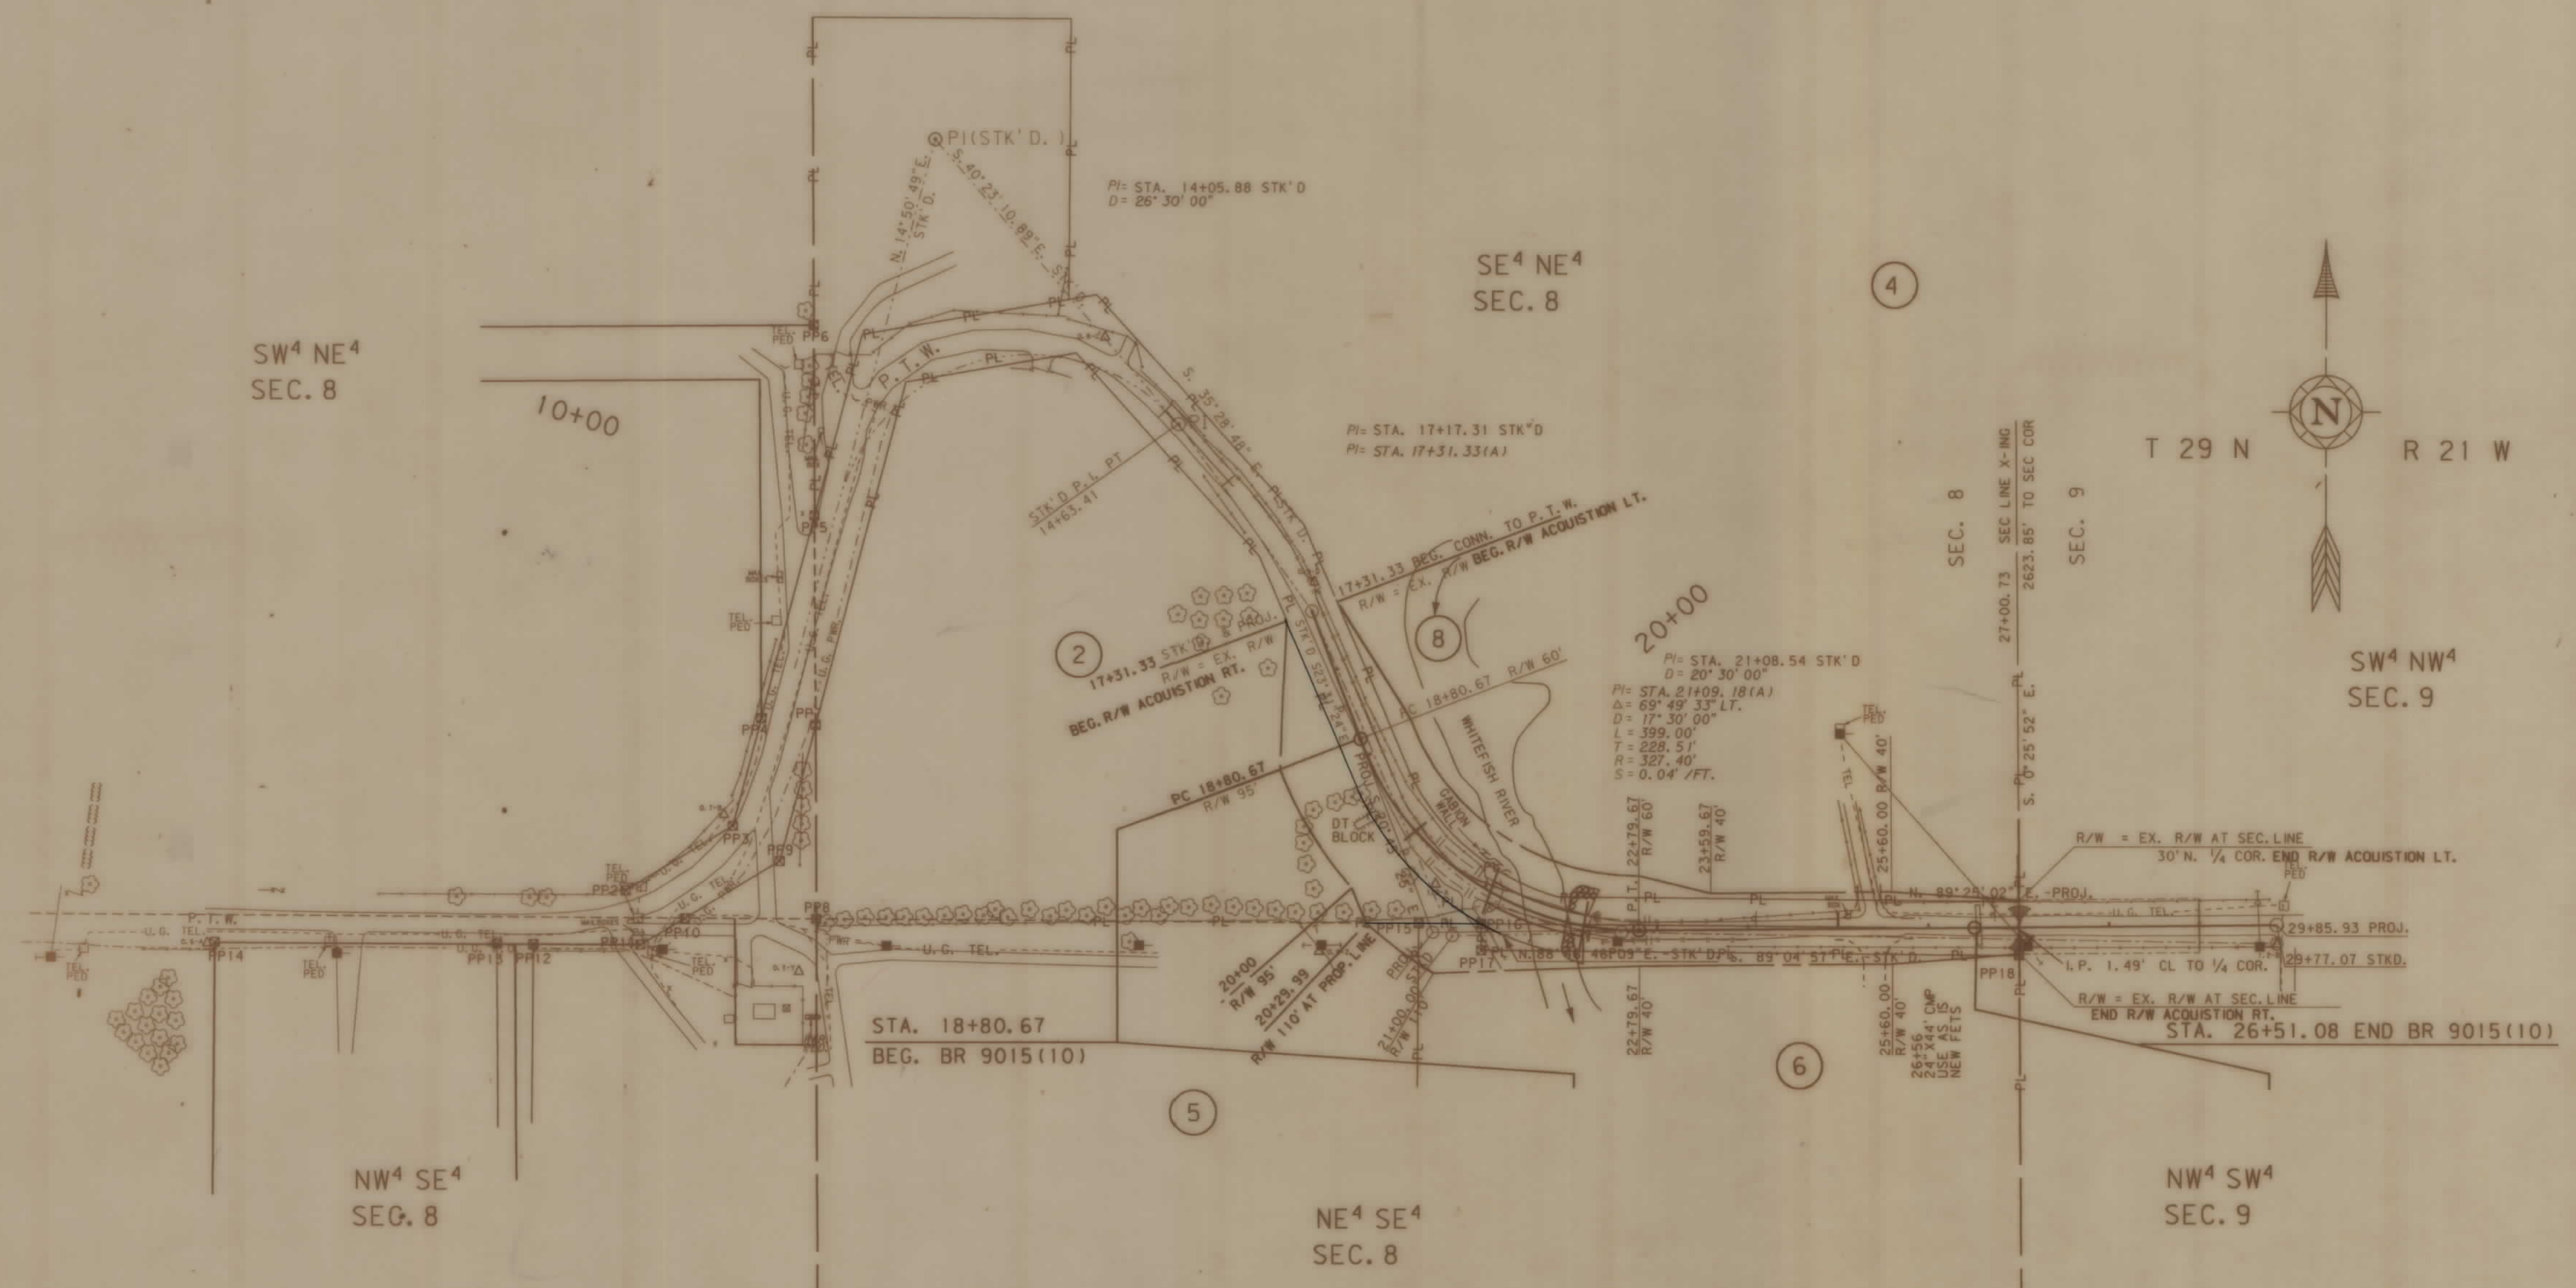

MONTANA
CADD
FILENAME

06-NOV-1991	09:33	RDROW
3	6	9
2	5	8
4	7	

BACKSLOPE LIMITS INCLUDE ROUNDING
CONSTRUCTION LIMITS:

CUT SECTION
TOE OF FILL

STATE OF MONTANA
DEPARTMENT OF HIGHWAYS
RIGHT OF WAY PLAN
FLATHEAD COUNTY

SCALE: 1"=100'

0 50' 100' 200' 300'

FHWA/DOH APPROVAL 2-23-89

MAP REVISED 4-4-89, 8-2-91, 8-16-91
10-15-91, 11-08-91, 12-31-91