

PLANS

NOT

TO

SCALE




OWNERSHIP

PARCEL	NAME	ADDRESS	TOTAL AREA	GROSS R/W AREA	EX. EASE. AREA	NET AREA	REMAINDER		CONST. PMT. AREA	EASE. AREA
							LEFT	RIGHT		
1	MARK RICHARD MATTIX AND SHARON EGAN MATTIX	1098 HAMILTON HEIGHTS RD. CORVALLIS, MT 59828		0.08 AC.		0.08 AC.	**			0.17 AC.
2	DONALD A. DUKELOW AND JUNE E. DUKELOW	1101 HAMILTON HEIGHTS RD. CORVALLIS, MT 59828		0.65 AC.	0.53 AC.	0.12 AC.	**		0.19 AC.	0.17 AC.
3	GEORGE L. FROST AND MARILYNN D. FROST	1112 NE HAMILTON HEIGHTS RD. CORVALLIS, MT 59828		0.18 AC.	0.11 AC.	0.07 AC.	**		0.06 AC.	
4	BITTERROOT VALLEY IRRIGATION CO.	99 MARCUS AVE. HAMILTON, MT. 59840								"FOR NEGOTIATIONS ONLY"

STATE	PROJECT NUMBER	SHEET NO.	TOTAL SHEETS
MONTANA	BR 9041 (10) P.E.	2	2

BITTERROOT CANAL-NE. OF HAMILTON

* TO BE ACQUIRED IN THE NAME OF BITTERROOT VALLEY IRRIGATION CO.
 ** EASEMENT TO BE ACQUIRED IN THE NAME OF RAVALLI COUNTY

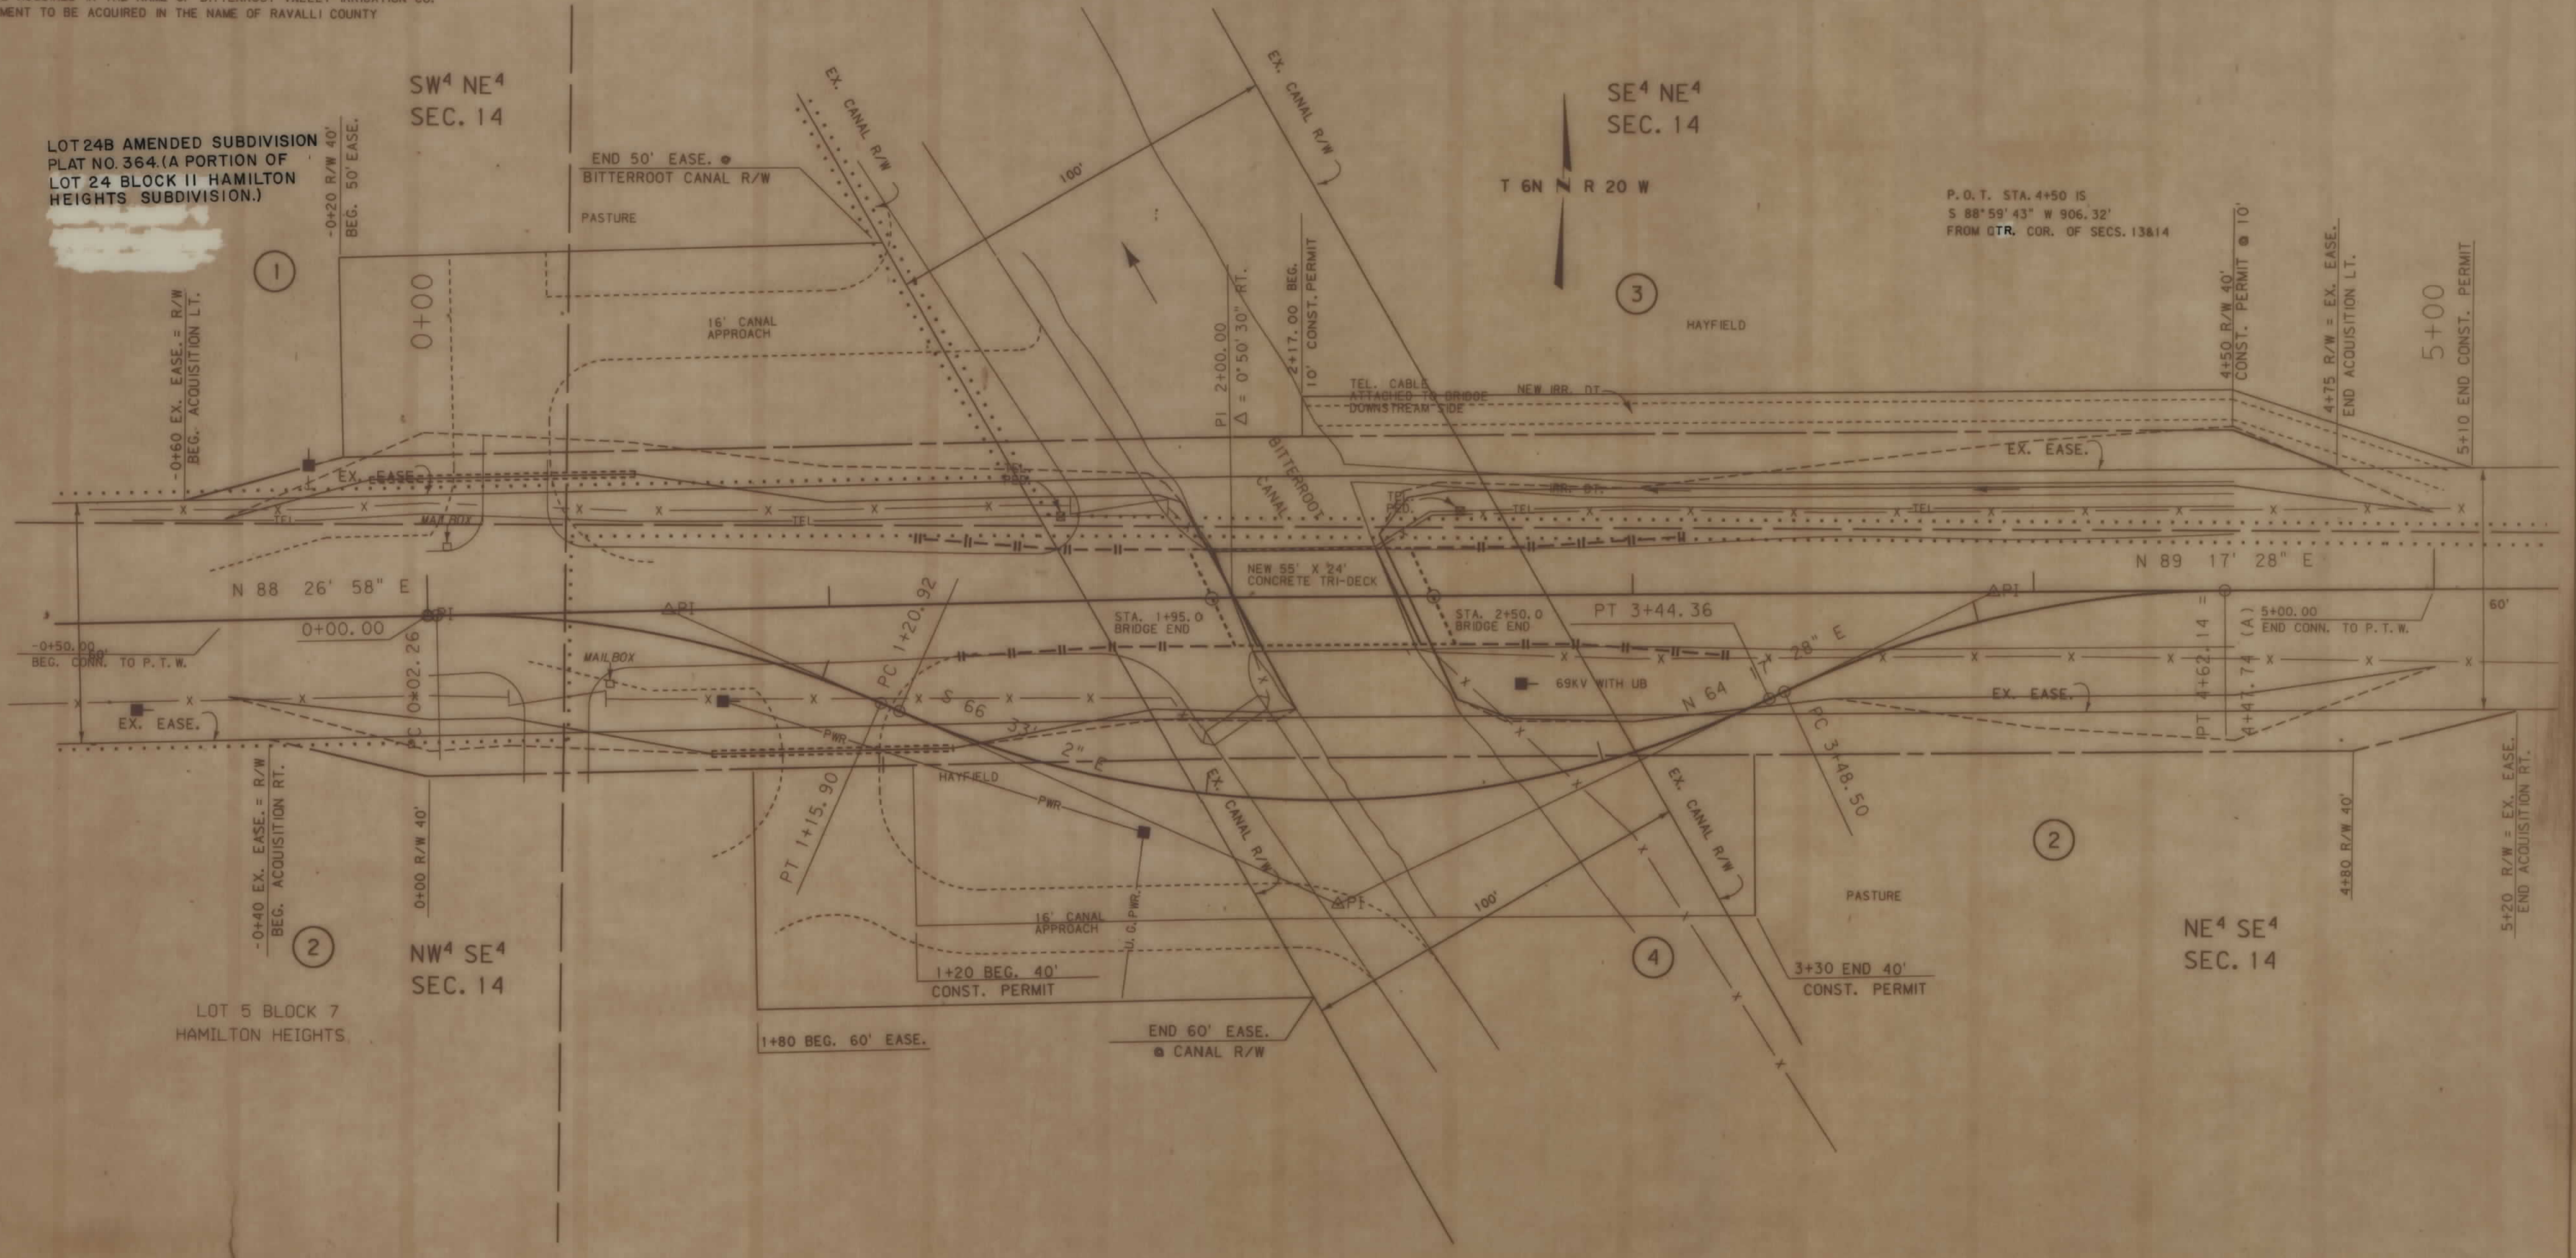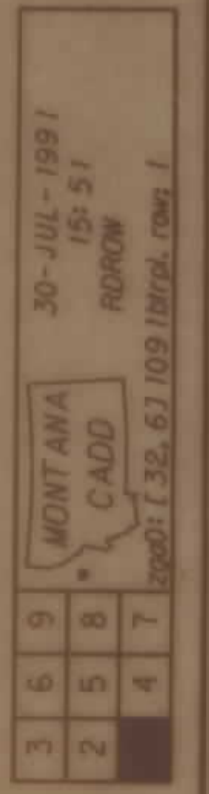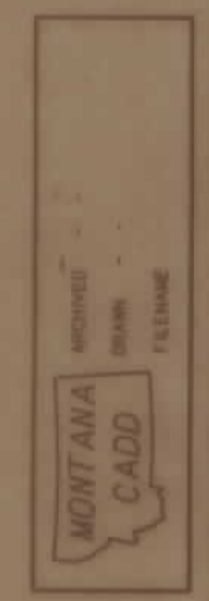

BACKSLOPE LIMITS INCLUDE ROUNDING
 CONSTRUCTION LIMITS: CUT SECTION, TOE OF FILL, TOP OF CUT, BENCH SYSTEM

FHWA/DOH APPROVAL 7-30-91
 MAP REVISED 8-8-91

STATE OF MONTANA
 DEPARTMENT OF TRANSPORTATION
 DIVISION OF HIGHWAYS
 RIGHT OF WAY PLAN
 RAVALLI COUNTY

SCALE: 1" = 20' 0 10' 20' 40'