


PLANS

NOT

TO

SCALE

STATE OF MONTANA
DEPARTMENT OF TRANSPORTATION
HIGHWAYS DIVISION
RIGHT OF WAY PLAN OF
FEDERAL AID PROJECT BR 9099(5) R/W
MILK RIVER BRIDGE - ZURICH

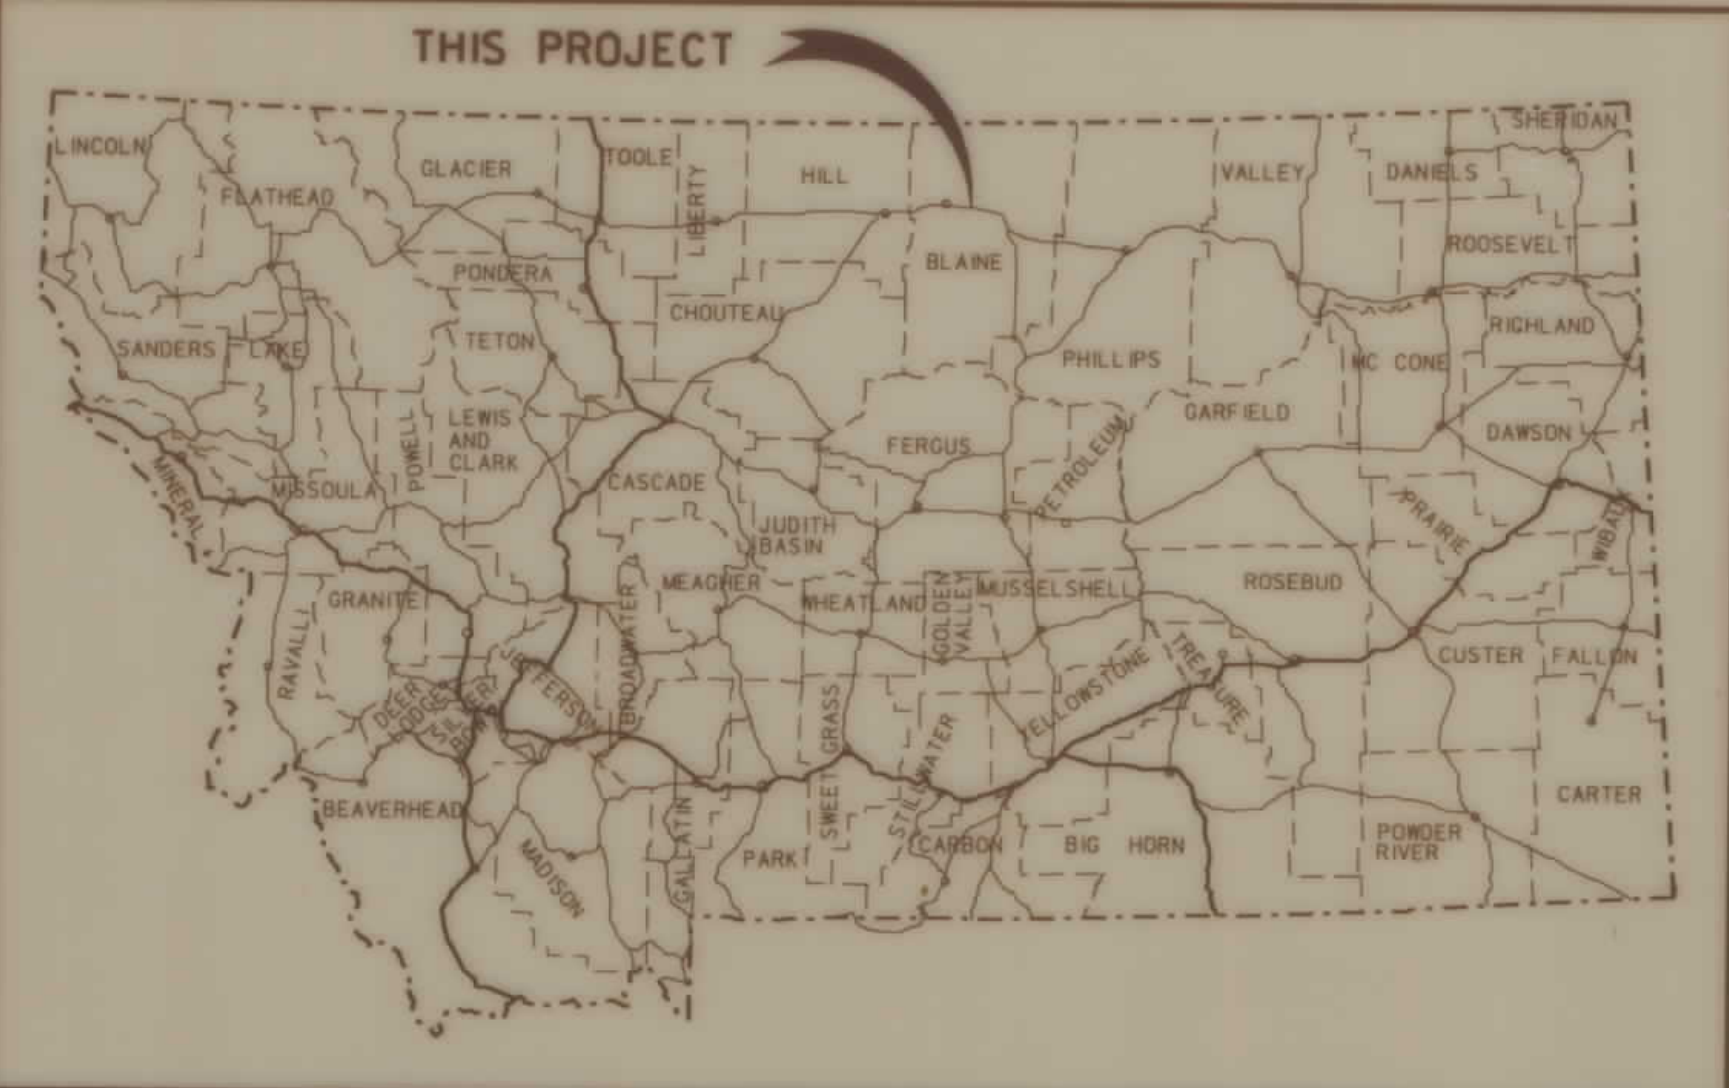


CONVENTIONAL SIGNS

- PROPOSED RIGHT OF WAY LINE
EXISTING RIGHT OF WAY LINE
RAILROAD RIGHT OF WAY LINE
CENTERLINE (C) OR PROJECTED LINE
STK'D CENTERLINE
SECTION LINE
FULL ACCESS CONTROL
LIMITED ACCESS CONTROL
OWNERSHIP BOUNDARY
PRESENT TRAVELED WAY (P.T.W.)
FENCE LINE
EXISTING GUARDRAIL
PROPOSED GUARDRAIL
GATE IN FENCE
CATTLE GUARD: EXIST. - PROPOSED
SECTION CORNER
1/4 SECTION CORNER
CLOSING CORNER
MEANDER CORNER
CENTER OF SECTION
RIGHT OF WAY MONUMENT
PROPERTY CORNER PIN
POWER POLE IN PLACE
TELEPHONE POLE IN PLACE
TELEGRAPH POLE IN PLACE
LIGHT POLE
PROPOSED CULVERT
EXISTING CULVERT
OUTLET DITCH
INLET DITCH
EXISTING DITCH
CHANNEL CHANGES
DITCH BLOCK
RIPRAP
BRIDGES
RAILROADS
PARCEL NUMBERS
APPROACH: EXIST.

ASSOCIATED PROJECT ID.
BR 9003(13) P.E.

RELATED PROJECTS

0.4 MILES

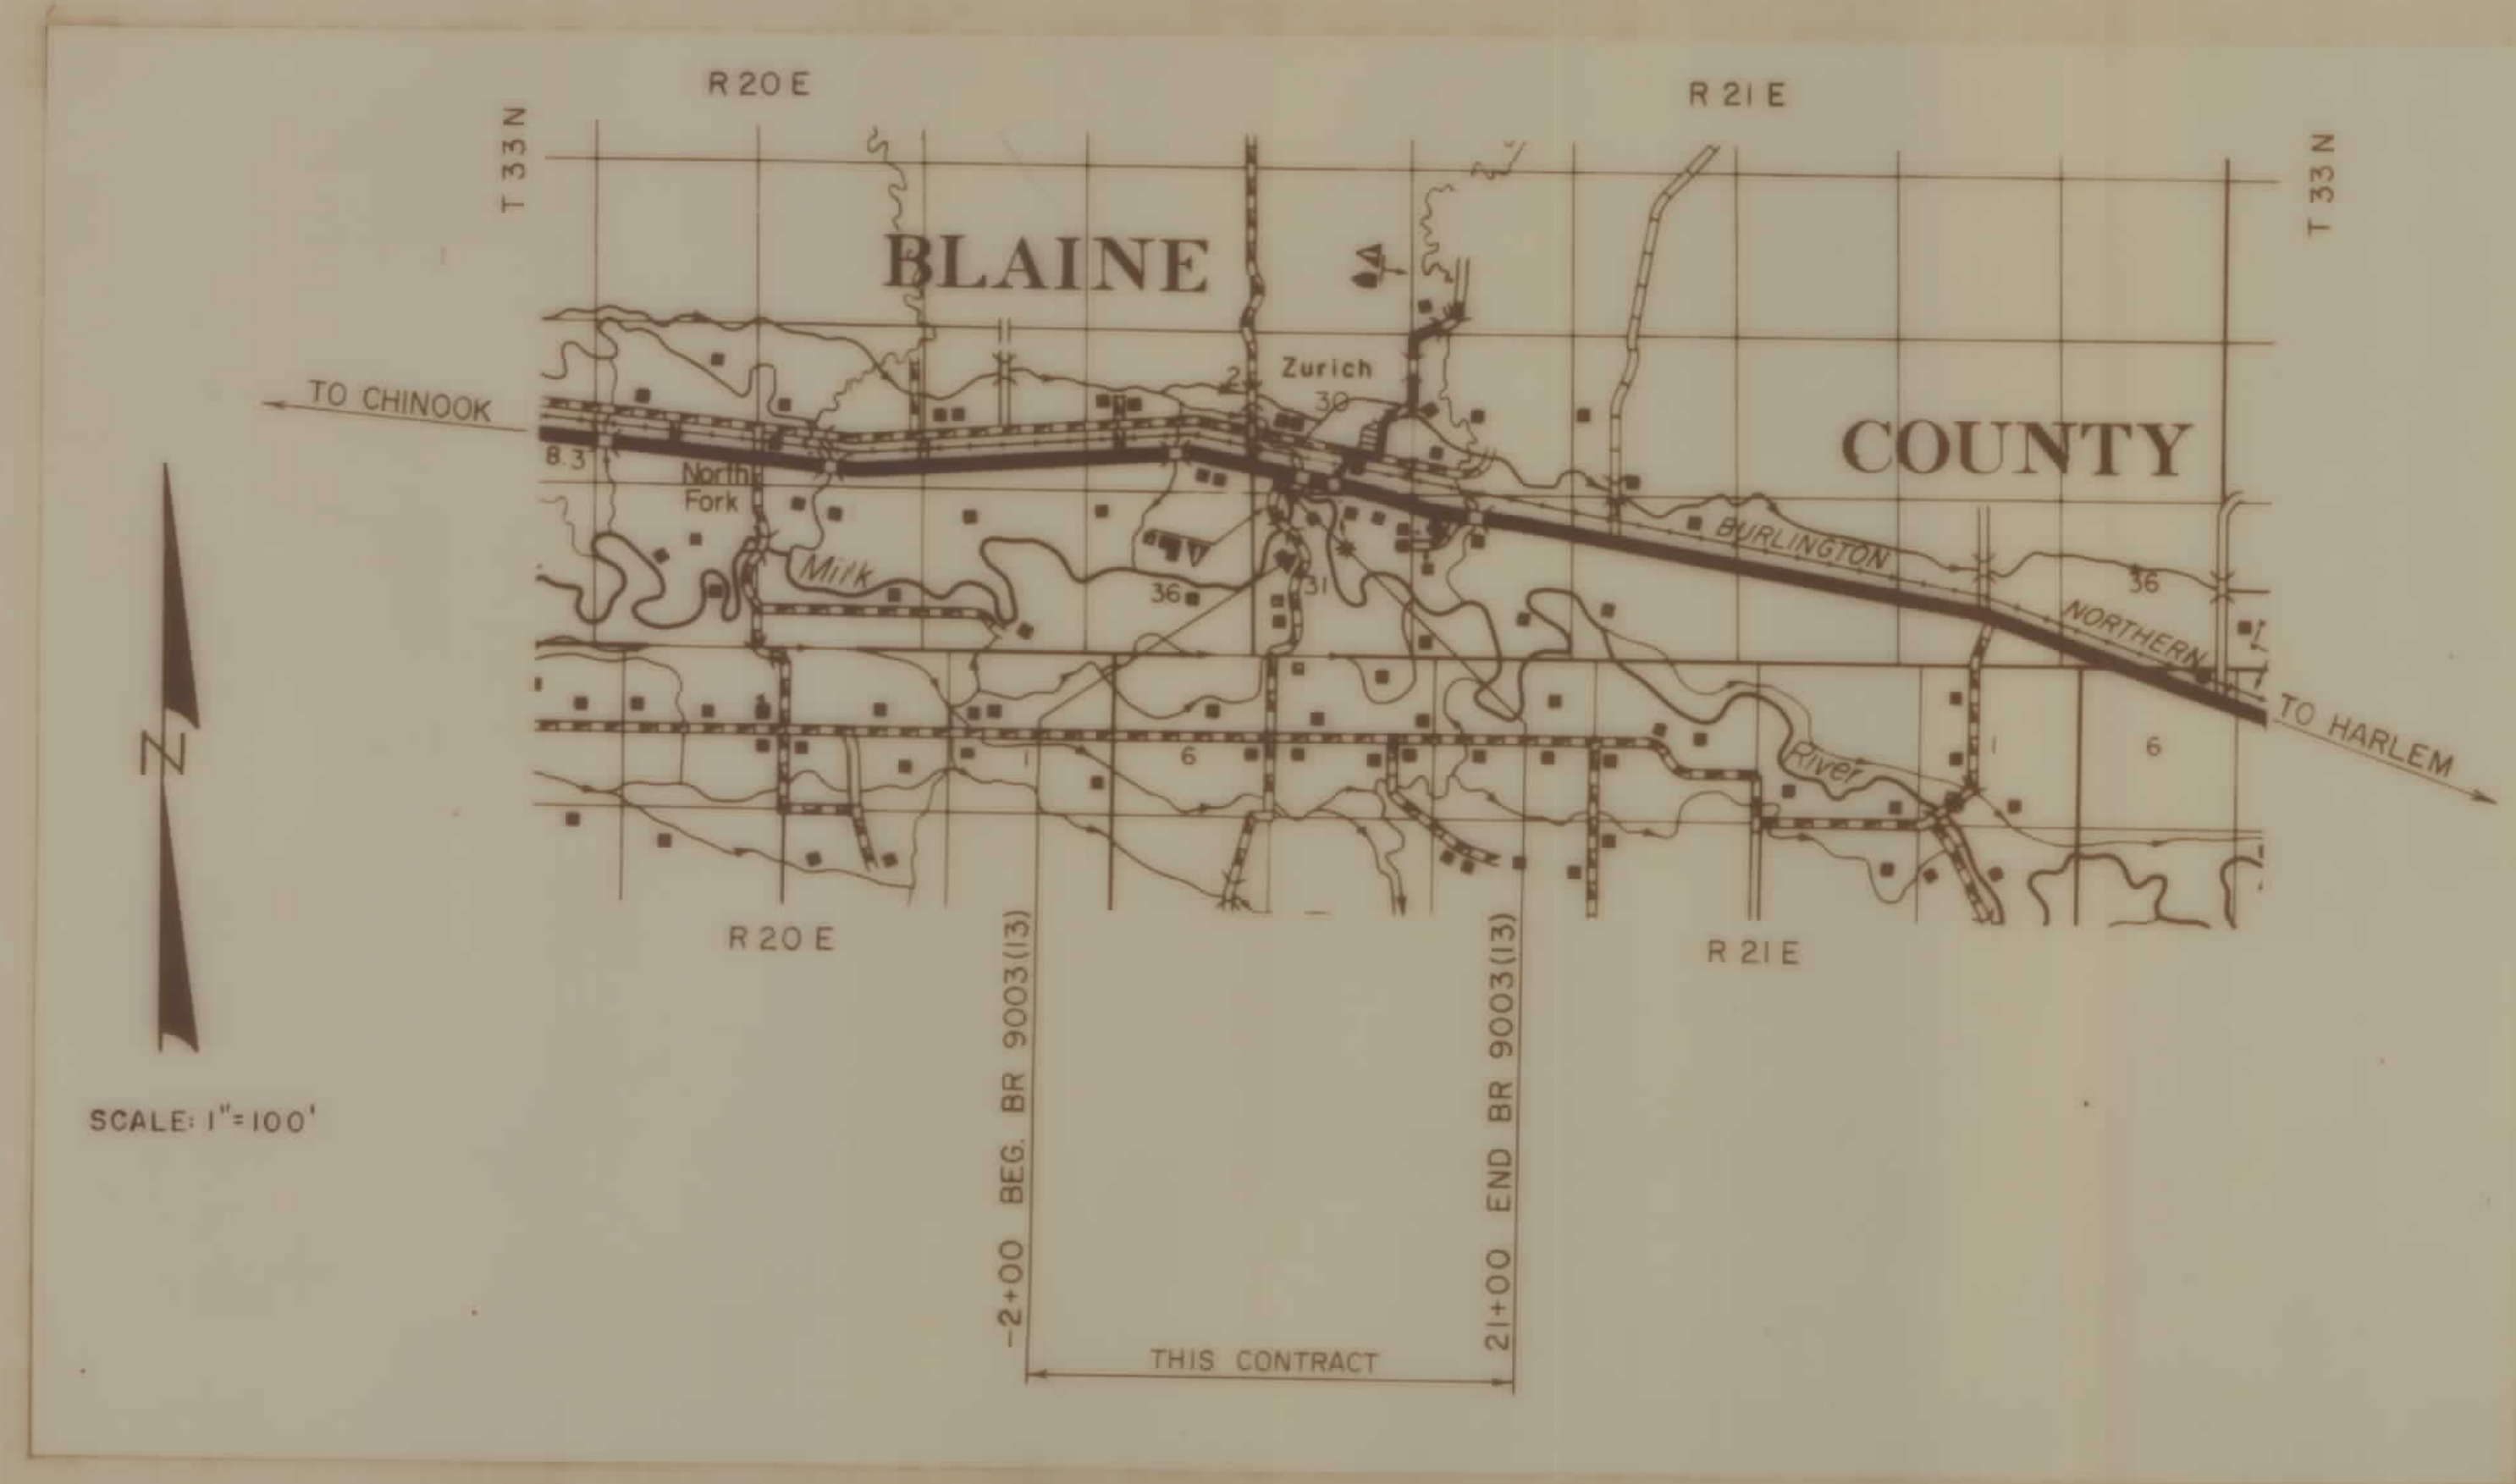


INDEX

[illegible]

PROJECT NUMBER 1154-013
MILK RIVER BRIDGE - ZURICH

* EASEMENT TO BE ACQUIRED IN
THE NAME OF BLAINE COUNTY

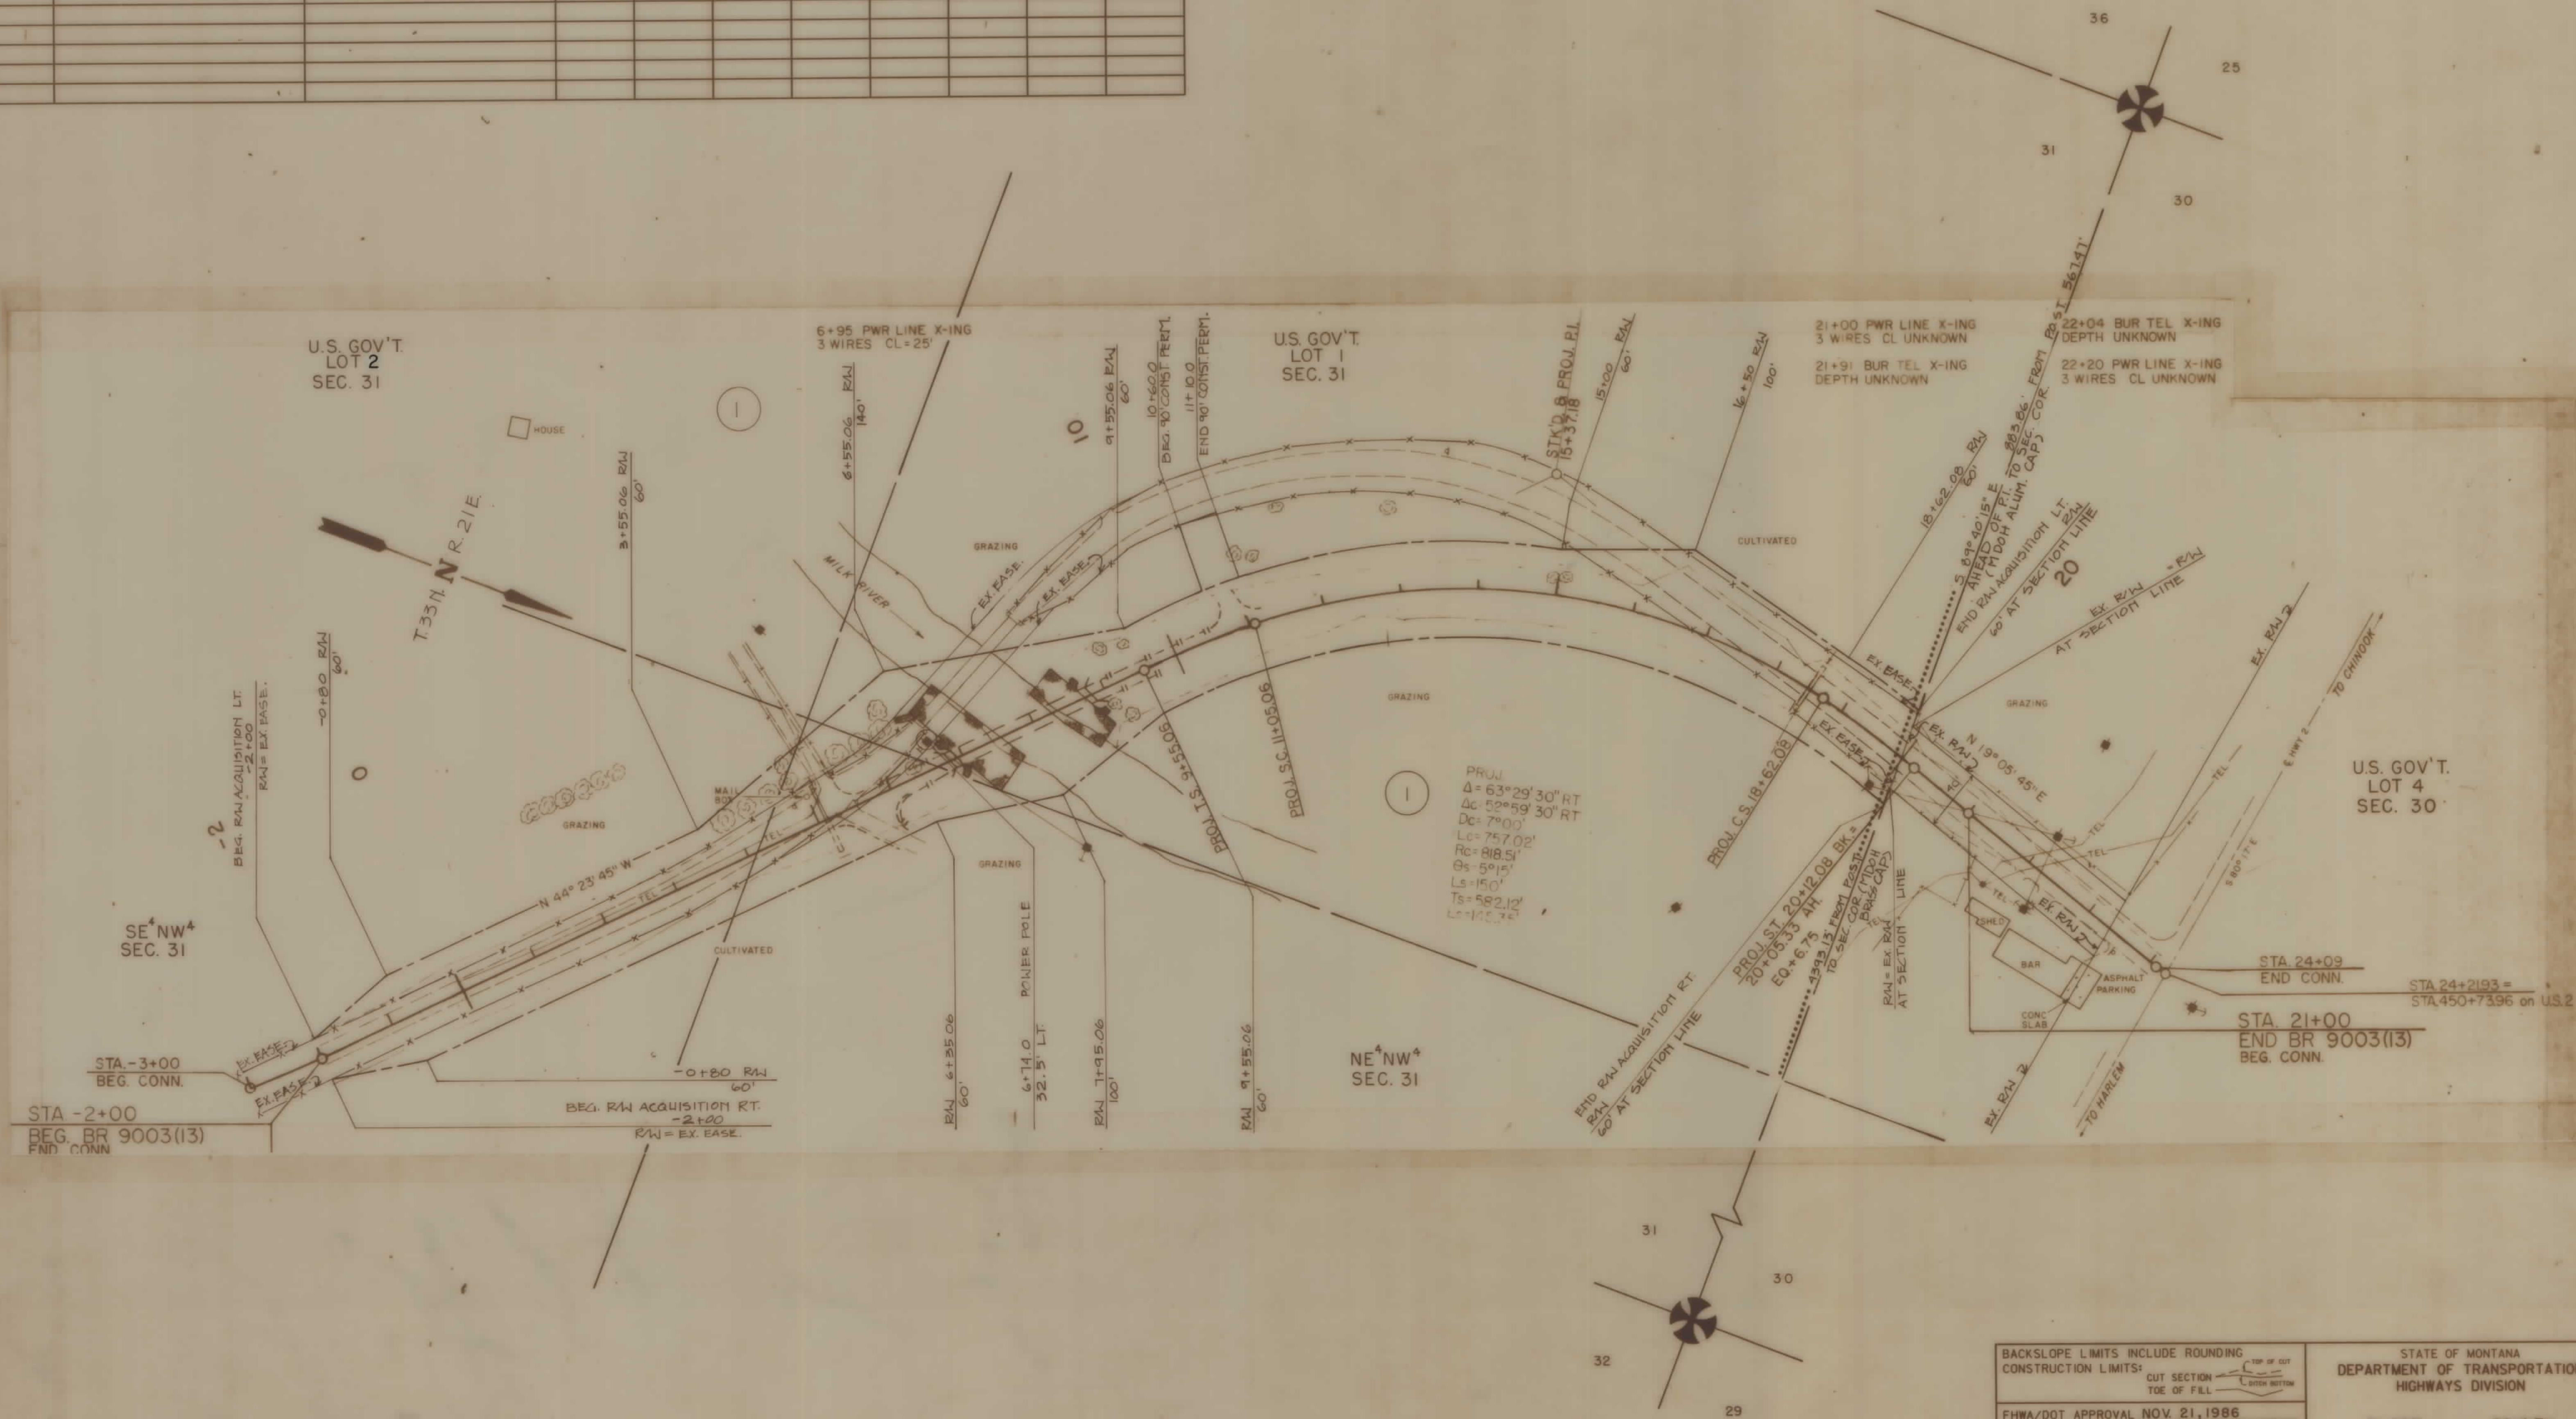 MONTANA DEPARTMENT
OF TRANSPORTATION

RDRW

3	6	9	MONTANA CADD	RDROW	11-MAY-1992 10:11
2	5	8			
4	7		zgc0: [32, 6] 154 m pl. row: 1		

BACKSLOPE LIMITS INCLUDE ROUNDING
CONSTRUCTION LIMITS: CUT SECTION ——— TOP OF CUT
TOE OF FILL ——— DITCH BOTTOM

FHWA/DOT APPROVAL NOV. 21, 1986

MAP REVISED 6-18-92

STATE OF MONTANA
DEPARTMENT OF TRANSPORTATION
HIGHWAYS DIVISION

BLAINE COUNTY

