

PLANS
NOT
TO
SCALE


STATE	RIGHT OF WAY ID.	SHEET NO.	TOTAL SHEETS
MONTANA	STPP 44-1(8)14	1	29
VALIER EAST			
1156-008			

STATE OF MONTANA
DEPARTMENT OF TRANSPORTATION
HIGHWAYS DIVISION
RIGHT OF WAY PLAN OF
FEDERAL AID PROJECT STPP 44-1(8)14
VALIER EAST
PONDERA COUNTY

13.7 MILES

INDEX

PARCEL NO.	OWNERSHIP	SHEET NO.
1	BURLINGTON NORTHERN RAILROAD	2
1L1	HARVEST STATES CO-OP	2
2	JAMES G. & MARY J. FINNERTY	2
3	FRED J. MORRIS & JACK B. ROGERS, JR	2
4	JOY WARWICK SMITH	2
5	VALIER STOCKMAN'S ASSC.	2
6	DELETED	2
7	DELETED	2
8	JOHN M. & PEGGY L. CRAWFORD	2 - 5
9	TED T WRIGHT, MELVIN T. KING ET AL	3
10	CRAWFORD FARMS, INC	3 - 6
11	DELETED	3
12	DELETED	
13	PONDERA CANAL & RESERVOIR CO.	6, 7, 9&14
14	CRAWFORD & ADAMS, INC.	6 & 7
15	CRAWFORD & ADAMS, INC.	7, 8 & 9
16	CRAWFORD FARMS, INC.	7
17	ROBERT G. & DOROTHY A. ADAMS	7
18	DELETED	
19	ROBERT G. & DOROTHY A. ADAMS	8 & 9
20	LOIS NEYENHUIS, ETAL	9 & 10
21	4 C's GRAIN CO.	9
22	CORRINE V. & FREDRICK P. RABENAU	9
23	DELETED	9
24	ROBERT W. BROPHY	9 & 10
25	KEITH E. & MARY J. BROPHY	10
26	BROPHY FARMS, INC.	10
27	RICHARD N. & CAROLE J. DEBOO	10-12
28	EUGENE C. EGAN	10
29	DARYLE & PAMELA R. SWANSON	10-12
30	DARYLE & PAMELA R. SWANSON	12
31	AIKEN RANCH CO.	12 & 13
32	VERNON J. MONROE, INC.	12 & 13
33	A. BERNICE BLOCKEEL	13
34	CHRISTIAENS BROS. FARM, INC.	13-15
35	ALBERT AND LOIS NEYENHUIS	13 & 14
36	CRAWFORD & ADAMS, INC.	15
37	DARREL E. AND JEANNETTE HABETS	15-18
38	THEODORE P. & NINA R. CRAWFORD	15-17
39	RICHARD N. & CAROLE J. DEBOO	17-20
40	EMILE H. HABETS, ET AL	18-21
41	LEO H HABETS, ET AL	20-22
42	CHRISTIAENS BROS. FARMS, INC.	21-23
43	HABETS LAND & LIVESTOCK	23-25
44	NORTHERN MONT. JOINT REFUSE DISPOSAL DISTRICT	23 & 25
45	DAVID W. HUYGHE	25 - 28
46	DELETED	19
47	GIBBONS FARMS, INC.	25 & 26
49	LEO H. & SALLY A. HABETS	20
48 & 50	DELETED	
51	APEX ANGUS INC., A MT. CORP.	12

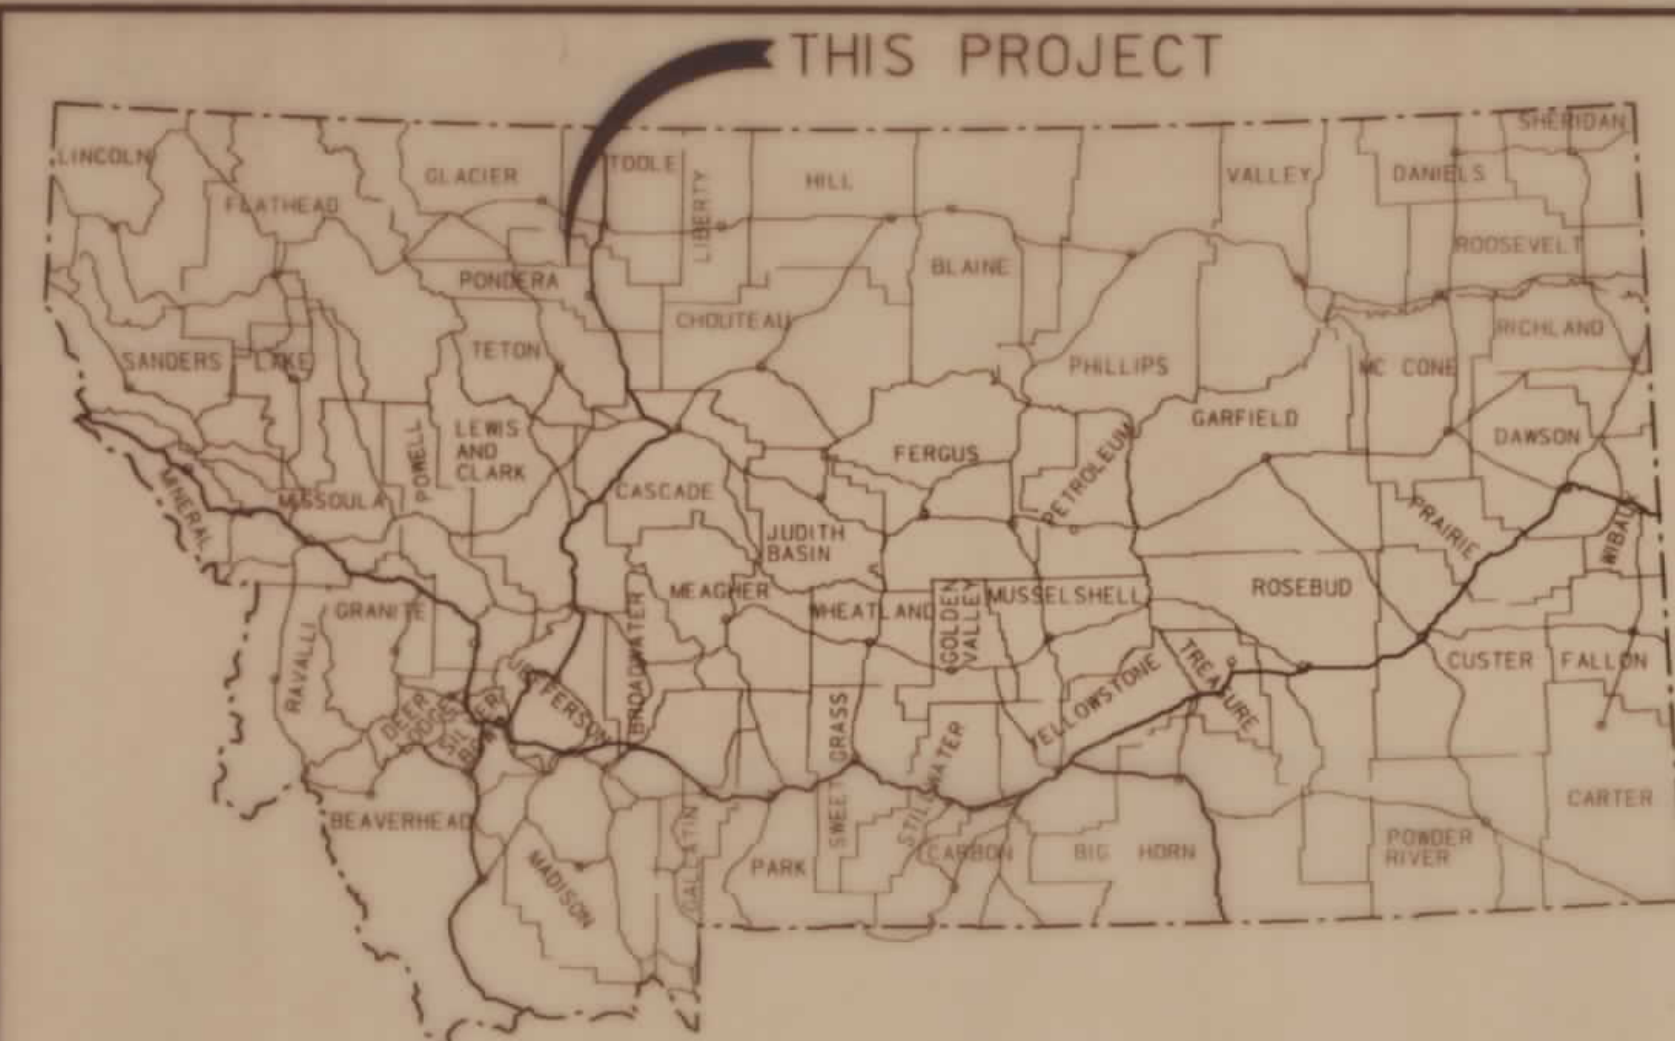

CONVENTIONAL SIGNS


- PROPOSED RIGHT OF WAY LINE
- EXISTING RIGHT OF WAY LINE
- RAILROAD RIGHT OF WAY LINE
- CENTERLINE (C) OR PROJECTED LINE
- STK'D CENTERLINE
- SECTION LINE
- OWNERSHIP BOUNDARY
- FULL ACCESS CONTROL
- LIMITED ACCESS CONTROL
- EXISTING ACCESS CONTROL
- PRESENT TRAVELED WAY (P.T.W.)
- FENCE LINE
- EXISTING GUARDRAIL
- PROPOSED GUARDRAIL
- GATE IN FENCE
- CATTLE GUARD: EXIST. - PROPOSED
- SECTION CORNER
- 1/4 SECTION CORNER
- CLOSING CORNER
- MEANDER CORNER
- CENTER OF SECTION
- RIGHT OF WAY MONUMENT
- PROPERTY CORNER PIN
- POWER POLE IN PLACE
- TELEPHONE POLE IN PLACE
- TELEGRAPH POLE IN PLACE
- LIGHT POLE
- PROPOSED CULVERT
- EXISTING CULVERT
- OUTLET DITCH
- INLET DITCH
- EXISTING DITCH
- CHANNEL CHANGES
- DITCH BLOCK
- RIPRAP
- BRIDGES
- RAILROADS
- PARCEL NUMBERS
- APPROACH: EXIST.


ASSOCIATED PROJECT ID.

F 44 - 1(3)14 P.E.

RELATED PROJECTS

FHWA/DOT APPROVAL 09-27-93
MAP REVISED 2-7-95 5-2-95

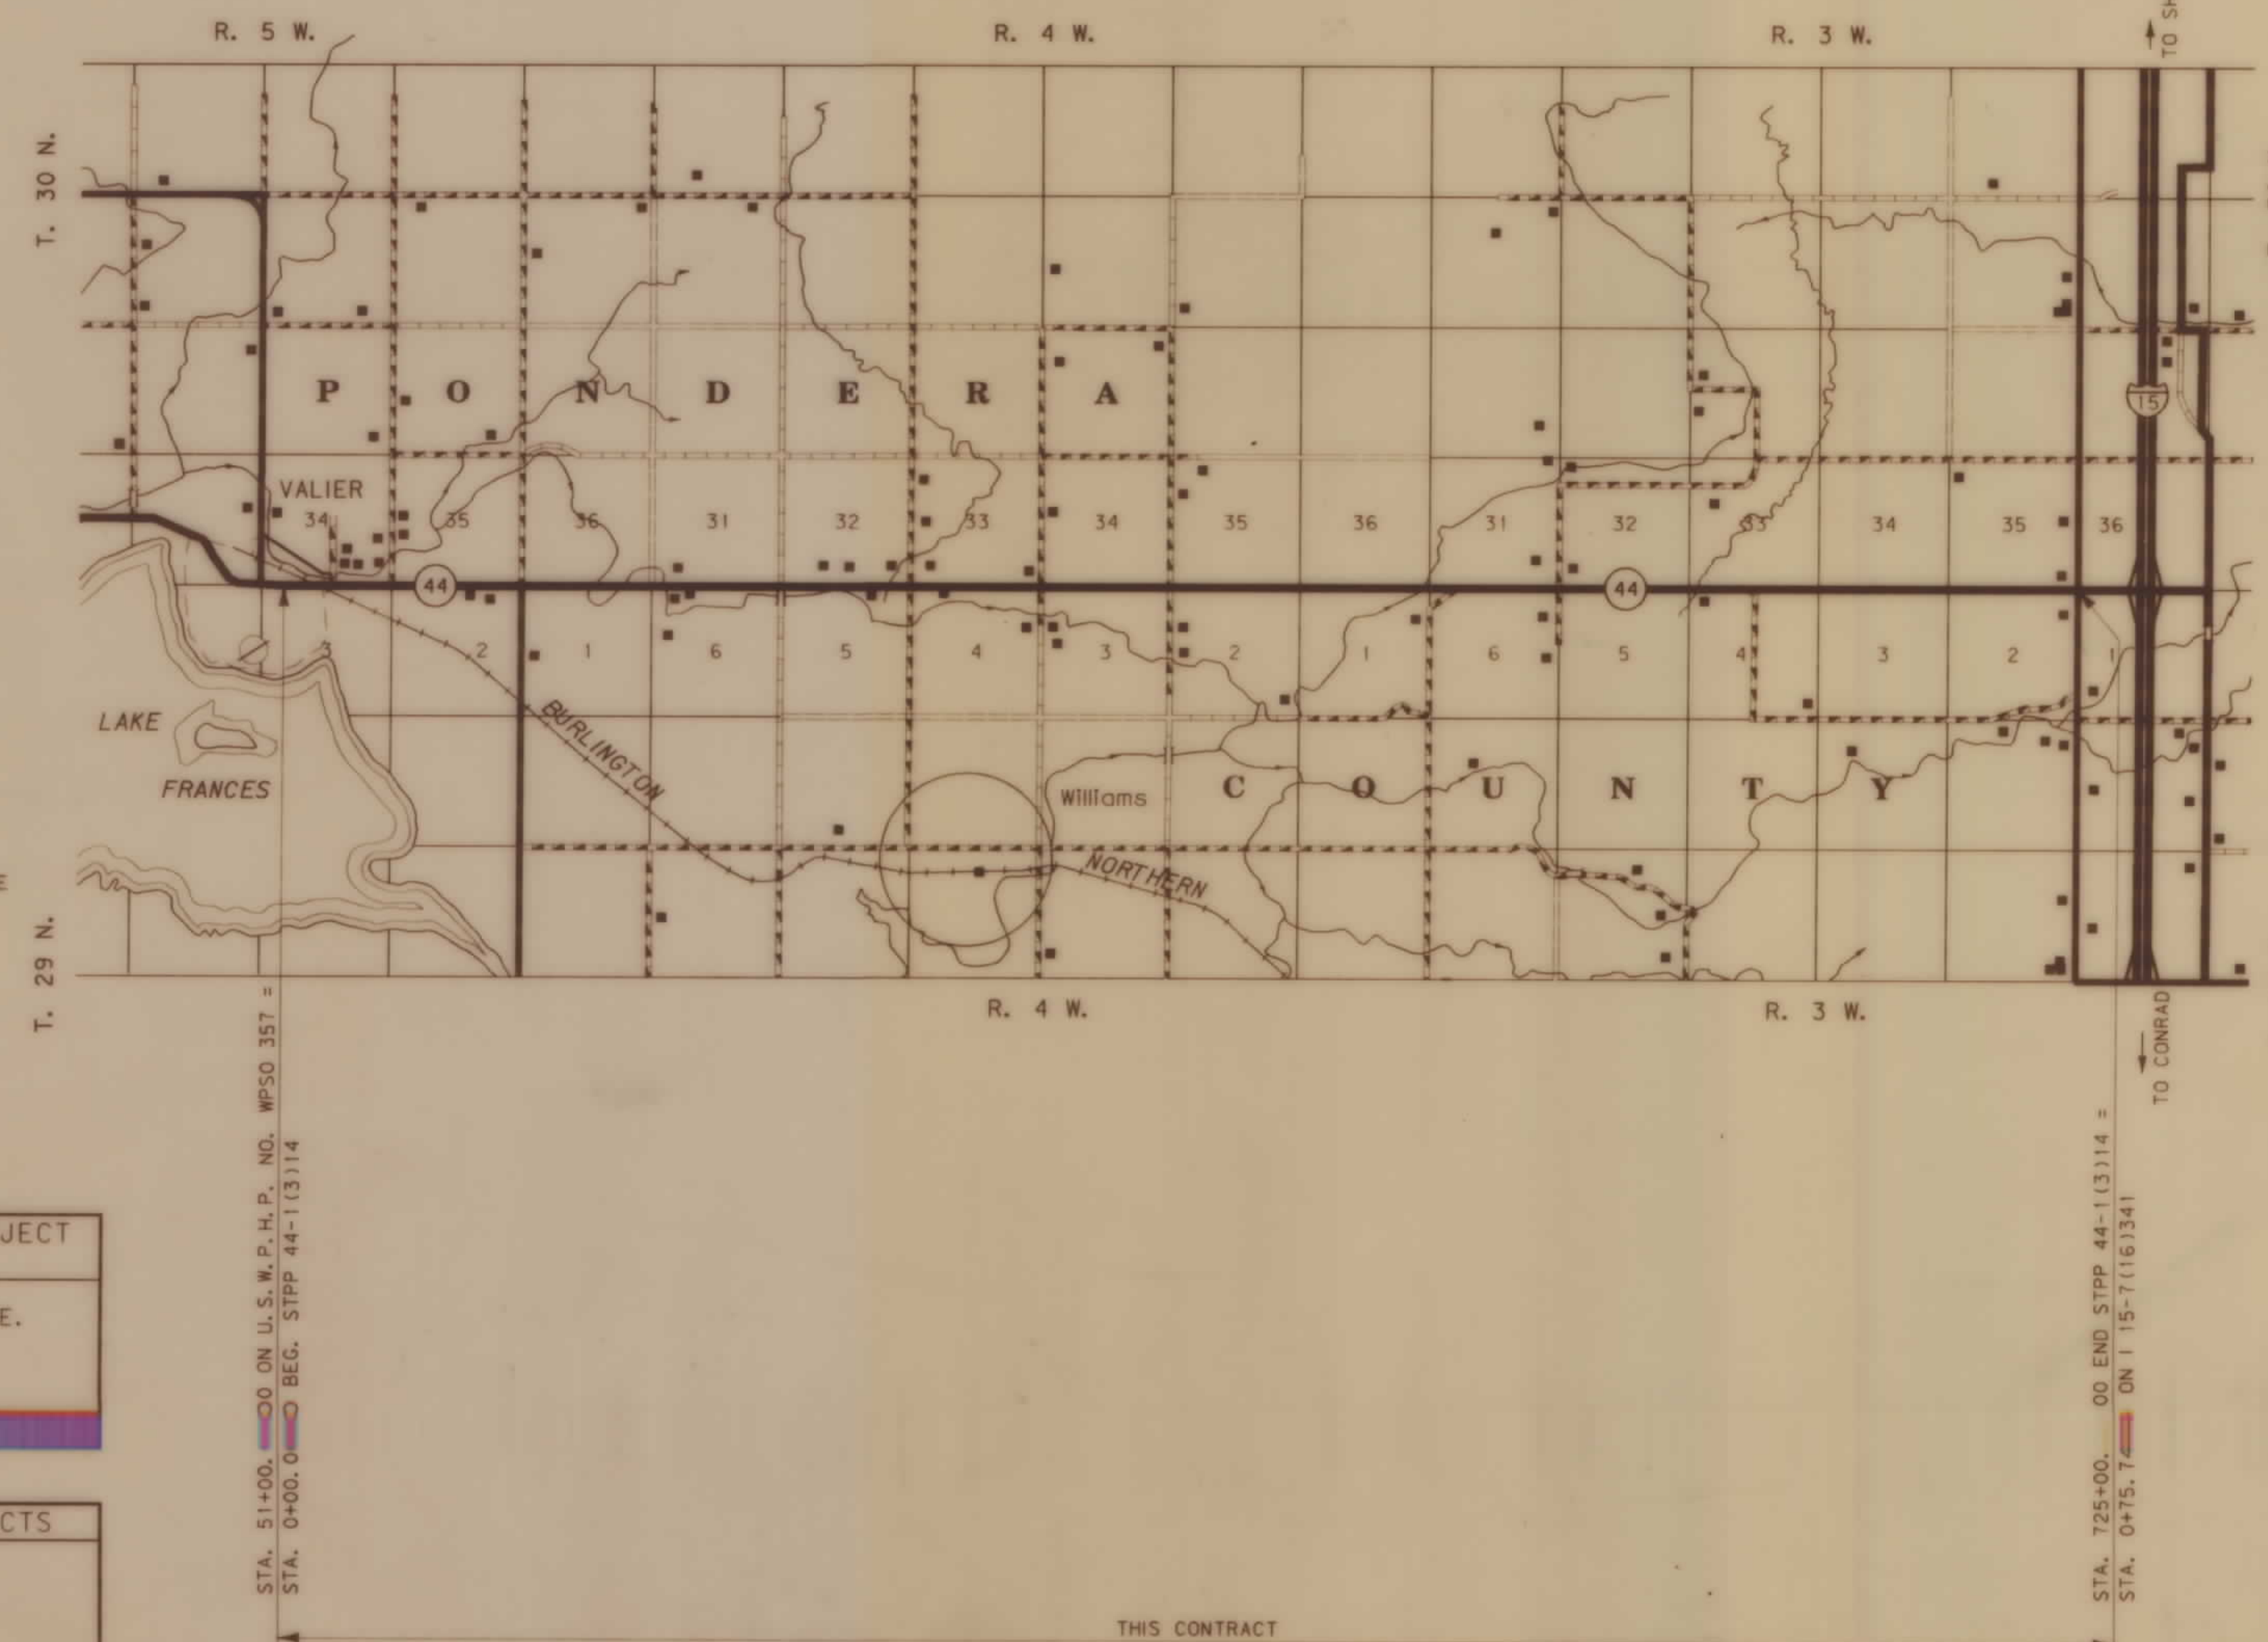

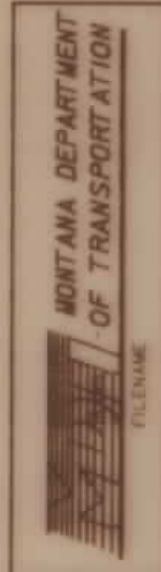

RDROW

3	6	9
2	5	8
4	7	


MONTANA
CADD
DATE:
5-15-95


OWNERSHIP									
PARCEL	NAME	ADDRESS	TOTAL AREA	GROSS R/W AREA	EX. EASE. AREA	NET AREA	REMAINDER		EASE. AREA
							LEFT	RIGHT	
1	BURLINGTON NORTHERN RAILROAD			2.67 AC.	0.40 AC.	2.27 AC.			
2	JAMES G. & MARY J. FINNERTY	1747 JACKPINE CANYON RD BILLINGS, MT	18563 AC.	10914 S.F.		10914 S.F.	7649 S.F.		
3	FRED J. MORRIS & JACK B. ROGERS, JR	514 SO. MAIN CONRAD, MT	42000 S.F.	16382 S.F.		16382 S.F.		25618 S.F.	
4	JOY WARWICK SMITH	630 LARKS NEST WAY MONUMENT, CO	14000 S.F.	5429 S.F.		5429 S.F.		8571 S.F.	
5	VALIER STOCKMANS ASSOC.		21177 S.F.	4571 S.F.		4571 S.F.		16606 S.F.	
	C/O BERNARD WIDHALM	P.O. BOX 985 VALIER MT							
6	DELETED								
7	DELETED								
8	JOHN M. & PEGGY L. CRAWFORD	BOX 65 VALIER, MT	SEE	SHEET	NO. 5				
L11	HARVEST STATES CO-OP	P.O. BOX 43594 ST. PAUL, MN 55164							
						FOR NEGOTIATIONS ONLY			

STATE	RIGHT OF WAY ID.	SHEET NO.	TOTAL SHEETS
MONTANA	STPP 44-1(8)14	2	29

PROJECT NUMBER 1156-008

VALIER EAST

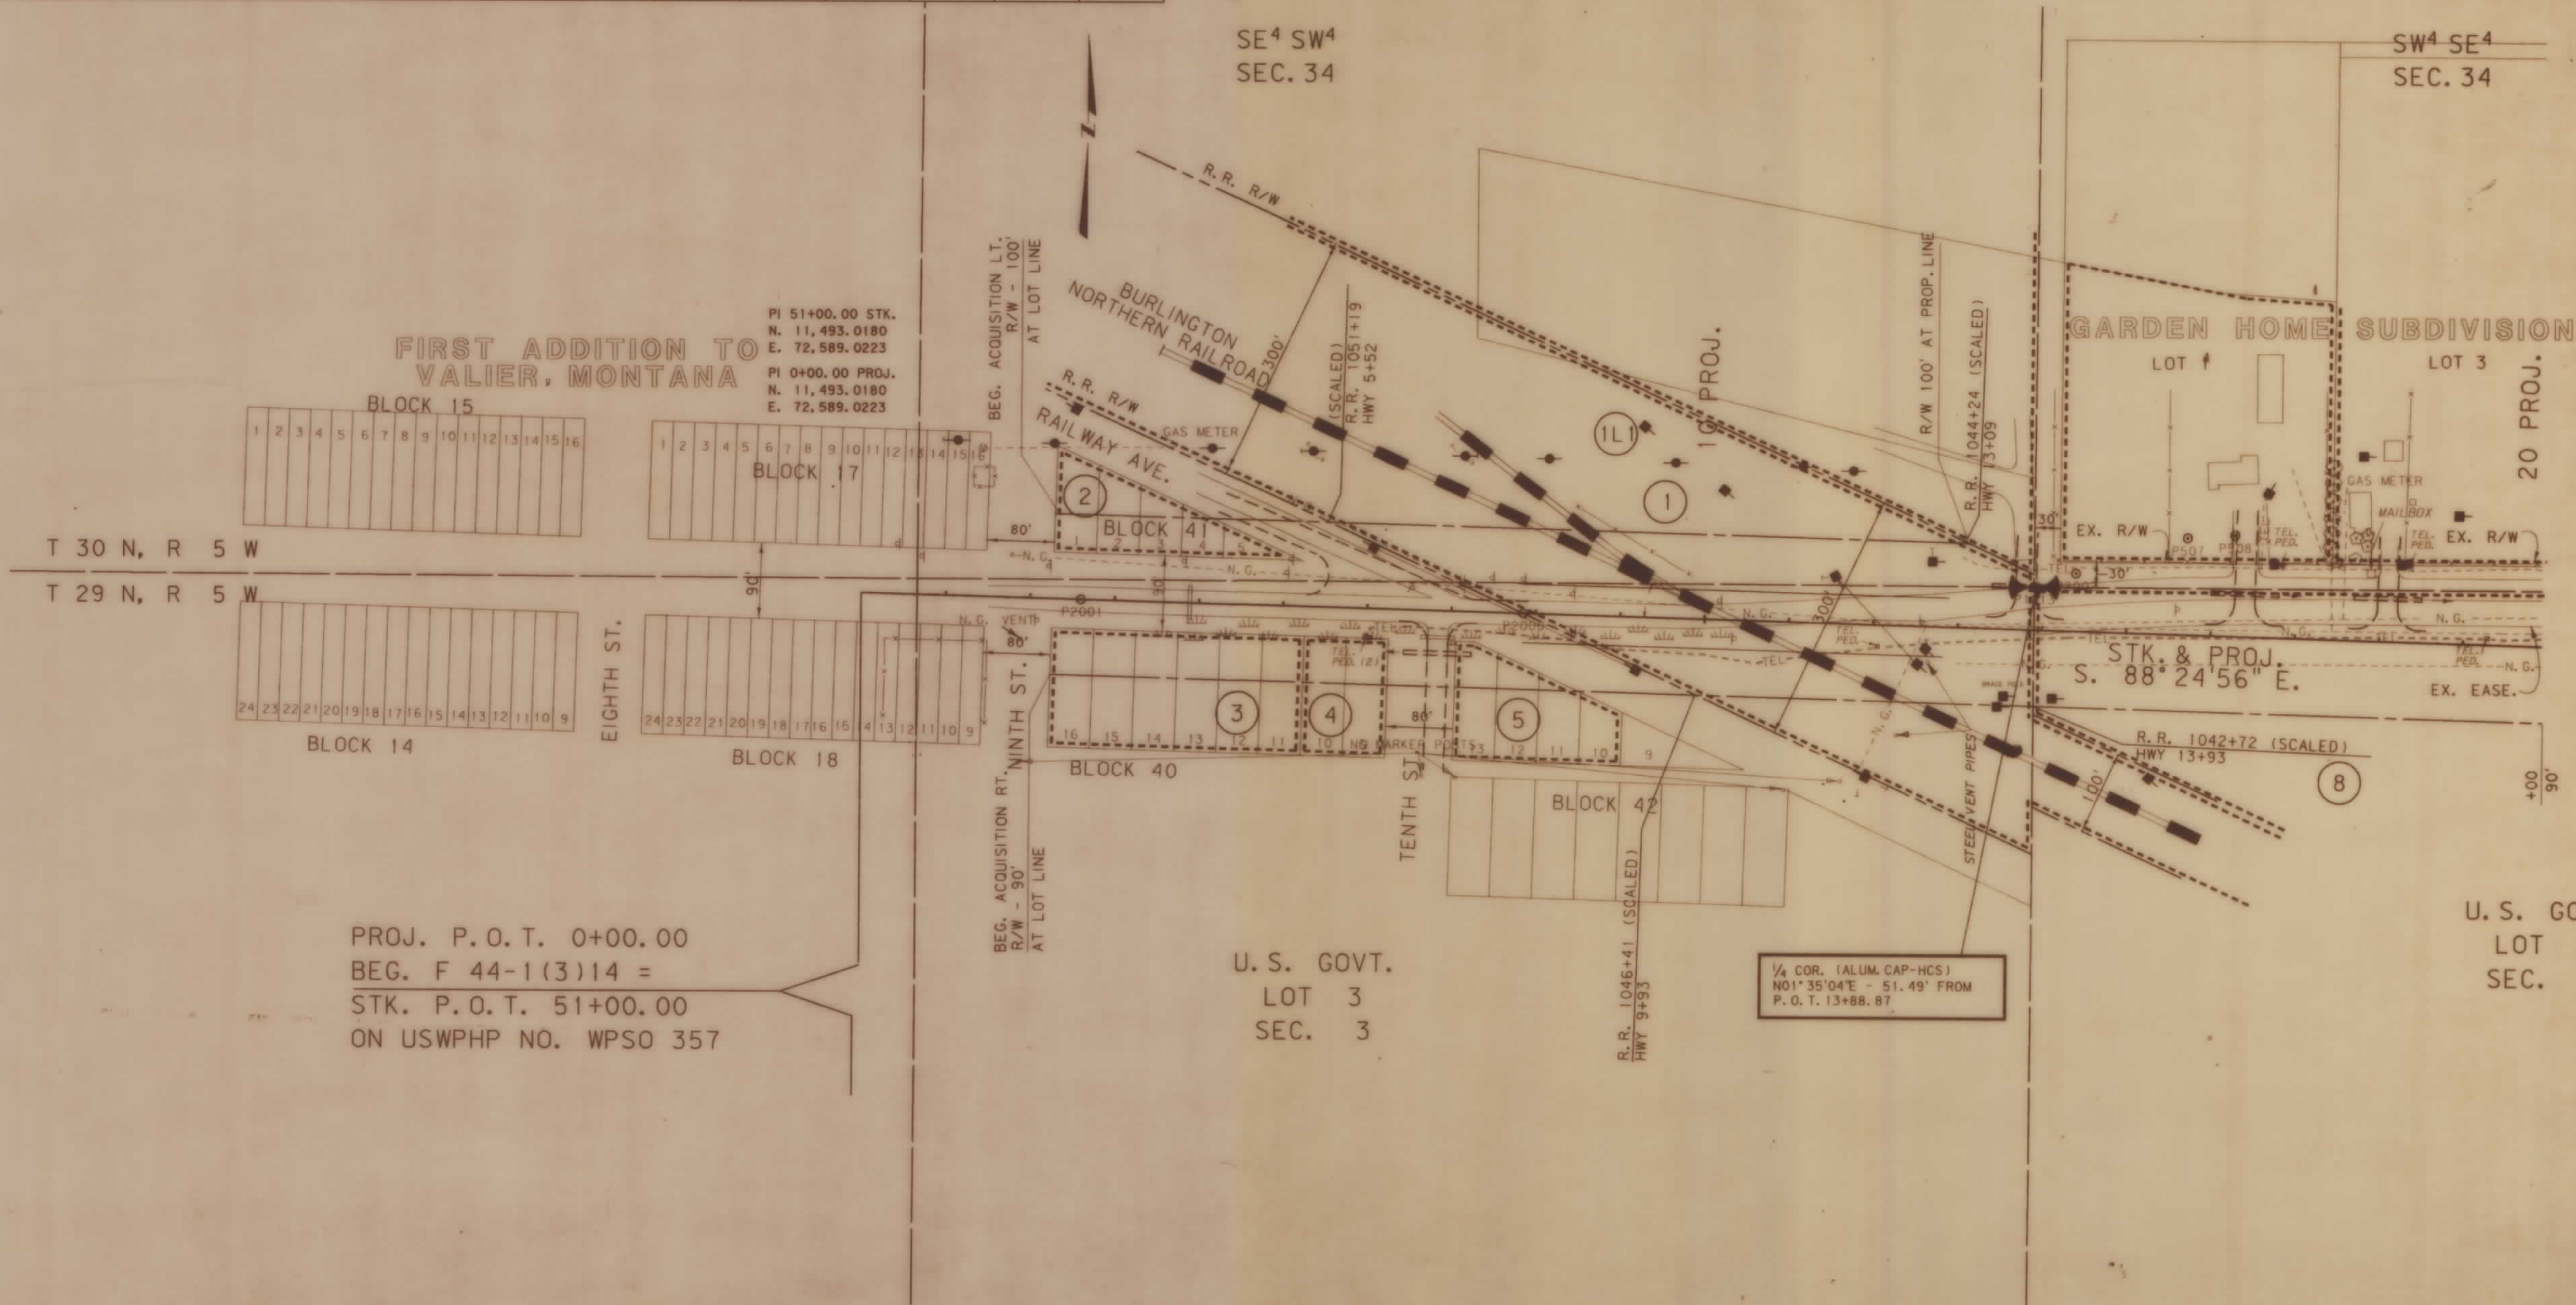

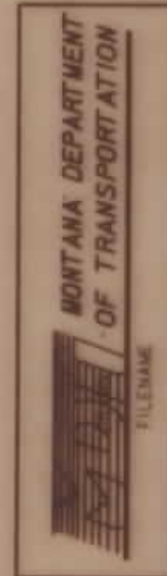

RDROW

3	6	9
5	8	7
1	4	7


MONTANA
CADD
DATE: 5-2-95

PARCEL	NAME	ADDRESS	TOTAL AREA	GROSS R/W AREA	EX. EASE. AREA	NET AREA	REMAINDER		CONST. PMT. AREA	EASE. AREA
							LEFT	RIGHT		
8	JOHN M. & PEGGY L. CRAWFORD	BOX 65 VALIER, MT		SEE SHEET	NO. 5					
9	TED T. WRIGHT (LIFE ESTATE) MELVIN T. KING, ETAL		40.00 AC.	1.45 AC.	-0-	1.45 AC.	38.55 AC.			
10	CRAWFORD FARMS, INC. A MT CORP	RURAL RT. 3, BOX 901 VALIER, MT		SEE SHEET	NO. 7					
11	DELETED									

STATE	RIGHT OF WAY ID.	SHEET NO.	TOTAL SHEETS
MONTANA	STPP 44-1(8)14	3	29

PROJECT NUMBER 1156-008

VALIER EAST

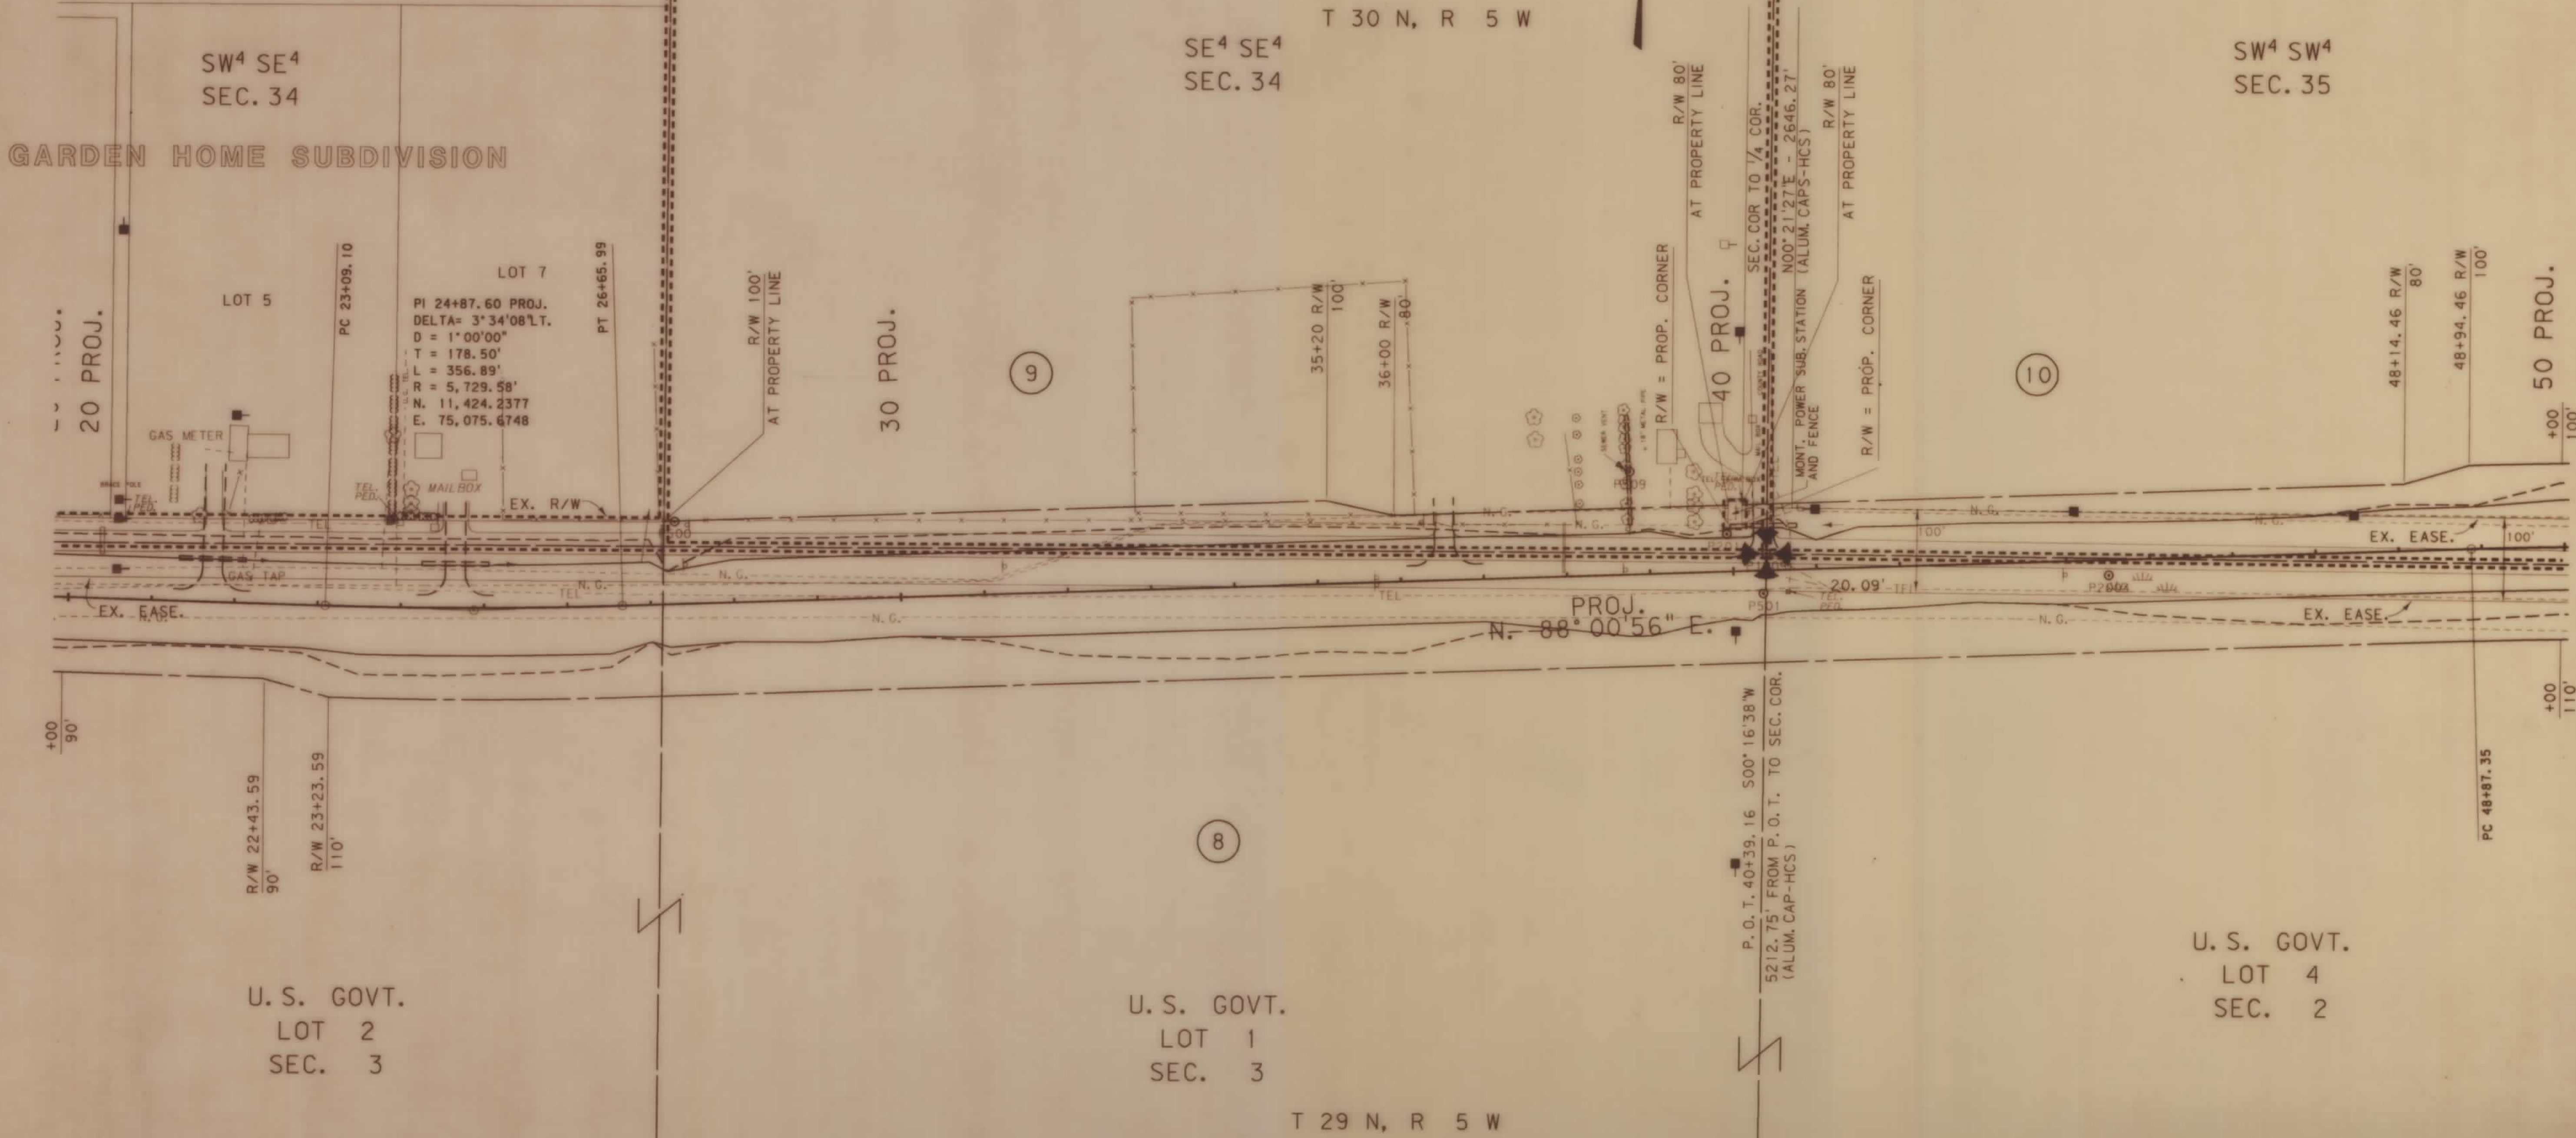

BACKSLOPE LIMITS INCLUDE ROUNDING	CUT SECTION	TOE OF CUT
CONSTRUCTION LIMITS:	TOE OF FILL	TOE OF CUT
FWHA/DOT APPROVAL 09-27-93		
MAP REVISED 4-10-95 5-2-95		

STATE OF MONTANA DEPARTMENT OF TRANSPORTATION HIGHWAYS DIVISION RIGHT OF WAY PLAN PONDERA COUNTY	0 50' 100' 200' 300'
--	----------------------


PROJECT NUMBER 1156-008

VALIER EAST


 MONTANA DEPARTMENT
 OF TRANSPORTATION
 FILENAME

BRROW

3	6	9
2	5	8
1		7

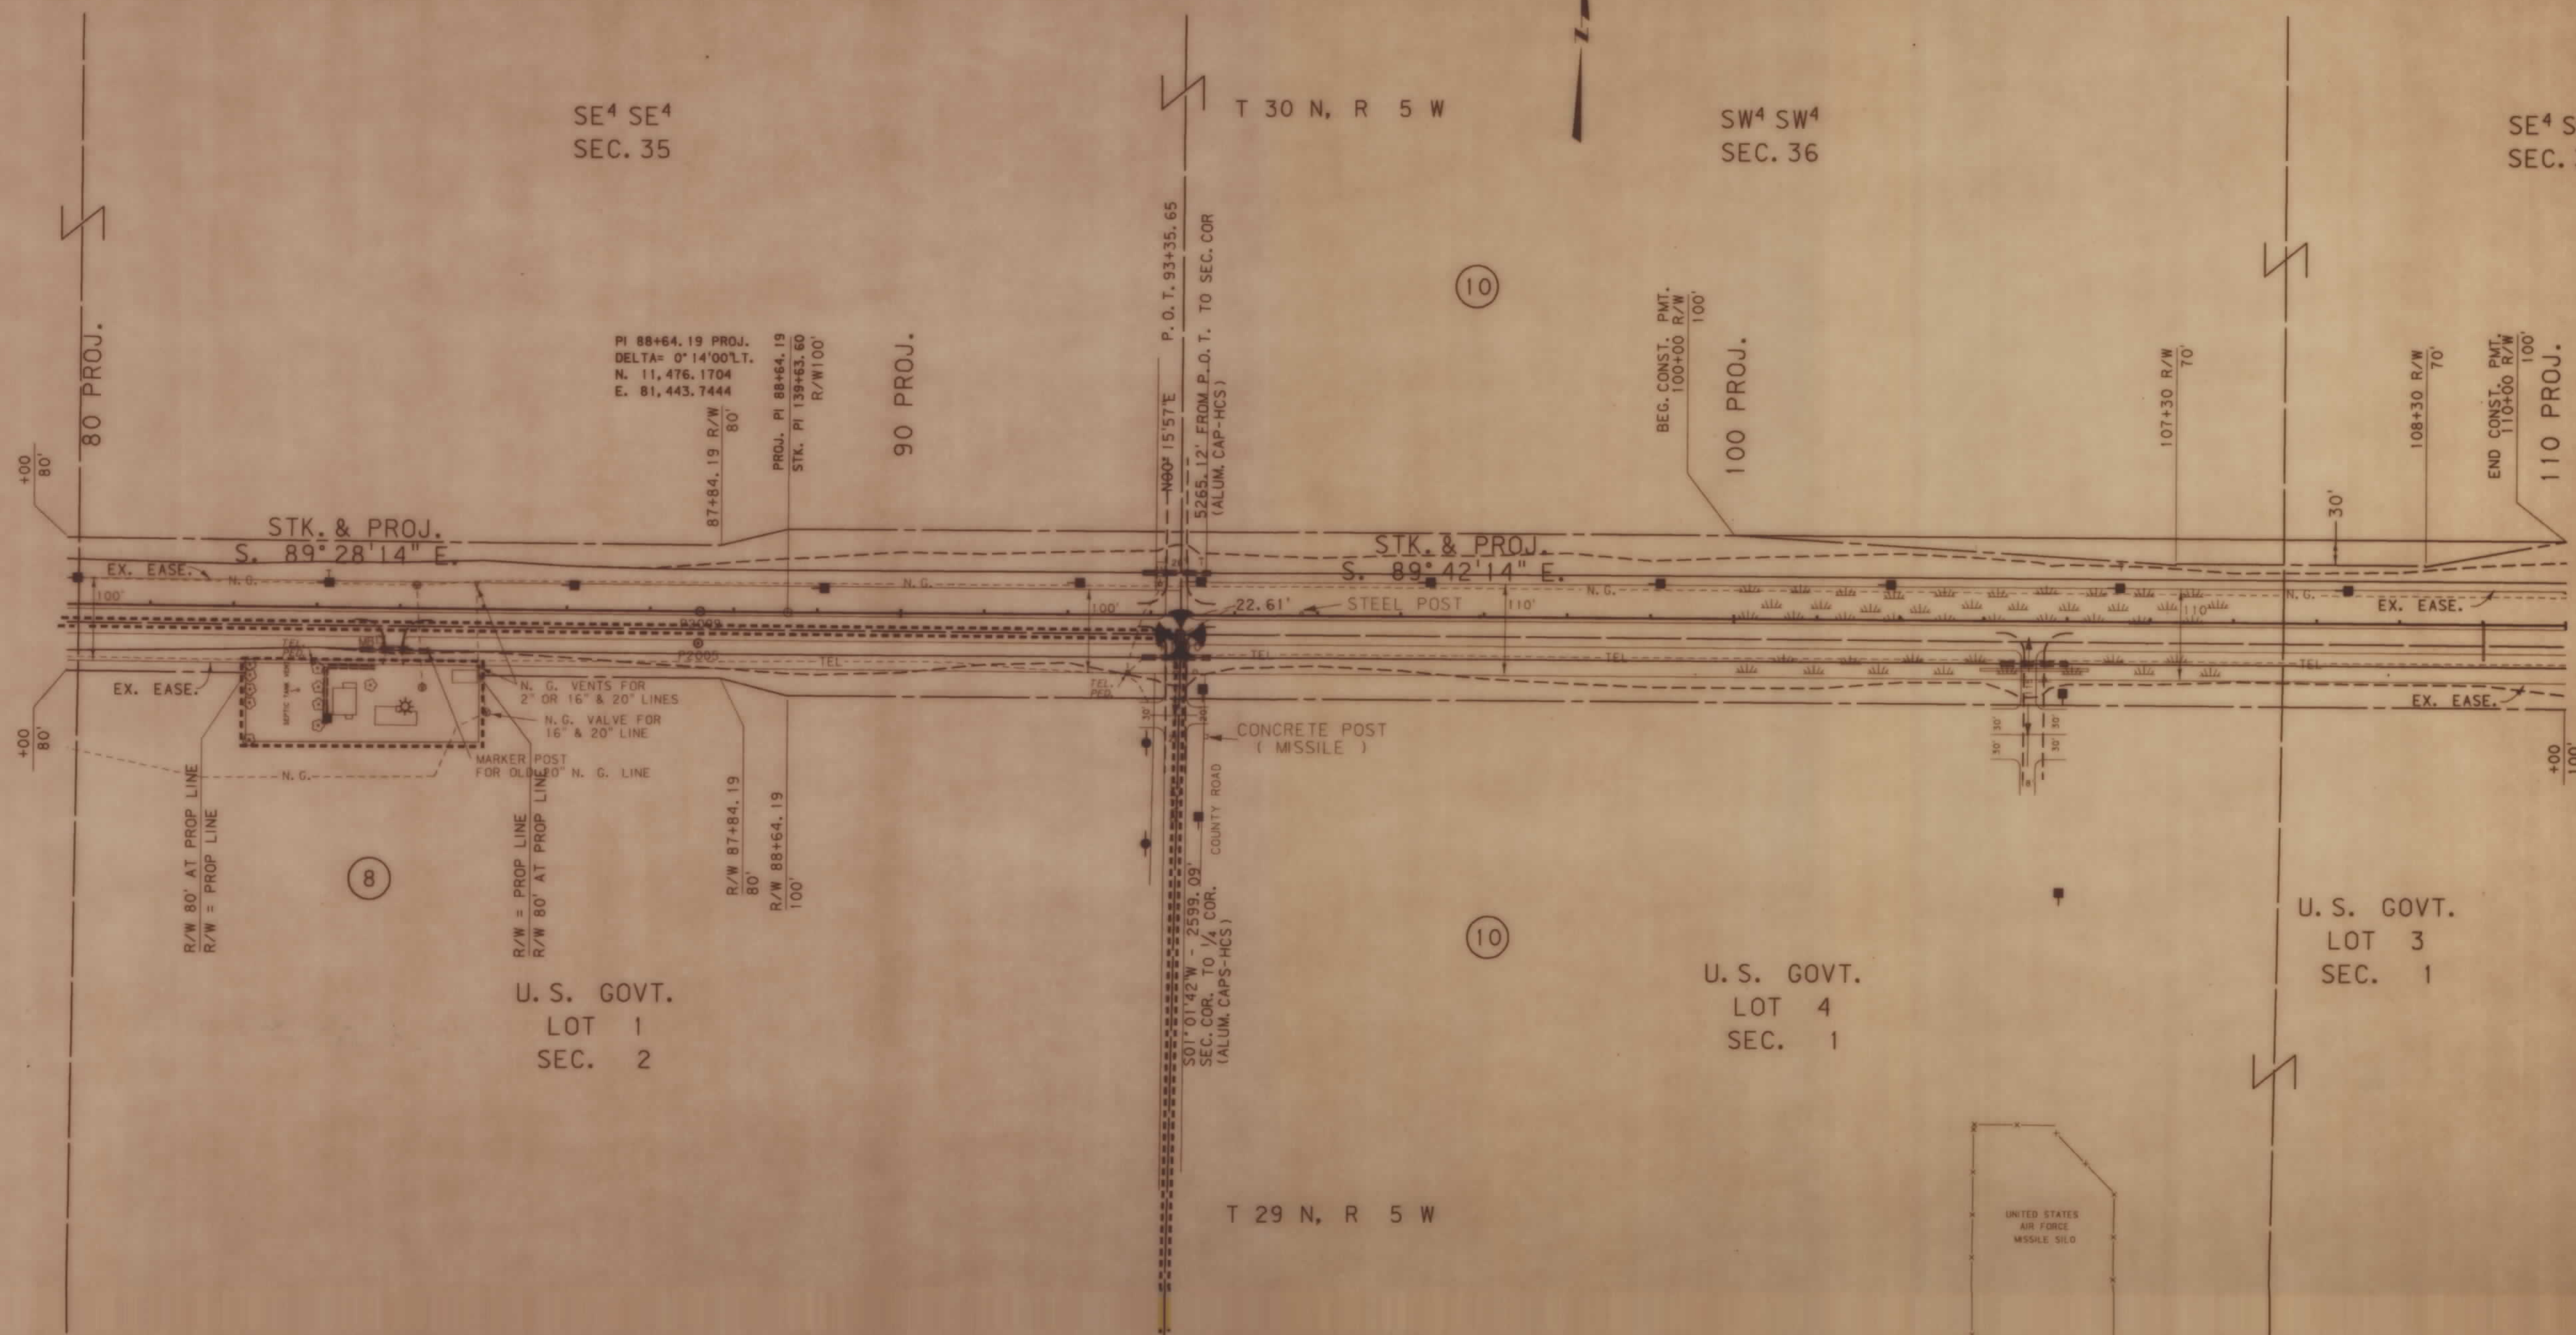

BACKSLOPE LIMITS INCLUDE ROUNDING
CONSTRUCTION LIMITS: CUT SECTION
TOE OF FILL

TOP OF CUT
DITCH BOTTOM

FHWA/DOT APPROVAL 09-27-93

MAP REVISED 2-7-95 4-10-95 5-2-95

STATE OF MONTANA
DEPARTMENT OF TRANSPORTATION
HIGHWAYS DIVISION
RIGHT OF WAY PLAN

PONDERA COUNTY




RDROW

3	9	MONTANA	DATE:
2	5	CADD	5-2-95
1	4		
	7		

PARCEL	NAME	ADDRESS	TOTAL AREA	GROSS R/W AREA	EX. EASE. AREA	NET AREA	REMAINDER		CONST. PMT. AREA	EASE. AREA
							LEFT	RIGHT		
10	CRAWFORD FARMS, INC., A MT CORP	RURAL RT. 3 BOX 901 VALIER, MT.	160+ AC	28.60 AC.	15.70 AC.	12.90 AC.			* 0.58 AC	① 0.38 AC
13	PONDERA CANAL & RESERVOIR CO.	VALIER, MT								
14	CRAWFORD & ADAMS, INC., A CORP	RURAL RT. 3 BOX 903 VALIER, MT.	160+ AC	7.49 AC.	4.24 AC.	3.25 AC.			0.15 AC.	
15	CRAWFORD & ADAMS, INC., A CORP	RURAL RT. 3 BOX 903 VALIER, MT.			SEE SHEET NO. 9					
16	CRAWFORD FARMS, INC., A MT CORP	RURAL RT. 3 BOX 901 VALIER, MT.	160+ AC	5.92 AC.	3.51 AC.	2.41 AC.			0.07 AC.	
17	ROBERT G. & DOROTHY A. ADAMS	RURAL RT. 3 BOX 903 VALIER, MT.	1.08 AC	0.27 AC.	0.26 AC.	0.01 AC.		0.81 AC.		
	C/O ADAMS ACRES INC., A MT CORP	BOX 903 VALIER MT								

① TO BE ACQUIRED IN THE NAME OF PONDERA CANAL & RESERVOIR CO..

STATE	RIGHT OF WAY ID.	SHEET NO.	TOTAL SHEETS
MONTANA	STPP 44-1(8)14	7	29
PROJECT NUMBER 1156-008			
VALIER EAST			

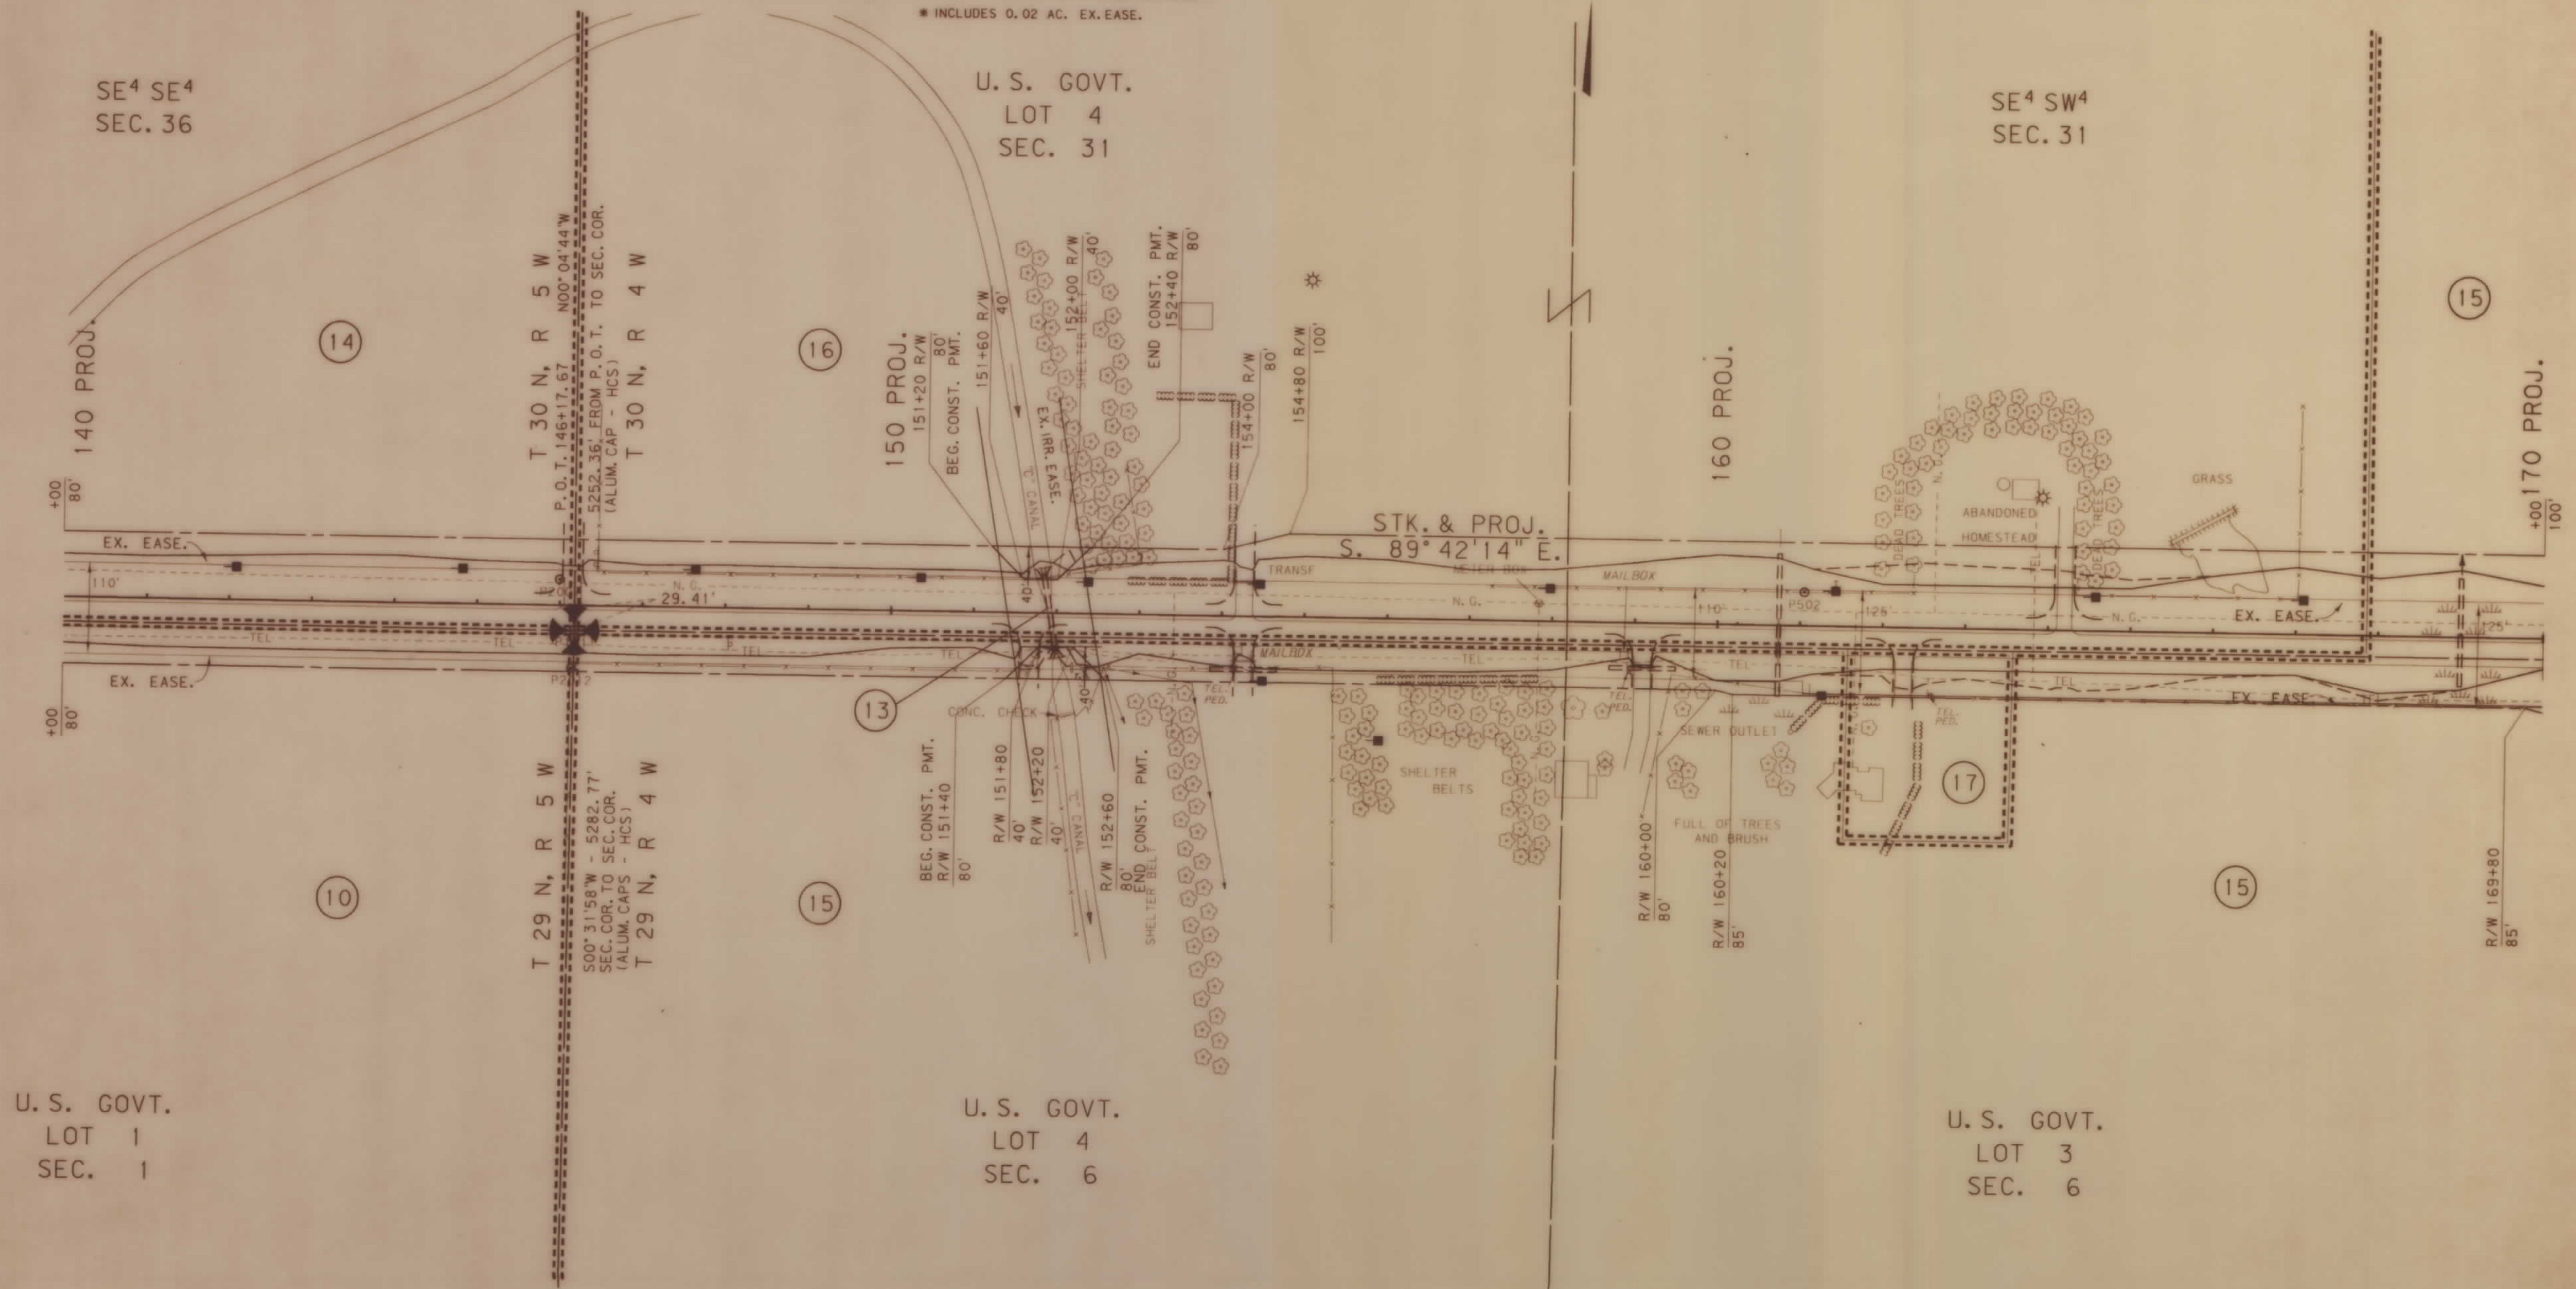

BACKSLOPE LIMITS INCLUDE ROUNDING	TOP OF CUT
CONSTRUCTION LIMITS:	CUT SECTION
	TOE OF FILL
FHWA/DOT APPROVAL 09-27-93	
MAP REVISED 2-7-95 4-10-95 5-2-95	


STATE OF MONTANA	
DEPARTMENT OF TRANSPORTATION	
HIGHWAYS DIVISION	
RIGHT OF WAY PLAN	
PONDERA	COUNTY
0 50' 100' 200' 300'	

(1156)VALP1.ROW

[illegible]

STATE	RIGHT OF WAY ID.	SHEET NO.	TOTAL SHEETS
MONTANA	STPP 44-1(8)14	8	29
PROJECT NUMBER 1156-008			

VALIER EAST

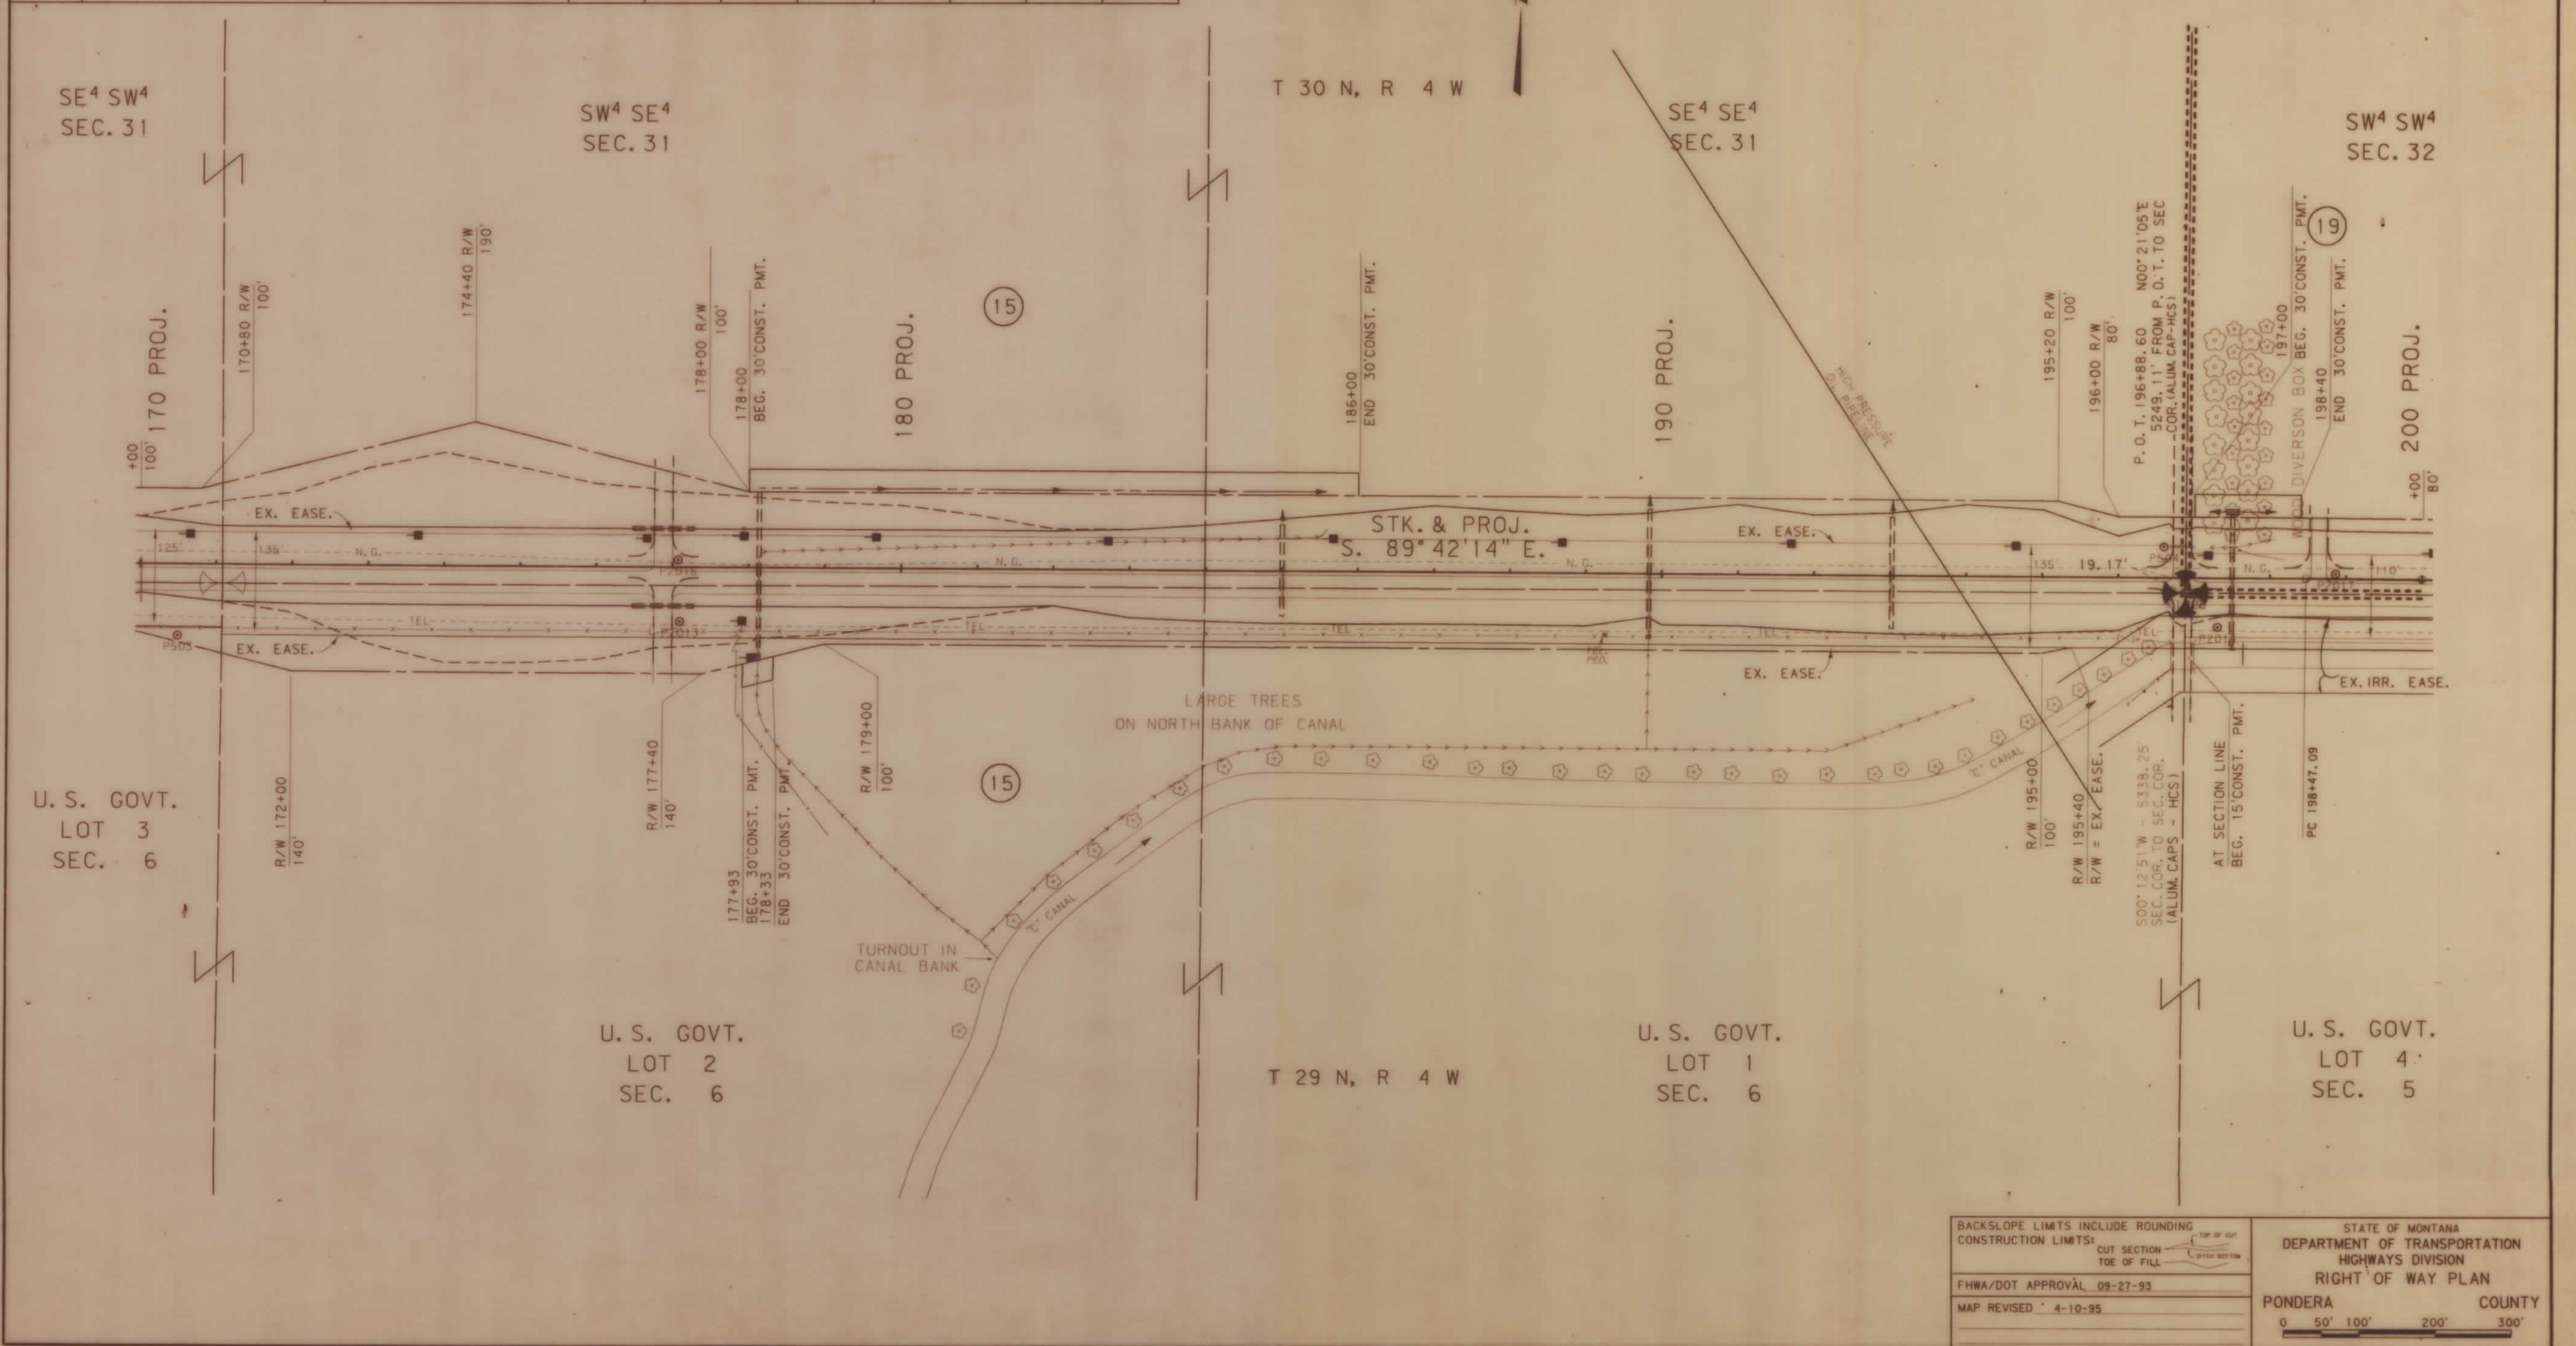

BACKSLOPE LIMITS INCLUDE ROUNDING CONSTRUCTION LIMITS:	STATE OF MONTANA DEPARTMENT OF TRANSPORTATION HIGHWAYS DIVISION RIGHT OF WAY PLAN
FHWA/DOT APPROVAL 09-27-93	PONDERA COUNTY
MAP REVISED 4-10-95	0 50' 100' 200' 300'

(1156) VALP1. ROW

STPP 44-1(8)14 SHT 8 OF 29

MONTANA DEPARTMENT
OF TRANSPORTATION
FILE NAME


RDRROW

3	6	9
2	5	8
1	4	

MONTANA
CADD

DATE: 4-10-95

3	6	9
2	5	8
1	4	

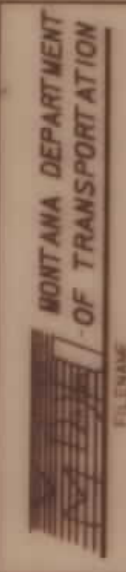


RDRW

3	6	9
2	5	4
1	4	7

MONTANA
CADD
DATE: 5-2-95

OWNERSHIP									
PARCEL	NAME	ADDRESS	TOTAL AREA	GROSS R/W AREA	EX. EASE. AREA	NET AREA	REMAINDER		EASE. AREA
							LEFT	RIGHT	
15	CRAWFORD & ADAMS, INC., A CORP	RURAL RT. 3 BOX 903 VALIER, MT.	160+ AC	20.03 AC.	13.96 AC.	6.07 AC.			0.71 AC.
19	ROBERT G. & DOROTHY A. ADAMS	RURAL RT. 3 BOX 923 VALIER, MT.	78.5 AC	2.87 AC.	1.58 AC.	1.29 AC.	75.63 AC.		0.10 AC.
20	LOIS NEYENHUIS, ETAL	RURAL ROUTE 3 VALIER, MT.		SEE	SHEET	NO. 10			
21	4C's GRAIN CO., A MT CORP	VALIER, MT	5.57 AC	1.94 AC.	1.50 AC.	0.44 AC.		3.63 AC.	
22	CORRINE V. & FREDERICK P. RABENAU	PO BOX 636 PAYETTE, ID. 83661	2.91 AC	0.29 AC.	0	0.29 AC.	2.62 AC		
23	DELETED								
24	ROBERT W. BROPHY	806 RIVER ST. HAMILTON, MT.		SEE	SHEET	NO. 10			
50	U.S. A. (AIR FORCE)				FOR	NEGOTIATIONS ONLY			

STATE	RIGHT OF WAY ID.	SHEET NO.	TOTAL SHEETS
MONTANA	STPP 44-1(8)14	9	29
PROJECT NUMBER 1156-008			
VALIER EAST			

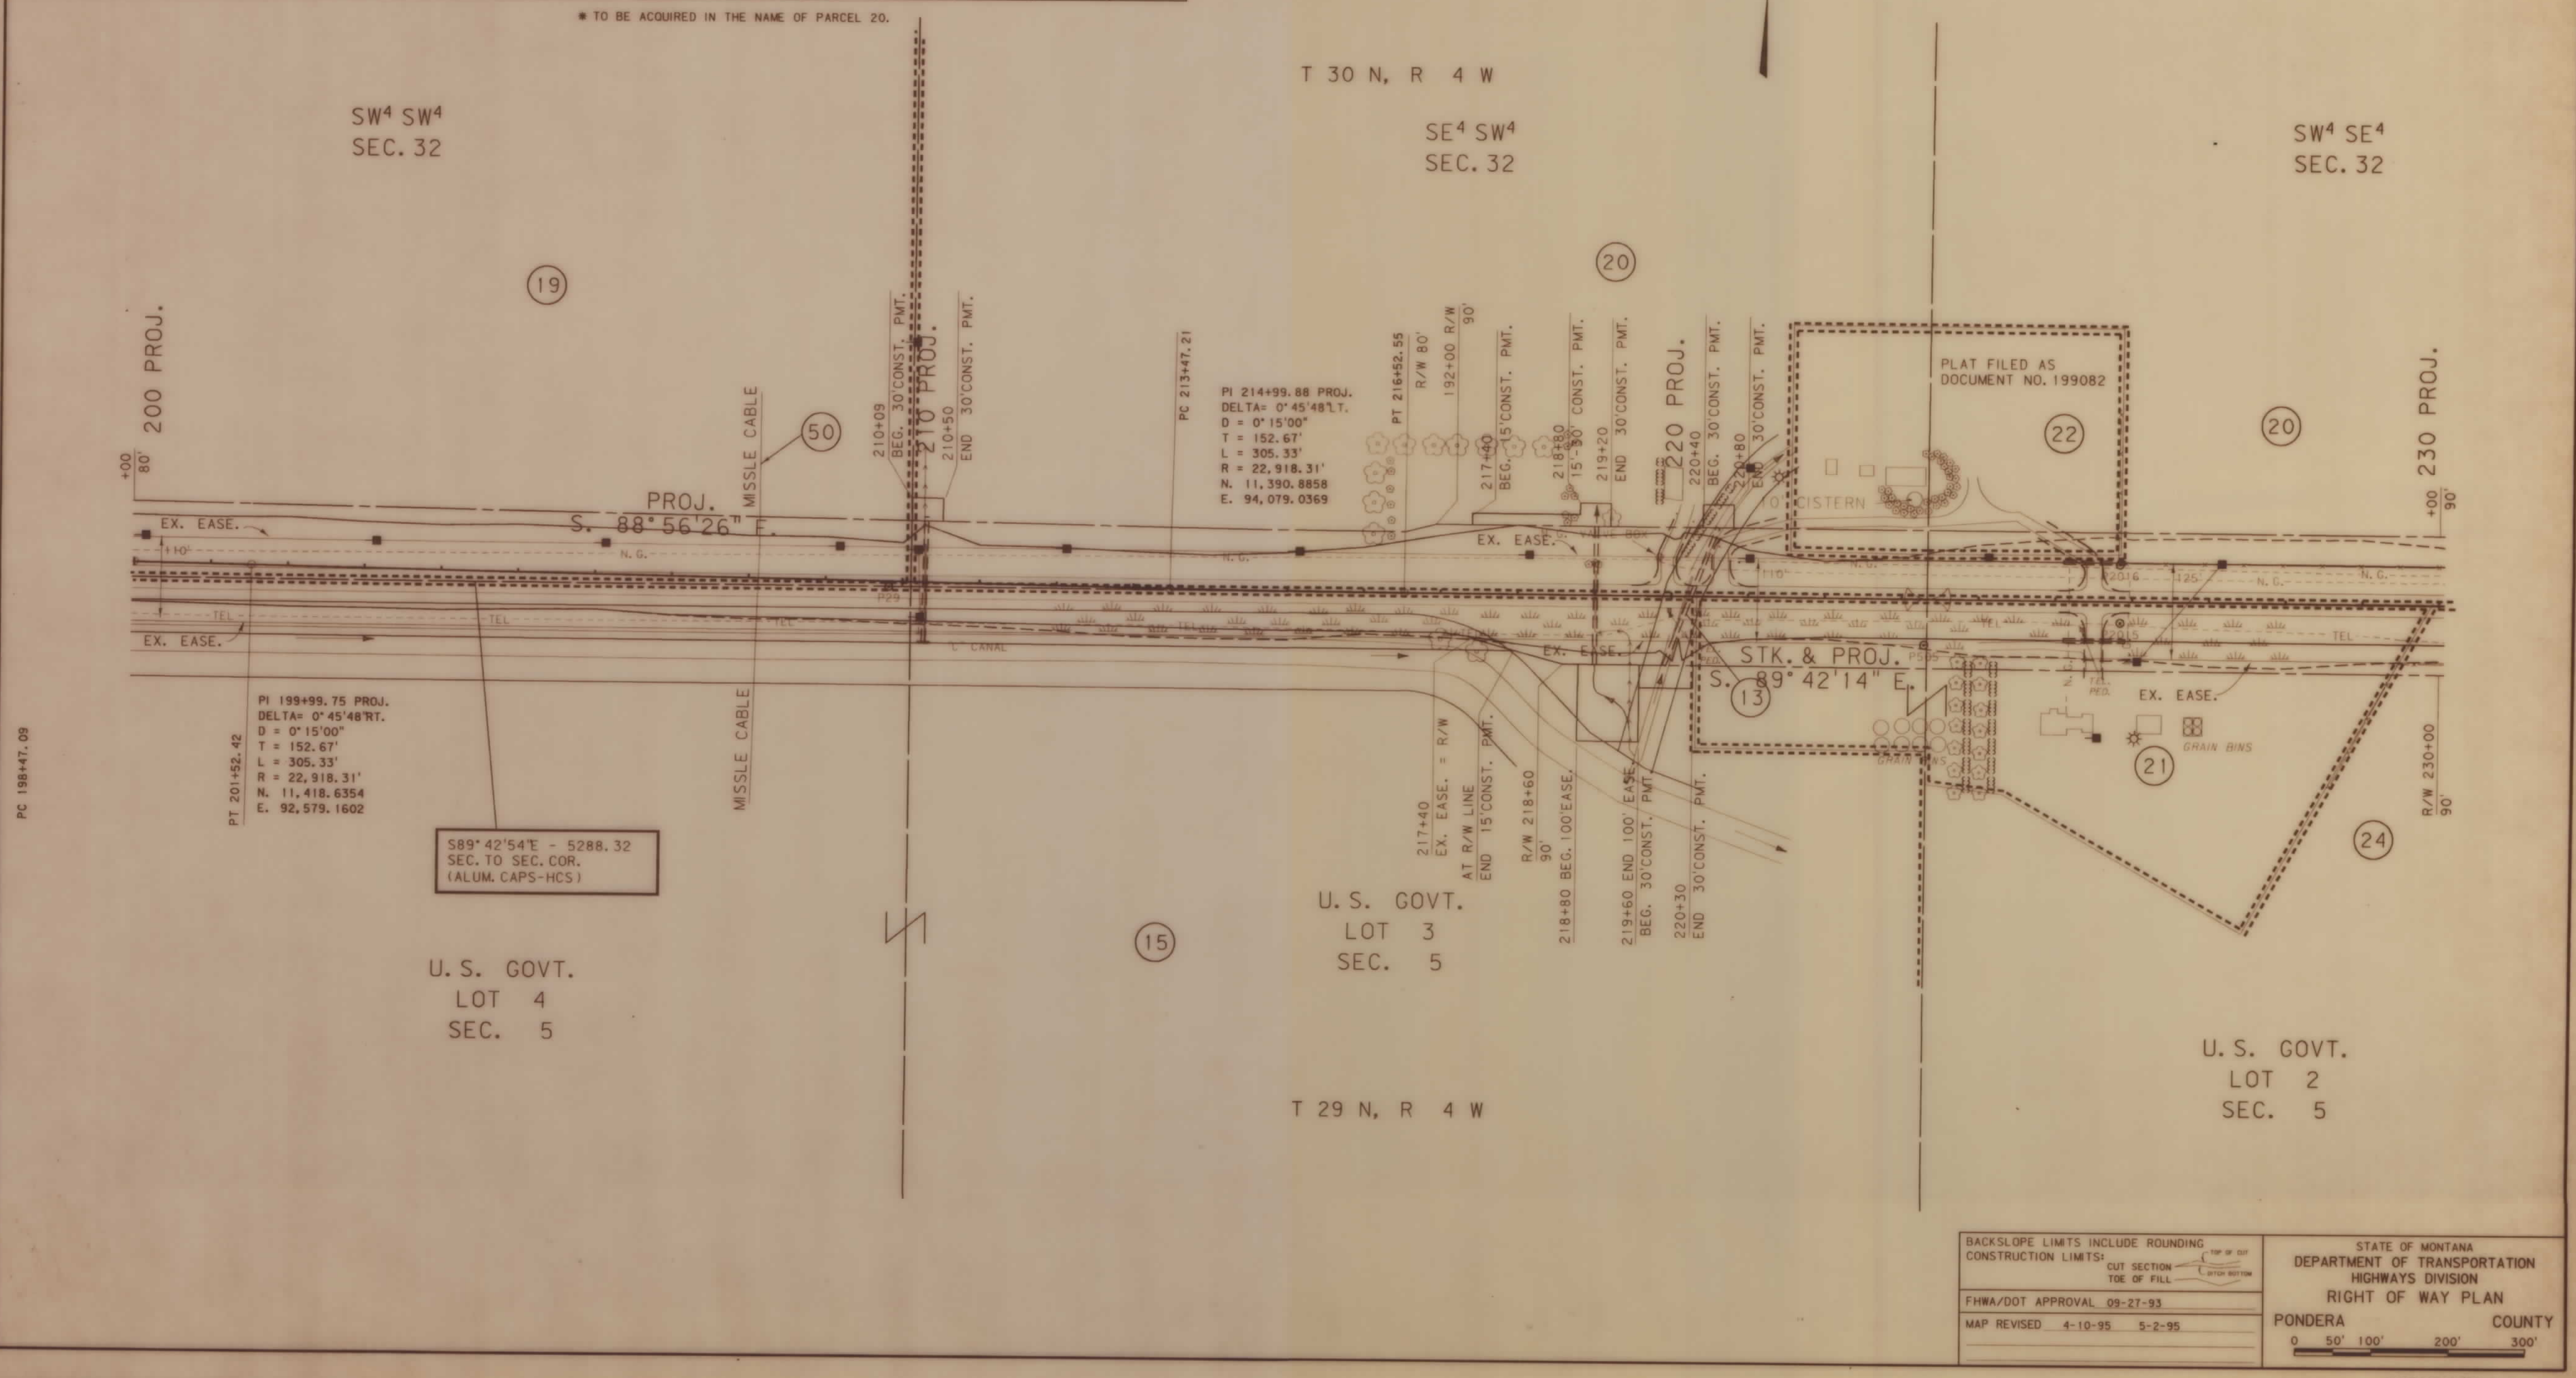

BACKSLOPE LIMITS INCLUDE ROUNDING
CONSTRUCTION LIMITS:
CUT SECTION
TOE OF FILL
TOP OF CUT
BOTTOM SECTION

FWHA/DOT APPROVAL 09-27-93
MAP REVISED 4-10-95 5-2-95

STATE OF MONTANA
DEPARTMENT OF TRANSPORTATION
HIGHWAYS DIVISION
RIGHT OF WAY PLAN
PONDERA COUNTY
0 50' 100' 200' 300'

(1156) VALP1, ROW

STPP 44-1(8)14 SHT 9 OF 29


OWNERSHIP									
PARCEL	NAME	ADDRESS	TOTAL AREA	GROSS R/W AREA	EX. EASE. AREA	NET AREA	REMAINDER		EASE. AREA
							LEFT	RIGHT	
20	LOIS NEYENHUIS, ETAL	RURAL RT. 3 VALIER, MT.	160+ AC	4.87 AC	3.08 AC	1.79 AC			0.09 AC
24	ROBERT W. BROPHY	1110 PINE ST. HAMILTON, MT.	80.0 AC	3.76 AC	3.48 AC	0.28 AC		76.24 AC	* 0.19 AC
25	KEITH E. & MARY J. BROPHY	RURAL RT. 3 BOX 931 VALIER, MT.	20.00 AC	1.15 AC	0.75 AC	0.40 AC	18.85 AC		* 0.08 AC
26	BROPHY FARMS, INC.	RURAL RT. 3 BOX 931 VALIER, MT.	20.00 AC	1.36 AC	0.77 AC	0.59 AC	18.64 AC		0.12 AC
27	RICHARD N. & CAROLE J. DEBOO	RURAL RT. 3 BOX 909 VALIER, MT.		SEE SHEET	NUMBER 12				
28	EUGENE C. EGAN	RURAL RT. 3 BOX 930 VALIER, MT.	85.5 AC	1.36 AC	0.87 AC	0.49 AC	84.14 AC		
29	DARYLE & PAMELA R. SWANSON	RURAL RT. 3 BOX 910 VALIER, MT.		SEE SHEET	NUMBER 12				

* EASEMENT TO BE ACQUIRED IN THE NAME OF PARCEL 26

STATE	RIGHT OF WAY ID.	SHEET NO.	TOTAL SHEETS
MONTANA	STPP 44-1(8)14	10	29

PROJECT NUMBER 1156-008

VALIER EAST

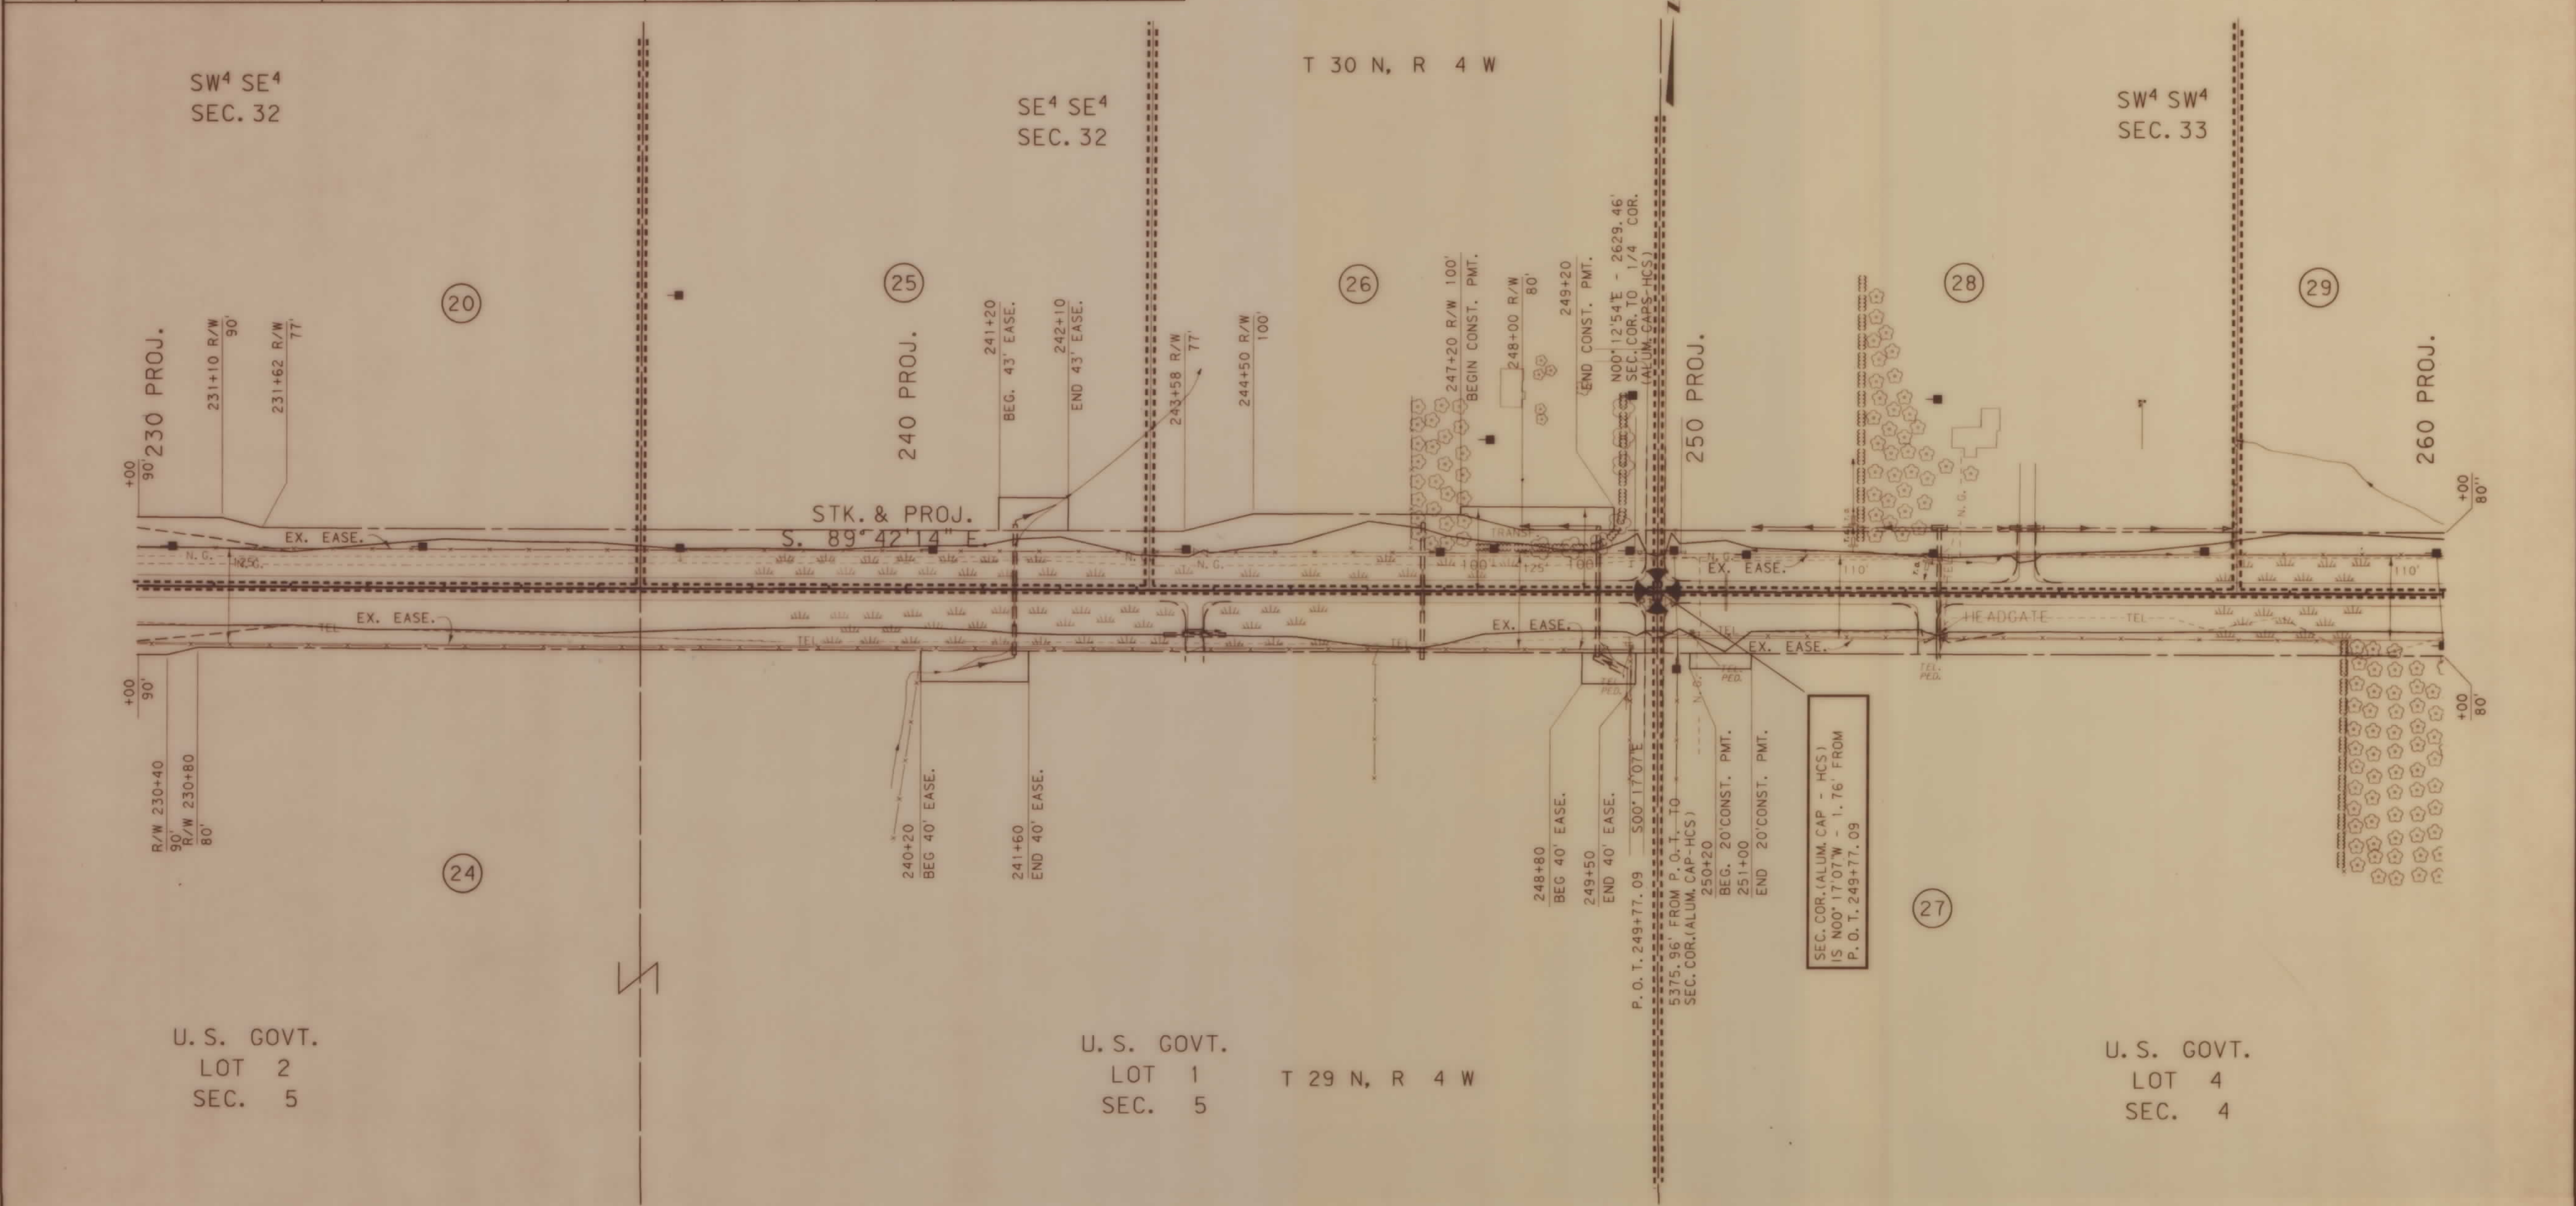

BACKSLOPE LIMITS INCLUDE ROUNDING
CONSTRUCTION LIMITS:
CUT SECTION
TOE OF FILL
DITCH BOTTOM

STATE OF MONTANA
DEPARTMENT OF TRANSPORTATION
HIGHWAYS DIVISION
RIGHT OF WAY PLAN
PONDERA COUNTY
0 50' 100' 200' 300'

FHWA/DOT APPROVAL 09-27-93
MAP REVISED 4-10-95 5-2-95

(1156)VALP1, ROW



RDROW

3	6	DATE: 5-2-95
2	5	
1	4	

STPP 44-1(8)14 SHT 10 OF 29


OWNERSHIP										
PARCEL	NAME	ADDRESS	TOTAL AREA	GROSS R/W AREA	EX. EASE. AREA	NET AREA	REMAINDER		CONST. PMT. AREA	EASE. AREA
							LEFT	RIGHT		
27	RICHARD N. & CAROLE J. DEBOO	RURAL RT. BOX 909 VALIER, MT.	160+ AC	11.25 AC.	8.26 AC.	2.99 AC.			0.10 AC	
29	DARYLE & PAMELA R. SWANSON	RURAL RT. 3 BOX 910 VALIER, MT.	160+ AC	6.50 AC.	4.42 AC.	2.08 AC.			0.40 AC.	0.44 AC.
30	DARYLE & PAMELA R. SWANSON	RURAL RT. 3 BOX 910 VALIER, MT.	41.46 AC	3.75 AC.	1.85 AC.	1.90 AC.		37.71 AC.		0.16 AC.
31	AIKEN RANCH CO. A MT CORP	RURAL RT 3 BOX 920 VALIER MT		SEE	SHEET	NO. 13				
32	VERNON J. MONROE, INC. A MT CORP	RURAL RT. 3 BOX 927 VALIER, MT.		SEE	SHEET	NO. 13				
51	APEX ANGUS INC. A MT CORP									

1) TO BE ACQUIRED IN THE NAME OF PARCEL 51
ALSO INCLUDES 0.02 AC. OF EX. EASE.
2) TO BE ACQUIRED IN THE NAME OF PARCEL 31

STATE	RIGHT OF WAY ID.	SHEET NO.	TOTAL SHEETS
MONTANA	STPP 44-1(8)14	12	29

PROJECT NUMBER 1156-008

VALIER EAST

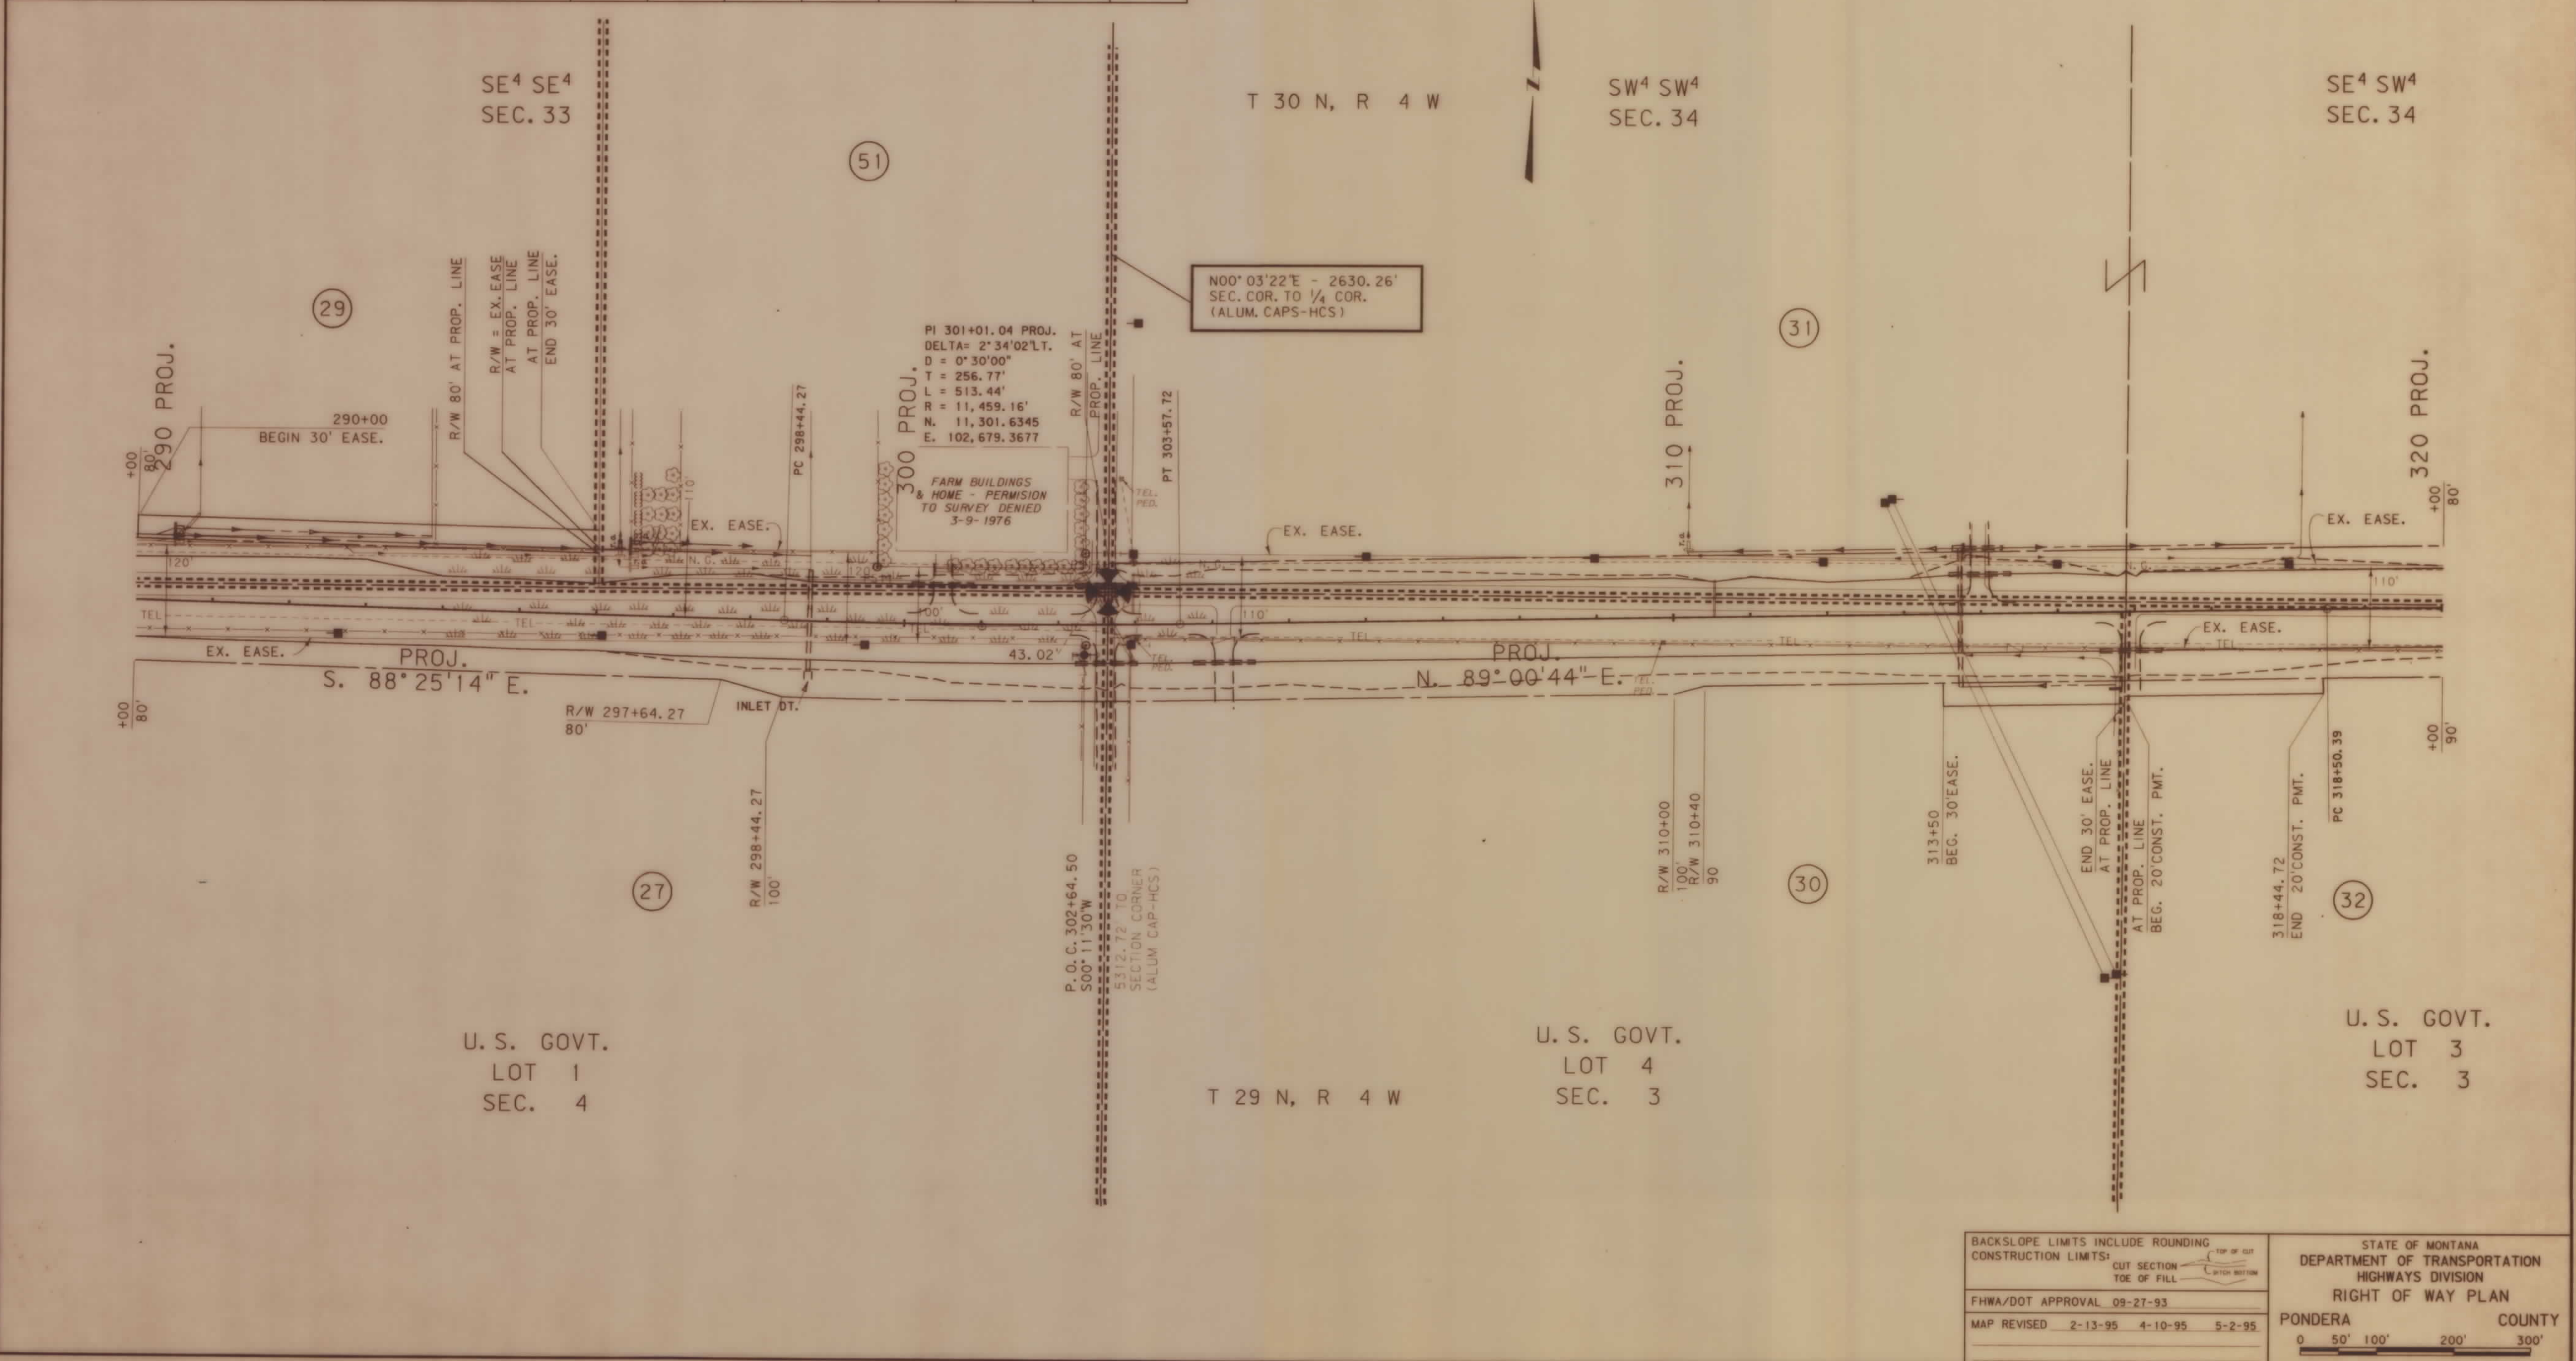

BACKSLOPE LIMITS INCLUDE ROUNDING
CONSTRUCTION LIMITS:
CUT SECTION
TOE OF FILL
TOE OF CUT
CUT SECTION

STATE OF MONTANA
DEPARTMENT OF TRANSPORTATION
HIGHWAYS DIVISION
RIGHT OF WAY PLAN
PONDERA COUNTY
0 50' 100' 200' 300'

FHWA/DOT APPROVAL 09-27-93
MAP REVISED 2-13-95 4-10-95 5-2-95


1156VALP2. ROW

OWNERSHIP									
PARCEL	NAME	ADDRESS	TOTAL AREA	GROSS R/W AREA	EX. EASE. AREA	NET AREA	REMAINDER		EASE. AREA
							LEFT	RIGHT	
31	AIKEN RANCH CO., A MT CORP	RURAL RT 3 BOX 920 VALIER MT	160+ AC	3.92 AC.	3.00 AC.	0.92 AC.			
32	VERNON J. MONROE, INC. A MT CORP	RURAL RT. 3 BOX 927 VALIER, MT.	160+ AC	2.97 AC.	1.80 AC.	1.17 AC.			0.12 AC.
33	A. BERNICE BLOCKEEL	RURAL RT. 3 BOX 952 VALIER, MT.	160+ AC	2.54 AC.	1.53 AC.	1.01 AC.			
34	CHRISTIAENS BROS. FARM, INC. A MT. CORP.	RURAL RT. 3 BOX 922 VALIER, MT.		SEE	SHEET	NO. 15			
35	ALBERT AND LOIS NEYENHUIS	RURAL RT. 3 BOX 925 VALIER, MT.		SEE	SHEET	NO. 14			

STATE	RIGHT OF WAY ID.	SHEET NO.	TOTAL SHEETS
MONTANA	STPP 44-1(8)14	13	29

PROJECT NUMBER 1156-008

VALIER EAST

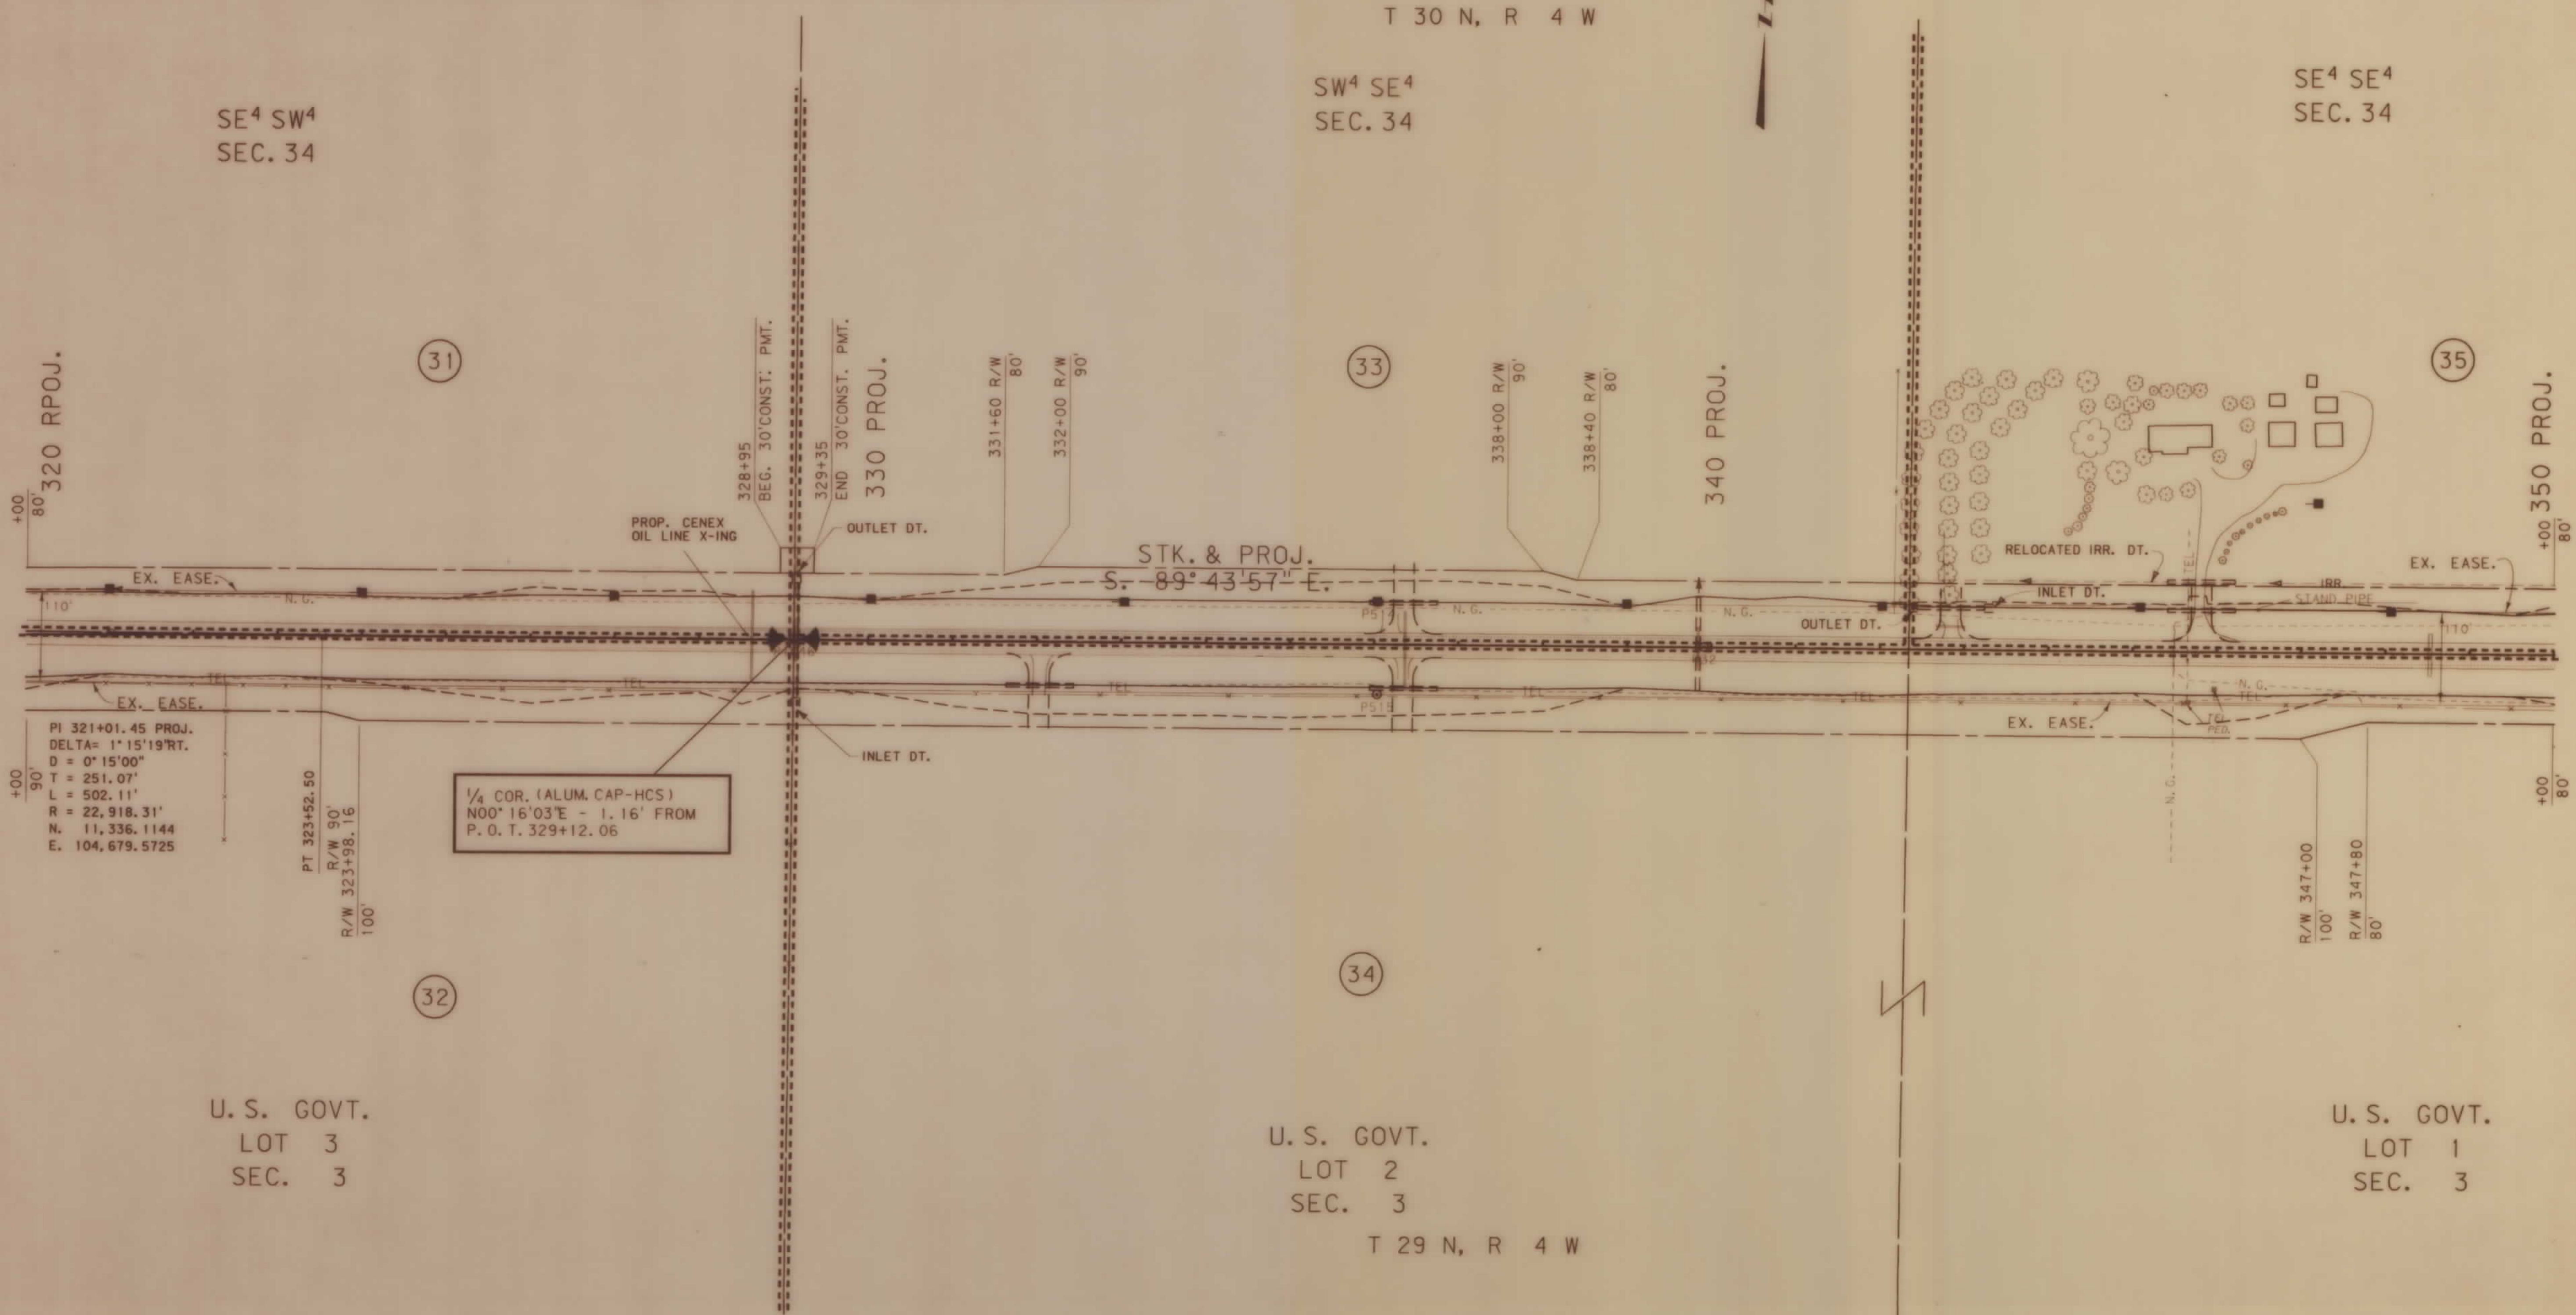

BACKSLOPE LIMITS INCLUDE ROUNDING	CONSTRUCTION LIMITS:
	CUT SECTION TOE OF FILL
	TOP OF CUT CUTTER BOTTOM
FHWA/DOT APPROVAL 09-2T-93	
MAP REVISED 2-13-95 4-10-95 5-2-95	

STATE OF MONTANA DEPARTMENT OF TRANSPORTATION HIGHWAYS DIVISION RIGHT OF WAY PLAN	PONDERA COUNTY
0 50' 100' 200' 300'	


OWNERSHIP									
PARCEL	NAME	ADDRESS	TOTAL AREA	GROSS R/W AREA	EX. EASE. AREA	NET AREA	REMAINDER		EASE. AREA
							LEFT	RIGHT	
34	CHRISTIAENS BROS. FARM, INC.	RURAL RT. BOX 922 VALIER, MT.	160+ AC	22.31 AC.	15.17 AC.	7.14 AC.			① 0.48 AC
36	CRAWFORD & ADAMS, INC. A MT. CORP.	RURAL RT. 3 BOX 903 VALIER, MT.	160+ AC	6.53 AC.	3.02 AC.	3.51 AC.			
37	DARREL E. & JEANNETTE HABETS	RURAL RT. 3 BOX 950 VALIER, MT.		SEE	SHEET	NO. 18			
38	THEODORE P. & NINA R. CRAWFORD	RURAL RT. 3 BOX 901 VALIER, MT.		SEE	SHEET	NO. 17			

① INCLUDES 0.03 AC. OF EX. EASE.

STATE	RIGHT OF WAY ID.	SHEET NO.	TOTAL SHEETS
MONTANA	STPP 44-1(8)14	15	29

PROJECT NUMBER 1156-008

VALIER EAST

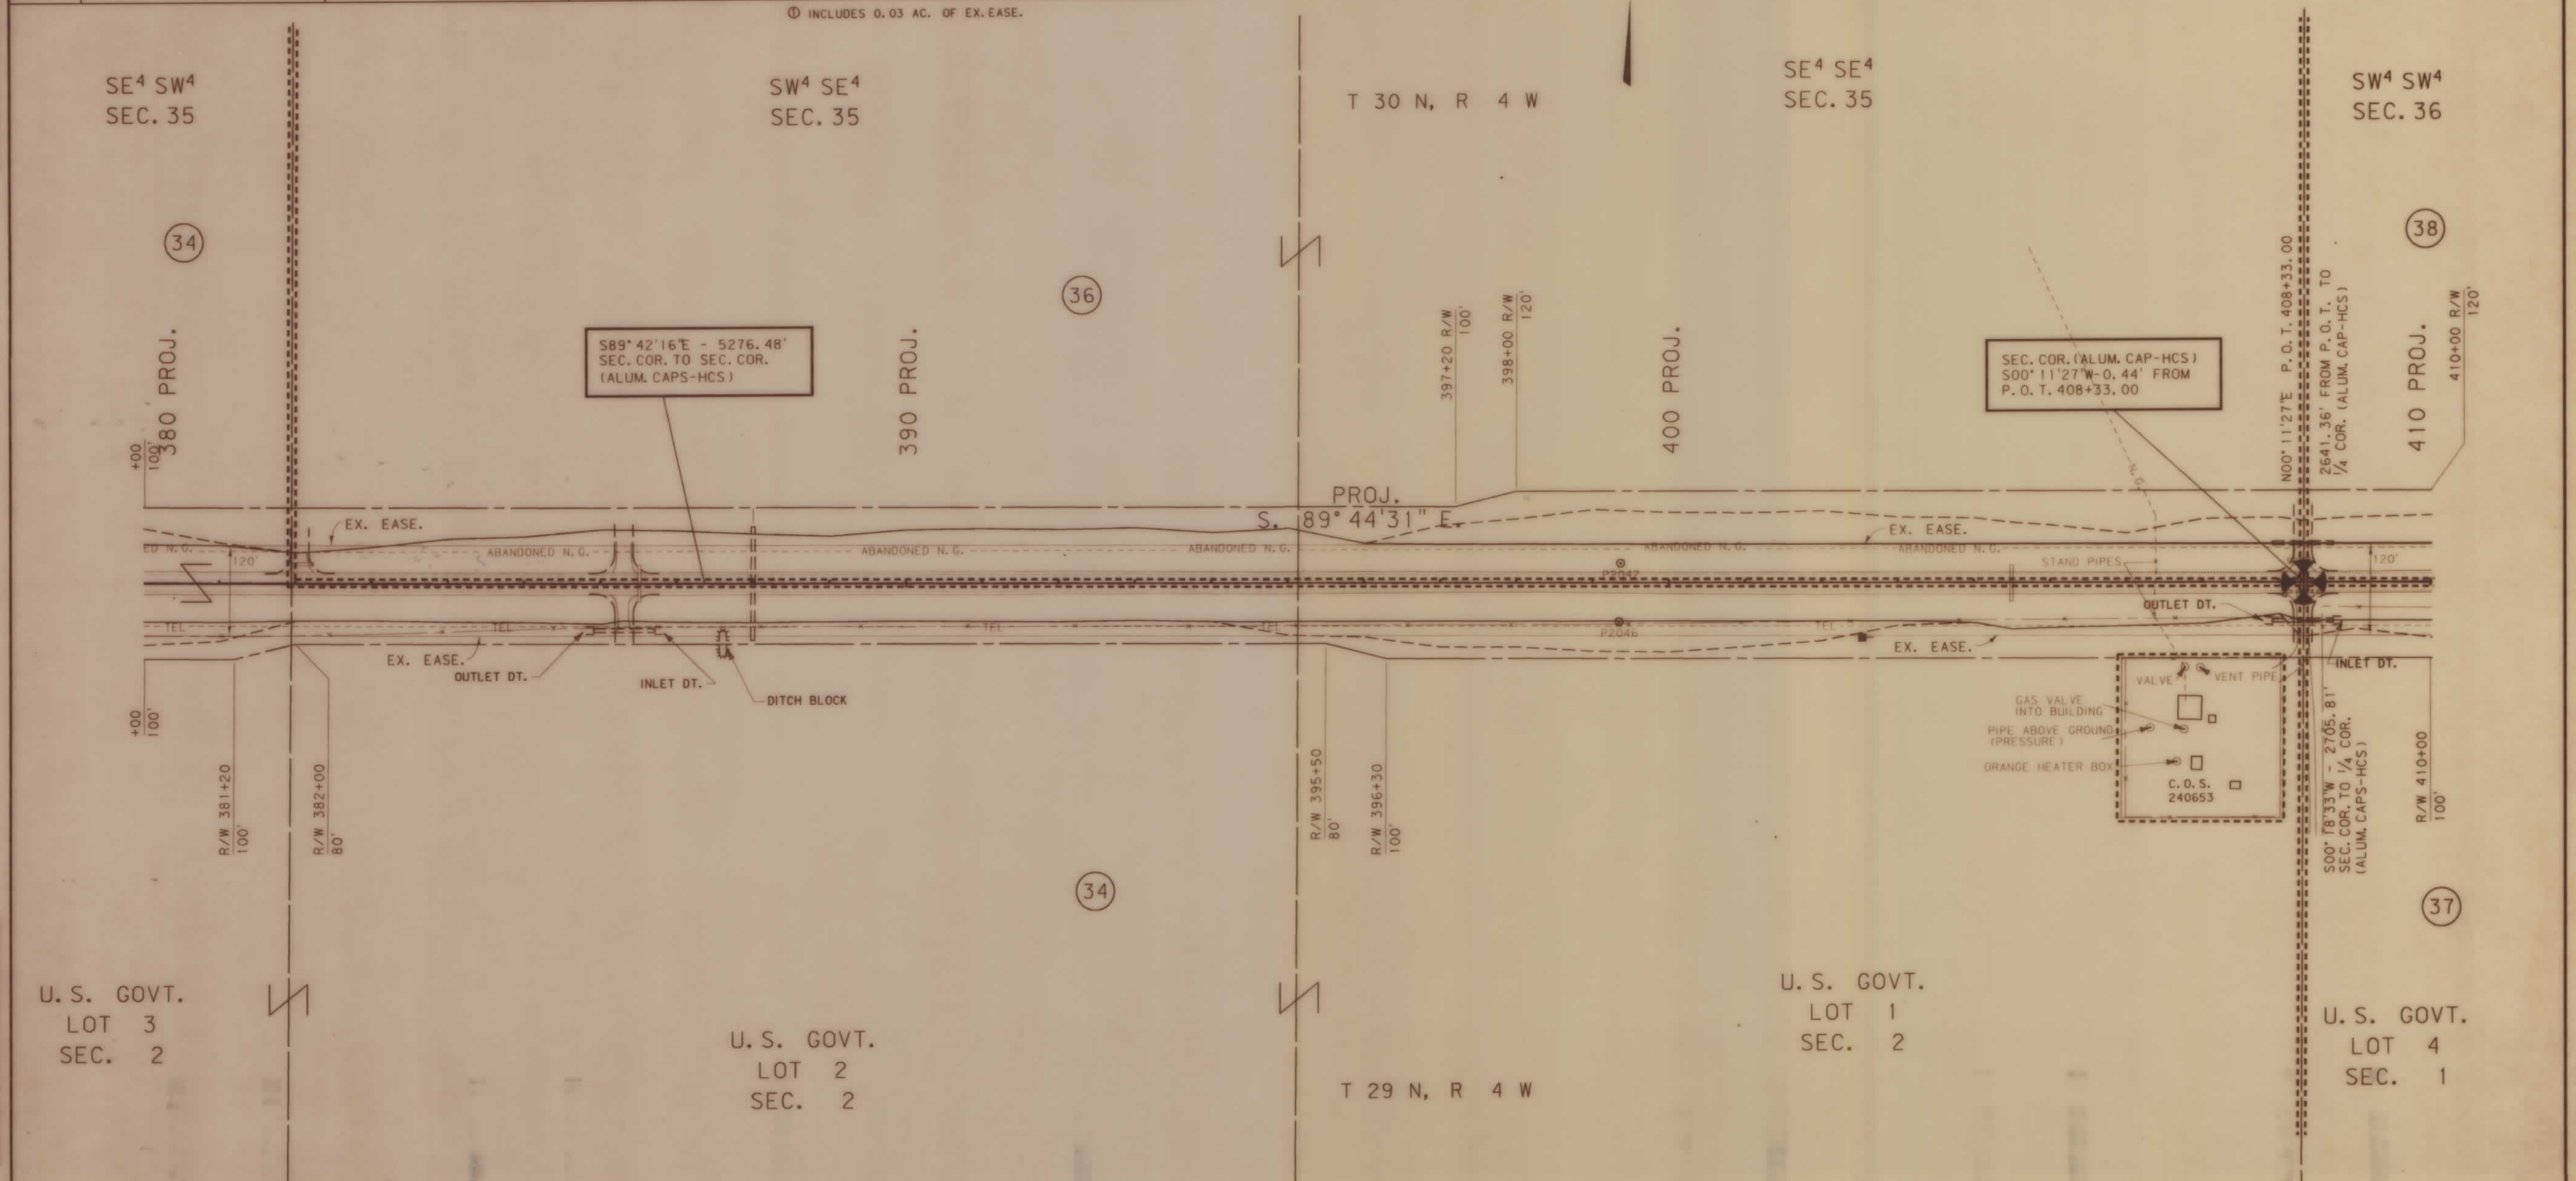

BACKSLOPE LIMITS INCLUDE ROUNDING
CONSTRUCTION LIMITS:
CUT SECTION
TOE OF FILL

FHWA/DOT APPROVAL 09-27-93
MAP REVISED 2-13-95 4-10-95 5-2-95

STATE OF MONTANA
DEPARTMENT OF TRANSPORTATION
HIGHWAYS DIVISION
RIGHT OF WAY PLAN
PONDERA COUNTY

0 50' 100' 200' 300'

1156VALP2. ROW



MONTANA DEPARTMENT
OF TRANSPORTATION

VALIER EAST

BACKSLOPE LIMITS INCLUDE ROUNDING
CONSTRUCTION LIMITS: CUT SECTION
TOE OF FILL

TOP OF
DITCH BUILT

FWHA/DOT APPROVAL 09-27-93

MAP REVISED 2-13-95 5-2-95

STPP 44-1(8)14 SHT 16 OF 29


MONTANA DEPARTMENT OF TRANSPORTATION

RDRW

DATE: 1-31-95
MONTANA CADD
3 6 9
2 5 8
4 7

OWNERSHIP										
PARCEL	NAME	ADDRESS	TOTAL AREA	GROSS R/W AREA	EX. EASE. AREA	NET AREA	REMAINDER		CONST. PMT. AREA	EASE. AREA
							LEFT	RIGHT		
37	DARREL & JEANETTE HABETS	RURAL RT. BOX 950 VALIER, MT		SEE	SHEET	NO. 18				
40	EMILE HABETS, ETAL	RURAL RT. BOX 956 VALIER, MT		SEE	SHEET	NO. 21				
46	DARREL & JEANETTE HABETS	RURAL RT. BOX 950 VALIER, MT								

STATE	RIGHT OF WAY ID.	SHEET NO.	TOTAL SHEETS
MONTANA	STPP 44-1(8)14	19	29
PROJECT NUMBER 1156-008			
VALIER - EAST			

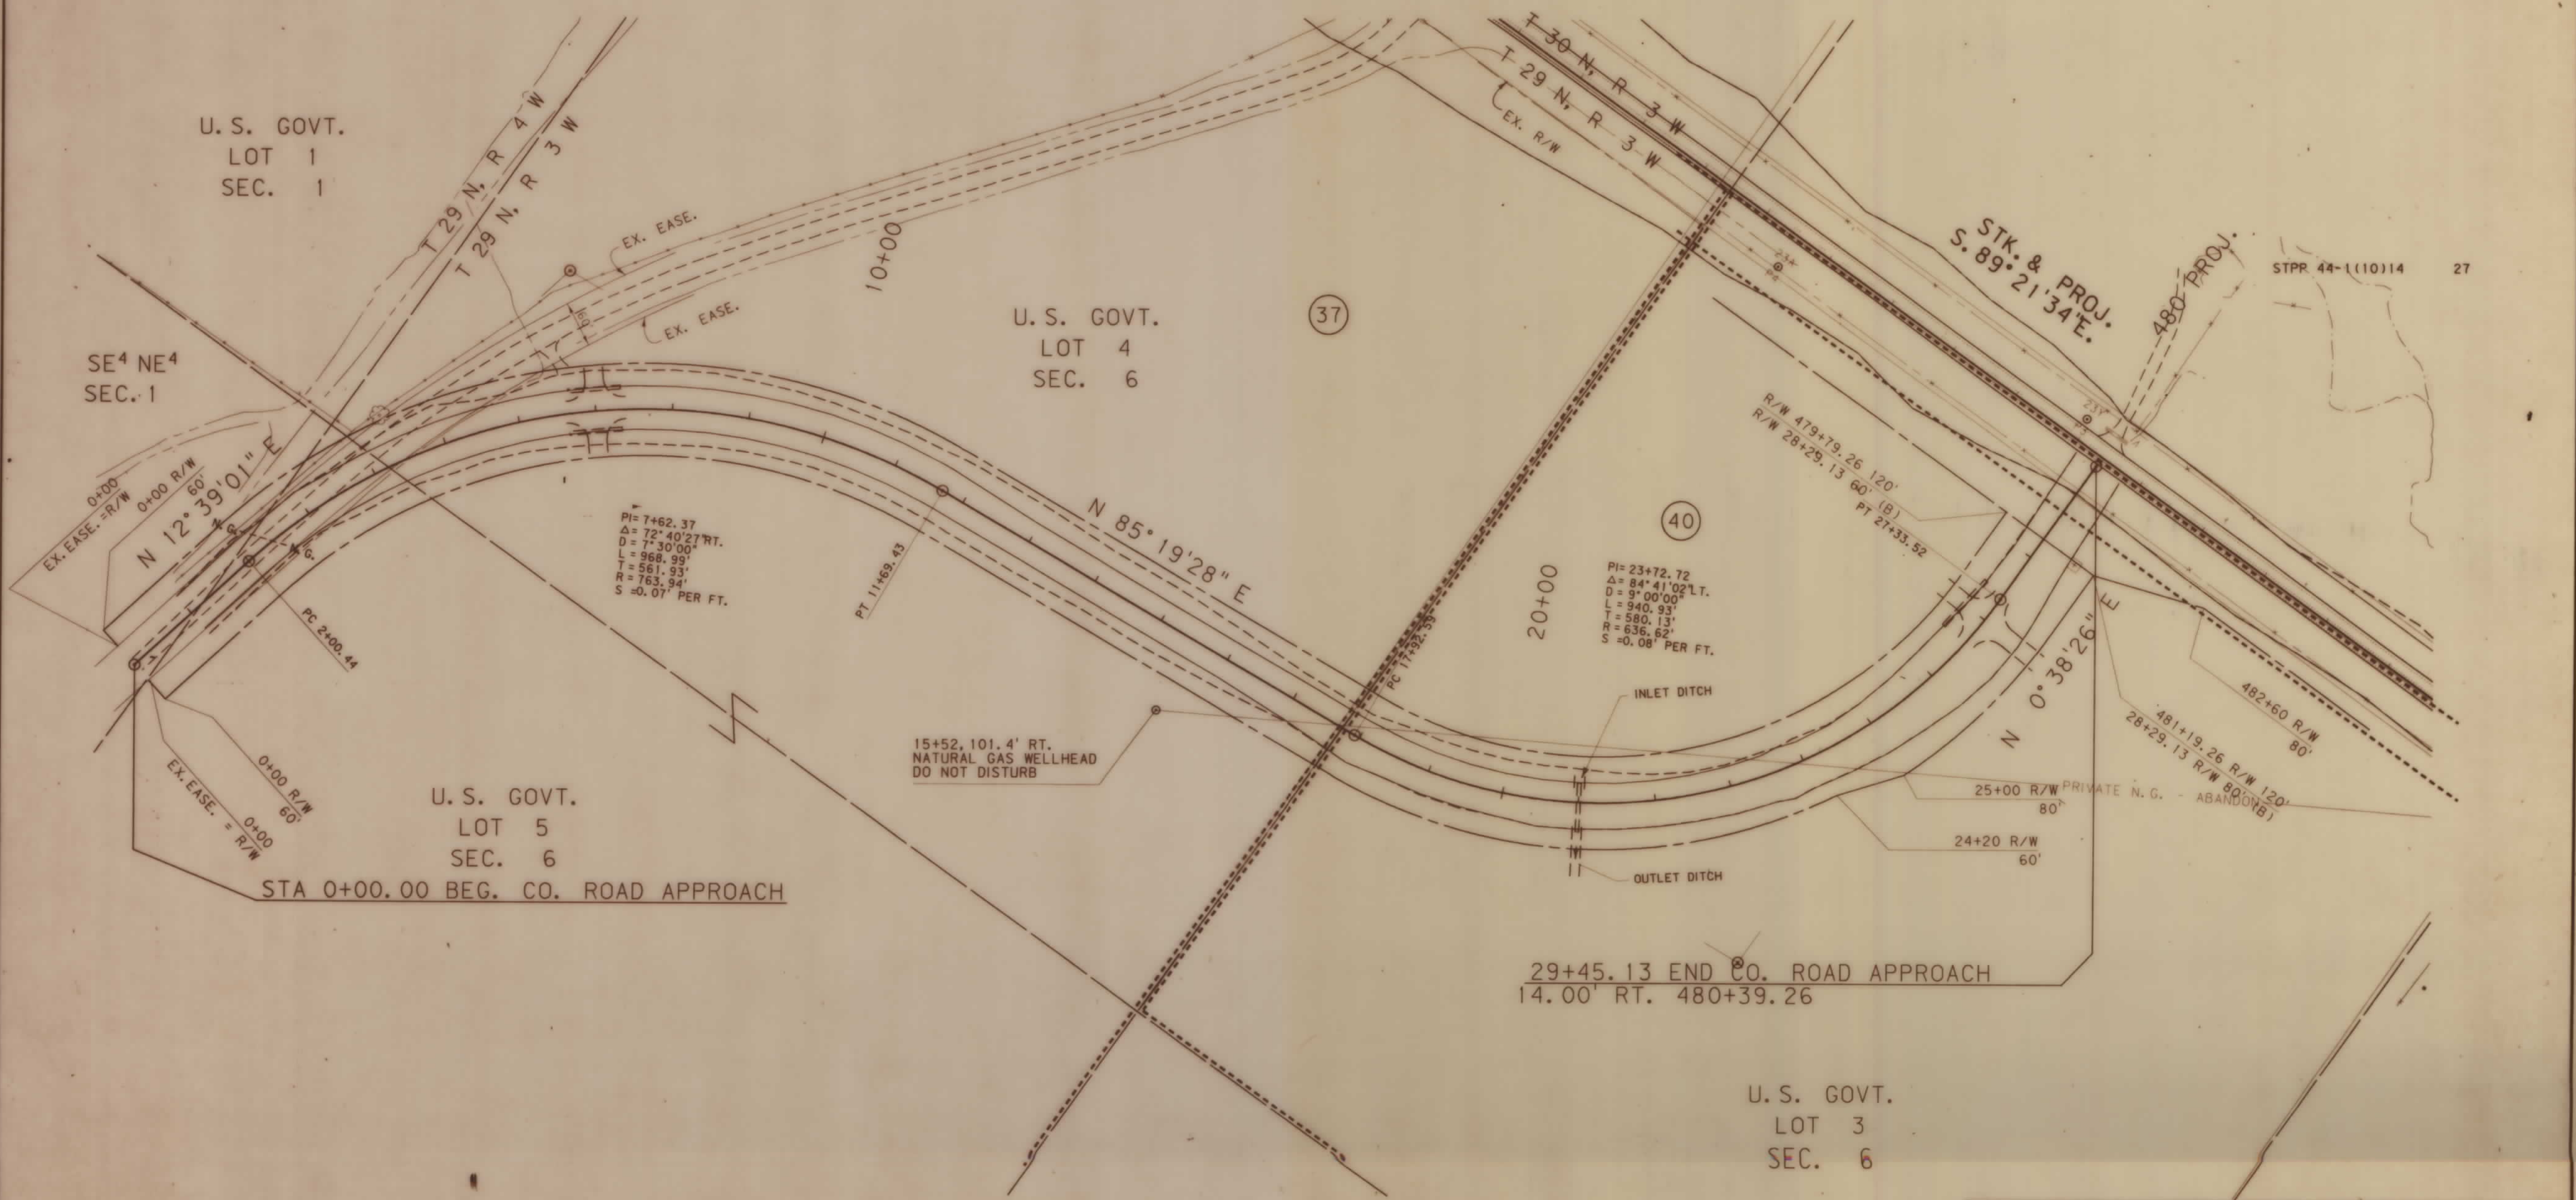

BACKSLOPE LIMITS INCLUDE ROUNDING
CONSTRUCTION LIMITS:

CUT SECTION
TOE OF FILL

STATE OF MONTANA
DEPARTMENT OF TRANSPORTATION
HIGHWAYS DIVISION
RIGHT OF WAY PLAN
PONDERA COUNTY

SCALE: 1"=100'

0 50' 100' 200' 300'

FWHA/DOT APPROVAL 09-27-93
MAP REVISED 10-18-95


STPP 44-1(8)14 SHT 19 OF 29

PARCEL	NAME	ADDRESS	TOTAL AREA	GROSS R/W AREA	EX. EASE. AREA	NET AREA	REMAINDER		CONST. PMT. AREA	EASE. AREA
							LEFT	RIGHT		
39	RICHARD N. & CAROLE J. DEBOO	RURAL RT. 3 BOX 6 VALIER MT.	117.93 AC	10.09 AC.	5.34 AC.	4.75 AC.	107.84 AC			
40	EMILE H. & CHARETTE HABETS	RURAL RT. 3 BOX 953 VALIER, MT.		SEE	SHEET	NO. 21				
41	LEO H. HABETS ET AL	RURAL RT. 3 BOX 954 VALIER, MT		SEE	SHEET	NO. 22				
49	LEO H. & SALLY A. HABETS		1.54 AC.	0.50 AC	0.30 AC	0.20 AC	1.04 AC			

STATE	RIGHT OF WAY ID.	SHEET NO.	TOTAL SHEETS
MONTANA	STPP 44-1(8)14	20	29


PROJECT NUMBER 1156-008

VALIER EAST

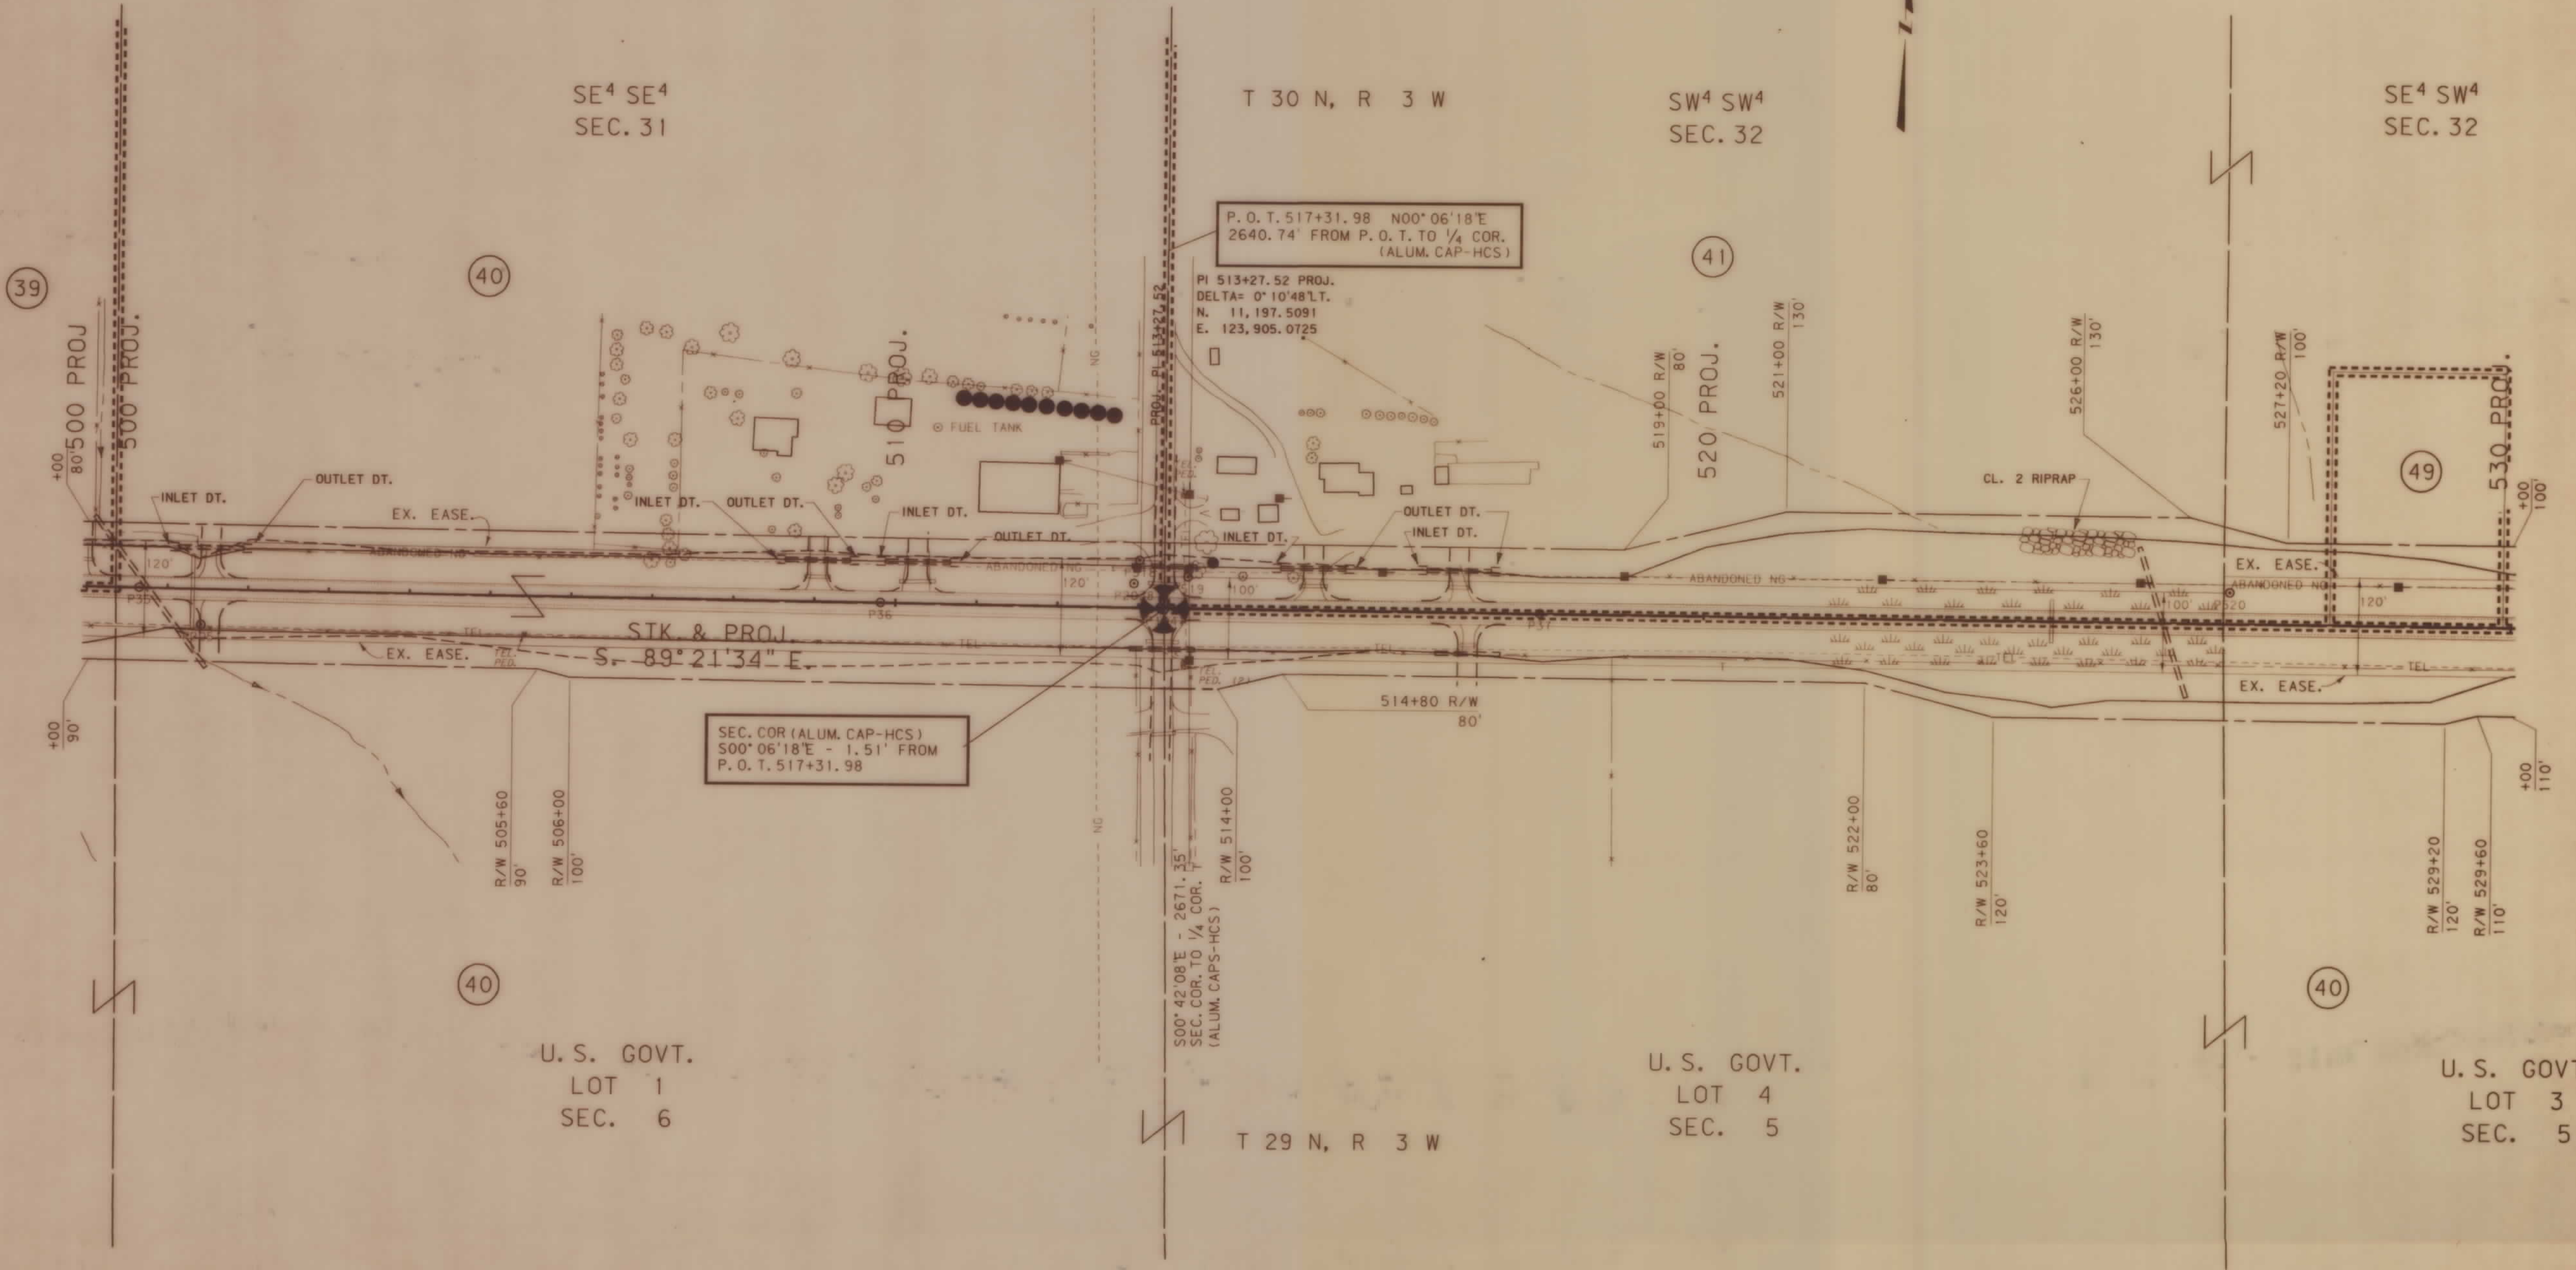

BACKSLOPE LIMITS INCLUDE ROUNDING	CONSTRUCTION LIMITS
CUT SECTION	TOE OF CUT
TOE OF FILL	TOE OF FILL
FWHA/DOT APPROVAL 09-27-93	
MAP REVISED 2-7-95 2-13-95 5-2-95	

STATE OF MONTANA DEPARTMENT OF TRANSPORTATION HIGHWAYS DIVISION RIGHT OF WAY PLAN	PONDERA COUNTY
0 50' 100' 200' 300'	

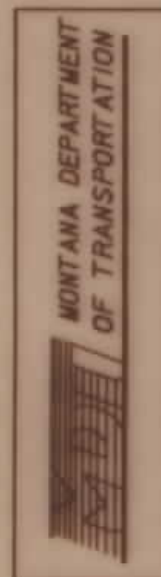

RDROW

DATE:
5-2-95

MONTANA
CADD


3	6	9
2	5	8
		4

OWNERSHIP									
PARCEL	NAME	ADDRESS	TOTAL AREA	GROSS R/W AREA	EX. EASE. AREA	NET AREA	REMAINDER		CONST. PMT. AREA
							LEFT	RIGHT	
40	EMILE H. & CHARLETTE HABETS	RURAL RT. 3 BOX 953 VALIER, MT.	160+ AC	20.59 AC	10.83 AC	9.76 AC			
41	LEO H. HABETS, ET AL	RURAL RT. 3 BOX 954 VALIER, MT.		SEE	SHEET	NO. 22			
42	CHRISTIAENS BROS. FARMS, INC.	RURAL RT. 3, BOX 922 VALIER, MT		SEE	SHEET	NO. 23			

* INCLUDES 3.11 AC TO BE ACQUIRED IN THE NAME OF PONDERA COUNTY.

STATE	RIGHT OF WAY ID.	SHEET NO.	TOTAL SHEETS
MONTANA	STPP 44-1(8)14	21	29
PROJECT NUMBER 1156-008			

VALIER EAST

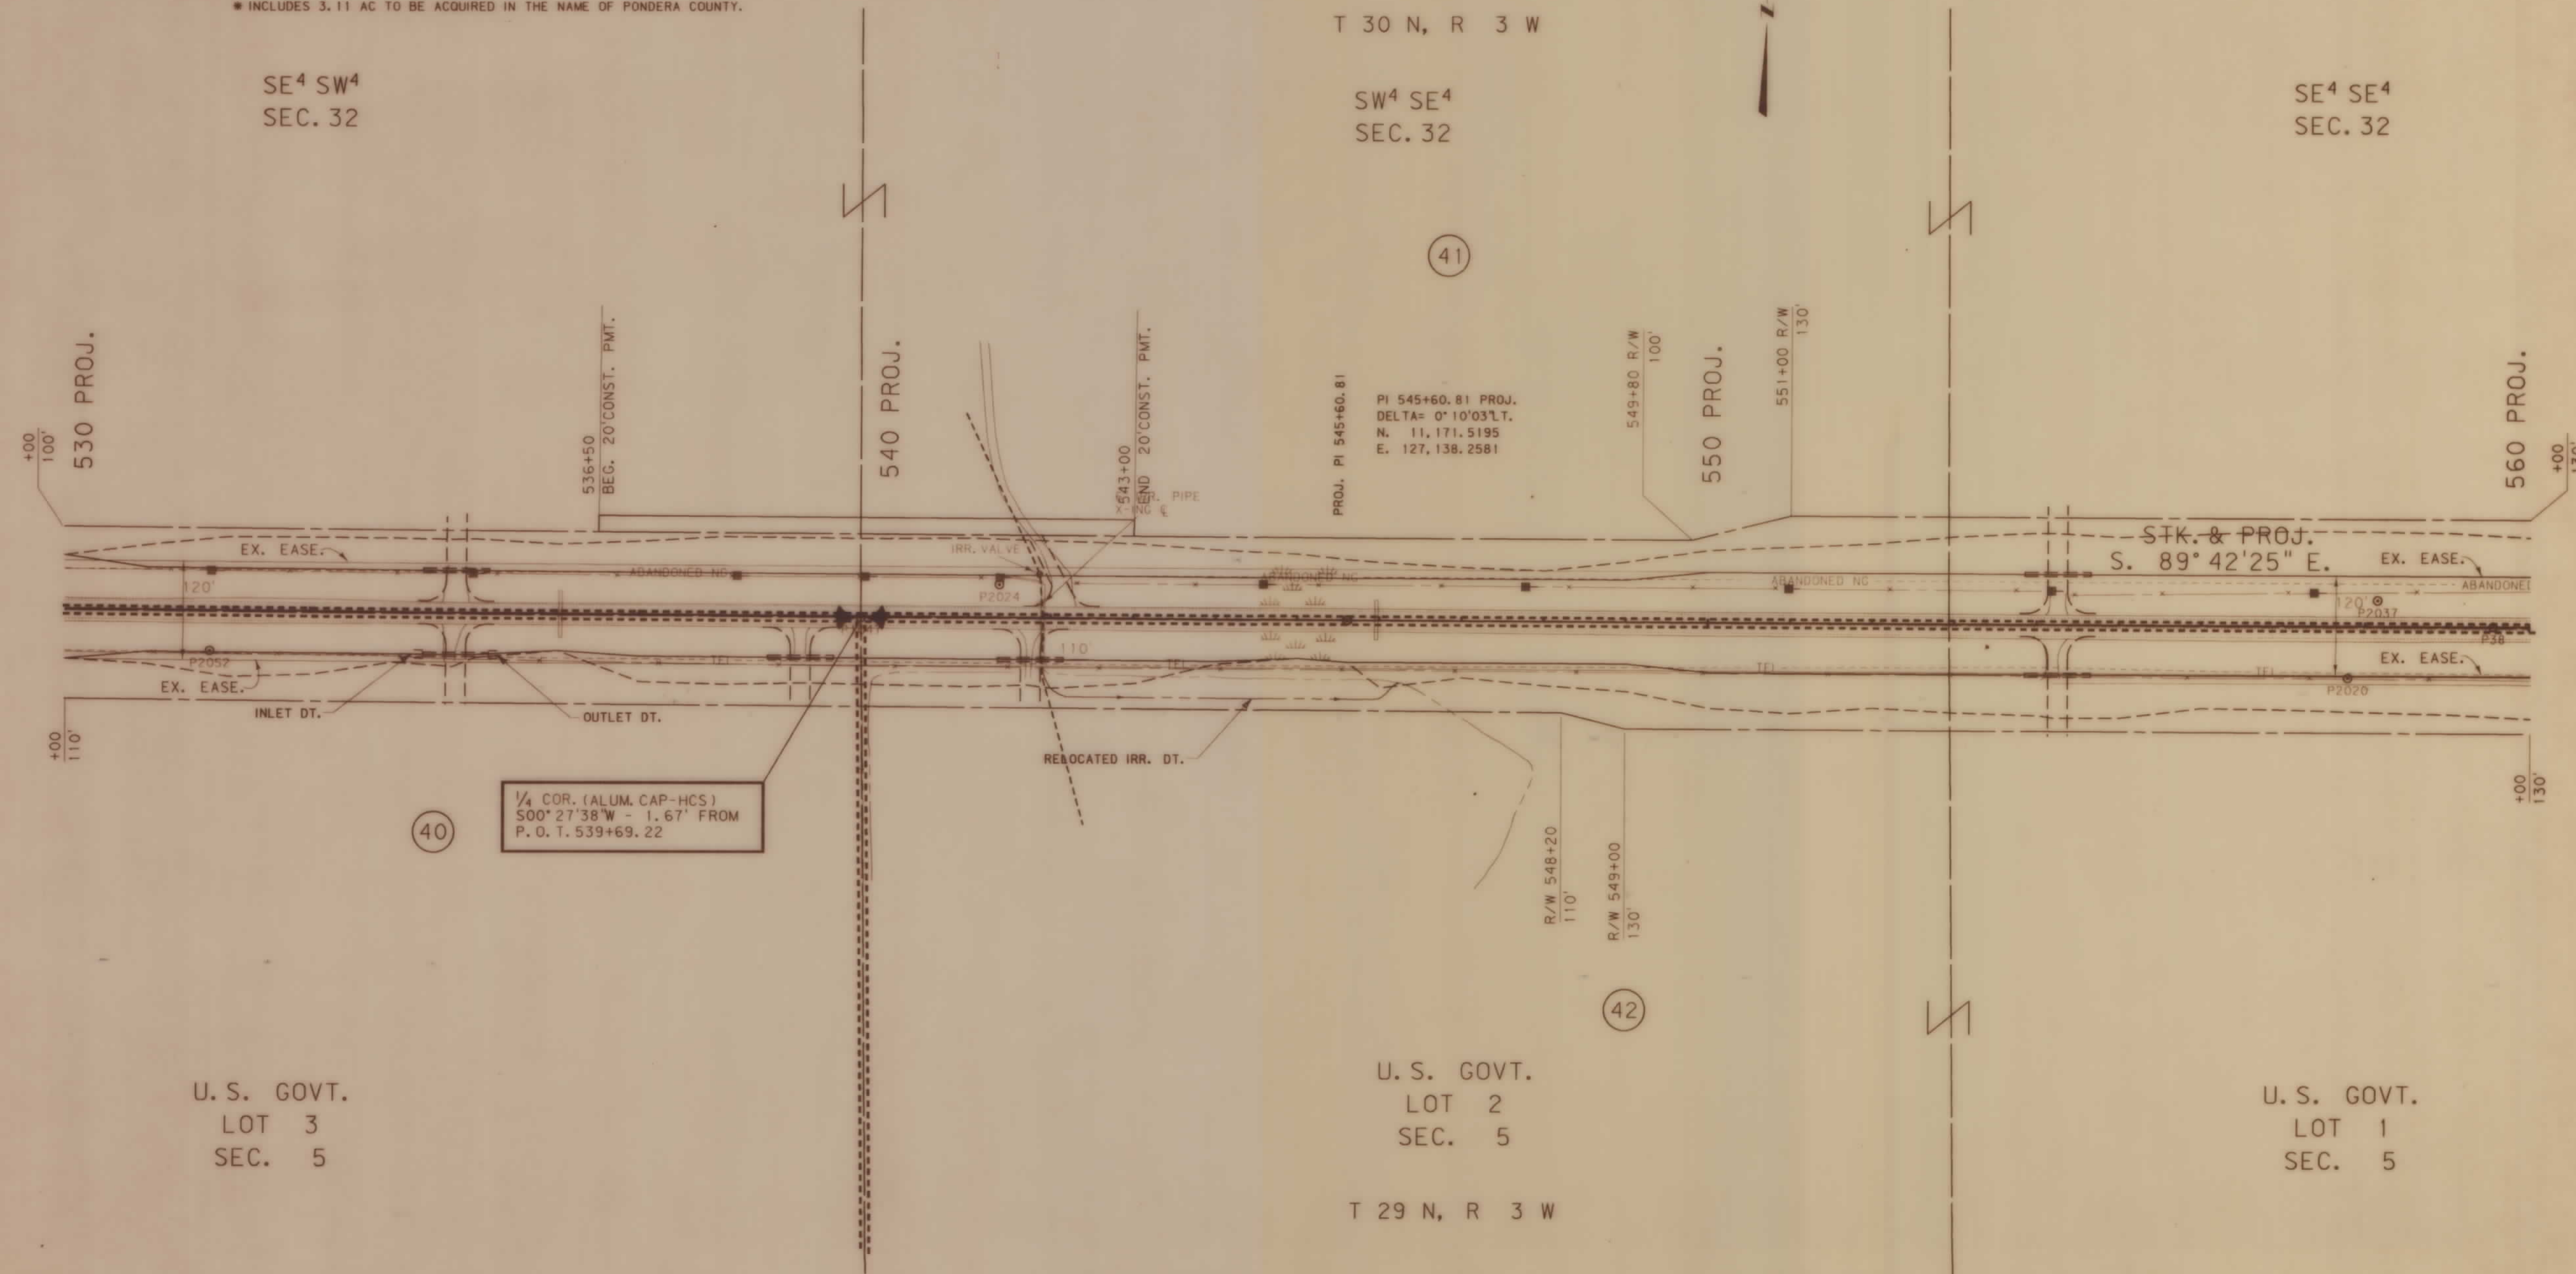

BACKSLOPE LIMITS INCLUDE ROUNDING
CONSTRUCTION LIMITS:
CUT SECTION
TOE OF FILL
TOE OF CUT
DITCH BOTTOM

FHWA/DOT APPROVAL 09-27-93
MAP REVISED 2-7-95 2-13-95 5-2-95

STATE OF MONTANA
DEPARTMENT OF TRANSPORTATION
HIGHWAYS DIVISION
RIGHT OF WAY PLAN
PONDERA COUNTY
0 50' 100' 200' 300'

MONTANA DEPARTMENT OF TRANSPORTATION

RDROW

DATE: 5-2-95
MONTANA CADD
6 9
2 5 8
1 4 7

OWNERSHIP

PARCEL	NAME	ADDRESS	TOTAL AREA	GROSS R/W AREA	EX. EASE. AREA	NET AREA	REMAINDER		CONST. PMT. AREA	EASE. AREA
							LEFT	RIGHT		
42	CHRISTIAENS BROS. FARMS, INC.	RURAL RT. 3 BOX 922 VALIER, MT.	160+ AC	① 20.97AC	② 9.70AC	③ 11.27AC				
43	HABETS LAND AND LIVESTOCK.	A MONTANA CORP.		SEE	SHEET	NO. 25				
44	NORTHERN MONTANA JOINT REFUSE DISPOSAL DISTRICT	RURAL RT. 3 BOX 386 CONRAD, MT		SEE	SHEET	NO. 25				

- ① INCLUDES 0.99 AC. TO BE ACQUIRED IN THE NAME OF PONDERA COUNTY
② INCLUDES 0.35 AC. TO BE ACQUIRED IN THE NAME OF PONDERA COUNTY
③ INCLUDES 0.37 AC. TO BE ACQUIRED IN THE NAME OF PONDERA COUNTY

STATE	RIGHT OF WAY ID.	SHEET NO.	TOTAL SHEETS
MONTANA	STPP 44-1(B)14	23	29
PROJECT NUMBER 1156-008			

VALIER EAST


SE⁴ SW⁴
SEC. 33

SW⁴ SE⁴
SEC. 33

T 30 N, R 3 W


SE⁴ SE⁴
SEC. 33

SW⁴ SW⁴
SEC. 34

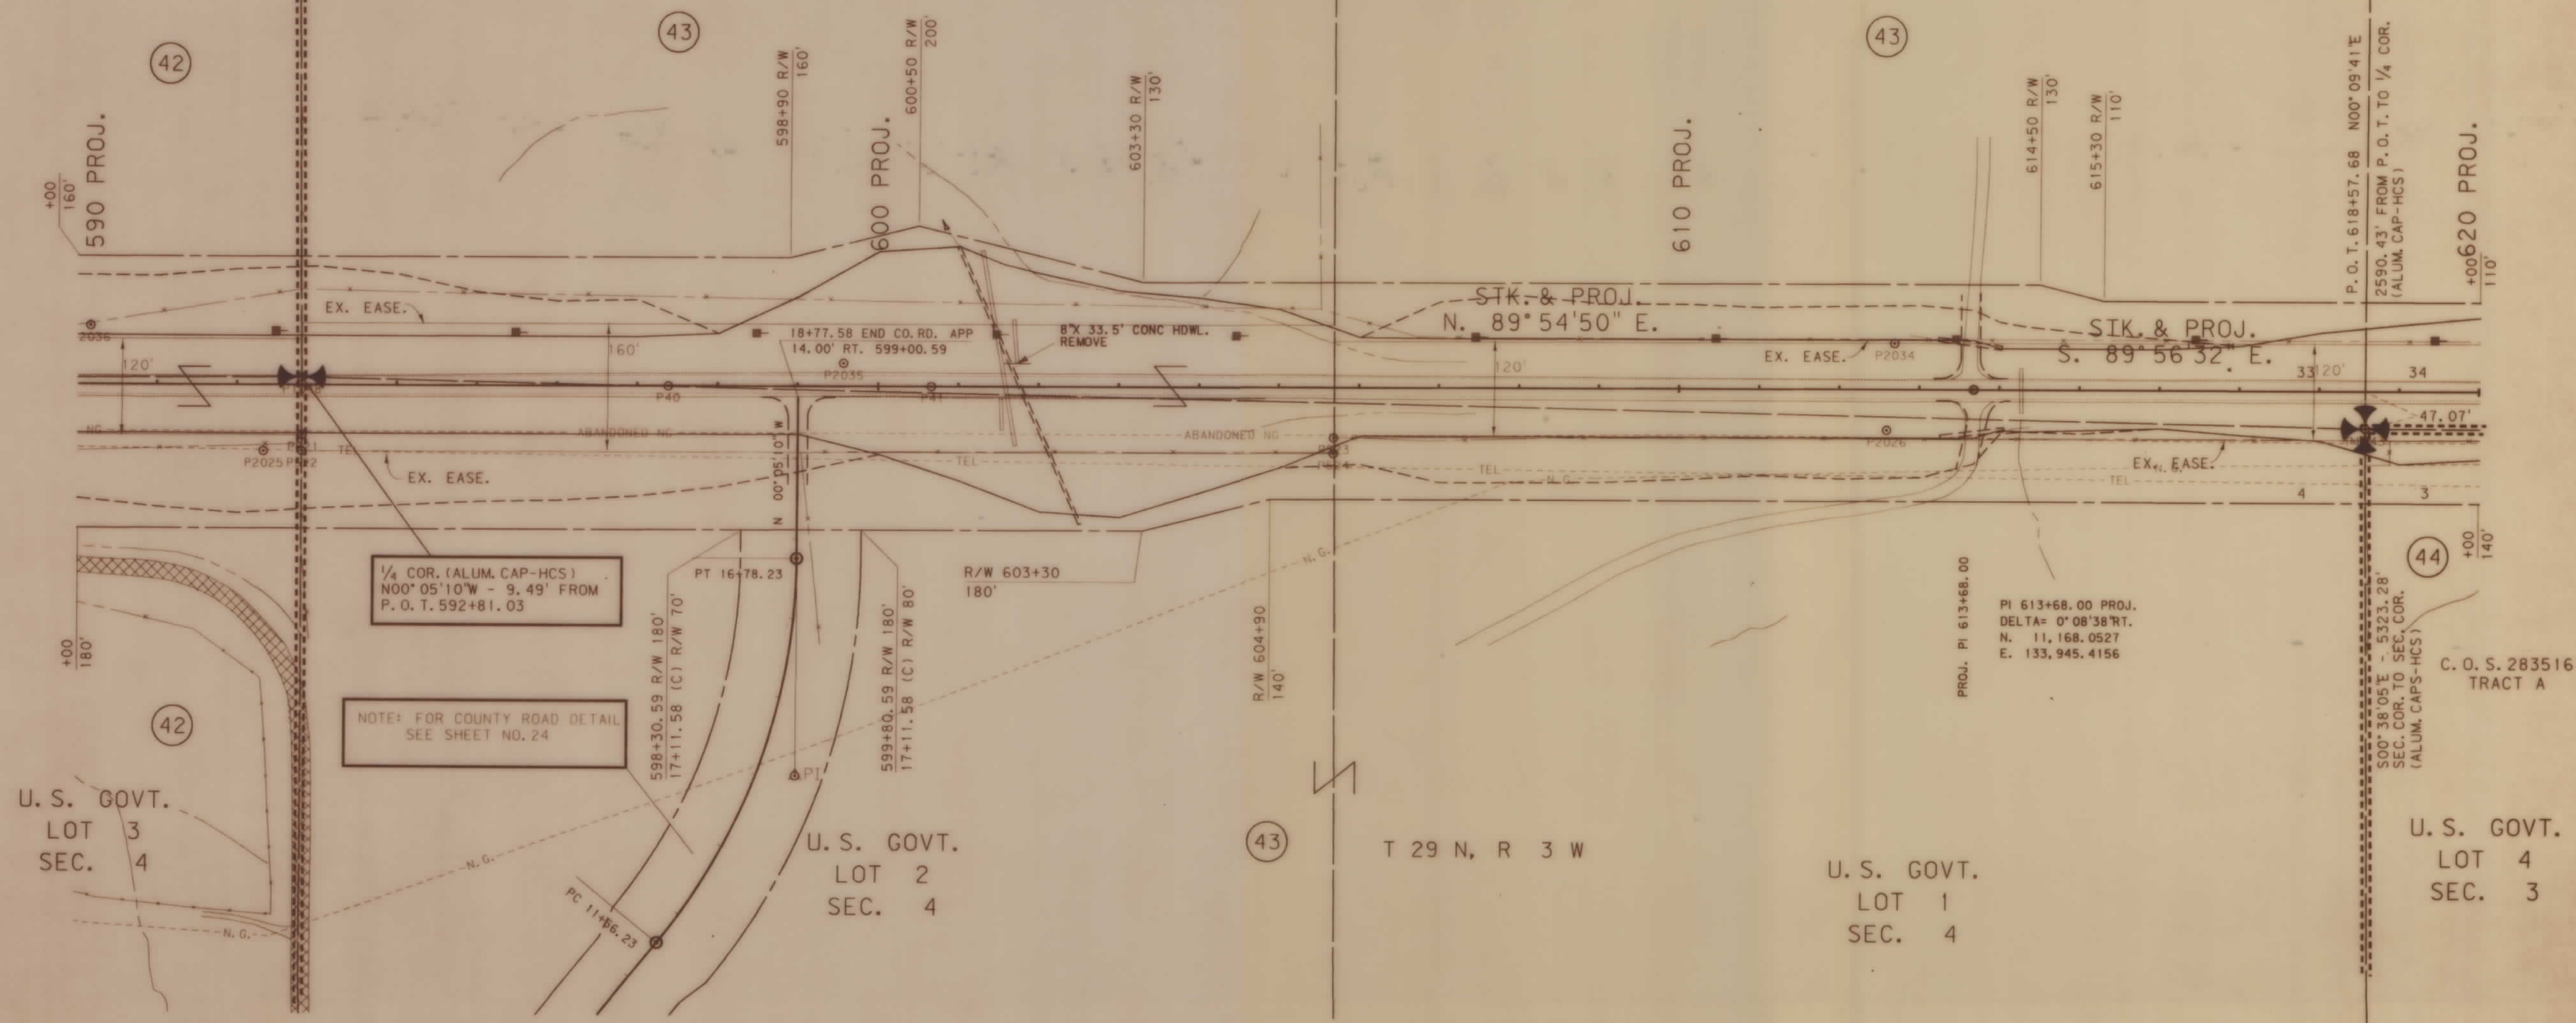

BACKSLOPE LIMITS INCLUDE ROUNDING	
CONSTRUCTION LIMITS:	
CUT SECTION	TOE OF CUT
TOE OF FILL	TOE OF FILL
FHWA/DOT APPROVAL 09-27-93	
MAP REVISED 2-13-95 5-2-95	

STATE OF MONTANA DEPARTMENT OF TRANSPORTATION HIGHWAYS DIVISION RIGHT OF WAY PLAN	
PONDERA COUNTY	
0 50' 100' 200' 300'	

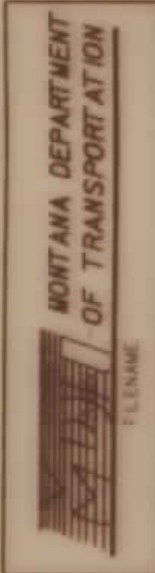


RDROW

DATE: 1-31-95
MONTANA CADD
3 1 6 9
2 5 8
4 7

OWNERSHIP									
PARCEL	NAME	ADDRESS	TOTAL AREA	GROSS R/W AREA	EX. EASE. AREA	NET AREA	REMAINDER		CONST. PMT. AREA
							LEFT	RIGHT	
42	CHRISTIAENS BROS. FARM INC.	RURAL RT. 3 BOX 922 VALIER, MT		SEE	SHEET	NO. 23			
	A MT CORP								
43	HABETS LAND AND LIVESTOCK			SEE	SHEET	NO. 25			
	A MT CORP								

STATE	RIGHT OF WAY ID.	SHEET NO.	TOTAL SHEETS
MONTANA	STPP 44-1(8)14	24	29
PROJECT NUMBER 1156-008			

VALIER EAST

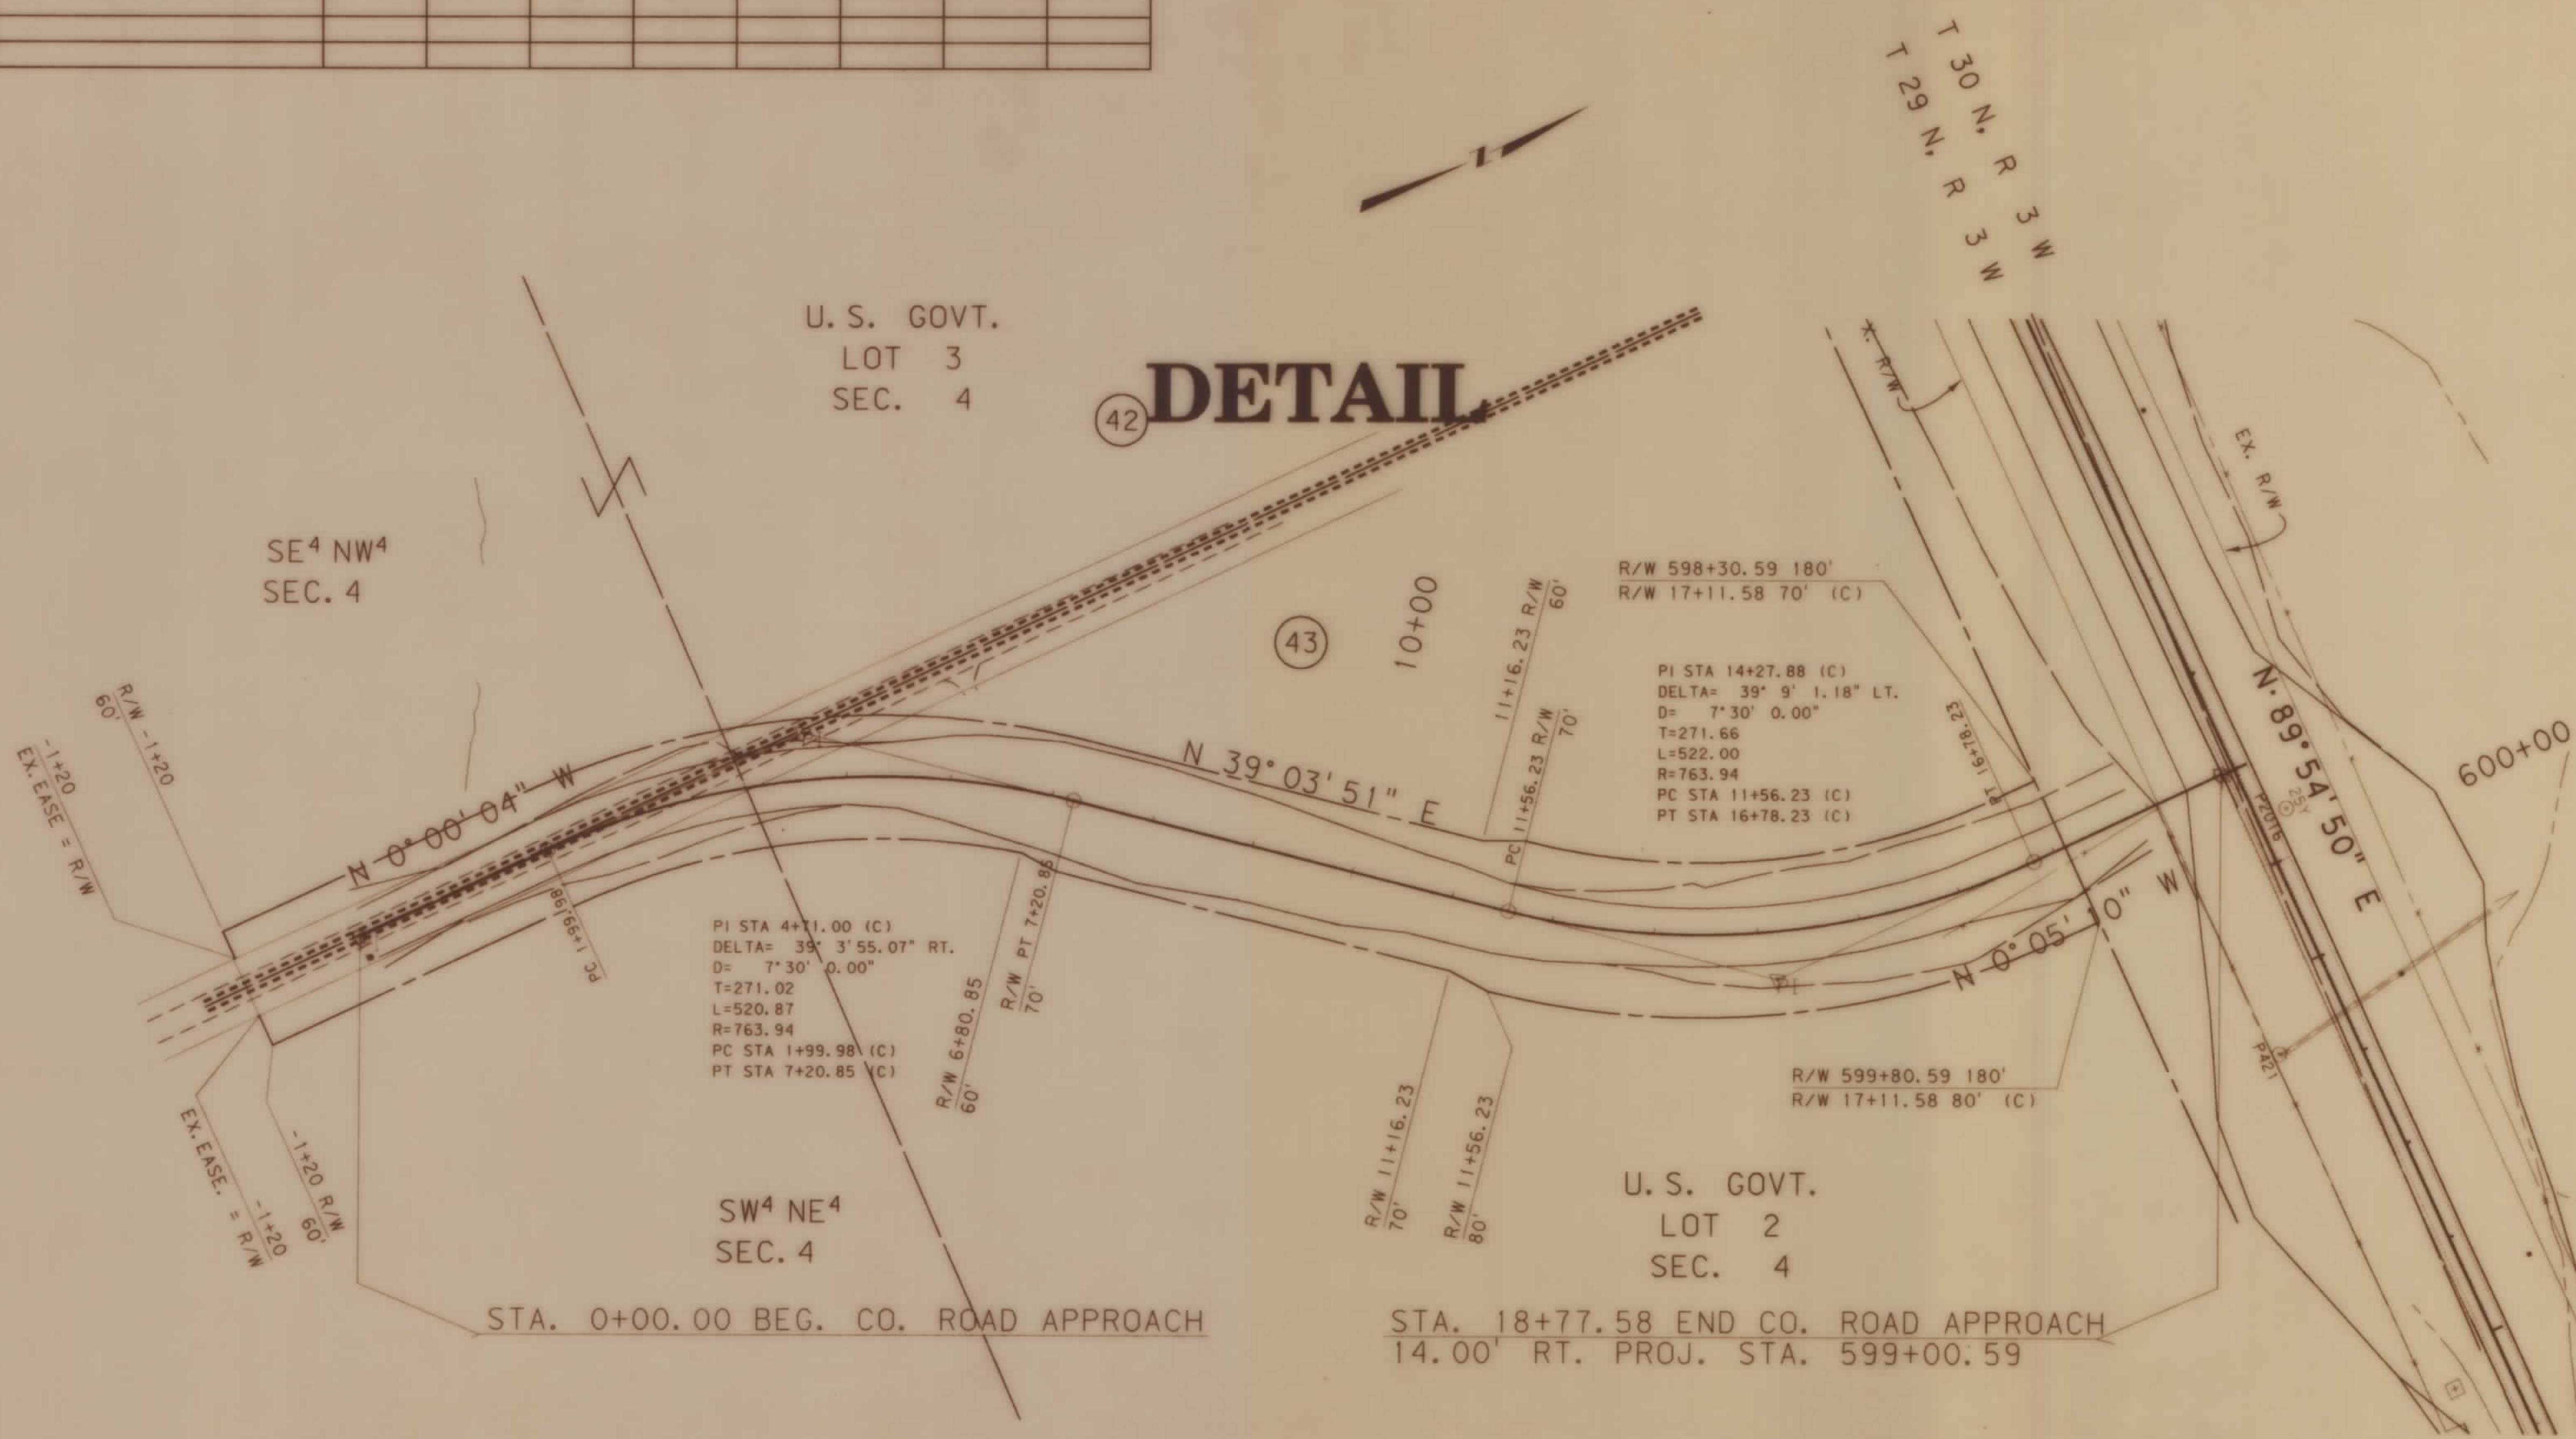

PRELIMINARY

BACKSLOPE LIMITS INCLUDE ROUNDING	TOP OF CUT
CONSTRUCTION LIMITS:	CUT SECTION
	TOE OF FILL
	DITCH BOTTOM
FHWA/DOT APPROVAL 09-2T-93	
MAP REVISED	

STATE OF MONTANA	
DEPARTMENT OF TRANSPORTATION	
HIGHWAYS DIVISION	
RIGHT OF WAY PLAN	
PONDERA	COUNTY
SCALE:	
0 50' 100' 200' 300'	

