

PLANS
NOT
TO
SCALE


PARCEL	NAME	ADDRESS	TOTAL AREA	GROSS R/W AREA	EX. EASE AREA	NET AREA	REMAINDER		CONST. PERMIT AREA
							LEFT	RIGHT	
1	L-O CATTLE COMPANY	SAND SPRINGS, MONTANA		SEE	SHEET	4			

STATE	PROJECT NO.	SHEET NO.
MONTANA	F 57-5(13)171	2 of 16

SAND SPRINGS-WEST

TO BE REMOVED BY CONTRACTOR
STA. 40+00 TO STA. 48+00 LT(2 ROWS)
SNOW FENCE

$\Delta = 3^{\circ} 03' 47''$ LT.
 $D = 0' 15'$
 $T = 612.76'$
 $L = 1225.22'$
 $R = 22918.31'$
 $S = N.C.$
 $E = 8.19'$

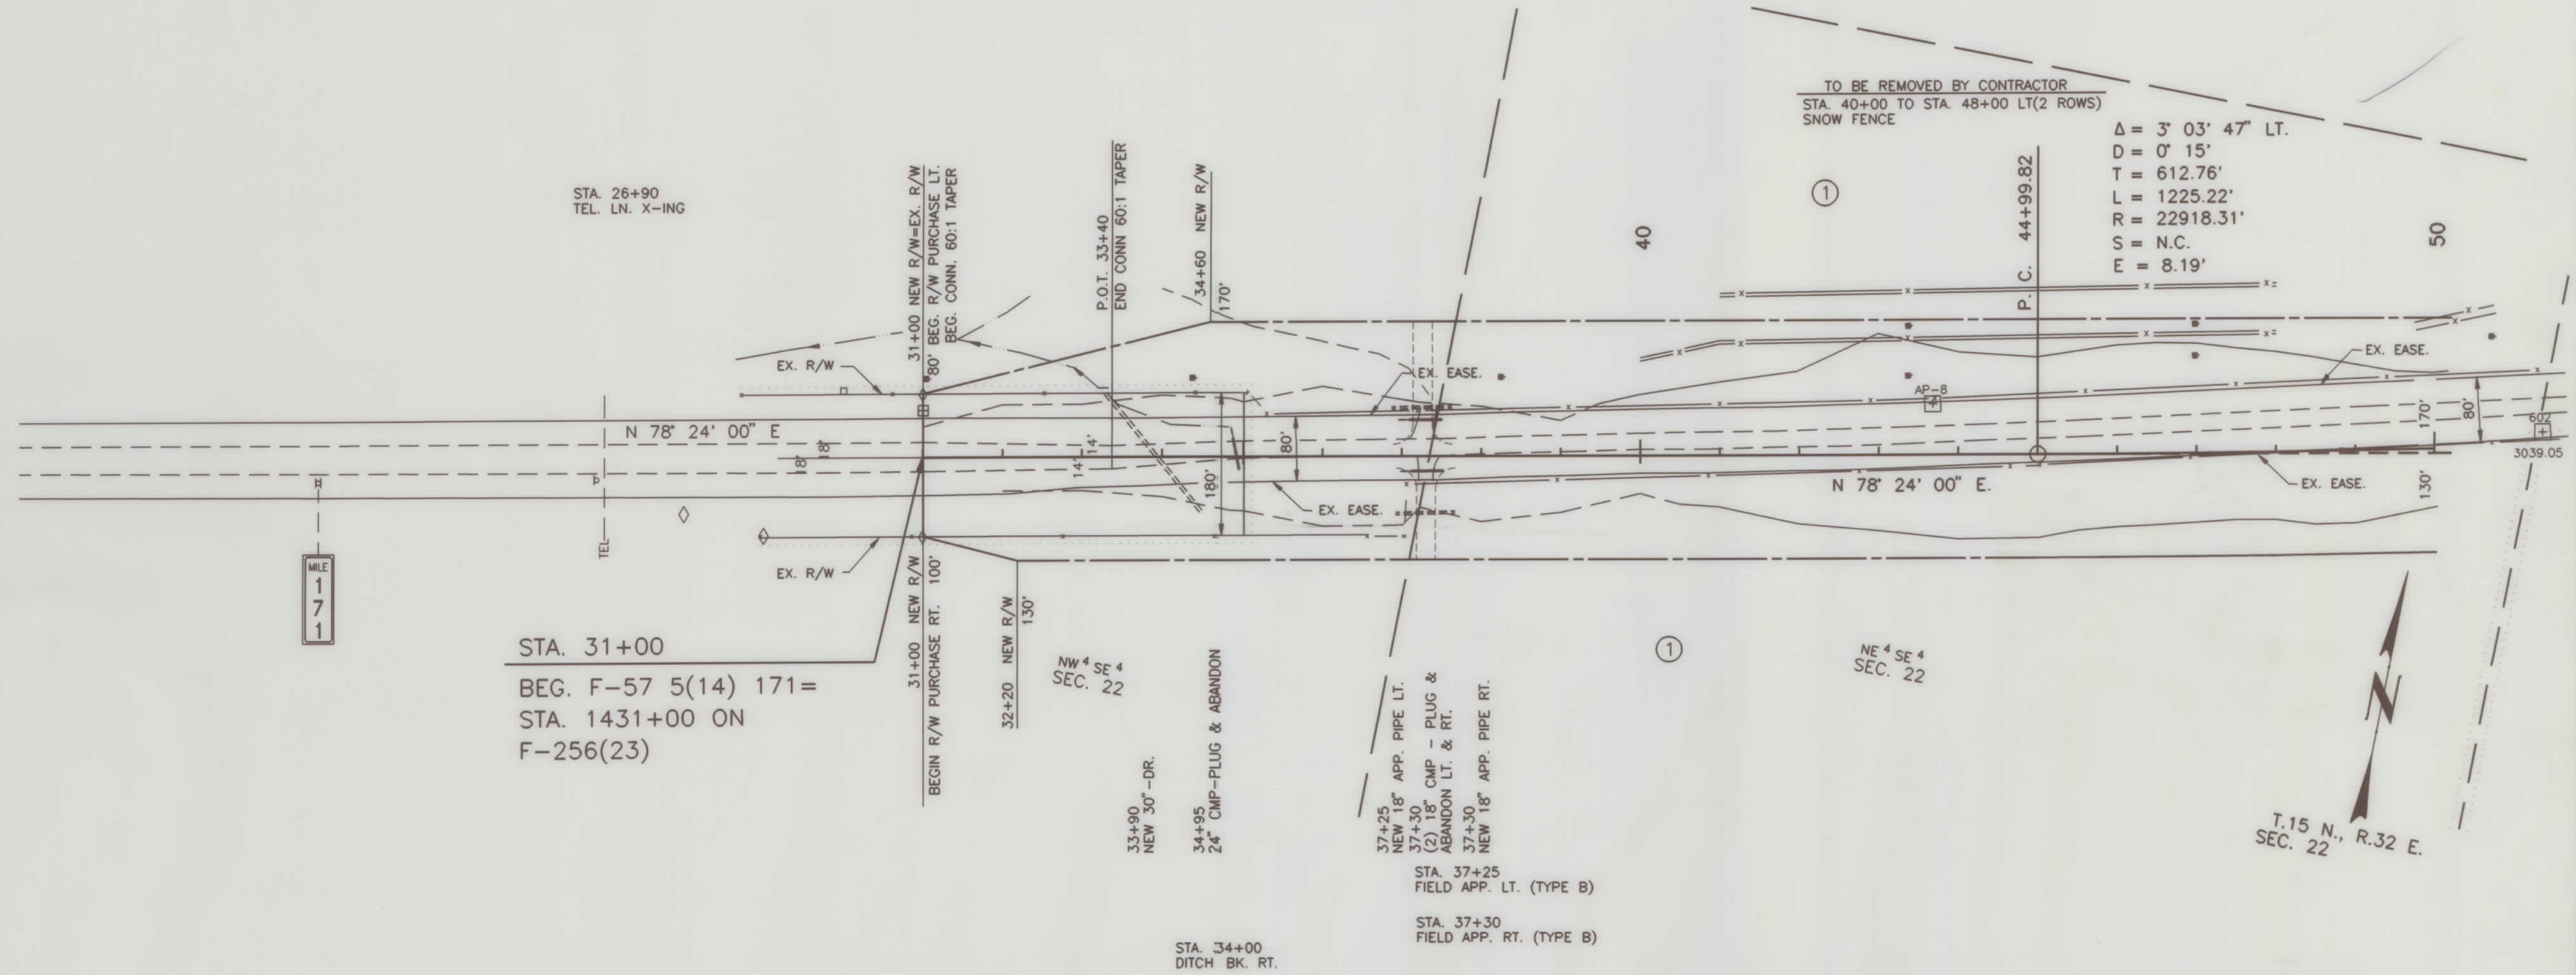

CONST. LIMITS INCLUDE SLOPE ROUNDING


CONSTRUCTION LIMITS	
TOP OF CUT	---
TOE OF FILL	- - -
MAP TRANS. TO R/W	---
MAP REVISED	CONSULTANT: 6-14-90
FHWA APPROVAL	9-26-89

MONTANA DEPARTMENT OF HIGHWAYS
LAND REQUIRED FOR RIGHT OF WAY
GARFIELD COUNTY
SCALE 1" =
SCALE 1"=100' MAP COMPLETED

PARCEL	NAME	ADDRESS	TOTAL AREA	GROSS R/W AREA	EX. EASE AREA	NET AREA	REMAINDER		CONST. PERMIT AREA
							LEFT	RIGHT	
1	L-O CATTLE COMPANY	SAND SPRINGS, MONTANA 59077		34.19	8.20	25.99			
2	RAYMOND & NOLA YVONNE SHAW	MOSBY, MONTANA 59058		SEE	SHEET	5			

STATE	PROJECT NO.	SHEET NO.
MONTANA	F 57-5(13)171	4 of 16

SAND SPRINGS--WEST

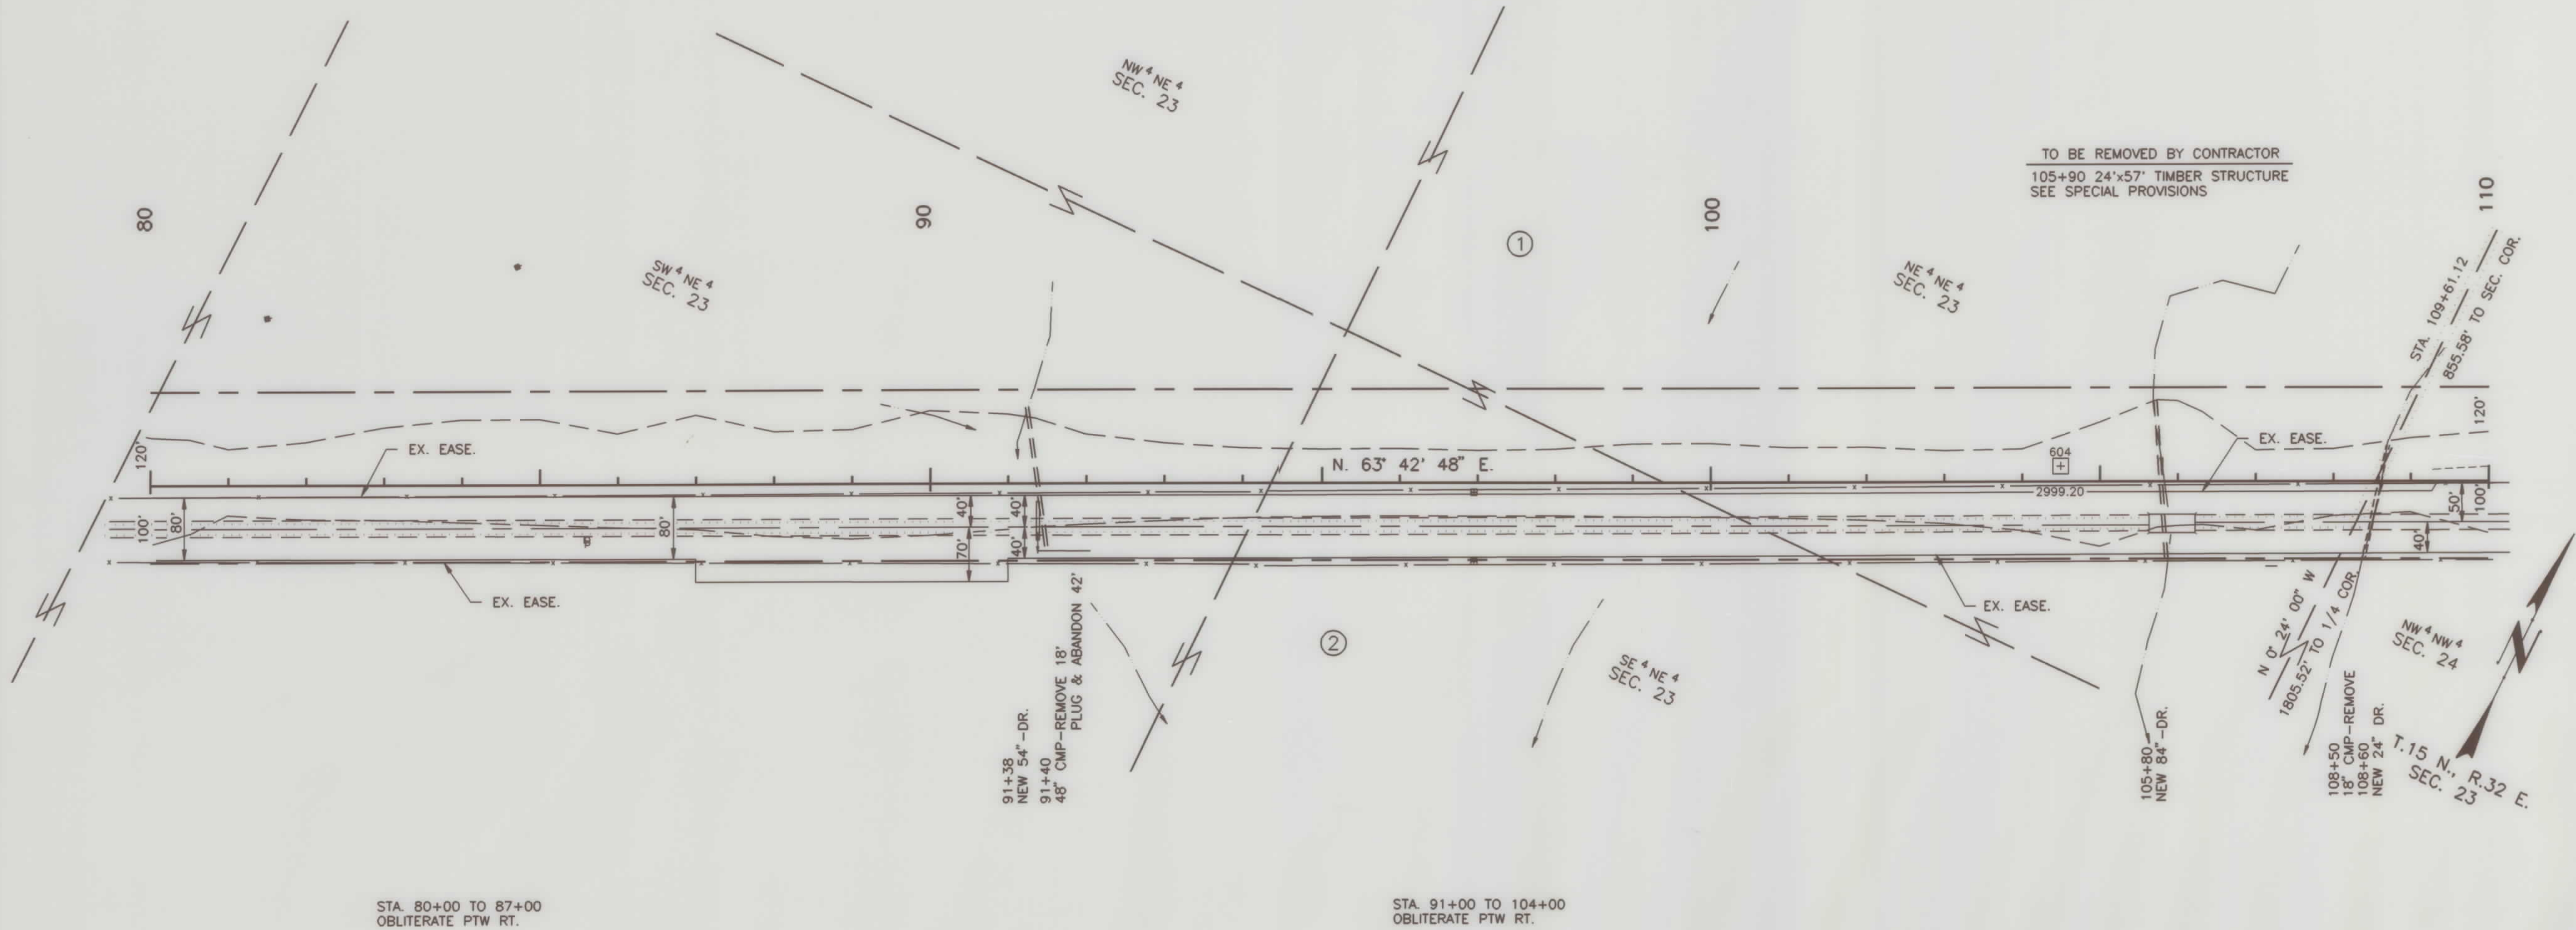

CONST. LIMITS INCLUDE SLOPE ROUNDING

CONSTRUCTION LIMITS	
TOP OF CUT	---
TOE OF FILL	- - -
MAP TRANS. TO R/W	
MAP REVISED	CONSULTANT: 6-14-90
FHWA APPROVAL	9-26-89

MONTANA DEPARTMENT OF HIGHWAYS
 LAND REQUIRED FOR RIGHT OF WAY
 GARFIELD COUNTY
 SCALE 1" =
 SCALE 1" = 100' MAP COMPLETED


PARCEL	NAME	ADDRESS	TOTAL AREA	GROSS R/W AREA	EX. EASE AREA	NET AREA	REMAINDER		CONST. PERMIT AREA
							LEFT	RIGHT	
3	L-O CATTLE COMPANY	SAND SPRINGS, MONTANA 59077		27.08 AC.	4.97 AC.	22.11 AC.			
4	CALVIN C. THOMAS	SAND SPRINGS, MONTANA 59077		SEE	SHEET	8			

STATE	PROJECT NO.	SHEET NO.
MONTANA	F 57-5(13)171	7 of 16

SAND SPRINGS-WEST

$\Delta = 40' 19' 51''$ LT.
 $\Delta_c = 37' 19' 51''$
 $D_c = 1' 30' 00''$
 $L_c = 2488.72'$
 $R_c = 3819.72'$
 $\theta_s = 1' 30' 00''$
 $L_s = 200.00'$
 $T_s = 1502.92'$
 $S = 0.04\%$
 $E = 249.90'$

TO BE REMOVED BY CONTRACTOR
 183+65 24'x57' TIMBER STRUCTURE 70' RT.
 STA. 178+00 TO 181+00 LT. SNOW FENCE
 STA. 185+30 TO 188+00 LT. SNOW FENCE

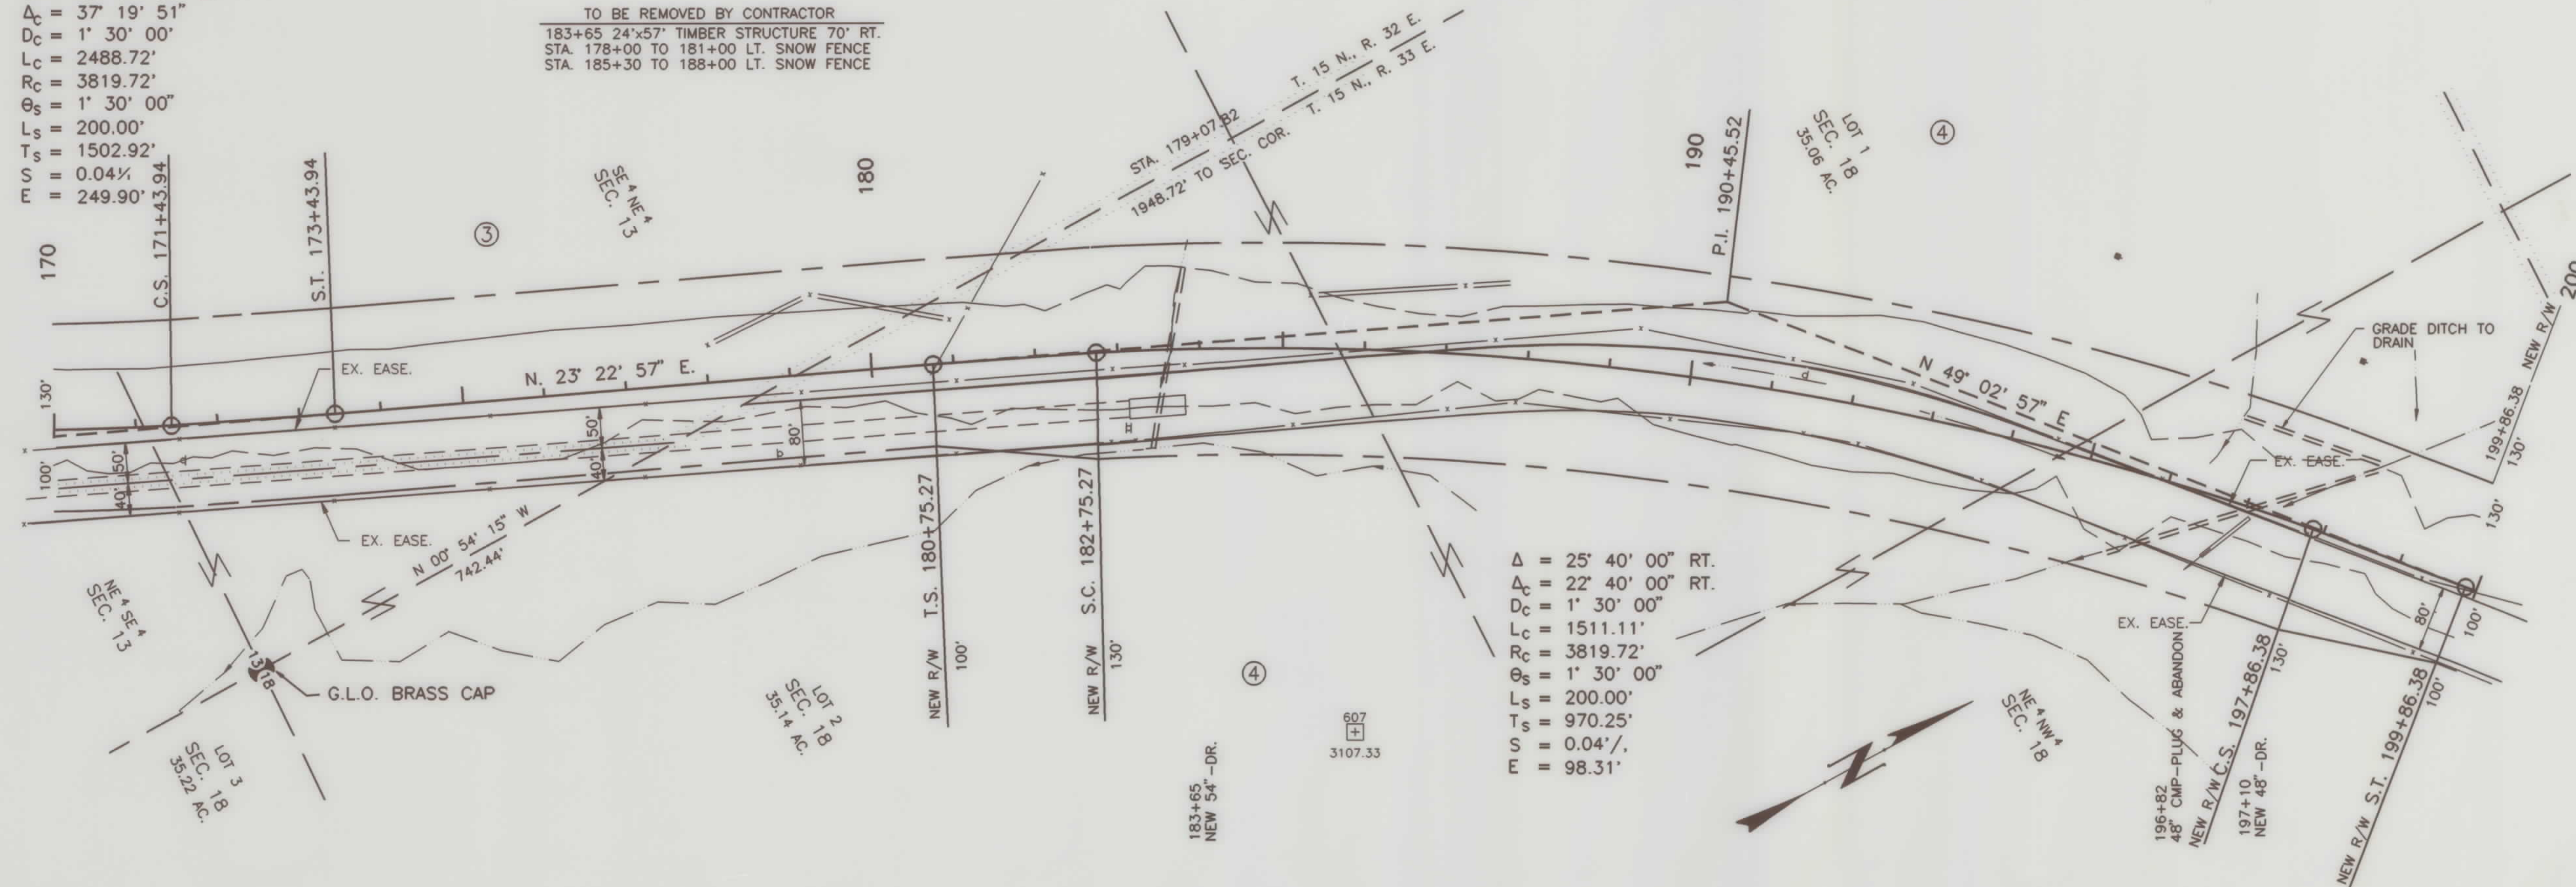

$\Delta = 25' 40' 00''$ RT.
 $\Delta_c = 22' 40' 00''$ RT.
 $D_c = 1' 30' 00''$
 $L_c = 1511.11'$
 $R_c = 3819.72'$
 $\theta_s = 1' 30' 00''$
 $L_s = 200.00'$
 $T_s = 970.25'$
 $S = 0.04\%$
 $E = 98.31'$

STA. 195+00 TO 200+00
 OBLITERATE PTW RT.

CONST. LIMITS INCLUDE SLOPE ROUNDING


CONSTRUCTION LIMITS	
TOP OF CUT	---
TOE OF FILL	- - -
MAP TRANS. TO R/W	---
MAP REVISED	CONSULTANT: 6-14-90
FHWA APPROVAL	9-26-89

MONTANA DEPARTMENT OF HIGHWAYS
 LAND REQUIRED FOR RIGHT OF WAY
 GARFIELD COUNTY
 SCALE 1" =
 SCALE 1" = 100' MAP COMPLETED

PARCEL	NAME	ADDRESS	TOTAL AREA	GROSS R/W AREA	EX. EASE AREA	NET AREA	REMAINDER		CONST. PERMIT AREA
							LEFT	RIGHT	
5	L-O CATTLE COMPANY	SAND SPRINGS, MONTANA 59077	21946	17.75 AC.	3.78 AC.	13.97 AC.		-0-	
6	DON N. & ROSEL GASSER	SAND SPRINGS, MONTANA 59077		SEE	SHEET	11			

STATE	PROJECT NO.	SHEET NO.
MONTANA	F 57-5(13)171	9 of 16

SAND SPRINGS-WEST

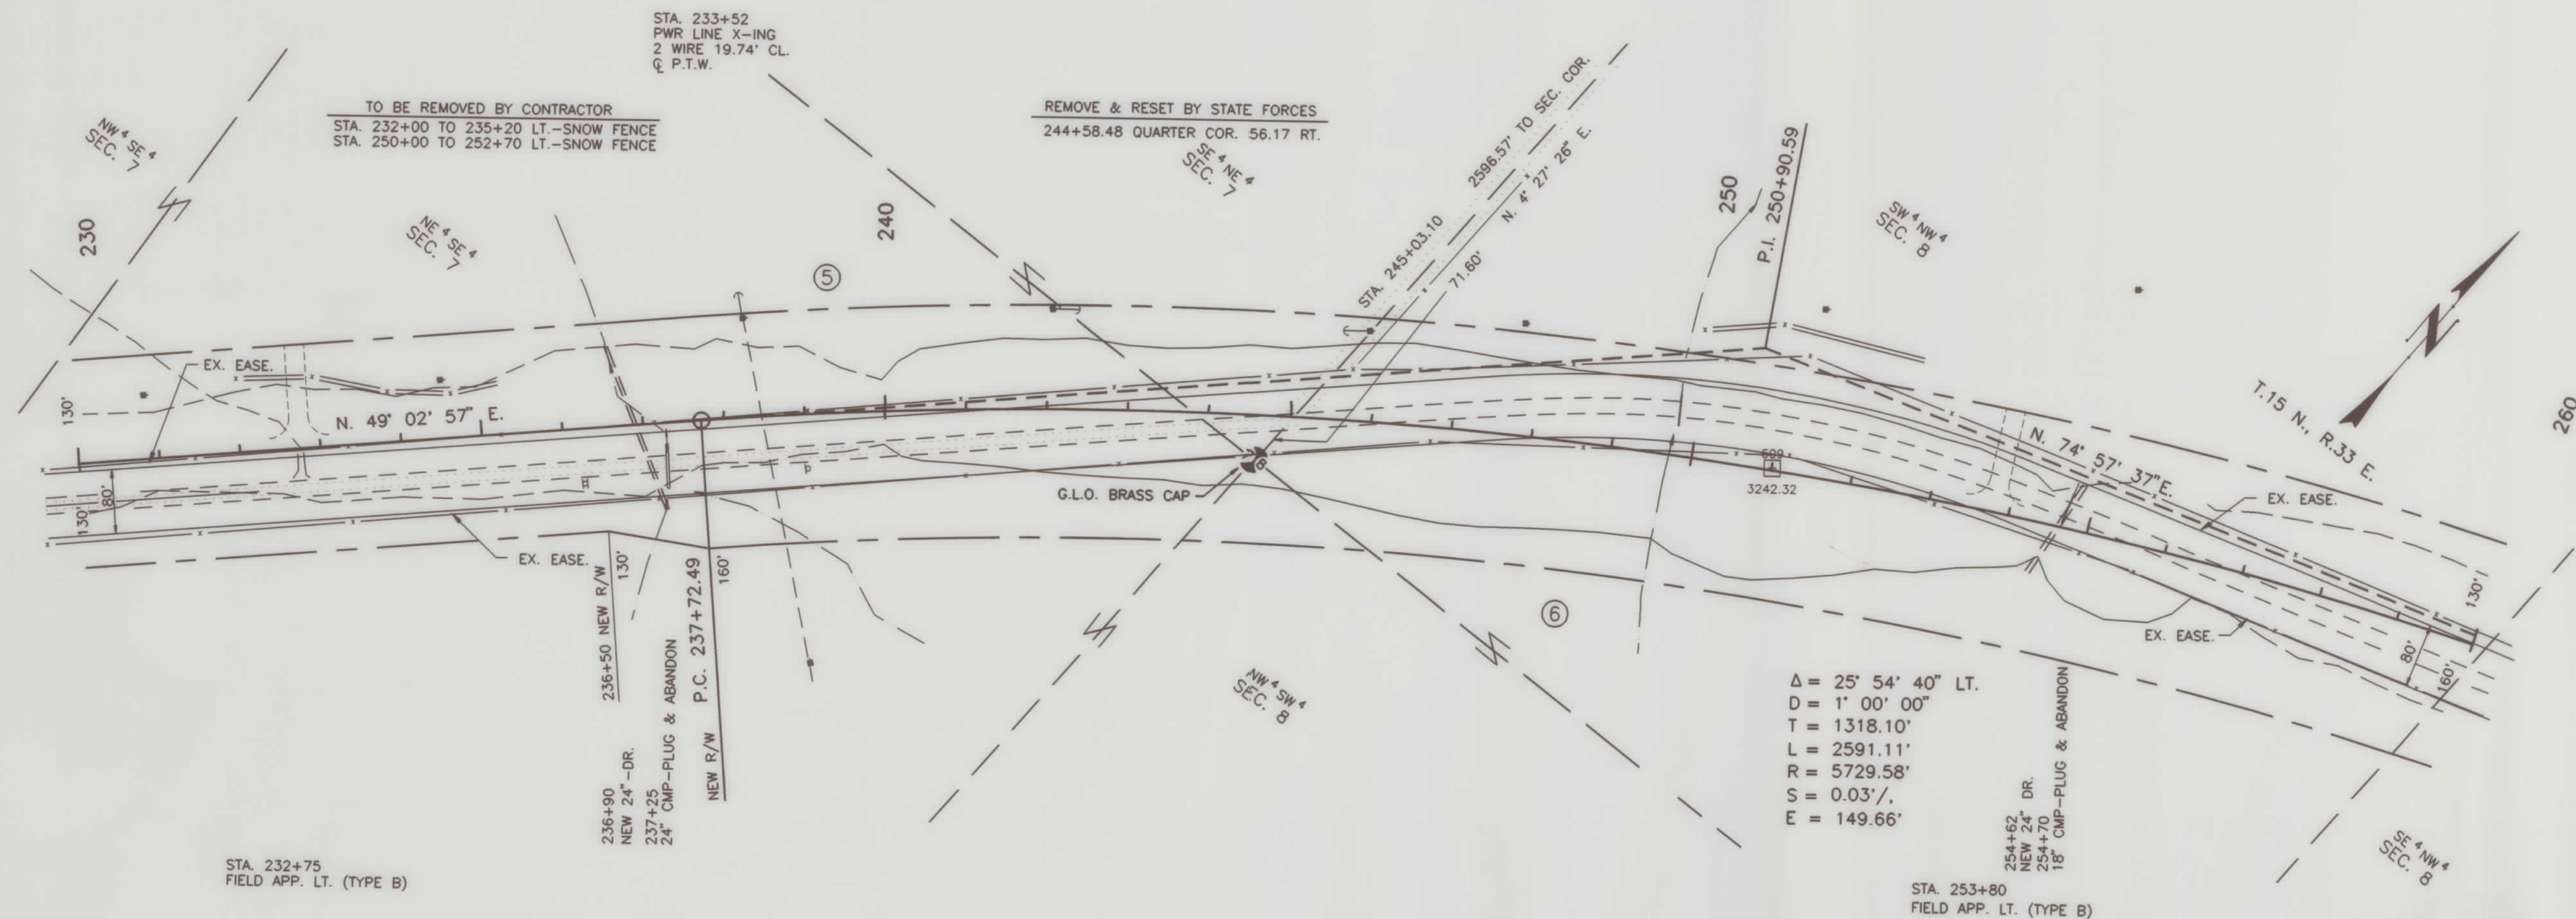

CONST. LIMITS INCLUDE SLOPE ROUNDING


CONSTRUCTION LIMITS	
TOP OF CUT	---
TOE OF FILL	- - -
MAP TRANS. TO R/W	
MAP REVISED	CONSULTANT: 6-14-90
FHWA APPROVAL	9-26-89

MONTANA DEPARTMENT OF HIGHWAYS
LAND REQUIRED FOR RIGHT OF WAY
GARFIELD COUNTY
SCALE 1" =
SCALE 1"=100' MAP COMPLETED

PARCEL	NAME	ADDRESS	TOTAL AREA	GROSS R/W AREA	EX. EASE AREA	NET AREA	REMAINDER		CONST. PERMIT AREA
							LEFT	RIGHT	
6	DON N. & ROSEL GASSER	SAND SPRINGS, MONTANA 59077		SEE	SHEET	11			

STATE	PROJECT NO.	SHEET NO.
MONTANA	F 57-5(13)171	10 of 16

SAND SPRINGS--WEST

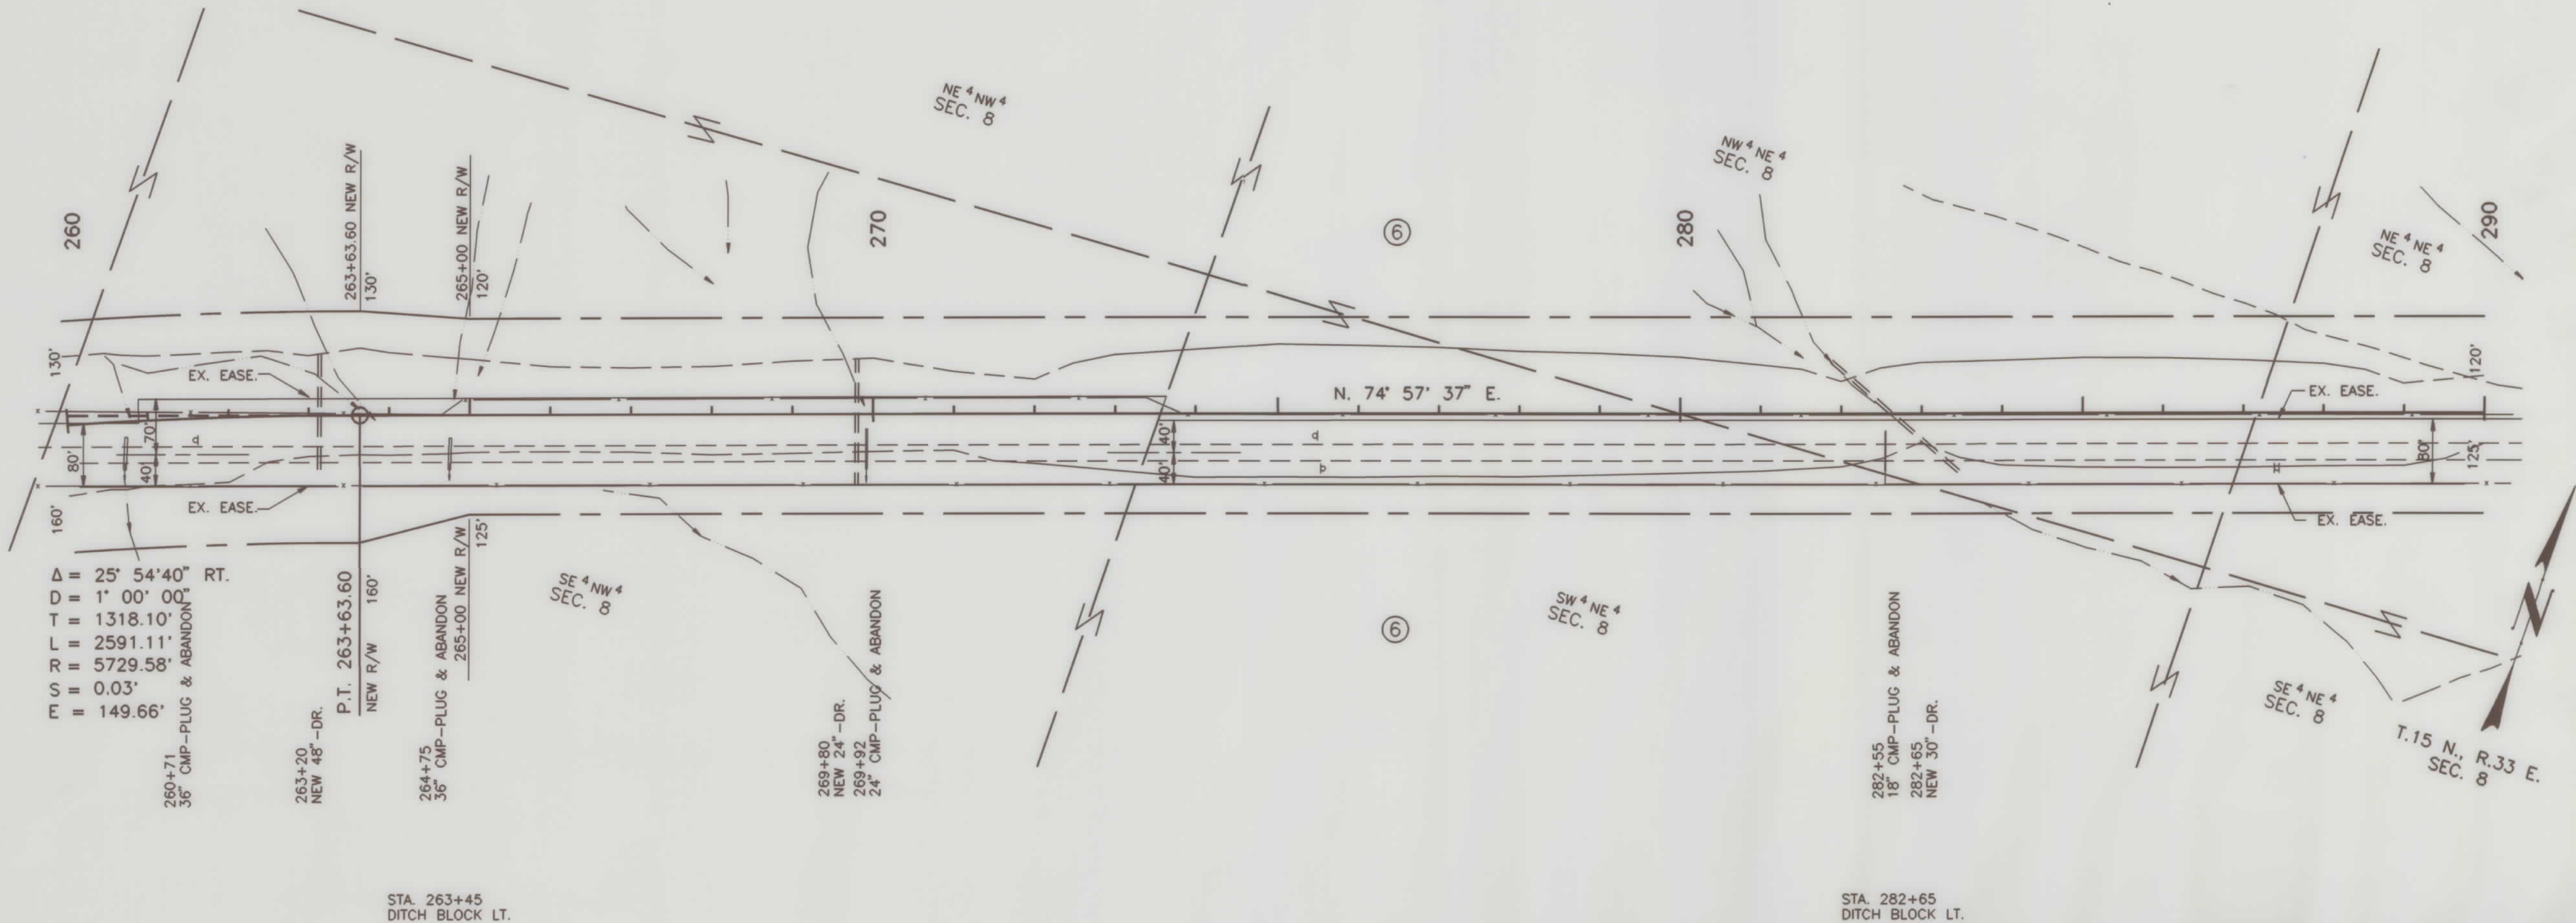

CONST. LIMITS INCLUDE SLOPE ROUNDING


CONSTRUCTION LIMITS	
TOP OF CUT	---
TOE OF FILL	- - -
MAP TRANS. TO R/W	CONSULTANT: 6-14-90
MAP REVISED	9-26-89
FHWA APPROVAL	

MONTANA DEPARTMENT OF HIGHWAYS
LAND REQUIRED FOR RIGHT OF WAY
GARFIELD COUNTY
SCALE 1" = 100'
MAP COMPLETED

PARCEL	NAME	ADDRESS	TOTAL AREA	GROSS R/W AREA	EX. EASE AREA	NET AREA	REMAINDER		CONST. PERMIT AREA
							LEFT	RIGHT	
6	DON N. & ROSEL GASSER	SAND SPRINGS, MONTANA 59077		41.11 Ac.	14.40 Ac.	26.71 Ac.			
7	KENNETH C. THOMAS	926 MAIN, ROUNDUP, MT. 59072		SEE	SHEET	12			

STATE	PROJECT NO.	SHEET NO.
MONTANA	F 57-5(13)171	11 of 16

SAND SPRINGS-WEST

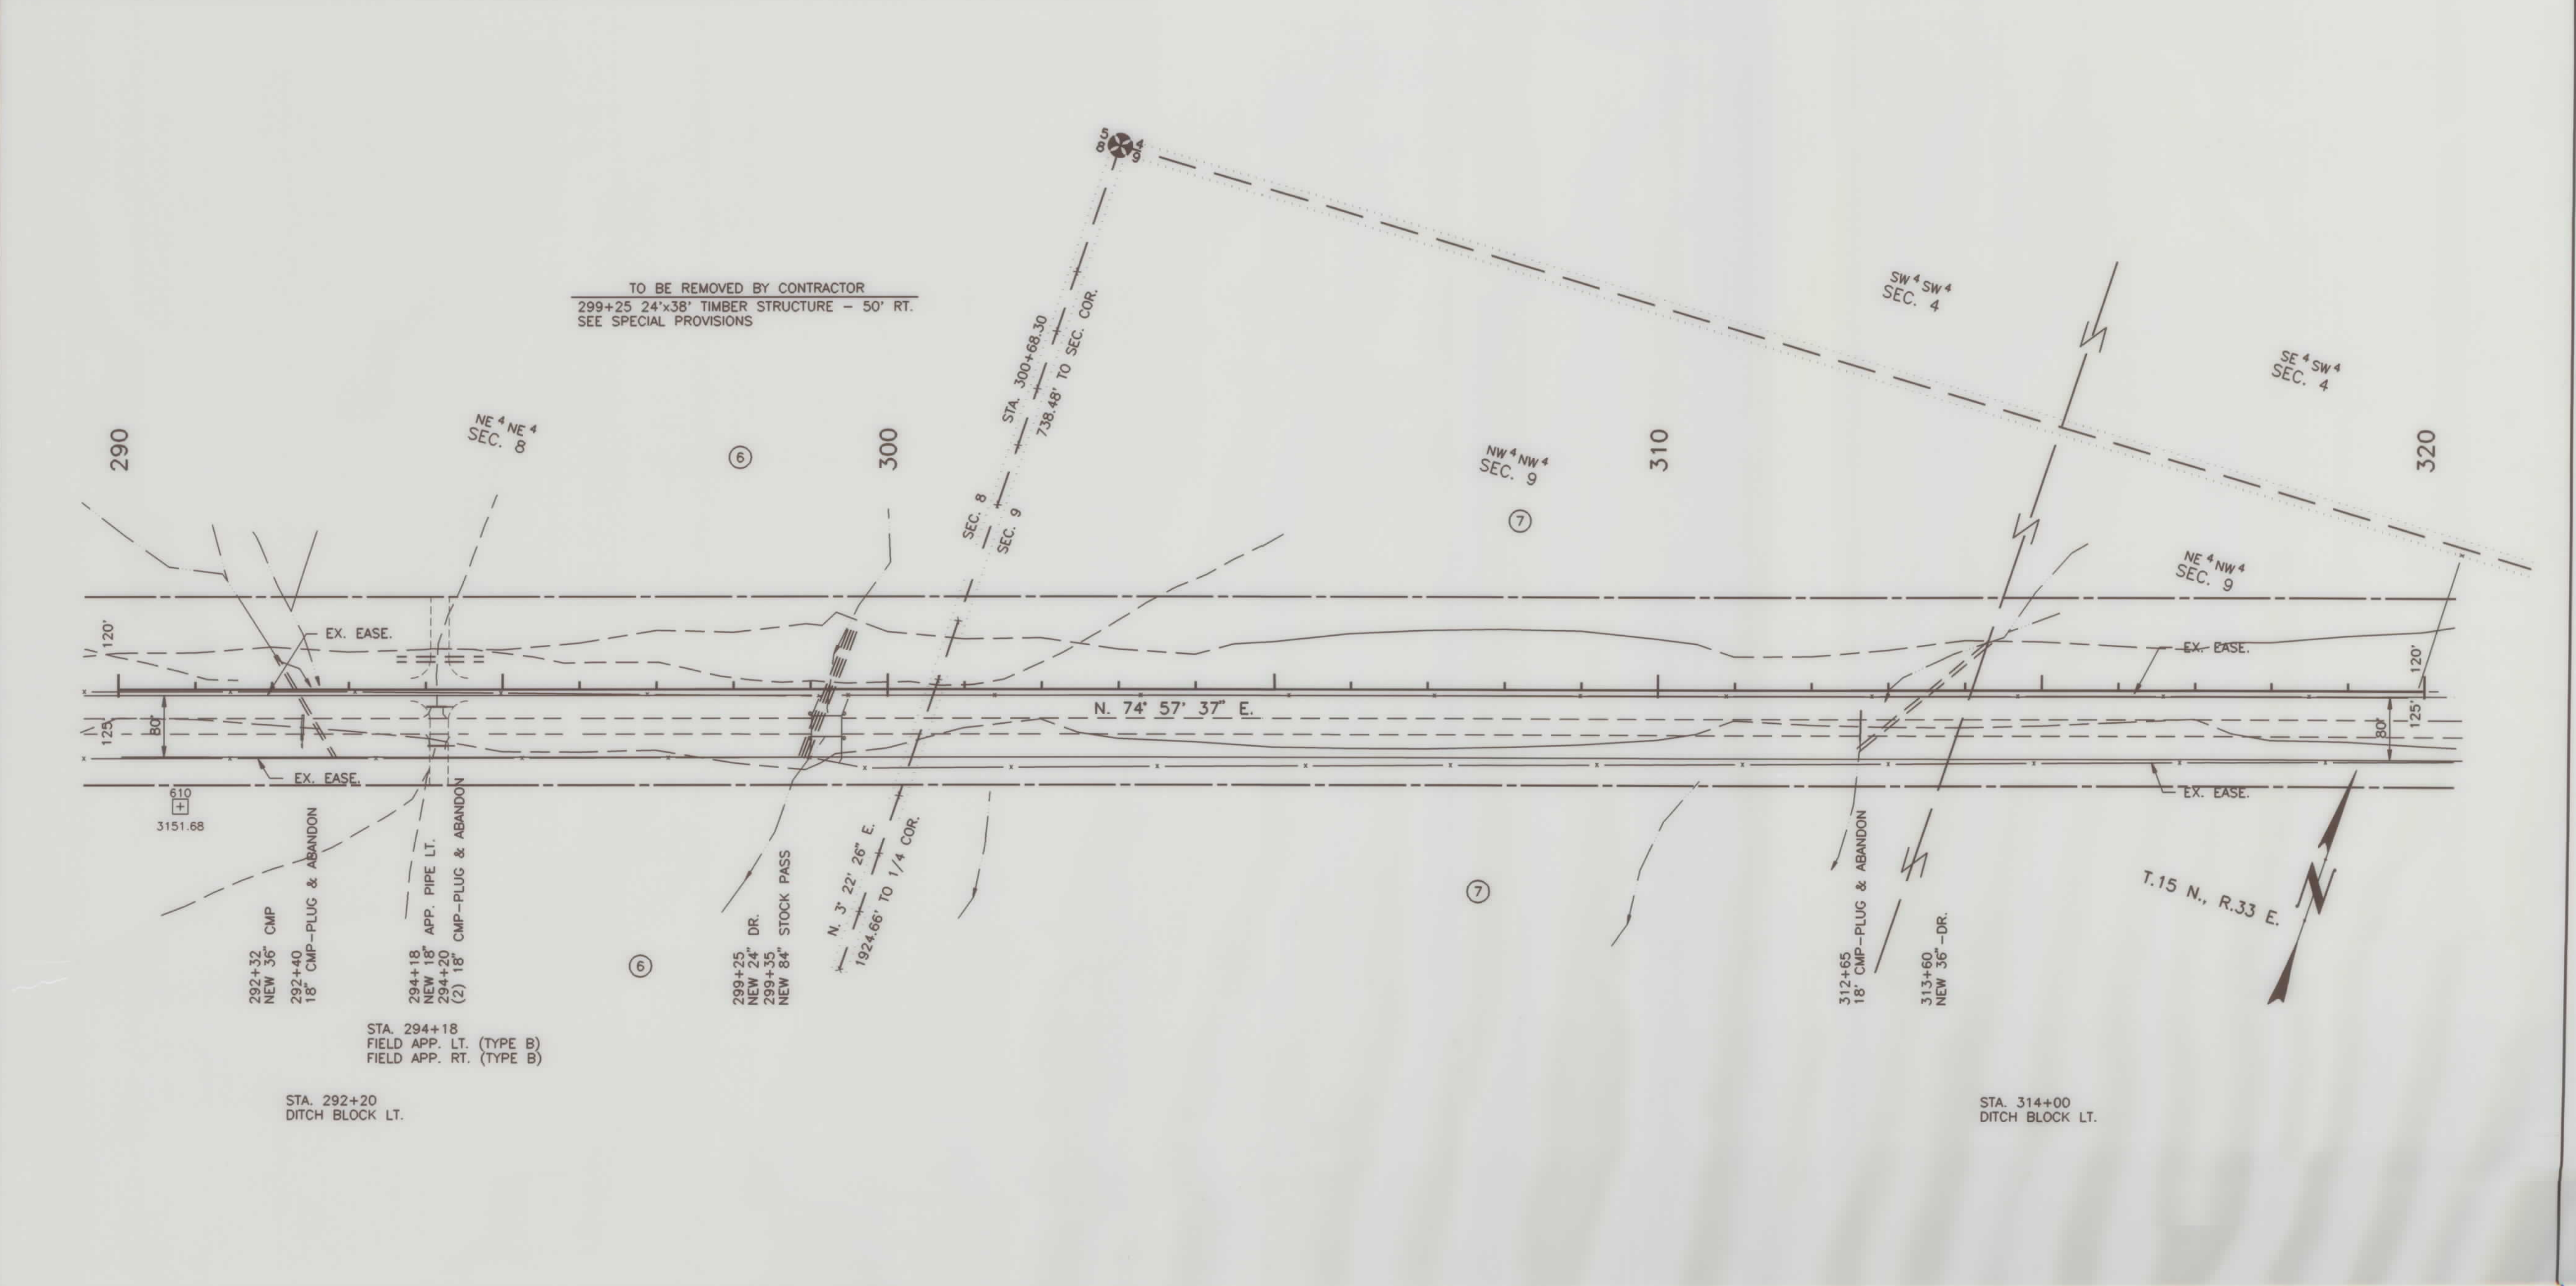

CONST. LIMITS INCLUDE SLOPE ROUNDING


CONSTRUCTION LIMITS	
TOP OF CUT	---
TOE OF FILL	- - -
MAP TRANS. TO R/W	
MAP REVISED	CONSULTANT: 6-14-90
FHWA APPROVAL	9-26-89

MONTANA DEPARTMENT OF HIGHWAYS
LAND REQUIRED FOR RIGHT OF WAY
GARFIELD COUNTY
SCALE 1" =
SCALE 1"=100' MAP COMPLETED _____

PARCEL	NAME	ADDRESS	TOTAL AREA	GROSS R/W AREA	EX. EASE AREA	NET AREA	REMAINDER		CONST. PERMIT AREA
							LEFT	RIGHT	
7	KENNETH C. THOMAS	926 MAIN, ROUNDUP, MT. 59072	634	15.12 Ac.	5.12 Ac.	10.00 Ac.			
8	DON GAUSER	SAND SPRINGS, MONTANA 59077	8292	1.31 Ac.	0.01 Ac.	1.30 Ac.			
9	STATE OF MONTANA	BOX 1021, LEWISTOWN, MONTANA 59457		SEE	SHEET	13			

STATE	PROJECT NO.	SHEET NO.
MONTANA	F 57-5(13)171	12 of 16

SAND SPRINGS--WEST

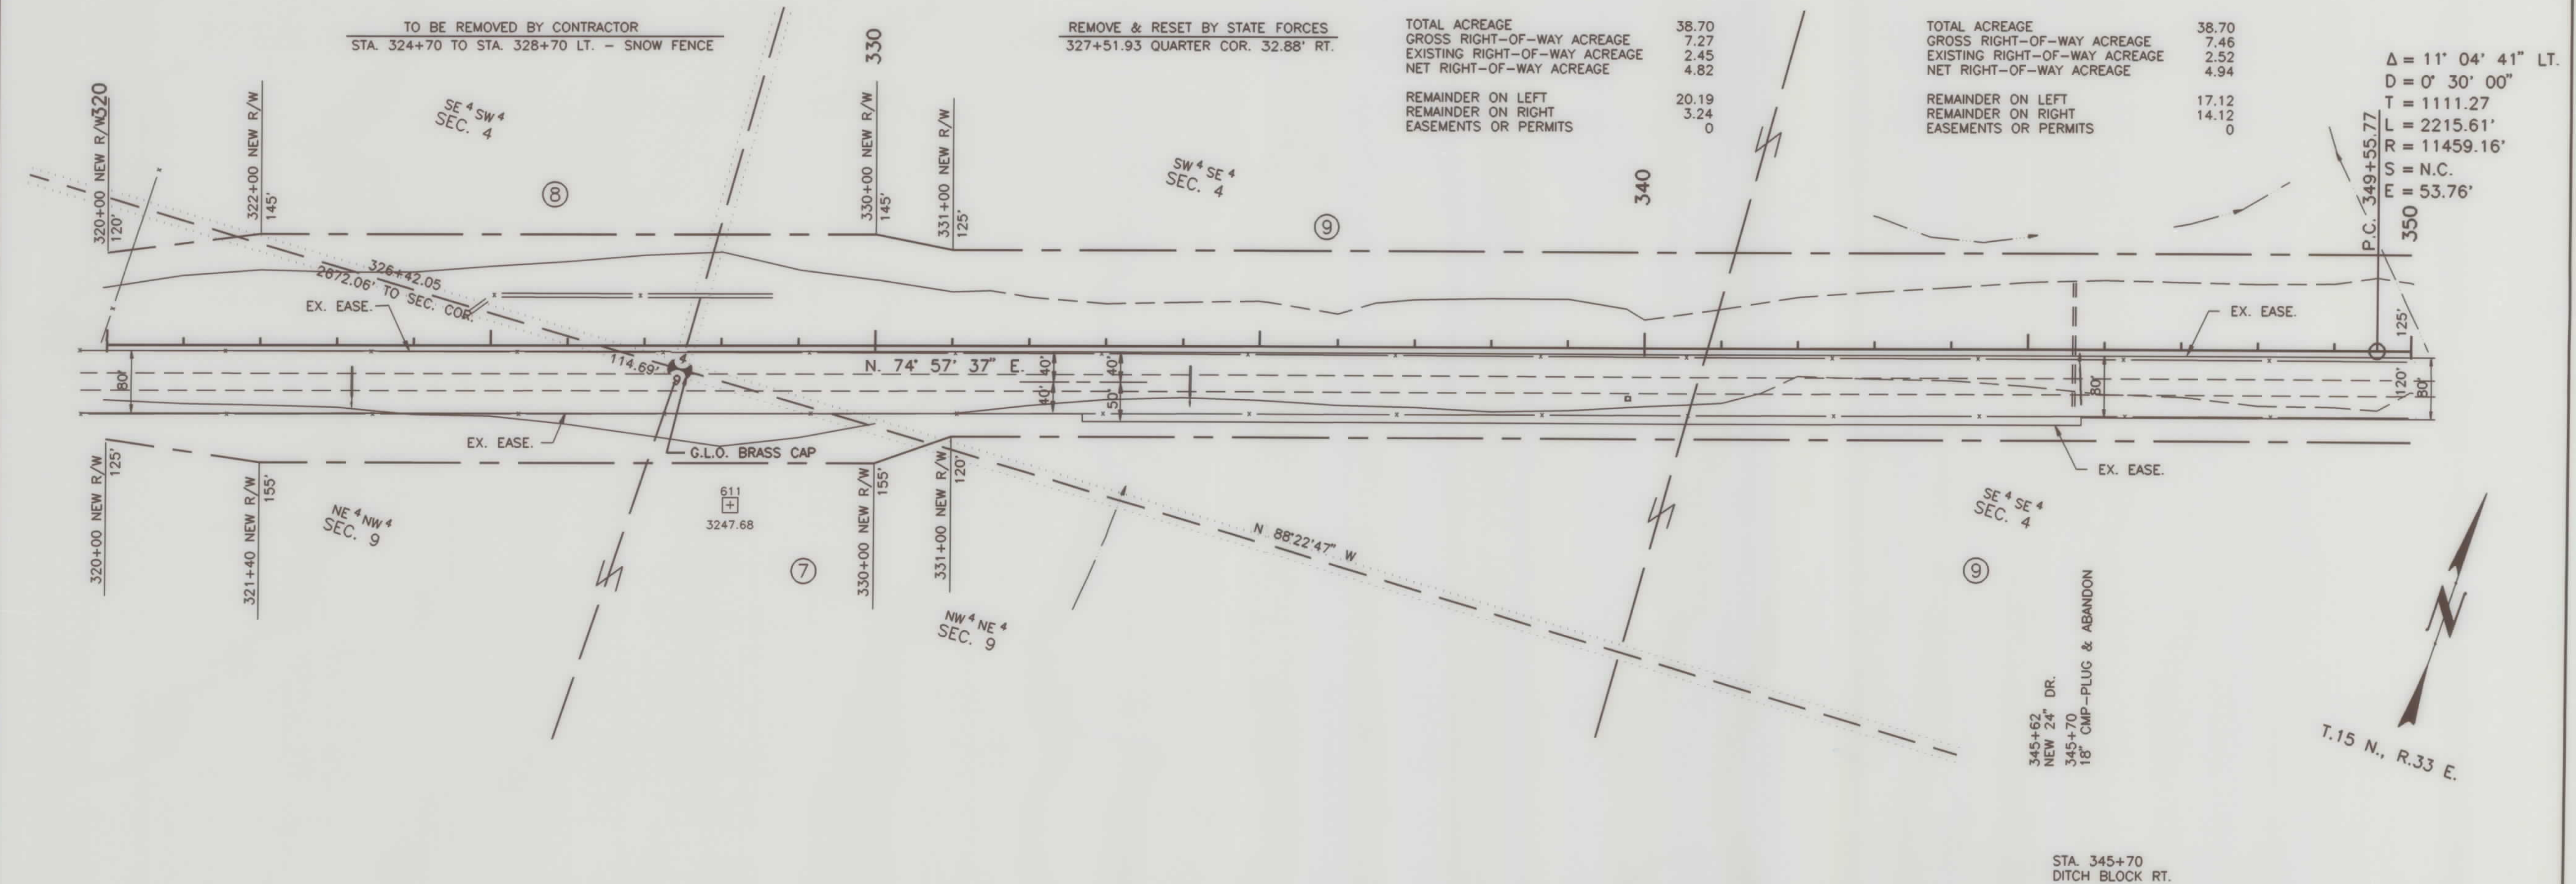

CONST. LIMITS INCLUDE SLOPE ROUNDING

CONSTRUCTION LIMITS
TOP OF CUT
TOE OF FILL

MAP TRANS. TO R/W
MAP REVISED
FHWA APPROVAL


MONTANA DEPARTMENT OF HIGHWAYS
LAND REQUIRED FOR RIGHT OF WAY
GARFIELD COUNTY

SCALE 1" = 100'
SCALE 1" = 100' MAP COMPLETED

PARCEL	NAME	ADDRESS	TOTAL AREA	GROSS R/W AREA	EX.EASE AREA	NET AREA	REMAINDER		CONST. PERMIT AREA
							LEFT	RIGHT	
9	STATE OF MONTANA	BOX 1021, LEWISTOWN, MONTANA 59457	320	14.73 Ac.	4.97 Ac.	9.76 Ac.			
10	CHARANGUS RANCH, INC.	SAND SPRINGS, MONTANA 59077	8292	SEE	SHEET	16			


STATE	PROJECT NO.	SHEET NO.
MONTANA	F 57-5(13)171	13 of 16

SAND SPRINGS--WEST

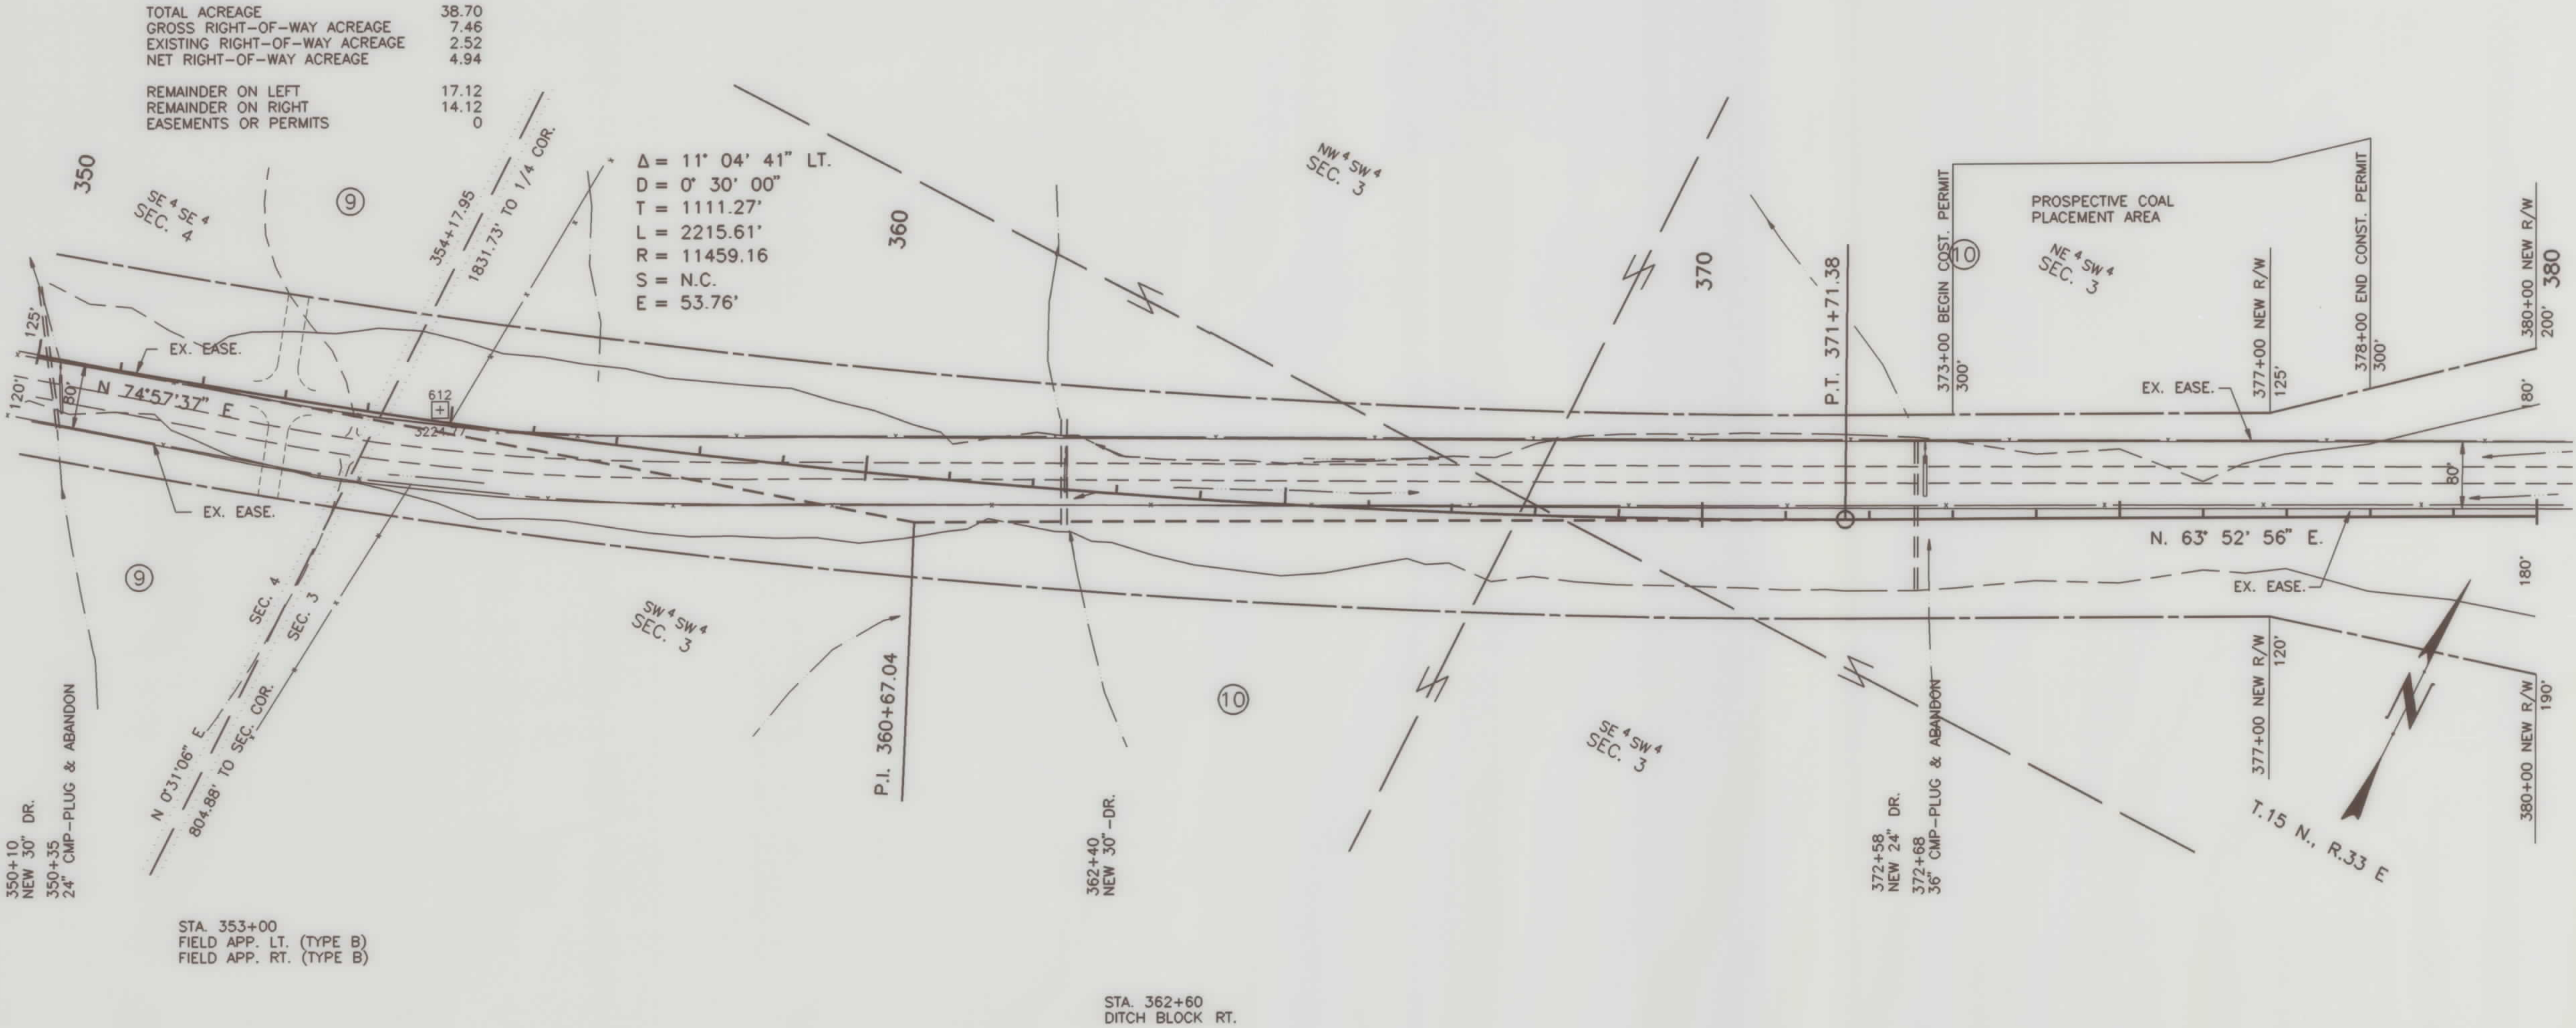

CONST. LIMITS INCLUDE SLOPE ROUNDING


CONSTRUCTION LIMITS	
TOP OF CUT	---
TOE OF FILL	- - -
MAP TRANS. TO R/W	---
MAP REVISED	CONSULTANT: 6-14-90
FHWA APPROVAL	9-26-89

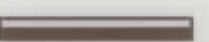MONTANA DEPARTMENT OF HIGHWAYS
LAND REQUIRED FOR RIGHT OF WAY
GARFIELD COUNTY
SCALE 1" = 
SCALE 1" = 100' MAP COMPLETED _____

PARCEL	NAME	ADDRESS	TOTAL AREA	GROSS R/W AREA	EX. EASE AREA	NET AREA	REMAINDER		CONST. PERMIT AREA
							LEFT	RIGHT	
10	CHARANGUS RANCH, INC.	SAND SPRINGS, MONTANA 59077	8292	SEE	SHEET	16			

STATE	PROJECT NO.	SHEET NO.
MONTANA	F 57-5(13)171	14 of 16

SAND SPRINGS-WEST

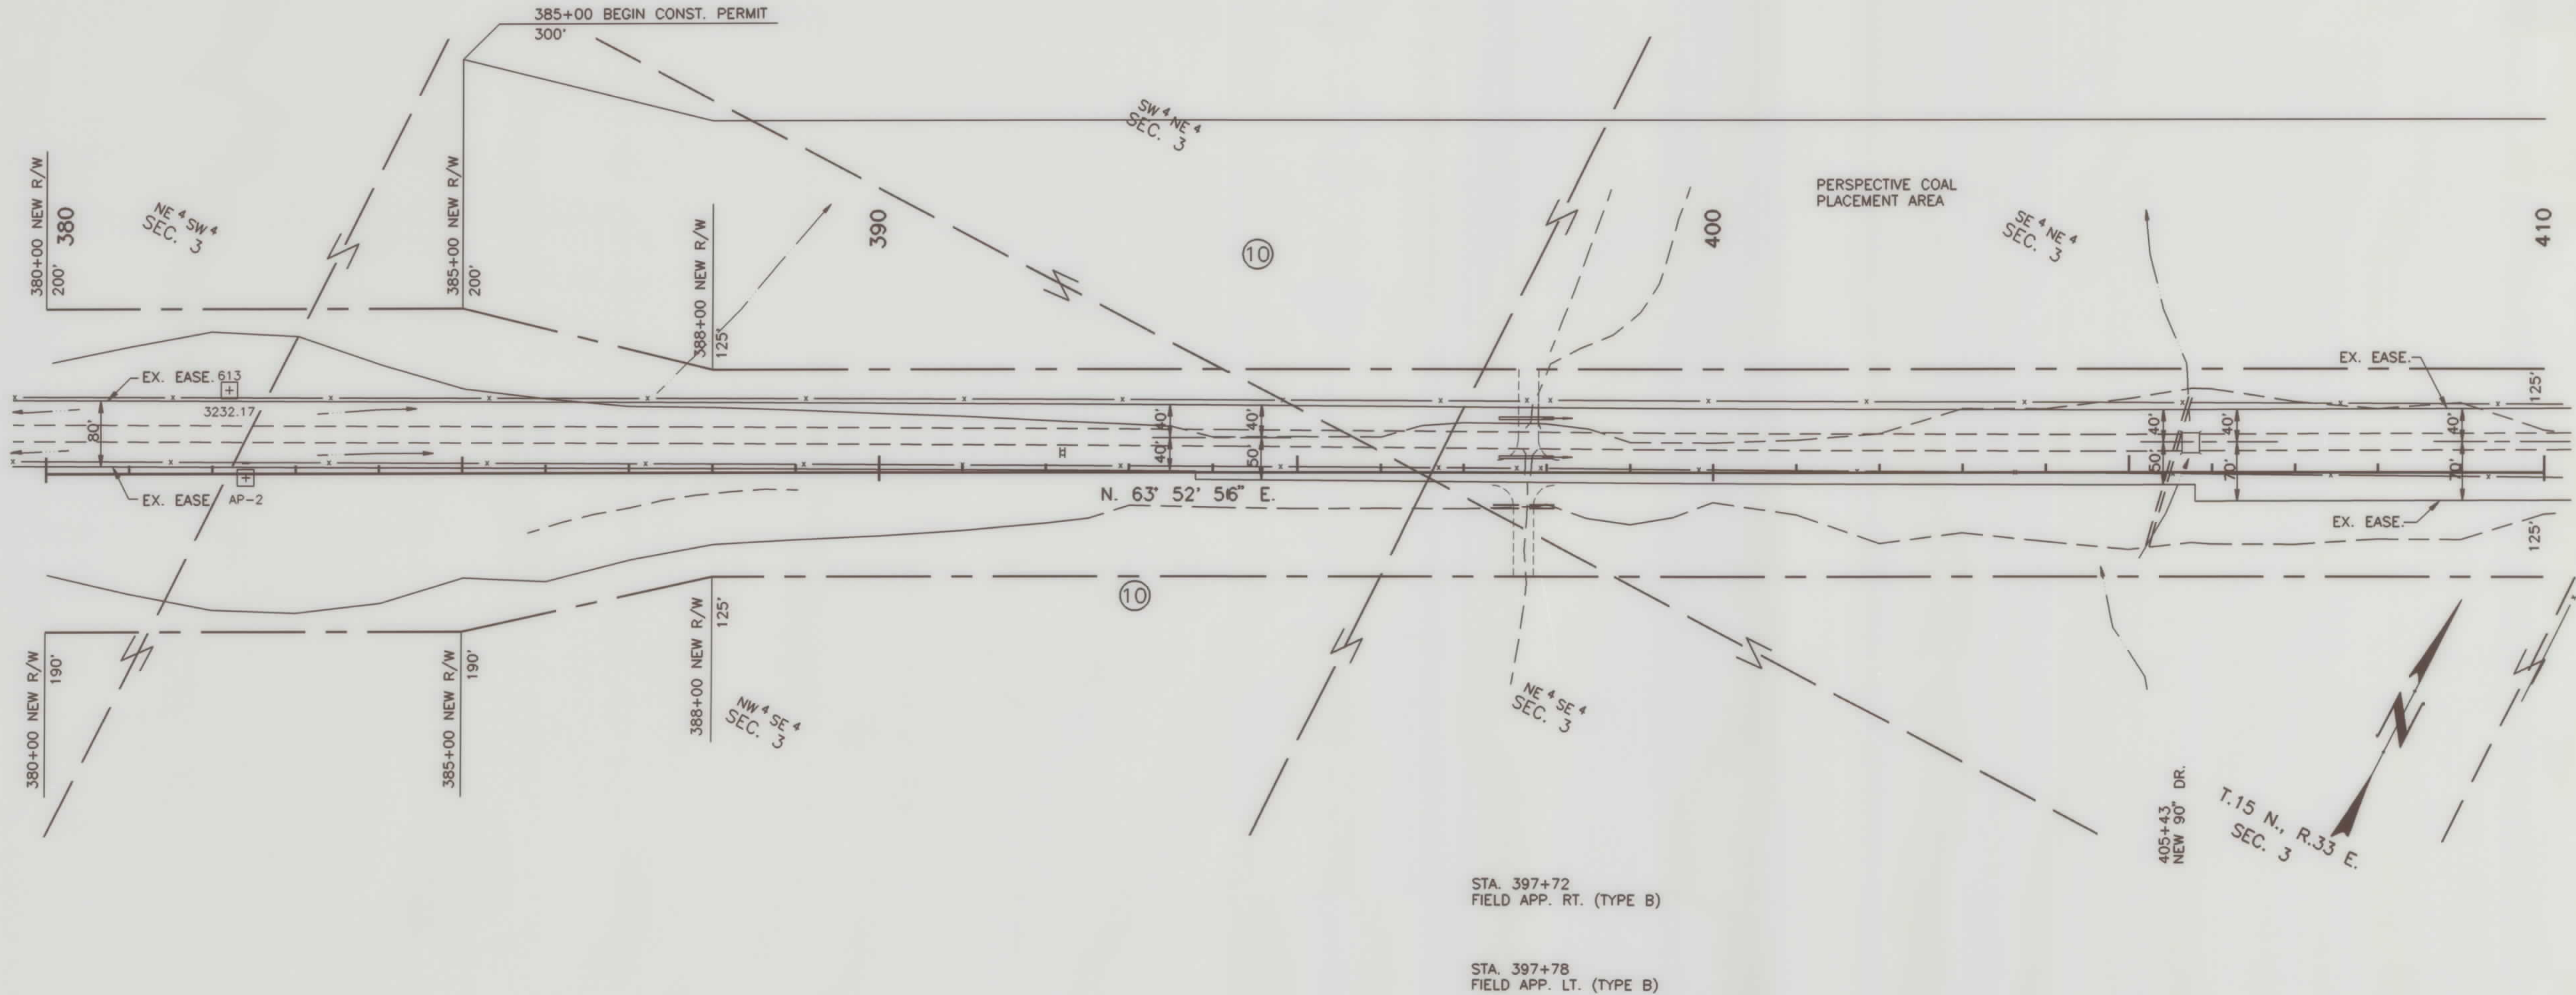

STA. 397+72
FIELD APP. RT. (TYPE B)

STA. 397+78
FIELD APP. LT. (TYPE B)

CONST. LIMITS INCLUDE SLOPE ROUNDING


CONSTRUCTION LIMITS	
TOP OF CUT	---
TOE OF FILL	- - -
MAP TRANS. TO R/W	---
MAP REVISED	CONSULTANT: 6-14-90
FHWA APPROVAL	9-26-89

MONTANA DEPARTMENT OF HIGHWAYS
LAND REQUIRED FOR RIGHT OF WAY
GARFIELD COUNTY
SCALE 1" =
SCALE 1"=100' MAP COMPLETED

PARCEL	NAME	ADDRESS	TOTAL AREA	GROSS R/W AREA	EX. EASE AREA	NET AREA	REMAINDER		CONST. PERMIT AREA
							LEFT	RIGHT	
10	CHARANGUS RANCH, INC.	SAND SPRINGS, MONTANA 59077	8292	SEE	SHEET	16			22.72

STATE	PROJECT NO.	SHEET NO.
MONTANA	F 57-5(13)171	15 of 16

SAND SPRINGS-WEST

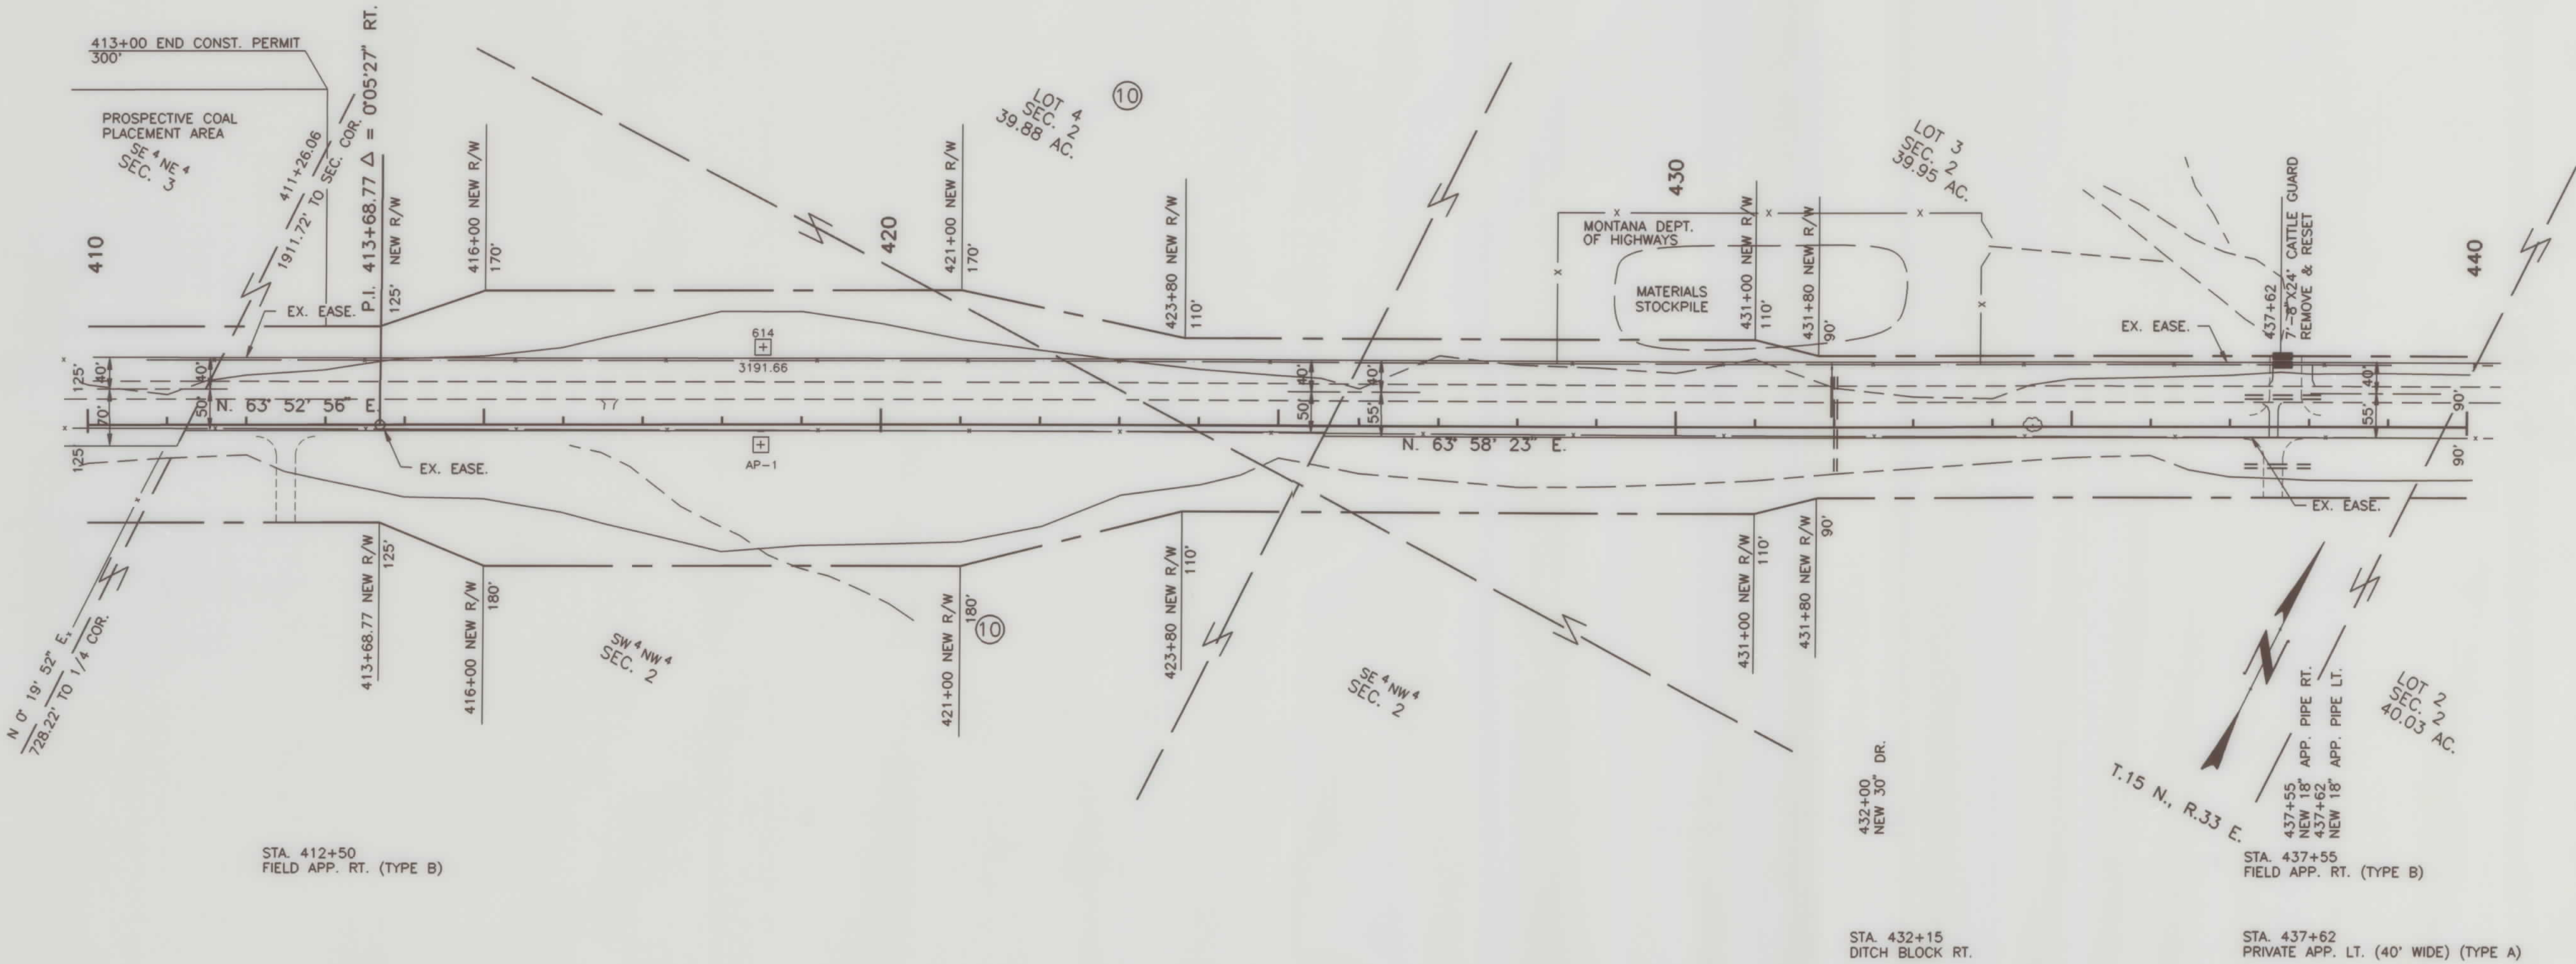

CONST. LIMITS INCLUDE SLOPE ROUNDING


CONSTRUCTION LIMITS	
TOP OF CUT	---
TOE OF FILL	- - -
MAP TRANS. TO R/W	
MAP REVISED	CONSULTANT: 6-14-90
FHWA APPROVAL	9-26-89

MONTANA DEPARTMENT OF HIGHWAYS
LAND REQUIRED FOR RIGHT OF WAY
GARFIELD COUNTY
SCALE 1" =
SCALE 1"=100' MAP COMPLETED _____

PARCEL	NAME	ADDRESS	TOTAL AREA	GROSS R/W AREA	EX. EASE AREA	NET AREA	REMAINDER		CONST. PERMIT AREA
							LEFT	RIGHT	
10	CHARANGUS RANCH, INC.	SAND SPRINGS, MONTANA 59077	8292	55.36 Ac.	19.48 Ac.	35.88 Ac.			

STATE	PROJECT NO.	SHEET NO.
MONTANA	F 57-5(13)171	16 of 16

SAND SPRINGS—WEST

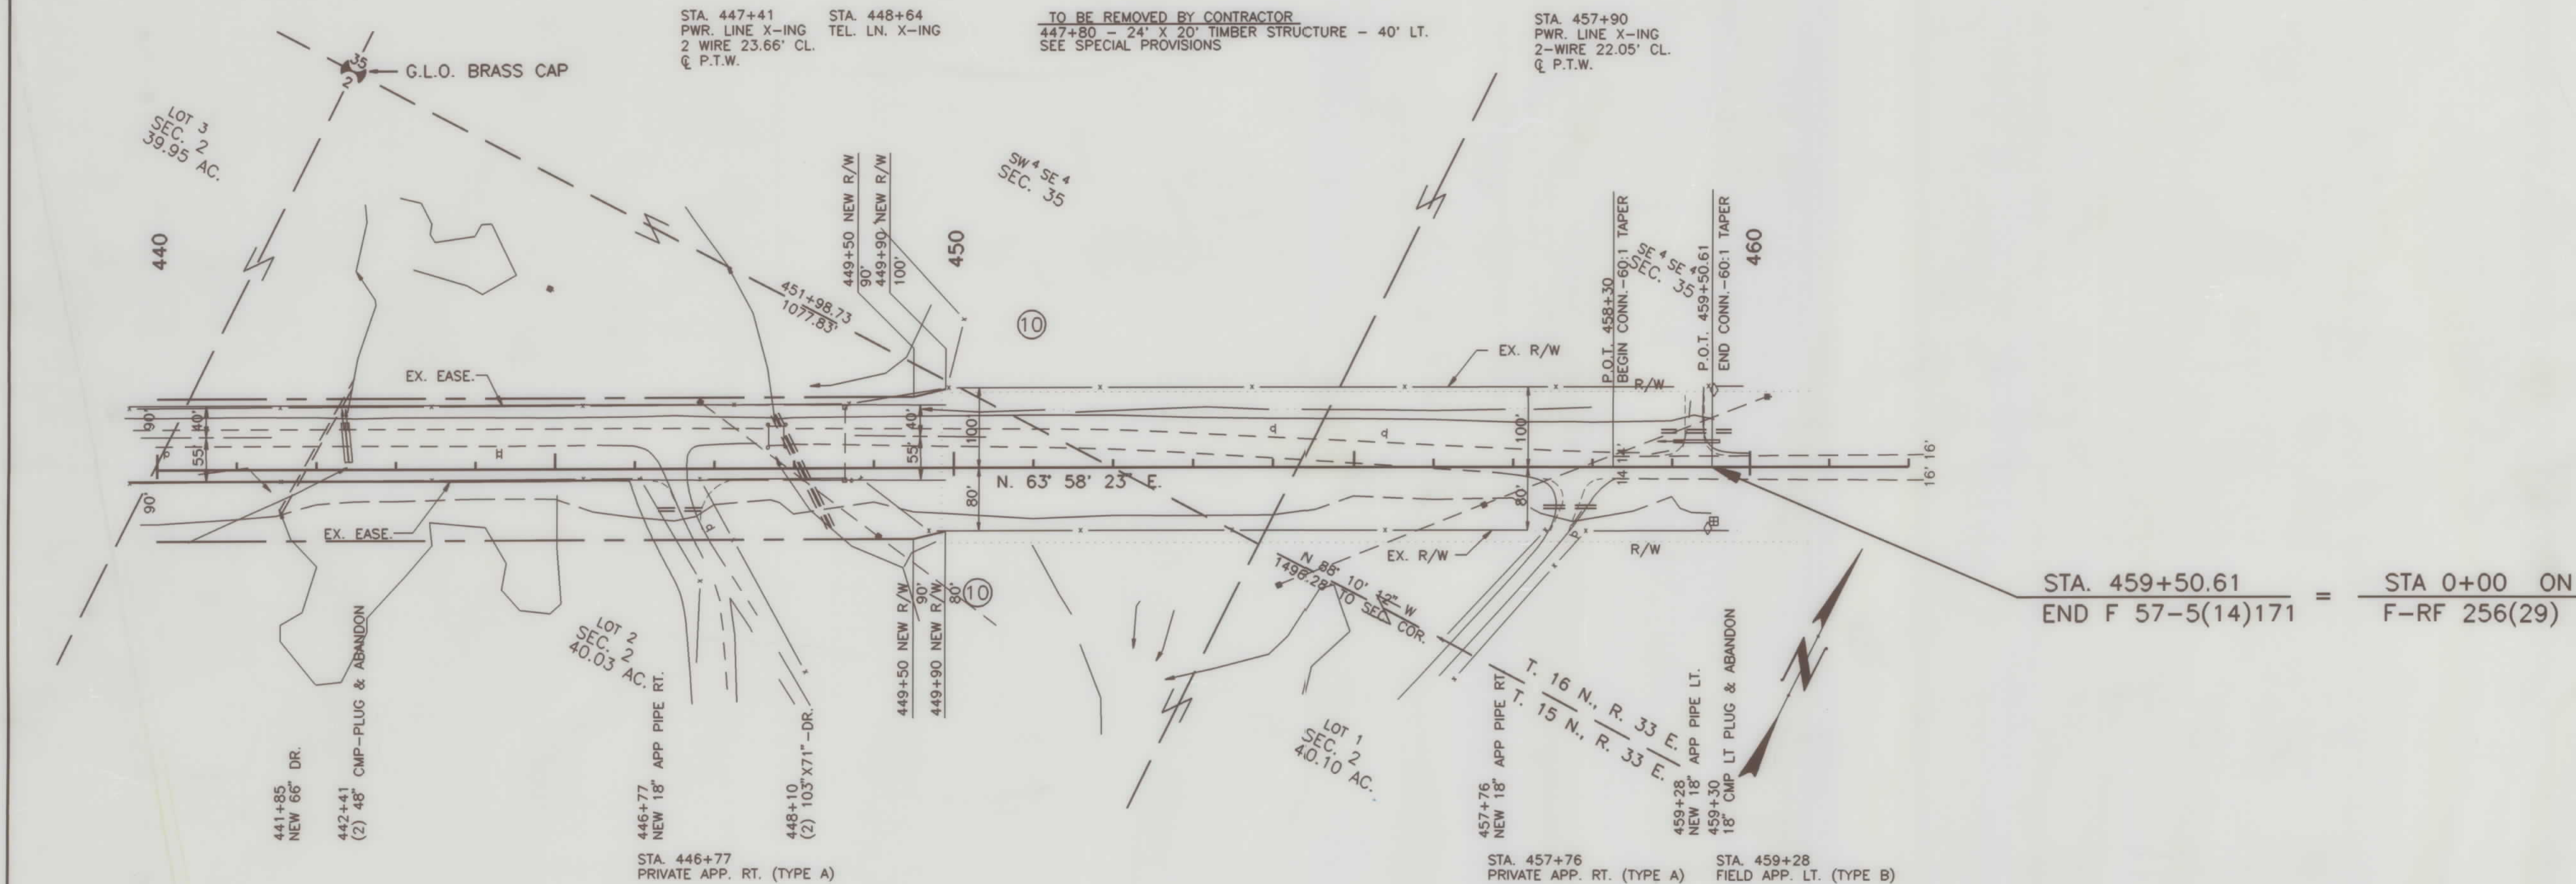

CONST. LIMITS INCLUDE SLOPE ROUNDING

CONSTRUCTION LIMITS TOP OF CUT TOE OF FILL		MONTANA DEPARTMENT OF HIGHWAYS LAND REQUIRED FOR RIGHT OF WAY GARFIELD COUNTY	
MAP TRANS. TO R/W	CONSULTANT: 6-14-90	SCALE 1" =	
MAP REVISED	9-26-89	SCALE 1" = 100'	MAP COMPLETED
FHWA APPROVAL			