


PLANS
NOT
TO
SCALE

STATE	PROJECT NUMBER	SHEET NO.	TOTAL SHEETS
MONTANA	RS 322-1(1)11	1	2



3	6	9
2	5	8
1	4	7

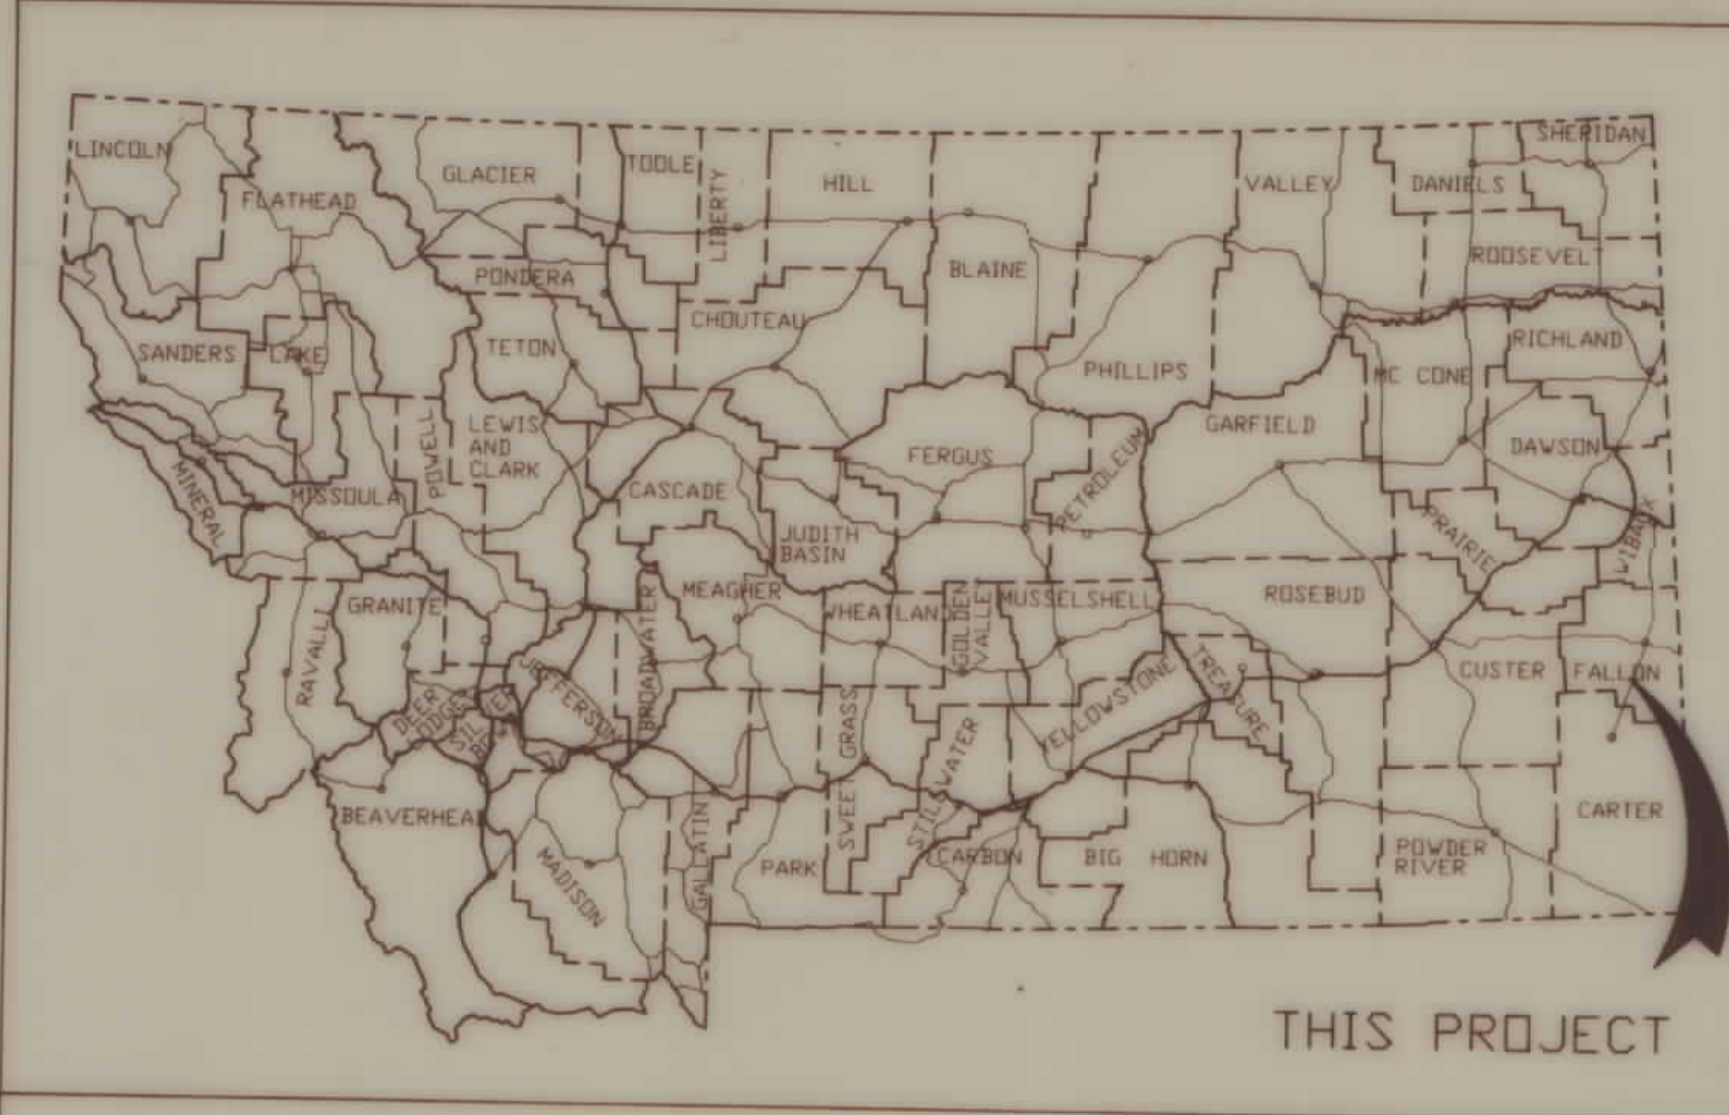

STATE OF MONTANA

DEPARTMENT OF HIGHWAYS


RIGHT OF WAY PLAN OF FEDERAL AID PROJECT NO. RS 322-1(1)11 LITTLE BEAVER CR. - S.E. OF BAKER FALLON COUNTY

LENGTH 0.4 MILES

- #### CONVENTIONAL SIGNS
- PROPOSED RIGHT OF WAY LINE
 - EXISTING RIGHT OF WAY LINE
 - RAILROAD RIGHT OF WAY LINE
 - CENTERLINE (C) OR PROJECTED LINE
 - STK'D CENTERLINE
 - STATE & NATIONAL BORDER LINES
 - CITY OR TOWN LIMITS LINE
 - COUNTY, PARK OR FOREST BOUNDARY
 - SECTION LINE
 - RESERVATION LINE
 - FULL ACCESS CONTROL
 - LIMITED ACCESS CONTROL
 - OWNERSHIP BOUNDARY
 - PRESENT TRAVELED WAY (P.T.W.)
 - FENCE LINE
 - EXISTING GUARDRAIL
 - PROPOSED GUARDRAIL
 - GATE IN FENCE
 - CATTLE GUARD: EXIST. - PROPOSED
 - SECTION CORNER
 - 1/4 SECTION CORNER
 - CLOSING CORNER
 - MEANDER CORNER
 - CENTER OF SECTION
 - POWER POLE IN PLACE
 - TELEPHONE POLE IN PLACE
 - TELEGRAPH POLE IN PLACE
 - LIGHT POLE
 - POLES TO BE MOVED
 - PROPOSED CULVERT
 - EXISTING CULVERT
 - OUTLET DITCH
 - INLET DITCH
 - EXISTING DITCH
 - CHANNEL CHANGES
 - DITCH BLOCK
 - RIPRAP
 - BRIDGES
 - RAILROADS
 - PARCEL NUMBERS
 - EXISTING APPROACH

I N D E X

PARCEL NO.	OWNERSHIP	SHEET NO.
1	QUARTER CIRCLE UU RANCH	2
2	QUARTER CIRCLE UU RANCH	2

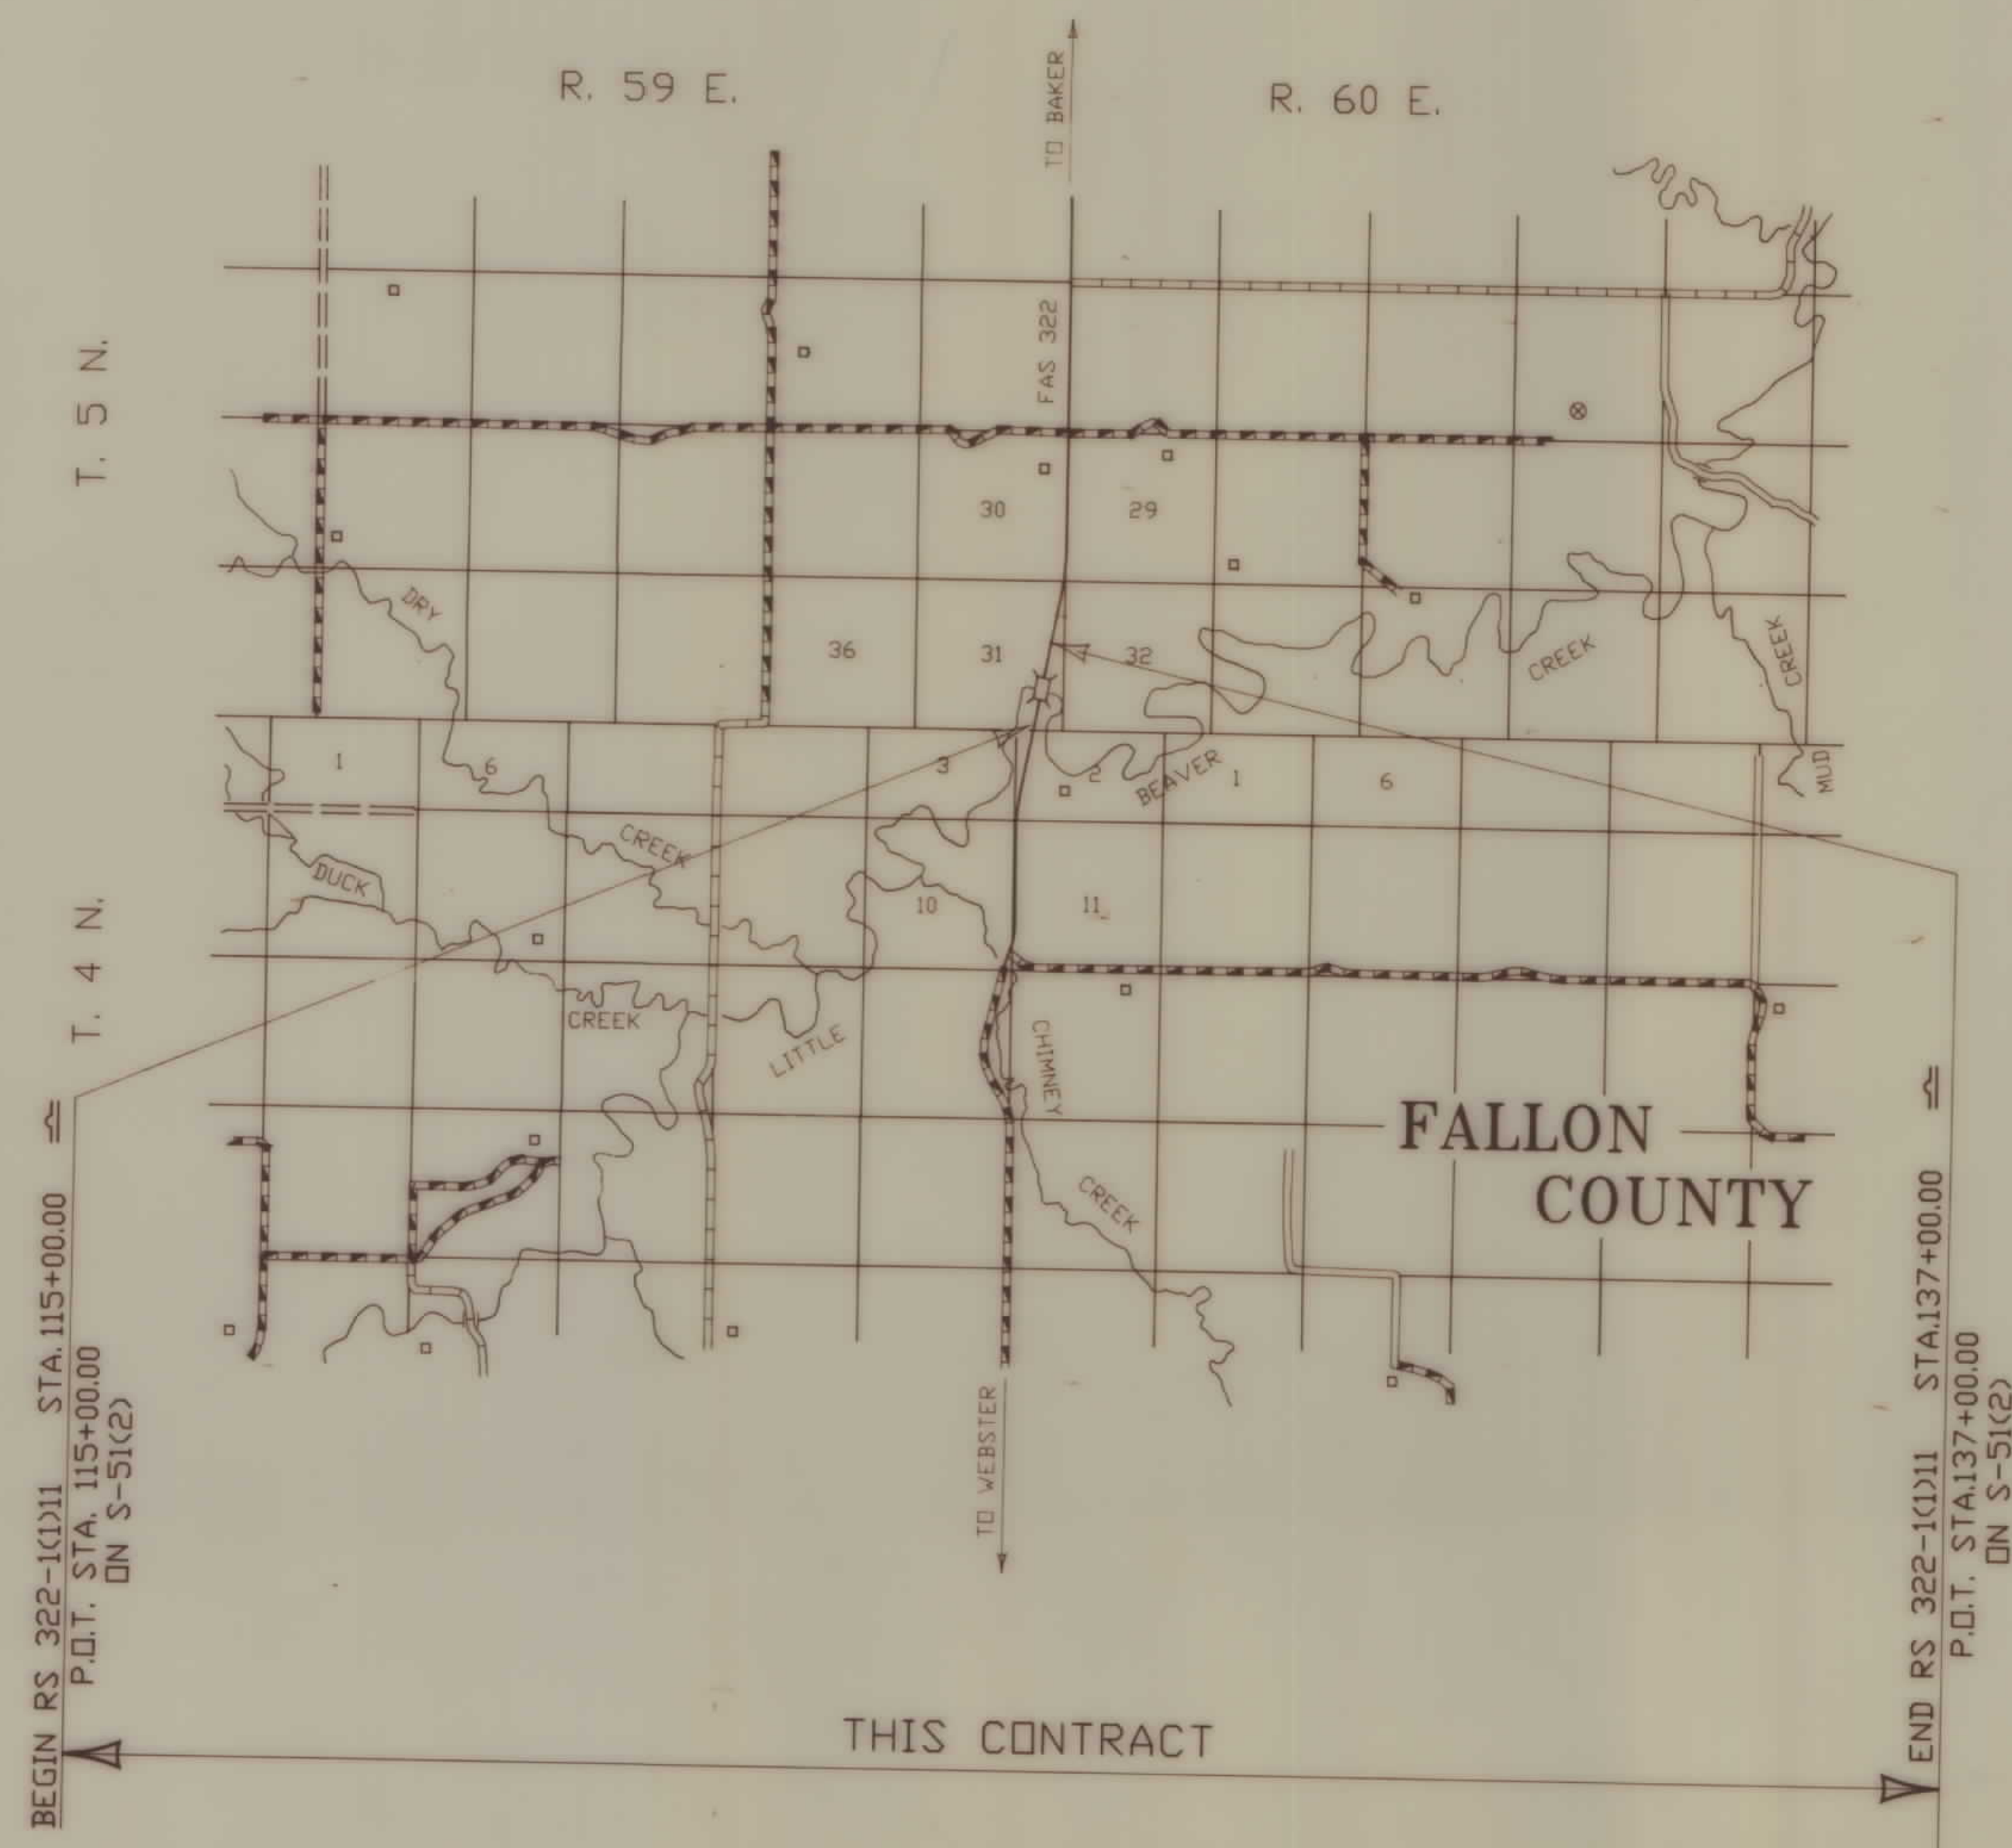

FHWA/DOH APPROVAL

MAP REVISED

ASSOCIATED PROJECT AGREEMENT NUMBER

RELATED PROJECTS

P.E. RS 322-1(1)11


CONST. RS 322-1(1)11

END RS 322-1(1)11 STA 137+00.00
P.O.T. STA 137+00.00
ON S-51(2)

THIS CONTRACT

OWNERSHIPS										
PARCEL	NAME	ADDRESS	TOTAL AREA	GROSS R/W AREA	P.T.W. AREA	AREA TO BE ACQUIRED	REMAINDER		CONST.PMT. AREA	CONST.EASE. AREA
							LEFT	RIGHT		
1	QUARTER CIRCLE UU RANCH	RT. 101, BAKER, MT. 59313		2.11 AC.	0.00 AC.	2.11 AC.				
2	QUARTER CIRCLE UU RANCH	RT. 101, BAKER, MT. 59313		2.11 AC.	0.00 AC.	2.11 AC.				
1 & 2	QUARTER CIRCLE UU RANCH	RT. 101, BAKER, MT. 59313		4.22 AC.	0.00 AC.	4.22 AC.				

STATE	PROJECT NUMBER	SHEET NO.	TOTAL SHEETS
MONT.	RS 322-1(1)11	2	2

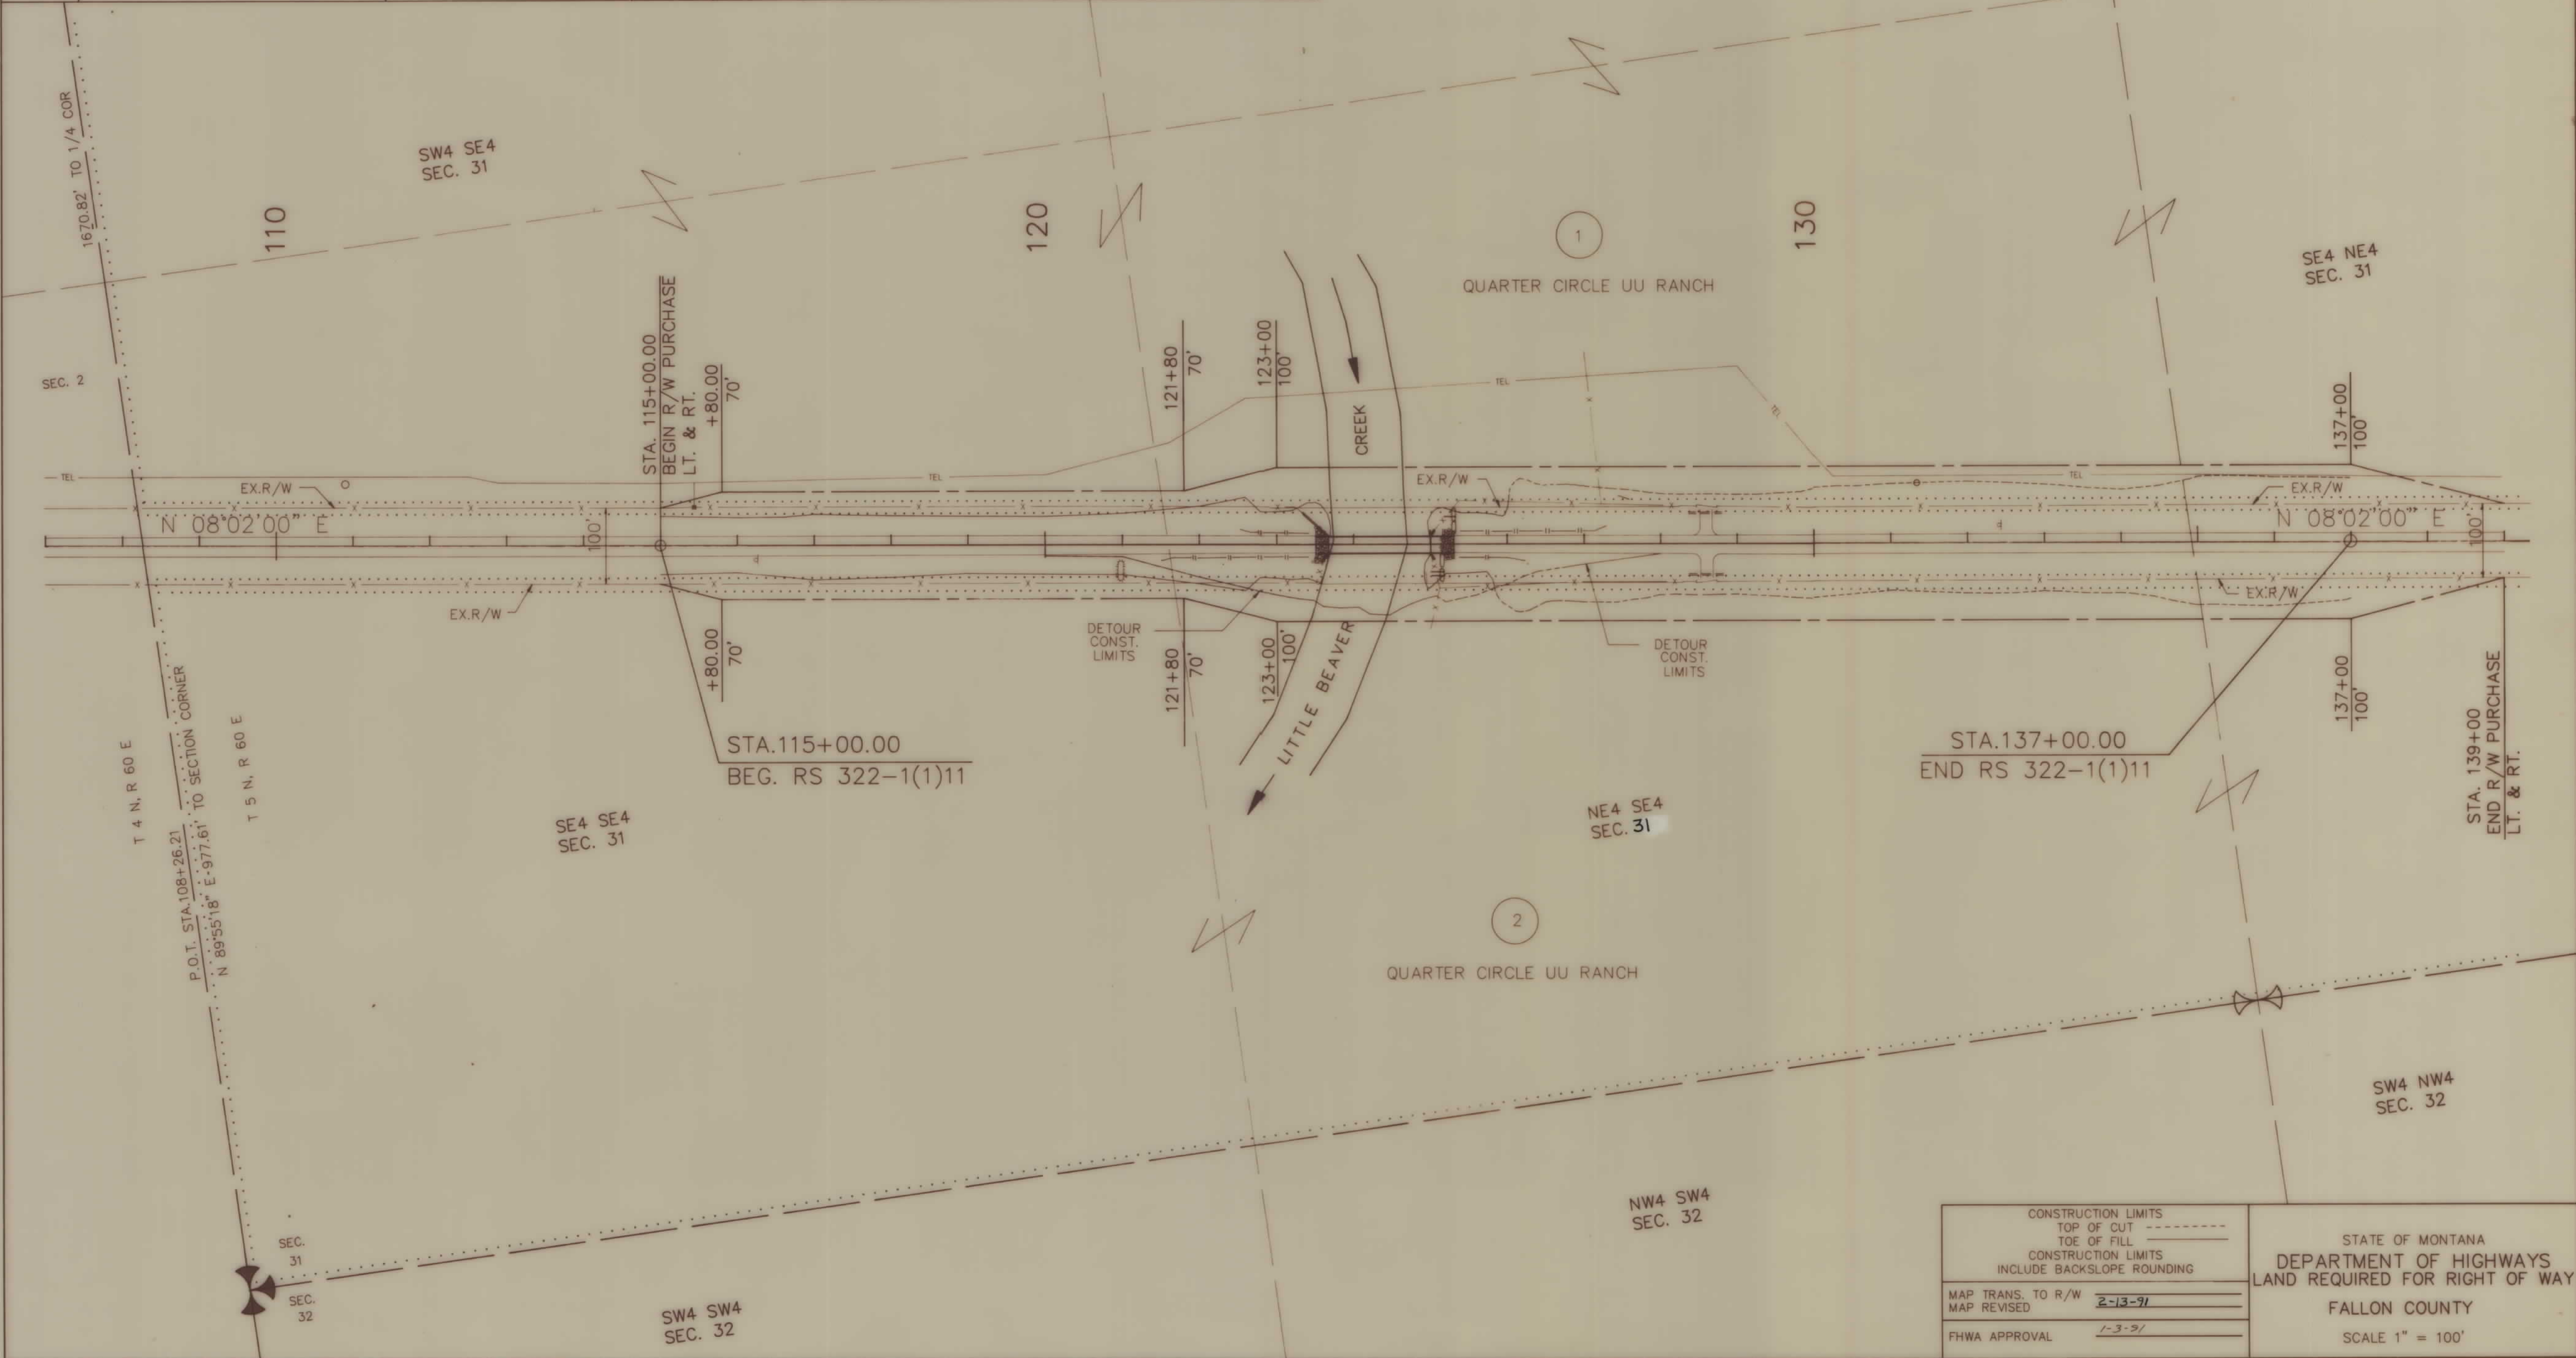

CONSTRUCTION LIMITS TOP OF CUT ----- TOE OF FILL ----- CONSTRUCTION LIMITS INCLUDE BACKSLOPE ROUNDING		STATE OF MONTANA DEPARTMENT OF HIGHWAYS LAND REQUIRED FOR RIGHT OF WAY FALLON COUNTY SCALE 1" = 100'
MAP TRANS. TO R/W	2-13-91	
MAP REVISED		
FHWA APPROVAL	1-3-91	