

PLANS
NOT
TO
SCALE




18-OCT-1989 08:55
BOB
MONTANA CADD
ZGAG: C032, 0.1211227TEWPL.DGN

OWNERSHIP										
PARCEL	NAME	ADDRESS	TOTAL AREA	GROSS R/W AREA	EX. EASE AREA	NET AREA	REMAINDER		CONST. PERM. AREA	EASE AREA
							LEFT	RIGHT		
1	BNRR	MT. RAIL LINK, MISSOULA							0.4 ACRE	

STATE	PROJECT NUMBER	SHEET NO.
MONTANA	F 6-1 (40) 46	18

THOMPSON FALLS WEST

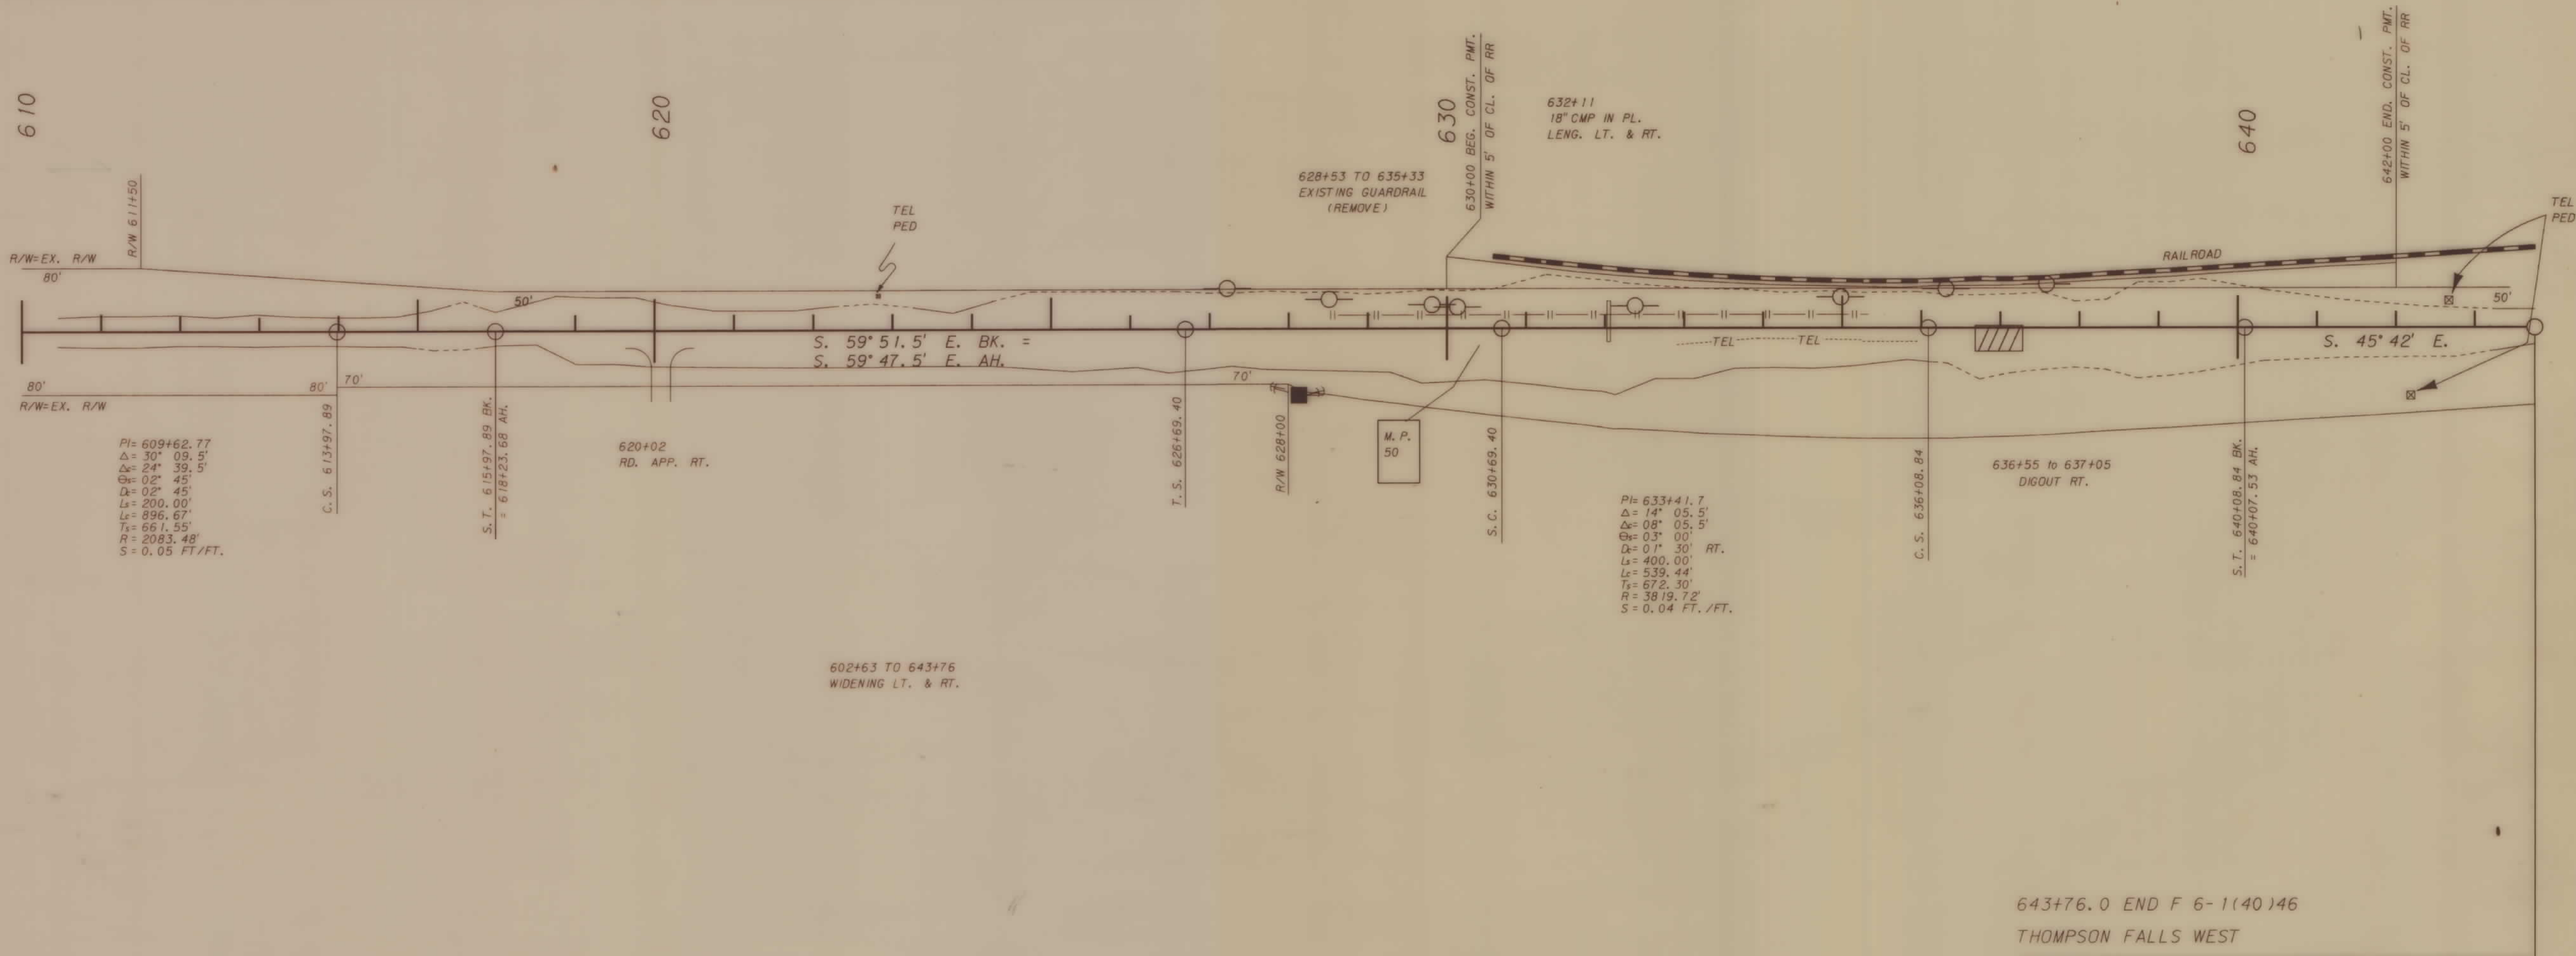

643+76.0 END F 6-1(40)46
THOMPSON FALLS WEST
= 643+76.0 ON FHP 6-D-4
= 493+00.0 ON F 6-1(23)50
THOMPSON FALLS E. & W.

- ▲ APPROACHES TO BE SLOPE FLATTENED
- CONSTRUCTION LIMITS (FILL)
- CONSTRUCTION LIMITS (CUT)
- /// DIGOUT AREA

STATE APPROVAL 10-18-89