


PLANS
NOT
TO
SCALE


OWNERSHIPS									
PARCEL	NAME	ADDRESS	TOTAL AREA	GROSS AREA	P.T.W. AREA	NET AREA	REMAINDER LEFT	REMAINDER RIGHT	EASE AREA
1	CONFEDERATED SALISH-KOOTENAI								0.32 AC
2	WILLIAM F. & MILDRED L. KNUFFEL	BOX 186, BIG ARM, MT. 59910							0.02 AC
3	EDWARD ALLEN KENNEL, ET AL.	ALLOT. NO. 3327							0.02 AC
4	IRENE LOMMEL	POLSON, MT.							0.02 AC
6	SIDNEY S. & TWILLA M. WALKER	POLSON, MT.		0.18 AC	0	0.18 AC			

STATE	RIGHT OF WAY ID.	SHEET TOTAL NO. SHEETS
MONT.	F 5-2 (36) 67	1 2
PROJECT NO. 1229-036		
POLSON-ELMO		

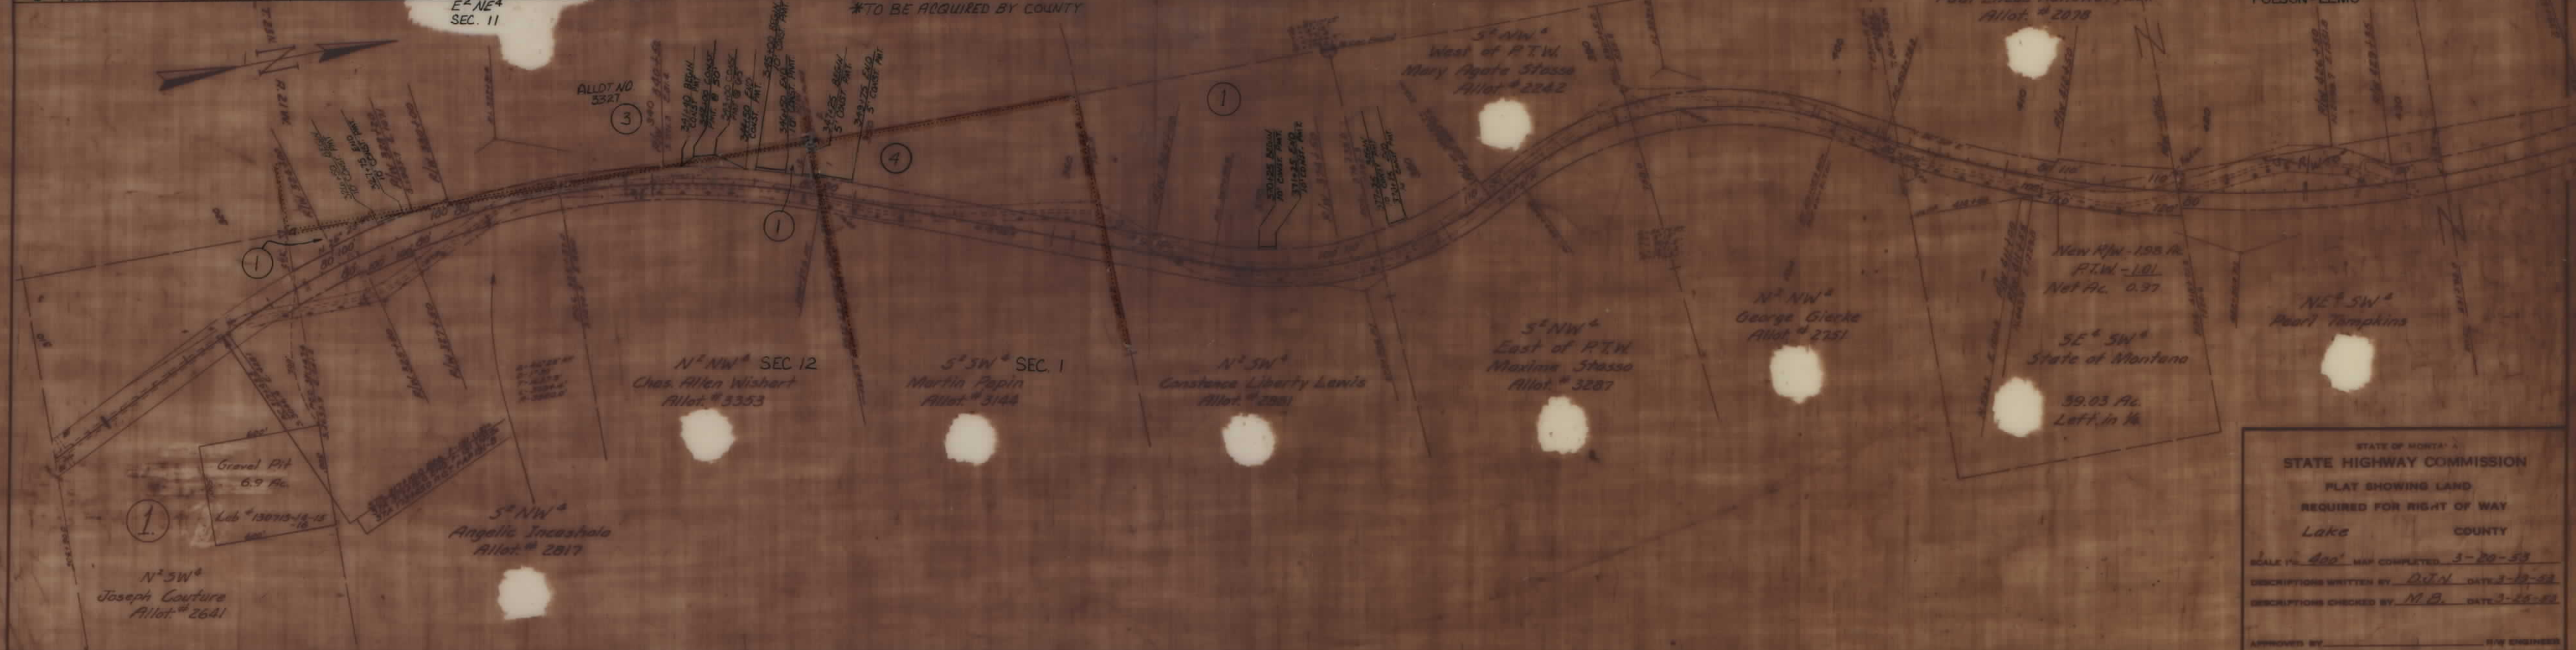


STATE OF MONTANA
STATE HIGHWAY COMMISSION
PLAT SHOWING LAND
REQUIRED FOR RIGHT OF WAY
Lake COUNTY

SCALE 1" = 400' MAP COMPLETED 3-28-83
DESCRIPTIONS WRITTEN BY D.M. DATE 3-19-83
DESCRIPTIONS CHECKED BY M.B. DATE 3-28-83
APPROVED BY _____

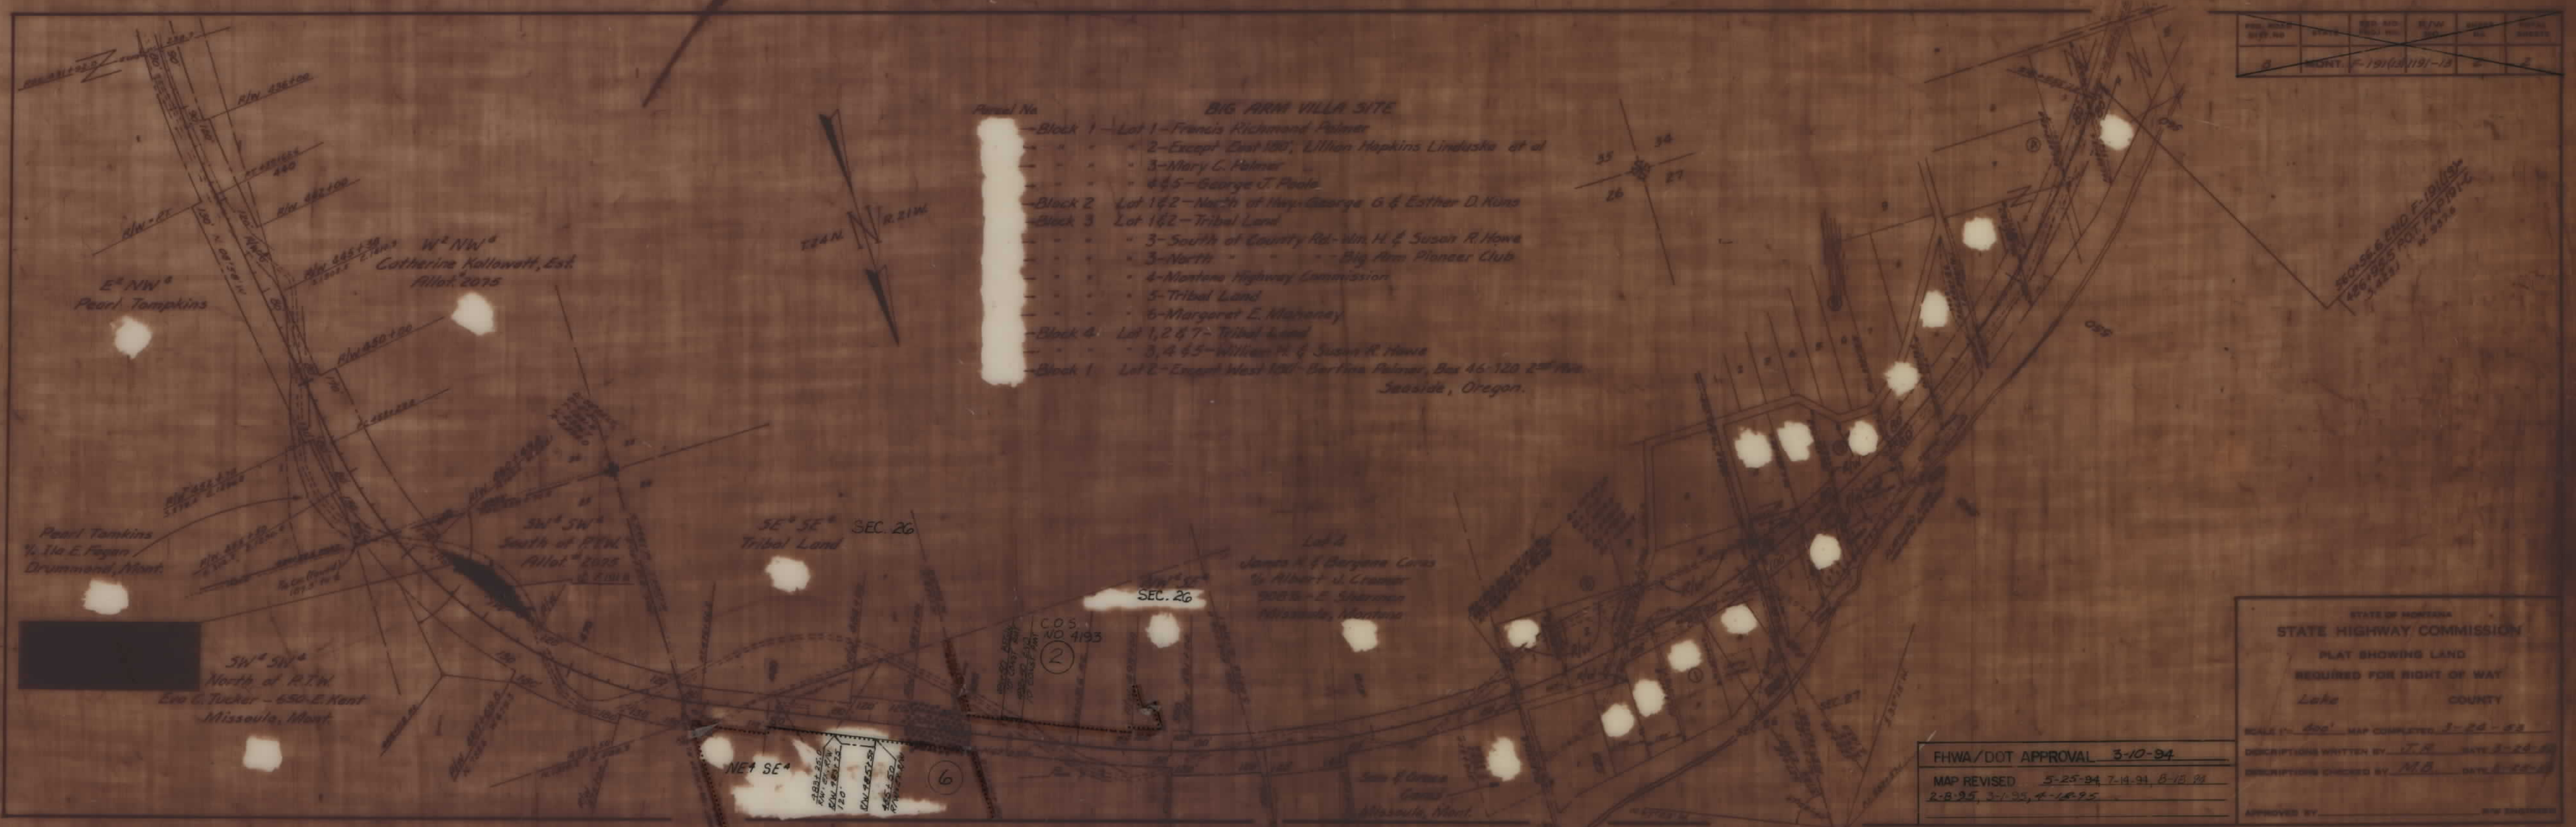

OWNERSHIPS			
PARCEL	NAME	ADDRESS	TOTAL AREA
5	RUSSELL & ETTA JEAN DIEHL	BOX 73, BIG ARM, MT. 59910	0.06 AC.

FED. ROAD NO.	STATE	FED. AID PROJ. NO.	R/W NO.	SHEET NO.	TOTAL SHEETS
8	MONT.	F191(14)	1191-14	3	5
STATE		RIGHT OF WAY ID.		SHEET NO.	TOTAL SHEETS
MONT.		F 5-2 (36) 67		2	2
PROJECT NO. 1229-036					
POLSON - ELMO					

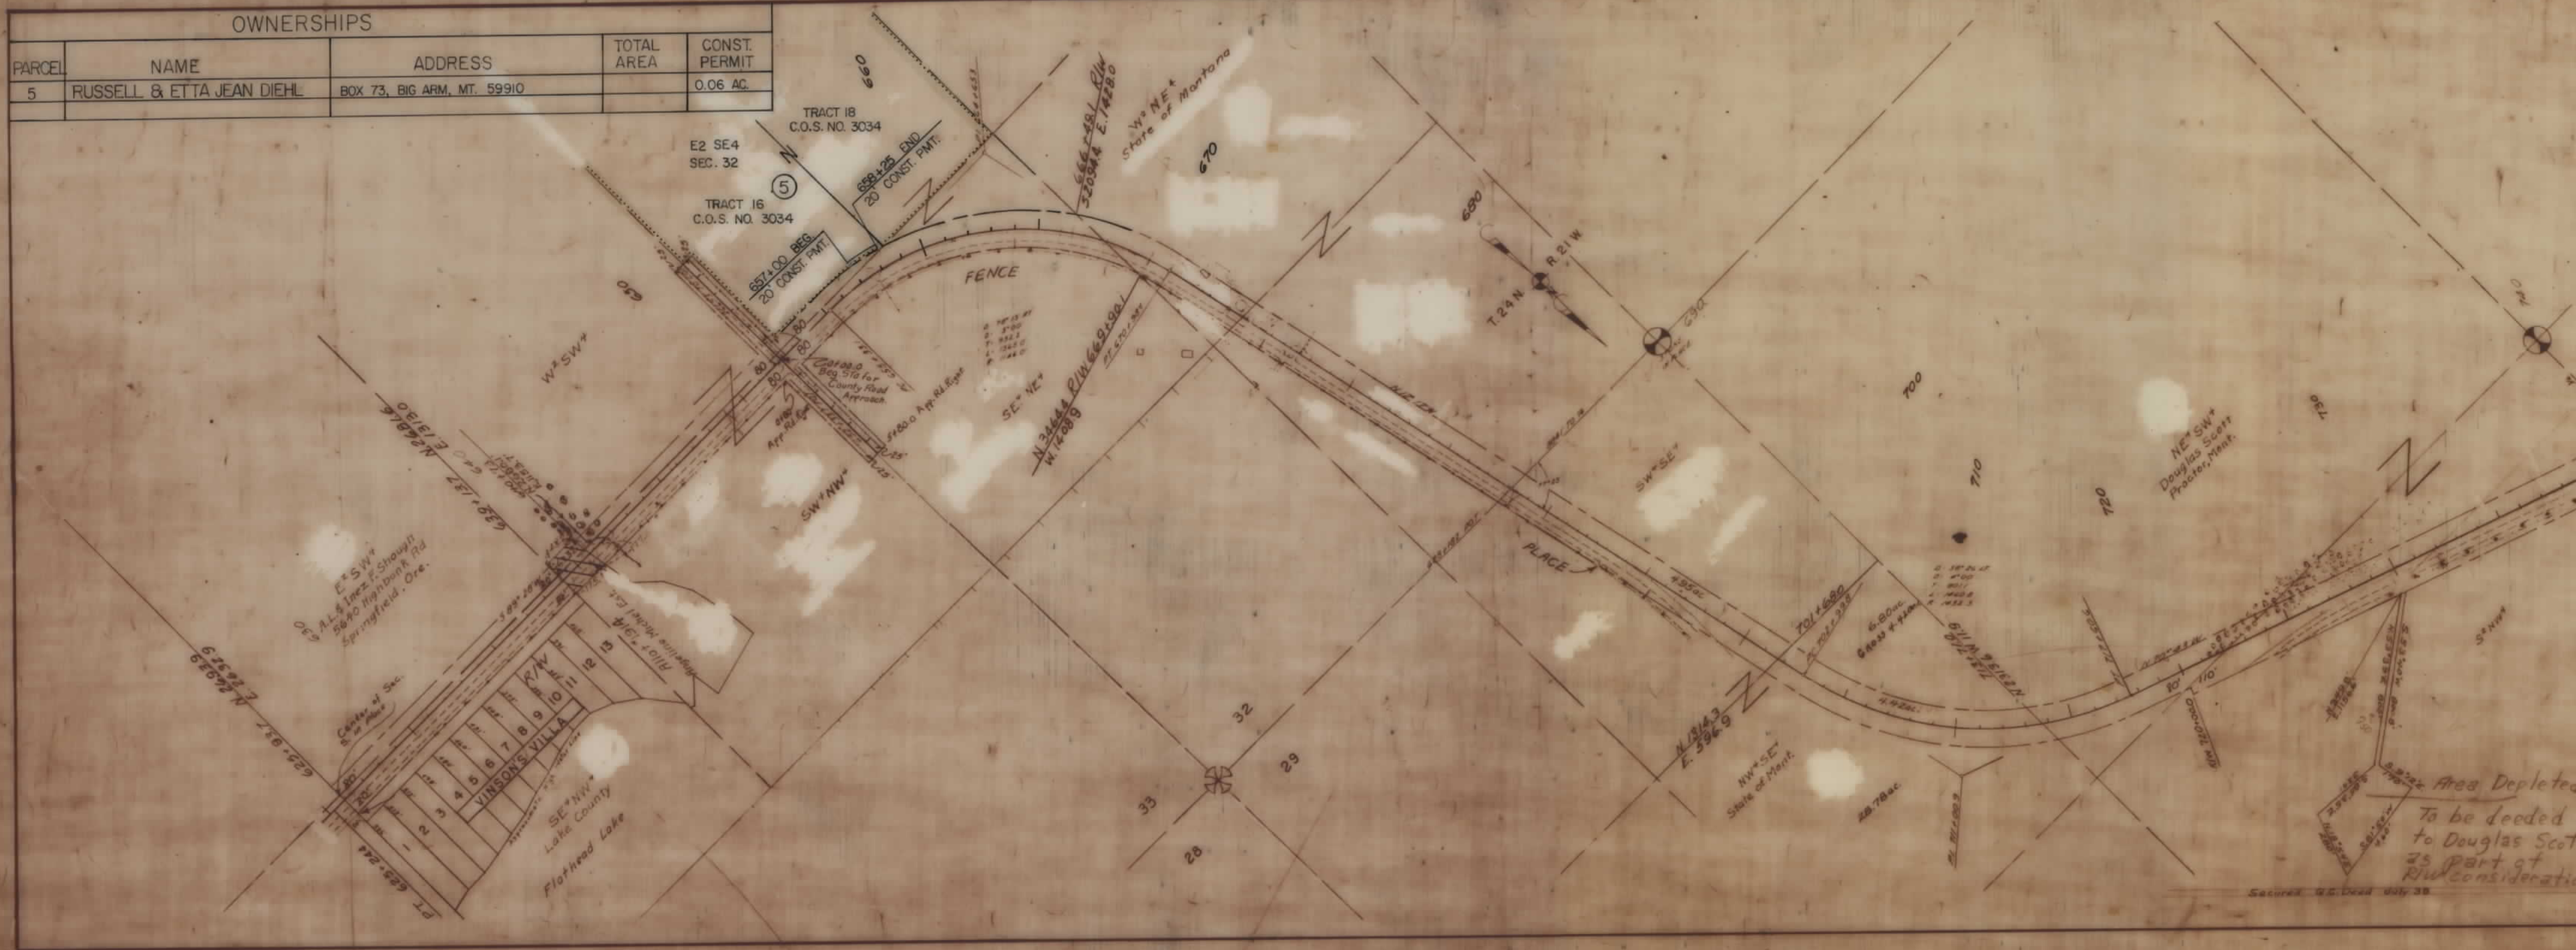

FHWA/DOT APPROVAL	3-10-94
MAP REVISED	7-14-94
STATE OF MONTANA	
STATE HIGHWAY COMMISSION	
LAND REQUIRED FOR RIGHT OF WAY	
LAKE	
COUNTY	
SCALE 1" = 400' MAP COMPLETED 8-18-97	