

PLANS

NOT

TO

SCALE

STATE	PROJECT NUMBER	SHEET NO.	TOTAL SHEETS
MONTANA	STPP 83-2(5)48	1	17
PROJECT NO. 1231-005			
MISSOULA COUNTY LINE NORTH			

STATE OF MONTANA

DEPARTMENT OF TRANSPORTATION


DIVISION OF HIGHWAYS

RIGHT OF WAY PLAN OF

FEDERAL AID PROJECT NO. STPP 83-2(5)48

MISSOULA COUNTY LINE NORTH

LAKE COUNTY

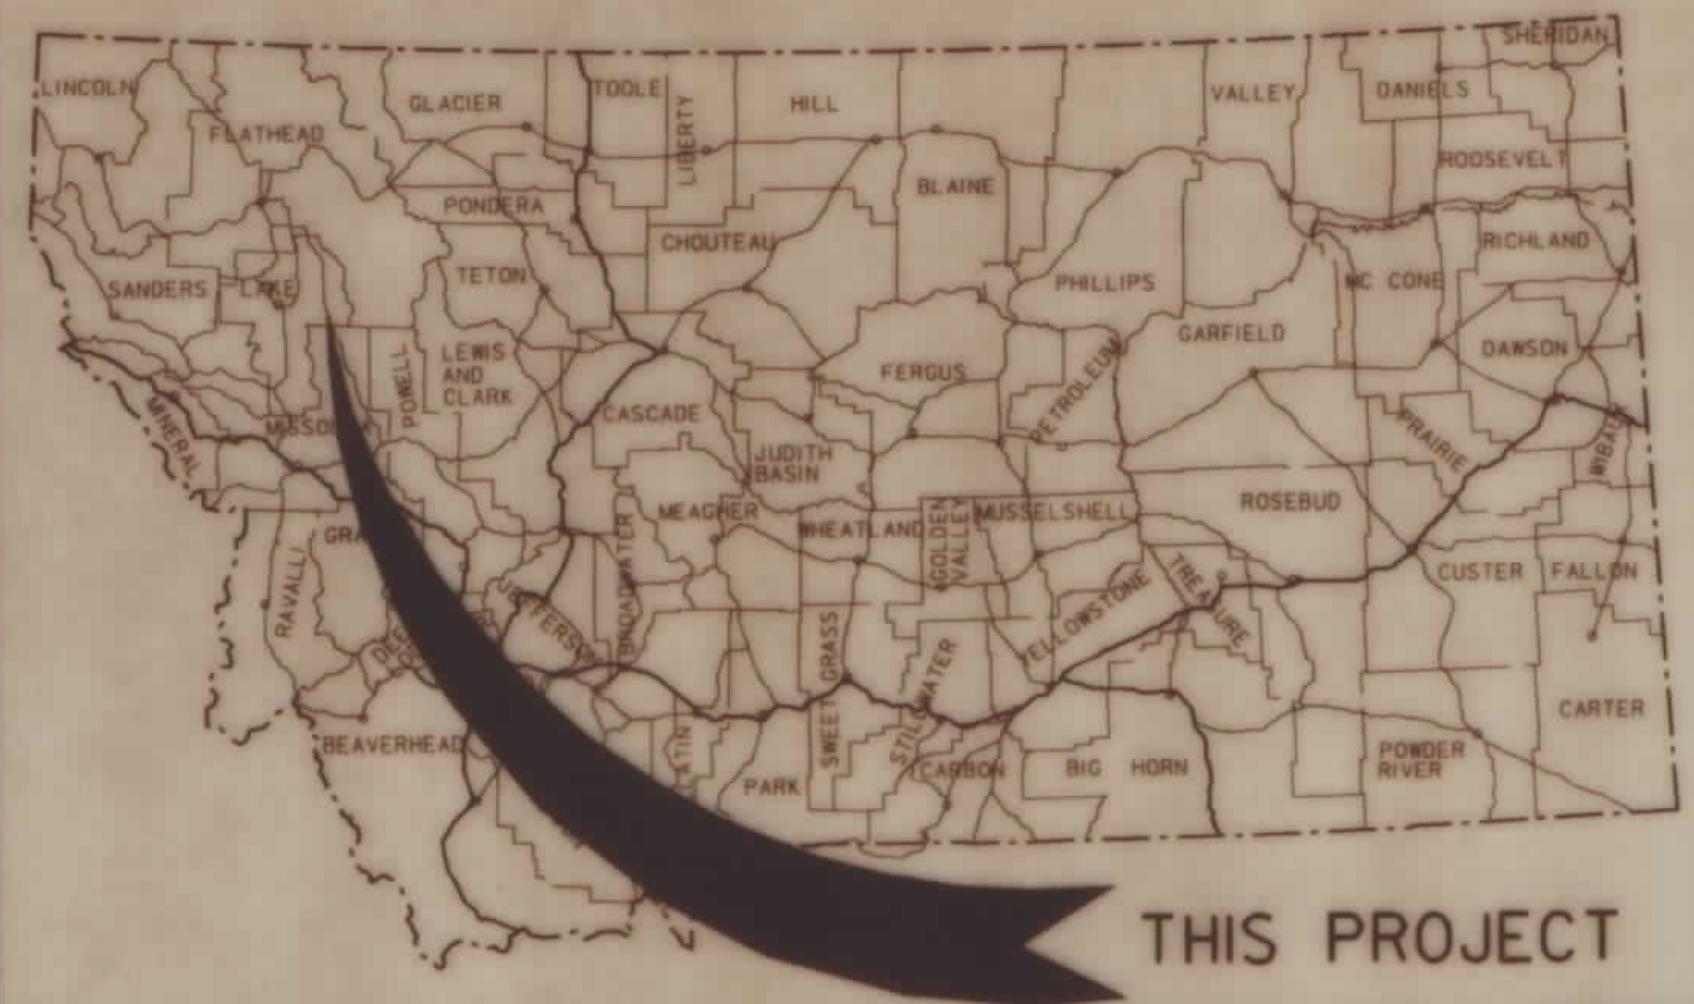

MOVED

STAIN

FILE NAME

MONTANA


CADD

CONVENTIONAL SIGNS

- PROPOSED RIGHT OF WAY LINE
 EXISTING RIGHT OF WAY LINE
 RAILROAD RIGHT OF WAY LINE
 CENTERLINE (C) OR PROJECTED LINE
 STK'D CENTERLINE
 STATE & NATIONAL BORDER LINES
 CITY OR TOWN LIMITS LINE
 COUNTY, PARK OR FOREST BOUNDARY
 SECTION LINE
 RESERVATION LINE
 FULL ACCESS CONTROL
 LIMITED ACCESS CONTROL
 OWNERSHIP BOUNDARY
 PRESENT TRAVELED WAY (P.T.W.)
 FENCE LINE
 EXISTING GUARDRAIL
 PROPOSED GUARDRAIL
 GATE IN FENCE
 CATTLE GUARD: EXIST. - PROPOSED
 SECTION CORNER
 1/4 SECTION CORNER
 CLOSING CORNER
 MEANDER CORNER
 CENTER OF SECTION
 POWER POLE IN PLACE
 TELEPHONE POLE IN PLACE
 TELEGRAPH POLE IN PLACE
 LIGHT POLE
 POLES TO BE MOVED
 PROPOSED CULVERT
 EXISTING CULVERT
 OUTLET DITCH
 INLET DITCH
 EXISTING DITCH
 CHANNEL CHANGES
 DITCH BLOCK
 RIPRAP
 BRIDGES
 RAILROADS
 PARCEL NUMBERS
 APPROACH: EXIST. - PROPOSED
-

ASSOCIATED PROJECT AGREEMENT NUMBER
F-STPP 83-2(3)48 PE
RELATED PROJECTS
FHP 15-G
FHP 15-H

17.3 MILES

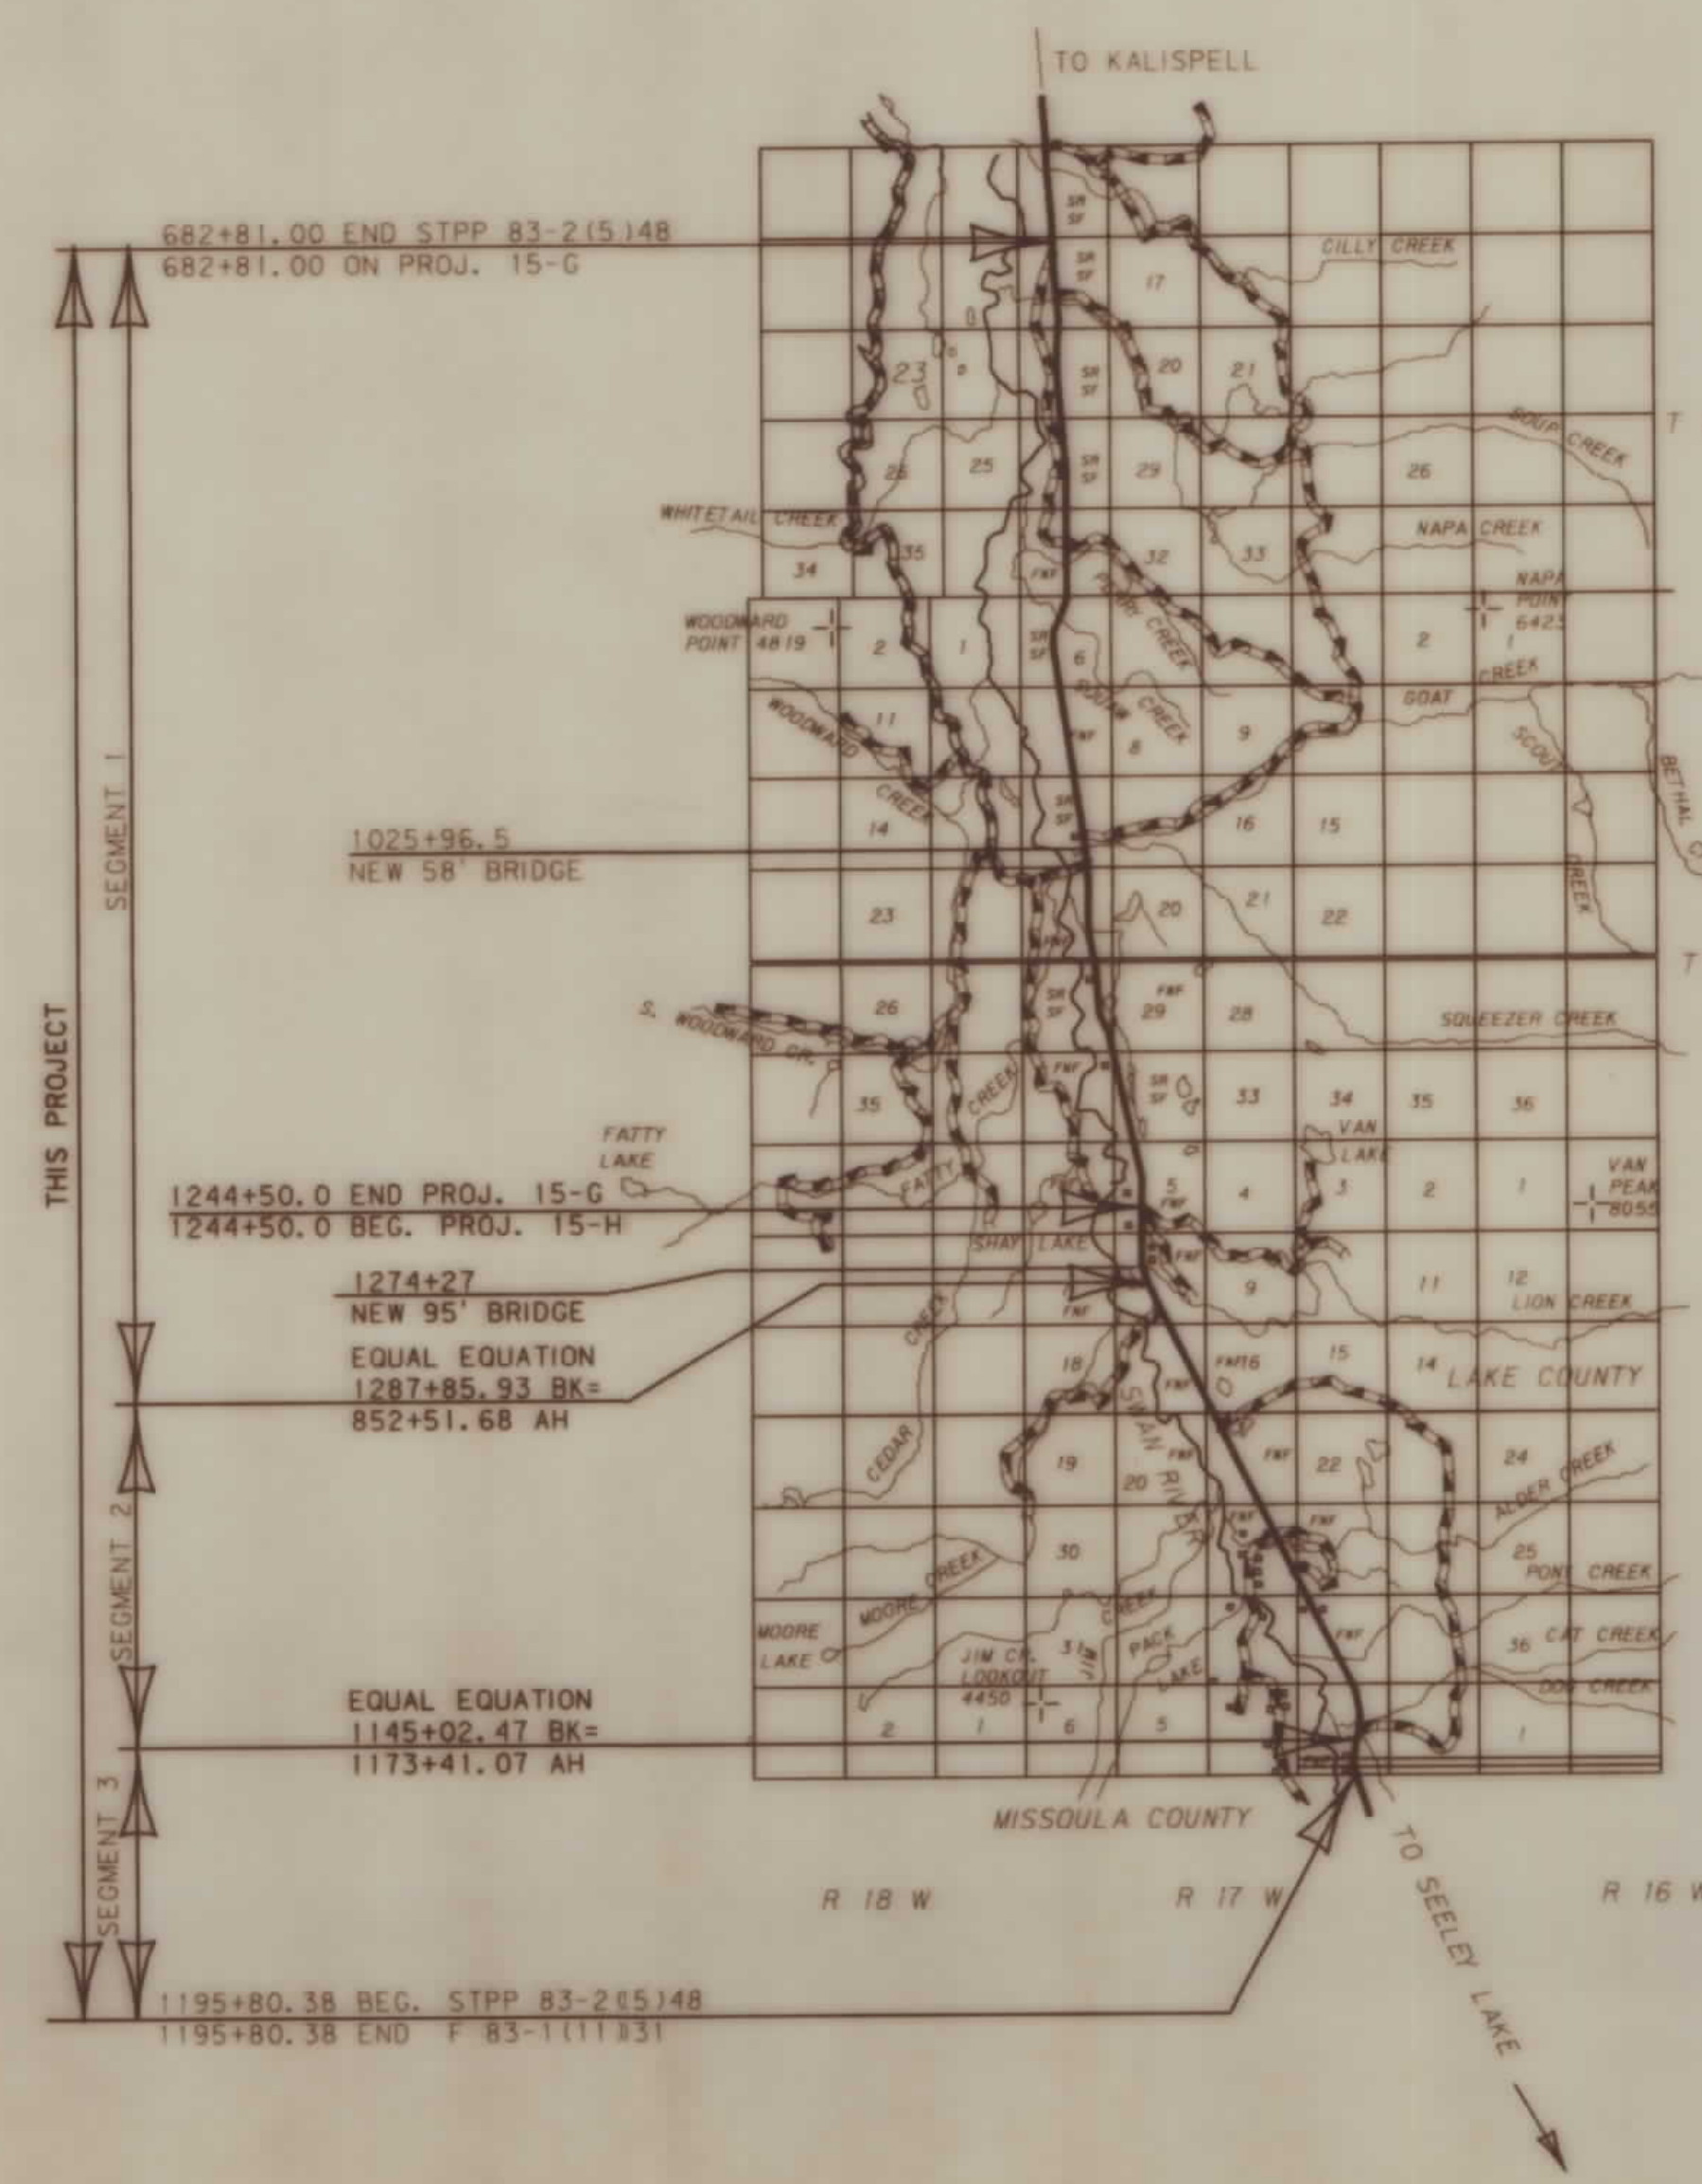

- NOTES:
- SHEET 15 HAS NOW BEEN ADDED.
 - RIGHT-OF-WAY PLANS SHOW EXISTING CENTERLINE AND CURVE DATA ONLY (REF. FHP 15-G, FHP 15-H).
 - ALL R/W, EASEMENTS, AND CONSTRUCTION PERMITS ARE REFERENCED FROM EXISTING CENTERLINE.
 - OFFSET FOR OVERLAY CENTERLINE IS NOTED THROUGHOUT THE RIGHT-OF-WAY PLANS.
 - ALL SECTION CORNER DISTANCES AND BEARINGS TAKEN FROM FHP 15-G AND FHP 15-H.



INDEX		
PARCEL NO.	OWNERSHIP	SHEET NO.
1	STATE OF MONTANA	2-4
2	PLUM CREEK	4-5
3	PLUM CREEK	6-7
4	STATE OF MONTANA	7-8
5	STATE OF MONTANA	9-10
6	PLUM CREEK	10-11
7	DELETED	
8	PLUM CREEK	12-13
9	PLUM CREEK	13-14
10	DELETED	
11	DELETED	
12	DELETED	
13	PLUM CREEK	14
14	PLUM CREEK	16-17
15	DELETED	
16	DELETED	
17	DELETED	12
18	DELETED	11
19	JAMES W. & JENNIFER A. STYLER	15
20	RUSSELL A. & JOAN MAE LANGLOIS	15
21	U. S. A. (N. F. S. L.)	8
1A	STATE OF MONTANA	2
14A	PLUM CREEK	16
22	ROBERT L. ANDERSON & KRIS E. ANDERSON	17

DATE

TIME

USER

DESIGN

FILE

SPECIFICATIONS

MONTANA

CADD

3

6

9

2

5

8

1


4

7

FHWA/DOH APPROVAL	7-23-93
MAP REVISED	1-13-95 3-28-95 4-18-95 5-16-95 3-15-96 3-21-96

NOTE: CENTERLINE SHOWN IS EXISTING CENTERLINE, OVERLAY
CENTERLINE IS APPROX. 4' RT. TO 11' RT. & PARALLEL OF EXISTING
CENTERLINE FROM STATION 742+13.09 TO STATION 770+00

STATE	RIGHT OF WAY ID.	SHEET	TOTAL
		NO.	SHEETS
MONTANA	STPP 83-2(5)48	3	17
PROJECT NO. 1231-005			
MISSOULA COUNTY LINE NORTH			

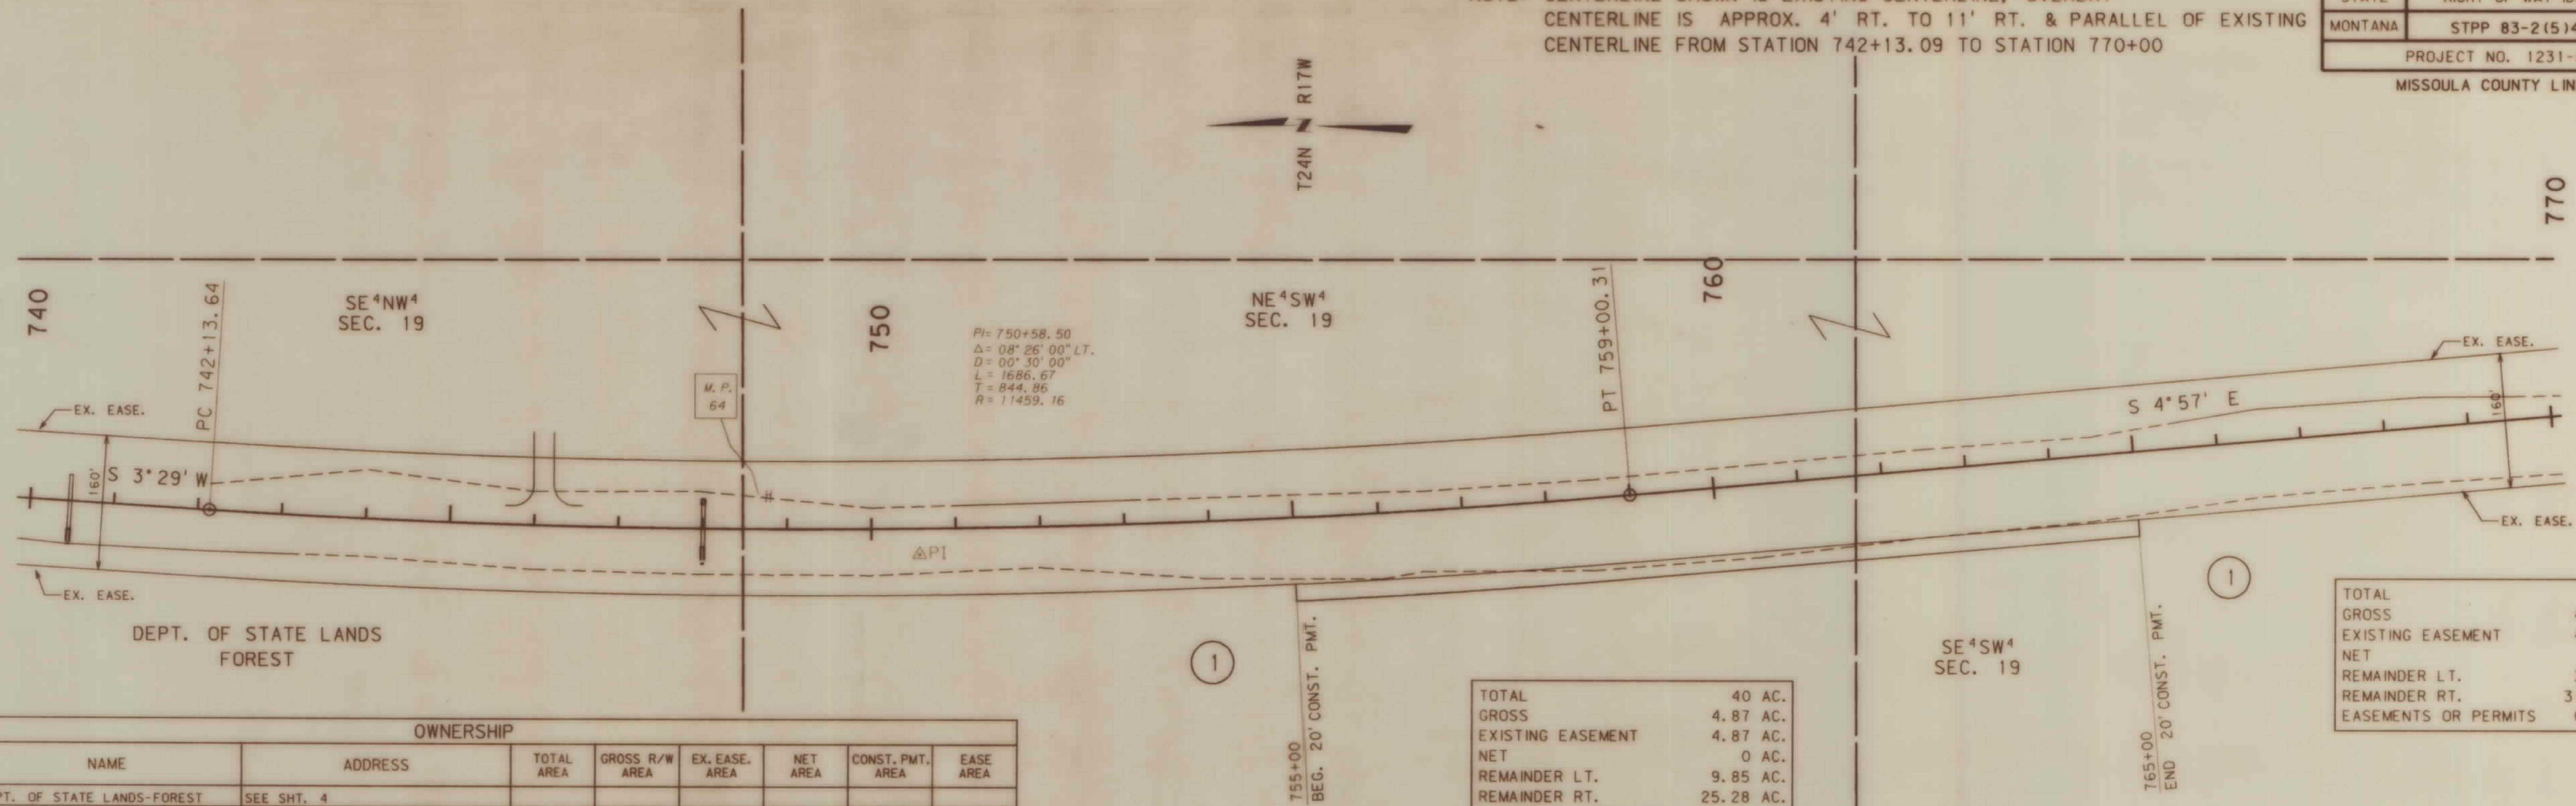


OWNERSHIP								
PARCEL	NAME	ADDRESS	TOTAL AREA	GROSS R/W AREA	EX. EASE. AREA	NET AREA	CONST. PMT. AREA	EASE AREA
1	DEPT. OF STATE LANDS-FOREST	SEE SHT. 4						

TOTAL	40 AC.
GROSS	4.87 AC.
EXISTING EASEMENT	4.87 AC.
NET	0 AC.
REMAINDER LT.	9.85 AC.
REMAINDER RT.	25.28 AC.
EASEMENTS OR PERMITS	0.31 AC.

TOTAL	40 AC.
GROSS	4.86 AC.
EXISTING EASEMENT	4.86 AC.
NET	0 AC.
REMAINDER LT.	3.77 AC.
REMAINDER RT.	31.37 AC.
EASEMENTS OR PERMITS	0.16 AC.

SEGMENT NO. 1

NOTE: CENTERLINE SHOWN IS EXISTING CENTERLINE, OVERLAY
CENTERLINE IS APPROX. 4' RT. TO 11' RT. & PARALLEL OF EXISTING
CENTERLINE FROM STATION 770+00 TO STATION 782+00.05

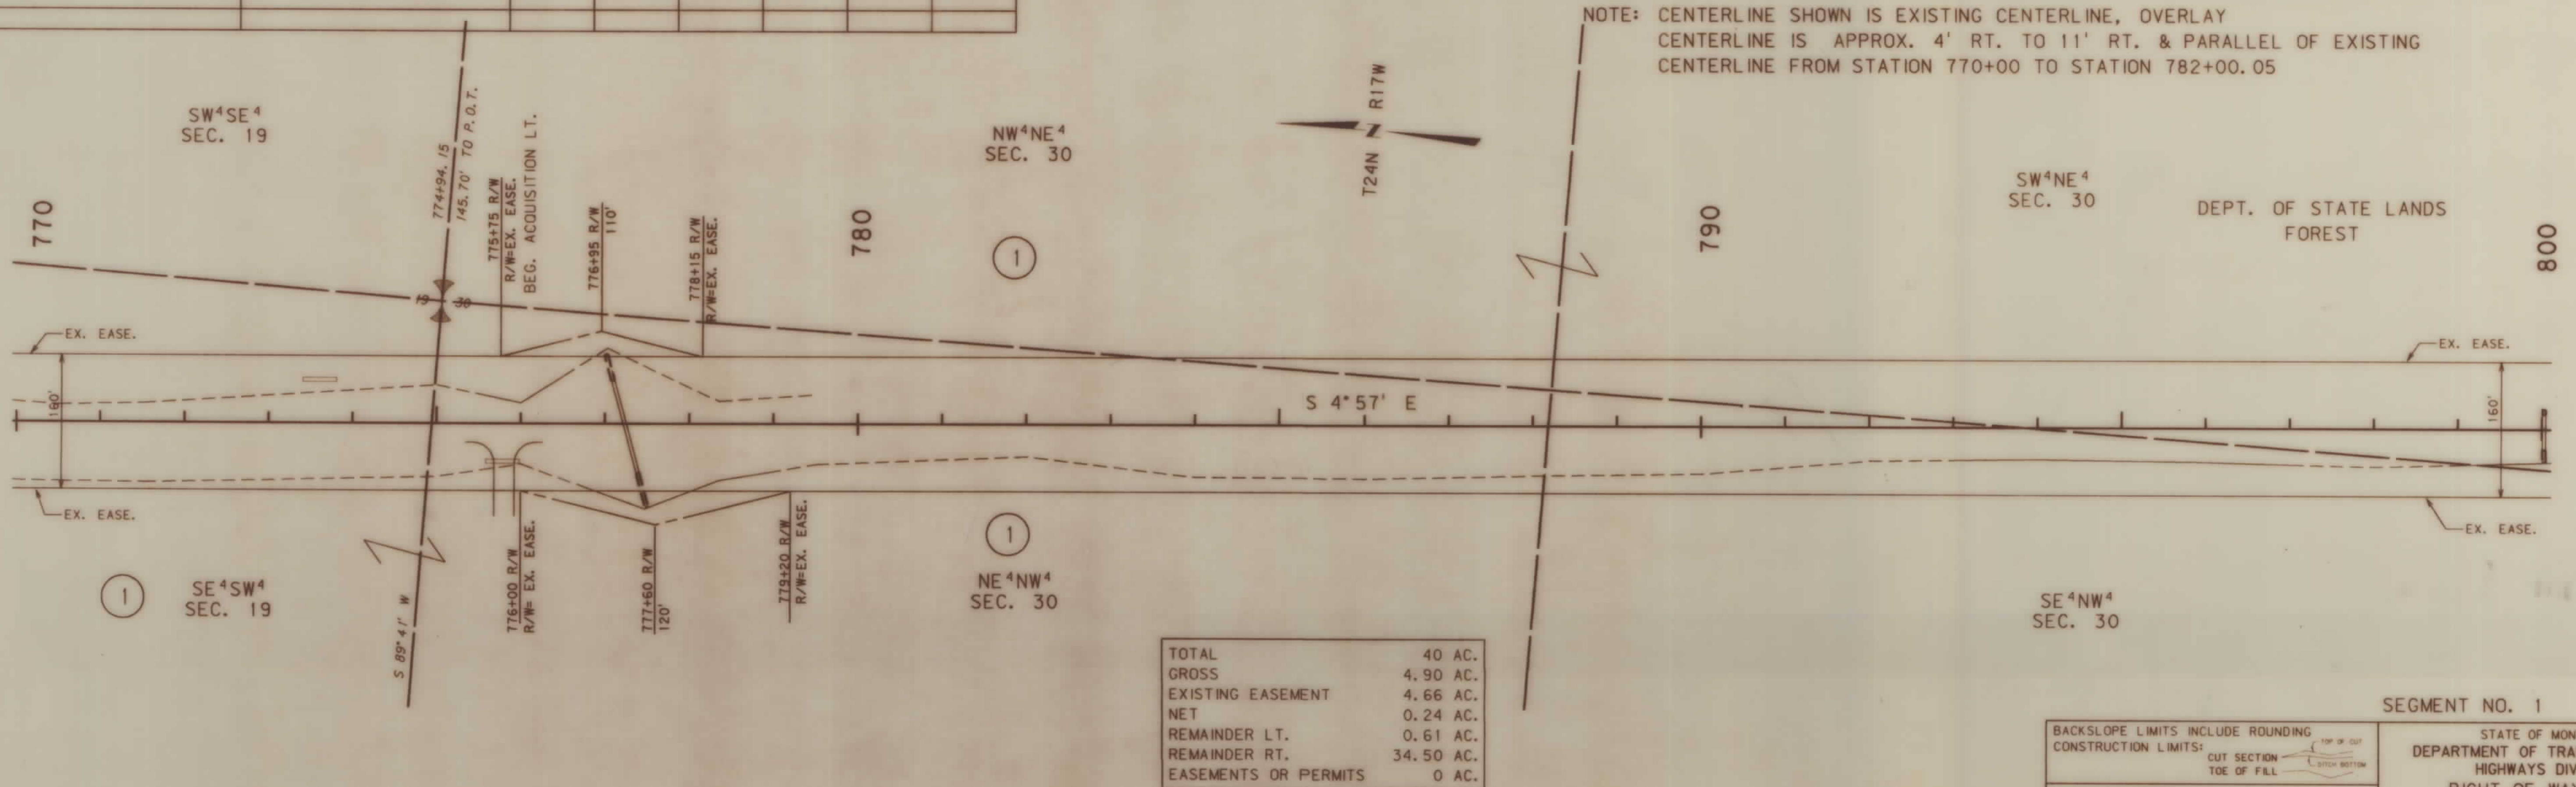


TOTAL	40 AC.
GROSS	4.90 AC.
EXISTING EASEMENT	4.66 AC.
NET	0.24 AC.
REMAINDER LT.	0.61 AC.
REMAINDER RT.	34.50 AC.
EASEMENTS OR PERMITS	0 AC.

BACKSLOPE LIMITS INCLUDE ROUNDING
CONSTRUCTION LIMITS:
CUT SECTION
TOE OF FILL
FHWA/DOT APPROVAL 7-23-93
MAP REVISED 1-13-95

SEGMENT NO. 1


STATE OF MONTANA
DEPARTMENT OF TRANSPORTATION
HIGHWAYS DIVISION
RIGHT OF WAY PLAN
LAKE COUNTY
SCALE:
0 50' 100' 200' 300'

MISSOULA COUNTY LINE NORTH

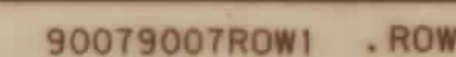




RDROW

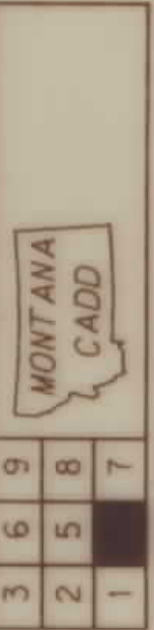

NOTE: CENTERLINE SHOWN IS EXISTING CENTERLINE, OVERLAY
CENTERLINE IS 4' RT. & PARALLEL OF EXISTING CENTERLINE


STATE	RIGHT OF WAY ID.	SHEET NO.	TOTAL SHEETS
MONTANA	STPP 83-2(5)48	5	17
PROJECT NO. 1231-005			
MISSOULA COUNTY LINE NORTH			

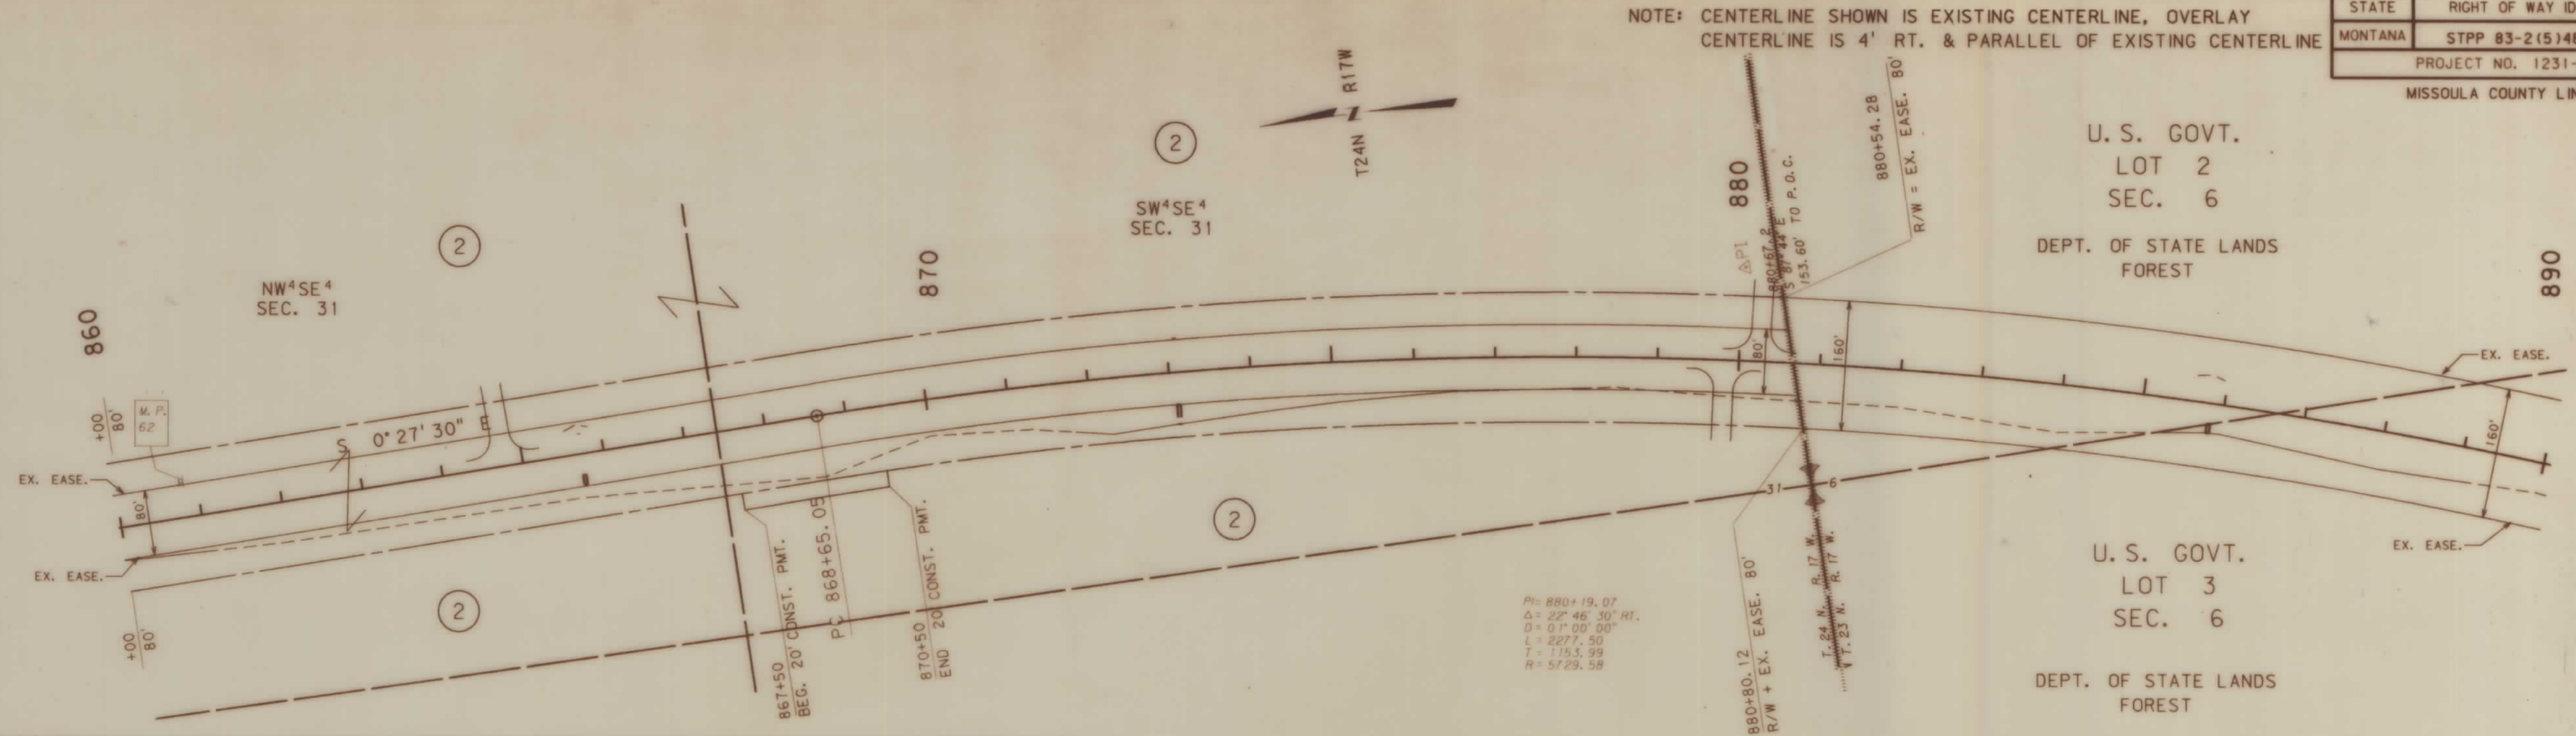

OWNERSHIP							
PARCEL	NAME	ADDRESS	TOTAL AREA	GROSS R/W AREA	EX. EASE. AREA	NET AREA	CONST. PMT. AREA
2	PLUM CREEK		160 + AC	19.52 AC	9.76 AC	9.76 AC	0.08 AC

SEGMENT NO. 1


NOTE: CENTERLINE SHOWN IS EXISTING CENTERLINE, OVERLAY
CENTERLINE IS 4' RT. & PARALLEL OF EXISTING CENTERLINE

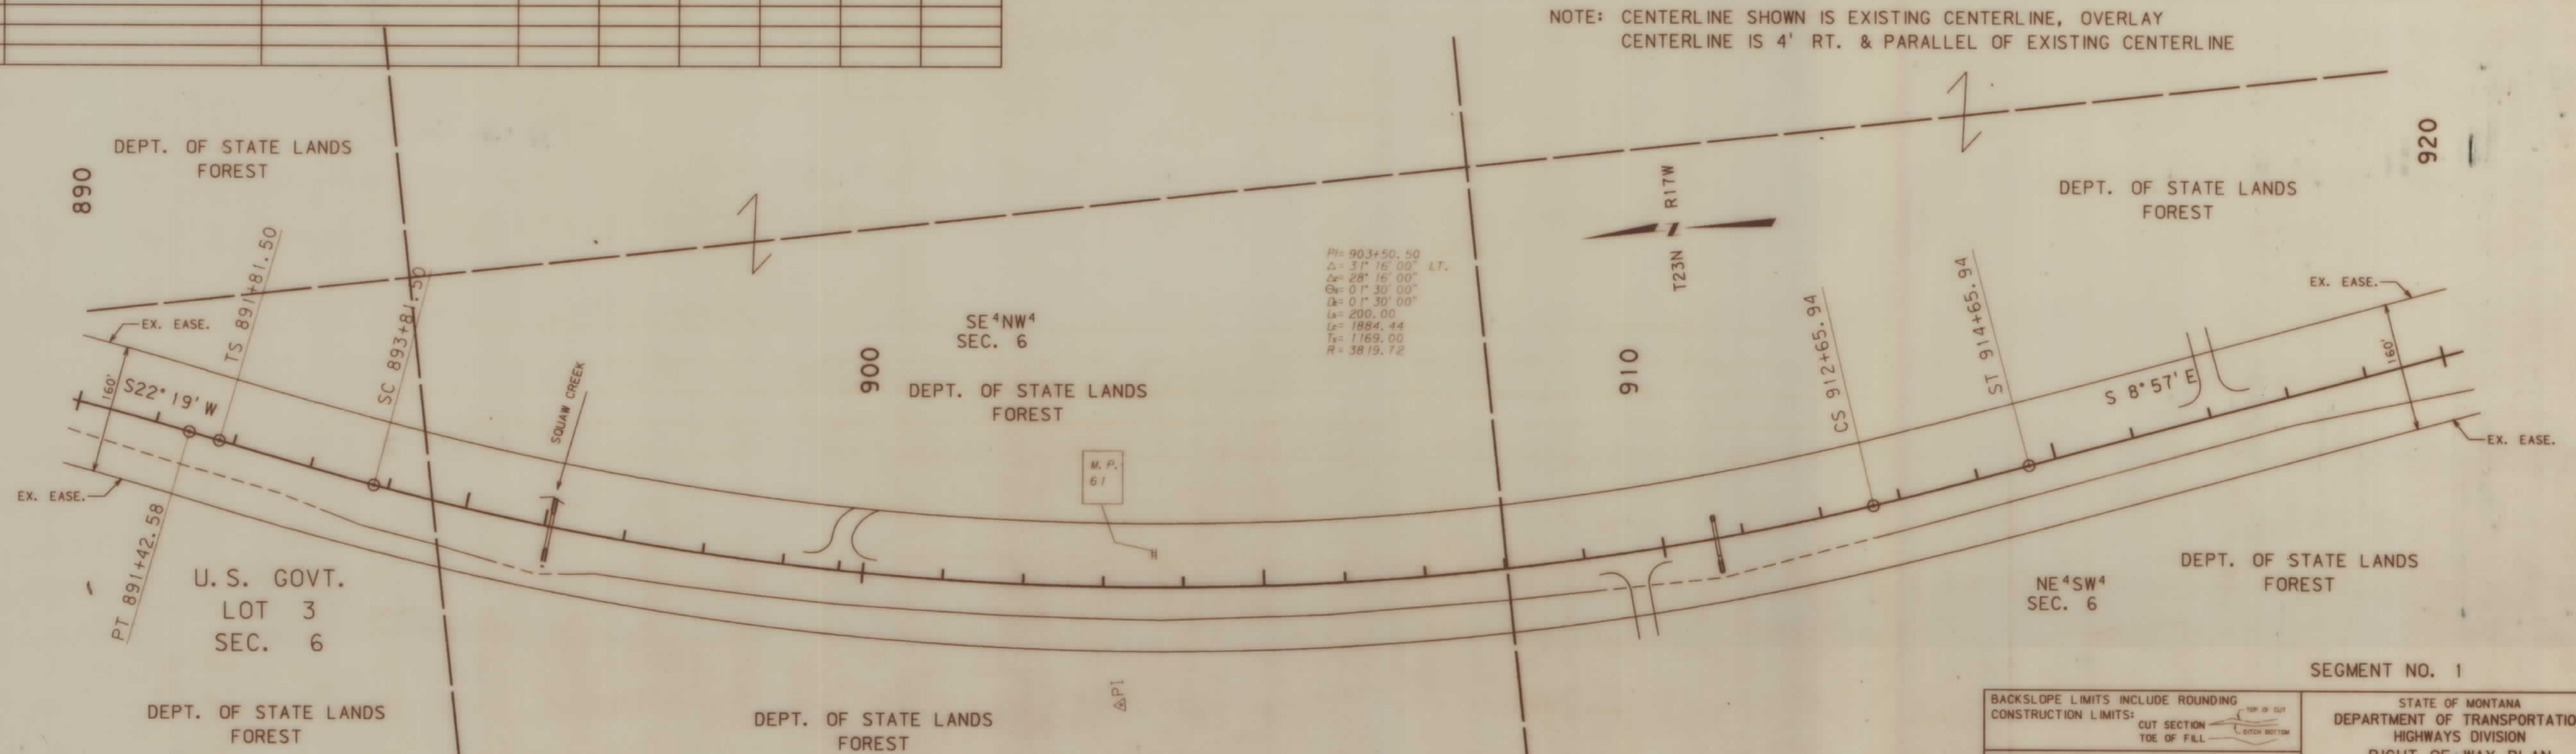

SEGMENT NO. 1

BACKSLOPE LIMITS INCLUDE ROUNDING	CONSTRUCTION LIMITS:
CUT SECTION	TOE OF FILL
FWHA/DOT APPROVAL 7-23-93	MAP REVISED 1-13-95 2-15-95

STATE OF MONTANA DEPARTMENT OF TRANSPORTATION HIGHWAYS DIVISION RIGHT OF WAY PLAN LAKE COUNTY SCALE: 0 50' 100' 200' 300'

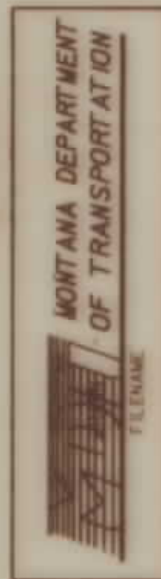


RDROW




NOTE: CENTERLINE SHOWN IS EXISTING CENTERLINE, OVERLAY CENTERLINE IS 4' RT. & PARALLEL OF EXISTING CENTERLINE

STATE	RIGHT OF WAY ID.	SHEET NO.	TOTAL SHEETS
MONTANA	STPP 83-2(5)48	6	17
PROJECT NO. 1231-005			
MISSOULA COUNTY LINE NORTH			

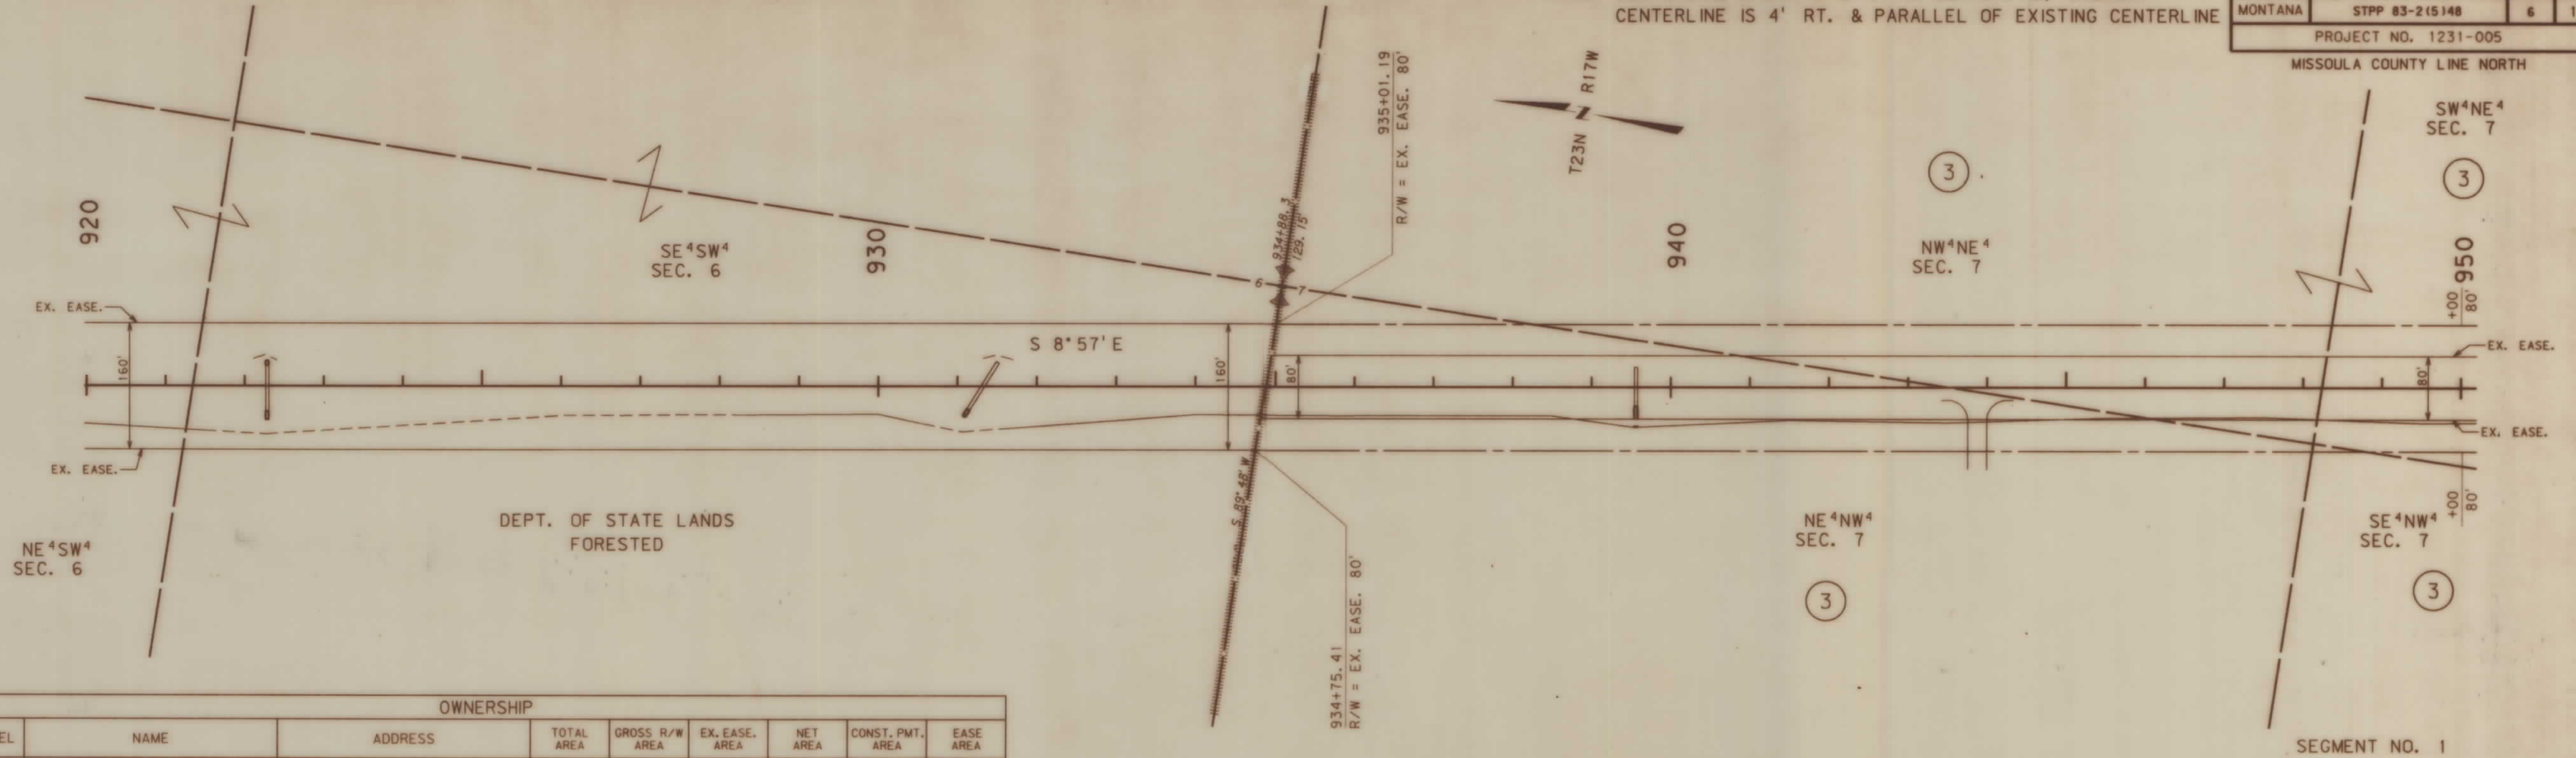

OWNERSHIP								
PARCEL	NAME	ADDRESS	TOTAL AREA	GROSS R/W AREA	EX. EASE. AREA	NET AREA	CONST. PMT. AREA	EASE AREA
3	PLUM CREEK	SEE SHT. 7						

NOTE: CENTERLINE SHOWN IS EXISTING CENTERLINE, OVERLAY CENTERLINE IS 4' RT. & PARALLEL OF EXISTING CENTERLINE

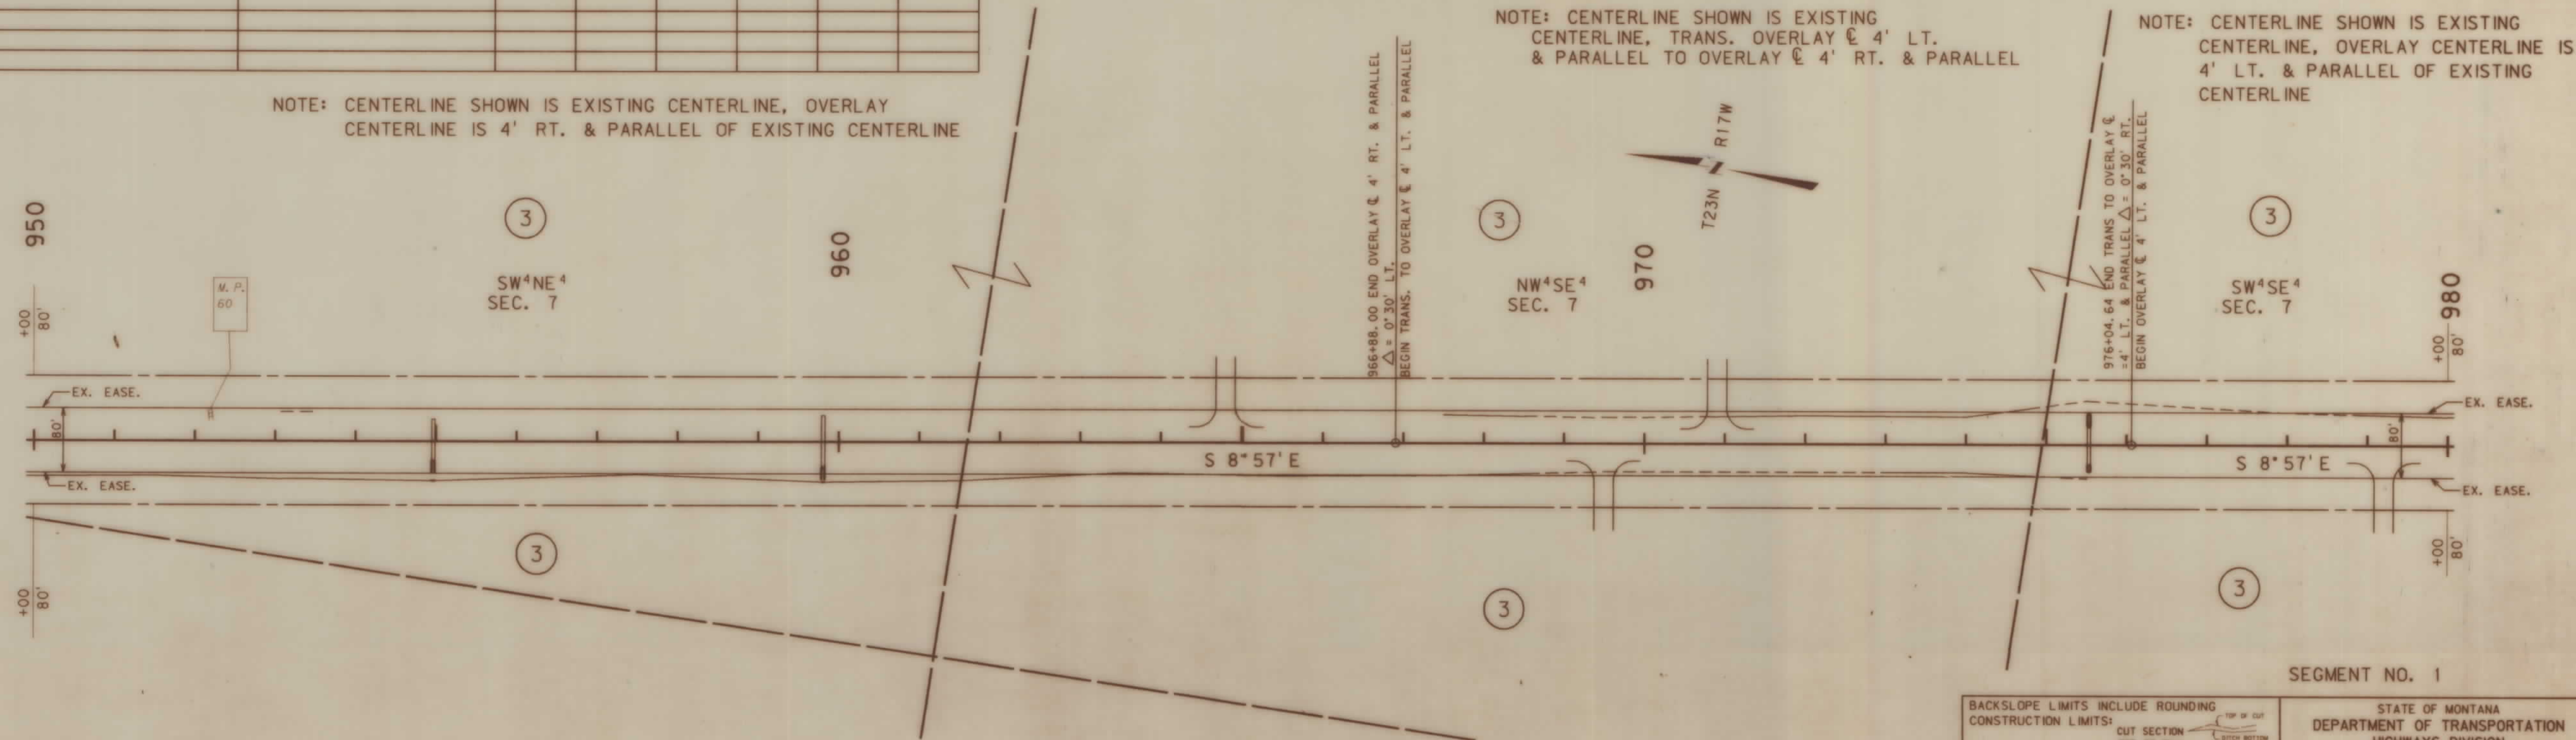

NOTE: CENTERLINE SHOWN IS EXISTING CENTERLINE, TRANS. OVERLAY @ 4' LT. & PARALLEL TO OVERLAY @ 4' RT. & PARALLEL

NOTE: CENTERLINE SHOWN IS EXISTING CENTERLINE, OVERLAY CENTERLINE IS 4' LT. & PARALLEL OF EXISTING CENTERLINE

BACKSLOPE LIMITS INCLUDE ROUNDING
CONSTRUCTION LIMITS:
CUT SECTION
TOE OF FILL
FHWA/DOT APPROVAL 7-23-93
MAP REVISED 1-13-95 2-15-95

STATE OF MONTANA
DEPARTMENT OF TRANSPORTATION
HIGHWAYS DIVISION
RIGHT OF WAY PLAN
LAKE COUNTY
SCALE:
0 50' 100' 200' 300'



RDROW



STATE	RIGHT OF WAY ID.	SHEET NO.	TOTAL SHEETS
MONTANA	STPP 83-2(5)48	7	17
PROJECT NO. 1231-005			
MISSOULA COUNTY LINE NORTH			

980

3
SW⁴SE⁴
SEC. 7

990

NW⁴NE⁴
SEC. 18

1000

SW⁴NE⁴
SEC. 18

1010

4

TOTAL	40 AC.
GROSS	5.40 AC.
EXISTING EASEMENT	4.92 AC.
NET	0.44 AC.
REMAINDER LT.	13.97 AC.
REMAINDER RT.	20.67 AC.
EASEMENTS OR PERMITS	0 AC.

DEPT. OF STATE LANDS
FOREST

SEGMENT NO. 1

PARCEL	NAME	ADDRESS	TOTAL AREA	GROSS R/W AREA	EX. EASE. AREA	NET AREA	CONST. PMT. AREA	EASE AREA
3	PLUM CREEK		160+ AC	19.54 AC	9.77 AC	9.77 AC	0	
4	DEPT. OF STATE LANDS-FOREST		160+ AC	10.11 AC	9.61 AC	0.50 AC	0.30 AC	


NOTE: CENTERLINE SHOWN IS EXISTING CENTERLINE, OVERLAY
CENTERLINE IS 4' LT. & PARALLEL OF EXISTING CENTERLINE

NOTE:
C SHOWN IS EXISTING C,
OVERLAY C IS 4' LT.
& PARALLEL OF
EXISTING C

NOTE:
OVERLAY
CENTERLINE =
AS-BUILT
CENTERLINE

NOTE:
CENTERLINE SHOWN IS EXISTING CENTERLINE,
TRANS. OVERLAY CENTERLINE = AS-BUILT CENTERLINE
TO OVERLAY CENTERLINE 4' LT. & PARALLEL OF
EXISTING CENTERLINE


NOTE:
CENTERLINE SHOWN
IS EXISTING CENTERLINE,
OVERLAY CENTERLINE
IS 4' LT. & PARALLEL
OF EXISTING CENTERLINE

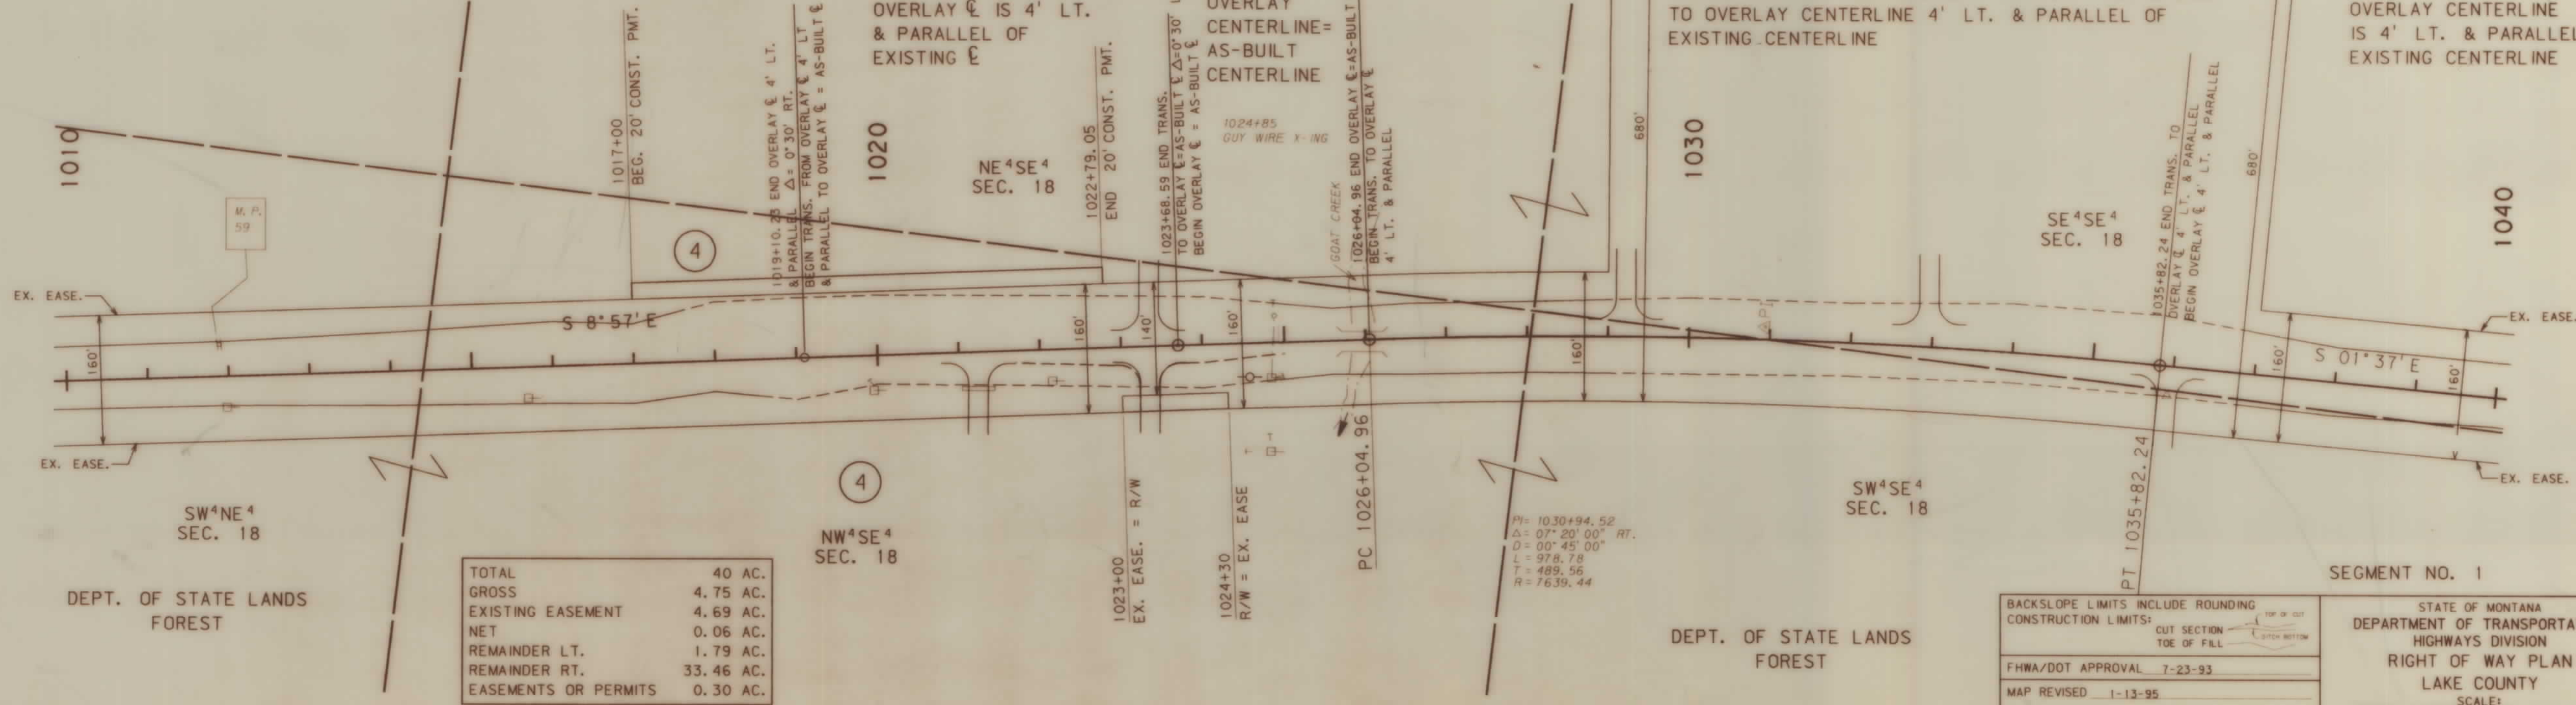

TOTAL	40 AC.
GROSS	4.75 AC.
EXISTING EASEMENT	4.69 AC.
NET	0.06 AC.
REMAINDER LT.	1.79 AC.
REMAINDER RT.	33.46 AC.
EASEMENTS OR PERMITS	0.30 AC.

BACKSLOPE LIMITS INCLUDE ROUNDING	CONSTRUCTION LIMITS:
FHWA/DOT APPROVAL 7-23-93	MAP REVISED 1-13-95

STATE OF MONTANA
DEPARTMENT OF TRANSPORTATION
HIGHWAYS DIVISION
RIGHT OF WAY PLAN
LAKE COUNTY
SCALE:
0 50' 100' 200' 300'

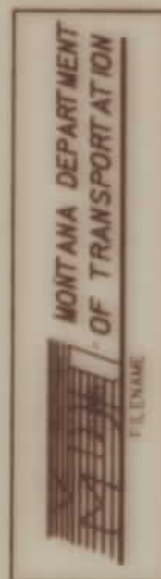

RDROW



SE⁴ SE⁴
SEC. 18

1040

(4)

SW⁴ SE⁴
SEC. 18

NE⁴ NE⁴
SEC. 19

N. F. S. L.

1050

PRIVATE

NW⁴ NE⁴
SEC. 19

NOTE: CENTERLINE SHOWN IS EXISTING CENTERLINE, OVERLAY
CENTERLINE IS 4' LT. & PARALLEL OF EXISTING CENTERLINE

T23N
R17W

1060

SE⁴ NE⁴
SEC. 19

N. F. S. L.

M. P.
58

STATE	RIGHT OF WAY ID.	SHEET NO.	TOTAL SHEETS
MONTANA	STPP 83-2(5)48	8	17

PROJECT NO. 1231-005

MISSOULA COUNTY LINE NORTH

NE⁴ SE⁴
SEC. 19

N. F. S. L.

(21)

EX. EASE.

N. F. S. L.

NW⁴ SE⁴
SEC. 19

SEGMENT NO. 1

PARCEL	NAME	ADDRESS	TOTAL AREA	GROSS R/W AREA	EX. EASE. AREA	NET AREA	CONST. PMT. AREA	EASE. AREA
21	U. S. A. (N. F. S. L.)						0.28 AC	

NOTE: CENTERLINE SHOWN IS EXISTING CENTERLINE, OVERLAY
CENTERLINE IS 4' LT. & PARALLEL OF EXISTING CENTERLINE

T23N
R17W

1090

NE⁴ SE⁴
SEC. 19

1080

(21)

1074+60
PWR. LINE X-ING
4 WIRES
30.0' CL.

PI= 1077+60.28
Δ= 124° 27' 00" LT.
D= 0° 1' 00' 00"
L= 1245.00
T= 624.96
R= 5729.58

PT 1083+80.32

S 14° 04' E

PC 1086+49.26

1088+00
BEG. 20' CONST. PMT.

1089+00
END 20' CONST. PMT.

SE⁴ SE⁴
SEC. 19

(21)

NW⁴ SE⁴
SEC. 19

N. F. S. L.

1096+52
PWR. LINE X-ING
4 WIRES
25.0' CL.

DEPT. OF STATE LANDS
FOREST

DEPT. OF STATE LANDS
FOREST


NE⁴ NE⁴
SEC. 30

PI= 1098+04.82
Δ= 11° 31' 00" RT.
D= 00° 30' 00"
L= 2303.33
T= 1155.56
R= 11459.16

SEGMENT NO. 1

BACKSLOPE LIMITS INCLUDE ROUNDING	CUT SECTION
CONSTRUCTION LIMITS:	TOE OF FILL
FWHA/DOT APPROVAL 7-23-93	
MAP REVISED 1-13-95 2-15-95	

STATE OF MONTANA
DEPARTMENT OF TRANSPORTATION
HIGHWAYS DIVISION
RIGHT OF WAY PLAN
LAKE COUNTY
SCALE: 1"=100'

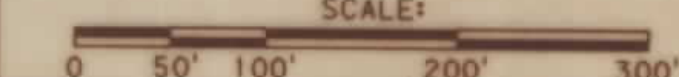




RDROW



NOTE: CENTERLINE SHOWN IS EXISTING CENTERLINE, OVERLAY
CENTERLINE IS 4' LT. & PARALLEL OF EXISTING CENTERLINE

STATE	RIGHT OF WAY ID.	SHEET NO.	TOTAL SHEETS
MONTANA	STPP 83-2(5)48	9	17
PROJECT NO. 1231-005			
MISSOULA COUNTY LINE NORTH			

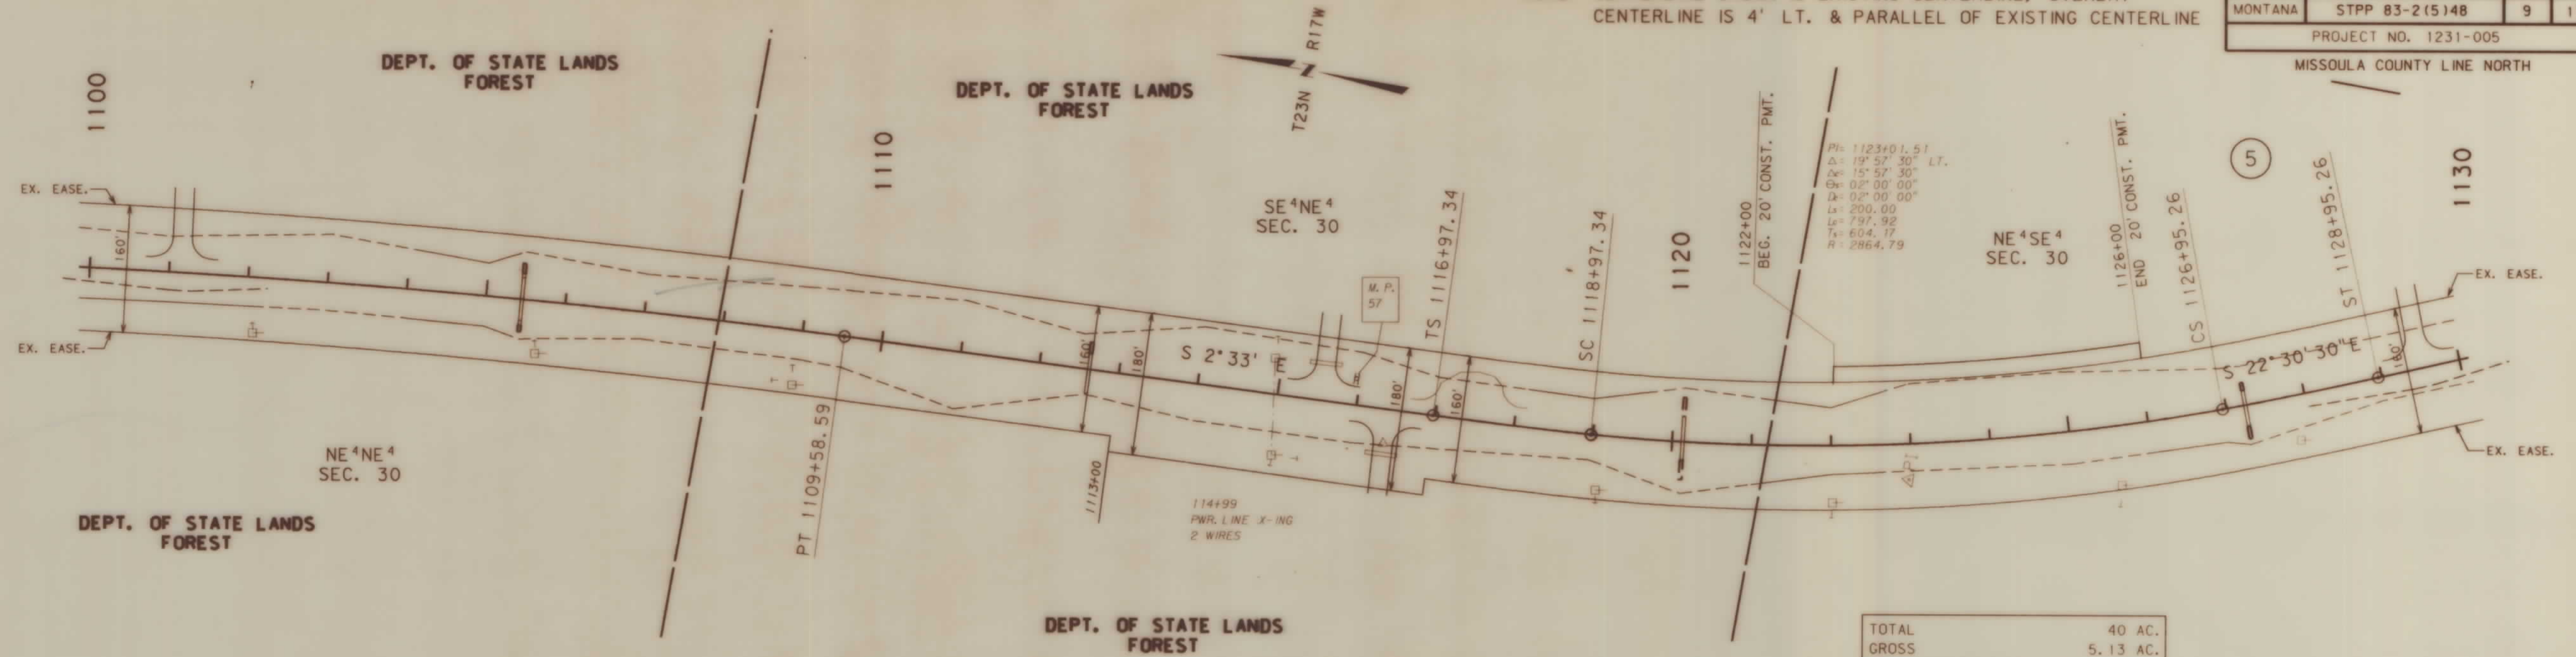


TOTAL	40 AC.
GROSS	5.13 AC.
EXISTING EASEMENT	5.13 AC.
NET	0 AC.
REMAINDER LT.	8.68 AC.
REMAINDER RT.	26.20 AC.
EASEMENTS OR PERMITS	0.22 AC.

OWNERSHIP								
PARCEL	NAME	ADDRESS	TOTAL AREA	GROSS R/W AREA	EX. EASE. AREA	NET AREA	CONST. PMT. AREA	EASE AREA
5	DEPT. OF STATE LANDS-FOREST	SEE SHT. 10						

SEGMENT NO. 1

NOTE: CENTERLINE SHOWN IS EXISTING CENTERLINE, OVERLAY
CENTERLINE IS 4' LT. & PARALLEL OF EXISTING CENTERLINE

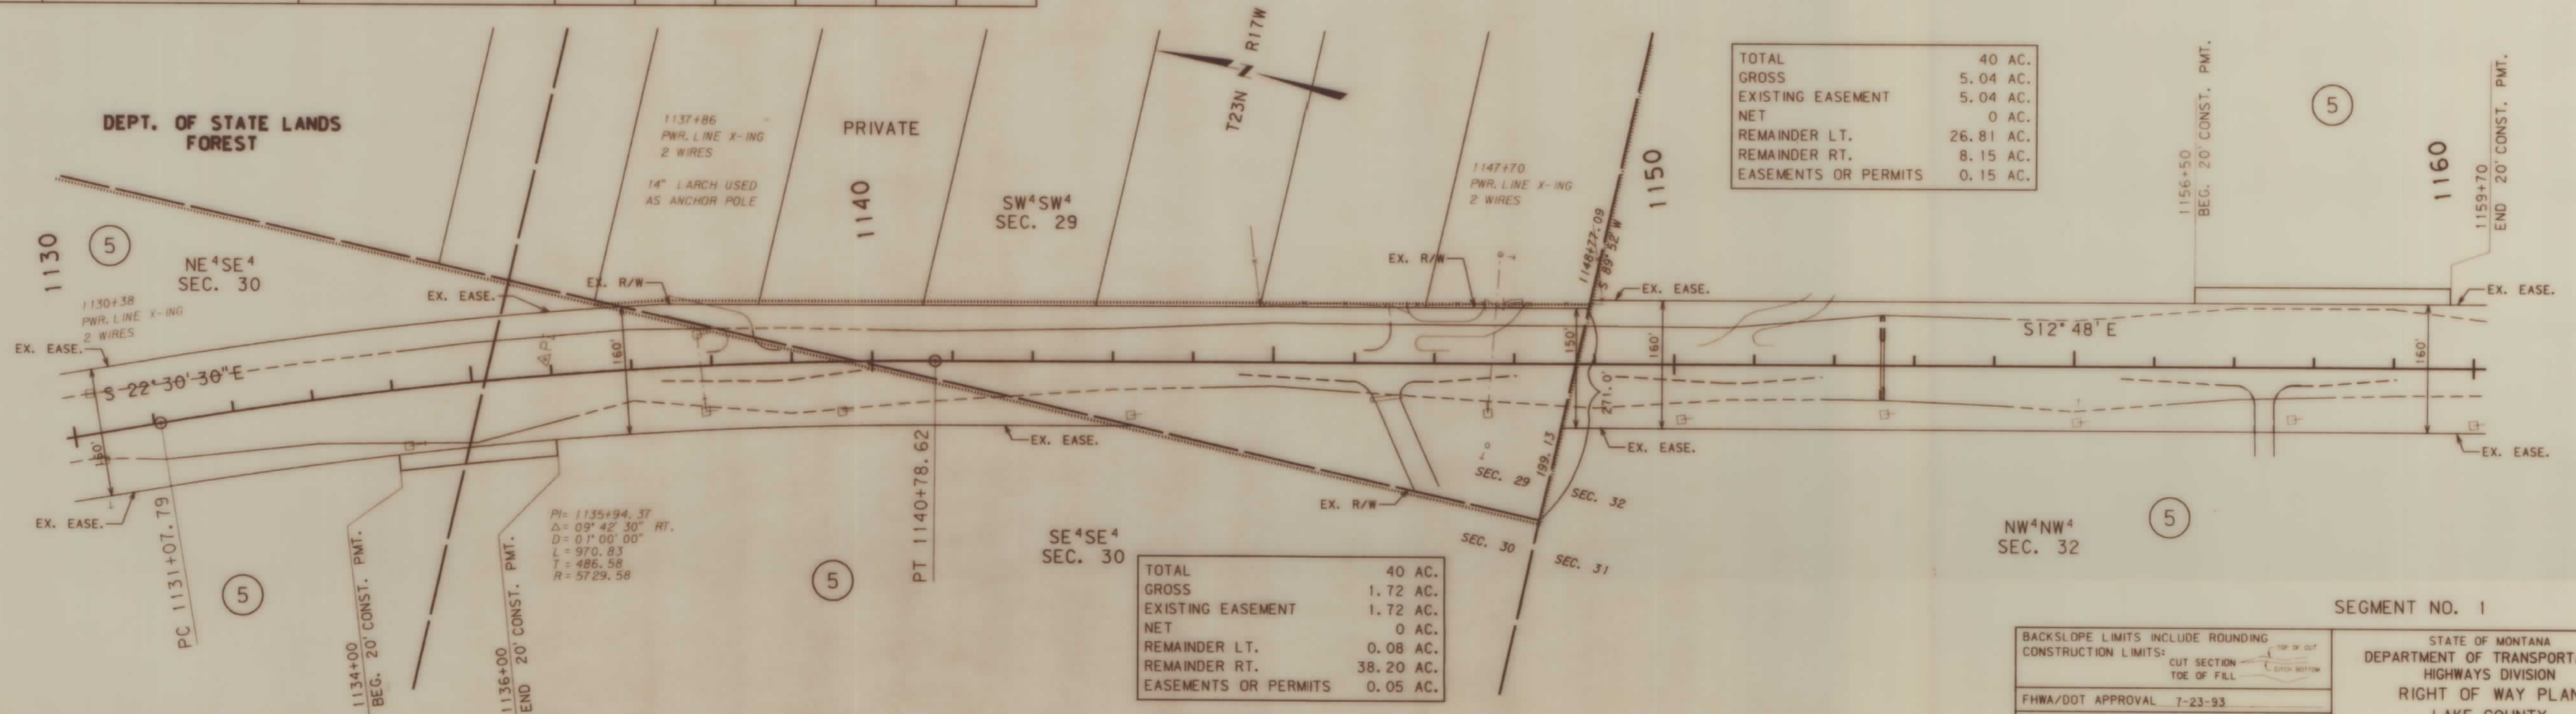

TOTAL	40 AC.
GROSS	5.04 AC.
EXISTING EASEMENT	5.04 AC.
NET	0 AC.
REMAINDER LT.	26.81 AC.
REMAINDER RT.	8.15 AC.
EASEMENTS OR PERMITS	0.15 AC.

TOTAL	40 AC.
GROSS	1.72 AC.
EXISTING EASEMENT	1.72 AC.
NET	0 AC.
REMAINDER LT.	0.08 AC.
REMAINDER RT.	38.20 AC.
EASEMENTS OR PERMITS	0.05 AC.

SEGMENT NO. 1


BACKSLOPE LIMITS INCLUDE ROUNDING	
CONSTRUCTION LIMITS:	
CUT SECTION	TOP OF CUT
TOE OF FILL	TOE OF FILL
DATE: 11-13-95	
MAP REVISED	1-13-95

STATE OF MONTANA DEPARTMENT OF TRANSPORTATION HIGHWAYS DIVISION RIGHT OF WAY PLAN LAKE COUNTY SCALE: 0 50' 100' 200' 300'




RDROW

3	6	1	4	7
2	5	8	1	4
1	4	7	1	4

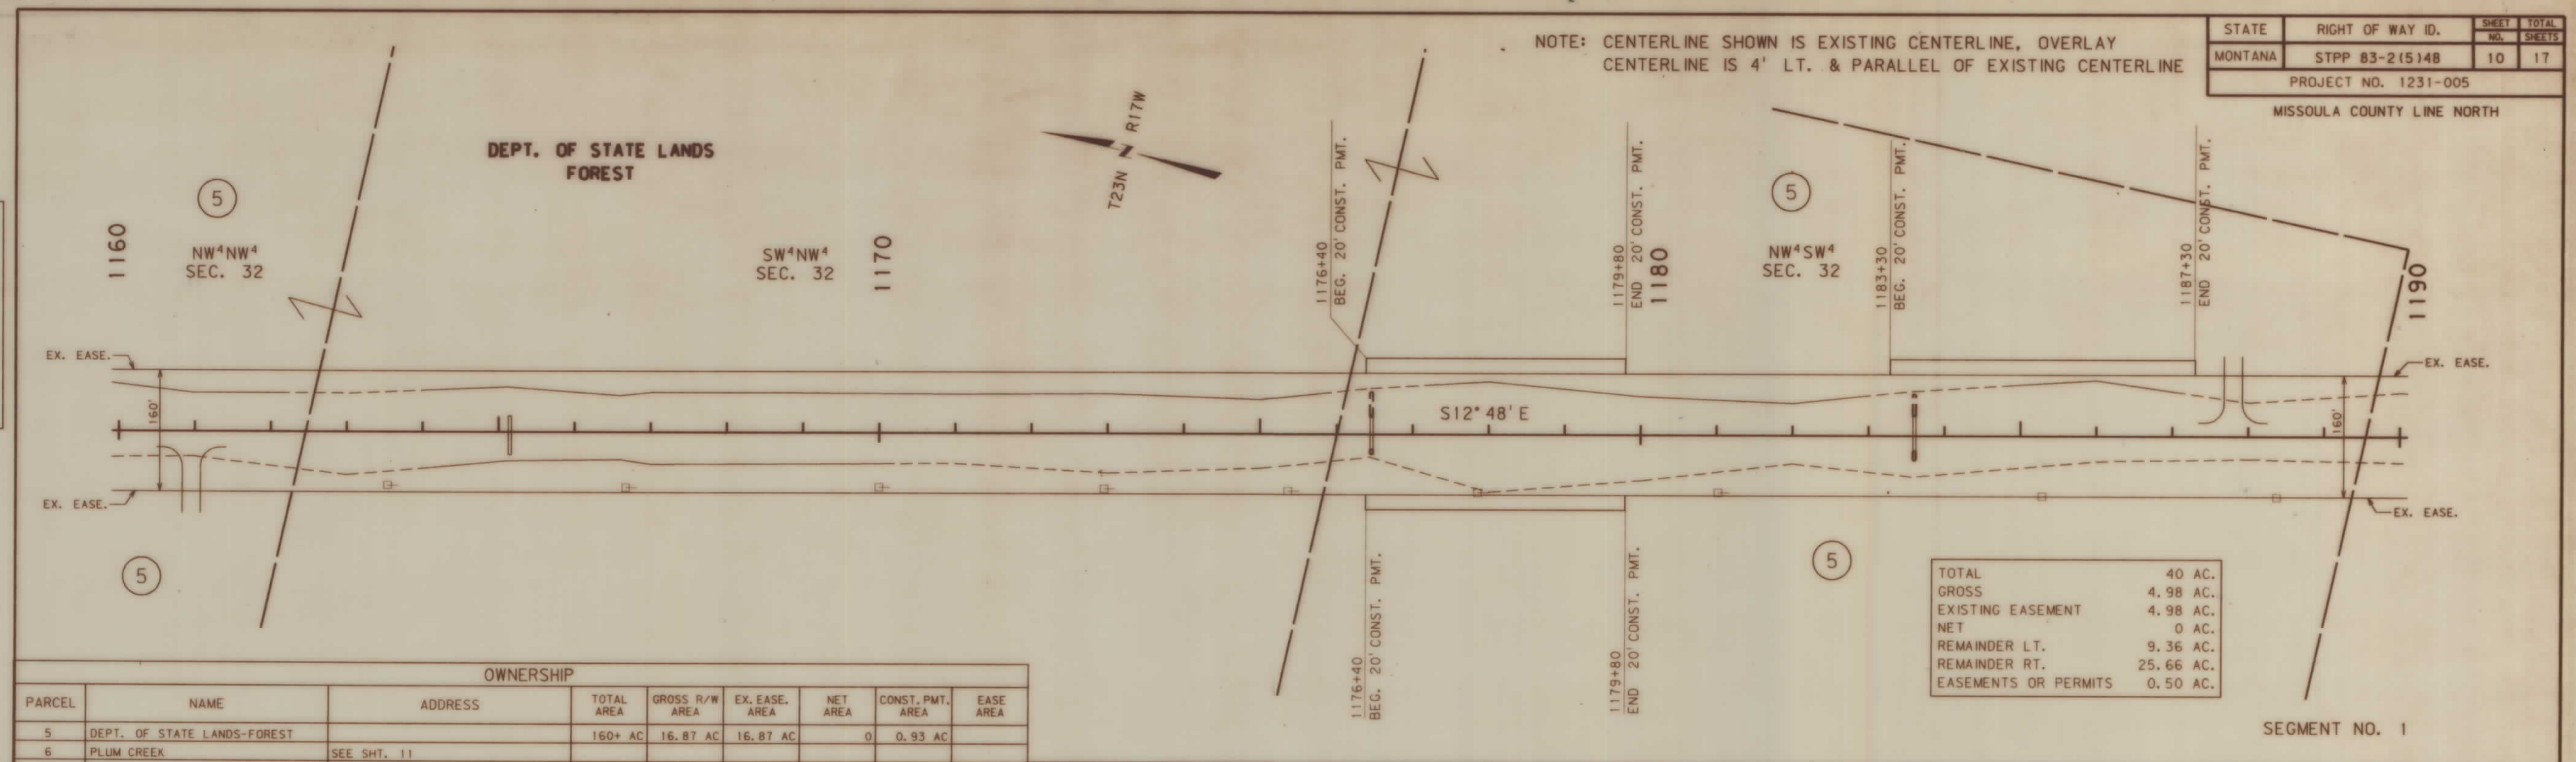

OWNERSHIP								
PARCEL	NAME	ADDRESS	TOTAL AREA	GROSS R/W AREA	EX. EASE. AREA	NET AREA	CONST. PMT. AREA	EASE AREA
5	DEPT. OF STATE LANDS-FOREST		160+ AC	16.87 AC	16.87 AC	0	0.93 AC	
6	PLUM CREEK	SEE SHT. 11						

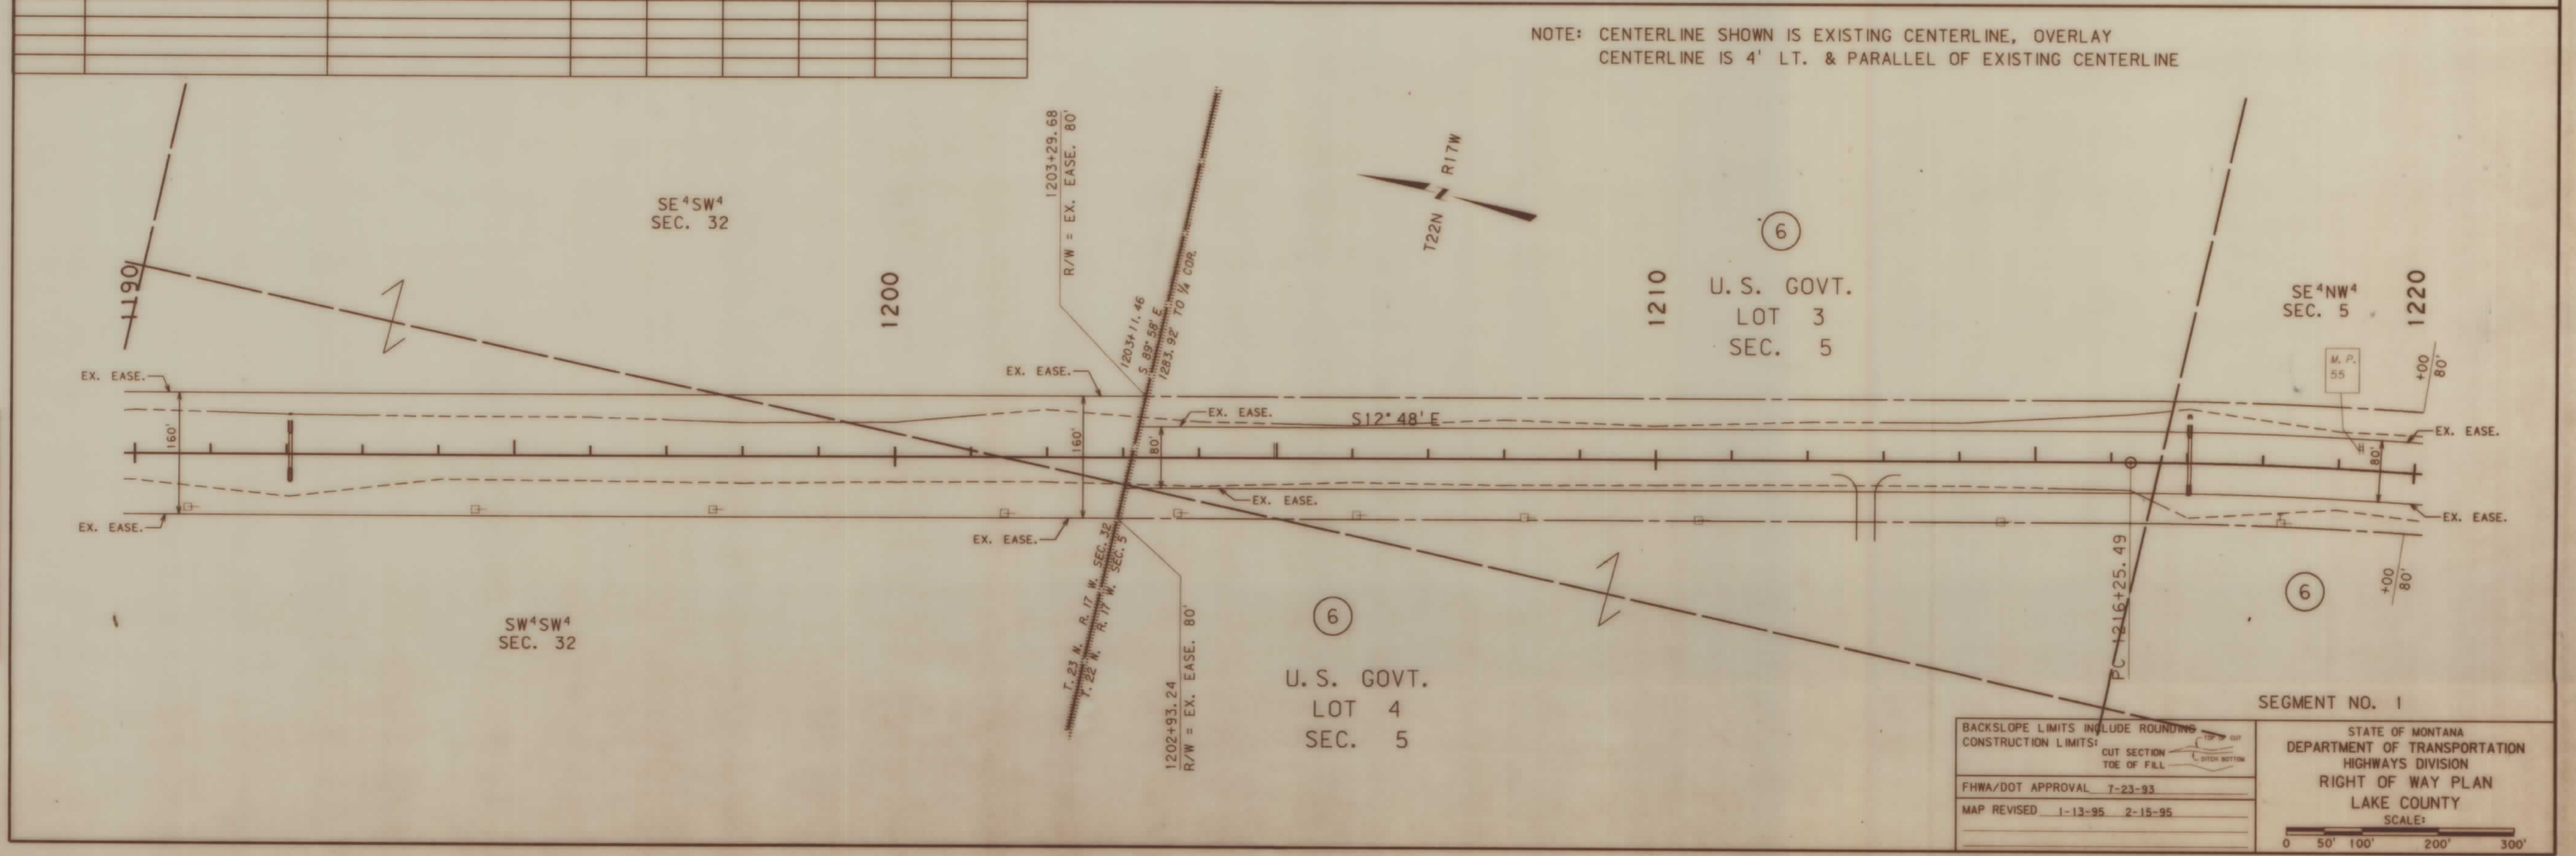

BACKSLOPE LIMITS INCLUDE ROUNDING
CONSTRUCTION LIMITS:

CUT SECTION
TOE OF FILL

STATE OF MONTANA
DEPARTMENT OF TRANSPORTATION
HIGHWAYS DIVISION
RIGHT OF WAY PLAN
LAKE COUNTY
SCALE:

0 50' 100' 200' 300'


FHWA/DOT APPROVAL 7-23-93

MAP REVISED 1-13-95 2-15-95

NOTE: CENTERLINE SHOWN IS EXISTING CENTERLINE, OVERLAY CENTERLINE IS 4' LT. & PARALLEL OF EXISTING CENTERLINE

STATE	RIGHT OF WAY ID.	SHEET NO.	TOTAL SHEETS
MONTANA	STPP 83-2(5)48	11	17
PROJECT NO. 1231-005			
MISSOULA COUNTY LINE NORTH			

NOTE: OVERLAY @ 4' LT. & PARALLEL

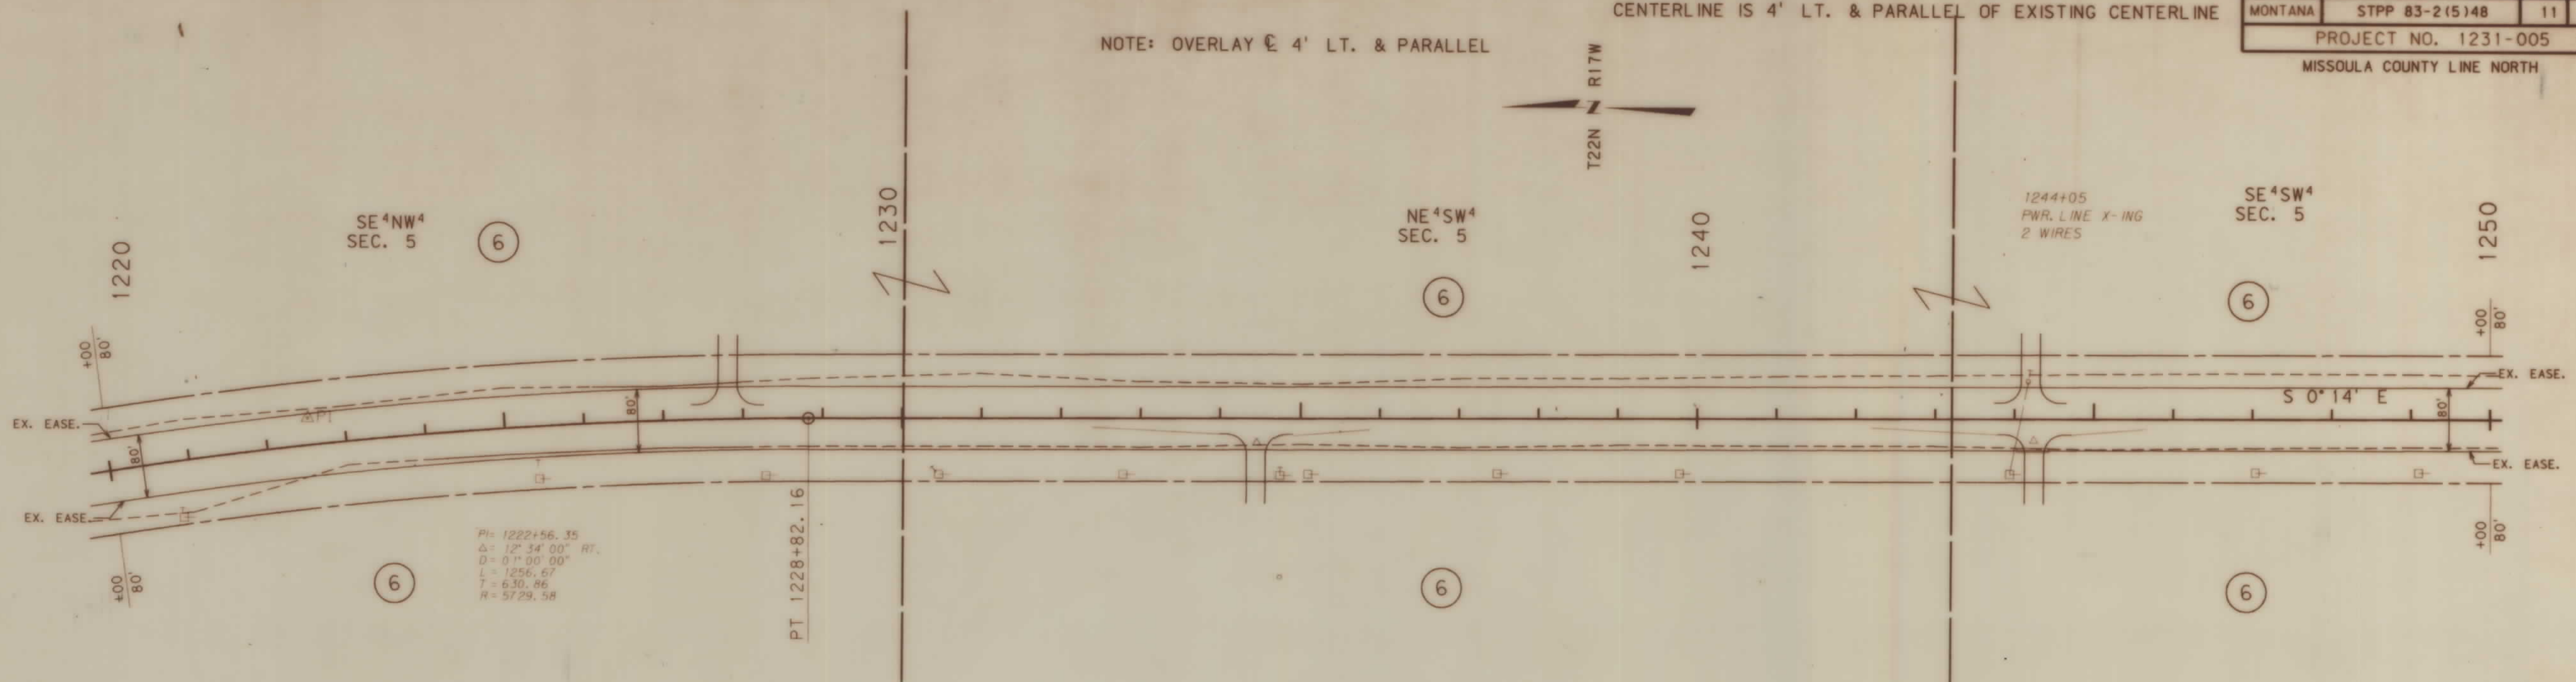


OWNERSHIP								
PARCEL	NAME	ADDRESS	TOTAL AREA	GROSS R/W AREA	EX. EASE. AREA	NET AREA	CONST. PMT. AREA	EASE. AREA
6	PLUM CREEK			19.62 AC	9.81 AC	9.81 AC	0	
7	DELETED	SEE DELETED						
18	DELETED							

SEGMENT NO. 1


NOTE: CENTERLINE SHOWN IS EXISTING CENTERLINE, OVERLAY CENTERLINE IS 4' LT. & PARALLEL OF EXISTING CENTERLINE

NOTE: OVERLAY @ 4' LT. & PARALLEL

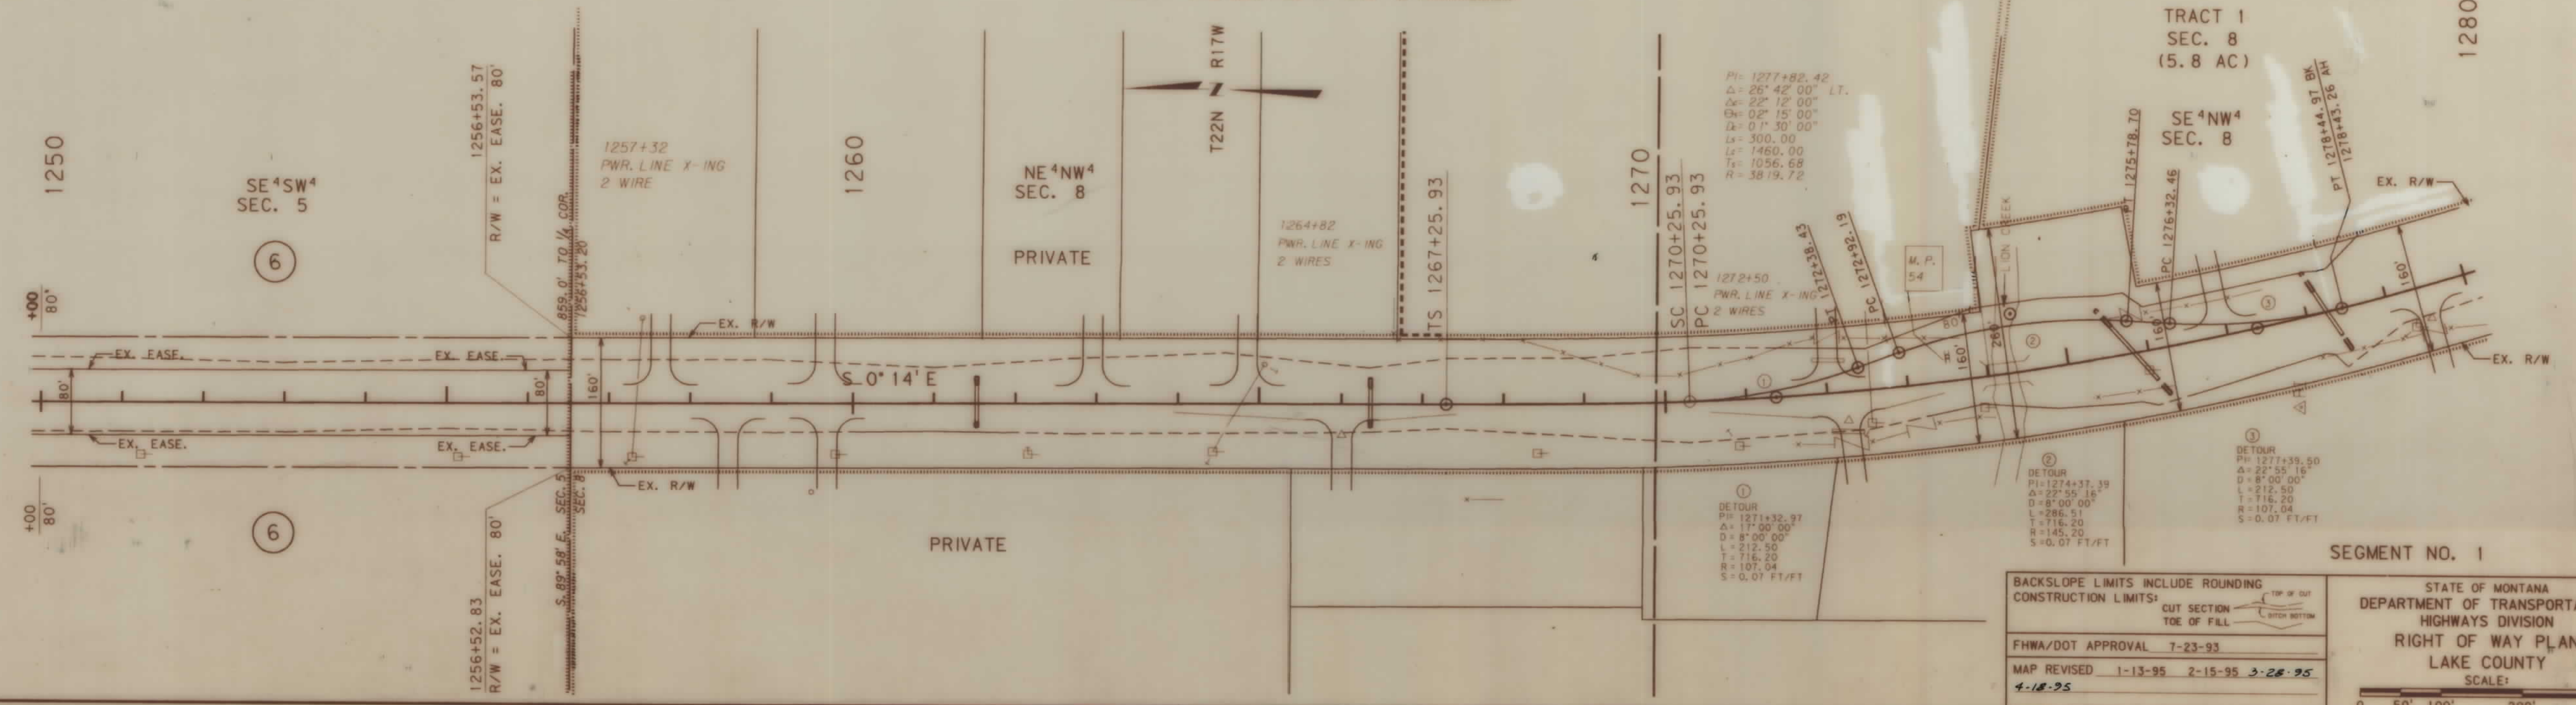

BACKSLOPE LIMITS INCLUDE ROUNDING
CONSTRUCTION LIMITS:
CUT SECTION
TOE OF FILL
TOP OF CUT
BOTTOM OF CUT
FHWA/DOT APPROVAL 7-23-93
MAP REVISED 1-13-95 2-15-95 3-28-95
4-18-95

STATE OF MONTANA
DEPARTMENT OF TRANSPORTATION
HIGHWAYS DIVISION
RIGHT OF WAY PLAN
LAKE COUNTY
SCALE:
0 50' 100' 200' 300'

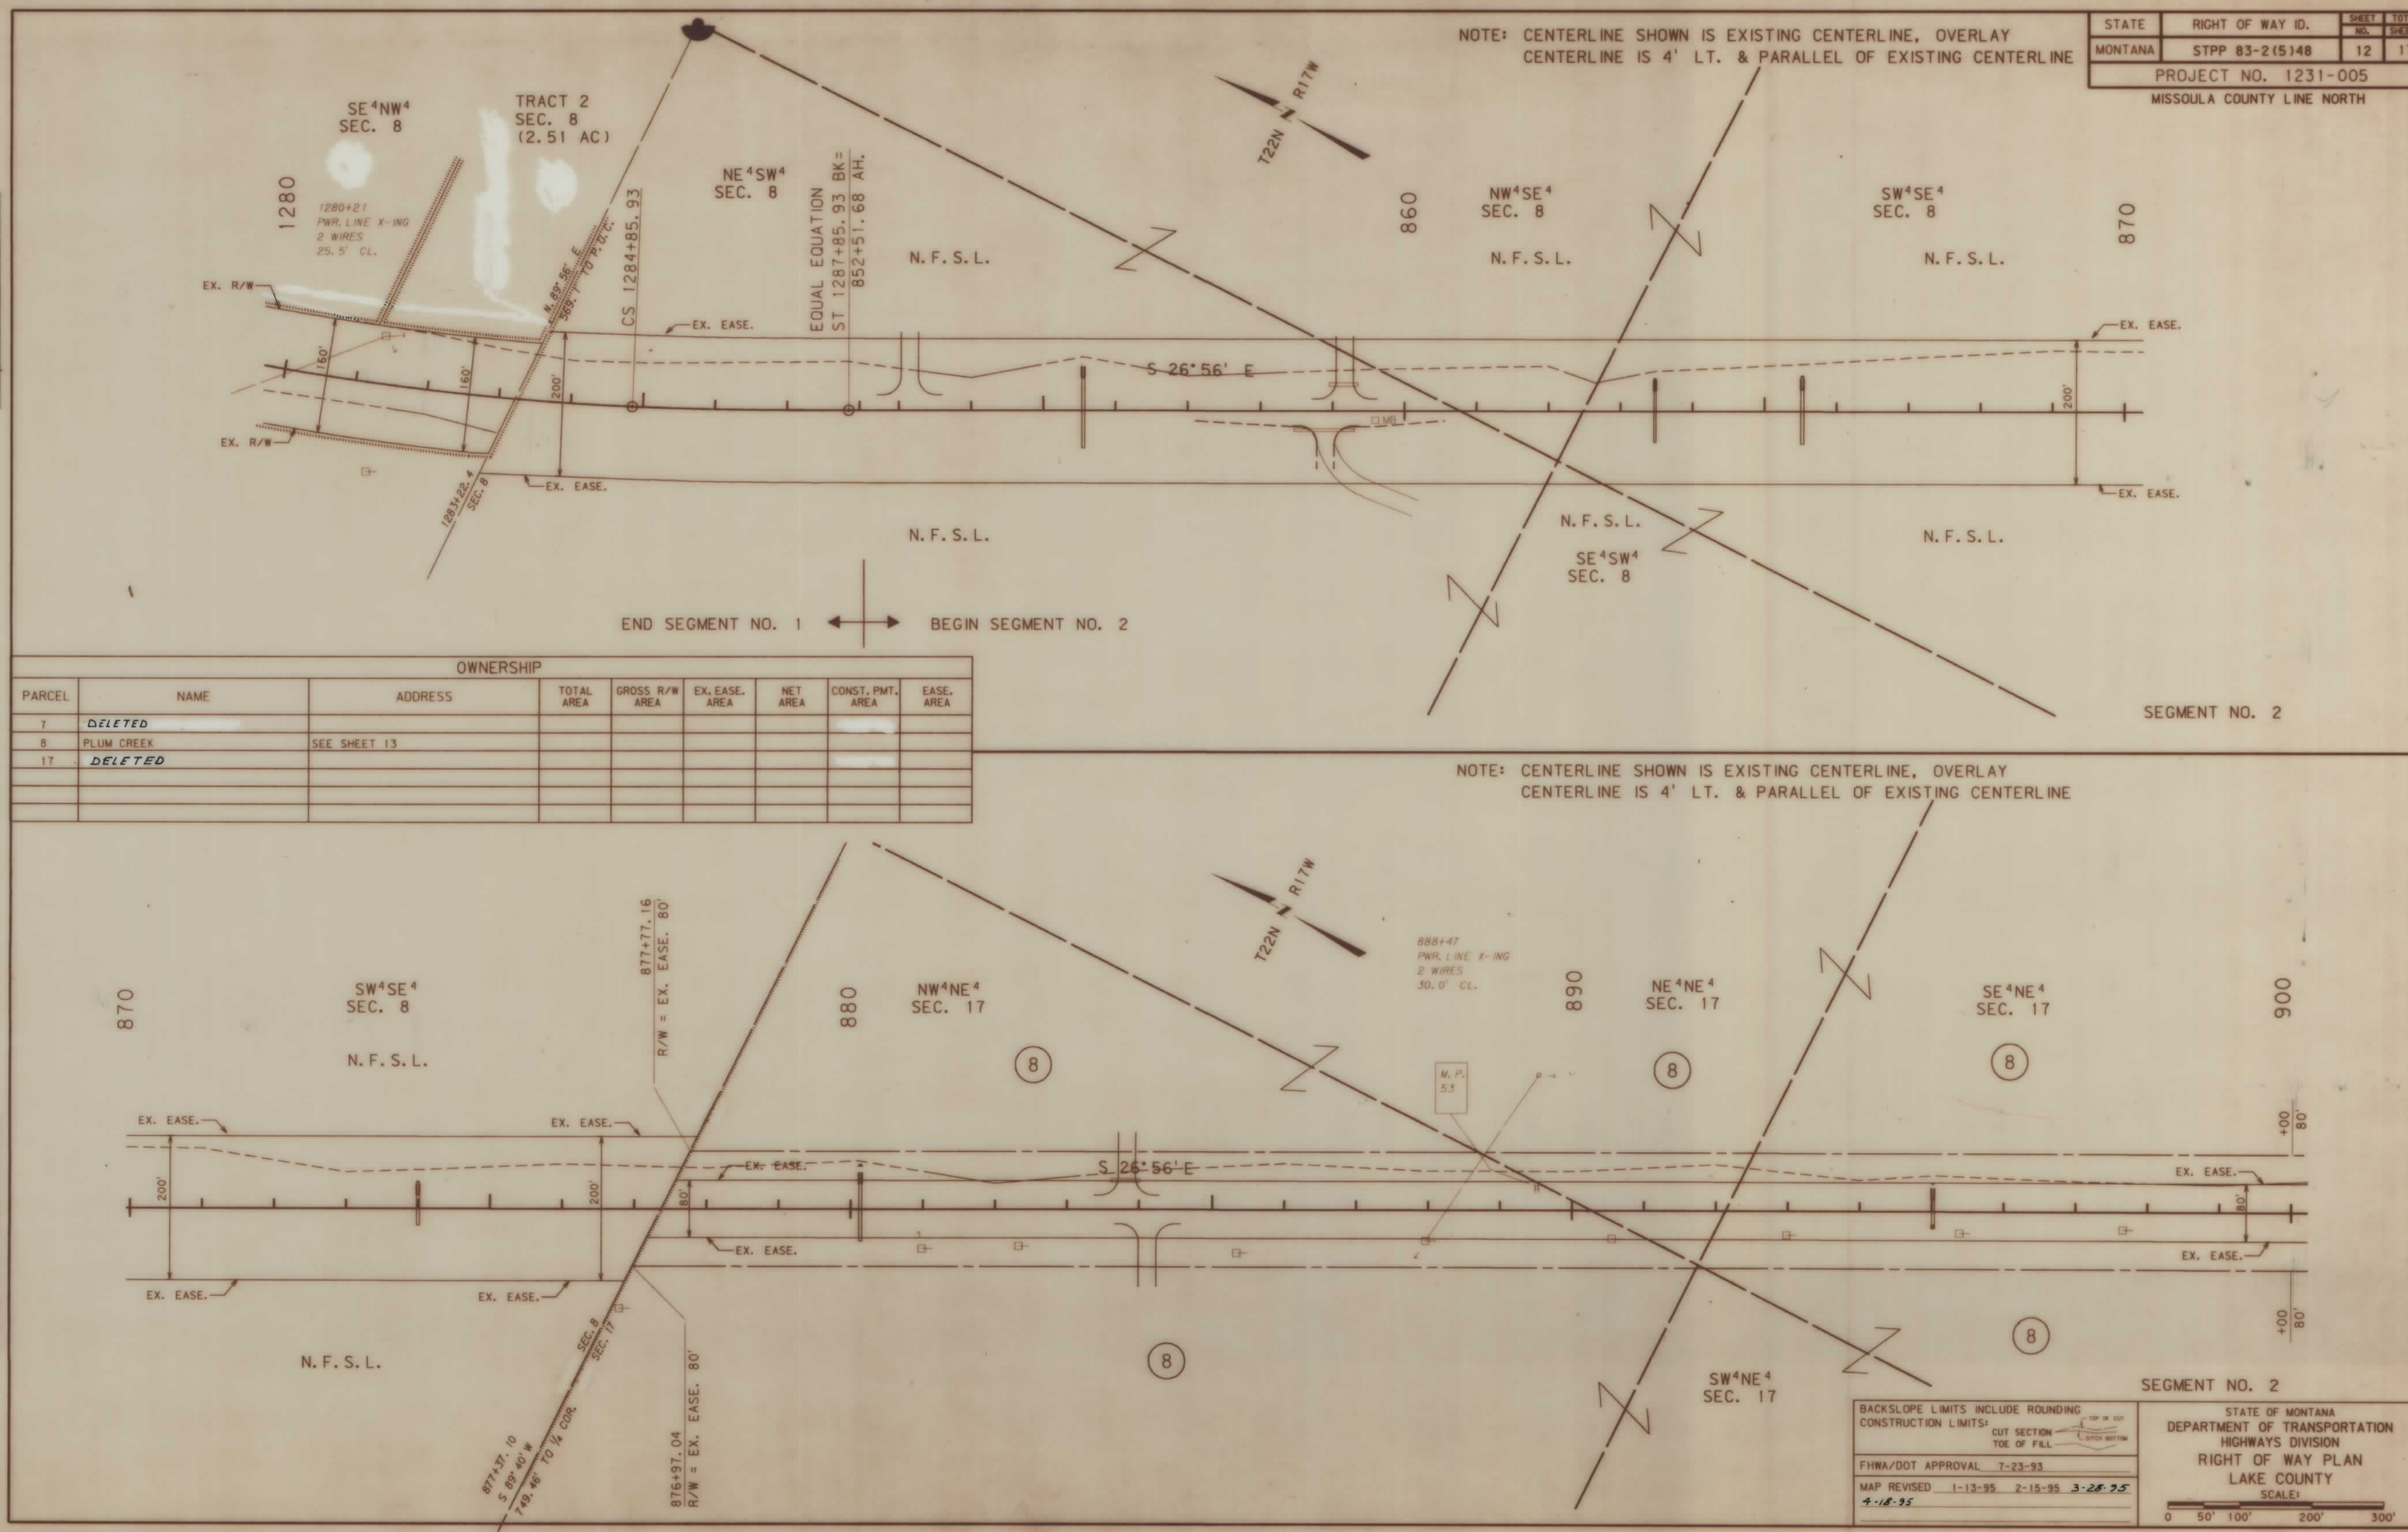[illegible]




RDROW



STATE	RIGHT OF WAY ID.	SHEET NO.	TOTAL SHEETS
MONTANA	STPP 83-2(5)48	13	17
PROJECT NO. 1231-005			

MISSOULA COUNTY LINE NORTH

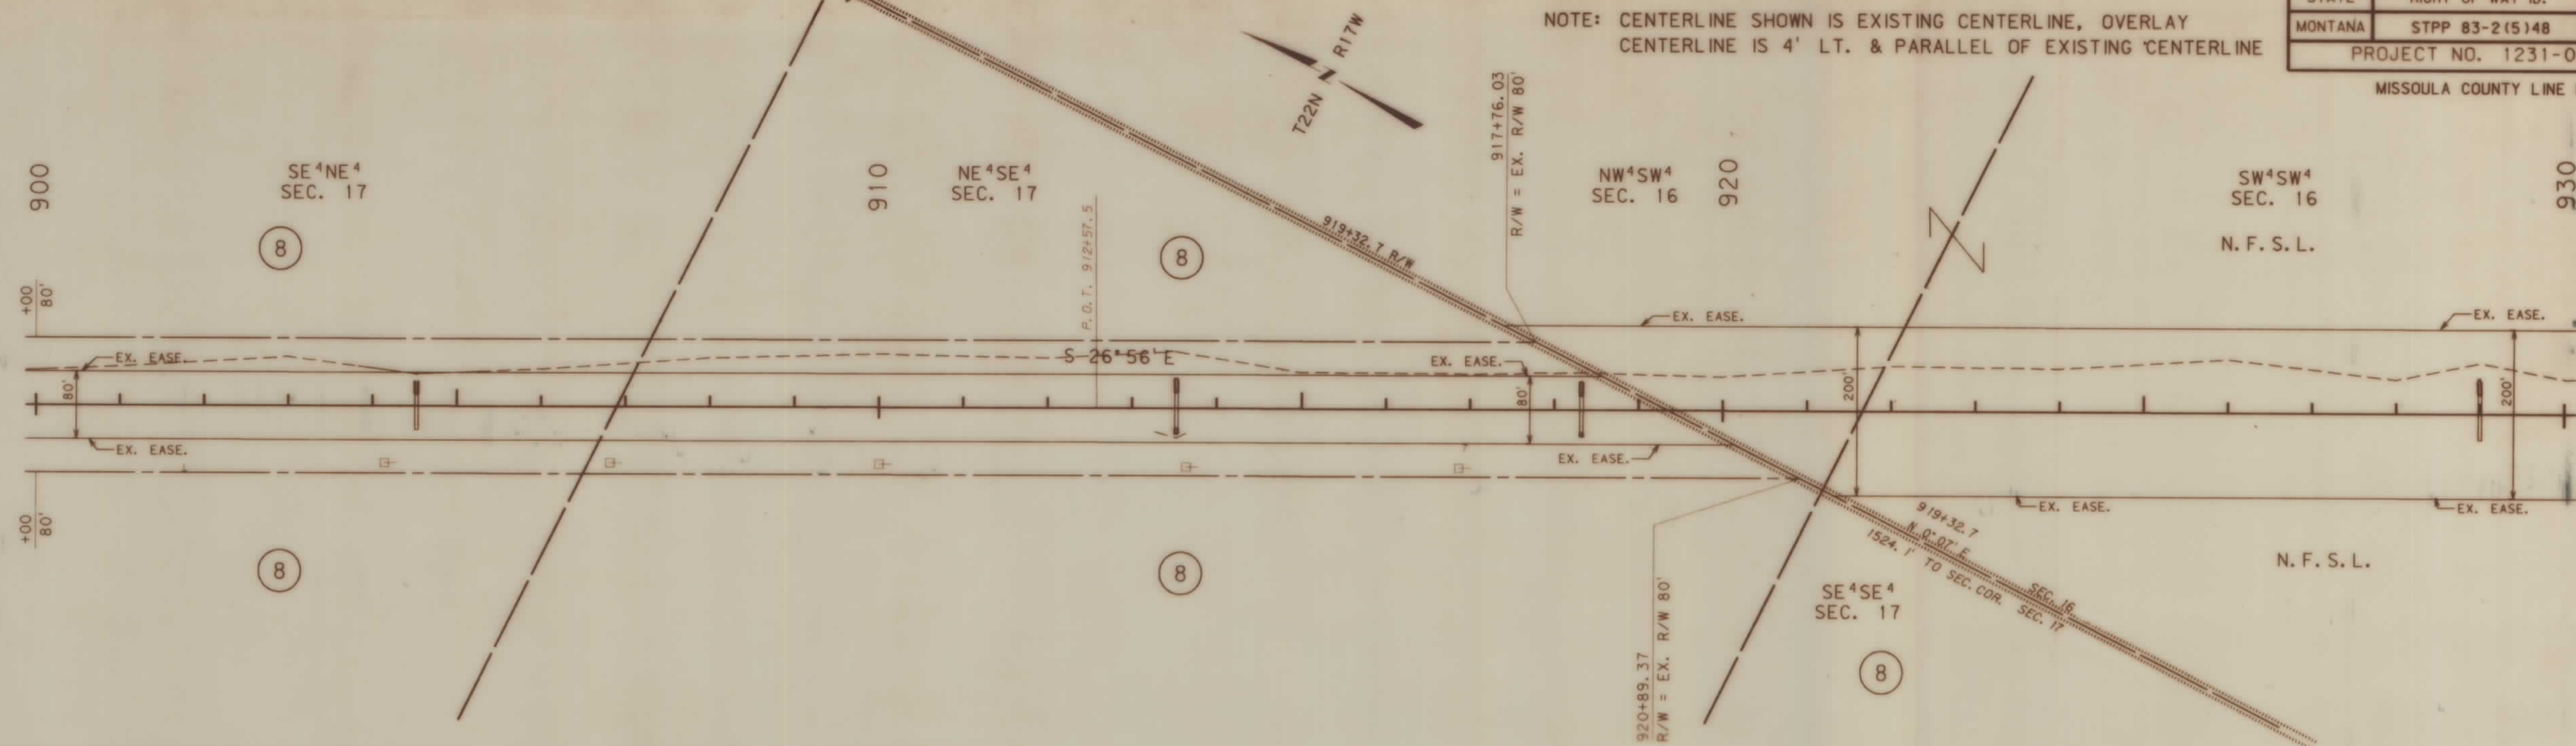


NOTE: CENTERLINE SHOWN IS EXISTING CENTERLINE, OVERLAY CENTERLINE IS 4' LT. & PARALLEL OF EXISTING CENTERLINE

OWNERSHIP								
PARCEL	NAME	ADDRESS	TOTAL AREA	GROSS R/W AREA	EX. EASE. AREA	NET AREA	CONST. PMT. AREA	EASE. AREA
8	PLUM CREEK		120 AC	15.42 AC	7.71 AC	7.71 AC	0	
9	PLUM CREEK	SEE SHEET 14						

SEGMENT NO. 2


NOTE: CENTERLINE SHOWN IS EXISTING CENTERLINE, OVERLAY CENTERLINE IS 4' LT. & PARALLEL OF EXISTING CENTERLINE

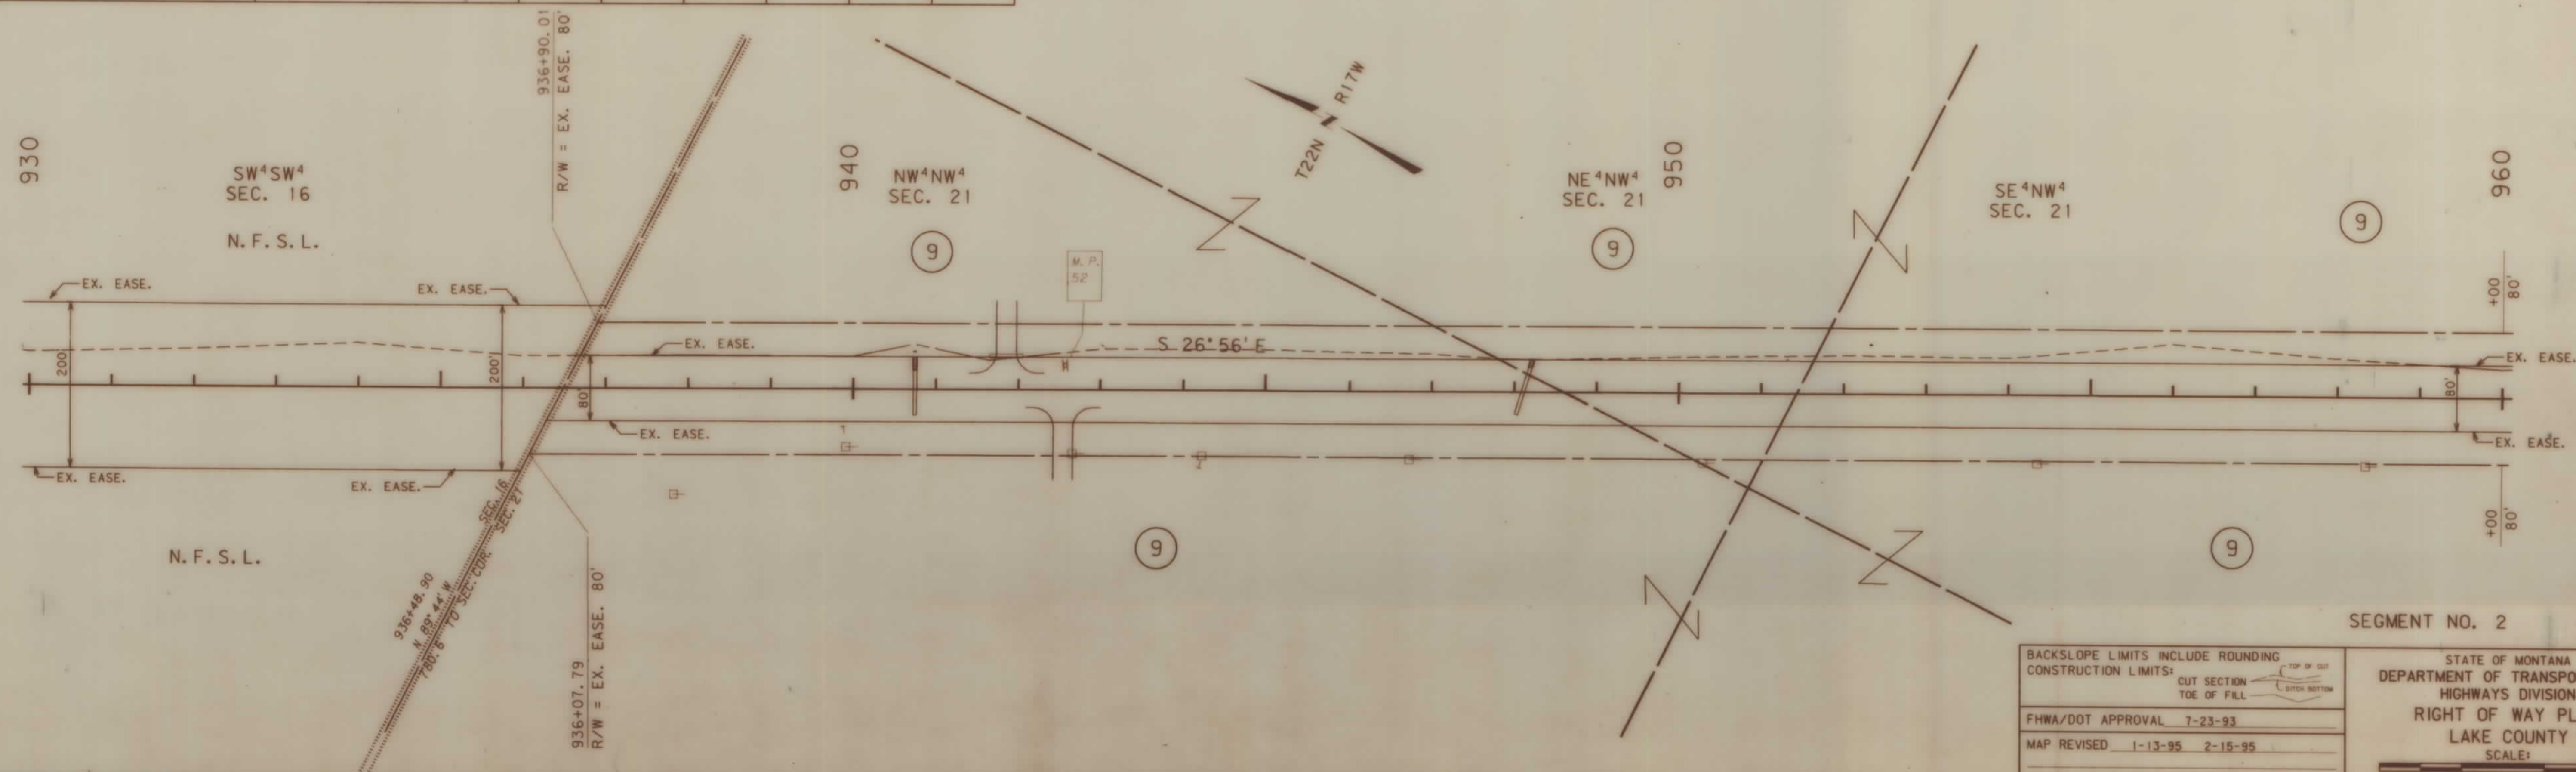

SEGMENT NO. 2

BACKSLOPE LIMITS INCLUDE ROUNDING	CUT SECTION
CONSTRUCTION LIMITS:	TOE OF FILL
FHWA/DOT APPROVAL 7-23-93	
MAP REVISED 1-13-95 2-15-95	

STATE OF MONTANA
DEPARTMENT OF TRANSPORTATION
HIGHWAYS DIVISION
RIGHT OF WAY PLAN
LAKE COUNTY

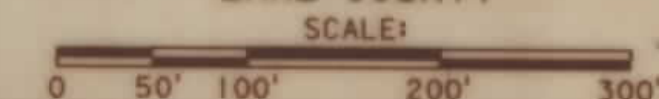





RDROW



STATE	RIGHT OF WAY ID.	SHEET NO.	TOTAL SHEETS
MONTANA	STPP 83-2(5)48	14	17
PROJECT NO. 1231-005			
MISSOULA COUNTY LINE NORTH			

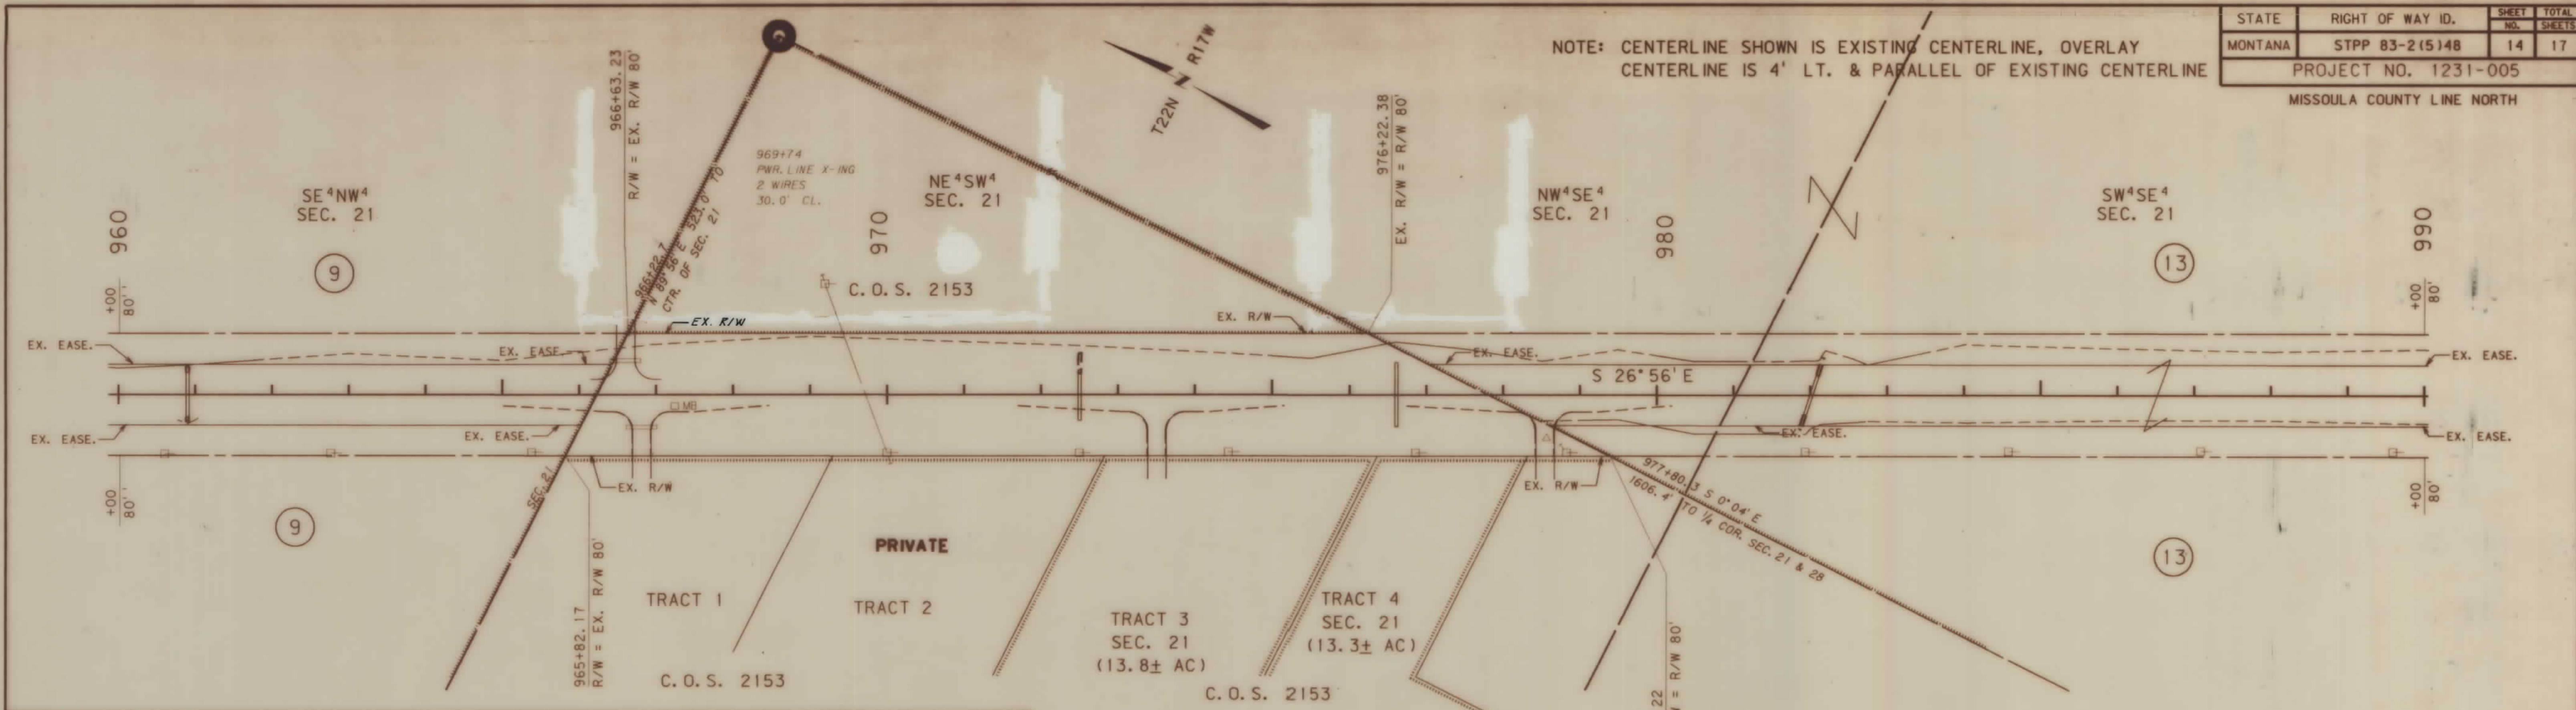


OWNERSHIP							
PARCEL	NAME	ADDRESS	TOTAL AREA	GROSS R/W AREA	EX. EASE. AREA	NET AREA	CONST. PMT. AREA
9	PLUM CREEK		120 AC	10.92 AC	5.46 AC	5.46 AC	
10	DELETED						
11	DELETED						
12	DELETED						
13	PLUM CREEK		80 AC	6.62 AC	3.31 AC	3.31 AC	

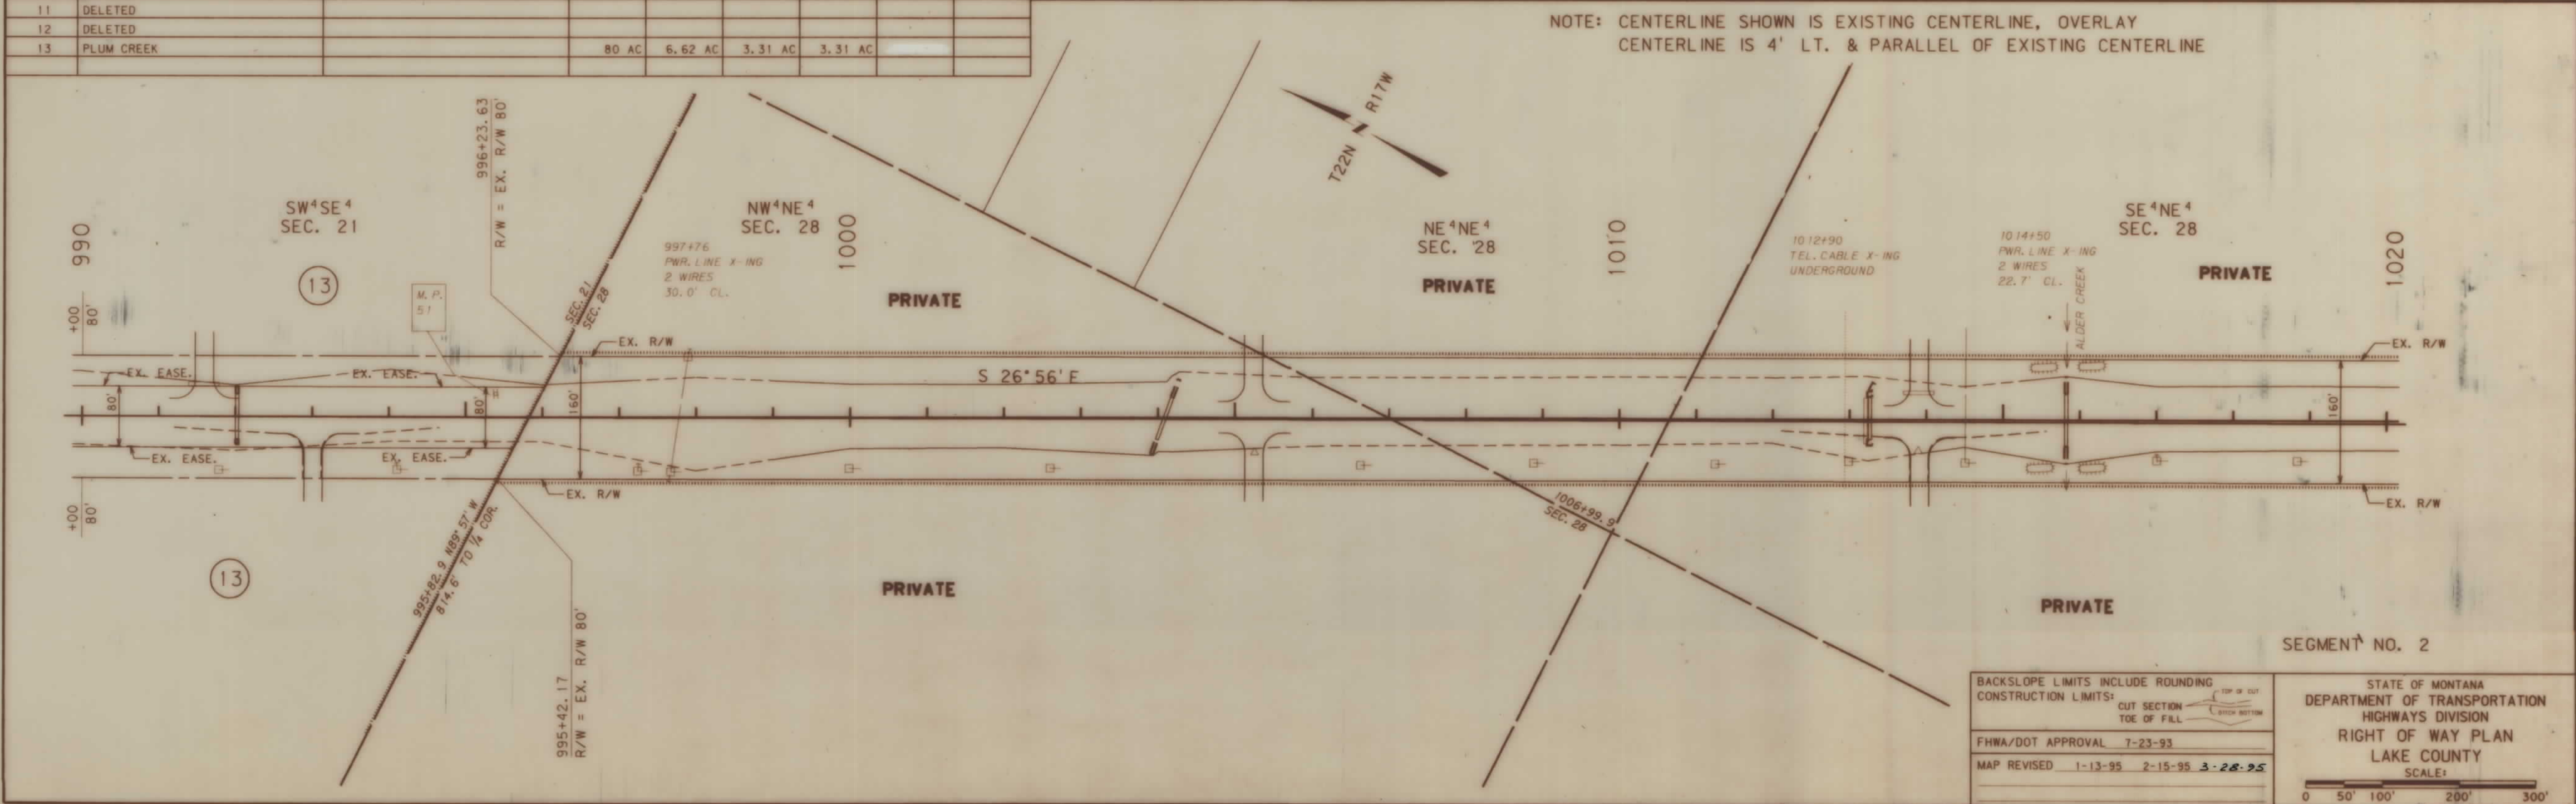

BACKSLOPE LIMITS INCLUDE ROUNDING	CUT SECTION
CONSTRUCTION LIMITS:	TOE OF FILL
FWHA/DOT APPROVAL 7-23-93	
MAP REVISED 1-13-95 2-15-95 3-28-95	

STATE OF MONTANA DEPARTMENT OF TRANSPORTATION HIGHWAYS DIVISION RIGHT OF WAY PLAN LAKE COUNTY SCALE: 1" = 100'


STPP 83-2(5)48 SHT 14 OF 17

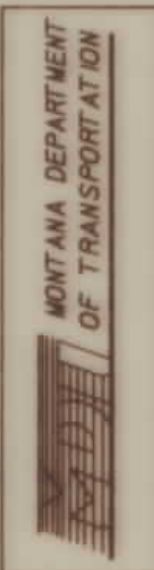


RDROW

DATE:
 MONTANA
 CADD

STATE	RIGHT OF WAY ID.	SHEET NO.	TOTAL SHEETS
MONTANA	STPP 83-2(5)48	15	17
PROJECT NUMBER 1231-005			
MISSOULA COUNTY LINE NORTH			

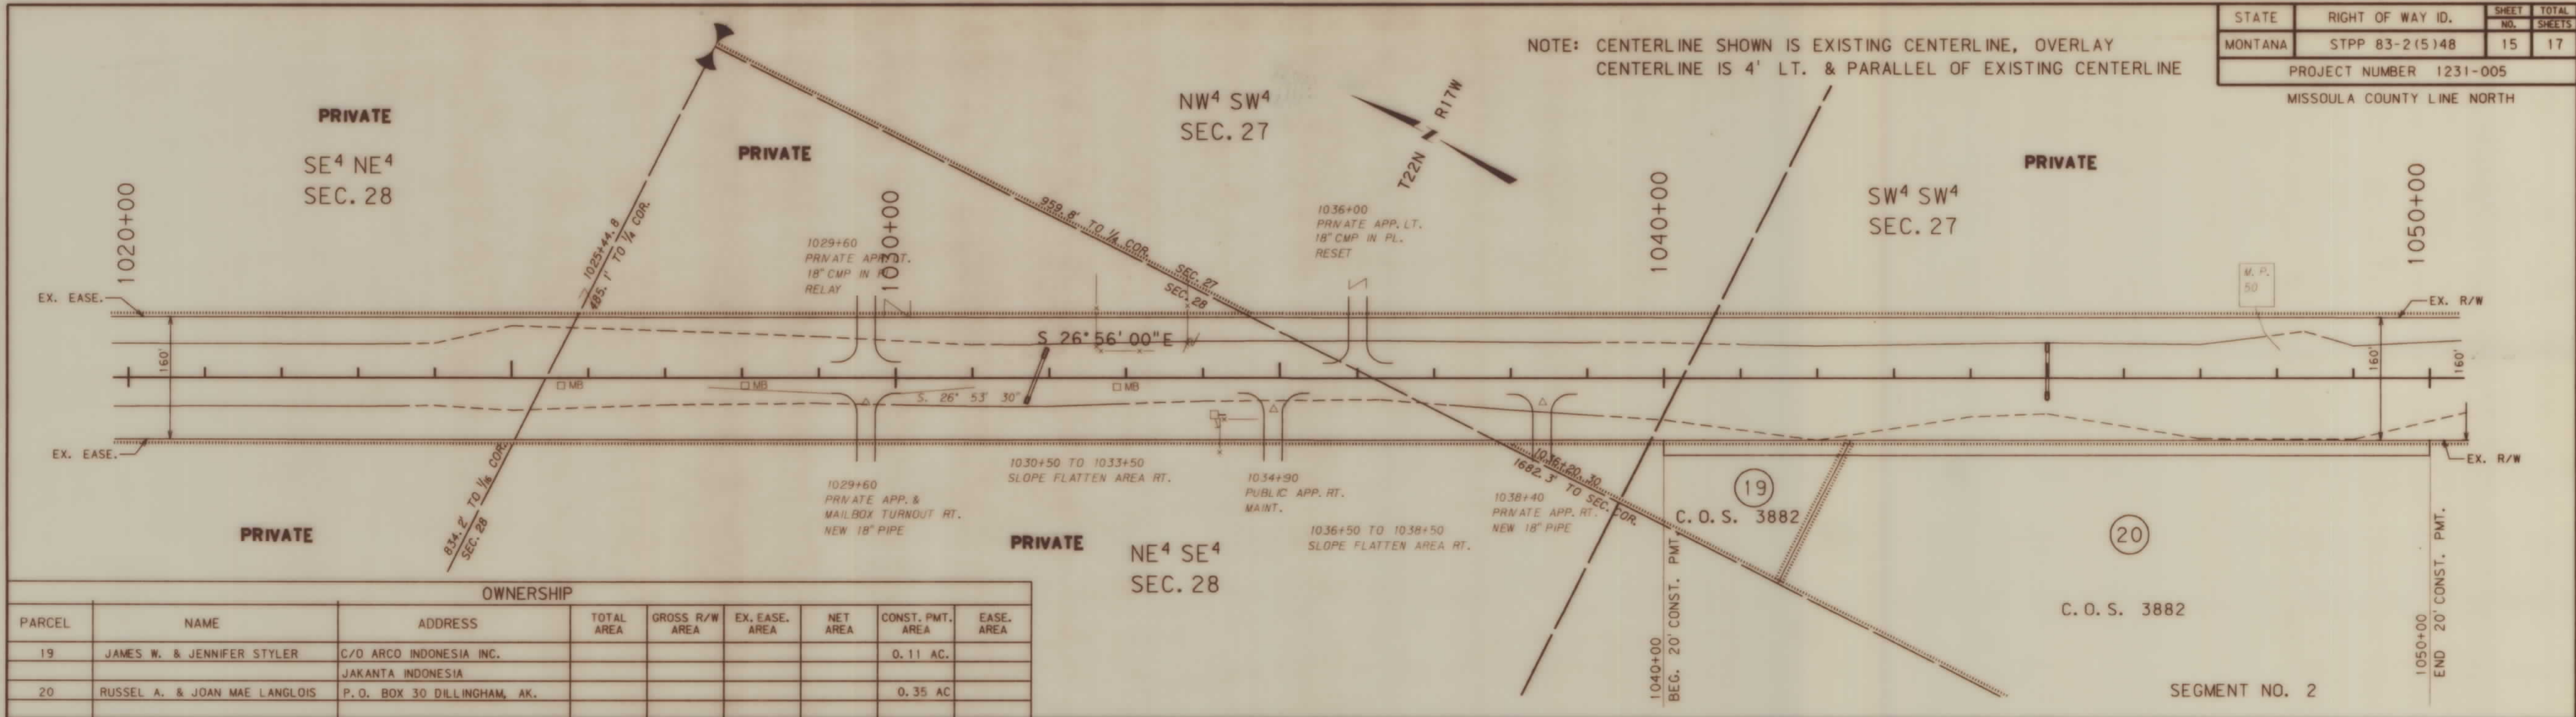

OWNERSHIP								
PARCEL	NAME	ADDRESS	TOTAL AREA	GROSS R/W AREA	EX. EASE. AREA	NET AREA	CONST. PMT. AREA	EASE. AREA
19	JAMES W. & JENNIFER STYLER	C/O ARCO INDONESIA INC.					0.11 AC.	
		JAKANTA INDONESIA						
20	RUSSEL A. & JOAN MAE LANGLOIS	P.O. BOX 30 DILLINGHAM, AK.					0.35 AC.	

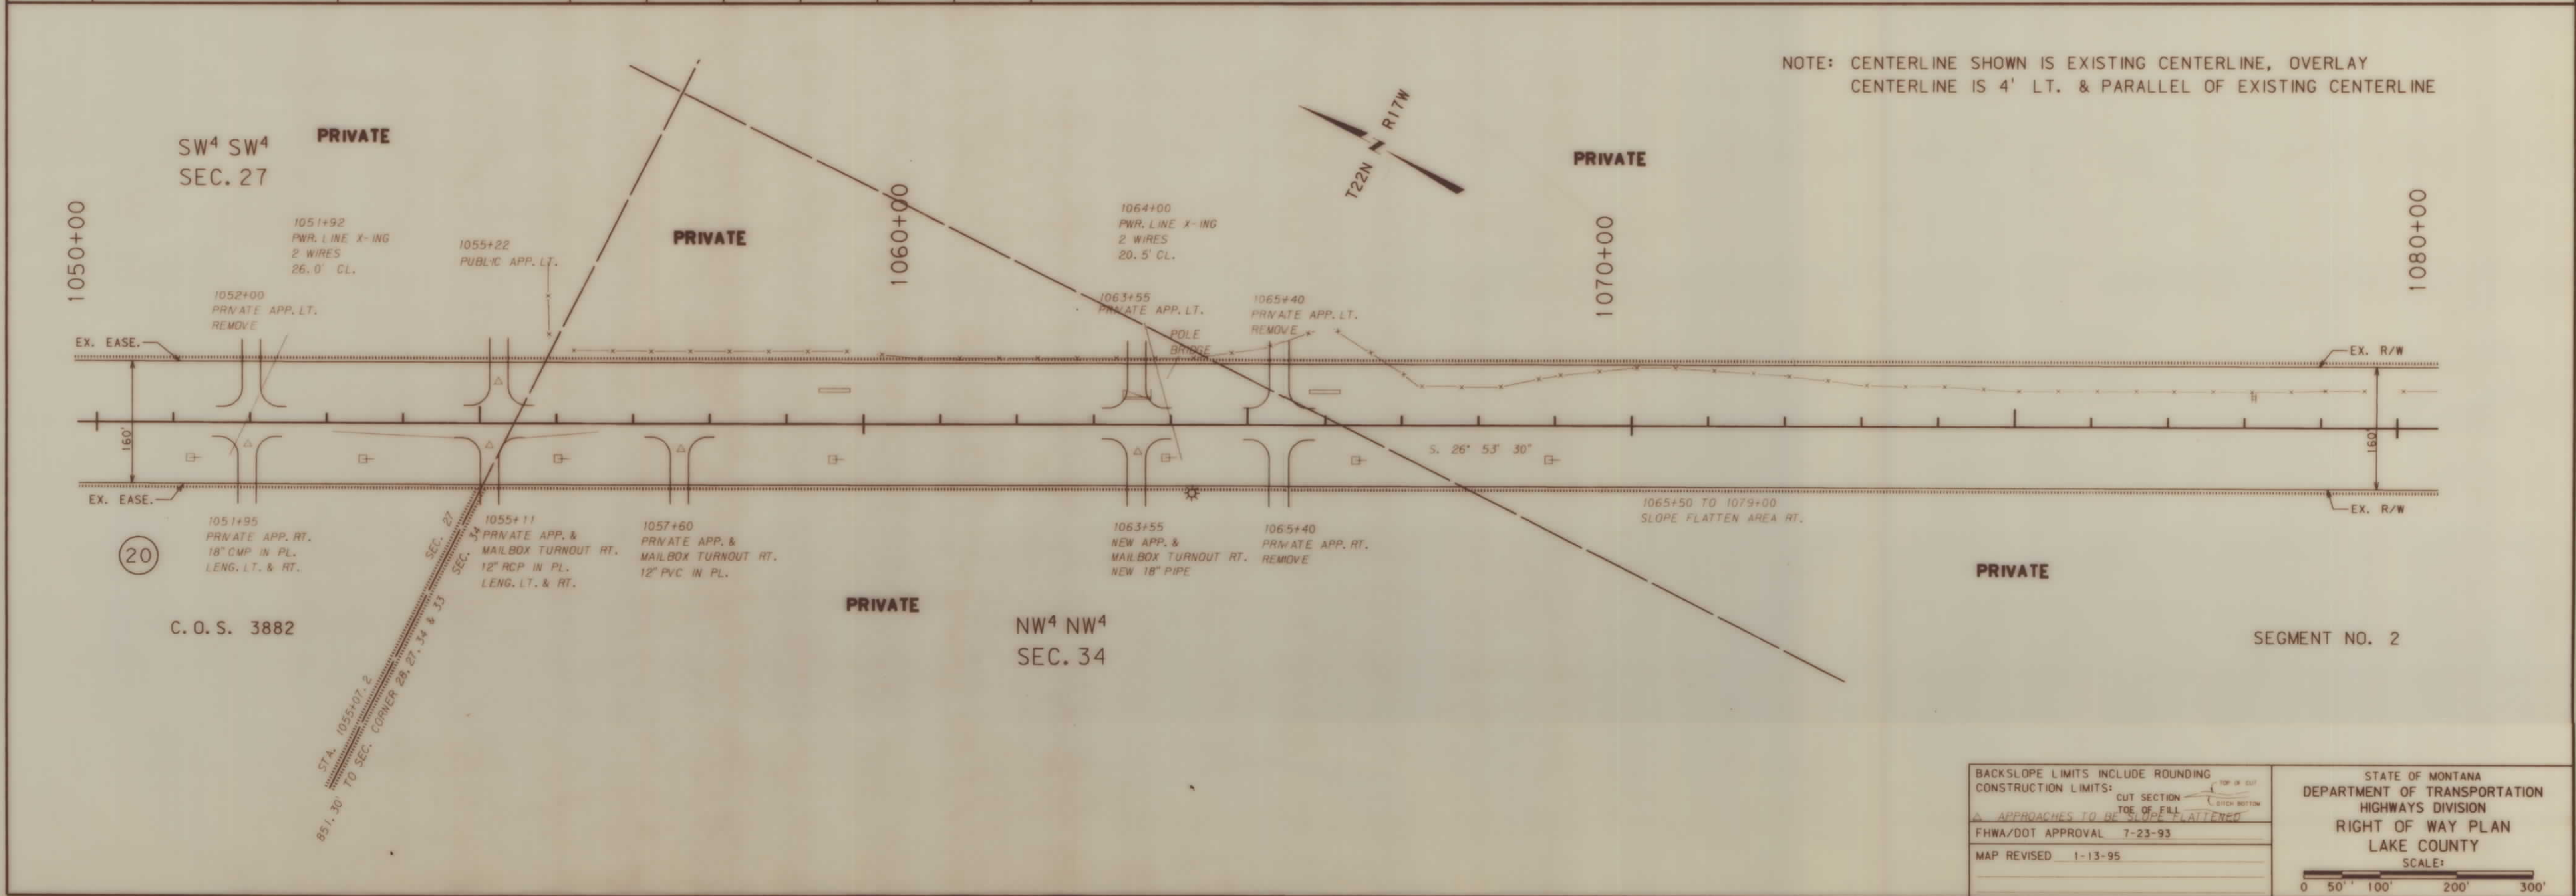

BACKSLOPE LIMITS INCLUDE ROUNDING

CONSTRUCTION LIMITS: CUT SECTION TOE OF FILL

APPROACHES TO BE SLOPE FLATTENED

FHWA/DOT APPROVAL 7-23-93

MAP REVISED 1-13-95

STATE OF MONTANA
DEPARTMENT OF TRANSPORTATION
HIGHWAYS DIVISION
RIGHT OF WAY PLAN
LAKE COUNTY

SCALE: 1" = 100'

9007ROW2. ROW

STPP 83-2(5)48 SHT 15 OF 17



RDROW




NOTE: CENTERLINE SHOWN IS EXISTING CENTERLINE, OVERLAY
CENTERLINE IS 4' LT. & PARALLEL OF EXISTING CENTERLINE

NOTE: CENTERLINE SHOWN IS EXISTING CENTERLINE, OVERLAY
CENTERLINE IS 4' RT. & PARALLEL OF EXISTING CENTERLINE


STATE	RIGHT OF WAY ID.	SHEET NO.	TOTAL SHEETS
MONTANA	STPP 83-2(5)48	16	17
PROJECT NO. 1231-005			

MISSOULA COUNTY LINE NORTH

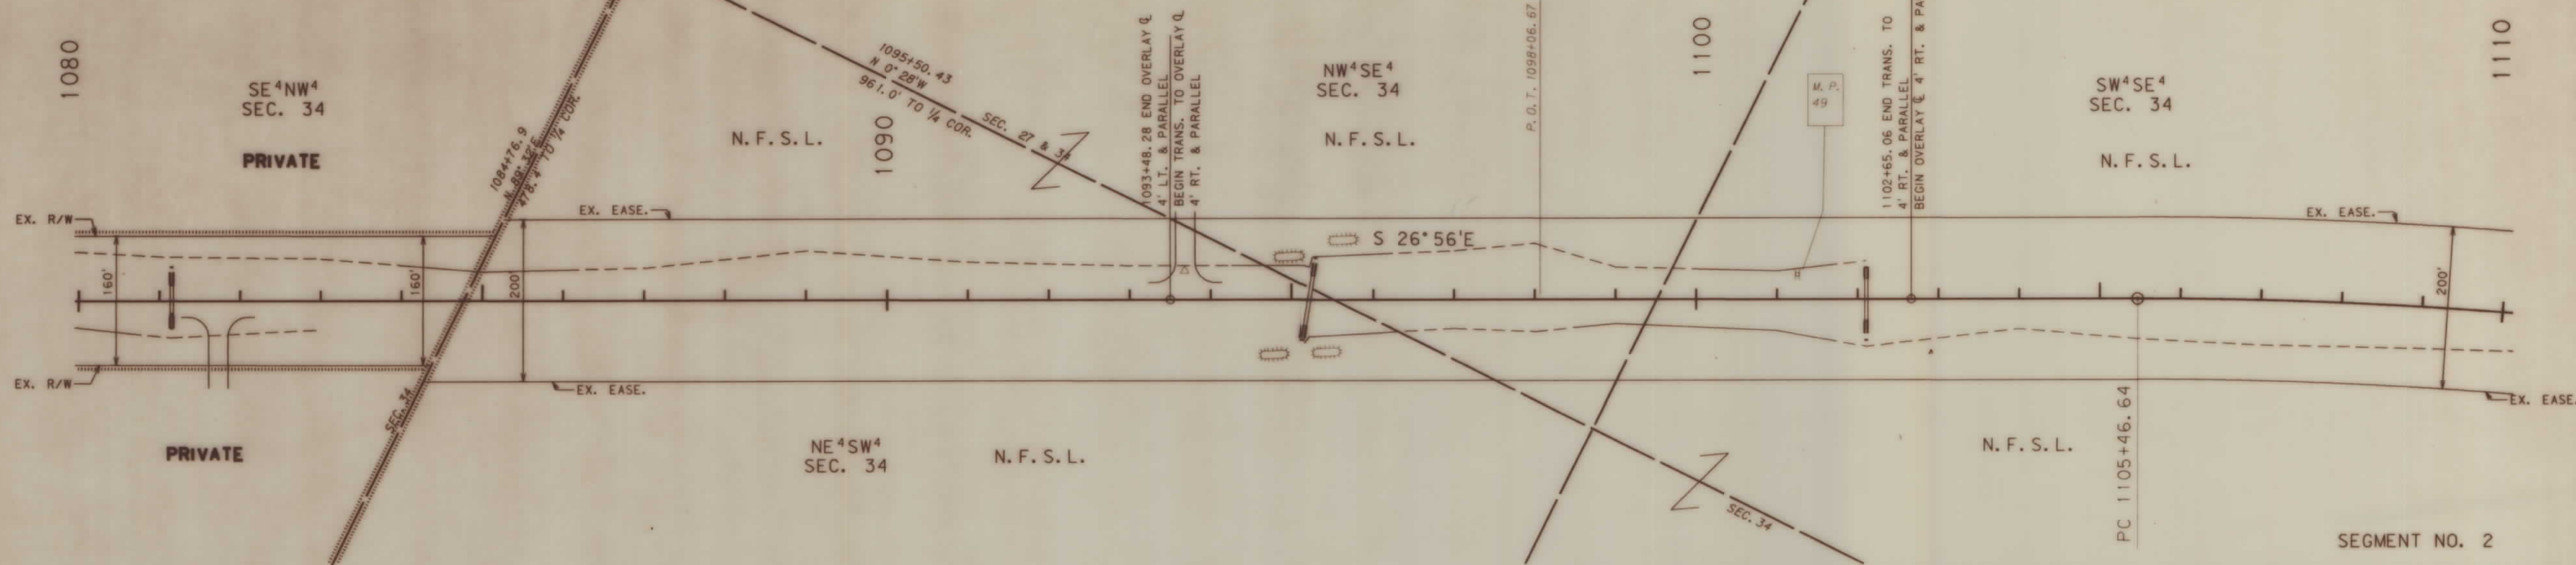

OWNERSHIP							
PARCEL	NAME	ADDRESS	TOTAL AREA	GROSS R/W AREA	EX. EASE. AREA	NET AREA	EASE. AREA
14	PLUM CREEK	SEE SHEET 17					0.08 AC.
14A	Plum Creek						

NOTE: CENTERLINE SHOWN IS EXISTING CENTERLINE, OVERLAY
CENTERLINE IS 4' RT. & PARALLEL OF EXISTING CENTERLINE

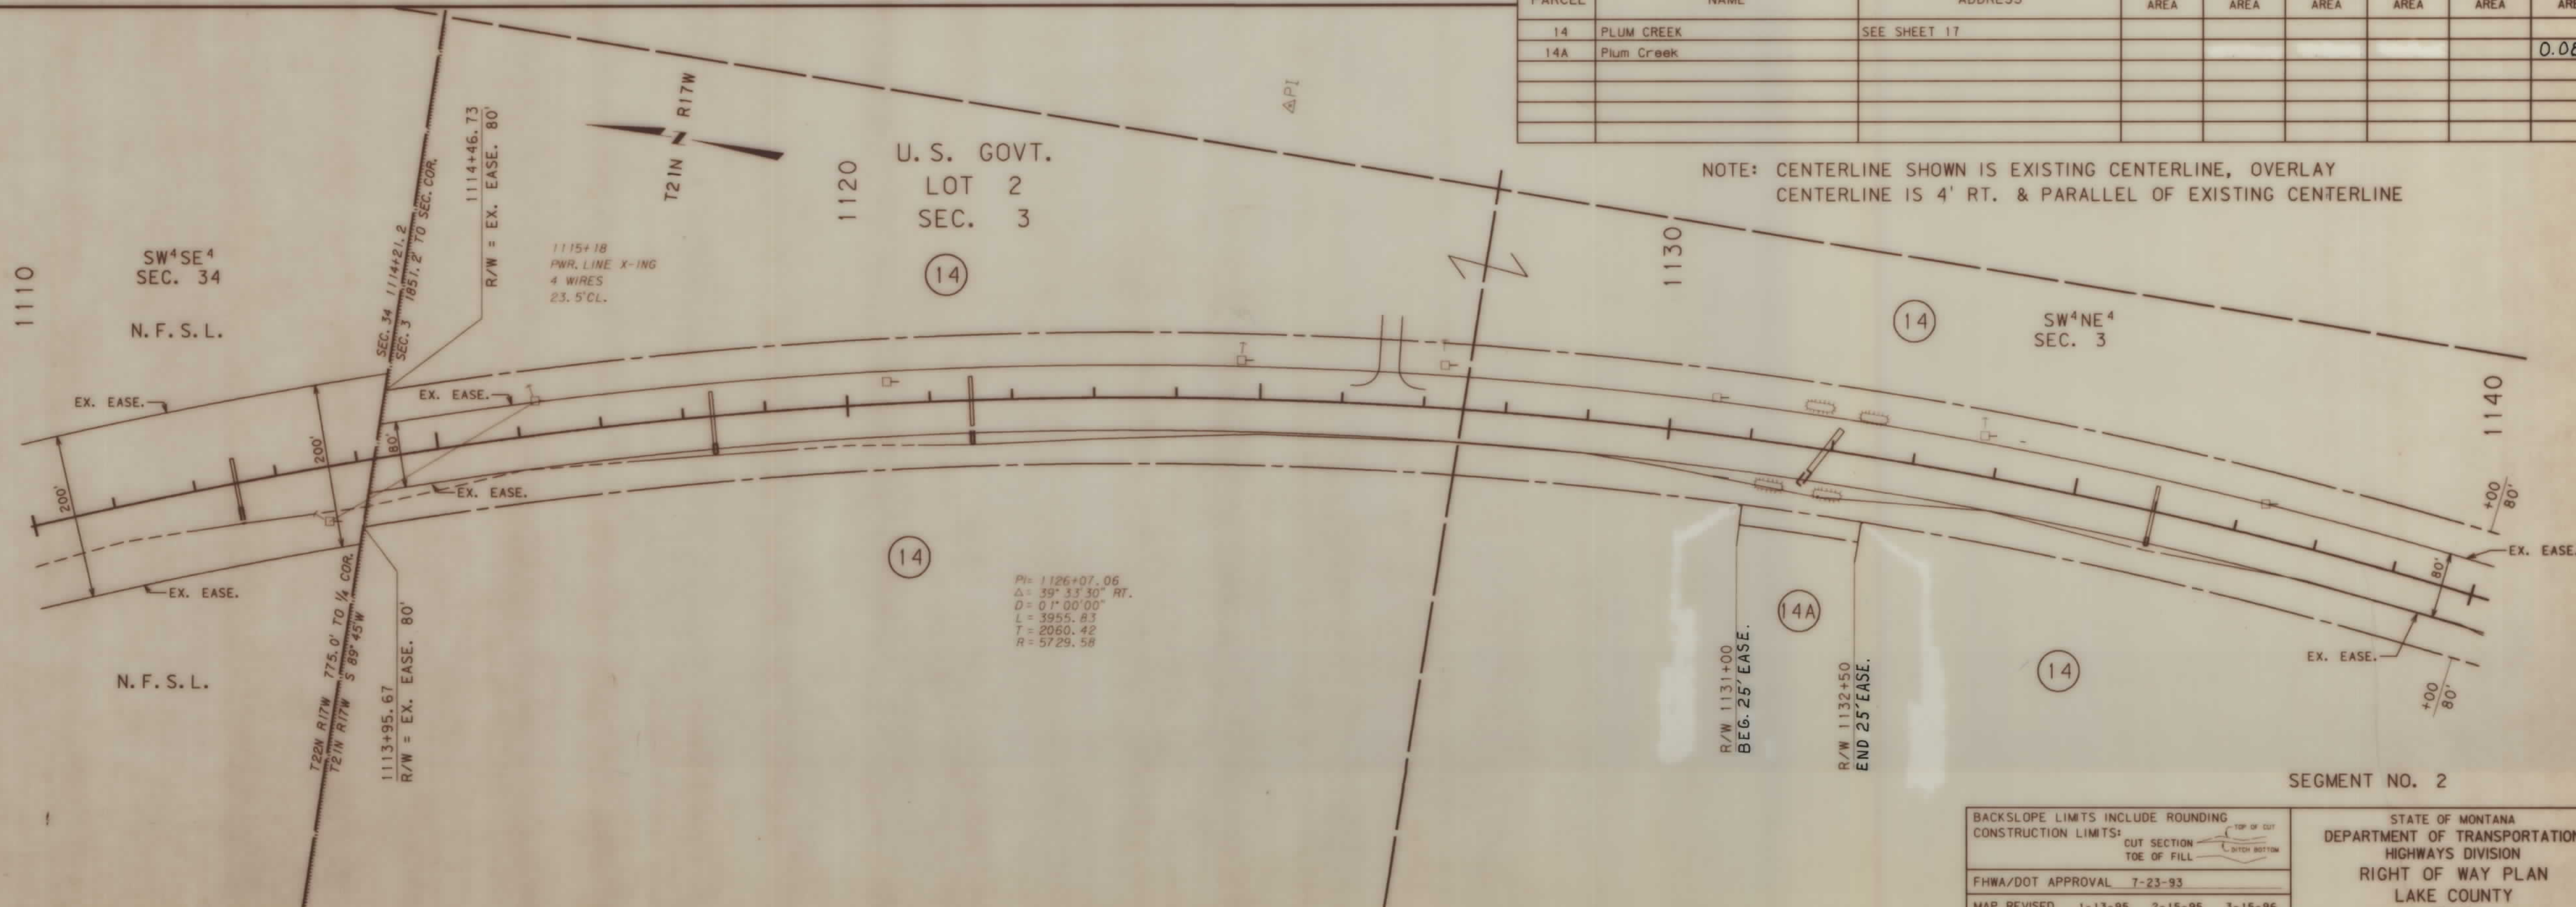

BACKSLOPE LIMITS INCLUDE ROUNDING
CONSTRUCTION LIMITS:
CUT SECTION
TOE OF FILL
TOE OF DITCH
TOE OF DITCH
FHWA/DOT APPROVAL 7-23-93
MAP REVISED 1-13-95 2-15-95 3-15-96
3-21-96


STATE OF MONTANA
DEPARTMENT OF TRANSPORTATION
HIGHWAYS DIVISION
RIGHT OF WAY PLAN
LAKE COUNTY
SCALE:
0 50' 100' 200' 300'

9007ROW2 .ROW

OWNERSHIP								
PARCEL	NAME	ADDRESS	TOTAL AREA	GROSS R/W AREA	EX. EASE. AREA	NET AREA	CONST. PMT. AREA	EASE. AREA
14	PLUM CREEK			9.74 AC	4.87 AC	4.87 AC		
15	DELETED							
16	DELETED							
22	ROBERT L. ANDERSON & KRIS E. ANDERSON	Box 1032 Condon, Montana						0.11 AC.

NOTE: CENTERLINE SHOWN IS EXISTING CENTERLINE, OVERLAY CENTERLINE IS 4' RT. & PARALLEL OF EXISTING CENTERLINE

STATE	RIGHT OF WAY ID.	SHEET NO.	TOTAL SHEETS
MONTANA	STPP 83-2(5)48	17	17
PROJECT NO. 1231-005			
MISSOULA COUNTY LINE NORTH			

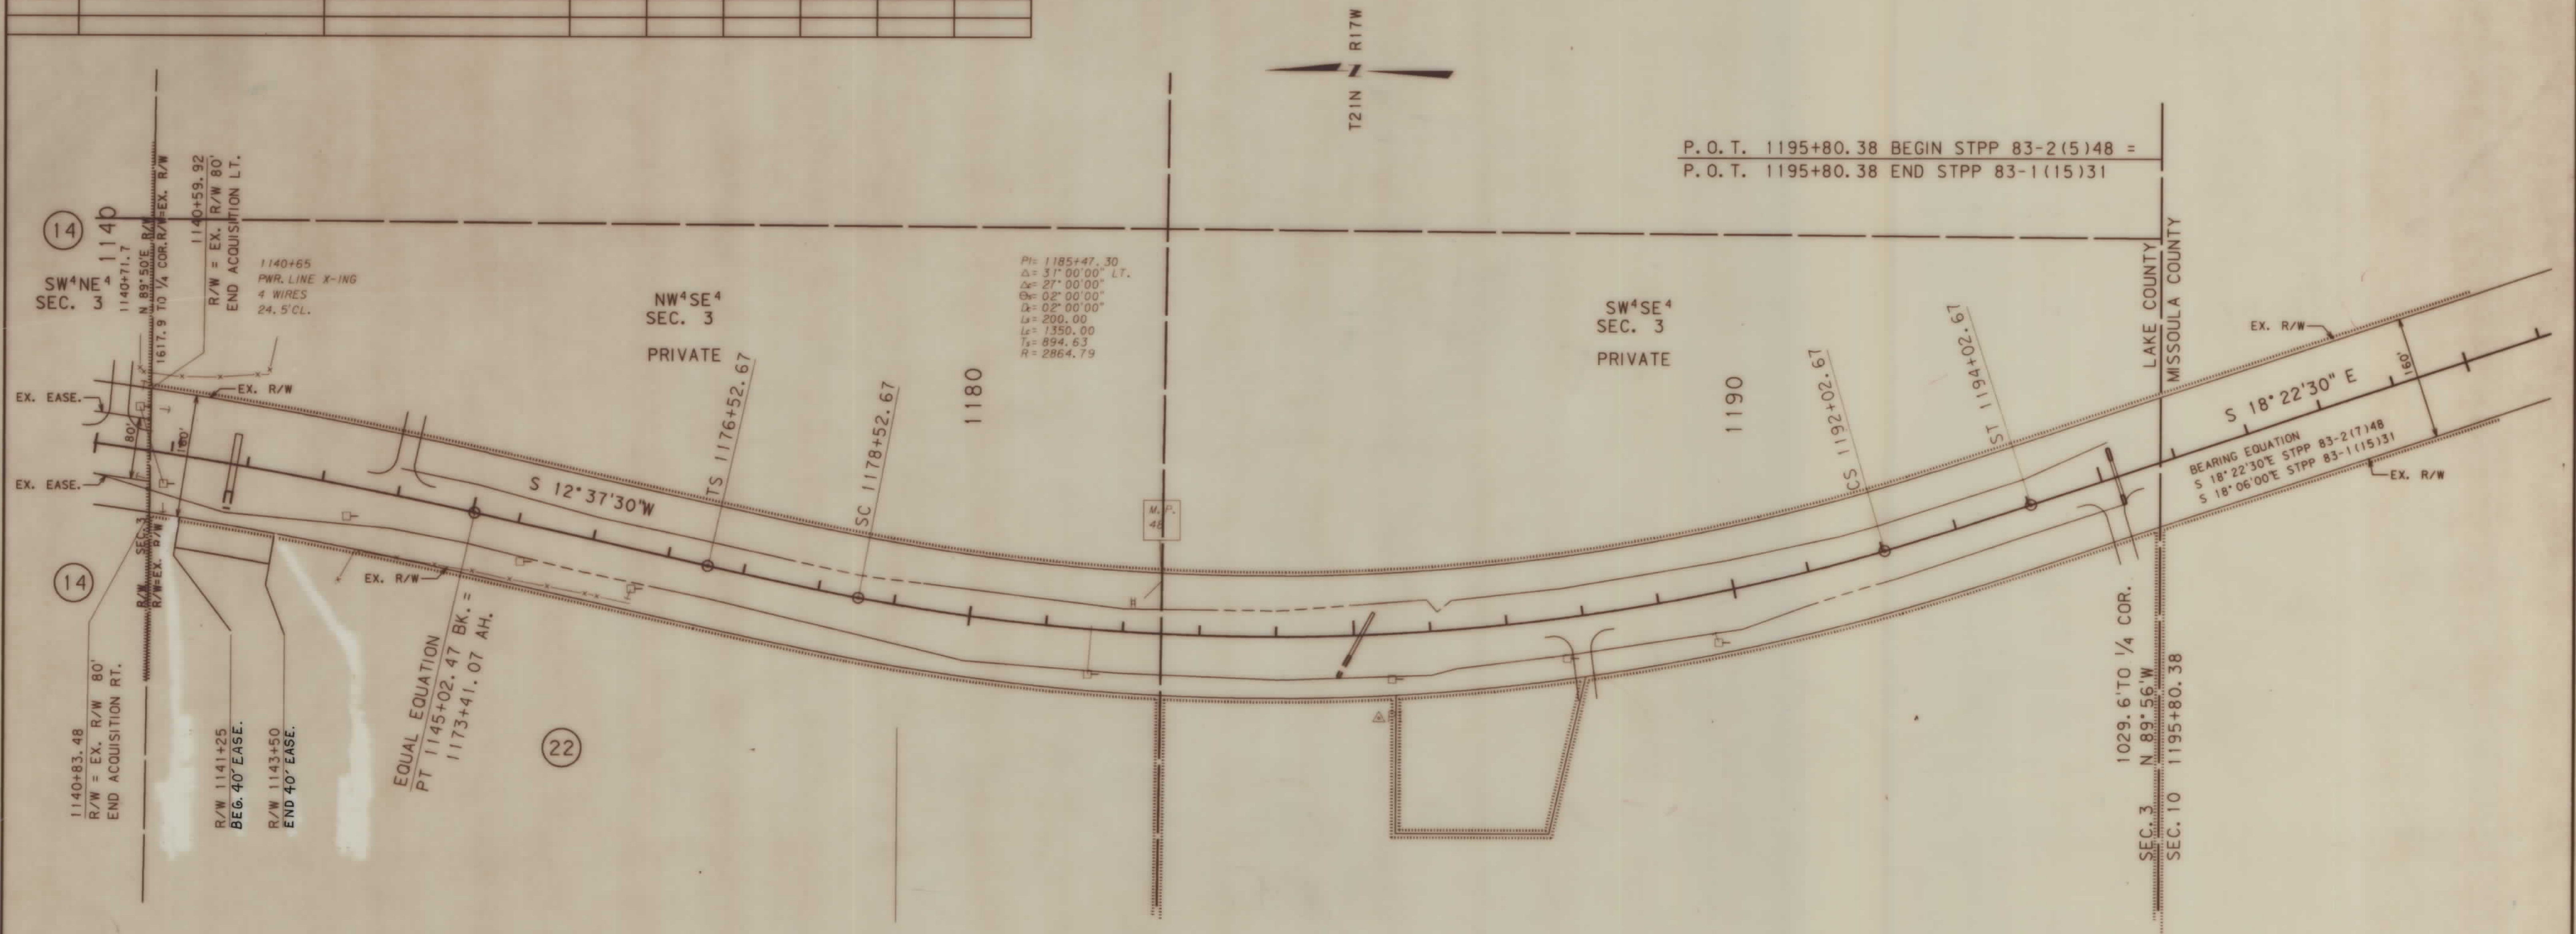

END SEGMENT NO. 2 ← → BEGIN SEGMENT NO. 3

BACKSLOPE LIMITS INCLUDE ROUNDING		
CONSTRUCTION LIMITS:		
CUT SECTION	TOP OF CUT	TOE OF CUT
TOE OF FILL	TOE OF FILL	TOE OF FILL
FHWA/DOT APPROVAL 7-23-93		
MAP REVISED 1-13-95 2-15-95 3-15-96		
3-21-96		

SEGMENT NO. 3

STATE OF MONTANA
DEPARTMENT OF TRANSPORTATION
HIGHWAYS DIVISION
RIGHT OF WAY PLAN
LAKE COUNTY

SCALE:
0 50' 100' 200' 300'

9007ROW2 .ROW