


PLANS
NOT
TO
SCALE

STATE	R/W I. D. NUMBER	SHEET NO.	TOTAL SHEETS
MONTANA	NH 15-4(71)196 F	1	6


FORESTVALE INTERCHANGE
R/W PROJECT NO. 1234-071

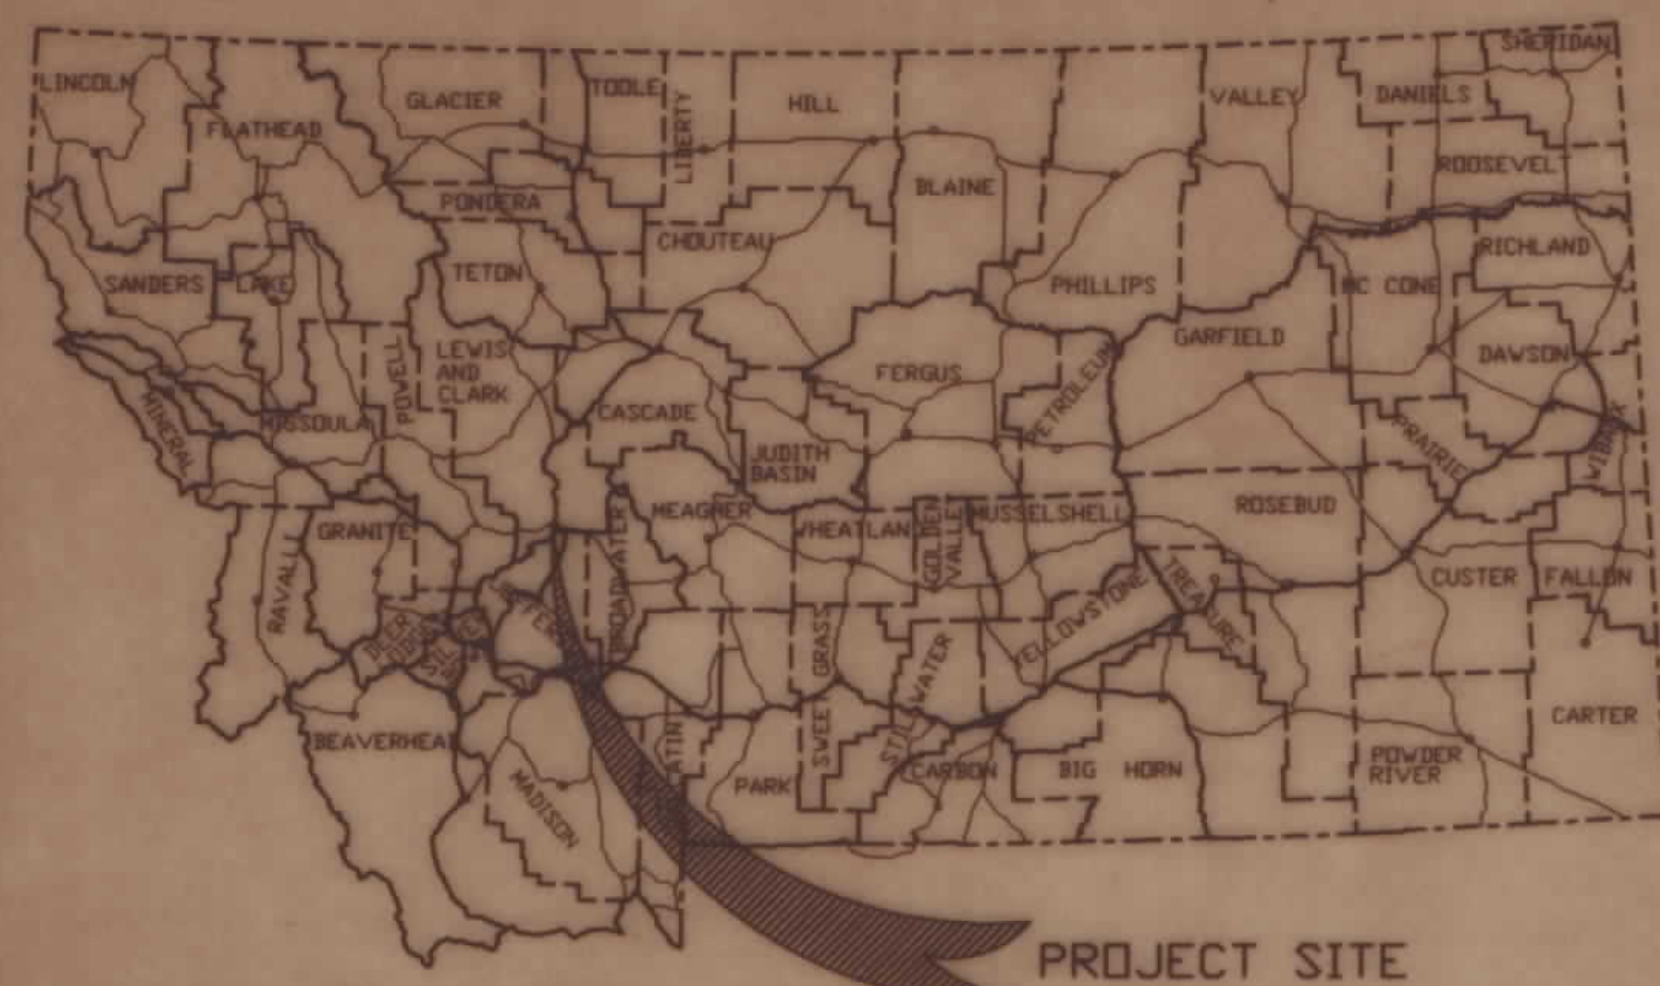

STATE OF MONTANA
DEPARTMENT OF TRANSPORTATION
HIGHWAYS DIVISION
RIGHT OF WAY PLAN OF
FEDERAL AID PROJECT NO. NH 15-4(71)196 F
(AN ACCESS CONTROL FACILITY)
FORESTVALE INTERCHANGE
LEWIS & CLARK, COUNTY

CONVENTIONAL SIGNS


PROPOSED RIGHT OF WAY LINE	---
EXISTING RIGHT OF WAY LINE	---
RAILROAD RIGHT OF WAY LINE	---
CENTERLINE (C) OR PROJECTED LINE	---
STK'D CENTERLINE	---
STATE & NATIONAL BORDER LINES	---
CITY OR TOWN LIMITS LINE	---
COUNTY, PARK OR FOREST BOUNDARY	---
SECTION LINE	---
EXISTING FULL ACCESS CONTROL	
FULL ACCESS CONTROL	AC AC
LIMITED ACCESS CONTROL	/// ///
OWNERSHIP BOUNDARY	
PRESENT TRAVELED WAY (P.T.W.)	---
FENCE LINE	---
EXISTING GUARDRAIL	--- --- ---
PROPOSED GUARDRAIL	--- --- ---
GATE IN FENCE	---
CATTLE GUARD: EXIST. - PROPOSED	---
SECTION CORNER	FOUND UNFOUND
1/4 SECTION CORNER	FOUND UNFOUND
CLOSING CORNER	FOUND UNFOUND
MEANDER CORNER	FOUND UNFOUND
CENTER OF SECTION	FOUND UNFOUND
POWER POLE IN PLACE	FOUND UNFOUND
TELEPHONE POLE IN PLACE	FOUND UNFOUND
TELEGRAPH POLE IN PLACE	FOUND UNFOUND
LIGHT POLE	FOUND UNFOUND
POLES TO BE MOVED	FOUND UNFOUND
PROPOSED CULVERT	---
EXISTING CULVERT	---
OUTLET DITCH	---
INLET DITCH	---
EXISTING DITCH	---
CHANNEL CHANGES	---
DITCH BLOCK	---
RIPRAP	---
BRIDGES	---
RAILROADS	---
PARCEL NUMBERS	---
EXISTING APPROACH	---

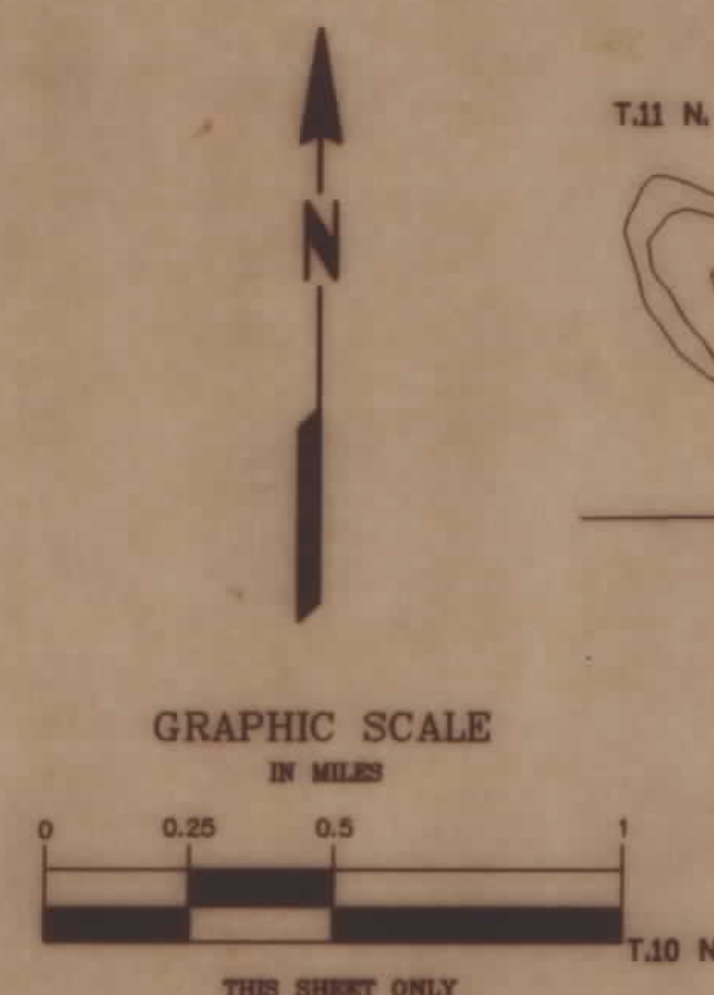

ASSOCIATED PROJECT
AGREEMENT NUMBER

RELATED PROJECTS

IM 15-4(72)196 F = IC
NH 15-4(73)196 F = CONST.

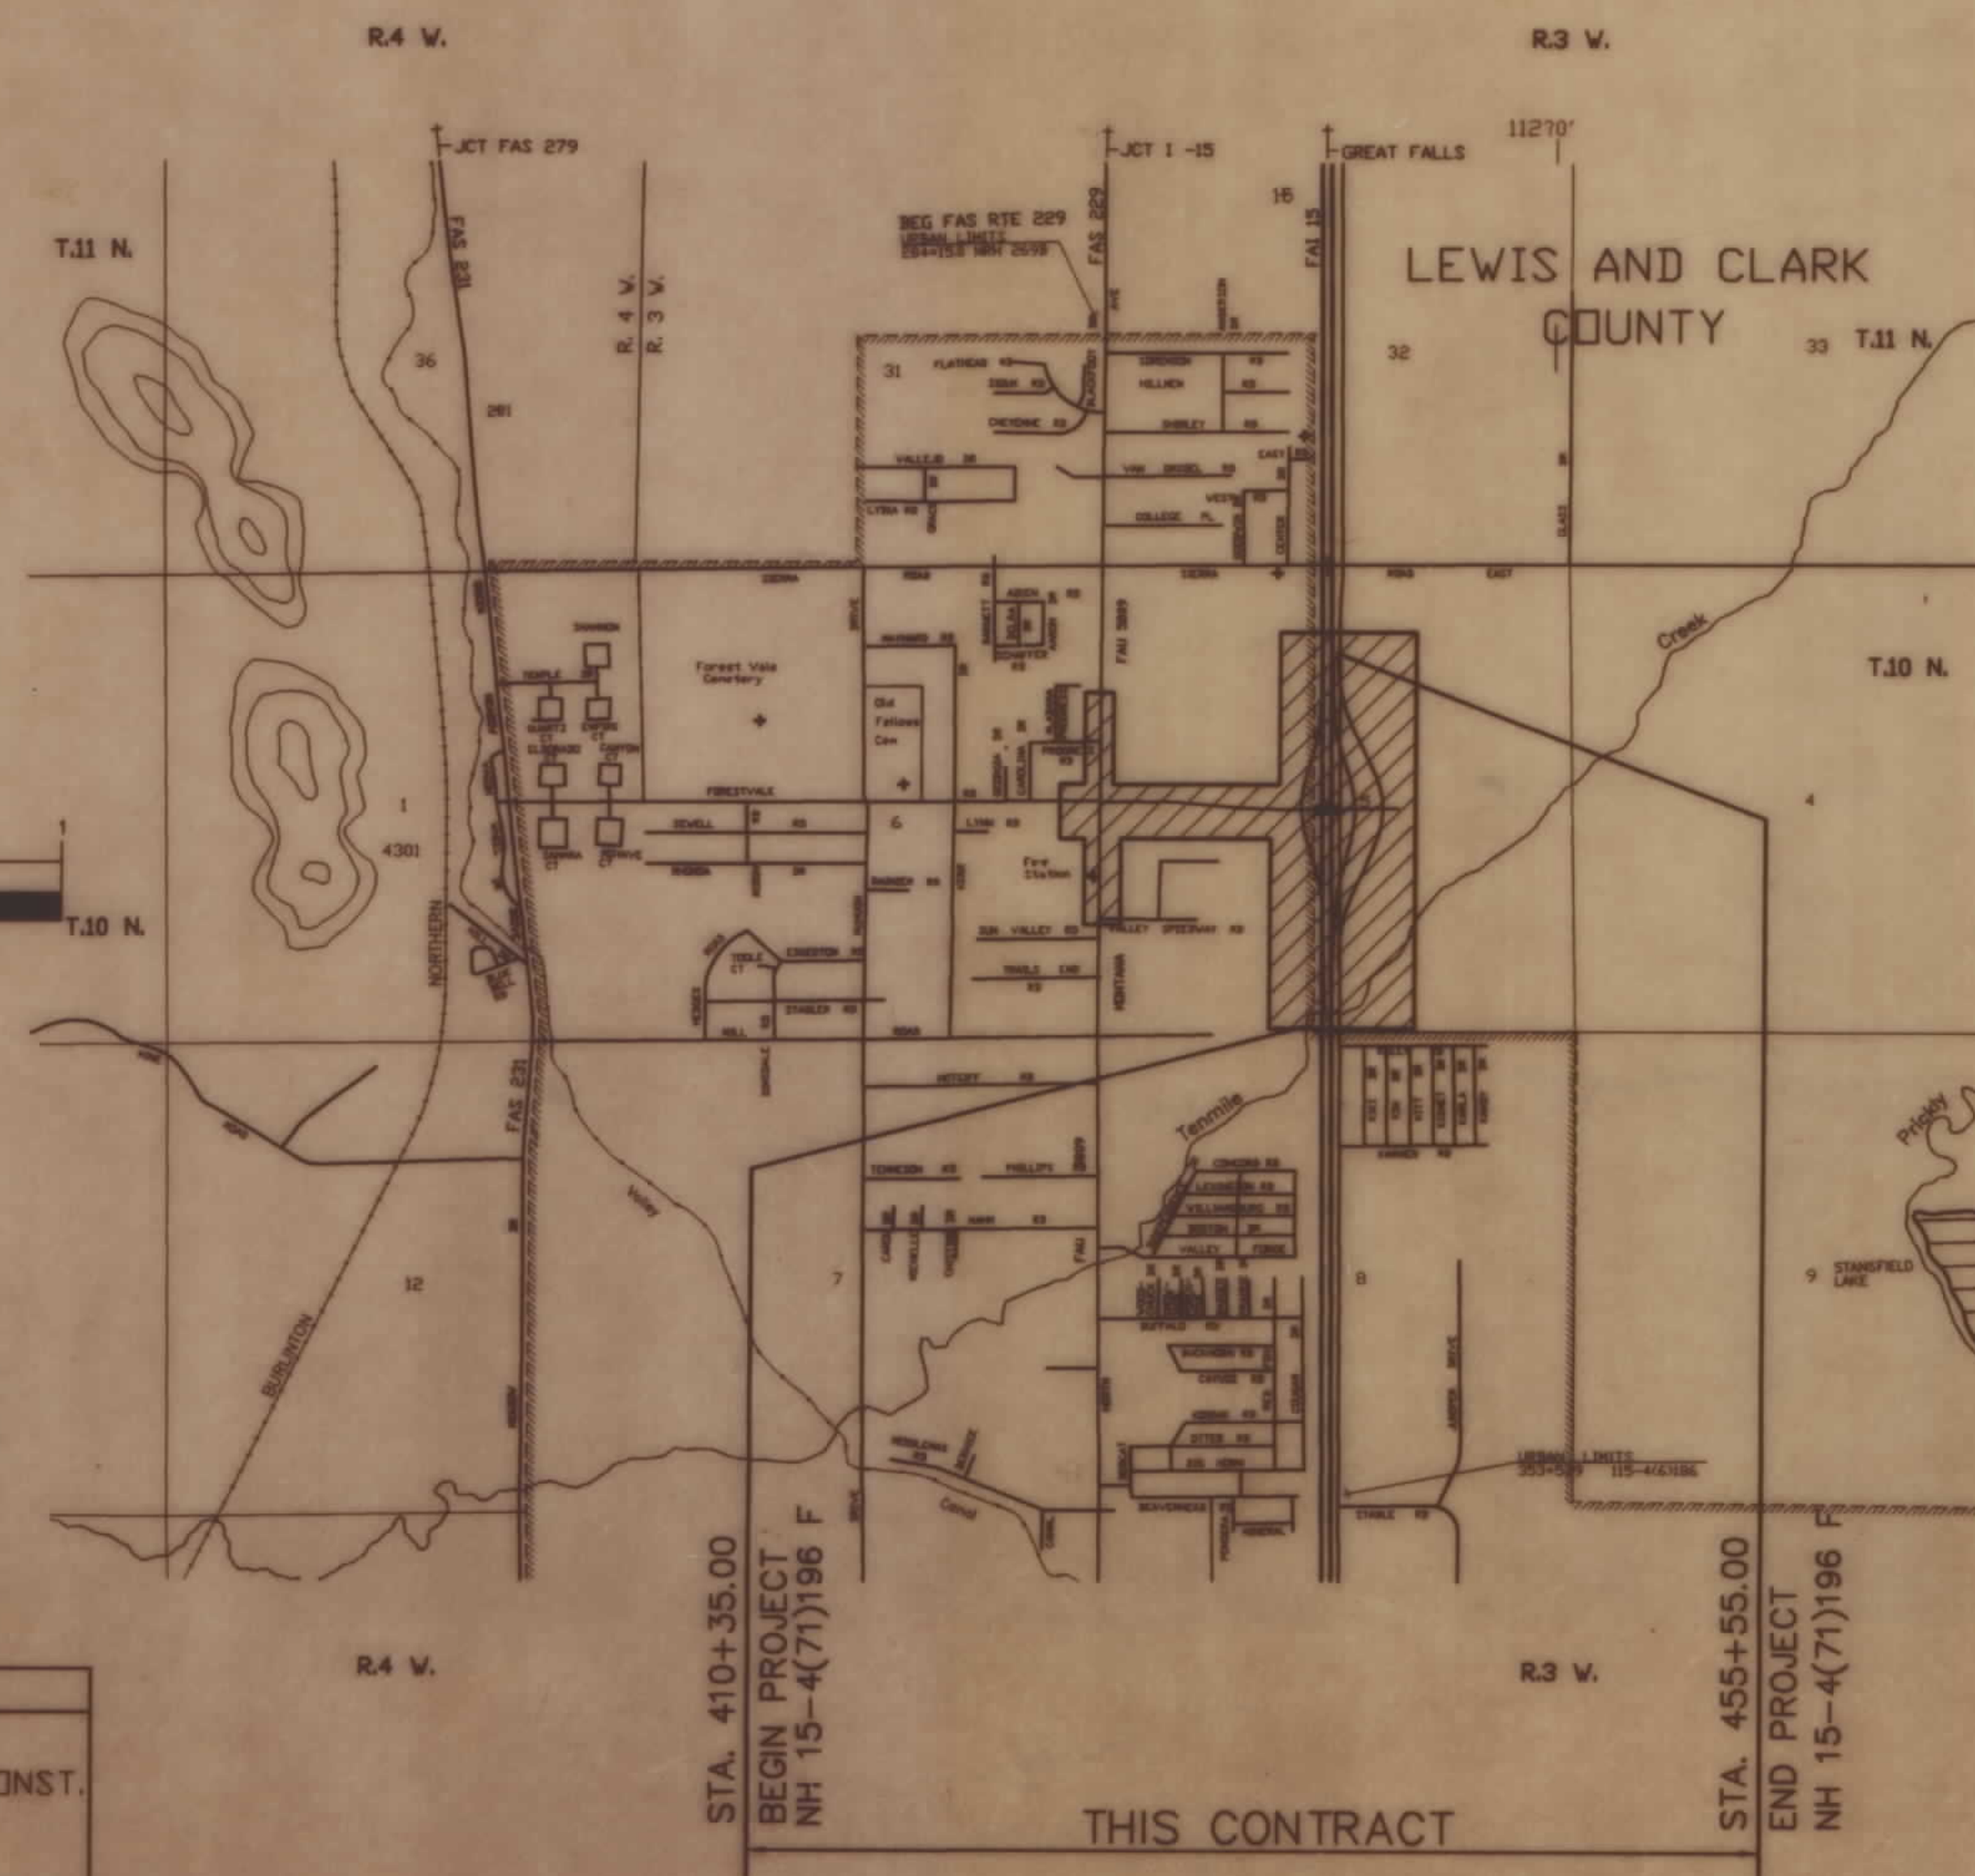

LIMITED ACCESS CONDITIONS

That there shall be no direct access to, from or across said highway facility at the following locations: (EAST FRONTAGE ROAD) Beginning right of Sta. 415+48.56 and ending right of Sta. 451+40, (FORESTVALE ROAD) Beginning left and right of Sta. 21+89.41 and ending left and right of Sta. 42+00, (NORTH MONTANA AVE.) Beginning on the right of Sta. 219+93± and ending on the right of Sta. 245+00.00, beginning on the left of Sta. 223+42± and ending left of Sta. 242+00± except as allowed under the following conditions

- Public Road Approaches
 - On the right or Southerly side from Sta. to Sta. , no more than public approach.
 - On the left or Northerly side from Sta. to Sta. , no more than public approach.

PUBLIC ROAD APPROACHES UP TO THESE LIMITS MAY BE CONSTRUCTED NOW OR IN THE FUTURE. THOSE APPROACHES ADDED AT A LATER DATE WILL REQUIRE THE APPROVAL OF THE LOCAL PLANNING AGENCY HAVING JURISDICTION OVER THE AREA, THE BOARD OF COUNTY COMMISSIONERS, AND THE DEPARTMENT OF TRANSPORTATION.

- Private Approaches (Moveable)
 - For the location limits of moveable approaches, see individual plan sheets.
 - Moveable road approaches may be relocated between the specified Highway Survey Stations by the Grantor(s) or successor(s) in interest after initial construction. Before reconstruction, a road approach permit shall be obtained from the MDOT District Office.
- Private Approaches (Joint-Use)
 - For location of joint-use approaches, see individual plan sheets.
 - Joint-use road approaches may not be relocated after initial construction unless the owners of all properties served by the joint-use approach at the time of the proposed change agree, in writing, to its relocation.
 - Before reconstruction, a road approach permit covering the joint-use approach proposed location must be obtained from the MDOT District Office. The application for the permit must be signed by all property owners served by the approach.

ALL PRIVATE ACCESS RIGHTS WILL BE ACQUIRED BY PURCHASE. APPROACHES MAY BE ALLOWED AFTER THE PURCHASE OF ACCESS RIGHTS. COPIES OF GUIDELINES FOR ACQUIRING ADDITIONAL APPROACHES CAN BE OBTAIN FROM MONTANA DEPARTMENT OF TRANSPORTATION.

4. Field Approaches
Private field approaches may be allowed for access to farm fields. The agreement allowing such approaches must limit the use served to farm field access. Field approaches will be allowed by revokable permits issued by the Department of Transportation.

FHWA/MDT APPROVAL 2-24-95
MAP REVISED 6/15/98

INDEX

STATE	R/W I. D. NUMBER	SHEET NO.	TOTAL SHEETS
MONTANA	NH 15-4(71)196 F	2	6


FORESTVALE INTERCHANGE
R/W PROJECT NO. 1234-071

I N D E X		
PARCEL NO.	OWNERSHIP	SHEET NO.
1	UDELL G. & SHELLEY G. SHARP	3
2	VITO J. & LAURIE LOIS LATORRE, CO-TRUSTEES	3&4
3	JOHN & PHYLLIS MARSHALL ½ & JOE M. & DOROTHY GLASS ½	3,4&5
4	ROBERT A. AND ANITA L. ELLIS	3, 4, & 6
5	HELENA GUN CLUB, A MT. CORP.	3,4&5
6	SCHOOL DISTRICT NO. 1	4
7	FREDERICK G. & CAROL L. LODE	5
8	THOMAS D. & EDITH V. HALLAM	5
9	WEST-MONT HABILITATION SERVICES, INC.	5
10	ROBERT L. JR. & LAURIE A. DAVIS	5
11	KATHRYN M. FERRIE	5
12	WILLIAM D. JR. & JERRI C. MORTON	5
13	DELETED	5
14	DELETED	5
15	W. HELENA VALLEY FIRE DIST.	5
16	JARED D. DIADDEZIO	5
17	FRED E. & MARILYN A. GLUECKERT	5
18	ROBERT J. & GEORGIA R. AUSTIN	5
4W	ROBERT A. AND ANITA L. ELLIS	3, 4, & 6

I N D E X		
PARCEL NO.	OWNERSHIP	SHEET NO.
19	DELWYNN & MARY M. BARNEKOFF	5
20	GEORGE R. II & MELANIE K. WILSON	5
21	ALBERT P. LUNDBORG TRUST, ETAL.	5
22	ARCHIE & PHYLLIS HOLMS	5
23	LAVINA A. & MARTIN SEMMLER	5
24	MARY L. DOLAN a/k/a MARY L. THELEN	5
25	U.S. WEST COMMUNICATIONS INC., A CO. CORP.	5
26	SHARRON L. ENSIGN	5
27	LARRY KIM & DARLA SMITH	5
28	JOHN & PHYLLIS MARSHALL ½ & JOE M. & DOROTHY GLASS ½	4
29	HELENA GUN CLUB, A MT. CORP.	4
30	W.A. GALLAGHER & JENNIFER GALLAGHER	3
31	U.S.A.	3&4
32	A.L. & CARRIE NEILSON	5
33	MARK E. & KAREN G. PUTMAN	5
34	KENNETH E. & JOYCE C. LUDTKE, ETAL	5
35	W. HELENA VALLEY FIRE DIST.	5
36	MIKE PETERSON	5
37	EVELYN M. KEARNS F.K.A. EVELYN MAE SUTTON, ETAL	3

OWNERSHIPS									
PARCEL	NAME	ADDRESS	TOTAL AREA	GROSS R/W AREA	EX. EASE. AREA	NET AREA	REMAINDER	CONST. PMT. AREA	EASEMENT AREA
1	UDELL G. SHARP & SHELLEY G. SHARP	1378 CLOVER RD. HELENA 59602	32.43 AC.	0.11 AC.	-	0.11 AC.	32.32 AC.		
30	W.A. GALLAGHER & JENNIFER GALLAGHER	P.O. BOX 775, POLSON, MONTANA 59860	123.74 AC.	0.23 AC.		0.23 AC.	123.51 AC.		0.29 AC.
2	VITO J & LAURIELOIS LATORRE, CO. TRUSTEE	40135 CHOLLA LANE RANCHO MIRAGE, CA 92270	41.65 AC.	11.58 AC.		11.58 AC.	30.07 AC.		3.38 AC. **
31	U.S.A. (NEGOTIATIONS ONLY)								
3	JOHN & PHYLLIS MARSHALL 1/2 & JOE M. & DOROTHY GLASS 1/2	1114 BRECKENRIDGE HELENA, MT 59601			SEE SHEET 5				
4W	ROBERT A. & ANITA L. ELLIS	1735 SIERRA RD. HELENA, MT 59602			SEE SHEET 6				
5	HELENA GUN CLUB, A.M.T. CORP	5505 NO. MONTANA AVE. HELENA, MT 59602			SEE SHEET 5				
37	EVELYN M. KEARNS F.K.A. EVELYN MAE SUTTON, ETAL	3915 FRONTAGE DR. HELENA, MT 59602	123.74 AC.	0.14 AC.		0.14 AC.	123.60 AC.		
28	JOHN & PHYLLIS MARSHALL 1/2 & JOE M. & DOROTHY GLASS 1/2	1114 BRECKENRIDGE HELENA, MT 59601			SEE SHEET 4				
29	HELENA GUN CLUB, A.M.T. CORP	5505 NORTH MONTANA AVENUE			SEE SHEET 4				

** 3.16 AC. IN THE NAME OF U.S.A.
0.22 AC. IN THE NAME OF ROBERT A. & ANITA ELLIS, DAN & WESLY EDENS AND EVELYN M. KEARNS
* TO BE PURCHASED IN THE NAME OF U.S.A.

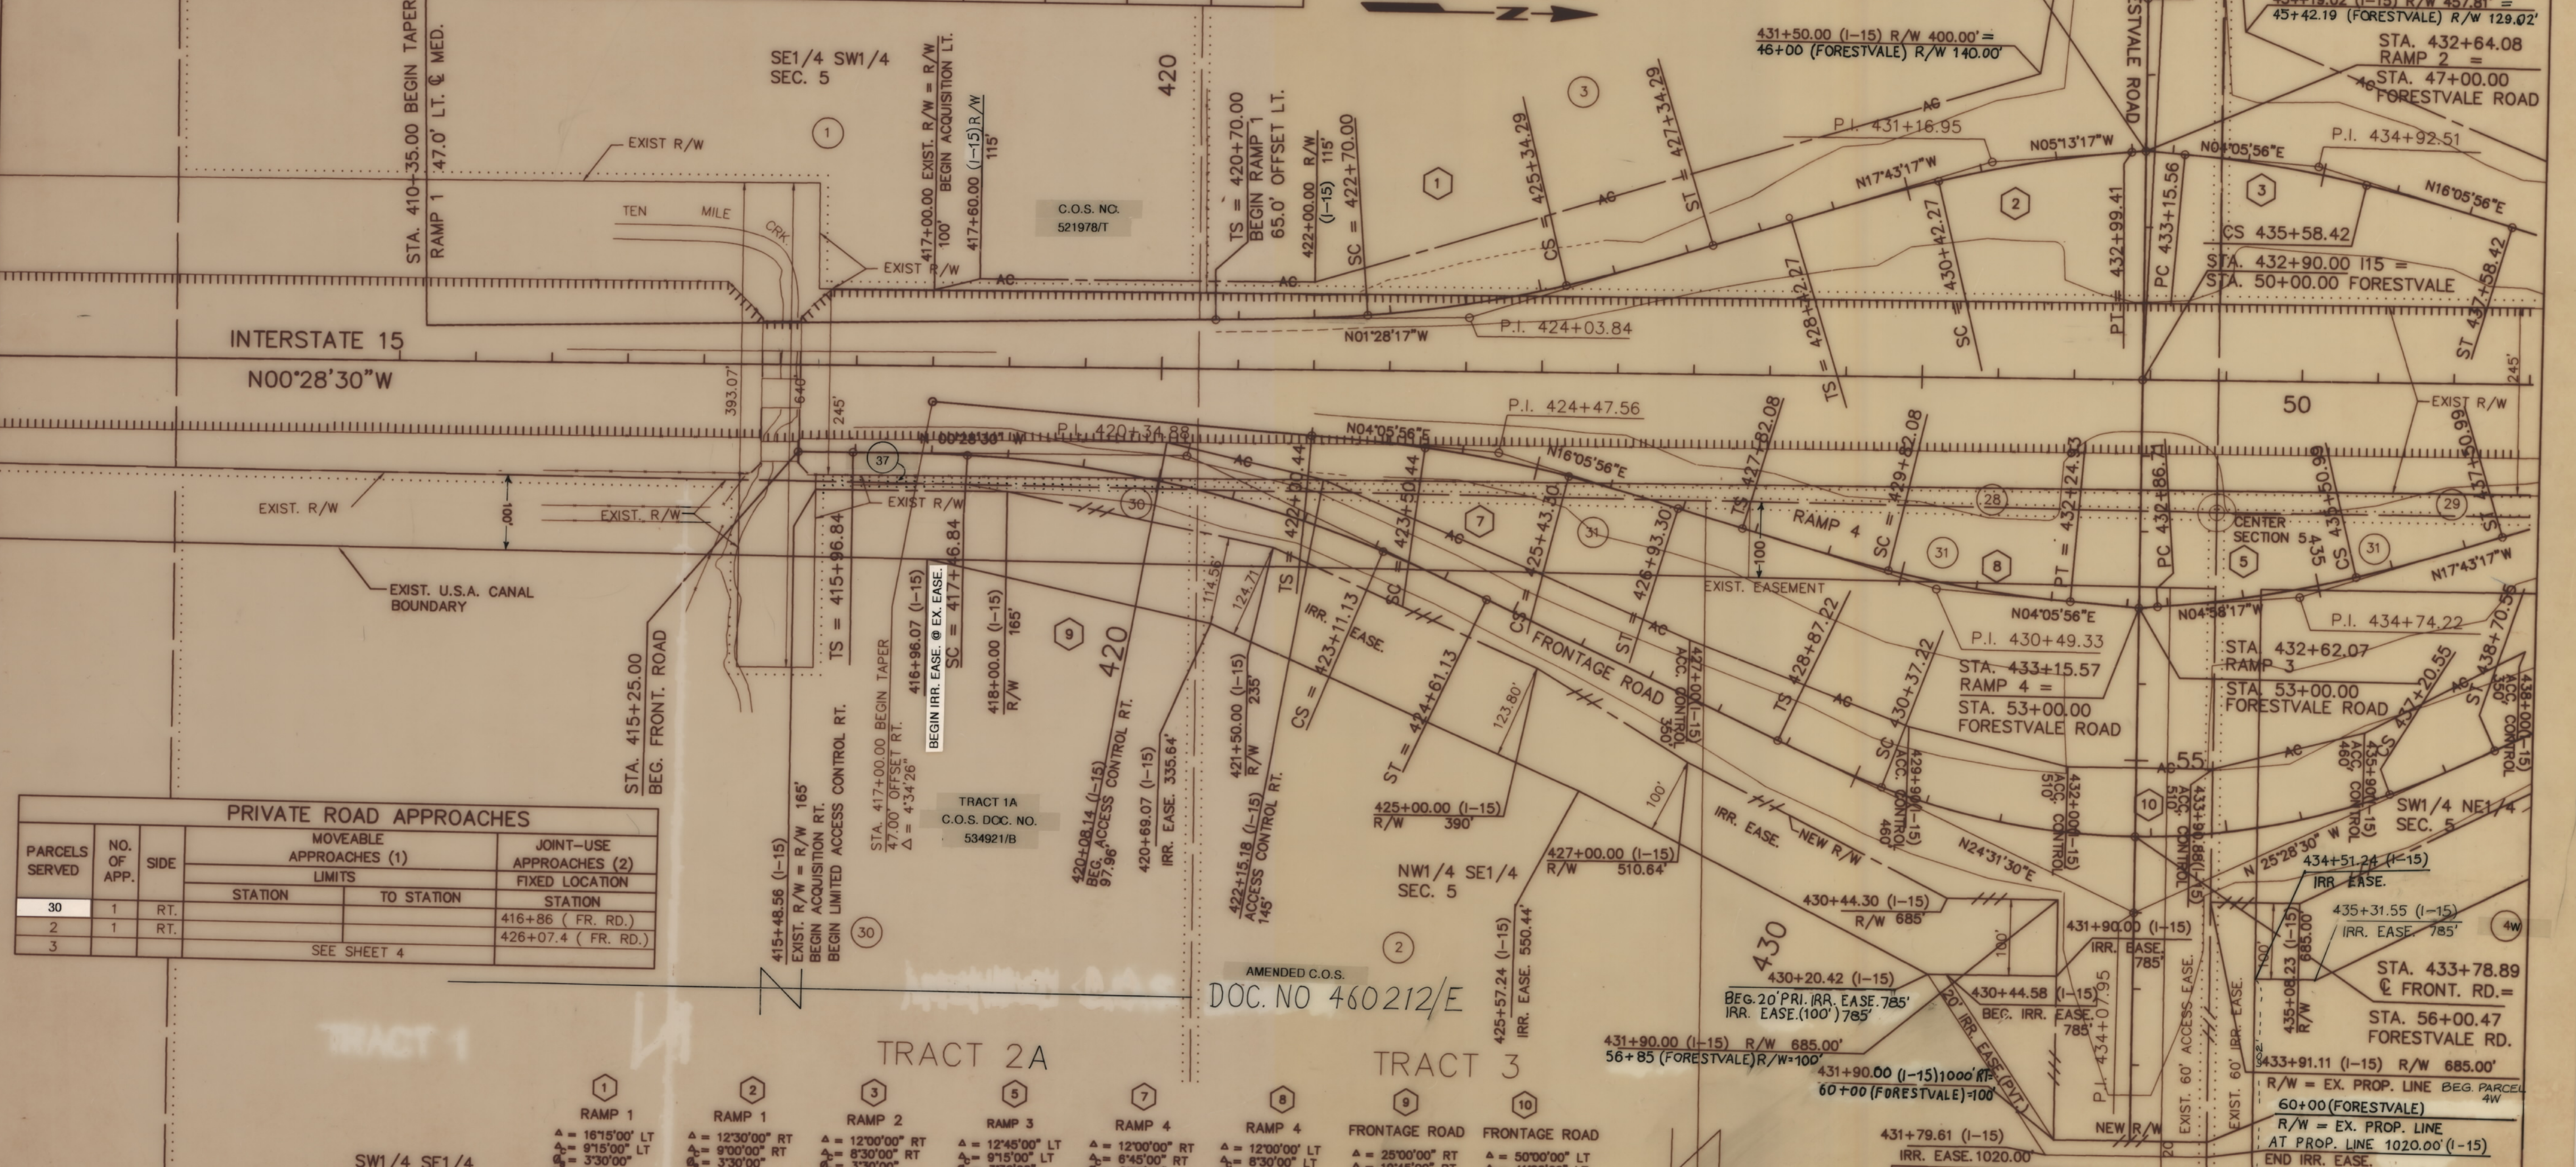

PRIVATE ROAD APPROACHES			
PARCELS SERVED	NO. OF APP.	SIDE	MOVEABLE APPROACHES (1)
			STATION TO STATION
30	1	RT.	416+86 (FR. RD.)
2	1	RT.	426+07.4 (FR. RD.)
3			SEE SHEET 4

SW1/4 SE1/4 SEC. 5

1	2	3	5	7	8	9	10
RAMP 1	RAMP 1	RAMP 2	RAMP 3	RAMP 4	RAMP 4	FRONTAGE ROAD	FRONTAGE ROAD
Δ = 167°50'00" RT Δ ₁ = 9°15'00" LT Δ ₂ = 3°30'00" D ₁ = 330' D ₂ = 330' L ₁ = 200.00' L ₂ = 284.29' T ₁ IN = 333.84' T ₁ OUT = 1637.02'	Δ = 123°00'00" RT Δ ₁ = 9°00'00" RT Δ ₂ = 8°30'00" RT D ₁ = 330' D ₂ = 330' L ₁ = 200.00' L ₂ = 242.86' T ₁ IN = 274.68' T ₁ OUT = 183.99' T ₂ IN = 176.95' T ₂ OUT = 1637.02'	Δ = 12°00'00" RT Δ ₁ = 12°00'00" RT Δ ₂ = 8°30'00" RT D ₁ = 330' D ₂ = 330' L ₁ = 200.00' L ₂ = 242.86' T ₁ IN = 274.68' T ₁ OUT = 183.99' T ₂ IN = 176.95' T ₂ OUT = 1637.02'	Δ = 12°45'00" LT Δ ₁ = 9°15'00" LT Δ ₂ = 3°30'00" D ₁ = 330' D ₂ = 330' L ₁ = 200.00' L ₂ = 284.29' T ₁ IN = 333.84' T ₁ OUT = 1637.02'	Δ = 12°00'00" RT Δ ₁ = 9°15'00" LT Δ ₂ = 3°30'00" D ₁ = 330' D ₂ = 330' L ₁ = 200.00' L ₂ = 284.29' T ₁ IN = 333.84' T ₁ OUT = 1637.02'	Δ = 12°00'00" LT Δ ₁ = 9°15'00" LT Δ ₂ = 3°30'00" D ₁ = 330' D ₂ = 330' L ₁ = 200.00' L ₂ = 284.29' T ₁ IN = 333.84' T ₁ OUT = 1637.02'	Δ = 25°00'00" RT Δ ₁ = 19°45'00" RT Δ ₂ = 2°37'30" D ₁ = 330' D ₂ = 330' L ₁ = 150.00' L ₂ = 584.29' T ₁ IN = 438.04' T ₁ OUT = 40.33' T ₂ IN = 1637.02'	Δ = 50°00'00" LT Δ ₁ = 41°00'00" LT Δ ₂ = 4°30'00" D ₁ = 600' D ₂ = 600' L ₁ = 150.00' L ₂ = 683.33' T ₁ IN = 438.04' T ₁ OUT = 520.73' T ₂ IN = 1637.02'

STATE	R/W I. D. NUMBER	SHEET NO.	TOTAL SHEETS
MONTANA	NH 15-4(71)196 F	3	6

FORESTVALE INTERCHANGE
R/W PROJECT NO. 1234-071
P.O.C. 42+19.78
EXIST. PROP. = R/W 92.49'

SE1/4 NW1/4 SEC. 5

434+19.02 (I-15) R/W 457.81' = 45+42.19 (FORESTVALE) R/W 129.02'

STA. 432+64.08 RAMP 2 = STA. 47+00.00 FORESTVALE ROAD

P.I. 434+92.51

N04°05'56"E

CS 435+58.42

STA. 432+90.00 I15 = STA. 50+00.00 FORESTVALE

PC 432+86.71

PT = 432+24.93

SC = 429+62.08

TS = 428+87.22

ST = 426+93.30

CS = 425+43.30

SC = 422+30.44

TS = 421+50.00 (I-15) R/W 235'

ST = 420+00.00 (I-15) R/W 165'

SC = 417+46.84

TS = 415+96.84

ST = 413+00.00 BEGIN TAPER 47.00' OFFSET RT. Δ = 4°34'26"

STA. 417+00.00 BEGIN TAPER 47.00' OFFSET RT. Δ = 4°34'26"

SC = 416+96.07 (I-15) R/W 165'

TS = 415+96.07 (I-15) R/W 165'

ST = 413+00.00 BEGIN TAPER 47.00' OFFSET RT. Δ = 4°34'26"

SC = 412+00.00 (I-15) R/W 165'

TS = 410+00.00 BEGIN TAPER 47.00' OFFSET RT. Δ = 4°34'26"

ST = 408+00.00 (I-15) R/W 165'

SC = 406+00.00 (I-15) R/W 165'

TS = 404+00.00 (I-15) R/W 165'


STATE OF MONTANA
DEPARTMENT OF TRANSPORTATION
DIVISION OF HIGHWAYS
LAND REQUIRED FOR RIGHT OF WAY
LEWIS & CLARK COUNTY
0 50 100 200
SCALE

CONSTRUCTION LIMITS
TOP OF CUT
TOE OF FILL
MAP REVISED 4-29-96 5-29-98
6-3-98 6/15/98 6/26/98 8/21/98
FHWA APPROVAL 2-24-95

OWNERSHIPS									
PARCEL	NAME	ADDRESS	TOTAL AREA	GROSS R/W AREA	EX. EASE. AREA	NET AREA	REMAINDER		CONST. PMT. AREA
4	ROBERT A. & ANITA L. ELLIS	1735 SIERRA RD. HELENA, MT 59601	69.79 AC	7.70 AC.		7.70 AC.		62.09 AC.	
5	HELENA GUN CLUB, A MONTANA CORP	5505 NORTH MONTANA AVENUE HELENA, MT 59601		SEE SHEET 5					
6	SCHOOL DISTRICT NO. 1	402 NORTH WARREN HELENA, MT. 59601	0.94 AC	0.26 AC.		0.26 AC.		0.68 AC.	
28	JOHN & PHYLLIS MARSHALL 1P & JOE M. & DOROTHY GLASS 1P	1114 BRECKENRIDGE HELENA, MT. 59601	0.66 AC	0.66 AC.		0.66 AC.			
29	HELENA GUN CLUB, A MONTANA CORP	5505 NORTH MONTANA AVENUE	0.89 AC	0.89 AC		0.89 AC.			
31	U.S.A. (NEGOTIATIONS ONLY)								
4W	ROBERT A. & ANITA L. ELLIS	1735 SIERRA RD., HELENA, MT 59602	SEE SHEET 6						

STATE	R/W I. D. NUMBER	SHEET NO.	TOTAL SHEETS
MONTANA	NH 15-4(71)196 F	4	6

FORESTVALE INTERCHANGE
R/W PROJECT NO. 1234-071

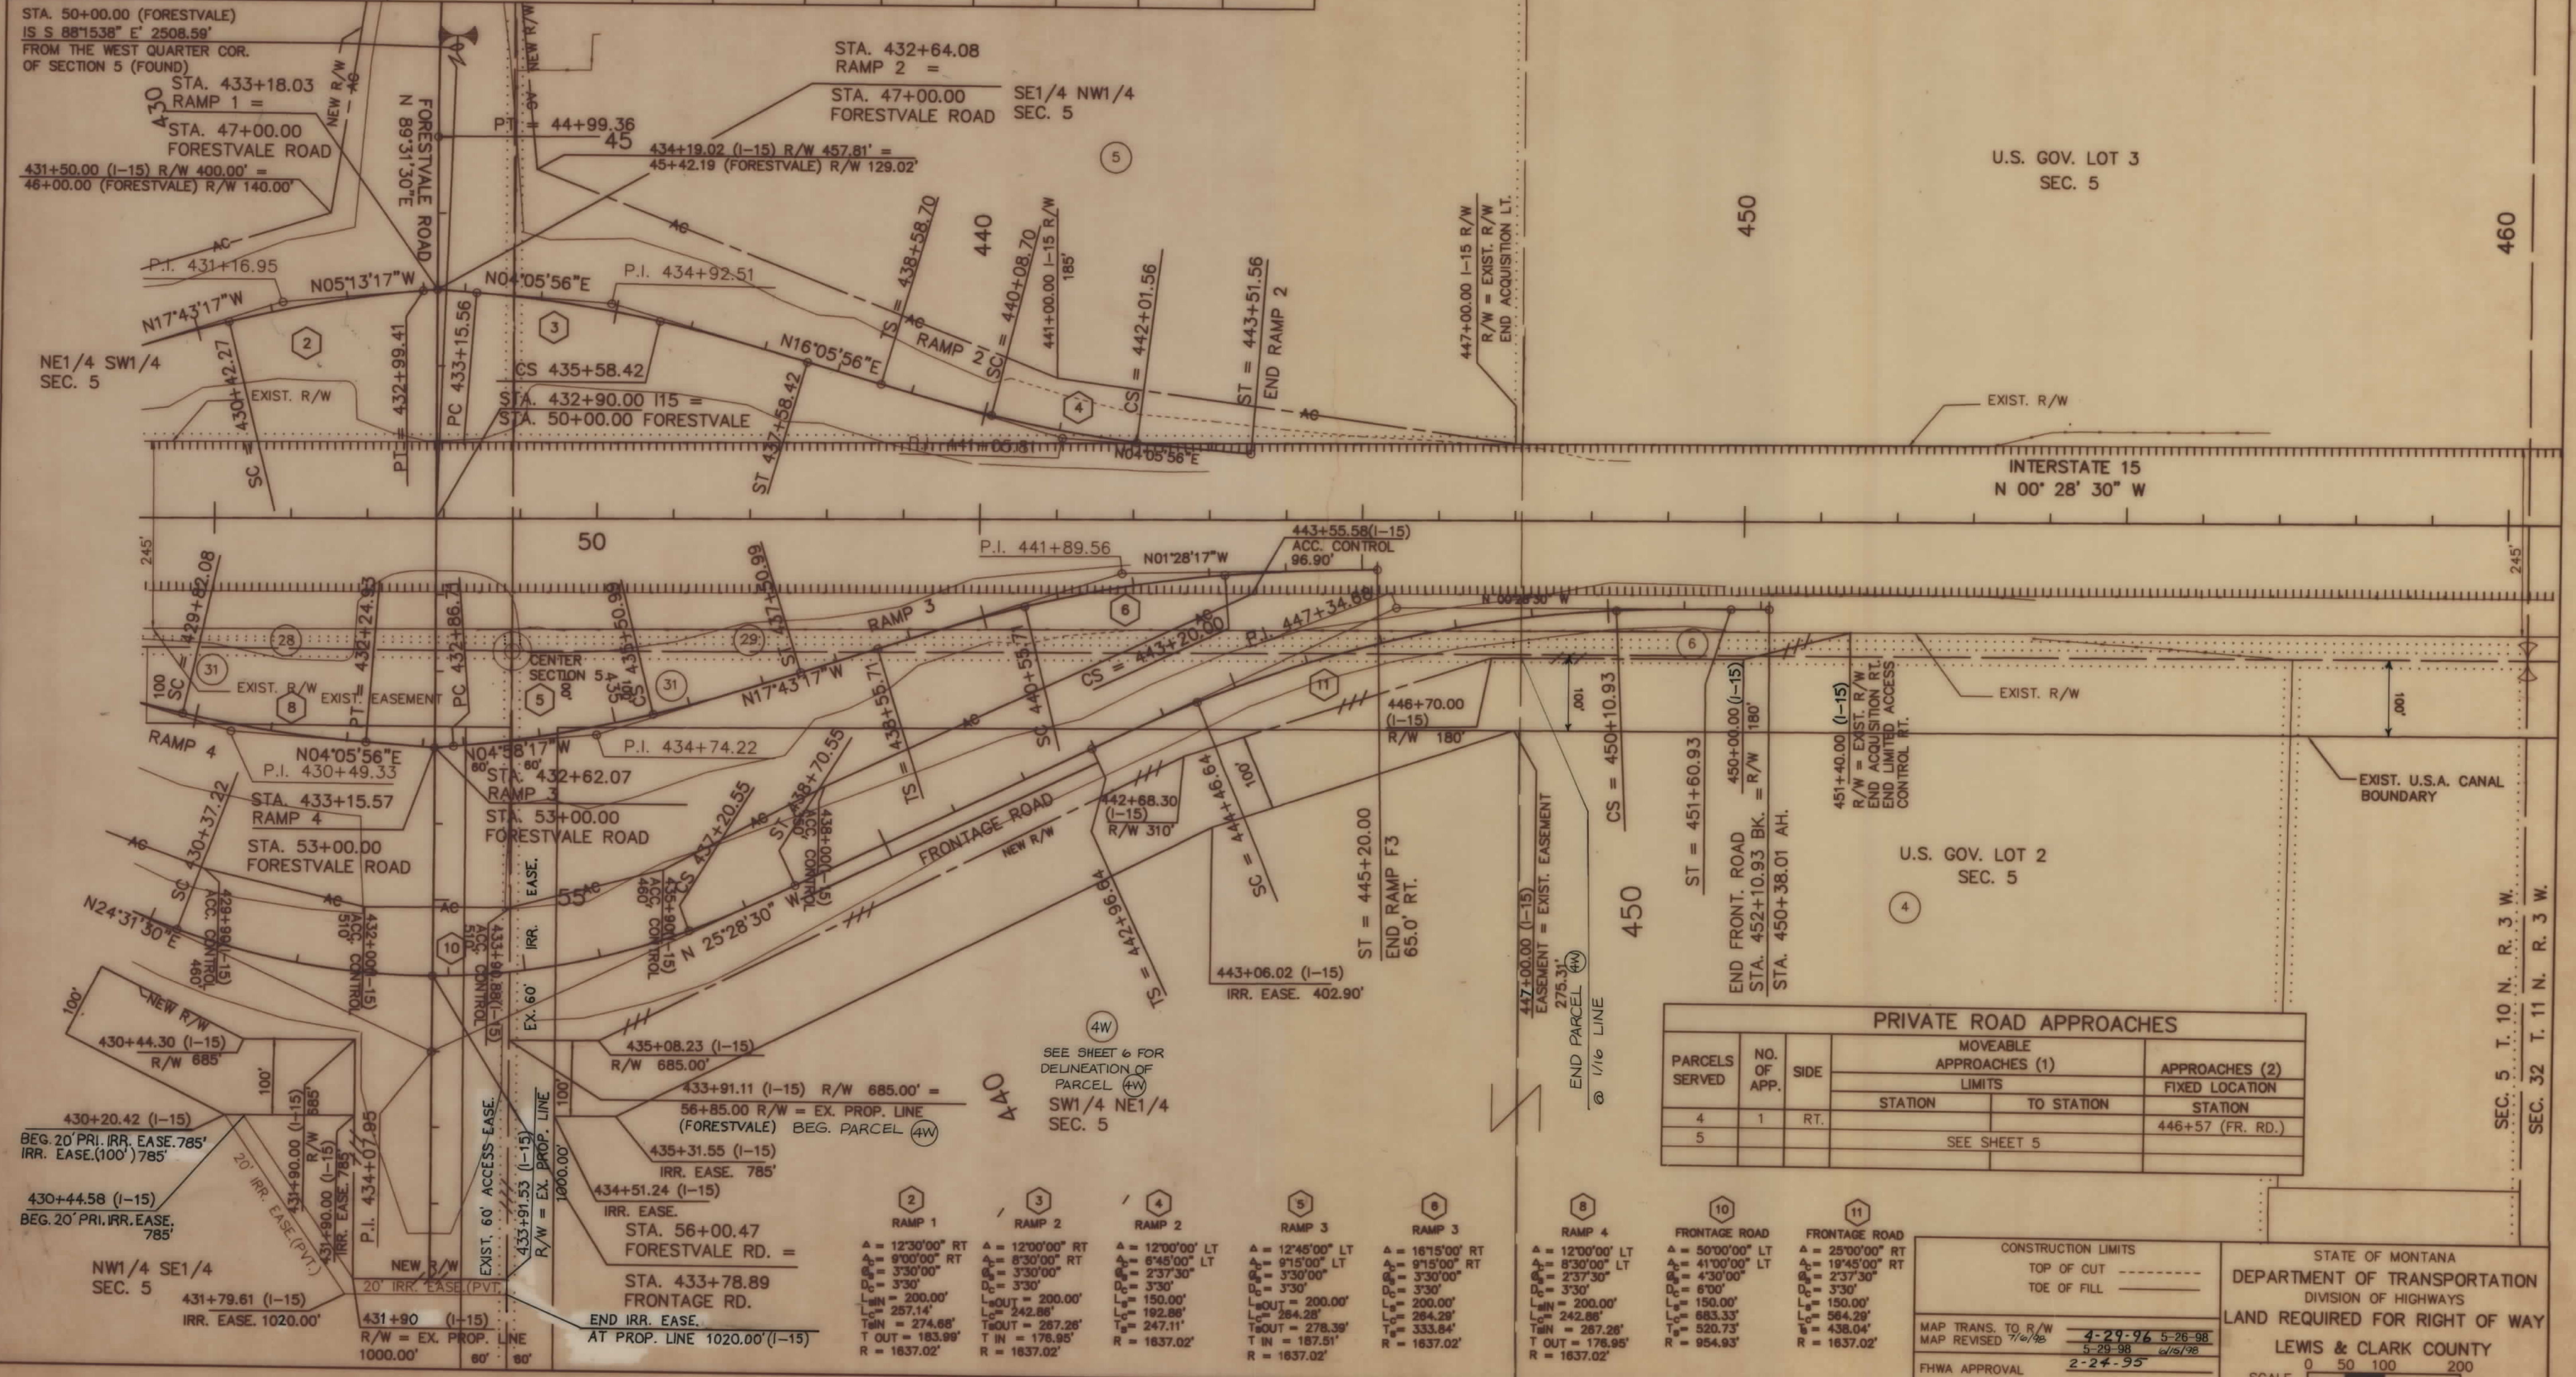

PRIVATE ROAD APPROACHES				
PARCELS SERVED	NO. OF APP.	SIDE	MOVEABLE APPROACHES (1)	
			LIMITS	
			STATION	TO STATION
4	1	RT.		
5			SEE SHEET 5	

2	3	4	5	6	8	10	11
RAMP 1	RAMP 2	RAMP 2	RAMP 3	RAMP 3	RAMP 4	FRONTAGE ROAD	FRONTAGE ROAD
A = 12'30"00" RT B = 9'00"00" RT C = 3'30"00" D = 3'30" L _{in} = 200.00' L _o = 257.14' T _{in} = 274.68' T _o = 183.99' R = 1637.02'	A = 12'00"00" RT B = 8'30"00" RT C = 3'30"00" D = 3'30" L _{in} = 200.00' L _o = 242.86' T _{in} = 267.26' T _o = 178.95' R = 1637.02'	A = 12'00"00" LT B = 6'45"00" LT C = 2'37"30" D = 3'30" L _{in} = 150.00' L _o = 192.86' T _{in} = 247.11' T _o = 187.51' R = 1637.02'	A = 12'45"00" LT B = 9'15"00" LT C = 3'30"00" D = 3'30" L _{in} = 200.00' L _o = 264.29' T _{in} = 278.39' T _o = 176.95' R = 1637.02'	A = 16'15"00" RT B = 9'15"00" RT C = 3'30"00" D = 3'30" L _{in} = 200.00' L _o = 264.29' T _{in} = 333.84' T _o = 176.95' R = 1637.02'	A = 12'00"00" LT B = 8'30"00" LT C = 2'37"30" D = 3'30" L _{in} = 200.00' L _o = 242.86' T _{in} = 267.26' T _o = 178.95' R = 1637.02'	A = 50'00"00" LT B = 41'00"00" LT C = 4'30"00" D = 6'00" L _{in} = 150.00' L _o = 683.33' T _{in} = 520.73' T _o = 954.93' R = 954.93'	A = 25'00"00" RT B = 19'45"00" RT C = 2'37"30" D = 3'30" L _{in} = 150.00' L _o = 564.29' T _{in} = 438.04' T _o = 1637.02' R = 1637.02'

CONSTRUCTION LIMITS
TOP OF CUT -----
TOE OF FILL -----

STATE OF MONTANA
DEPARTMENT OF TRANSPORTATION
DIVISION OF HIGHWAYS
LAND REQUIRED FOR RIGHT OF WAY
LEWIS & CLARK COUNTY
SCALE 0 50 100 200

MAP TRANS. TO R/W
MAP REVISED 7/6/96
FHWA APPROVAL 2-24-95

4-29-96 5-26-98
5-29-98 6/6/98




OWNERSHIPS

PARCEL	NAME	ADDRESS	TOTAL AREA	GROSS R/W AREA	EX. EASE AREA	NET AREA	REMAINDER LEFT	REMAINDER RIGHT	CONST. PMT. AREA	EASEMENT AREA
3	JOHN & PHYLLIS MARSHALL, JR. & DOROTHY GLASS W.	1114 BRECKENRIDGE HELENA, MT 59601	31.97 AC.	8.30 AC.		8.30 AC.	23.67 AC.			
3 & 28	JOHN & PHYLLIS MARSHALL, JR. & DOROTHY GLASS W.	1114 BRECKENRIDGE HELENA, MT 59601	32.63 AC.	8.96 AC.		8.96 AC.	23.67 AC.			
5	HELENA GUN CLUB, A MT. CORP.	5505 N. MONTANA AVE. HELENA, MT 59602	71.67 AC.	8.27 AC.	1.93 AC.	6.34 AC.	63.40 AC.			
5 & 29	HELENA GUN CLUB, A MT. CORP.	5505 N. MONTANA AVE. HELENA, MT 59602	72.56 AC.	9.16 AC.	1.93 AC.	7.23 AC.	63.40 AC.			
7	FREDERICK G. & CAROL L. LODGE	1406 VALLEY SPEEDWAY, HELENA, MT 59602	198,000 SF	54,037 SF		54,037 SF		143,963 SF		
8	THOMAS D. & EDITH V. HALLAM	15 PENROSE, YERINGTON, NV 89447-9750	69,260 SF	30,757 SF		30,757 SF		38,503 SF		
9	WEST-MONT HABILITATION SERVICES, INC.	2525 COLONIAL DR., HELENA, MT 59601	0.57	0.23		0.23		0.34		
10	ROBERT L. JR. & LAURIE A. DAVIS	3699 HIGHWAY 12 EAST, HELENA, MT 59602		7.98 AC.	0.96 AC.	0.61 AC.	0.35 AC.	7.02 AC.		
11	KATHRYN M. FERRIE	5335 N. MONTANA AVE. HELENA, MT 59602	38910 SF	3130 SF		3130 SF		35780 SF		
12	WILLIAM D. JR. & JERRI C. MORTON	5305 N. MONTANA AVE. HELENA, MT 59602	40140 SF	1725 SF		1725 SF		38415 SF		
13	DELETED									
14	DELETED									
15	W. HELENA VALLEY FIRE DIST.	P.O. BOX 4024 HELENA, MT 59602			LIMITED	ACCESS CONTROL ONLY				
16	JARED D. DIADDEZIO	5380 N. MONTANA AVE. HELENA, MT 59602			LIMITED	ACCESS CONTROL ONLY				
17	FRED E. & MARILYN A. GLUECKERT	5390 N. MONTANA AVE. HELENA, MT 59602			LIMITED	ACCESS CONTROL ONLY				
18	ROBERT J. & GEORGIA R. AUSTIN	5410 N. MONTANA AVE. HELENA, MT 59602			LIMITED	ACCESS CONTROL ONLY				
19	DELWYNN & MARY M. BARNEKOFF	5480 N. MONTANA AVE. HELENA, MT 59602			LIMITED	ACCESS CONTROL ONLY				
20	GEORGE R. II & MELANIE K. WILSON	5490 N. MONTANA AVE. HELENA, MT 59602	32330 SF	200 SF		200 SF	32130 SF			
21	ALBERT P. LUNDBORG TRUST, ETAL.	6425 HEAD DRIVE, HELENA, MT 59601	25050 SF	1200 SF		1200 SF	24280 SF			
22	ARCHIE & PHYLLIS HOLMS	5550 N. MONTANA AVE. HELENA, MT 59602	15800 SF	500 SF		500 SF	15300 SF			
23	LAVINA A. & MARTIN SEMMLER	5560 N. MONTANA AVE. HELENA, MT 59602	23700 SF	650 SF		650 SF	23050 SF			
24	MARY L. DOLAN a/k/a MARY L. THELEN	5570 N. MONTANA AVE. HELENA, MT 59602	38000 SF	1200 SF		1200 SF	36800 SF			
25	U.S. WEST COMMUNICATIONS INC. A CO. CORP.	BOX 1166, HELENA, MT 59624	15800 SF	1000 SF		1000 SF	14800 SF			
36	MIKE PETERSON	5395 NORTH MONTANA AVE. #4, HELENA, MT 59601	3.05 AC.	0.10 AC.	0.01 AC.	0.09 AC.	2.95 AC.			
26	SHARRON L. ENSIGN	5600 N. MONTANA AVE. HELENA, MT 59602	30000 SF	2000 SF		2000 SF	28000 SF			
27	LARRY KIM & DARLA SMITH	5680 N. MONTANA AVE. HELENA, MT 59602	40920 SF	150 SF		150 SF	40770 SF			
32	A.L. & CARRIE NEILSON	5530 N. MONTANA AVE. HELENA, MT 59602			LIMITED	ACCESS CONTROL ONLY				
33	MARK E. & KAREN G. PUTMAN	1170 FORESTVALE RD. HELENA, MT 59602			LIMITED	ACCESS CONTROL ONLY				
34	KENNETH E. & JOYCE C. LUTKE, ETAL.	3860 FLOWEE HELENA, MT 59602			LIMITED	ACCESS CONTROL ONLY				
35	W. HELENA VALLEY FIRE DISTRICT	P.O. BOX 4024, HELENA, MT 59602			LIMITED	ACCESS CONTROL ONLY				

STATE	R/W I. D. NUMBER	SHEET NO.	TOTAL SHEETS
MONTANA	NH 15-4(71)196 F	5	6

FORESTVALE INTERCHANGE
PROJECT NO. 1234-071

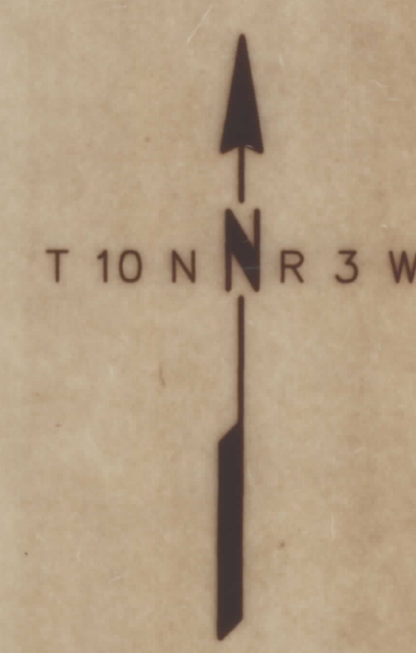

PRIVATE ROAD APPROACHES				
PARCELS SERVED	NO. OF APP.	SIDE	MOVEABLE APPROACHES (1) LIMITS	
			STATION	TO STATION
21	1	LT.		FORESTVALE RD.
33	1	LT.	22+11.8	22+80.8
34	1	LT.	21+89.4	22+11.4
**15	1	LT.	FUTURE	MONTANA AVE.
				223+80

PRIVATE ROAD APPROACHES				
PARCELS SERVED	NO. OF APP.	SIDE	MOVEABLE APPROACHES (1) LIMITS	
			STATION	TO STATION
3	1	RT.	38+36.5	42+00
5	2	LT.	27+39.4	42+00
7	2	RT.	31+56.5	38+36.5
8	2	RT.	27+39.4	31+56.5
10	2	RT.	226+25.0	231+50.6
11	1	RT.	222+26.2	224+26.3
12	1	RT.	220+68.9	222+26.2
16	1	LT.		224+31.5
* 15	1	LT.		223+98.5
18 & 17	1	LT.		224+97.4
19 & 20	1	LT.	226+25.6	229+62.1
22	1	LT.	234+95.5	235+95.5
23	1	LT.	235+95.5	237+25.5
24	1	LT.	237+25.5	238+45.5
26	1	LT.	240+05.5	242+00.0
36	2	RT.	224+26.3	226+25.0
13	1	RT.	219+93	220+75

* This private Road Approach is granted on the condition that the above described property be used for fire station purposes only. In the event the land ceases to be used for fire station purposes, this road approach shall be revoked and automatically terminate and the State may take whatever action deemed necessary to prevent further use of the approach.

** Approach Permit not to be issued until approach at 223+98.5 is terminated.

CONSTRUCTION LIMITS	
TOP OF CUT	-----
TOE OF FILL	-----
6/26/98	7/6/98
9/22/98	10/21/98
MAP REVISED	5-29-98 6-3-98
FHWA APPROVAL	02-24-95

STATE OF MONTANA
DEPARTMENT OF TRANSPORTATION
DIVISION OF HIGHWAYS
LAND REQUIRED FOR RIGHT OF WAY
LEWIS & CLARK COUNTY
SCALE 0 50 100 200

