


PLANS

NOT

TO

SCALE

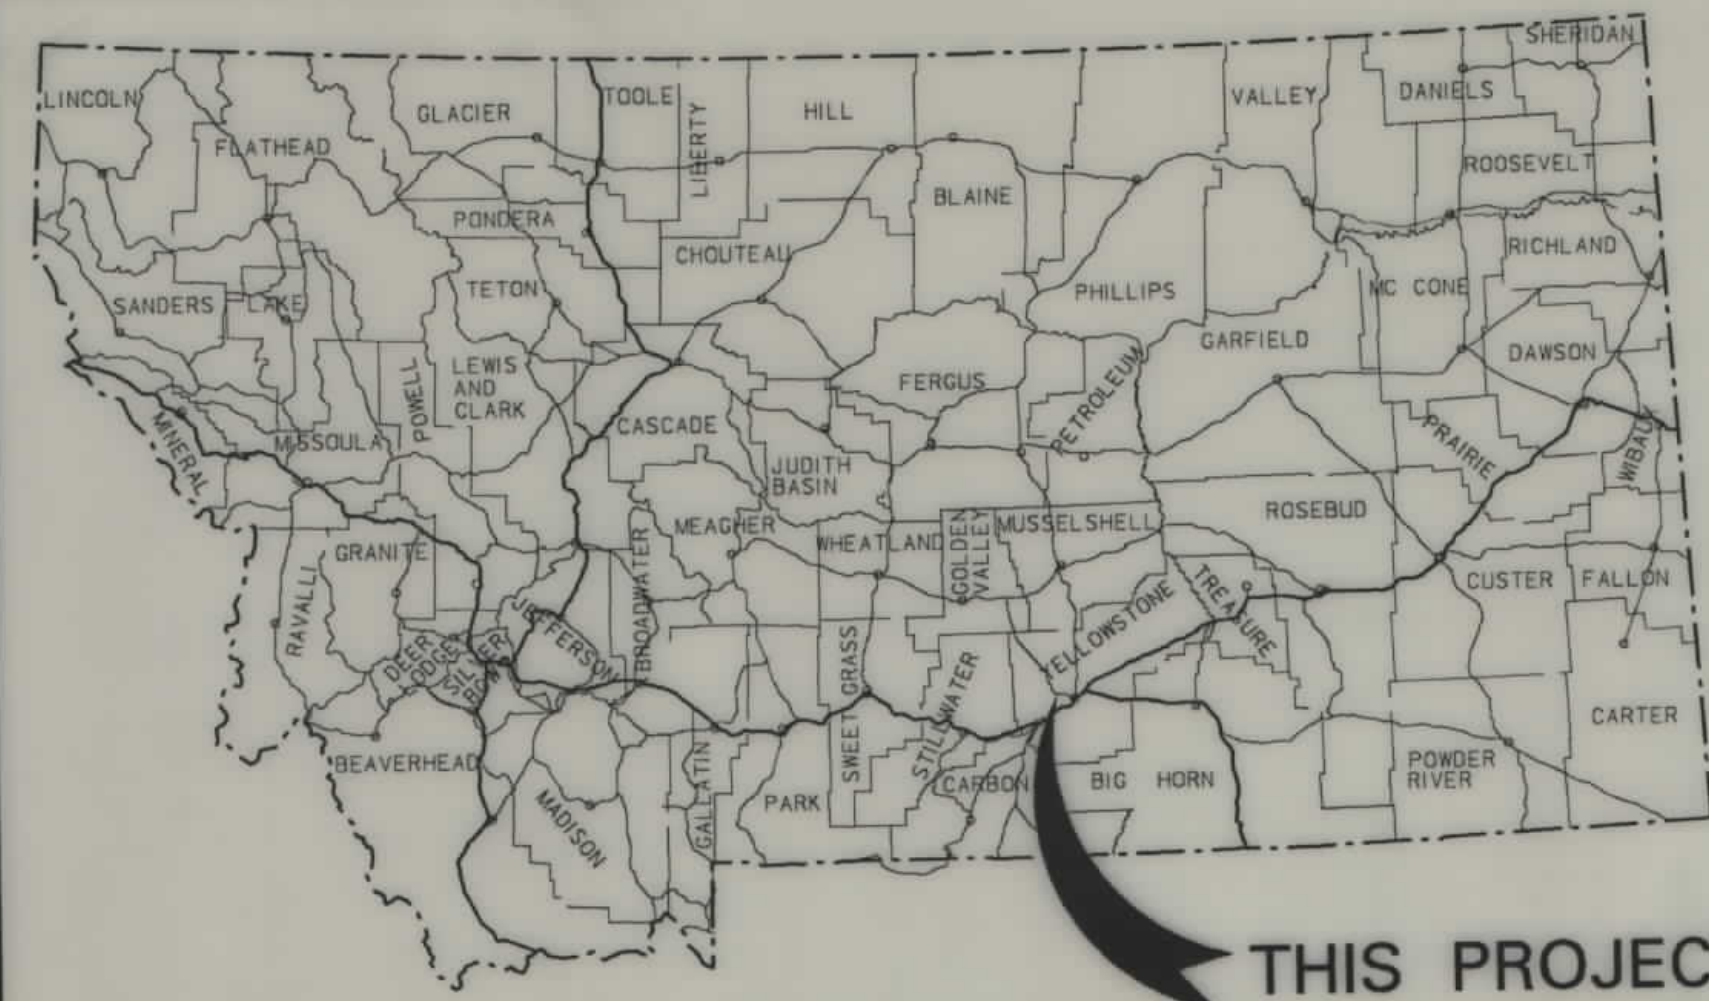

MONTANA DEPARTMENT OF TRANSPORTATION


STATE	RIGHT OF WAY ID.	SHEET NO.	TOTAL SHEETS
MONTANA	STPS 401-1(3)0	1	22
PROJECT NUMBER 1264-003			
BUFFALO TRAIL - N OF LAUREL			

RIGHT OF WAY PLAN OF FEDERAL AID PROJECT STPS 401-1(3)0 BUFFALO TRAIL - N OF LAUREL YELLOWSTONE COUNTY

12.7 Kilometers

CONVENTIONAL SIGNS

PROPOSED RIGHT OF WAY LINE	---
EXISTING RIGHT OF WAY LINE	---
RAILROAD RIGHT OF WAY LINE	---
CENTERLINE (C) OR PROJECTED LINE	---
STK'D CENTERLINE	---
SECTION LINE	---
OWNERSHIP BOUNDARY	---
FULL ACCESS CONTROL	---
LIMITED ACCESS CONTROL	---
EXISTING ACCESS CONTROL	---
PRESENT TRAVELED WAY (P.T.W.)	---
FENCE LINE	---
EXISTING GUARDRAIL	---
PROPOSED GUARDRAIL	---
GATE IN FENCE	---
CATTLE GUARD: EXIST. - PROPOSED	---
SECTION CORNER	---
1/4 SECTION CORNER	---
CLOSING CORNER	---
MEANDER CORNER	---
CENTER OF SECTION	---
RIGHT OF WAY MONUMENT	---
PROPERTY CORNER PIN	---
POWER POLE IN PLACE	---
TELEPHONE POLE IN PLACE	---
TELEGRAPH POLE IN PLACE	---
LIGHT POLE	---
PROPOSED CULVERT	---
EXISTING CULVERT	---
OUTLET DITCH	---
INLET DITCH	---
EXISTING DITCH	---
CHANNEL CHANGES	---
DITCH BLOCK	---
RIPRAP	---
BRIDGES	---
RAILROADS	---
PARCEL NUMBERS	---
APPROACH: EXIST. - PROPOSED	---

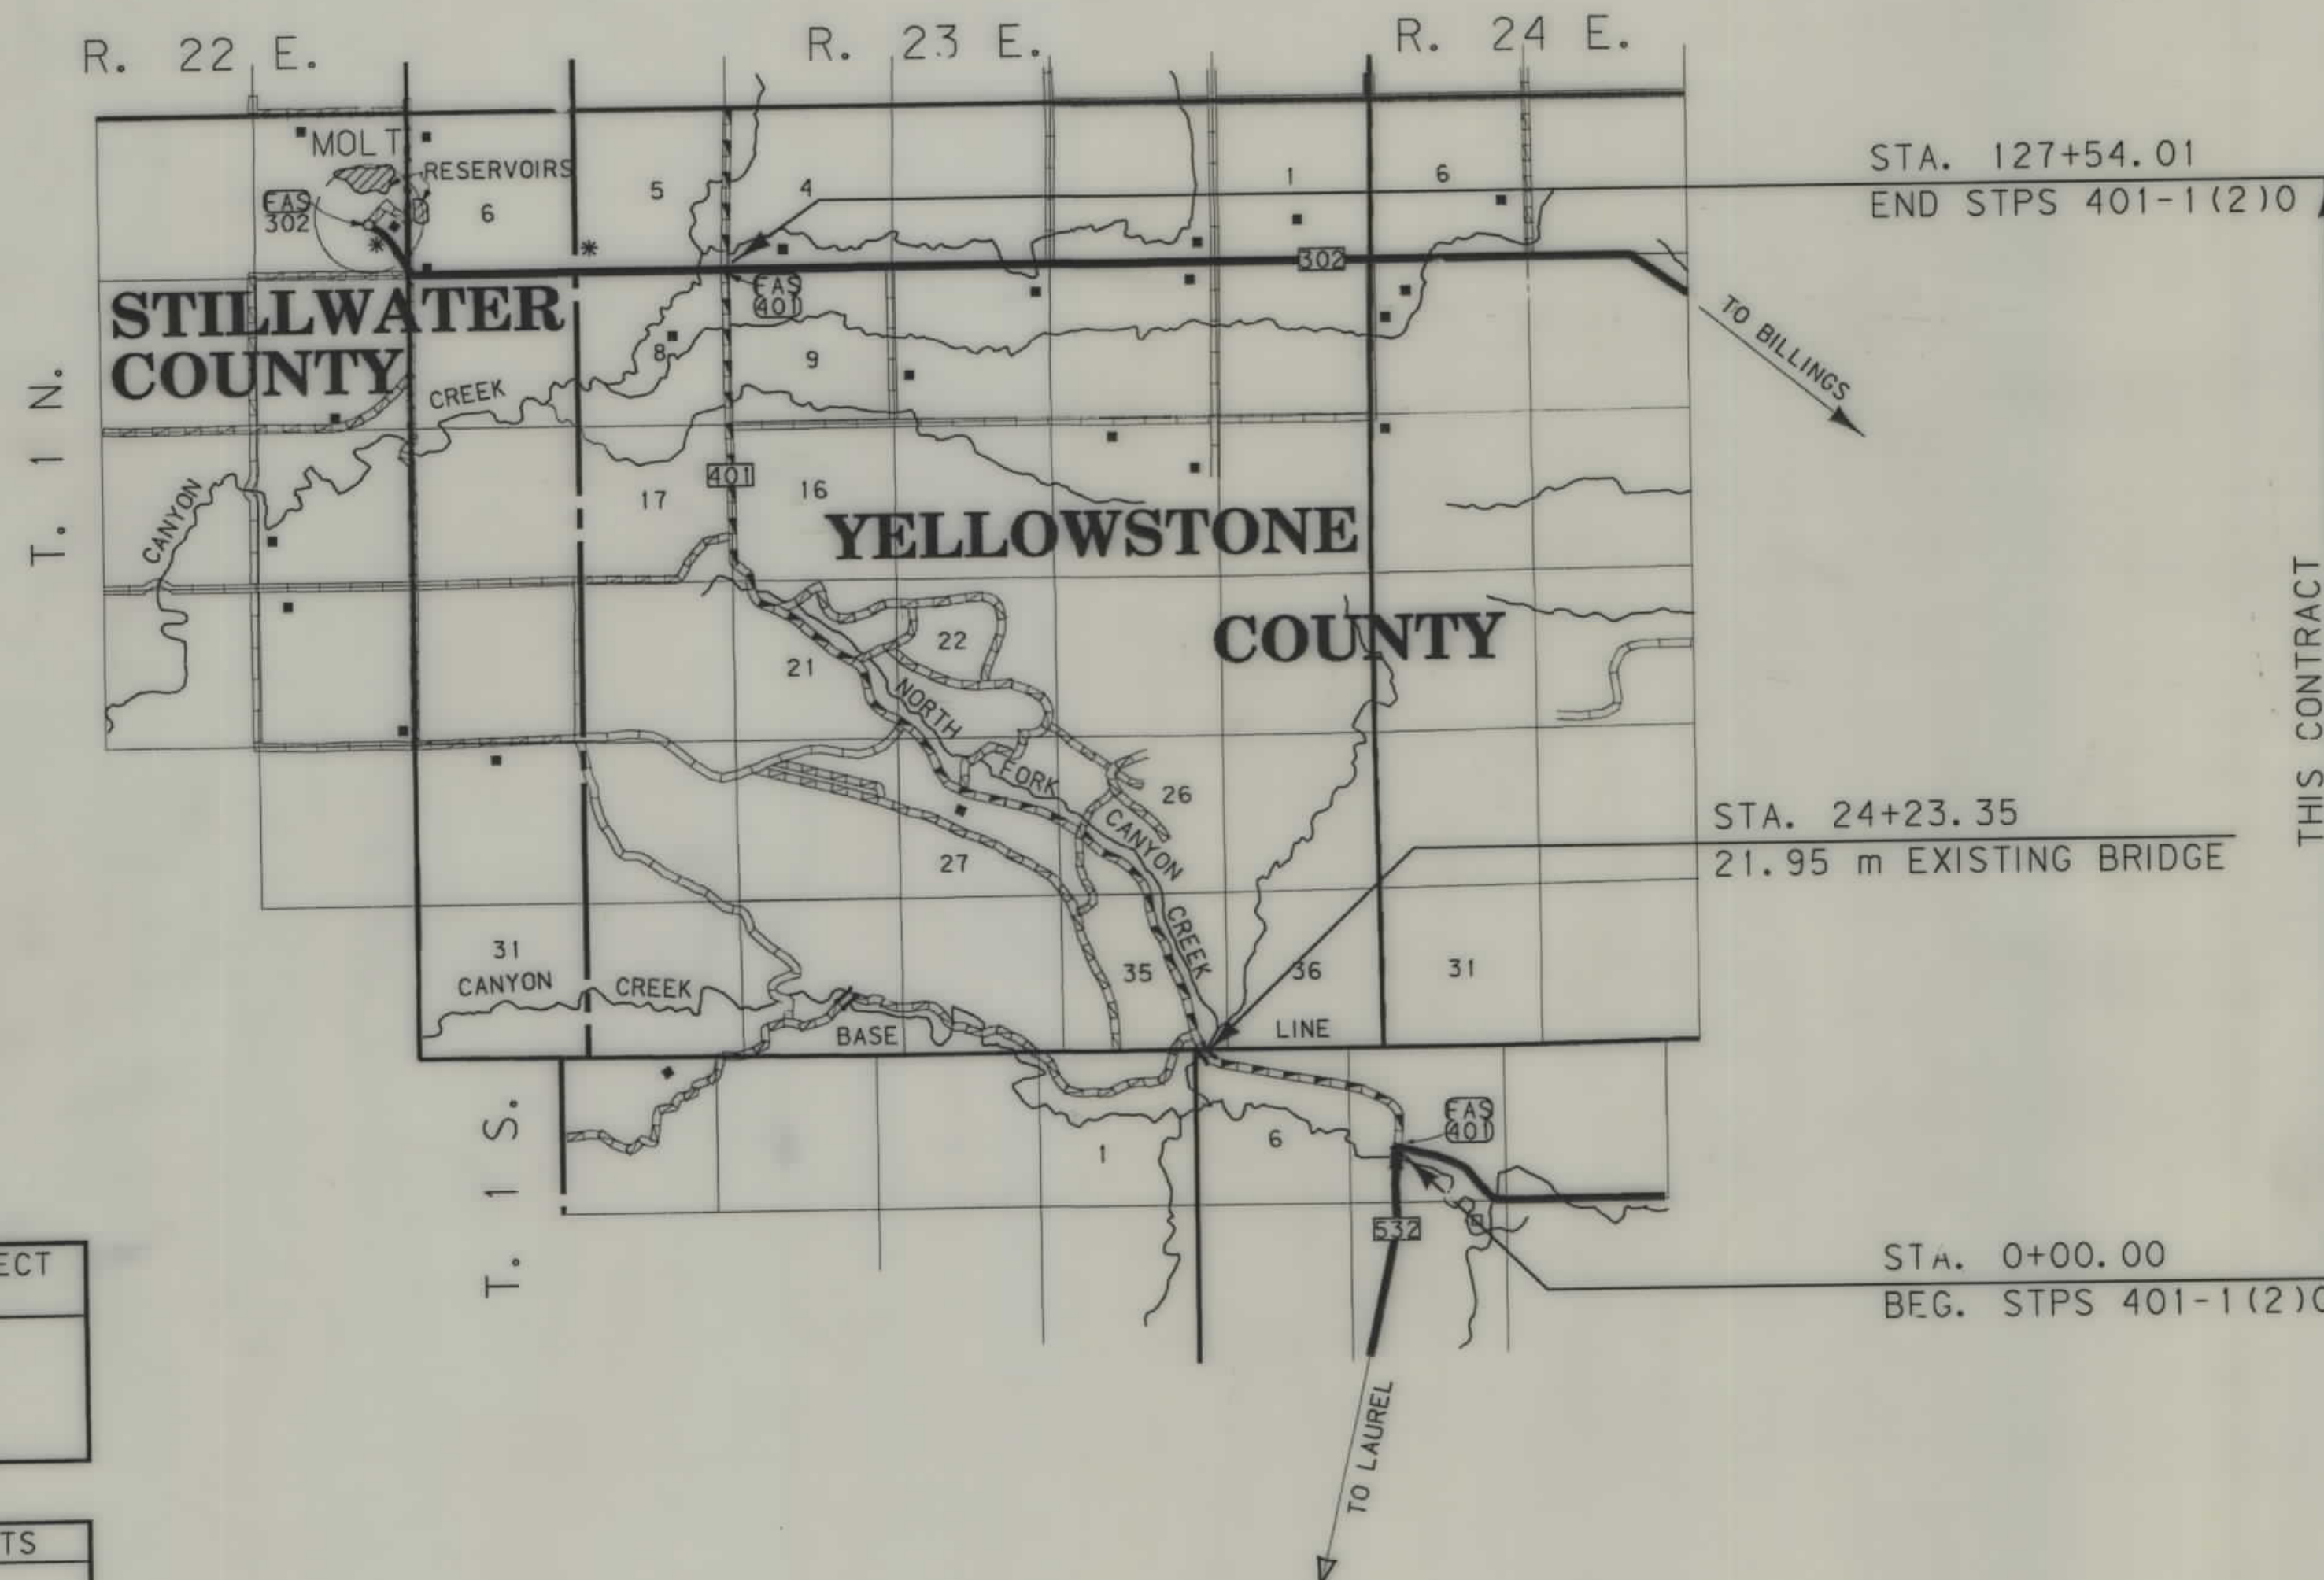

ASSOCIATED PROJECT ID.

RELATED PROJECTS

FHWA/ APPROVAL 2-25-97
MAP REVISED

NOTES: 1. ALL MEASUREMENTS ARE METRIC EXCEPT AS NOTED

MONTANA DEPARTMENT
OF TRANSPORTATION

R D R O W

MONTANA
CADD

3
2
1

OWNERSHIP																			
PARCEL	NAME	ADDRESS	TOTAL	AREA	GROSS R/W AREA		EX. EASE. AREA		NET AREA		REMAINDER				CONST. PMT. AREA		EASE. AREA		SHEET NO.
			METRIC	ENGLISH	METRIC	ENGLISH	METRIC	ENGLISH	METRIC	ENGLISH	METRIC	ENGLISH	METRIC	ENGLISH	METRIC	ENGLISH	METRIC	ENGLISH	
1	DAVID T. LOEWEN, TRUSTEE																		
	C/D MJ RANCH CORP. (A MT CORP)	450 POTTERSVILLE ROAD, GLADSTONE, NJ 07934			8.946 ha	22.11 AC	4.096 ha	10.12 AC	4.850 ha	11.99 AC									4-7
2	ELMER C. & ESTHER KASEMAN	BOX 1106, LAUREL, MT 59044	24.281 ha	60.00 AC	0.058 ha	0.14 AC	- 0 -	- 0 -	0.058 ha	0.14 AC	24.223 ha	59.86 AC							5,6
3	RONALD V. & ANGELINA L. JONES	P.O. BOX 355, LAUREL, MT 59044	2.161 ha	5.34 AC	0.090 ha	0.22 AC	- 0 -	- 0 -	0.090 ha	0.22 AC	2.980 ha	5.12 AC							7
4	C. ALAN & JAMIE A. DORHAUER	1376 BUFFALO TRAIL, BILLINGS, MT 59106	8.808 ha	21.76 AC	1.347 ha	3.33 AC	- 0 -	- 0 -	* 1.347 ha	* 3.33 AC	7.461 ha	18.44 AC			0.013 ha	0.03 AC			7
5	MARY E. & HUGH R. DUKE	2224 MONAD ROAD, BILLINGS, MT 59102			0.064 ha	0.16 AC	0.027 ha	0.07 AC	0.037 ha	0.09 AC									7,8
6	ADAM OLIVAS	1420 BUFFALO TRAIL, MOLT, MT 59057	4.051 ha	10.01 AC	0.443 ha	1.09 AC	0.126 ha	0.31 AC	0.317 ha	0.78 AC			3.608 ha	8.92 AC					7,8
7	MICHAEL L. HOLLIDAY	1420 BUFFALO TRAIL, MOLT, MT 59057	2.554 ha	6.31 AC	0.244 ha	0.60 AC	0.099 ha	0.24 AC	0.145 ha	0.36 AC	2.310 ha	5.71 AC							8
8	GREGORY J. & PHYLLIS J. SMITH	1438 BUFFALO TRAIL, MOLT, MT 59057	2.269 ha	5.606 AC	0.347 ha	0.86 AC	0.092 ha	0.23 AC	0.255 ha	0.63 AC	1.922 ha	4.75 AC							8
9	RALPH F. & ANNA M. KLEIN	BUFFALO TRAIL, MOLT, MT 59057	4.051 ha	10.01 AC	0.321 ha	0.79 AC	0.117 ha	0.29 AC	0.204 ha	0.50 AC			3.730 ha	9.22 AC					8
10	WILLIAM JAMES & GEORGIANNA DAVEY	316 FORREST, LAUREL, MT 59044	8.094 ha	20.00 AC	0.484 ha	1.18 AC	0.098 ha	0.23 AC	* 0.386 ha	* 0.95 AC	7.610 ha	18.82 AC							8
11	STEVEN C. & NATALIE K. DOLL	1517 BUFFALO TRAIL, MOLT, MT 59057	8.105 ha	20.03 AC	0.896 ha	2.22 AC	0.217 ha	0.54 AC	* 0.679 ha	* 1.68 AC			7.209 ha	17.81 AC					8
12	FIRST ALLIANCE CHURCH OF GREAT FALLS	908 47th ST., SOUTH, GREAT FALLS, MT 59405	8.094 ha	20.00 AC	0.356 ha	0.88 AC	0.098 ha	0.24 AC	* 0.258 ha	* 0.64 AC	7.738 ha	19.12 AC							8
13	C. JOSEPH HUCKE	1232 BURLINGTON AVE., BILLINGS, MT 59102	8.094 ha	20.00 AC	0.267 ha	0.65 AC	0.099 ha	0.24 AC	* 0.168 ha	* 0.41 AC	7.827 ha	19.35 AC							8
14	A-1 JOHNSON AUTO WRECKING																		
	C/D JAMES E. EDWARDS	P.O. BOX 1111, COLUMBUS, MT 59019	8.101 ha	20.02 AC	0.684 ha	1.69 AC	0.181 ha	0.45 AC	* 0.503 ha	* 1.24 AC			7.418 ha	18.33 AC					8
15	PATRICK J. & GRACE L. GUBBINS	1802 BUFFALO TRAIL, MOLT, MT 59057	2.759 ha	6.818 AC	0.299 ha	0.74 AC	0.100 ha	0.25 AC	0.199 ha	0.49 AC	2.460 ha	6.08 AC							8
16	MARCUS EINHORN	P.O. BOX 80424, BILLINGS, MT 59108	16.187 ha	40.00 AC	0.660 ha	1.64 AC	0.199 ha	0.50 AC	0.461 ha	1.14 AC	15.528 ha	38.36 AC							8,9
17	ELMER E. & DIANA L. TREFTZ	1715 BITTERROOT DRIVE, BILLINGS, MT 59105	8.098 ha	20.01 AC	0.492 ha	1.22 AC	0.173 ha	0.43 AC	* 0.319 ha	* 0.79 AC			7.606 ha	18.79 AC					8,9
18	SYLVIA L. USSIN	10 GRASSLAND, BILLINGS, MT 59106	8.098 ha	20.00 AC	0.452 ha	1.12 AC	0.098 ha	0.24 AC	* 0.354 ha	* 0.88 AC	7.642 ha	18.88 AC							9
19	N. LANCE & GAYLE L. FOWLER	2155 BUFFALO TRAIL, MOLT, MT 59057-2104	8.106 ha	20.03 AC	0.278 ha	0.68 AC	0.135 ha	0.33 AC	* 0.143 ha	* 0.35 AC			7.828 ha	19.35 AC					9
20	EUGENE A. & DIANNE C. LUNDHAGEN	UNKNOWN	2.023 ha	5.00 AC	0.503 ha	1.24 AC	0.097 ha	0.24 AC	0.406 ha	1.00 AC	1.520 ha	3.76 AC							9
21	LEX & KAREN LUHMAN	2205 BUFFALO TRAIL, MOLT, MT 59057	2.023 ha	5.00 AC	0.147 ha	0.36 AC	0.088 ha	0.22 AC	* 0.059 ha	* 0.14 AC			1.876 ha	4.64 AC					9
22	JACK CARLSON	4110 MORGAN AVE., BILLINGS, MT 59101	8.094 ha	20.00 AC	0.432 ha	1.07 AC	0.098 ha	0.24 AC	* 0.334 ha	* 0.83 AC	7.662 ha	18.93 AC							9
23	LEX & KAREN LUHMAN	2205 BUFFALO TRAIL, MOLT, MT 59057	6.487 ha	16.03 AC	0.059 ha	0.15 AC	0.036 ha	0.09 AC	* 0.023 ha	* 0.06 AC			6.428 ha	15.88 AC					9
24	STANLEY R. HALFACRE	209 EAST HARVARD AVE., ANCHORAGE, AL 99501	2.550 ha	6.30 AC	0.330 ha	0.81 AC	0.095 ha	0.23 AC	0.235 ha	0.58 AC	2.220 ha	5.49 AC							9
25	JOHN H. & LESLEY A. MAYNARD	123 JEFFERSON ST., HELENA, MT 59601	8.106 ha	20.03 AC	0.182 ha	0.45 AC	0.095 ha	0.23 AC	0.087 ha	0.22 AC			7.924 ha	19.58 AC					9
26	TODD C. & TINA HANSEN	1723 SOUTH 56th ST., BILLINGS, MT 59106	2.104 ha	5.20 AC	0.284 ha	0.70 AC	0.095 ha	0.23 AC	0.189 ha	0.47 AC	1.820 ha	4.50 AC							9
27	PAUL HUSTED	P.O. BOX 3487, GREAT FALLS, MT 59403	8.102 ha	20.02 AC	0.265 ha	0.66 AC	0.108 ha	0.27 AC	0.157 ha	0.39 AC			7.837 ha	19.36 AC					9
28	DON L. CRAWFORD	2620 BUFFALO TRAIL RD., MOLT, MT 59057	8.304 ha	20.52 AC	0.395 ha	0.97 AC	0.127 ha	0.31 AC	* 0.268 ha	* 0.66 AC	7.909 ha	19.55 AC							9,10
29	STEVEN A. & MARCIA D. BERG	2210 MILES AVE., BILLINGS, MT 59102	8.110 ha	20.04 AC	0.279 ha	0.69 AC	0.103 ha	0.25 AC	0.176 ha	0.44 AC			7.831 ha	19.35 AC					9,10
30	C. JOSEPH & DOROTHY B. HUCKE	1232 BURLINGTON AVE., BILLINGS, MT 59102	11.756 ha	29.05 AC	0.502 ha	1.24 AC	0.143 ha	0.35 AC	0.359 ha	0.89 AC			11.254 ha	27.81 AC					10
31	JOHN G. GOUNTANIS	929 N. 19th, BILLINGS, MT 59102	10.632 ha	26.27 AC	1.995 ha	4.93 AC	0.495 ha	1.22 AC	* 1.500 ha	* 3.71 AC	8,642 ha	21.35 AC							10
32	CLARA M. LACKMAN																		10,11
	C/D WILLIAN O. & BEVERLY R. RYAN	3703 HARRY COOPER PLACE, BILLINGS, MT 59106	399.525 ha	987.25 AC	3.510 ha	8.67 AC	1.020 ha	2.52 AC	* 2.490 ha	* 6.15 AC			396.015 ha	978.58 AC					
33	RONALD W. & TERESA A. VANDENBRINK	8577 LONG MEADOW DRIVE, BILLING, MT 59106	9.969 ha	24.63 AC	0.875 ha	2.16 AC	0.252 ha	0.62 AC	0.623 ha	1.54 AC	9.094 ha	22.47 AC							10,11
34	CRAIG A. & JODY L. EUBANK	6315 NEIBAUEER ROAD, BILLINGS, MT 59106	9.239 ha	22.83 AC	1.013 ha	2.50 AC	0.623 ha	1.54 AC	0.390 ha	0.96 AC	8.226 ha	20.33 AC							11
35	EDWARD W. & SHIRLEY L. WALICKSI	3356 BUFFALO TRAIL, MOLT, MT 59057	3.910 ha	9.66 AC	0.502 ha	1.24 AC	0.277 ha	0.56 AC	0.275 ha	0.68 AC	3.408 ha	8.42 AC							11,12
36	JACK E. & MARY ELLEN GOGGINS	3401 BUFFALO TRAIL, BILLINGS, MT 59106	26.161 ha	64.64 AC	2.828 ha	6.99 AC	0.645 ha	1.59 AC	* 2.183 ha	* 5.40 AC			23.333 ha	57.65 AC	0.010 ha	0.02 AC	0.01 ha	0.02 AC	11,12
37	J & S PROPERTIES (A MT PARTNERSHIP)	P.O. BOX 788, BIG TIMBER, MT 59011	9.719 ha	24.02 AC	0.726 ha	1.80 AC	0.238 ha	0.59 AC	0.488 ha	1.21 AC	8.993 ha	22.22 AC							12
38	LAVANE & IRENE FRANK	3424 BUFFALO TRAIL, MOLT, MT 59057			NEGOTIATIONS ONLY														12
39	J. KEITH & MAE T. REYNOLDS	P.O. BOX 201, WINNETT, MT 59087	4.047 ha	10.00 AC	0.245 ha	0.60 AC	0.183 ha	0.45 AC	0.062 ha	0.15 AC	3.802 ha	9.40 AC							12,13
40	STEPHEN R. QUAYLE, ETAL	2003 GEORGE ST., BILLINGS, MT 59102	16.188 ha	40.00 AC	3.081 ha	7.62 AC	0.678 ha	1.68 AC	* 2.403ha	* 5.94 AC			16.107 ha	32.38 ha					12,13
41	BRUCE M. & LILLIAN R. DeVRIES	3550 BUFFALO TRAIL RD., LAUREL, MT 59044	8.588 ha	21.22 AC	0.845 ha	2.09 AC	0.357 ha	0.88 AC	0.488 ha	1.21 AC	7.743 ha	19.13 AC							13
42	PATRICK & THELMA M. GALLAGHER	1109 N. 31st ST., BILLINGS, MT 59102	2.023 ha	5.00 AC	0.443 ha	1.10 AC	0.129 ha	0.32 AC	0.314 ha	0.78 AC	1.580 ha	3.90 AC							13
43	CRAIG JOHNSON	2005 CLARK AVE., BILLINGS, MT 59102	4.047 ha	10.00 AC	0.410 ha	1.02 AC	0.120 ha	0.30 AC	0.290 ha	0.72 AC	3.637 ha	8.98 AC							13,14
44	E. JOLENE STEELE, TRUSTEE																		
	C/D LYLE G. STAHL	22 REDROCK DRIVE, BILLINGS, MT 59101	8.094 ha	20.00 AC	1.356 ha	3.35 AC	0.351 ha	0.87 AC	* 1.005 ha	* 2.48 AC	1.701 ha	4.20 AC	5.040 ha	12.45 AC					14
45	RICHARD A. & CLOVIA G. HOEFER	13375 MELANIE LANE, MOLT, MT 59057	8.982 ha	22.20 AC	1.031 ha	2.54 AC	0.300 ha	0.73 AC	0.731 ha	1.81 AC	7.951 ha	19.66 AC							14
46	E. MAXINE STEELE C/D LAMAR																		
	STEPHEN LAFAYE & ROSE M. SETTLE	415 E. LEADORA AVE., GLENDORA, CA 91741	8.094 ha	20.00 AC	0.758 ha	1.87 AC	0.176 ha	0.43 AC	* 0.582 ha	* 1.44 AC			7.336 ha	1.81 AC					14
47	RICHARD E. JR. & JULIE MARIE GILMORE	HC 47, BOX 3915, MOLT, MT 59057	4.046 ha	10.00 AC	0.288 ha	0.71 AC	0.149 ha	0.37 AC	0.13										

* TO BE ACQUIRED AS EASEMENT
** TEMP. EASE.


BACKSLOPE LIMITS INCLUDE ROUNDING
CONSTRUCTION LIMITS: CUT SECTION TOE OF CUT
TOE OF FILL
FHWA/DOT APPROVAL 2-25-97
MAP REVISED 3-19-97 7-24-97 8-12-97
8-20-97 8-29-97 10-23-97 11-12-97 12-03-97
1-6-98 1-8-98 1-15-98 1-21-98 2-5-98 2-19-98

MONTANA
DEPARTMENT OF TRANSPORTATION
RIGHT OF WAY PLAN
YELLOWSTONE COUNTY

STATE	RIGHT OF WAY ID.	SHEET	TOTAL
		NO.	SHEETS
MONTANA	STPS 401-1(3)10	2	22
PROJECT NUMBER 1264-003			
BUFFALO TRAIL - N OF LAUREL			

SEE SHEET NO. 2 FOR OWNERSHIP NAMES, ADDRESSES, AREAS, ETC.

STATE	RIGHT OF WAY ID.	SHEET	TOTAL
		NO.	SHEETS
MONTANA	STPS 401-1(1)0	4	22
PROJECT NUMBER 1264-003			
BUFFALO TRAIL - N OF LAUREL			

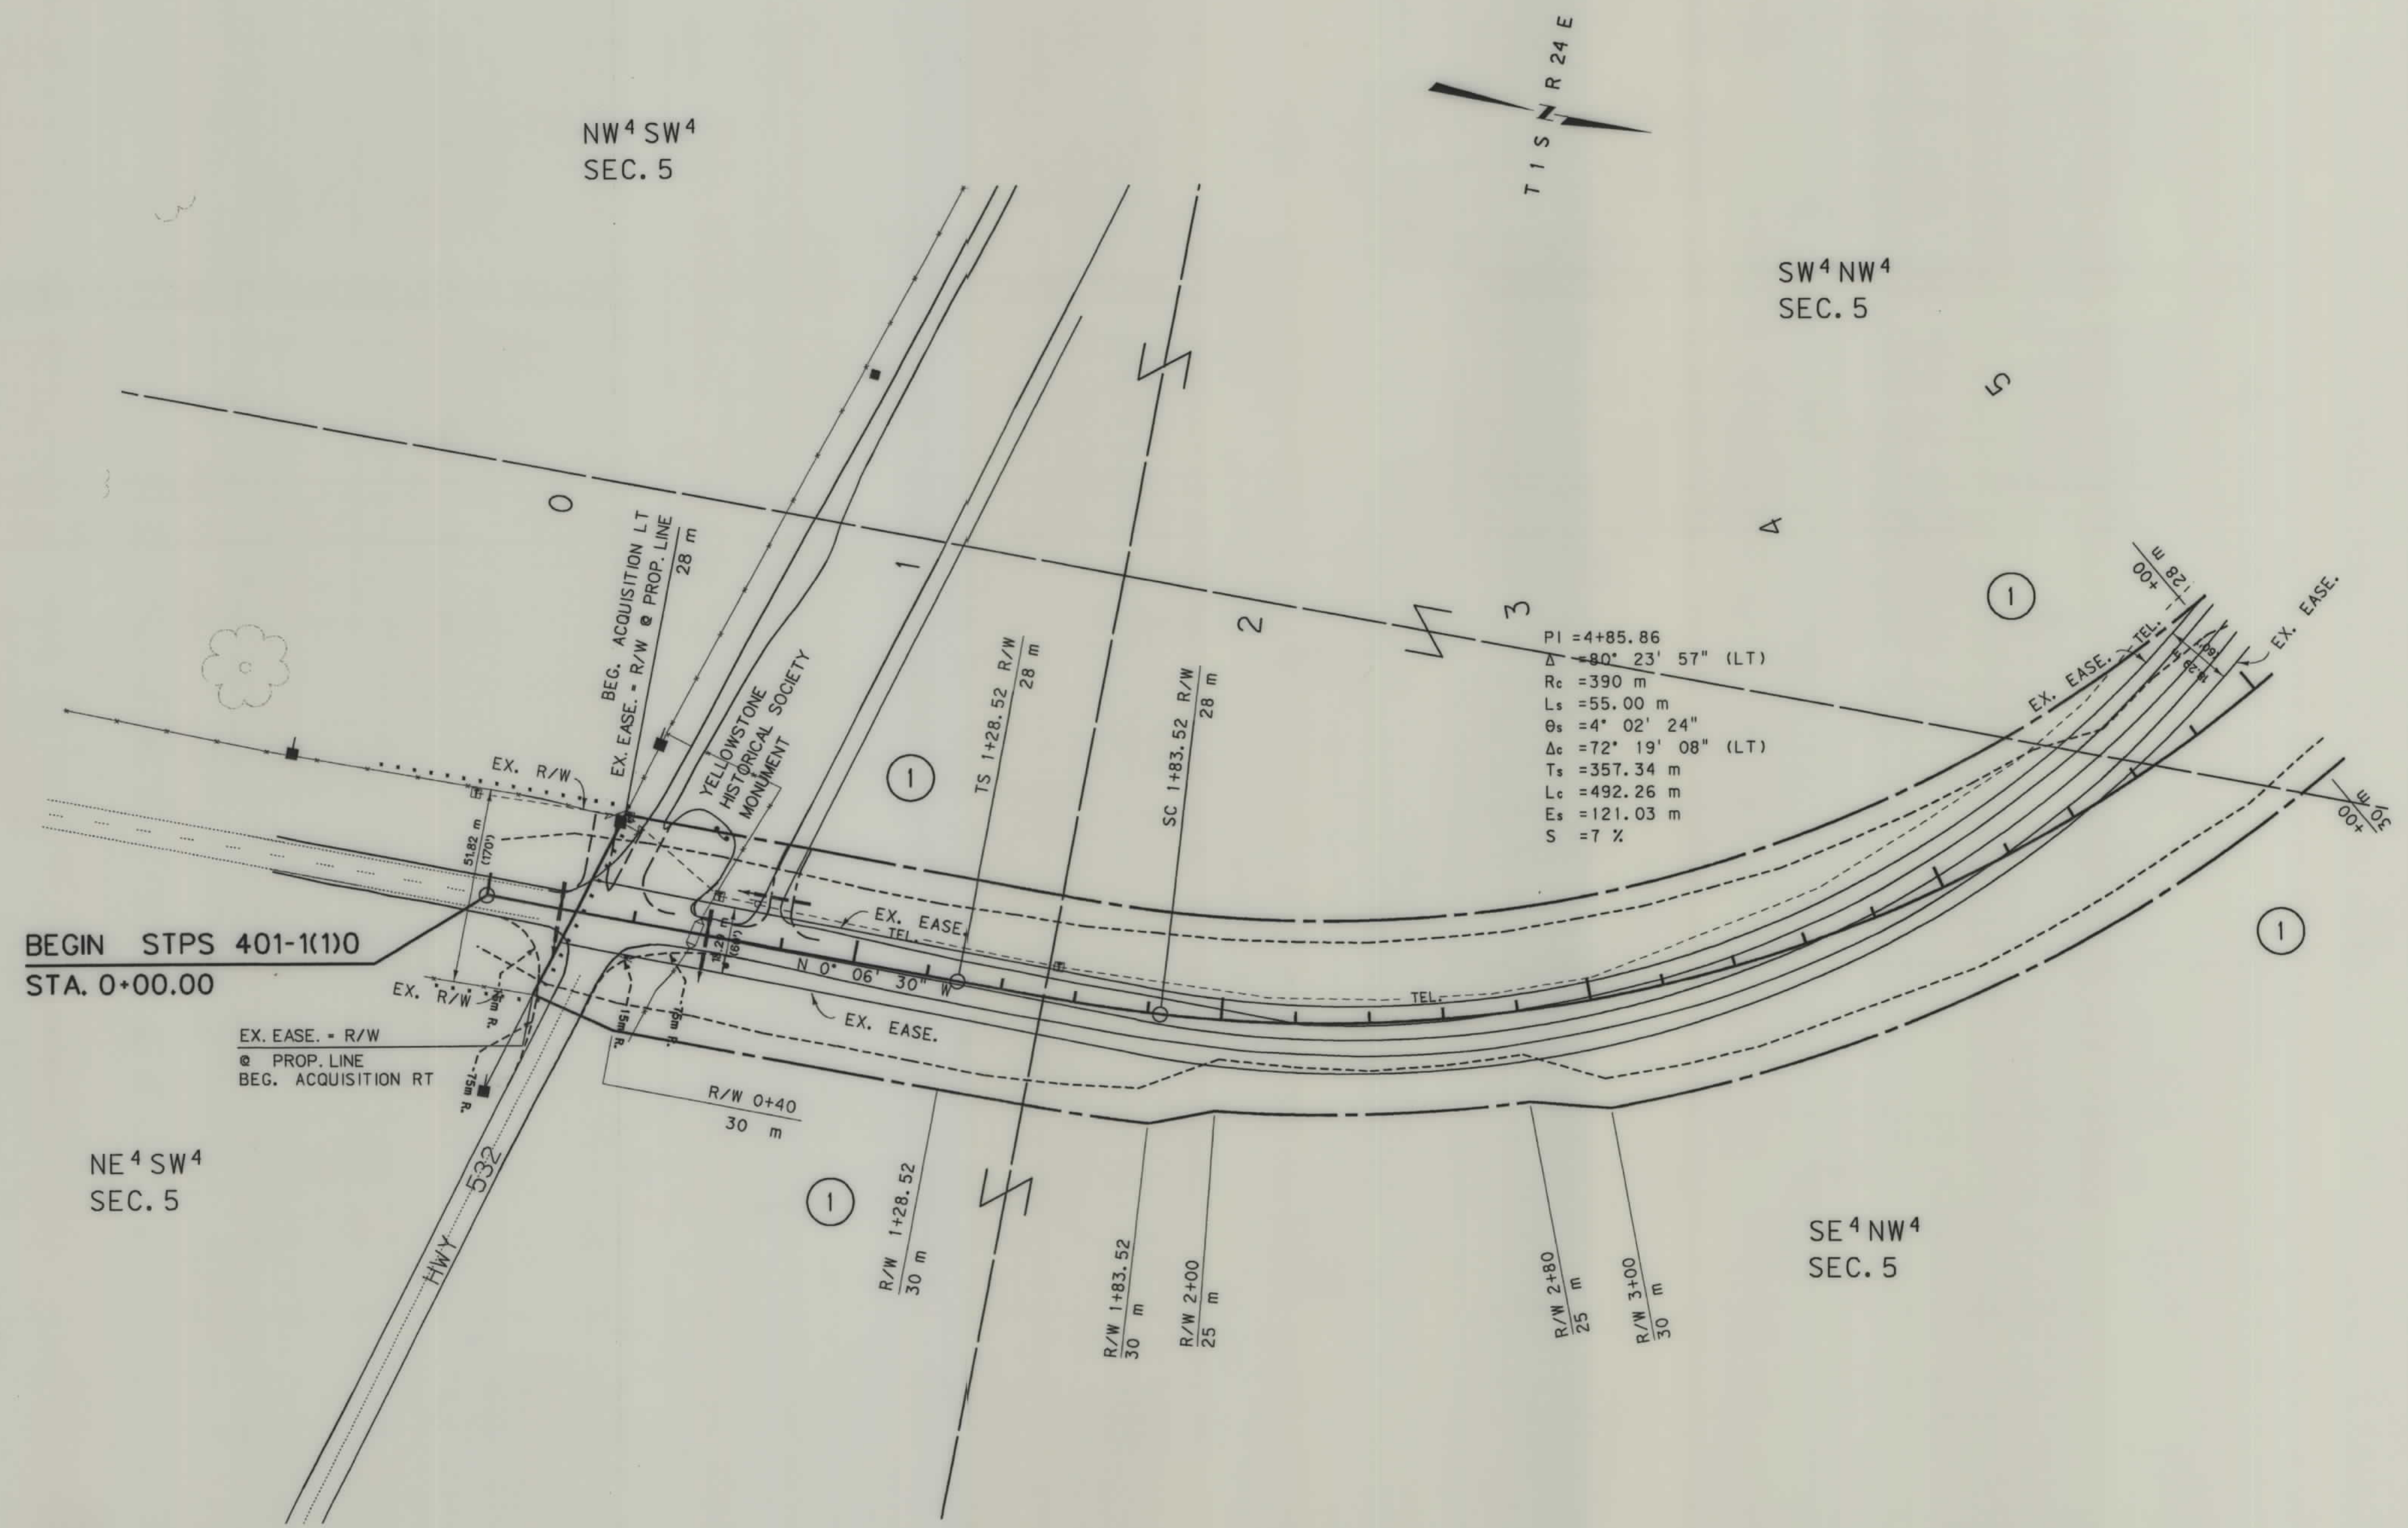

NOTES: 1. ALL MEASUREMENTS ARE METRIC EXCEPT AS NOTED
2. THE PROPOSED R/W LINE WHERE A SPIRAL CURVE TRANSITION IS USED IS A CHORD RATHER THAN A CONCENTRIC CURVE.

BACKSLOPE LIMITS INCLUDE ROUNDING	TOP OF CUT
CONSTRUCTION LIMITS:	CUT SECTION
	TOE OF FILL
	DITCH BOTTOM
FHWA/DOT APPROVAL	2-25-97
MAP REVISED	8-20-97

MONTANA
DEPARTMENT OF TRANSPORTATION


RIGHT OF WAY PLAN
YELLOWSTONE COUNTY

SCALE 1" = 1000'

0 50M 100M

SEE SHEET NO. 2 FOR OWNERSHIP NAMES, ADDRESSES, AREAS, ETC.

STATE	RIGHT OF WAY ID.	SHEET	TOTAL
		NO.	SHEETS
MONTANA	STPS 401-1(3)1	5	22
PROJECT NUMBER 1264-003			
BUFFALO TRAIL - N OF LAUREL			

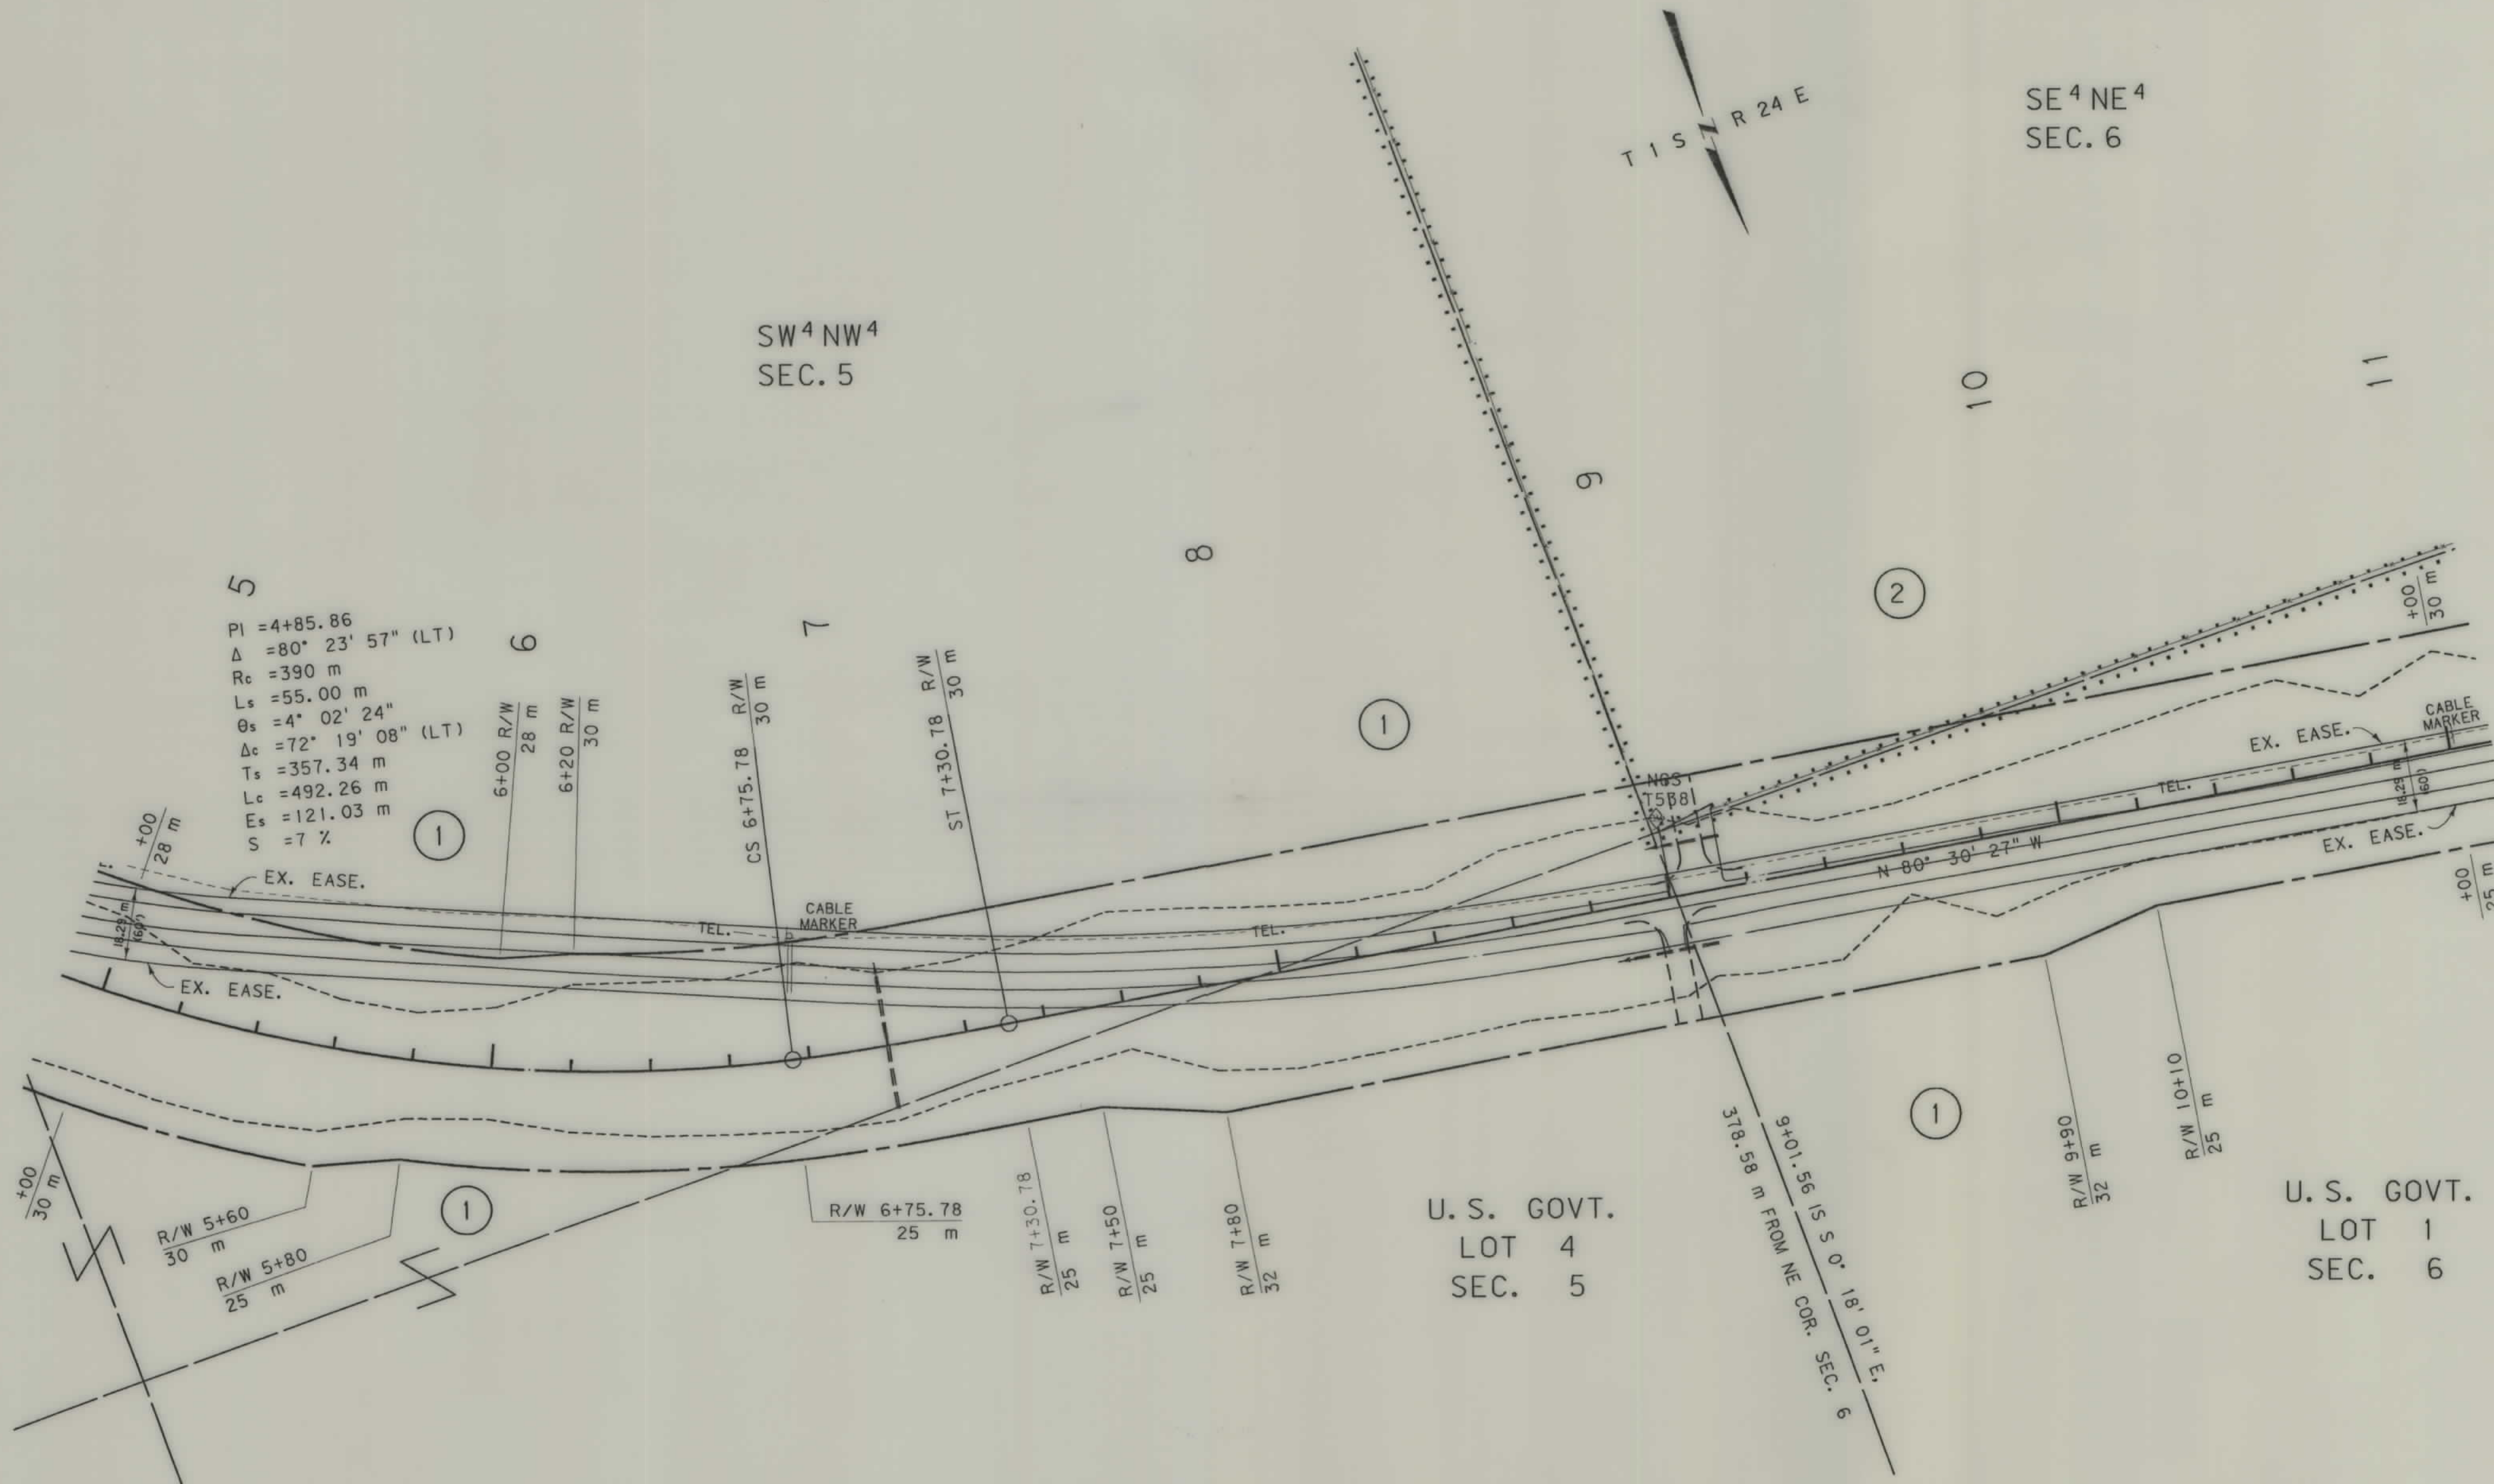

- NOTES: 1. ALL MEASUREMENTS ARE METRIC EXCEPT AS NOTED
2. THE PROPOSED R/W LINE WHERE A SPIRAL CURVE TRANSITION IS USED IS A CHORD RATHER THAN A CONCENTRIC CURVE.

BACKSLOPE LIMITS INCLUDE ROUNDING	
CONSTRUCTION LIMITS:	
CUT SECTION	TOP OF CUT
TOE OF FILL	DITCH BOTTOM
FHWA/DOT APPROVAL 2-25-97	
MAP REVISED	

MONTANA
DEPARTMENT OF TRANSPORTATION
RIGHT OF WAY PLAN
YELLOWSTONE COUNTY
SCALE 1:1000






RDROW

MONTANA
CADD

3
2
1

SEE SHEET NO. 2 FOR OWNERSHIP NAMES, ADDRESSES, AREAS, ETC.

STATE	RIGHT OF WAY ID.	SHEET	TOTAL
		NO.	SHEETS
MONTANA	STPS 401-1(3)0	7	22
PROJECT NUMBER 1264-003			
BUFFALO TRAIL - N OF LAUREL			

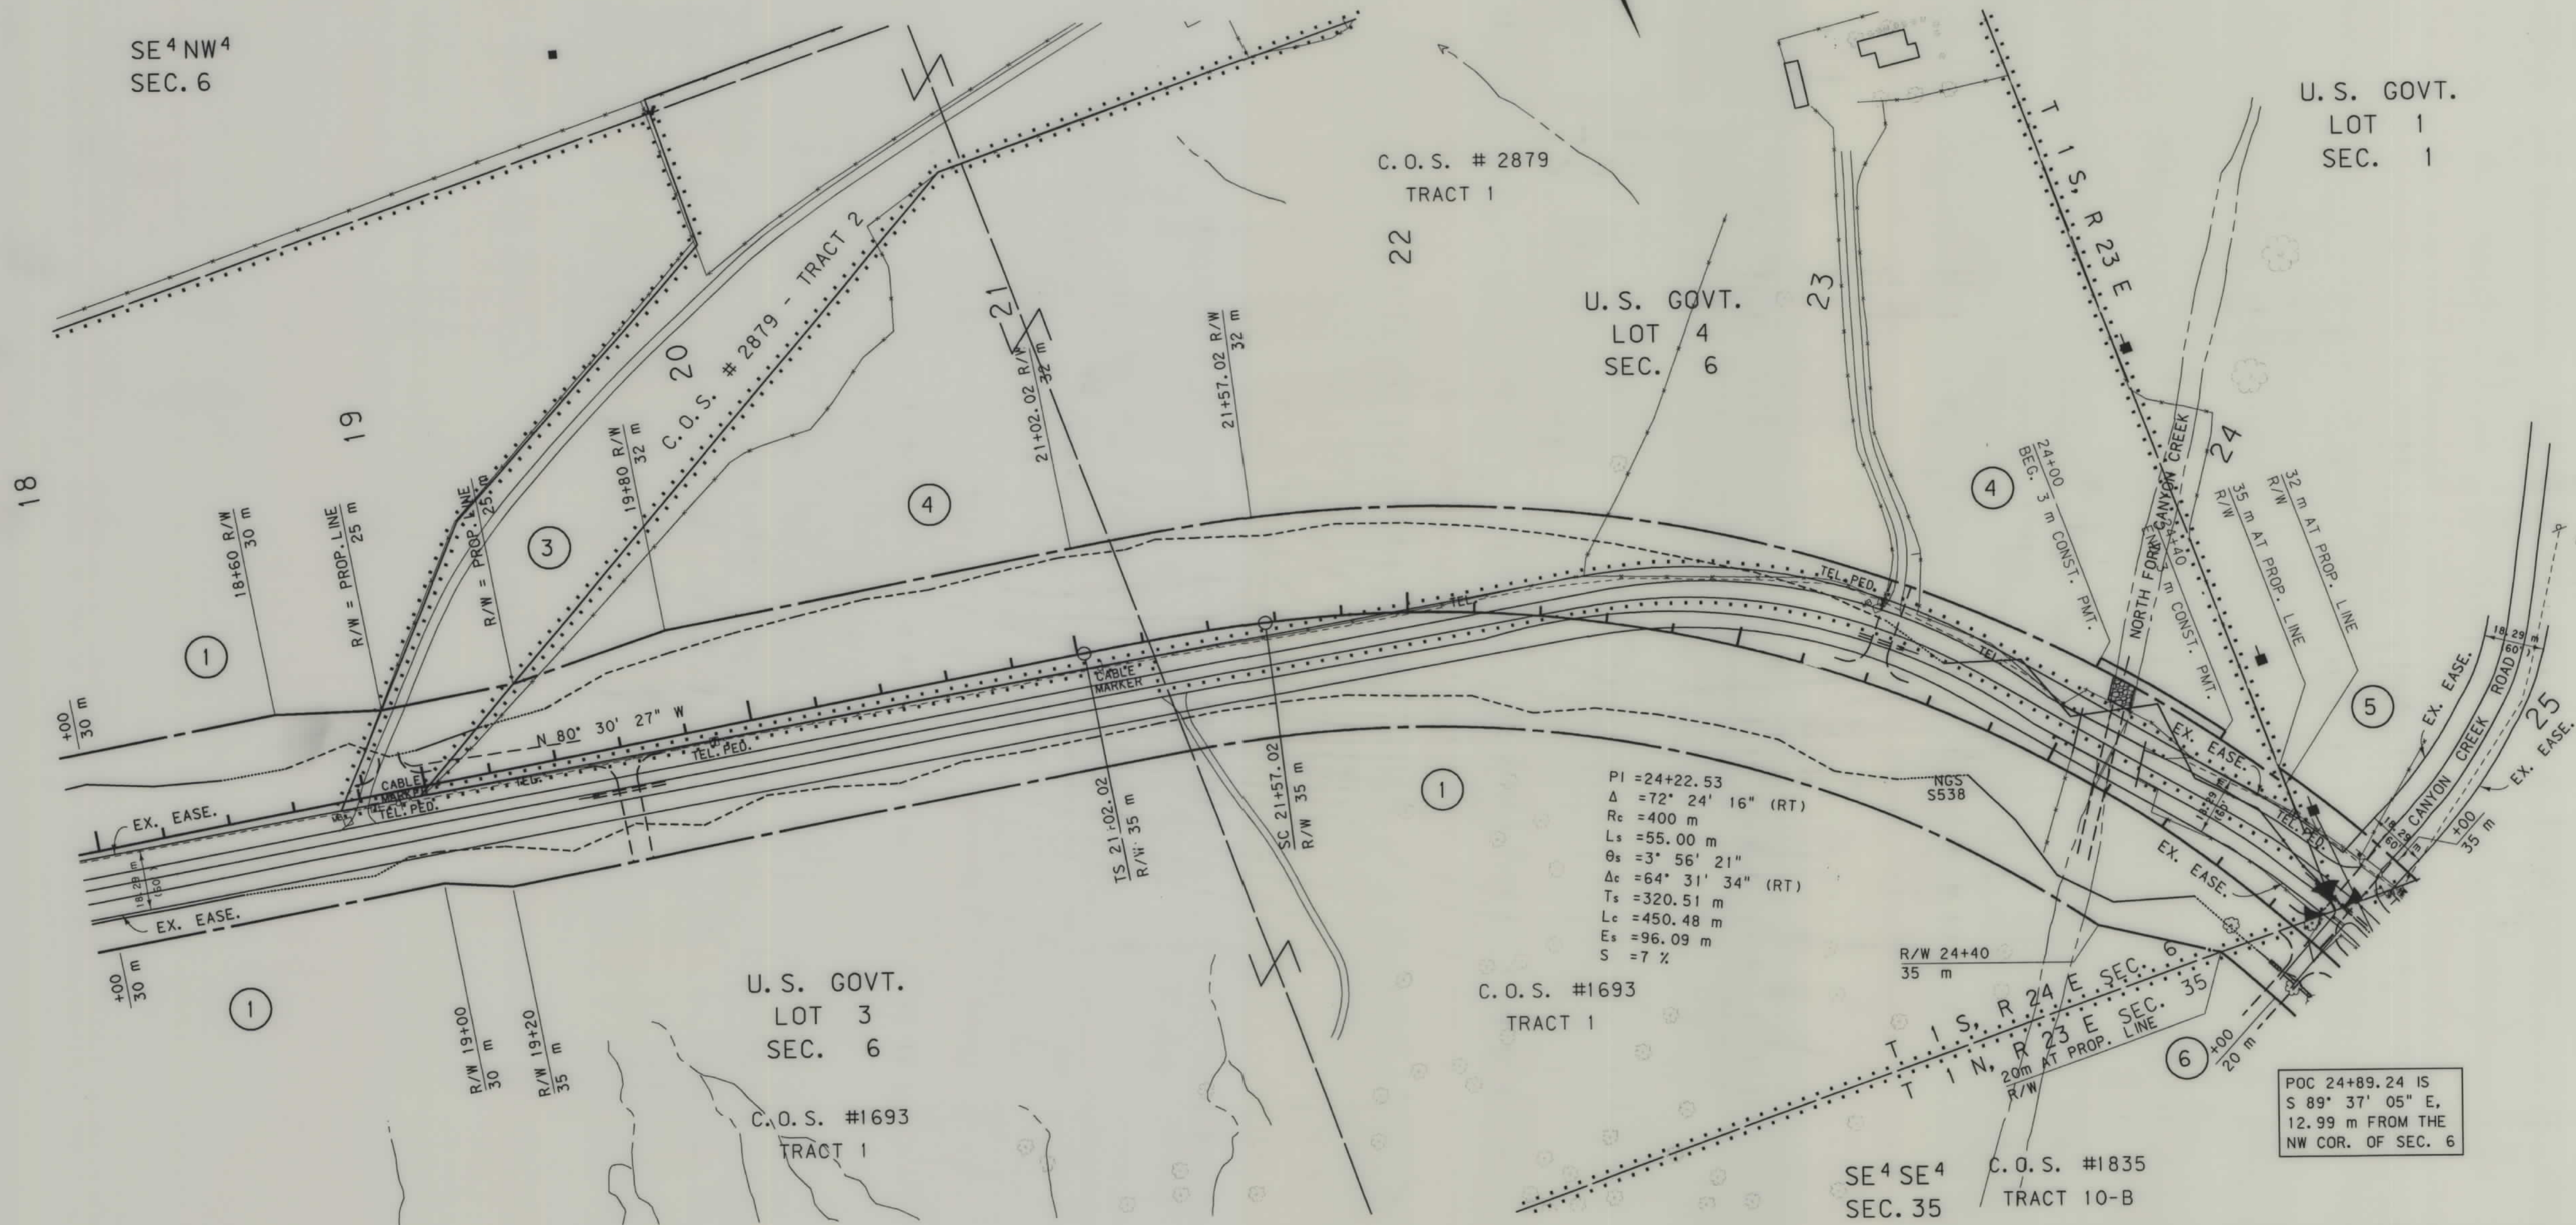

PI = 24+22.53
Δ = 72° 24' 16" (RT)
Rc = 400 m
Ls = 55.00 m
θs = 3° 56' 21"
Δc = 64° 31' 34" (RT)
Ts = 320.51 m
Lc = 450.48 m
Es = 96.09 m
S = 7 %

POC 24+89.24 IS
S 89° 37' 05" E,
12.99 m FROM THE
NW COR. OF SEC. 6

- NOTES: 1. ALL MEASUREMENTS ARE METRIC EXCEPT AS NOTED
2. THE PROPOSED R/W LINE WHERE A SPIRAL CURVE TRANSITION IS USED IS A CHORD RATHER THAN A CONCENTRIC CURVE.

BACKSLOPE LIMITS INCLUDE ROUNDING	
CONSTRUCTION LIMITS:	TOP OF CUT CUT SECTION TOE OF FILL DITCH BOTTOM
FHWA/DOT APPROVAL 2-25-97	
MAP REVISED 8-20-97 8-29-97 10-23-97	
1-15-98 4-29-98	


MONTANA
DEPARTMENT OF TRANSPORTATION

RIGHT OF WAY PLAN
YELLOWSTONE COUNTY
SCALE 1"=1000'

SEE SHEET NO. 2 FOR OWNERSHIP NAMES, ADDRESSES, AREAS, ETC.

STATE	RIGHT OF WAY ID.	SHEET NO.	TOTAL SHEETS
MONTANA	STPS 401-1(3)0	8	22
PROJECT NUMBER 1264-003			
BUFFALO TRAIL - N OF LAUREL			

CHIEF JOSEPH RANCHES
(PHASE 1)

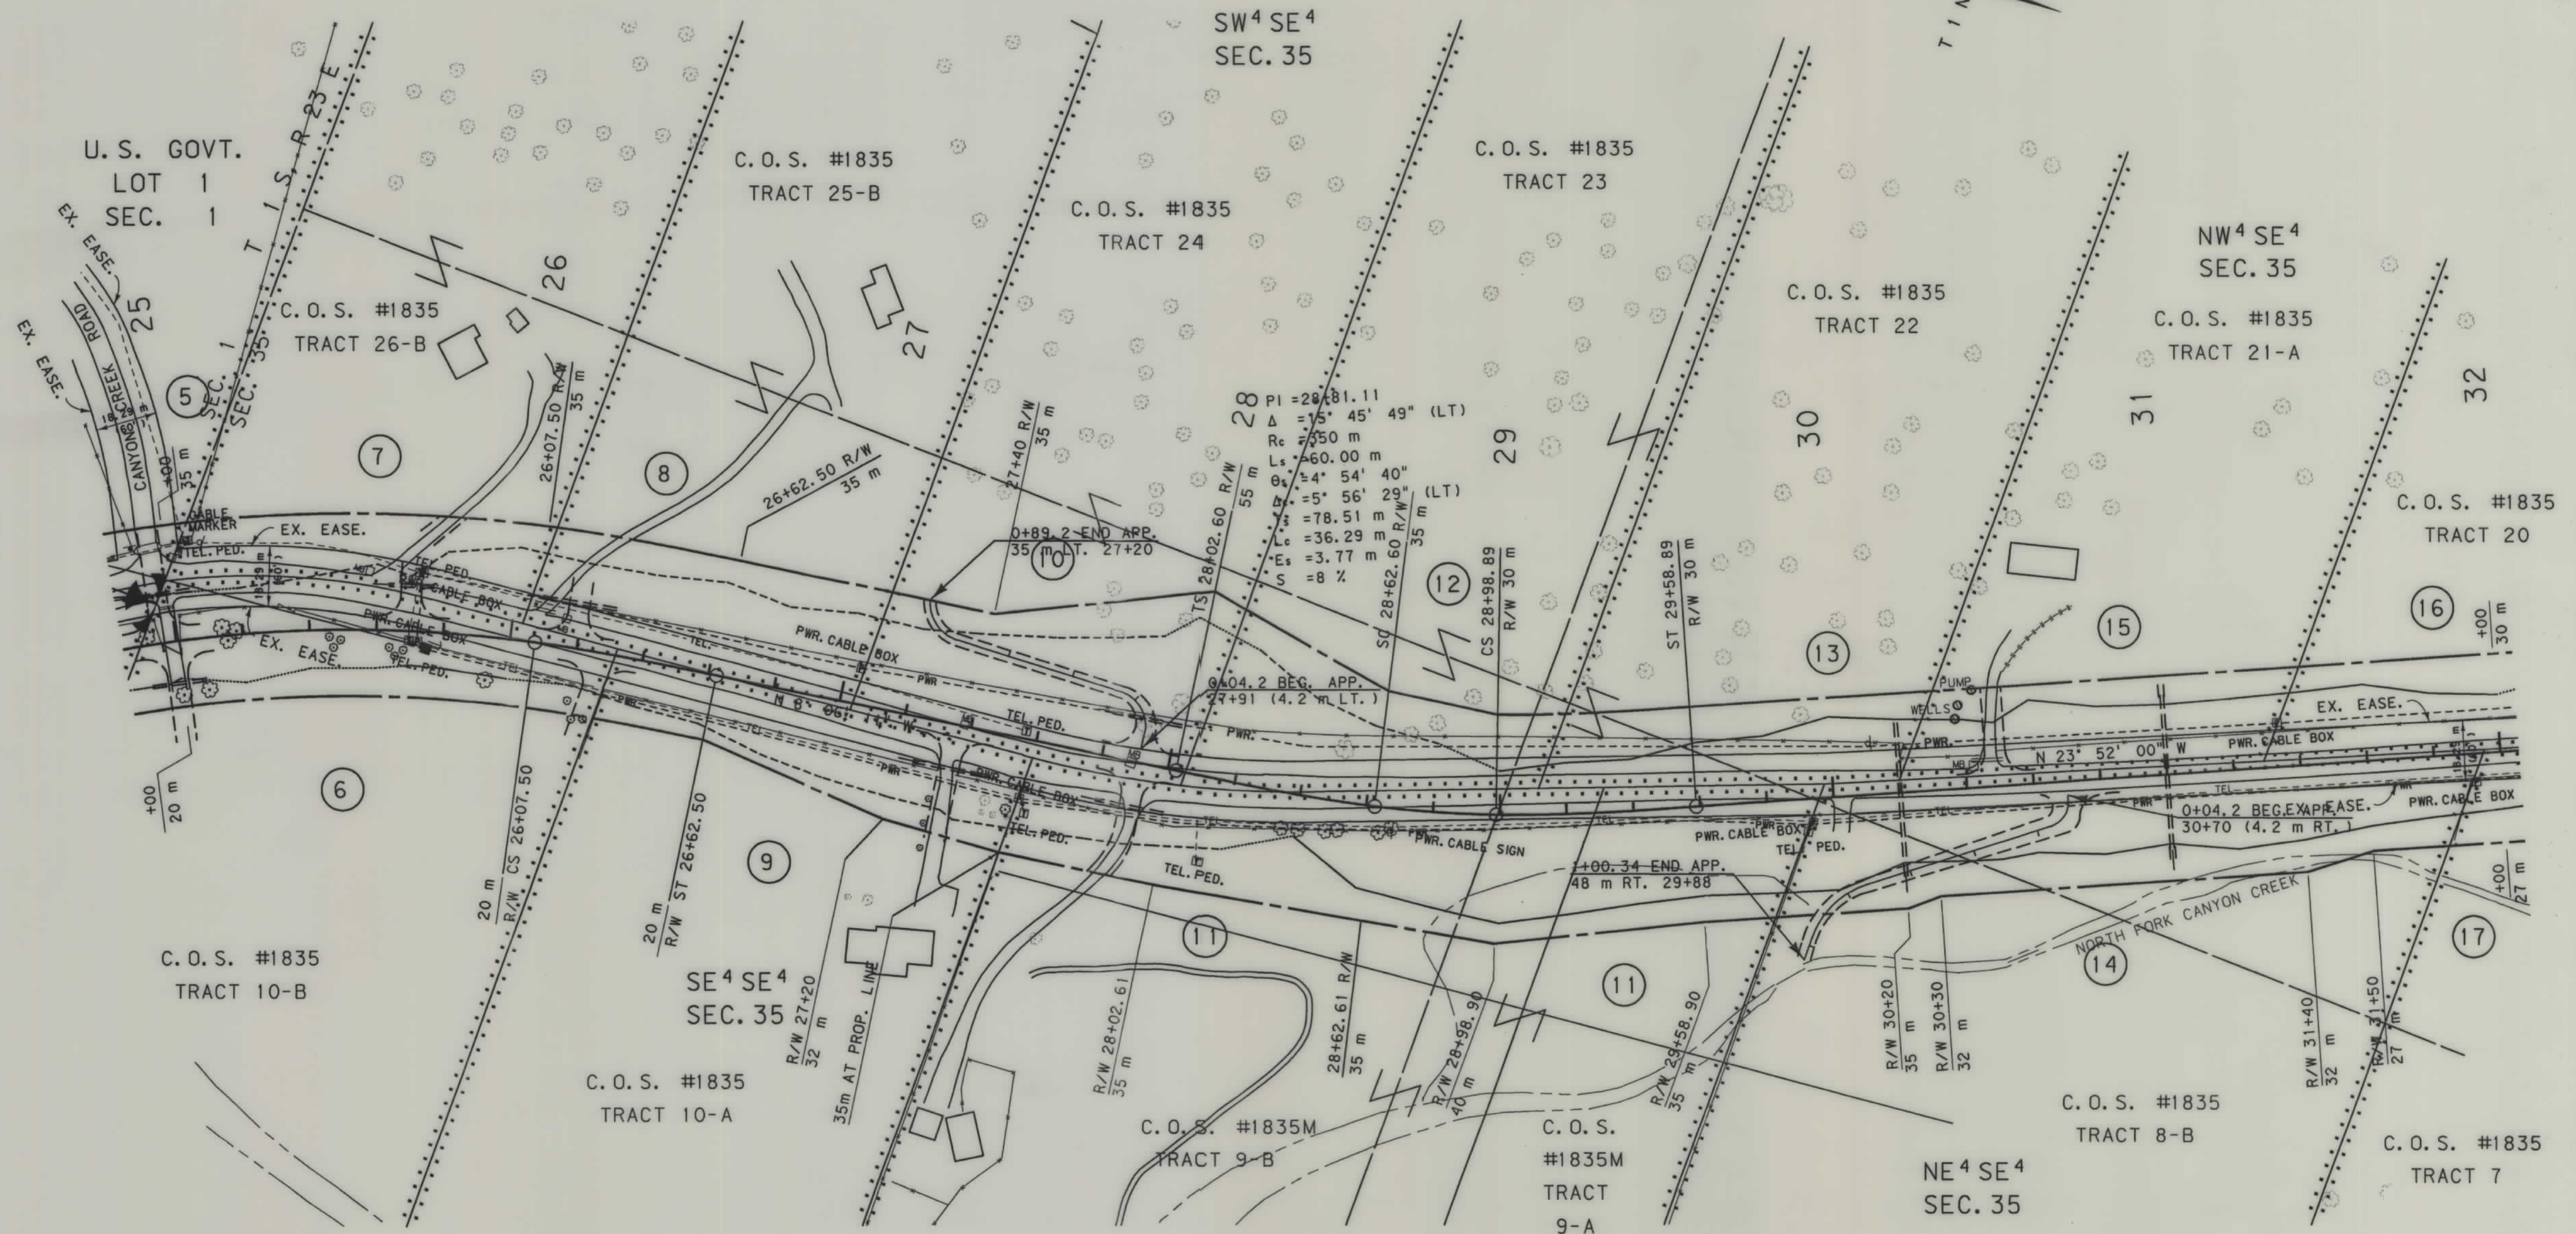

- NOTES: 1. ALL MEASUREMENTS ARE METRIC EXCEPT AS NOTED
2. THE PROPOSED R/W LINE WHERE A SPIRAL CURVE TRANSITION IS USED IS A CHORD RATHER THAN A CONCENTRIC CURVE.

BACKSLOPE LIMITS INCLUDE ROUNDING	TOP OF CUT
CONSTRUCTION LIMITS:	CUT SECTION
	TOE OF FILL
FHWA/DOT APPROVAL	2-25-97
MAP REVISED	3-19-97 8-20-97 8-29-97
	3-23-98

MONTANA
DEPARTMENT OF TRANSPORTATION

RIGHT OF WAY PLAN
YELLOWSTONE COUNTY
SCALE 1"=1000


SEE SHEET NO. 2 FOR OWNERSHIP NAMES, ADDRESSES, AREAS, ETC.

STATE	RIGHT OF WAY ID.	SHEET	TOTAL
		NO.	SHEETS
MONTANA	STPS 401-1(3)0	9	22
PROJECT NUMBER 1264-003			
BUFFALO TRAIL - N OF LAUREL			

CHIEF JOSEPH RANCHES (PHASE 1)

SE⁴NW⁴
SEC. 35

NE⁴NW⁴
SEC. 35

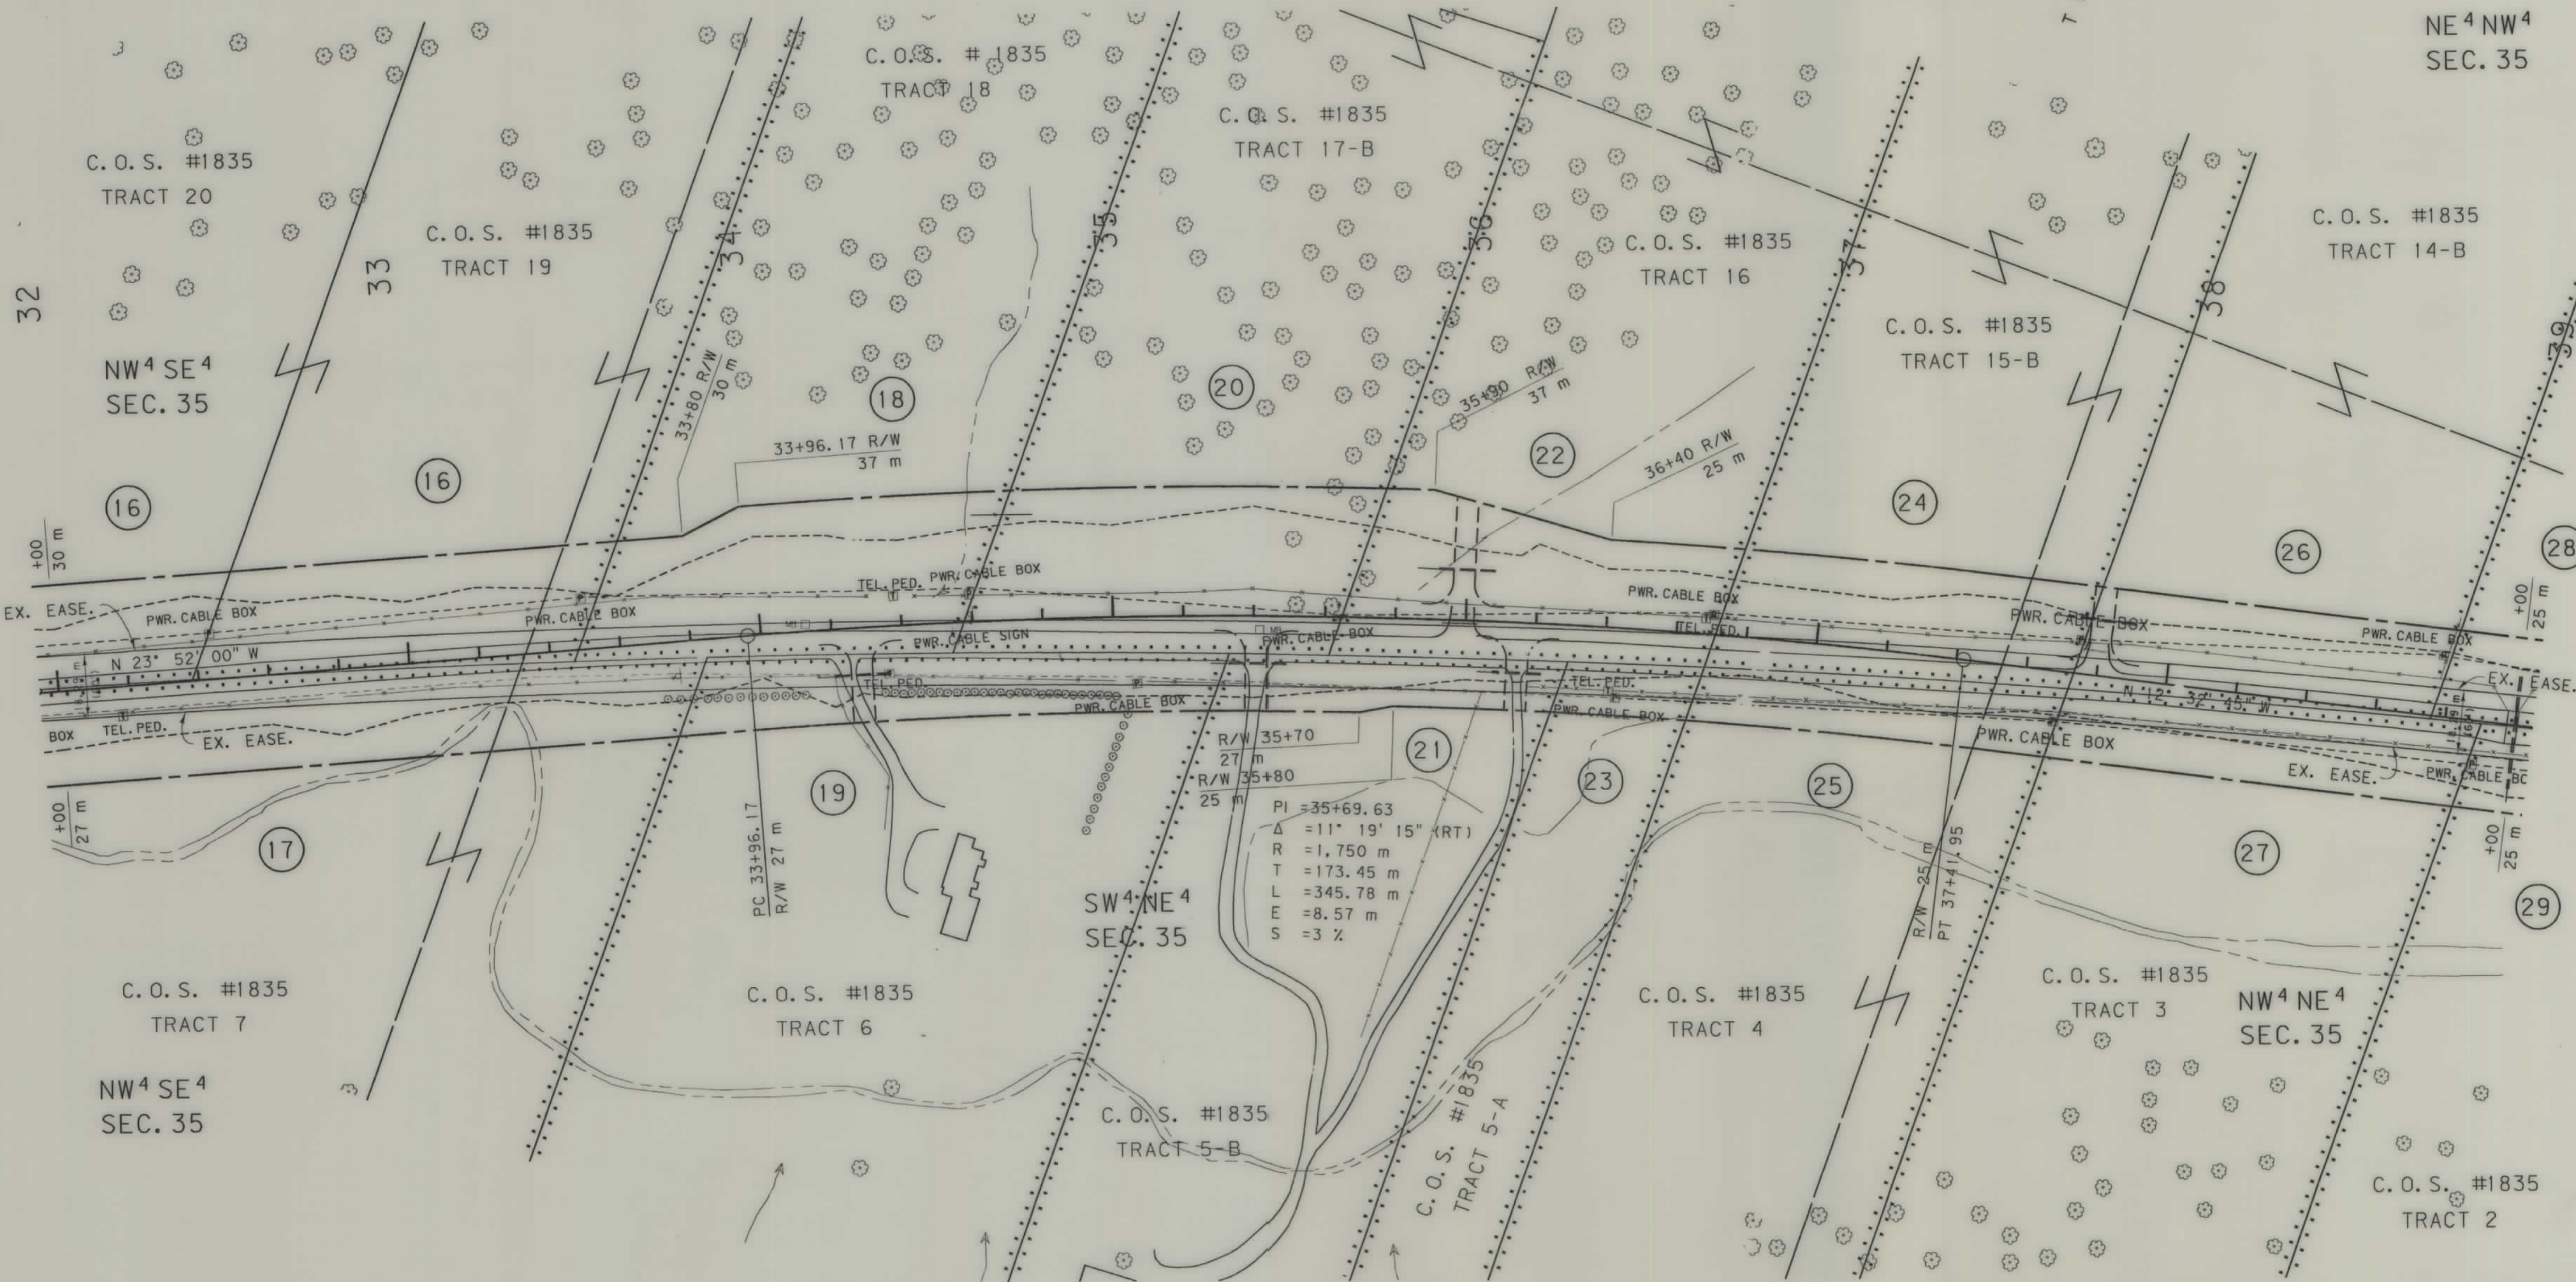


- NOTES: 1. ALL MEASUREMENTS ARE METRIC EXCEPT AS NOTED
2. THE PROPOSED R/W LINE WHERE A SPIRAL CURVE TRANSITION IS USED IS A CHORD RATHER THAN A CONCENTRIC CURVE.

BACKSLOPE LIMITS INCLUDE ROUNDING	TOP OF CUT
CONSTRUCTION LIMITS:	CUT SECTION
	TOE OF FILL
FHWA/DOT APPROVAL	2-25-97
MAP REVISED	

MONTANA DEPARTMENT OF TRANSPORTATION
RIGHT OF WAY PLAN YELLOWSTONE COUNTY
SCALE 1:1000
0 50M 100M

SEE SHEET NO. 2 FOR OWNERSHIP NAMES, ADDRESSES, AREAS, ETC.

STATE	RIGHT OF WAY ID.	SHEET NO.	TOTAL SHEETS
MONTANA	STPS 401-1(3)0	10	22
PROJECT NUMBER 1264-003			
BUFFALO TRAIL - N OF LAUREL			

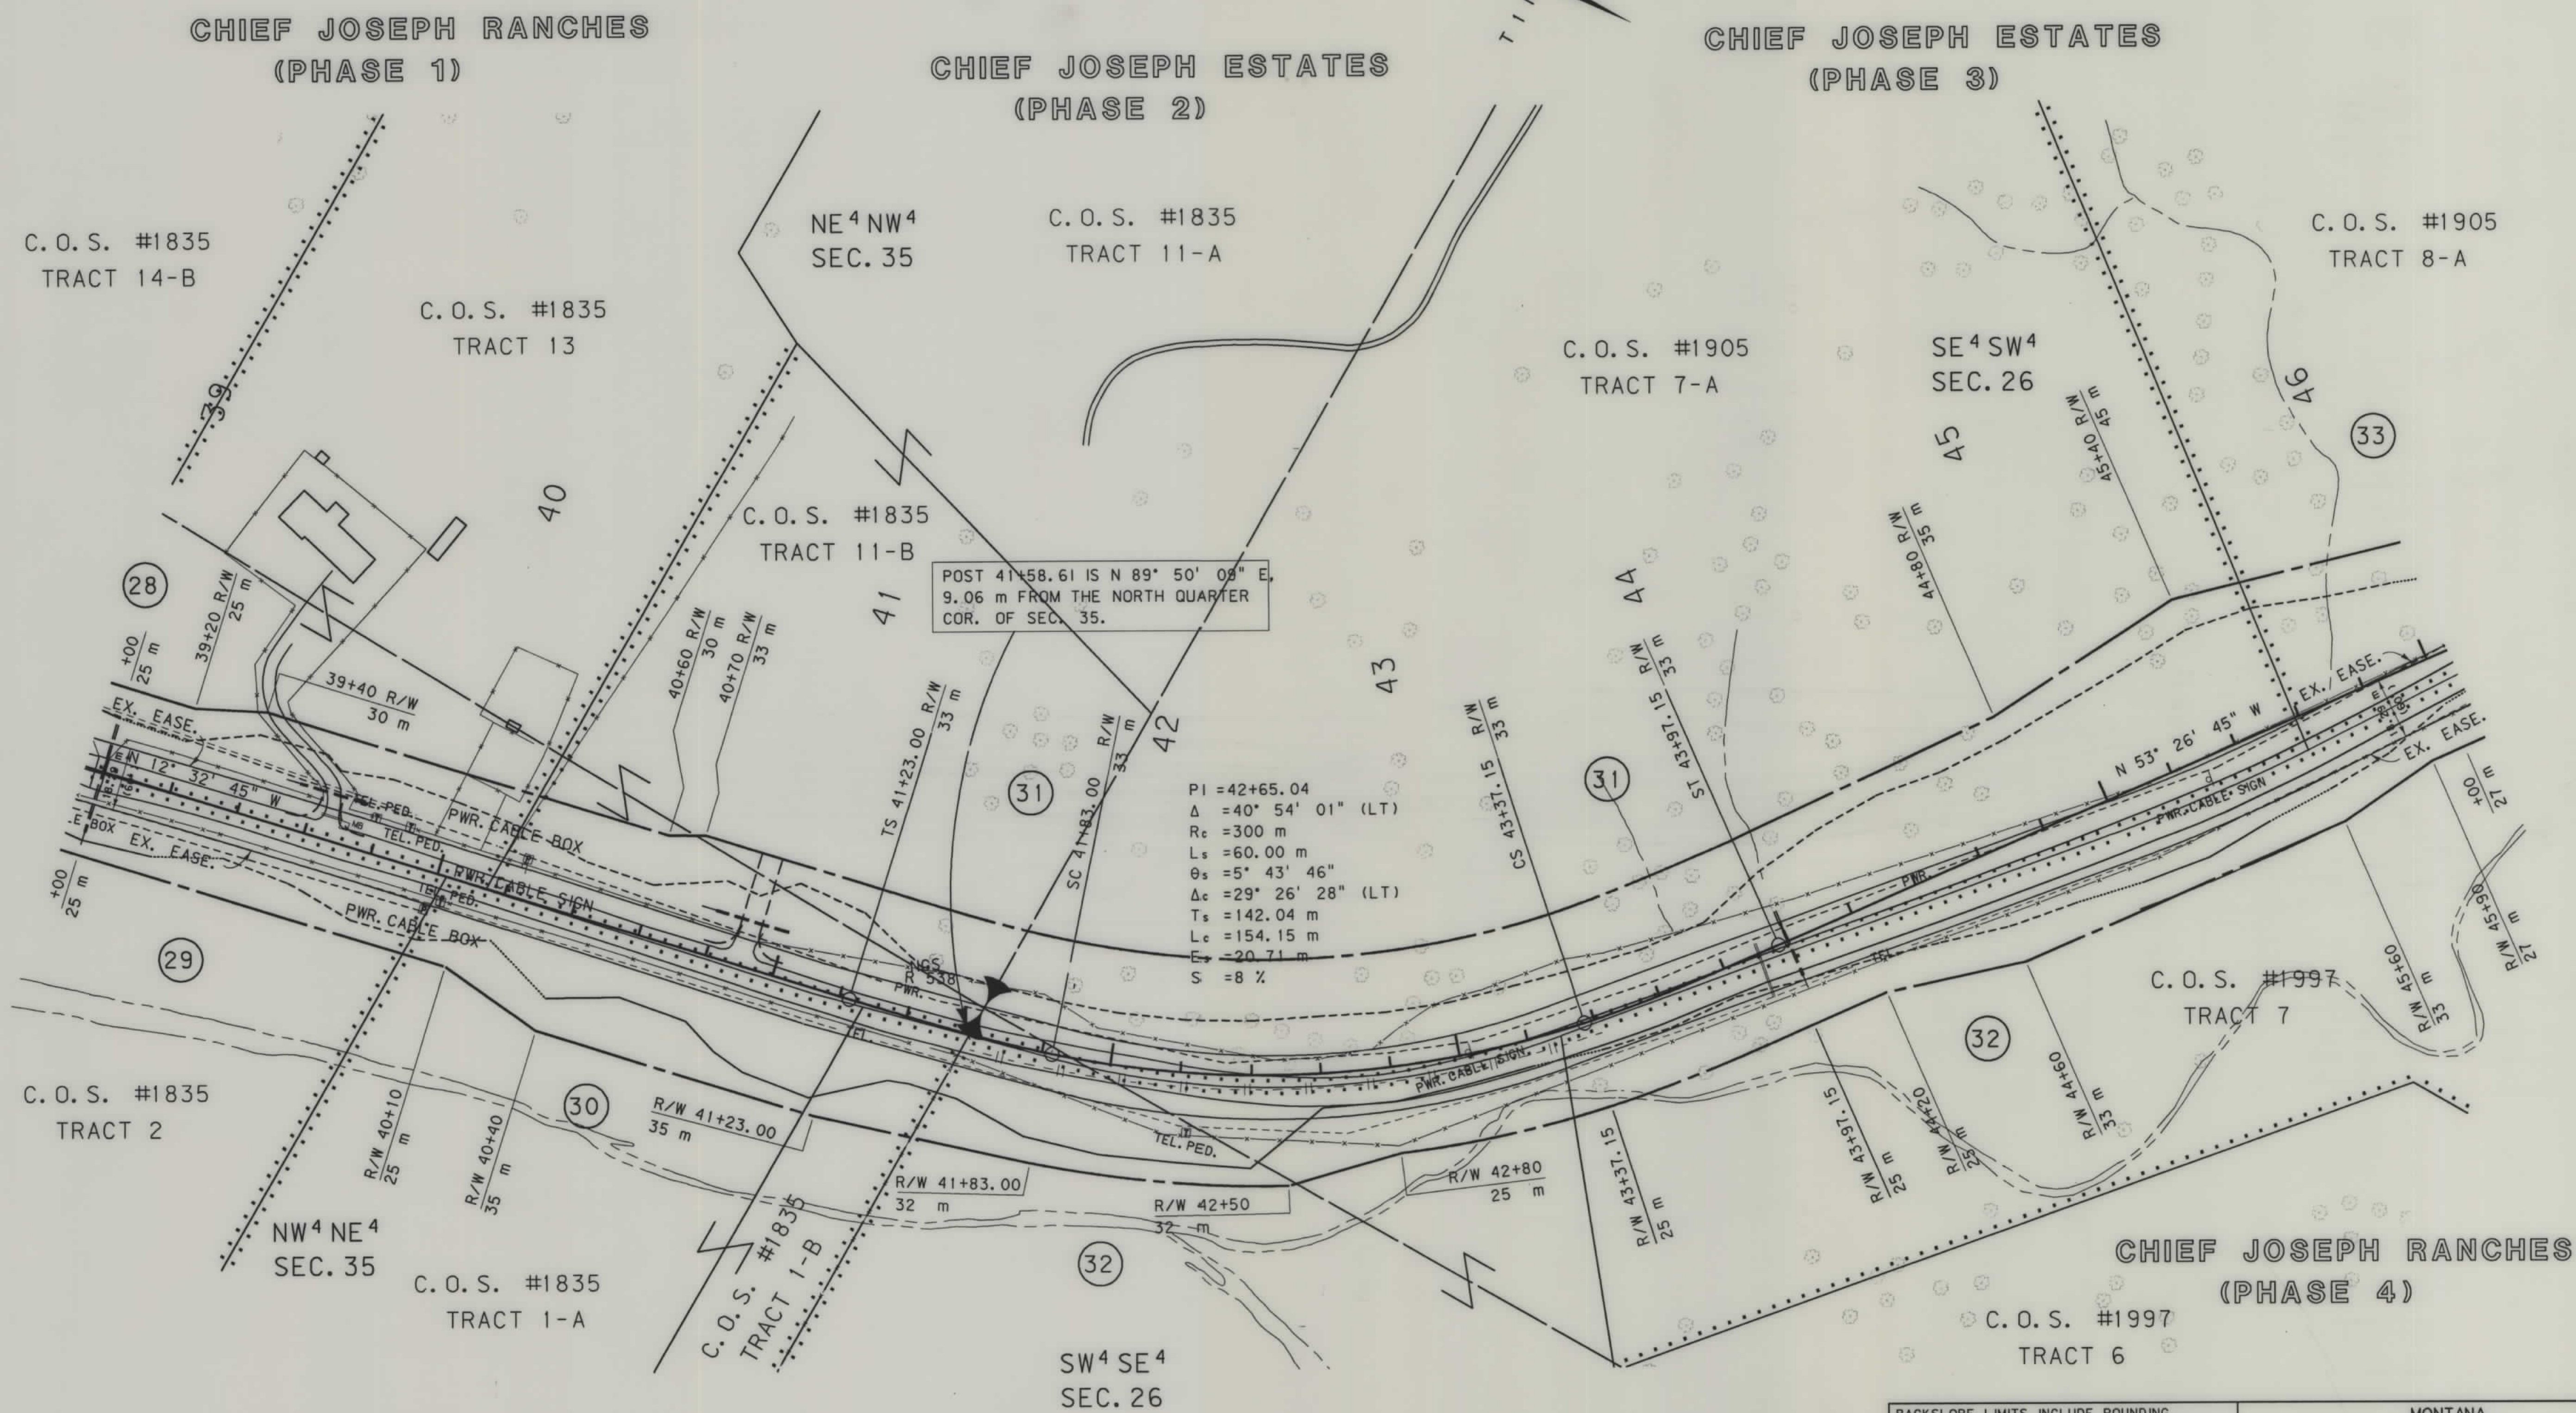


NOTES: 1. ALL MEASUREMENTS ARE METRIC EXCEPT AS NOTED
 2. THE PROPOSED R/W LINE WHERE A SPIRAL CURVE TRANSITION IS USED IS A CHORD RATHER THAN A CONCENTRIC CURVE.

BACKSLOPE LIMITS INCLUDE ROUNDING		
CONSTRUCTION LIMITS:		
FHWA/DOT APPROVAL 2-25-97 MAP REVISED 3-19-97 8-12-97		
MONTANA DEPARTMENT OF TRANSPORTATION RIGHT OF WAY PLAN YELLOWSTONE COUNTY SCALE 1"=1000 		

SEE SHEET NO. 2 FOR OWNERSHIP NAMES, ADDRESSES, AREAS, ETC.

STATE	RIGHT OF WAY ID.	SHEET NO.	TOTAL SHEETS
MONTANA	STPS 401-1(3)0	11	22
PROJECT NUMBER 1264-003			
BUFFALO TRAIL - N OF LAUREL			

CHIEF JOSEPH ESTATES (PHASE 3)

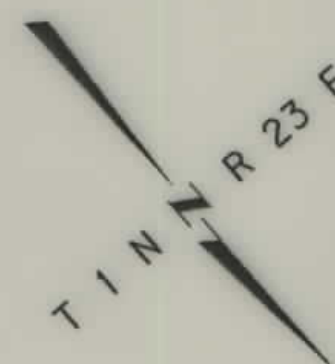


NE⁴ SE⁴
SEC. 27

C.O.S. #1905
TRACT 8-A
SW⁴ SW⁴
SEC. 26

C.O.S. #1905
TRACT 9

C.O.S. #1925
TRACT 1

SE⁴ SW⁴
SEC. 26

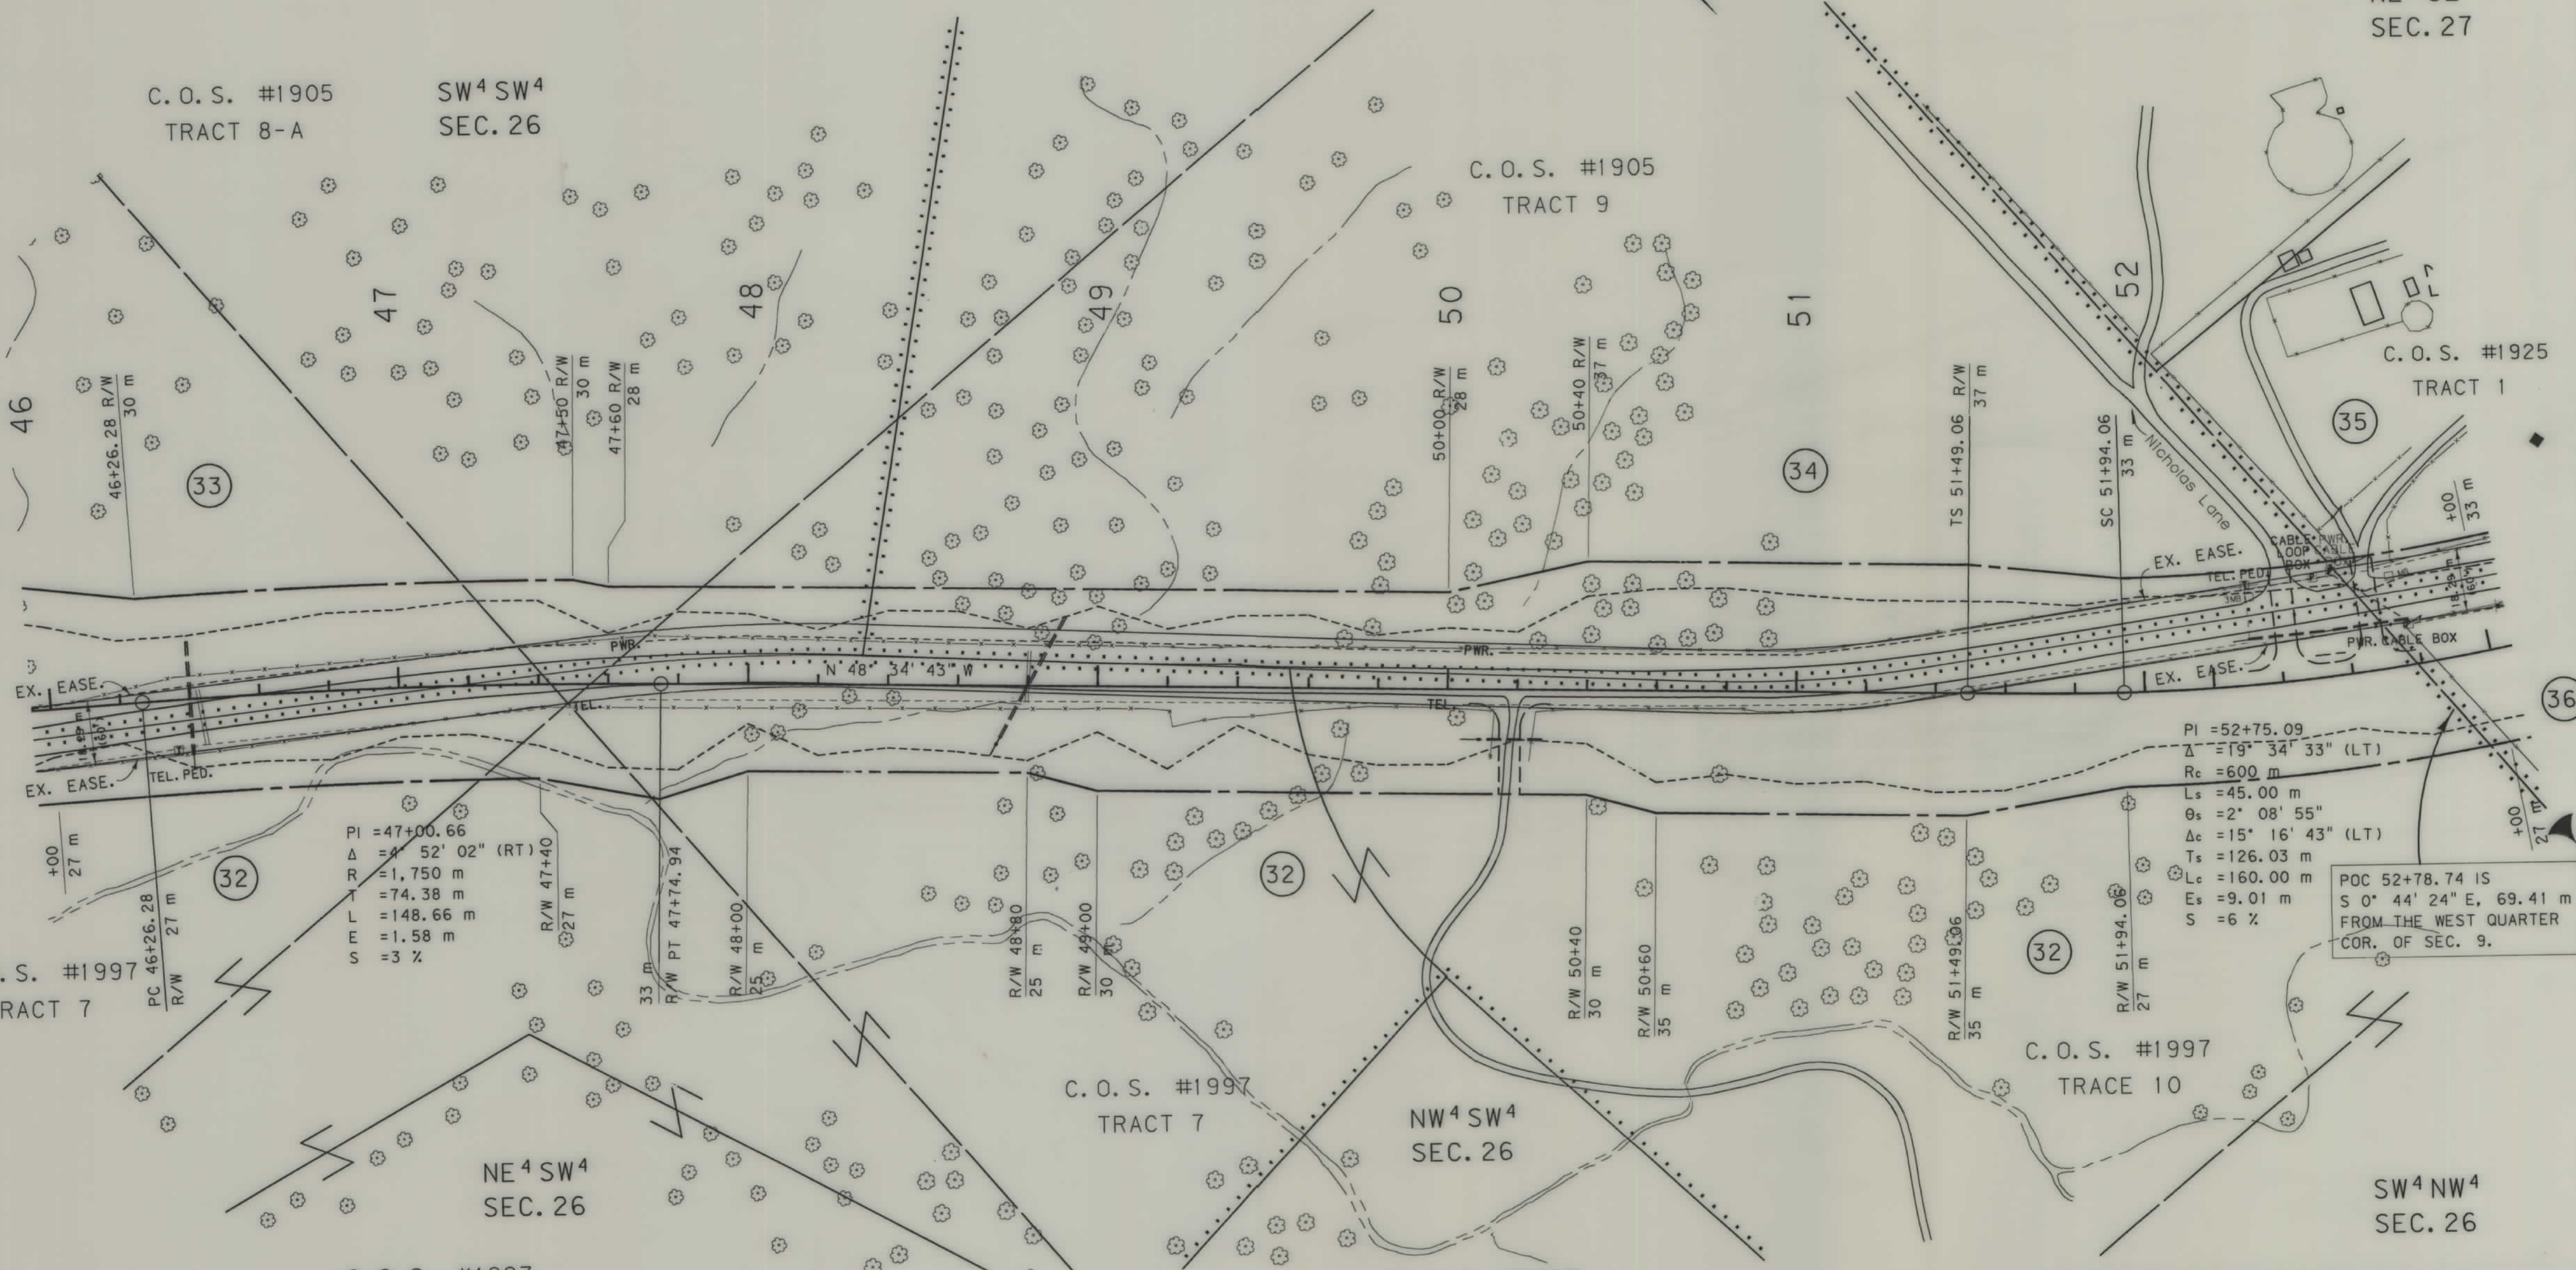

PI = 52+75.09
Δ = 19° 34' 33" (LT)
Rc = 600 m
Ls = 45.00 m
Os = 2° 08' 55"
Δc = 15° 16' 43" (LT)
Ts = 126.03 m
Lc = 160.00 m
Es = 9.01 m
S = 6 %

POC 52+78.74 IS
S 0° 44' 24" E, 69.41 m
FROM THE WEST QUARTER
COR. OF SEC. 9.

PI = 47+00.66
Δ = 4° 52' 02" (RT)
R = 1,750 m
L = 74.38 m
E = 1.58 m
S = 3 %

C.O.S. #1997
TRACT 7

C.O.S. #1997
TRACT 7

NW⁴ SW⁴
SEC. 26

C.O.S. #1997
TRACT 10

C.O.S. #1997
TRACT 8


C.O.S. #1997
TRACT 9

CHIEF JOSEPH RANCHES (PHASE 4)

- NOTES: 1. ALL MEASUREMENTS ARE METRIC EXCEPT AS NOTED
2. THE PROPOSED R/W LINE WHERE A SPIRAL CURVE TRANSITION IS USED IS A CHORD RATHER THAN A CONCENTRIC CURVE.

BACKSLOPE LIMITS INCLUDE ROUNDING	TOP OF CUT
CONSTRUCTION LIMITS:	CUT SECTION
	TOE OF FILL
FHWA/DOT APPROVAL	2-25-97
MAP REVISED	

MONTANA
DEPARTMENT OF TRANSPORTATION
RIGHT OF WAY PLAN
YELLOWSTONE COUNTY
SCALE 1"=1000

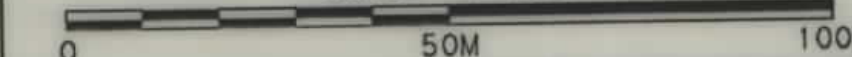



RDROW


MONTANA
CADD

3
2
1

SEE SHEET NO. 2 FOR OWNERSHIP NAMES, ADDRESSES, AREAS, ETC.

STATE	RIGHT OF WAY ID.	SHEET NO.	TOTAL SHEETS
MONTANA	STPS 401-1(3)0	12	22
PROJECT NUMBER 1264-003			
BUFFALO TRAIL - N OF LAUREL			

SW⁴NW⁴
SEC. 26

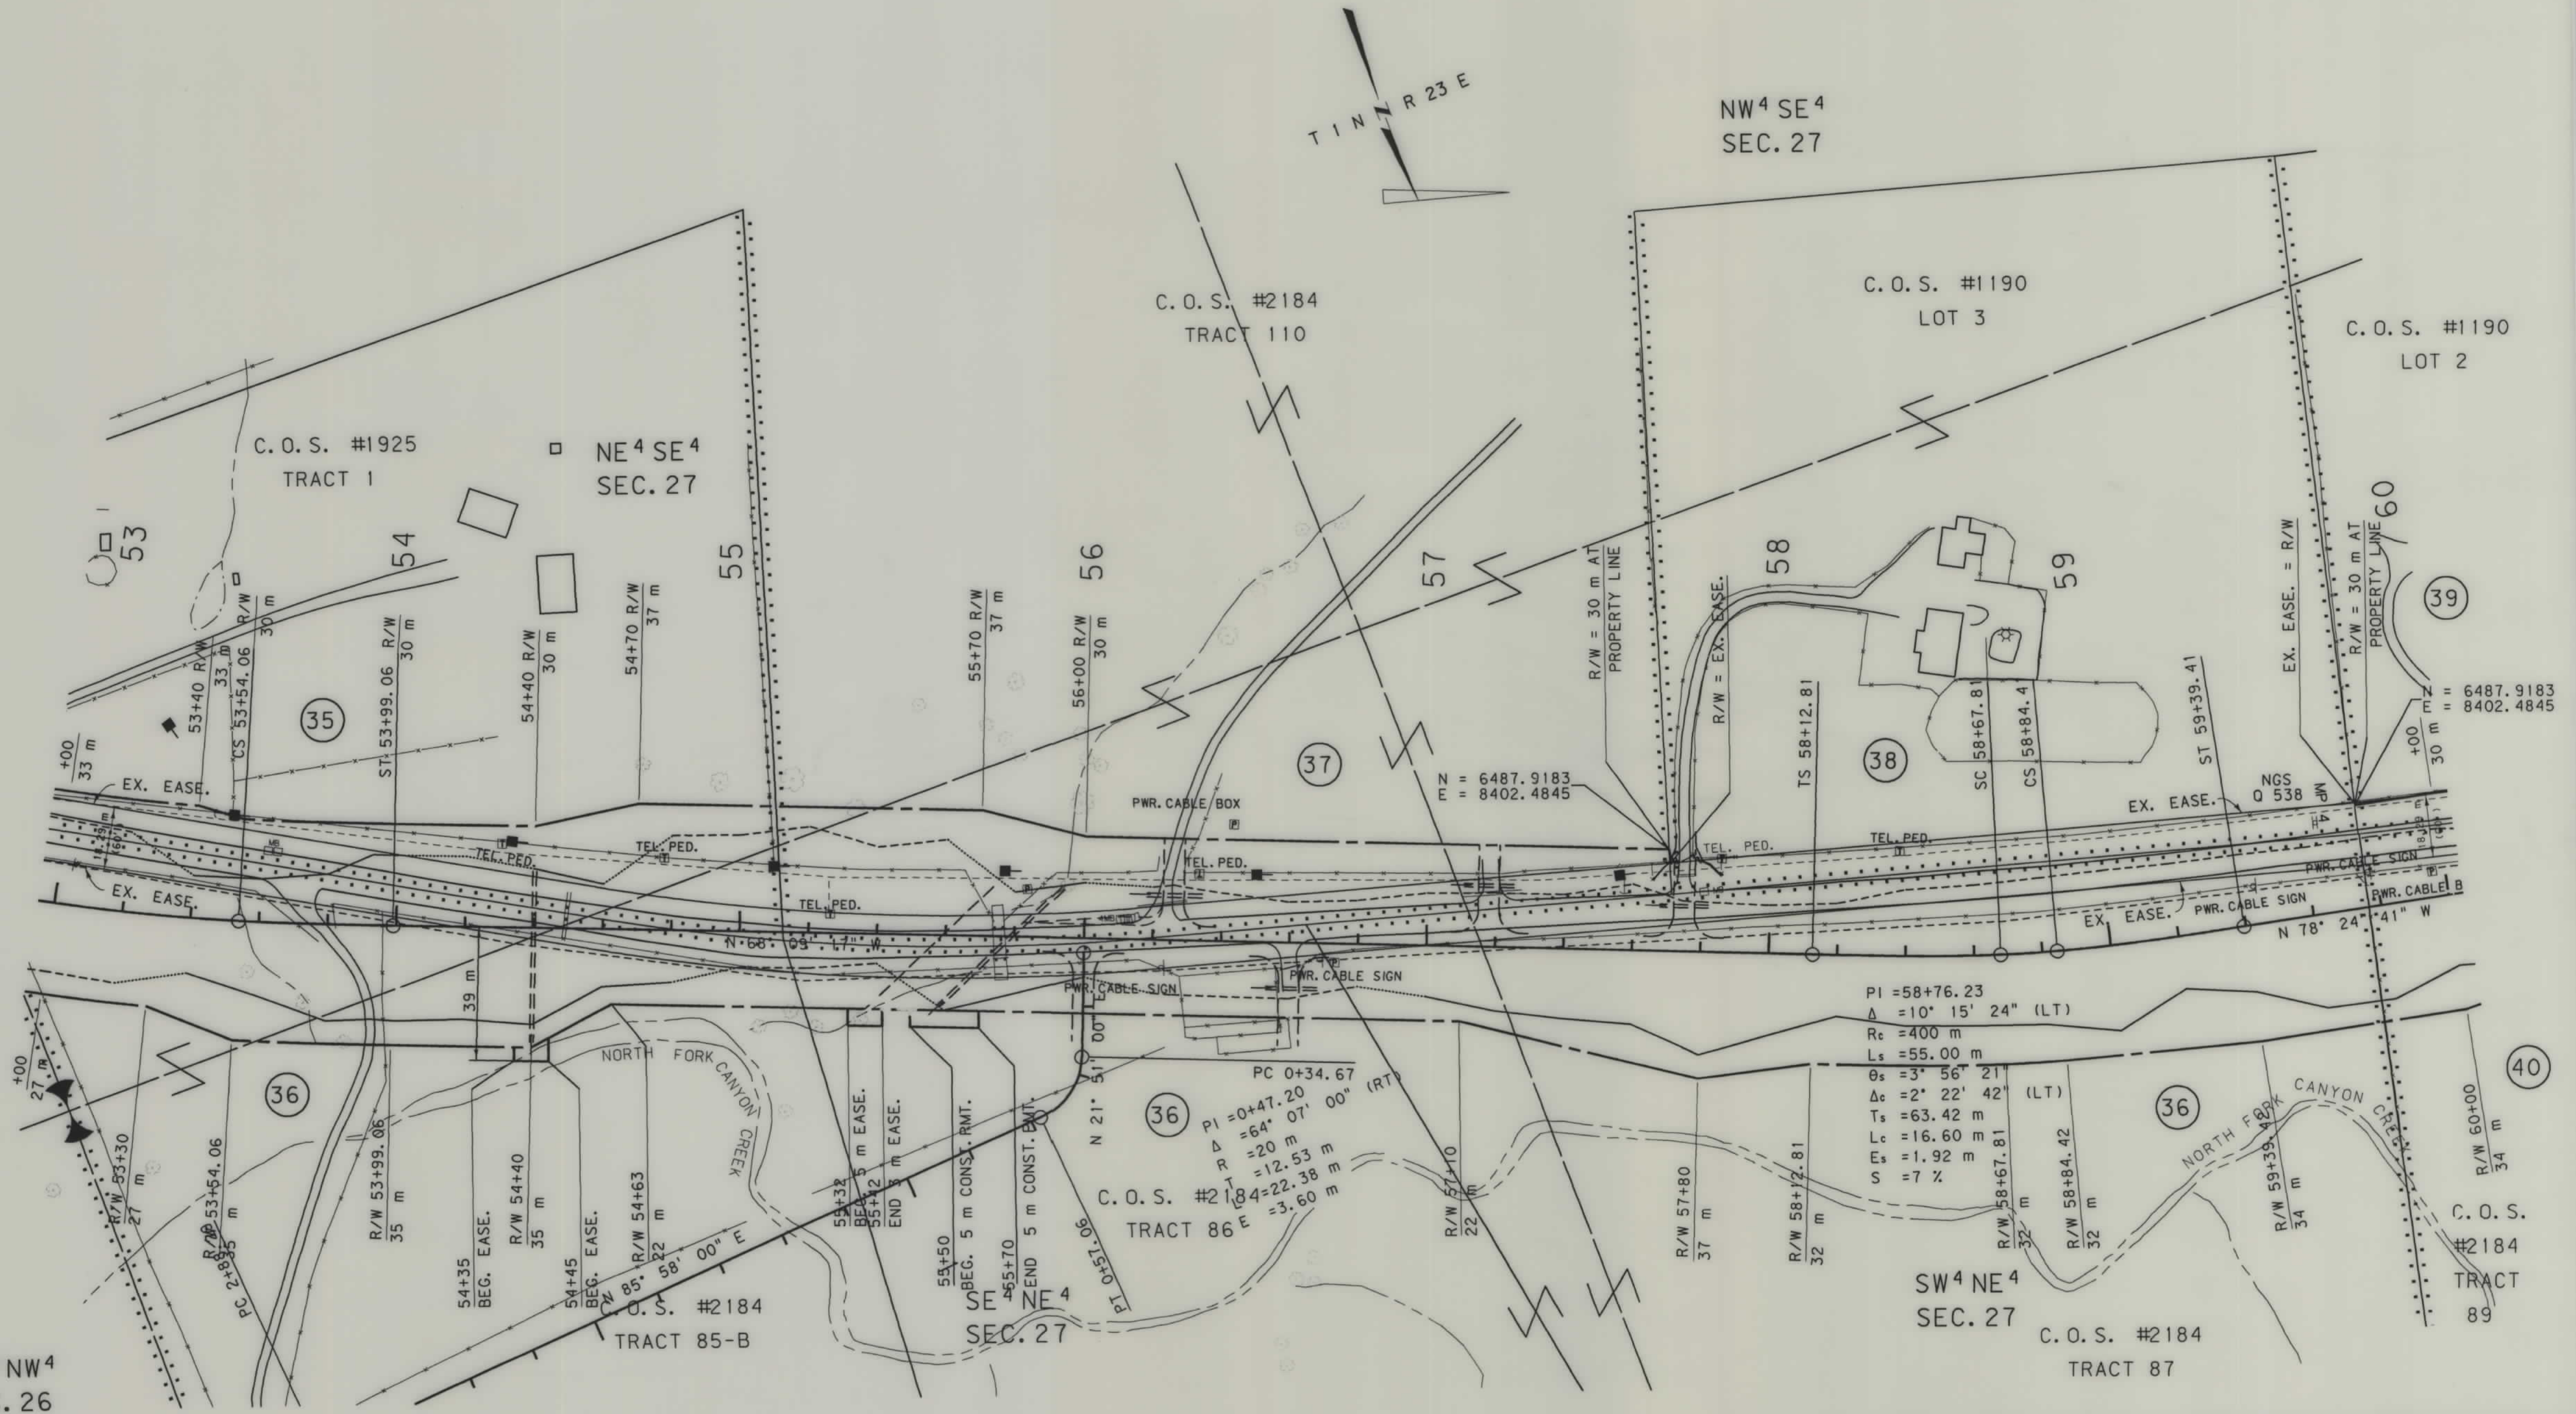

- NOTES: 1. ALL MEASUREMENTS ARE METRIC EXCEPT AS NOTED
2. THE PROPOSED R/W LINE WHERE A SPIRAL CURVE TRANSITION IS USED IS A CHORD RATHER THAN A CONCENTRIC CURVE.

BACKSLOPE LIMITS INCLUDE ROUNDING	
CONSTRUCTION LIMITS:	
CUT SECTION	TOE OF FILL
FHWA/DOT APPROVAL 2-25-97	
MAP REVISED 8-20-97 2-5-98 2-19-98	

MONTANA
DEPARTMENT OF TRANSPORTATION


RIGHT OF WAY PLAN
YELLOWSTONE COUNTY

SCALE 1:1000

0 50M 100M

SEE SHEET NO. 2 FOR OWNERSHIP NAMES, ADDRESSES, AREAS, ETC.


STATE	RIGHT OF WAY ID.	SHEET NO.	TOTAL SHEETS
MONTANA	STPS 401-1(3)0	13	22
PROJECT NUMBER 1264-003			
BUFFALO TRAIL - N OF LAUREL			

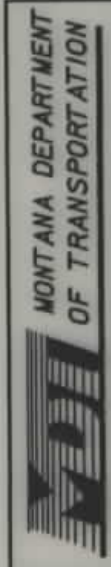

RDROW

MONTANA
CADD

3
2

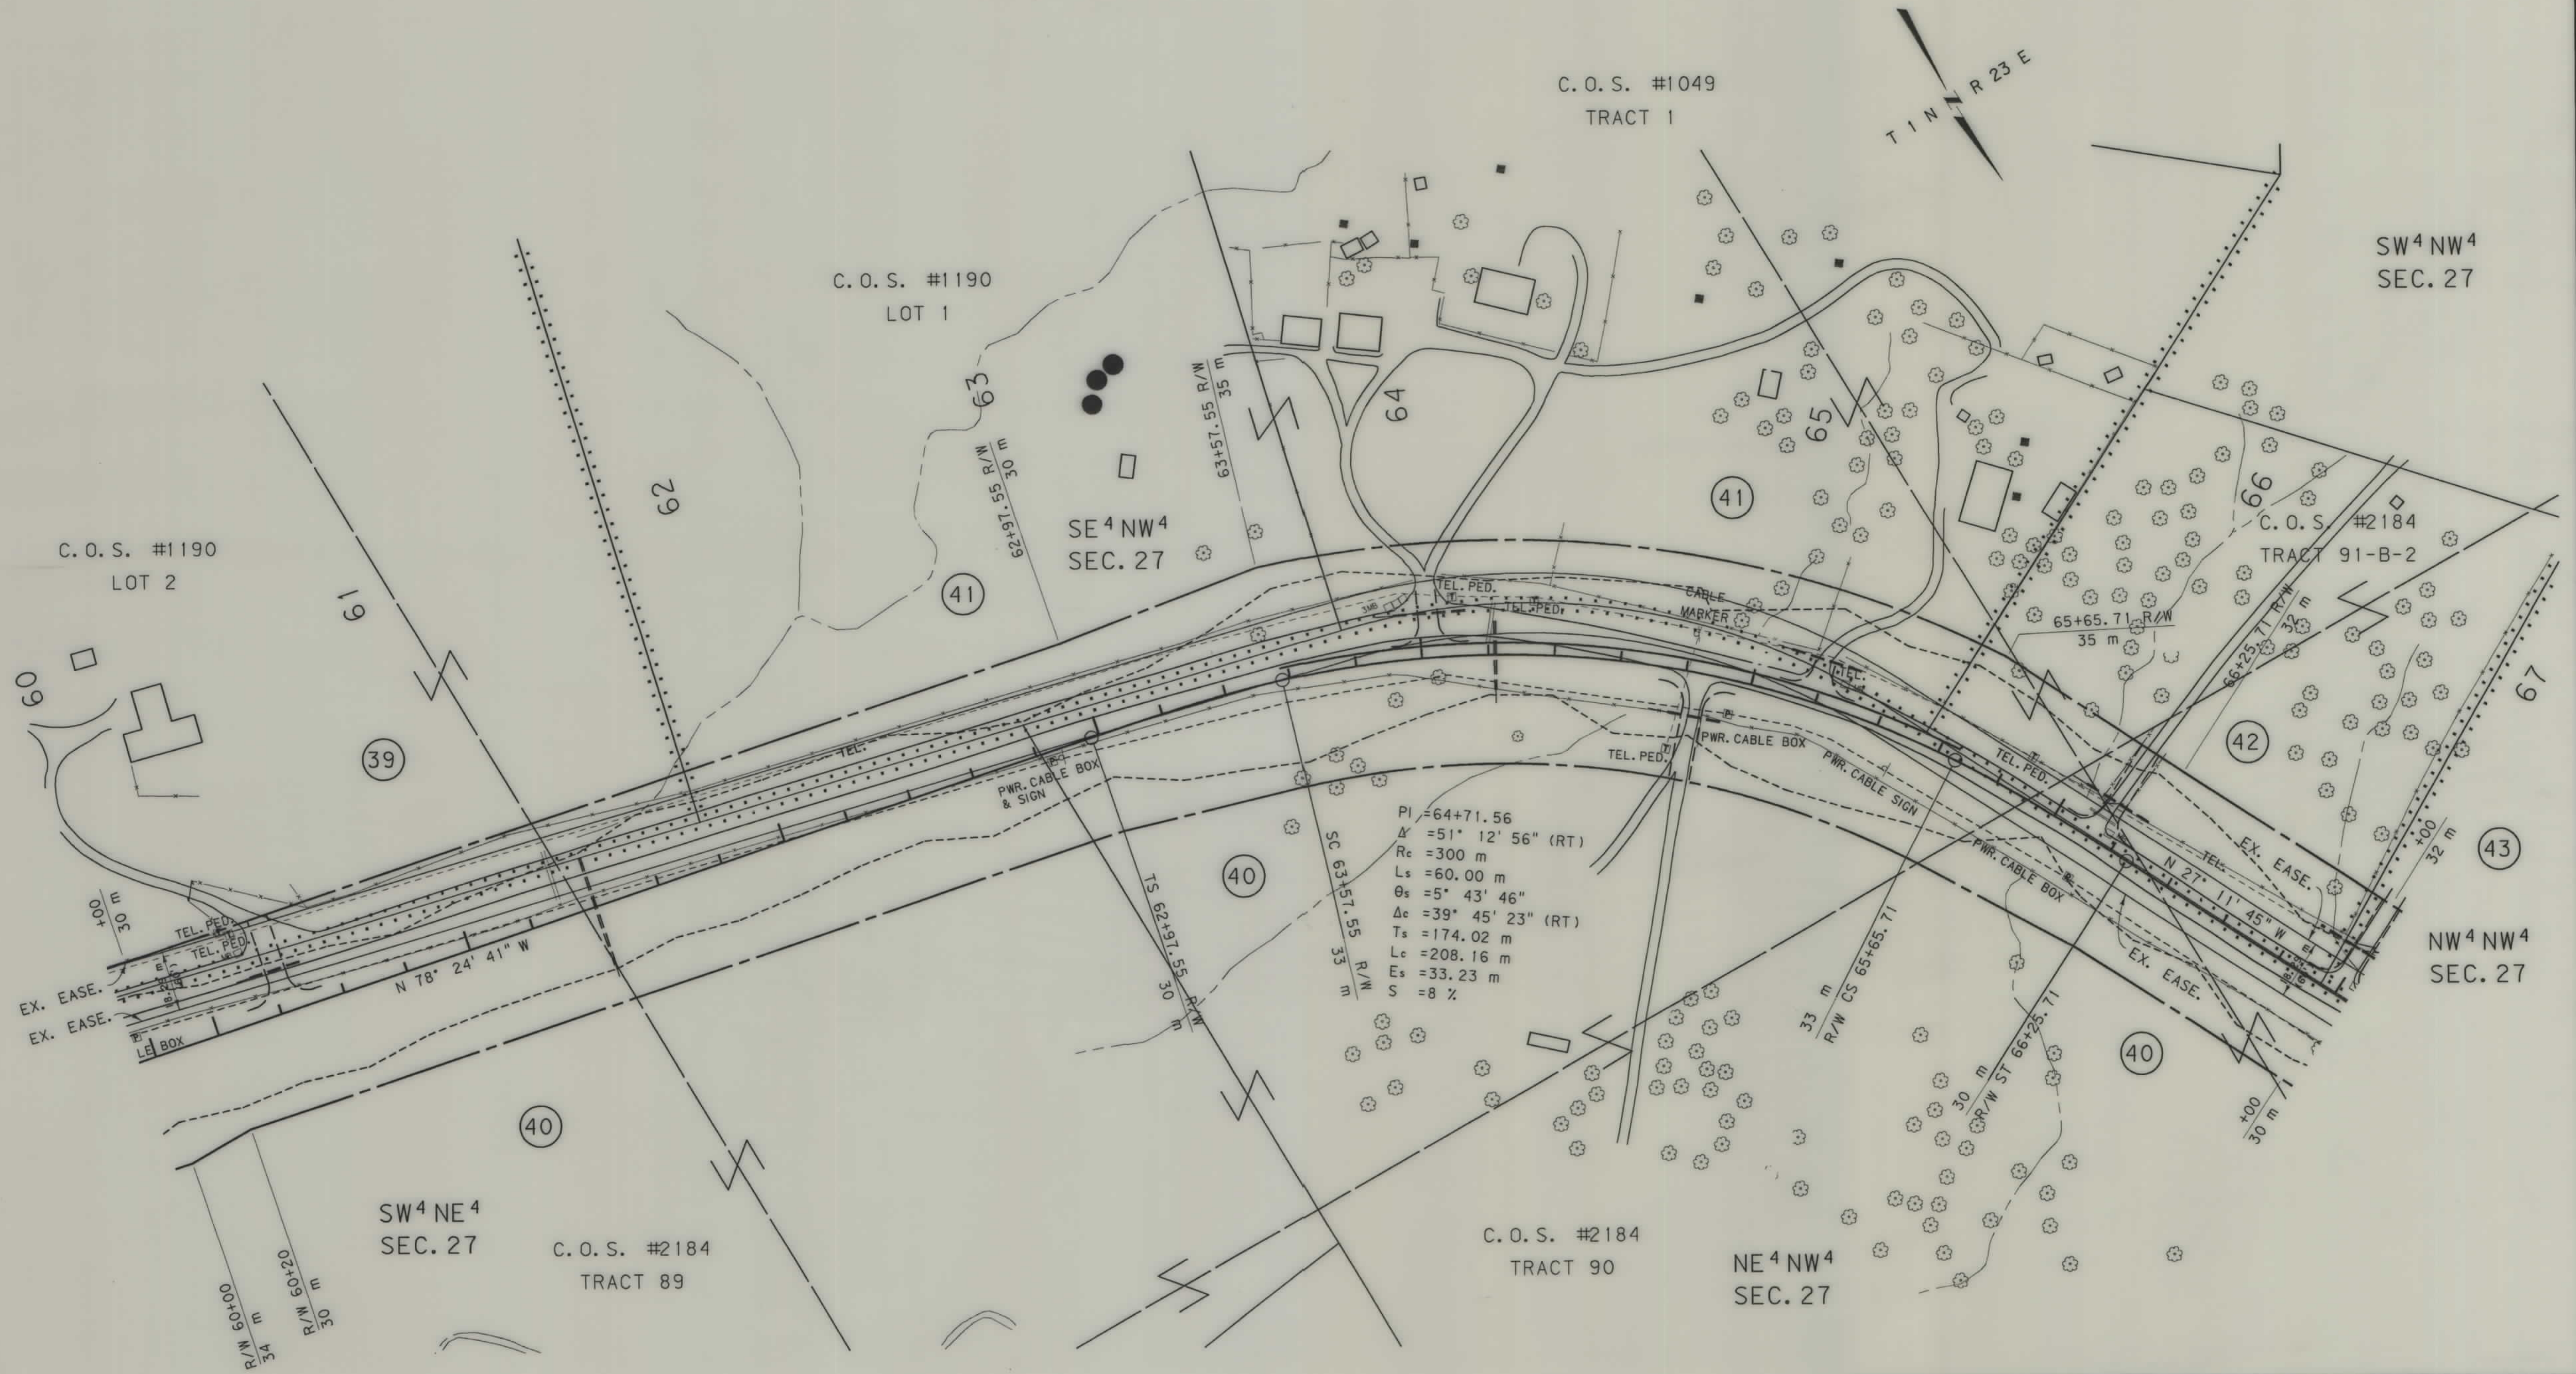

NOTES: 1. ALL MEASUREMENTS ARE METRIC EXCEPT AS NOTED
2. THE PROPOSED R/W LINE WHERE A SPIRAL CURVE TRANSITION IS USED IS A CHORD RATHER THAN A CONCENTRIC CURVE.

BACKSLOPE LIMITS INCLUDE ROUNDING	TOP OF CUT
CONSTRUCTION LIMITS:	CUT SECTION
	TOE OF FILL
FHWA/DOT APPROVAL	2-25-97
MAP REVISED	

MONTANA
DEPARTMENT OF TRANSPORTATION

RIGHT OF WAY PLAN
YELLOWSTONE COUNTY

SCALE 1:1000

0 50M 100M

SEE SHEET NO. 2 FOR OWNERSHIP NAMES, ADDRESSES, AREAS, ETC.


STATE	RIGHT OF WAY ID.	SHEET NO.	TOTAL SHEETS
MONTANA	STPS 401-1(3)0	15	22
PROJECT NUMBER 1264-003			
BUFFALO TRAIL - N OF LAUREL			

VALLEY CANYON RANCH SUBDIVISION NO. 1
Block 1

RDROW
MONTANA DEPARTMENT OF TRANSPORTATION

MONTANA
CADD

2
1

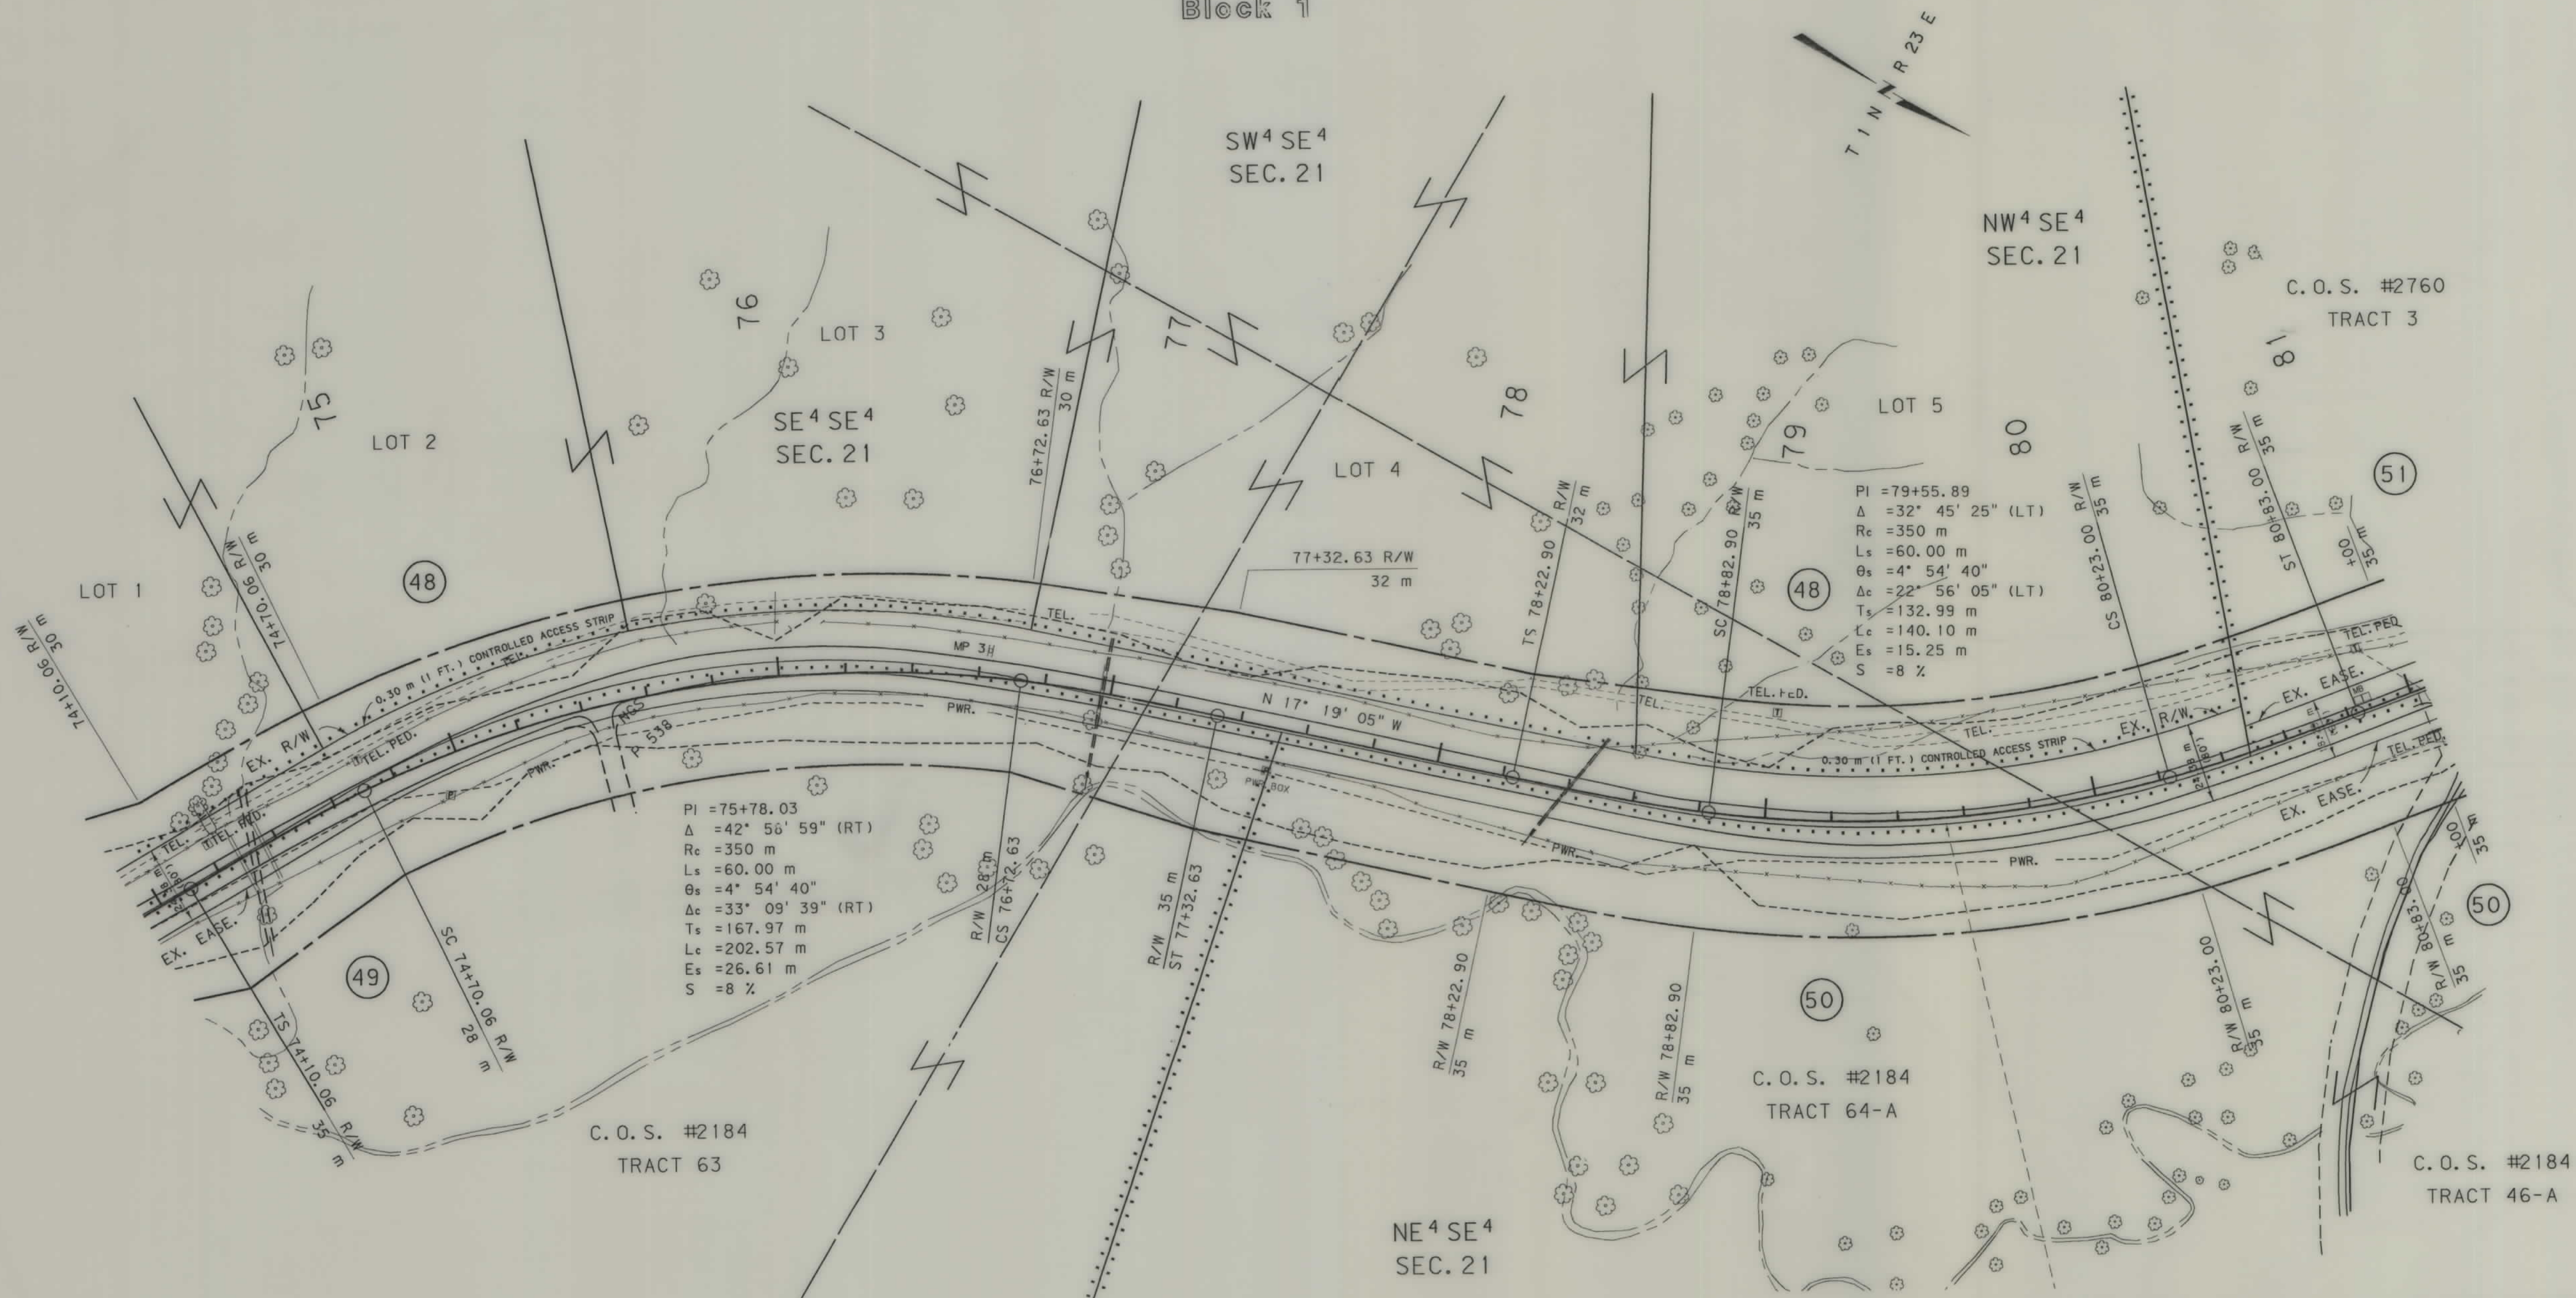

- NOTES: 1. ALL MEASUREMENTS ARE METRIC EXCEPT AS NOTED
2. THE PROPOSED R/W LINE WHERE A SPIRAL CURVE TRANSITION IS USED IS A CHORD RATHER THAN A CONCENTRIC CURVE.

BACKSLOPE LIMITS INCLUDE ROUNDING	CONSTRUCTION LIMITS:
FWHA/DOT APPROVAL 2-25-97	MAP REVISED


MONTANA
DEPARTMENT OF TRANSPORTATION
RIGHT OF WAY PLAN
YELLOWSTONE COUNTY
SCALE 1:1000



STATE	RIGHT OF WAY ID.	SHEET NO.	TOTAL SHEETS
MONTANA	STPS 401-1(3)0	16	22
PROJECT NUMBER 1264-003			
BUFFALO TRAIL - N OF LAUREL			

SEE SHEET NO. 2 FOR OWNERSHIP NAMES, ADDRESSES, AREAS, ETC.


MINOR PLAT OF VALLEY CANYON RANCH SUBDIVISION 2ND FILING Block 1

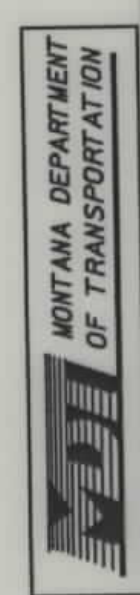

RDROW



3
2
1

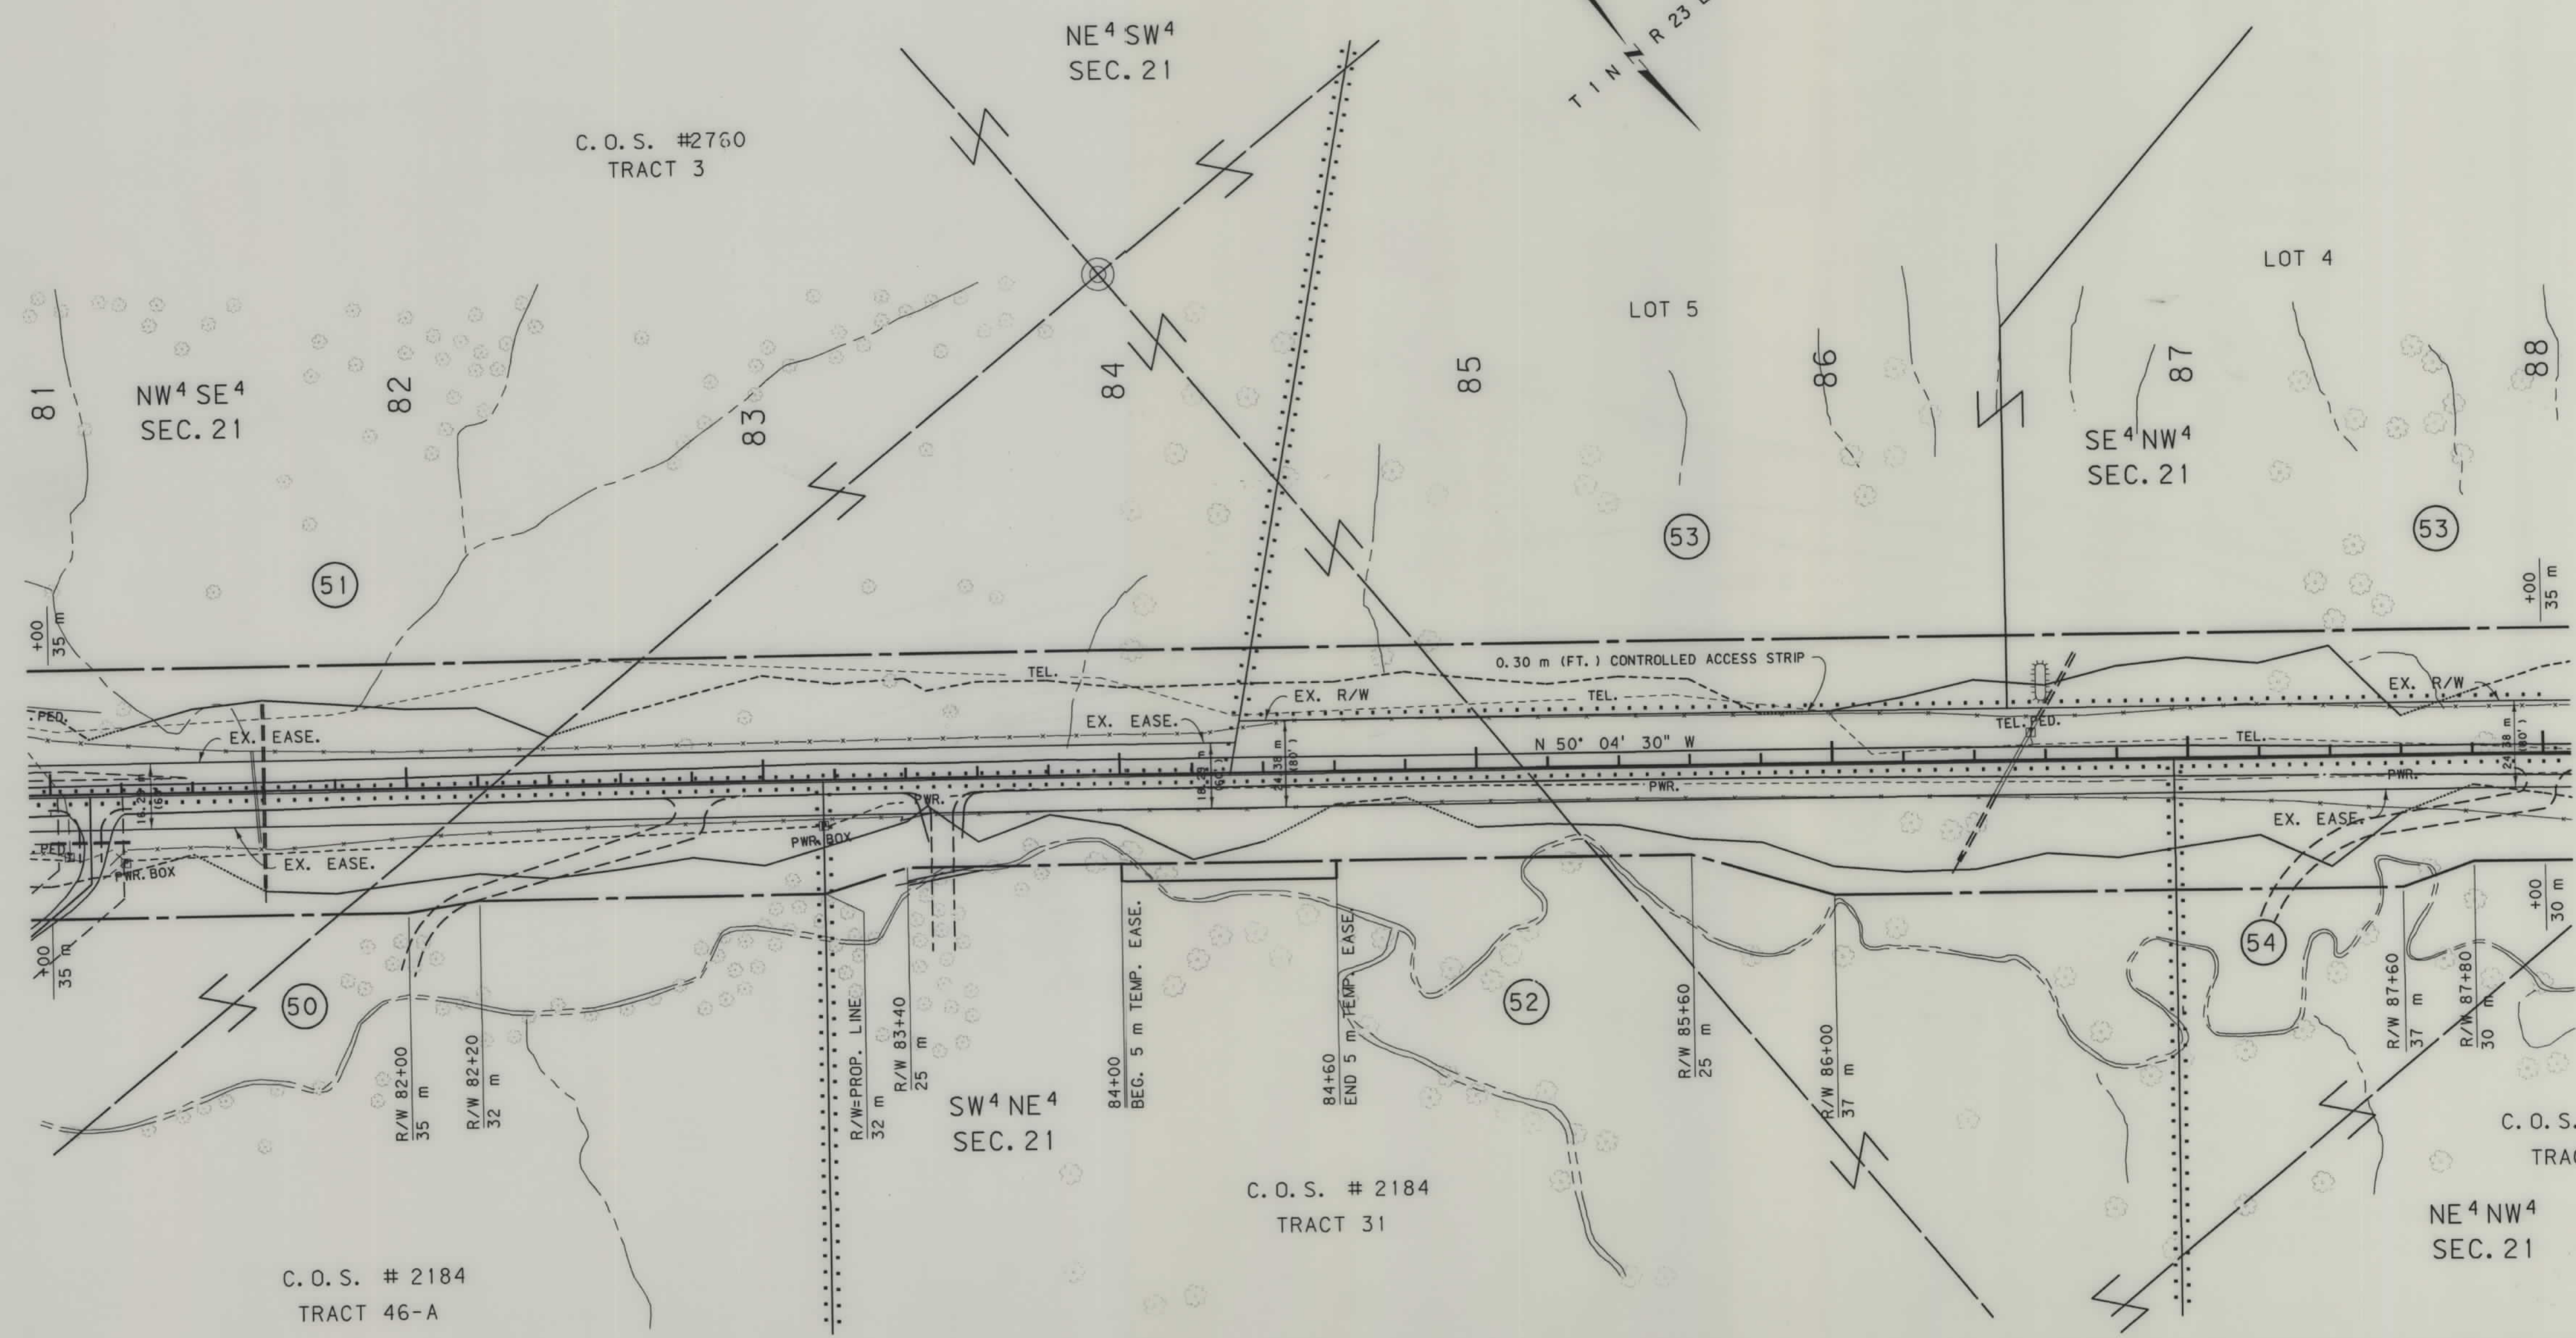

NOTES: 1. ALL MEASUREMENTS ARE METRIC EXCEPT AS NOTED
2. THE PROPOSED R/W LINE WHERE A SPIRAL CURVE TRANSITION IS USED IS A CHORD RATHER THAN A CONCENTRIC CURVE.

BACKSLOPE LIMITS INCLUDE ROUNDING	
CONSTRUCTION LIMITS:	TOP OF CUT CUT SECTION TOE OF FILL
FHWA/DOT APPROVAL	2-25-97
MAP REVISED	11-12-97 12-03-97 1-8-98



MONTANA
DEPARTMENT OF TRANSPORTATION

RIGHT OF WAY PLAN
YELLOWSTONE COUNTY
SCALE 1:1000

SEE SHEET NO. 2&3 FOR OWNERSHIP NAMES, ADDRESSES, AREAS, ETC.

STATE	RIGHT OF WAY ID.	SHEET NO.	TOTAL SHEETS
MONTANA	STPS 401-1(3)10	17	22
PROJECT NUMBER 1264-003			
BUFFALO TRAIL - N OF LAUREL			


MINOR PLAT OF VALLEY CANYON RANCH
SUBDIVISION 2ND FILING
Block 1

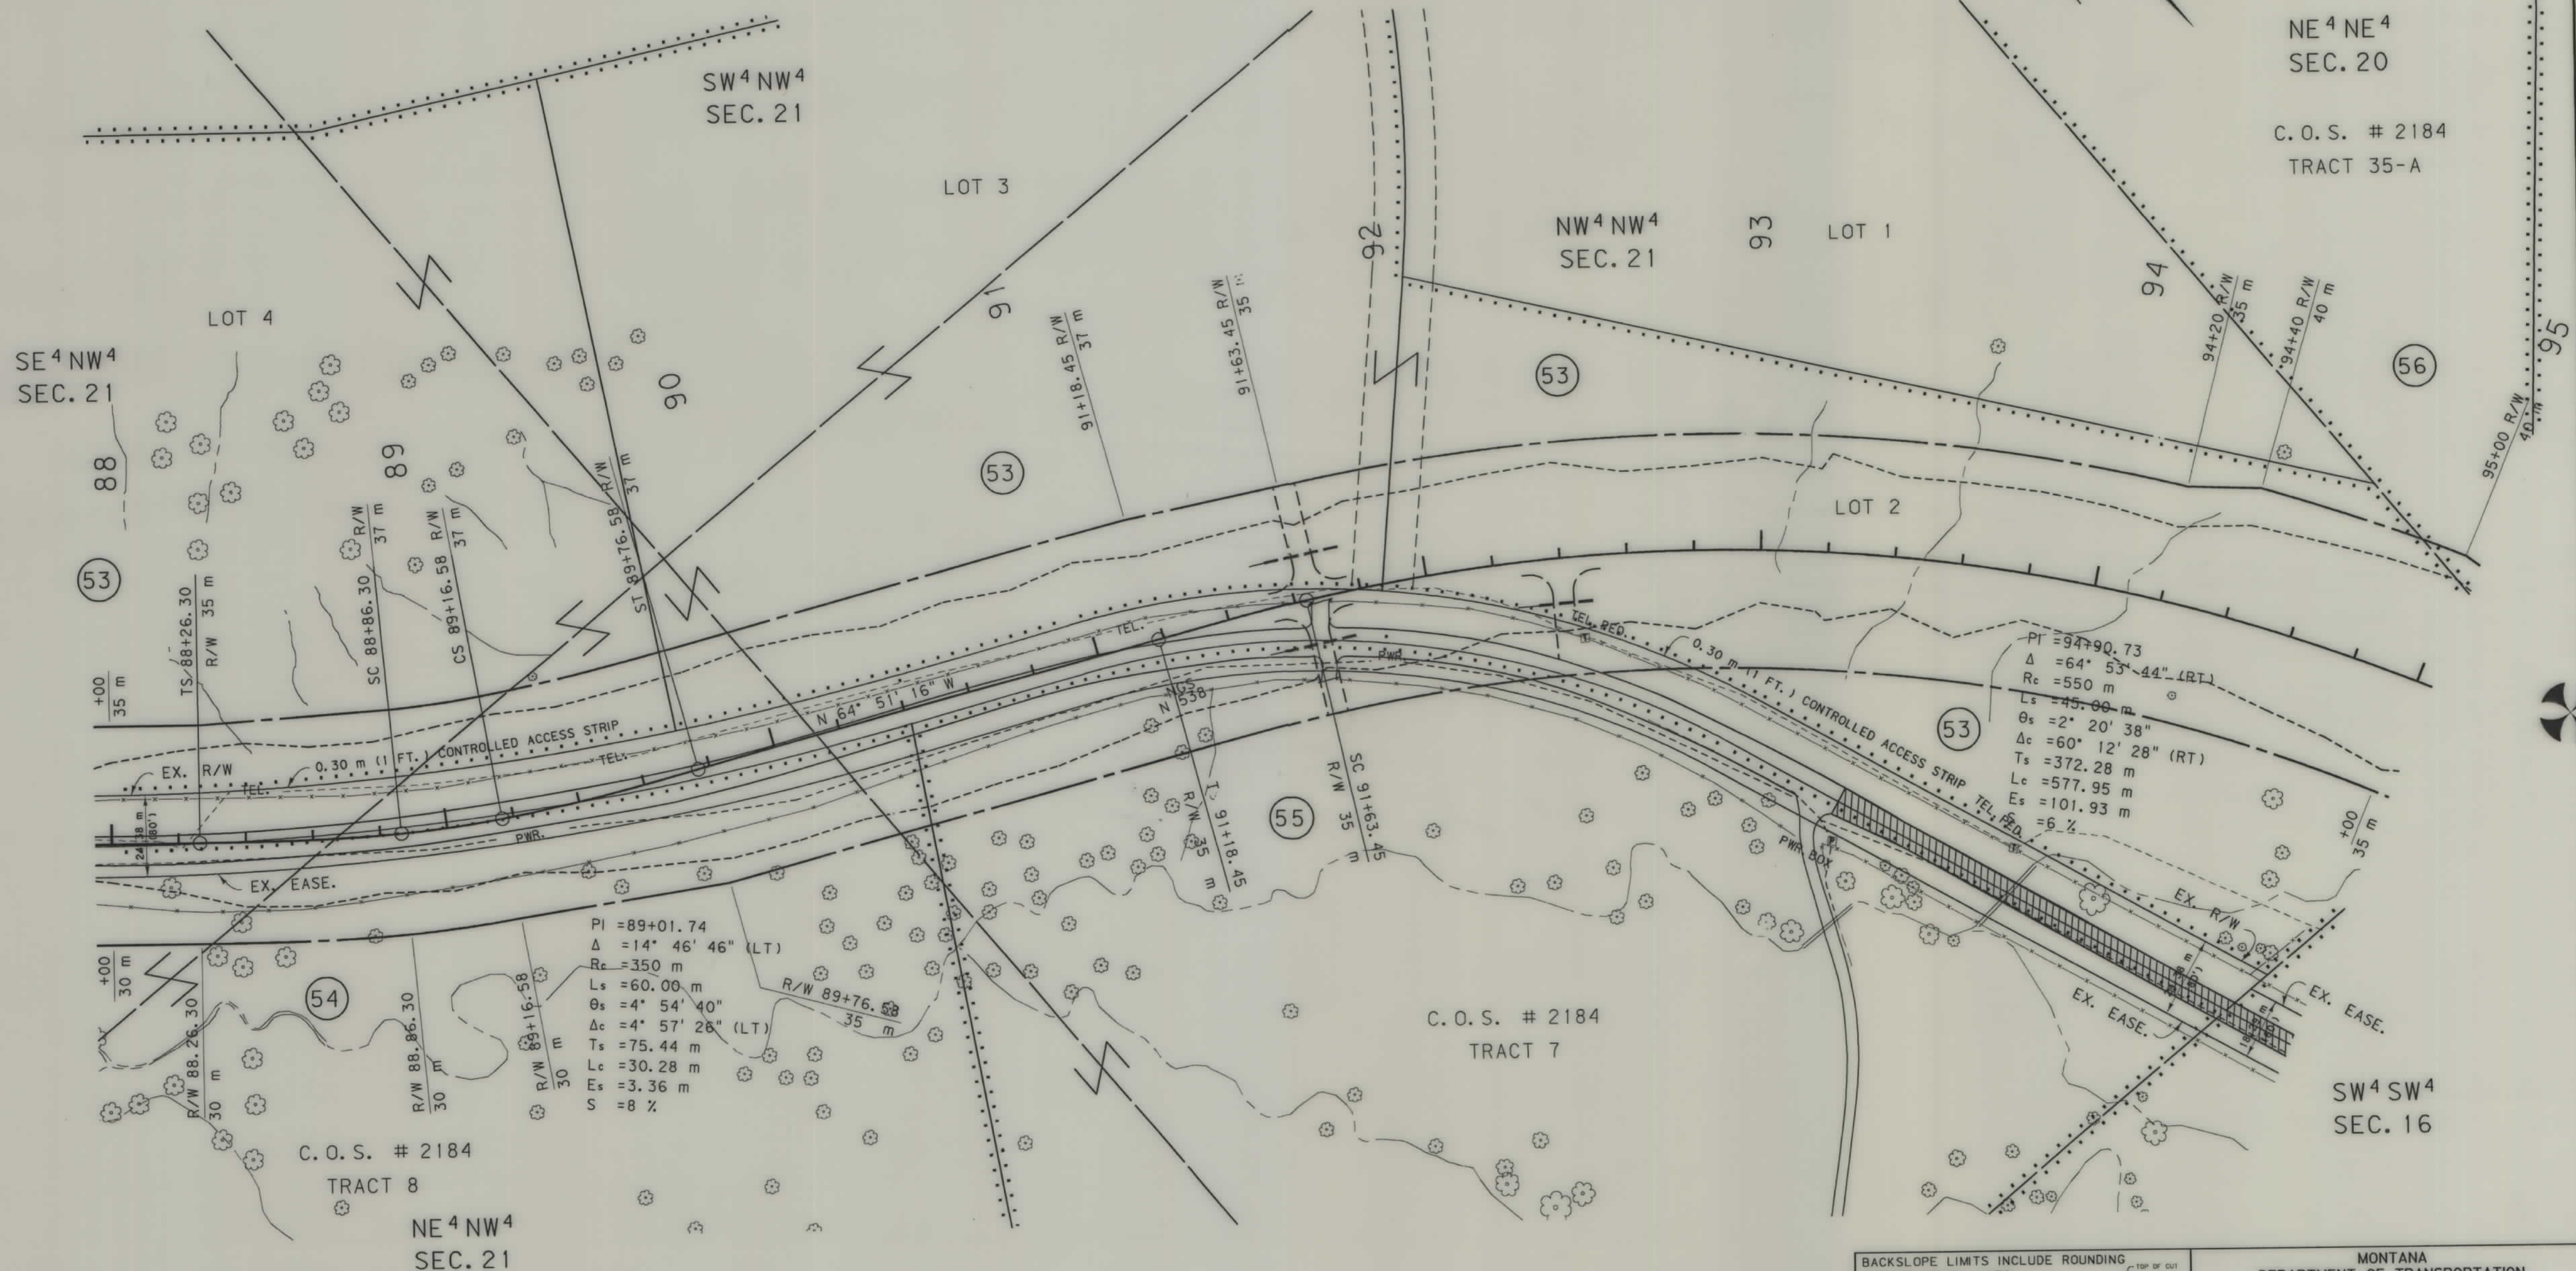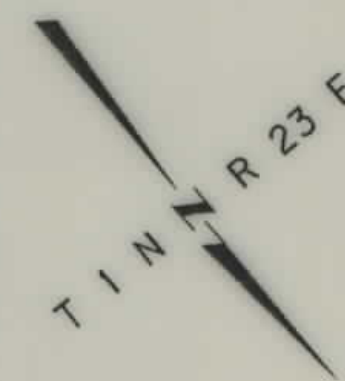


- NOTES: 1. ALL MEASUREMENTS ARE METRIC EXCEPT AS NOTED
2. THE PROPOSED R/W LINE WHERE A SPIRAL CURVE TRANSITION IS USED IS A CHORD RATHER THAN A CONCENTRIC CURVE.

BACKSLOPE LIMITS INCLUDE ROUNDING	TOP OF CUT
CONSTRUCTION LIMITS:	CUT SECTION
	TOE OF FILL
FHWA/DOT APPROVAL	2-25-97
MAP REVISED	

MONTANA
DEPARTMENT OF TRANSPORTATION
RIGHT OF WAY PLAN
YELLOWSTONE COUNTY
SCALE 1:1000

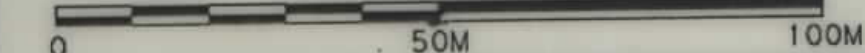

RDROW

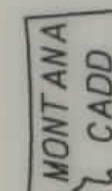




RDROW

MONTANA
CADD

3
2
1

SEE SHEET NO. 3 FOR OWNERSHIP NAMES, ADDRESSES, AREAS, ETC.

STATE	RIGHT OF WAY ID.	SHEET NO.	TOTAL SHEETS
MONTANA	STPS 401-1(3)0	19	22
PROJECT NUMBER 1264-003			
BUFFALO TRAIL - N OF LAUREL			

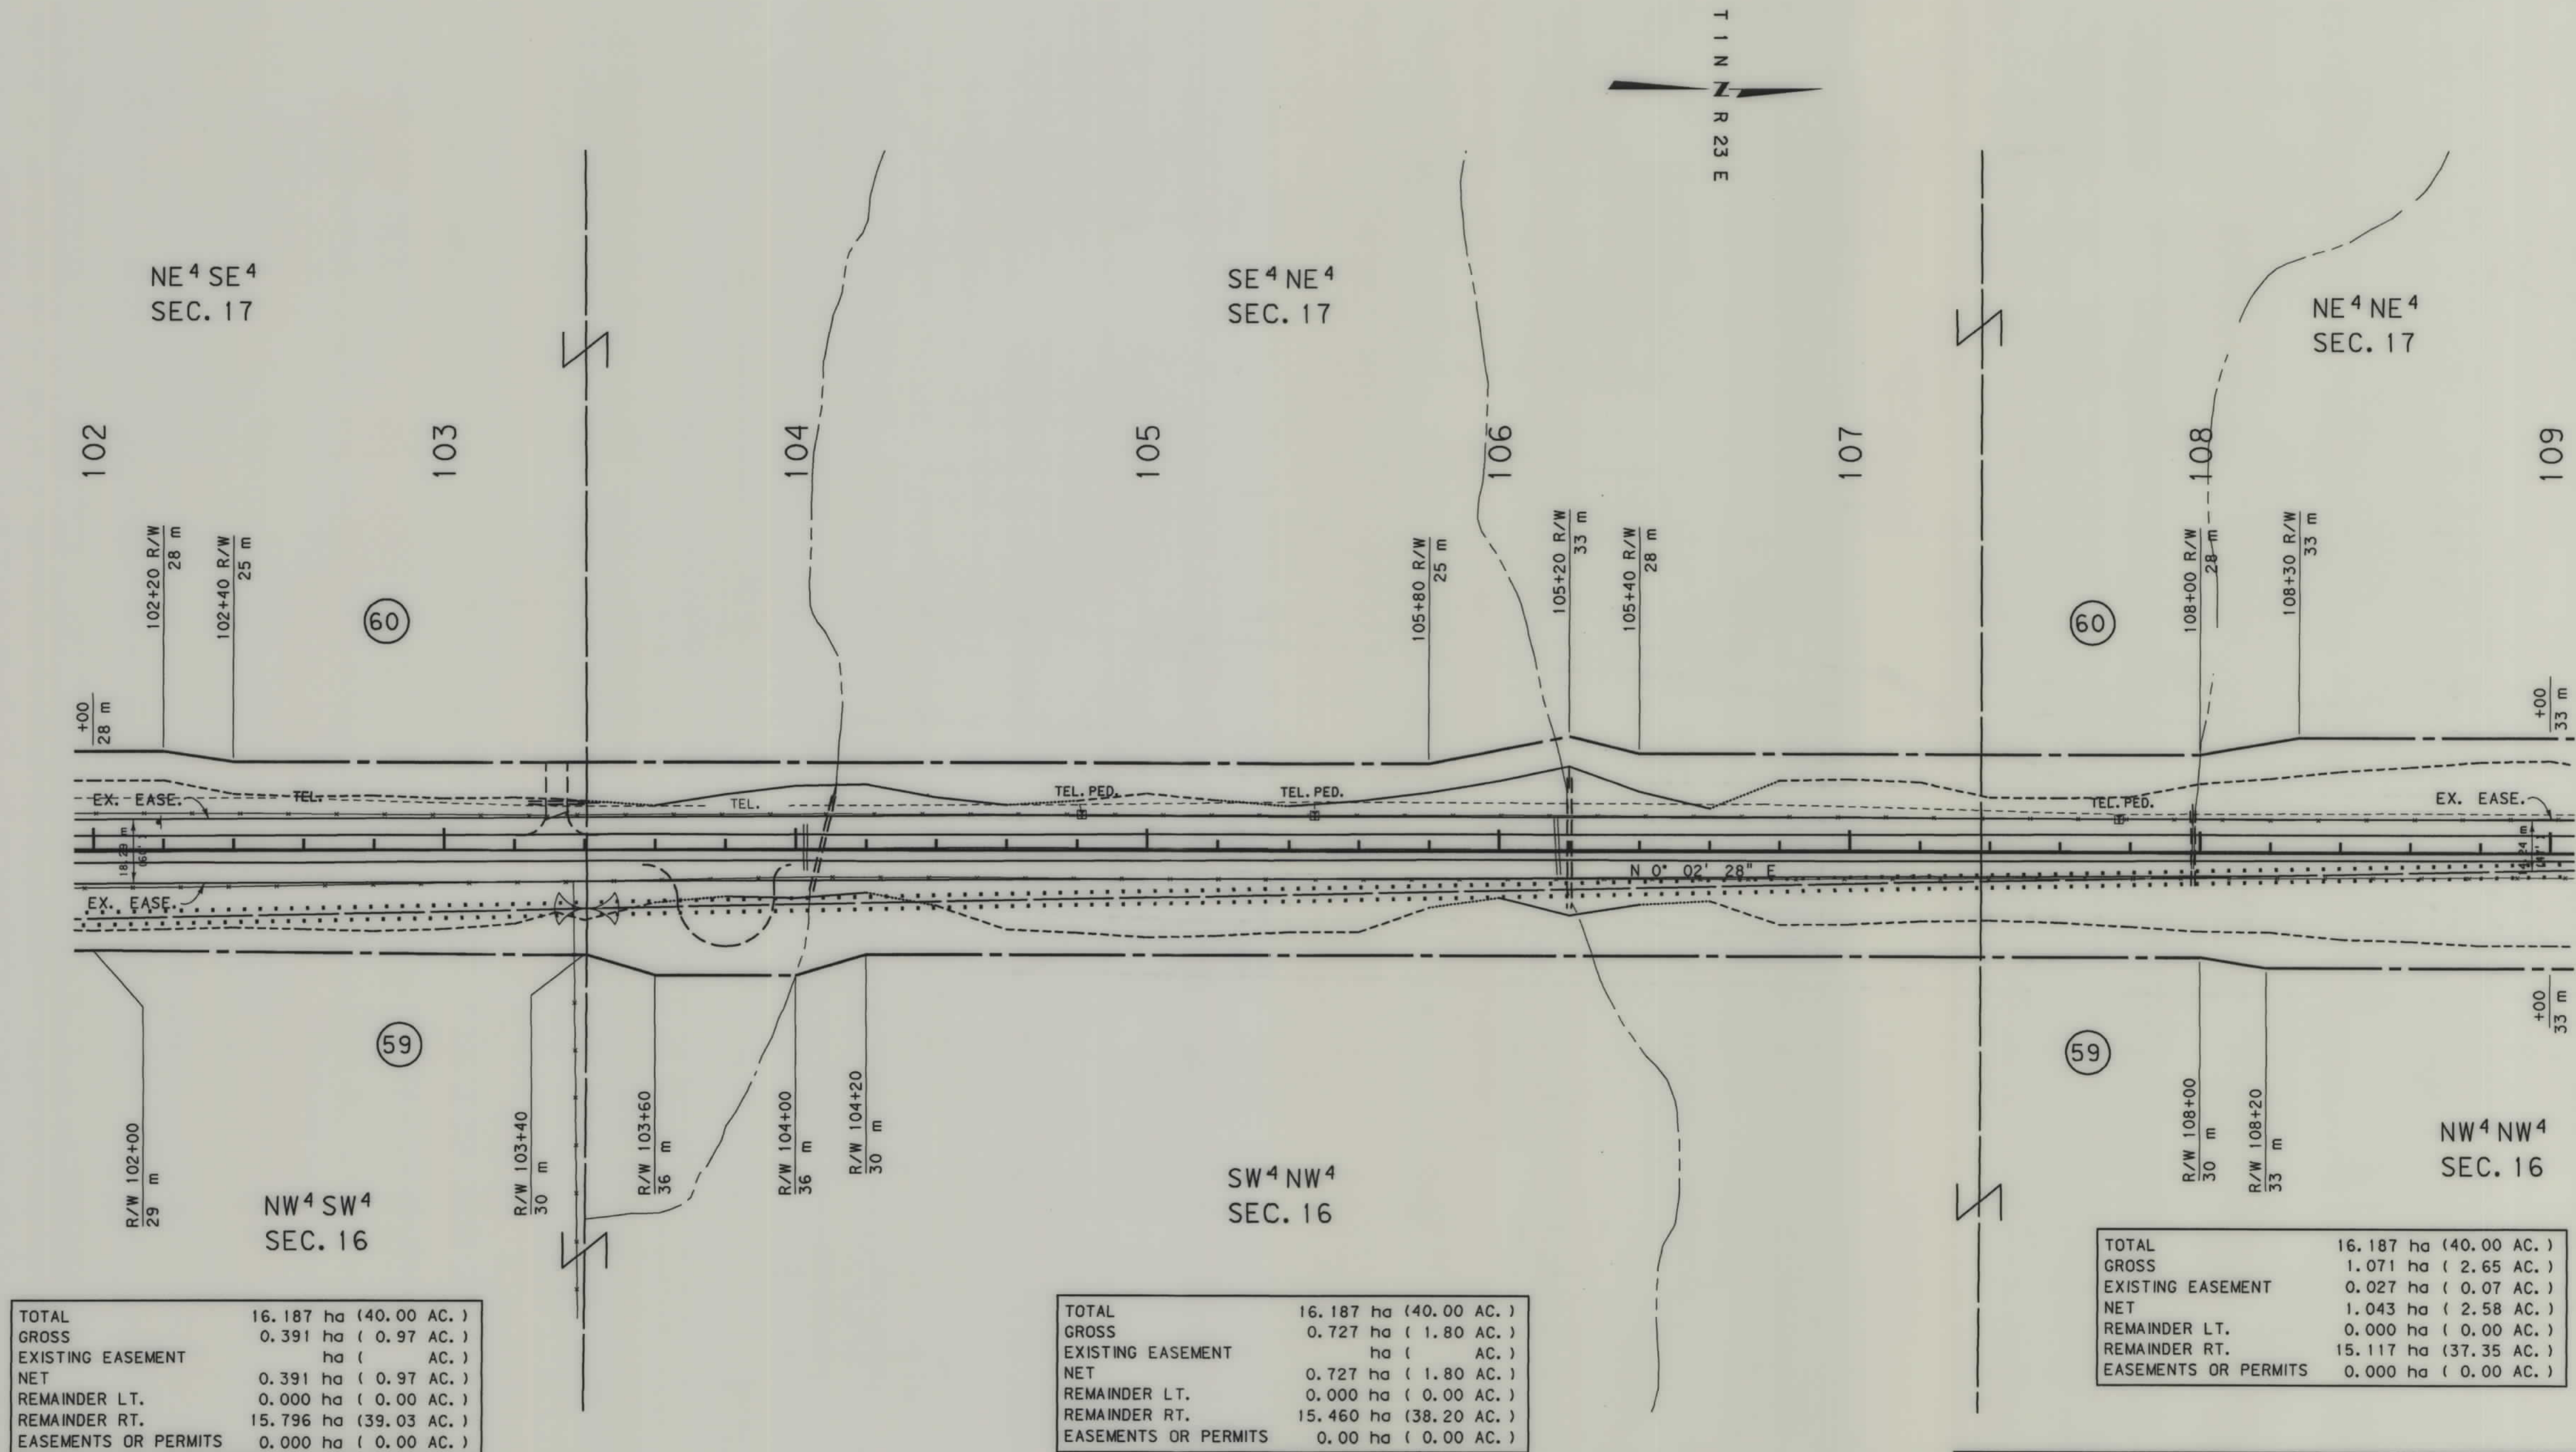

TOTAL	16.187 ha (40.00 AC.)
GROSS	0.391 ha (0.97 AC.)
EXISTING EASEMENT	ha (AC.)
NET	0.391 ha (0.97 AC.)
REMAINDER LT.	0.000 ha (0.00 AC.)
REMAINDER RT.	15.796 ha (39.03 AC.)
EASEMENTS OR PERMITS	0.000 ha (0.00 AC.)

TOTAL	16.187 ha (40.00 AC.)
GROSS	0.727 ha (1.80 AC.)
EXISTING EASEMENT	ha (AC.)
NET	0.727 ha (1.80 AC.)
REMAINDER LT.	0.000 ha (0.00 AC.)
REMAINDER RT.	15.460 ha (38.20 AC.)
EASEMENTS OR PERMITS	0.00 ha (0.00 AC.)

TOTAL	16.187 ha (40.00 AC.)
GROSS	1.071 ha (2.65 AC.)
EXISTING EASEMENT	0.027 ha (0.07 AC.)
NET	1.043 ha (2.58 AC.)
REMAINDER LT.	0.000 ha (0.00 AC.)
REMAINDER RT.	15.117 ha (37.35 AC.)
EASEMENTS OR PERMITS	0.000 ha (0.00 AC.)

NOTES: 1. ALL MEASUREMENTS ARE METRIC EXCEPT AS NOTED
2. THE PROPOSED R/W LINE WHERE A SPIRAL CURVE TRANSITION IS USED IS A CHORD RATHER THAN A CONCENTRIC CURVE.

BACKSLOPE LIMITS INCLUDE ROUNDING	CONSTRUCTION LIMITS:
FHWA/DOT APPROVAL	2-25-97
MAP REVISED	8-20-97 10-23-97 2-19-98


MONTANA
DEPARTMENT OF TRANSPORTATION

RIGHT OF WAY PLAN
YELLOWSTONE
SCALE 1:1000

0 50M 100M

SEE SHEET NO. 3 FOR OWNERSHIP NAMES, ADDRESSES, AREAS, ETC.

STATE	RIGHT OF WAY ID.	SHEET NO.	TOTAL SHEETS
MONTANA	STPS 401-1(3)0	20	22
PROJECT NUMBER 1264-003			
BUFFALO TRAIL - N OF LAUREL			

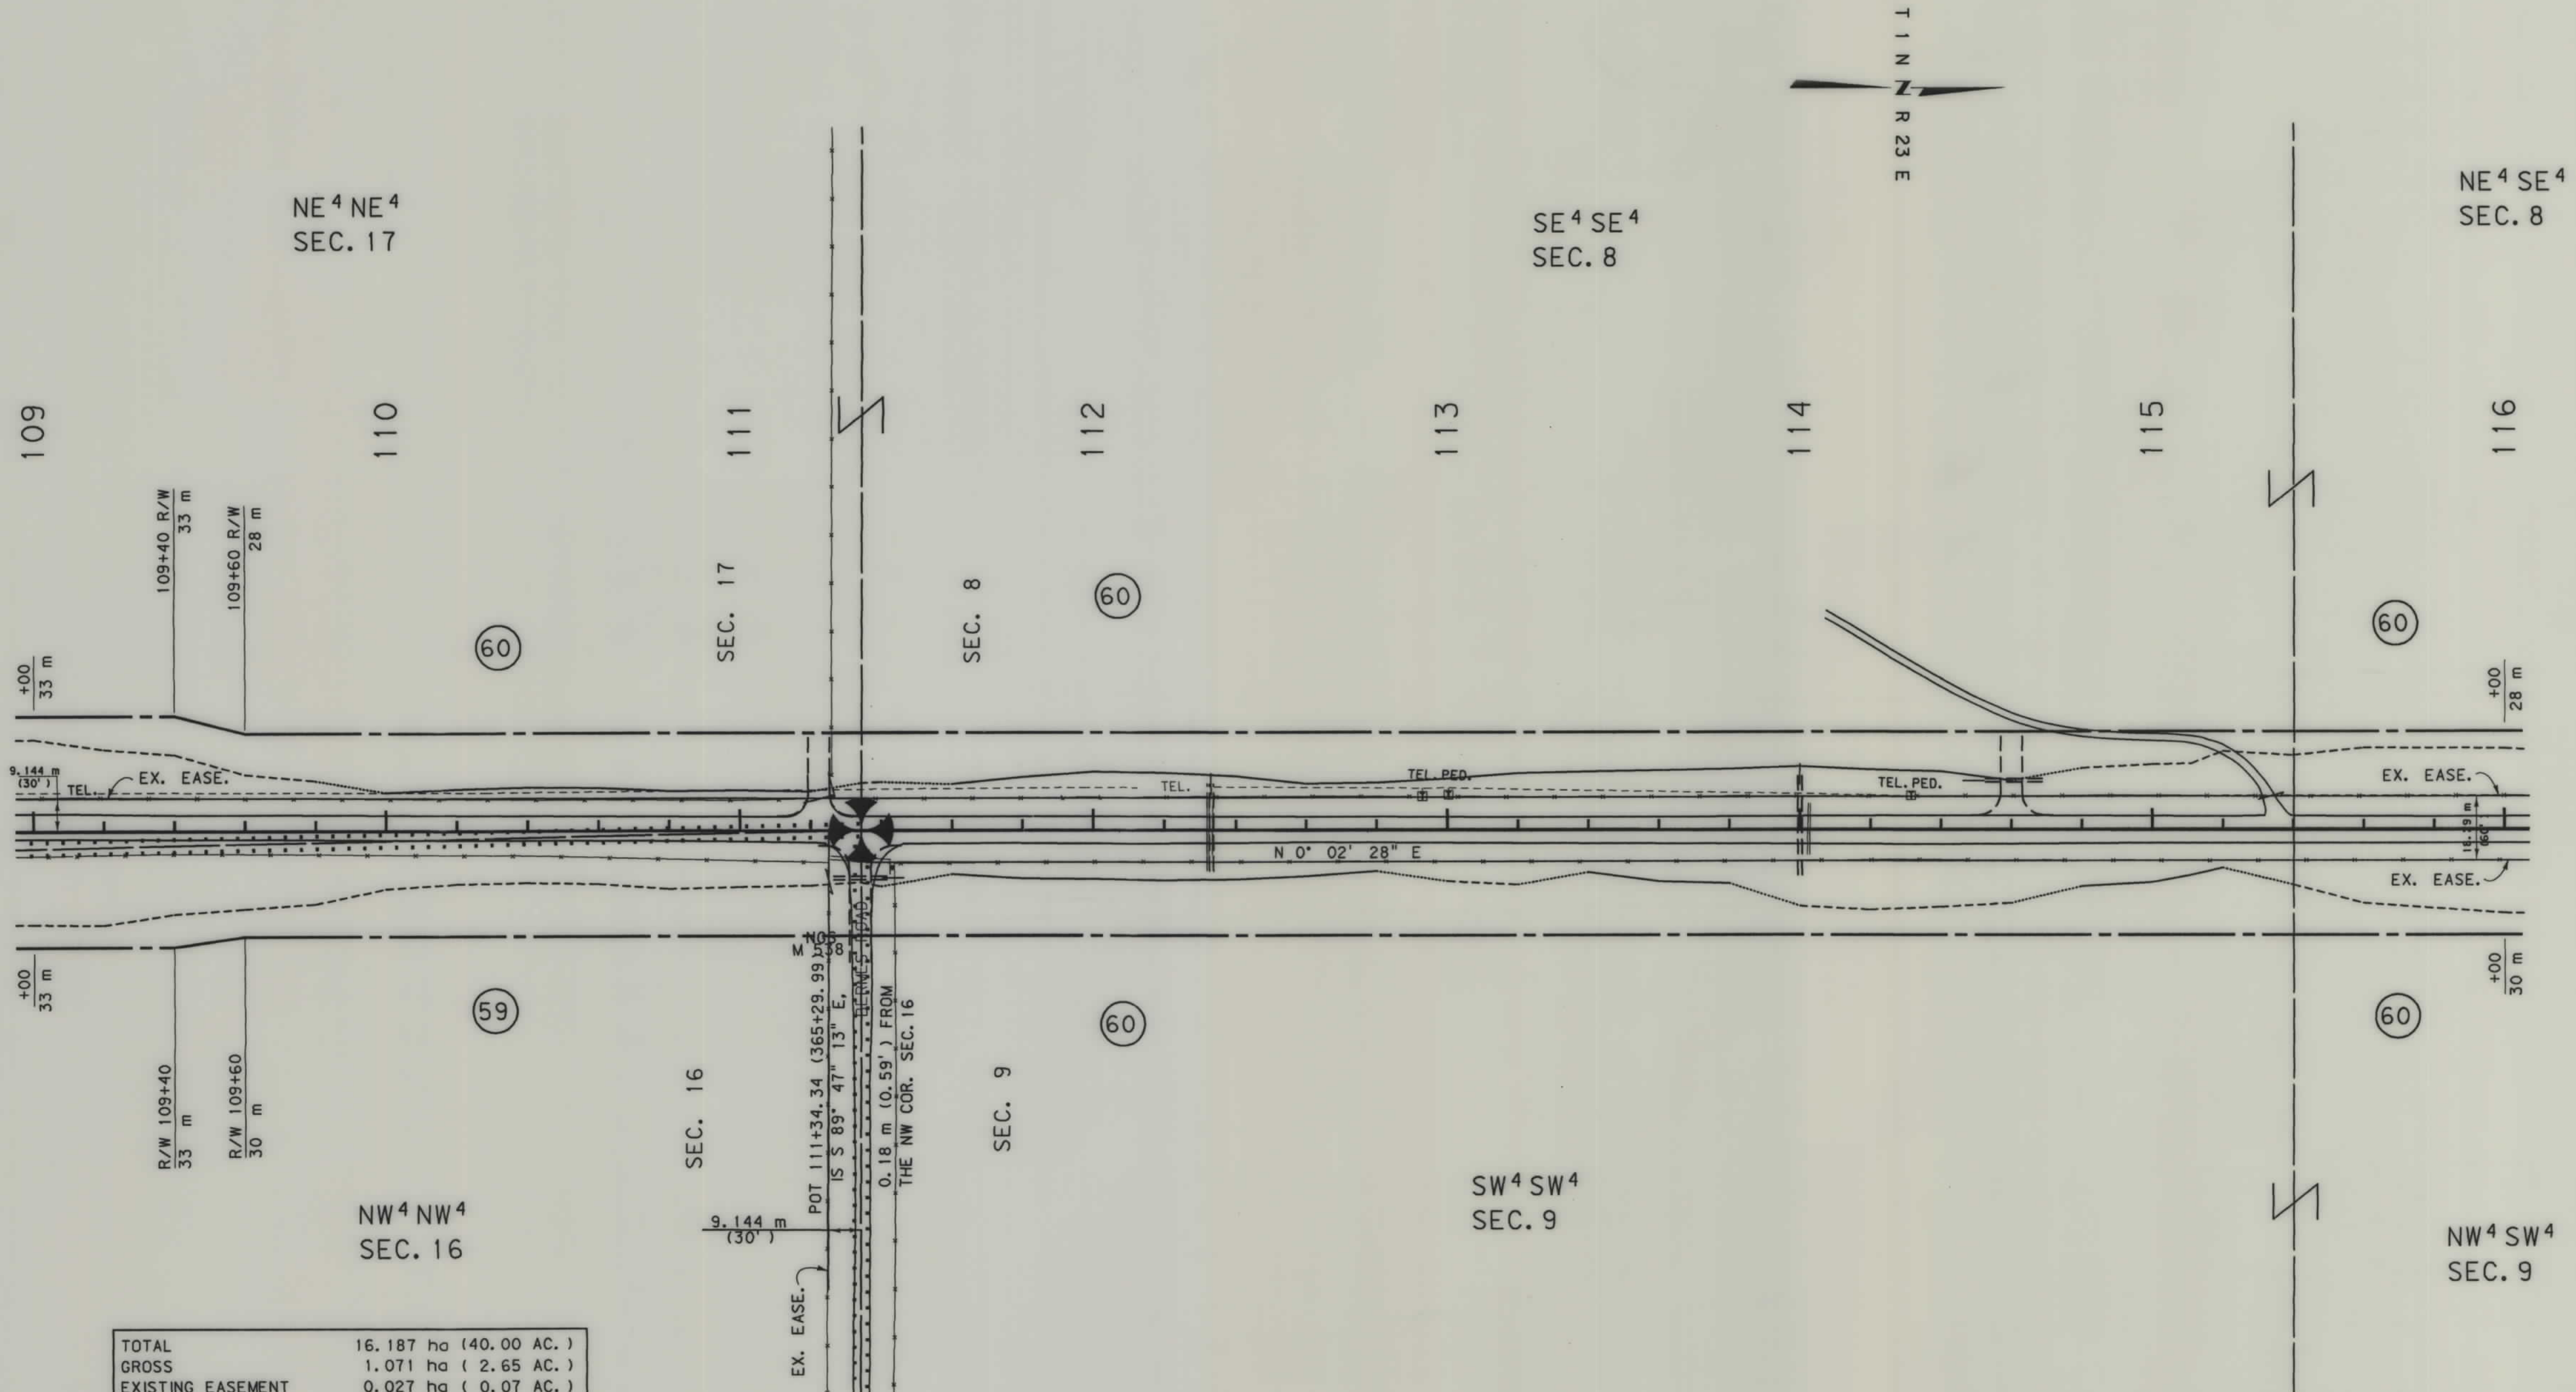

TOTAL	16.187 ha (40.00 AC.)
GROSS	1.071 ha (2.65 AC.)
EXISTING EASEMENT	0.027 ha (0.07 AC.)
NET	1.043 ha (2.58 AC.)
REMAINDER LT.	0.000 ha (0.00 AC.)
REMAINDER RT.	15.117 ha (37.35 AC.)
EASEMENTS OR PERMITS	0.000 ha (0.00 AC.)

- NOTES: 1. ALL MEASUREMENTS ARE METRIC EXCEPT AS NOTED
2. THE PROPOSED R/W LINE WHERE A SPIRAL CURVE TRANSITION IS USED IS A CHORD RATHER THAN A CONCENTRIC CURVE.


BACKSLOPE LIMITS INCLUDE ROUNDING	TOP OF CUT
CONSTRUCTION LIMITS:	CUT SECTION
	TOE OF FILL
	BITCH BOTTOM
FHWA/DOT APPROVAL	2-25-97
MAP REVISED	3-19-97 10-23-97 2-19-98

MONTANA DEPARTMENT OF TRANSPORTATION
RIGHT OF WAY PLAN
YELLOWSTONE COUNTY
SCALE 1:1000
0 50M 100M

SEE SHEET NO. 3 FOR OWNERSHIP NAMES, ADDRESSES, AREAS, ETC.

STATE	RIGHT OF WAY ID.	SHEET NO.	TOTAL SHEETS
MONTANA	STPS 401-1(3)0	21	22
PROJECT NUMBER 1264-003			
BUFFALO TRAIL - N OF LAUREL			

T
1
N
R
23
E

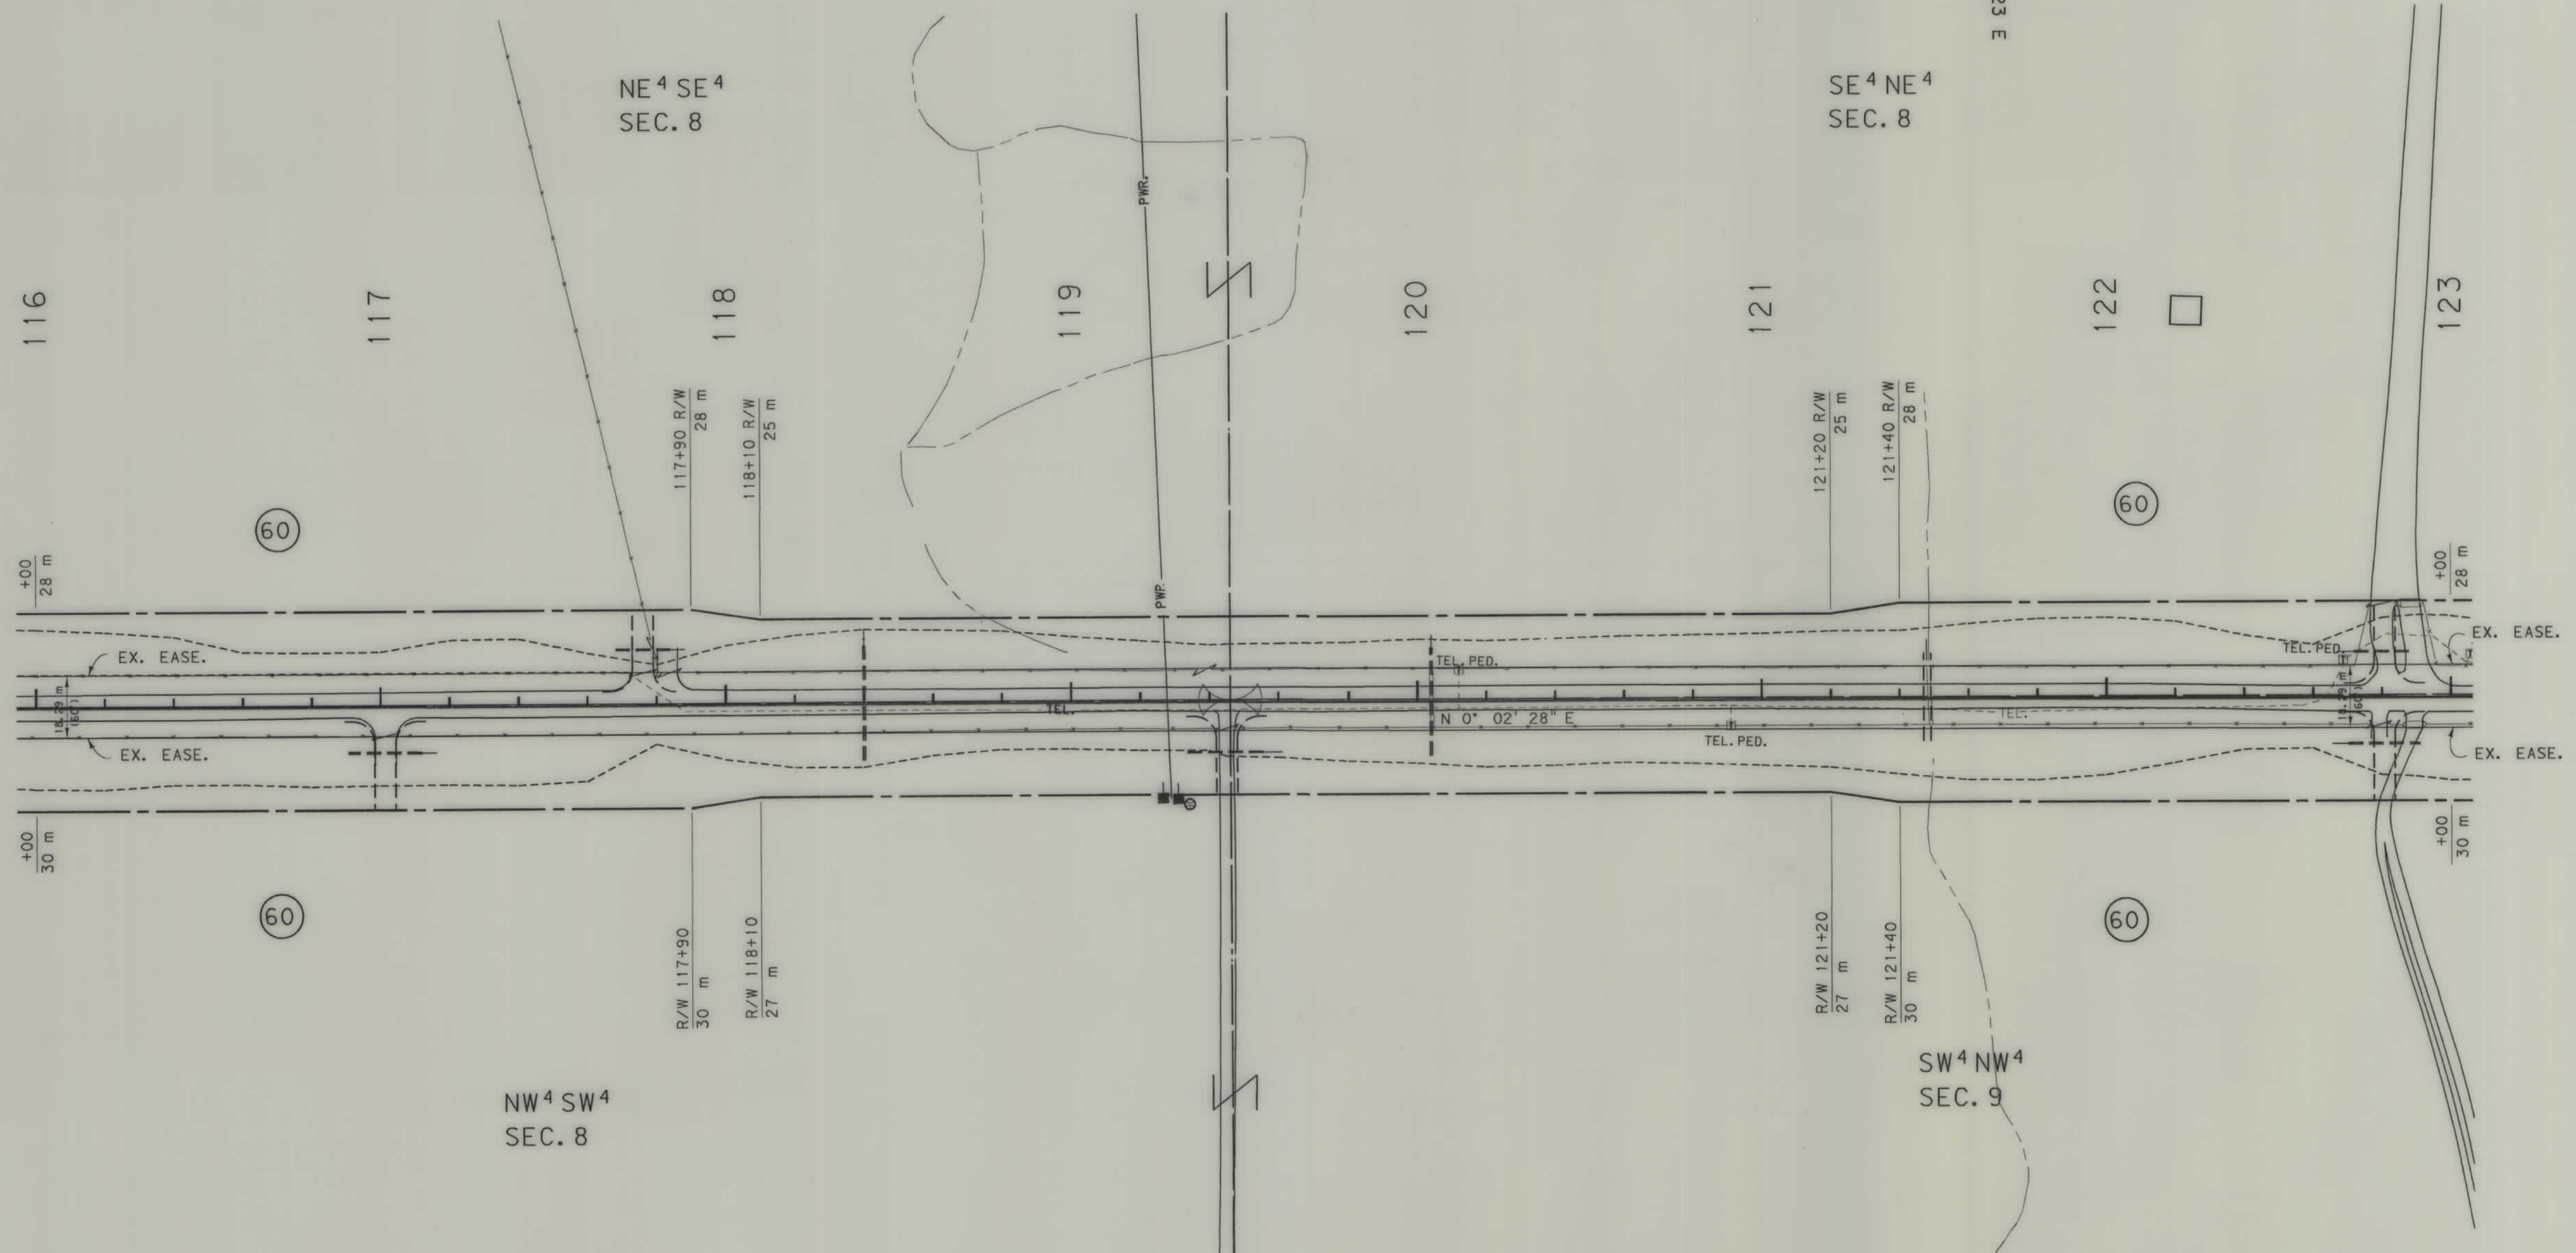

- NOTES: 1. ALL MEASUREMENTS ARE METRIC EXCEPT AS NOTED
2. THE PROPOSED R/W LINE WHERE A SPIRAL CURVE TRANSITION IS USED IS A CHORD RATHER THAN A CONCENTRIC CURVE.

BACKSLOPE LIMITS INCLUDE ROUNDING	TOP OF CUT
CONSTRUCTION LIMITS:	CUT SECTION
	TOE OF FILL
FHWA/DOT APPROVAL	2-25-97
MAP REVISED	

MONTANA DEPARTMENT OF TRANSPORTATION
RIGHT OF WAY PLAN YELLOWSTONE COUNTY
SCALE 1:1000
0 50M 100M

SEE SHEET NO. 3 FOR OWNERSHIP NAMES, ADDRESSES, AREAS, ETC.

STATE	RIGHT OF WAY ID.	SHEET NO.	TOTAL SHEETS
MONTANA	STPS 401-1(1)0	22	22
PROJECT NUMBER 1264-003			
BUFFALO TRAIL - N OF LAUREL			

SE⁴ NE⁴
SEC. 8


NE⁴ NE⁴
SEC. 8

SE⁴ SE⁴
SEC. 5

SW⁴ NW⁴
SEC. 9

NW⁴ NW⁴
SEC. 9

SW⁴ SW⁴
SEC. 4

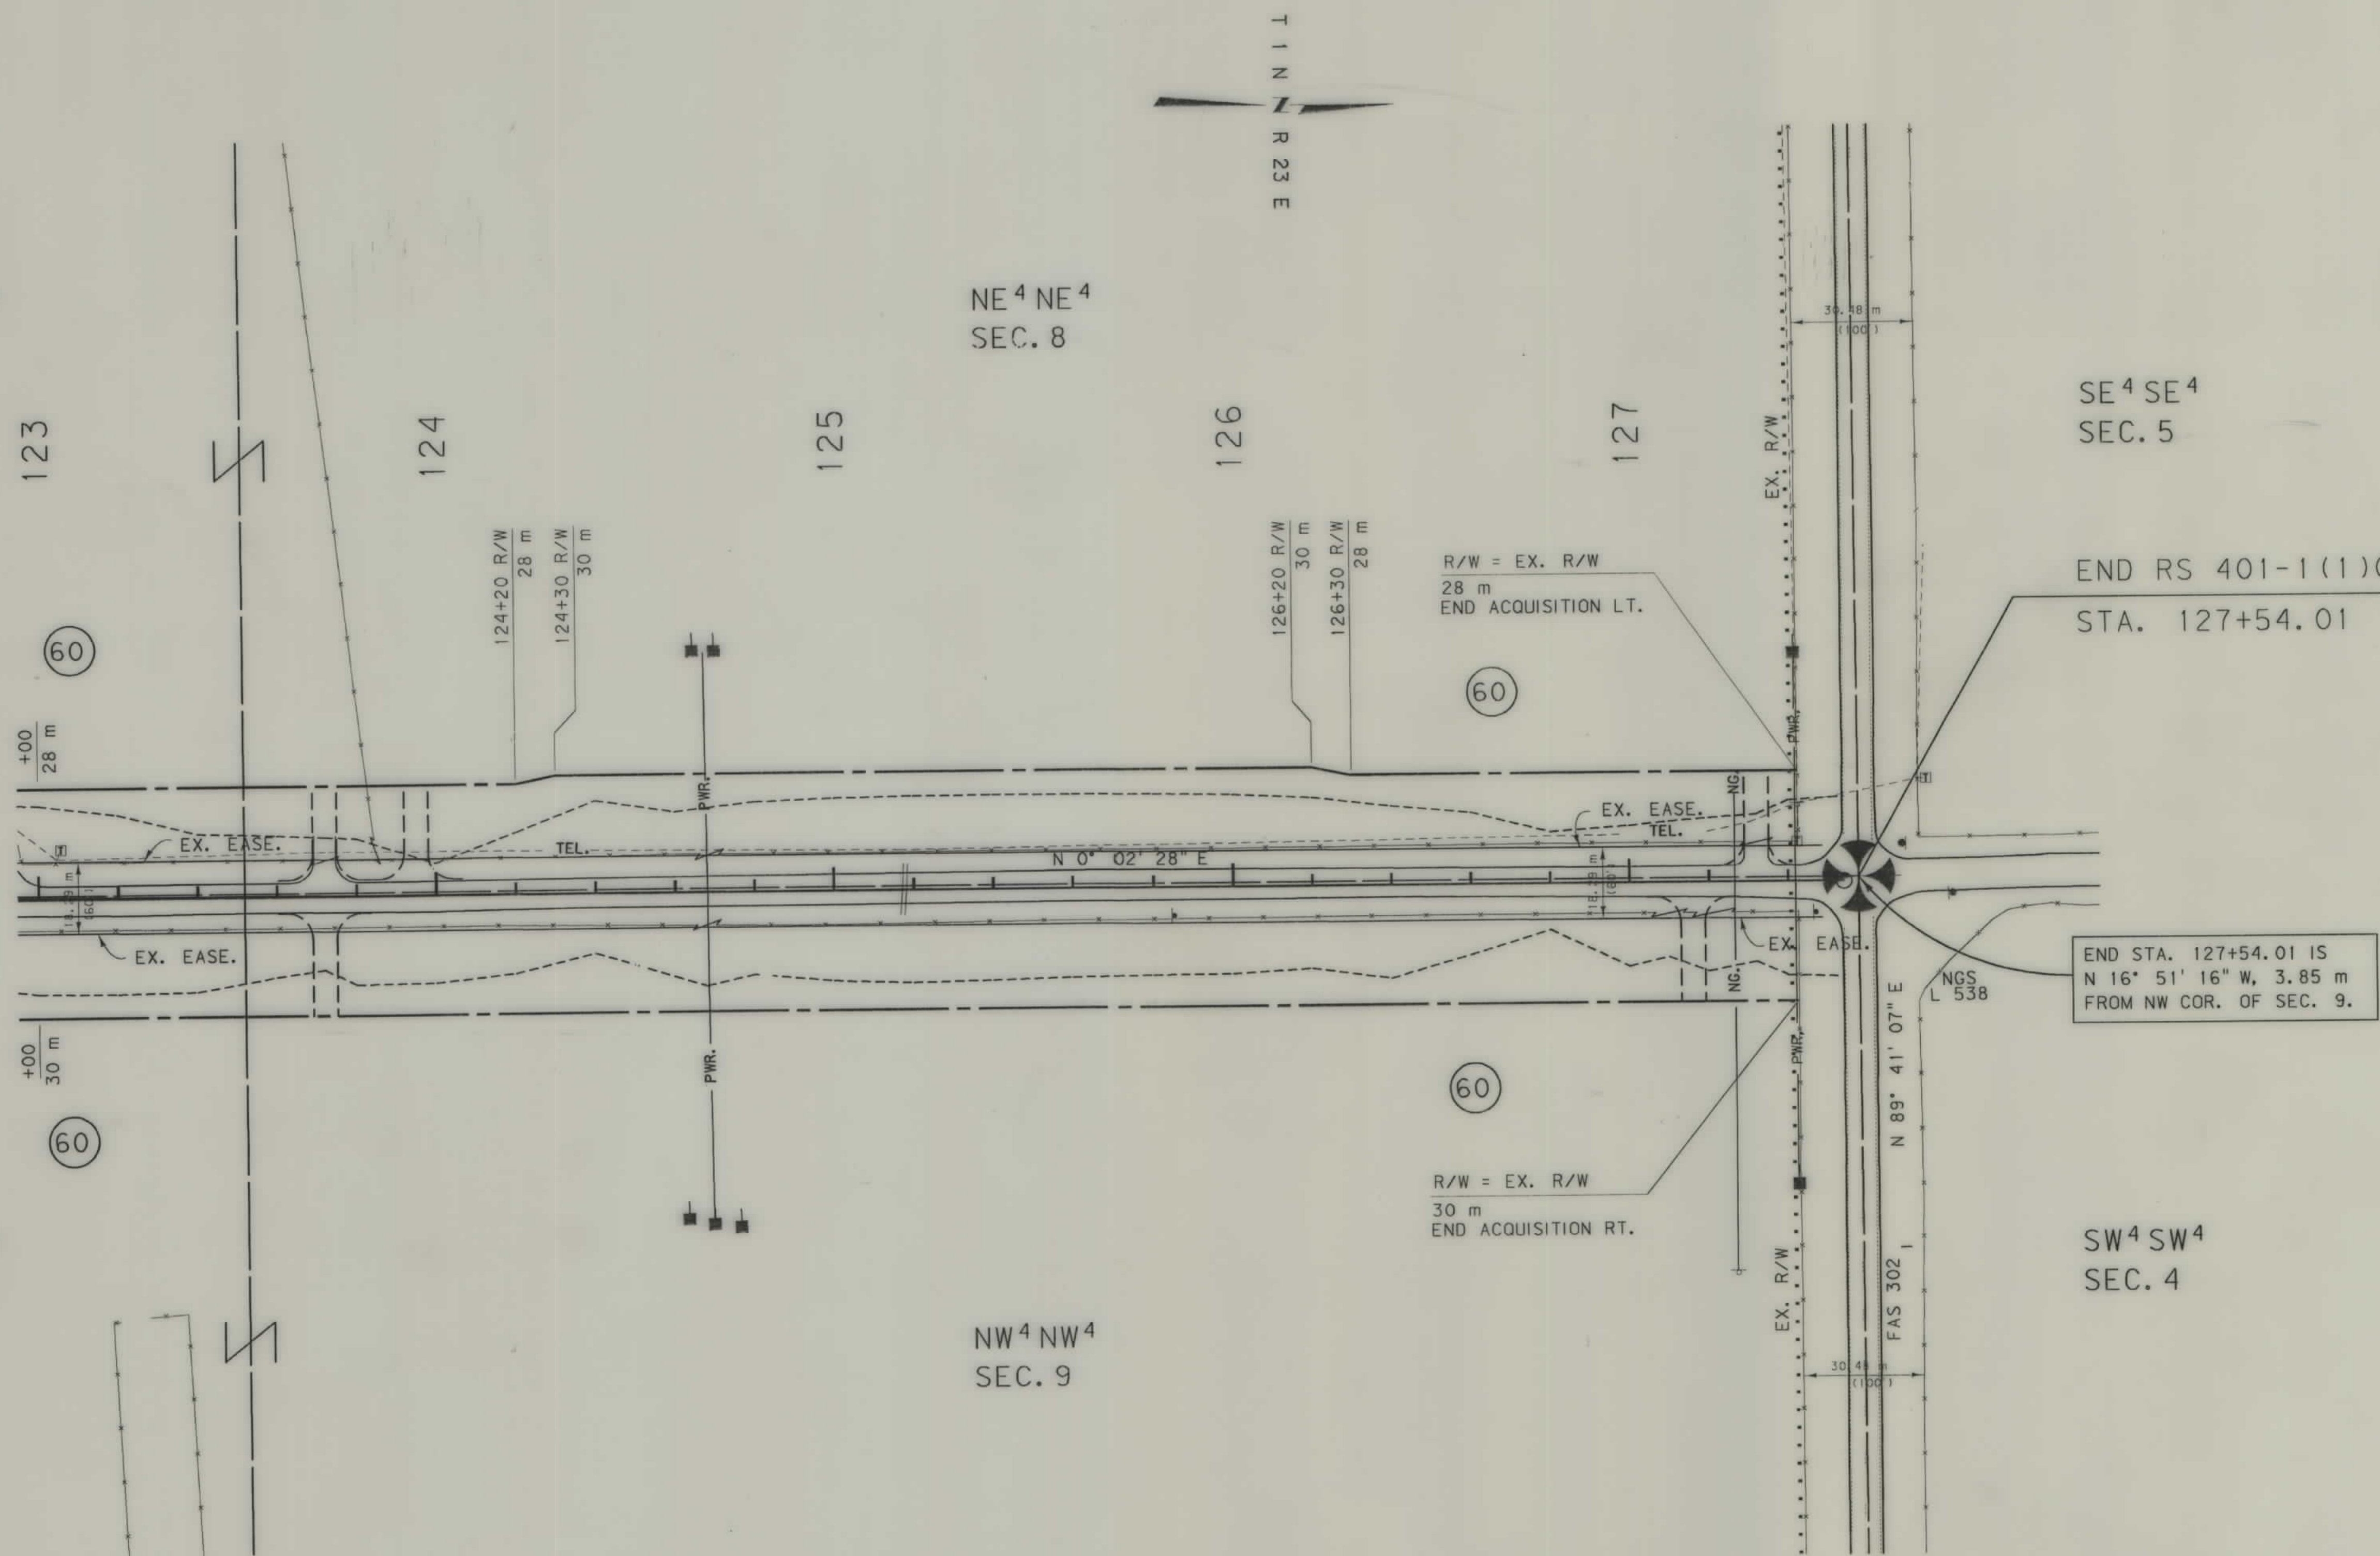

R/W = EX. R/W
28 m
END ACQUISITION LT.

R/W = EX. R/W
30 m
END ACQUISITION RT.

END RS 401-1(1)0
STA. 127+54.01

END STA. 127+54.01 IS
N 16° 51' 16" W, 3.85 m
FROM NW COR. OF SEC. 9.

- NOTES: 1. ALL MEASUREMENTS ARE METRIC EXCEPT AS NOTED
2. THE PROPOSED R/W LINE WHERE A SPIRAL CURVE TRANSITION IS USED IS A CHORD RATHER THAN A CONCENTRIC CURVE.

BACKSLOPE LIMITS INCLUDE ROUNDING	TOP OF CUT
CONSTRUCTION LIMITS	CUT SECTION
	TOE OF FILL
FHWA/DOT APPROVAL	2-25-97
MAP REVISED	

MONTANA DEPARTMENT OF TRANSPORTATION
RIGHT OF WAY PLAN YELLOWSTONE COUNTY
SCALE 1:1000
0 50M 100M