



PLANS
NOT
TO
SCALE

PROJECT NO. 1267-009
RYEGATE - WEST

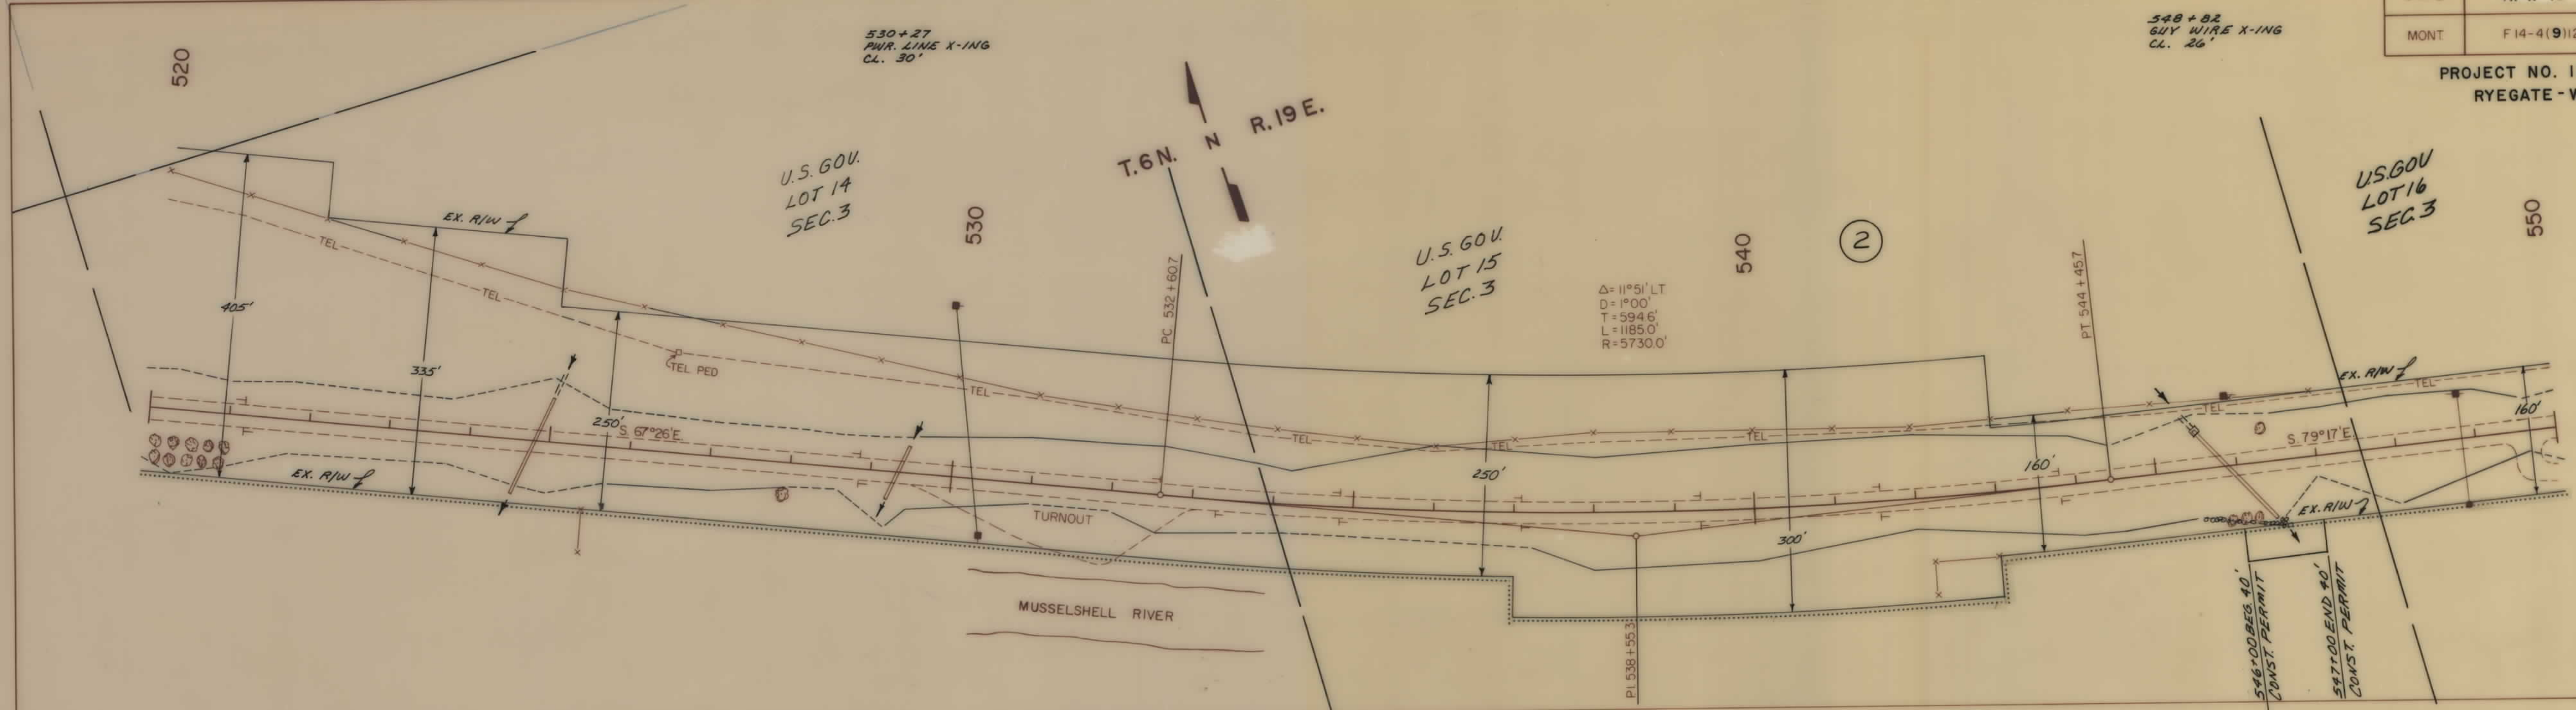



PARCEL	NAME	ADDRESS	TOTAL AREA	GROSS R/W AREA	EX. EASE. AREA	NET	REMAINDER		CONST. PMT. AREA	EASE. AREA
							LEFT	RIGHT		
2	EKLUND RANCH COMPANY, INC.	BARBER, MT. 59074							0.37 AC.	
3	STATE OF MONTANA									

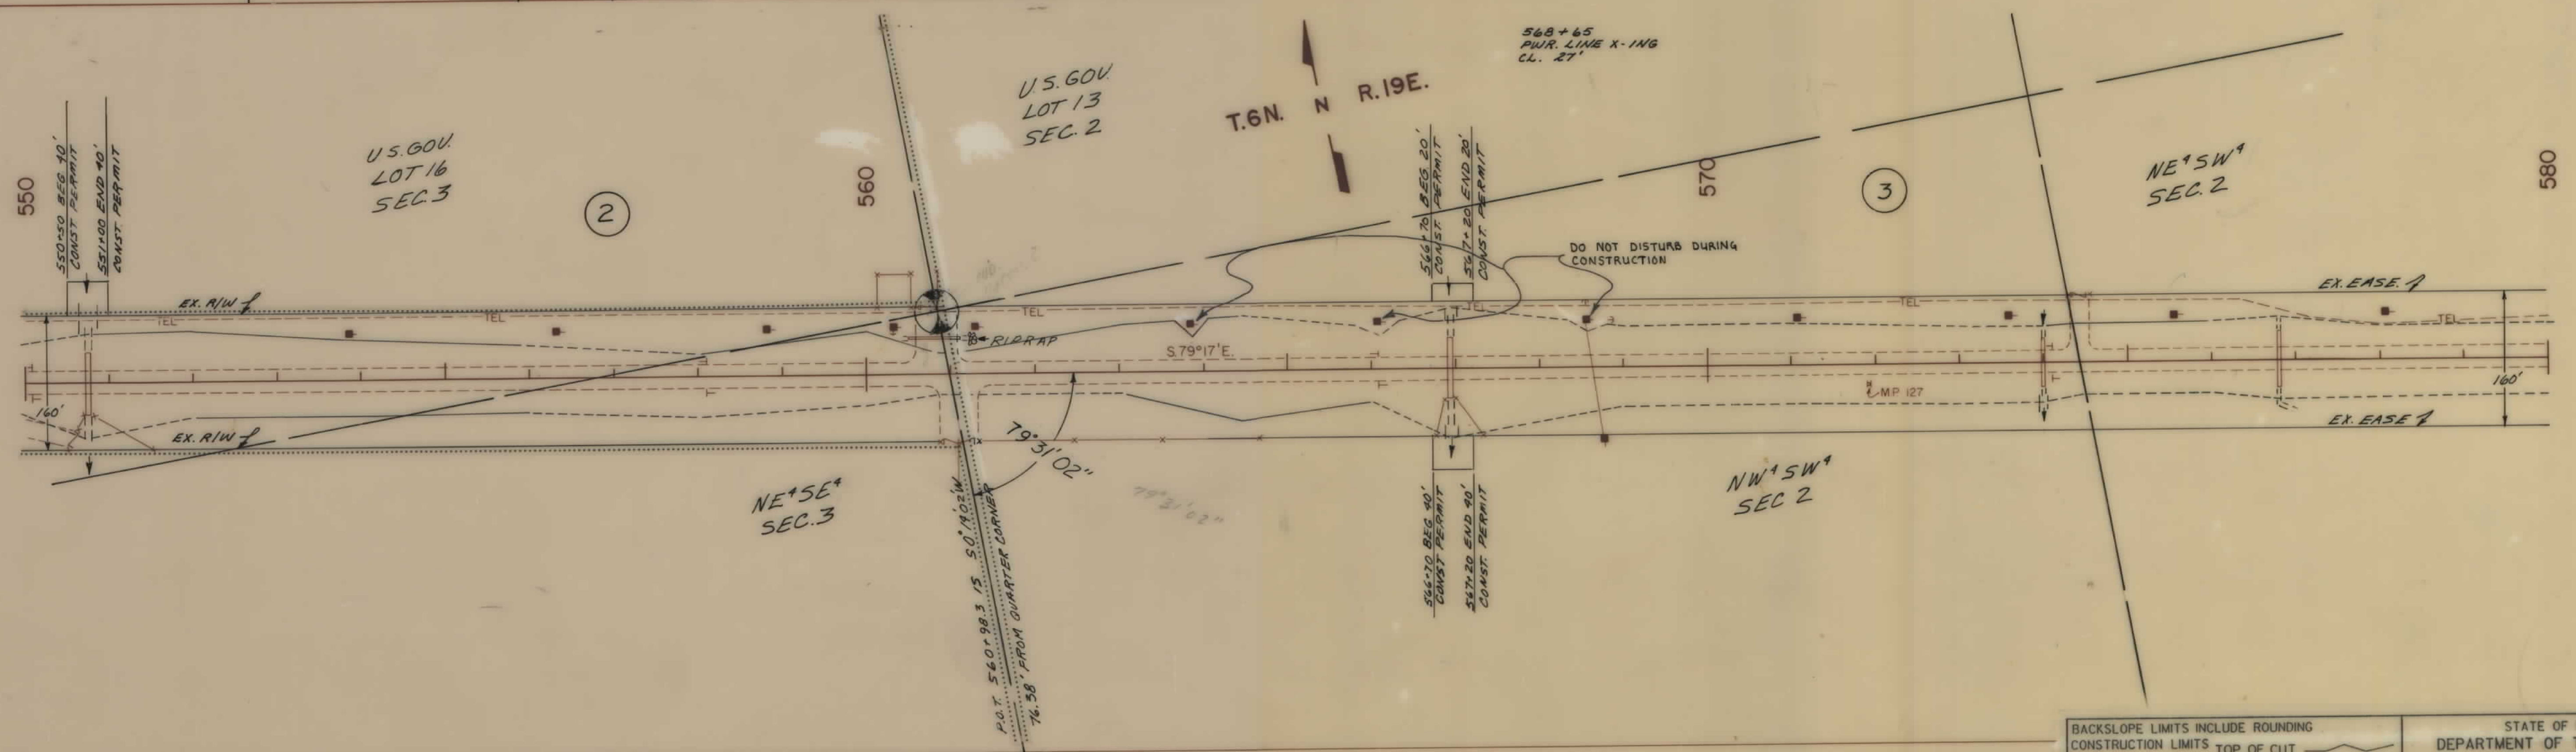

PARCEL	NAME	ADDRESS	TOTAL AREA	GROSS R/W AREA	EX. EASE. AREA	NET AREA	REMAINDER		CONST. PMT. AREA	EASEMENT AREA
							LEFT	RIGHT		
4	C.M.S. REAL ESTATE CORP.			SEE	SHEET	7			0.56 AC.	
8	WILLIAM H. & SHIRLEY L. BRUNER	RYEGATE, MT.								

STATE	R/W ID.	SHEET NO.
MONT.	F 14-4(9)125	6 OF 7

PROJECT NO. 1267-009
RYEGATE - WEST

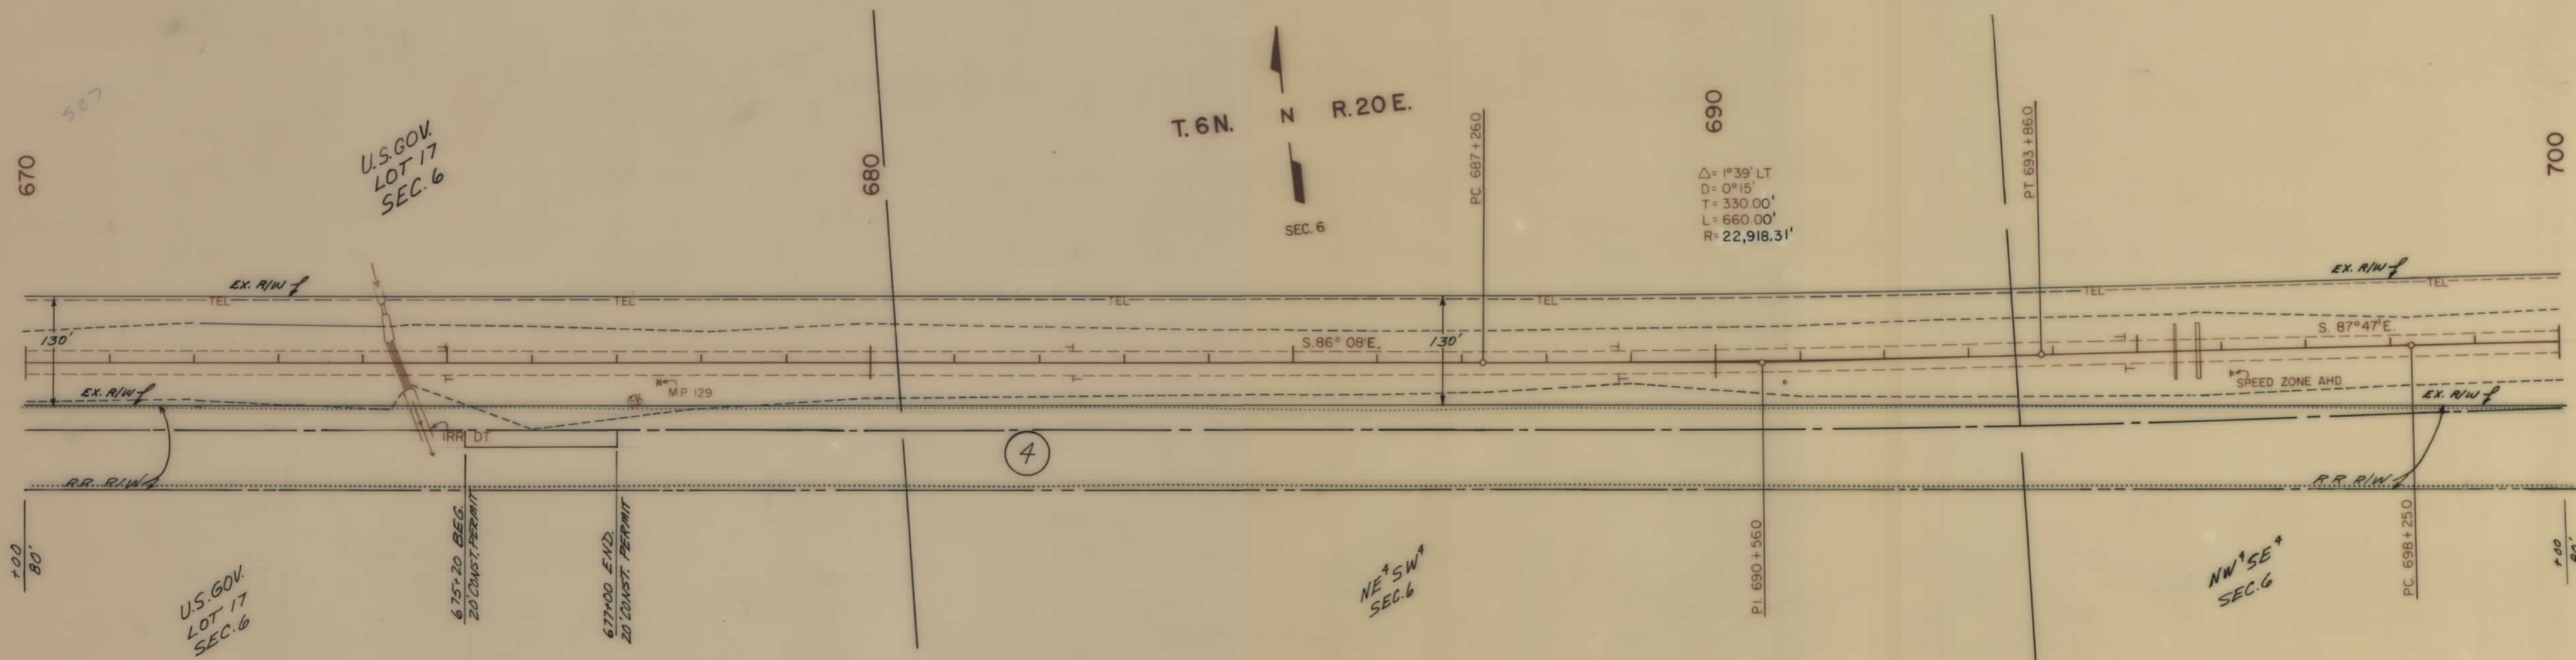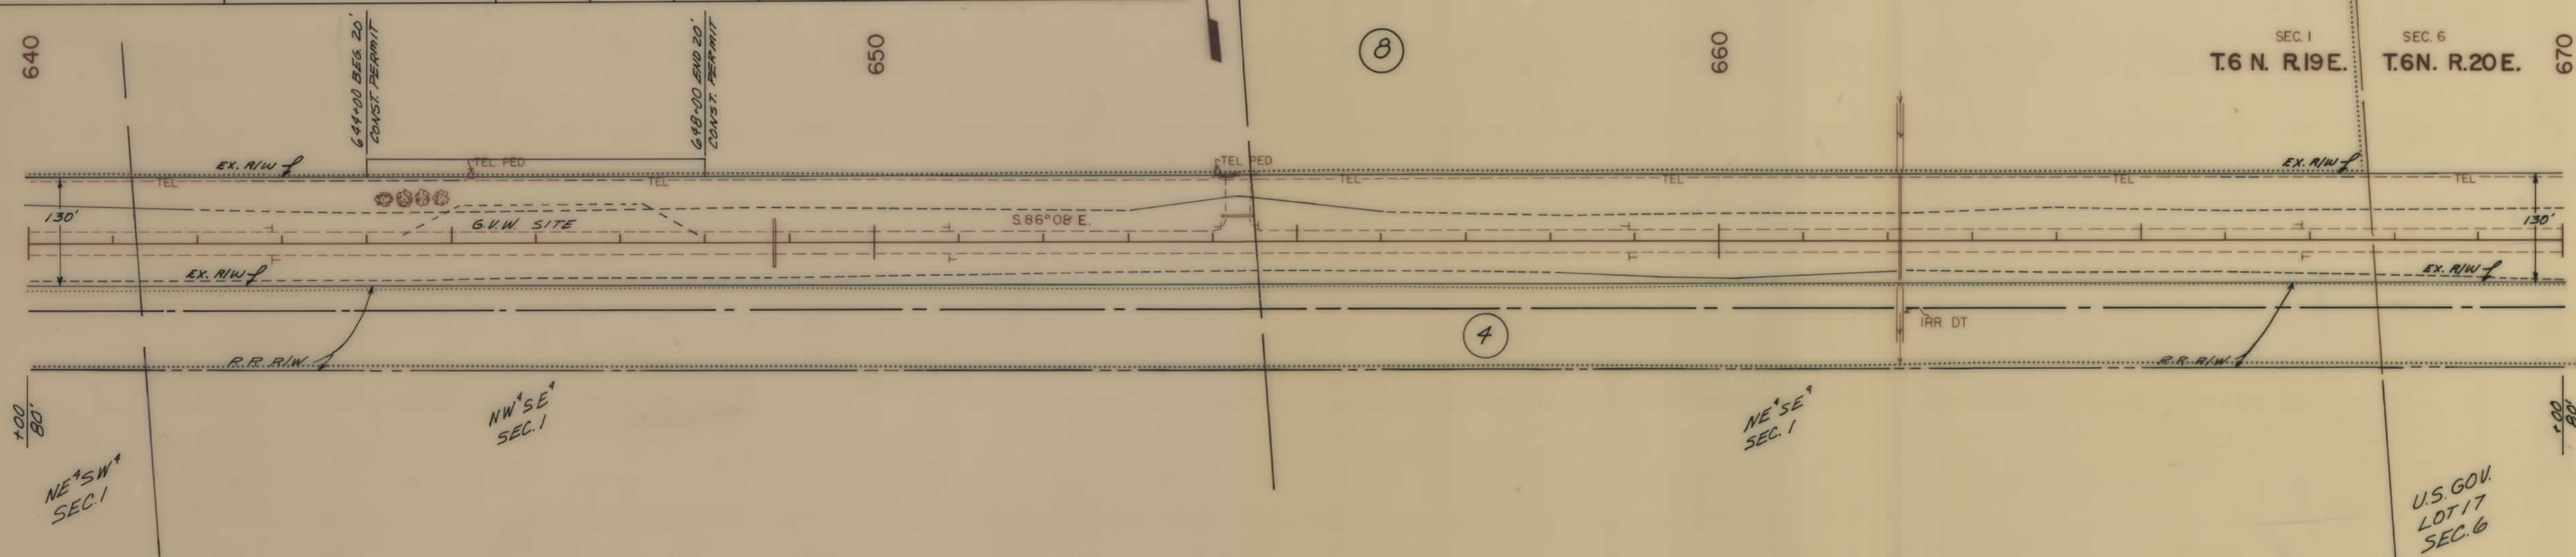

BACKSLOPE LIMITS INCLUDE ROUNDING

CONSTRUCTION LIMITS

TOP OF CUT

TOE OF FILL

FHWA/DOH APPROVAL 5-26-92

MAP REVISED

STATE OF MONTANA

DEPARTMENT OF TRANSPORTATION


DIVISION OF HIGHWAYS

RIGHT OF WAY PLAN

GOLDEN VALLEY COUNTY

0 50' 100' 200' 300'

PROJECT NO. 1267-009
RYEGATE-WEST

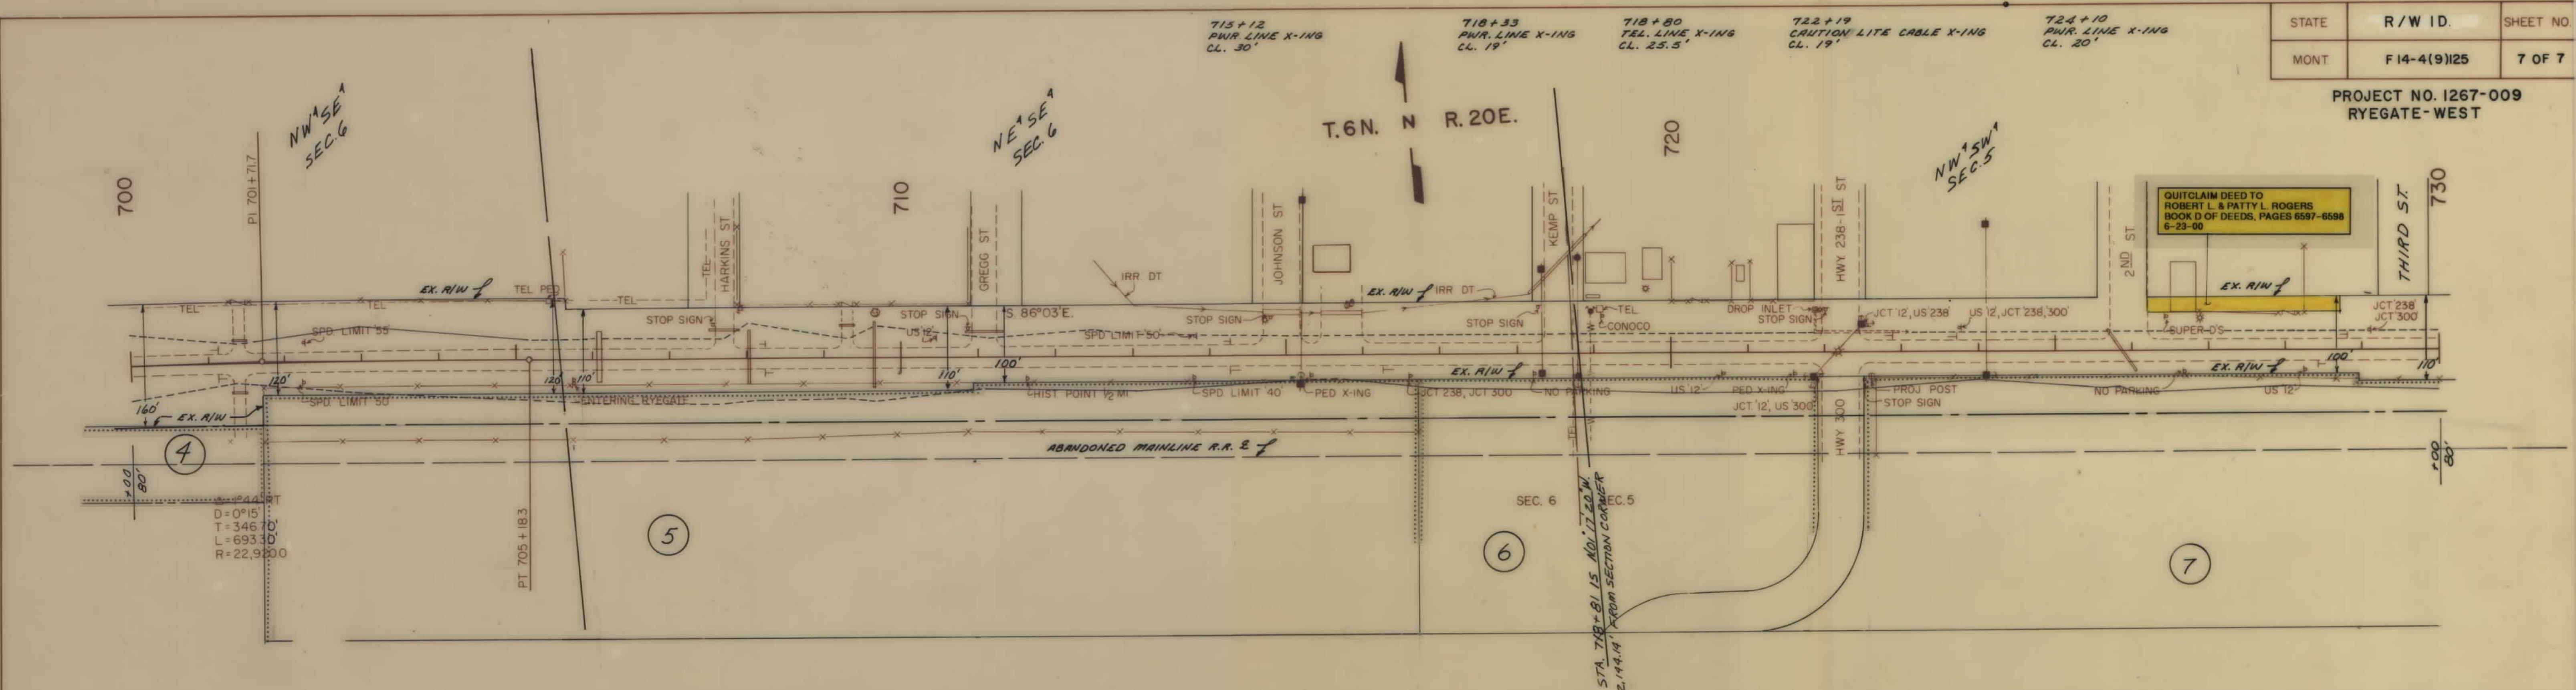

PARCEL	NAME	ADDRESS	TOTAL AREA	GROSS R/W AREA	EX. EASE. AREA	NET AREA	REMAINDER		CONST. PMT. AREA	EASEMENT AREA
							LEFT	RIGHT		
5	RUSSELL D. & VERA MARTIN			1.51 AC.		1.51 AC.				
6	L.W. & BONITA McMURTRY			0.59 AC.		0.59 AC.				
7	VIRGIL & IDA HIGGINS			1.27 AC.		1.27 AC.				
9	EARL & HENRIETTA OSSE								0.11 AC.	
4	CMS REAL ESTATE CORP.			12.29 AC.		12.29 AC.			0.08 AC.	

