

PLANS
NOT
TO
SCALE



THIS PROJECT

STATE OF MONTANA

DEPARTMENT OF TRANSPORTATION

HIGHWAYS DIVISION

RIGHT OF WAY PLAN OF

FEDERAL AID PROJECT STPP 58 - 1(13)32

ST. MARY - CANADIAN LINE

GLACIER COUNTY

18.9 MILES

CONVENTIONAL SIGNS

PROPOSED RIGHT OF WAY LINE	---
EXISTING RIGHT OF WAY LINE	---
RAILROAD RIGHT OF WAY LINE	---
CENTERLINE (C) OR PROJECTED LINE	---
STK'D CENTERLINE	---
SECTION LINE	---
OWNERSHIP BOUNDARY	---
FULL ACCESS CONTROL	---
LIMITED ACCESS CONTROL	---
EXISTING ACCESS CONTROL	---
PRESENT TRAVELED WAY (P.T.W.)	---
FENCE LINE	---
EXISTING GUARDRAIL	---
PROPOSED GUARDRAIL	---
GATE IN FENCE	---
CATTLE GUARD: EXIST. - PROPOSED	---
SECTION CORNER	---
1/4 SECTION CORNER	---
CLOSING CORNER	---
MEANDER CORNER	---
CENTER OF SECTION	---
RIGHT OF WAY MONUMENT	---
PROPERTY CORNER PIN	---
POWER POLE IN PLACE	---
TELEPHONE POLE IN PLACE	---
TELEGRAPH POLE IN PLACE	---
LIGHT POLE	---
PROPOSED CULVERT	---
EXISTING CULVERT	---
OUTLET DITCH	---
INLET DITCH	---
EXISTING DITCH	---
CHANNEL CHANGES	---
DITCH BLOCK	---
RIPRAP	---
BRIDGES	---
RAILROADS	---
PARCEL NUMBERS	---
APPROACH: EXIST.- PROPOSED	---

ASSOCIATED PROJECT ID.
F 58-1(7) 32 PE
STPP 58-1(11) 32 CONST

RELATED PROJECTS



EB 72, 112, 121, 227, 229, 231, 232, 233,

PARCEL	NAME	CONST. PMT. AREA
1	BLACKFEET TRIBE	SEE SHEET NO.
7	DELETED	

STATE	RIGHT OF WAY ID.	SHEET NO.	TOTAL SHEETS
MONTANA	STPP 58-1 (13) 32	2	7
PROJECT NO. 1275 - 013			

ST MARY - CANADIAN LINE

THIS IS A PRINT OF
F227(3) SHEET 1 OF 4

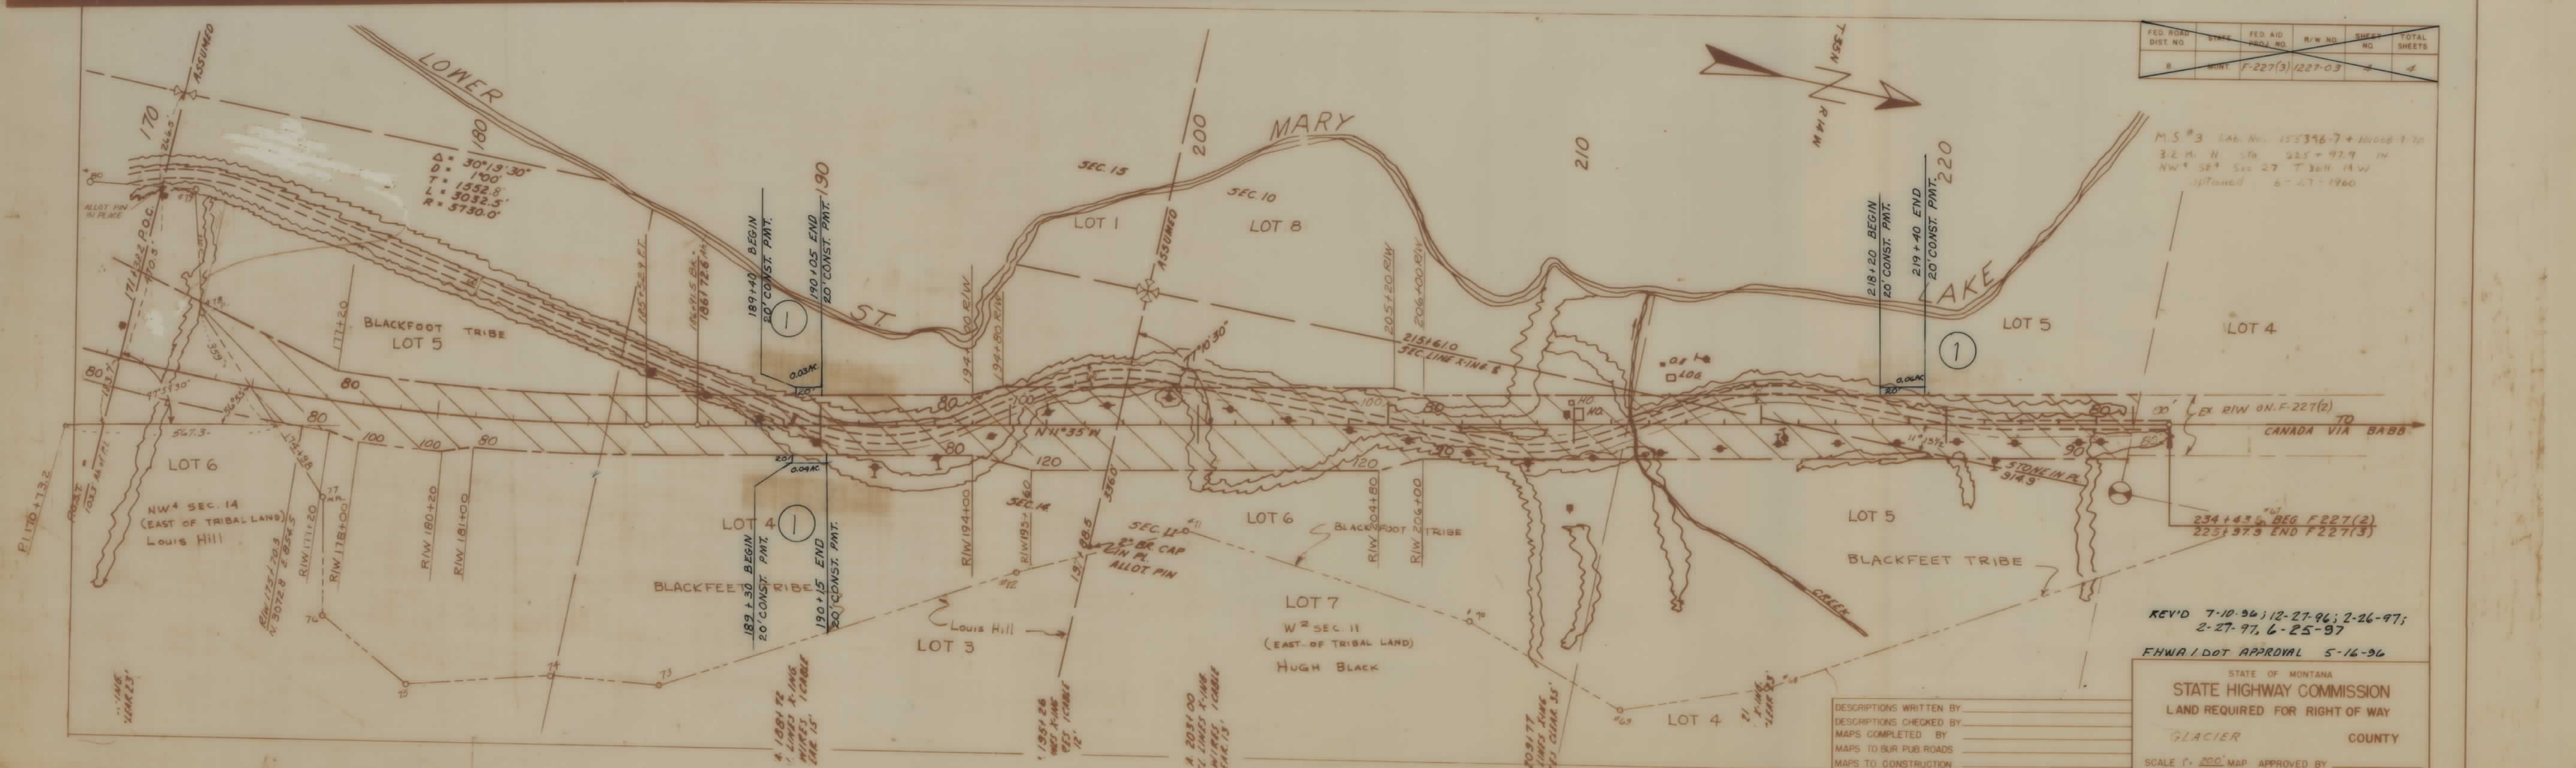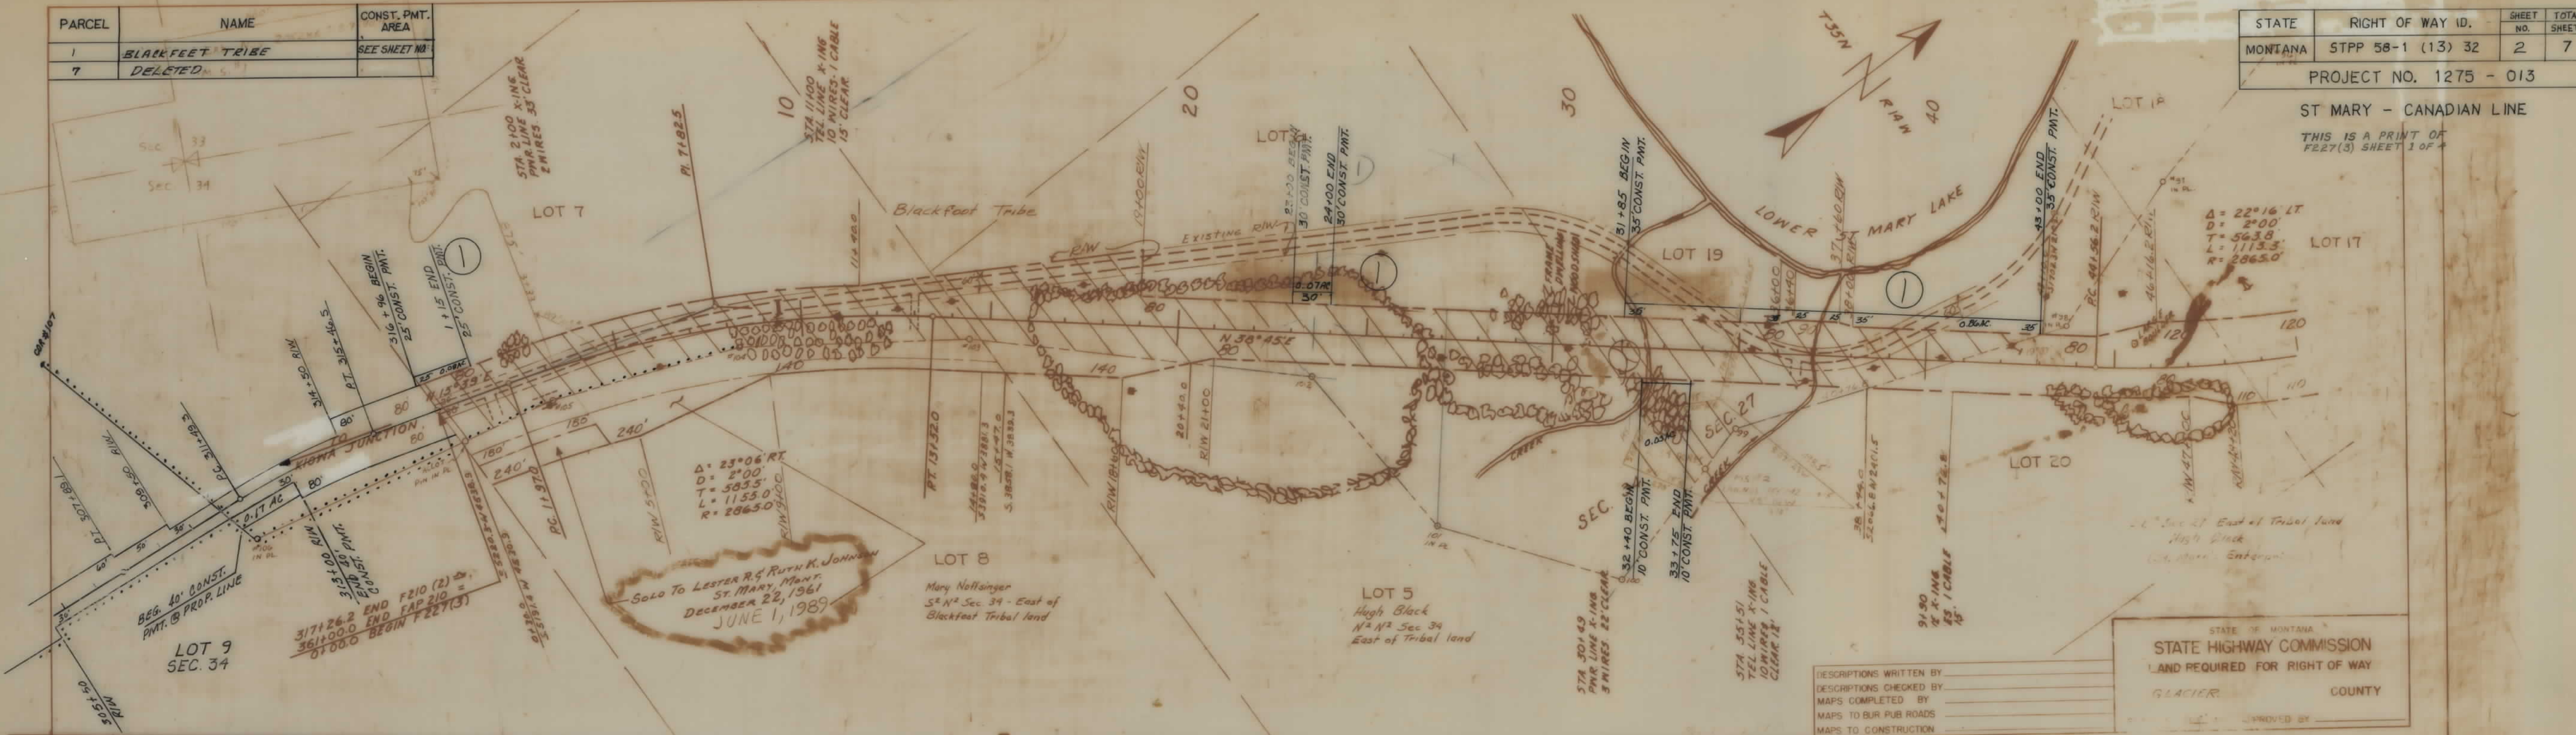



PARCEL	NAME	CONST. PMT. AREA
1	BLACKFEET TRIBE	1.61 AC

STATE	RIGHT OF WAY ID.	SHEET NO.	TOTAL SHEETS
MONTANA	STPP 58-1 (13) 32	3	7

PROJECT NO. 1275 - 013

ST MARY - CANADIAN LINE

THIS IS A PRINT OF
F227(2) SHEET 1 OF 2

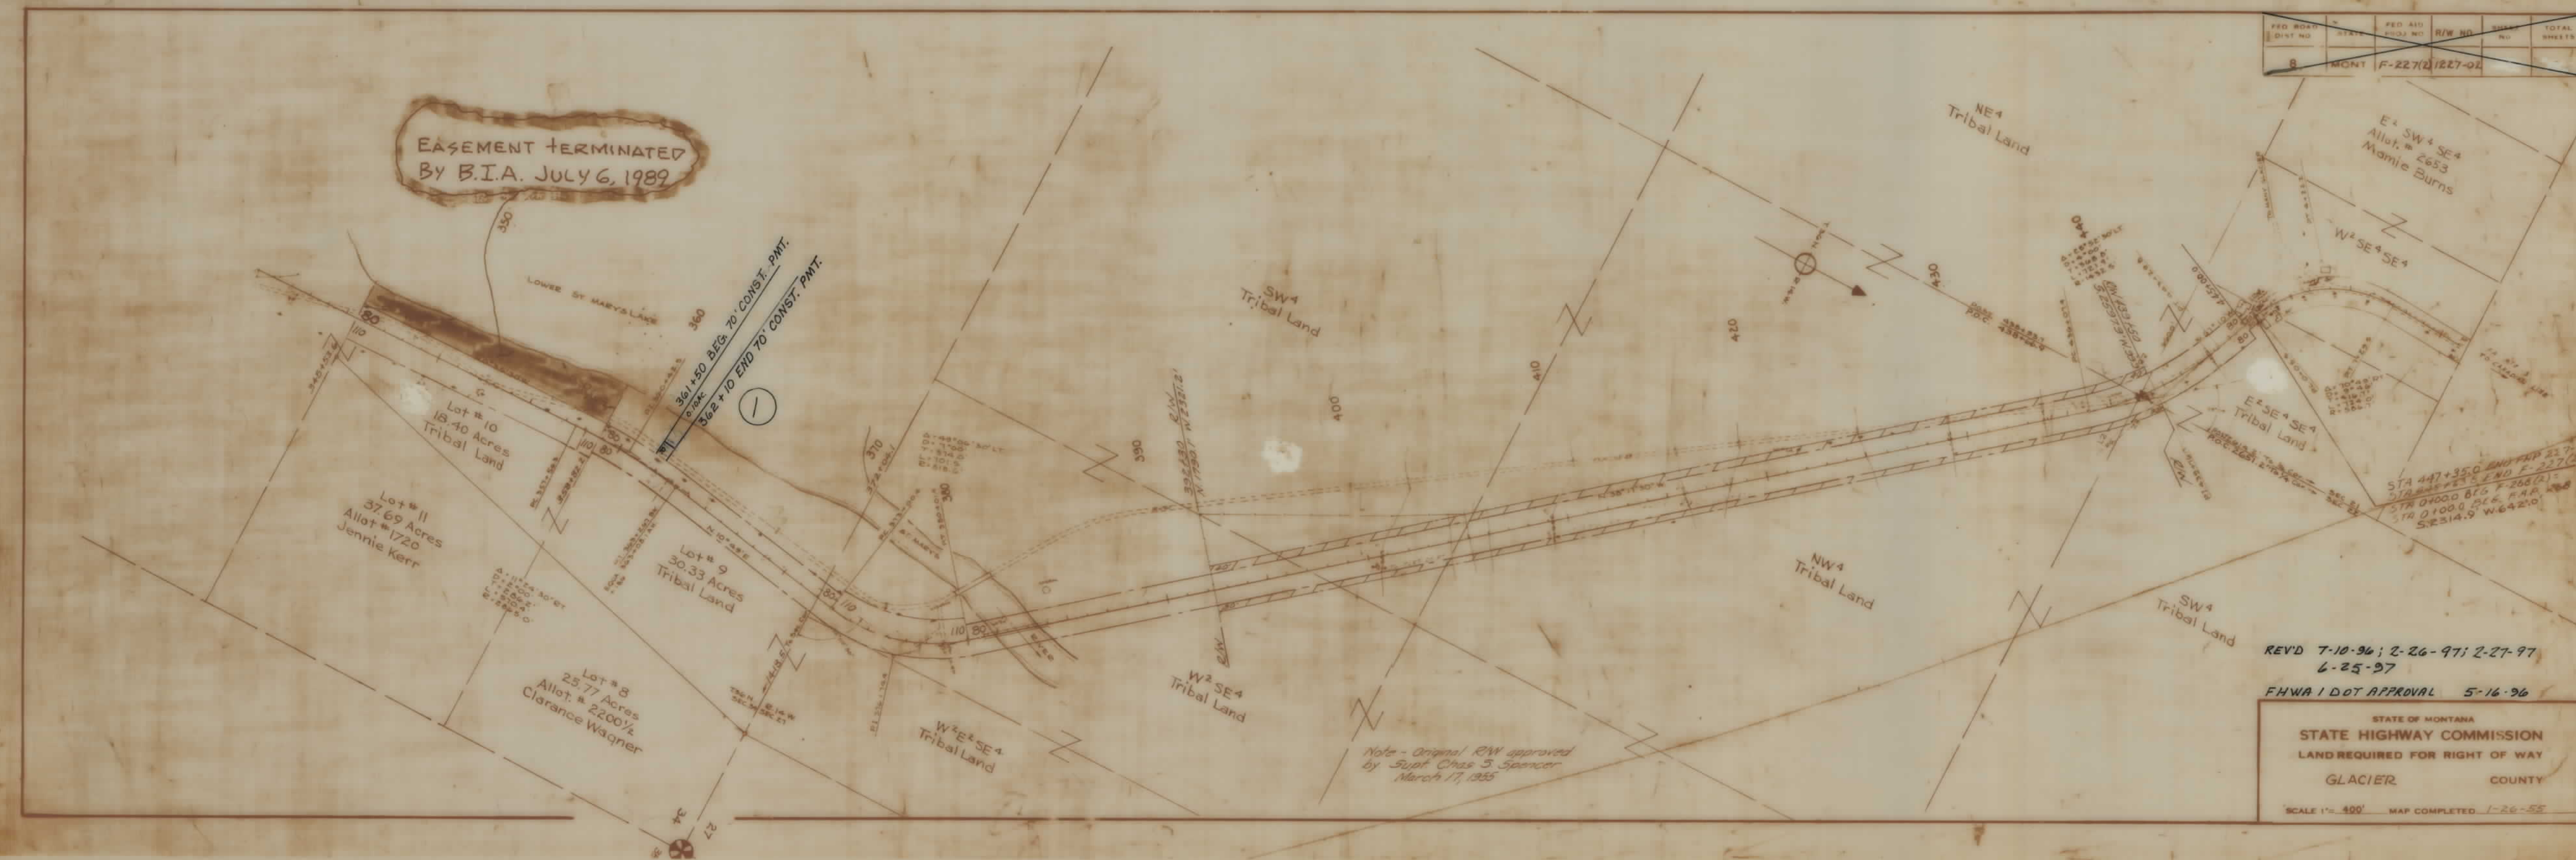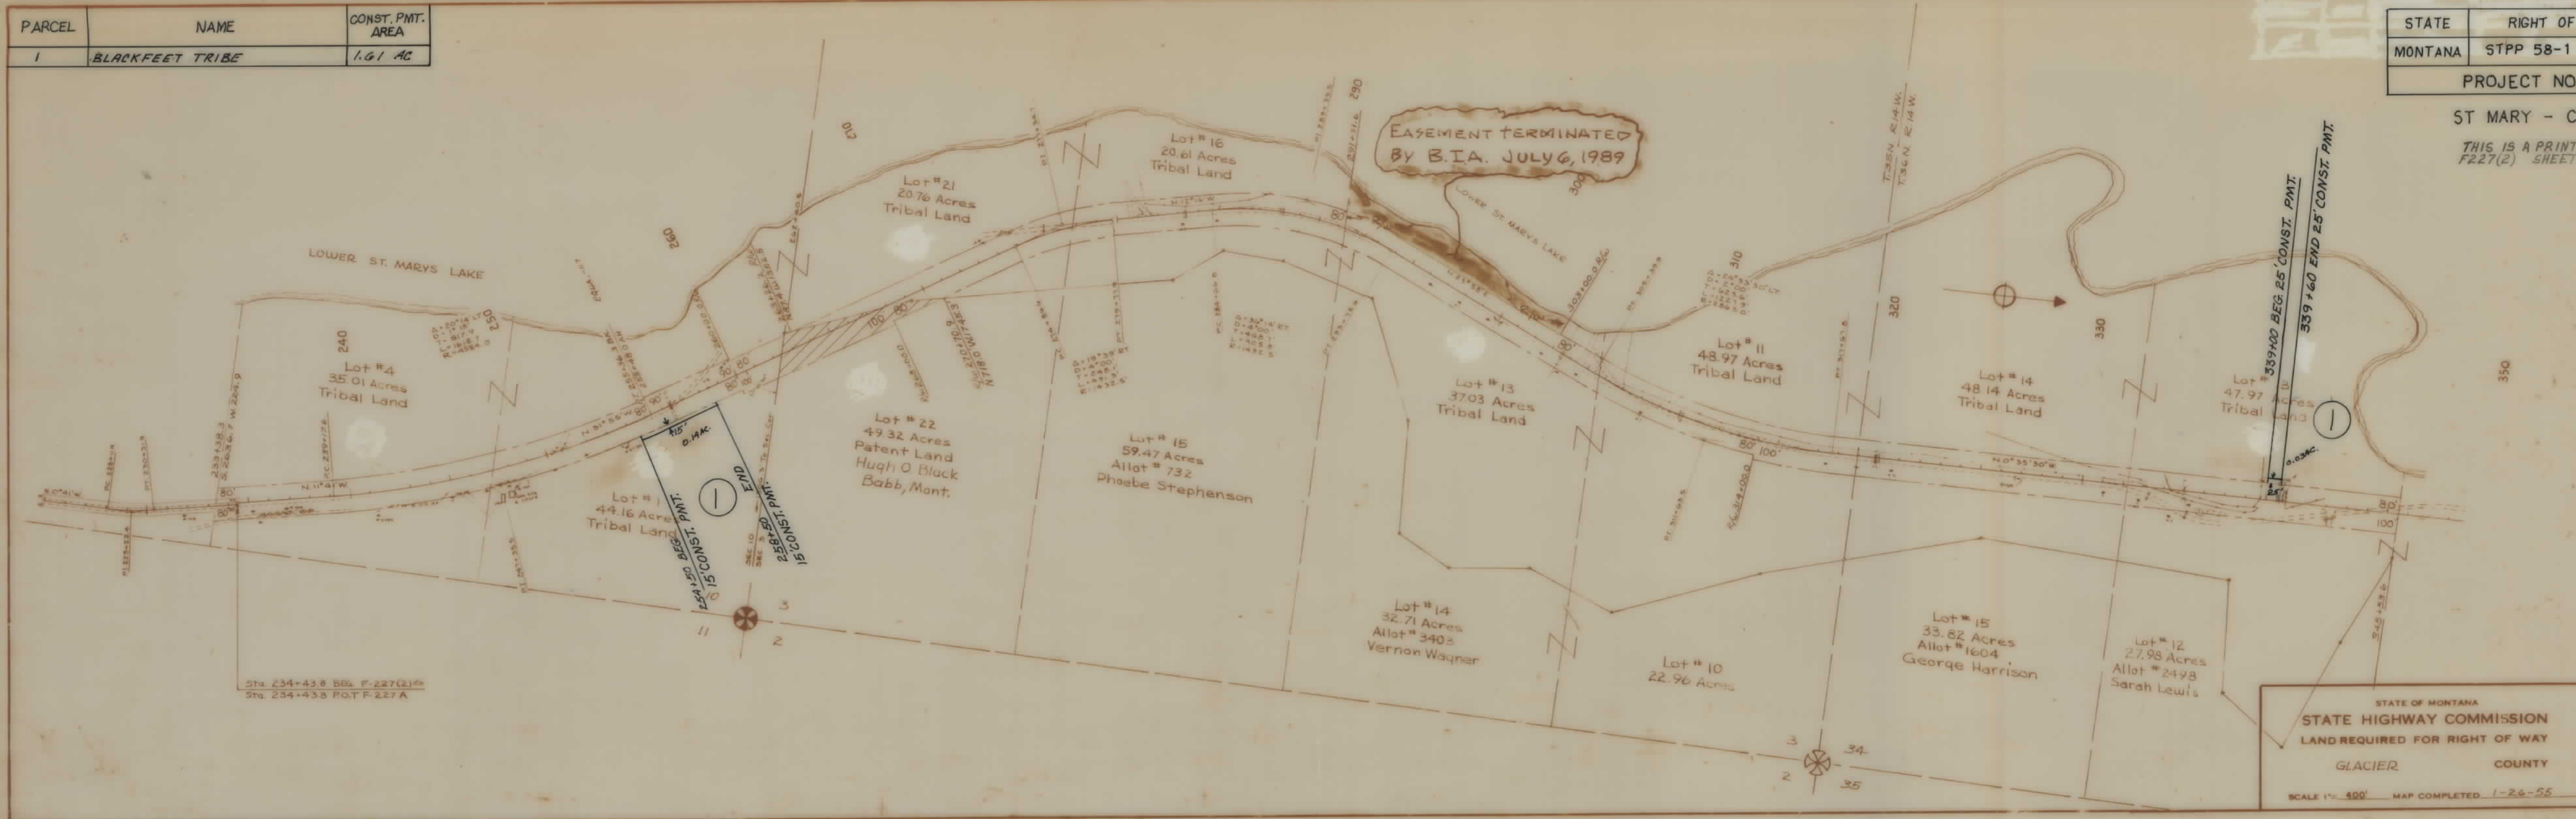

STATE	RIGHT OF WAY ID.	SHEET NO.	TOTAL SHEET
MONTANA	STPP58-1 03 32	6	7
PROJECT NUMBER 1275-013			
ST. MARY - CANADIAN LINE			

U. S. GOVT.
LOT. 1
SEC. 1

U.S. DEPARTMENT
OF TREASURY

PI 551+32.3
Δ 3° 26' LT
T 114.5'
L 228.9'
R 3820.0'

CANADA
UNITED STATES

N 5° 44'

NE⁴ SE⁴
SEC. 1

U. S. GOVT.
LOT 4
SEC. 6

BACKSLOPE LIMITS INCLUDE ROUNDING
CONSTRUCTION LIMITS:

CUT SECTION
TOE OF FILL

TOP OF
DITCH BOTTOM

FWHA/DOT APPROVAL 5-16-96

MAP REVISED 7-10-96; 2-27-97
6-25-97

STATE OF MONTANA
DEPARTMENT OF TRANSPORTATION
HIGHWAYS DIVISION
RIGHT OF WAY PLAN

GLACIER COUNTY


0 50' 100' 200' 300'

ZGA0: 2 32, 6 1275SMCROWRO

OWNERSHIP																			STATE	RIGHT OF WAY ID.	SHEET NO.	TOTAL SHEETS
PARCEL	NAME	ADDRESS	TOTAL	AREA	GROSS R/W	AREA	EX. EASE. AREA		NET AREA		REMAINDER				CONST. PMT. AREA		EASE. AREA		SHEET NO.			
			METRIC	ENGLISH	METRIC	ENGLISH	METRIC	ENGLISH	METRIC	ENGLISH	LEFT		RIGHT		METRIC	ENGLISH	METRIC	ENGLISH				
											METRIC	ENGLISH	METRIC	ENGLISH								
9	DELETED																					
10	BLACKFEET TRIBE															0.010 ha	0.02 AC					

PROJECT NUMBER 1275-013

ST. MARY - CANADIAN LINE

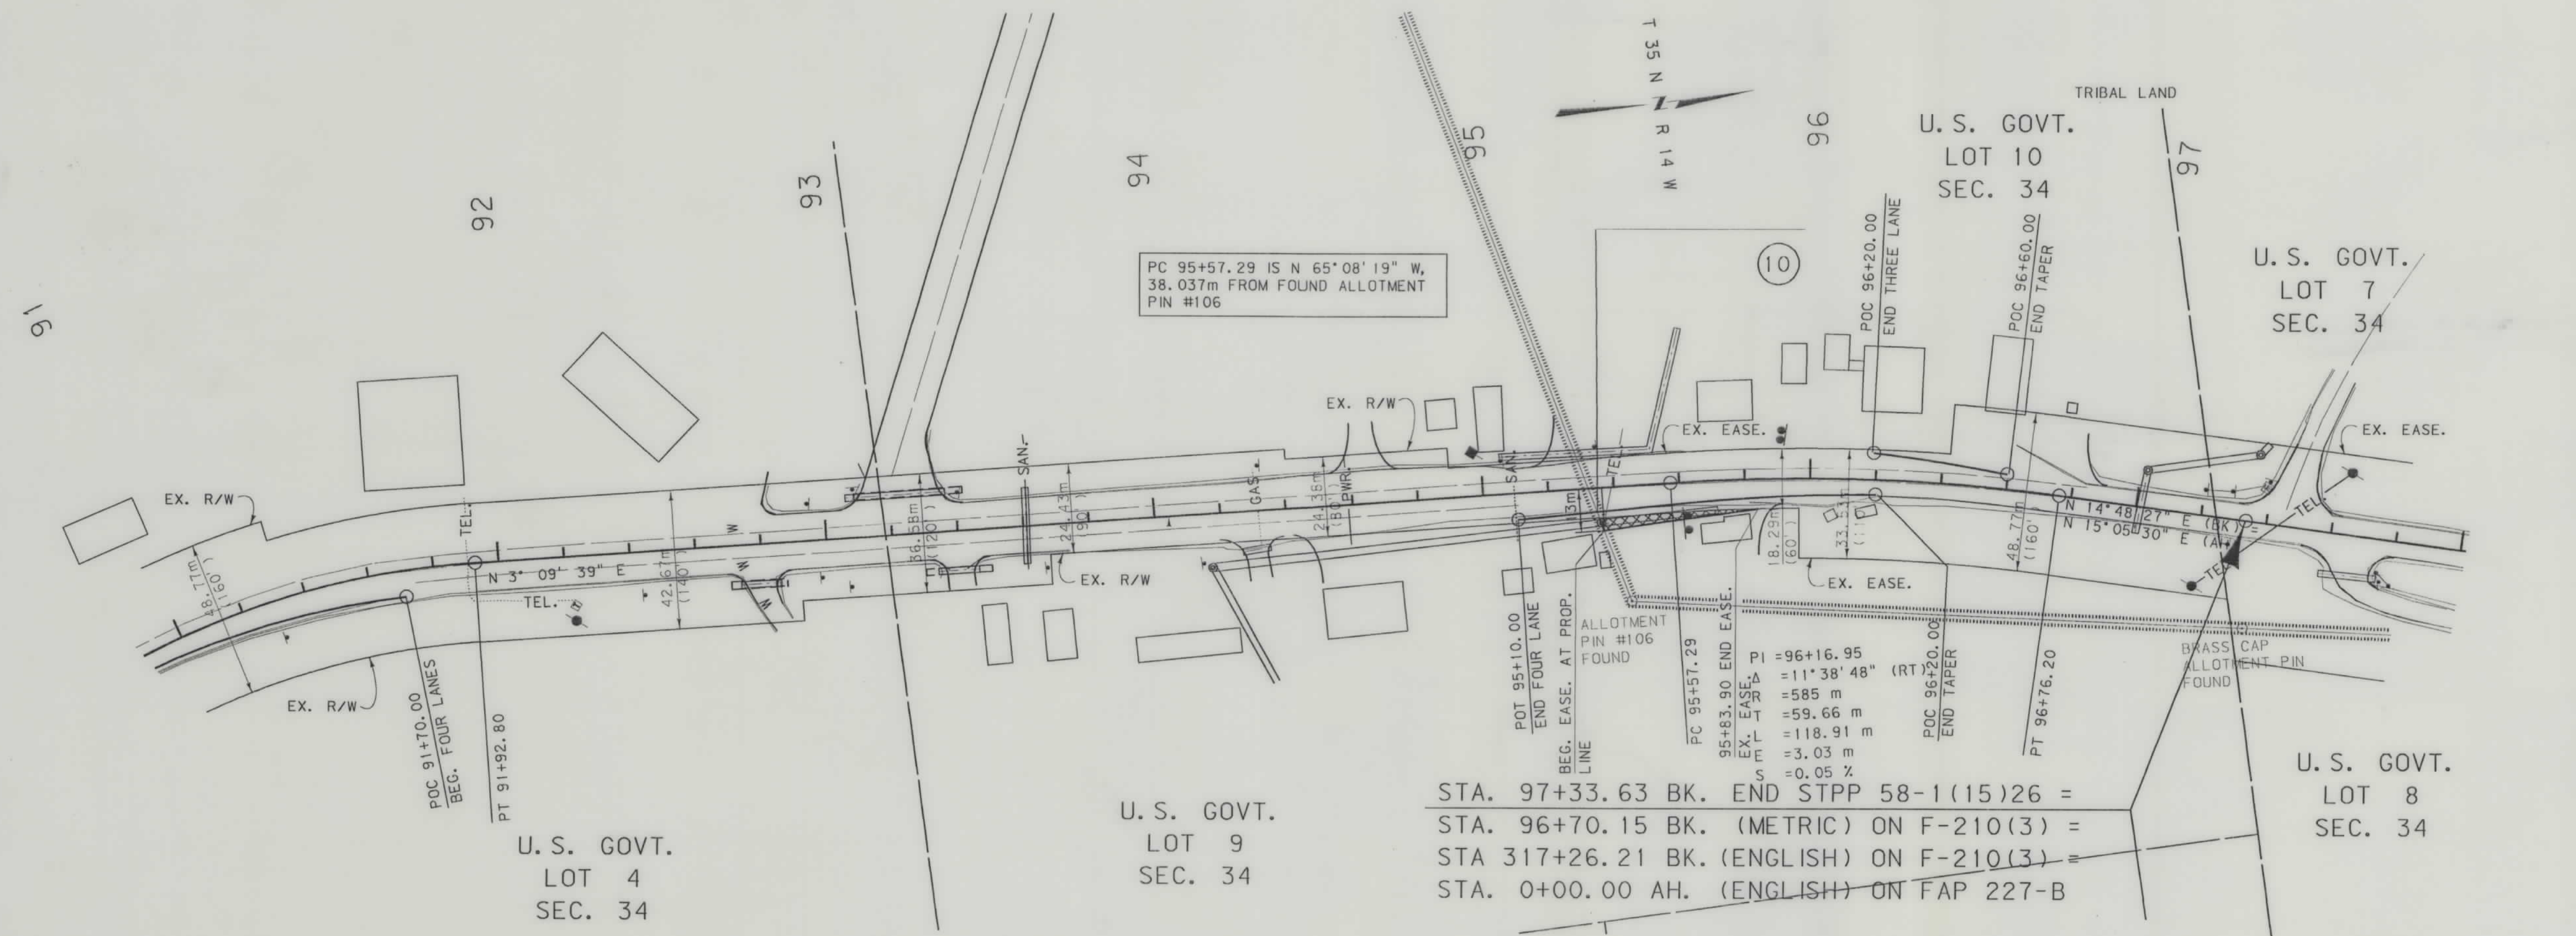

NOTE:
STATION AND CENTER LINE INFORMATION
IS PER PROJECT STPP 58-1(15)26

NOTES: 1. ALL MEASUREMENTS ARE METRIC EXCEPT AS NOTED

2. THE PROPOSED R/W LINE WHERE A SPIRAL CURVE TRANSITION IS USED IS A CHORD RATHER THAN A CONCENTRIC CURVE.

BACKSLOPE LIMITS INCLUDE ROUNDING		
CONSTRUCTION LIMITS:		
CUT SECTION		
TOE OF FILL		
FHWA/DOT APPROVAL		5-15-96
MAP REVISED		7-9-97 8-6-97

MONTANA
DEPARTMENT OF TRANSPORTATION

RIGHT OF WAY PLAN
GLACIER COUNTY

SCALE 1:1000



0 50M 100M