


PLANS
NOT
TO
SCALE

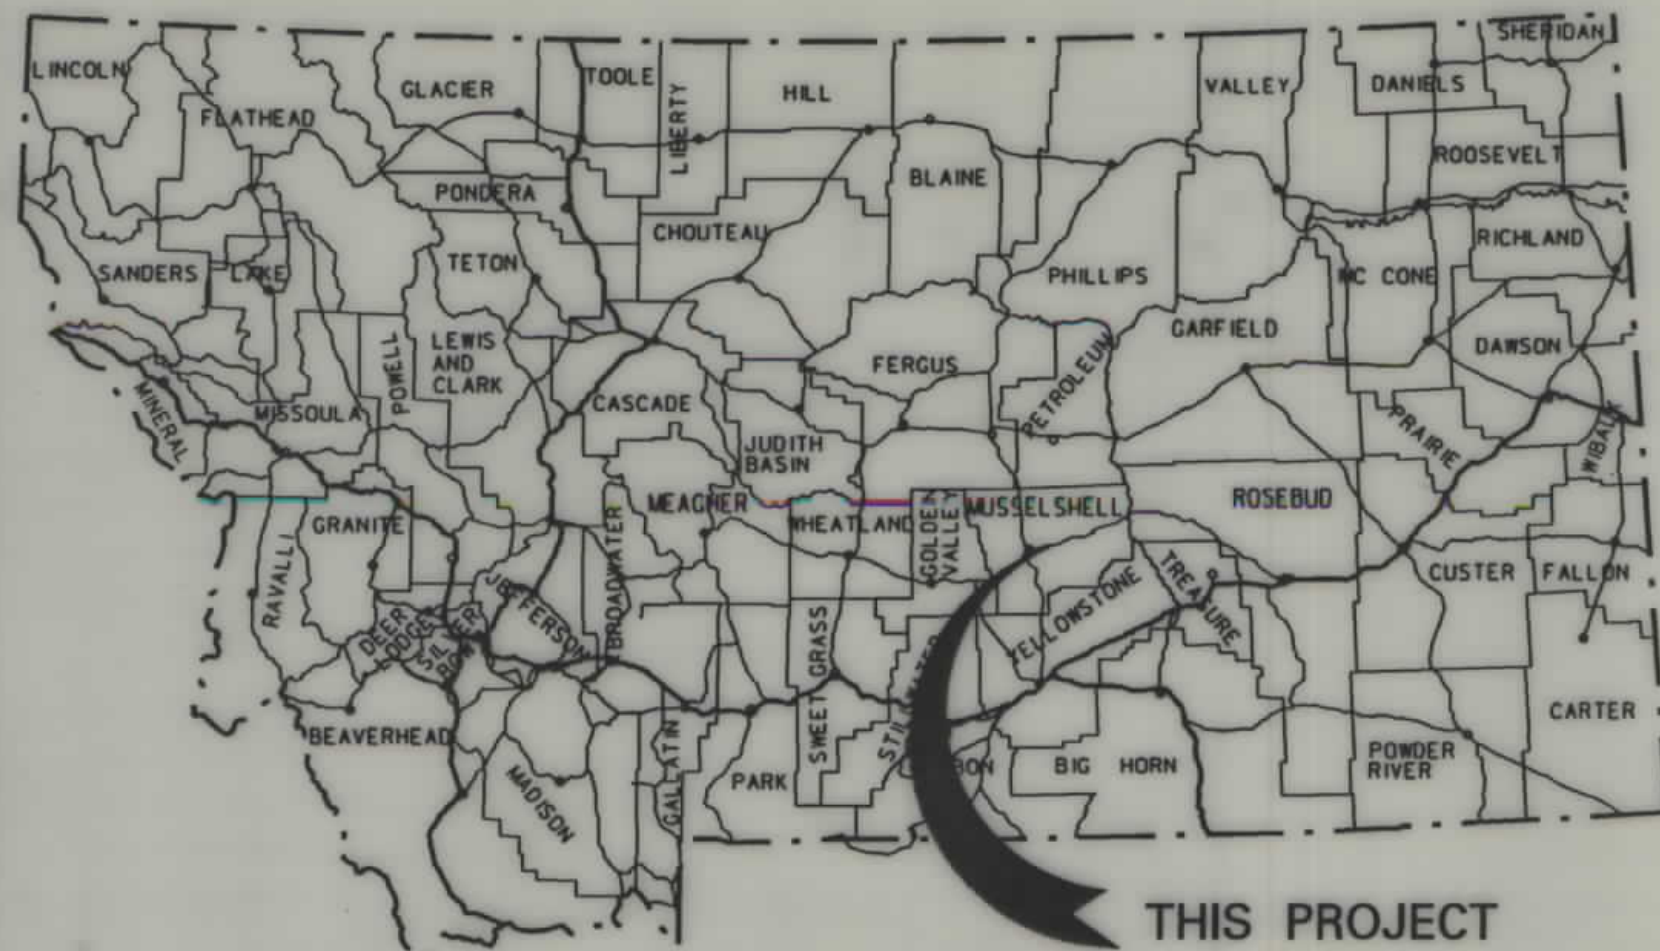

MONTANA DEPARTMENT OF TRANSPORTATION

STATE	RIGHT OF WAY ID.	SHEET NO.	TOTAL SHEETS
MONTANA	STPP 14-5(22)181	1	21
PROJECT NUMBER 1302-022			
MUSSELSHELL - EAST & WEST (19 KM E OF ROUNDUP - EAST SECTION)			

RIGHT OF WAY PLAN OF FEDERAL AID PROJECT STPP 14-5(22)181 MUSSELSHELL - EAST & WEST (19 KM E OF ROUNDUP - EAST SECTION) MUSSELSHELL COUNTY

12.66 Kilometers

RDROW

MONTANA
CADD

3
2


CONVENTIONAL SIGNS

- PROPOSED RIGHT OF WAY LINE
- EXISTING RIGHT OF WAY LINE
- RAILROAD RIGHT OF WAY LINE
- CENTERLINE (C) OR PROJECTED LINE
- STK'D CENTERLINE
- SECTION LINE
- OWNERSHIP BOUNDARY
- FULL ACCESS CONTROL
- LIMITED ACCESS CONTROL
- EXISTING ACCESS CONTROL
- PRESENT TRAVELED WAY (P.T.W.)
- FENCE LINE
- EXISTING GUARDRAIL
- PROPOSED GUARDRAIL
- GATE IN FENCE
- CATTLE GUARD: EXIST. - PROPOSED
- SECTION CORNER
- 1/4 SECTION CORNER
- CLOSING CORNER
- MEANDER CORNER
- CENTER OF SECTION
- RIGHT OF WAY MONUMENT
- PROPERTY CORNER PIN
- POWER POLE IN PLACE
- TELEPHONE POLE IN PLACE
- TELEGRAPH POLE IN PLACE
- LIGHT POLE
- PROPOSED CULVERT
- EXISTING CULVERT
- OUTLET DITCH
- INLET DITCH
- EXISTING DITCH
- CHANNEL CHANGES
- DITCH BLOCK
- RIPRAP
- BRIDGES
- RAILROADS
- PARCEL NUMBERS
- APPROACH: EXIST.- PROPOSED

ASSOCIATED PROJECT ID.
F 14-5(10)182

RELATED PROJECTS
328-B

FHWAMDT APPROVAL	7/12/99	7/22/99
MAP REVISED		

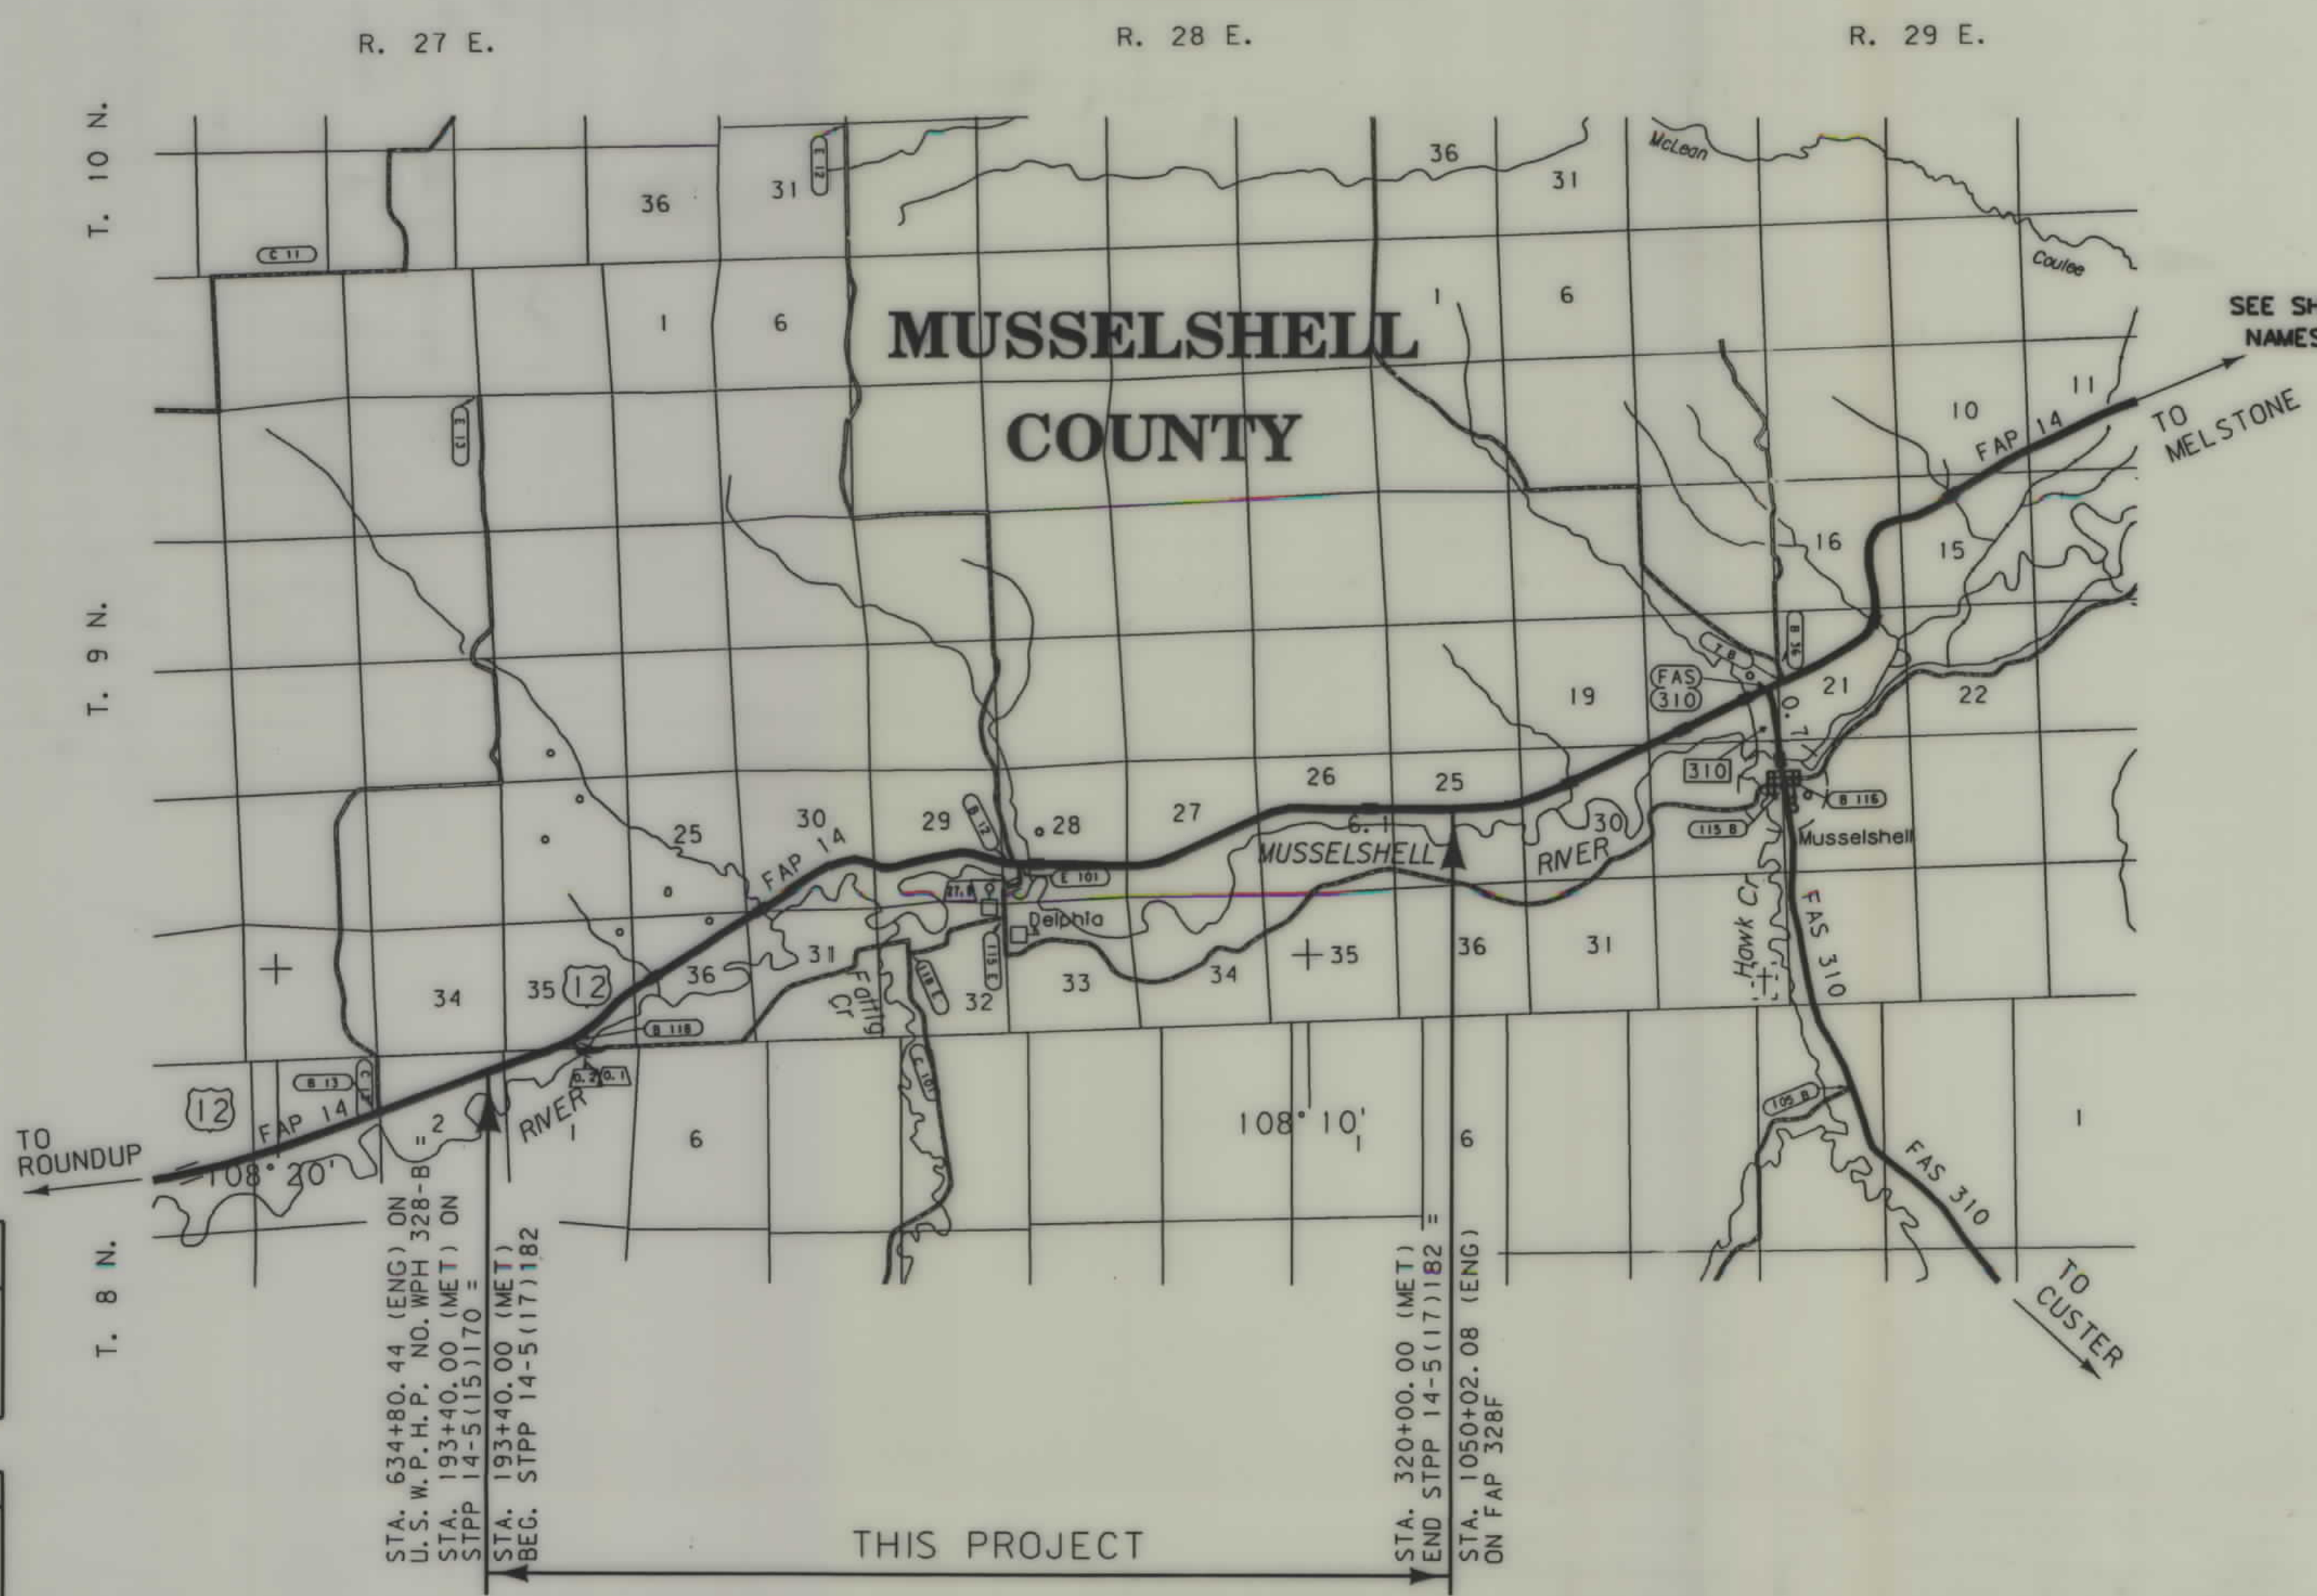

SEE SHEET NO. 2 FOR OWNERSHIP NAMES, ADDRESSES, AREAS, ETC.

NOTES: 1. ALL MEASUREMENTS ARE METRIC EXCEPT AS NOTED



RDROW

... \ 6302own. rdw
11/27/02
01:57:30 PM
- 2 - U4059

OWNERSHIP																			
PARCEL	NAME	ADDRESS	TOTAL	AREA	GROSS R/W AREA		EX. EASE. AREA		NET AREA		REMAINDER				CONST. PMT. AREA		EASE. AREA		SHEET NO.
			METRIC	ENGLISH	METRIC	ENGLISH	METRIC	ENGLISH	METRIC	ENGLISH	LEFT		RIGHT		METRIC	ENGLISH	METRIC	ENGLISH	
											METRIC	ENGLISH	METRIC	ENGLISH					
1-1	HIGH BUTTE RANCH, A MT CORP.	18235 US HWY 12 EAST, ROUNDUP, MT 59072			6.973 ha	17.23 AC	4.224 ha	10.44 AC	2.749 ha	6.79 AC					0.037 ha	0.09 AC	0.814 ha*	2.01 AC*	3-5
1-2	T7 RANCH CO., A MT CORPORATION	18075 US HWY 12 EAST, ROUNDUP, MT 59072					FOR OWNER NOTIFICATION ONLY												3
1-3	BIG WALL LAND COMPANY	275 GOFFENA ROAD, ROUNDUP, MT 59072			3.043 ha	7.52 AC	2.332 ha	5.76 AC	0.711 ha	1.76 AC							0.010 ha*	0.02 AC*	3, 4
1-4	GOFFENA - SUDAN DITCH USERS	UNKNOWN					FOR OWNER NOTIFICATION ONLY												3
1-5	MUSSELSHELL COUNTY	BOX 686, ROUNDUP, MT 59072					FOR OWNER NOTIFICATION ONLY												4
1-6	STATE OF MONTANA	HELENA, MT 59620	165.475 ha	417.06 AC	11.322 ha	27.97 AC	7.341 ha	18.13 AC	3.981 ha	9.84 AC	75.852 ha	187.43 AC	78.301 ha	201.66 AC	0.028 ha	0.07 AC			5-8
1-7	NEIL HOUGH AND KAREN HOUGH	PO BOX 723, ROUNDUP, MT 59072	13.561 ha	33.51 AC	1.388 ha	3.43 AC	1.059 ha	2.62 AC	0.329 ha	0.81 AC			12.173 ha	30.48 AC					8
1-8	BIG WALL LAND COMPANY, A MT CORP.	275 GOFFENA ROAD, ROUNDUP, MT 59072			5.387 ha	13.31 AC	3.139 ha	7.76 AC	2.248 ha	5.55 AC									8, 9
1-9	GLENN GOFFENA AND DOROTHY GOFFENA	275 GOFFENA ROAD, ROUNDUP, MT 59072			5.508 ha	13.61 AC	1.375 ha	3.40 AC	4.133 ha	10.21 AC									9, 10
1-10	MARGARET A. REIGHARD, ET AL	701 FIRST STREET EAST, ROUNDUP, MT 59072			13.690 ha	33.83 AC	1.140 ha	2.82 AC	12.550 ha	31.01 AC					0.170 ha	0.42 AC			10-13
1-11	MARILYN Y. PRICE, TRUSTEE, ET AL	12435 BROWNTOWN ROAD, KENNEDYVILLE, MD 21645			24.072 ha	59.48 AC	17.227 ha	42.57 AC	6.845 ha	16.91 AC					0.175 ha	0.43 AC			13-19
1-12	DELPHIA-MELSTONE CANAL USER'S ASSOC.	C/O ROGER MACK, MELSTONE, MT 59054			0.189 ha	0.47 AC			0.189 ha	0.47 AC									13-17
1-13	WILLIAM J. GOFFENA, ET AL	18660 HIGHWAY 12 EAST, ROUNDUP, MT 59072			0.430 ha	1.06 AC			0.430 ha	1.06 AC									14
1-14	COOLEY - GOFFENA DITCH USERS	UNKNOWN					FOR OWNER NOTIFICATION ONLY												18, 19
1-15	DELORES DAVIS C/D EDWIN R. & GEORGIA K. BRAY	BOX 215, MUSSELSHELL, MT 59059			0.463 ha	1.14 AC			0.463 ha	1.14 AC					0.129 ha	0.32 AC			17-19
1-16	HS RANCH COMPANY, A MT CORP.	BOX 352, MELSTONE, MT 59054													0.018 ha	0.04 AC			19-21
1-17	HS RANCH COMPANY, A MT CORP.	BOX 352, MELSTONE, MT 59054			1.083 ha	2.68 AC			1.083 ha	2.68 AC									19-21
1-16 & 1-17	COMBINATION PARCEL				1.083 ha	2.68 AC			1.083 ha	2.68 AC					0.018 ha	0.04 AC			19-21
1-18	SCOTT G. WALKER & KIMBERLY K. WALKER	517 MAIN, MELSTONE, MT 59054					FOR OWNER NOTIFICATION ONLY												21
1-19	DELETED																		
1-11A	MARILYN Y. PRICE, TRUSTEE, ET AL	12435 BROWNTOWN ROAD, KENNEDYVILLE, MD 21645													0.013 ha	0.03 AC			13
1-11B	MARILYN Y. PRICE, TRUSTEE, ET AL	12435 BROWNTOWN ROAD, KENNEDYVILLE, MD 21645			0.066 ha	0.16 AC			0.066 ha	0.16 AC									15, 16

* TO BE AQIRED IN THE NAME OF GOFFENA - SUDAN DITCH USERS

STATE	RIGHT OF WAY ID.	SHEET NO.	TOTAL SHEETS
MONTANA	STPP 14-5(22)181	2	21

PROJECT NUMBER 1302-022
MUSSELSHELL - EAST & WEST
(19 KM E OF ROUNDUP - EAST SECTION)

- NOTES: 1. ALL MEASUREMENTS ARE METRIC EXCEPT AS NOTED
2. THE PROPOSED R/W LINE WHERE A SPIRAL CURVE TRANSITION IS USED IS A CHORD RATHER THAN A CONCENTRIC CURVE.
3. THE ENGLISH AREAS ARE FOR INFORMATIONAL PURPOSES ONLY.
4. ALL STATIONS AND OFFSETS FOR R/W BREAKS ARE IN REFERENCE TO THE R/W BASELINE.


BACKSLOPE LIMITS INCLUDE ROUNDING		
CONSTRUCTION LIMITS: CUT SECTION TOE OF FILL		
FHWA/DOT APPROVAL	7/12/99	7/22/99
MAP REVISED	8/19/99 2/25/00 9/5/00	9/25/00 1/2/01 11/19/02

MONTANA
DEPARTMENT OF TRANSPORTATION

RIGHT OF WAY PLAN
MUSSELSHELL COUNTY
SCALE 1:1000

SEE SHEET NO.2 FOR OWNERSHIP NAMES, ADDRESSES, AREAS, ETC.

STATE	RIGHT OF WAY ID.	SHEET NO.	TOTAL SHEETS
MONTANA	STPP 14-5(22)181	3	21
PROJECT NUMBER 1302-022			
MUSSELSHELL - EAST & WEST (19 KM E OF ROUNDUP-EAST SECTION)			

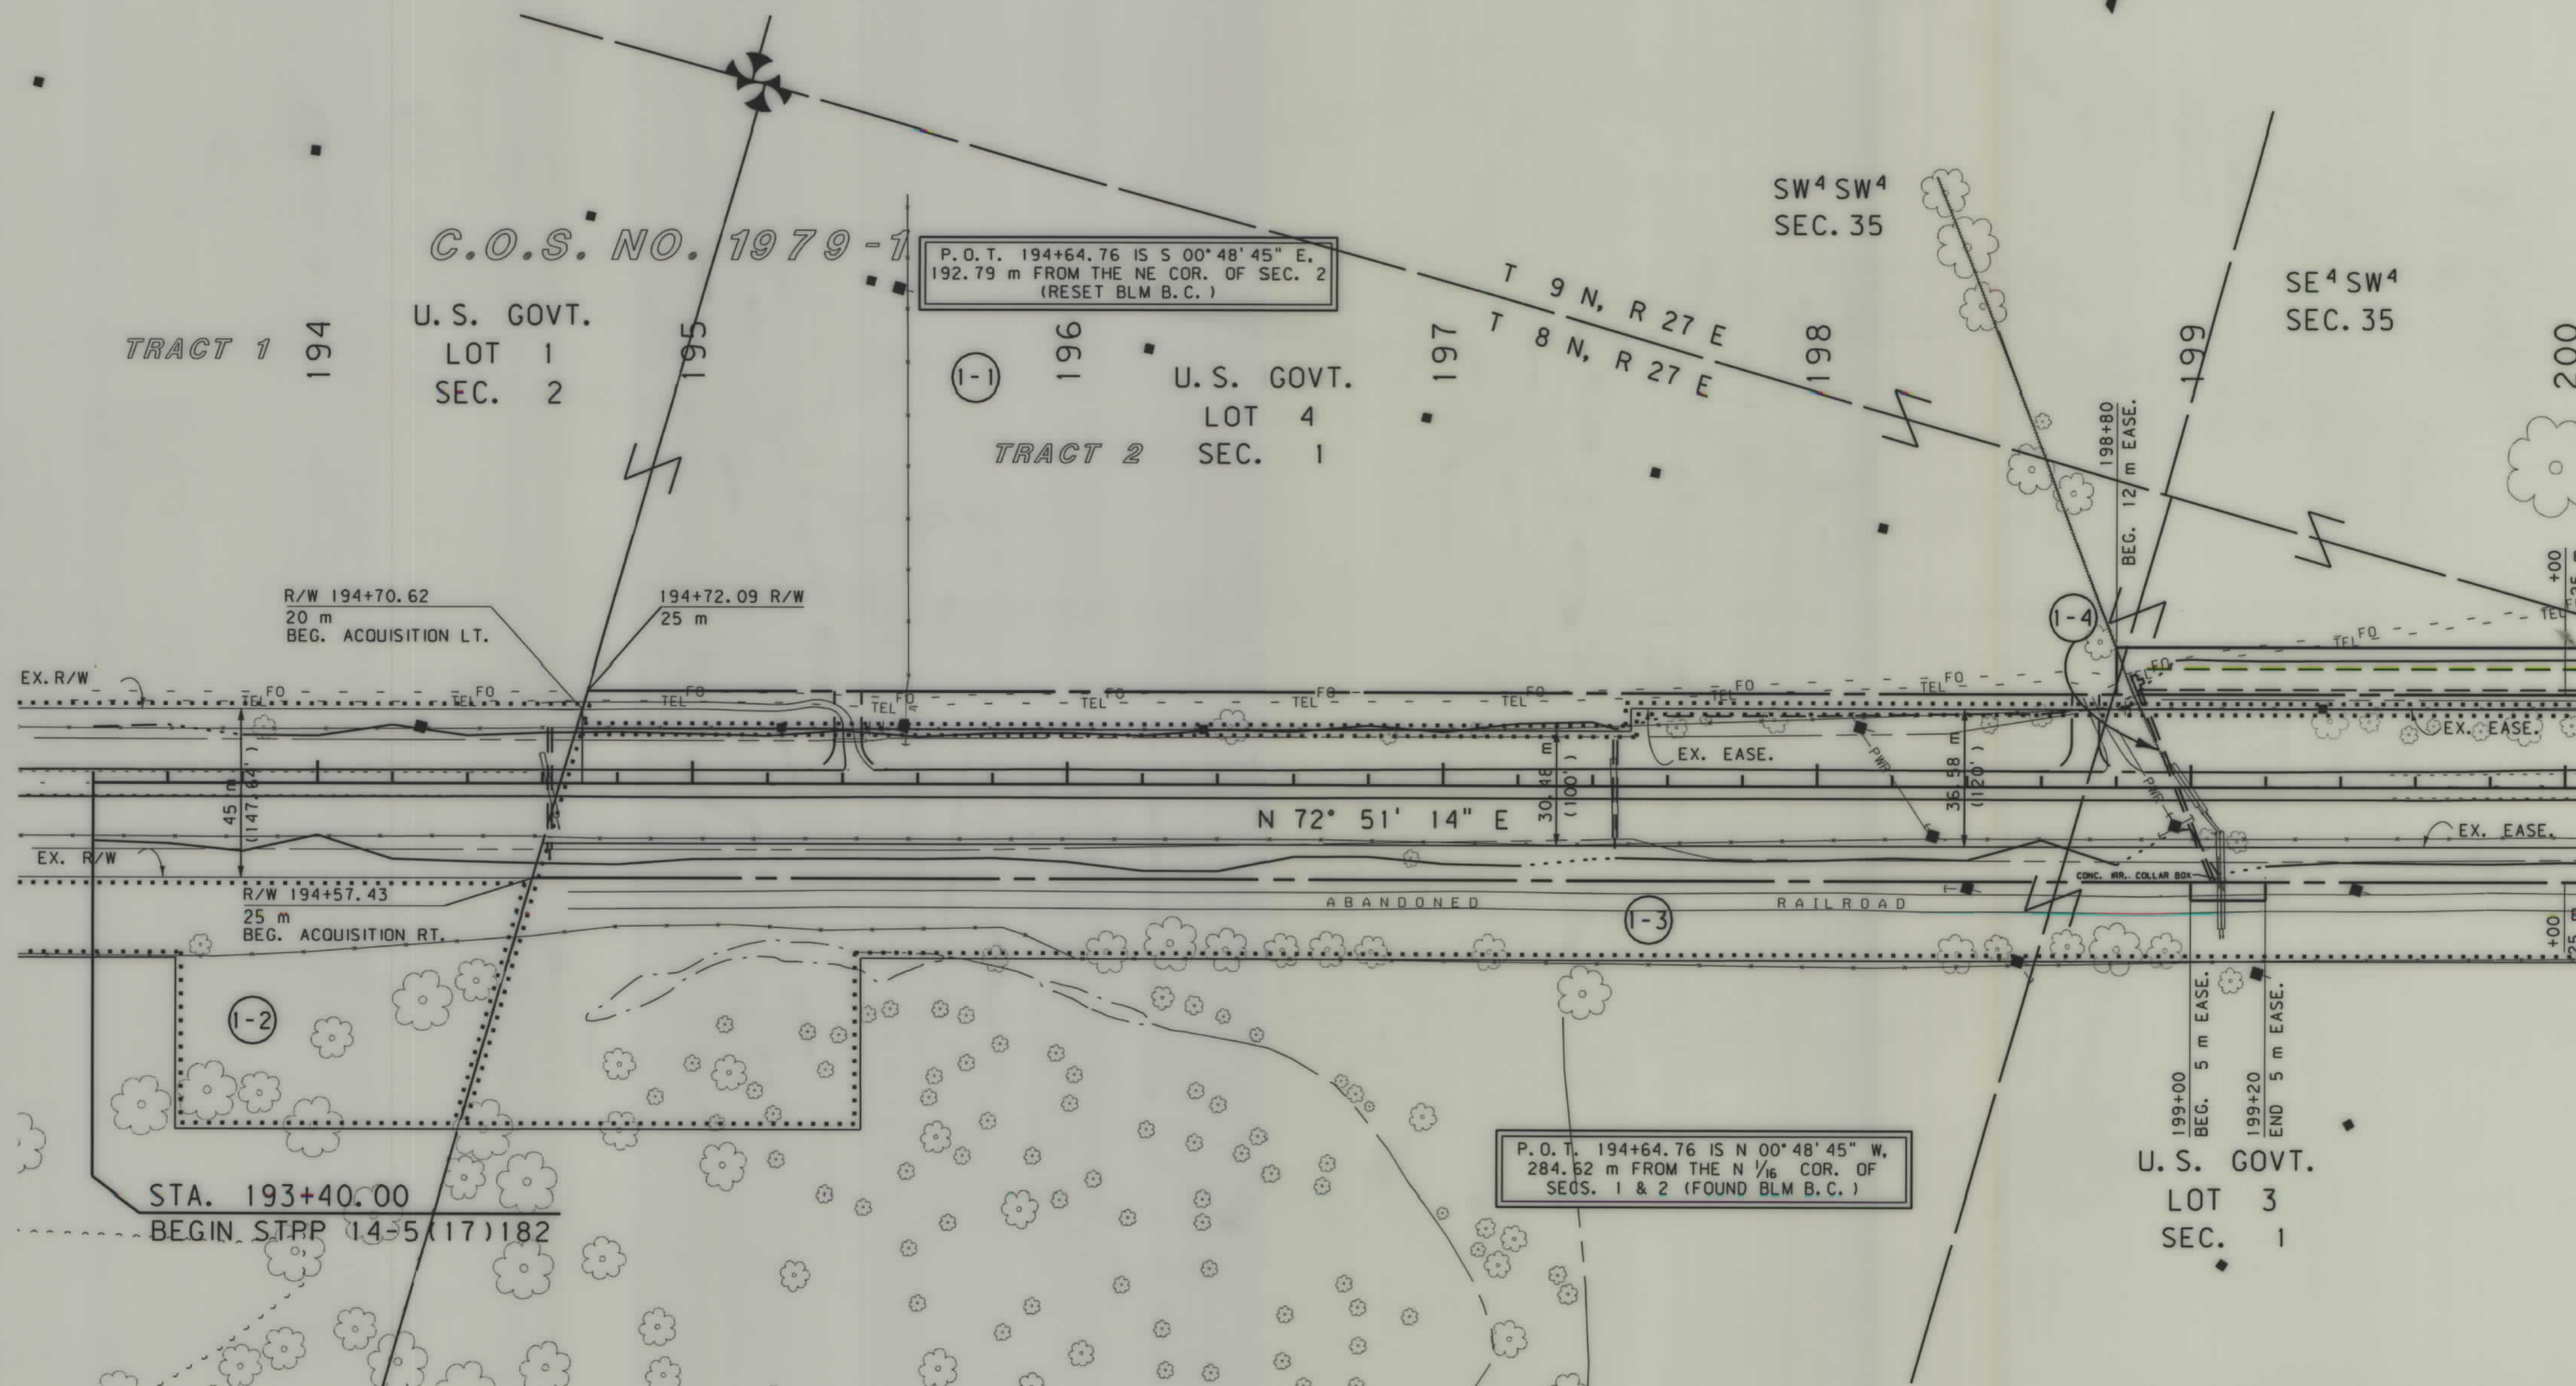

- NOTES: 1. ALL MEASUREMENTS ARE METRIC EXCEPT AS NOTED
2. THE PROPOSED R/W LINE WHERE A SPIRAL CURVE TRANSITION IS USED IS A CHORD RATHER THAN A CONCENTRIC CURVE.

BACKSLOPE LIMITS INCLUDE ROUNDING		
CONSTRUCTION LIMITS:		
	CUT SECTION	TOE OF CUT
	TOE OF FILL	DITCH BOTTOM
FHWA/DOT APPROVAL	7/12/99	7/22/99
MAP REVISED	8/19/99	2/25/00


MONTANA
DEPARTMENT OF TRANSPORTATION
RIGHT OF WAY PLAN
MUSSELSHELL COUNTY
SCALE 1:1000

0 50M 100M

. ROW

SEE SHEET NO.2 FOR OWNERSHIP NAMES, ADDRESSES, AREAS, ETC.

STATE	RIGHT OF WAY ID.	SHEET NO.	TOTAL SHEETS
MONTANA	STPP 14-5(22)181	4	21
PROJECT NUMBER 1302-022			
MUSSELSHELL - EAST & WEST (19 KM E OF ROUNDUP-EAST SECTION)			

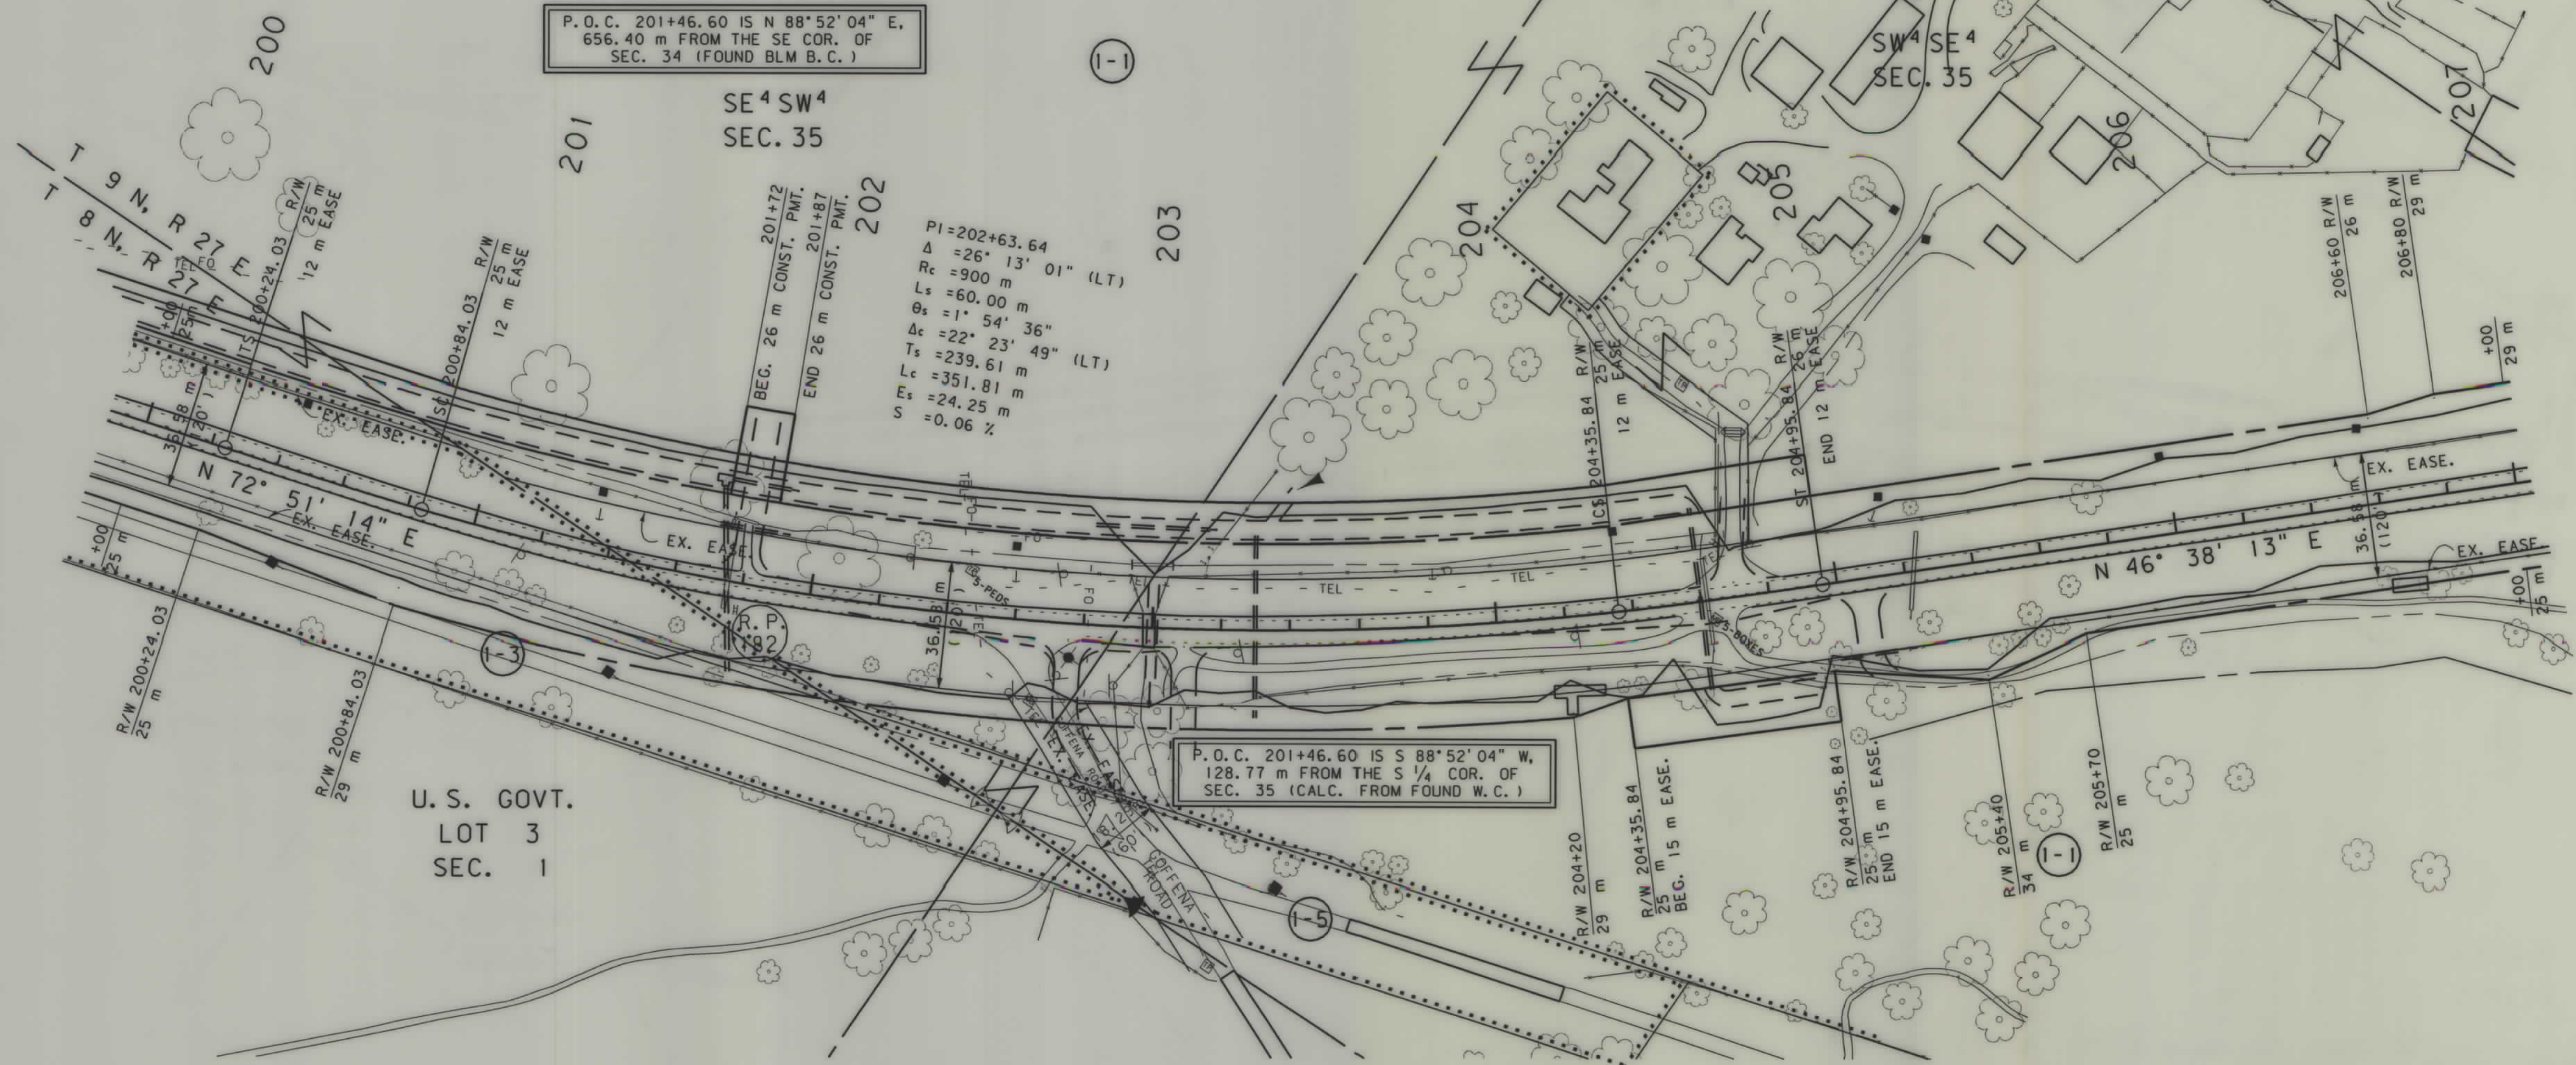



- NOTES: 1. ALL MEASUREMENTS ARE METRIC EXCEPT AS NOTED
2. THE PROPOSED R/W LINE WHERE A SPIRAL CURVE TRANSITION IS USED IS A CHORD RATHER THAN A CONCENTRIC CURVE.

BACKSLOPE LIMITS INCLUDE ROUNDING	TOP OF CUT
CONSTRUCTION LIMITS:	CUT SECTION
	TOE OF FILL
FHWA/DOT APPROVAL	7/12/99 7/22/99
MAP REVISED	8/19/99 2/25/00

MONTANA
DEPARTMENT OF TRANSPORTATION
RIGHT OF WAY PLAN
MUSSELSHELL COUNTY
SCALE 1:1000
0 50M 100M

SEE SHEET NO.2 FOR OWNERSHIP NAMES, ADDRESSES, AREAS, ETC.

STATE	RIGHT OF WAY ID.	SHEET NO.	TOTAL SHEETS
MONTANA	STPP 14-5(22)181	5	21
PROJECT NUMBER 1302-022			
MUSSELSHELL - EAST & WEST (19 KM E OF ROUNDUP-EAST SECTION)			

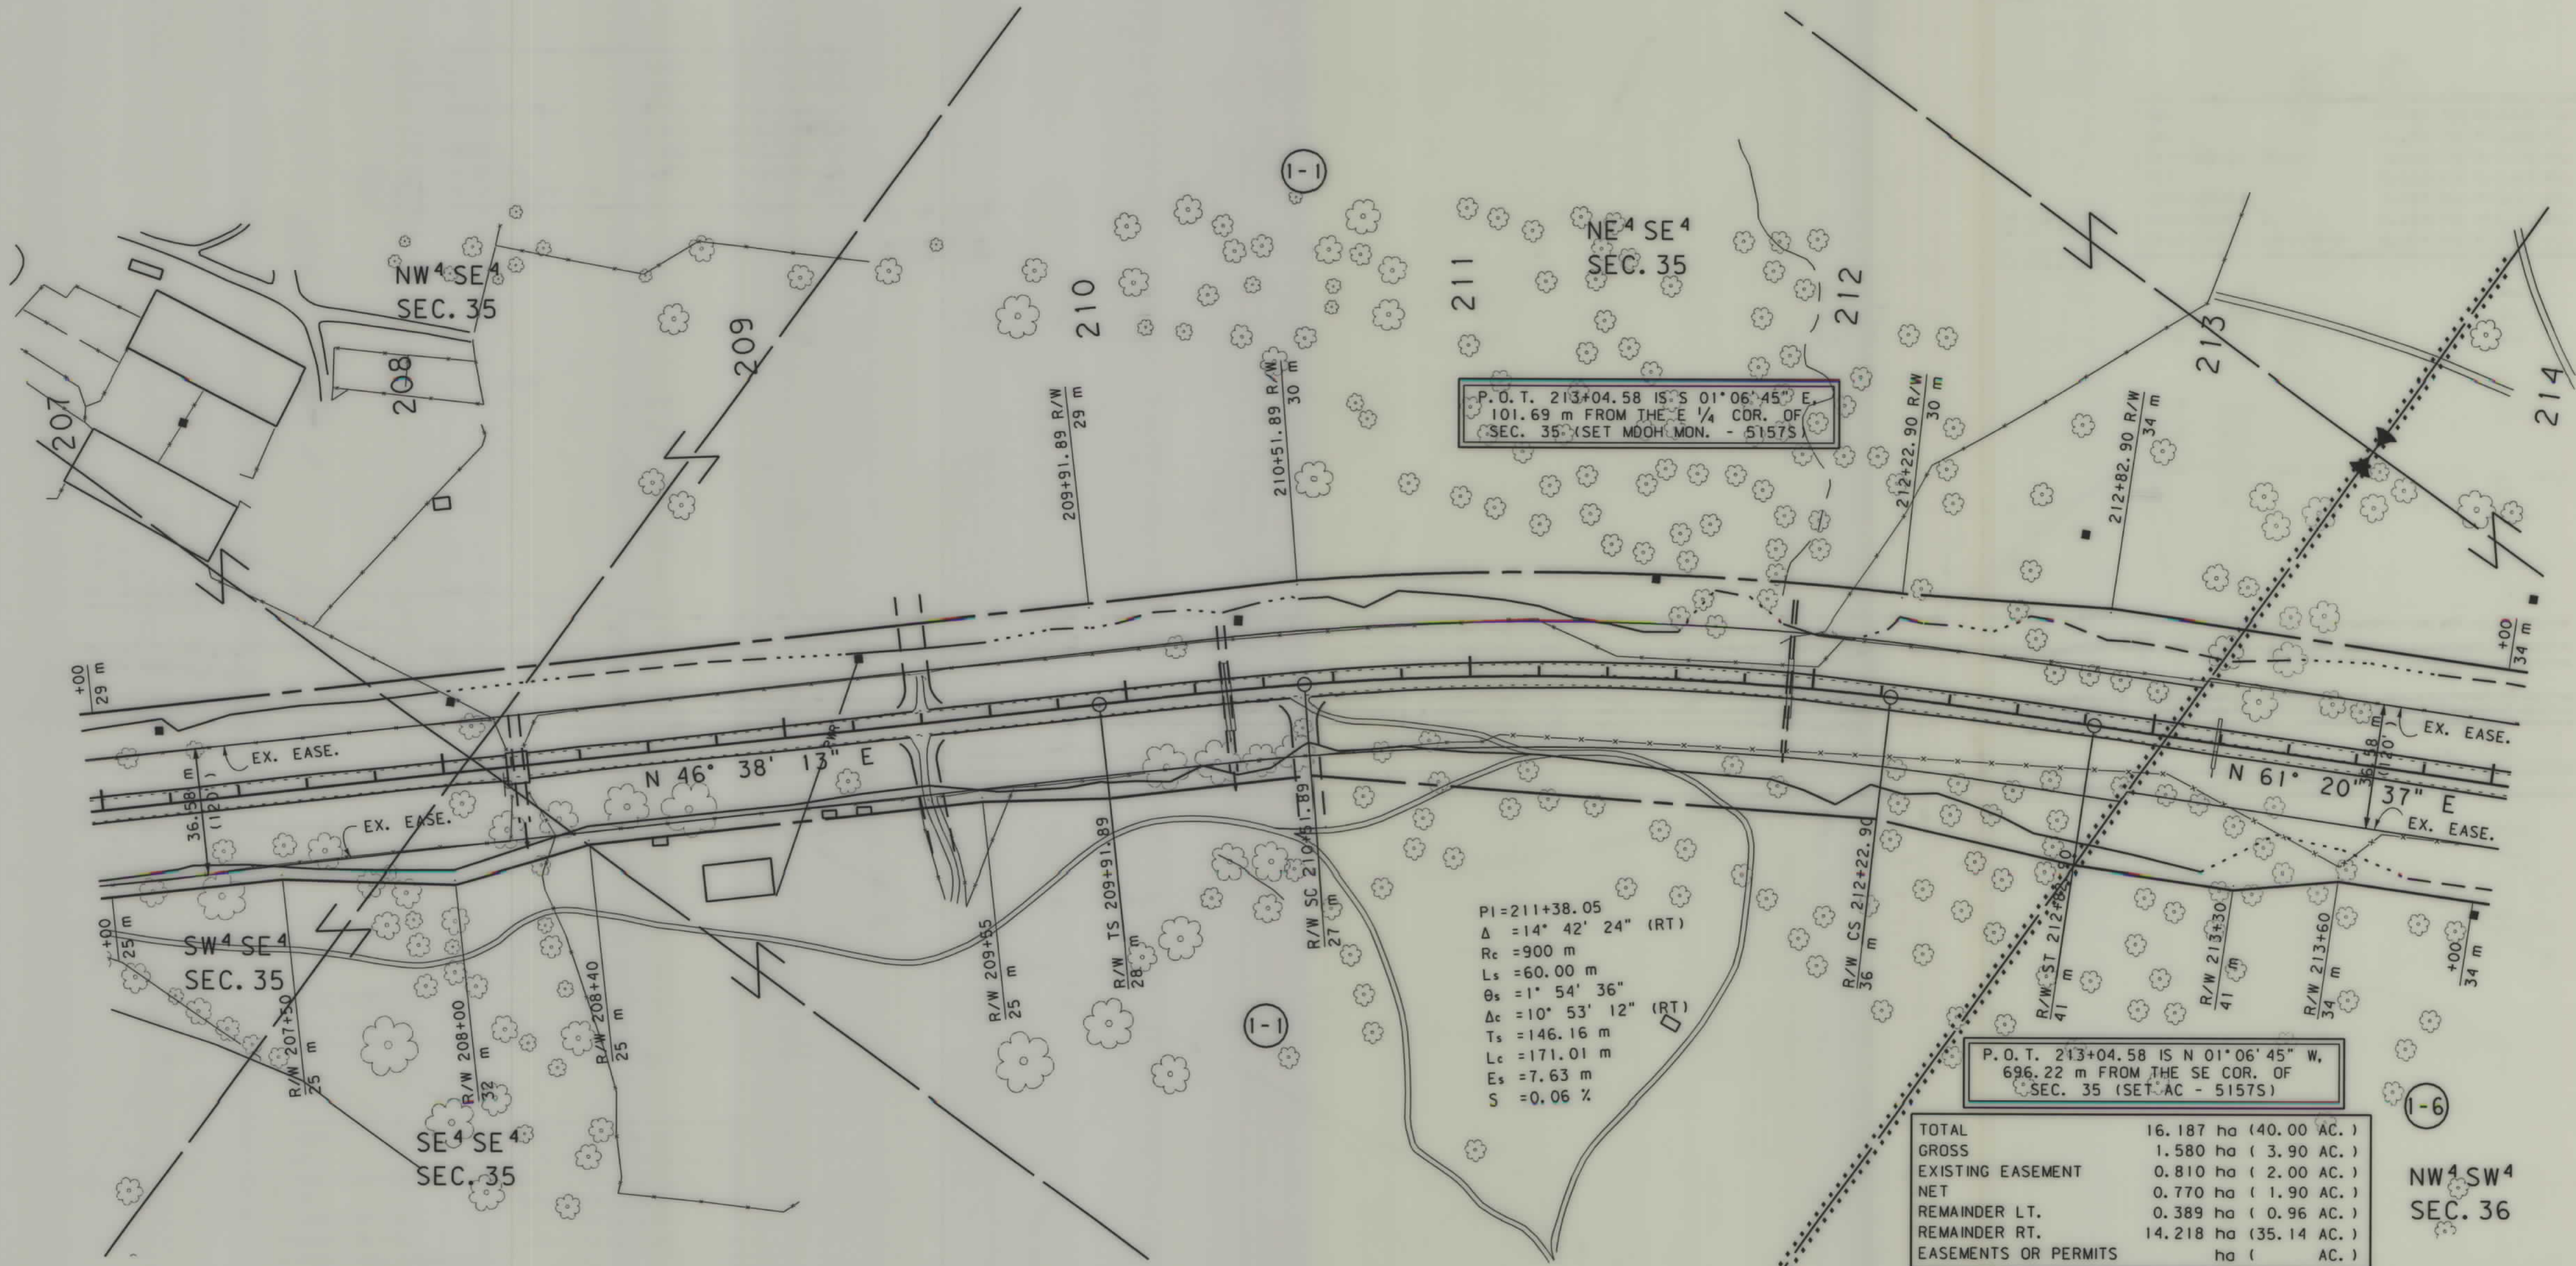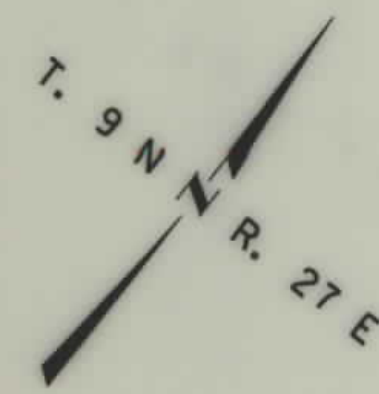

P.O.T. 213+04.58 IS S 01° 06' 45" E,
101.69 m FROM THE E 1/4 COR. OF
SEC. 35 (SET MOH. MON. - 5157S)

PI=211+38.05
Δ = 14° 42' 24" (RT)
Rc = 900 m
Ls = 60.00 m
θs = 1° 54' 36"
Δc = 10° 53' 12" (RT)
Ts = 146.16 m
Lc = 171.01 m
Es = 7.63 m
S = 0.06 %

P.O.T. 213+04.58 IS N 01° 06' 45" W,
696.22 m FROM THE SE COR. OF
SEC. 35 (SET AC - 5157S)

TOTAL	16.187 ha (40.00 AC.)
GROSS	1.580 ha (3.90 AC.)
EXISTING EASEMENT	0.810 ha (2.00 AC.)
NET	0.770 ha (1.90 AC.)
REMAINDER LT.	0.389 ha (0.96 AC.)
REMAINDER RT.	14.218 ha (35.14 AC.)
EASEMENTS OR PERMITS	ha (AC.)

NW 1/4 SW 1/4
SEC. 36

- NOTES: 1. ALL MEASUREMENTS ARE METRIC EXCEPT AS NOTED
2. THE PROPOSED R/W LINE WHERE A SPIRAL CURVE TRANSITION IS USED IS A CHORD RATHER THAN A CONCENTRIC CURVE.

BACKSLOPE LIMITS INCLUDE ROUNDING	TOP OF CUT
CONSTRUCTION LIMITS:	CUT SECTION
	TOE OF FILL
FHWA/DOT APPROVAL	7/12/99 7/22/99
MAP REVISED	2/25/00


MONTANA
DEPARTMENT OF TRANSPORTATION

RIGHT OF WAY PLAN
MUSSELSHELL COUNTY
SCALE 1:1000

0 50M 100M


SEE SHEET NO.2 FOR OWNERSHIP NAMES, ADDRESSES, AREAS, ETC.

STATE	RIGHT OF WAY ID.	SHEET	TOTAL
		NO.	SHEETS
MONTANA	STPP 14-5(22)181	6	21
PROJECT NUMBER 1302-022			
MUSSELSHELL - EAST & WEST (19 KM E OF ROUNDUP-EAST SECTION)			

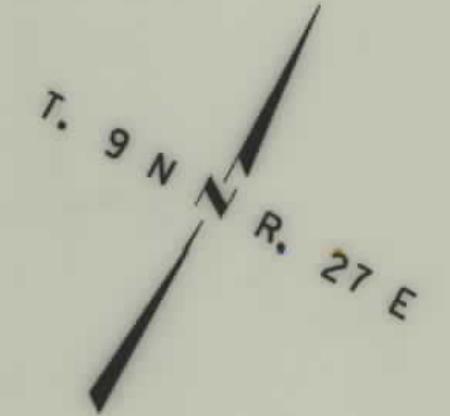

TOTAL	16.187 ha (40.00 AC.)
GROSS	1.253 ha (3.10 AC.)
EXISTING EASEMENT	0.809 ha (2.00 AC.)
NET	0.444 ha (1.10 AC.)
REMAINDER LT.	14.462 ha (35.73 AC.)
REMAINDER RT.	0.472 ha (1.17 AC.)
EASEMENTS OR PERMITS	ha (AC.)

TOTAL	16.187 ha (40.00 AC.)
GROSS	2.280 ha (5.63 AC.)
EXISTING EASEMENT	1.620 ha (4.00 AC.)
NET	0.660 ha (1.63 AC.)
REMAINDER LT.	7.083 ha (17.51 AC.)
REMAINDER RT.	6.824 ha (16.86 AC.)
EASEMENTS OR PERMITS	0.028 ha (0.07 AC.)

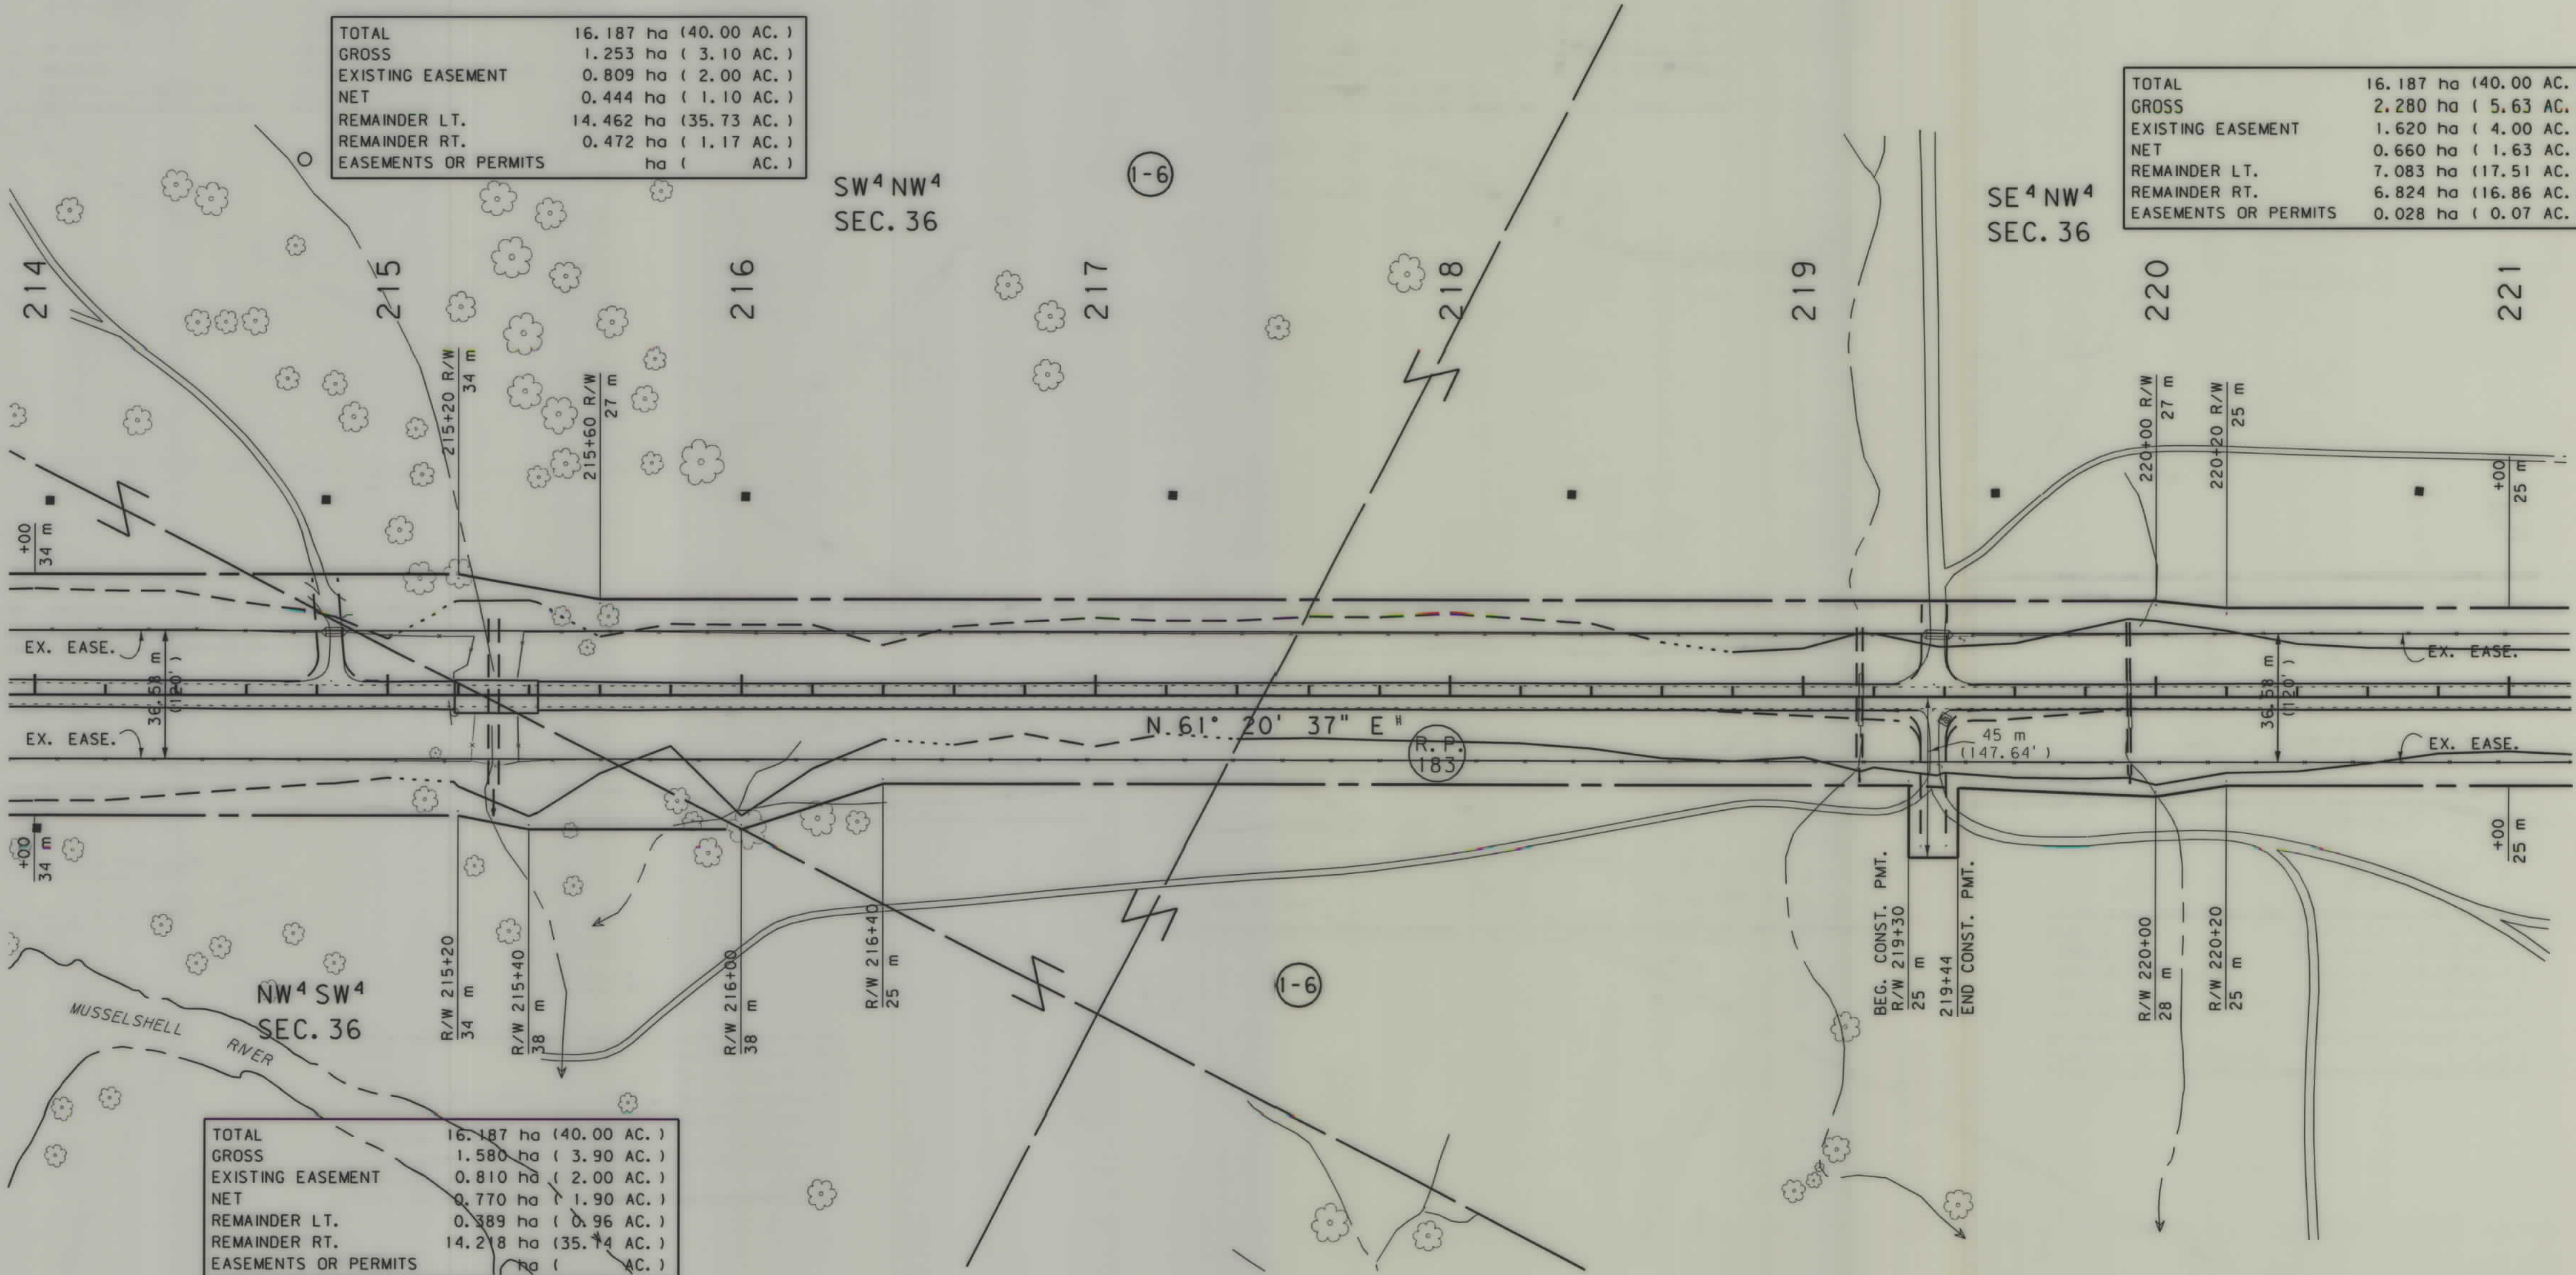

TOTAL	16.187 ha (40.00 AC.)
GROSS	1.580 ha (3.90 AC.)
EXISTING EASEMENT	0.810 ha (2.00 AC.)
NET	0.770 ha (1.90 AC.)
REMAINDER LT.	0.389 ha (0.96 AC.)
REMAINDER RT.	14.218 ha (35.14 AC.)
EASEMENTS OR PERMITS	ha (AC.)

- NOTES: 1. ALL MEASUREMENTS ARE METRIC EXCEPT AS NOTED
2. THE PROPOSED R/W LINE WHERE A SPIRAL CURVE TRANSITION IS USED IS A CHORD RATHER THAN A CONCENTRIC CURVE.

BACKSLOPE LIMITS INCLUDE ROUNDING	TOP OF CUT
CONSTRUCTION LIMITS:	CUT SECTION
	TOE OF FILL
FHWA/DOT APPROVAL	7/12/99 7/22/99
MAP REVISED	2/25/00


MONTANA DEPARTMENT OF TRANSPORTATION
RIGHT OF WAY PLAN MUSSELSHELL COUNTY
SCALE 1:1000
0 50M 100M

SEE SHEET NO.2 FOR OWNERSHIP NAMES, ADDRESSES, AREAS, ETC.

STATE	RIGHT OF WAY ID.	SHEET NO.	TOTAL SHEETS
MONTANA	STPP 14-5(22)181	7	21
PROJECT NUMBER 1302-022			
MUSSELSHELL - EAST & WEST (19 KM E OF ROUNDUP-EAST SECTION)			

TOTAL	16.187 ha (40.00 AC.)
GROSS	2.280 ha (5.63 AC.)
EXISTING EASEMENT	1.620 ha (4.00 AC.)
NET	0.660 ha (1.63 AC.)
REMAINDER LT.	7.083 ha (17.51 AC.)
REMAINDER RT.	6.824 ha (16.86 AC.)
EASEMENTS OR PERMITS	0.028 ha (0.07 AC.)

TOTAL	16.187 ha (40.00 AC.)
GROSS	1.612 ha (3.98 AC.)
EXISTING EASEMENT	1.385 ha (3.42 AC.)
NET	0.227 ha (0.56 AC.)
REMAINDER LT.	14.487 ha (35.80 AC.)
REMAINDER RT.	0.088 ha (0.22 AC.)
EASEMENTS OR PERMITS	ha (AC.)

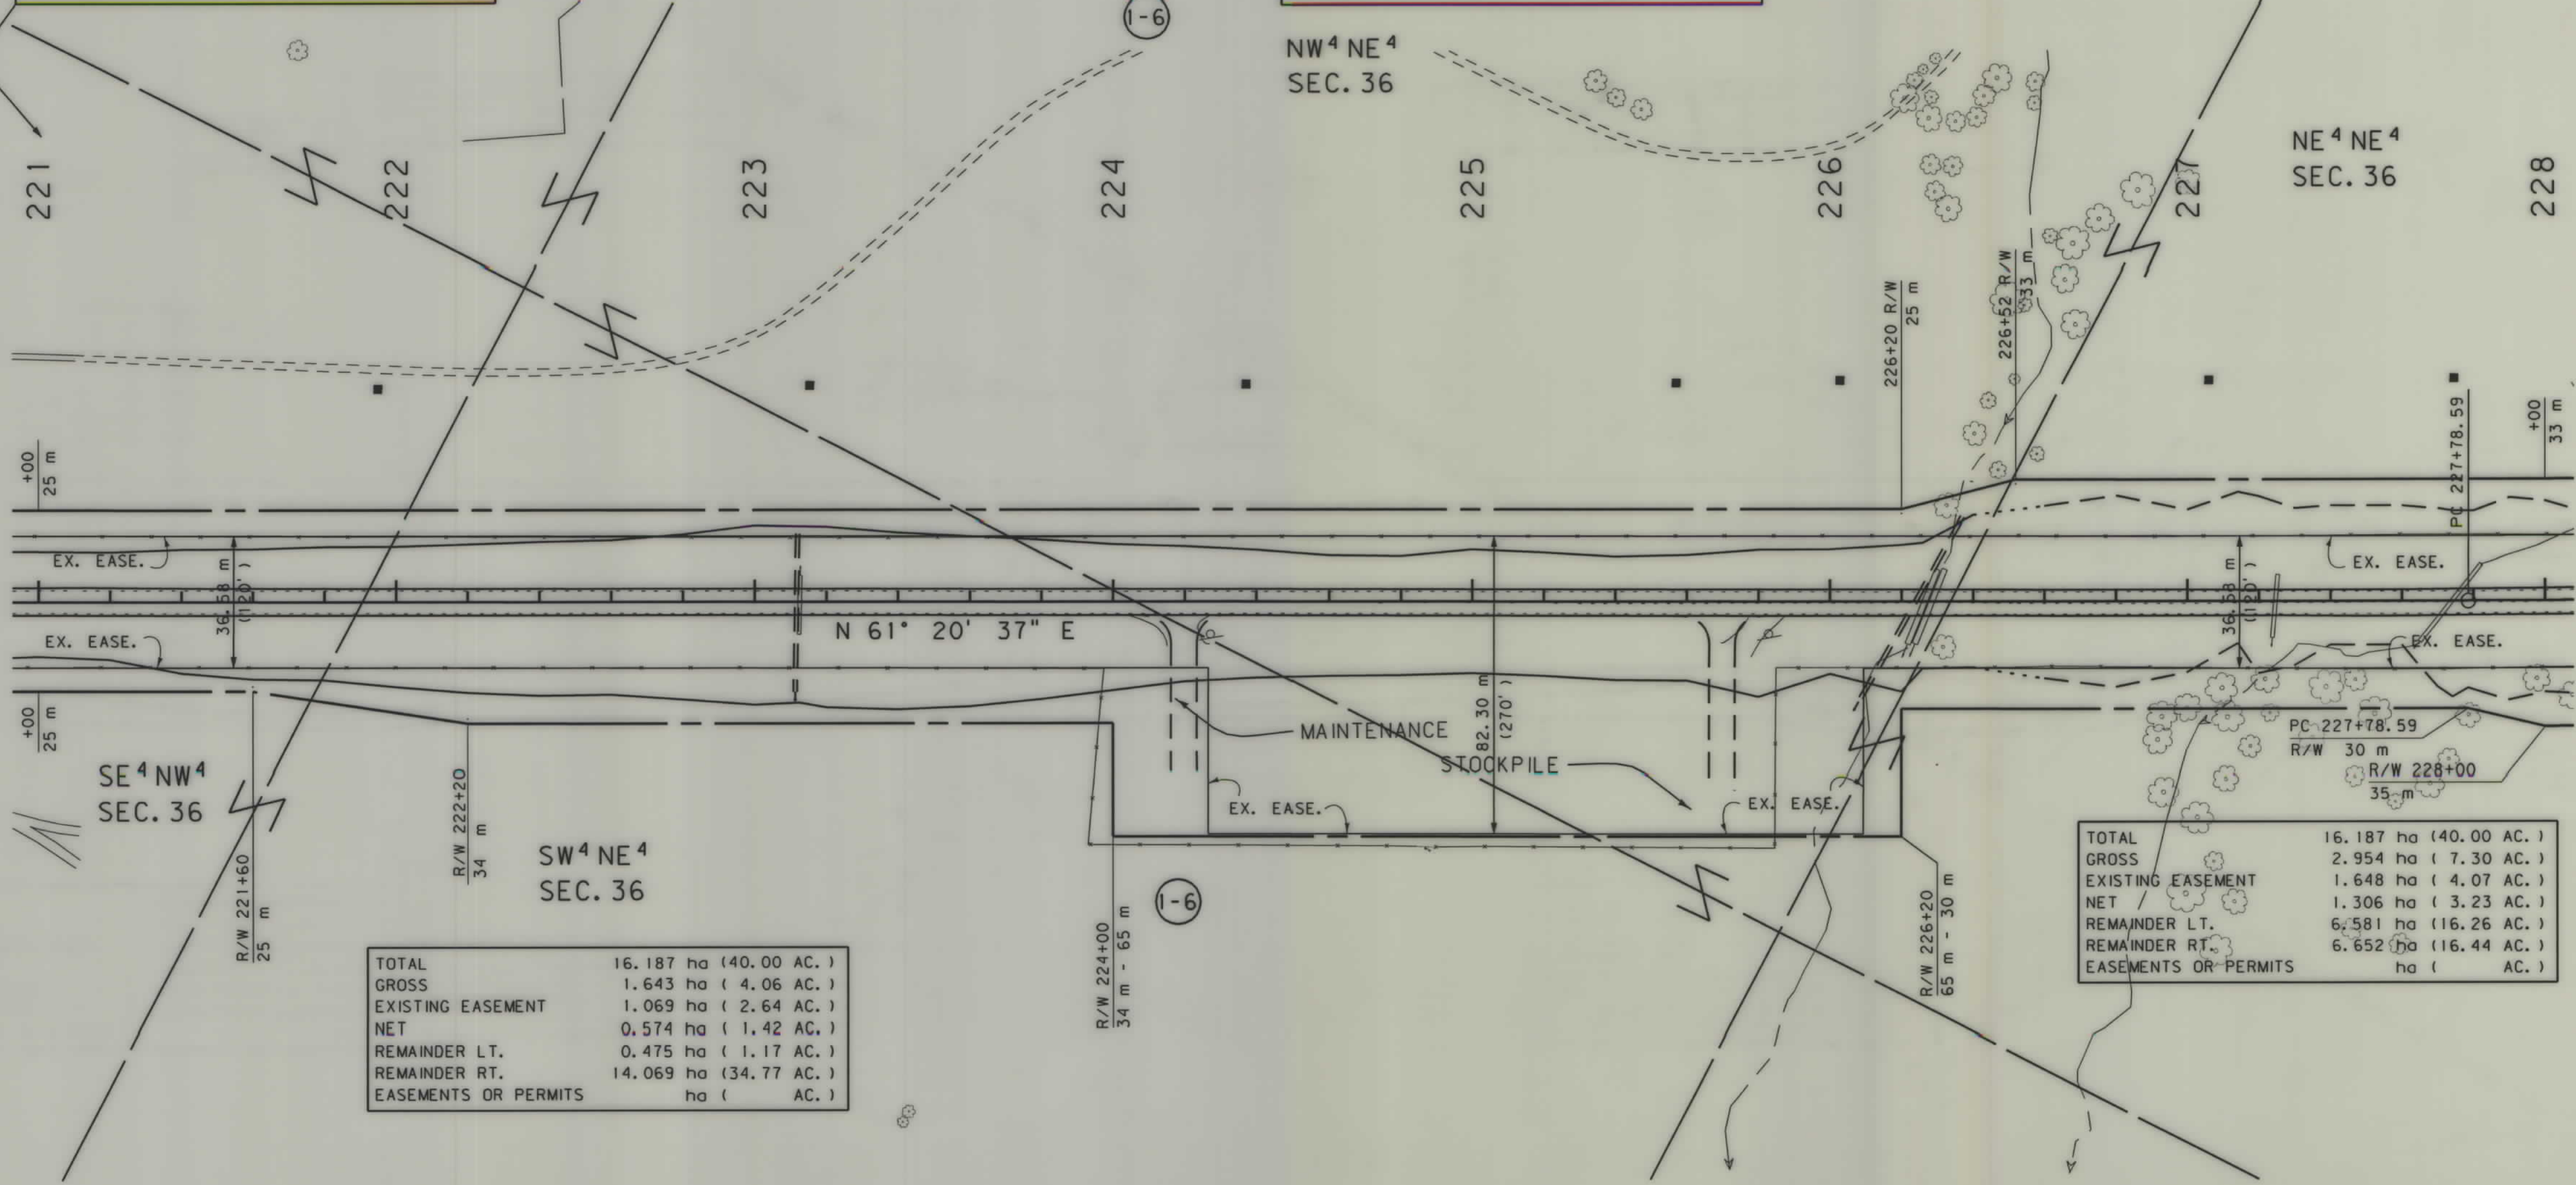

TOTAL	16.187 ha (40.00 AC.)
GROSS	1.643 ha (4.06 AC.)
EXISTING EASEMENT	1.069 ha (2.64 AC.)
NET	0.574 ha (1.42 AC.)
REMAINDER LT.	0.475 ha (1.17 AC.)
REMAINDER RT.	14.069 ha (34.77 AC.)
EASEMENTS OR PERMITS	ha (AC.)

TOTAL	16.187 ha (40.00 AC.)
GROSS	2.954 ha (7.30 AC.)
EXISTING EASEMENT	1.648 ha (4.07 AC.)
NET	1.306 ha (3.23 AC.)
REMAINDER LT.	6.581 ha (16.26 AC.)
REMAINDER RT.	6.652 ha (16.44 AC.)
EASEMENTS OR PERMITS	ha (AC.)


NOTES: 1. ALL MEASUREMENTS ARE METRIC EXCEPT AS NOTED
2. THE PROPOSED R/W LINE WHERE A SPIRAL CURVE TRANSITION IS USED IS A CHORD RATHER THAN A CONCENTRIC CURVE.

BACKSLOPE LIMITS INCLUDE ROUNDING	TOP OF CUT
CONSTRUCTION LIMITS:	CUT SECTION TOE OF FILL
FHWA/DOT APPROVAL	1/12/99 1/22/99
MAP REVISED	2/25/00

MONTANA DEPARTMENT OF TRANSPORTATION
RIGHT OF WAY PLAN MUSSELSHELL COUNTY
SCALE 1:1000
0 50M 100M

STATE	RIGHT OF WAY ID.	SHEET NO.	TOTAL SHEETS
MONTANA	STPP 14-5(22)181	8	21
PROJECT NUMBER 1302-022			
MUSSELSHELL - EAST & WEST (19 KM E OF ROUNDUP-EAST SECTION)			

SEE SHEET NO.2 FOR OWNERSHIP NAMES, ADDRESSES, AREAS, ETC.

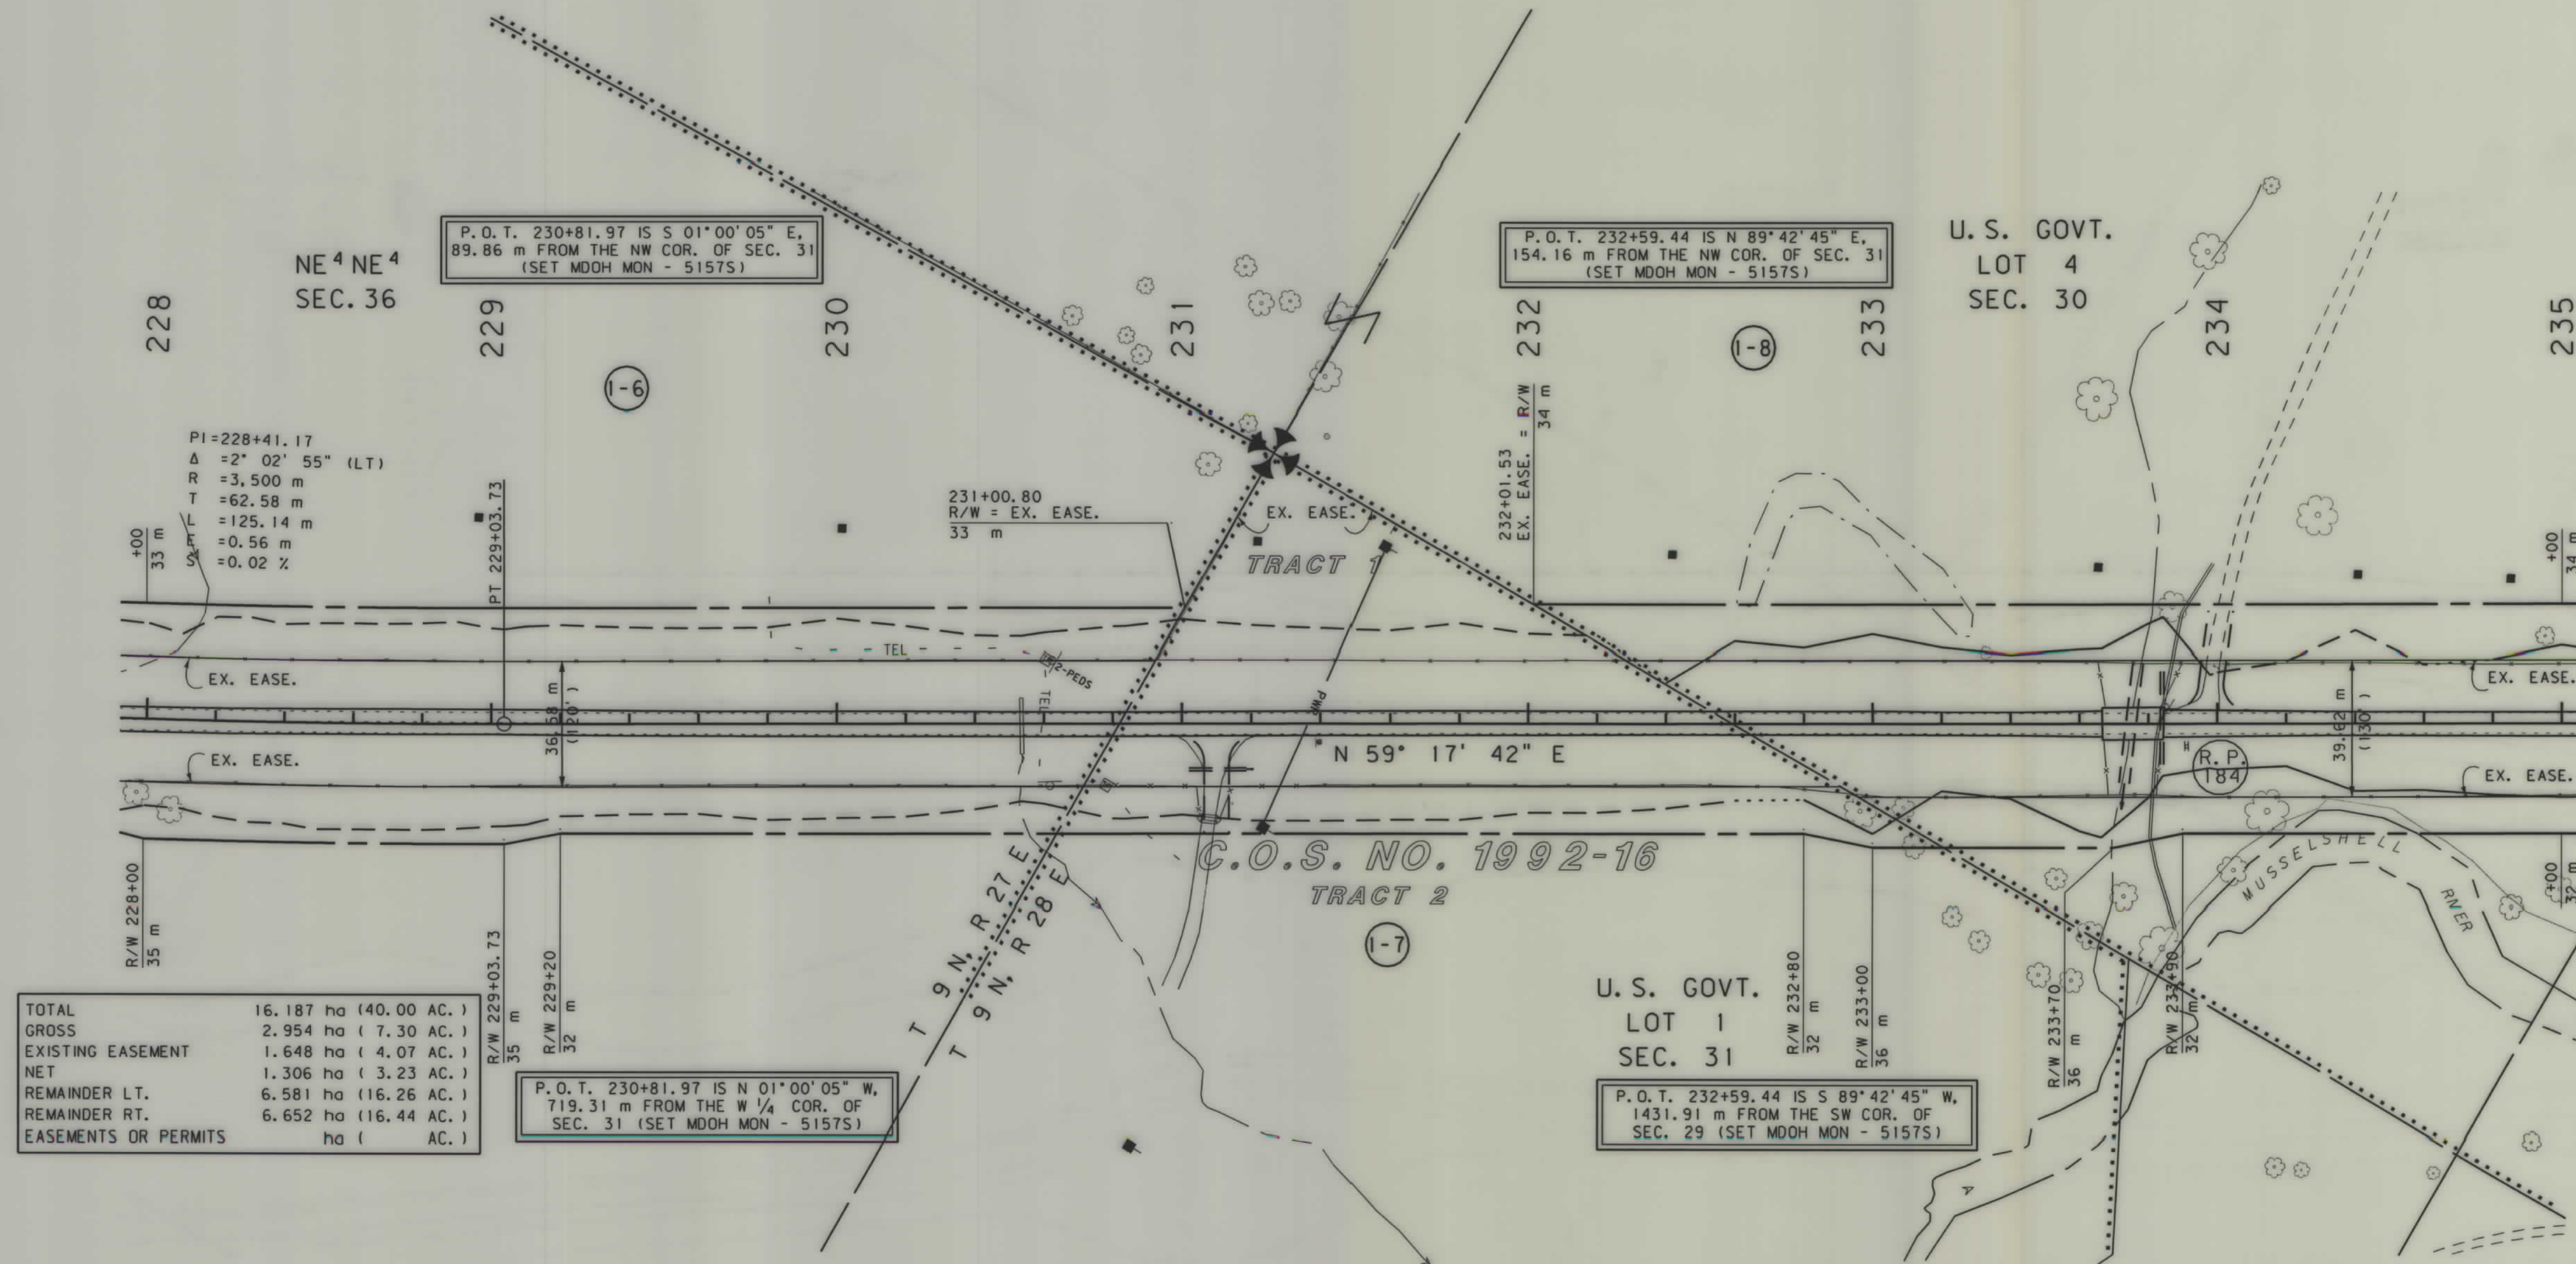

NOTES: 1. ALL MEASUREMENTS ARE METRIC EXCEPT AS NOTED

2. THE PROPOSED R/W LINE WHERE A SPIRAL CURVE TRANSITION IS USED IS A CHORD RATHER THAN A CONCENTRIC CURVE.

BACKSLOPE LIMITS INCLUDE ROUNDING
CONSTRUCTION LIMITS: _____ TOP OF _____

FHWA/DOT APPROVAL	7/12/99	7/22/99
MAP REVISED	2/25/00	



MONTANA
DEPARTMENT OF TRANSPORTATION

RIGHT OF WAY PLAN
MUSSELSHELL COUNTY
SCALE 1:1000

ROW

SEE SHEET NO.2 FOR OWNERSHIP NAMES, ADDRESSES, AREAS, ETC.

STATE	RIGHT OF WAY ID.	SHEET NO.	TOTAL SHEETS
MONTANA	STPP 14-5(22)181	9	21
PROJECT NUMBER 1302-022			
MUSSELSHELL - EAST & WEST (19 KM E OF ROUNDUP-EAST SECTION)			

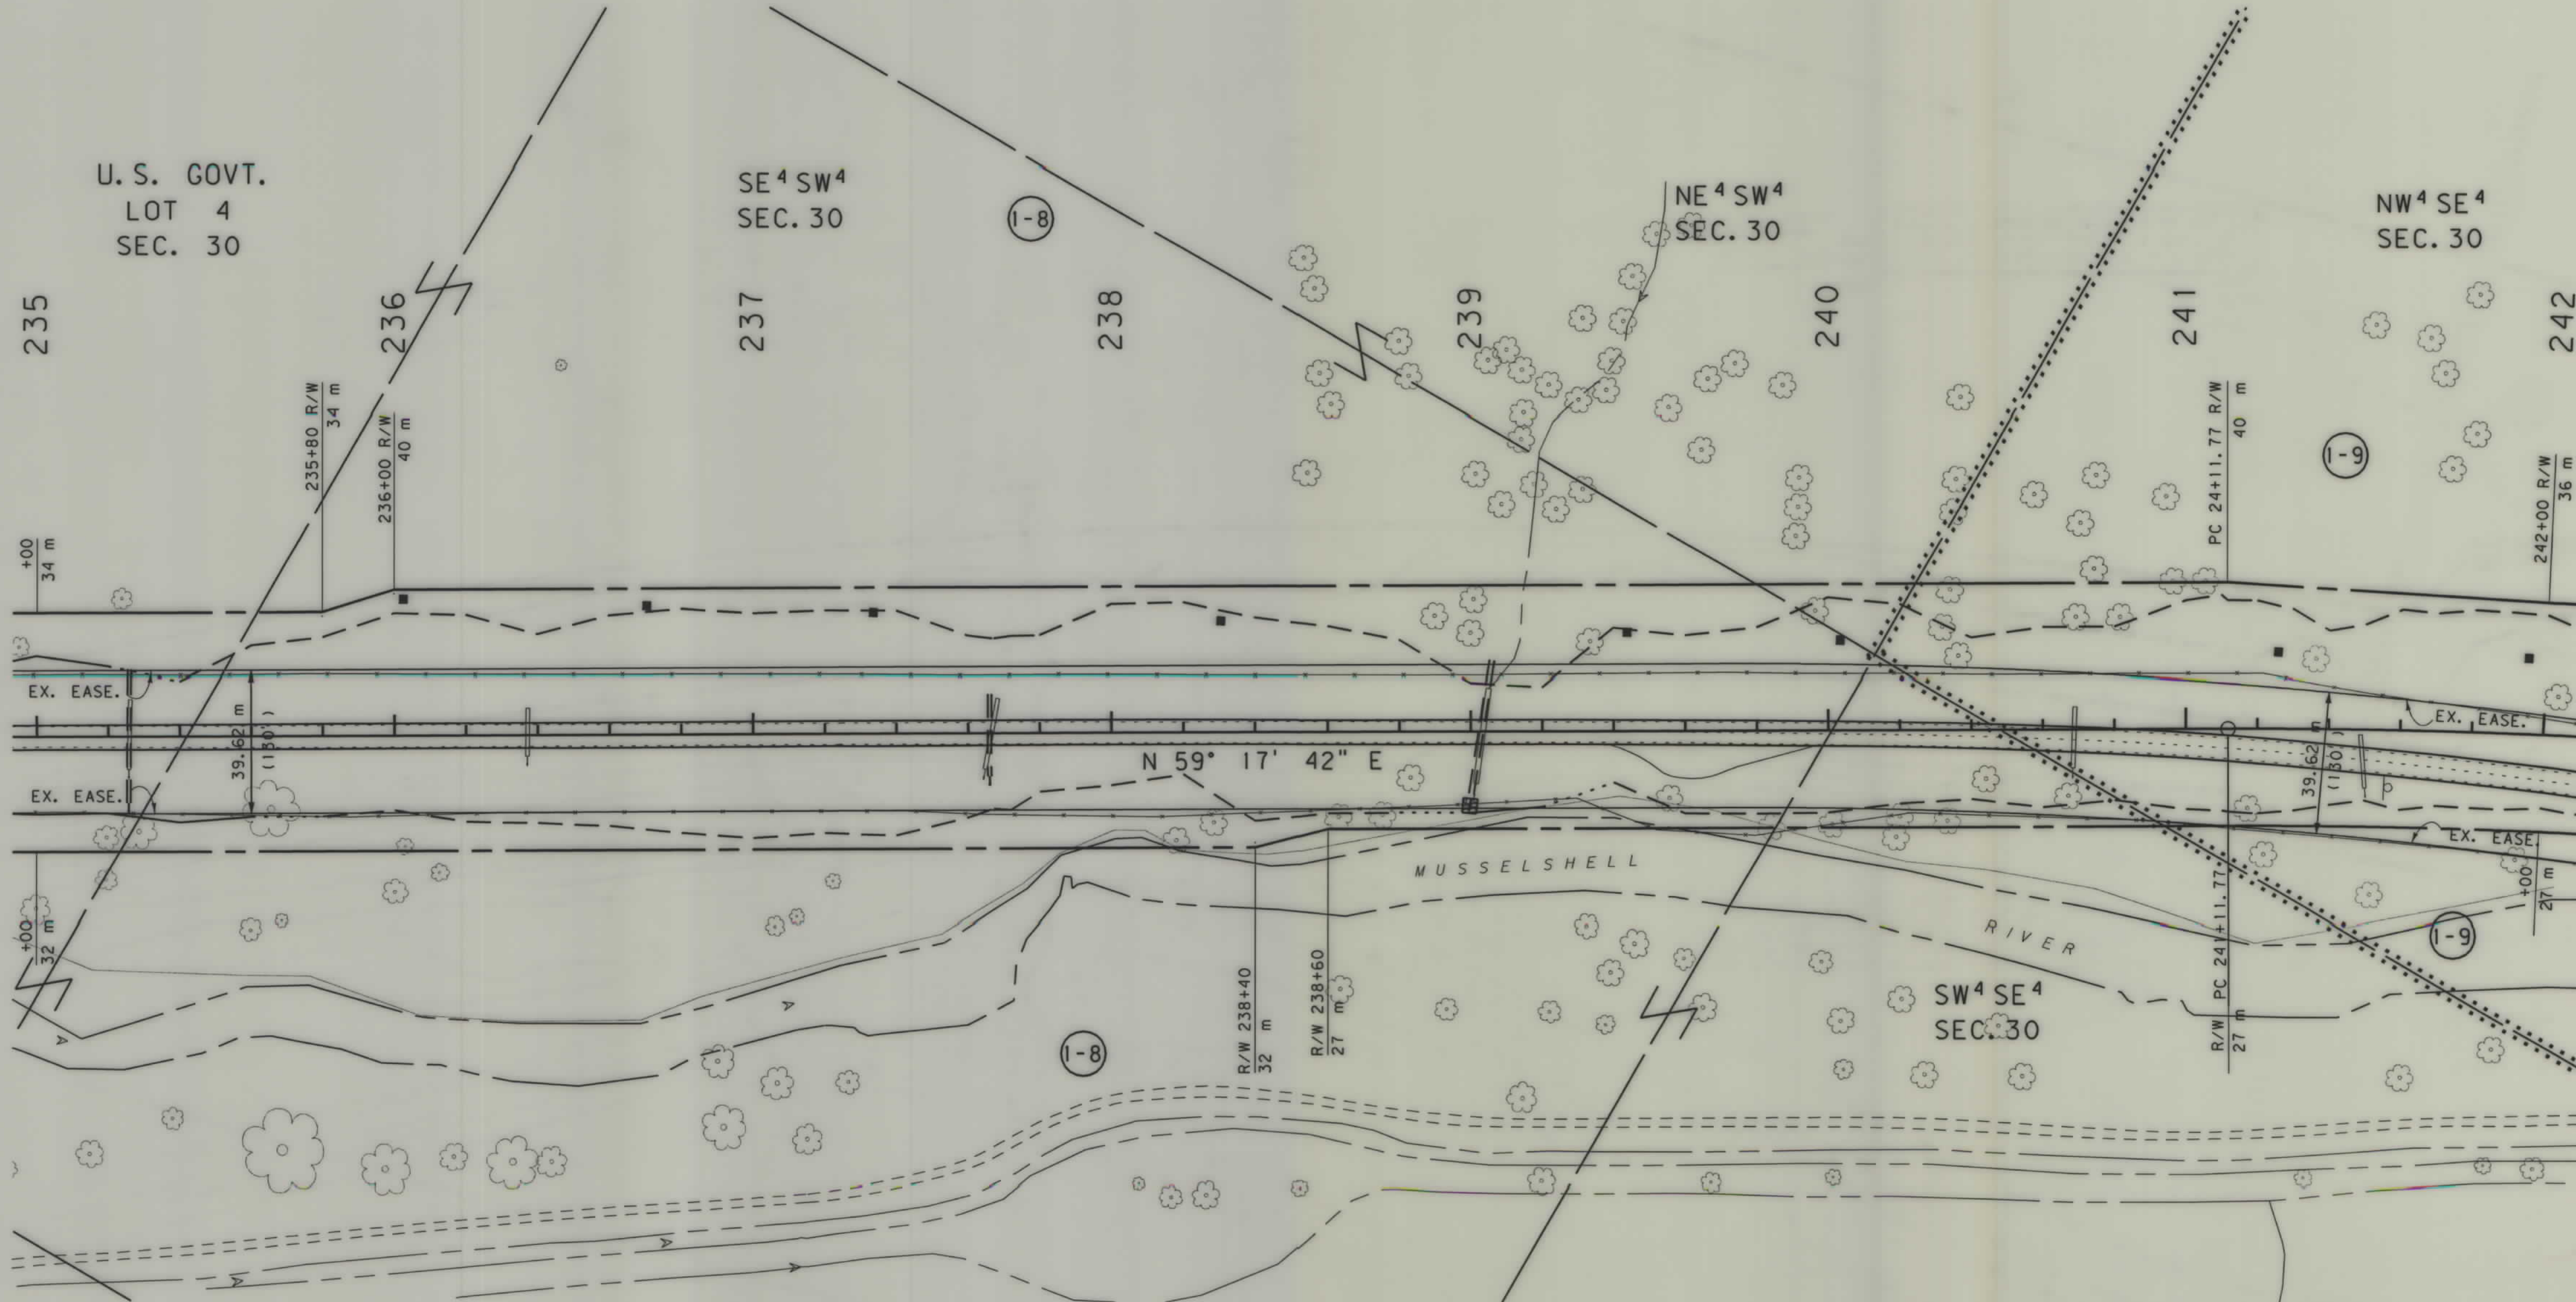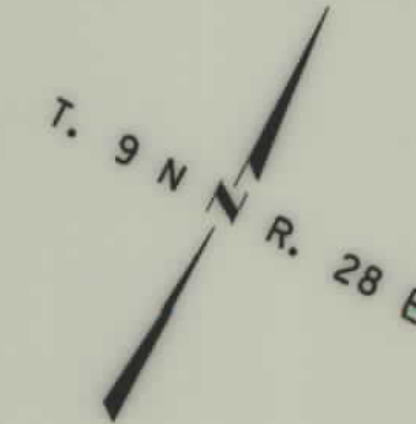


- NOTES: 1. ALL MEASUREMENTS ARE METRIC EXCEPT AS NOTED
2. THE PROPOSED R/W LINE WHERE A SPIRAL CURVE TRANSITION IS USED IS A CHORD RATHER THAN A CONCENTRIC CURVE.

BACKSLOPE LIMITS INCLUDE ROUNDING	
CONSTRUCTION LIMITS:	
CUT SECTION	TOE OF CUT
TOE OF FILL	DITCH BOTTOM
FHWA/DOT APPROVAL 7/12/99 7/22/99	
MAP REVISED 2/25/00	


MONTANA
DEPARTMENT OF TRANSPORTATION

RIGHT OF WAY PLAN
MUSSELSHELL COUNTY
SCALE 1:1000

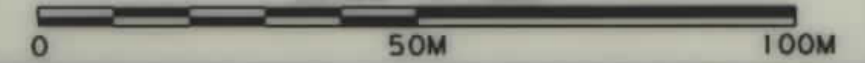

SEE SHEET NO.2 FOR OWNERSHIP NAMES, ADDRESSES, AREAS, ETC.

STATE	RIGHT OF WAY ID.	SHEET NO.	TOTAL SHEETS
MONTANA	STPP 14-5(22)181	10	21
PROJECT NUMBER 1302-022			
MUSSELSHELL - EAST & WEST (19 KM E OF ROUNDUP-EAST SECTION)			

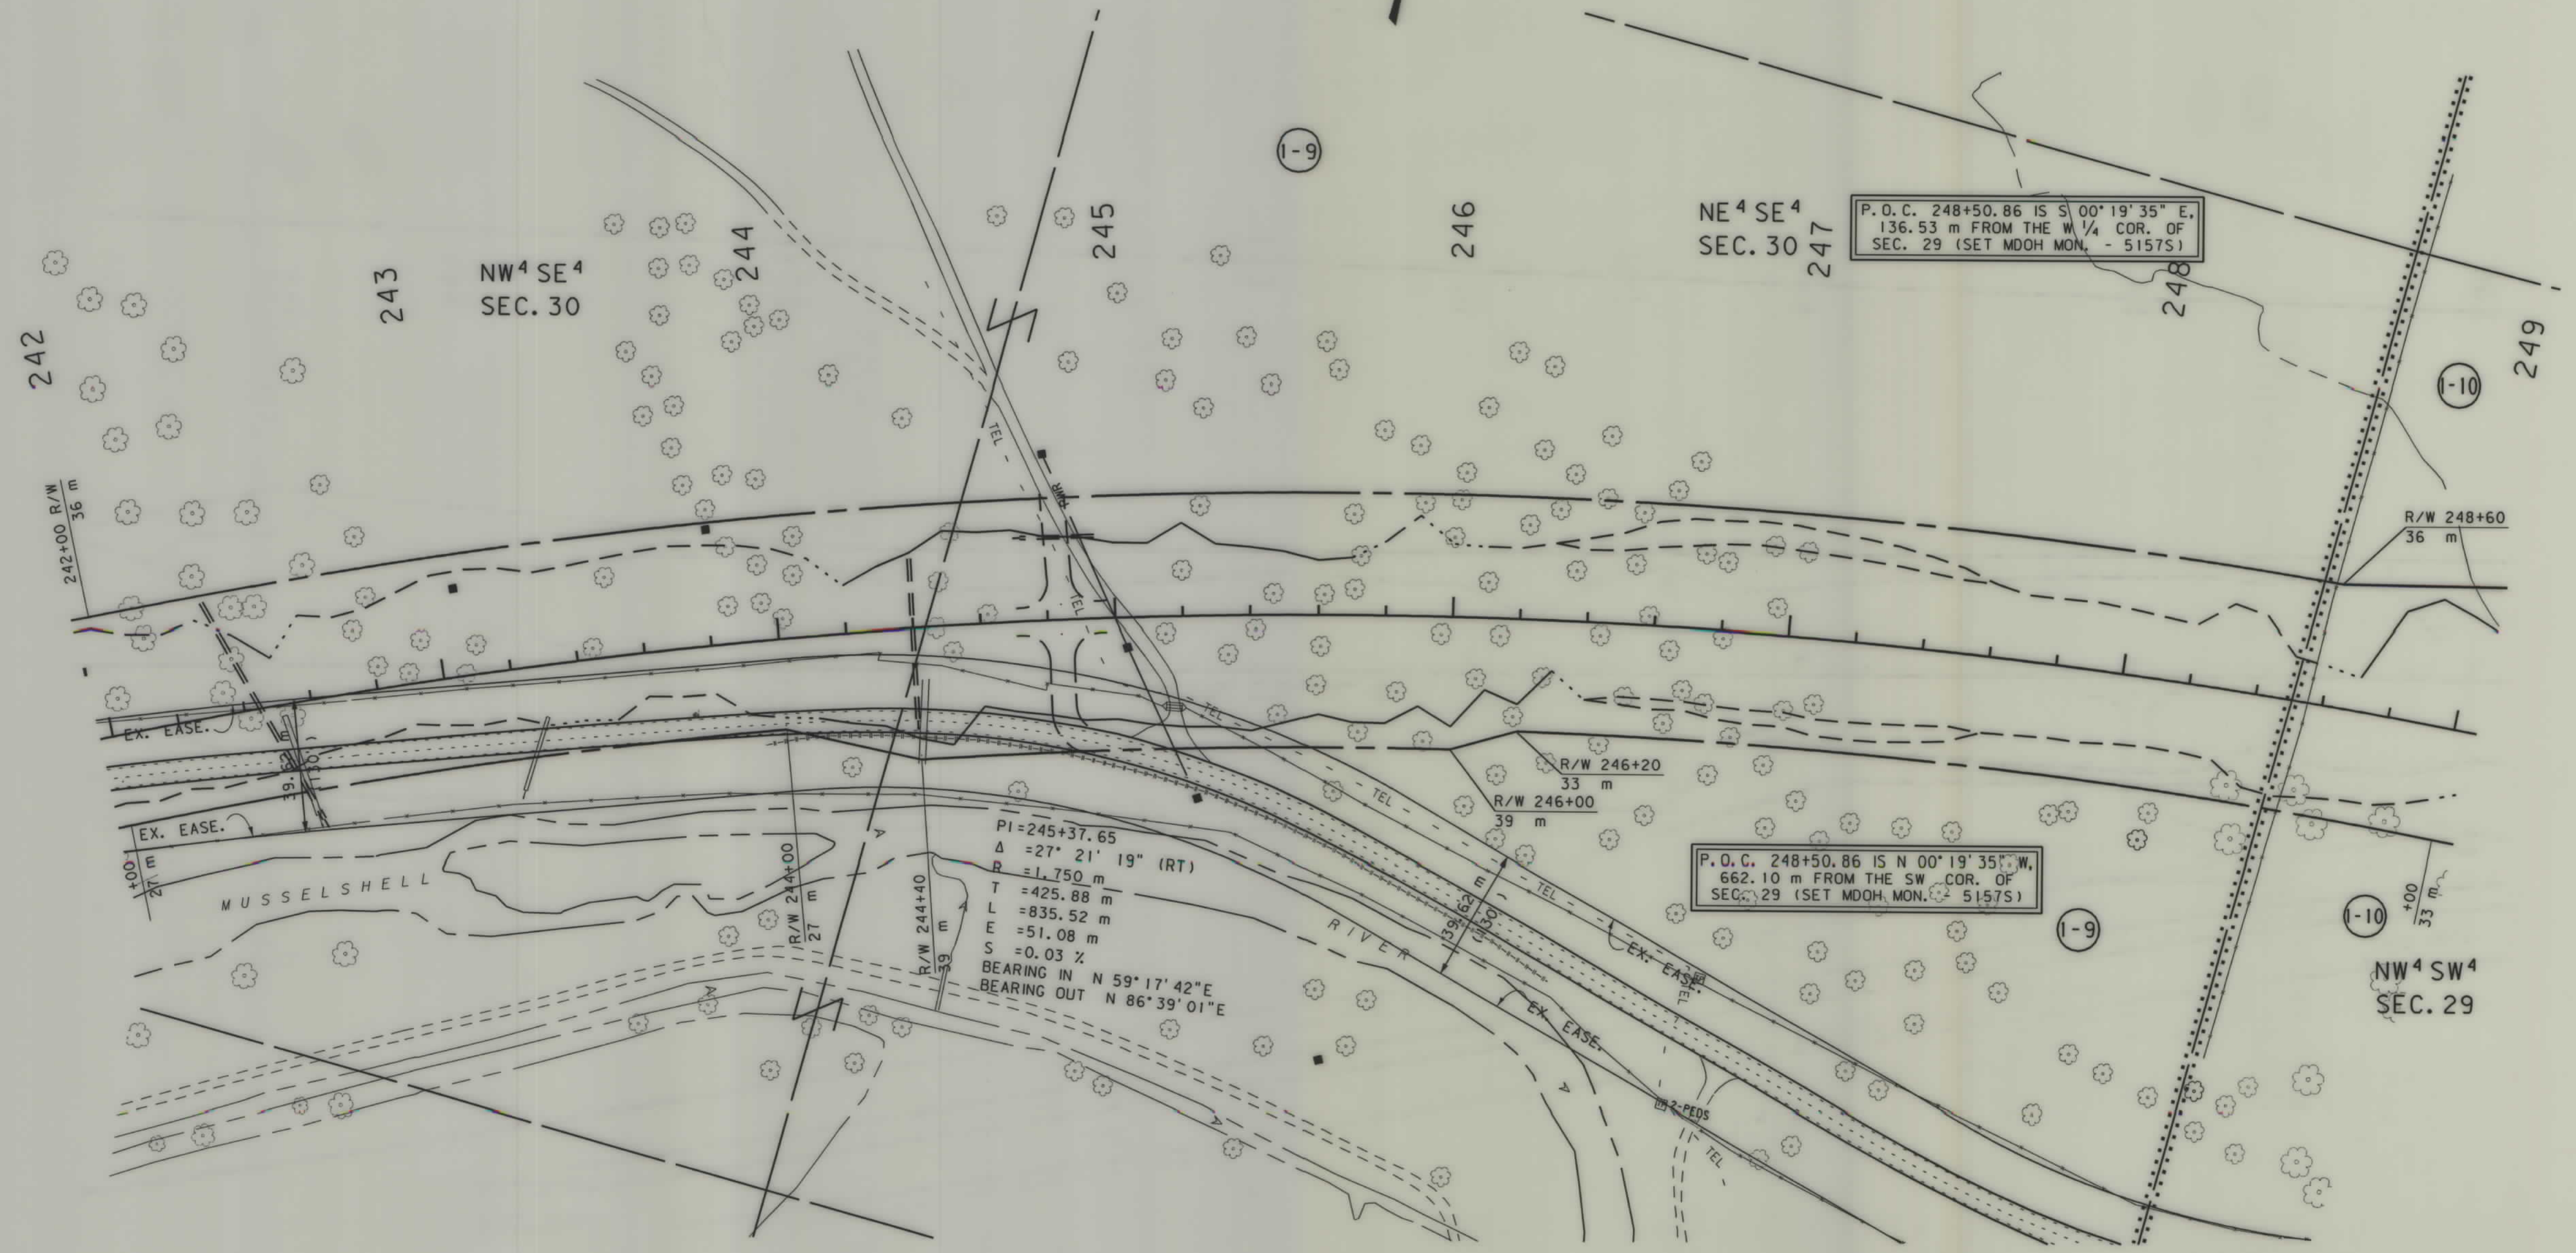

- NOTES: 1. ALL MEASUREMENTS ARE METRIC EXCEPT AS NOTED
2. THE PROPOSED R/W LINE WHERE A SPIRAL CURVE TRANSITION IS USED IS A CHORD RATHER THAN A CONCENTRIC CURVE.


BACKSLOPE LIMITS INCLUDE ROUNDING
CONSTRUCTION LIMITS:
CUT SECTION
TOE OF FILL
FWHA/DOT APPROVAL 7/12/99 7/22/99
MAP REVISED 2/25/00

MONTANA
DEPARTMENT OF TRANSPORTATION

RIGHT OF WAY PLAN
MUSSELSHELL COUNTY
SCALE 1:1000

SEE SHEET NO.2 FOR OWNERSHIP NAMES, ADDRESSES, AREAS, ETC.

STATE	RIGHT OF WAY ID.	SHEET NO.	TOTAL SHEETS
MONTANA	STPP 14-5(22)181	12	21
PROJECT NUMBER 1302-022			
MUSSELSHELL - EAST & WEST (19 KM E OF ROUNDUP-EAST SECTION)			

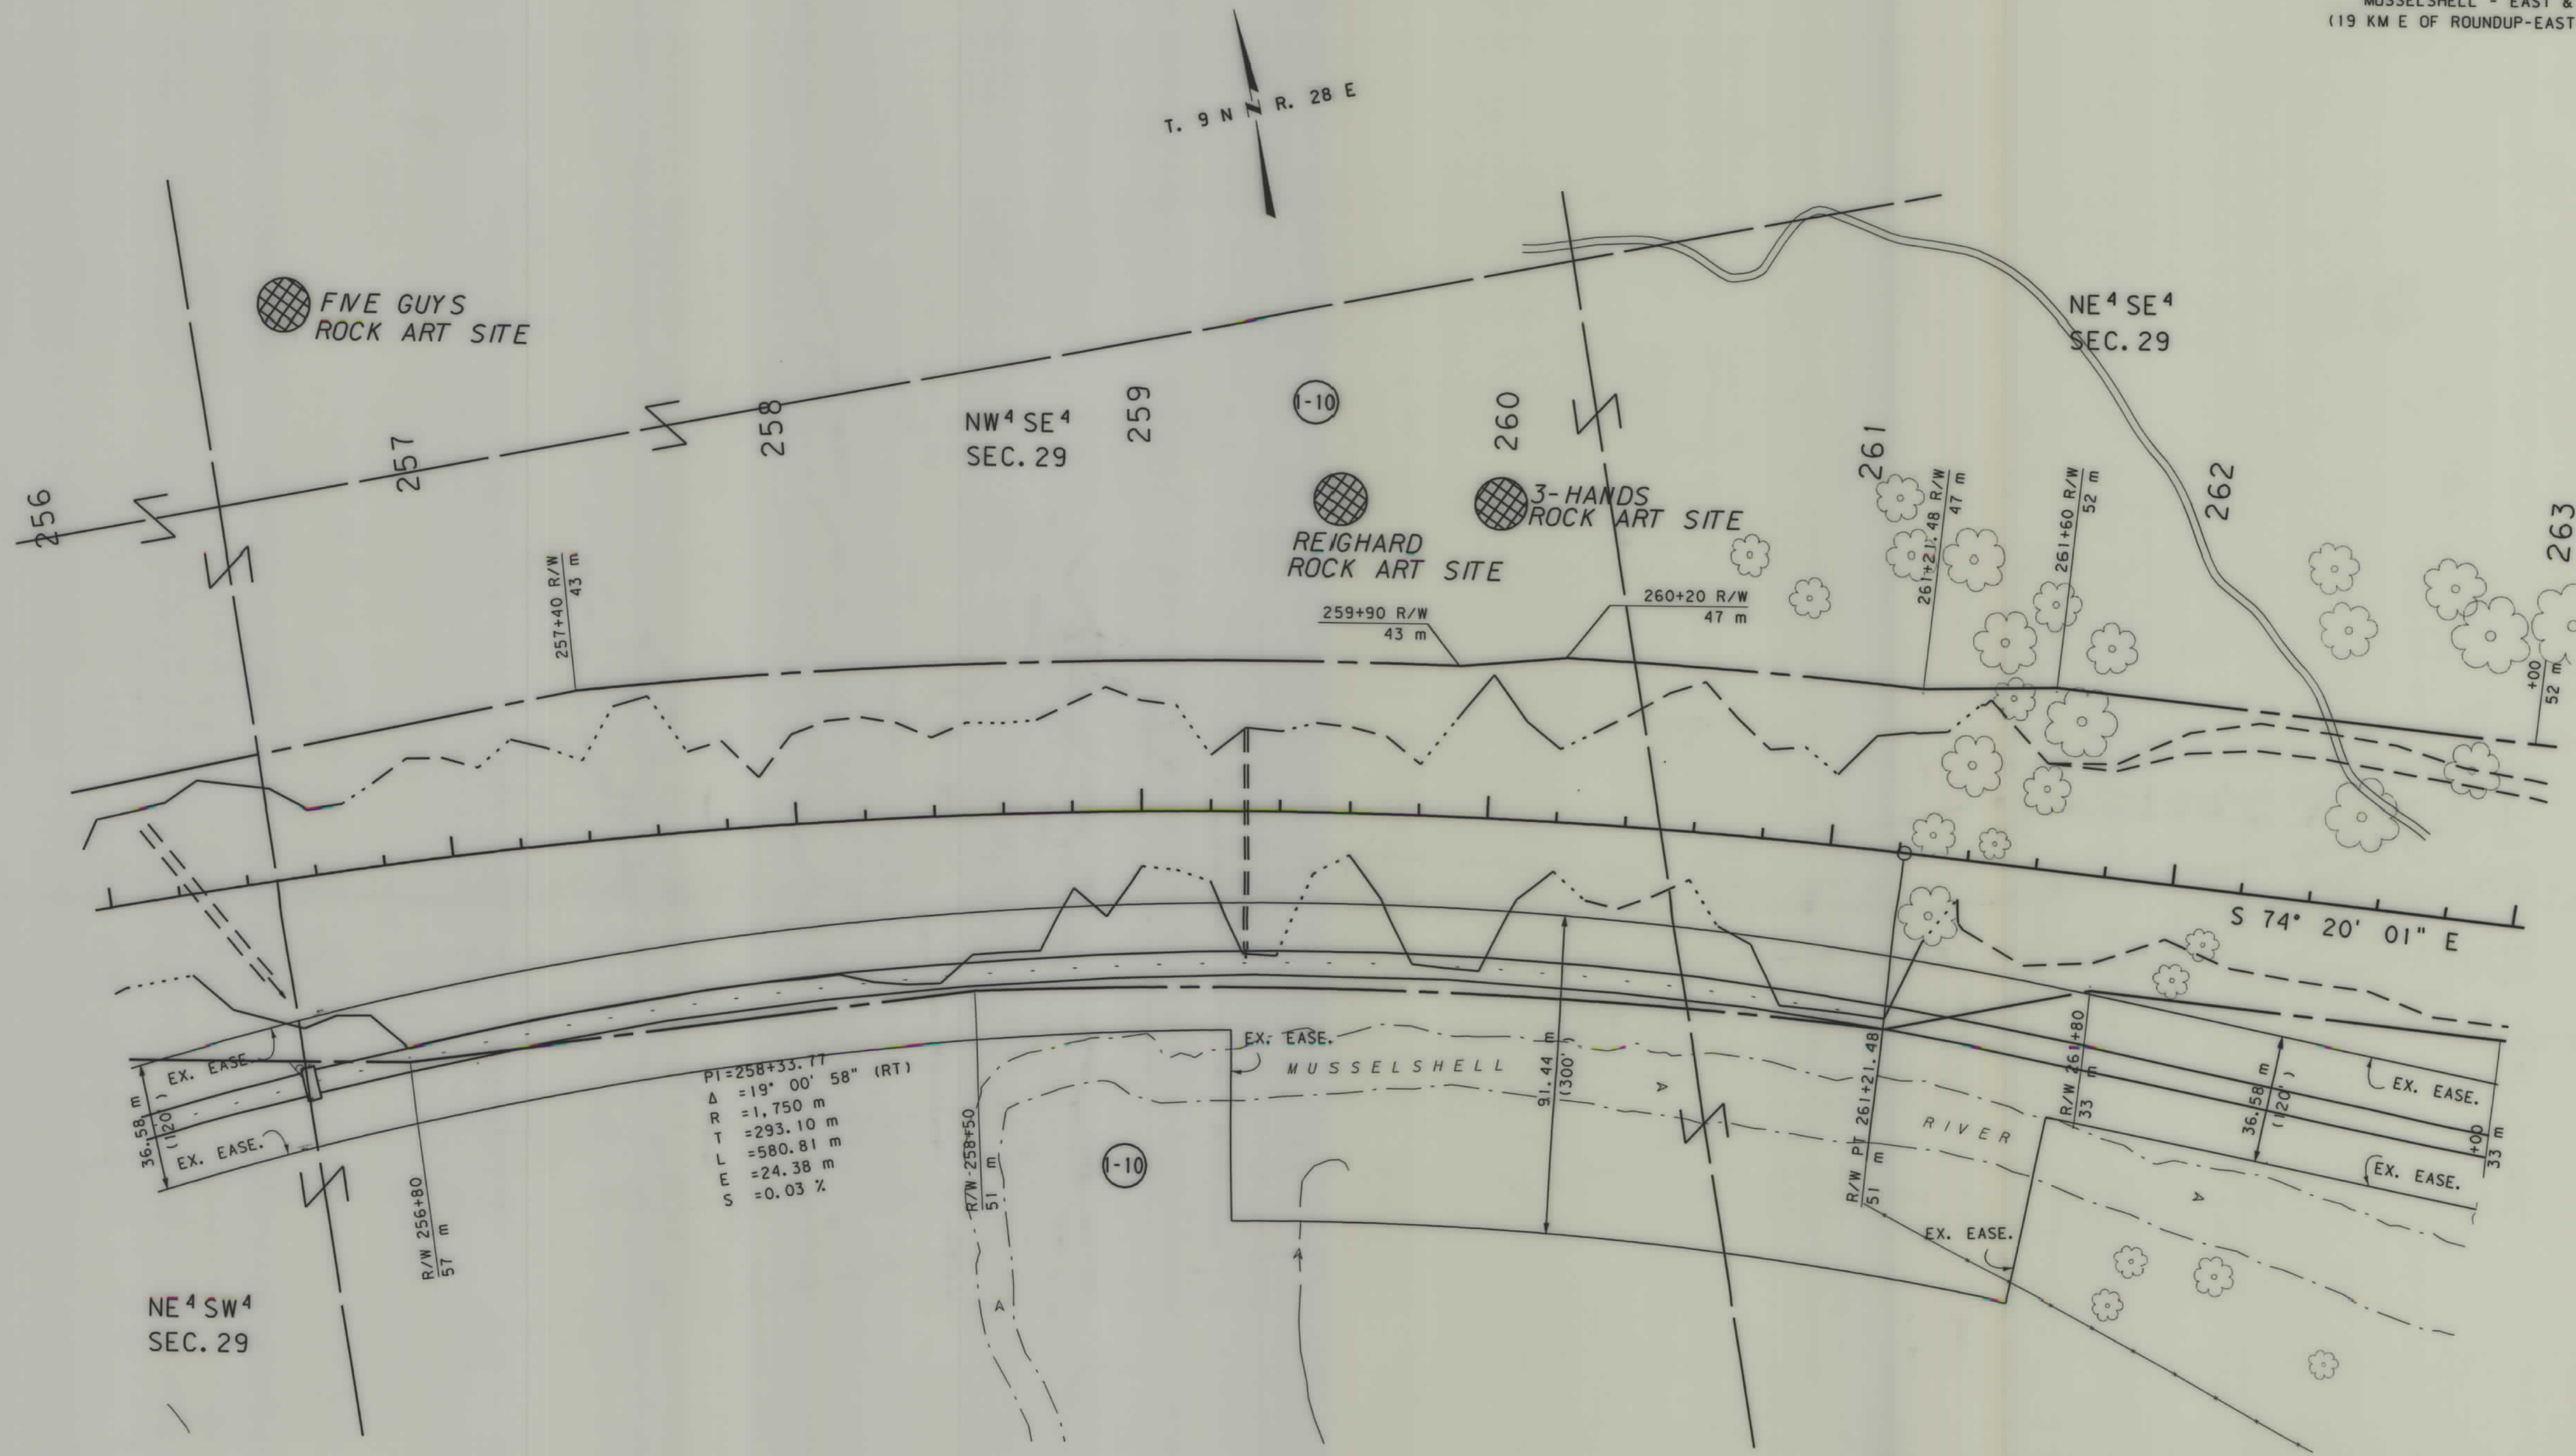

- NOTES: 1. ALL MEASUREMENTS ARE METRIC EXCEPT AS NOTED
2. THE PROPOSED R/W LINE WHERE A SPIRAL CURVE TRANSITION IS USED IS A CHORD RATHER THAN A CONCENTRIC CURVE.

BACKSLOPE LIMITS INCLUDE ROUNDING	TOP OF CUT
CONSTRUCTION LIMITS:	CUT SECTION
	TOE OF FILL
	BENCH BOTTOM
FHWA/DOT APPROVAL	7/12/99 7/22/99
MAP REVISED	2/25/00


MONTANA
DEPARTMENT OF TRANSPORTATION

RIGHT OF WAY PLAN
MUSSELSHELL COUNTY
SCALE 1:1000

0 50M 100M

SEE SHEET NO. 2 FOR OWNERSHIP NAMES, ADDRESSES, AREAS, ETC.

STATE	RIGHT OF WAY ID.	SHEET NO.	TOTAL SHEETS
MONTANA	STPP 14-5(22)181	13	21
PROJECT NUMBER 1302-022			
MUSSELSHELL - EAST & WEST (19 KM E OF ROUNDUP-EAST SECTION)			

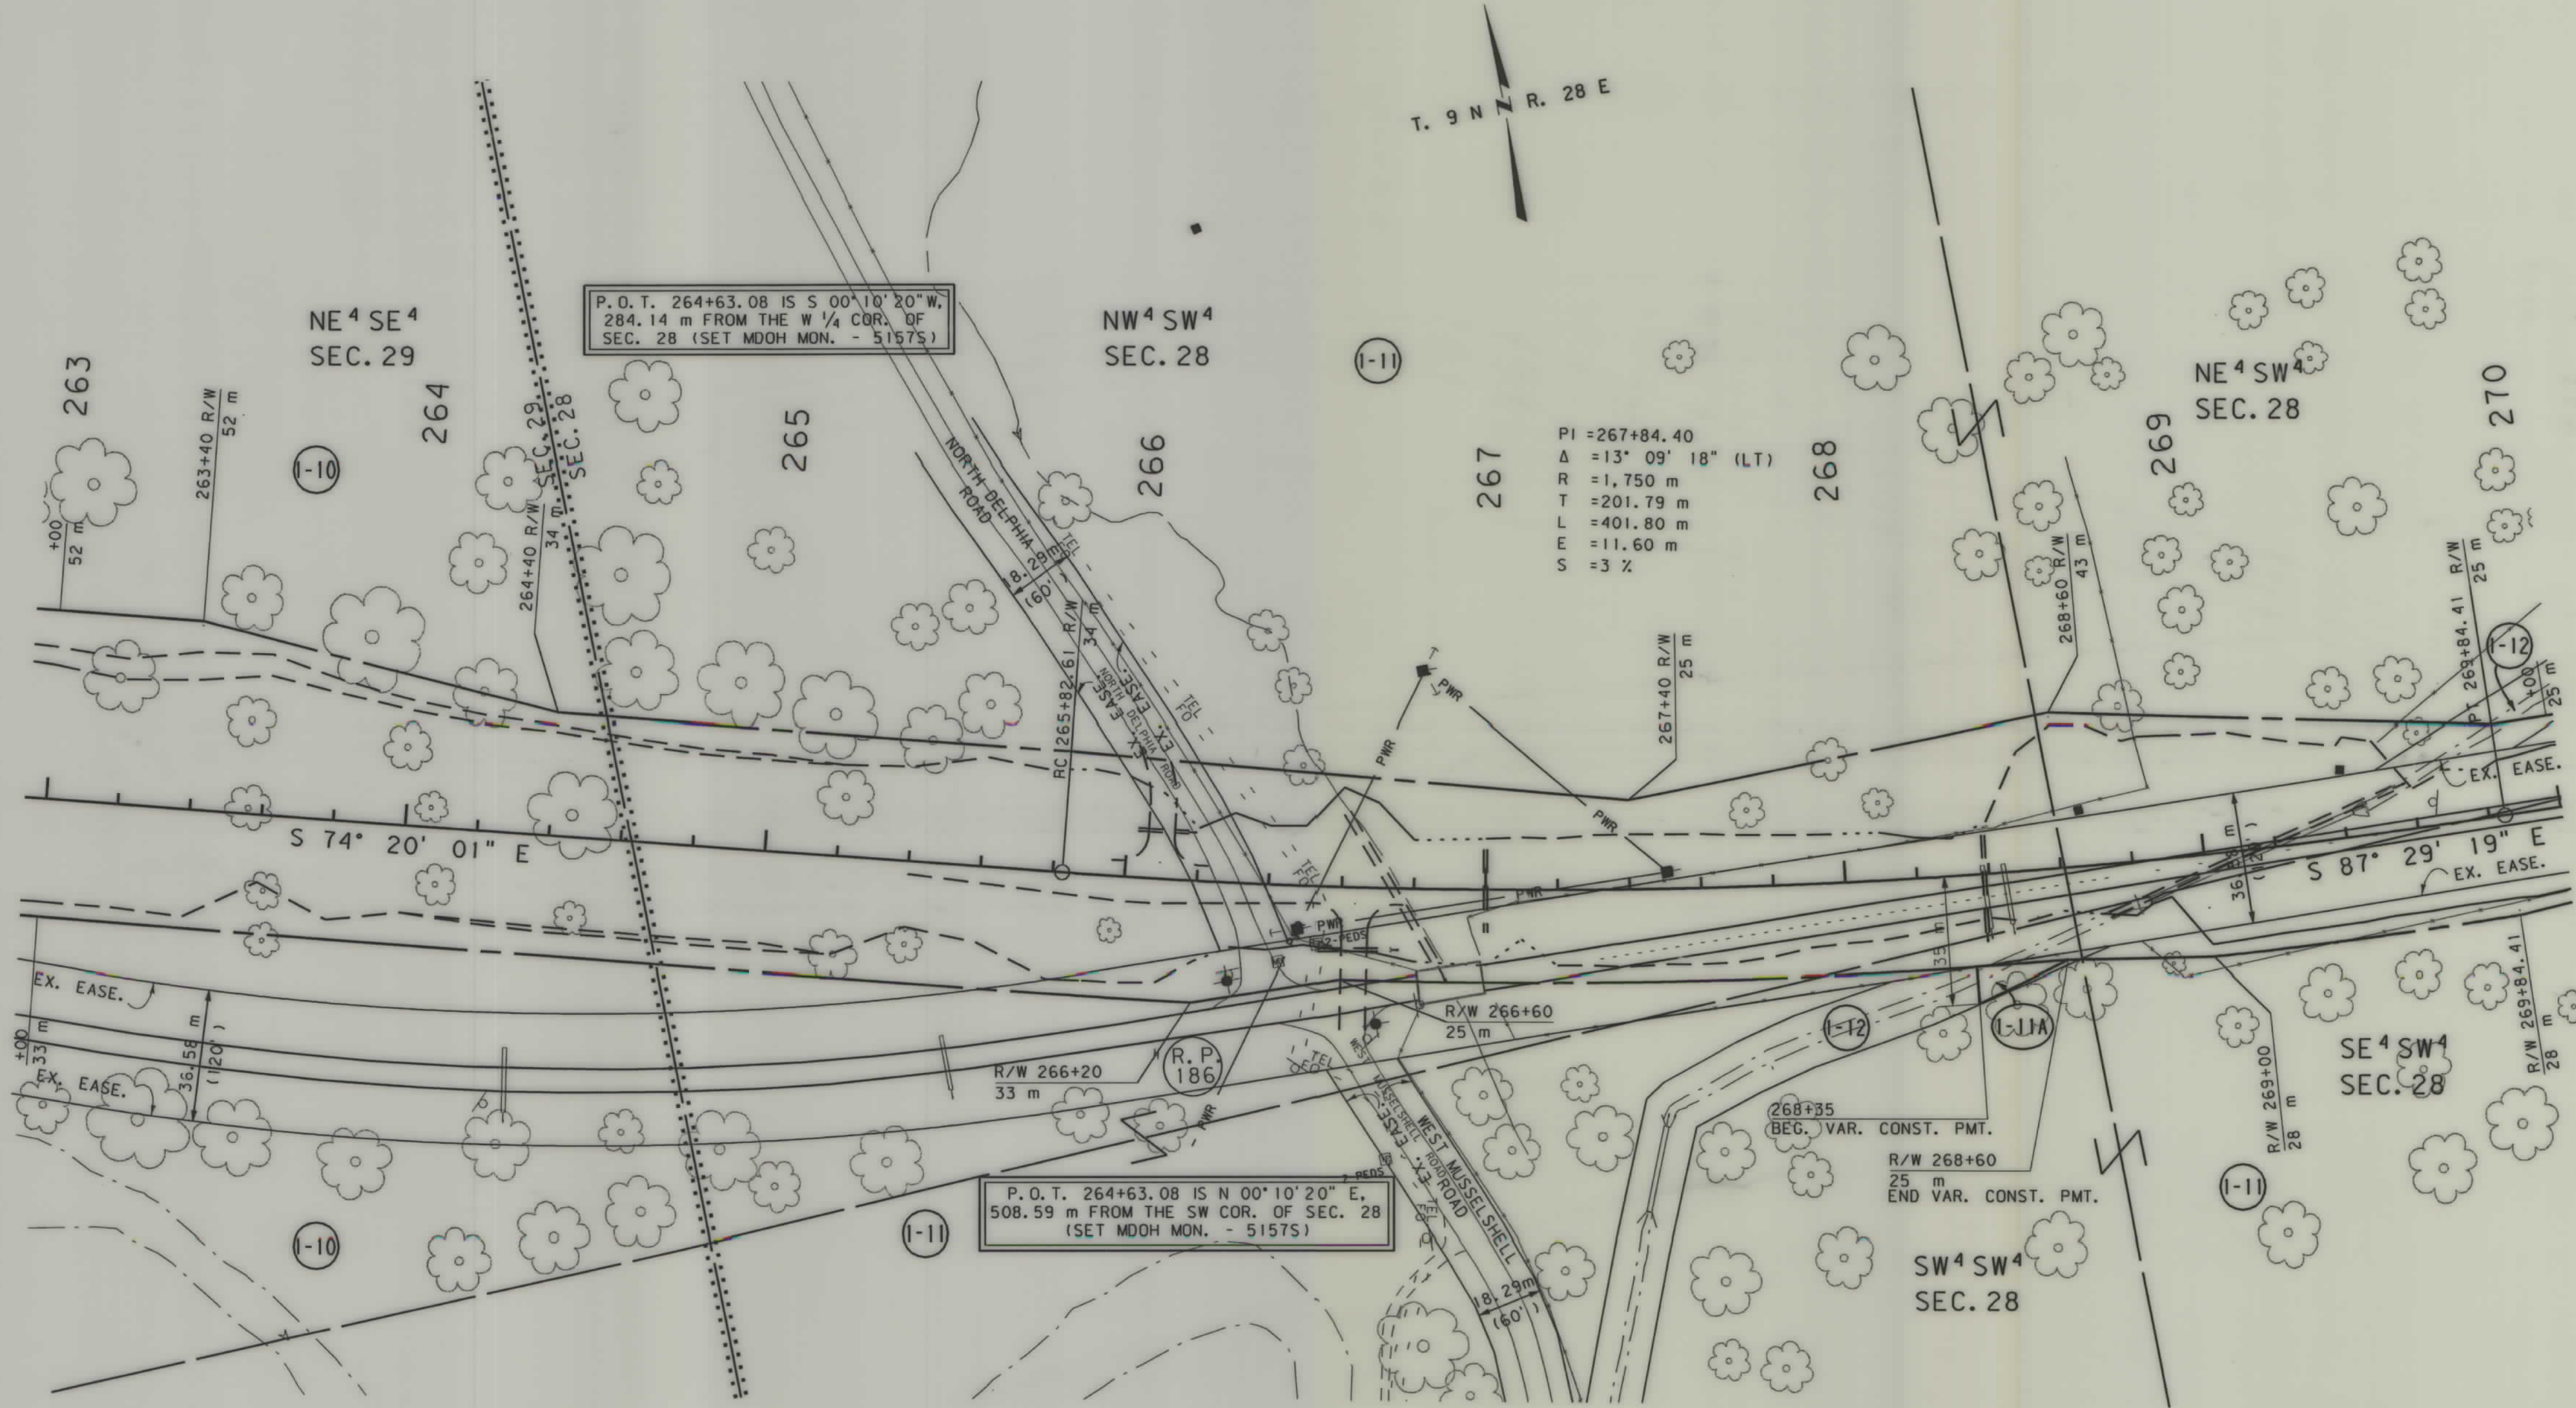

- NOTES: 1. ALL MEASUREMENTS ARE METRIC EXCEPT AS NOTED
2. THE PROPOSED R/W LINE WHERE A SPIRAL CURVE TRANSITION IS USED IS A CHORD RATHER THAN A CONCENTRIC CURVE.
3. THE ENGLISH AREAS ARE FOR INFORMATIONAL PURPOSES ONLY.

BACKSLOPE LIMITS INCLUDE ROUNDING	
CONSTRUCTION LIMITS:	
CUT SECTION	
TOE OF FILL	
TOE OF CUT	
TOE OF DITCH	
FHWA/DOT APPROVAL	7/12/99 7/22/99
MAP REVISED	2/25/00 9/25/00 1/2/01


MONTANA
DEPARTMENT OF TRANSPORTATION

RIGHT OF WAY PLAN
MUSSELSHELL COUNTY
SCALE 1:1000

0 50M 100M

SEE SHEET NO. 2 FOR OWNERSHIP NAMES, ADDRESSES, AREAS, ETC.

STATE	RIGHT OF WAY ID.	SHEET NO.	TOTAL SHEETS
MONTANA	STPP 14-5(22)181	14	21
PROJECT NUMBER 1302-022			
MUSSELSHELL - EAST & WEST (19 KM E OF ROUNDUP-EAST SECTION)			

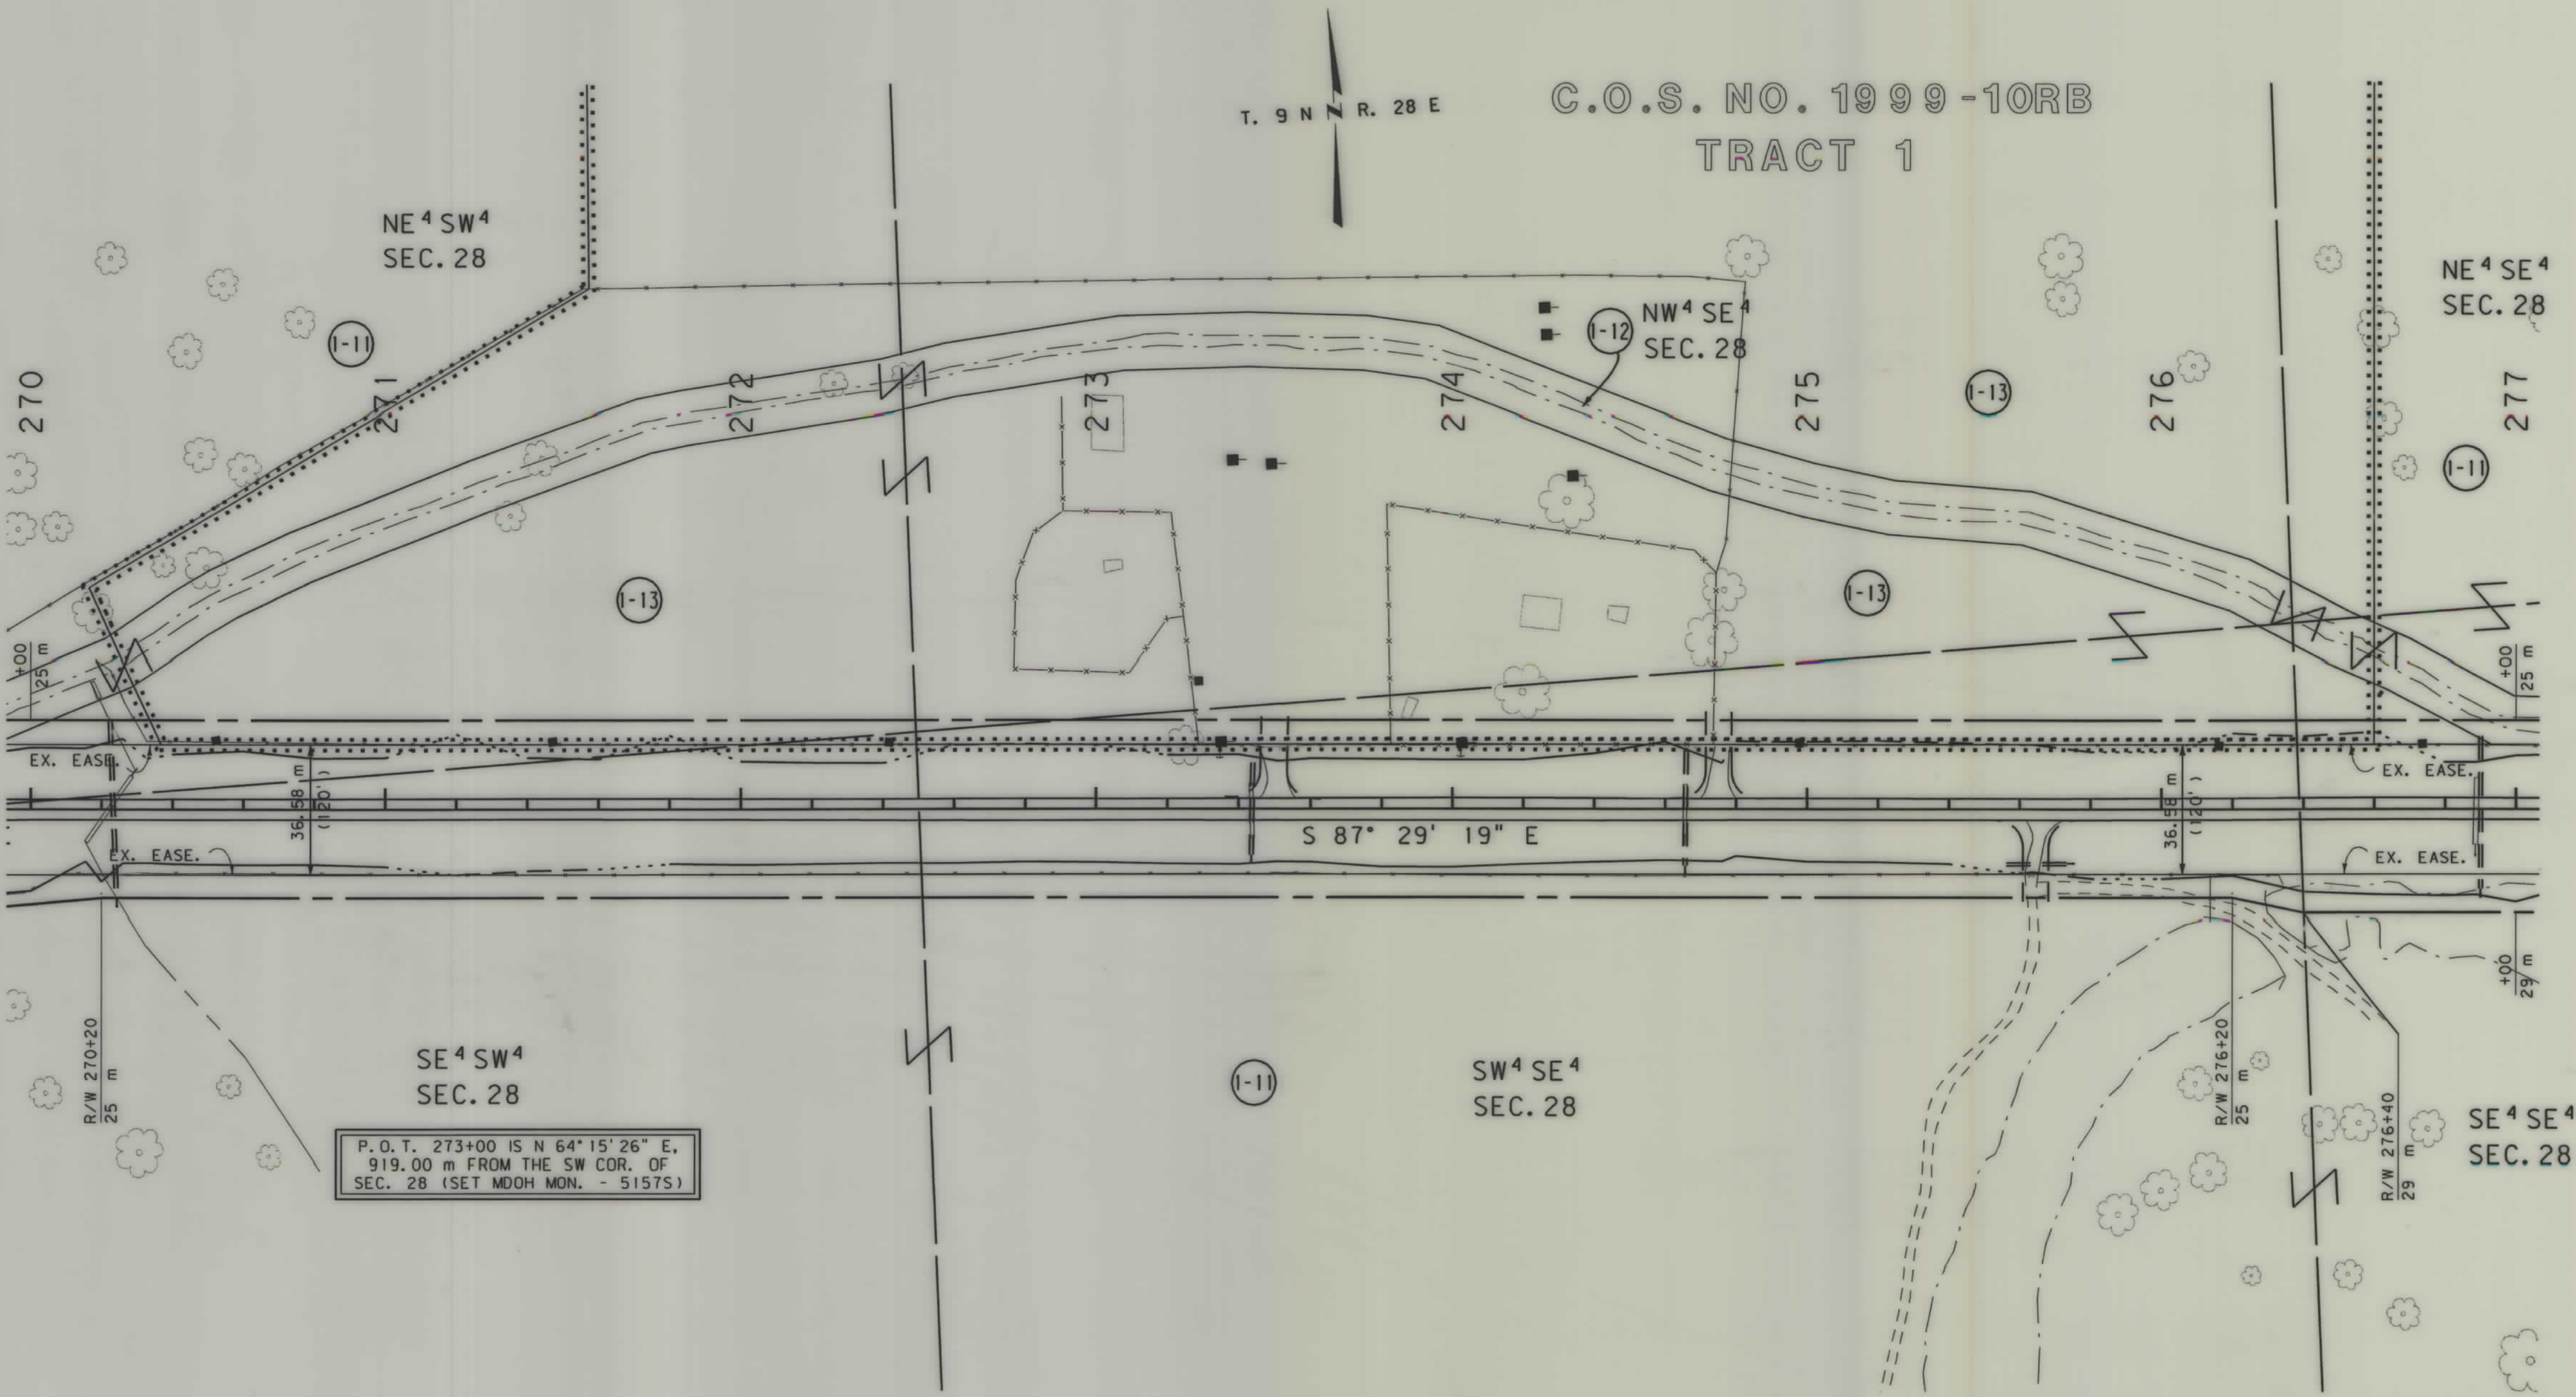

- NOTES: 1. ALL MEASUREMENTS ARE METRIC EXCEPT AS NOTED
2. THE PROPOSED R/W LINE WHERE A SPIRAL CURVE TRANSITION IS USED IS A CHORD RATHER THAN A CONCENTRIC CURVE.
3. THE ENGLISH AREAS ARE FOR INFORMATIONAL PURPOSES ONLY.

BACKSLOPE LIMITS INCLUDE ROUNDING			
CONSTRUCTION LIMITS:			
FHWA/DOT APPROVAL 7/12/99 7/22/99			
MAP REVISED 2/25/00 9/5/00 9/25/00			


MONTANA
DEPARTMENT OF TRANSPORTATION

RIGHT OF WAY PLAN
MUSSELSHELL COUNTY
SCALE 1:1000

0 50M 100M

SEE SHEET NO. 2 FOR OWNERSHIP NAMES, ADDRESSES, AREAS, ETC.

STATE	RIGHT OF WAY ID.	SHEET NO.	TOTAL SHEETS
MONTANA	STPP 14-5(22)181	15	21
PROJECT NUMBER 1302-022			
MUSSELSHELL - EAST & WEST (19 KM E OF ROUNDUP-EAST SECTION)			

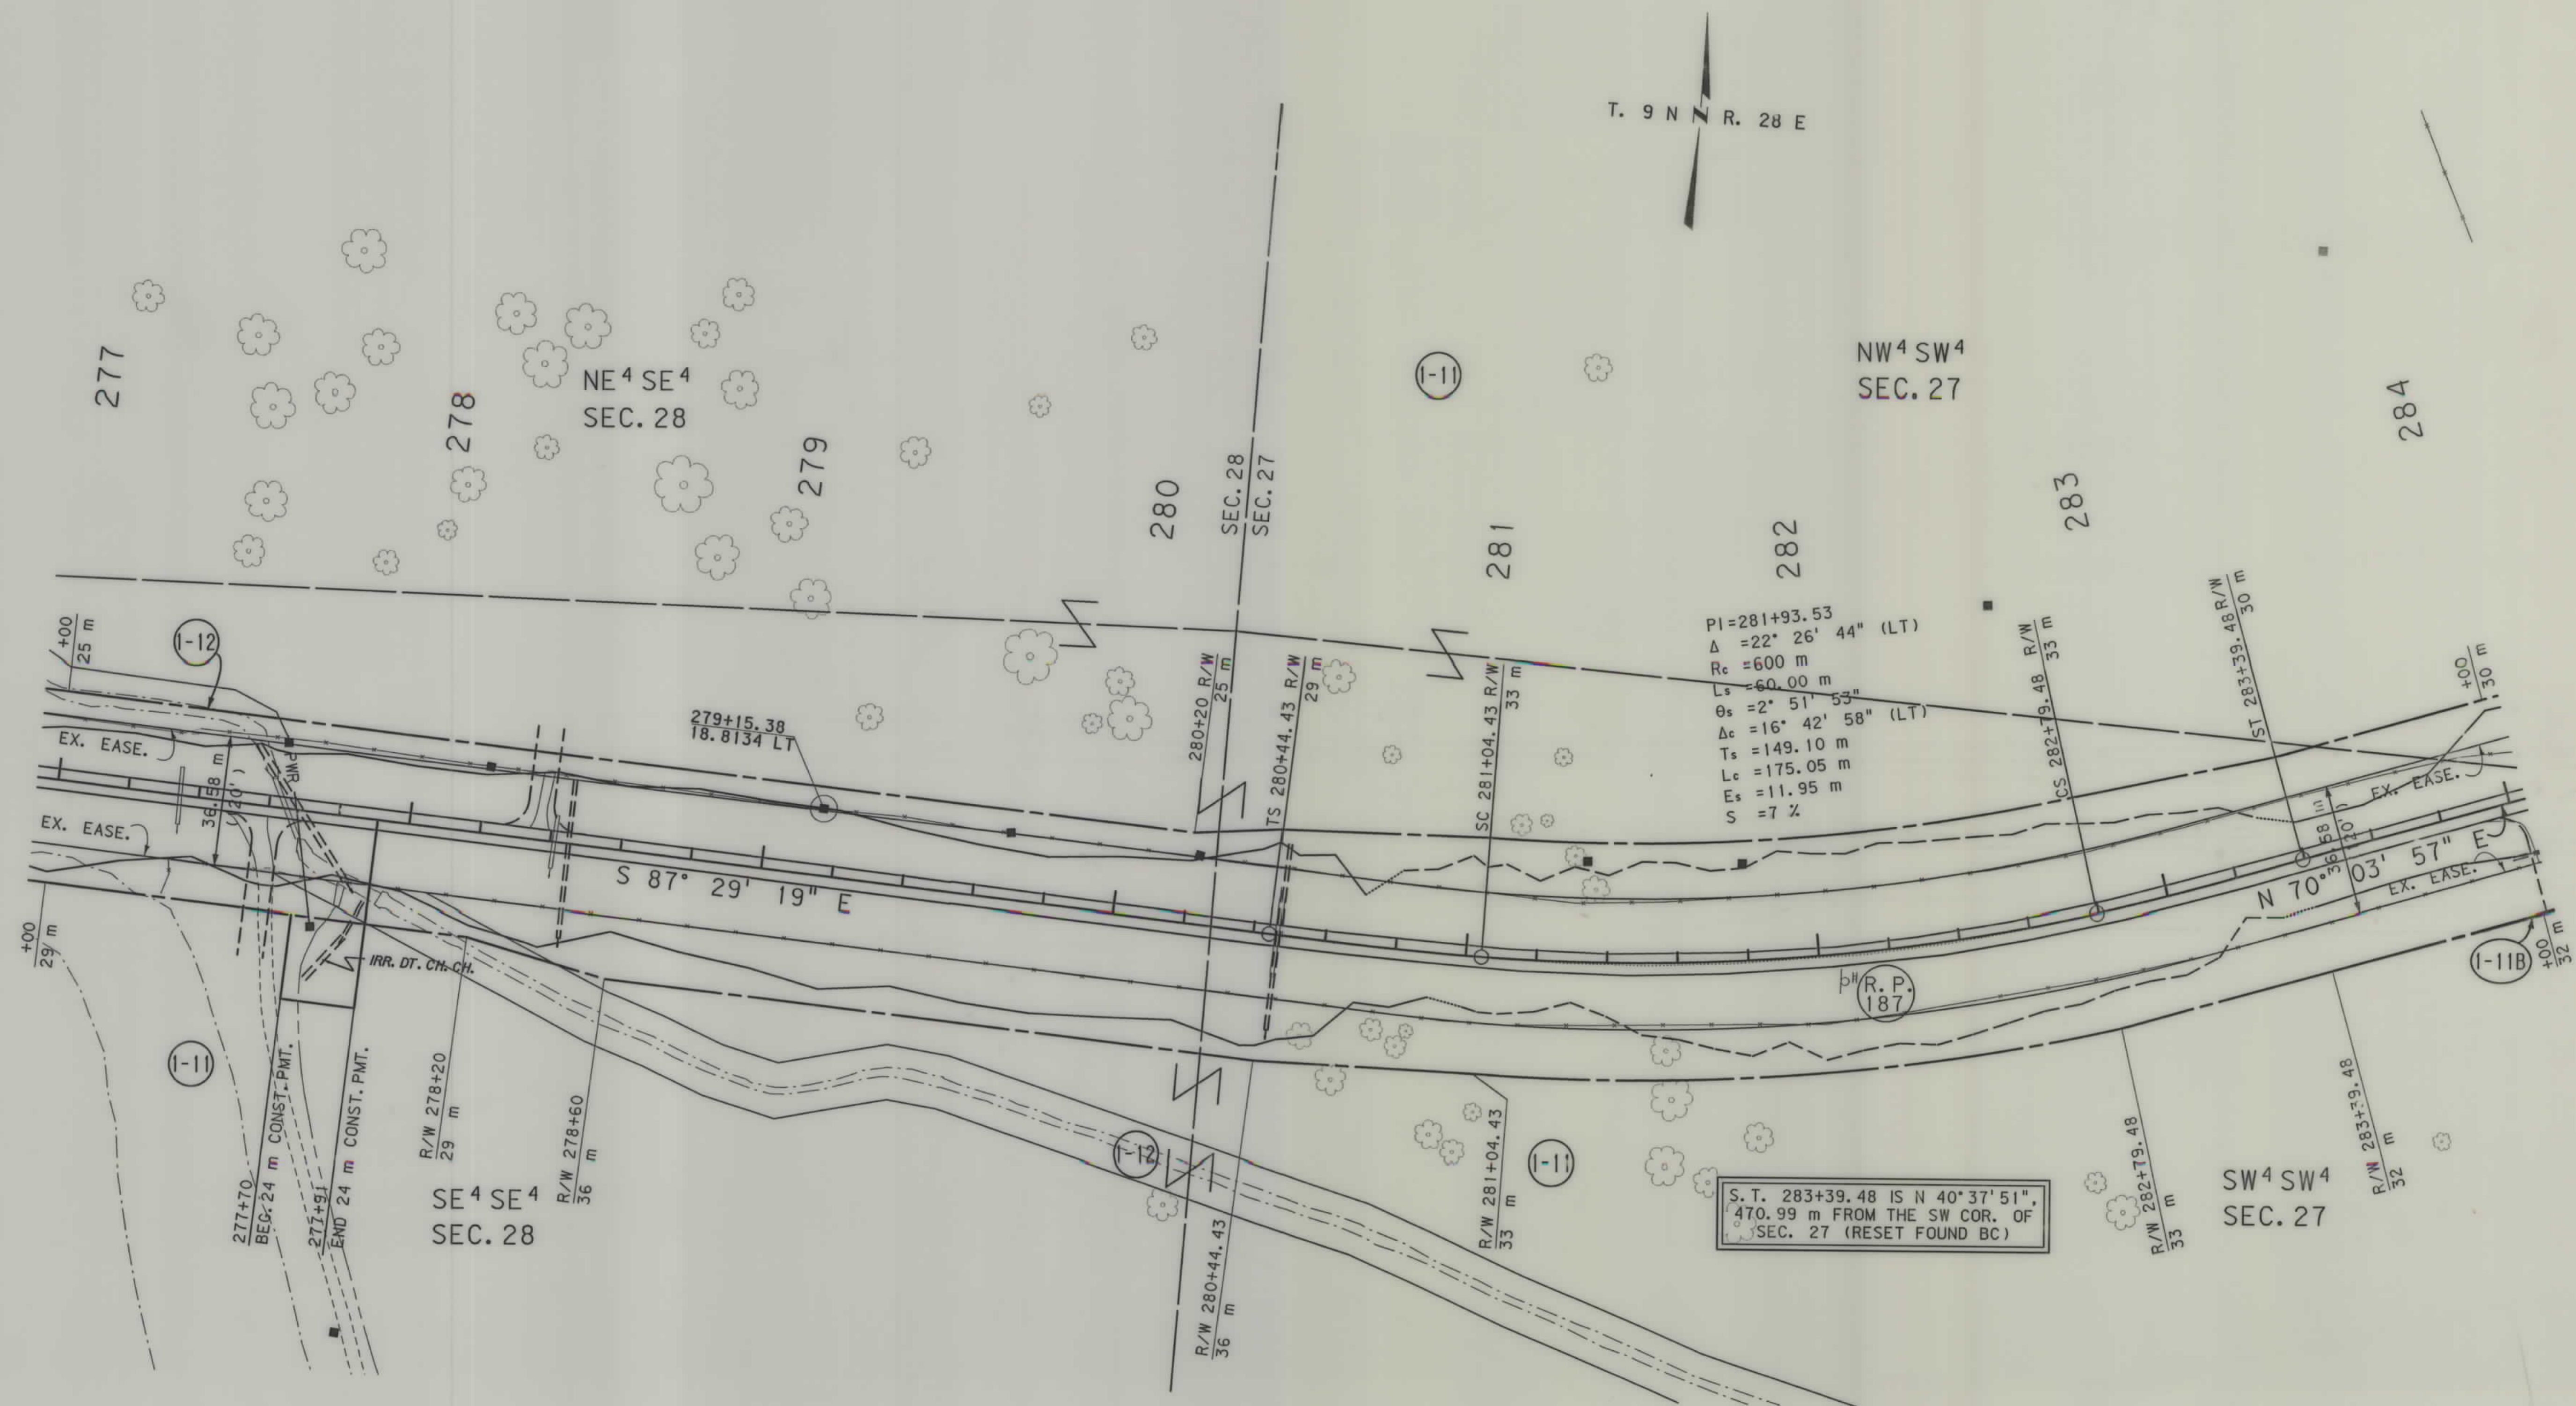

- NOTES: 1. ALL MEASUREMENTS ARE METRIC EXCEPT AS NOTED
2. THE PROPOSED R/W LINE WHERE A SPIRAL CURVE TRANSITION IS USED IS A CHORD RATHER THAN A CONCENTRIC CURVE.
3. THE ENGLISH AREAS ARE FOR INFORMATIONAL PURPOSES ONLY.
4. ALL STATIONS AND OFFSETS FOR R/W BREAKS ARE IN REFERENCE TO THE R/W BASELINE.

BACKSLOPE LIMITS INCLUDE ROUNDING CONSTRUCTION LIMITS:			
CUT SECTION	TOE OF FILL	TOP OF CUT	DITCH BOTTOM
FHWA/DOT APPROVAL		7/12/99	7/22/99
MAP REVISED		2/25/00	9/25/00 11/19/02

MONTANA
DEPARTMENT OF TRANSPORTATION

RIGHT OF WAY PLAN
MUSSELSHELL COUNTY
SCALE 1:1000

0 50M 100M





RDROW

\\g302p005_row
11/27/02
01:57:40 PM
- 18 - U4059

SEE SHEET NO. 2 FOR OWNERSHIP NAMES, ADDRESSES, AREAS, ETC.

STATE	RIGHT OF WAY ID.	SHEET NO.	TOTAL SHEETS
MONTANA	STPP 14-5 (22) 181	16	21
PROJECT NUMBER 1302-022			
MUSSELSHELL - EAST & WEST (19 KM E OF ROUNDUP-EAST SECTION)			

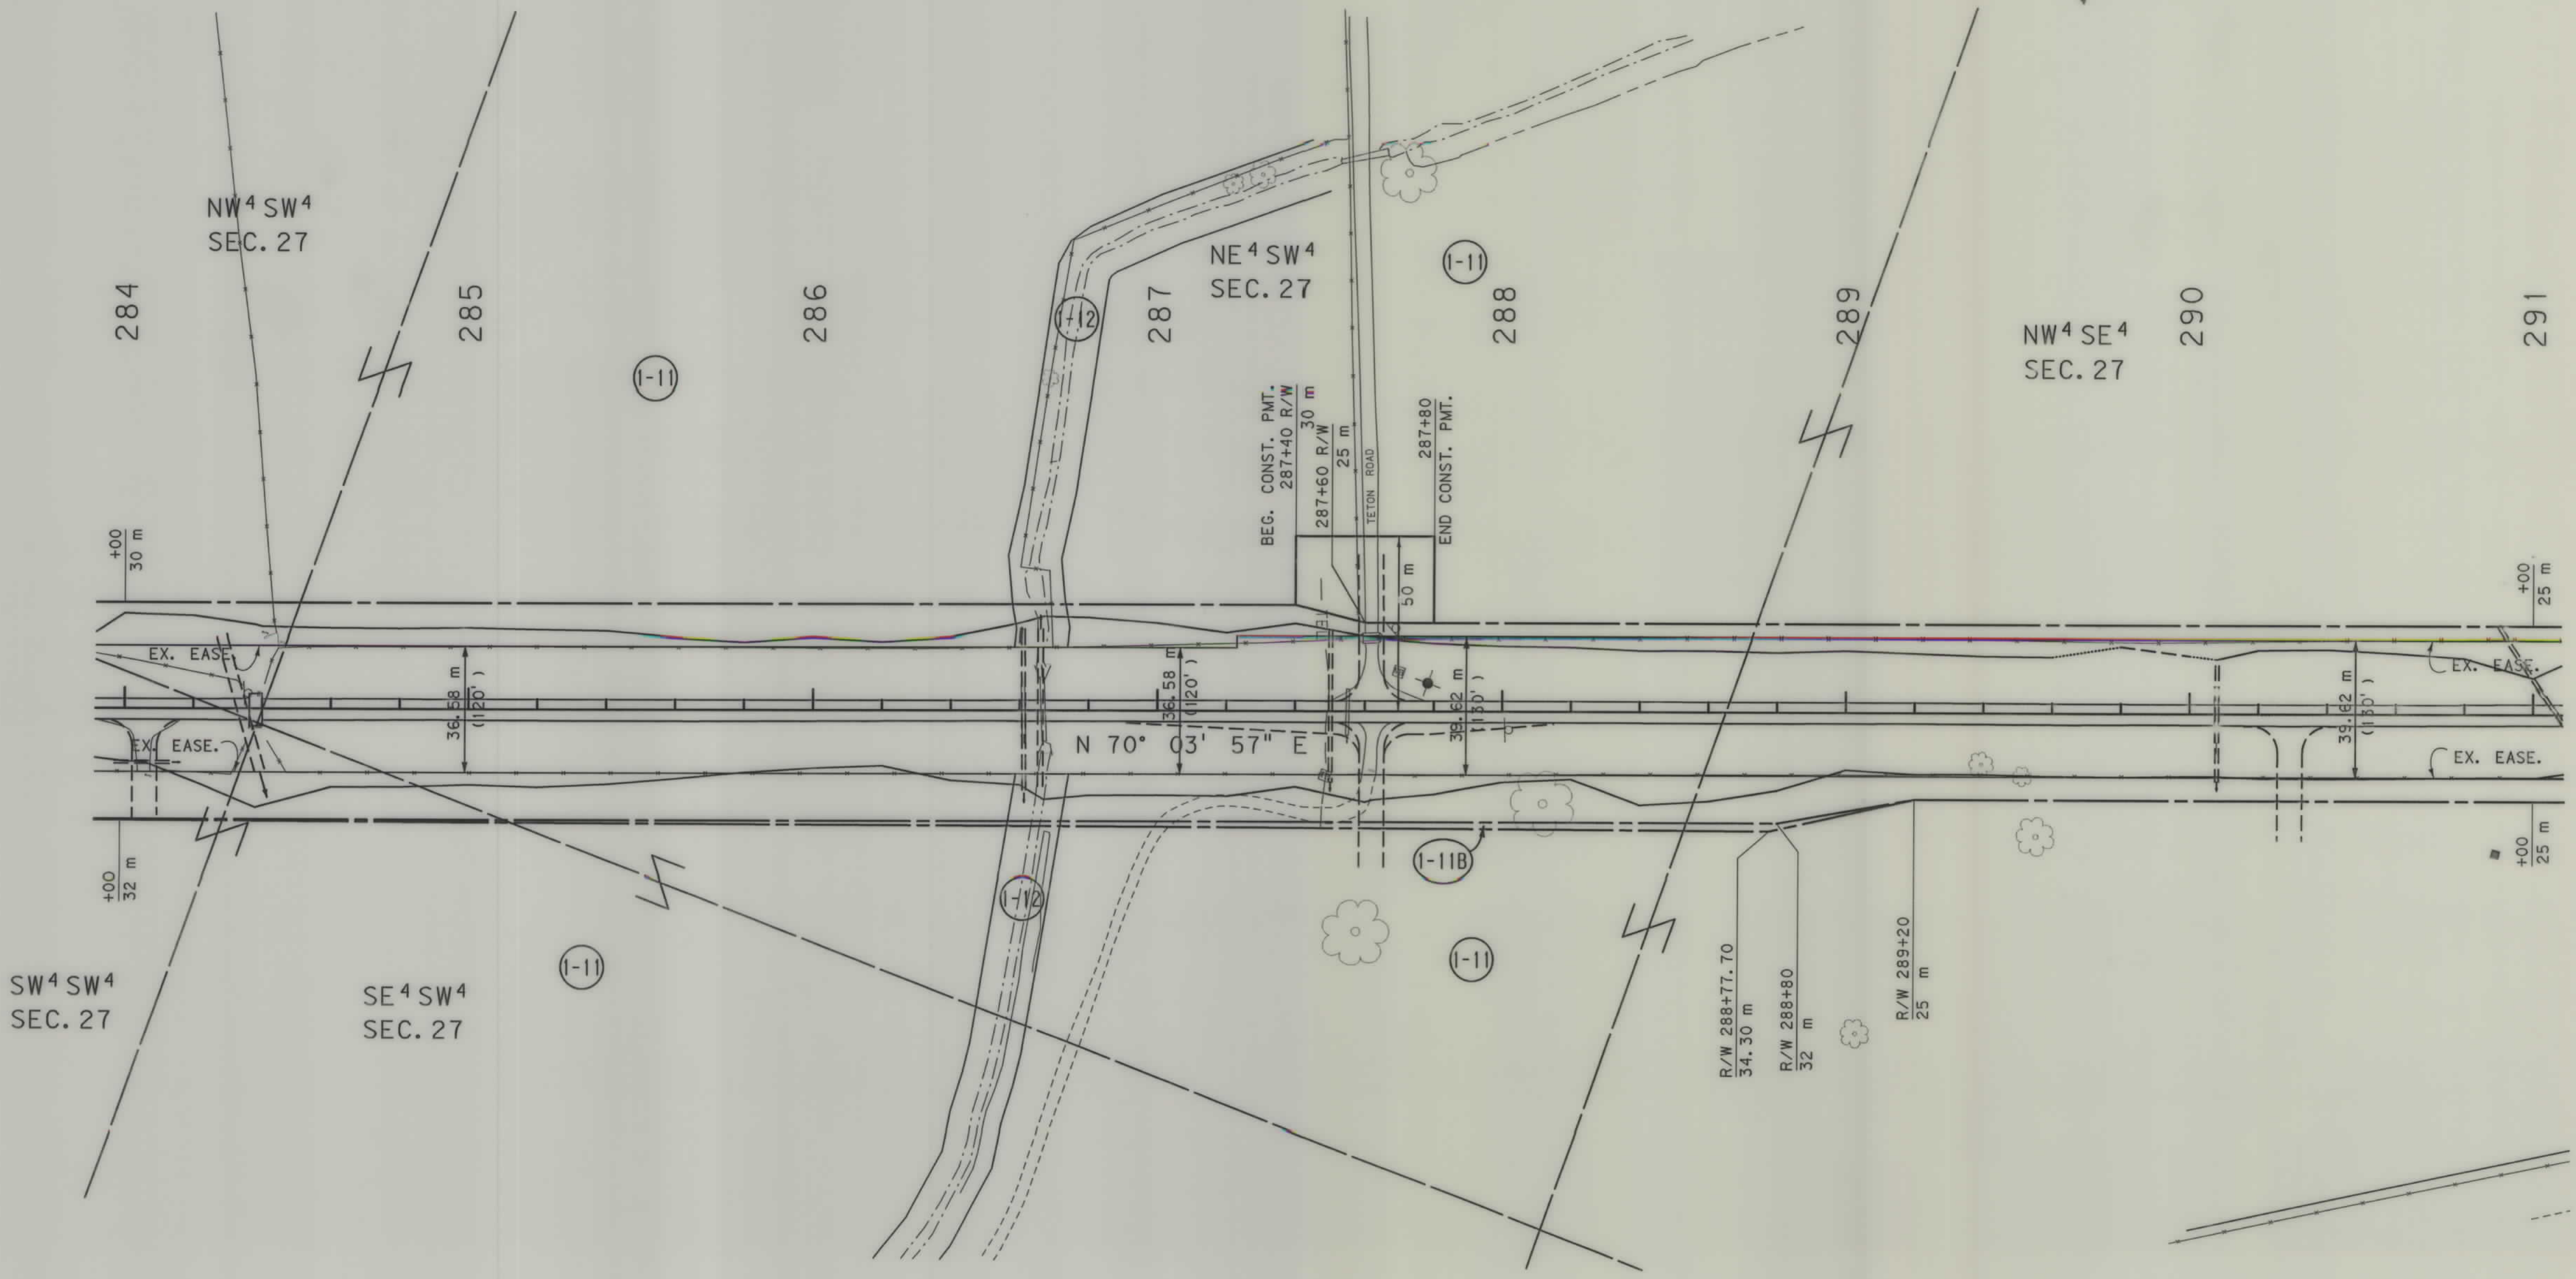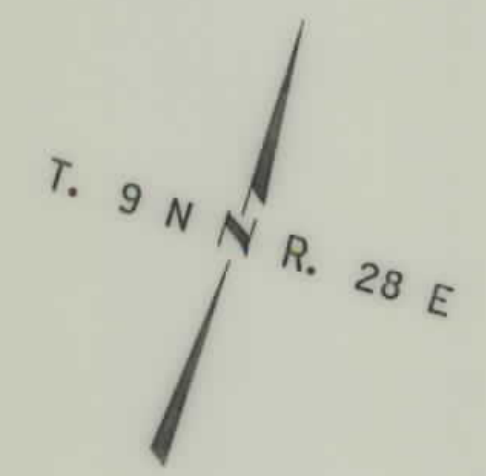

- NOTES: 1. ALL MEASUREMENTS ARE METRIC EXCEPT AS NOTED
2. THE PROPOSED R/W LINE WHERE A SPIRAL CURVE TRANSITION IS USED IS A CHORD RATHER THAN A CONCENTRIC CURVE.
3. THE ENGLISH AREAS ARE FOR INFORMATIONAL PURPOSES ONLY.
4. ALL STATIONS AND OFFSETS FOR R/W BREAKS ARE IN REFERENCE TO THE R/W BASELINE.

BACKSLOPE LIMITS INCLUDE ROUNDING	TOP OF CUT
CONSTRUCTION LIMITS:	CUT SECTION
	TOE OF FILL
FHWA/DOT APPROVAL	7/12/99 7/22/99
MAP REVISED	2/25/00 9/25/00 2/7/01
	11/19/02


MONTANA
DEPARTMENT OF TRANSPORTATION

RIGHT OF WAY PLAN
MUSSELSHELL COUNTY
SCALE 1:1000

0 50M 100M

SEE SHEET NO. 2 FOR OWNERSHIP NAMES, ADDRESSES, AREAS, ETC.

STATE	RIGHT OF WAY ID.	SHEET NO.	TOTAL SHEETS
MONTANA	STPP 14-5(22)181	17	21
PROJECT NUMBER 1302-022			
MUSSELSHELL - EAST & WEST (19 KM E OF ROUNDUP-EAST SECTION)			

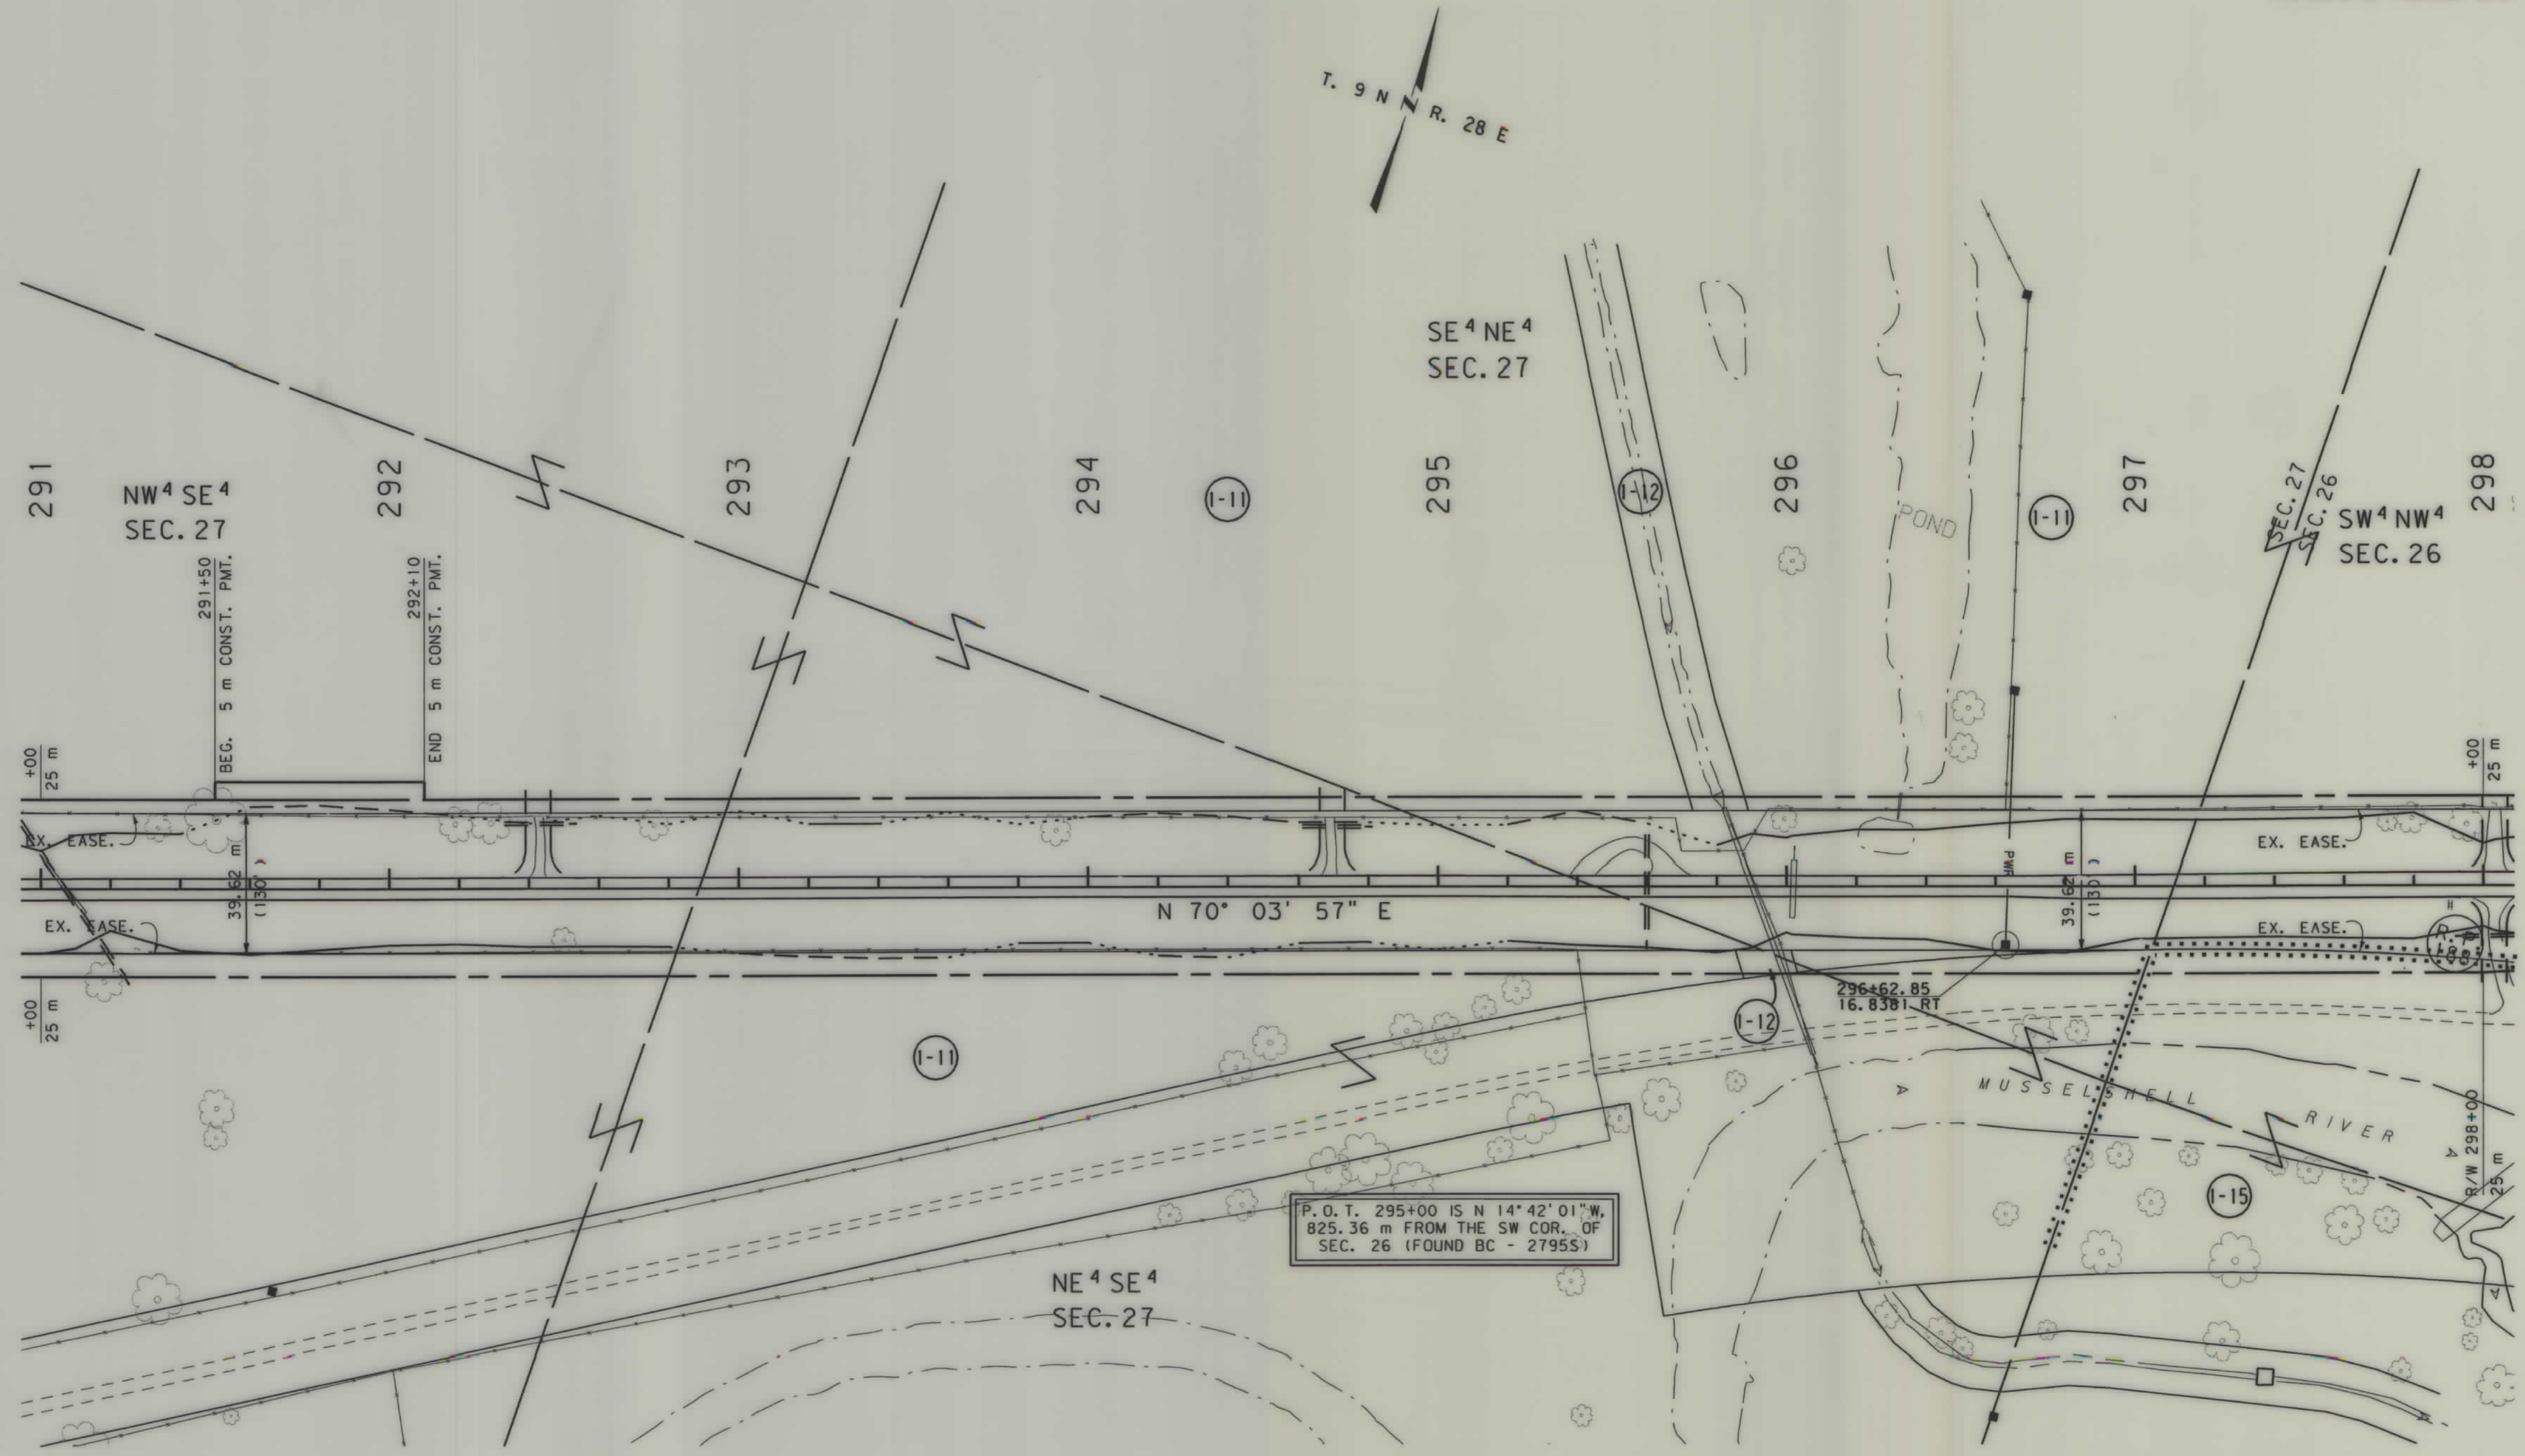

P.O.T. 295+00 IS N 14° 42' 01\"/>

- NOTES:
1. ALL MEASUREMENTS ARE METRIC EXCEPT AS NOTED
 2. THE PROPOSED R/W LINE WHERE A SPIRAL CURVE TRANSITION IS USED IS A CHORD RATHER THAN A CONCENTRIC CURVE.
 3. THE ENGLISH AREAS ARE FOR INFORMATIONAL PURPOSES ONLY.

BACKSLOPE LIMITS INCLUDE ROUNDING	TOP OF CUT
CONSTRUCTION LIMITS:	CUT SECTION
	TOE OF FILL
FHWA/DOT APPROVAL	7/12/99 7/22/99
MAP REVISED	2/25/00 9/25/00

MONTANA DEPARTMENT OF TRANSPORTATION

RIGHT OF WAY PLAN


MUSSELSHELL COUNTY

SCALE 1:1000

0 50M 100M

SEE SHEET NO.2 FOR OWNERSHIP NAMES, ADDRESSES, AREAS, ETC.

STATE	RIGHT OF WAY ID.	SHEET NO.	TOTAL SHEETS
MONTANA	STPP 14-5(22)181	18	21
PROJECT NUMBER 1302-022			
MUSSELSHELL - EAST & WEST (19 KM E OF ROUNDUP-EAST SECTION)			

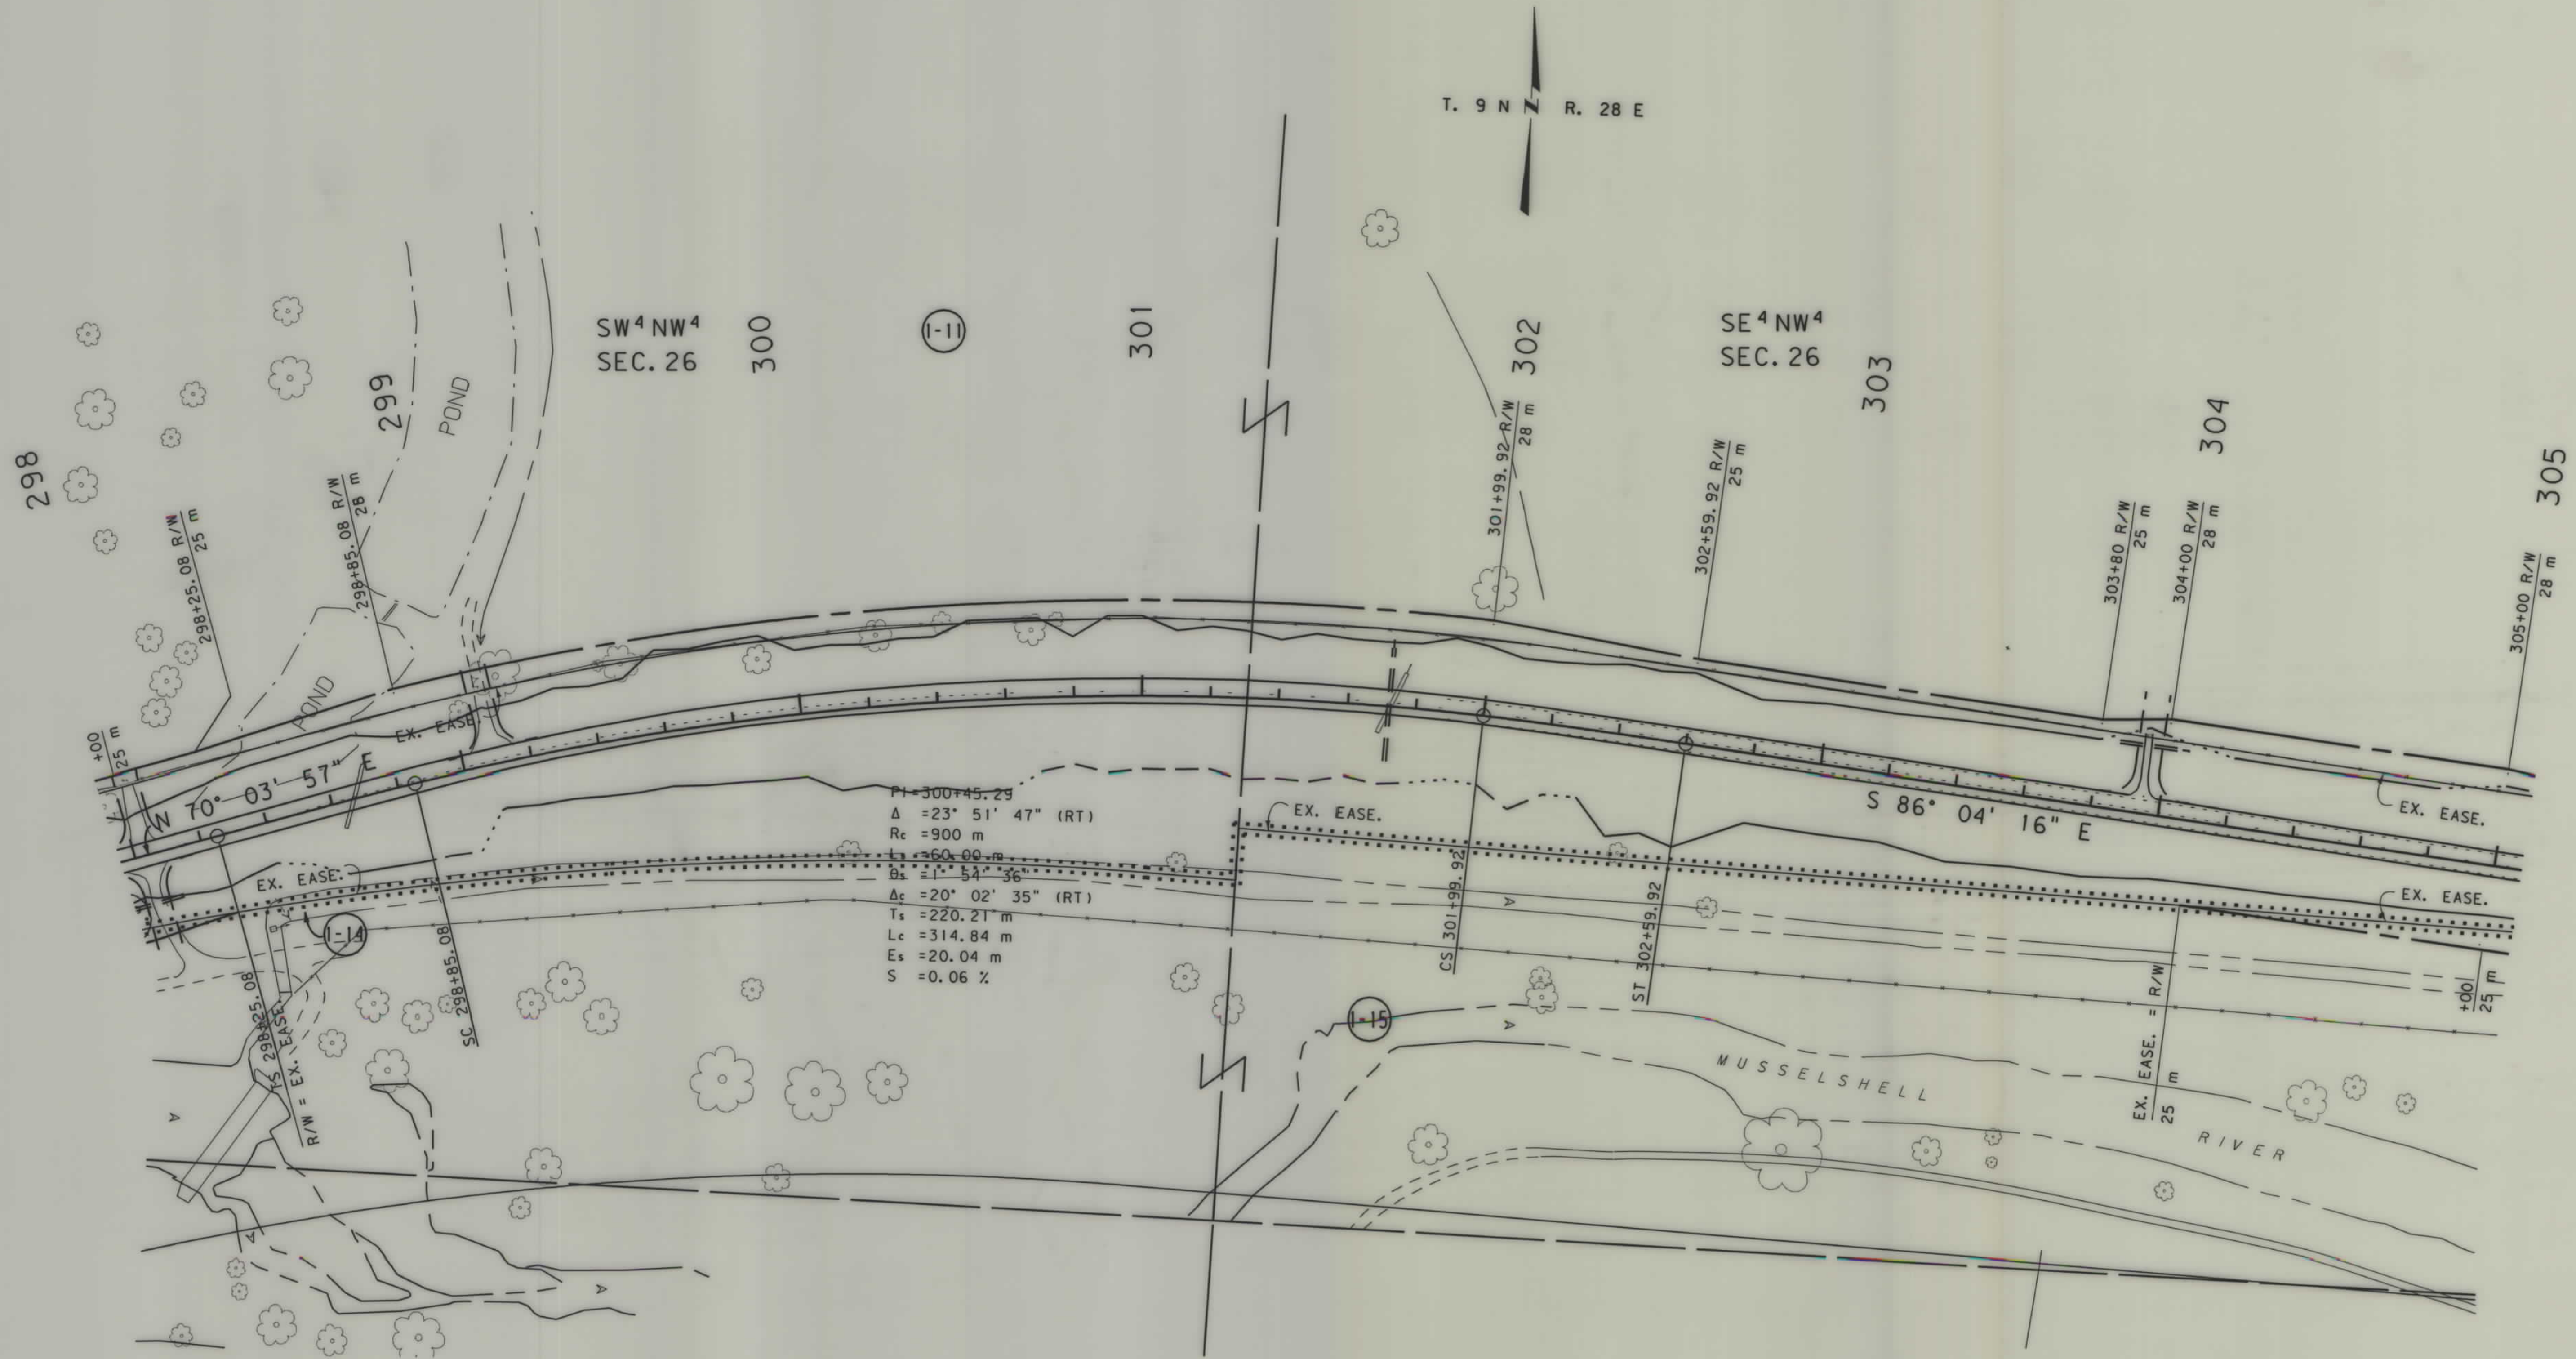


- NOTES: 1. ALL MEASUREMENTS ARE METRIC EXCEPT AS NOTED
2. THE PROPOSED R/W LINE WHERE A SPIRAL CURVE TRANSITION IS USED IS A CHORD RATHER THAN A CONCENTRIC CURVE.

BACKSLOPE LIMITS INCLUDE ROUNDING	CUT SECTION	TOP OF CUT
CONSTRUCTION LIMITS:	TOE OF FILL	DITCH BOTTOM
FHWA/DOT APPROVAL	7/12/99	7/22/99
MAP REVISED	2/25/00	

MONTANA DEPARTMENT OF TRANSPORTATION
RIGHT OF WAY PLAN MUSSELSHELL COUNTY
SCALE 1:1000
0 50M 100M

SEE SHEET NO.2 FOR OWNERSHIP NAMES, ADDRESSES, AREAS, ETC.

STATE	RIGHT OF WAY ID.	SHEET NO.	TOTAL SHEETS
MONTANA	STPP 14-5 (22)181	20	21
PROJECT NUMBER 1302-022			
MUSSELSHELL - EAST & WEST (19 KM E OF ROUNDUP-EAST SECTION)			

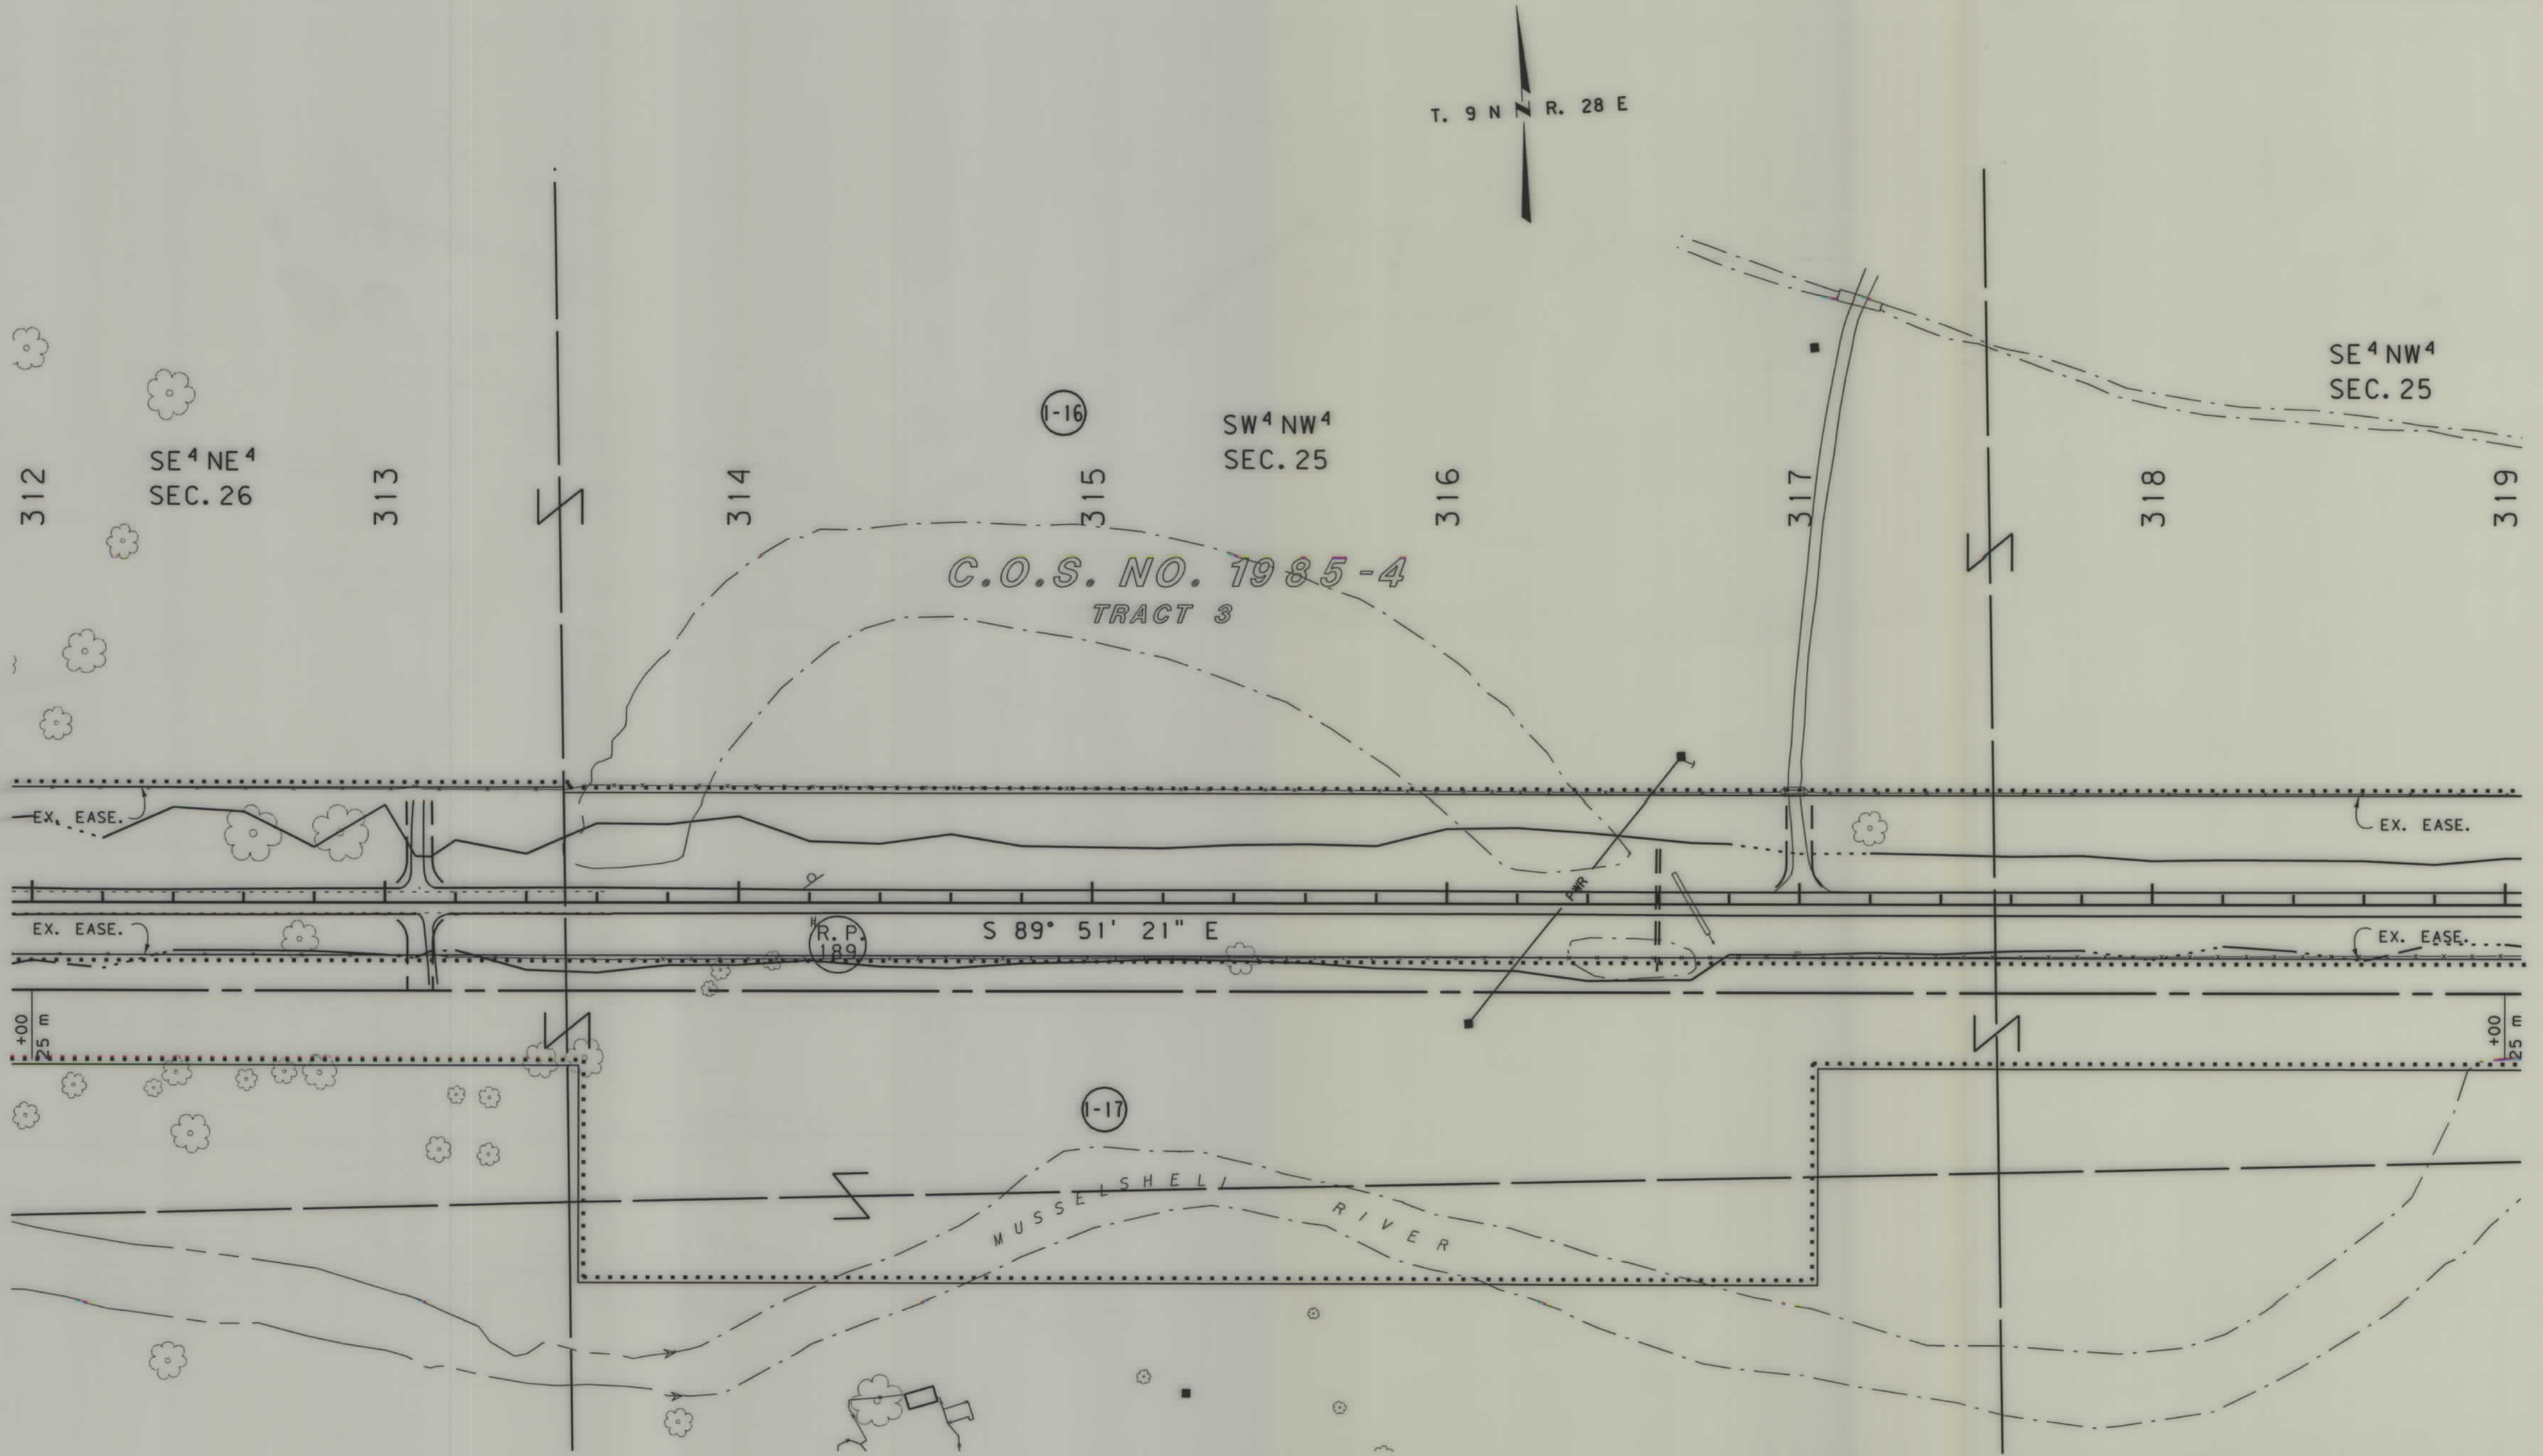


- NOTES: 1. ALL MEASUREMENTS ARE METRIC EXCEPT AS NOTED
2. THE PROPOSED R/W LINE WHERE A SPIRAL CURVE TRANSITION IS USED IS A CHORD RATHER THAN A CONCENTRIC CURVE.

BACKSLOPE LIMITS INCLUDE ROUNDING	
CONSTRUCTION LIMITS:	
CUT SECTION	TOE OF CUT
TOE OF FILL	DITCH BOTTOM
FHWA/DOT APPROVAL	7/12/99 7/22/99
MAP REVISED	2/25/00

MONTANA DEPARTMENT OF TRANSPORTATION	
RIGHT OF WAY PLAN MUSSELSHELL COUNTY	
SCALE 1:1000	
0 50M 100M	

SEE SHEET NO.2 FOR OWNERSHIP NAMES, ADDRESSES, AREAS, ETC.

STATE	RIGHT OF WAY ID.	SHEET NO.	TOTAL SHEETS
MONTANA	STPP 14-5(22)181	21	21
PROJECT NUMBER 1302-022			
MUSSELSHELL - EAST & WEST (19 KM E OF ROUNDUP-EAST SECTION)			

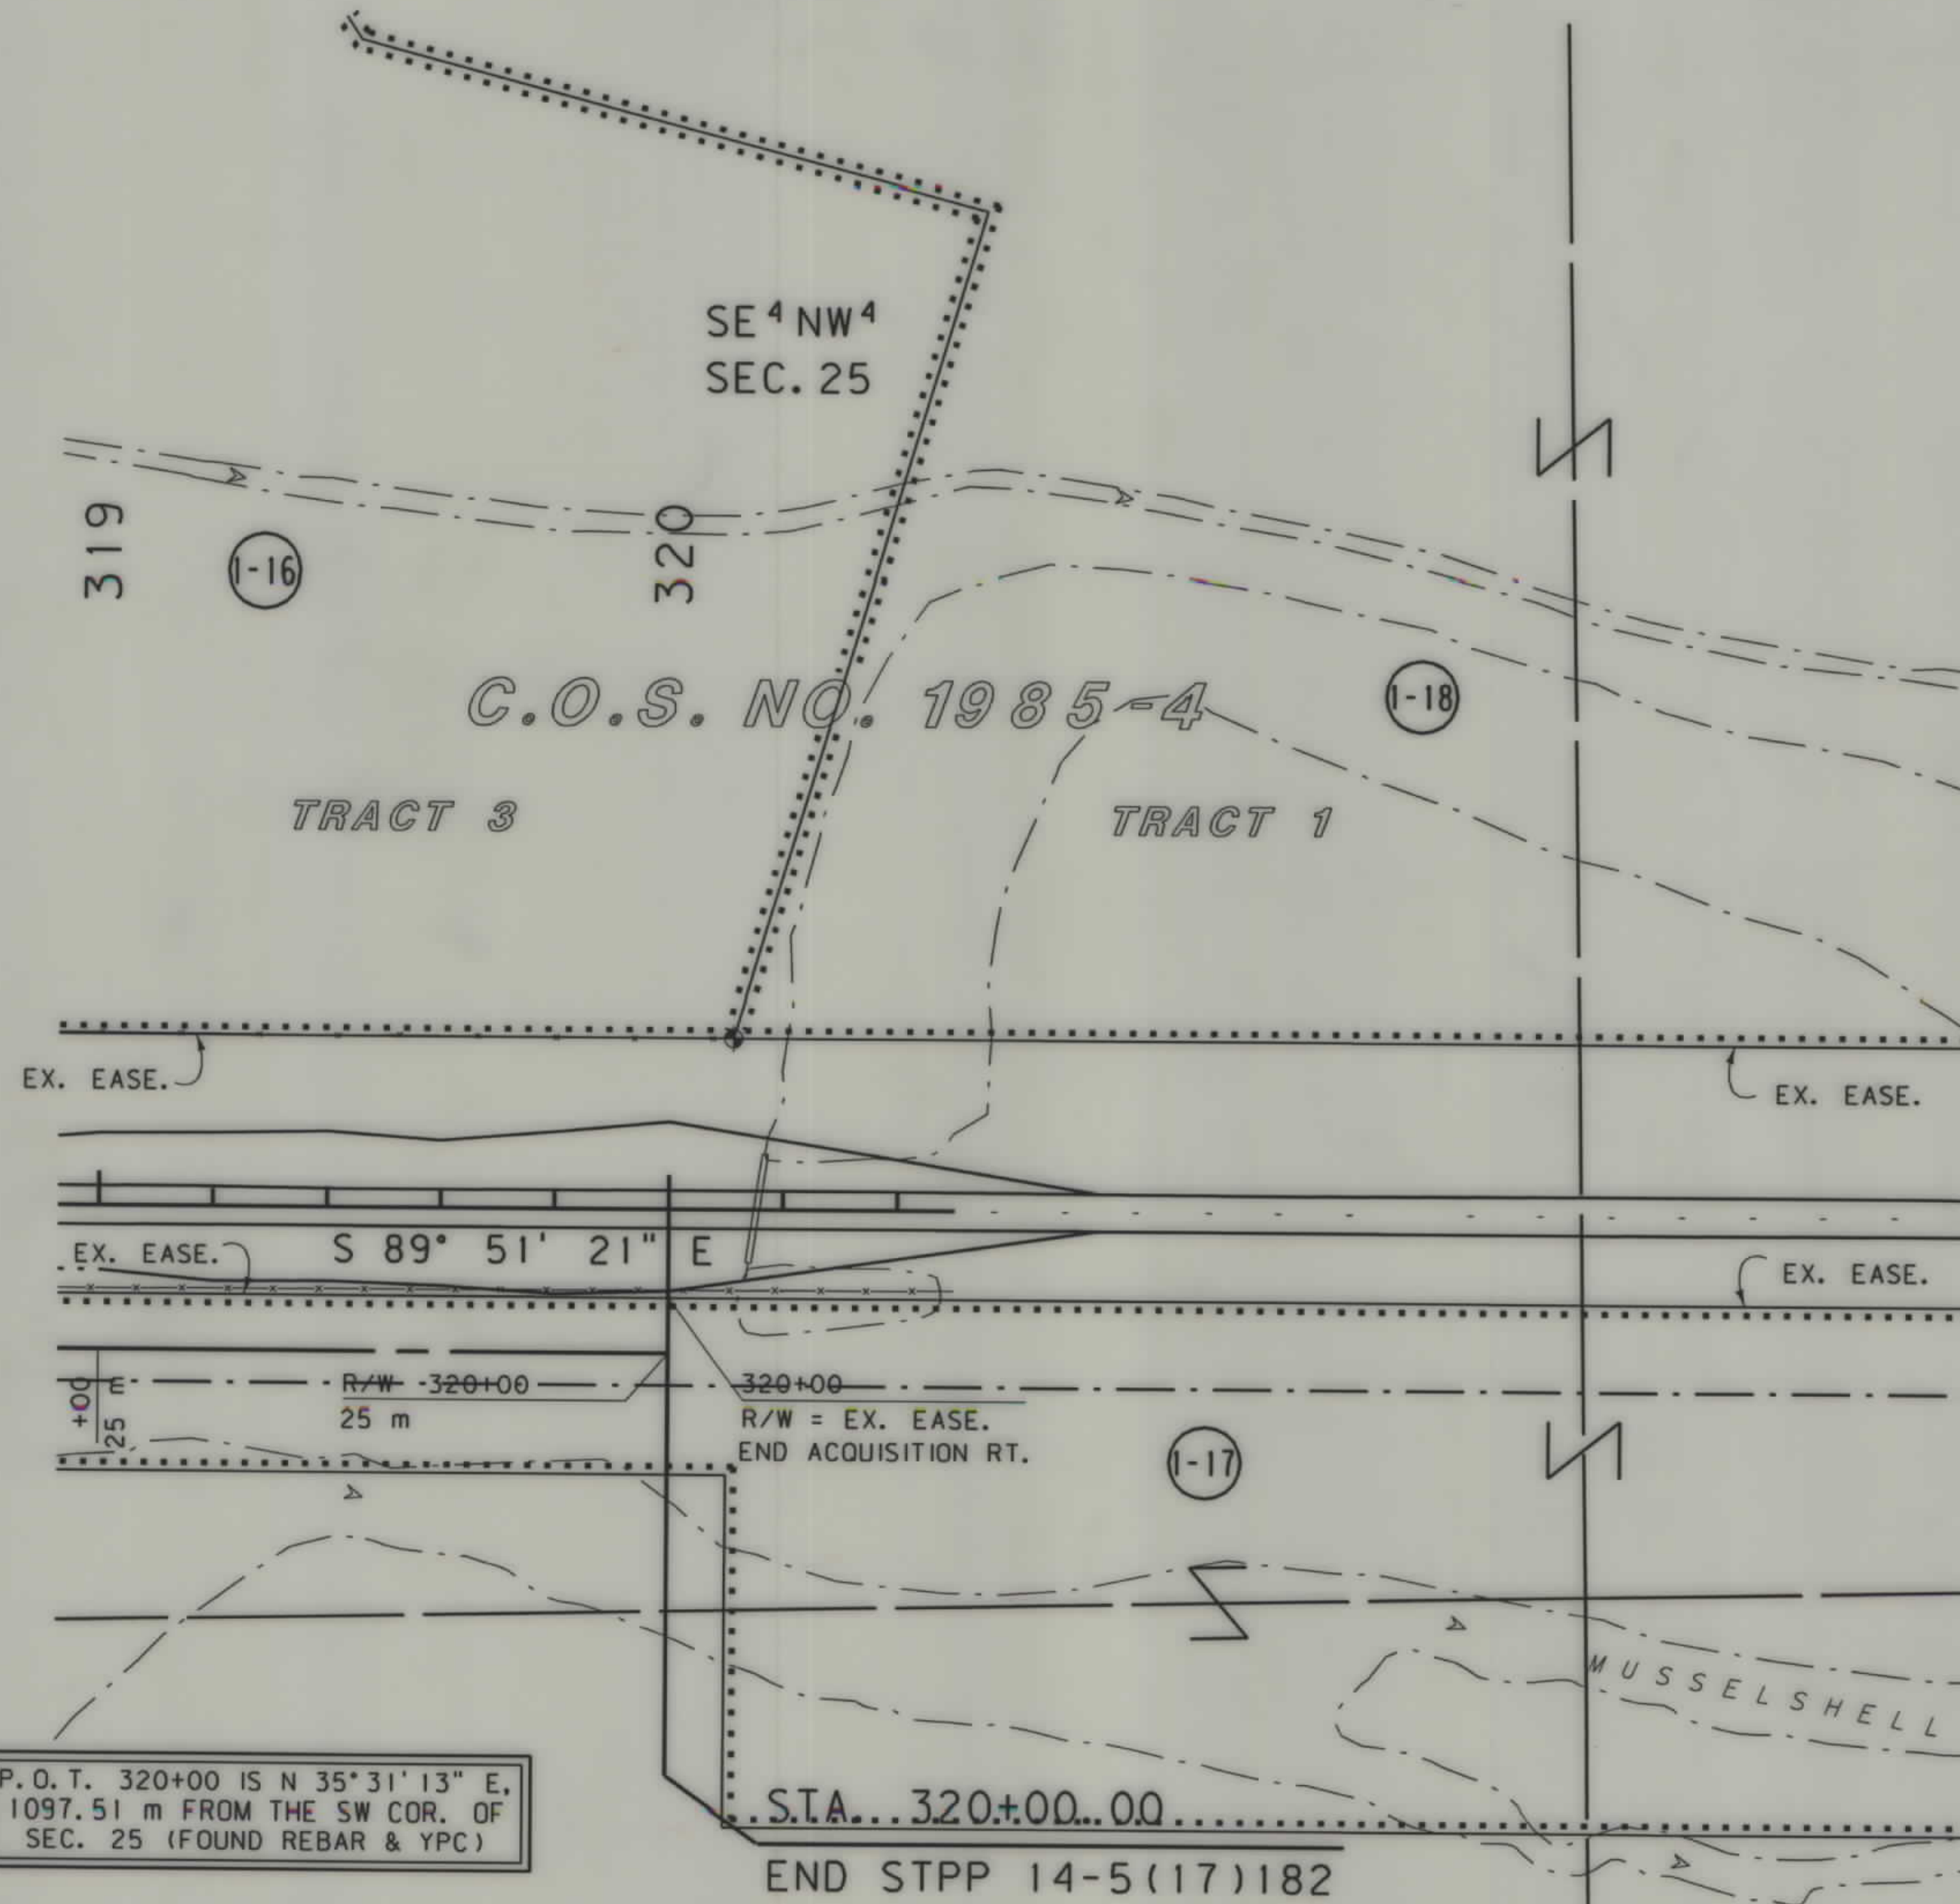

- NOTES: 1. ALL MEASUREMENTS ARE METRIC EXCEPT AS NOTED
2. THE PROPOSED R/W LINE WHERE A SPIRAL CURVE TRANSITION IS USED IS A CHORD RATHER THAN A CONCENTRIC CURVE.

BACKSLOPE LIMITS INCLUDE ROUNDING	CONSTRUCTION LIMITS:
FHWA/DOT APPROVAL 7/12/99 7/22/99	MAP REVISED 2/25/00

MONTANA DEPARTMENT OF TRANSPORTATION
RIGHT OF WAY PLAN MUSSELSHELL COUNTY
SCALE 1:1000
0 50M 100M