


PLANS

NOT

TO

SCALE


CIRCLE - WEST

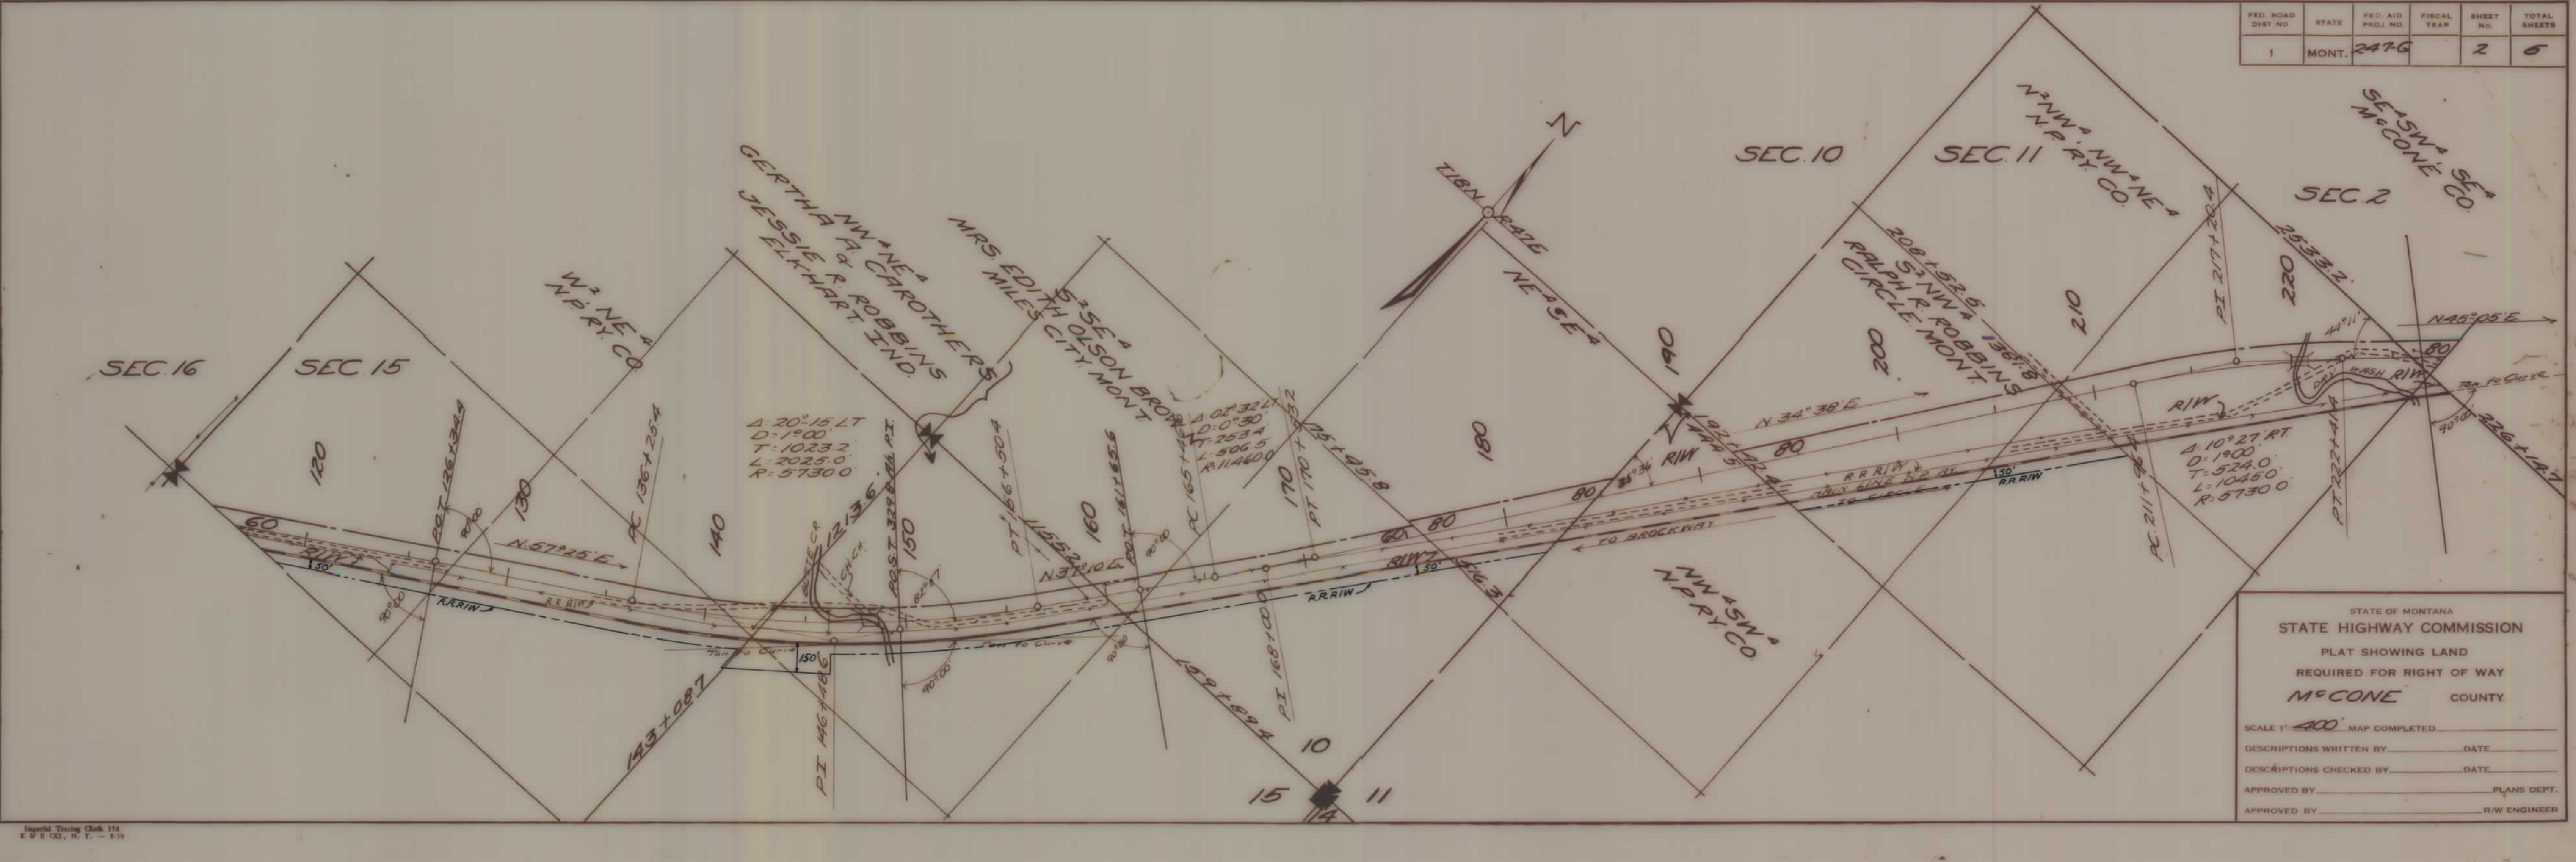

FED. ROAD DIST. NO.	STATE	FED. AID PROJ. NO.	FISCAL YEAR	SHEET NO.	TOTAL SHEETS
1	MONT.	2476		2	6

STATE OF MONTANA
STATE HIGHWAY COMMISSION
PLAT SHOWING LAND
REQUIRED FOR RIGHT OF WAY
McCONE COUNTY.
SCALE 1" = 400' MAP COMPLETED.
DESCRIPTIONS WRITTEN BY _____ DATE _____
DESCRIPTIONS CHECKED BY _____ DATE _____
APPROVED BY _____ PLANS DEPT.
APPROVED BY _____ R/W ENGINEER

Imperial Drawing Clerk 114
C. D. E. CO., N. Y. - 511

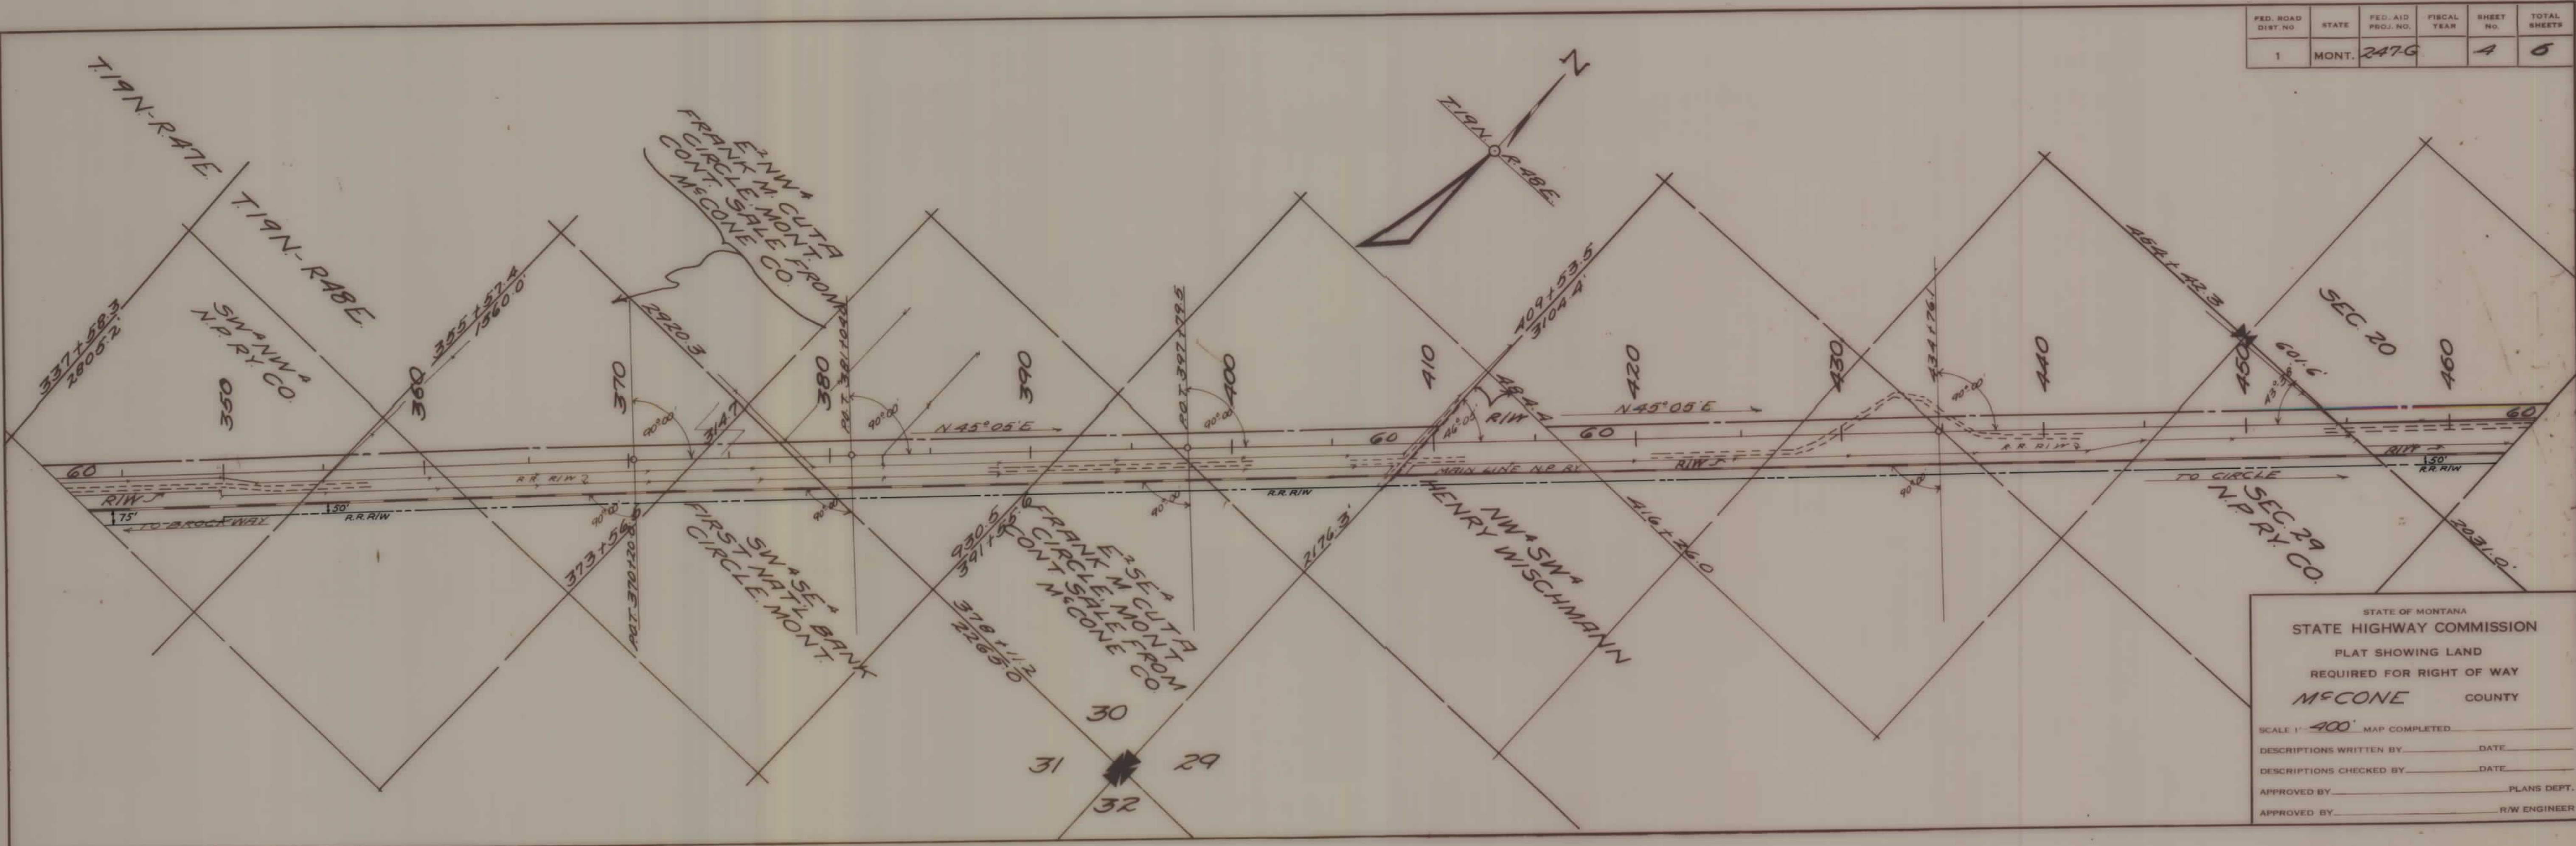

REBMUJI GUMWARD

REBMUJI GUMWARD

REBMUJI GUMWARD

STATE	PROJECT NO.		
SHEET	NO.		
TOTAL	SHEETS		

CIRCLE - WEST

