


PLANS
NOT
TO
SCALE

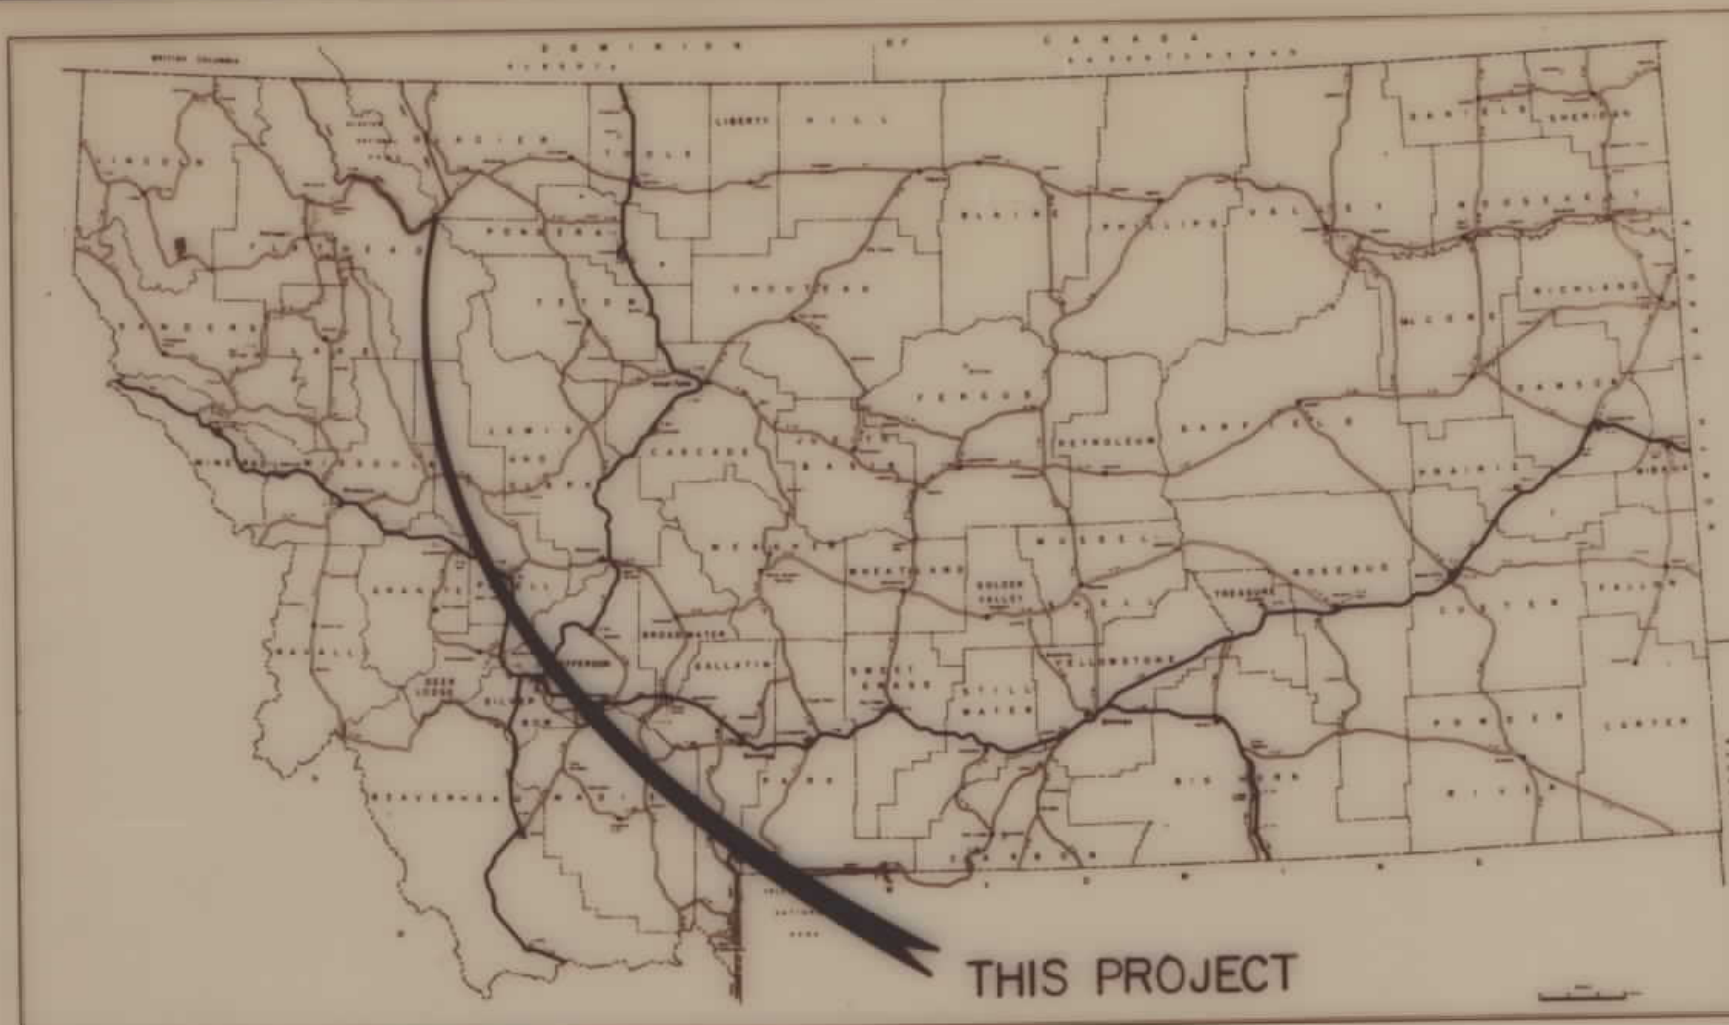

MONTANA DEPARTMENT OF HIGHWAYS

RIGHT OF WAY PLAN OF FEDERAL AID PROJECT NO. F 1-2(40)197

GRADE, GRAVEL & PL. MIX SURFACING MARIAS PASS RECREATIONAL COMPLEX GLACIER & FLATHEAD COUNTY

LENGTH 0.5 MILES

DESIGN DATA


A.D.T. = 980
A.D.T. =
D.H.V. =
D =
T =
V =

LETTING DATE —

STATE	PROJECT NO.	SHEET NO.	TOTAL SHEETS
MONT.	F 1-2 (40) 197	1	3

INDEX

PARCEL NO.	OWNERSHIPS	SHEET NO.
1, 2	NFSL	3

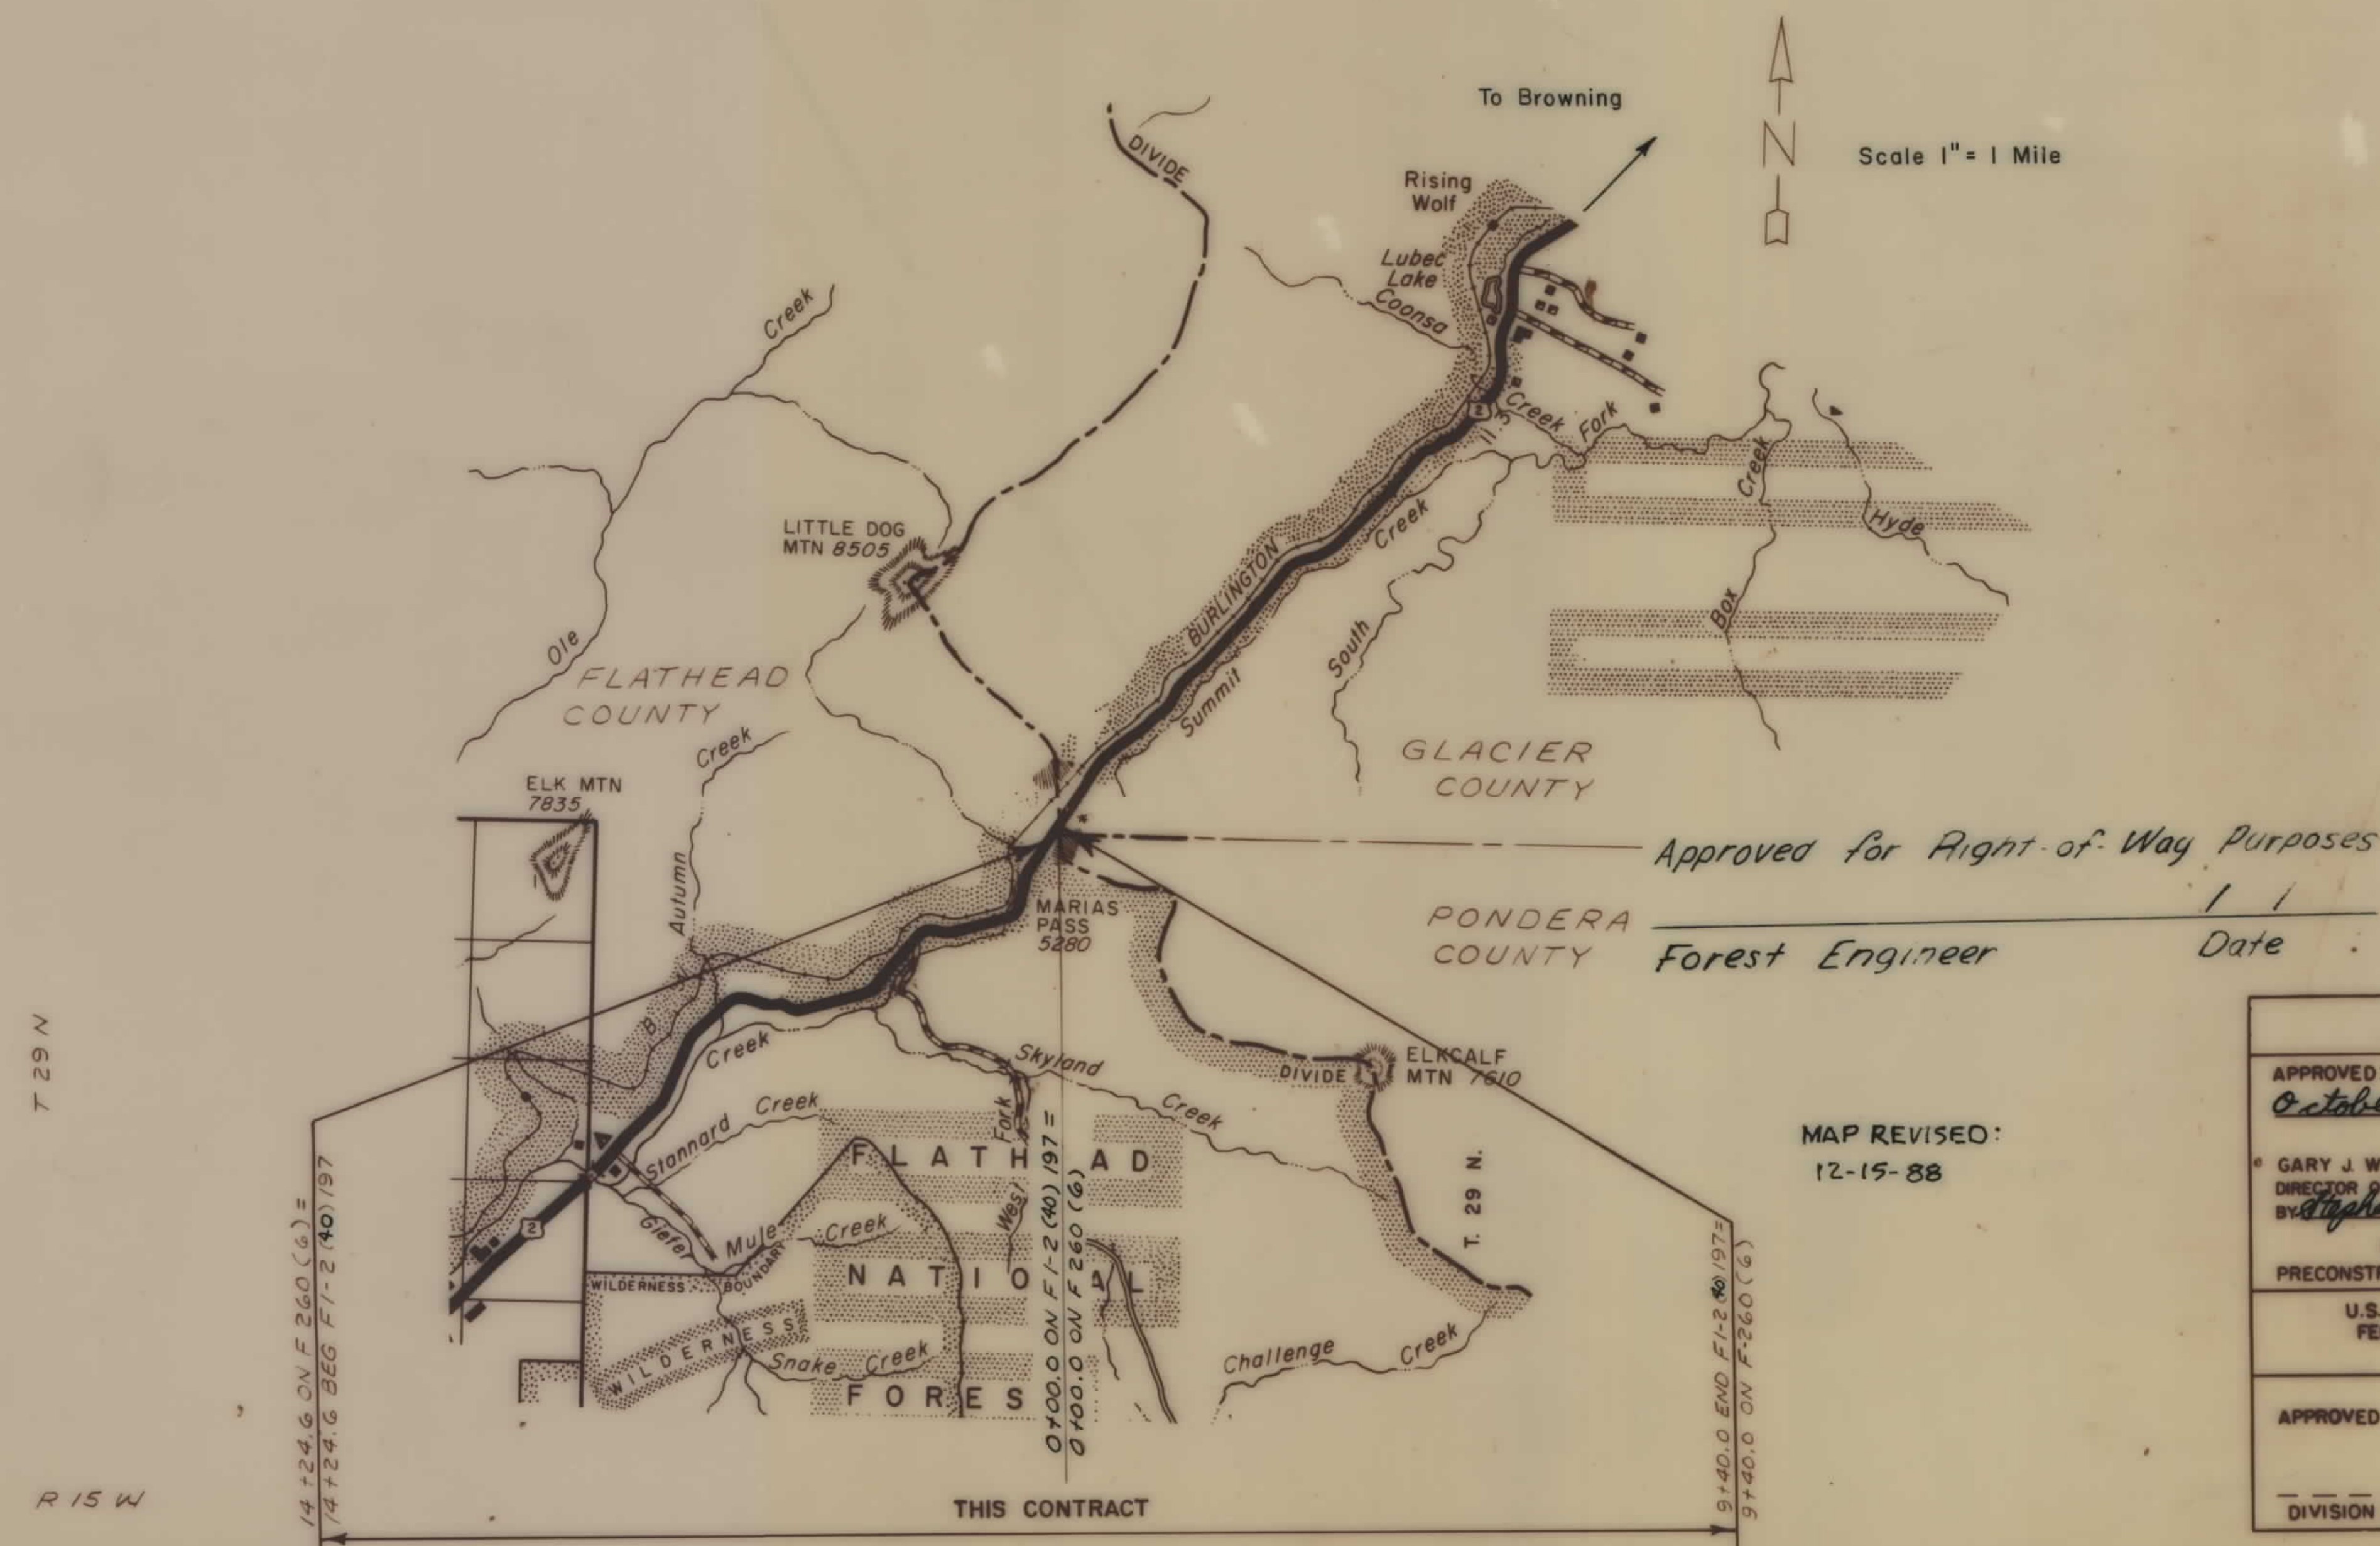


RELATED PROJECTS
NONE

ASSOCIATED PROJECT AGREEMENT NUMBERS
RW & I.C.
P.E. F 1-2 (40) 197

STATE OF MONTANA DEPARTMENT OF HIGHWAYS	
APPROVED: <i>October 27 1988</i>	
GARY J. WICKS DIRECTOR OF HIGHWAYS BY <i>Stephen C. Kologri</i> CHIEF PRECONSTRUCTION BUREAU	
U.S. DEPARTMENT OF TRANSPORTATION FEDERAL HIGHWAY ADMINISTRATION	
APPROVED:	
DIVISION ADMINISTRATOR	DATE

PLAN
 DATE
 BY
 SURVEYED
 PLOTTED
 NOTE BOOK
 ALIGNED CHECKED
 RT OF WAY CHECKED
 No.


PROFILE
 DATE
 BY
 SURVEYED
 PLOTTED
 NOTE BOOK
 ALIGNED CHECKED
 RT OF WAY CHECKED
 No.

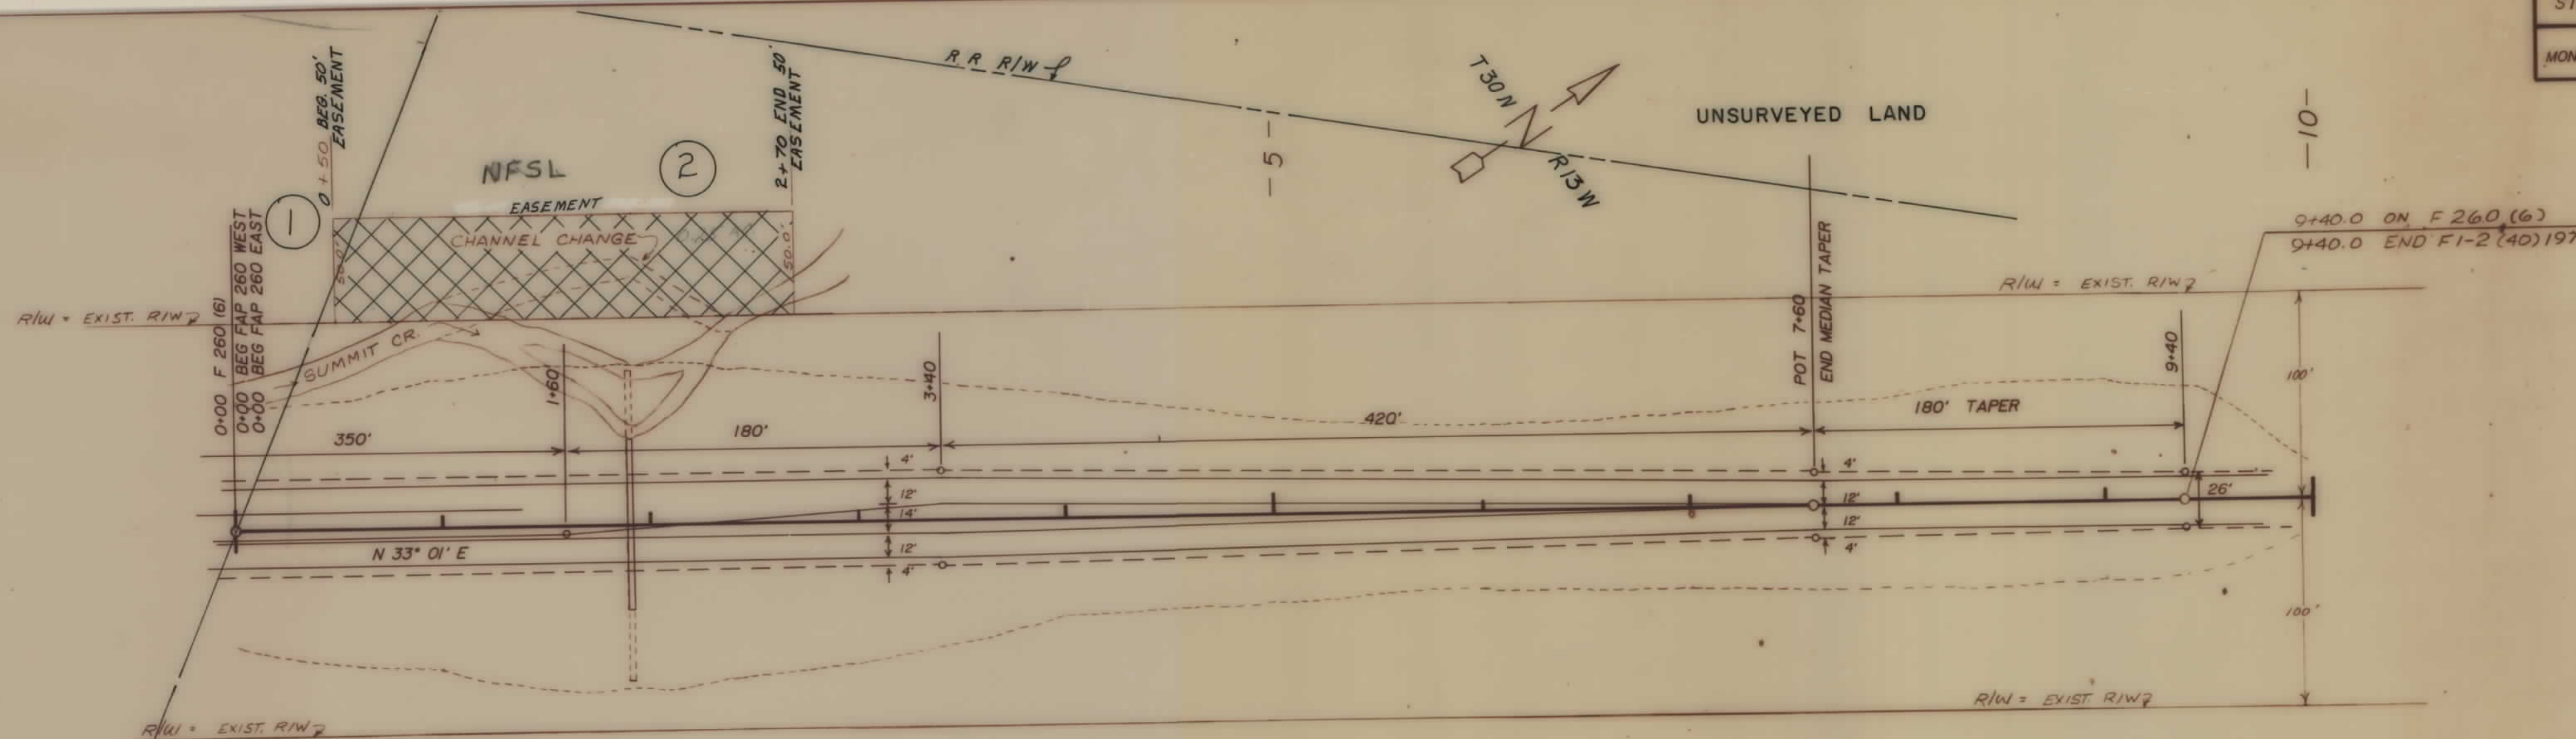

FLATHEAD COUNTY
 GLACIER COUNTY

1+00 24" CSP IN PL (REMOVE)
 NEW 24" X 148" CMP

OWNERSHIP			
PARCEL	NAME	ADDRESS	EASE. AREA
1	NFSL	FLATHEAD COUNTY	.01 AC.
2	" "	GLACIER COUNTY	0.24 AC.

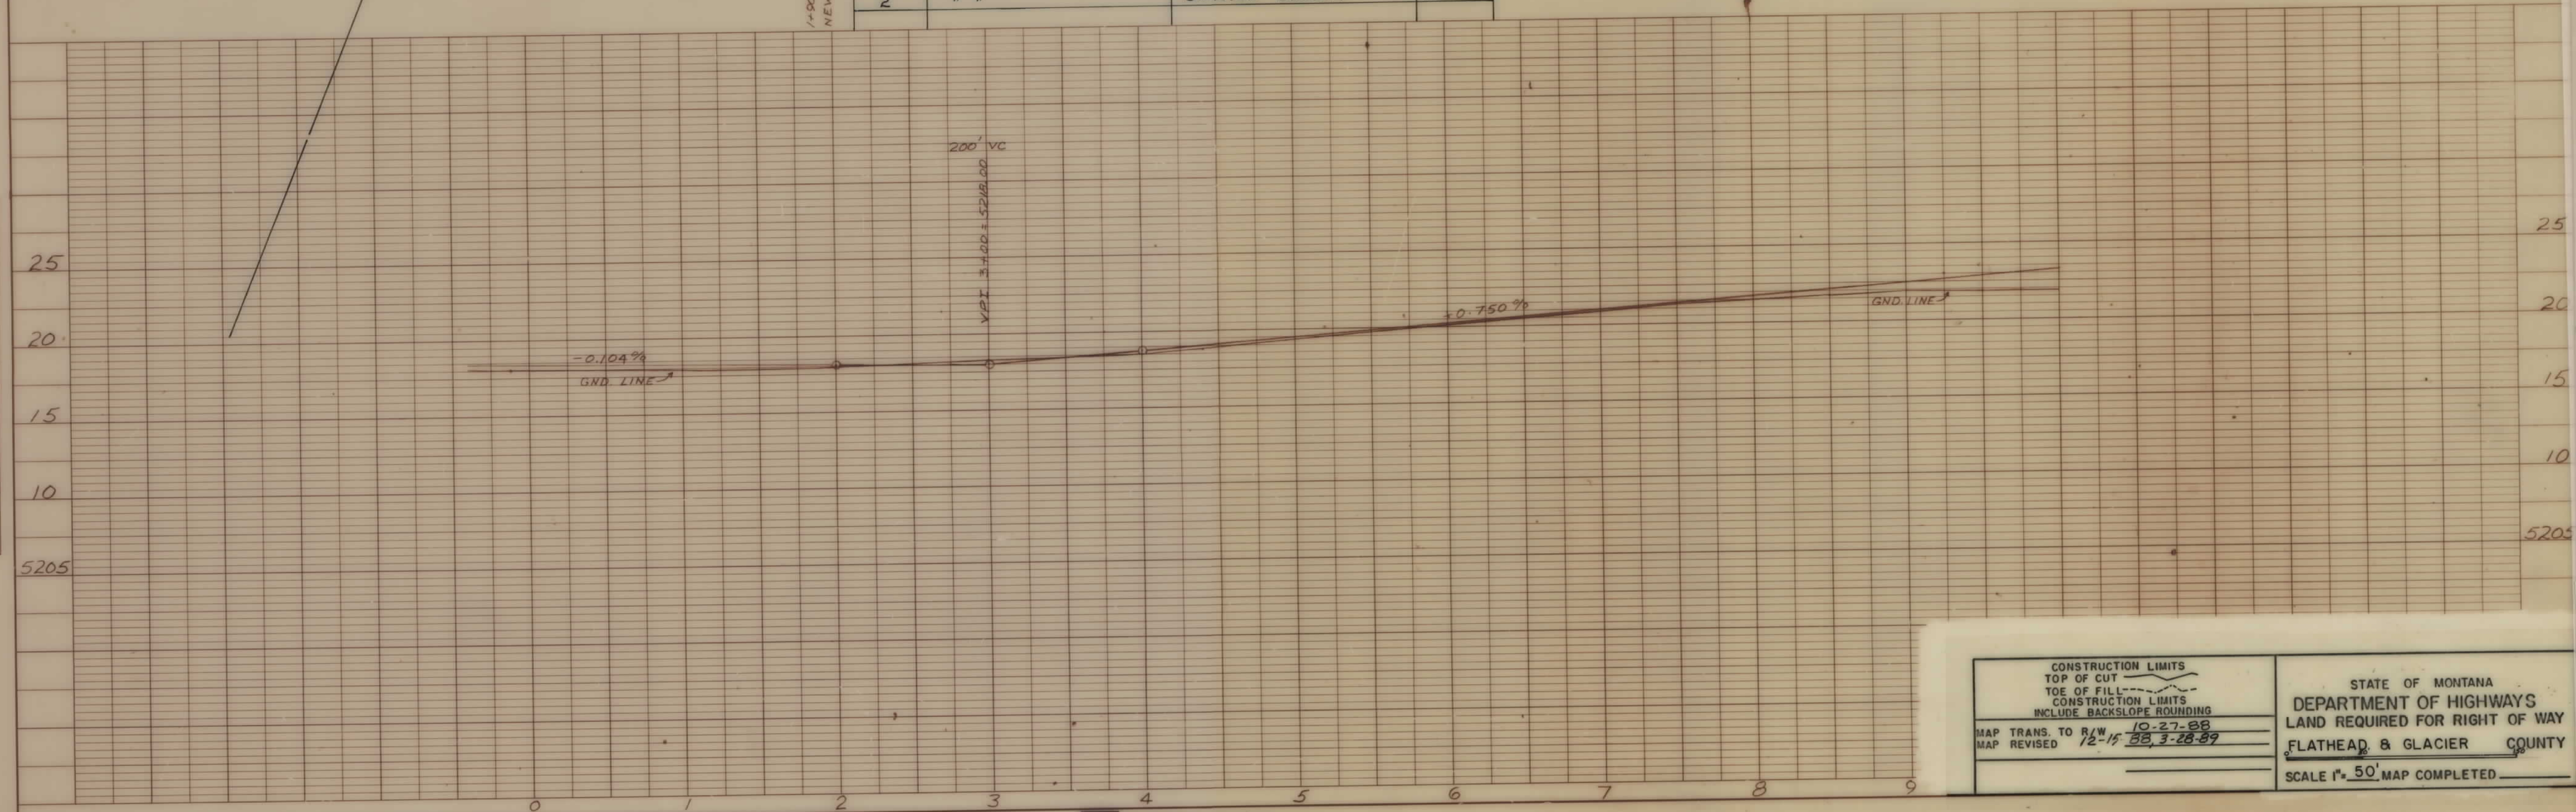

CONSTRUCTION LIMITS
 TOP OF CUT
 TOE OF FILL
 CONSTRUCTION LIMITS
 INCLUDE BACKSLOPE ROUNDING
 MAP TRANS. TO R/W 10-27-88
 MAP REVISED 12-15-88, 3-28-89
 STATE OF MONTANA
 DEPARTMENT OF HIGHWAYS
 LAND REQUIRED FOR RIGHT OF WAY
 FLATHEAD & GLACIER COUNTY
 SCALE 1"=50' MAP COMPLETED