


PLANS
NOT
TO
SCALE

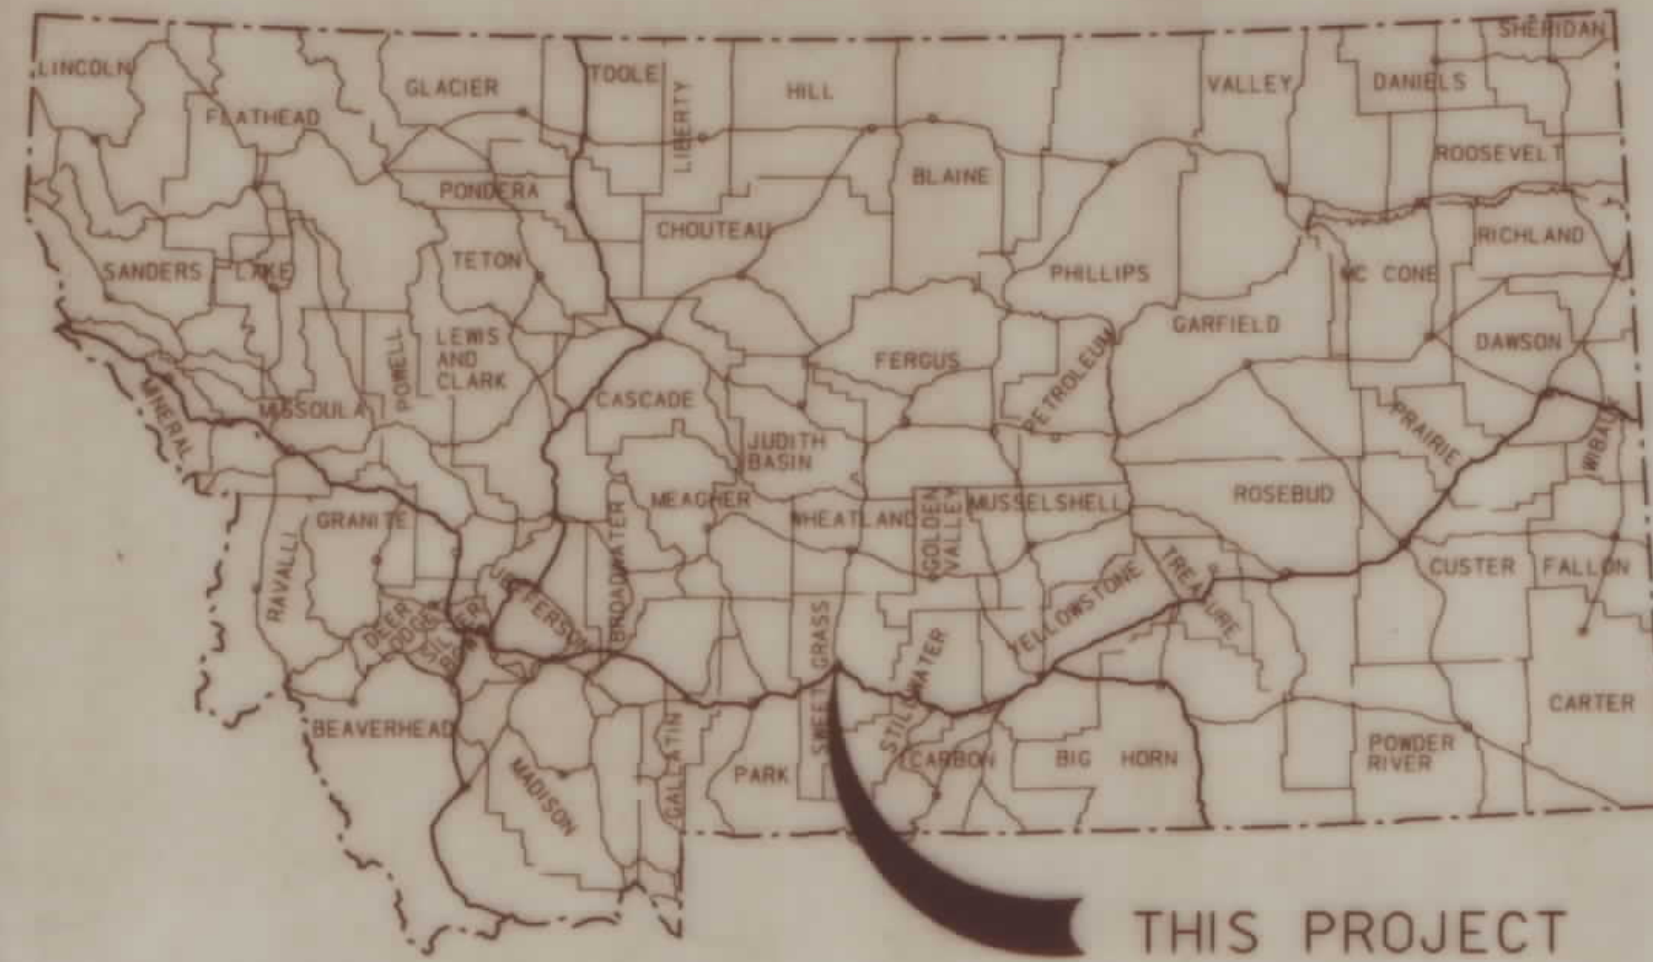

THIS PROJECT

CONVENTIONAL SIGNS

PROPOSED RIGHT OF WAY LINE	---
EXISTING RIGHT OF WAY LINE	---
RAILROAD RIGHT OF WAY LINE	---
CENTERLINE (C) OR PROJECTED LINE	---
STK'D CENTERLINE	---
SECTION LINE	---
OWNERSHIP BOUNDARY	---
FULL ACCESS CONTROL	AC AC
LIMITED ACCESS CONTROL	/// ///
EXISTING ACCESS CONTROL	/// ///
PRESENT TRAVELED WAY (P.T.W.)	---
FENCE LINE	---
EXISTING GUARDRAIL	- - - -
PROPOSED GUARDRAIL	- - - -
GATE IN FENCE	---
CATTLE GUARD: EXIST. - PROPOSED	---
SECTION CORNER	FOUND UNFOUND
1/4 SECTION CORNER	---
CLOSING CORNER	---
MEANDER CORNER	---
CENTER OF SECTION	---
RIGHT OF WAY MONUMENT	---
PROPERTY CORNER PIN	---
POWER POLE IN PLACE	---
TELEPHONE POLE IN PLACE	---
TELEGRAPH POLE IN PLACE	---
LIGHT POLE	---
PROPOSED CULVERT	---
EXISTING CULVERT	---
OUTLET DITCH	---
INLET DITCH	---
EXISTING DITCH	---
CHANNEL CHANGES	CH. CH. 2
DITCH BLOCK	---
RIPRAP	---
BRIDGES	---
RAILROADS	---
PARCEL NUMBERS	---
APPROACH: EXIST. - PROPOSED	---

FHWA/DOT APPROVAL	4-26-94
MAP REVISED	10-3-94 11-14-94 12-1-94 12-15-94 1-10-95 6-7-95
	7-27-95 8-4-95 10-19-95 4-5-96 5-1-96


ASSOCIATED PROJECT ID.
F 45-1(8)0

RELATED PROJECTS
283 A, B, C-D
365
F-45(8)

STATE OF MONTANA

DEPARTMENT OF TRANSPORTATION
HIGHWAYS DIVISIONRIGHT OF WAY PLAN OF
FEDERAL AID PROJECT STPP 45-1(12)0
BIG TIMBER - NORTH
SWEET GRASS COUNTY

7.9 MILES

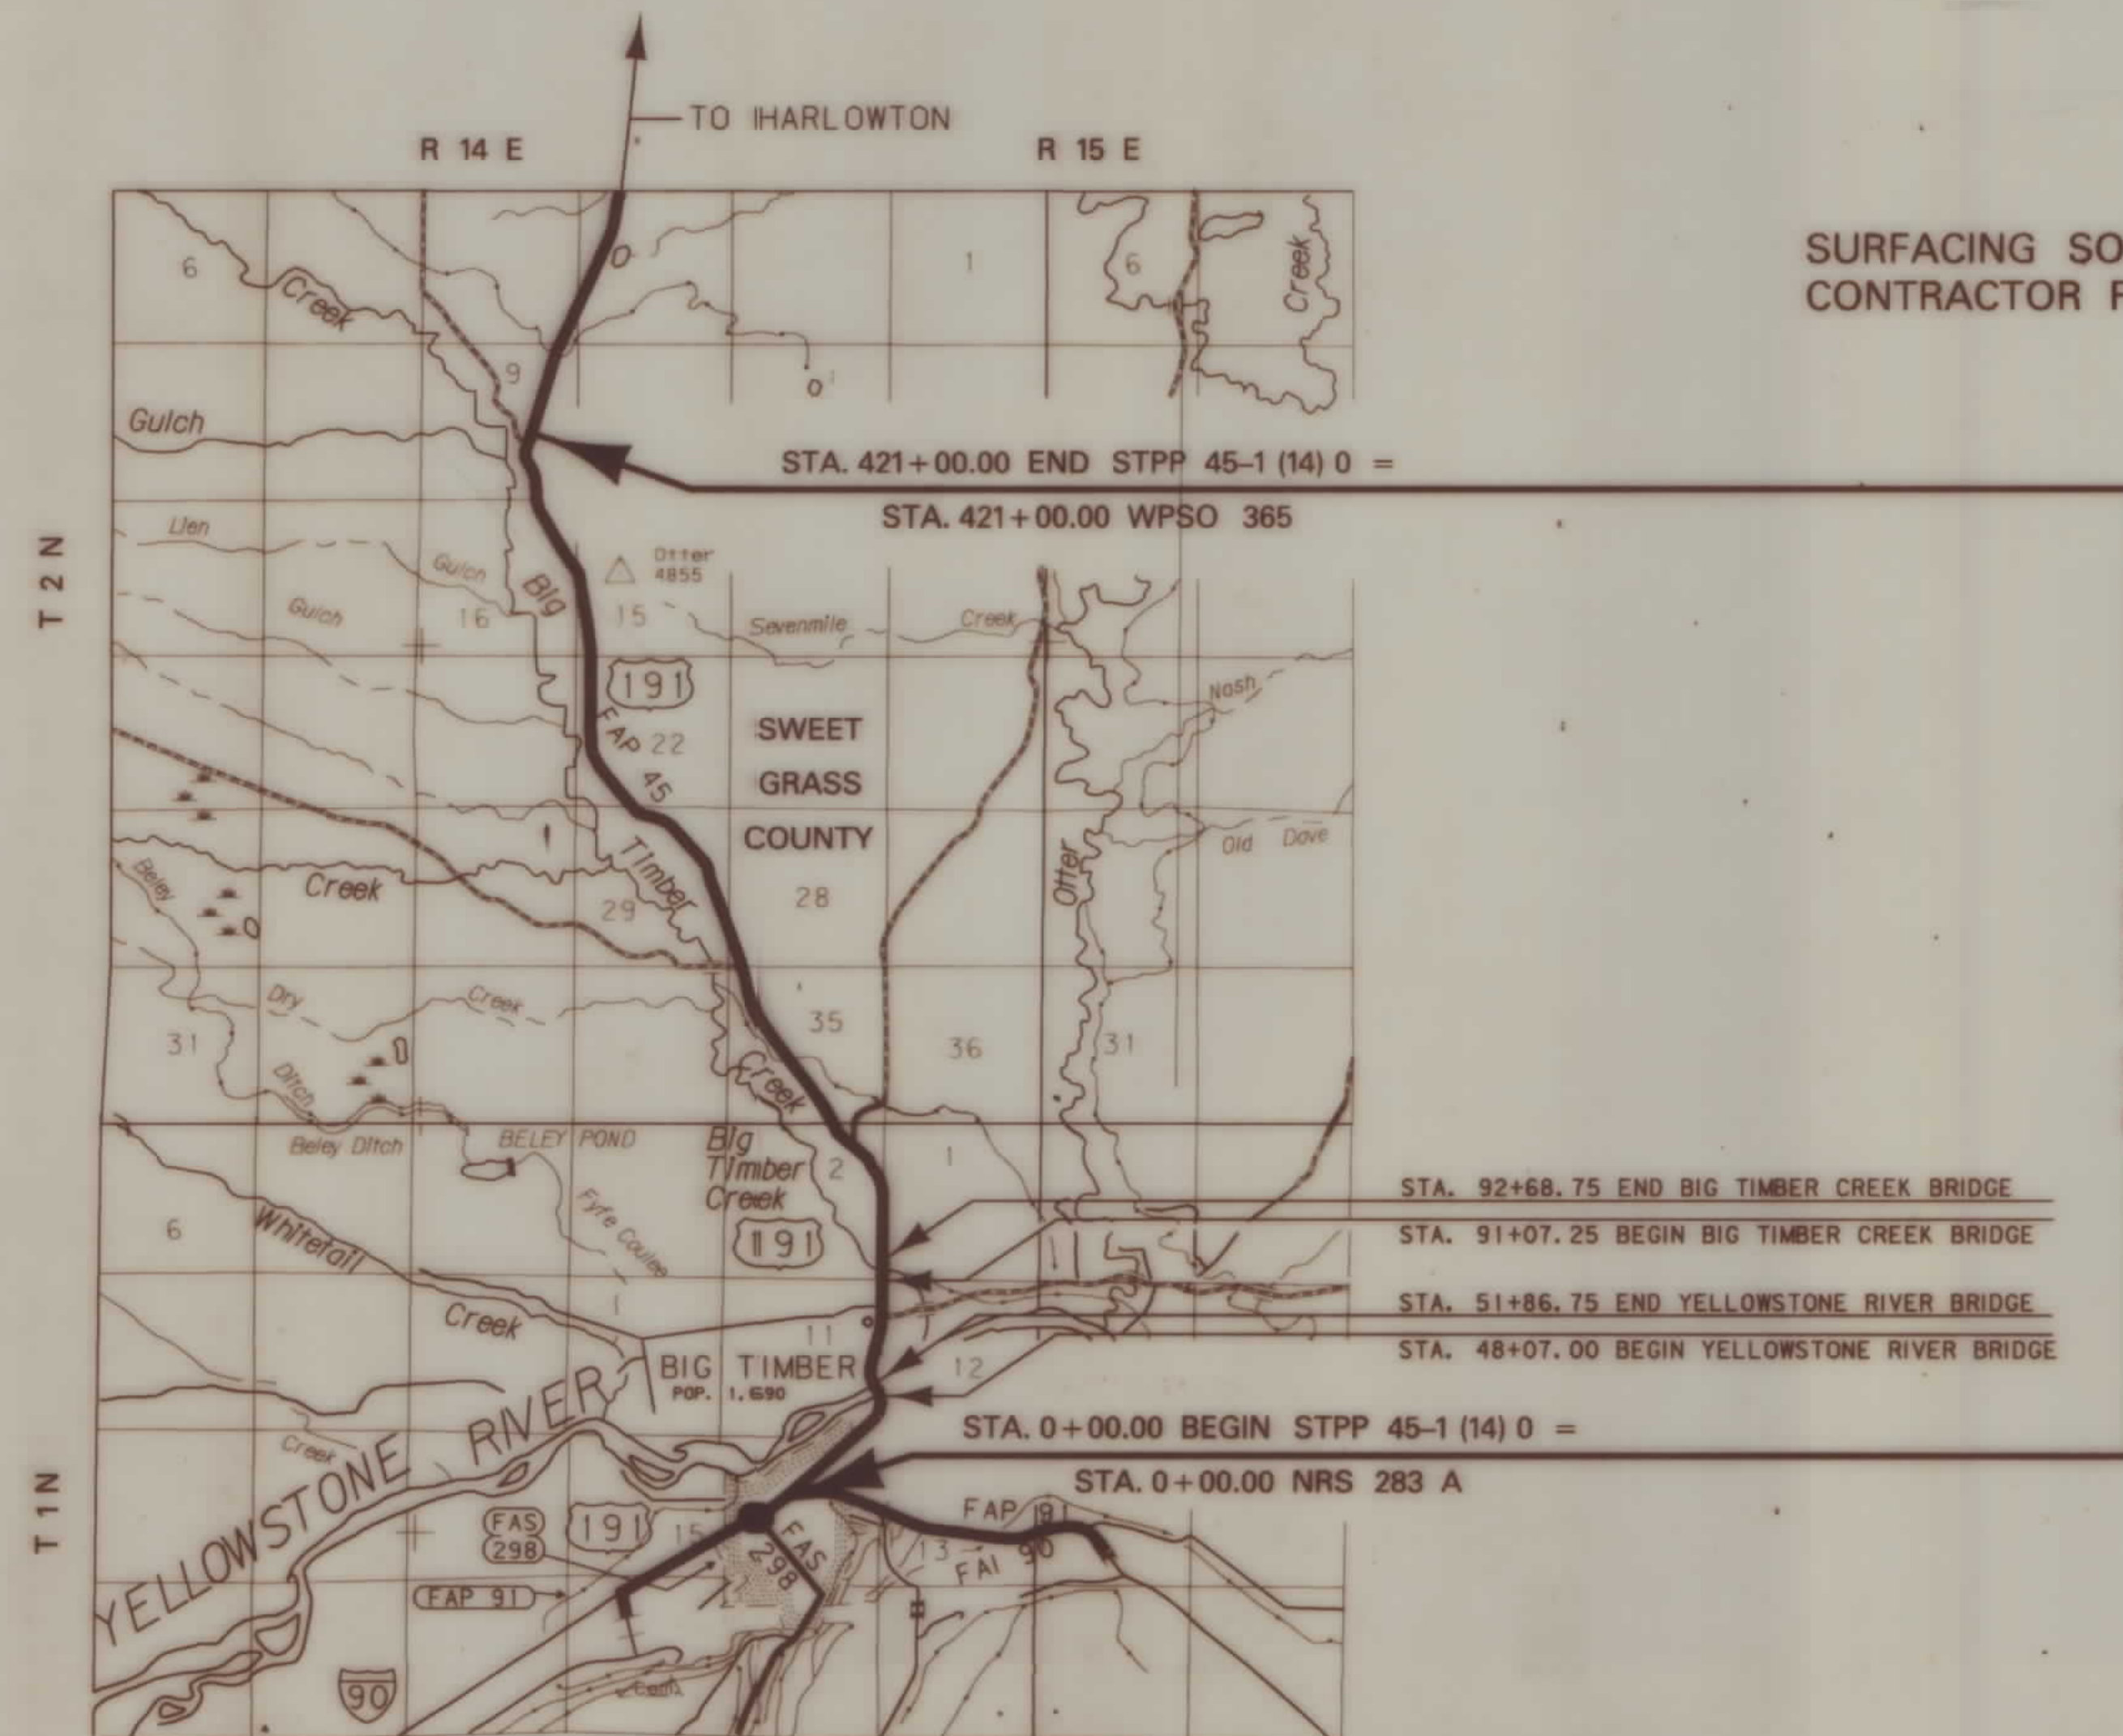SURFACING SOURCES -
CONTRACTOR FURNISHED

NOTE: "U" = UTILITY INVOLVEMENT

INDEX

PARCEL NO.	OWNERSHIP	SHEET NO.
1	DONALD D. TODD & JAMES R. YUZEITIS	2
2	BARRY L. & JANET L. KASZA	2
3	DUANE W. MYSTOL	2
4	TOWN PUMP OF BIG TIMBER, INC.	2
5	EVELYN V. WILLSON	2
6	SAM & MARIE ALGARD	2
7	MARVIN R. KING	2
8	ELSIE A. LARSON, ET AL	2, 3
9	Wm. ROBERT & NANCY JEAN WALKER	2, 3
10	KENNETH D. & BONNIE M. CONNER	3
11	JAMES H. & ROBERTA A. FELLOWS	3
12	TIMOTHY D. & DENNETTE M. MUNRO	3
13	STANLEY O. NEVIN	3
14	KAREN J. HOLCOMB	3
15	LILLIAN TRAVER REED	3
16	STENBERG, ET AL	3
17	DELETED	
18	STENBERG CONST. & SUPPLY, INC.	3
19	LAWRENCE DALE SMITH	3
20	DON STUART TELIE	3
21	DAVID W. REFSLAND	3
22	DOUGLAS D. & KATHRYN E. LOWRY	3
23	LAWRENCE D. & SANDRA SMITH	3
24	CULLEN PORTER	3
25	LILLIAN M. SMITH	3, 4
26	BRUCE N. & MARIAN L. DUNCAN	3
27	BETTY J. PARIS	3, 4
28	BETTY J. PARIS	4
29	ROBERT R., Jr. & MARIE V. FLICK	4
30	DELETED	
31	WILLIAM M. & MARY HIBNES	4
32	DELETED	
33	DELETED	
34	BIG TIMBER YARD & SCALE ASSOC.	4, 5
35	ELLA M. MOORE	4
36	DELETE	
37 & 37A	B.N. INC. LEASEE; MONTANA RAIL LINK	5, 19-21
U 38	GRAYSON & CAROL BRAKKE	5
U 39	STATE OF MONTANA	5, 6
U 40	ARCHIE W. & KATHRYN I. ELLISON	6, 7
41	DELETED	
U 42	LOREN F. & JESSIA A. BREWER	7
U 43	JOHN C. & BONNIE L. STENE	7, 8
U 44	C. JOE BELEY, ET AL	7, 8
45	MAULAND, ET AL	8, 9
U 46	SVEND & DORIS MAULAND	8, 9
46E1	A.T. & T.	8, 9
47	DONALD D. & JUDITH C. von der HAGEN	9, 10
48	WILLIAM F. FRAIZIER, JR.	9
49	LAWELLIN, ET AL	9
50	DONALD B. & JULIA K. KINSEY	9
51	MARY A. HAMILTON	9-11
52	DENNIS E. MOOS	10
53	BOB G. & LEONA F. GENTRY	10, 11
54	GEORGE E. & DAVEEN L. COSGRIFF	11
CONTINUED ON SHEET 2		

OWNERSHIP

PARCEL	NAME	ADDRESS	TOTAL AREA	GROSS R/W AREA	EX. EASE. AREA	NET AREA	REMAINDER LEFT	REMAINDER RIGHT	CONST. PMT. AREA	EASE. AREA
1	DONALD D. TODD & JAMES R. YUZEITIS	P.O. BOX 1244, BIG TIMBER, MT 59011							700 SF	
2	BARRY L. & JANET L. KASZA	P.O. BOX 1524, BIG TIMBER, MT 59011							350 SF	
3	DUANE W. MYRSTOL								350 SF	
4	TOWN PUMP OF BIG TIMBER, INC. c/o T.F. KENNEALLY	600 S. MAIN, BUTTE, MT 59701							532 SF	
5	EVELYN V. WILLSON	BOX 164, BIG TIMBER, MT 59011							700 SF	
6	SAM & MARIE ALGARD	BOX 45, BIG TIMBER, MT 59011							450 SF	
7	MARVIN R. ARLIAN	BOX 189, BIG TIMBER, MT 59011							300 SF	
8	ELSIE A. LARSON, ET AL	BOX 362, BIG TIMBER, MT 59011		SEE SHEET	3					
9	Wm. ROBERT & NANCY JEAN WALKER	BOX 1354, BIG TIMBER, MT 59011		SEE SHEET	3					

STATE	RIGHT OF WAY ID.	SHEET NO.	TOTAL SHEETS
MONTANA	STPP 45-1(12)0	2	21
PROJECT NUMBER 1326-012			
BIG TIMBER - NORTH			

U. S. GOVT.
LOT 4
SEC. 14



INDEX
(CONTINUED FROM SHEET 1)


PARCEL NO.	OWNERSHIP	SHEET NO.
55	GEORGE E. & DAVEEN L. COSGRIFF	11
56	DAVID L. & WANDA J. HATHAWAY	11-15
57	KAIA COSGRIFF	11
58	CHARLES R. & MARIANNE LAIRD	11, 12
59	NEWHALL & EMMERSON	15, 16
60	ARNESON RANCH, INC.	15, 16
61	NADINE M. FRITZ	15, 16
62	MARGARET L. DRIVDAHL	16, 17
63	MARGARET L. DRIVDAHL	16, 17
64	TIMOTHY & JANICE IRENE NEWELL	16
65	DELETED	
66	BUFFALO JUMP RANCH COMPANY	17, 18
67	BUFFALO JUMP RANCH COMPANY	17, 18
68	DELETED	
69	DALE C. & REBECCA B. OBERLY	5
70	GRAYSON & CAROL L. BRAKKE	5
71	RICHARD W. & CAROLINE L. LITTELL	5 & 21
72	DELETED	6

STATION 0+00.00 BEGIN STPP 45-1(14)0 =
STATION 0+00.00 NRS 283 A

NE⁴SW⁴
SEC. 14

BEG. ACQUISITION LT
● PROP. LINE

BEG. ACQUISITION RT
● PROP. LINE

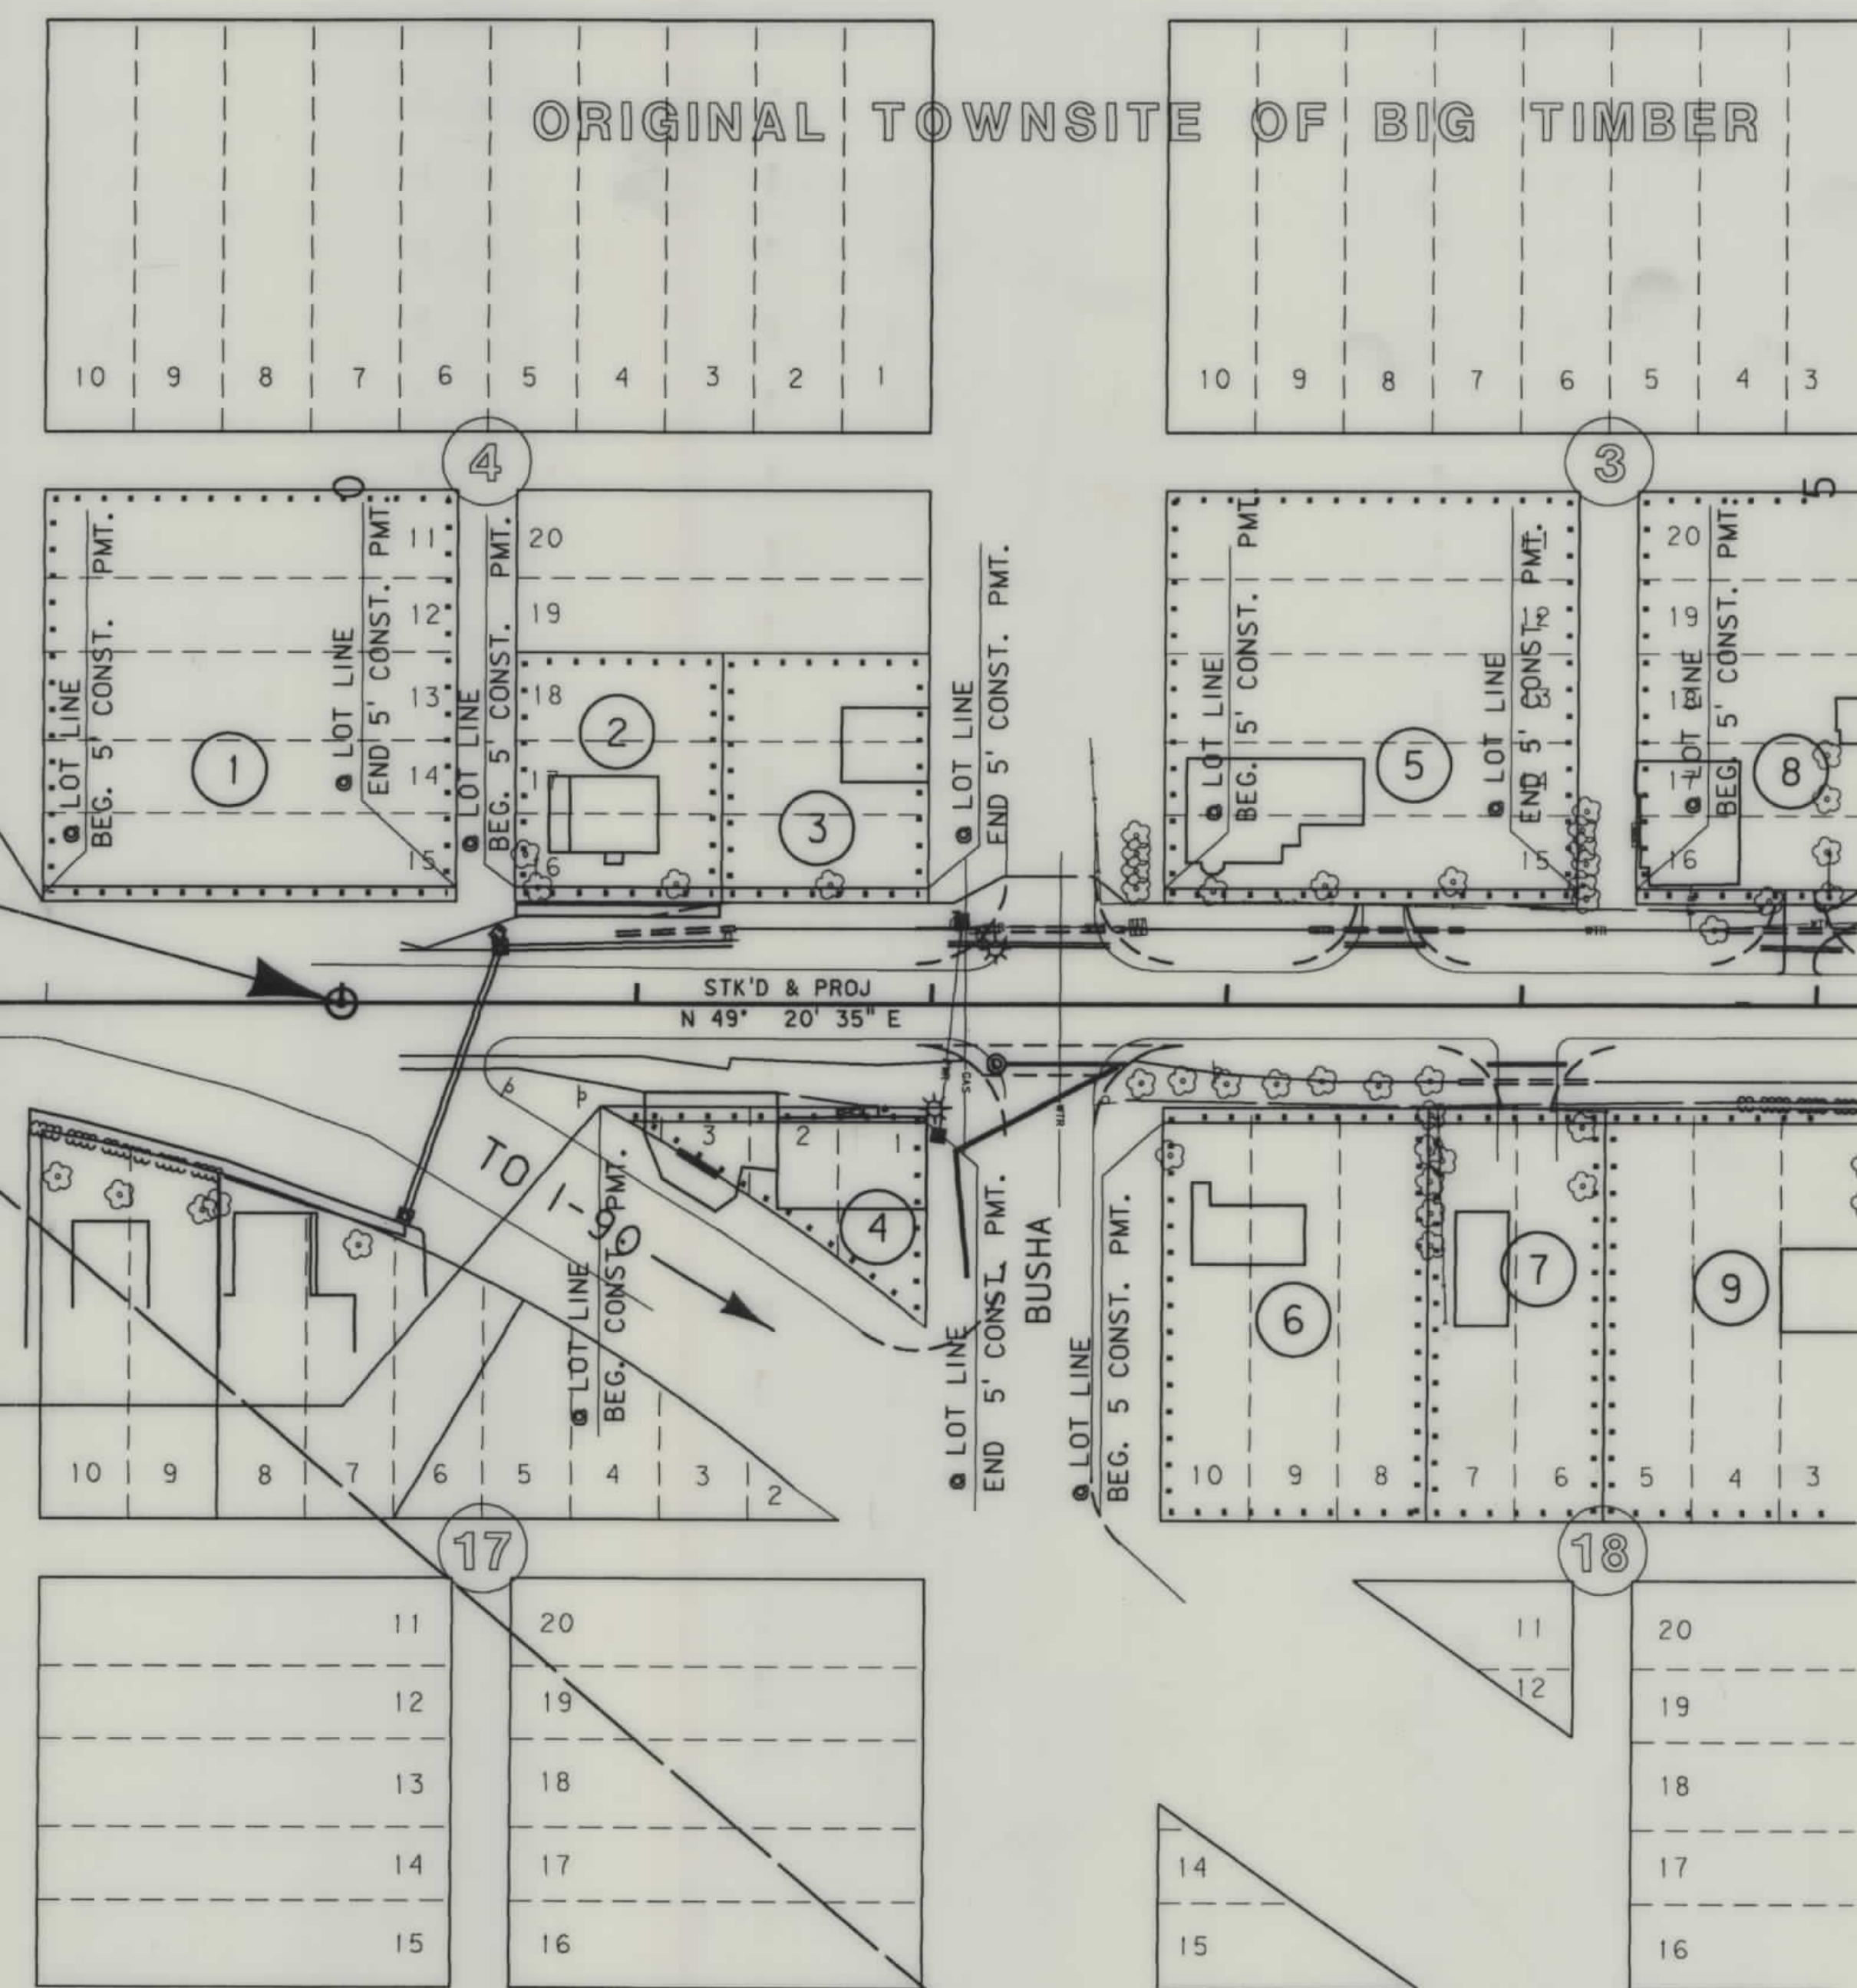


BACKSLOPE LIMITS INCLUDE ROUNDING			
CONSTRUCTION LIMITS:			
	TOP OF CUT	CUT SECTION	DITCH BOTTOM
	TOE OF FILL		
FHWA/DOT APPROVAL 4-26-94			
MAP REVISED	10-3-94	12-1-94	6-7-95
	7-7-95	7-27-95	8-4-95
	7-25-96	4-17-97	12-11-01

STATE OF MONTANA
DEPARTMENT OF TRANSPORTATION
HIGHWAYS DIVISION
RIGHT OF WAY PLAN
SWEET GRASS COUNTY
SCALE:



OWNERSHIP									
PARCEL	NAME	ADDRESS	TOTAL AREA	GROSS R/W AREA	EX. EASE. AREA	NET AREA	REMAINDER		EASE. AREA
							LEFT	RIGHT	
8	ELSIE A. LARSON, ET AL	BOX 362, BIG TIMBER, MT 59011							700 SF
9	Wm. ROBERT & NANCY JEAN WALKER	BOX 747, BIG TIMBER, MT 59011							750 SF
10	KENNETH D. & BONNIE M. CONNER	BOX 801, BIG TIMBER, MT 59011							700 SF
11	JAMES H. & ROBERTA A. FELLOWS	BOX 184, BIG TIMBER, MT 59011							600 SF
12	TIMOTHY D. & DENNETTE M. MUNRO	BOX 1354, BIG TIMBER, MT 59011							450 SF
13	STANLEY O. NEVIN	316 EAST 3rd AVE., BOX 1041, BIG TIMBER, MT 59011							230 SF
14	KAREN J. HOLCOMB	BOX 929, BIG TIMBER, MT 59011							470 SF
15	LILLIAN TRAYER REED								450 SF
	c/o JEFFORY O. & KAREN BERRY	BOX 941, BIG TIMBER, MT 59011							
16	STENBERG, ET AL	BOX 1146, BIG TIMBER, MT 59011							600 SF
17	DELETED								
18	STENBERG CONST. & SUPPLY, INC.	BOX 1146, BIG TIMBER, MT 59011							900 SF
19	LAWRENCE DALE SMITH	BOX 722, BIG TIMBER, MT 59011							750 SF
20	DON STUART TETLIE	BOX 621, BIG TIMBER, MT 59011							750 SF

STATE	RIGHT OF WAY ID.	SHEET NO.	TOTAL SHEETS
MONTANA	STPP 45-1(12)10	3	21
PROJECT NUMBER 1326-012			
BIG TIMBER - NORTH			

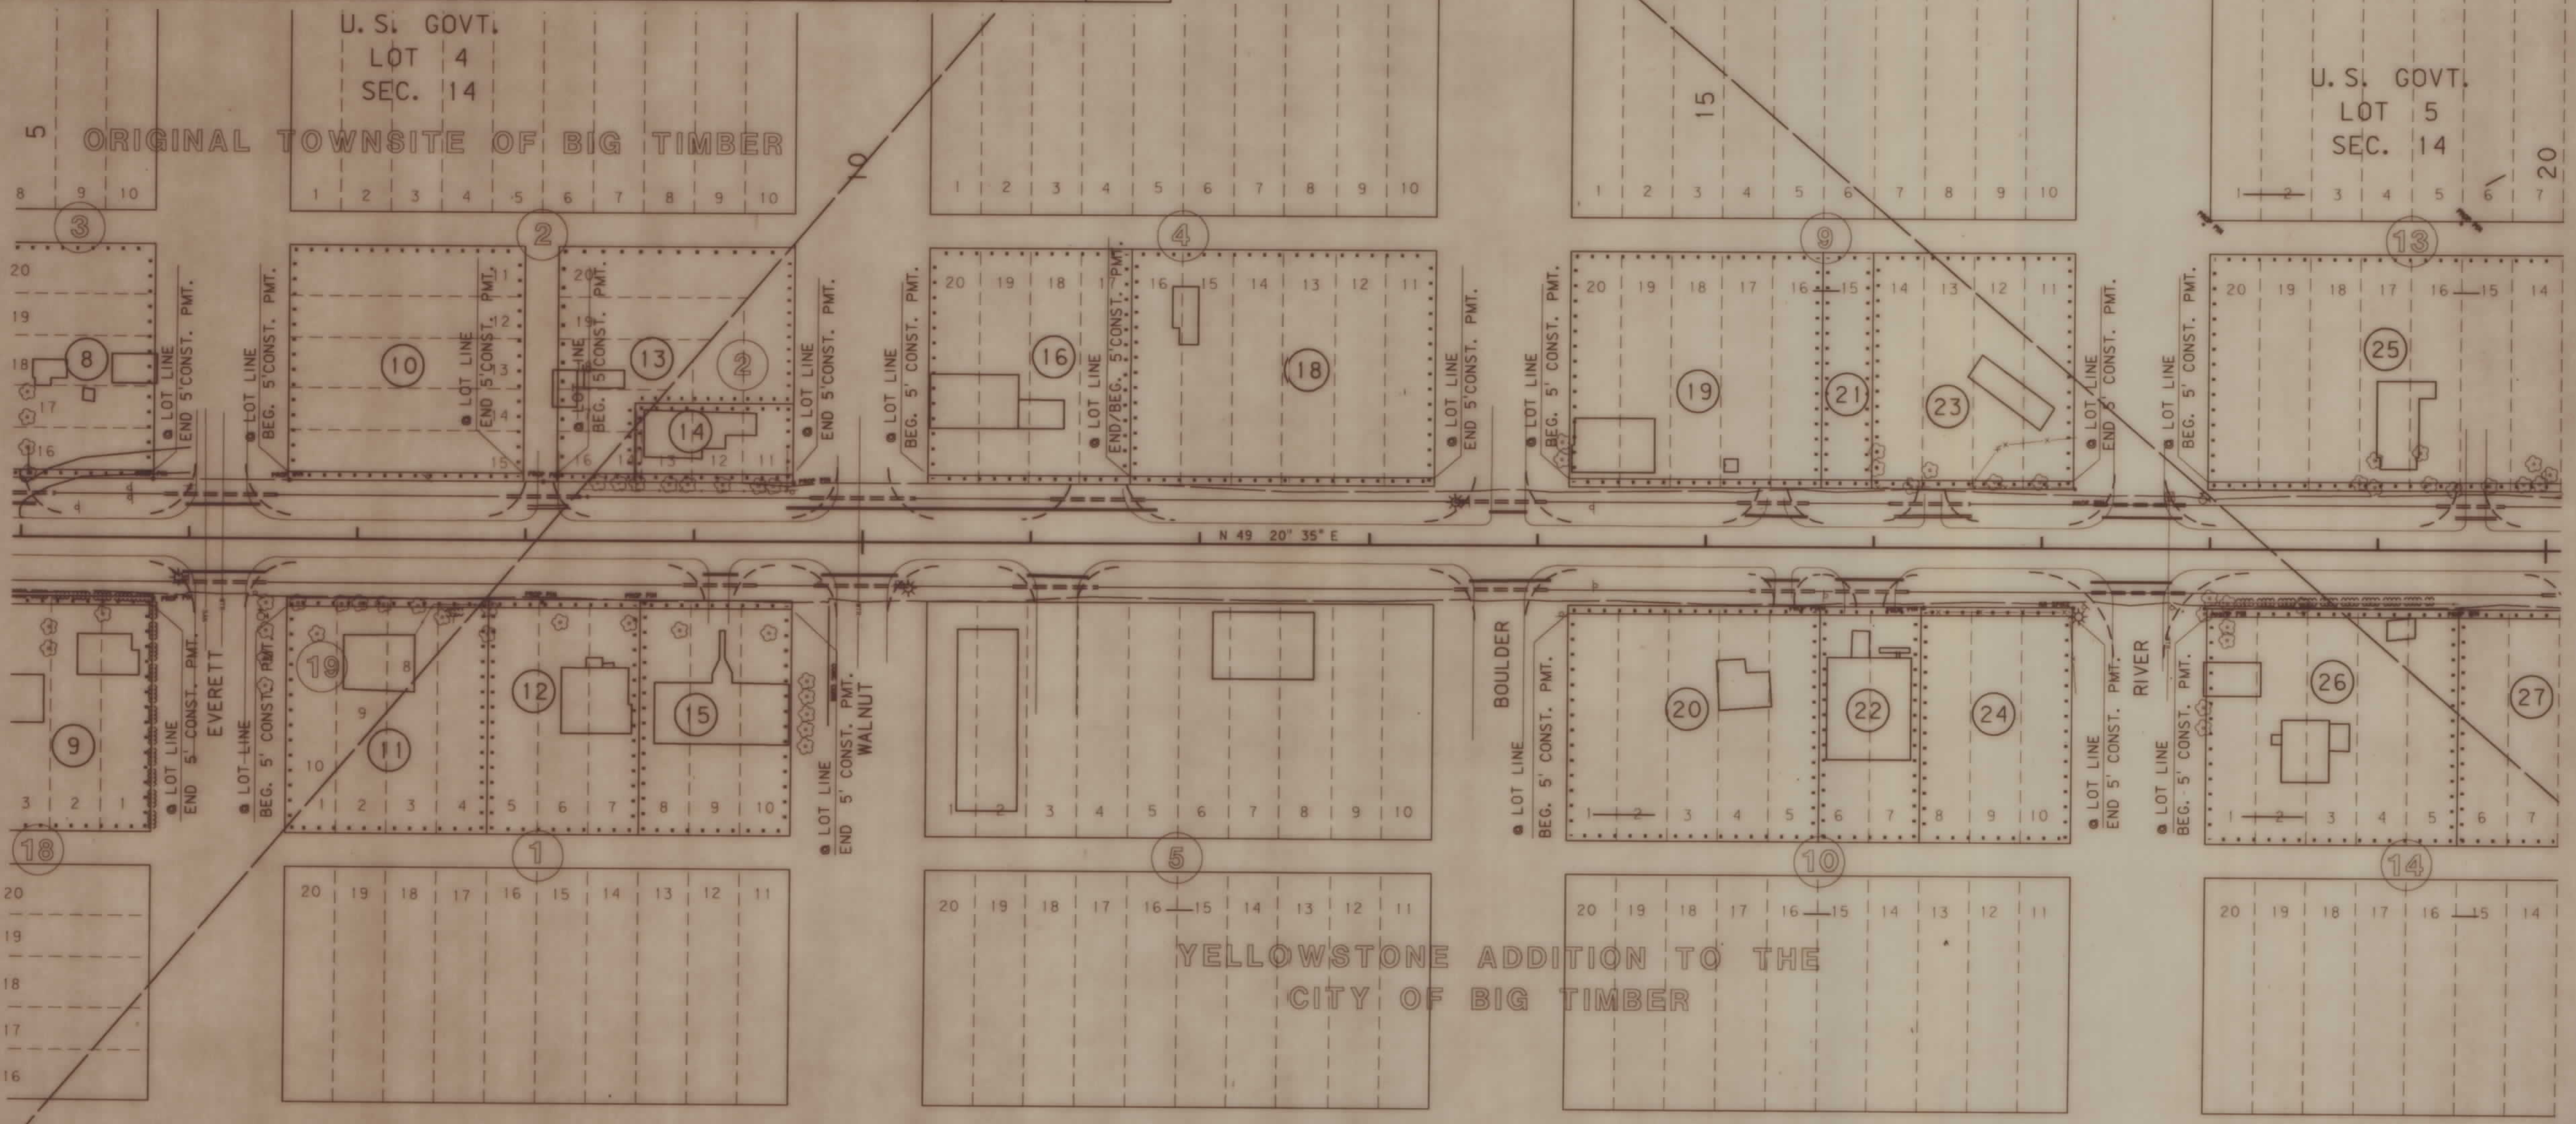

PARCEL	NAME	ADDRESS	TOTAL AREA	GROSS R/W AREA	EX. EASE. AREA	NET AREA	REMAINDER		EASE. AREA
							LEFT	RIGHT	
21	DAVID W. REFSLAND	BOX 760, BIG TIMBER, MT 59011							150 SF
22	DOUGLAS D. & KATHRYN E. LOWRY	BOX 280, BIG TIMBER, MT 59011							300 SF
23	LAWRENCE D. & SANDRA SMITH	BOX 722, BIG TIMBER, MT 59011							600 SF
24	CULLEN PORTER	BOX 1072, BIG TIMBER, MT 59011							450 SF
25	LILLIAN M. SMITH								
	c/o JOHN B. & SUSAN M. MARSHAK	BOX 1436, BIG TIMBER, MT 59011		SEE SHEET 4					
26	BRUCE N. & MARIANN L. DUNCAN	BOX 1117, BIG TIMBER, MT 59011							750 SF
27	BETTY J. PARIS	RT. 2, BOX 518, WILSALL, MT 59086		SEE SHEET 4					


BACKSLOPE LIMITS INCLUDE ROUNDING	
CONSTRUCTION LIMITS:	
CUT SECTION	TOE OF FILL
FHWA/DOT APPROVAL 4-26-94	
MAP REVISED	10-3-94 6-7-95 4-5-96

STATE OF MONTANA	
DEPARTMENT OF TRANSPORTATION	
HIGHWAYS DIVISION	
RIGHT OF WAY PLAN	
SWEET GRASS COUNTY	
SCALE:	
0 25' 50' 100' 150'	

OWNERSHIP									
PARCEL	NAME	ADDRESS	TOTAL AREA	GROSS R/W AREA	EX. EASE. AREA	NET AREA	REMAINDER		EASE. AREA
							LEFT	RIGHT	
25	LILLIAN M. SMITH								1500 SF
	c/o JOHN B. & SUSAN M. MARSHAK	BOX 1436, BIG TIMBER, MT 59011							
27	BETTY J. PARIS	RT. 2, BOX 518, WLSALL, MT 59086							450 SF
28	BETTY J. PARIS	RT. 2, BOX 518, WLSALL, MT 59086							300 SF
29	ROBERT R., JR. & MARIE V. FLICK	BOX 231, BIG TIMBER, MT 59011							1500 SF
30	DELETED								
31	WILLIAM M. & MARY HIBNES	BOX 102, BIG TIMBER, MT 59011							0.08 AC
32	DELETED								
33	DELETED								
34	BIG TIMBER YARD & SCALE ASSOC.	BIG TIMBER, MT 59011		SEE	SHEET	5			
35	ELLA M. MOORE	BOX 632, BIG TIMBER, MT 59011							0.11 AC * 0.35 AC
36	DELETED								

STATE	RIGHT OF WAY ID.	SHEET NO.	TOTAL SHEETS
MONTANA	STPP 45-1(12)10	4	21
PROJECT NUMBER 1326-012			
BIG TIMBER - NORTH			

* EASEMENT TO BE ACQUIRED IN THE NAME OF PARCEL 36 AND OTHER PROPERTY OWNERS USING THIS ACCESS

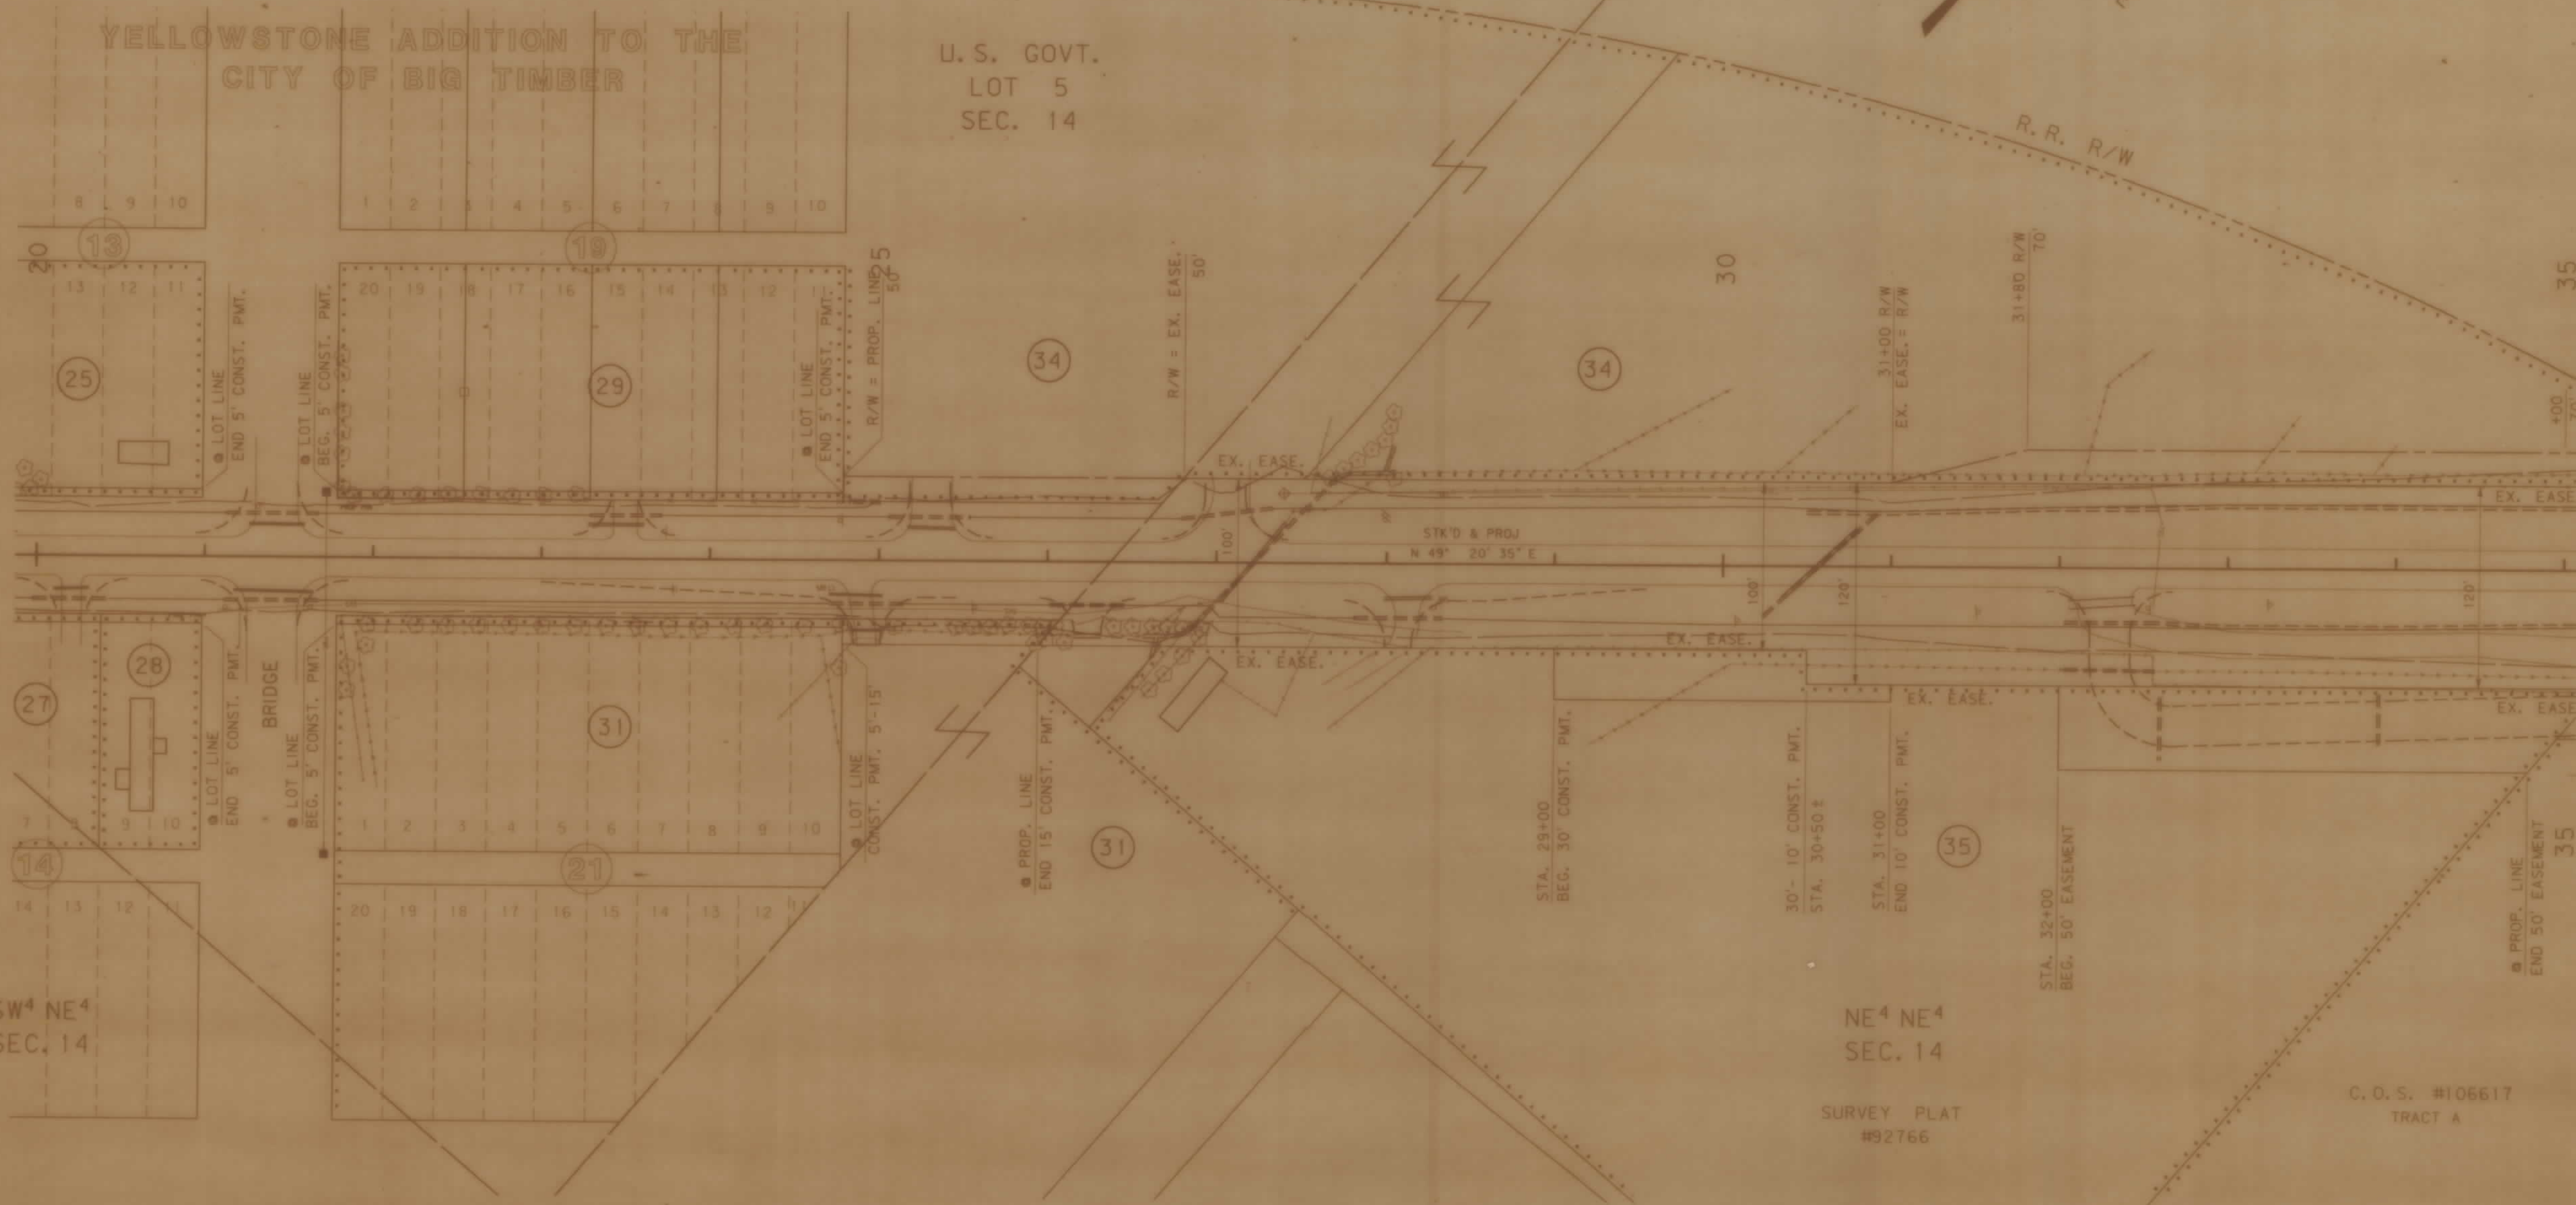

BACKSLOPE LIMITS INCLUDE ROUNDING			
CONSTRUCTION LIMITS:			
CUT SECTION		TOE OF FILL	
FHWA/DOT APPROVAL 4-26-94			
MAP REVISED	10-3-94	12-1-94	12-15-94
	1-10-95	2-3-95	6-7-95
	8-10-95	10-23-95	4-5-96
			5-1-96

STATE OF MONTANA
DEPARTMENT OF TRANSPORTATION
HIGHWAYS DIVISION
RIGHT OF WAY PLAN
SWEET GRASS COUNTY
SCALE:




(1326)BTP1, ROW

OWNERSHIP										
PARCEL	NAME	ADDRESS	TOTAL AREA	GROSS R/W AREA	EX. EASE. AREA	NET AREA	REMAINDER		CONST. PMT. AREA	EASE. AREA
							LEFT	RIGHT		
34	BIG TIMBER YARD & SCALE ASSO.	BIG TIMBER, MT 59011		0.21 AC	- 0 -	0.21 AC				
36	DELETE									
68	DELETED									
37	BURLINGTON NORTHERN, INC. LEASE: MONTANA RAIL LINK		2.26 AC	1.25 AC	1.01 AC				* 0.07 AC	
69	DALE C. & REBECCA B. OBERLY	BIG TIMBER, MT 59011		0.25 AC	- 0 -	0.25 AC				
38	GRAYSON & CAROL BRAKKE	BIG TIMBER, MT 59011		0.24 AC	- 0 -	0.24 AC				
70	GRAYSON & CAROL L. BRAKKE CONTRACT PURCHASERS	BIG TIMBER, MT 59011		0.06 AC	- 0 -	0.06 AC				
39	STATE OF MONTANA (YELLOWSTONE RIVER)		SEE SHEET			6				
71	RICHARD W. & CAROLINE L. LITTELL	BOX 731, BIG TIMBER, MT 59011							* 1.19 AC	

STATE	RIGHT OF WAY ID.	SHEET NO.	TOTAL SHEETS
MONTANA	STPP 45-1(12)0	5	21
PROJECT NUMBER 1326-012			
BIG TIMBER - NORTH			

* FOR PARCEL 37A SEE SHEET 21

* SEE SHEET 21

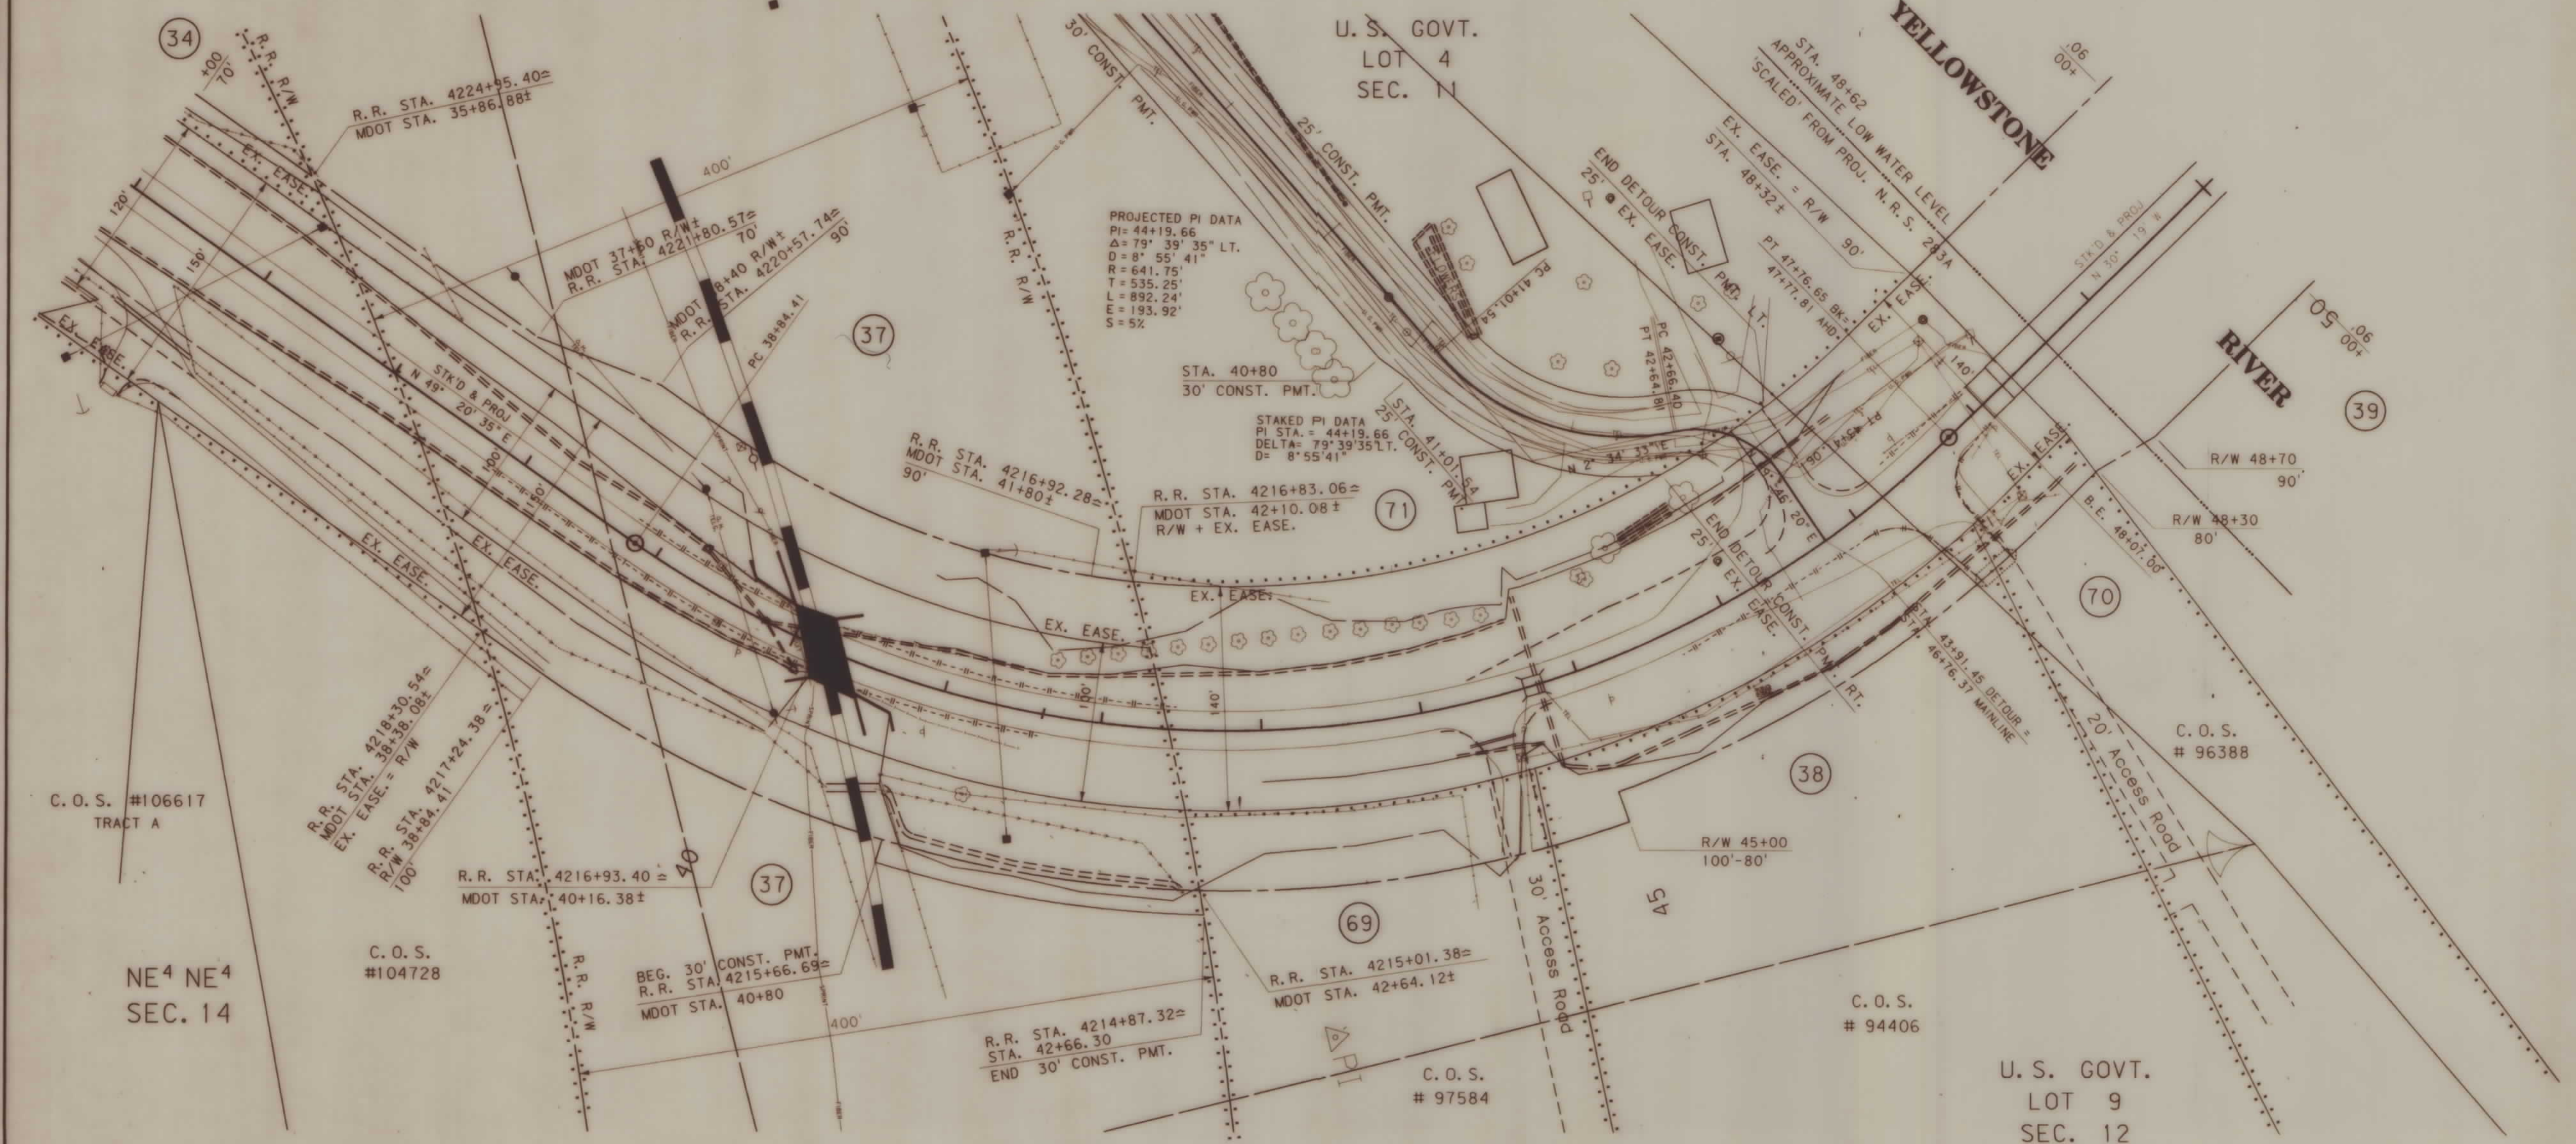

BACKSLOPE LIMITS INCLUDE ROUNDING			
CONSTRUCTION LIMITS:	CUT SECTION	TOE OF FILL	TOE OF CUT
FHWA/DOT APPROVAL 4-26-94			
MAP REVISED 11-14-94	12-1-94	12-15-94	
1-10-95	2-3-95	6-7-95	7-27-95
8-10-95	8-15-95	10-23-95	4-5-96

STATE OF MONTANA DEPARTMENT OF TRANSPORTATION HIGHWAYS DIVISION	
RIGHT OF WAY PLAN SWEET GRASS COUNTY	
SCALE: 1" = 100'	
0 25' 50' 100' 150'	



RDROW


3	9	DATE: 6-21-96
2	8	
1	7	

OWNERSHIP									
PARCEL	NAME	ADDRESS	TOTAL AREA	GROSS R/W AREA	EX. EASE. AREA	NET AREA	REMAINDER		CONST. PMT. AREA
							LEFT	RIGHT	
40	ARCHIE W. & KATHRYN I. ELLISON	HC 88, BOX 3621A, BIG TIMBER, MT 59011		9.33 AC	6.06 AC	* 3.27 AC			1.49 AC
42	LOREN F. & JESSIE A. BREWER	BIG TIMBER, MT 59011	8.62 AC	2.29 AC	0.79 AC	1.50 AC	6.33 AC		0.65 AC
43	JOHN C. & BONNIE L. STENE	BIG TIMBER, MT 59011		SEE SHEET	8				#0.25 AC.
44	C. JOE BELEY, ET AL	BOX 163, BIG TIMBER, MT 59011		SEE SHEET	8				

* TO BE ACQUIRED BY EASEMENT ONLY
EASEMENT TO BE ACQUIRED IN THE NAME OF DAVID & CARMEN HODGES & GARY ARLIEN


STATE	RIGHT OF WAY ID.	SHEET NO.	TOTAL SHEETS
MONTANA	STPP 45-1(12)0	7	21
PROJECT NUMBER 1326-012			

BIG TIMBER - NORTH

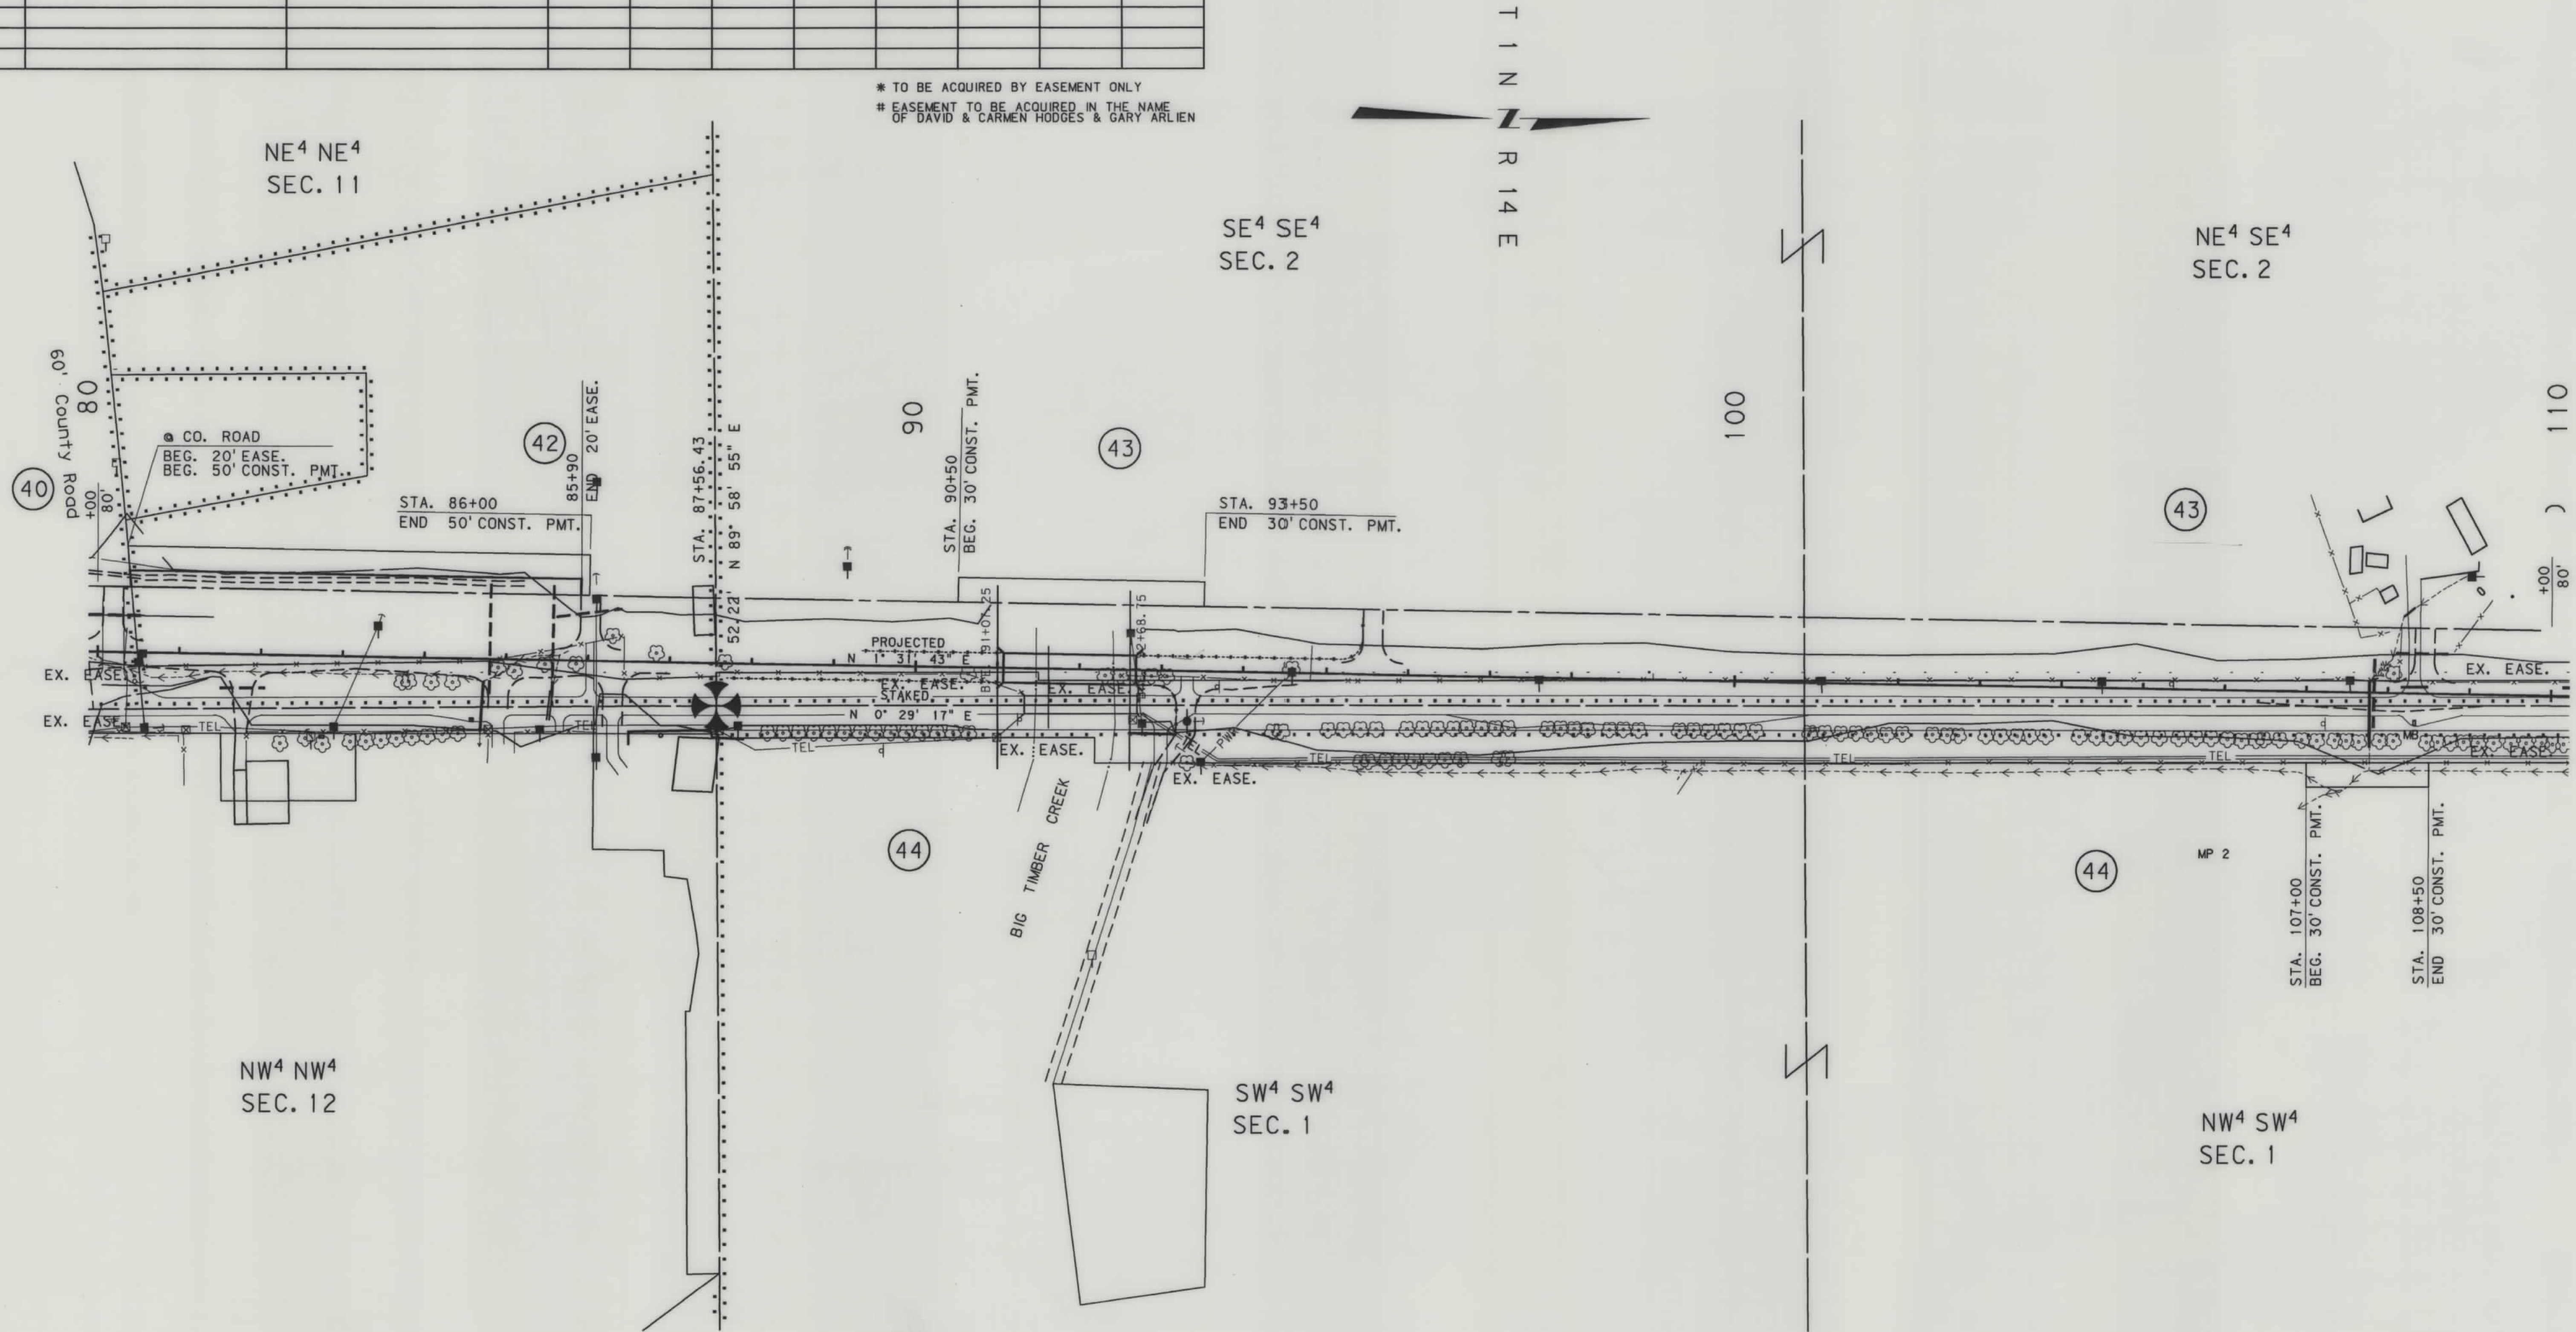

BACKSLOPE LIMITS INCLUDE ROUNDING			
CONSTRUCTION LIMITS:			
CUT SECTION		TOP OF CUT	
TOE OF FILL		DITCH BOTTOM	
FHWA/DOT APPROVAL 4-26-94			
MAP REVISED 10-3-94 2-3-95 4-5-96			
5-31-96 6-21-96 9-24-97			

STATE OF MONTANA	
DEPARTMENT OF TRANSPORTATION	
HIGHWAYS DIVISION	
RIGHT OF WAY PLAN	
SWEET GRASS COUNTY	
SCALE:	
0 50' 100' 200' 300'	

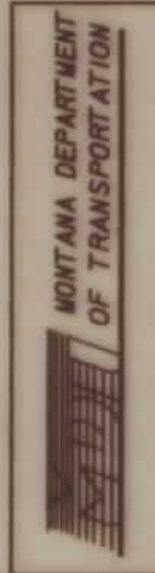


RDROW

3 6 9
2 5 8
1 4

DATE: 5-1-96
CADD

OWNERSHIP									
PARCEL	NAME	ADDRESS	TOTAL AREA	GROSS R/W AREA	EX. EASE. AREA	NET AREA	REMAINDER		CONST. PMT. AREA
							LEFT	RIGHT	
43	JOHN C. & BONNIE L. STENE	BIG TIMBER, MT 59011		SEE	SHEET	9			
44	C. JOE BELEY, ETAL	BOX 163, BIG TIMBER, MT 59011		2.57 AC	2.37 AC	0.20 AC			0.10 AC
45	SVEND J. & DORIS M. MAULAND C/D	BIG TIMBER, MT 59011		SEE	SHEET	9			
	GERTRUDE S. HOSKINSON	HOUSE #27, MAAINA, PUKALANI, MAUI, HAWAII 98788							
46	SVEND & DORIS MAULAND	BIG TIMBER, MT 59011		SEE	SHEET	9			
46E1	A. T. & T.	(A NEW YORK CORPORATION)		SEE	SHEET	9			

STATE	RIGHT OF WAY ID.	SHEET NO.	TOTAL SHEETS
MONTANA	STPP 45-1(12)10	8	21
PROJECT NUMBER 1326-012			
BIG TIMBER - NORTH			

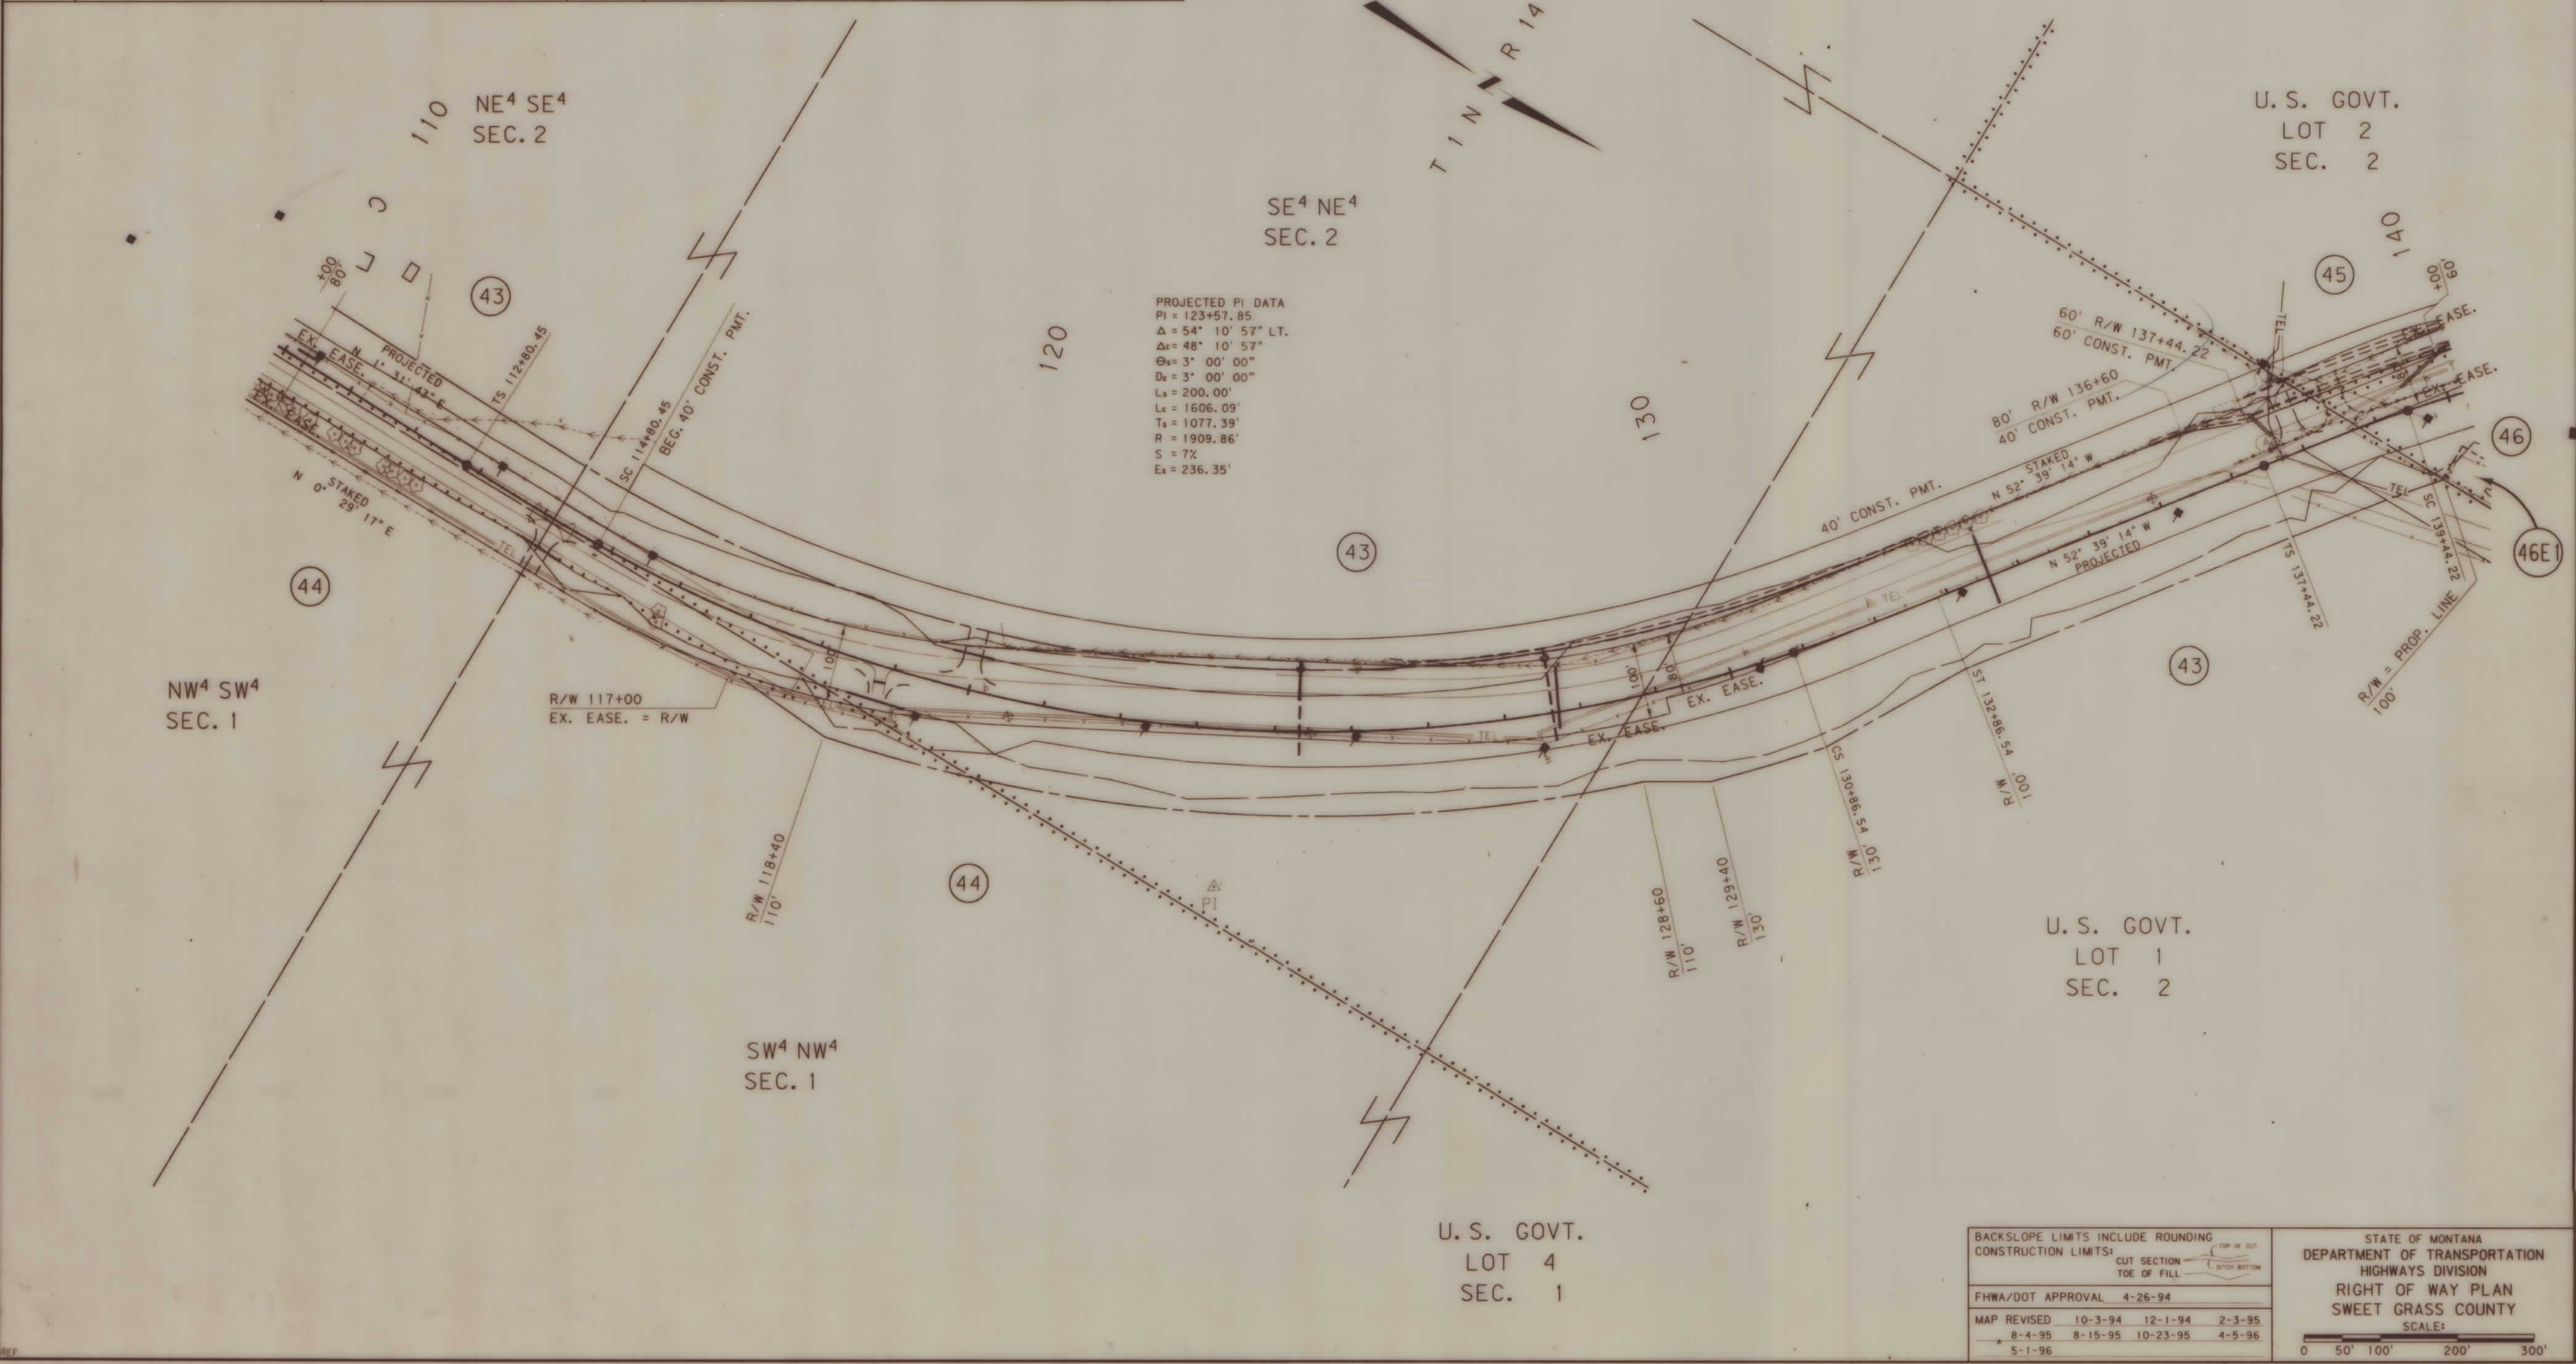

BACKSLOPE LIMITS INCLUDE ROUNDING
CONSTRUCTION LIMITS:
CUT SECTION
TDE OF FILL
TOP OF CUT
DITCH BOTTOM

FHWA/DOT APPROVAL 4-26-94

MAP REVISED 10-3-94 12-1-94 2-3-95
8-4-95 8-15-95 10-23-95 4-5-96
5-1-96

STATE OF MONTANA
DEPARTMENT OF TRANSPORTATION
HIGHWAYS DIVISION
RIGHT OF WAY PLAN
SWEET GRASS COUNTY
SCALE:
0 50' 100' 200' 300'

(1326)BTP1.ROW




RDROW


DATE: 5-31-96
MONTANA CADD
3 6 9
2 5 4
1 4 7

OWNERSHIP									
PARCEL	NAME	ADDRESS	TOTAL AREA	GROSS R/W AREA	EX. EASE. AREA	NET AREA	REMAINDER		CONST. PMT. AREA
							LEFT	RIGHT	
43	JOHN C. & BONNIE L. STENE	BIG TIMBER, MT 59011		16.33 AC	6.52 AC	9.81 AC			2.25 AC
45	SVEND J. & DORIS M. MAULAND C/D	BIG TIMBER, MT 59011							0.83 AC
	GERTRUDE S. HOSKINSON	HOUSE #27, NAAINA, PUKALANI, MAUI, HAWAII, 96788							
46	SVEND & DORIS MAULAND	BIG TIMBER, MT 59011	6.64 AC	6.64 AC	1.13 AC	5.51 AC			
46E1	A.T. & T.	0.03 AC -- "FOR NEGOTIATIONS ONLY"							
	(A NEW YORK CORPORATION)								
47	DONALD D. & JUDITH C. van der HAGEN	BIG TIMBER, MT 59011		SEE SHEET		11			
48	WILLIAM F. FRAZIER, JR.	BOX 699, BIG TIMBER, MT 59011		0.68 AC	- 0 -	0.68 AC		6.40 AC	
49	LAWELLIN, ET AL	HC 87, BOX 2245, BIG TIMBER, MT		0.71 AC	- 0 -	0.71 AC		16.06 AC	
50	DONALD B. & JULIA K. KINSEY	BIG TIMBER, MT 59011		1.86 AC	- 0 -	1.86 AC			
51	MARY A. HAMILTON	SWANTON, OH		SEE SHEET		11			

* TO BE ACQUIRED IN THE NAME OF SWEET GRASS COUNTY

STATE	RIGHT OF WAY ID.	SHEET NO.	TOTAL SHEETS
MONTANA	STPP 45-1(12)0	9	21
PROJECT NUMBER 1326-012			
BIG TIMBER - NORTH			

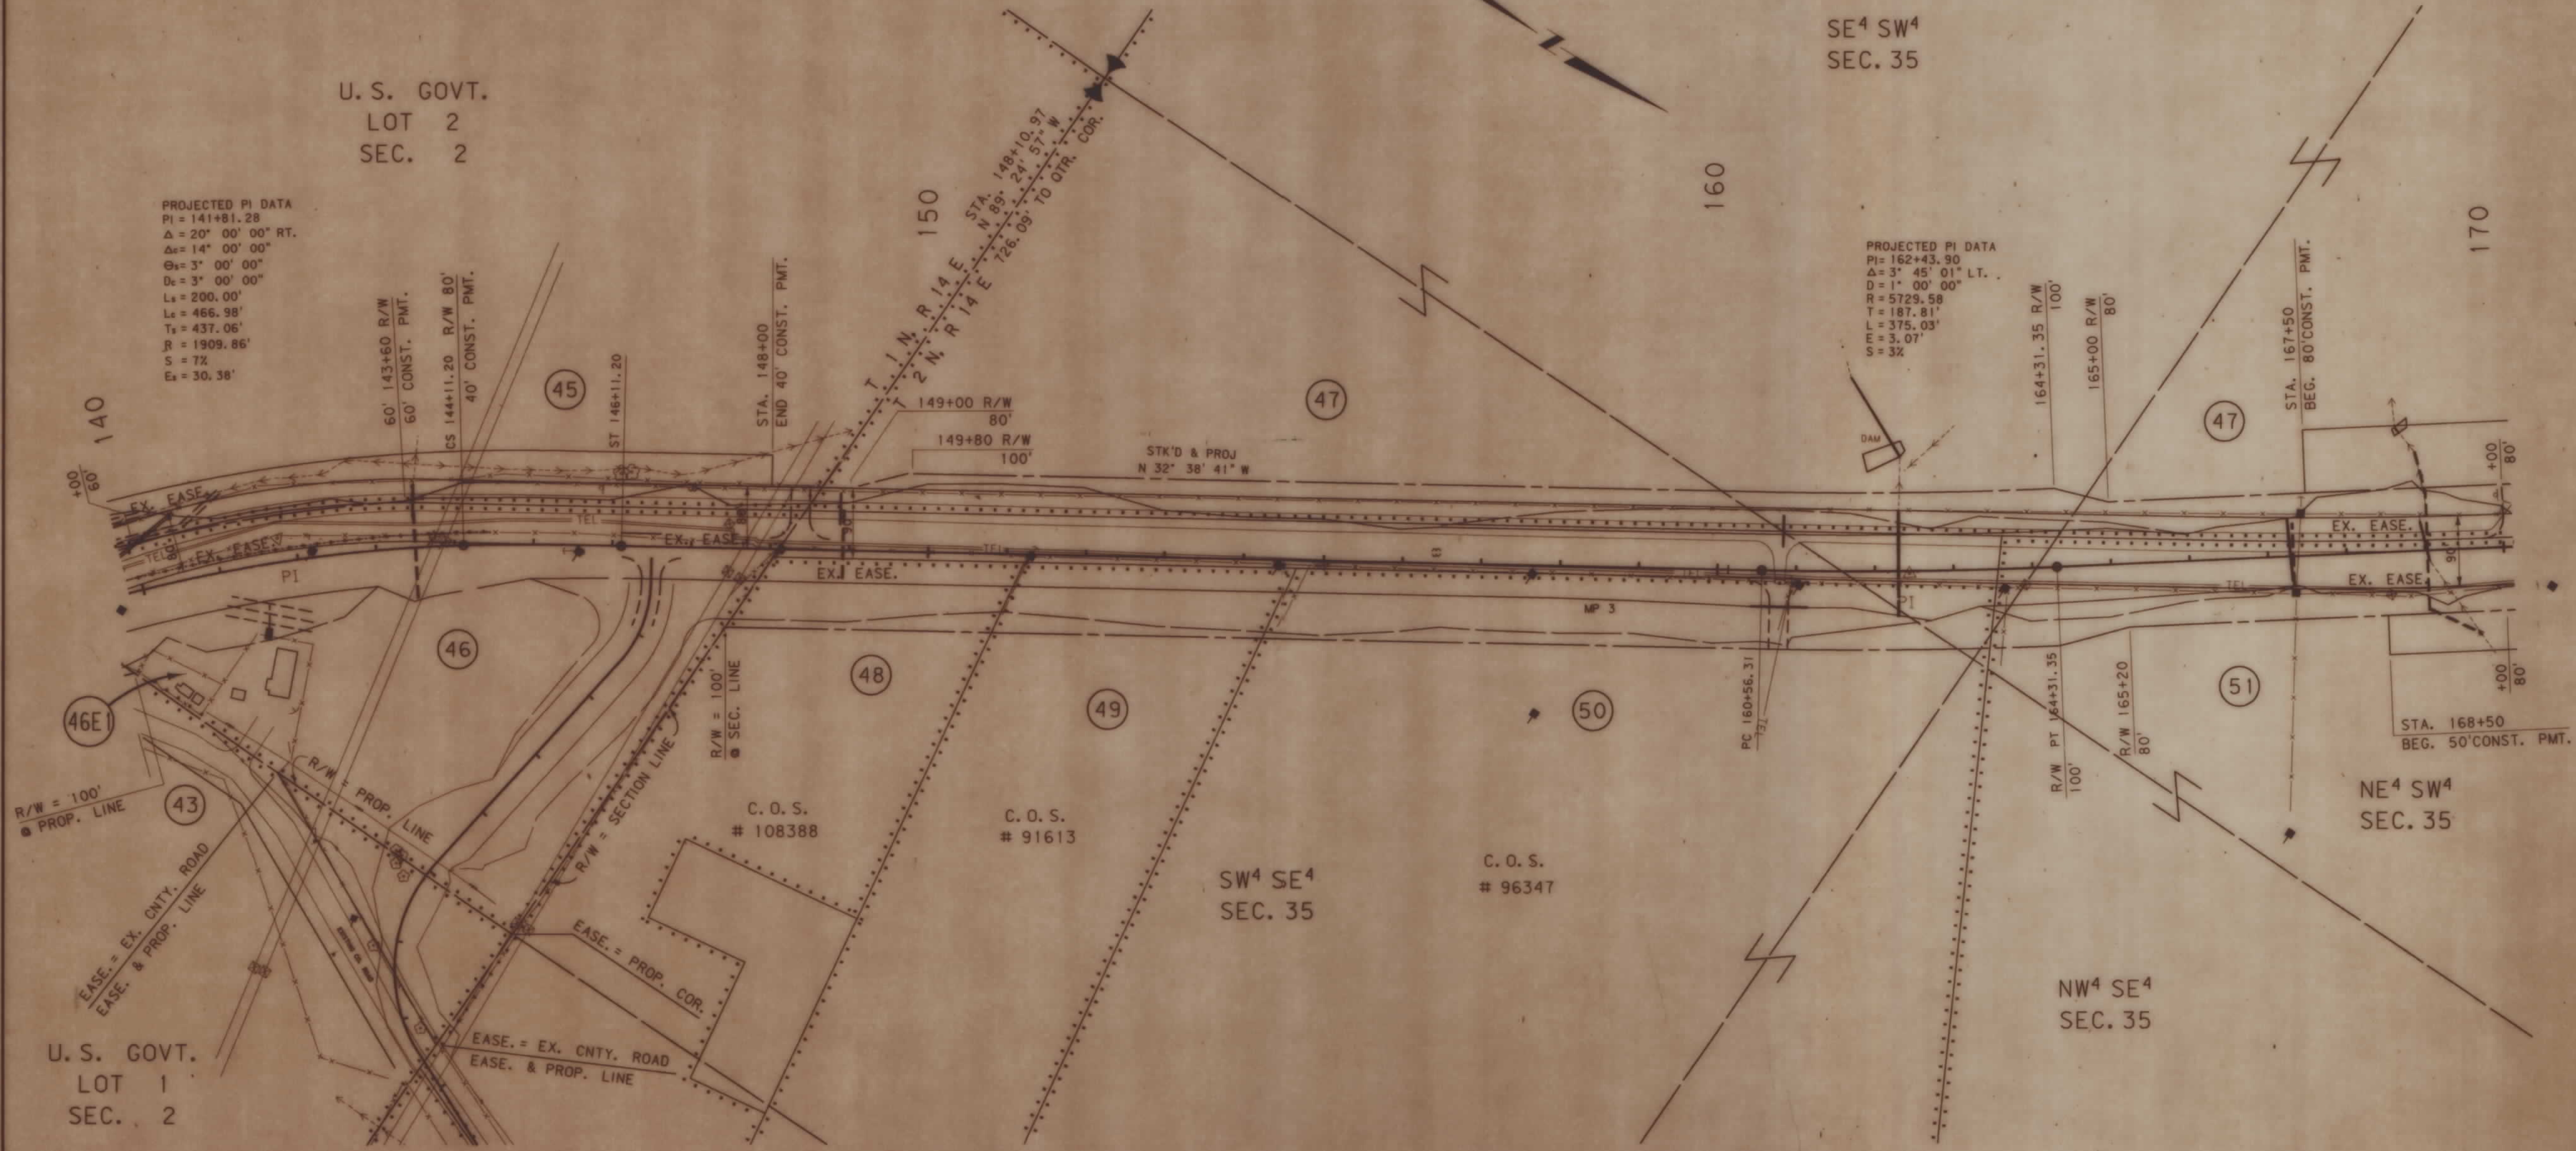

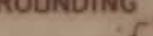BACKSLOPE LIMITS INCLUDE ROUNDING			
CONSTRUCTION LIMITS:			
CUT SECTION			
TOE OF FILL			
FHWA/DOT APPROVAL 4-26-94			
MAP REVISED	10-3-94	12-1-84	2-3-95
8-4-95	8-15-95	10-23-95	4-5-96
5-1-96	5-14-96	5-31-96	

STATE OF MONTANA
DEPARTMENT OF TRANSPORTATION
HIGHWAYS DIVISION
RIGHT OF WAY PLAN
SWEET GRASS COUNTY
SCALE: 1" = 100'

(1326)BTP1. ROW

STATE	RIGHT OF WAY ID.	SHEET NO.	TOTAL SHEETS
MONTANA	STPP 45-1112)0	10	21
PROJECT NUMBER 1326-012			


MONTANA DEPARTMENT OF TRANSPORTATION

RDROW

3	6		
2	5	8	
1	4	7	

MONTANA
CADD

DATE: 5-1-96

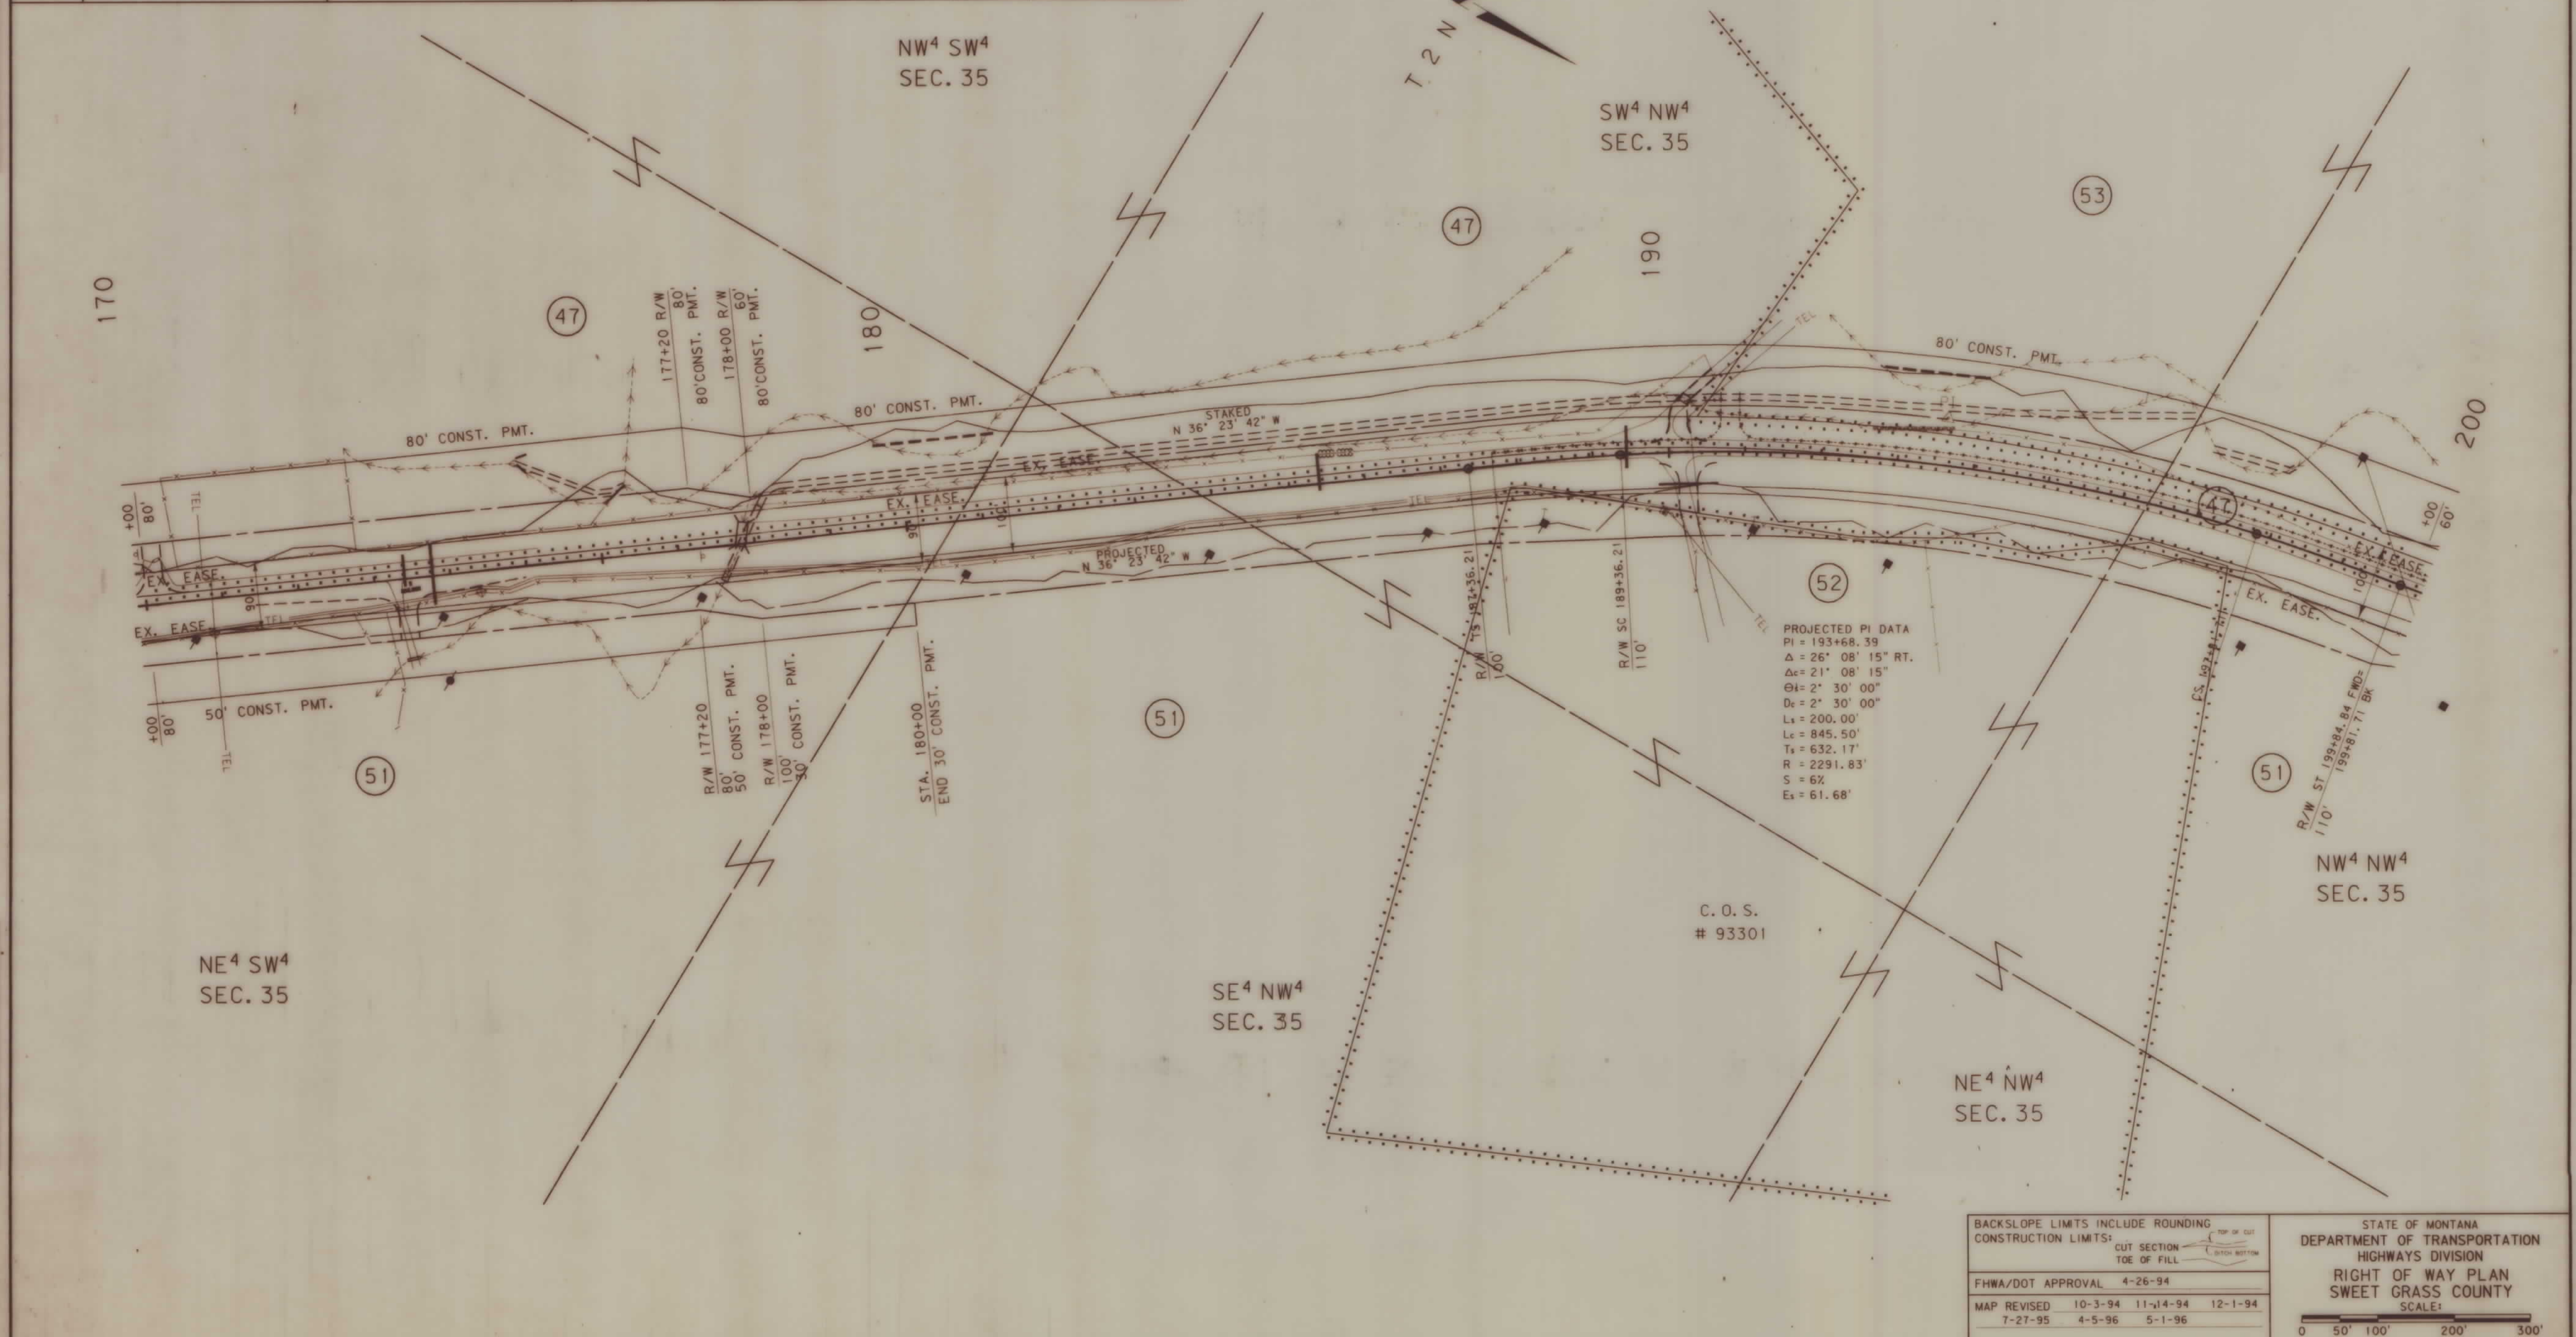


STPP 45-1(12)0 SHT 10 OF 2

(1326)BTP1.ROW

OWNERSHIP									
PARCEL	NAME	ADDRESS	TOTAL AREA	GROSS R/W AREA	EX. EASE. AREA	NET AREA	REMAINDER		EASE. AREA
							LEFT	RIGHT	
47	DONALD D. & JUDITH C. von der HAGEN	BIG TIMBER, MT 59011		7.01 AC	4.91 AC	2.10 AC			4.29 AC
51	MARY HAMILTON	SWANTON, OH		10.50 AC	6.31 AC	4.19 AC			1.21 AC
53	BOB G. & LEONA F. GENTRY	BOX 1296, BIG TIMBER, MT 59011		0.84 AC	- 0 -	0.84 AC			3.78 AC
54	GEORGE E. & DAVEEN L. COSGRIFF	UNKNOWN	4.29 AC	0.71 AC	- 0 -	0.71 AC	3.58 AC		0.12 AC
55	GEORGE E. & DAVEEN L. COSGRIFF	UNKNOWN	6.57 AC	1.37 AC	- 0 -	1.37 AC		5.20 AC	0.64 AC
56	DAVID L. & WANDA J. HATHAWAY	BIG TIMBER, MT 59011		SEE SHEET	15				
57	KAIA COSGRIFF	UNKNOWN		3.76 AC	2.94 AC	0.82 AC			0.17 AC
58	CHARLES R. & MARIANNE LAIRD	319 TIMBER LAND, LAKE GENEVA, WI 53147		SEE SHEET	12				

STATE	RIGHT OF WAY ID.	SHEET	TOTAL
		NO.	SHEETS
MONTANA	STPP 45-1(12)10	11	21
PROJECT NUMBER 1326-012			

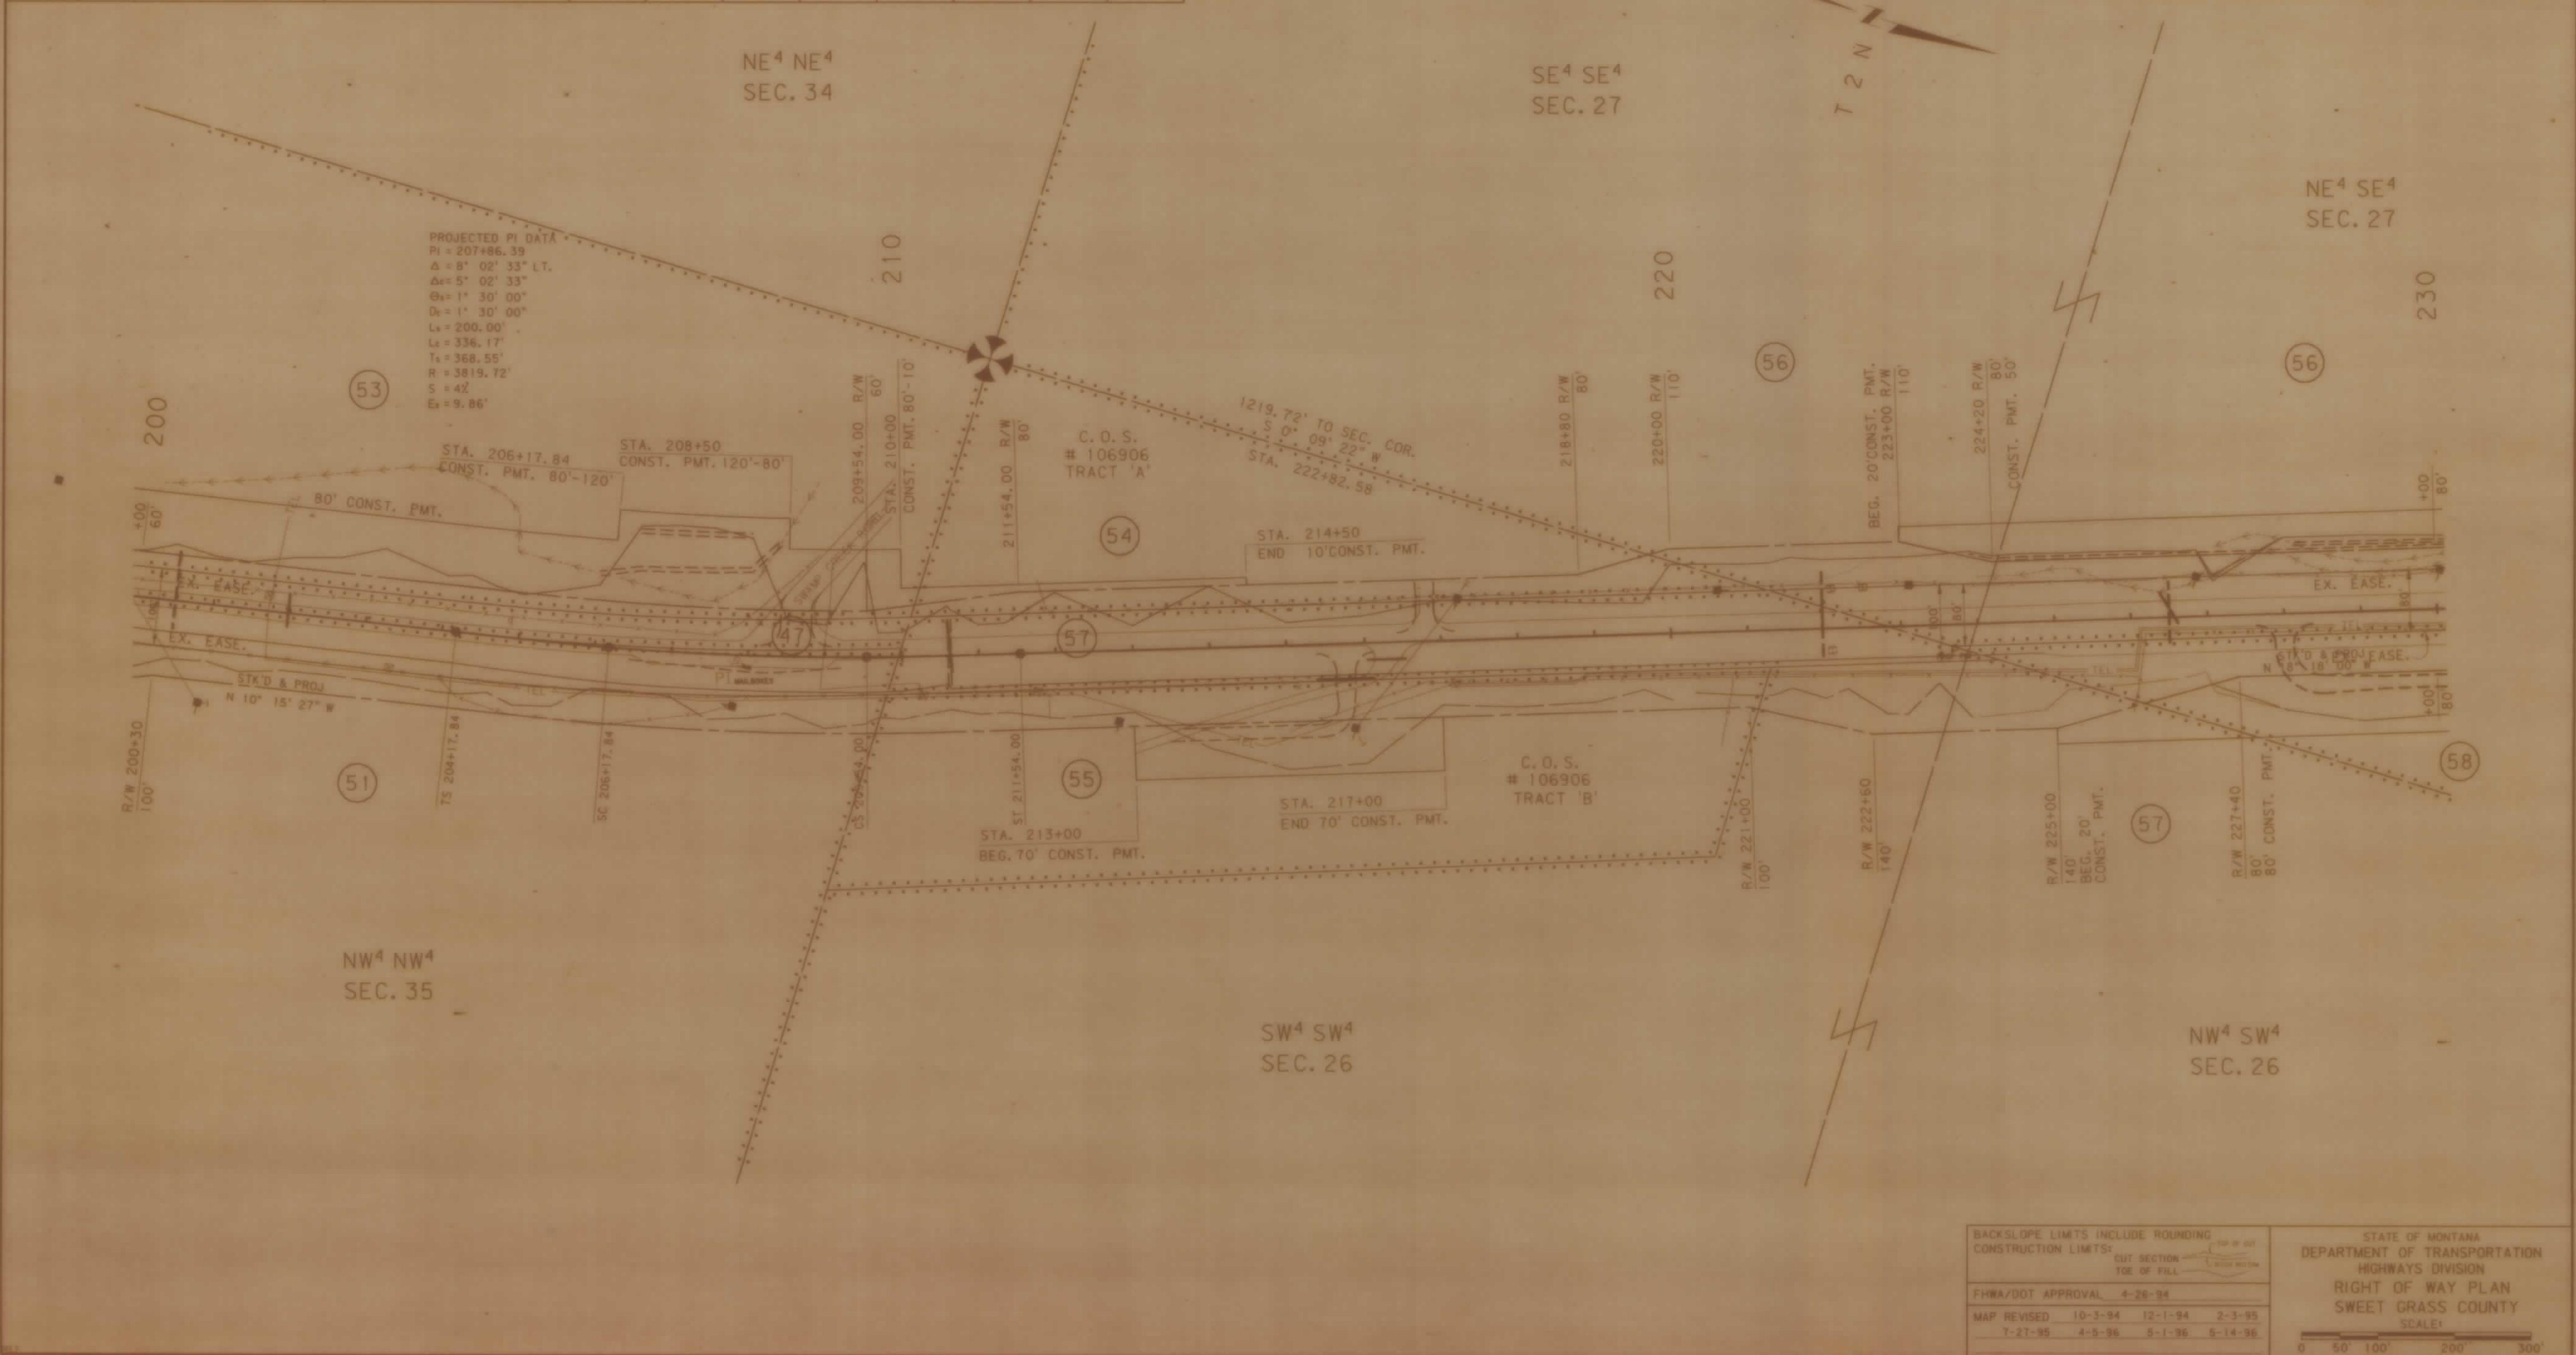




MONTANA DEPARTMENT
OF TRANSPORTATION

RDRROW

6	9
2	8
1	7

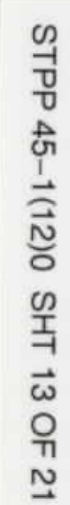

STATE OF MONTANA
DEPARTMENT OF TRANSPORTATION
HIGHWAYS DIVISION
RIGHT OF WAY PLAN
SWEET GRASS COUNTY
SCALE:


A horizontal graphic scale bar with tick marks at 0, 50', 100', 200', and 300'. The bar is divided into five equal segments, each representing 50 feet.

(1326)BTP2. ROW

OWNERSHIP									
PARCEL	NAME	ADDRESS	TOTAL AREA	GROSS R/W AREA	EX. EASE. AREA	NET AREA	REMAINDER		EASE. AREA
							LEFT	RIGHT	
59	SUSAN JANE NEWHALL & VALERIE ANN EMMERSON	HC 89, BOX 4520, BIG TIMBER, MT 59011		4.62 AC	2.72 AC	1.90 AC			1.50 AC
60	ARNESON RANCH, INC	UNKNOWN		6.77 AC	2.81 AC	3.96 AC			
61	NADINE M. FRITZ	HC 87, BOX 2130, BIG TIMBER, MT 59011	7.23 AC	1.57 AC	- 0 -	1.57 AC		* 5.66 AC	
62	MARGARET L. DRIVDAHL	BIG TIMBER, MT 59011		SEE SHEET	17				
63	MARGARET L. DRIVDAHL	BIG TIMBER, MT 59011		SEE SHEET	17				
64	TIMOTHY & JANICE IRENE NEWELL	RT. #38, BOX 2161, LIVINGSTON, MT	8.28 AC	0.23 AC	- 0 -	0.23 AC	8.05 AC		0.48 AC

STATE	RIGHT OF WAY ID.	SHEET NO.	TOTAL SHEETS
MONTANA	STPP 45-1(12)0	16	21
PROJECT NUMBER 1326-012			
BIG TIMBER - NORTH			

* AREA ACQUIRED FOR THE 'BIG TIMBER MAINTENANCE SITE'

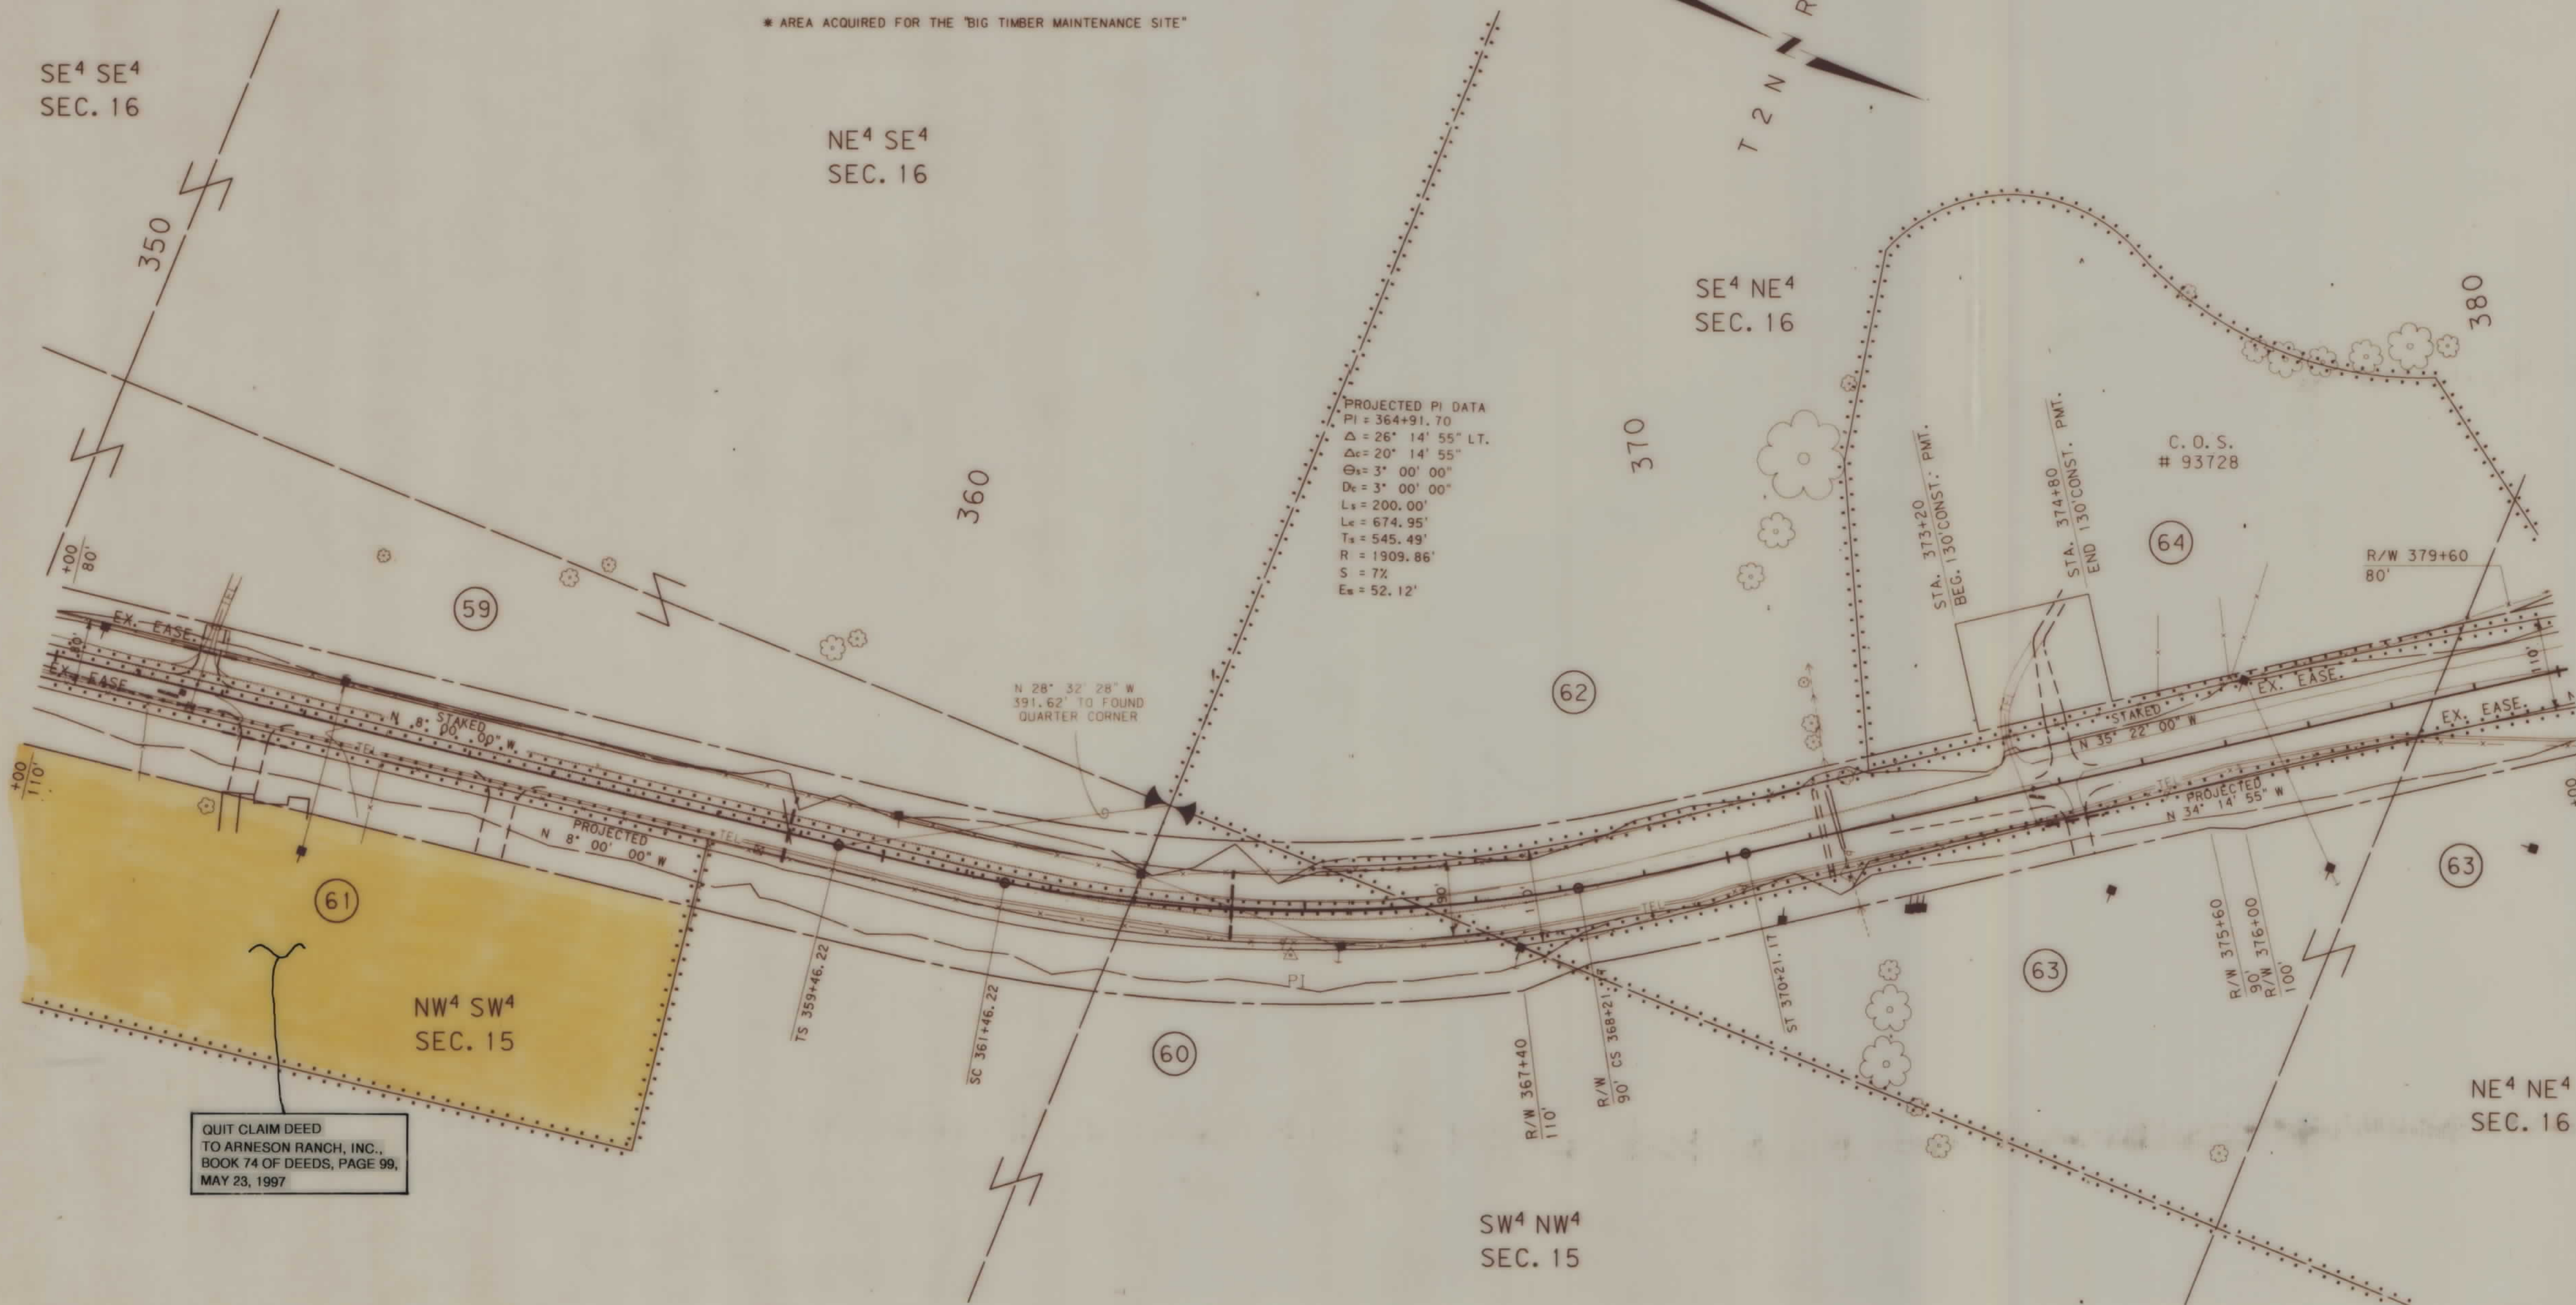

BACKSLOPE LIMITS INCLUDE ROUNDING			
CONSTRUCTION LIMITS:			
CUT SECTION TOE OF FILL			
FHWA/DOT APPROVAL 4-26-94			
MAP REVISED	10-3-94	2-3-95	7-7-95
	7-27-95	4-5-96	5-1-96
			6-16-97

STATE OF MONTANA
DEPARTMENT OF TRANSPORTATION
HIGHWAYS DIVISION
RIGHT OF WAY PLAN
SWEET GRASS COUNTY
SCALE:
0 50' 100' 200' 300'

(1326)BTP2. ROW

STPP 45-1(12)0 SHT 16 OF 21



STATE	RIGHT OF WAY ID.	SHEET	TOTAL
		NO.	SHEETS
MONTANA	STPP 45-1(12)0	17	21

PROJECT NUMBER 1326-012

BIG TIMBER - NORTH

[illegible]

RDROW

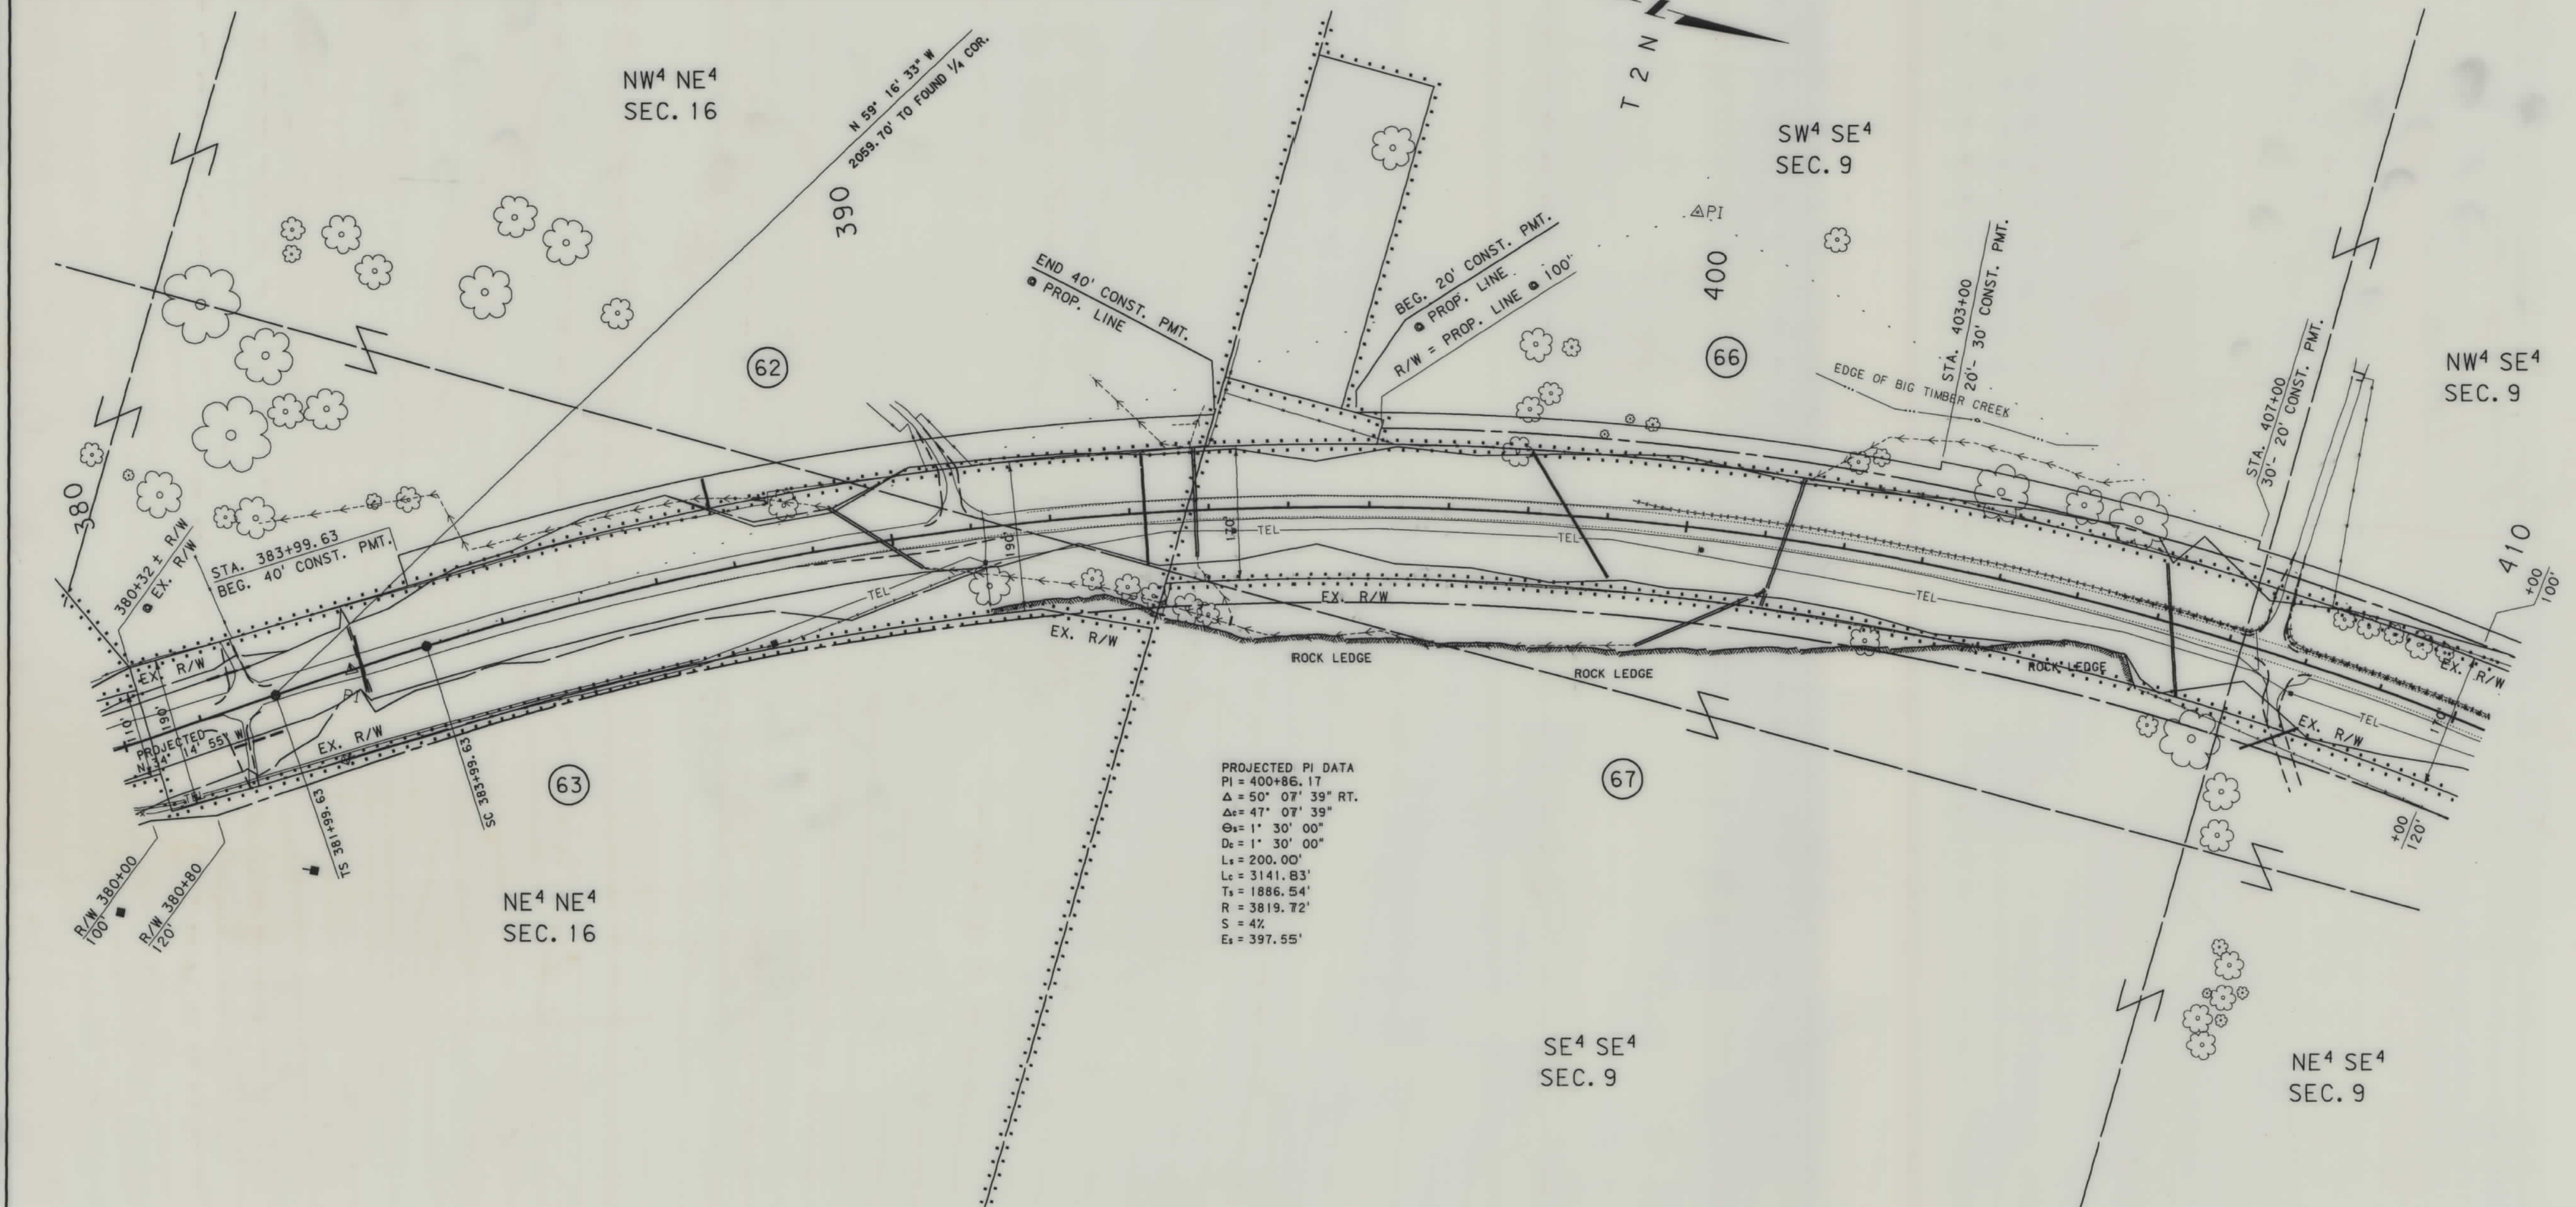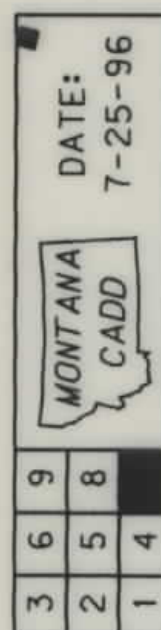

REF

BACKSLOPE LIMITS INCLUDE ROUNDING CONSTRUCTION LIMITS:											
CUT SECTION TOE OF FILL											
FHWA/DOT APPROVAL 4-26-94											
<table border="1" style="width: 100%; border-collapse: collapse;"> <tr> <td style="width: 25%; padding: 5px;">MAP REVISED</td> <td style="width: 25%; padding: 5px;">10-3-94</td> <td style="width: 25%; padding: 5px;">7-27-95</td> <td style="width: 25%; padding: 5px;">10-23-95</td> </tr> <tr> <td style="padding: 5px;">4-5-96</td> <td style="padding: 5px;">5-1-96</td> <td style="padding: 5px;">7-25-96</td> <td style="padding: 5px;"></td> </tr> </table>				MAP REVISED	10-3-94	7-27-95	10-23-95	4-5-96	5-1-96	7-25-96	
MAP REVISED	10-3-94	7-27-95	10-23-95								
4-5-96	5-1-96	7-25-96									

STATE OF MONTANA
DEPARTMENT OF TRANSPORTATION
HIGHWAYS DIVISION
RIGHT OF WAY PLAN
SWEET GRASS COUNTY
SCALE:

0 50' 100' 200' 300'

(1326)BTP2. ROW

STPP 45-1(12)0 SHT 17 OF 21

