


PLANS

NOT

TO

SCALE

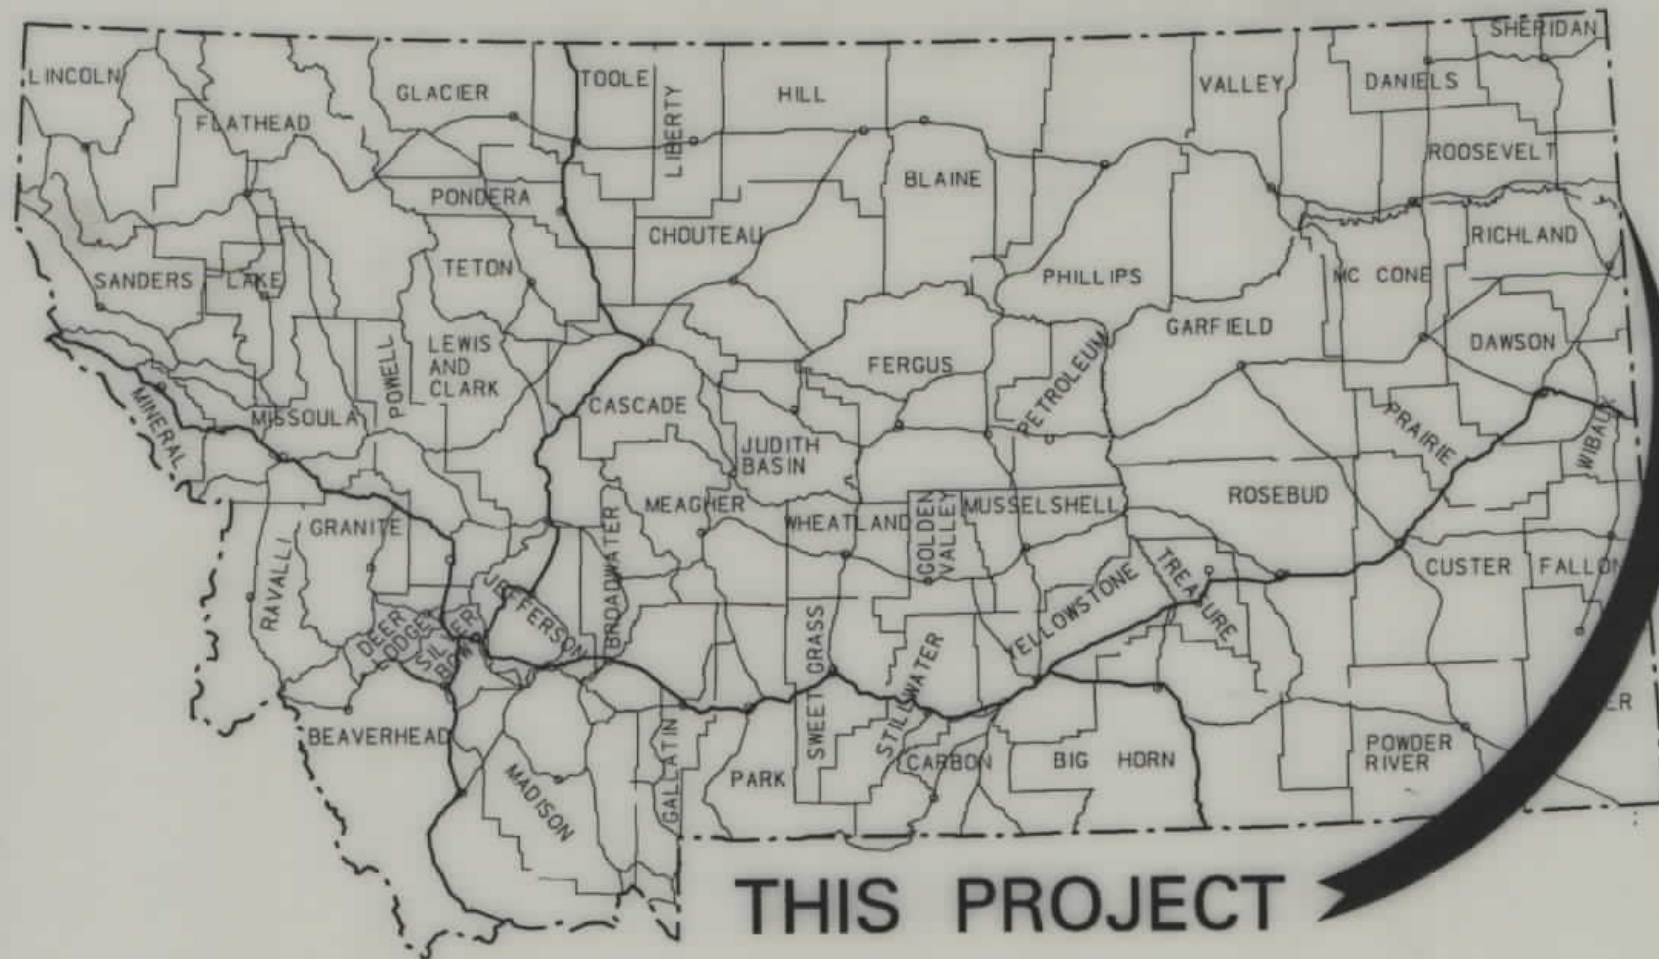

STATE OF MONTANA
DEPARTMENT OF TRANSPORTATION
HIGHWAYS DIVISION
RIGHT OF WAY PLAN OF
FEDERAL AID PROJECT STPS 327-1(4) 8
8 MILES SE OF BAINVILLE - SE
ROOSEVELT COUNTY

STATE	RIGHT OF WAY ID.	SHEET NO.	TOTAL SHEETS
MONTANA	STPS 327-1(4) 8	1	15
PROJECT NUMBER 1358-004			
8 MILES SE OF BAINVILLE - SE			

CONVENTIONAL SIGNS

PROPOSED RIGHT OF WAY LINE	---
EXISTING RIGHT OF WAY LINE	---
RAILROAD RIGHT OF WAY LINE	---
CENTERLINE (C) OR PROJECTED LINE	---
STK'D CENTERLINE	---
SECTION LINE	---
OWNERSHIP BOUNDARY	---
FULL ACCESS CONTROL	AC AC
LIMITED ACCESS CONTROL	///
EXISTING ACCESS CONTROL	///
PRESENT TRAVELED WAY (P.T.W.)	---
FENCE LINE	---
EXISTING GUARDRAIL	---
PROPOSED GUARDRAIL	---
GATE IN FENCE	---
CATTLE GUARD: EXIST. - PROPOSED	---
SECTION CORNER	FOUND UNFOUND
1/4 SECTION CORNER	---
CLOSING CORNER	---
MEANDER CORNER	---
CENTER OF SECTION	---
RIGHT OF WAY MONUMENT	---
PROPERTY CORNER PIN	---
POWER POLE IN PLACE	---
TELEPHONE POLE IN PLACE	---
TELEGRAPH POLE IN PLACE	---
LIGHT POLE	---
PROPOSED CULVERT	---
EXISTING CULVERT	---
OUTLET DITCH	---
INLET DITCH	---
EXISTING DITCH	---
CHANNEL CHANGES	CH. CH. 20
DITCH BLOCK	---
RIPRAP	---
BRIDGES	---
RAILROADS	---
PARCEL NUMBERS	---
APPROACH: EXIST.- PROPOSED	---




ASSOCIATED PROJECT ID.
RS 327-1(3)8PE

RELATED PROJECTS
S180(1)

FHWADOT APPROVAL	2-06-97
MAP REVISED	5-26-98, 8-21-98, 5-19-99,

7.5 MILES

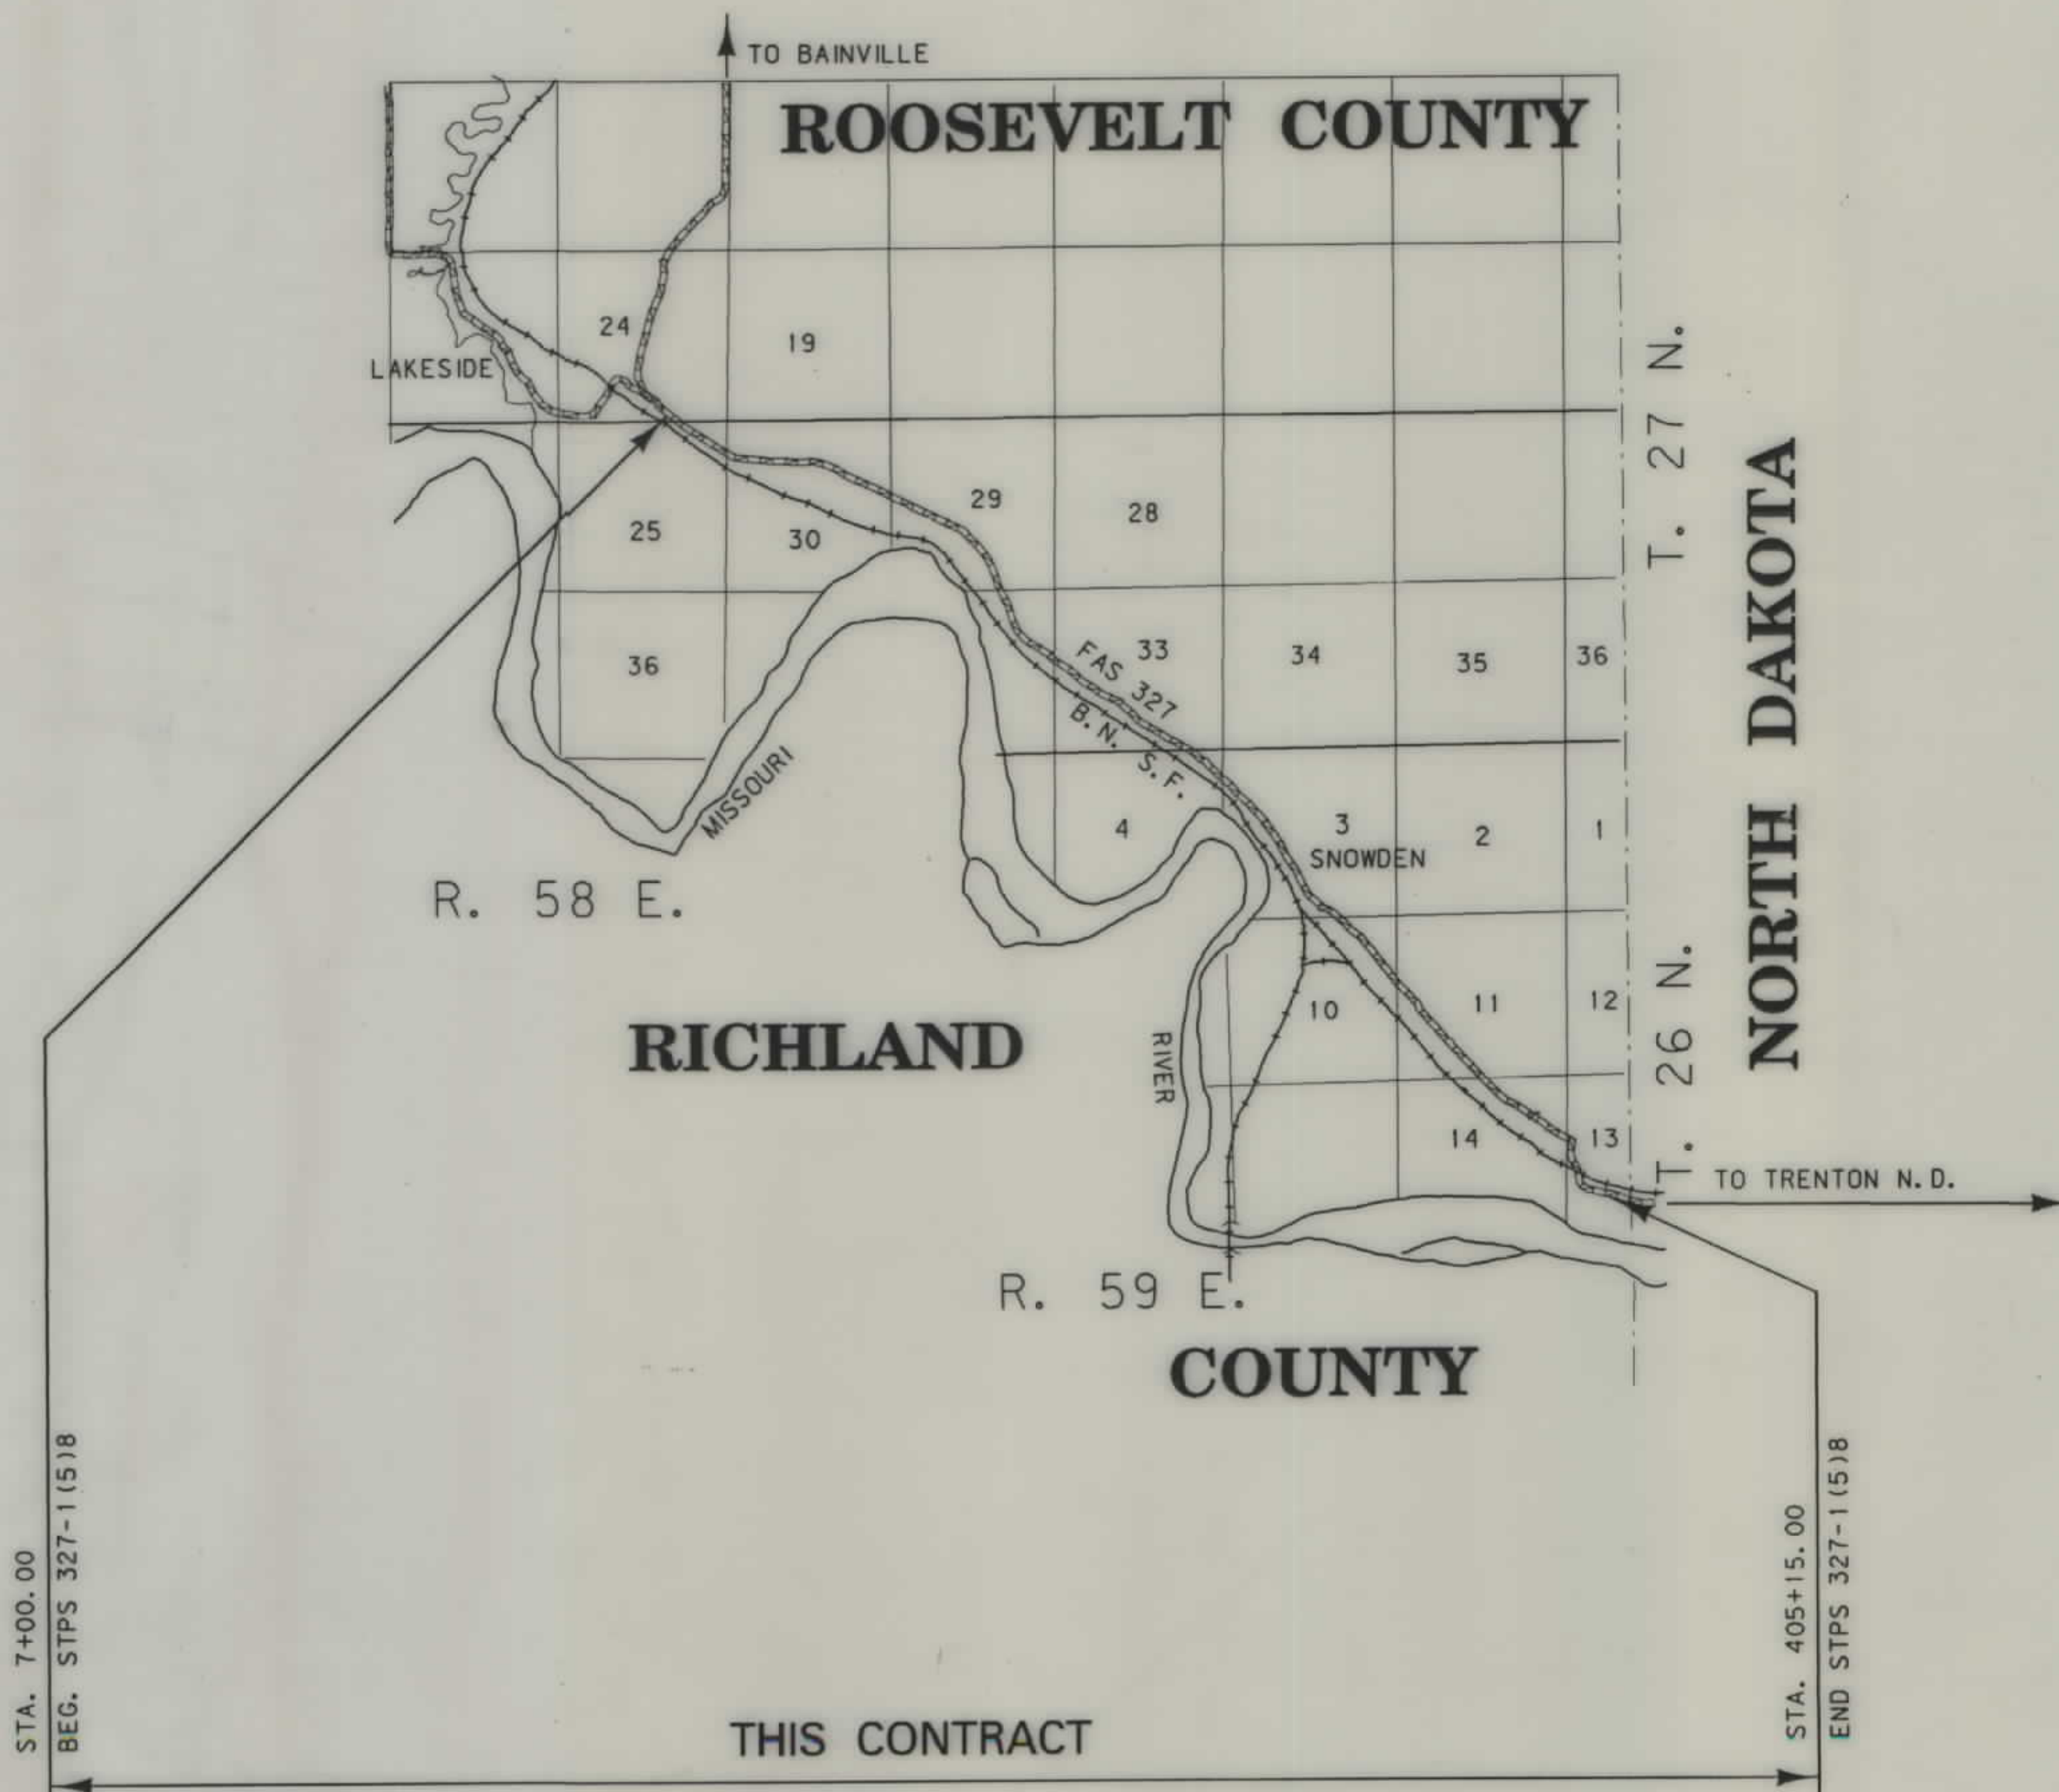


INDEX

PARCEL NO.	OWNERSHIP	SHEET NO.
1	SCOT T. & DIANE P. PANASUK	2-4
2	MILES G. PANASUK	2-3
3	RAYMOND HALVORSON	4-6
4	TTT WILLOW BAR, 11C	4-6
5	LAUREL D. TORGERSON	5
6	B. L. M.	6-7
7	BN & SF RWY COMPANY	2, 6-15
8	ROBERT PATRICK WILSON, LIFE ESTATE	
	- MABLE H. WILSON	7-8
9	WILSON SCOTT BERRY, ETAL	9, 10-13
10, 11	KERMIT I. HEEN	
	C/D GREGORY M. HEEN	13-14
12, 14	JACOB D. & EVELYN D. SEEL	14-15
13	DWIGHT EDWARD & SHEILA MARIA VANNATTA	14
15	U. S. GOVERNMENT	15
16	SUSAN D. & JERRY ZIMMERMAN, ETAL	11
9.1	WILLIAM O. BERRY, ETAL	8-11
1A	SCOT T. & DIANE P. PANASUK	3
9A	WILSON SCOTT BERRY, ETAL	12

BPL1..ROW


STATE	RIGHT OF WAY ID.	SHEET NO.	TOTAL SHEET
MONTANA	STPS 327-1(4) 8	3	15
PROJECT NUMBER 1358-004			
8 MILES SE OF BAINVILLE - SE			

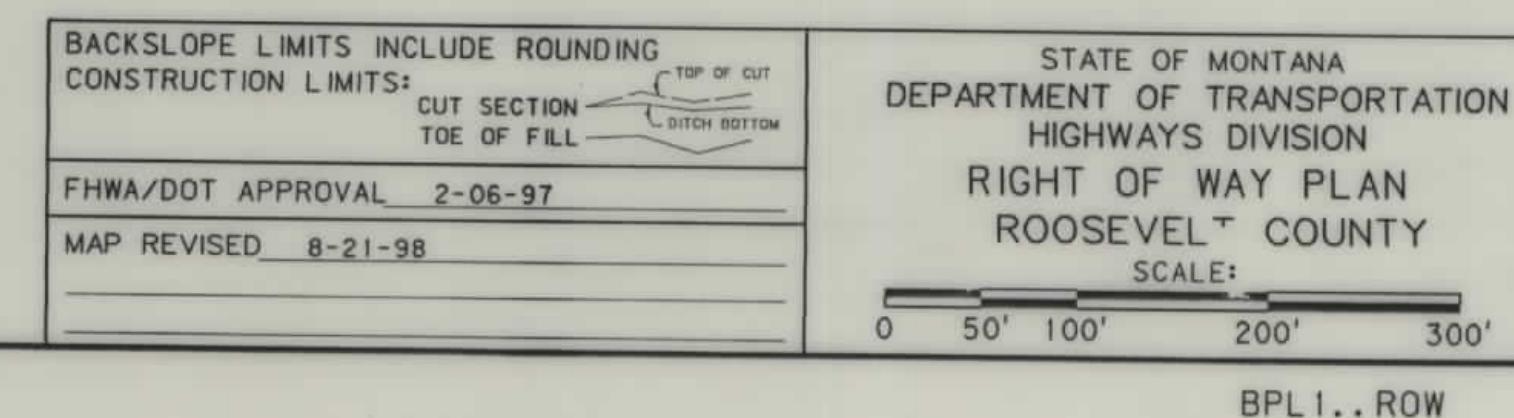

c:\p\1358\1358.dwg 5/19/97 07:08:19




RDROW

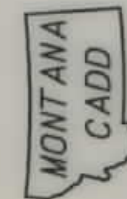

9
8
7
6
5
4
2
1

OWNERSHIP									
PARCEL	NAME	ADDRESS	TOTAL AREA	GROSS R/W AREA	EX. EASE. AREA	NET AREA	REMAINDER		CONST. PMT. AREA
							LEFT	RIGHT	
1	SCOT T. & DIANE P. PANASUK			16.22 AC.	6.17 AC.	10.05 AC.			0.09 AC.
3	RAYMOND HALVORSON			SEE	SHEET	NO. 6			
4	TTT WILLOW BAR, LLC			SEE	SHEET	NO. 6			

STATE	RIGHT OF WAY ID.	SHEET NO.	TOTAL SHEET
MONTANA	STPS 327-1(4) 8	4	15
PROJECT NUMBER 1358-004			
8 MILES SE OF BAINVILLE - SE			

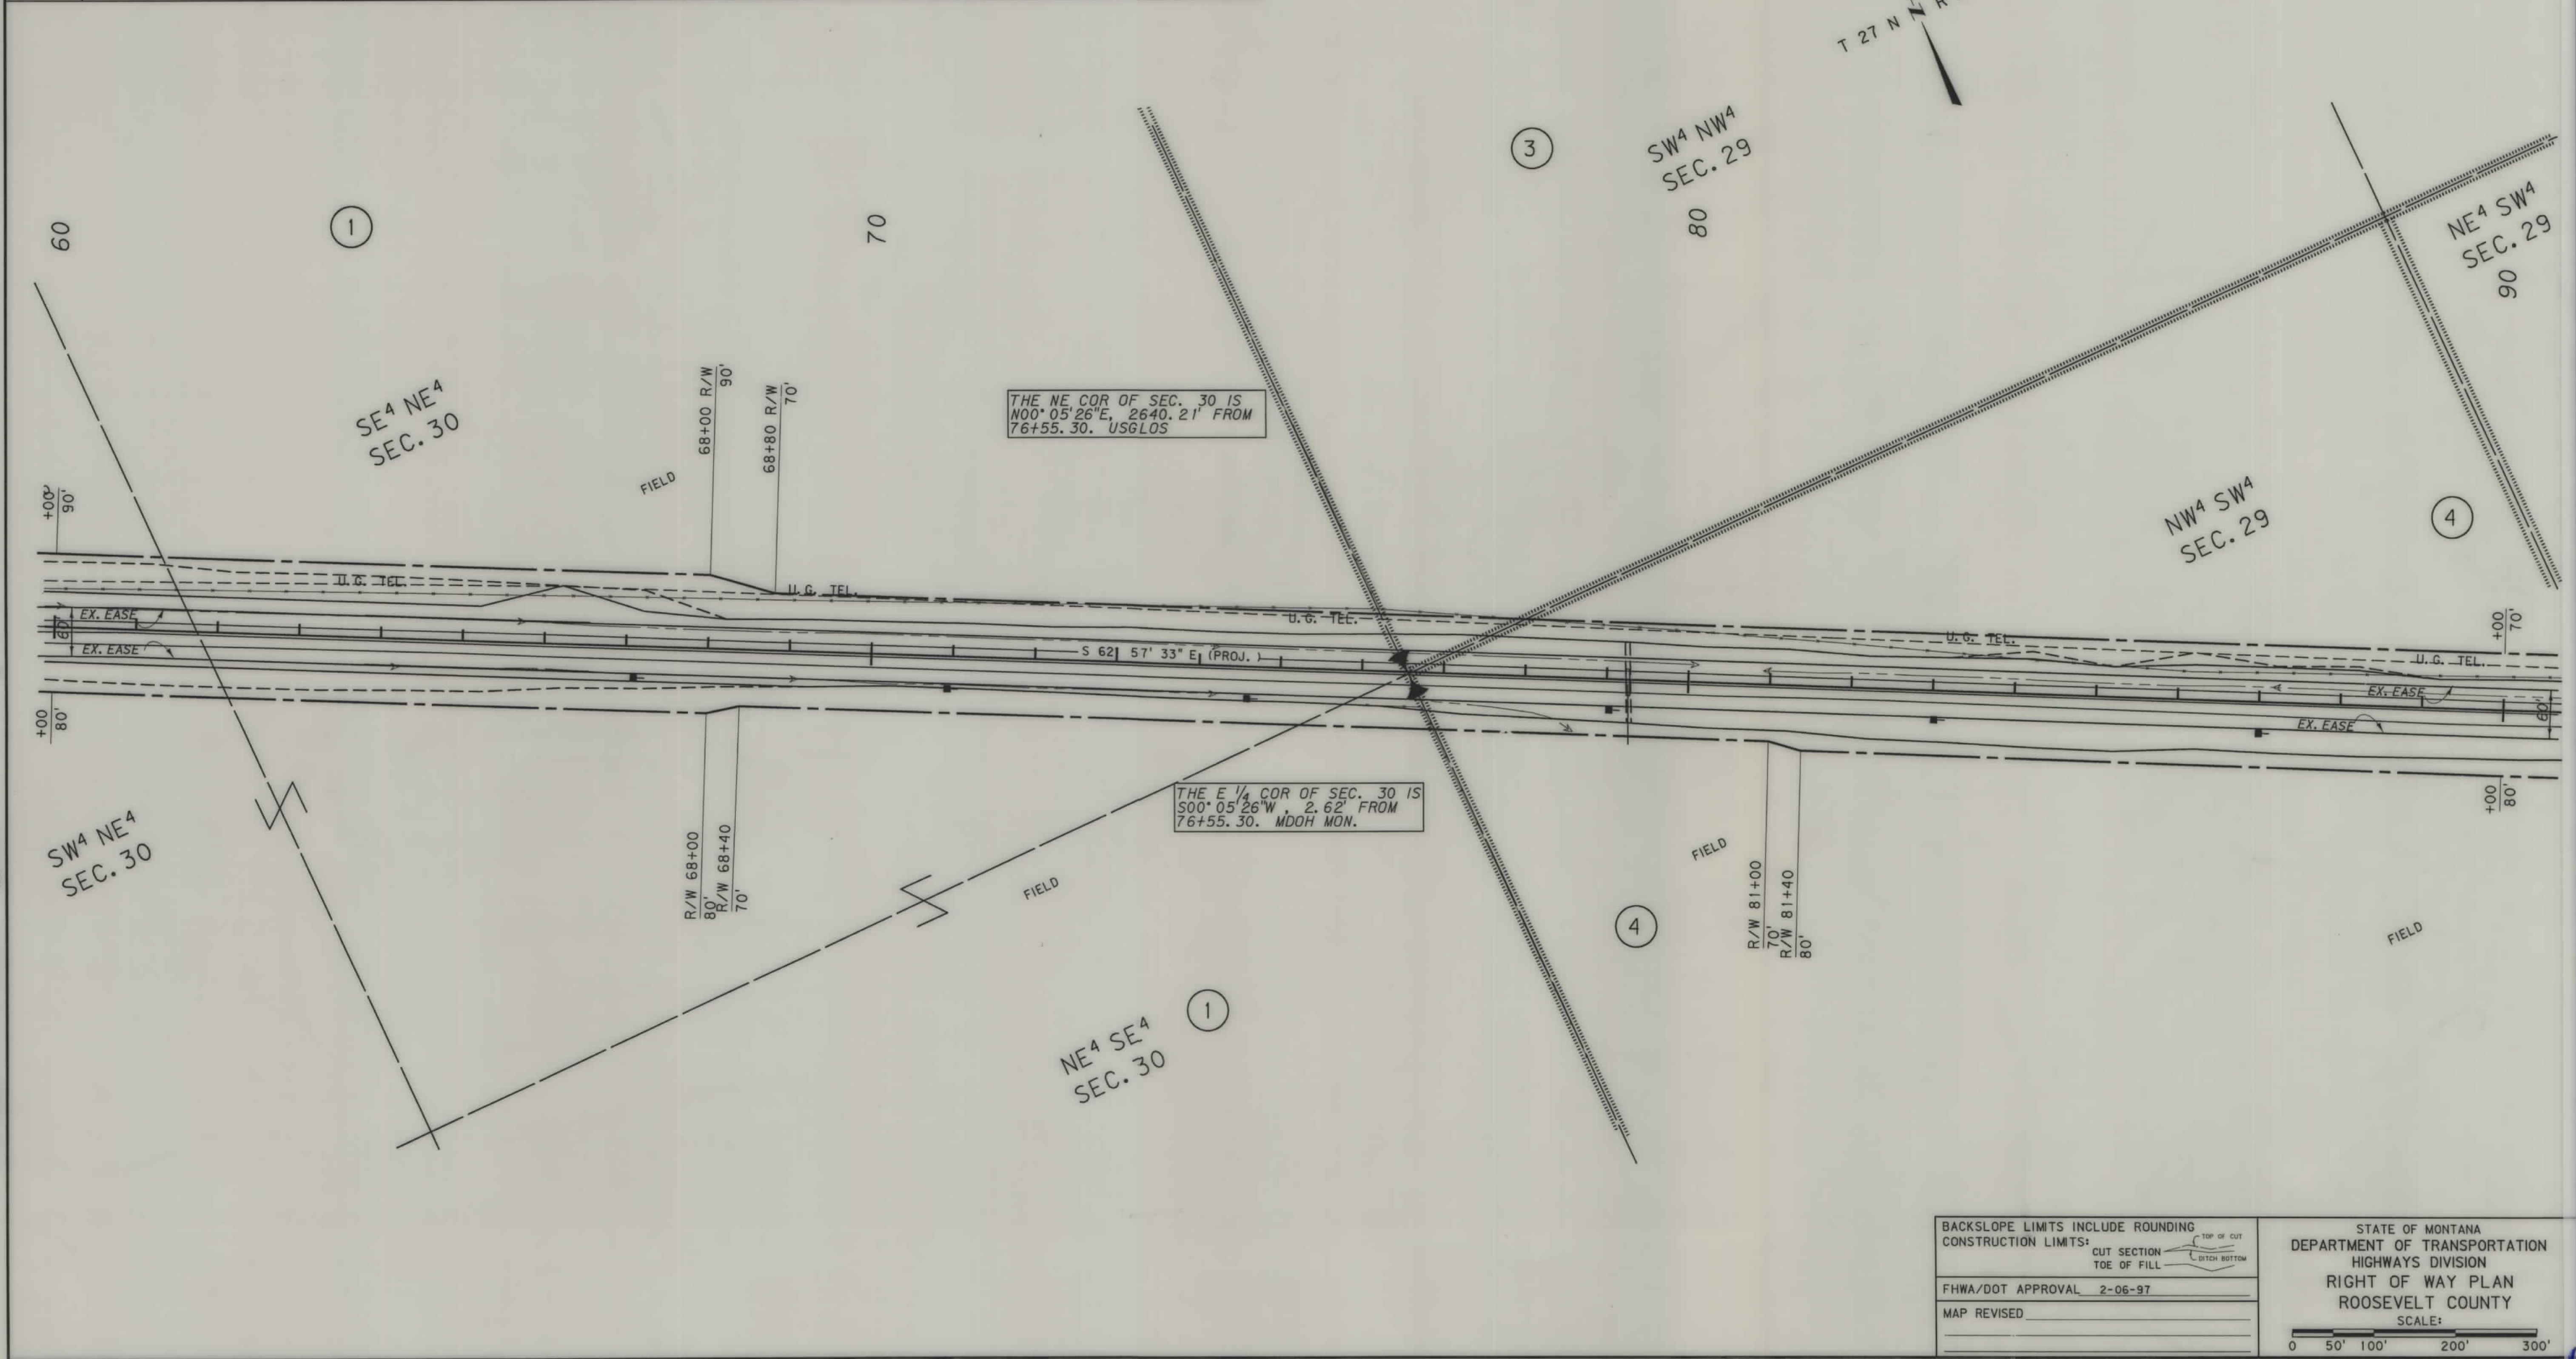


BACKSLOPE LIMITS INCLUDE ROUNDING
CONSTRUCTION LIMITS:
CUT SECTION
TOE OF FILL
DITCH BOTTOM
FHWA/DOT APPROVAL 2-06-97
MAP REVISED

STATE OF MONTANA
DEPARTMENT OF TRANSPORTATION
HIGHWAYS DIVISION
RIGHT OF WAY PLAN
ROOSEVELT COUNTY
SCALE:
0 50' 100' 200' 300'

[illegible]

STATE	RIGHT OF WAY ID.	SHEET NO.	TOTAL SHEET
MONTANA	STPS 327-1(4) 8	5	15
PROJECT NUMBER 1358-004			
8 MILES SE OF BAINVILLE - SE			

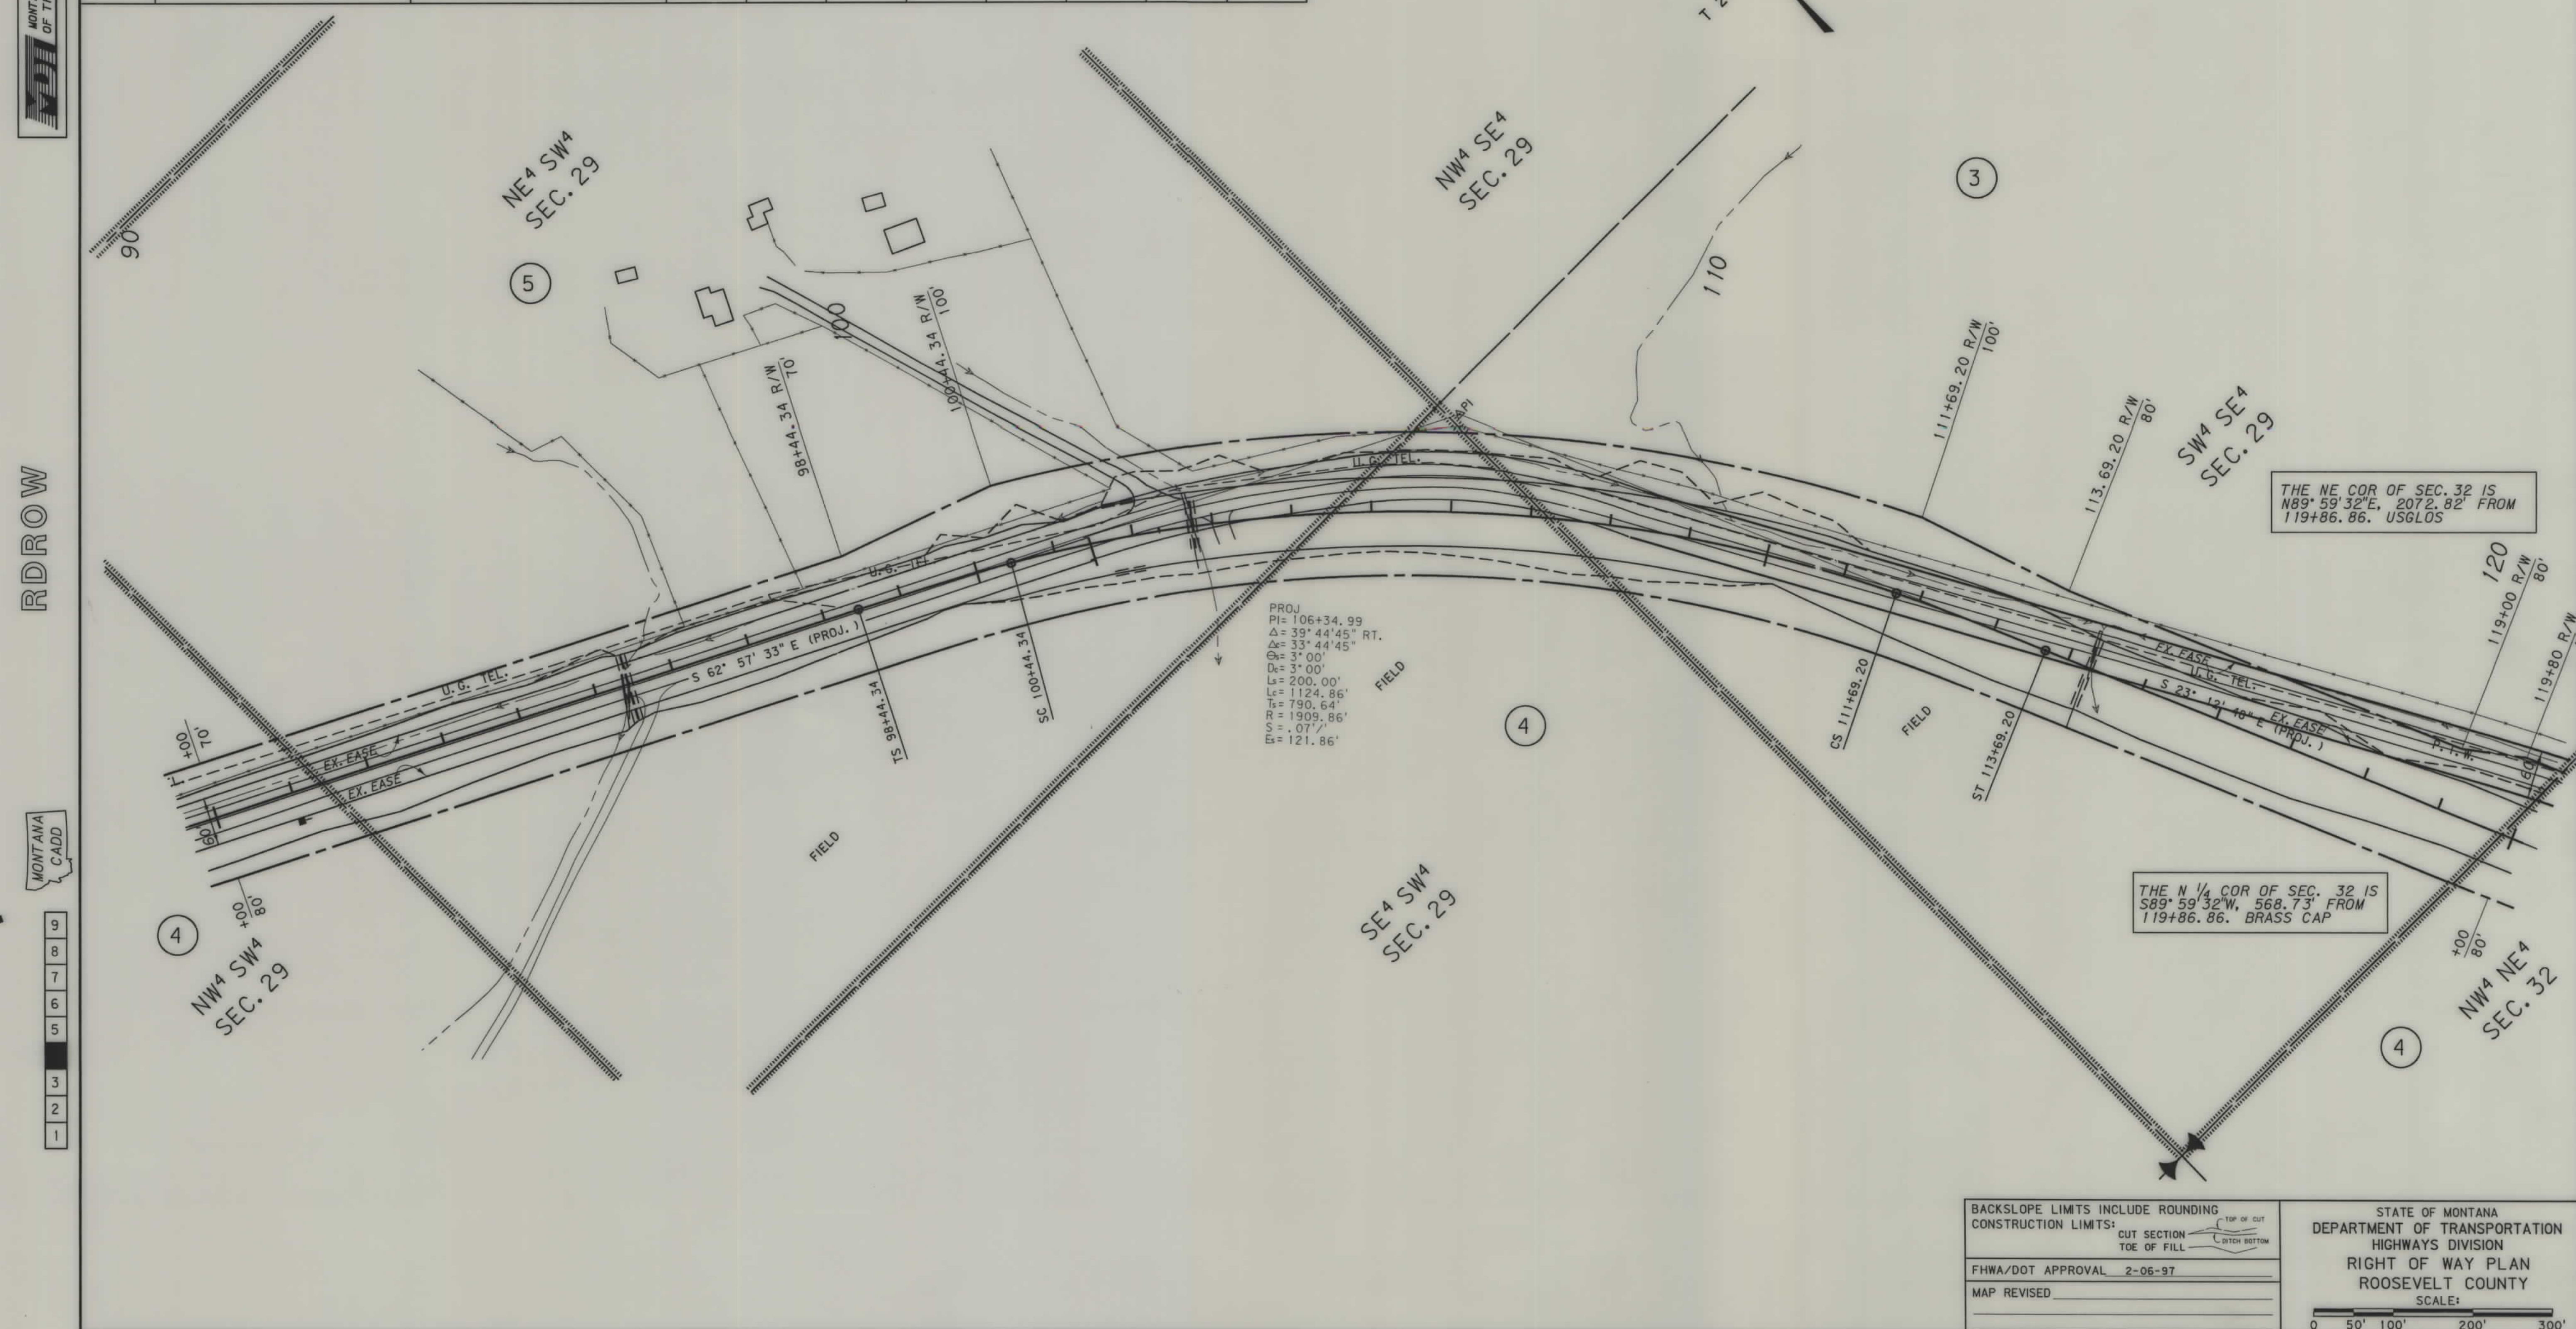


BPL1..ROW


BPL1..ROW

[illegible]

STATE	RIGHT OF WAY ID.	SHEET	TOTAL
		NO.	SHEETS
MONTANA	STPS 327-1(4) 8	9	15
PROJECT NUMBER 1358-004			
8 MILES SE OF BAINVILLE - SE			

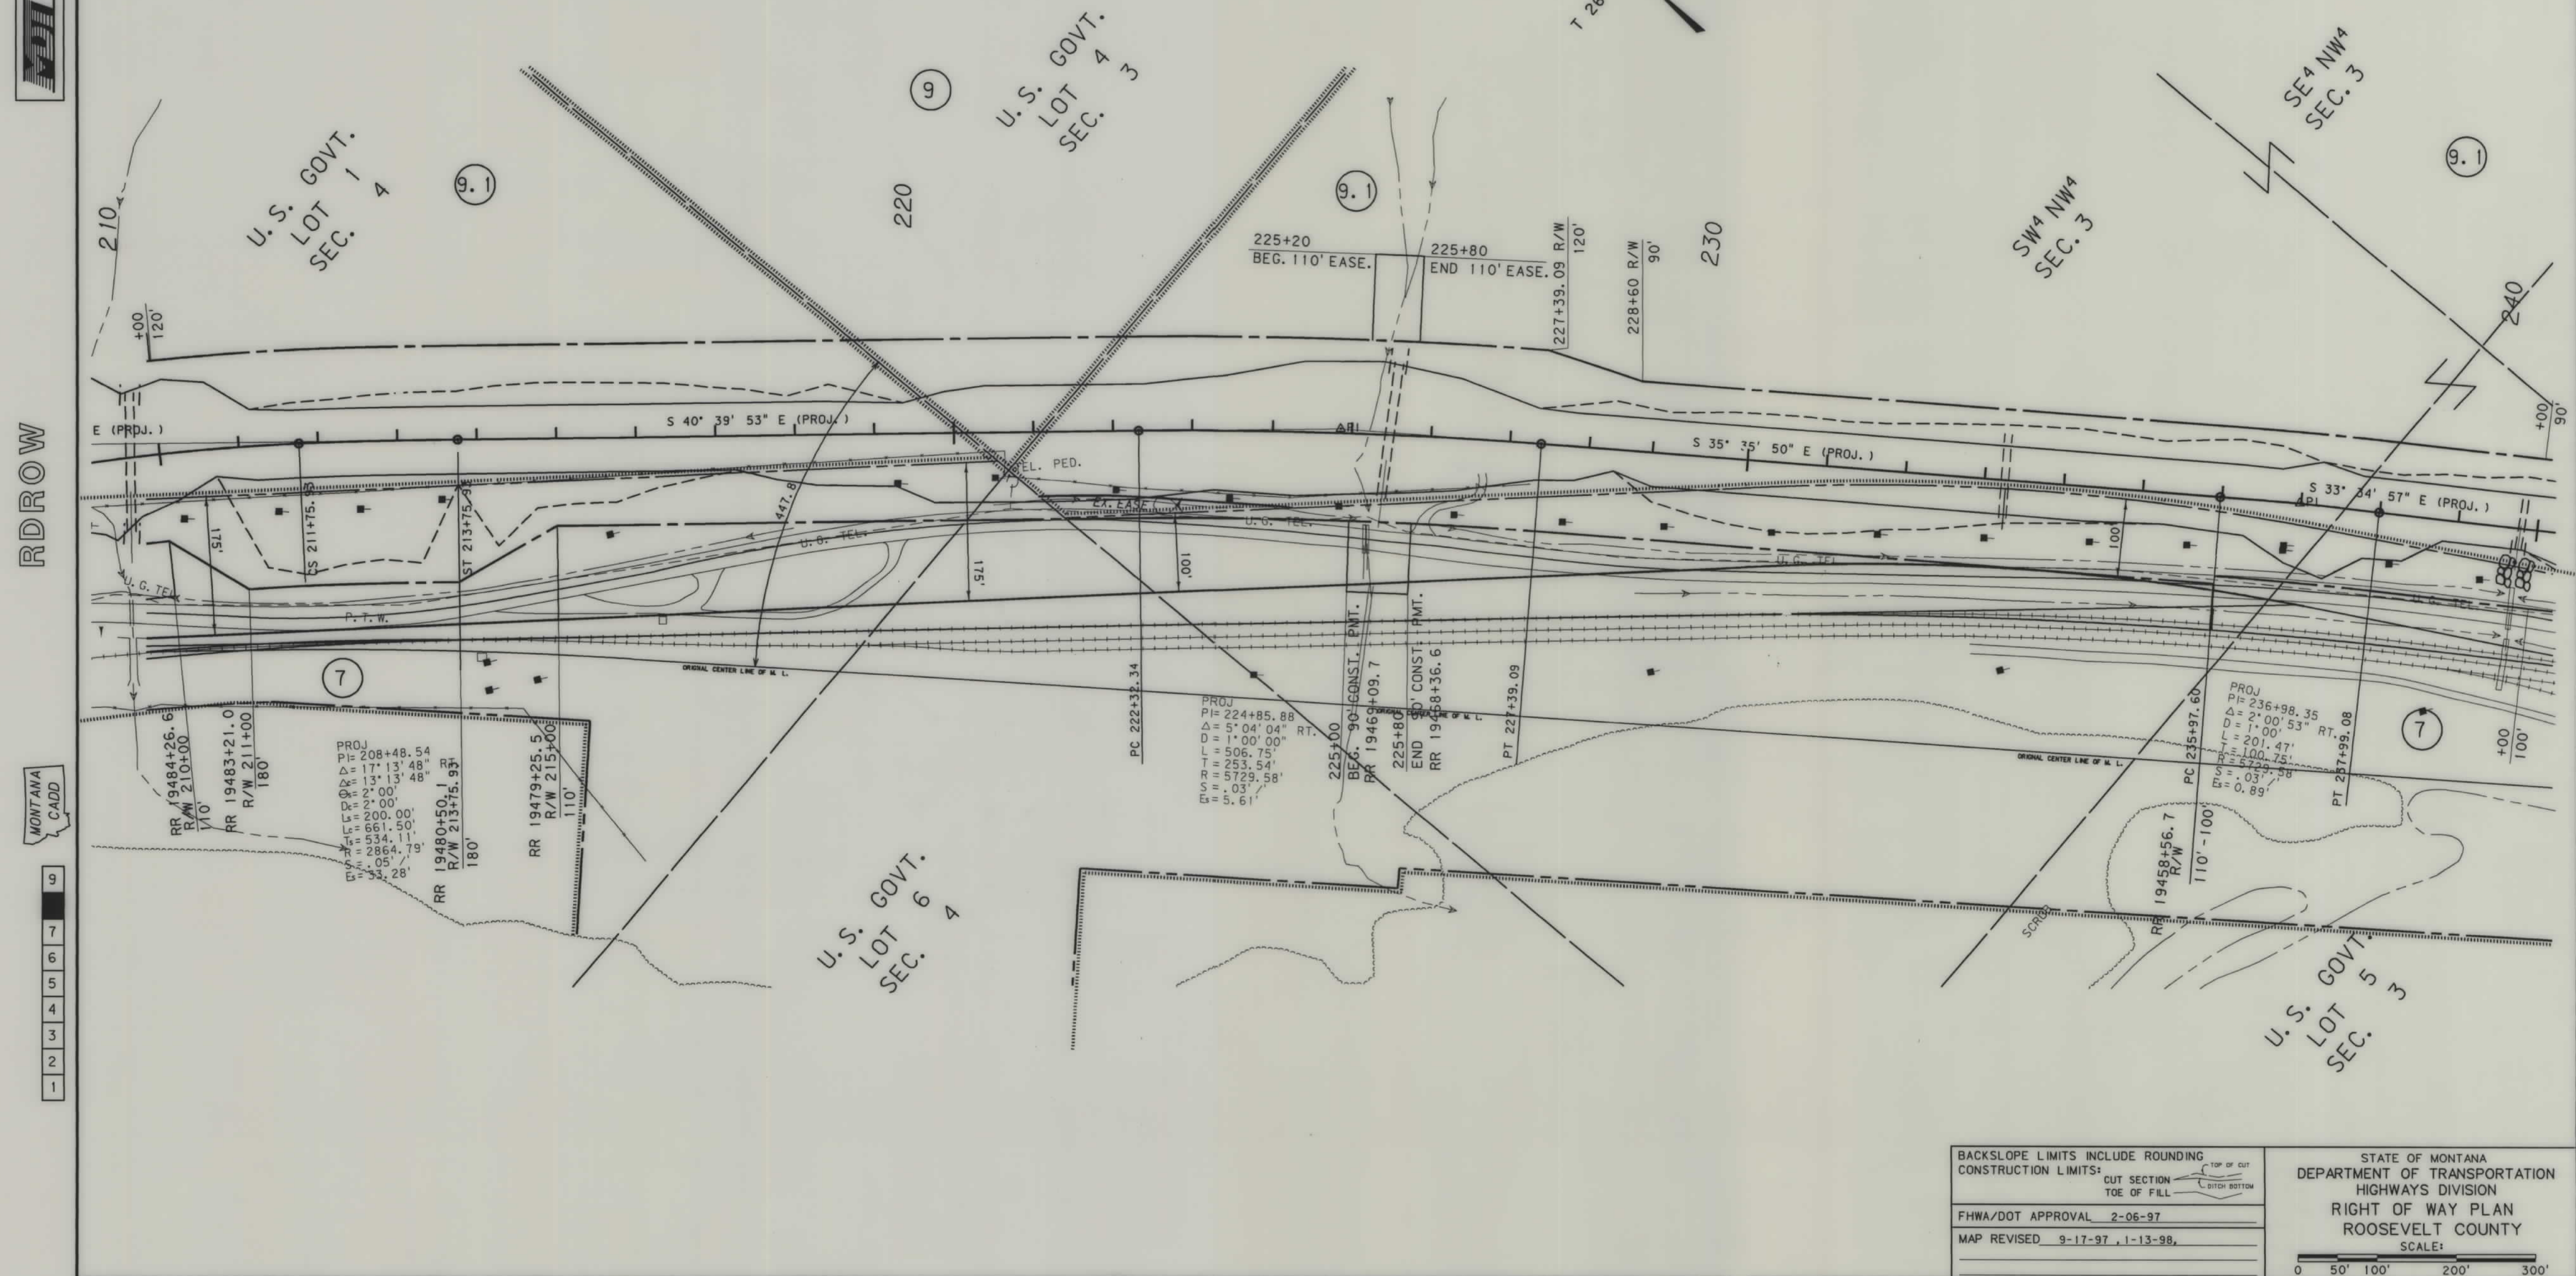

STATE	RIGHT OF WAY ID.	SHEET NO.	TOTAL SHEETS
MONTANA	STPS 327-1(4) 8	10	15
PROJECT NUMBER 1358-004			
8 MILES SE OF BAINVILLE - SE			

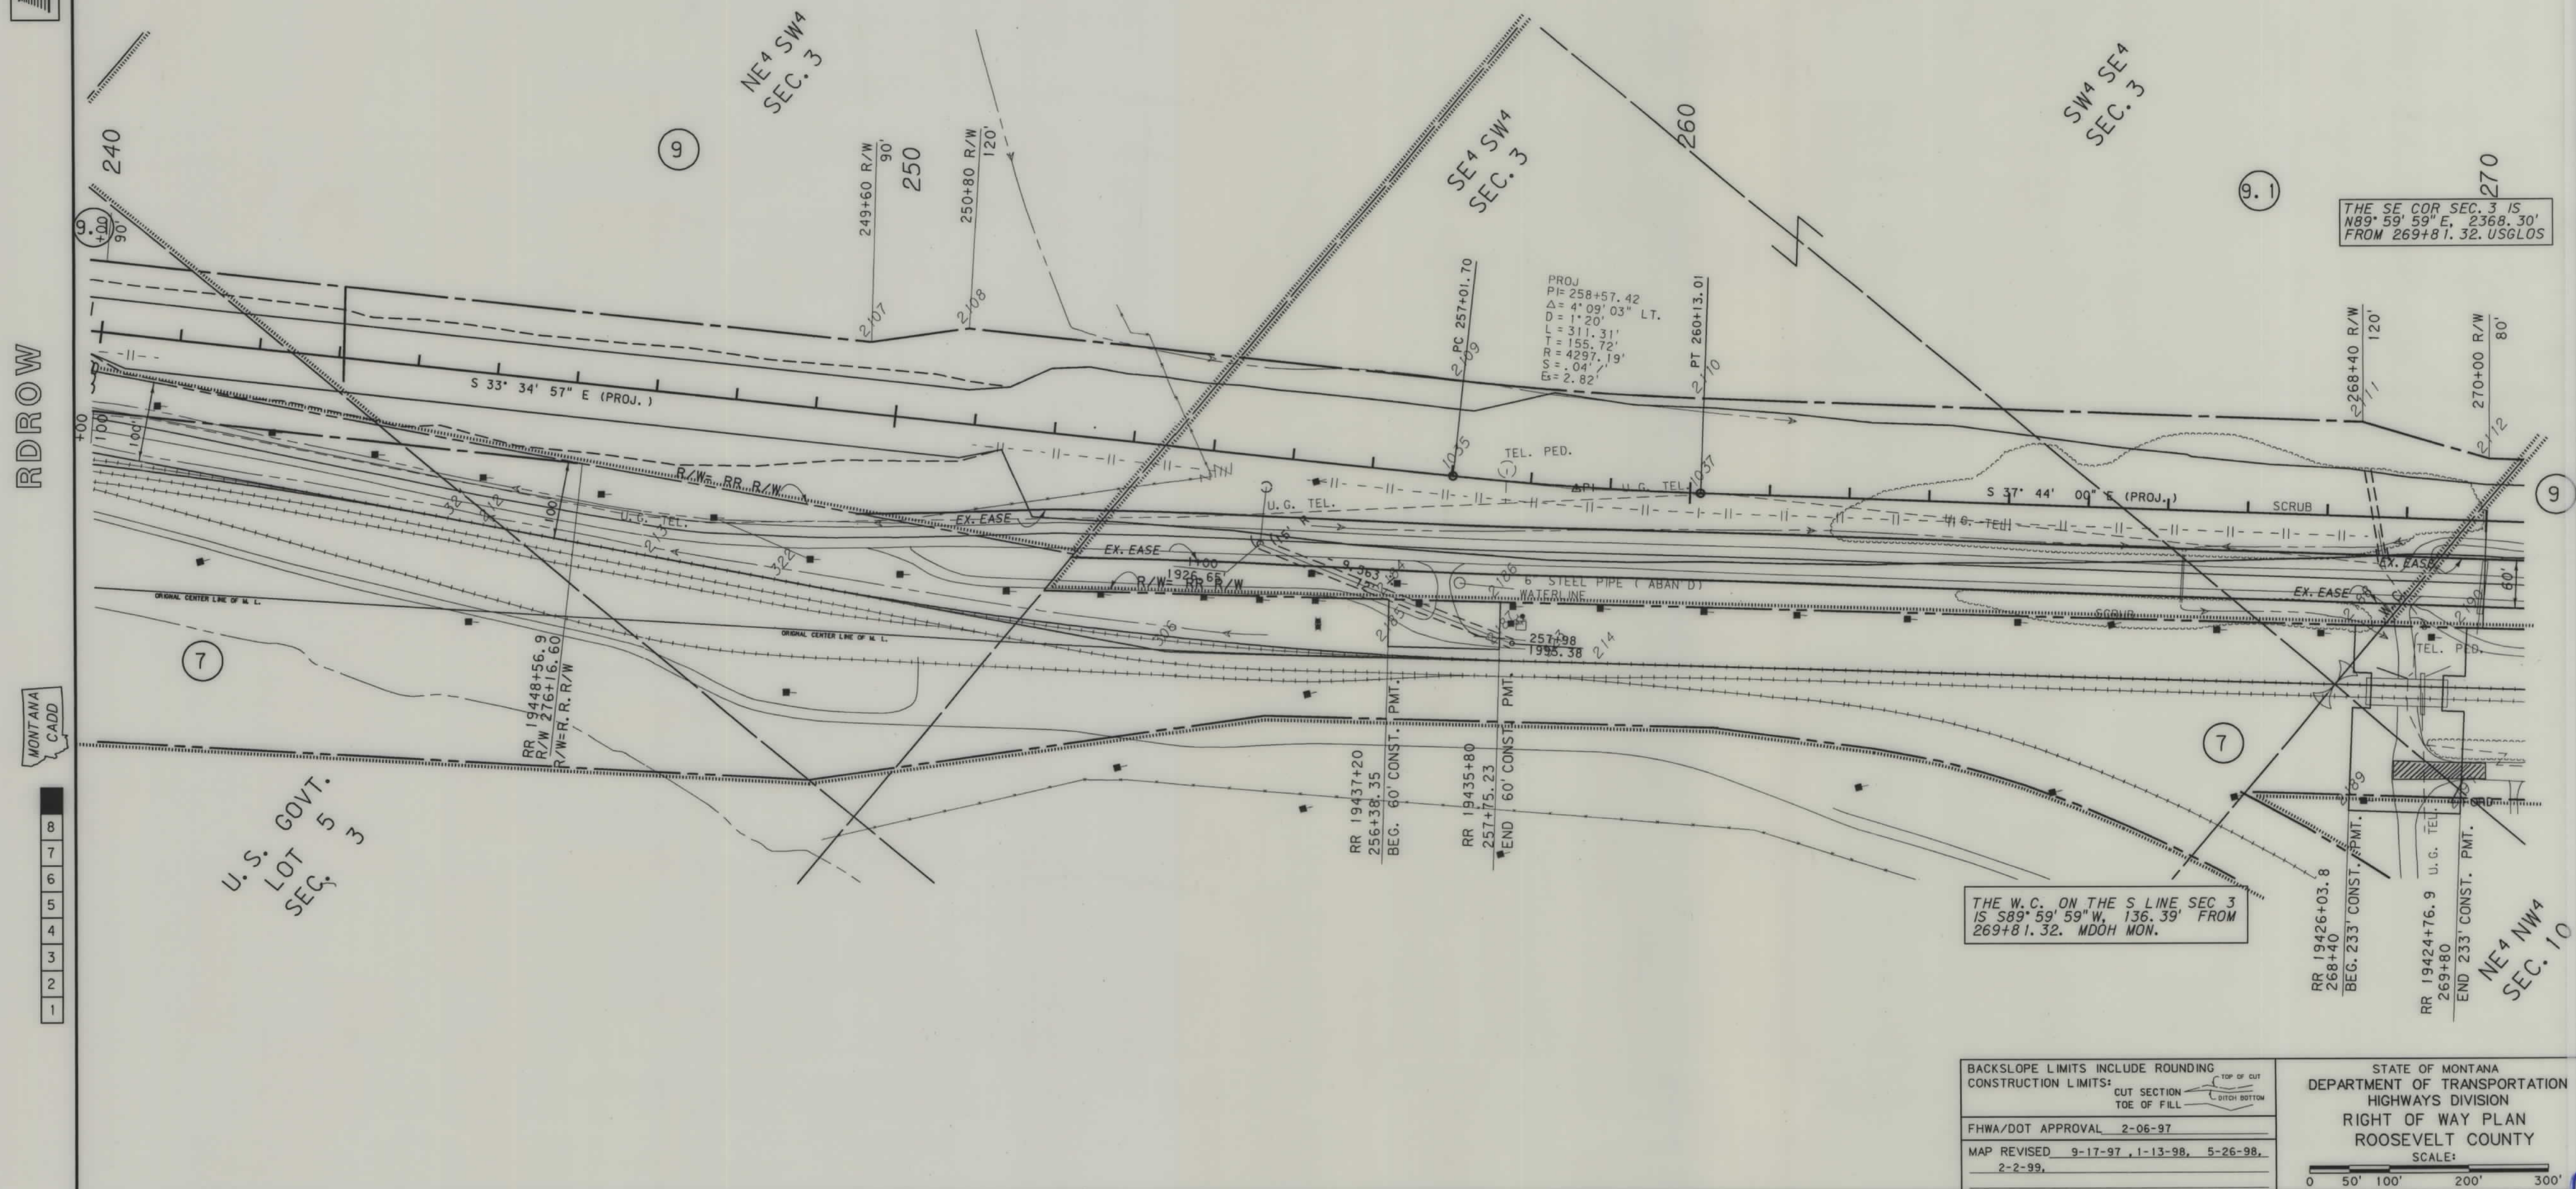

MONTANA DEPARTMENT
OF TRANSPORTATION


RDROW

MONTANA
CADD

9
8
7
6
5
4
3
2


OWNERSHIP										
PARCEL	NAME	ADDRESS	TOTAL AREA	GROSS R/W AREA	EX. EASE. AREA	NET AREA	REMAINDER		CONST. PMT. AREA	EASE. AREA
							LEFT	RIGHT		
7	BN & SF R/W COMPANY			SEE	SHEET	NO. 15				
9	WILSON SCOTT BERRY, ETAL	HC 58 BOX 18, BAINVILLE, MT 59212		SEE	SHEET	NO. 13				
16	SUSAN D. & JERRY ZIMMERMAN, ETAL			0.47 AC.	0.27 AC.	0.20 AC.				
9.1	WILLIAM O. BERRY, ETAL	95 SCHLEY AVE., SAVANNAH, GA 31419		23.82 AC.	2.42 AC.	21.40 AC.				0.40 AC.

STATE	RIGHT OF WAY ID.	SHEET NO.	TOTAL SHEETS
MONTANA	STPS 327-1(4) 8	11	15
PROJECT NUMBER 1358-004			
8 MILES SE OF BAINVILLE - SE			

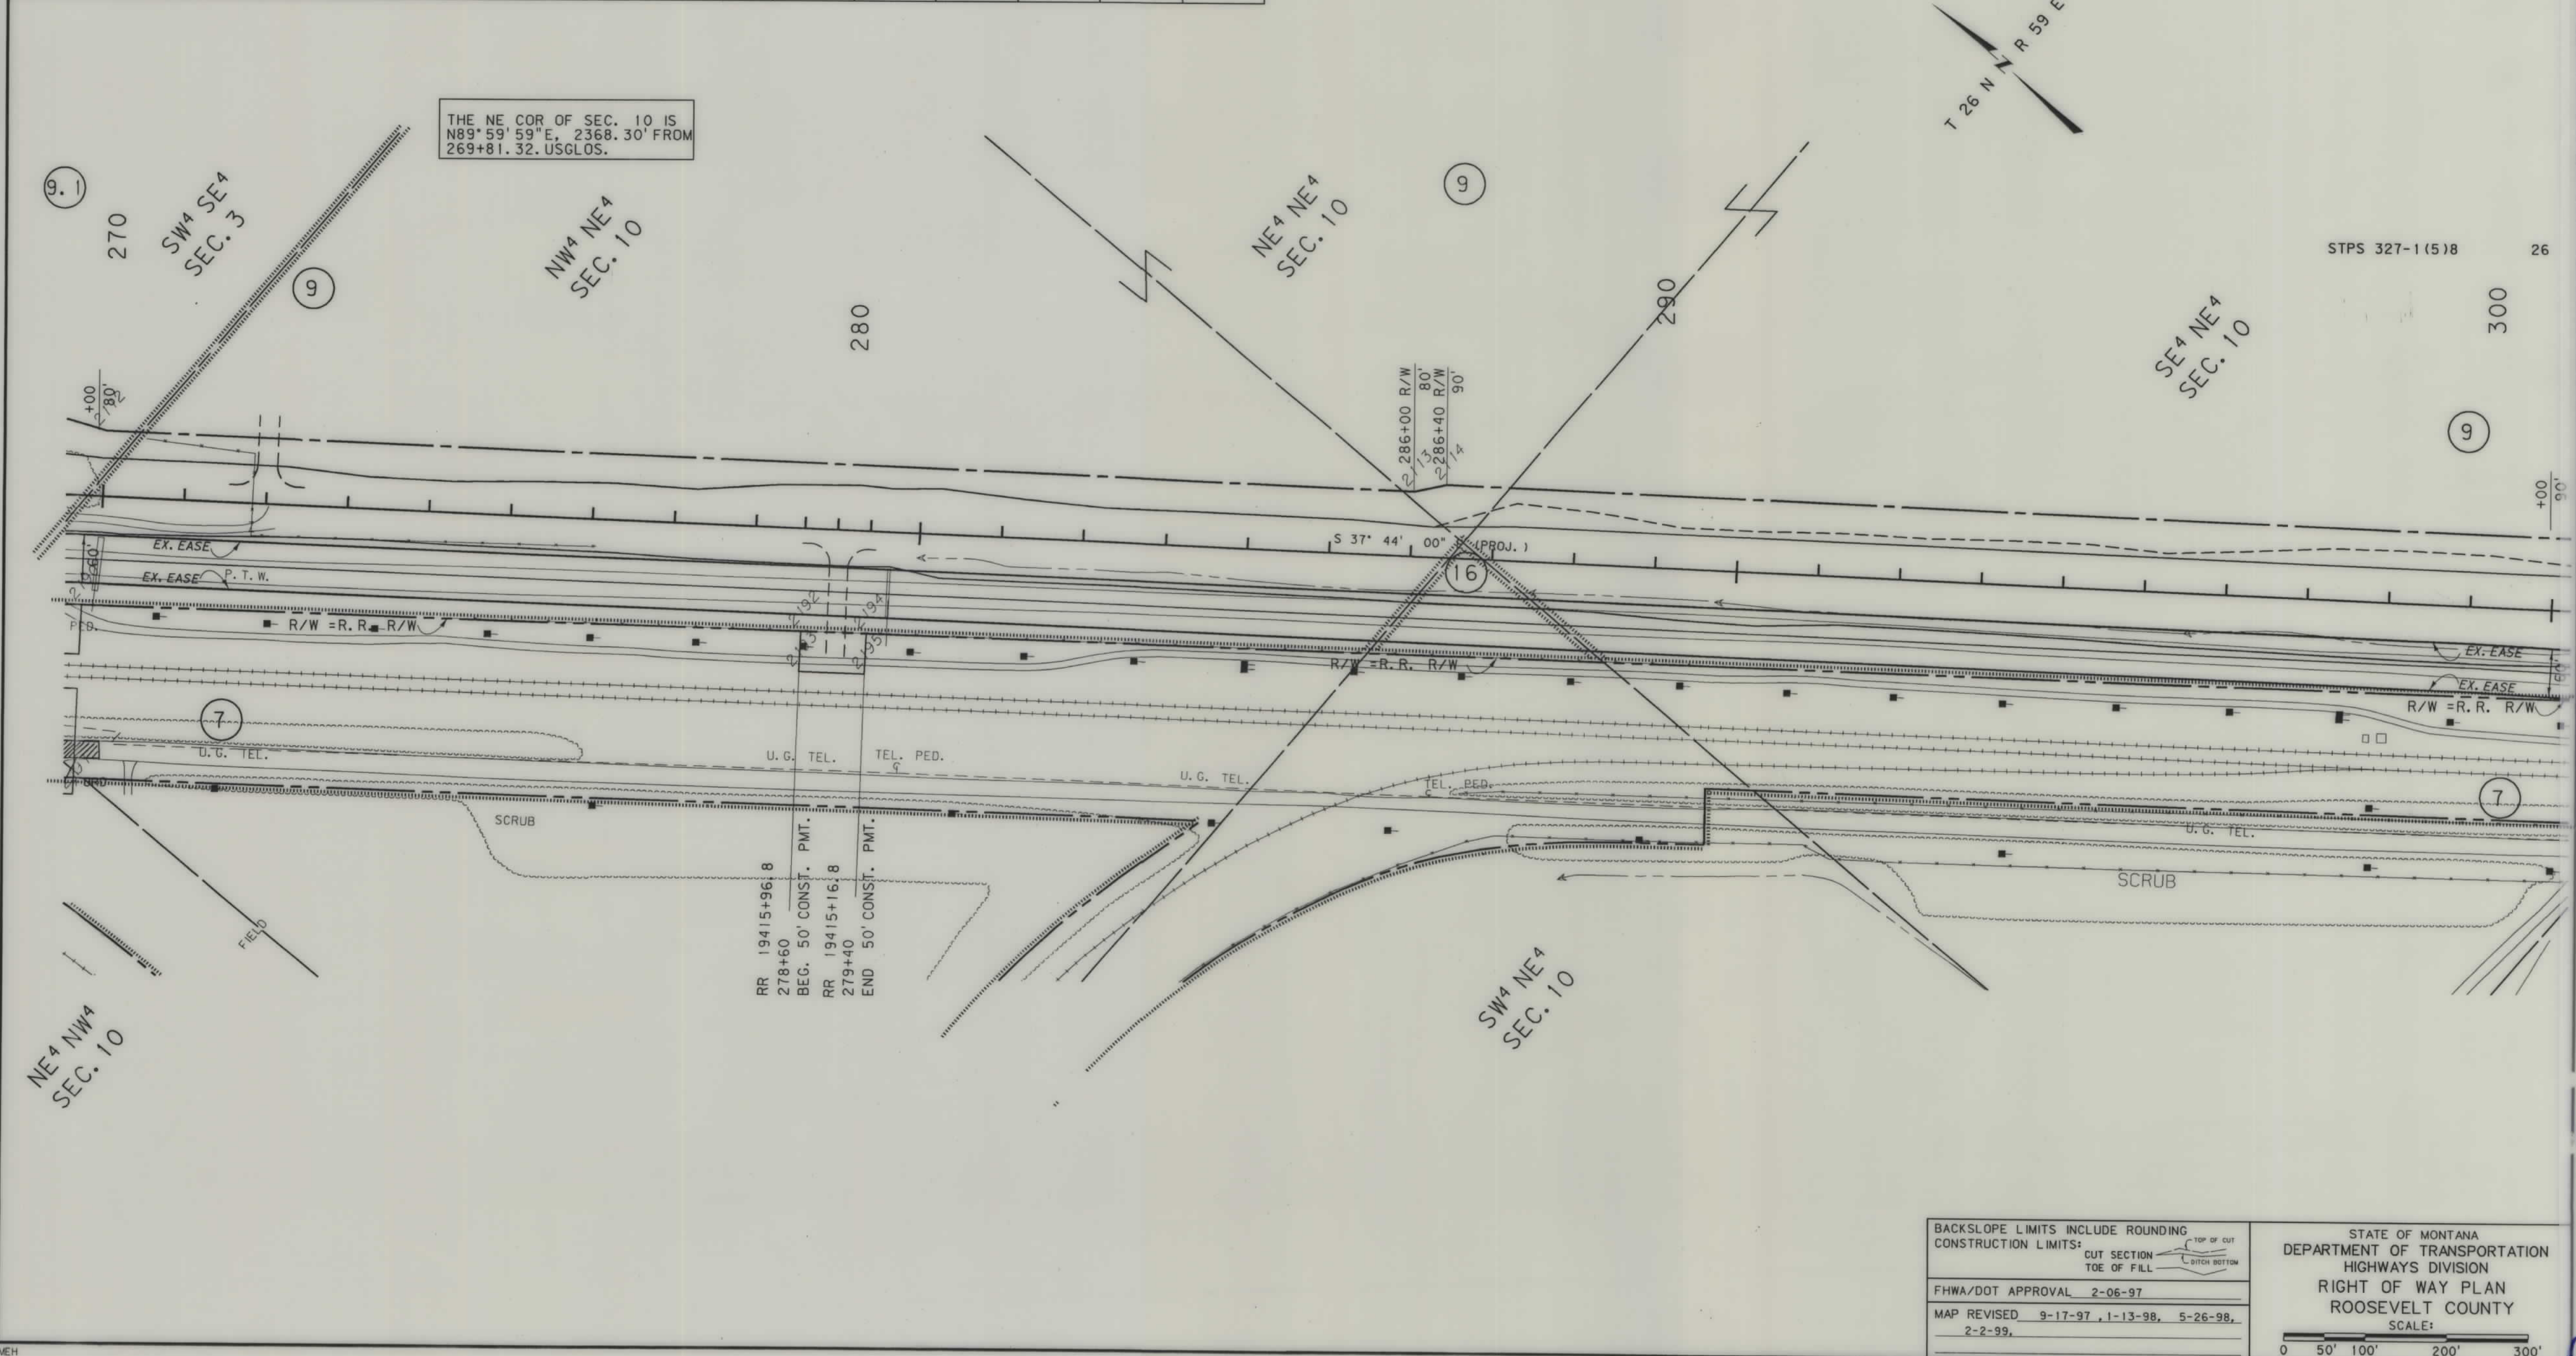


[illegible]

STATE	RIGHT OF WAY ID.	SHEET	TOTAL
		NO.	SHEET
MONTANA	STPS 327-1(4) 8	12	15
PROJECT NUMBER 1358-004			
8 MILES SE OF BAINVILLE - SE			

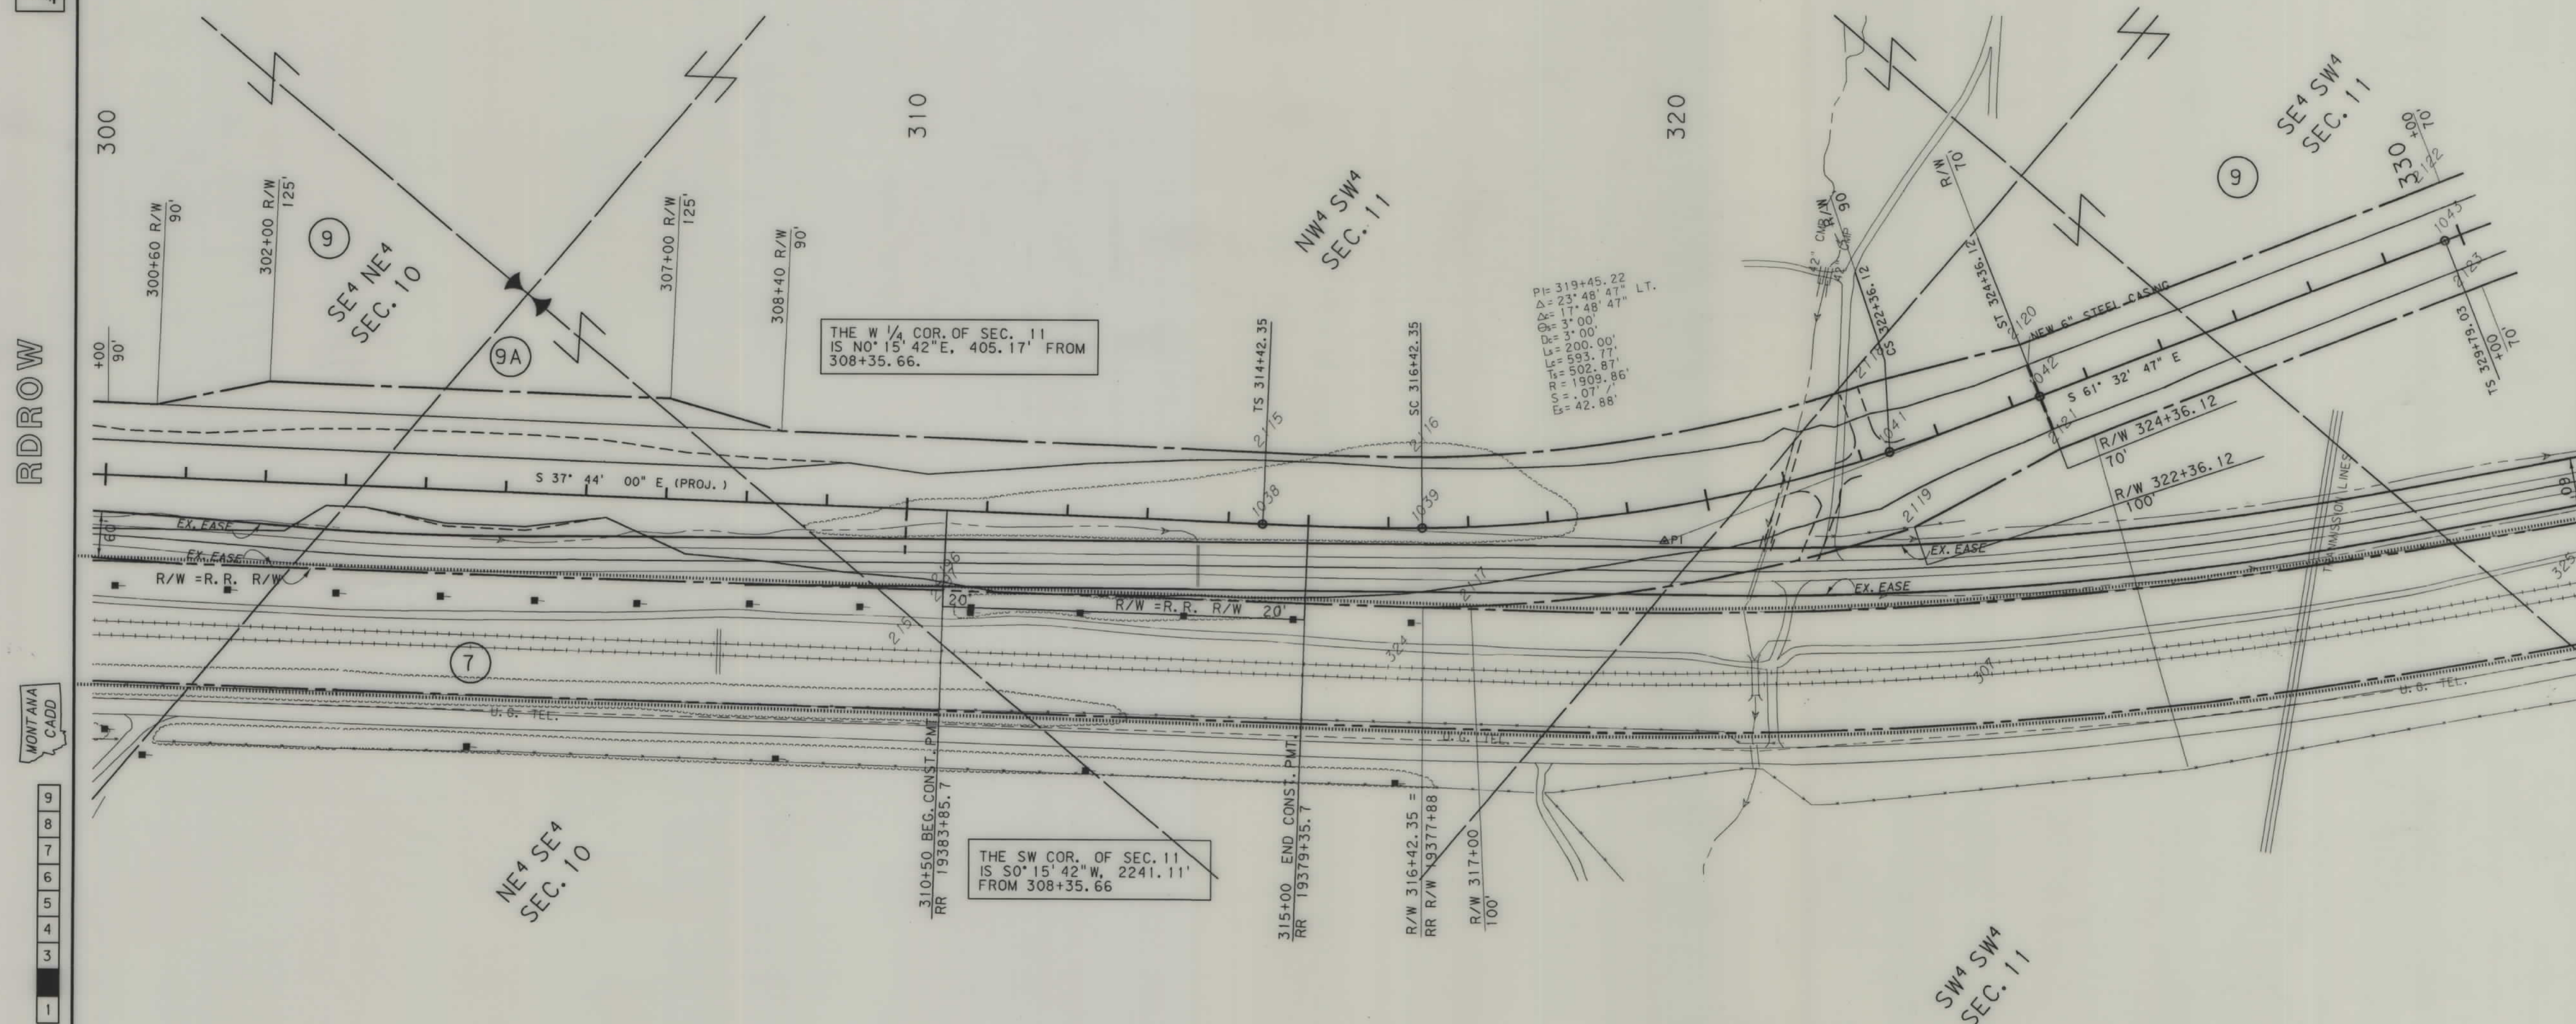


BACKSLOPE LIMITS INCLUDE ROUNDING	
CONSTRUCTION LIMITS:	
FHWA/DOT APPROVAL 2-06-97	
MAP REVISED 9-17-97, 1-13-98, 5-19-98	

STATE OF MONTANA
DEPARTMENT OF TRANSPORTATION
HIGHWAYS DIVISION
RIGHT OF WAY PLAN
ROOSEVELT COUNTY
SCALE:

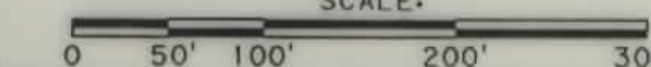


[illegible]

STATE	RIGHT OF WAY ID.	SHEET NO.	TOTAL SHEETS
MONTANA	STPS 327-1(4) 8	13	15
PROJECT NUMBER 1358-004			
8 MILES SE OF BAINVILLE - SE			

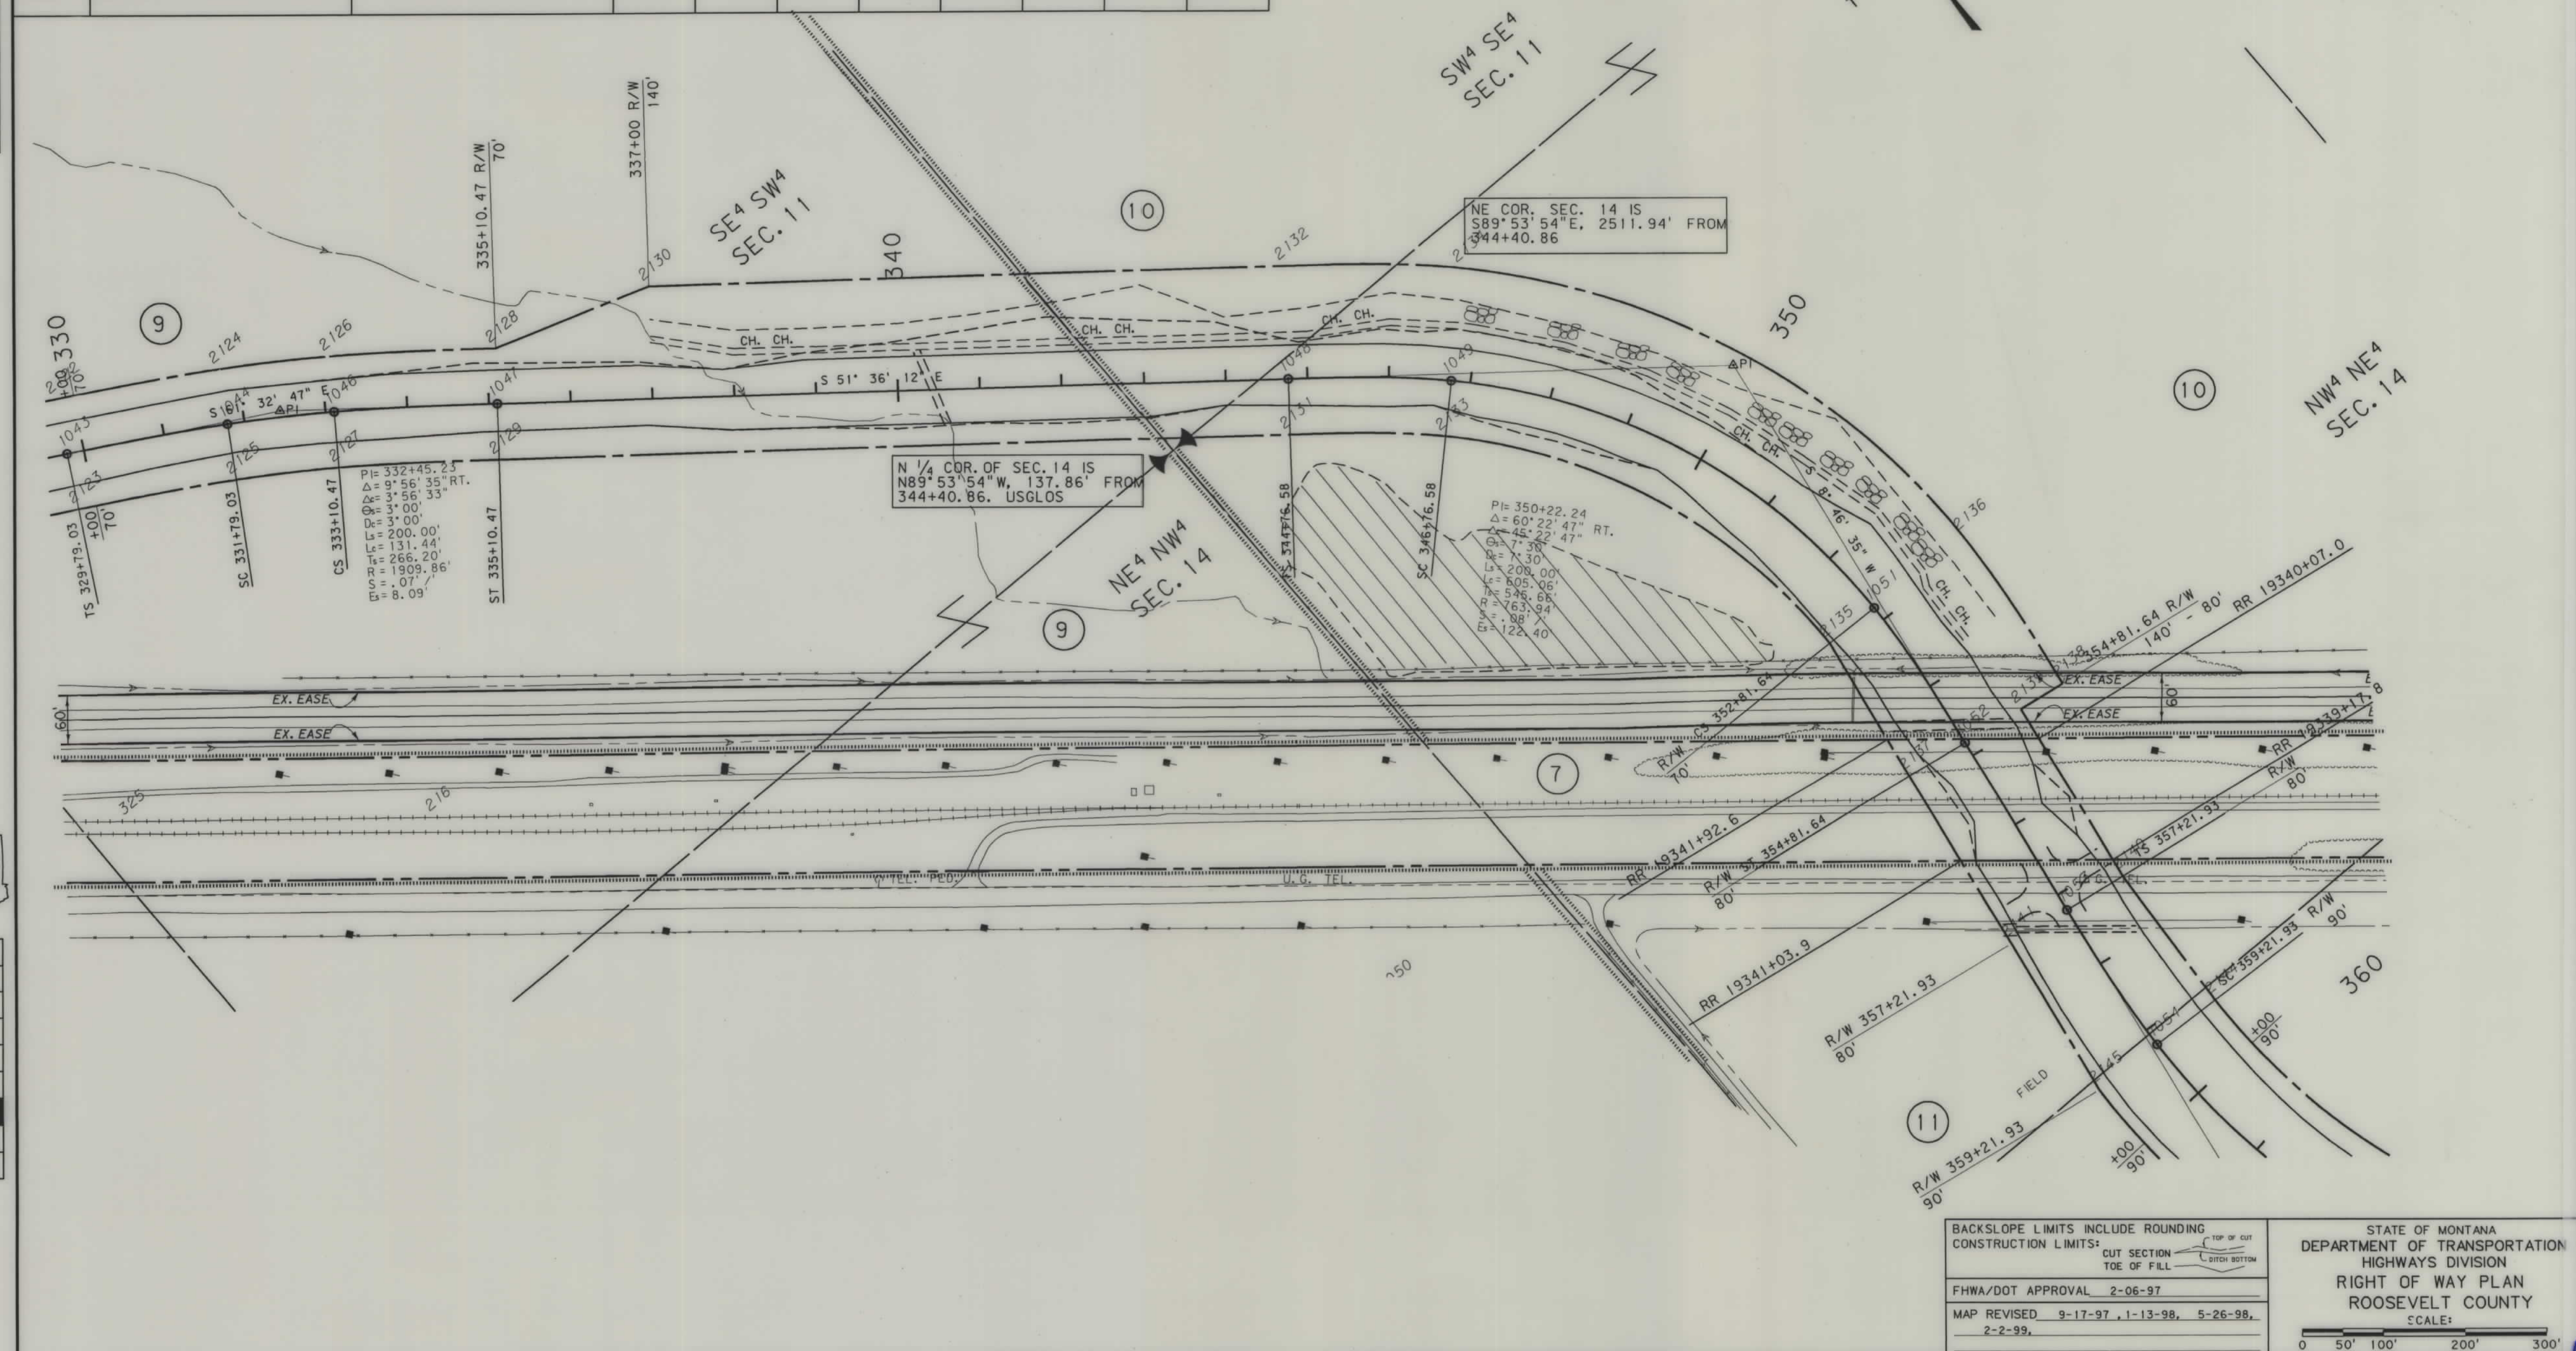

13-06-97 11:45:31 005 001 21062110001.3

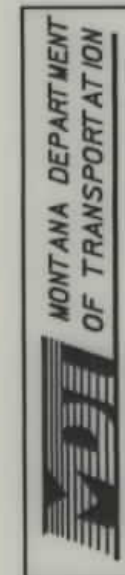


RDRW

MONTANA
CADD

9
8
7
6
5
3
2
1

OWNERSHIP									
PARCEL	NAME	ADDRESS	TOTAL AREA	GROSS R/W AREA	EX. EASE AREA	NET AREA	REMAINDER		EASE AREA
							LEFT	RIGHT	
7	BN & SF RWY COMPANY			SEE	SHEET	NO. 15			
11	KERMIT L. HEEN								
	C/D GREGORY M. HEEN	RT3, BOX 72, WILLISON, ND 58801		6.90 AC.	0	6.90 AC.			
12	JACOB D. & EVELYN D. SEEL	4512 PALISADES PARK, BILLINGS, MT		4.19 AC.	1.16 AC.	3.03 AC.			
13	DWIGHT EDWARD & SHEILA MARIE VANNATTA	P.O. BOX 84, BAINVILLE, MT 59212		0.76 AC.	0.08 AC.	0.68 AC.			
14	JACOB D. & EVELYN D. SEEL	4512 PALISADES PARK, BILLINGS, MT		SEE	SHEET	NO. 15			

STATE	RIGHT OF WAY ID.	SHEET NO.	TOTAL SHEETS
MONTANA	STPS 327-1(4) 8	14	15
PROJECT NUMBER 1358-004			
8 MILES SE OF BAINVILLE - SE			

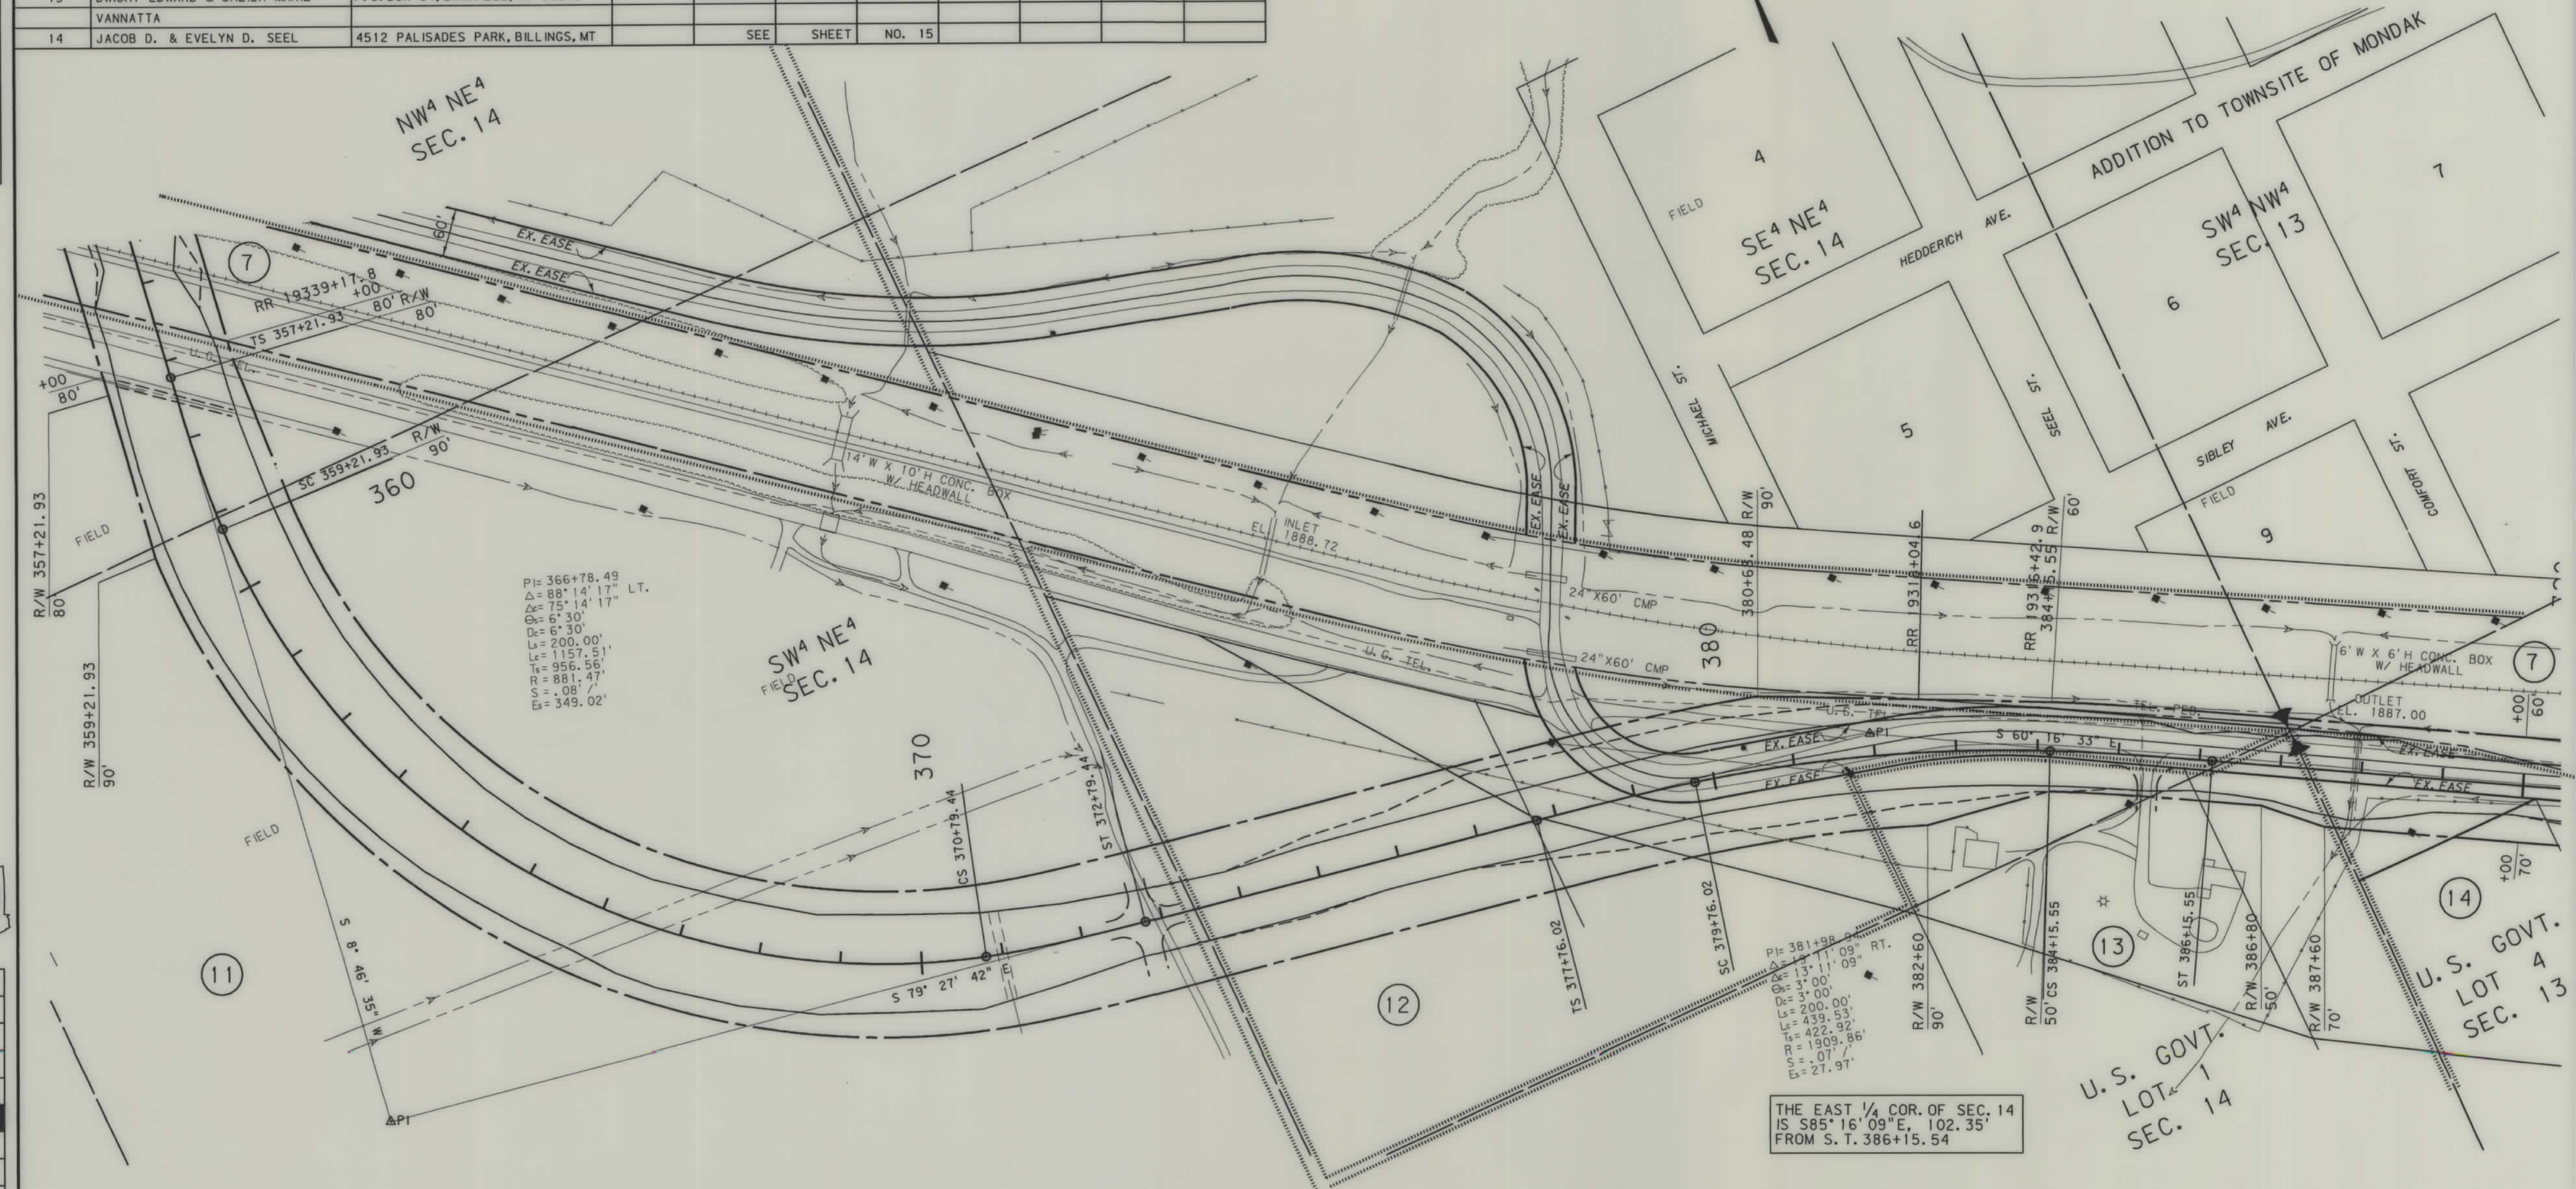

BACKSLOPE LIMITS INCLUDE ROUNDING	
CONSTRUCTION LIMITS:	TOP OF CUT CUT SECTION TOE OF FILL
FHWA/DOT APPROVAL 2-06-97	
MAP REVISED 9-12-97	

STATE OF MONTANA DEPARTMENT OF TRANSPORTATION HIGHWAYS DIVISION	
RIGHT OF WAY PLAN ROOSEVELT COUNTY	
SCALE:	
0 50' 100' 200' 300'	

