


PLANS

NOT

TO

SCALE

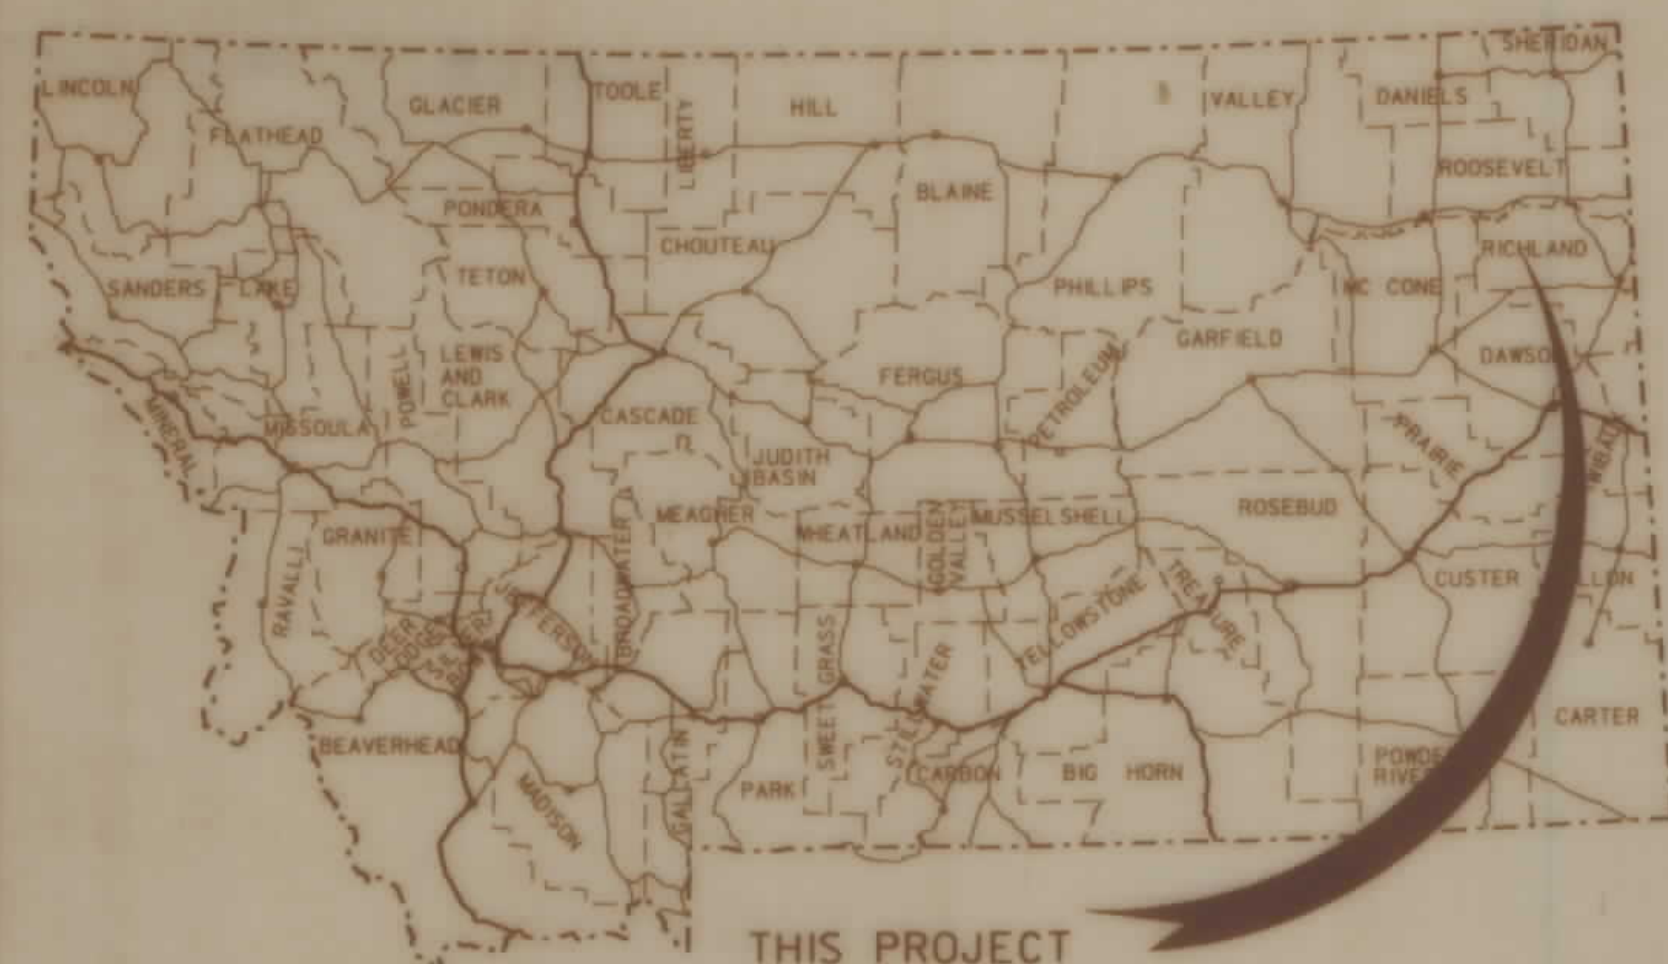

STATE OF MONTANA
DEPARTMENT OF TRANSPORTATION
HIGHWAYS DIVISION
RIGHT OF WAY PLAN OF
FEDERAL AID PROJECT RS 201-2(5)28
14 MILES E. of McCONE COUNTY LINE-E
RICHLAND COUNTY

STATE	RIGHT OF WAY ID.	SHEET NO.	TOTAL SHEETS
MONTANA	RS 201-2(5)28	1	13
PROJECT NUMBER 1362-005			
14 MILES E. OF McCONE COUNTY LINE - E.			


CONVENTIONAL SIGNS

PROPOSED RIGHT OF WAY LINE	---
EXISTING RIGHT OF WAY LINE	---
RAILROAD RIGHT OF WAY LINE	---
CENTERLINE (CL) OR PROJECTED LINE	---
STK'D CENTERLINE	---
SECTION LINE	---
FULL ACCESS CONTROL	AC AC
LIMITED ACCESS CONTROL	/// ///
OWNERSHIP BOUNDARY	-----
PRESENT TRAVELED WAY (P.T.W.)	---
FENCE LINE	---
EXISTING GUARDRAIL	--- --- --- ---
PROPOSED GUARDRAIL	--- --- --- ---
GATE IN FENCE	---
CATTLE GUARD: EXIST. - PROPOSED	---
SECTION CORNER	FOUND UNFOUND
1/4 SECTION CORNER	FOUND UNFOUND
CLOSING CORNER	FOUND UNFOUND
MEANDER CORNER	FOUND UNFOUND
CENTER OF SECTION	FOUND UNFOUND
RIGHT OF WAY MONUMENT	FOUND UNFOUND
PROPERTY CORNER PIN	FOUND UNFOUND
POWER POLE IN PLACE	FOUND UNFOUND
TELEPHONE POLE IN PLACE	FOUND UNFOUND
TELEGRAPH POLE IN PLACE	FOUND UNFOUND
LIGHT POLE	FOUND UNFOUND
PROPOSED CULVERT	---
EXISTING CULVERT	---
OUTLET DITCH	---
INLET DITCH	---
EXISTING DITCH	---
CHANNEL CHANGES	---
DITCH BLOCK	---
RIPRAP	---
BRIDGES	---
RAILROADS	---
PARCEL NUMBERS	---
APPROACH: EXIST. - PROPOSED	---



ASSOCIATED PROJECT ID.	
RELATED PROJECTS	S-36(16)

6.1 MILES

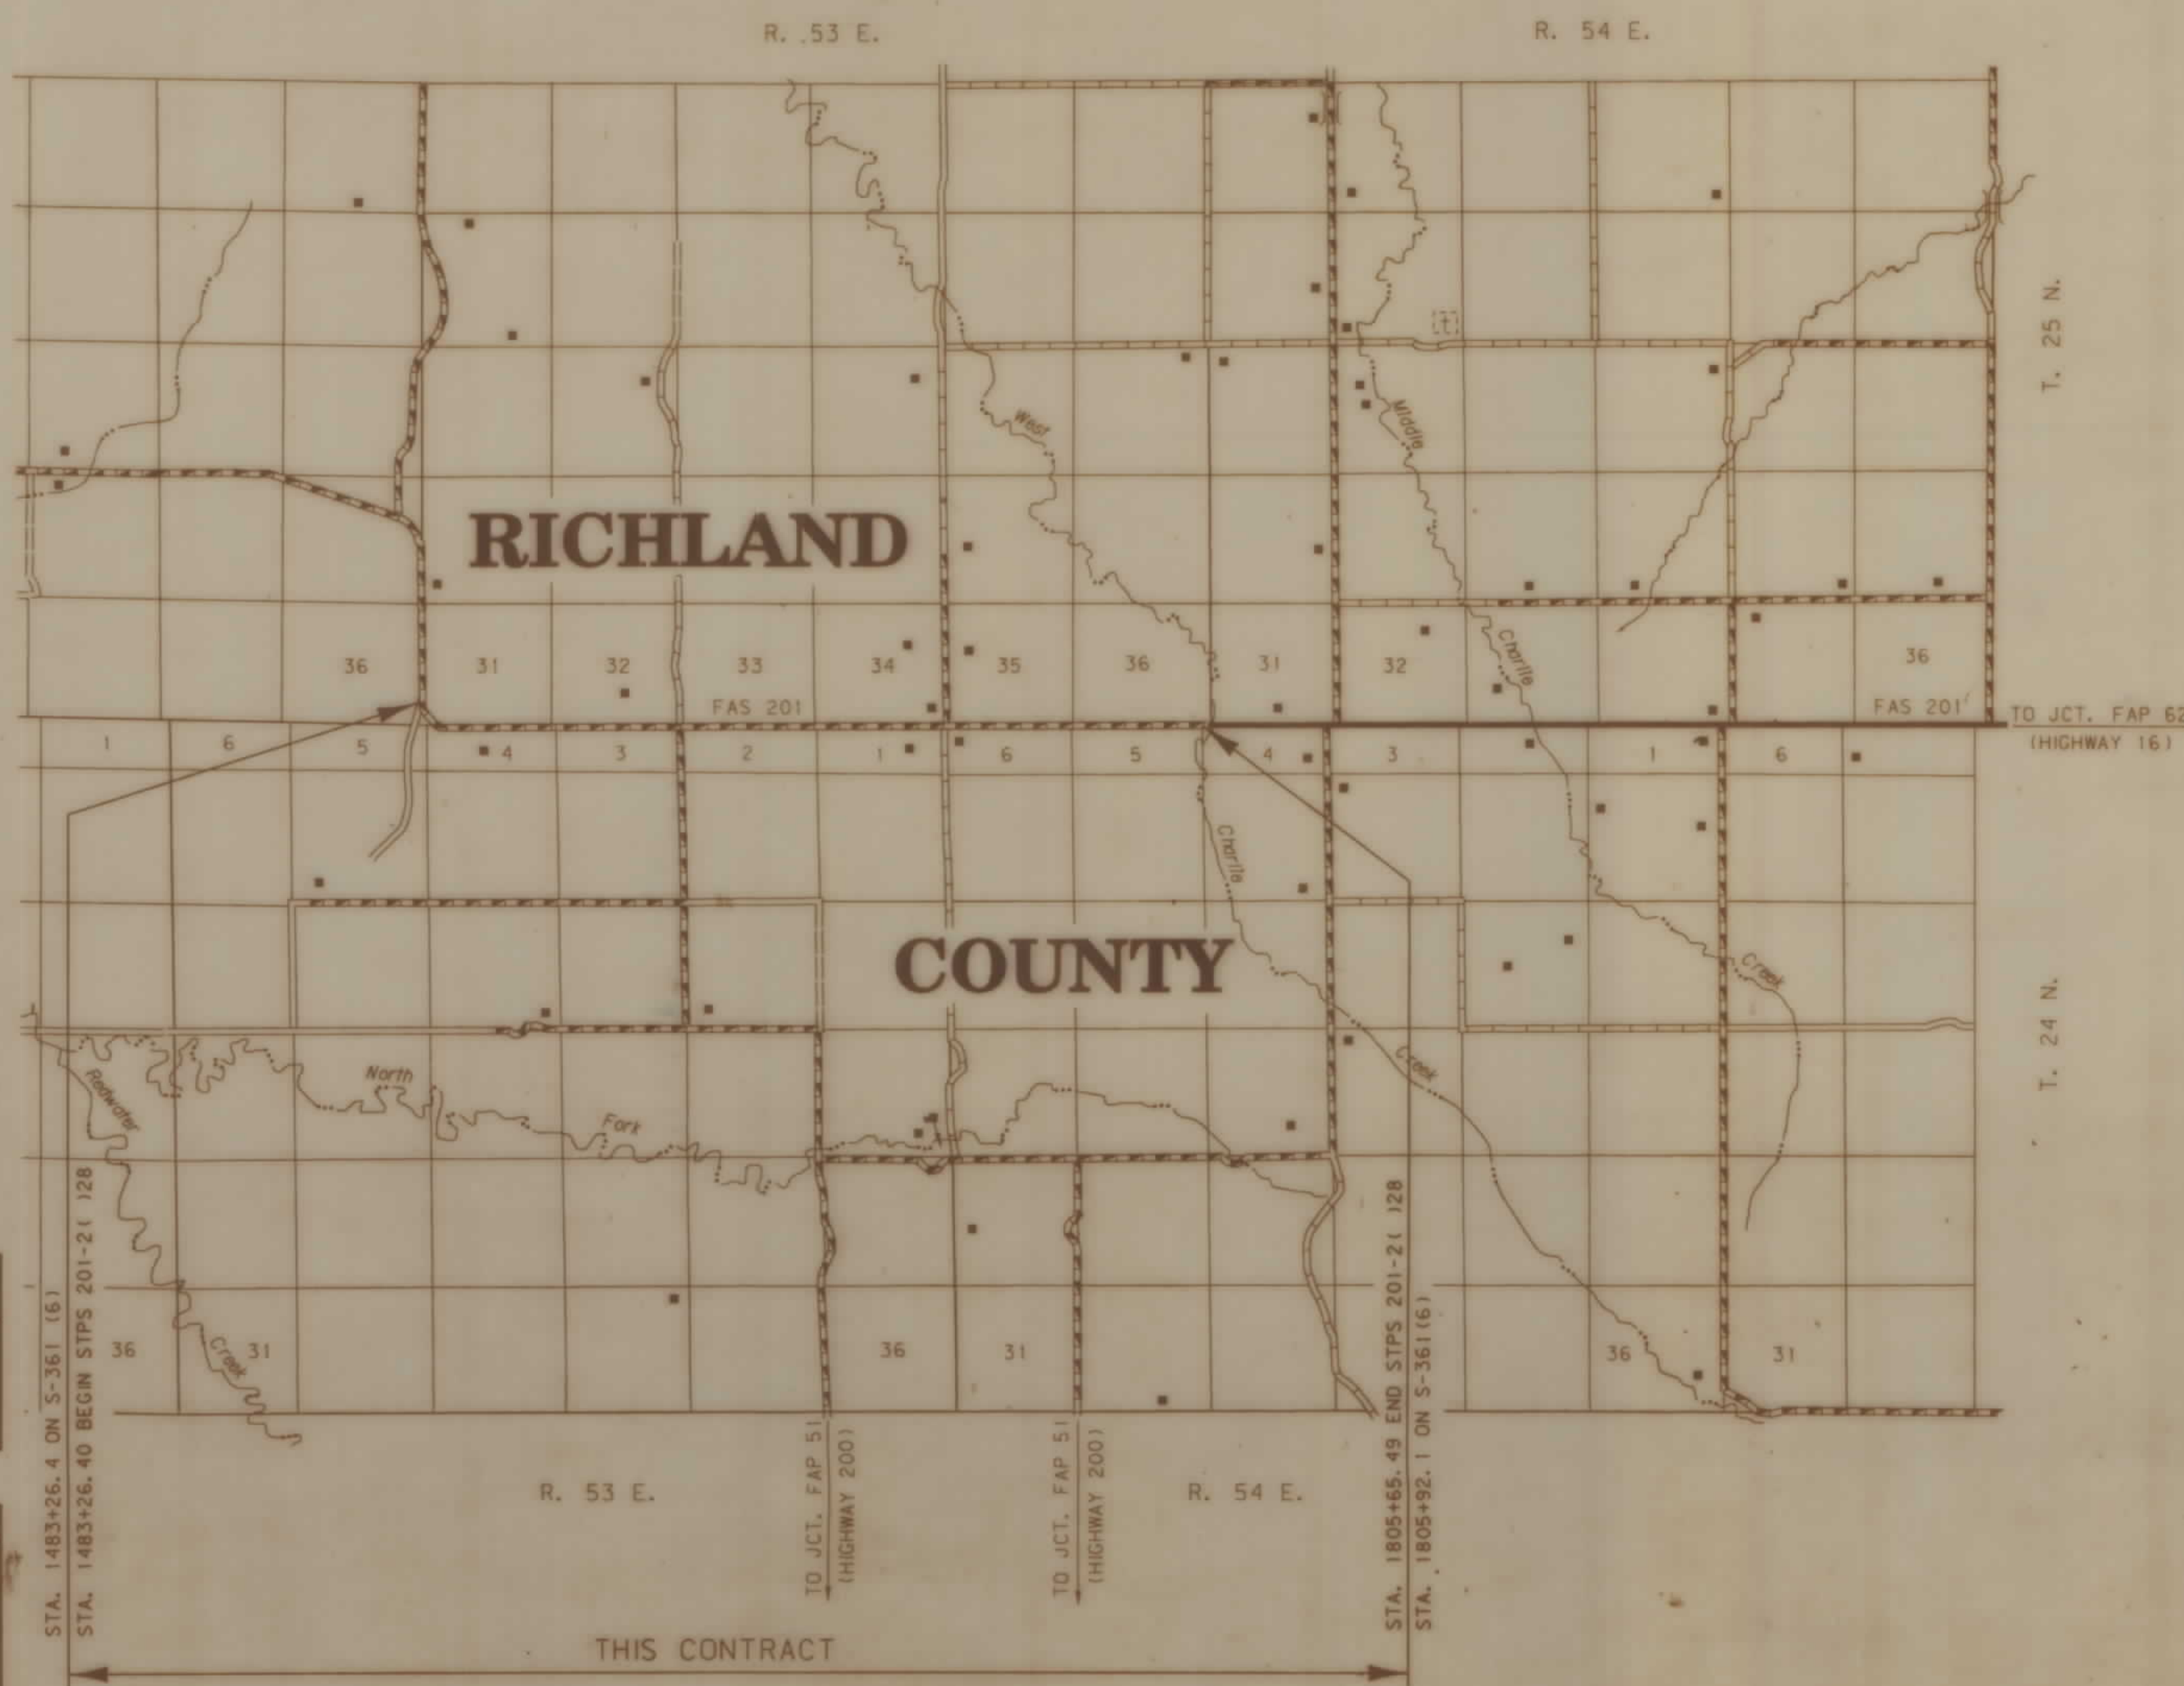

INDEX

PARCEL NO.	OWNERSHIP	SHEET NO.
1	DONALD AND HANNA GOSS	2 - 4
2	STATE OF MONTANA	2
3	KLASNA HDG FARM, INC.	3 - 6
4	H. K. FARM, A MONT. CORP.	4 - 6
5	JOSEPH O. KLASNA, TRUSTEE	6 - 10
6	RHINES FARMING CORP., A MONT. CORP.	6 - 8
7	JOSEPH O. & LEANORA K. KLASNA C/D TIMOTHY J. & KIM A. KLASNA	8 - 11
8	JAMES A. & THERESA M. CARDA	10 & 11
9	ANTONE L. CARDA, ET AL	11 - 13
10	STATE OF MONTANA	11 - 13




RDRW

23-SEP-1992
13:13
RDRW
CADD
1 4 7 2000: 132.671362mpt1, row: 1

OWNERSHIP									
PARCEL	NAME	ADDRESS	TOTAL AREA	GROSS R/W AREA	EX. EASE. AREA	NET AREA	REMAINDER		CONST. PMT. AREA
							LEFT	RIGHT	
1	DONALD AND HANNA GOSS	RICHEY, MT 59259		SEE	SHEET	NO. 4			
2	STATE OF MONTANA								0.69 AC.

STATE	RIGHT OF WAY ID.	SHEET NO.	TOTAL SHEETS
MONTANA	RS 201-2(5)28	2	13
PROJECT NUMBER 1362-005			
14 MILES E. OF McCONE COUNTY LINE - E.			

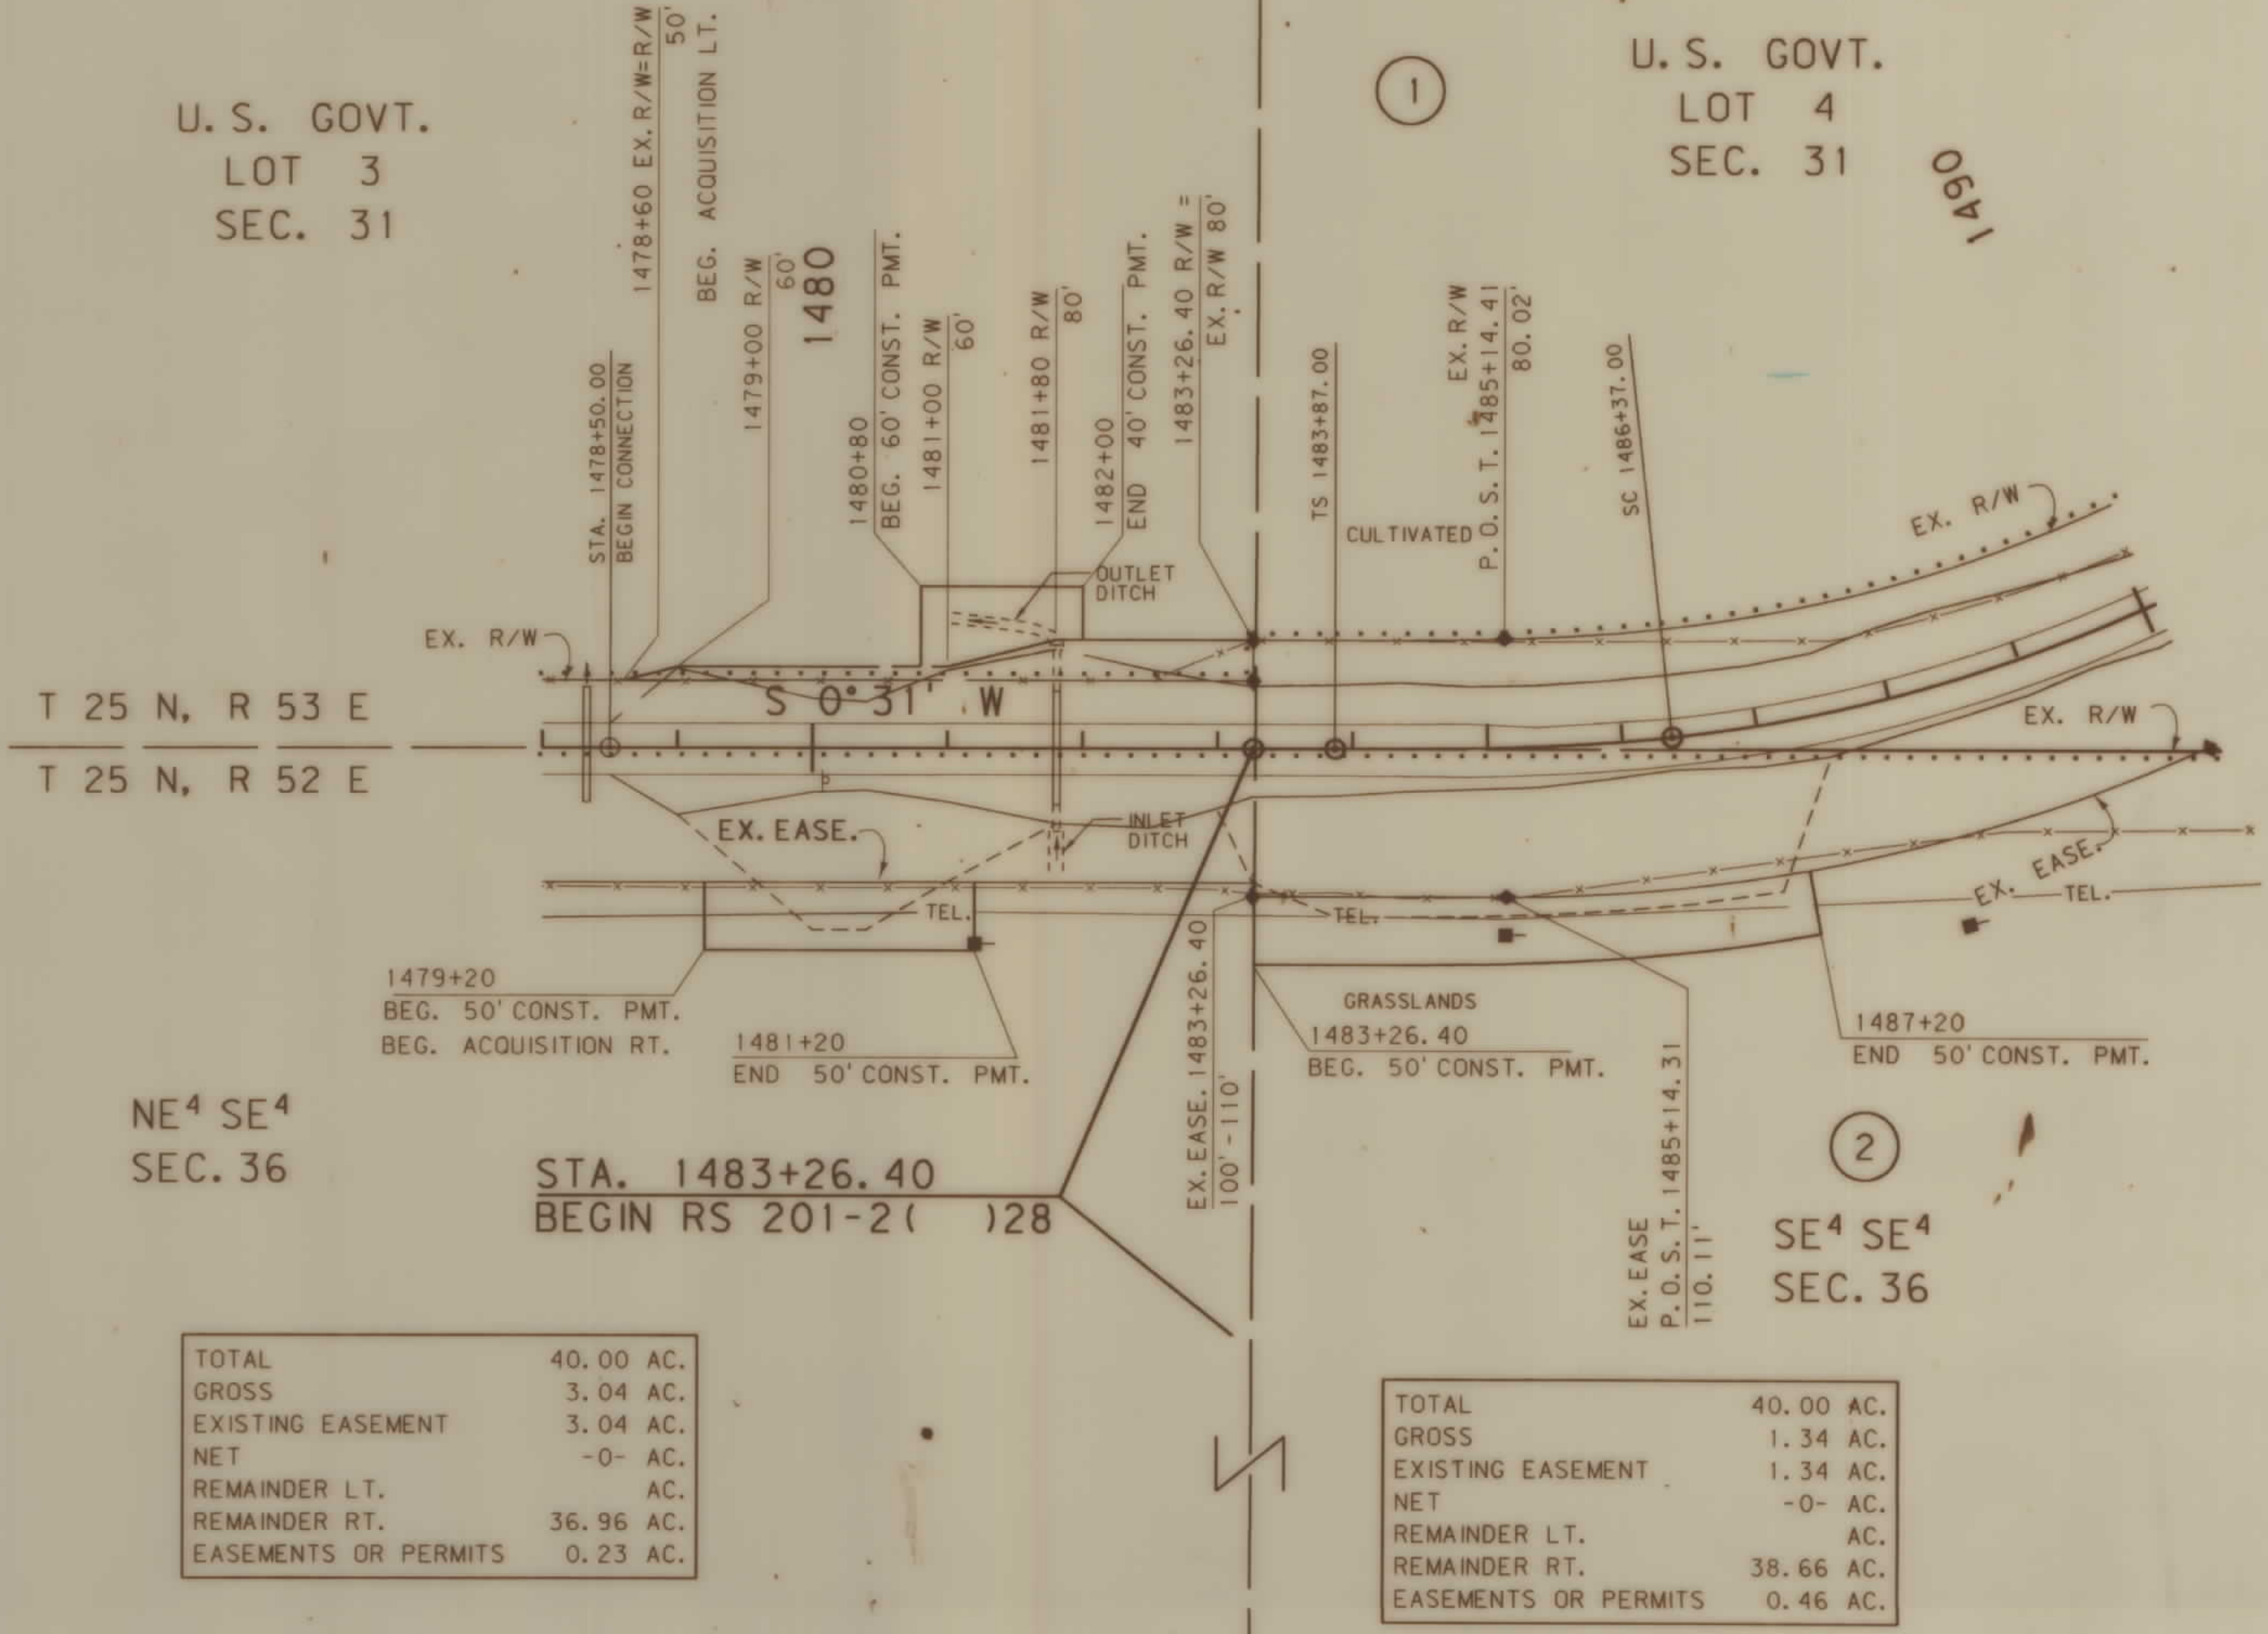

TOTAL	40.00 AC.
GROSS	3.04 AC.
EXISTING EASEMENT	3.04 AC.
NET	-0- AC.
REMAINDER LT.	AC.
REMAINDER RT.	36.96 AC.
EASEMENTS OR PERMITS	0.23 AC.

TOTAL	40.00 AC.
GROSS	1.34 AC.
EXISTING EASEMENT	1.34 AC.
NET	-0- AC.
REMAINDER LT.	AC.
REMAINDER RT.	38.66 AC.
EASEMENTS OR PERMITS	0.46 AC.


BACKSLOPE LIMITS INCLUDE ROUNDING
CONSTRUCTION LIMITS:
CUT SECTION
TOE OF FILL
TOP OF CUT
DITCH BOTTOM

FHWA/DOT APPROVAL 9-22-92 3-23-93
MAP REVISED

STATE OF MONTANA
DEPARTMENT OF TRANSPORTATION
HIGHWAYS DIVISION
RIGHT OF WAY PLAN
RICHLAND COUNTY
SCALE:
0 50' 100' 200' 300'

MONTANA DEPARTMENT
OF TRANSPORTATION

PROJECT NUMBER 1362-005
14 MILES E. OF
McCONE COUNTY LINE - E.

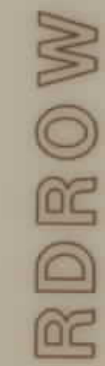

3	6	9	MONTANA CADD 23-SEP-1982 13: 13 RDRW
	5	8	
1	4	7	

zoo0: [32, 6] 1362mclp1; row:

BACKSLOPE LIMITS INCLUDE ROUNDING CONSTRUCTION LIMITS:  CUT SECTION TOE OF FILL	STATE OF MONTANA DEPARTMENT OF TRANSPORTATION HIGHWAYS DIVISION RIGHT OF WAY PLAN RICHLAND COUNTY SCALE: 
FHWA/DOT APPROVAL 9-22-92 <u>3-23-93</u> MAP REVISED _____	




RDROW

23-SEP-1992
13-13
RDROW
CADD
3 6 9
2 5 8
4 7

OWNERSHIP									
PARCEL	NAME	ADDRESS	TOTAL AREA	GROSS R/W AREA	EX. EASE AREA	NET AREA	REMAINDER		CONST. PMT. AREA
							LEFT	RIGHT	
1	DONALD & HANNA GOSS	RICHEY, MT 59259		0.58 AC.		0.58 AC.			7.22 AC.
3	KLASNA HOG FARM, INC.	BOX 437, BROCKTON, MT 59213		SEE	SHEET	NO. 6			
4	H. K. FARM, A MONT. CORP.	BOX 2163, RICHEY, MT 59259		SEE	SHEET	NO. 6			

STATE	RIGHT OF WAY ID.	SHEET NO.	TOTAL SHEETS
MONTANA	RS 201-2(5)28	4	13
PROJECT NUMBER 1362-005			

14 MILES E. OF
McCONE COUNTY LINE - E

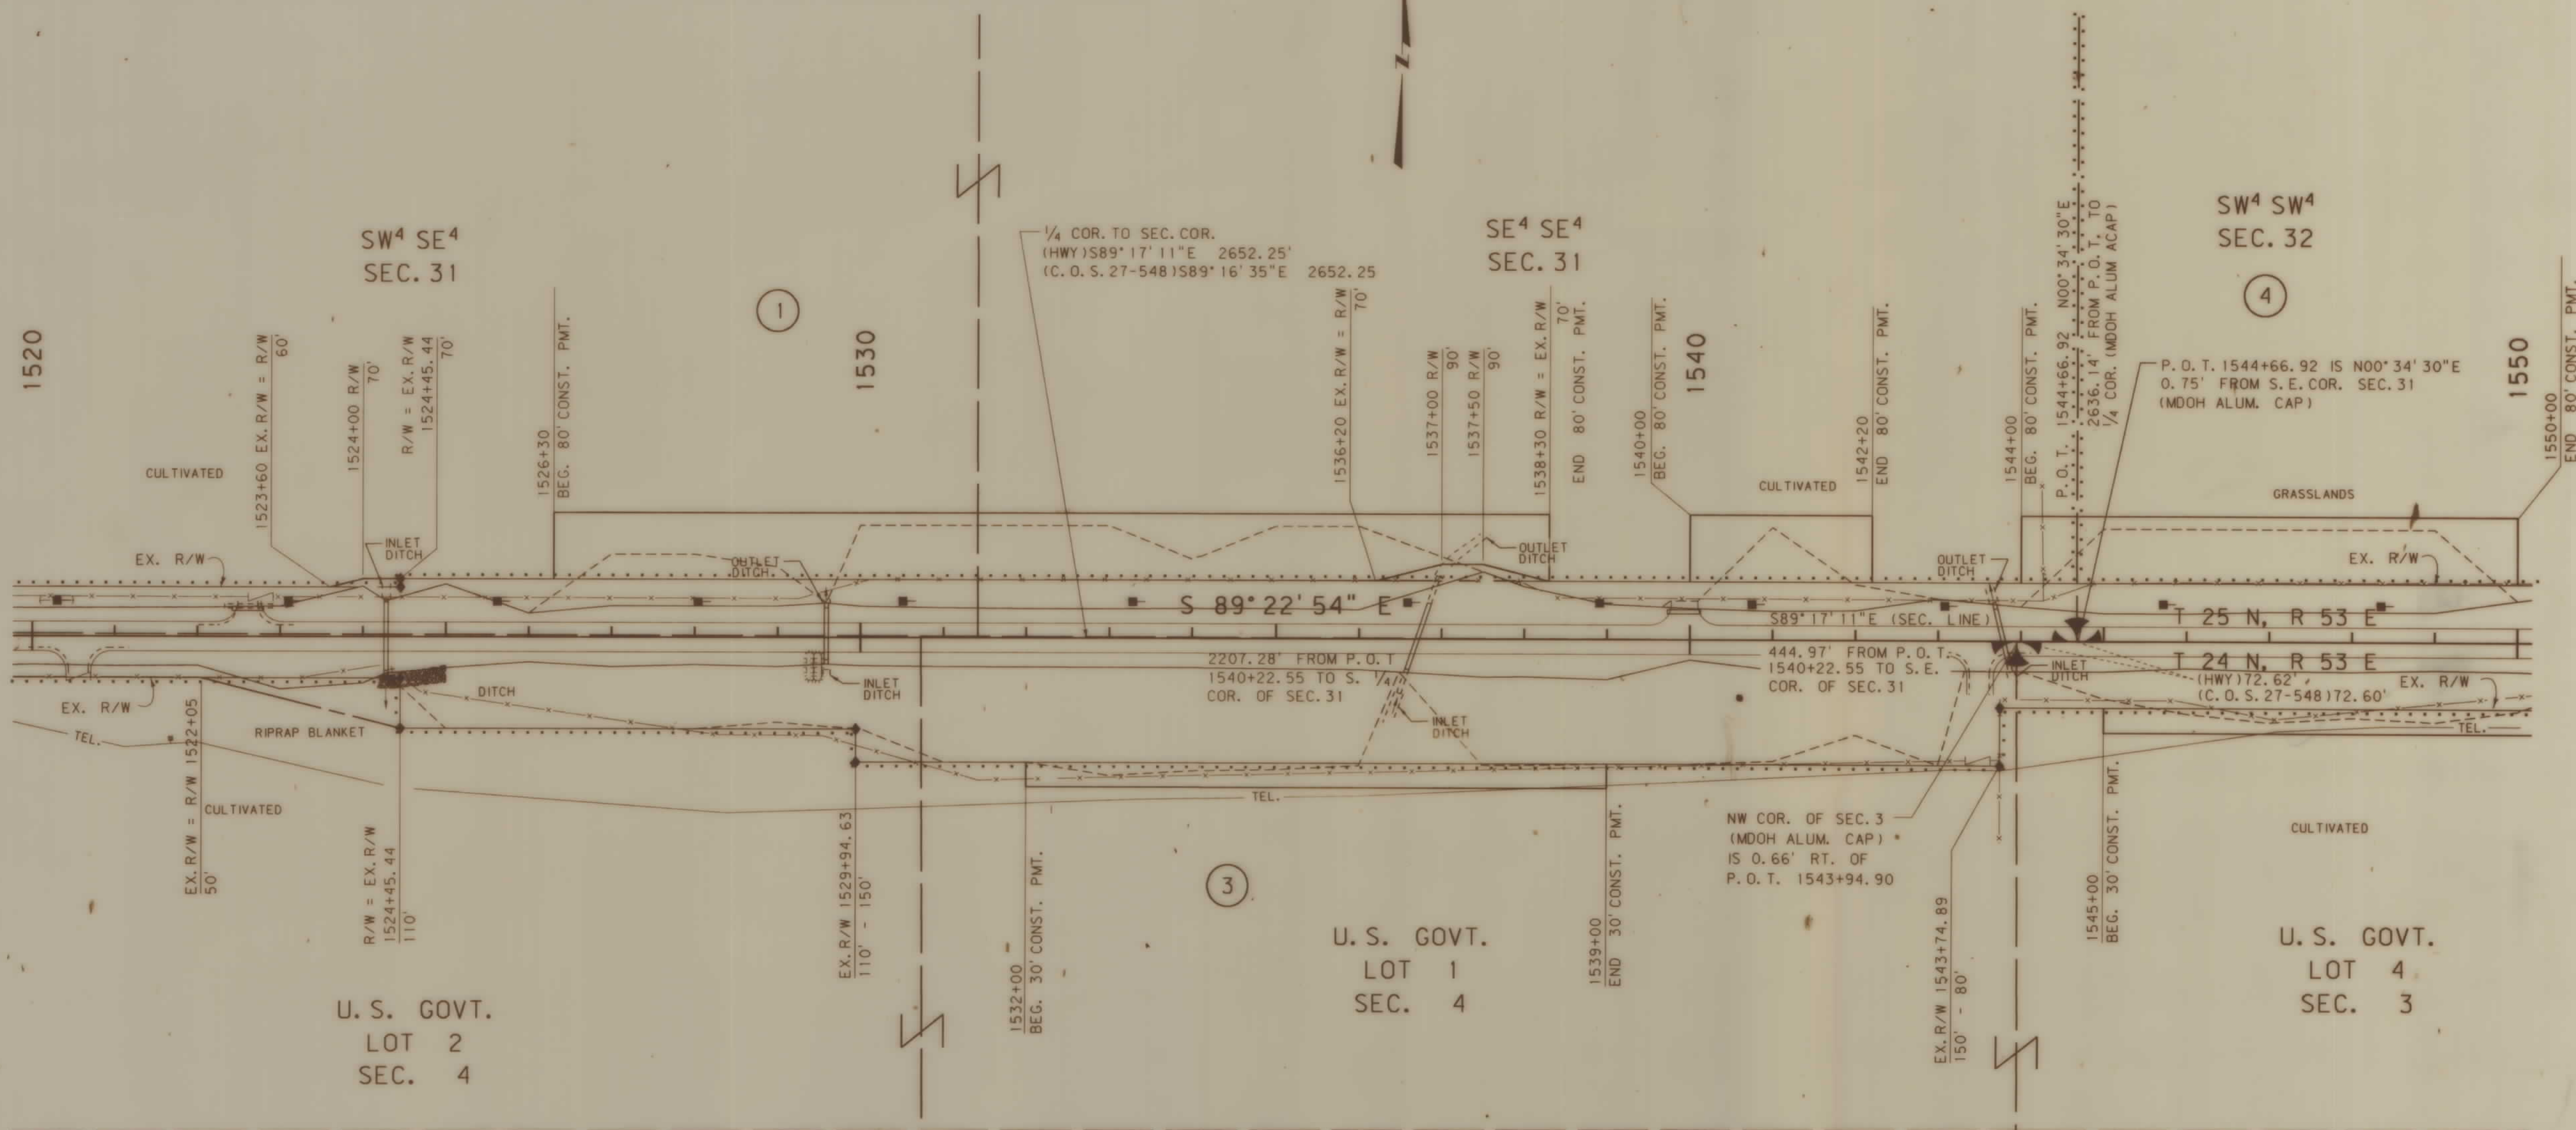

BACKSLOPE LIMITS INCLUDE ROUNDING	
CONSTRUCTION LIMITS:	
CUT SECTION	TOP OF CUT
TOE OF FILL	DITCH BOTTOM
FHWA/DOT APPROVAL 9-22-92 3-23-93	
MAP REVISED	

STATE OF MONTANA
DEPARTMENT OF TRANSPORTATION
HIGHWAYS DIVISION
RIGHT OF WAY PLAN
RICHLAND COUNTY

SCALE: 1" = 100'

0 50' 100' 200' 300'

STATE	RIGHT OF WAY ID.	SHEET	TOTAL
		NO.	SHEETS
MONTANA	RS 201-2(5)28	5	1

PROJECT NUMBER 1362-005
14 MILES E. OF
McCONE COUNTY LINE - E.

[illegible]

MONTANA DEPARTMENT
OF TRANSPORTATION


BROW


3	9
2	8
5	7
1	4

MONTANA
CADD

23-SEP-1992
13:15
RDRW

zcoo: f 32.611362mcl row: 1

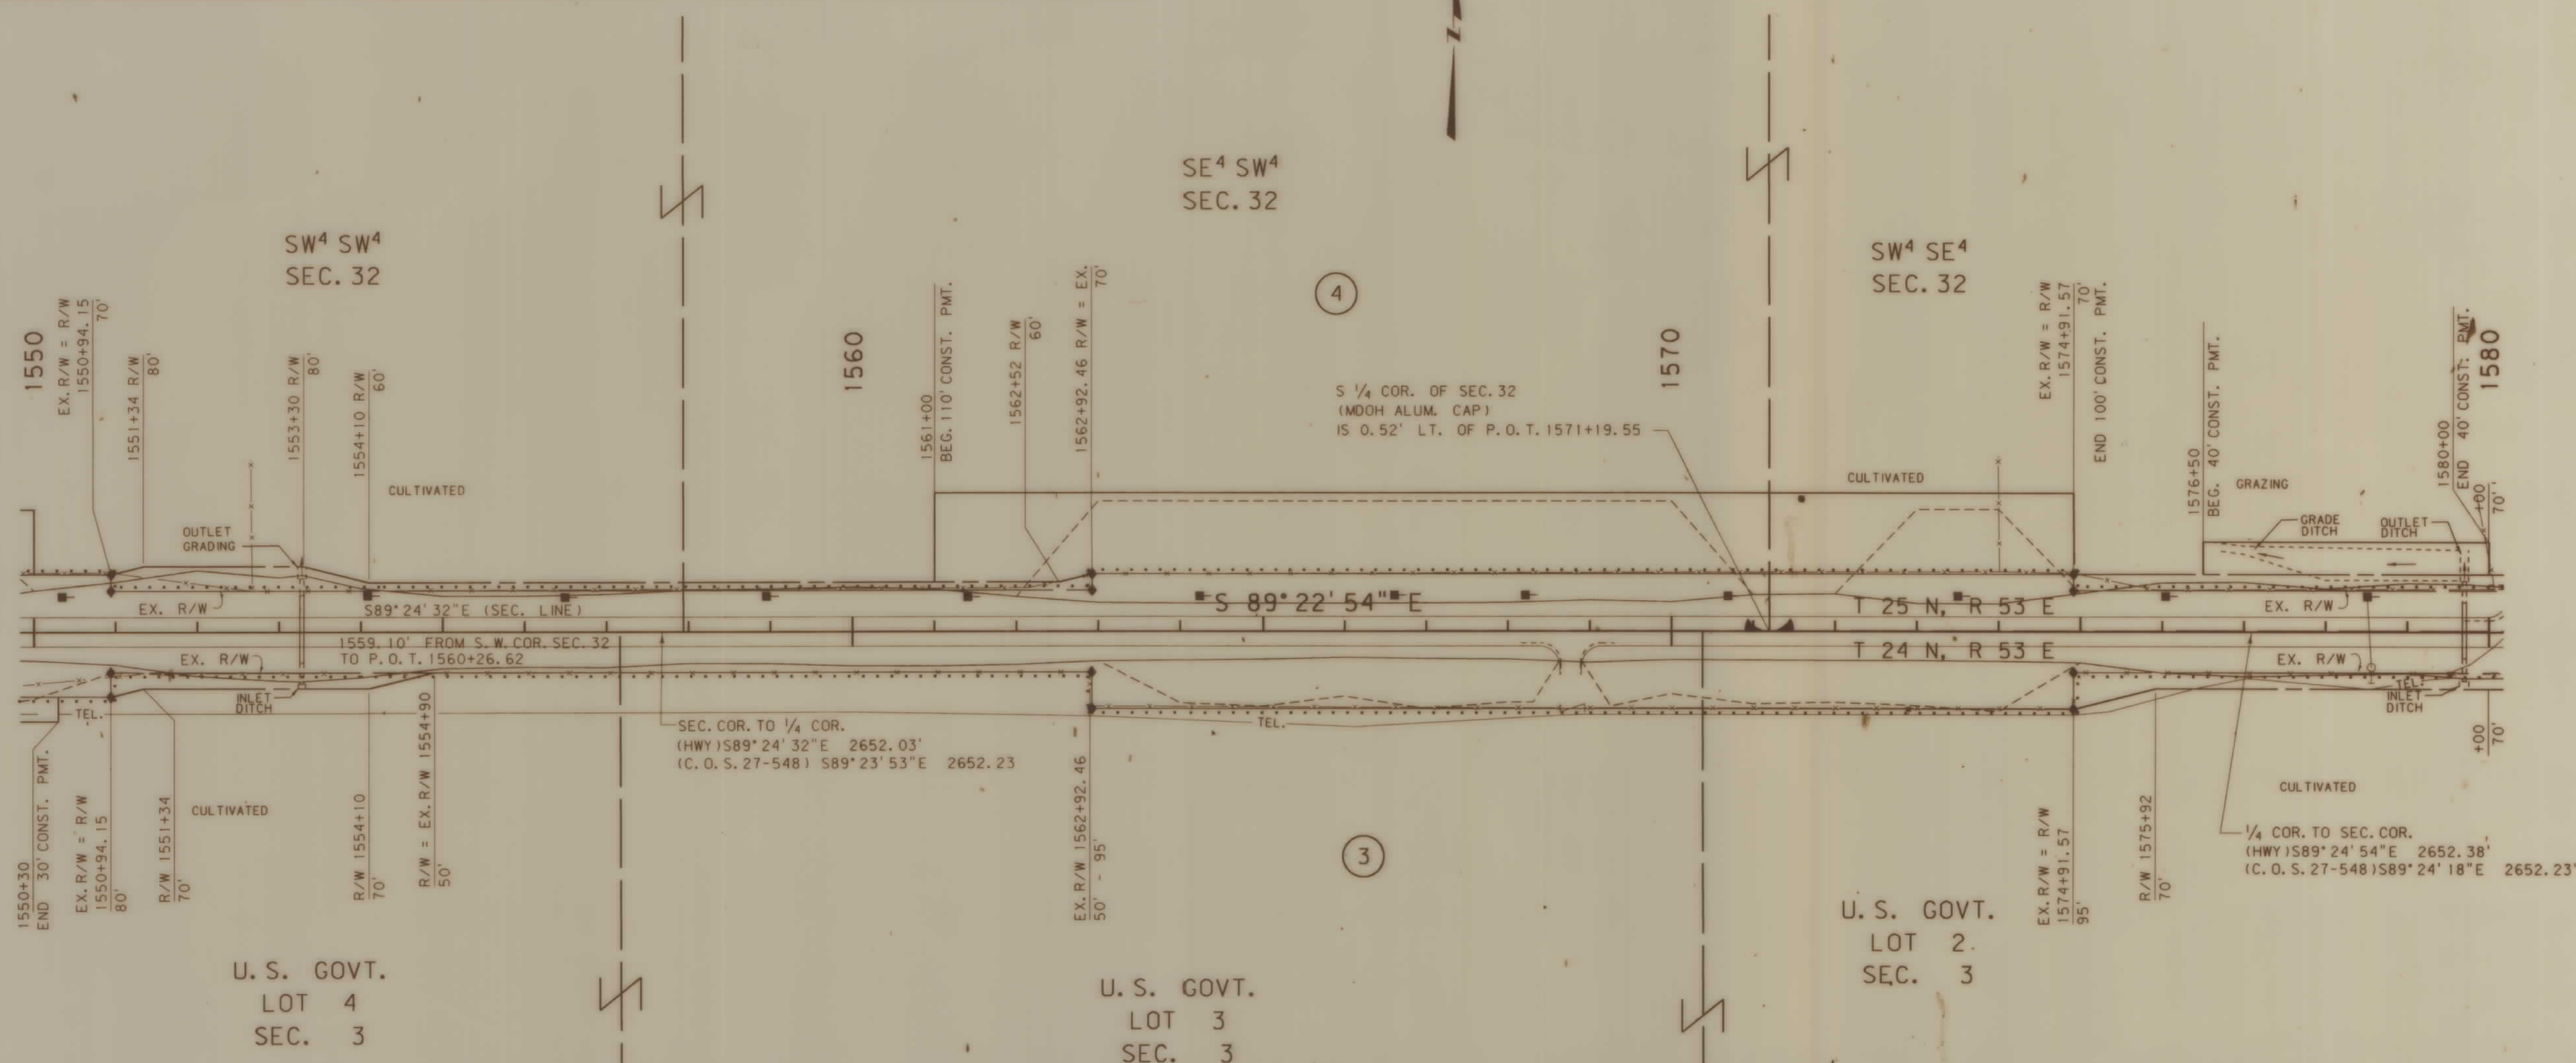

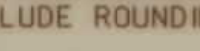BACKSLOPE LIMITS INCLUDE ROUNDING
CONSTRUCTION LIMITS: 

FHWA/DOT APPROVAL 9-22-92 3-23-92

MAP REVISED _____

STATE OF MONTANA
DEPARTMENT OF TRANSPORTATION
HIGHWAYS DIVISION
RIGHT OF WAY PLAN
3 RICHLAND COUNTY

SCALE:
0 50' 100' 200' 300'

ZGA0: [32, 6] 1362MCLPI. ROW



RDROW

23-SEP-1992
13:15
RDROW
CADD
ZGao: [32, 6] 1362mclp1.rdw: 1

3 6 9
2 8
1 4 7

MONTANA
CADD
ZGao: [32, 6] 1362mclp1.rdw: 1


OWNERSHIP									
PARCEL	NAME	ADDRESS	TOTAL AREA	GROSS R/W AREA	EX. EASE. AREA	NET AREA	REMAINDER		CONST. PMT. AREA
							LEFT	RIGHT	
3	KLASNA HOG FARM, INC.	BOX 437, BROCKTON, MT 59213		1.21 AC.	-0-	1.21 AC.			2.29 AC.
4	H.K. FARM, A MONT. CORP.	BOX 2163, RICHEY, MT 59259		0.78 AC.	-0-	0.78 AC.			6.45 AC.
5	JOSEPH D. KLASNA, TRUSTEE	ENID ROUTE, LAMBERT, MT 59243		SEE	SHEET	NO. 10			
6	RHINES FARMING CORP., A MONT., CORP.	511-2ND AVE. S.E. SIDNEY, MT 59270		SEE	SHEET	NO. 8			

STATE
MONTANA

RIGHT OF WAY ID.
RS201-2(5)28

SHEET NO.
6

PROJECT NUMBER 1362-005
14 MILES E. OF
McCONE COUNTY LINE - E.

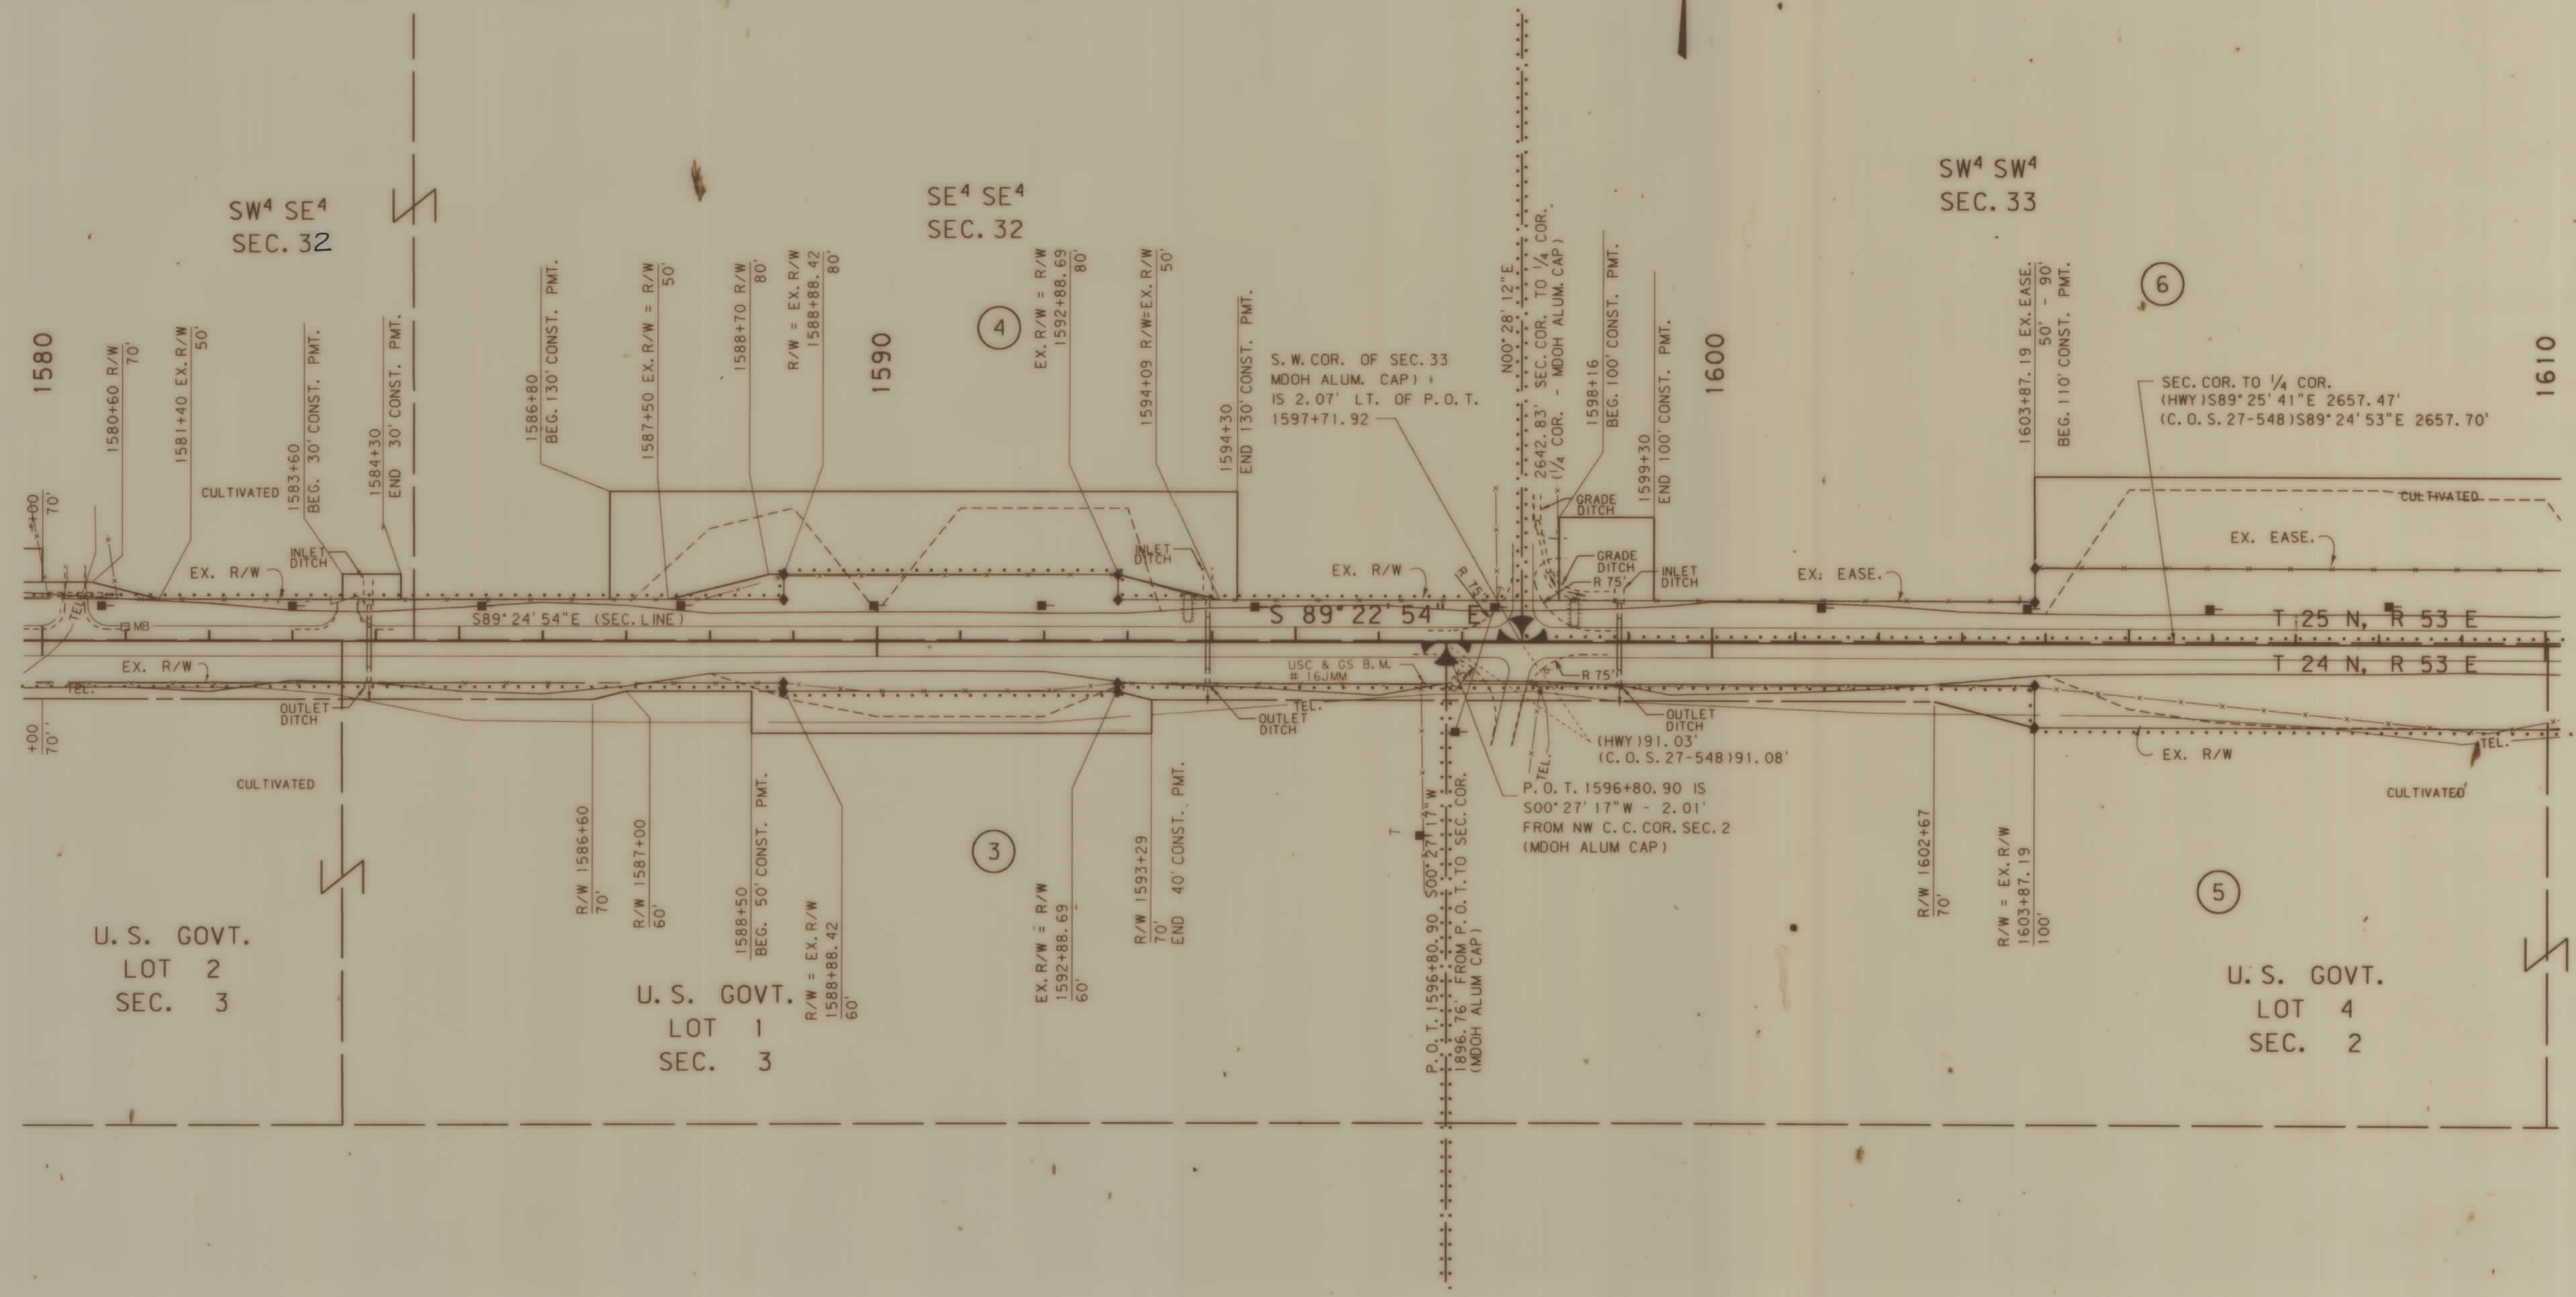

BACKSLOPE LIMITS INCLUDE ROUNDING
CONSTRUCTION LIMITS:
CUT SECTION
TOE OF FILL
TOE OF DITCH

FWHA/DOT APPROVAL 9-22-92 3-23-93
MAP REVISED 1-22-93

STATE OF MONTANA
DEPARTMENT OF TRANSPORTATION
HIGHWAYS DIVISION
RIGHT OF WAY PLAN
RICHLAND COUNTY


SCALE:
0 50' 100' 200' 300'

ZGao: [32, 6] 1362mclp1.rdw: 1

STATE	RIGHT OF WAY ID.	SHEET	TOTAL
		NO.	SHEETS
MONTANA	RS 201-2(5)28	7	13

PROJECT NUMBER 1362-005

14 MILES E. OF
McCONE COUNTY LINE - E.

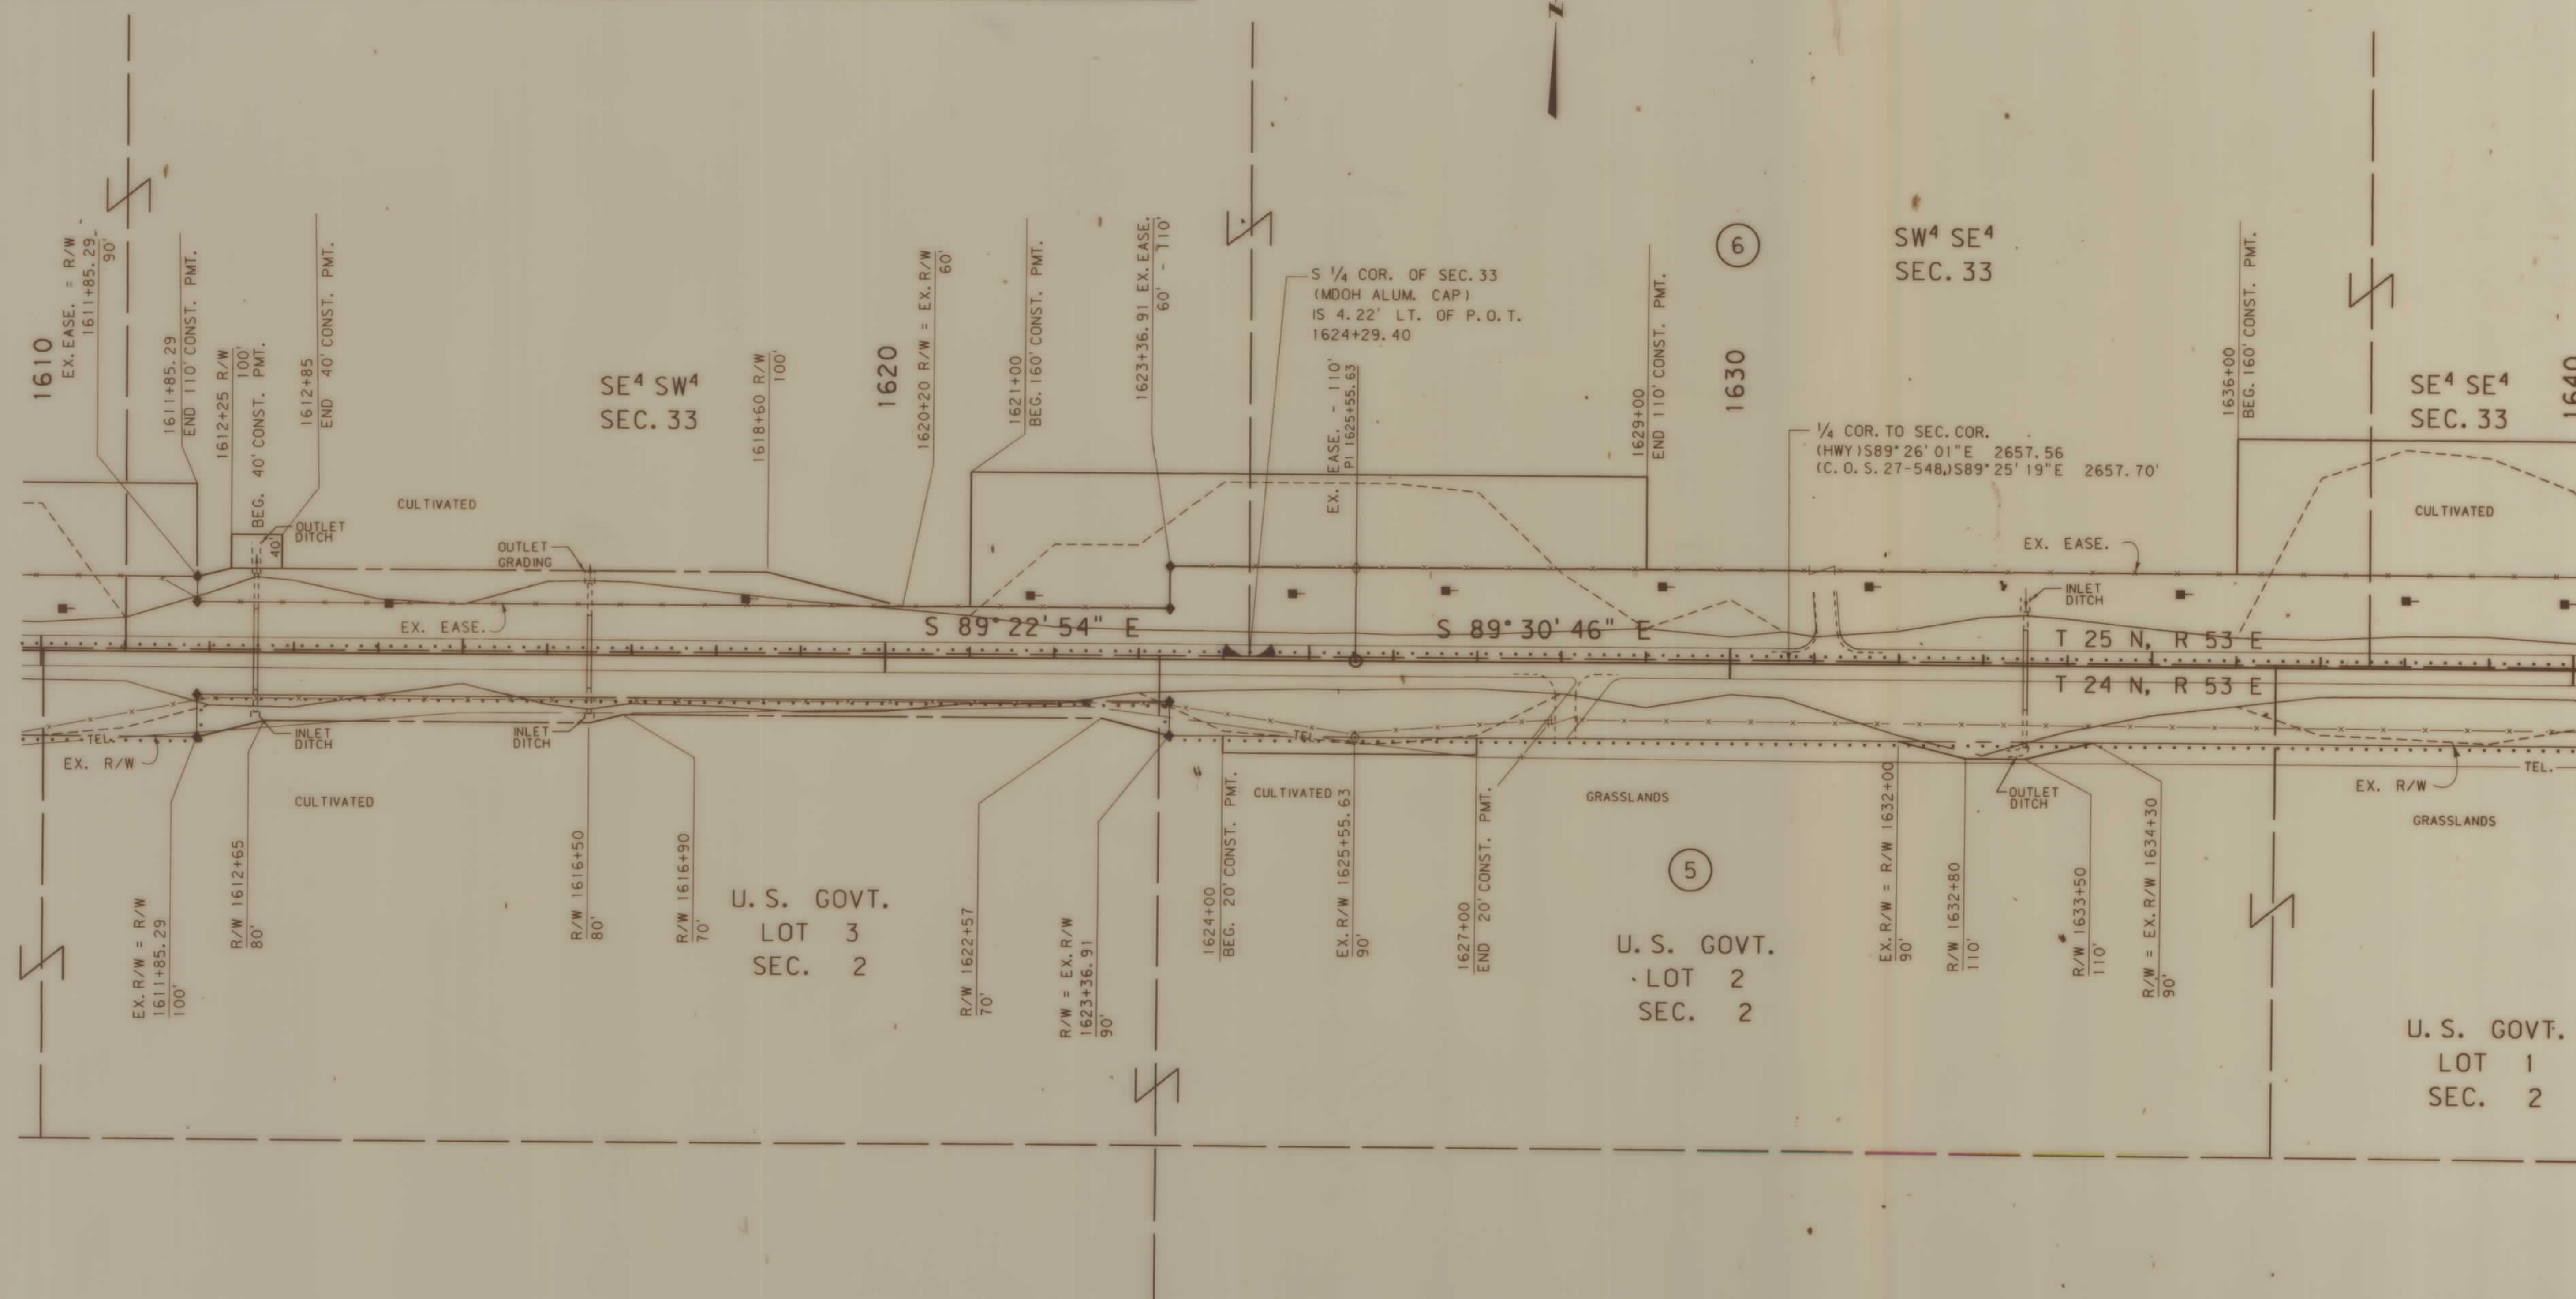[illegible]

BACKSLOPE LIMITS INCLUDE ROUNDING
CONSTRUCTION LIMITS:

Diagram illustrating the relationship between backslope limits and construction limits. The diagram shows a cross-section of a road cut and embankment. The top of the cut is labeled 'TOP OF CUT'. The ditch bottom is labeled 'DITCH BOTTOM'. The cut section is labeled 'CUT SECTION'. The toe of the embankment is labeled 'TOE OF EMBANKMENT'.

FHWA/DOT APPROVAL 9-22-92 3-23-92

STATE OF MONTANA
DEPARTMENT OF TRANSPORTATION
HIGHWAYS DIVISION
RIGHT OF WAY PLAN
RICHLAND COUNTY

SCALE:




0 50' 100' 200' 300'

STATE	RIGHT OF WAY ID.	SHEET NO.
MONTANA	RS 201-2(5)28	8

PROJECT NUMBER 1362-005

14 MILES E. OF
McCONE COUNTY LINE - E.

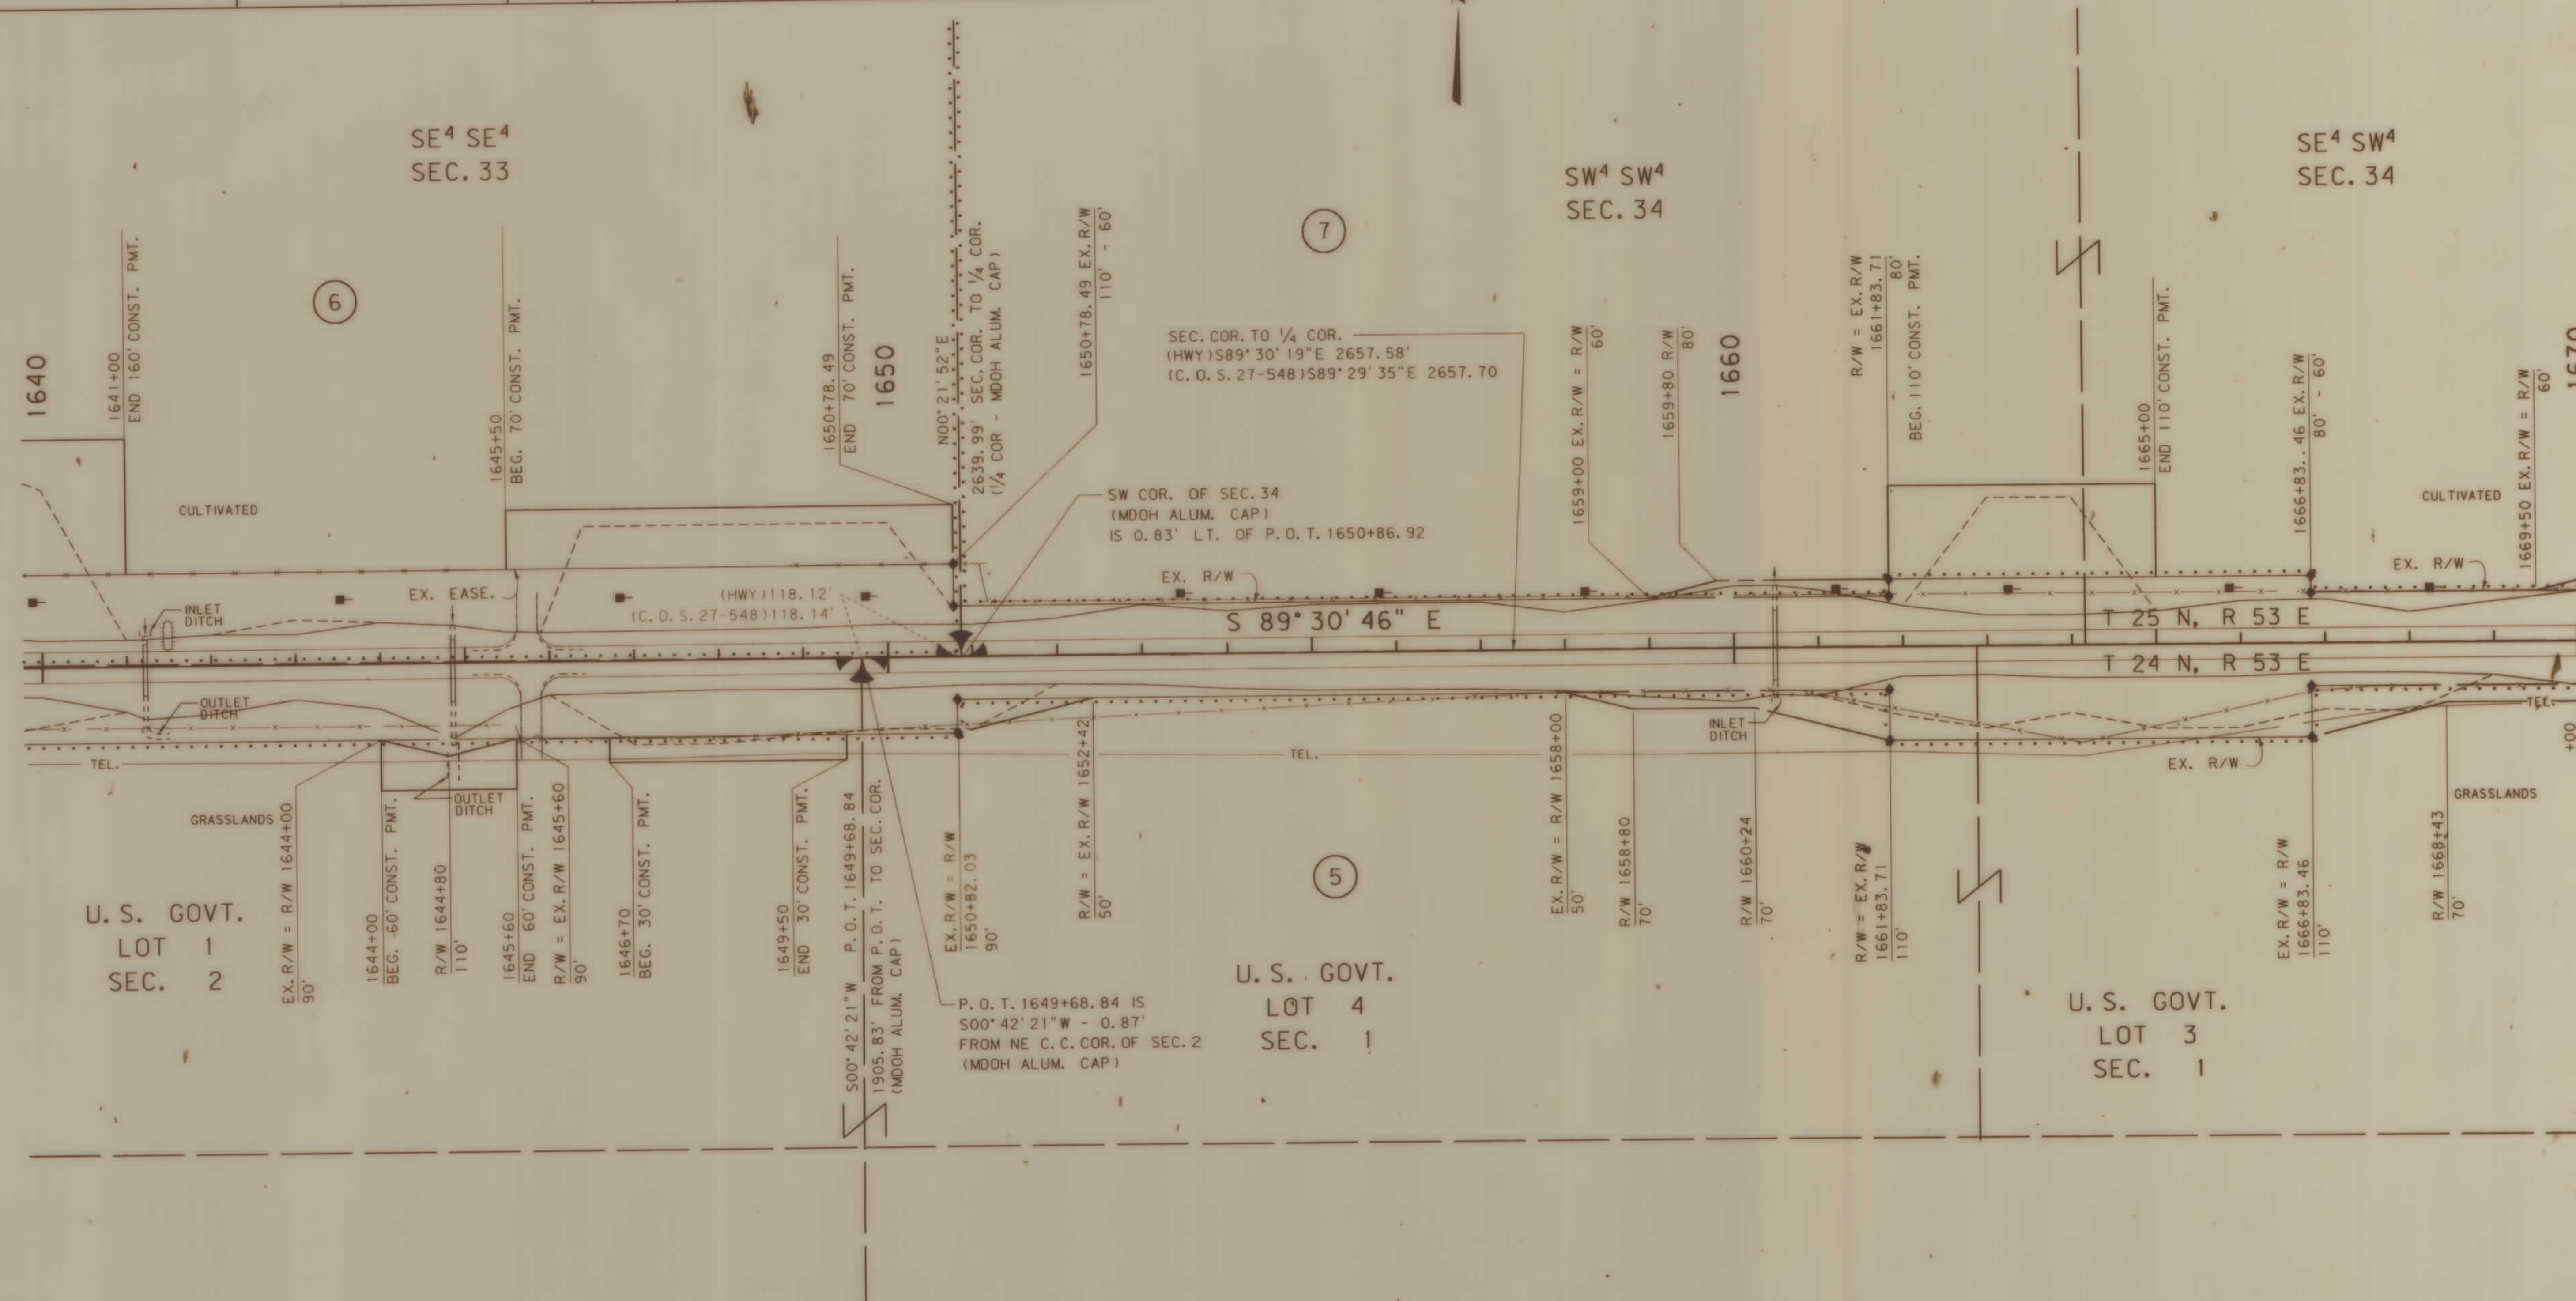[illegible]

MONTANA DEPARTMENT
OF TRANSPORTATION

RDROW

3	6			
2	5	8		
1	4	7		

MONTANA
CADD

23-SEP-1992
13:17
RDROW

zone: [32.6] 136.2 mdp 1. row: 1

BACKSLOPE LIMITS INCLUDE ROUNDING
CONSTRUCTION LIMITS: CUT SECTION
TOE OF FILL

TOP OF
DITCH

FHWA/DOT APPROVAL 9-22-92 3-23-92

MAP REVISED

STATE OF MONTANA
DEPARTMENT OF TRANSPORTATION
HIGHWAYS DIVISION
RIGHT OF WAY PLAN

RICHLAND COUNTY

SCALE: 1" = 100'


0 50' 100' 200' 300'

ZGA0: [32, 6] 1362MCLP

STATE	RIGHT OF WAY ID.	SHEET NO.	TOTAL SHEET
MONTANA	RS 201-215128	9	13

PROJECT NUMBER 1362-005

14 MILES E. OF
McCONE COUNTY LINE - E.

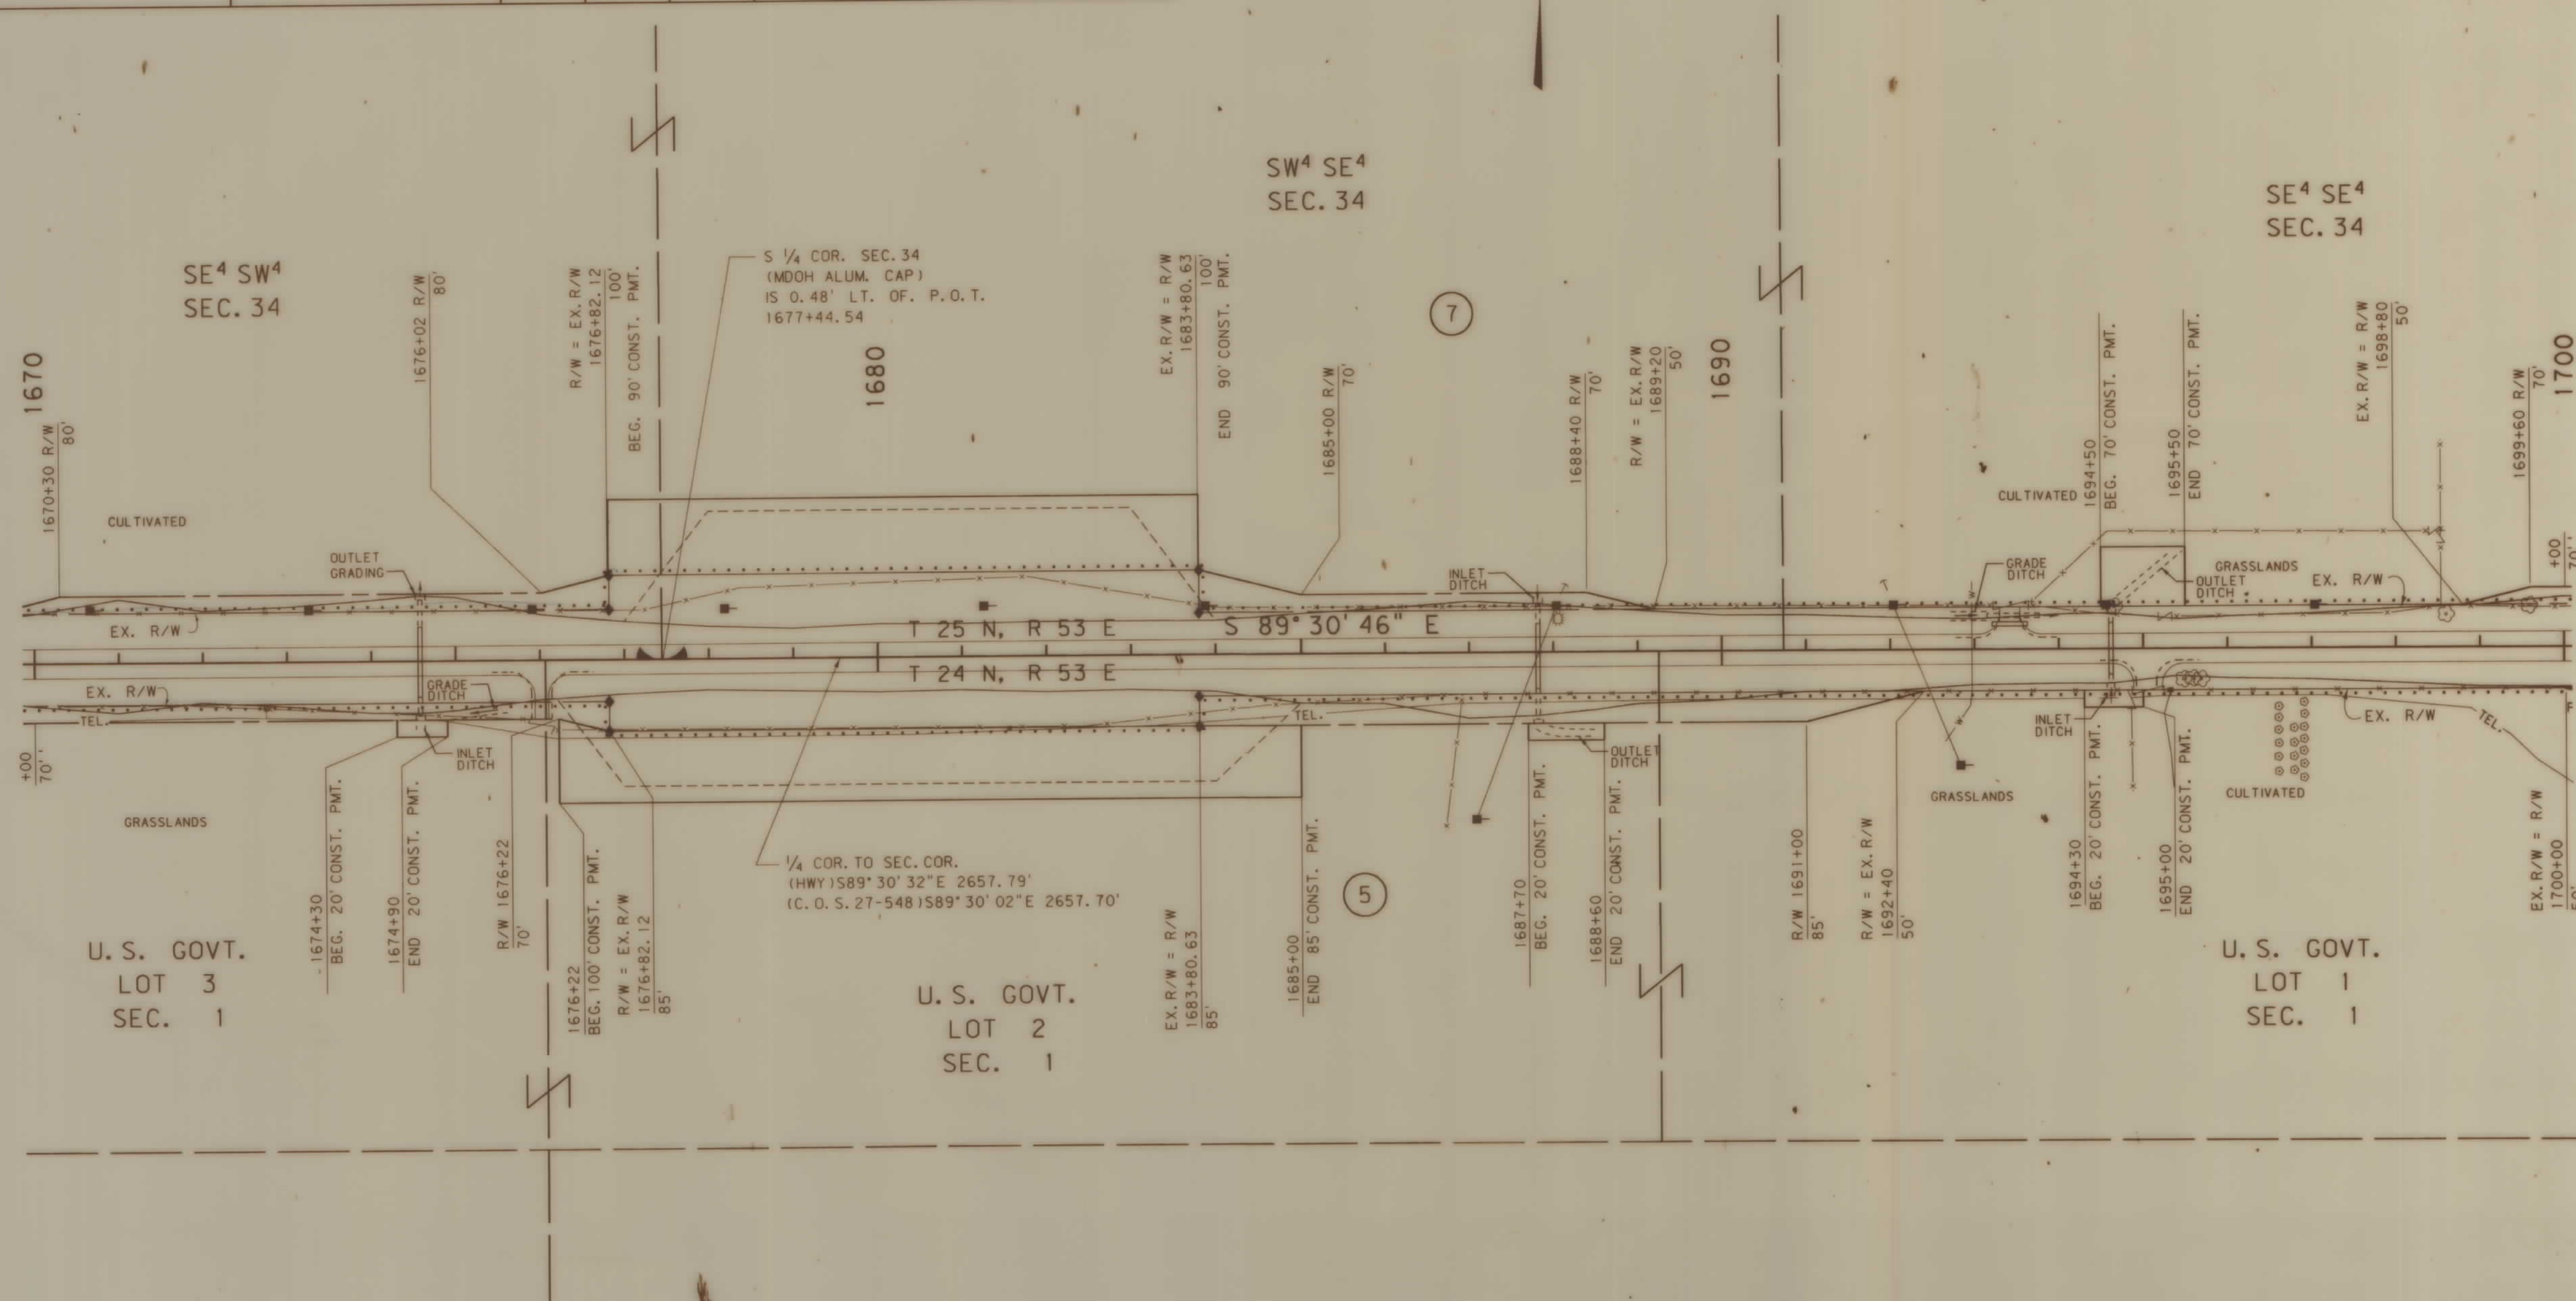[illegible]

MONTANA DEPARTMENT
OF TRANSPORTATION

BROW

3	6	9		23-SEP-1992 13: 17 RDROW
2	5			
1	4	7		
zard: f 32.61362melo l row: 1				

BACKSLOPE LIMITS INCLUDE ROUNDING
CONSTRUCTION LIMITS: $\frac{1}{2}$ TOP OF

FHWA/DOT APPROVAL 9-22-92 3-23-92

MAP REVISED

STATE OF MONTANA
DEPARTMENT OF TRANSPORTATION
HIGHWAYS DIVISION
RIGHT OF WAY PLAN
RICHLAND COUNTY

SCALE:

A horizontal scale bar with tick marks at 0, 50', 100', 200', and 300'.

ZGA0: [32, 6] 1362MCLP1. ROW



RDROW


6	9	14-DEC-1992
2	5	10:08
1	4	RDROW
1	4	1990: [32, 6] 1362MCLP2, ROW 1

OWNERSHIP									
PARCEL	NAME	ADDRESS	TOTAL AREA	GROSS R/W AREA	EX. EASE. AREA	NET AREA	REMAINDER		EASE. AREA
							LEFT	RIGHT	
7	JOSEPH O. & LEANORA K. KLASNA C/D TIMOTHY J. & KIM A. KLASNA	ENID ROUTE, LAMBERT, MT 59243		1.99 AC.		1.99 AC.			8.10 AC.
8	JAMES A. & THERESA M. CARDA	P.O. BOX 194, LAMBERT, MT 59243		0.31 AC.		0.31 AC.			0.07 AC.
9	ANTONE L. CARDA, ET AL	ENID RT., BOX 194, LAMBERT, MT		SEE SHEET		NO. 13			
10	STATE OF MONTANA			SEE SHEET		NO. 13			

STATE	RIGHT OF WAY ID.	SHEET NO.	TOTAL SHEETS
MONTANA	RS 201-215128	11	13
PROJECT NUMBER 1362-005			

14 MILES E. OF
McCONE COUNTY LINE - E.

TOTAL	40.00 AC.
GROSS	3.30 AC.
EXISTING EASEMENT	3.30 AC.
NET	-0- AC.
REMAINDER LT.	36.70 AC.
REMAINDER RT.	AC.
EASEMENTS OR PERMITS	0.64 AC.

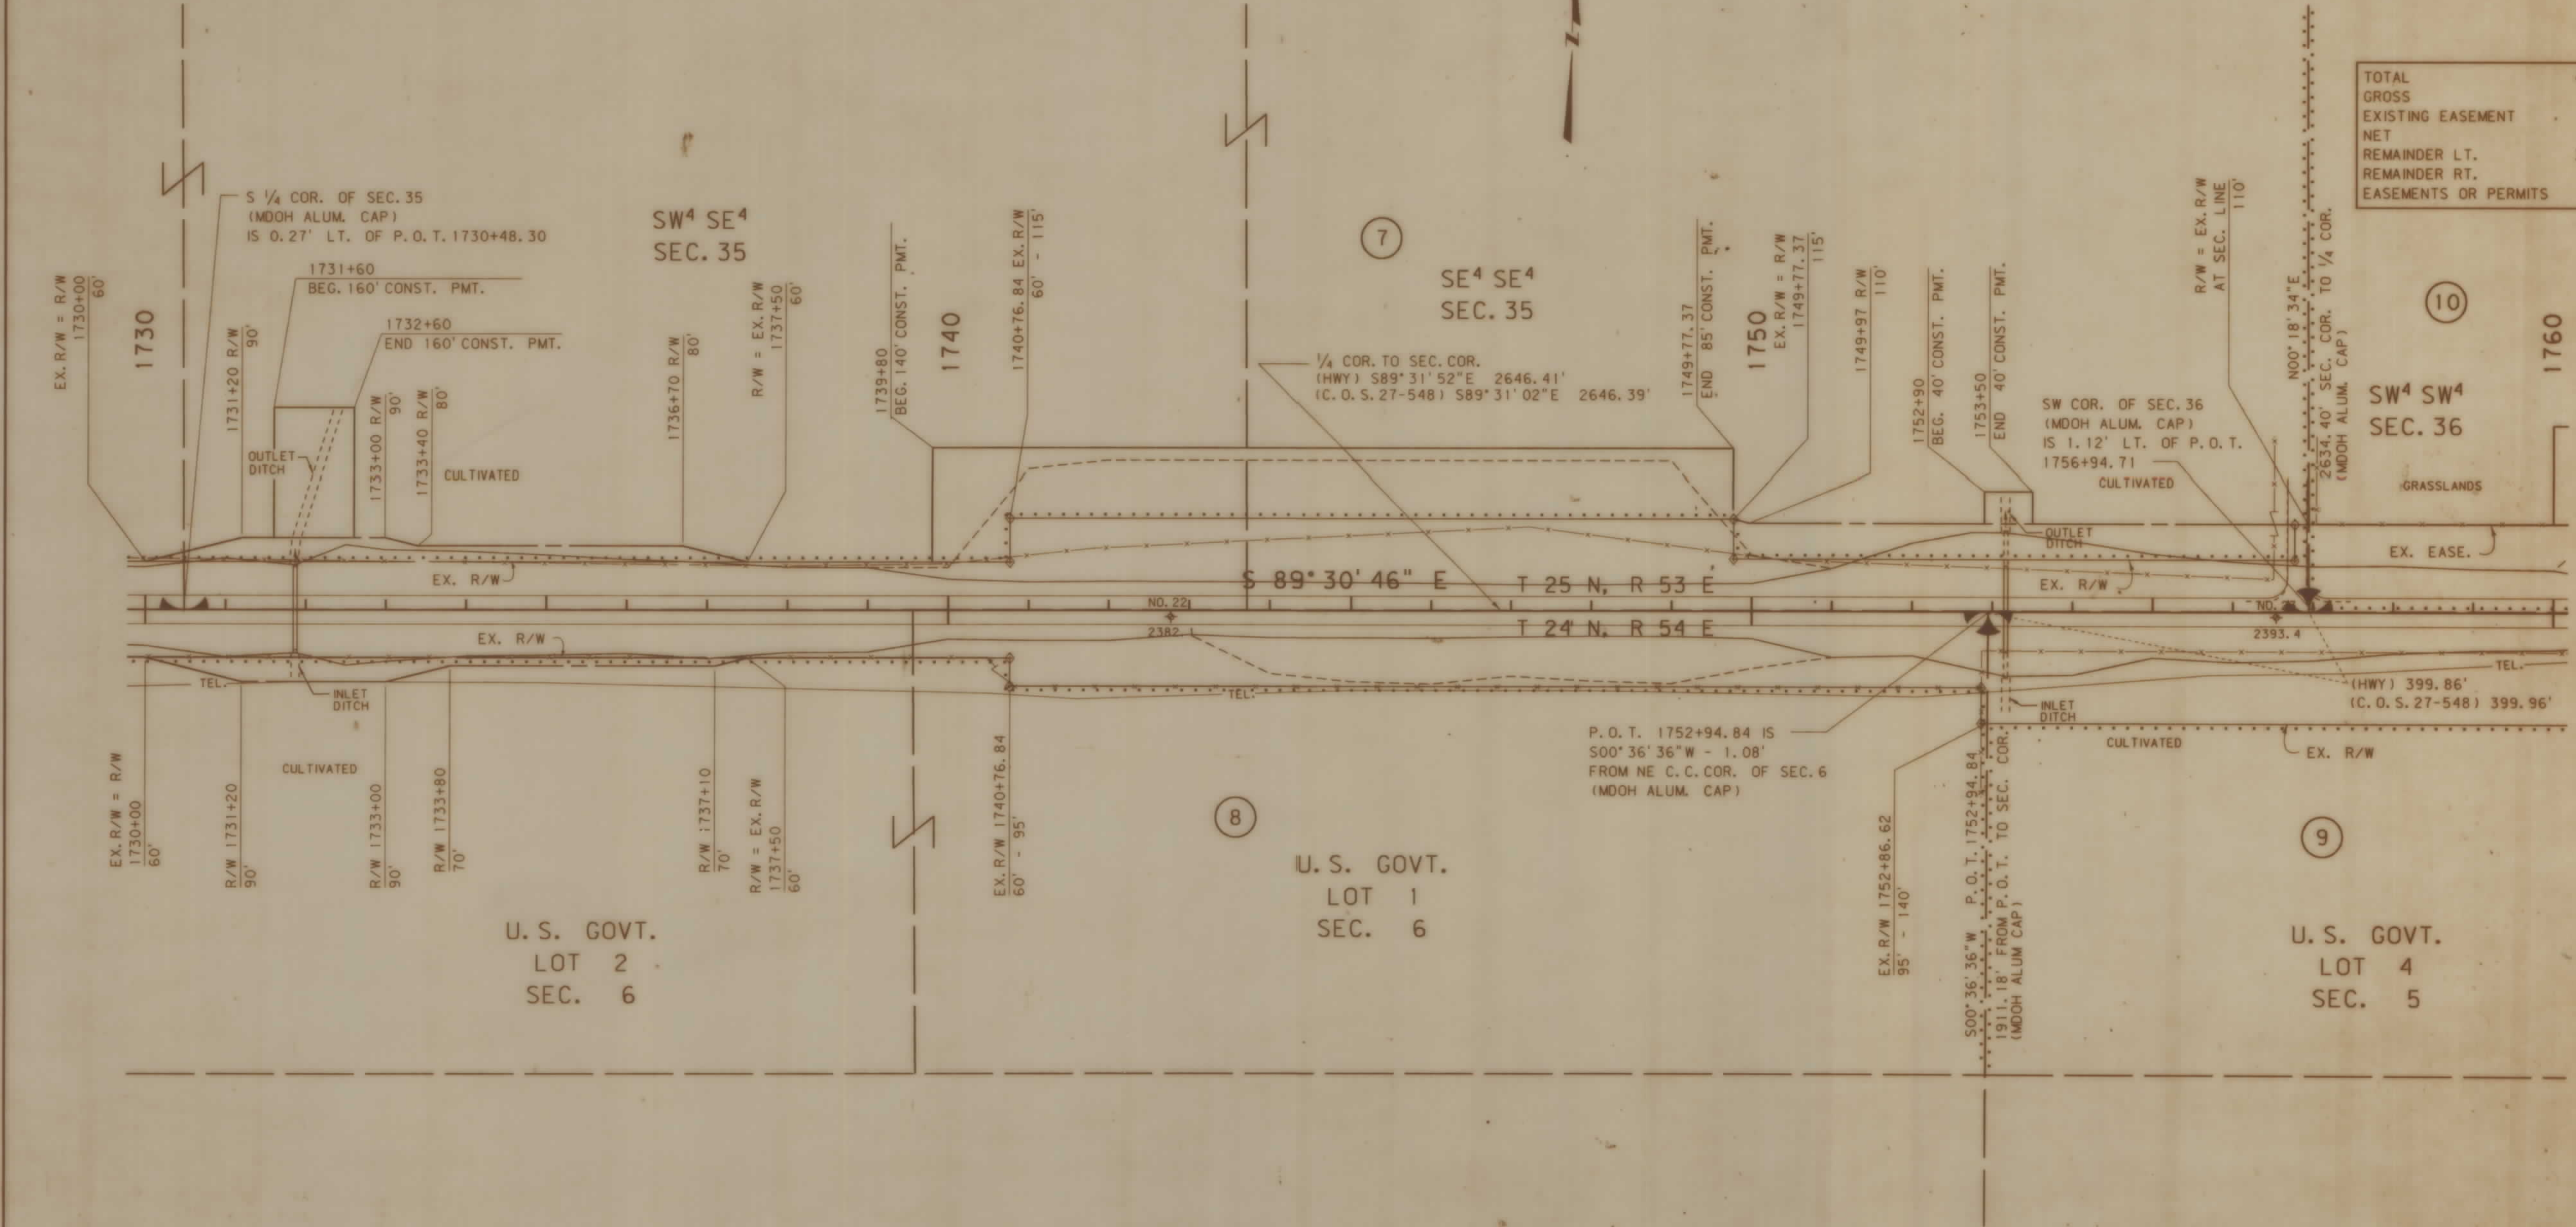

BACKSLOPE LIMITS INCLUDE ROUNDING
CONSTRUCTION LIMITS: CUT SECTION TOE OF FILL

FHWA/DOT APPROVAL 9-22-92 3-23-93
MAP REVISED 12-15-92

STATE OF MONTANA
DEPARTMENT OF TRANSPORTATION
HIGHWAYS DIVISION
RIGHT OF WAY PLAN
RICHLAND COUNTY

SCALE: 0 50' 100' 200' 300'

ZGA0: [32, 6] 1362MCLP2, ROW

STATE	RIGHT OF WAY ID.	SHEET	TOTAL
		NO.	SHEET
MONTANA	RS 201-215128	12	13

PROJECT NUMBER 1362-005


14 MILES E. OF
McCONE COUNTY LINE - E.

[illegible]

TOTAL	40.00	AC.
GROSS	3.33	AC.
EXISTING EASEMENT	3.33	AC.
NET	-0-	AC.
REMAINDER LT.	36.67	AC.
REMAINDER RT.		AC.
EASEMENTS OR PERMITS	-0-	AC.

TOTAL	40.00	AC.
GROSS	3.31	AC.
EXISTING EASEMENT	3.31	AC.
NET	-0-	AC.
REMAINDER LT.	36.69	AC.
REMAINDER RT.		AC.
EASEMENTS OR PERMITS	0.64	AC.

TOTAL	40.00	AC.
GROSS	3.30	AC.
EXISTING EASEMENT	3.30	AC.
NET	-0-	AC.
REMAINDER LT.	36.70	AC.
REMAINDER RT.		AC.
EASEMENTS OR PERMITS	2.80	AC.

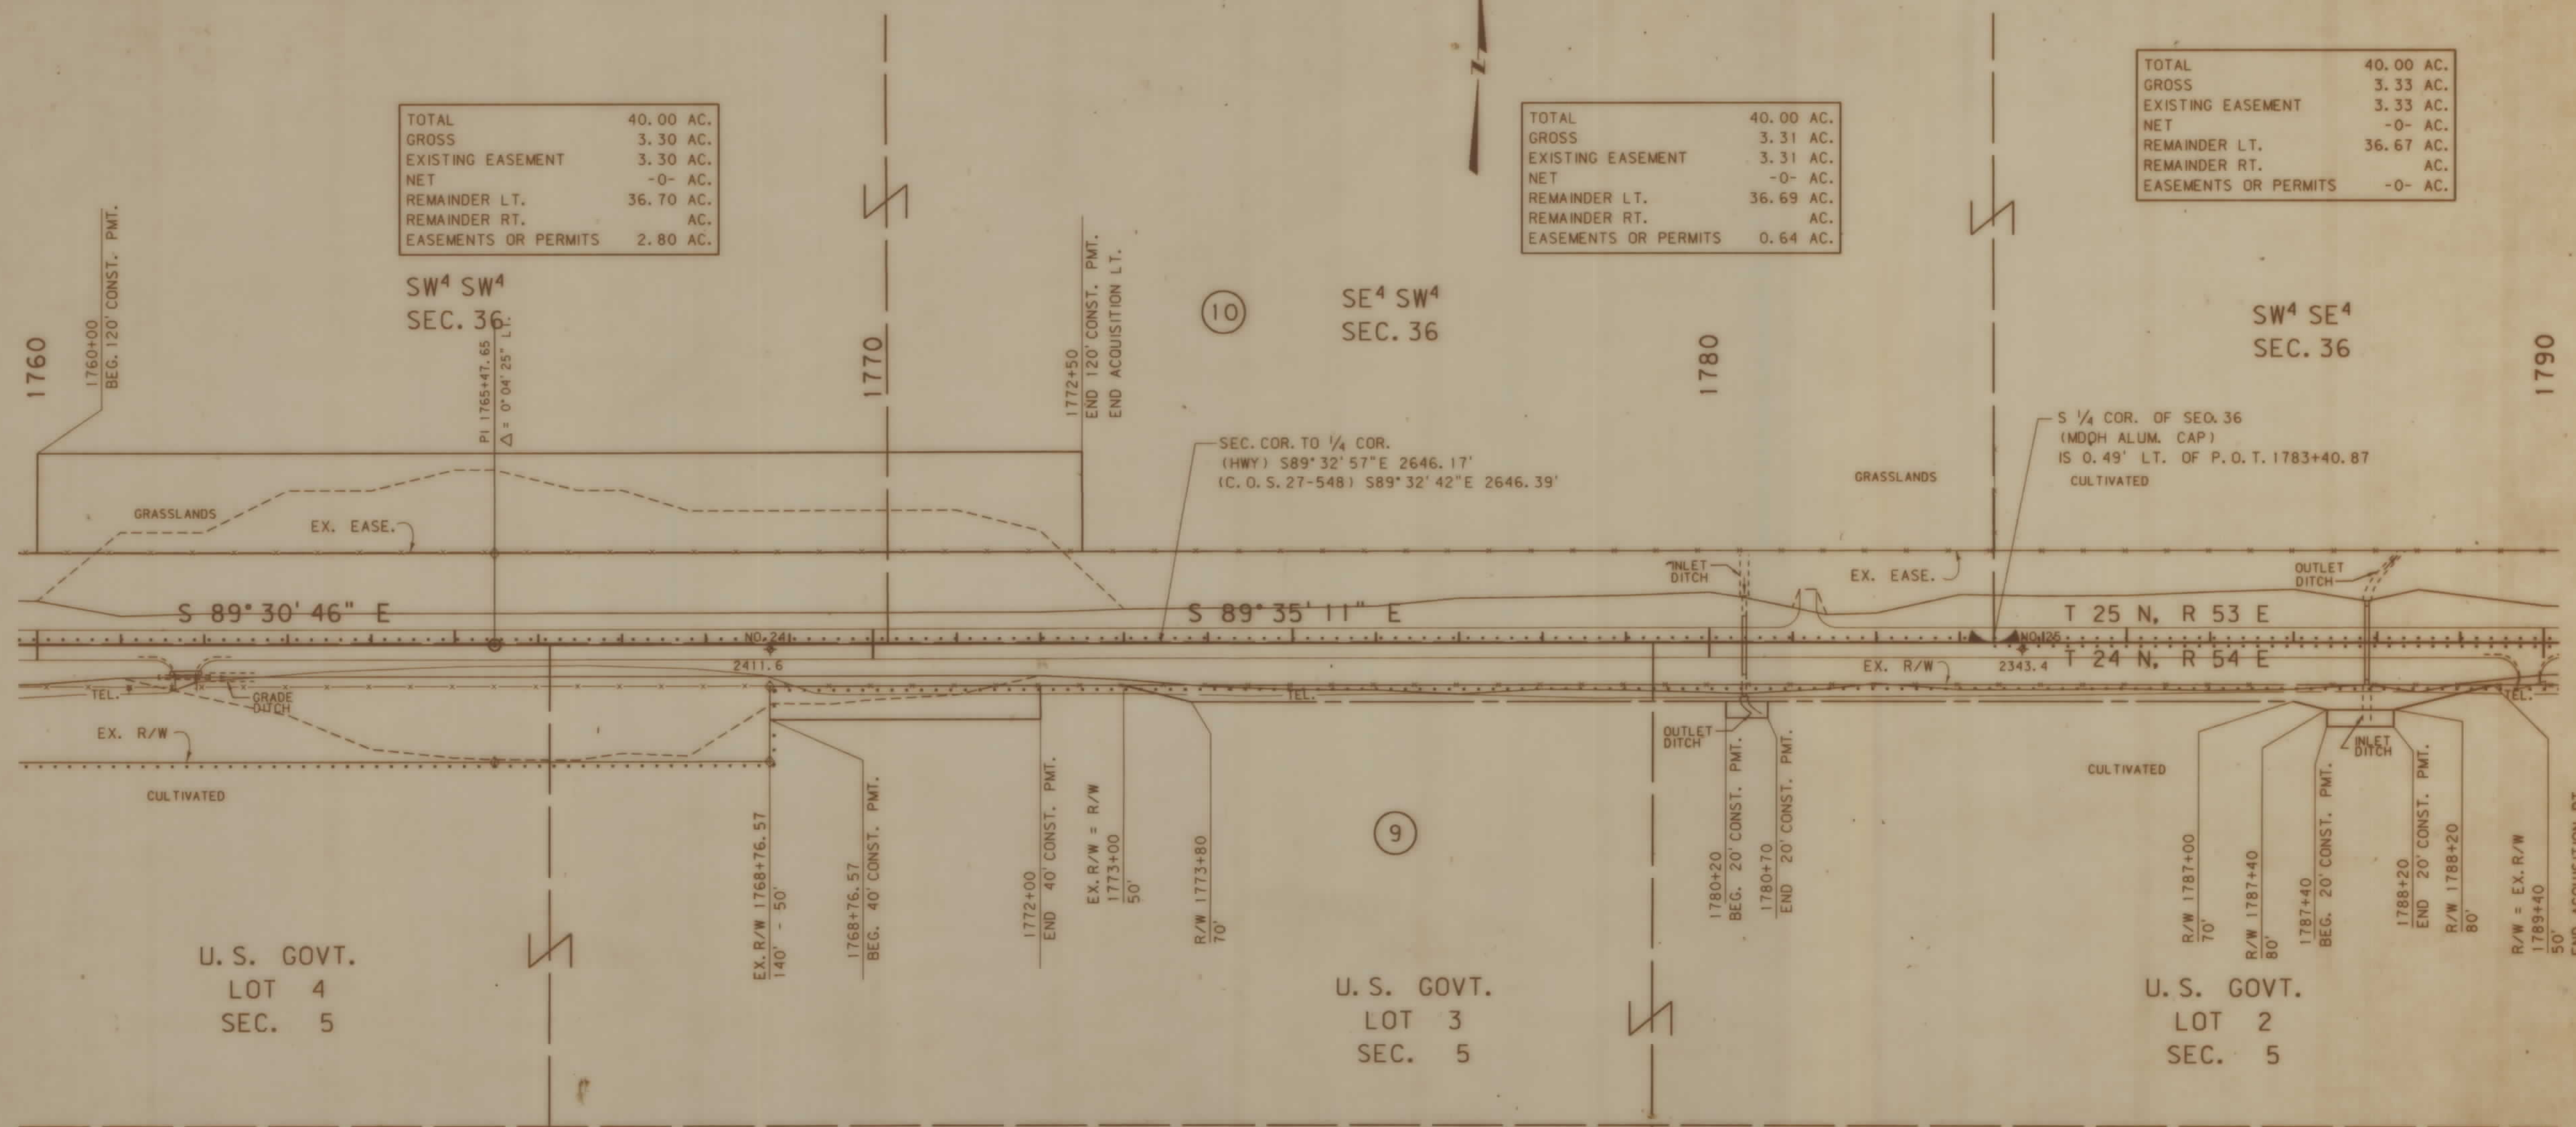

BACKSLOPE LIMITS INCLUDE ROUNDING
CONSTRUCTION LIMITS: CUT SECTION TOE OF FILL

TOP OF FILL
DITCH BOTTOM

FHWA/DOT APPROVAL 9-22-92 3-23-92

MAP REVISED 12-15-92

STATE OF MONTANA
DEPARTMENT OF TRANSPORTATION
HIGHWAYS DIVISION
RIGHT OF WAY PLAN
3 RICHLAND COUNTY

SCALE:



0 50' 100' 200' 300'

ZGA0: [32, 6] 1362MCLP2. ROW


OWNERSHIP									
PARCEL	NAME	ADDRESS	TOTAL AREA	GROSS R/W AREA	EX. EASE. AREA	NET AREA	REMAINDER		EASE. AREA
							LEFT	RIGHT	
9	ANTONE L. CARDA, ET AL	ENID RT., BOX 194, LAMBERT, MT		0.74 AC.		0.74 AC.			0.36 AC.
10	STATE OF MONTANA								3.44 AC.

STATE	RIGHT OF WAY ID.	SHEET NO.	TOTAL SHEETS
MONTANA	RS 201-2(5)28	13	13
PROJECT NUMBER 1362-005			

14 MILES E. OF
 McCONE COUNTY LINE - E.

TOTAL	40.00 AC.
GROSS	3.33 AC.
EXISTING EASEMENT	3.33 AC.
NET	-0- AC.
REMAINDER LT.	36.67 AC.
REMAINDER RT.	AC.
EASEMENTS OR PERMITS	-0- AC.

TOTAL	40.00 AC.
GROSS	3.35 AC.
EXISTING EASEMENT	3.35 AC.
NET	-0- AC.
REMAINDER LT.	36.65 AC.
REMAINDER RT.	AC.
EASEMENTS OR PERMITS	-0- AC.

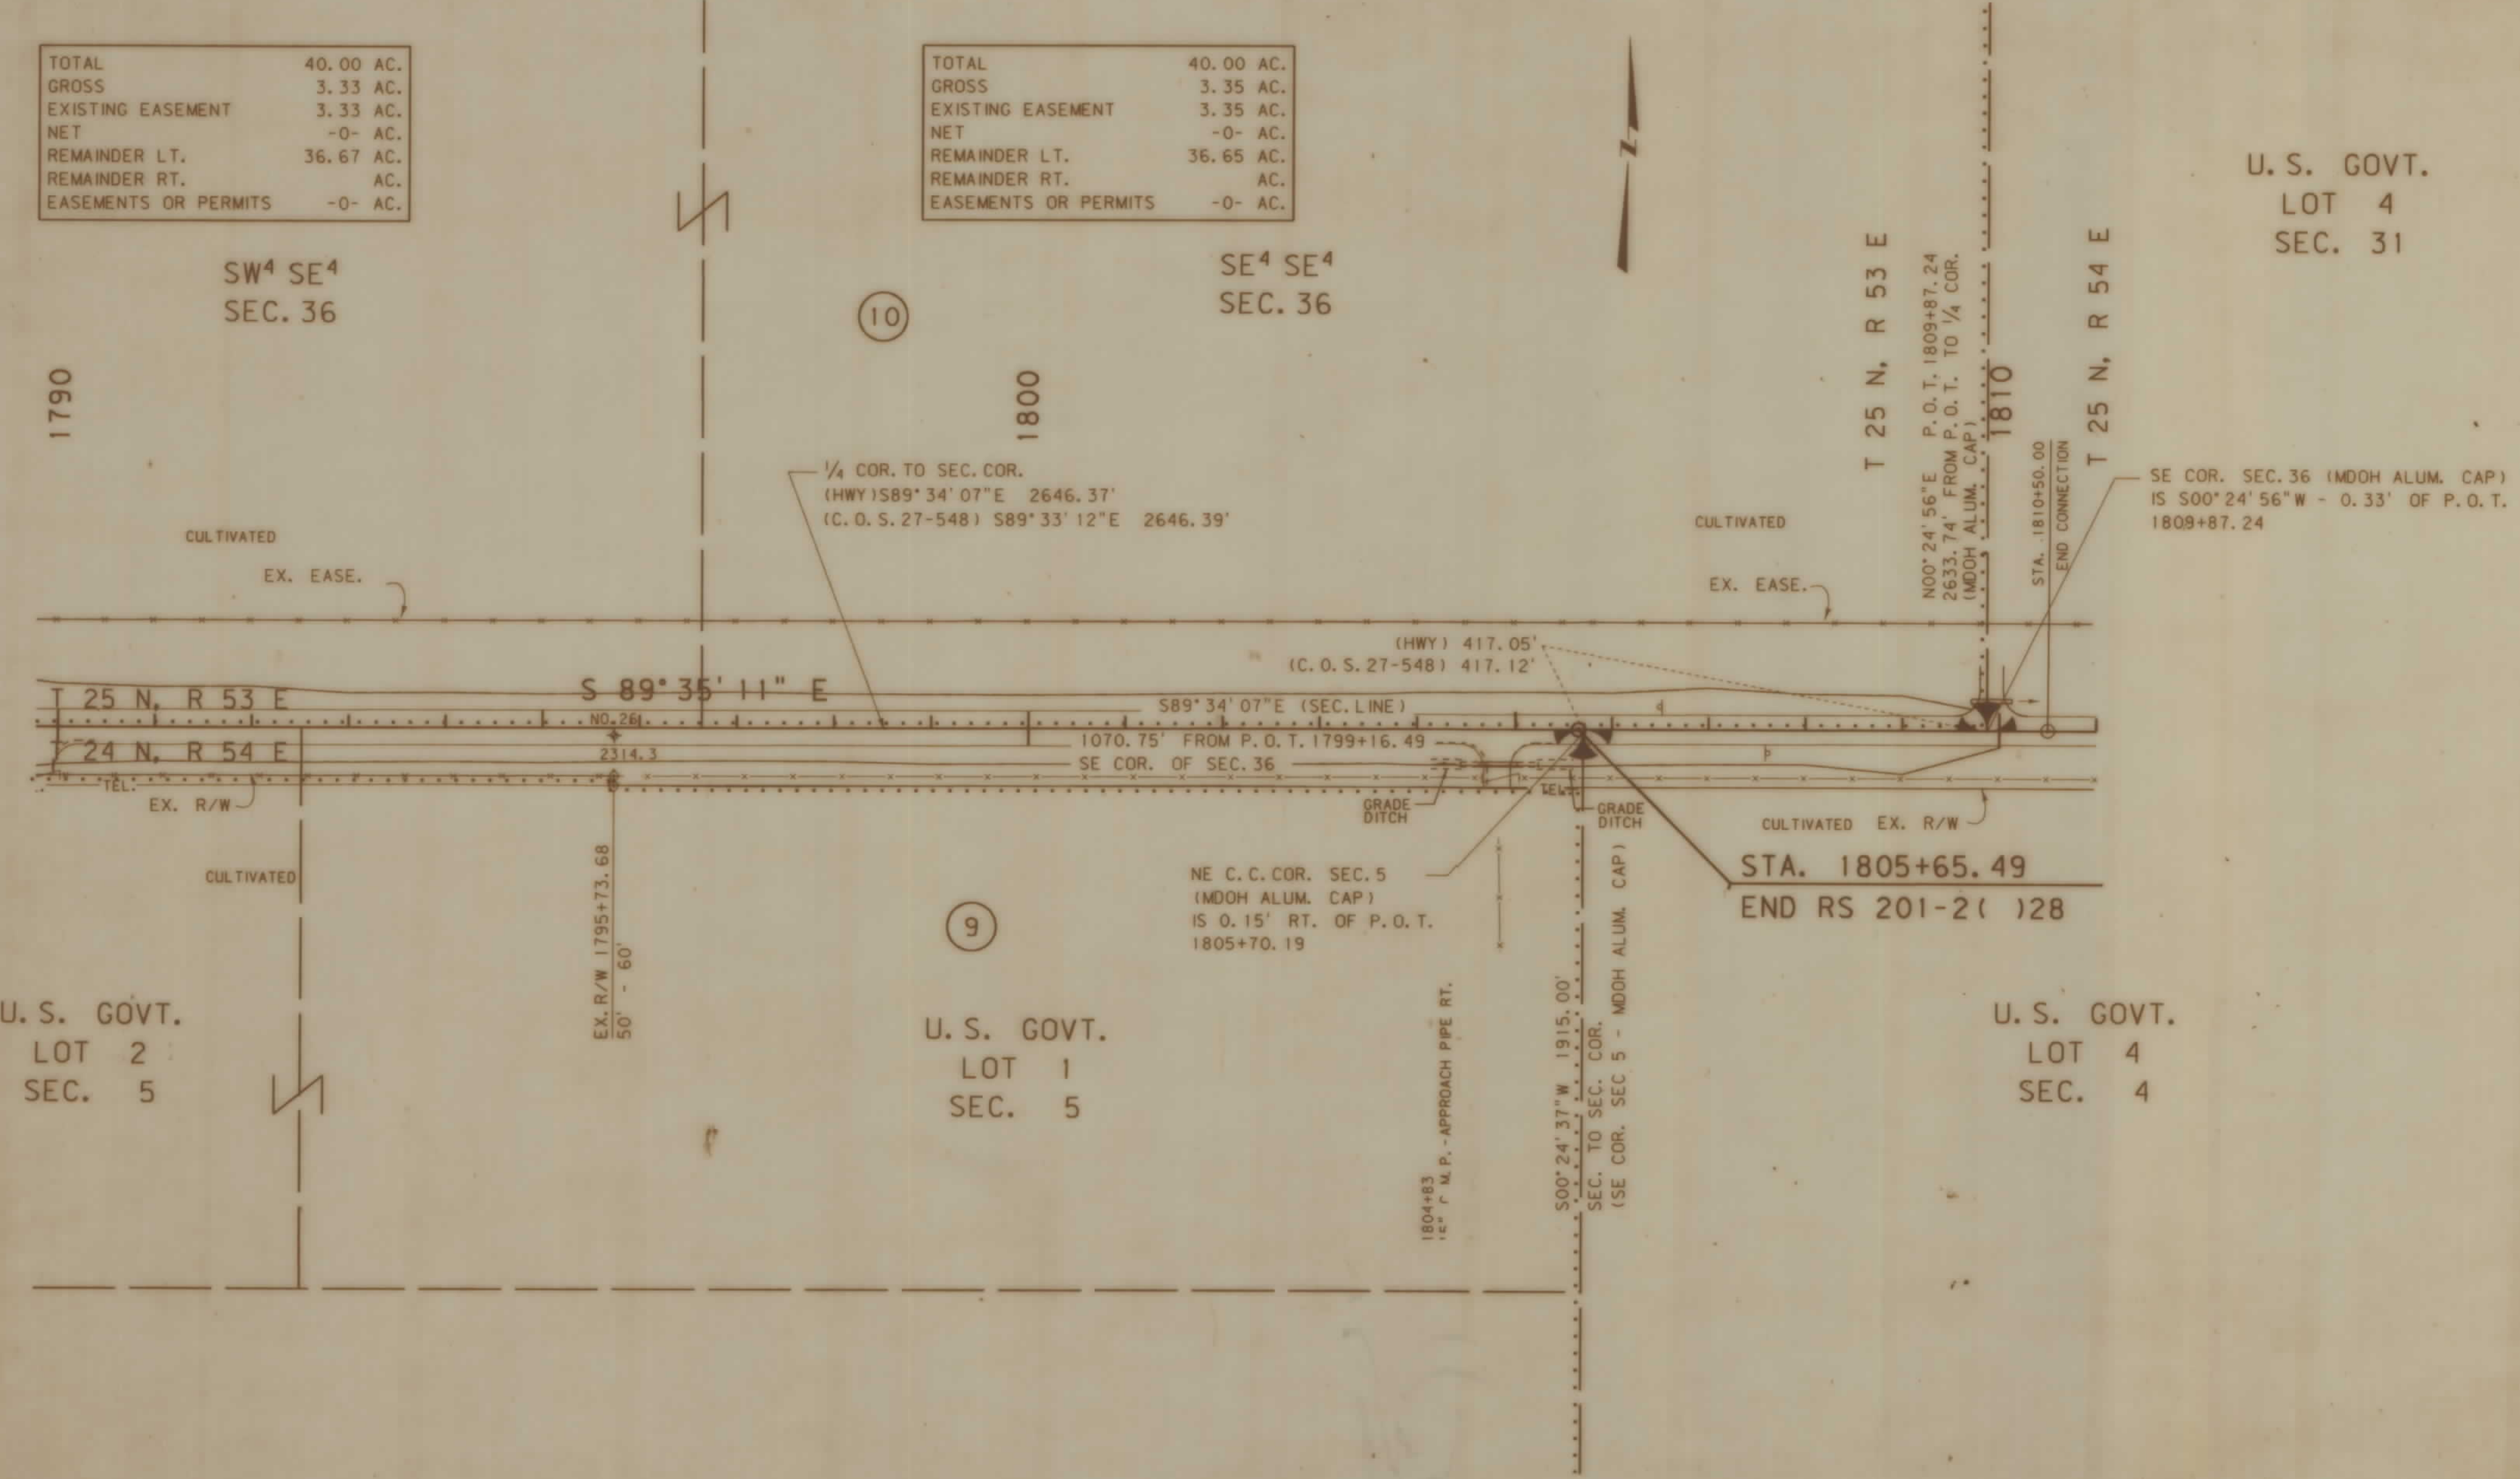

U. S. GOVT.
 LOT 4
 SEC. 31

U. S. GOVT.
 LOT 2
 SEC. 5

U. S. GOVT.
 LOT 1
 SEC. 5

U. S. GOVT.
 LOT 4
 SEC. 4

BACKSLOPE LIMITS INCLUDE ROUNDING
 CONSTRUCTION LIMITS:

FHWA/DOT APPROVAL 9-22-92 3-23-93
 MAP REVISED 12-15-92

STATE OF MONTANA
 DEPARTMENT OF TRANSPORTATION
 HIGHWAYS DIVISION
 RIGHT OF WAY PLAN
 RICHLAND COUNTY
 SCALE: 1" = 100'
 0 50' 100' 200' 300'