



PLANS
NOT
TO
SCALE

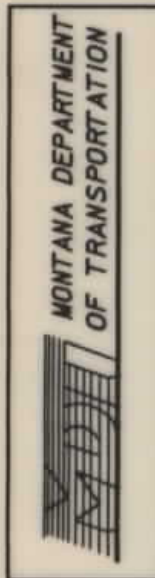

RDROW

DATE: 3 6 9
MONTANA CADD 2 5 8
4 7

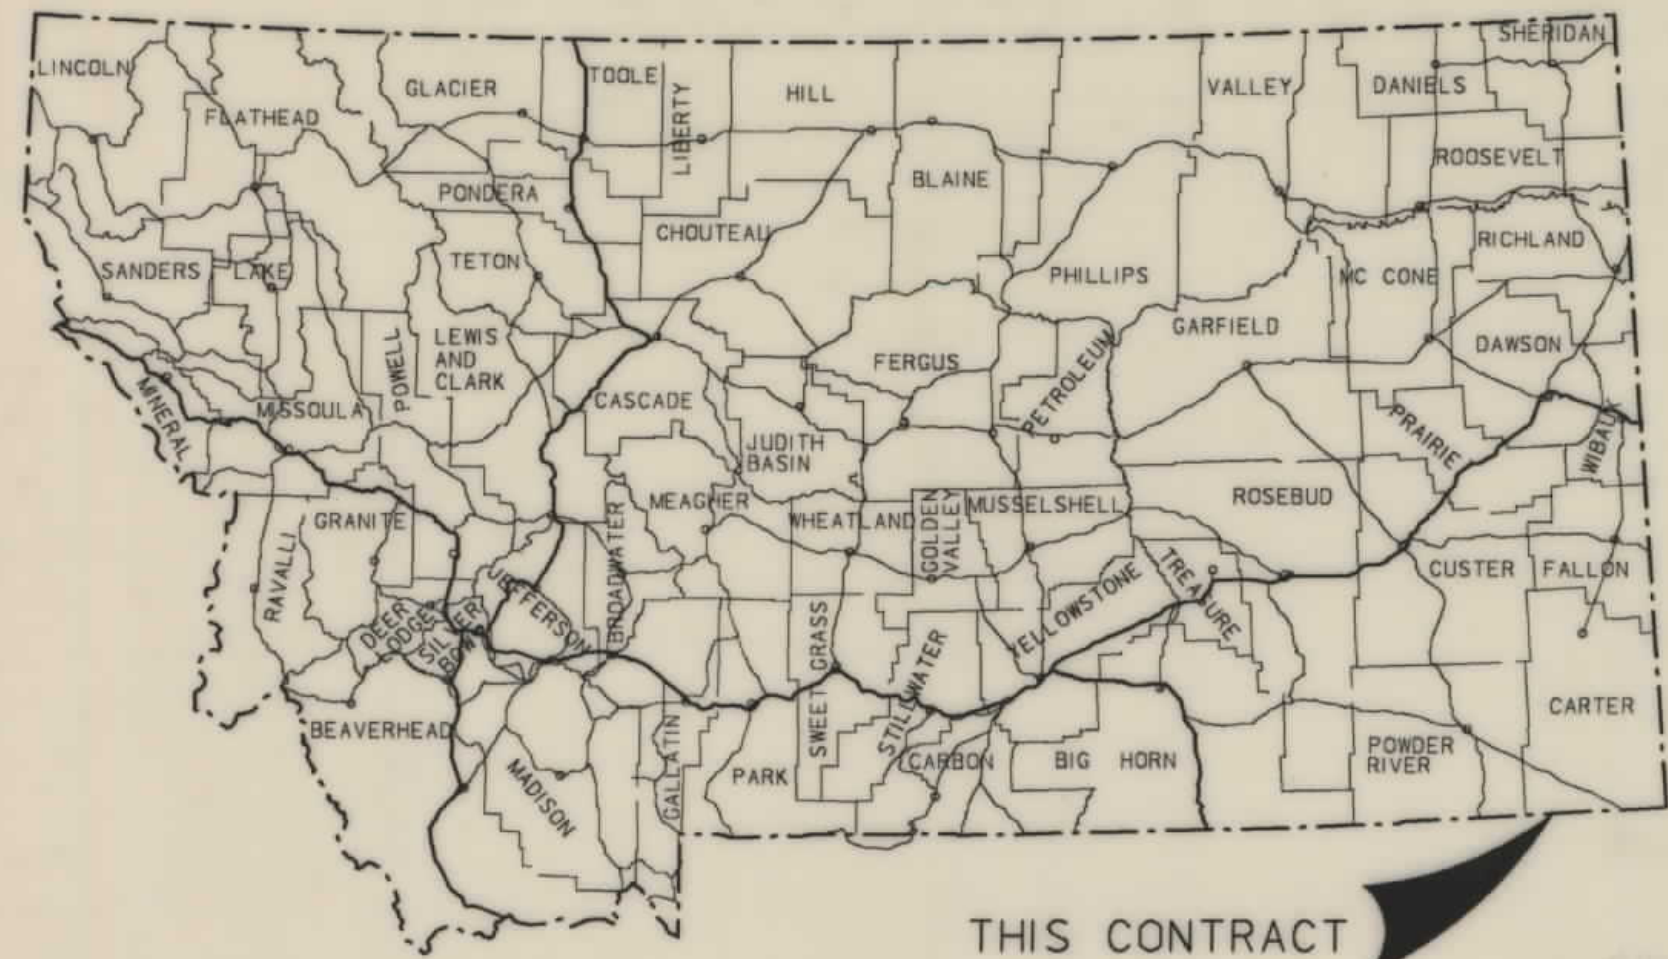

THIS CONTRACT


STATE OF MONTANA
DEPARTMENT OF TRANSPORTATION
HIGHWAYS DIVISION
RIGHT OF WAY PLAN OF
FEDERAL AID PROJECT NH 23 - 3(9)119
ALZADA - WEST
CARTER COUNTY

STATE	RIGHT OF WAY ID.	SHEET NO.	TOTAL SHEETS
MONTANA	NH 23-3(9)119	1	21
PROJECT NUMBER 1396-009			

ALZADA - WEST

CONVENTIONAL SIGNS

PROPOSED RIGHT OF WAY LINE	---
EXISTING RIGHT OF WAY LINE	---
RAILROAD RIGHT OF WAY LINE	---
CENTERLINE (C) OR PROJECTED LINE	---
STK'D CENTERLINE	---
SECTION LINE	---
OWNERSHIP BOUNDARY	---
FULL ACCESS CONTROL	AC AC
LIMITED ACCESS CONTROL	/// ///
EXISTING ACCESS CONTROL	---
PRESENT TRAVELED WAY (P.T.W.)	---
FENCE LINE	---
EXISTING GUARDRAIL	---
PROPOSED GUARDRAIL	---
GATE IN FENCE	---
CATTLE GUARD: EXIST. - PROPOSED	---
SECTION CORNER	FOUND UNFOUND
1/4 SECTION CORNER	---
CLOSING CORNER	---
MEANDER CORNER	---
CENTER OF SECTION	---
RIGHT OF WAY MONUMENT	---
PROPERTY CORNER PIN	---
POWER POLE IN PLACE	---
TELEPHONE POLE IN PLACE	---
TELEGRAPH POLE IN PLACE	---
LIGHT POLE	---
PROPOSED CULVERT	---
EXISTING CULVERT	---
OUTLET DITCH	---
INLET DITCH	---
EXISTING DITCH	---
CHANNEL CHANGES	CH. CH.
DITCH BLOCK	---
RIPRAP	---
BRIDGES	---
RAILROADS	---
PARCEL NUMBERS	---
APPROACH: EXIST. - PROPOSED	---

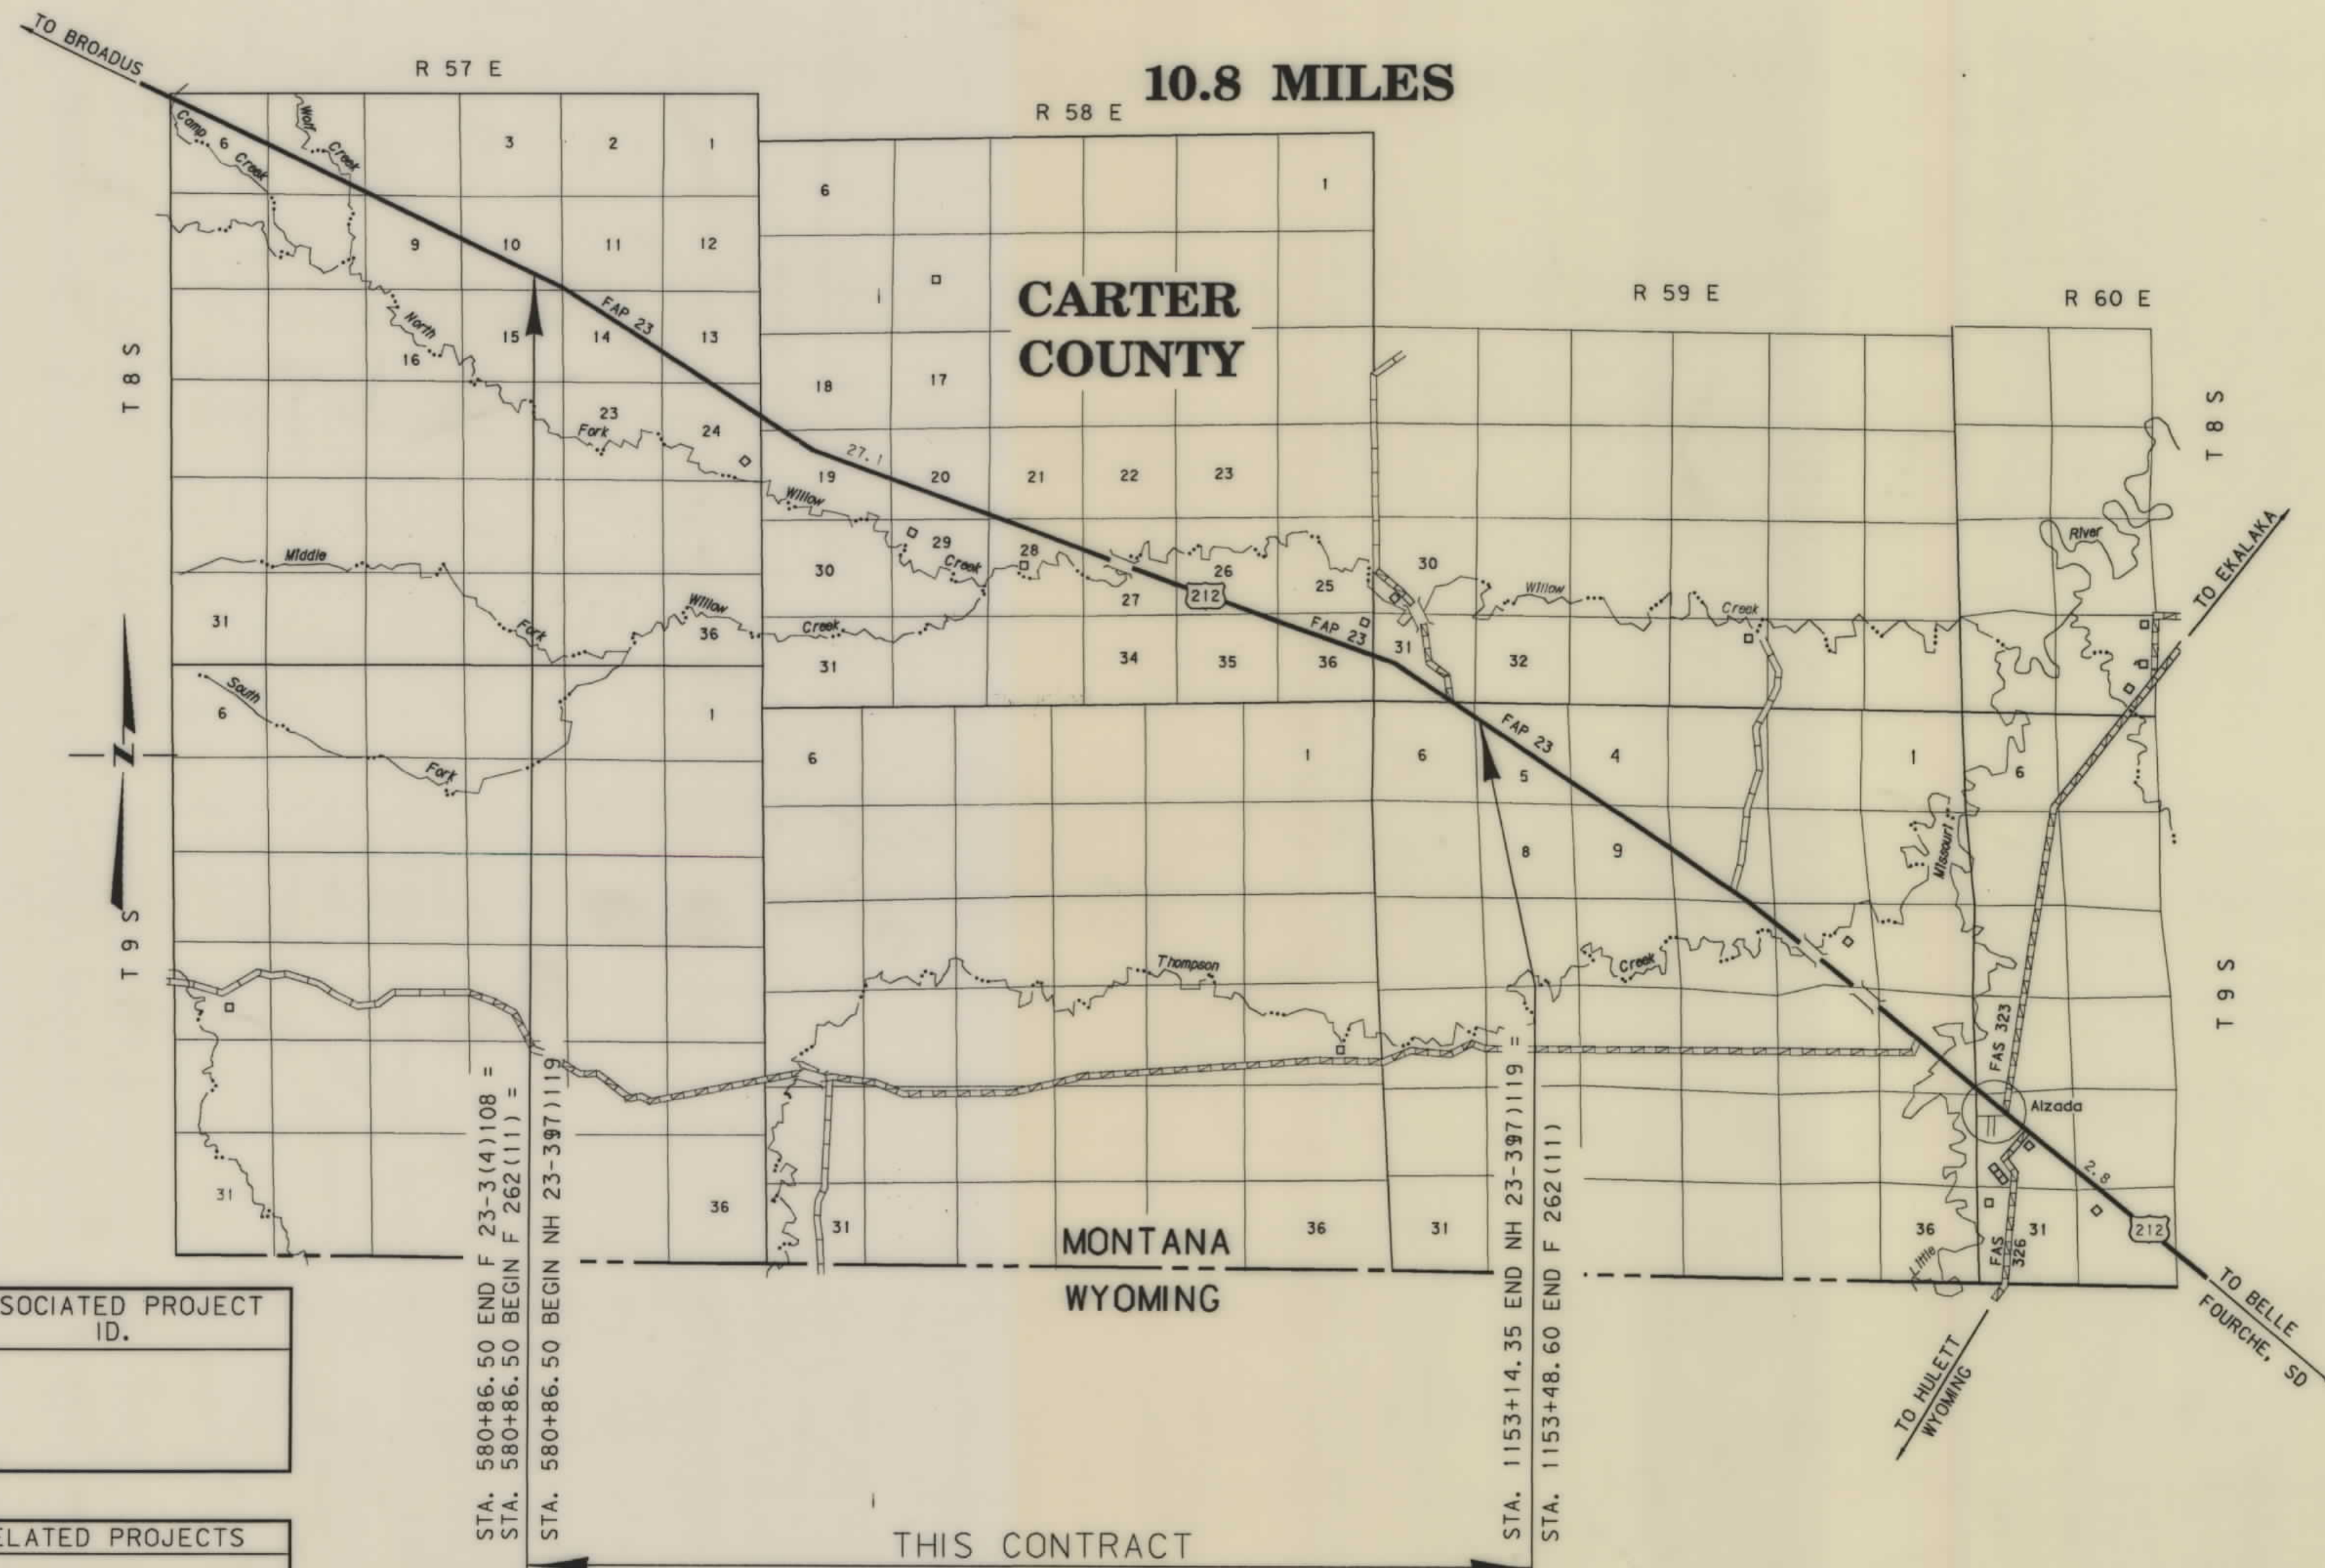

ASSOCIATED PROJECT ID.

RELATED PROJECTS
F 262(11)

INDEX

PARCEL NO.	OWNERSHIP	SHEET NO.
1	COCHRAN GRAZING ASSOCIATION, A MT CORP.	2
2	COCHRAN GRAZING ASSOCIATION, A MT CORP.	2-7
3	B. L. M.	2
4	COCHRAN GRAZING ASSOCIATION, A MT CORP.	2-7
5	PILSTER RANCH CORP., A MT CORP.	7-10
6	PILSTER RANCH CORP., A MT CORP.	7-15
7	PILSTER RANCH CORP., A MT CORP.	11
8	WILLIAMS RANCHES, INC., A MT CORP., ETAL	11-13
9	PILSTER RANCH CORP., A MT CORP.	13-15
10	S & L SHEEP RANCH, INC., A MT CORP.	15-17
11	S & L SHEEP RANCH, INC., A MT CORP.	15
12	S & L SHEEP RANCH, INC., A MT CORP.	15-17
13	STATE OF MONTANA	17-19
14	B. L. M.	19-21
15	PILSTER RANCH CORP., A MT CORP.	12

FHWA/DOT APPROVAL T/03/96
MAP REVISED 12-18-96, 1-10-97.

OWNERSHIP										
PARCEL	NAME	ADDRESS	TOTAL AREA	GROSS R/W AREA	EX. EASE. AREA	NET AREA	REMAINDER		CONST. PMT. AREA	EASE AREA
							LEFT	RIGHT		
1	COCRAN GRAZING ASSOCIATION, A MT CORP.	ALZADA, MT		0.14 AC.		0.14 AC.				
2	COCHRAN GRAZING ASSOCIATION, A MT CORP.	ALZADA, MT		SEE SHEET		NO. 7				
3	B. L. M.			*7.10 AC.	*6.79 AC.	*0.31 AC.				
4	COCHRAN GRAZING ASSOCIATION A MT CORP.			SEE SHEET		NO. 7				


* TO BE ACQUIRED BY EASEMENT ONLY

STATE	RIGHT OF WAY ID.	SHEET	TOTAL
		NO.	SHEET
MONTANA	NH 23 - 3(9)119	2	2
PROJECT NUMBER 1396-009			


ALZADA - WEST

BROW

MONTANA
J. CADD

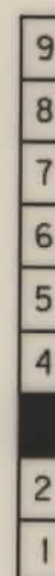

ME

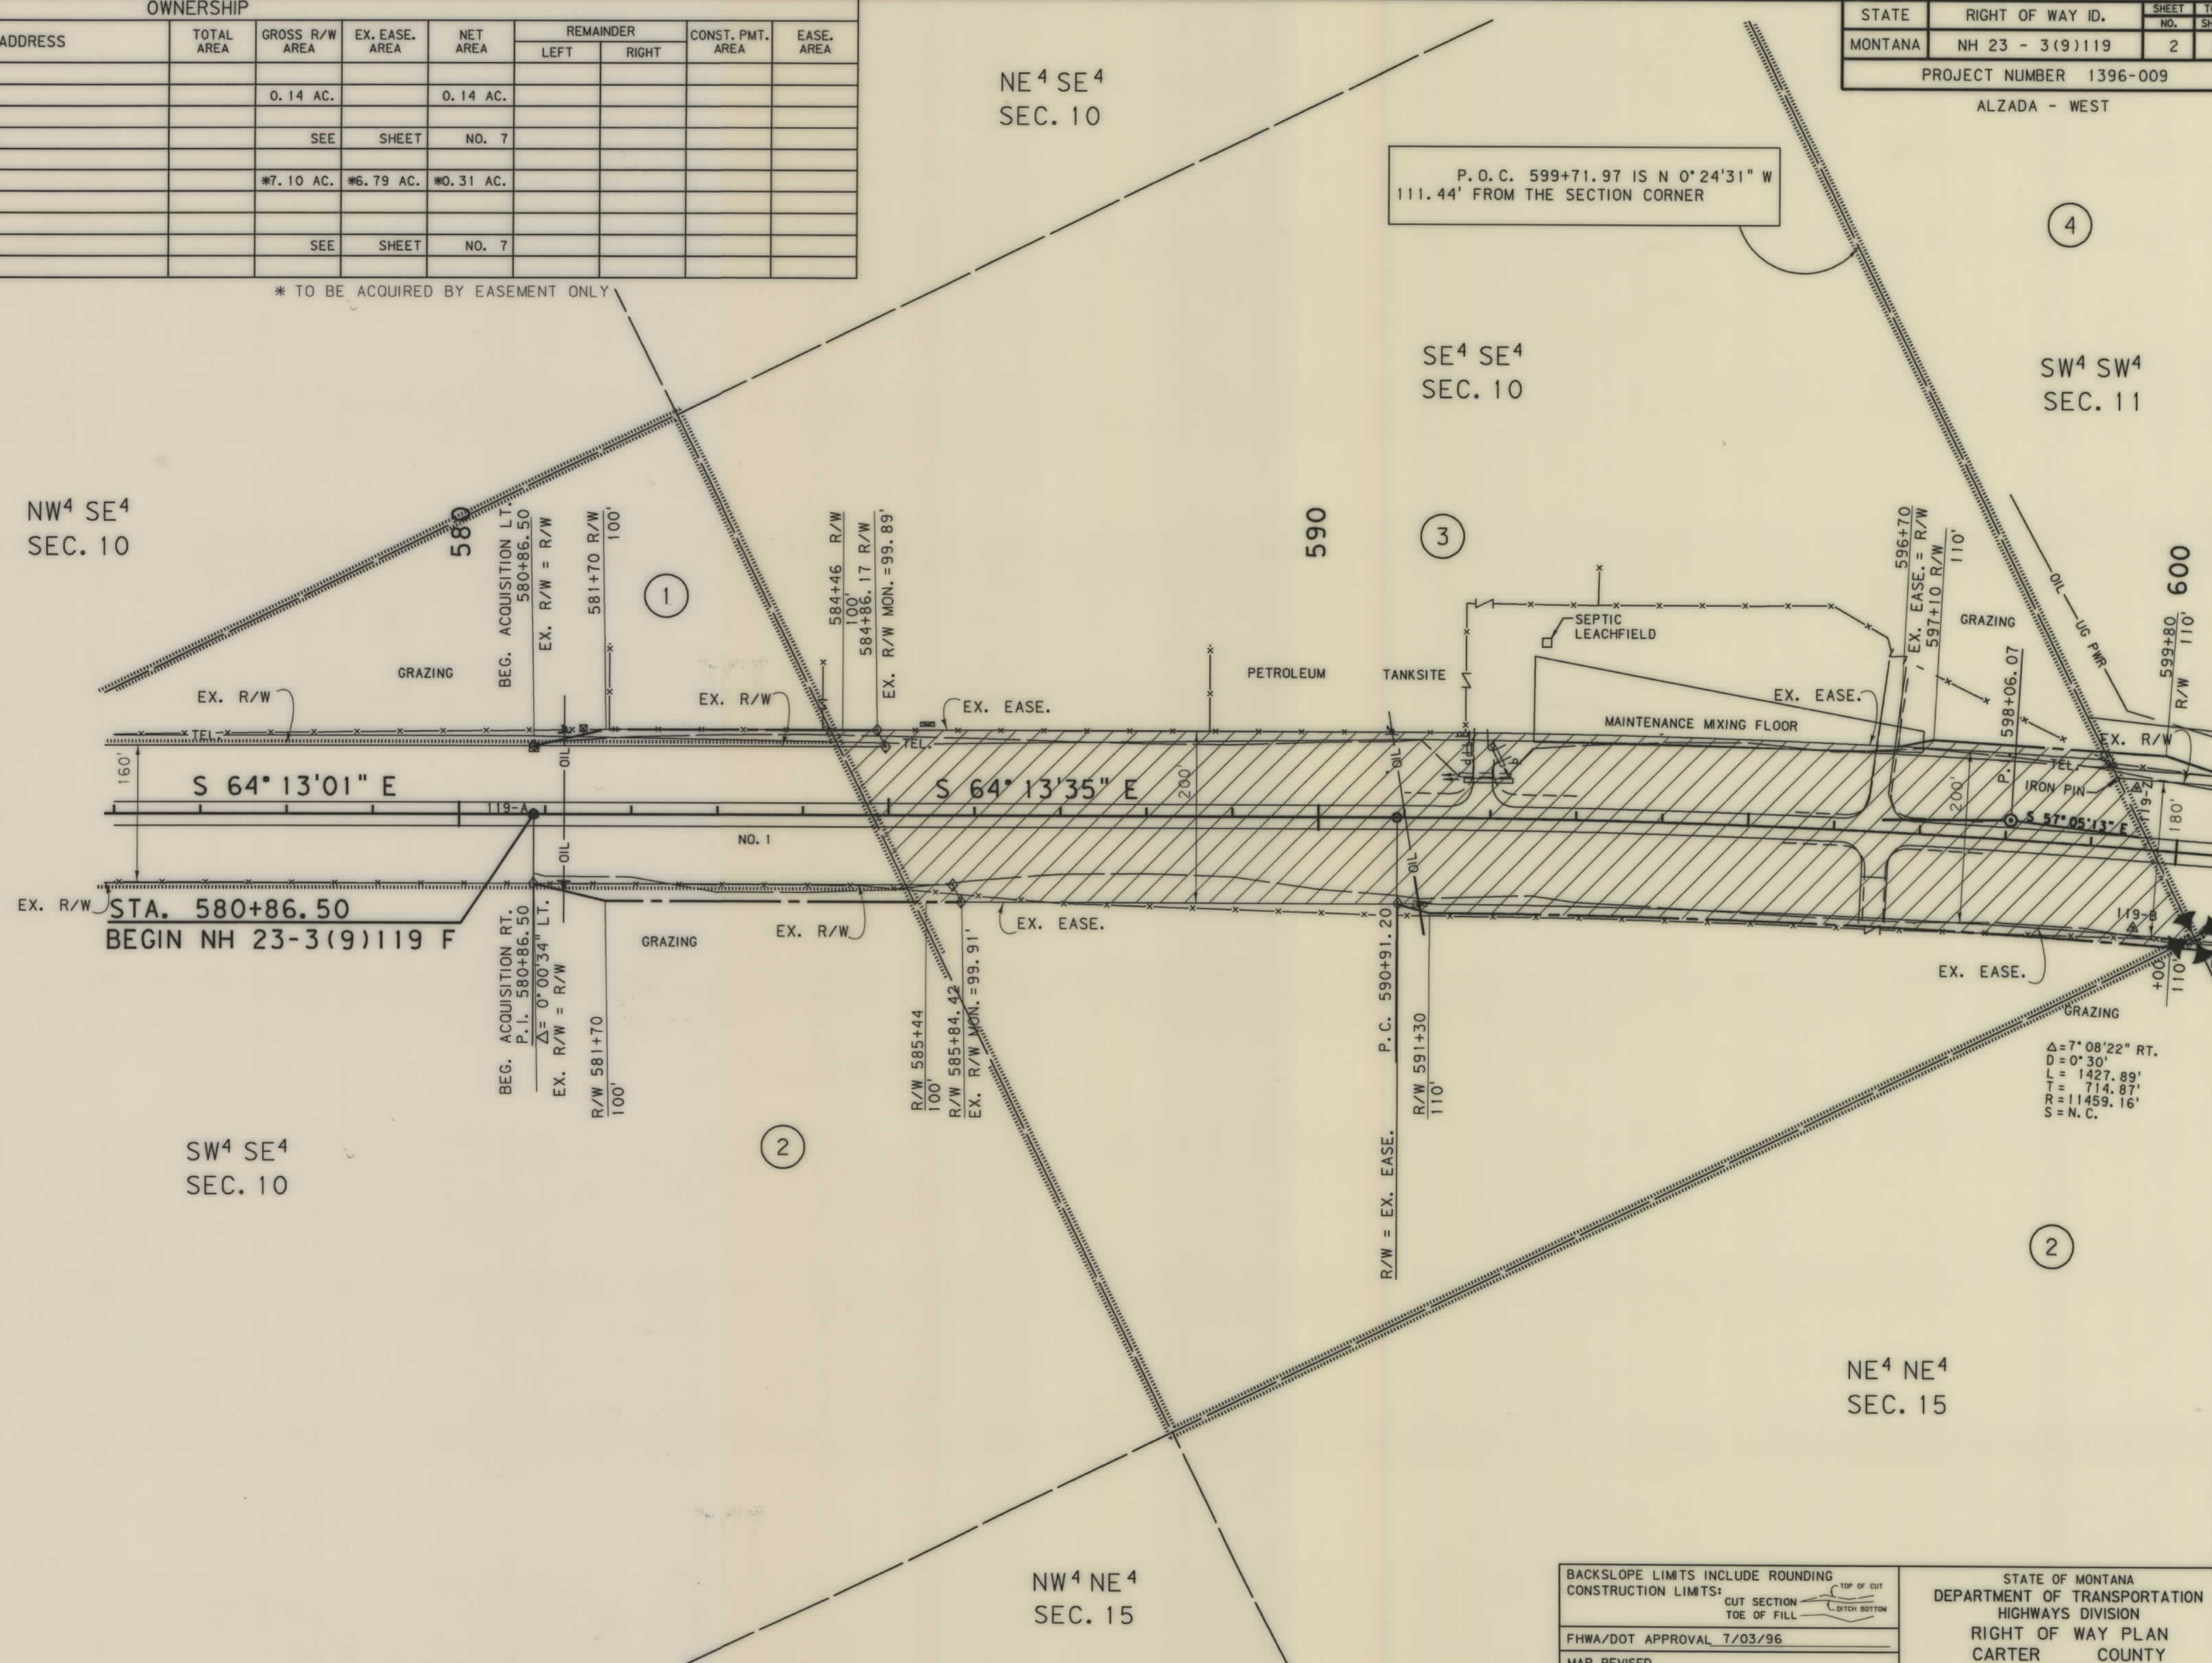[illegible]

BACKSLOPE LIMITS INCLUDE ROUNDING
CONSTRUCTION LIMITS:

CUT SECTION
TOE OF FILL

TOP OF CUT
DITCH BOTTOM

FWHA/DOT APPROVAL 7/03/96

MAP REVISED _____

STATE OF MONTANA
DEPARTMENT OF TRANSPORTATION
HIGHWAYS DIVISION
RIGHT OF WAY PLAN
CARTER COUNTY

SCALE:

1396P1. ROW

[illegible]

STATE	RIGHT OF WAY ID.	SHEET	TOTAL
		NO.	SHEET
MONTANA	NH 23-3(9)119	3	21

PROJECT NUMBER 1396-009

ALZADA - WEST

NW⁴ NE⁴
SEC. 14

NE⁴ NW⁴
SEC. 14

SW⁴ SW⁴
SEC. 11

P.O.C. 601+87.71 IS N 89°36'56" E
184.68' FROM THE SECTION CORNER

T 8 S R 57

620

530

RDRW

MONTANA
CADD

9
8
7
6
5
4
3
1

S 57° 05' 13" E

NE⁴ NE⁴
SEC. 15

NW⁴ NW⁴
SEC. 14

SW⁴ NW⁴
SEC. 14

SE⁴ NW⁴
SEC. 14

BACKSLOPE LIMITS INCLUDE ROUNDING
CONSTRUCTION LIMITS: CUT SECTION
TOE OF FILL

TOP OF CUT
DITCH BOTTOM

FHWA/DOT APPROVAL 7/03/96

MAP REVISED 12/30/96


STATE OF MONTANA
DEPARTMENT OF TRANSPORTATION
HIGHWAYS DIVISION
RIGHT OF WAY PLAN
CARTER COUNTY

SCALE

1396P1. ROW


[illegible]

STATE	RIGHT OF WAY ID.	SHEET NO.	TOTAL SHEET
MONTANA	NH 23-3(9)119	4	2
PROJECT NUMBER 1396-009			

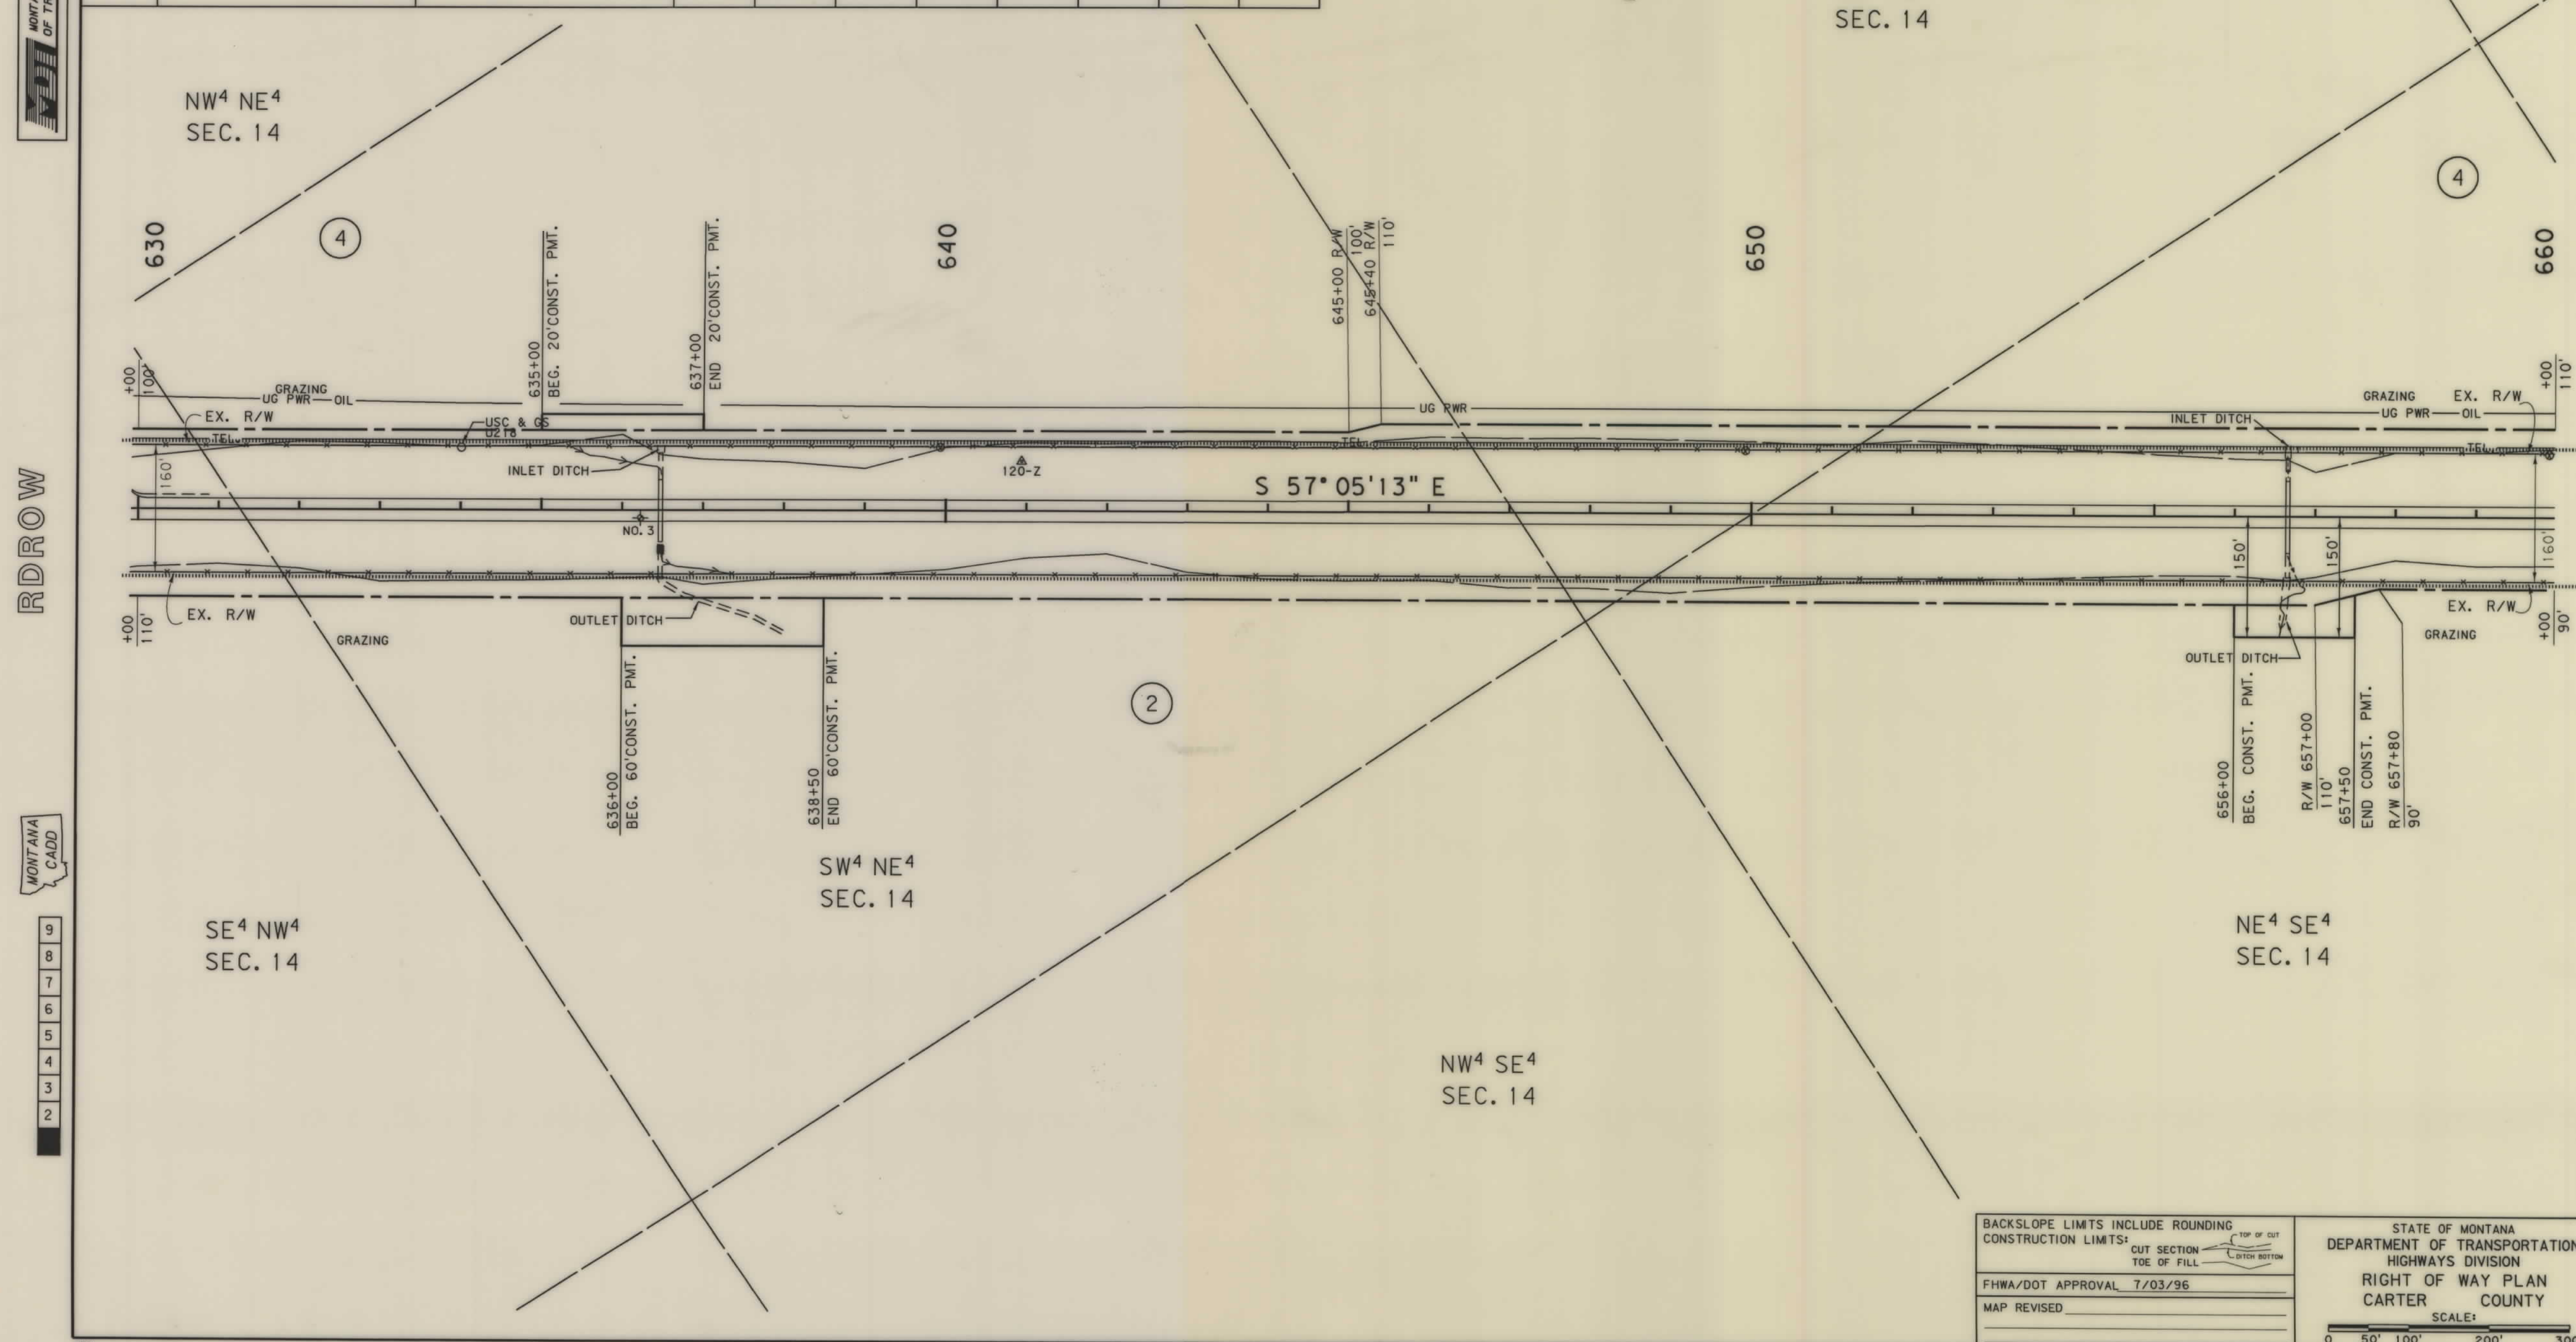


[illegible]

STATE	RIGHT OF WAY ID.	SHEET	TOTAL
		NO.	SHEET
MONTANA	NH 23-3(9)119	5	21
PROJECT NUMBER 1396-009			

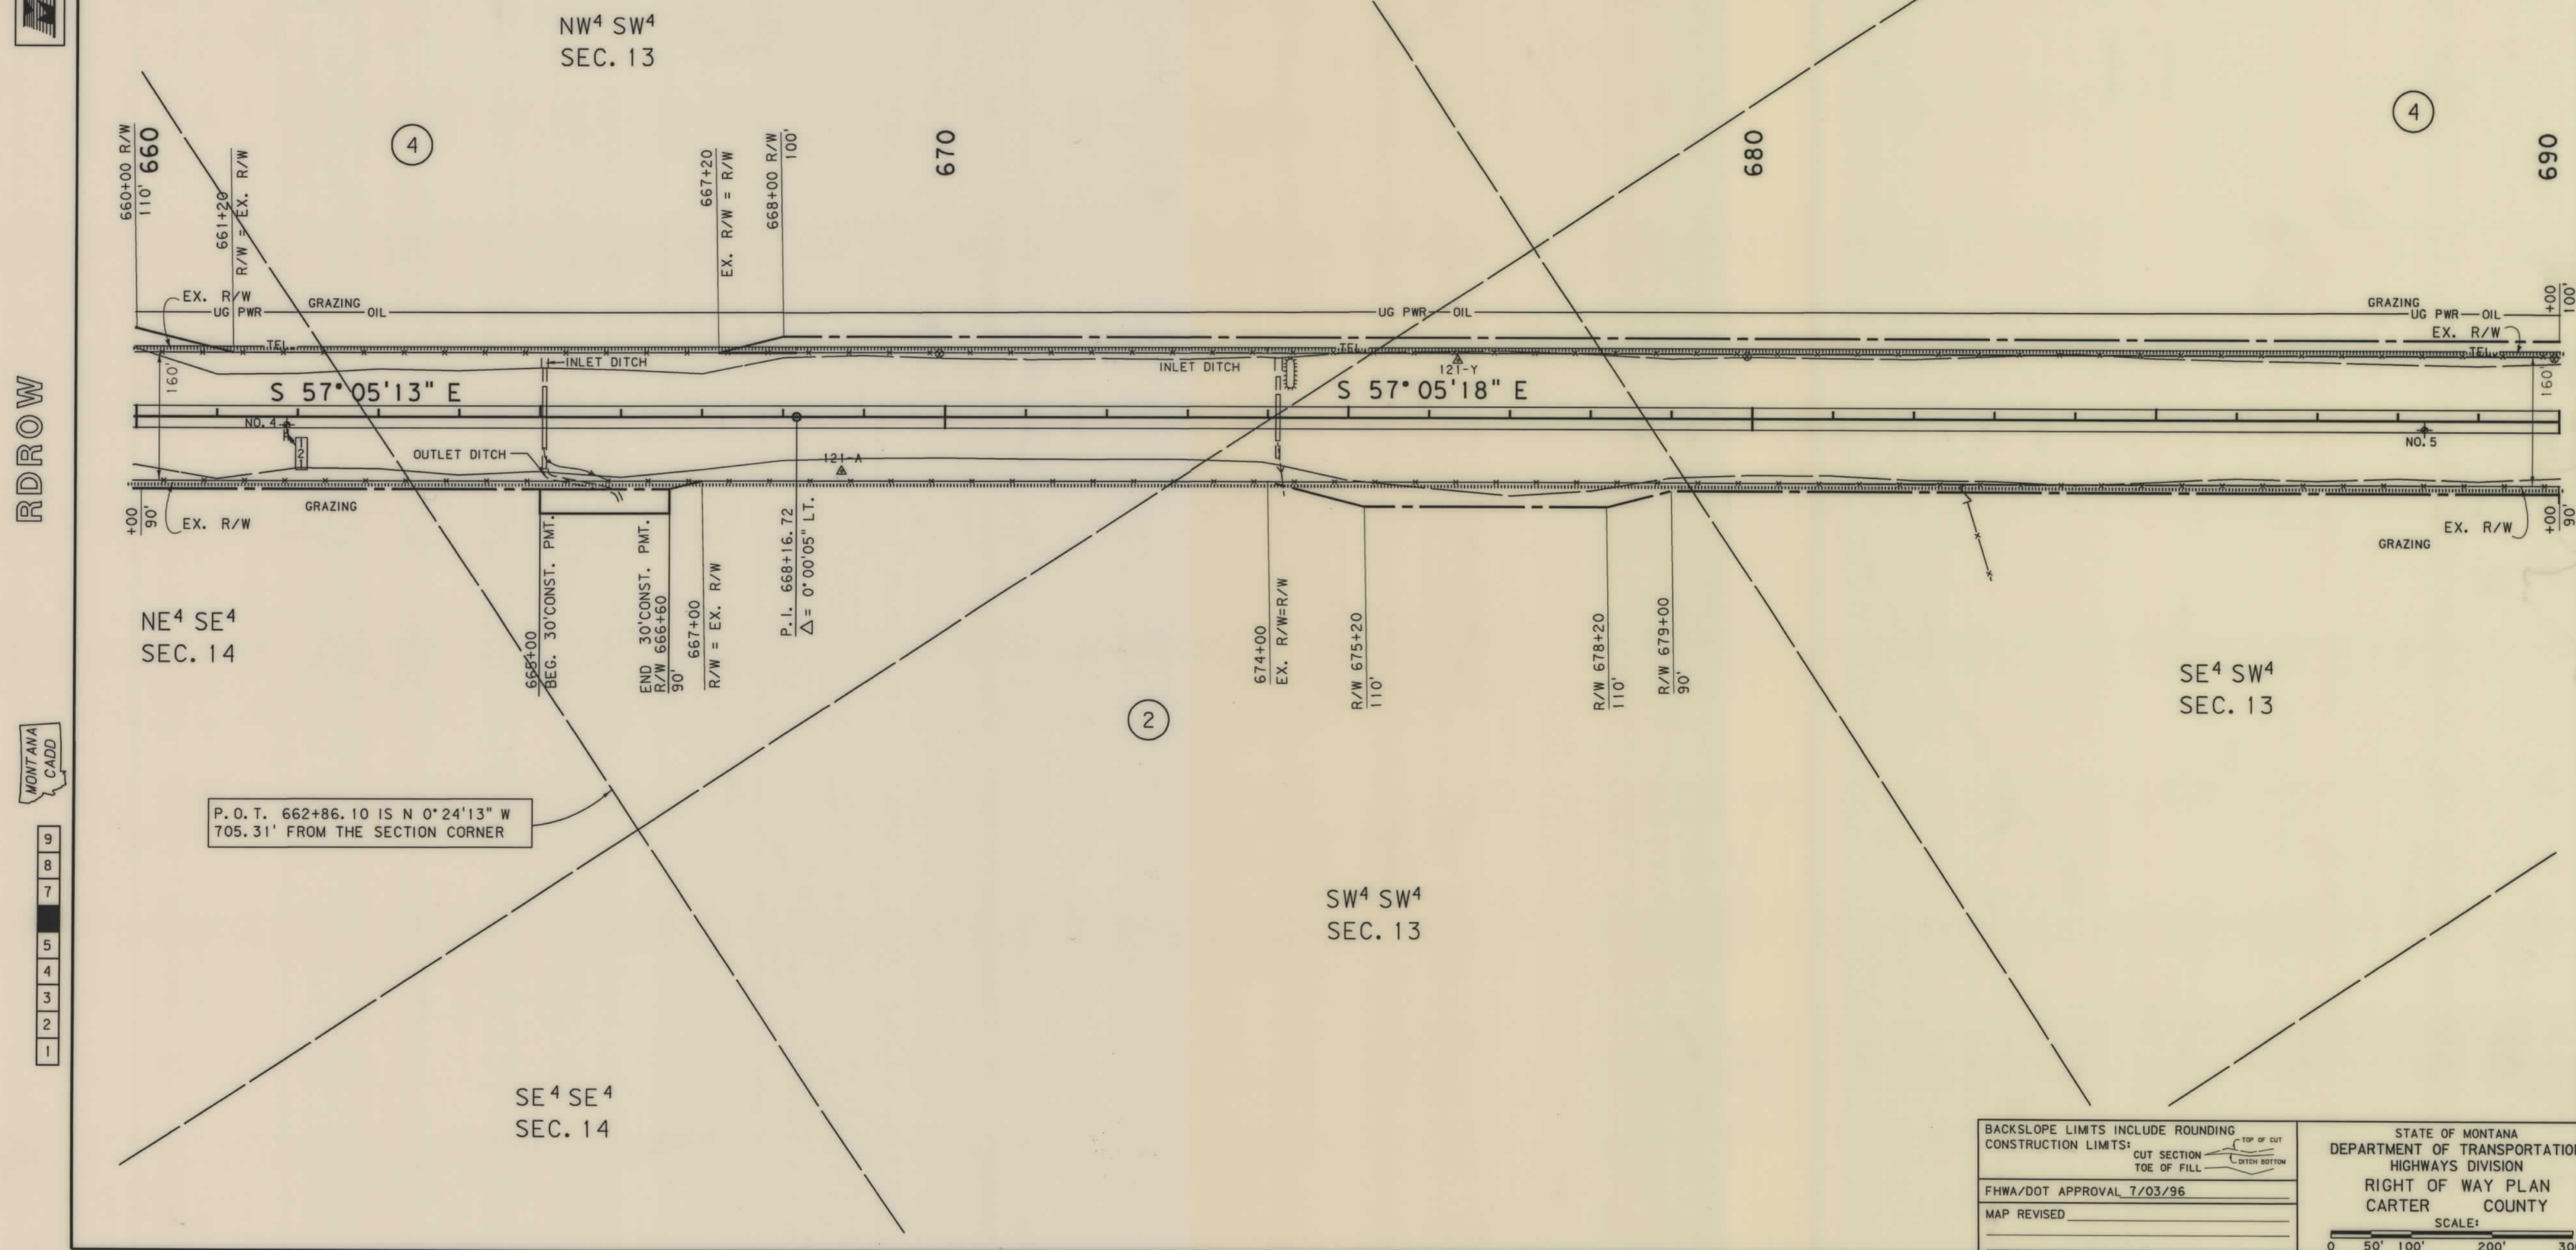


[illegible]


STATE	RIGHT OF WAY ID.	SHEET NO.	TOTAL SHEETS
MONTANA	NH 23-3(9)119	6	21
PROJECT NUMBER 1396-009			
ALZADA - WEST			

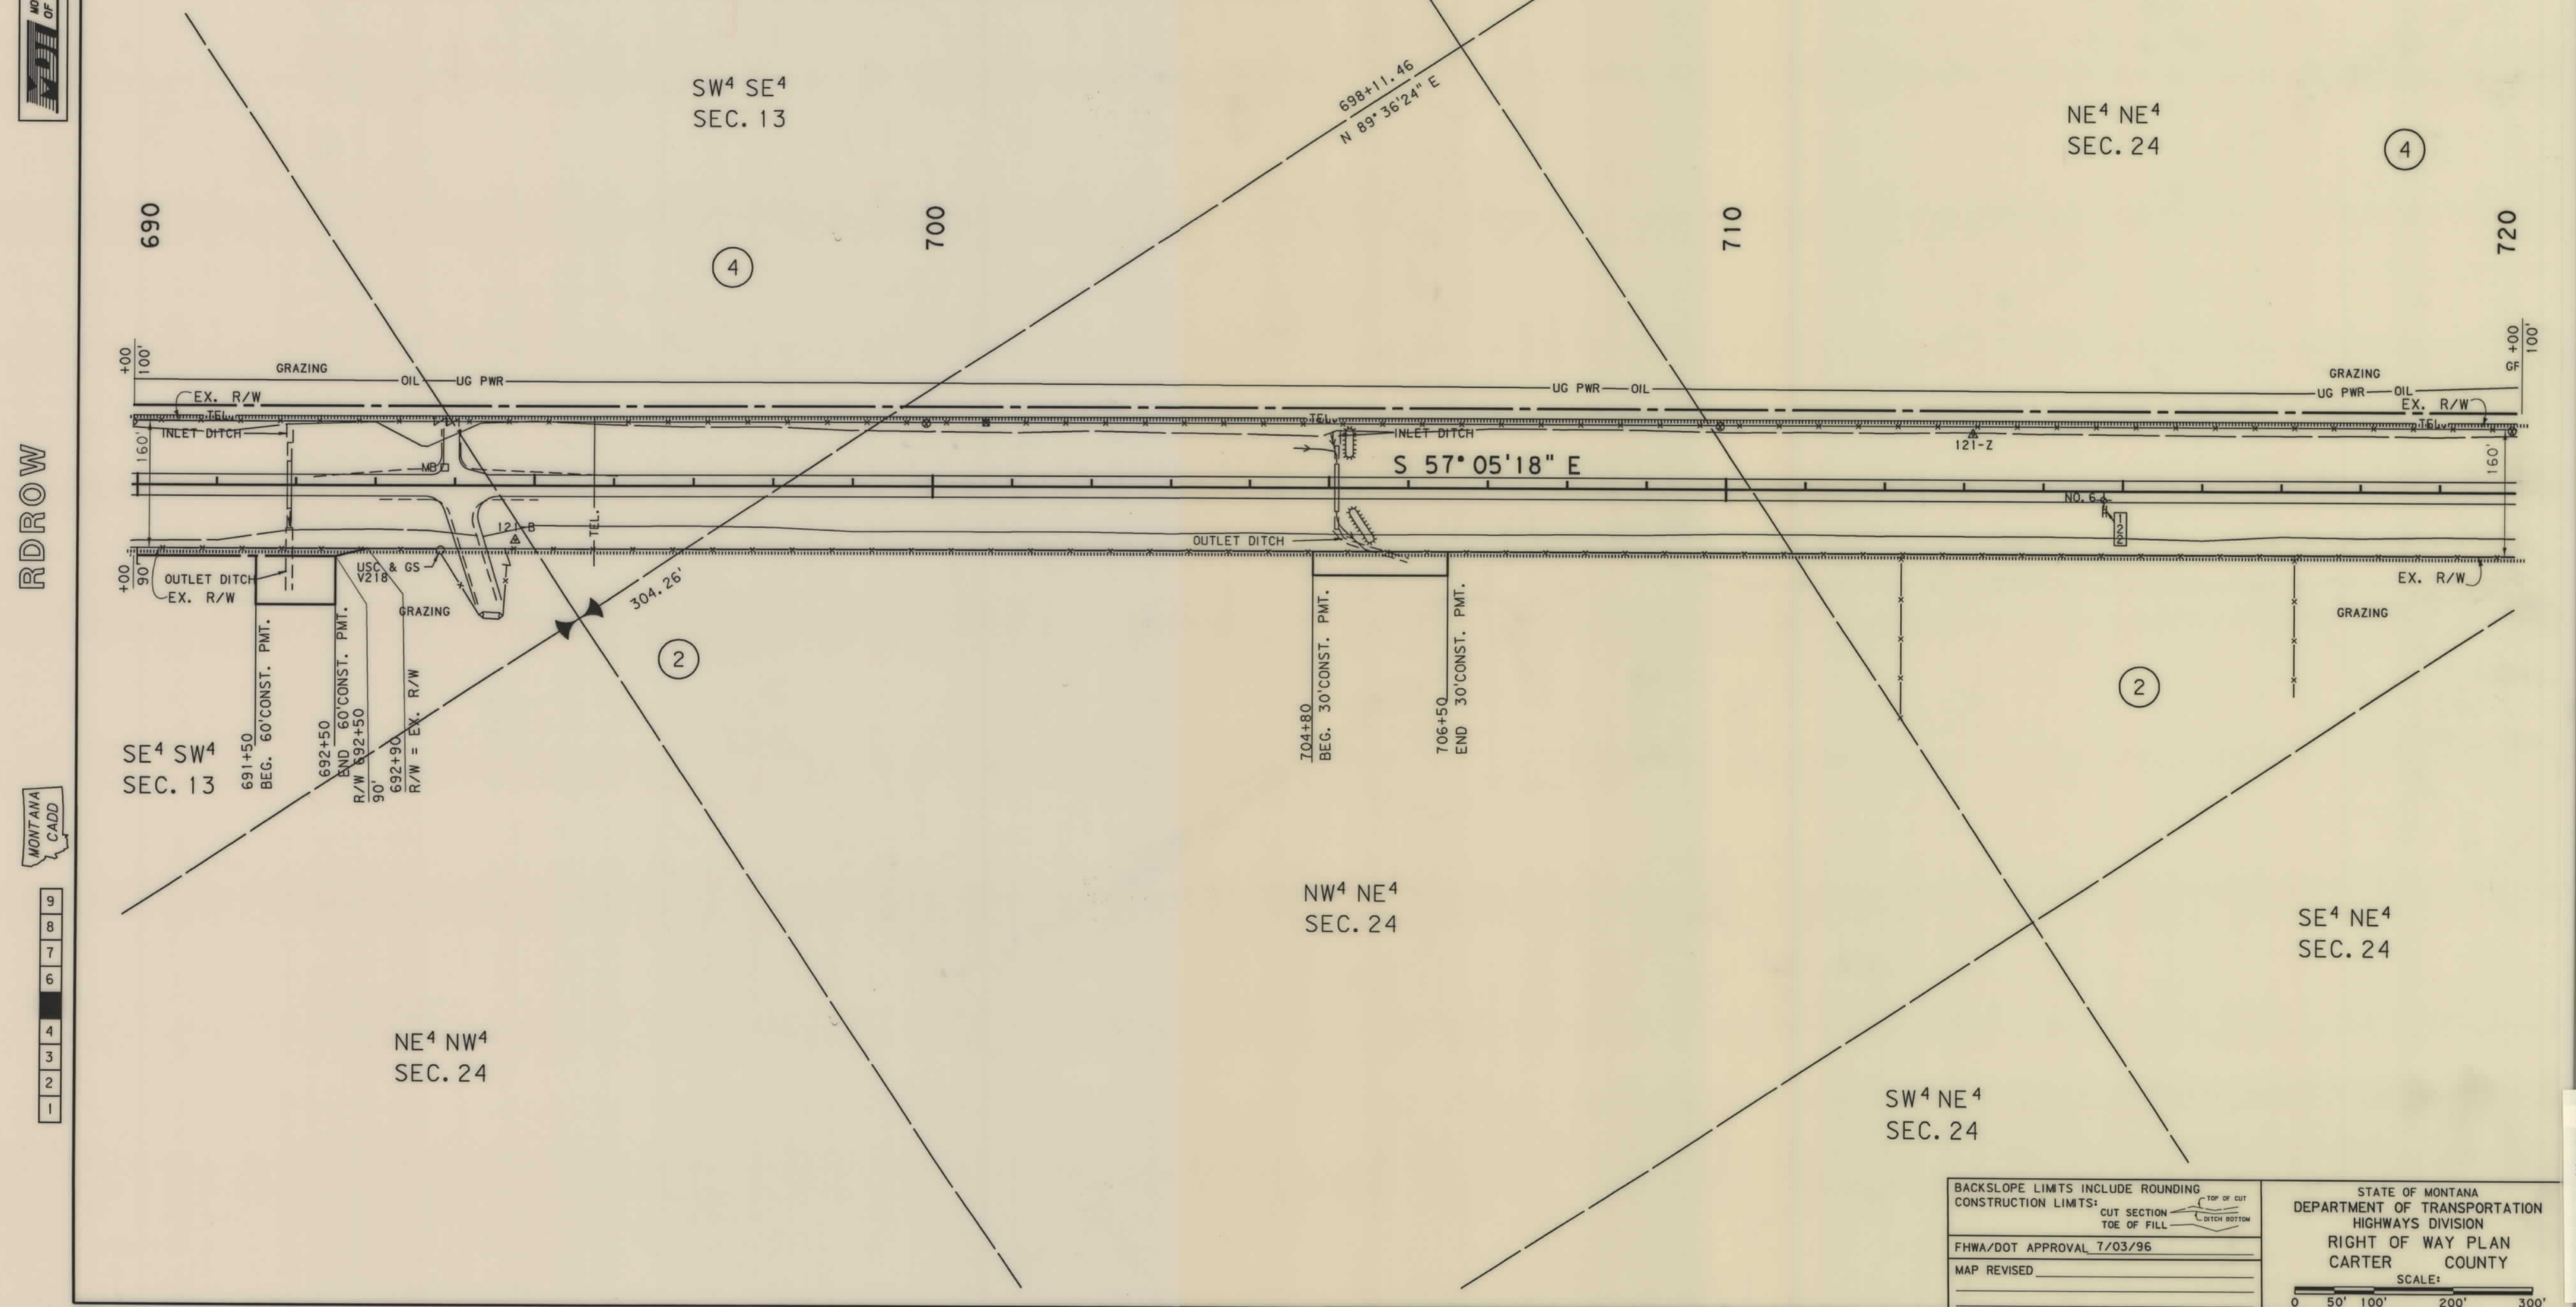

MT 23-3(9)119 SH 7 OF 21

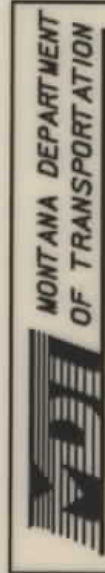


RDROW

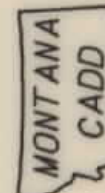

9
8
7
6
5
4
3
2
1

OWNERSHIP										
PARCEL	NAME	ADDRESS	TOTAL AREA	GROSS R/W AREA	EX. EASE. AREA	NET AREA	REMAINDER		CONST. PMT. AREA	EASE. AREA
							LEFT	RIGHT		
2	COCHRAN GRAZING ASSOCIATION, A MT CORP.	ALZADA, MT		5.50 AC.		5.50 AC.			1.42 AC.	
4	COCHRAN GRAZING ASSOCIATION, A MT CORP.	ALZADA, MT		5.44 AC.		5.44 AC.			0.48 AC.	
5	PILSTER RANCH CORP., A MT CORP.	ALZADA, MT 59311		SEE SHEET		NO. 10				
6	PILSTER RANCH CORP., A MT CORP.	ALZADA, MT 59311		SEE SHEET		NO. 15				

STATE	RIGHT OF WAY ID.	SHEET NO.	TOTAL SHEETS
MONTANA	NH 23-3(9)119	7	21
PROJECT NUMBER 1396-009			
ALZADA - WEST			

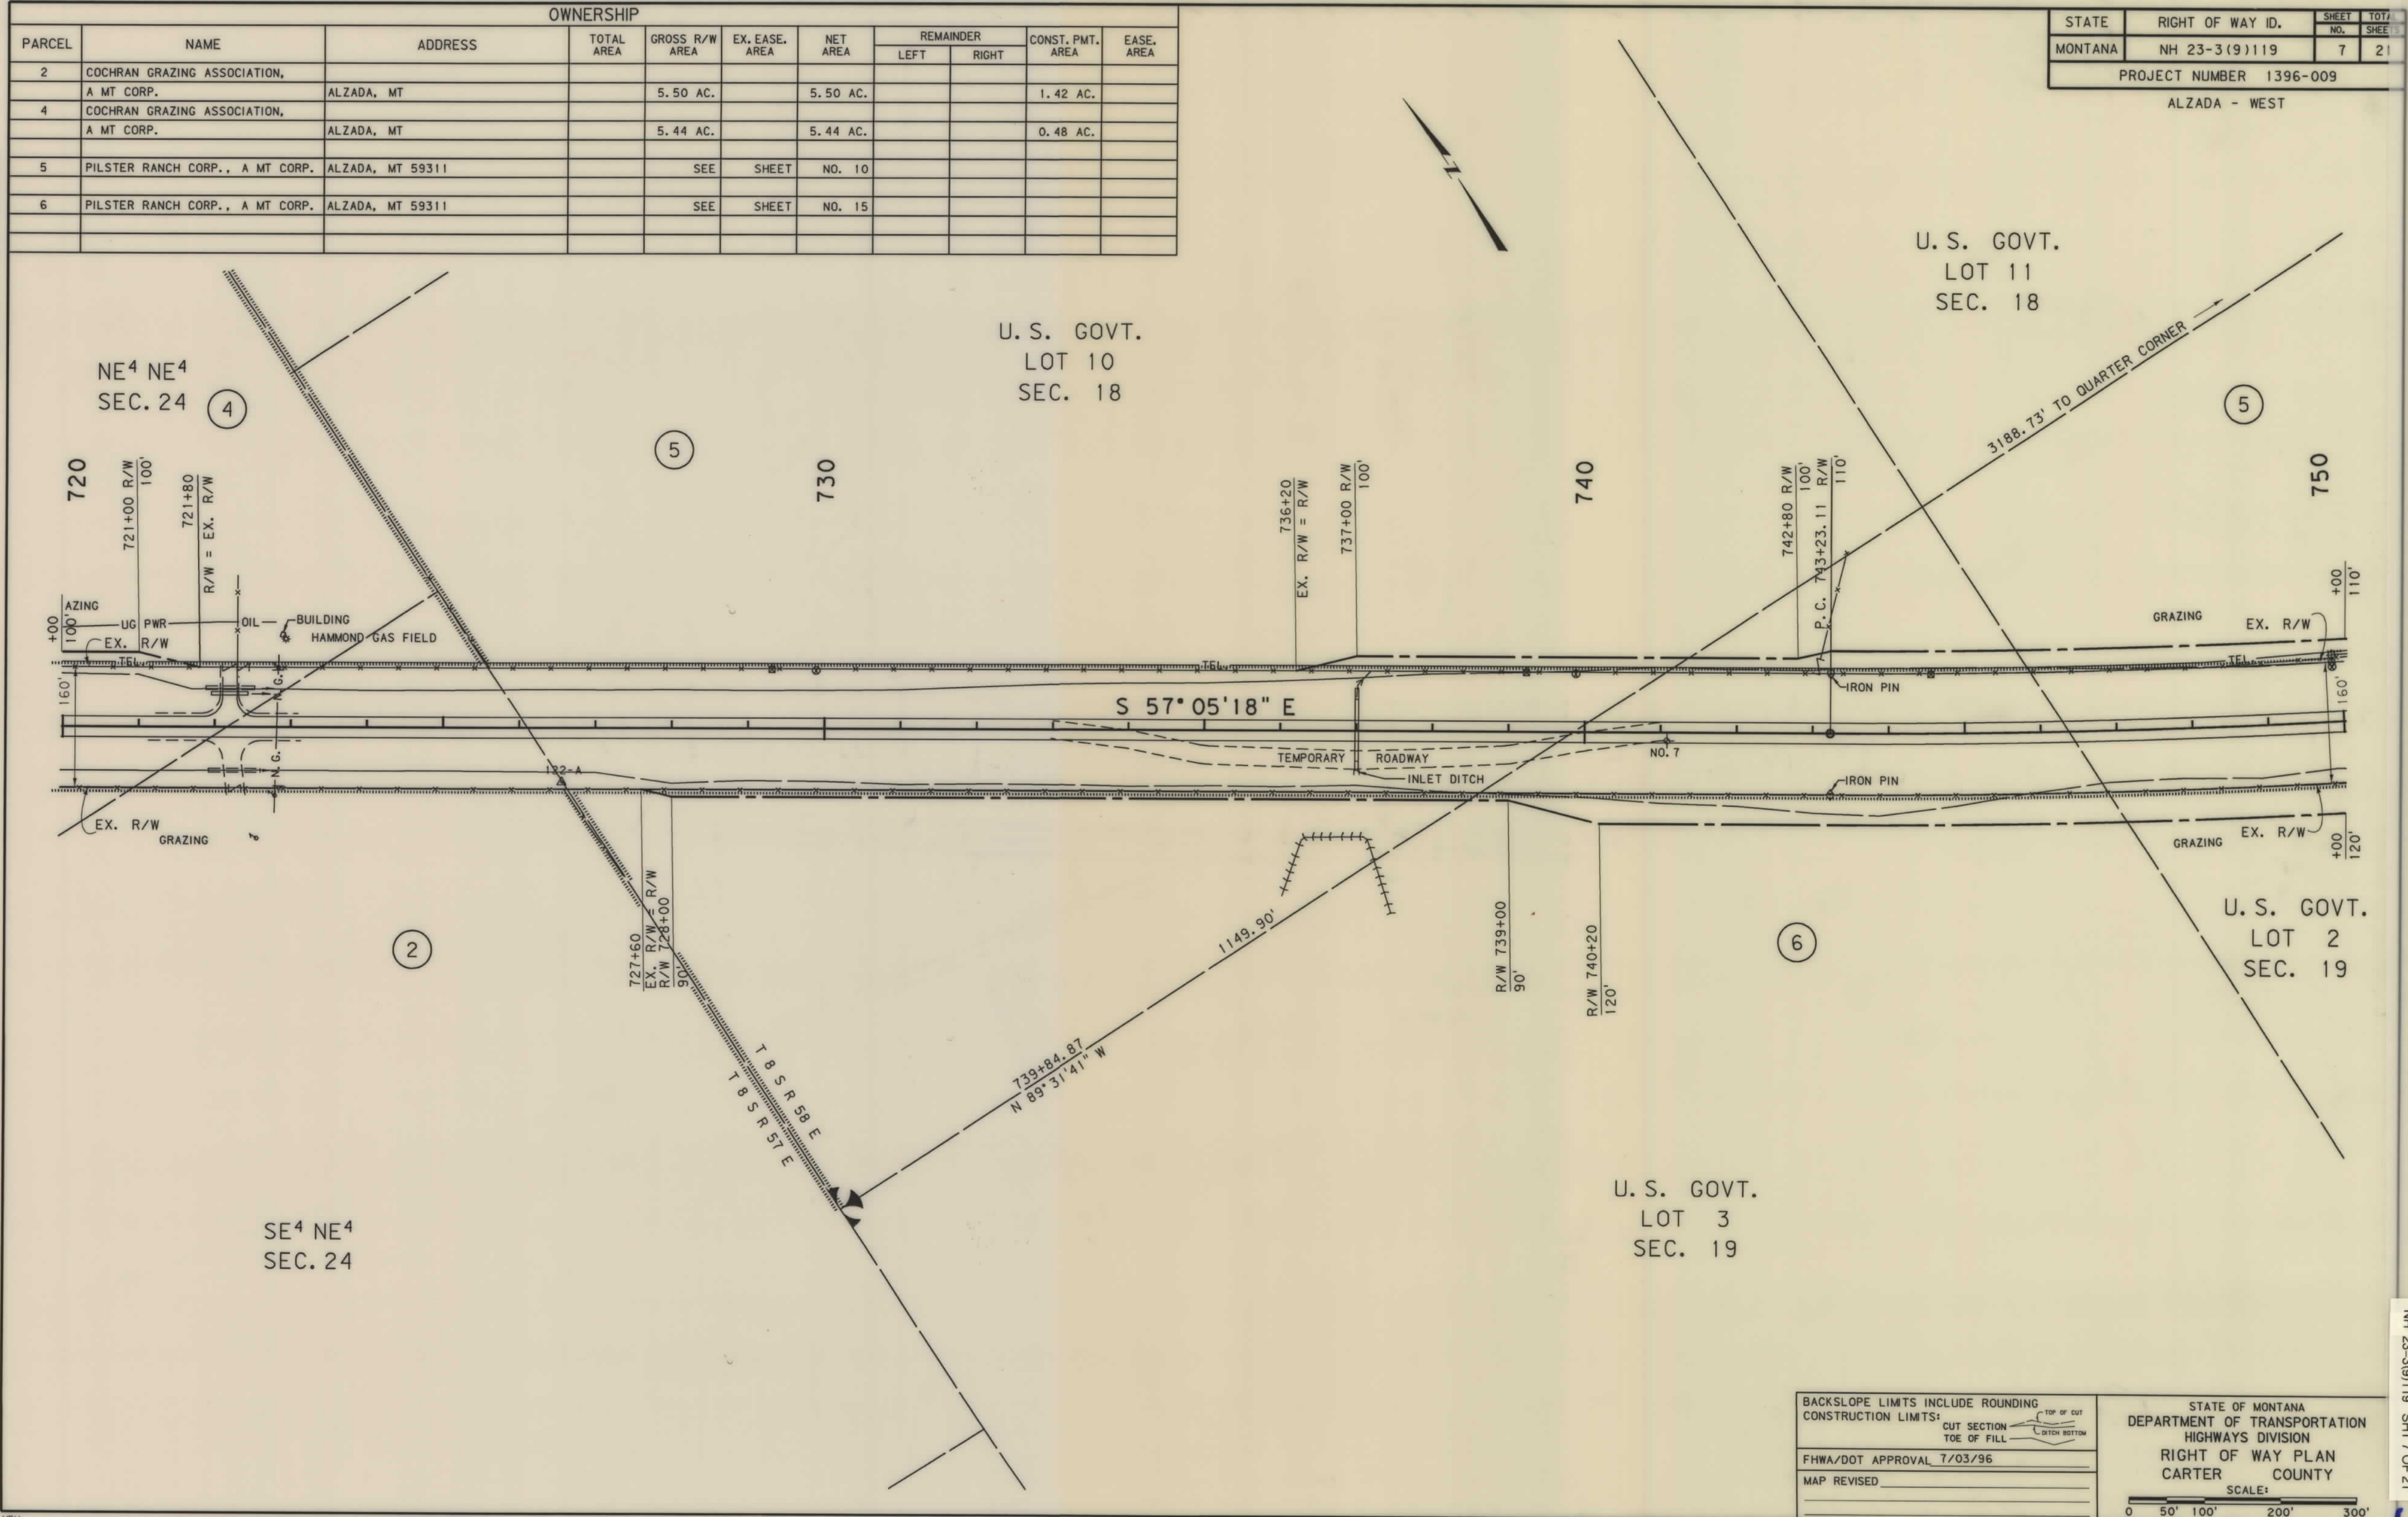


BACKSLOPE LIMITS INCLUDE ROUNDING
CONSTRUCTION LIMITS:
FHWA/DOT APPROVAL 7/03/96
MAP REVISED

STATE OF MONTANA DEPARTMENT OF TRANSPORTATION HIGHWAYS DIVISION RIGHT OF WAY PLAN CARTER COUNTY
SCALE: 0 50' 100' 200' 300'

1396P1. ROW


[illegible]

STATE	RIGHT OF WAY ID.	SHEET NO.	TOTAL SHEET
MONTANA	NH 23-3(9)119	9	21
PROJECT NUMBER 1396-009			
ALZADA - WEST			

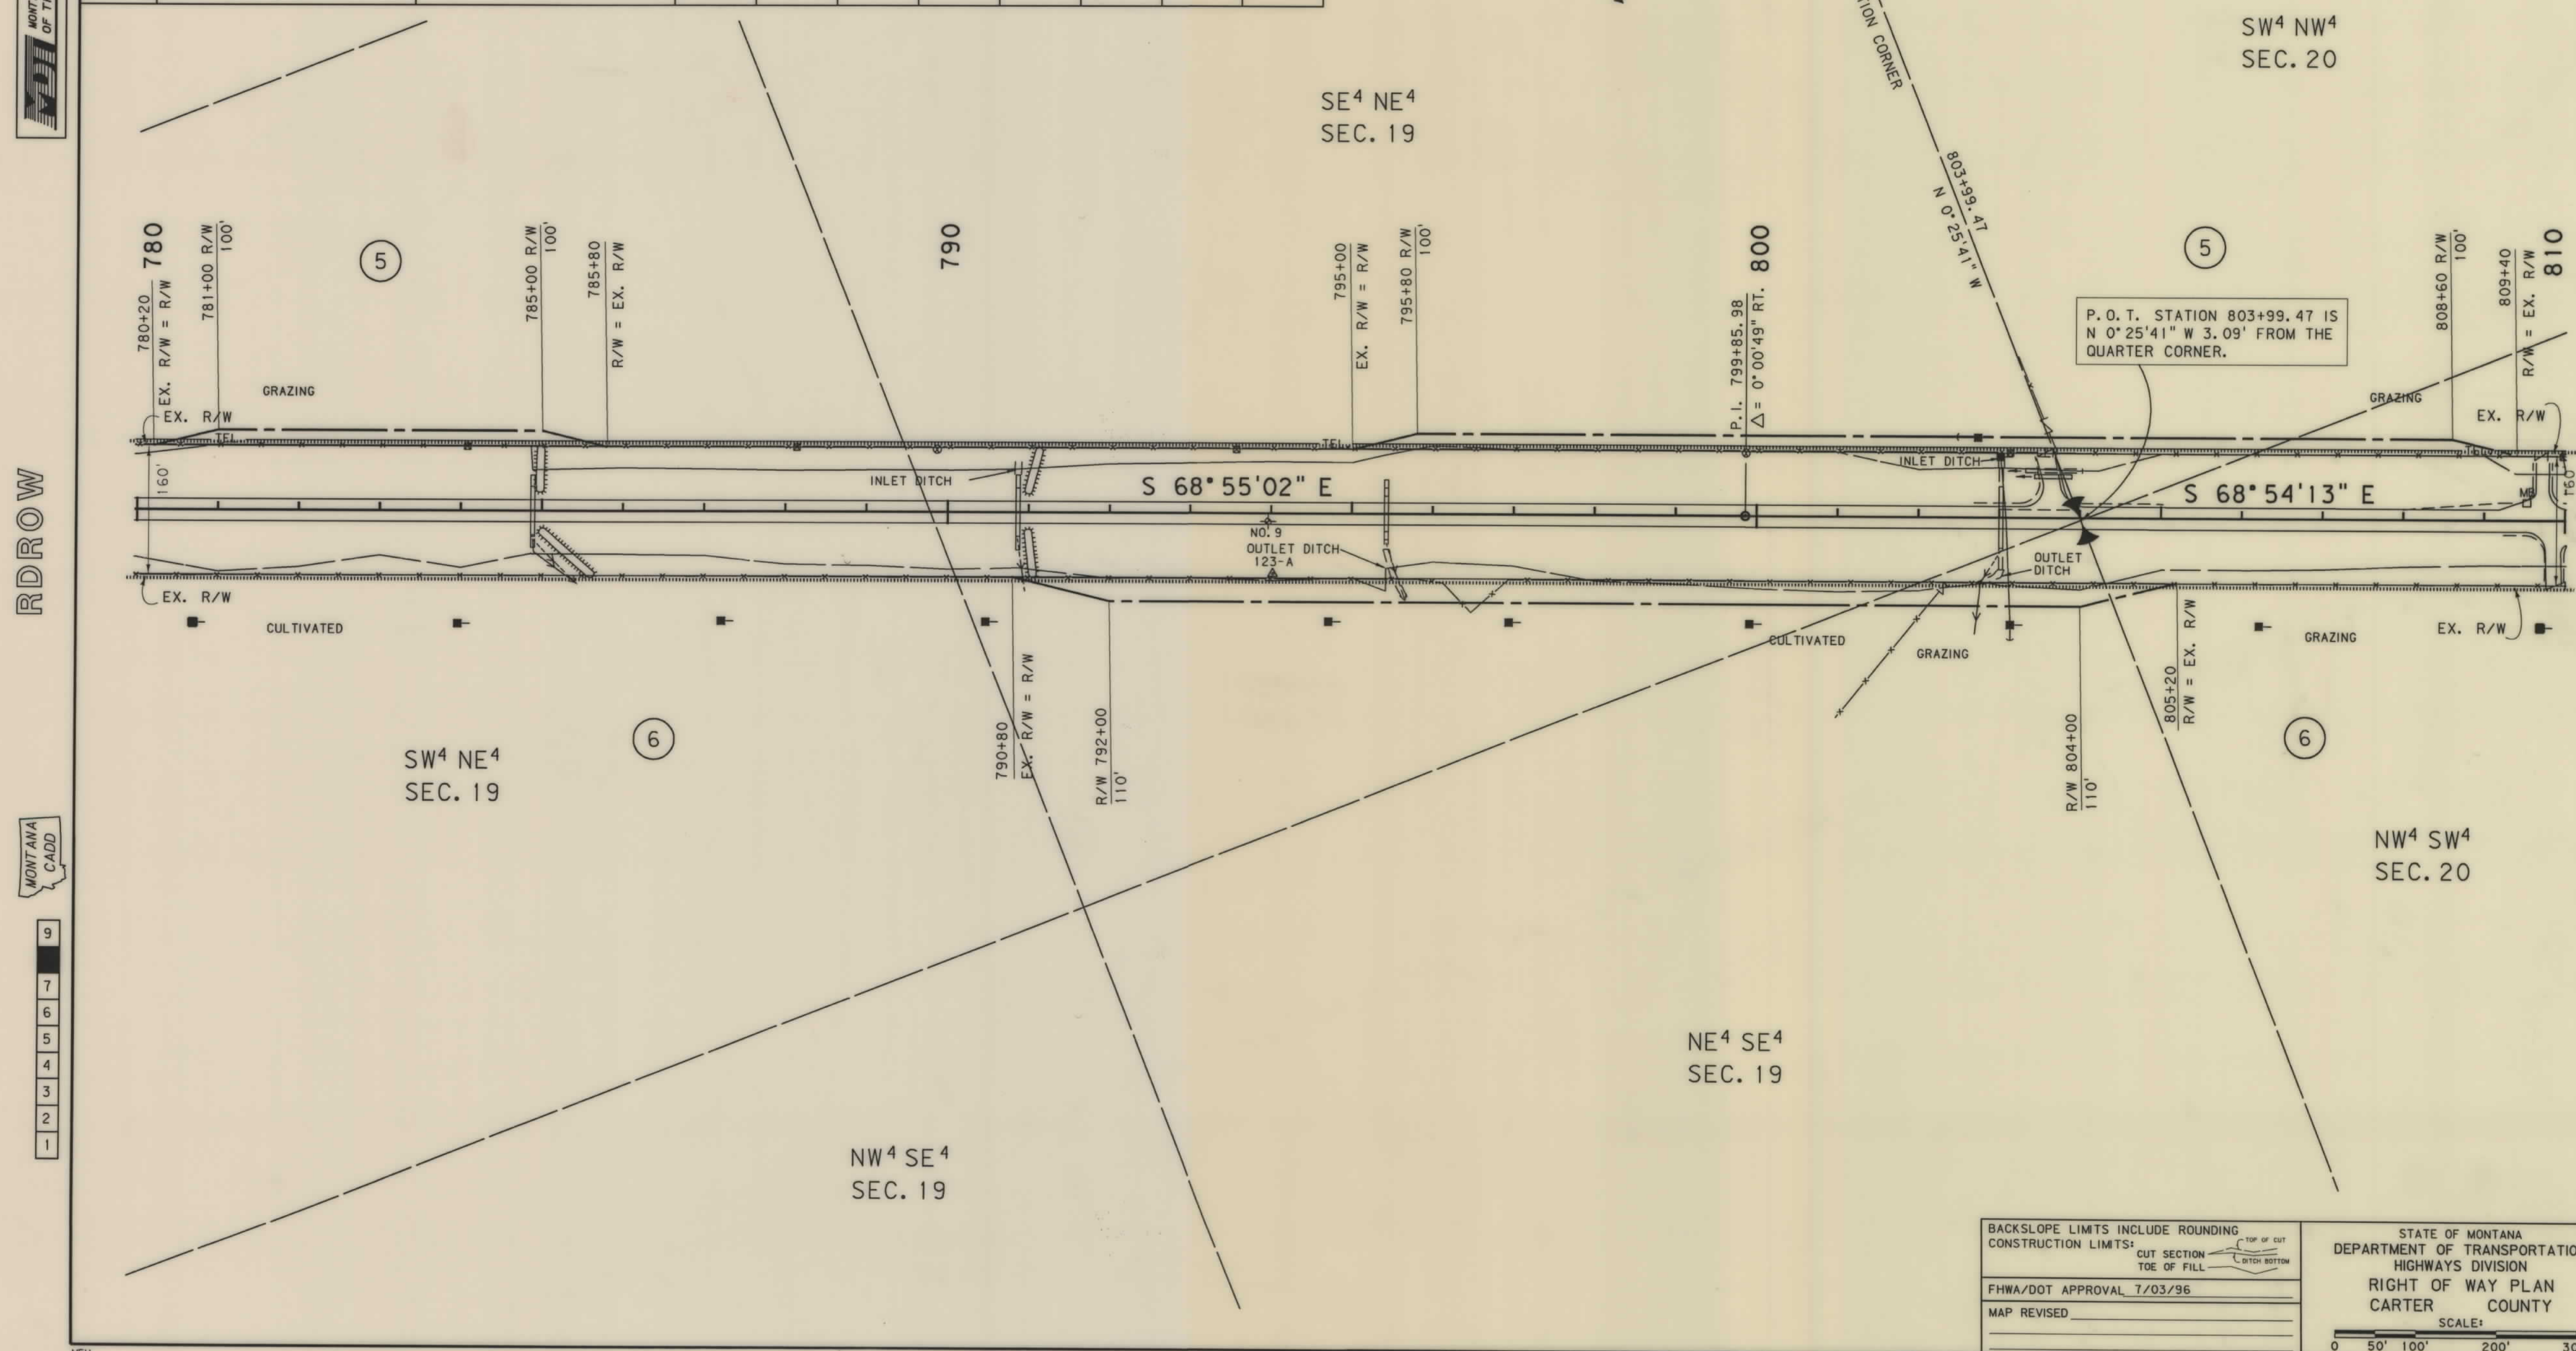



[illegible]

STATE	RIGHT OF WAY ID.	SHEET	TOTAL
		NO.	SHEET
MONTANA	NH 23-3(9)119	10	21
PROJECT NUMBER 1396-009			
ALZADA - WEST			

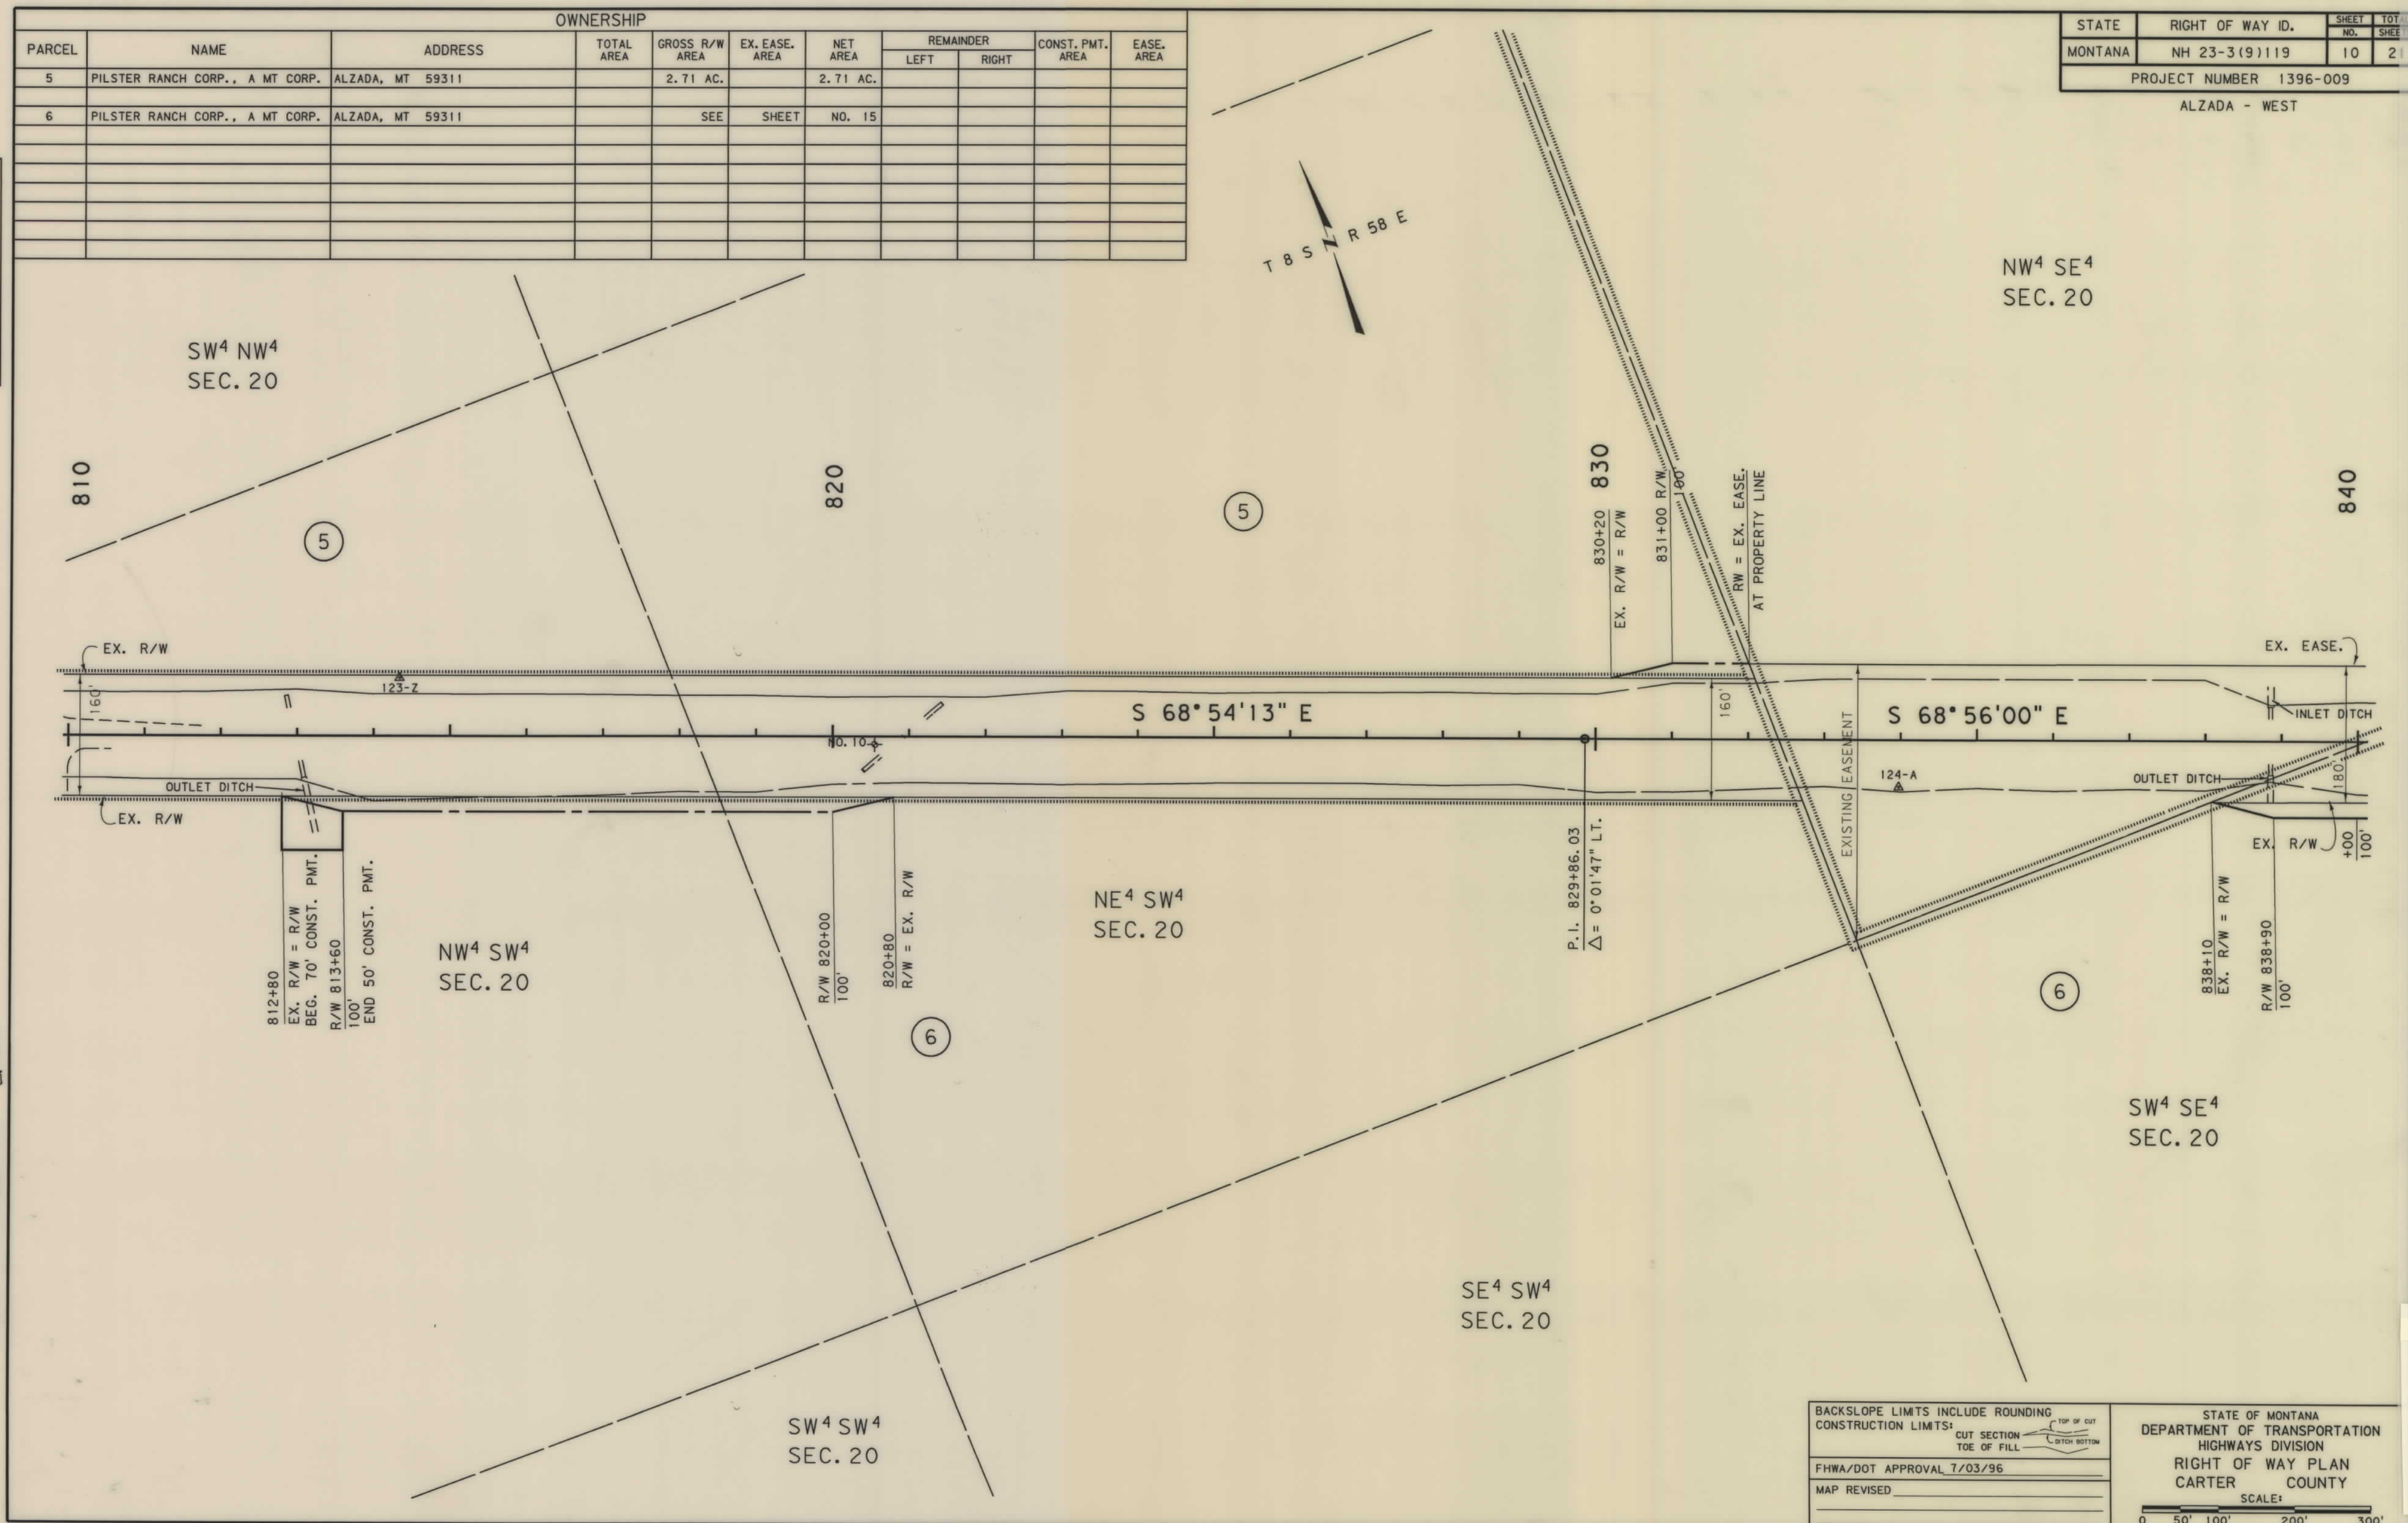


STATE	RIGHT OF WAY ID.	SHEET NO.	TOTAL SHEET
MONTANA	NH 23-3(9)119	11	21
PROJECT NUMBER 1396-009			
ALZADA - WEST			

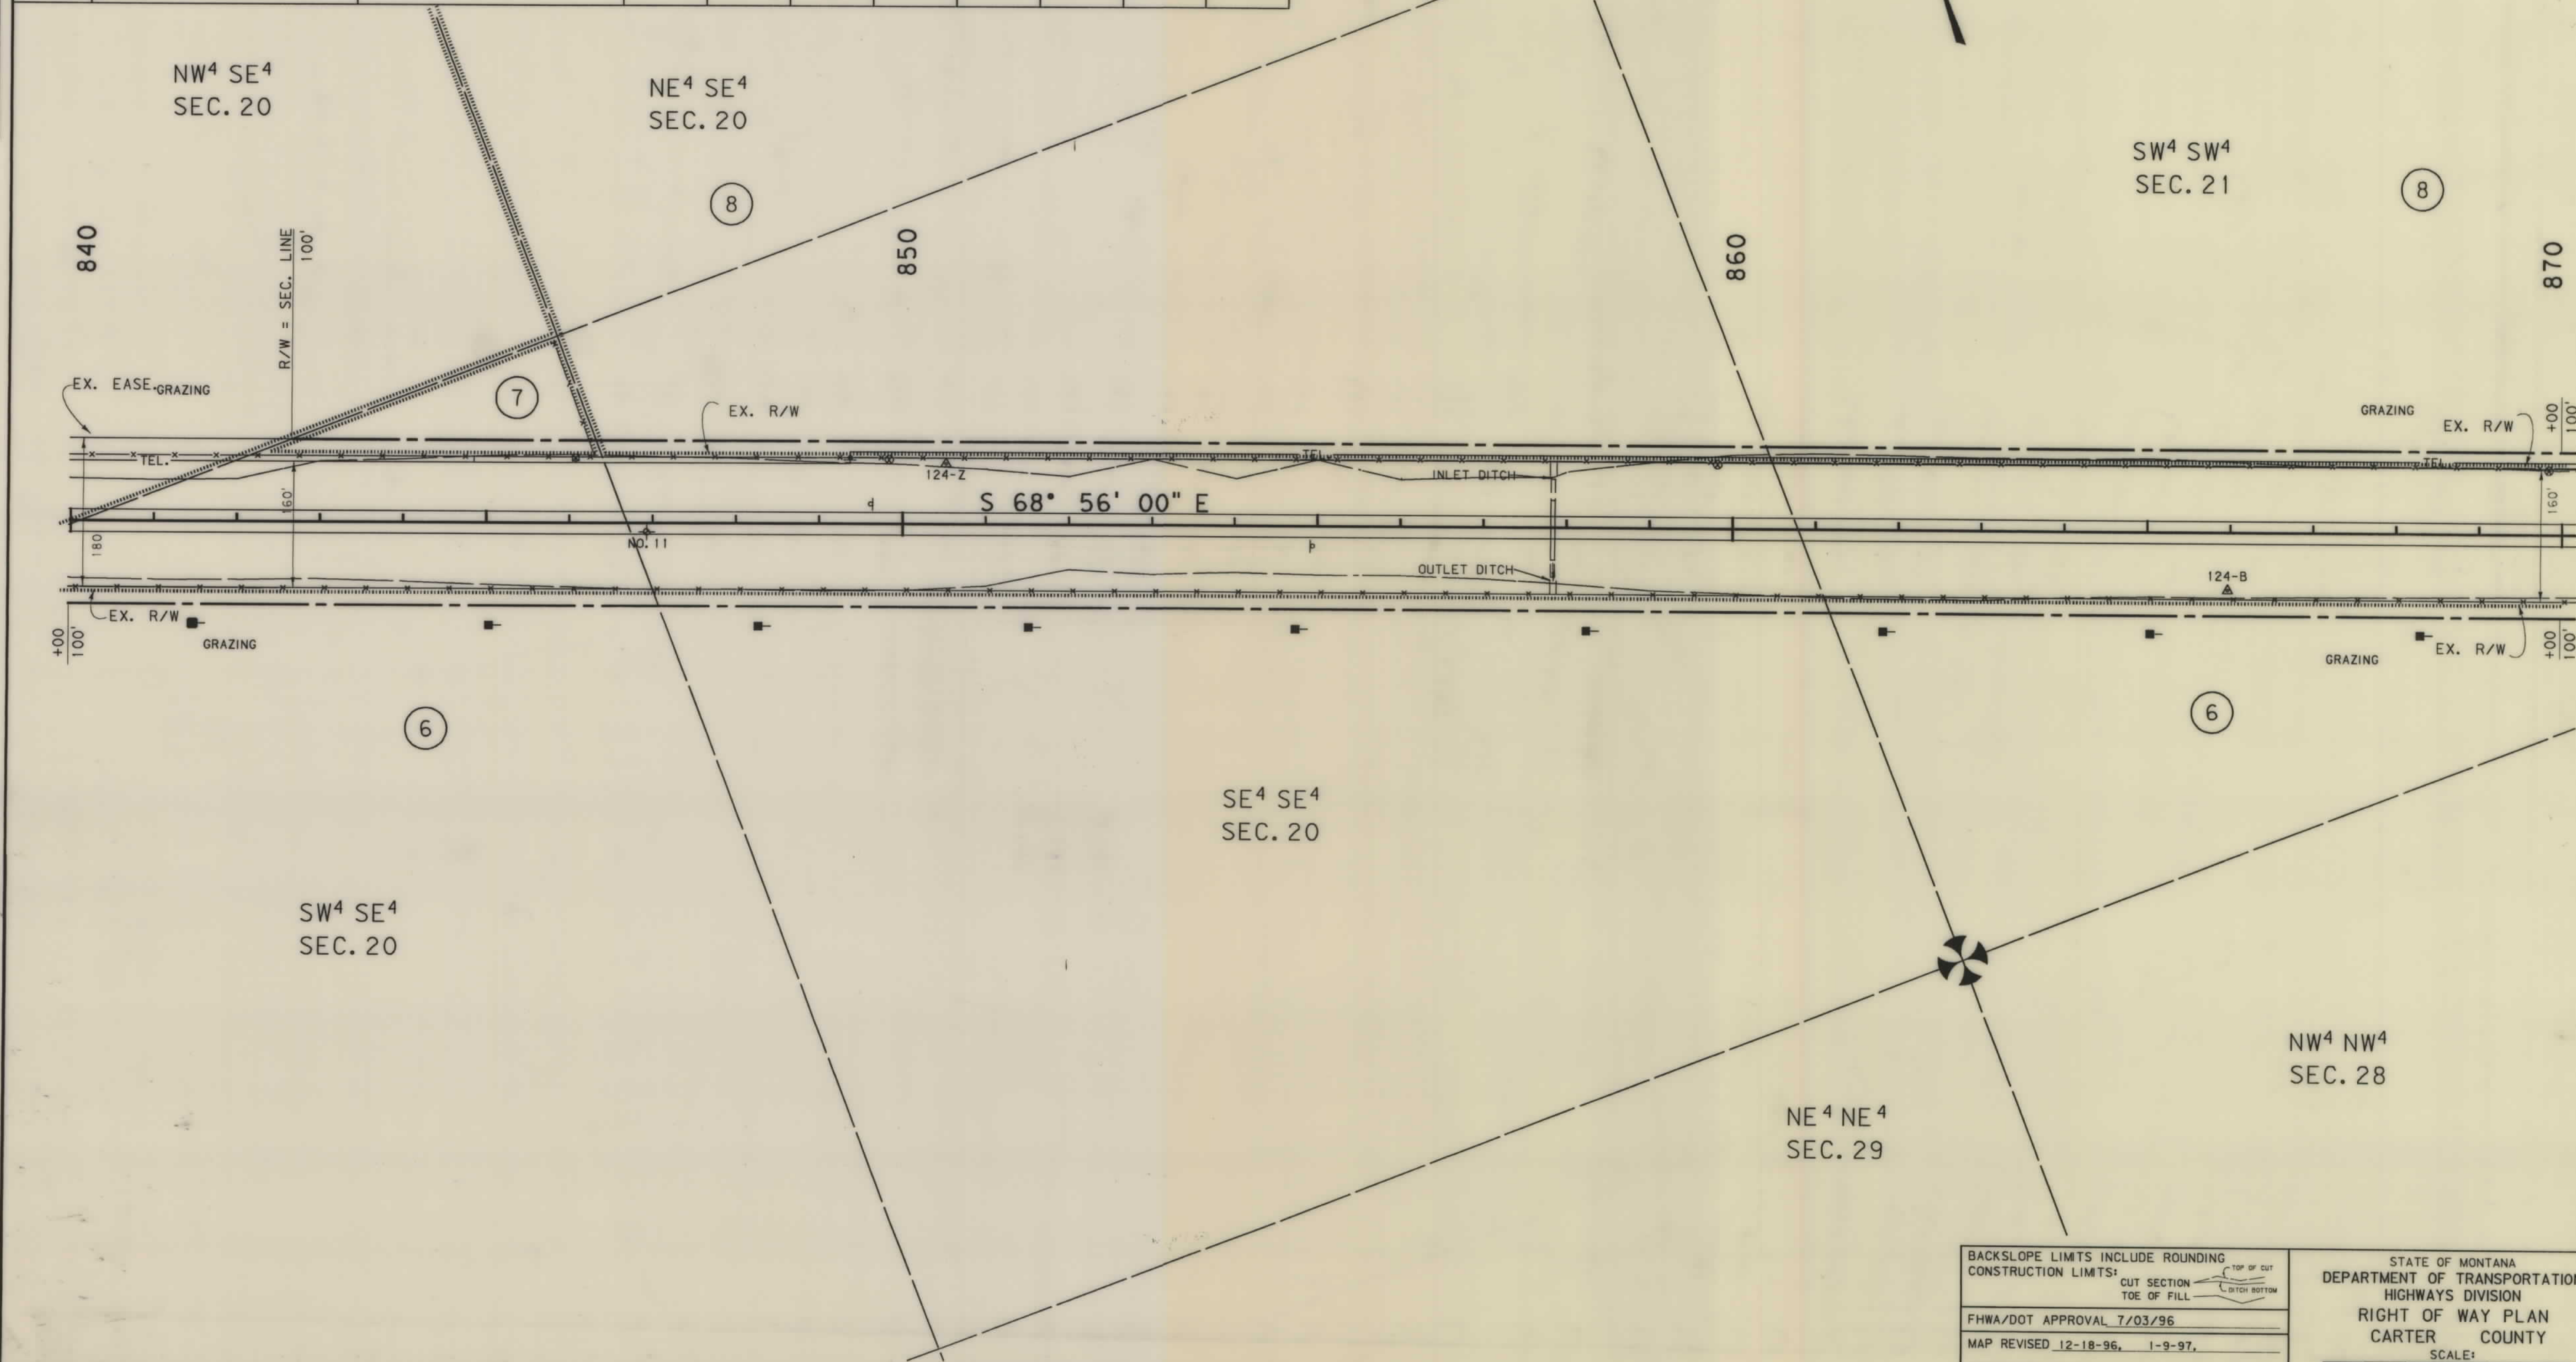

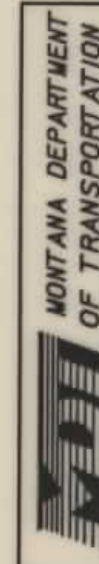

RDROW

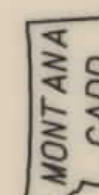


9
8
7
6
5
4
3
2

OWNERSHIP										
PARCEL	NAME	ADDRESS	TOTAL AREA	GROSS R/W AREA	EX. EASE. AREA	NET AREA	REMAINDER		CONST. PMT. AREA	EASE. AREA
							LEFT	RIGHT		
6	PILSTER RANCH CORP., A MT CORP.	ALZADA, MT 59311		SEE	SHEET	NO. 15				
8	WILLIAMS RANCHES, INC.									
	A MT CORP., ETAL	ALZADA, MT 59311		1.98 AC.		1.98 AC.			0.28 AC.	
9	PILSTER RANCH CORP., A MT CORP.	ALZADA, MT 59311		SEE	SHEET	NO. 15				

STATE	RIGHT OF WAY ID.	SHEET NO.	TOTAL SHEETS
MONTANA	NH 23-3(9)119	13	21
PROJECT NUMBER 1396-009			

ALZADA - WEST

NW⁴ NW⁴
SEC. 27

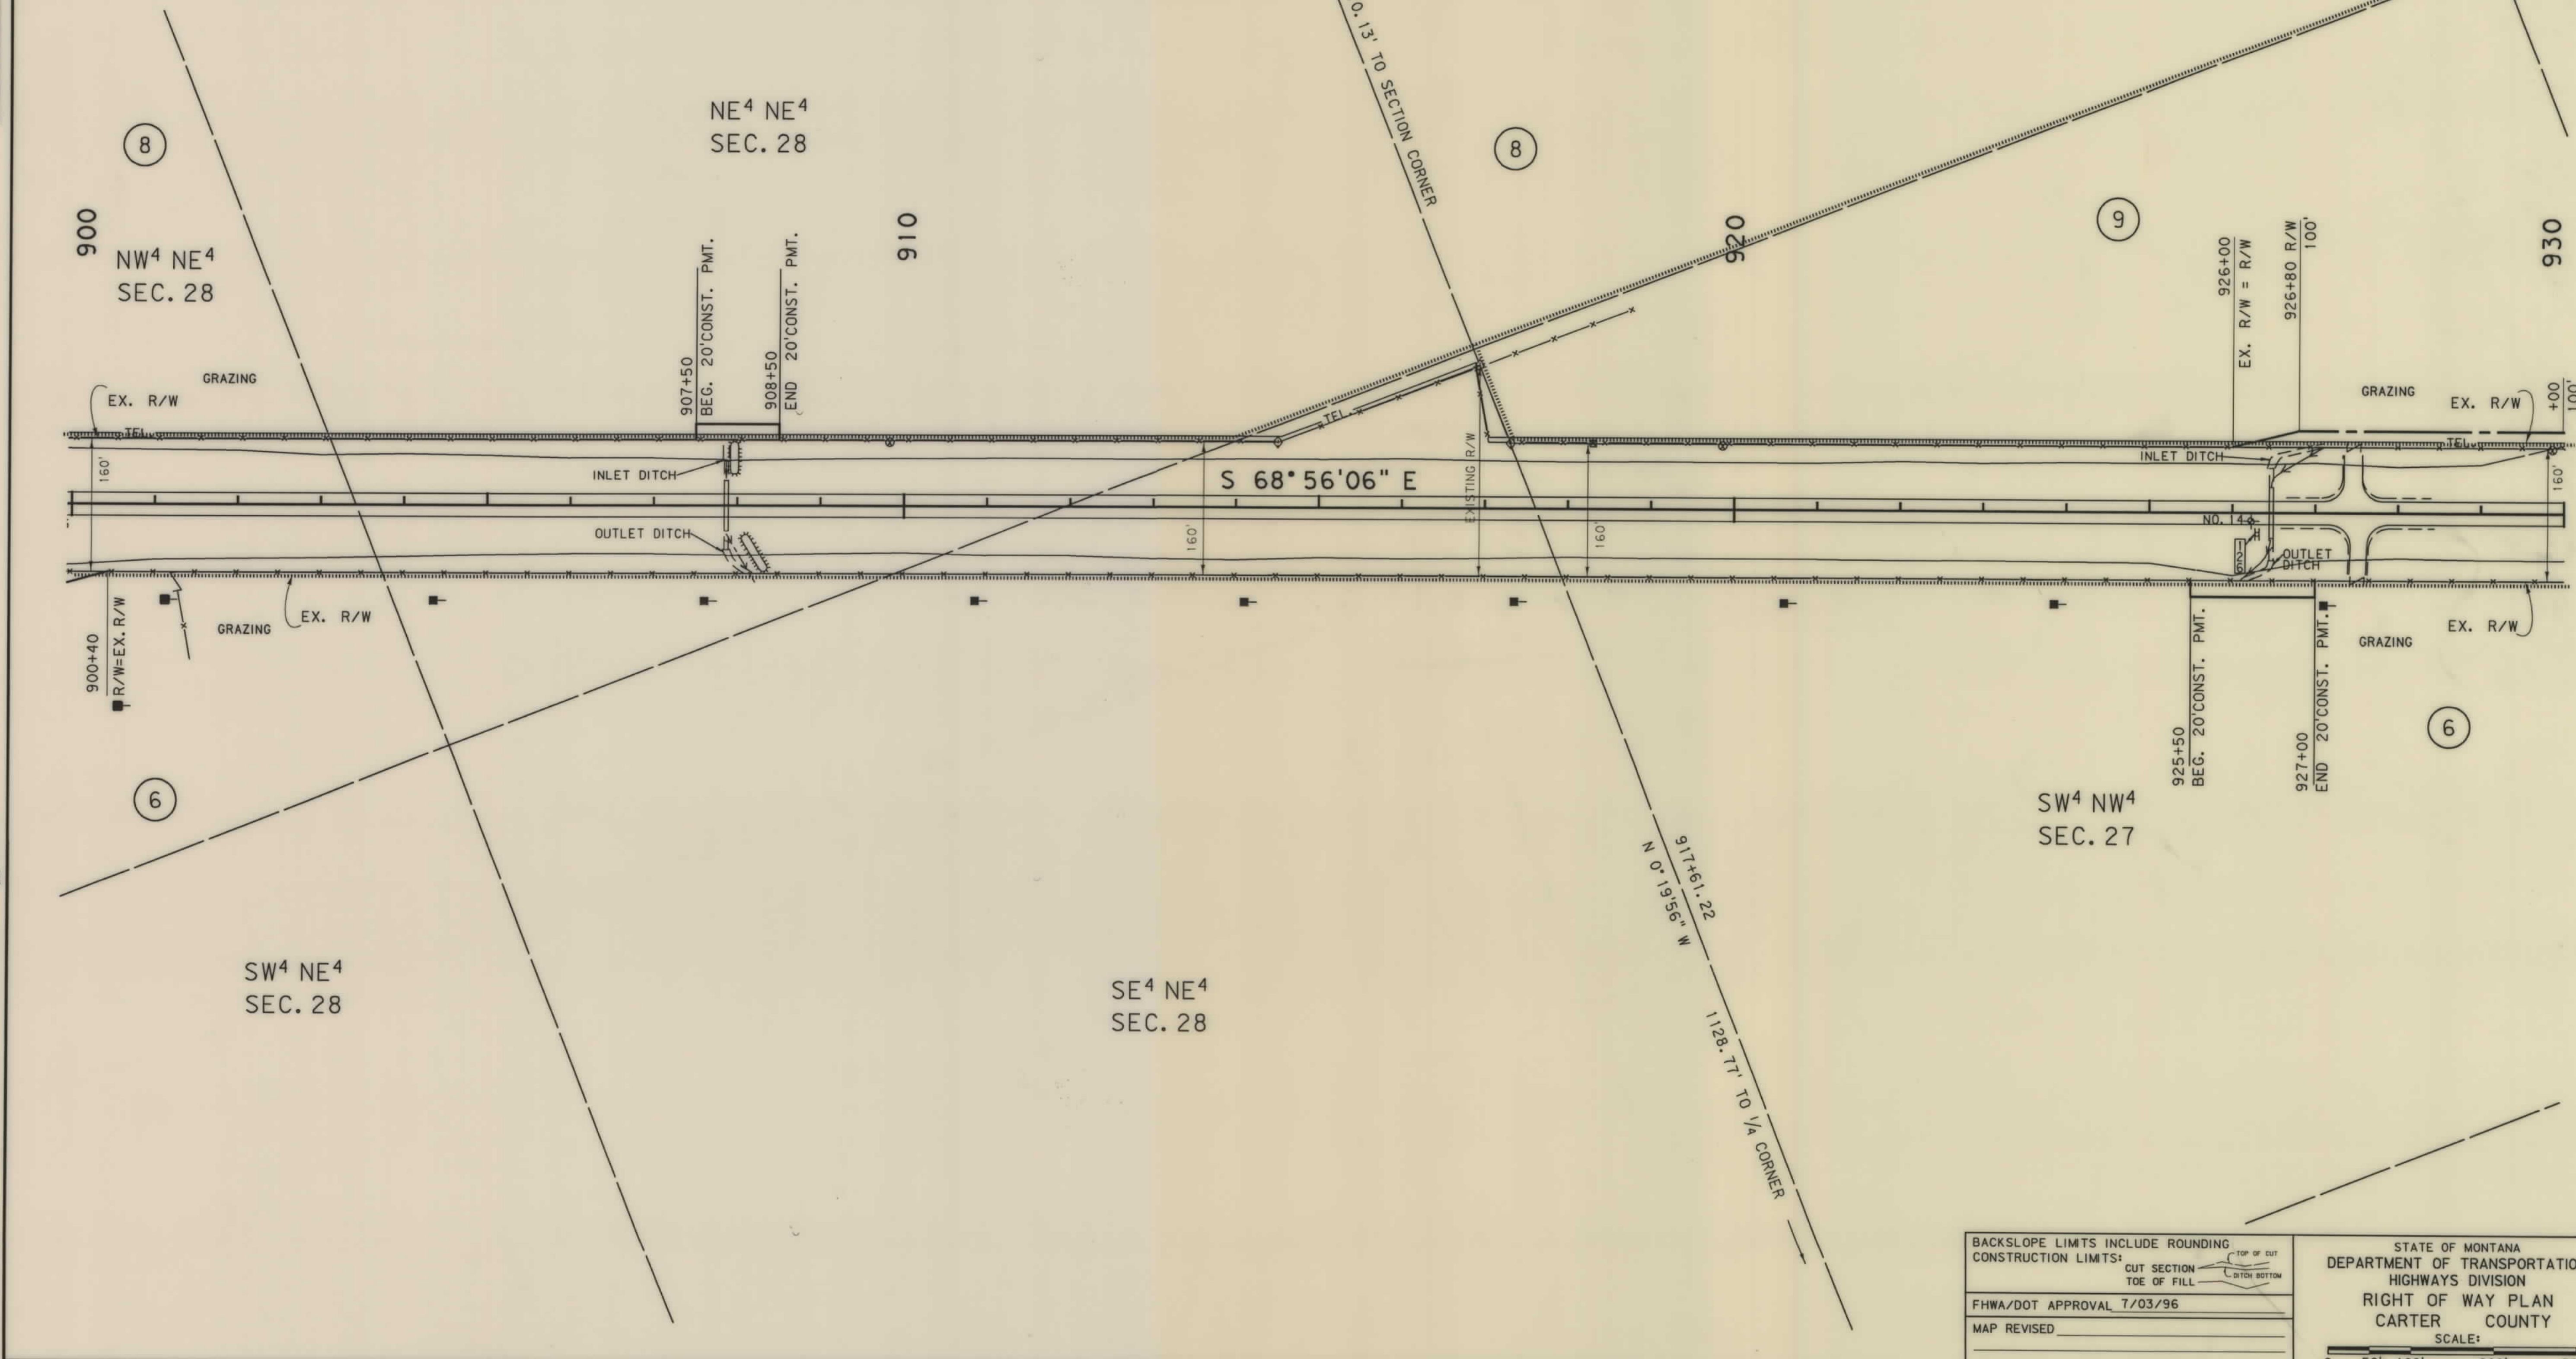



BACKSLOPE LIMITS INCLUDE ROUNDING
CONSTRUCTION LIMITS:
CUT SECTION
TOE OF FILL
TOP OF CUT
TOE OF FILL
FWHA/DOT APPROVAL 7/03/96
MAP REVISED

STATE OF MONTANA
DEPARTMENT OF TRANSPORTATION
HIGHWAYS DIVISION
RIGHT OF WAY PLAN
CARTER COUNTY
SCALE:
0 50' 100' 200' 300'


[illegible]

STATE	RIGHT OF WAY ID.	SHEET NO.	TOTAL SHEET
MONTANA	NH 23-3(9)119	14	21
PROJECT NUMBER 1396-009			
ALZADA - WEST			

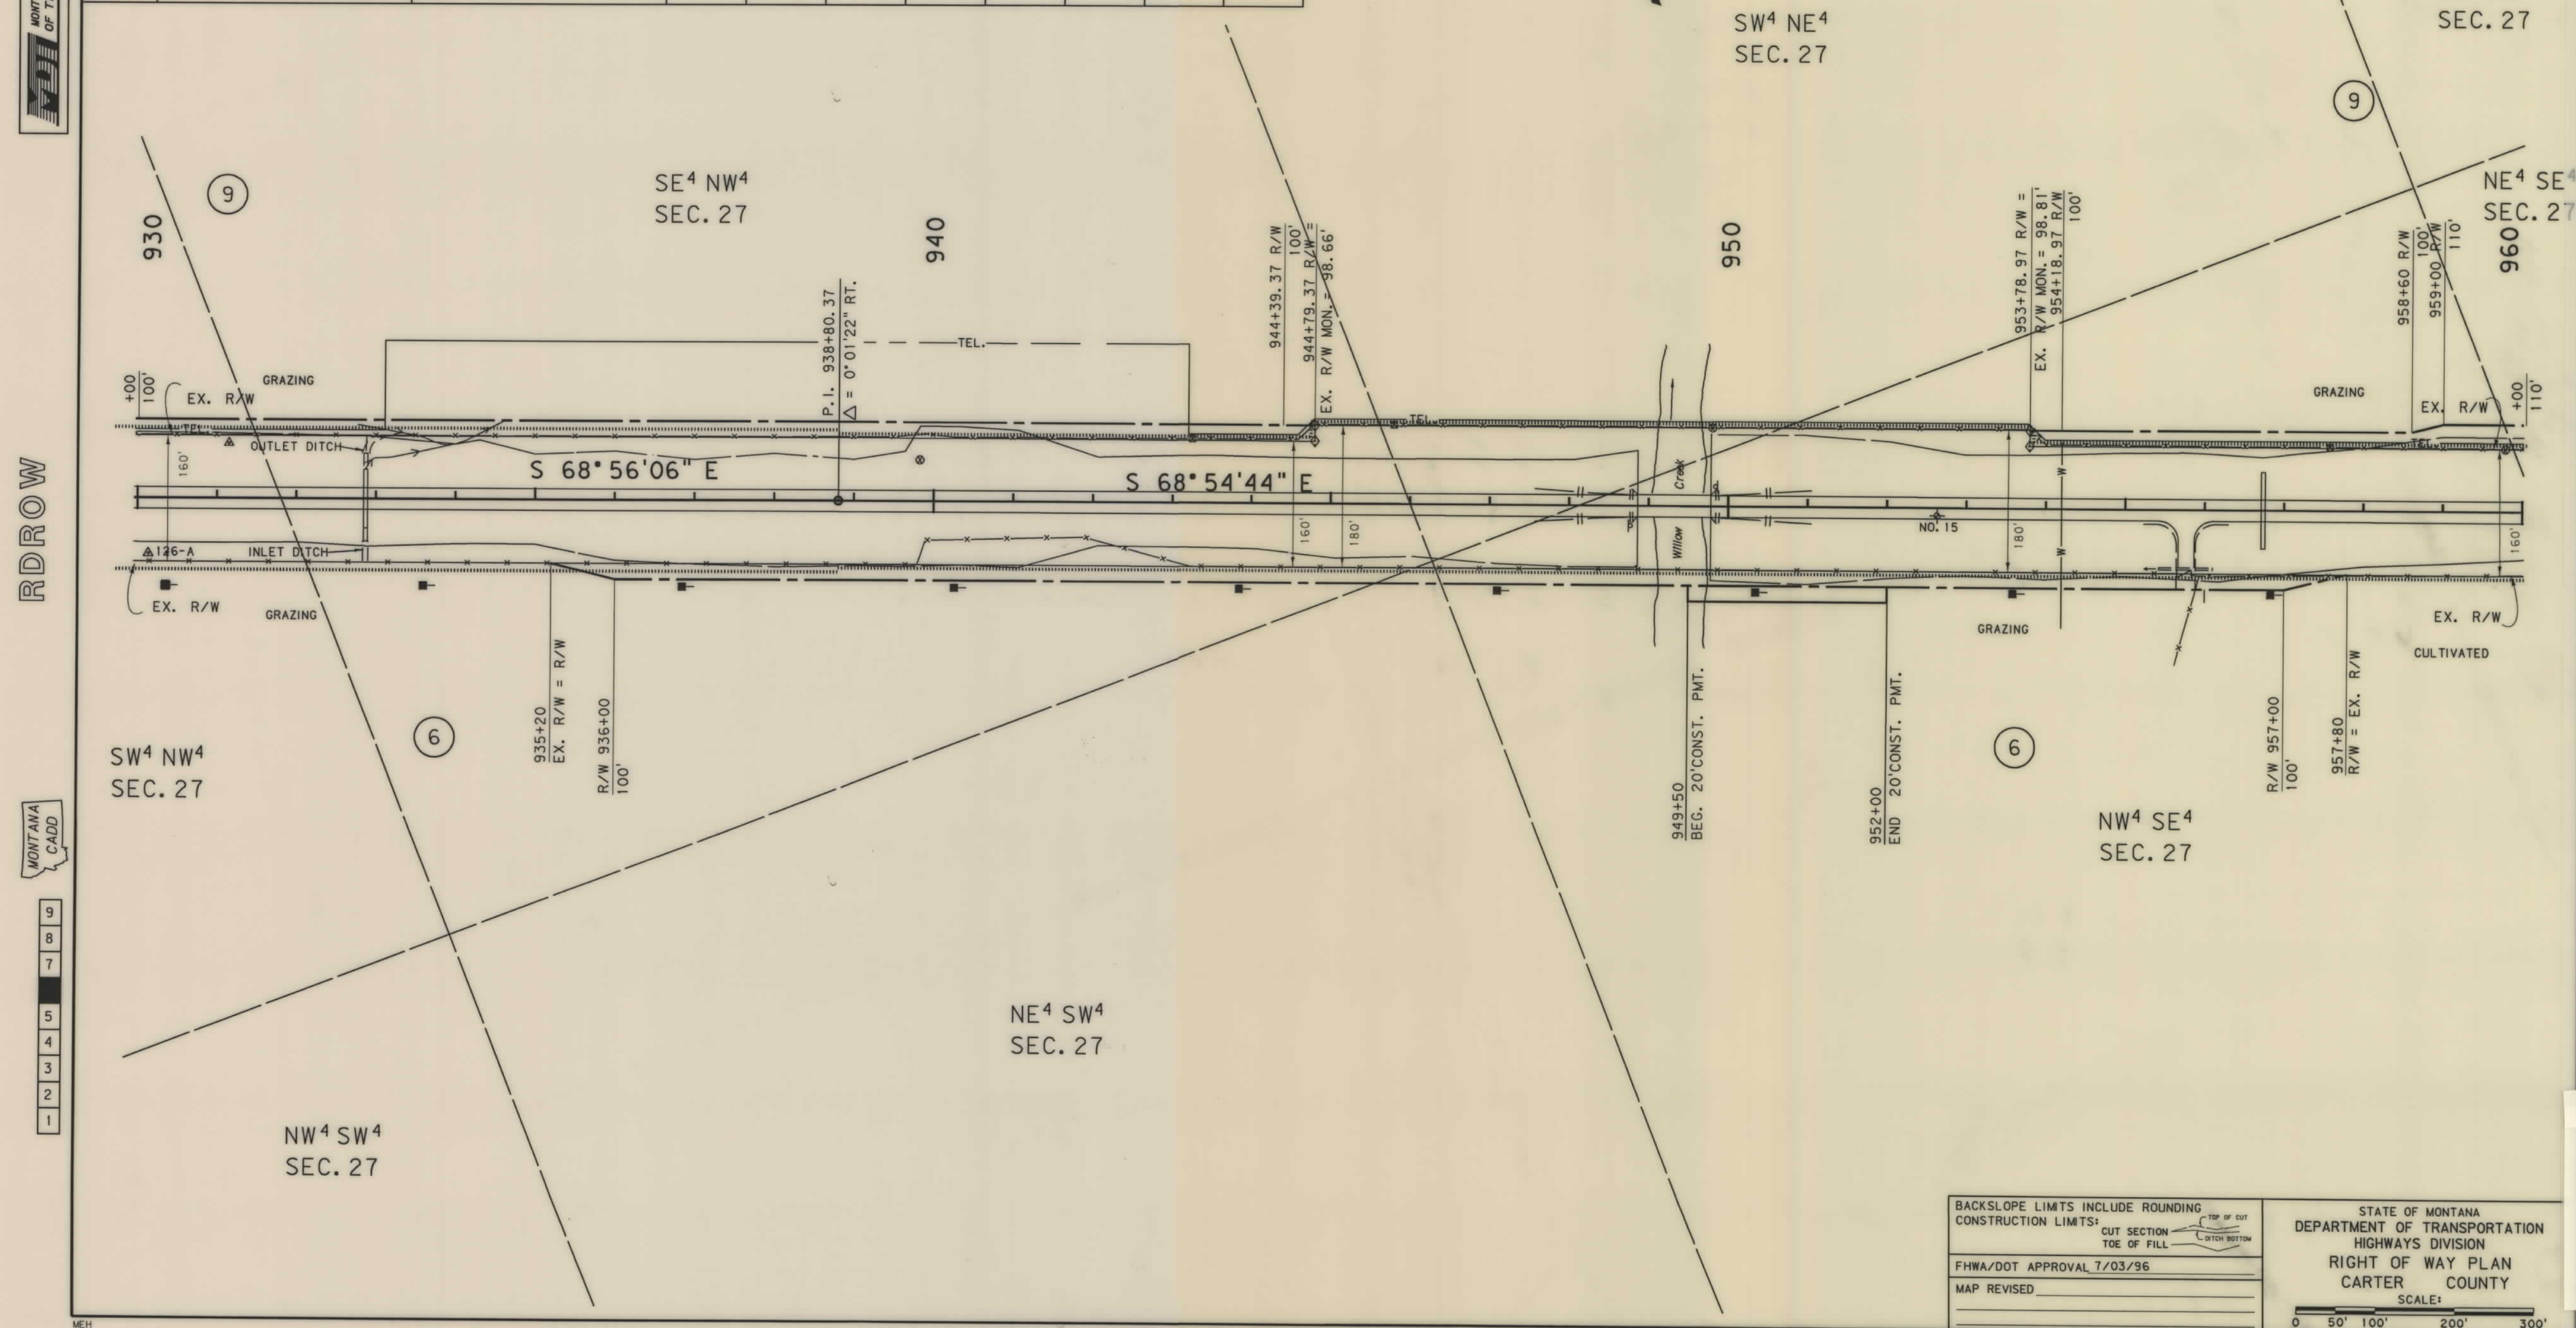

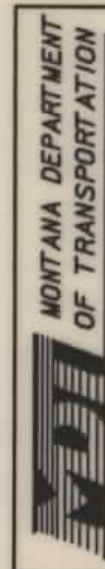


RDROW

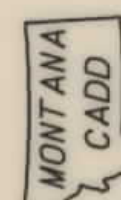

9
8
7
6
4
3
2
1

OWNERSHIP										
PARCEL	NAME	ADDRESS	TOTAL AREA	GROSS R/W AREA	EX. EASE. AREA	NET AREA	REMAINDER		CONST. PMT. AREA	EASE. AREA
							LEFT	RIGHT		
6	PILSTER RANCH CORP., A MT CORP.	ALZADA, MT 59311		8.51 AC.		8.51 AC.			0.29 AC.	
9	PILSTER RANCH CORP., A MT CORP.	ALZADA, MT 59311		1.66 AC.		1.66 AC.				
10	S & L SHEEP RANCH, INC.	818 MAIN STREET								
	A MT CORP.	MILES CITY, MT 59301		SEE	SHEET	NO. 17				
11	S & L SHEEP RANCH, INC.	818 MAIN STREET								
	A MT CORP.	MILES CITY, MT 59301	2.29 AC.	0.64 AC.		0.64 AC.		1.65 AC.		
12	S & L SHEEP RANCH, INC.	818 MAIN STREET								
	A MT CORP.	MILES CITY, MT 59301		SEE	SHEET	NO. 17				

STATE	RIGHT OF WAY ID.	SHEET NO.	TOTAL SHEETS
MONTANA	NH 23-3(9)119	15	21
PROJECT NUMBER 1396-009			
ALZADA - WEST			

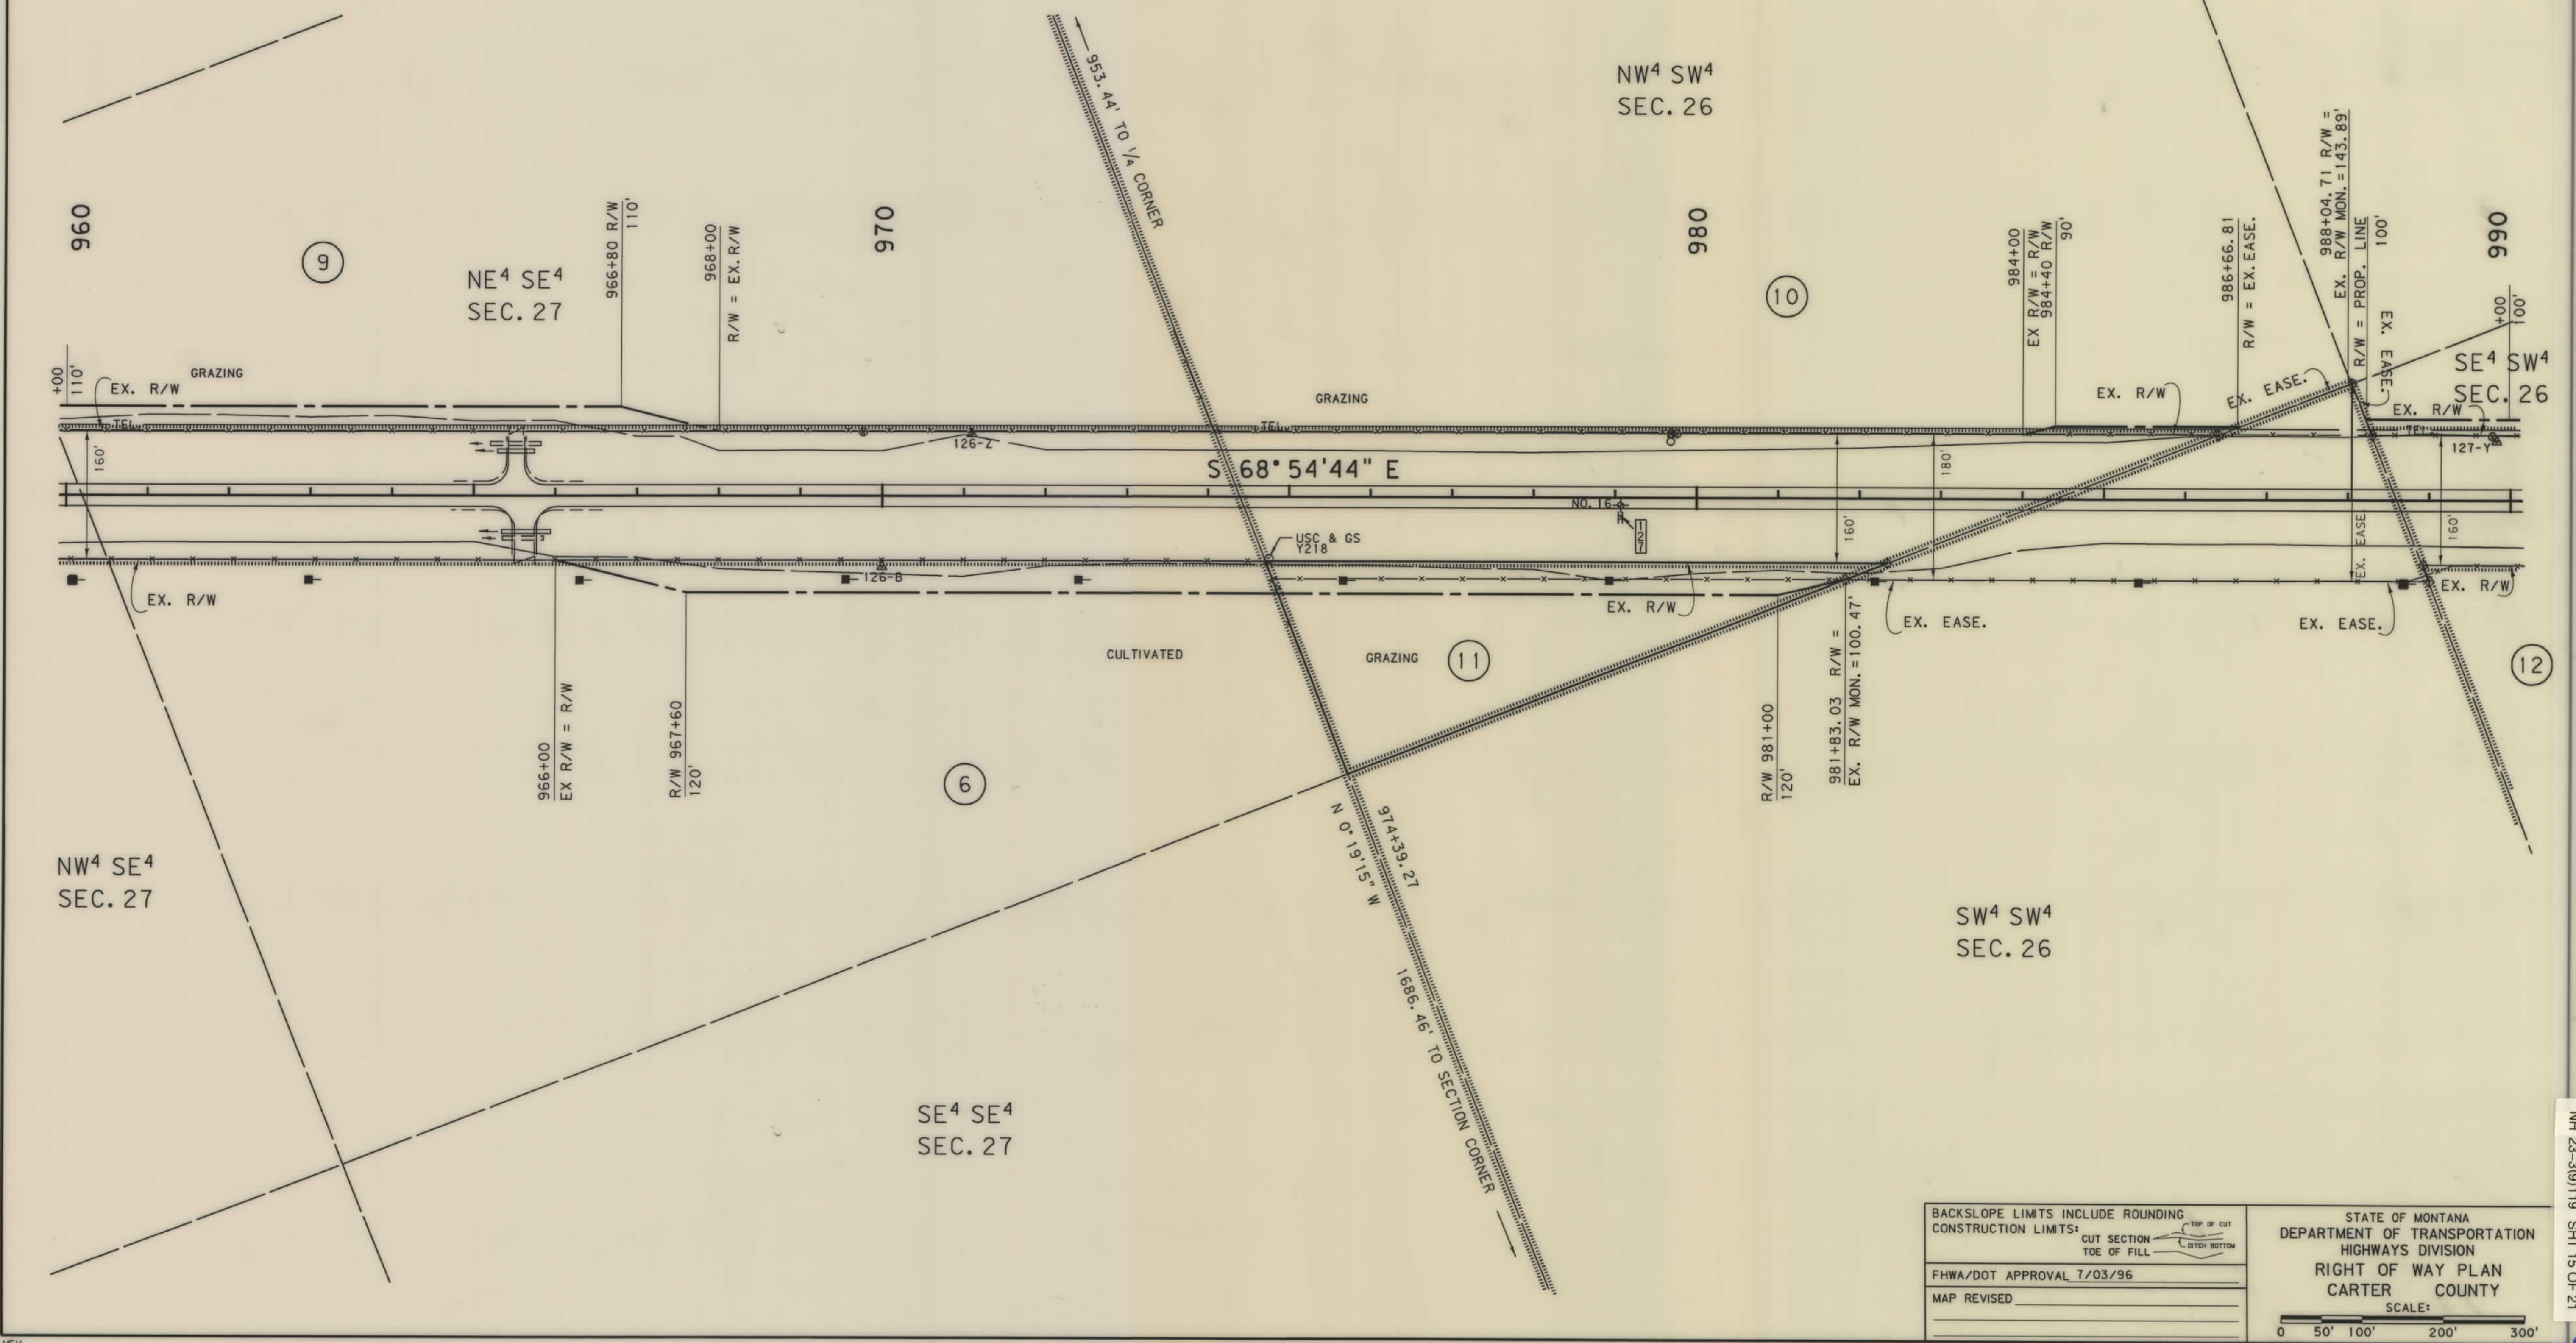


BACKSLOPE LIMITS INCLUDE ROUNDING	TOP OF CUT
CONSTRUCTION LIMITS:	CUT SECTION
	TOE OF FILL
	DITCH BOTTOM
FHWA/DOT APPROVAL 7/03/96	
MAP REVISED	

STATE OF MONTANA
DEPARTMENT OF TRANSPORTATION
HIGHWAYS DIVISION
RIGHT OF WAY PLAN
CARTER COUNTY
SCALE:
0 50' 100' 200' 300'

STATE	RIGHT OF WAY ID.	SHEET NO.	TOTAL SHEET
MONTANA	NH 23-3(9)119	17	21
PROJECT NUMBER 1396-009			

TOTAL	40.00 AC.
GROSS	6.50 AC.
EXISTING EASEMENT	5.29 AC.
NET	1.21 AC.
REMAINDER LT.	31.99 AC.
REMAINDER RT.	1.51 AC.
EASEMENTS OR PERMITS	0.16 AC.

TOTAL	40.00 AC.
GROSS	7.42 AC.
EXISTING EASEMENT	6.24 AC.
NET	1.18 AC.
REMAINDER LT.	17.13 AC.
REMAINDER RT.	15.45 AC.
EASEMENTS OR PERMITS	0 AC.

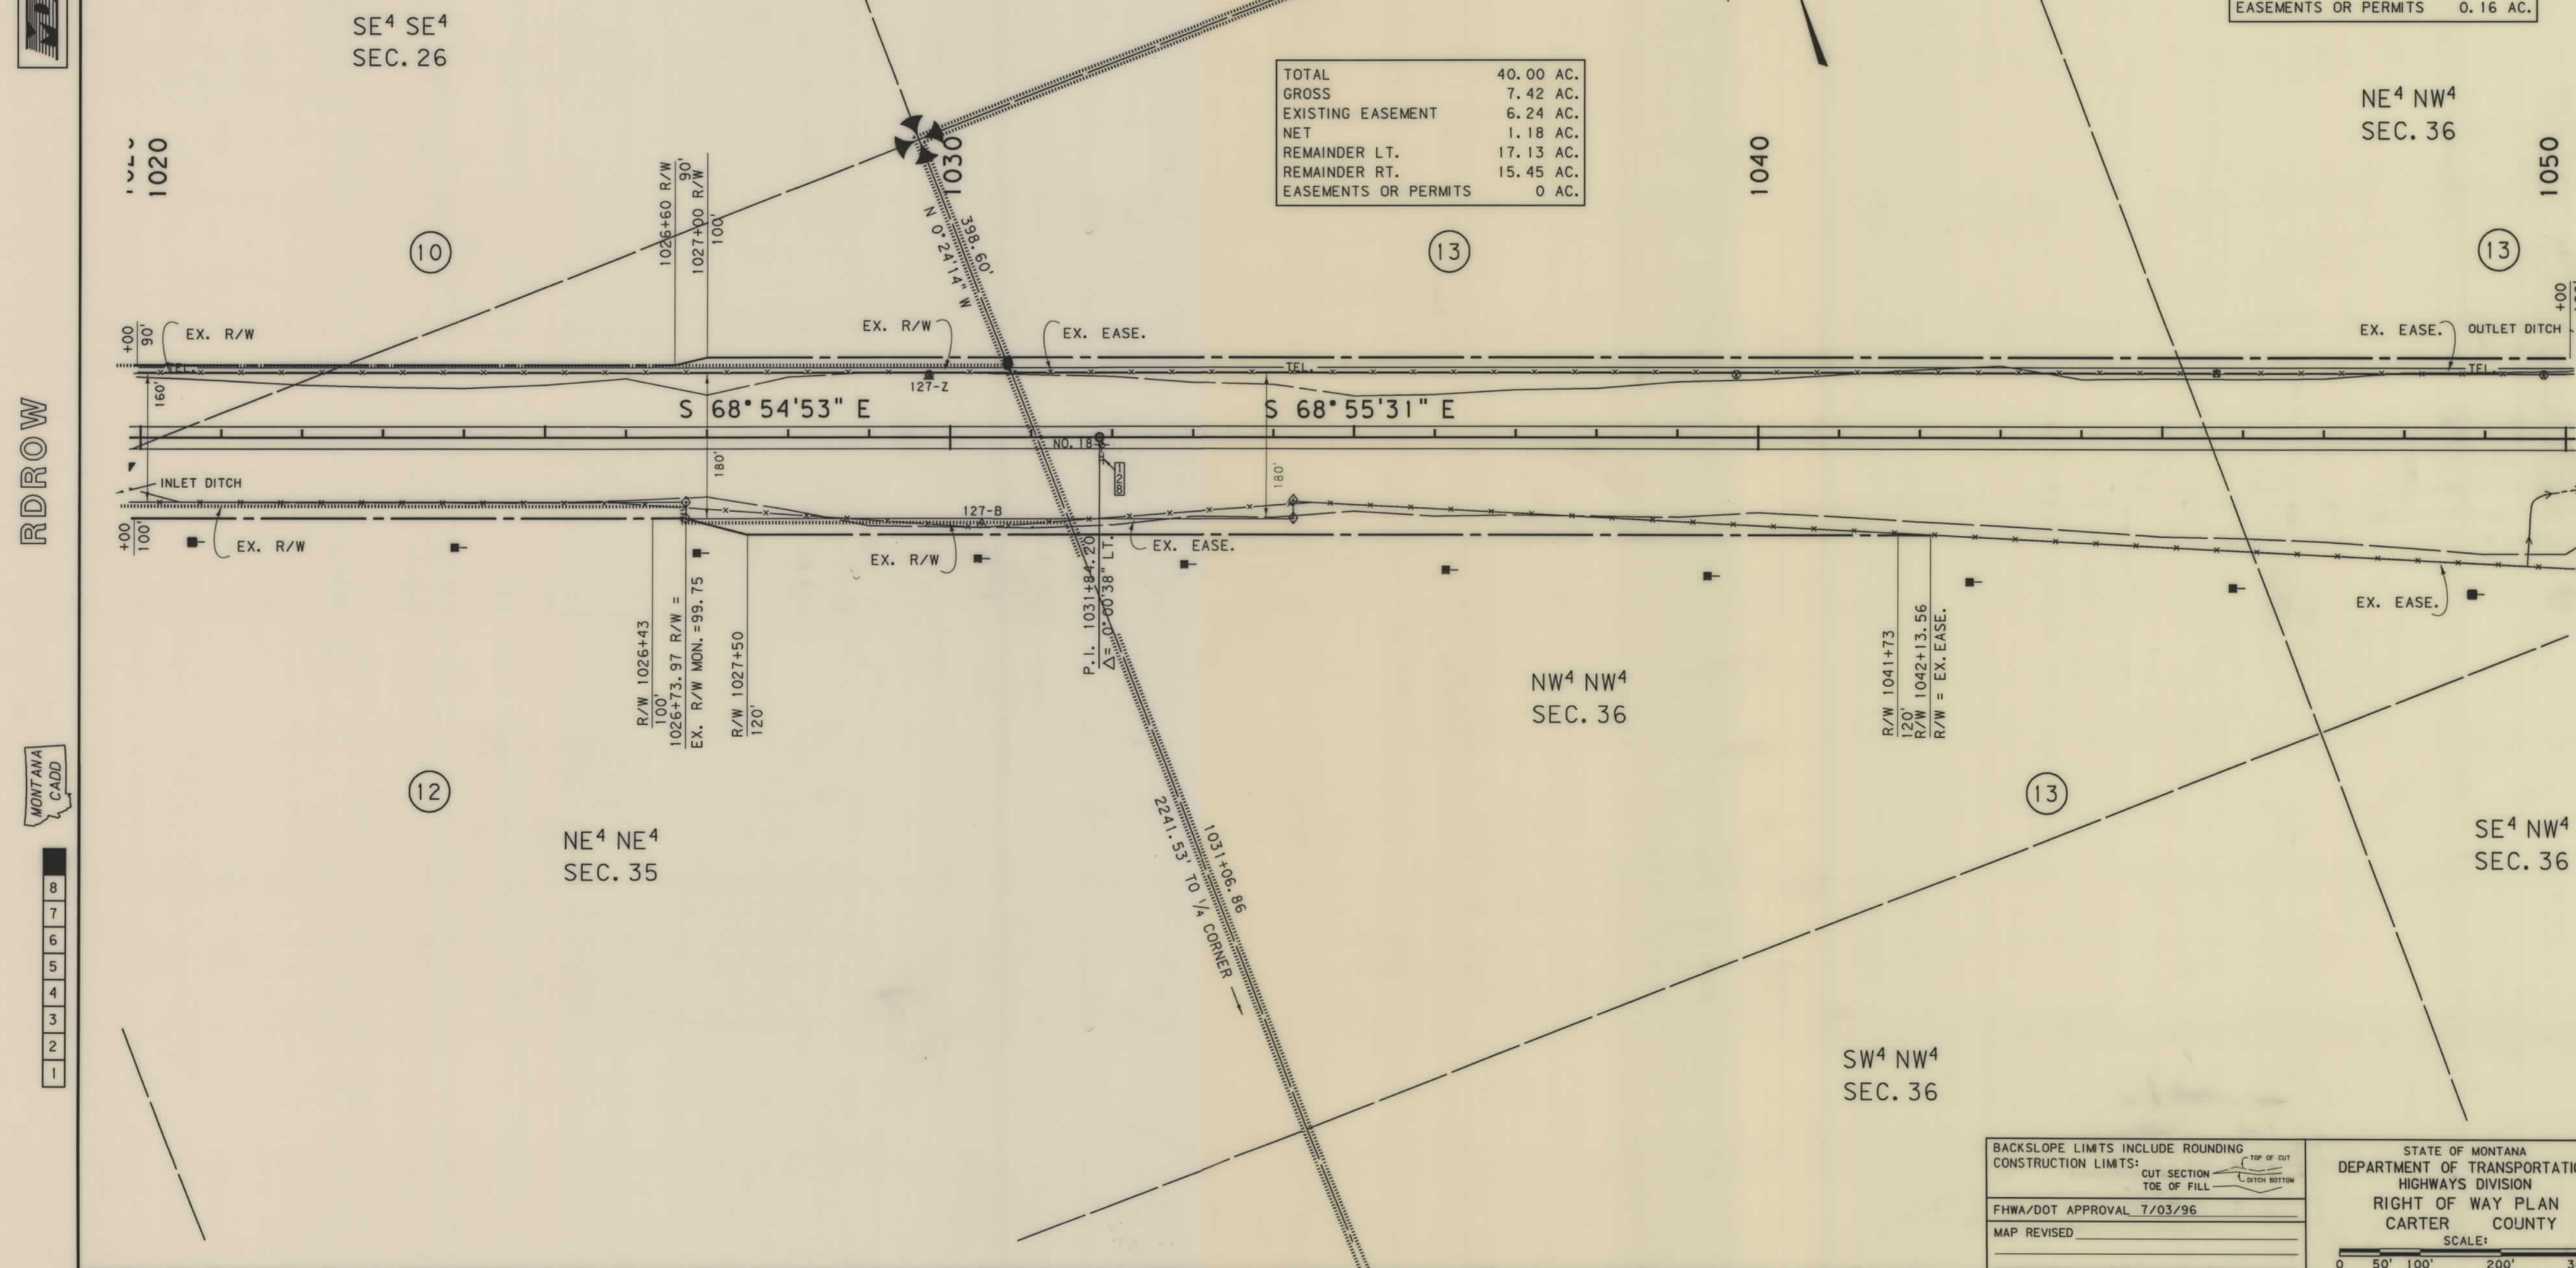

STATE	RIGHT OF WAY ID.	SHEET NO.	TOTAL SHEET
MONTANA	NH 23-3(9)119	19	2
PROJECT NUMBER 1396-009			
ALZADA - WEST			


TOTAL	40.00	AC.
GROSS	8.88	AC.
EXISTING EASEMENT	6.90	AC.
NET	1.98	AC.
REMAINDER LT.	22.86	AC.
REMAINDER RT.	8.26	AC.
EASEMENTS OR PERMITS	0.23	AC.

* TO BE ACQUIRED BY EASEMENT ONLY.

SW⁴ NW⁴
SEC. 31

SE 4 NW 4
SEC. 31

NE⁴ SW⁴
SEC. 31

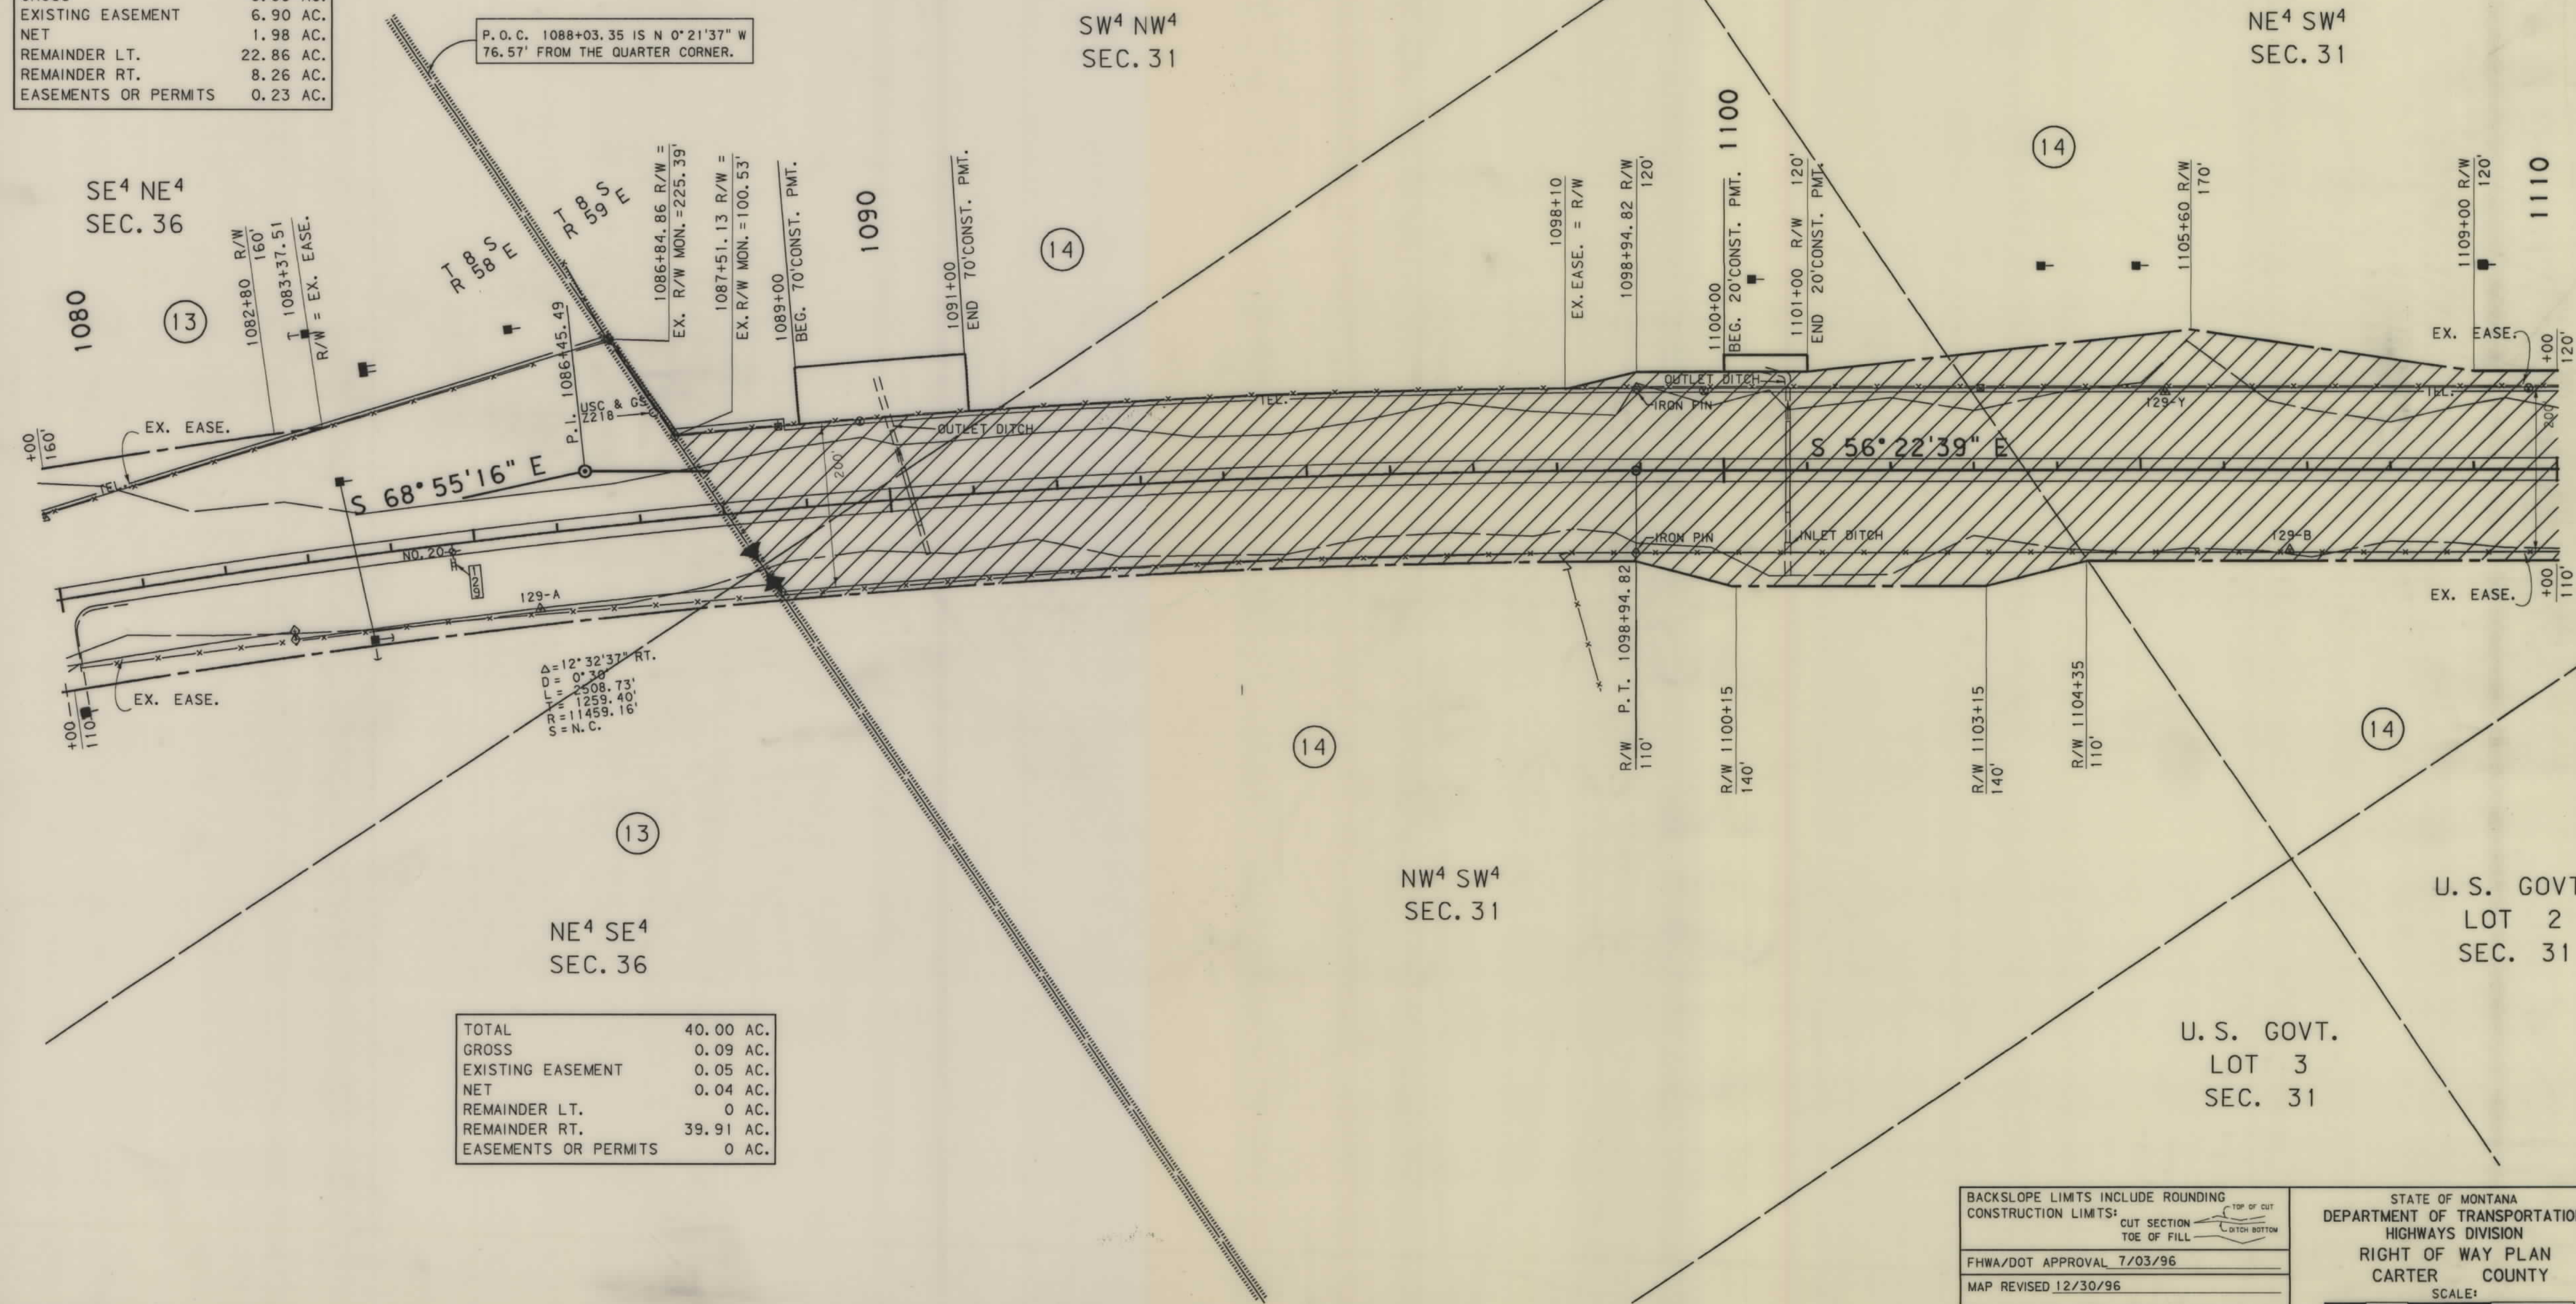

TOTAL	40.00	AC.
GROSS	0.09	AC.
EXISTING EASEMENT	0.05	AC.
NET	0.04	AC.
REMAINDER LT.	0	AC.
REMAINDER RT.	39.91	AC.
EASEMENTS OR PERMITS	0	AC.

NW⁴ SW⁴
SEC. 31

U. S. GOVT.
LOT 2
SEC. 31

U. S. GOVT.
LOT 3
SEC. 31

BACKSLOPE LIMITS INCLUDE ROUNDING
CONSTRUCTION LIMITS:

CUT SECTION
TOE OF FILL

TOP OF CUT
DITCH BOTTOM

FHWA/DOT APPROVAL 7/03/96

MAP REVISED 12/30/96

STATE OF MONTANA
DEPARTMENT OF TRANSPORTATION
HIGHWAYS DIVISION
RIGHT OF WAY PLAN
CARTER COUNTY
SCALE:

1396P2. ROW

[illegible]

STATE	RIGHT OF WAY ID.	SHEET NO.	TOTAL SHEET
MONTANA	NH 23-3(9)119	20	21
PROJECT NUMBER 1396-009			
ALZADA - WEST			

