

PLANS

NOT


TO

SCALE

OWNERSHIP										
PARCEL	NAME	ADDRESS	TOTAL AREA	GROSS R/W AREA	EX. EASE. AREA	NET AREA	REMAINDER		CONST. PMT. AREA	EASE. AREA
							LEFT	RIGHT		
1	HENRY R. & SUSAN J. VANDER VOS	14543 KELLY CANYON RD, BOZEMAN, MT.								0.70 AC.
2	CHARLES SPENCER SMITH, ETR.	5155 HIGH ST., BELGRADE, MT.							.92 AC.	1.47 AC.
3	DEPT. OF STATE LANDS (RIVERBED ONLY)	HELENA, MT.								1.16 AC.

STATE	PROJECT NO.	SHEET NO.	TOTAL SHEETS
MONTANA	COE-SI 90-6(53)293	1	1

GALLATIN RIVER NEAR BOZEMAN

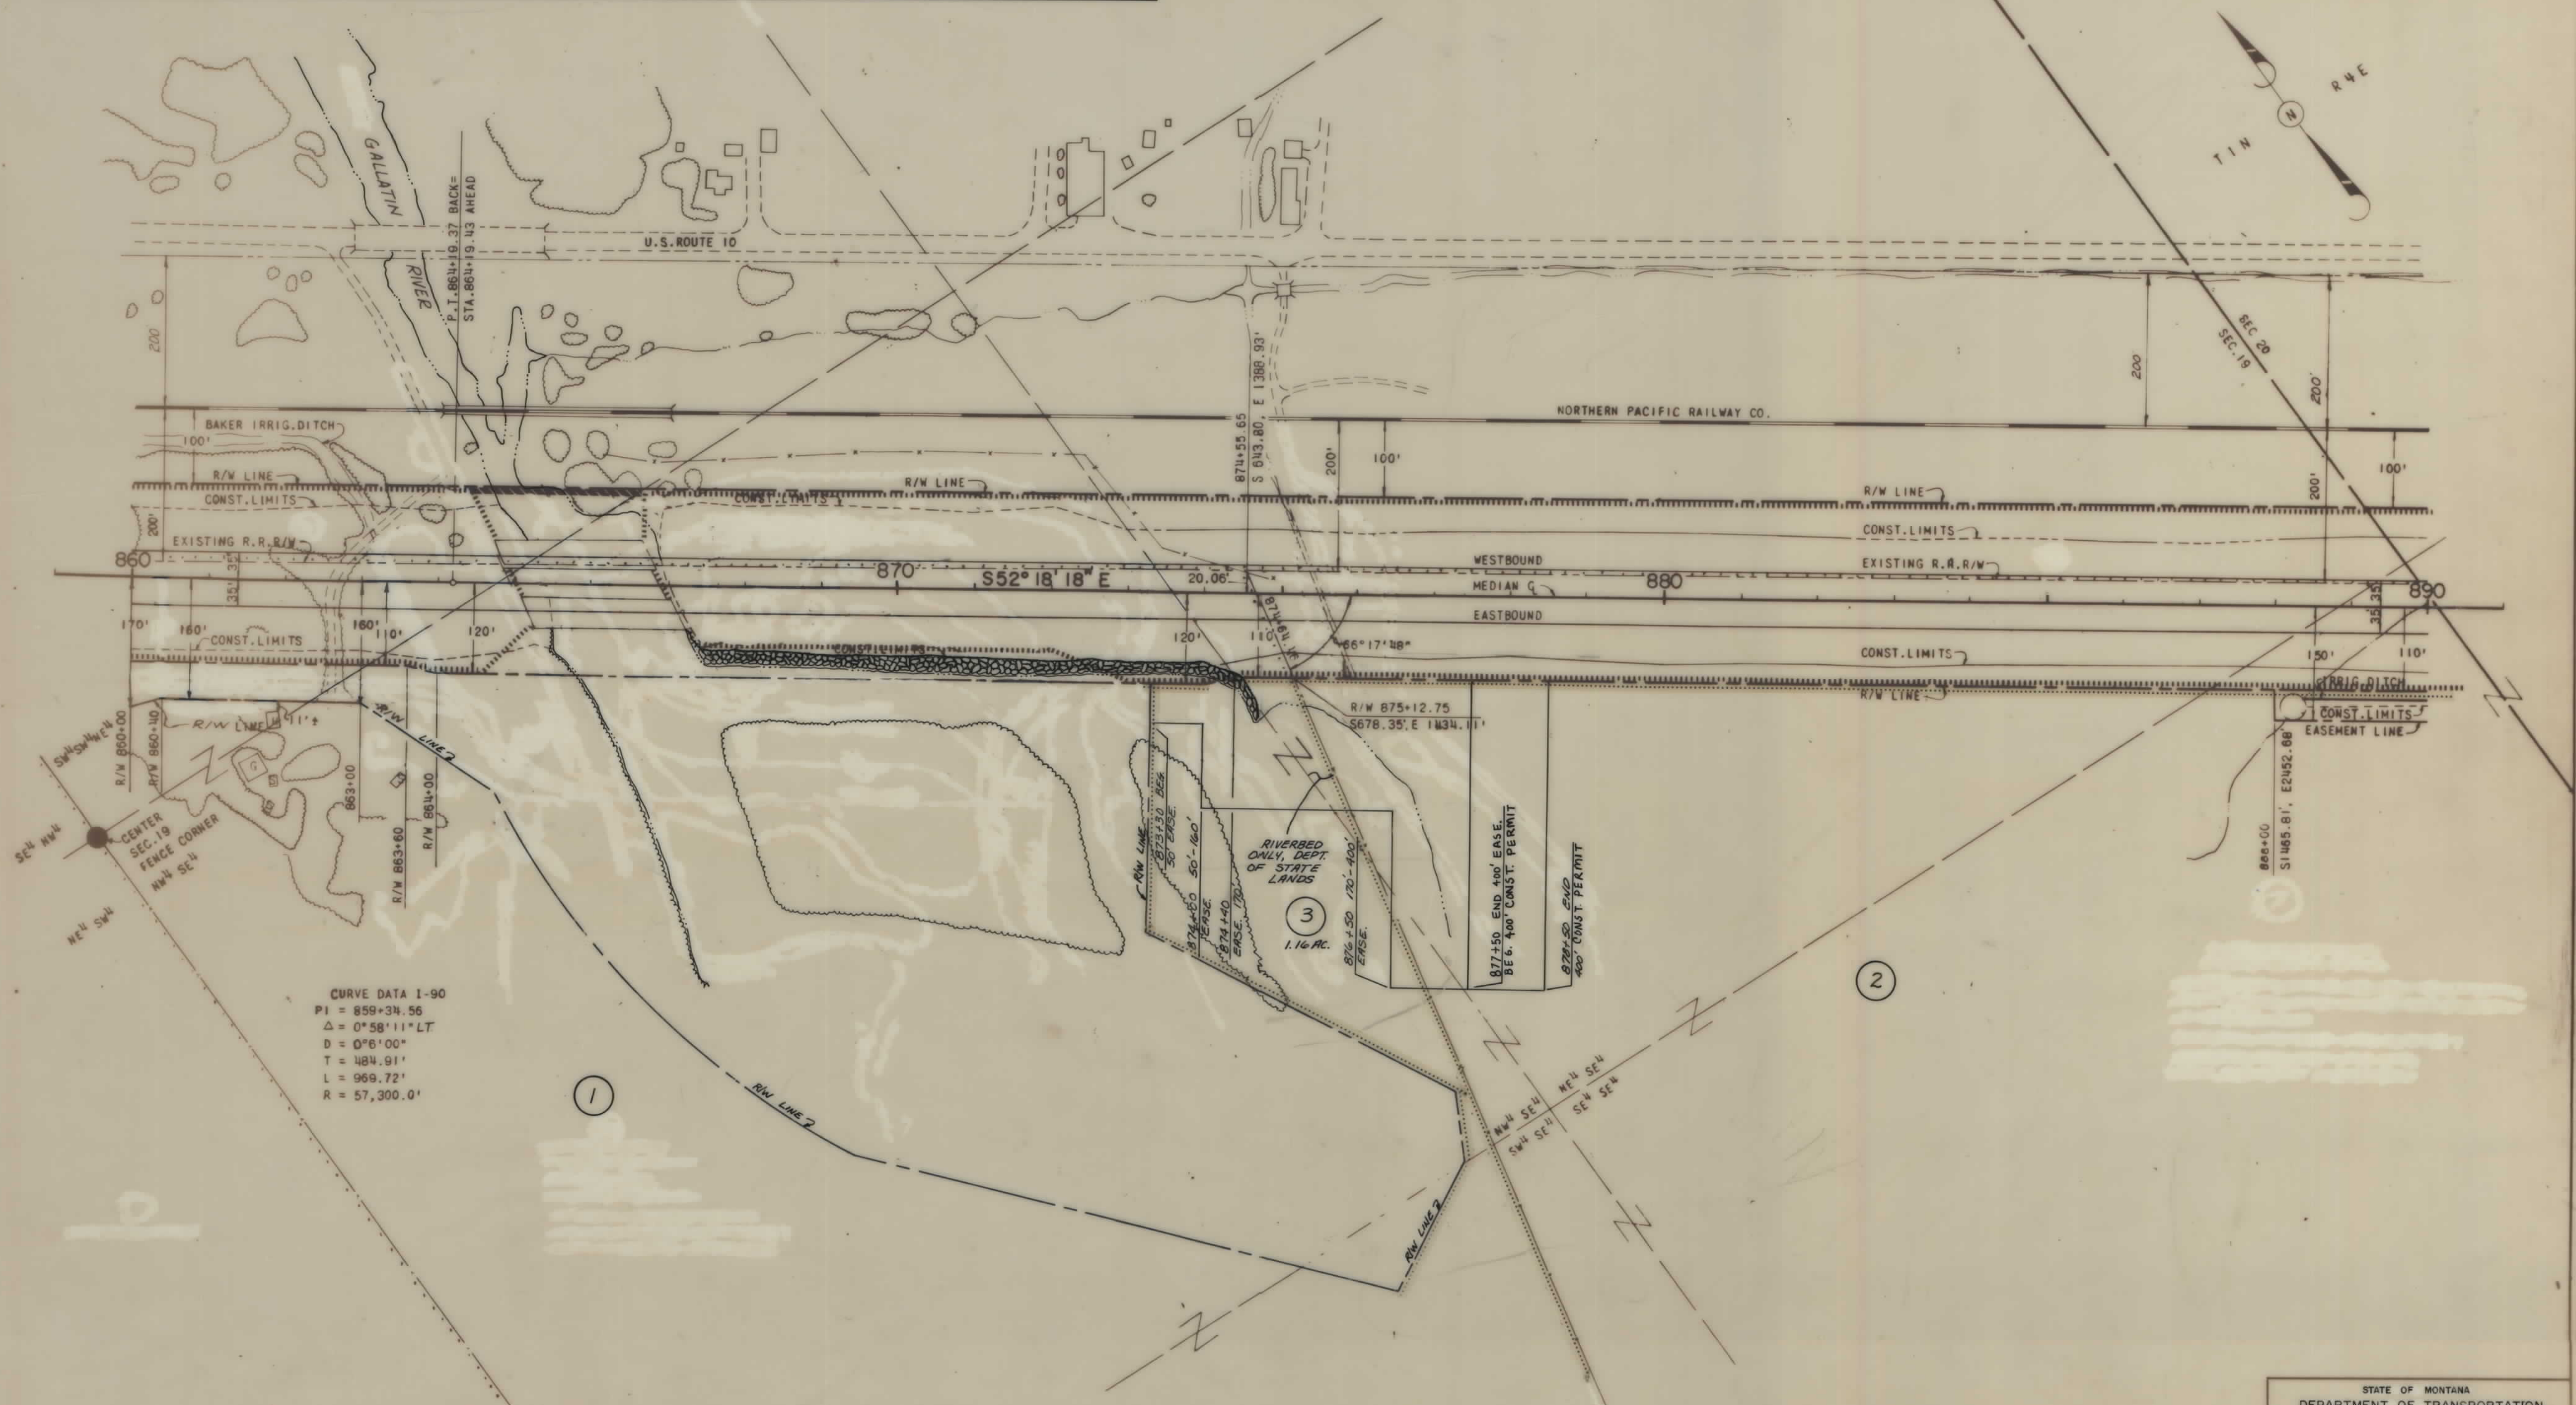

STATE OF MONTANA
DEPARTMENT OF TRANSPORTATION
DIVISION OF HIGHWAYS
RIGHT OF WAY PLAN
GALLATIN COUNTY

REV. 11-15-91
STATE APPROVED 10-24-91

SCALE 1"=100'