


PLANS
NOT
TO
SCALE

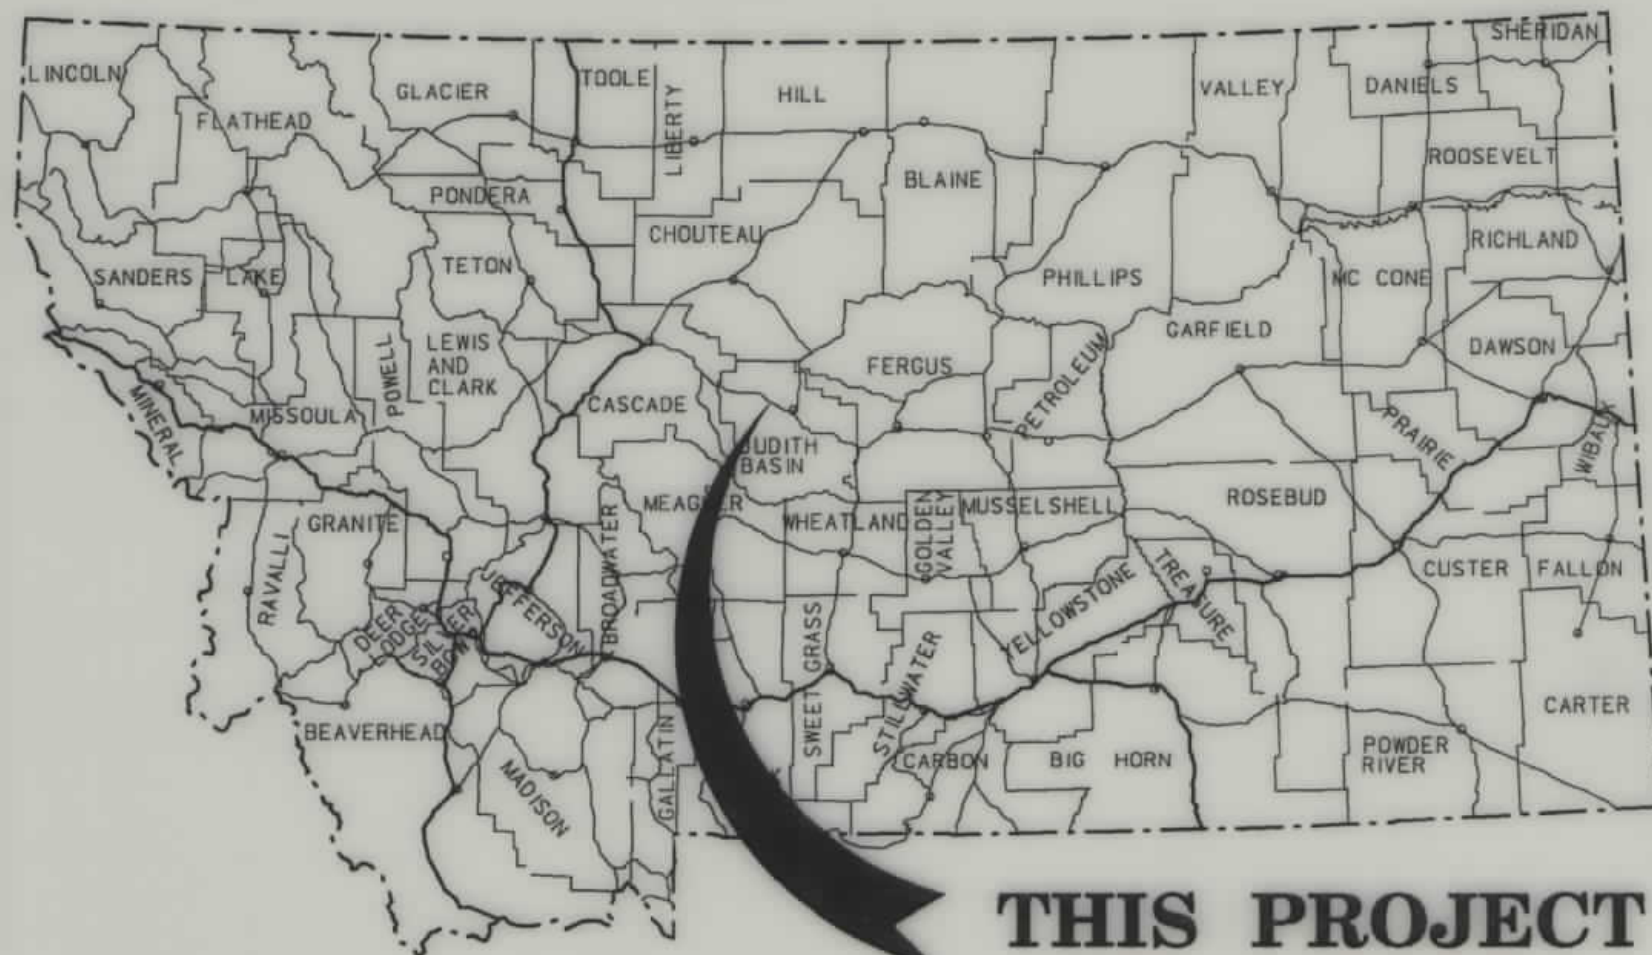

THIS PROJECT

MONTANA DEPARTMENT OF TRANSPORTATION

STATE	RIGHT OF WAY ID.	SHEET NO.	TOTAL SHEETS
MONTANA	F-NH 57-2(17)22 F	1	4
PROJECT NUMBER 1501-017			
GEYSER - STANFORD (GEYSER - EAST SECTION)			

RIGHT OF WAY PLAN OF FEDERAL AID PROJECT F-NH 57-2(17)22 F GEYSER - STANFORD (GEYSER - EAST SECTION)

JUDITH BASIN COUNTY

9.3 Kilometers


CONVENTIONAL SIGNS

PROPOSED RIGHT OF WAY LINE	---
EXISTING RIGHT OF WAY LINE	---
RAILROAD RIGHT OF WAY LINE	---
CENTERLINE (C) OR PROJECTED LINE	---
STK'D CENTERLINE	---
SECTION LINE	---
OWNERSHIP BOUNDARY	---
FULL ACCESS CONTROL	AC AC
LIMITED ACCESS CONTROL	/// ///
EXISTING ACCESS CONTROL	---
PRESENT TRAVELED WAY (P.T.W.)	---
FENCE LINE	---
EXISTING GUARDRAIL	---
PROPOSED GUARDRAIL	---
GATE IN FENCE	---
CATTLE GUARD: EXIST. - PROPOSED	---
SECTION CORNER	FOUND UNFOUND
1/4 SECTION CORNER	---
CLOSING CORNER	---
MEANDER CORNER	---
CENTER OF SECTION	---
RIGHT OF WAY MONUMENT	---
PROPERTY CORNER PIN	---
POWER POLE IN PLACE	---
TELEPHONE POLE IN PLACE	---
TELEGRAPH POLE IN PLACE	---
LIGHT POLE	---
PROPOSED CULVERT	---
EXISTING CULVERT	---
OUTLET DITCH	---
INLET DITCH	---
EXISTING DITCH	---
CHANNEL CHANGES	CH. CH. 22
DITCH BLOCK	---
RIPRAP	---
BRIDGES	---
RAILROADS	---
PARCEL NUMBERS	---
APPROACH: EXIST. - PROPOSED	---




ASSOCIATED PROJECT ID.
F 57-2(17)22 PE

RELATED PROJECTS
F 57-2(3)21

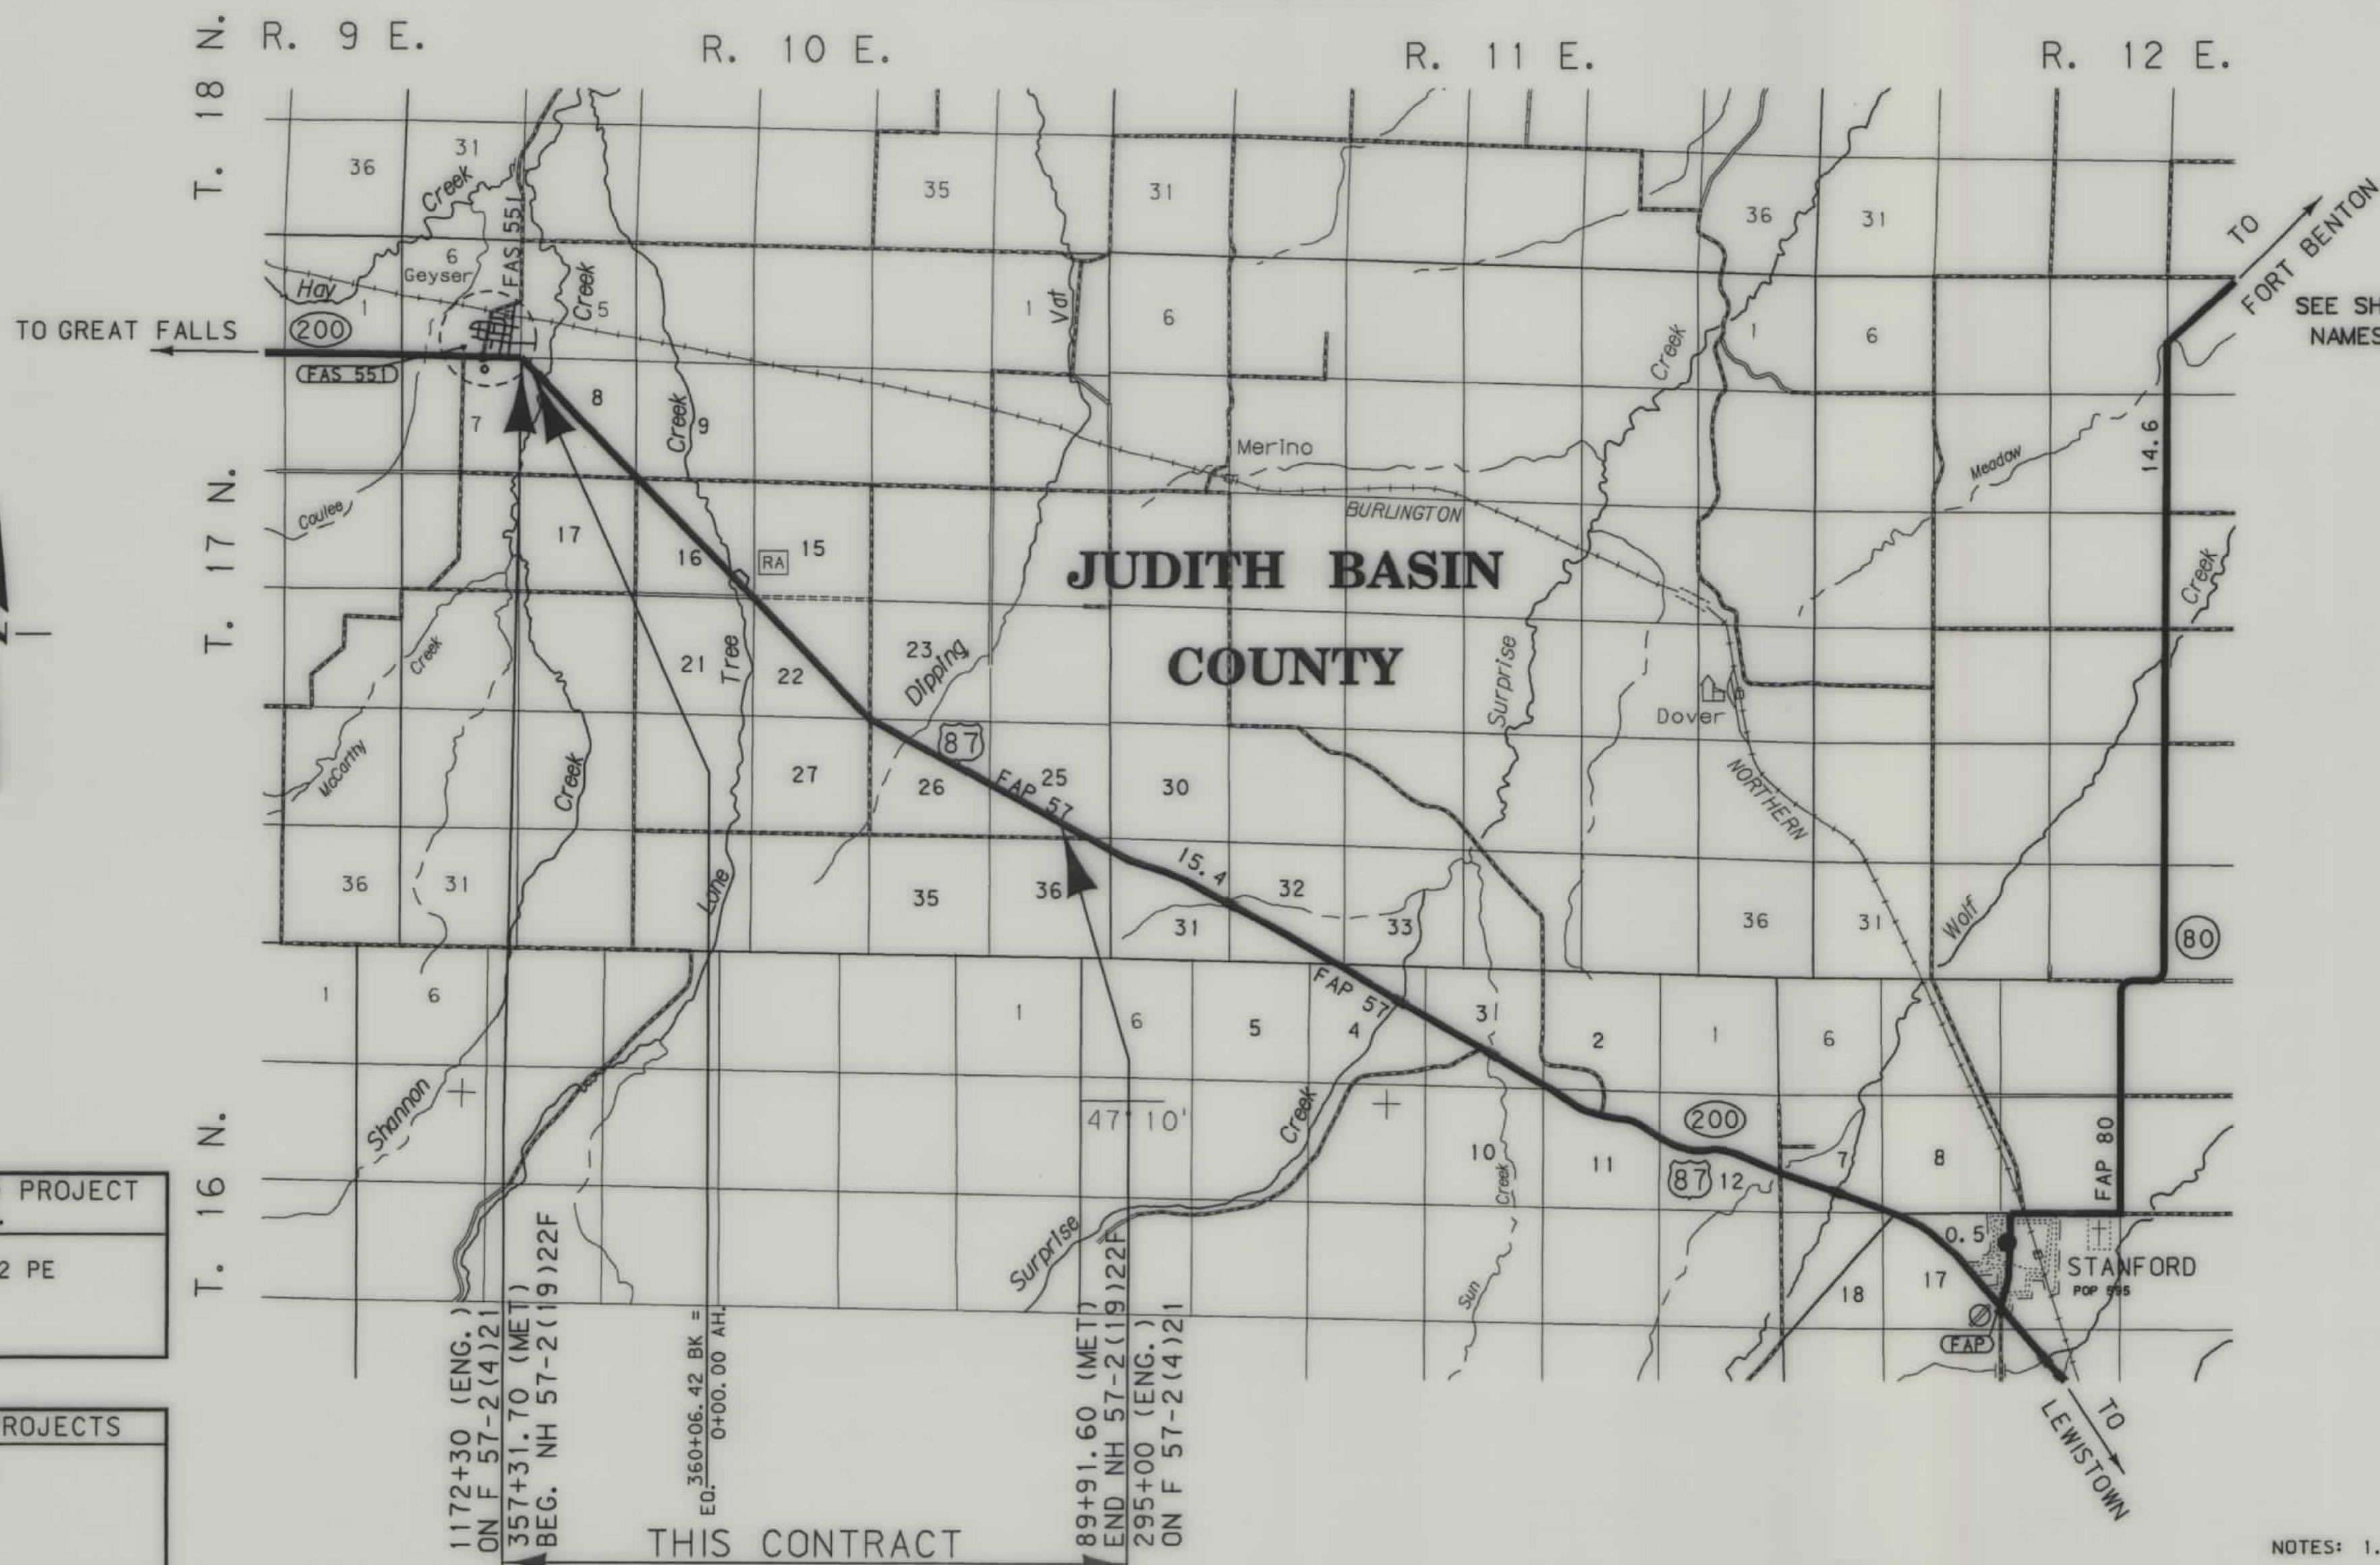


NOTES: 1. ALL MEASUREMENTS ARE METRIC EXCEPT AS NOTED

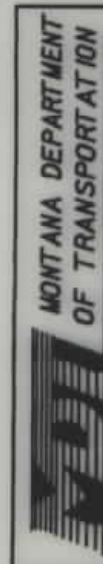

RDROW


\$TIME\$
\$DATE\$
\$USER\$

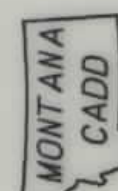

3
1

OWNERSHIP																		STATE	RIGHT OF WAY ID.		SHEET NO.	TOTAL SHEETS
PARCEL	NAME	ADDRESS	TOTAL AREA		GROSS R/W AREA		EX. EASE. AREA		NET AREA		REMAINDER				CONST. PMT. AREA		EASE. AREA		SHEET NO.			
			METRIC	ENGLISH	METRIC	ENGLISH	METRIC	ENGLISH	METRIC	ENGLISH	LEFT		RIGHT		METRIC	ENGLISH	METRIC	ENGLISH				
											METRIC	ENGLISH	METRIC	ENGLISH								
1	FREDA NEUMANN	BOX 147, STANFORD, MONTANA 59479		SEE SHEET 3														2 & 3				
2	FREDA NEUMANN	BOX 147, STANFORD, MONTANA 59479		SEE SHEET 3														2 & 3				
																		PROJECT NUMBER 1501-017				
																		GEYSER - STANFORD (GEYSER - EAST SECTION)				

STATE	RIGHT OF WAY ID.	SHEET NO.	TOTAL SHEETS
MONTANA	F-NH 57-2(17)22 F	2	4
PROJECT NUMBER 1501-017			
GEYSER - STANFORD (GEYSER - EAST SECTION)			

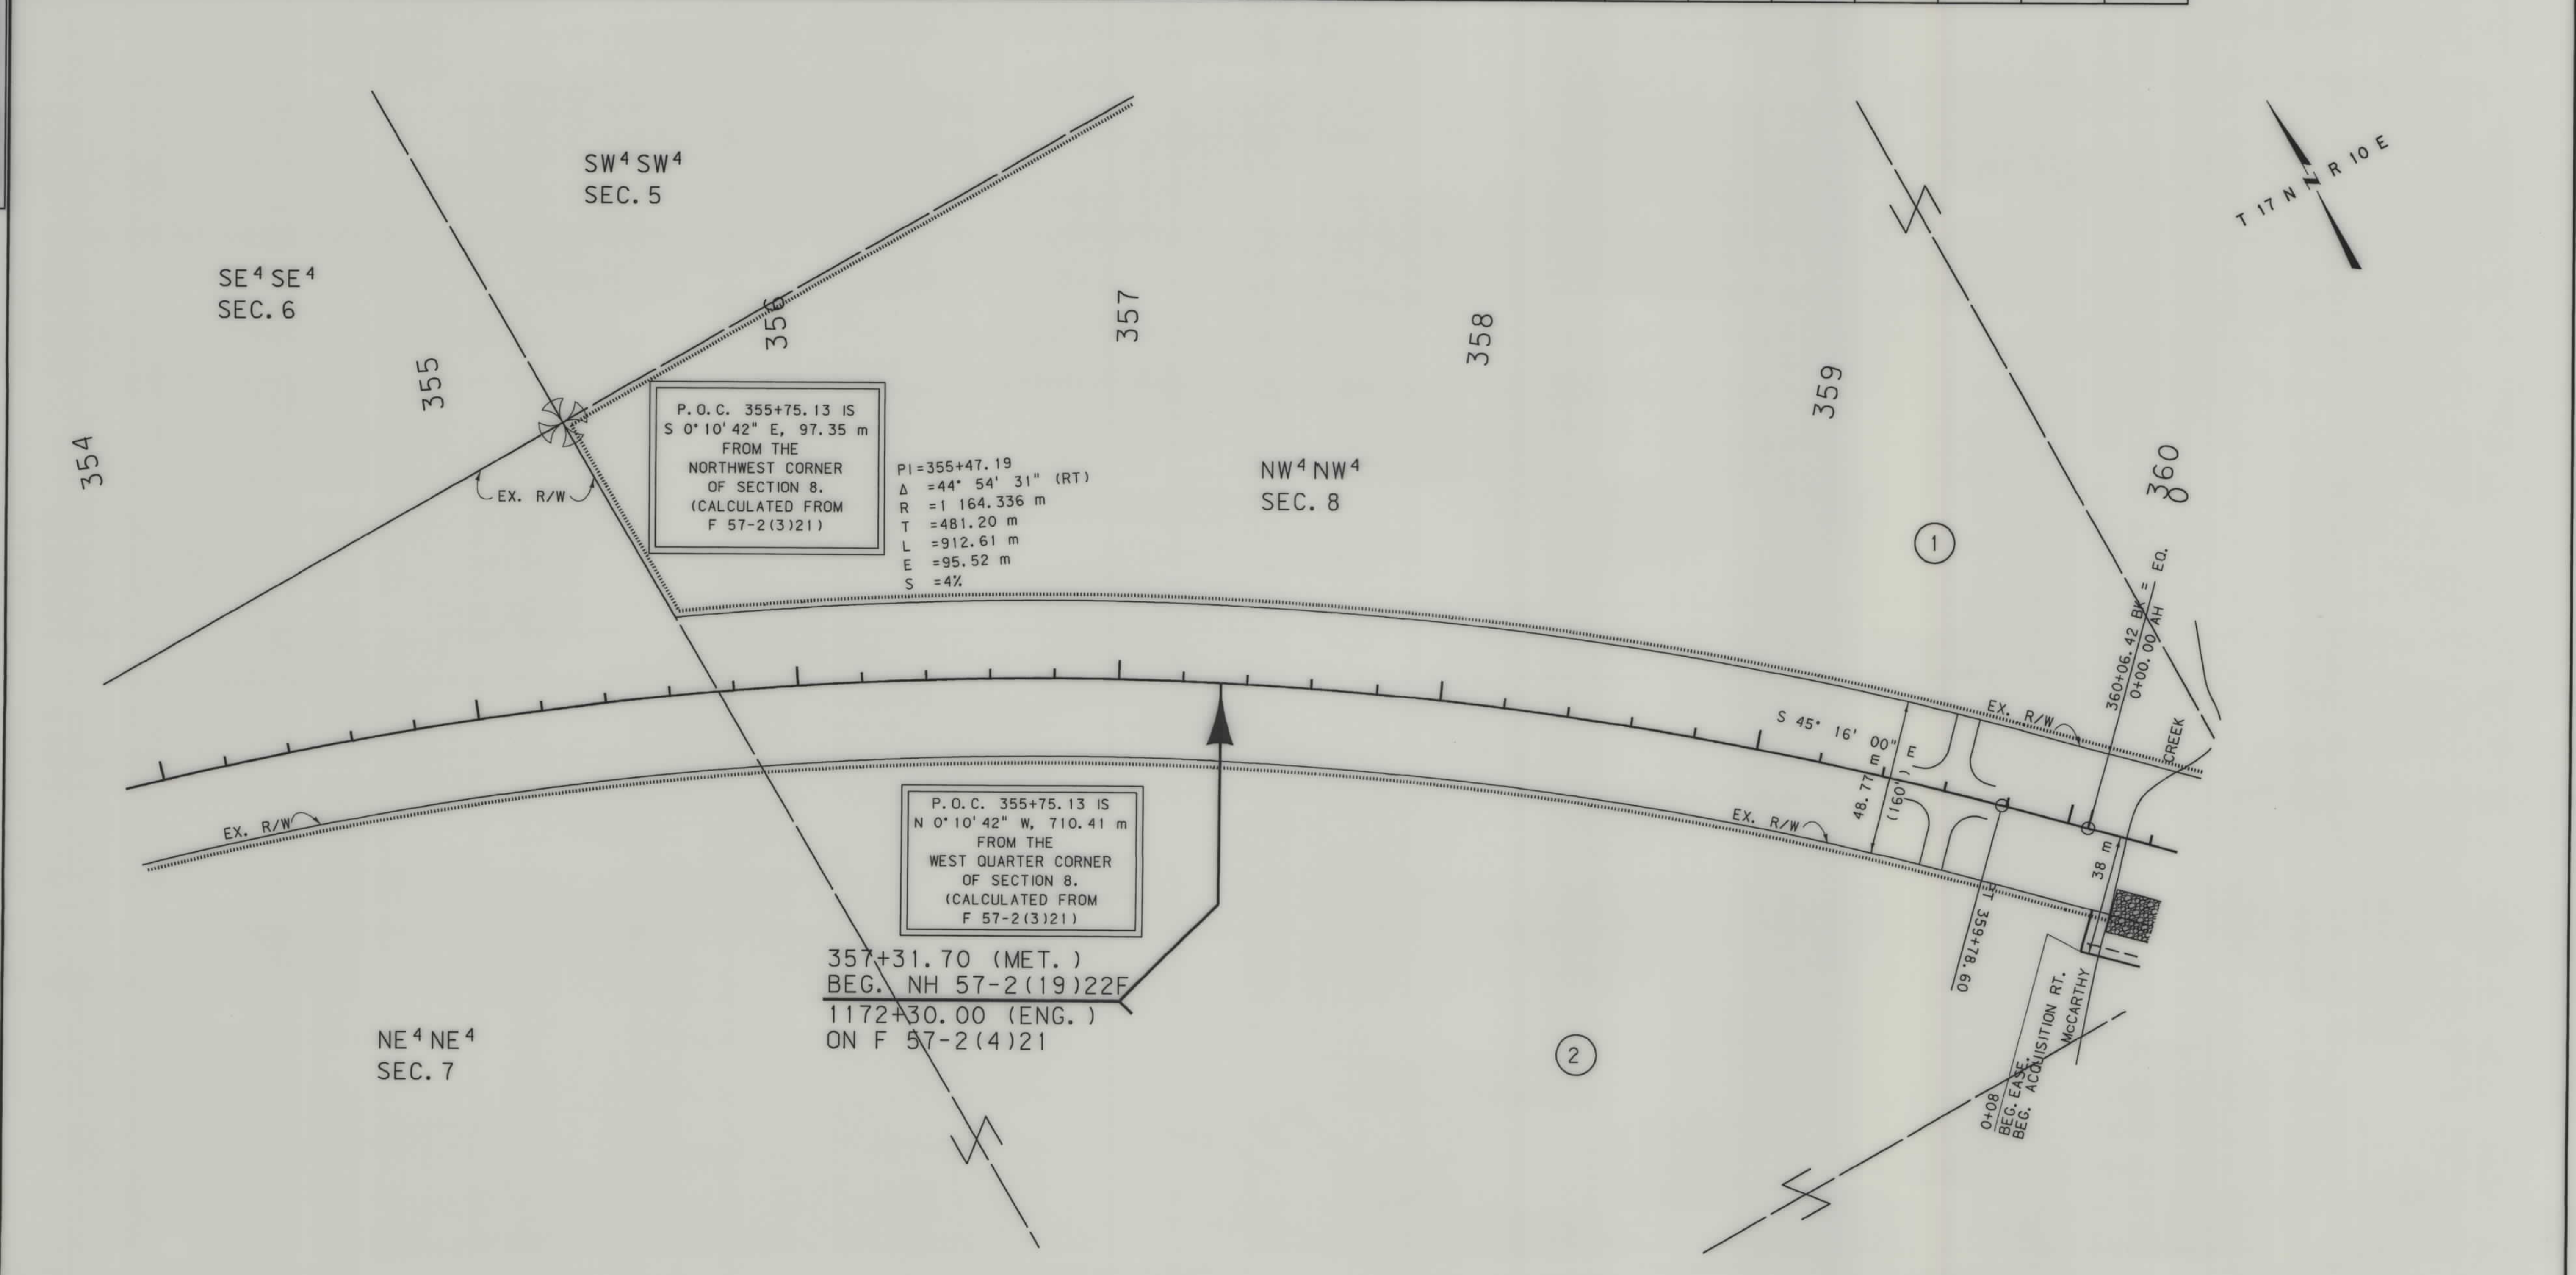

NOTES: 1. ALL MEASUREMENTS ARE METRIC EXCEPT AS NOTED
2. THE PROPOSED R/W LINE WHERE A SPIRAL CURVE TRANSITION IS USED IS A CHORD RATHER THAN A CONCENTRIC CURVE.

BACKSLOPE LIMITS INCLUDE ROUNDING
CONSTRUCTION LIMITS:
CUT SECTION
TOE OF FILL
DITCH BOTTOM



FHWA/DOT APPROVAL 9-3-99
MAP REVISED

MONTANA
DEPARTMENT OF TRANSPORTATION
RIGHT OF WAY PLAN
JUDITH BASIN COUNTY
SCALE 1:1000

0 50M 100M

OWNERSHIP																			
PARCEL	NAME	ADDRESS	TOTAL AREA		GROSS R/W AREA		EX. EASE. AREA		NET AREA		REMAINDER				CONST. PMT. AREA		EASE. AREA		SHEET NO.
			METRIC	ENGLISH	METRIC	ENGLISH	METRIC	ENGLISH	METRIC	ENGLISH	LEFT		RIGHT		METRIC	ENGLISH	METRIC	ENGLISH	
											METRIC	ENGLISH	METRIC	ENGLISH					
1	FREDA NEUMANN	BOX 147, STANFORD, MONTANA 59479					FOR OWNER NOTIFICATION ONLY												2 & 3
2	FREDA NEUMANN	BOX 147, STANFORD, MONTANA 59479													0.927 ha	2.29 AC	0.054 ha	0.13 AC	2 & 3
1 & 2	COMBINATION PARCEL		275.186 ha	680 AC											0.927 ha	2.29 AC	0.054 ha	0.13 AC	2 & 3
3	THOMAS D. EVANS & GERALD W. EVANS	BOX 147, STANFORD, MONTANA 59479					FOR OWNER NOTIFICATION ONLY												3 & 4
4	THOMAS D. EVANS & GERALD W. EVANS	BOX 147, STANFORD, MONTANA 59479		SEE SHEET 4															3 & 4

STATE	RIGHT OF WAY ID.	SHEET NO.	TOTAL SHEETS
MONTANA	F-NH 57-2(17)22 F	3	4
PROJECT NUMBER 1501-017			
GEYSER - STANFORD (GEYSER - EAST SECTION)			

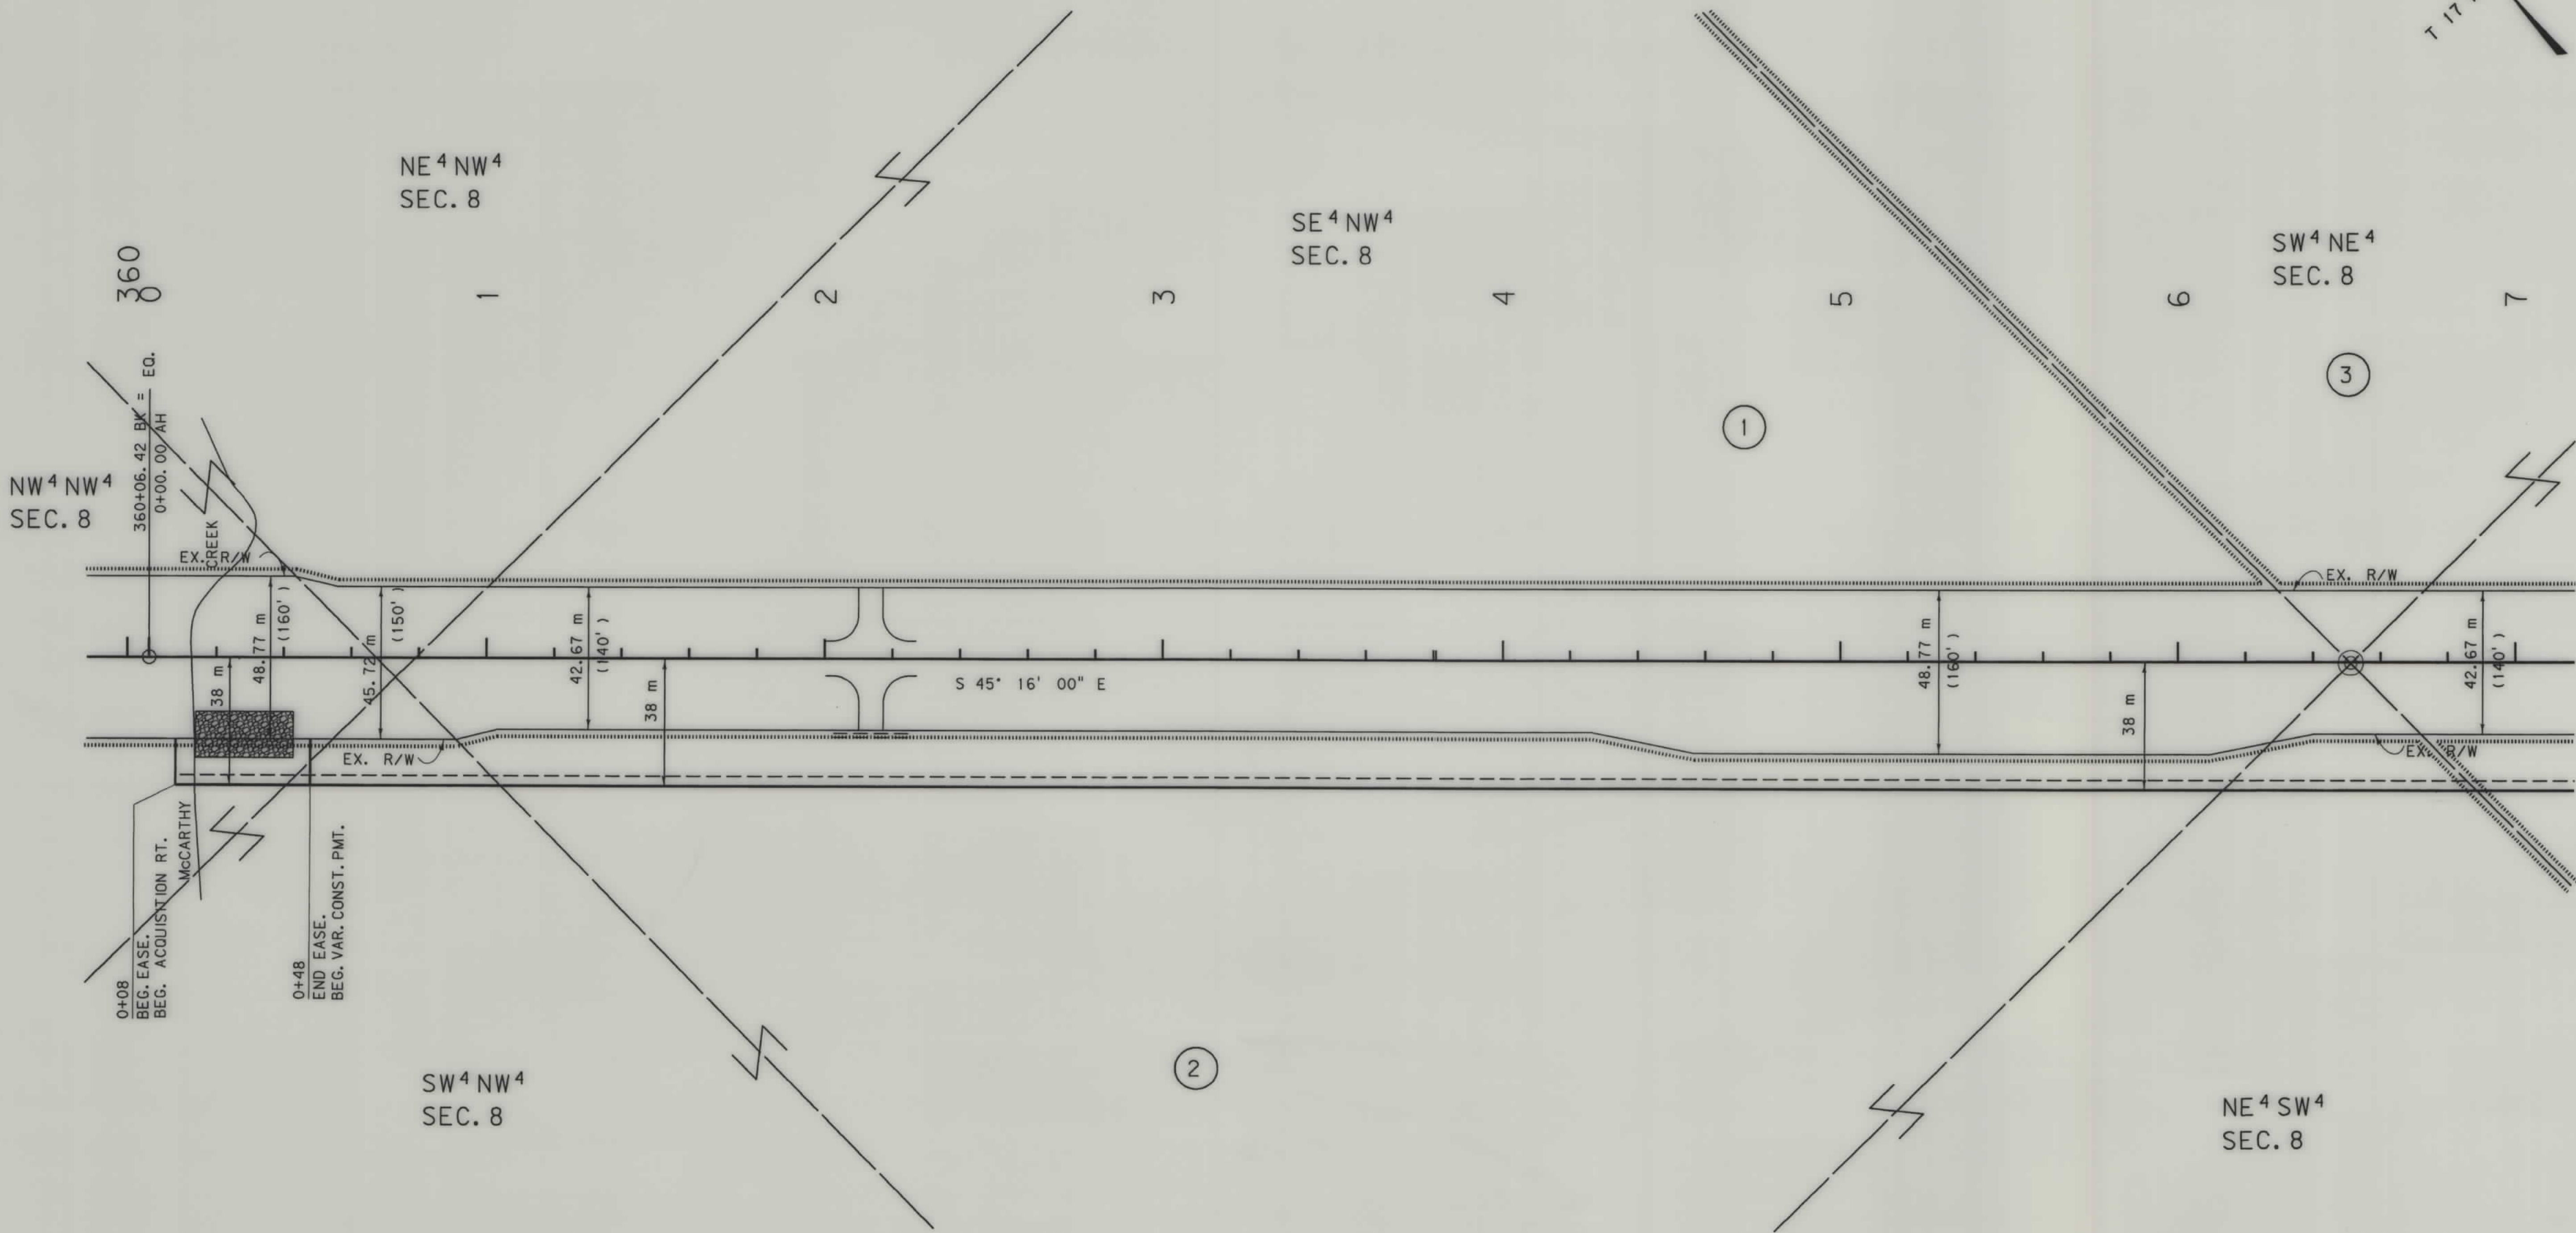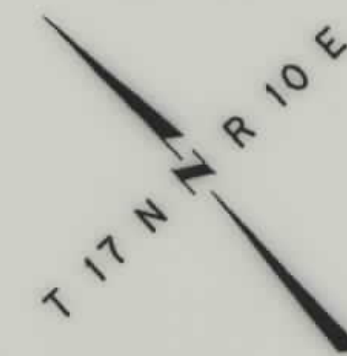

NOTES: 1. ALL MEASUREMENTS ARE METRIC EXCEPT AS NOTED
2. THE PROPOSED R/W LINE WHERE A SPIRAL CURVE TRANSITION IS USED IS A CHORD RATHER THAN A CONCENTRIC CURVE.

BACKSLOPE LIMITS INCLUDE ROUNDING	TOP OF CUT
CONSTRUCTION LIMITS:	CUT SECTION
	TOE OF FILL
FHWA/DOT APPROVAL	9-3-99
MAP REVISED	

MONTANA DEPARTMENT OF TRANSPORTATION


RIGHT OF WAY PLAN

JUDITH BASIN COUNTY

SCALE 1:1000

0 50M 100M

OWNERSHIP																	STATE	RIGHT OF WAY ID.	SHEET NO.	TOTAL SHEETS
PARCEL	NAME	ADDRESS	TOTAL	AREA	GROSS R/W	AREA	EX. EASE. AREA		NET AREA		REMAINDER				CONST. PMT. AREA		EASE. AREA		SHEET NO.	
			METRIC	ENGLISH	METRIC	ENGLISH	METRIC	ENGLISH	METRIC	ENGLISH	LEFT		RIGHT		METRIC	ENGLISH	METRIC	ENGLISH		
3	THOMAS D. EVANS & GERALD W. EVANS	BOX 147, STANFORD, MONTANA 59479			FOR OWNER NOTIFICATION ONLY														3 & 4	
4	THOMAS D. EVANS & GERALD W. EVANS	BOX 147, STANFORD, MONTANA 59479													0.199 ha	0.49 AC			3 & 4	
3 & 4	COMBINATION PARCEL		465.793 ha	1151 AC											0.199 ha	0.49 AC			3 & 4	
PROJECT NUMBER 1501-017																	GEYSER - STANFORD (GEYSER - EAST SECTION)			

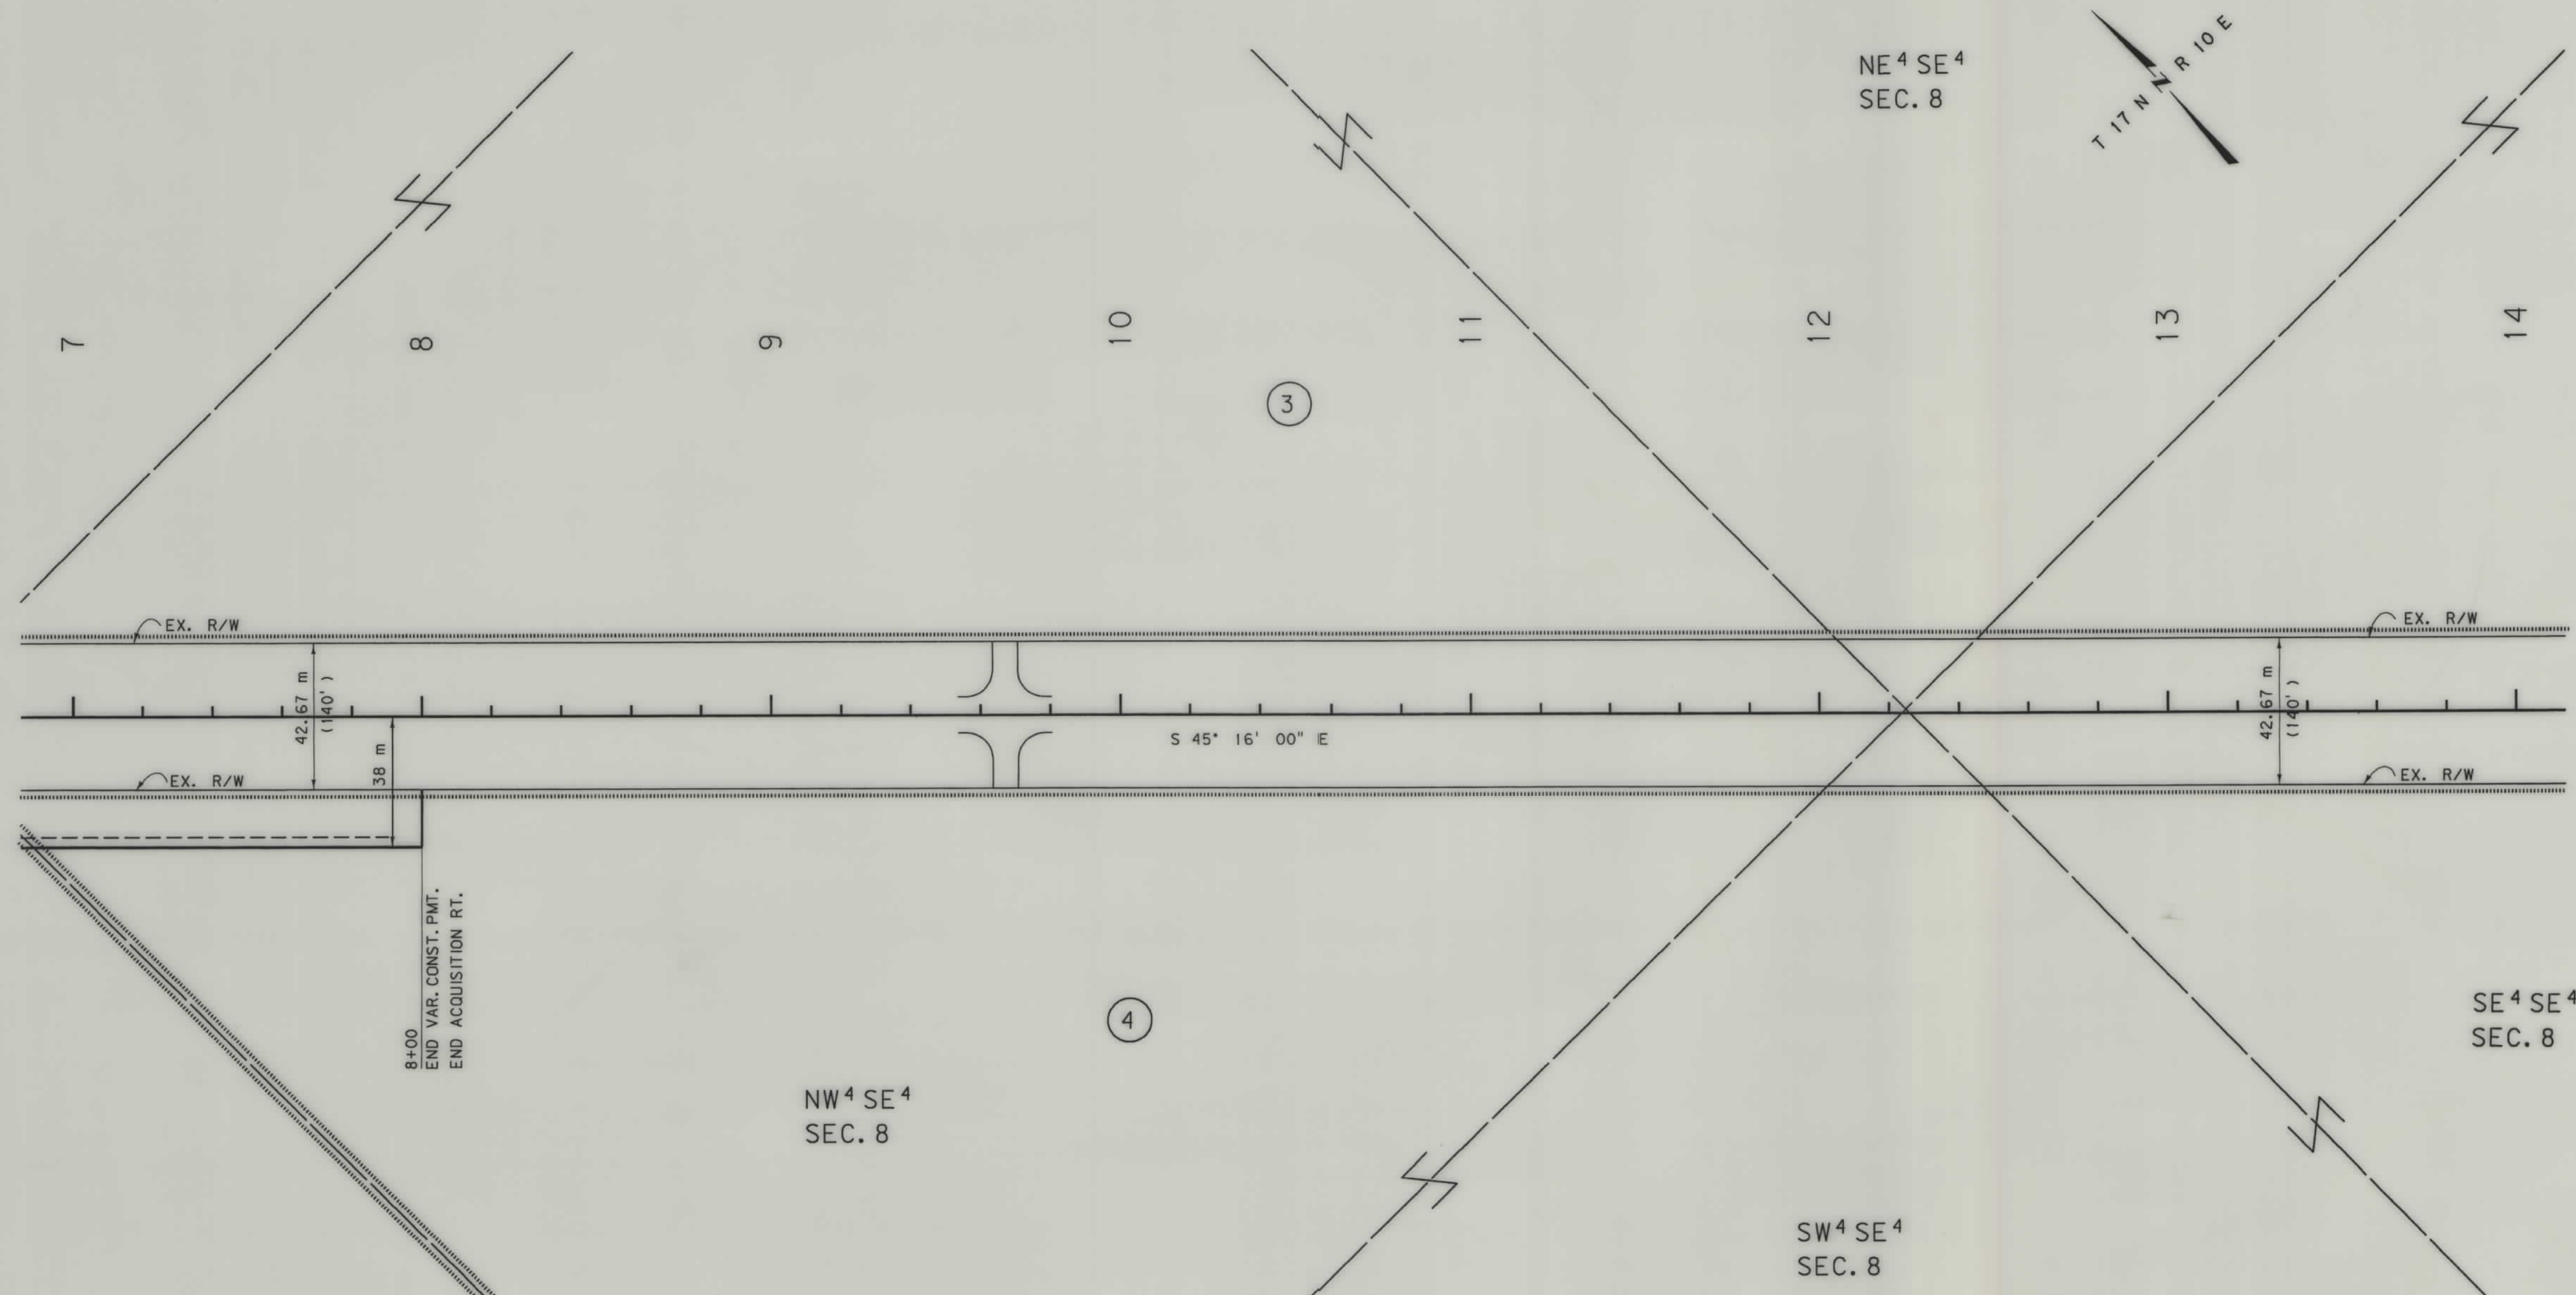

NOTES: 1. ALL MEASUREMENTS ARE METRIC EXCEPT AS NOTED
2. THE PROPOSED R/W LINE WHERE A SPIRAL CURVE TRANSITION IS USED IS A CHORD RATHER THAN A CONCENTRIC CURVE.

BACKSLOPE LIMITS INCLUDE ROUNDING
CONSTRUCTION LIMITS:

CUT SECTION
TOE OF FILL

TOP OF CUT
DITCH BOTTOM

FWHA/DOT APPROVAL 9-3-99

MAP REVISED

MONTANA
DEPARTMENT OF TRANSPORTATION

RIGHT OF WAY PLAN
JUDITH BASIN COUNTY
SCALE 1:1000

. ROW