


PLANS

NOT

TO

SCALE

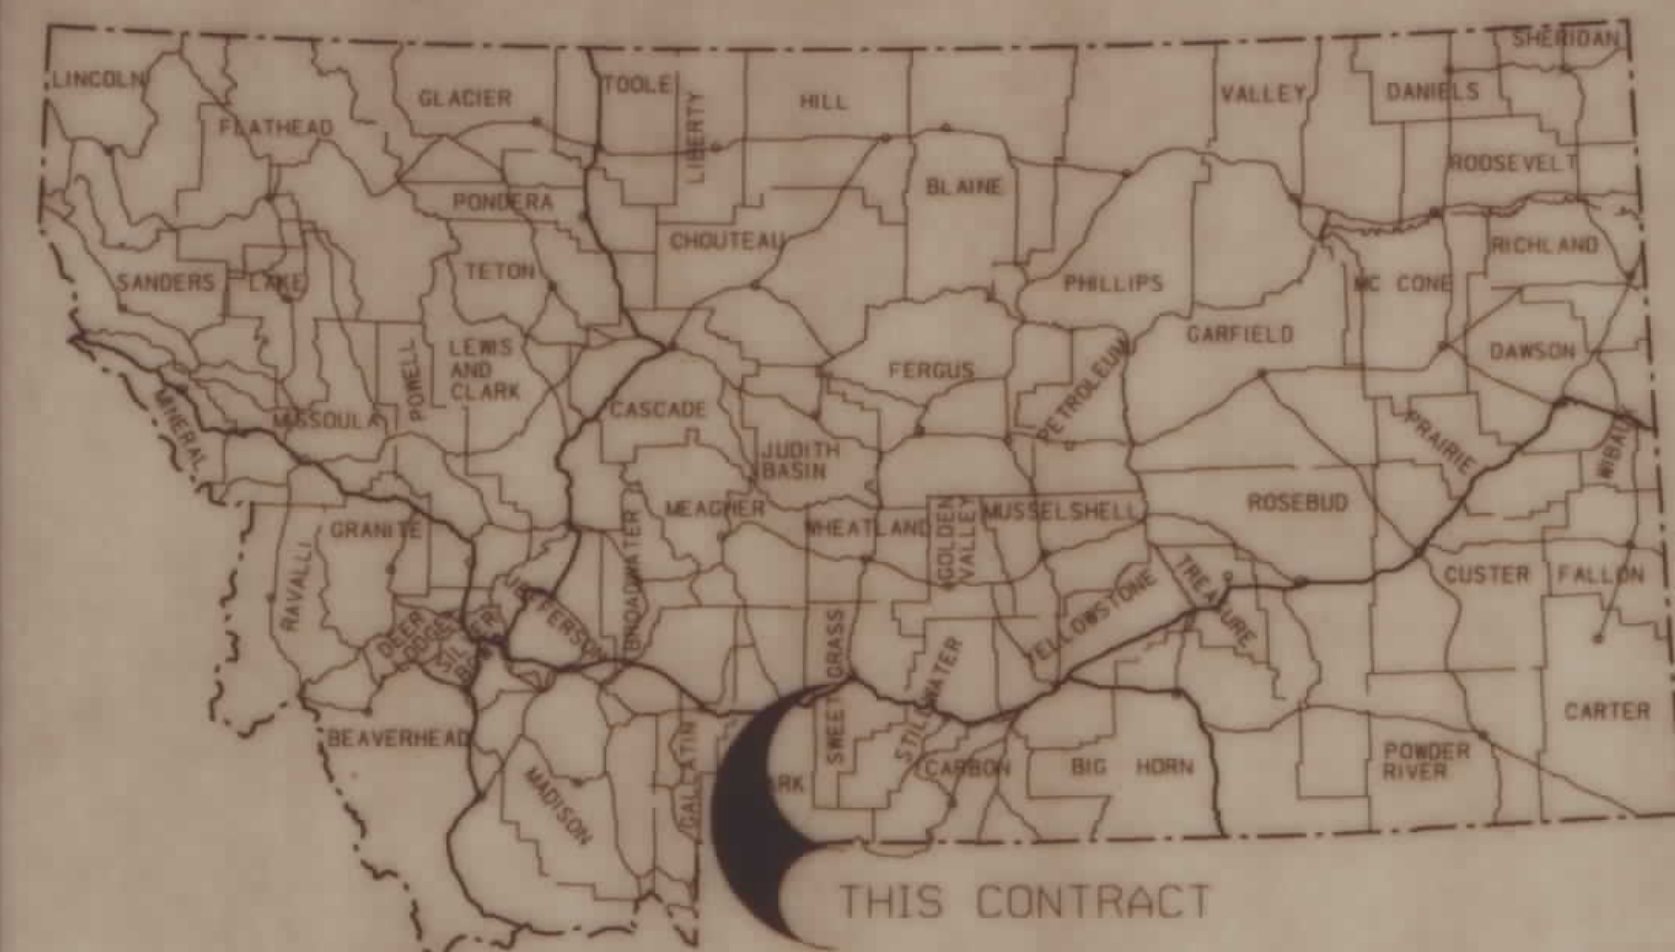

STATE OF MONTANA
DEPARTMENT OF TRANSPORTATION
HIGHWAYS DIVISION
RIGHT OF WAY PLAN OF
FEDERAL AID PROJECT F 91 - 1(5) 0 PE
BIG TIMBER BUSINESS LOOP
SWEETGRASS COUNTY


STATE	RIGHT OF WAY ID.	SHEET NO.	TOTAL SHEETS
MONTANA	F 91 - 1(5) 0	1	11
PROJECT NUMBER 1507-005			
BIG TIMBER BUSINESS LOOP			

CONVENTIONAL SIGNS

PROPOSED RIGHT OF WAY LINE	---
EXISTING RIGHT OF WAY LINE	---
RAILROAD RIGHT OF WAY LINE	---
CENTERLINE (C) OR PROJECTED LINE	---
STK'D CENTERLINE	---
SECTION LINE	---
OWNERSHIP BOUNDARY	---
FULL ACCESS CONTROL	---
LIMITED ACCESS CONTROL	---
EXISTING ACCESS CONTROL	---
PRESENT TRAVELED WAY (P.T.W.)	---
FENCE LINE	---
EXISTING GUARDRAIL	---
PROPOSED GUARDRAIL	---
GATE IN FENCE	---
CATTLE GUARD: EXIST. - PROPOSED	---
SECTION CORNER	FOUND UNFOUND
1/4 SECTION CORNER	---
CLOSING CORNER	---
MEANDER CORNER	---
CENTER OF SECTION	---
RIGHT OF WAY MONUMENT	---
PROPERTY CORNER PIN	---
POWER POLE IN PLACE	---
TELEPHONE POLE IN PLACE	---
TELEGRAPH POLE IN PLACE	---
LIGHT POLE	---
PROPOSED CULVERT	---
EXISTING CULVERT	---
OUTLET DITCH	---
INLET DITCH	---
EXISTING DITCH	---
CHANNEL CHANGES	---
DITCH BLOCK	---
RIPRAP	---
BRIDGES	---
RAILROADS	---
PARCEL NUMBERS	---
APPROACH: EXIST. - PROPOSED	---

T. 1 N. R. 14 E.

REDUCED PRINTS APPROXIMATELY 1/2 ORIGINAL SCALE
2.8 MILES

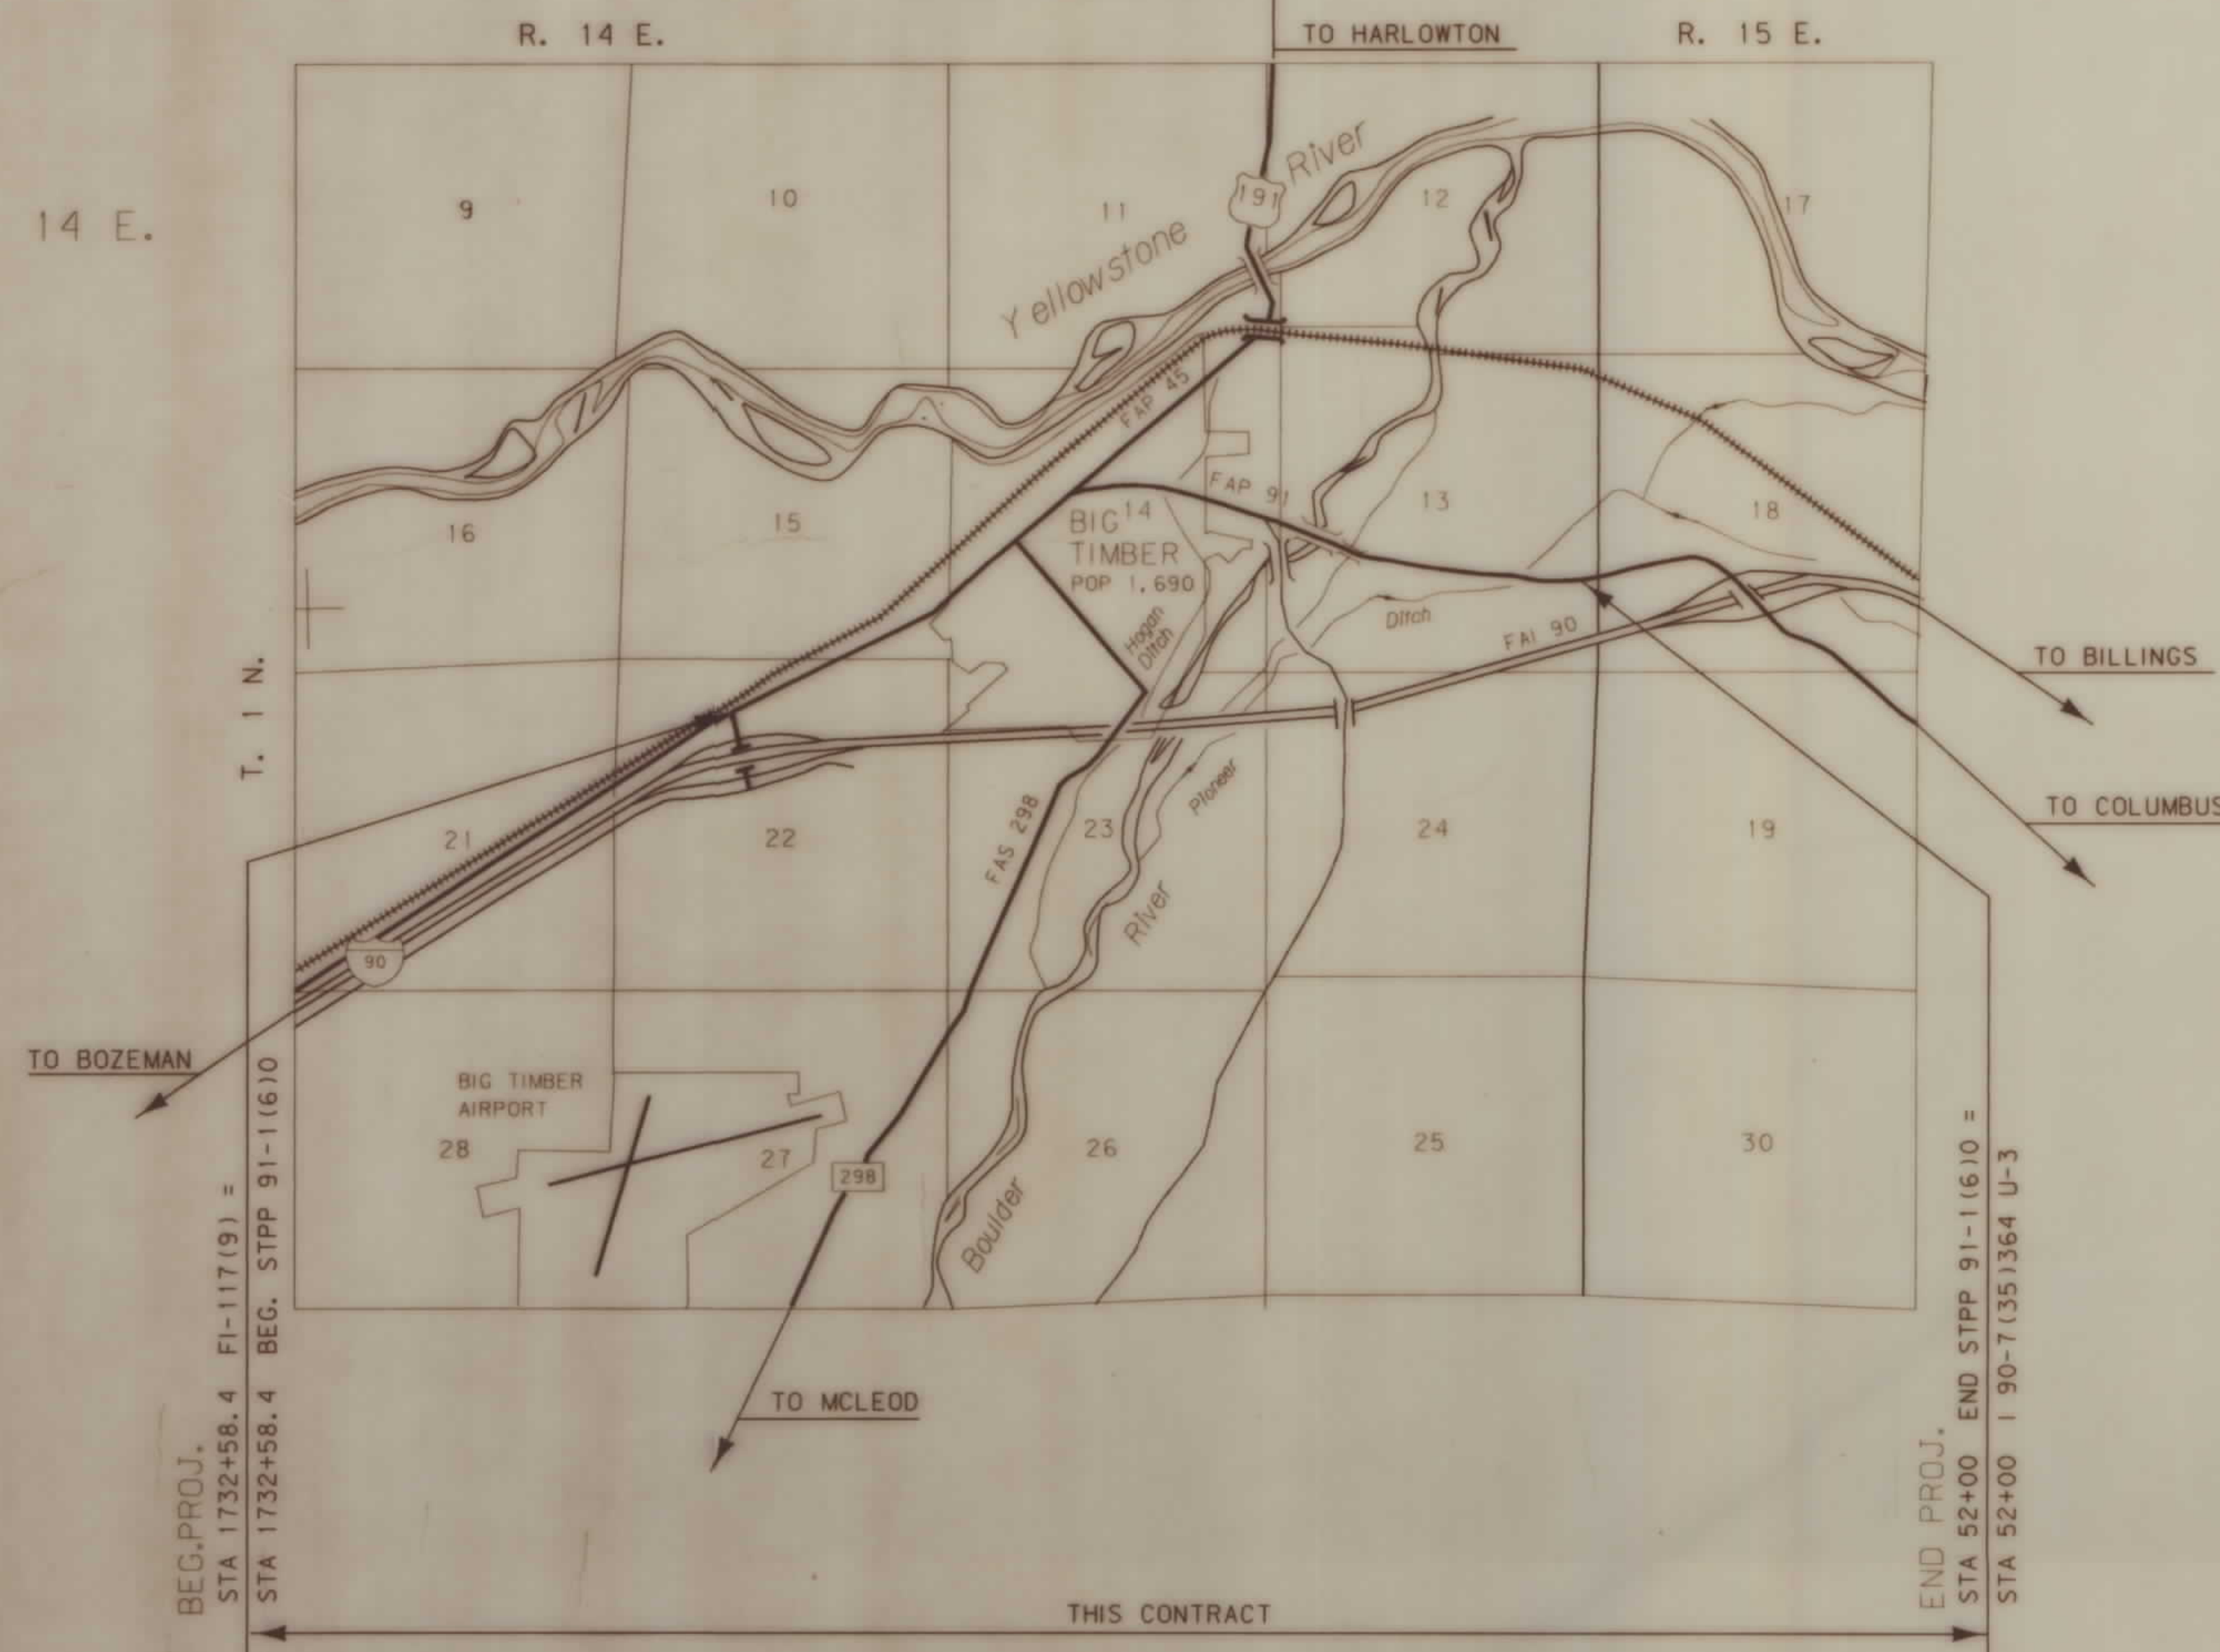

INDEX

PARCEL NO.	OWNERSHIP	SHEET NO.
1	BNR LEASEE RAILLINK	3
2	NED D. & PEGGY P. MOFFETT	8
3	MARY ANN CONNERTON 1/2	8
4	LOWELL CHARLES CONNERTON 1/2	8
5	MARVIN R. & DARLENE MARIE STEPHANS	9
6	RICKIE R. & SUSAN E. REED	9
7	JEANNE M. BALDWIN	9
8	ROBERT FLICK, JR.	9
9	FORREST CONRAD ULLMAN	9
10	JAMES COLPO	9
11	DELETED	9
12	First Security Bank	5


ASSOCIATED PROJECT ID.
F 91-1(5) 0 PE


RELATED PROJECTS
127-A, F1-117(9)

FHWA/DOT APPROVAL 11-2-94
MAP REVISED 12-6-94, 1-30-95, 2-22-95, 3-14-96,

[illegible]

STATE	RIGHT OF WAY ID.	SHEET NO.	TOTAL SHEET
MONTANA	F 91 - 1(5) 0	2	1
PROJECT NUMBER 1507-005			
BIG TIMBER BUSINESS LOOP			

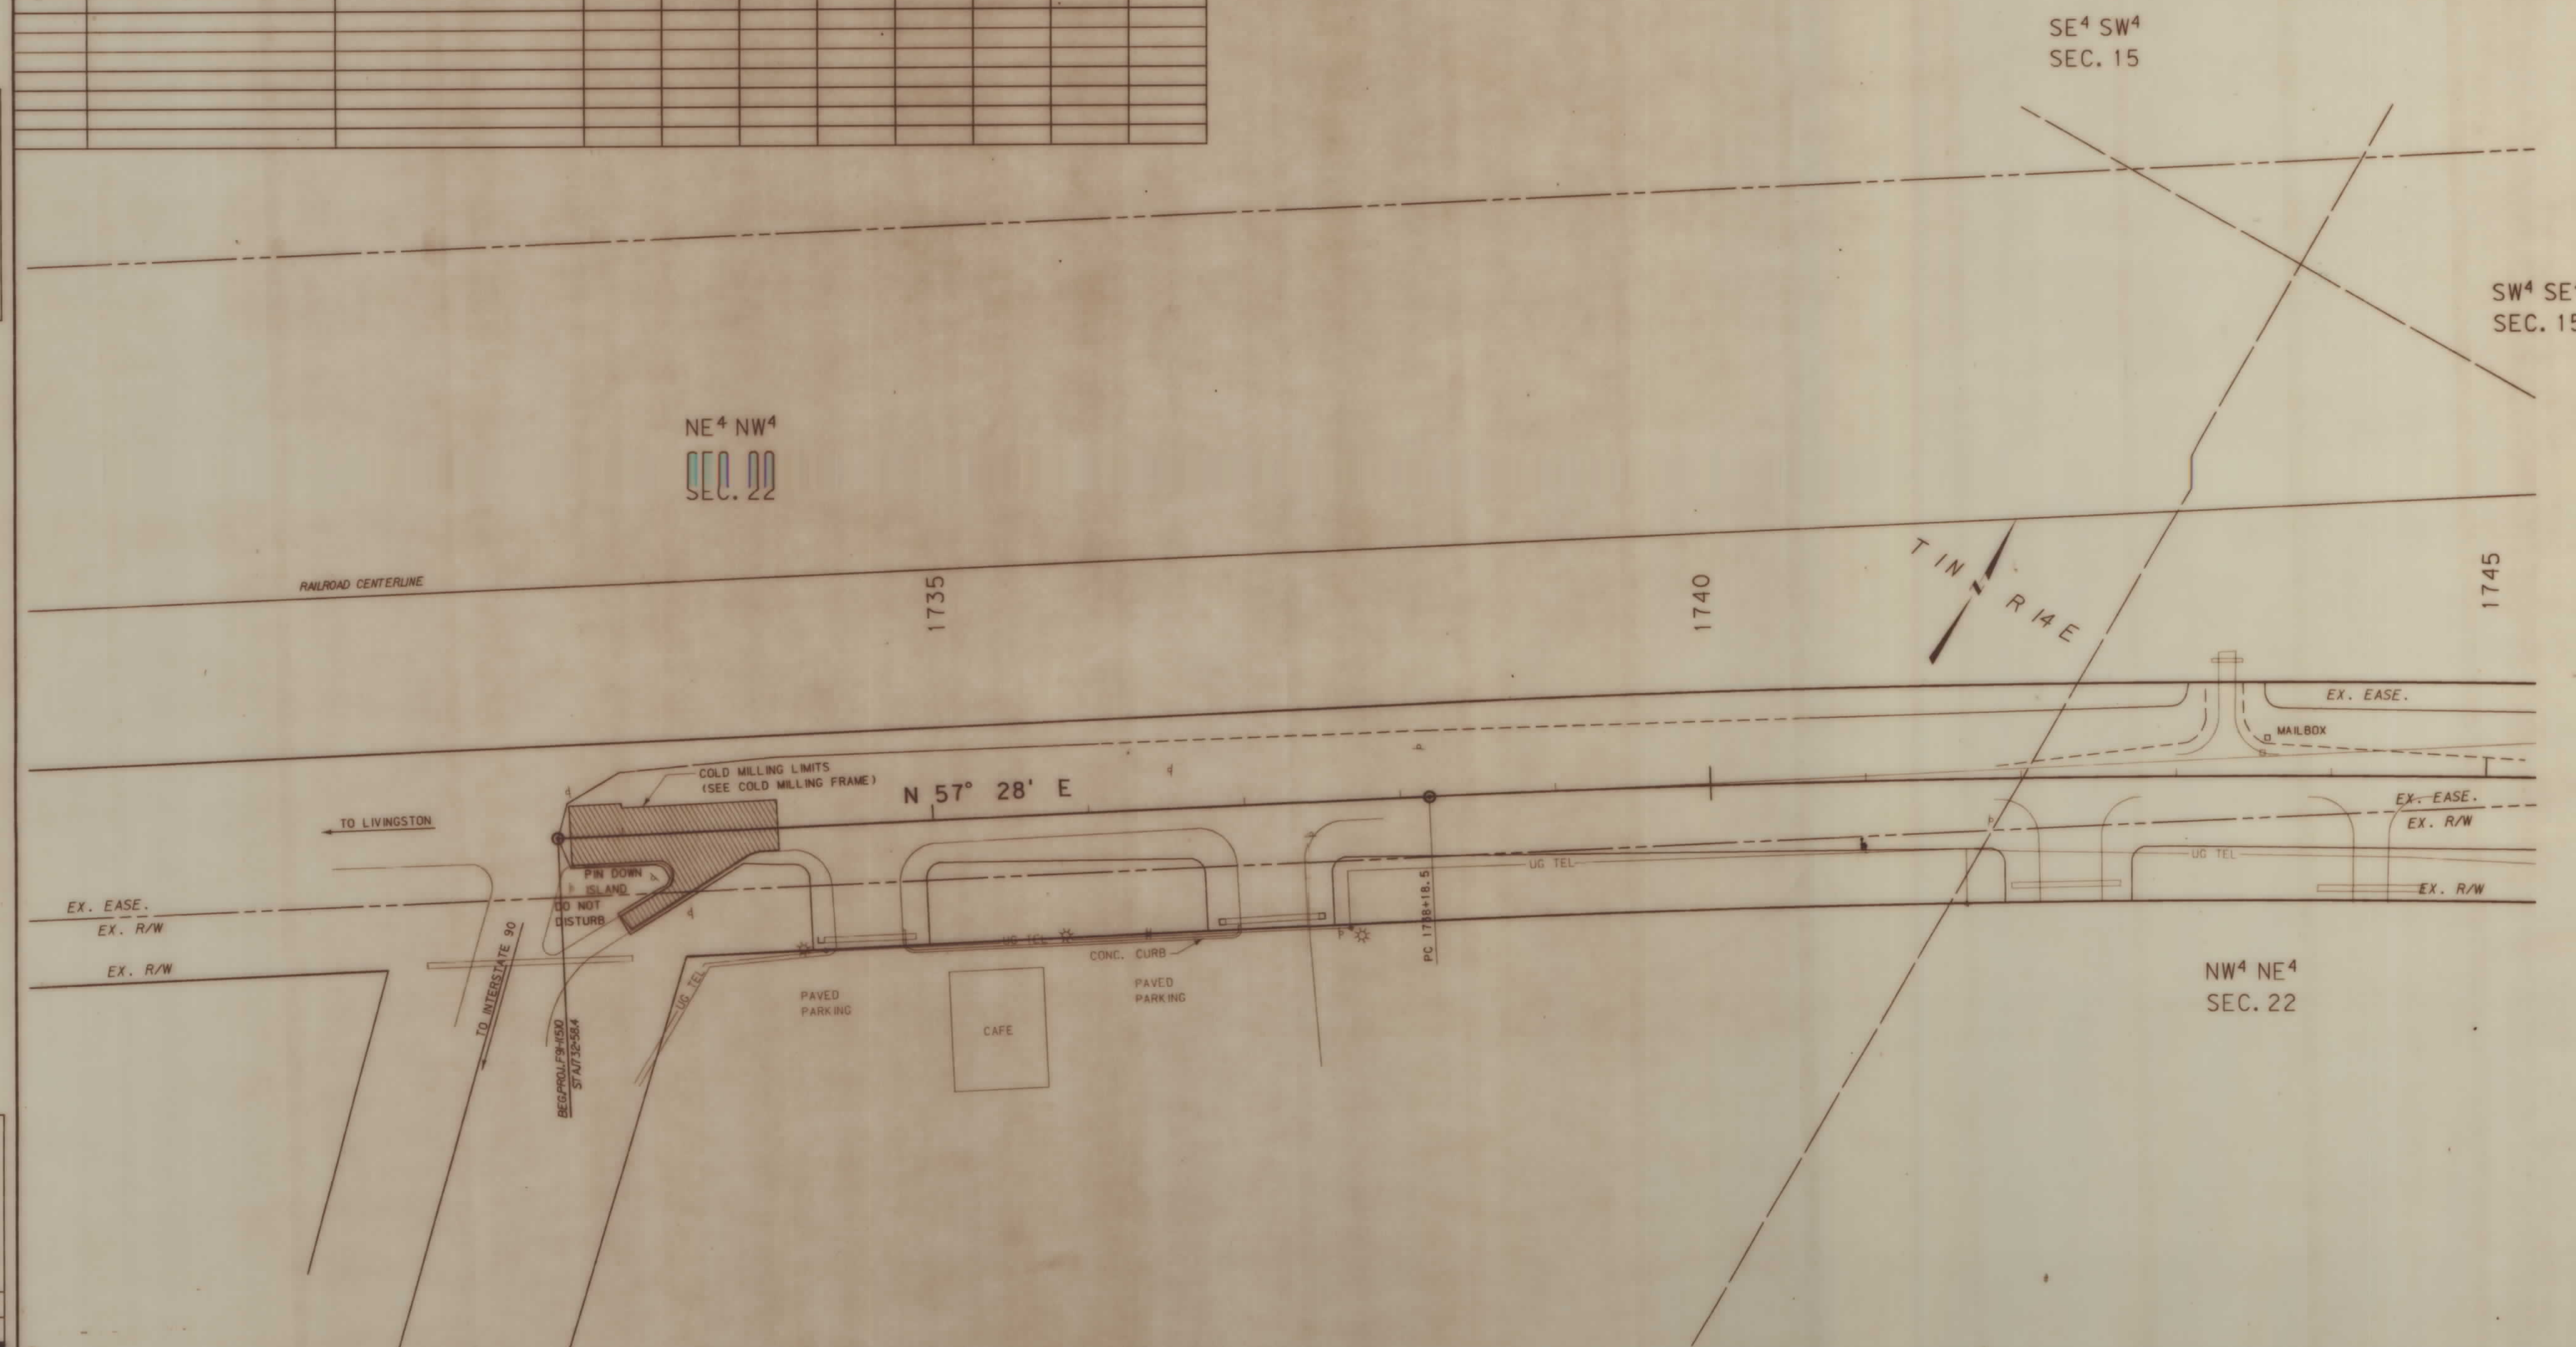

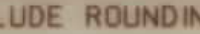BACKSLOPE LIMITS INCLUDE ROUNDING
CONSTRUCTION LIMITS:  TOP OF FILL
DITCH BOTTOM
DITCH SIDE


FHWA/DOT APPROVAL 11-2-94

MAP REVISED _____

STATE OF MONTANA
DEPARTMENT OF TRANSPORTATION
HIGHWAYS DIVISION
RIGHT OF WAY PLAN
SWEETGRASS COUNTY
SCALE:




STATE	RIGHT OF WAY ID#	SHEET NO.	TOTAL SHEET
MONTANA	F 91 - 1(5) 0	4	1
PROJECT NUMBER 1507-005			
BIG TIMBER BUSINESS LOOP			

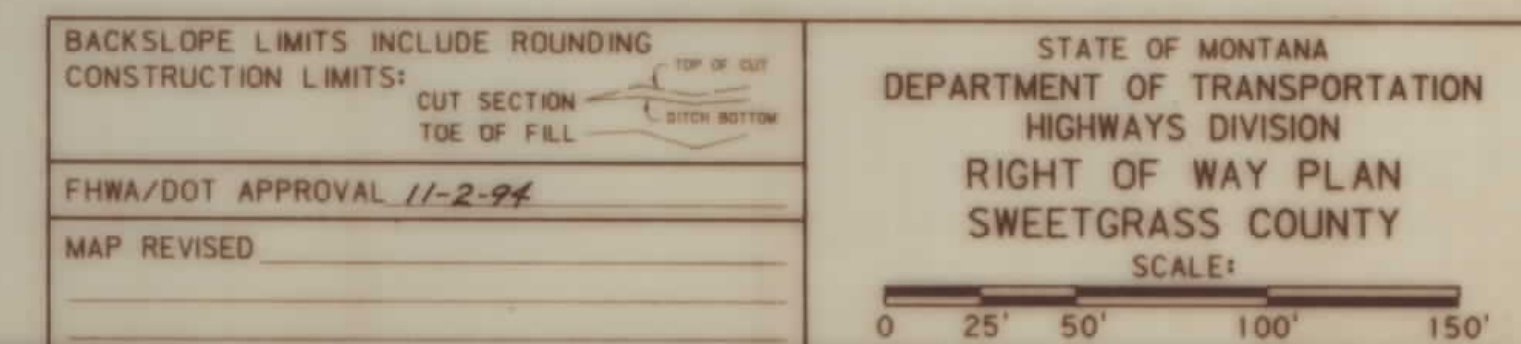

BIG TIMBER BUSINESS LOOP

3	6	9		DATE:
2	5	8		
1		7		

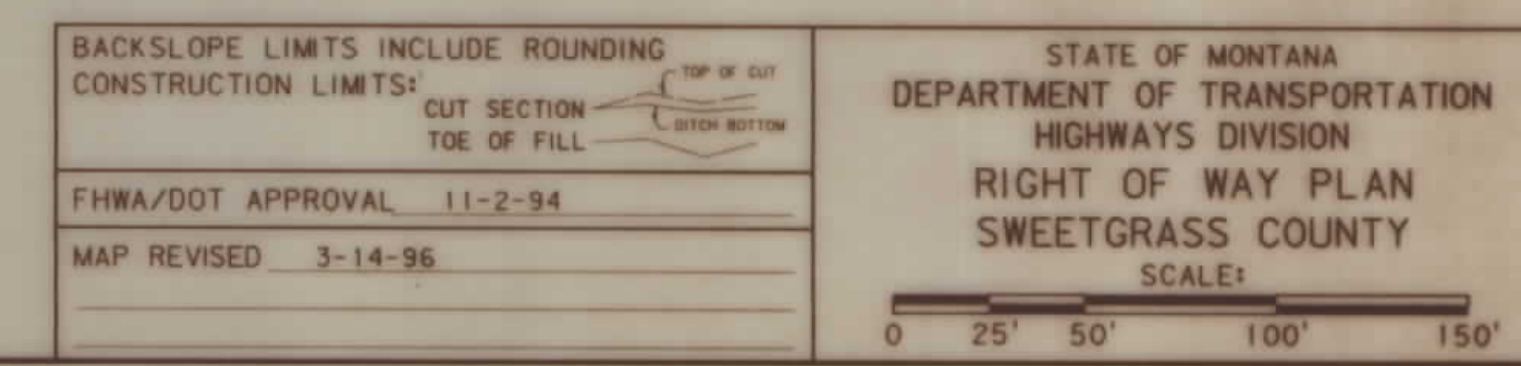

BIG TIMBER BUSINESS LOOP

[illegible]

SW⁴ NE⁴
SEC. 14

SE⁴ NE⁴
SEC. 14

NE⁴ SE⁴
SEC. 14

U. S. GOVT.
LOT 4
SEC. 14

YELLOWSTONE ADDITION

BOULDER ADDITION NO. 2

NE⁴ SW⁴
SEC. 14

NW⁴ SE⁴
SEC. 14

BACKSLOPE LIMITS INCLUDE ROUNDING
CONSTRUCTION LIMITS: CUT SECTION TOE OF FILL

TOP OF
DITCH NO.

11-2-94

MAP REVISED

STATE OF MONTANA
DEPARTMENT OF TRANSPORTATION
HIGHWAYS DIVISION
RIGHT OF WAY PLAN
SWEETGRASS COUNTY
SCALE:

A horizontal graphic scale bar with tick marks at 0, 25', 50', 100', and 150'.


1507PL1... ROW

F 91-1(5)0 SHT 7 OF 11

OWNERSHIP										
PARCEL	NAME	ADDRESS	TOTAL AREA	GROSS R/W AREA	EX. EASE. AREA	NET AREA	REMAINDER		CONST. PMT. AREA	EASE. AREA
							LEFT	RIGHT		
4	MARVIN R. & DARLENE MARIE STEPHENS	P.O. BOX 823, BIG TIMBER 59011		0.58 AC.	0.48 AC.	0.10 AC.				
5	RICKIE R. & SUSAN E. REED	P.O. BOX 518, BIG TIMBER, MT 59011							0.04 AC.	
6	JEANNE M. BALDWIN	P.O. BOX 685, BIG TIMBER, MT 59011							0.04 AC.	
7	ROBERT FLICK, JR.								3,774 SF.	
8	FORREST CONRAD ULLMAN	P.O. BOX 1372 BIG TIMBER, MT 590							421 SF.	
9	JAMES COLPO	P.O. BOX 996 BIG TIMBER MT 59011							3,041 SF.	
10	DELETED									

STATE	RIGHT OF WAY ID.	SHEET NO.	TOTAL SHEETS
MONTANA	F 91 - 1(5) 0	9	11
PROJECT NUMBER 1507-005			
BIG TIMBER BUSINESS LOOP			

NEGOTIATIONS ONLY - STATE IS RETAINING TEMPORARY 5' CONST. PMT. FOR CURB CONST.

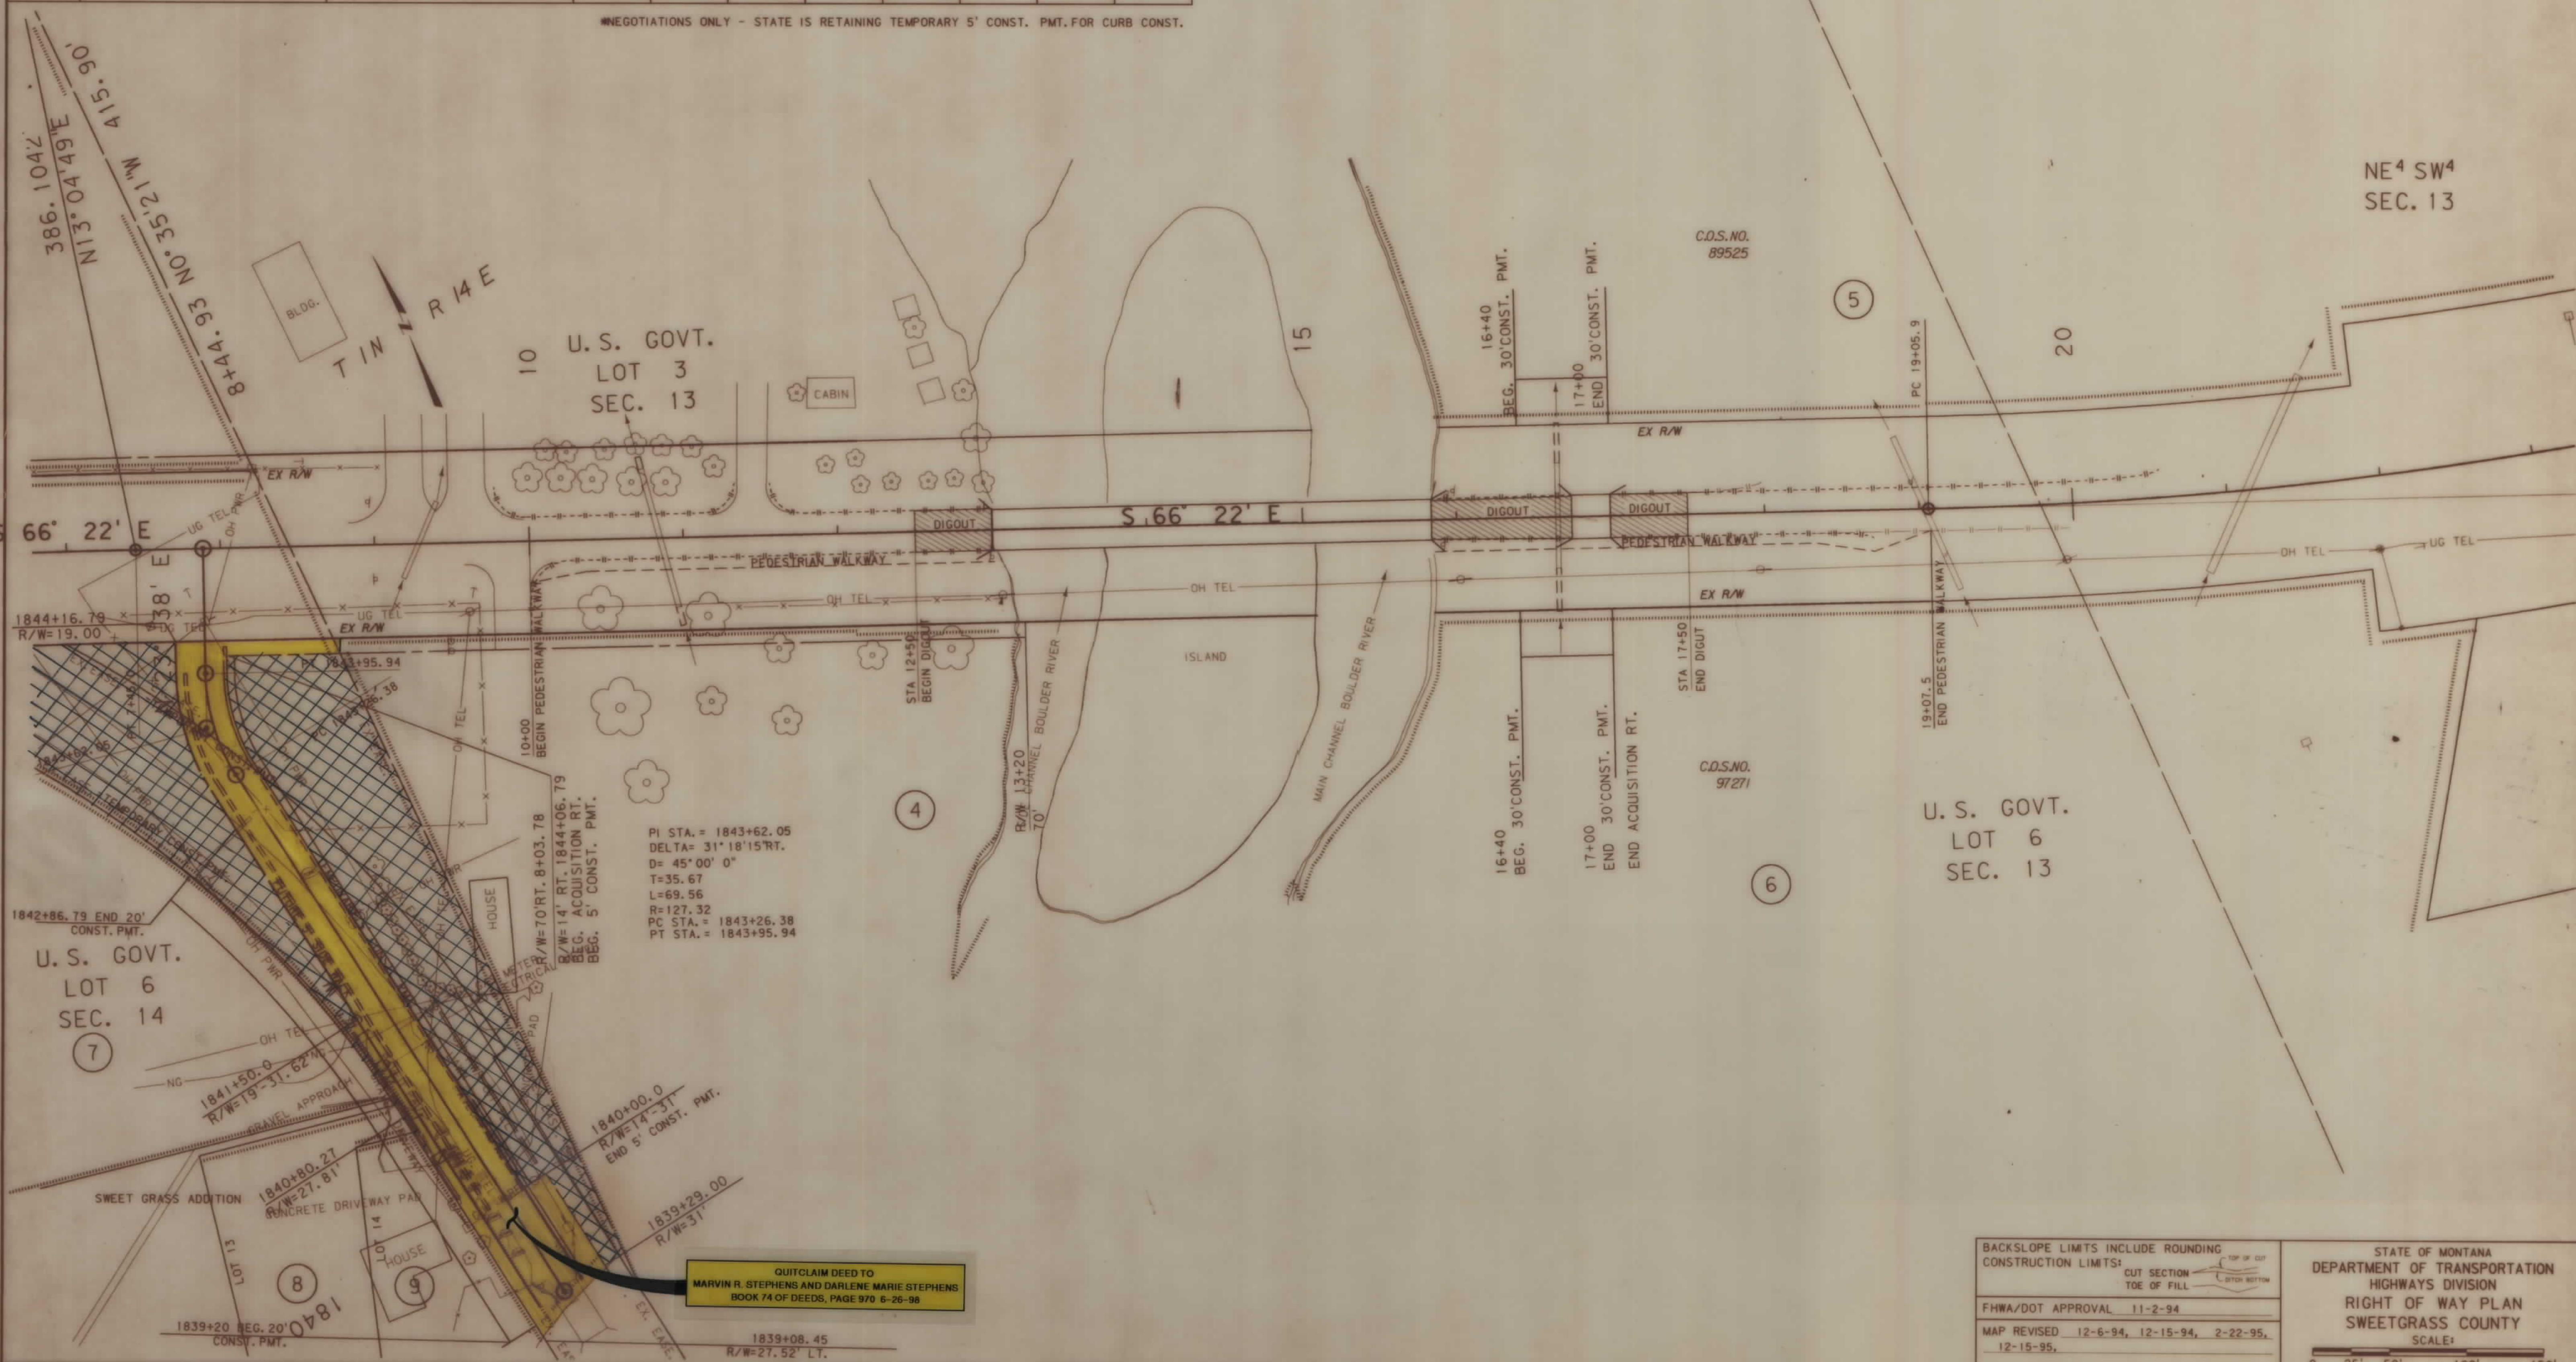

BACKSLOPE LIMITS INCLUDE ROUNDING	
CONSTRUCTION LIMITS:	CUT SECTION
	TOE OF FILL
FHWA/DOT APPROVAL	11-2-94
MAP REVISED	12-6-94, 12-15-94, 2-22-95, 12-15-95

STATE OF MONTANA	
DEPARTMENT OF TRANSPORTATION	
HIGHWAYS DIVISION	
RIGHT OF WAY PLAN	
SWEETGRASS COUNTY	
SCALE:	
0 25' 50' 100' 150'	

1507PL 1.. ROW


3	6		
2	5	8	
1	4	7	

MONTANA
CADD

[illegible]

STATE	RIGHT OF WAY ID.	SHEET NO.	TOT. SHEET
MONTANA	F 91 - 1(5) 0	10	1
PROJECT NUMBER 1507-005			

BIG TIMBER BUSINESS LOOP

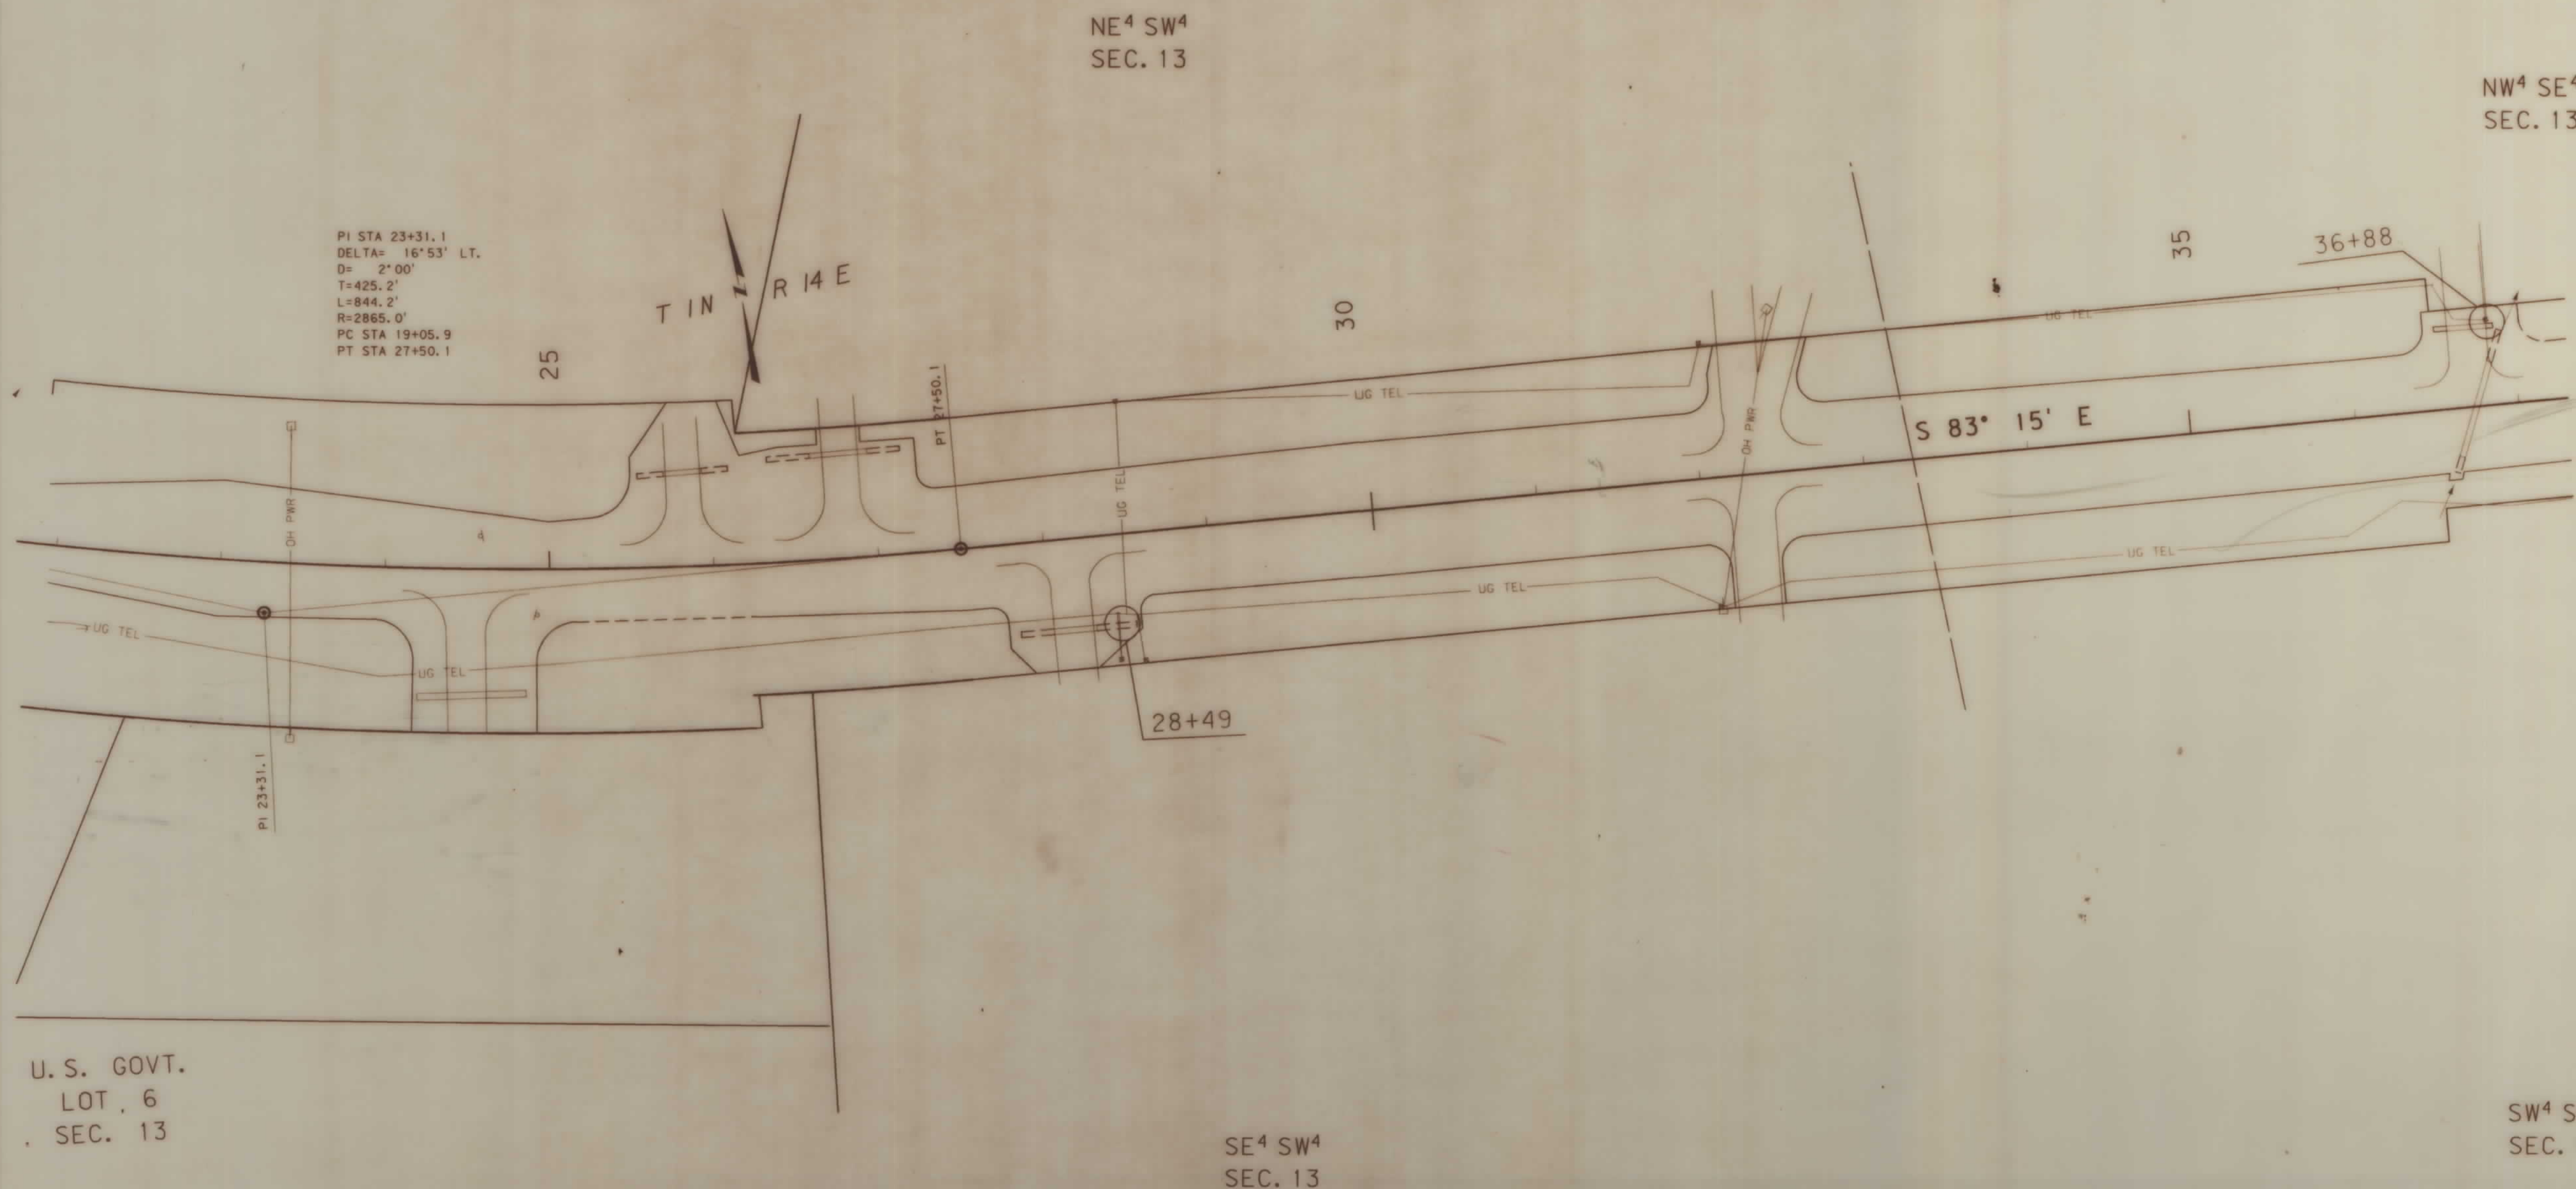

SE⁴ SW⁴
SEC. 13

SW⁴ SE⁴
SEC. 13

BACKSLOPE LIMITS INCLUDE ROUNDING
CONSTRUCTION LIMITS: CUT SECTION
TOE OF FILL

TOP OF CUT
DITCH BOTTOM

FHWA/DOT APPROVAL 11-2-94

MAP REVISED

STATE OF MONTANA
DEPARTMENT OF TRANSPORTATION
HIGHWAYS DIVISION
RIGHT OF WAY PLAN
SWEETGRASS COUNTY
SCALE:

1507PL1..ROW

